



APPENDIX B: DOMAIN PRECINCT ARCHITECTURAL PLANS AND ELEVATIONS

| | |
|---|-------------------------------------|
| Ground Floor Level Plan | TAS-CYP-DM-00-DRG-ARC-DOM-751000-DP |
| Ground Floor Level – Signage Placement Plan | TAS-CYP-AR-00-DRG-ARC-DOM-751101-DP |
| B1 – Basement One Level – Concourse Site Plan | TAS-CYP-DM-00-DRG-ARC-DOM-751010-DP |
| B1 – Basement One Level – Concourse 1/3 | TAS-CYP-DM-00-DRG-ARC-DOM-752011-DP |
| B1 – Basement One Level – Concourse 2/3 | TAS-CYP-DM-00-DRG-ARC-DOM-752012-DP |
| B1 – Basement One Level – Concourse 3/3 | TAS-CYP-DM-00-DRG-ARC-DOM-752013-DP |
| GF – Ground Floor Level 1/3 | TAS-CYP-DM-00-DRG-ARC-DOM-752001-DP |
| GF – Ground Floor Level 2/3 | TAS-CYP-DM-00-DRG-ARC-DOM-752002-DP |
| GF – Ground Floor Level 3/3 | TAS-CYP-DM-00-DRG-ARC-DOM-752003-DP |
| Section A | TAS-CYP-DM-00-DRG-ARC-DOM-754000-DP |
| Section B & C | TAS-CYP-DM-00-DRG-ARC-DOM-754011-DP |
| Section G | TAS-CYP-DM-00-DRG-ARC-DOM-754012-DP |
| St Kilda Road Station Entry Section | TAS-CYP-DM-00-DRG-ARC-DOM-754250-DP |
| Material Schedule | TAS-CYP-DM-00-DRG-ARC-DOM-754222-DP |

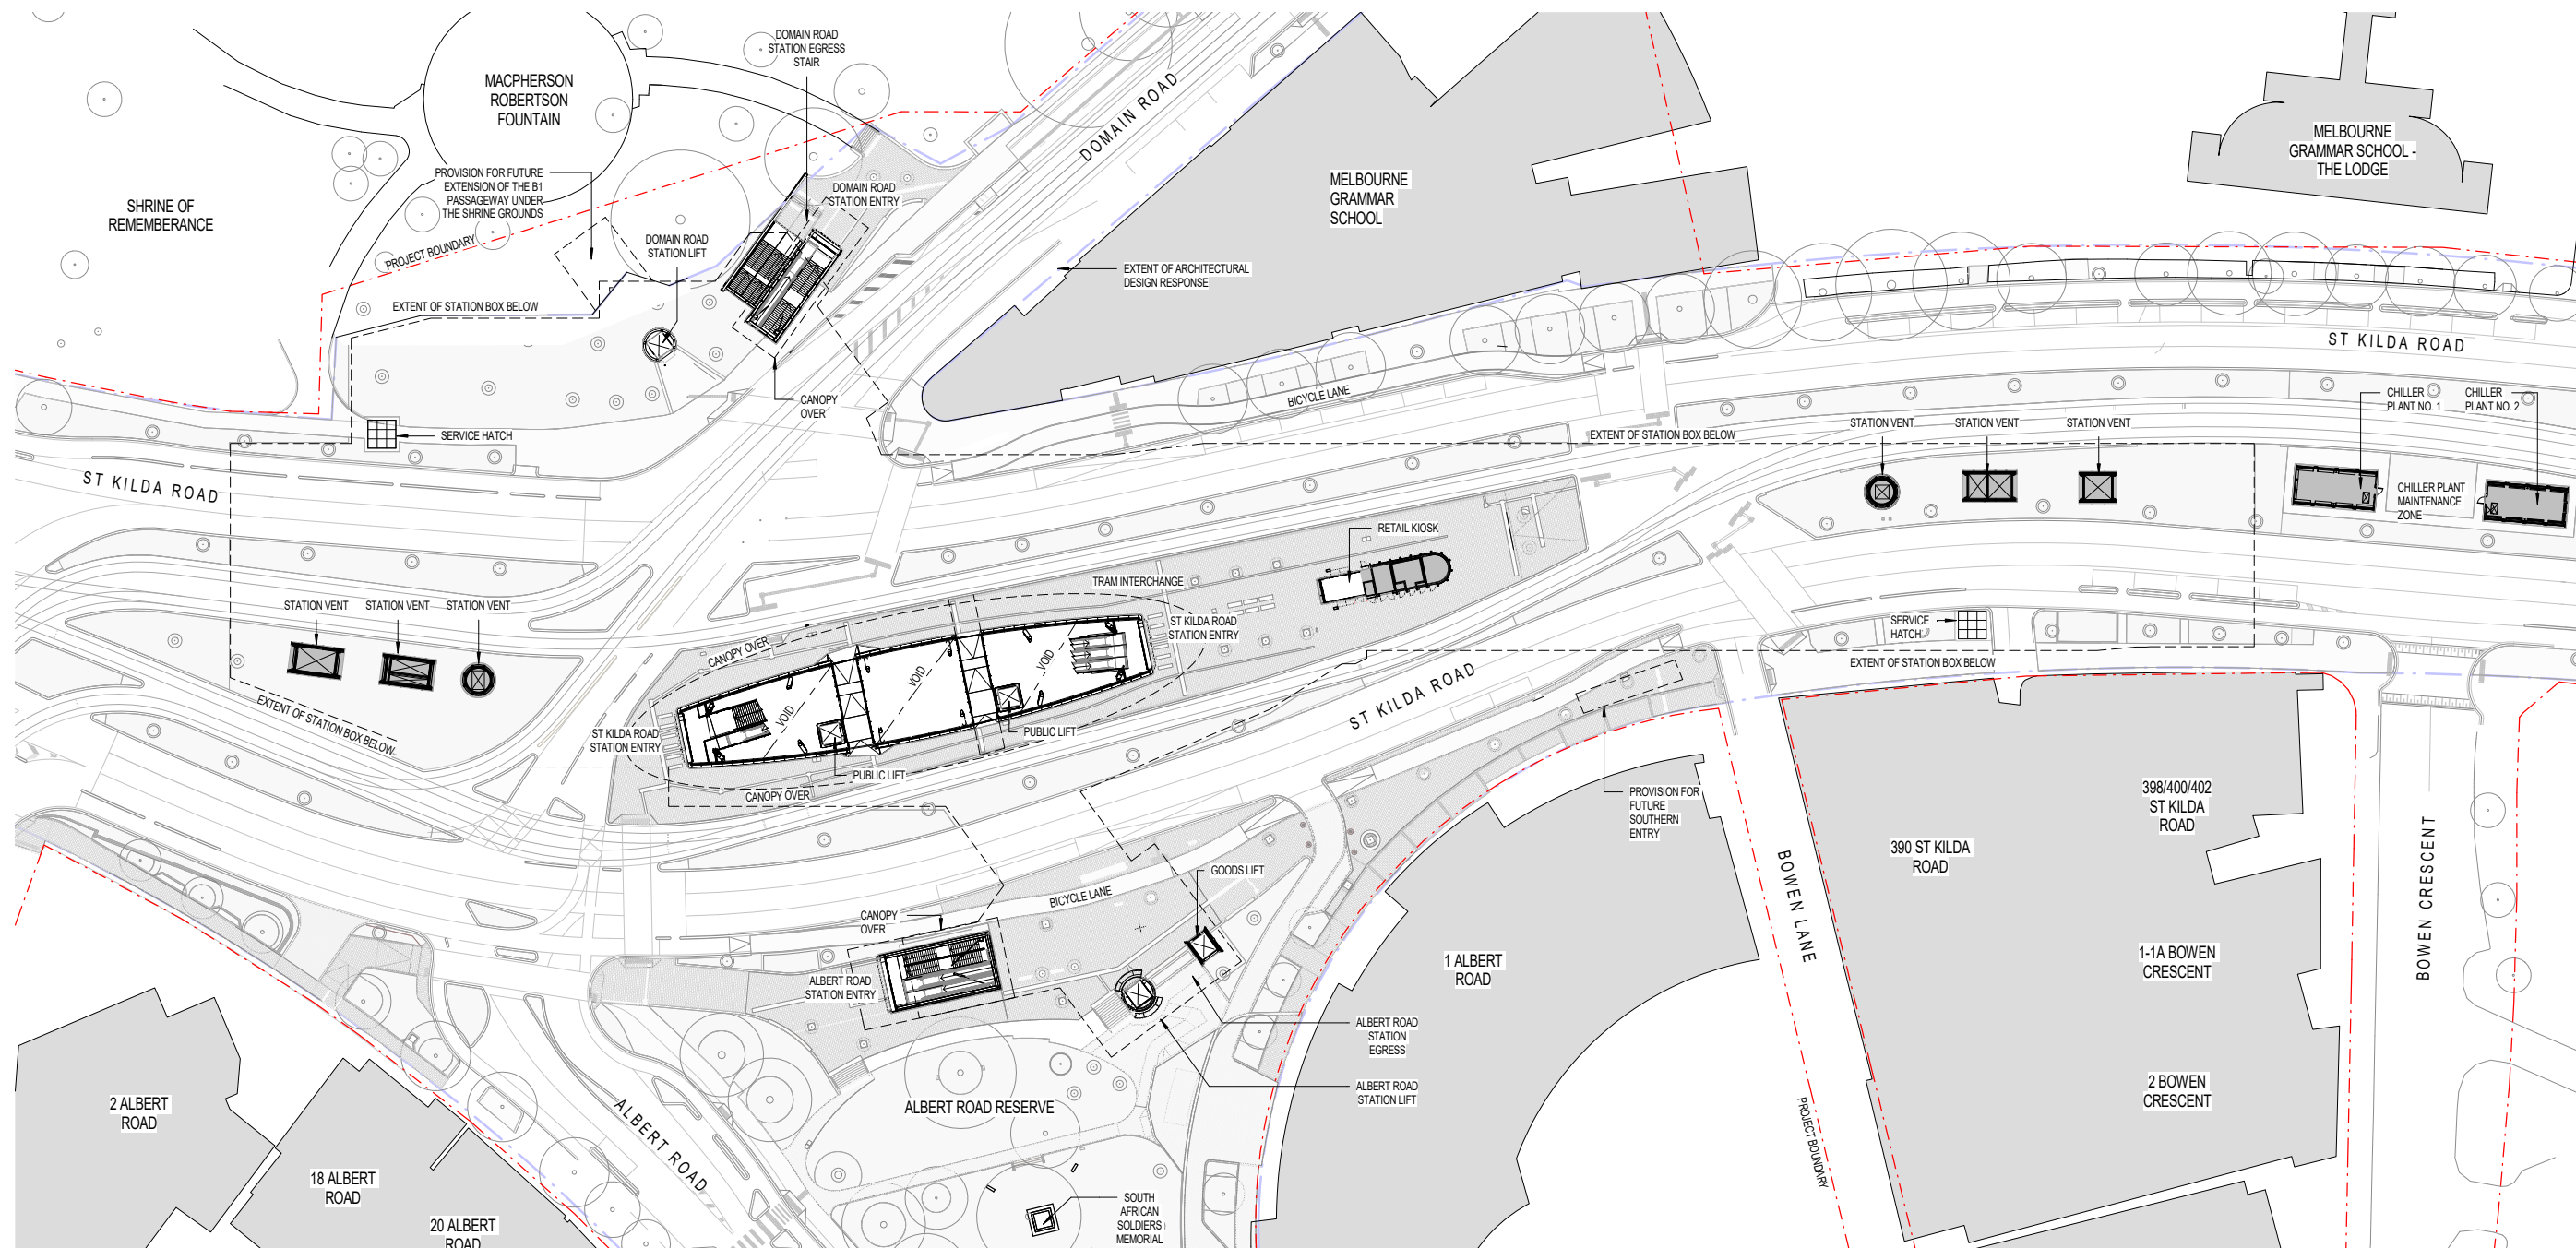

1 GF - GROUND FLOOR LEVEL PLAN
1:500

LEGEND

 

KEY PLAN

| | |
|--|------------|
| | Consultant |
|--|------------|



Cross
Yarra
Partnership

Franchisee / Lessee



RAIL PROJECTS VICTORIA

ARCHITECTURAL
DOMAIN
GROUND FLOOR LEVEL PLAN
SITE PLAN
GENERAL ARRANGEMENT PLAN

| | |
|-------------|--|
| Up Location | |
| East | |
| North | |
| ID# | |

| | |
|---------------|--|
| Down Location | |
| East | |
| North | |
| ID# | |

| | |
|-------|--|
| Datum | |
|-------|--|

DEVELOPMENT PLAN
SUBMISSION

Project Drawing Number

TAS-CYP-DM-00-DRG-ARC-DOM-751000-DF

Revision

G.5

PUBLIC
TRANSPORT
VICTORIA

| |
|-----------|
| Sheet No. |
|-----------|

Scale 1 - 5

| | |
|------------|--|
| Sheet Size | |
|------------|--|

| |
|--------|
| Draw |
| R Hill |
| Check |

| | |
|--|-------|
| | Appro |
| | Appro |
| | Draw |

| | |
|---|--|
| 1 | |
|---|--|

LL

over

GENERAL NOTES

1. REFER TO INDEX SHEET FOR DRAWING SYMBOLOGY, LEGENDS & GENERAL NOTES


[illegible]

This drawing has been prepared by, or compiled from

information provided by persons other than PTV. To the maximum extent permissible by law, PTV takes no responsibility for, and makes no representations in relation to, the completeness, accuracy or quality of any information contained in this drawing. Each user of this drawing releases PTV from all and any loss, damage, cost, expense or liability in relation to the use of, or any reliance on, this drawing or the information contained in it.



This drawing is provided only for the information of the person or organisation to whom PTV provides it. It may not be provided to, or used by, any other person without PTV's prior written consent.

07/2021 1:09:06 PM

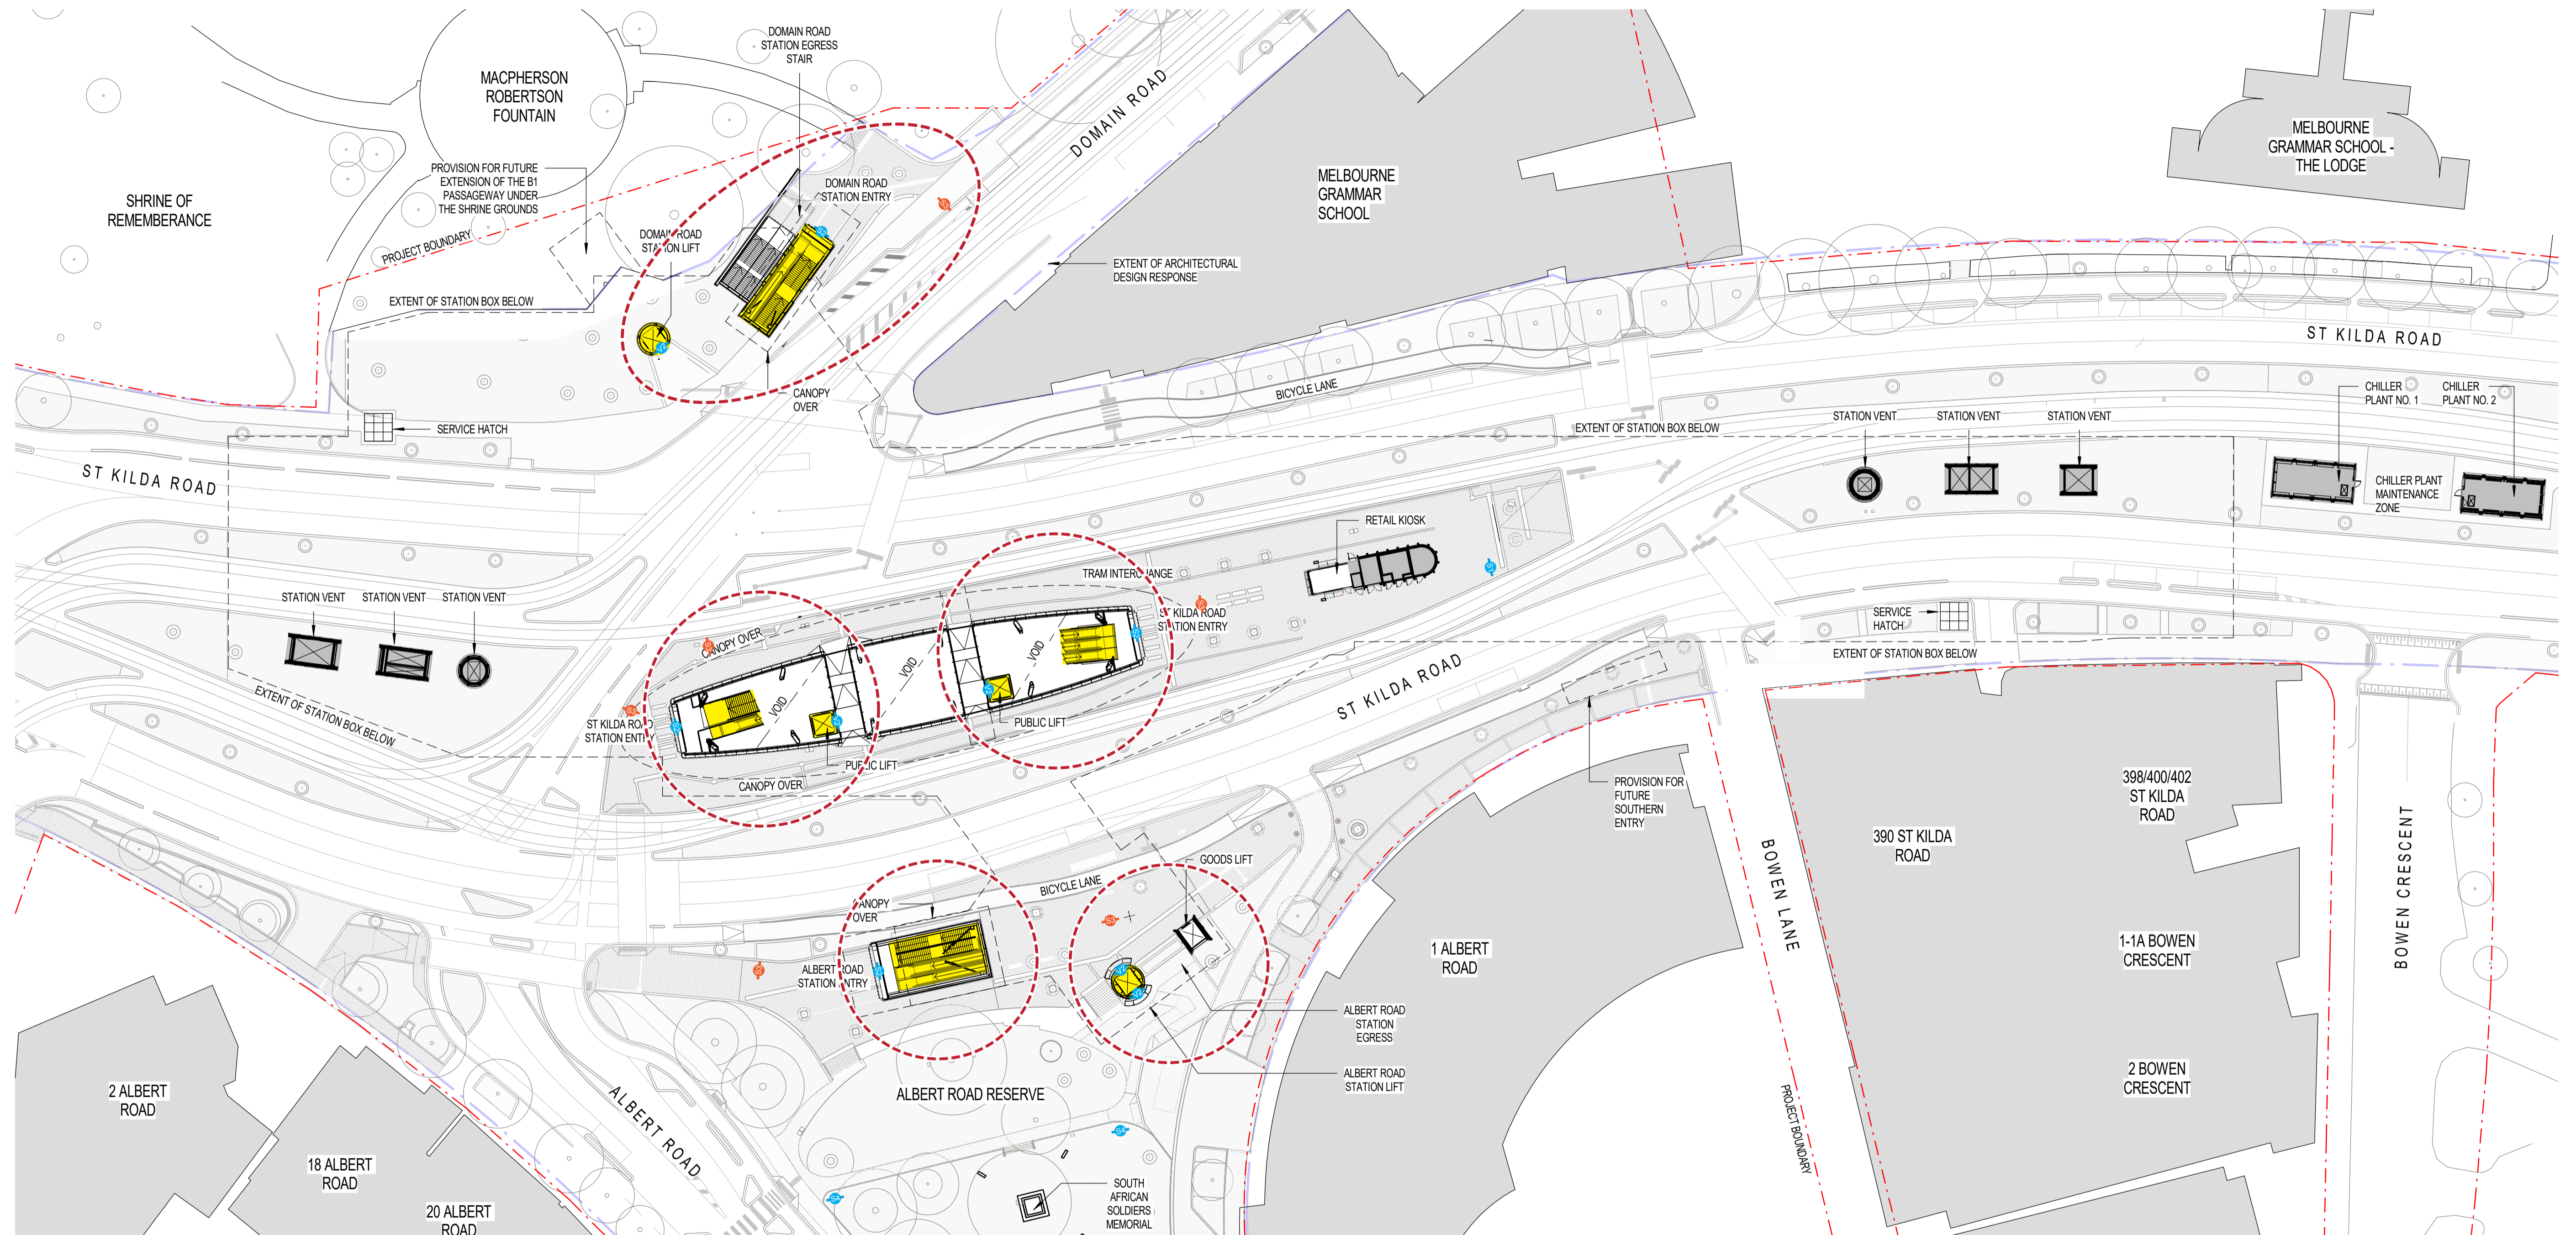

1 : 500

| | | | | | |
|--|----------------------|---|-------------------------|---|--------------------|
|  | STATION ENTRANCE |  | STATION MARKER FLAG |  | LEGIBLE CITY TOTEM |
|  | VERTICAL CIRCULATION |  | STATION NAME/ ENTRANCE | | |
| | |  | FINGER POST DIRECTIONAL | | |
| | |  | LIFT IDENTIFICATION | | |

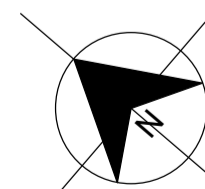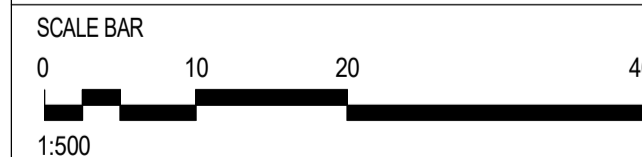

| | |
|--|------------|
| | Consultant |
|--|------------|

Franchisee / Lessee



Cross
Yarra
Partnership

Franchisee / Lessee



**RAIL
PROJECTS
VICTORIA**

ARCHITECTURAL DOMAIN

GROUND FLOOR LEVEL PLAN
SIGNAGE PLACEMENT PLAN
GENERAL ARRANGEMENT PLAN

| |
|-------------|
| Up Location |
| East. |
| North. |
| ID# |

| |
|---------------|
| Down Location |
| East. |
| North. |
| ID# |

| | |
|-------|--|
| Datum | |
|-------|--|

DEVELOPMENT PLAN SUBMISSION

Project Drawing Number

TAS-CYP-AR-00-DRG-ARC-DOM-751101-DP



PUBLIC
TRANSPORT
VICTORIA **PT** 

| |
|-----------|
| File Name |
| Sheet No. |

| | |
|------------------|------------------|
| In Serv | |
| Scale 1 : 500 | Sheet Size A1 |

| | |
|-------------------------|--------------------------|
| Drawn By R HILL | Designed By C LAMBORN |
| Checked By D STEVENS | Ind. Review |

| | |
|----------------|---------------|
| Approved | Approval Date |
| Approver | |
| Drawing Number | Revision |

| | |
|----------------|----------|
| Drawing Number | Revision |
|----------------|----------|

GENERAL NOTES


1. REFER TO INDEX SHEET FOR DRAWING SYMBOLOGY, LEGENDS & GENERAL NOTES

[illegible]

This drawing has been prepared by, or compiled from information provided by, persons other than PTV. To the maximum extent permissible by law, PTV takes no responsibility for, and makes no representations in relation to, the completeness, accuracy or quality of any information contained in this drawing. Each use of this drawing releases PTV from any and all loss, damage, cost, expense or liability in relation to its use of, or any reliance on, this drawing or the information contained in it.

All written dimensions take precedence over scaled dimensions.

This drawing is provided only for the information of the person or organisation to whom PTV provides it. It may not be reproduced, or used by, any other person without PTV's prior written consent.

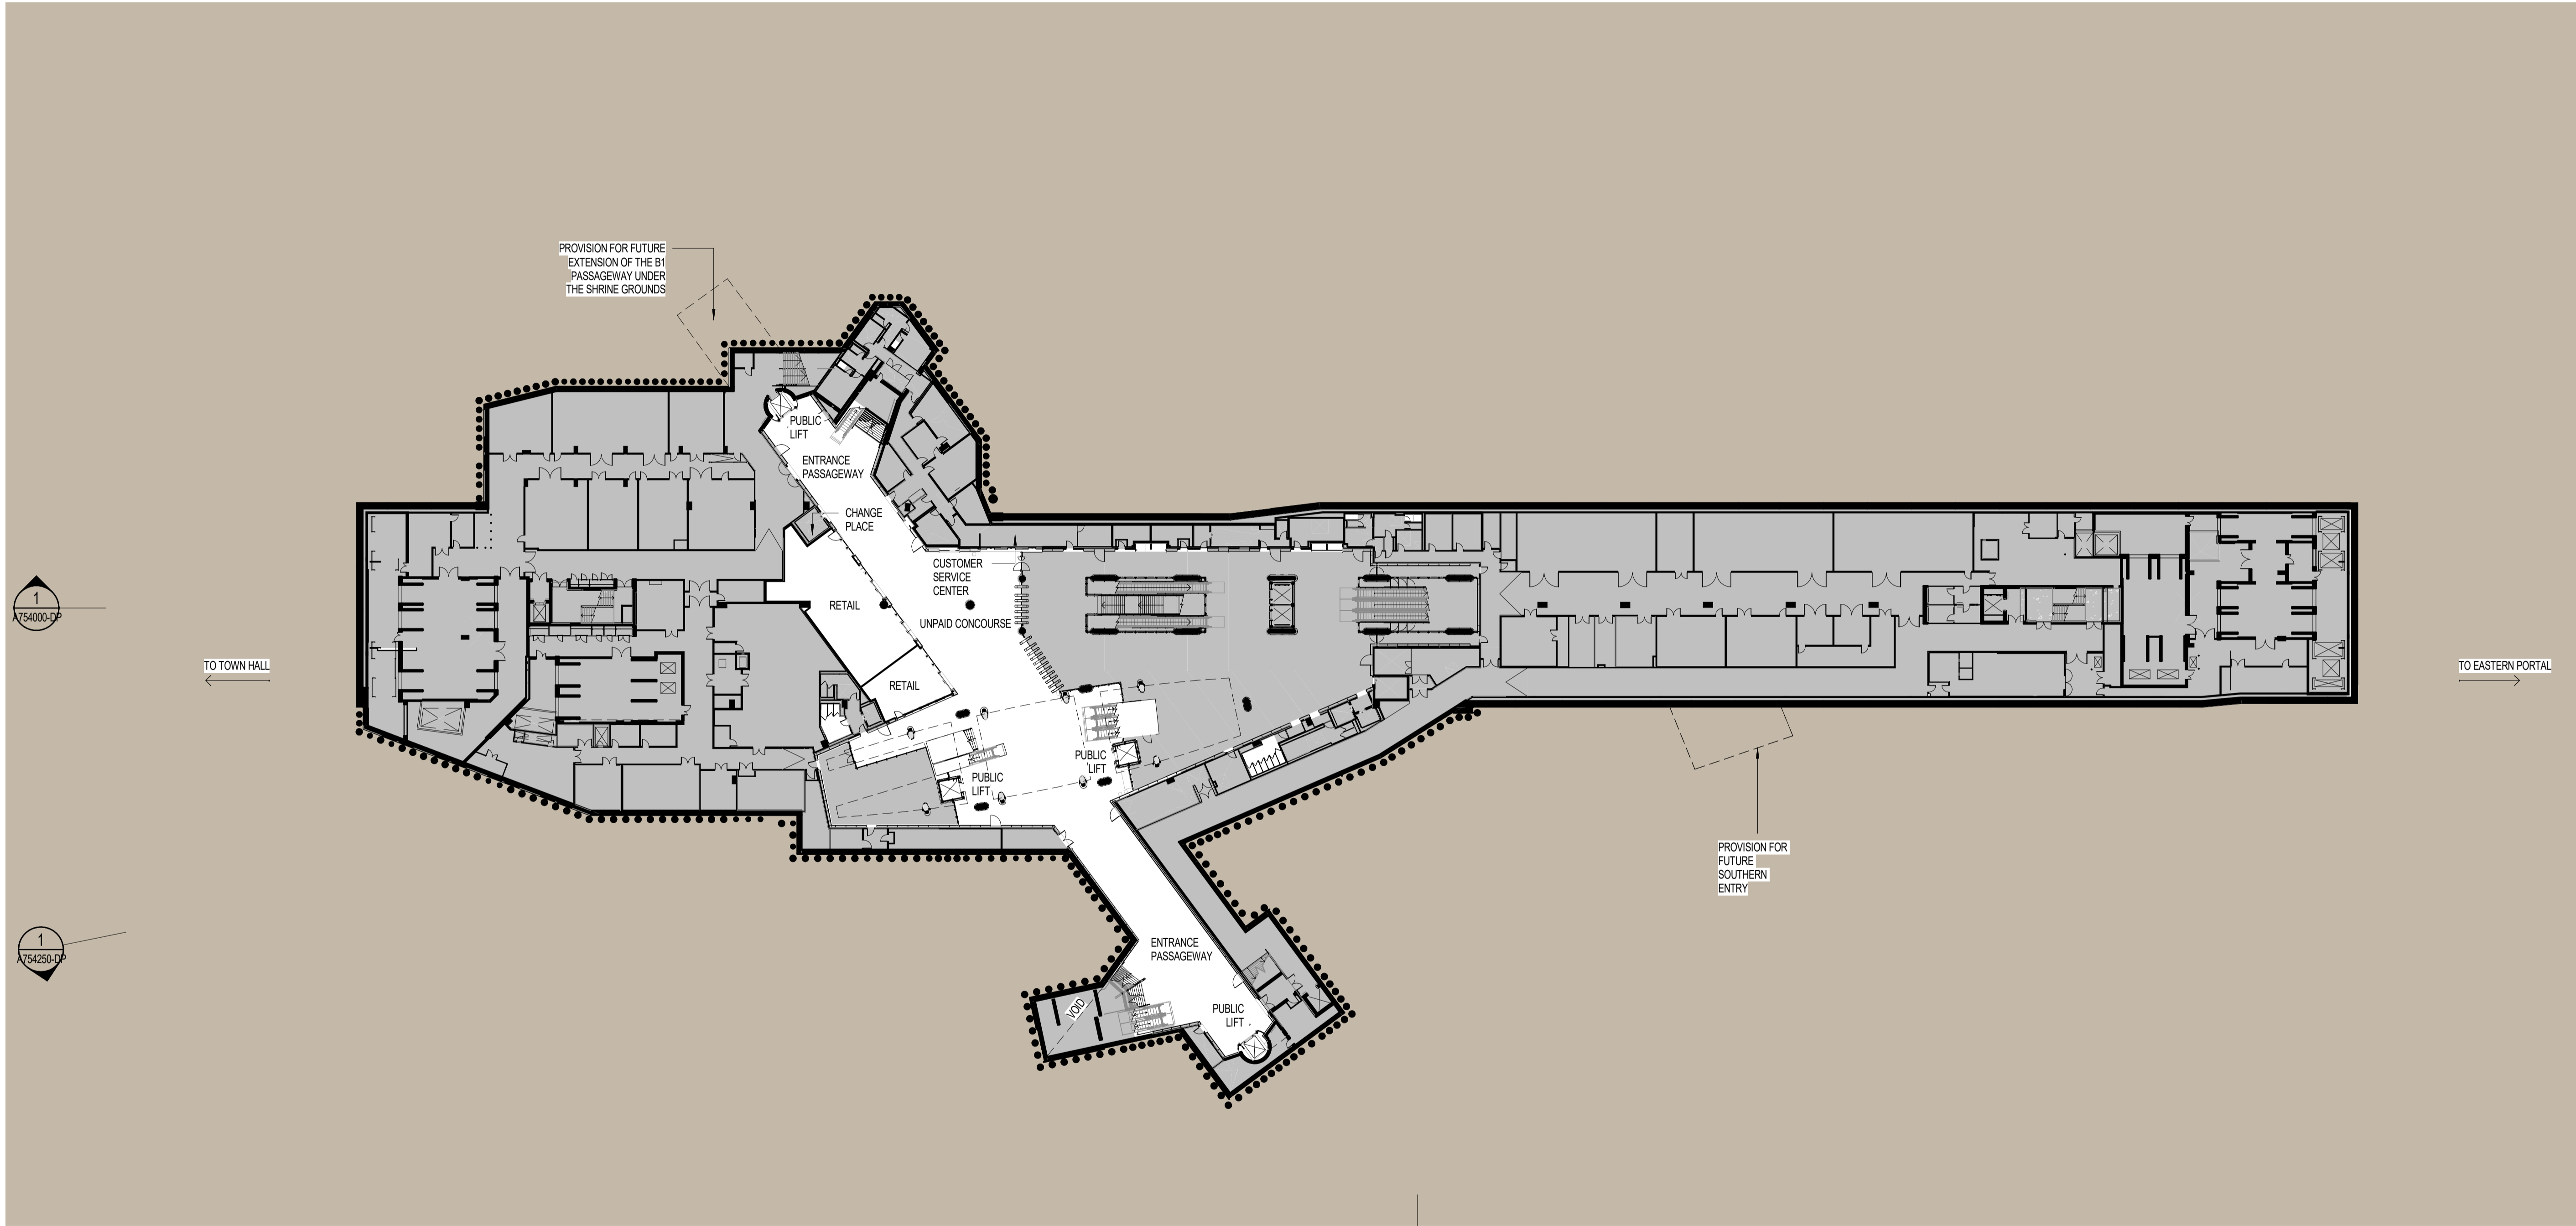

1 B1 - CONCOURSE LEVEL PLAN
1:500

LEGEND

GENERAL NOTES
1. REFER TO INDEX SHEET FOR DRAWING SYMBOLOLOGY, LEGENDS & GENERAL NOTES.

| Revised By | In Serv | Rev | Date | Description | Designed | Checked | Ind. Rev. | Approv. |
|------------|---------|-----|----------|-----------------------------|----------|---------|-----------|---------|
| | | G.8 | 24/02/23 | ISSUED FOR DEVELOPMENT PLAN | CL | PS | | |
| | | G.7 | 09/11/21 | ISSUED FOR DEVELOPMENT PLAN | CL | PS | | |
| | | G.6 | 02/07/21 | ISSUED FOR DEVELOPMENT PLAN | CL | PS | | |
| | | G.5 | 01/03/18 | ISSUED FOR DEVELOPMENT PLAN | HW | hrw/GB | | |
| | | G.4 | 29/01/18 | ISSUED FOR DEVELOPMENT PLAN | HW | hrw/GB | | |
| | | G.3 | 20/11/17 | ISSUED FOR DEVELOPMENT PLAN | HW | hrw/GB | | |

This drawing has been prepared by, or compiled from, information provided by, persons other than PTV. To the maximum extent permitted by law, PTV disclaims any responsibility for, and makes no representations in relation to, the completeness, accuracy or quality of any information contained in this drawing. Each user of this drawing releases PTV from all and any loss, damage, cost, expense or liability in relation to the use of, or any reliance on, this drawing or the information contained in it.

All written dimensions take precedence over scaled dimensions.

This drawing is provided only for the information of the person or organisation to whom PTV provides it. It may not be provided to, or used by, any other person without PTV's prior written consent.

KEY PLAN

Consultant



Franchisee / Lessee




ARCHITECTURAL
DOMAIN
CONCOURSE LEVEL PLAN
SITE PLAN
GENERAL ARRANGEMENT PLAN

| Up Location | Down Location | Datum |
|------------------|------------------|-------|
| East, North, ID# | East, North, ID# | |

DEVELOPMENT PLAN
SUBMISSION

| Project Drawing Number | Revision |
|-------------------------------------|----------|
| TAS-CYP-DM-00-DRG-ARC-DOM-751010-DP | G.8 |

| File Name | Sheet No. | In Serv | Scale | Sheet Size | Drawn By | Designed By | Checked By | Ind. Review | Approved Approver | Approval Date | Drawing Number | Revision |
|-----------|-----------|---------|-------|------------|----------|-------------|------------|-------------|-------------------|---------------|----------------|----------|
| | | | 1:500 | A1 | P.GODOY | C.LAMBORN | P.STEVENS | | | | | |

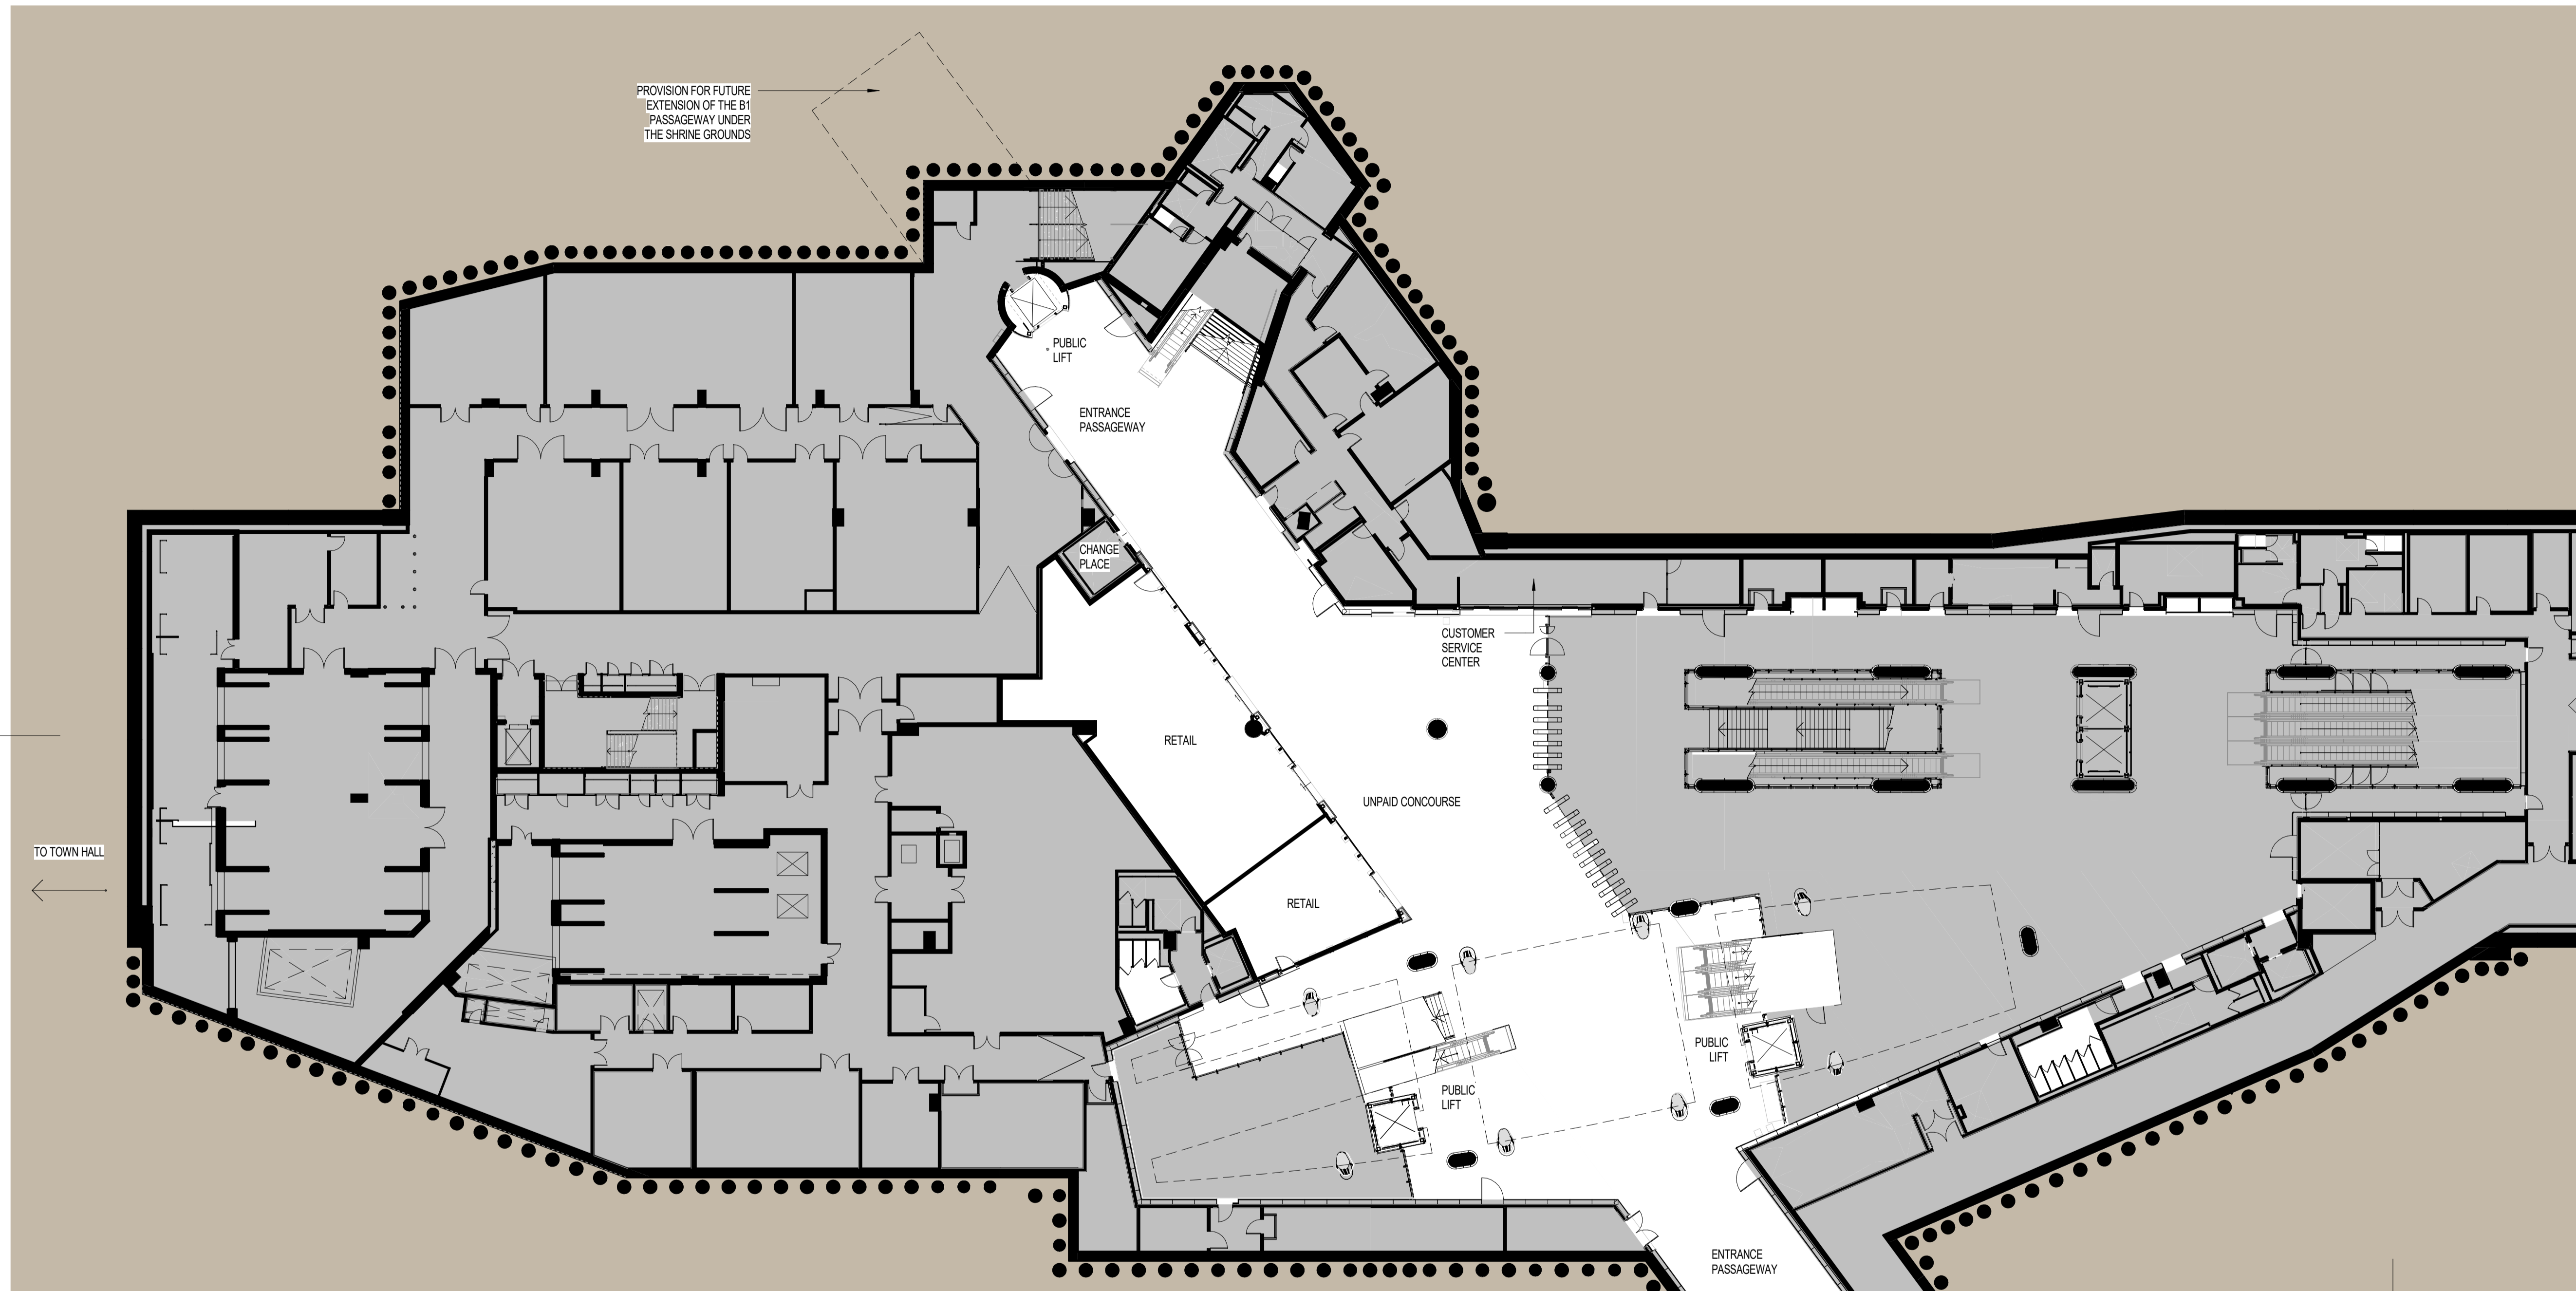

1
A754000-DP

1
A754011-DP
2
A754011-DP

1
A754012-DP

1
A754250-DP

1 B1 - CONCOURSE LEVEL PLAN 1/3
1:250

LEGEND


GENERAL NOTES
1. REFER TO INDEX SHEET FOR DRAWING SYMBOLOLOGY, LEGENDS & GENERAL NOTES.

| Revised By | In Serv | Rev. | Date | Description | Designed | Checked | Ind. Rev. | Approv. |
|------------|---------|------|----------|-----------------------------|----------|---------|-----------|---------|
| | | G.7 | 24/02/23 | ISSUED FOR DEVELOPMENT PLAN | CL | PS | | |
| | | G.6 | 05/11/21 | ISSUED FOR DEVELOPMENT PLAN | CL | PS | | |
| | | G.5 | 02/07/21 | ISSUED FOR DEVELOPMENT PLAN | CL | CL | | |
| | | G.4 | 29/01/18 | ISSUED FOR DEVELOPMENT PLAN | HW | hrw/GB | | |
| | | G.3 | 20/11/17 | ISSUED FOR DEVELOPMENT PLAN | HW | hrw/GB | | |

This drawing has been prepared by, or compiled from, information provided by persons other than PTV. To the maximum extent permitted by law, PTV takes no responsibility for, and makes no representations in relation to, the completeness, accuracy or quality of any information contained in this drawing. Each user of this drawing releases PTV from all and any loss, damage, cost, expense or liability in relation to the use of, or any reliance on, this drawing or the information contained in it.

All written dimensions take precedence over scaled dimensions.
This drawing is provided only for the information of the person or organisation to whom PTV provides it. It may not be provided to, or used by, any other person without PTV's prior written consent.

KEY PLAN

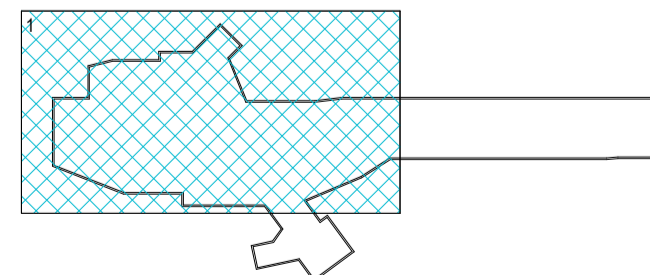

Consultant



Franchisee / Lessee



ARCHITECTURAL
DOMAIN
CONCOURSE LEVEL PLAN 1/3
SITE PLAN
GENERAL ARRANGEMENT PLAN

Up Location
East.
North.
ID#

Down Location
East.
North.
ID#

Datum

DEVELOPMENT PLAN
SUBMISSION

Project Drawing Number
TAS-CYP-DM-00-DRG-ARC-DOM-752011-DP
Revision
G.7



File Name


Sheet No.

In Serv

Scale
1:250

Sheet Size
A1

| | |
|--------------------------|---------------------------|
| Drawn By P. GODOY | Designed By C. LAMBORN |
| Checked By P. STEVENS | Ind. Review |
| Approved Approver | Approval Date |
| Drawing Number | Revision |

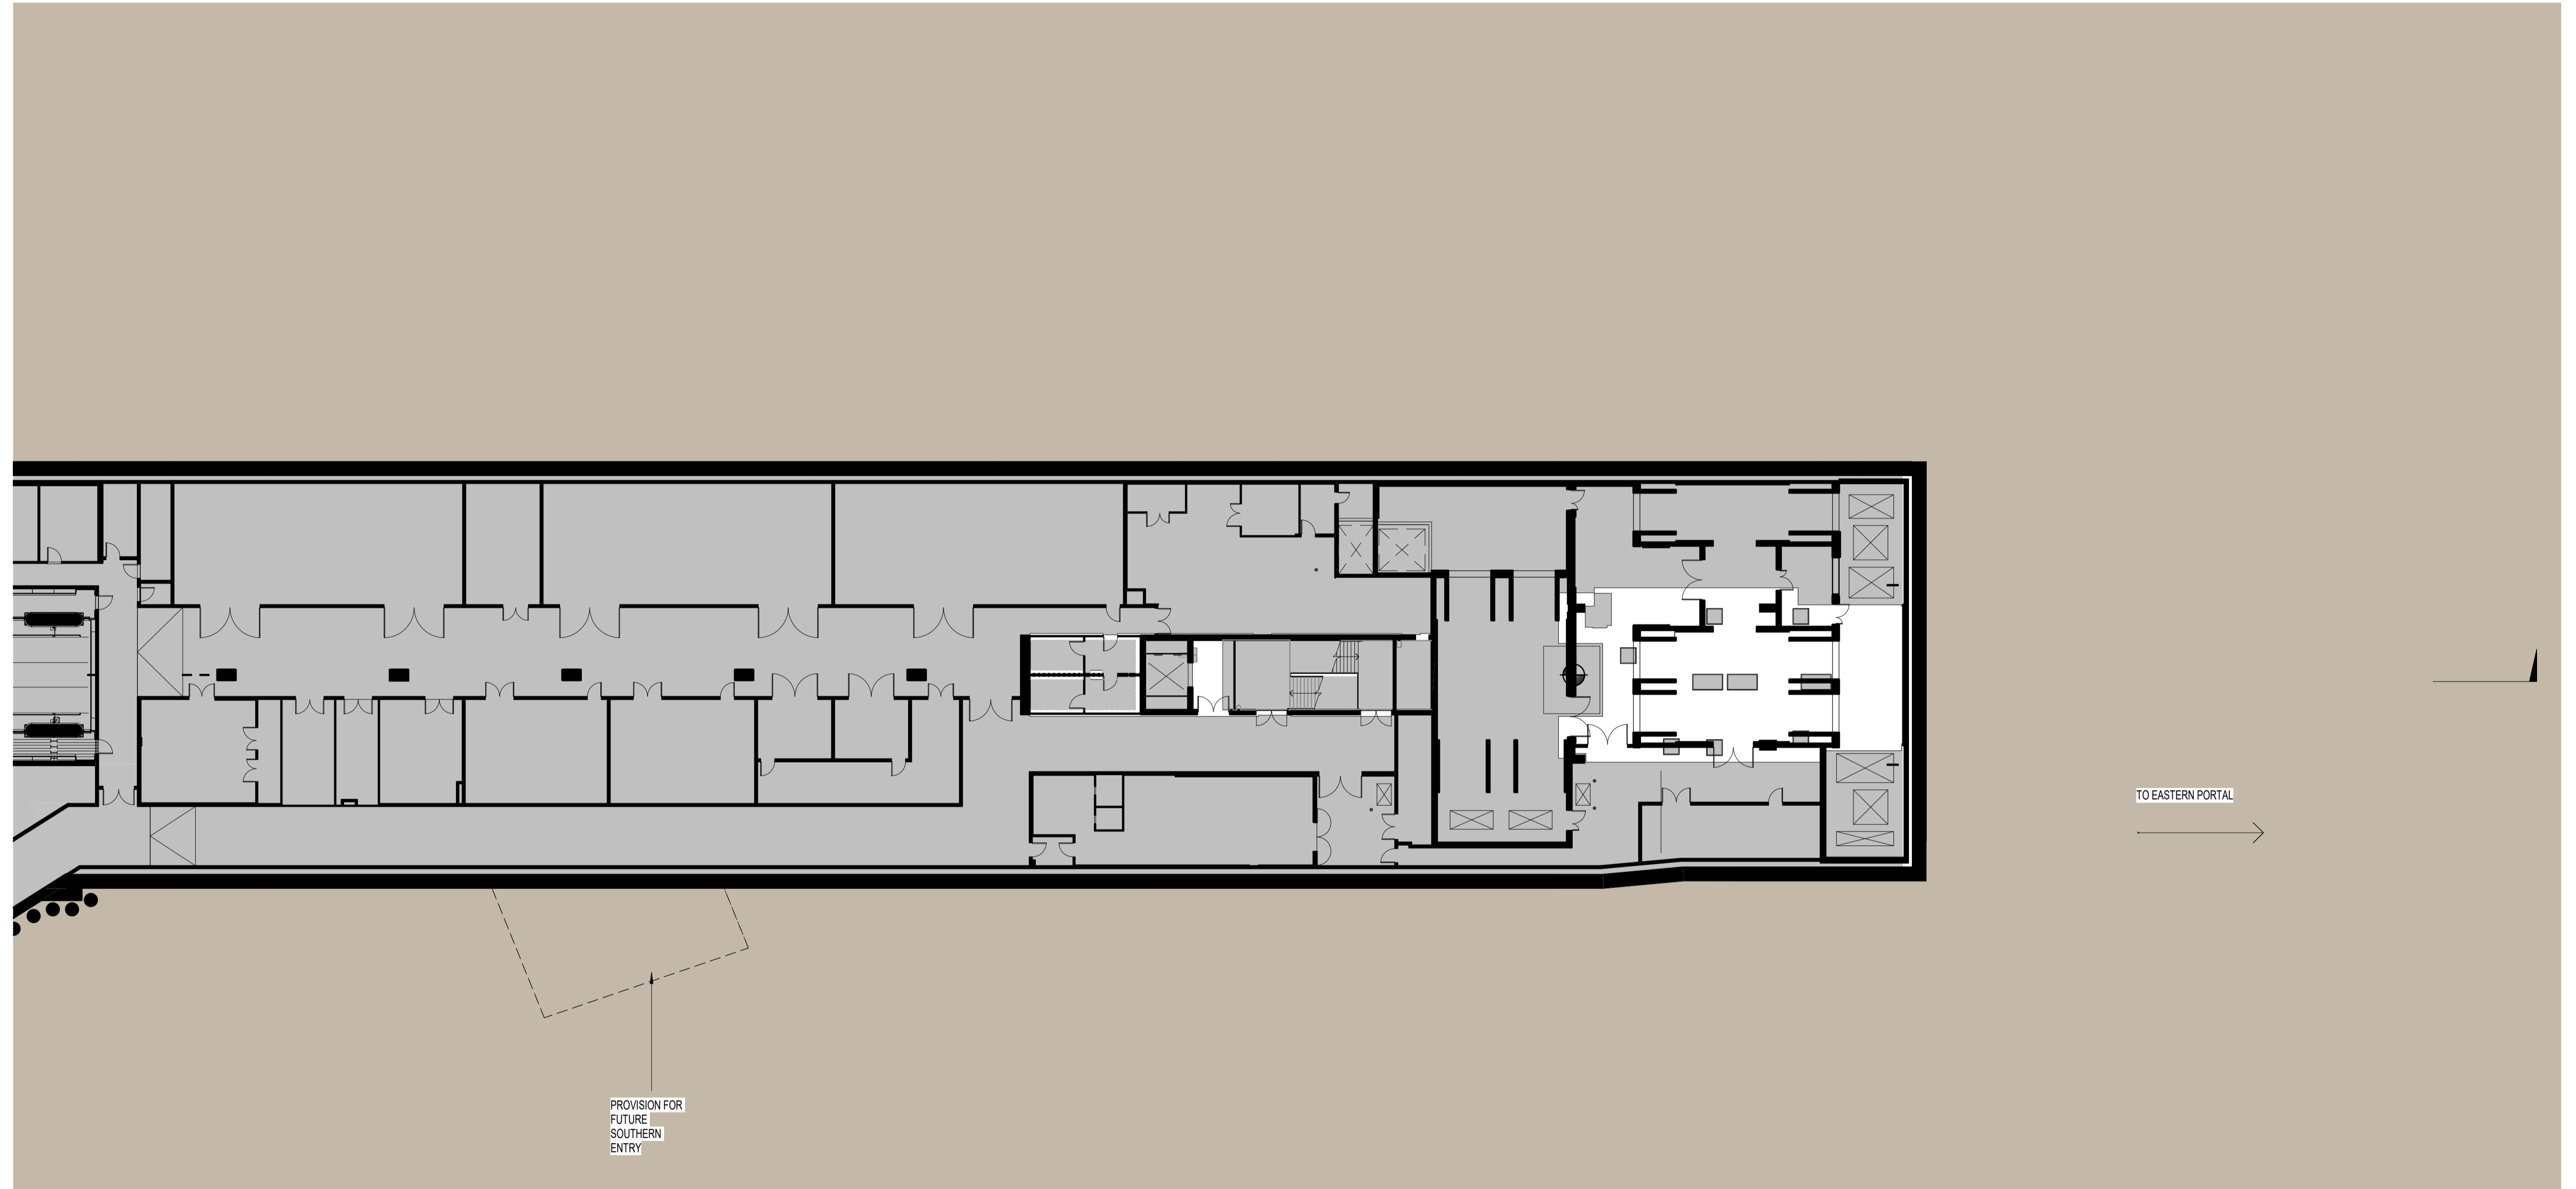



TO EASTERN PORTAL

1


B1 - CONCOURSE LEVEL PLAN 2/3

1:250

LEGEND

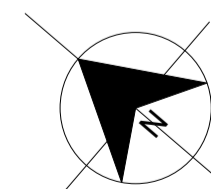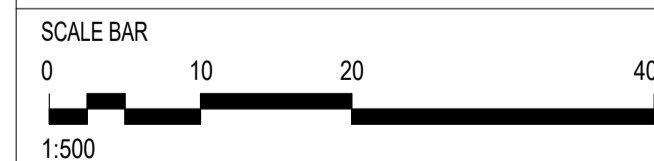

| |
|----------|
| KEY PLAN |
|----------|

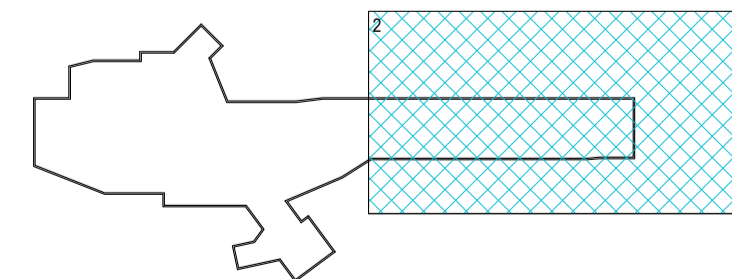

DEVELOPMENT PLAN SUBMISSION

| | |
|-------------------------------------|----------|
| Project Drawing Number | Revision |
| TAS-CYP-DM-00-DRG-ARC-DOM-752012-DP | G.2 |

GENERAL NOTES

1. REFER TO INDEX SHEET FOR DRAWING SYMBOLOGY, LEGENDS & GENERAL NOTES.

[illegible]

This drawing has been prepared by, or compiled from information provided by, persons other than PTV. To the maximum extent permissible by law, PTV takes no responsibility for, and makes no representations in relation to, the completeness, accuracy or quality of any information contained in this drawing. Each user of this drawing releases PTV from all and any loss, damage, cost, expense or liability in relation to the use of, or any reliance on, this drawing or the information contained in it.

This drawing is provided only for the information of the person or organisation to whom PTV provides it. It may not be provided to, or used by, any other person without PTV's prior written consent.

| | |
|--|------------|
| | Consultant |
|--|------------|



Franchisee / Lessee



ARCHITECTURAL
DOMAIN
CONCOURSE LEVEL PLAN 2/3
SITE PLAN
GENERAL ARRANGEMENT PLAN

| | | |
|-------------|---------------|------|
| Up Location | Down Location | Date |
| East. | East. | |
| North. | North. | |
| ID# | ID# | |

**PUBLIC
TRANSPORT
VICTORIA** **PT** 

| | |
|-----------|--|
| File Name | |
|-----------|--|

Sheet No. _____

Sheet No. _____

In Serv

| | |
|-------|------------|
| Scale | Sheet Size |
|-------|------------|

| | |
|---------------------|--------------------------|
| Drawn By P GODOY | Designed By C LAMBORN |
| Checked By | Ind. Review |


| | |
|-----------|--|
| P STEVENS | |
|-----------|--|

| | |
|----------|---------------|
| Approved | Approval Date |
| Approved | |

| | |
|----------------|----------|
| Approver | |
| Drawing Number | Revision |



| | |
|----------------|----------|
| Drawing Number | Revision |
|----------------|----------|

| |
|---|
| 1 | 2 |
|---|

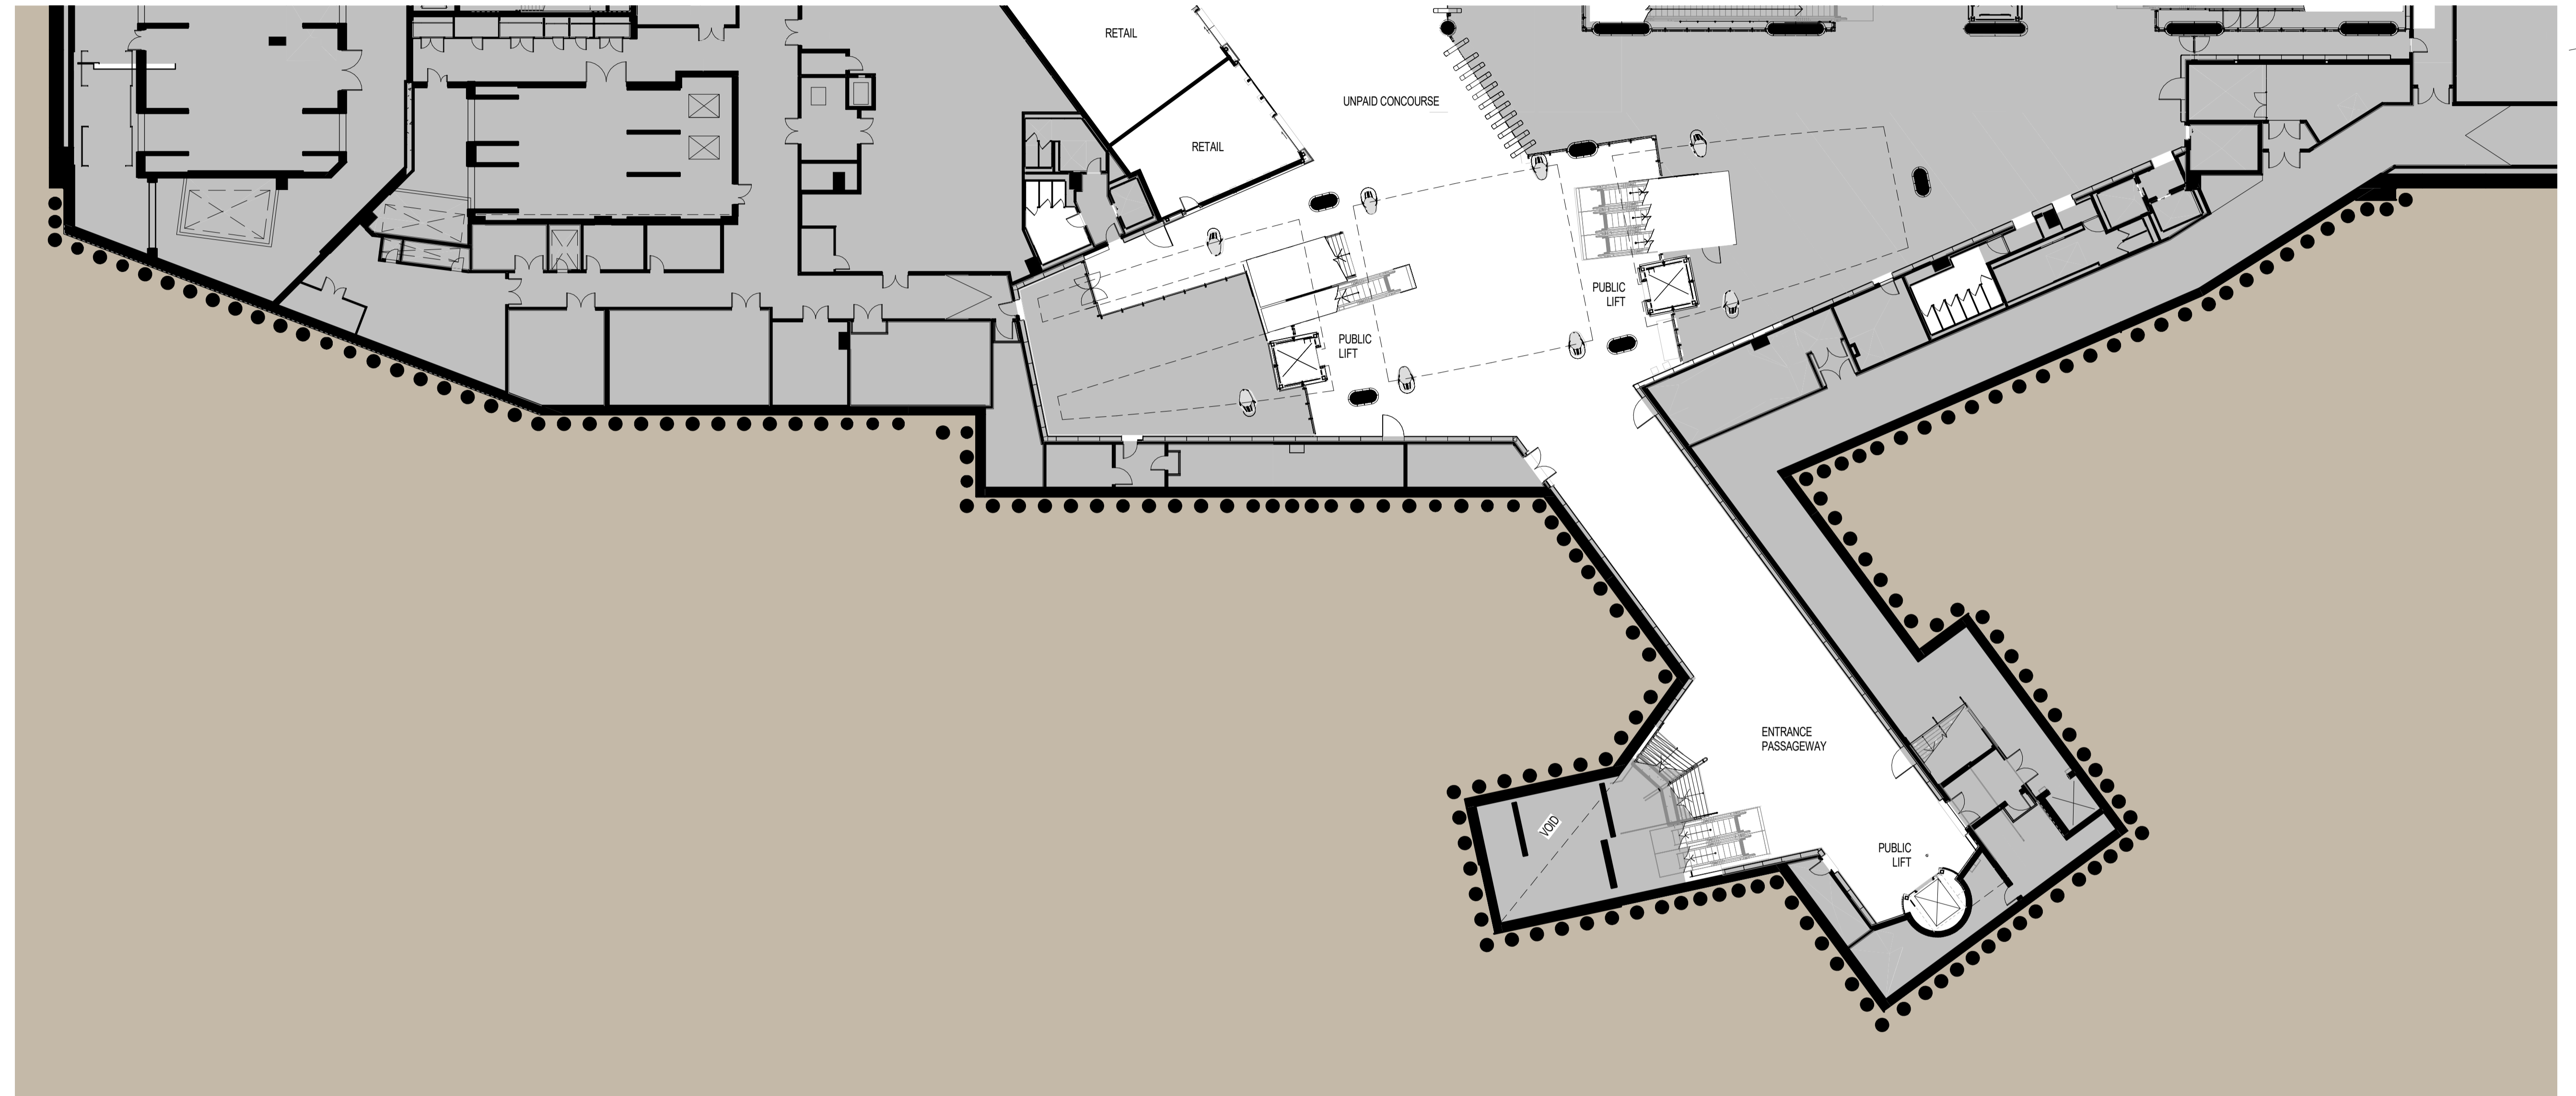


1 B1 - CONCOURSE LEVEL PLAN 3/3
1 : 250

LEGEND

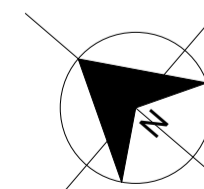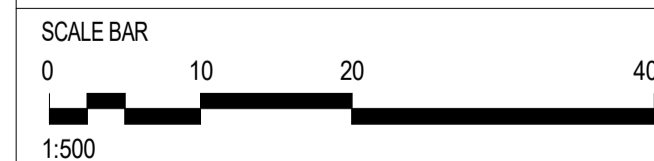

| | |
|--|----------|
| | KEY PLAN |
|--|----------|

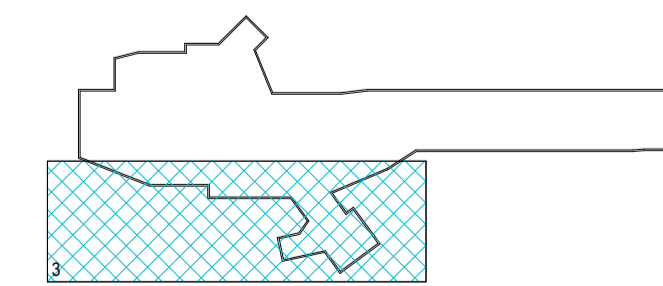

DEVELOPMENT PLAN SUBMISSION

Project Drawing Number

vision

TAS-CYP-DM-00-DRG-ARC-DOM-752013-DP

G.3

GENERAL NOTES

1. REFER TO INDEX SHEET FOR DRAWING SYMBOLOGY, LEGENDS & GENERAL NOTES.

[illegible]

This drawing has been prepared by, or compiled from information provided by, persons other than PTV. To the maximum extent permissible by law, PTV takes no responsibility for, and makes no representations in relation to, the completeness, accuracy or quality of any information contained in this drawing. Each user of this drawing releases PTV from all and any loss, damage, cost, expense or liability in relation to the use of, or any reliance on, this drawing or the information contained in it.

This drawing is provided only for the information of the person or organisation to whom PTV provides it. It may not be provided to, or used by, any other person without PTV's prior written consent.

| | |
|--|------------|
| | Consultant |
|--|------------|



Franchisee / Lessee



ARCHITECTURAL
DOMAIN
CONCOURSE LEVEL PLAN 3/3
SITE PLAN
GENERAL ARRANGEMENT PLAN

| | | |
|-------------|---------------|------|
| Up Location | Down Location | Date |
| East. | East. | |
| North. | North. | |
| ID# | ID# | |



PUBLIC
TRANSPORT
VICTORIA **PT** 

File Name

Sheet No.

| | |
|---------|--|
| In.Serv | |
|---------|--|

Scale 1 : 250

Sheet Size A1

Drawn By

GODOY

Checked By
D. STEVENS

STEVENS
Approved

approver

Drawing Number

[illegible]


C LAMBORN

| | |
|----------------------------|-------------|
| Checked By D. STEVENSON | Ind. Review |
|----------------------------|-------------|

| | |
|---------------|--|
| Approval Date | |
|---------------|--|



approver

vision

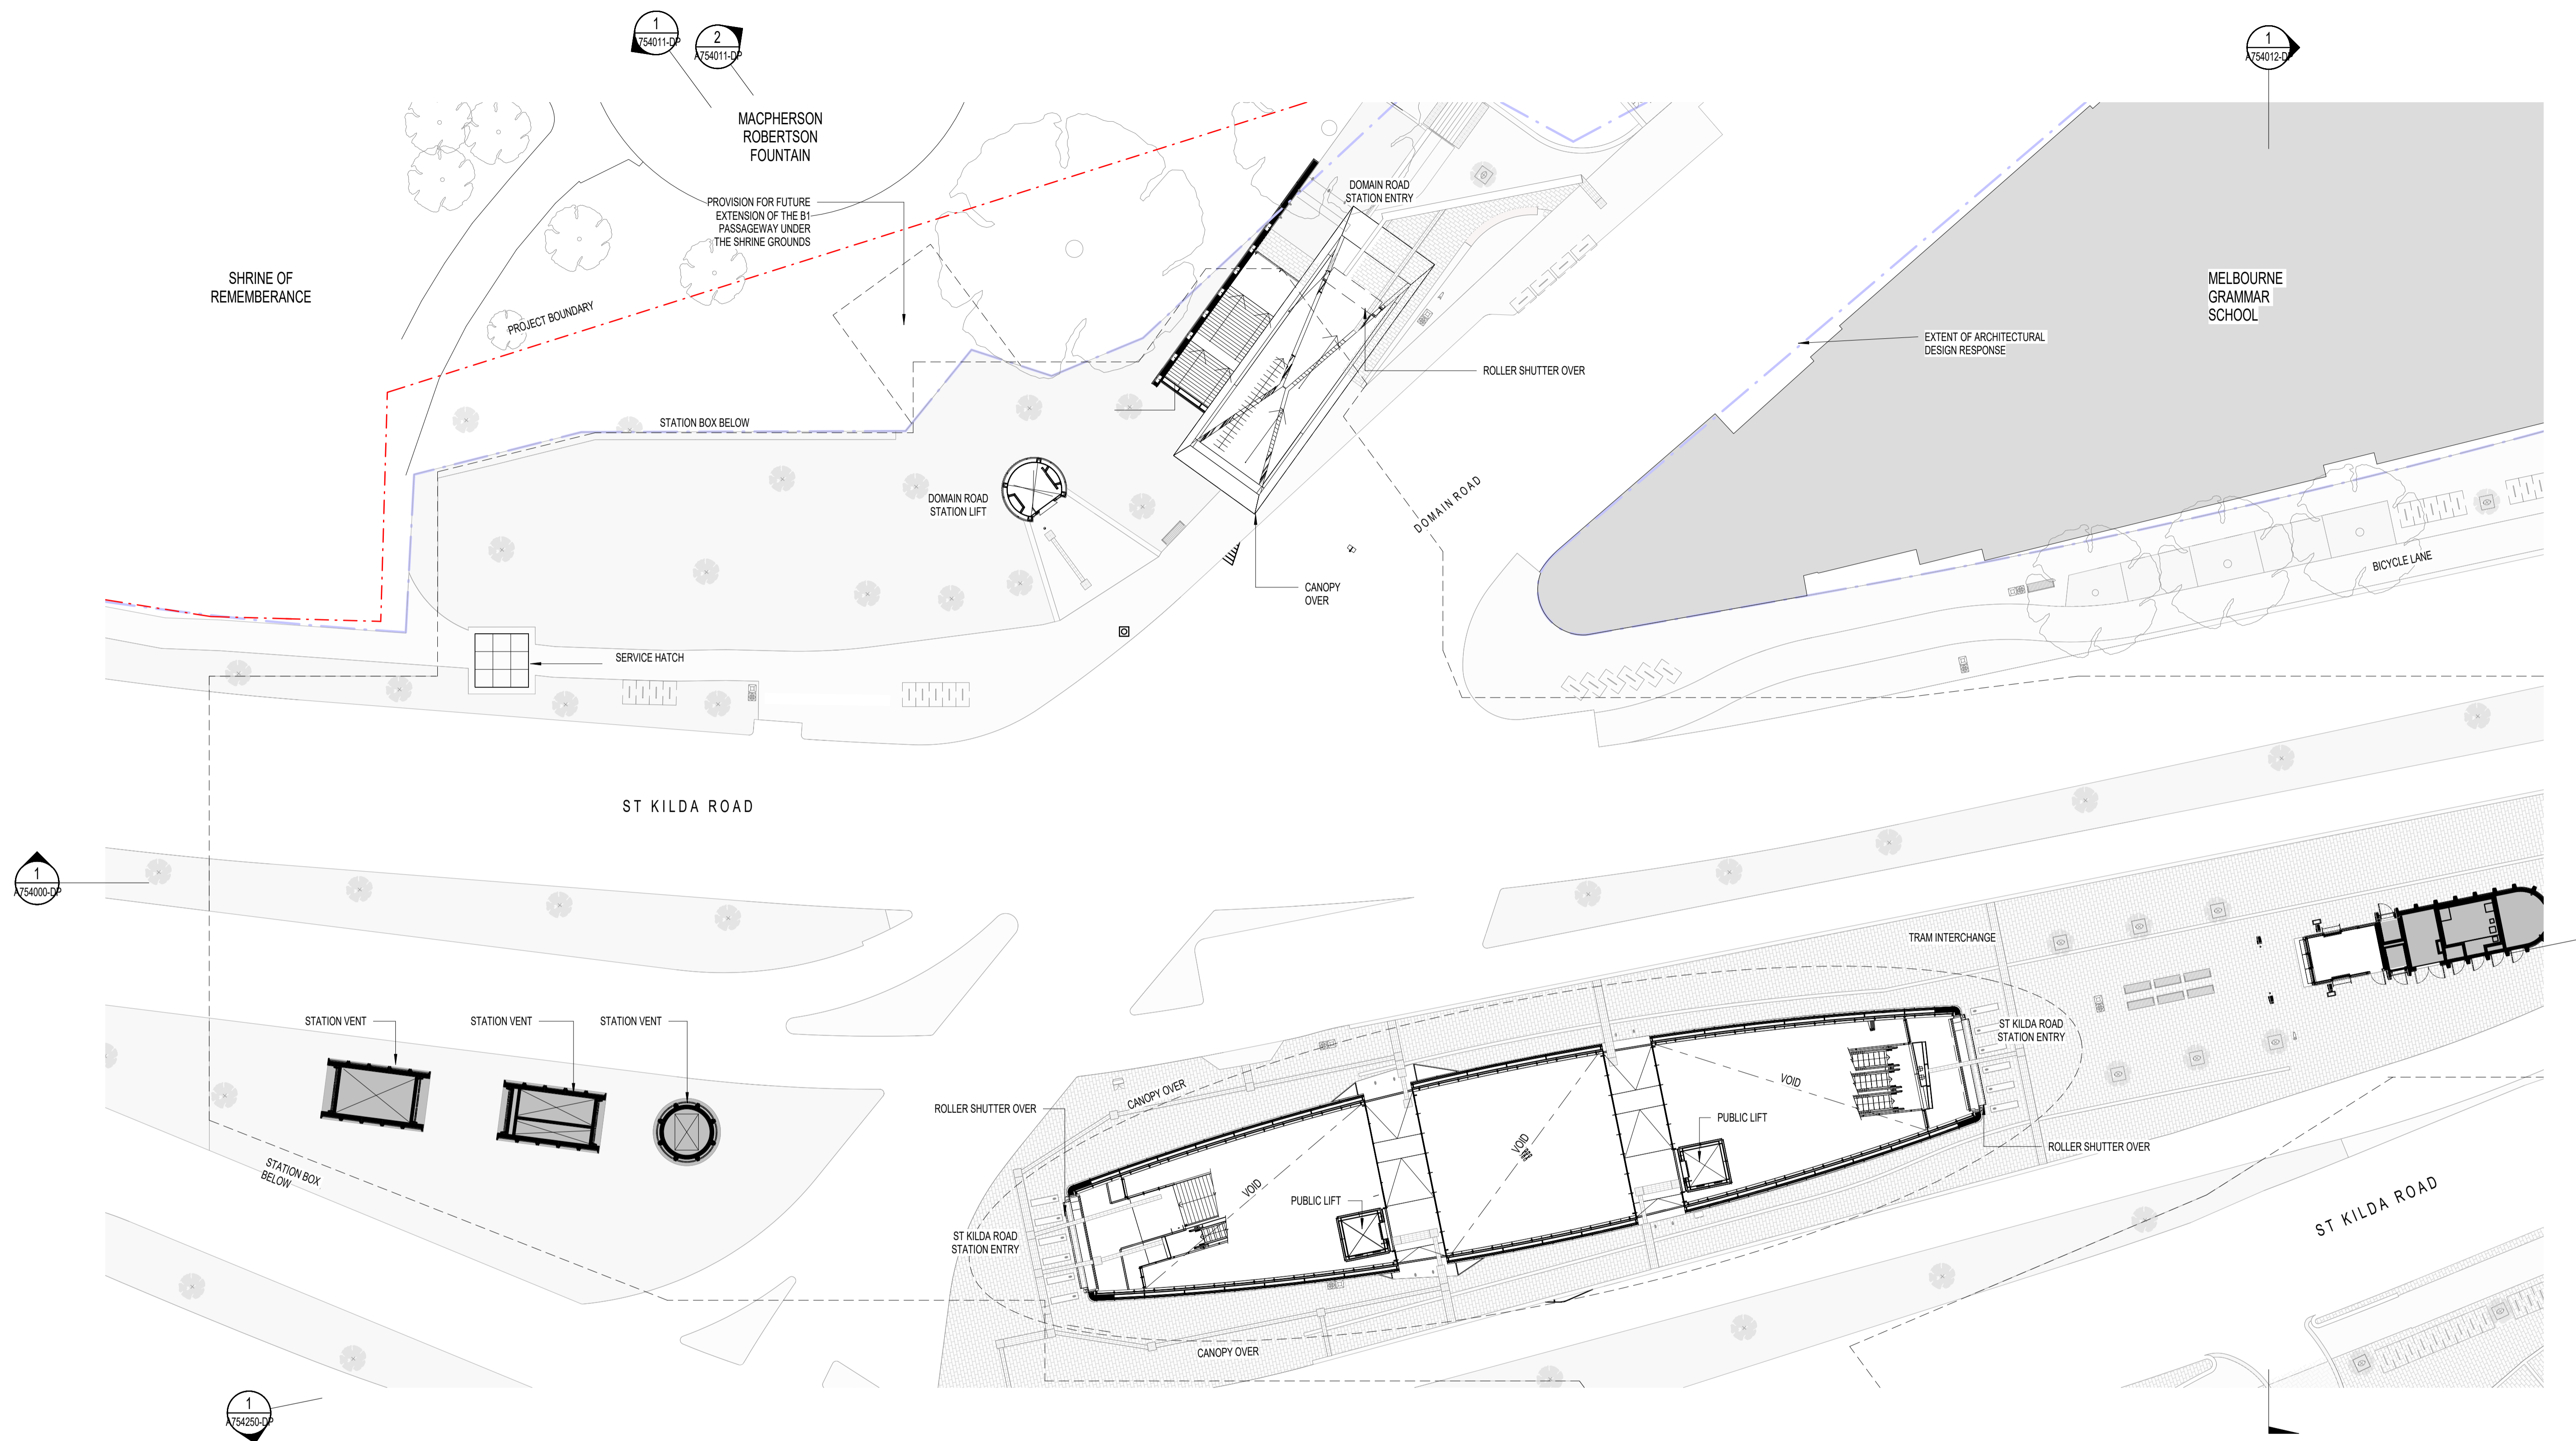


1 GF - GROUND FLOOR LEVEL PLAN 1/3
1:250

LEGEND

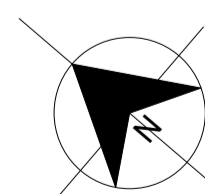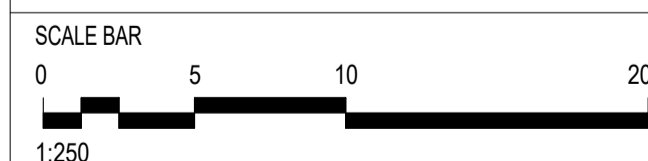

KEY PLAN

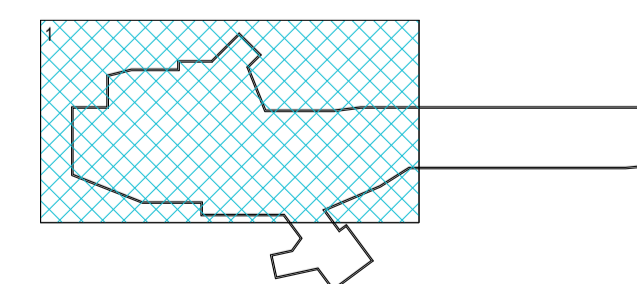DEVELOPMENT PLAN
SUBMISSION

| | |
|-------------------------------------|----------|
| Project Drawing Number | Revision |
| TAS-CYP-DM-00-DRG-ARC-DOM-752001-DP | G.6 |

GENERAL NOTES

1. REFER TO INDEX SHEET FOR DRAWING SYMBOLOGY, LEGENDS & GENERAL NOTES

| | | | | | FIS | | | | | | | |
|------------|---------|------|----------|-----------------------------|----------|---------|-----------|----------|--|--|--|--|
| Revised By | In Serv | Rev. | Date | Description | Designed | Checked | Ind. Rev. | Approved | | | | |
| | | G.6 | 05/11/21 | ISSUED FOR DEVELOPMENT PLAN | | CL | PS | | | | | |
| | | G.5 | 02/07/21 | ISSUED FOR DEVELOPMENT PLAN | | CL | PS | | | | | |
| | | G.4 | 01/03/18 | ISSUED FOR DEVELOPMENT PLAN | | HW | htrv/GB | | | | | |
| | | G.3 | 20/11/17 | ISSUED FOR DEVELOPMENT PLAN | | HW | htrv/GB | | | | | |

This drawing has been prepared by, or compiled from information provided by, persons other than PTV. To the maximum extent permissible by law, PTV takes no responsibility for, and makes no representations in relation to, the completeness, accuracy or quality of any information contained in this drawing. Each user of this drawing releases PTV from all and any loss, damage, cost, expense or liability in relation to the use of, or any reliance on, this drawing or the information contained in it.

This drawing is provided only for the information of the person or organisation to whom PTV provides it. It may not be provided to, or used by, any other person without PTV's prior written consent.

| | |
|--|------------|
| | Consultant |
|--|------------|




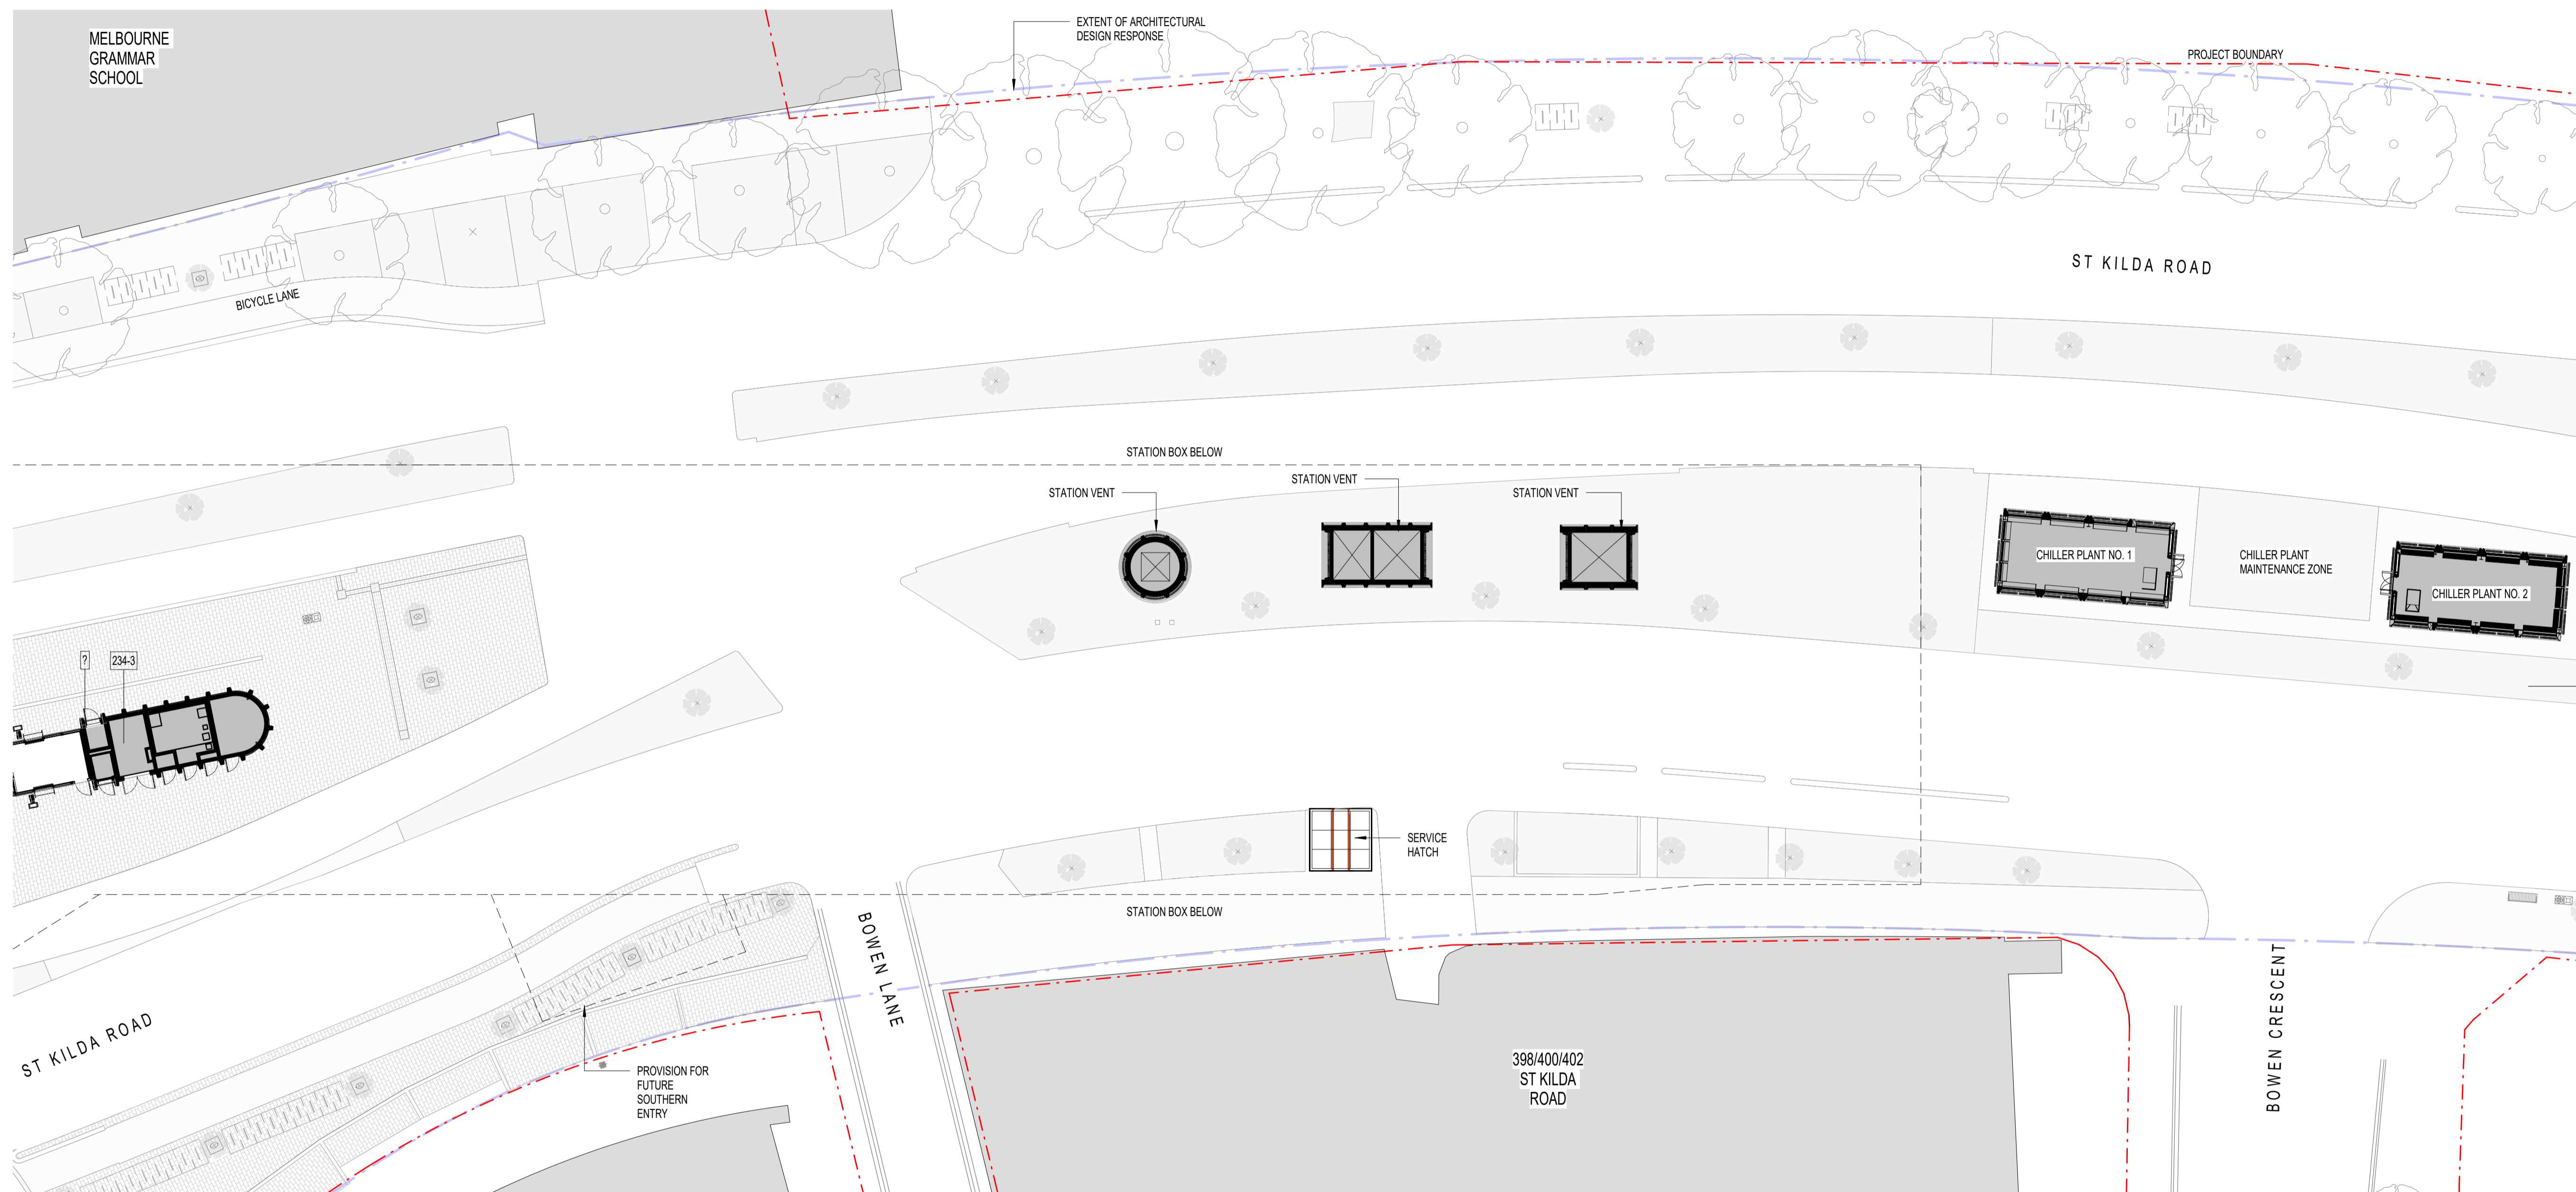
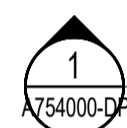
Franchisee / Lessee



ARCHITECTURAL
DOMAIN
GROUND FLOOR LEVEL PLAN 1/3
BCA SECTION J PLAN
GENERAL ARRANGEMENT PLAN



| | |
|-------------|---------------|
| Up Location | Down Location |
| East. | East. |
| North. | North. |
| ID# | ID# |

| | | | |
|--|----------------------|--------------------------------|---------------------------------|
| PUBLIC TRANSPORT VICTORIA  | | Drawn By P GODOY | Designed By C LAMBORN |
| File Name | | Checked By P STEVENS | Ind. Review |
| Sheet No. | | Approved Approver | Approval Date |
| In Serv | | Drawing Number | Revision |
| Scale 1" = 250' | Sheet Size A1 | | |




1 GF - GROUND FLOOR LEVEL PLAN 2/3
1:250

LEGEND

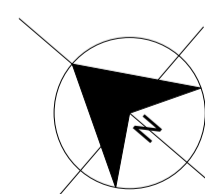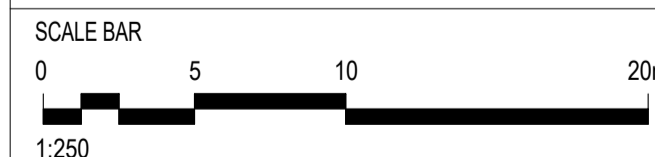

| | |
|--|----------|
| | KEY PLAN |
|--|----------|

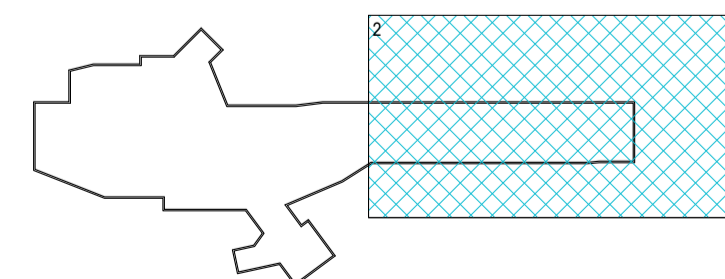DEVELOPMENT PLAN
SUBMISSION

| | |
|-------------------------------------|----------|
| Project Drawing Number | Revision |
| TAS-CYP-DM-00-DRG-ARC-DOM-752002-DP | G.7 |

GENERAL NOTES

1. REFER TO INDEX SHEET FOR DRAWING SYMBOLOGY, LEGENDS & GENERAL NOTES

[illegible]

This drawing has been prepared by, or compiled from information provided by, persons other than PTV. To the maximum extent permissible by law, PTV takes no responsibility for, and makes no representations in relation to, the completeness, accuracy or quality of any information contained in this drawing. Each user of this drawing releases PTV from all and any loss, damage, cost, expense or liability in relation to the use of, or any reliance on, this drawing or the information contained in it.

This drawing is provided only for the information of the person or organisation to whom PTV provides it. It may not be provided to, or used by, any other person without PTV's prior written consent.

| | |
|--|------------|
| | Consultant |
|--|------------|



Franchisee / Lessee



ARCHITECTURAL
DOMAIN
GROUND FLOOR LEVEL PLAN 2/3
BCA SECTION J PLAN
GENERAL ARRANGEMENT PLAN

| | |
|-------------|---------------|
| Up Location | Down Location |
| East. | East. |
| North. | North. |
| ID# | ID# |



PUBLIC
TRANSPORT
VICTORIA **PT**

| |
|-----------|
| File Name |
| Sheet No. |

| | |
|-----|--|
| 1.2 | |
|-----|--|


| | |
|---------|--|
| In Serv | |
| | |

| | |
|---------------------|--------------------------|
| Drawn By P GODOY | Designed By C LAMBORN |
| Checked By | Ind. Review |

| | |
|----------------------|---------------|
| P STEVENS | |
| Approved Approver | Approval Date |

| | |
|----------------|--|
| Drawing Number | |
|----------------|--|

[illegible]

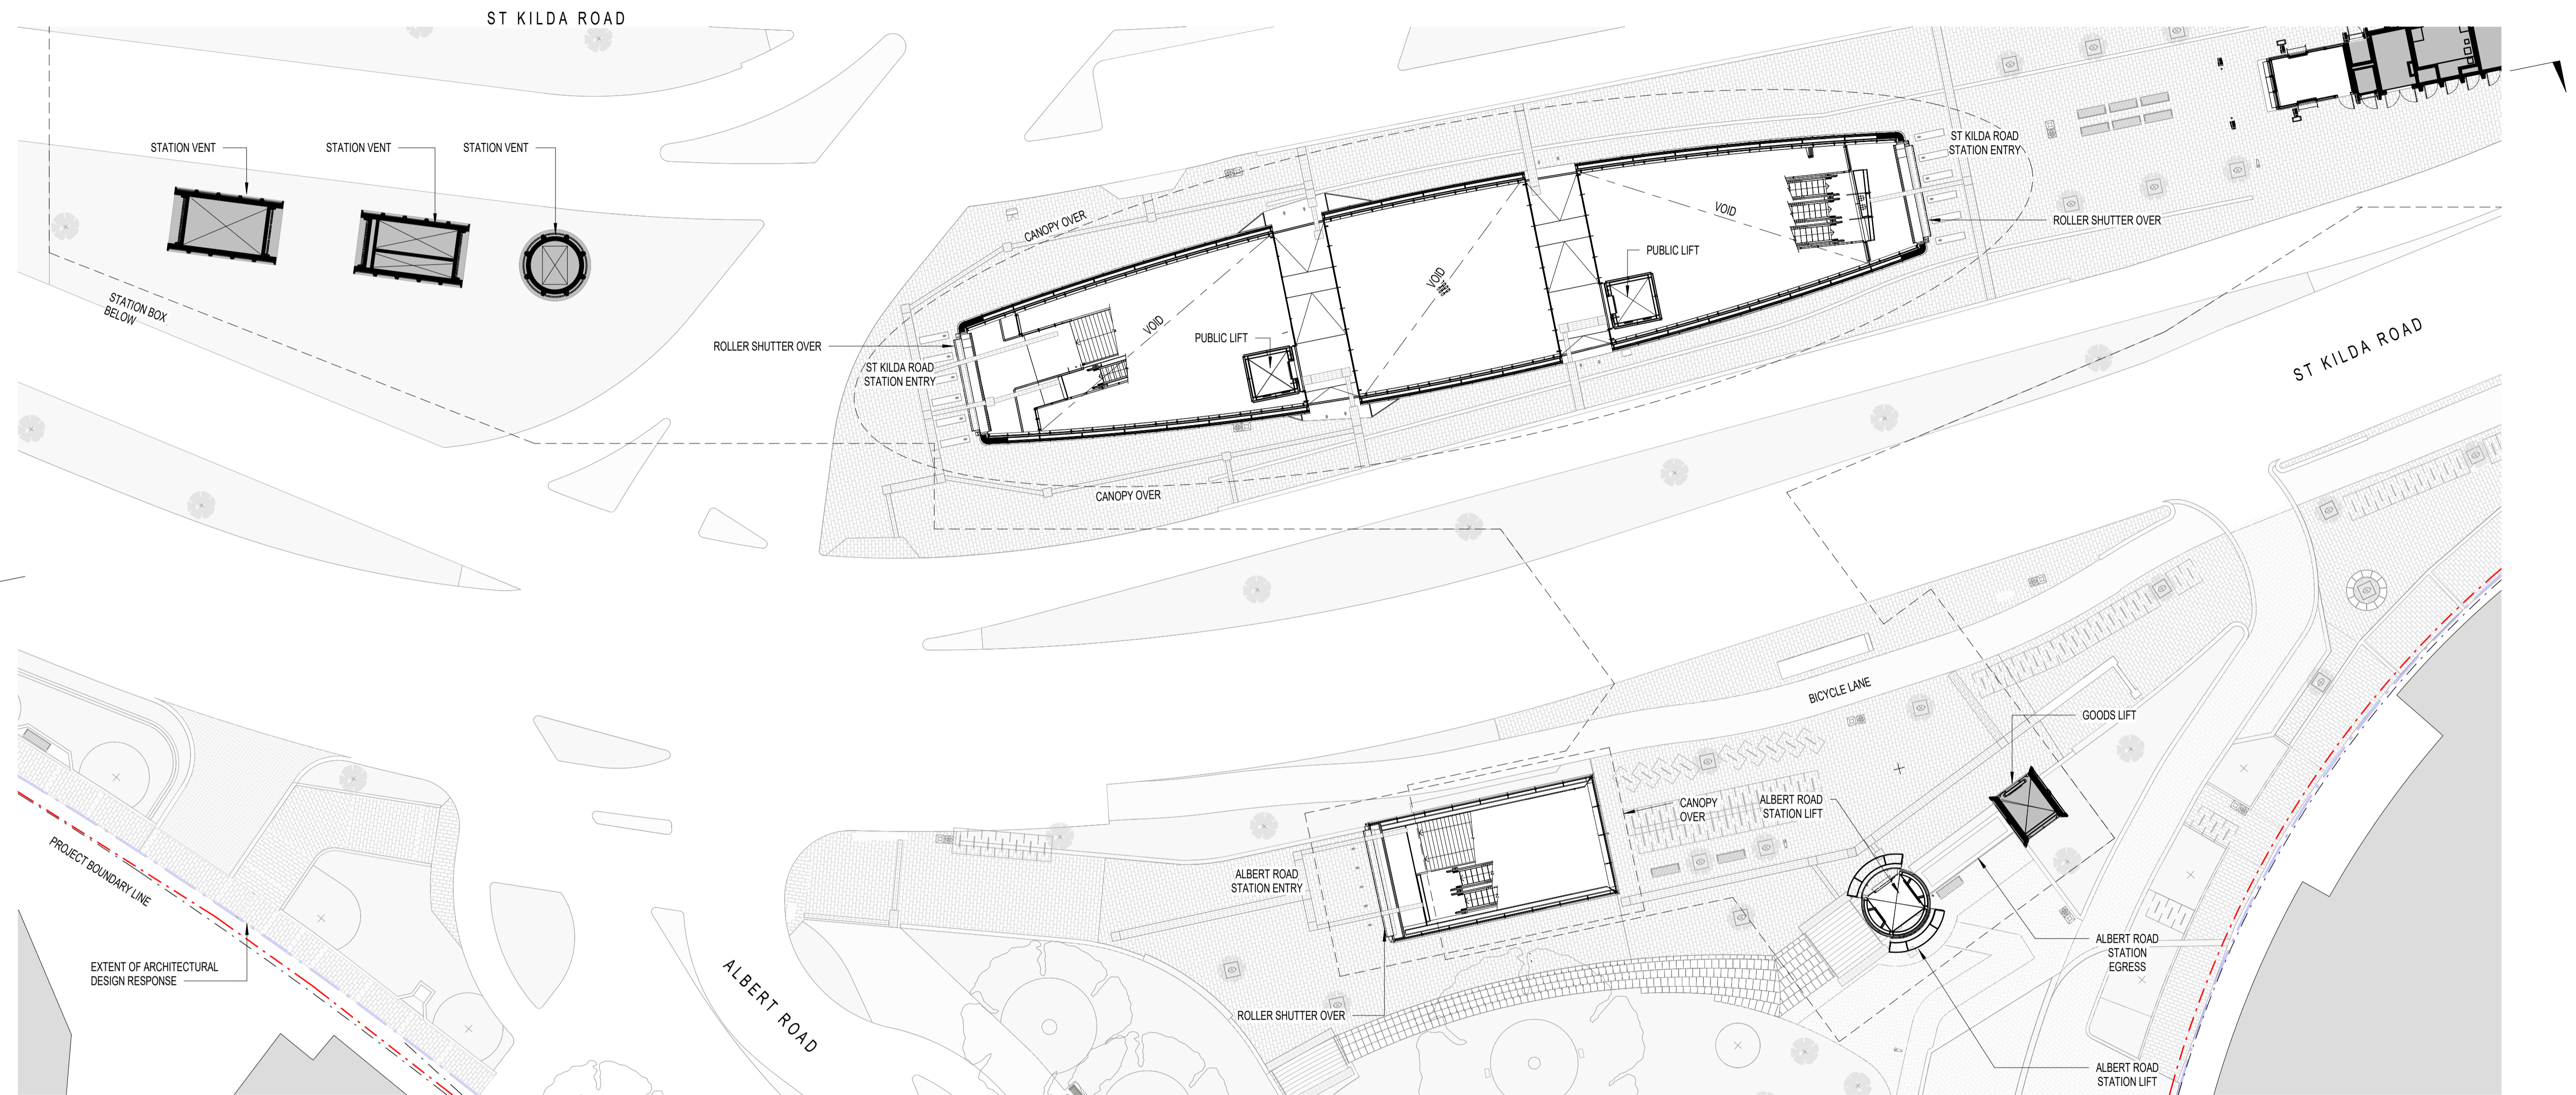

GF - GROUND FLOOR LEVEL PLAN 3/3
1 : 250

1. REFER TO INDEX SHEET FOR DRAWING SYMBOLOGY, LEGENDS & GENERAL NOTES

[illegible]

This drawing is provided only for the information of the person or organisation to whom PTV provides it. It may not be provided to, or used by, any other person without PTV's prior written consent.

Franchisee / Lessee



ARCHITECTURAL
DOMAIN
GROUND FLOOR LEVEL PLAN 3/3
BCA SECTION J PLAN
GENERAL ARRANGEMENT PLAN

| | |
|-------------|--|
| Up Location | |
| East. | |
| North. | |
| ID# | |

| |
|---------------|
| Down Location |
| East. |
| North. |
| ID# |

| |
|-------|
| Datum |
|-------|

Project Drawing Number

TAS-CYP-DM-00-DRG-ARC-DOM-752003-DP

Revision

G.2

**PUBLIC
TRANSPORT
VICTORIA** **PT** 

| | |
|-----------|--|
| File Name | |
| Sheet No | |

| | |
|-----------|--|
| Sheet No. | |
| In Serv | |

| | |
|------------------|-----------------|
| Scale 1 : 250 | Sheet Size A |
|------------------|-----------------|

Drawn By

P. GODOY

Checked By

~~P STEVENS~~

Approved

Approved _____

Deputy Mayor _____

4

Revision

Revision



GENERAL NOTES

1. REFER TO INDEX SHEET FOR DRAWING SYMBOLOGY, LEGENDS & GENERAL NOTES

This drawing has been prepared by, or compiled from information provided by, persons other than PTV. To the maximum extent permissible by law, PTV takes no responsibility for, and makes no representations in relation to the completeness, accuracy or quality of any information contained in this drawing. Each user of this drawing releases PTV from all and any loss, damage, cost, expense or liability in relation to the use of, or any reliance on, this drawing or the information contained in it.

All written dimensions take precedence over scaled dimensions.

This drawing is provided only for the information of the person or organization to whom PTV provides it. It may not be provided to, or used by, any other person without PTV's prior written consent.


A diagram of a keyhole. A horizontal line passes through the center of the keyhole, extending beyond its left and right boundaries. The line is labeled with the letter 'A' at both ends.


Franchisee / Lessee




RAIL PROJECTS VICTORIA

| Up Location | Down Location | Date |
|-------------|---------------|------|
| East. | East. | |
| North. | North. | |
| ID# | ID# | |

| | | | | | | | |
|--|--|---|--|----------------------------|--|----------------------------------|--|
| PUBLIC TRANSPORT VICTORIA | | PT  | | Drawn By P GODOY | | Designed By C LAMBOURN | |
| File Name | | Checked By P STEVENS | | Ind. Review | | | |
| Sheet No. | | Approved Approver | | Approval Date | | | |
| In Serv | | Drawing Number | | | | Revision | |
| Scale 1 : 500 | | Sheet Size A1 | | | | | |

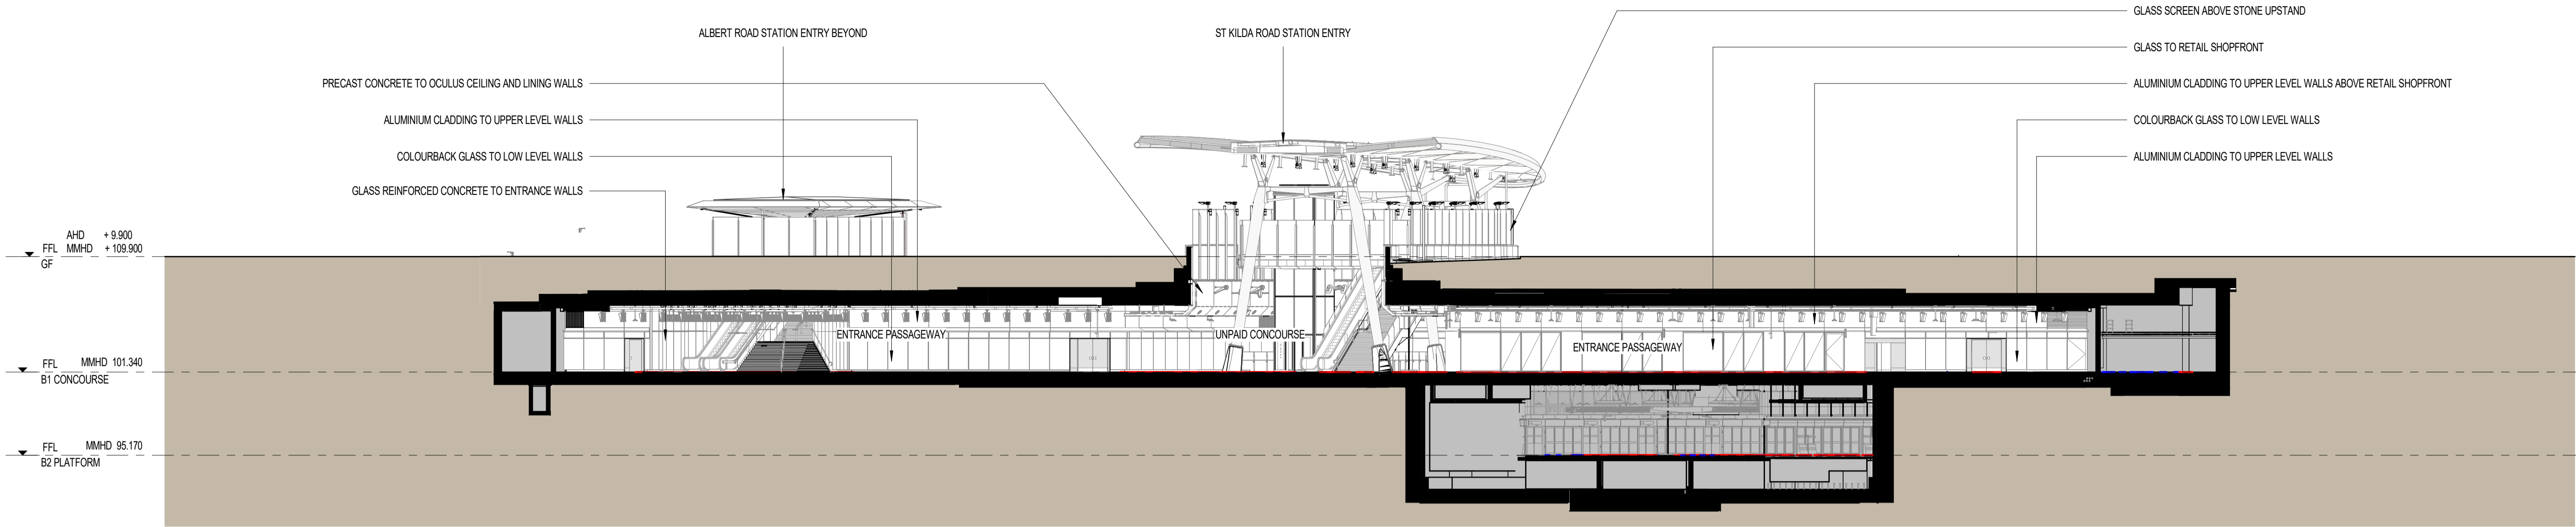

1 EAST - WEST CROSS SECTION B
1: 250

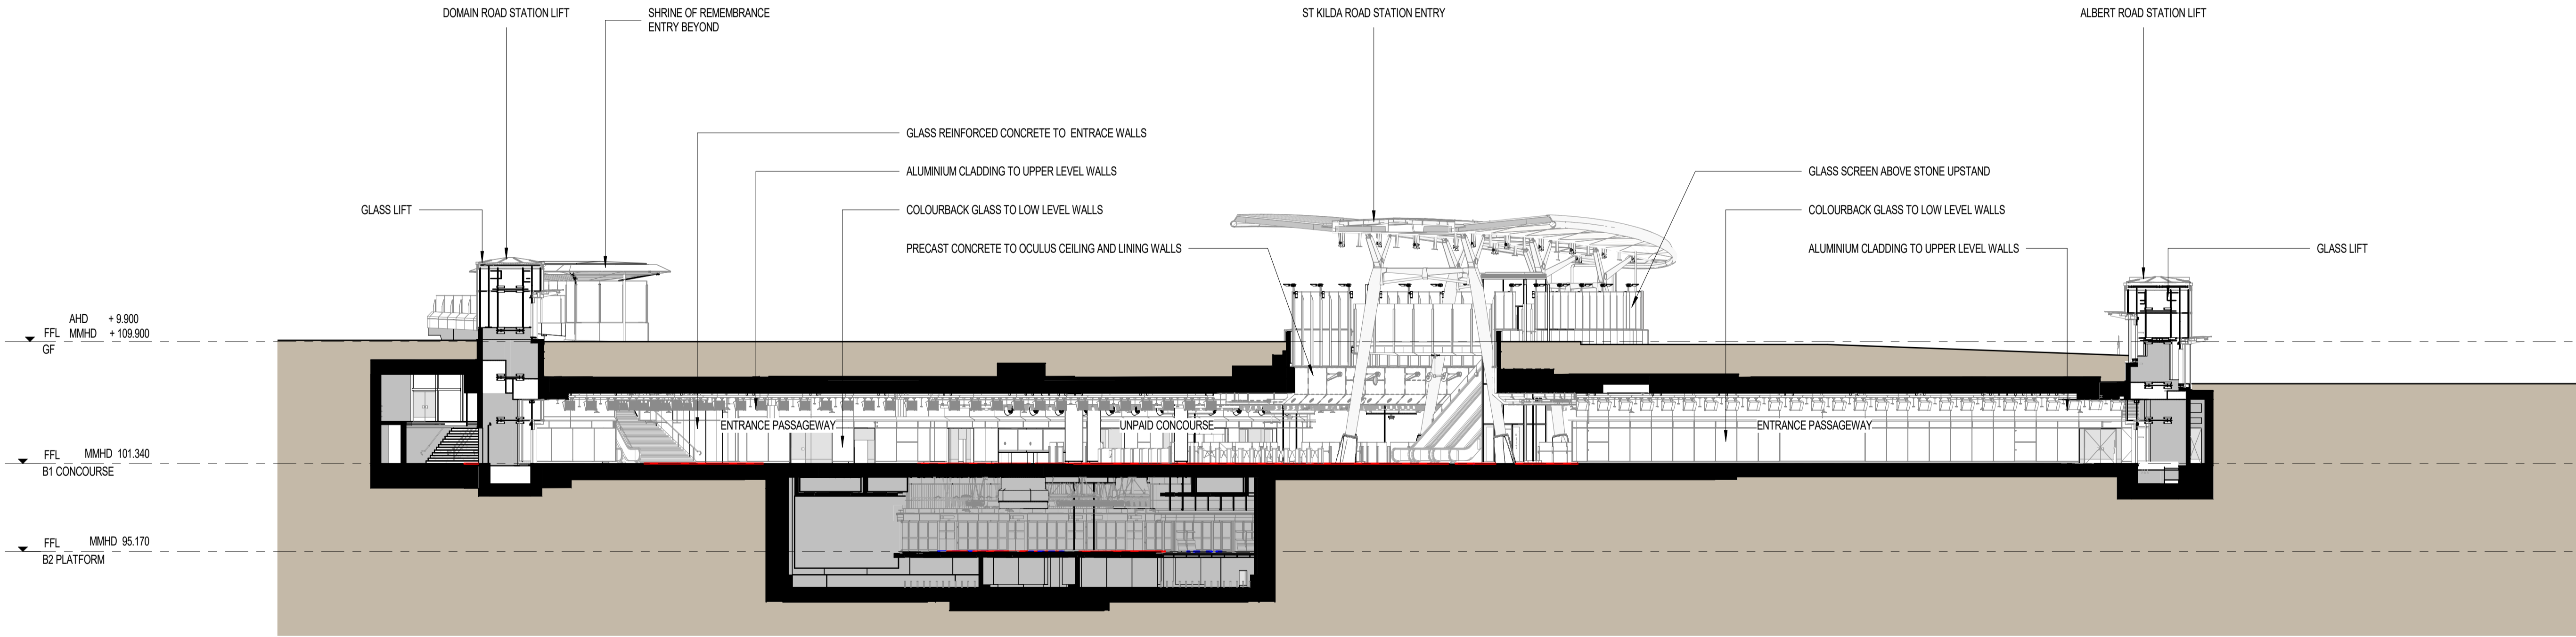

2 EAST - WEST CROSS SECTION C
1: 250


LEGEND

GENERAL NOTES


1. REFER TO INDEX SHEET FOR DRAWING SYMBOLOLOGY, LEGENDS & GENERAL NOTES.



THE EXTENT OF WORKS WITHIN THE SHADED AREA IS RSH DESIGN SCOPE. REFER TO APPENDIX A25 OF THE DESIGN PACKAGE REPORT FOR DETAILS.

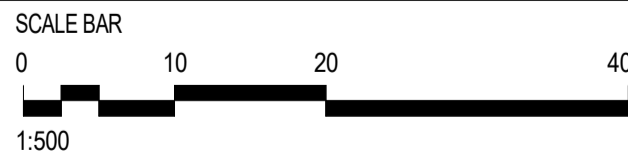

KEY PLAN

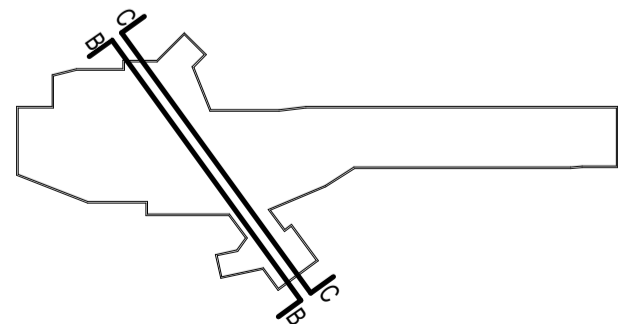

Consultant



Franchisee / Lessee



ARCHITECTURAL
DOMAIN
EAST - WEST CROSS SECTIONS B & C
SECTION
GENERAL ARRANGEMENT SECTION

| | | |
|---------------------------------------|---|-------|
| Up Location East. North. ID# | Down Location East. North. ID# | Datum |
|---------------------------------------|---|-------|

DEVELOPMENT PLAN
SUBMISSION

| | |
|-------------------------------------|----------|
| Project Drawing Number | Revision |
| TAS-CYP-DM-00-DRG-ARC-DOM-754011-DP | G.7 |


| | | |
|--|-------------------------|--------------------------|
| PUBLIC TRANSPORT VICTORIA PT | Drawn By P.GODOY | Designed By C.LAMBORN |
| | Checked By P.STEVENS | Ind. Review |
| | Approved Approver | Approval Date |
| | Drawing Number | Revision |
| In Serv | Scale 1: 250 | Sheet Size A1 |

| Revised By | In Serv | Rev. | Date | Description | Designed | Checked | Ind. Rev. | Approv. |
|------------|---------|------|----------|-----------------------------|----------|---------|-----------|---------|
| | | G.7 | 24/02/23 | ISSUED FOR DEVELOPMENT PLAN | CL | PS | | |
| | | G.6 | 06/12/21 | ISSUED FOR DEVELOPMENT PLAN | CL | PS | | |
| | | G.5 | 02/07/21 | ISSUED FOR DEVELOPMENT PLAN | CL | PS | | |
| | | G.4 | 01/03/18 | ISSUED FOR DEVELOPMENT PLAN | HW | hrlw/GB | | |
| | | G.3 | 20/11/17 | ISSUED FOR DEVELOPMENT PLAN | HW | hrlw/GB | | |

This drawing has been prepared by, or compiled from, information provided by, persons other than PTV. To the maximum extent permitted by law, PTV disclaims responsibility for, and makes no representations in relation to, the completeness, accuracy or quality of any information contained in this drawing. Each user of this drawing releases PTV from all and any loss, damage, cost, expense or liability in relation to the use of, or any reliance on, this drawing or the information contained in it.

All written dimensions take precedence over scaled dimensions.

This drawing is provided only for the information of the person or organisation to whom PTV provides it. It may not be provided to, or used by, any other person without PTV's prior written consent.

 

GENERAL NOTES

1. REFER TO INDEX SHEET FOR DRAWING SYMBOLOGY, LEGENDS & GENERAL NOTES.

| | | G.5 | 02/07/21 | ISSUED FOR DEVELOPMENT PLAN | CL | PS | | | |
|------------|---------|------|----------|-----------------------------|----------|---------|-----------|---------|--|
| | | G.4 | 01/03/18 | ISSUED FOR DEVELOPMENT PLAN | HWW | hw/h/GB | | | |
| | | G.3 | 20/11/17 | ISSUED FOR DEVELOPMENT PLAN | HWW | hw/h/GB | | | |
| Revised By | In Serv | Rev. | Date | Description | Designed | Checked | Ind. Rev. | Approv. | |

This drawing has been prepared by, or compiled from information provided by, persons other than PTV. To the maximum extent permissible by law, PTV takes no responsibility for, and makes no representations in relation to, the completeness, accuracy or quality of any information contained in this drawing. Each user of this drawing releases PTV from all and any loss, damage, cost, expense or liability in relation to the use of, or any reliance on, this drawing or the information contained in it.

This drawing is provided only for the information of the person or organisation to whom PTV provides it. It may not be provided to, or used by, any other person without PTV's prior written consent.

| | |
|------------|--|
| Consultant | |
|------------|--|



Cross
Yarra
Partnership

Franchisee / Lessee



**RAIL
PROJECTS
VICTORIA**

ARCHITECTURAL
DOMAIN
EAST - WEST CROSS SECTION G
SECTION
GENERAL ARRANGEMENT SECTION


| | |
|-------------|--|
| Up Location | |
| East. | |
| North. | |
| ID# | |


| |
|---------------|
| Down Location |
| East. |
| North. |
| ID# |

| | |
|-------|--|
| Datum | |
|-------|--|

DEVELOPMENT PLAN SUBMISSION

| | |
|-------------------------------------|----------|
| Project Drawing Number | Revision |
| TAS-CYP-DM-00-DRG-ARC-DOM-754012-DP | G.5 |

| | | | |
|--|-------------------------|--------------------------------|---------------------------------|
| PUBLIC TRANSPORT VICTORIA  | | Drawn By R HILL | Designed By C LAMBORN |
| File Name | | Checked By P STEVENS | Ind. Review |
| Sheet No. | | Approved Approver | Approval Date |
| In Serv | | Drawing Number | Revision |
| Scale 1 : 100 | Sheet Size A1 | | |

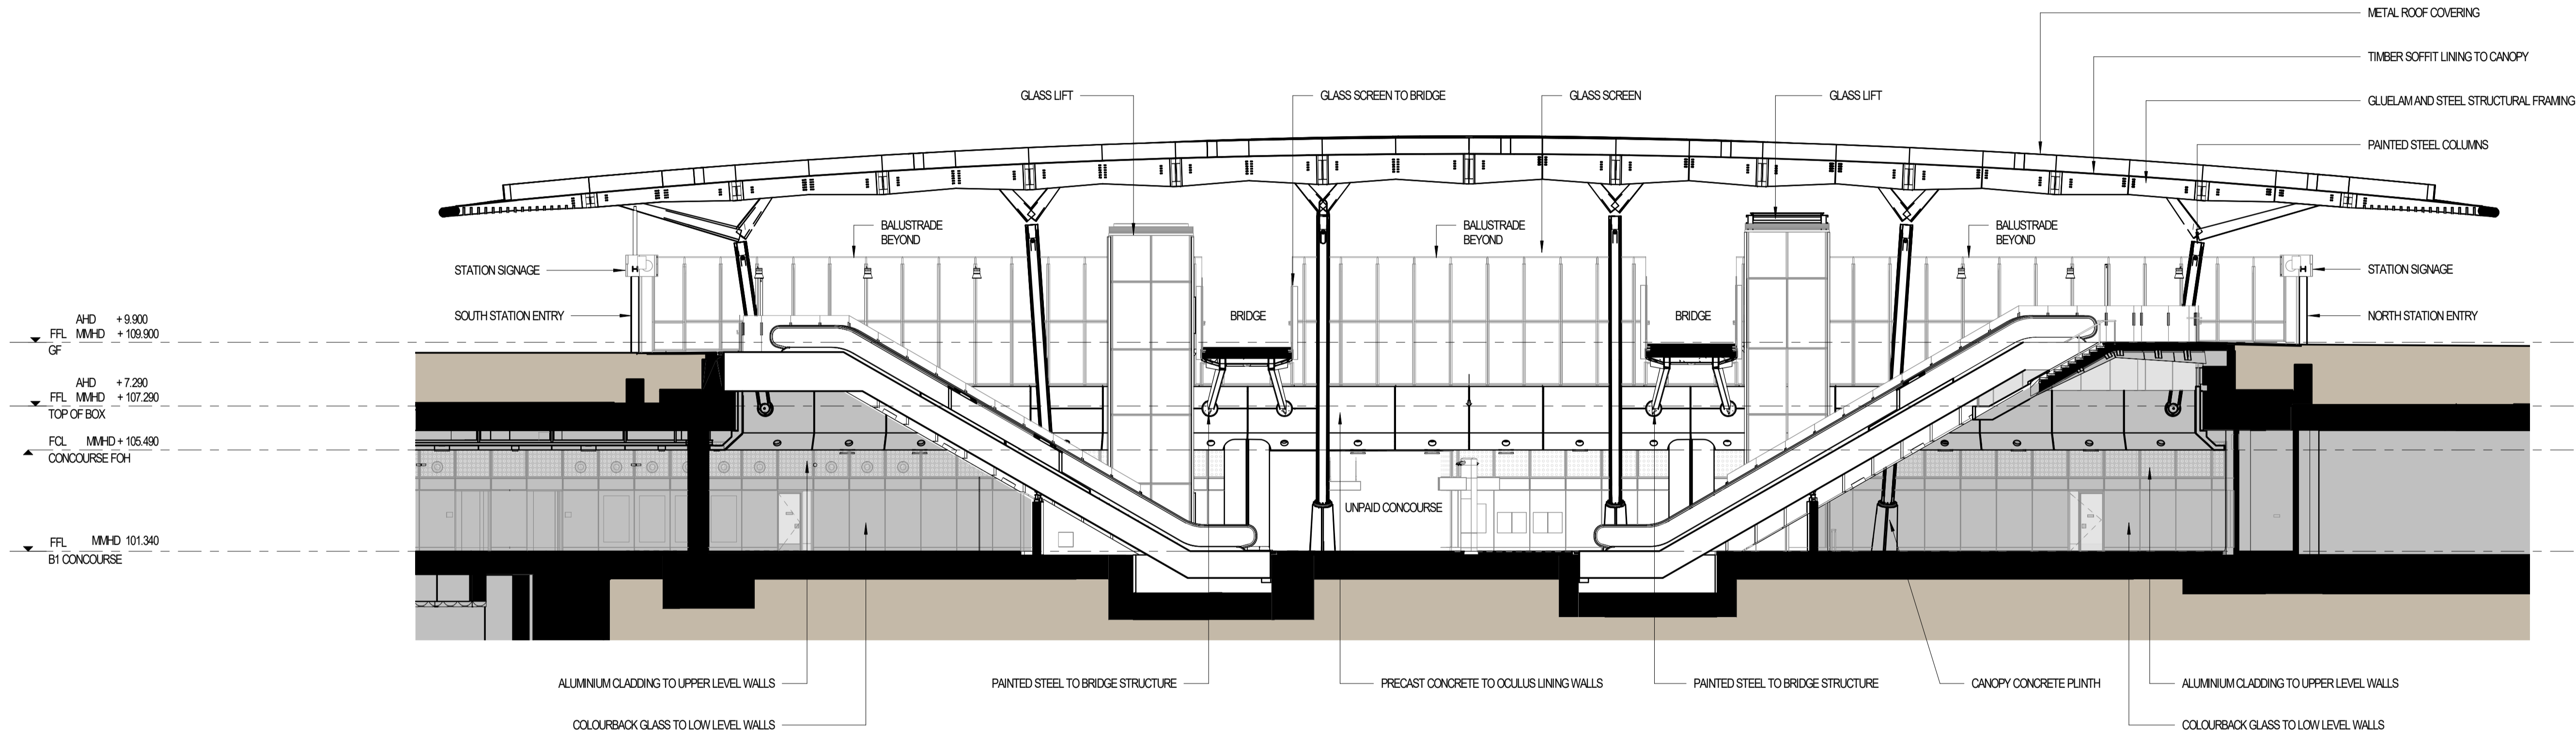

1 EAST - WEST CROSS SECTION C - ST. KILDA ROAD STATION ENTRY
1:150

LEGEND

GENERAL NOTES
1. REFER TO INDEX SHEET FOR DRAWING SYMBOLOLOGY, LEGENDS & GENERAL NOTES.


| Revised By | In Serv | Rev | Date | Description | CL | PS | Ind | Rev | Apprv |
|------------|---------|-----|----------|-----------------------------|----------|---------|-----|-----|-------|
| | | G.1 | 02/07/21 | ISSUED FOR DEVELOPMENT PLAN | | | | | |
| | | | | | Designed | Checked | | | |

This drawing has been prepared by, or compiled from information provided by, persons other than PTV. To the maximum extent permitted by law, PTV disclaims responsibility for, and makes no representations in relation to, the completeness, accuracy or quality of any information contained in this drawing. Each user of the drawing releases PTV from all and any loss, damage, cost, expense or liability in relation to the use of, or any reliance on, this drawing or the information contained in it.

All written dimensions take precedence over scaled dimensions.

This drawing is provided only for the information of the person or organisation to whom PTV provides it. It may not be provided to, or used by, any other person without PTV's prior written consent.

KEY PLAN

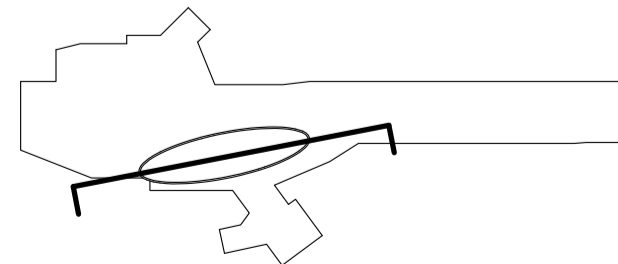

Consultant



Franchisee / Lessee



ARCHITECTURAL
DOMAIN
ST KILDA ROAD STATION ENTRY SECTION
SECTION
GENERAL ARRANGEMENT SECTION

| Up Location | Down Location | Datum |
|------------------|------------------|-------|
| East, North, ID# | East, North, ID# | |

DEVELOPMENT PLAN
SUBMISSION

Project Drawing Number
TAS-CYP-DM-00-DRG-ARC-DOM-754250-DP

Revision
G.1

| | | |
|---------------------------------|-------------------------|--------------------------|
| PUBLIC TRANSPORT VICTORIA PT | Drawn By R HILL | Designed By C LAMBORN |
| | Checked By P STEVENS | Ind. Review |
| | Approved Approver | Approval Date |
| | Drawing Number | Revision |
| In Serv | Scale 1:150 | Sheet Size A1 |

