




17/01/2025 4:10:06 PM

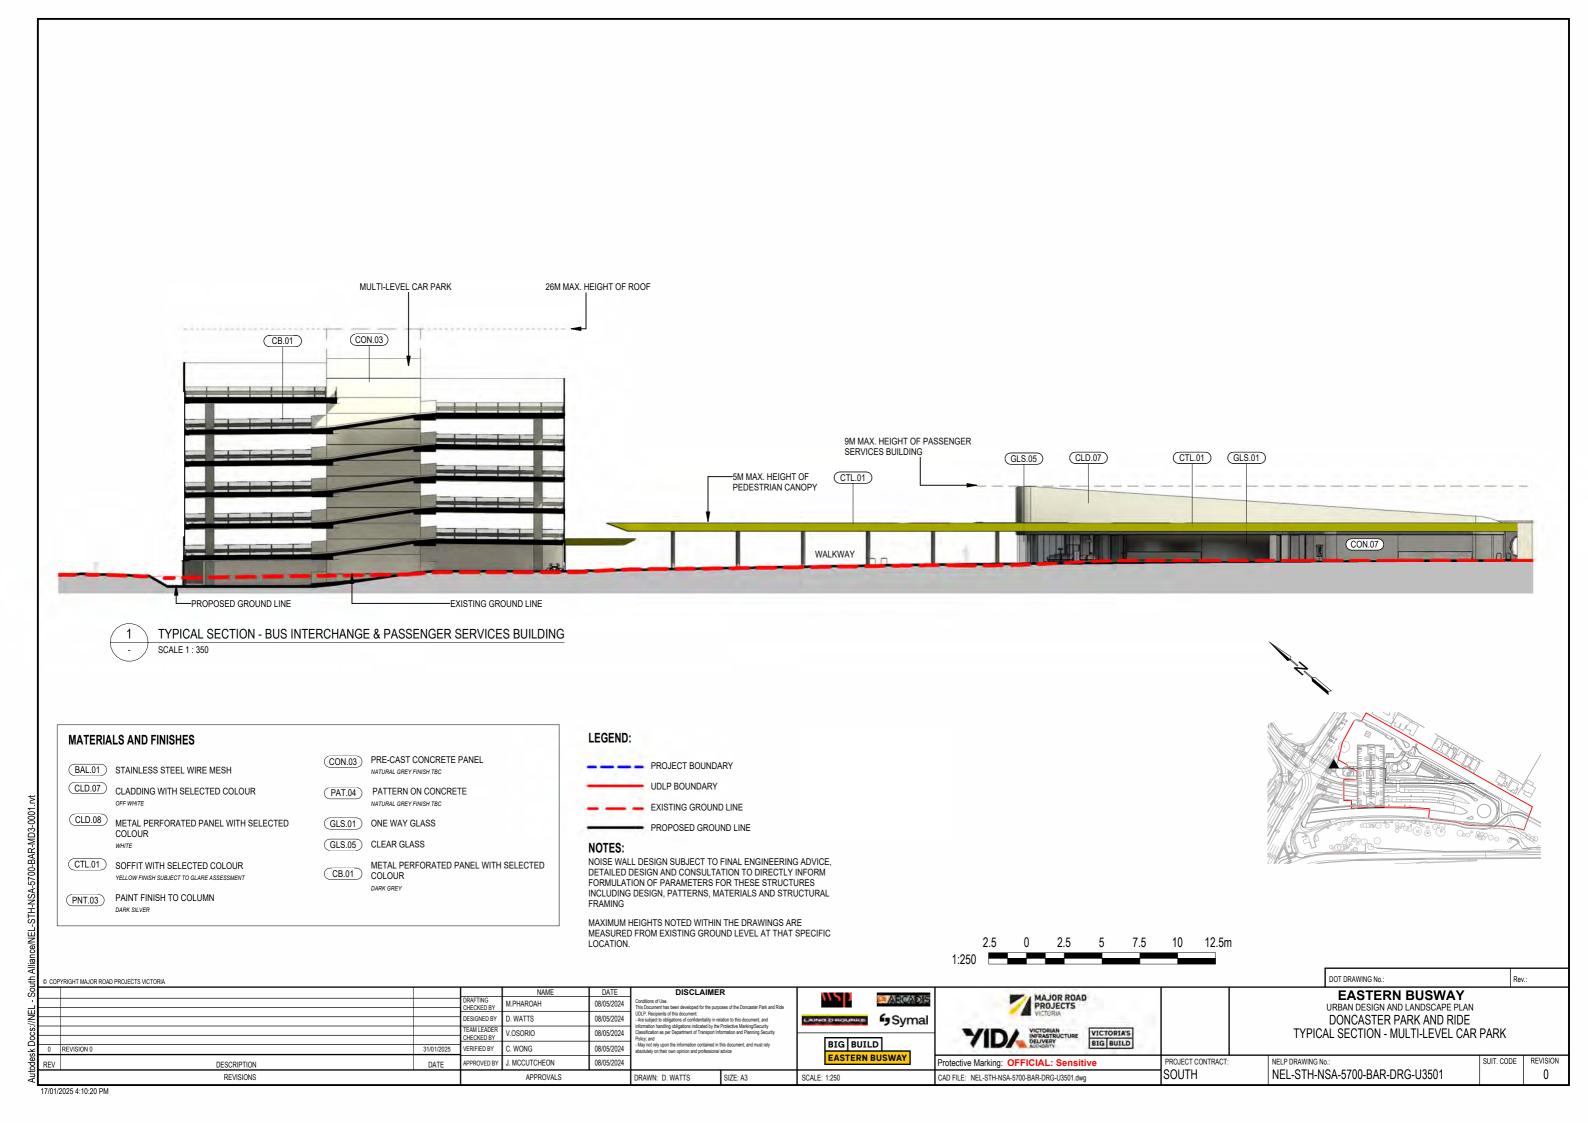

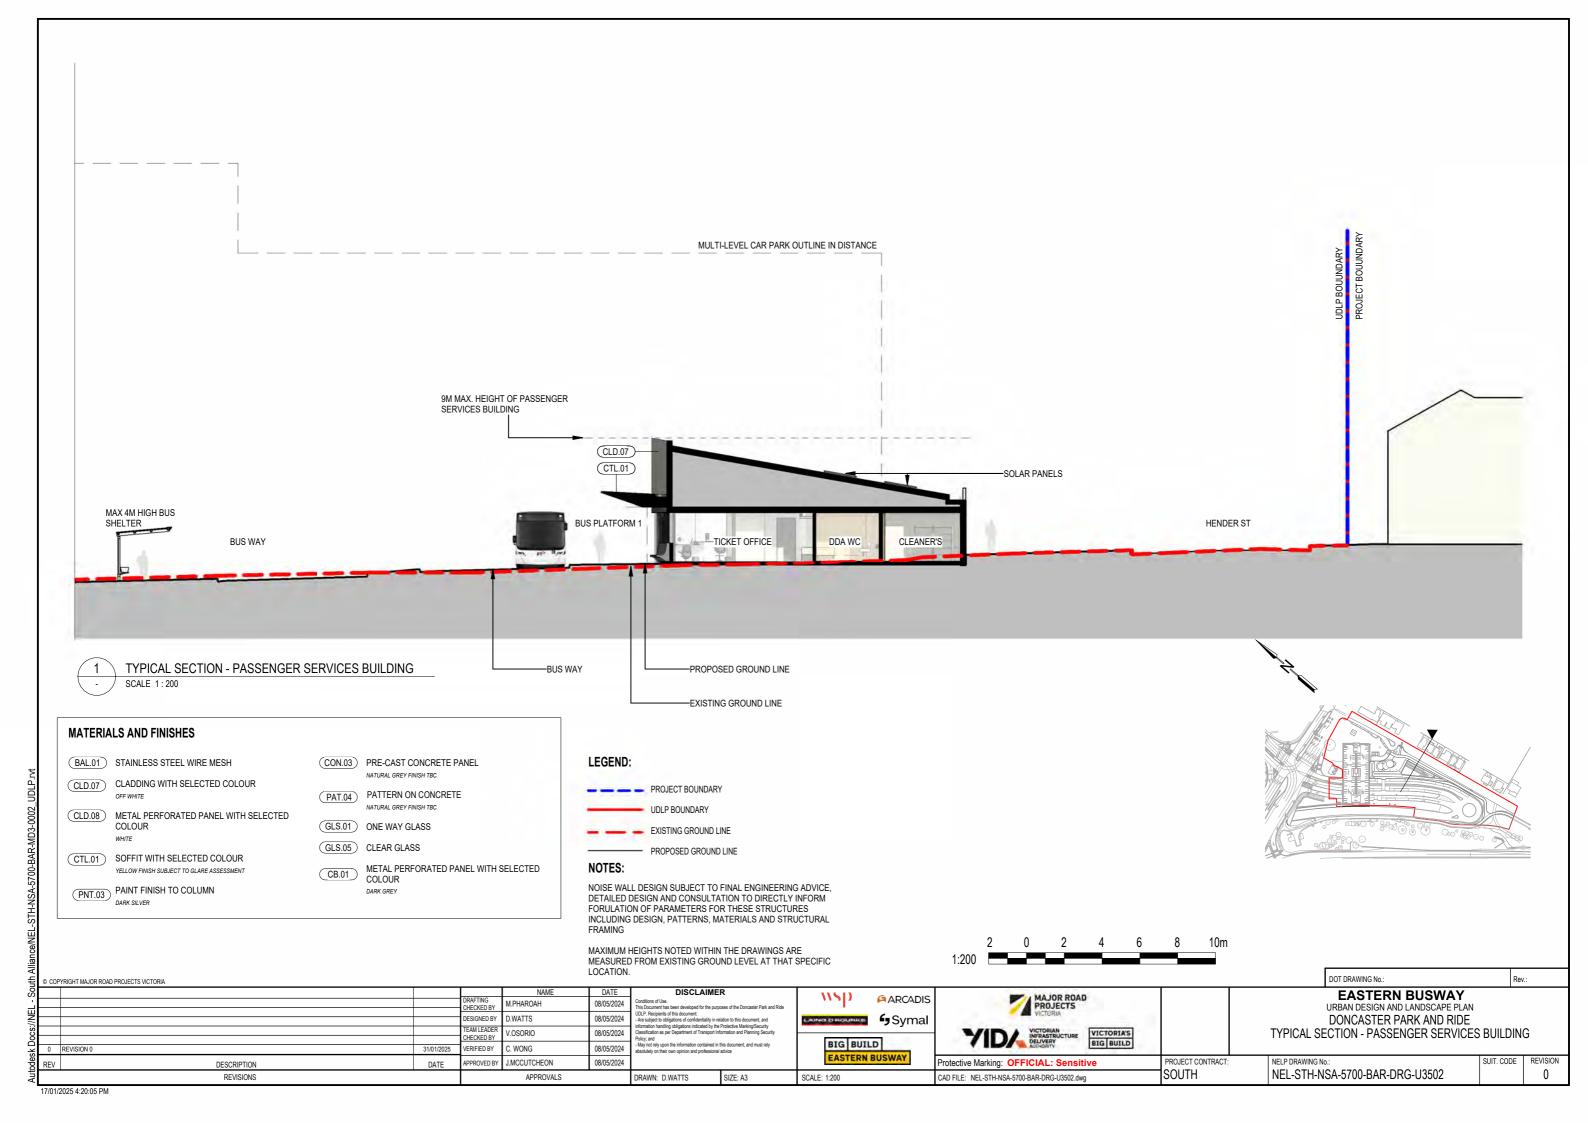

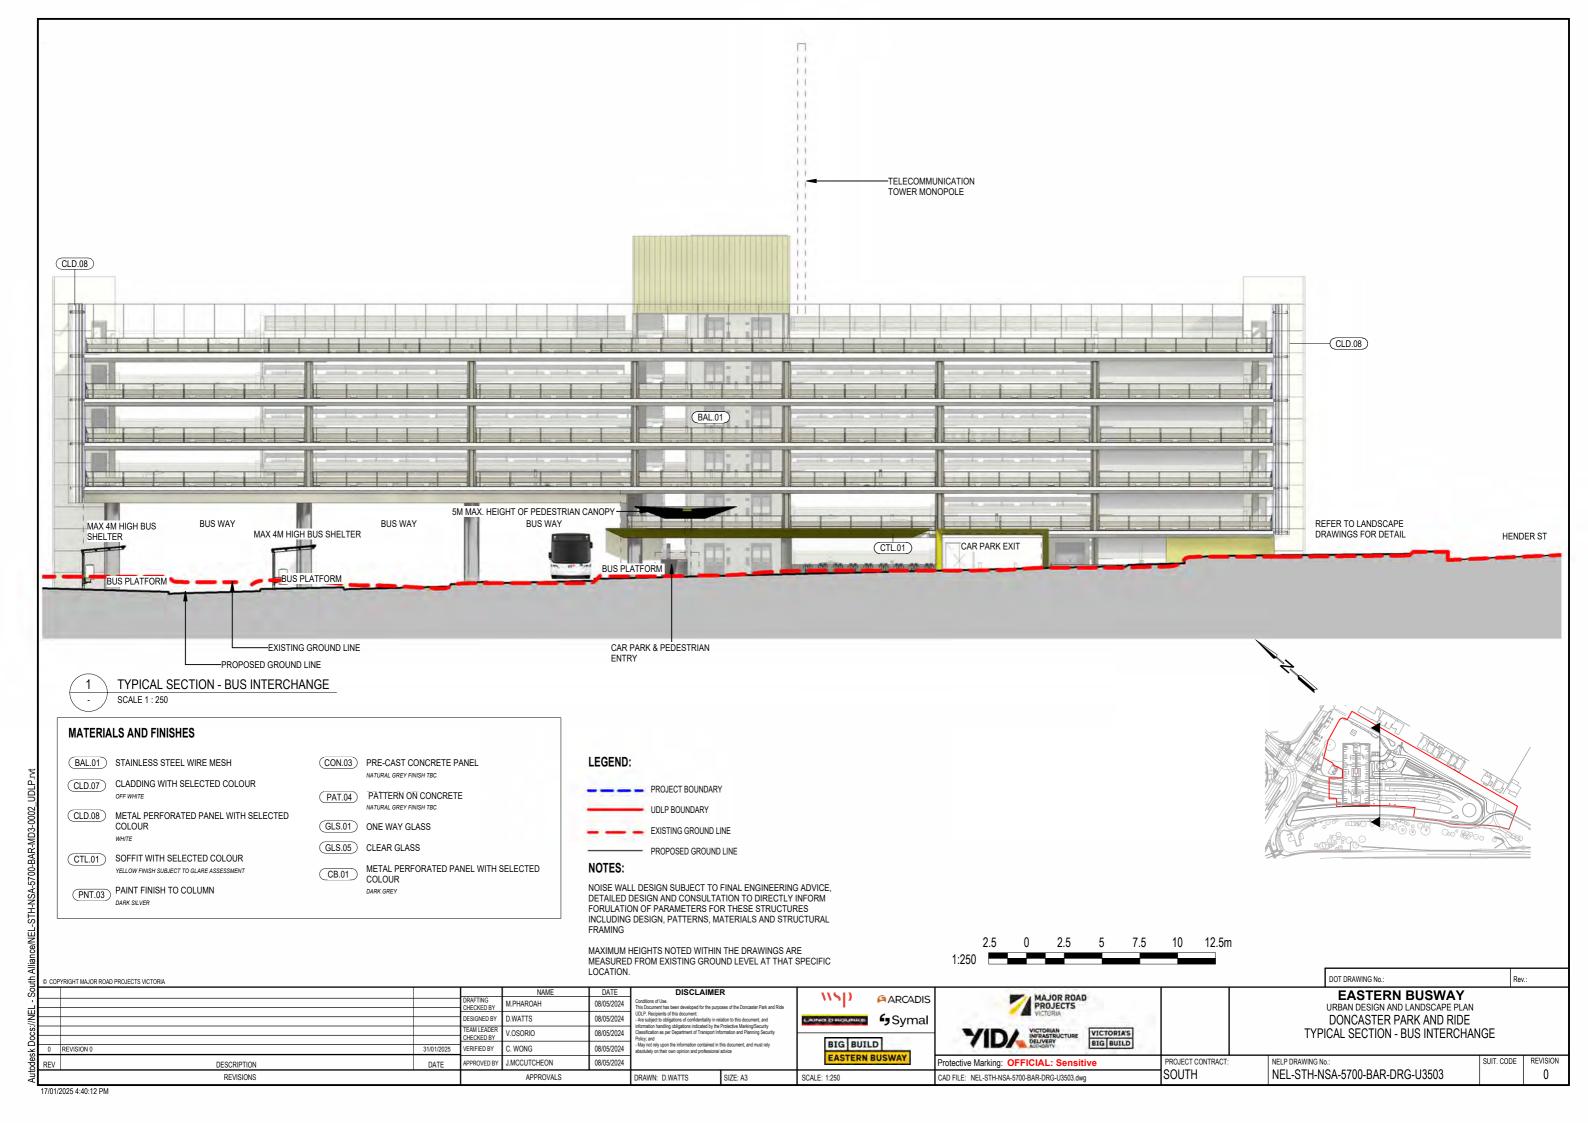

NORTH EAST ELEVATION MULTI-LEVEL CAR PARK BUILDING SCALE 1:250

# **MATERIALS AND FINISHES**

BAL.01 STAINLESS STEEL WIRE MESH

CLD.07 CLADDING WITH SELECTED COLOUR

CLD.08 METAL PERFORATED PANEL WITH SELECTED COLOUR

(CTL.01) SOFFIT WITH SELECTED COLOUR YELLOW FINISH SUBJECT TO GLARE ASSESSMENT

PNT.03 PAINT FINISH TO COLUMN DARK SILVER

(CON.03) PRE-CAST CONCRETE PANEL NATURAL GREY FINISH TBC

PATTERN ON CONCRETE NATURAL GREY FINISH TBC

GLS.01) ONE WAY GLASS

GLS.05) CLEAR GLASS

METAL PERFORATED PANEL WITH SELECTED CB.01 COLOUR

DARK GREY


LEGEND:

PROJECT BOUNDARY UDLP BOUNDARY EXISTING GROUND LINE PROPOSED GROUND LINE

#### NOTES:

NOISE WALL DESIGN SUBJECT TO FINAL ENGINEERING ADVICE, DETAILED DESIGN AND CONSULTATION TO DIRECTLY INFORM FORMULATION OF PARAMETERS FOR THESE STRUCTURES INCLUDING DESIGN, PATTERNS, MATERIALS AND STRUCTURAL FRAMING

MAXIMUM HEIGHTS NOTED WITHIN THE DRAWINGS ARE MEASURED FROM EXISTING GROUND LEVEL AT THAT SPECIFIC

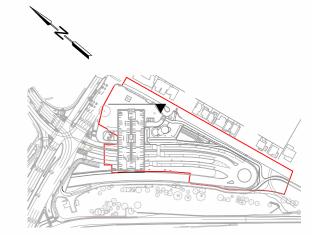


9 COF	RIGHT MAJOR ROAD PROJECTS VICTORIA						
				NAME	DATE	DISCLAIME	R
			DRAFTING CHECKED BY	M.PHAROAH	08/05/2024	Conditions of Use. This Document has been developed for the purpor	oses of the Doncaster Park and Ride
			DESIGNED BY	D. WATTS	08/05/2024	UDLP. Recipients of this document: - Are subject to obligations of confidentiality in rel	
			TEAM LEADER	V.OSORIO	08/05/2024	information handling obligations indicated by the Classification as per Department of Transport Info	
			CHECKED BY		***************************************	Policy; and	
0	REVISION 0	31/01/2025	VERIFIED BY	C. WONG	08/05/2024	<ul> <li>May not rely upon the information contained in t absolutely on their own opinion and professional</li> </ul>	
REV	DESCRIPTION	DATE	APPROVED BY	J. MCCUTCHEON	08/05/2024		
	REVISIONS			APPROVALS		DRAWN: D. WATTS	SIZE: A3

**ARCADIS** Symal • Symal BIG BUILD **EASTERN BUSWAY** 

SCALE: 1:250

MAJOR ROAD PROJECTS PROJECT CONTRACT: Protective Marking: OFFICIAL: Sensitive

2.5

0 1:250

CAD FILE: NEL-STH-NSA-5700-BAR-DRG-U3601.dwg

2.5 5 7.5 10 12.5m


SOUTH

**EASTERN BUSWAY** URBAN DESIGN AND LANDSCAPE PLAN DONCASTER PARK AND RIDE MULTI-LEVEL CAR PARK - NORTH EAST ELEVATIONS

DOT DRAWING No.:

NELP DRAWING No.: REVISION SUIT. CODE NEL-STH-NSA-5700-BAR-DRG-U3601 0

20/01/2025 2:28:50 PM

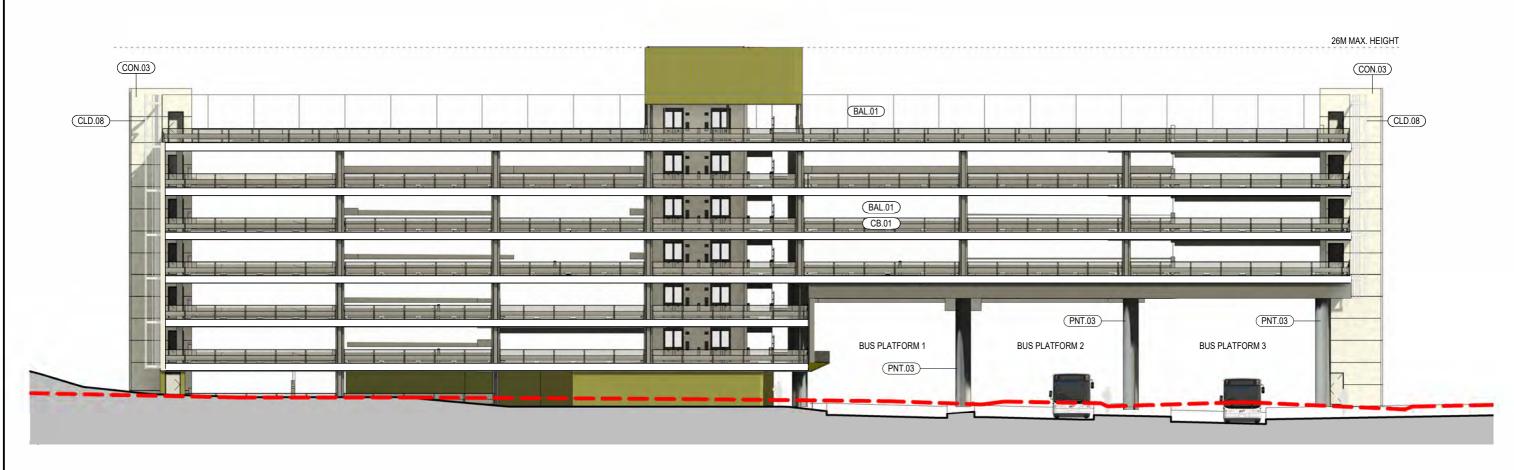

2

NORTH WEST ELEVATION MULTI-LEVEL CAR PARK BUILDING

SCALE 1: 250

## **MATERIALS AND FINISHES**

BAL.01 STAINLESS STEEL WIRE MESH

CLD.07 CLADDING WITH SELECTED COLOUR

CLD.08 METAL PERFORATED PANEL WITH SELECTED COLOUR

CTL.01 SOFFIT WITH SELECTED COLOUR
YELLOW FINISH SUBJECT TO GLARE ASSESSMENT

PAINT FINISH TO COLUMN

DARK SILVER

(CON.03) PRE-CAST CONCRETE PANEL
NATURAL GREY FINISH TBC

PATTERN ON CONCRETE NATURAL GREY FINISH TBC

GLS.01 ONE WAY GLASS

GLS.05 CLEAR GLASS

METAL PERFORATED PANEL WITH SELECTED DETAIL COLOUR

DARK GREY

METAL PERFORATED PANEL WITH SELECTED DETAIL FORMUL

# LEGEND:

PROJECT BOUNDARY

UDLP BOUNDARY

EXISTING GROUND LINE


PROPOSED GROUND LINE

# NOTES:

NOISE WALL DESIGN SUBJECT TO FINAL ENGINEERING ADVICE, DETAILED DESIGN AND CONSULTATION TO DIRECTLY INFORM FORMULATION OF PARAMETERS FOR THESE STRUCTURES INCLUDING DESIGN, PATTERNS, MATERIALS AND STRUCTURAL FRAMING

MAXIMUM HEIGHTS NOTED WITHIN THE DRAWINGS ARE
MEASURED FROM EXISTING GROUND LEVEL AT THAT SPECIFIC

DISCLAIMER

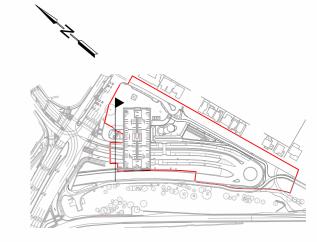

	2.5	0	2.5	5	7.5	10	12.5n
1:250							

OP	PYRIGHT MAJOR ROAD PROJECTS VICTORIA			
			NAME	DATE
		DRAFTING CHECKED BY	M.PHAROAH	08/05/2024
		DECICKED DI	D 11/1770	00/05/0004

REVISIONS

M.PHAROAH

O8/05/2024

M.PHAROAH

O8/05/2024

M.PHAROAH

O8/05/2024

M.PHAROAH

O8/05/2024

M.PHAROAH

O8/05/2024

ORIFIED BY

D. WATTS

O8/05/2024

O8/05/2024

O8/05/2024

O8/05/2024

ORIFIED BY

DESCRIPTION

DATE

APPROVED BY

APPROVALS

DRAWN: D. WATTS

O8/05/2024

ORIFIED SUPCEMBEND In relation to this document. In this document, and making Supplies indicated by the Protective Marking Supplies in Parking Supplies in Parking Supplies Supplies Supplies S

ARCADIS

LAURICE D'RIGUERICE

Symal

BIG BUILD

EASTERN BUSWAY

SCALE: 1:250

MAJOR ROAD PROJECTS VICTORIA	
VICTORIAN INFRASTRUCTURE DELIVERY AUTHORITY  BIG BUILD	
Protective Marking: OFFICIAL: Sensitive	PROJECT CONT

CAD FILE: NEL-STH-NSA-5700-BAR-DRG-U3602.dwg

SOUTH

EASTERN BUSWAY

URBAN DESIGN AND LANDSCAPE PLAN

DONCASTER PARK AND RIDE

MULTI-LEVEL CAR PARK - NORTH WEST ELEVATIONS

DOT DRAWING No.:

NEL-STH-NSA-5700-BAR-DRG-U3602 SUIT. CODE REVISION 0

20/01/2025 2:33:24 PM

SOUTH WEST ELEVATION MULTI-LEVEL CAR PARK BUILDING

SCALE 1:250

## MATERIALS AND FINISHES

BAL.01 STAINLESS STEEL WIRE MESH

CLD.07 CLADDING WITH SELECTED COLOUR OFF WHITE

CLD.08 METAL PERFORATED PANEL WITH SELECTED COLOUR

(CTL.01) SOFFIT WITH SELECTED COLOUR

YELLOW FINISH SUBJECT TO GLARE ASSESSMENT

PNT.03 PAINT FINISH TO COLUMN

(CON.03) PRE-CAST CONCRETE PANEL NATURAL GREY FINISH TBC

PAT.04 PATTERN ON CONCRETE NATURAL GREY FINISH TBC

GLS.01) ONE WAY GLASS

GLS.05) CLEAR GLASS

METAL PERFORATED PANEL WITH SELECTED CB.01 COLOUR

DARK GREY


# LEGEND:

PROJECT BOUNDARY UDLP BOUNDARY EXISTING GROUND LINE PROPOSED GROUND LINE

## NOTES:

NOISE WALL DESIGN SUBJECT TO FINAL ENGINEERING ADVICE, DETAILED DESIGN AND CONSULTATION TO DIRECTLY INFORM FORMULATION OF PARAMETERS FOR THESE STRUCTURES INCLUDING DESIGN, PATTERNS, MATERIALS AND STRUCTURAL FRAMING

MAXIMUM HEIGHTS NOTED WITHIN THE DRAWINGS ARE MEASURED FROM EXISTING GROUND LEVEL AT THAT SPECIFIC

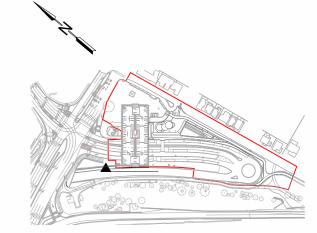

	2.5	0	2.5	5	7.5	10	12.5m
1:250							

COPYRIGHT MAJOR ROAD PROJECTS VICTORIA	

Ξ	5L © 0	COPYRIGHT MAJOR ROAD PROJECTS VICTORIA									
ď	8				NAME	DATE	DISCLAIME	R	WSD	6	- 144 ION DOAD
-				DRAFTING CHECKED BY	M.PHAROAH	08/05/2024	Conditions of Use. This Document has been developed for the purports.	oses of the Doncaster Park and Ride	יוריי	ARCADIS	MAJOR ROAD PROJECTS
Ä	Ĭ			DESIGNED BY	D. WATTS	08/05/2024	UDLP. Recipients of this document:  - Are subject to obligations of confidentiality in rel information handling obligations indicated by the		LAING D'ROURKE	Symal 🗗	VICTORIA
٥	3			TEAM LEADER CHECKED BY	V.OSORIO	08/05/2024	Classification as per Department of Transport Infi Policy: and			-	VICTORIAN VICTORIAN V
<u> </u>	20	REVISION 0	31/01/2025	VERIFIED BY	C. WONG	08/05/2024	<ul> <li>May not rely upon the information contained in t absolutely on their own opinion and professional</li> </ul>		BIG BUILD	_	DELIVERY B
ğ	g RE	DESCRIPTION	DATE	APPROVED BY	J. MCCUTCHEON	08/05/2024			EASTERN B	USWAY	Protective Marking: OFFICIAL: Sensitive
Airt	The last	REVISIONS	•		APPROVALS	•	DRAWN: D. WATTS	SIZE: A3	SCALE: 1:250		CAD FILE: NEL-STH-NSA-5700-BAR-DRG-U3603.dwg

MAJOR ROAD PROJECTS PROJECT CONTRACT: OFFICIAL: Sensitive

**EASTERN BUSWAY** URBAN DESIGN AND LANDSCAPE PLAN DONCASTER PARK AND RIDE MULTI-LEVEL CAR PARK - SOUTH WEST ELEVATIONS

NELP DRAWING No.: REVISION SUIT. CODE 0


20/01/2025 2:36:26 PM


SIZE: A3

SOUTH

NEL-STH-NSA-5700-BAR-DRG-U3603

DOT DRAWING No.:

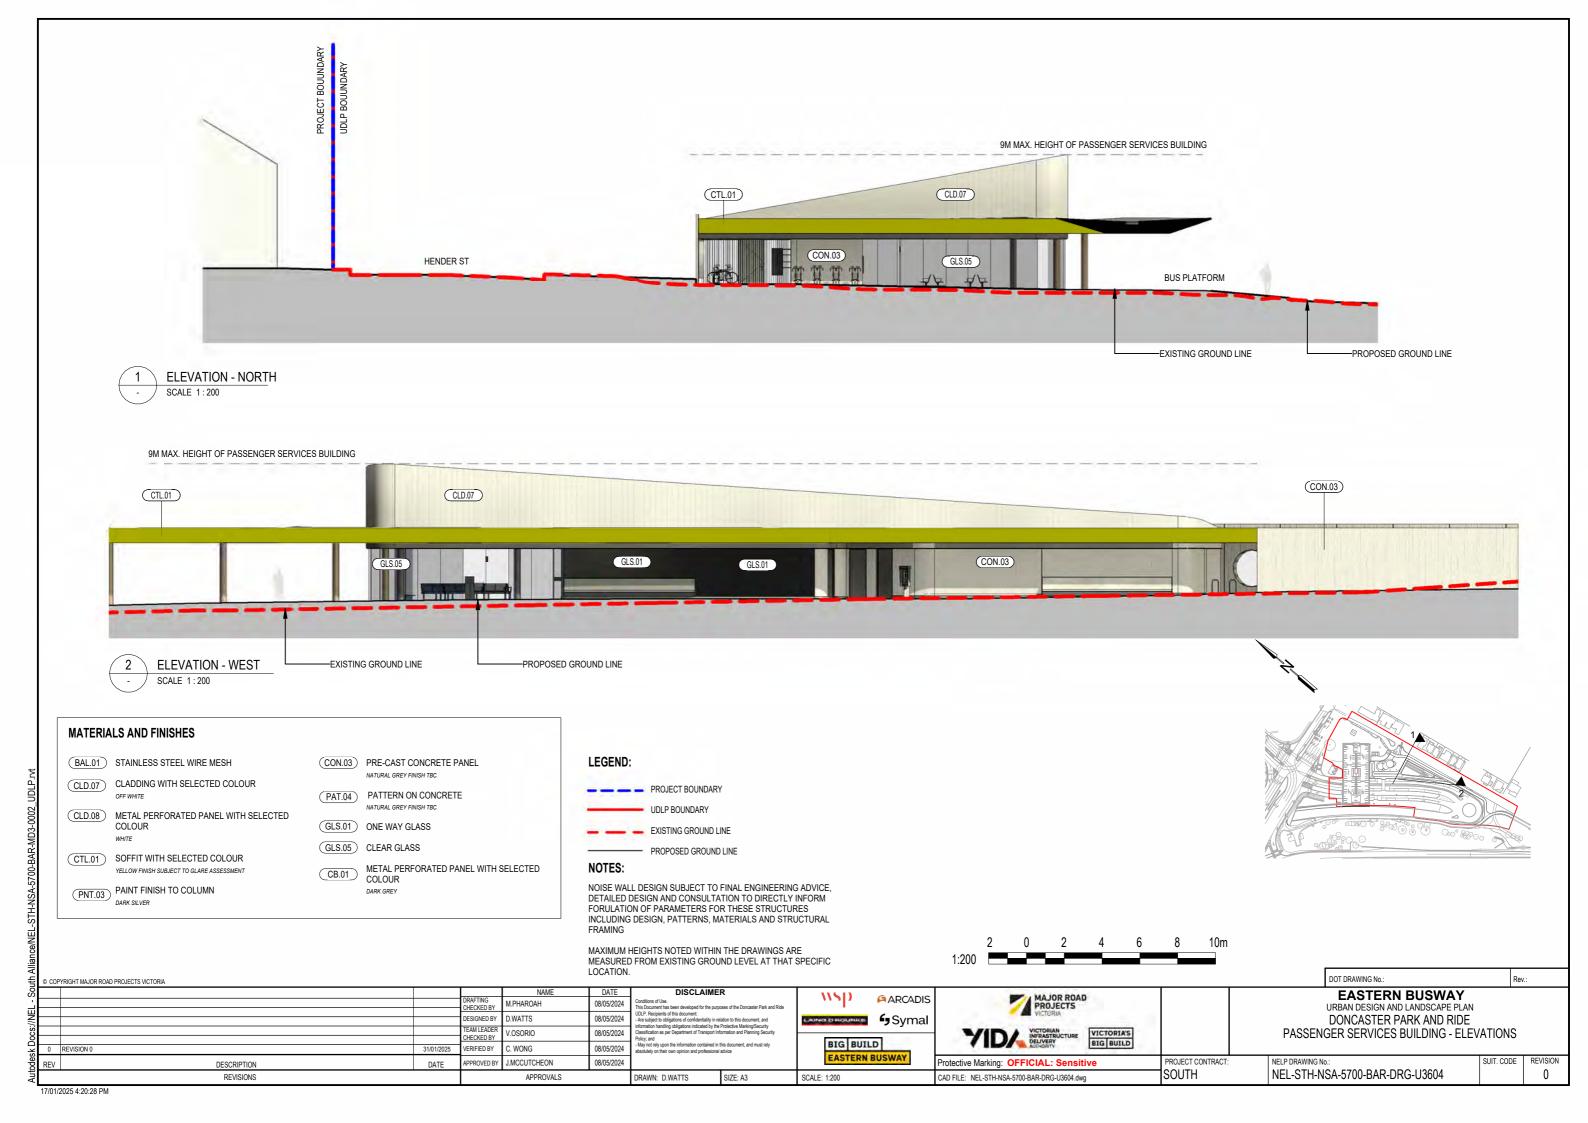

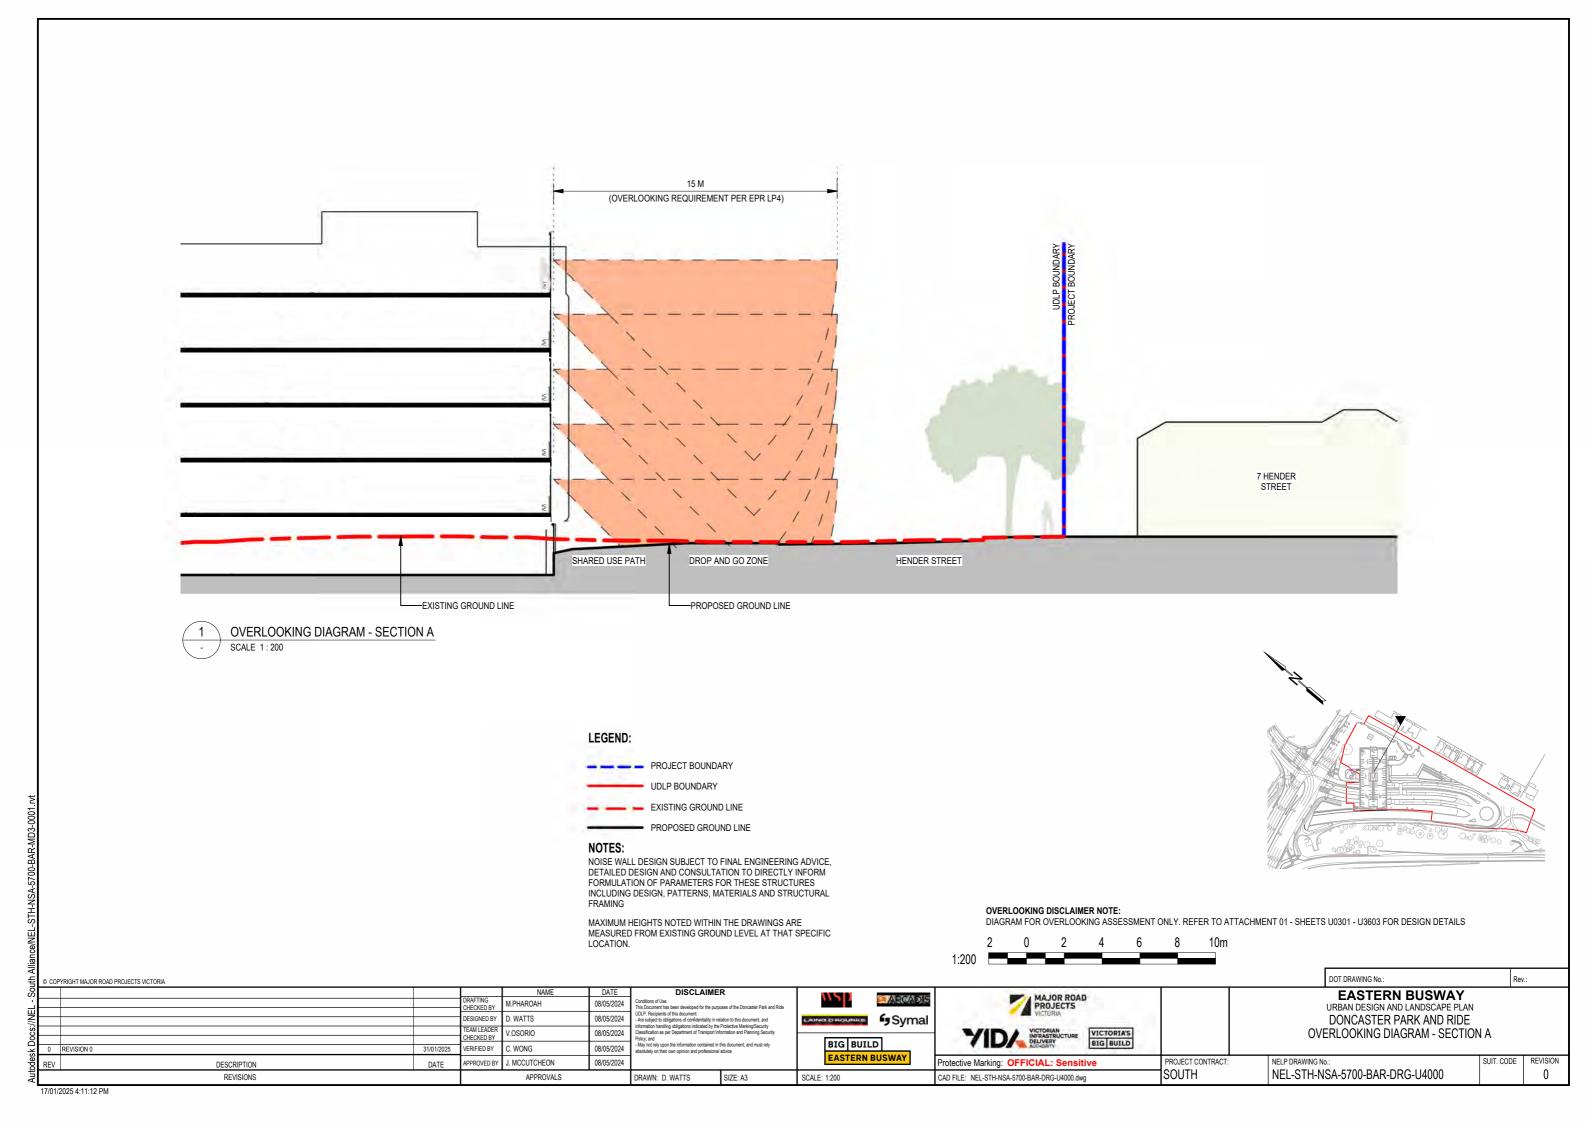



#### MATERIAL SCHEDULE



WAC.01 ACRYLIC PANEL

PLEXIGLASS SOUND STOP ACRYLIC PANEL WITH ANTI GRAFFITI PROTECTIVE COATING. COLOUR: GREEN

NOTE:
THIS SCHEDULE APPLIES TO ALL LAND IN THIS UDLP AREA.
NOISE WALL DESIGN SUBJECT TO FINAL ENGINEERING ADVICE,
DETAILED DESIGN AND CONSULTATION WITH DIRECTLY AFFECTED
PROPERTY OWNERS TO INFORM FORMULATION OF PARAMETERS

FOR THESE STRUCTURES INCLUDING DESIGN, PATTERNS, MATERIALS AND STRUCTURAL FRAMING.
A REFLECTIVE STUDY WILL BE UNDERTAKEN DURING THE DESIGN DEVELOPMENT PHASE FOR THE URBAN DESIGN ELEMENTS AND MATERIAL COLOUR AND FINISHES WILL BE ADJUSTED ACCORDINGLY.

COPYRIGHT MAJO	OR ROAD PRO	JECTS VICTORIA	

NT.S.

DATE 08/05/2024 CHECKED BY D. WATTS 08/05/2024 TEAM LEADER V.OSORIO 08/05/2024 CHECKED BY VERIFIED BY . WONG 08/05/2024 DATE J. MCCUTCHEON 08/05/2024 DESCRIPTION

WAC-01 PLEXIGLASS SOUND STOP NOISE WALL - VIEWED FROM DONCASTER PARK AND RIDE

REVISIONS

DISCLAIMER

SIZE: A3

DRAWN: D. WATTS

APPROVALS

Symal BIG BUILD

SCALE: N.T.S

**EASTERN BUSWAY** Protective Marking: OFFICIAL: Sensitive

CTORIAN FRASTRUCTURE	VICTORIA'S
LIVERY	BIG BUILD

CAD FILE: NEL-STH-NSA-5700-BAR-DRG-U4050.dwg

PROJECT CONTRACT:

URBAN DESIGN AND LANDSCAPE PLAN DONCASTER PARK AND RIDE NOISEWALL SCHEDULE

REVISION

SUIT. CODE

NELP DRAWING No.:

NEL-STH-NSA-5700-BAR-DRG-U4050

17/01/2025 4:11:13 PM

**EASTERN BUSWAY** 

DOT DRAWING No.:

SOUTH



1800 105 105 (call anytime) contact@bigbuild.vic.gov.au



For languages other than English please call 9209 0147









