



**Attachment 3:
Urban Design Visualisations**

NORTH EAST LINK TUNNELS UDLP

ATTACHMENT 3 - ARCHITECTURE AND URBAN DESIGN VISUALISATIONS

TABLE OF CONTENTS




DRAWING NUMBER	TITLE	DRAWING NUMBER	TITLE
NEL-CNT-WMI-2990-UUD-DRG-0300	UDLP COVER SHEET	NEL-CNT-WMI-2990-UUD-DRG-0321	UDLP VISUALISATIONS TUNNEL LIGHTING 3
NEL-CNT-WMI-2990-UUD-DRG-0301	UDLP VISUALISATIONS ROLLPLOT SITE PLAN 1	NEL-CNT-WMI-2990-UUD-DRG-0322	UDLP VISUALISATIONS MANNINGHAM AERIAL
NEL-CNT-WMI-2990-UUD-DRG-0302	UDLP VISUALISATIONS ROLLPLOT SITE PLAN 2	NEL-CNT-WMI-2990-UUD-DRG-0323	UDLP VISUALISATIONS MOTORWAY CONTROL CENTRE STREETSCAPE 1
NEL-CNT-WMI-2990-UUD-DRG-0303	UDLP VISUALISATIONS WATSONIA PORTAL 1	NEL-CNT-WMI-2990-UUD-DRG-0324	UDLP VISUALISATIONS MOTORWAY CONTROL CENTRE STREETSCAPE 2
NEL-CNT-WMI-2990-UUD-DRG-0304	UDLP VISUALISATIONS NORTHERN VENT STRUCTURE AERIAL	NEL-CNT-WMI-2990-UUD-DRG-0325	UDLP VISUALISATIONS CULTURAL HERITAGE PRECINCT SOUTH SUP
NEL-CNT-WMI-2990-UUD-DRG-0305	UDLP VISUALISATIONS NORTHERN VENT STRUCTURE STREETSCAPE	NEL-CNT-WMI-2990-UUD-DRG-0326	UDLP VISUALISATIONS SOUTHERN PORTAL AERIAL WEST
NEL-CNT-WMI-2990-UUD-DRG-0306	UDLP VISUALISATIONS GREENSBOROUGH SERVICE RD	NEL-CNT-WMI-2990-UUD-DRG-0327	UDLP VISUALISATIONS SOUTHERN PORTAL AERIAL EAST
NEL-CNT-WMI-2990-UUD-DRG-0307	UDLP VISUALISATIONS GREENSBOROUGH RD AERIAL	NEL-CNT-WMI-2990-UUD-DRG-0328	UDLP VISUALISATIONS SOUTHERN PORTAL AERIAL SOUTH
NEL-CNT-WMI-2990-UUD-DRG-0308	UDLP VISUALISATIONS GREENSBOROUGH RD STREETSCAPE	NEL-CNT-WMI-2990-UUD-DRG-0329	UDLP VISUALISATIONS VENETO CLUB / SOUTHERN VENT STRUCTURE
NEL-CNT-WMI-2990-UUD-DRG-0309	UDLP VISUALISATIONS LOWER PLENTY RD TUNNEL PORTAL 1	NEL-CNT-WMI-2990-UUD-DRG-0330	UDLP VISUALISATIONS ENTRIES TO TRINITY & MARCELLIN SPORTS OVALS
NEL-CNT-WMI-2990-UUD-DRG-0310	UDLP VISUALISATIONS LOWER PLENTY RD TUNNEL PORTAL 2	NEL-CNT-WMI-2990-UUD-DRG-0331	UDLP VISUALISATIONS MARCELLIN OVAL / SOUTHERN VENT STRUCTURE
NEL-CNT-WMI-2990-UUD-DRG-0311	UDLP VISUALISATIONS GREENSBOROUGH RD EXERCISE STATION	NEL-CNT-WMI-2990-UUD-DRG-0332	UDLP VISUALISATIONS SOUTHERN PORTAL 1
NEL-CNT-WMI-2990-UUD-DRG-0312	UDLP VISUALISATIONS GREENSBOROUGH SERVICE RD / BORLASE RESERVE	NEL-CNT-WMI-2990-UUD-DRG-0333	UDLP VISUALISATIONS SOUTHERN PORTAL 2
NEL-CNT-WMI-2990-UUD-DRG-0313	UDLP VISUALISATIONS BORLASE RESERVE PODS AERIAL	NEL-CNT-WMI-2990-UUD-DRG-0334	UDLP VISUALISATIONS YARRA LINK GREEN BRIDGE SUP
NEL-CNT-WMI-2990-UUD-DRG-0314	UDLP VISUALISATIONS GREENSBOROUGH RD SUP	NEL-CNT-WMI-2990-UUD-DRG-0335	UDLP VISUALISATIONS YARRA LINK GREEN BRIDGE 1
NEL-CNT-WMI-2990-UUD-DRG-0315	UDLP VISUALISATIONS GREENSBOROUGH RD PLAYGROUND	NEL-CNT-WMI-2990-UUD-DRG-0336	UDLP VISUALISATIONS YARRA LINK GREEN BRIDGE 2
NEL-CNT-WMI-2990-UUD-DRG-0316	UDLP VISUALISATIONS GREENSBOROUGH RD CROSSING	NEL-CNT-WMI-2990-UUD-DRG-0337	UDLP VISUALISATIONS SOUTHERN INTERFACE ESTELLE STREET 1
NEL-CNT-WMI-2990-UUD-DRG-0317	UDLP VISUALISATIONS GREENSBOROUGH RD CREEK AND PLAYGROUND	NEL-CNT-WMI-2990-UUD-DRG-0338	UDLP VISUALISATIONS SOUTHERN INTERFACE ESTELLE STREET 2
NEL-CNT-WMI-2990-UUD-DRG-0318	UDLP VISUALISATIONS IUK EEL BRIDGE AERIAL	NEL-CNT-WMI-2990-UUD-DRG-0339	UDLP VISUALISATIONS KOONUNG CREEK RESERVE AERIAL
NEL-CNT-WMI-2990-UUD-DRG-0319	UDLP VISUALISATIONS TUNNEL LIGHTING 1	NEL-CNT-WMI-2990-UUD-DRG-0340	UDLP VISUALISATIONS SOUTHERN INTERFACE SOUTH AERIAL
NEL-CNT-WMI-2990-UUD-DRG-0320	UDLP VISUALISATIONS TUNNEL LIGHTING 2		

DESIGN SUBJECT TO RELEVANT CODES AND STANDARDS

© North East Link Program				DOT DRAWING No.:		Rev.:	
06	FOR REVIEW	14.10.2022	DRAFTING CHECKED BY	E. GRIFFITH	NORTH EAST LINK TUNNELS UDLP ATTACHMENT 3 - ARCHITECTURE AND URBAN DESIGN UDLP COVER SHEET		
05	FOR REVIEW	12.10.2022	DESIGNED BY	M. KEDDELL	PROJECT CONTRACT:		
04	FOR REVIEW	01.09.2022	ENGINEERING CHECKED BY	R. MARSH	NELP DRAWING No.:		
03	FOR REVIEW	10.08.2022	VERIFIED BY	R. WOOD	NEL-CNT-WMI-2990-UUD-DRG-0300		
02	FOR REVIEW	23.06.2022	APPROVED BY	R. NAYLOR	SUIT. CODE		
01	PUBLIC EXHIBITION	02.05.2022			REVISION		
REV	DESCRIPTION	DATE	APPROVED BY	R. NAYLOR	06		
	REVISIONS		APPROVALS				
DRAWN: J. HO				SIZE: A3	SCALE:	CAD FILE: NEL-CNT-WMI-2990-UUD-MD3-0140.rvt	

C:\Users\egj\Documents\NEL_UDLP_Attachment 3_egj\9\VC.rvt

14/10/2022 9:45:52 AM

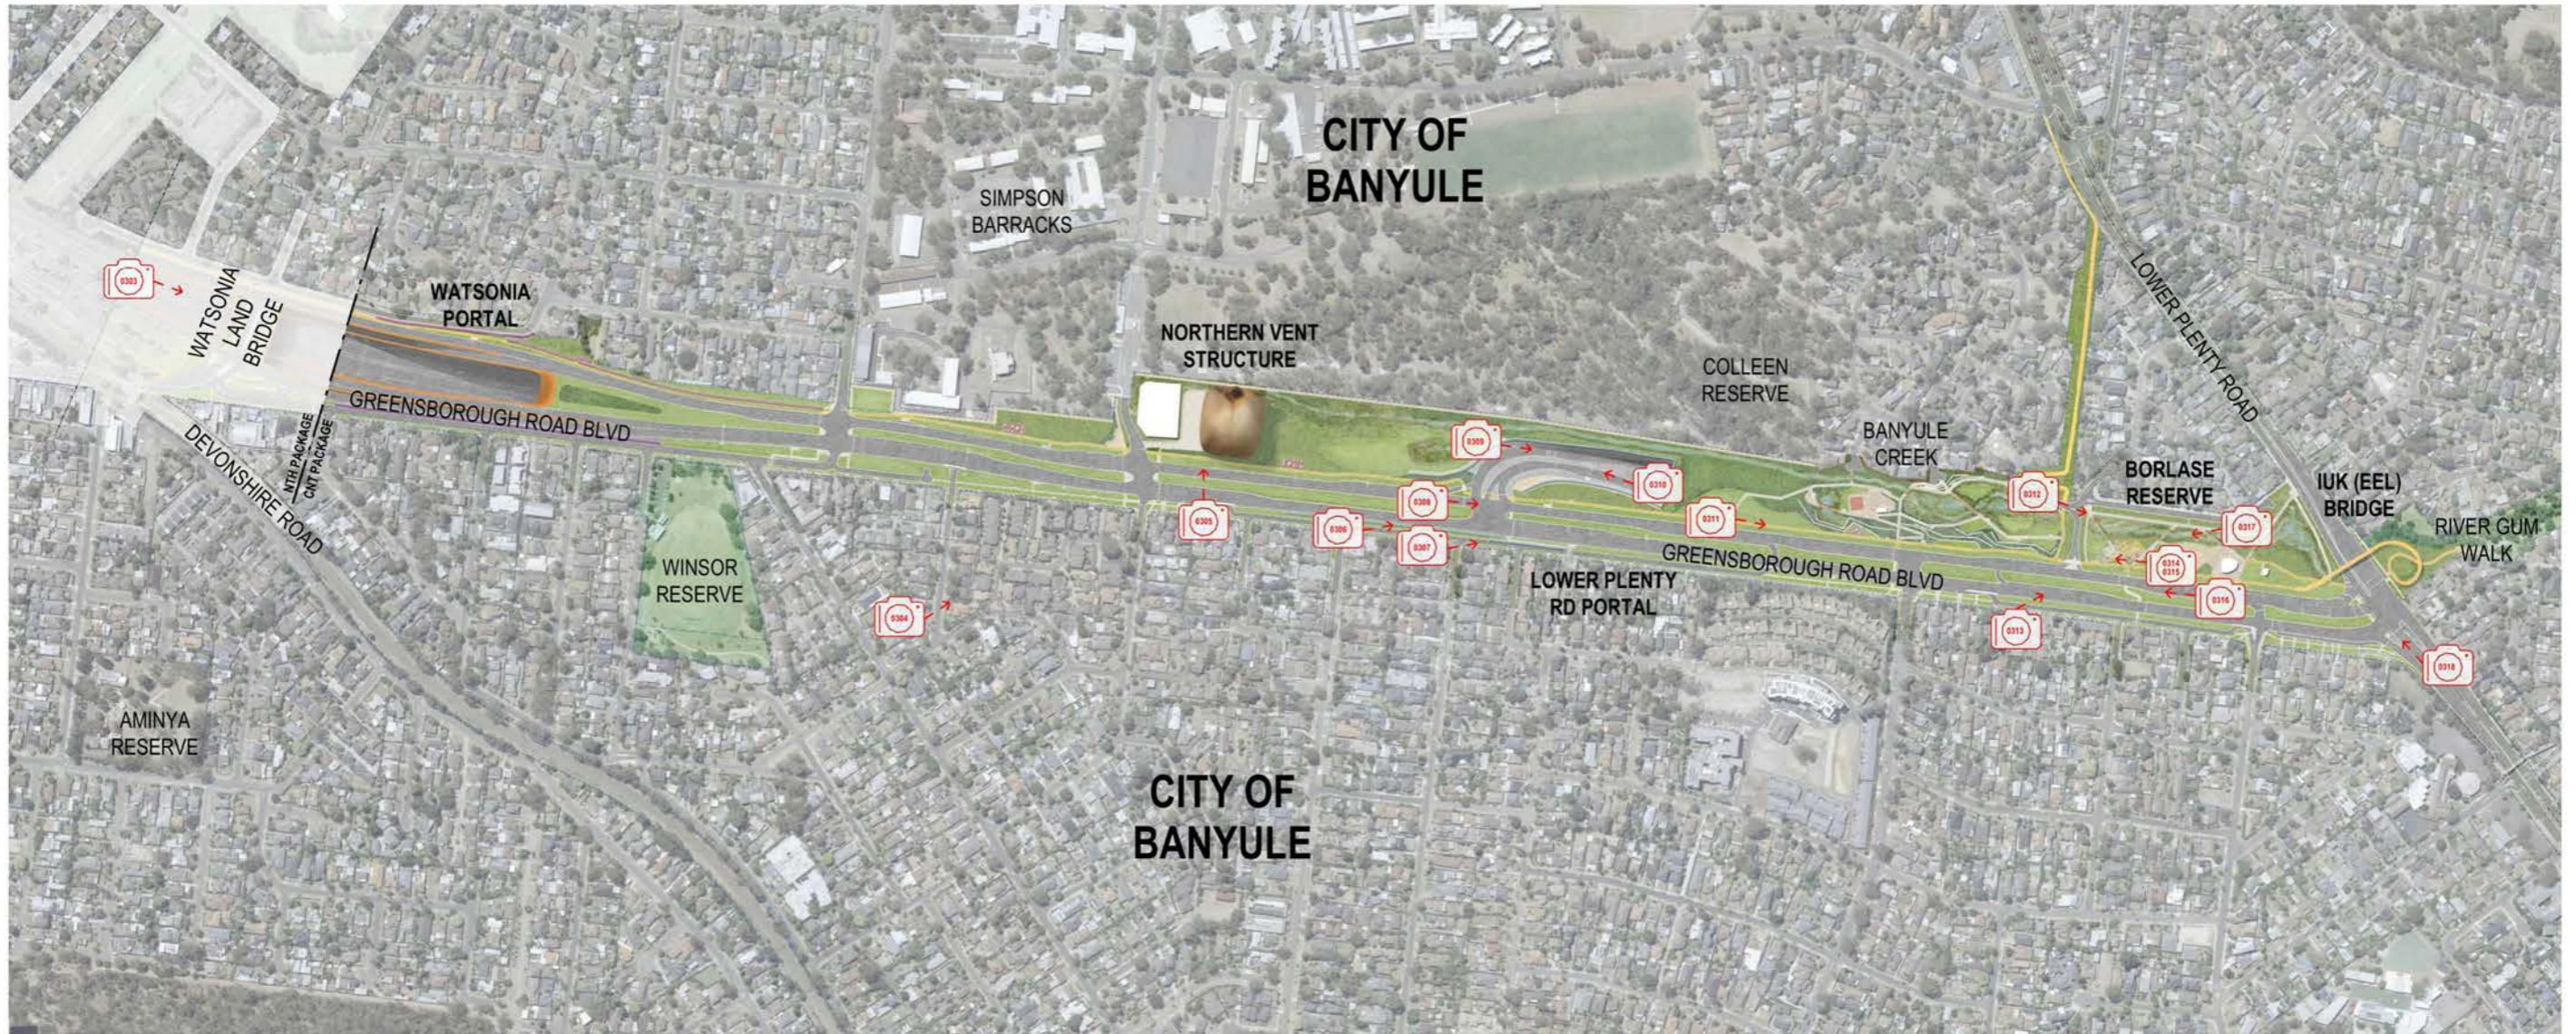

NORTH EAST LINK TUNNELS UDLP - NORTHERN AREA

SCALE 1 : 7000

LEGEND



APPROXIMATE LOCATION OF CAMERA VIEW WITH DRAWING No. VISUALISATION IS ON NEL-CNT-WMI-2990-UUD-DRG-####



APPROXIMATE DIRECTION OF CAMERA VIEW

Artistic renders and images as shown are indicative only. The Visualisations are provided for context only and will not form part of the UDLP approval.

DESIGN SUBJECT TO RELEVANT CODES AND STANDARDS

DOT DRAWING No.: Rev.:

© North East Link Program

REV	DESCRIPTION	DATE	APPROVED BY	APPROVALS	REVISIONS
06	FOR REVIEW	14.10.2022	DRAFTING CHECKED BY E. GRIFFITH	14.10.2022	Conditions of Use This Document has been developed for the purposes of the North East Link Program. Recipients of this document: - Are subject to obligations of confidentiality in relation to this document, and information handling obligations indicated by the Protective Marking/Security Classification as per Department of Transport Information Security Policy, and - May not rely upon the information contained in this document, and must rely absolutely on their own opinion and professional advice.
05	FOR REVIEW	12.10.2022	DESIGNED BY M. KEDDELL	14.10.2022	
04	FOR REVIEW	01.09.2022	ENGINEERING CHECKED BY R. MARSH	14.10.2022	
03	FOR REVIEW	10.08.2022	VERIFIED BY R. WOOD	14.10.2022	
02	FOR REVIEW	23.06.2022	APPROVED BY R. NAYLOR	14.10.2022	
01	PUBLIC EXHIBITION	02.05.2022			



NORTH EAST LINK TUNNELS UDLP
 ATTACHMENT 3 - ARCHITECTURE AND URBAN DESIGN
 UDLP VISUALISATIONS ROLLPLOT SITE PLAN 1

14/10/2022 9:46:23 AM

SCALE: As indicated

Protective Marking: **OFFICIAL: Sensitive**

PROJECT CONTRACT:

NELP DRAWING No.: NEL-CNT-WMI-2990-UUD-DRG-0301

SUIT. CODE: REVISION 05

C:\Users\eg\Documents\NEL_UDLP_Attachment 3_egz19\VC.rvt

LEGEND

-  APPROXIMATE LOCATION OF CAMERA VIEW WITH DRAWING No. VISUALISATION IS ON NEL-CNT-WMI-2990-UUD-DRG-####
-  APPROXIMATE DIRECTION OF CAMERA VIEW



NORTH EAST LINK TUNNELS UDLP - SOUTHERN AREA

SCALE 1 : 7000

NORTH EAST LINK TUNNELS UDLP - SOUTHERN INTERFACE ZONE

SCALE 1 : 7000

Artistic renders and images as shown are indicative only. The Visualisations are provided for context only and will not form part of the UDLP approval.

DESIGN SUBJECT TO RELEVANT CODES AND STANDARDS DOT DRAWING No.: Rev.:

© North East Link Program

REV	DESCRIPTION	DATE	APPROVED BY	APPROVALS	DATE	NAME	CONDITIONS OF USE
06	FOR REVIEW	14.10.2022	DRAFTING CHECKED BY	E. GRIFFITH	14.10.2022		Conditions of Use This Document has been developed for the purposes of the North East Link Program. Recipients of this document: - Are subject to obligations of confidentiality in relation to this document, and information handling obligations indicated by the Protective Marking/Security Classification as per Department of Transport Information Security Policy, and - May not rely upon the information contained in this document, and must rely absolutely on their own opinion and professional advice.
05	FOR REVIEW	12.10.2022	DESIGNED BY	M. KEDDELL	14.10.2022		
04	FOR REVIEW	01.09.2022	ENGINEERING CHECKED BY	R. MARSH	14.10.2022		
03	FOR REVIEW	10.08.2022	VERIFIED BY	R. WOOD	14.10.2022		
02	FOR REVIEW	23.06.2022	APPROVED BY	R. NAYLOR	14.10.2022		
01	PUBLIC EXHIBITION	02.05.2022					

14/10/2022 9:46:59 AM	SCALE: As indicated	CAD FILE: NEL-CNT-WMI-2990-UUD-MD3-0140.rvt	PROJECT CONTRACT:	NEL DRAWING No.: NEL-CNT-WMI-2990-UUD-DRG-0302	SUIT. CODE	REVISION 05
-----------------------	---------------------	---	-------------------	--	------------	-------------







GPO BOX 4500, MELBOURNE, VICTORIA, 3001
PHONE 1800 105 105

NORTH EAST LINK TUNNELS UDLP
 ATTACHMENT 3 - ARCHITECTURE AND URBAN DESIGN
 UDLP VISUALISATIONS ROLLPLOT SITE PLAN 2

C:\Users\eg\Documents\NEL_UDLP_Attachment 3_egz19VVC.rvt



C:\Users\eg\Documents\NEL_UDLP_Attachment 3_egz191VC.rvt

DESIGN SUBJECT TO RELEVANT CODES AND STANDARDS

© North East Link Program

REV	DESCRIPTION	DATE	APPROVED BY	APPROVALS	REVISIONS
06	FOR REVIEW	14.10.2022	DRAFTING CHECKED BY E. GRIFFITH	14.10.2022	Conditions of Use This Document has been developed for the purposes of the North East Link Program. Recipients of this document: - Are subject to obligations of confidentiality in relation to this document, and information handling obligations indicated by the Protective Marking/Security Classification as per Department of Transport Information Security Policy, and - May not rely upon the information contained in this document, and must rely absolutely on their own opinion and professional advice.
05	FOR REVIEW	12.10.2022	DESIGNED BY M. KEDDELL	14.10.2022	
04	FOR REVIEW	01.09.2022	ENGINEERING CHECKED BY R. MARSH	14.10.2022	
03	FOR REVIEW	10.08.2022	VERIFIED BY R. WOOD	14.10.2022	
02	FOR REVIEW	23.06.2022	APPROVED BY R. NAYLOR	14.10.2022	
01	PUBLIC EXHIBITION	02.05.2022			

DOT DRAWING No.:		Rev.:	
NORTH EAST LINK TUNNELS UDLP ATTACHMENT 3 - ARCHITECTURE AND URBAN DESIGN UDLP VISUALISATIONS WATSONIA PORTAL 1			
PROJECT CONTRACT:	NELP DRAWING No.:	SUIT. CODE	REVISION
	NEL-CNT-WMI-2990-UUD-DRG-0303		05

14/10/2022 9:47:00 AM



TREES SHOWN AT MATURITY
ARTIST IMPRESSION VIEW - INDICATIVE ONLY

C:\Users\egj\Documents\NEL_UDLP_Attachment 3_egj\19\VC.rvt

DESIGN SUBJECT TO RELEVANT CODES AND STANDARDS

© North East Link Program

REV	DESCRIPTION	DATE	APPROVED BY	APPROVALS	REVISIONS
06	FOR REVIEW	14.10.2022	DRAFTING CHECKED BY E. GRIFFITH	14.10.2022	Conditions of Use This Document has been developed for the purposes of the North East Link Program. Recipients of this document: - Are subject to obligations of confidentiality in relation to this document, and information handling obligations indicated by the Protective Marking/Security Classification as per Department of Transport Information Security Policy, and - May not rely upon the information contained in this document, and must rely absolutely on their own opinion and professional advice.
05	FOR REVIEW	12.10.2022	DESIGNED BY M. KEDDELL	14.10.2022	
04	FOR REVIEW	01.09.2022	ENGINEERING CHECKED BY R. MARSH	14.10.2022	
03	FOR REVIEW	10.08.2022	VERIFIED BY R. WOOD	14.10.2022	
02	FOR REVIEW	23.06.2022			
01	PUBLIC EXHIBITION	02.05.2022			

SPARK NORTH EAST LINK

MAJOR TRANSPORT INFRASTRUCTURE AUTHORITY

VICTORIA'S BIG BUILD

Protective Marking: **OFFICIAL: Sensitive**

NORTH EAST LINK PROGRAM

GPO BOX 4506, MELBOURNE, VICTORIA, 3001
PHONE 1800 105 105

CAD FILE: NEL-CNT-WMI-2990-UUD-MD3-0140.rvt

DOT DRAWING No.:		Rev.:	
NORTH EAST LINK TUNNELS UDLP ATTACHMENT 3 - ARCHITECTURE AND URBAN DESIGN UDLP VISUALISATIONS NORTHERN VENT STRUCTURE AERIAL			
PROJECT CONTRACT:	NEL DRAWING No.:	SUIT. CODE	REVISION
	NEL-CNT-WMI-2990-UUD-DRG-0304		05

14/10/2022 9:47:00 AM



TREES SHOWN AT MATURITY
ARTIST IMPRESSION VIEW - INDICATIVE ONLY

DESIGN SUBJECT TO RELEVANT CODES AND STANDARDS

© North East Link Program

REV	DESCRIPTION	DATE	APPROVED BY
06	FOR REVIEW	14.10.2022	E. GRIFFITH
05	FOR REVIEW	12.10.2022	E. GRIFFITH
04	FOR REVIEW	01.09.2022	M. KEDDELL
03	FOR REVIEW	10.08.2022	R. MARSH
02	FOR REVIEW	23.06.2022	R. MARSH
01	PUBLIC EXHIBITION	02.05.2022	R. WOOD

REV	DESCRIPTION	DATE	APPROVED BY
	REVISIONS		R. NAYLOR

14/10/2022 9:47:01 AM

NAME	DATE	Conditions of Use
E. GRIFFITH	14.10.2022	This Document has been developed for the purposes of the North East Link Program. Recipients of this document: - Are subject to obligations of confidentiality in relation to this document, and information handling obligations indicated by the Protective Marking/Security Classification as per Department of Transport Information Security Policy, and - May not rely upon the information contained in this document, and must rely absolutely on their own opinion and professional advice
M. KEDDELL	14.10.2022	
R. MARSH	14.10.2022	
R. WOOD	14.10.2022	
R. NAYLOR	14.10.2022	

SPARK NORTH EAST LINK

MAJOR TRANSPORT INFRASTRUCTURE AUTHORITY

VICTORIA'S BIG BUILD

Protective Marking: OFFICIAL: Sensitive

NORTH EAST LINK PROGRAM

GPO BOX 4598, MELBOURNE, VICTORIA, 3001
PHONE 1800 155 155

CAD FILE: NEL-CNT-WMI-2990-UUD-MD3-0140.rvt

DOT DRAWING No.:	Rev.:		
NORTH EAST LINK TUNNELS UDLP ATTACHMENT 3 - ARCHITECTURE AND URBAN DESIGN UDLP VISUALISATIONS NORTHERN VENT STRUCTURE STREETSCAPE			
PROJECT CONTRACT:	NELP DRAWING No.:	SUIT. CODE	REVISION
	NEL-CNT-WMI-2990-UUD-DRG-0305		05

C:\Users\egj\Documents\NEL_UDLP_Attachment 3_egj2191VC.rvt



DESIGN SUBJECT TO RELEVANT CODES AND STANDARDS

© North East Link Program

REV	DESCRIPTION	DATE	APPROVED BY	APPROVALS
06	FOR REVIEW	14.10.2022	E. GRIFFITH	
05	FOR REVIEW	12.10.2022	M. KEDDELL	
04	FOR REVIEW	01.09.2022	R. MARSH	
03	FOR REVIEW	10.08.2022	R. MARSH	
02	FOR REVIEW	23.06.2022	R. WOOD	
01	PUBLIC EXHIBITION	02.05.2022	R. NAYLOR	

NAME	DATE
E. GRIFFITH	14.10.2022
M. KEDDELL	14.10.2022
R. MARSH	14.10.2022
R. WOOD	14.10.2022
R. NAYLOR	14.10.2022

Conditions of Use
This Document has been developed for the purposes of the North East Link Program.
Recipients of this document:
- Are subject to obligations of confidentiality in relation to this document, and information handling obligations indicated by the Protective Marking/Security Classification as per Department of Transport Information Security Policy, and
- May not rely upon the information contained in this document, and must rely absolutely on their own opinion and professional advice



Protective Marking: **OFFICIAL: Sensitive**

CAD FILE: NEL-CNT-WMI-2990-UUD-MD3-0140.rvt

PROJECT CONTRACT:

DOT DRAWING No.: Rev.:	
NORTH EAST LINK TUNNELS UDLP ATTACHMENT 3 - ARCHITECTURE AND URBAN DESIGN UDLP VISUALISATIONS GREENSBOROUGH SERVICE RD	
NELP DRAWING No.:	SUIT. CODE
NEL-CNT-WMI-2990-UUD-DRG-0306	05

C:\Users\eg\Documents\NEL_UDLP_Attachment 3_eg2191VC.rvt

14/10/2022 9:47:02 AM



DESIGN SUBJECT TO RELEVANT CODES AND STANDARDS

C:\Users\eg\Documents\NEL_UDLP_Attachment 3_egz191VC.rvt

REV	DESCRIPTION	DATE	APPROVED BY	APPROVALS
06	FOR REVIEW	14.10.2022	E. GRIFFITH	
05	FOR REVIEW	12.10.2022	M. KEDDELL	
04	FOR REVIEW	01.09.2022	R. MARSH	
03	FOR REVIEW	10.08.2022	R. MARSH	
02	FOR REVIEW	23.06.2022	R. WOOD	
01	PUBLIC EXHIBITION	02.05.2022	R. NAYLOR	

14/10/2022 9:47:03 AM

NAME	DATE
E. GRIFFITH	14.10.2022
M. KEDDELL	14.10.2022
R. MARSH	14.10.2022
R. WOOD	14.10.2022
R. NAYLOR	14.10.2022

Conditions of Use
This Document has been developed for the purposes of the North East Link Program.
Recipients of this document:
- Are subject to obligations of confidentiality in relation to this document, and information handling obligations indicated by the Protective Marking/Security Classification as per Department of Transport Information Security Policy, and
- May not rely upon the information contained in this document, and must rely absolutely on their own opinion and professional advice.

Protective Marking: **OFFICIAL: Sensitive**

NORTH EAST LINK TUNNELS UDLP ATTACHMENT 3 - ARCHITECTURE AND URBAN DESIGN UDLP VISUALISATIONS GREENSBOROUGH RD AERIAL	
PROJECT CONTRACT:	NELP DRAWING No.: NEL-CNT-WMI-2990-UUD-DRG-0307
SUIT. CODE	REVISION 05



DESIGN SUBJECT TO RELEVANT CODES AND STANDARDS

C:\Users\egj\Documents\NEL_UDLP_Attachment 3_egj2191VC.rvt

REV	DESCRIPTION	DATE	APPROVED BY	APPROVALS
06	FOR REVIEW	14.10.2022	E. GRIFFITH	
05	FOR REVIEW	12.10.2022	M. KEDDELL	
04	FOR REVIEW	01.09.2022	R. MARSH	
03	FOR REVIEW	10.08.2022	R. MARSH	
02	FOR REVIEW	23.06.2022	R. WOOD	
01	PUBLIC EXHIBITION	02.05.2022	R. NAYLOR	

14/10/2022 9:47:03 AM

DOT DRAWING No.: Rev.:

						<p>NORTH EAST LINK TUNNELS UDLP ATTACHMENT 3 - ARCHITECTURE AND URBAN DESIGN UDLP VISUALISATIONS GREENSBOROUGH RD STREETSCAPE</p>	
		<p>GPO BOX 4506, WELLSBOROUGH, VICTORIA 3207 PHONE 1800 105 105</p>		<p>PROJECT CONTRACT:</p>		<p>NELP DRAWING No.: NEL-CNT-WMI-2990-UUD-DRG-0308</p>	
<p>Protective Marking: OFFICIAL: Sensitive</p>		<p>CAD FILE: NEL-CNT-WMI-2990-UUD-MD3-0140.rvt</p>		<p>SUIT. CODE</p>		<p>REVISION 05</p>	



DESIGN SUBJECT TO RELEVANT CODES AND STANDARDS

© North East Link Program

REV	DESCRIPTION	DATE	APPROVED BY	APPROVALS	REVISIONS
06	FOR REVIEW	14.10.2022	DRAFTING CHECKED BY E. GRIFFITH	14.10.2022	Conditions of Use This Document has been developed for the purposes of the North East Link Program. Recipients of this document: - Are subject to obligations of confidentiality in relation to this document, and information handling obligations indicated by the Protective Marking/Security Classification as per Department of Transport Information Security Policy, and - May not rely upon the information contained in this document, and must rely absolutely on their own opinion and professional advice
05	FOR REVIEW	12.10.2022	DESIGNED BY M. KEDDELL	14.10.2022	
04	FOR REVIEW	01.09.2022	ENGINEERING CHECKED BY R. MARSH	14.10.2022	
03	FOR REVIEW	10.08.2022	VERIFIED BY R. WOOD	14.10.2022	
02	FOR REVIEW	23.06.2022	APPROVED BY R. NAYLOR	14.10.2022	
01	PUBLIC EXHIBITION	02.05.2022			



Protective Marking: **OFFICIAL: Sensitive**

PROJECT CONTRACT:

NORTH EAST LINK TUNNELS UDLP
ATTACHMENT 3 - ARCHITECTURE AND URBAN DESIGN
UDLP VISUALISATIONS LOWER PLENTY RD TUNNEL PORTAL 1

NELP DRAWING No.:
NEL-CNT-WMI-2990-UUD-DRG-0309

SUIT. CODE
REVISION
05

C:\Users\egj\Documents\NEL_UDLP_Attachment 3_egj2191VC.rvt

14/10/2022 9:47:04 AM



DESIGN SUBJECT TO RELEVANT CODES AND STANDARDS

© North East Link Program

REV	DESCRIPTION	DATE	APPROVED BY	APPROVALS	REVISIONS
06	FOR REVIEW	14.10.2022	DRAFTING CHECKED BY E. GRIFFITH	14.10.2022	Conditions of Use This Document has been developed for the purposes of the North East Link Program. Recipients of this document: - Are subject to obligations of confidentiality in relation to this document, and information handling obligations indicated by the Protective Marking/Security Classification as per Department of Transport Information Security Policy, and - May not rely upon the information contained in this document, and must rely absolutely on their own opinion and professional advice.
05	FOR REVIEW	12.10.2022	DESIGNED BY M. KEDDELL	14.10.2022	
04	FOR REVIEW	01.09.2022	ENGINEERING CHECKED BY R. MARSH	14.10.2022	
03	FOR REVIEW	10.08.2022	VERIFIED BY R. WOOD	14.10.2022	
02	FOR REVIEW	23.06.2022	APPROVED BY R. NAYLOR	14.10.2022	
01	PUBLIC EXHIBITION	02.05.2022			

GPO BOX 4598, MELBOURNE, VICTORIA 3001
PHONE 1800 105 105

NORTH EAST LINK TUNNELS UDLP ATTACHMENT 3 - ARCHITECTURE AND URBAN DESIGN UDLP VISUALISATIONS LOWER PLENTY RD TUNNEL PORTAL 2		DOT DRAWING No.: Rev.:
PROJECT CONTRACT:	NELP DRAWING No.: NEL-CNT-WMI-2990-UUD-DRG-0310	SUIT. CODE REVISION 05

C:\Users\egj\Documents\NEL_UDLP_Attachment 3_egj2191VC.rvt

14/10/2022 9:47:04 AM



TREES SHOWN AT MATURITY
ARTIST IMPRESSION VIEW - INDICATIVE ONLY

DESIGN SUBJECT TO RELEVANT CODES AND STANDARDS

C:\Users\eg\Documents\NEL_UDLP_Attachment 3_egz191VC.rvt

© North East Link Program				DOT DRAWING No.:		Rev.:		
06	FOR REVIEW	14.10.2022	DRAFTING CHECKED BY	E. GRIFFITH	14.10.2022	NORTH EAST LINK TUNNELS UDLP ATTACHMENT 3 - ARCHITECTURE AND URBAN DESIGN UDLP VISUALISATIONS GREENSBOROUGH RD EXERCISE STATION		
05	FOR REVIEW	12.10.2022	DESIGNED BY	M. KEDDELL	14.10.2022			
04	FOR REVIEW	01.09.2022	ENGINEERING CHECKED BY	R. MARSH	14.10.2022			
03	FOR REVIEW	10.08.2022	VERIFIED BY	R. WOOD	14.10.2022			
02	FOR REVIEW	23.06.2022	APPROVED BY	R. NAYLOR	14.10.2022			
01	PUBLIC EXHIBITION	02.05.2022				NELP DRAWING No.: NEL-CNT-WMI-2990-UUD-DRG-0311		
REV	DESCRIPTION	DATE	APPROVED BY	R. NAYLOR	14.10.2022	PROJECT CONTRACT:	SUIT. CODE	REVISION
	REVISIONS		APPROVALS					05

14/10/2022 9:47:05 AM



DESIGN SUBJECT TO RELEVANT CODES AND STANDARDS

© North East Link Program

REV	DESCRIPTION	DATE	APPROVED BY	APPROVALS
06	FOR REVIEW	14.10.2022	DRAFTING CHECKED BY E. GRIFFITH	14.10.2022
05	FOR REVIEW	12.10.2022	DESIGNED BY M. KEDDELL	14.10.2022
04	FOR REVIEW	01.09.2022	ENGINEERING CHECKED BY R. MARSH	14.10.2022
03	FOR REVIEW	10.08.2022	VERIFIED BY R. WOOD	14.10.2022
02	FOR REVIEW	23.06.2022		
01	PUBLIC EXHIBITION	02.05.2022		

Conditions of Use
This Document has been developed for the purposes of the North East Link Program.
Recipients of this document:
- Are subject to obligations of confidentiality in relation to this document, and information handling obligations indicated by the Protective Marking/Security Classification as per Department of Transport Information Security Policy, and
- May not rely upon the information contained in this document, and must rely absolutely on their own opinion and professional advice.

Protective Marking: **OFFICIAL: Sensitive**

DOT DRAWING No.: _____ Rev.: _____

NORTH EAST LINK TUNNELS UDLP
ATTACHMENT 3 - ARCHITECTURE AND URBAN DESIGN
UDLP VISUALISATIONS GREENSBOROUGH SERVICE RD / BORLASE RESERVE

PROJECT CONTRACT: _____
NELP DRAWING No.: NEL-CNT-WMI-2990-UUD-DRG-0312
SUIT. CODE: _____ REVISION: 05

C:\Users\eg\Documents\NEL_UDLP_Attachment 3_egz191VC.rvt

14/10/2022 9:47:06 AM



TREES SHOWN AT MATURITY
ARTIST IMPRESSION VIEW - INDICATIVE ONLY

C:\Users\egj\Documents\NEL_UDLP_Attachment 3_egj2191VC.rvt

DESIGN SUBJECT TO RELEVANT CODES AND STANDARDS

© North East Link Program

REV	DESCRIPTION	DATE	APPROVED BY	APPROVALS
06	FOR REVIEW	14.10.2022	DRAFTING CHECKED BY E. GRIFFITH	14.10.2022
05	FOR REVIEW	12.10.2022	DESIGNED BY M. KEDDELL	14.10.2022
04	FOR REVIEW	01.09.2022	ENGINEERING CHECKED BY R. MARSH	14.10.2022
03	FOR REVIEW	10.08.2022	VERIFIED BY R. WOOD	14.10.2022
02	FOR REVIEW	23.06.2022	APPROVED BY R. NAYLOR	14.10.2022
01	PUBLIC EXHIBITION	02.05.2022		

Conditions of Use
This Document has been developed for the purposes of the North East Link Program.
Recipients of this document:
- Are subject to obligations of confidentiality in relation to this document, and information handling obligations indicated by the Protective Marking/Security Classification as per Department of Transport Information Security Policy, and
- May not rely upon the information contained in this document, and must rely absolutely on their own opinion and professional advice.

MAJOR TRANSPORT INFRASTRUCTURE AUTHORITY
VICTORIA'S BIG BUILD
NORTH EAST LINK PROGRAM
GPO BOX 4506, MELBOURNE, VICTORIA, 3001
PHONE 1800 105 105

NORTH EAST LINK TUNNELS UDLP
ATTACHMENT 3 - ARCHITECTURE AND URBAN DESIGN
UDLP VISUALISATIONS BORLASE RESERVE PODS AERIAL

PROJECT CONTRACT: NELP DRAWING No.: NEL-CNT-WMI-2990-UUD-DRG-0313
SUIT. CODE: REVISION 05

14/10/2022 9:47:07 AM



DESIGN SUBJECT TO RELEVANT CODES AND STANDARDS

© North East Link Program

REV	DESCRIPTION	DATE	APPROVED BY	APPROVALS
06	FOR REVIEW	14.10.2022	DRAFTING CHECKED BY E. GRIFFITH	14.10.2022
05	FOR REVIEW	12.10.2022	DESIGNED BY M. KEDDELL	14.10.2022
04	FOR REVIEW	01.09.2022	ENGINEERING CHECKED BY R. MARSH	14.10.2022
03	FOR REVIEW	10.08.2022	VERIFIED BY R. WOOD	14.10.2022
02	FOR REVIEW	23.06.2022	APPROVED BY R. NAYLOR	14.10.2022
01	PUBLIC EXHIBITION	02.05.2022		

Conditions of Use
 This Document has been developed for the purposes of the North East Link Program.
 Recipients of this document:
 - Are subject to obligations of confidentiality in relation to this document, and information handling obligations indicated by the Protective Marking/Security Classification as per Department of Transport Information Security Policy, and
 - May not rely upon the information contained in this document, and must rely absolutely on their own opinion and professional advice.

Protective Marking: **OFFICIAL: Sensitive**

DOT DRAWING No.:		Rev.:	
NORTH EAST LINK TUNNELS UDLP ATTACHMENT 3 - ARCHITECTURE AND URBAN DESIGN UDLP VISUALISATIONS GREENSBOROUGH RD SUP			
PROJECT CONTRACT:	NELP DRAWING No.:	SUIT. CODE	REVISION
	NEL-CNT-WMI-2990-UUD-DRG-0314		05

C:\Users\egj\Documents\NEL_UDLP_Attachment 3_egj2191VC.rvt

14/10/2022 9:47:07 AM



TREES SHOWN AT MATURITY
ARTIST IMPRESSION VIEW - INDICATIVE ONLY

C:\Users\eg\Documents\NEL_UDLP_Attachment 3_egz191VC.rvt

DESIGN SUBJECT TO RELEVANT CODES AND STANDARDS

© North East Link Program

REV	DESCRIPTION	DATE	APPROVED BY	APPROVALS	REVISIONS
06	FOR REVIEW	14.10.2022	DRAFTING CHECKED BY E. GRIFFITH	14.10.2022	
05	FOR REVIEW	12.10.2022	DESIGNED BY M. KEDDELL	14.10.2022	
04	FOR REVIEW	01.09.2022	ENGINEERING CHECKED BY R. MARSH	14.10.2022	
03	FOR REVIEW	10.08.2022	VERIFIED BY R. WOOD	14.10.2022	
02	FOR REVIEW	23.06.2022	APPROVED BY R. NAYLOR	14.10.2022	
01	PUBLIC EXHIBITION	02.05.2022			

Conditions of Use
This Document has been developed for the purposes of the North East Link Program.
Recipients of this document:
- Are subject to obligations of confidentiality in relation to this document, and information handling obligations indicated by the Protective Marking/Security Classification as per Department of Transport Information Security Policy, and
- May not rely upon the information contained in this document, and must rely absolutely on their own opinion and professional advice.

MAJOR TRANSPORT INFRASTRUCTURE AUTHORITY
VICTORIA'S BIG BUILD
NORTH EAST LINK PROGRAM
GPO BOX 4506, MELBOURNE, VICTORIA, 3001
PHONE 1800 105 105

DOT DRAWING No.:
Rev.:
NORTH EAST LINK TUNNELS UDLP
ATTACHMENT 3 - ARCHITECTURE AND URBAN DESIGN
UDLP VISUALISATIONS GREENSBOROUGH RD PLAYGROUND
PROJECT CONTRACT:
NELP DRAWING No.:
NEL-CNT-WMI-2990-UUD-DRG-0315
SUIT. CODE
REVISION
05

14/10/2022 9:47:08 AM



TREES SHOWN AT MATURITY
ARTIST IMPRESSION VIEW - INDICATIVE ONLY

DESIGN SUBJECT TO RELEVANT CODES AND STANDARDS

© North East Link Program

REV	DESCRIPTION	DATE	APPROVED BY	APPROVALS
06	FOR REVIEW	14.10.2022	DRAFTING CHECKED BY E. GRIFFITH	14.10.2022
05	FOR REVIEW	12.10.2022	DESIGNED BY M. KEDDELL	14.10.2022
04	FOR REVIEW	01.09.2022	ENGINEERING CHECKED BY R. MARSH	14.10.2022
03	FOR REVIEW	10.08.2022	VERIFIED BY R. WOOD	14.10.2022
02	FOR REVIEW	23.06.2022	APPROVED BY R. NAYLOR	14.10.2022
01	PUBLIC EXHIBITION	02.05.2022		

Conditions of Use
 This Document has been developed for the purposes of the North East Link Program.
 Recipients of this document:
 - Are subject to obligations of confidentiality in relation to this document, and information handling obligations indicated by the Protective Marking/Security Classification as per Department of Transport Information Security Policy, and
 - May not rely upon the information contained in this document, and must rely absolutely on their own opinion and professional advice.

MAJOR TRANSPORT INFRASTRUCTURE AUTHORITY
 VICTORIA'S BIG BUILD
 NORTH EAST LINK PROGRAM
 GPO BOX 4506, MELBOURNE, VICTORIA, 3001
 PHONE 1800 105 105

DOT DRAWING No.: _____ Rev.: _____

NORTH EAST LINK TUNNELS UDLP
 ATTACHMENT 3 - ARCHITECTURE AND URBAN DESIGN
 UDLP VISUALISATIONS GREENSBOROUGH RD CROSSING

PROJECT CONTRACT: _____
 NELP DRAWING No.: NEL-CNT-WMI-2990-UUD-DRG-0316
 SUIT. CODE: _____ REVISION: 05

C:\Users\egj\Documents\NEL_UDLP_Attachment 3_egj219VC.rvt

14/10/2022 9:47:08 AM



TREES SHOWN AT MATURITY
ARTIST IMPRESSION VIEW - INDICATIVE ONLY

C:\Users\eg\Documents\NEL_UDLP_Attachment 3_egz191VC.rvt

DESIGN SUBJECT TO RELEVANT CODES AND STANDARDS

© North East Link Program

REV	DESCRIPTION	DATE	APPROVED BY	APPROVALS
06	FOR REVIEW	14.10.2022	DRAFTING CHECKED BY E. GRIFFITH	14.10.2022
05	FOR REVIEW	12.10.2022	DESIGNED BY M. KEDDELL	14.10.2022
04	FOR REVIEW	01.09.2022	ENGINEERING CHECKED BY R. MARSH	14.10.2022
03	FOR REVIEW	10.08.2022	CHECKED BY R. MARSH	14.10.2022
02	FOR REVIEW	23.06.2022	VERIFIED BY R. WOOD	14.10.2022
01	PUBLIC EXHIBITION	02.05.2022	APPROVED BY R. NAYLOR	14.10.2022

NAME	DATE	Conditions of Use
E. GRIFFITH	14.10.2022	This Document has been developed for the purposes of the North East Link Program. Recipients of this document: - Are subject to obligations of confidentiality in relation to this document, and information handling obligations indicated by the Protective Marking/Security Classification as per Department of Transport Information Security Policy, and - May not rely upon the information contained in this document, and must rely absolutely on their own opinion and professional advice

GPO BOX 4506, MELBOURNE, VICTORIA, 3001
PHONE 1800 105 105

Protective Marking: **OFFICIAL: Sensitive**

CAD FILE: NEL-CNT-WMI-2990-UUD-MD3-0140.rvt

DOT DRAWING No.:		Rev.:	
NORTH EAST LINK TUNNELS UDLP			
ATTACHMENT 3 - ARCHITECTURE AND URBAN DESIGN			
UDLP VISUALISATIONS GREENSBOROUGH RD CREEK AND PLAYGROUND			
PROJECT CONTRACT:	NELP DRAWING No.:	SUIT. CODE	REVISION
	NEL-CNT-WMI-2990-UUD-DRG-0317		05

14/10/2022 9:47:09 AM



TREES SHOWN AT MATURITY
ARTIST IMPRESSION VIEW - INDICATIVE ONLY

C:\Users\eg\Documents\NEL_UDLP_Attachment 3_egz19VC.rvt

DESIGN SUBJECT TO RELEVANT CODES AND STANDARDS

© North East Link Program

REV	DESCRIPTION	DATE	APPROVED BY	APPROVALS
06	FOR REVIEW	14.10.2022	E. GRIFFITH	14.10.2022
05	FOR REVIEW	12.10.2022	E. GRIFFITH	14.10.2022
04	FOR REVIEW	01.09.2022	M. KEDDELL	14.10.2022
03	FOR REVIEW	10.08.2022	R. MARSH	14.10.2022
02	FOR REVIEW	23.06.2022	R. MARSH	14.10.2022
01	PUBLIC EXHIBITION	02.05.2022	R. WOOD	14.10.2022
			R. NAYLOR	14.10.2022

Conditions of Use
 This Document has been developed for the purposes of the North East Link Program.
 Recipients of this document:
 - Are subject to obligations of confidentiality in relation to this document, and information handling obligations indicated by the Protective Marking/Security Classification as per Department of Transport Information Security Policy, and
 - May not rely upon the information contained in this document, and must rely absolutely on their own opinion and professional advice.

Protective Marking: **OFFICIAL: Sensitive**

CAD FILE: NEL-CNT-WMI-2990-UUD-MD3-0140.rvt

DOT DRAWING No.:		Rev.:	
NORTH EAST LINK TUNNELS UDLP ATTACHMENT 3 - ARCHITECTURE AND URBAN DESIGN UDLP VISUALISATIONS IUk EEL BRIDGE AERIAL			
PROJECT CONTRACT:	NELP DRAWING No.:	SUIT. CODE	REVISION
	NEL-CNT-WMI-2990-UUD-DRG-0318		05

14/10/2022 9:47:10 AM



ARTIST IMPRESSION VIEW - INDICATIVE ONLY

DESIGN SUBJECT TO RELEVANT CODES AND STANDARDS

C:\Users\egj\Documents\NEL\UDLP_Attachment 3_egj219\VC.rvt

© North East Link Program

REV	DESCRIPTION	DATE	APPROVED BY	APPROVALS	REVISIONS
06	FOR REVIEW	14.10.2022	DRAFTING CHECKED BY E. GRIFFITH	14.10.2022	Conditions of Use This Document has been developed for the purposes of the North East Link Program. Recipients of this document: - Are subject to obligations of confidentiality in relation to this document, and information handling obligations indicated by the Protective Marking/Security Classification as per Department of Transport Information Security Policy, and - May not rely upon the information contained in this document, and must rely absolutely on their own opinion and professional advice.
05	FOR REVIEW	12.10.2022	DESIGNED BY M. KEDDELL	14.10.2022	
04	FOR REVIEW	01.09.2022	ENGINEERING CHECKED BY R. MARSH	14.10.2022	
03	FOR REVIEW	10.08.2022	VERIFIED BY R. WOOD	14.10.2022	
02	FOR REVIEW	23.06.2022	APPROVED BY R. NAYLOR	14.10.2022	
01	PUBLIC EXHIBITION	02.05.2022			

PROJECT CONTRACT:		NEL DRAWING No.:	SUIT. CODE	REVISION
CAD FILE: NEL-CNT-WMI-2990-UUD-MD3-0140.rvt		NEL-CNT-WMI-2990-UUD-DRG-0319		05

DOT DRAWING No.: Rev.:

NORTH EAST LINK TUNNELS UDLP
 ATTACHMENT 3 - ARCHITECTURE AND URBAN DESIGN
 UDLP VISUALISATIONS TUNNEL LIGHTING 1

14/10/2022 9:47:10 AM



ARTIST IMPRESSION VIEW - INDICATIVE ONLY

DESIGN SUBJECT TO RELEVANT CODES AND STANDARDS

C:\Users\eg\Documents\NEL\UDLP_Attachment 3_egz191VC.rvt

© North East Link Program

REV	DESCRIPTION	DATE	APPROVED BY	APPROVALS	REVISIONS
06	FOR REVIEW	14.10.2022	DRAFTING CHECKED BY E. GRIFFITH	14.10.2022	Conditions of Use This Document has been developed for the purposes of the North East Link Program. Recipients of this document: - Are subject to obligations of confidentiality in relation to this document, and information handling obligations indicated by the Protective Marking/Security Classification as per Department of Transport Information Security Policy, and - May not rely upon the information contained in this document, and must rely absolutely on their own opinion and professional advice.
05	FOR REVIEW	12.10.2022	DESIGNED BY M. KEDDELL	14.10.2022	
04	FOR REVIEW	01.09.2022	ENGINEERING CHECKED BY R. MARSH	14.10.2022	
03	FOR REVIEW	10.08.2022	VERIFIED BY R. WOOD	14.10.2022	
02	FOR REVIEW	23.06.2022			
01	PUBLIC EXHIBITION	02.05.2022			

DOT DRAWING No.: Rev.:		NORTH EAST LINK TUNNELS UDLP ATTACHMENT 3 - ARCHITECTURE AND URBAN DESIGN UDLP VISUALISATIONS TUNNEL LIGHTING 2	
PROJECT CONTRACT:	NEL DRAWING No.:	SUIT. CODE	REVISION
	NEL-CNT-WMI-2990-UUD-DRG-0320		05

14/10/2022 9:47:11 AM



DESIGN SUBJECT TO RELEVANT CODES AND STANDARDS

© North East Link Program

REV	DESCRIPTION	DATE	APPROVED BY	APPROVALS	DATE	NAME	CONDITIONS OF USE
06	FOR REVIEW	14.10.2022	DRAFTING CHECKED BY	E. GRIFFITH	14.10.2022		Conditions of Use This Document has been developed for the purposes of the North East Link Program. Recipients of this document: - Are subject to obligations of confidentiality in relation to this document, and information handling obligations indicated by the Protective Marking/Security Classification as per Department of Transport Information Security Policy, and - May not rely upon the information contained in this document, and must rely absolutely on their own opinion and professional advice.
05	FOR REVIEW	12.10.2022	DESIGNED BY	M. KEDDELL	14.10.2022		
04	FOR REVIEW	01.09.2022	ENGINEERING CHECKED BY	R. MARSH	14.10.2022		
03	FOR REVIEW	10.08.2022	VERIFIED BY	R. WOOD	14.10.2022		
02	FOR REVIEW	23.06.2022					
01	PUBLIC EXHIBITION	02.05.2022					
	REVISIONS						

MAJOR TRANSPORT INFRASTRUCTURE AUTHORITY

VICTORIA'S BIG BUILD

NORTH EAST LINK PROGRAM

GPO BOX 4598, MELBOURNE, VICTORIA, 3001
PHONE 1800 105 105

Protective Marking: **OFFICIAL: Sensitive**

CAD FILE: NEL-CNT-WMI-2990-UUD-MD3-0140.rvt





DOT DRAWING No.:	Rev.:		
NORTH EAST LINK TUNNELS UDLP ATTACHMENT 3 - ARCHITECTURE AND URBAN DESIGN UDLP VISUALISATIONS TUNNEL LIGHTING 3			
PROJECT CONTRACT:	NELP DRAWING No.:	SUIT. CODE	REVISION
	NEL-CNT-WMI-2990-UUD-DRG-0321		05

C:\Users\eg\Documents\NEL\UDLP_Attachment 3_egz191VC.rvt

14/10/2022 9:47:12 AM



SIGN SUBJECT TO RELEVANT CODES AND STANDARDS

East Link Program		DOT DRAWING No.:		Rev.:					
FOR REVIEW	14.10.2022	DRAFTING	NAME	DATE	Conditions of Use This Document has been developed for the purposes of the North East Link Program. Recipients of this document: - Are subject to obligations of confidentiality in relation to this document, and information handling obligations indicated by the Protective Marking/Security Classification as per Department of Transport Information Security Policy, and - May not rely upon the information contained in this document, and must rely absolutely on their own opinion and professional advice.				
FOR REVIEW	12.10.2022	CHECKED BY	E. GRIFFITH	14.10.2022					
FOR REVIEW	01.09.2022	DESIGNED BY	M. KEDDELL	14.10.2022					
FOR REVIEW	10.08.2022	ENGINEERING	R. MARSH	14.10.2022					
FOR REVIEW	23.06.2022	CHECKED BY	R. MARSH	14.10.2022					
PUBLIC EXHIBITION	02.05.2022	VERIFIED BY	R. WOOD	14.10.2022	   				
		APPROVED BY	R. NAYLOR	14.10.2022	Protective Marking: OFFICIAL: Sensitive PROJECT CONTRACT:				
DESCRIPTION	DATE	APPROVALS		DRAWN: J. HO	SIZE: A3	SCALE:	NELP DRAWING No.: NEL-CNT-WMI-2990-UUD-DRG-0322	SUIT. CODE	REVISION
REVISIONS									05

10/22 9:47:13 AM



TREES SHOWN AT MATURITY
ARTIST IMPRESSION VIEW - INDICATIVE ONLY

C:\Users\egj\Documents\NEL_UDLP_Attachment 3_egj\Y9VC.rvt

DESIGN SUBJECT TO RELEVANT CODES AND STANDARDS

© North East Link Program

REV	DESCRIPTION	DATE	APPROVED BY	APPROVALS	REVISIONS
06	FOR REVIEW	14.10.2022	DRAFTING CHECKED BY E. GRIFFITH	14.10.2022	Conditions of Use This Document has been developed for the purposes of the North East Link Program. Recipients of this document: - Are subject to obligations of confidentiality in relation to this document, and information handling obligations indicated by the Protective Marking/Security Classification as per Department of Transport Information Security Policy, and - May not rely upon the information contained in this document, and must rely absolutely on their own opinion and professional advice.
05	FOR REVIEW	12.10.2022	DESIGNED BY M. KEDDELL	14.10.2022	
04	FOR REVIEW	01.09.2022	ENGINEERING CHECKED BY R. MARSH	14.10.2022	
03	FOR REVIEW	10.08.2022	VERIFIED BY R. WOOD	14.10.2022	
02	FOR REVIEW	23.06.2022	APPROVED BY R. NAYLOR	14.10.2022	
01	PUBLIC EXHIBITION	02.05.2022			

VICTORIA'S BIG BUILD

PROTECTIVE MARKING: OFFICIAL: Sensitive

CAD FILE: NEL-CNT-WMI-2990-UUD-MD3-0140.rvt

DOT DRAWING No.:	Rev.:		
NORTH EAST LINK TUNNELS UDLP ATTACHMENT 3 - ARCHITECTURE AND URBAN DESIGN UDLP VISUALISATIONS MOTORWAY CONTROL CENTRE STREETScape 1			
PROJECT CONTRACT:	NELP DRAWING No.:	SUIT. CODE	REVISION
	NEL-CNT-WMI-2990-UUD-DRG-0323		05

14/10/2022 9:47:13 AM



TREES SHOWN AT MATURITY
ARTIST IMPRESSION VIEW - INDICATIVE ONLY

C:\Users\egj\Documents\NEL_UDLP_Attachment 3_egj2191VC.rvt

DESIGN SUBJECT TO RELEVANT CODES AND STANDARDS

© North East Link Program

REV	DESCRIPTION	DATE	APPROVED BY	APPROVALS
06	FOR REVIEW	14.10.2022	E. GRIFFITH	
05	FOR REVIEW	12.10.2022	E. GRIFFITH	
04	FOR REVIEW	01.09.2022	M. KEDDELL	
03	FOR REVIEW	10.08.2022	R. MARSH	
02	FOR REVIEW	23.06.2022	R. MARSH	
01	PUBLIC EXHIBITION	02.05.2022	R. WOOD	

NAME	DATE	Conditions of Use
E. GRIFFITH	14.10.2022	This Document has been developed for the purposes of the North East Link Program. Recipients of this document: - Are subject to obligations of confidentiality in relation to this document, and information handling obligations indicated by the Protective Marking/Security Classification as per Department of Transport Information Security Policy, and - May not rely upon the information contained in this document, and must rely absolutely on their own opinion and professional advice.
M. KEDDELL	14.10.2022	
R. MARSH	14.10.2022	
R. WOOD	14.10.2022	
R. NAYLOR	14.10.2022	



MAJOR TRANSPORT INFRASTRUCTURE AUTHORITY
VICTORIA'S BIG BUILD

NORTH EAST LINK PROGRAM
GPO BOX 4506, MELBOURNE, VICTORIA, 3001
PHONE 1800 105 105

Protective Marking: **OFFICIAL: Sensitive**

CAD FILE: NEL-CNT-WMI-2990-UUD-MD3-0140.rvt

DOT DRAWING No.:	Rev.:		
NORTH EAST LINK TUNNELS UDLP ATTACHMENT 3 - ARCHITECTURE AND URBAN DESIGN UDLP VISUALISATIONS MOTORWAY CONTROL CENTRE STREETSCAPE 2			
PROJECT CONTRACT:	NEL DRAWING No.:	SUIT. CODE	REVISION
	NEL-CNT-WMI-2990-UUD-DRG-0324		05

14/10/2022 9:47:14 AM



TREES SHOWN AT MATURITY
ARTIST IMPRESSION VIEW - INDICATIVE ONLY

DESIGN SUBJECT TO RELEVANT CODES AND STANDARDS

© North East Link Program

REV	DESCRIPTION	DATE	APPROVED BY	APPROVALS
06	FOR REVIEW	14.10.2022	DRAFTING CHECKED BY E. GRIFFITH	14.10.2022
05	FOR REVIEW	12.10.2022	DESIGNED BY M. KEDDELL	14.10.2022
04	FOR REVIEW	01.09.2022	ENGINEERING CHECKED BY R. MARSH	14.10.2022
03	FOR REVIEW	10.08.2022	VERIFIED BY R. WOOD	14.10.2022
02	FOR REVIEW	23.06.2022	APPROVED BY R. NAYLOR	14.10.2022
01	PUBLIC EXHIBITION	02.05.2022		

NAME	DATE	Conditions of Use
E. GRIFFITH	14.10.2022	This Document has been developed for the purposes of the North East Link Program. Recipients of this document: - Are subject to obligations of confidentiality in relation to this document, and information handling obligations indicated by the Protective Marking/Security Classification as per Department of Transport Information Security Policy, and - May not rely upon the information contained in this document, and must rely absolutely on their own opinion and professional advice.

Protective Marking: **OFFICIAL: Sensitive**

CAD FILE: NEL-CNT-WMI-2990-UUD-MD3-0140.rvt

DOT DRAWING No.:		Rev.:
NORTH EAST LINK TUNNELS UDLP ATTACHMENT 3 - ARCHITECTURE AND URBAN DESIGN UDLP VISUALISATIONS CULTURAL HERITAGE PRECINCT SOUTH SUP		
PROJECT CONTRACT:	NELP DRAWING No.:	SUIT. CODE
	NEL-CNT-WMI-2990-UUD-DRG-0325	REVISION
		05

C:\Users\eg\Documents\NEL_UDLP_Attachment 3_egz191VC.rvt

14/10/2022 9:47:16 AM



DESIGN SUBJECT TO RELEVANT CODES AND STANDARDS

© North East Link Program

REV	DESCRIPTION	DATE	APPROVED BY	APPROVALS
06	FOR REVIEW	14.10.2022	E. GRIFFITH	
05	FOR REVIEW	12.10.2022	M. KEDDELL	
04	FOR REVIEW	01.09.2022	R. MARSH	
03	FOR REVIEW	10.08.2022	R. MARSH	
02	FOR REVIEW	23.06.2022	R. WOOD	
01	PUBLIC EXHIBITION	02.05.2022	R. NAYLOR	

NAME	DATE
E. GRIFFITH	14.10.2022
M. KEDDELL	14.10.2022
R. MARSH	14.10.2022
R. WOOD	14.10.2022
R. NAYLOR	14.10.2022

Conditions of Use
This Document has been developed for the purposes of the North East Link Program.
Recipients of this document:
- Are subject to obligations of confidentiality in relation to this document, and information handling obligations indicated by the Protective Marking/Security Classification as per Department of Transport Information Security Policy, and
- May not rely upon the information contained in this document, and must rely absolutely on their own opinion and professional advice.

Protective Marking: **OFFICIAL: Sensitive**

CAD FILE: NEL-CNT-WMI-2990-UUD-MD3-0140.rvt

PROJECT CONTRACT:

NORTH EAST LINK TUNNELS UDLP ATTACHMENT 3 - ARCHITECTURE AND URBAN DESIGN UDLP VISUALISATIONS SOUTHERN PORTAL AERIAL WEST	
NELP DRAWING No.:	SUIT. CODE
NEL-CNT-WMI-2990-UUD-DRG-0326	05

DOT DRAWING No.: Rev.:

C:\Users\egj\Documents\NEL_UDLP_Attachment 3_egj2191VC.rvt

14/10/2022 9:47:17 AM



DESIGN SUBJECT TO RELEVANT CODES AND STANDARDS

C:\Users\egj\Documents\NEL_UDLP_Attachment 3_egj2191VC.rvt

© North East Link Program

REV	DESCRIPTION	DATE	APPROVED BY	APPROVALS	DATE	NAME	DATE	Conditions of Use
06	FOR REVIEW	14.10.2022	DRAFTING CHECKED BY	E. GRIFFITH	14.10.2022			This Document has been developed for the purposes of the North East Link Program. Recipients of this document: - Are subject to obligations of confidentiality in relation to this document, and information handling obligations indicated by the Protective Marking/Security Classification as per Department of Transport Information Security Policy, and - May not rely upon the information contained in this document, and must rely absolutely on their own opinion and professional advice.
05	FOR REVIEW	12.10.2022	DESIGNED BY	M. KEDDELL	14.10.2022			
04	FOR REVIEW	01.09.2022	ENGINEERING CHECKED BY	R. MARSH	14.10.2022			
03	FOR REVIEW	10.08.2022	VERIFIED BY	R. WOOD	14.10.2022			
02	FOR REVIEW	23.06.2022	APPROVED BY	R. NAYLOR	14.10.2022			
01	PUBLIC EXHIBITION	02.05.2022						

NORTH EAST LINK TUNNELS UDLP
 ATTACHMENT 3 - ARCHITECTURE AND URBAN DESIGN
 UDLP VISUALISATIONS SOUTHERN PORTAL AERIAL EAST

DOT DRAWING No.: _____ Rev.: _____

PROJECT CONTRACT: _____

NELP DRAWING No.: NEL-CNT-WMI-2990-UUD-DRG-0327

SUIT. CODE: _____ REVISION: 05

14/10/2022 9:47:18 AM



ARTIST IMPRESSION VIEW - INDICATIVE ONLY
TREES SHOWN AT MATURITY

DESIGN SUBJECT TO RELEVANT CODES AND STANDARDS

© North East Link Program

REV	DESCRIPTION	DATE	APPROVED BY	APPROVALS	REVISIONS
06	FOR REVIEW	14.10.2022	DRAFTING CHECKED BY E. GRIFFITH	14.10.2022	Conditions of Use This Document has been developed for the purposes of the North East Link Program. Recipients of this document: - Are subject to obligations of confidentiality in relation to this document, and information handling obligations indicated by the Protective Marking/Security Classification as per Department of Transport Information Security Policy, and - May not rely upon the information contained in this document, and must rely absolutely on their own opinion and professional advice.
05	FOR REVIEW	12.10.2022	DESIGNED BY M. KEDDELL	14.10.2022	
04	FOR REVIEW	01.09.2022	ENGINEERING CHECKED BY R. MARSH	14.10.2022	
03	FOR REVIEW	10.08.2022	VERIFIED BY R. WOOD	14.10.2022	
02	FOR REVIEW	23.06.2022	APPROVED BY R. NAYLOR	14.10.2022	
01	PUBLIC EXHIBITION	02.05.2022			

MAJOR TRANSPORT INFRASTRUCTURE AUTHORITY
 VICTORIA'S BIG BUILD
 NORTH EAST LINK PROGRAM
 GPO BOX 4506, MELBOURNE, VICTORIA 3001
 PHONE 1800 105 105

NORTH EAST LINK TUNNELS UDLP
 ATTACHMENT 3 - ARCHITECTURE AND URBAN DESIGN
 UDLP VISUALISATIONS SOUTHERN PORTAL AERIAL SOUTH

PROJECT CONTRACT: NELP DRAWING No.: **NEL-CNT-WMI-2990-UUD-DRG-0328** SUIT. CODE: REVISION: **05**

DOT DRAWING No.: Rev.:

C:\Users\eg\Documents\NEL_UDLP_Attachment 3_egz191VC.rvt

14/10/2022 9:47:18 AM



TREES SHOWN AT MATURITY
ARTIST IMPRESSION VIEW - INDICATIVE ONLY

DESIGN SUBJECT TO RELEVANT CODES AND STANDARDS

© North East Link Program

REV	DESCRIPTION	DATE	APPROVED BY	APPROVALS
06	FOR REVIEW	14.10.2022	E. GRIFFITH	
05	FOR REVIEW	12.10.2022	E. GRIFFITH	
04	FOR REVIEW	01.09.2022	M. KEDDELL	
03	FOR REVIEW	10.08.2022	R. MARSH	
02	FOR REVIEW	23.06.2022	R. MARSH	
01	PUBLIC EXHIBITION	02.05.2022	R. WOOD	

NAME	DATE	Conditions of Use
E. GRIFFITH	14.10.2022	This Document has been developed for the purposes of the North East Link Program.
M. KEDDELL	14.10.2022	Recipients of this document:
R. MARSH	14.10.2022	- Are subject to obligations of confidentiality in relation to this document, and information handling obligations indicated by the Protective Marking/Security Classification as per Department of Transport Information Security Policy, and
R. WOOD	14.10.2022	- May not rely upon the information contained in this document, and must rely absolutely on their own opinion and professional advice
R. NAYLOR	14.10.2022	

GPO BOX 4598,
MELBOURNE,
VICTORIA, 3001
PHONE 1800 155 155

DOT DRAWING No.:		Rev.:
NORTH EAST LINK TUNNELS UDLP ATTACHMENT 3 - ARCHITECTURE AND URBAN DESIGN UDLP VISUALISATIONS VENETO CLUB / SOUTHERN VENT STRUCTURE		
PROJECT CONTRACT:	NELP DRAWING No.:	SUIT. CODE
	NEL-CNT-WMI-2990-UUD-DRG-0329	REVISION
		05

C:\Users\egj\Documents\NEL_UDLP_Attachment 3_egj219VC.rvt

14/10/2022 9:47:19 AM



TREES SHOWN AT MATURITY
ARTIST IMPRESSION VIEW - INDICATIVE ONLY

DESIGN SUBJECT TO RELEVANT CODES AND STANDARDS

© North East Link Program

REV	DESCRIPTION	DATE	APPROVED BY	APPROVALS
06	FOR REVIEW	14.10.2022	E. GRIFFITH	
05	FOR REVIEW	12.10.2022	M. KEDDELL	
04	FOR REVIEW	01.09.2022	R. MARSH	
03	FOR REVIEW	10.08.2022	R. MARSH	
02	FOR REVIEW	23.06.2022	R. WOOD	
01	PUBLIC EXHIBITION	02.05.2022	R. NAYLOR	

NAME	DATE	Conditions of Use
E. GRIFFITH	14.10.2022	This Document has been developed for the purposes of the North East Link Program.
M. KEDDELL	14.10.2022	Recipients of this document:
R. MARSH	14.10.2022	- Are subject to obligations of confidentiality in relation to this document, and information handling obligations indicated by the Protective Marking/Security Classification as per Department of Transport Information Security Policy, and
R. WOOD	14.10.2022	- May not rely upon the information contained in this document, and must rely absolutely on their own opinion and professional advice
R. NAYLOR	14.10.2022	

Protective Marking: **OFFICIAL: Sensitive**

CAD FILE: NEL-CNT-WMI-2990-UUD-MD3-0140.rvt

DOT DRAWING No.:		Rev.:
NORTH EAST LINK TUNNELS UDLP ATTACHMENT 3 - ARCHITECTURE AND URBAN DESIGN UDLP VISUALISATIONS ENTRIES TO TRINITY & MARCELLIN SPORTS OVALS		
PROJECT CONTRACT:	NELP DRAWING No.: NEL-CNT-WMI-2990-UUD-DRG-0330	SUIT. CODE REVISION 05

C:\Users\eg\Documents\NEL_UDLP_Attachment 3_egz191VC.rvt

14/10/2022 9:47:21 AM



TREES SHOWN AT MATURITY
ARTIST IMPRESSION VIEW - INDICATIVE ONLY

C:\Users\eg\Documents\NEL_UDLP_Attachment 3_egz191VC.rvt

DESIGN SUBJECT TO RELEVANT CODES AND STANDARDS

© North East Link Program

REV	DESCRIPTION	DATE	APPROVED BY	APPROVALS	REVISIONS
06	FOR REVIEW	14.10.2022	DRAFTING CHECKED BY E. GRIFFITH	14.10.2022	
05	FOR REVIEW	12.10.2022	DESIGNED BY M. KEDDELL	14.10.2022	
04	FOR REVIEW	01.09.2022	ENGINEERING CHECKED BY R. MARSH	14.10.2022	
03	FOR REVIEW	10.08.2022	VERIFIED BY R. WOOD	14.10.2022	
02	FOR REVIEW	23.06.2022	APPROVED BY R. NAYLOR	14.10.2022	
01	PUBLIC EXHIBITION	02.05.2022			

Conditions of Use
This Document has been developed for the purposes of the North East Link Program.
Recipients of this document:
- Are subject to obligations of confidentiality in relation to this document, and information handling obligations indicated by the Protective Marking/Security Classification as per Department of Transport Information Security Policy, and
- May not rely upon the information contained in this document, and must rely absolutely on their own opinion and professional advice.

Protective Marking: **OFFICIAL: Sensitive**

CAD FILE: NEL-CNT-WMI-2990-UUD-MD3-0140.rvt

DOT DRAWING No.:		Rev.:
NORTH EAST LINK TUNNELS UDLP ATTACHMENT 3 - ARCHITECTURE AND URBAN DESIGN UDLP VISUALISATIONS MARCELLIN OVAL / SOUTHERN VENT STRUCTURE		
PROJECT CONTRACT:	NELP DRAWING No.: NEL-CNT-WMI-2990-UUD-DRG-0331	SUIT. CODE REVISION 05

14/10/2022 9:47:21 AM



TREES SHOWN AT MATURITY
ARTIST IMPRESSION VIEW - INDICATIVE ONLY

DESIGN SUBJECT TO RELEVANT CODES AND STANDARDS

© North East Link Program

REV	DESCRIPTION	DATE	APPROVED BY	APPROVALS
06	FOR REVIEW	14.10.2022	DRAFTING CHECKED BY E. GRIFFITH	14.10.2022
05	FOR REVIEW	12.10.2022	DESIGNED BY M. KEDDELL	14.10.2022
04	FOR REVIEW	01.09.2022	ENGINEERING CHECKED BY R. MARSH	14.10.2022
03	FOR REVIEW	10.08.2022	VERIFIED BY R. WOOD	14.10.2022
02	FOR REVIEW	23.06.2022	APPROVED BY R. NAYLOR	14.10.2022
01	PUBLIC EXHIBITION	02.05.2022		

Conditions of Use
 This Document has been developed for the purposes of the North East Link Program.
 Recipients of this document:
 - Are subject to obligations of confidentiality in relation to this document, and information handling obligations indicated by the Protective Information Security Policy, and
 - May not rely upon the information contained in this document, and must rely absolutely on their own opinion and professional advice.

Protective Marking: **OFFICIAL: Sensitive**

DOT DRAWING No.: _____ Rev.: _____

NORTH EAST LINK TUNNELS UDLP
 ATTACHMENT 3 - ARCHITECTURE AND URBAN DESIGN
 UDLP VISUALISATIONS SOUTHERN PORTAL 1

PROJECT CONTRACT: _____
 NELP DRAWING No.: NEL-CNT-WMI-2990-UUD-DRG-0332
 SUIT. CODE: _____ REVISION: 05

C:\Users\eg\Documents\NEL_UDLP_Attachment 3_egz191VC.rvt

14/10/2022 9:47:23 AM



DESIGN SUBJECT TO RELEVANT CODES AND STANDARDS

© North East Link Program

REV	DESCRIPTION	DATE	APPROVED BY	APPROVALS	REVISIONS
06	FOR REVIEW	14.10.2022	DRAFTING CHECKED BY E. GRIFFITH	14.10.2022	Conditions of Use This Document has been developed for the purposes of the North East Link Program. Recipients of this document: - Are subject to obligations of confidentiality in relation to this document, and information handling obligations indicated by the Protective Marking/Security Classification as per Department of Transport Information Security Policy, and - May not rely upon the information contained in this document, and must rely absolutely on their own opinion and professional advice
05	FOR REVIEW	12.10.2022	DESIGNED BY M. KEDDELL	14.10.2022	
04	FOR REVIEW	01.09.2022	ENGINEERING CHECKED BY R. MARSH	14.10.2022	
03	FOR REVIEW	10.08.2022	VERIFIED BY R. WOOD	14.10.2022	
02	FOR REVIEW	23.06.2022	APPROVED BY R. NAYLOR	14.10.2022	
01	PUBLIC EXHIBITION	02.05.2022			

MAJOR TRANSPORT INFRASTRUCTURE AUTHORITY

VICTORIA'S BIG BUILD

NORTH EAST LINK PROGRAM

GPO BOX 4598, MELBOURNE, VICTORIA 3001
PHONE 1800 105 105

Protective Marking: **OFFICIAL: Sensitive**

CAD FILE: NEL-CNT-WMI-2990-UUD-MD3-0140.rvt

DOT DRAWING No.:		Rev.:	
NORTH EAST LINK TUNNELS UDLP ATTACHMENT 3 - ARCHITECTURE AND URBAN DESIGN UDLP VISUALISATIONS SOUTHERN PORTAL 2			
PROJECT CONTRACT:	NELP DRAWING No.:	SUIT. CODE	REVISION
	NEL-CNT-WMI-2990-UUD-DRG-0333		05

C:\Users\egj\Documents\NEL_UDLP_Attachment 3_egj2191VC.rvt

14/10/2022 9:47:23 AM



TREES SHOWN AT MATURITY
ARTIST IMPRESSION VIEW - INDICATIVE ONLY

C:\Users\eg\Documents\NEL_UDLP_Attachment 3_egz191VC.rvt

DESIGN SUBJECT TO RELEVANT CODES AND STANDARDS

© North East Link Program

REV	DESCRIPTION	DATE	APPROVED BY	APPROVALS	REVISIONS
06	FOR REVIEW	14.10.2022	DRAFTING CHECKED BY E. GRIFFITH	14.10.2022	Conditions of Use This Document has been developed for the purposes of the North East Link Program. Recipients of this document: - Are subject to obligations of confidentiality in relation to this document, and information handling obligations indicated by the Protective Marking/Security Classification as per Department of Transport Information Security Policy, and - May not rely upon the information contained in this document, and must rely absolutely on their own opinion and professional advice.
05	FOR REVIEW	12.10.2022	DESIGNED BY M. KEDDELL	14.10.2022	
04	FOR REVIEW	01.09.2022	ENGINEERING CHECKED BY R. MARSH	14.10.2022	
03	FOR REVIEW	10.08.2022	VERIFIED BY R. WOOD	14.10.2022	
02	FOR REVIEW	23.06.2022			
01	PUBLIC EXHIBITION	02.05.2022			

MAJOR TRANSPORT INFRASTRUCTURE AUTHORITY

VICTORIA'S BIG BUILD

NORTH EAST LINK PROGRAM

GPO BOX 4508, MELBOURNE, VICTORIA 3001
PHONE 1800 105 105

Protective Marking: **OFFICIAL: Sensitive**

DOT DRAWING No.:		Rev.:
NORTH EAST LINK TUNNELS UDLP ATTACHMENT 3 - ARCHITECTURE AND URBAN DESIGN UDLP VISUALISATIONS YARRA LINK GREEN BRIDGE SUP		
PROJECT CONTRACT:	NELP DRAWING No.:	SUIT. CODE
	NEL-CNT-WMI-2990-UUD-DRG-0334	REVISION
		05

14/10/2022 9:47:24 AM



TREES SHOWN AT MATURITY
 ARTIST IMPRESSION VIEW - INDICATIVE ONLY

C:\Users\egj\Documents\NEL_UDLP_Attachment 3_egj219\VC.rvt

DESIGN SUBJECT TO RELEVANT CODES AND STANDARDS

© North East Link Program				DOT DRAWING No.:		Rev.:	
06	FOR REVIEW	14.10.2022	DRAFTING CHECKED BY	E. GRIFFITH	14.10.2022	MAJOR TRANSPORT INFRASTRUCTURE AUTHORITY VICTORIA'S BIG BUILD GPO BOX 4506, MELBOURNE, VICTORIA 3001 PHONE 1800 105 105	
05	FOR REVIEW	12.10.2022	DESIGNED BY	M. KEDDELL	14.10.2022		
04	FOR REVIEW	01.09.2022	ENGINEERING CHECKED BY	R. MARSH	14.10.2022		
03	FOR REVIEW	10.08.2022	VERIFIED BY	R. WOOD	14.10.2022		
02	FOR REVIEW	23.06.2022	APPROVED BY	R. NAYLOR	14.10.2022		
01	PUBLIC EXHIBITION	02.05.2022				PROJECT CONTRACT: NELP DRAWING No.: NEL-CNT-WMI-2990-UUD-DRG-0335	
REV	DESCRIPTION	DATE	APPROVED BY	R. NAYLOR	14.10.2022	SUIT. CODE	REVISION
	REVISIONS		APPROVALS				05

14/10/2022 9:47:25 AM



TREES SHOWN AT MATURITY
ARTIST IMPRESSION VIEW - INDICATIVE ONLY

C:\Users\eg\Documents\NEL_UDLP_Attachment 3_egz191VC.rvt

DESIGN SUBJECT TO RELEVANT CODES AND STANDARDS

© North East Link Program				DOT DRAWING No.:		Rev.:	
06	FOR REVIEW	14.10.2022	DRAFTING	E. GRIFFITH	14.10.2022	Conditions of Use This Document has been developed for the purposes of the North East Link Program. Recipients of this document: - Are subject to obligations of confidentiality in relation to this document, and information handling obligations indicated by the Protective Marking/Security Classification as per Department of Transport Information Security Policy, and - May not rely upon the information contained in this document, and must rely absolutely on their own opinion and professional advice.	
05	FOR REVIEW	12.10.2022	CHECKED BY	M. KEDDELL	14.10.2022		
04	FOR REVIEW	01.09.2022	DESIGNED BY	R. MARSH	14.10.2022		
03	FOR REVIEW	10.08.2022	ENGINEERING	R. WOOD	14.10.2022		
02	FOR REVIEW	23.06.2022	CHECKED BY	R. NAYLOR	14.10.2022		
01	PUBLIC EXHIBITION	02.05.2022	VERIFIED BY			DRAWN: J. HO SIZE: A3 SCALE:	
REV	DESCRIPTION	DATE	APPROVED BY			PROJECT CONTRACT:	
	REVISIONS		APPROVALS			NELP DRAWING No.: NEL-CNT-WMI-2990-UUD-DRG-0336	

14/10/2022 9:47:26 AM



DESIGN SUBJECT TO RELEVANT CODES AND STANDARDS

C:\Users\eg\Documents\NEL_UDLP_Attachment 3_egz191VC.rvt

© North East Link Program

REV	DESCRIPTION	DATE	APPROVED BY	APPROVALS
06	FOR REVIEW	14.10.2022	DRAFTING CHECKED BY E. GRIFFITH	14.10.2022
05	FOR REVIEW	12.10.2022	DESIGNED BY M. KEDDELL	14.10.2022
04	FOR REVIEW	01.09.2022	ENGINEERING CHECKED BY R. MARSH	14.10.2022
03	FOR REVIEW	10.08.2022	VERIFIED BY R. WOOD	14.10.2022
02	FOR REVIEW	23.06.2022	APPROVED BY R. NAYLOR	14.10.2022
01	PUBLIC EXHIBITION	02.05.2022		

Conditions of Use
 This Document has been developed for the purposes of the North East Link Program.
 Recipients of this document:
 - Are subject to obligations of confidentiality in relation to this document, and information handling obligations indicated by the Protective Marking/Security Classification as per Department of Transport Information Security Policy, and
 - May not rely upon the information contained in this document, and must rely absolutely on their own opinion and professional advice.

Protective Marking: **OFFICIAL: Sensitive**

DOT DRAWING No.: _____ Rev.: _____

NORTH EAST LINK TUNNELS UDLP
 ATTACHMENT 3 - ARCHITECTURE AND URBAN DESIGN
 UDLP VISUALISATIONS SOUTHERN INTERFACE ESTELLE STREET 1

PROJECT CONTRACT: _____
 NELP DRAWING No.: NEL-CNT-WMI-2990-UUD-DRG-0337
 SUIT. CODE: _____ REVISION: 05

14/10/2022 9:47:27 AM



C:\Users\eg\Documents\NEL_UDLP_Attachment 3_egz191VC.rvt

DESIGN SUBJECT TO RELEVANT CODES AND STANDARDS

© North East Link Program				DOT DRAWING No.:		Rev.:	
06	FOR REVIEW	14.10.2022	DRAFTING	E. GRIFFITH	14.10.2022	MAJOR TRANSPORT INFRASTRUCTURE AUTHORITY VICTORIA'S BIG BUILD GPO BOX 4506, MELBOURNE, VICTORIA, 3001 PHONE 1800 105 105	
05	FOR REVIEW	12.10.2022	CHECKED BY	M. KEDDELL	14.10.2022		
04	FOR REVIEW	01.09.2022	DESIGNED BY	R. MARSH	14.10.2022		
03	FOR REVIEW	10.08.2022	ENGINEERING	R. WOOD	14.10.2022		
02	FOR REVIEW	23.06.2022	CHECKED BY	R. NAYLOR	14.10.2022		
01	PUBLIC EXHIBITION	02.05.2022	VERIFIED BY	R. WOOD	14.10.2022	PROJECT CONTRACT: NELP DRAWING No.: NEL-CNT-WMI-2990-UUD-DRG-0338 SUIT. CODE: REVISION: 05	
REV	DESCRIPTION	DATE	APPROVED BY	R. NAYLOR	14.10.2022	DRAWN: J. HO SIZE: A3 SCALE: CAD FILE: NEL-CNT-WMI-2990-UUD-MD3-0140.rvt	
REVISIONS			APPROVALS		Conditions of Use This Document has been developed for the purposes of the North East Link Program. Recipients of this document: - Are subject to obligations of confidentiality in relation to this document, and information handling obligations indicated by the Protective Marking/Security Classification as per Department of Transport Information Security Policy, and - May not rely upon the information contained in this document, and must rely absolutely on their own opinion and professional advice.		

14/10/2022 9:47:28 AM



TREES SHOWN AT MATURITY
ARTIST IMPRESSION VIEW - INDICATIVE ONLY

C:\Users\eg\Documents\NEL_UDLP_Attachment 3_egz191VC.rvt

DESIGN SUBJECT TO RELEVANT CODES AND STANDARDS

© North East Link Program

REV	DESCRIPTION	DATE	APPROVED BY	APPROVALS
06	FOR REVIEW	14.10.2022	E. GRIFFITH	14.10.2022
05	FOR REVIEW	12.10.2022	E. GRIFFITH	14.10.2022
04	FOR REVIEW	01.09.2022	M. KEDDELL	14.10.2022
03	FOR REVIEW	10.08.2022	R. MARSH	14.10.2022
02	FOR REVIEW	23.06.2022	R. MARSH	14.10.2022
01	PUBLIC EXHIBITION	02.05.2022	R. WOOD	14.10.2022

NAME	DATE	Conditions of Use
E. GRIFFITH	14.10.2022	This Document has been developed for the purposes of the North East Link Program. Recipients of this document: - Are subject to obligations of confidentiality in relation to this document, and information handling obligations indicated by the Protective Marking/Security Classification as per Department of Transport Information Security Policy, and - May not rely upon the information contained in this document, and must rely absolutely on their own opinion and professional advice

GPO BOX 4506,
MELBOURNE,
VICTORIA, 3001
PHONE 1800 105 105

Protective Marking: **OFFICIAL: Sensitive**

CAD FILE: NEL-CNT-WMI-2990-UUD-MD3-0140.rvt

DOT DRAWING No.:		Rev.:	
NORTH EAST LINK TUNNELS UDLP			
ATTACHMENT 3 - ARCHITECTURE AND URBAN DESIGN			
UDLP VISUALISATIONS KOONUNG CREEK RESERVE AERIAL			
PROJECT CONTRACT:	NELP DRAWING No.:	SUIT. CODE	REVISION
	NEL-CNT-WMI-2990-UUD-DRG-0339		05

14/10/2022 9:47:28 AM



TREES SHOWN AT MATURITY
ARTIST IMPRESSION VIEW - INDICATIVE ONLY

C:\Users\eg\Documents\NEL_UDLP_Attachment 3_egz191VC.rvt

DESIGN SUBJECT TO RELEVANT CODES AND STANDARDS

© North East Link Program

REV	DESCRIPTION	DATE	APPROVED BY	APPROVALS
06	FOR REVIEW	14.10.2022	E. GRIFFITH	
05	FOR REVIEW	12.10.2022	E. GRIFFITH	
04	FOR REVIEW	01.09.2022	M. KEDDELL	
03	FOR REVIEW	10.08.2022	R. MARSH	
02	FOR REVIEW	23.06.2022	R. MARSH	
01	PUBLIC EXHIBITION	02.05.2022	R. WOOD	

NAME	DATE	Conditions of Use
E. GRIFFITH	14.10.2022	This Document has been developed for the purposes of the North East Link Program. Recipients of this document: - Are subject to obligations of confidentiality in relation to this document, and information handling obligations indicated by the Protective Marking/Security Classification as per Department of Transport Information Security Policy, and - May not rely upon the information contained in this document, and must rely absolutely on their own opinion and professional advice.
M. KEDDELL	14.10.2022	
R. MARSH	14.10.2022	
R. WOOD	14.10.2022	
R. NAYLOR	14.10.2022	



MAJOR TRANSPORT INFRASTRUCTURE AUTHORITY

VICTORIA'S BIG BUILD

NORTH EAST LINK PROGRAM

GPO BOX 4598, MELBOURNE, VICTORIA, 3001
PHONE 1800 155 155

Protective Marking: **OFFICIAL: Sensitive**

CAD FILE: NEL-CNT-WMI-2990-UUD-MD3-0140.rvt

DOT DRAWING No.:		Rev.:
NORTH EAST LINK TUNNELS UDLP ATTACHMENT 3 - ARCHITECTURE AND URBAN DESIGN UDLP VISUALISATIONS SOUTHERN INTERFACE SOUTH AERIAL		
PROJECT CONTRACT:	NELP DRAWING No.:	SUIT. CODE
	NEL-CNT-WMI-2990-UUD-DRG-0340	REVISION
		05

14/10/2022 9:47:29 AM