


APPENDIX B: ARDEN STATION PRECINCT ARCHITECTURAL PLANS AND ELEVATIONS

Ground Floor Level Plan	TAS-CYP-AR-00-DRG-ARC-ARD-711100-DP
Ground Floor Level Plan – Signage Placement Plan	TAS-CYP-AR-00-DRG-ARC-ARD-711101-DP
Ground Floor Level Plan – Zone 6	TAS-CYP-AR-00-DRG-ARC-ARD-711102-DP
Ground Floor Level Plan – Zone 4	TAS-CYP-AR-00-DRG-ARC-ARD-711103-DP
Section A&B	TAS-CYP-AR-00-DRG-ARC-ARD-714000-DP
Section C	TAS-CYP-AR-00-DRG-ARC-ARD-714002-DP
Section N	TAS-CYP-AR-00-DRG-ARC-ARD-714003-DP
Section P	TAS-CYP-AR-00-DRG-ARC-ARD-714004-DP
Section Q	TAS-CYP-AR-00-DRG-ARC-ARD-714005-DP
East Building – West Elevation	TAS-CYP-AR-00-DRG-ARC-ARD-714012-DP
East Building – East Elevation	TAS-CYP-AR-00-DRG-ARC-ARD-714013-DP
Materials Schedule	TAS-CYP-AR-00-SCH-ARC-ARD-00001-DP



 NOT FOR APPROVAL
 PROJECT LAND BOUNDARY
 EXTENT OF ARCHITECTURAL DESIGN RESPONSE

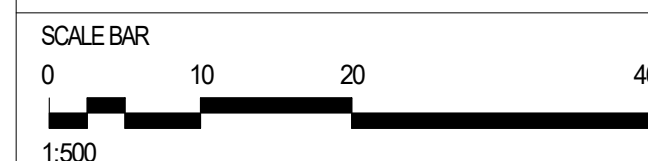

Franchisee / Lessee




Datum	
-------	--

100

1. REFER TO INDEX SHEET FOR DRAWING SYMBOLLOGY | LEGENDS & GENERAL NOTES

[illegible]

or organisation to whom PTV provides it. It may not be provided to, or used by, any other person without PTV's prior written

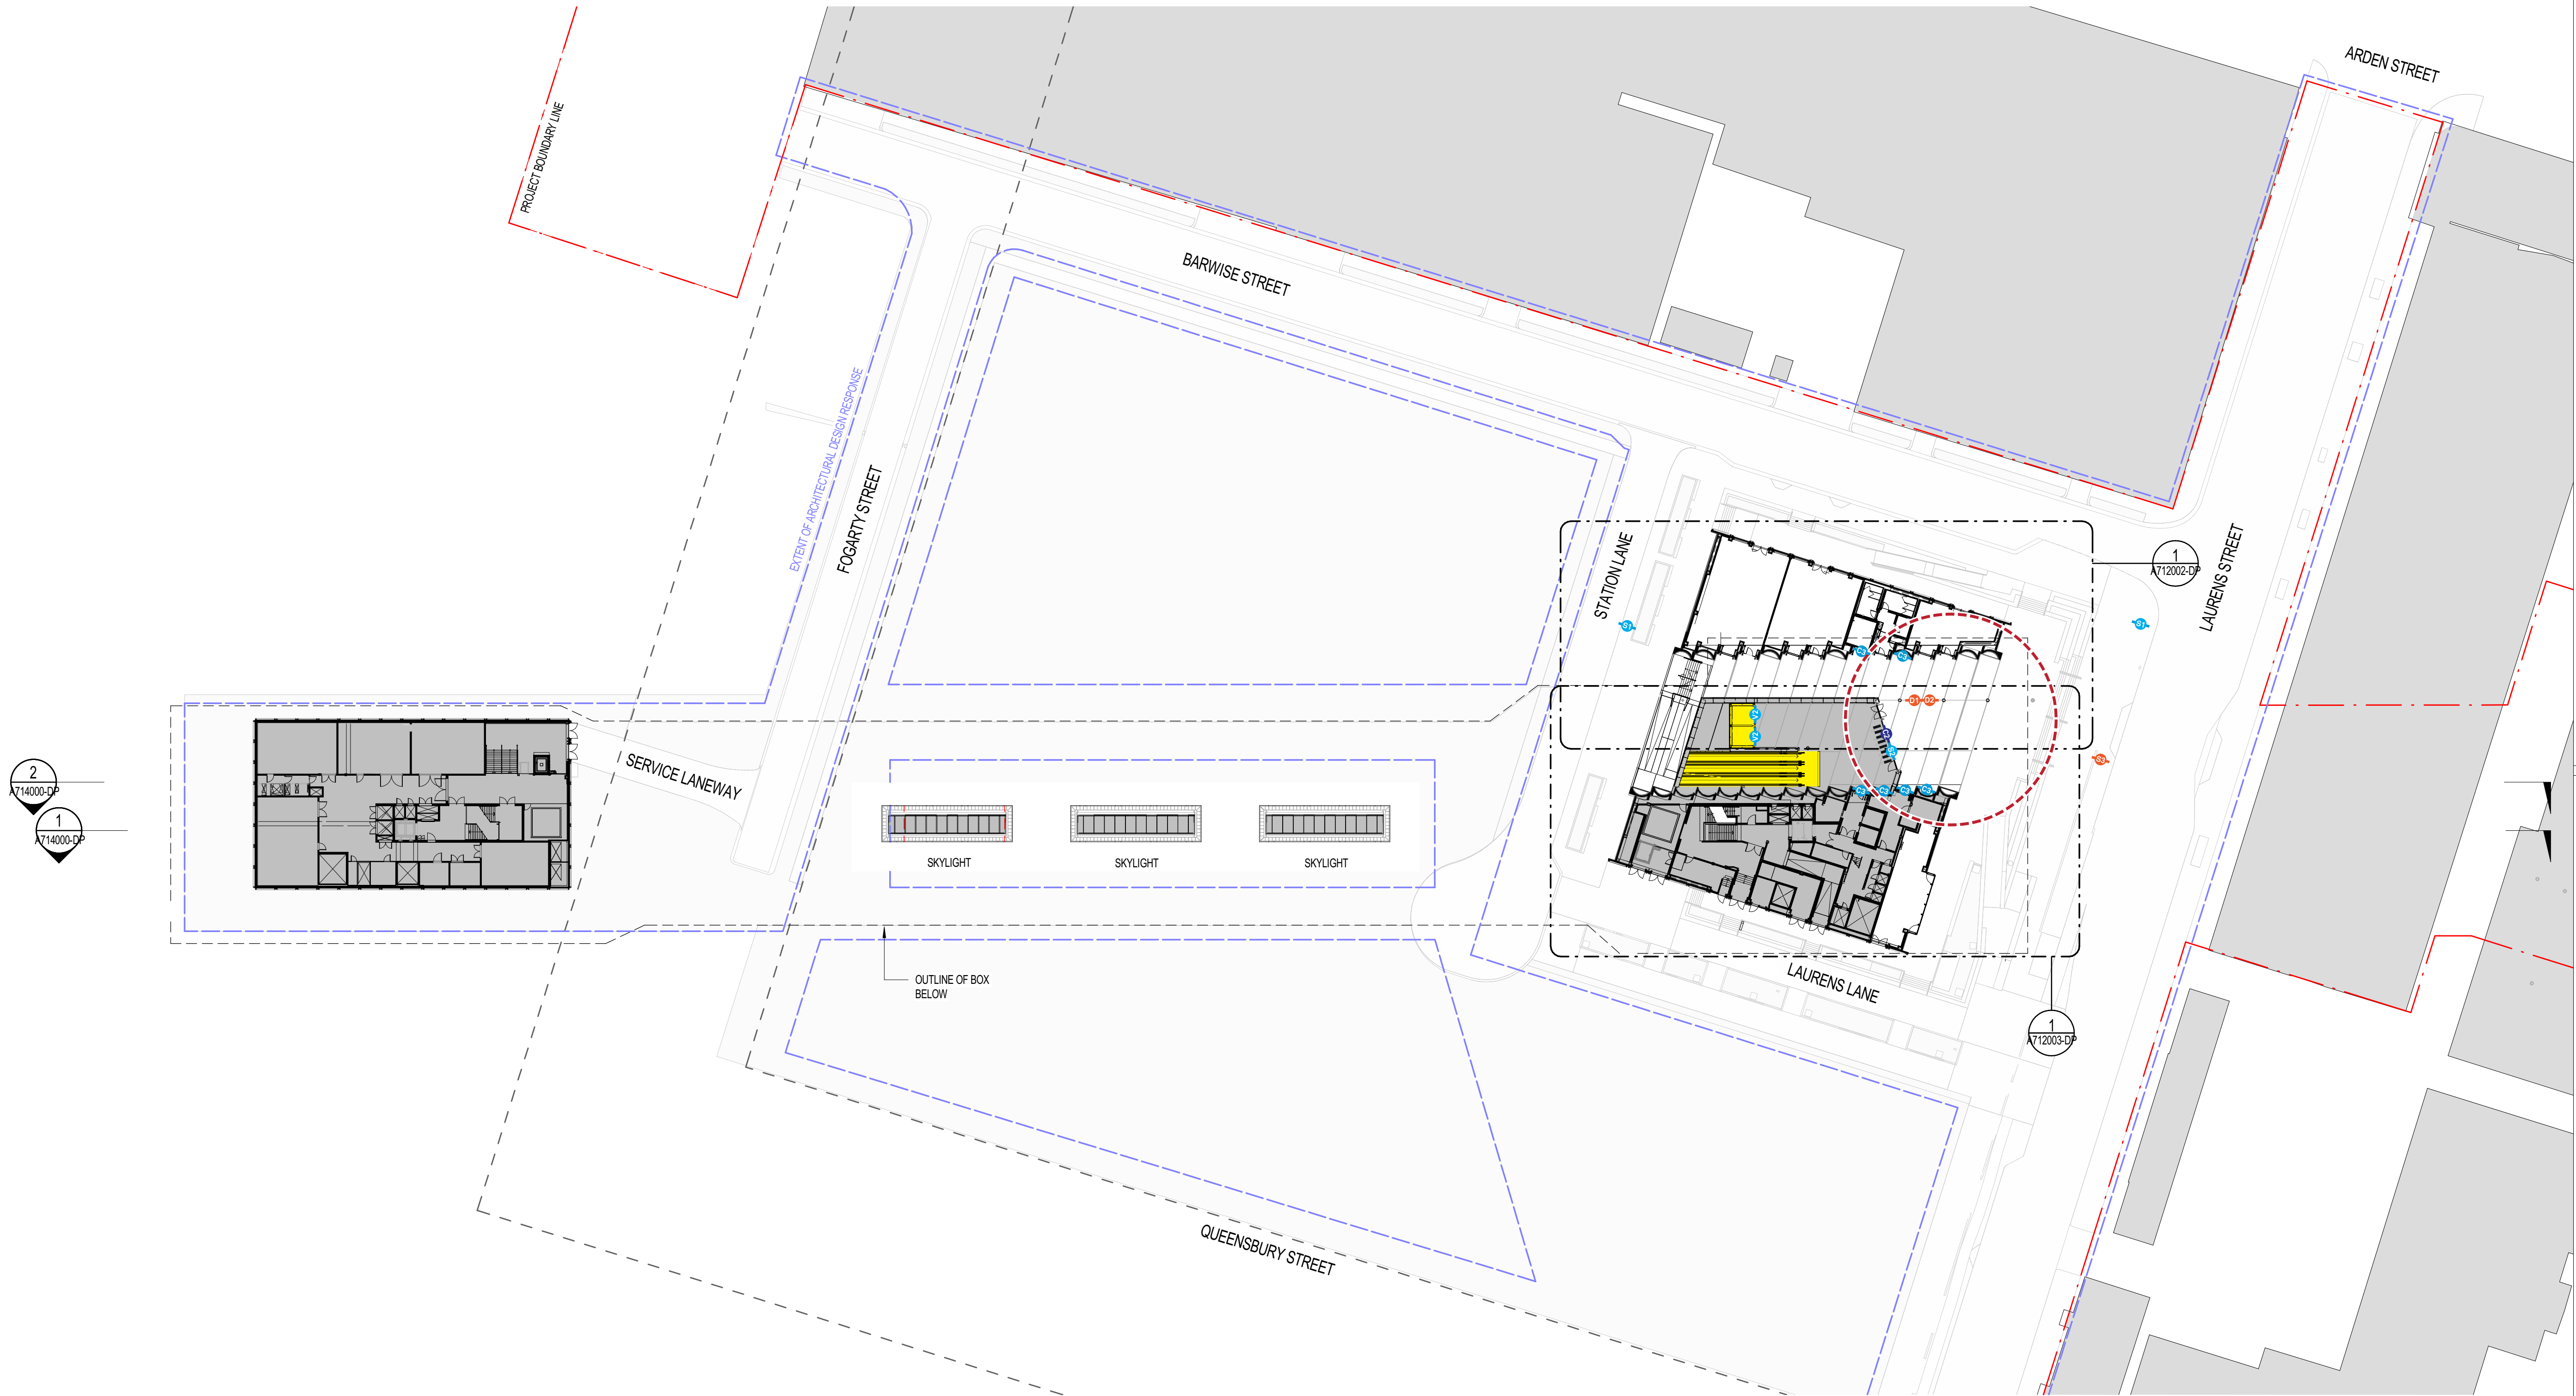

1

GF - GROUND FLOOR LEVEL

1:500

LEGEND


- NOT FOR APPROVAL
- PROJECT LAND BOUNDARY
- EXTENT OF ARCHITECTURAL DESIGN RESPONSE

- STATION ENTRANCE
- VERTICAL CIRCULATION
- GATELINE

WAYFINDING SIGNAGE

- STATION MARKER
- STATION NAME/ ENTRANCE
- LEGIBLE CITY TOTEM
- GATE-LINE SIGNAGE
- FACILITIES IDENTIFICATION
- SERVICE INFORMATION PID
- DEPARTING TRAINS PID
- LIFT IDENTIFICATION

NOTE:
SIGNAGE LOCATIONS AND TYPES SUBJECT
TO FUTURE DETAIL DESIGN AND CONSULTATION
WITH KEY STAKEHOLDERS.

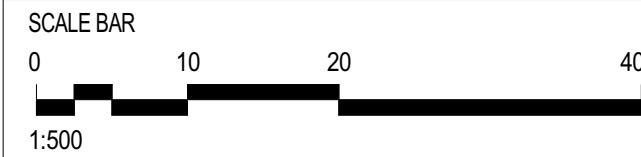

KEY PLAN

Consultant



Franchisee / Lessee



ARCHITECTURAL
ARDEN
GF - GROUND FLOOR LEVEL
SIGNAGE PLACEMENT PLAN
GENERAL ARRANGEMENT PLAN

Up Location
East.
North.
ID#

Down Location
East.
North.
ID#

Datum

DEVELOPMENT PLAN
SUBMISSION

Project Drawing Number
TAS-CYP-AR-00-DRG-ARC-ARD-711101-DP

Revision
G.5

PUBLIC TRANSPORT VICTORIA PT>		Drawn By HWW	Designed By HWW
File Name		Checked By HRLV	Ind. Review
Sheet No.		Approved	Approval Date
In Serv		Drawing Number	Revision
Scale As indicated	Sheet Size A1		

GENERAL NOTES


1. REFER TO INDEX SHEET FOR DRAWING SYMBOLOLOGY, LEGENDS & GENERAL NOTES.

Revised By	In Serv	Rev.	Date	Description	Designed	Checked	Ind. Rev.	Approv.
		G.5	25/06/21	ISSUED FOR DEVELOPMENT PLAN				
		G.4	17/01/18	ISSUED FOR DEVELOPMENT PLAN	HWW	HRLV		
		G.3	16/11/17	ISSUED FOR DEVELOPMENT PLAN	HWW	HRLV		
		G.2	03/11/17	ISSUED FOR DEVELOPMENT PLAN	HWW	HRLV		
		G.1	24/10/17	ISSUED FOR DEVELOPMENT PLAN	HWW	HRLV		

This drawing has been prepared by, or compiled from, information provided by, persons other than PTV. To the maximum extent permitted by law, PTV disclaims any responsibility for, and makes no representations in relation to, the completeness, accuracy or quality of any information contained in this drawing. Each user of this drawing releases PTV from all and any loss, damage, cost, expense or liability in relation to the use of, or any reliance on, this drawing or the information contained in it.

All written dimensions take precedence over scaled dimensions.

This drawing is provided only for the information of the person or organisation to whom PTV provides it. It may not be provided to, or used by, any other person without PTV's prior written consent.

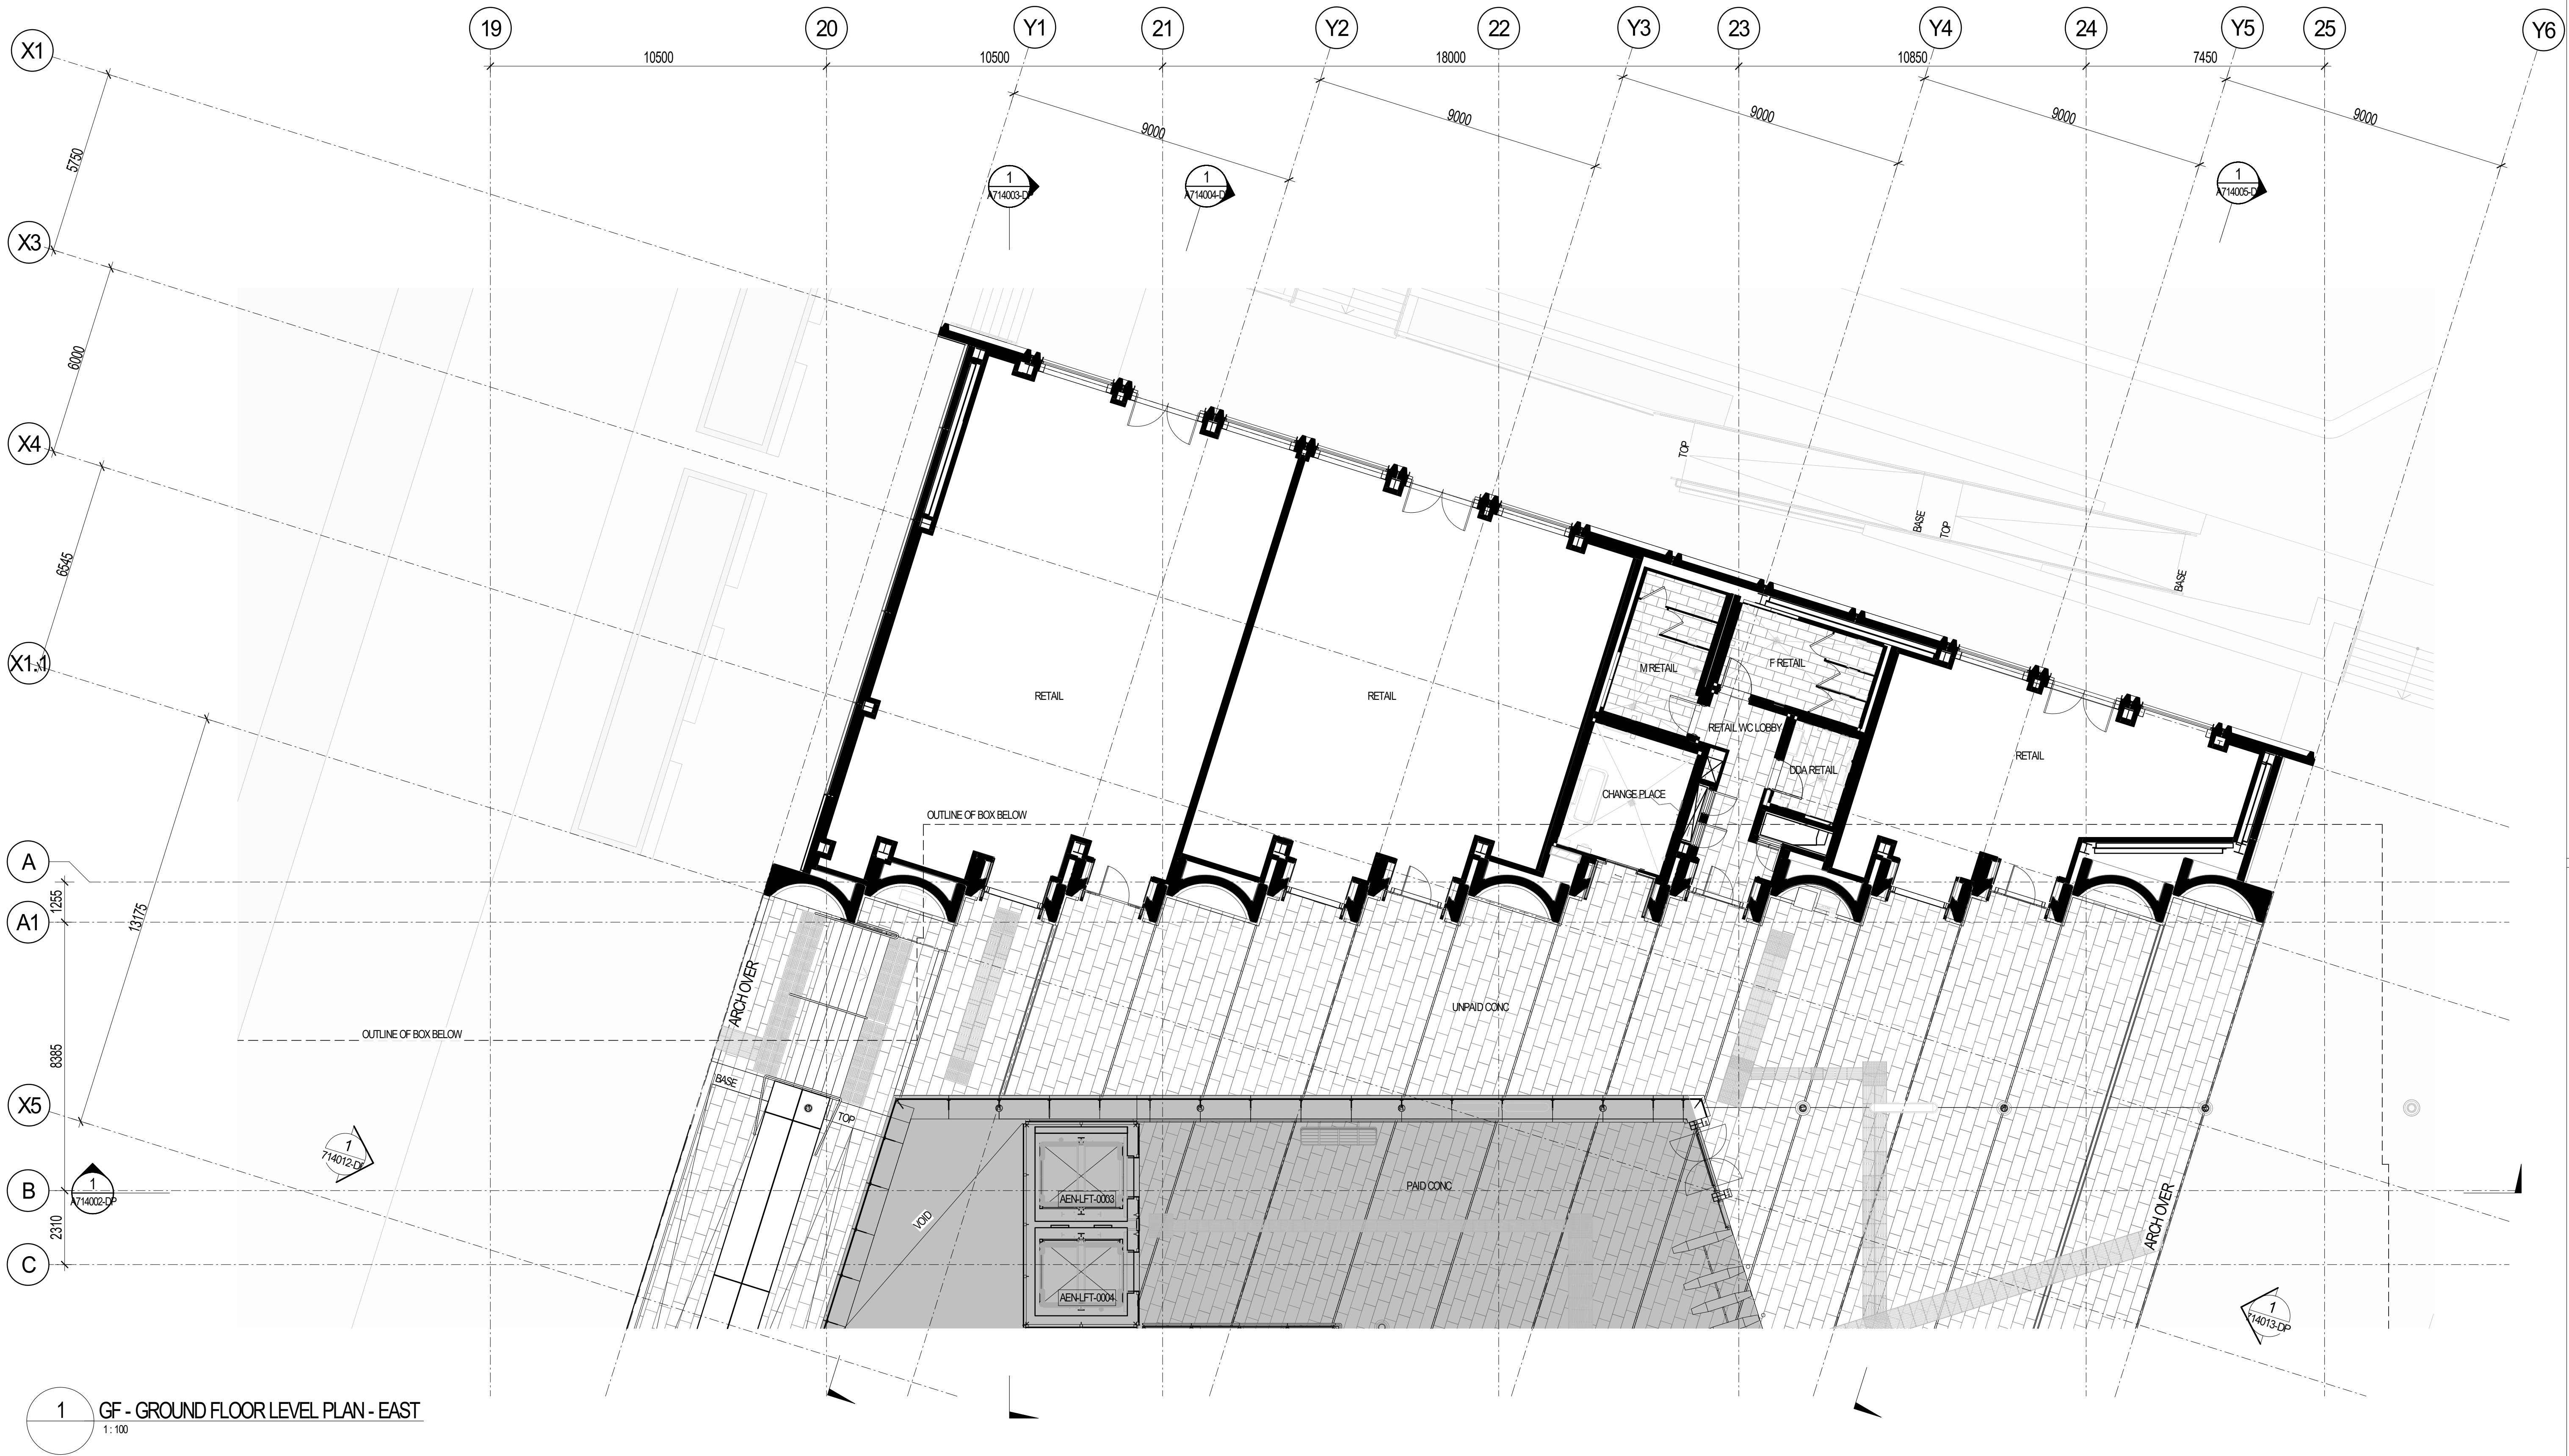

LEGEND

- NOT FOR APPROVAL
- PROJECT LAND BOUNDARY
- EXTENT OF ARCHITECTURAL DESIGN RESPONSE

GENERAL NOTES

- REFER TO INDEX SHEET FOR DRAWING SYMBOLLOGY, LEGENDS & GENERAL NOTES.

Revised By	In Serv	Rev	Date	Description	Designed	Checked	Ind. Rev.	Approv.
		G7	21/10/21	Issued for Development Plan	QL	PS		
		G6	02/10/20	Issued for Development Plan	QL	PS		
		G5	17/01/18	Issued for Development Plan	QL	PS		
		G4	24/11/17	Issued for Development Plan	HV	PS		


This drawing has been prepared by, or compiled from information provided by, persons other than PTV. To the maximum extent permitted by law, PTV disclaims responsibility for, and makes no representations in relation to, the completeness, accuracy or quality of any information contained in this drawing. Each user of the drawing releases PTV from all and any loss, damage, cost, expense or liability in relation to the use of, or any reliance on, this drawing or the information contained in it.

All written dimensions take precedence over scaled dimensions.

This drawing is provided only for the information of the person or organisation to whom PTV provides it. It may not be provided to, or used by, any other person without PTV's prior written consent.

PROJECT NORTH

KEY PLAN

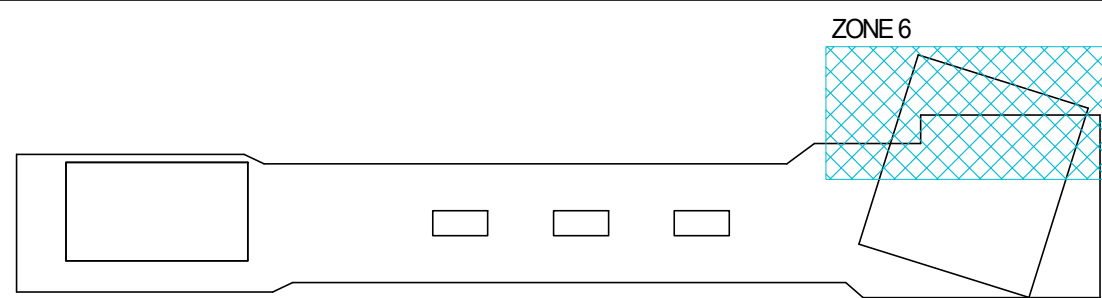

Consultant



Franchisee / Lessee



ARCHITECTURAL

ARDEN
GF - GROUND FLOOR LEVEL - ZONE 6
FLOOR PLAN
GENERAL ARRANGEMENT PLAN

Up Location
East,
North,
ID#

Down Location
East,
North,
ID#

Datum

DEVELOPMENT PLAN
SUBMISSION

Project Drawing Number
TAS-CYP-AR-00-DRG-ARC-ARD-712002-DP

Revision
G.7



File Name

Sheet No.

In Serv

Scale
As indicated

Sheet Size
A1

Drawn By

S.MATTHEWS

Checked By
P.STEVENS

Approved
APPROVER

Drawing Number

Revision


Designed By

C.LAMBORN

Ind. Review

Approval Date

Revision

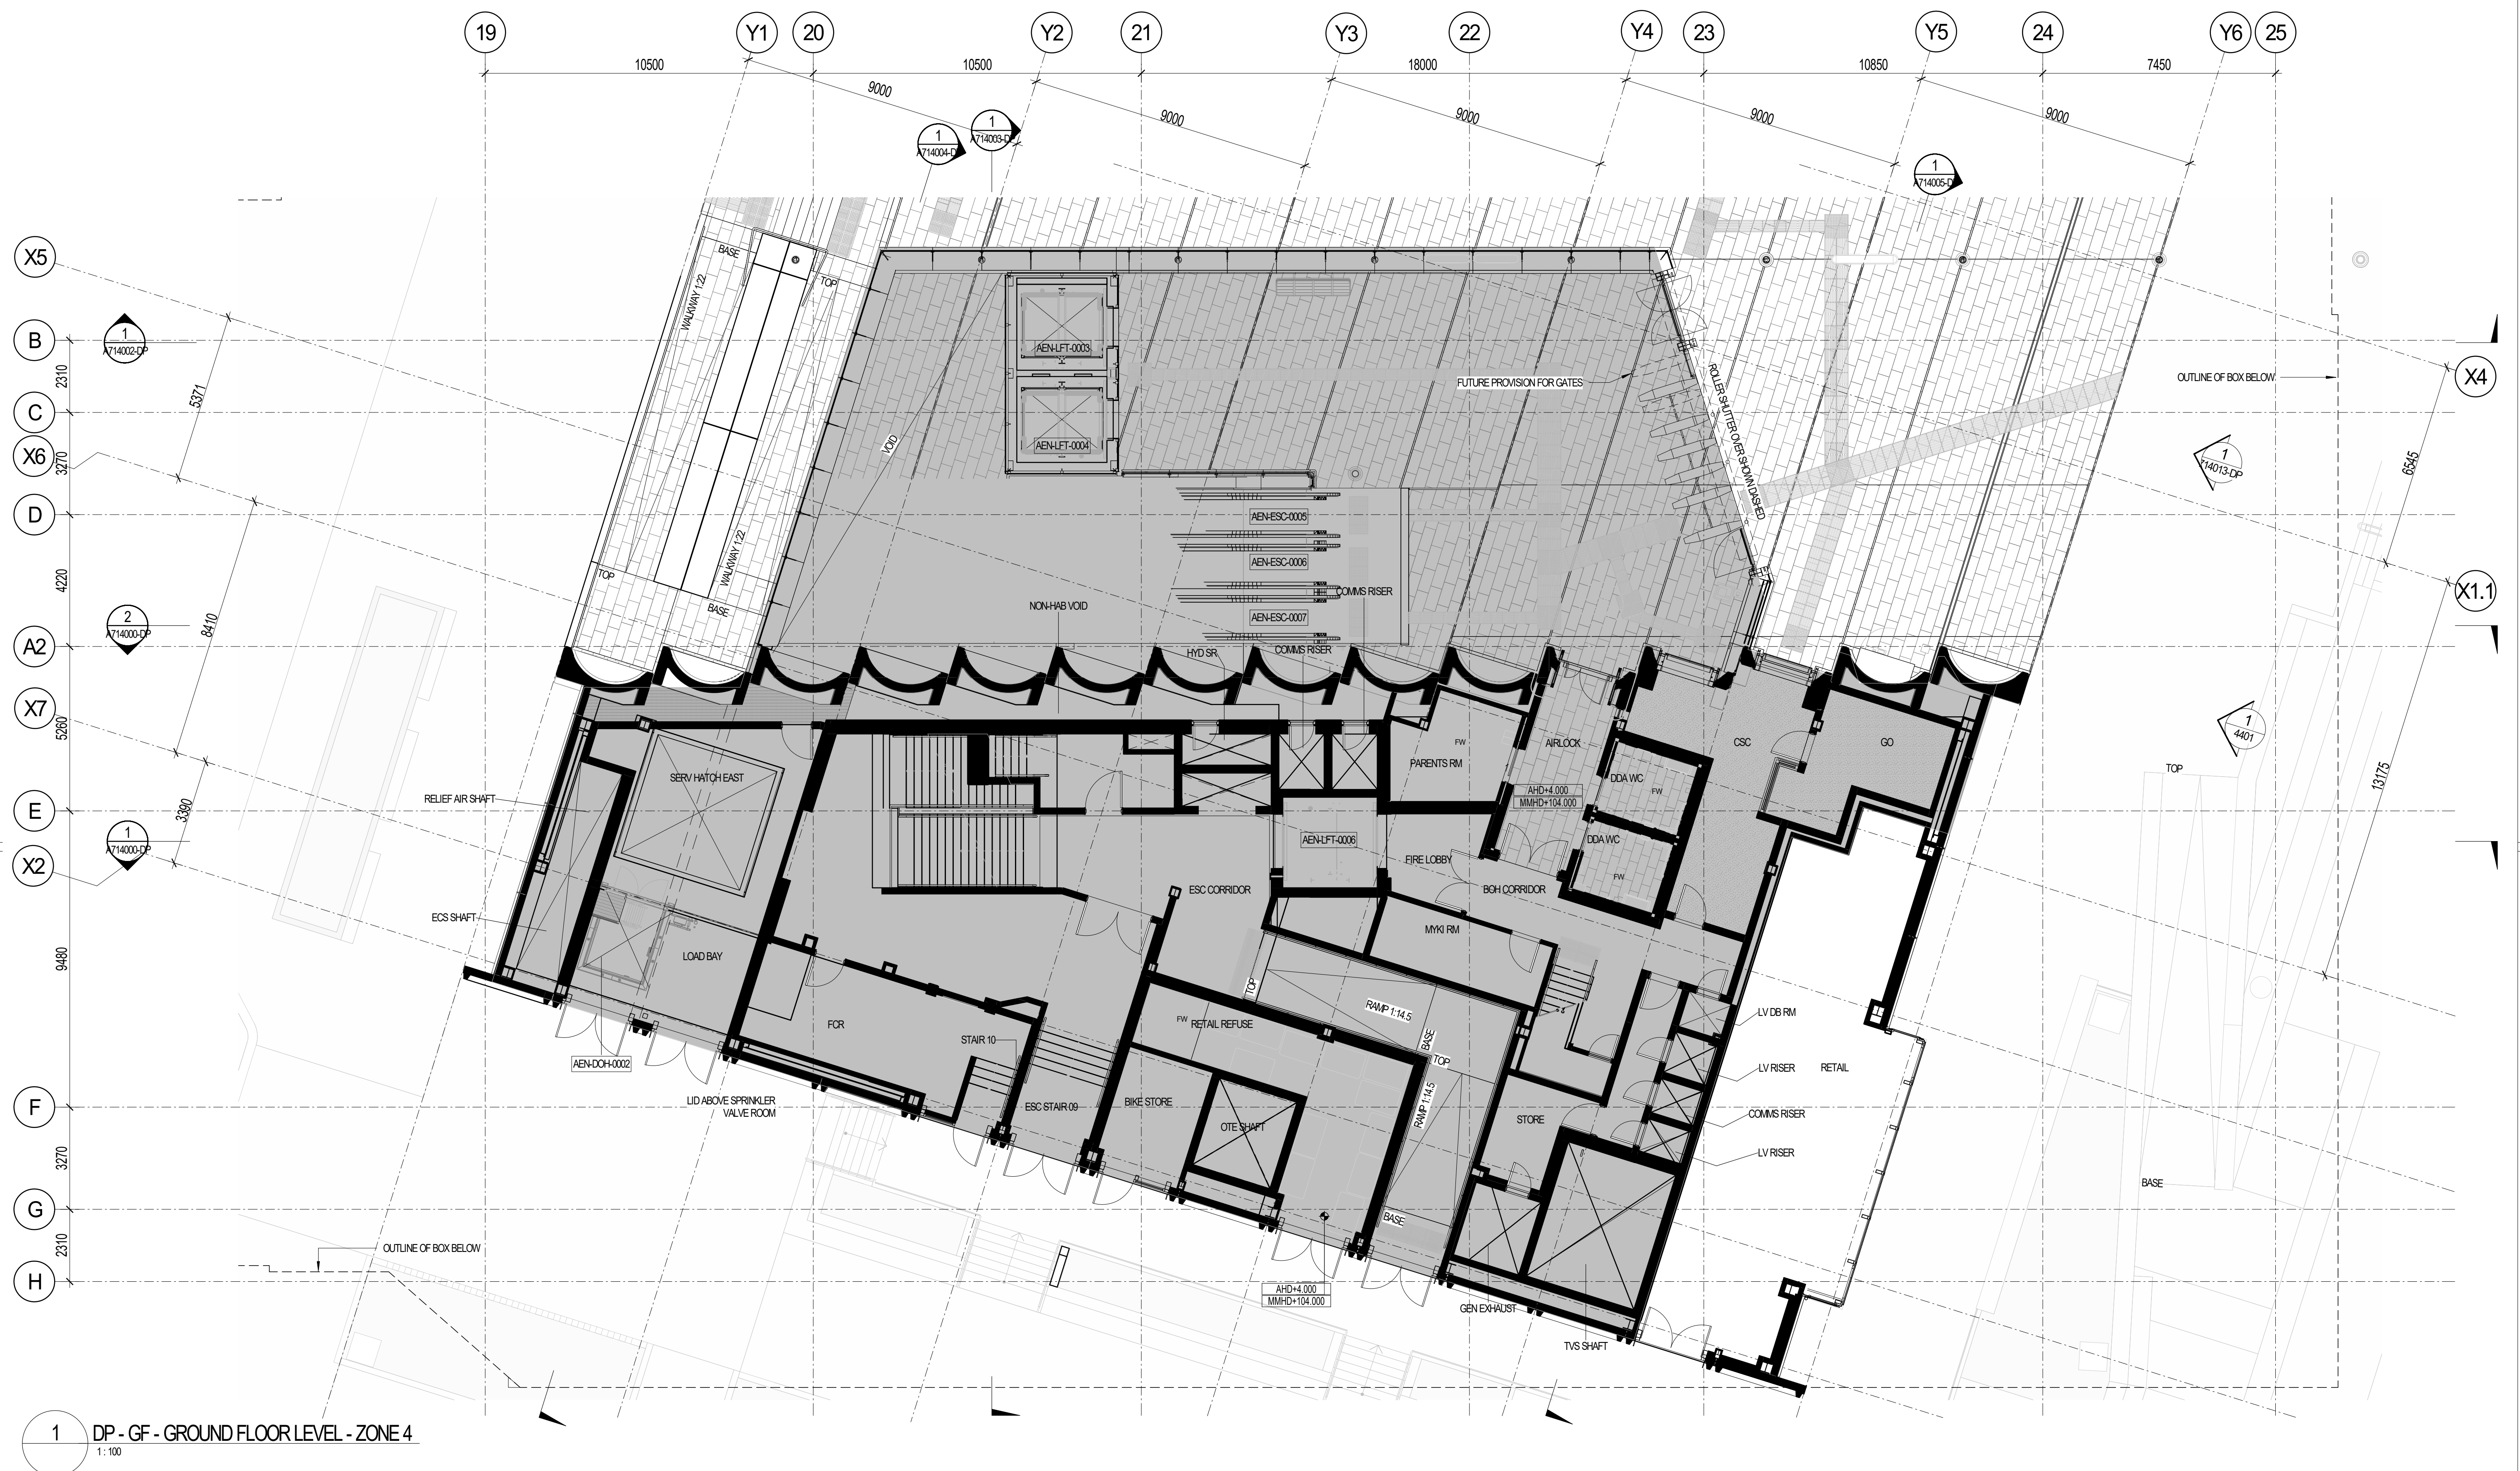

LEGEND

-  NOT FOR APPROVAL
 PROJECT LAND BOUNDARY
 EXTENT OF ARCHITECTURAL DESIGN RESPONSE

GENERAL NOTES


1. REFER TO INDEX SHEET FOR DRAWING SYMBOLOGY, LEGENDS & GENERAL NOTES

[illegible]

This drawing has been prepared by, or compiled from information provided by, persons other than PTV. To the maximum extent permissible by law, PTV takes no responsibility for, and makes no representations in relation to, the completeness, accuracy or quality of any information contained in this drawing. Each user of this drawing releases PTV from all and any loss, damage, cost, expense or liability in relation to the use of, or any reliance on, this drawing or the information contained in it.

This drawing is provided only for the information of the person or organisation to whom PTV provides it. It may not be provided to, or used by, any other person without PTV's prior written consent.

KEY PLAN

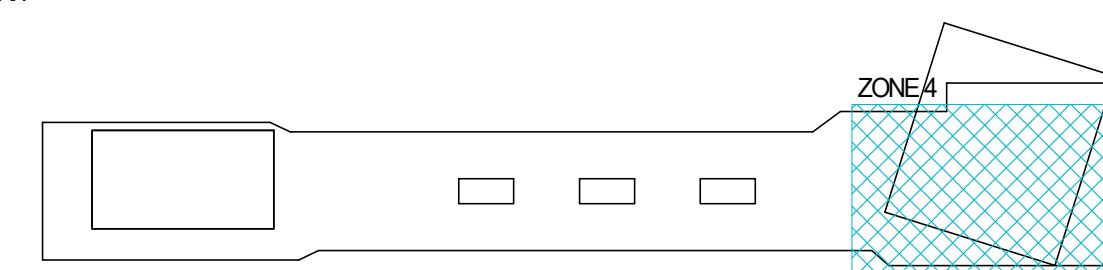

	Consultant
--	------------

Franchisee / Lessee



ARCHITECTURAL
ARDEN
F - GROUND FLOOR LEVEL - ZONE 4
FLOOR PLAN
GENERAL ARRANGEMENT PLAN

Up Location	
East.	
North.	
ID#	

Down Location
East.
North.
ID#

Datum	
-------	--

DEVELOPMENT PLAN
SUBMISSION

Project Drawing Number

TAS-CYP-AR-00-DRG-ARC-ARD-712003-DP

Revision

G.7

PUBLIC
TRANSPORT
VICTORIA

File Name

Sheet No.

In Con

Self	
------	--

As indicated

Drawn By	
----------	--

S MATTHEWS

Checked By	
------------	--


P STEVENS

APPROVER


Drawing Number	
----------------	--

[illegible]

--	--

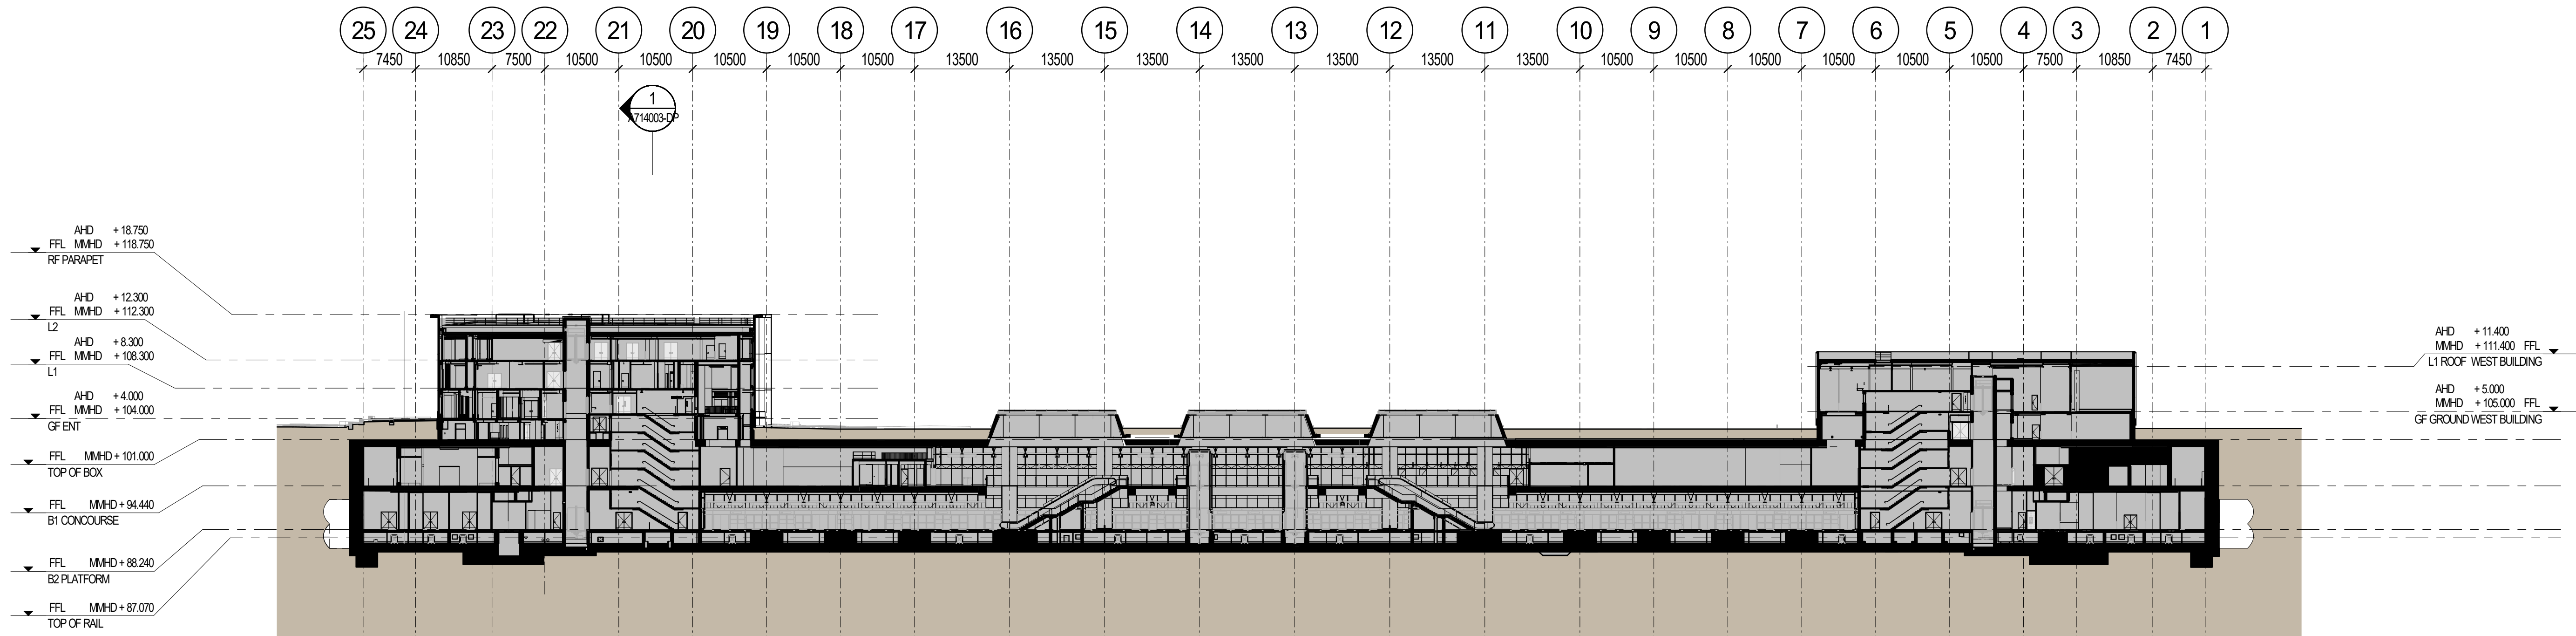

1 DP - SECTION A
1:500

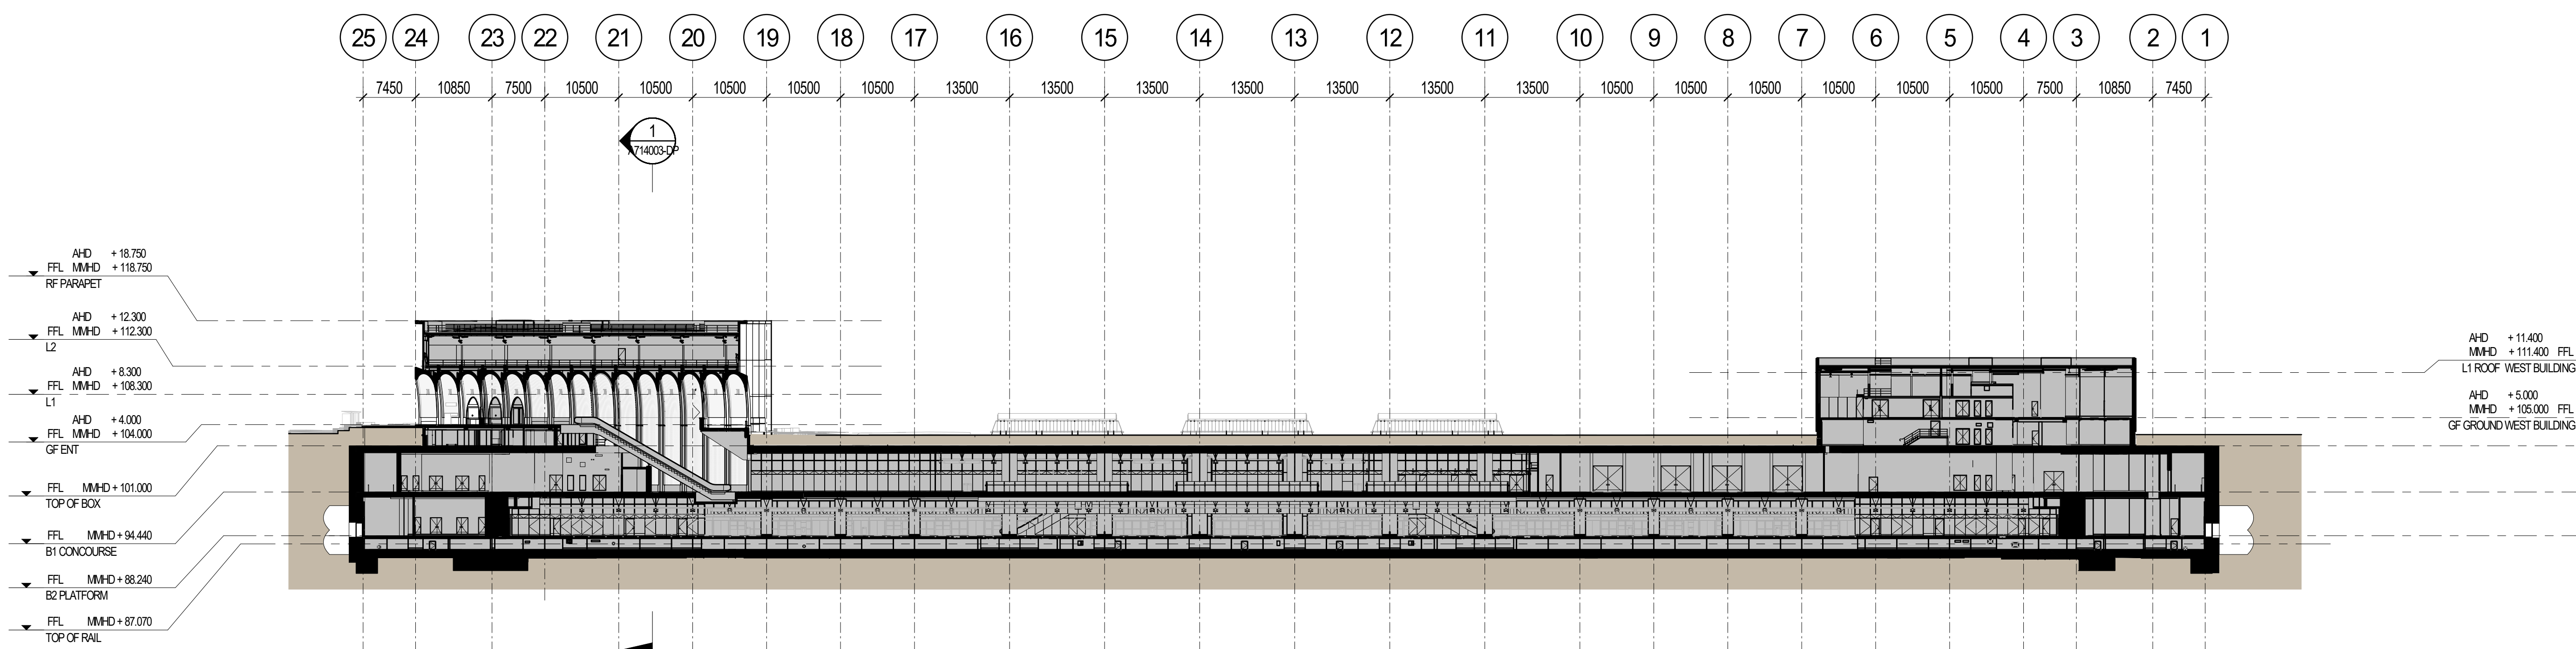

2 DP - SECTION B
1:500

LEGEND

- NOT FOR APPROVAL
- PROJECT LAND BOUNDARY
- EXTENT OF ARCHITECTURAL DESIGN RESPONSE

GENERAL NOTES

1. REFER TO INDEX SHEET FOR DRAWING SYMBOLOLOGY, LEGENDS & GENERAL NOTES.

Revised By	In Serv	Rev	Date	Description	Designed	Checked	Ind	Rev	Approv
		G7	21/10/21	Issued for Development Plan	CL	PS			
		G6	02/10/20	Issued for Development Plan	HV	PS			
		G5	17/01/18	Issued for Development Plan	HV	PS			
		G4	24/11/17	Issued for Development Plan	HV	PS			

This drawing has been prepared by, or compiled from, information provided by persons other than PTV. To the maximum extent permitted by law, PTV does not accept responsibility for, and makes no representations in relation to, the completeness, accuracy or quality of any information contained in this drawing. Each user of the drawing releases PTV from all and any loss, damage, cost, expense or liability in relation to the use of, or any reliance on, this drawing or the information contained in it.

All written dimensions take precedence over scaled dimensions.

This drawing is provided only for the information of the person or organisation to whom PTV provides it. It may not be provided to, or used by, any other person without PTV's prior written consent.

Consultant



Franchisee / Lessee



ARCHITECTURAL

ARDEN
SECTION A & B
SECTIONS
GENERAL ARRANGEMENT SECTION

Up Location	Down Location	Datum
East, North, ID#	East, North, ID#	

DEVELOPMENT PLAN
SUBMISSION

Project Drawing Number
TAS-CYP-AR-00-DRG-ARC-ARD-714000-DP

Revision
G.7



File Name
Sheet No.

In Serv
Scale As indicated

Drawn By
S.MATTHEWS

Designed By
C.LAMBORN

Checked By
P.STEVENS


Ind. Review

Approved
APPROVER

Approval Date

Drawing Number

Revision

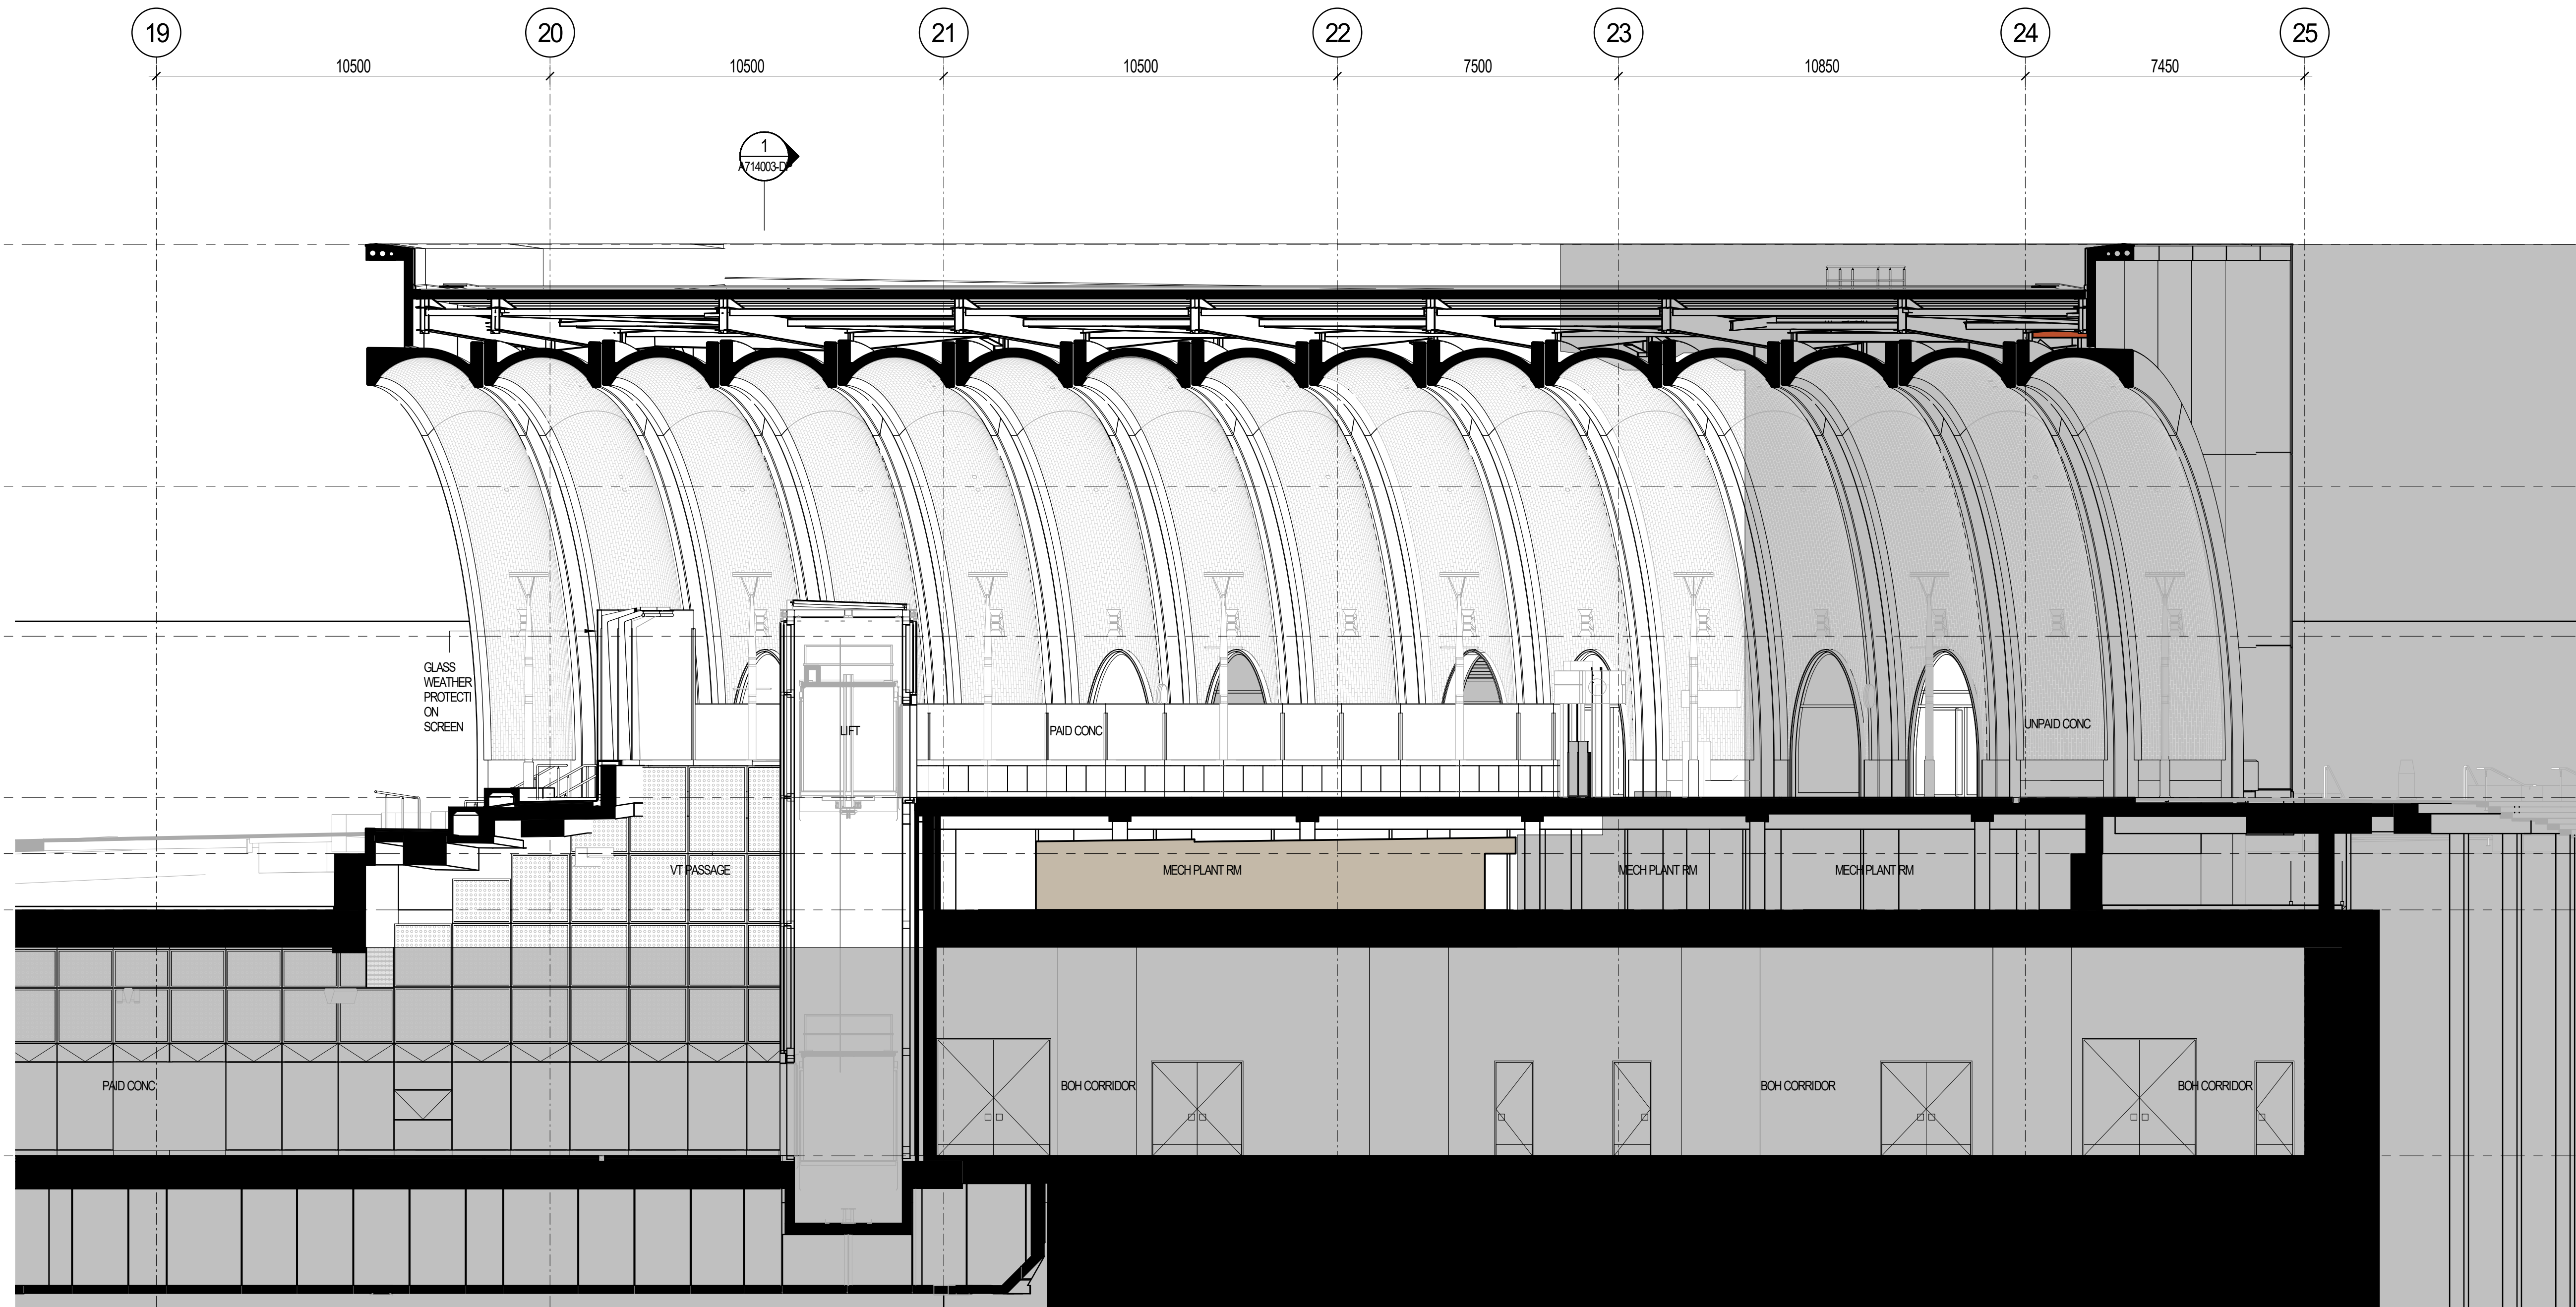

1 DP - SECTION C
1:100

LEGEND

- NOT FOR APPROVAL
- PROJECT LAND BOUNDARY
- EXTENT OF ARCHITECTURAL DESIGN RESPONSE

GENERAL NOTES


1. REFER TO INDEX SHEET FOR DRAWING SYMBOLLOGY, LEGENDS & GENERAL NOTES.

Revised By	In Serv	Rev	Date	Description	Designed	Checked	Ind. Rev.	Approv.
		G7	21/10/21	Issued for Development Plan	QL	PS		
		G6	02/10/20	Issued for Development Plan	QL	PS		
		G5	17/01/18	Issued for Development Plan	QL	PS		
		G4	24/11/17	Issued for Development Plan	QL	PS		

This drawing has been prepared by, or compiled from information provided by, persons other than PTV. To the maximum extent permitted by law, PTV disclaims any responsibility for, and makes no representations in relation to, the completeness, accuracy or quality of any information contained in this drawing. Each user of the drawing releases PTV from all and any loss, damage, cost, expense or liability in relation to the use of, or any reliance on, this drawing or the information contained in it.

All written dimensions take precedence over scaled dimensions.
This drawing is provided only for the information of the person or organisation to whom PTV provides it. It may not be provided to, or used by, any other person without PTV's prior written consent.

KEY PLAN

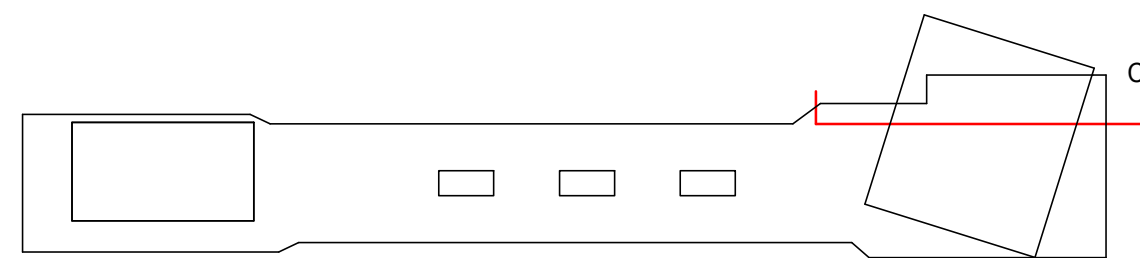

Consultant



Franchisee / Lessee



ARCHITECTURAL

ARDEN
SECTION C
SECTION

GENERAL ARRANGEMENT SECTION


Up Location East, North, ID#	Down Location East, North, ID#	Datum

DEVELOPMENT PLAN
SUBMISSION

Project Drawing Number	Revision
TAS-CYP-AR-00-DRG-ARC-ARD-714002-DP	G.7

PUBLIC TRANSPORT VICTORIA PT		Drawn By S.MATTHEWS	Designed By C.LAMBORN
File Name		Checked By P.STEVENS	Ind. Review
Sheet No.		Approved Approver	Approval Date
In Serv		Drawing Number	Revision
Scale As indicated	Sheet Size A1		

(DATE)
(SIGNATURE)
(BLOCK LETTERS)
CERTIFIED BY:

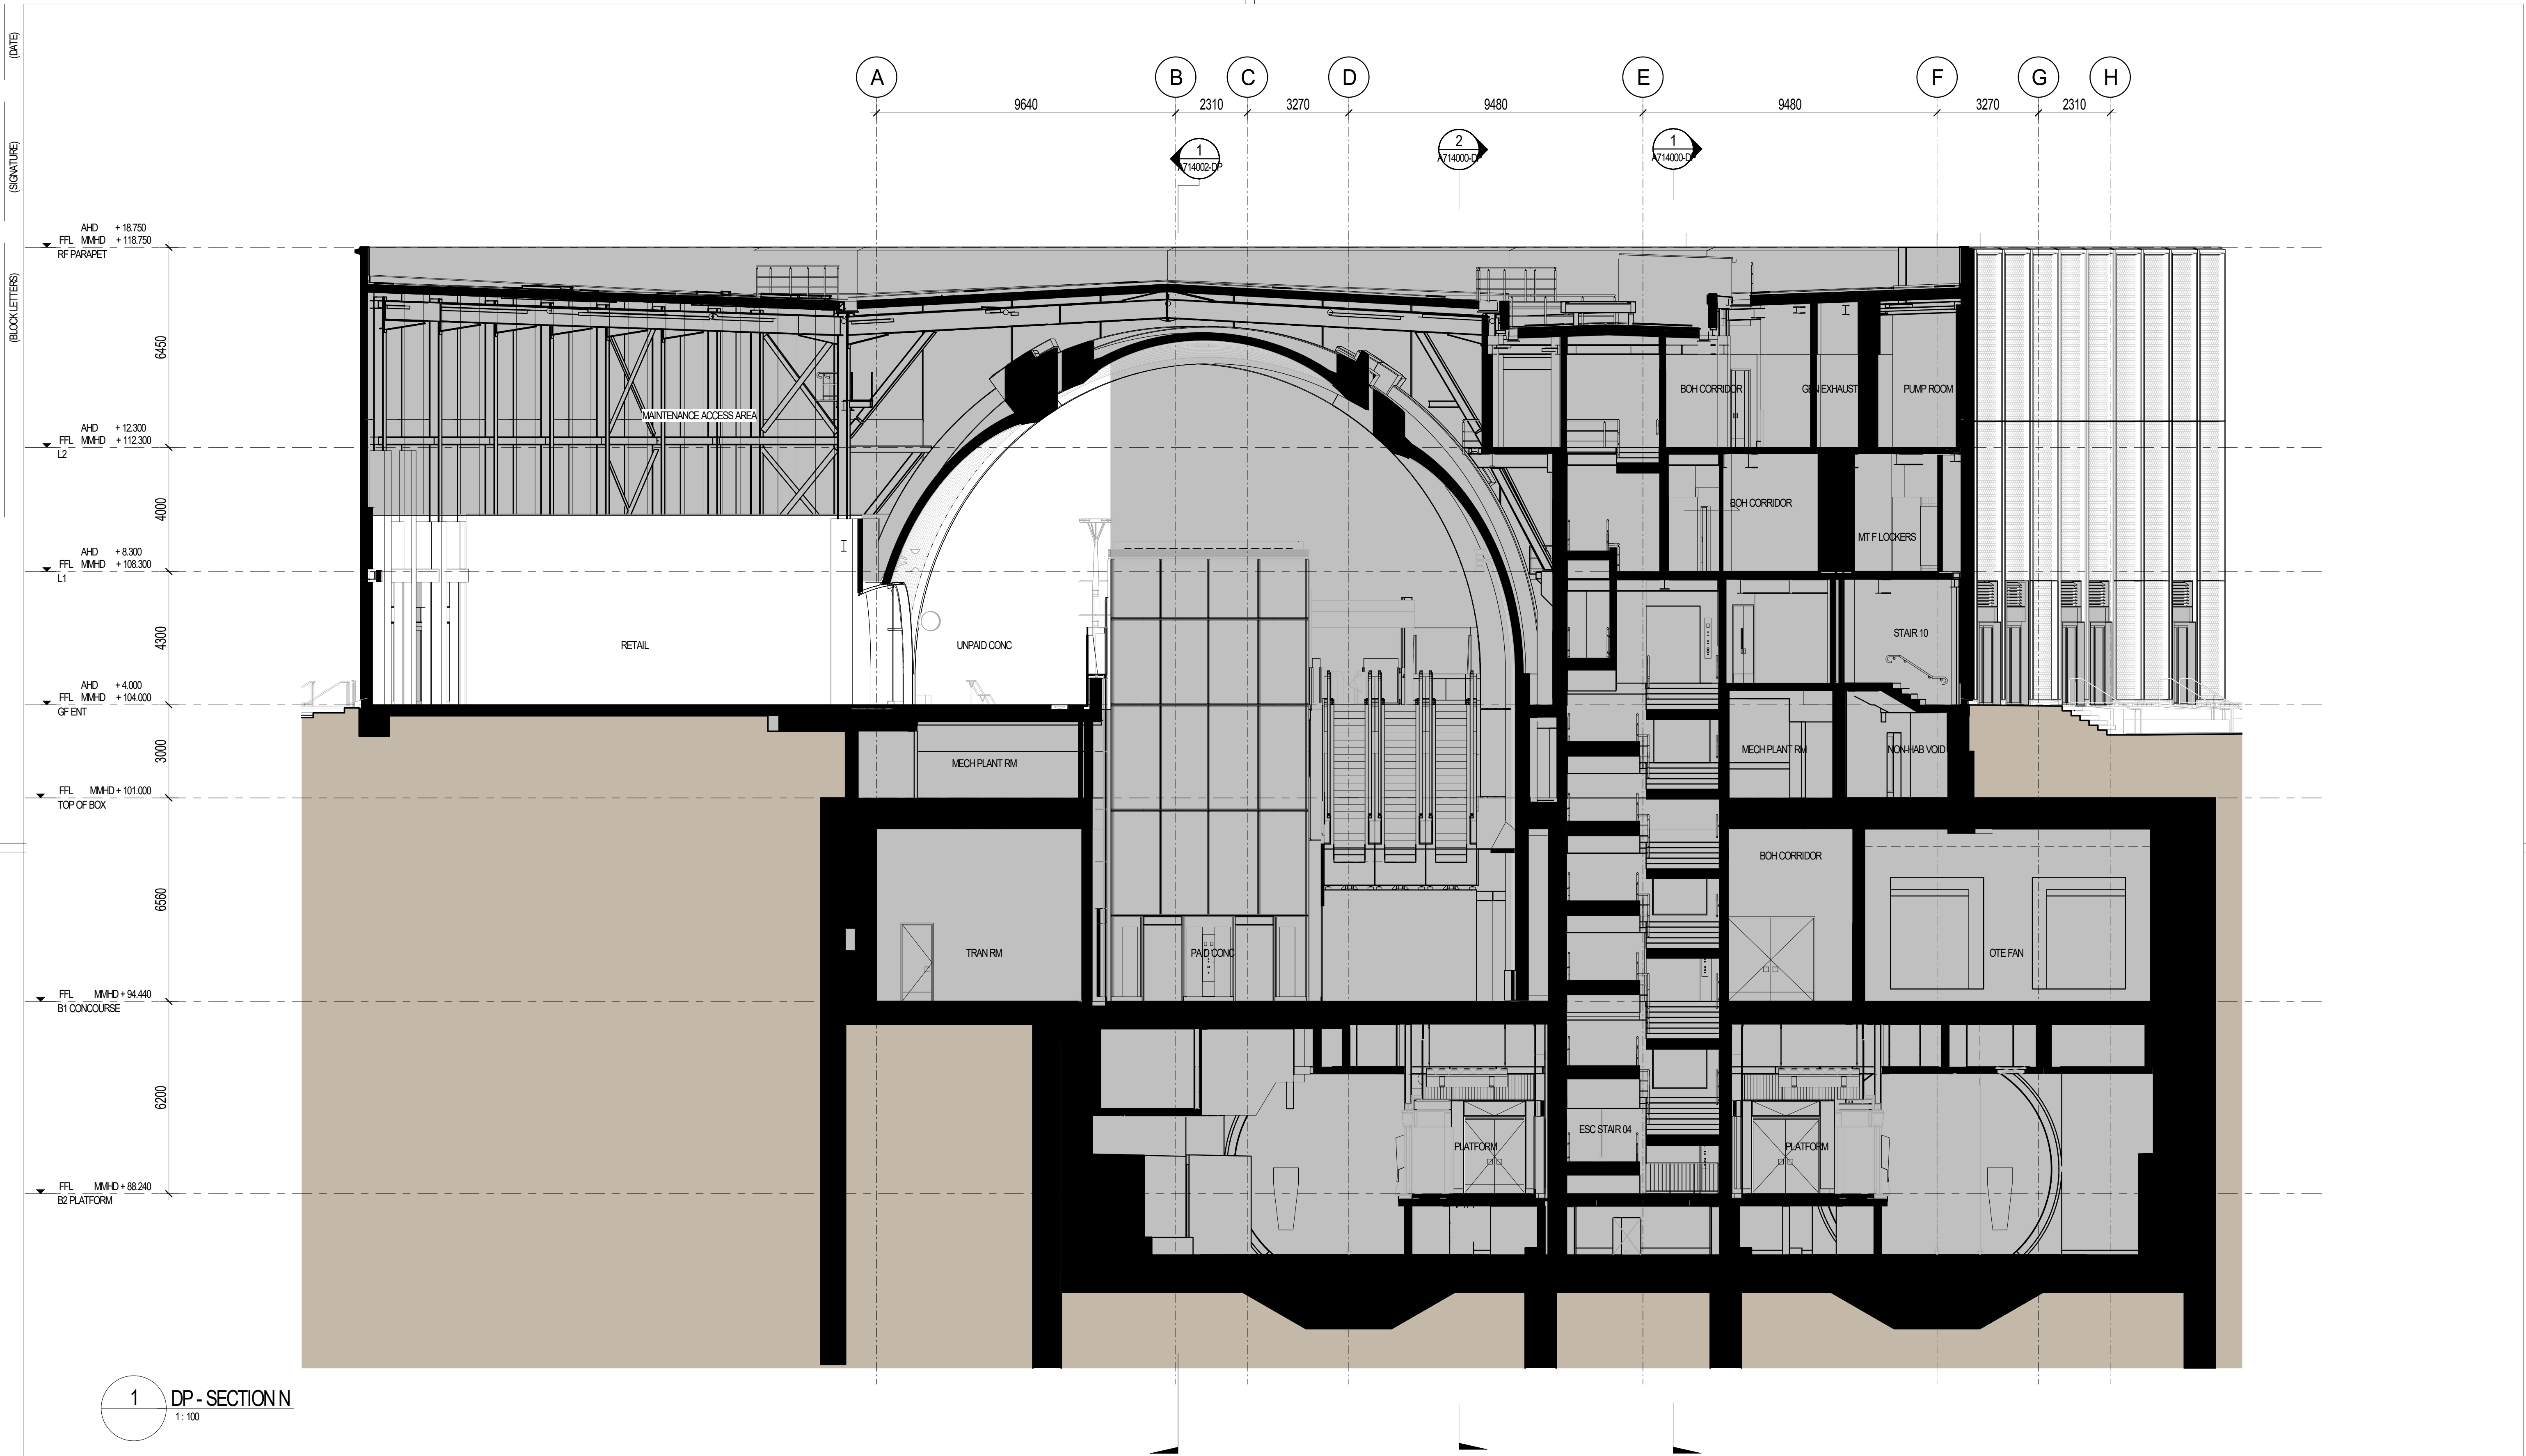

LEGEND

- NOT FOR APPROVAL
- PROJECT LAND BOUNDARY
- EXTENT OF ARCHITECTURAL DESIGN RESPONSE

SCALE BAR

0 2 4 8m

1:100

KEY PLAN

DEVELOPMENT PLAN SUBMISSION

Project Drawing Number: TAS-CYP-AR-00-DRG-ARC-ARD-714003-DP

Revision: G.7

GENERAL NOTES

1. REFER TO INDEX SHEET FOR DRAWING SYMBOLOLOGY, LEGENDS & GENERAL NOTES.

Revised By	In Serv	Rev	Date	Description	Designed	Checked	Ind. Rev.	Approv.
		G.7	21/10/21	Issued for Development Plan	QL	PS		
		G.6	02/10/20	Issued for Development Plan	QL	PS		
		G.5	17/01/18	Issued for Development Plan	QL	PS		
		G.4	24/11/17	Issued for Development Plan	HV	PS		

This drawing has been prepared by, or compiled from information provided by, persons other than PTV. To the maximum extent permitted by law, PTV disclaims responsibility for, and makes no representations in relation to, the completeness, accuracy or quality of any information contained in this drawing. Each user of the drawing releases PTV from all and any loss, damage, cost, expense or liability in relation to the use of, or any reliance on, this drawing or the information contained in it.

All written dimensions take precedence over scaled dimensions.

This drawing is provided only for the information of the person or organisation to whom PTV provides it. It may not be provided to, or used by, any other person without PTV's prior written consent.

Consultant

Franchisee / Lessee

Cross Yarra Partnership

RAIL PROJECTS VICTORIA

ARCHITECTURAL

ARDEN SECTION N

GENERAL ARRANGEMENT SECTION

Up Location	Down Location	Datum
East, North, ID#	East, North, ID#	

PUBLIC TRANSPORT VICTORIA PT

File Name

Sheet No.

In Serv

Scale As indicated

Sheet Size A1

Drawn By S.MATTHEWS

Designed By C.LAMBORN

Checked By P.STEVENS


Ind. Review

Approved APPROVER

Approval Date

Drawing Number

Revision

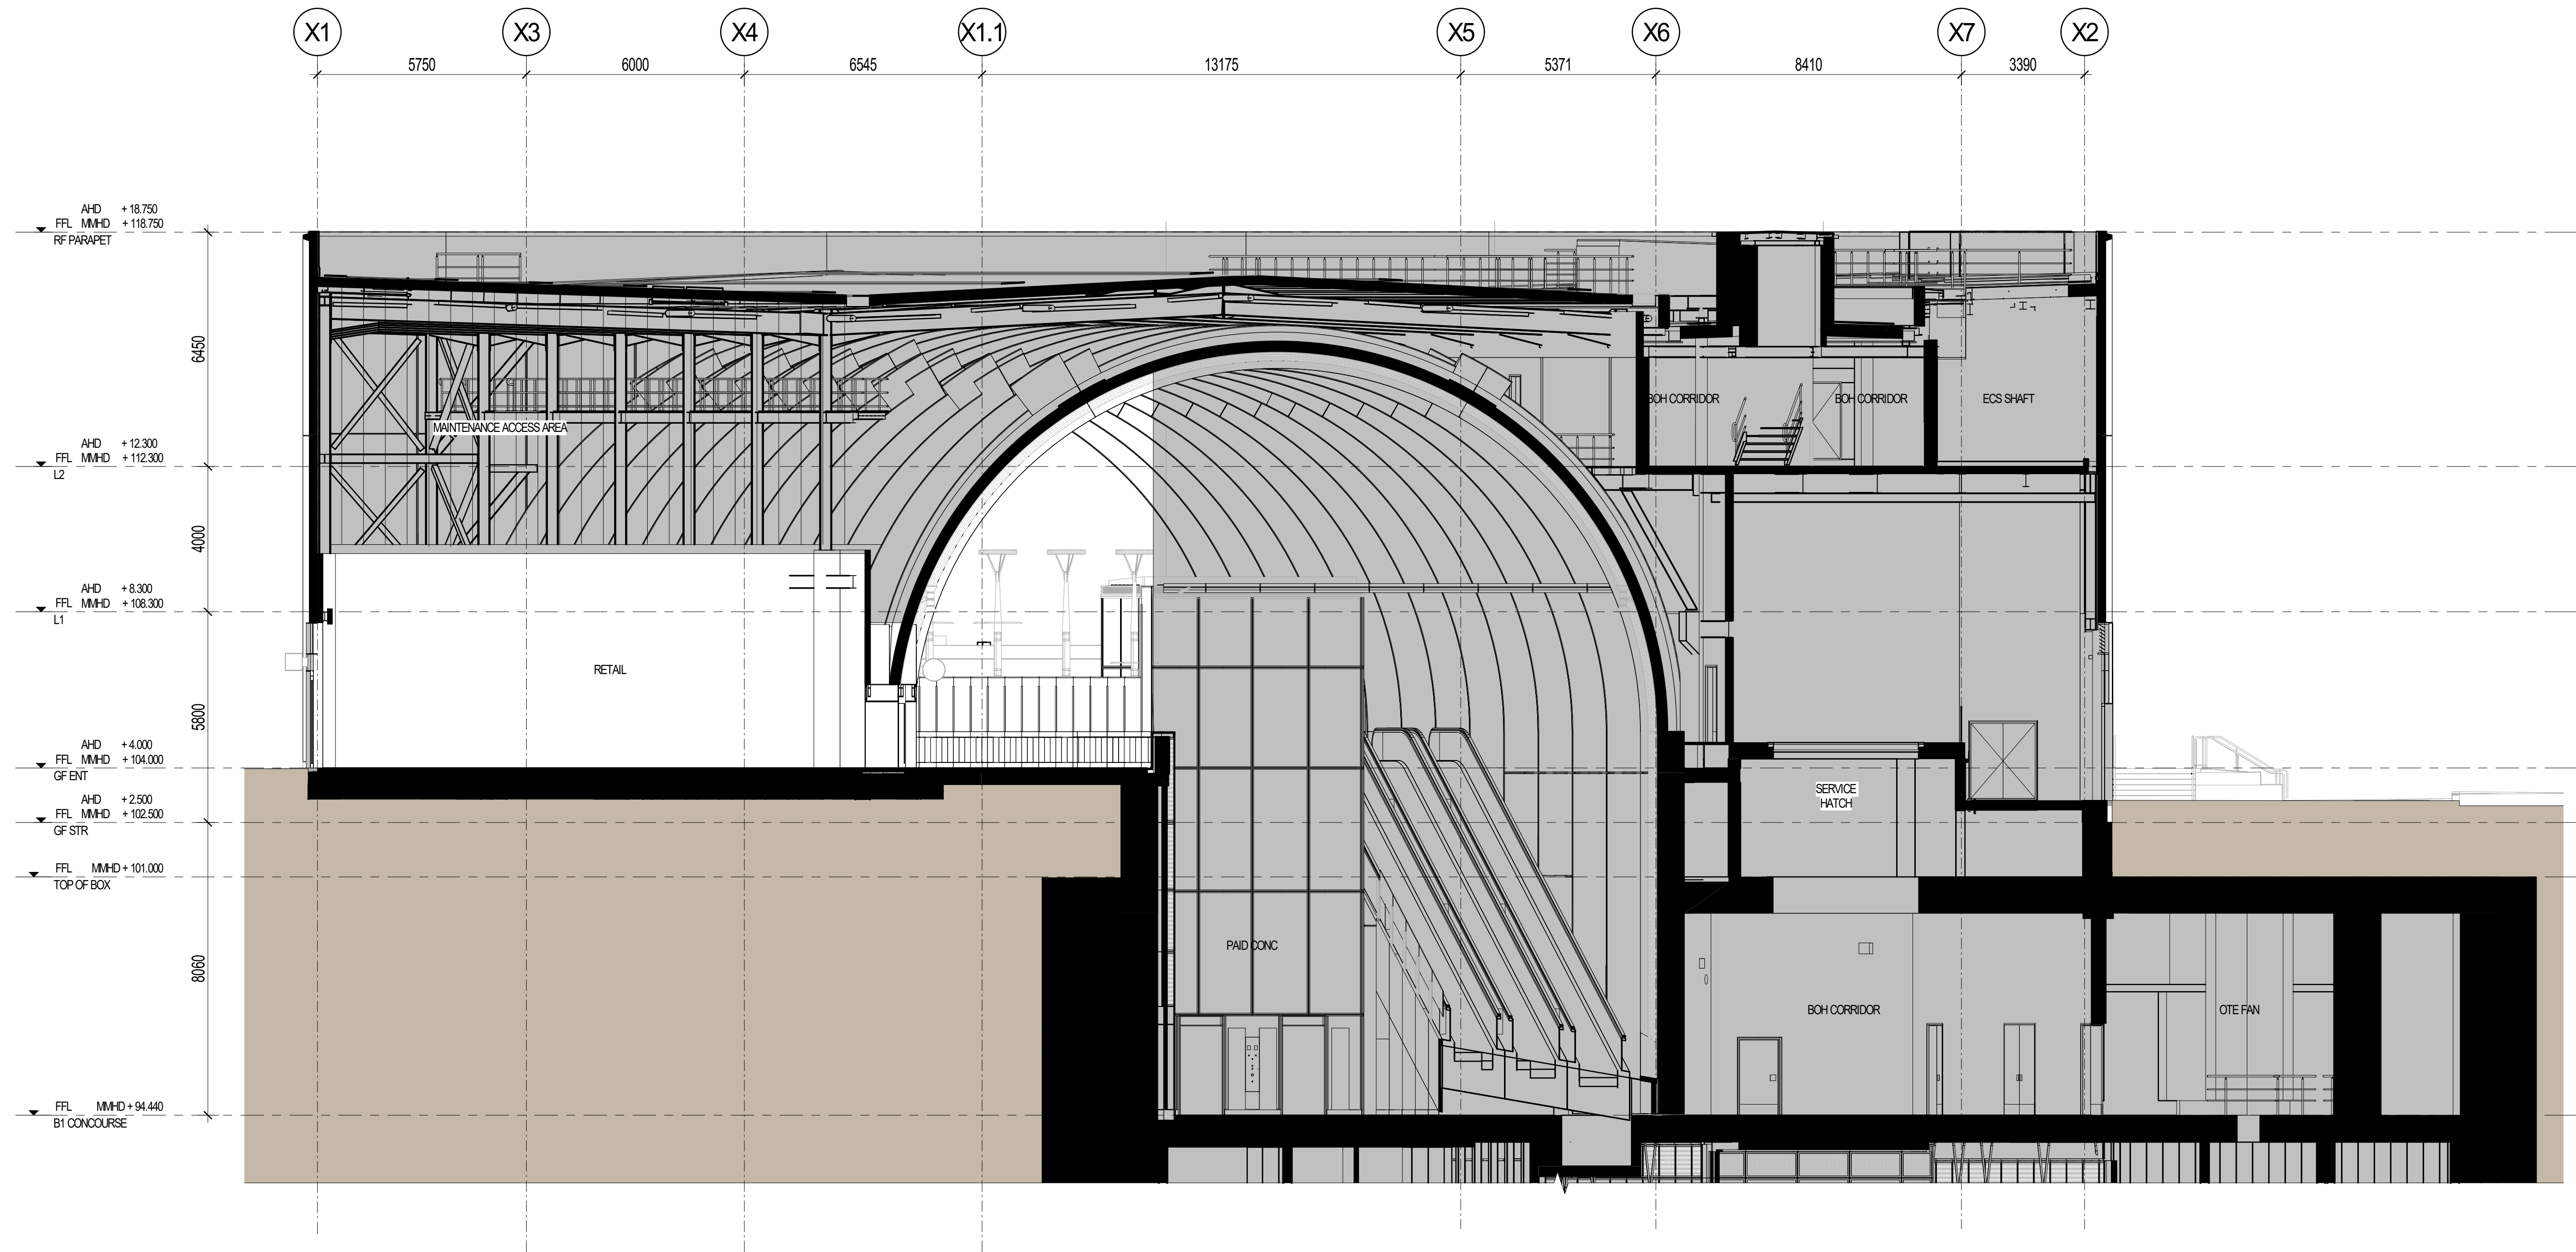

1 SECTION P
1:100

LEGEND

- NOT FOR APPROVAL
- PROJECT LAND BOUNDARY
- EXTENT OF ARCHITECTURAL DESIGN RESPONSE

SCALE BAR

0 2 4 8m

1:100

KEY PLAN

GENERAL NOTES

1. REFER TO INDEX SHEET FOR DRAWING SYMBOLOLOGY, LEGENDS & GENERAL NOTES.

Revised By	In Serv	Rev	Date	Description	Designed	Checked	Ind. Rev.	Approv.
		G7	21/10/21	Issued for Development Plan	QL	PS		
		G6	02/10/20	Issued for Development Plan	QL	PS		
		G5	17/01/18	Issued for Development Plan	QL	PS		
		G4	24/11/17	Issued for Development Plan	HV	PS		

This drawing has been prepared by, or compiled from information provided by, persons other than PTV. To the maximum extent permitted by law, PTV disclaims any responsibility for, and makes no representations in relation to, the completeness, accuracy or quality of any information contained in this drawing. Each user of the drawing releases PTV from all and any loss, damage, cost, expense or liability in relation to the use of, or any reliance on, this drawing or the information contained in it.

All written dimensions take precedence over scaled dimensions.

This drawing is provided only for the information of the person or organisation to whom PTV provides it. It may not be provided to, or used by, any other person without PTV's prior written consent.

Consultant

Franchisee / Lessee

Cross Yarra Partnership

RAIL PROJECTS VICTORIA

ARCHITECTURAL

ARDEN SECTION P SECTION

GENERAL ARRANGEMENT SECTION

Up Location	Down Location	Datum
East, North, ID#	East, North, ID#	


DEVELOPMENT PLAN SUBMISSION

Project Drawing Number	Revision
TAS-CYP-AR-00-DRG-ARC-ARD-714004-DP	G.7

File Name	Sheet No.	In Serv	Scale	Sheet Size
			As indicated	A1

Drawn By	Designed By	Checked By	Ind. Review	Approval Date	Approval Date
S.MATTHEWS	C.LAMBORN	P.STEVENS			

Approved	Approval Date	Approval Date
APPROVER		

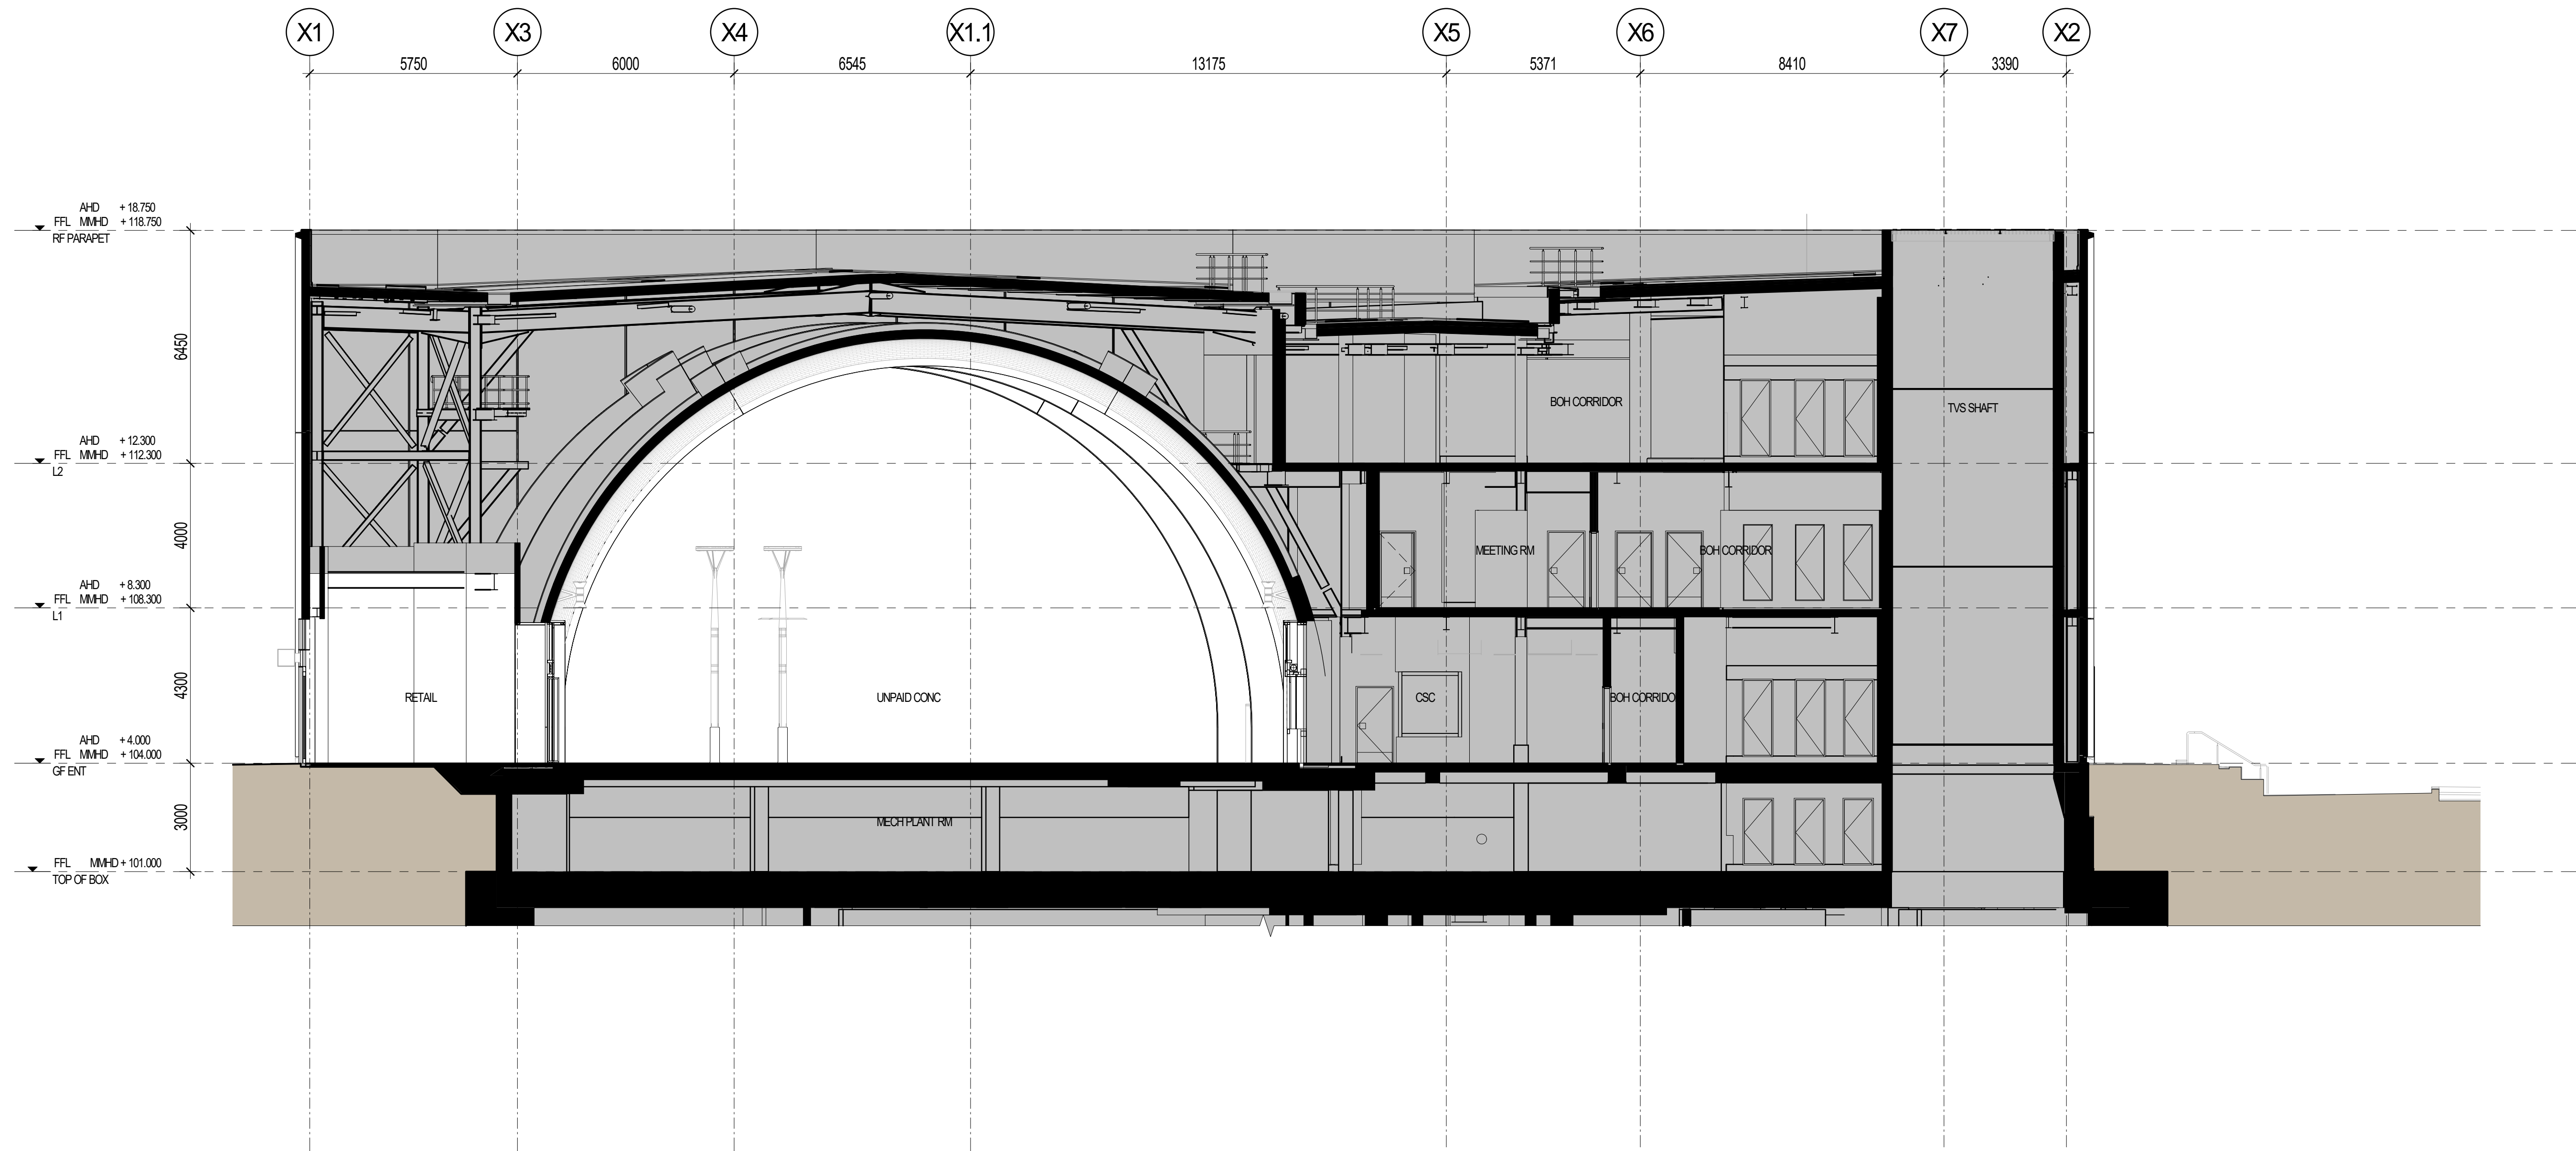


1 SECTION Q
1:100

LEGEND


- NOT FOR APPROVAL
- PROJECT LAND BOUNDARY
- EXTENT OF ARCHITECTURAL DESIGN RESPONSE

GENERAL NOTES

1. REFER TO INDEX SHEET FOR DRAWING SYMBOLLOGY, LEGENDS & GENERAL NOTES.

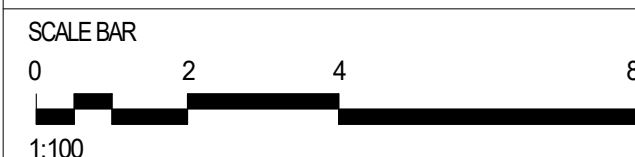

KEY PLAN

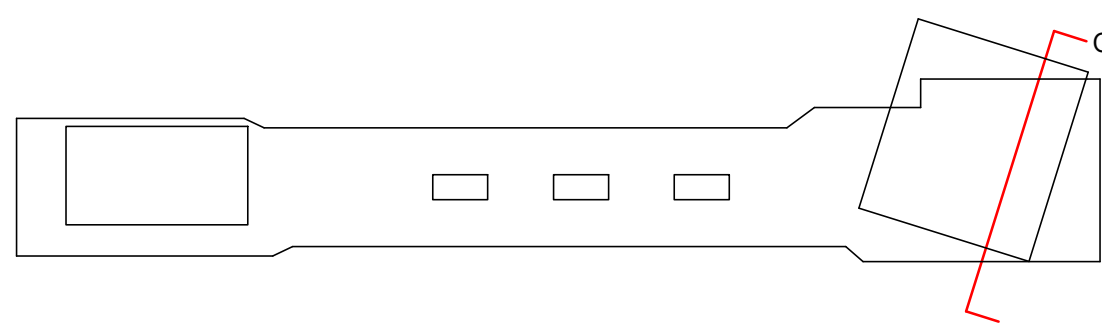

DEVELOPMENT PLAN
SUBMISSION

Project Drawing Number
TAS-CYP-AR-00-DRG-ARC-ARD-714005-DP

Revision
G.7

Consultant



Franchisee / Lessee



ARCHITECTURAL

ARDEN
SECTION Q

GENERAL ARRANGEMENT SECTION

Up Location East, North, ID#	Down Location East, North, ID#	Datum
---------------------------------------	---	-------




File Name
Sheet No.

In Serv
Scale
As indicated


Sheet Size
A1

Drawn By S.MATTHEWS	Designed By C.LAMBORN
Checked By P.STEVENS	Ind. Review
Approved APPROVER	Approval Date
Drawing Number	Revision

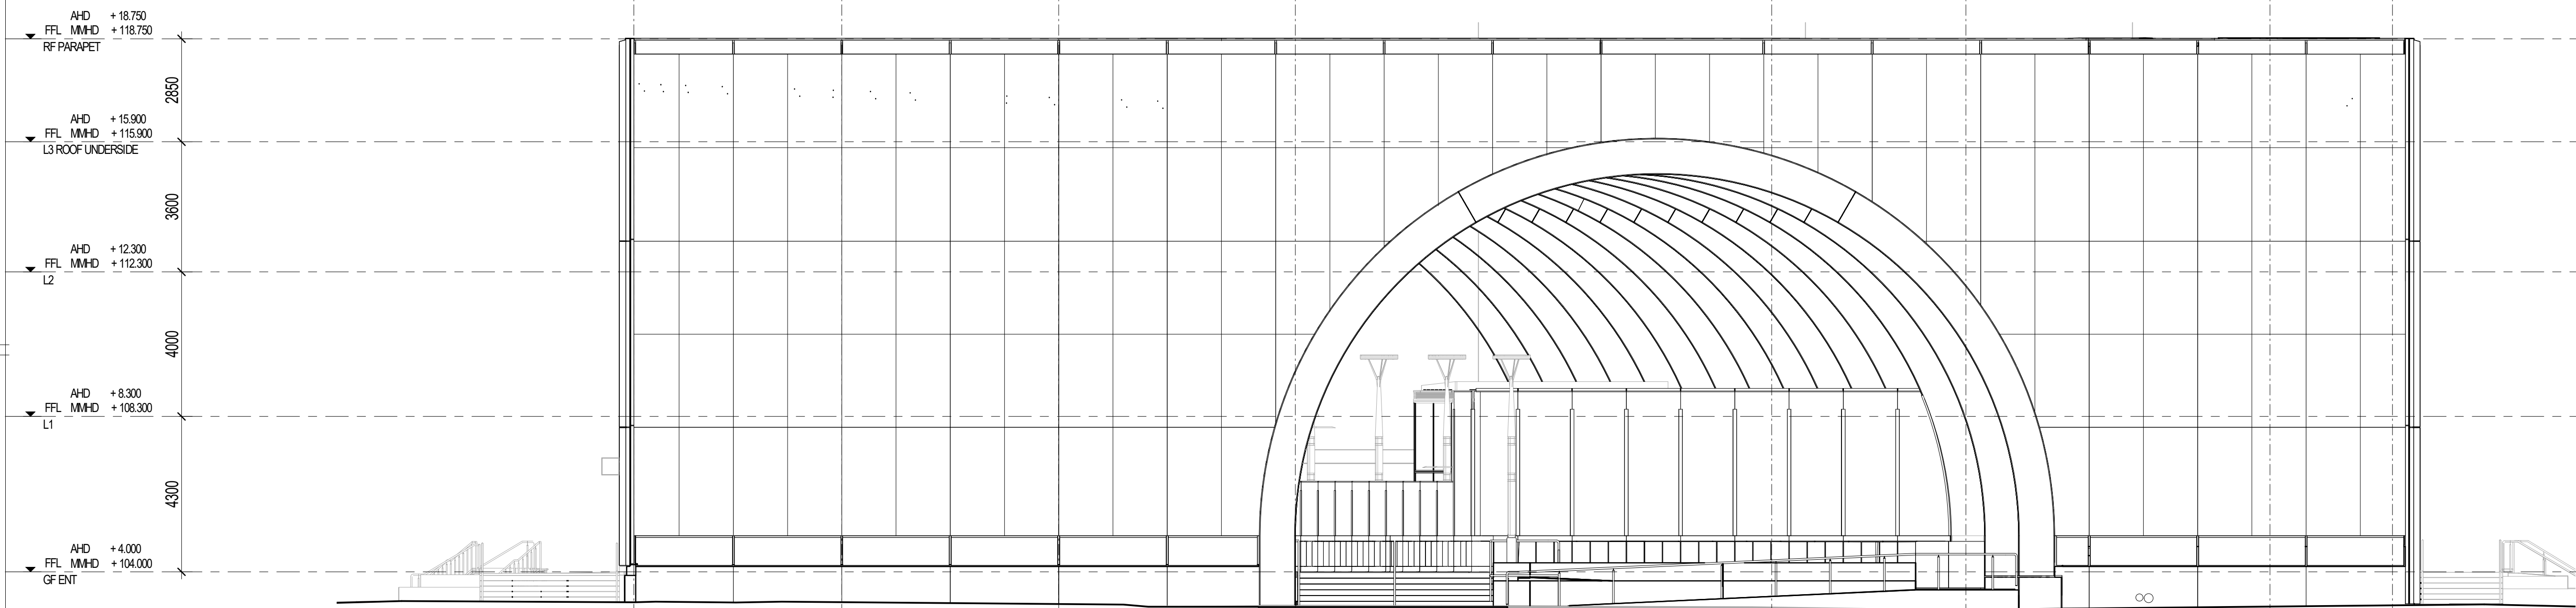


LEGEND

 NOT FOR APPROVAL
 PROJECT LAND BOUNDARY
 EXTENT OF ARCHITECTURAL DESIGN RESPONSE

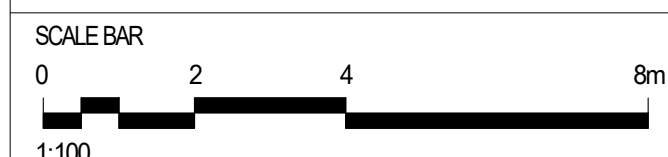

KEY PLAN

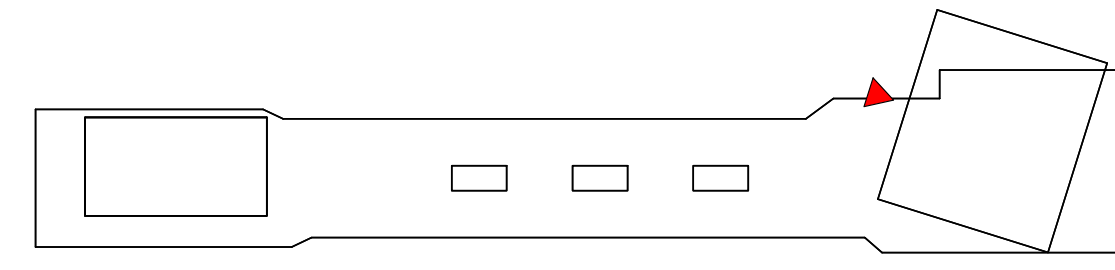

DEVELOPMENT PLAN SUBMISSION

Project Drawing Number	Revision
TAS-CYP-AR-00-DRG-ARC-ARD-714012-DP	G.7

GENERAL NOTES

1. REFER TO INDEX SHEET FOR DRAWING SYMBOLS, LEGENDS & GENERAL NOTES

[illegible]

This drawing has been prepared by, or compiled from information provided by, persons other than PTV. To the maximum extent permissible by law, PTV takes no responsibility for, and makes no representations in relation to, the completeness, accuracy or quality of any information contained in this drawing. Each user of this drawing releases PTV from all and any loss, damage, cost, expense or liability in relation to the use of, or any reliance on, this drawing or the information contained in it.

All written dimensions take precedence over scaled dimensions.

This drawing is provided only for the information of the person or organisation to whom PTV provides it. It may not be provided to, or used by, any other person without PTV's prior written consent.

	Consultant
--	------------



ARCHITECTURAL
ARDEN
AST BUILDING - WEST ELEVATION
EXTERNAL ELEVATION
ENERAL ARRANGEMENT ELEVATION


Up Location East. North. ID#	Down Location East. North. ID#	Datum
---------------------------------------	---	-------

**PUBLIC
TRANSPORT
VICTORIA** **PT** 

File Name	
Sheet No.	

In Serv	
Scale As indicated	Sheet Size A1


Drawn By S MATTHEWS	Designed By C LAMBORN
Checked By P STEVENS	Ind. Review
Approved APPROVER	Approval Date
Drawing Number	Revision

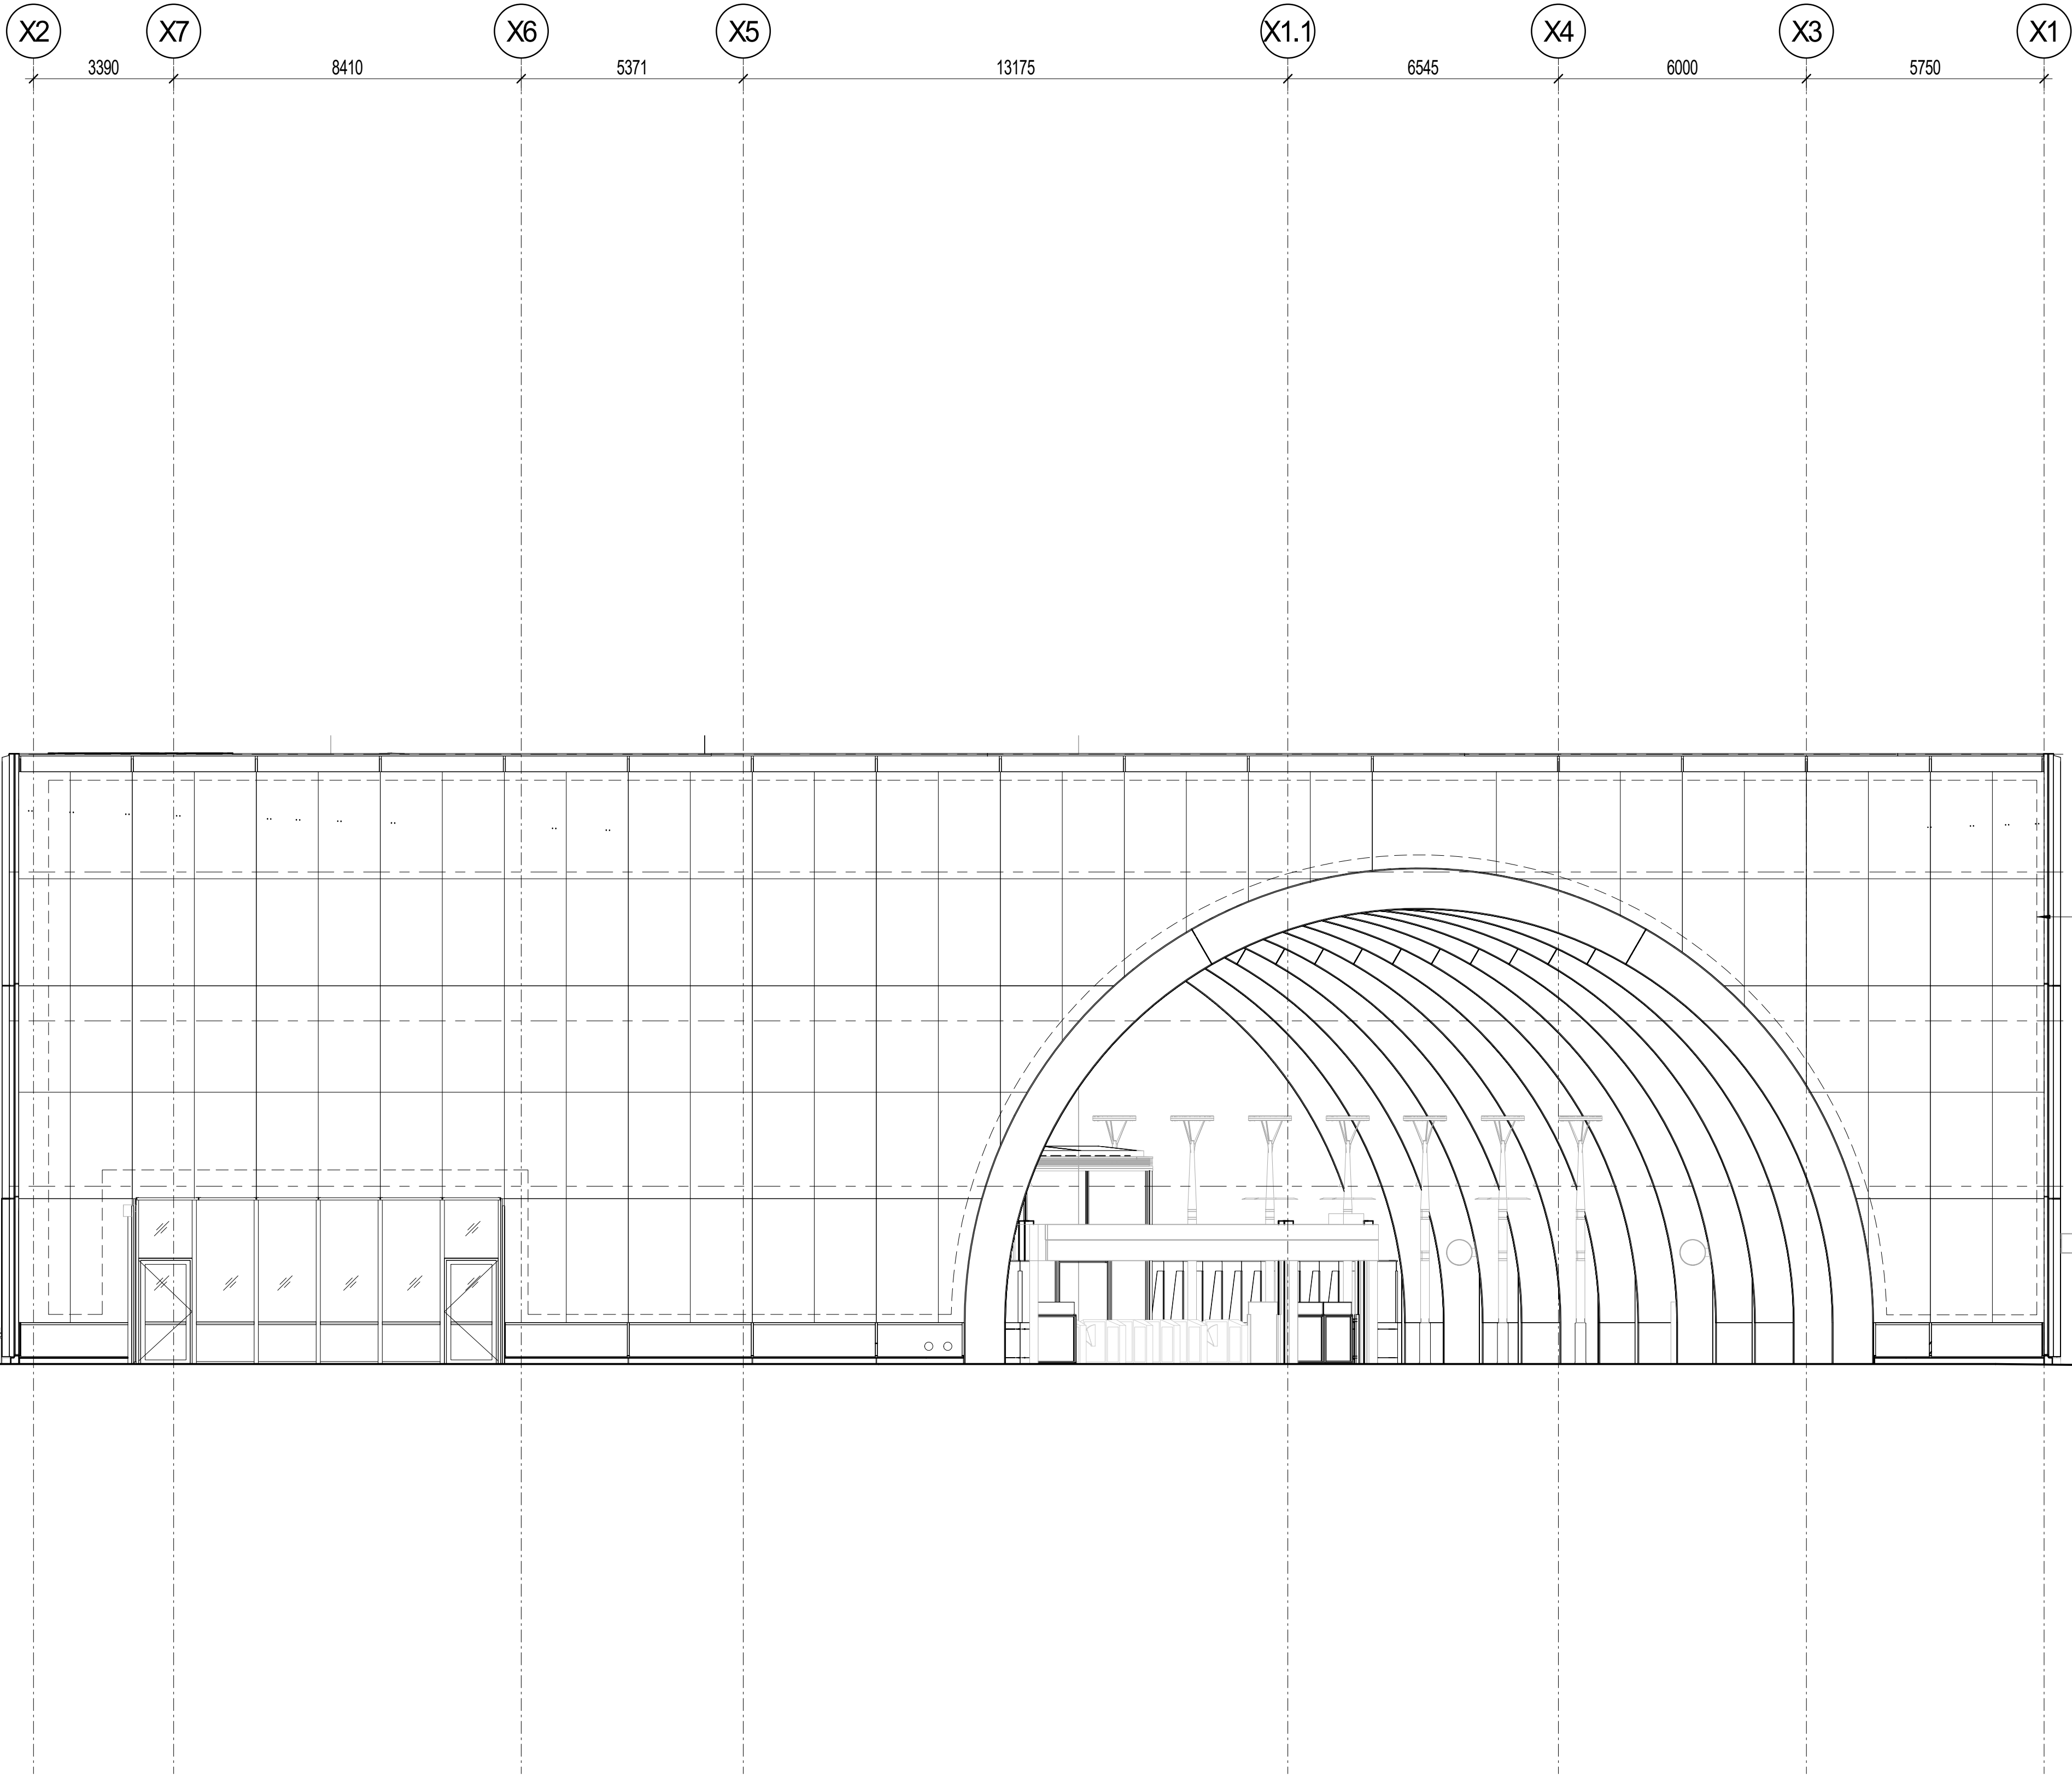


1 DP - EAST ELEVATION - FORECOURT
1:100

LEGEND

- NOT FOR APPROVAL
- PROJECT LAND BOUNDARY
- EXTENT OF ARCHITECTURAL DESIGN RESPONSE

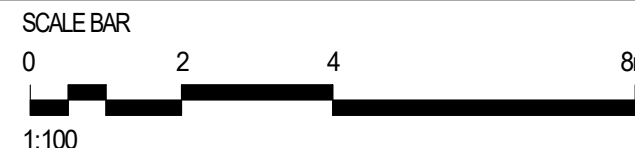

KEY PLAN

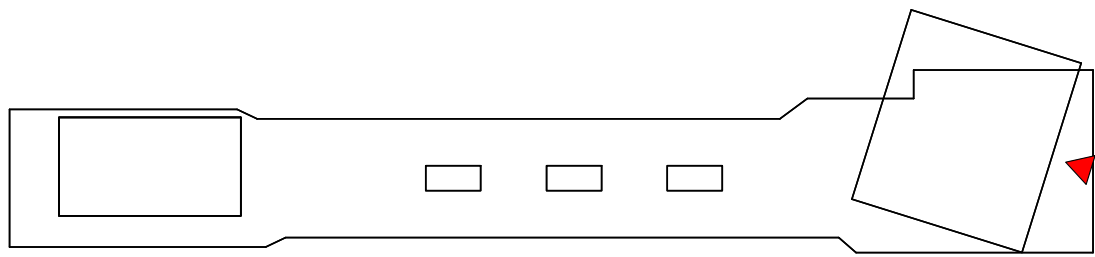

DEVELOPMENT PLAN
SUBMISSION

Project Drawing Number
TAS-CYP-AR-00-DRG-ARC-ARD-714013-DP

Revision
G.7

GENERAL NOTES

- REFER TO INDEX SHEET FOR DRAWING SYMBOLOLOGY, LEGENDS & GENERAL NOTES.

Revised By	In Serv	Rev.	Date	Description	Designed	Checked	Ind. Rev.	Approv.
		G.7	21/10/21	Issued for Development Plan	QL	PS		
		G.6	02/10/20	Issued for Development Plan	QL	PS		
		G.5	17/01/18	Issued for Development Plan	QL	PS		
		G.4	24/11/17	Issued for Development Plan	QL	PS		

This drawing has been prepared by, or compiled from information provided by, persons other than PTV. To the maximum extent permitted by law, PTV disclaims any responsibility for, and makes no representations in relation to, the completeness, accuracy or quality of any information contained in this drawing. Each user of the drawing releases PTV from all and any loss, damage, cost, expense or liability in relation to the use of, or any reliance on, this drawing or the information contained in it.

All written dimensions take precedence over scaled dimensions.

This drawing is provided only for the information of the person or organisation to whom PTV provides it. It may not be provided to, or used by, any other person without PTV's prior written consent.

Consultant



Franchisee / Lessee



ARCHITECTURAL

ARDEN
EAST BUILDING - EAST ELEVATION
EXTERNAL ELEVATION
GENERAL ARRANGEMENT ELEVATION

Up Location	Down Location	Datum
East, North, ID#	East, North, ID#	



File Name	Sheet No.	In Serv	Scale	As indicated	Sheet Size	A1
-----------	-----------	---------	-------	--------------	------------	----

Drawn By

S.MATTHEWS

Checked By

P.STEVENS

Approved

APPROVER

Drawing Number

Revision



Brick facing fixed to precast, or similar. External Facades, Arch interior & Secondary Structures



Tile Cladding
East and West Elevations



Fair Face Concrete or Similar
Upstands, plinths, frames



Metal Roofing or similar




Bluestone paving or similar
Ground Level Arch Interior




White Stone Paving or similar
Concourse and Platform Floors



Bluestone Flagstone Paving or similar, consistent with City of Melbourne Design Standards

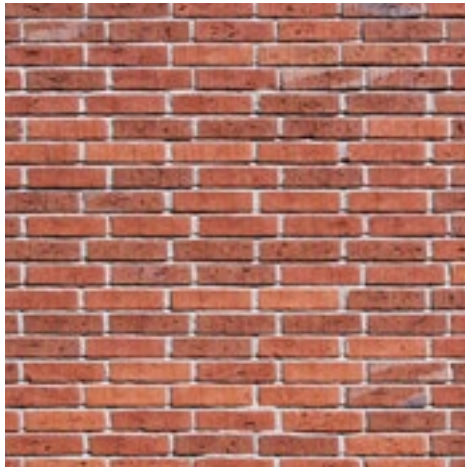

Exterior Brick or similar
Walling, Seat Walls

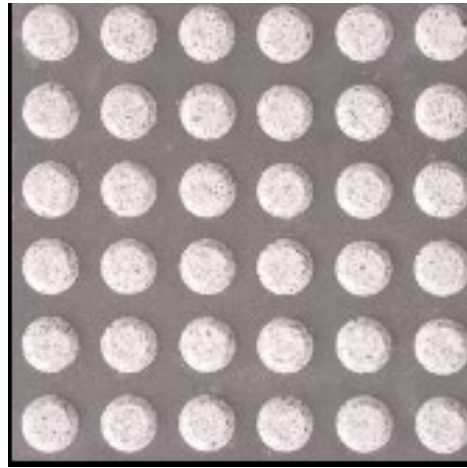

Grey Granite and Bluestone TGSI or similar

NOTE: Indicative Images Only

DEVELOPMENT PLAN
SUBMISSION

CYP		G.5	21/10/21	Issued for Development Plan	CL	PS			
CYP		G.4	17/11/17	Issued for Development Plan	CL	PS			
Revised By	In Serv	Rev.	Date	Description	Designed	Checked	Int. Rev.	Approv.	

	ARCHITECTURAL				Drawn By	Designed By
	METRO TUNNEL				CL	H+WW
	ARDEN STATION			Checked By	Ind. Review	
	GF - GROUND FLOOR LEVEL PLAN - WEST			PS		
				Approved	Approval Date	
				APPROVER		
				Drawing Number	Revision	
Up Location	Down Location	Datum	NOT FOR CONSTRUCTION			
East	East		Scale	Sheet Size		
North	North		NTS	A1		
ID#	ID#					