

Urban Design and Landscape Plan

Eastern Busway – Doncaster Park and Ride

BIG BUILD
EASTERN BUSWAY

Attachment 1: Architecture and Urban Design

PLANNING AND ENVIRONMENT ACT 1987

MANNINGHAM PLANNING SCHEME

CONDITION 4.9 OF THE NORTH EAST LINK PROJECT INCORPORATED
DOCUMENT DECEMBER 2019 (AMENDED 2023)

ENDORSED REPORT

SHEET 1 OF 22

SIGNED



FOR
MINISTER FOR PLANNING

DATE: 05/05/2025



URBAN DESIGN AND LANDSCAPE PLAN
DONCASTER PARK AND RIDE

ATTACHMENT 1 : ARCHITECTURE & URBAN DESIGN

Autodesk Docs\NEL - South Alliance\NEL-STH-NSA-5700-BAR-MD3-0001.rvt


© COPYRIGHT MAJOR ROAD PROJECTS VICTORIA

© COPYRIGHT MAJOR ROAD PROJECTS VICTORIA										DOT DRAWING No.:		Rev.:																	
										<div><div><div><div><div><div></div><div>MAJOR ROAD PROJECTS VICTORIA</div></div><div><div><div><div><div></div><div>YIDA</div><div>VICTORIAN INFRASTRUCTURE DELIVERY AUTHORITY</div></div><div><div><div><div></div><div>VICTORIA'S BIG BUILD</div></div></div></div></div></div><div><div><div><div><div></div><div>DISCLAIMER</div></div><div>Conditions of Use: This Document has been developed for the purposes of the Doncaster Park and Ride UDLP. Recipients of this document: - Are subject to obligations of confidentiality in relation to this document, and information handling obligations indicated by the Protective Marking/Security Classification as per Department of Transport Information and Planning Security Policy; and - May not rely upon the information contained in this document, and must rely absolutely on their own opinion and professional advice</div></div></div><div><div><div><div><div></div><div>NSP</div><div>ARCADIS</div></div><div><div><div><div></div><div>LAND & ROUSE</div><div>Symal</div></div></div></div><div><div><div><div><div></div><div>BIG BUILD</div><div>EASTERN BUSWAY</div></div></div></div></div></div></div></div></div></div></div></div></div></div>																			
0	REVISION 0		31/01/2025	VERIFIED BY	C. WONG	08/05/2024	Protective Marking: OFFICIAL: Sensitive			PROJECT CONTRACT:		NELP DRAWING No.:		SUIT. CODE		REVISION													
REV	DESCRIPTION			DATE		APPROVED BY		J. MCCUTCHEON		08/05/2024		DRAWN: D. WATTS		SIZE: A3		SCALE: N.T.S		CAD FILE: NEL-STH-NSA-5700-BAR-DRG-U0100.dwg		SOUTH		NEL-STH-NSA-5700-BAR-DRG-U0100				0			
REVISIONS										APPROVALS																			


DRAWING NUMBER	DRAWING TITLE
0100 PROJECT COVER SHEET	
NEL-STH-NSA-5700-BAR-DRG-U0100	COVER SHEET
NEL-STH-NSA-5700-BAR-DRG-U0101	ATTACHMENT 1 - DRAWING LIST
0300 SITE & CONTEXT PLANS	
NEL-STH-NSA-5700-BAR-DRG-U0301	SITE PLAN - GROUND
NEL-STH-NSA-5700-BAR-DRG-U0302	SITE PLAN - ROOF
NEL-STH-NSA-5700-BAR-DRG-U0303	PASSENGER SERVICES BUILDING PLAN
1000 FINISHES	
NEL-STH-NSA-5700-BAR-DRG-U1001	MATERIALITY SCHEDULE - ARCHITECTURAL
3100 GA ELEVATIONS	
NEL-STH-NSA-5700-BAR-DRG-U3101	STREETSCAPE ELEVATION - DONCASTER ROAD
NEL-STH-NSA-5700-BAR-DRG-U3102	STREETSCAPE ELEVATION - BUS INTERCHANGE
NEL-STH-NSA-5700-BAR-DRG-U3103	STREETSCAPE ELEVATION - HENDER STREET
3200 GA PLANS	
NEL-STH-NSA-5700-BAR-DRG-U3201	GENERAL ARRANGEMENT - BUS PLATFORMS
NEL-STH-NSA-5700-BAR-DRG-U3202	GENERAL ARRANGEMENT - DROP AND GO ZONE
3500 GA SECTIONS	
NEL-STH-NSA-5700-BAR-DRG-U3501	TYPICAL SECTION - MULTI-LEVEL CAR PARK
NEL-STH-NSA-5700-BAR-DRG-U3502	TYPICAL SECTION - PASSENGER SERVICES BUILDING
NEL-STH-NSA-5700-BAR-DRG-U3503	TYPICAL SECTION - BUS INTERCHANGE
3600 BLD ELEVATIONS	
NEL-STH-NSA-5700-BAR-DRG-U3601	MULTI-LEVEL CAR PARK - NORTH EAST ELEVATIONS
NEL-STH-NSA-5700-BAR-DRG-U3602	MULTI-LEVEL CAR PARK - NORTH WEST ELEVATIONS
NEL-STH-NSA-5700-BAR-DRG-U3603	MULTI-LEVEL CAR PARK - SOUTH WEST ELEVATIONS
NEL-STH-NSA-5700-BAR-DRG-U3604	PASSENGER SERVICES BUILDING - ELEVATIONS
4000 OVERLOOKING DIAGRAMS	
NEL-STH-NSA-5700-BAR-DRG-U4000	OVERLOOKING DIAGRAM - SECTION A
4050 NOISEWALL SCHEDULE	
NEL-STH-NSA-5700-BAR-DRG-U4050	NOISE WALL SCHEDULE

DRAWING
SYMBOLS


NORTH POINT

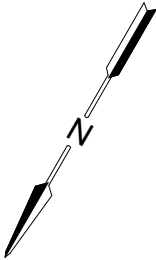

SCALE BAR

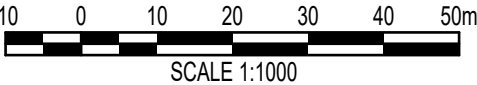

SECTION MARK

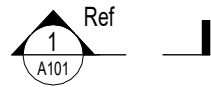

ELEVATION MARK



SYSTEM TAG



MATERIAL TAG



FLOOR LEVEL (ELEVATION)



LINEAR DIMENSION



GRID HEAD



CENTRE LINE




MAXIMUM HEIGHTS NOTED WITHIN THE DRAWINGS ARE MEASURED FROM EXISTING GROUND LEVEL AT THAT SPECIFIC LOCATION.

PEDESTRIAN FENCING PROVIDED TO RANGE IN HEIGHT BETWEEN 1.2M AND 1.8M. FINAL HEIGHT AND ALIGNMENT TO BE CONFIRMED IN CONSULTATION WITH ULTIMATE LAND AND ASSET OWNER.

© COPYRIGHT MAJOR ROAD PROJECTS VICTORIA

--	--	

Autodesk Docs\NEL - South Alliance\NEL-STH-NSA-5700-BAR-MD3-0001.rvt

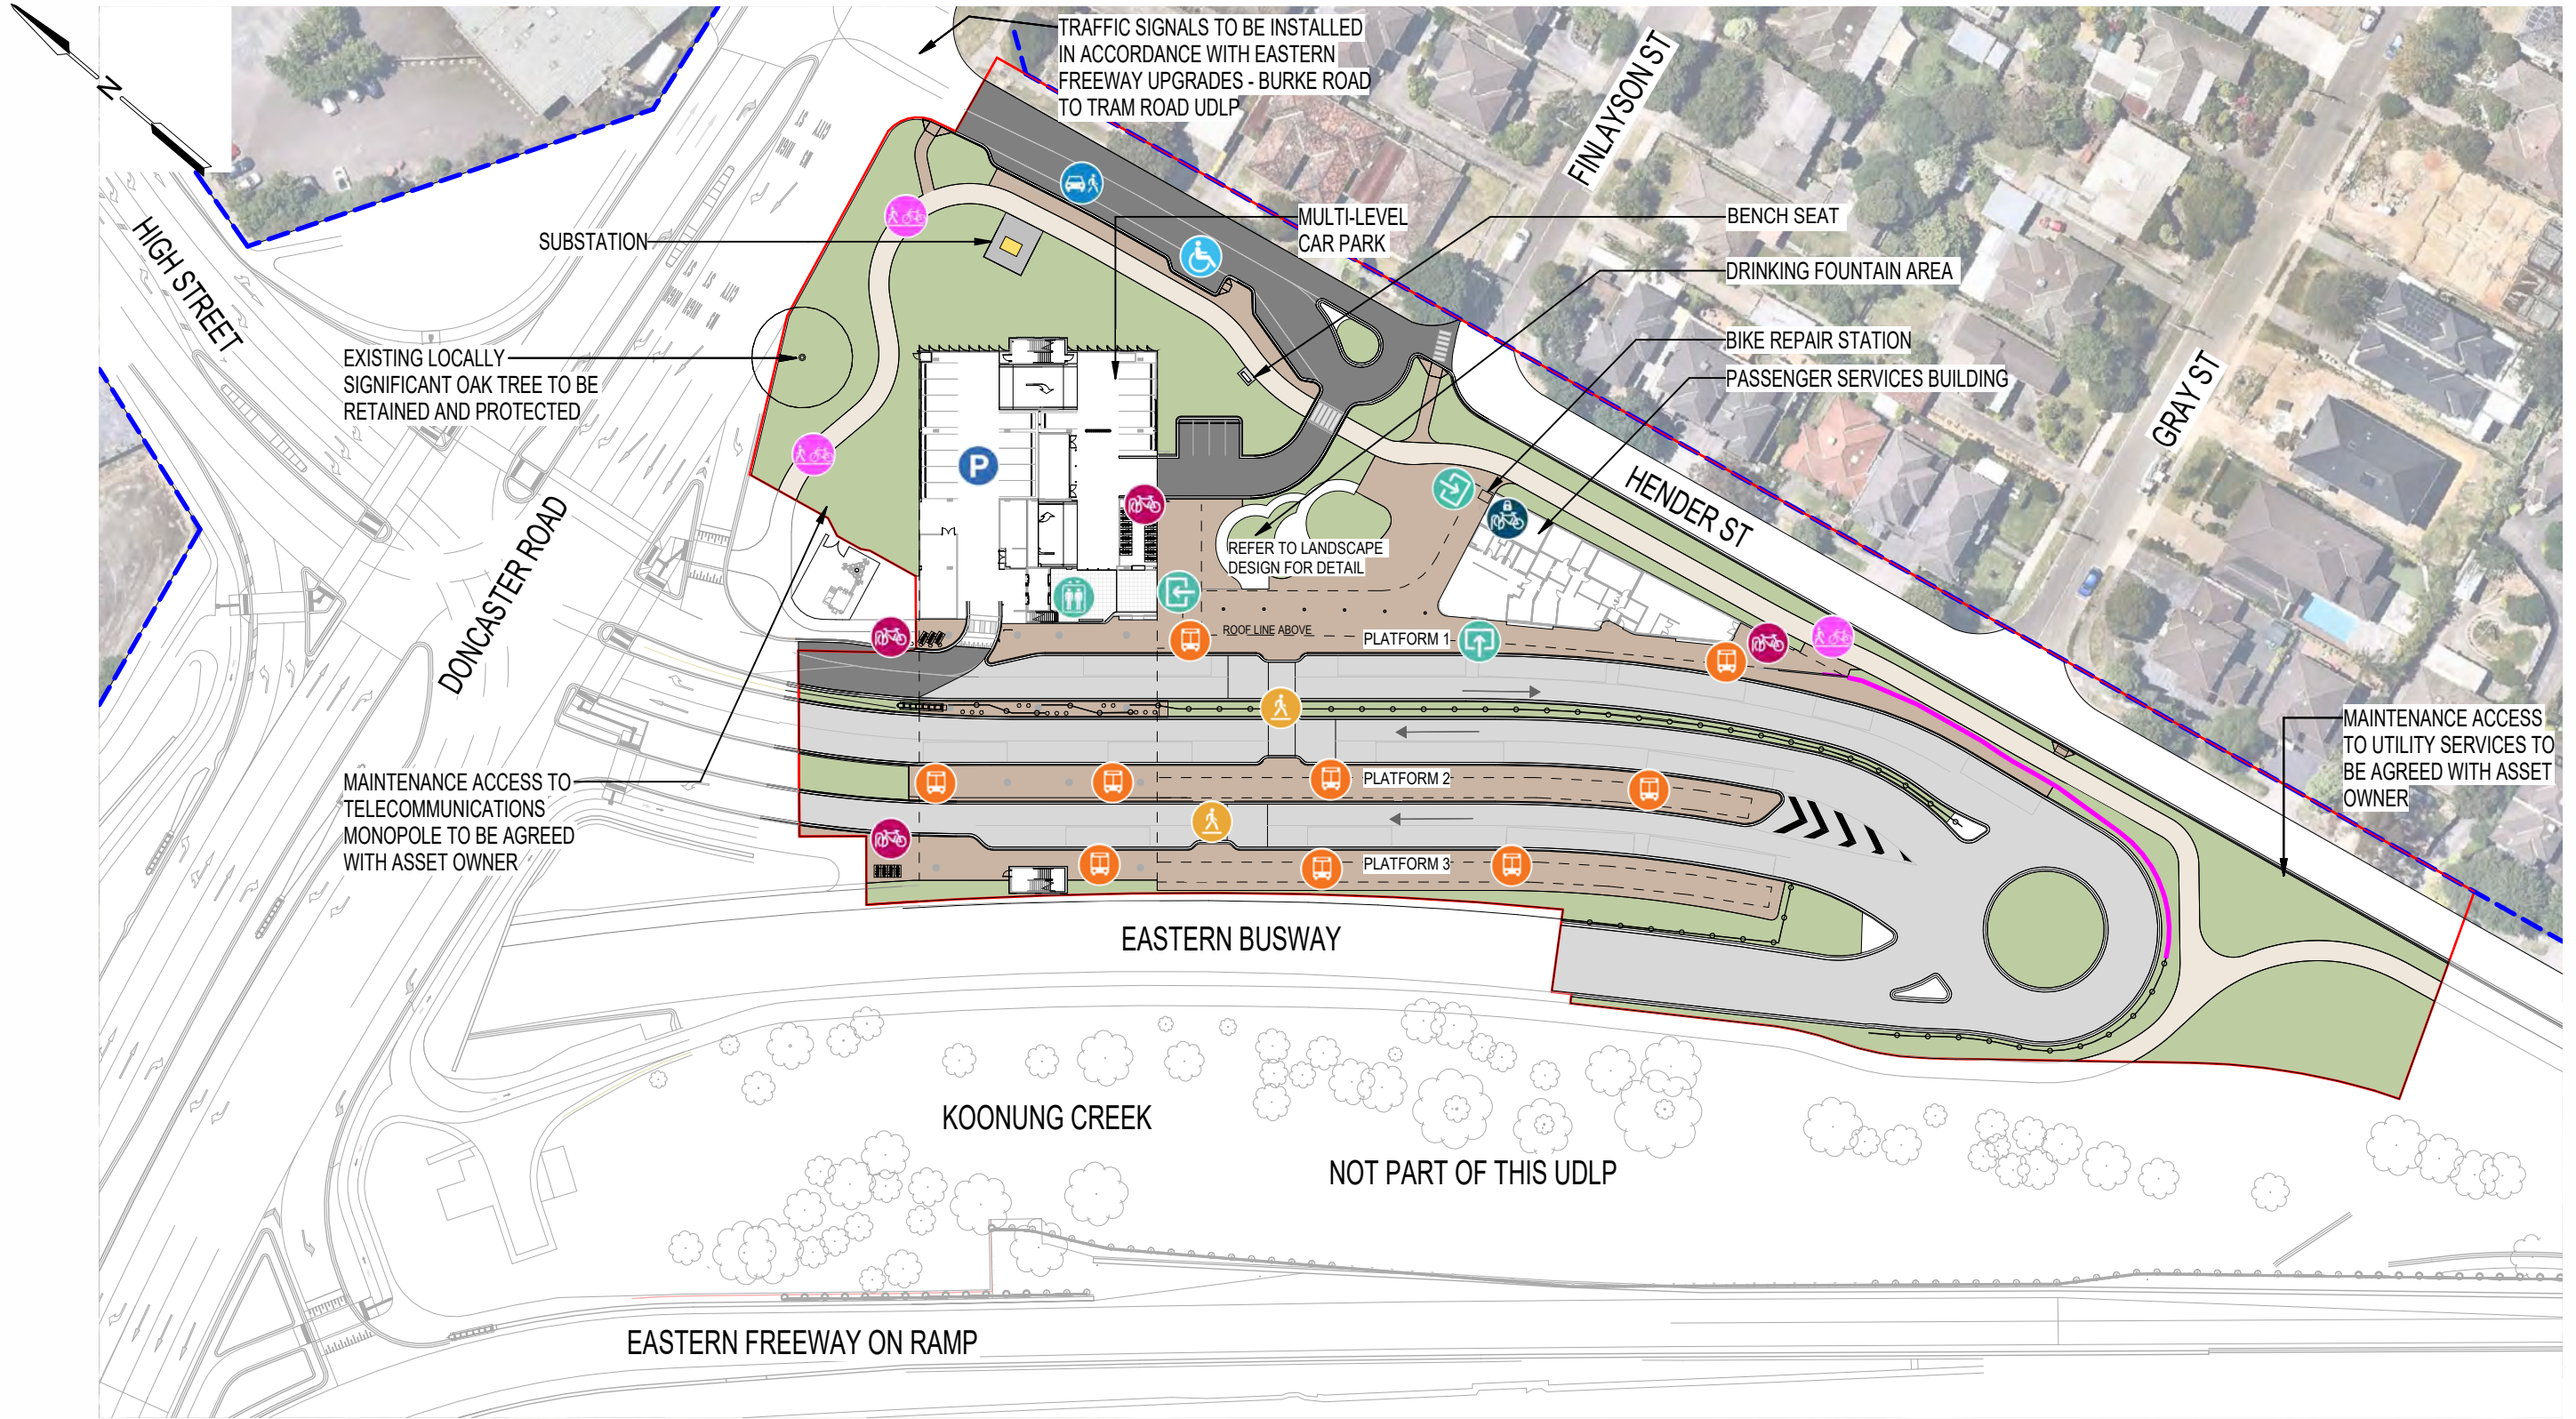




1 DONCASTER PARK & RIDE - SITE PLAN
SCALE 1:1000


- PROJECT BOUNDARY
- UDLP BOUNDARY
- PEDESTRIAN FENCE
- NOISE WALL
- PEDESTRIAN ZONES
- SHARED USER PATH
- LANDSCAPE
- SHARED USER PATH
- LIFTS
- ENTRY
- SHARED USER PATH
- DROP AND GO ZONE
- PEDESTRIAN CROSSING
- PARKITEER SECURE BIKE STORAGE
- BIKE HOOPS
- BUS BOARDING POINT
- PARKING

NOTES:

- NOISE WALL DESIGN SUBJECT TO FINAL ENGINEERING ADVICE, DETAILED DESIGN AND CONSULTATION WITH DIRECTLY AFFECTED PROPERTY OWNERS TO INFORM FORMULATION OF PARAMETERS FOR THESE STRUCTURES INCLUDING DESIGN, PATTERNS, MATERIALS AND STRUCTURAL FRAMING.
- FOR LANDSCAPE DETAILS REFER TO ATTACHMENT 2.
- SEATING / FURNITURE / BIKE REPAIR STATION FINAL LOCATIONS TO BE CONFIRMED (INCLUDING THE SEATING ADJACENT TO THE DROP AND GO ZONE) IN FURTHER DESIGN STAGES IN AGREEMENT WITH THE RETURN ASSET OWNER.

© COPYRIGHT MAJOR ROAD PROJECTS VICTORIA										DOT DRAWING No.:		Rev.:													
				NAME	DATE	<div>DISCLAIMER</div> <div>Conditions of Use. This Document has been developed for the purposes of the Doncaster Park and Ride UOLP. Recipients of this document: - Are subject to obligations of confidentiality in relation to this document, and information handling obligations indicated by the Protective Marking/Security Classification as per Department of Transport Information and Planning Security Policy; and - May not rely upon the information contained in this document, and must rely absolutely on their own opinion and professional advice</div>	<div></div>		<div></div>			<div>EASTERN BUSWAY</div> <div>URBAN DESIGN AND LANDSCAPE PLAN</div> <div>DONCASTER PARK AND RIDE</div> <div>SITE PLAN - GROUND</div>													
				DRAFTING CHECKED BY	M.PHAROAH		08/05/2024																		
				DESIGNED BY	D. WATTS		08/05/2024																		
				TEAM LEADER CHECKED BY	V.OSORIO		08/05/2024																		
0	REVISION 0		31/01/2025	VERIFIED BY	C. WONG		08/05/2024																		
REV	DESCRIPTION		DATE	APPROVED BY	J. MCCUTCHEON	08/05/2024	DRAWN: D. WATTS		SIZE: A3		SCALE: 1:1000		CAD FILE: NEL-STH-NSA-5700-BAR-DRG-U0301.dwg		Protective Marking: OFFICIAL: Sensitive		PROJECT CONTRACT: SOUTH		NELP DRAWING No.: NEL-STH-NSA-5700-BAR-DRG-U0301		SUIT. CODE		REVISION 0		
REVISIONS																									

Autodesk Docs\NEL - South Alliance\NEL-STH-NSA-5700-BAR-MD3-0001.rvt

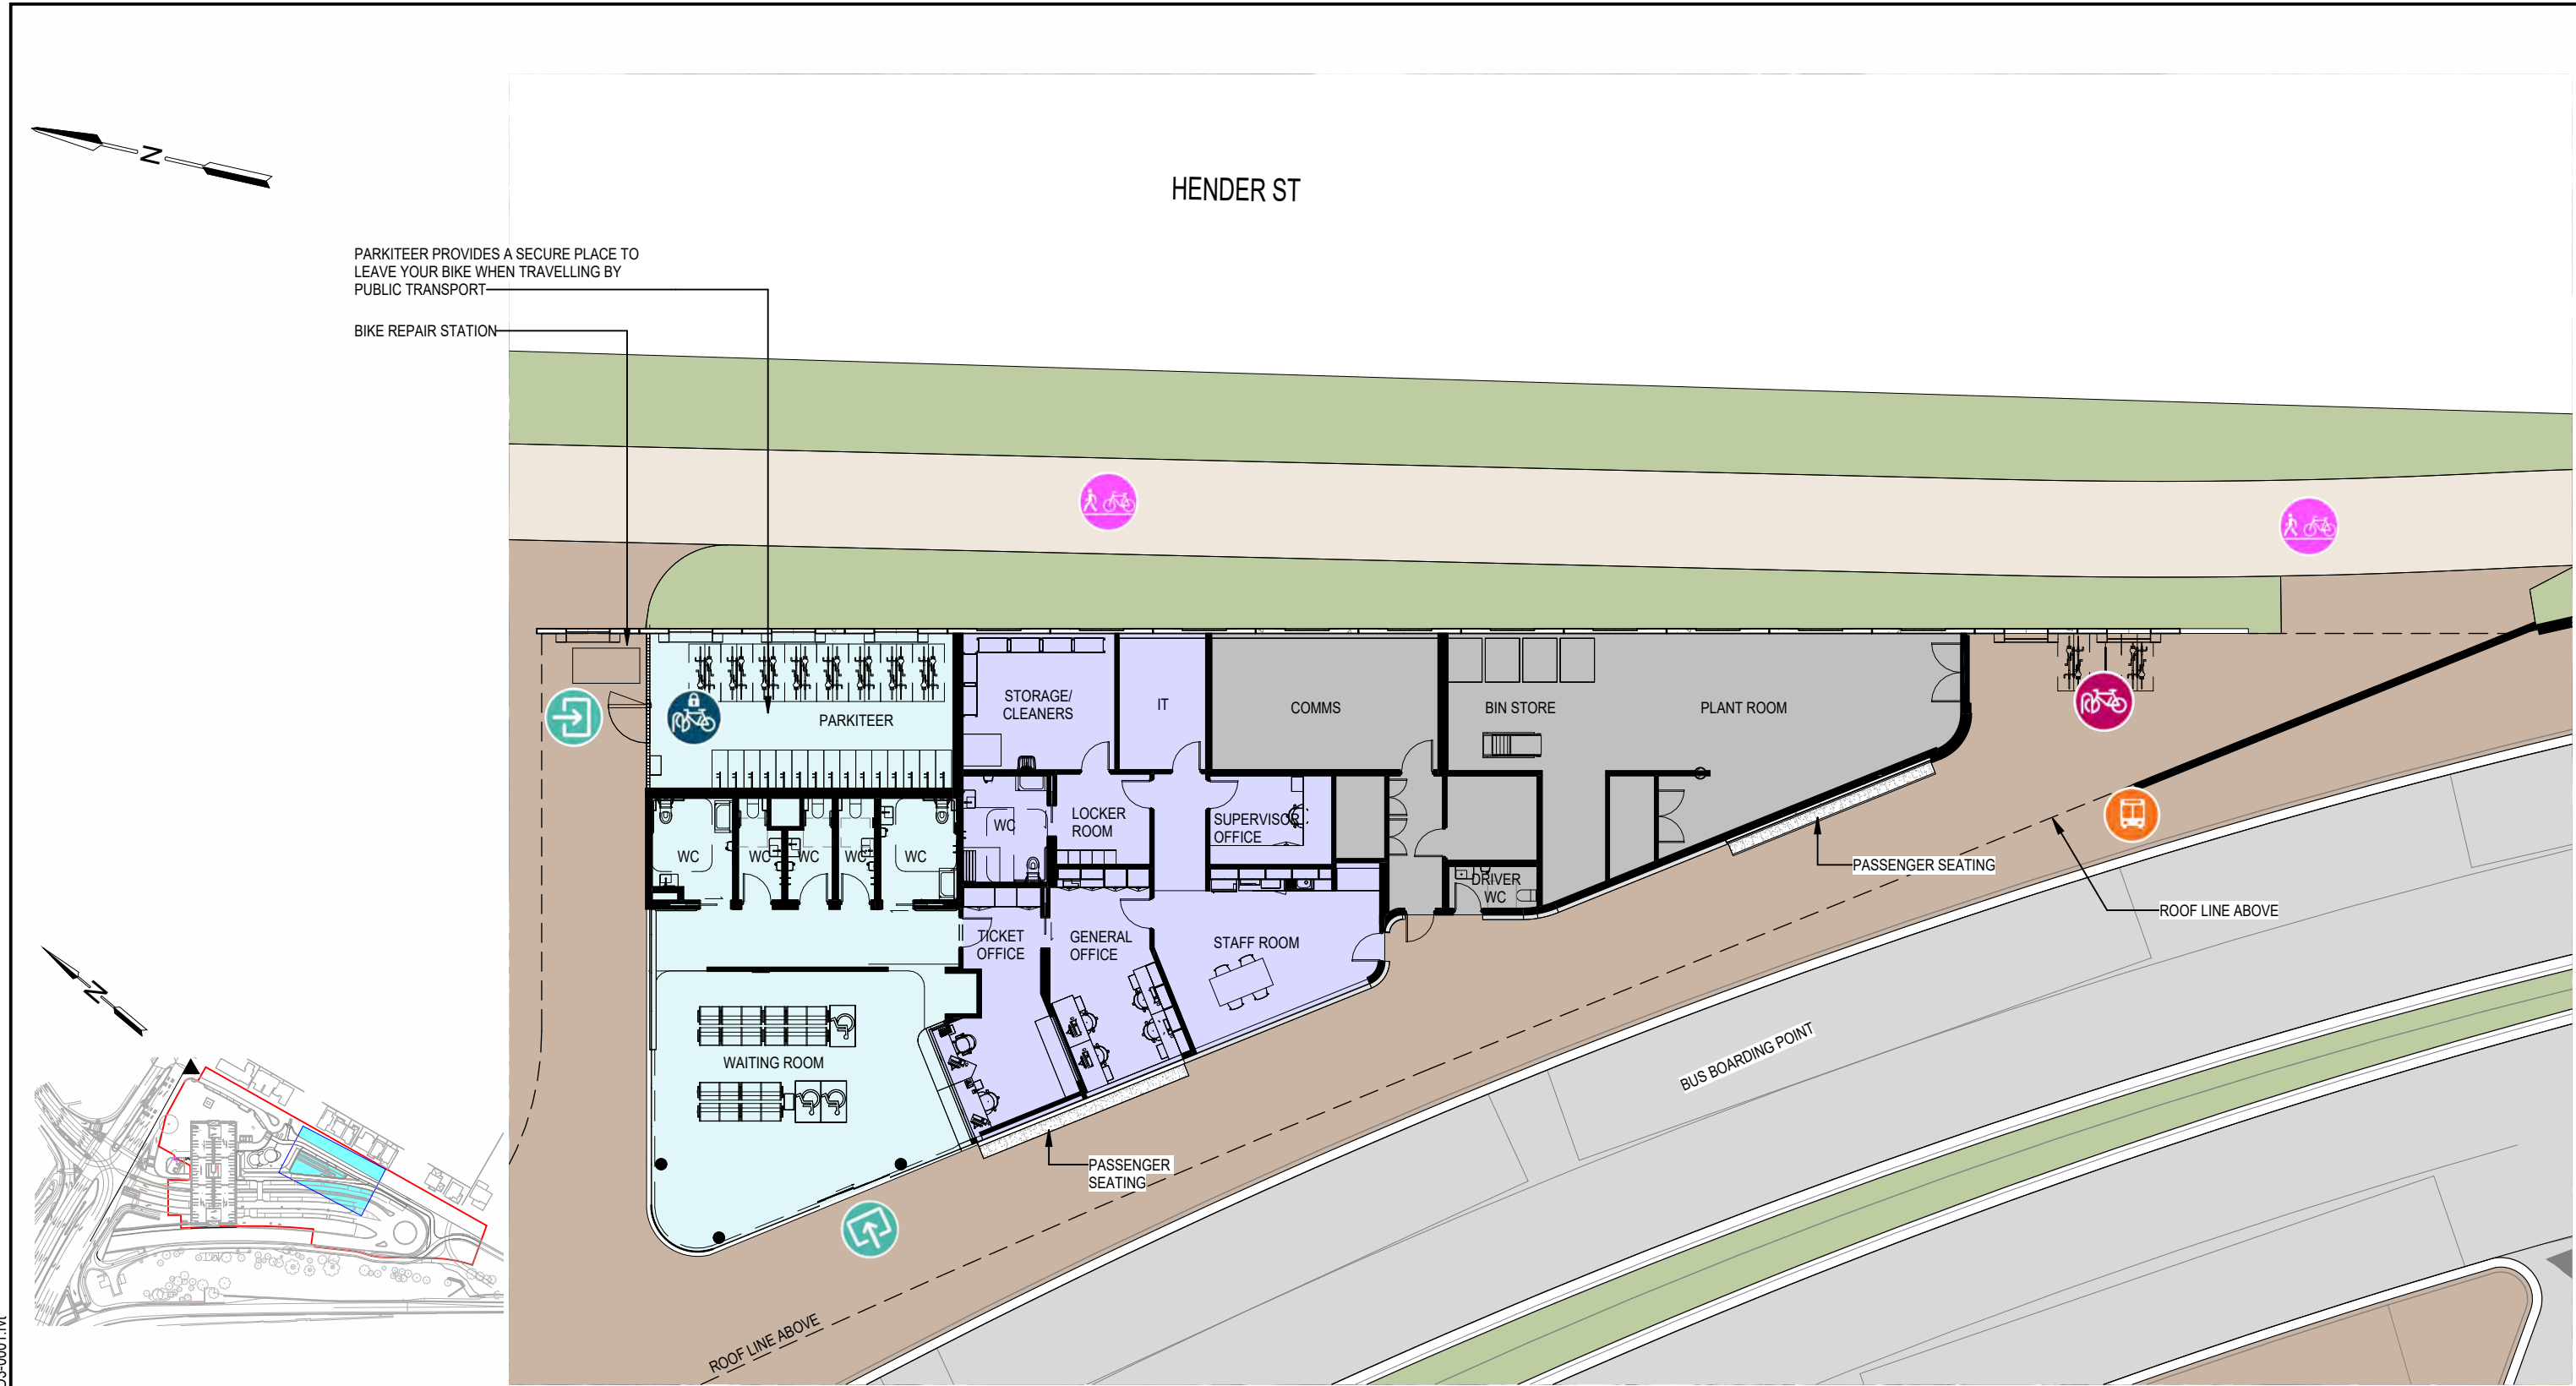

1

PASSENGER SERVICES BUILDING

SCALE 1 : 200

PROJECT BOUNDARY

UDLP BOUNDARY

PEDESTRIAN FENCE

NOISE WALL

PEDESTRIAN ZONES

ROOF LINE ABOVE

LANDSCAPE

SHARED USER PATH

LIFTS

ENTRY

SHARED USER PATH

DROP AND GO ZONE

PEDESTRIAN CROSSING

PARKITEER SECURE BIKE STORAGE

BIKE HOOPS

BUS BOARDING POINT

PARKING

NOTES:

• NOISE WALL DESIGN SUBJECT TO FINAL ENGINEERING ADVICE, DETAILED DESIGN AND CONSULTATION WITH DIRECTLY AFFECTED PROPERTY OWNERS TO INFORM FORMULATION OF PARAMETERS FOR THESE STRUCTURES INCLUDING DESIGN, PATTERNS, MATERIALS AND STRUCTURAL FRAMING.

• FOR LANDSCAPE DETAILS REFER TO ATTACHMENT 2.

• SEATING / FURNITURE / BIKE REPAIR STATION FINAL LOCATIONS TO BE CONFIRMED (INCLUDING THE SEATING ADJACENT TO THE DROP AND GO ZONE) IN FURTHER DESIGN STAGES IN AGREEMENT WITH THE RETURN ASSET OWNER.

20

0

2

4

6

8

10m

1:200

© COPYRIGHT MAJOR ROAD PROJECTS VICTORIA				DOT DRAWING No.:		Rev.:	
				NAME		DATE	
		DRAFTING CHECKED BY		M.PHAROAH		08/05/2024	
		DESIGNED BY		D. WATTS		08/05/2024	
		TEAM LEADER CHECKED BY		V.OSORIO		08/05/2024	
		VERIFIED BY		C. WONG		08/05/2024	
0		REVISION 0		31/01/2025			
REV		DESCRIPTION		DATE		APPROVED BY	
						J. MCCUTCHEON	

Autodesk Docs\NEL - South Alliance\NEL-STH-NSA-5700-BAR-MD3-0001.rvt

MATERIALS AND FINISHES

- BAL.01

STAINLESS STEEL WIRE MESH
- CLD.07

CLADDING WITH SELECTED COLOUR
OFF WHITE
- CLD.08

METAL PERFORATED PANEL WITH SELECTED COLOUR
WHITE
- CTL.01

SOFFIT WITH SELECTED COLOUR
YELLOW FINISH SUBJECT TO GLARE ASSESSMENT
- PNT.03

PAINT FINISH TO COLUMN
DARK SILVER
- CON.03


PRE-CAST CONCRETE PANEL
NATURAL GREY FINISH TBC
- PAT.04

PATTERN ON CONCRETE
NATURAL GREY FINISH TBC
- GLS.01

ONE WAY GLASS
- GLS.05

CLEAR GLASS
- CB.01

METAL PERFORATED PANEL WITH SELECTED COLOUR
DARK GREY

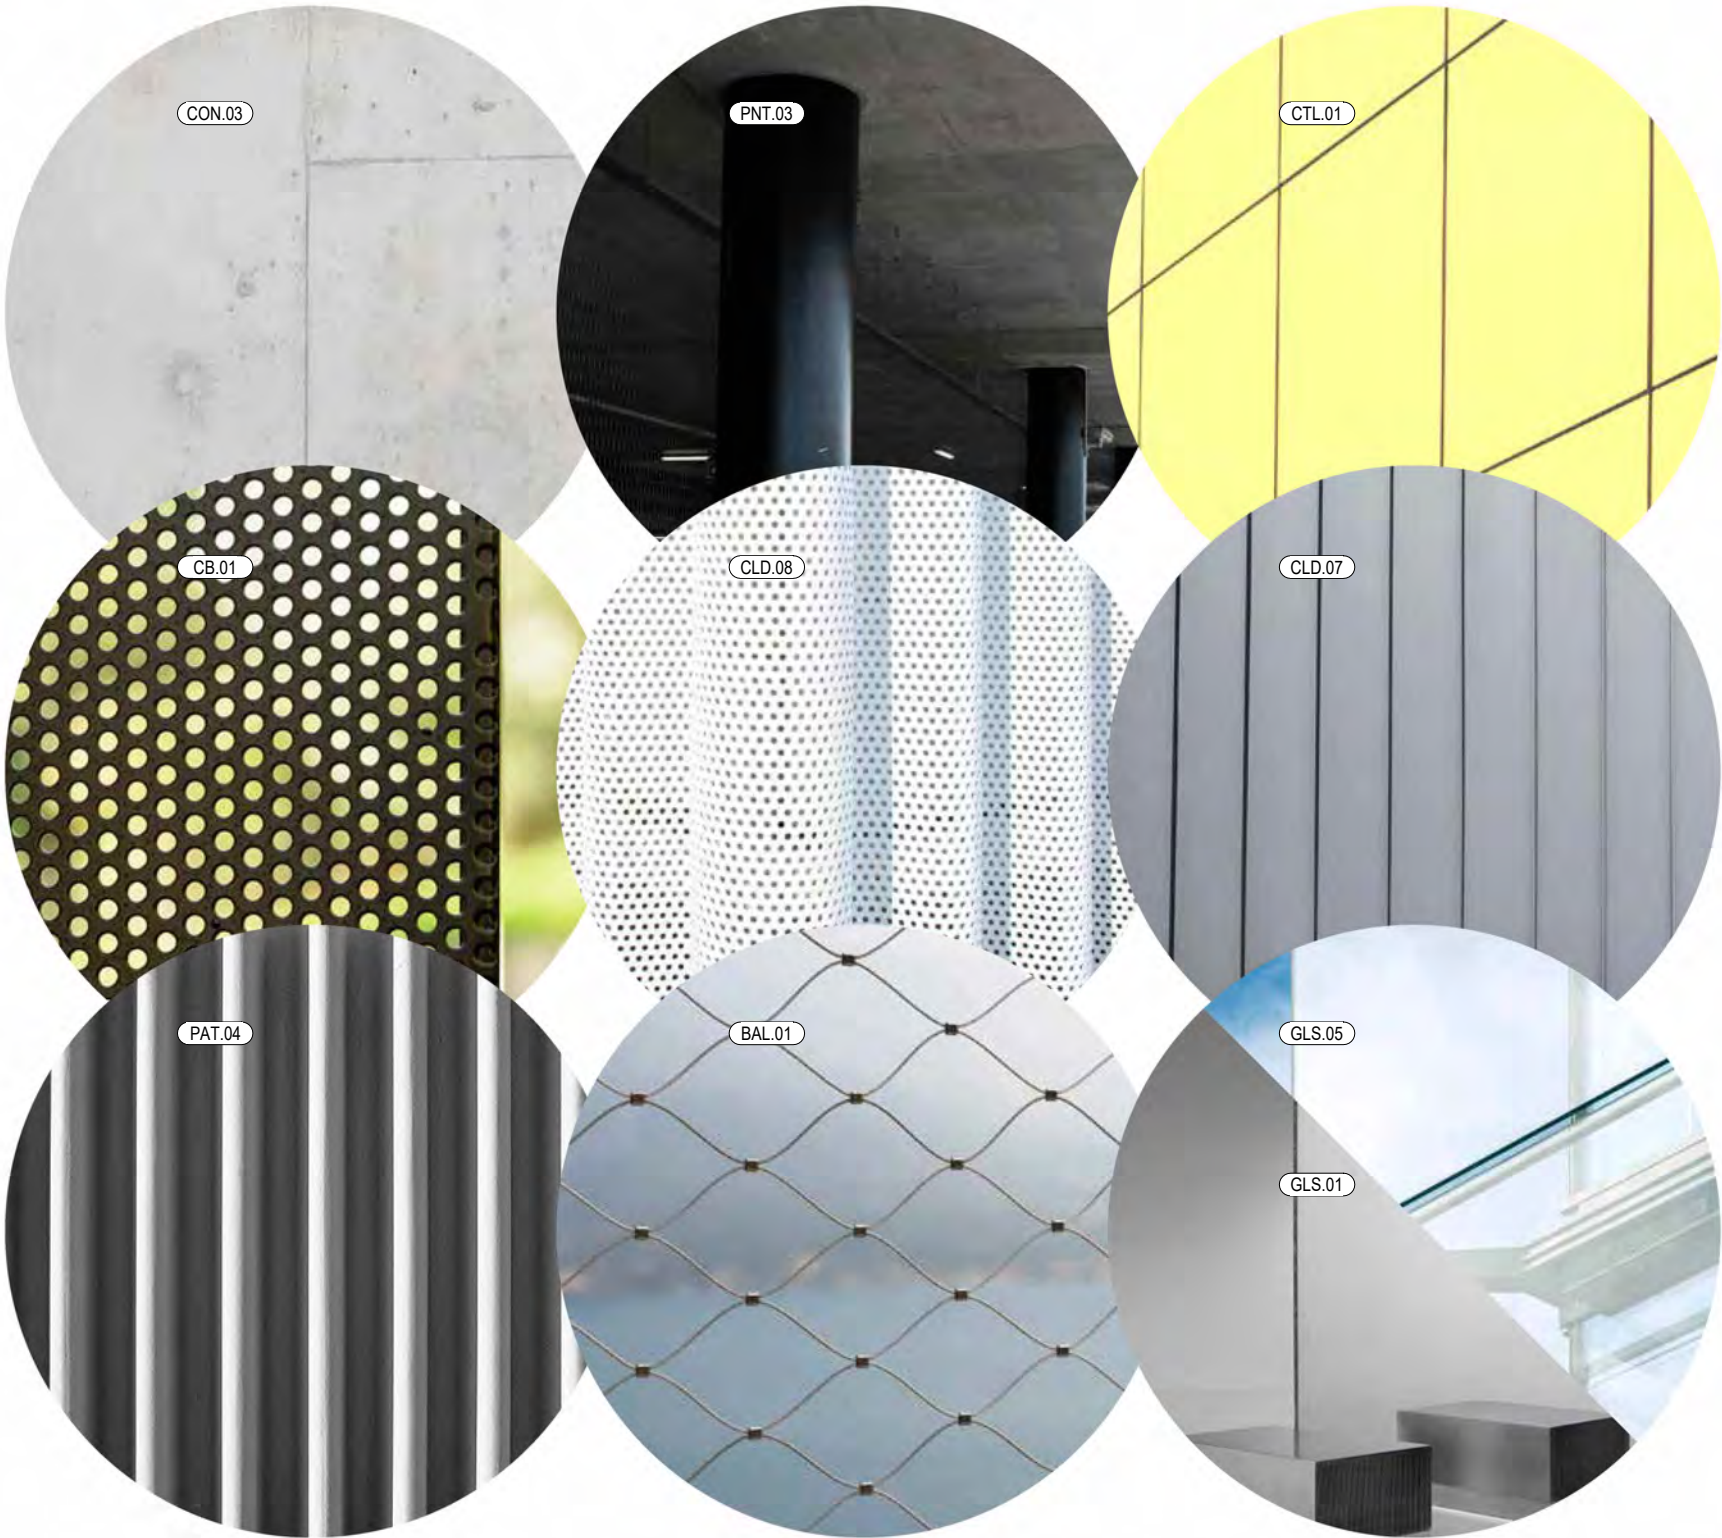


IMAGES COURTESY OF GENTON

© COPYRIGHT MAJOR ROAD PROJECTS VICTORIA

	</
--	--	----

Autodesk Docs\NEL - South Alliance\NEL-STH-NSA-5700-BAR-MD3-0001.rvt

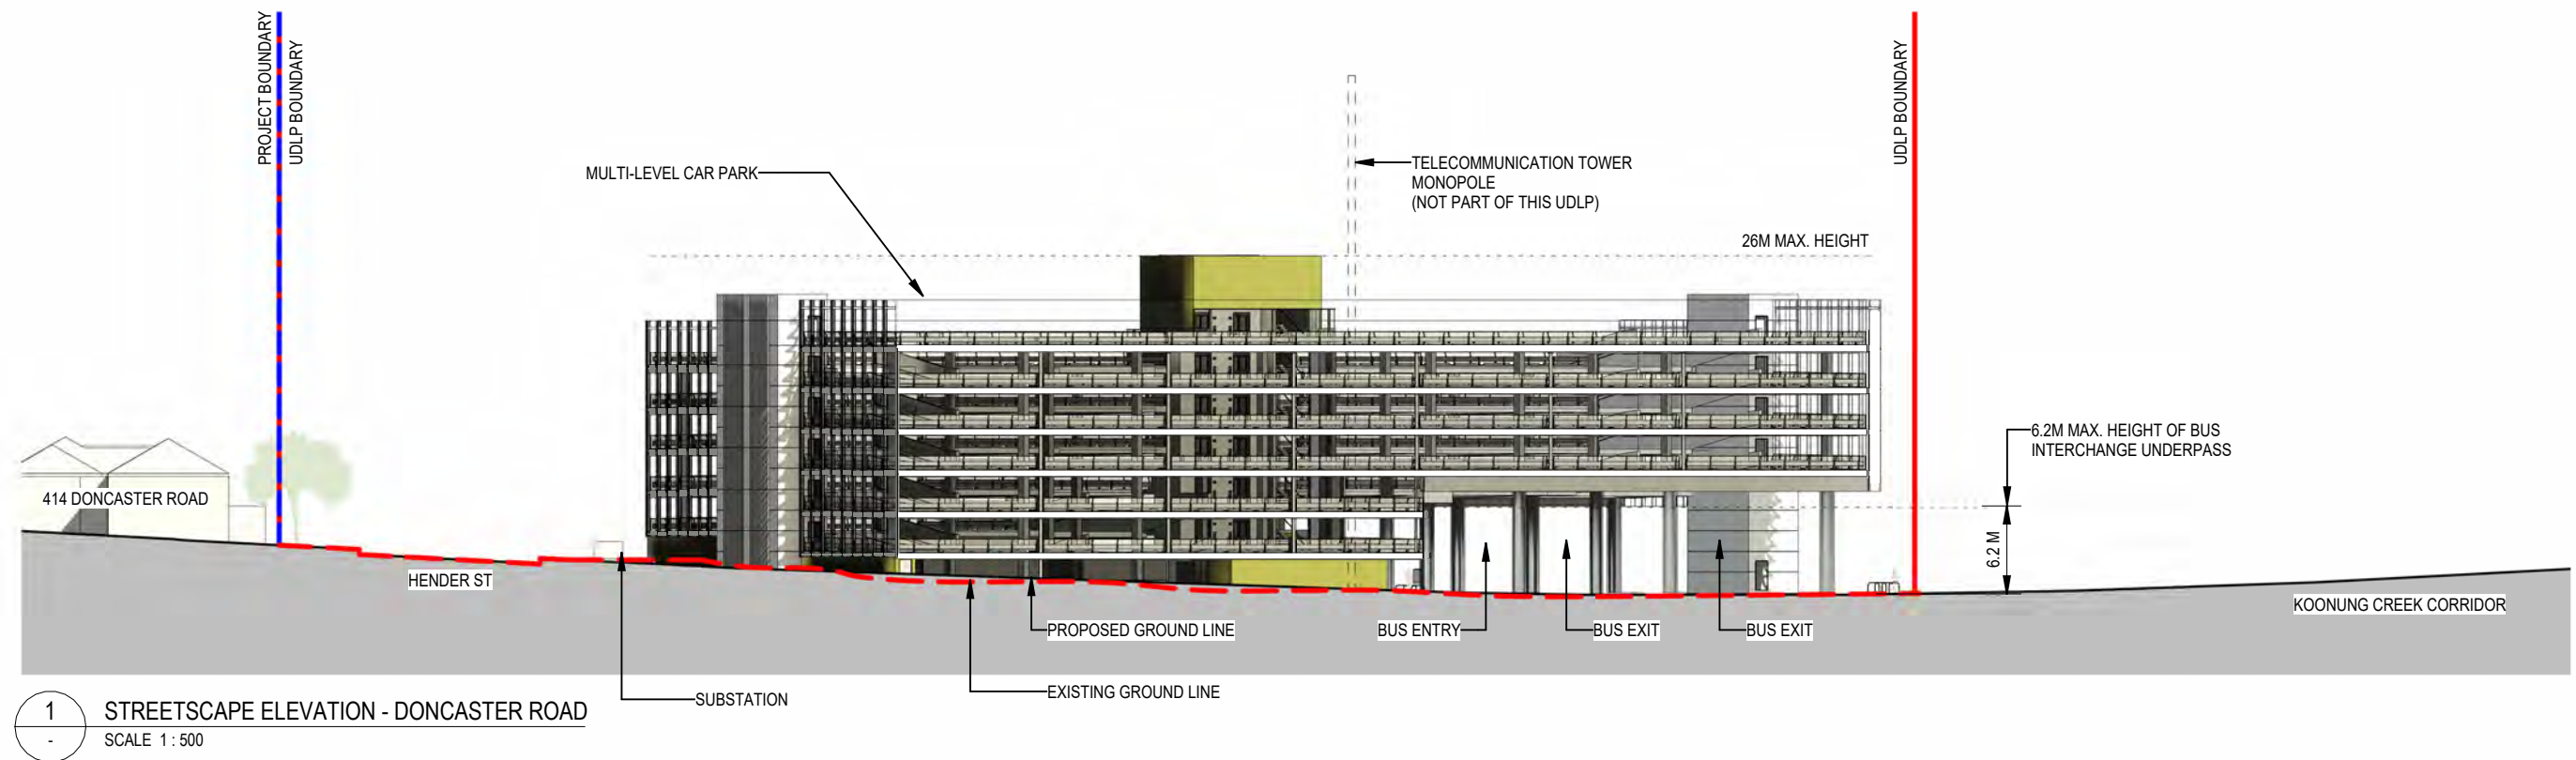



LEGEND:

- PROJECT BOUNDARY
- UDLP BOUNDARY
- EXISTING GROUND LINE
- PROPOSED GROUND LINE

NOTES:

NOISE WALL DESIGN SUBJECT TO FINAL ENGINEERING ADVICE, DETAILED DESIGN AND CONSULTATION TO DIRECTLY INFORM FORMULATION OF PARAMETERS FOR THESE STRUCTURES INCLUDING DESIGN, PATTERNS, MATERIALS AND STRUCTURAL FRAMING

MAXIMUM HEIGHTS NOTED WITHIN THE DRAWINGS ARE MEASURED FROM EXISTING GROUND LEVEL AT THAT SPECIFIC LOCATION.

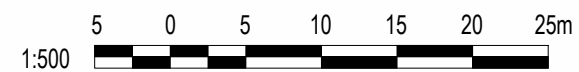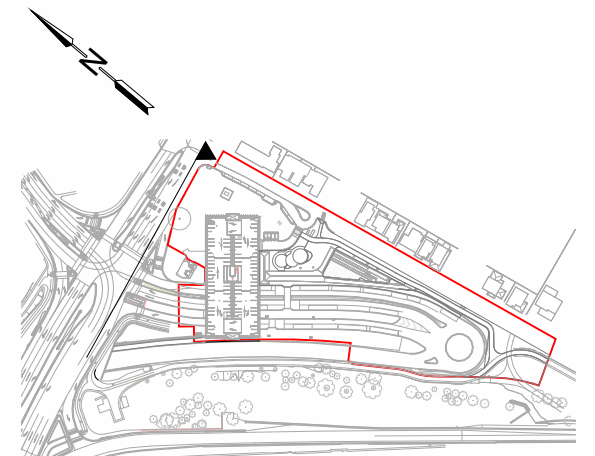


© COPYRIGHT MAJOR ROAD PROJECTS VICTORIA

--	--	

20/01/2025 2:08:37 PM

Autodesk Docs\NEL - South Alliance\NEL-STH-NSA-5700-BAR-MD3-0001.rvt

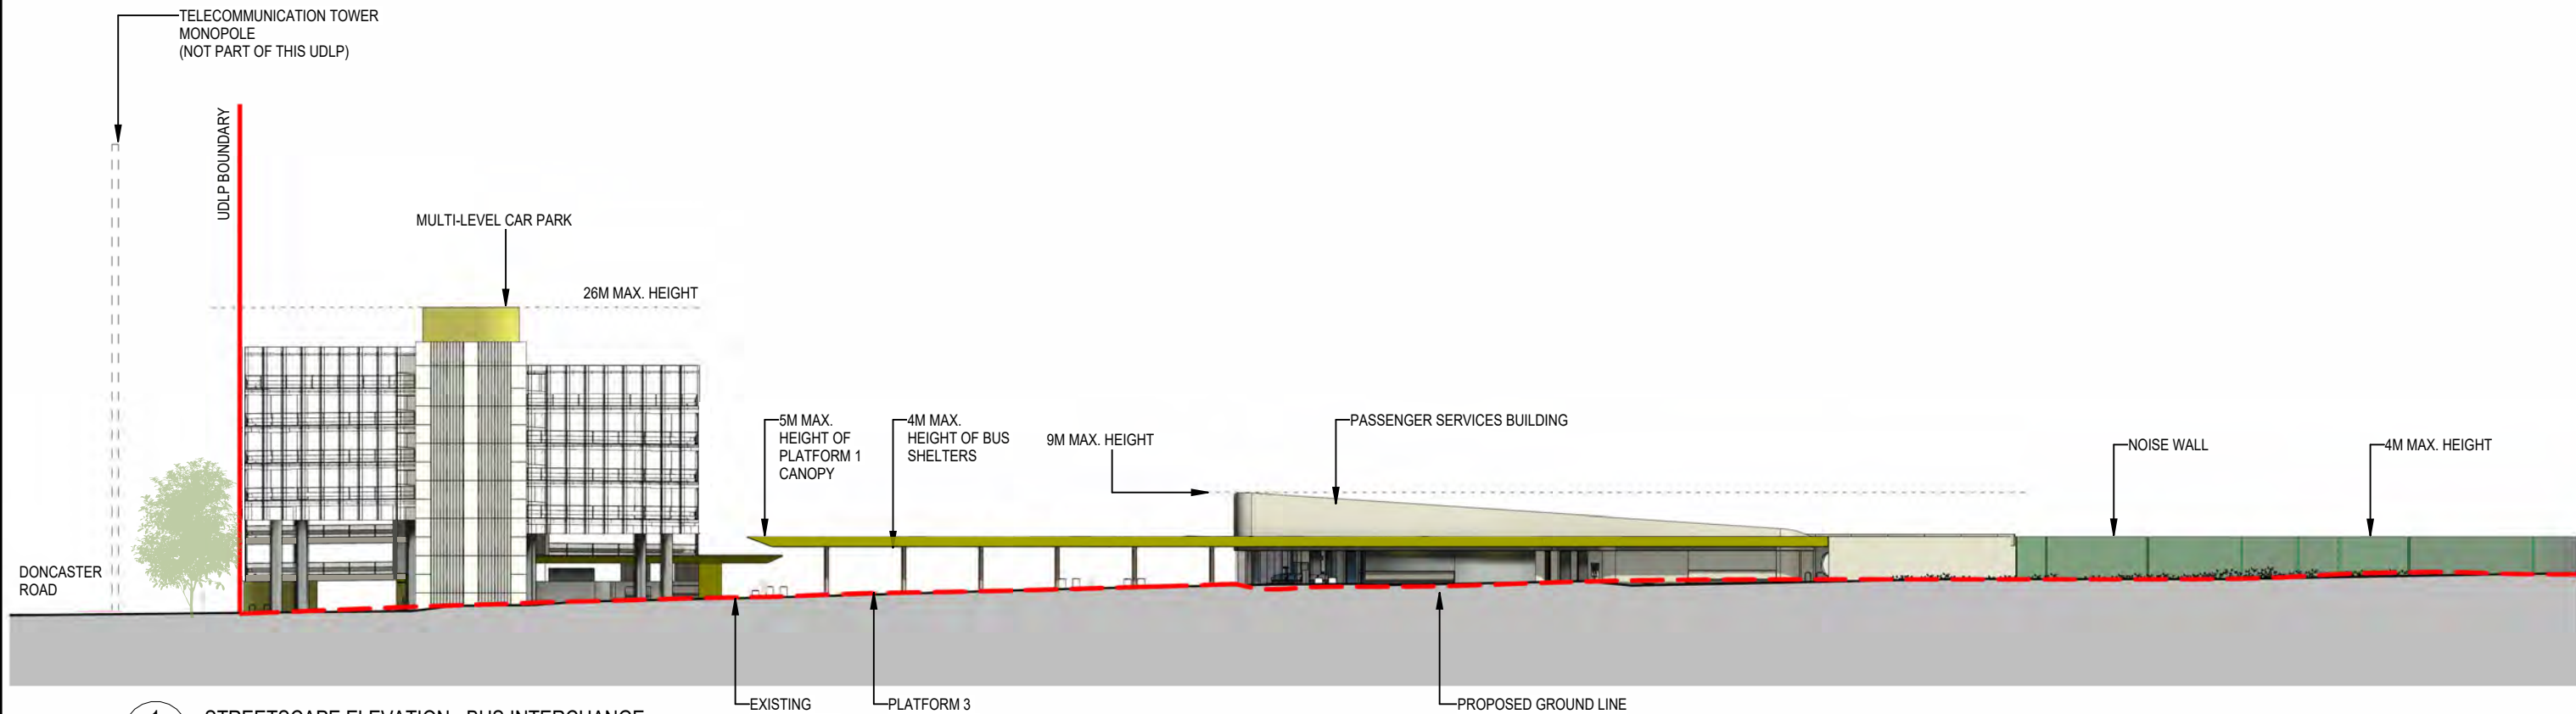



LEGEND:

- PROJECT BOUNDARY
- UDLP BOUNDARY
- EXISTING GROUND LINE
- PROPOSED GROUND LINE

NOTES:

NOISE WALL DESIGN SUBJECT TO FINAL ENGINEERING ADVICE, DETAILED DESIGN AND CONSULTATION TO DIRECTLY INFORM FORMULATION OF PARAMETERS FOR THESE STRUCTURES INCLUDING DESIGN, PATTERNS, MATERIALS AND STRUCTURAL FRAMING

MAXIMUM HEIGHTS NOTED WITHIN THE DRAWINGS ARE MEASURED FROM EXISTING GROUND LEVEL AT THAT SPECIFIC LOCATION.

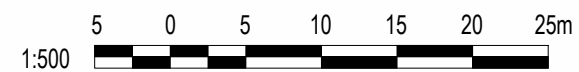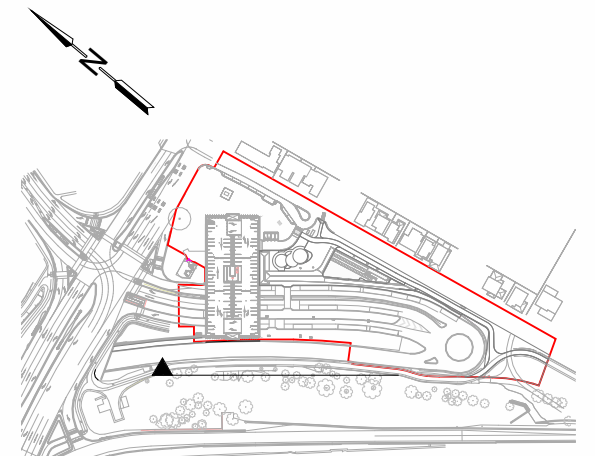


© COPYRIGHT MAJOR ROAD PROJECTS VICTORIA

	</
--	--	----

20/01/2025 2:23:56 PM

Autodesk Docs\NEL - South Alliance\NEL-STH-NSA-5700-BAR-MD3-0001.rvt

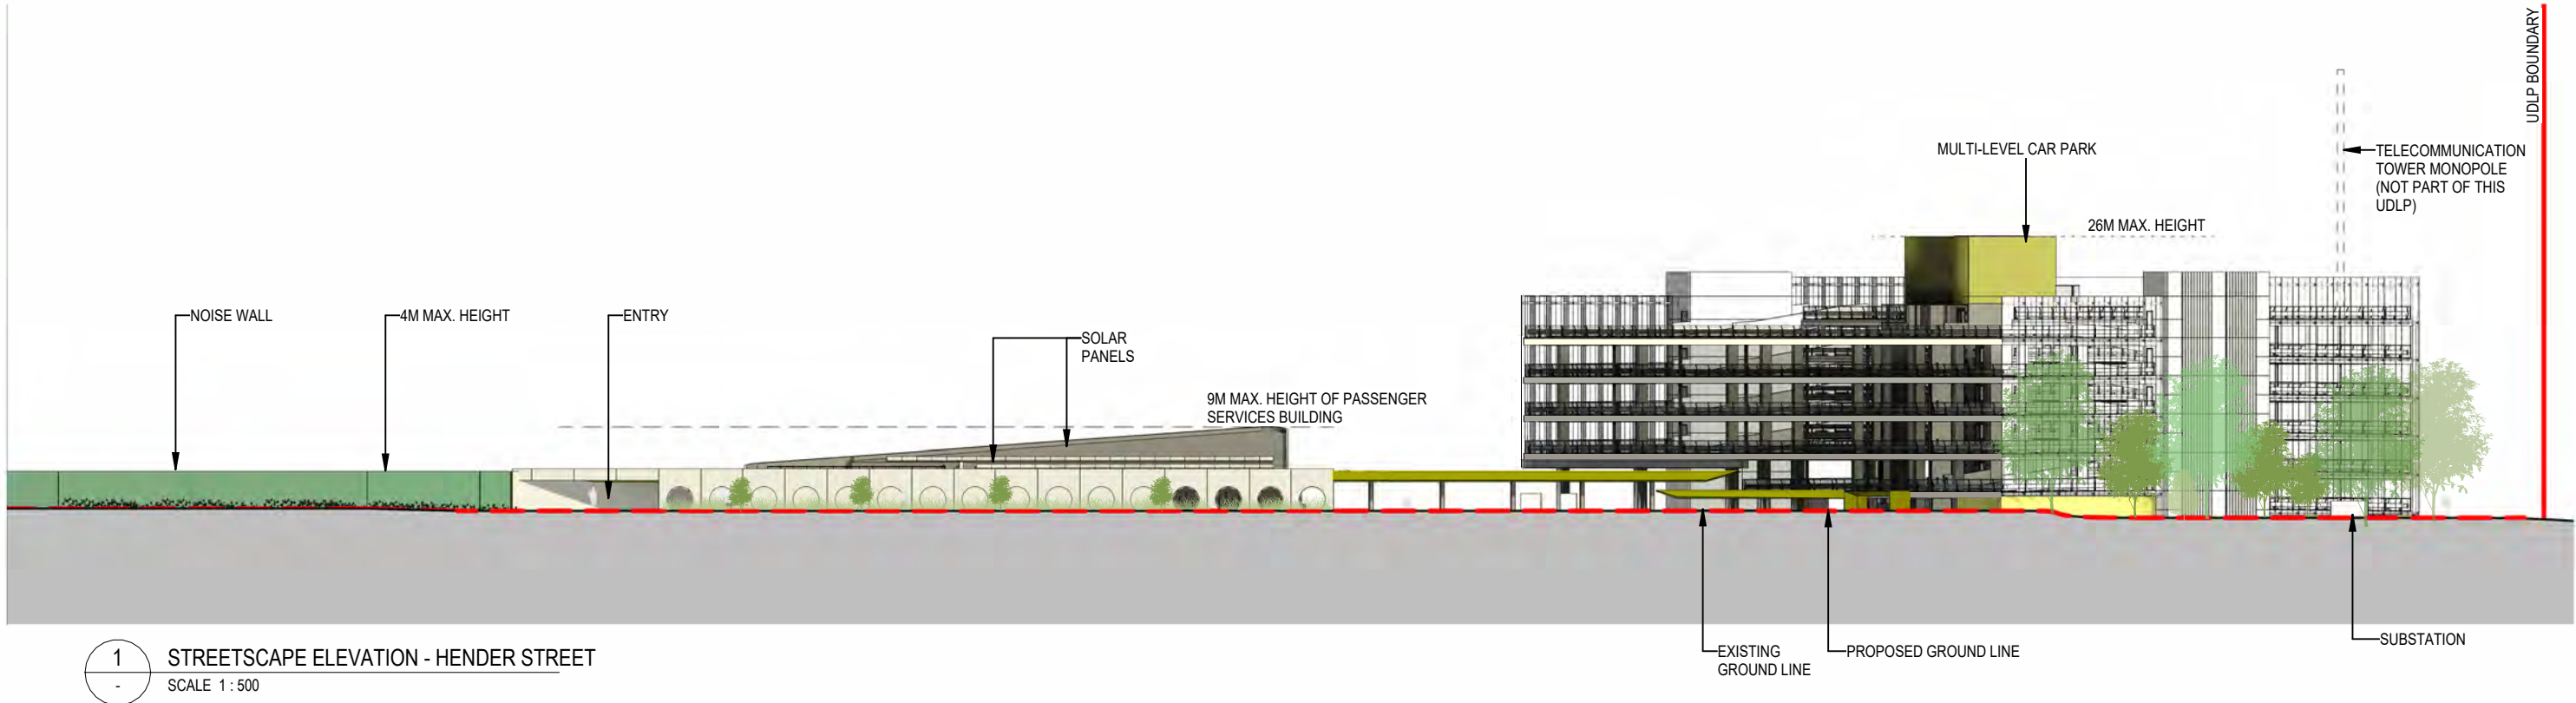

1
-
STREETSCAPE ELEVATION - HENDER STREET
SCALE 1 : 500



LEGEND:

- PROJECT BOUNDARY
- UDLP BOUNDARY
- EXISTING GROUND LINE
- PROPOSED GROUND LINE

NOTES:

NOISE WALL DESIGN SUBJECT TO FINAL ENGINEERING ADVICE, DETAILED DESIGN AND CONSULTATION TO DIRECTLY INFORM FORMULATION OF PARAMETERS FOR THESE STRUCTURES INCLUDING DESIGN, PATTERNS, MATERIALS AND STRUCTURAL FRAMING

MAXIMUM HEIGHTS NOTED WITHIN THE DRAWINGS ARE MEASURED FROM EXISTING GROUND LEVEL AT THAT SPECIFIC LOCATION.

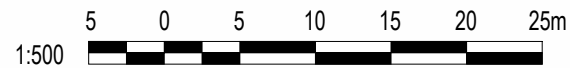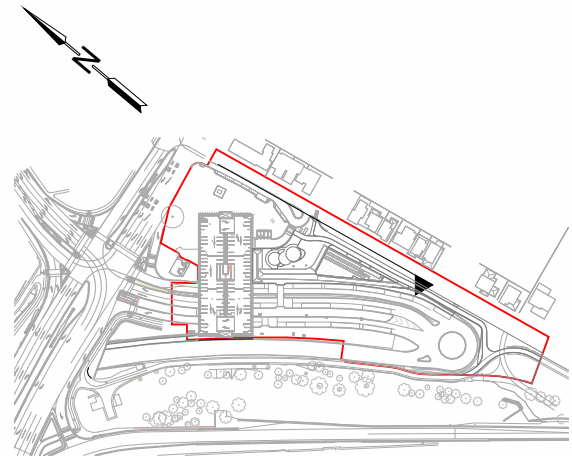

© COPYRIGHT MAJOR ROAD PROJECTS VICTORIA

--	--	