


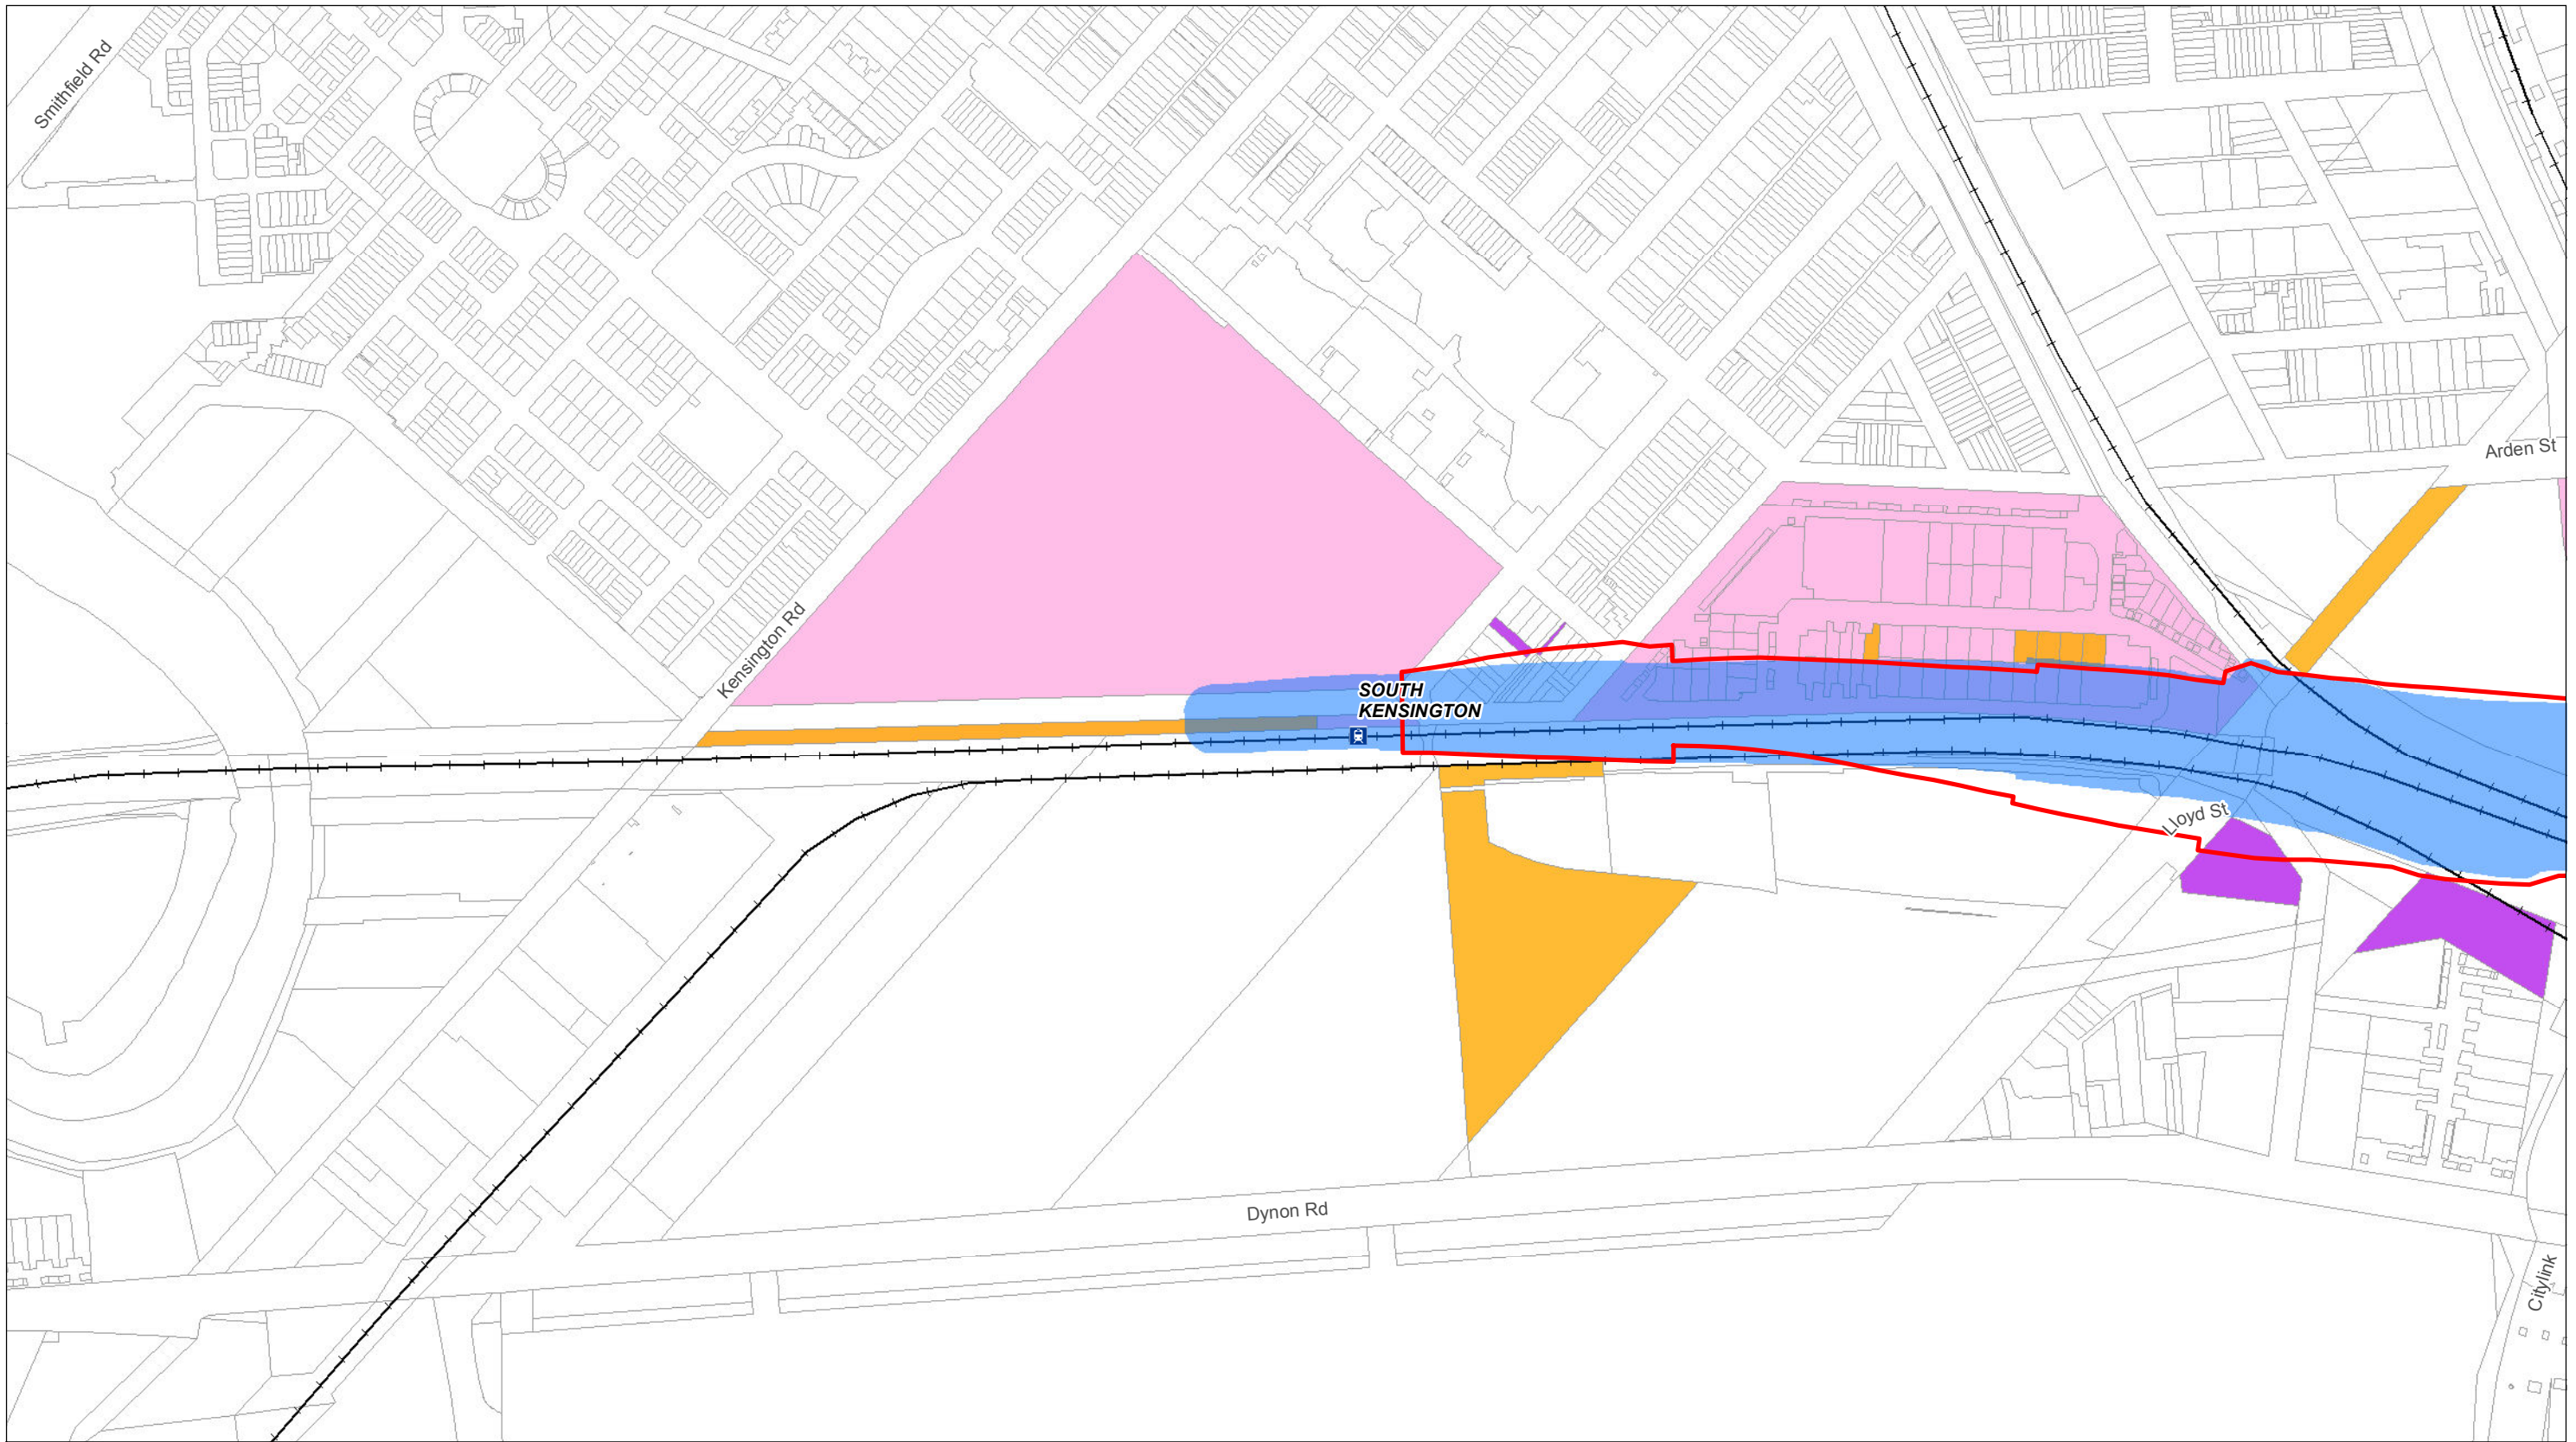

Legend

- Rail Station
- Existing Railway
- Existing MMRP DDO
- Proposed amended DDO - 7/02/2018
- Newly Affected Parcels
- Parcels No Longer Affected
- Parcels with Increased DDO Coverage
- Cadastre

Map 1 of 7

Data Sources:
Proposed Infrastructure: AJM 2018
Contains Vicmap Information
© State of Victoria 2018





Melbourne Metro Rail Project

Title:

Existing and Proposed DDO Comparison

Drawing Number:		Revision:	
MMR-AJM-PWAA-MP-CC-500848		P1.9	
Drawn By:	Approved By:	Date:	Map Size:
BB	MT	14/03/2018	A3

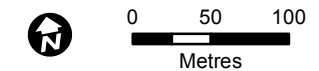

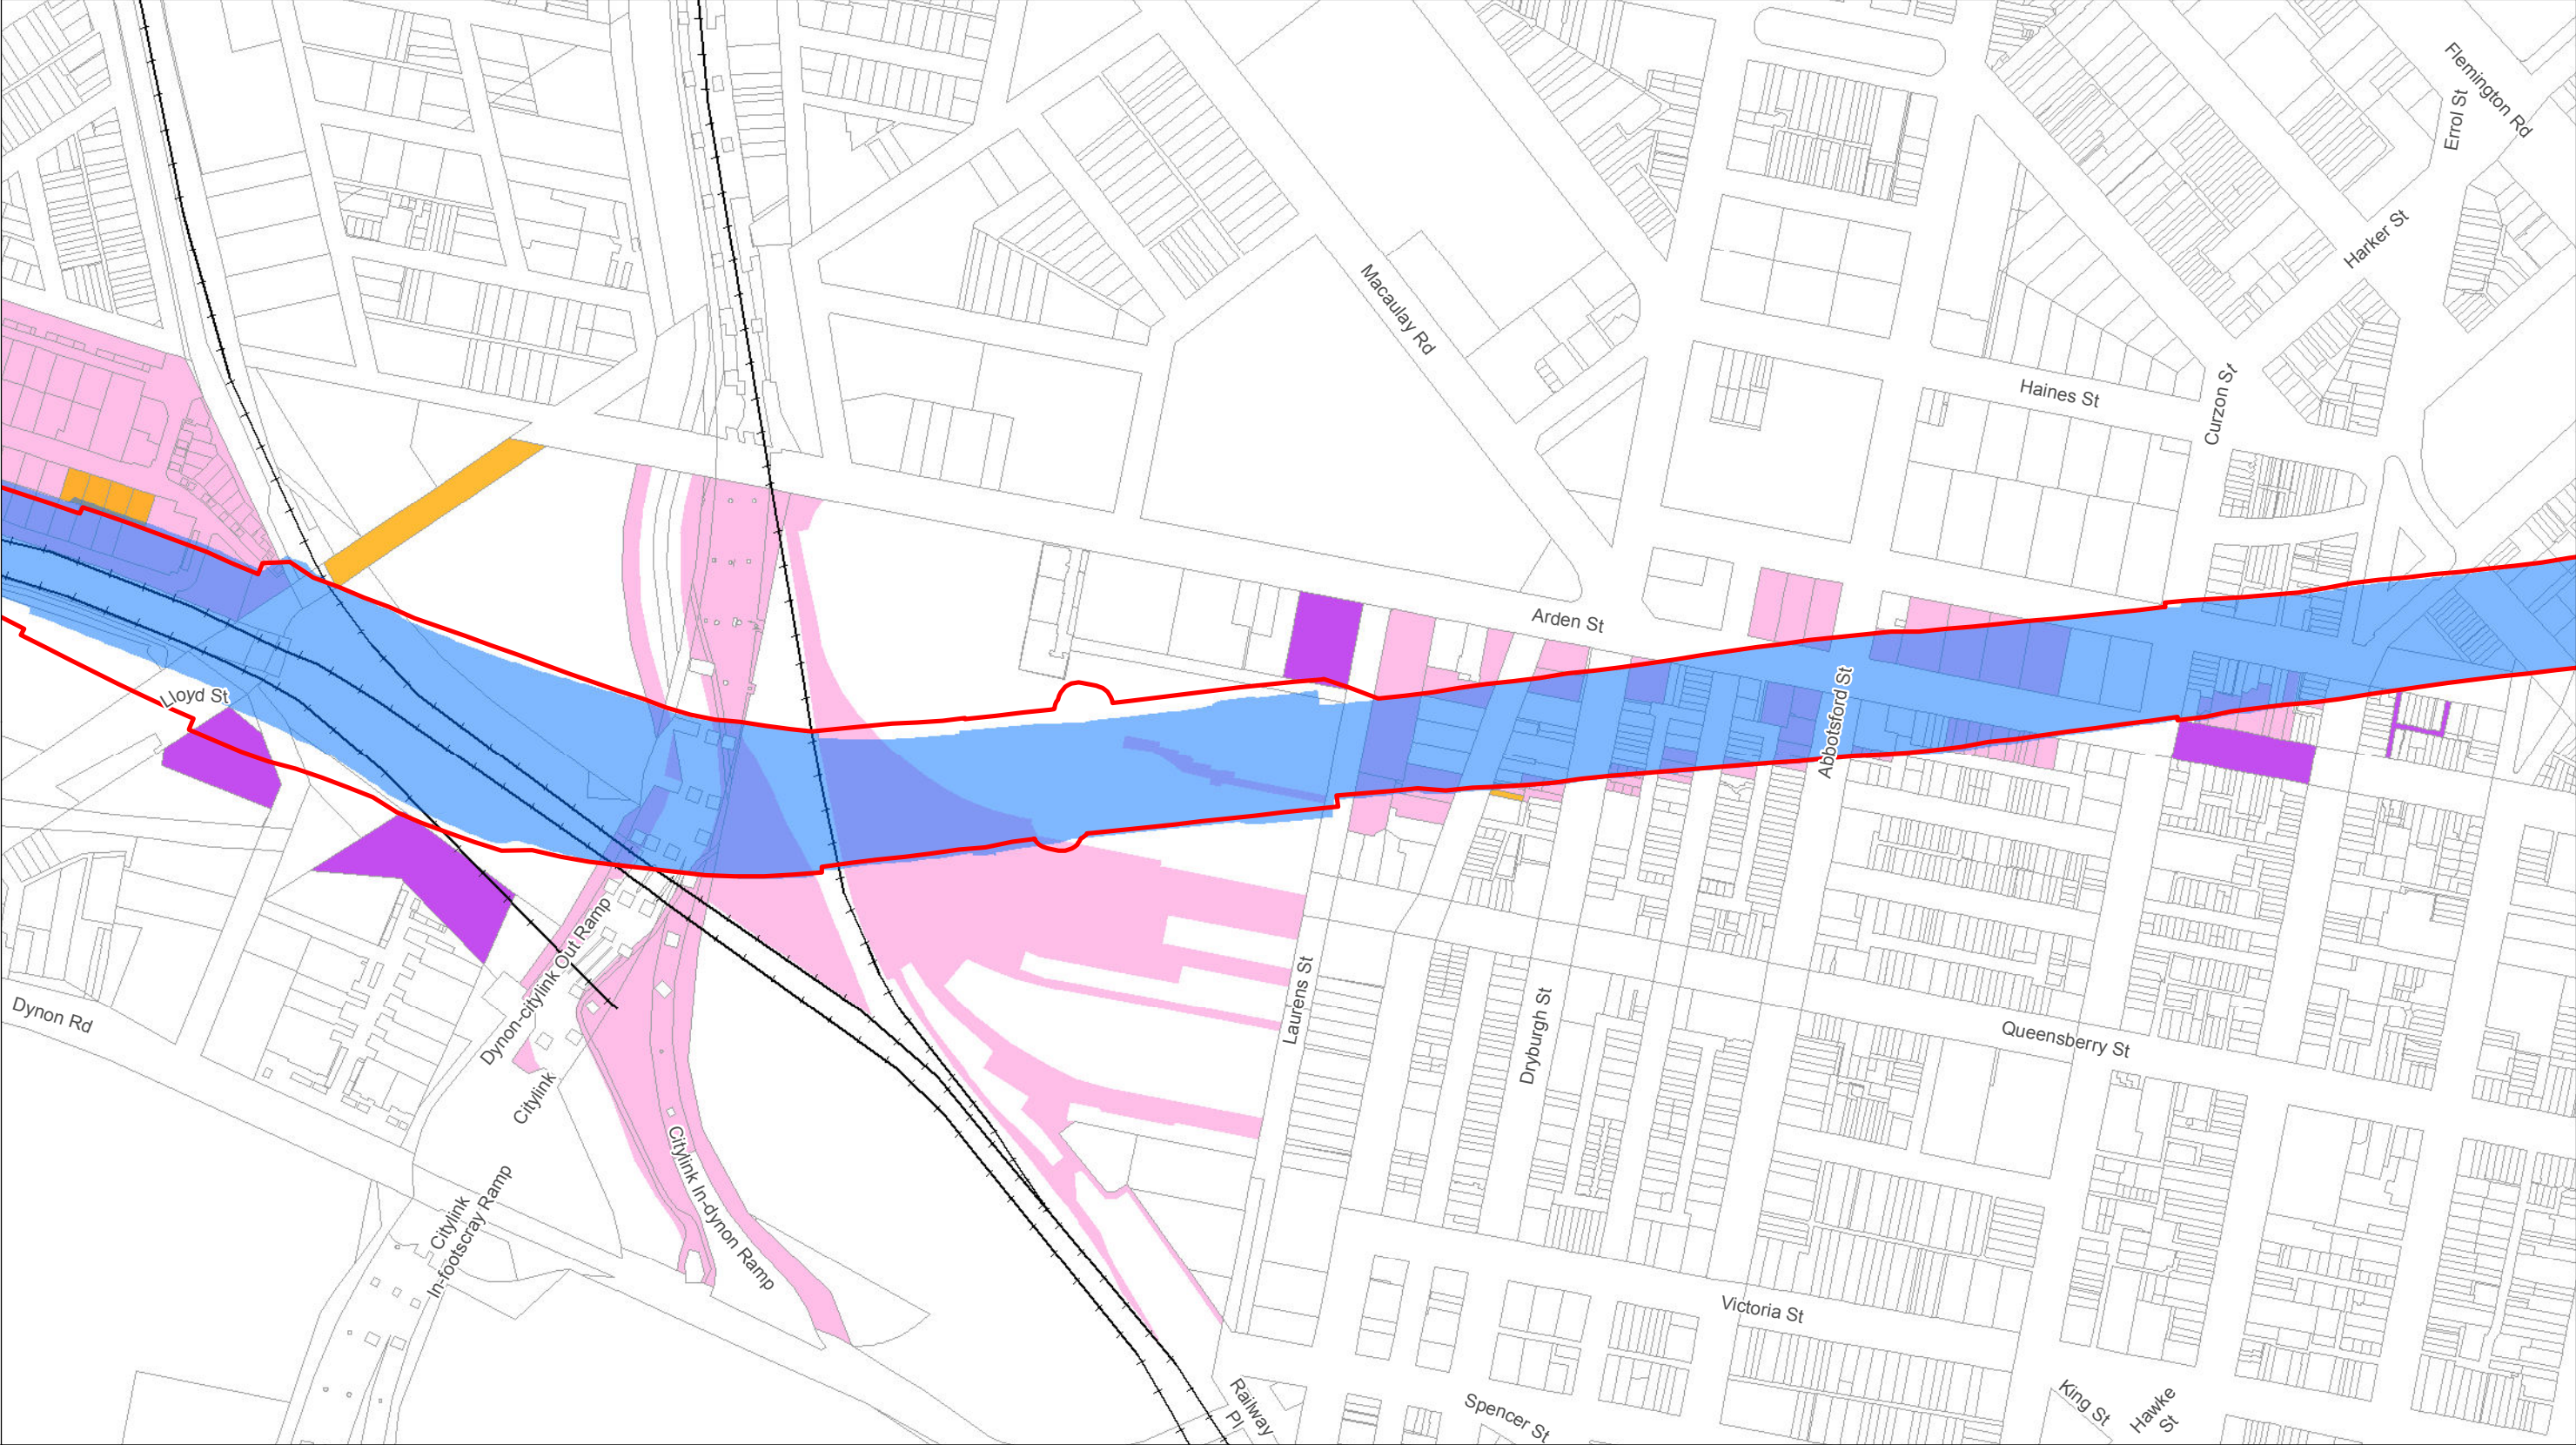

Legend

- Rail Station
- Existing Railway
- Existing MMRP DDO
- Proposed amended DDO - 7/02/2018
- Newly Affected Parcels
- Parcels No Longer Affected
- Parcels with Increased DDO Coverage
- Cadastral

Map 2 of 7

Data Sources:
Proposed Infrastructure: AJM 2018
Contains Vicmap Information
© State of Victoria 2018

MELBOURNE METRO RAIL AUTHORITY

ajm
Joint Venture


aurecon JACOBS
in association with
Mott MacDonald GRIMSHAW

Melbourne Metro Rail Project

Title:

Existing and Proposed DDO Comparison

Drawing Number:		Revision:	
MMR-AJM-PWAA-MP-CC-500848		P1.9	
Drawn By:	Approved By:	Date:	Map Size:
BB	MT	14/03/2018	A3

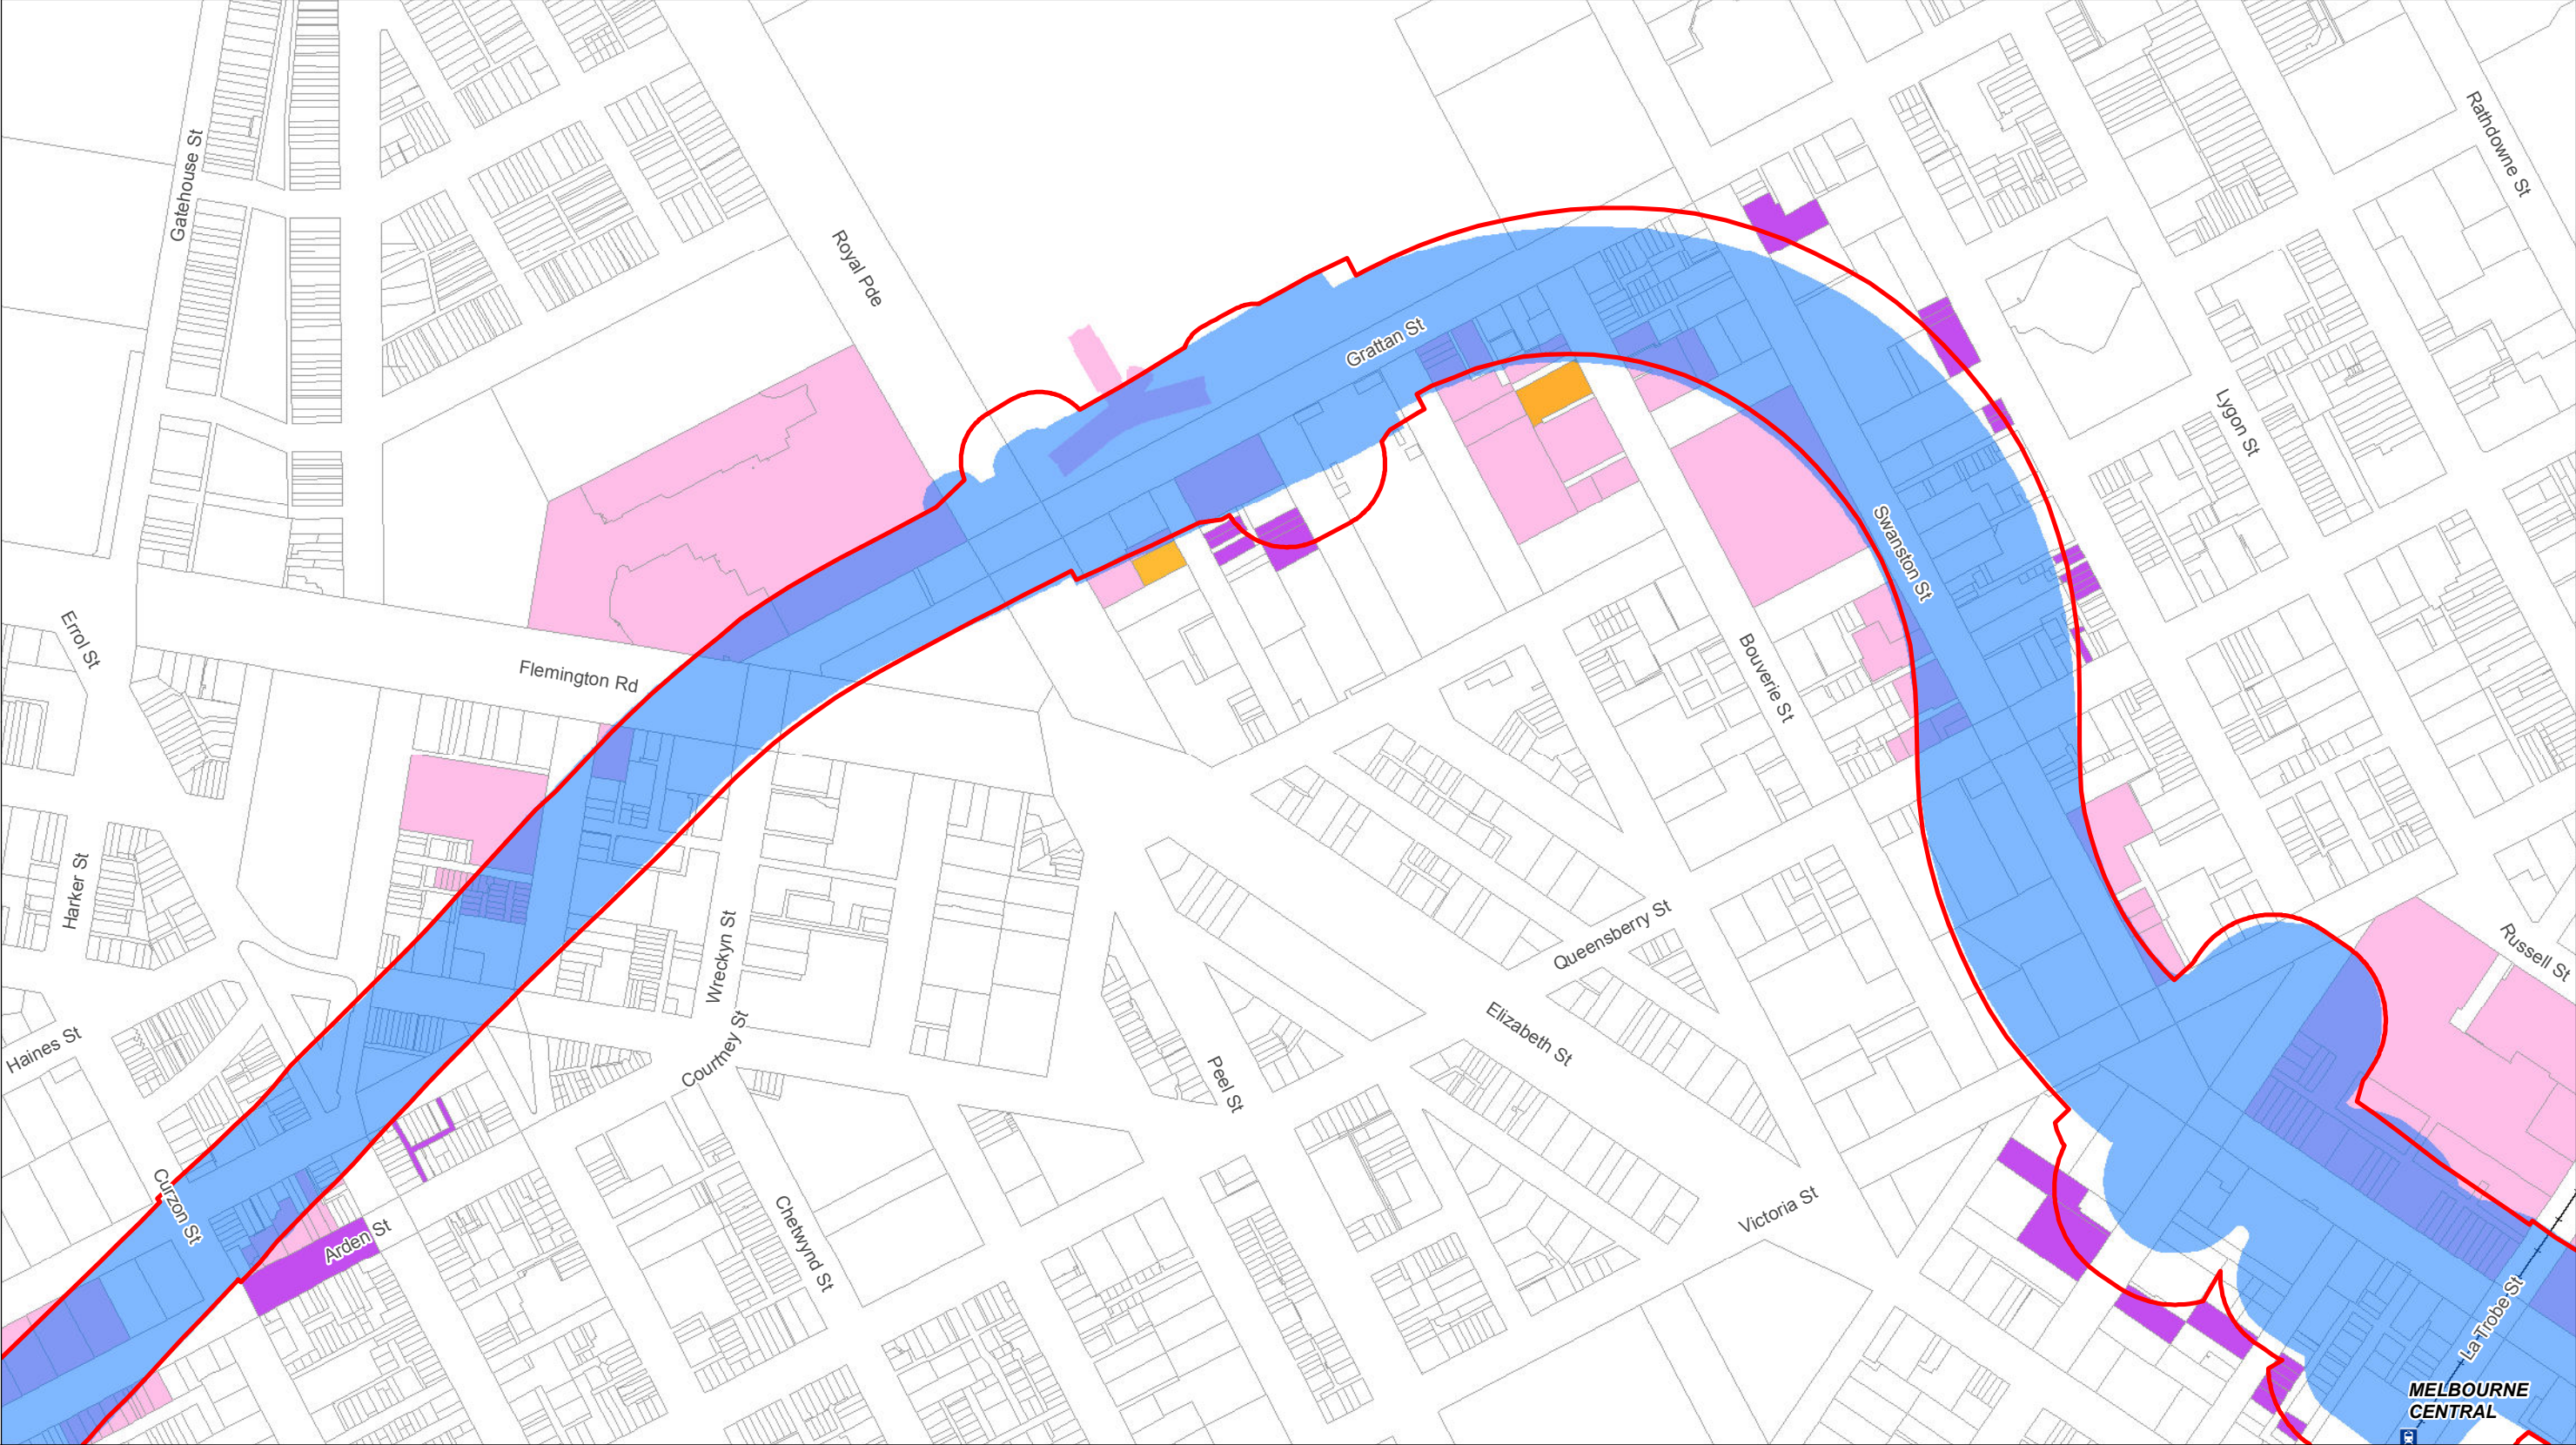

Legend

- Rail Station
- Existing Railway
- Existing MMRP DDO
- Proposed amended DDO - 7/02/2018
- Newly Affected Parcels
- Parcels No Longer Affected
- Parcels with Increased DDO Coverage
- Cadastre

Map 3 of 7

Data Sources:
Proposed Infrastructure: AJM 2018
Contains Vicmap Information
© State of Victoria 2018

MELBOURNE METRO RAIL
AUTHORITY

ajm
Joint Venture


aurecon JACOBS
in association with
Mott MacDonald GRIMSHAW

Melbourne Metro Rail Project

Title:

Existing and Proposed DDO Comparison

Drawing Number:		Revision:	
MMR-AJM-PWAA-MP-CC-500848		P1.9	
Drawn By:	Approved By:	Date:	Map Size:
BB	MT	14/03/2018	A3

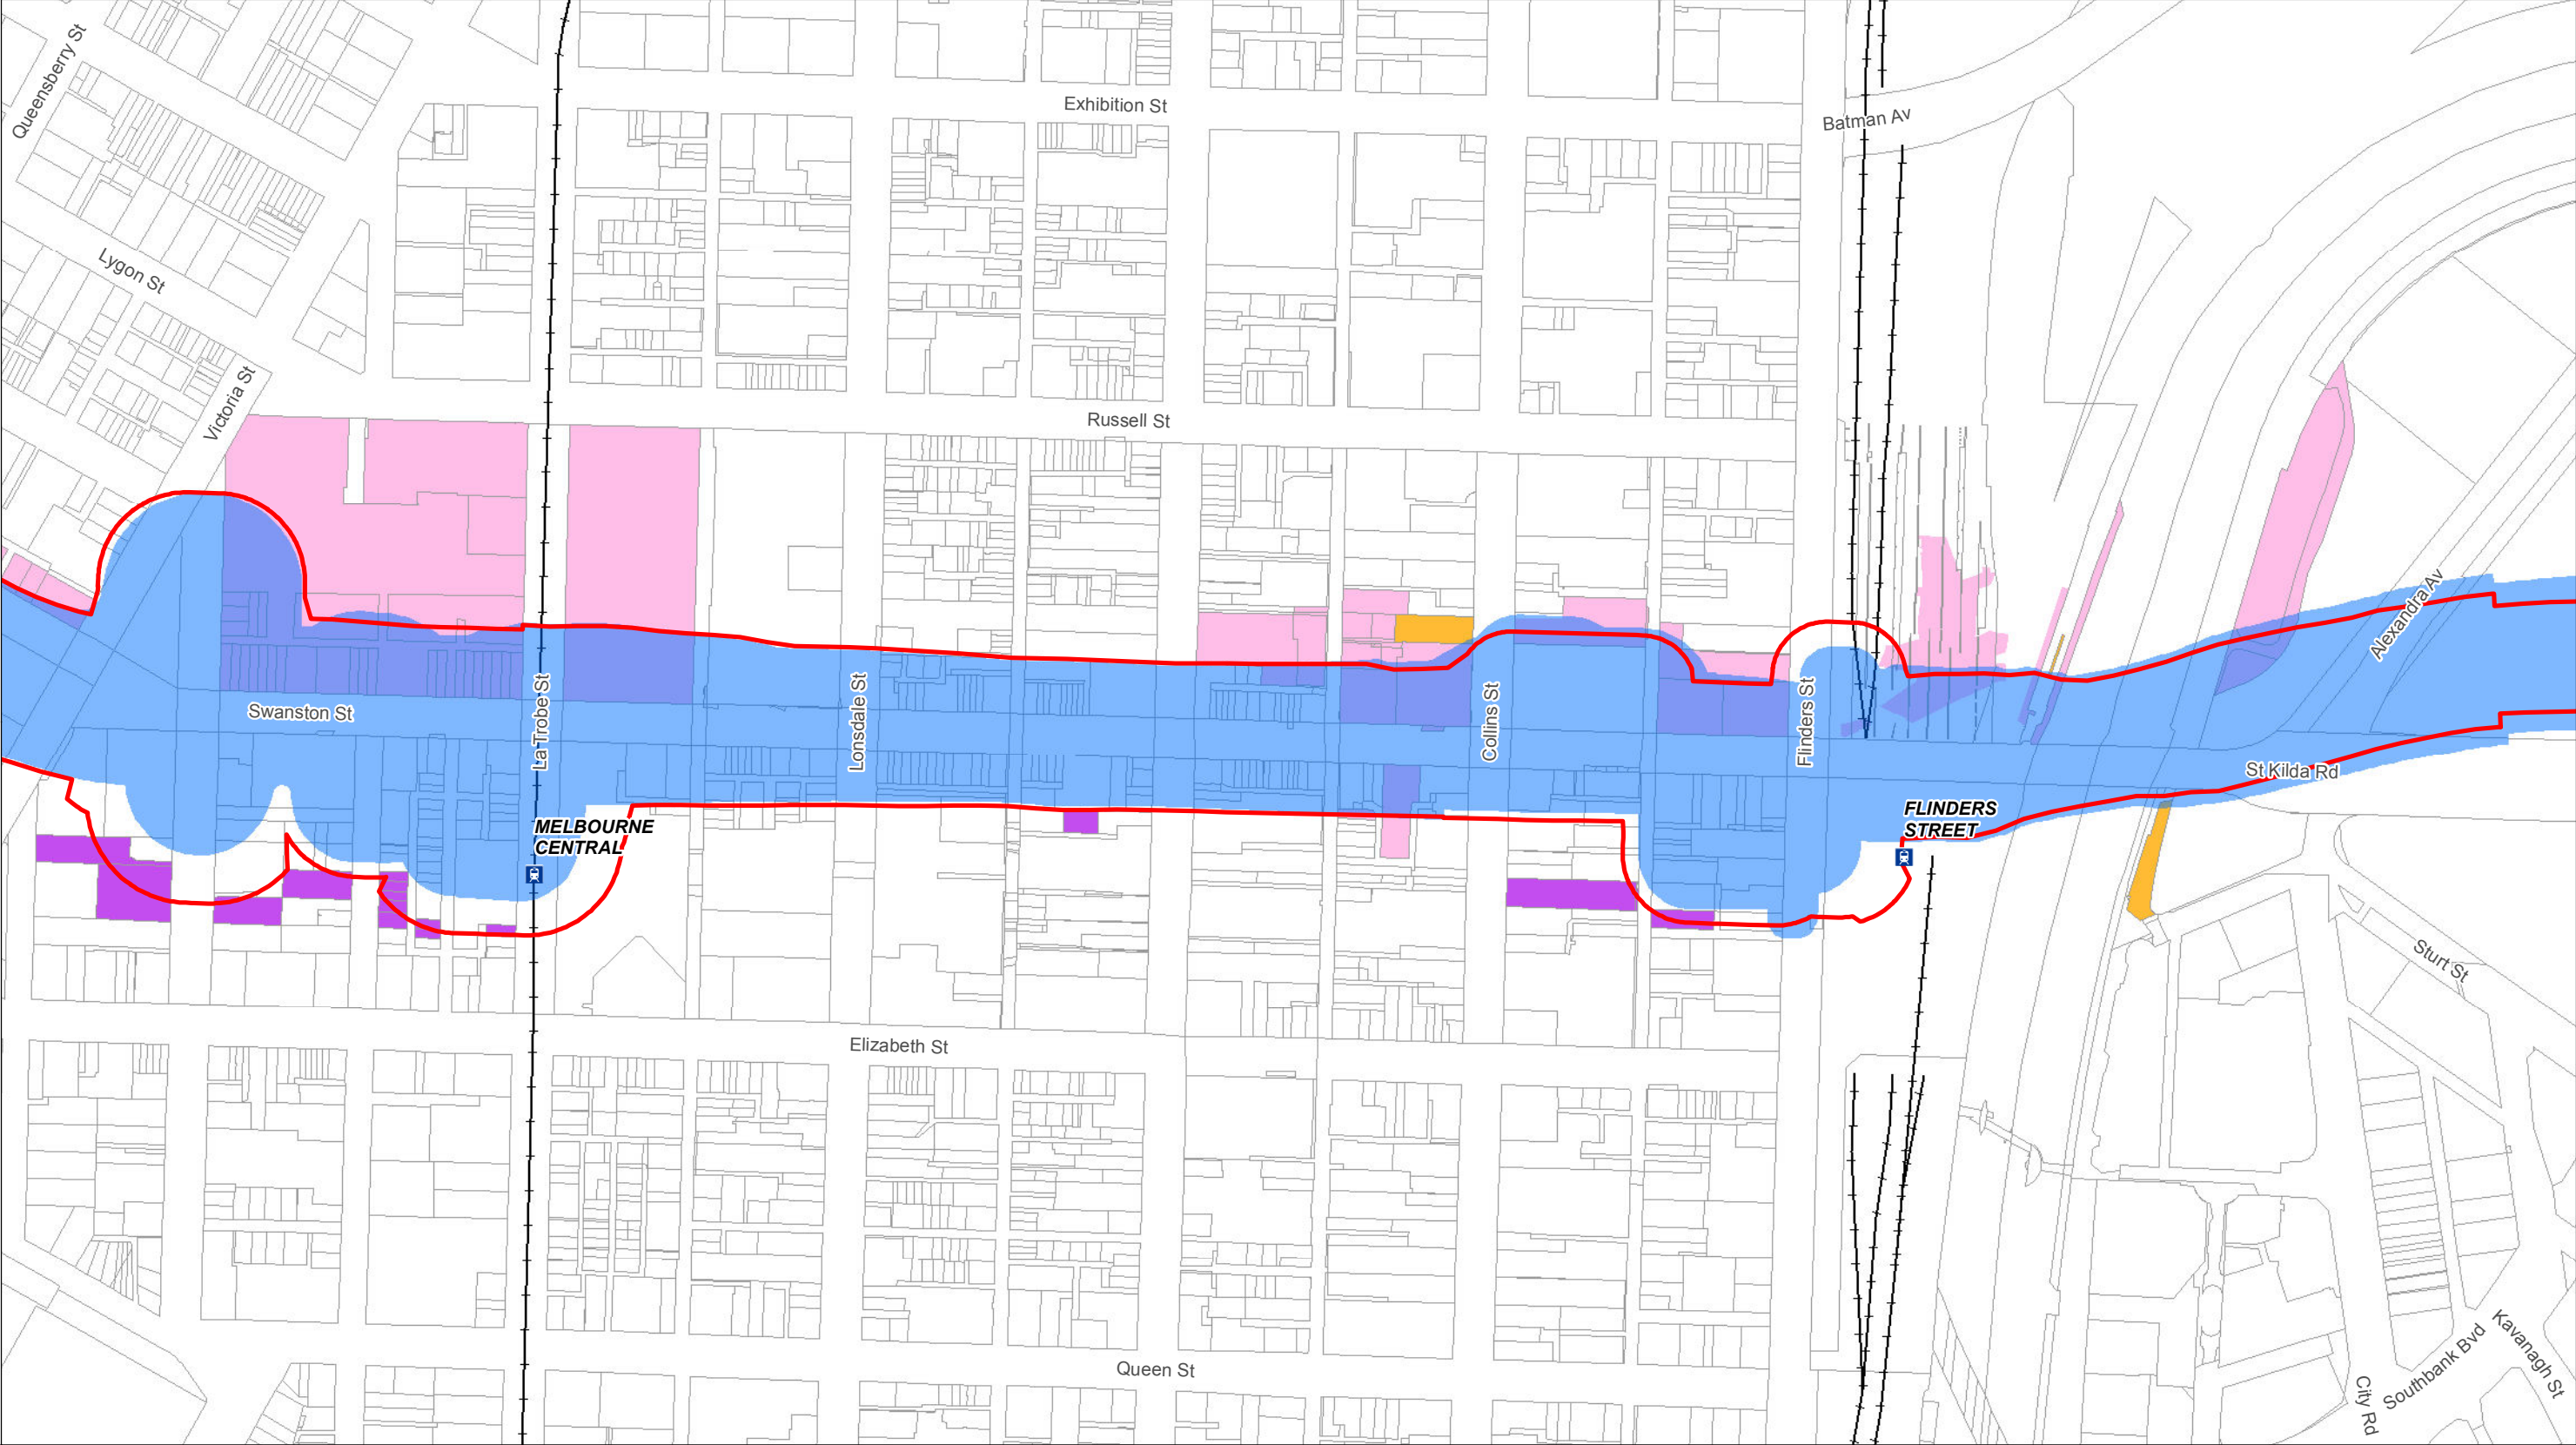

Legend

- Rail Station
- Existing Railway
- Existing MMRP DDO
- Proposed amended DDO - 7/02/2018
- Newly Affected Parcels
- Parcels No Longer Affected
- Parcels with Increased DDO Coverage
- Cadastre

Map 4 of 7

Data Sources:
Proposed Infrastructure: AJM 2018
Contains Vicmap Information
© State of Victoria 2018

MELBOURNE METRO RAIL AUTHORITY

aurecon JACOBS
in association with


AJM
Joint Venture GRIMSHAW

Melbourne Metro Rail Project

Title:

Existing and Proposed DDO Comparison

Drawing Number:	Revision:		
MMR-AJM-PWAA-MP-CC-500848	P1.9		
Drawn By:	Approved By:	Date:	Map Size:
BB	MT	14/03/2018	A3

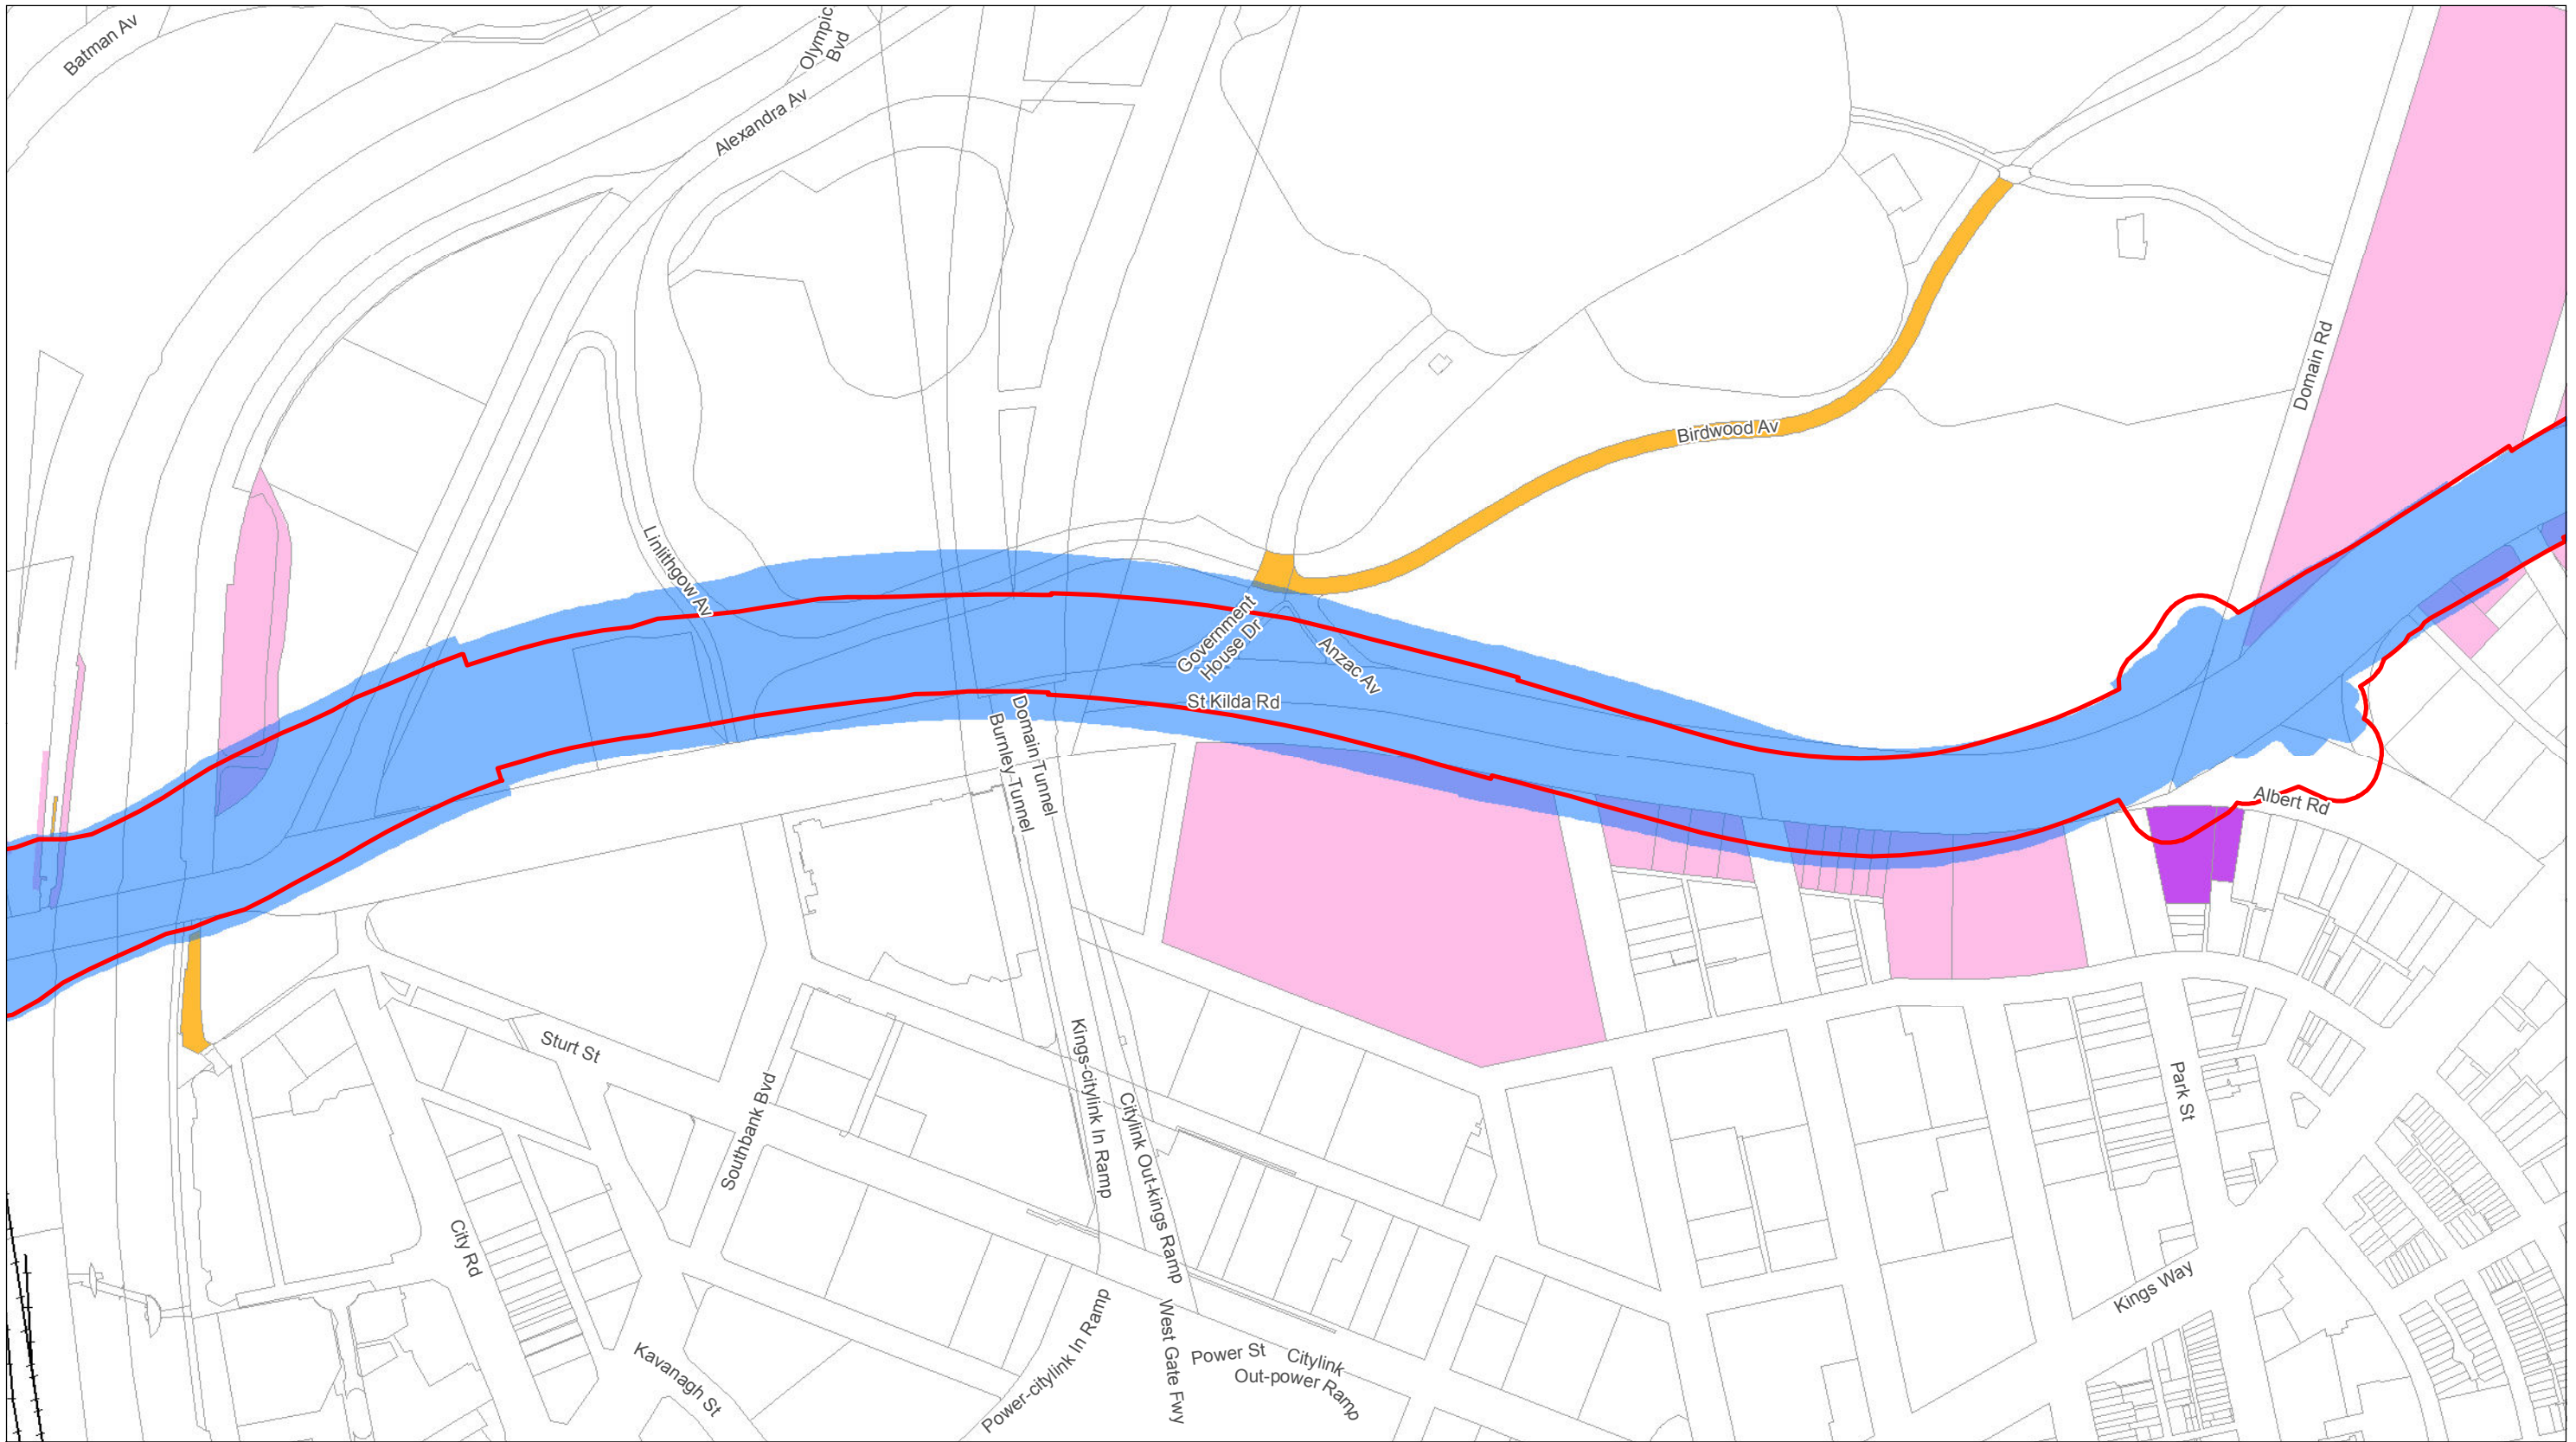

Legend

- Rail Station
- Existing Railway
- Existing MMRP DDO
- Proposed amended DDO - 7/02/2018
- Newly Affected Parcels
- Parcels No Longer Affected
- Parcels with Increased DDO Coverage
- Cadastral

Map 5 of 7


Data Sources:
Proposed Infrastructure: AJM 2018
Contains Vicmap Information
© State of Victoria 2018

Melbourne Metro Rail Project

Title:

Existing and Proposed DDO Comparison

Drawing Number:		Revision:	
MMR-AJM-PWAA-MP-CC-500848		P1.9	
Drawn By:	Approved By:	Date:	Map Size:
BB	MT	14/03/2018	A3

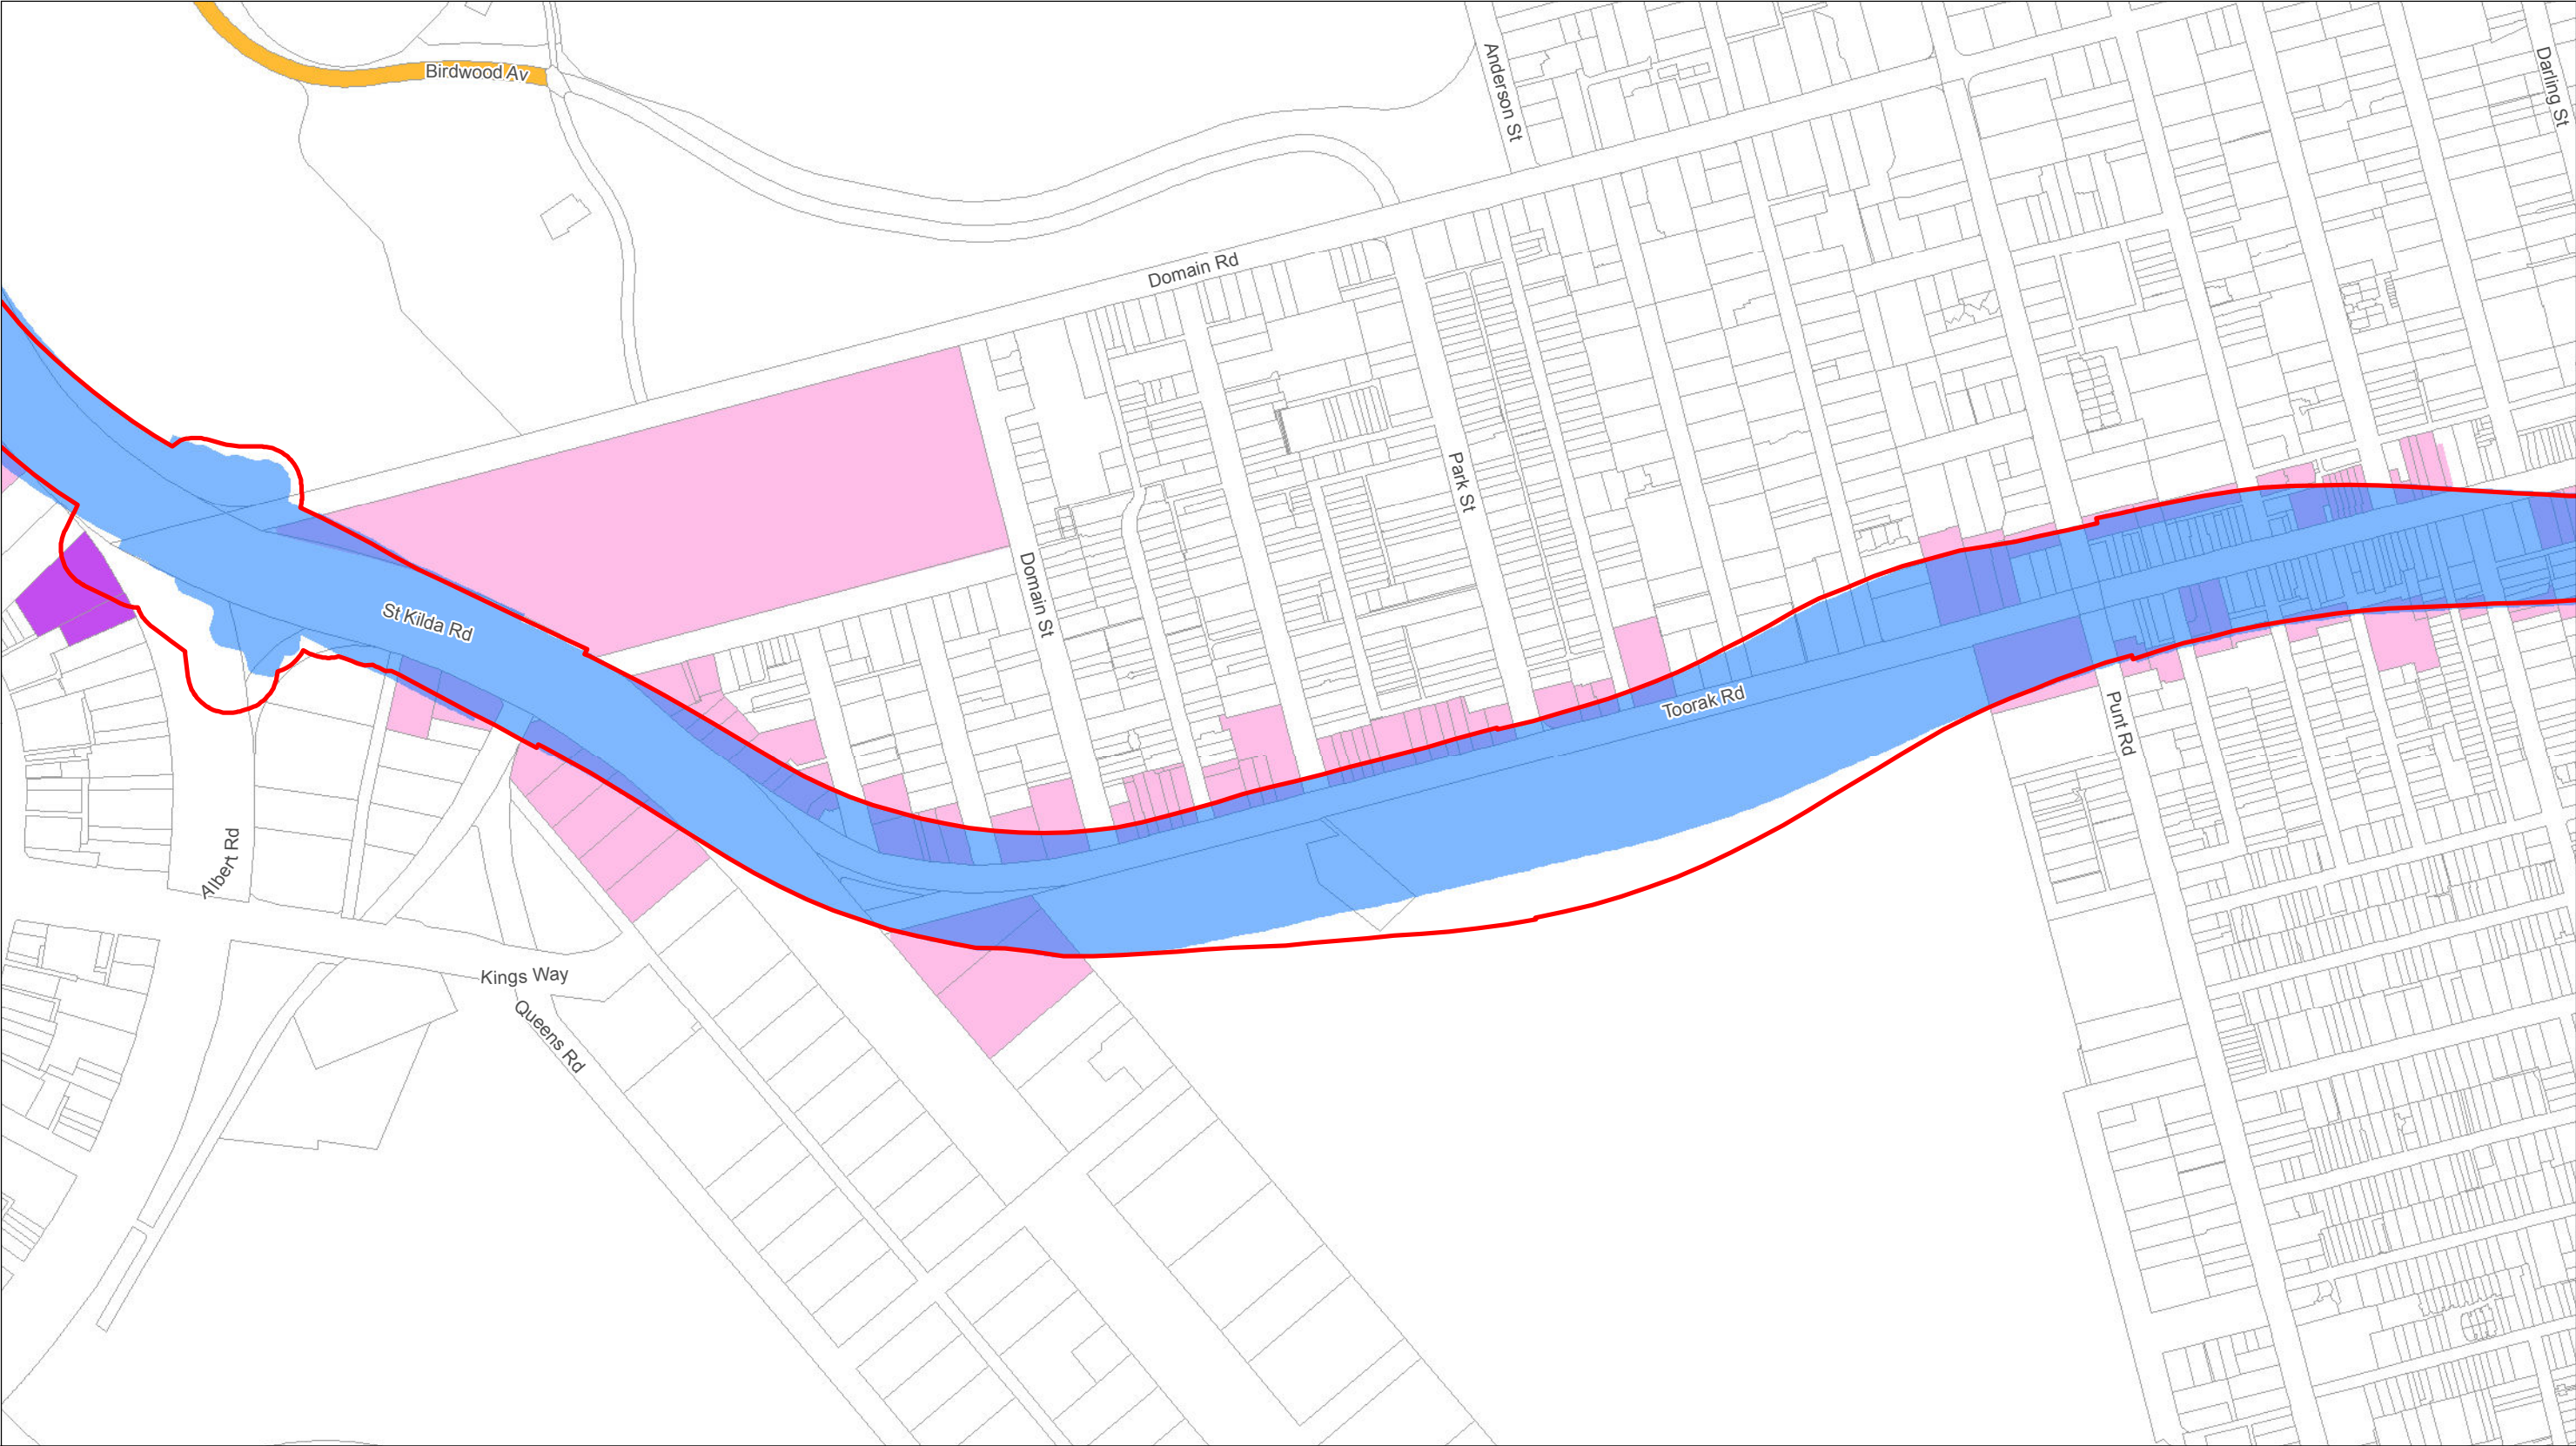

Legend

- Rail Station
- Existing Railway
- Existing MMRP DDO
- Proposed amended DDO - 7/02/2018
- Newly Affected Parcels
- Parcels No Longer Affected
- Parcels with Increased DDO Coverage
- Cadastre

Map 6 of 7

Data Sources:
Proposed Infrastructure: AJM 2018
Contains Vicmap Information
© State of Victoria 2018

MELBOURNE METRO RAIL
AUTHORITY

aurecon JACOBS
in association with

AJM
Joint Venture

Mott MacDonald
in association with


GRIMSHAW

Melbourne Metro Rail Project

Title:

Existing and Proposed DDO Comparison

Drawing Number:		Revision:	
MMR-AJM-PWAA-MP-CC-500848		P1.9	
Drawn By:	Approved By:	Date:	Map Size:
BB	MT	14/03/2018	A3

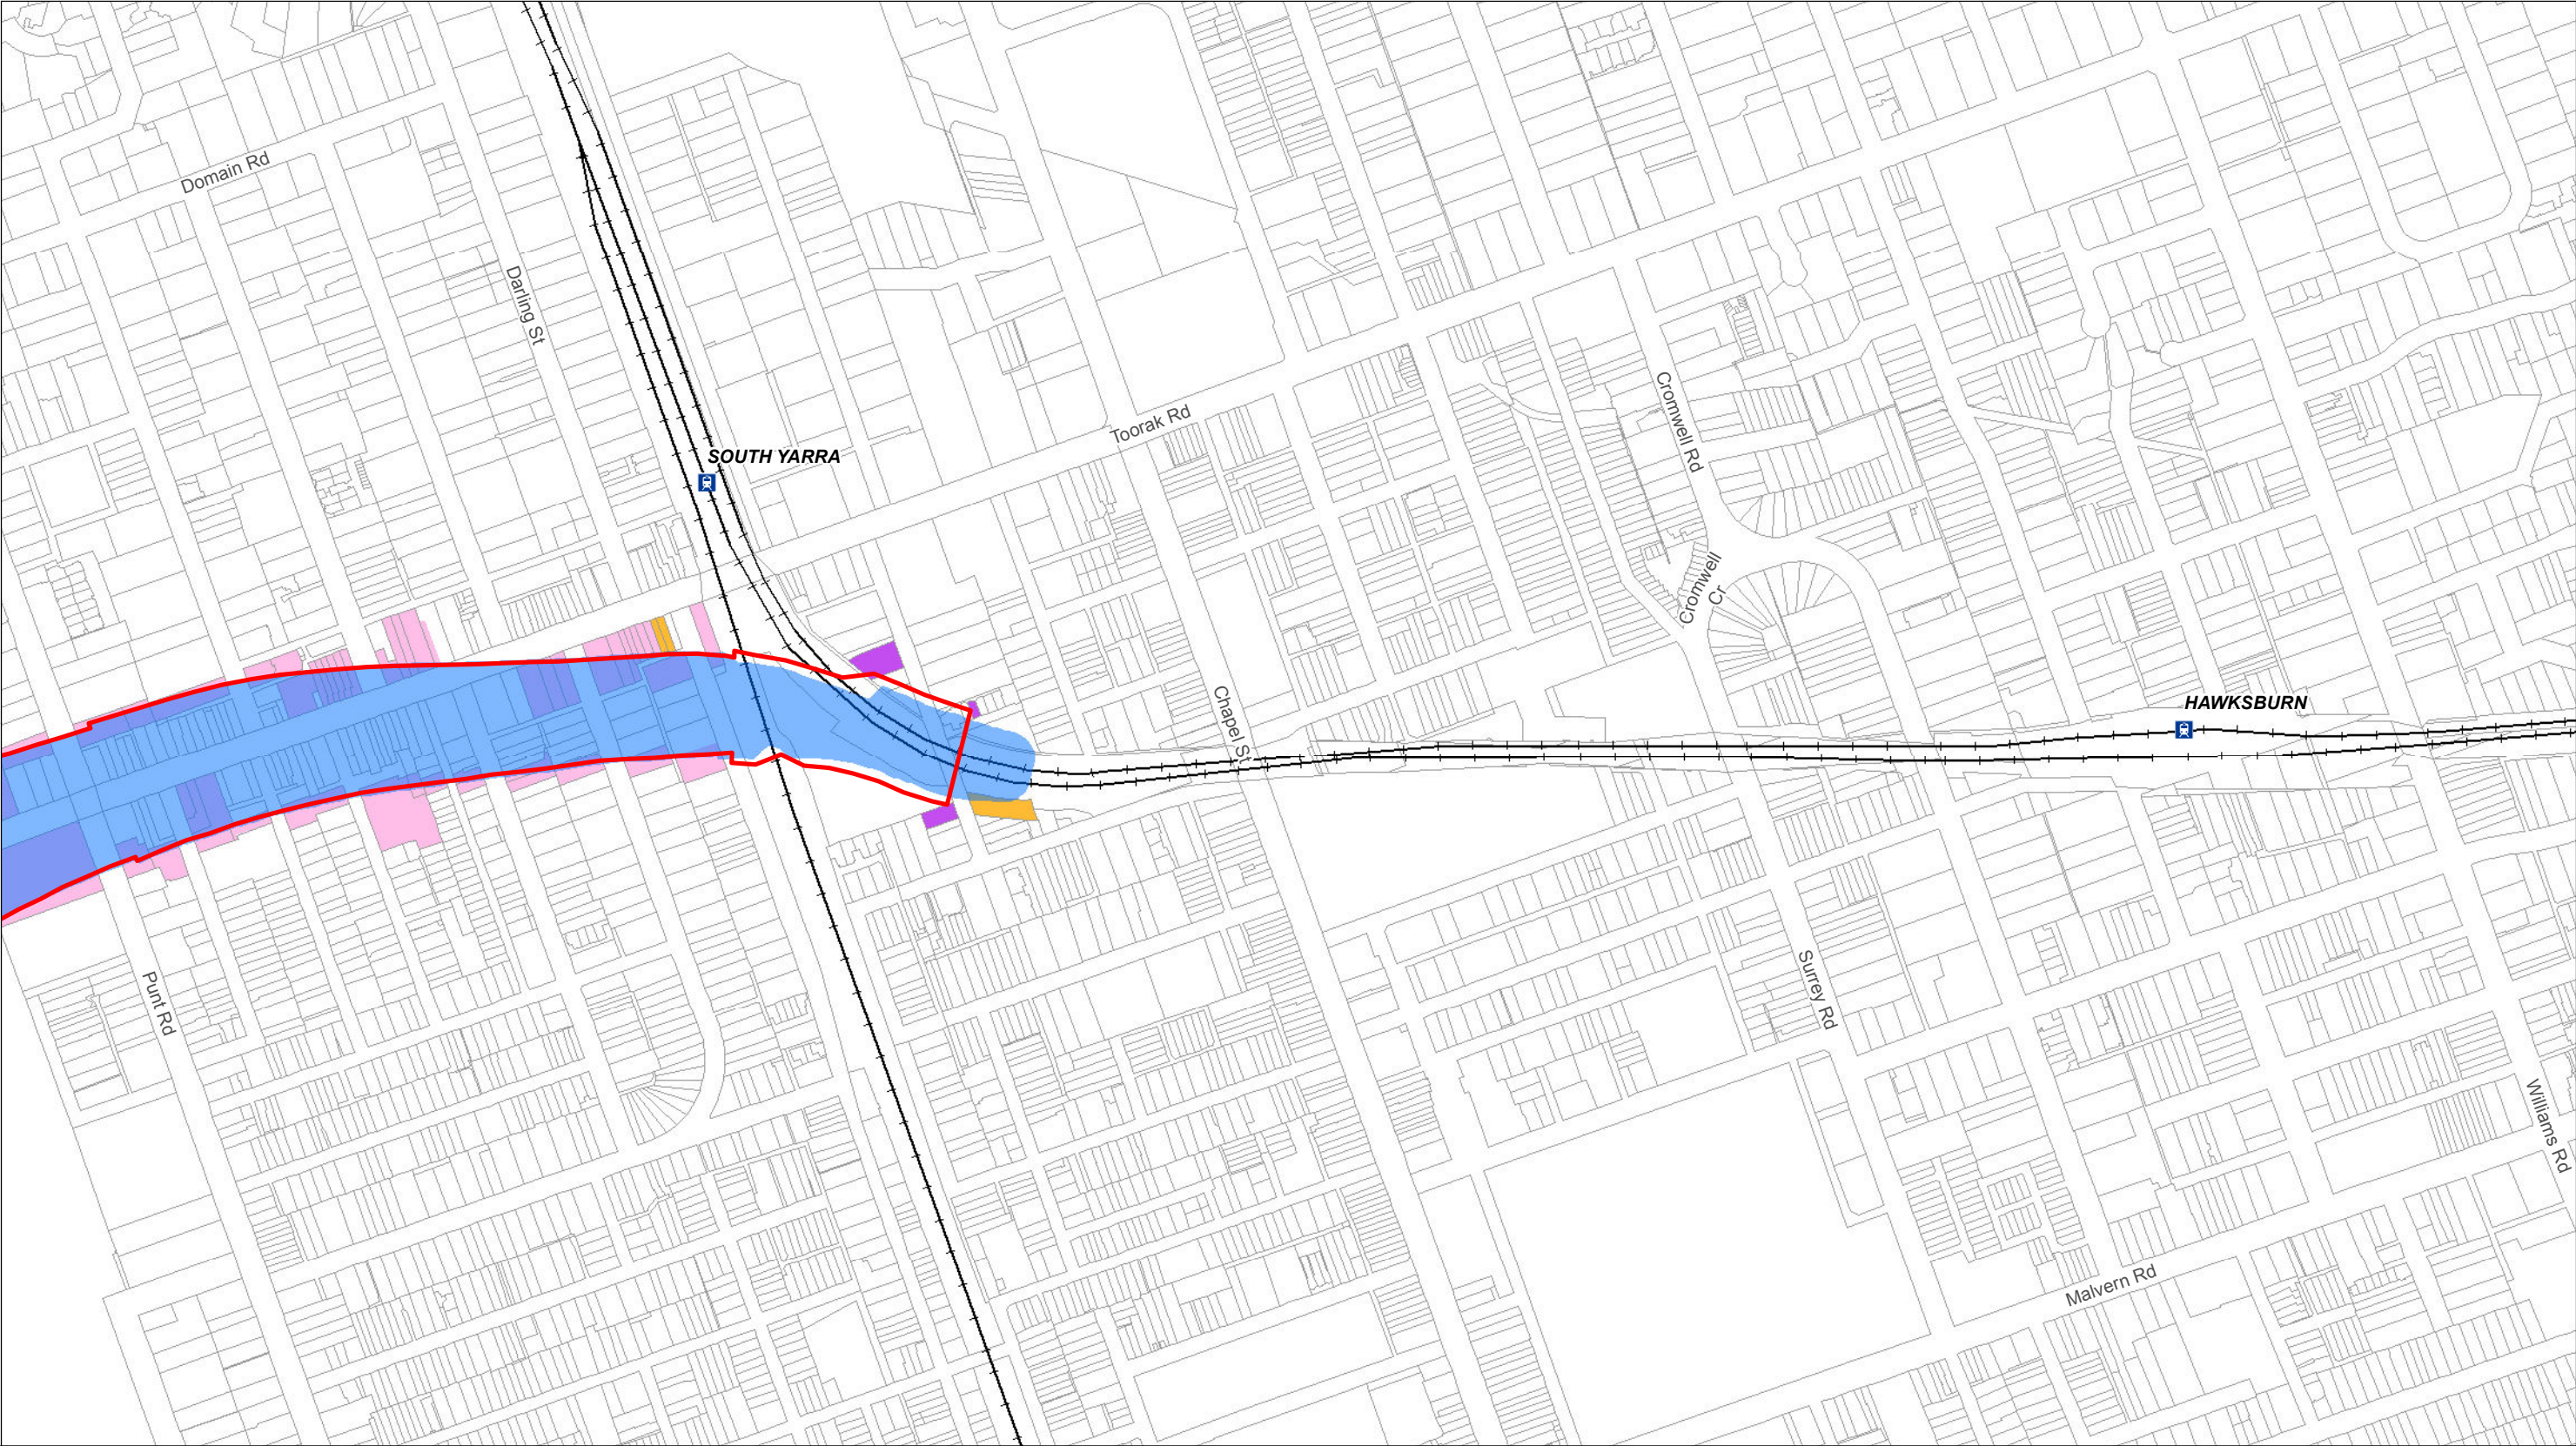

Legend

- Rail Station
- Existing Railway
- Existing MMRP DDO
- Proposed amended DDO - 7/02/2018
- Newly Affected Parcels
- Parcels No Longer Affected
- Parcels with Increased DDO Coverage
- Cadastre

Map 7 of 7

Data Sources:
Proposed Infrastructure: AJM 2018
Contains Vicmap Information
© State of Victoria 2018

MELBOURNE METRO RAIL AUTHORITY

ajm
Joint Venture

aurecon JACOBS
in association with
Mott MacDonald GRIMSHAW

Melbourne Metro Rail Project

Title:

Existing and Proposed DDO Comparison

Drawing Number:		Revision:	
MMR-AJM-PWAA-MP-CC-500848		P1.9	
Drawn By:	Approved By:	Date:	Map Size:
BB	MT	14/03/2018	A3