


(DATE)

(SIGNATURE)

(BLOCK LETTERS)

Certified By:

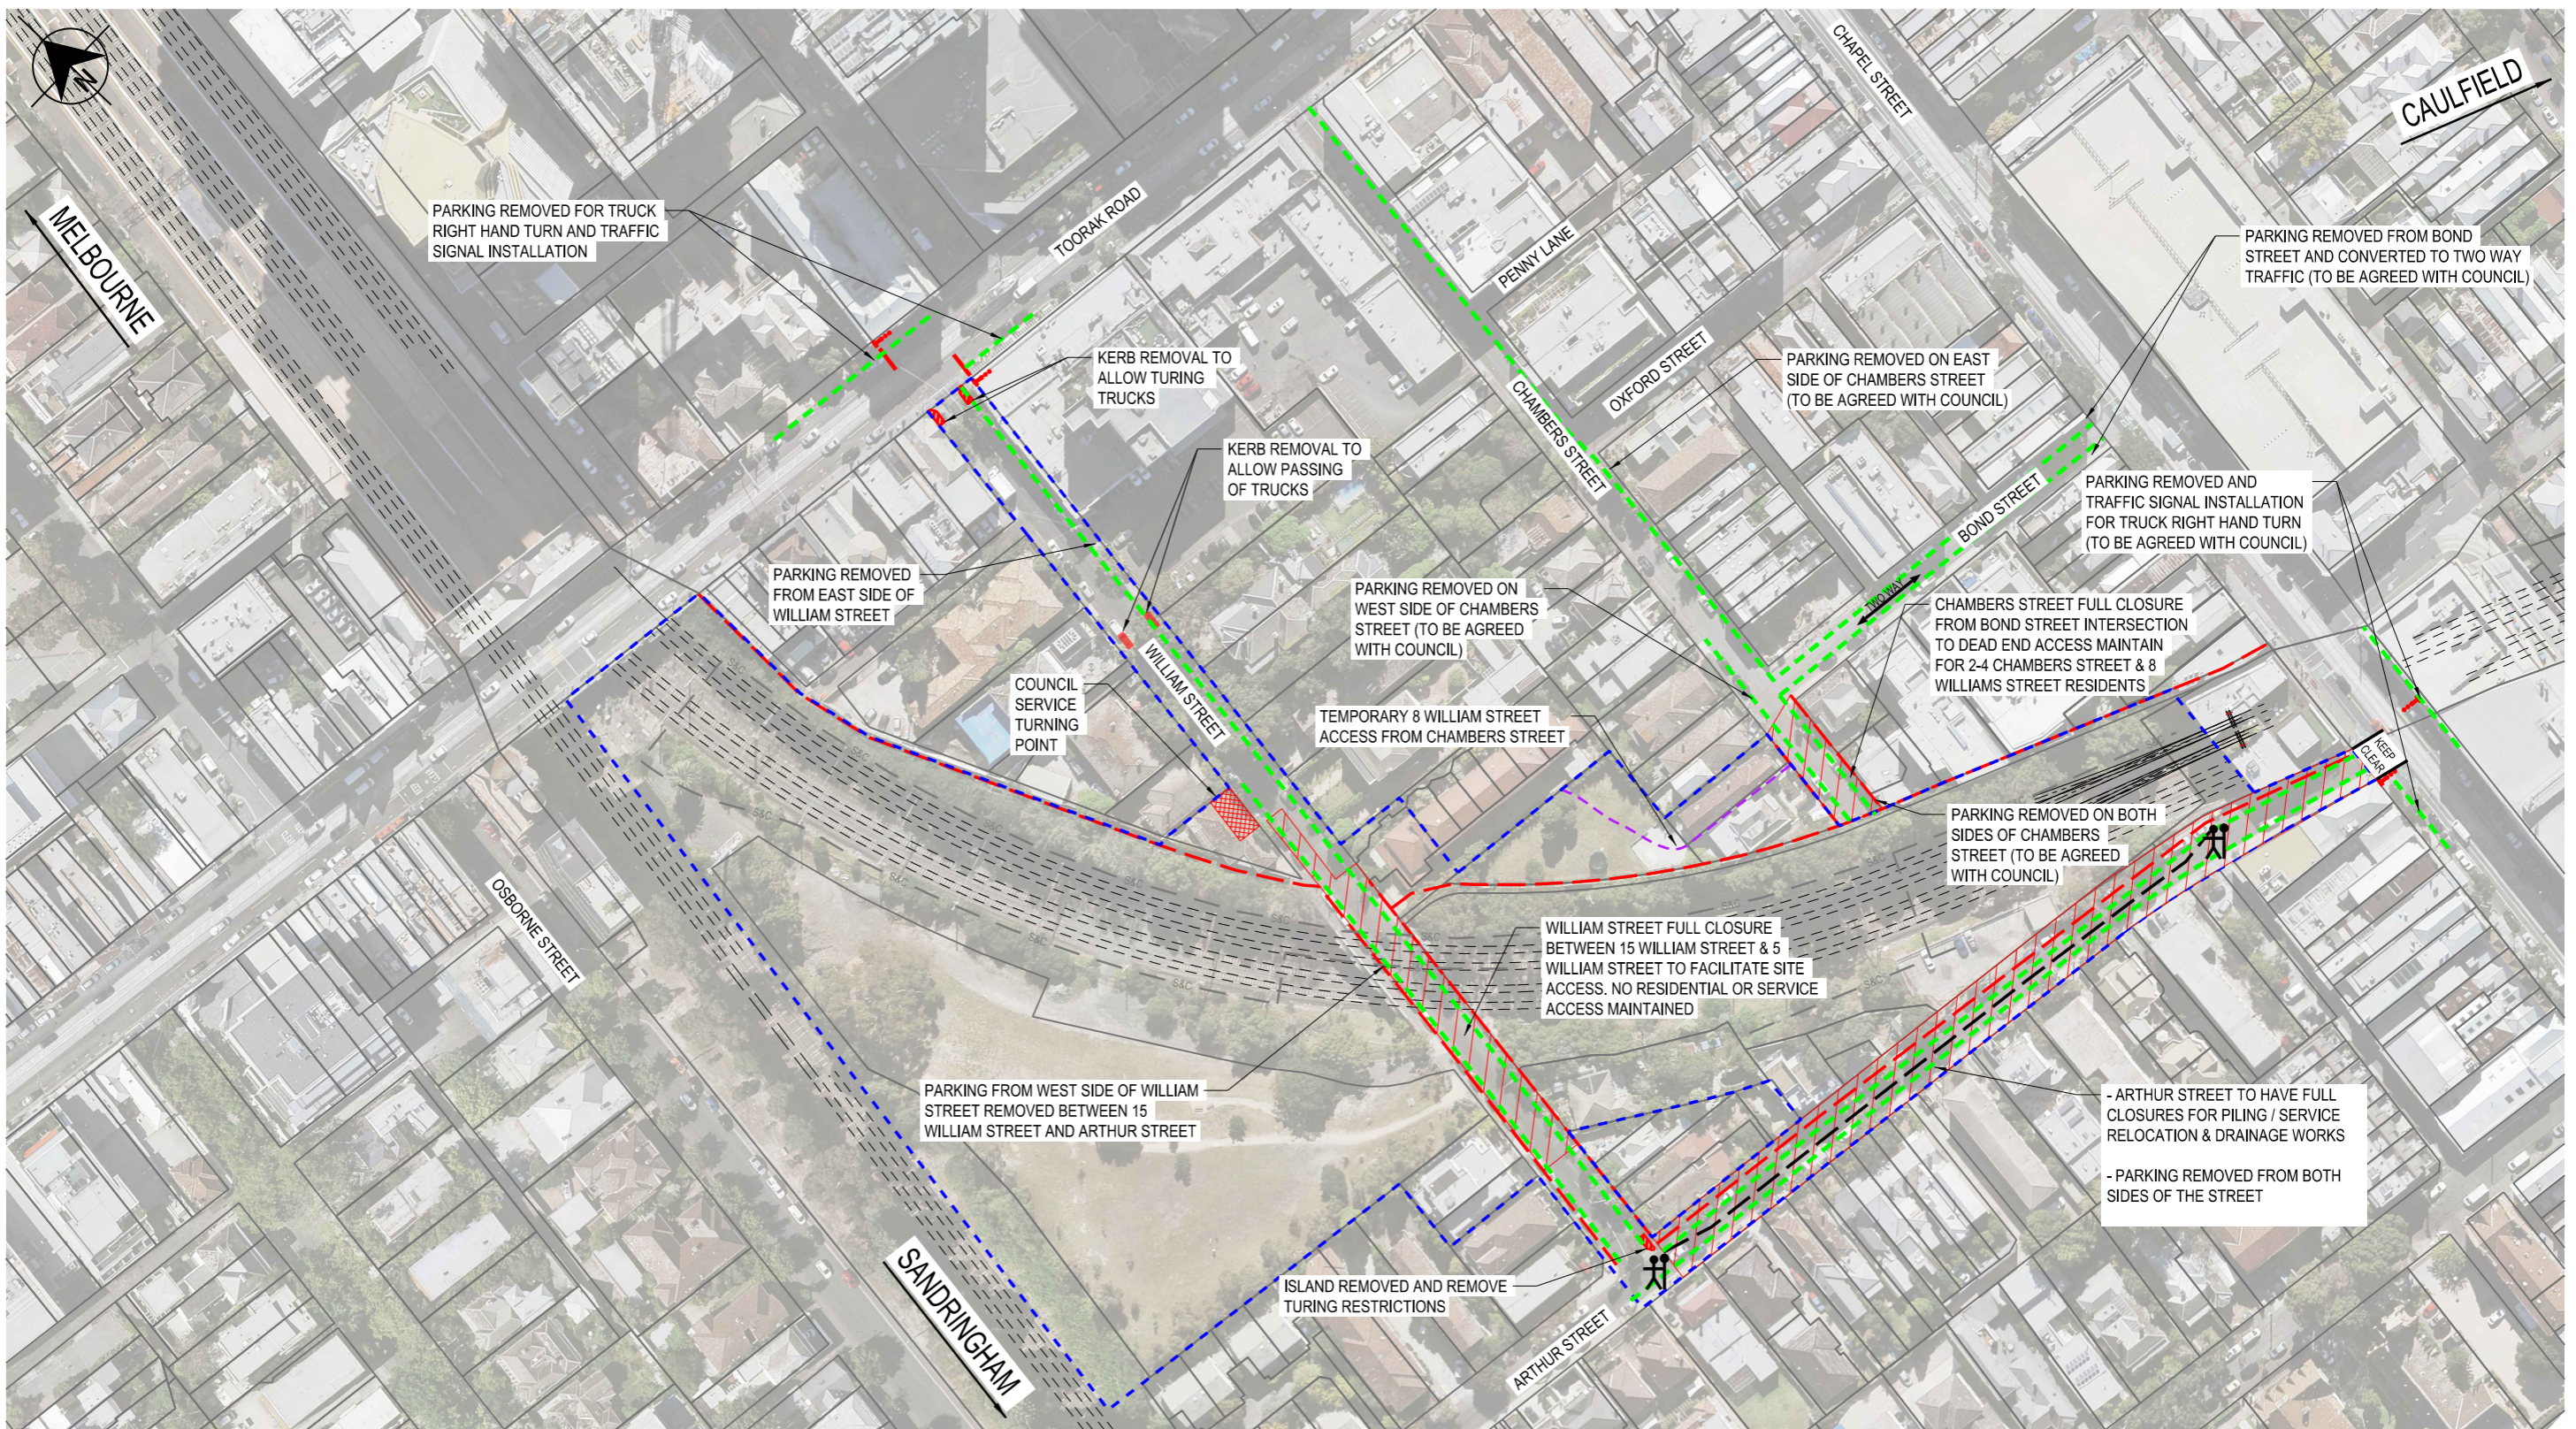

LEGEND:

- - - - CLOSED FOOTPATH
- - - - AREA OF WORKS
- ROAD CLOSURE
- SERVICE TURNING AREA
- - - - PARKING IMPACTED

NOTE:

CASUAL PARKING TO BE REZONED AS PERMIT (SUBJECT TO AGREEMENT WITH COUNCIL)

FOR INFORMATION



19/07/2018 4:46:42 PM

Revised By	In Serv	Rev.	Date	Description	Designed	Checked	Ind. Review	Approved

INTERNAL REVIEW

DRAFTER	LEAD DRAFTER
DESIGNER	DELIVERY CO-ORDINATOR
CHECKER	SIGNATURE INFERS THIS PACKAGE OF DRAWINGS

INT.

AJM Drawing Number MMR-AJM-WNEP-SK-CC-930023		AJM Rev P1.1	Project Drawing Number P1.1	
RAILWAY TRACK AND CIVIL			Drawn By	Designed By
MELBOURNE METRO			Checked By	Ind. Review
ROAD TRAFFIC CHANGES			Approved	Approval Date
Up Location East. North. ID#	Down Location East. North. ID#	Datum MGA Z55	File Name MMR-AJM-WNEP-SK-CC-930023.dgn	Sheet No. 01 of 01
NOT FOR CONSTRUCTION		Scale 1:1000	Sheet Size A3	Revision P1.1