
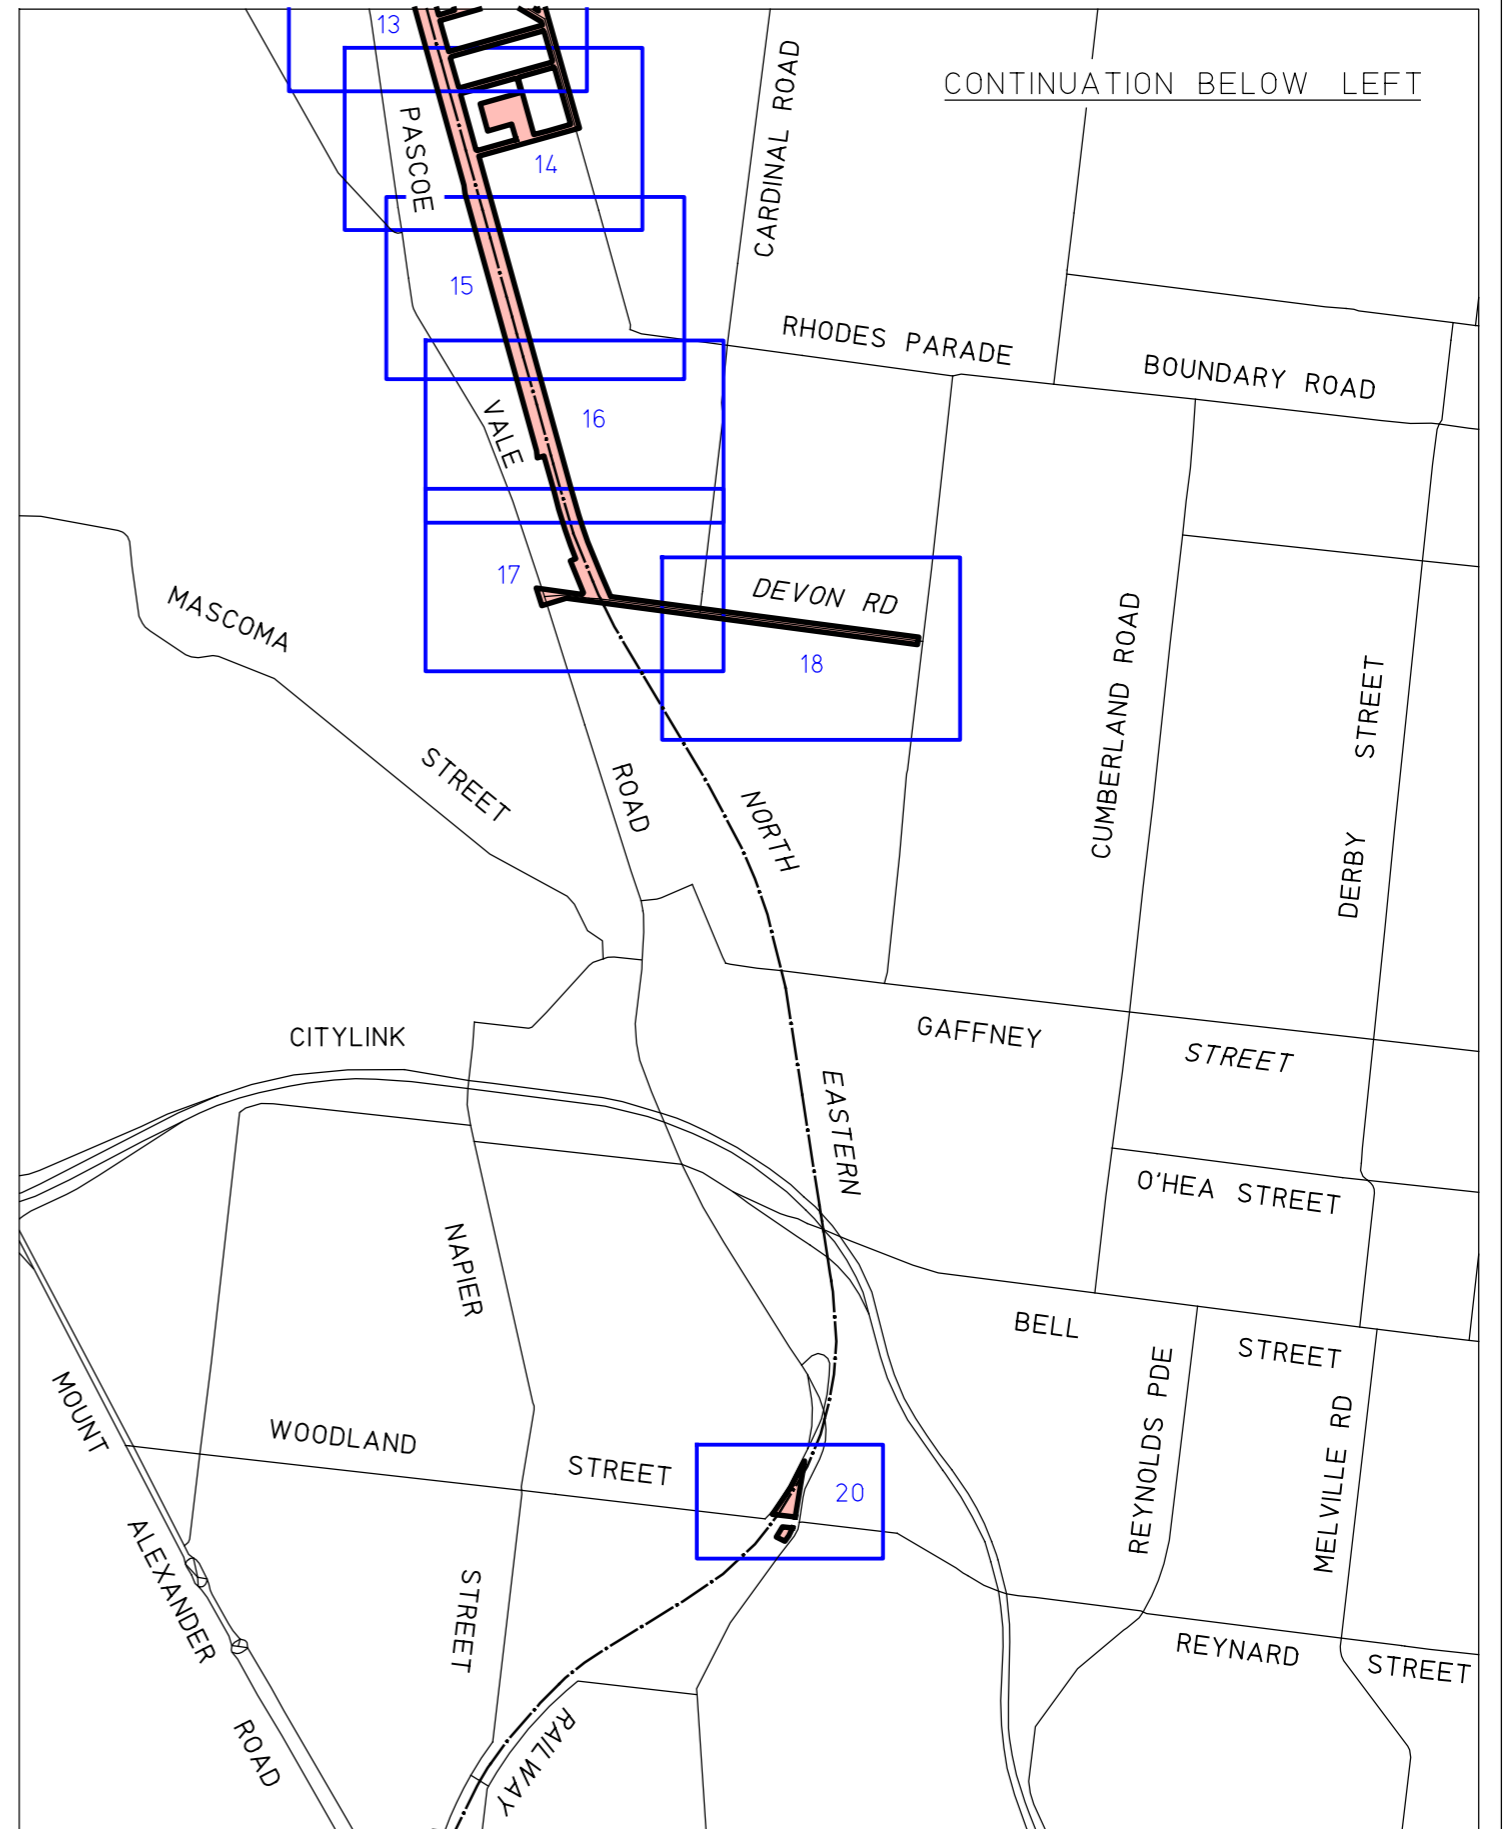
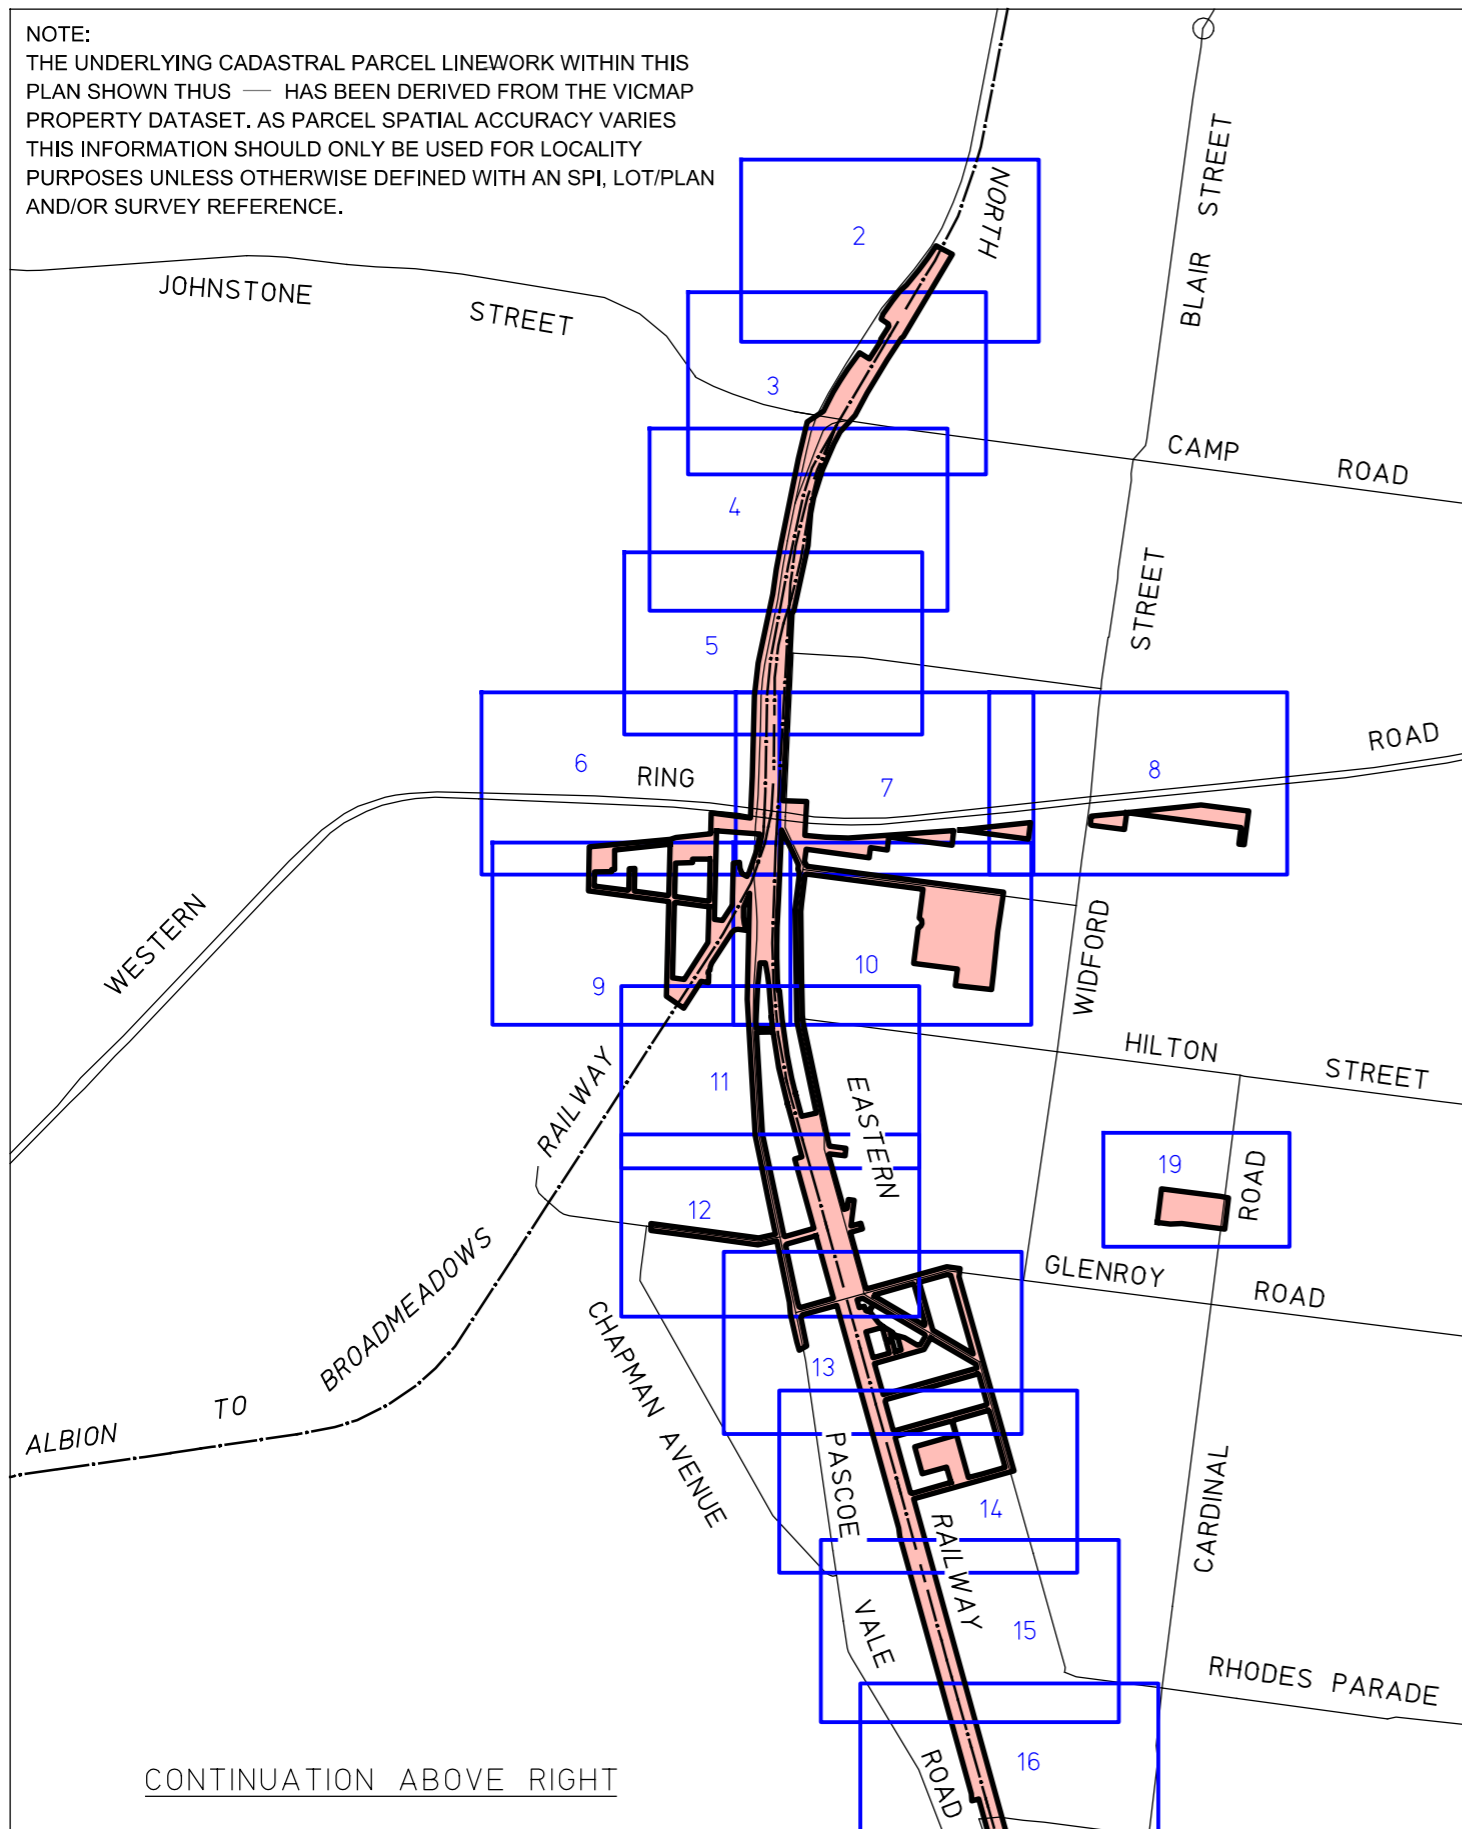



NOTE:
 THE UNDERLYING CADASTRAL PARCEL LINWORK WITHIN THIS PLAN SHOWN THUS — HAS BEEN DERIVED FROM THE VICMAP PROPERTY DATASET. AS PARCEL SPATIAL ACCURACY VARIES THIS INFORMATION SHOULD ONLY BE USED FOR LOCALITY PURPOSES UNLESS OTHERWISE DEFINED WITH AN SPI, LOT/PLAN AND/OR SURVEY REFERENCE.

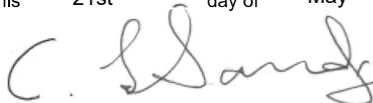

PLAN TO DESIGNATE THE PROJECT AREA PURSUANT TO SECTION 95(2) MAJOR TRANSPORT PROJECTS FACILITATION ACT 2009
 Lodged in the Central Plan Office
 Dated this 21st day of May 2020

 CRAIG LESLIE SANDY
 Surveyor-General

LEGEND
 PROJECT AREA


GLENROY LEVEL CROSSING REMOVAL PROJECT




LEVEL CROSSING REMOVAL PROJECT



200 100 0 200 400 600 800
 LENGTHS ARE IN METRES
 SCALE 1:20000


ORIGINAL SHEET SIZE: A3 INDEX SHEET 1 of 22
 LEGL./19-251

NOTE:
 THE UNDERLYING CADASTRAL PARCEL LINEWORK WITHIN THIS
 PLAN SHOWN THUS  HAS BEEN DERIVED FROM THE
 VICMAP PROPERTY DATASET. AS PARCEL SPATIAL ACCURACY
 VARIES THIS INFORMATION SHOULD ONLY BE USED FOR LOCALITY
 PURPOSES UNLESS OTHERWISE DEFINED WITH AN SPI, LOT/PLAN
 AND/OR SURVEY REFERENCE.

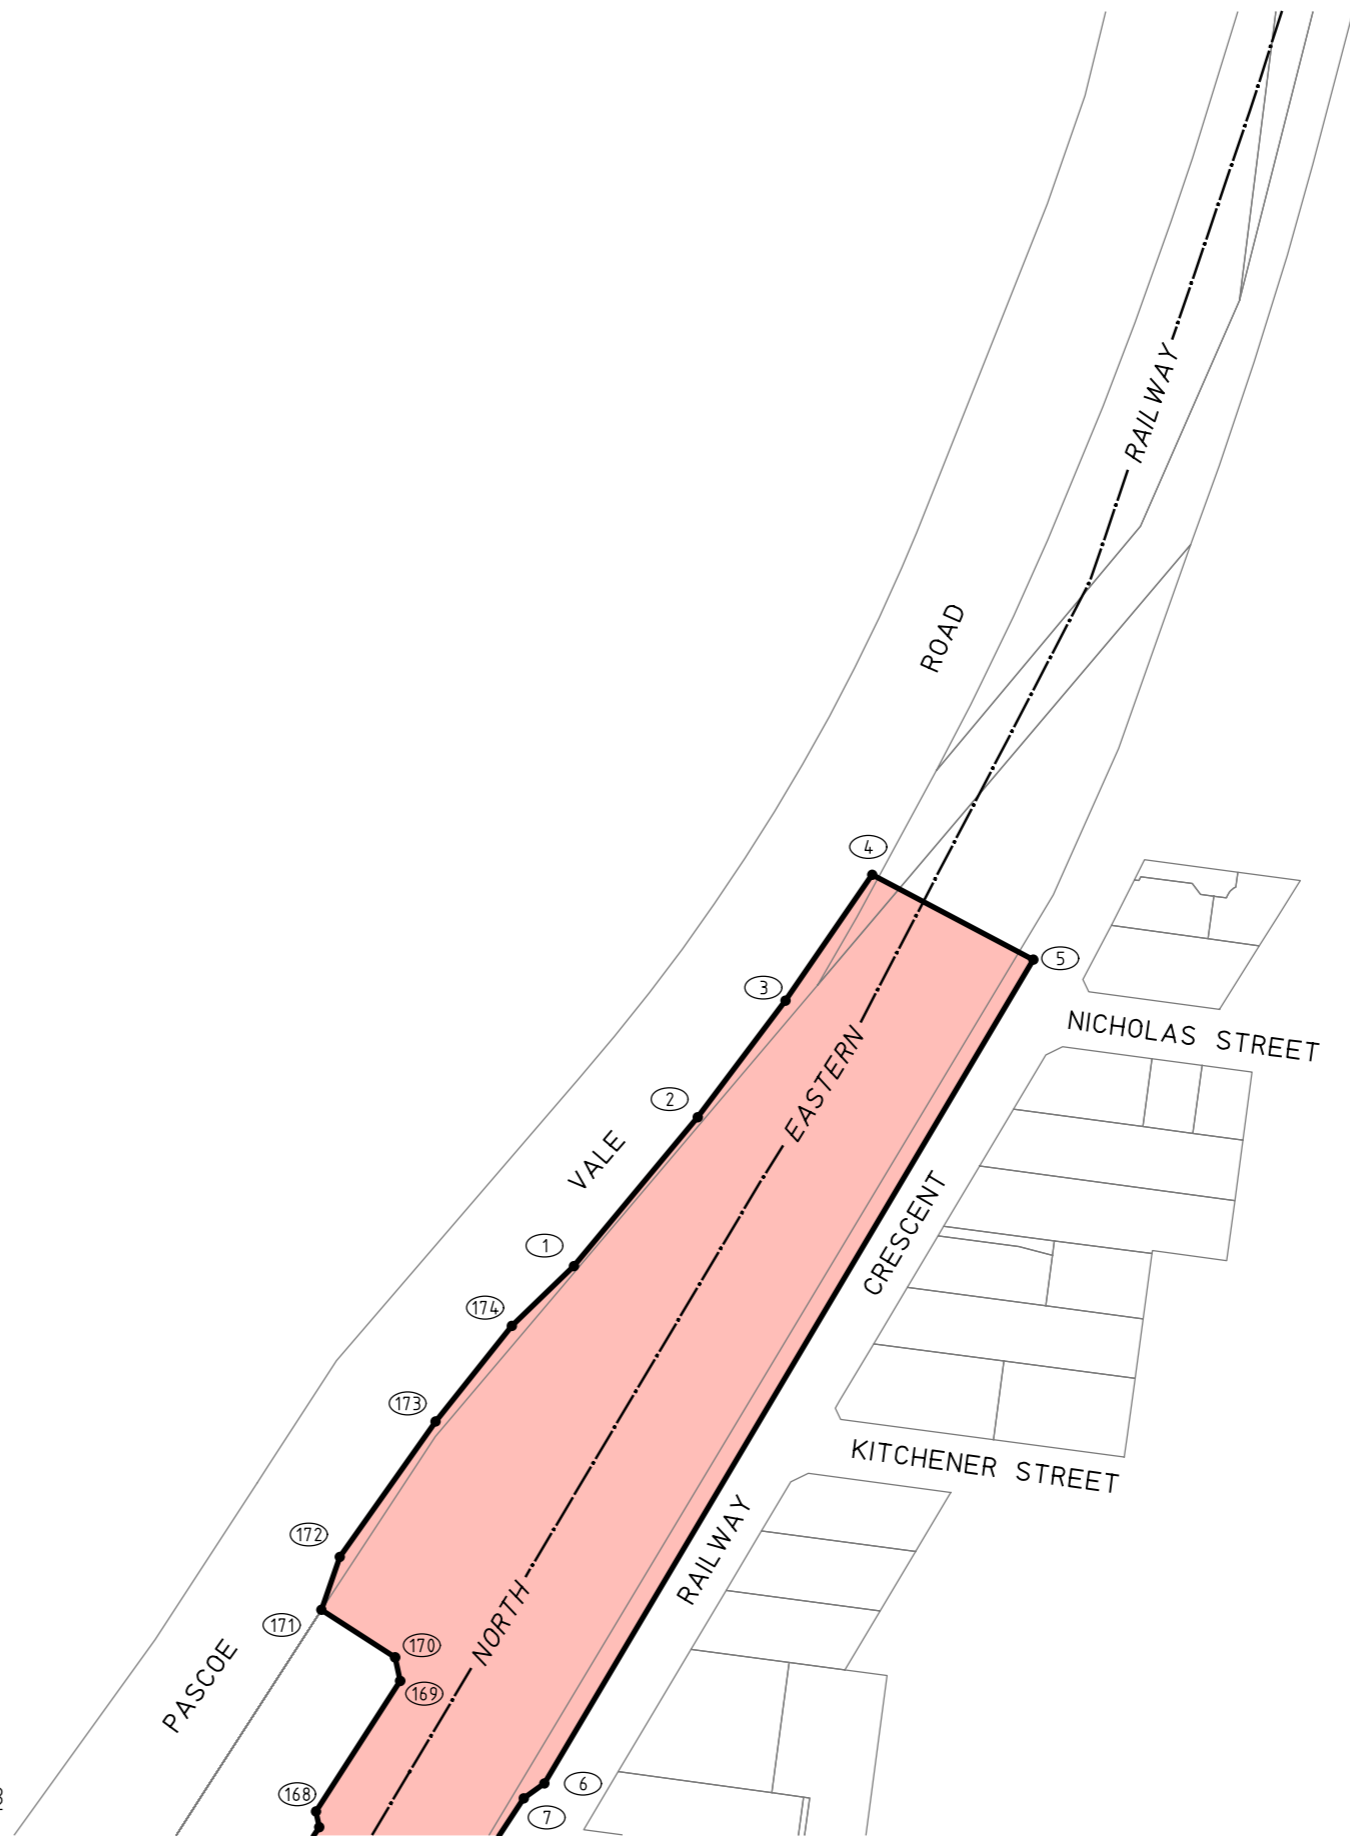SEE SHEET 3





POINTS SHOWN THUS  ARE COORDINATED.
 SEE SHEET 21 AND 22 FOR SCHEDULE OF COORDINATES.
 LINES SHOWN THUS  ARE THE VICMAP PARCELS
 WHICH ARE THE APPROXIMATE LOCATION ONLY OF TITLE
 BOUNDARIES.

LEGEND
 PROJECT AREA


GLENROY LEVEL CROSSING REMOVAL PROJECT

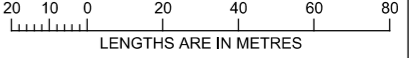


LEVEL CROSSING REMOVAL PROJECT		
 LENGTHS ARE IN METRES		SCALE 1:2000
ORIGINAL SHEET SIZE: A3	SHEET 2 of 22	LEGL./19-251

NOTE:
 THE UNDERLYING CADASTRAL PARCEL LINEWORK WITHIN THIS
 PLAN SHOWN THUS  HAS BEEN DERIVED FROM THE
 VICMAP PROPERTY DATASET. AS PARCEL SPATIAL ACCURACY
 VARIES THIS INFORMATION SHOULD ONLY BE USED FOR LOCALITY
 PURPOSES UNLESS OTHERWISE DEFINED WITH AN SPI, LOT/PLAN
 AND/OR SURVEY REFERENCE.





POINTS SHOWN THUS ● (1) ARE COORDINATED.
 SEE SHEET 21 AND 22 FOR SCHEDULE OF COORDINATES.
 LINES SHOWN THUS  ARE THE VICMAP PARCELS
 WHICH ARE THE APPROXIMATE LOCATION ONLY OF TITLE
 BOUNDARIES.


LEGEND
 PROJECT AREA



GLENROY LEVEL CROSSING REMOVAL PROJECT

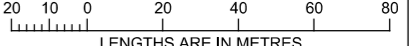

 
LEVEL CROSSING REMOVAL PROJECT		
 <p>LENGTHS ARE IN METRES</p>		SCALE 1:2000
ORIGINAL SHEET SIZE: A3	SHEET 3 of 22	LEGL./19-251

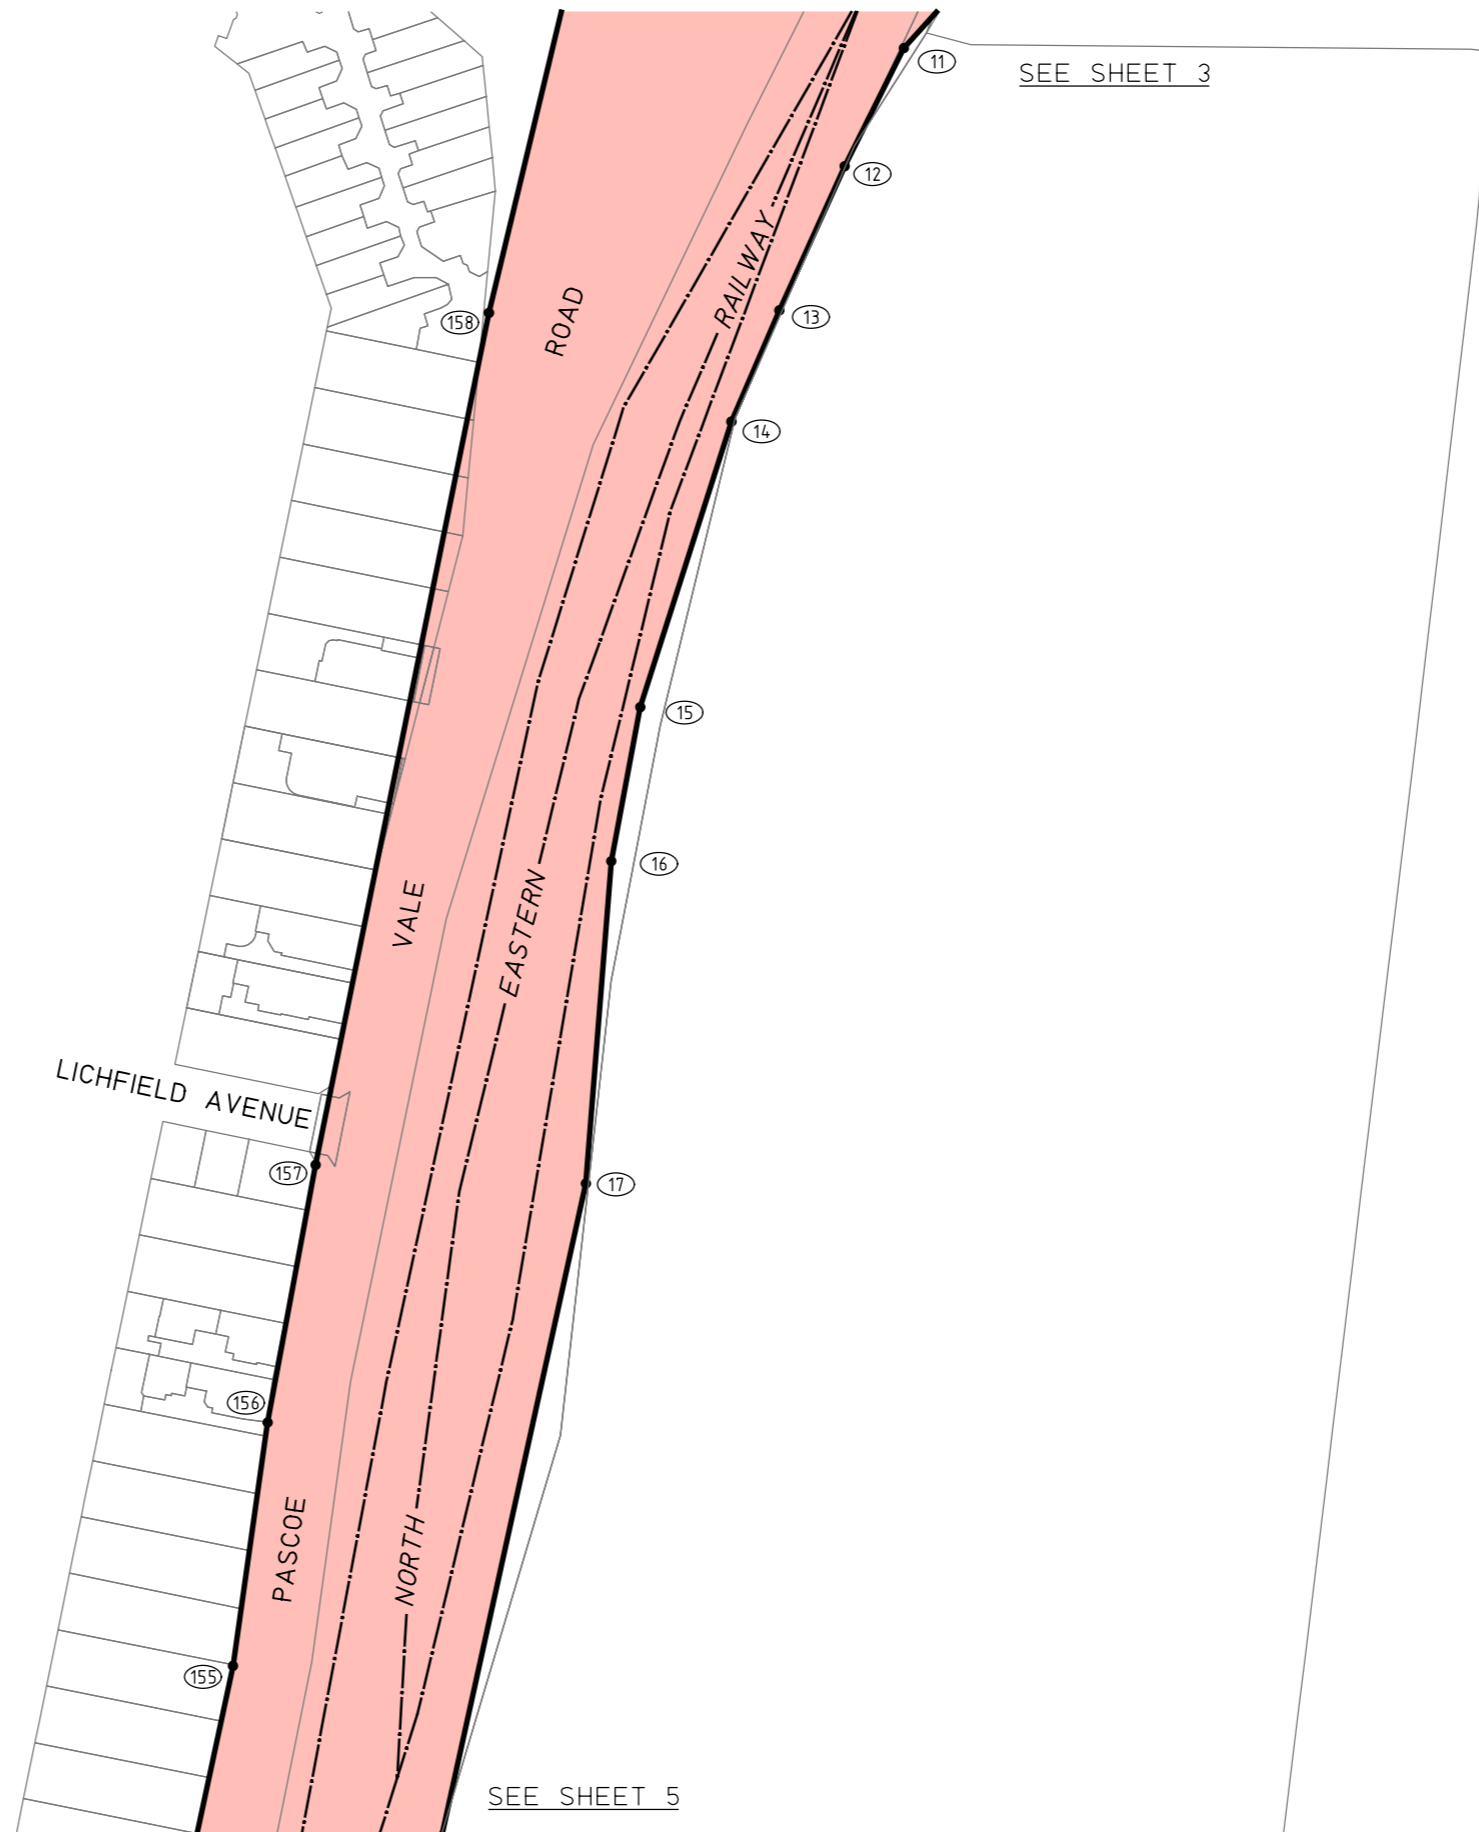NOTE:
 THE UNDERLYING CADASTRAL PARCEL LINEWORK WITHIN THIS
 PLAN SHOWN THUS  HAS BEEN DERIVED FROM THE
 VICMAP PROPERTY DATASET. AS PARCEL SPATIAL ACCURACY
 VARIES THIS INFORMATION SHOULD ONLY BE USED FOR LOCALITY
 PURPOSES UNLESS OTHERWISE DEFINED WITH AN SPI, LOT/PLAN
 AND/OR SURVEY REFERENCE.





POINTS SHOWN THUS  ARE COORDINATED.
 SEE SHEET 21 AND 22 FOR SCHEDULE OF COORDINATES.
 LINES SHOWN THUS  ARE THE VICMAP PARCELS
 WHICH ARE THE APPROXIMATE LOCATION ONLY OF TITLE
 BOUNDARIES.


LEGEND
 PROJECT AREA

GLENROY LEVEL CROSSING REMOVAL PROJECT



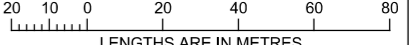

LEVEL CROSSING REMOVAL PROJECT		
 LENGTHS ARE IN METRES		SCALE 1:2000
ORIGINAL SHEET SIZE: A3	SHEET 4 of 22	LEGL./19-251

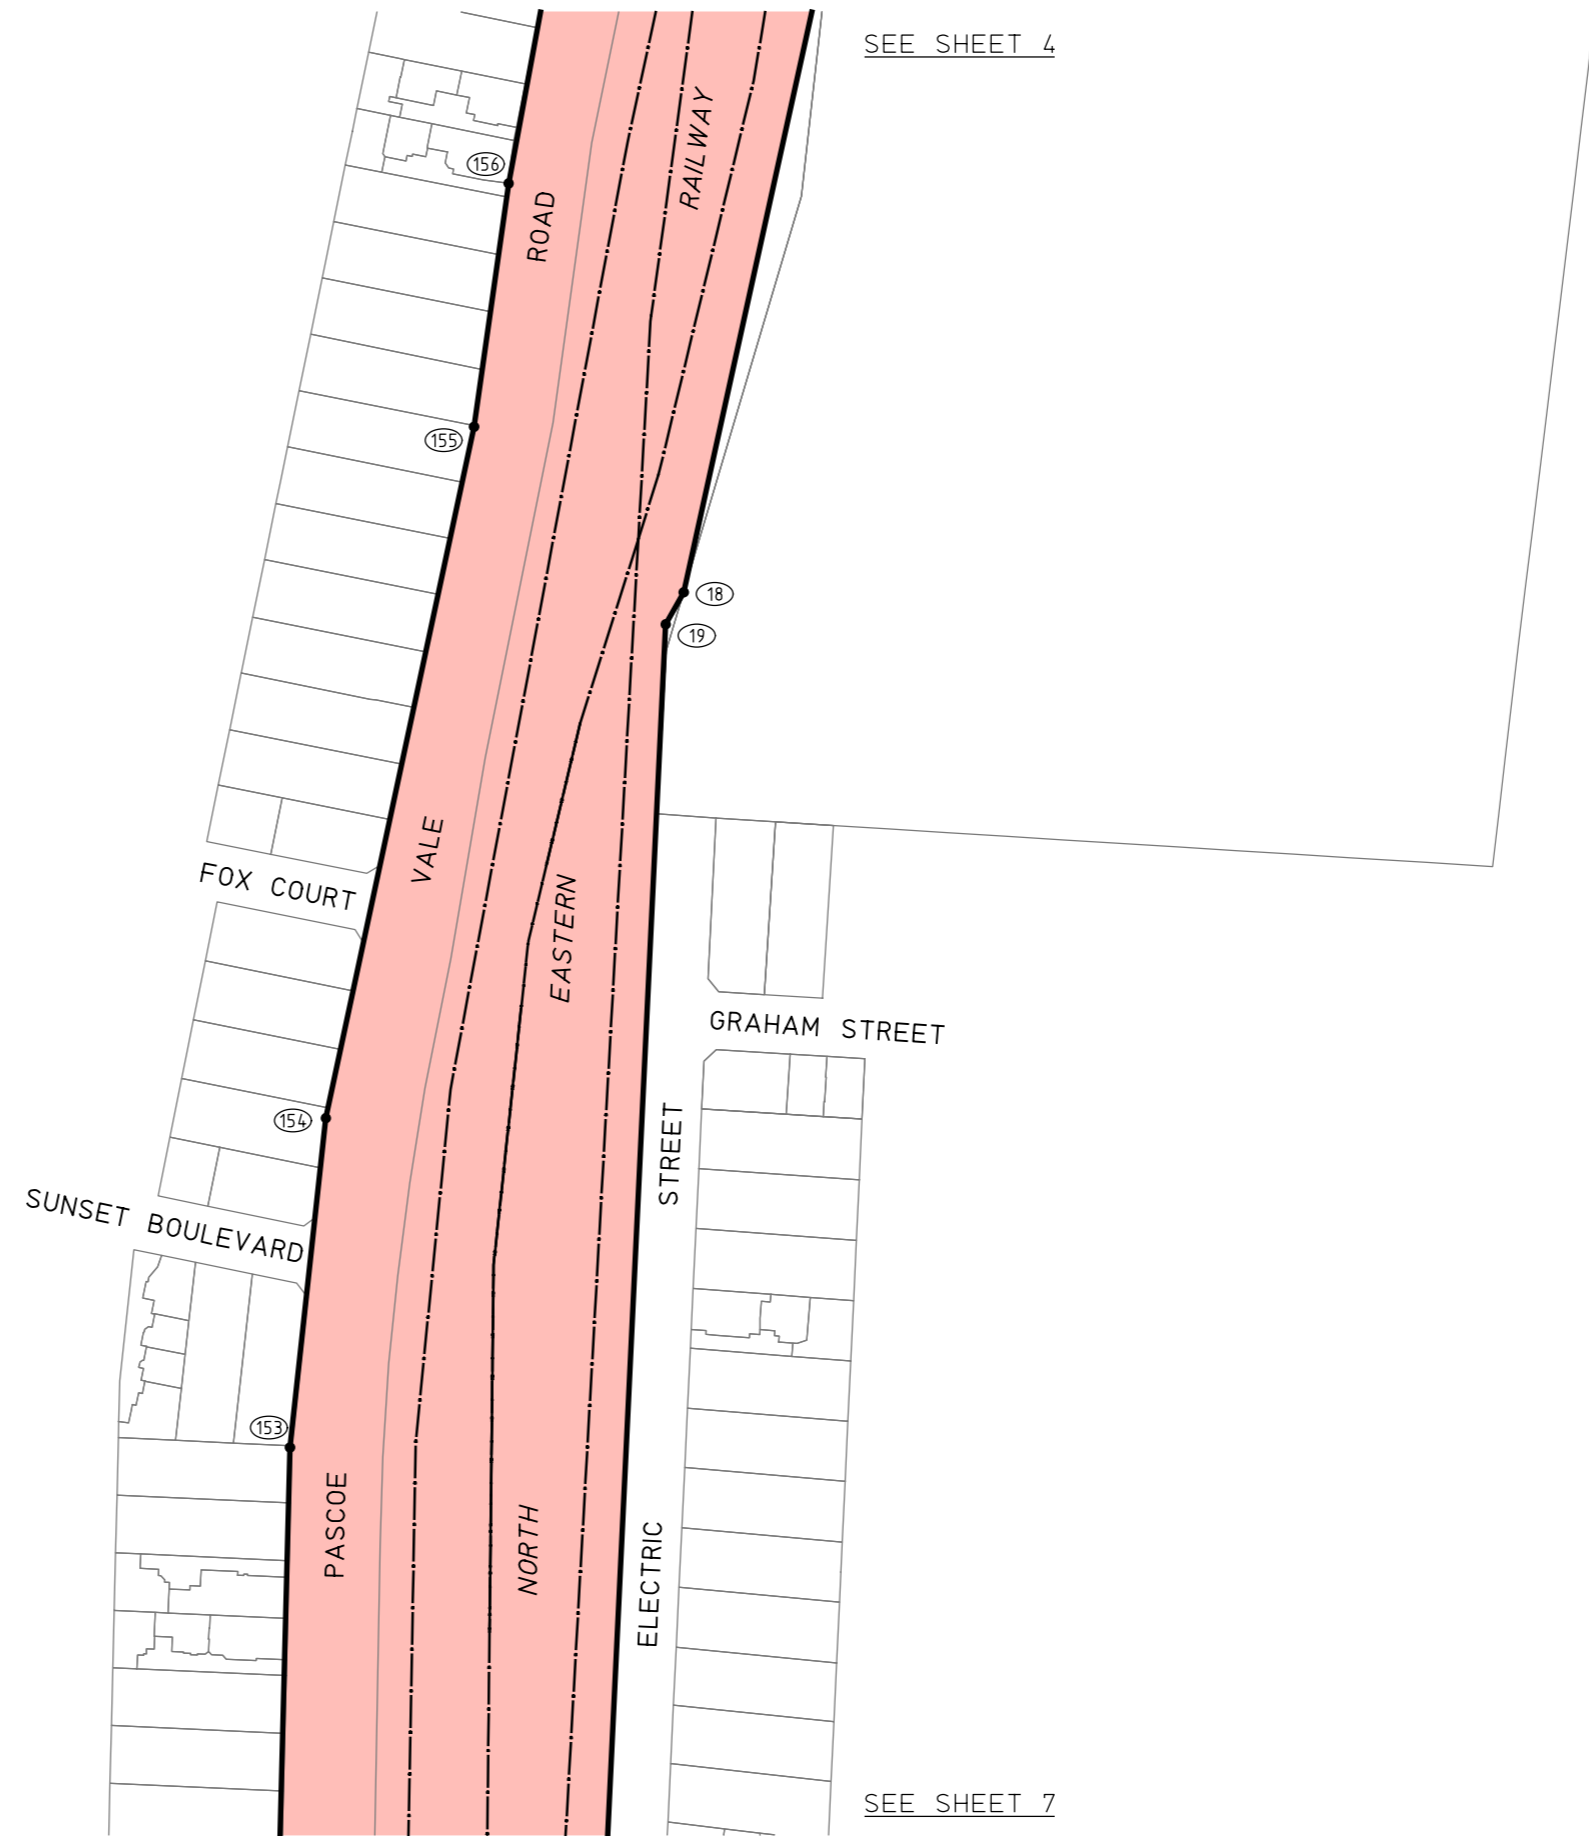
NOTE:
 THE UNDERLYING CADASTRAL PARCEL LINEWORK WITHIN THIS
 PLAN SHOWN THUS  HAS BEEN DERIVED FROM THE
 VICMAP PROPERTY DATASET. AS PARCEL SPATIAL ACCURACY
 VARIES THIS INFORMATION SHOULD ONLY BE USED FOR LOCALITY
 PURPOSES UNLESS OTHERWISE DEFINED WITH AN SPI, LOT/PLAN
 AND/OR SURVEY REFERENCE.




SEE SHEET 6


SEE SHEET 7


POINTS SHOWN THUS  ARE COORDINATED.
 SEE SHEET 21 AND 22 FOR SCHEDULE OF COORDINATES.
 LINES SHOWN THUS  ARE THE VICMAP PARCELS
 WHICH ARE THE APPROXIMATE LOCATION ONLY OF TITLE
 BOUNDARIES.

LEGEND
 PROJECT AREA

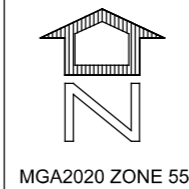

GLENROY LEVEL CROSSING REMOVAL PROJECT

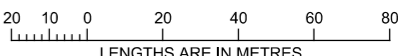

 
LEVEL CROSSING REMOVAL PROJECT		
 <p>LENGTHS ARE IN METRES</p>		SCALE 1:2000
ORIGINAL SHEET SIZE: A3	SHEET 5 of 22	LEGL./19-251


NOTE:
 THE UNDERLYING CADASTRAL PARCEL LINEWORK WITHIN THIS
 PLAN SHOWN THUS  HAS BEEN DERIVED FROM THE
 VICMAP PROPERTY DATASET. AS PARCEL SPATIAL ACCURACY
 VARIES THIS INFORMATION SHOULD ONLY BE USED FOR LOCALITY
 PURPOSES UNLESS OTHERWISE DEFINED WITH AN SPI, LOT/PLAN
 AND/OR SURVEY REFERENCE.



POINTS SHOWN THUS  ARE COORDINATED.
 SEE SHEET 21 AND 22 FOR SCHEDULE OF COORDINATES.
 LINES SHOWN THUS  ARE THE VICMAP PARCELS
 WHICH ARE THE APPROXIMATE LOCATION ONLY OF TITLE
 BOUNDARIES.

LEGEND
 PROJECT AREA

GLENROY LEVEL CROSSING REMOVAL PROJECT

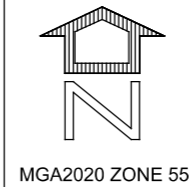

LEVEL CROSSING REMOVAL PROJECT


20 10 0 20 40 60 80
 LENGTHS ARE IN METRES

SCALE
 1:2000


ORIGINAL SHEET SIZE: A3	SHEET 6 of 22	LEGL./19-251
----------------------------	------------------	--------------

SEE SHEET 5


NOTE:
THE UNDERLYING CADASTRAL PARCEL LINEWORK WITHIN THIS PLAN SHOWN THUS ——— HAS BEEN DERIVED FROM THE VICMAP PROPERTY DATASET. AS PARCEL SPATIAL ACCURACY VARIES THIS INFORMATION SHOULD ONLY BE USED FOR LOCALITY PURPOSES UNLESS OTHERWISE DEFINED WITH AN SPI, LOT/PLAN AND/OR SURVEY REFERENCE.

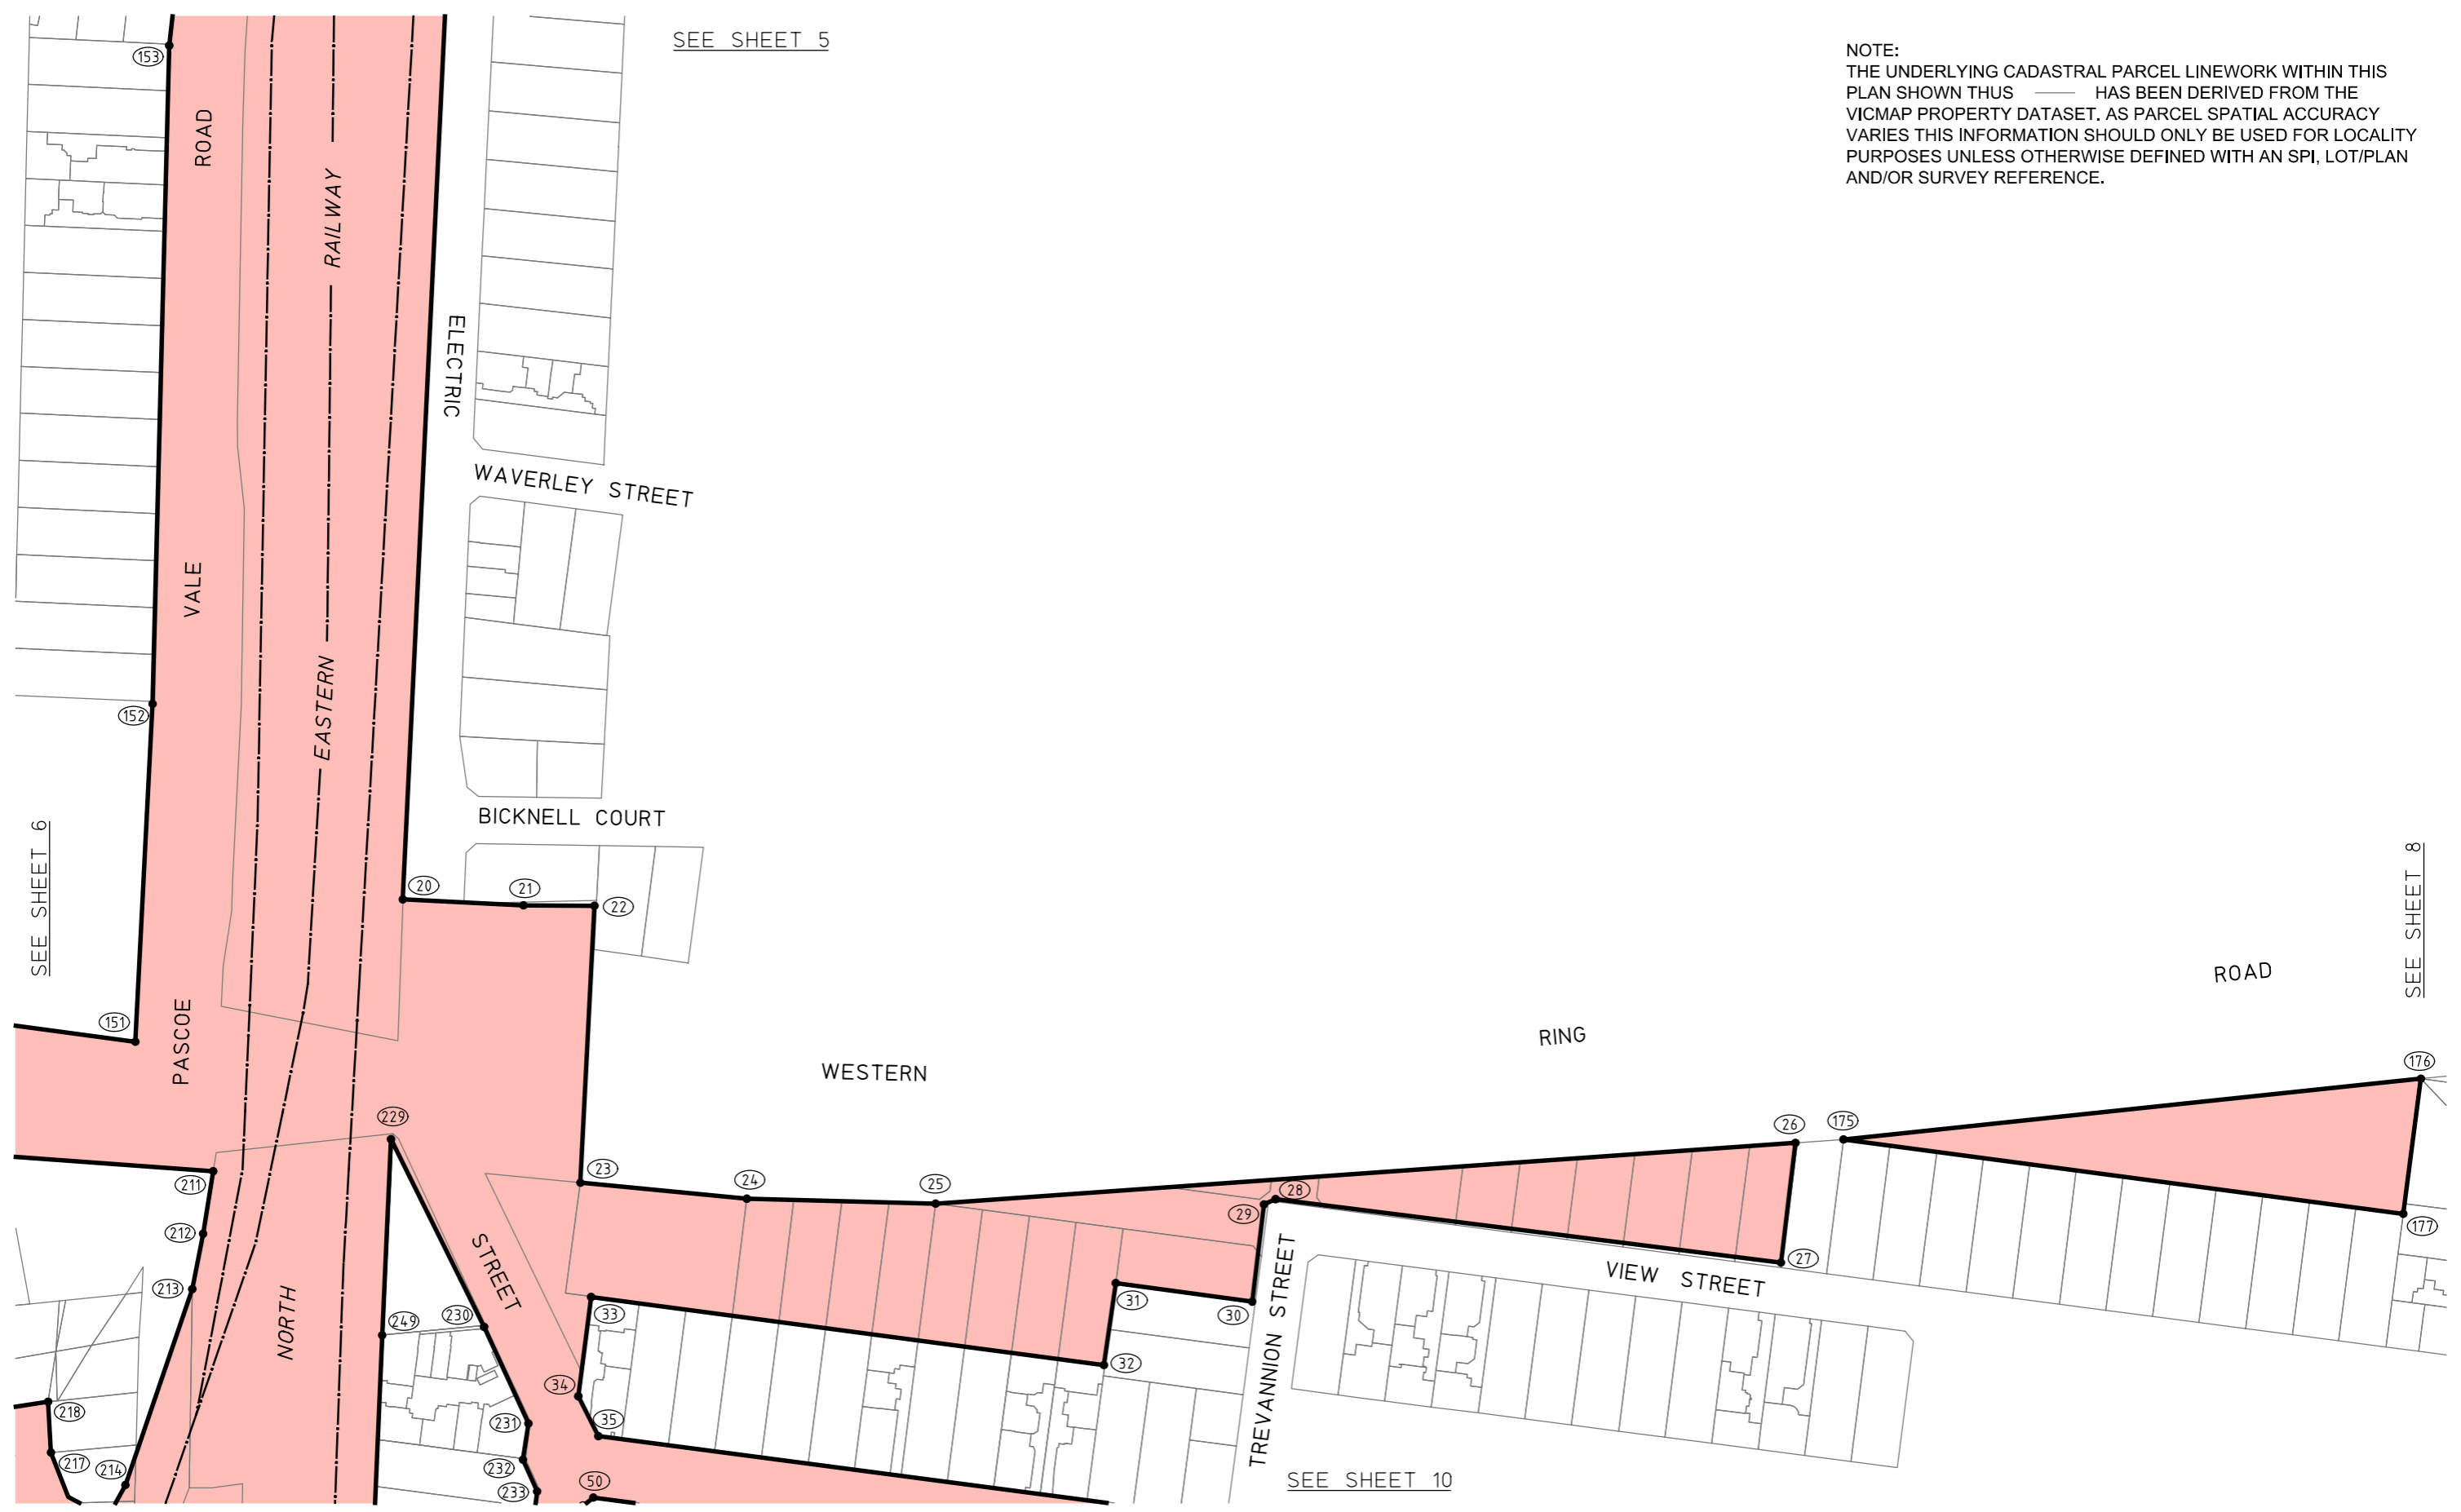



POINTS SHOWN THUS ● (1) ARE COORDINATED.
 SEE SHEET 21 AND 22 FOR SCHEDULE OF COORDINATES.
 LINES SHOWN THUS ——— ARE THE VICMAP PARCELS WHICH ARE THE APPROXIMATE LOCATION ONLY OF TITLE BOUNDARIES.


LEGEND
 PROJECT AREA


GLENROY LEVEL CROSSING REMOVAL PROJECT

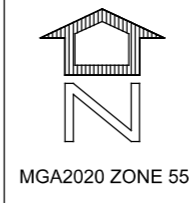

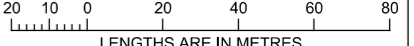
LEVEL CROSSING REMOVAL PROJECT		
 LENGTHS ARE IN METRES		SCALE 1:2000
ORIGINAL SHEET SIZE: A3	SHEET 7 of 22	LEGL./19-251

NOTE:
 THE UNDERLYING CADASTRAL PARCEL LINEWORK WITHIN THIS
 PLAN SHOWN THUS  HAS BEEN DERIVED FROM THE
 VICMAP PROPERTY DATASET. AS PARCEL SPATIAL ACCURACY
 VARIES THIS INFORMATION SHOULD ONLY BE USED FOR LOCALITY
 PURPOSES UNLESS OTHERWISE DEFINED WITH AN SPI, LOT/PLAN
 AND/OR SURVEY REFERENCE.

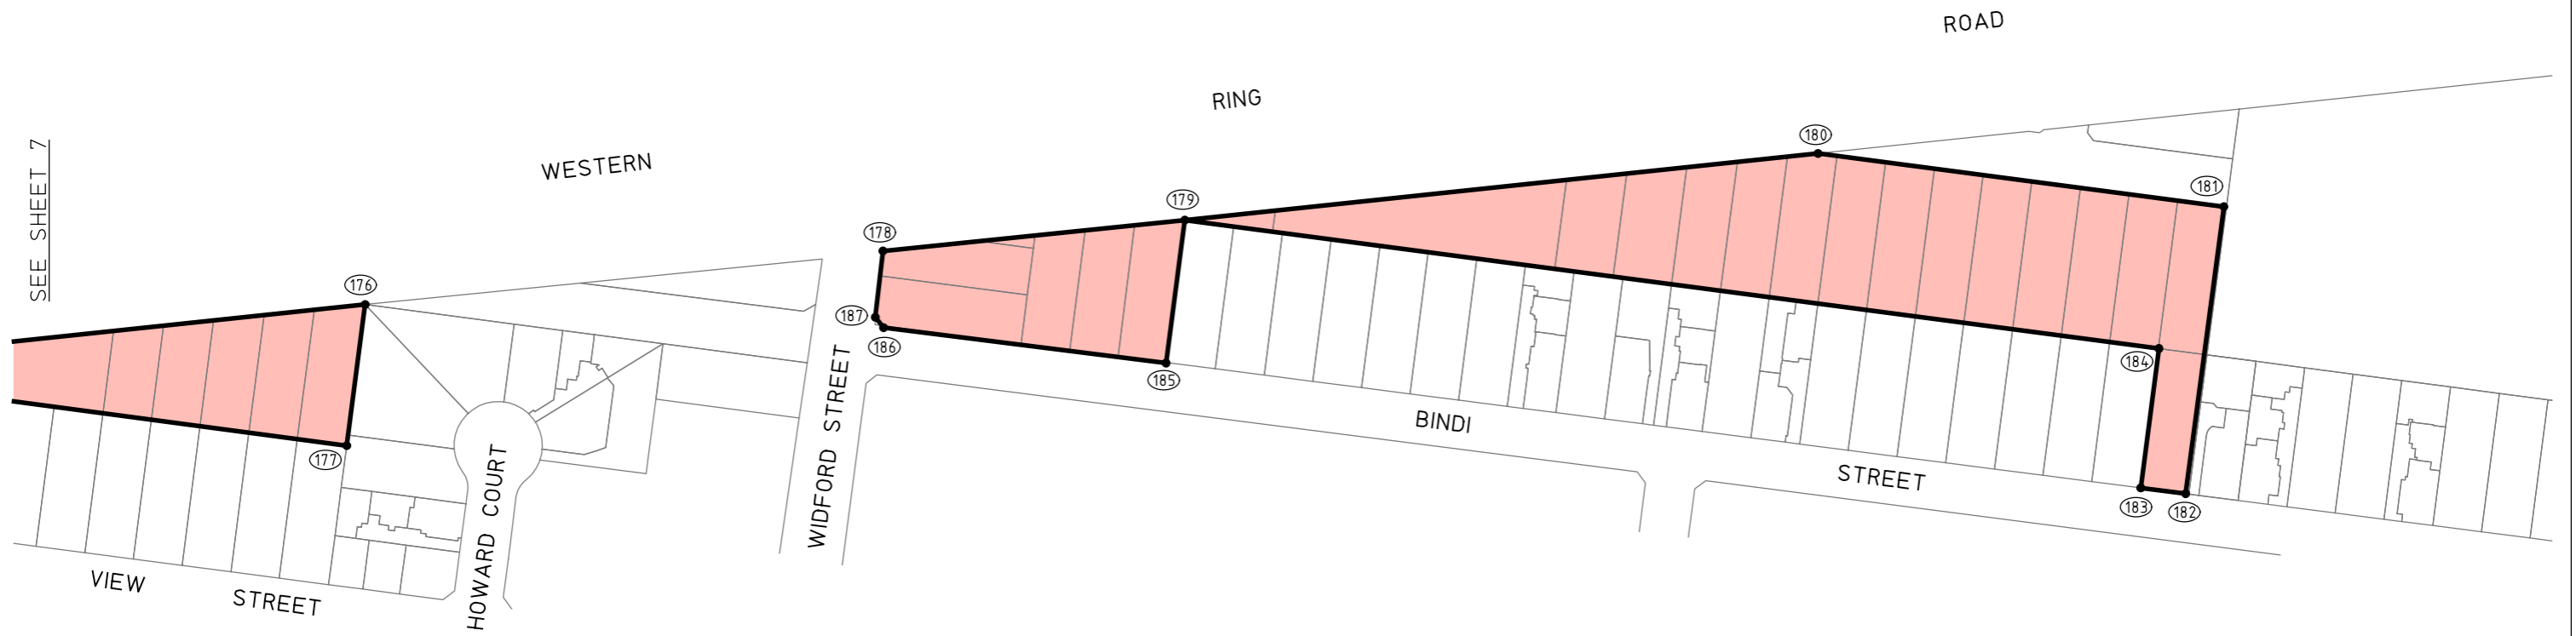



POINTS SHOWN THUS ● (1) ARE COORDINATED.
 SEE SHEET 21 AND 22 FOR SCHEDULE OF COORDINATES.
 LINES SHOWN THUS  ARE THE VICMAP PARCELS
 WHICH ARE THE APPROXIMATE LOCATION ONLY OF TITLE
 BOUNDARIES.


LEGEND
 PROJECT AREA



GLENROY LEVEL CROSSING REMOVAL PROJECT

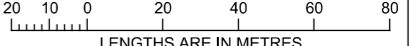


LEVEL CROSSING REMOVAL PROJECT		
 LENGTHS ARE IN METRES		SCALE 1:2000
ORIGINAL SHEET SIZE: A3	SHEET 8 of 22	LEGL./19-251

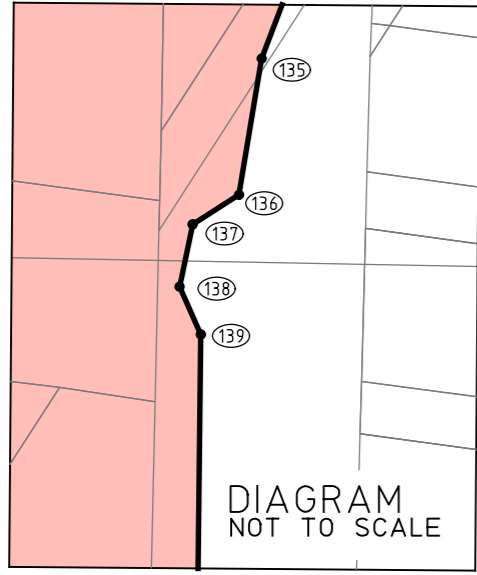

NOTE:
 THE UNDERLYING CADASTRAL PARCEL LINEWORK WITHIN THIS PLAN SHOWN THUS  HAS BEEN DERIVED FROM THE VICMAP PROPERTY DATASET. AS PARCEL SPATIAL ACCURACY VARIES THIS INFORMATION SHOULD ONLY BE USED FOR LOCALITY PURPOSES UNLESS OTHERWISE DEFINED WITH AN SPI, LOT/PLAN AND/OR SURVEY REFERENCE.

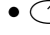POINTS SHOWN THUS  ARE COORDINATED.
 SEE SHEET 21 AND 22 FOR SCHEDULE OF COORDINATES.
 LINES SHOWN THUS  ARE THE VICMAP PARCELS WHICH ARE THE APPROXIMATE LOCATION ONLY OF TITLE BOUNDARIES.

LEGEND
 PROJECT AREA

GLENROY LEVEL CROSSING REMOVAL PROJECT





LEVEL CROSSING REMOVAL PROJECT



20 10 0 20 40 60 80
 LENGTHS ARE IN METRES

SCALE 1:2000

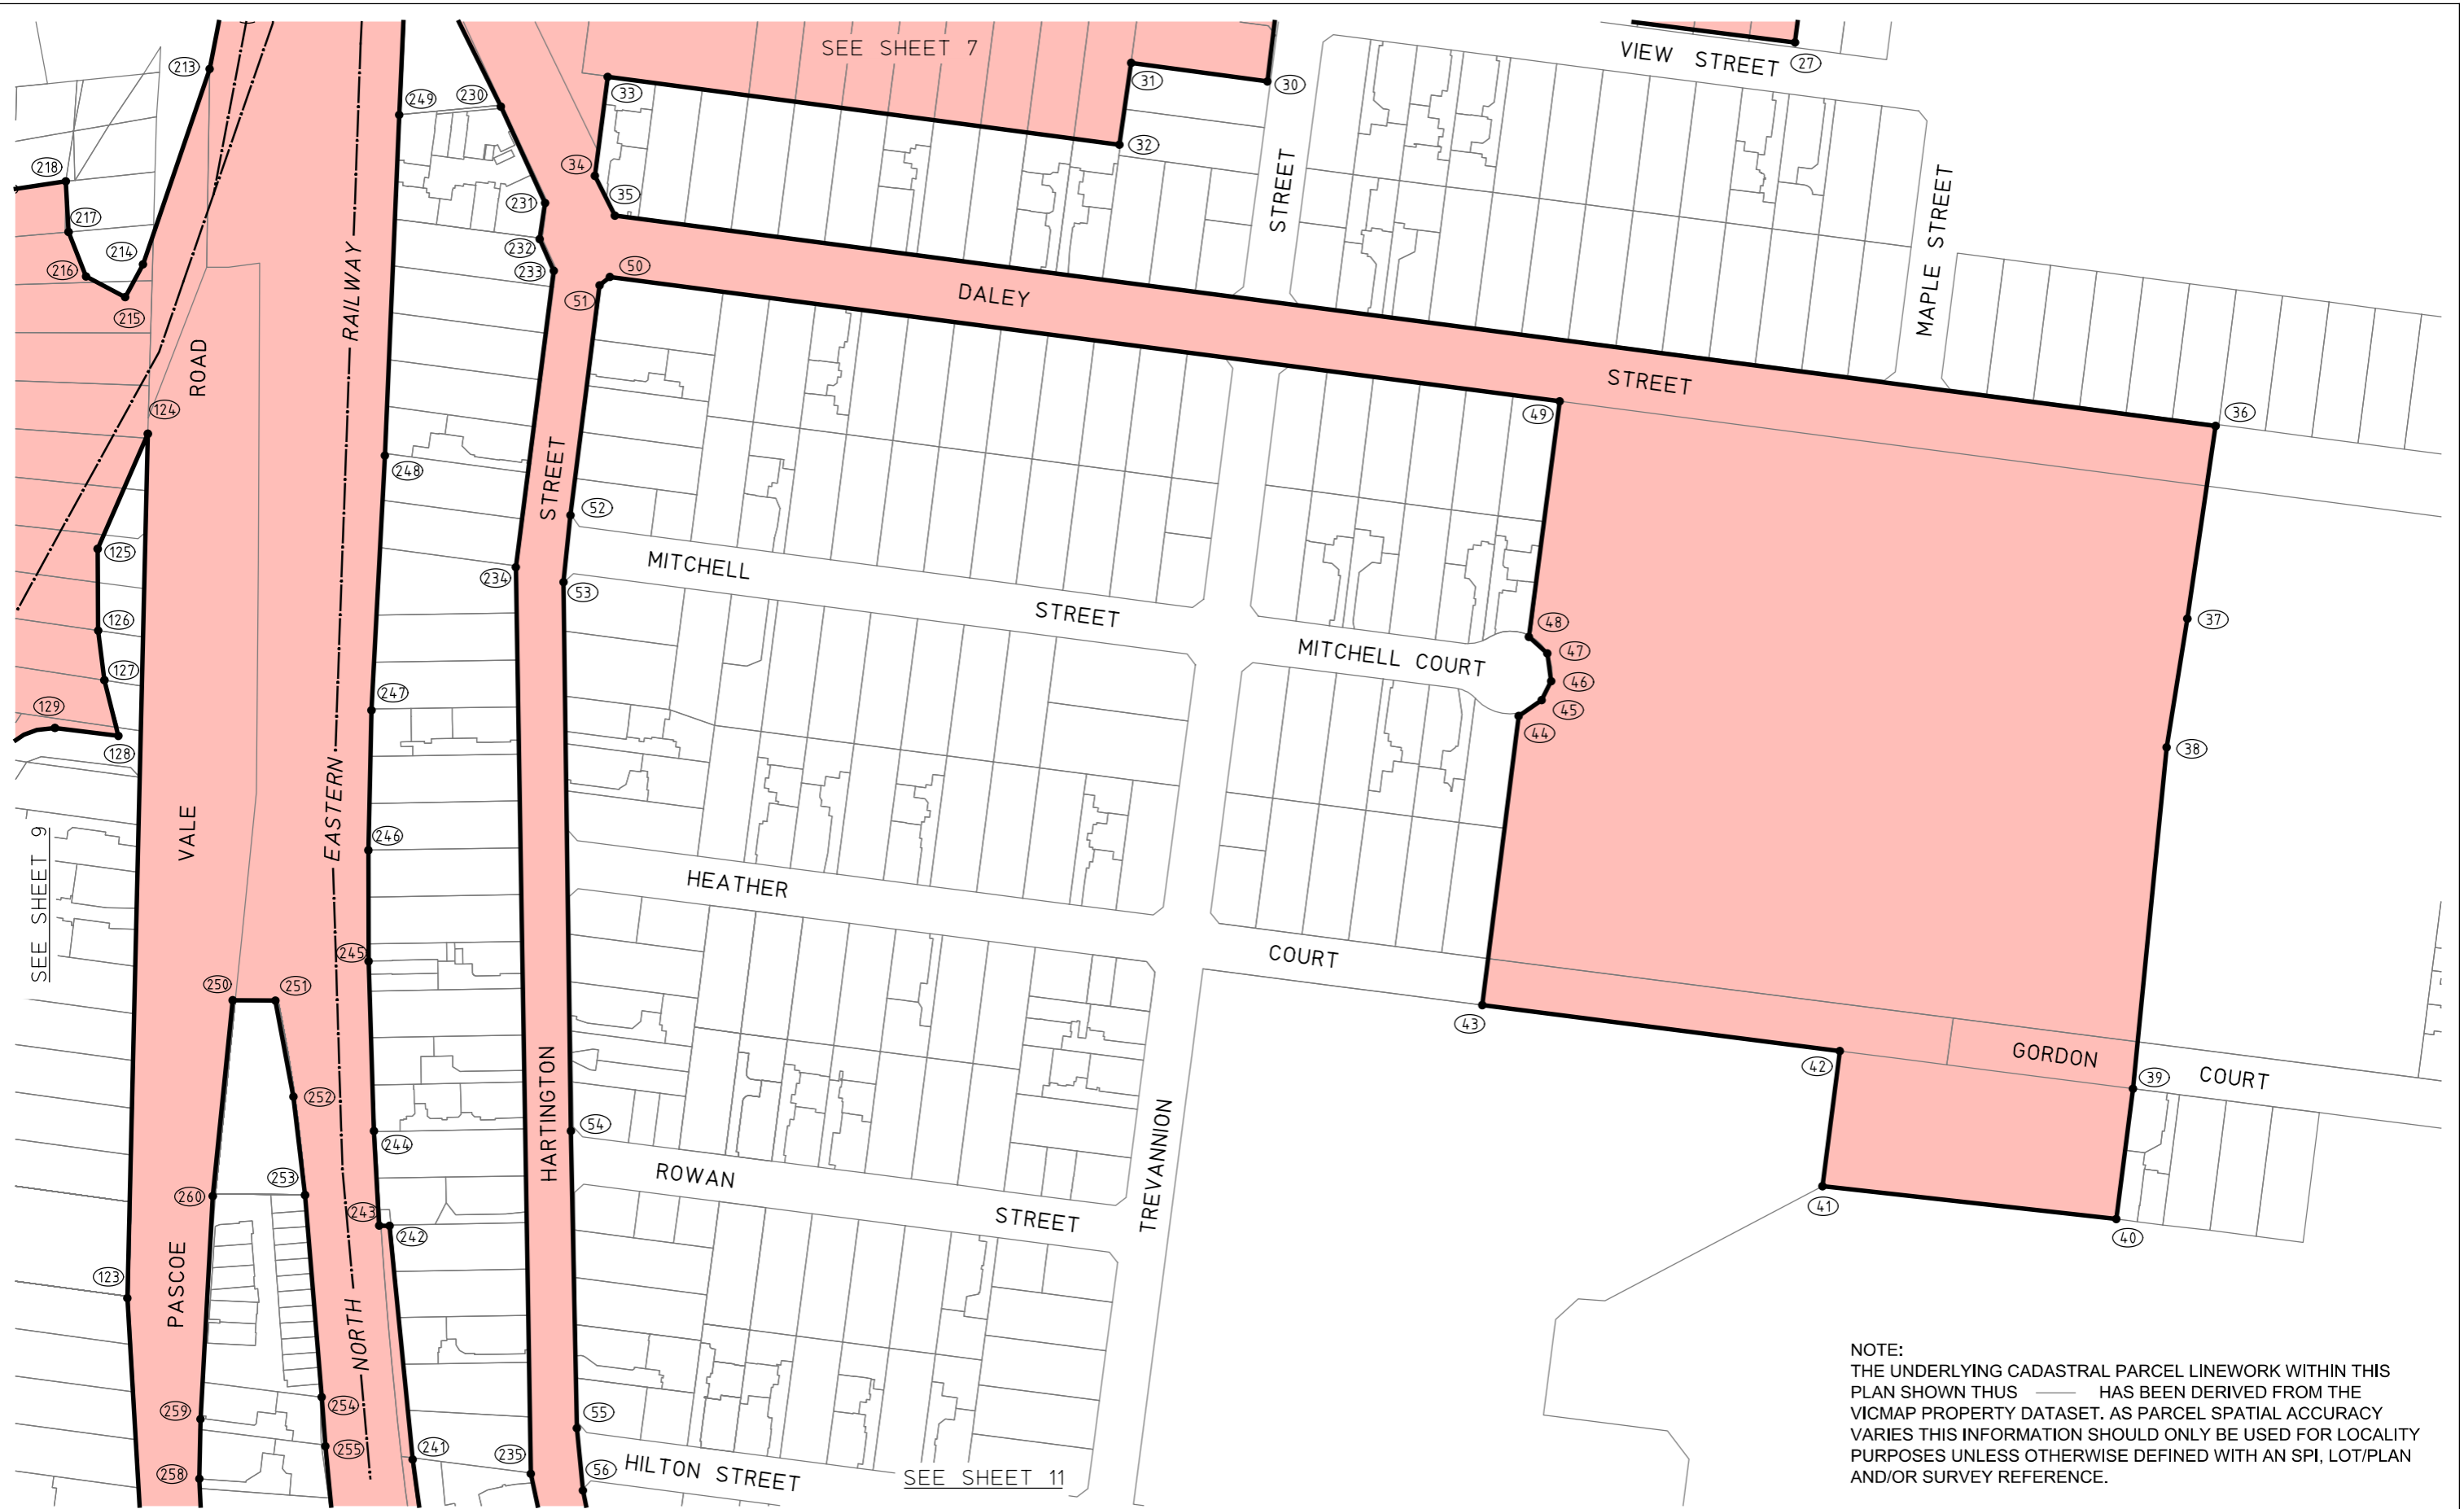
ORIGINAL SHEET SIZE: A3	SHEET 9 of 22	LEGL./19-251
-------------------------	---------------	--------------

 

NOTE:
 THE UNDERLYING CADASTRAL PARCEL LINEWORK WITHIN THIS PLAN SHOWN THUS  HAS BEEN DERIVED FROM THE VICMAP PROPERTY DATASET. AS PARCEL SPATIAL ACCURACY VARIES THIS INFORMATION SHOULD ONLY BE USED FOR LOCALITY PURPOSES UNLESS OTHERWISE DEFINED WITH AN SPI, LOT/PLAN AND/OR SURVEY REFERENCE.

POINTS SHOWN THUS  ARE COORDINATED.
 SEE SHEET 21 AND 22 FOR SCHEDULE OF COORDINATES.
 LINES SHOWN THUS  ARE THE VICMAP PARCELS WHICH ARE THE APPROXIMATE LOCATION ONLY OF TITLE BOUNDARIES.


LEGEND

 PROJECT AREA


GLENROY LEVEL CROSSING REMOVAL PROJECT



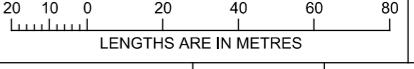


LEVEL CROSSING REMOVAL PROJECT


 SCALE 1:2000
 LENGTHS ARE IN METRES

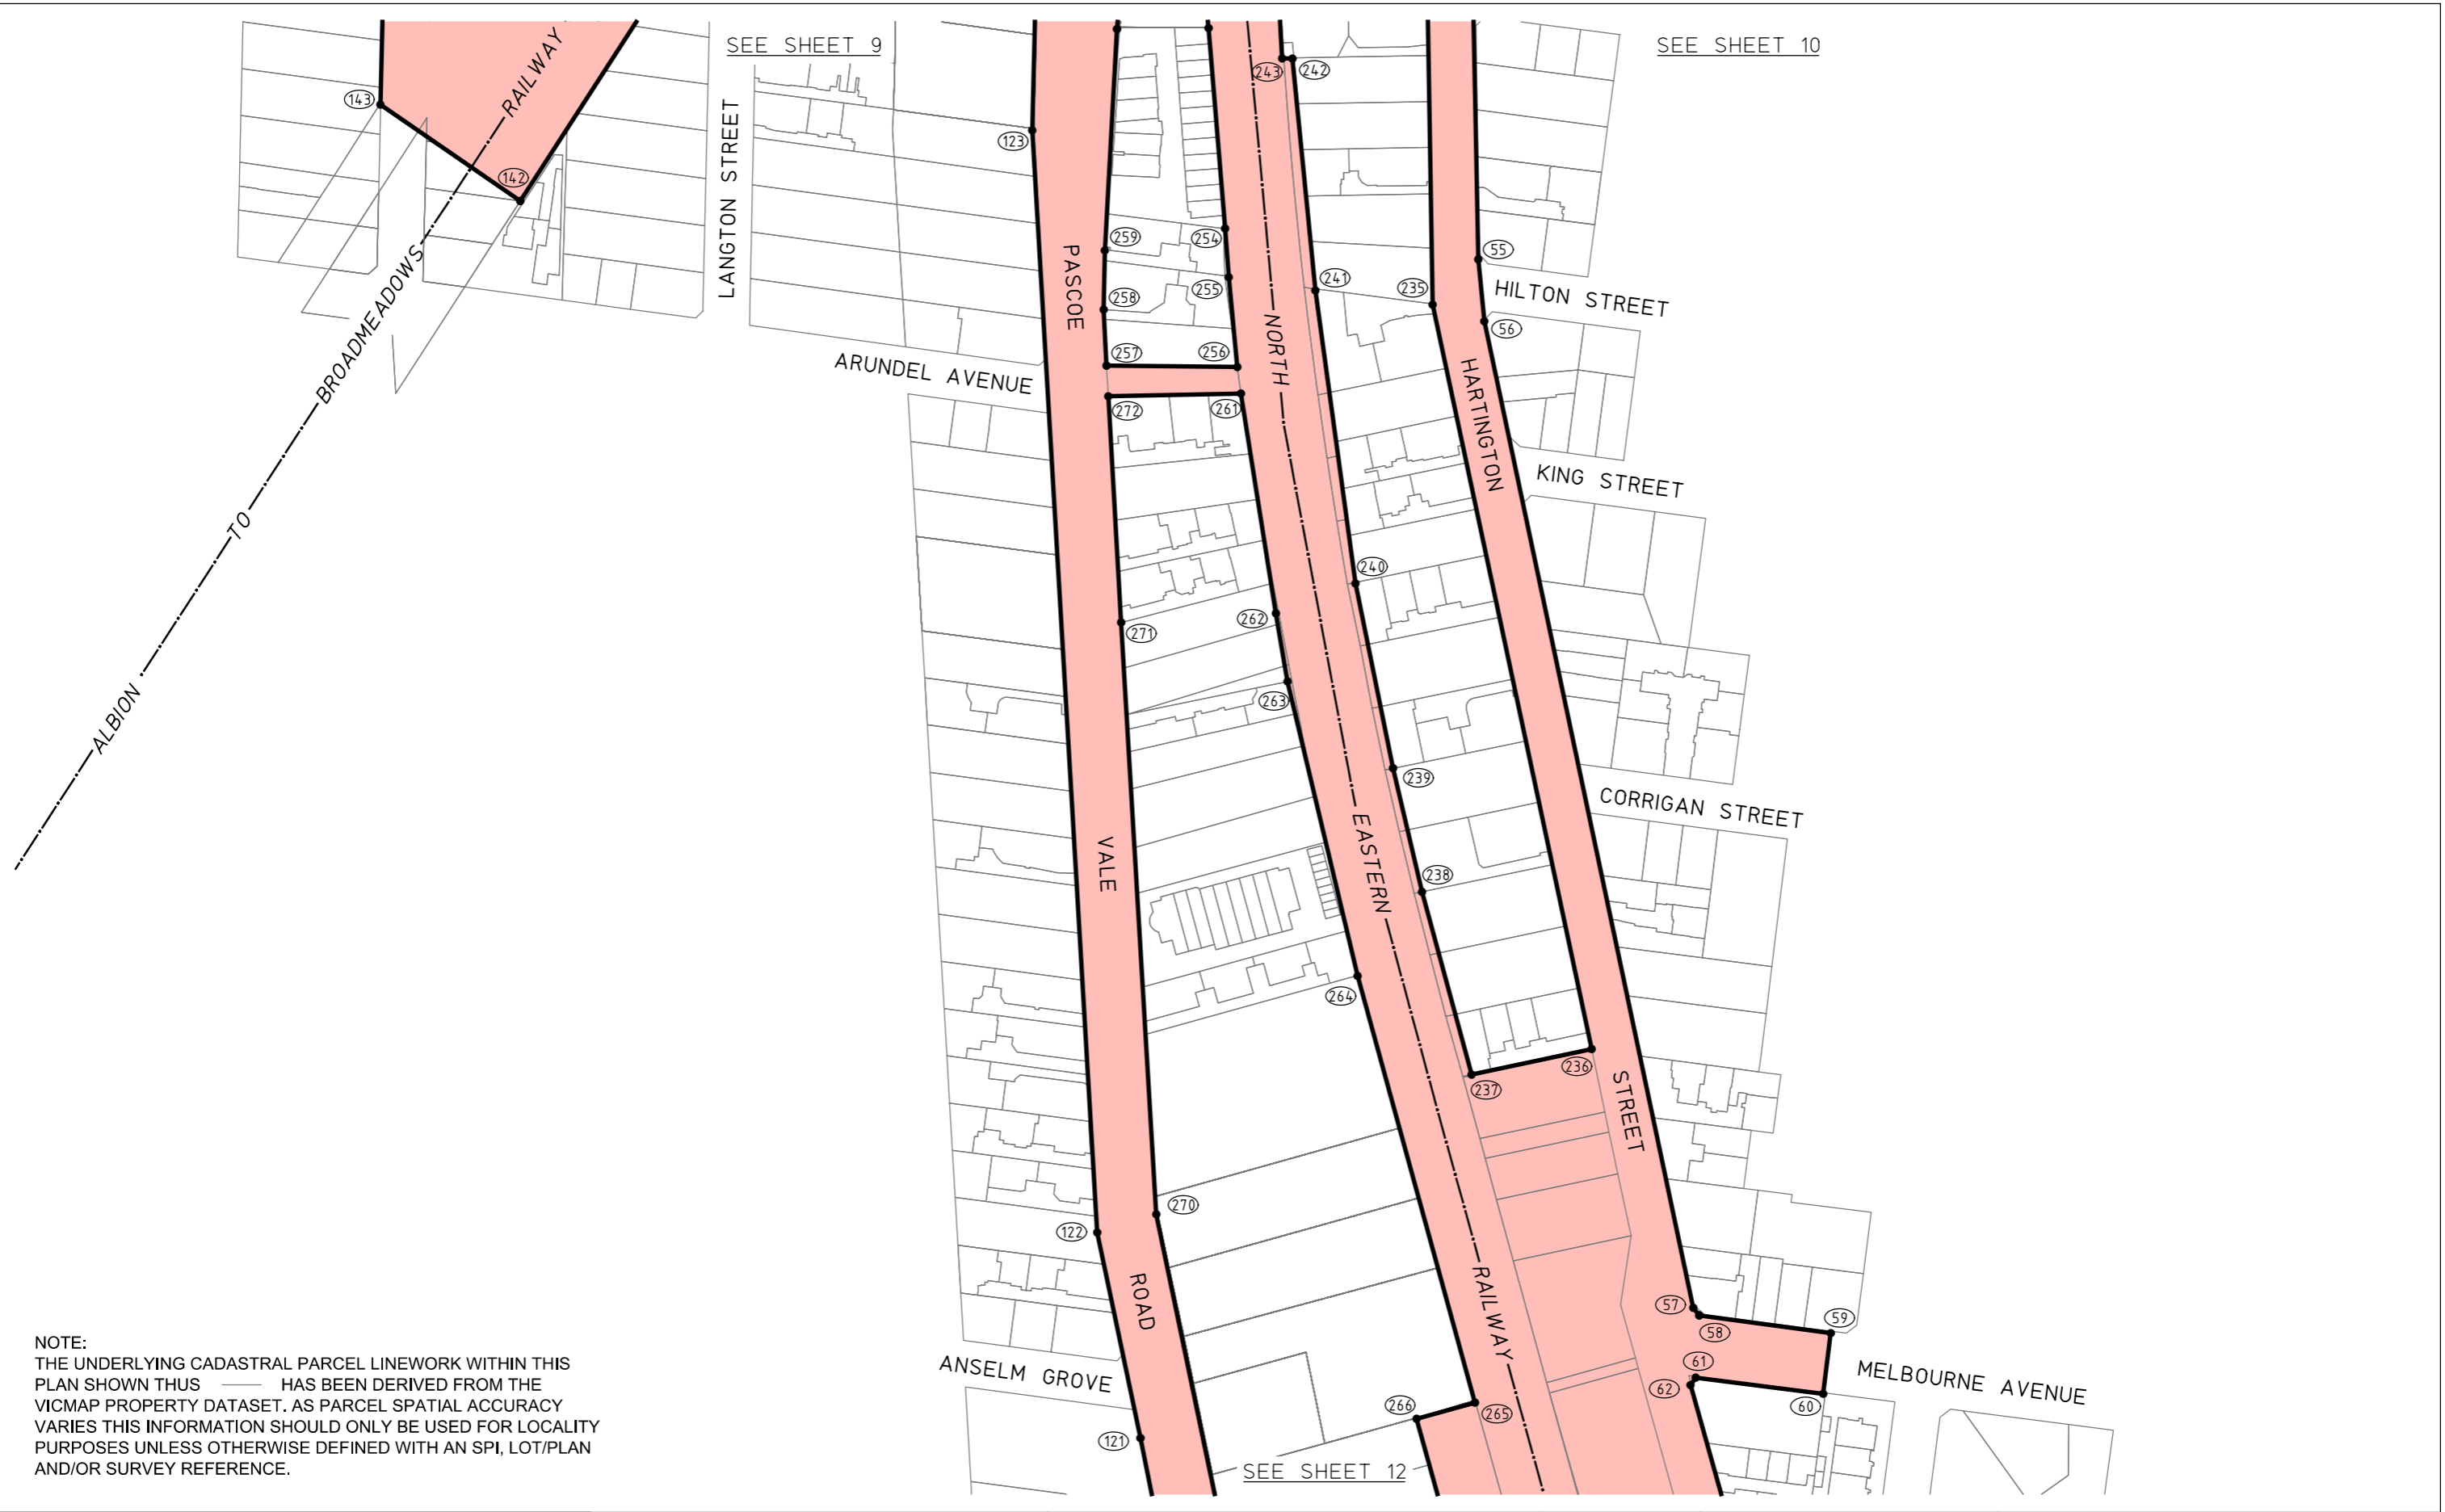ORIGINAL SHEET SIZE: A3	SHEET 10 of 22	LEGL./19-251
-------------------------	----------------	--------------



NOTE:
 THE UNDERLYING CADASTRAL PARCEL LINEWORK WITHIN THIS PLAN SHOWN THUS  HAS BEEN DERIVED FROM THE VICMAP PROPERTY DATASET. AS PARCEL SPATIAL ACCURACY VARIES THIS INFORMATION SHOULD ONLY BE USED FOR LOCALITY PURPOSES UNLESS OTHERWISE DEFINED WITH AN SPI, LOT/PLAN AND/OR SURVEY REFERENCE.

POINTS SHOWN THUS  ARE COORDINATED.
 SEE SHEET 21 AND 22 FOR SCHEDULE OF COORDINATES.
 LINES SHOWN THUS  ARE THE VICMAP PARCELS WHICH ARE THE APPROXIMATE LOCATION ONLY OF TITLE BOUNDARIES.

LEGEND
 PROJECT AREA

GLENROY LEVEL CROSSING REMOVAL PROJECT





LEVEL CROSSING REMOVAL PROJECT



20 10 0 20 40 60 80
 LENGTHS ARE IN METRES


SCALE
 1:2000

ORIGINAL SHEET SIZE: A3	SHEET 11 of 22	LEGL./19-251
----------------------------	-------------------	--------------

 
NOTE:
 THE UNDERLYING CADASTRAL PARCEL LINEWORK WITHIN THIS
 PLAN SHOWN THUS  HAS BEEN DERIVED FROM THE
 VICMAP PROPERTY DATASET. AS PARCEL SPATIAL ACCURACY
 VARIES THIS INFORMATION SHOULD ONLY BE USED FOR LOCALITY
 PURPOSES UNLESS OTHERWISE DEFINED WITH AN SPI, LOT/PLAN
 AND/OR SURVEY REFERENCE.

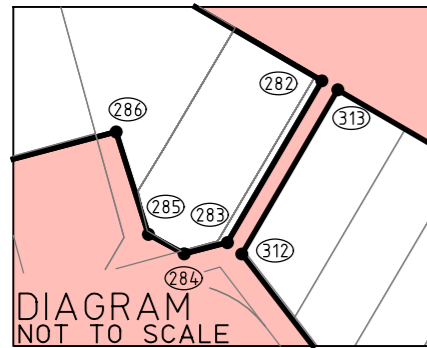



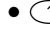
POINTS SHOWN THUS  ARE COORDINATED.
 SEE SHEET 21 AND 22 FOR SCHEDULE OF COORDINATES.
 LINES SHOWN THUS  ARE THE VICMAP PARCELS
 WHICH ARE THE APPROXIMATE LOCATION ONLY OF TITLE
 BOUNDARIES.


LEGEND
 PROJECT AREA



GLENROY LEVEL CROSSING REMOVAL PROJECT

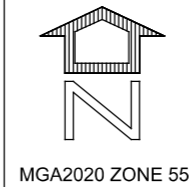

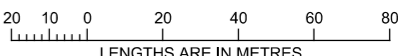
LEVEL CROSSING REMOVAL PROJECT		
 LENGTHS ARE IN METRES		SCALE 1:2000
ORIGINAL SHEET SIZE: A3	SHEET 12 of 22	LEGL./19-251

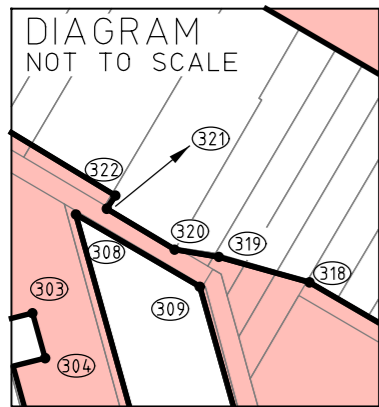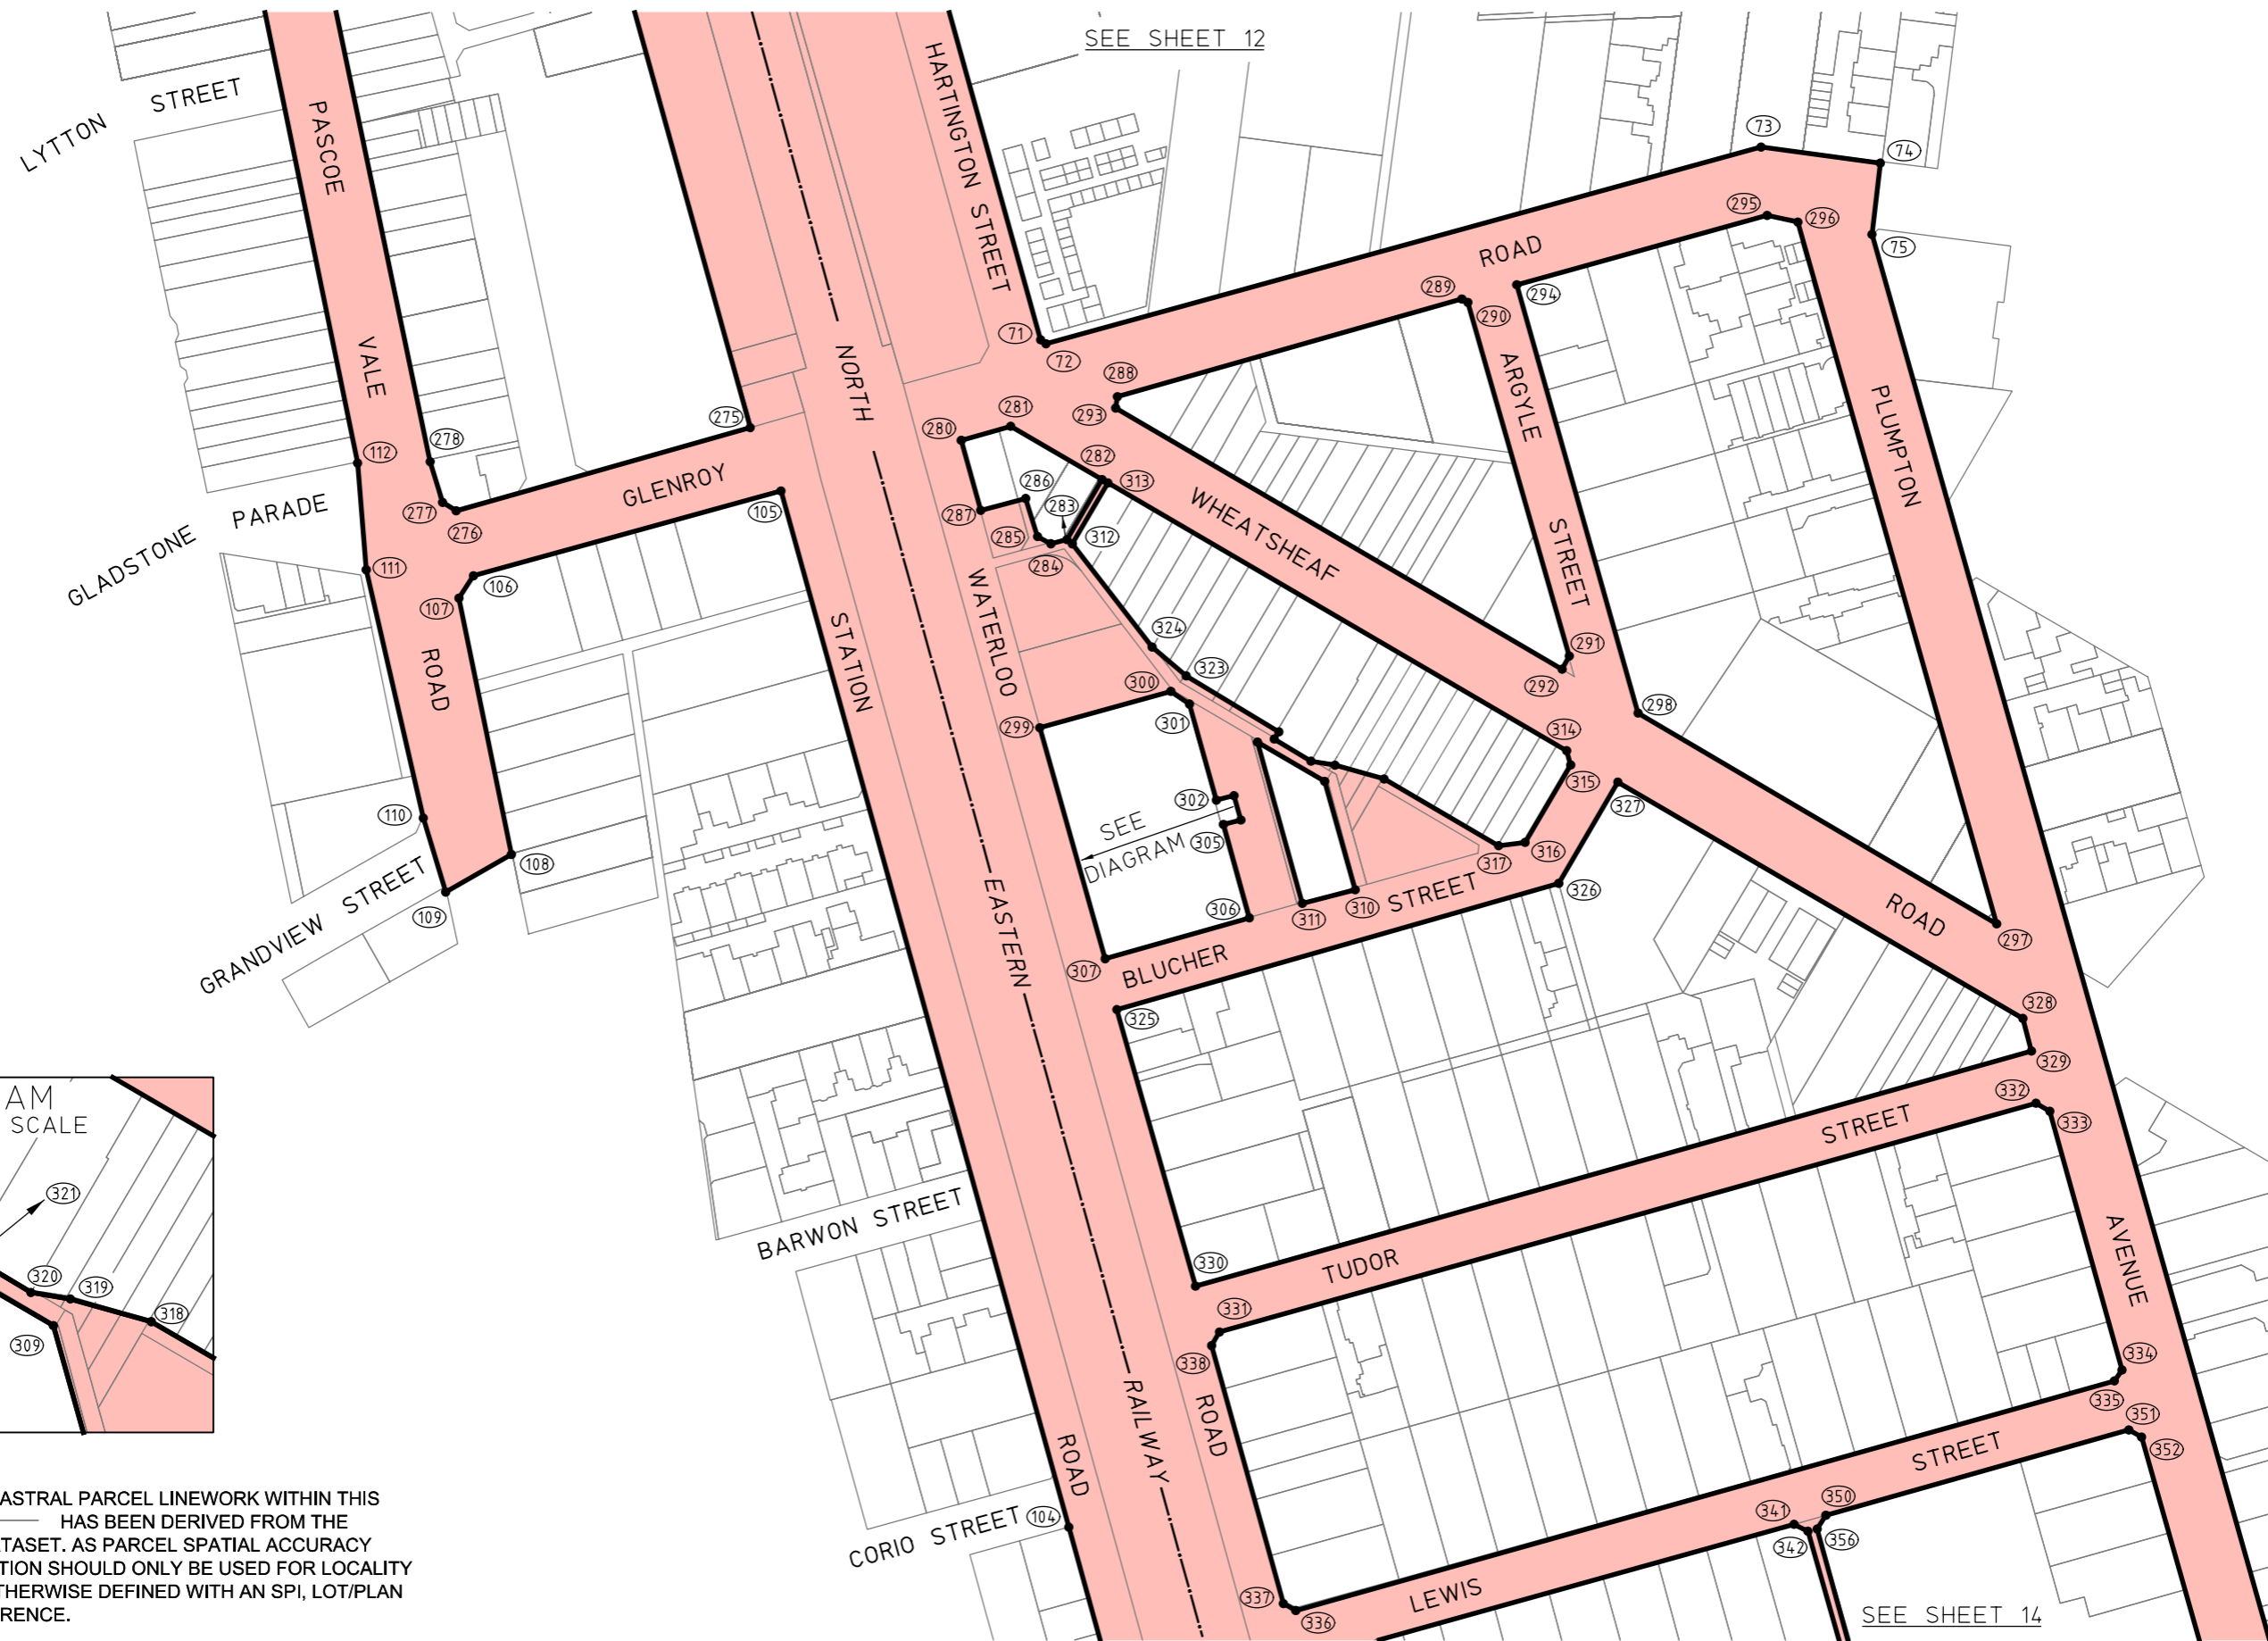


NOTE:
 THE UNDERLYING CADASTRAL PARCEL LINEWORK WITHIN THIS PLAN SHOWN THUS  HAS BEEN DERIVED FROM THE VICMAP PROPERTY DATASET. AS PARCEL SPATIAL ACCURACY VARIES THIS INFORMATION SHOULD ONLY BE USED FOR LOCALITY PURPOSES UNLESS OTHERWISE DEFINED WITH AN SPI, LOT/PLAN AND/OR SURVEY REFERENCE.

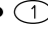POINTS SHOWN THUS  ARE COORDINATED.
 SEE SHEET 21 AND 22 FOR SCHEDULE OF COORDINATES.
 LINES SHOWN THUS  ARE THE VICMAP PARCELS WHICH ARE THE APPROXIMATE LOCATION ONLY OF TITLE BOUNDARIES.

LEGEND
 PROJECT AREA


GLENROY LEVEL CROSSING REMOVAL PROJECT

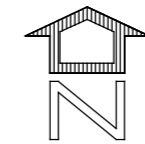

MGA2020 ZONE 55



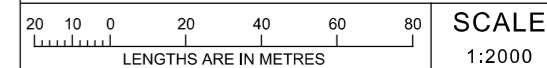


LEVEL CROSSING REMOVAL PROJECT




ORIGINAL SHEET SIZE: A3	SHEET 13 of 22	LEGL./19-251
-------------------------	----------------	--------------




NOTE:
 THE UNDERLYING CADASTRAL PARCEL LINEWORK WITHIN THIS PLAN SHOWN THUS  HAS BEEN DERIVED FROM THE VICMAP PROPERTY DATASET. AS PARCEL SPATIAL ACCURACY VARIES THIS INFORMATION SHOULD ONLY BE USED FOR LOCALITY PURPOSES UNLESS OTHERWISE DEFINED WITH AN SPI, LOT/PLAN AND/OR SURVEY REFERENCE.

POINTS SHOWN THUS  ARE COORDINATED.
 SEE SHEET 21 AND 22 FOR SCHEDULE OF COORDINATES.
 LINES SHOWN THUS  ARE THE VICMAP PARCELS WHICH ARE THE APPROXIMATE LOCATION ONLY OF TITLE BOUNDARIES.


LEGEND
 PROJECT AREA

GLENROY LEVEL CROSSING REMOVAL PROJECT



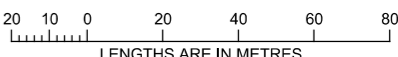


LEVEL CROSSING REMOVAL PROJECT		
 <p>LENGTHS ARE IN METRES</p>		SCALE 1:2000
ORIGINAL SHEET SIZE: A3	SHEET 14 of 22	LEGL./19-251

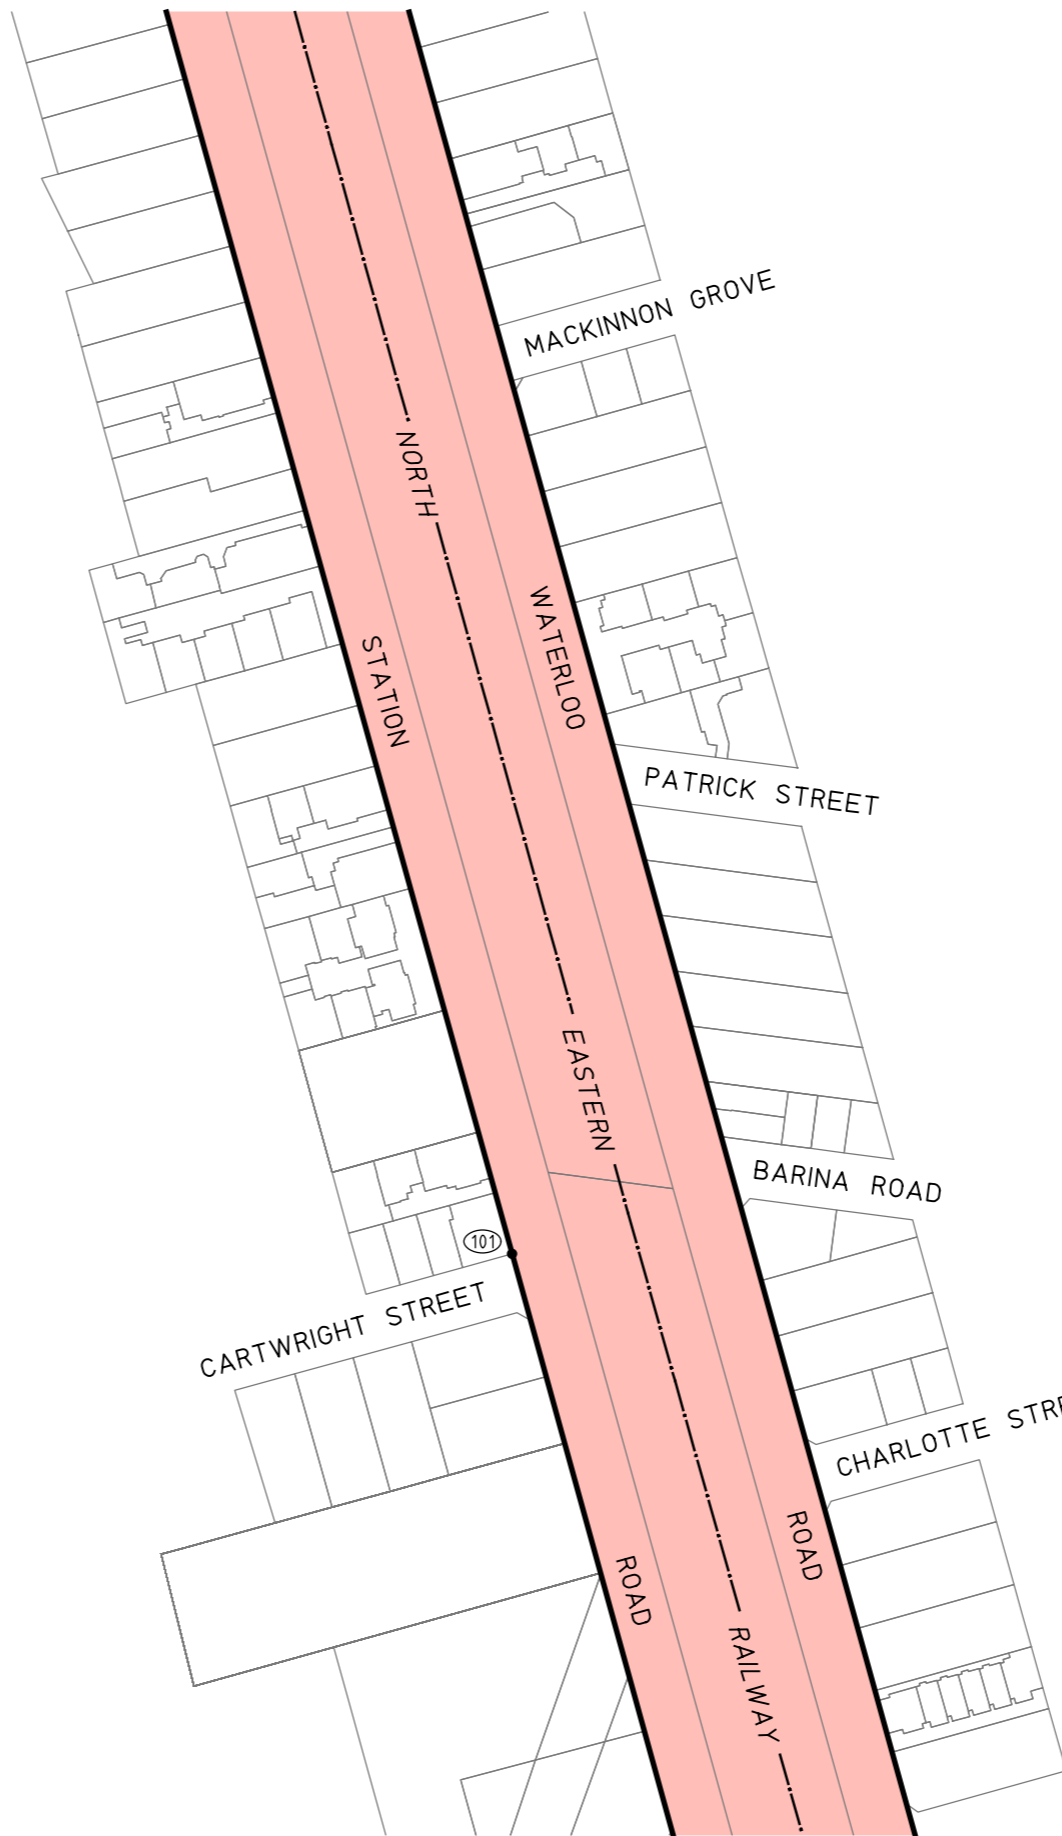
SEE SHEET 14



SEE SHEET 16

NOTE:
 THE UNDERLYING CADASTRAL PARCEL LINEWORK WITHIN THIS PLAN SHOWN THUS  HAS BEEN DERIVED FROM THE VICMAP PROPERTY DATASET. AS PARCEL SPATIAL ACCURACY VARIES THIS INFORMATION SHOULD ONLY BE USED FOR LOCALITY PURPOSES UNLESS OTHERWISE DEFINED WITH AN SPI, LOT/PLAN AND/OR SURVEY REFERENCE.


POINTS SHOWN THUS  ARE COORDINATED.
 SEE SHEET 21 AND 22 FOR SCHEDULE OF COORDINATES.
 LINES SHOWN THUS  ARE THE VICMAP PARCELS WHICH ARE THE APPROXIMATE LOCATION ONLY OF TITLE BOUNDARIES.

LEGEND
 PROJECT AREA


GLENROY LEVEL CROSSING REMOVAL PROJECT



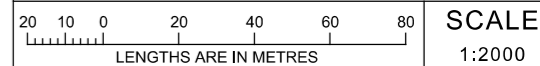


LEVEL CROSSING REMOVAL PROJECT

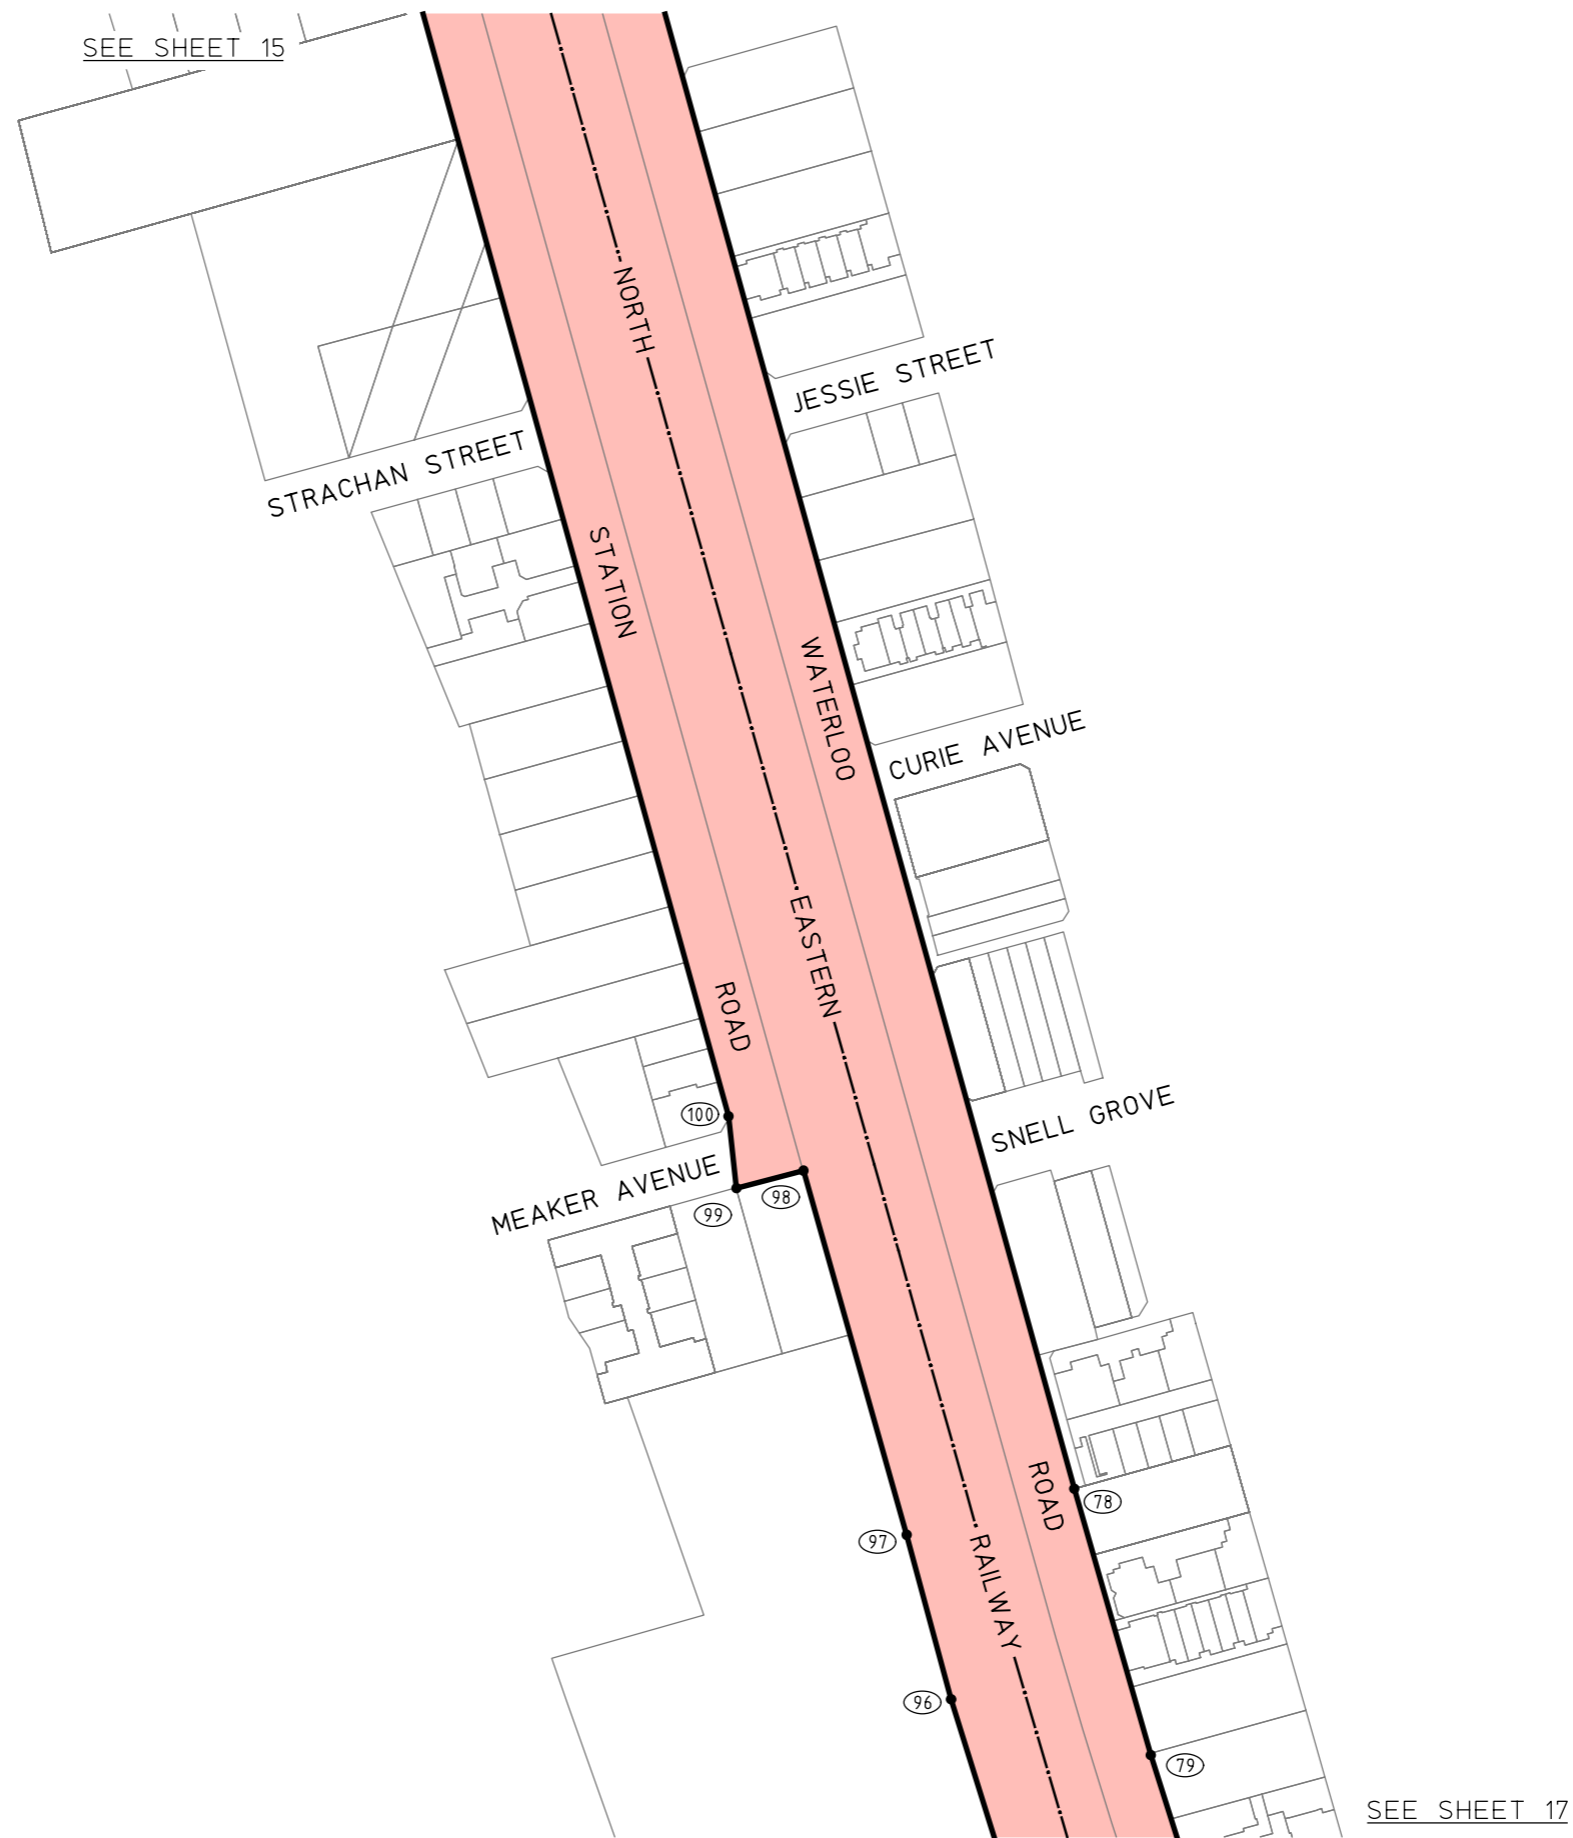


ORIGINAL SHEET SIZE: A3	SHEET 15 of 22	LEGL./19-251
----------------------------	-------------------	--------------




NOTE:
 THE UNDERLYING CADASTRAL PARCEL LINEWORK WITHIN THIS PLAN SHOWN THUS  HAS BEEN DERIVED FROM THE VICMAP PROPERTY DATASET. AS PARCEL SPATIAL ACCURACY VARIES THIS INFORMATION SHOULD ONLY BE USED FOR LOCALITY PURPOSES UNLESS OTHERWISE DEFINED WITH AN SPI, LOT/PLAN AND/OR SURVEY REFERENCE.


POINTS SHOWN THUS  ARE COORDINATED.
 SEE SHEET 21 AND 22 FOR SCHEDULE OF COORDINATES.
 LINES SHOWN THUS  ARE THE VICMAP PARCELS WHICH ARE THE APPROXIMATE LOCATION ONLY OF TITLE BOUNDARIES.

LEGEND
 PROJECT AREA


GLENROY LEVEL CROSSING REMOVAL PROJECT



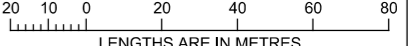

LEVEL CROSSING REMOVAL PROJECT		
 LENGTHS ARE IN METRES		SCALE 1:2000
ORIGINAL SHEET SIZE: A3	SHEET 16 of 22	LEGL./19-251


NOTE:
 THE UNDERLYING CADASTRAL PARCEL LINEWORK WITHIN THIS
 PLAN SHOWN THUS  HAS BEEN DERIVED FROM THE
 VICMAP PROPERTY DATASET. AS PARCEL SPATIAL ACCURACY
 VARIES THIS INFORMATION SHOULD ONLY BE USED FOR LOCALITY
 PURPOSES UNLESS OTHERWISE DEFINED WITH AN SPI, LOT/PLAN
 AND/OR SURVEY REFERENCE.

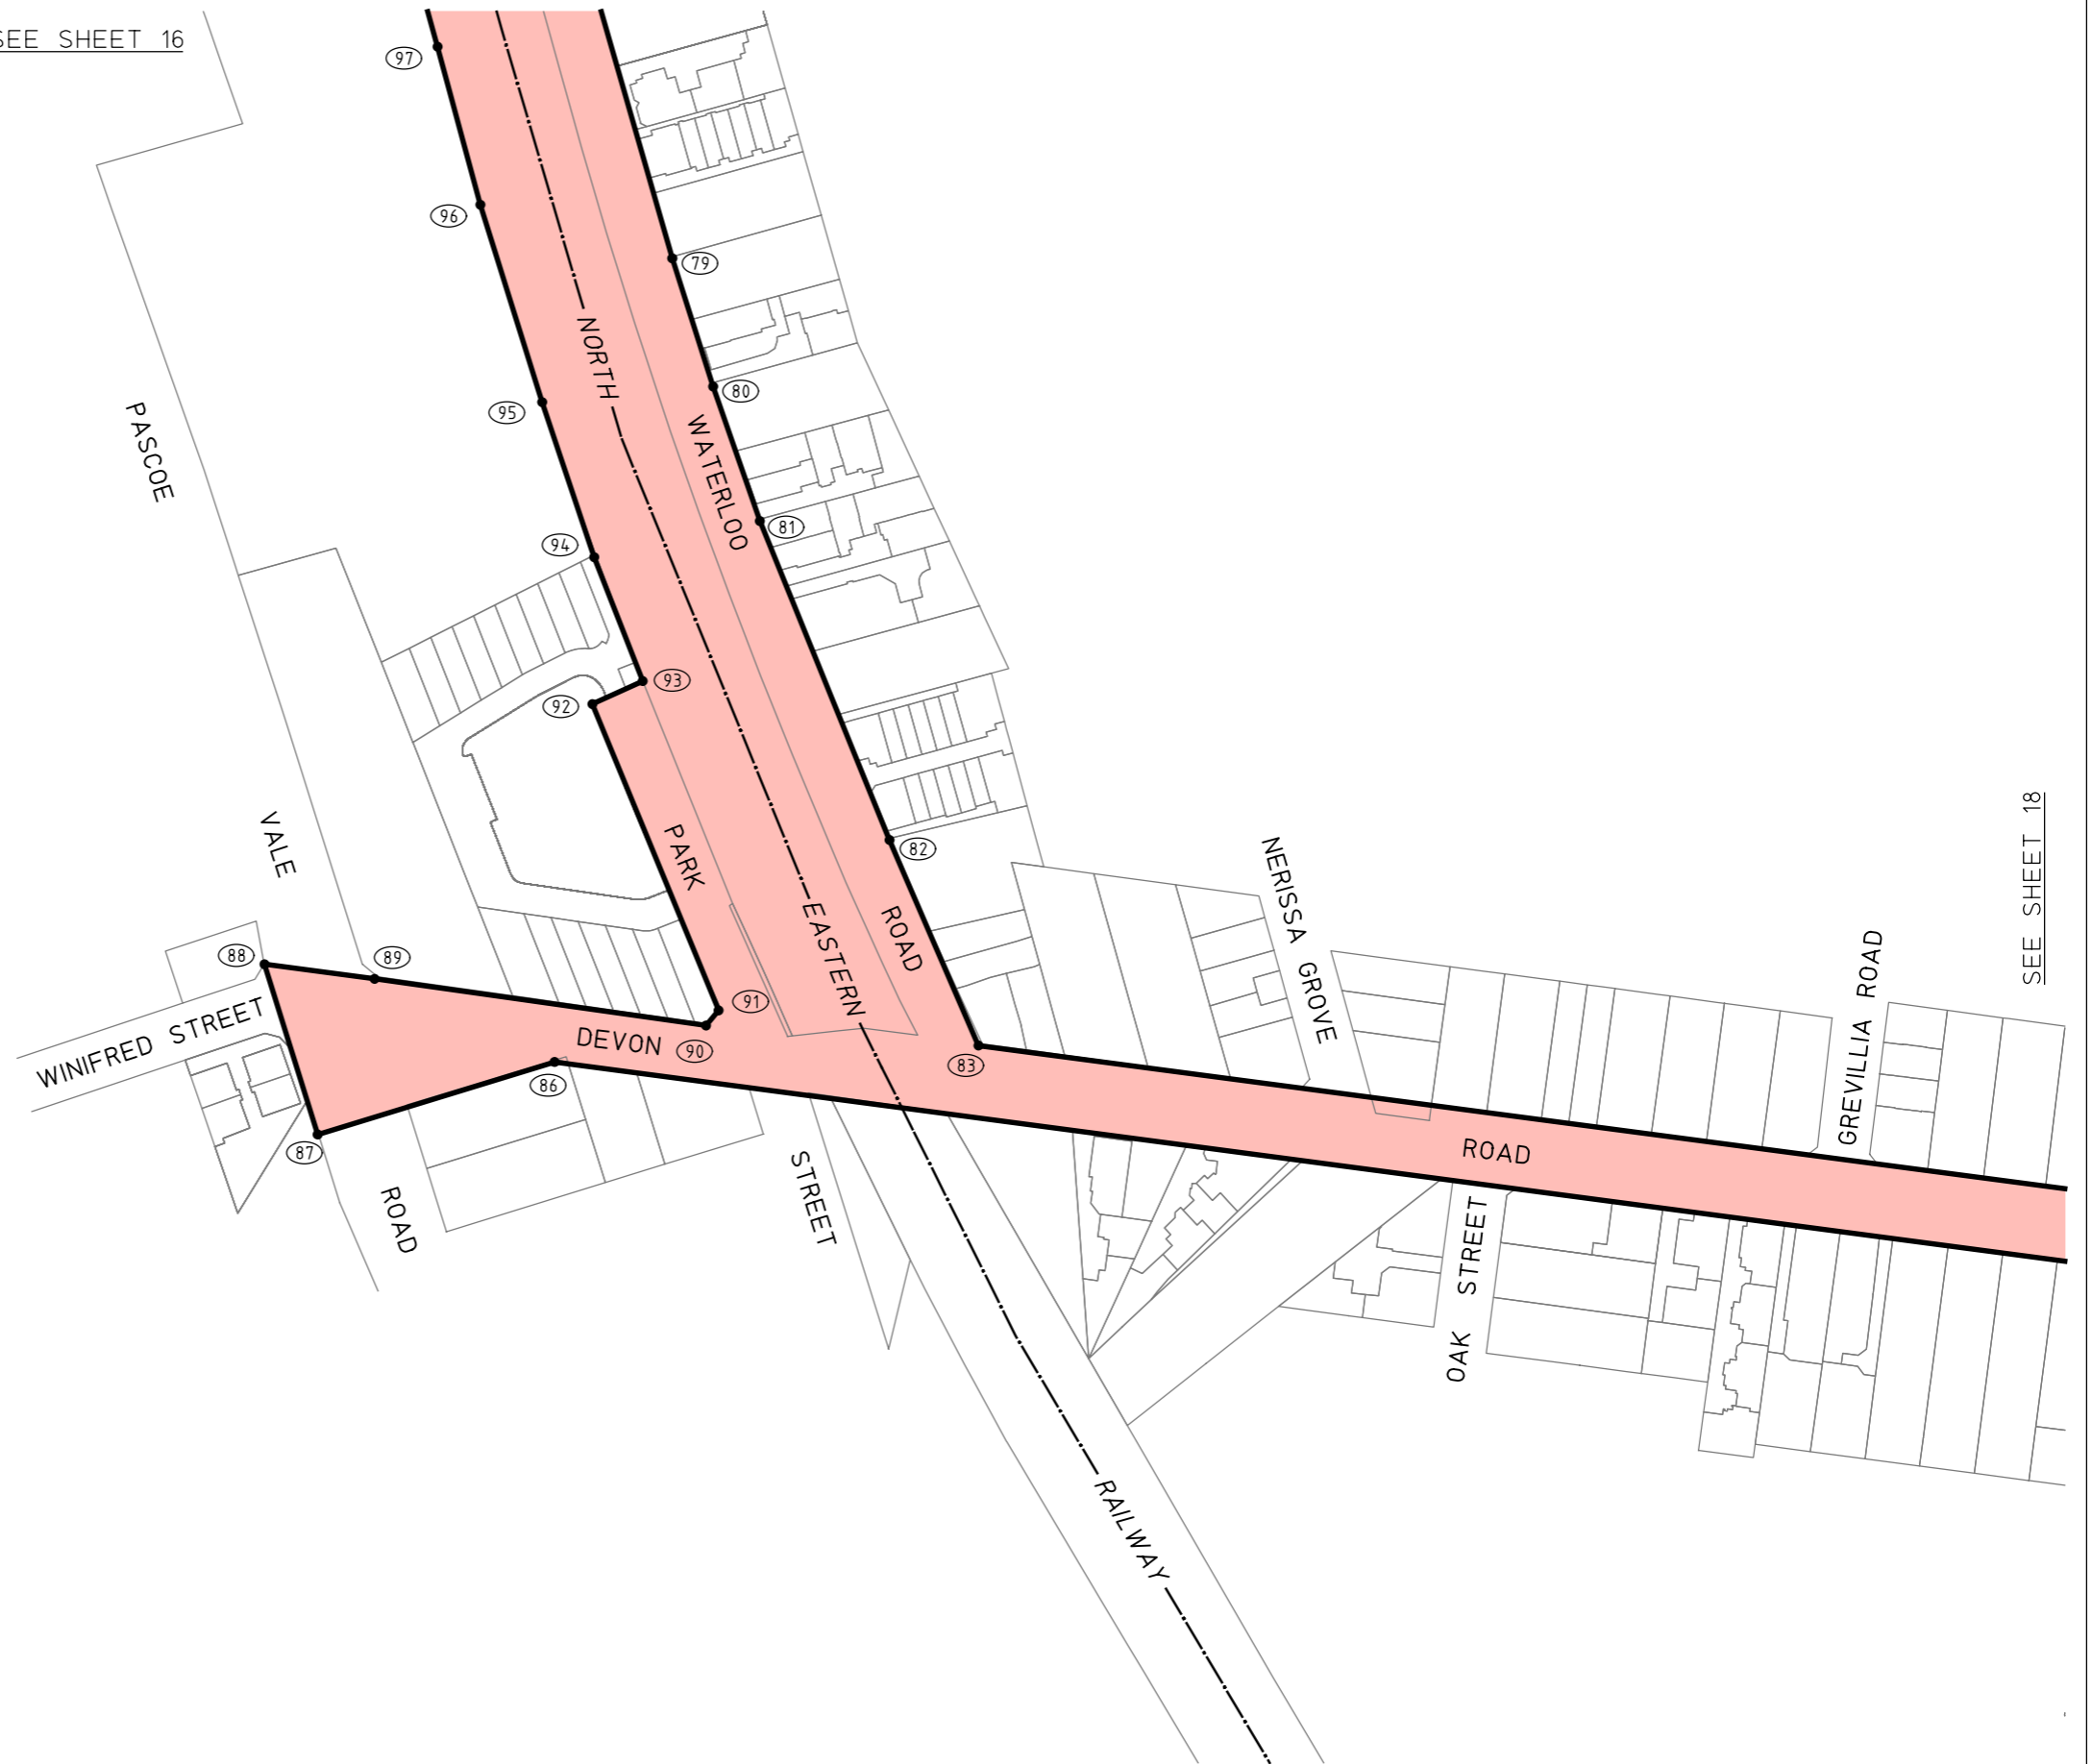SEE SHEET 16




SEE SHEET 18


POINTS SHOWN THUS  ARE COORDINATED.
 SEE SHEET 21 AND 22 FOR SCHEDULE OF COORDINATES.
 LINES SHOWN THUS  ARE THE VICMAP PARCELS
 WHICH ARE THE APPROXIMATE LOCATION ONLY OF TITLE
 BOUNDARIES.

LEGEND
 PROJECT AREA


GLENROY LEVEL CROSSING REMOVAL PROJECT



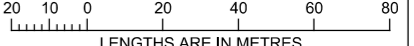

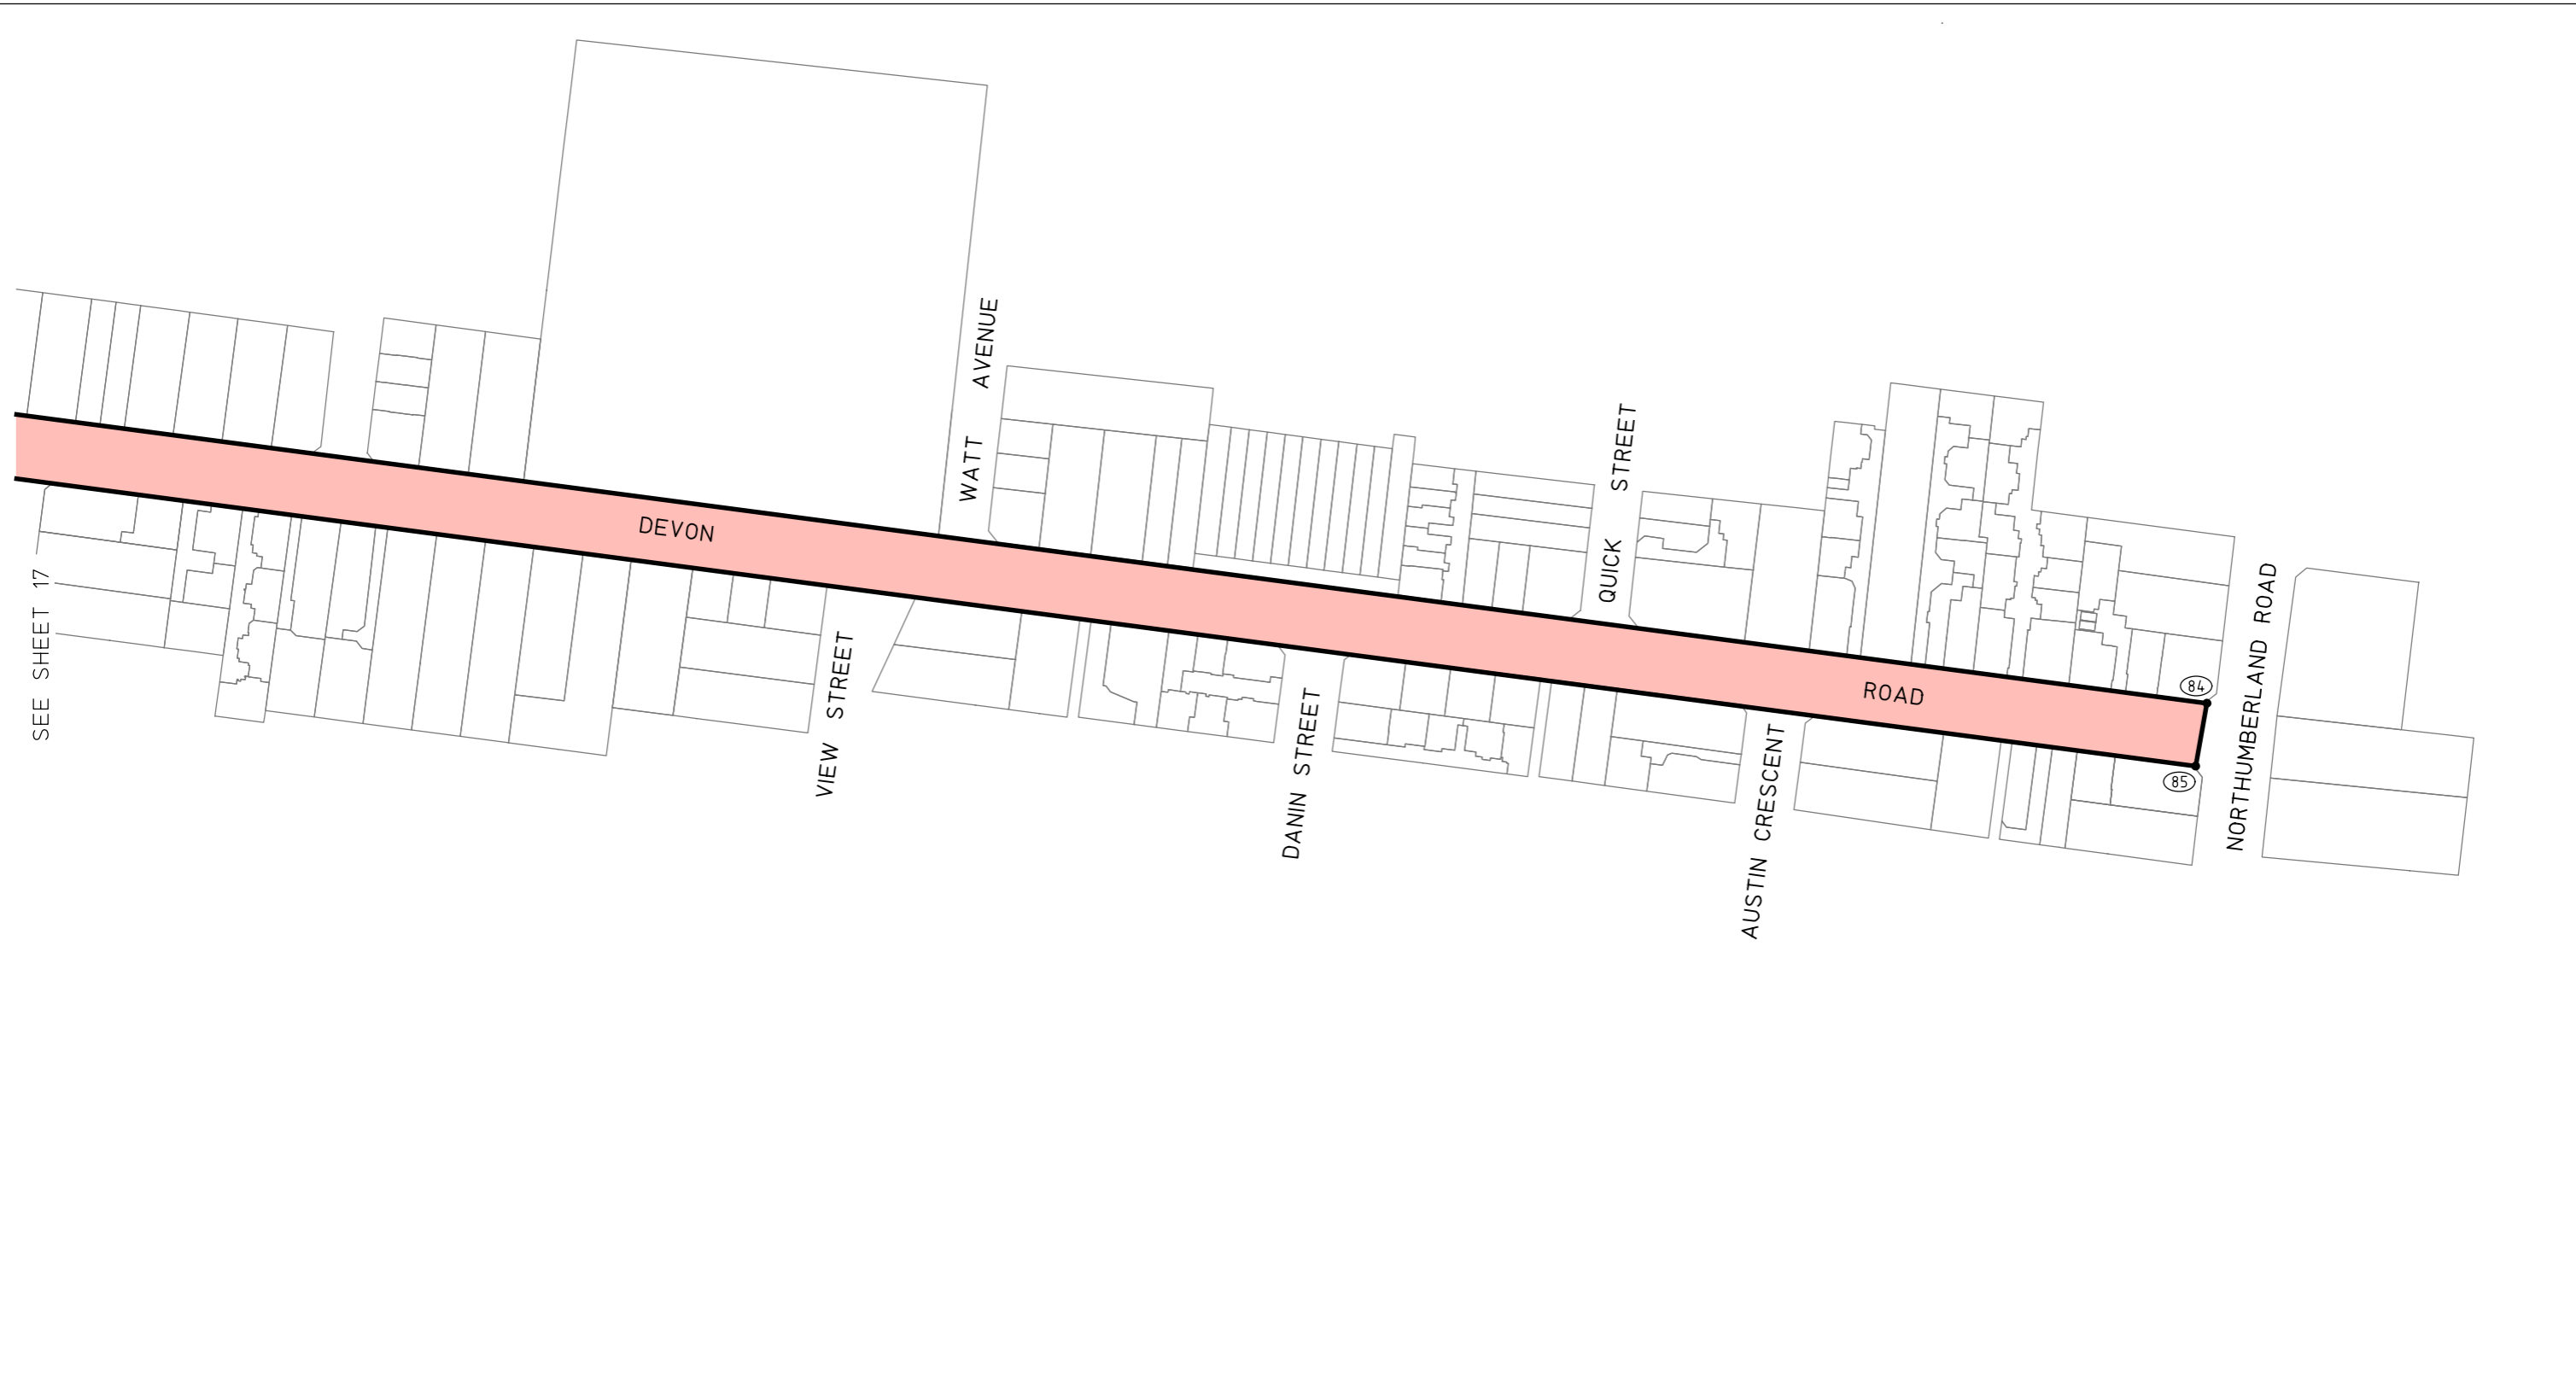
LEVEL CROSSING REMOVAL PROJECT		
		SCALE 1:2000
ORIGINAL SHEET SIZE: A3	SHEET 17 of 22	LEGL./19-251

 

SEE SHEET 17


NOTE:
 THE UNDERLYING CADASTRAL PARCEL LINEWORK WITHIN THIS PLAN SHOWN THUS  HAS BEEN DERIVED FROM THE VICMAP PROPERTY DATASET. AS PARCEL SPATIAL ACCURACY VARIES THIS INFORMATION SHOULD ONLY BE USED FOR LOCALITY PURPOSES UNLESS OTHERWISE DEFINED WITH AN SPI, LOT/PLAN AND/OR SURVEY REFERENCE.


POINTS SHOWN THUS  ARE COORDINATED.
 SEE SHEET 21 AND 22 FOR SCHEDULE OF COORDINATES.
 LINES SHOWN THUS  ARE THE VICMAP PARCELS WHICH ARE THE APPROXIMATE LOCATION ONLY OF TITLE BOUNDARIES.

LEGEND
 PROJECT AREA



GLENROY LEVEL CROSSING REMOVAL PROJECT

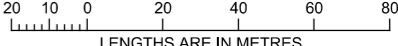


LEVEL CROSSING REMOVAL PROJECT		
 <p>LENGTHS ARE IN METRES</p>		SCALE 1:2000
ORIGINAL SHEET SIZE: A3	SHEET 18 of 22	LEGL./19-251

 NOTE:
 THE UNDERLYING CADASTRAL PARCEL LINEWORK WITHIN THIS
 PLAN SHOWN THUS  HAS BEEN DERIVED FROM THE
 VICMAP PROPERTY DATASET. AS PARCEL SPATIAL ACCURACY
 VARIES THIS INFORMATION SHOULD ONLY BE USED FOR LOCALITY
 PURPOSES UNLESS OTHERWISE DEFINED WITH AN SPI, LOT/PLAN
 AND/OR SURVEY REFERENCE.

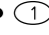


POINTS SHOWN THUS  ARE COORDINATED.
 SEE SHEET 21 AND 22 FOR SCHEDULE OF COORDINATES.
 LINES SHOWN THUS  ARE THE VICMAP PARCELS
 WHICH ARE THE APPROXIMATE LOCATION ONLY OF TITLE
 BOUNDARIES.

LEGEND
 PROJECT AREA

GLENROY LEVEL CROSSING REMOVAL PROJECT




LEVEL CROSSING REMOVAL PROJECT

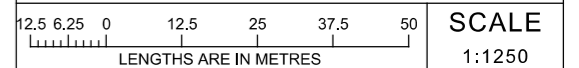


ORIGINAL SHEET SIZE: A3	SHEET 19 of 22	LEGL./19-251
----------------------------	-------------------	--------------


NOTE:
 THE UNDERLYING CADASTRAL PARCEL LINEWORK WITHIN THIS
 PLAN SHOWN THUS HAS BEEN DERIVED FROM THE
 VICMAP PROPERTY DATASET. AS PARCEL SPATIAL ACCURACY
 VARIES THIS INFORMATION SHOULD ONLY BE USED FOR LOCALITY
 PURPOSES UNLESS OTHERWISE DEFINED WITH AN SPI, LOT/PLAN
 AND/OR SURVEY REFERENCE.




POINTS SHOWN THUS  ARE COORDINATED.
 SEE SHEET 21 AND 22 FOR SCHEDULE OF COORDINATES.
 LINES SHOWN THUS ARE THE VICMAP PARCELS
 WHICH ARE THE APPROXIMATE LOCATION ONLY OF TITLE
 BOUNDARIES.

LEGEND
 PROJECT AREA

GLENROY LEVEL CROSSING REMOVAL PROJECT

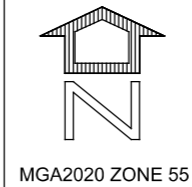

LEVEL CROSSING REMOVAL PROJECT

 LENGTHS ARE IN METRES
 SCALE 1:1250

ORIGINAL SHEET SIZE: A3	SHEET 20 of 22	LEGL./19-251
----------------------------	-------------------	--------------

MGA2020 ZONE 55 CO-ORDINATES (METRES)

COORDINATES ROUNDED TO THE NEAREST METRE. ADD 2 DECIMAL PLACES FOR FULL PRECISION

POINT	EAST	NORTH
1	316598	5827449
2	316631	5827488
3	316654	5827519
4	316677	5827553
5	316720	5827530
6	316590	5827312
7	316585	5827308
8	316547	5827252
9	316495	5827164
10	316463	5827105
11	316423	5827060
12	316407	5827029
13	316390	5826991
14	316377	5826961
15	316353	5826886
16	316345	5826845
17	316338	5826760
18	316301	5826588
19	316296	5826580
20	316272	5826085
21	316311	5826083
22	316334	5826083
23	316330	5825993
24	316384	5825988
25	316445	5825987
26	316724	5826006
27	316719	5825968
28	316555	5825988
29	316551	5825986
30	316548	5825955
31	316503	5825961
32	316500	5825934
33	316333	5825956
34	316329	5825924
35	316336	5825911

POINT	EAST	NORTH
36	316856	5825843
37	316847	5825780
38	316840	5825738
39	316829	5825628
40	316823	5825585
41	316728	5825596
42	316734	5825640
43	316617	5825655
44	316629	5825749
45	316637	5825754
46	316640	5825760
47	316639	5825769
48	316633	5825774
49	316643	5825851
50	316334	5825891
51	316331	5825889
52	316321	5825814
53	316319	5825792
54	316321	5825614
55	316323	5825517
56	316325	5825497
57	316394	5825174
58	316396	5825171
59	316439	5825166
60	316436	5825146
61	316394	5825151
62	316393	5825149
63	316433	5825004
64	316442	5825007
65	316445	5825030
66	316460	5825028
67	316452	5824960
68	316478	5824967
69	316482	5824953
70	316450	5824943

POINT	EAST	NORTH
71	316492	5824795
72	316493	5824794
73	316705	5824852
74	316740	5824847
75	316738	5824826
76	316883	5824313
77	316617	5824238
78	316861	5823361
79	316881	5823290
80	316893	5823255
81	316905	5823218
82	316941	5823130
83	316966	5823074
84	317781	5822966
85	317777	5822947
86	316849	5823069
87	316784	5823049
88	316769	5823096
89	316799	5823092
90	316891	5823079
91	316894	5823083
92	316859	5823168
93	316873	5823174
94	316860	5823208
95	316846	5823251
96	316828	5823305
97	316817	5823349
98	316789	5823445
99	316772	5823440
100	316770	5823459
101	316675	5823802
102	316581	5824139
103	316578	5824161
104	316500	5824443
105	316415	5824750

POINT	EAST	NORTH
106	316323	5824725
107	316319	5824719
108	316335	5824643
109	316315	5824632
110	316309	5824653
111	316292	5824727
112	316289	5824759
113	316256	5824921
114	316206	5824910
115	316057	5824931
116	315923	5824948
117	315922	5824967
118	316207	5824929
119	316252	5824938
120	316231	5825040
121	316213	5825131
122	316198	5825199
123	316177	5825560
124	316184	5825840
125	316168	5825803
126	316168	5825776
127	316170	5825760
128	316174	5825742
129	316154	5825745
130	316148	5825744
131	316144	5825743
132	316140	5825740
133	316136	5825736
134	316083	5825655
135	316080	5825646
136	316078	5825636
137	316075	5825634
138	316074	5825629
139	316075	5825626
140	316075	5825604

POINT	EAST	NORTH
141	316055	5825607
142	316010	5825536
143	315964	5825568
144	315970	5825818
145	315758	5825847
146	315760	5825963
147	315974	5825983
148	315989	5825988
149	316081	5825998
150	316082	5826053
151	316185	5826039
152	316191	5826149
153	316196	5826362
154	316206	5826449
155	316245	5826632
156	316254	5826696
157	316267	5826765
158	316313	5826990
159	316336	5827087
160	316379	5827115
161	316391	5827139
162	316405	5827165
163	316423	5827196
164	316442	5827226
165	316475	5827270
166	316500	5827253
167	316531	5827301
168	316530	5827305
169	316552	5827339
170	316551	5827346
171	316531	5827358
172	316536	5827372
173	316562	5827408
174	316582	5827433
175	316739	5826007

POINT	EAST	NORTH
176	316927	5826027
177	316921	5825983
178	317087	5826044
179	317181	5826053
180	317378	5826074
181	317504	5826058
182	317492	5825968
183	317478	5825970
184	317483	5826014
185	317175	5826009
186	317087	5826020
187	317085	5826023
188	315774	5825897
189	315819	5825897
190	315819	5825903
191	315827	5825903
192	315827	5825955
193	315974	5825970
194	315970	5825836
195	315968	5825834
196	315879	5825846
197	315880	5825906
198	315865	5825905
199	315864	5825850
200	315861	5825848
201	315772	5825859
202	315987	5825920
203	316033	5825922
204	316033	5825930
205	316078	5825930
206	316079	5825927
207	316077	5825821
208	316074	5825819
209	315985	5825832
210	316096	5826005

COORDINATE
SCHEDULE

GLENROY LEVEL CROSSING
REMOVAL PROJECT



LEVEL CROSSING REMOVAL PROJECT

ORIGINAL SHEET
SIZE: A3

SHEET
21 of 22

LEGL./19-251

MGA2020 ZONE 55 CO-ORDINATES (METRES)

COORDINATES ROUNDED TO THE NEAREST METRE. ADD 2 DECIMAL PLACES FOR FULL PRECISION

POINT	EAST	NORTH
211	316211	5825997
212	316207	5825977
213	316204	5825959
214	316182	5825895
215	316176	5825885
216	316164	5825891
217	316158	5825906
218	316157	5825922
219	316140	5825920
220	316138	5825809
221	316112	5825768
222	316091	5825771
223	316076	5825804
224	316074	5825710
225	316011	5825613
226	315980	5825617
227	315985	5825814
228	315987	5825816
229	316268	5826008
230	316299	5825947
231	316313	5825915
232	316311	5825904
233	316316	5825893
234	316303	5825797
235	316308	5825502
236	316360	5825259
237	316321	5825250
238	316305	5825310
239	316295	5825351
240	316283	5825411
241	316270	5825507
242	316262	5825583
243	316259	5825583
244	316257	5825614
245	316256	5825669

POINT	EAST	NORTH
246	316256	5825705
247	316257	5825751
248	316261	5825833
249	316266	5825944
250	316211	5825656
251	316225	5825656
252	316231	5825625
253	316235	5825593
254	316240	5825527
255	316242	5825511
256	316244	5825482
257	316201	5825482
258	316201	5825501
259	316201	5825520
260	316205	5825593
261	316246	5825473
262	316257	5825401
263	316261	5825379
264	316284	5825283
265	316322	5825143
266	316303	5825138
267	316354	5824954
268	316277	5824932
269	316274	5824933
270	316218	5825205
271	316206	5825398
272	316202	5825472
273	316282	5824913
274	316359	5824935
275	316405	5824769
276	316318	5824744
277	316314	5824747
278	316311	5824759
279	316279	5824909
280	316468	5824765

POINT	EAST	NORTH
281	316483	5824769
282	316510	5824754
283	316499	5824736
284	316495	5824735
285	316491	5824737
286	316487	5824748
287	316474	5824745
288	316514	5824778
289	316616	5824807
290	316618	5824806
291	316648	5824701
292	316646	5824698
293	316514	5824775
294	316633	5824811
295	316707	5824832
296	316716	5824830
297	316775	5824622
298	316669	5824685
299	316491	5824680
300	316530	5824691
301	316536	5824687
302	316544	5824659
303	316549	5824660
304	316551	5824653
305	316546	5824652
306	316553	5824624
307	316511	5824612
308	316556	5824676
309	316576	5824664
310	316585	5824632
311	316569	5824628
312	316501	5824735
313	316511	5824753
314	316647	5824673
315	316649	5824669

POINT	EAST	NORTH
316	316635	5824646
317	316627	5824645
318	316593	5824665
319	316579	5824669
320	316572	5824670
321	316561	5824677
322	316562	5824679
323	316535	5824696
324	316524	5824704
325	316514	5824597
326	316645	5824634
327	316663	5824664
328	316783	5824594
329	316785	5824584
330	316537	5824515
331	316544	5824501
332	316786	5824569
333	316791	5824567
334	316812	5824490
335	316810	5824487
336	316567	5824419
337	316563	5824421
338	316542	5824497
339	316569	5824400
340	316571	5824404
341	316715	5824444
342	316719	5824442
343	316729	5824407
344	316621	5824376
345	316641	5824305
346	316704	5824323
347	316716	5824282
348	316613	5824253
349	316609	5824255
350	316724	5824447

POINT	EAST	NORTH
351	316814	5824472
352	316818	5824470
353	316860	5824322
354	316798	5824305
355	316762	5824295
356	316722	5824443
357	317479	5820788
358	317454	5820640
359	317394	5820646
360	317441	5820715
361	317420	5820613
362	317447	5820610
363	317437	5820590
364	317427	5820575
365	317404	5820586
366	317273	5825059
367	317429	5825039
368	317450	5825034
369	317440	5824952
370	317327	5824967
371	317297	5824966
372	317262	5824970

COORDINATE
SCHEDULE

GLENROY LEVEL CROSSING
REMOVAL PROJECT



LEVEL CROSSING REMOVAL PROJECT

ORIGINAL SHEET
SIZE: A3

SHEET
22 of 22

LEGL./19-251