

 


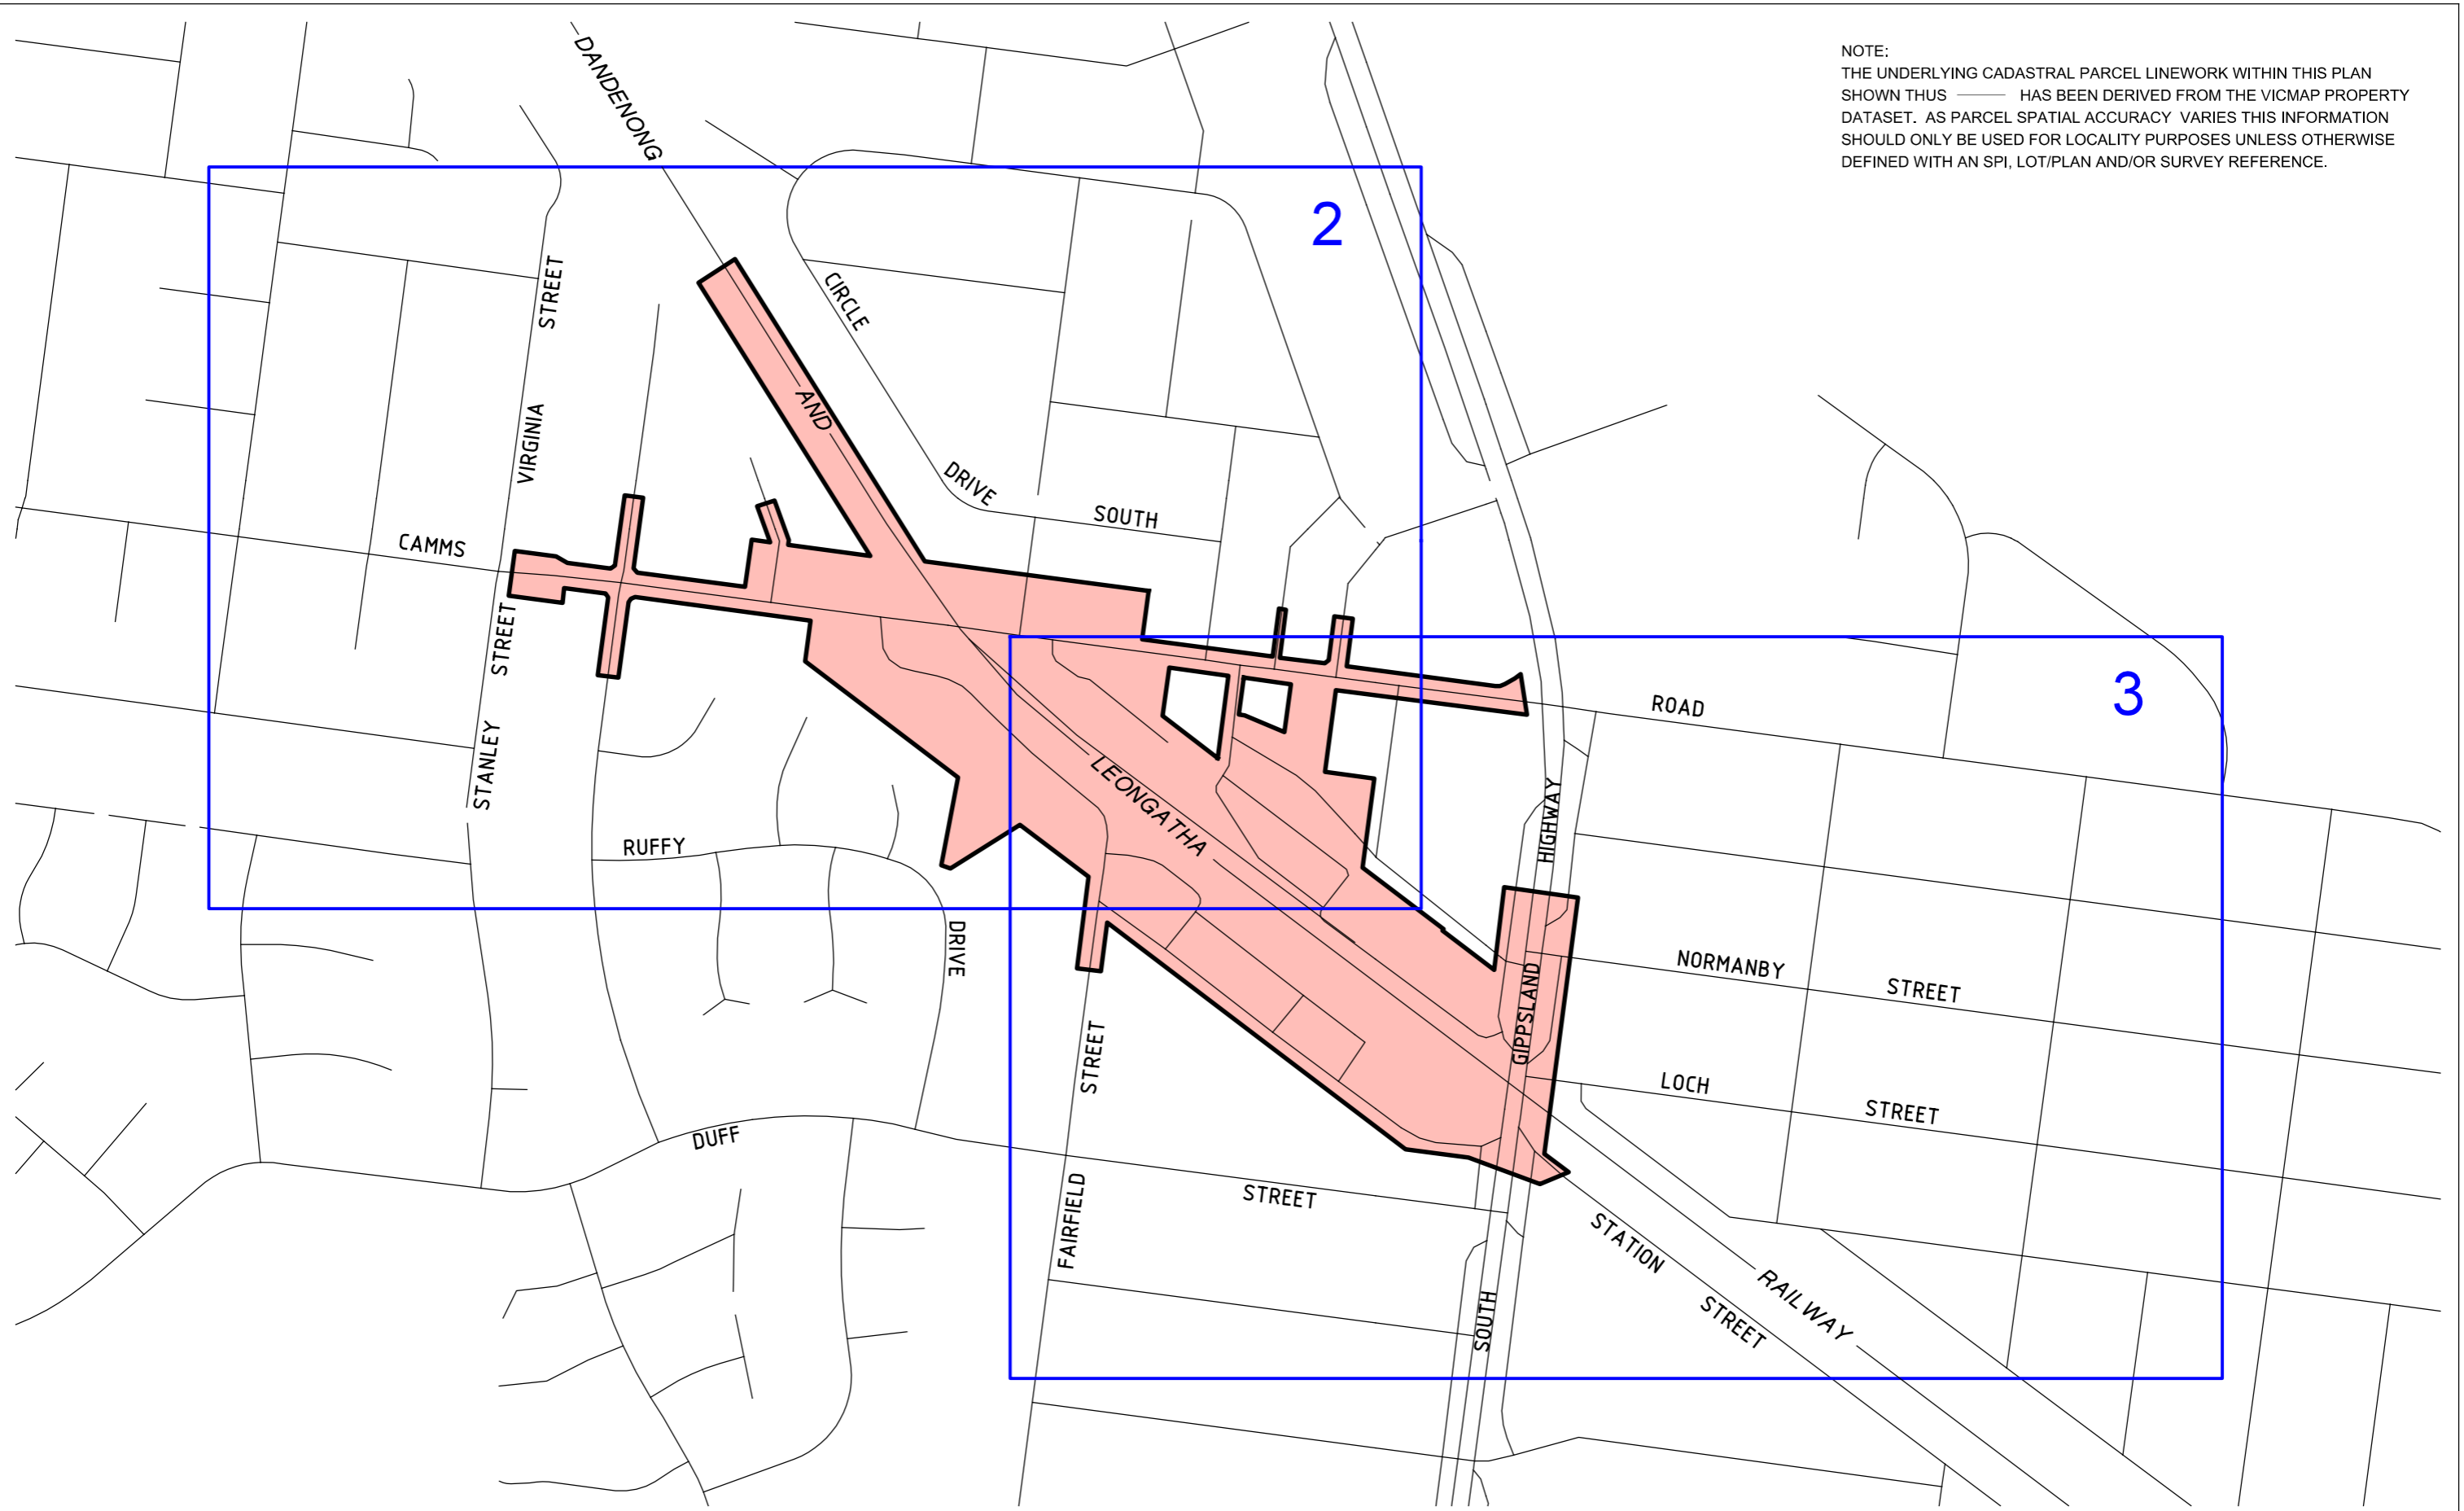

NOTE:  
 THE UNDERLYING CADASTRAL PARCEL LINEWORK WITHIN THIS PLAN SHOWN THUS  HAS BEEN DERIVED FROM THE VICMAP PROPERTY DATASET. AS PARCEL SPATIAL ACCURACY VARIES THIS INFORMATION SHOULD ONLY BE USED FOR LOCALITY PURPOSES UNLESS OTHERWISE DEFINED WITH AN SPI, LOT/PLAN AND/OR SURVEY REFERENCE.

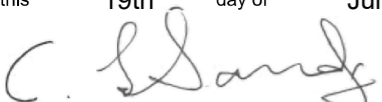


30694-11s-1e-01-MGA2020\_25/06/2021

PLAN TO DESIGNATE THE PROJECT AREA PURSUANT TO SECTION 95(2) MAJOR TRANSPORT PROJECTS FACILITATION ACT 2009  
 Lodged in the Central Plan Office  
 Dated this **19th** day of **July** 2021  
  
 CRAIG LESLIE SANDY  
 Surveyor-General


**LEGEND**


	SHEET / SHEET NUMBER
	PROJECT AREA



**CAMMS ROAD,  
 CRANBOURNE  
 LEVEL CROSSING  
 REMOVAL PROJECT**

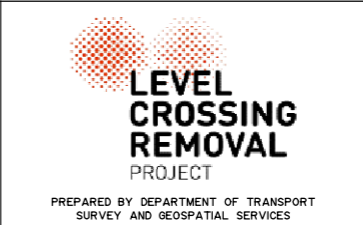


**LEVEL CROSSING REMOVAL PROJECT**

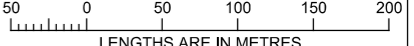
	<b>SCALE</b> 1:5000
ORIGINAL SHEET SIZE: A3	SHEET 1 of 4
LEGL./21-079	

NOTE:  
 THE UNDERLYING CADASTRAL PARCEL LINEWORK WITHIN THIS PLAN SHOWN THUS  HAS BEEN DERIVED FROM THE VICMAP PROPERTY DATASET. AS PARCEL SPATIAL ACCURACY VARIES THIS INFORMATION SHOULD ONLY BE USED FOR LOCALITY PURPOSES UNLESS OTHERWISE DEFINED WITH AN SPI, LOT/PLAN AND/OR SURVEY REFERENCE.

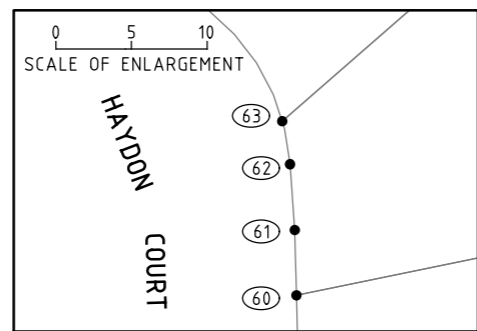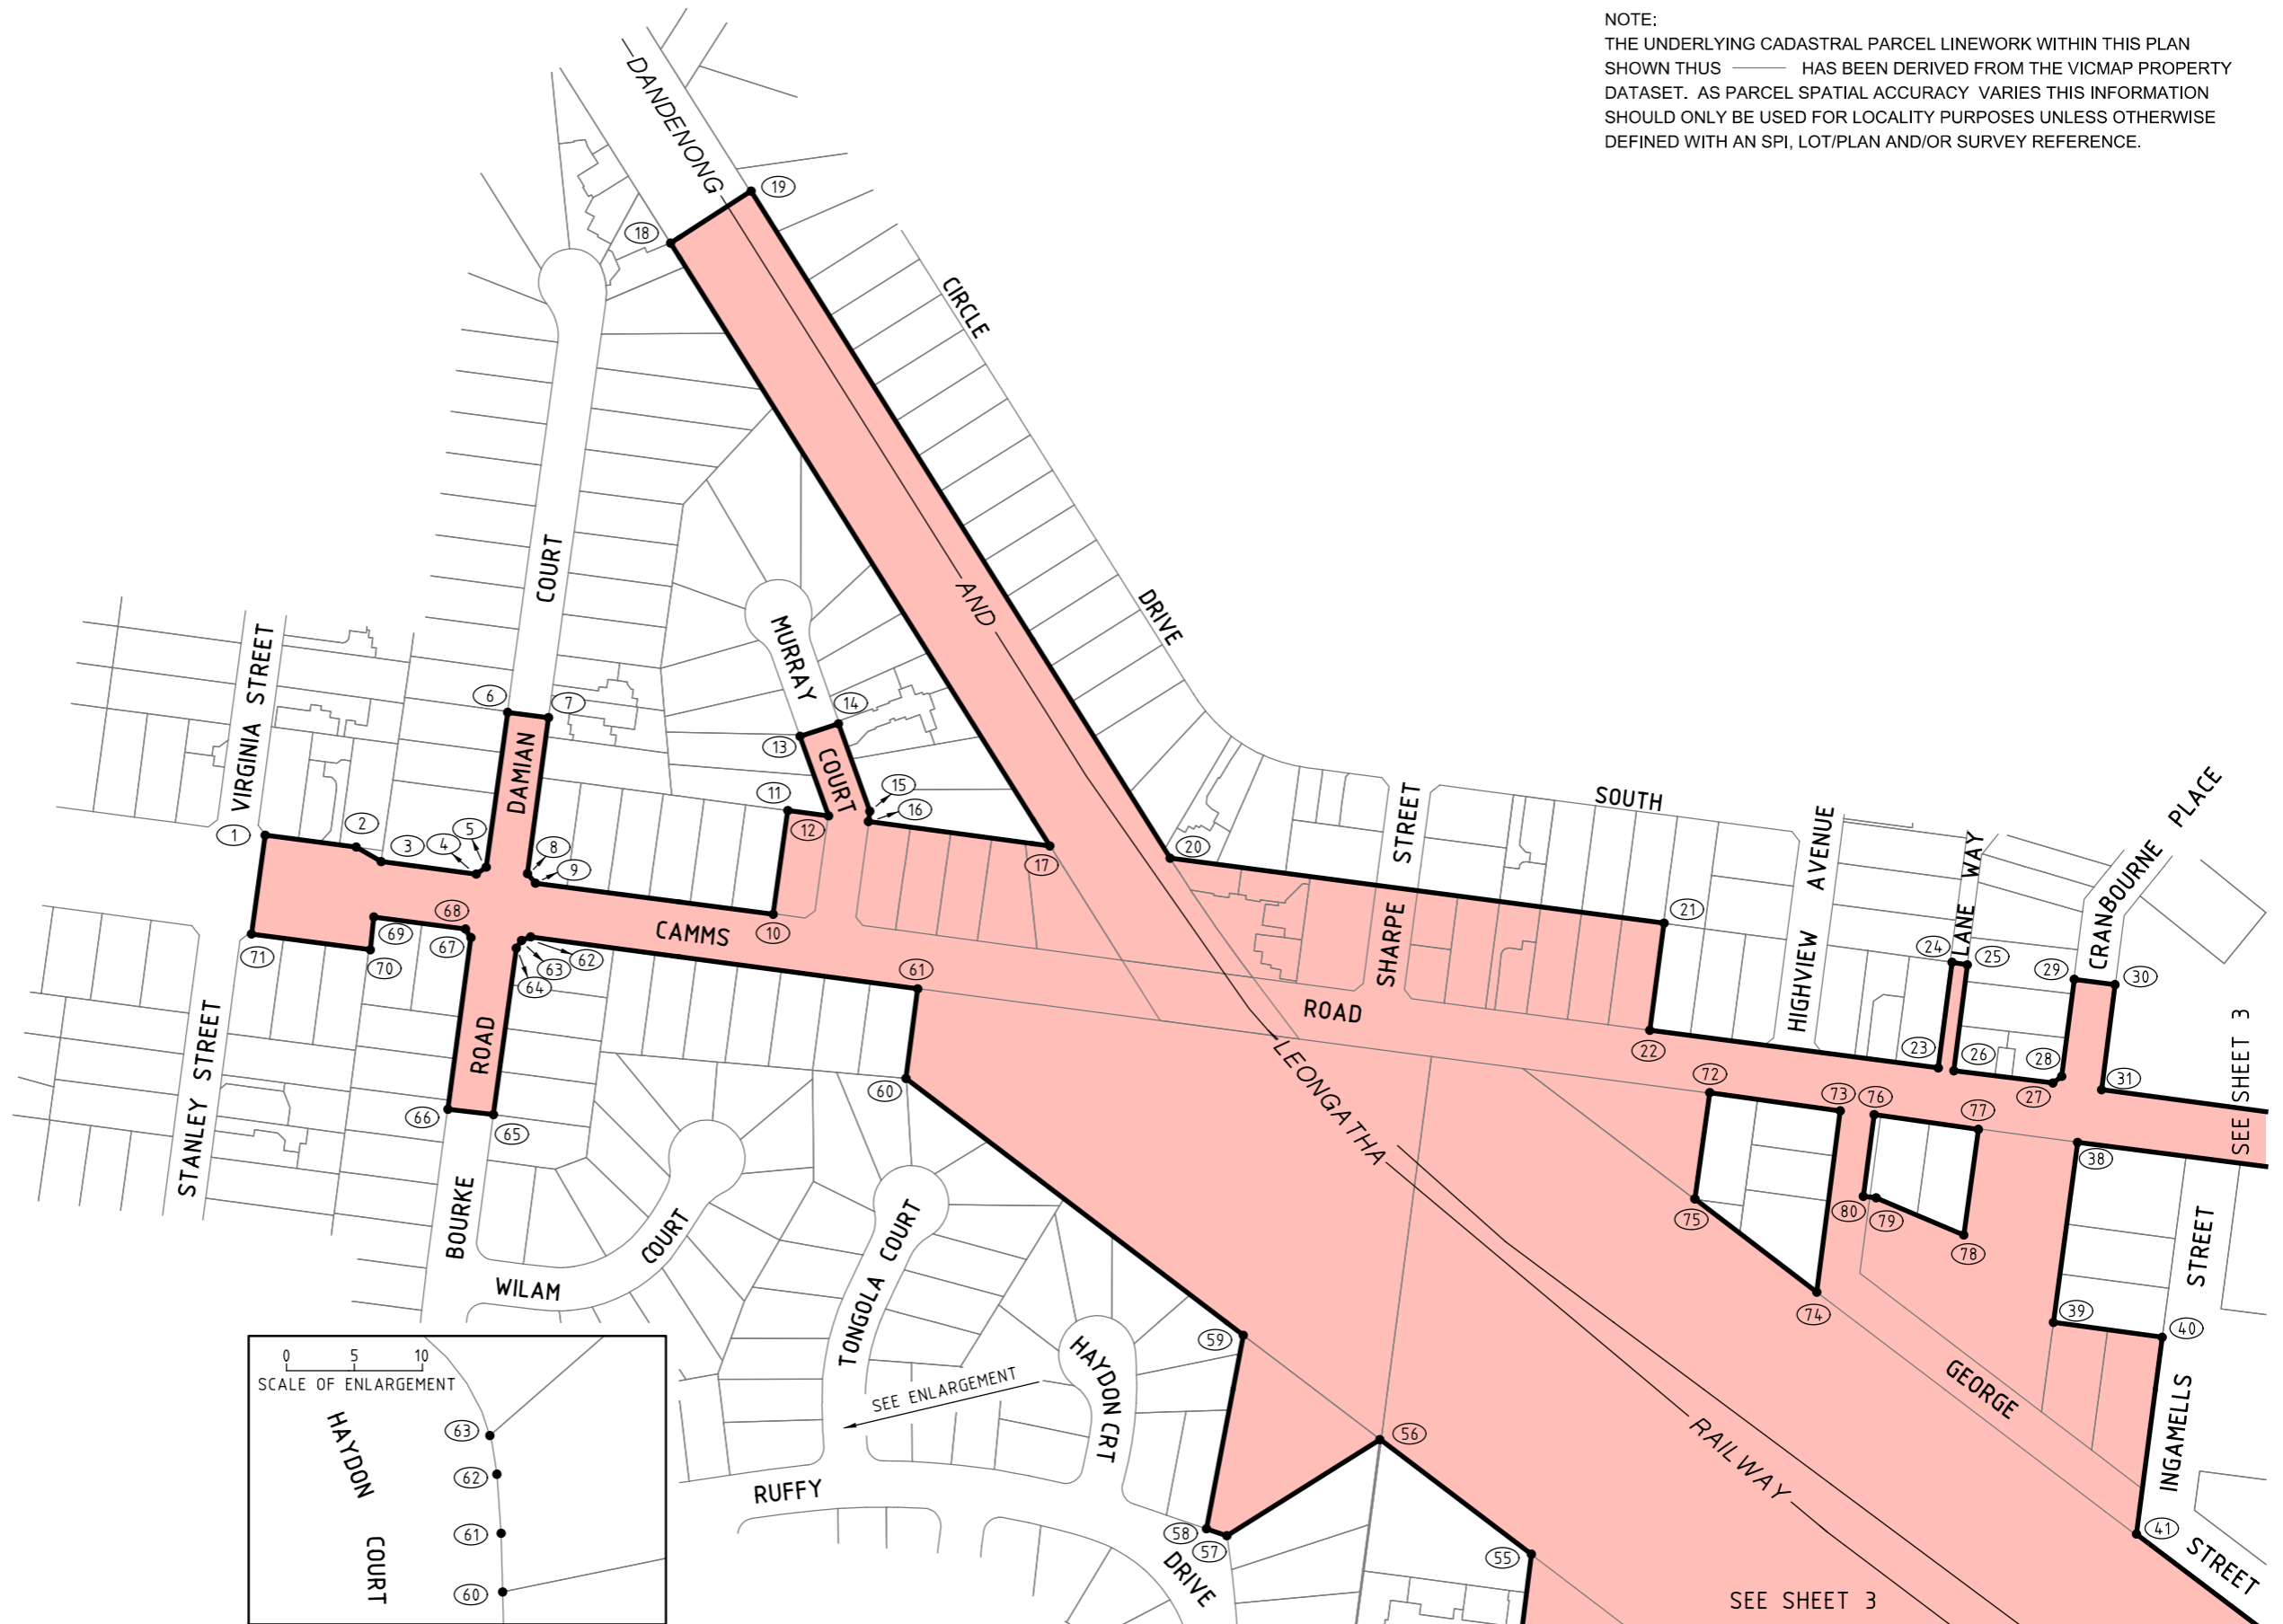



POINTS SHOWN THUS  ARE COORDINATED.  
 SEE SHEET 4 FOR SCHEDULE OF COORDINATES.


LINES SHOWN THUS  ARE THE VICMAP PARCELS WHICH ARE THE APPROXIMATE LOCATION ONLY OF TITLE BOUNDARIES.


**LEGEND**  
 PROJECT AREA


## CAMMS ROAD, CRANBOURNE LEVEL CROSSING REMOVAL PROJECT


  
 MGA2020 ZONE 55

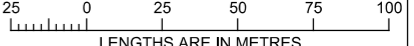

  
 PREPARED BY DEPARTMENT OF TRANSPORT  
 SURVEY AND GEOSPATIAL SERVICES

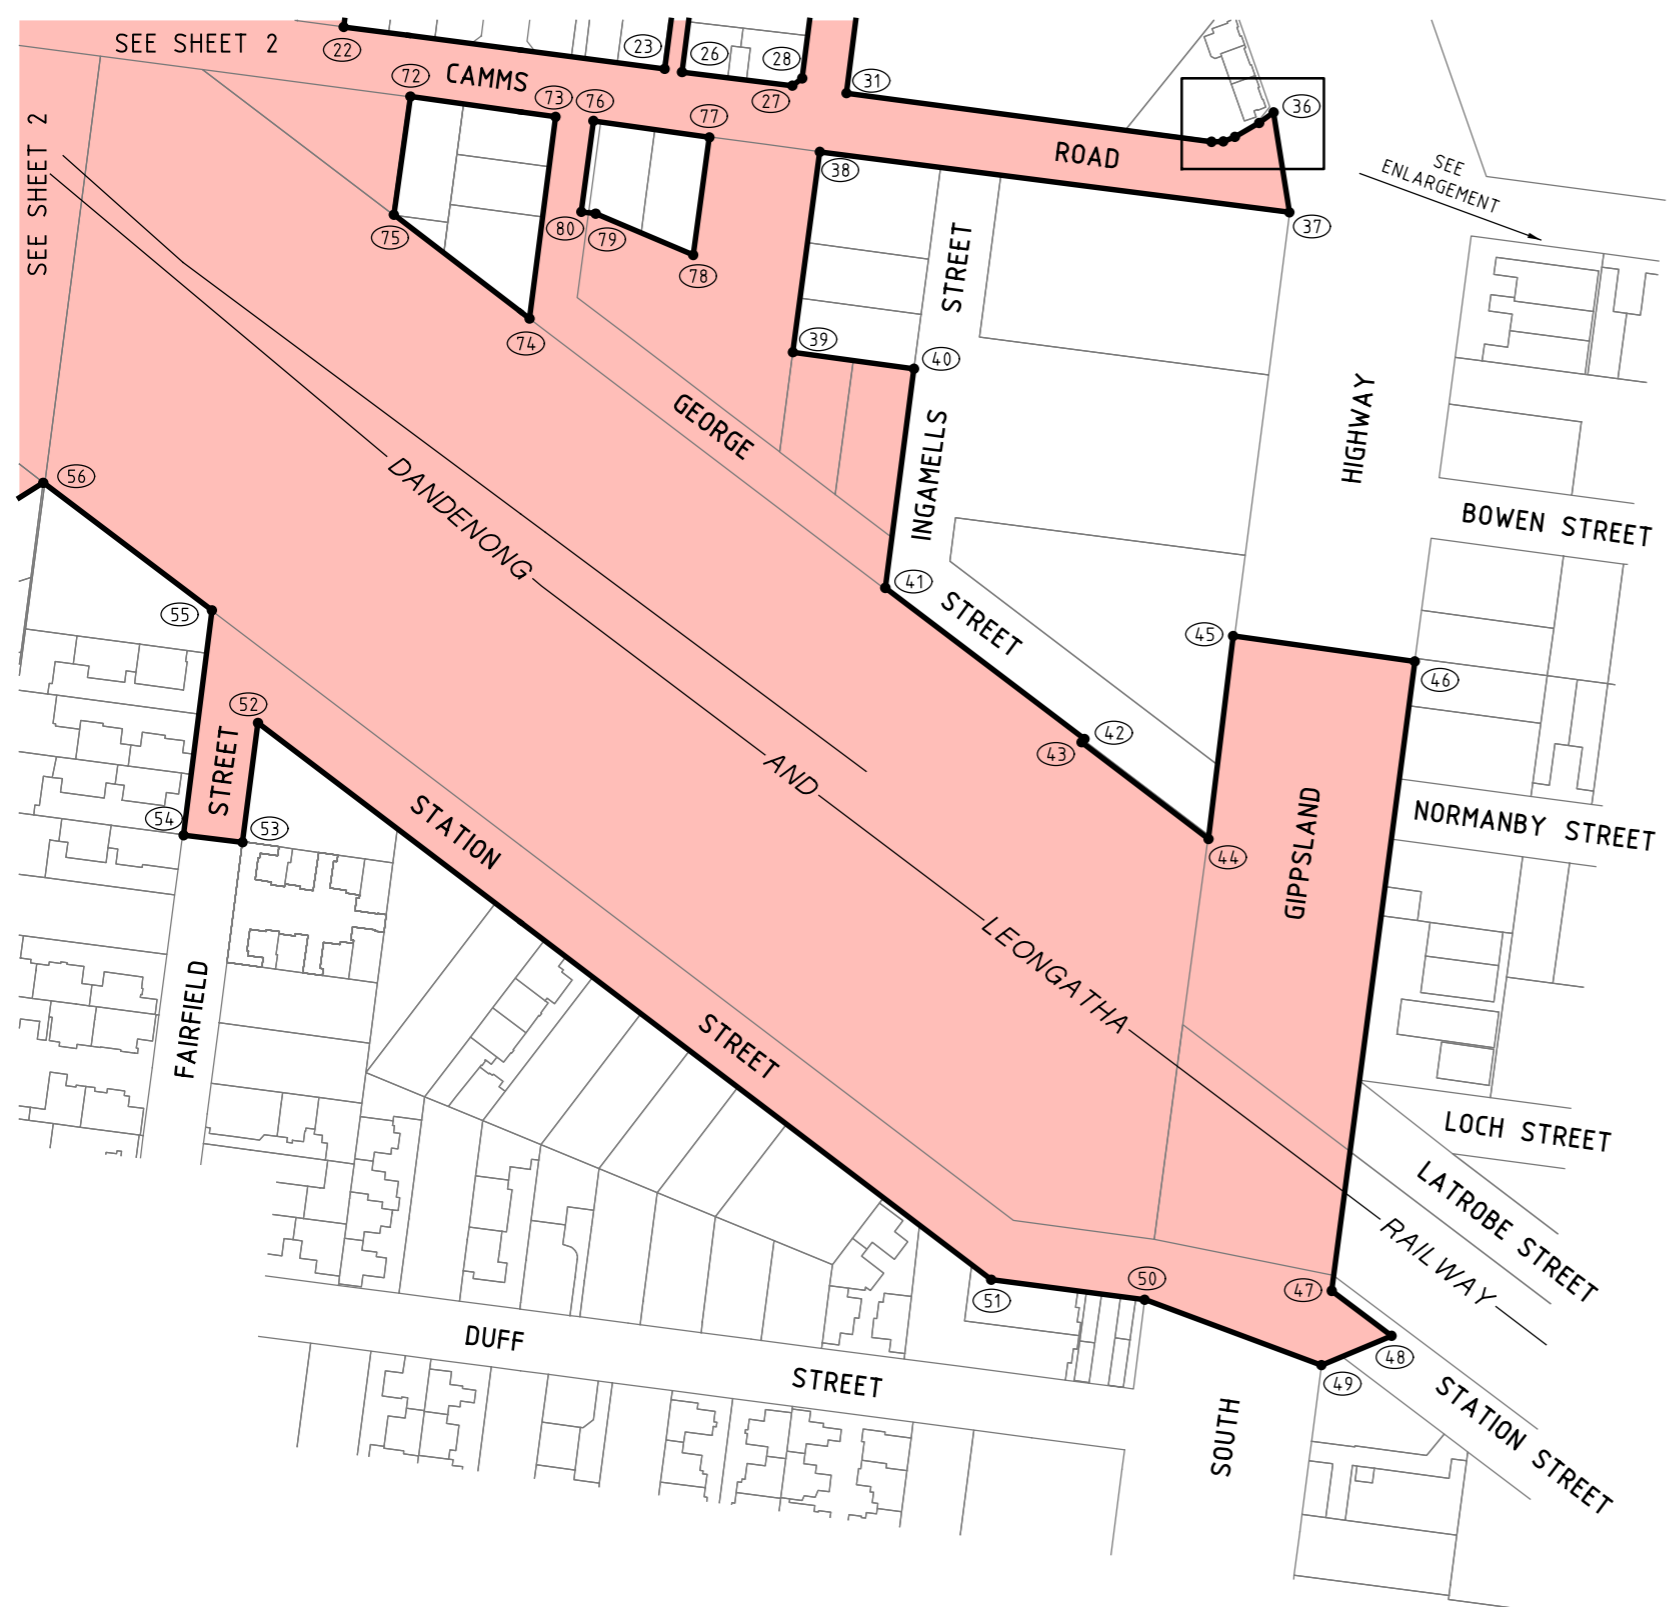**LEVEL CROSSING REMOVAL PROJECT**  
 SCALE 1:2500  
 ORIGINAL SHEET SIZE: A3    SHEET 2 of 4    LEGL./21-079

 

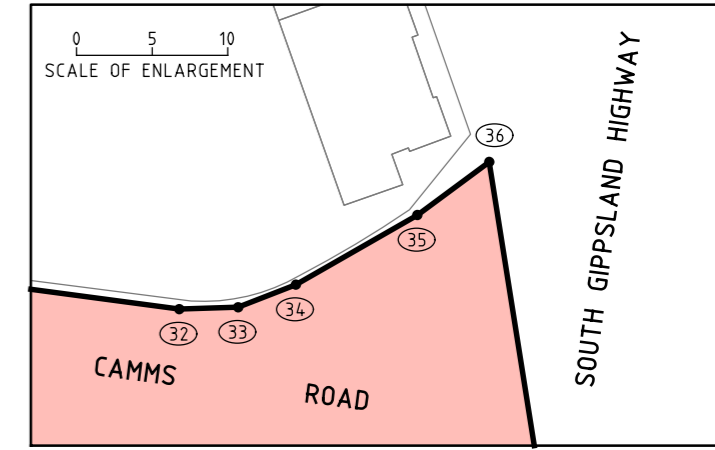NOTE:  
 THE UNDERLYING CADASTRAL PARCEL LINEWORK WITHIN THIS PLAN SHOWN THUS  HAS BEEN DERIVED FROM THE VICMAP PROPERTY DATASET. AS PARCEL SPATIAL ACCURACY VARIES THIS INFORMATION SHOULD ONLY BE USED FOR LOCALITY PURPOSES UNLESS OTHERWISE DEFINED WITH AN SPI, LOT/PLAN AND/OR SURVEY REFERENCE.




POINTS SHOWN THUS  (1) ARE COORDINATED.  
 SEE SHEET 4 FOR SCHEDULE OF COORDINATES.  
 LINES SHOWN THUS  ARE THE VICMAP PARCELS WHICH ARE THE APPROXIMATE LOCATION ONLY OF TITLE BOUNDARIES.

**LEGEND**

 PROJECT AREA

## CAMMS ROAD, CRANBOURNE LEVEL CROSSING REMOVAL PROJECT

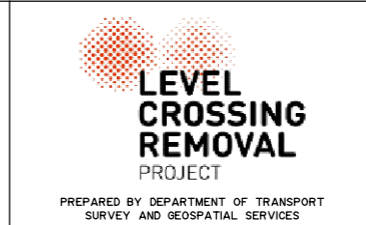

**LEVEL CROSSING REMOVAL PROJECT**

25 0 25 50 75 100 SCALE  
 LENGTHS ARE IN METRES 1:2500

ORIGINAL SHEET SIZE: A3	SHEET 3 of 4	LEGL./21-079
----------------------------	-----------------	--------------

30694-11s-1e-01-MGA2020 25/06/2021

MGA2020 ZONE 55 CO-ORDINATES (METRES)

COORDINATES ROUNDED TO THE NEAREST METRE. ADD 2 DECIMAL PLACES FOR FULL PRECISION

Point	Easting	Northing
1	348614	5782039
2	348648	5782035
3	348657	5782030
4	348692	5782025
5	348695	5782028
6	348703	5782085
7	348718	5782083
8	348711	5782025
9	348714	5782022
10	348801	5782010
11	348806	5782049
12	348821	5782046
13	348811	5782076
14	348825	5782080
15	348837	5782048
16	348836	5782044
17	348903	5782035
18	348763	5782257
19	348793	5782277
20	348947	5782031
21	349129	5782007
22	349124	5781968
23	349230	5781954
24	349235	5781993
25	349241	5781992
26	349236	5781953
27	349272	5781948
28	349275	5781951
29	349280	5781986

Point	Easting	Northing
30	349295	5781984
31	349290	5781946
32	349411	5781930
33	349415	5781930
34	349418	5781931
35	349426	5781936
36	349431	5781939
37	349436	5781906
38	349281	5781926
39	349272	5781860
40	349312	5781855
41	349303	5781782
42	349369	5781732
43	349368	5781731
44	349410	5781699
45	349418	5781766
46	349478	5781758
47	349450	5781550
48	349470	5781535
49	349447	5781525
50	349389	5781547
51	349338	5781553
52	349095	5781737
53	349090	5781698
54	349071	5781700
55	349080	5781775
56	349024	5781817
57	348968	5781781
58	348961	5781784

Point	Easting	Northing
59	348974	5781855
60	348850	5781950
61	348854	5781983
62	348712	5782002
63	348708	5782001
64	348707	5781998
65	348698	5781937
66	348681	5781939
67	348690	5782002
68	348688	5782005
69	348654	5782009
70	348653	5781997
71	348609	5782003
72	349146	5781945
73	349194	5781938
74	349185	5781871
75	349140	5781906
76	349206	5781937
77	349245	5781931
78	349239	5781892
79	349207	5781906
80	349202	5781906

COORDINATES  
SCHEDULE

CAMMS ROAD,  
CRANBOURNE  
LEVEL CROSSING  
REMOVAL PROJECT



LEVEL CROSSING REMOVAL PROJECT

ORIGINAL SHEET  
SIZE: A3

SHEET  
4 of 4

LEGL./21-079