


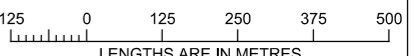
30705-lis-le-01 15/11/2021

PLAN TO DESIGNATE THE PROJECT AREA PURSUANT TO SECTION 95(2) MAJOR TRANSPORT PROJECTS FACILITATION ACT 2009
 Lodged in the Central Plan Office
 Dated this sixteenth day of November 2021

 EDWARD STEFAN CICHOCKI
 Acting Surveyor-General

LEGEND
 1 SHEET LOCATION/SHEET NUMBER

**MELBOURNE UNDERGROUND RAIL LOOP
 FIRE AND LIFE SAFETY UPGRADE
 STAGE 2 PROJECT AREA**



LEVEL CROSSING REMOVAL PROJECT		
 LENGTHS ARE IN METRES		SCALE 1:12500
ORIGINAL SHEET SIZE: A3	SHEET 1 of 17	LEGL./21-084


15/11/2021
30705-11s-1e-01




POINTS SHOWN THUS ● (1) ARE COORDINATED. SEE SHEET 17 FOR SCHEDULE OF COORDINATES. ALL MEASUREMENTS AND DIMENSIONS WHERE SHOWN ARE IN METRES.

LINES SHOWN THUS — ARE THE VICMAP PARCELS WHICH ARE THE APPROXIMATE LOCATION ONLY OF TITLE BOUNDARIES.

LEGEND

 PROJECT AREA UNLIMITED

**MELBOURNE UNDERGROUND RAIL LOOP
FIRE AND LIFE SAFETY UPGRADE
STAGE 2 PROJECT AREA**

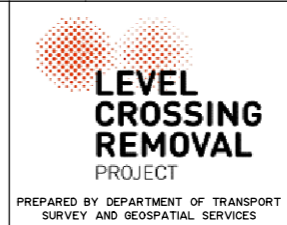


LEVEL CROSSING REMOVAL PROJECT

12.5 0 12.5 25 37.5 50
LENGTHS ARE IN METRES

SCALE 1:1250

ORIGINAL SHEET SIZE: A3	SHEET 2 of 17	LEGL./21-084
-------------------------	---------------	--------------

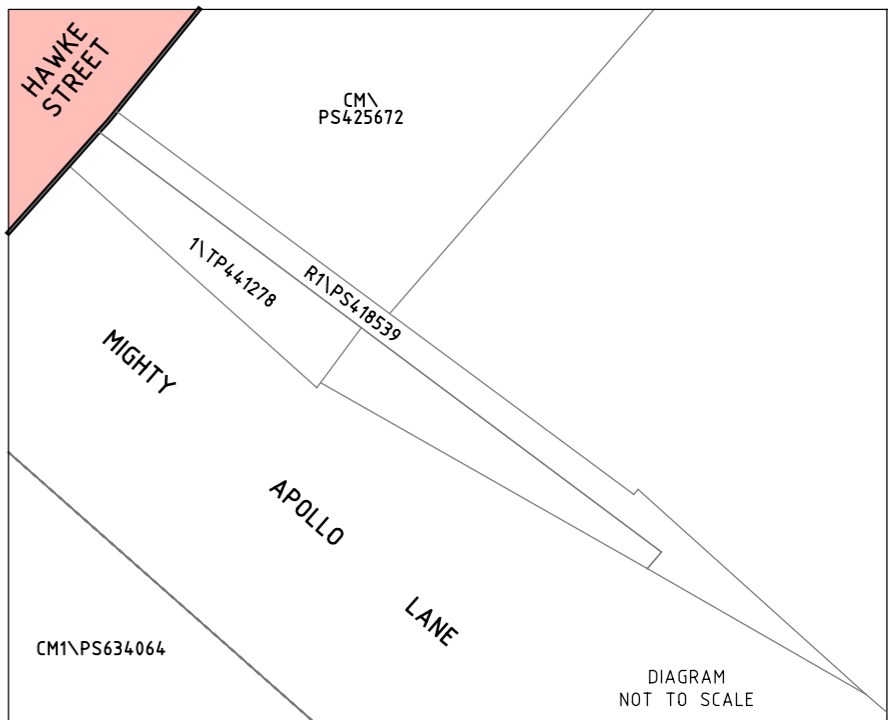

30705-11s--1e-01
15/11/2021

POINTS SHOWN THUS ● ① ARE COORDINATED.
SEE SHEET 17 FOR SCHEDULE OF COORDINATES.
ALL MEASUREMENTS AND DIMENSIONS WHERE
SHOWN ARE IN METRES.
LINES SHOWN THUS — ARE THE VICMAP PARCELS
WHICH ARE THE APPROXIMATE LOCATION ONLY OF TITLE
BOUNDARIES.

LEGEND
PROJECT AREA UNLIMITED

MELBOURNE UNDERGROUND RAIL LOOP FIRE AND LIFE SAFETY UPGRADE STAGE 2 PROJECT AREA



LEVEL CROSSING REMOVAL PROJECT		SCALE	
12.5 0 12.5 25 37.5 50		1:1250	
LENGTHS ARE IN METRES		ORIGINAL SHEET	SHEET
		SIZE: A3	3 of 17
		LEGL./21-084	

MGA2020 ZONE 55

PREPARED BY DEPARTMENT OF TRANSPORT
SURVEY AND GEOSPATIAL SERVICES


15/11/2021
30705-lls--le-01



POINTS SHOWN THUS ● (1) ARE COORDINATED.
SEE SHEET 17 FOR SCHEDULE OF COORDINATES.
ALL MEASUREMENTS AND DIMENSIONS WHERE SHOWN ARE IN METRES.
LINES SHOWN THUS — ARE THE VICMAP PARCELS WHICH ARE THE APPROXIMATE LOCATION ONLY OF TITLE BOUNDARIES.

LEGEND
 PROJECT AREA UNLIMITED

MELBOURNE UNDERGROUND RAIL LOOP FIRE AND LIFE SAFETY UPGRADE STAGE 2 PROJECT AREA


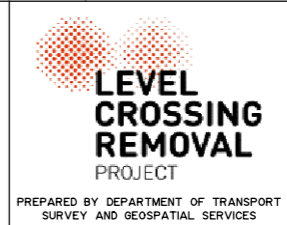


LEVEL CROSSING REMOVAL PROJECT

12.5 0 12.5 25 37.5 50
LENGTHS ARE IN METRES

SCALE 1:1250

ORIGINAL SHEET SIZE: A3	SHEET 4 of 17	LEGL./21-084
----------------------------	------------------	--------------

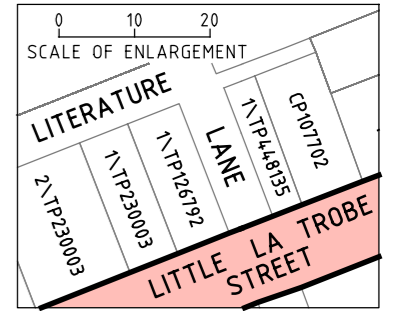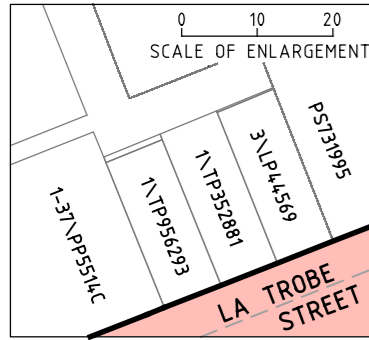


15/11/2021
30705-lis--le-01

POINTS SHOWN THUS ● (1) ARE COORDINATED. SEE SHEET 17 FOR SCHEDULE OF COORDINATES. ALL MEASUREMENTS AND DIMENSIONS WHERE SHOWN ARE IN METRES.
LINES SHOWN THUS — ARE THE VICMAP PARCELS WHICH ARE THE APPROXIMATE LOCATION ONLY OF TITLE BOUNDARIES.

LEGEND

- PROJECT AREA UNLIMITED
- PROJECT AREA IN STRATUM
- INDICATIVE POSITION OF MELBOURNE UNDERGROUND RAIL LOOP






**MELBOURNE UNDERGROUND RAIL LOOP
FIRE AND LIFE SAFETY UPGRADE
STAGE 2 PROJECT AREA**

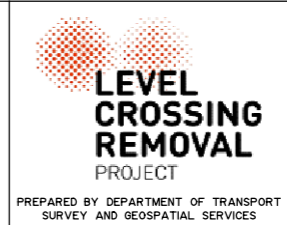

LEVEL CROSSING REMOVAL PROJECT

20 0 20 40 60 80
LENGTHS ARE IN METRES
SCALE 1:2000

ORIGINAL SHEET SIZE: A3	SHEET 5 of 17	LEGL./21-084
-------------------------	---------------	--------------

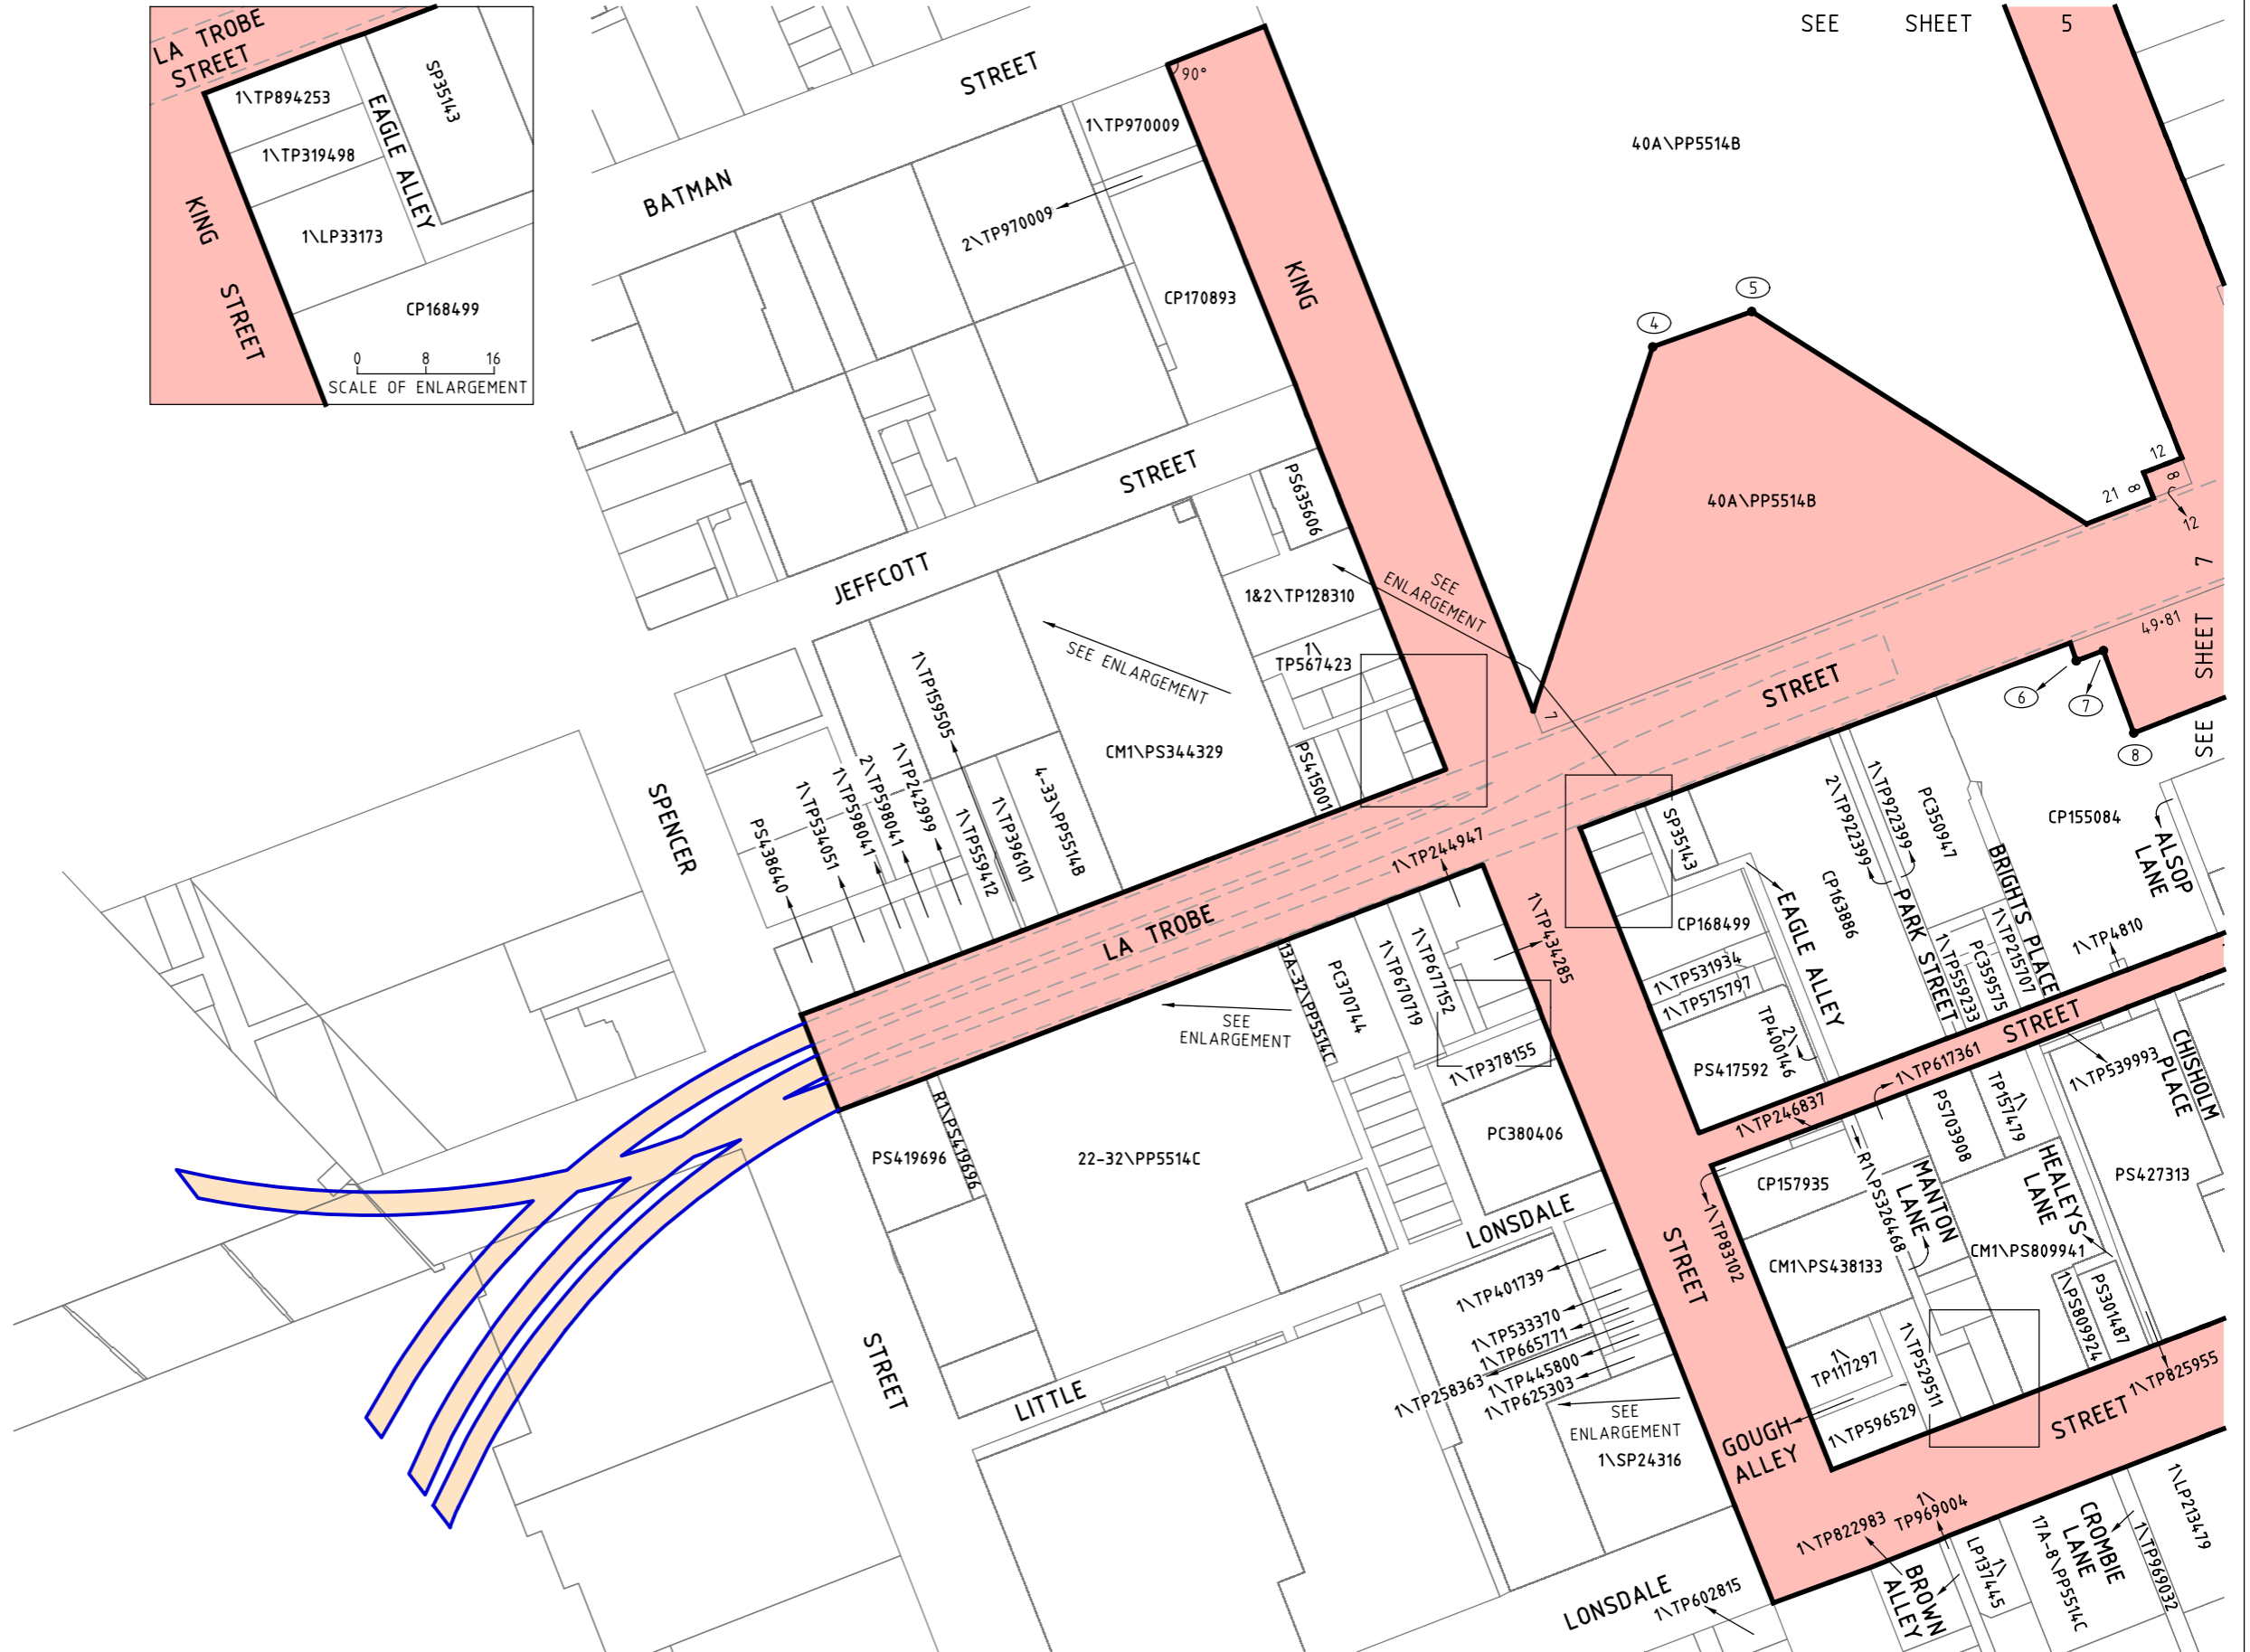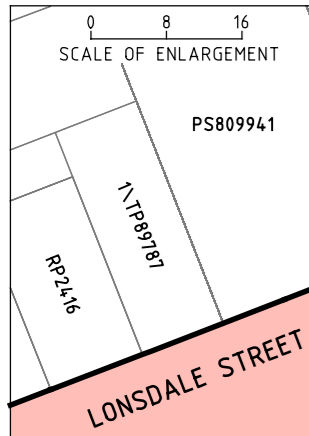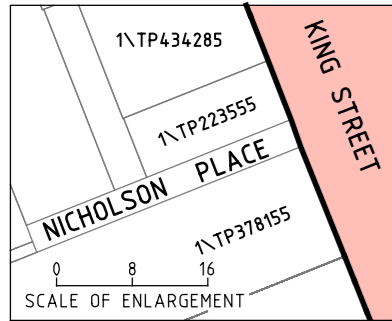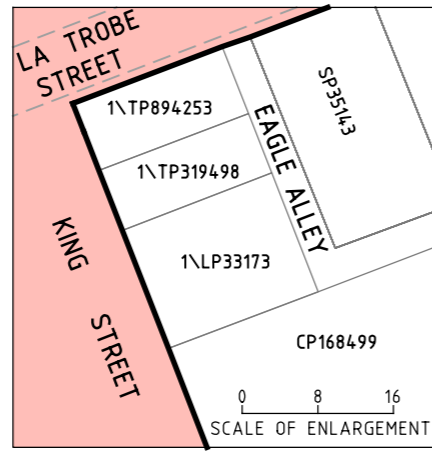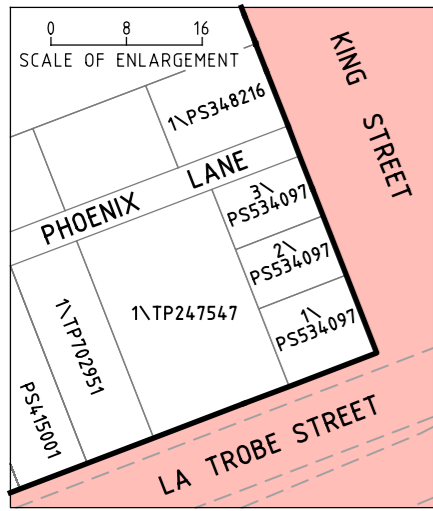


15/11/2021

30705-lls--le-01

POINTS SHOWN THUS ● (1) ARE COORDINATED. SEE SHEET 17 FOR SCHEDULE OF COORDINATES. ALL MEASUREMENTS AND DIMENSIONS WHERE SHOWN ARE IN METRES.
 LINES SHOWN THUS — ARE THE VICMAP PARCELS WHICH ARE THE APPROXIMATE LOCATION ONLY OF TITLE BOUNDARIES.

LEGEND
 PROJECT AREA UNLIMITED
 PROJECT AREA IN STRATA LIMITS DEFINED BY INNER FACE OF THE CLIFFTON HILL, BURNLEY, NORTHERN, CAULFIELD & CITY CIRCLE TUNNELS
 - - - INDICATIVE POSITION OF MELBOURNE UNDERGROUND RAIL LOOP

MELBOURNE UNDERGROUND RAIL LOOP FIRE AND LIFE SAFETY UPGRADE STAGE 2 PROJECT AREA

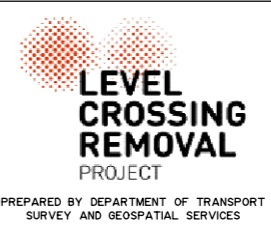

LEVEL CROSSING REMOVAL PROJECT

20 0 20 40 60 80 SCALE 1:2000
 LENGTHS ARE IN METRES

ORIGINAL SHEET SIZE: A3 SHEET 6 of 17 LEGL./21-084

SEE SHEET 5

SEE SHEET 7

SEE SHEET 8

SEE ENLARGEMENT

SEE ENLARGEMENT

SEE ENLARGEMENT

SEE ENLARGEMENT

40A\PP5514B

40A\PP5514B

CM1\PS344329

22-32\PP5514C

PC380406

1\TP401739

1\TP533370

1\TP665771

1\TP258363

1\TP445800

1\TP625303

1\SP24316

1\TP822983

TP969004

LP131445

17A-B\PP5514C

1\TP13479

1\TP66032

1\TP25955

1\TP825955

1\TP213479

1\TP825955






1\TP825955

1\TP825955

1\TP825955

1\TP825955

1\TP825955

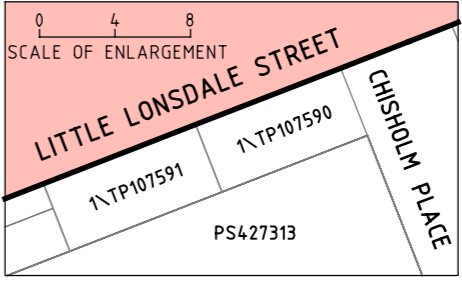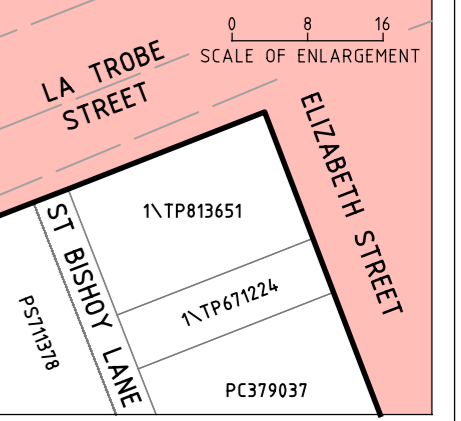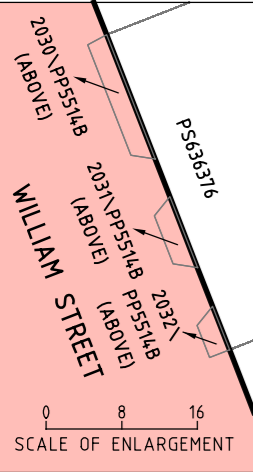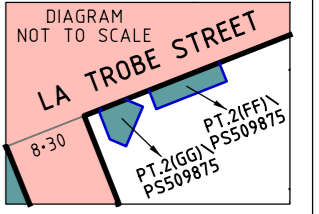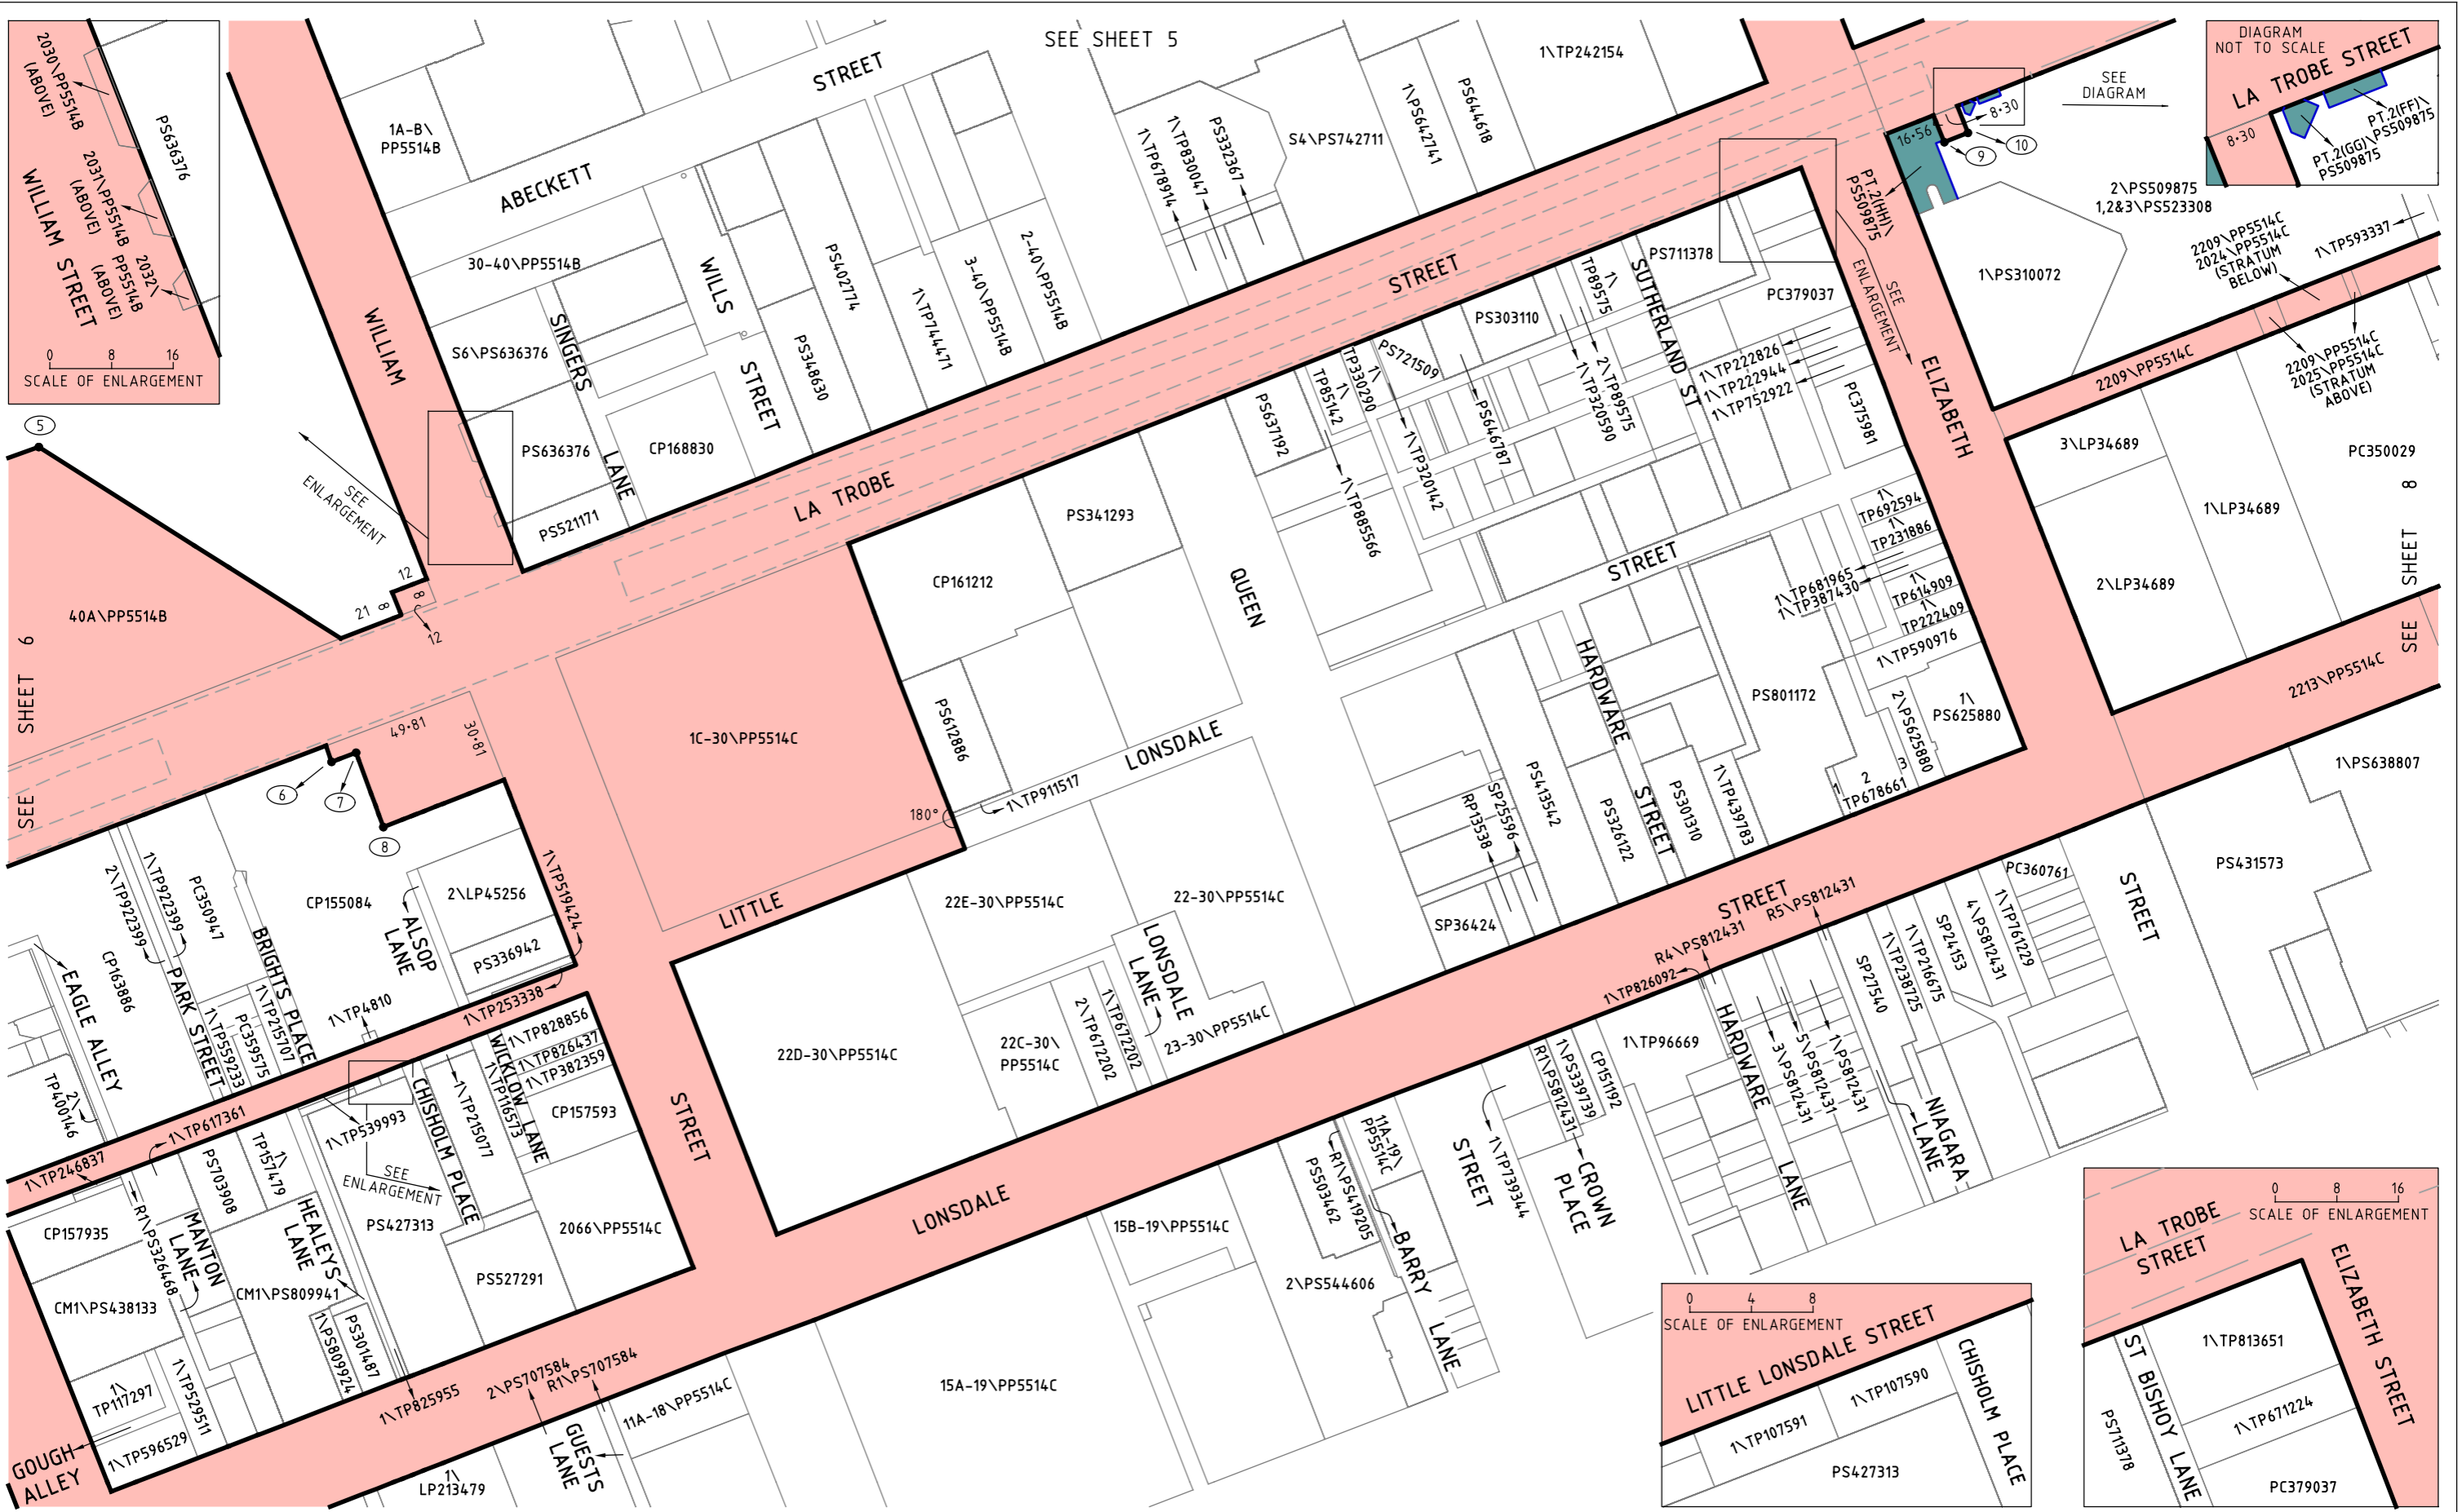


POINTS SHOWN THUS ● (1) ARE COORDINATED. SEE SHEET 17 FOR SCHEDULE OF COORDINATES. ALL MEASUREMENTS AND DIMENSIONS WHERE SHOWN ARE IN METRES.

LINES SHOWN THUS — ARE THE VICMAP PARCELS WHICH ARE THE APPROXIMATE LOCATION ONLY OF TITLE BOUNDARIES.

LEGEND


- PROJECT AREA UNLIMITED
- PROJECT AREA IN STRATUM
- INDICATIVE POSITION OF MELBOURNE UNDERGROUND RAIL LOOP

MELBOURNE UNDERGROUND RAIL LOOP FIRE AND LIFE SAFETY UPGRADE STAGE 2 PROJECT AREA

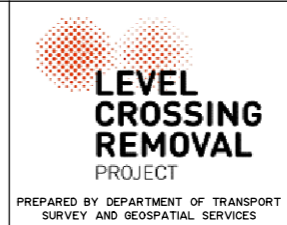

LEVEL CROSSING REMOVAL PROJECT		
SCALE 1:2000		
LENGTHS ARE IN METRES		
ORIGINAL SHEET SIZE: A3	SHEET 7 of 17	LEGL./21-084

30705-lls-le-01 15/11/2021

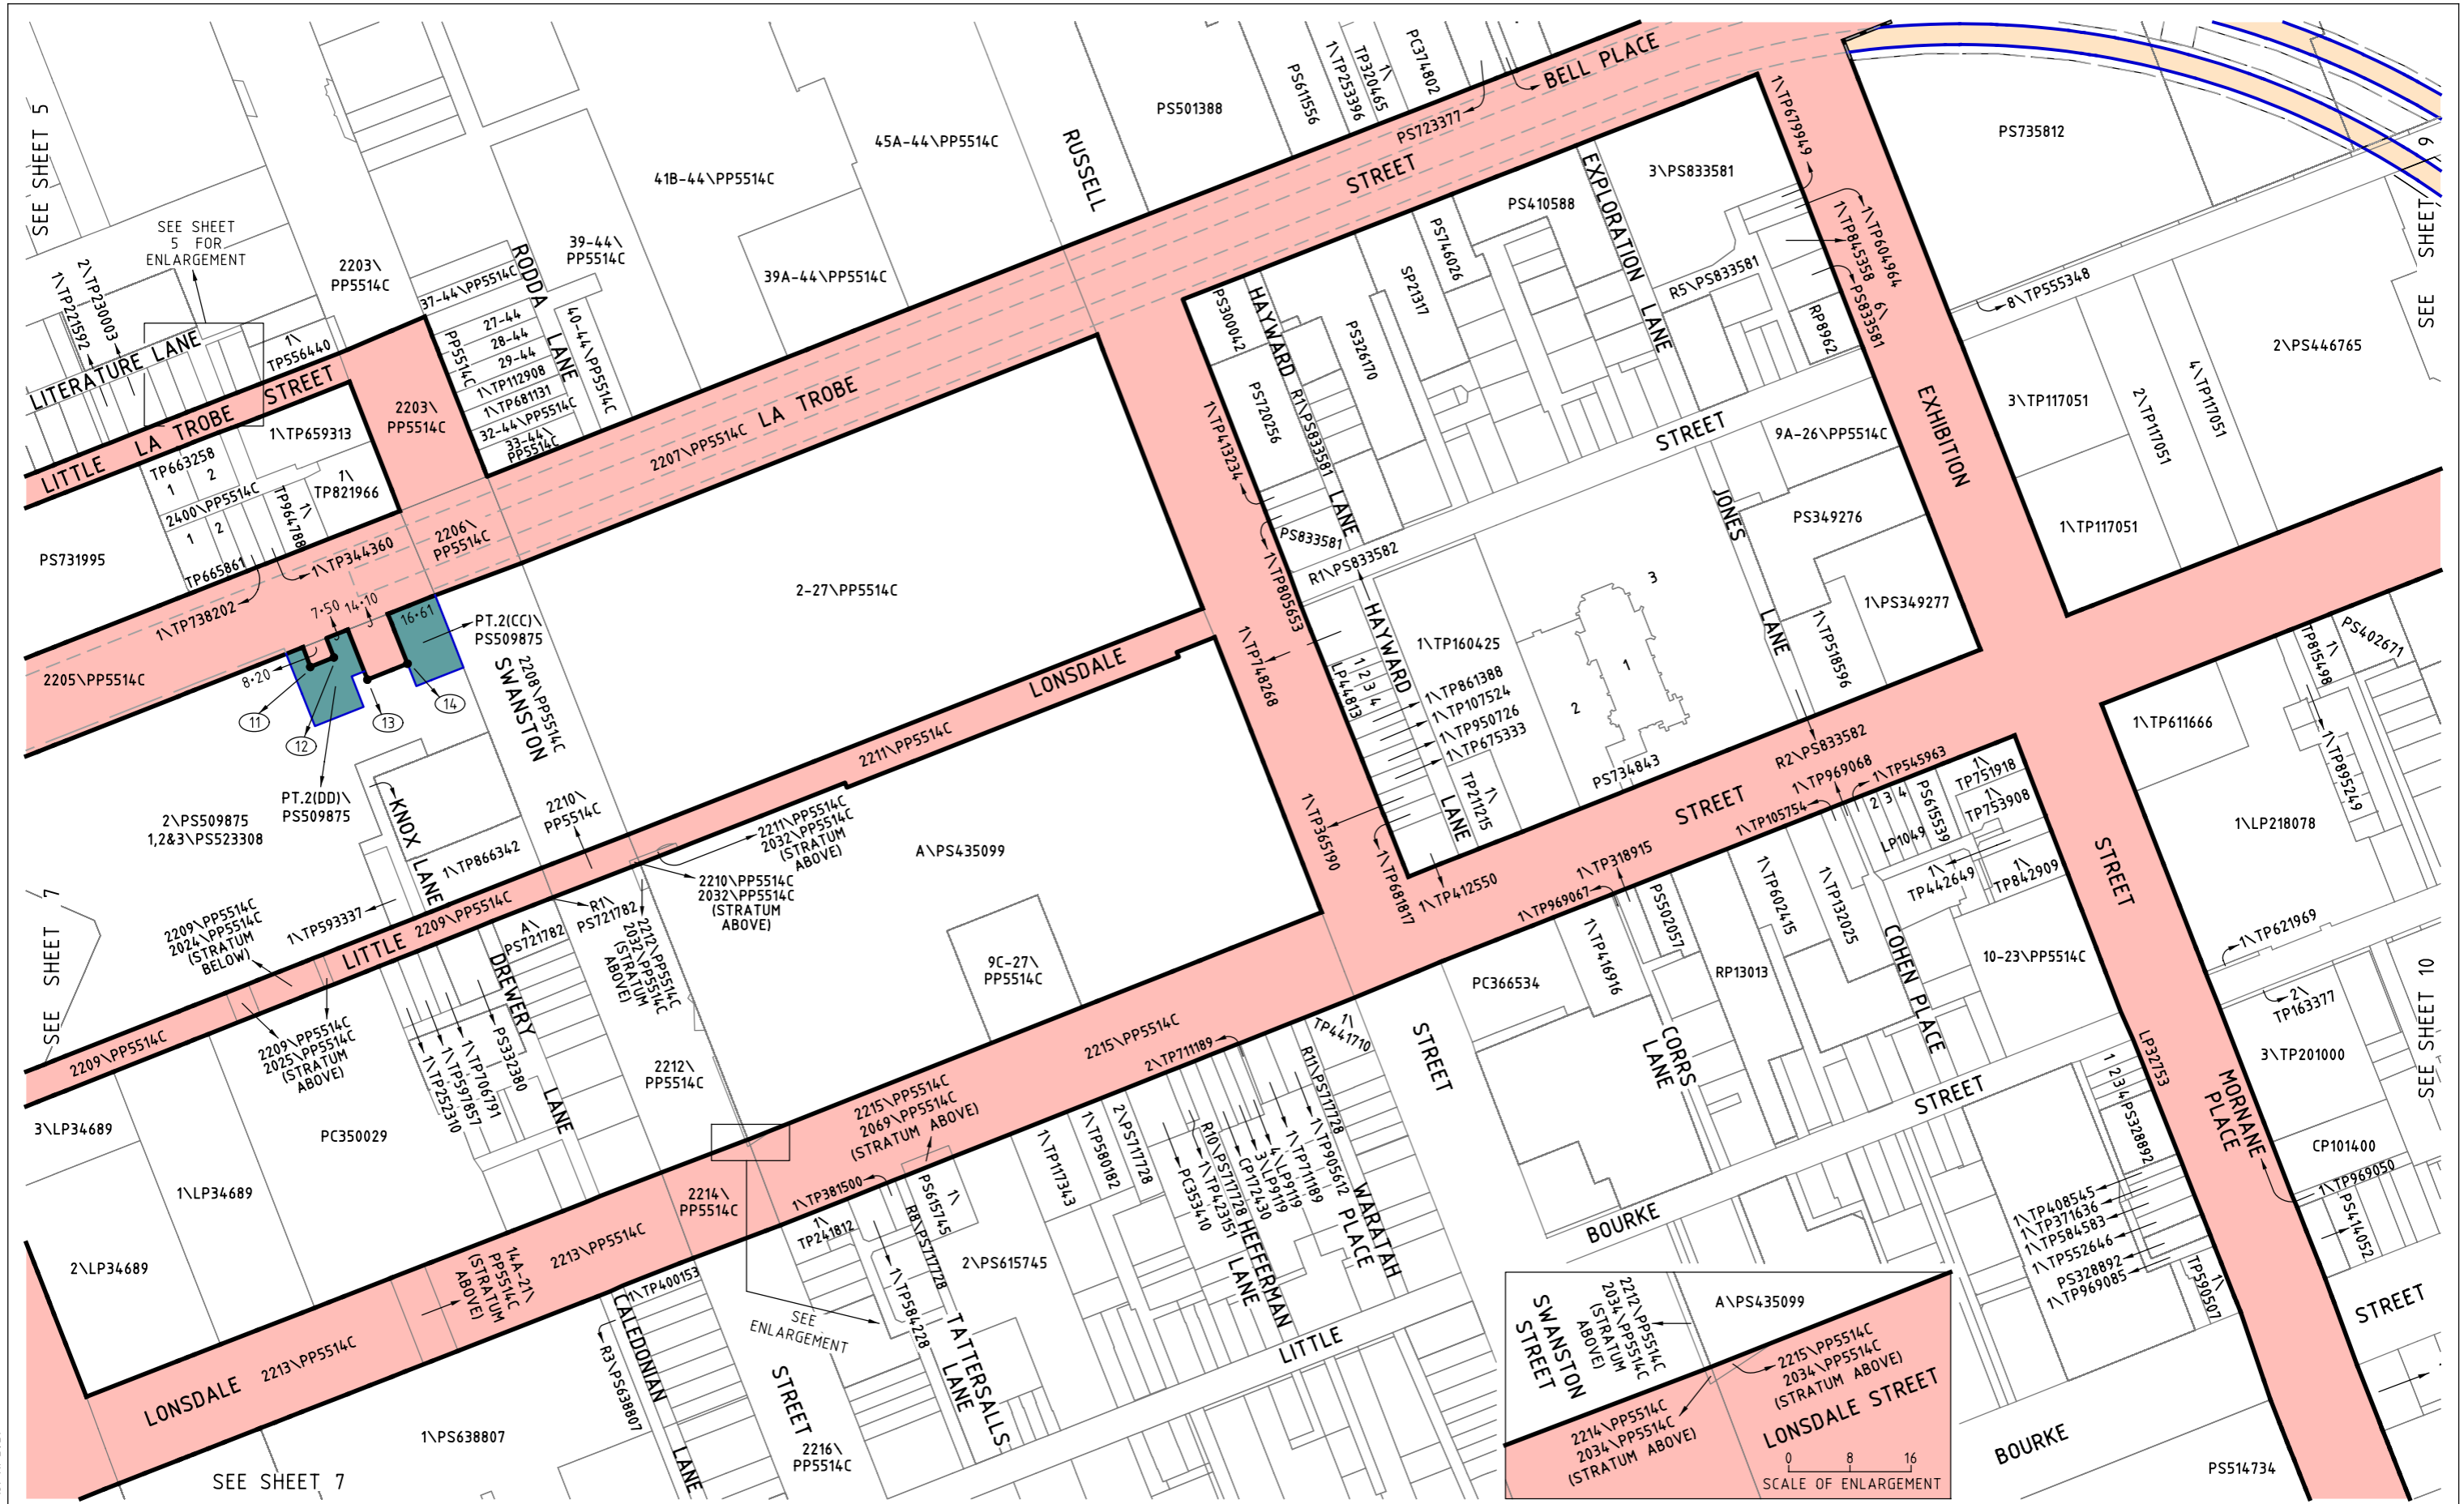

15/11/2021

POINTS SHOWN THUS ● (1) ARE COORDINATED.
 SEE SHEET 17 FOR SCHEDULE OF COORDINATES.
 ALL MEASUREMENTS AND DIMENSIONS WHERE SHOWN ARE IN METRES.
 LINES SHOWN THUS — ARE THE VICMAP PARCELS WHICH ARE THE APPROXIMATE LOCATION ONLY OF TITLE BOUNDARIES.

LEGEND


PROJECT AREA UNLIMITED

PROJECT AREA IN STRATUM

PROJECT AREA IN STRATA LIMITS DEFINED BY INNER FACE OF THE CLIFFTON HILL, BURNLEY, NORTHERN, CAULFIELD & CITY CIRCLE TUNNELS

--- INDICATIVE POSITION OF MELBOURNE UNDERGROUND RAIL LOOP

MELBOURNE UNDERGROUND RAIL LOOP FIRE AND LIFE SAFETY UPGRADE STAGE 2 PROJECT AREA

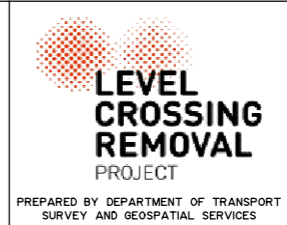


LEVEL CROSSING REMOVAL PROJECT

SCALE 1:2000

LENGTHS ARE IN METRES

ORIGINAL SHEET SIZE: A3	SHEET 8 of 17
LEGL./21-084	

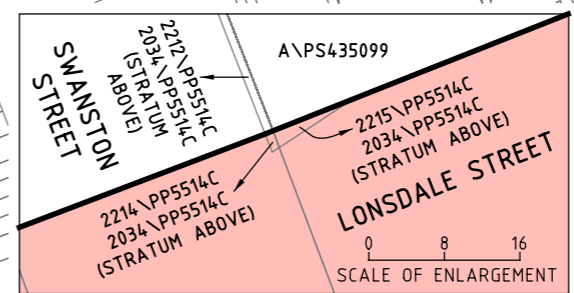

SCALE OF ENLARGEMENT




30705-lis--le-01
15/11/2021


POINTS SHOWN THUS ● (1) ARE COORDINATED. SEE SHEET 17 FOR SCHEDULE OF COORDINATES. ALL MEASUREMENTS AND DIMENSIONS WHERE SHOWN ARE IN METRES.
 LINES SHOWN THUS — ARE THE VICMAP PARCELS WHICH ARE THE APPROXIMATE LOCATION ONLY OF TITLE BOUNDARIES.

LEGEND
 PROJECT AREA UNLIMITED
 PROJECT AREA IN STRATA LIMITS DEFINED BY INNER FACE OF THE CLIFTON HILL, BURNLEY, NORTHERN, CAULFIELD & CITY CIRCLE TUNNELS
 INDICATIVE POSITION OF MELBOURNE UNDERGROUND RAIL LOOP

**MELBOURNE UNDERGROUND RAIL LOOP
 FIRE AND LIFE SAFETY UPGRADE
 STAGE 2 PROJECT AREA**

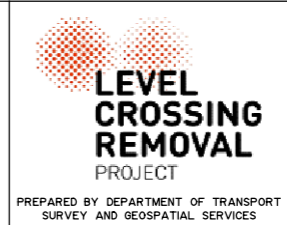

LEVEL CROSSING REMOVAL PROJECT		
<p>LENGTHS ARE IN METRES</p>		SCALE 1:2000
ORIGINAL SHEET SIZE: A3	SHEET 9 of 17	LEGL./21-084

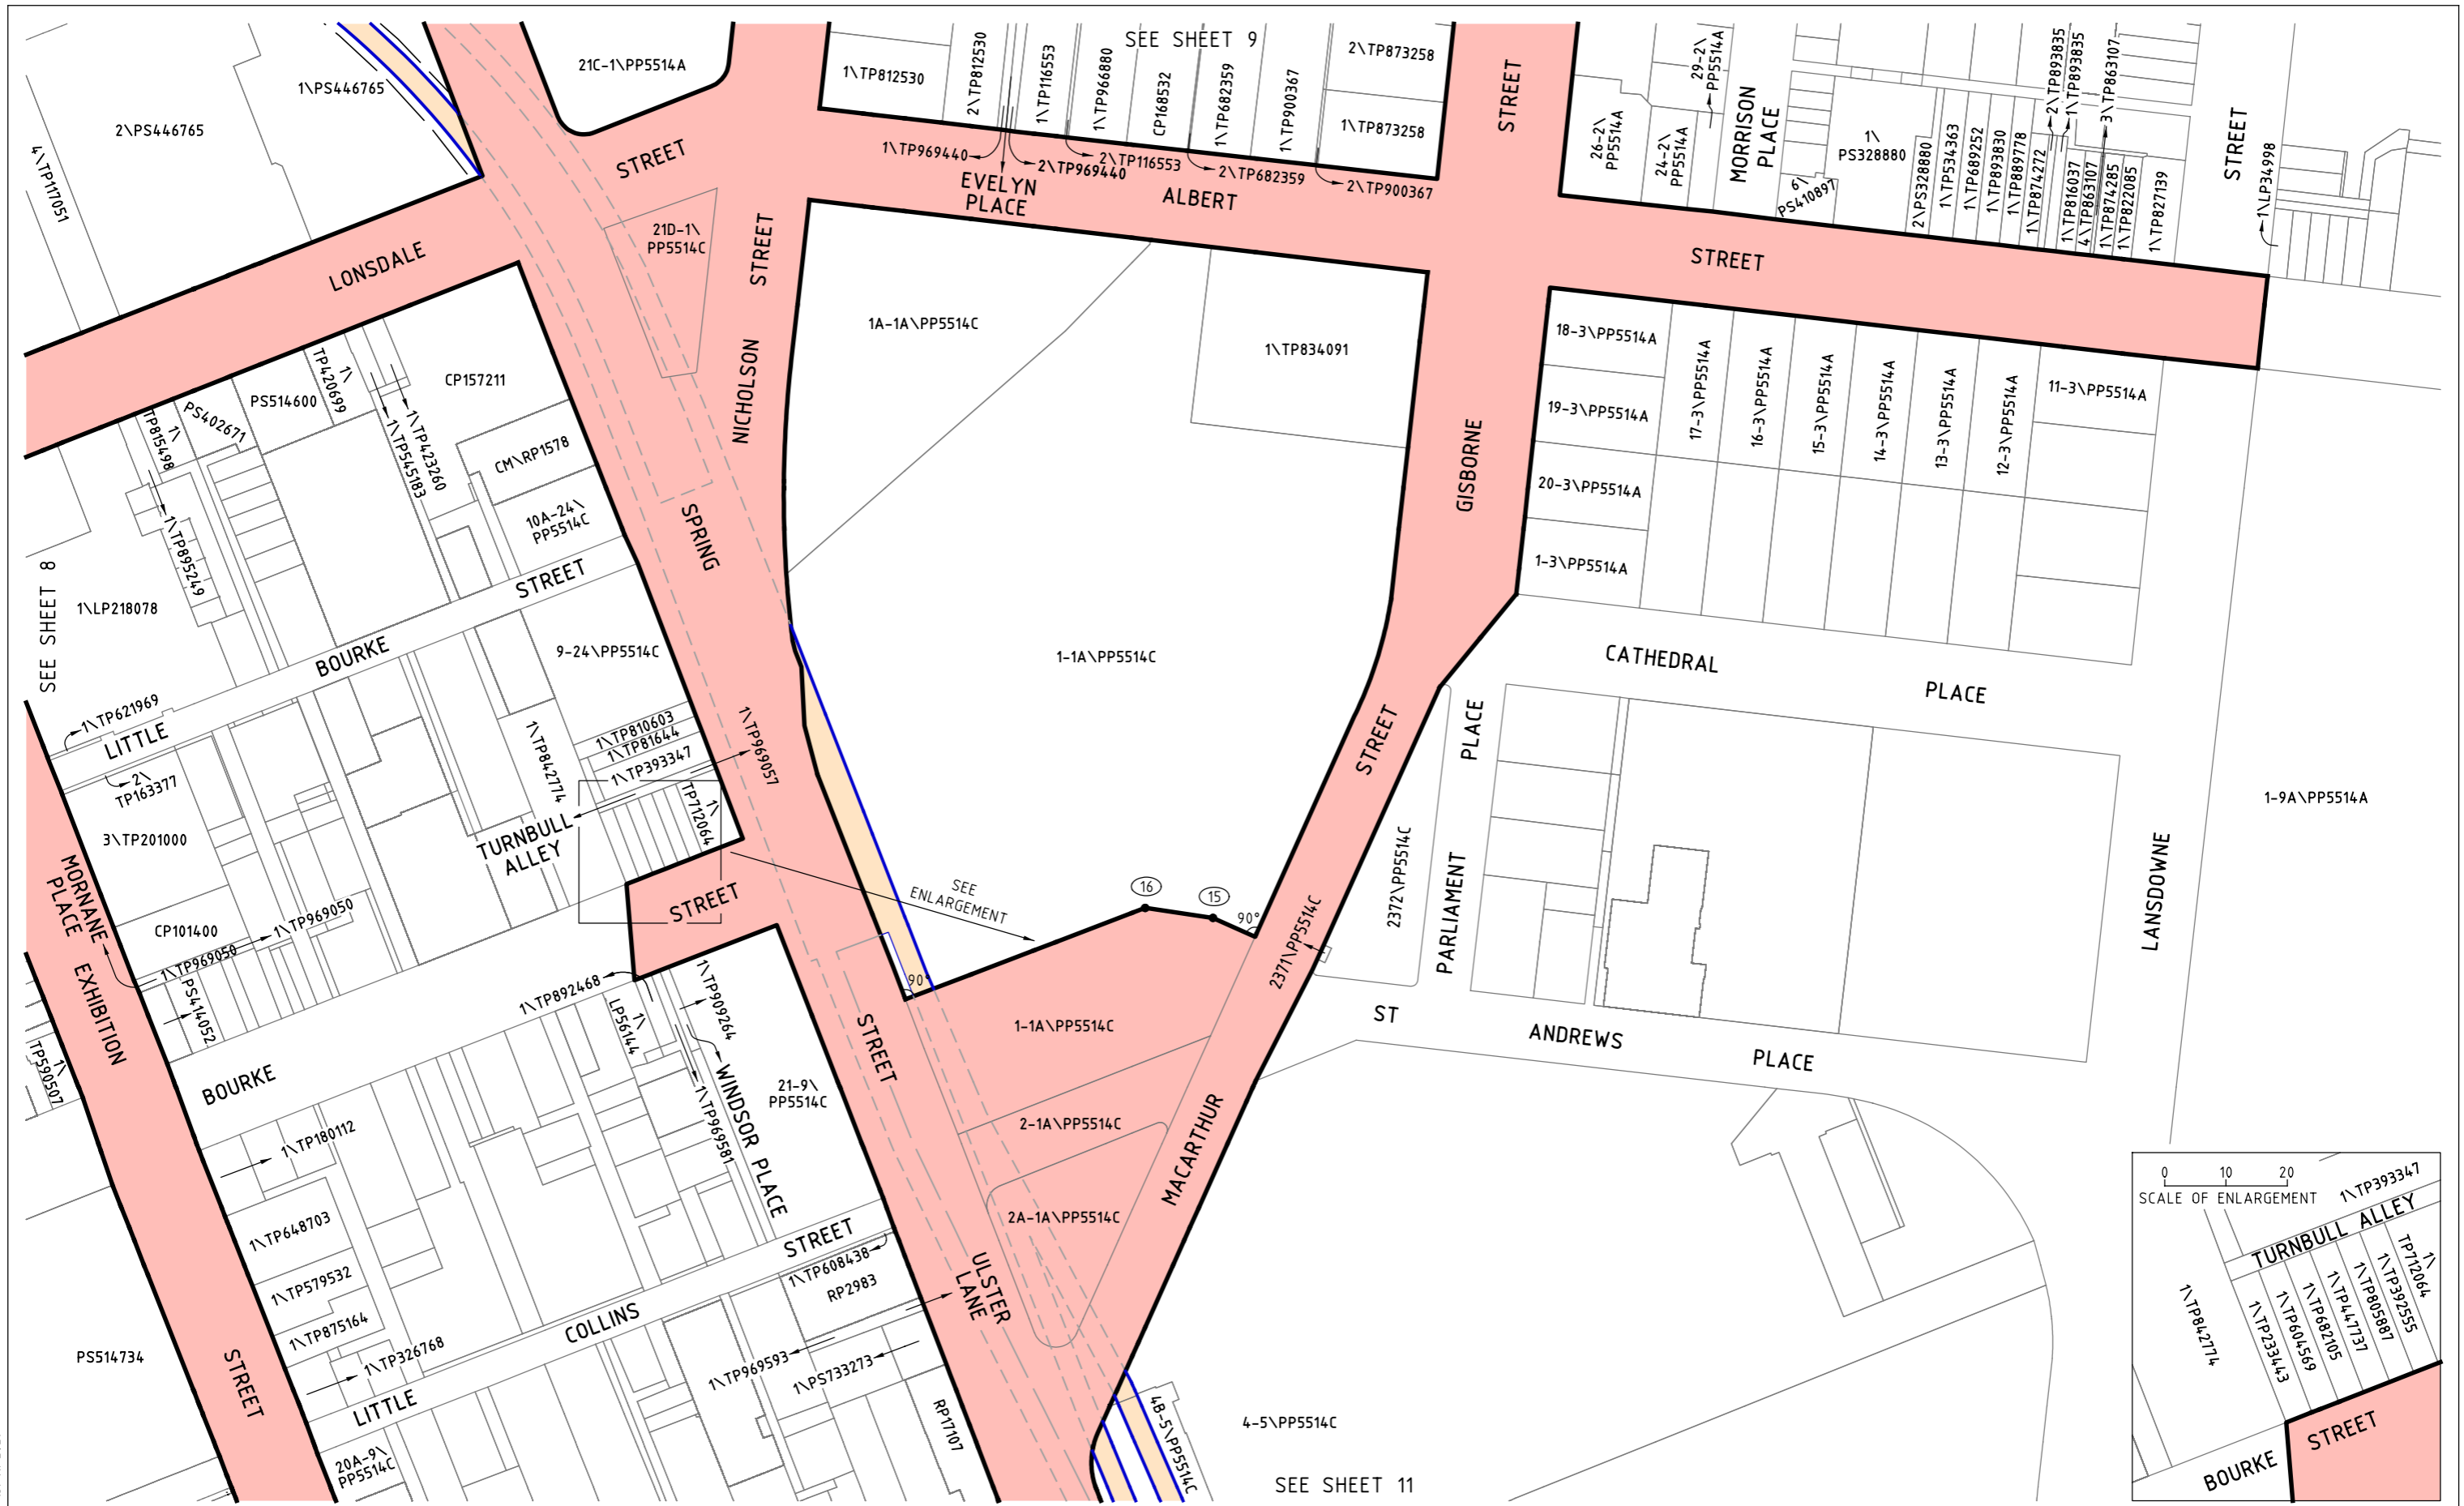


30705-ils-le-01 15/11/2021

POINTS SHOWN THUS ● (1) ARE COORDINATED.
 SEE SHEET 17 FOR SCHEDULE OF COORDINATES.
 ALL MEASUREMENTS AND DIMENSIONS WHERE SHOWN ARE IN METRES.
 LINES SHOWN THUS — ARE THE VICMAP PARCELS WHICH ARE THE APPROXIMATE LOCATION ONLY OF TITLE BOUNDARIES.

LEGEND

- PROJECT AREA UNLIMITED
- PROJECT AREA IN STRATA LIMITS DEFINED BY INNER FACE OF THE CLIFFTON HILL, BURNLEY, NORTHERN, CAULFIELD & CITY CIRCLE TUNNELS
- INDICATIVE POSITION OF MELBOURNE UNDERGROUND RAIL LOOP

MELBOURNE UNDERGROUND RAIL LOOP FIRE AND LIFE SAFETY UPGRADE STAGE 2 PROJECT AREA

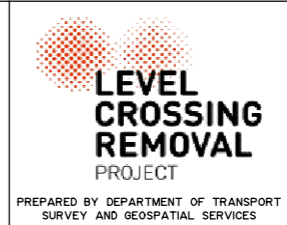


LEVEL CROSSING REMOVAL PROJECT

LENGTHS ARE IN METRES

SCALE
1:2000

ORIGINAL SHEET SIZE: A3	SHEET 10 of 17	LEGL./21-084
----------------------------	-------------------	--------------

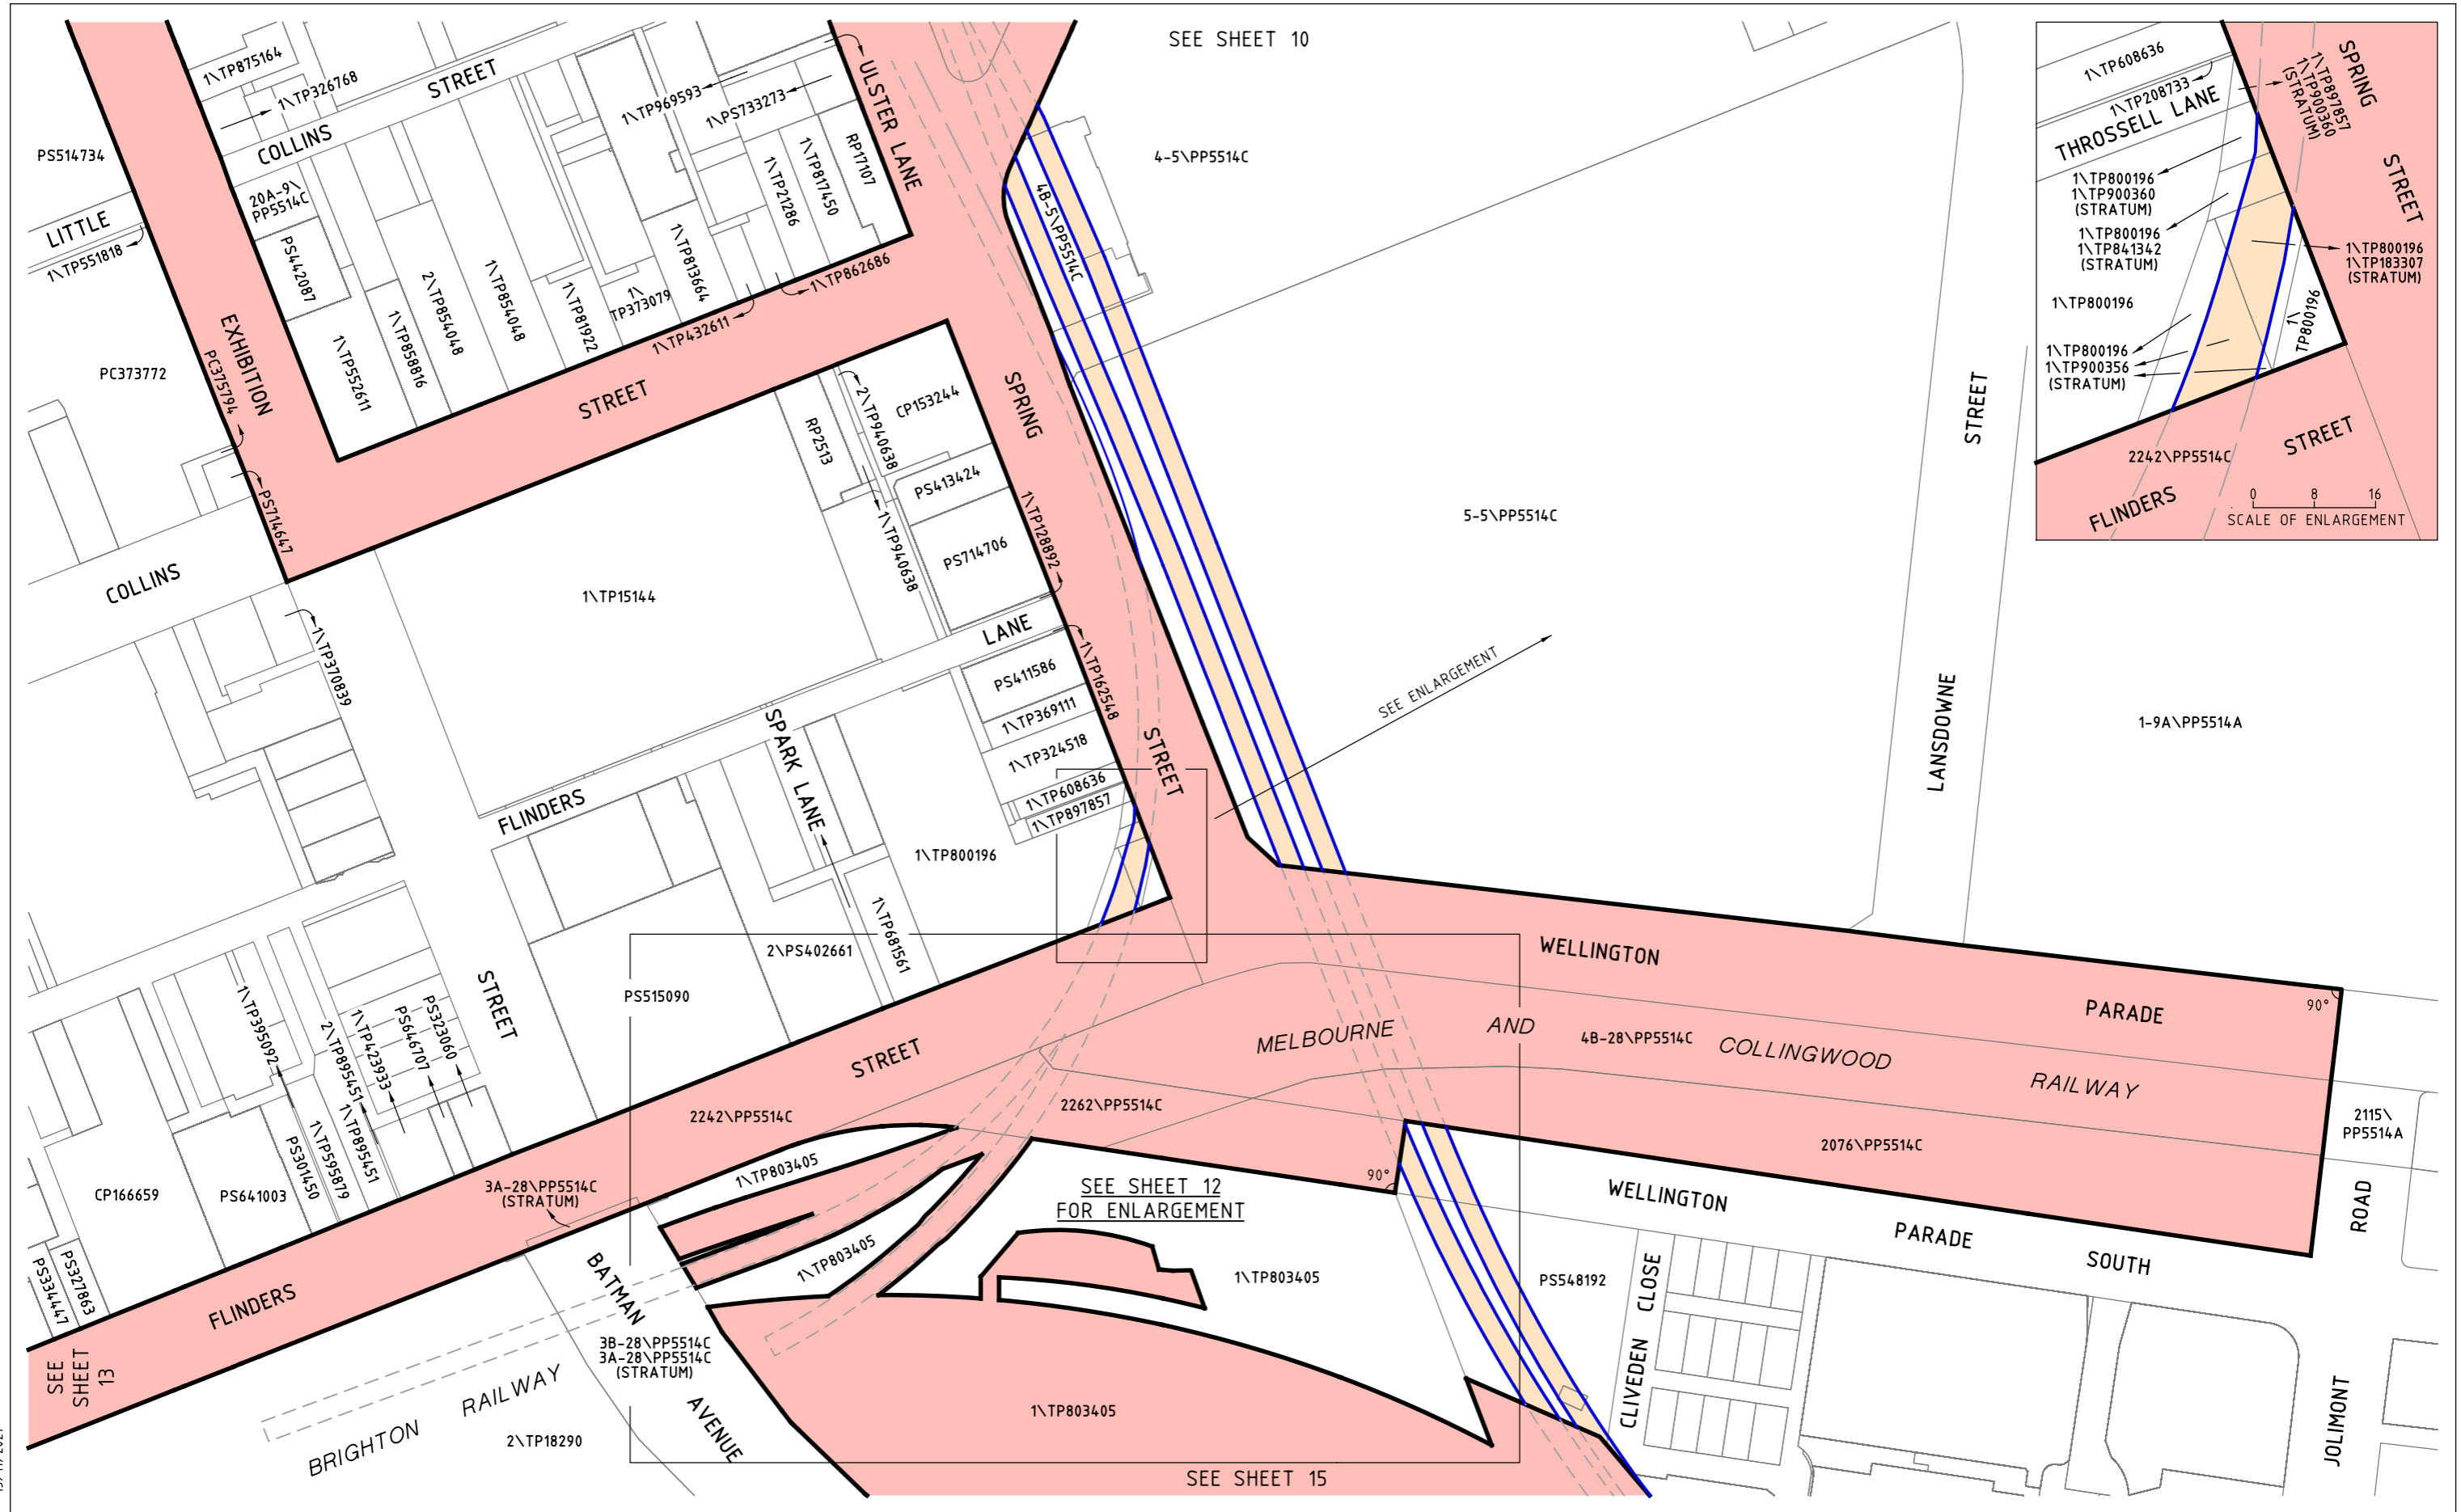


POINTS SHOWN THUS ARE COORDINATED. SEE SHEET 17 FOR SCHEDULE OF COORDINATES. ALL MEASUREMENTS AND DIMENSIONS WHERE SHOWN ARE IN METRES.
 LINES SHOWN THUS ARE THE VICMAP PARCELS WHICH ARE THE APPROXIMATE LOCATION ONLY OF TITLE BOUNDARIES.

LEGEND

- PROJECT AREA UNLIMITED
- PROJECT AREA IN STRATA LIMITS DEFINED BY INNER FACE OF THE CLIFTON HILL, BURNLEY, NORTHERN, CAULFIELD & CITY CIRCLE TUNNELS
- INDICATIVE POSITION OF MELBOURNE UNDERGROUND RAIL LOOP

MELBOURNE UNDERGROUND RAIL LOOP FIRE AND LIFE SAFETY UPGRADE STAGE 2 PROJECT AREA

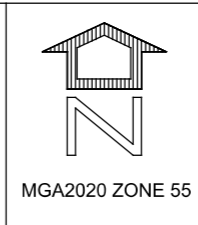


LEVEL CROSSING REMOVAL PROJECT

PREPARED BY DEPARTMENT OF TRANSPORT SURVEY AND GEOSPATIAL SERVICES

LEVEL CROSSING REMOVAL PROJECT

SCALE 1:2000
LENGTHS ARE IN METRES

ORIGINAL SHEET SIZE: A3	SHEET 11 OF 17	LEGL./21-084
-------------------------	----------------	--------------

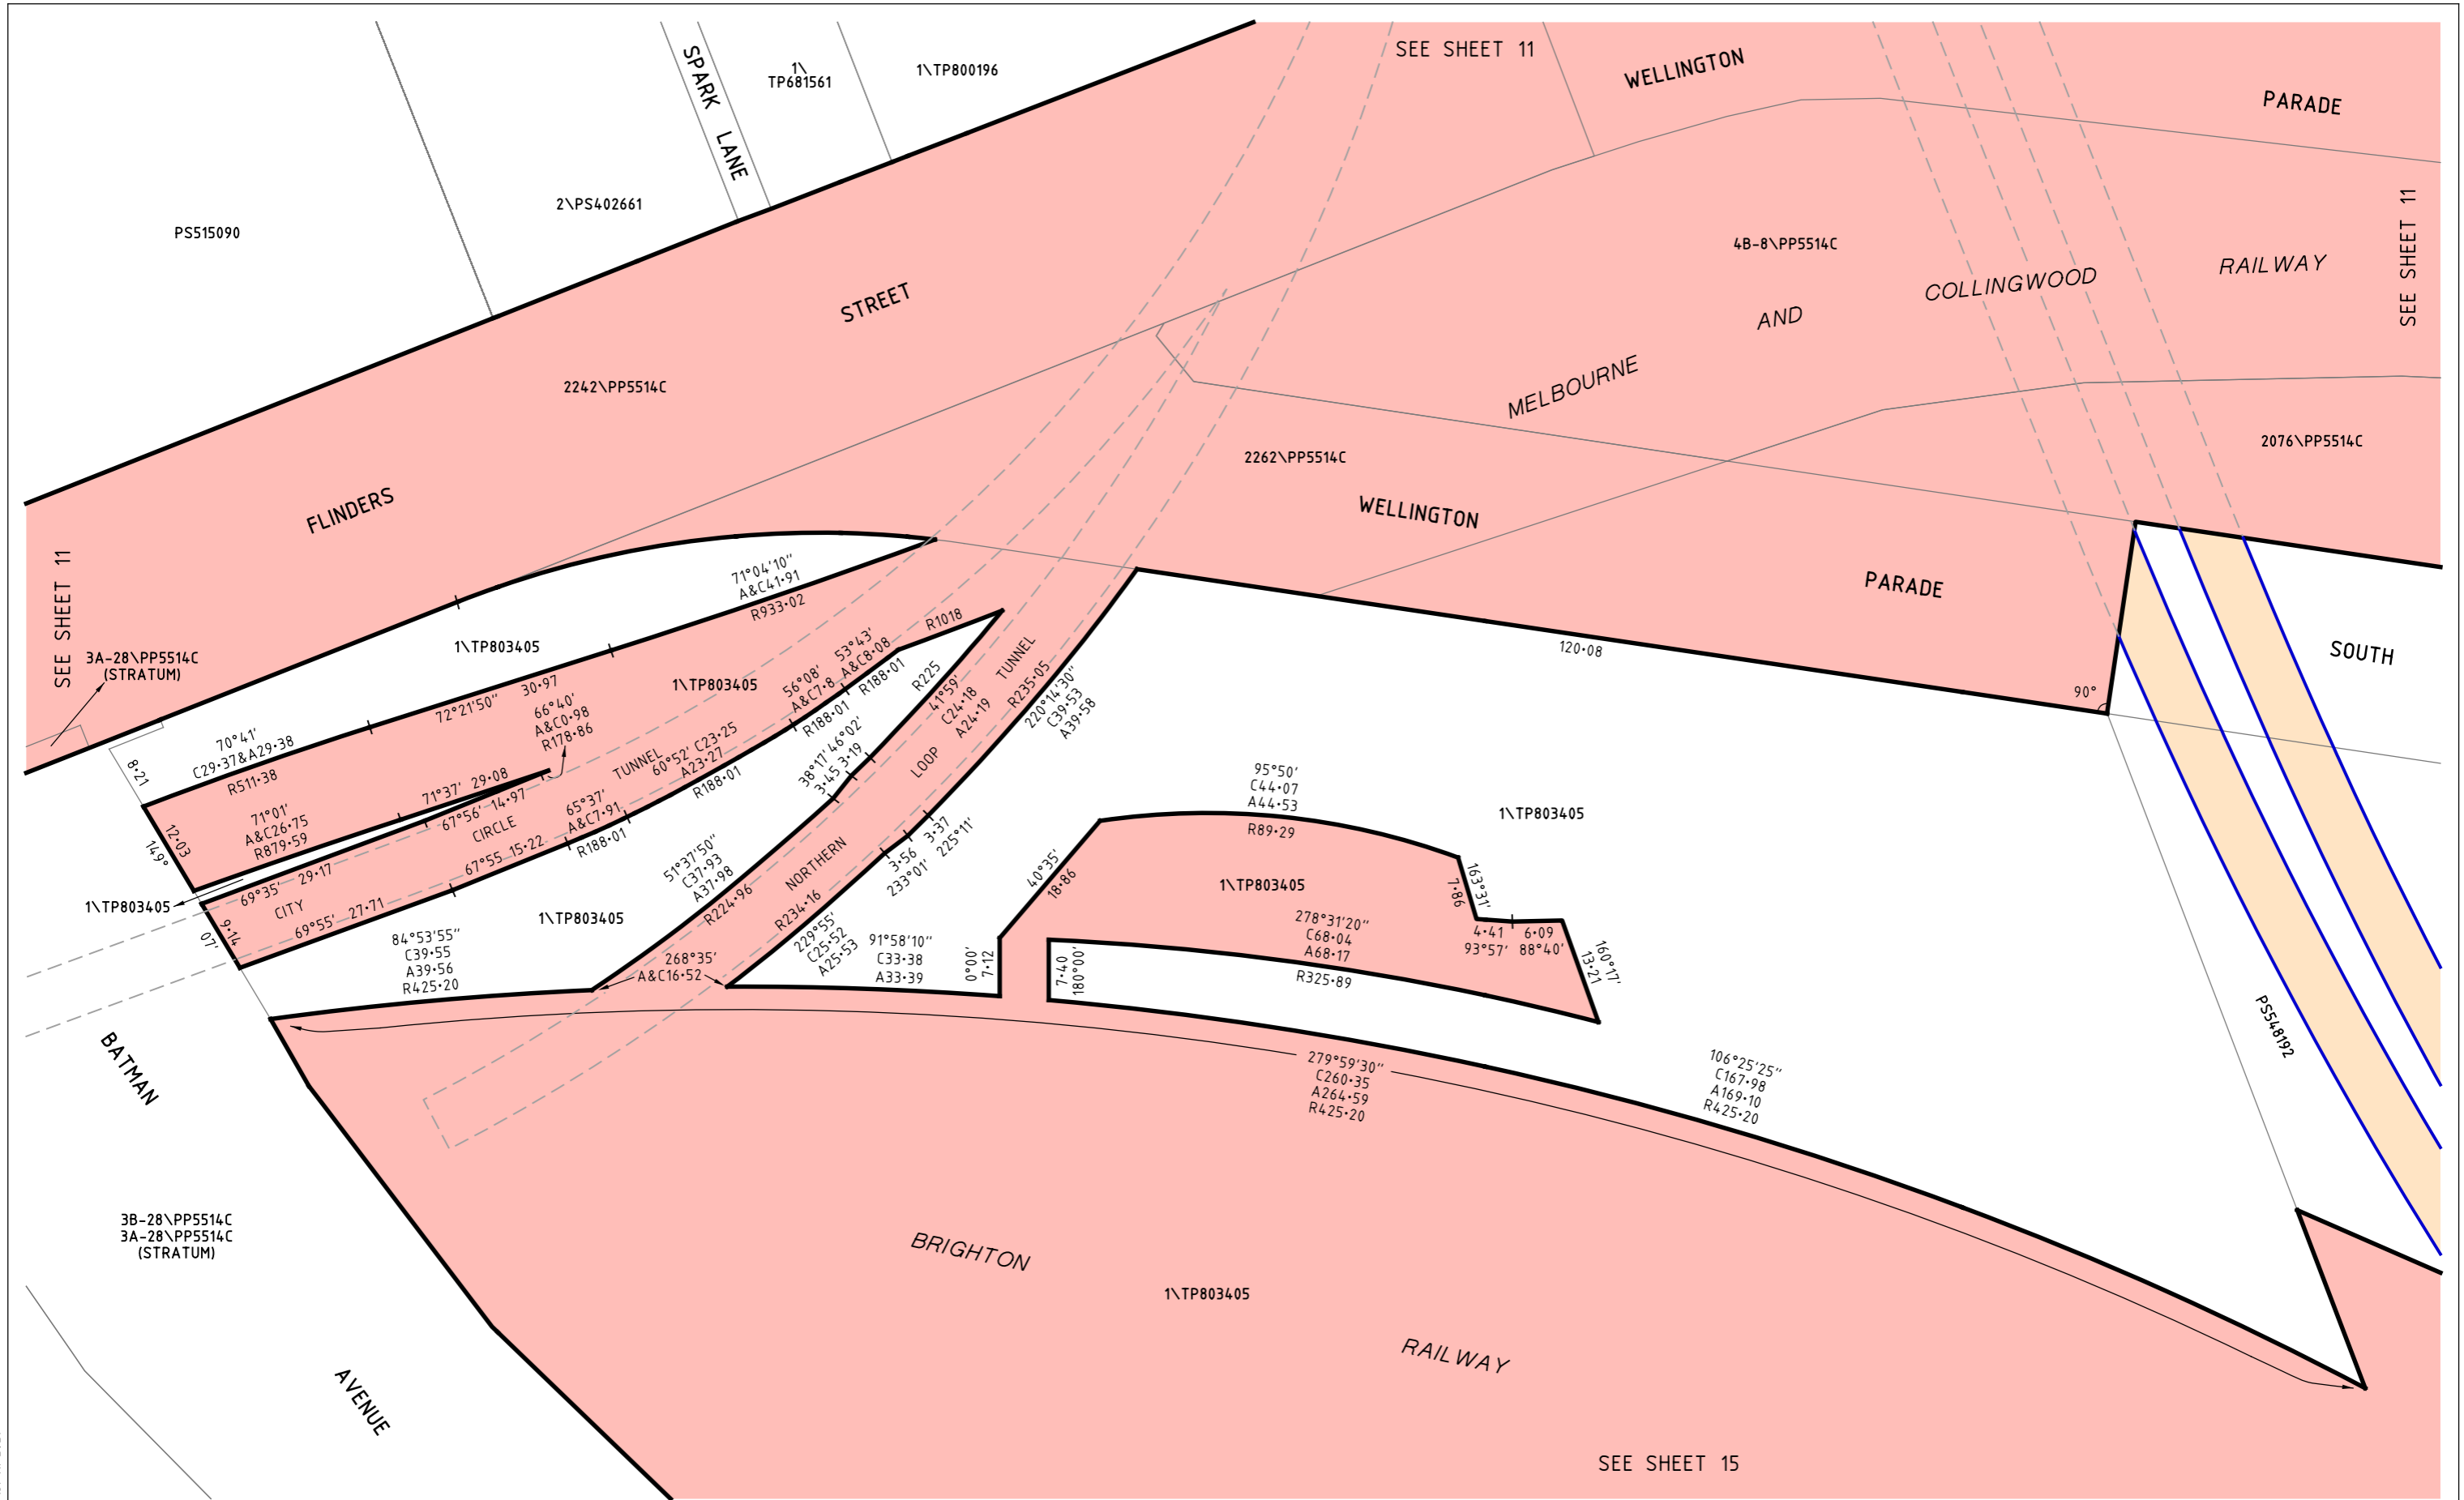

15/11/2021 30705-lls-le-01


POINTS SHOWN THUS ● (1) ARE COORDINATED. SEE SHEET 17 FOR SCHEDULE OF COORDINATES. ALL MEASUREMENTS AND DIMENSIONS WHERE SHOWN ARE IN METRES.

LINES SHOWN THUS — ARE THE VICMAP PARCELS WHICH ARE THE APPROXIMATE LOCATION ONLY OF TITLE BOUNDARIES.

LEGEND

- PROJECT AREA UNLIMITED
- PROJECT AREA IN STRATA LIMITS DEFINED BY INNER FACE OF THE CLIFFTON HILL, BURNLEY, NORTHERN, CAULFIELD & CITY CIRCLE TUNNELS
- INDICATIVE POSITION OF MELBOURNE UNDERGROUND RAIL LOOP

MELBOURNE UNDERGROUND RAIL LOOP FIRE AND LIFE SAFETY UPGRADE STAGE 2 PROJECT AREA


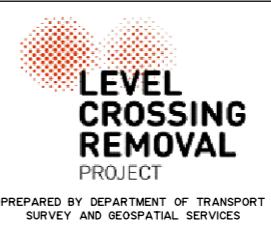


LEVEL CROSSING REMOVAL PROJECT

LENGTHS ARE IN METRES

SCALE
1:750

ORIGINAL SHEET SIZE: A3	SHEET 12 of 17	LEGL./21-084
----------------------------	-------------------	--------------

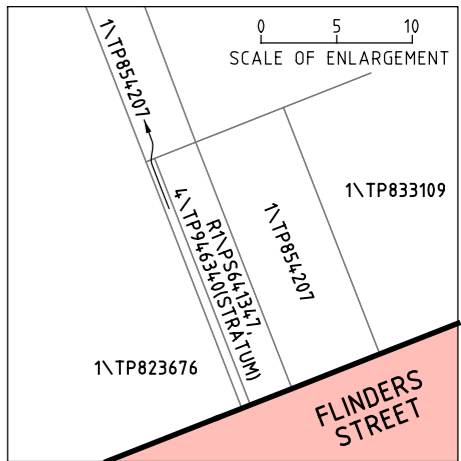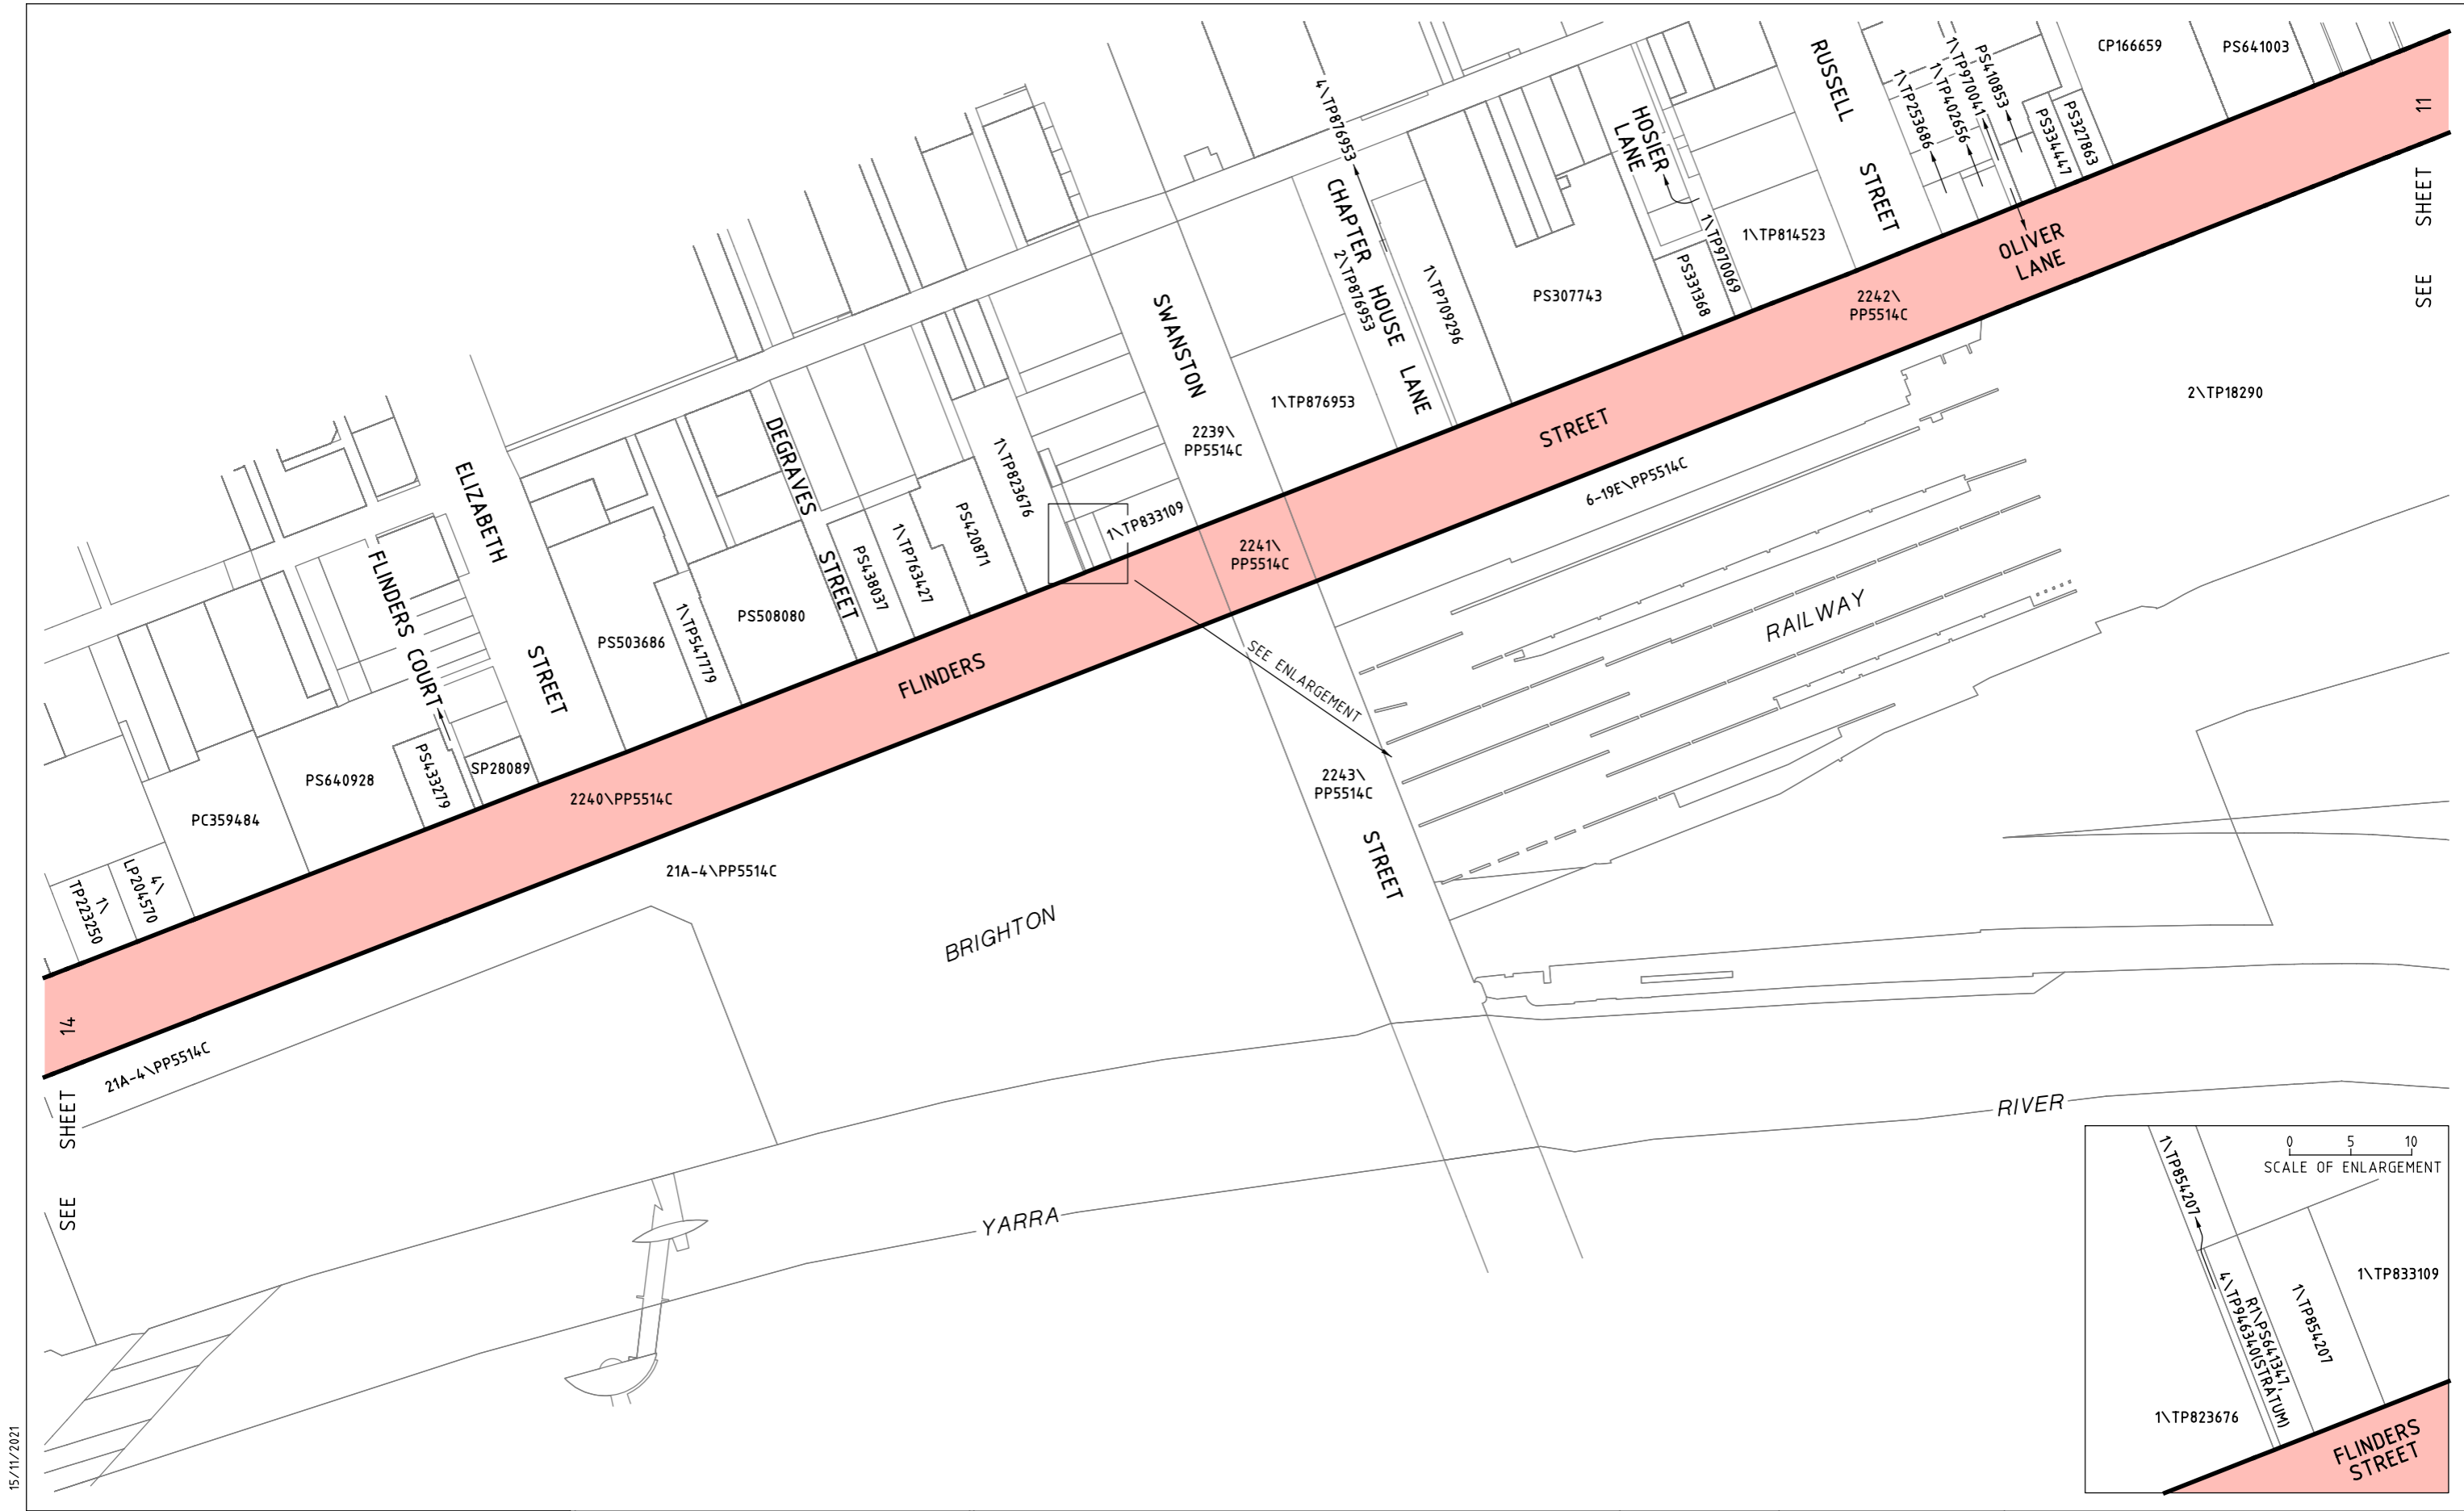


POINTS SHOWN THUS ● (1) ARE COORDINATED.
 SEE SHEET 17 FOR SCHEDULE OF COORDINATES.
 ALL MEASUREMENTS AND DIMENSIONS WHERE SHOWN ARE IN METRES.
 LINES SHOWN THUS — ARE THE VICMAP PARCELS WHICH ARE THE APPROXIMATE LOCATION ONLY OF TITLE BOUNDARIES.

LEGEND

 PROJECT AREA UNLIMITED

MELBOURNE UNDERGROUND RAIL LOOP FIRE AND LIFE SAFETY UPGRADE STAGE 2 PROJECT AREA

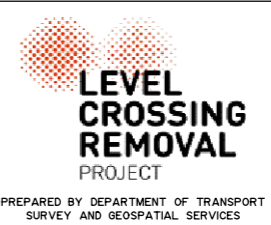

LEVEL CROSSING REMOVAL PROJECT		
SCALE 1:2000 LENGTHS ARE IN METRES		ORIGINAL SHEET SIZE: A3 SHEET 13 of 17 LEGL./21-084




15/11/2021 30705-11s-1e-01

POINTS SHOWN THUS ● (1) ARE COORDINATED.
 SEE SHEET 17 FOR SCHEDULE OF COORDINATES.
 ALL MEASUREMENTS AND DIMENSIONS WHERE SHOWN ARE IN METRES.
 LINES SHOWN THUS — ARE THE VICMAP PARCELS WHICH ARE THE APPROXIMATE LOCATION ONLY OF TITLE BOUNDARIES.

LEGEND

PROJECT AREA UNLIMITED

**MELBOURNE UNDERGROUND RAIL LOOP
 FIRE AND LIFE SAFETY UPGRADE
 STAGE 2 PROJECT AREA**

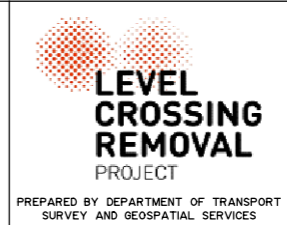


LEVEL CROSSING REMOVAL PROJECT

20 0 20 40 60 80
 LENGTHS ARE IN METRES

SCALE
1:2000

ORIGINAL SHEET SIZE: A3	SHEET 14 of 17	LEGL./21-084
----------------------------	-------------------	--------------

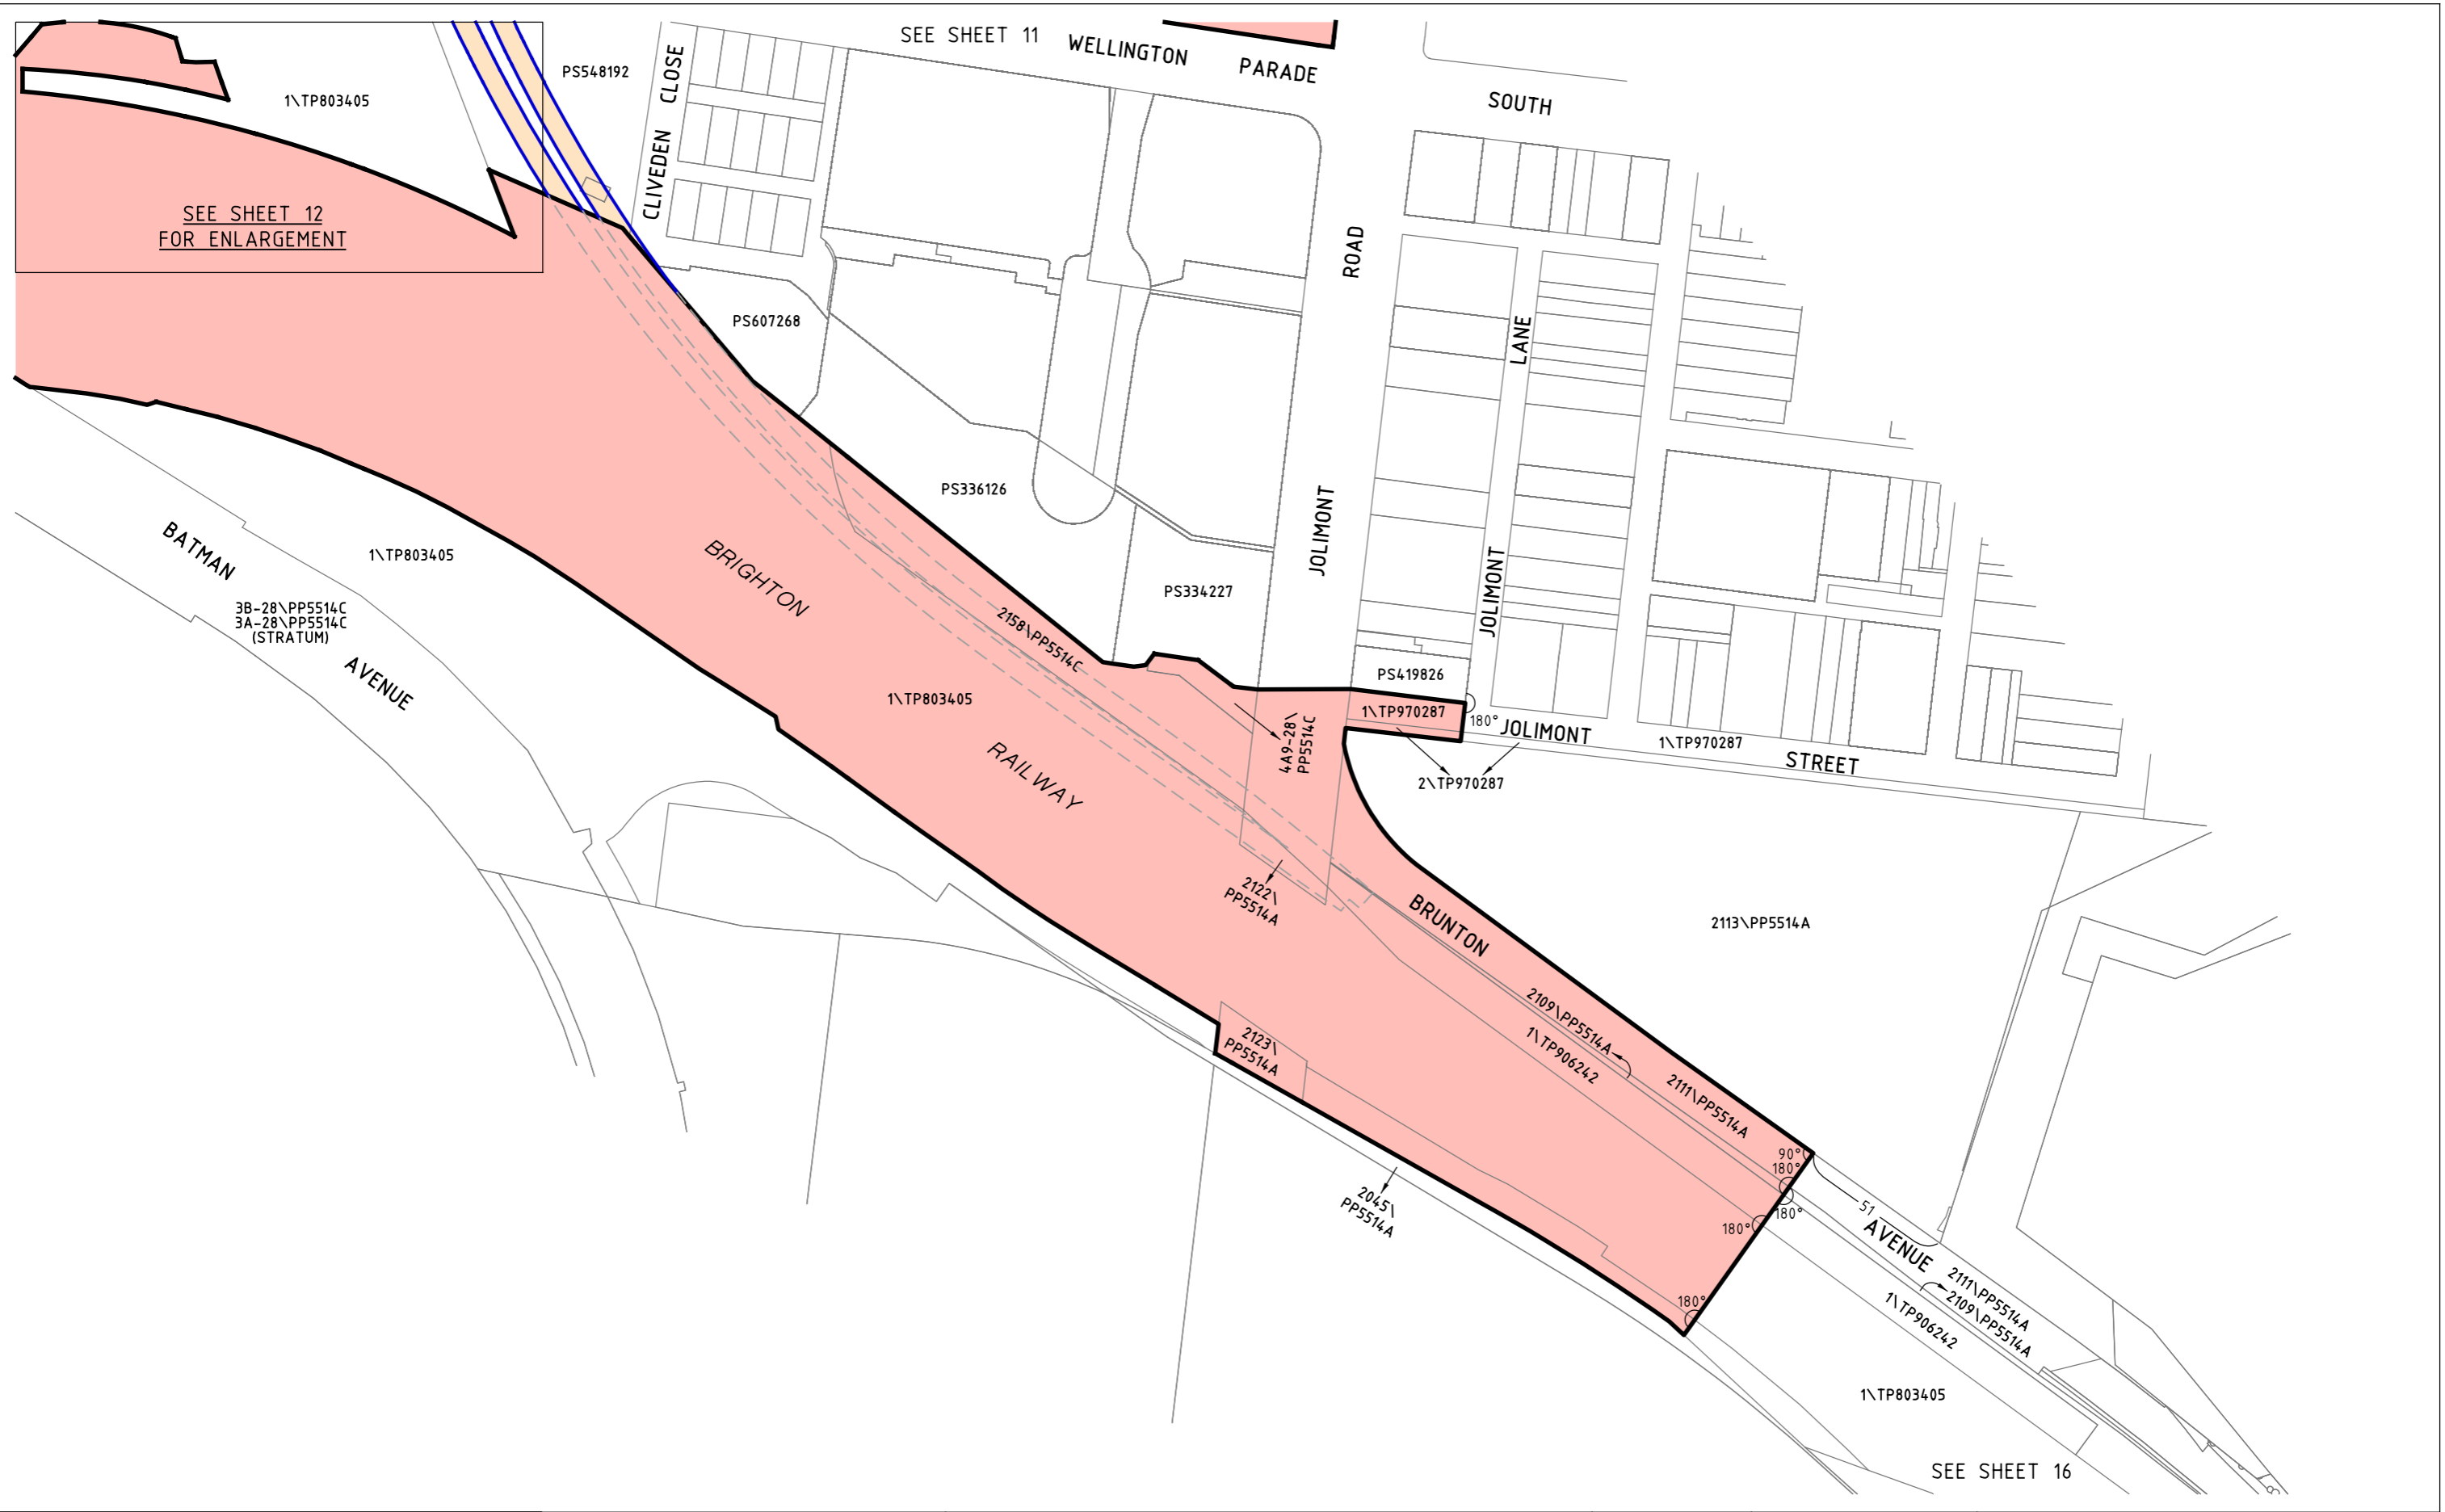

30705-11s-1e-01 15/11/2021

POINTS SHOWN THUS ● (1) ARE COORDINATED. SEE SHEET 17 FOR SCHEDULE OF COORDINATES. ALL MEASUREMENTS AND DIMENSIONS WHERE SHOWN ARE IN METRES.

LINES SHOWN THUS ARE THE VICMAP PARCELS WHICH ARE THE APPROXIMATE LOCATION ONLY OF TITLE BOUNDARIES.


LEGEND

PROJECT AREA UNLIMITED

PROJECT AREA IN STRATA LIMITS DEFINED BY INNER FACE OF THE CLIFFTON HILL, BURNLEY, NORTHERN, CAULFIELD & CITY CIRCLE TUNNELS




INDICATIVE POSITION OF MELBOURNE UNDERGROUND RAIL LOOP

MELBOURNE UNDERGROUND RAIL LOOP FIRE AND LIFE SAFETY UPGRADE STAGE 2 PROJECT AREA

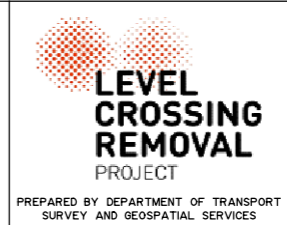

LEVEL CROSSING REMOVAL PROJECT		
<p style="text-align: center;">LENGTHS ARE IN METRES</p>		SCALE 1:2000
ORIGINAL SHEET SIZE: A3	SHEET 15 of 17	LEGL./21-084


30705-11s-1e-01
15/11/2021

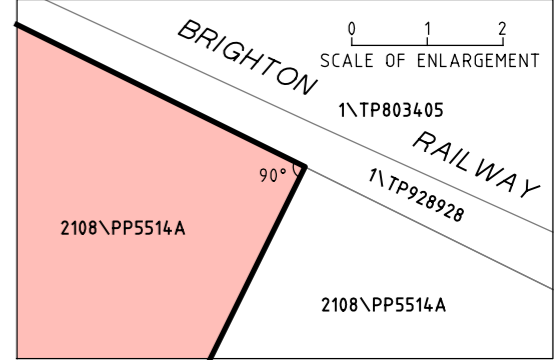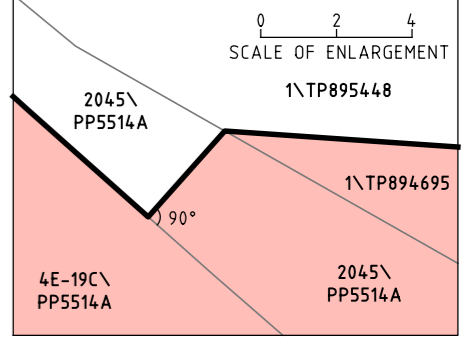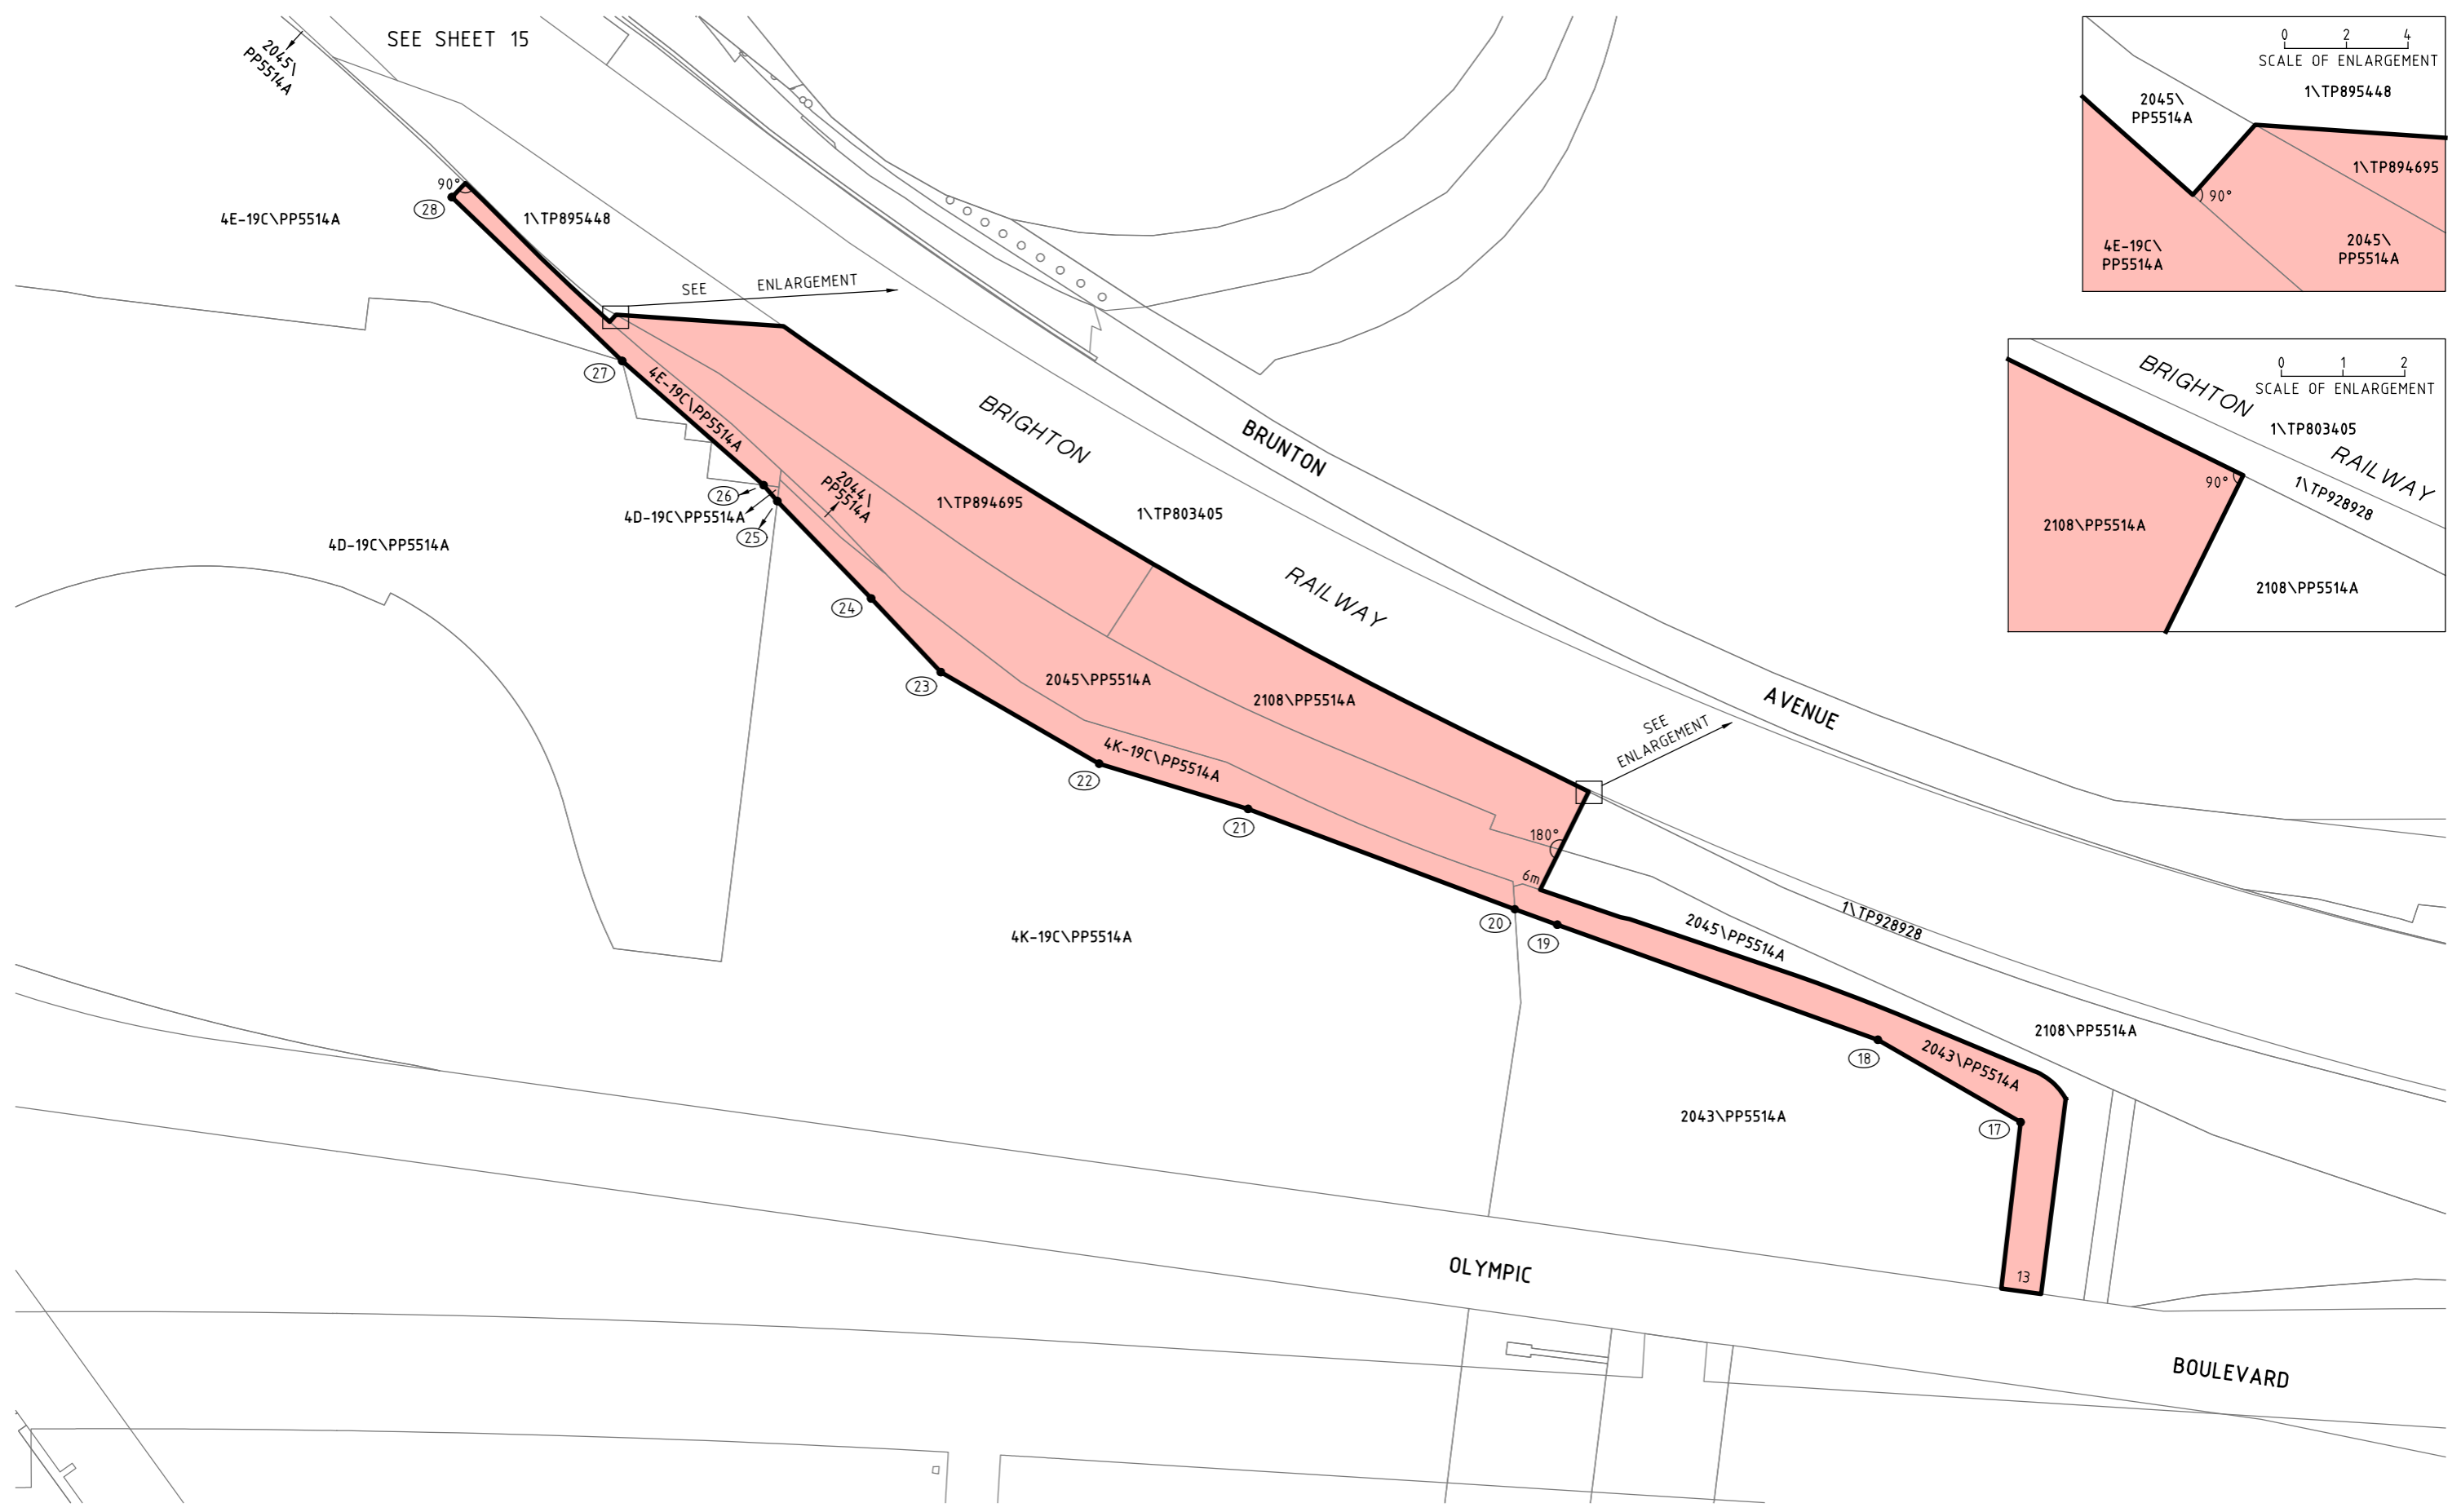


POINTS SHOWN THUS ● (1) ARE COORDINATED. SEE SHEET 17 FOR SCHEDULE OF COORDINATES. ALL MEASUREMENTS AND DIMENSIONS WHERE SHOWN ARE IN METRES.


LINES SHOWN THUS — ARE THE VICMAP PARCELS WHICH ARE THE APPROXIMATE LOCATION ONLY OF TITLE BOUNDARIES.

LEGEND

 PROJECT AREA UNLIMITED

**MELBOURNE UNDERGROUND RAIL LOOP
FIRE AND LIFE SAFETY UPGRADE
STAGE 2 PROJECT AREA**

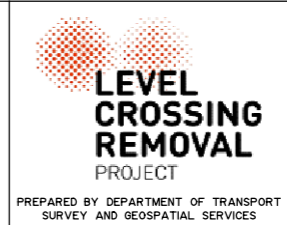

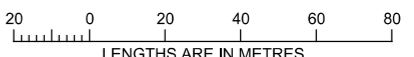LEVEL CROSSING REMOVAL PROJECT		
 <p>LENGTHS ARE IN METRES</p>		SCALE 1:2000
ORIGINAL SHEET SIZE: A3	SHEET 16 of 17	LEGL./21-084

MGA2020 ZONE 55 CO-ORDINATES (METRES)

COORDINATES ROUNDED TO THE NEAREST METRE. ADD 2 DECIMAL PLACES FOR FULL PRECISION

Point	Easting	Northing
1	318821	5813681
2	318795	5813709
3	318803	5813716
4	319935	5813154
5	319964	5813164
6	320059	5813062
7	320067	5813065
8	320076	5813041
9	320582	5813263
10	320590	5813266
11	320710	5813316
12	320717	5813319
13	320728	5813312
14	320741	5813317
15	321709	5813164
16	321686	5813167
17	322798	5811836
18	322752	5811862
19	322648	5811900
20	322634	5811905
21	322548	5811937
22	322500	5811952
23	322448	5811982
24	322426	5812005
25	322395	5812037
26	322391	5812042
27	322345	5812083
28	322290	5812136

SCHEDULE OF COORDINATES

**MELBOURNE UNDERGROUND RAIL LOOP
FIRE AND LIFE SAFETY UPGRADE
STAGE 2**



LEVEL CROSSING REMOVAL PROJECT

ORIGINAL SHEET SIZE: A3	SHEET 17 of 17	LEGL./21-084
----------------------------	-------------------	--------------