


PLAN TO DESIGNATE THE PROJECT AREA PURSUANT TO SECTION 95(2) MAJOR TRANSPORT PROJECTS FACILITATION ACT 2009
 Lodged in the Central Plan Office
 Dated this **SIXTH** day of **JANUARY** 2020
David Boyle
 DAVID BOYLE
 Acting Surveyor-General

LEGEND

 PROJECT AREA

**CLYDE ROAD
 BERWICK
 PROJECT AREA**




LEVEL CROSSING REMOVAL PROJECT


75 37.5 0 75 150 225 300
 LENGTHS ARE IN METRES

SCALE
 1:7500

ORIGINAL SHEET SIZE: A3	SHEET 1 of 10	LEGL./19-051
----------------------------	------------------	--------------

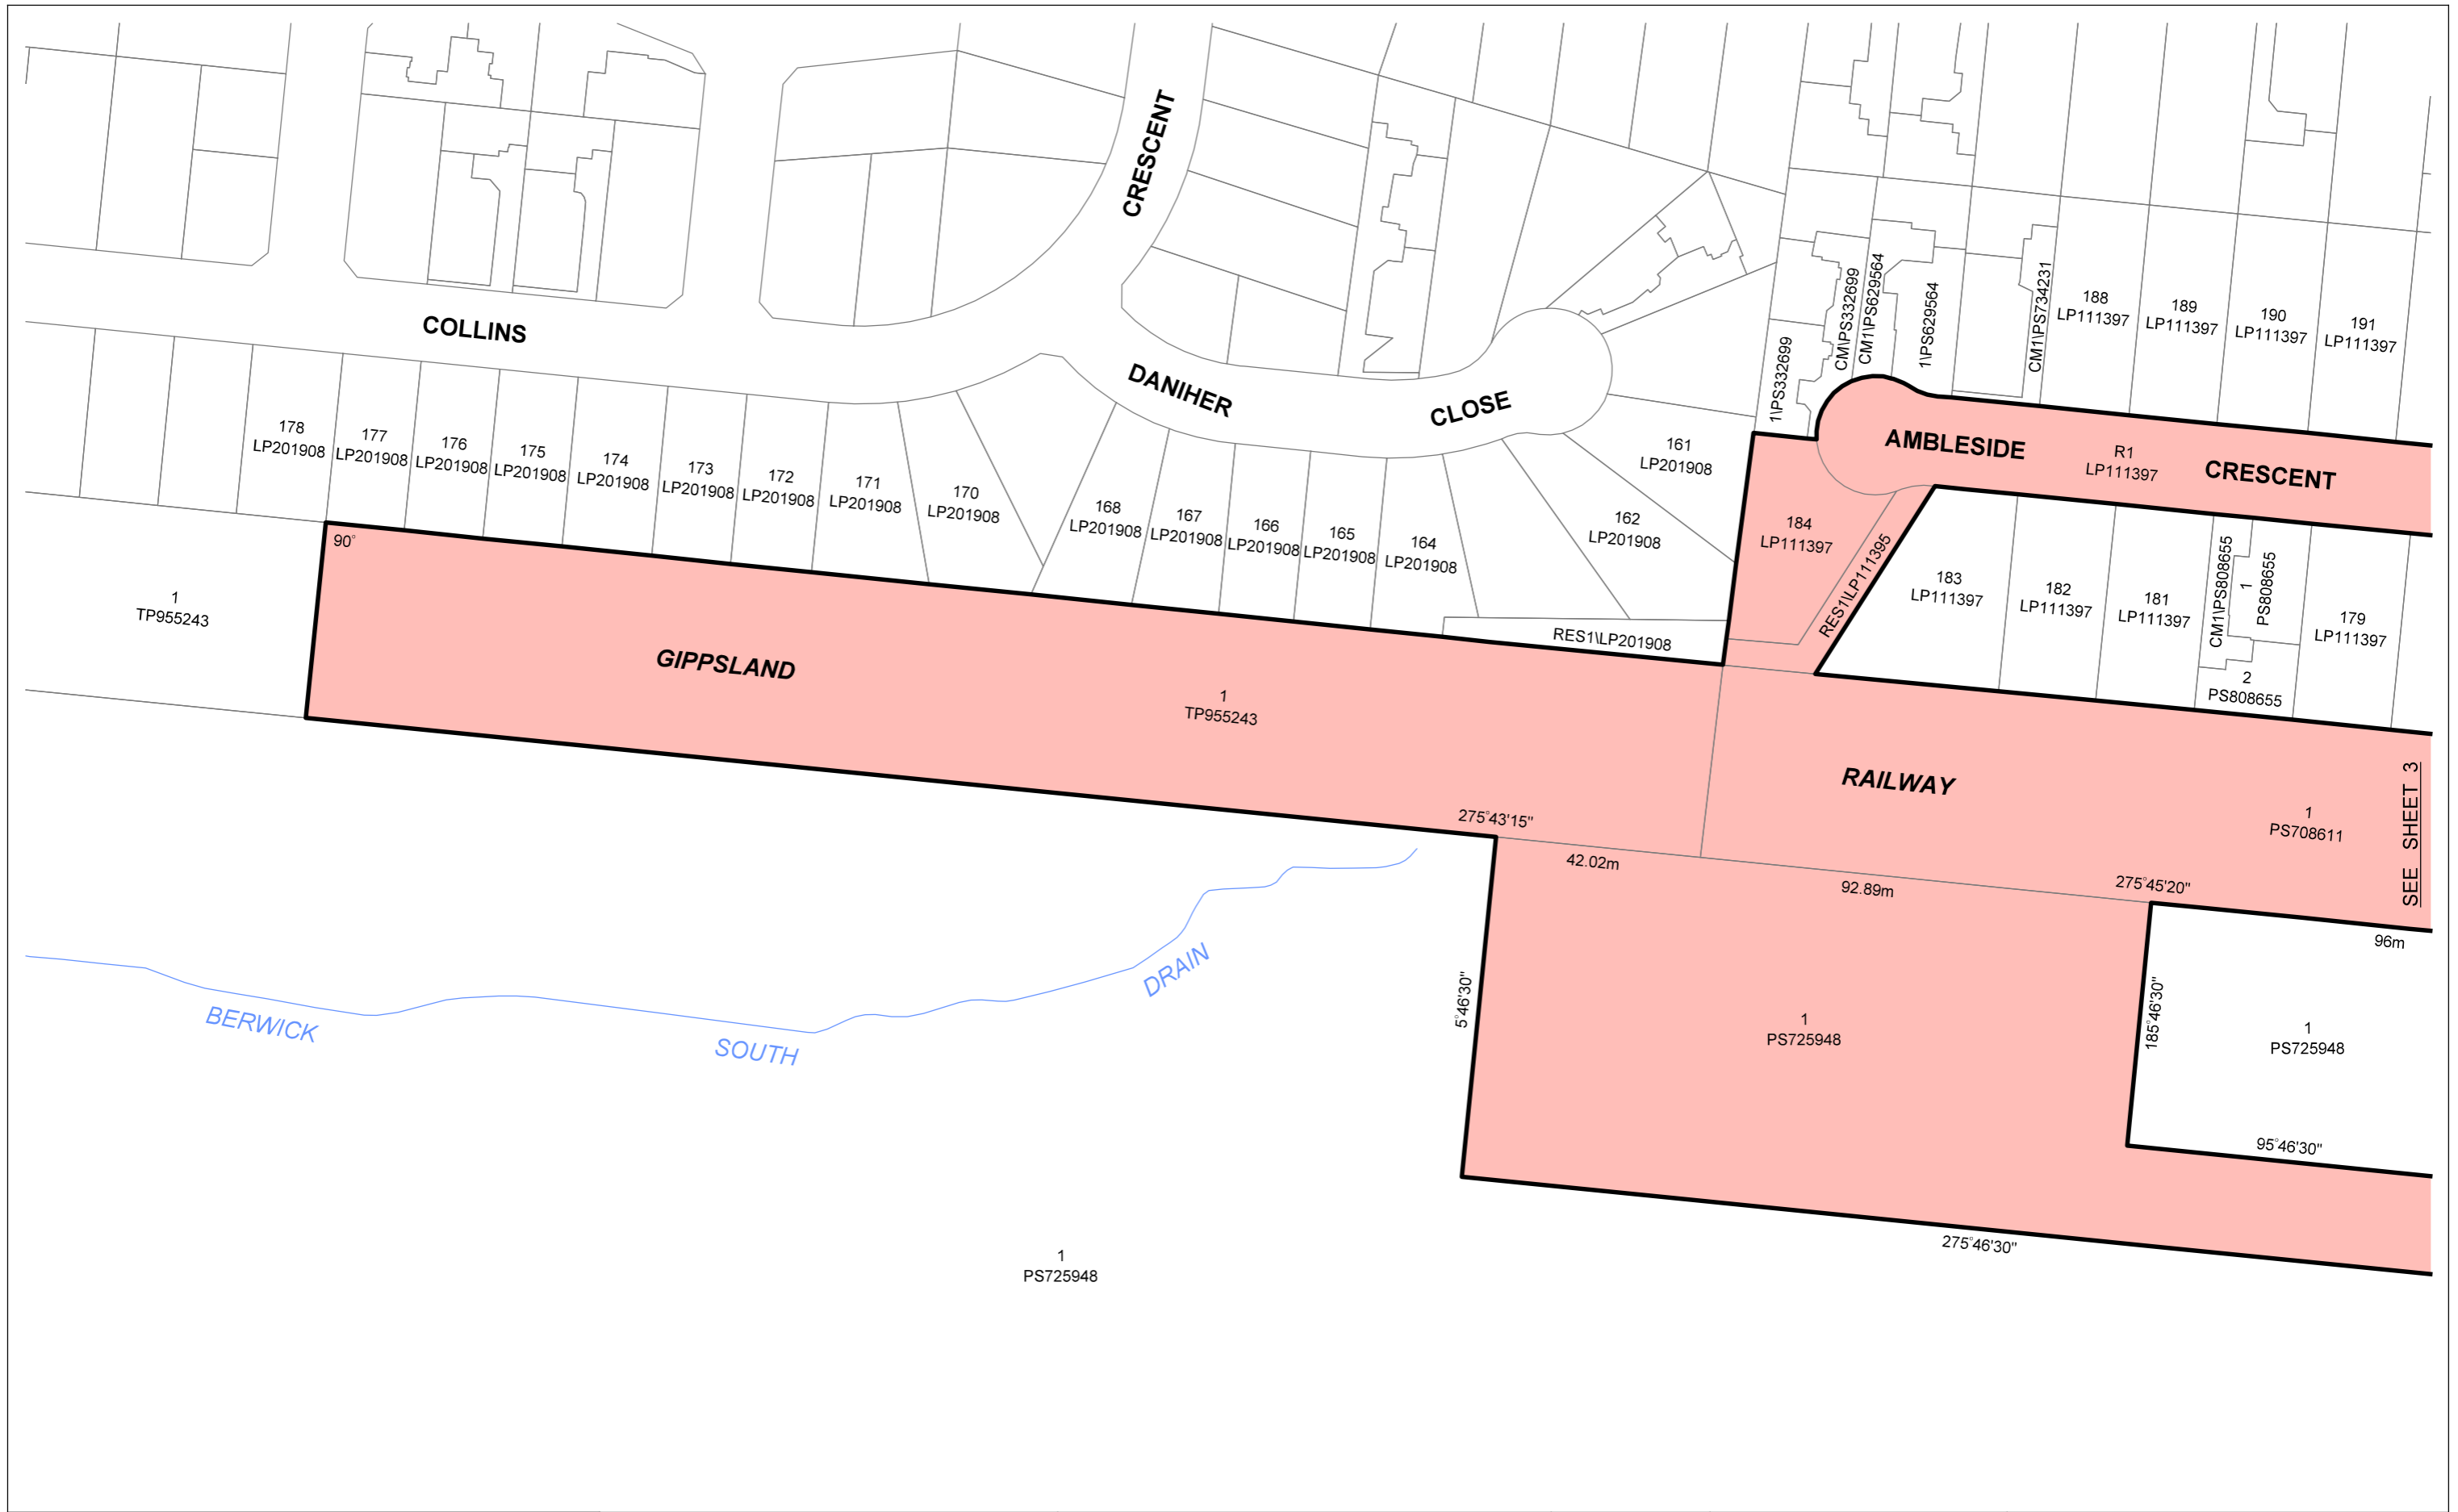



1
TP955243


LEGEND
 PROJECT AREA

**CLYDE ROAD
 BERWICK
 PROJECT AREA**

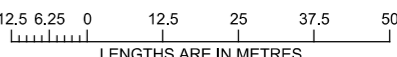



LEVEL CROSSING REMOVAL PROJECT		
 <p>LENGTHS ARE IN METRES</p>		SCALE 1:1250
ORIGINAL SHEET SIZE: A3	SHEET 2 of 10	LEGL./19-051

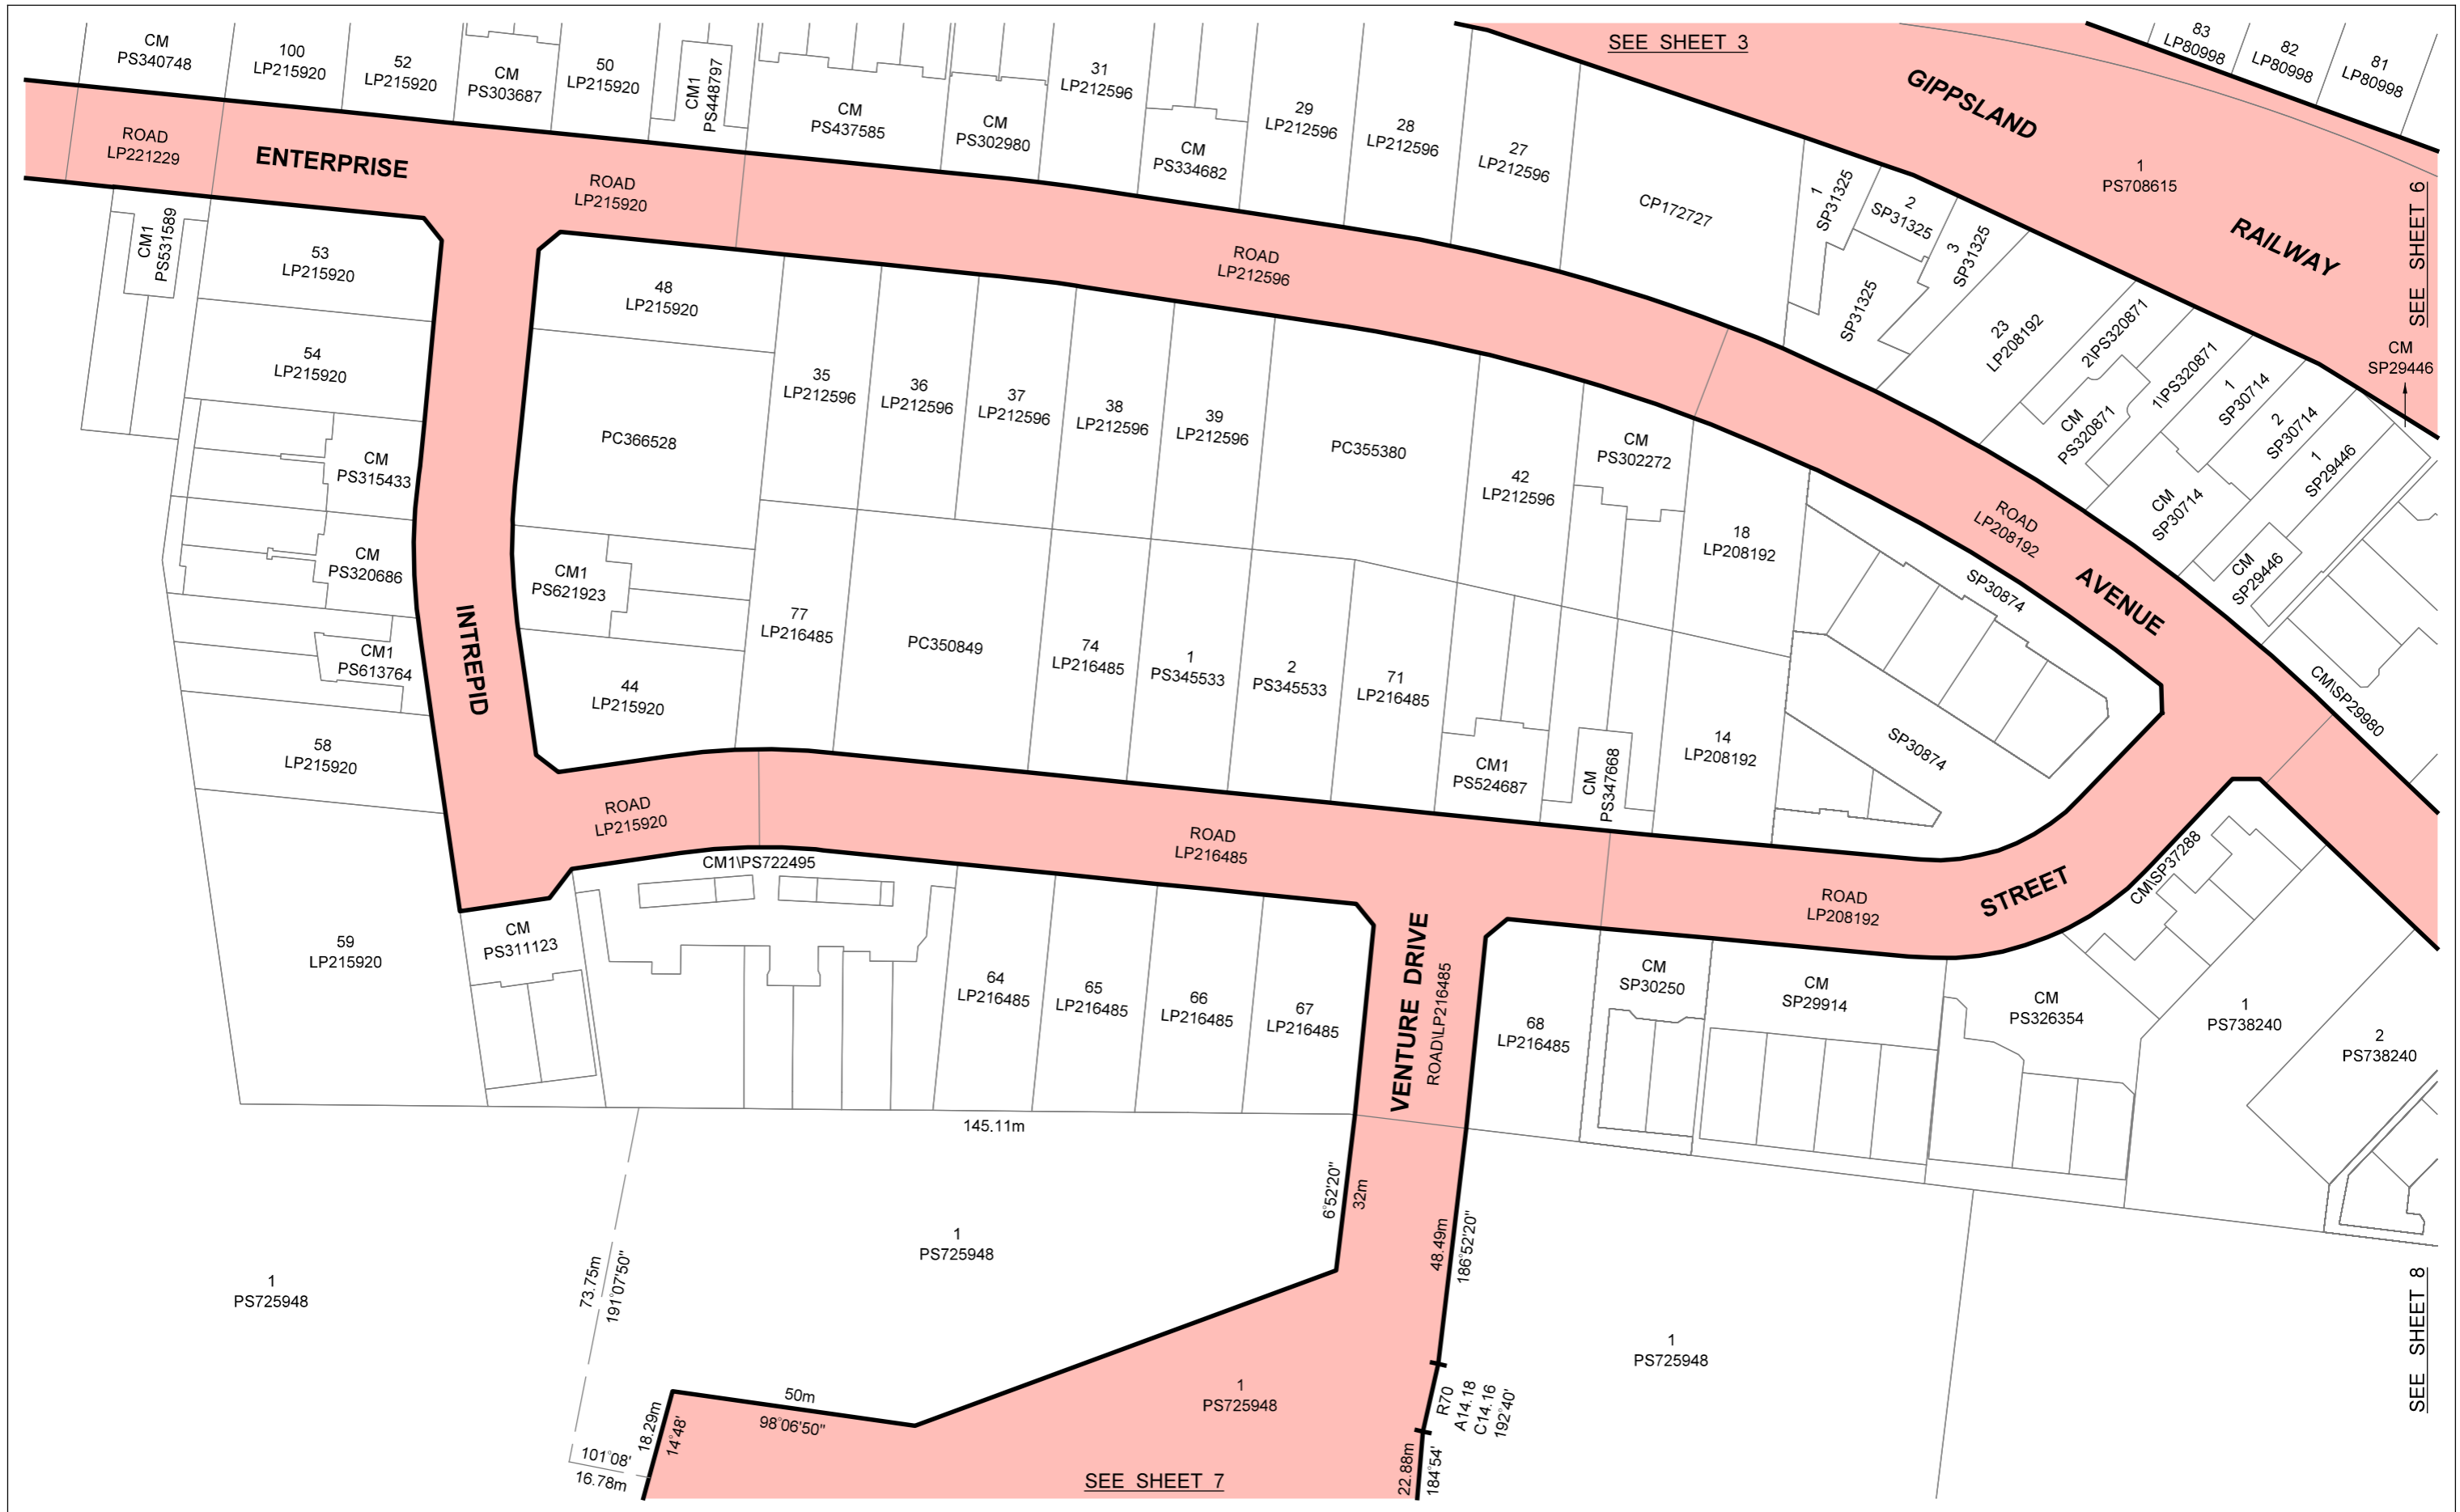


LEGEND
 PROJECT AREA

**CLYDE ROAD
 BERWICK
 PROJECT AREA**

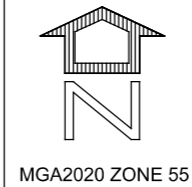

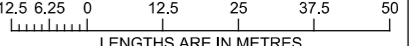LEVEL CROSSING REMOVAL PROJECT		
 <p>LENGTHS ARE IN METRES</p>		SCALE 1:1250
ORIGINAL SHEET SIZE: A3	SHEET 5 of 10	LEGL./19-051

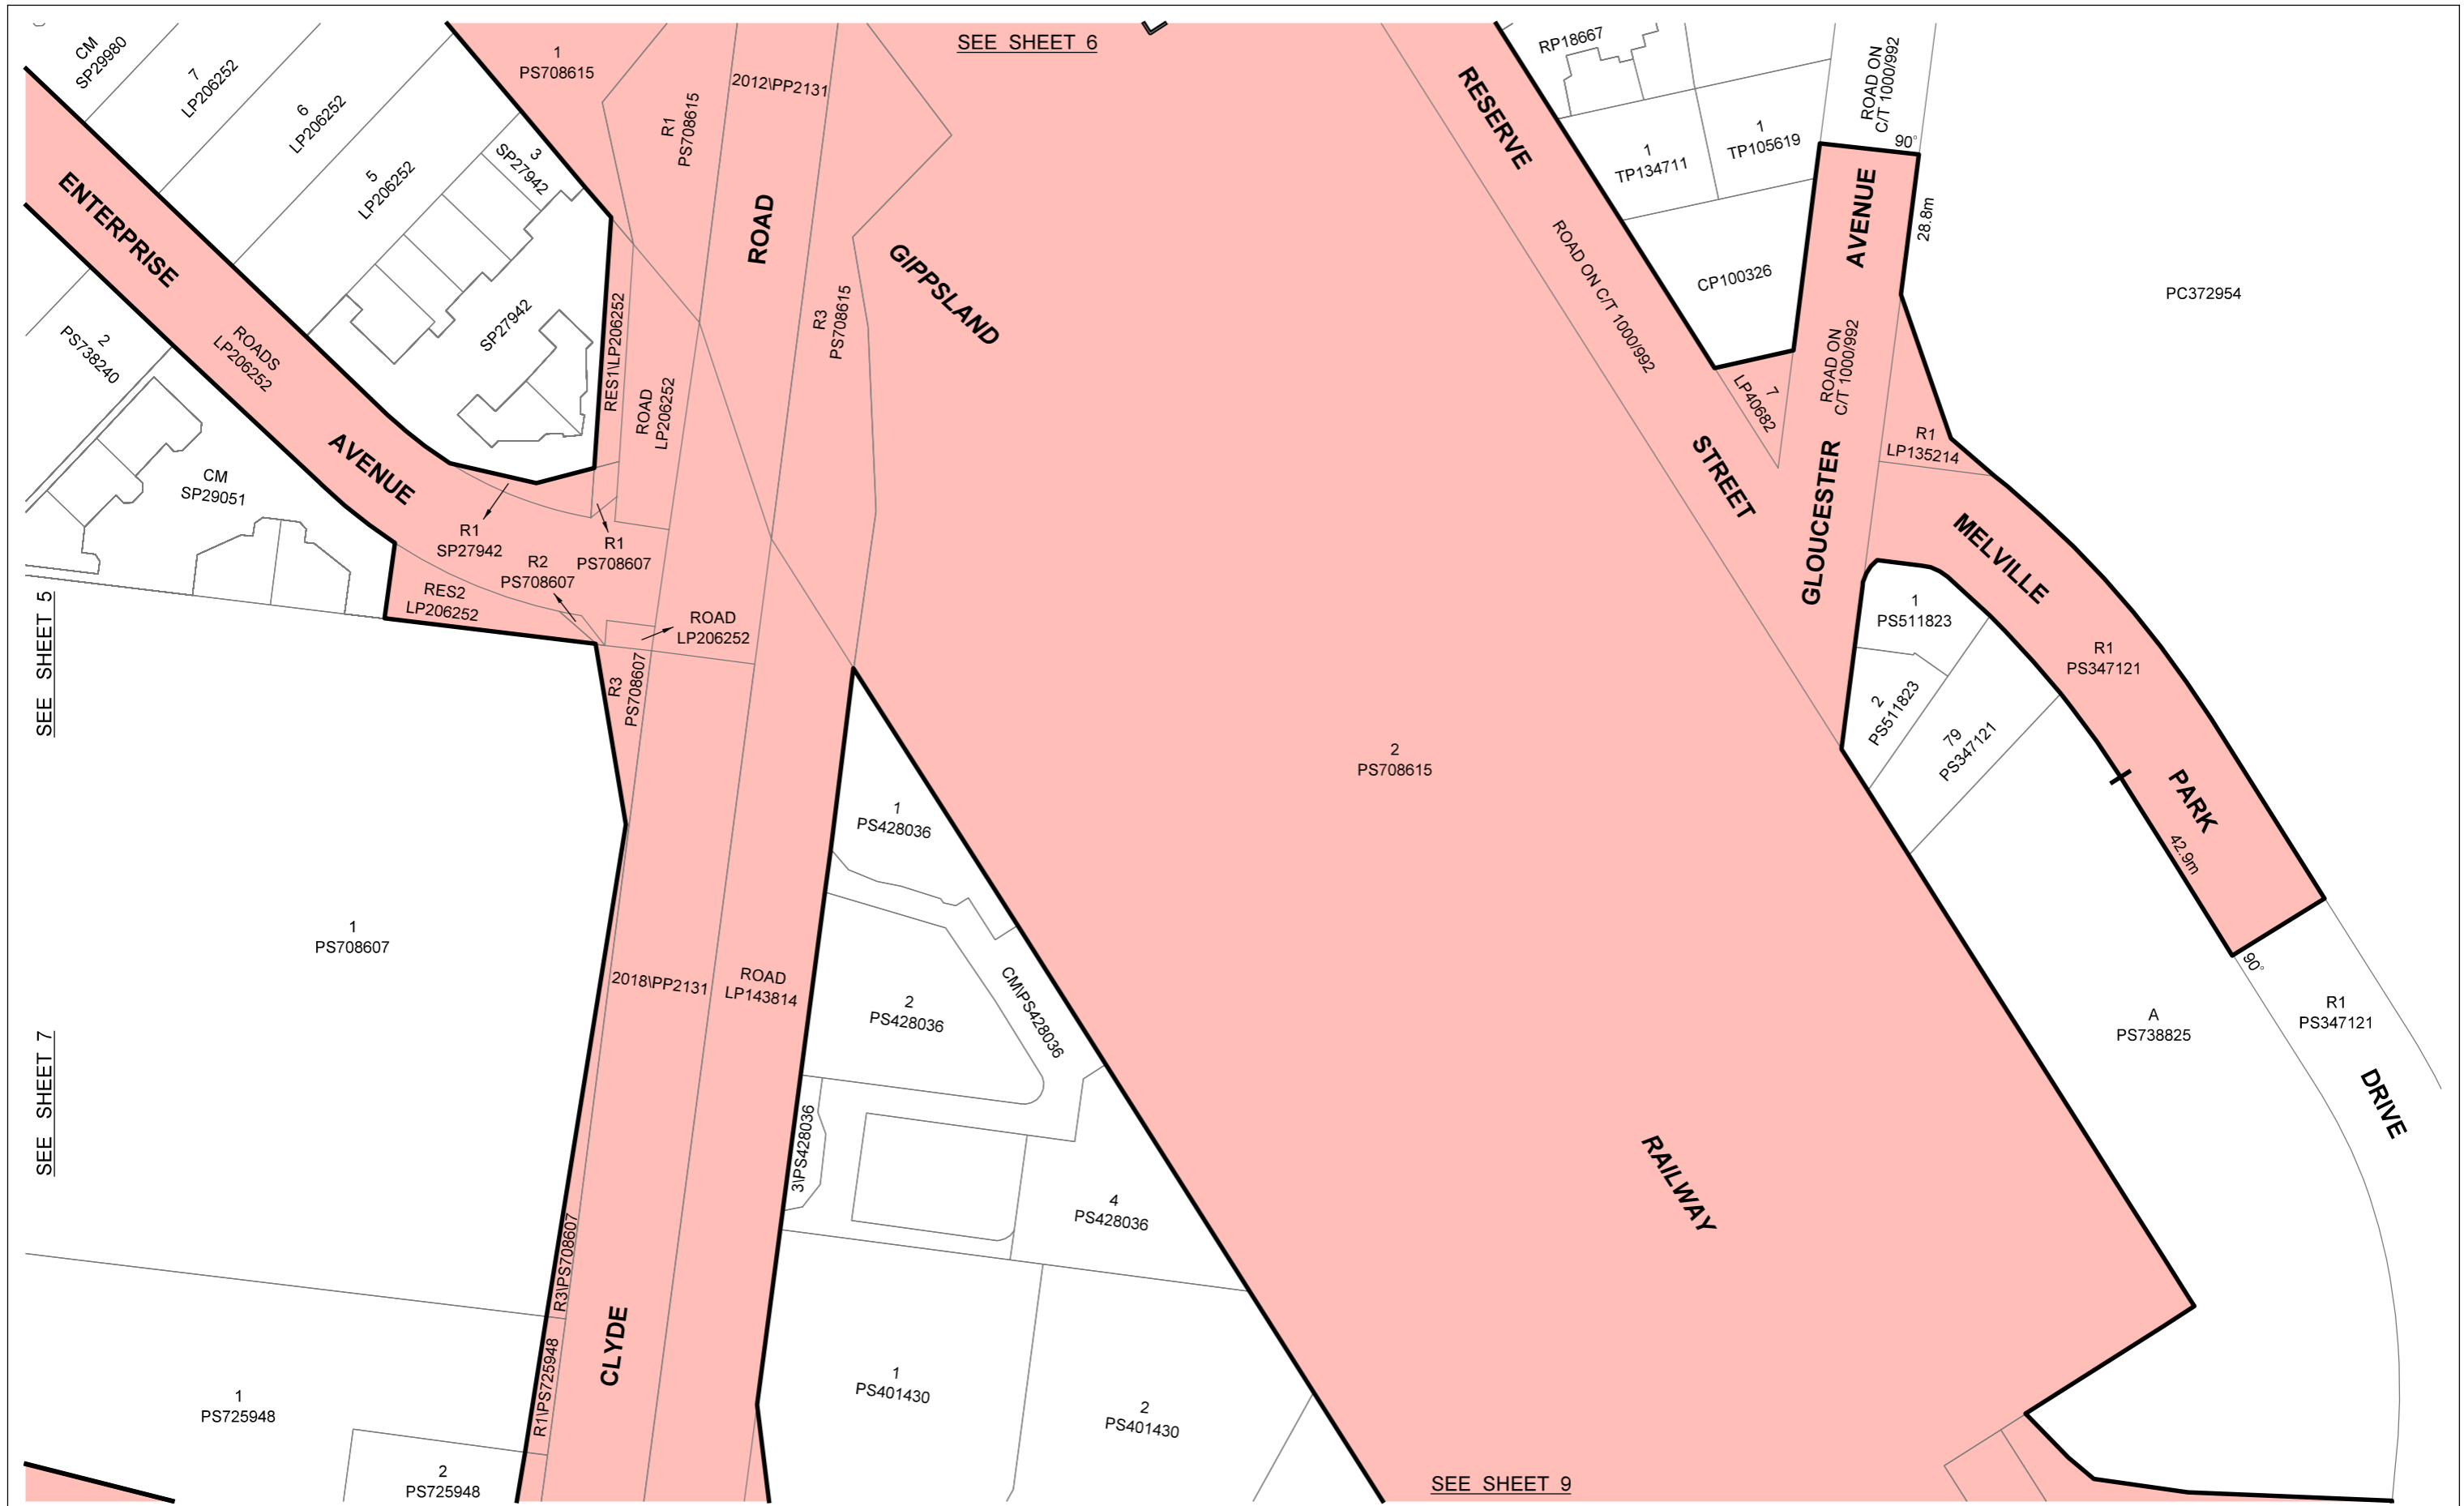


SEE SHEET 5



SEE SHEET 7


SEE SHEET 6

SEE SHEET 9

LEGEND	
	PROJECT AREA


CLYDE ROAD BERWICK PROJECT AREA

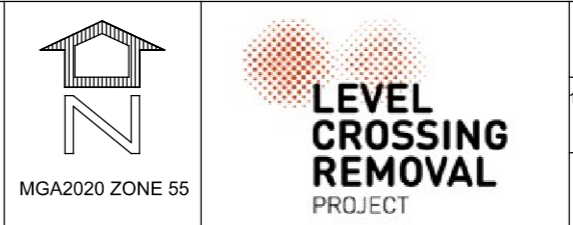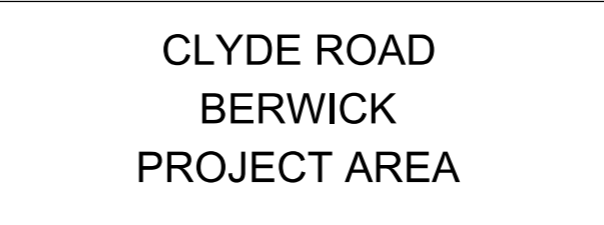

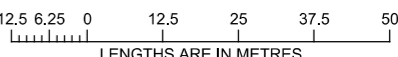LEVEL CROSSING REMOVAL PROJECT		
 <p style="text-align: center;">LENGTHS ARE IN METRES</p>		SCALE 1:1250
ORIGINAL SHEET SIZE: A3	SHEET 8 of 10	LEGL./19-051



LEGEND

 PROJECT AREA

**CLYDE ROAD
BERWICK
PROJECT AREA**



MGA2020 ZONE 55



**LEVEL CROSSING
REMOVAL
PROJECT**

LEVEL CROSSING REMOVAL PROJECT

12.5 6.25 0 12.5 25 37.5 50
LENGTHS ARE IN METRES

SCALE 1:1250

ORIGINAL SHEET SIZE: A3	SHEET 10 of 10	LEGL./19-051
----------------------------	-------------------	--------------