

PLAN TO DESIGNATE THE PROJECT AREA PURSUANT TO SECTION 95(2) MAJOR TRANSPORT PROJECTS FACILITATION ACT 2009

Lodged in the Central Plan Office pursuant to Section 42 Surveying Act 2004

Dated this 12th day of September 2022

*Tom Hawkins*

For  
Craig Leslie Sandy  
Surveyor-General Victoria

**LEGEND**  
 1 SHEET LOCATION / SHEET NUMBER

ORIGINAL SHEET SIZE: A3  
 SCALE 1:20000  
 0 200 400 600  
 LENGTHS ARE IN METRES





**CALDER PARK DRIVE, CALDER PARK  
 LEVEL CROSSING REMOVAL PROJECT**


**PROJECT AREA**


INDEX SHEET, SHEET 1 OF 7

LEGL./21-557

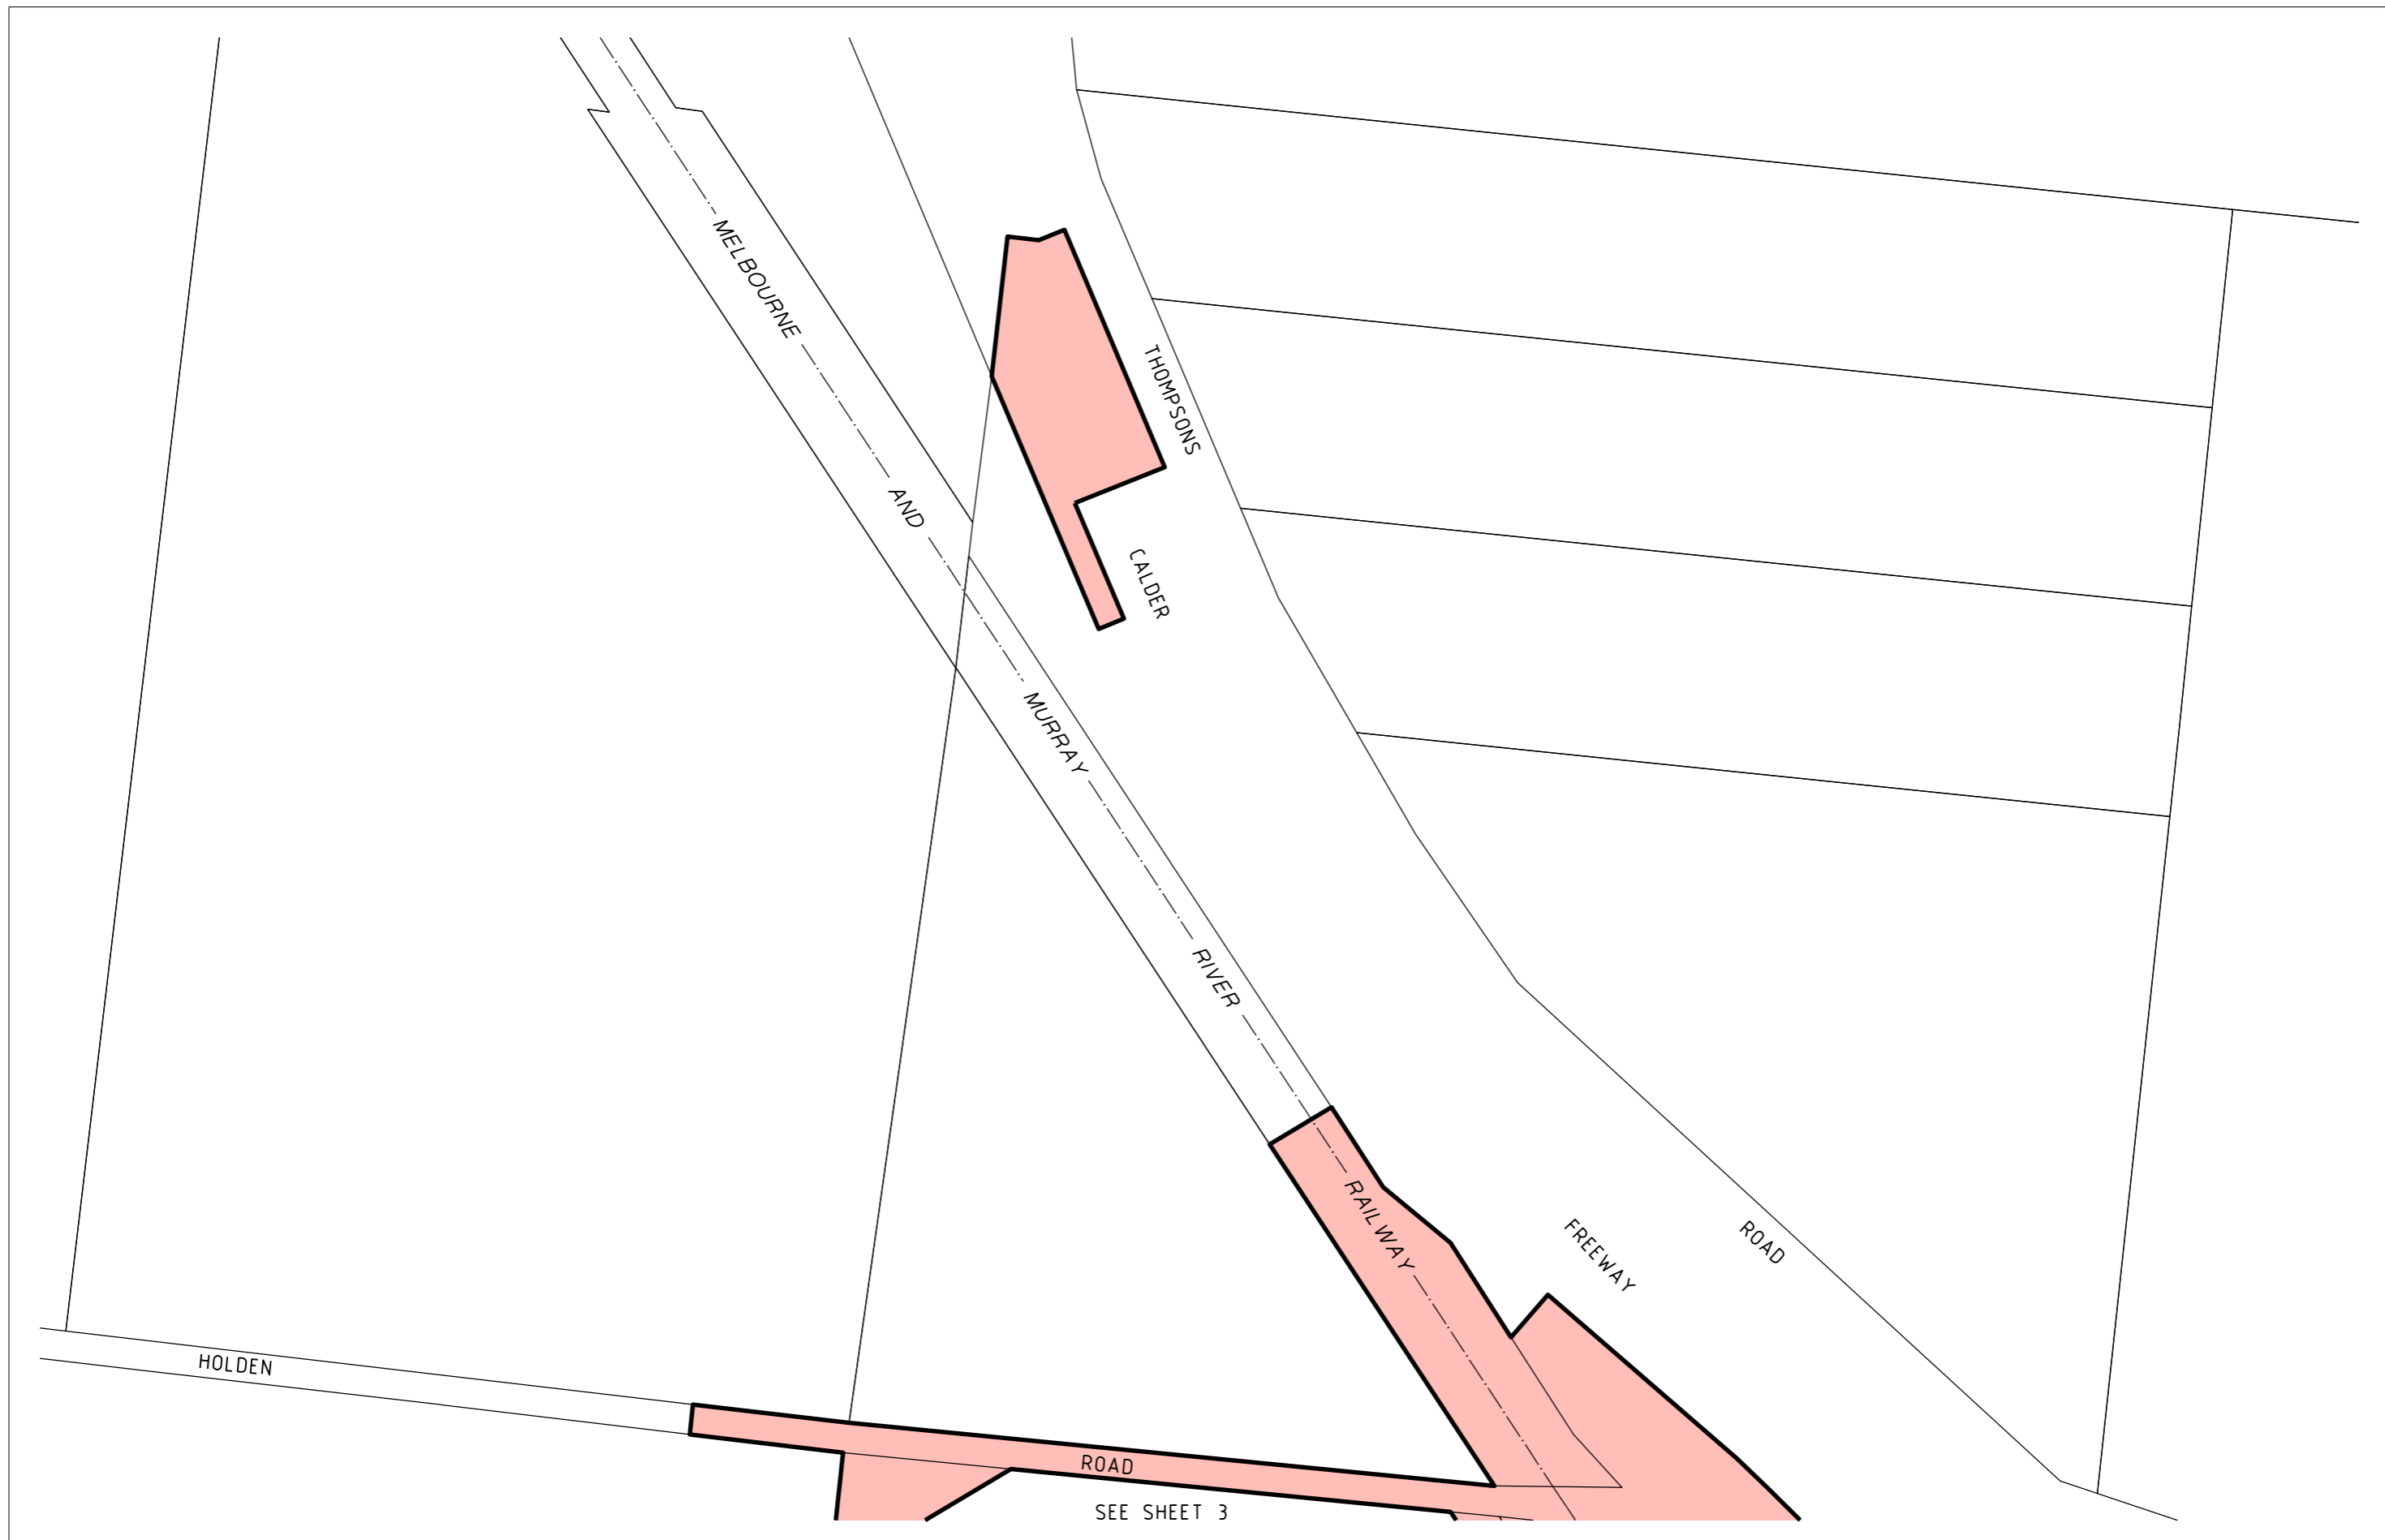

**LEGEND**  
 PROJECT AREA

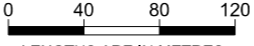ORIGINAL SHEET SIZE: A3  
 SCALE 1:4000  
  
 LENGTHS ARE IN METRES

  
 GDA2020-MGA  
 ZONE 55


  
**LEVEL  
 CROSSING  
 REMOVAL**  
 PROJECT


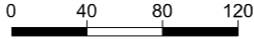


**CALDER PARK DRIVE, CALDER PARK  
 LEVEL CROSSING REMOVAL PROJECT**


**PROJECT AREA**

SHEET 2

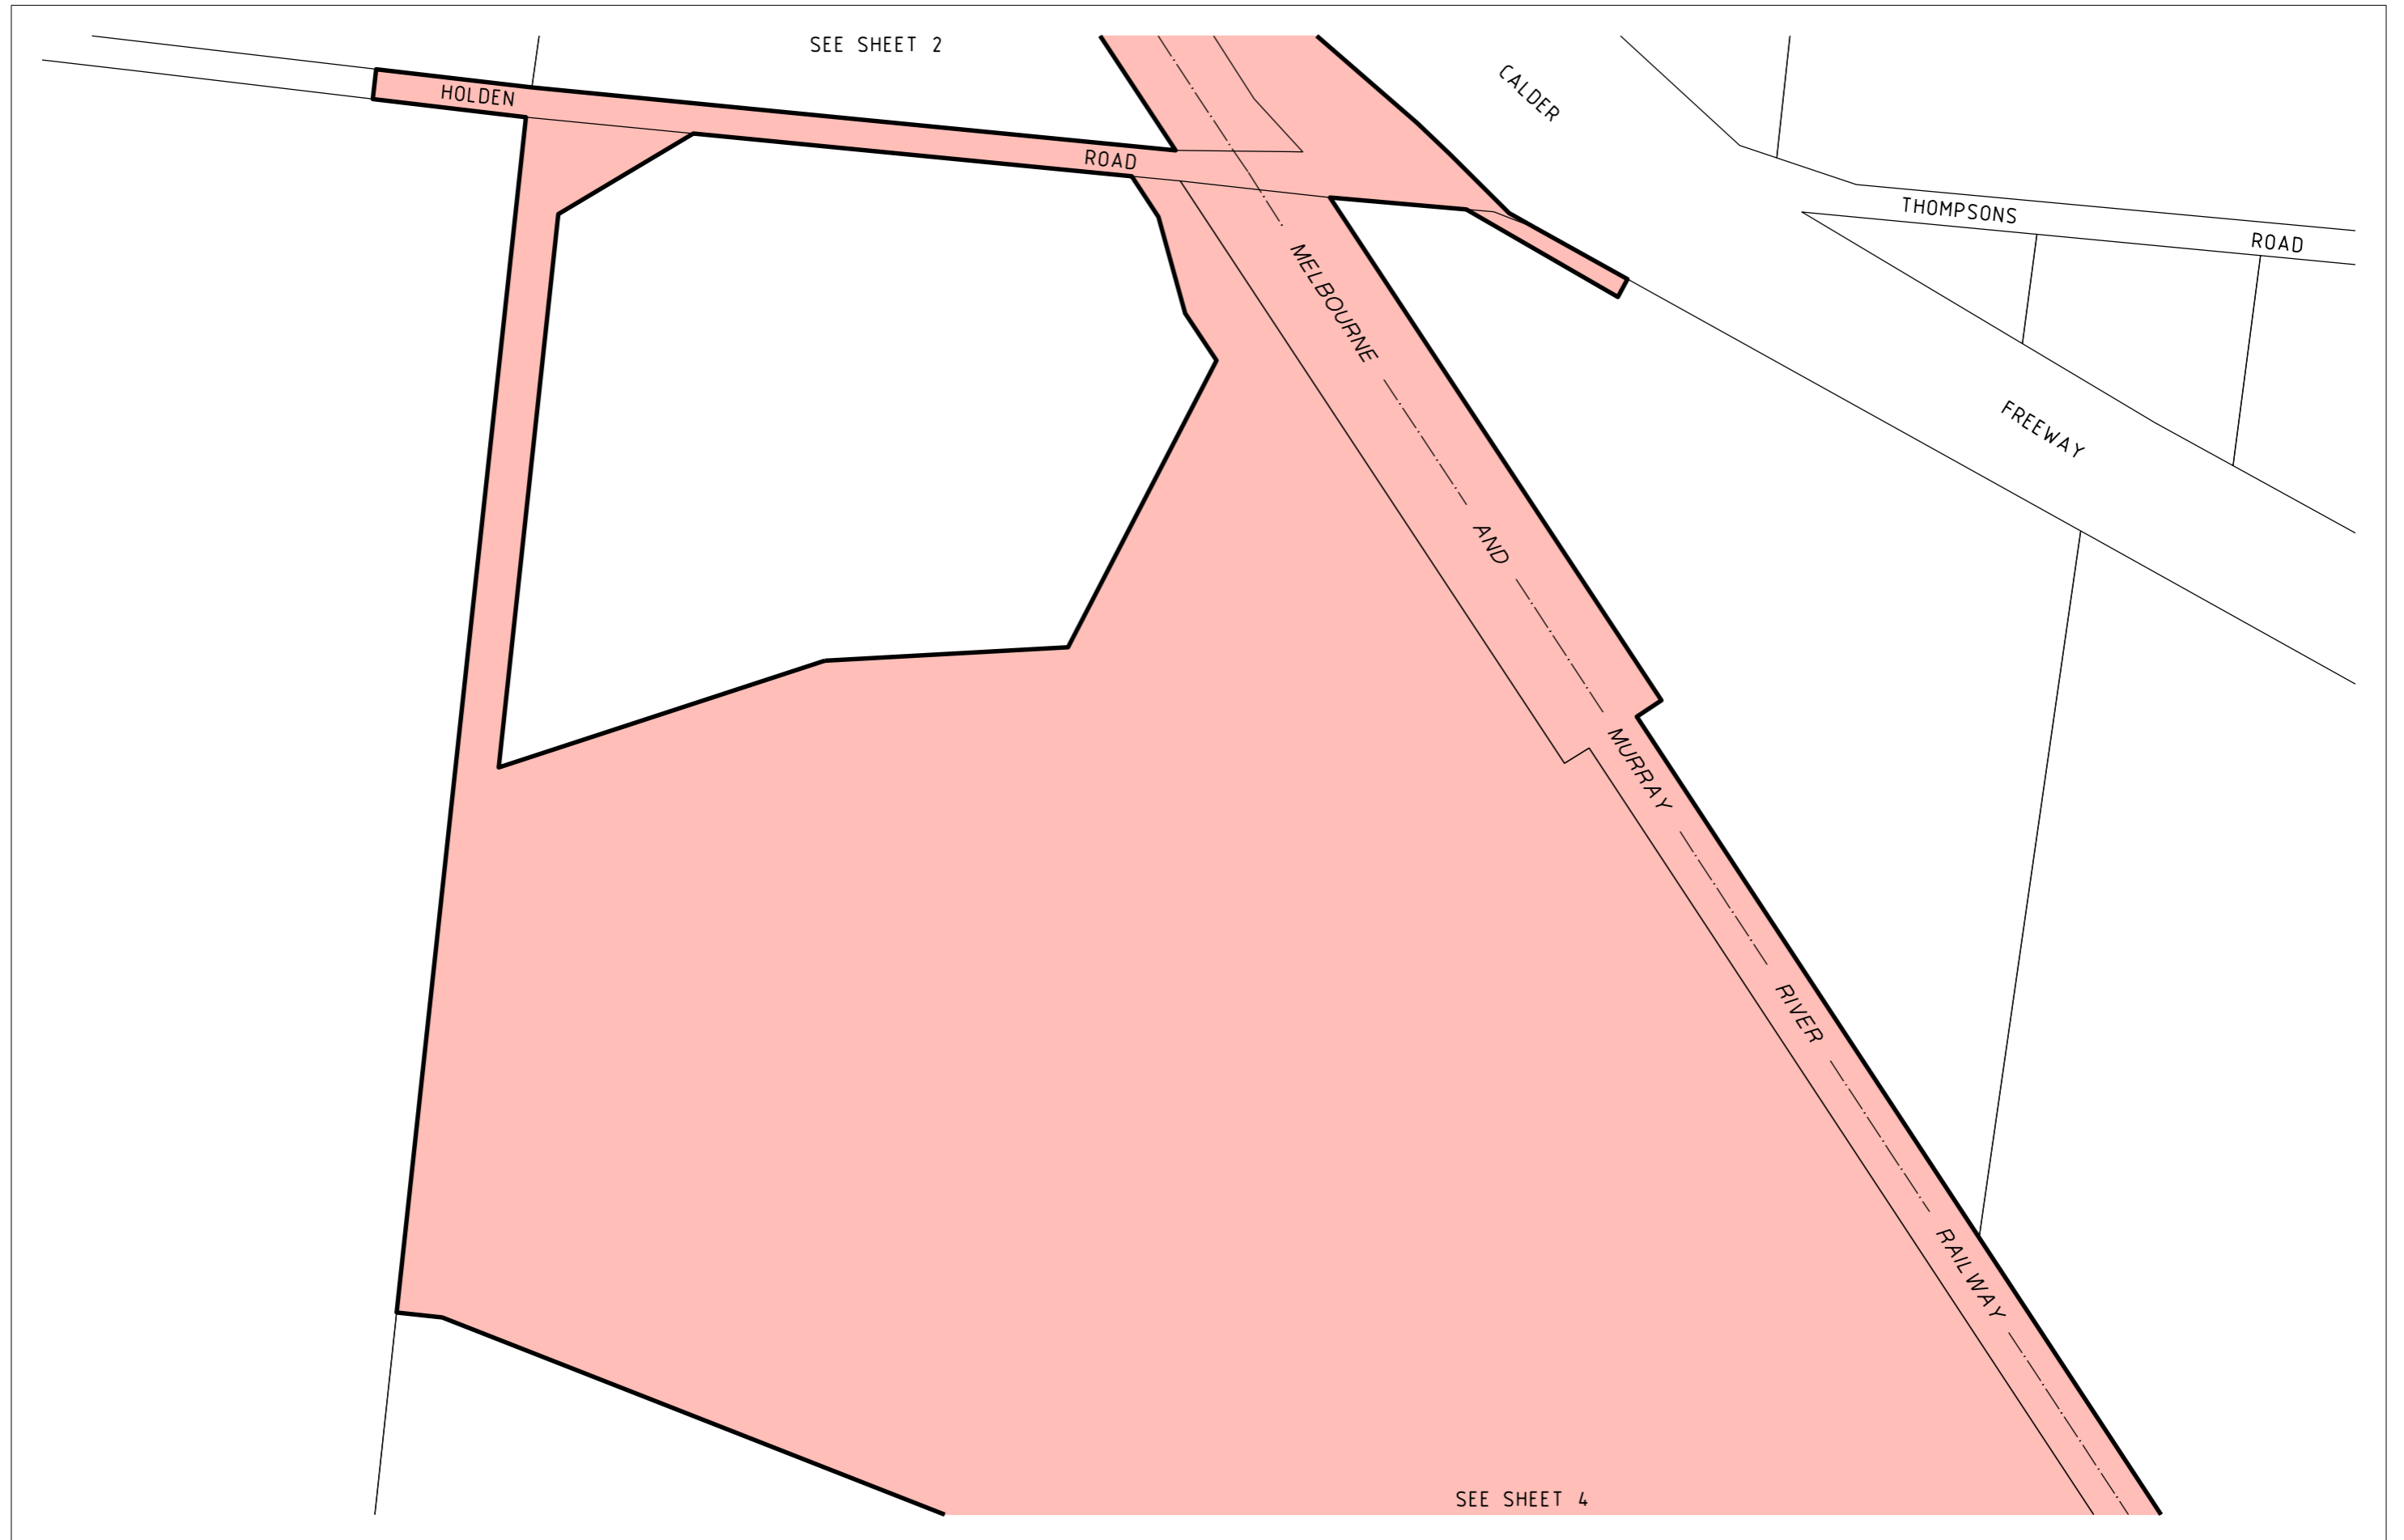
LEGL./21-557



<b>LEGEND</b>  PROJECT AREA	ORIGINAL SHEET SIZE: A3 SCALE 1:4000  LENGTHS ARE IN METRES	 GDA2020-MGA ZONE 55		<b>CALDER PARK DRIVE, CALDER PARK          LEVEL CROSSING REMOVAL PROJECT</b>		
	<b>PROJECT AREA</b>				SHEET 3	LEGL./21-557

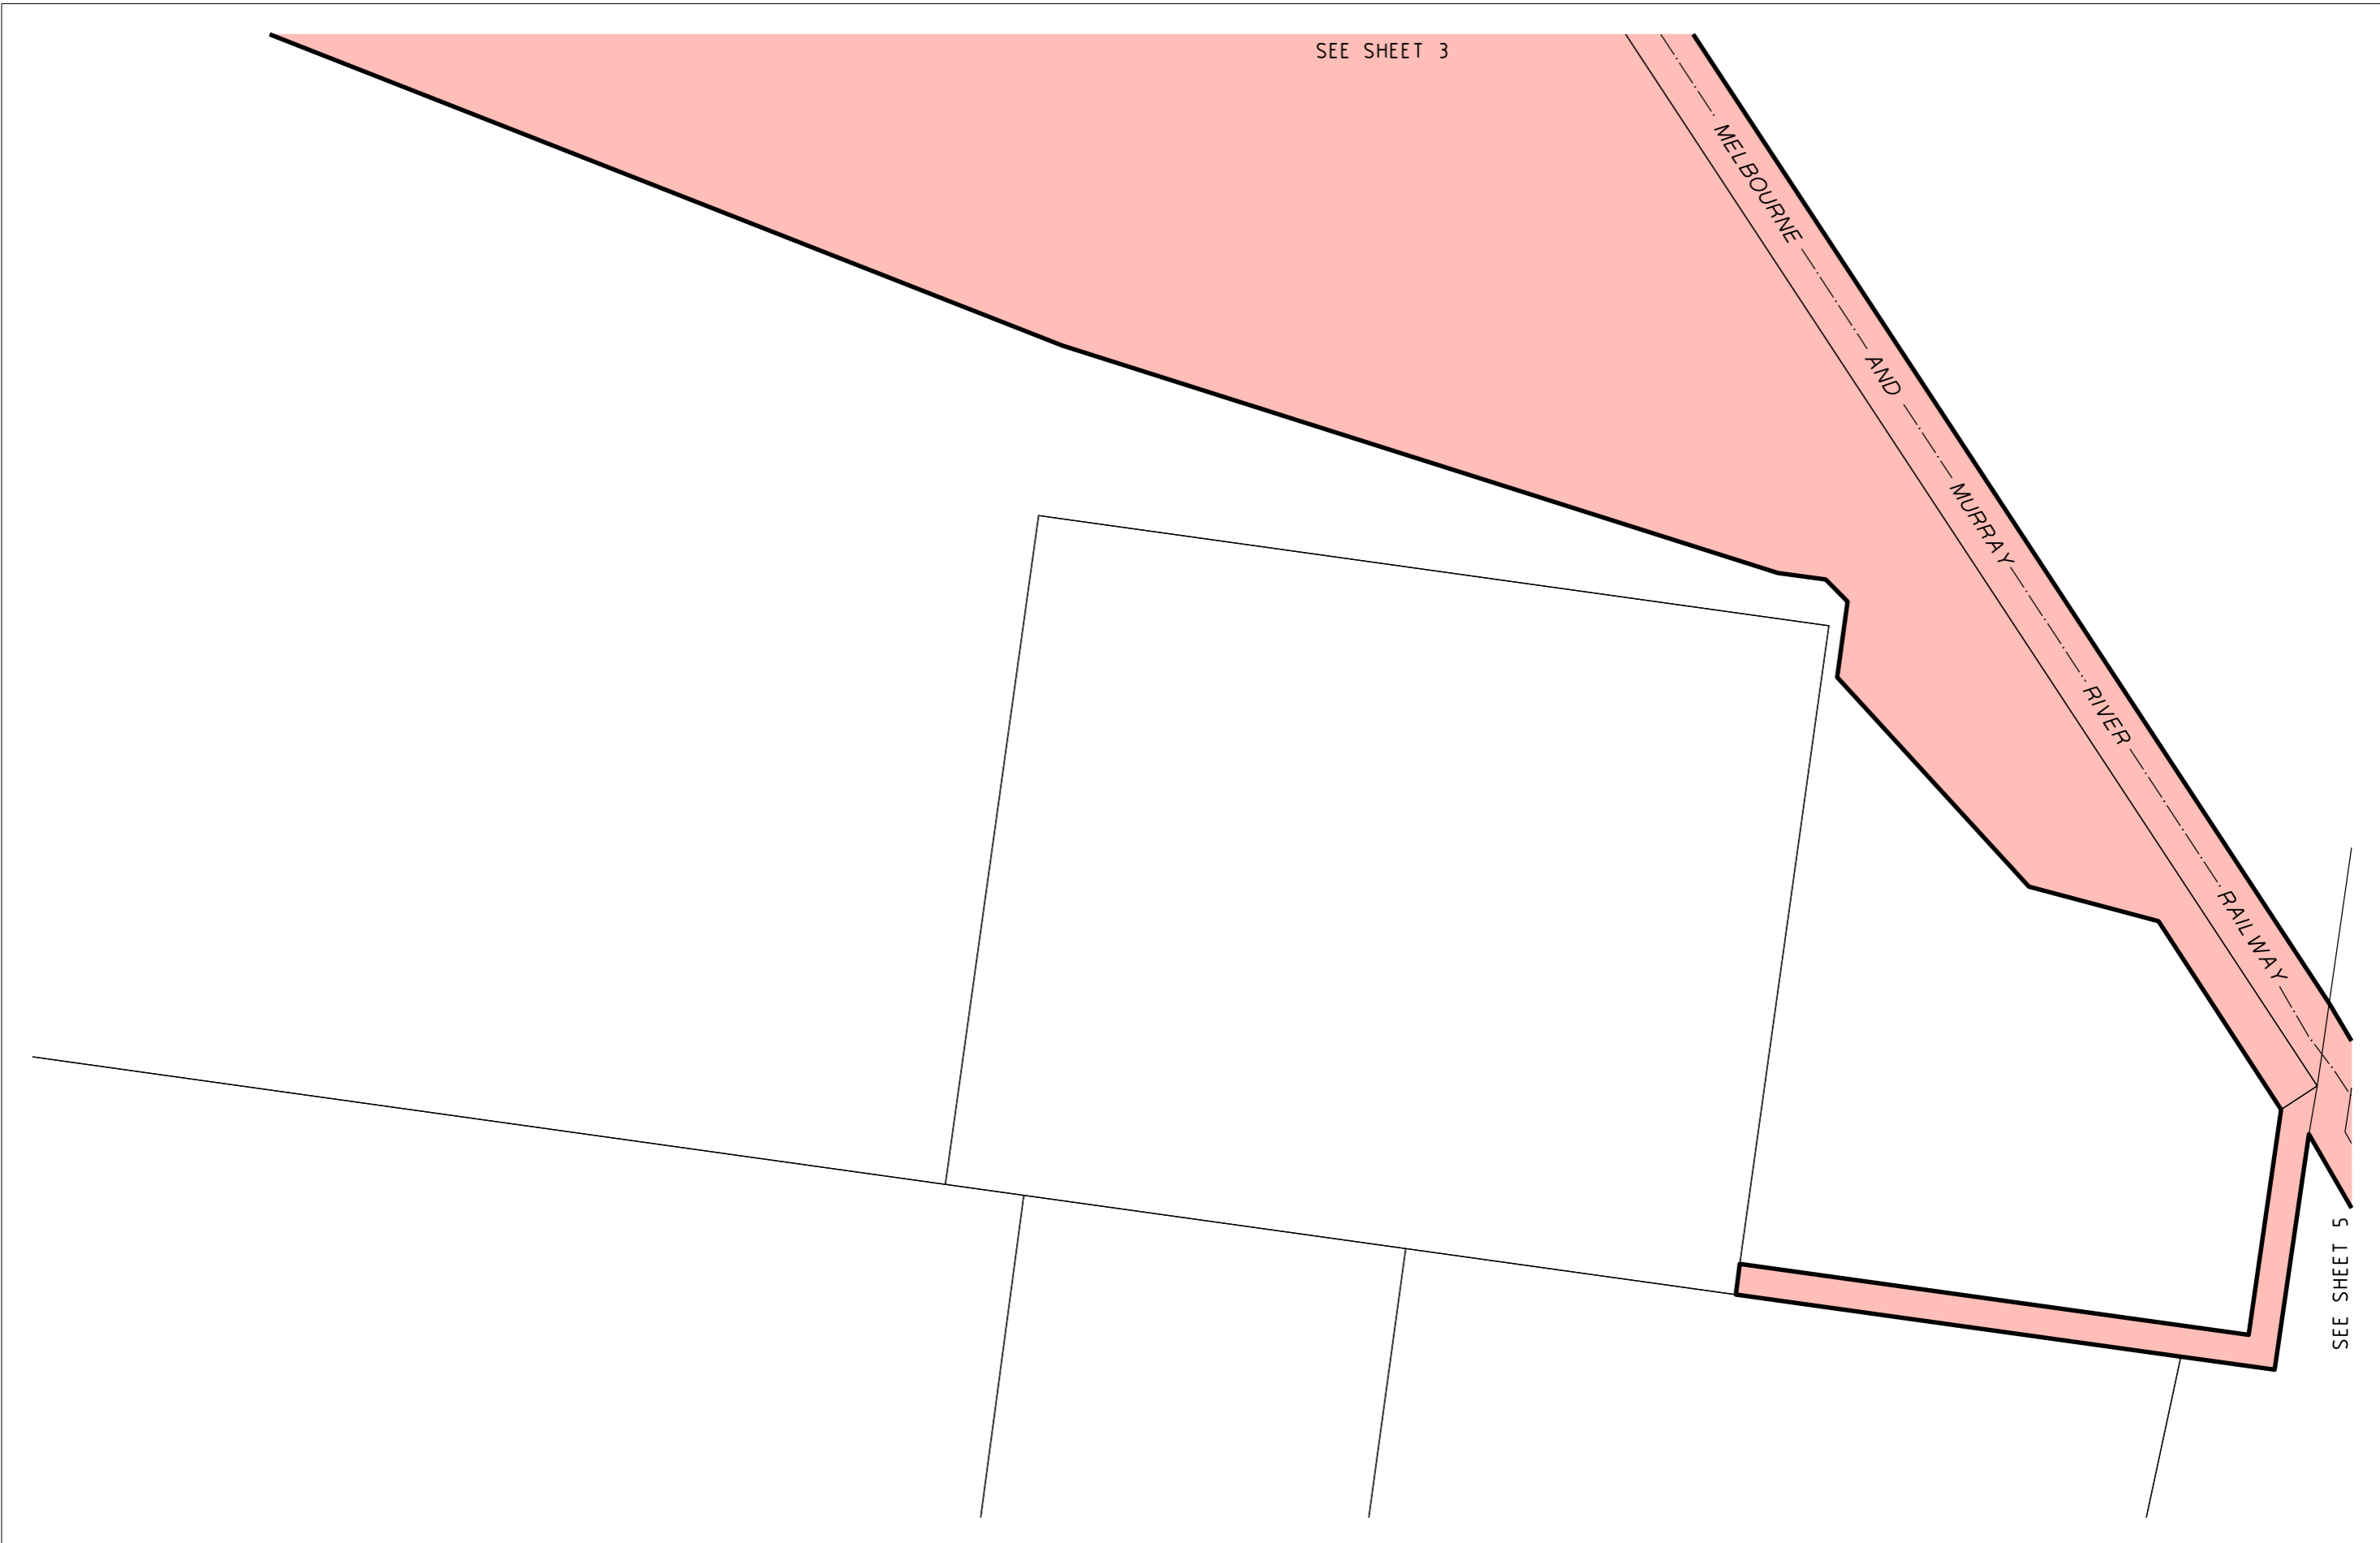

**LEGEND**  
 PROJECT AREA

ORIGINAL SHEET SIZE: A3  
 SCALE 1:4000  
  
 LENGTHS ARE IN METRES





**CALDER PARK DRIVE, CALDER PARK  
 LEVEL CROSSING REMOVAL PROJECT**


**PROJECT AREA**

SHEET 4

LEGL./21-557

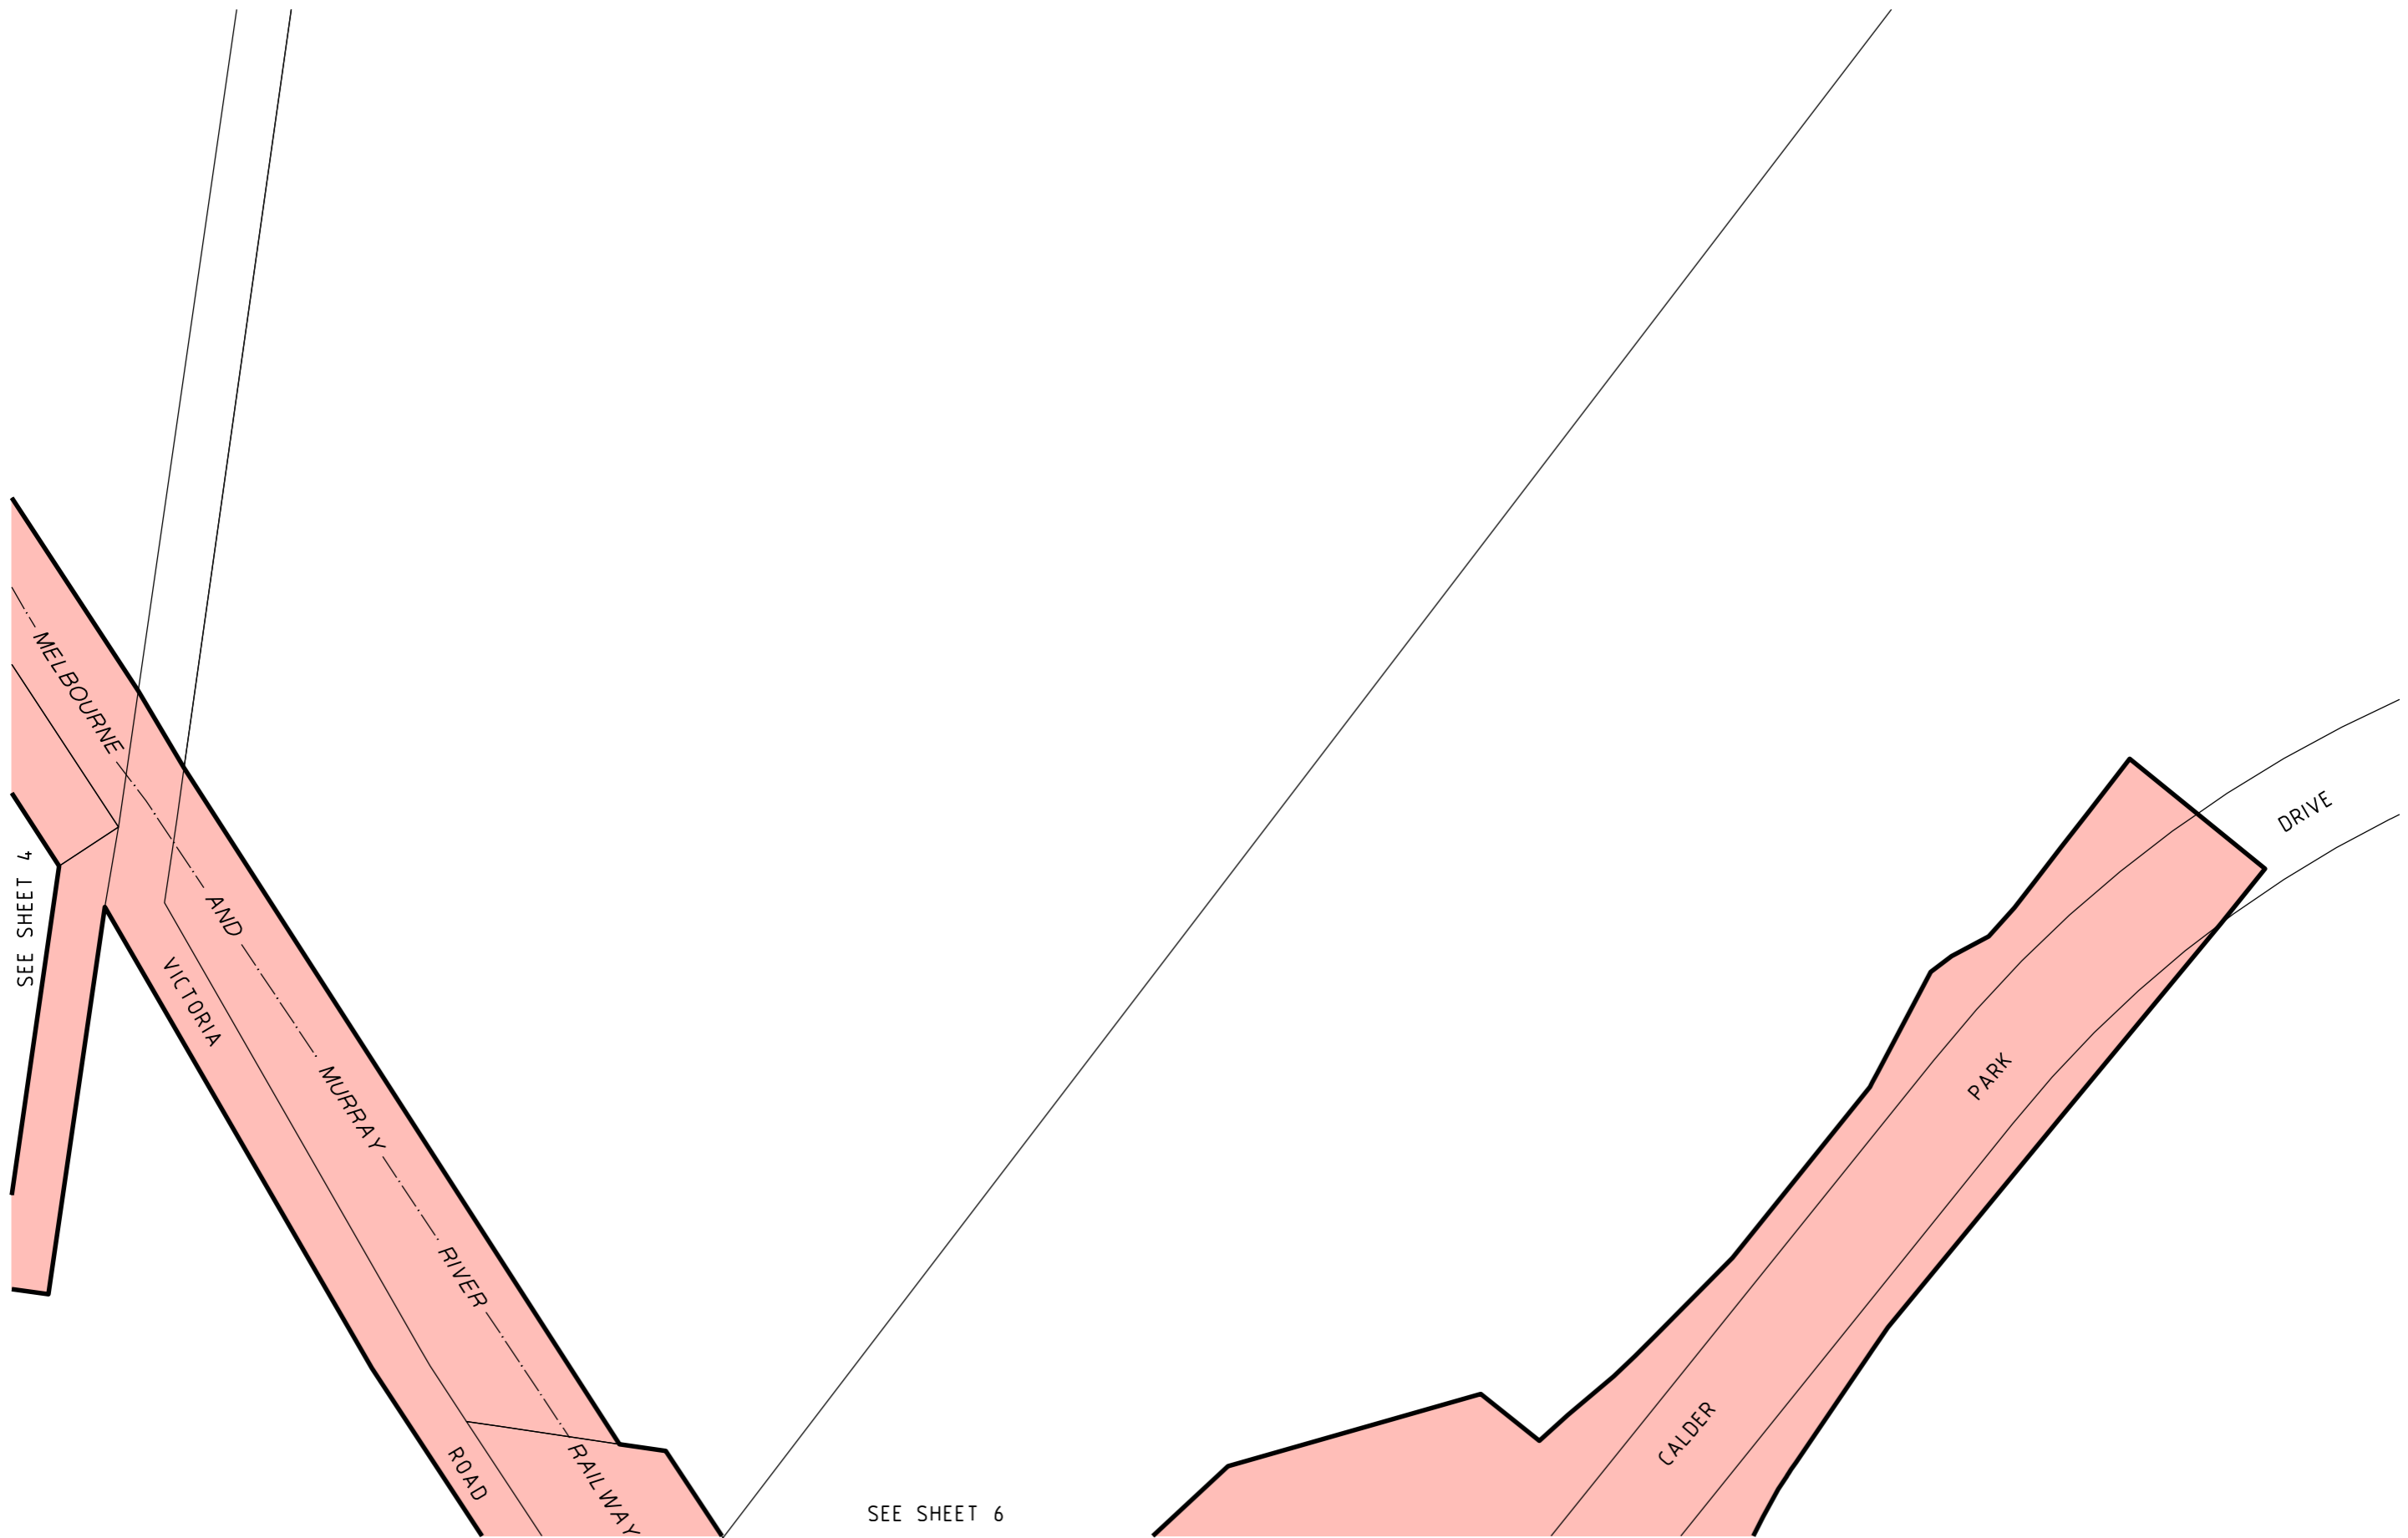

**LEGEND**  
 PROJECT AREA

ORIGINAL SHEET SIZE: A3  
 SCALE 1:2500  
  
 LENGTHS ARE IN METRES





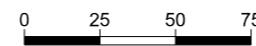


**CALDER PARK DRIVE, CALDER PARK  
LEVEL CROSSING REMOVAL PROJECT**


**PROJECT AREA**


SHEET 5

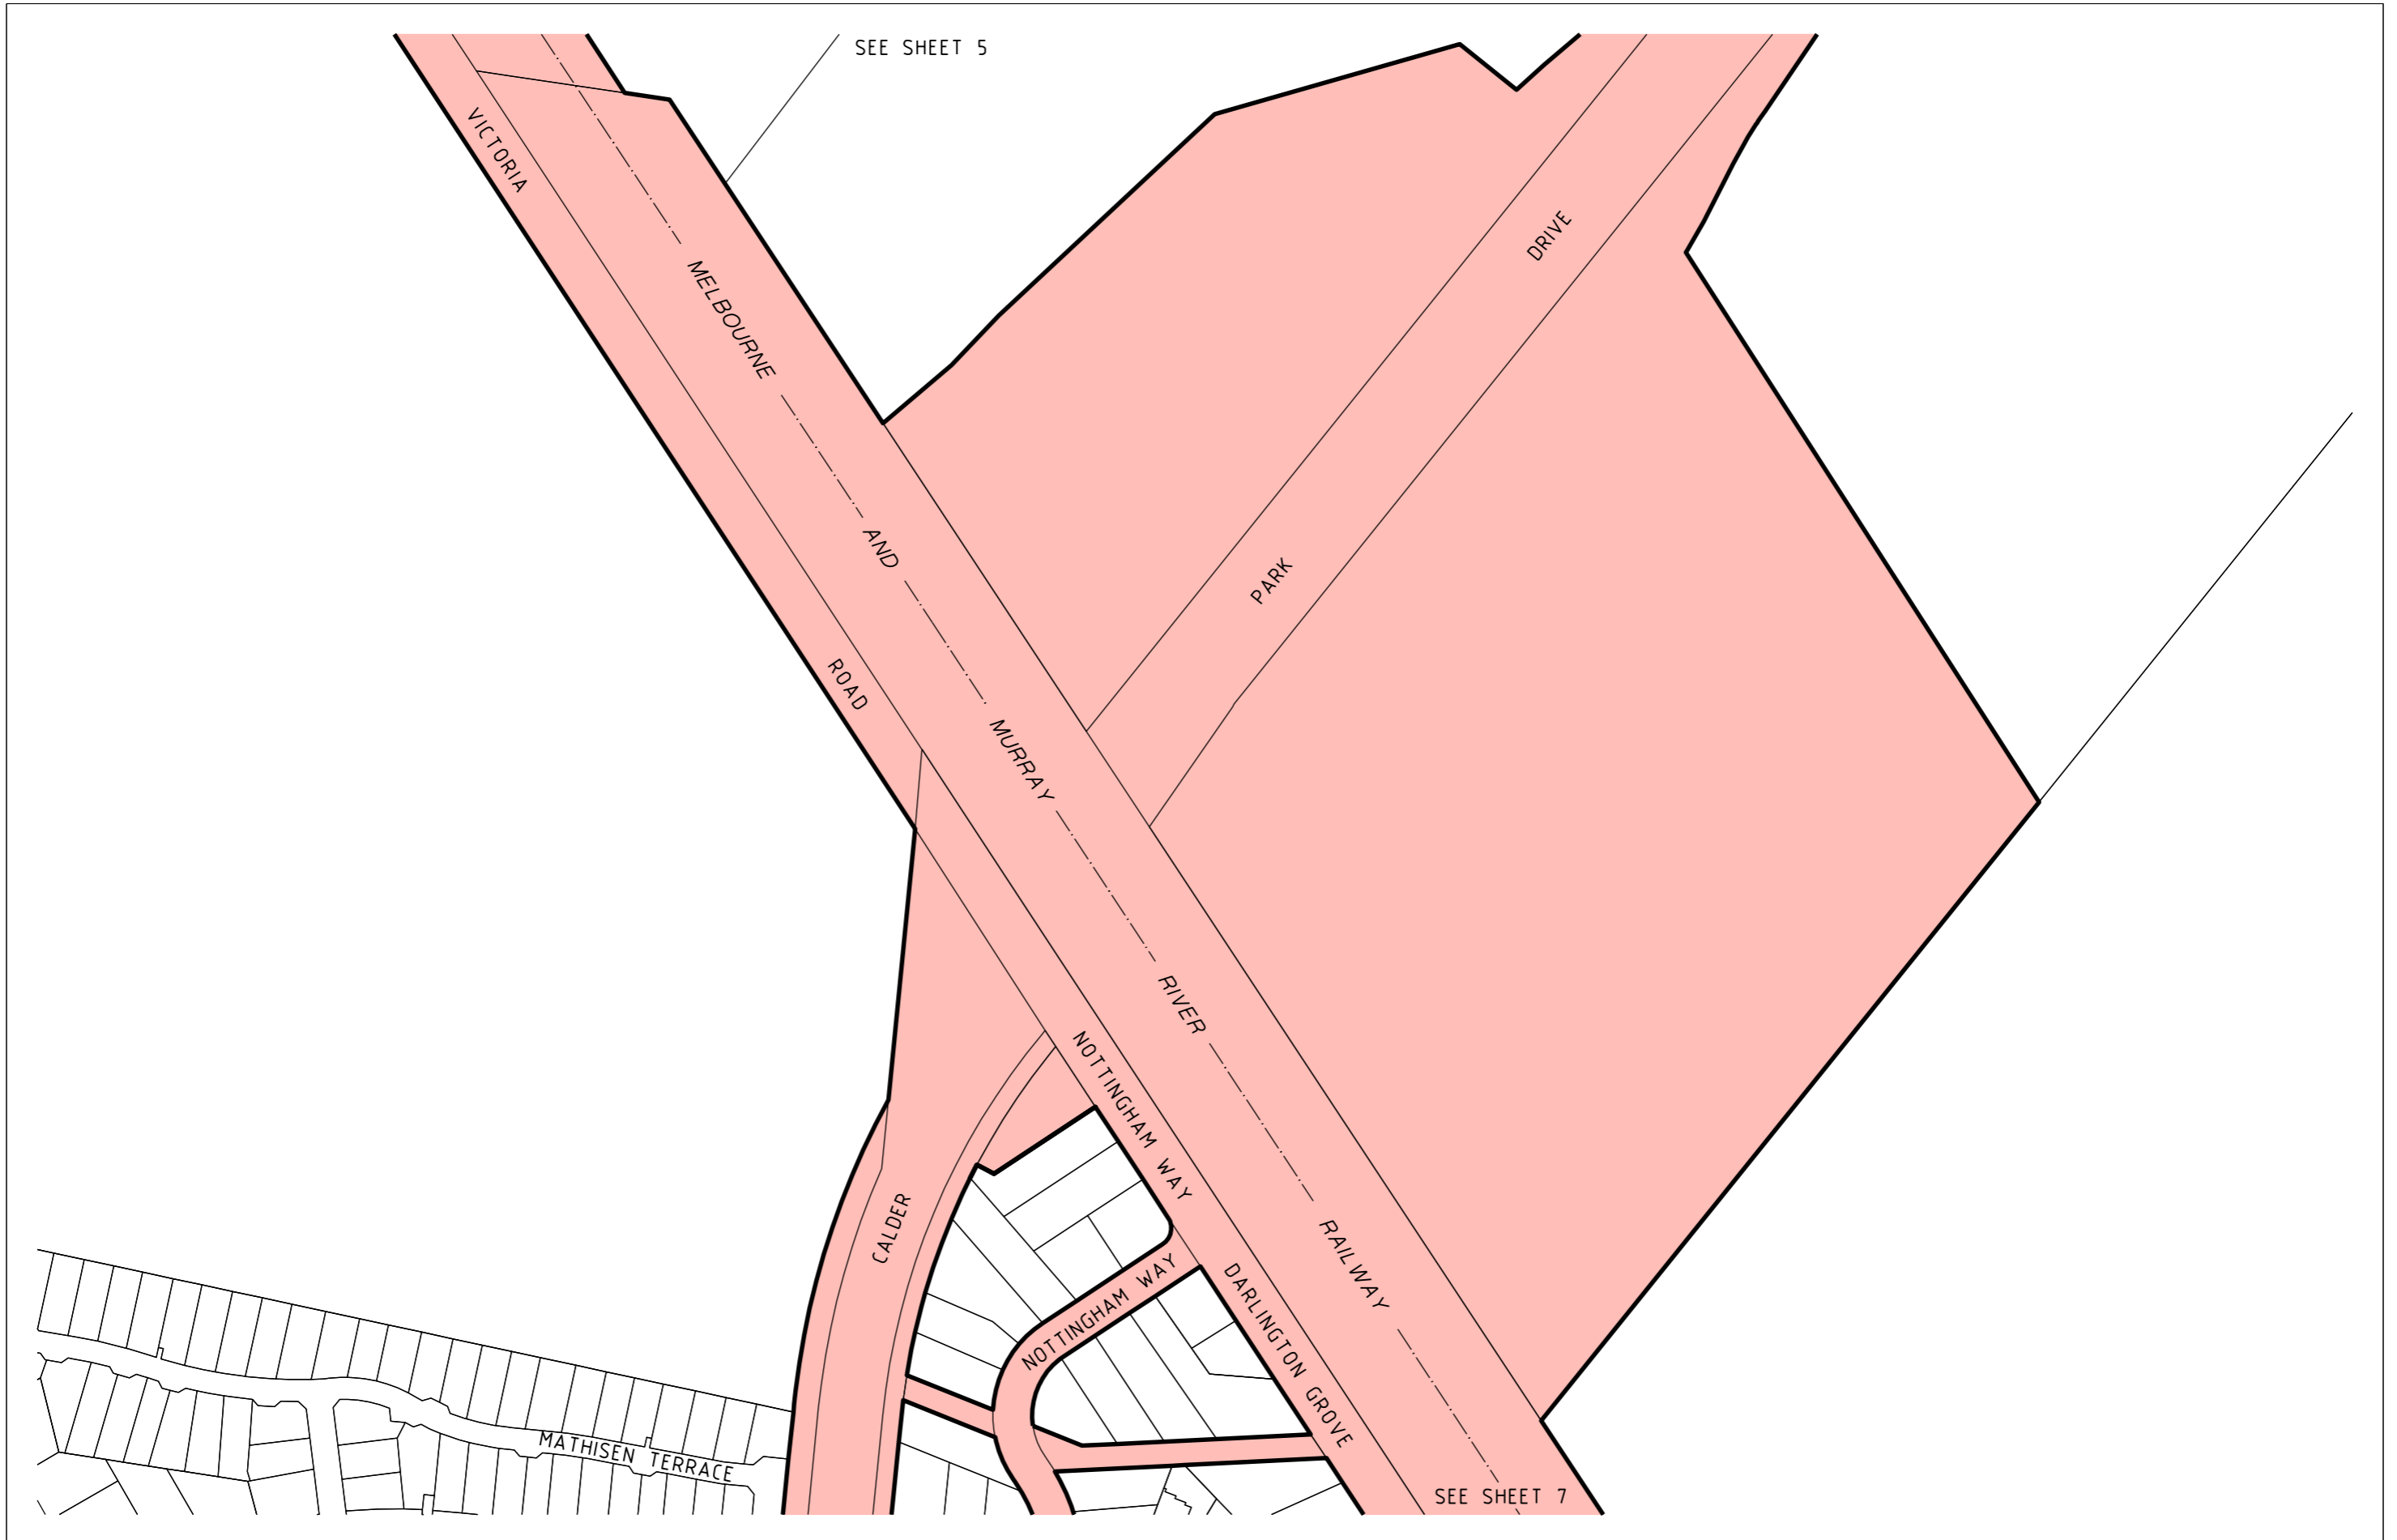
LEGL./21-557



<p><b>LEGEND</b></p>  <p>PROJECT AREA</p>	<p>ORIGINAL SHEET SIZE: A3 SCALE 1:2500</p>  <p>LENGTHS ARE IN METRES</p>	 <p>GDA2020-MGA ZONE 55</p>		<p><b>CALDER PARK DRIVE, CALDER PARK LEVEL CROSSING REMOVAL PROJECT</b></p> <p>PROJECT AREA</p> <p>SHEET 6</p> <p>LEGL./21-557</p>
--	--	---	---	--

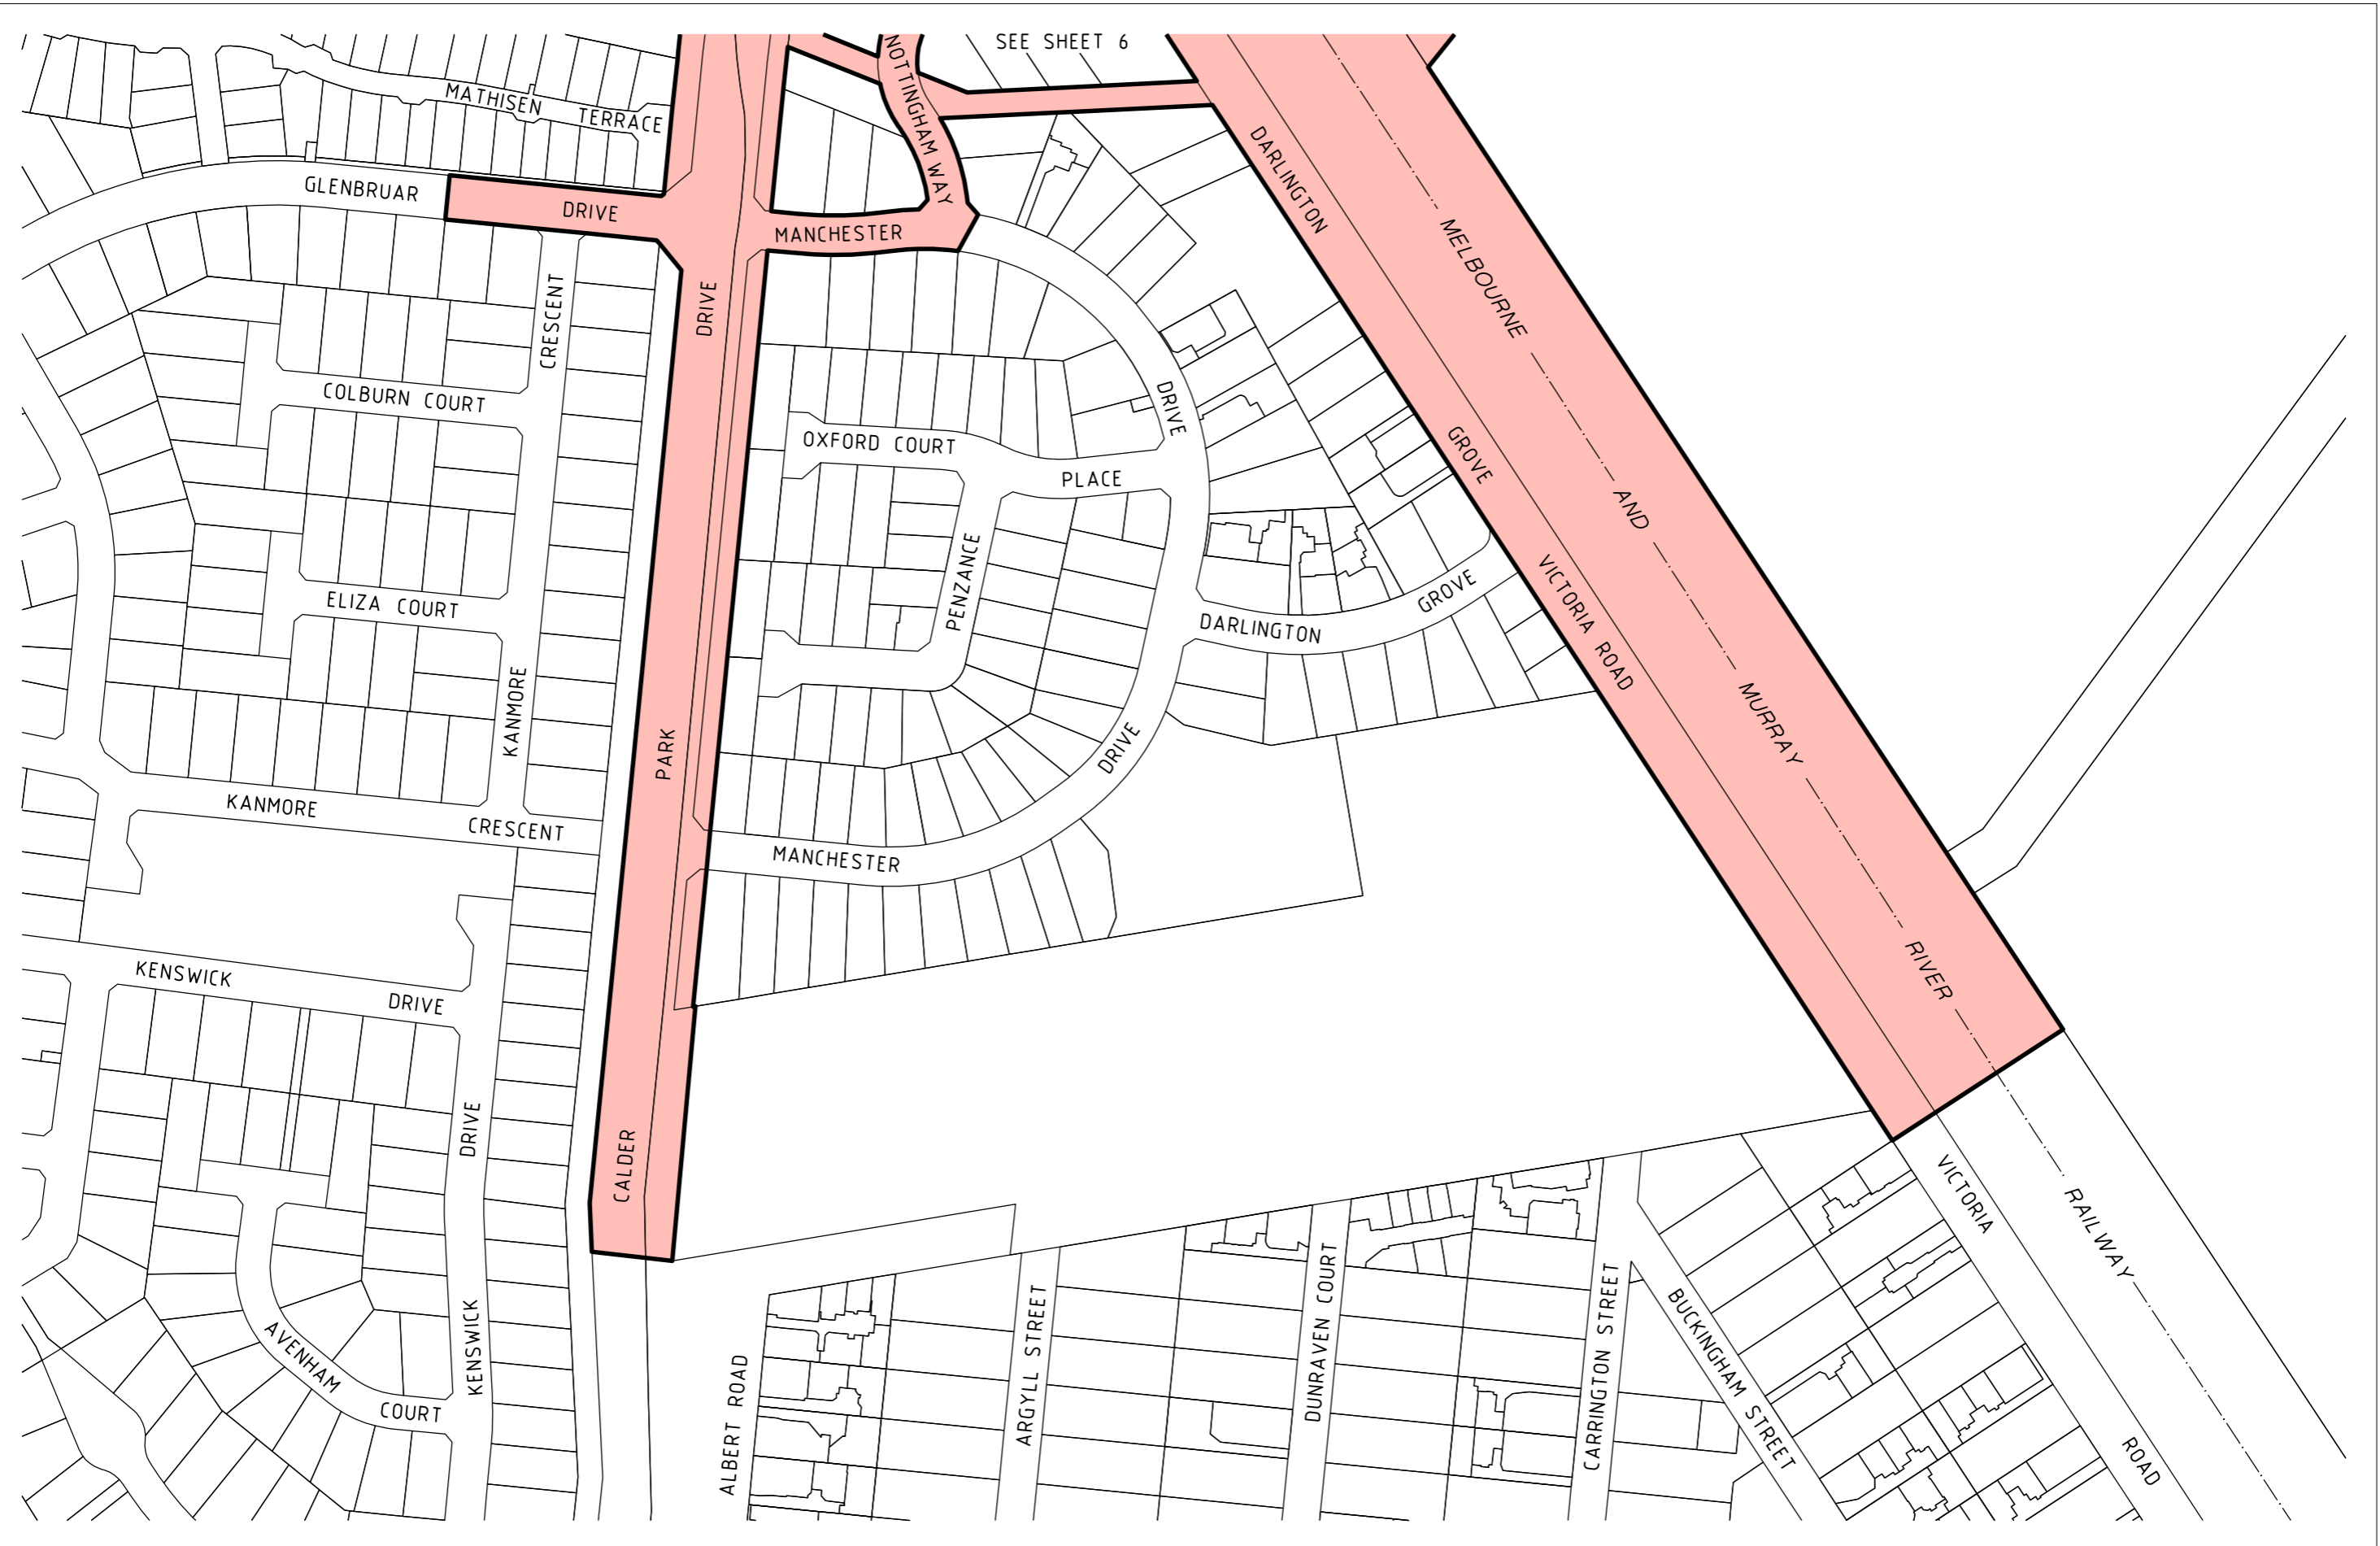

**LEGEND**  
 PROJECT AREA

ORIGINAL SHEET SIZE: A3  
 SCALE 1:2500  
  
 LENGTHS ARE IN METRES



**CALDER PARK DRIVE, CALDER PARK  
 LEVEL CROSSING REMOVAL PROJECT**

PROJECT AREA

SHEET 7

LEGL./21-557