

PLAN TO DESIGNATE THE PROJECT AREA PURSUANT TO SECTION 95(2) MAJOR TRANSPORT PROJECTS FACILITATION ACT 2009

Lodged in the Central Plan Office pursuant to Section 42 Surveying Act 2004

Dated this 12th day of September 2022

Tom Hawkins

For
Craig Leslie Sandy
Surveyor-General Victoria


LEGEND




SHEET LOCATION / SHEET NUMBER




ORIGINAL SHEET SIZE: A3
SCALE 1:10000

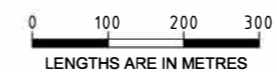


BRUNT ROAD LEVEL CROSSING REMOVAL PROJECT PROJECT AREA	
INDEX SHEET, SHEET 1 OF 3	LEGL./21-555

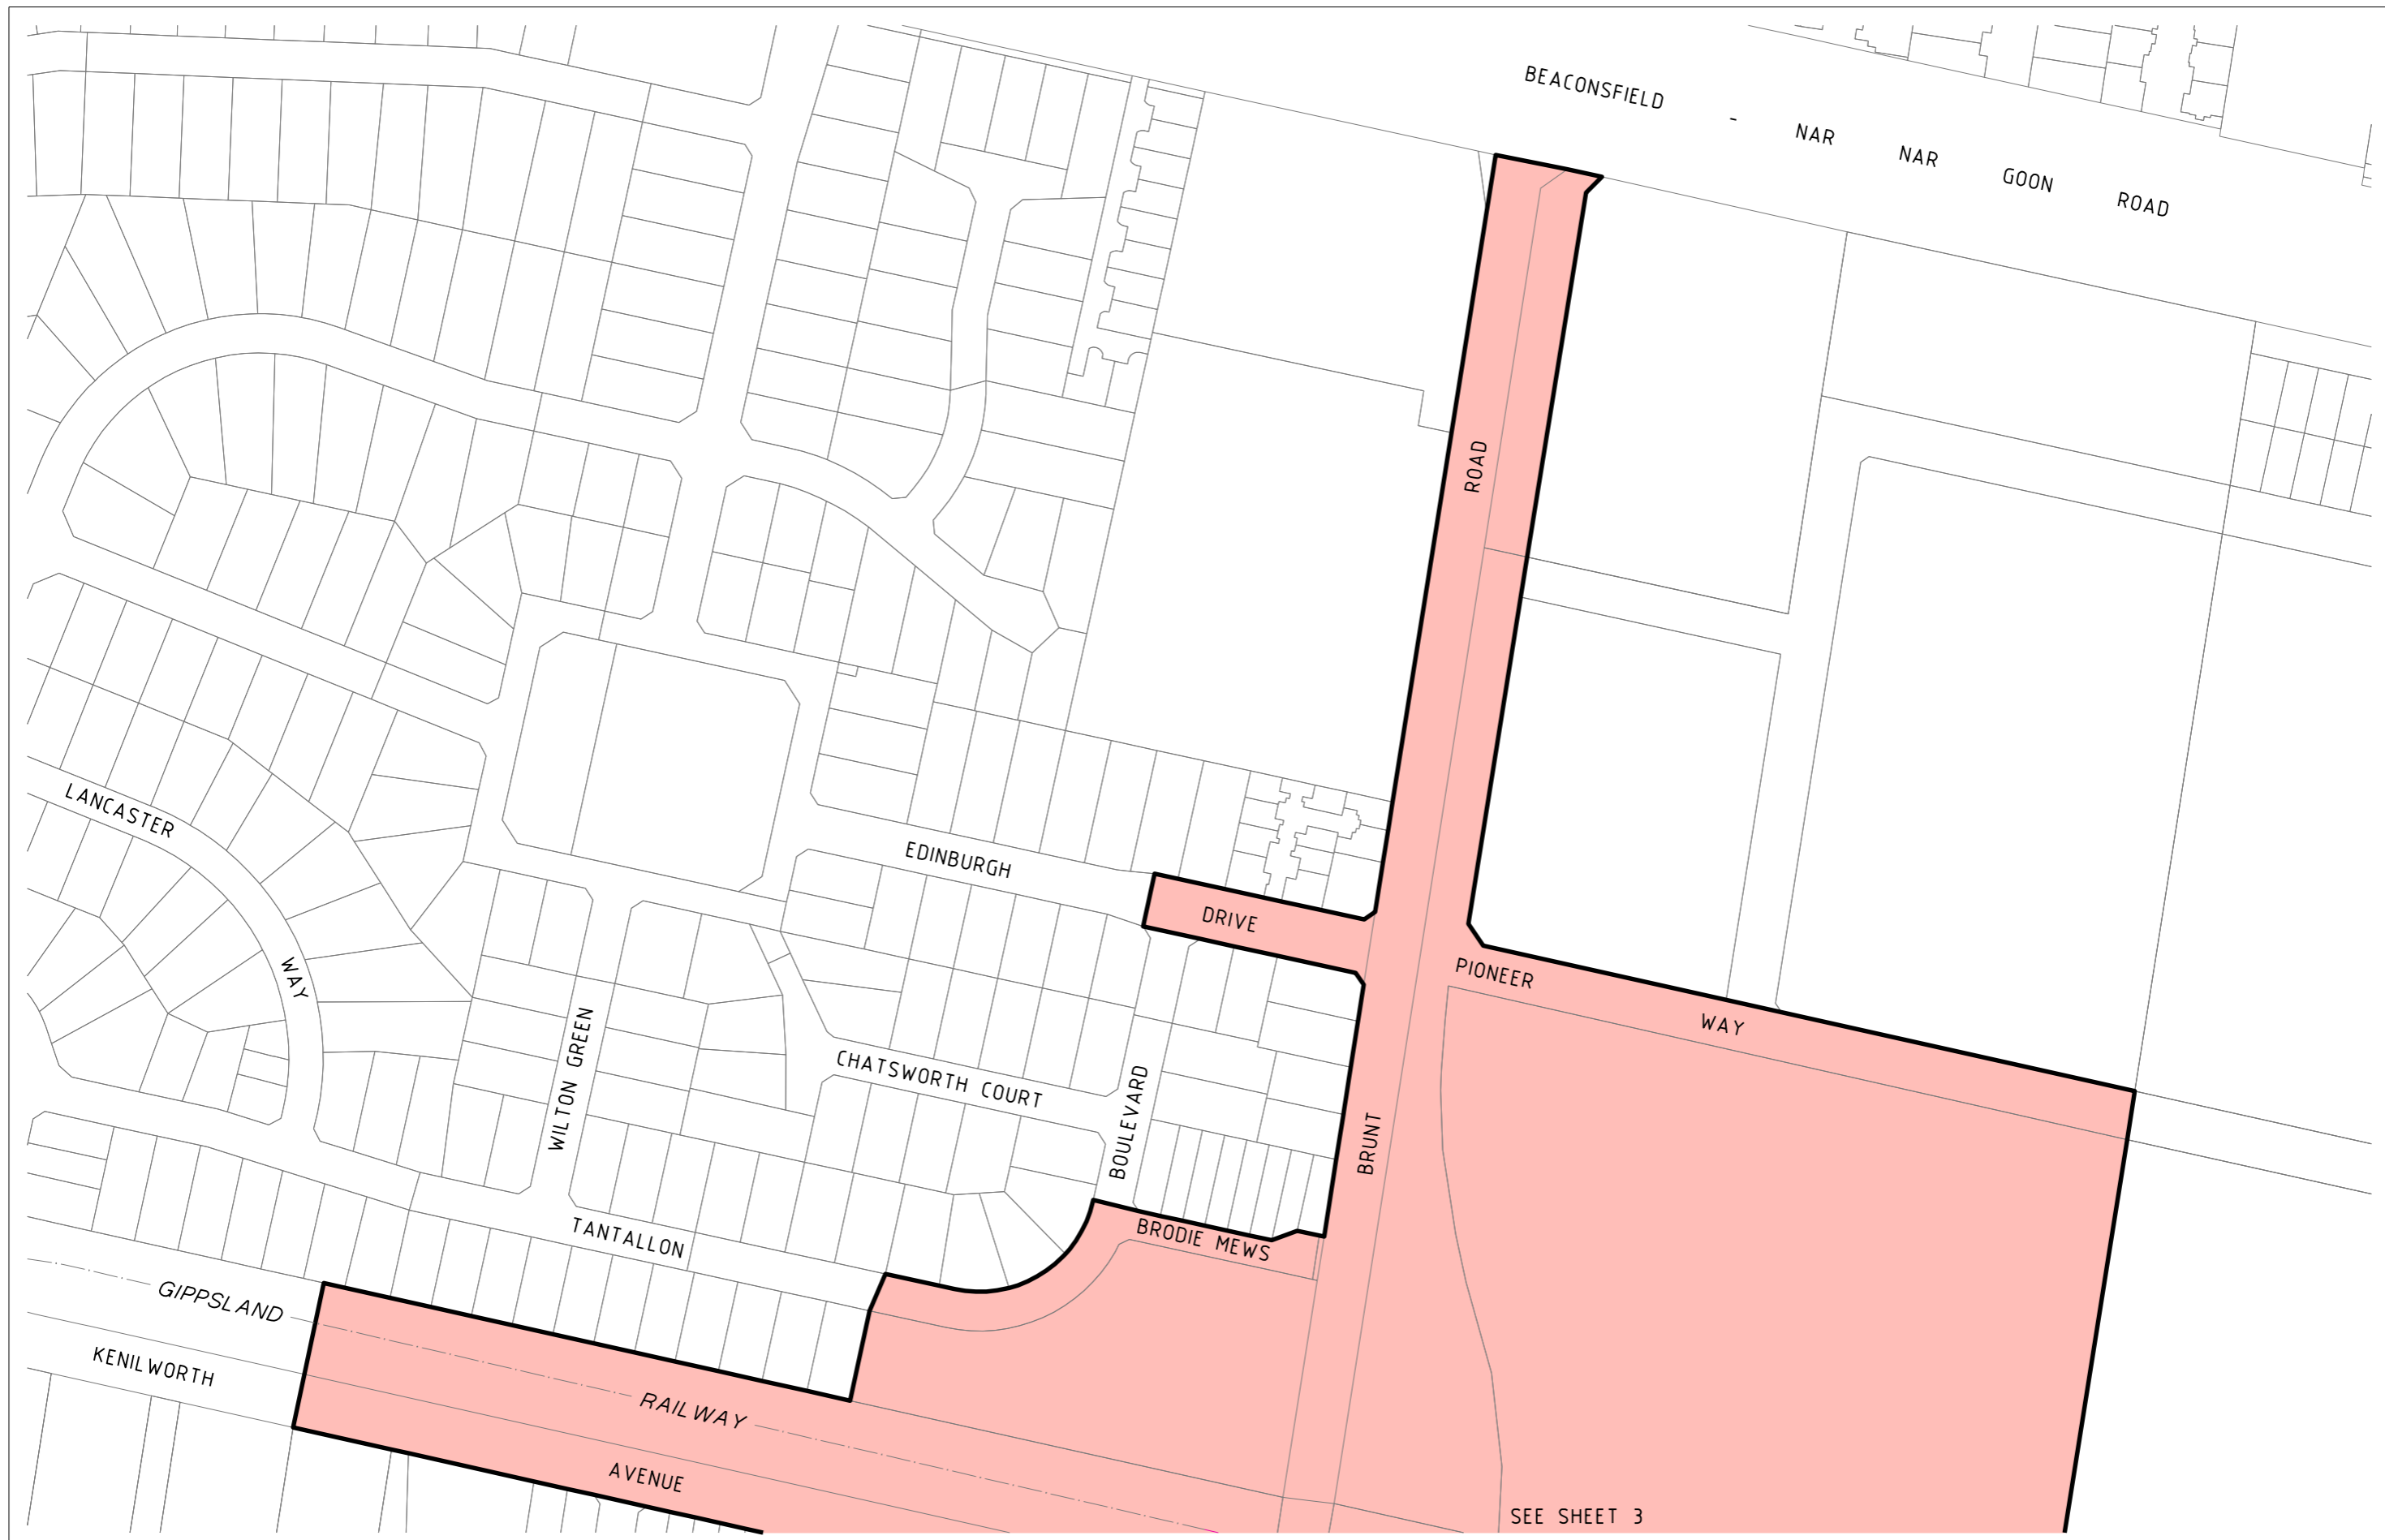

LEGEND
 PROJECT AREA



ORIGINAL SHEET SIZE: A3
 SCALE 1:2500

 LENGTHS ARE IN METRES

**BRUNT ROAD
 LEVEL CROSSING REMOVAL PROJECT**
PROJECT AREA
 SHEET 2 | LEGL./21-555


SEE SHEET 3

SEE SHEET 2



LEGEND
 PROJECT AREA



ORIGINAL SHEET SIZE: A3
 SCALE 1:2500

 LENGTHS ARE IN METRES

**BRUNT ROAD
 LEVEL CROSSING REMOVAL PROJECT
 PROJECT AREA**

SHEET 3

LEGL./21-555