



PLAN TO DESIGNATE THE PROJECT AREA PURSUANT TO SECTION 95(2) MAJOR TRANSPORT PROJECTS FACILITATION ACT 2009
 Lodged in the Central Plan Office pursuant to Section 42 Surveying Act 2004
 Dated this 22nd day of August 2023

For
 CRAIG LESLIE SANDY
 Surveyor-General

Rhys Bissell


No warranty is given as to the accuracy or completeness of this plan.


LEGEND


	PROJECT AREA
	SHEET LOCATION / SHEET NUMBER


MORDIALLOC
 LEVEL CROSSING REMOVAL PROJECT
 MTPF ACT
 PROJECT AREA

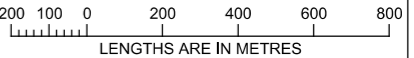


LEVEL CROSSING REMOVAL PROJECT		
 <p>LENGTHS ARE IN METRES</p>		SCALE 1:20000
ORIGINAL SHEET SIZE: A3	INDEX SHEET 1 of 12	LXRP./23-007

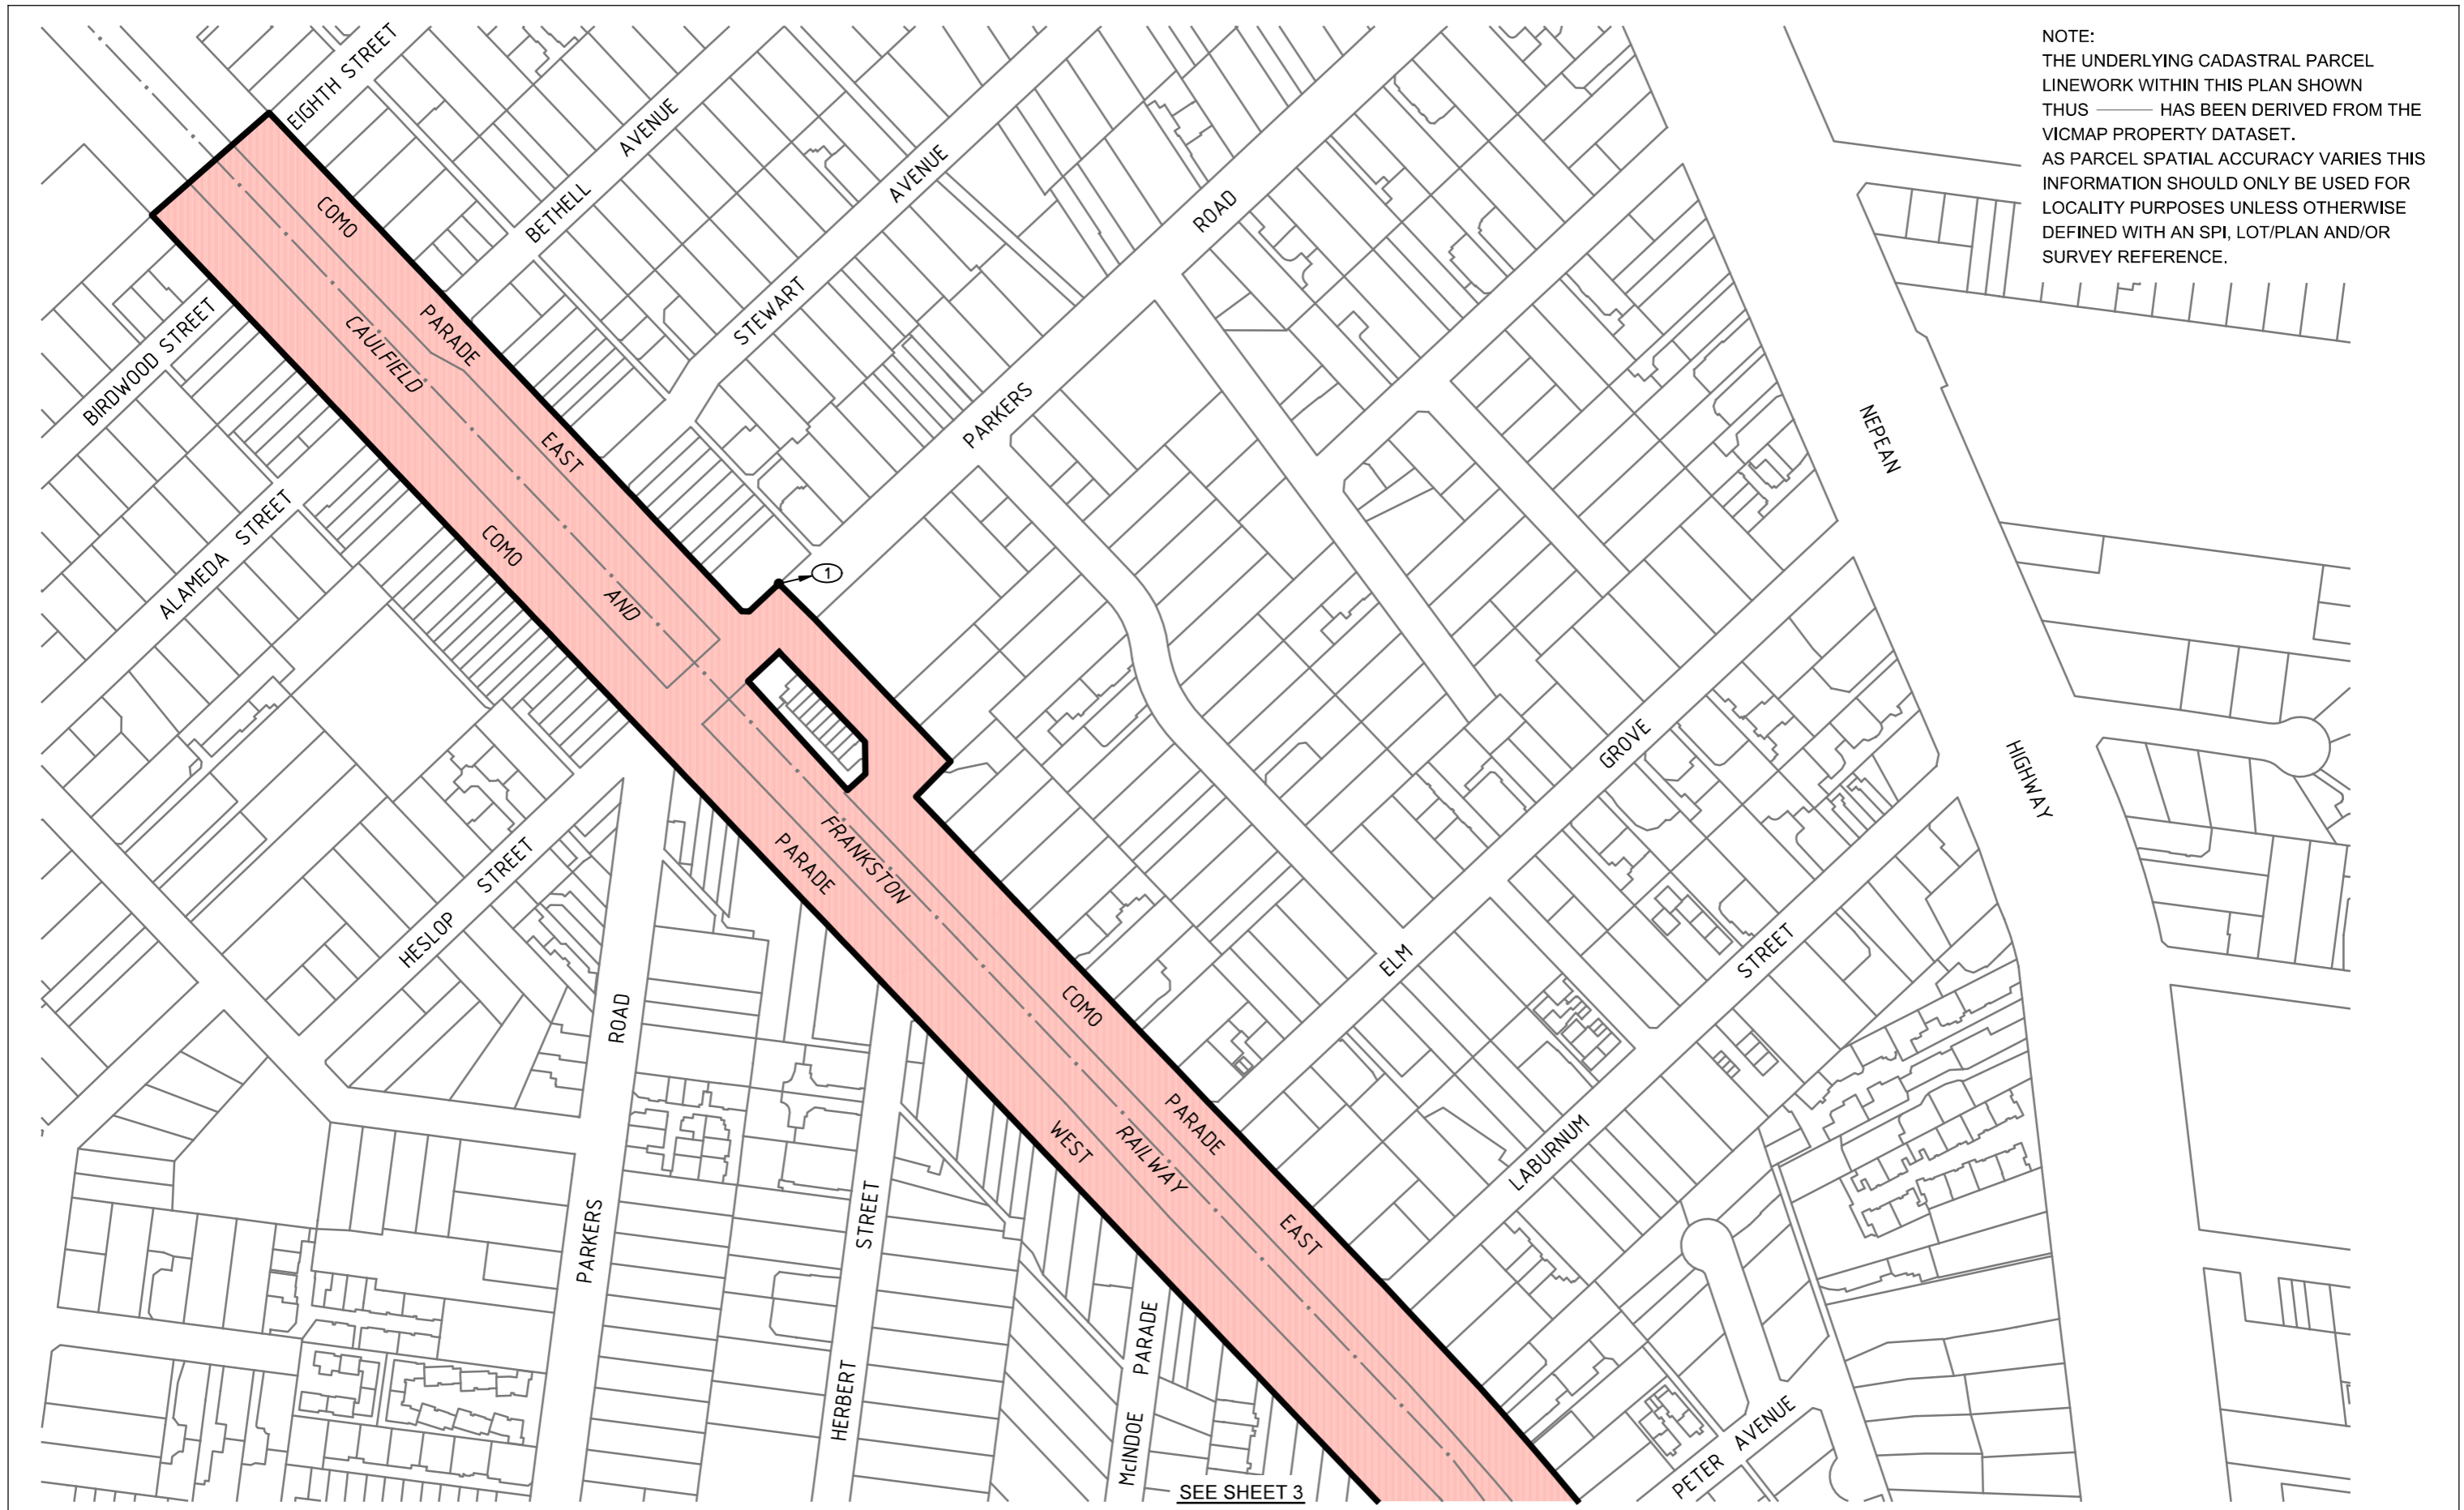

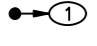
POINTS SHOWN THUS  ARE COORDINATED.
 SEE SHEET 12 FOR SCHEDULE OF COORDINATES.

LINES SHOWN THUS  ARE THE VICMAP PARCELS WHICH ARE THE APPROXIMATE LOCATION ONLY OF TITLE BOUNDARIES.

LEGEND


 PROJECT AREA

 PROJECT AREA BOUNDARY IN LXR.P./23-007

MORDIALLOC
LEVEL CROSSING REMOVAL PROJECT
 MTPF ACT
 PROJECT AREA




LEVEL CROSSING REMOVAL PROJECT

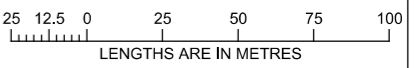 SCALE 1:2500

ORIGINAL SHEET SIZE: A3 SHEET 2 LXR.P./23-007


SEE SHEET 3

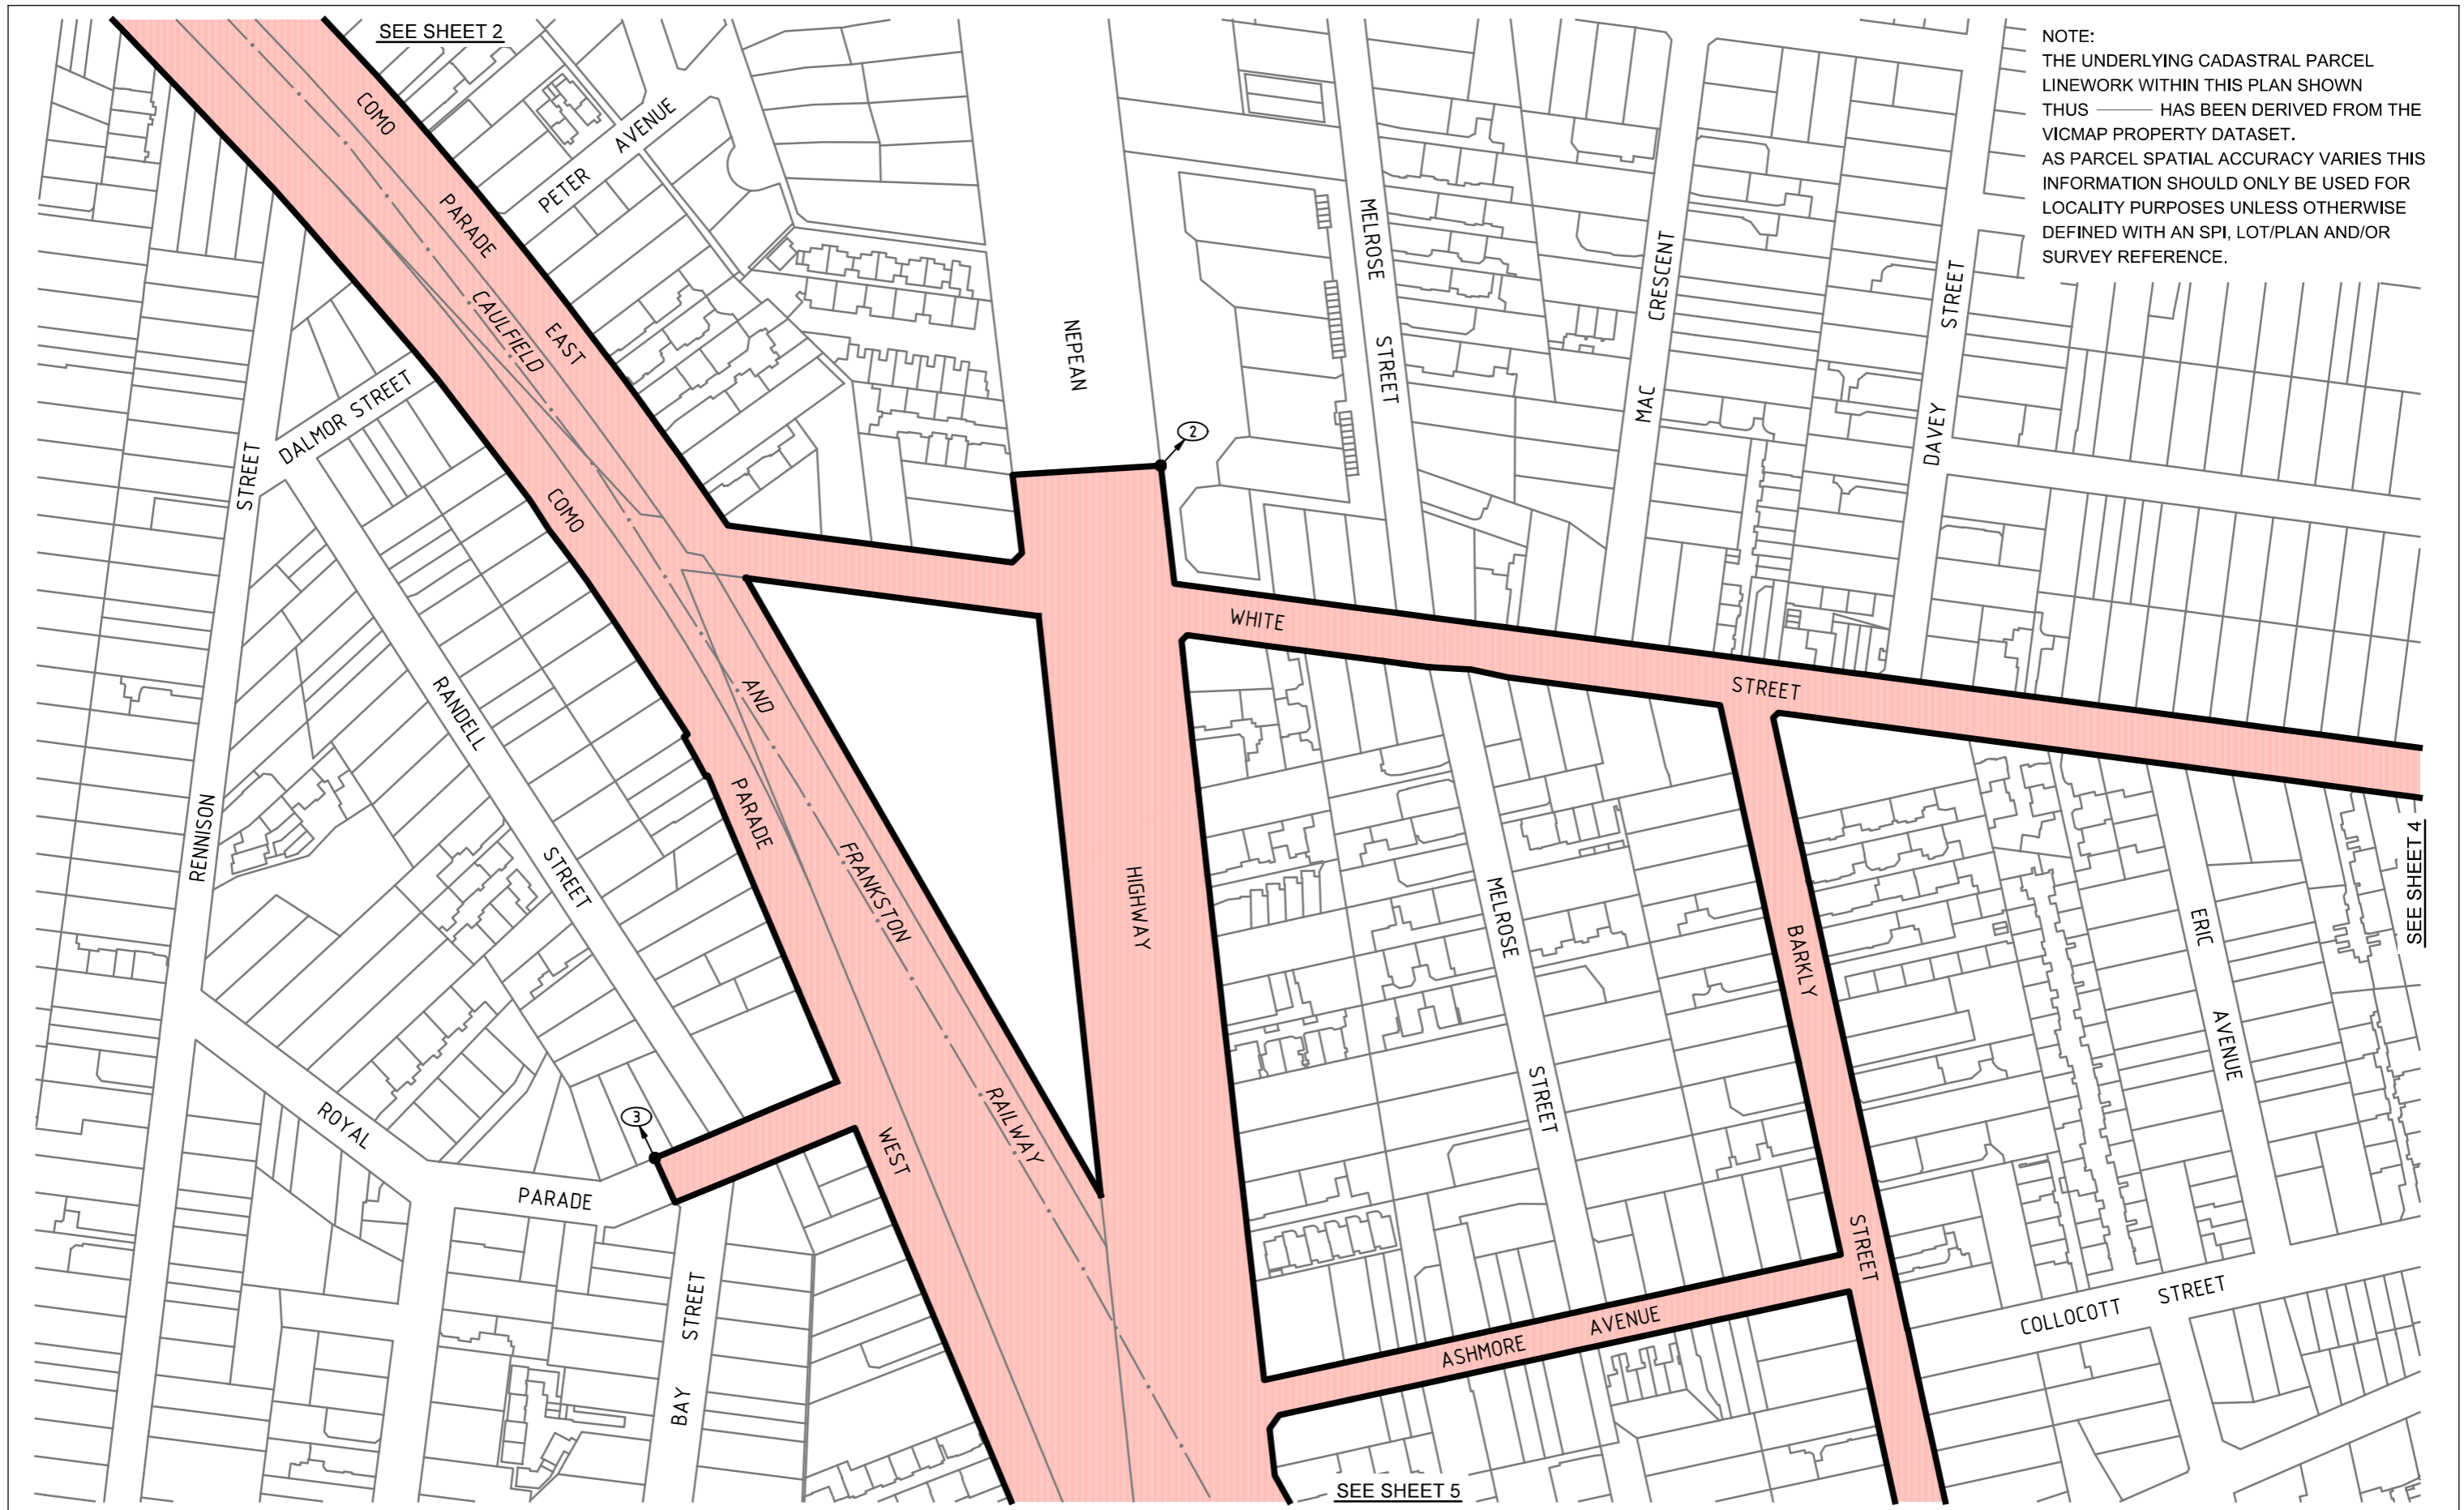


NOTE:
 THE UNDERLYING CADASTRAL PARCEL
 LINWORK WITHIN THIS PLAN SHOWN
 THUS ——— HAS BEEN DERIVED FROM THE
 VICMAP PROPERTY DATASET.
 AS PARCEL SPATIAL ACCURACY VARIES THIS
 INFORMATION SHOULD ONLY BE USED FOR
 LOCALITY PURPOSES UNLESS OTHERWISE
 DEFINED WITH AN SPI, LOT/PLAN AND/OR
 SURVEY REFERENCE.

POINTS SHOWN THUS ●① ARE COORDINATED.
 SEE SHEET 12 FOR SCHEDULE OF COORDINATES.
 LINES SHOWN THUS — ARE THE VICMAP PARCELS
 WHICH ARE THE APPROXIMATE LOCATION ONLY OF TITLE
 BOUNDARIES.

LEGEND

 PROJECT AREA

 PROJECT AREA BOUNDARY IN
LXRP./23-007


MORDIALLOC
 LEVEL CROSSING REMOVAL PROJECT
 MTPF ACT
 PROJECT AREA



LEVEL CROSSING REMOVAL PROJECT

25 12.5 0 25 50 75 100 SCALE
 LENGTHS ARE IN METRES 1:2500

ORIGINAL SHEET SIZE: A3 SHEET 3 LXRP./23-007


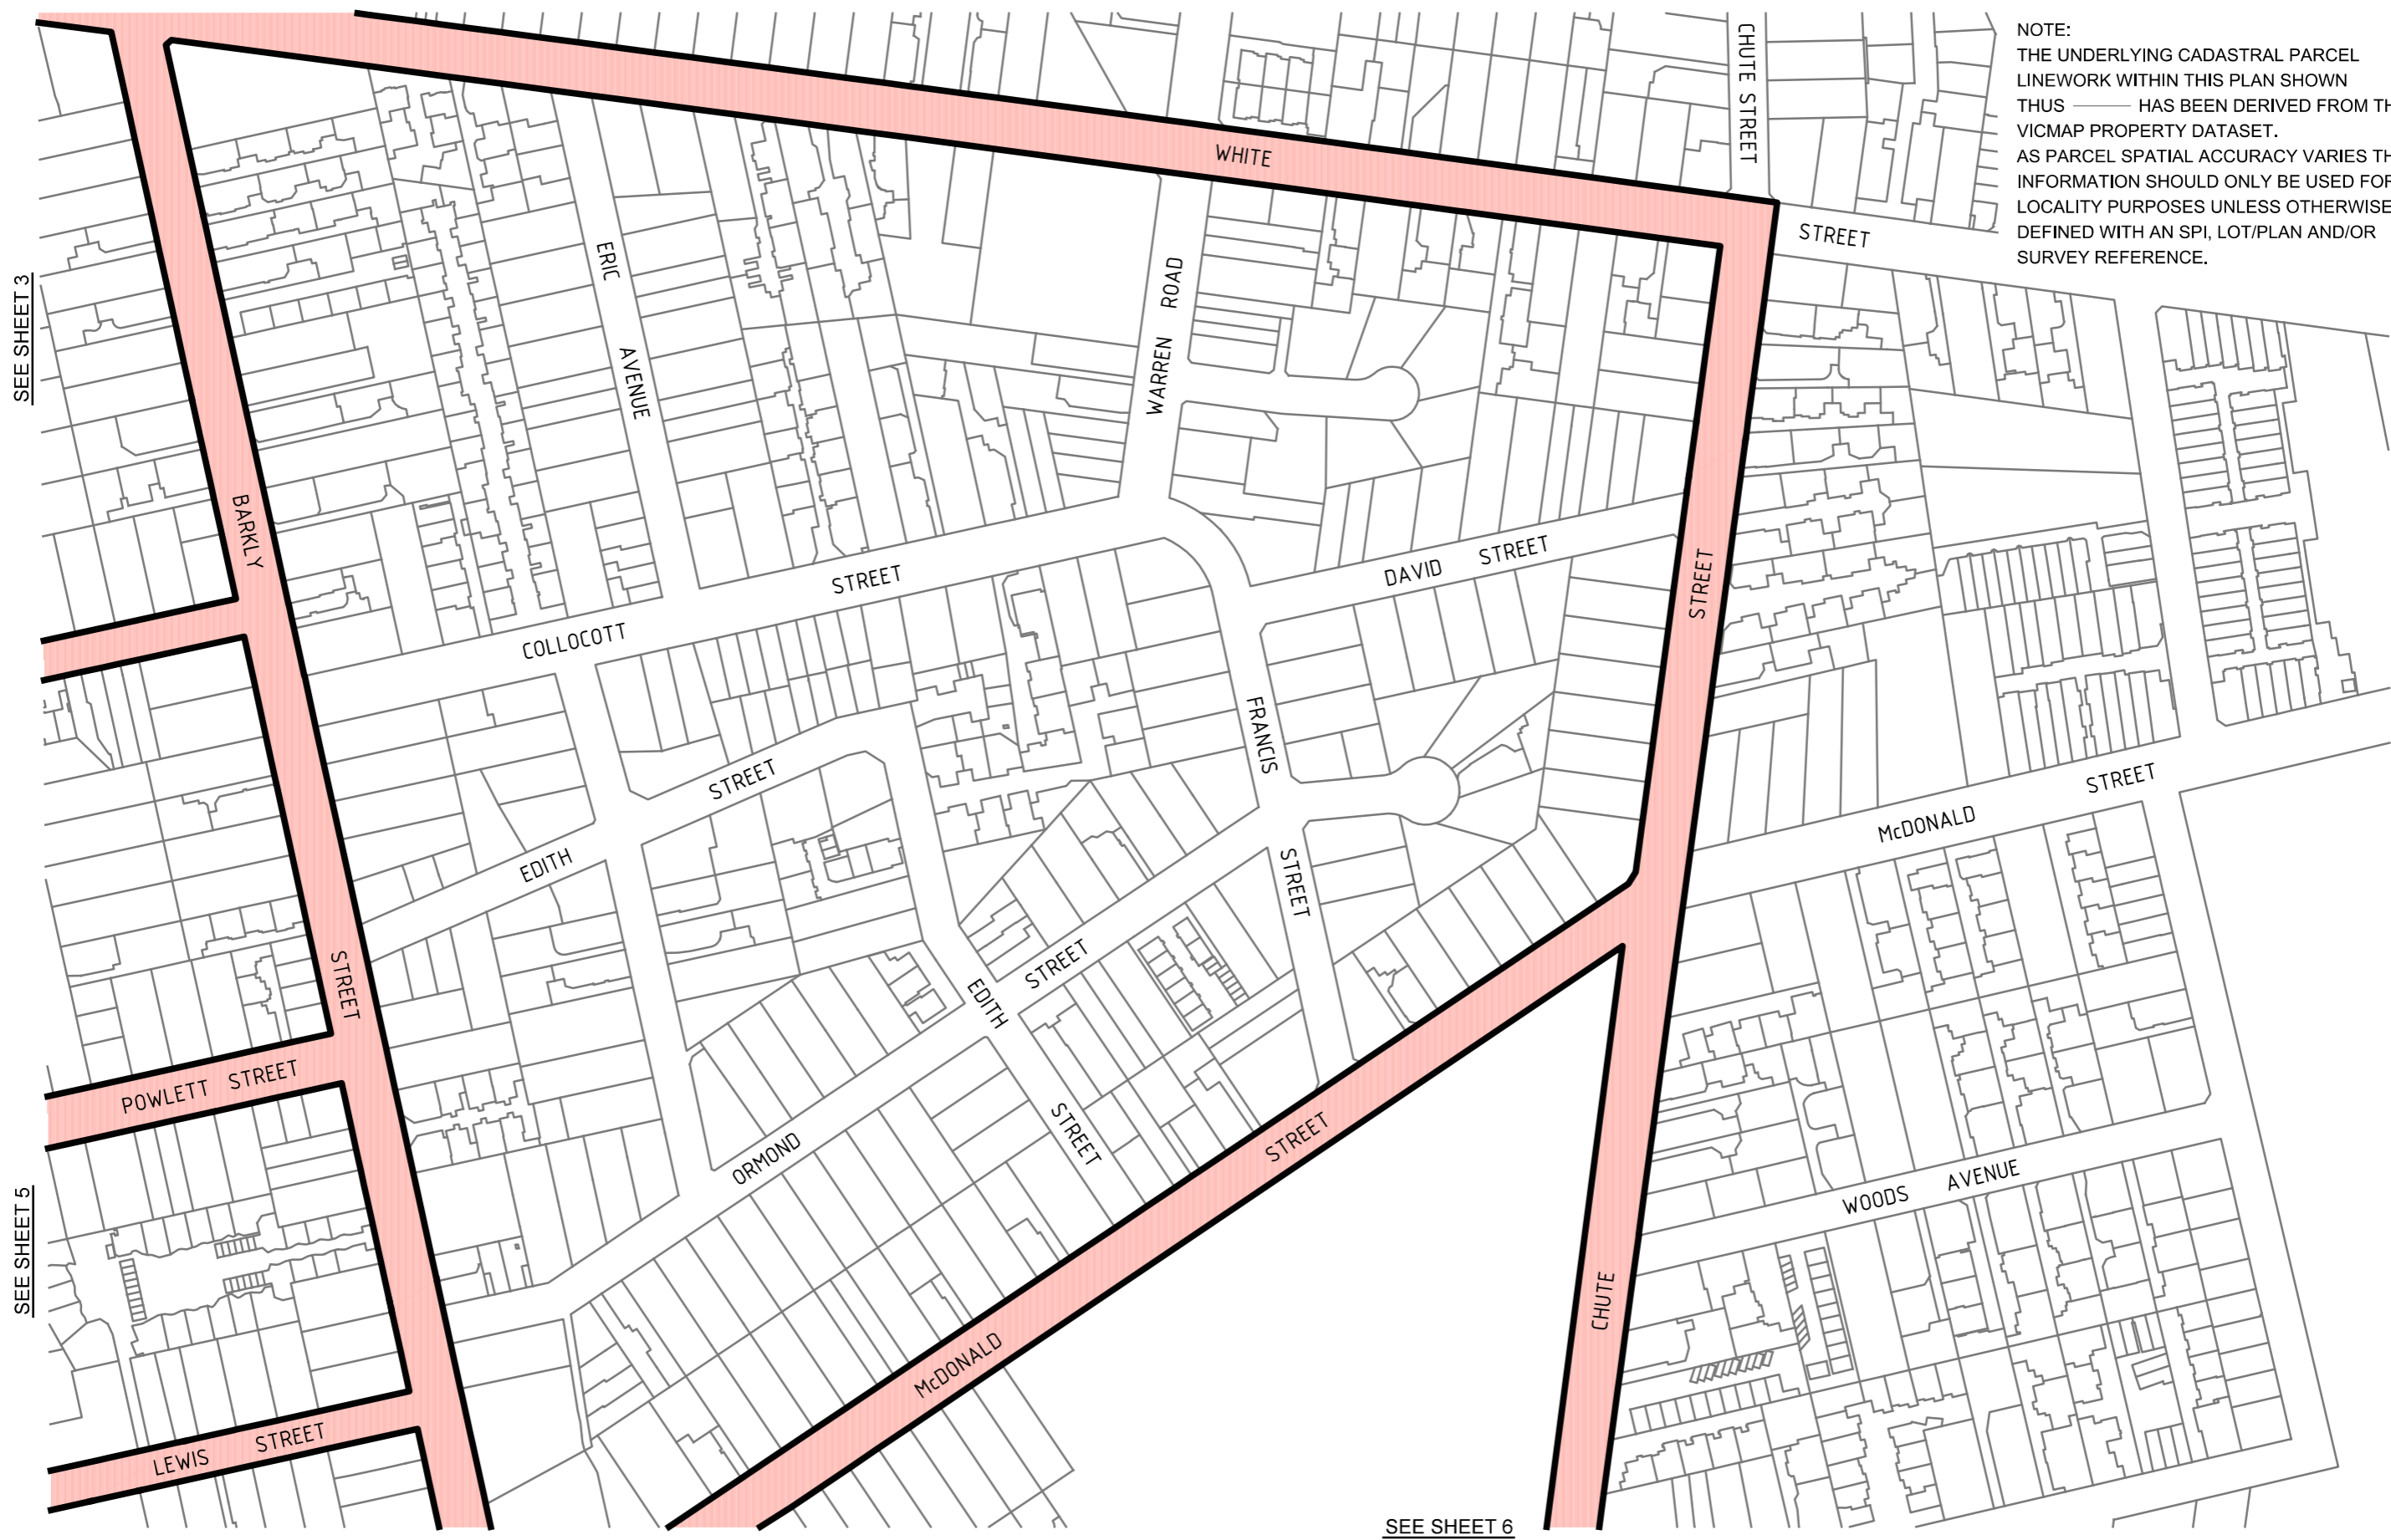




NOTE:
 THE UNDERLYING CADASTRAL PARCEL
 LINWORK WITHIN THIS PLAN SHOWN
 THUS ——— HAS BEEN DERIVED FROM THE
 VICMAP PROPERTY DATASET.
 AS PARCEL SPATIAL ACCURACY VARIES THIS
 INFORMATION SHOULD ONLY BE USED FOR
 LOCALITY PURPOSES UNLESS OTHERWISE
 DEFINED WITH AN SPI, LOT/PLAN AND/OR
 SURVEY REFERENCE.

SEE SHEET 3

SEE SHEET 5

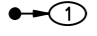 SEE SHEET 6

POINTS SHOWN THUS  ARE COORDINATED.
 SEE SHEET 12 FOR SCHEDULE OF COORDINATES.
 LINES SHOWN THUS  ARE THE VICMAP PARCELS
 WHICH ARE THE APPROXIMATE LOCATION ONLY OF TITLE
 BOUNDARIES.

LEGEND
 PROJECT AREA
 PROJECT AREA BOUNDARY IN
 LXR.P./23-007

MORDIALLOC
 LEVEL CROSSING REMOVAL PROJECT
 MTPF ACT
 PROJECT AREA



LEVEL CROSSING REMOVAL PROJECT

25 12.5 0 25 50 75 100 SCALE
 LENGTHS ARE IN METRES 1:2500


ORIGINAL SHEET SIZE: A3	SHEET 4	LXR.P./23-007
----------------------------	------------	---------------




NOTE:
 THE UNDERLYING CADASTRAL PARCEL
 LINWORK WITHIN THIS PLAN SHOWN
 THUS ——— HAS BEEN DERIVED FROM THE
 VICMAP PROPERTY DATASET.
 AS PARCEL SPATIAL ACCURACY VARIES THIS
 INFORMATION SHOULD ONLY BE USED FOR
 LOCALITY PURPOSES UNLESS OTHERWISE
 DEFINED WITH AN SPI, LOT/PLAN AND/OR
 SURVEY REFERENCE.

POINTS SHOWN THUS ●① ARE COORDINATED.
 SEE SHEET 12 FOR SCHEDULE OF COORDINATES.
 LINES SHOWN THUS — ARE THE VICMAP PARCELS
 WHICH ARE THE APPROXIMATE LOCATION ONLY OF TITLE
 BOUNDARIES.

LEGEND

 PROJECT AREA

 PROJECT AREA BOUNDARY IN
LXRP./23-007


MORDIALLOC
 LEVEL CROSSING REMOVAL PROJECT
 MTPF ACT
 PROJECT AREA



LEVEL CROSSING REMOVAL PROJECT

25 12.5 0 25 50 75 100 SCALE
 LENGTHS ARE IN METRES 1:2500

ORIGINAL SHEET SIZE: A3 SHEET 5 LXRP./23-007

NOTE:
 THE UNDERLYING CADASTRAL PARCEL
 LINEWORK WITHIN THIS PLAN SHOWN
 THUS  HAS BEEN DERIVED FROM THE
 VICMAP PROPERTY DATASET.
 AS PARCEL SPATIAL ACCURACY VARIES THIS
 INFORMATION SHOULD ONLY BE USED FOR
 LOCALITY PURPOSES UNLESS OTHERWISE
 DEFINED WITH AN SPI, LOT/PLAN AND/OR
 SURVEY REFERENCE.


SEE SHEET 5


SEE SHEET 4





SEE SHEET 8

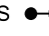SEE SHEET 8


POINTS SHOWN THUS  ARE COORDINATED.
 SEE SHEET 12 FOR SCHEDULE OF COORDINATES.

LINES SHOWN THUS  ARE THE VICMAP PARCELS
 WHICH ARE THE APPROXIMATE LOCATION ONLY OF TITLE
 BOUNDARIES.

LEGEND

-  PROJECT AREA
-  PROJECT AREA BOUNDARY IN
LXRP./23-007


MORDIALLOC
 LEVEL CROSSING REMOVAL PROJECT
 MTPF ACT
 PROJECT AREA

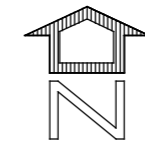

MGA2020 ZONE 55




LEVEL CROSSING REMOVAL PROJECT

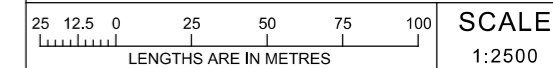

ORIGINAL SHEET SIZE: A3	SHEET 6	LXRP./23-007
----------------------------	------------	--------------

NOTE:
 THE UNDERLYING CADASTRAL PARCEL
 LINEWORK WITHIN THIS PLAN SHOWN
 THUS ——— HAS BEEN DERIVED FROM THE
 VICMAP PROPERTY DATASET.
 AS PARCEL SPATIAL ACCURACY VARIES THIS
 INFORMATION SHOULD ONLY BE USED FOR
 LOCALITY PURPOSES UNLESS OTHERWISE
 DEFINED WITH AN SPI, LOT/PLAN AND/OR
 SURVEY REFERENCE.

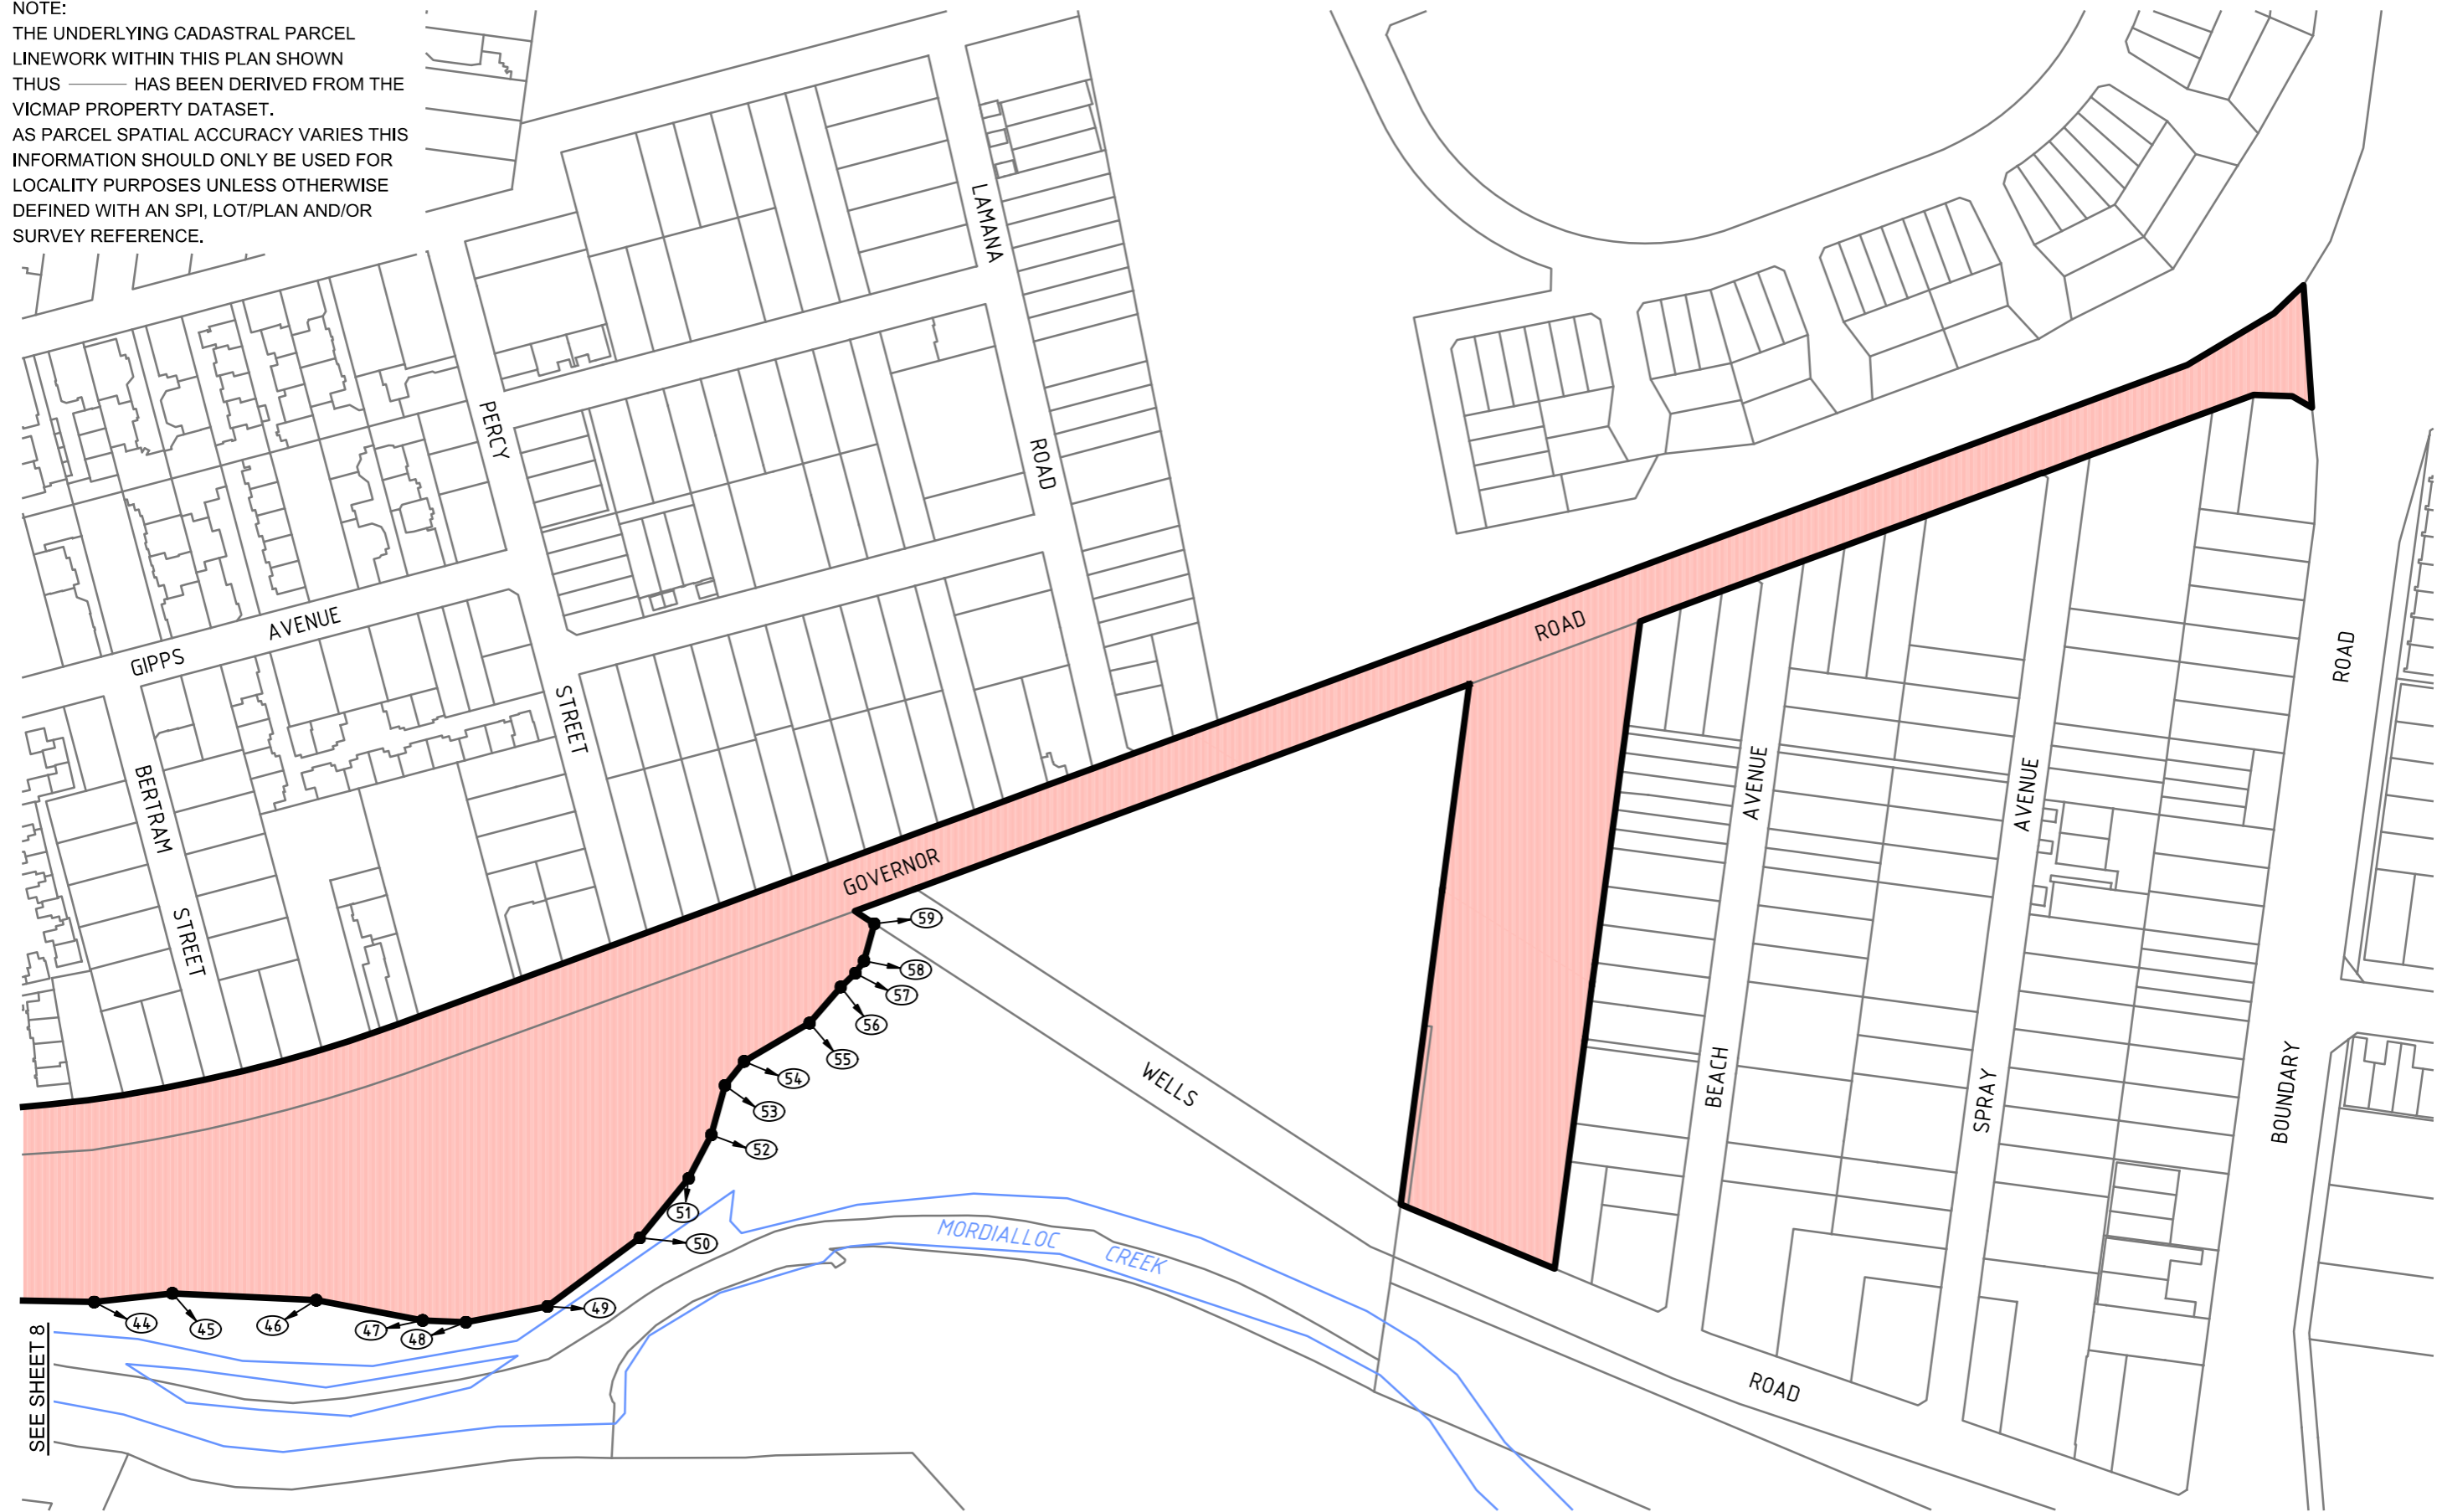



SEE SHEET 8

POINTS SHOWN THUS ●① ARE COORDINATED.


SEE SHEET 12 FOR SCHEDULE OF COORDINATES.

LINES SHOWN THUS — ARE THE VICMAP PARCELS
 WHICH ARE THE APPROXIMATE LOCATION ONLY OF TITLE
 BOUNDARIES.

LEGEND

-  PROJECT AREA
-  PROJECT AREA BOUNDARY IN LXR.P./23-007


MORDIALLOC
 LEVEL CROSSING REMOVAL PROJECT
 MTPF ACT
 PROJECT AREA

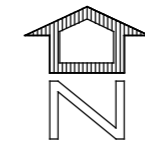

MGA2020 ZONE 55




LEVEL CROSSING REMOVAL PROJECT

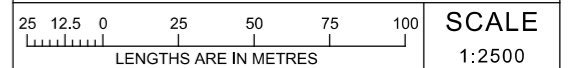



SCALE
 1:2500

ORIGINAL SHEET SIZE: A3 SHEET 7 LXR.P./23-007



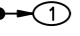

NOTE:
 THE UNDERLYING CADASTRAL PARCEL
 LINEWORK WITHIN THIS PLAN SHOWN
 THUS  HAS BEEN DERIVED FROM THE
 VICMAP PROPERTY DATASET.
 AS PARCEL SPATIAL ACCURACY VARIES THIS
 INFORMATION SHOULD ONLY BE USED FOR
 LOCALITY PURPOSES UNLESS OTHERWISE
 DEFINED WITH AN SPI, LOT/PLAN AND/OR
 SURVEY REFERENCE.

 POINTS SHOWN THUS  ARE COORDINATED.
 SEE SHEET 12 FOR SCHEDULE OF COORDINATES.

LINES SHOWN THUS  ARE THE VICMAP PARCELS
 WHICH ARE THE APPROXIMATE LOCATION ONLY OF TITLE
 BOUNDARIES.


LEGEND

-  PROJECT AREA
-  PROJECT AREA BOUNDARY IN
LXRP./23-007

**MORDIALLOC
 LEVEL CROSSING REMOVAL PROJECT
 MTPF ACT
 PROJECT AREA**





LEVEL CROSSING REMOVAL PROJECT

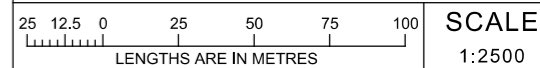



SCALE
1:2500

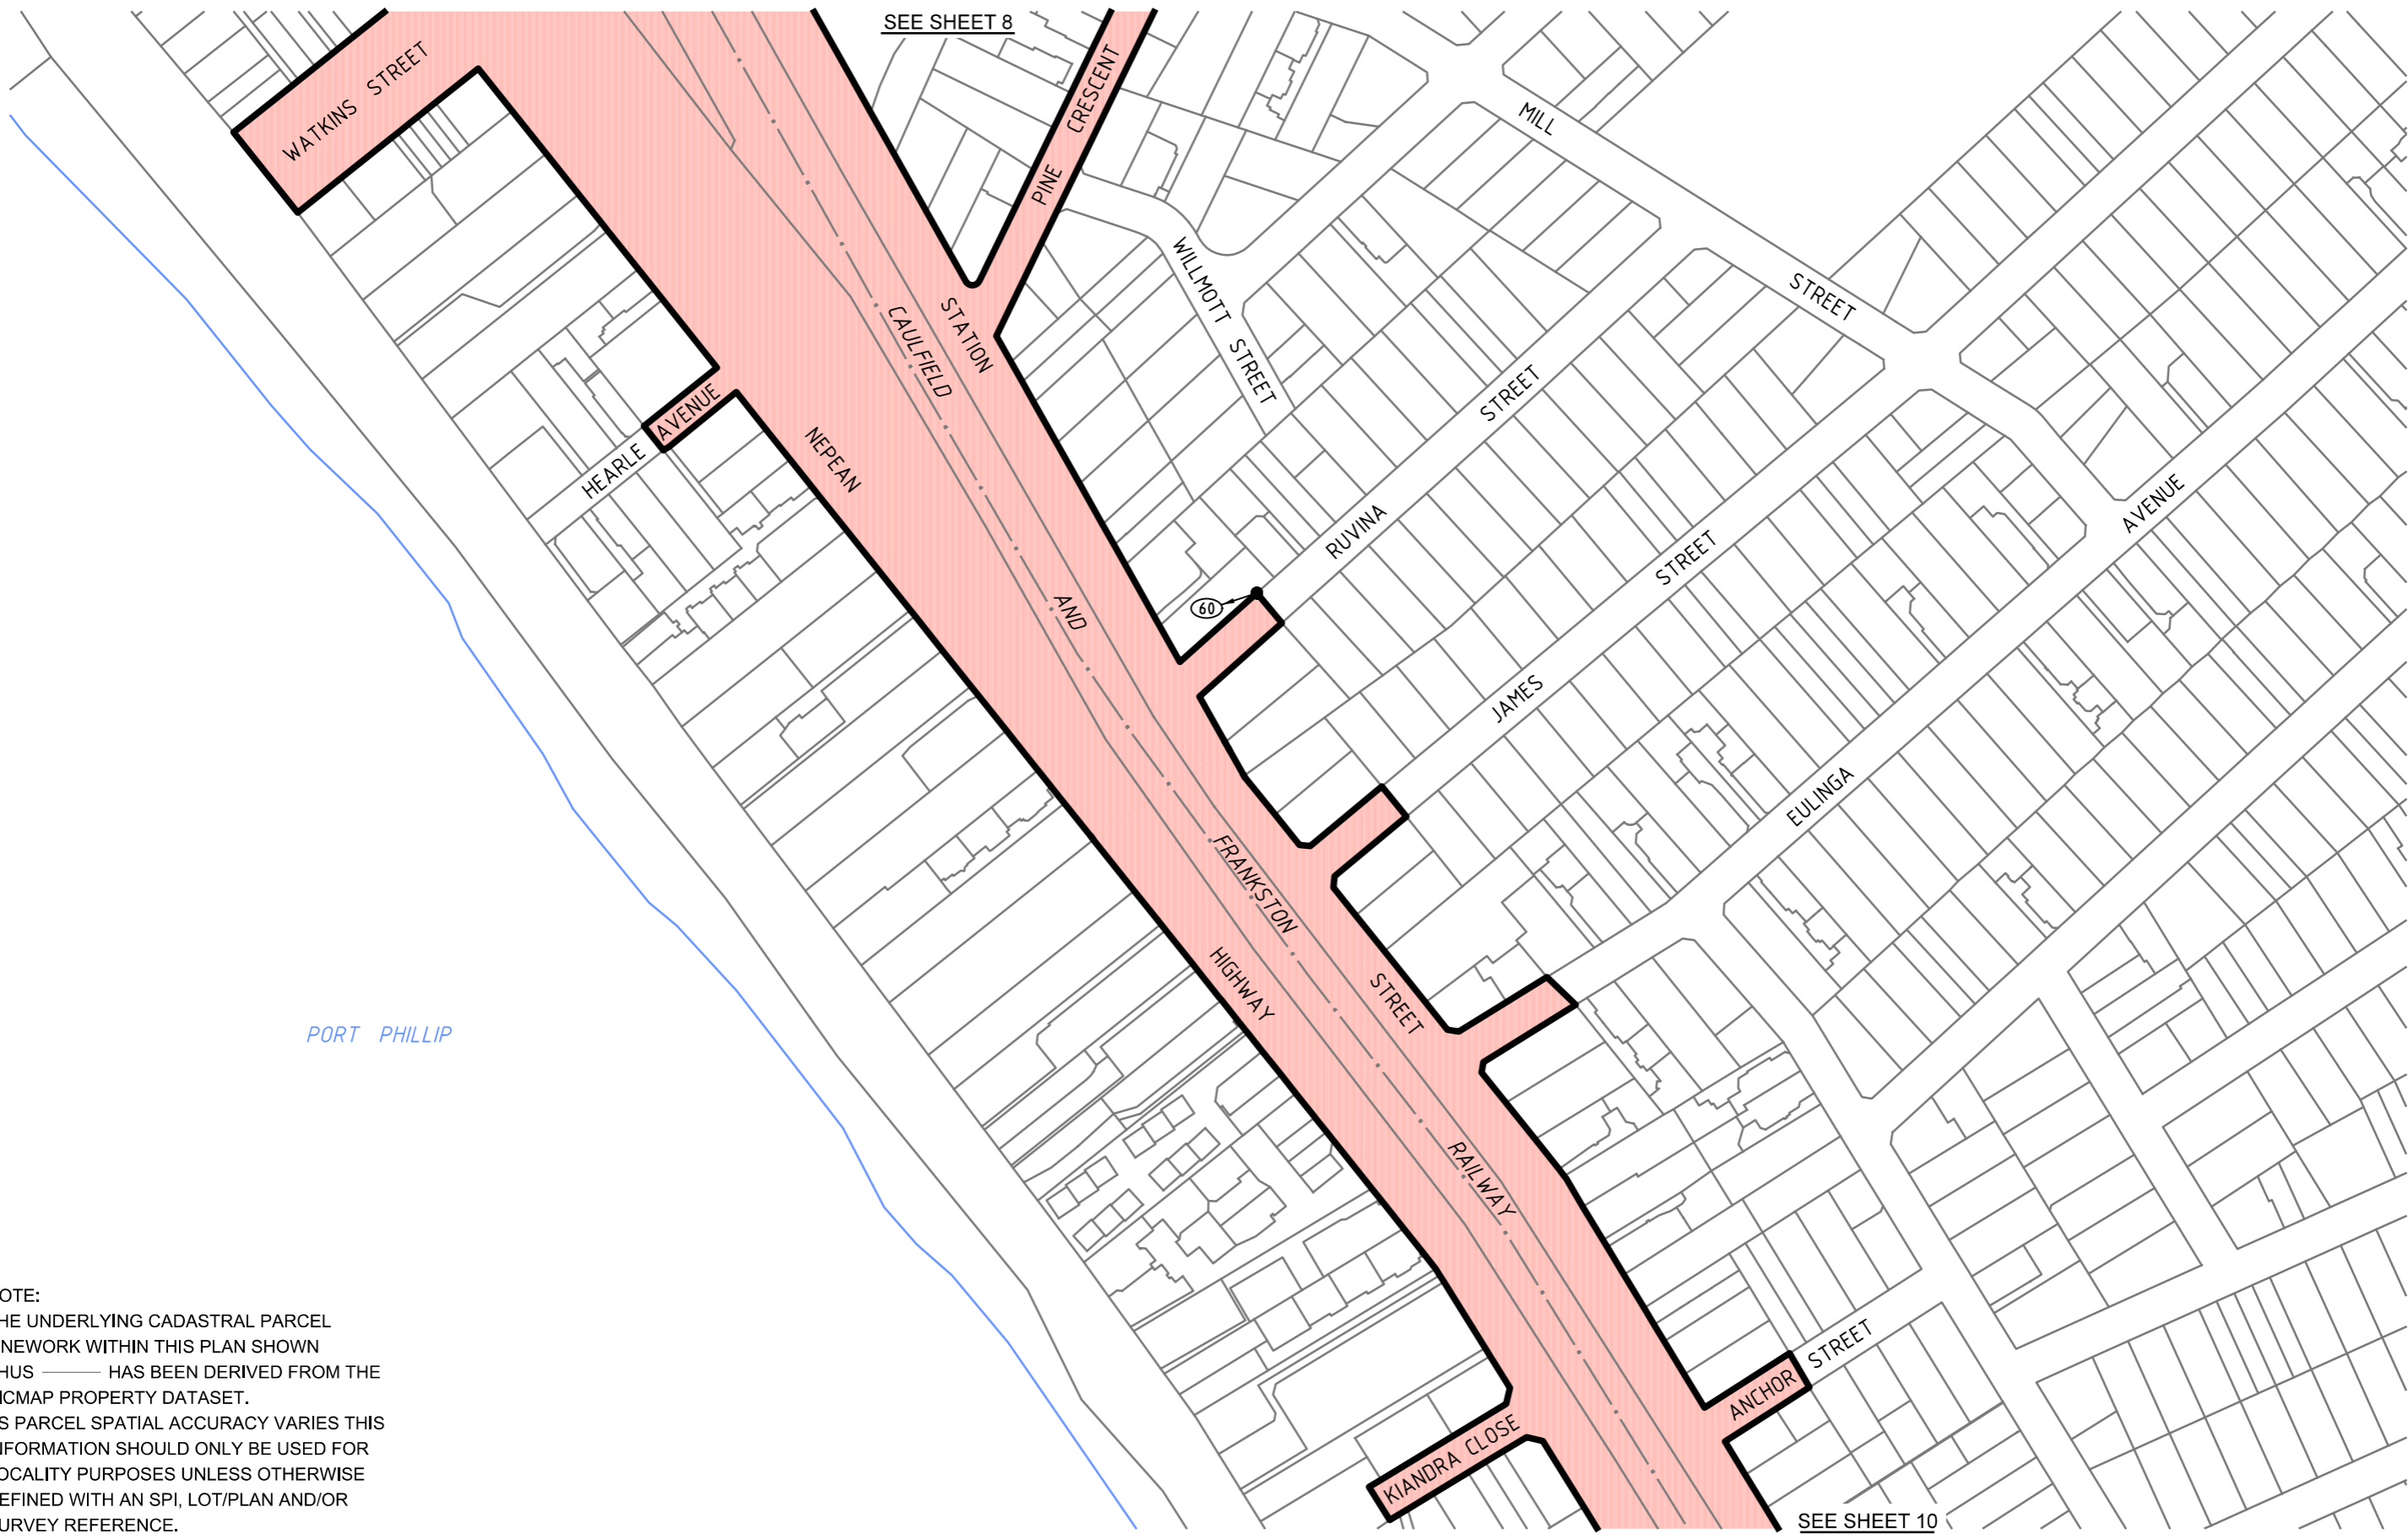

ORIGINAL SHEET SIZE: A3 SHEET 8 LXRP./23-007

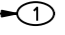


NOTE:
 THE UNDERLYING CADASTRAL PARCEL
 LINEWORK WITHIN THIS PLAN SHOWN
 THUS  HAS BEEN DERIVED FROM THE
 VICMAP PROPERTY DATASET.
 AS PARCEL SPATIAL ACCURACY VARIES THIS
 INFORMATION SHOULD ONLY BE USED FOR
 LOCALITY PURPOSES UNLESS OTHERWISE
 DEFINED WITH AN SPI, LOT/PLAN AND/OR
 SURVEY REFERENCE.

POINTS SHOWN THUS  ARE COORDINATED.
 SEE SHEET 12 FOR SCHEDULE OF COORDINATES.


LINES SHOWN THUS  ARE THE VICMAP PARCELS
 WHICH ARE THE APPROXIMATE LOCATION ONLY OF TITLE
 BOUNDARIES.

LEGEND
 PROJECT AREA
 PROJECT AREA BOUNDARY IN
 LXR.P./23-007

MORDIALLOC
 LEVEL CROSSING REMOVAL PROJECT
 MTPF ACT
 PROJECT AREA

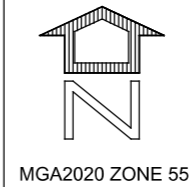

LEVEL CROSSING REMOVAL PROJECT

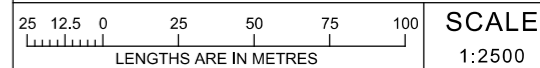


ORIGINAL SHEET SIZE: A3 SHEET 9 LXR.P./23-007




NOTE:
 THE UNDERLYING CADASTRAL PARCEL
 LINEWORK WITHIN THIS PLAN SHOWN
 THUS ——— HAS BEEN DERIVED FROM THE
 VICMAP PROPERTY DATASET.
 AS PARCEL SPATIAL ACCURACY VARIES THIS
 INFORMATION SHOULD ONLY BE USED FOR
 LOCALITY PURPOSES UNLESS OTHERWISE
 DEFINED WITH AN SPI, LOT/PLAN AND/OR
 SURVEY REFERENCE.

POINTS SHOWN THUS ●① ARE COORDINATED.
 SEE SHEET 12 FOR SCHEDULE OF COORDINATES.
 LINES SHOWN THUS — ARE THE VICMAP PARCELS
 WHICH ARE THE APPROXIMATE LOCATION ONLY OF TITLE
 BOUNDARIES.

LEGEND

 PROJECT AREA

 PROJECT AREA BOUNDARY IN
LXRP./23-007

MORDIALLOC
 LEVEL CROSSING REMOVAL PROJECT
 MTPF ACT
 PROJECT AREA



LEVEL CROSSING REMOVAL PROJECT

25 12.5 0 25 50 75 100 SCALE
 LENGTHS ARE IN METRES 1:2500


ORIGINAL SHEET SIZE: A3	SHEET 10	LXRP./23-007
----------------------------	-------------	--------------




NOTE:
 THE UNDERLYING CADASTRAL PARCEL
 LINWORK WITHIN THIS PLAN SHOWN
 THUS ——— HAS BEEN DERIVED FROM THE
 VICMAP PROPERTY DATASET.
 AS PARCEL SPATIAL ACCURACY VARIES THIS
 INFORMATION SHOULD ONLY BE USED FOR
 LOCALITY PURPOSES UNLESS OTHERWISE
 DEFINED WITH AN SPI, LOT/PLAN AND/OR
 SURVEY REFERENCE.

POINTS SHOWN THUS ●① ARE COORDINATED.
 SEE SHEET 12 FOR SCHEDULE OF COORDINATES.
 LINES SHOWN THUS — ARE THE VICMAP PARCELS
 WHICH ARE THE APPROXIMATE LOCATION ONLY OF TITLE
 BOUNDARIES.

LEGEND

 PROJECT AREA

 PROJECT AREA BOUNDARY IN LXR.P./23-007

MORDIALLOC
 LEVEL CROSSING REMOVAL PROJECT
 MTPF ACT
 PROJECT AREA



LEVEL CROSSING REMOVAL PROJECT

25 12.5 0 25 50 75 100 SCALE
 LENGTHS ARE IN METRES 1:2500

ORIGINAL SHEET SIZE: A3 SHEET 11 LXR.P./23-007

MGA2020 ZONE 55 CO-ORDINATES (METRES)

CO-ORDINATES ROUNDED TO THE NEAREST METRE.
ADD 2 DECIMAL PLACES FOR FULL PRECISION.

Point	Easting	Northing
1	331172	5793184
2	331777	5792697
3	331571	5792414
4	331633	5791816
5	331828	5791603
6	331801	5791579
7	331861	5791514
8	331889	5791539
9	331958	5791463
10	331961	5791460
11	331971	5791452
12	331979	5791446
13	331990	5791441
14	331963	5791383
15	331964	5791379
16	332116	5791440
17	332229	5791200
18	332339	5791036
19	332583	5791138
20	332571	5791110
21	332536	5791089
22	332512	5791131
23	332476	5791135
24	332476	5791136
25	332474	5791143
26	332472	5791147
27	332459	5791150
28	332462	5791168
29	332446	5791171
30	332448	5791183

Point	Easting	Northing
31	332431	5791223
32	332579	5791248
33	332392	5791328
34	332386	5791351
35	332392	5791367
36	332405	5791366
37	332408	5791383
38	332520	5791364
39	332522	5791314
40	332551	5791294
41	332558	5791299
42	332568	5791303
43	332589	5791307
44	332640	5791306
45	332671	5791309
46	332727	5791306
47	332770	5791298
48	332787	5791298
49	332819	5791304
50	332855	5791331
51	332875	5791354
52	332884	5791372
53	332889	5791391
54	332896	5791401
55	332922	5791416
56	332935	5791430
57	332940	5791436
58	332944	5791440
59	332948	5791455
60	332724	5790767

SCHEDULE OF COORDINATES

MORDIALLOC
LEVEL CROSSING REMOVAL PROJECT
MTPF ACT
PROJECT AREA



LEVEL CROSSING REMOVAL PROJECT

ORIGINAL SHEET
SIZE: A3

SHEET
12

LXRP./23-007