





PLAN TO VARY THE PROJECT AREA PURSUANT TO SECTION 96(3) MAJOR TRANSPORT PROJECTS FACILITATION ACT 2009  
 Lodged in the Central Plan Office  
 Dated this 5<sup>th</sup> day of September 2019  
  
 CRAIG LESLIE SANDY  
 Surveyor-General

**LEGEND**

-  PROJECT AREA ADDED
-  PROJECT AREA REMOVED FROM LEGL./18-104
-  BOUNDARY IN LEGL./18-104

**VARIATIONS TO PROJECT AREA**  
 BELL STREET AND  
 MORELAND ROAD





**LEVEL CROSSING REMOVAL PROJECT**


80 40 0 80 160 240 320 SCALE 1:8000  
 LENGTHS ARE IN METRES


ORIGINAL SHEET SIZE: A3 INDEX SHEET 1 of 20 LEGL./19-048





LEGEND	
	PROJECT AREA ADDED
	BOUNDARY IN LEGL./18-104

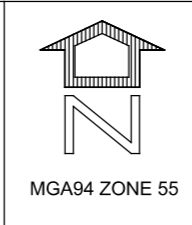VARIATIONS TO PROJECT AREA  
 BELL STREET AND  
 MORELAND ROAD

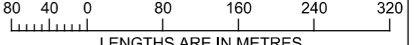


LEVEL CROSSING REMOVAL PROJECT		
		SCALE 1:8000
ORIGINAL SHEET SIZE: A3	INDEX SHEET 2 of 20	LEGL./19-048




LEGEND	
	PROJECT AREA ADDED
	BOUNDARY IN LEGL./18-104

VARIATIONS TO PROJECT AREA  
 BELL STREET AND  
 MORELAND ROAD



LEVEL CROSSING REMOVAL PROJECT		
 LENGTHS ARE IN METRES		SCALE 1:4000
ORIGINAL SHEET SIZE: A3	INDEX SHEET 3 of 20	LEGL./19-048

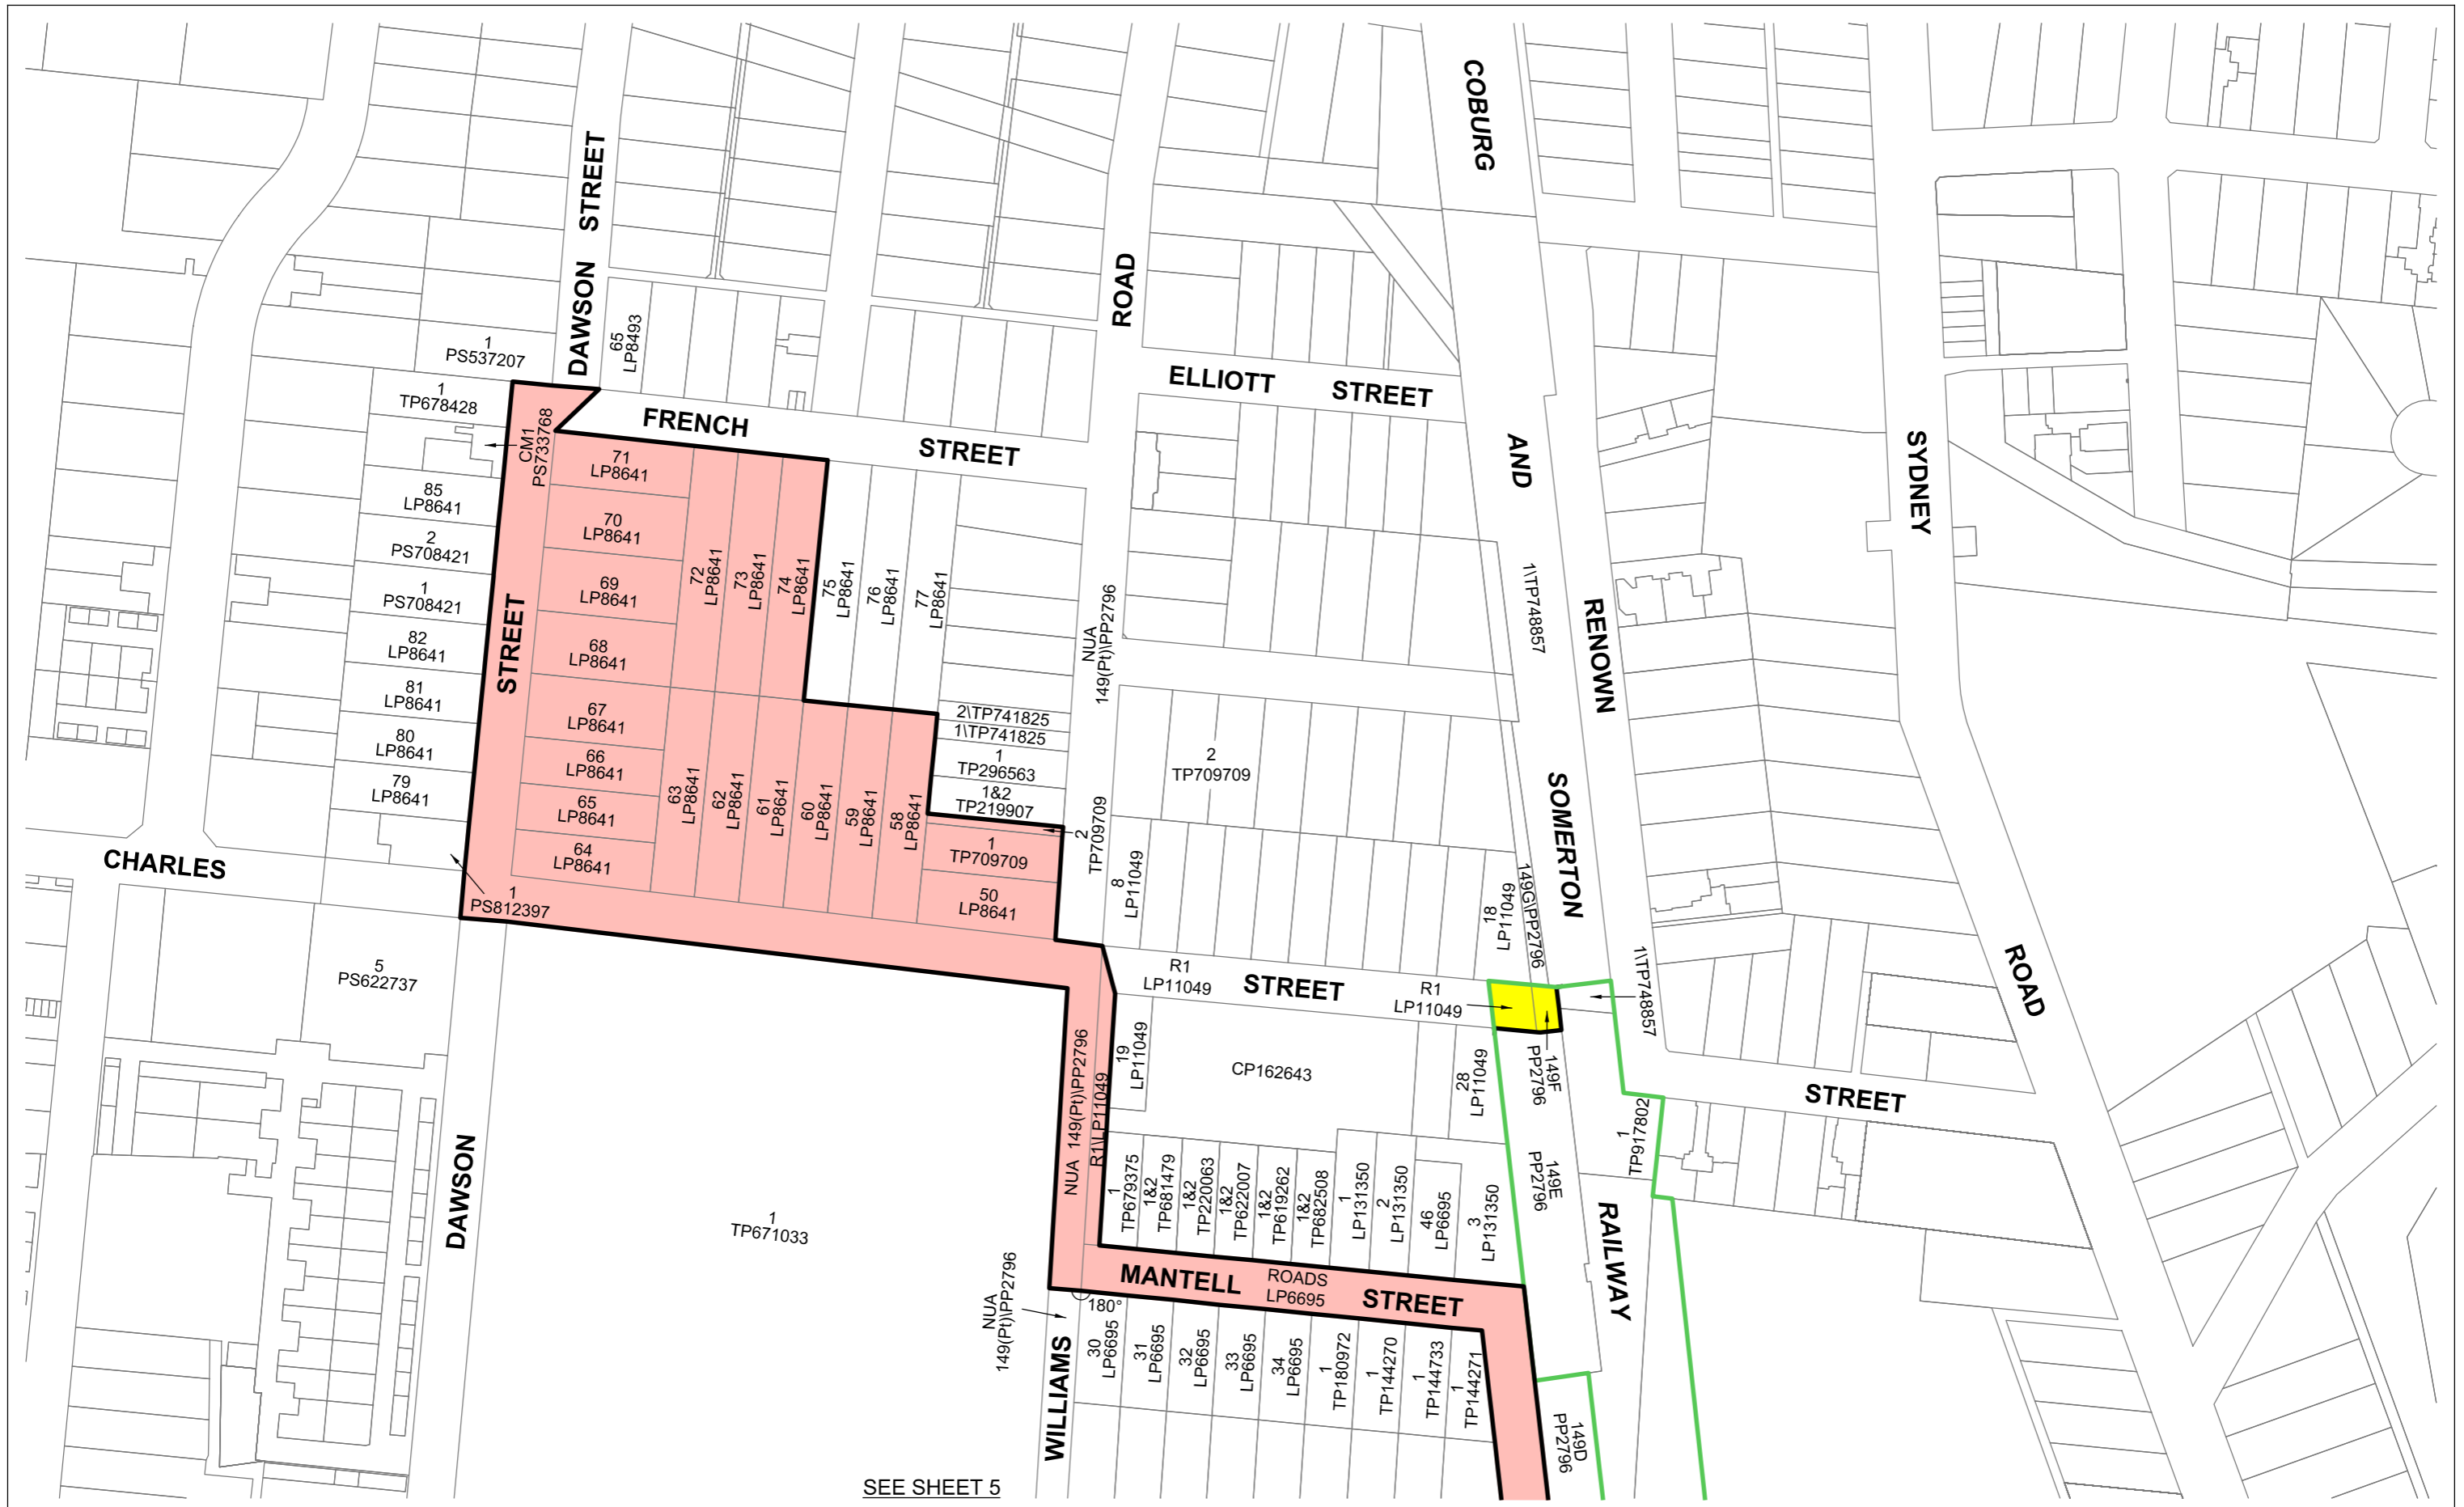

SEE SHEET 5

- LEGEND**
- PROJECT AREA ADDED
  - PROJECT AREA REMOVED FROM LEGL./18-104
  - BOUNDARY IN LEGL./18-104

**VARIATIONS TO PROJECT AREA**  
**BELL STREET AND**  
**MORELAND ROAD**



**LEVEL CROSSING REMOVAL PROJECT**


20 10 0 20 40 60 80 SCALE  
 LENGTHS ARE IN METRES 1:2000

ORIGINAL SHEET SIZE: A3	SHEET 4 of 20	LEGL./19-048
----------------------------	------------------	--------------






LEGEND

 PROJECT AREA ADDED

VARIATIONS TO PROJECT AREA  
 BELL STREET AND  
 MORELAND ROAD

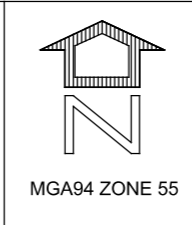


**LEVEL CROSSING REMOVAL PROJECT**


7.5 3.75 0 7.5 15 22.5 30  
 LENGTHS ARE IN METRES

SCALE  
 1:750

ORIGINAL SHEET SIZE: A3      SHEET 6 of 20      LEGL./19-048

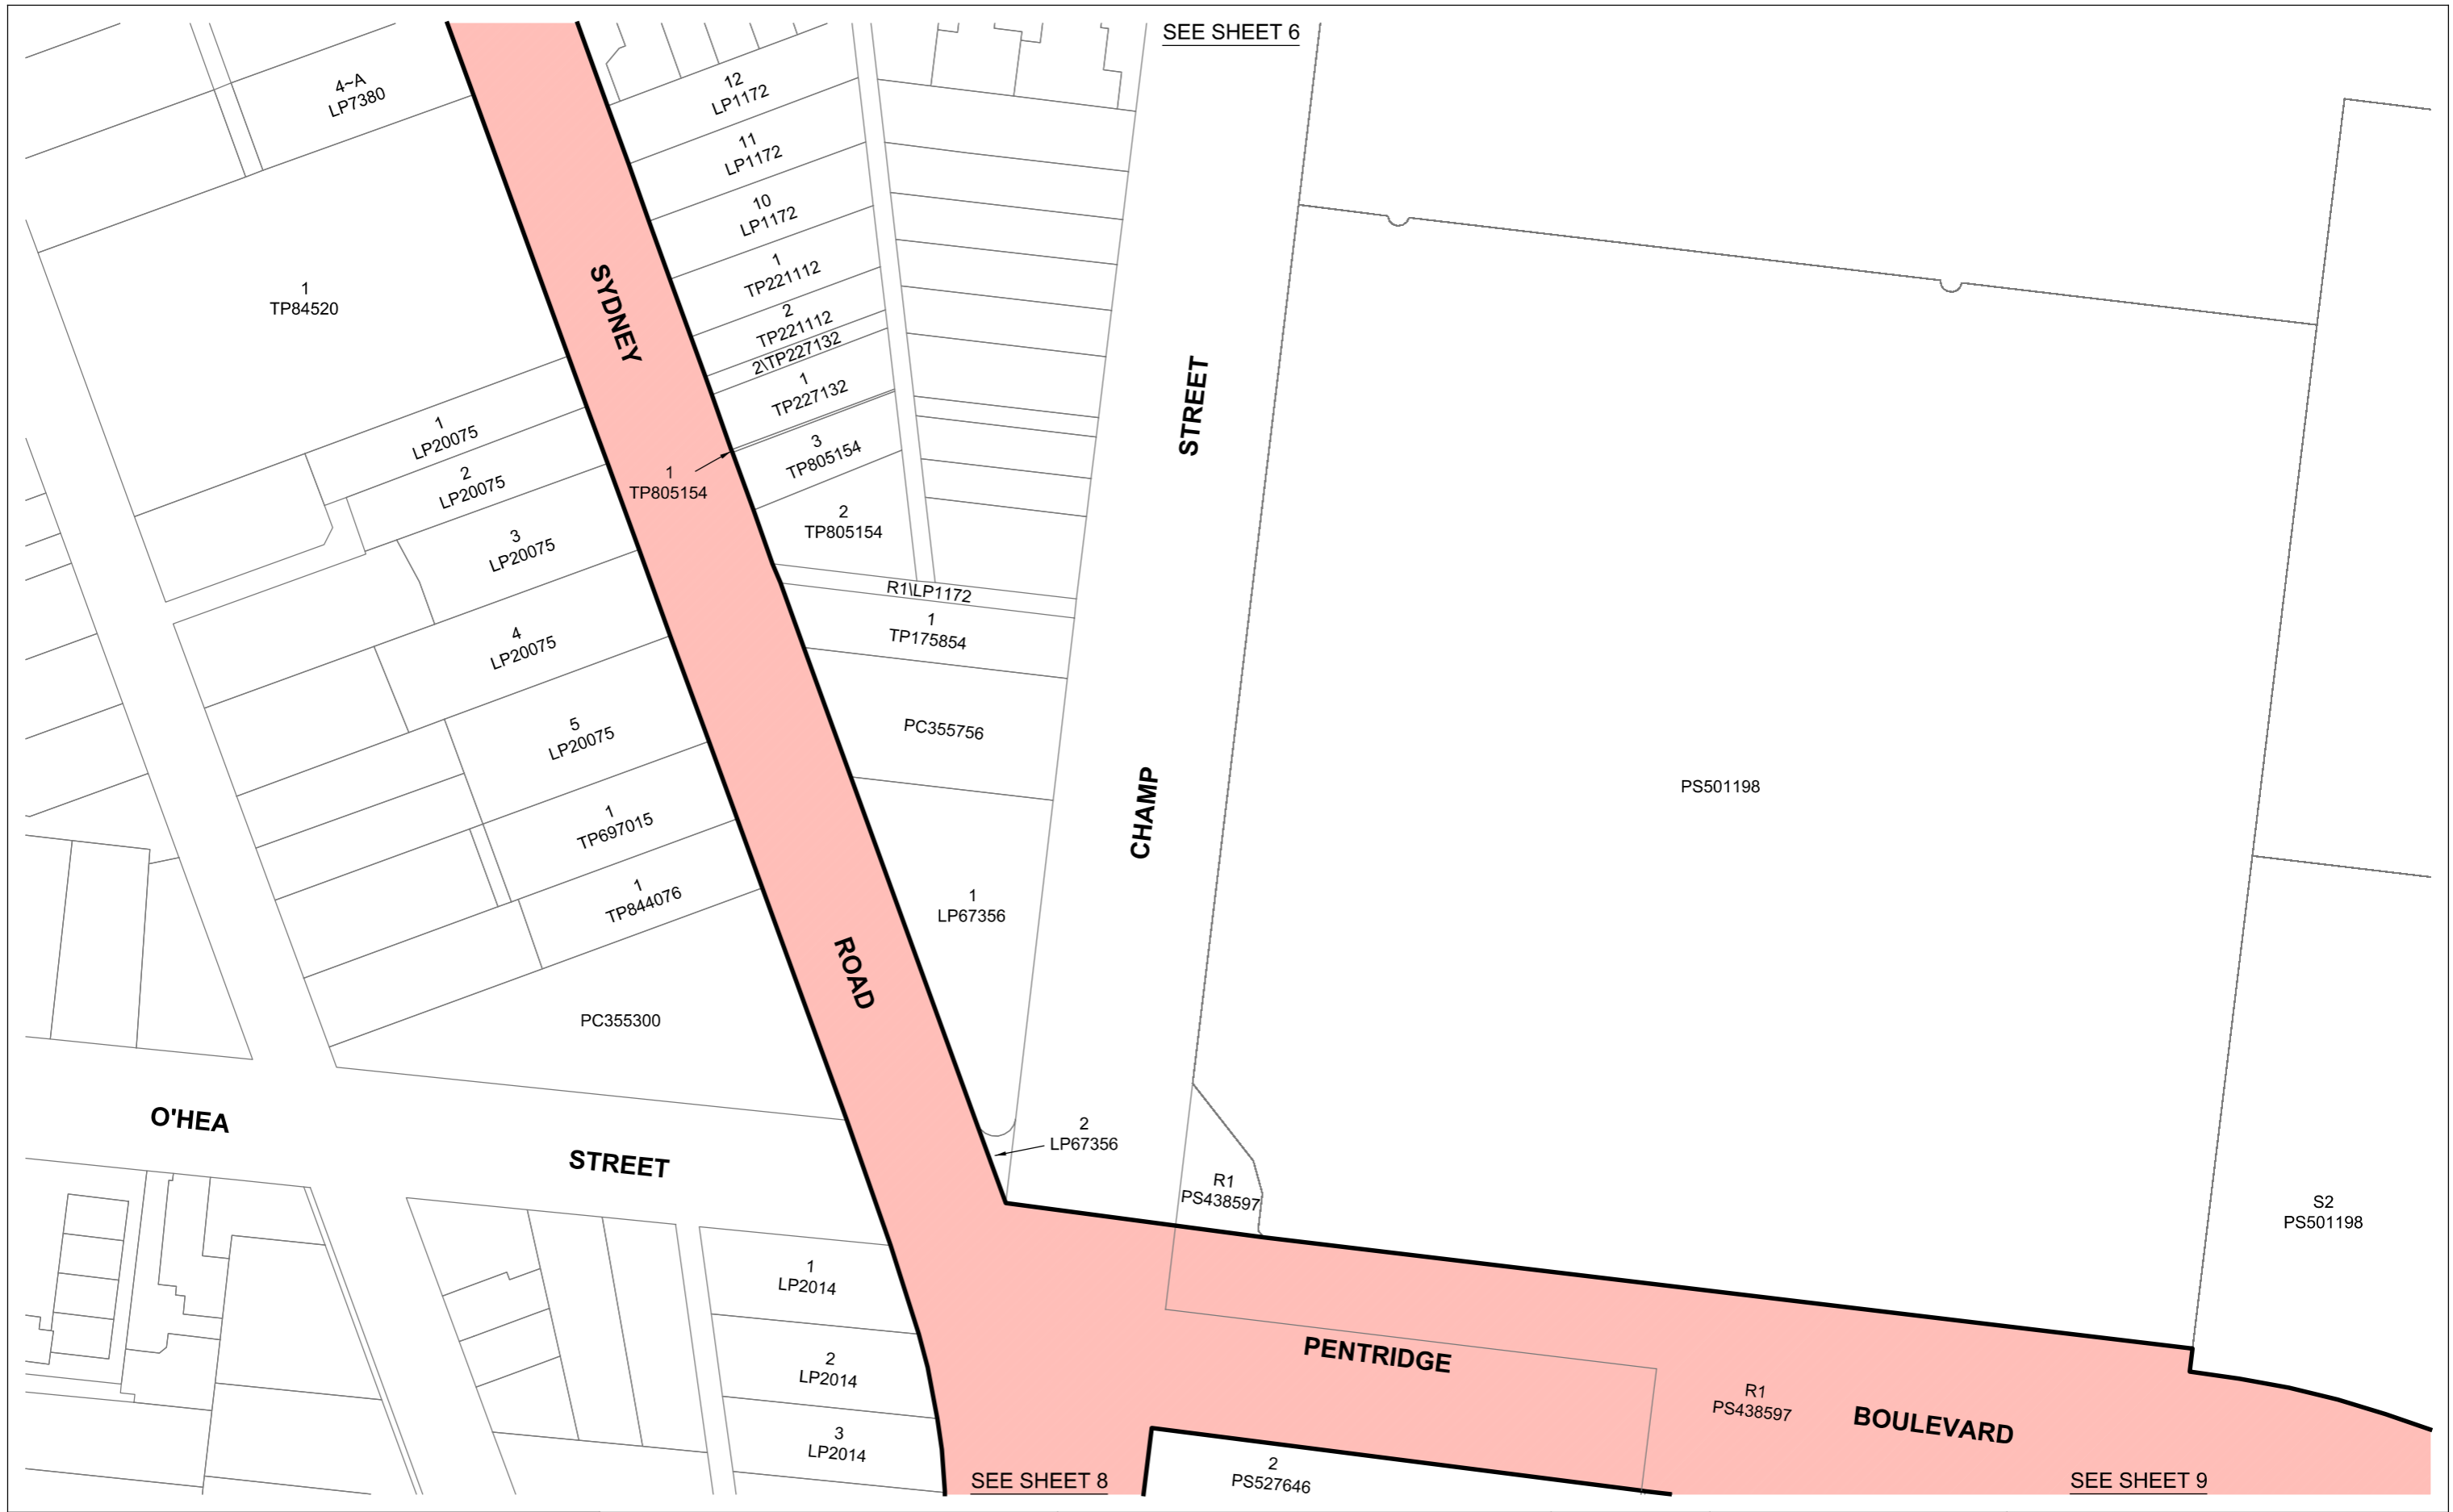



TP84520  
4-A LP7380  
12 LP1172  
11 LP1172  
10 LP1172  
1 TP22112  
2 TP22112  
2 TP227132  
1 TP227132  
3 TP805154  
2 TP805154  
R1 LP1172  
1 TP175854  
PC355756  
PS501198  
1 LP67356  
2 LP67356  
R1 PS438597  
S2 PS501198  
1 LP2014  
2 LP2014  
3 LP2014  
2 PS527646  
SEE SHEET 8  
SEE SHEET 9

**LEGEND**  
 PROJECT AREA ADDED

**VARIATIONS TO PROJECT AREA**  
 BELL STREET AND  
 MORELAND ROAD

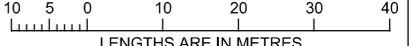


<b>LEVEL CROSSING REMOVAL PROJECT</b>		
 <p>LENGTHS ARE IN METRES</p>		SCALE 1:1000
ORIGINAL SHEET SIZE: A3	SHEET 7 of 20	LEGL./19-048

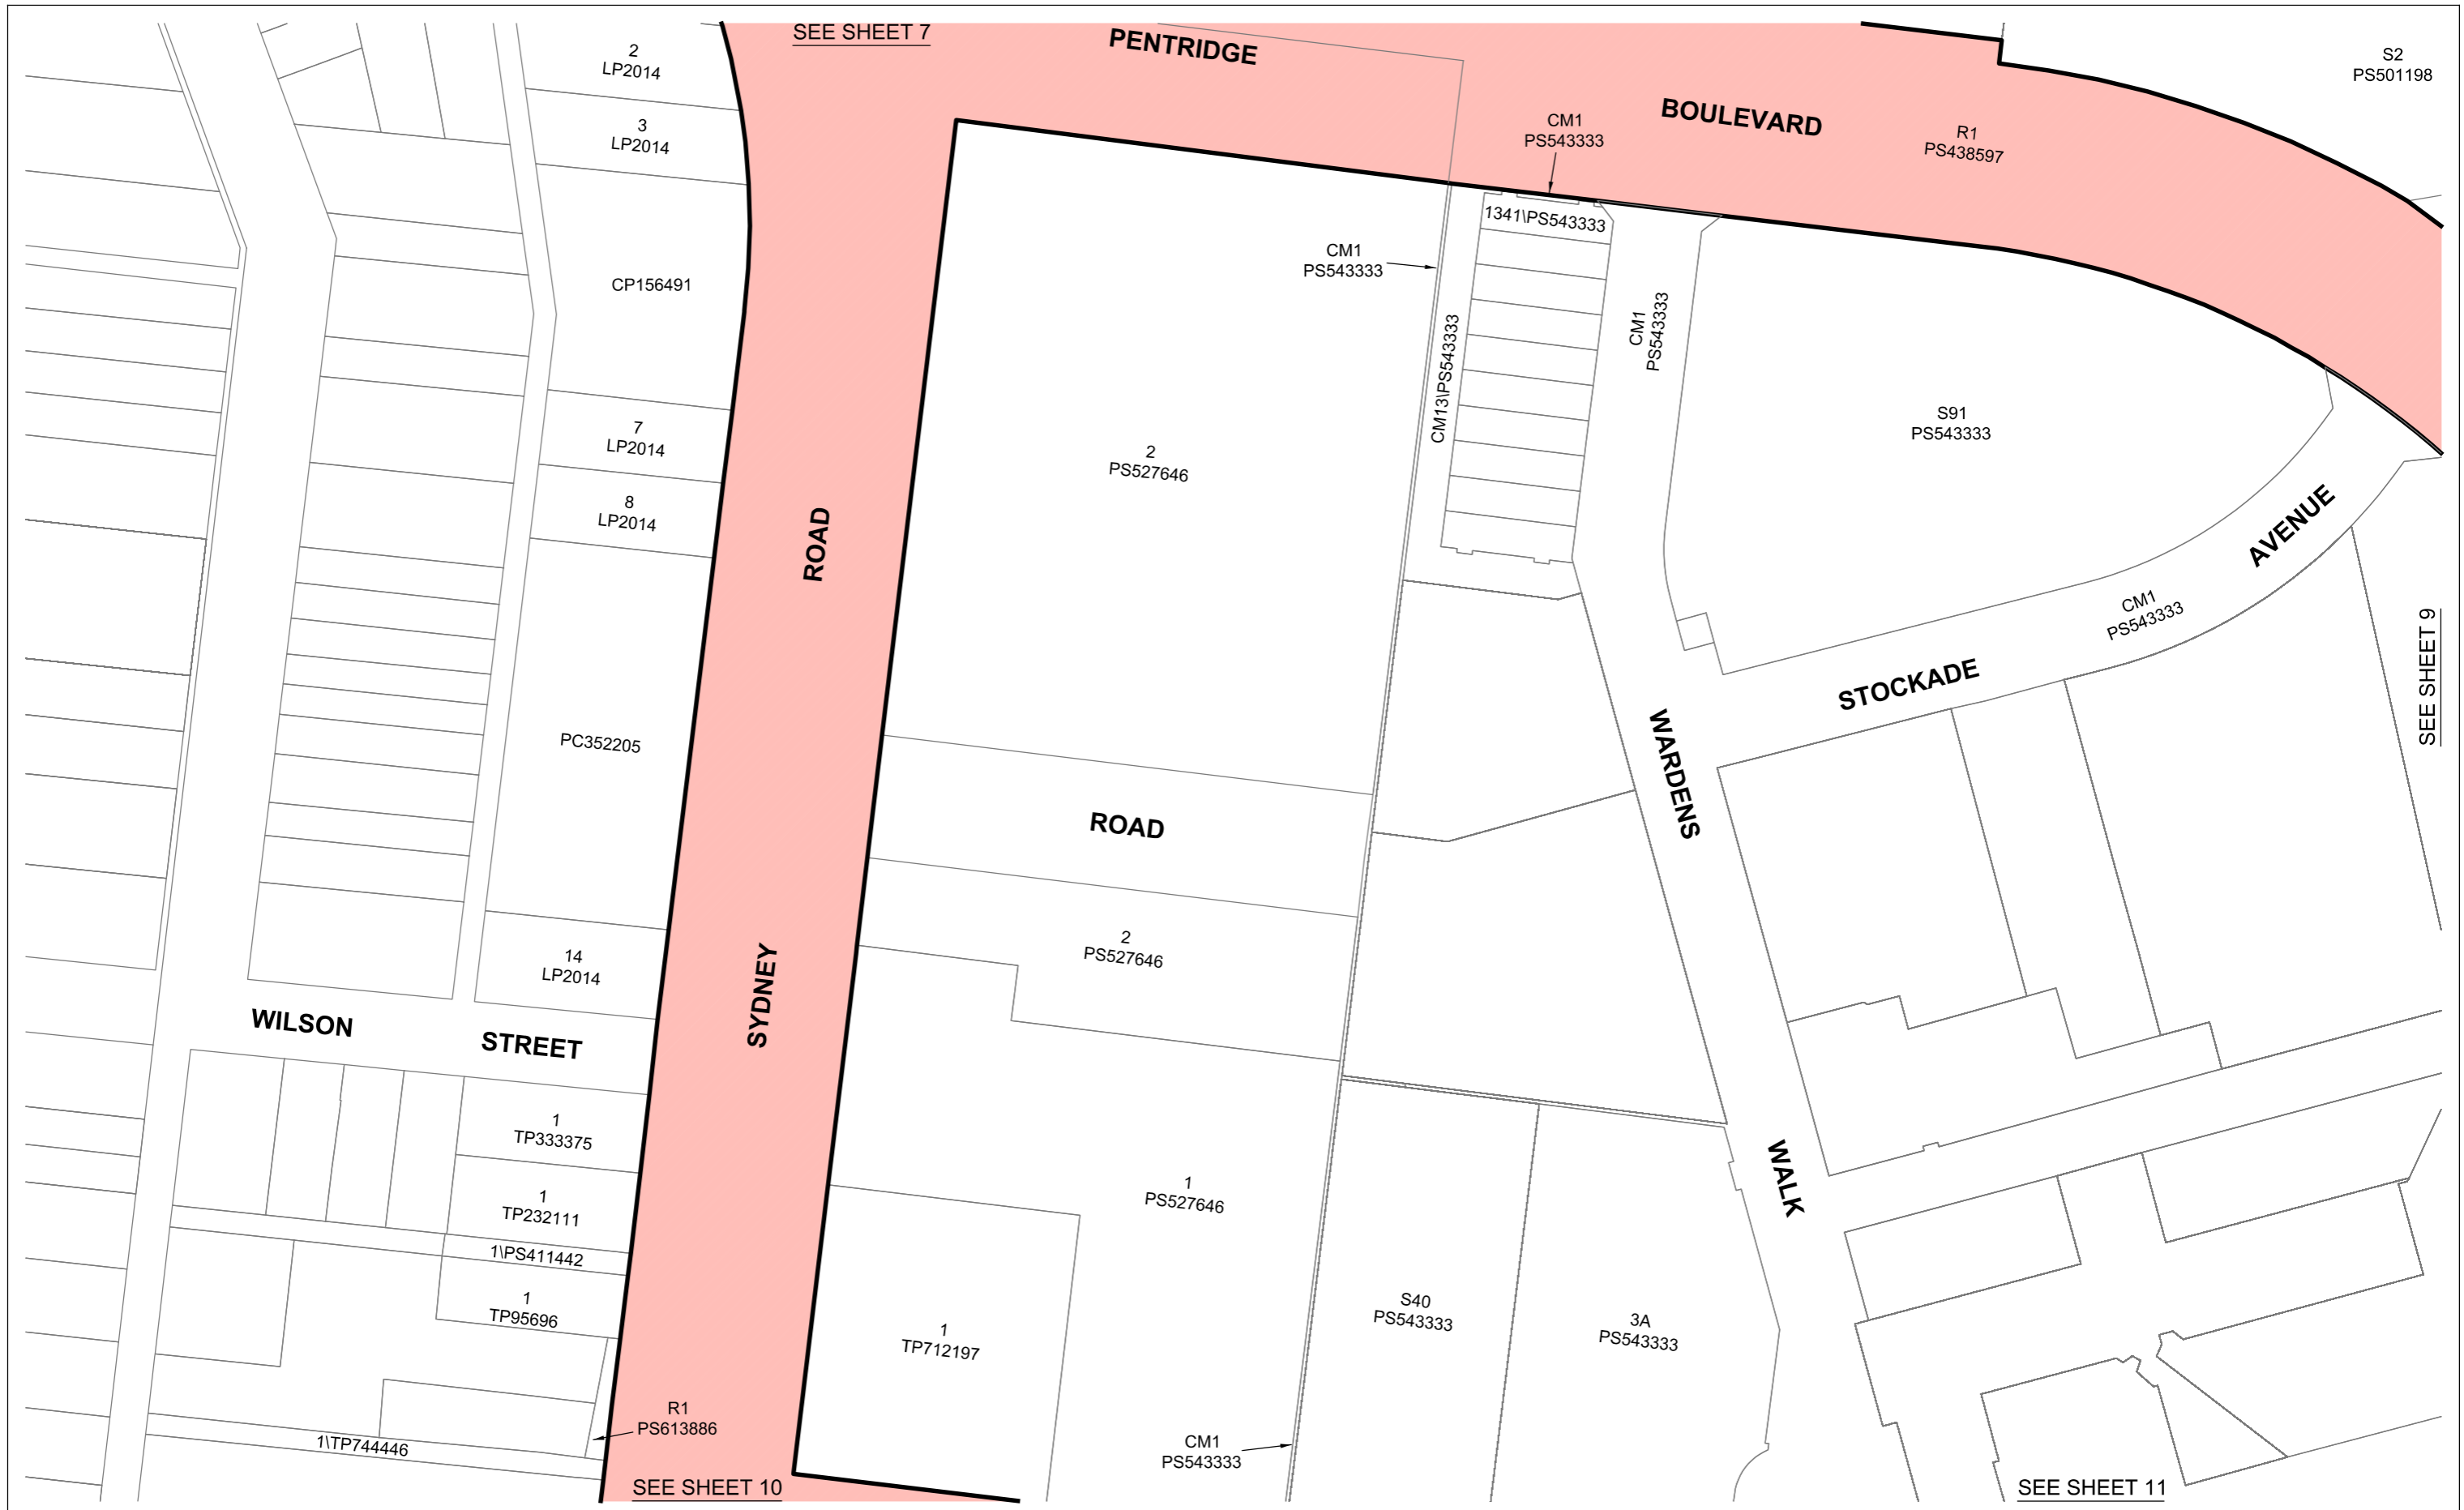

SEE SHEET 7


SEE SHEET 10


**LEGEND**

 PROJECT AREA ADDED


**VARIATIONS TO PROJECT AREA**

BELL STREET AND MORELAND ROAD

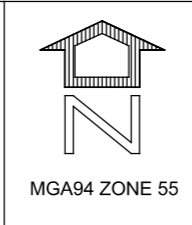
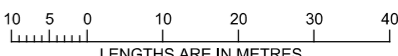
<b>LEVEL CROSSING REMOVAL PROJECT</b>		
 <p>LENGTHS ARE IN METRES</p>		SCALE 1:1000
ORIGINAL SHEET SIZE: A3	SHEET 8 of 20	LEGL./19-048



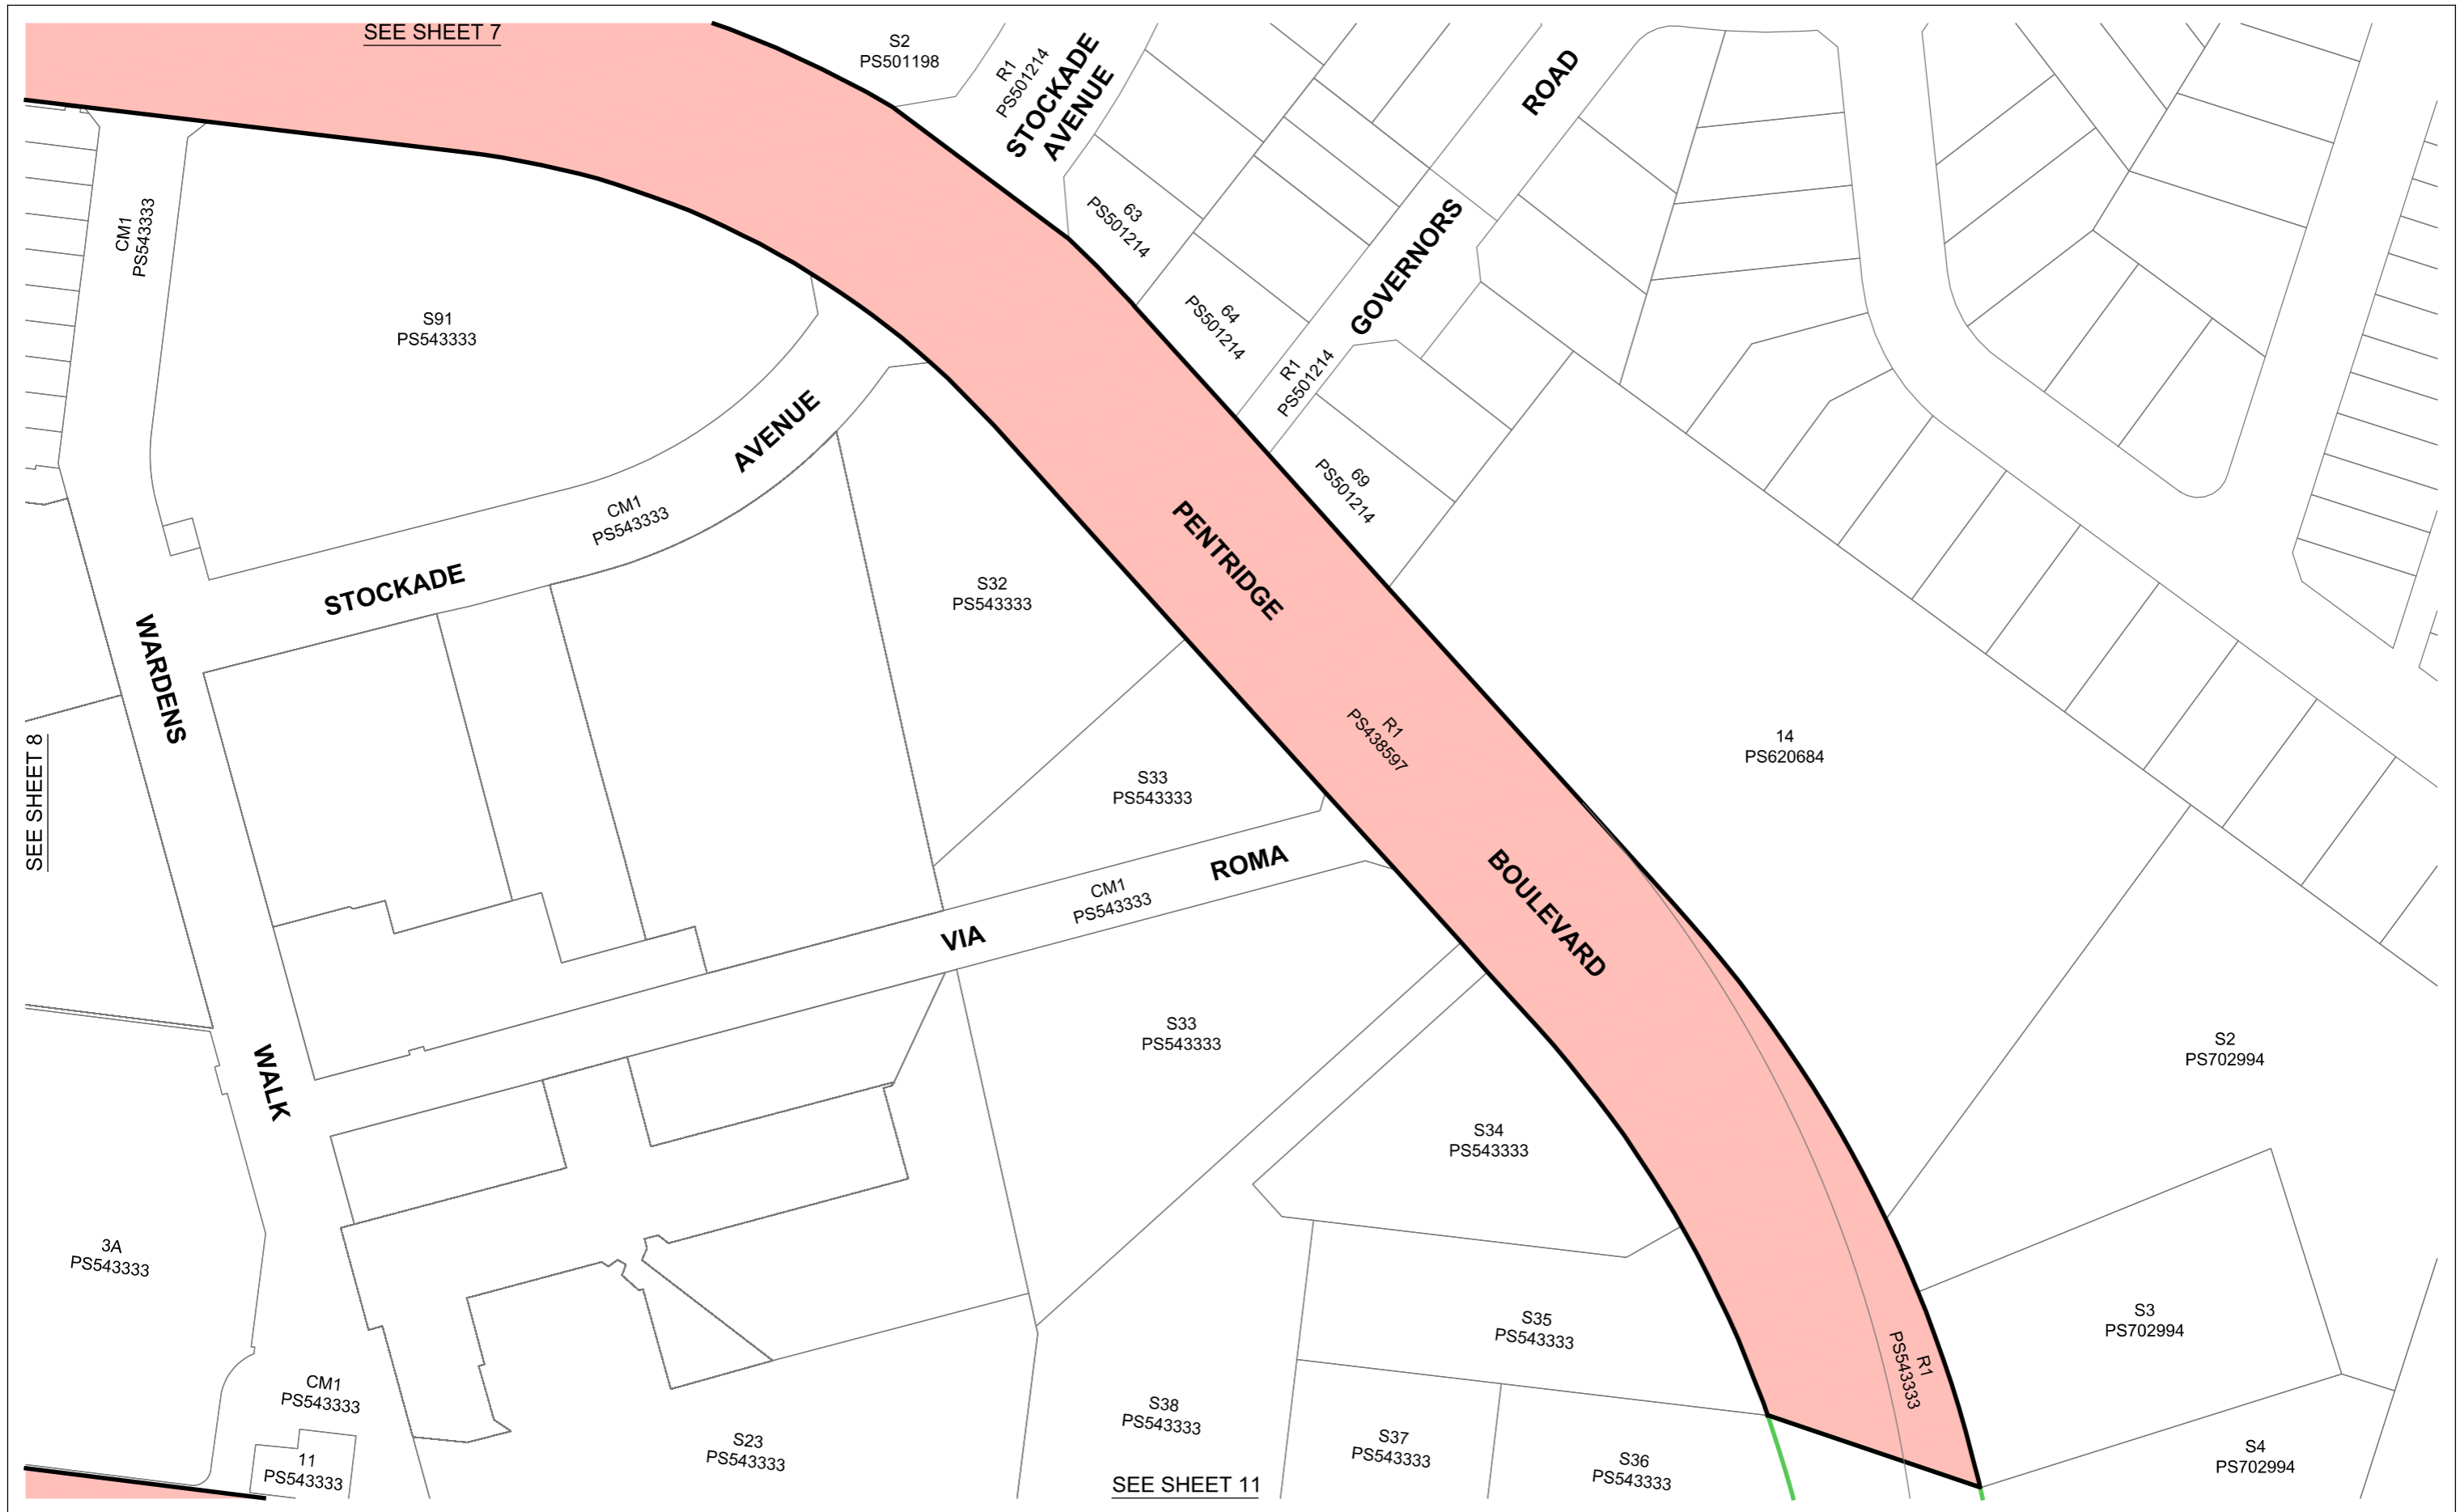



SEE SHEET 8


SEE SHEET 7

**LEGEND**

 PROJECT AREA ADDED

 BOUNDARY IN LEGL./18-104

**VARIATIONS TO PROJECT AREA**  
**BELL STREET AND MORELAND ROAD**

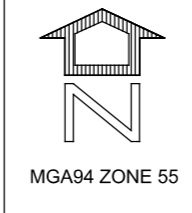

**LEVEL CROSSING REMOVAL PROJECT**

10 5 0 10 20 30 40  
 LENGTHS ARE IN METRES

SCALE 1:1000

ORIGINAL SHEET SIZE: A3	SHEET 9 of 20	LEGL./19-048
-------------------------	---------------	--------------



SEE SHEET 8

R1  
PS613886

1  
TP712197

1  
PS527646

S40  
PS543333

CM1  
PS543333

1  
TP712197

1  
PS527646

S40  
PS543333

CM1  
PS543333


1  
TP712197


1  
PS527646

S40  
PS543333

CM1  
PS543333

**LEGEND**


 PROJECT AREA ADDED


 BOUNDARY IN LEGL./18-104

**VARIATIONS TO PROJECT AREA**

**BELL STREET AND MORELAND ROAD**

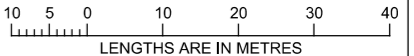

<b>LEVEL CROSSING REMOVAL PROJECT</b>		
 <p>LENGTHS ARE IN METRES</p>		SCALE 1:1000
ORIGINAL SHEET SIZE: A3	SHEET 10 of 20	LEGL./19-048

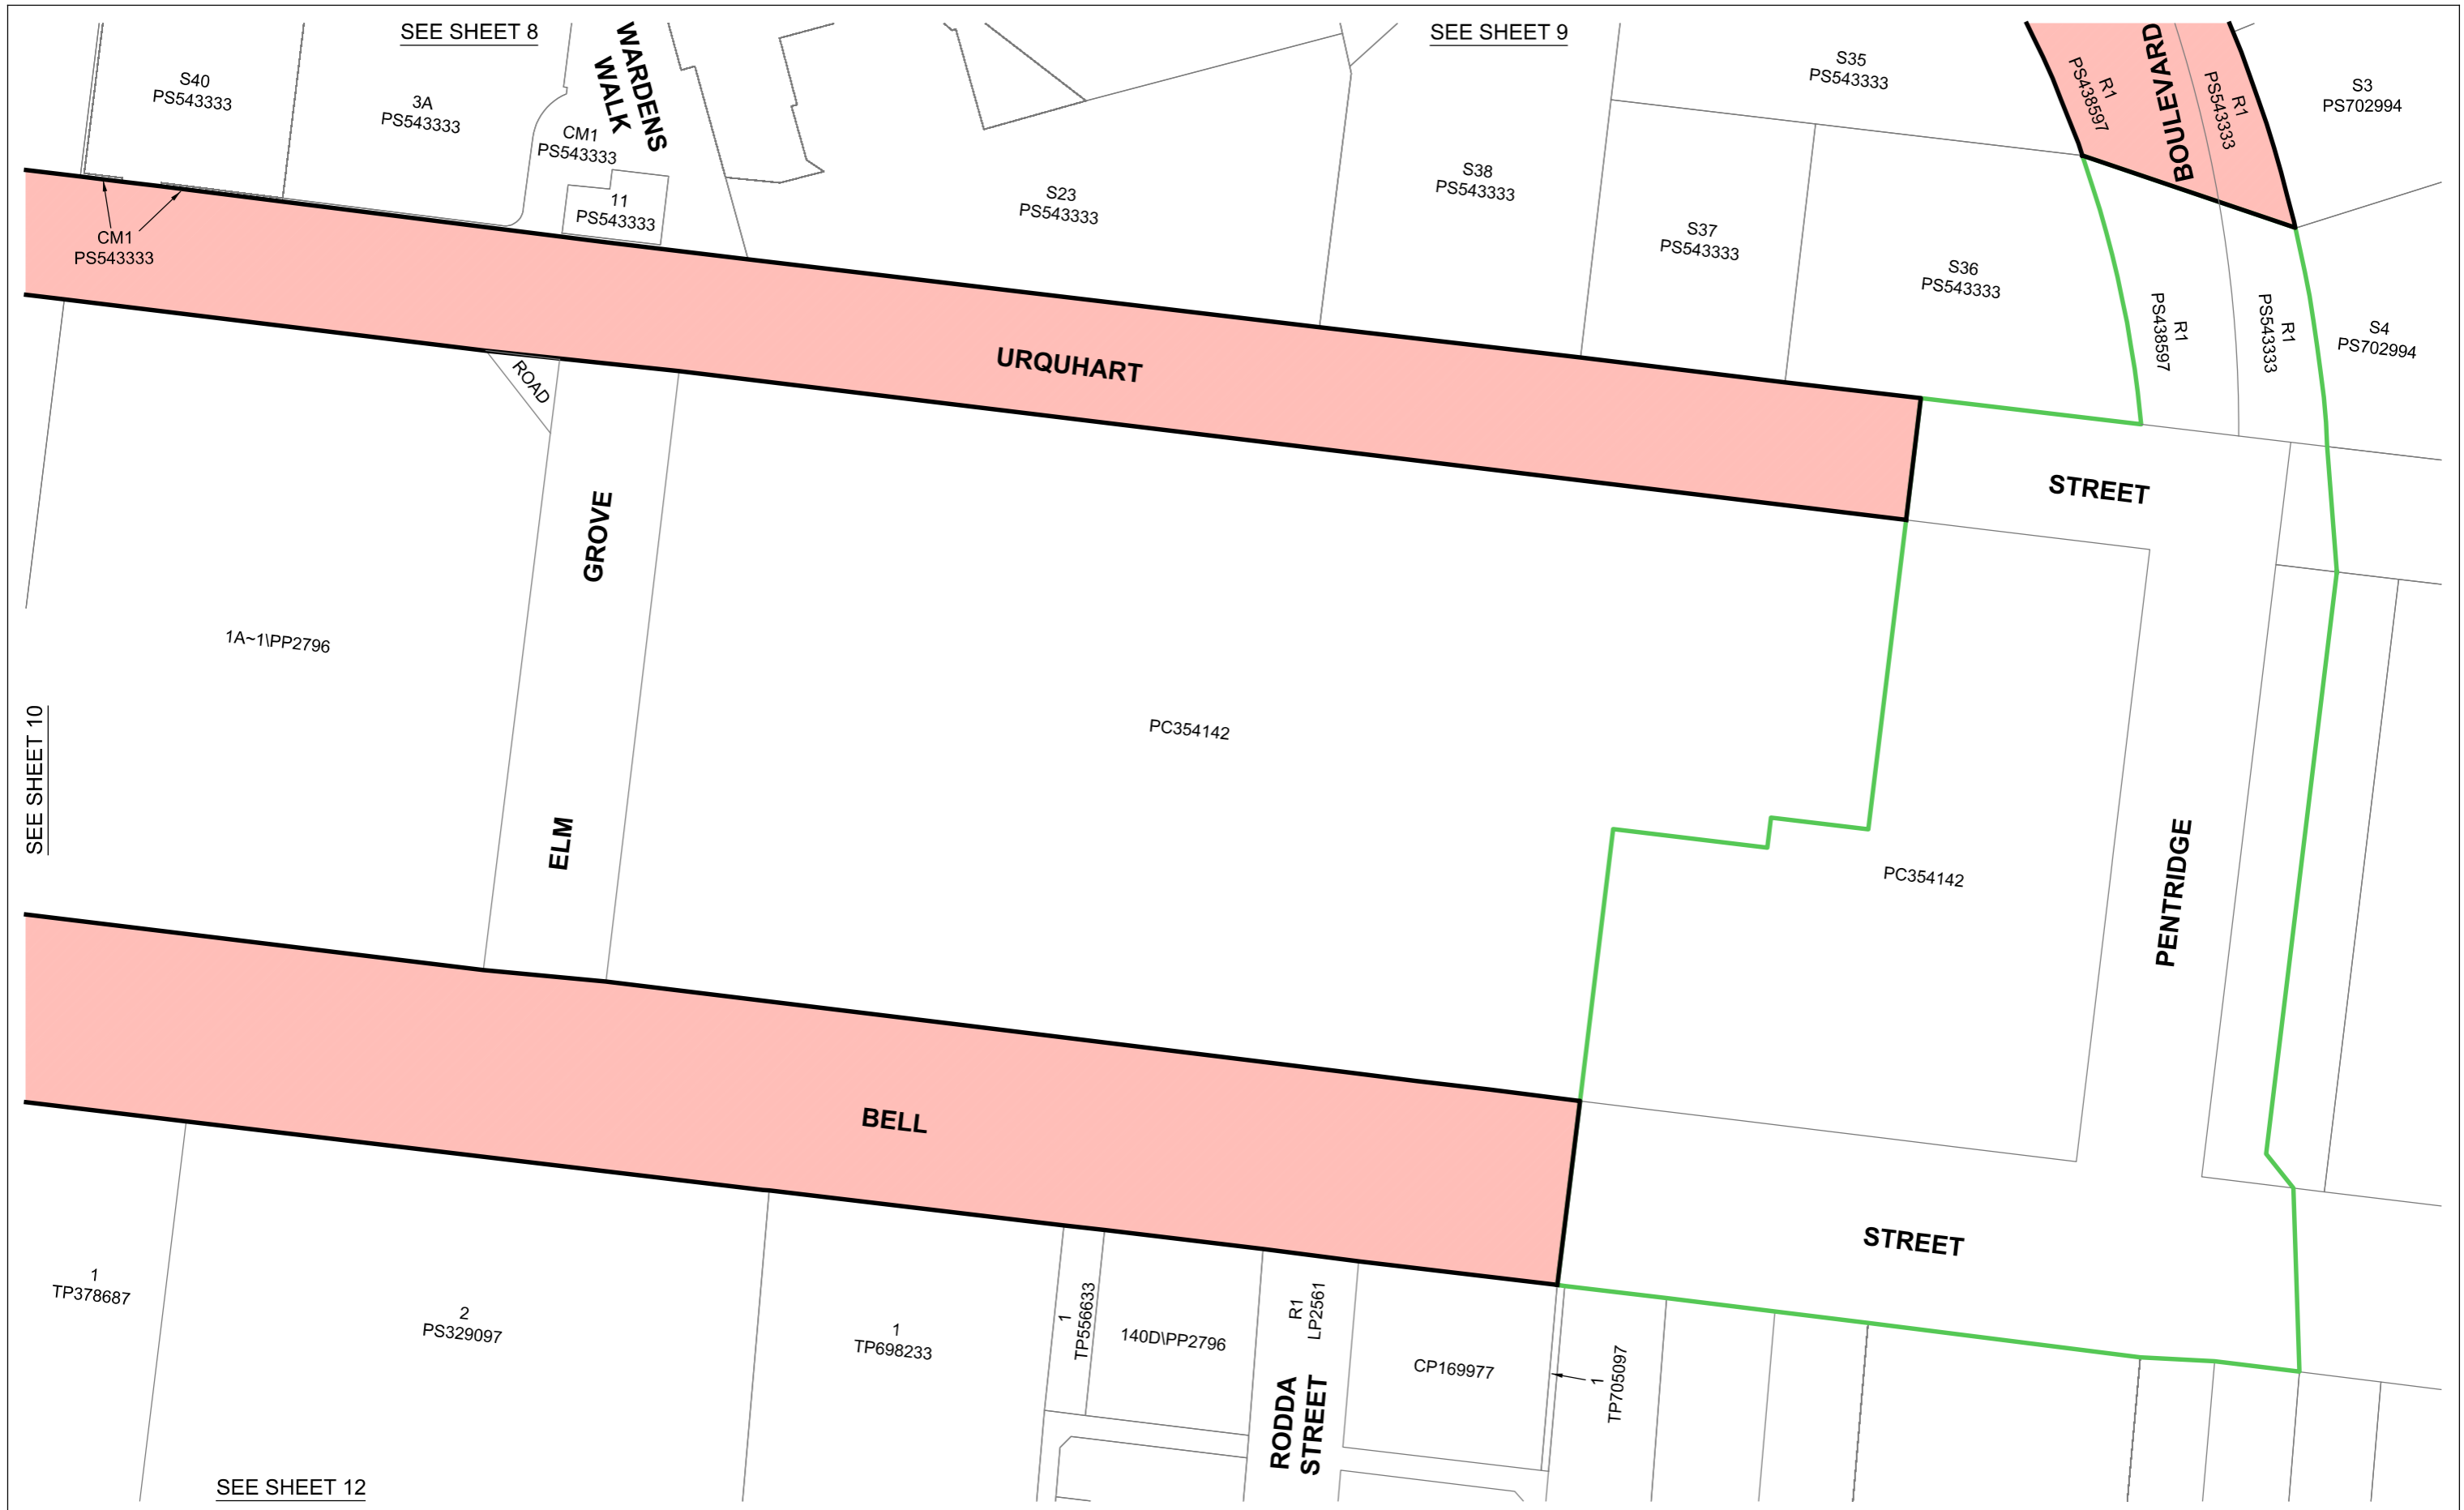



SEE SHEET 10

SEE SHEET 8


SEE SHEET 9

SEE SHEET 12



LEGEND	
	PROJECT AREA ADDED
	BOUNDARY IN LEGL./18-104

VARIATIONS TO PROJECT AREA  
 BELL STREET AND  
 MORELAND ROAD

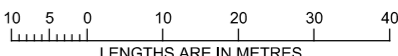



LEVEL CROSSING REMOVAL PROJECT		
 LENGTHS ARE IN METRES		SCALE 1:1000
ORIGINAL SHEET SIZE: A3	SHEET 11 of 20	LEGL./19-048



LEGEND	
	PROJECT AREA ADDED
	BOUNDARY IN LEGL./18-104


VARIATIONS TO PROJECT AREA  
BELL STREET AND  
MORELAND ROAD

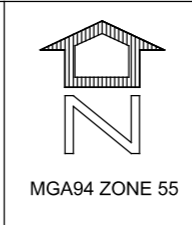

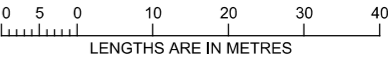
LEVEL CROSSING REMOVAL PROJECT		
 <p>LENGTHS ARE IN METRES</p>		SCALE 1:1000
ORIGINAL SHEET SIZE: A3	SHEET 12 of 20	LEGL./19-048




**LEGEND**

 PROJECT AREA ADDED

 BOUNDARY IN LEGL./18-104

VARIATIONS TO PROJECT AREA  
 BELL STREET AND  
 MORELAND ROAD

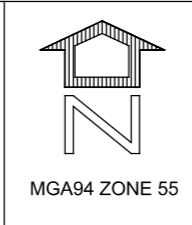

**LEVEL CROSSING REMOVAL PROJECT**

10 5 0 10 20 30 40  
 LENGTHS ARE IN METRES

SCALE  
 1:1000

ORIGINAL SHEET SIZE: A3



SHEET 13 of 20

LEGL./19-048




SEE SHEET 13

SEE SHEET 15

**LEGEND**  
 PROJECT AREA ADDED  
 BOUNDARY IN LEGL./18-104

**VARIATIONS TO PROJECT AREA**  
 BELL STREET AND  
 MORELAND ROAD

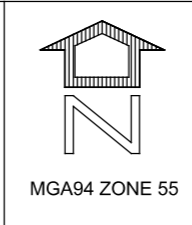

**LEVEL CROSSING REMOVAL PROJECT**


10 5 0 10 20 30 40  
 LENGTHS ARE IN METRES


SCALE  
 1:1000

ORIGINAL SHEET SIZE: A3	SHEET 14 of 20	LEGL./19-048
----------------------------	-------------------	--------------




**LEGEND**


 PROJECT AREA ADDED

 BOUNDARY IN LEGL./18-104

**VARIATIONS TO PROJECT AREA**

BELL STREET AND  
MORELAND ROAD

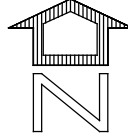  
MGA94 ZONE 55

  
**LEVEL CROSSING  
REMOVAL  
PROJECT**



**LEVEL CROSSING REMOVAL PROJECT**

10 5 0 10 20 30 40  
LENGTHS ARE IN METRES

SCALE  
1:1000


ORIGINAL SHEET SIZE: A3    SHEET 15 of 20    LEGL./19-048



LEGEND	
	PROJECT AREA ADDED
	BOUNDARY IN LEGL./18-104

VARIATIONS TO PROJECT AREA  
 BELL STREET AND  
 MORELAND ROAD



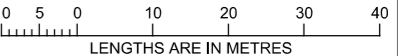

LEVEL CROSSING REMOVAL PROJECT		
 <p>LENGTHS ARE IN METRES</p>		SCALE 1:1000
ORIGINAL SHEET SIZE: A3	SHEET 16 of 20	LEGL./19-048






**LEGEND**

 PROJECT AREA ADDED

 BOUNDARY IN LEGL./18-104

VARIATIONS TO PROJECT AREA  
BELL STREET AND  
MORELAND ROAD

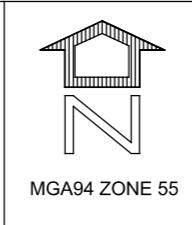

**LEVEL CROSSING REMOVAL PROJECT**

10 5 0 10 20 30 40  
LENGTHS ARE IN METRES

SCALE  
1:1000



ORIGINAL SHEET SIZE: A3

SHEET 17 of 20

LEGL./19-048




**LEGEND**



	PROJECT AREA ADDED
	BOUNDARY IN LEGL./18-104

VARIATIONS TO PROJECT AREA  
BELL STREET AND  
MORELAND ROAD

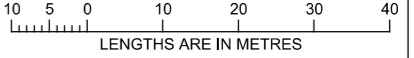



<b>LEVEL CROSSING REMOVAL PROJECT</b>		
		SCALE 1:1000
ORIGINAL SHEET SIZE: A3	SHEET 18 of 20	LEGL./19-048





LEGEND	
	PROJECT AREA ADDED
	BOUNDARY IN LEGL./18-104

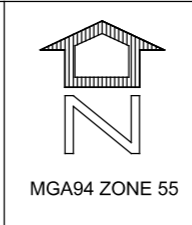VARIATIONS TO PROJECT AREA  
 BELL STREET AND  
 MORELAND ROAD

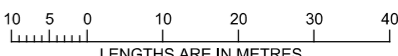


LEVEL CROSSING REMOVAL PROJECT		
 <p>LENGTHS ARE IN METRES</p>		SCALE 1:1000
ORIGINAL SHEET SIZE: A3	SHEET 19 of 20	LEGL./19-048



LEGEND	
	PROJECT AREA ADDED
	BOUNDARY IN LEGL./18-104

VARIATIONS TO PROJECT AREA  
 BELL STREET AND  
 MORELAND ROAD



LEVEL CROSSING REMOVAL PROJECT		
 <p>LENGTHS ARE IN METRES</p>		SCALE 1:250
ORIGINAL SHEET SIZE: A3	SHEET 20 of 20	LEGL./19-048