





PLAN TO VARY THE PROJECT AREA PURSUANT TO SECTION 96(3) MAJOR TRANSPORT PROJECTS FACILITATION ACT 2009


Lodged in the Central Plan Office  
 Dated this **10th** day of **November** 2020

*C. L. Sandy*  
 CRAIG LESLIE SANDY  
 Surveyor-General

**LEGEND**

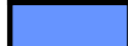

	PROJECT AREA ADDED
	PROJECT AREA BOUNDARY IN LEGL./19-051

**CLYDE ROAD  
 BERWICK  
 VARIATIONS TO  
 PROJECT AREA**

 

<b>LEVEL CROSSING REMOVAL PROJECT</b>		<b>SCALE</b>
40 20 0 40 80 120 160		1:4000
ORIGINAL SHEET SIZE: A3		INDEX SHEET 1 of 3
LEGL./20-062		

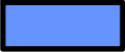


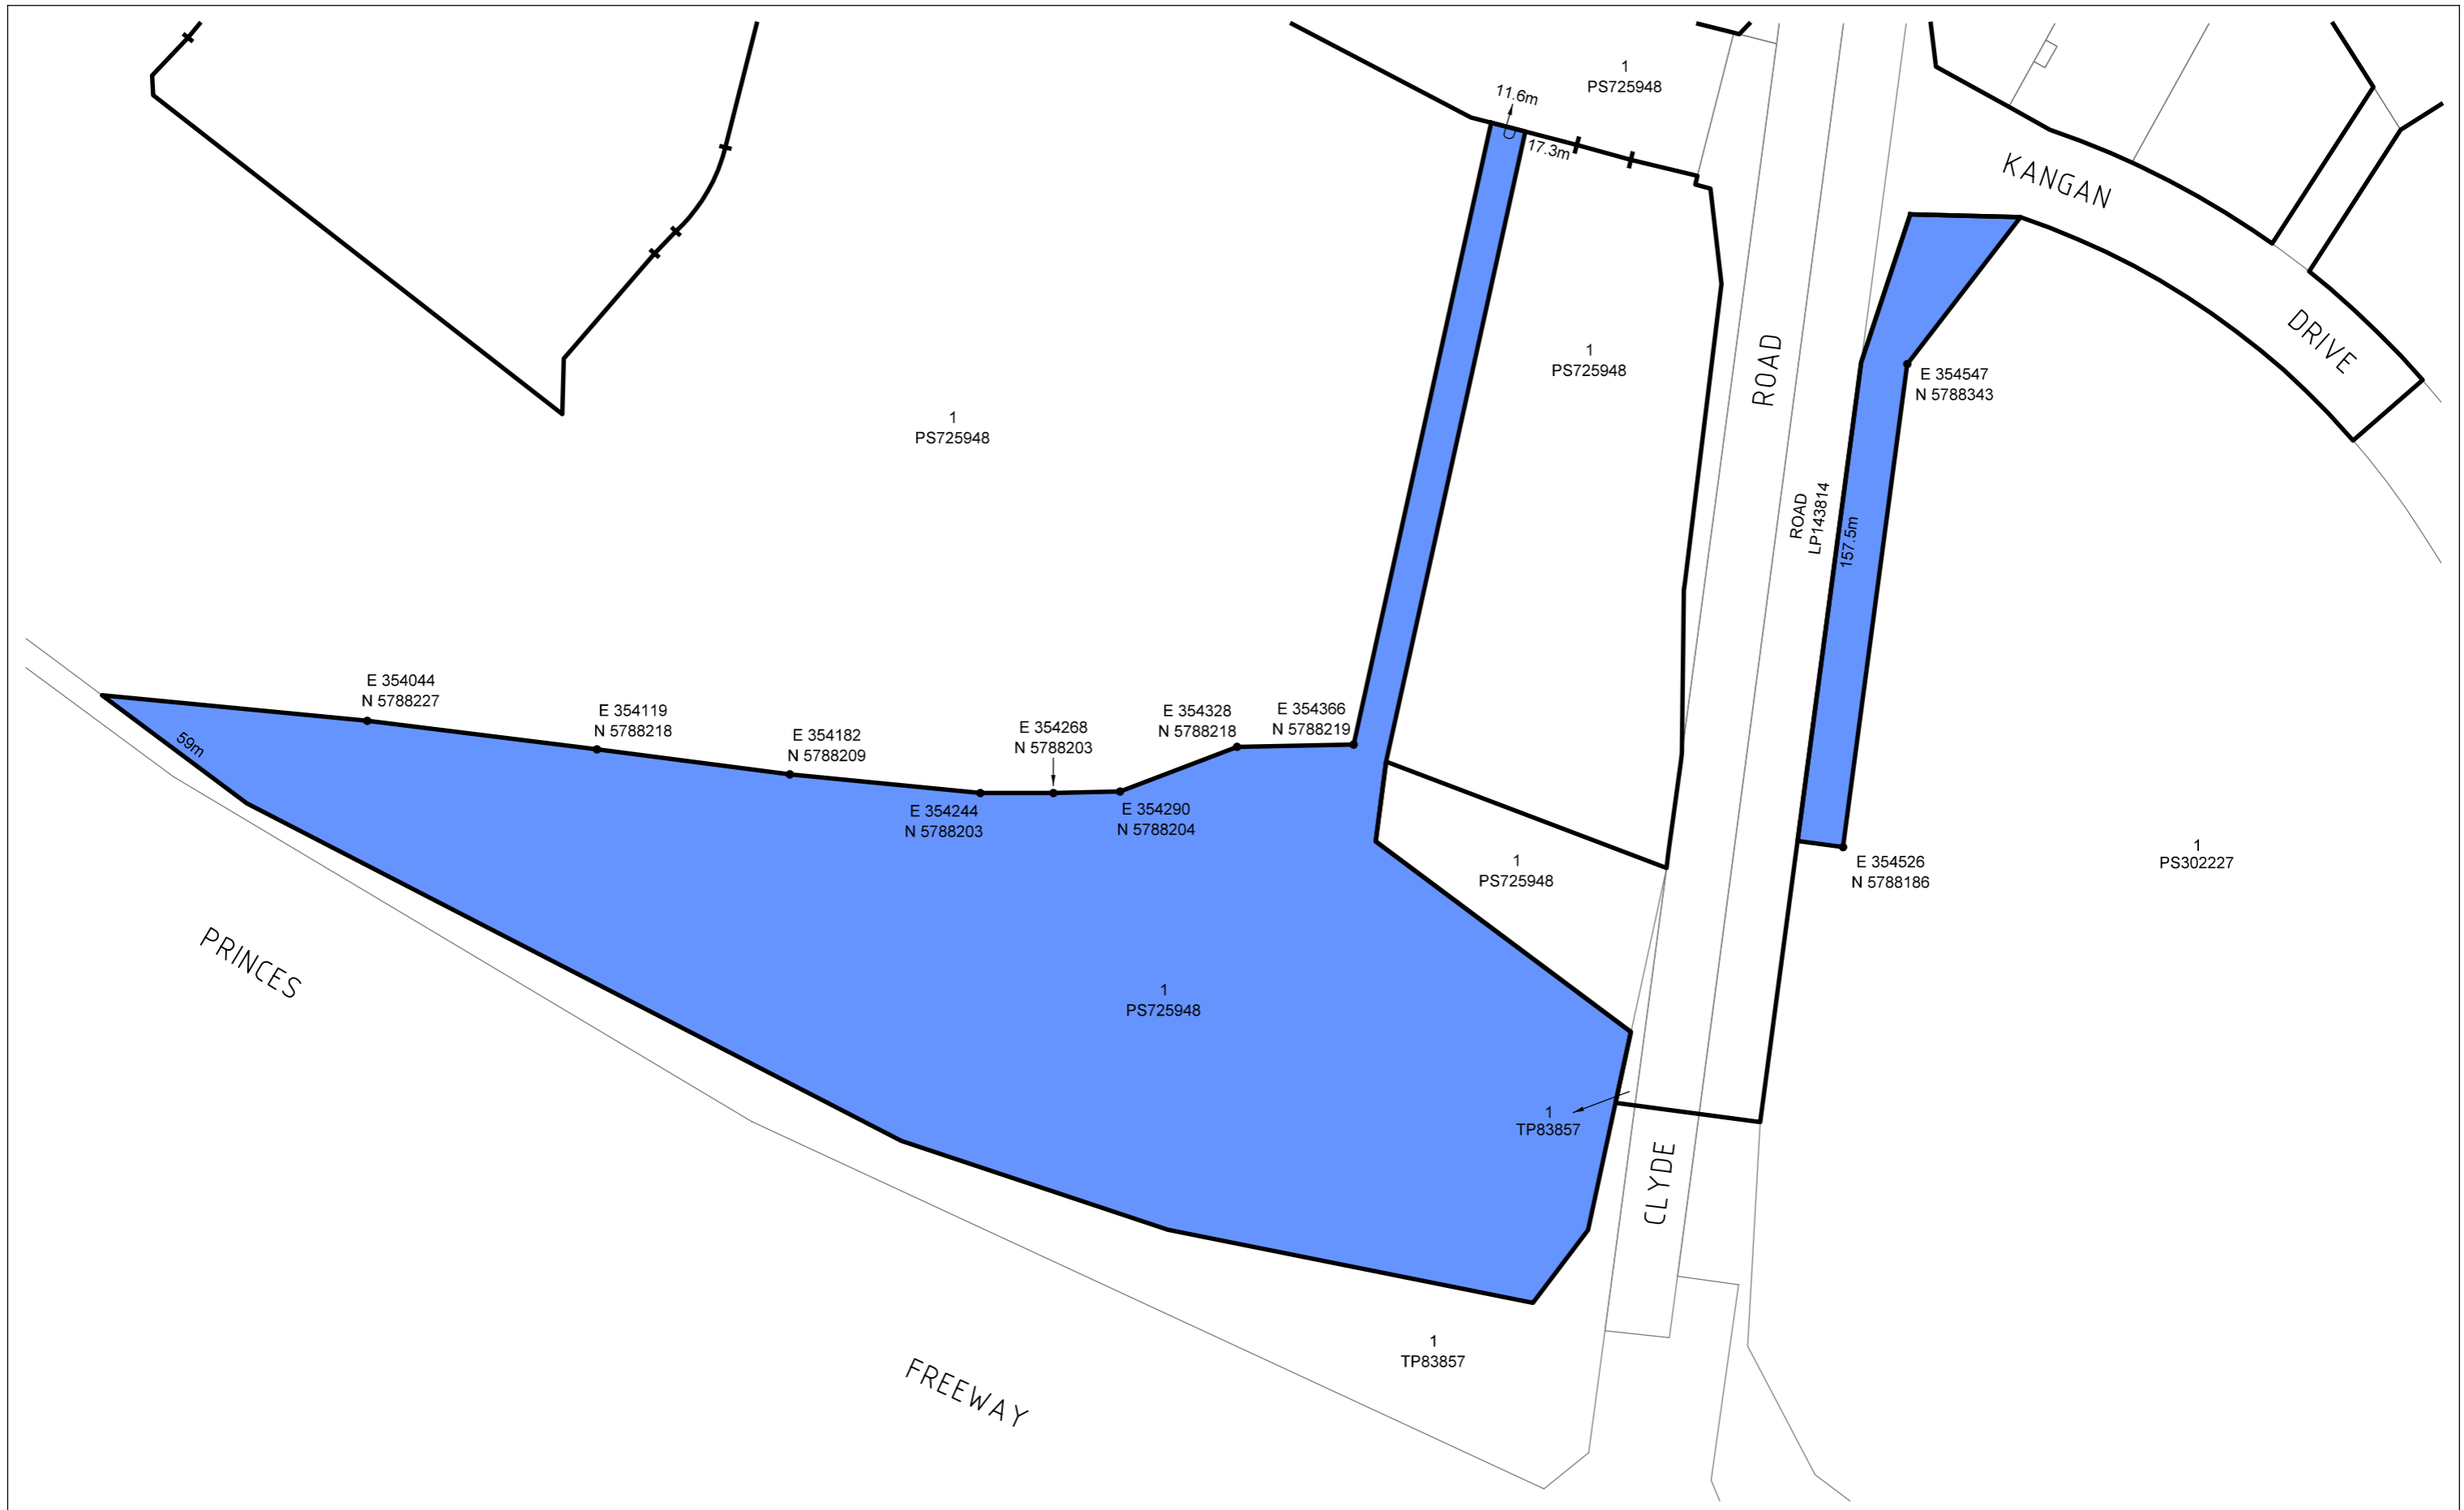
LEGEND	
	PROJECT AREA ADDED
	PROJECT AREA BOUNDARY IN LEGL./19-051

**CLYDE ROAD  
BERWICK  
VARIATIONS TO  
PROJECT AREA**





LEVEL CROSSING REMOVAL PROJECT

 <p>LENGTHS ARE IN METRES</p>	<p><b>SCALE</b> 1:1000</p>
<p>ORIGINAL SHEET SIZE: A3</p>	<p>SHEET 2 of 3</p>
<p><b>LEGL./20-062</b></p>	



PRINCES  
FREEWAY  
CLYDE ROAD  
ROAD LP143814  
KANGAN DRIVE


**LEGEND**  
 PROJECT AREA ADDED  
 PROJECT AREA BOUNDARY IN LEGL./19-051

**CLYDE ROAD  
BERWICK  
VARIATIONS TO  
PROJECT AREA**



1 PS725948  
1 PS725948  
1 PS725948  
1 PS725948  
1 PS725948  
1 TP83857  
1 TP83857  
1 PS302227  
E 354044 N 5788227  
E 354119 N 5788218  
E 354182 N 5788209  
E 354244 N 5788203  
E 354268 N 5788203  
E 354290 N 5788204  
E 354328 N 5788218  
E 354366 N 5788219  
E 354526 N 5788186  
E 354547 N 5788343

**LEVEL CROSSING REMOVAL PROJECT**

20 10 0 20 40 60 80  
  
 LENGTHS ARE IN METRES

SCALE 1:2000

ORIGINAL SHEET SIZE: A3      SHEET 3 of 3      LEGL./20-062