

Lodged in the Central Plan Office
 Dated this 10th day of March 2023

Tom Hawkins

for Craig Leslie Sandy, Surveyor-General Victoria.
 No warranty is given as to the accuracy or completeness of this plan.

PLAN TO DESIGNATE THE PROJECT AREA PURSUANT TO SECTION 95(2) MAJOR TRANSPORT PROJECTS FACILITATION ACT 2009

LEGEND
 1 SHEET LOCATION / SHEET NUMBER

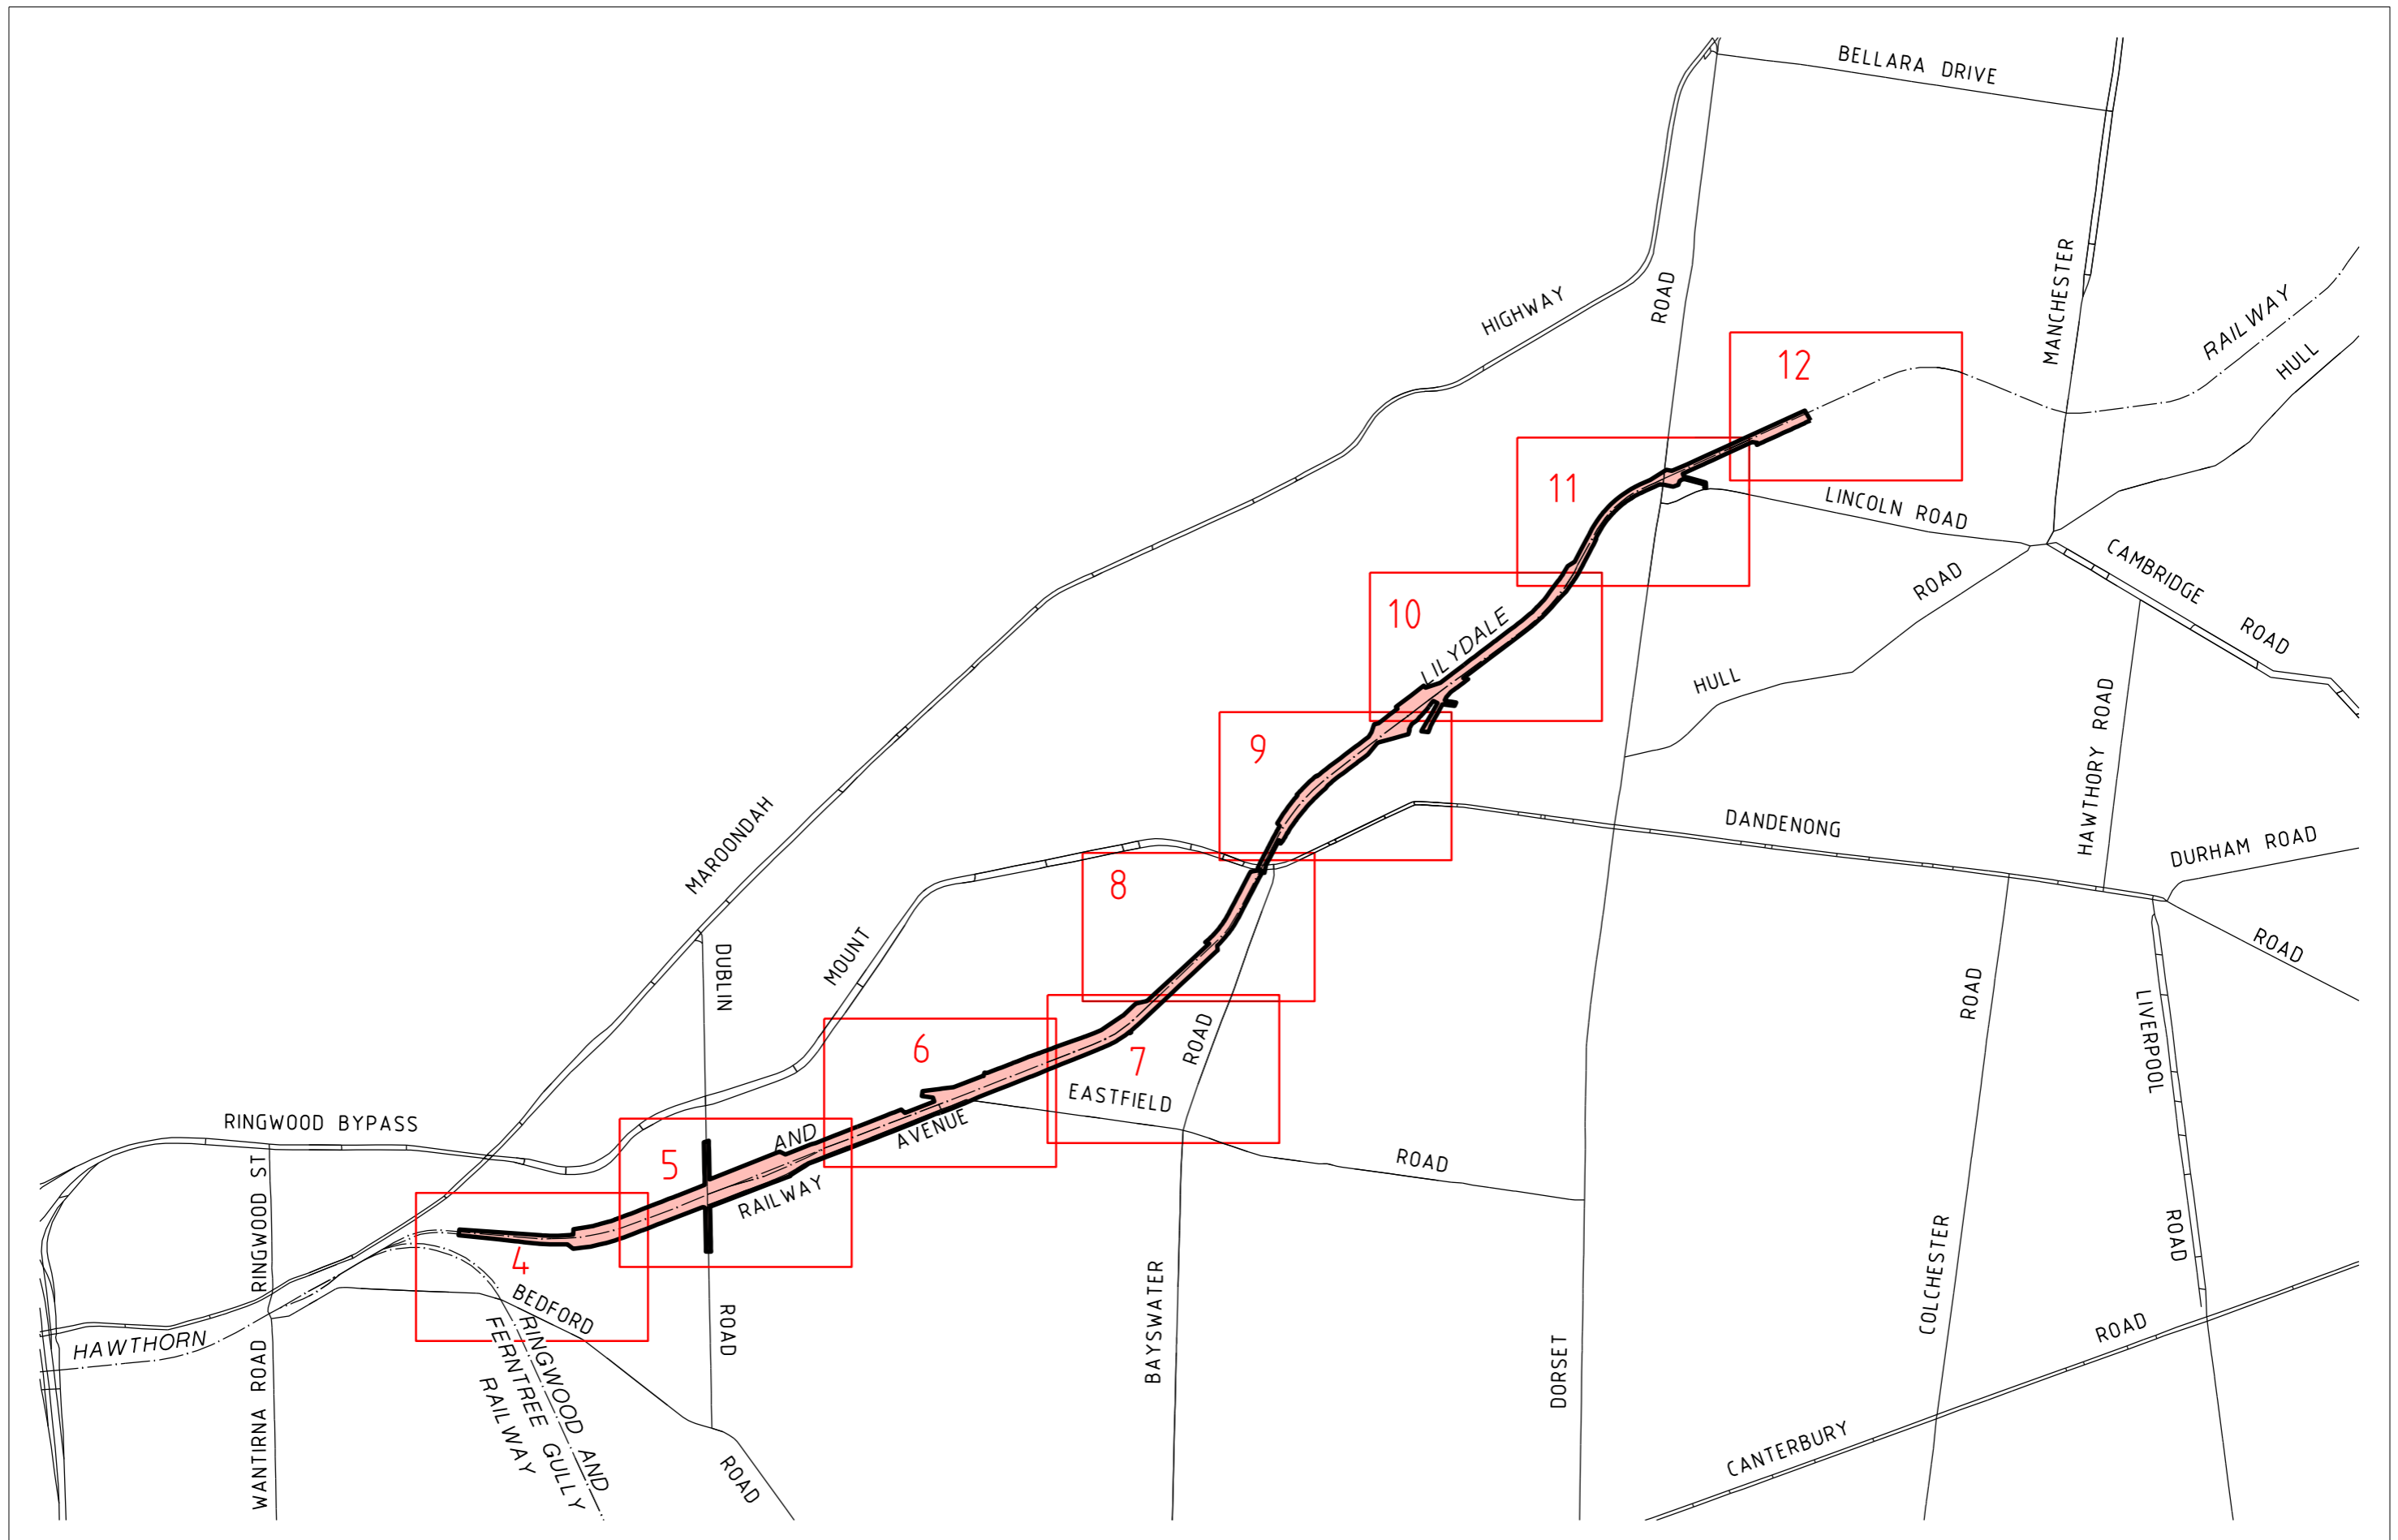
ORIGINAL SHEET SIZE: A3
 SCALE 1:50000
 0 500 1000 1500
 LENGTHS ARE IN METRES



**DUBLIN ROAD AND COOLSTORE ROAD
 LEVEL CROSSING REMOVAL PROJECT
 PROJECT AREA**

INDEX SHEET, SHEET 1 OF 14

LEGL./22-125



LEGEND

1 SHEET LOCATION / SHEET NUMBER

ORIGINAL SHEET SIZE: A3
 SCALE 1:25000

0 250 500 750
 LENGTHS ARE IN METRES

GDA2020-MGA
 ZONE 55

**LEVEL
 CROSSING
 REMOVAL**
 PROJECT


**DUBLIN ROAD AND COOLSTORE ROAD
 LEVEL CROSSING REMOVAL PROJECT**

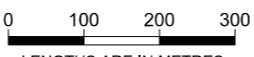
PROJECT AREA

INDEX SHEET, SHEET 2 OF 14

LEGL./22-125

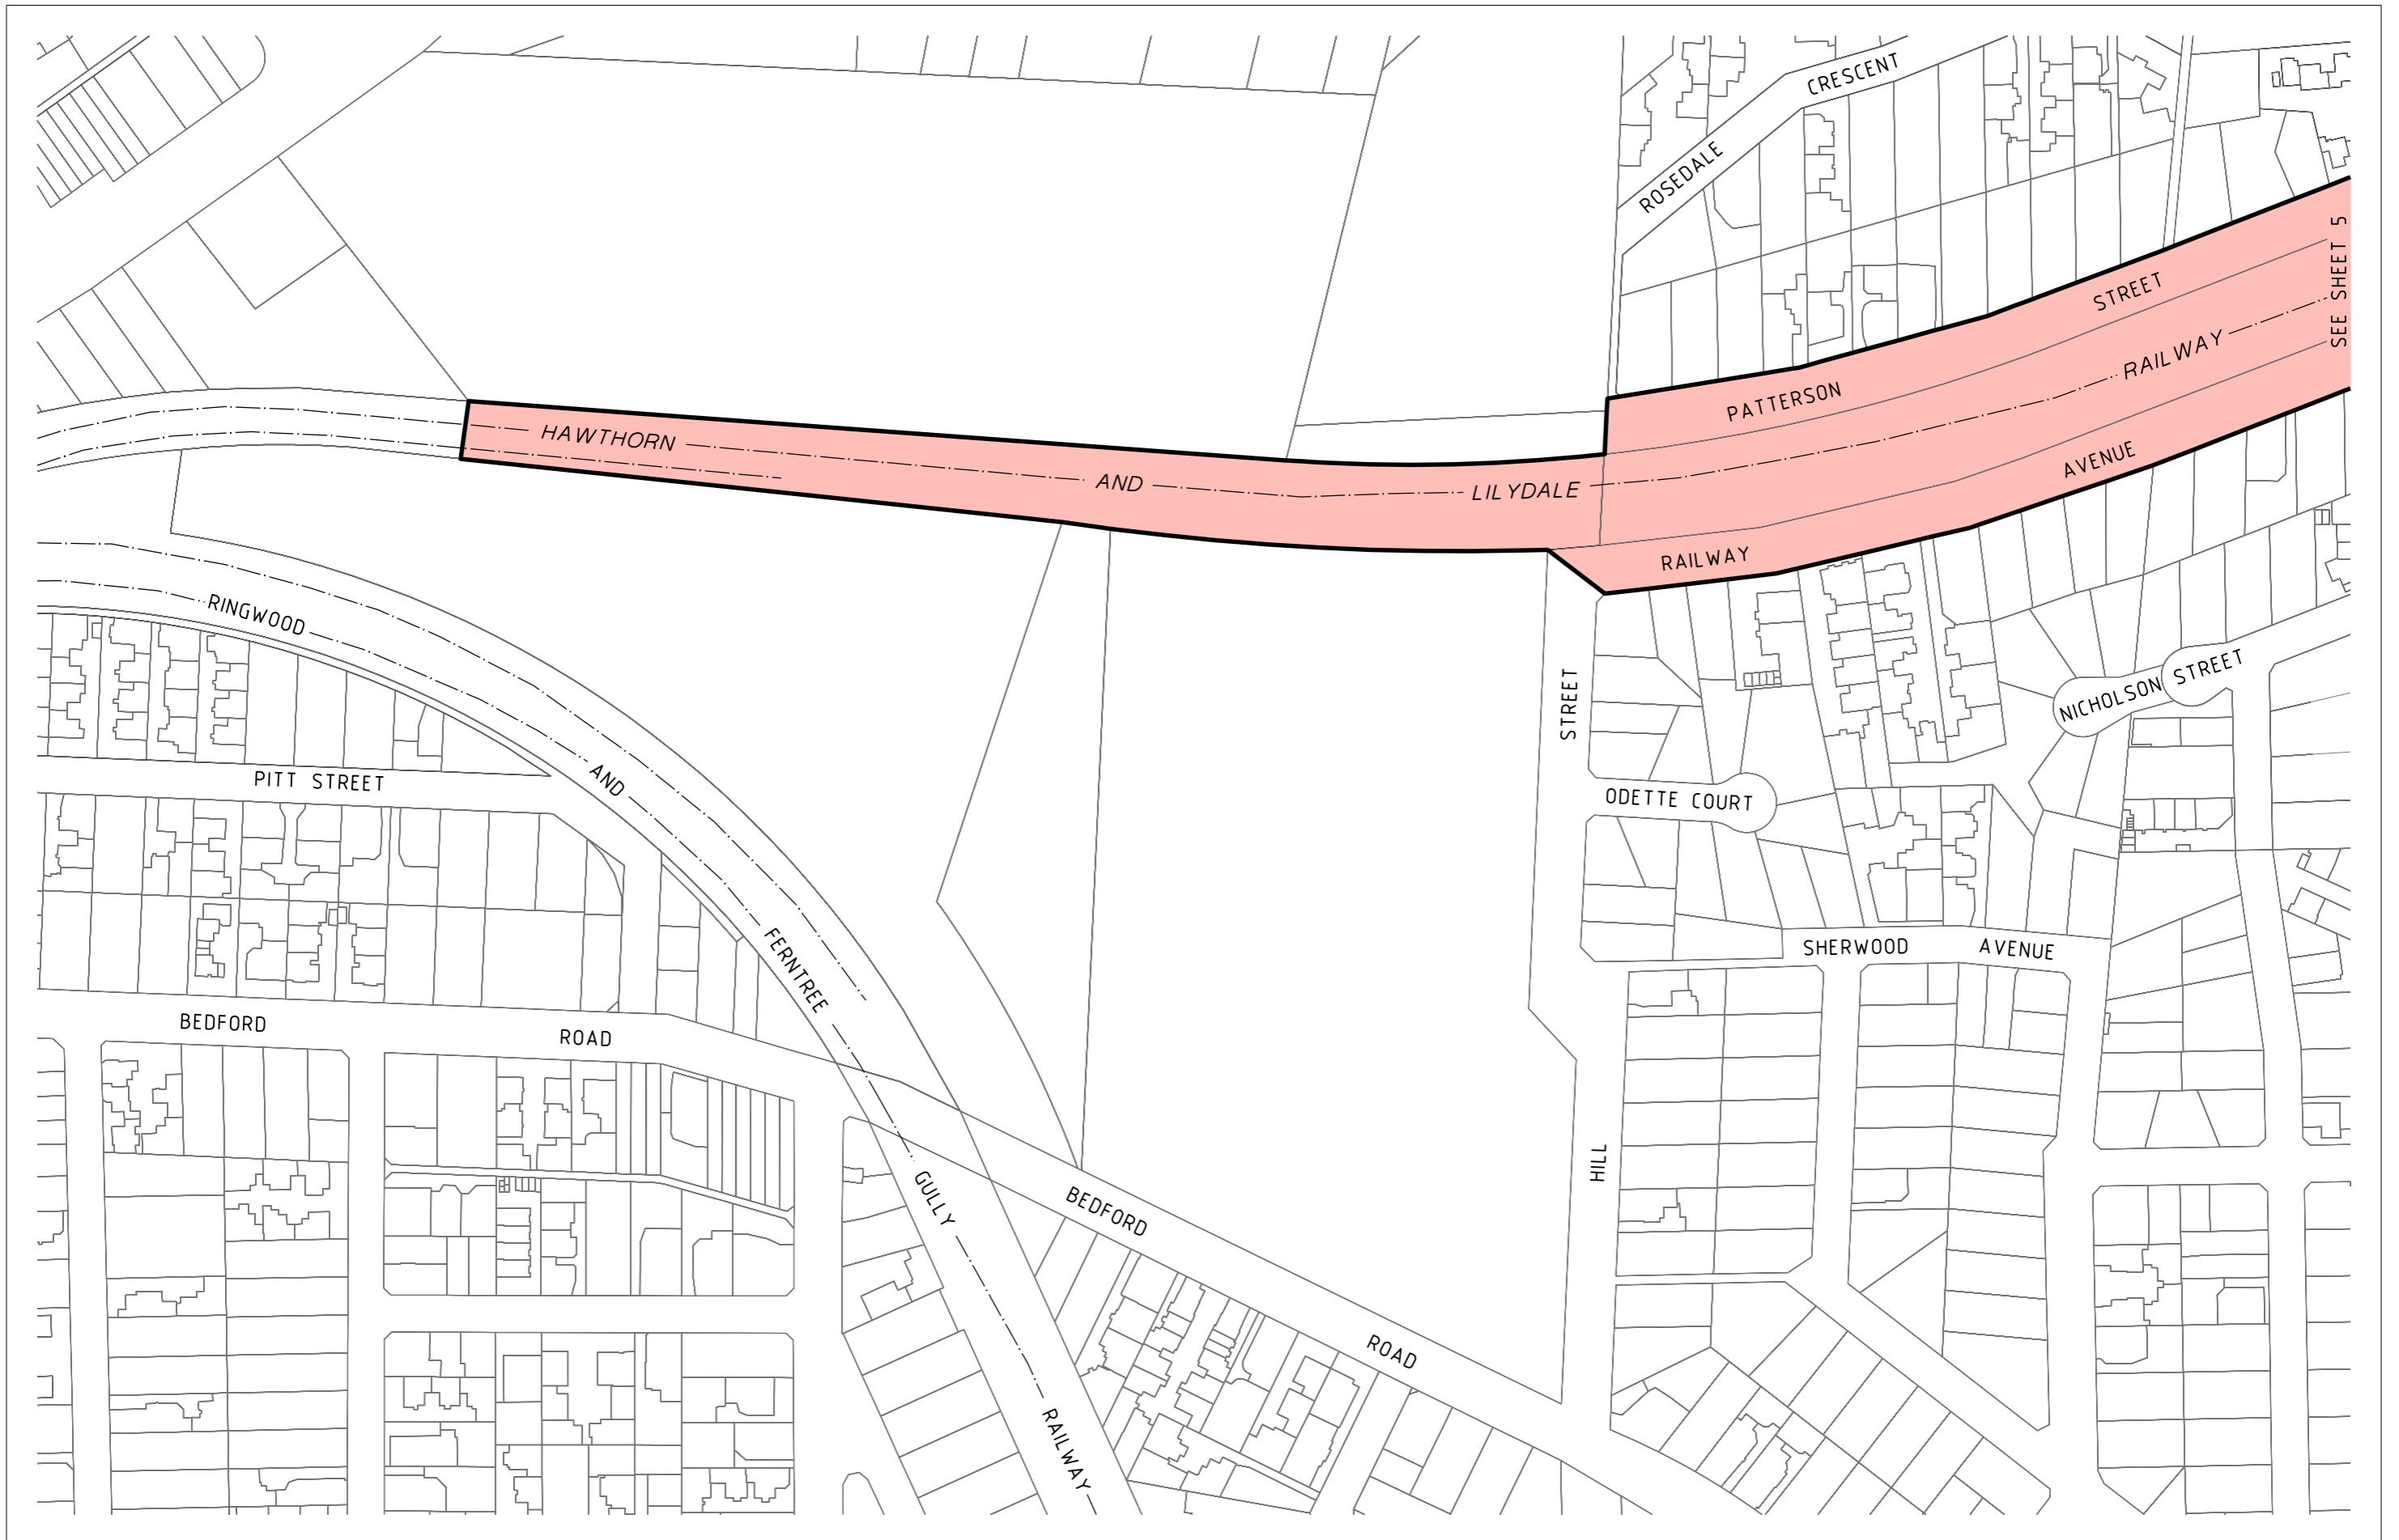


LEGEND
 1 SHEET LOCATION / SHEET NUMBER


ORIGINAL SHEET SIZE: A3
 SCALE 1:10000

 LENGTHS ARE IN METRES

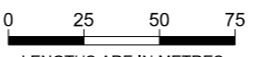


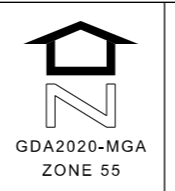
DUBLIN ROAD AND COOLSTORE ROAD
 LEVEL CROSSING REMOVAL PROJECT
 PROJECT AREA
 INDEX SHEET, SHEET 3 OF 14
 LEGL./22-125



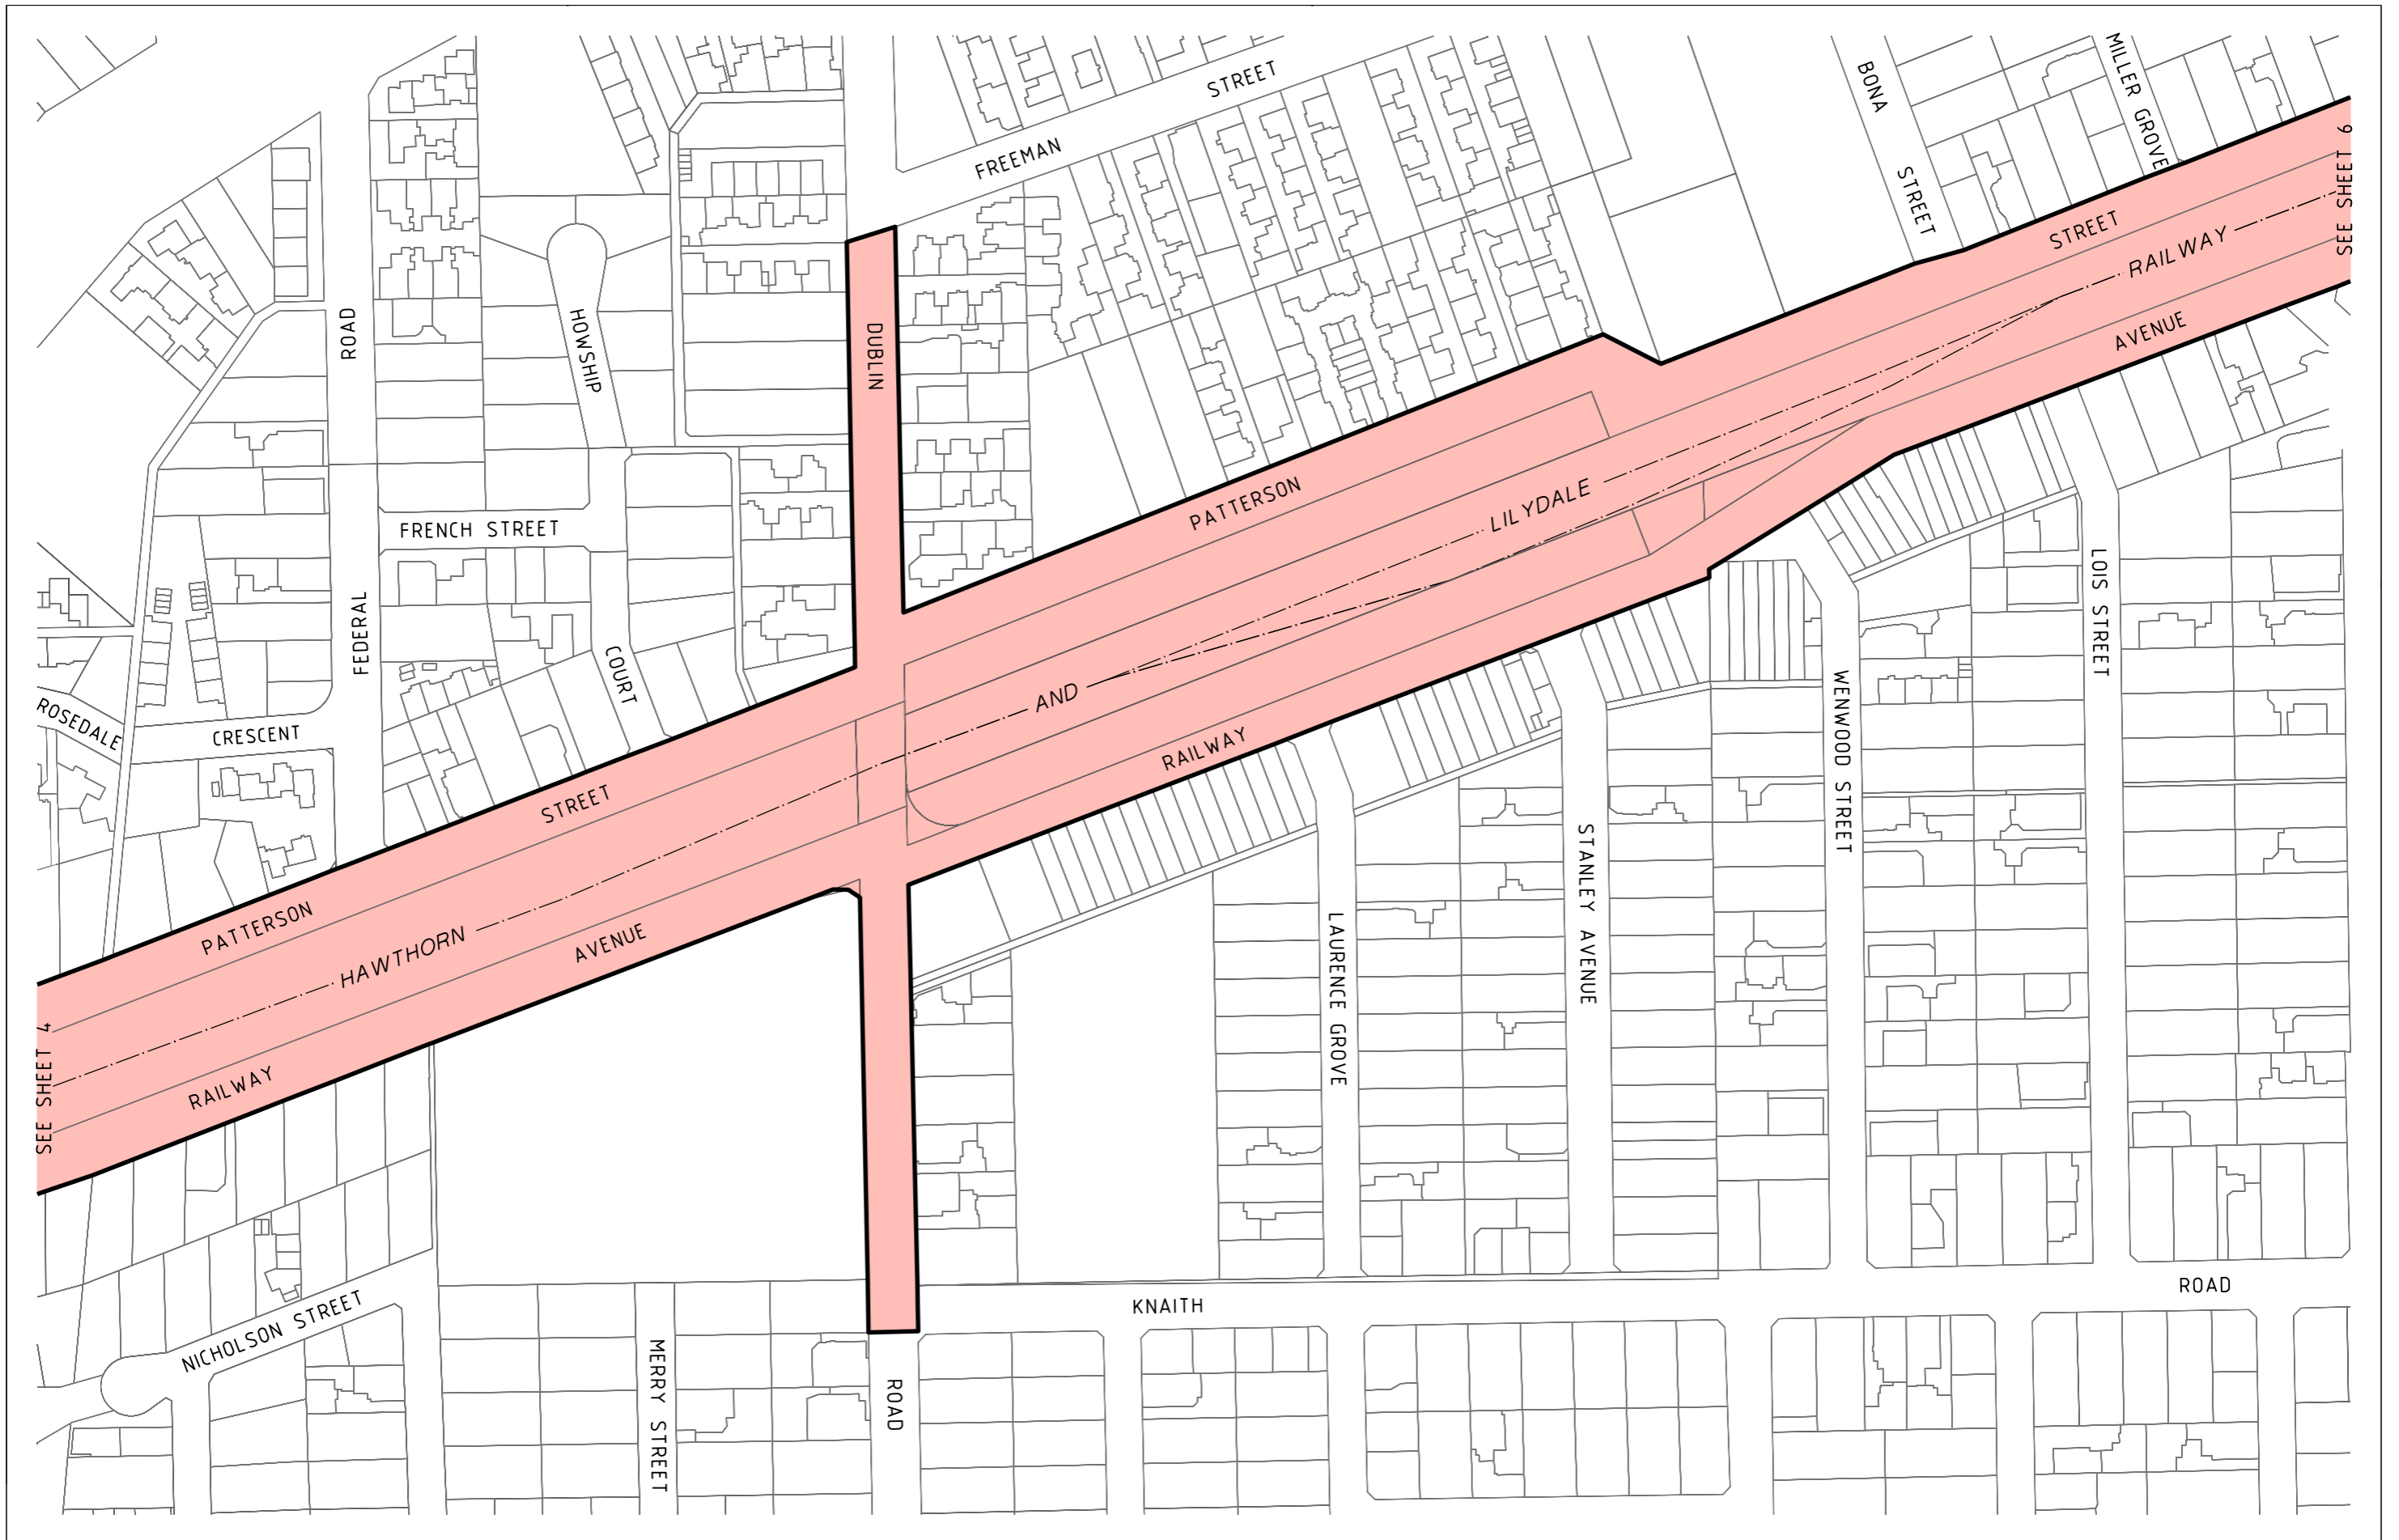
SEE SHEET 5


LEGEND
 PROJECT AREA

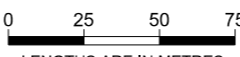
ORIGINAL SHEET SIZE: A3
 SCALE 1:2500

 LENGTHS ARE IN METRES

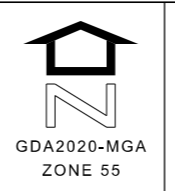


**DUBLIN ROAD AND COOLSTORE ROAD
 LEVEL CROSSING REMOVAL PROJECT**
 PROJECT AREA
 SHEET 4
 LEGL./22-125

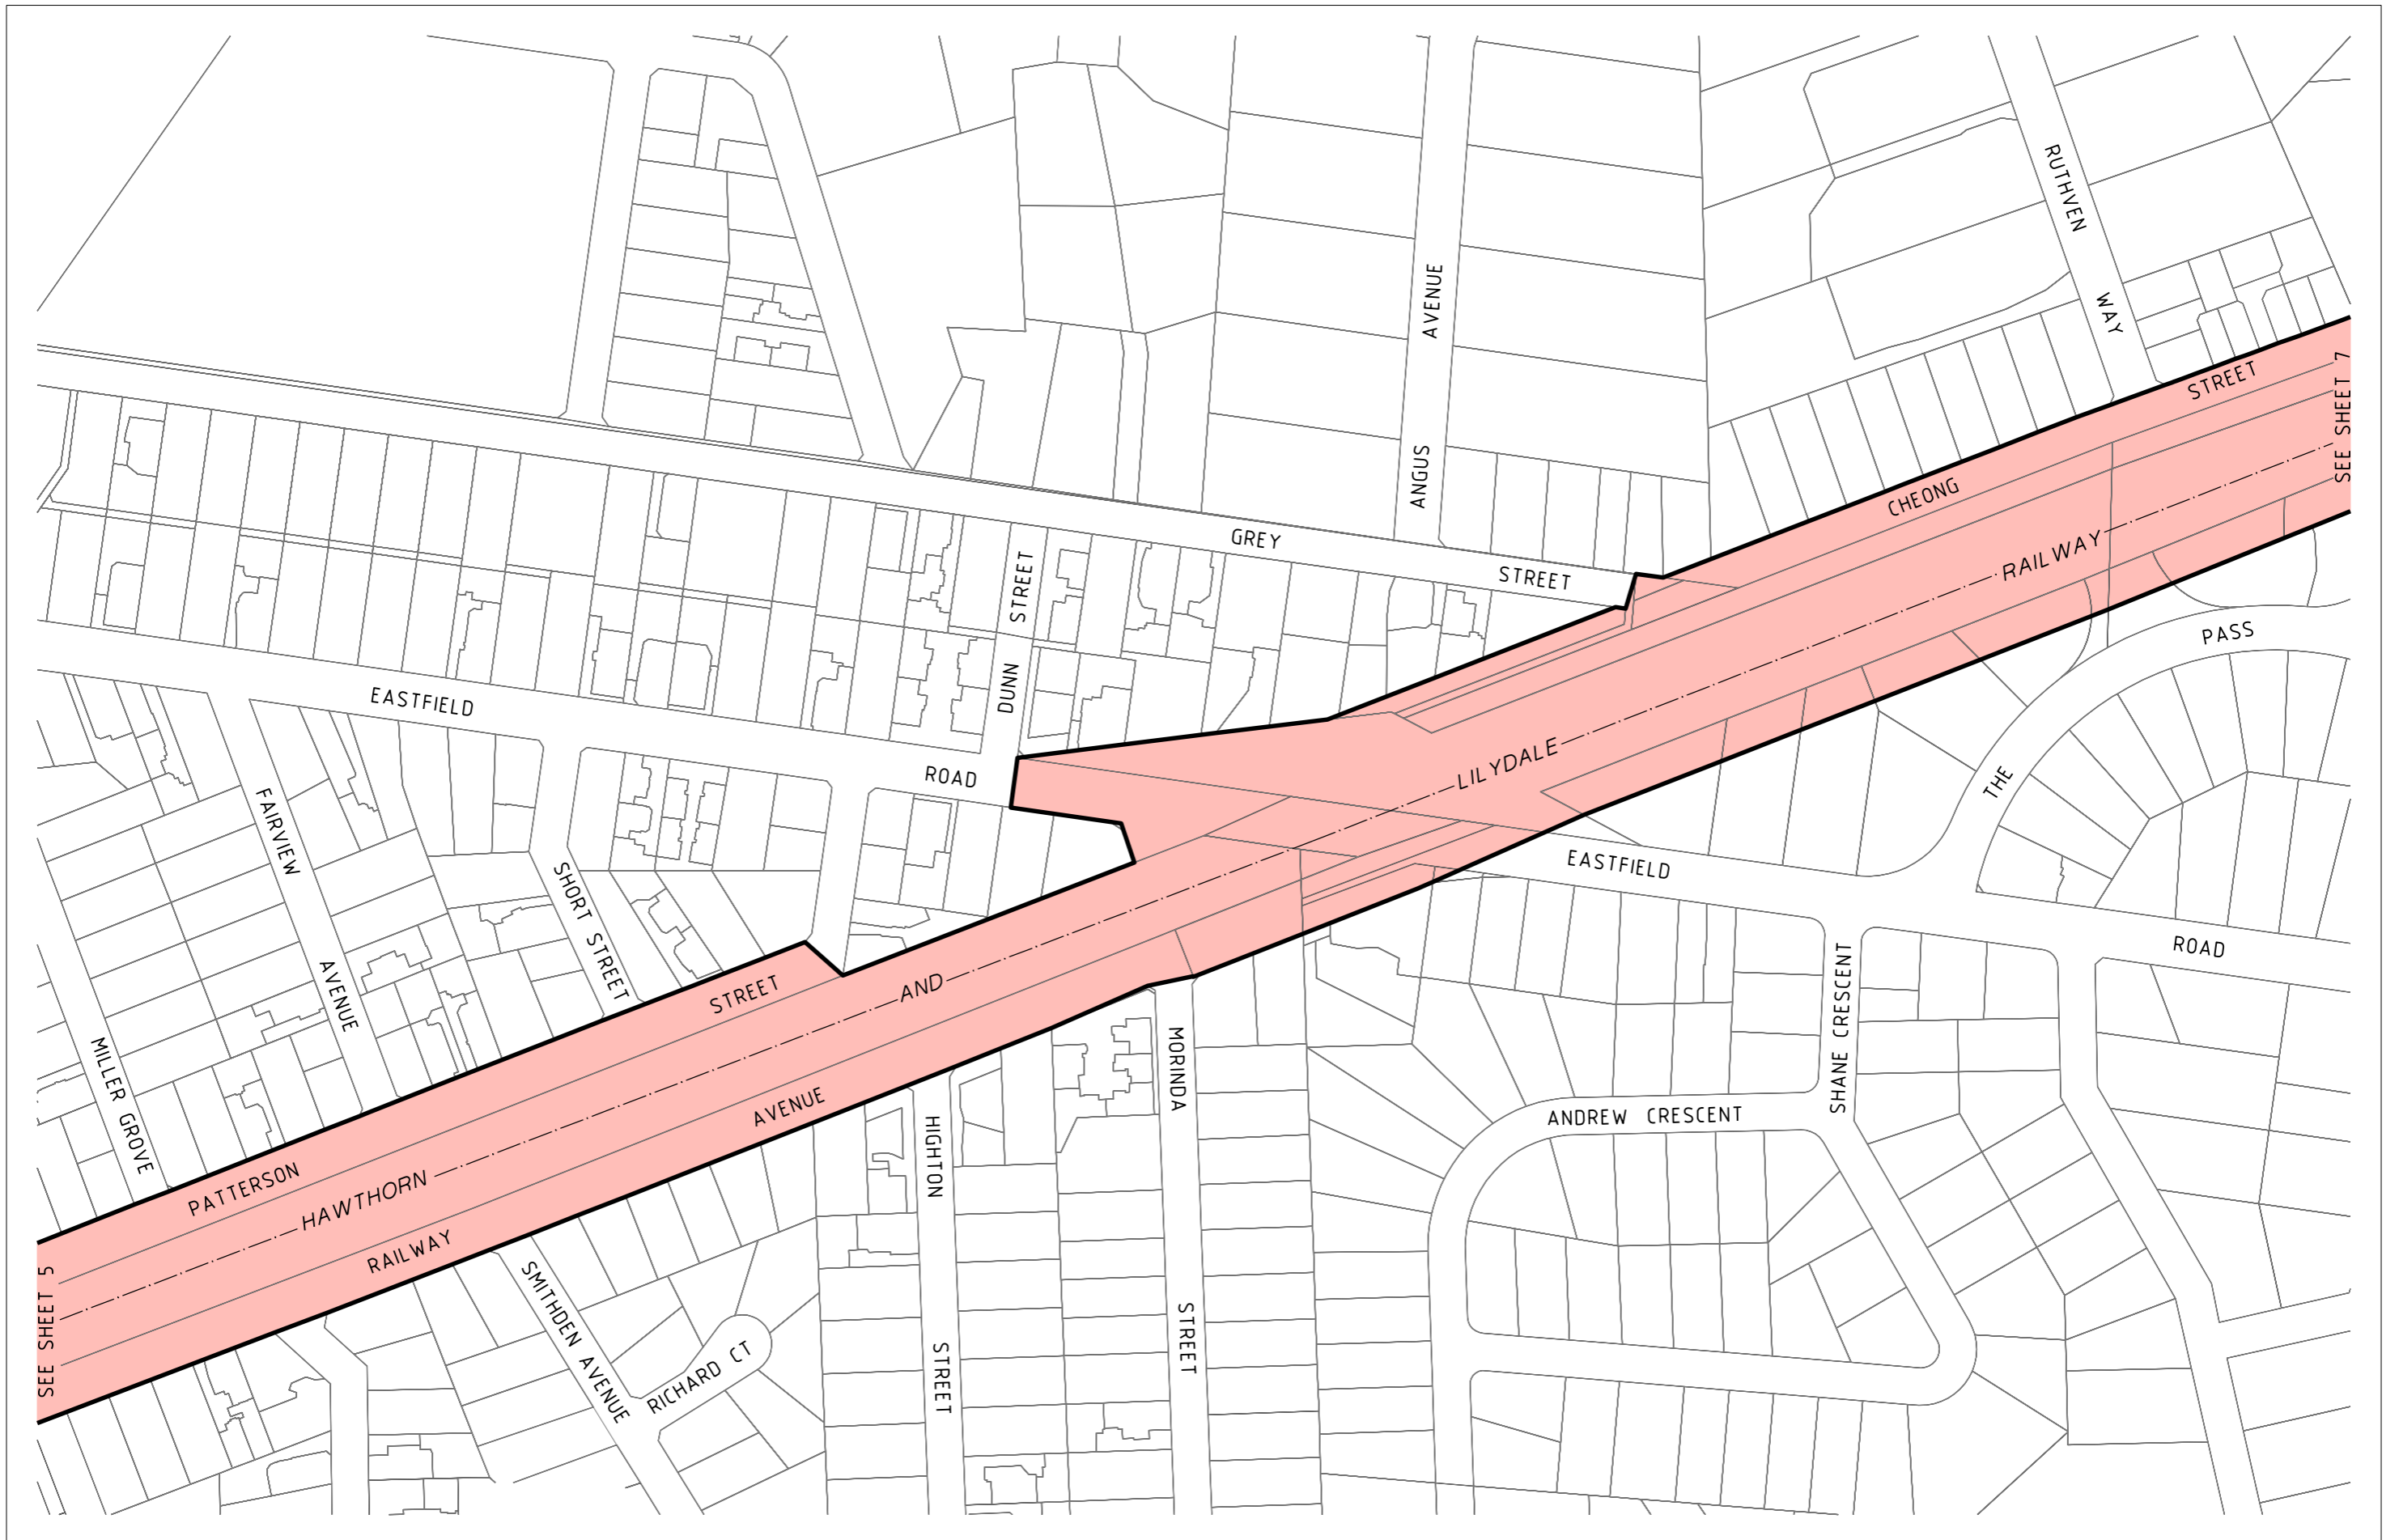


LEGEND
 PROJECT AREA

ORIGINAL SHEET SIZE: A3
 SCALE 1:2500

 LENGTHS ARE IN METRES


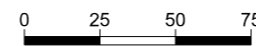




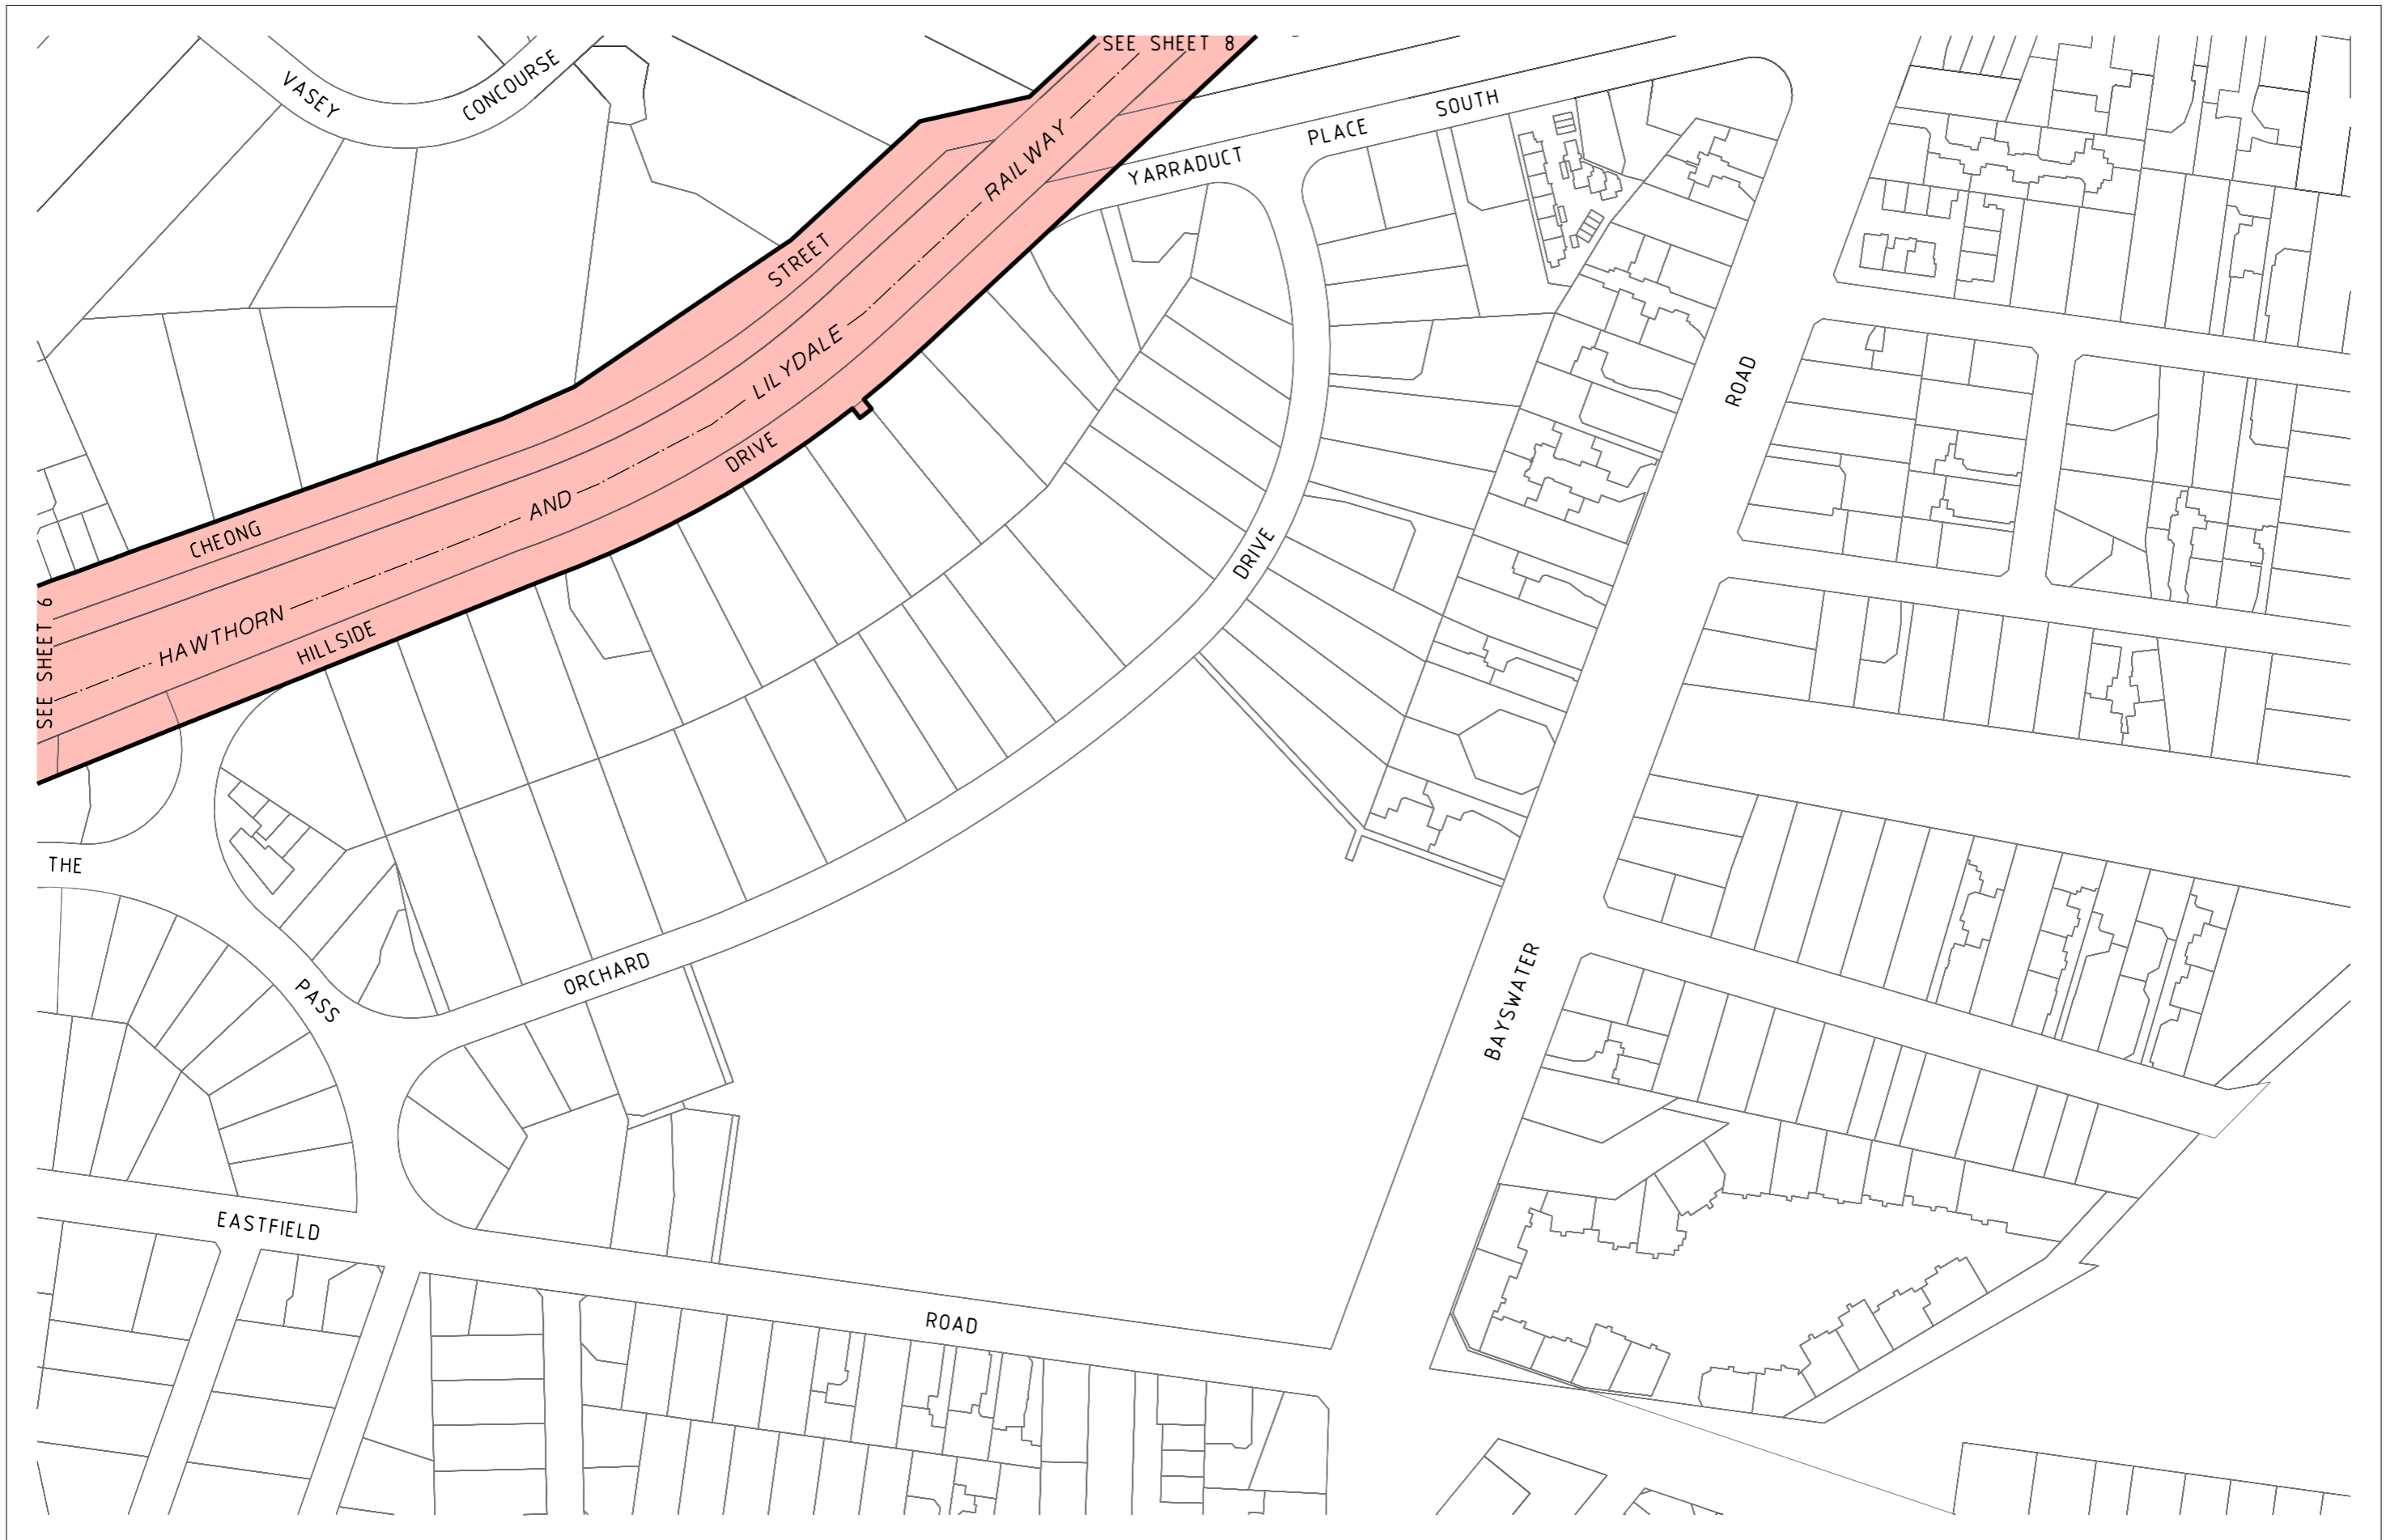
**DUBLIN ROAD AND COOLSTORE ROAD
 LEVEL CROSSING REMOVAL PROJECT**
 PROJECT AREA
 SHEET 5
 LEGL./22-125


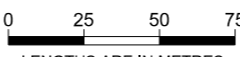




SEE SHEET 5

SEE SHEET 7

<p>LEGEND</p>  PROJECT AREA	<p>ORIGINAL SHEET SIZE: A3 SCALE 1:2500</p>  <p>LENGTHS ARE IN METRES</p>	 <p>GDA2020-MGA ZONE 55</p>		<p>DUBLIN ROAD AND COOLSTORE ROAD LEVEL CROSSING REMOVAL PROJECT</p> <p>PROJECT AREA</p> <p>SHEET 6</p> <p>LEGL./22-125</p>
---	--	--	---	--





<p>LEGEND</p> 	<p>PROJECT AREA</p>	<p>ORIGINAL SHEET SIZE: A3 SCALE 1:2500</p>  <p>LENGTHS ARE IN METRES</p>	 <p>GDA2020-MGA ZONE 55</p> 	<p>DUBLIN ROAD AND COOLSTORE ROAD LEVEL CROSSING REMOVAL PROJECT</p> <p>PROJECT AREA</p> <p>SHEET 7</p> <p>LEGL./22-125</p>
--	---------------------	--	--	--



SEE SHEET 7

SEE SHEET 9

LEGEND
 PROJECT AREA

ORIGINAL SHEET SIZE: A3
 SCALE 1:2500

 LENGTHS ARE IN METRES

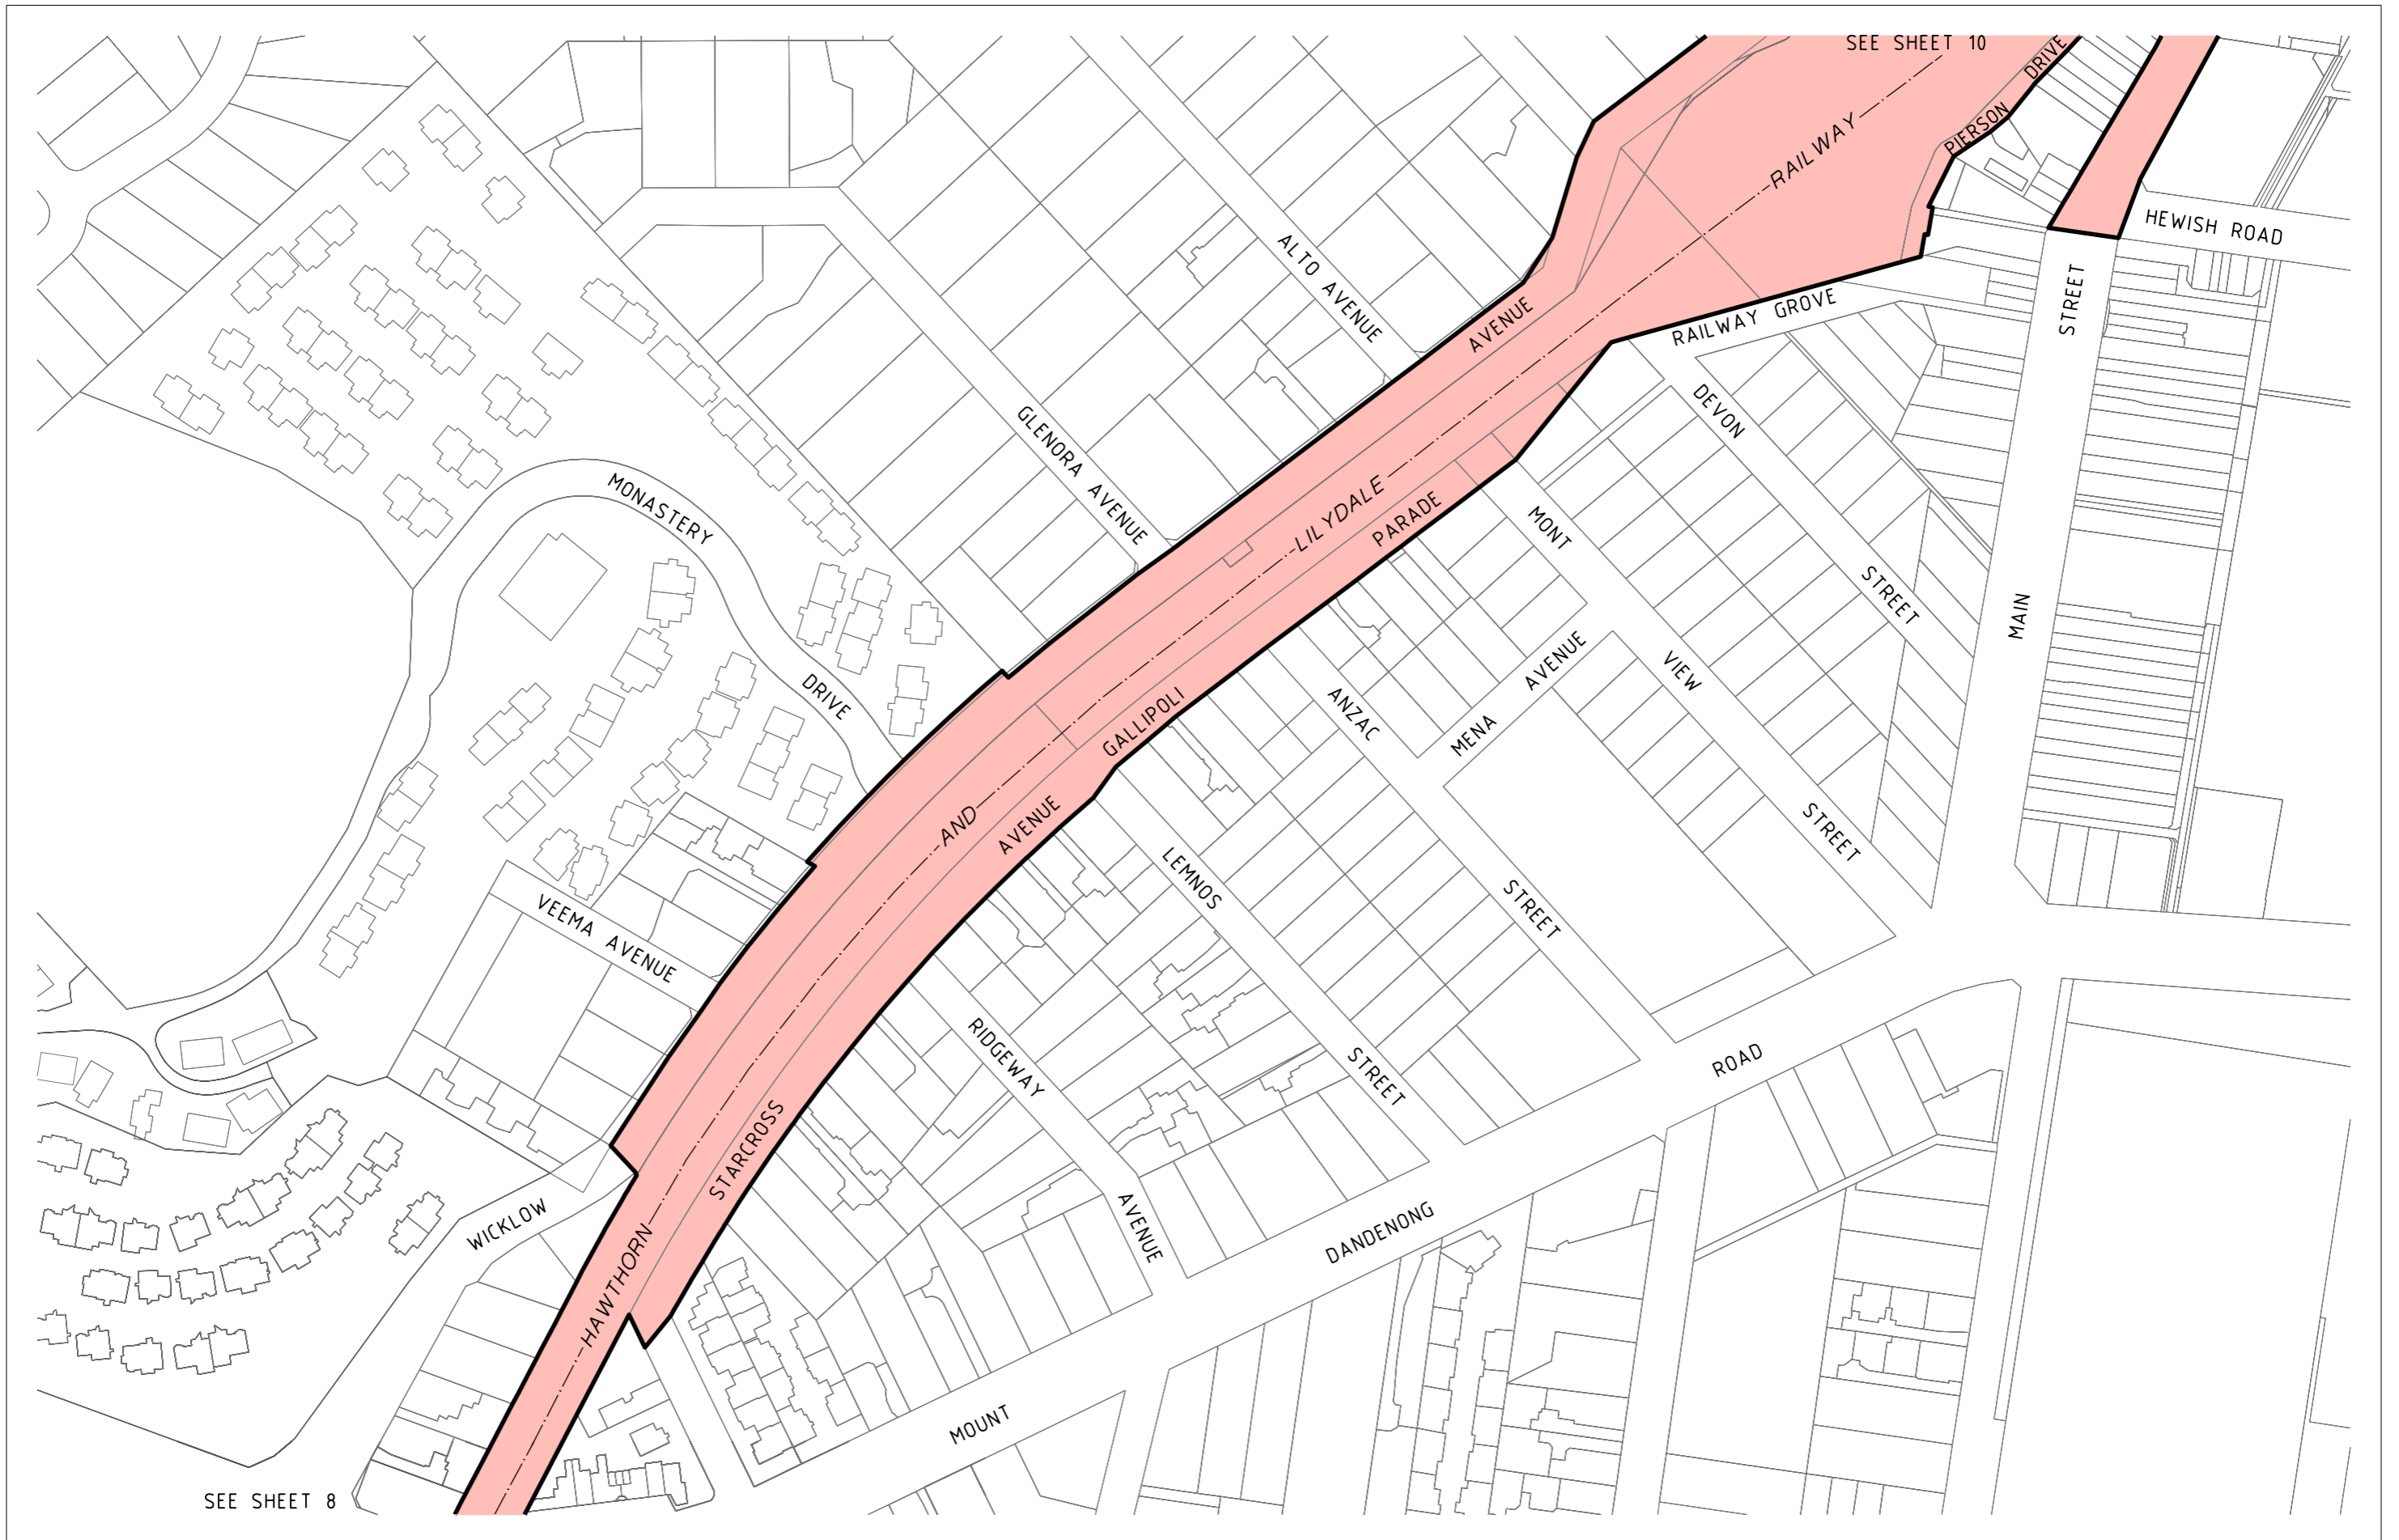


**DUBLIN ROAD AND COOLSTORE ROAD
 LEVEL CROSSING REMOVAL PROJECT**

PROJECT AREA


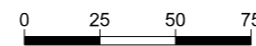


SHEET 8

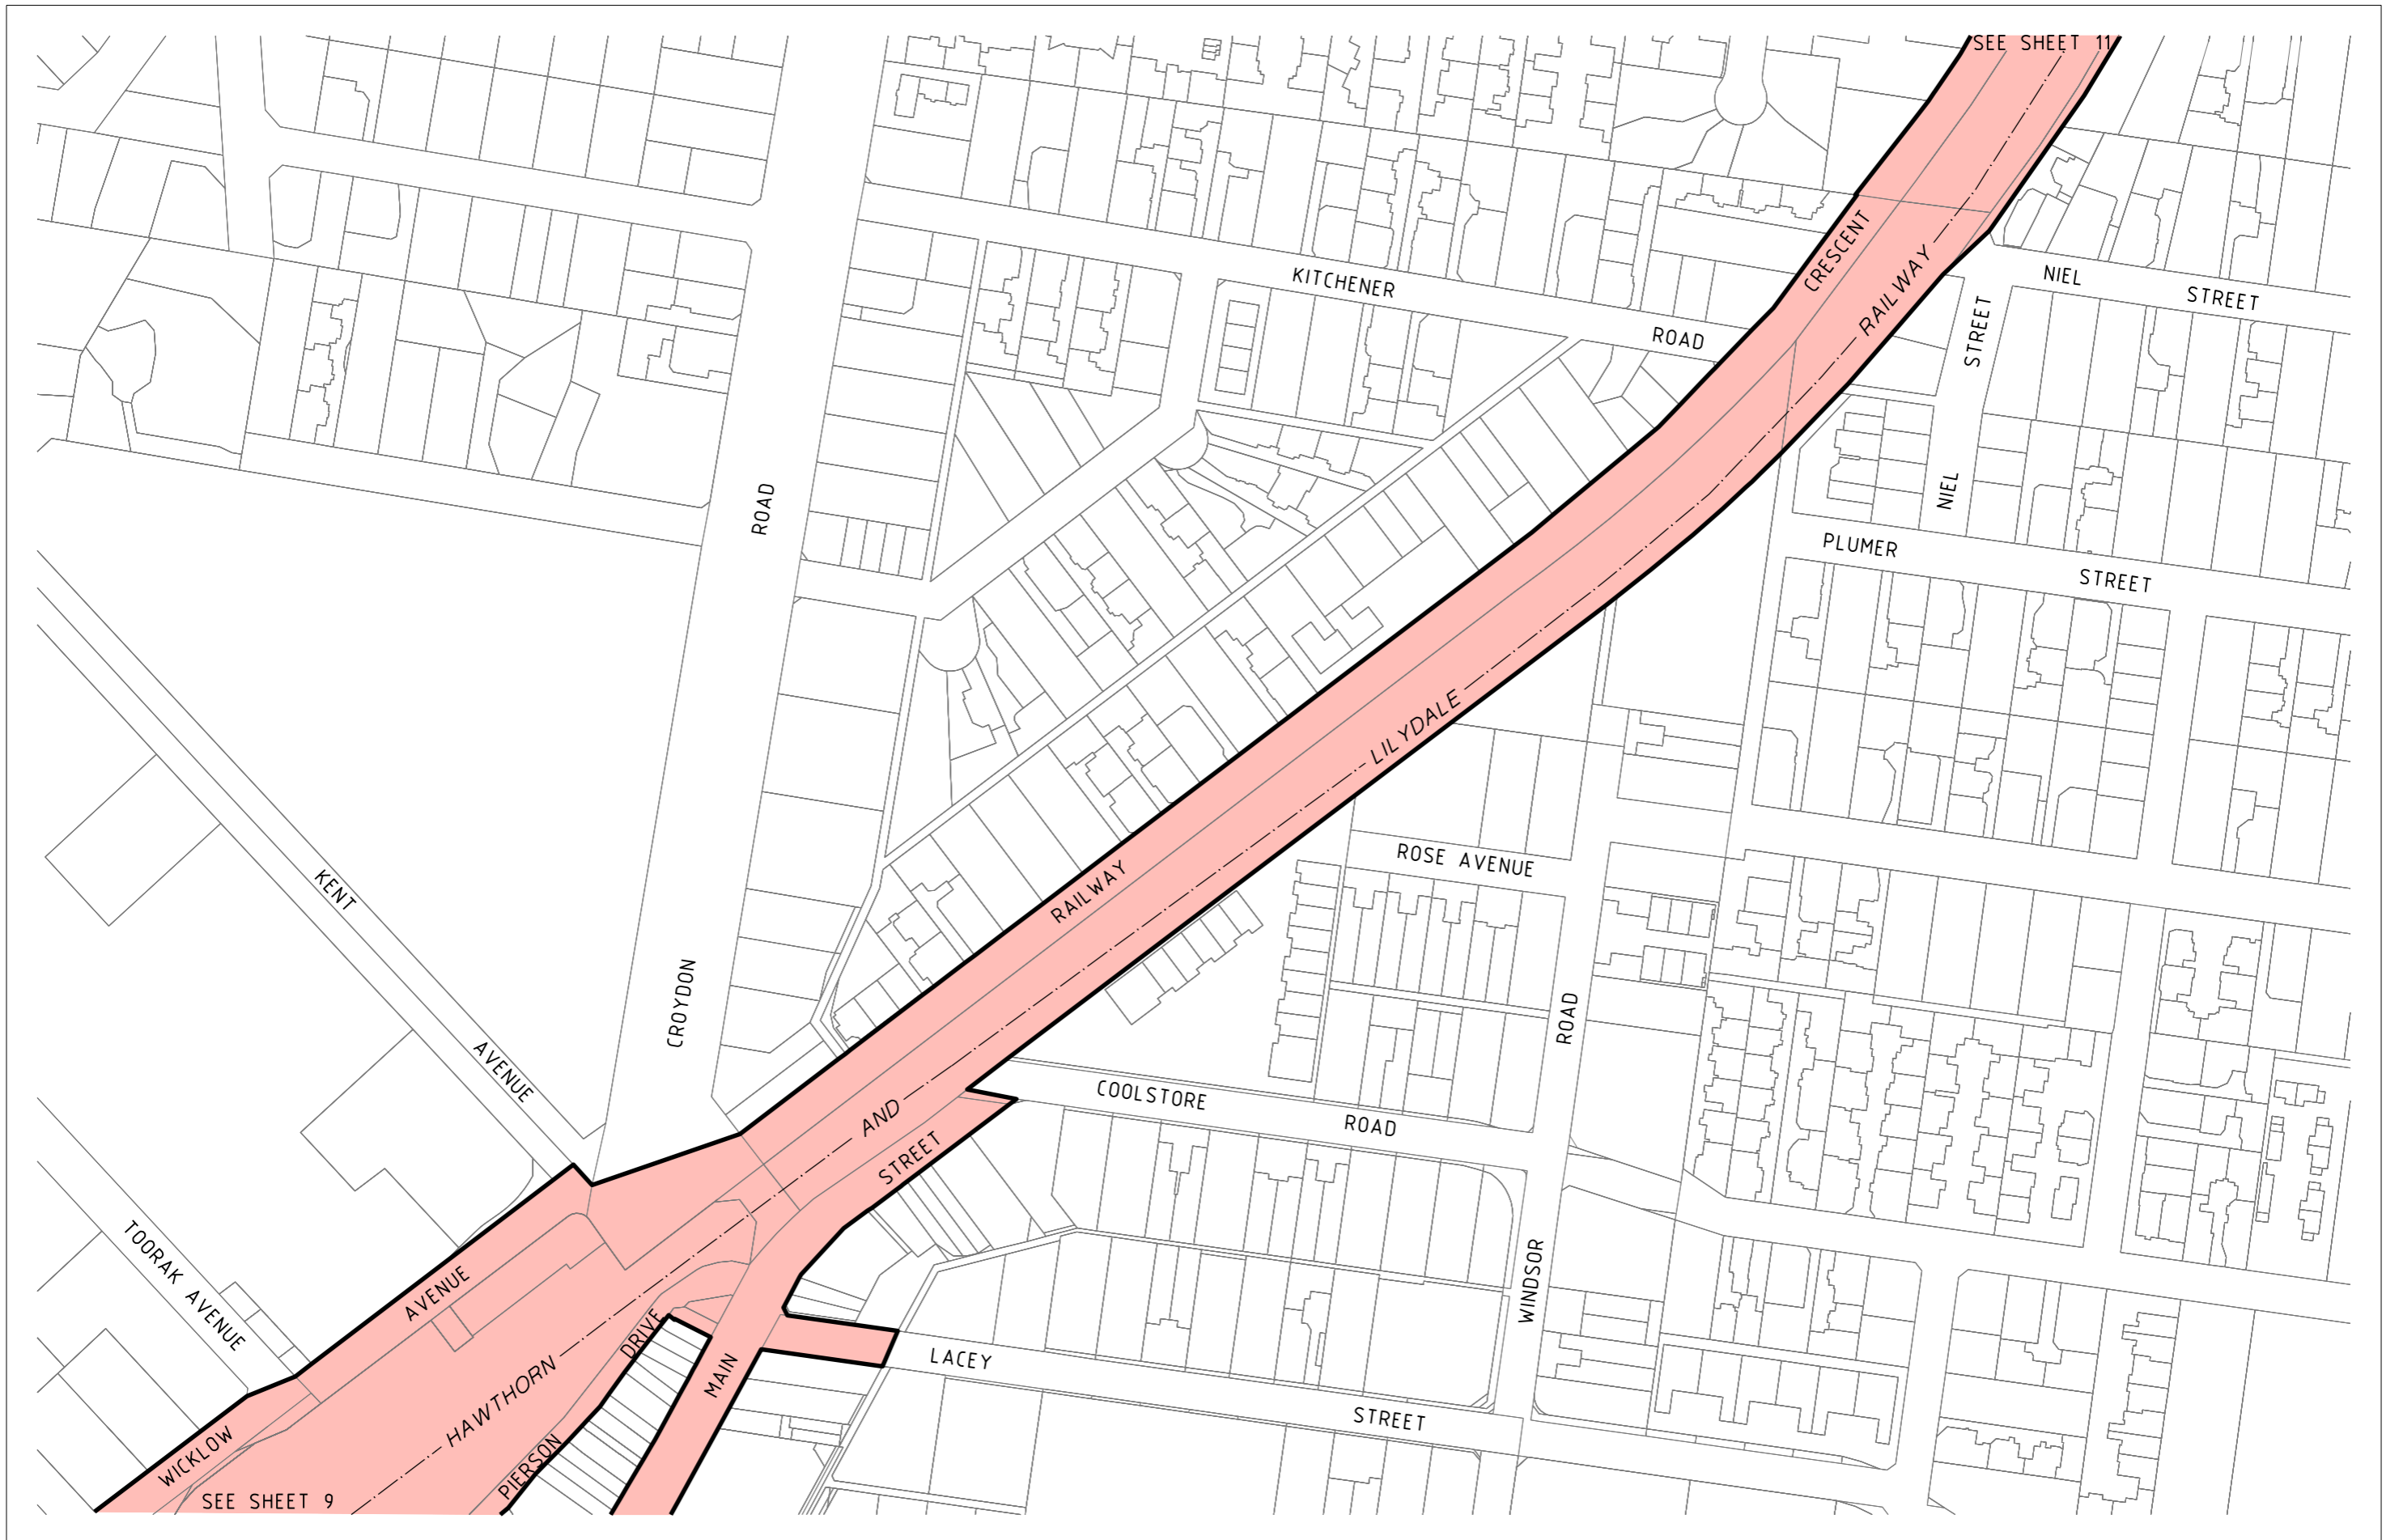
LEGL./22-125




SEE SHEET 8

SEE SHEET 10

<p>LEGEND</p> 	<p>PROJECT AREA</p>	<p>ORIGINAL SHEET SIZE: A3 SCALE 1:2500</p>  <p>LENGTHS ARE IN METRES</p>	 	<p>DUBLIN ROAD AND COOLSTORE ROAD LEVEL CROSSING REMOVAL PROJECT</p> <p>PROJECT AREA</p> <p>SHEET 9</p> <p>LEGL./22-125</p>
--	---------------------	--	---	--




LEGEND

 PROJECT AREA

ORIGINAL SHEET SIZE: A3
SCALE 1:2500

0 25 50 75
LENGTHS ARE IN METRES

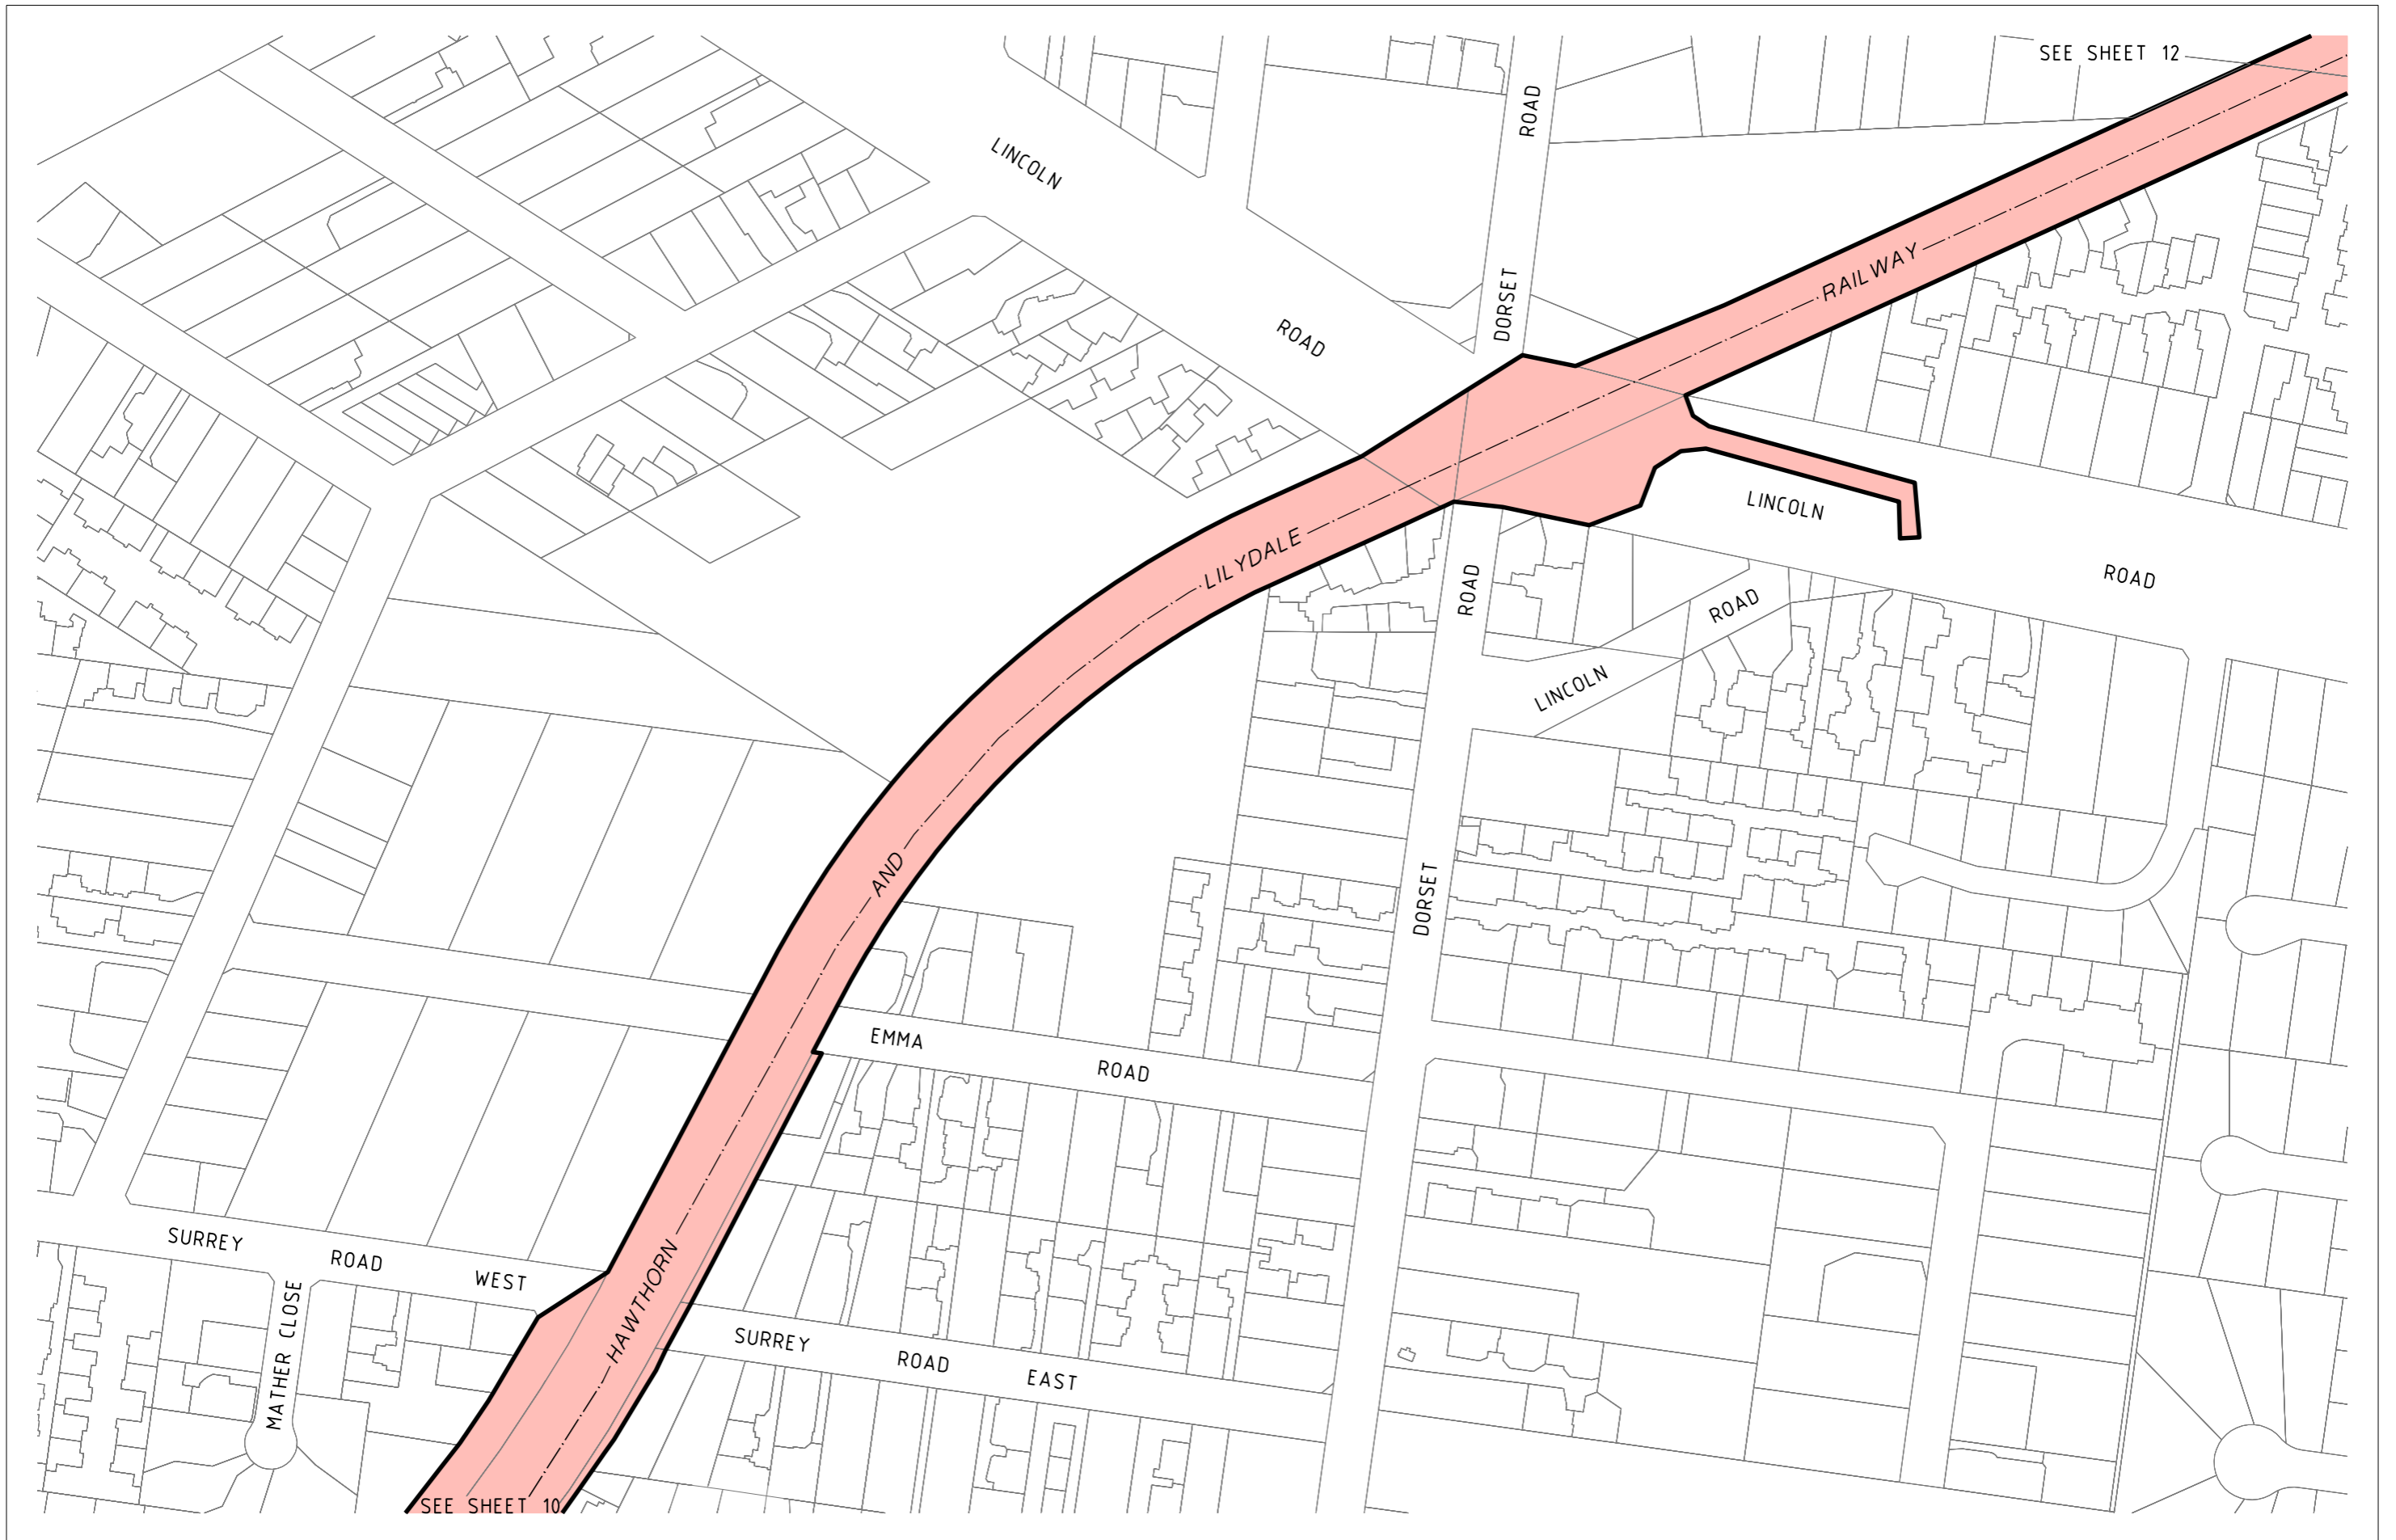

GDA2020-MGA
ZONE 55



**LEVEL
CROSSING
REMOVAL
PROJECT**


**DUBLIN ROAD AND COOLSTORE ROAD
LEVEL CROSSING REMOVAL PROJECT**

PROJECT AREA

SHEET 10 | LEGL./22-125



LEGEND
 PROJECT AREA

ORIGINAL SHEET SIZE: A3
 SCALE 1:2500

 LENGTHS ARE IN METRES




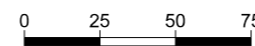


**DUBLIN ROAD AND COOLSTORE ROAD
 LEVEL CROSSING REMOVAL PROJECT**

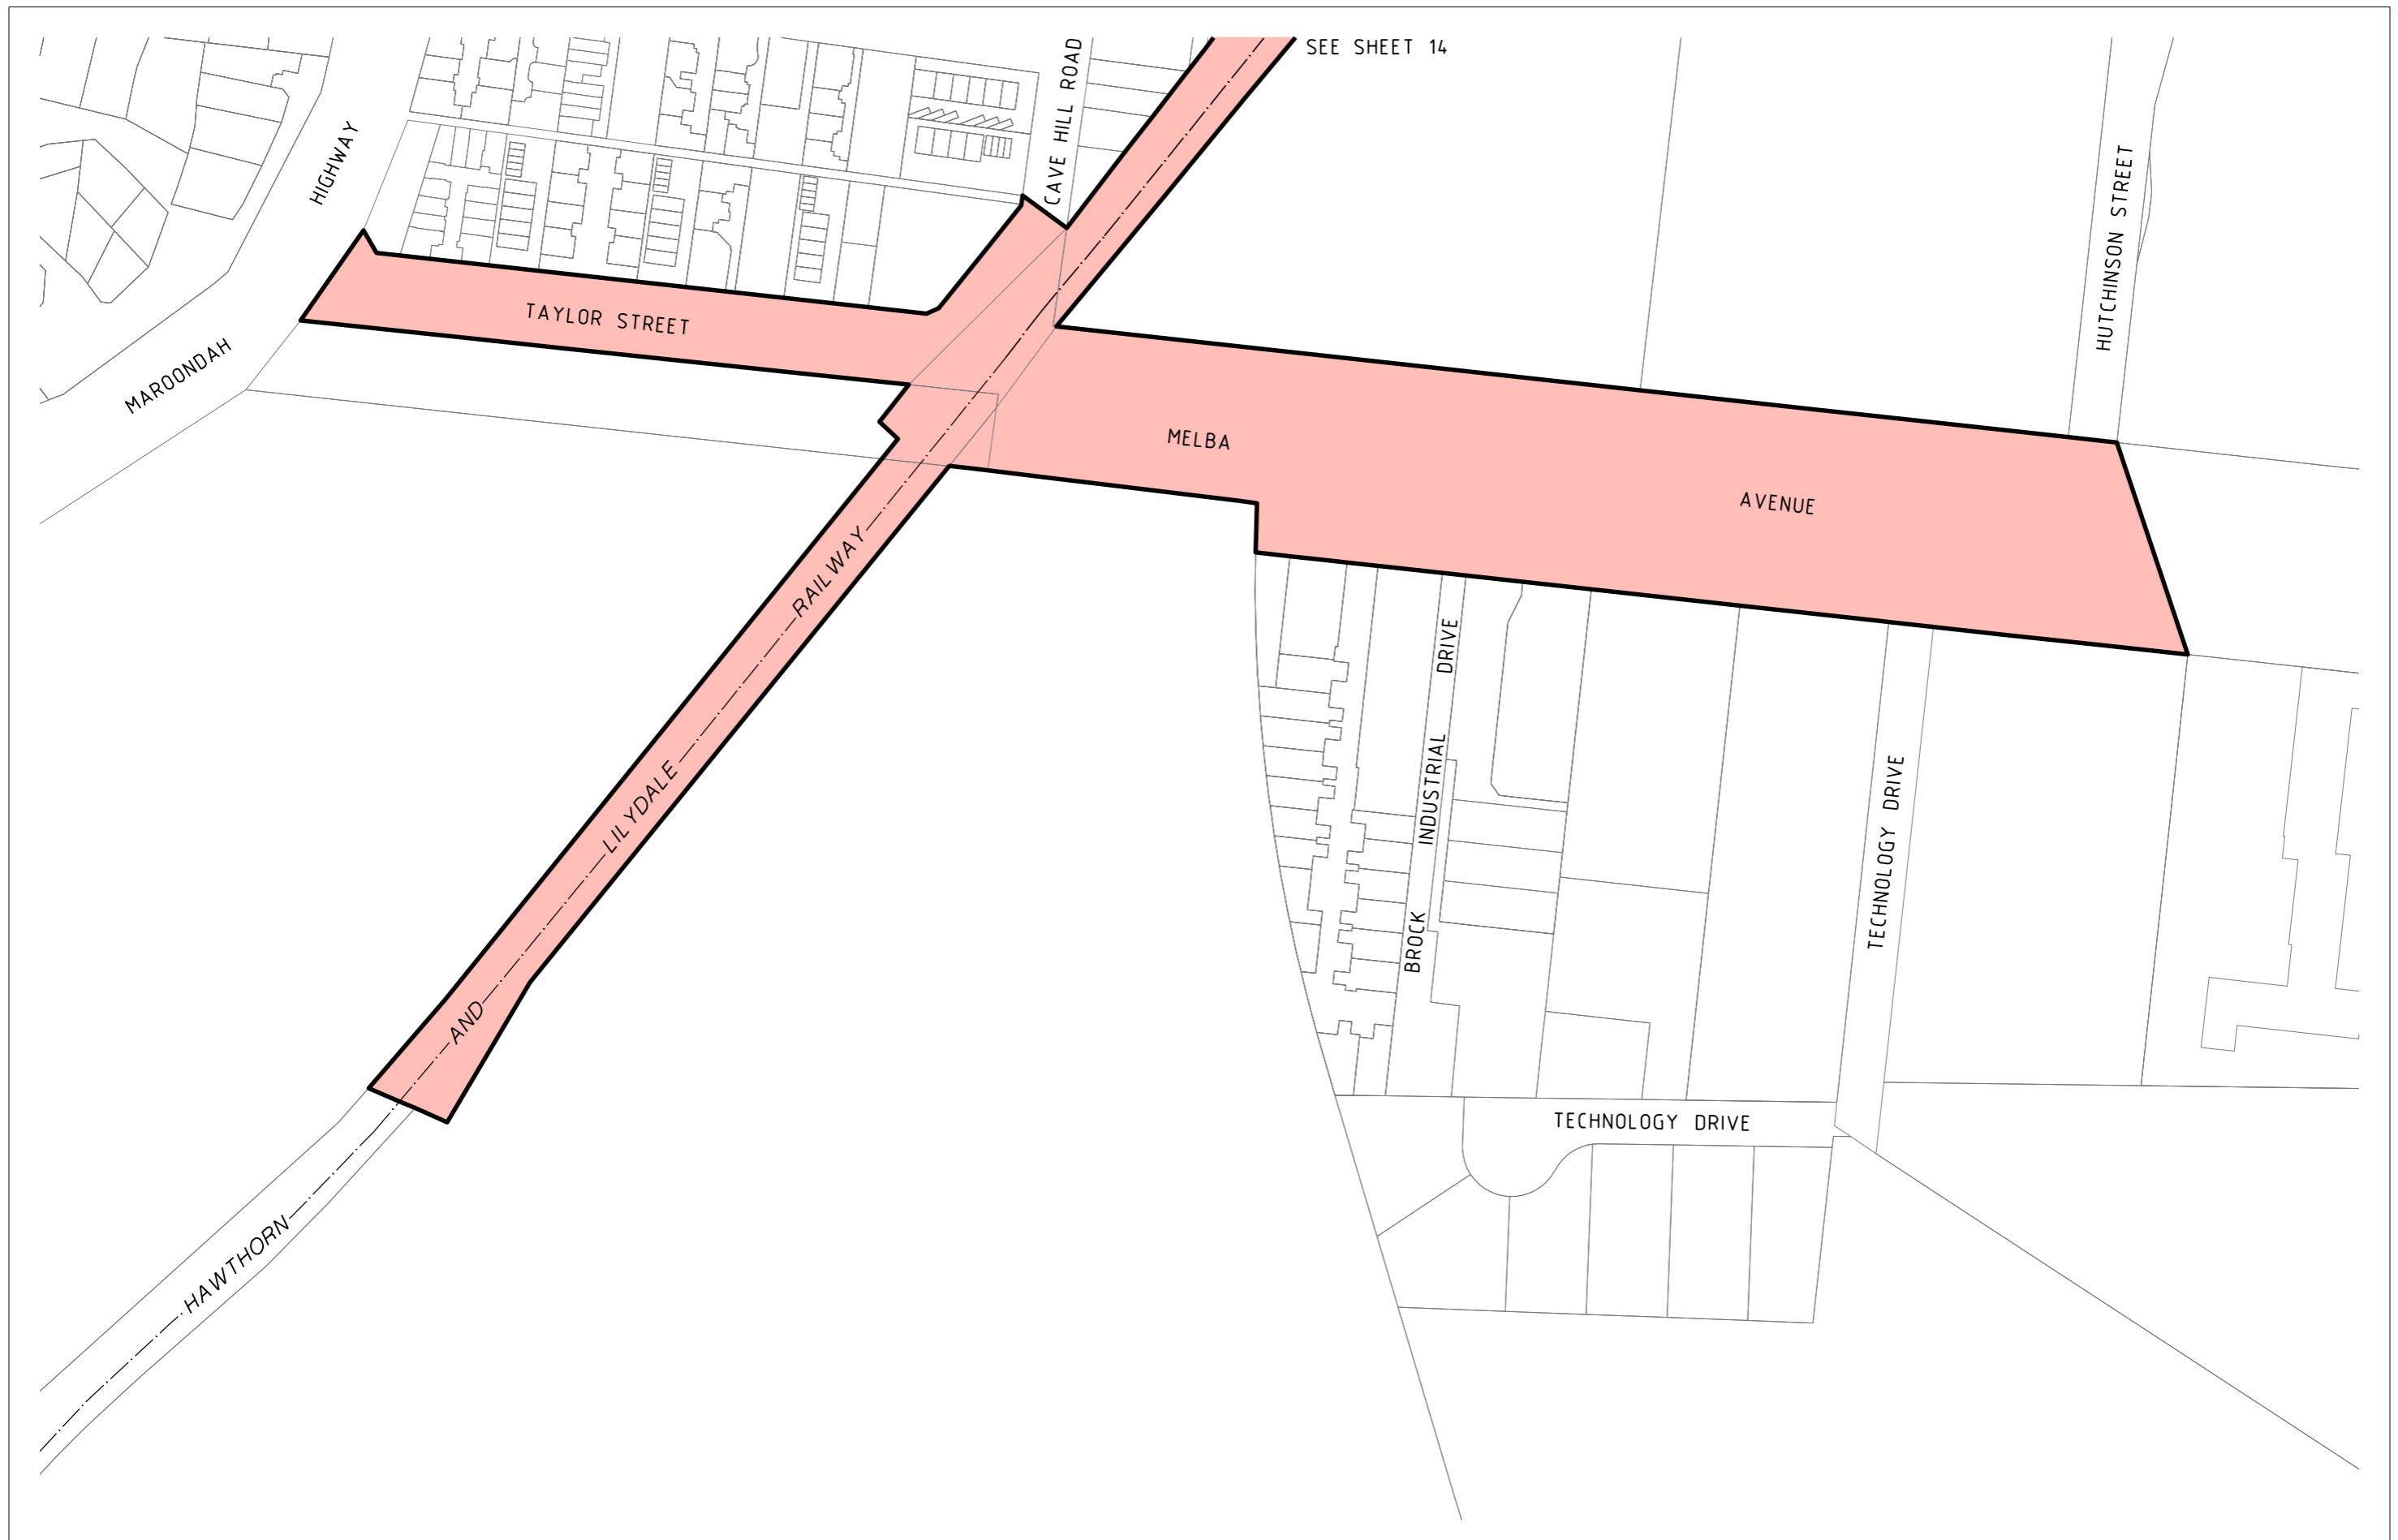
PROJECT AREA

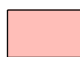
SHEET 11

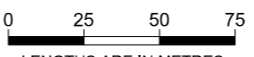
LEGL./22-125



<p>LEGEND</p>  <p>PROJECT AREA</p>	<p>ORIGINAL SHEET SIZE: A3 SCALE 1:2500</p>  <p>LENGTHS ARE IN METRES</p>	 <p>GDA2020-MGA ZONE 55</p>		<p>DUBLIN ROAD AND COOLSTORE ROAD LEVEL CROSSING REMOVAL PROJECT</p> <p>PROJECT AREA</p> <p>SHEET 12</p> <p>LEGL./22-125</p>
--	--	--	---	--



LEGEND
 PROJECT AREA


ORIGINAL SHEET SIZE: A3
 SCALE 1:2500

 LENGTHS ARE IN METRES




**DUBLIN ROAD AND COOLSTORE ROAD
 LEVEL CROSSING REMOVAL PROJECT**
 PROJECT AREA
 SHEET 13 | LEGL./22-125



SEE SHEET 13

LEGEND
 PROJECT AREA

ORIGINAL SHEET SIZE: A3
 SCALE 1:2500

 LENGTHS ARE IN METRES



DUBLIN ROAD AND COOLSTORE ROAD
 LEVEL CROSSING REMOVAL PROJECT

PROJECT AREA

SHEET 14

LEGL./22-125