

PLAN TO DESIGNATE THE PROJECT AREA PURSUANT TO SECTION 95(2) MAJOR TRANSPORT PROJECTS FACILITATION ACT 2009

Lodged in the Central Plan Office pursuant to Section 42 Surveying Act 2004

Dated this 12th day of September 2022

Tom Hawkins

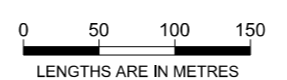
For
Craig Leslie Sandy
Surveyor-General Victoria

LEGEND

1 SHEET LOCATION / SHEET NUMBER

ORIGINAL SHEET SIZE: A3

SCALE 1:5000



LENGTHS ARE IN METRES



GDA2020-MGA
ZONE 55



STATION STREET, OFFICER
LEVEL CROSSING REMOVAL PROJECT
PROJECT AREA

INDEX SHEET, SHEET 1 OF 3 LEGL./21-556



LEGEND

 PROJECT AREA

ORIGINAL SHEET SIZE: A3
SCALE 1:2500

0 25 50 75
LENGTHS ARE IN METRES


GDA2020-MGA
ZONE 55


**LEVEL
CROSSING
REMOVAL
PROJECT**

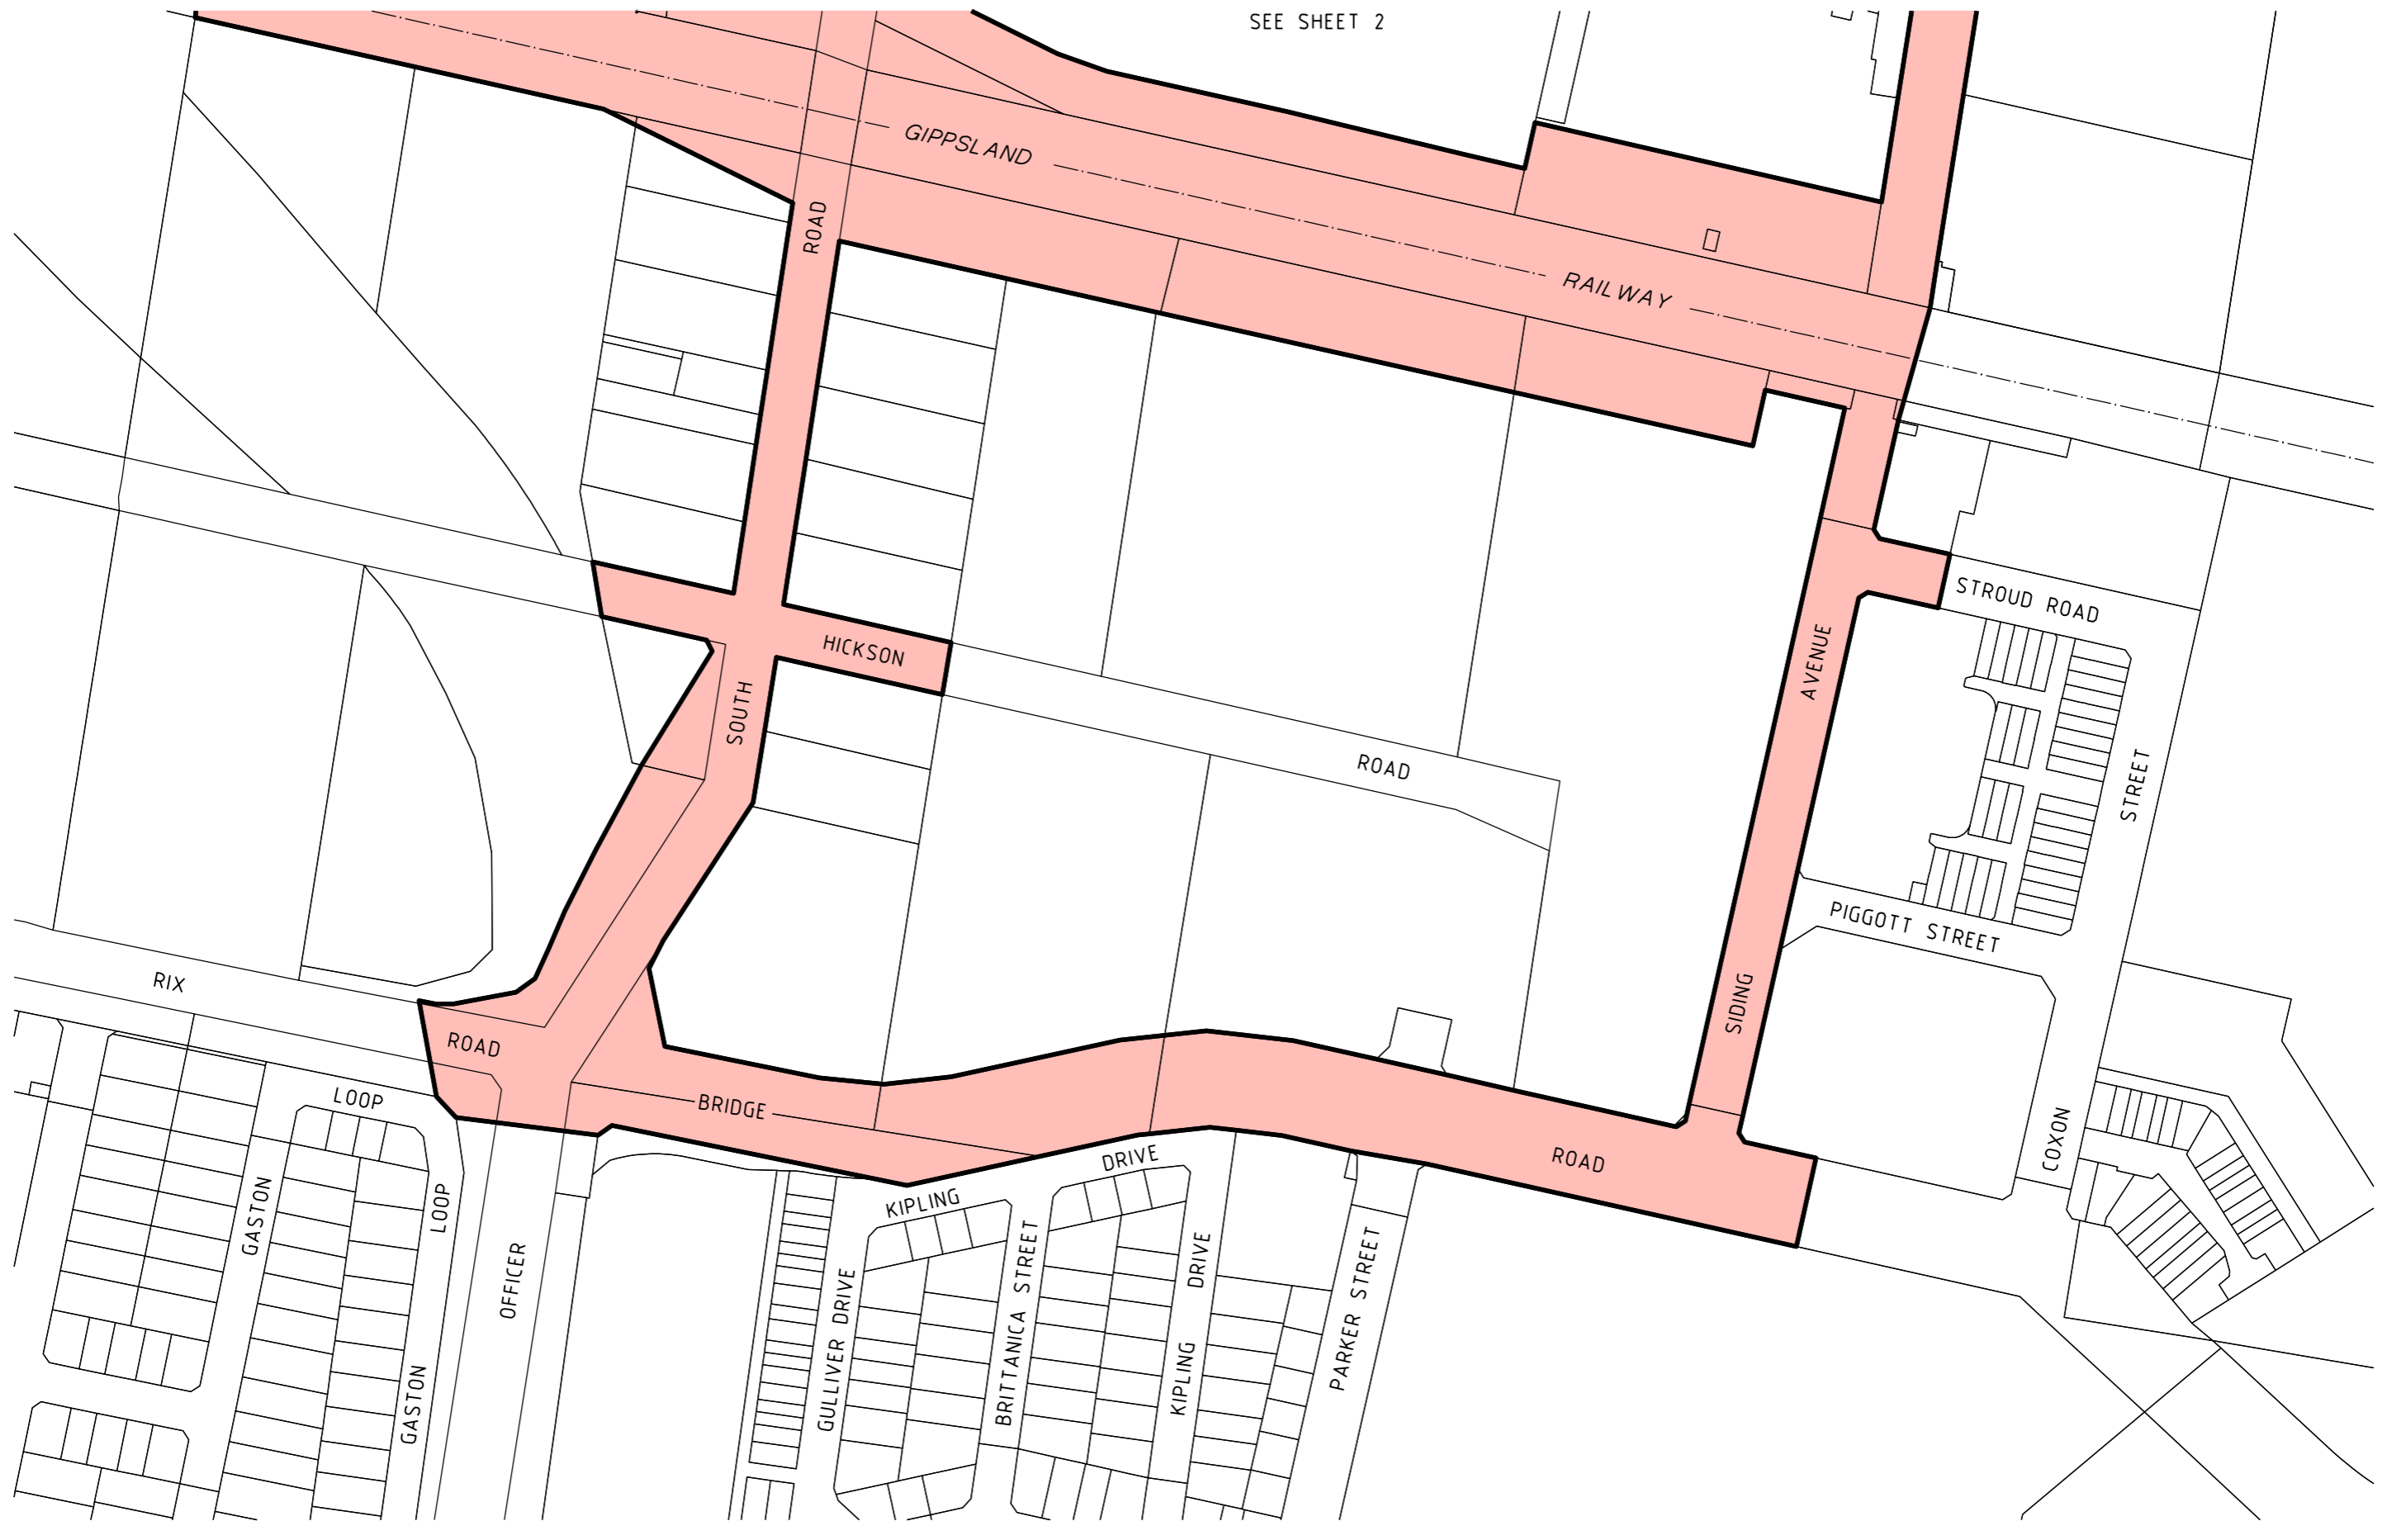
**STATION STREET, OFFICER
LEVEL CROSSING REMOVAL PROJECT**

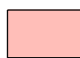
PROJECT AREA

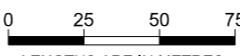
SHEET 2

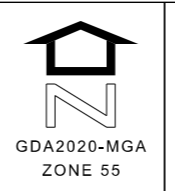
LEGL./21-556

SEE SHEET 2



LEGEND
 PROJECT AREA

ORIGINAL SHEET SIZE: A3
 SCALE 1:2500

 LENGTHS ARE IN METRES



STATION STREET, OFFICER
LEVEL CROSSING REMOVAL PROJECT
 PROJECT AREA
 SHEET 3
 LEGL./21-556