

APPENDIX C: PARKVILLE PRECINCT LANDSCAPE PLANS AND ELEVATIONS

Public Realm Legend	TAS-CYP-PV-00-DRG-AUD-PKV-720001-DP
Key Plan	TAS-CYP-PV-00-DRG-AUD-PKV-720002-DP
Planting Plan – Sheet 01	TAS-CYP-PV-00-DRG-AUD-PKV-720011-DP
Planting Plan – Sheet 02	TAS-CYP-PV-00-DRG-AUD-PKV-720012-DP
Planting Plan – Sheet 03	TAS-CYP-PV-00-DRG-AUD-PKV-720013-DP
Planting Plan – Sheet 04	TAS-CYP-PV-00-DRG-AUD-PKV-720014-DP
Landscape Plan – Sheet 1 of 12	TAS-CYP-PV-00-DRG-AUD-PKV-722201-DP
Landscape Plan – Sheet 2 of 12	TAS-CYP-PV-00-DRG-AUD-PKV-722202-DP
Landscape Plan – Sheet 3 of 12	TAS-CYP-PV-00-DRG-AUD-PKV-722203-DP
Landscape Plan – Sheet 4 of 12	TAS-CYP-PV-00-DRG-AUD-PKV-722204-DP
Landscape Plan – Sheet 5 of 12	TAS-CYP-PV-00-DRG-AUD-PKV-722205-DP
Landscape Plan – Sheet 6 of 12	TAS-CYP-PV-00-DRG-AUD-PKV-722206-DP
Landscape Plan – Sheet 7 of 12	TAS-CYP-PV-00-DRG-AUD-PKV-722207-DP
Landscape Plan – Sheet 8 of 12	TAS-CYP-PV-00-DRG-AUD-PKV-722208-DP
Landscape Plan – Sheet 9 of 12	TAS-CYP-PV-00-DRG-AUD-PKV-722209-DP
Landscape Plan – Sheet 10 of 12	TAS-CYP-PV-00-DRG-AUD-PKV-722210-DP
Landscape Plan – Sheet 11 of 12	TAS-CYP-PV-00-DRG-AUD-PKV-722211-DP
Landscape Plan – Sheet 12 of 12	TAS-CYP-PV-00-DRG-AUD-PKV-722212-DP
Section (Elevation) – Sheet 1 of 2	TAS-CYP-PV-00-DRG-AUD-PKV-724201-DP
Section (Elevation) – Sheet 2 of 2	TAS-CYP-PV-00-DRG-AUD-PKV-724202-DP



Tree Details – Sheet 01

TAS-CYP-PV-00-DRG-AUD-PKV-726201-DP


Tree Details – Sheet 02

TAS-CYP-PV-00-DRG-AUD-PKV-726202-DP

Tree Details – Sheet 03

TAS-CYP-PV-00-DRG-AUD-PKV-726203-DP

5/03/2023 7:31:08 PM

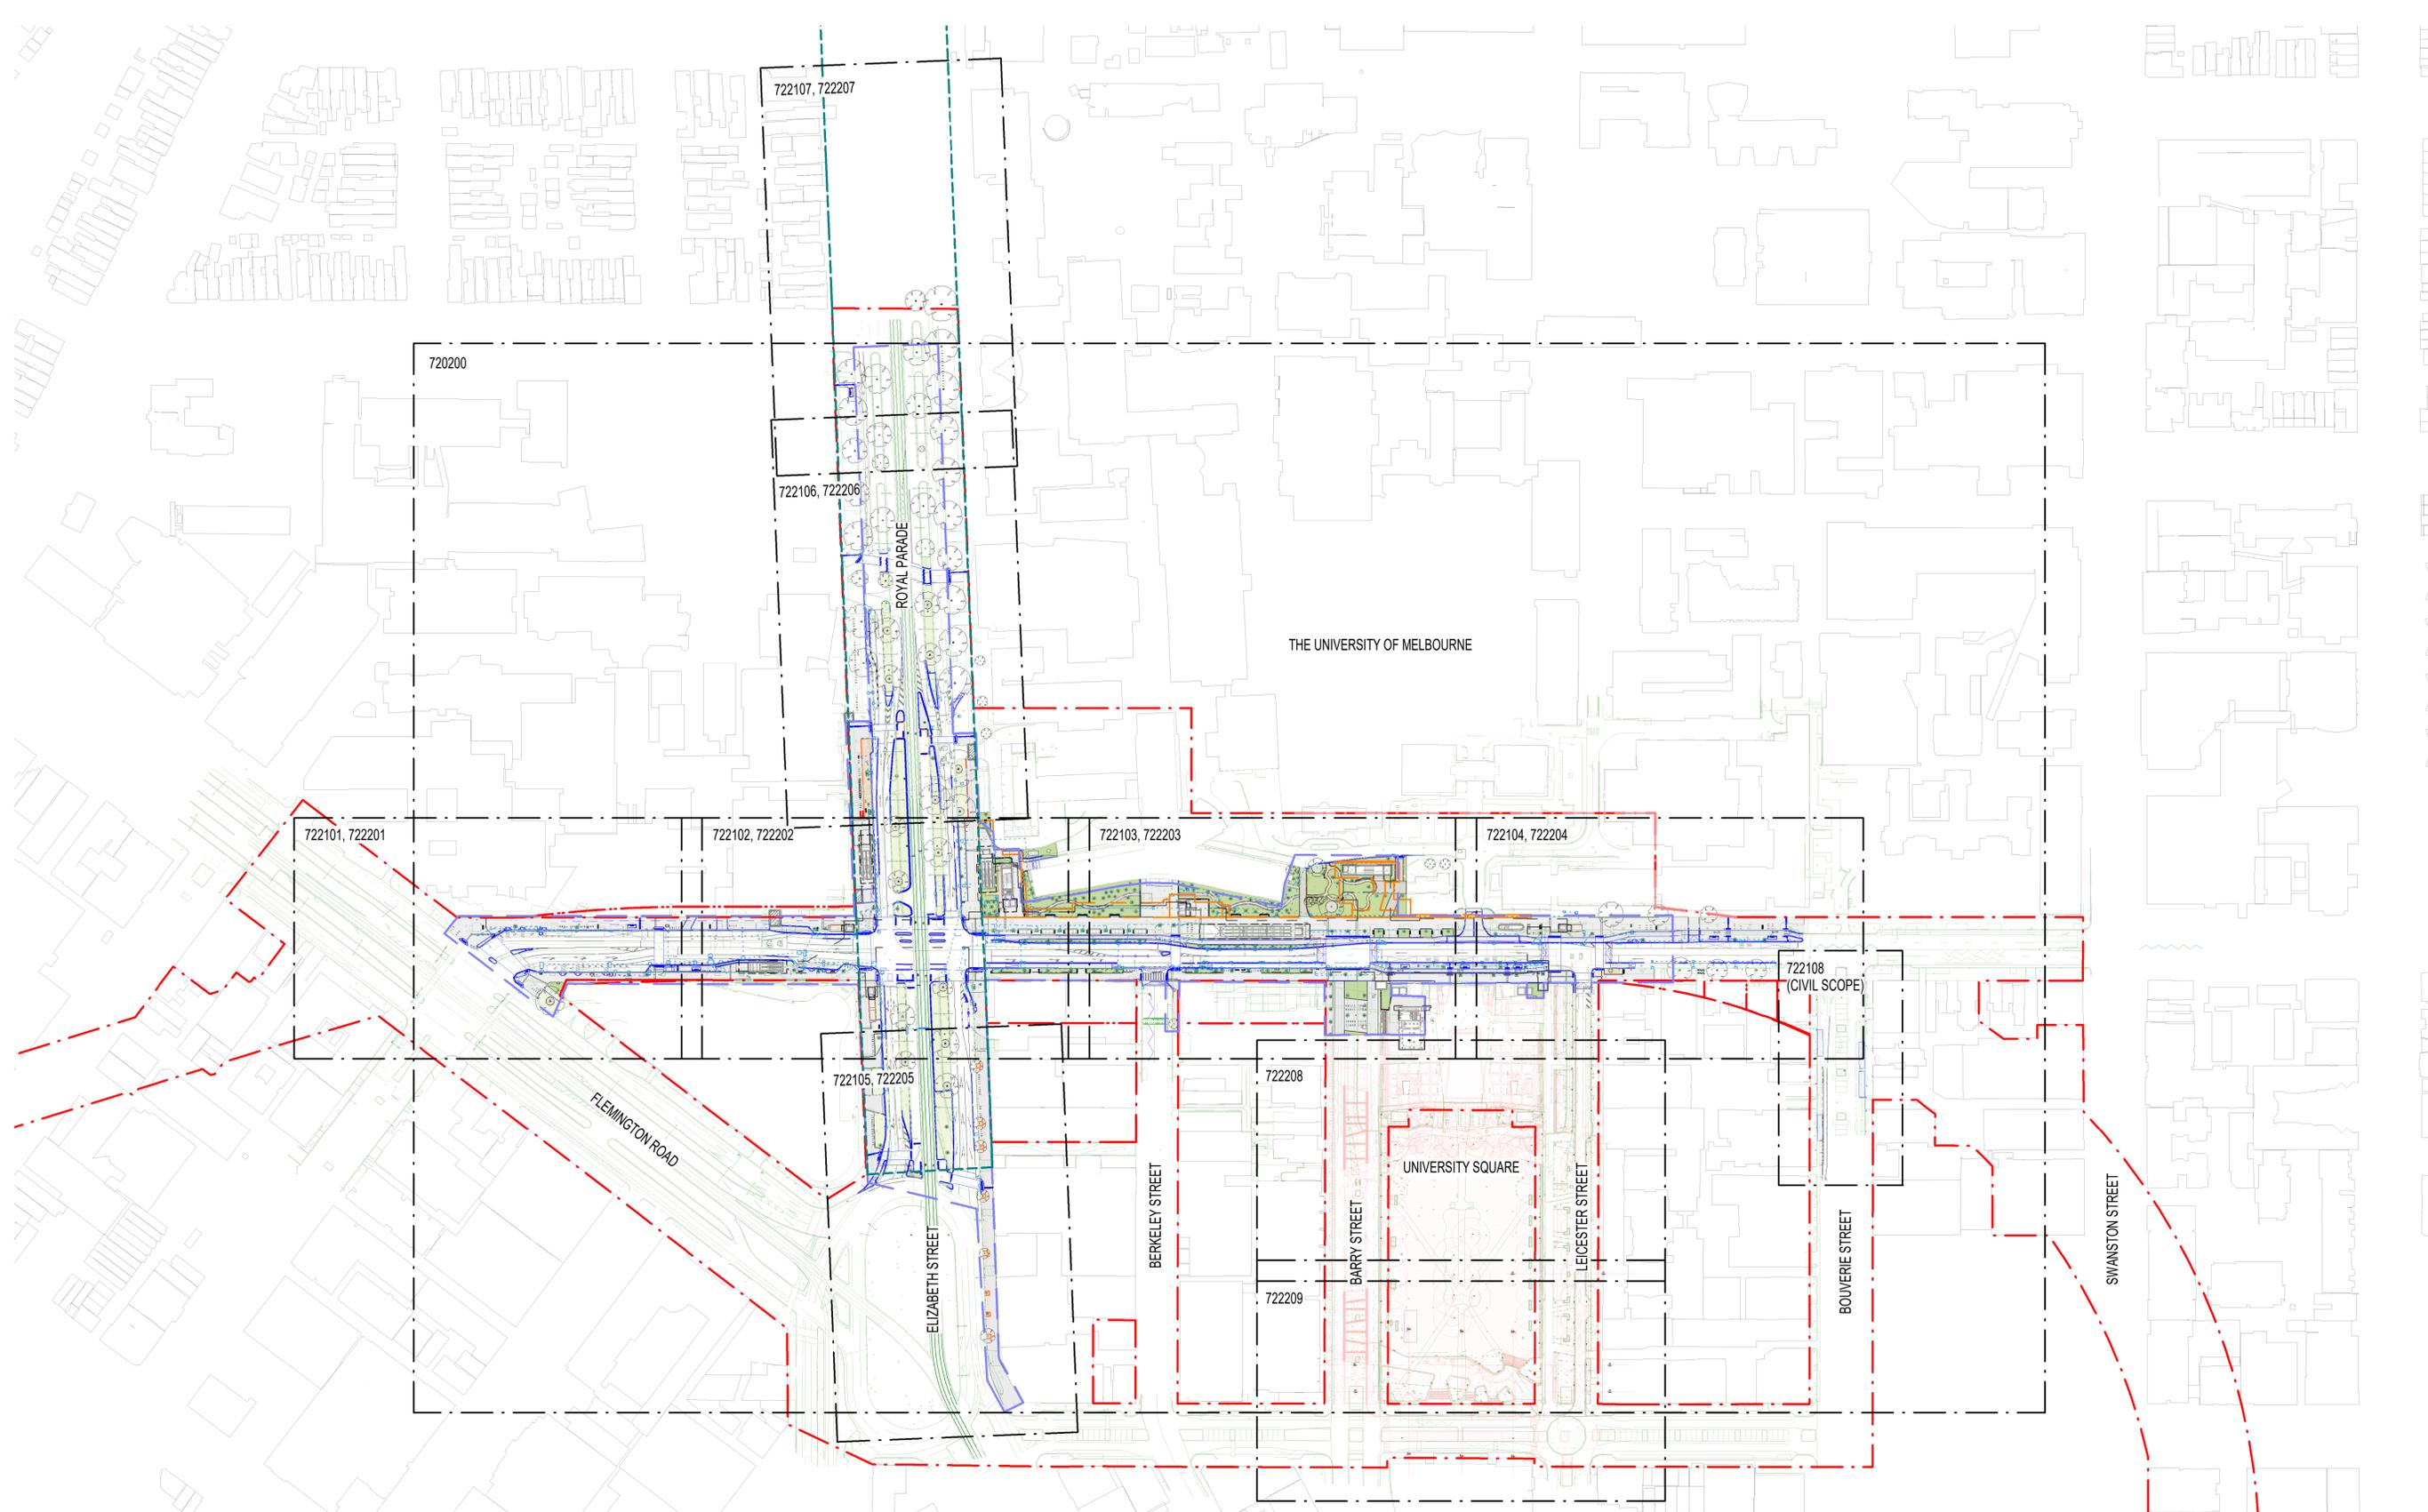

DEVELOPMENT PLAN SUBMISSION

Project Drawing Number		Revision	
TAS-CYP-PV-00-DRG-AUD-PKV-720002-DP		G.4	
		Drawn By	Designed By
File Name		Y. SONG	E. SHAW
Sheet No. SHEET 01 OF 01		Checked By	Ind. Review
<p style="border: 1px solid red; padding: 2px; display: inline-block;">NOT FOR CONSTRUCTION</p>		Approved	Approval Date
Scale 1:1500		Drawing Number	Revision
Sheet Size A1			



Revised By	In Serv	Rev	Date	Description	Designed	Checked	Ind. Rev.	Approv.
		G.4	03/03/23	ISSUED FOR DEVELOPMENT PLAN	ES	CG		
		G.3	06/07/22	ISSUED FOR DEVELOPMENT PLAN	ES	CG		
		G.2	09/09/21	ISSUED FOR DEVELOPMENT PLAN	ES	CG		
		G.1	13/07/21	ISSUED FOR DEVELOPMENT PLAN	ES	CG		

This drawing has been prepared by, or compiled from information provided by, persons other than PTV. To the maximum extent permitted by law, PTV disclaims any responsibility for, and makes no representations in relation to, the completeness, accuracy or quality of any information contained in this drawing. Each user of this drawing releases PTV from all and any loss, damage, cost, expense or liability in relation to the use of, or any reliance on, this drawing or the information contained in it.

All written dimensions take precedence over scaled dimensions.

This drawing is provided only for the information of the person or organisation to whom PTV provides it. It may not be provided to, or used by, any other person without PTV's prior written consent.

Consultant

Franchisee / Lessee

**ARCHITECTURAL
PARKVILLE
PARKVILLE PRECINCT
LANDSCAPE ARCHITECTURE
KEY PLAN**

Up Location East. North. ID#	Down Location East. North. ID#	Datum
------------------------------	--------------------------------	-------

PLANTING SCHEDULE

PLT-102	BOTANIC NAME	COMMON NAME	ABBREVIATION	PLANTS / m2	POT SIZE	PERCENTAGE	NATIVE/EXOTIC
Turf	<i>Pennisetum clandestinum</i> 'Village Green'	Kikuyu 'Village Green'	Pec	N/A	N/A	100%	Exotic

PLT-211	BOTANIC NAME	COMMON NAME	ABBREVIATION	PLANTS / m2	POT SIZE	PERCENTAGE	NATIVE/EXOTIC
Streetscape Mix	<i>Lomandra longifolia</i> 'Tanika'	Mat Rush	LoIT	4	200mm pot	20%	Native
Grattan Street Bike Path	<i>Dianella caerulea</i> 'Little Jess'	Little Jess Flax Lilly	DicLJ	6	150mm pot	20%	Native
	<i>Dianella</i> 'Little Rev'	Native Flax	DIL	6	150mm pot	20%	Native
	<i>Lomandra</i> 'Shara'	Mat Rush	Los	4	200mm pot	20%	Native
	<i>Correa glabra</i> 'Ivory Lantern'	Rock Correa	CogL	4	200mm pot	20%	Native

PLT-212	BOTANIC NAME	COMMON NAME	ABBREVIATION	PLANTS / m2	POT SIZE	PERCENTAGE	NATIVE/EXOTIC
Streetscape Mix	<i>Lomandra longifolia</i> 'Tanika'	Mat Rush	LoIT	4	200mm pot	15%	Native
Grattan Street South	<i>Dianella caerulea</i> 'Little Jess'	Little Jess Flax Lilly	DicLJ	6	150mm pot	20%	Native
	<i>Dianella</i> 'Little Rev'	Native Flax	DIL	6	150mm pot	20%	Native
	<i>Lomandra</i> 'Shara'	Mat Rush	Los	4	200mm pot	15%	Native
	<i>Veronica perfoliata</i>	Digger's Speedwell	Vep	4	200mm pot	15%	Native
	<i>Correa glabra</i> 'Ivory Lantern'	Rock Correa	CogL	4	200mm pot	15%	Native

PLT-213	BOTANIC NAME	COMMON NAME	ABBREVIATION	PLANTS / m2	POT SIZE	PERCENTAGE	NATIVE/EXOTIC
Streetscape Mix	<i>Lomandra longifolia</i> 'Tanika'	Mat Rush	LoIT	4	200mm pot	15%	Native
Gate 10 Heritage Planting	<i>Dianella caerulea</i> 'Little Jess'	Little Jess Flax Lilly	DicLJ	6	150mm pot	15%	Native
	<i>Dianella</i> 'Little Rev'	Native Flax	DIL	6	150mm pot	15%	Native
	<i>Lomandra</i> 'Shara'	Mat Rush	Los	4	200mm pot	15%	Native
	<i>Veronica perfoliata</i>	Digger's Speedwell	Vep	4	200mm pot	15%	Native
	<i>Correa glabra</i> 'Ivory Lantern'	Rock Correa	CogL	4	200mm pot	15%	Native
	<i>Thryptomene saxicola</i> 'Supernova'	Rock Thryptomen	ThsS	2	200mm pot	10%	Native

PLT-214	BOTANIC NAME	COMMON NAME	ABBREVIATION	PLANTS / m2	POT SIZE	PERCENTAGE	NATIVE/EXOTIC
Streetscape Mix	<i>Santolina chamaecyparissus</i>	Cotton Lavender	Sac	4	200mm pot	25%	Exotic
Barry Street	<i>Carex appressa</i>	Tall Sedge	Caa	4	200mm pot	25%	Native
	<i>Correa glabra</i> 'Ivory Lantern'	Rock Correa	CogL	4	200mm pot	25%	Native
	<i>Grevillea rosmarinifolia</i> 'Scarlet Sprite'	Green Carpet	GrrSS	4	200mm pot	25%	Native

PLT-249	BOTANIC NAME	COMMON NAME	ABBREVIATION	PLANTS / m2	POT SIZE	PERCENTAGE	NATIVE/EXOTIC
Rainforest Mix 01	Feature Plants						
South West Corner	<i>Cyathea brownii</i> 'Little Aussie Larikin'	Norfolk Tree Fern	Cyb	0.2	200mm pot	5%	Native
	<i>Blechnum gibbum</i>	Dwarf Tree Fern	Blg	1	200mm pot	15%	Native
	Understorey						
	<i>Asplenium bulbiferum</i>	Mother Spleenwort	Asb	4	200mm pot	7%	Native
	<i>Histiopteris incisa</i>	Oak Fern	Hii	4	200mm pot	10%	Native
	<i>Blechnum nudum</i>	Fishbone Water Fern	Bin	4	200mm pot	10%	Native
	<i>Blechnum wattsi</i>	Hard Water Fern	Bhw	4	200mm pot	5%	Native
	<i>Microsorium pustulatum</i>	Kangaroo Fern	Mip	4	200mm pot	5%	Native
	<i>Tripladenia cunninghamii</i>	Bush Lily	Trc	4	200mm pot	8%	Native
	<i>Linosyris monostachya</i>	Walking stick palm	Lim	1	200mm pot	20%	Native
	<i>Helmholtzia glaberrima</i>	Stream Lily	Heg	1	200mm pot	15%	Native

PLT-250	BOTANIC NAME	COMMON NAME	ABBREVIATION	PLANTS / m2	POT SIZE	PERCENTAGE	NATIVE/EXOTIC
Rainforest Mix 02	Feature Plants						
South West Corner	<i>Cyathea brownii</i> 'Little Aussie Larikin'	Norfolk Tree Fern	Cyb	0.2	200mm pot	5%	Native
	<i>Blechnum gibbum</i>	Dwarf Tree Fern	Blg	1	200mm pot	15%	Native
	Understorey						
	<i>Asplenium bulbiferum</i>	Mother Spleenwort	Asb	4	200mm pot	5%	Native
	<i>Histiopteris incisa</i>	Oak Fern	Hii	4	200mm pot	10%	Native
	<i>Blechnum nudum</i>	Fishbone Water Fern	Bin	4	200mm pot	10%	Native
	<i>Blechnum wattsi</i>	Hard Water Fern	Bhw	4	200mm pot	5%	Native
	<i>Microsorium pustulatum</i>	Kangaroo Fern	Mip	4	200mm pot	5%	Native
	<i>Tripladenia cunninghamii</i>	Bush Lily	Trc	4	200mm pot	5%	Native
	<i>Linosyris monostachya</i>	Walking stick palm	Lim	1	200mm pot	20%	Native
	<i>Crinum pedunculatum</i>	Swamp Lily	Crp	4	200mm pot	5%	Native
	<i>Macrozamia spiralis</i>	Burrawang	Mas	1	200mm pot	15%	Native

PLT-251	BOTANIC NAME	COMMON NAME	ABBREVIATION	PLANTS / m2	POT SIZE	PERCENTAGE	NATIVE/EXOTIC
Rainforest Sun Mix	<i>Acmena smithii</i> 'Allyn Magic'	Dwarf Lilly Pilly	AcsA	4	200mm pot	25%	Native
South West Corner	<i>Acacia howittii</i> 'Honey Bun'	Dwarf Sticky Wattle	AchH	4	200mm pot	25%	Native
	<i>Asplenium bulbiferum</i>	Mother Spleenwort	Asb	4	200mm pot	25%	Native
	<i>Cissus antarctica</i>	Kangaroo Vine	Cia	4	200mm pot	25%	Native

PLT-252	BOTANIC NAME	COMMON NAME	ABBREVIATION	PLANTS / m2	POT SIZE	PERCENTAGE	NATIVE/EXOTIC
Rainforest Forecourt Mix	<i>Asplenium australasicum</i>	Bird's Nest Fern	Asa	2	200mm pot	10%	Native
South West Corner	<i>Asplenium bulbiferum</i>	Mother Spleenwort	Asb	4	200mm pot	30%	Native
	<i>Blechnum nudum</i>	Fishbone Water Fern	Bin	4	200mm pot	30%	Native
	<i>Doodia aspera</i>	Prickly Rasp Fern	Doa	6	200mm pot	30%	Native

PLT-253	BOTANIC NAME	COMMON NAME	ABBREVIATION	PLANTS / m2	POT SIZE	PERCENTAGE	NATIVE/EXOTIC
Channel Mix	<i>Carex appressa</i>	Tall Sedge	Caa	5	140mm pot	40%	Native
South West Corner	<i>Ficinia nodosa</i>	Club Rush	Fin	5	140mm pot	40%	Native
	<i>Poa labillardierei</i>	Common Tussock Grass	Pol	5	140mm pot	20%	Native

PLT-254	BOTANIC NAME	COMMON NAME	ABBREVIATION	PLANTS / m2	POT SIZE	PERCENTAGE	NATIVE/EXOTIC
Florey Mix	<i>Rhagodia spinescens</i>	Creeping Saltbush	Rhs	4	200mm pot	30%	Native
Royal Parade	<i>Westringia fruticosa</i> 'Mundi'	Coastal Rosemary	WefM	4	200mm pot	30%	Native
	<i>Poa labillardierei</i>	Common Tussock Grass	Pol	4	140mm pot	40%	Native

PLT-255	BOTANIC NAME	COMMON NAME	ABBREVIATION	PLANTS / m2	POT SIZE	PERCENTAGE	NATIVE/EXOTIC
Medium Shade Mix	<i>Hymenosporum flavum</i> 'Gold Nugget'	Native Frangipani	HyfG	4	200mm pot	25%	Native
Medical Building	<i>Westringia fruticosa</i> 'Smokey'	Coastal Rosemary	WefS	4	200mm pot	25%	Native
	<i>Plectranthus argentatus</i> 'Silver Shield'	Silver Spurflower	PlaS	4	200mm pot	25%	Native
	<i>Fatsia japonica</i>	Paperplant	Faj	4	200mm pot	25%	Exotic

PLT-256	BOTANIC NAME	COMMON NAME	ABBREVIATION	PLANTS / m2	POT SIZE	PERCENTAGE	NATIVE/EXOTIC
Medium Part Shade Mix	<i>Adenanthos x cunninghamii</i>	Albany Woollybush	Adc	4	200mm pot	20%	Native
Medical Building	<i>Banksia marginata</i> 'Mini Marg'	Banksia	Bam	4	200mm pot	20%	Native
	<i>Casuarina glauca</i> 'Green Wave'	She-oak	CagS	4	140mm pot	20%	Native
	<i>Adenanthos</i> 'Silver Lining'	Albany Woollybush	AdS	4	140mm pot	20%	Native
	<i>Lomandra confertifolia</i> 'Seascape'	Mat Rush	LocS	4	140mm pot	20%	Native

PLT-257	BOTANIC NAME	COMMON NAME	ABBREVIATION	PLANTS / m2	POT SIZE	PERCENTAGE	NATIVE/EXOTIC
Part Shade Mix	<i>Podocarpus spinulosus</i>	Dwarf plum pine	Pos	2	200mm pot	10%	Native
Medical Building	<i>Westringia</i> 'Low Horizon'	Dwarf Coast Rosemary	WeL	4	140mm pot	20%	Native
	<i>Juniperus horizontalis</i> 'Glaucia'	Creeping Juniper 'Glaucia'	JuhG	4	200mm pot	20%	Exotic
	<i>Podocarpus lawrencei</i> 'Blue Gem'	Mountain Plum Pine	Poa	4	140mm pot	20%	Native
	<i>Podocarpus nivalis</i>	Snow totara	Pon	4	200mm pot	10%	Exotic
	<i>Podocarpus drouynianus</i>	Emu Bush	Pod	2	140mm pot	10%	Native
	<i>Microcachys tetragona</i>	Strawberry Pine	Mit	4	200mm pot	10%	Native

PLT-258	BOTANIC NAME	COMMON NAME	ABBREVIATION	PLANTS / m2	POT SIZE	PERCENTAGE	NATIVE/EXOTIC
Building Edge	<i>Viola hederacea</i>	Native Violet	Vih	4	200mm pot	100%	Native
Medical Building							

PLT-259	BOTANIC NAME	COMMON NAME	ABBREVIATION	PLANTS / m2	POT SIZE	PERCENTAGE	NATIVE/EXOTIC
Low Silver Medicinal Mix	<i>Atriplex cinerea</i>	Grey Saltbush	Atc	4	140mm pot	50%	Native
Gate Keepers Cottage	<i>Eremophila glabra</i>	Emu Bush	Erg	4	140mm pot	50%	Native

PLT-260	BOTANIC NAME	COMMON NAME	ABBREVIATION	PLANTS / m2	POT SIZE	PERCENTAGE	NATIVE/EXOTIC
Low Green Medicinal Mix 01	<i>Centipeda cunninghamii</i>	Old Man Weed	Cec	6	140mm pot	50%	Native
Gate Keepers Cottage	<i>Goodenia ovata</i>	Hop Goodenia	Goo	4	140mm pot	50%	Native

PLT-261	BOTANIC NAME	COMMON NAME	ABBREVIATION	PLANTS / m2	POT SIZE	PERCENTAGE	NATIVE/EXOTIC
Low Green Medicinal Mix 02	<i>Mentha australis</i>	River Mint	Mea	4	140mm pot	50%	Native
Gate Keepers Cottage	<i>Tetragonia tetragonoides</i>	Warrigal Greens	Tet	4	140mm pot	50%	Native

PLT-262	BOTANIC NAME	COMMON NAME	ABBREVIATION	PLANTS / m2	POT SIZE	PERCENTAGE	NATIVE/EXOTIC
Coastal Gold Medicinal Mix	<i>Actites megalocarpa</i>	Dune Thistle	Acm	6	140mm pot	33%	Native
Gate Keepers Cottage	<i>Beyeria lechenaultii</i>	Turpentine Bush	Bel	3	140mm pot	33%	Native
	<i>Microseris lanceolata</i>	Yam Daisy	Mil	4	140mm pot	34%	Native

PLT-263	BOTANIC NAME	COMMON NAME	ABBREVIATION	PLANTS / m2	POT SIZE	PERCENTAGE	NATIVE/EXOTIC
Entry Mix	<i>Chrysocephalum semipapposum</i>	Clustered Everlasting	Chs	5	140mm pot	20%	Native
Gate Keepers Cottage	<i>Chrysocephalum apiculatum</i>	Common Everlasting	Cha	5	140mm pot	20%	Native
	<i>Dianella brevicaulis</i>	Coast Flax Lilly	Dib	5	140mm pot	20%	Native
	<i>Lomandra confertifolia</i> 'Little Con'	Mat Rush	LocL	5	140mm pot	20%	Native
	<i>Xerochrysum viscosum</i>	Sticky Everlasting	Xev	5	140mm pot	20%	Native

PLT-264	BOTANIC NAME	COMMON NAME	ABBREVIATION	PLANTS / m2	POT SIZE	PERCENTAGE	NATIVE/EXOTIC
Central Grass Mix	<i>Themeda australis</i>	Kangaroo Grass	Tha	5	140mm pot	15%	Native
Gate Keepers Cottage	<i>Austrodanthonia caespitosa</i>	Wallaby Grass	Auc	5	140mm pot	20%	Native
	<i>Dichelachne crinita</i>	Long-hair Plume Grass	Dic	5	140mm pot	20%	Native
	<i>Poa labillardierei</i>	Common Tussock Grass	Pol	5	140mm pot	15%	Native
	<i>Bulbine bulbosa</i>	Bulbine Lily	Bub	6	140mm pot	10%	Native
	<i>Arthropodium minus</i>	Small Vanilla Lily	Am	6	140mm pot	10%	Native
	<i>Arthropodium milleflorum</i>	Vanilla Lily	Arl	6	140mm pot	10%	Native

DEVELOPMENT PLAN SUBMISSION

Project Drawing Number	TAS-CYP-PV-00-DRG-AUD-PKV-720011-DP	Revision	G.3
Drawn By	Y.SONG	Designed By	E. SHAW
Checked By	C.GUTHRIE	Ind. Review	
Approved		Approval Date	
File Name			
Sheet No.	SHEET 01 OF 03		
Scale	Sheet Size	A1	
NOT FOR CONSTRUCTION			
Drawing Number		Revision	

This drawing has been prepared by, or compiled from information provided by, persons other than PTV. To the maximum extent permitted by law, PTV does not accept any liability for, and makes no representations in relation to, the completeness, accuracy or quality of any information contained in this drawing. Each user of this drawing releases PTV from all and any loss, damage, cost, expense or liability in relation to the use of, or any reliance on, this drawing or the information contained in it.

All written dimensions take precedence over scaled dimensions.

This drawing is provided only for the information of the person or organisation to whom PTV provides it. It may not be provided to, or used by, any other person without PTV's prior written consent.

Consultant



Franchisee / Lessee



ARCHITECTURAL

PARKVILLE

PARKVILLE PRECINCT

LANDSCAPE ARCHITECTURE

PLANTING SCHEDULE - SHEET 01

Up Location East. North. ID#

Down Location East. North. ID#

Datum

5/07/2022 3:04:09 PM

Revised By	In Serv	Rev.	Date	Description	Designed	Checked	Ind. Rev.	Approv.
		G.3	06/07/22	ISSUED FOR DEVELOPMENT PLAN	ES	CG		
		G.2	09/09/21	ISSUED FOR DEVELOPMENT PLAN	ES	CG		
		G.1	13/07/21	ISSUED FOR DEVELOPMENT PLAN	ES	CG		

PLT-265	BOTANIC NAME	COMMON NAME	ABBREVIATION	PLANTS / m2	POT SIZE	PERCENTAGE	NATIVE/EXOTIC
Medium Green Mix	<i>Westringia fruticosa 'Mundi'</i>	Coastal Rosemary	WefM	5	200mm pot	20%	Native
	<i>Correa glabra</i>	Rock Correa	Cog	5	140mm pot	20%	Native
Gate Keepers Cottage	<i>Wahlenbergia stricta</i>	Australian Bluebell	Was	5	140mm pot	20%	Native
	<i>Carex appressa</i>	Tall Sedge	Caa	5	140mm pot	20%	Native
	<i>Pelargonium australe</i>	Austral Stork's Bill	Pea	5	140mm pot	20%	Native

PLT-266	BOTANIC NAME	COMMON NAME	ABBREVIATION	PLANTS / m2	POT SIZE	PERCENTAGE	NATIVE/EXOTIC
Low Green Mix	<i>Einadia nutans</i>	Nodding Saltbush	Ein	4	200mm pot	25%	Native
Gate Keepers Cottage	<i>Viola hederacea</i>	Native Violet	Vih	4	200mm pot	25%	Native
	<i>Myoporum parvifolium</i>	Creeping Boobialla	Myp	4	200mm pot	25%	Native
	<i>Dianella revoluta</i>	Blue Flax Lily	Dir	4	200mm pot	25%	Native

PLT-267	BOTANIC NAME	COMMON NAME	ABBREVIATION	PLANTS / m2	POT SIZE	PERCENTAGE	NATIVE/EXOTIC
Building Edge	<i>Dodonaea viscosa 'Mr Green Sheen'</i>	Hop Bush	DovMGS	3	200mm pot	100%	Native
Gate Keepers Cottage							

PLT-268	BOTANIC NAME	COMMON NAME	ABBREVIATION	PLANTS / m2	POT SIZE	PERCENTAGE	NATIVE/EXOTIC
Hedge	<i>Calothamnus quadrifidus</i>	One Sided Bottlebrush (Dwarf)	Caq	1.3	250mm pot	100%	Native
Gate Keepers Cottage							

DEVELOPMENT PLAN SUBMISSION

Project Drawing Number		Revision	
TAS-CYP-PV-00-DRG-AUD-PKV-720012-DP		G.3	
	Drawn By	Designed By	
	Y.SONG	E.SHAW	
File Name SHEET 01 OF 03	Checked By	Ind. Review	
	C.GUTHRIE		
Sheet No.	Approved	Approval Date	
SHEET 01 OF 03	Approver		
Scale	Drawing Number	Revision	
Scale	Sheet Size	A1	

This drawing has been prepared by, or compiled from information provided by, persons other than PTV. To the maximum extent permitted by law, PTV does not accept responsibility for, and makes no representations in relation to, the completeness, accuracy or quality of any information contained in this drawing. Each user of this drawing releases PTV from all and any loss, damage, cost, expense or liability in relation to the use of, or any reliance on, this drawing or the information contained in it.

All written dimensions take precedence over scaled dimensions.

This drawing is provided only for the information of the person or organisation to whom PTV provides it. It may not be provided to, or used by, any other person without PTV's prior written consent.

Consultant



Franchisee / Lessee



ARCHITECTURAL PARKVILLE

PLANTING SCHEDULE - SHEET 02

Up Location East. North. ID#	Down Location East. North. ID#	Datum
------------------------------	--------------------------------	-------

Revised By	In Serv	Rev	Date	Description	Designed	Checked	Ind. Rev.	Approv.
		G.3	06/07/22	ISSUED FOR DEVELOPMENT PLAN	ES	CG		
		G.2	09/09/21	ISSUED FOR DEVELOPMENT PLAN	ES	CG		
		G.1	13/07/21	ISSUED FOR DEVELOPMENT PLAN	ES	CG		

PLANTING SCHEDULE 1																								
Planting	Location	Area	Species 1	Quantities	Species 2	Quantities	Species 3	Quantities	Species 4	Quantities	Species 5	Quantities	Species 6	Quantities	Species 7	Quantities	Species 8	Quantities	Species 9	Quantities	Species 10	Quantities	Species 11	Quantities
PLT-102	A	52 m²	Pec																					
PLT-102	B	26 m²	Pec																					
PLT-102	C	142 m²	Pec																					
PLT-102	D	503 m²	Pec																					
PLT-102	E	43 m²	Pec																					
PLT-102	F	21 m²	Pec																					
PLT-102	G	28 m²	Pec																					
PLT-102	H	103 m²	Pec																					
PLT-102	I	139 m²	Pec																					
PLT-102	J	5 m²	Pec																					
PLT-102	K	281 m²	Pec																					
PLT-102	L	35 m²	Pec																					
PLT-102	M	26 m²	Pec																					
PLT-102	N	66 m²	Pec																					
PLT-102	O	83 m²	Pec																					
PLT-102	P	56 m²	Pec																					
PLT-102	Q	182 m²	Pec																					
PLT-102	R	380 m²	Pec																					
PLT-102	S	291 m²	Pec																					
PLT-102	T	84 m²	Pec																					
PLT-102	U	34 m²	Pec																					
PLT-102	V	10 m²	Pec																					
PLT-211	A	104 m²	LoIT	83	DicLJ	125	DIL	83	Los	83	CogL	83												
PLT-211	B	116 m²	LoIT	93	DicLJ	139	DIL	93	Los	93	CogL	93												
PLT-212	A	41 m²	LoIT	24	DicLJ	49	DIL	32	Los	24	Vep	24	CogL	32										
PLT-212	B	41 m²	LoIT	24	DicLJ	49	DIL	33	Los	24	Vep	24	CogL	33										
PLT-212	C	40 m²	LoIT	24	DicLJ	48	DIL	32	Los	24	Vep	24	CogL	32										
PLT-212	D	41 m²	LoIT	25	DicLJ	50	DIL	33	Los	25	Vep	25	CogL	33										
PLT-212	E	54 m²	LoIT	32	DicLJ	65	DIL	43	Los	32	Vep	32	CogL	43										
PLT-213	A	17 m²	LoIT	10	DicLJ	15	DIL	10	Los	10	Vep	10	CogL	10	ThsS	3								
PLT-213	B	21 m²	LoIT	13	DicLJ	19	DIL	13	Los	13	Vep	13	CogL	13	ThsS	4								
PLT-213	C	21 m²	LoIT	13	DicLJ	19	DIL	13	Los	13	Vep	13	CogL	13	ThsS	4								
PLT-213	D	17 m²	LoIT	10	DicLJ	15	DIL	10	Los	10	Vep	10	CogL	10	ThsS	3								
PLT-214	A	92 m²	Sac	92	Caa	92	CogL	92	GrSS	92														
PLT-214	B	15 m²	Sac	15	Caa	15	CogL	15	GrSS	15														
PLT-214	C	44 m²	Sac	44	Caa	44	CogL	44	GrSS	44														
PLT-214	D	27 m²	Sac	27	Caa	27	CogL	27	GrSS	27														
PLT-249	A	60 m²	Cyb	3	Blg	9	Asb	17	Hii	24	Bln	24	Blw	12	Mip	12	Trc	19	Lim	12	Heg	9		
PLT-250	A	58 m²	Cyb	3	Blg	9	Asb	12	Hii	23	Bln	23	Blw	12	Mip	12	Trc	12	Lim	12	Crp	12	Mas	9
PLT-250	B	58 m²	Cyb	3	Blg	9	Asb	12	Hii	23	Bln	23	Blw	12	Mip	12	Trc	12	Lim	12	Crp	12	Mas	9
PLT-251	A	23 m²	AcsA	23	Asch	23	Asb	23	Cia	23														
PLT-252	A	21 m²	Asa	8	Asb	25	Bin	25	Doa	38														
PLT-252	B	32 m²	Asa	13	Asb	38	Bin	38	Doa	57														
PLT-253	A	8 m²	Caa	16	Fin	16	Pol	8																
PLT-254	A	41 m²	Rhs	50	WefM	50	Pol	66																
PLT-255	A	167 m²	HyfG	221	Wefs	221	PlaS	228	Faj	221														
PLT-255	B	55 m²	HyfG	73	Wefs	73	PlaS	75	Faj	73														
PLT-255	C	22 m²	HyfG	29	Wefs	29	PlaS	30	Faj	29														
PLT-255	D	127 m²	HyfG	168	Wefs	168	PlaS	173	Faj	168														
PLT-255	E	21 m²	HyfG	28	Wefs	28	PlaS	29																
PLT-256	A	35 m²	Adc	28	Bam	28	CagG	28	AdS	28	LocS	28												
PLT-256	B	10 m²	Adc	8	Bam	8	CagG	8	AdS	8	LocS	8												
PLT-256	C	9 m²	Adc	7	Bam	7	CagG	7	AdS	7	LocS	7												
PLT-256	D	117 m²	Adc	94	Bam	94	CagG	94	AdS	94	LocS	94												
PLT-256	E	12 m²	Adc	10	Bam	10	CagG	10	AdS	10	LocS	10												
PLT-256	F	14 m²	Adc	11	Bam	11	CagG	11	AdS	11	LocS	11												
PLT-256	G	32 m²	Adc	25	Bam	25	CagG	25	AdS	25	LocS	25												
PLT-256	H	58 m²	Adc	47	Bam	47	CagG	47	AdS	47	LocS	47												
PLT-256	I	18 m²	Adc	15	Bam	15	CagG	15	AdS	15	LocS	15												
PLT-256	J	33 m²	Adc	27	Bam	27	CagG	27	AdS	27	LocS	27												
PLT-257	A	15 m²	Pos	3	WeL	12	JuhG	12	Poa	12	Pon	6	Pod	3	Mit	6								
PLT-257	B	42 m²	Pos	8	WeL	34	JuhG	34	Poa	34	Pon	17	Pod	8	Mit	17								
PLT-257	C	78 m²	Pos	16	WeL	62	JuhG	62	Poa	62	Pon	31	Pod	16	Mit	31								
PLT-257	D	30 m²	Pos	6	WeL	24	JuhG	24	Poa	24	Pon	12	Pod	6	Mit	12								

DEVELOPMENT PLAN SUBMISSION

Project Drawing Number		Revision	
TAS-CYP-PV-00-DRG-AUD-PKV-720013-DP		G.2	
	Drawn By Y.SONG Checked By C.GUTHRIE Approved Approval Date	Designed By E.SHAW Ind. Review Approval Date	Drawing Number Revision
File Name Sheet No. NOT FOR CONSTRUCTION Scale Sheet Size A1			

This drawing has been prepared by, or compiled from information provided by, persons other than PTV. To the maximum extent permitted by law, PTV does not accept responsibility for, and makes no representations in relation to, the completeness, accuracy or quality of any information contained in this drawing. Each user of this drawing releases PTV from all and any loss, damage, cost, expense or liability in relation to the use of, or any reliance on, this drawing or the information contained in it.

All written dimensions take precedence over scaled dimensions.

This drawing is provided only for the information of the person or organisation to whom PTV provides it. It may not be provided to, or used by, any other person without PTV's prior written consent.

Consultant

Franchisee / Lessee

ARCHITECTURAL PARKVILLE

PLANTING SCHEDULE - SHEET 03

Up Location East. North. ID#	Down Location East. North. ID#	Datum
------------------------------	--------------------------------	-------

Revised By	In Serv	Rev	Date	Description	Designed	Checked	Ind. Rev.	Approv.
			03/03/23	ISSUED FOR DEVELOPMENT PLAN	ES	CG		
			06/07/22	ISSUED FOR DEVELOPMENT PLAN	ES	CG		

PLANTING SCHEDULE 2																									
Planting	Location	Area	Species 1	Quantities	Species 2	Quantities	Species 3	Quantities	Species 4	Quantities	Species 5	Quantities	Species 6	Quantities	Species 7	Quantities	Species 8	Quantities	Species 9	Quantities	Species 10	Quantities	Species 11	Quantities	
PLT-257 E		38 m²	Pos	8	WeL	30	JuhG	30	Poa	30	Pon	15	Pod	8	Mit	15									
PLT-257 F		45 m²	Pos	9	WeL	36	JuhG	36	Poa	36	Pon	18	Pod	9	Mit	18									
PLT-257 G		9 m²	Pos	2	WeL	8	JuhG	8	Poa	8	Pon	4	Pod	2	Mit	4									
PLT-257 H		67 m²	Pos	13	WeL	54	JuhG	54	Poa	54	Pon	27	Pod	13	Mit	27									
PLT-258 A		71 m²	Vih	285																					
PLT-259 A		34 m²	Atc	68	Erg	68																			
PLT-260 A		25 m²	Cec	49	Goo	49																			
PLT-261 A		20 m²	Mea	39	Tet	39																			
PLT-262 A		25 m²	Acm	32	Bel	32	Mil	33																	
PLT-263 A		139 m²	Chs	139	Cha	139	Dib	139	LocL	139	Xev	139													
PLT-263 B		36 m²	Chs	36	Cha	36	Dib	36	LocL	36	Xev	36													
PLT-264 A		5 m²	Tha	3	Auc	5	Dic	5	Pol	3	Bub	3	Am	3	Arl	3									
PLT-264 B		4 m²	Tha	3	Auc	4	Dic	4	Pol	3	Bub	2	Am	2	Arl	2									
PLT-264 C		35 m²	Tha	26	Auc	35	Dic	35	Pol	26	Bub	21	Am	21	Arl	21									
PLT-264 D		78 m²	Tha	58	Auc	78	Dic	78	Pol	58	Bub	47	Am	47	Arl	47									
PLT-265 A		23 m²	WeFM	23	Cog	23	Was	23	Caa	23	Pea	23													
PLT-265 B		67 m²	WeFM	67	Cog	67	Was	67	Caa	67	Pea	67													
PLT-265 C		7 m²	WeFM	7	Cog	7	Was	7	Caa	7	Pea	7													
PLT-265 D		53 m²	WeFM	53	Cog	53	Was	53	Caa	53	Pea	53													
PLT-265 E		4 m²	WeFM	4	Cog	4	Was	4	Caa	4	Pea	4													
PLT-265 F		13 m²	WeFM	13	Cog	13	Was	13	Caa	13	Pea	13													
PLT-266 A		41 m²	Ein	41	Vih	41	Myp	41	Dir	41															
PLT-266 B		68 m²	Ein	68	Vih	68	Myp	68	Dir	68															
PLT-267 A		5 m²	DovMGS	15																					
PLT-267 B		29 m²	DovMGS	87																					
PLT-267 C		11 m²	DovMGS	34																					
Grand total		5429 m²																							

HEDGE SCHEDULE					
Planting	Location	Area	Species	Plants / m²	Quantities
PLT-268 A		9 m²	Caq	1.2	10
PLT-268 B		10 m²	Caq	1.2	12
PLT-268 C		8 m²	Caq	1.2	10
PLT-268 D		9 m²	Caq	1.2	10
PLT-268 E		16 m²	Caq	1.2	20
PLT-268 F		16 m²	Caq	1.2	19
Grand total		68 m²			81

TREE SCHEDULE						
wtwtwt	Botanic_Name	Common Name	Size	Approx. Mature Height x Width	Pot Size	Quantity
Acd	<i>Acacia dealbata</i>	Silver Wattle	L	12m x 6m	45L	2
Agr	<i>Agathis robusta</i>	Queensland Kauri	L	20m x 10m	45L	3
Ala	<i>Araucaria laubensfelsii</i>	De Laubenfels' Araucaria	L	20m x 10m	45L	3
Alf	<i>Alloxylon flammeum</i>	Tree Waratah	L	15m x 5m	45L	2
All	<i>Allocasuarina littoralis</i>	'Black She-oak'	L	12m x 6m	45L	4
Ara	<i>Araucaria angustifolia</i>	Parana Pine	L	24-30m x 6-7.5m	45L	1
Arc	<i>Araucaria cunninghamii</i>	Hoop Pine	L	30m x 10m	45L	5
Arh	<i>Araucaria heterophylla</i>	Norfolk Island Pine	L	20m x 10m	45L	1
Ars	<i>Araucaria scopulorum</i>	Rock Araucaria	L	30m x 10m	45L	3
Atc	<i>Athrotaxis cupressoides</i>	Pencil Pine	L	15m x 6m	45L	5
Bam	<i>Banksia marginata</i>	Silver Banksia	M	10m x 5m	45L	2
Cab	<i>Callitris baileyi</i>	Cypress Pine	L	18m x 5m	45L	3
Cac	<i>Callitris canescens</i>	Scrubby Cypress Pine	S	6m x 3m	45L	6
Com	<i>Corymbia maculata</i>	Spotted Gum	L	30m x 10m	45L	1
Cya	<i>Cyathea australis</i>	Rough Tree Fern	M	8m x 2.5m	45L	3
Elr	<i>Elaeocarpus reticulatus</i>	Blueberry Ash	M	9m x 4m	45L	5
Eul	<i>Eucalyptus Leucoxyton</i>	Euky Dwarf	M	7m x 5m	45L	5
Frv	<i>Fraxinus velutina</i>	Arizona Ash	L	12m x 10m	45L	10
Glt	<i>Gleditsia triacanthos 'Sunburst'</i>	Golden Honey Locust	L	15m x 7m	45L	9
Gya	<i>Gymnostoma australianum</i>	Daintree Pine	S	6m x 3m	45L	11
Lia	<i>Livistonia australis</i>	Cabbage Tree Palm	L	20m x 5m	45L	3
Lid	<i>Livistona decipiens</i>	Ribbon Fan Palm	L	20m x 5m	45L	3
Mee	<i>Melaleuca ericifolia</i>	Swamp Paperbark	S	10m x 5m	45L	3
Noc	<i>Nothofagus cunninghamii</i>	Myrtle-beech	L	30m x 15m	45L	2
Poe	<i>Podocarpus elatus</i>	Brown pine	L	17m x 18m	45L	2
Qua	<i>Quercus acutissima</i>	Bristle-tipped Oak	L	12m x 12m	45L	49
Qua 100L	<i>Quercus acutissima</i>	Bristle-tipped Oak	L	12m x 12m	100L	3
Ulp	<i>Ulmus procera</i>	English Elm	L	12m x 15m	200L	14
Won	<i>Wollemia nobilis</i>	Wollemi Pine	L	25m x 9m	45L	5
Grand total						168

TREE CANOPY SCHEDULE			
Type	15 years Canopy Size	Quantity	Total Canopy Area
Planting	33 m²	119	3927 m²
WSUD	57 m²	49	2793 m²
Grand total		168	6720 m²

DEVELOPMENT PLAN SUBMISSION

Project Drawing Number	Revision
TAS-CYP-PV-00-DRG-AUD-PKV-720014-DP	G.2
Drawn By	Designed By
Y.SONG	E. SHAW
Checked By	Ind. Review
C.GUTHRIE	
File Name	Approved
	Approval Date
Sheet No.	Drawing Number
SHEET 03 OF 03	
NOT FOR CONSTRUCTION	
Scale	Sheet Size
	A1

This drawing has been prepared by, or compiled from information provided by, persons other than PTV. To the maximum extent permitted by law, PTV does not accept responsibility for, and makes no representations in relation to, the completeness, accuracy or quality of any information contained in this drawing. Each user of this drawing releases PTV from all and any loss, damage, cost, expense or liability in relation to the use of, or any reliance on, this drawing or the information contained in it.

All written dimensions take precedence over scaled dimensions.

This drawing is provided only for the information of the person or organisation to whom PTV provides it. It may not be provided to, or used by, any other person without PTV's prior written consent.

Consultant



Franchisee / Lessee




ARCHITECTURAL PARKVILLE

PLANTING SCHEDULE - SHEET 04

Up Location East. North. ID#	Down Location East. North. ID#	Datum
------------------------------	--------------------------------	-------

Revised By	In Serv	Rev.	Date	Description	Designed	Checked	Ind. Rev.	Approv.
		G.2	03/03/23	ISSUED FOR DEVELOPMENT PLAN	ES	CG		
		G.1	06/07/22	ISSUED FOR DEVELOPMENT PLAN	ES	CG		

FOR CONTINUATION REFER TO DWG No. 722202
 NOTE: ANYTHING SHOWN BEYOND WATCHLINE SHOULD NOT BE USED AS PART OF THIS DRAWING

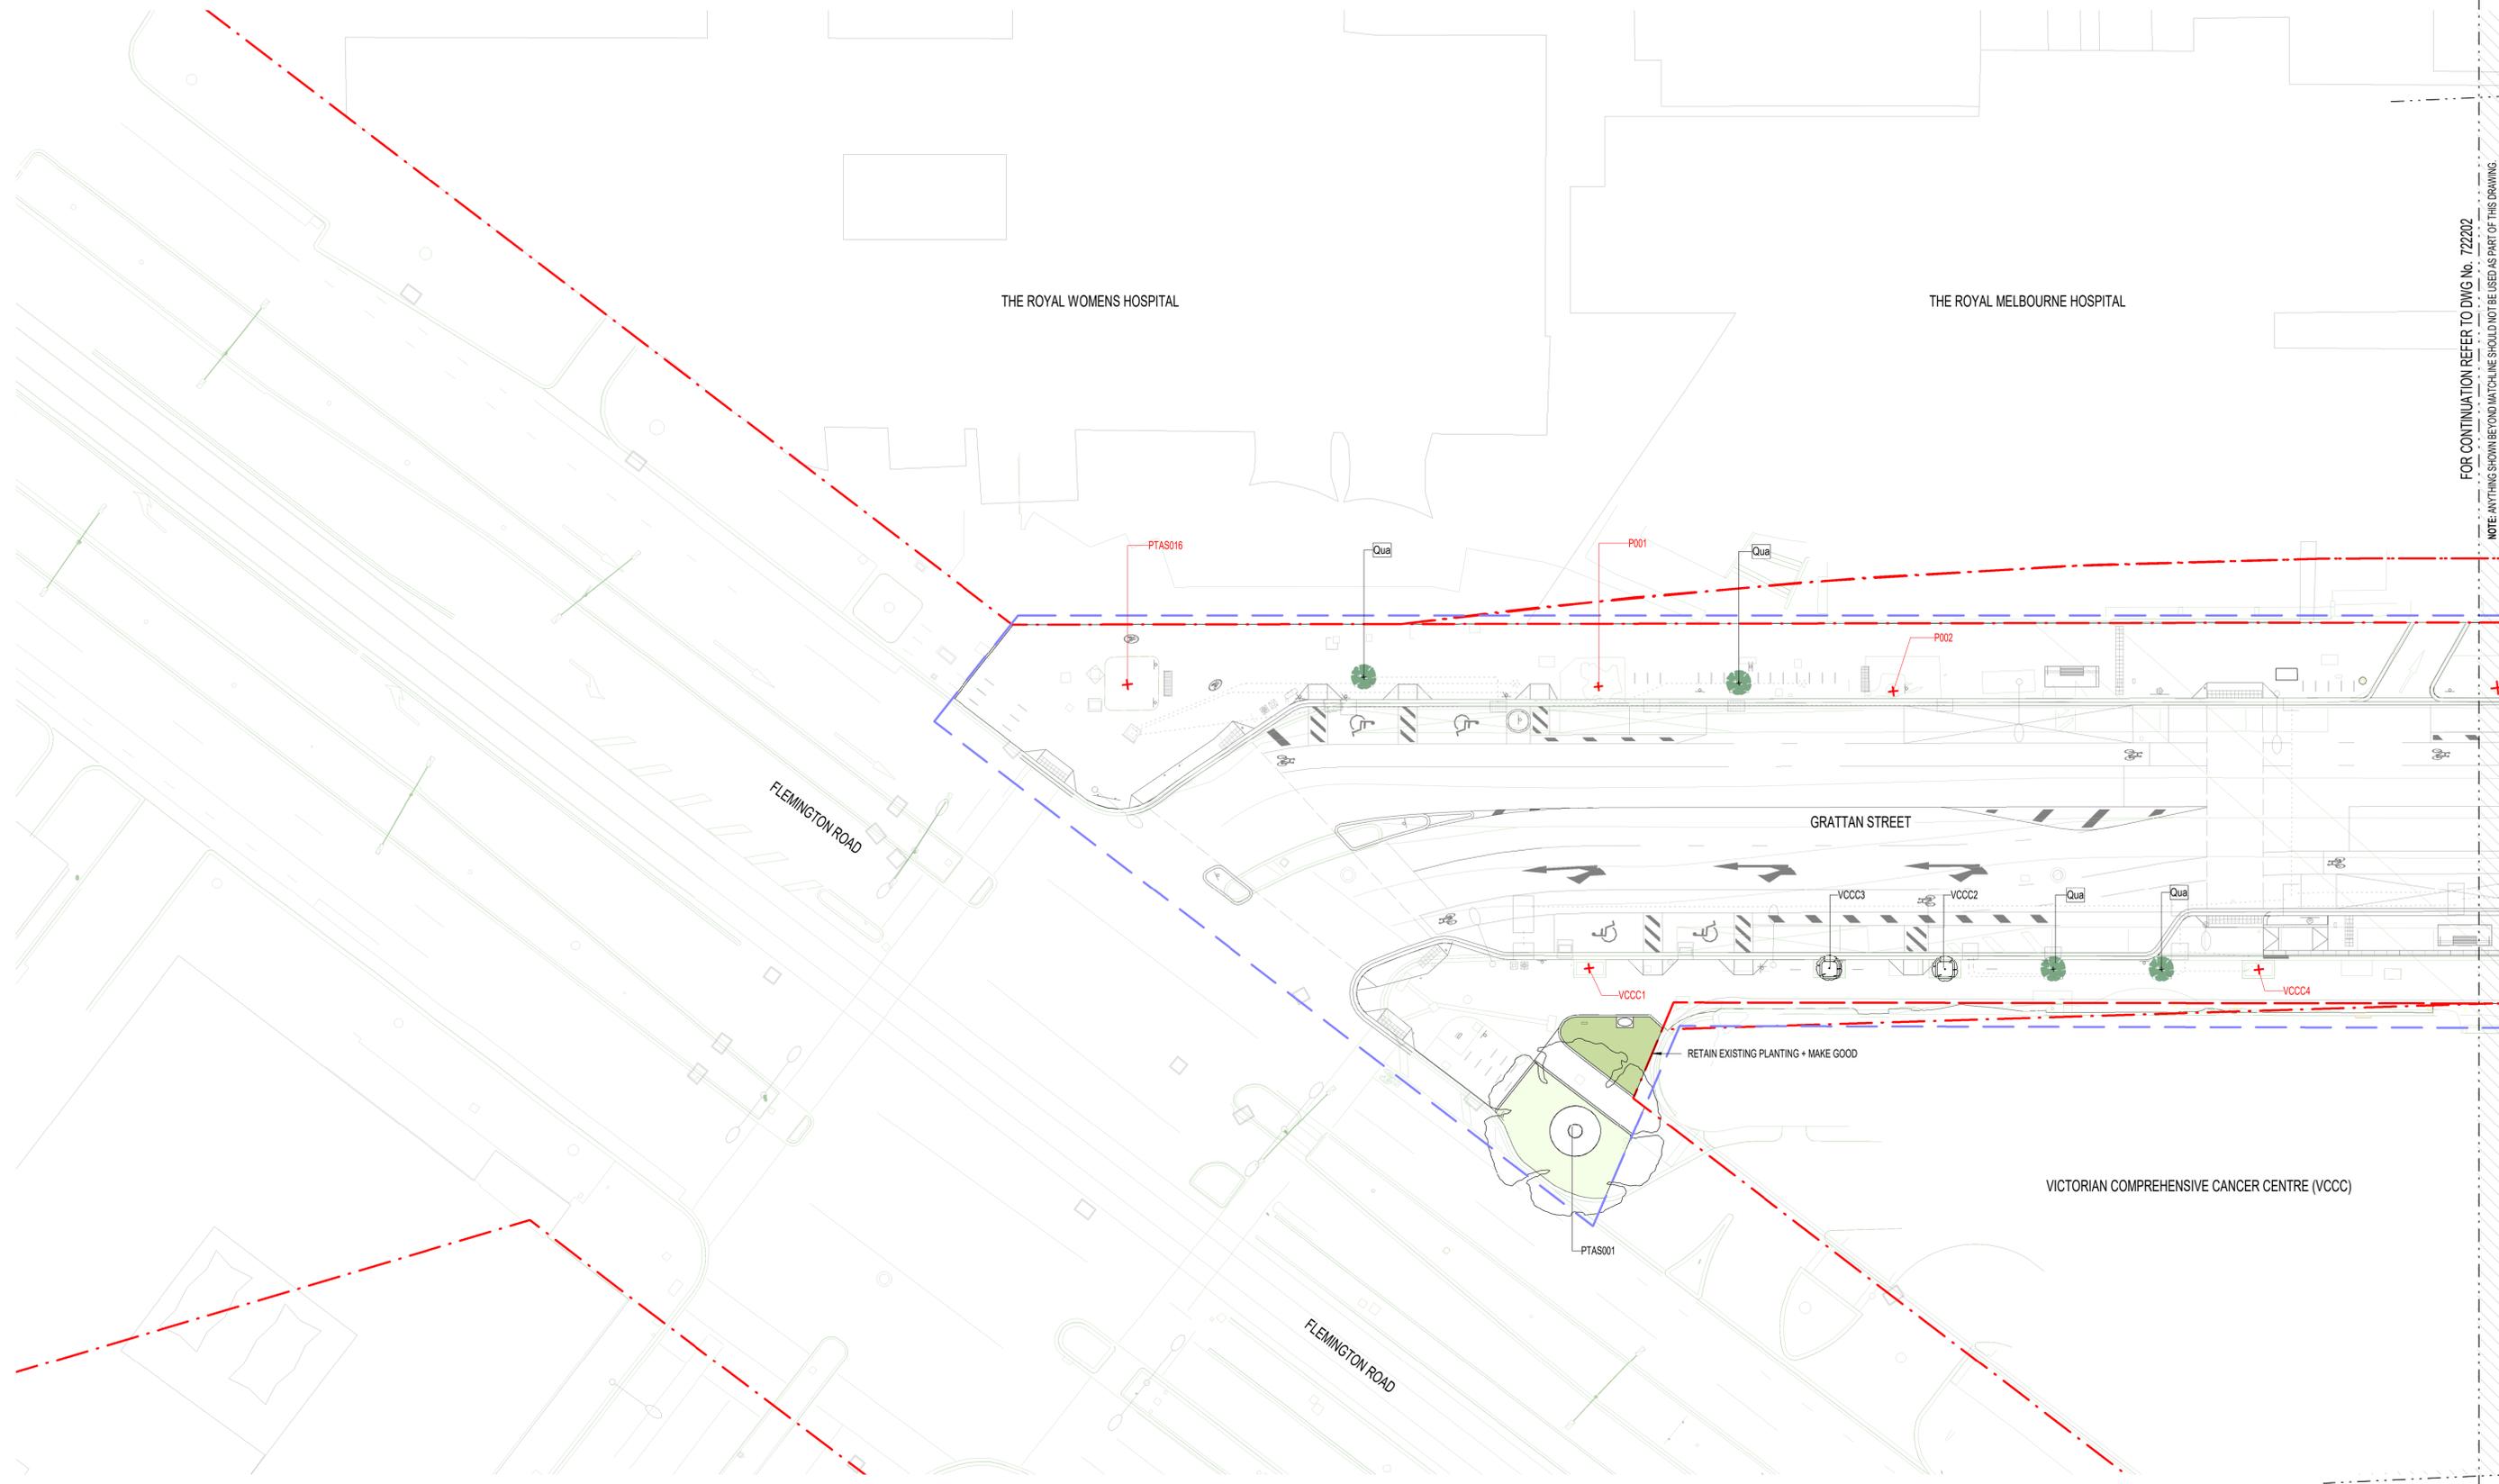

DEVELOPMENT PLAN SUBMISSION

Project Drawing Number	Revision
TAS-CYP-PV-00-DRG-AUD-PKV-722201-DP	G.8
	Drawn By Y. SONG Checked By C. GUTHRIE Approved
File Name	Ind. Review
Sheet No. SHEET 01 OF 12	Approval Date
NOT FOR CONSTRUCTION	Drawing Number
Scale 1:250	Revision
Sheet Size A1	

This drawing has been prepared by, or compiled from information provided by, persons other than PTV. To the maximum extent permissible by law, PTV does not accept responsibility for, and makes no representations in relation to, the completeness, accuracy or quality of any information contained in this drawing. Each user of this drawing releases PTV from all and any loss, damage, cost, expense or liability in relation to the use of, or any reliance on, this drawing or the information contained in it.

All written dimensions take precedence over scaled dimensions.

This drawing is provided only for the information of the person or organisation to whom PTV provides it. It may not be provided to, or used by, any other person without PTV's prior written consent.


Consultant

Franchisee / Lessee

ARCHITECTURAL
PARKVILLE
 PARKVILLE PRECINCT
 LANDSCAPE ARCHITECTURE
 LANDSCAPE PLAN - SHEET 01

Up Location East. North. ID#	Down Location East. North. ID#	Datum
------------------------------	--------------------------------	-------

Revised By	In Serv	Rev.	Date	Description	Designed	Checked	Ind. Rev.	Approv.
		G.8	03/03/23	ISSUED FOR DEVELOPMENT PLAN	ES	CG		
		G.7	06/07/22	ISSUED FOR DEVELOPMENT PLAN	ES	CG		
		G.6	09/09/21	ISSUED FOR DEVELOPMENT PLAN	ES	CG		
		G.5	13/07/21	ISSUED FOR DEVELOPMENT PLAN	ES	CG		
		G.4	21/11/17	ISSUED FOR DEVELOPMENT PLAN	H+WW	hr/v/GB		

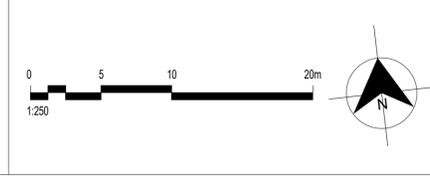

5/03/2023 4:48:34 PM

5/03/2023 7:47:41 PM

FOR CONTINUATION REFER TO DWG No. 722201


NOTE: ANYTHING SHOWN BEYOND MATCHLINE SHOULD NOT BE USED AS PART OF THIS DRAWING

FOR CONTINUATION REFER TO DWG No. 722206

NOTE: ANYTHING SHOWN BEYOND MATCHLINE SHOULD NOT BE USED AS PART OF THIS DRAWING

FOR CONTINUATION REFER TO DWG No. 722203

NOTE: ANYTHING SHOWN BEYOND MATCHLINE SHOULD NOT BE USED AS PART OF THIS DRAWING

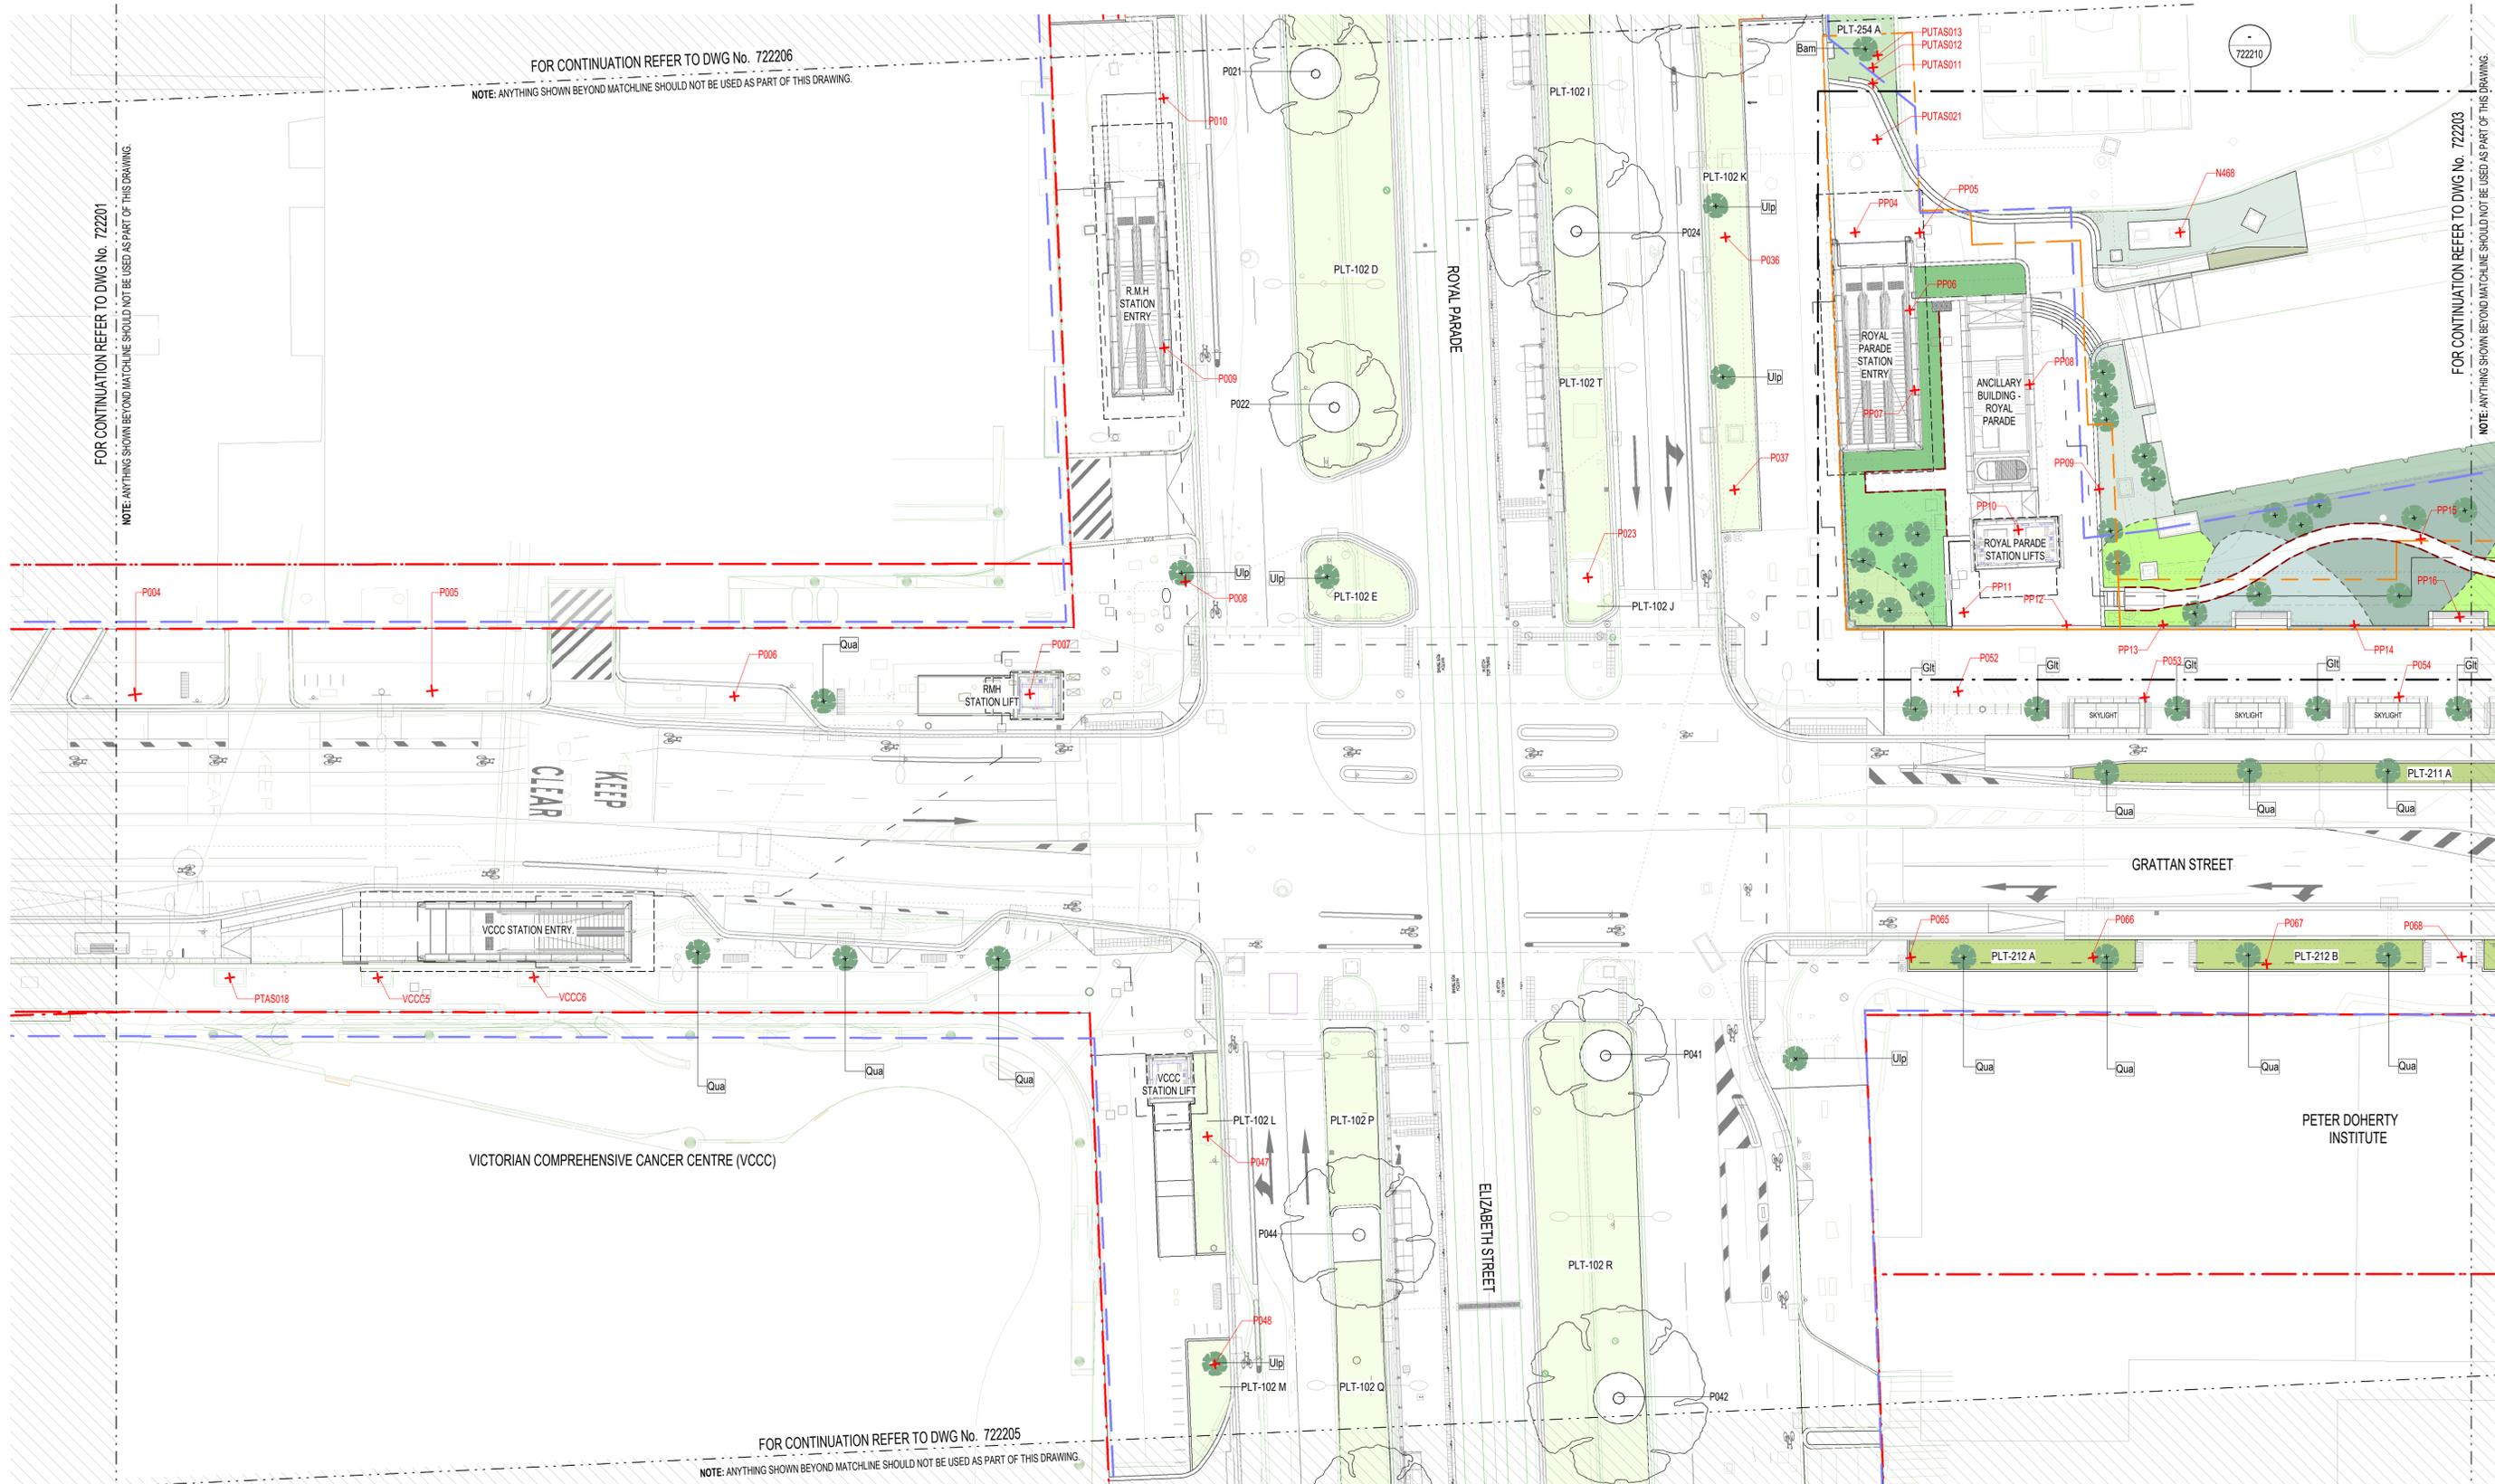

FOR CONTINUATION REFER TO DWG No. 722205

NOTE: ANYTHING SHOWN BEYOND MATCHLINE SHOULD NOT BE USED AS PART OF THIS DRAWING



Revised By	In Serv	Rev	Date	Description	Designed	Checked	Ind. Rev.	Approv.
		G.10	03/03/23	ISSUED FOR DEVELOPMENT PLAN	ES	CG		
		G.9	06/07/22	ISSUED FOR DEVELOPMENT PLAN	ES	CG		
		G.8	09/09/21	ISSUED FOR DEVELOPMENT PLAN	ES	CG		
		G.7	13/07/21	ISSUED FOR DEVELOPMENT PLAN	ES	CG		
		G.6	22/02/18	ISSUED FOR DEVELOPMENT PLAN	H+WW	hr/v/GB		

This drawing has been prepared by, or compiled from information provided by, persons other than PTV. To the maximum extent permitted by law, PTV does not accept responsibility for, and makes no representations in relation to, the completeness, accuracy or quality of any information contained in this drawing. Each user of this drawing releases PTV from all and any loss, damage, cost, expense or liability in relation to the use of, or any reliance on, this drawing or the information contained in it.

All written dimensions take precedence over scaled dimensions.

This drawing is provided only for the information of the person or organization to whom PTV provides it. It may not be provided to, or used by, any other person without PTV's prior written consent.

Consultant



Franchisee / Lessee




ARCHITECTURAL
PARKVILLE
 PARKVILLE PRECINCT
 LANDSCAPE ARCHITECTURE
 LANDSCAPE PLAN - SHEET 02

Up Location	Down Location	Datum
East, ID#	East, ID#	

DEVELOPMENT PLAN SUBMISSION

Project Drawing Number	Revision
TAS-CYP-PV-00-DRG-AUD-PKV-722202-DP	G.10


	Drawn By	Designed By
	Y.SONG	E. SHAW
	Checked By	Ind. Review
	C.GUTHRIE	
File Name	Approved	Approval Date
Sheet No. SHEET 02 OF 12	Drawing Number	Revision
NOT FOR CONSTRUCTION		
Scale 1:250	Sheet Size	A1

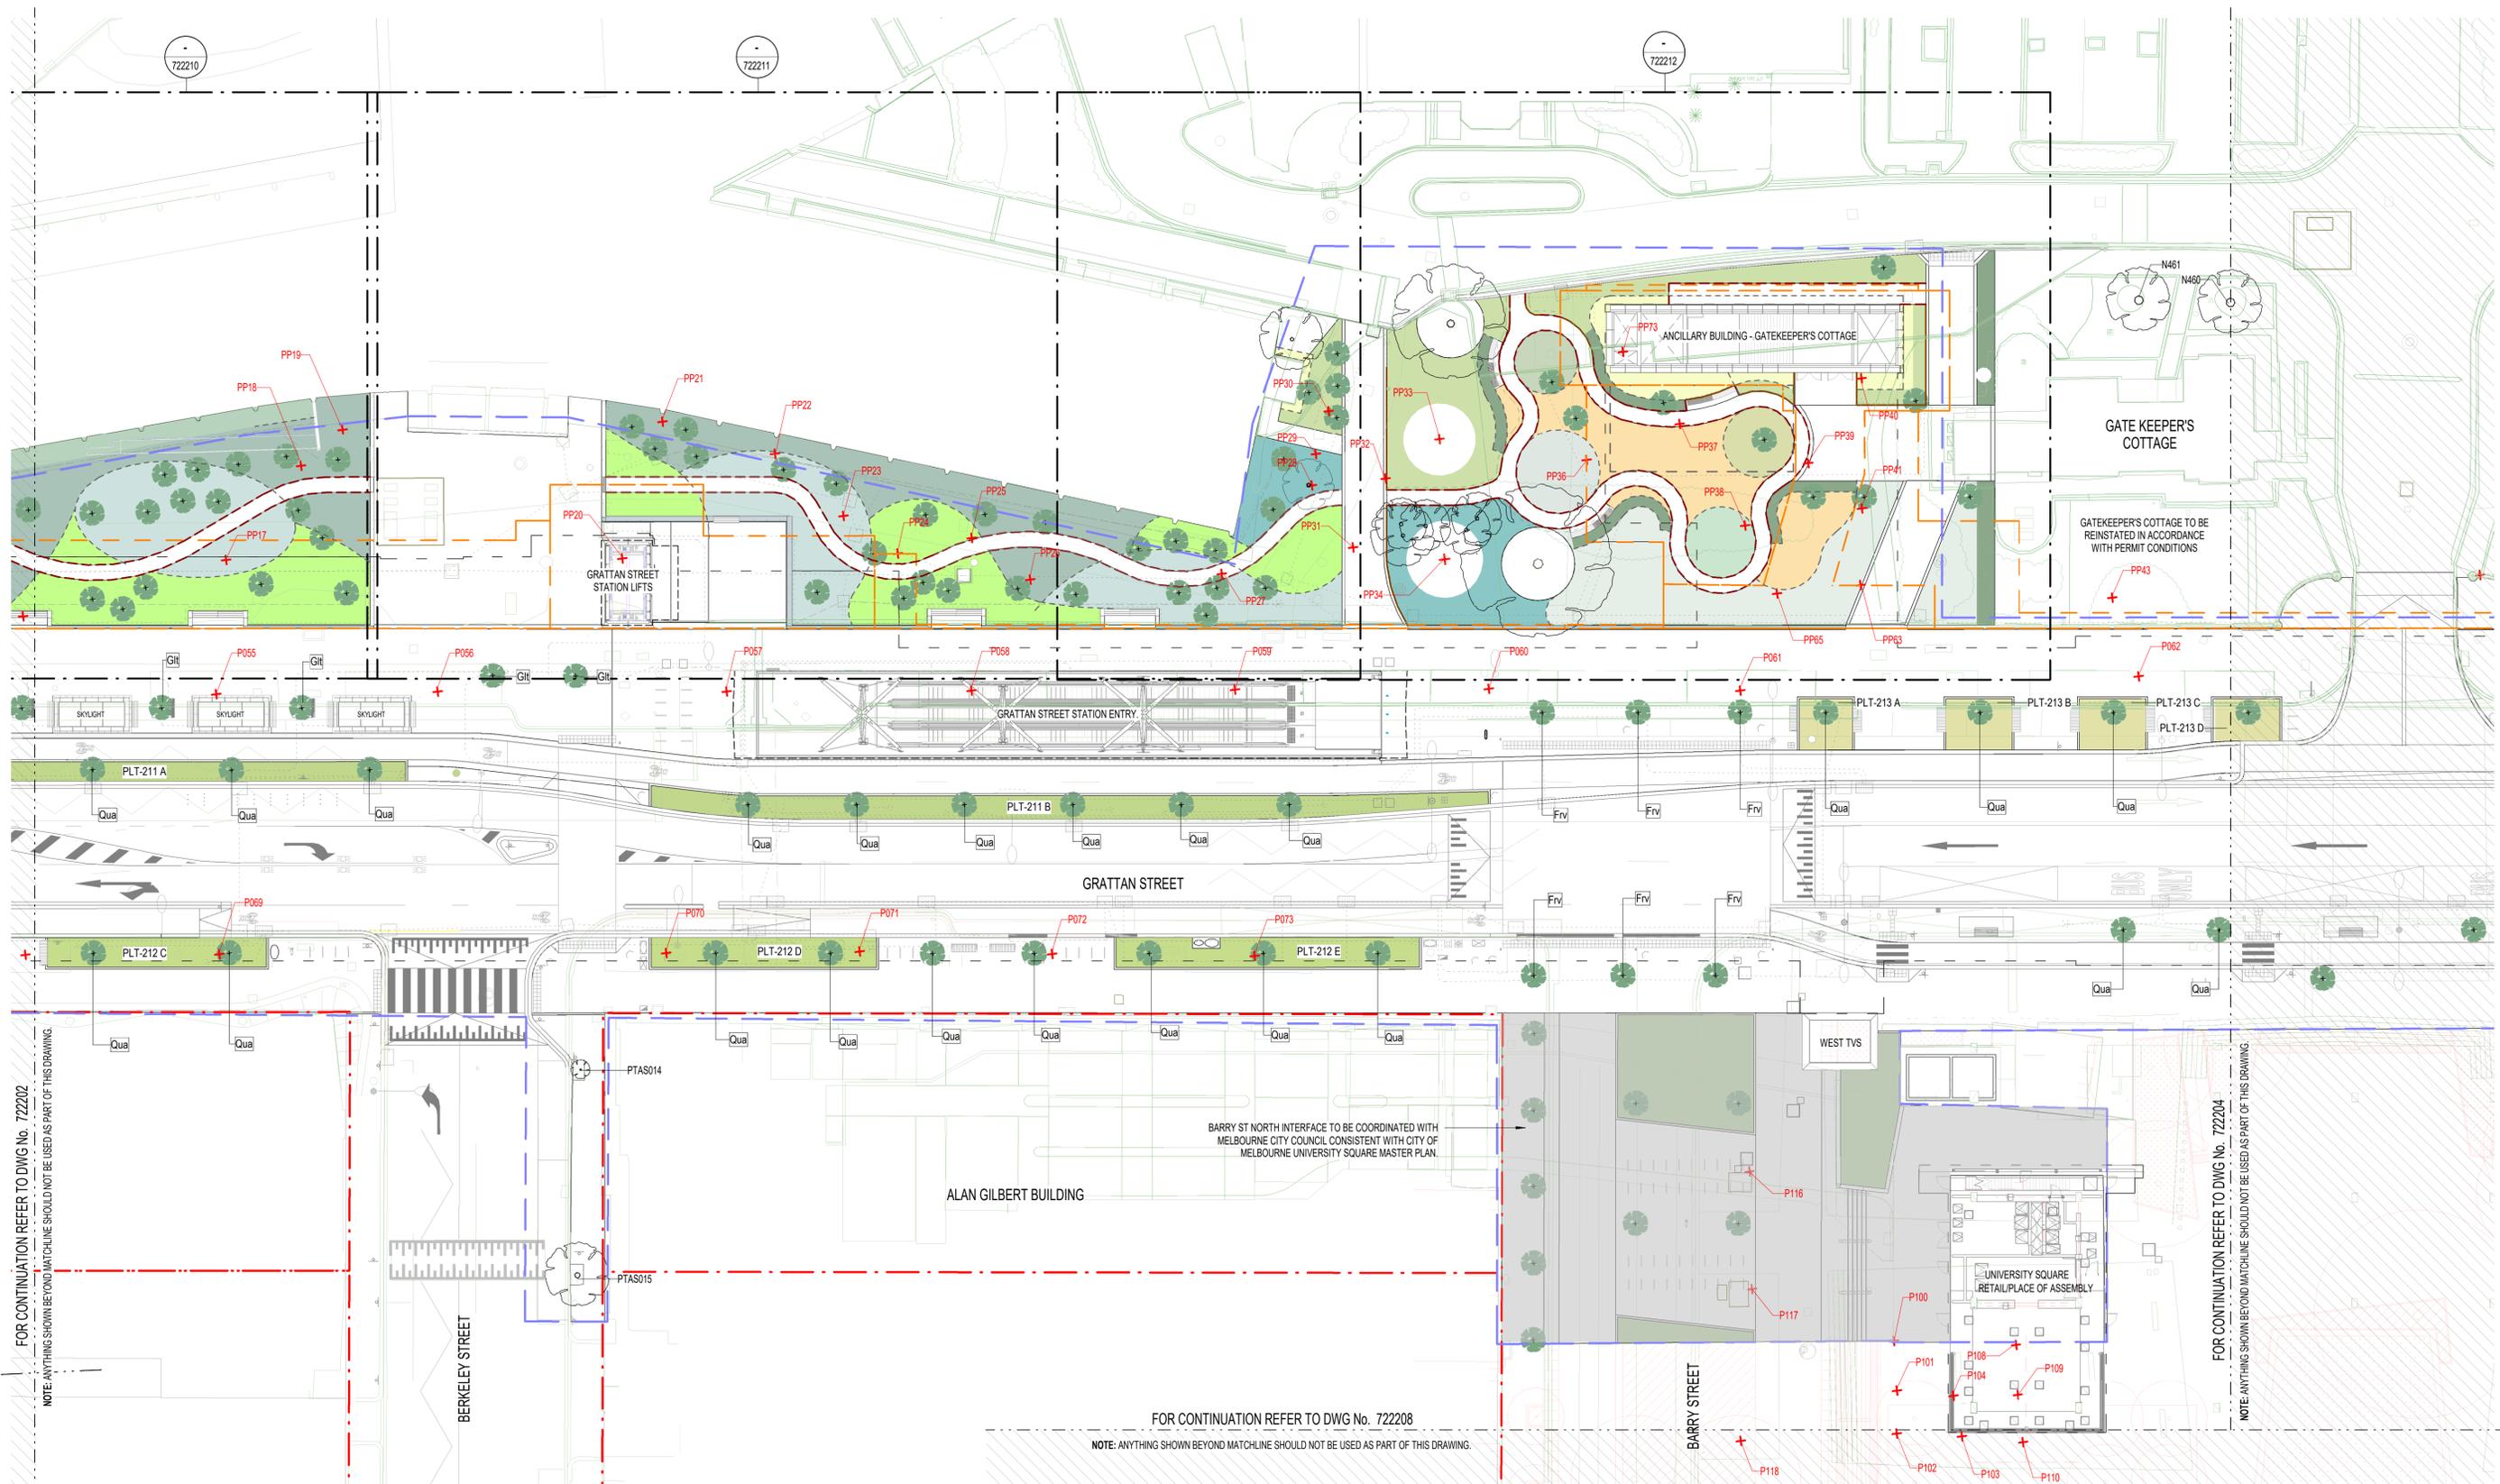

FOR CONTINUATION REFER TO DWG No. 722202.
NOTE: ANYTHING SHOWN BEYOND MATCHLINE SHOULD NOT BE USED AS PART OF THIS DRAWING.

FOR CONTINUATION REFER TO DWG No. 722204.
NOTE: ANYTHING SHOWN BEYOND MATCHLINE SHOULD NOT BE USED AS PART OF THIS DRAWING.

18/10/2023 5:49:09 PM

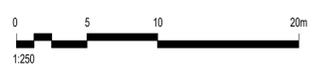

Revised By	In Serv	Rev	Date	Description	Designed	Checked	Ind. Rev.	Approv.
		G.11	20/10/23	ISSUED FOR DEVELOPMENT PLAN	ES	CG		
		G.10	03/03/23	ISSUED FOR DEVELOPMENT PLAN	ES	CG		
		G.9	06/07/22	ISSUED FOR DEVELOPMENT PLAN	ES	CG		
		G.8	09/09/21	ISSUED FOR DEVELOPMENT PLAN	ES	CG		
		G.7	13/07/21	ISSUED FOR DEVELOPMENT PLAN	ES	CG		
		G.6	16/01/18	ISSUED FOR DEVELOPMENT PLAN	H+WW	hr/v/GB		

This drawing has been prepared by, or compiled from information provided by, persons other than PTV. To the maximum extent permitted by law, PTV disclaims any responsibility for, and makes no representations in relation to, the completeness, accuracy or quality of any information contained in this drawing. Each user of the drawing releases PTV from all and any loss, damage, cost, expense or liability in relation to the use of, or any reliance on, this drawing or the information contained in it.

All written dimensions take precedence over scaled dimensions.

This drawing is provided only for the information of the person or organization to whom PTV provides it. It may not be provided to, or used by, any other person without PTV's prior written consent.

Consultant

Franchisee / Lessee

ARCHITECTURAL
PARKVILLE
 PARKVILLE PRECINCT
 LANDSCAPE ARCHITECTURE
 LANDSCAPE PLAN - SHEET 03

Up Location	Down Location	Datum
East. ID#	East. ID#	
North. ID#	North. ID#	

DEVELOPMENT PLAN SUBMISSION


Project Drawing Number	TAS-CYP-PV-00-DRG-AUD-PKV-722203-DP	Revision	G.11
Drawn By	Y. SONG	Designed By	E. SHAW
Checked By	C. GUTHRIE	Ind. Review	
Approved		Approval Date	
Drawing Number		Revision	

File Name: SHEET 03 OF 12

NOT FOR CONSTRUCTION

Scale: 1:250 Sheet Size: A1

5/03/2023 7:41:05 PM

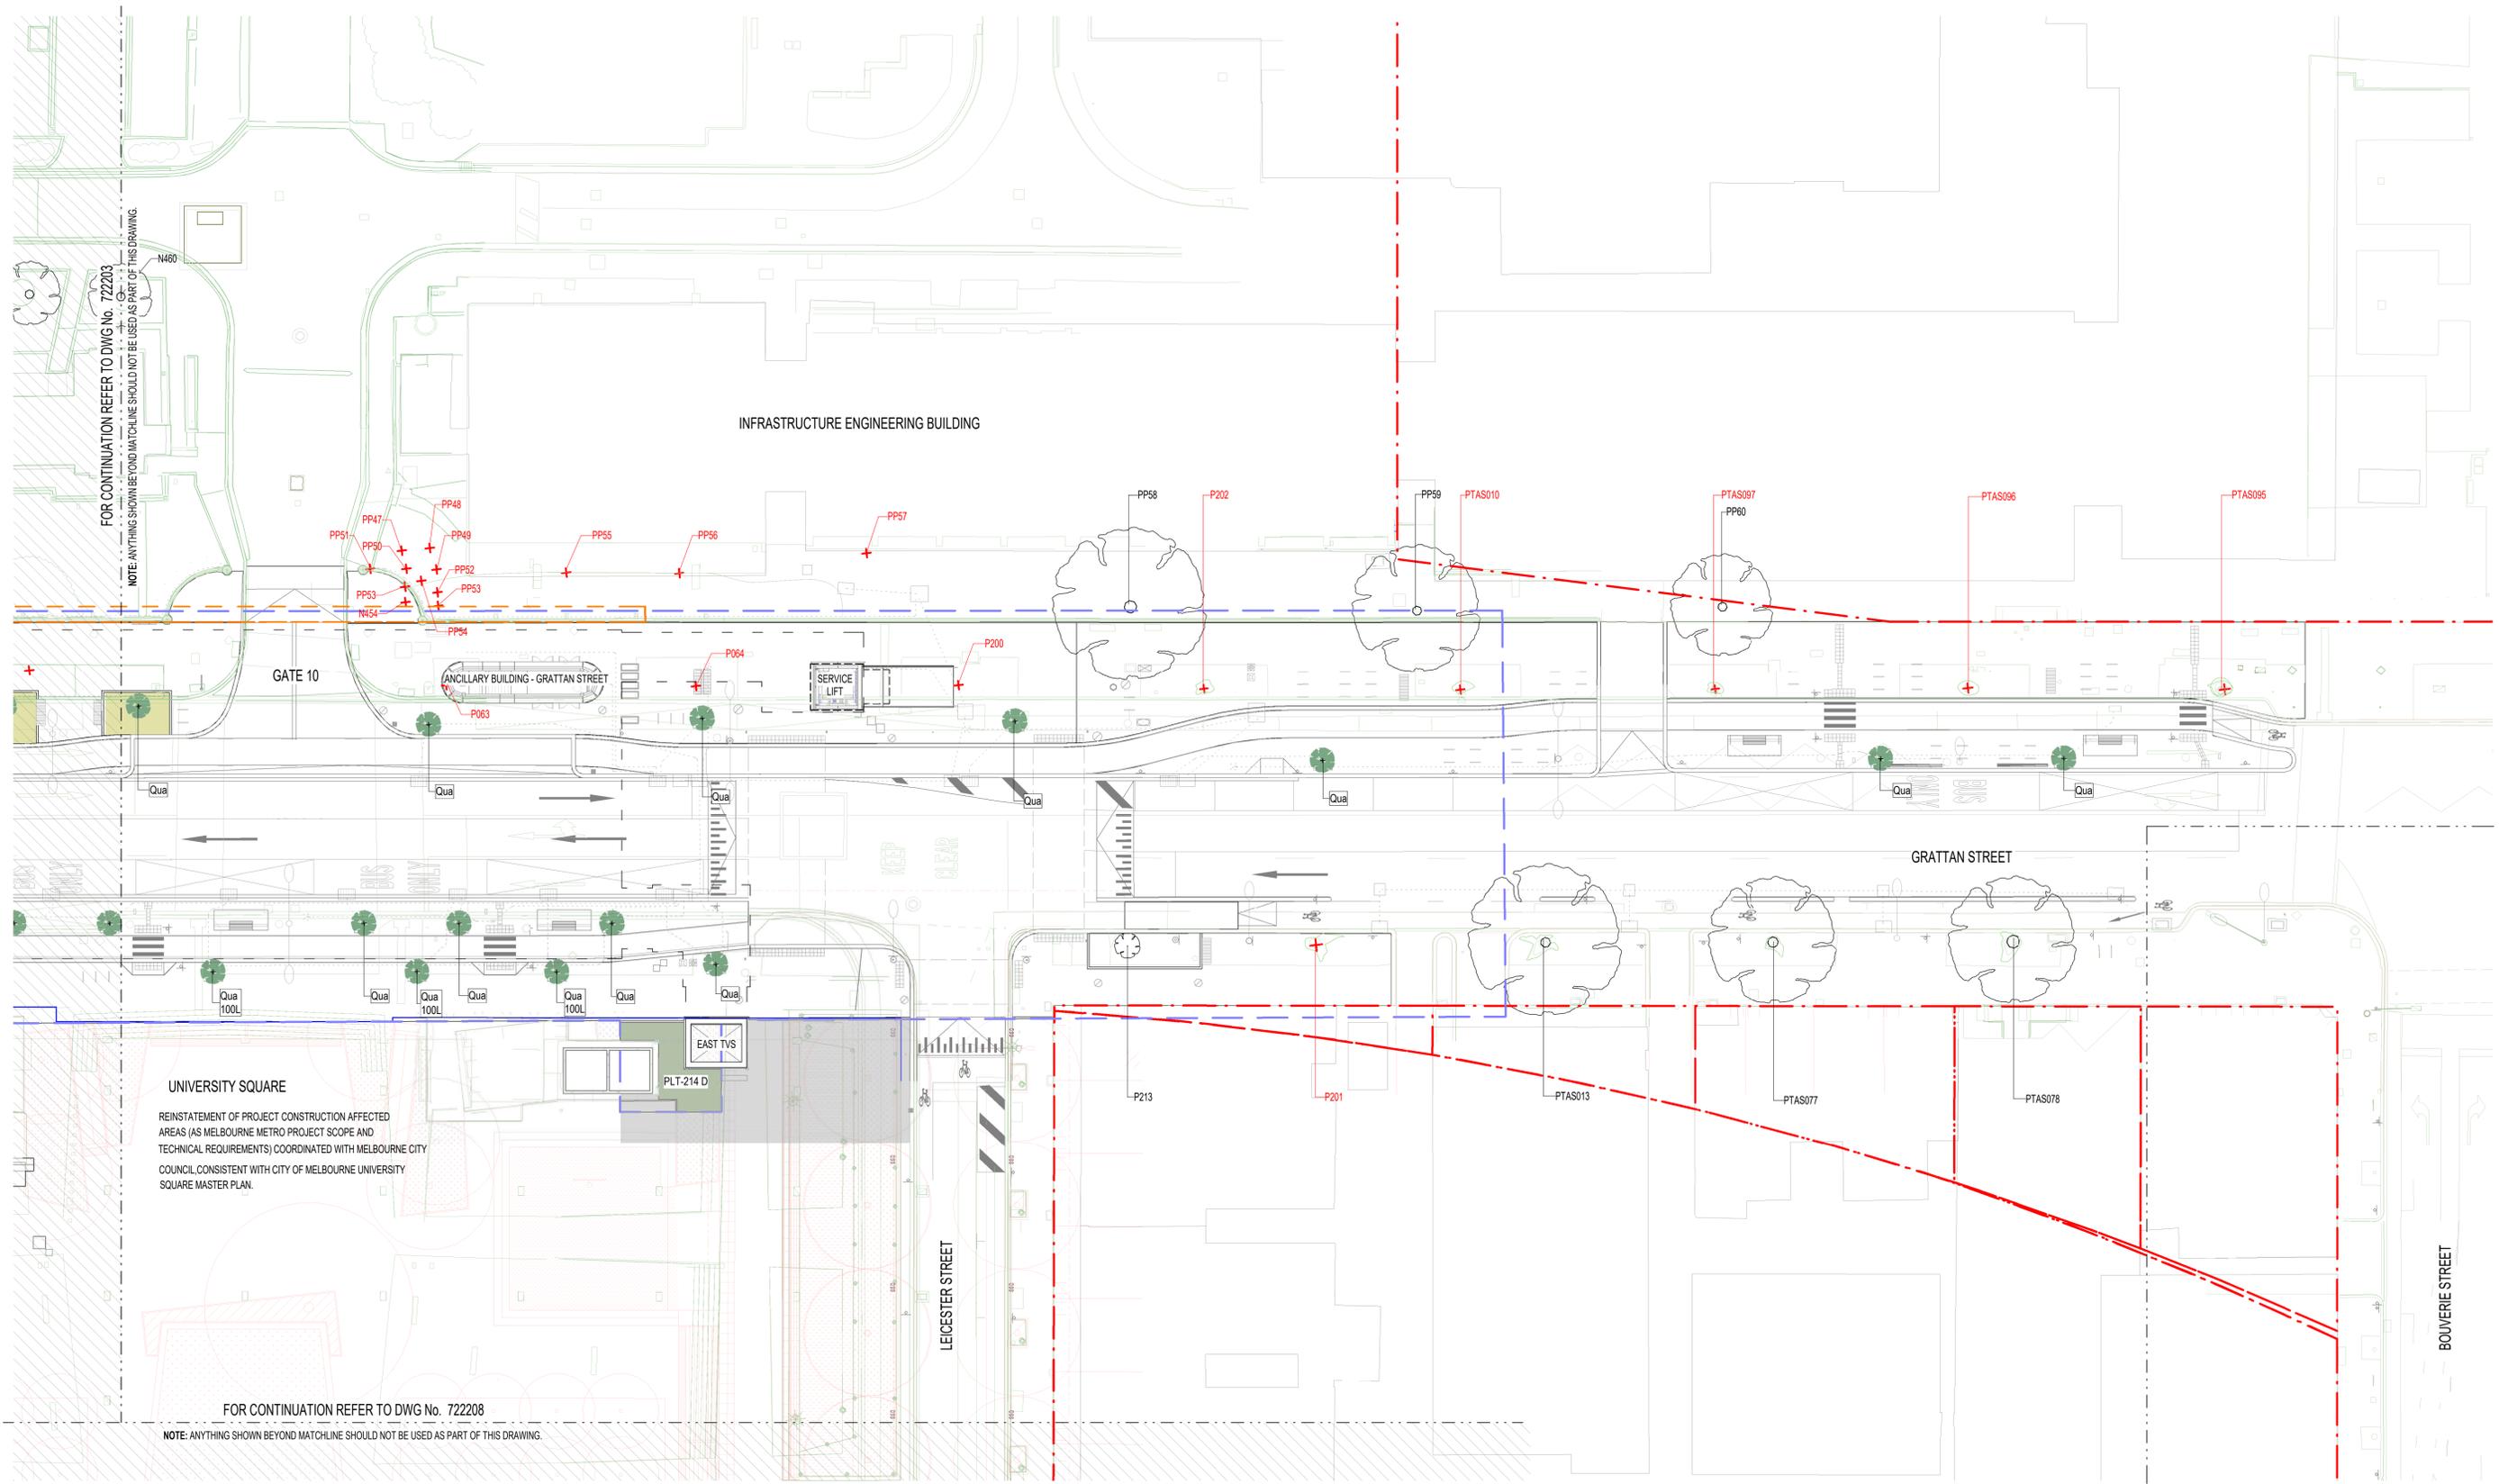

FOR CONTINUATION REFER TO DWG No. 722203
NOTE: ANYTHING SHOWN BEYOND MATCHLINE SHOULD NOT BE USED AS PART OF THIS DRAWING

GATE 10

INFRASTRUCTURE ENGINEERING BUILDING

ANCILLARY BUILDING - GRATTAN STREET

SERVICE LIFT

GRATTAN STREET

UNIVERSITY SQUARE

REINSTATEMENT OF PROJECT CONSTRUCTION AFFECTED AREAS (AS MELBOURNE METRO PROJECT SCOPE AND TECHNICAL REQUIREMENTS) COORDINATED WITH MELBOURNE CITY COUNCIL, CONSISTENT WITH CITY OF MELBOURNE UNIVERSITY SQUARE MASTER PLAN.

LEICESTER STREET

BOUVERIE STREET

FOR CONTINUATION REFER TO DWG No. 722208

NOTE: ANYTHING SHOWN BEYOND MATCHLINE SHOULD NOT BE USED AS PART OF THIS DRAWING.



Revised By	In Serv	Rev	Date	Description	Designed	Checked	Ind. Rev.	Approv.
		G.10	03/03/23	ISSUED FOR DEVELOPMENT PLAN	ES	CG		
		G.9	06/07/22	ISSUED FOR DEVELOPMENT PLAN	ES	CG		
		G.8	09/09/21	ISSUED FOR DEVELOPMENT PLAN	ES	CG		
		G.7	13/07/21	ISSUED FOR DEVELOPMENT PLAN	ES	CG		
		G.6	16/01/18	ISSUED FOR DEVELOPMENT PLAN	H+WW	hrh/vGB		

This drawing has been prepared by, or compiled from information provided by, persons other than PTV. To the maximum extent permitted by law, PTV does not accept responsibility for, and makes no representations in relation to, the completeness, accuracy or quality of any information contained in this drawing. Each user of the drawing releases PTV from all and any loss, damage, cost, expense or liability in relation to the use of, or any reliance on, this drawing or the information contained in it.

All written dimensions take precedence over scaled dimensions.

This drawing is provided only for the information of the person or organization to whom PTV provides it. It may not be provided to, or used by, any other person without PTV's prior written consent.

Consultant

Franchisee / Lessee


ARCHITECTURAL
PARKVILLE
PARKVILLE PRECINCT
LANDSCAPE ARCHITECTURE
LANDSCAPE PLAN - SHEET 04

Up Location East. North. ID#	Down Location East. North. ID#	Datum
------------------------------	--------------------------------	-------

DEVELOPMENT PLAN SUBMISSION

Project Drawing Number	Revision
TAS-CYP-PV-00-DRG-AUD-PKV-722204-DP	G.10
	Drawn By Y. SONG Checked By C. GUTHRIE Approved
File Name	Ind. Review
Sheet No. SHEET 04 OF 12	Approval Date
<div style="border: 1px solid red; padding: 2px; display: inline-block;">NOT FOR CONSTRUCTION</div>	Drawing Number
Scale 1:250	Revision
Sheet Size A1	

5/03/2023 4:49:43 PM

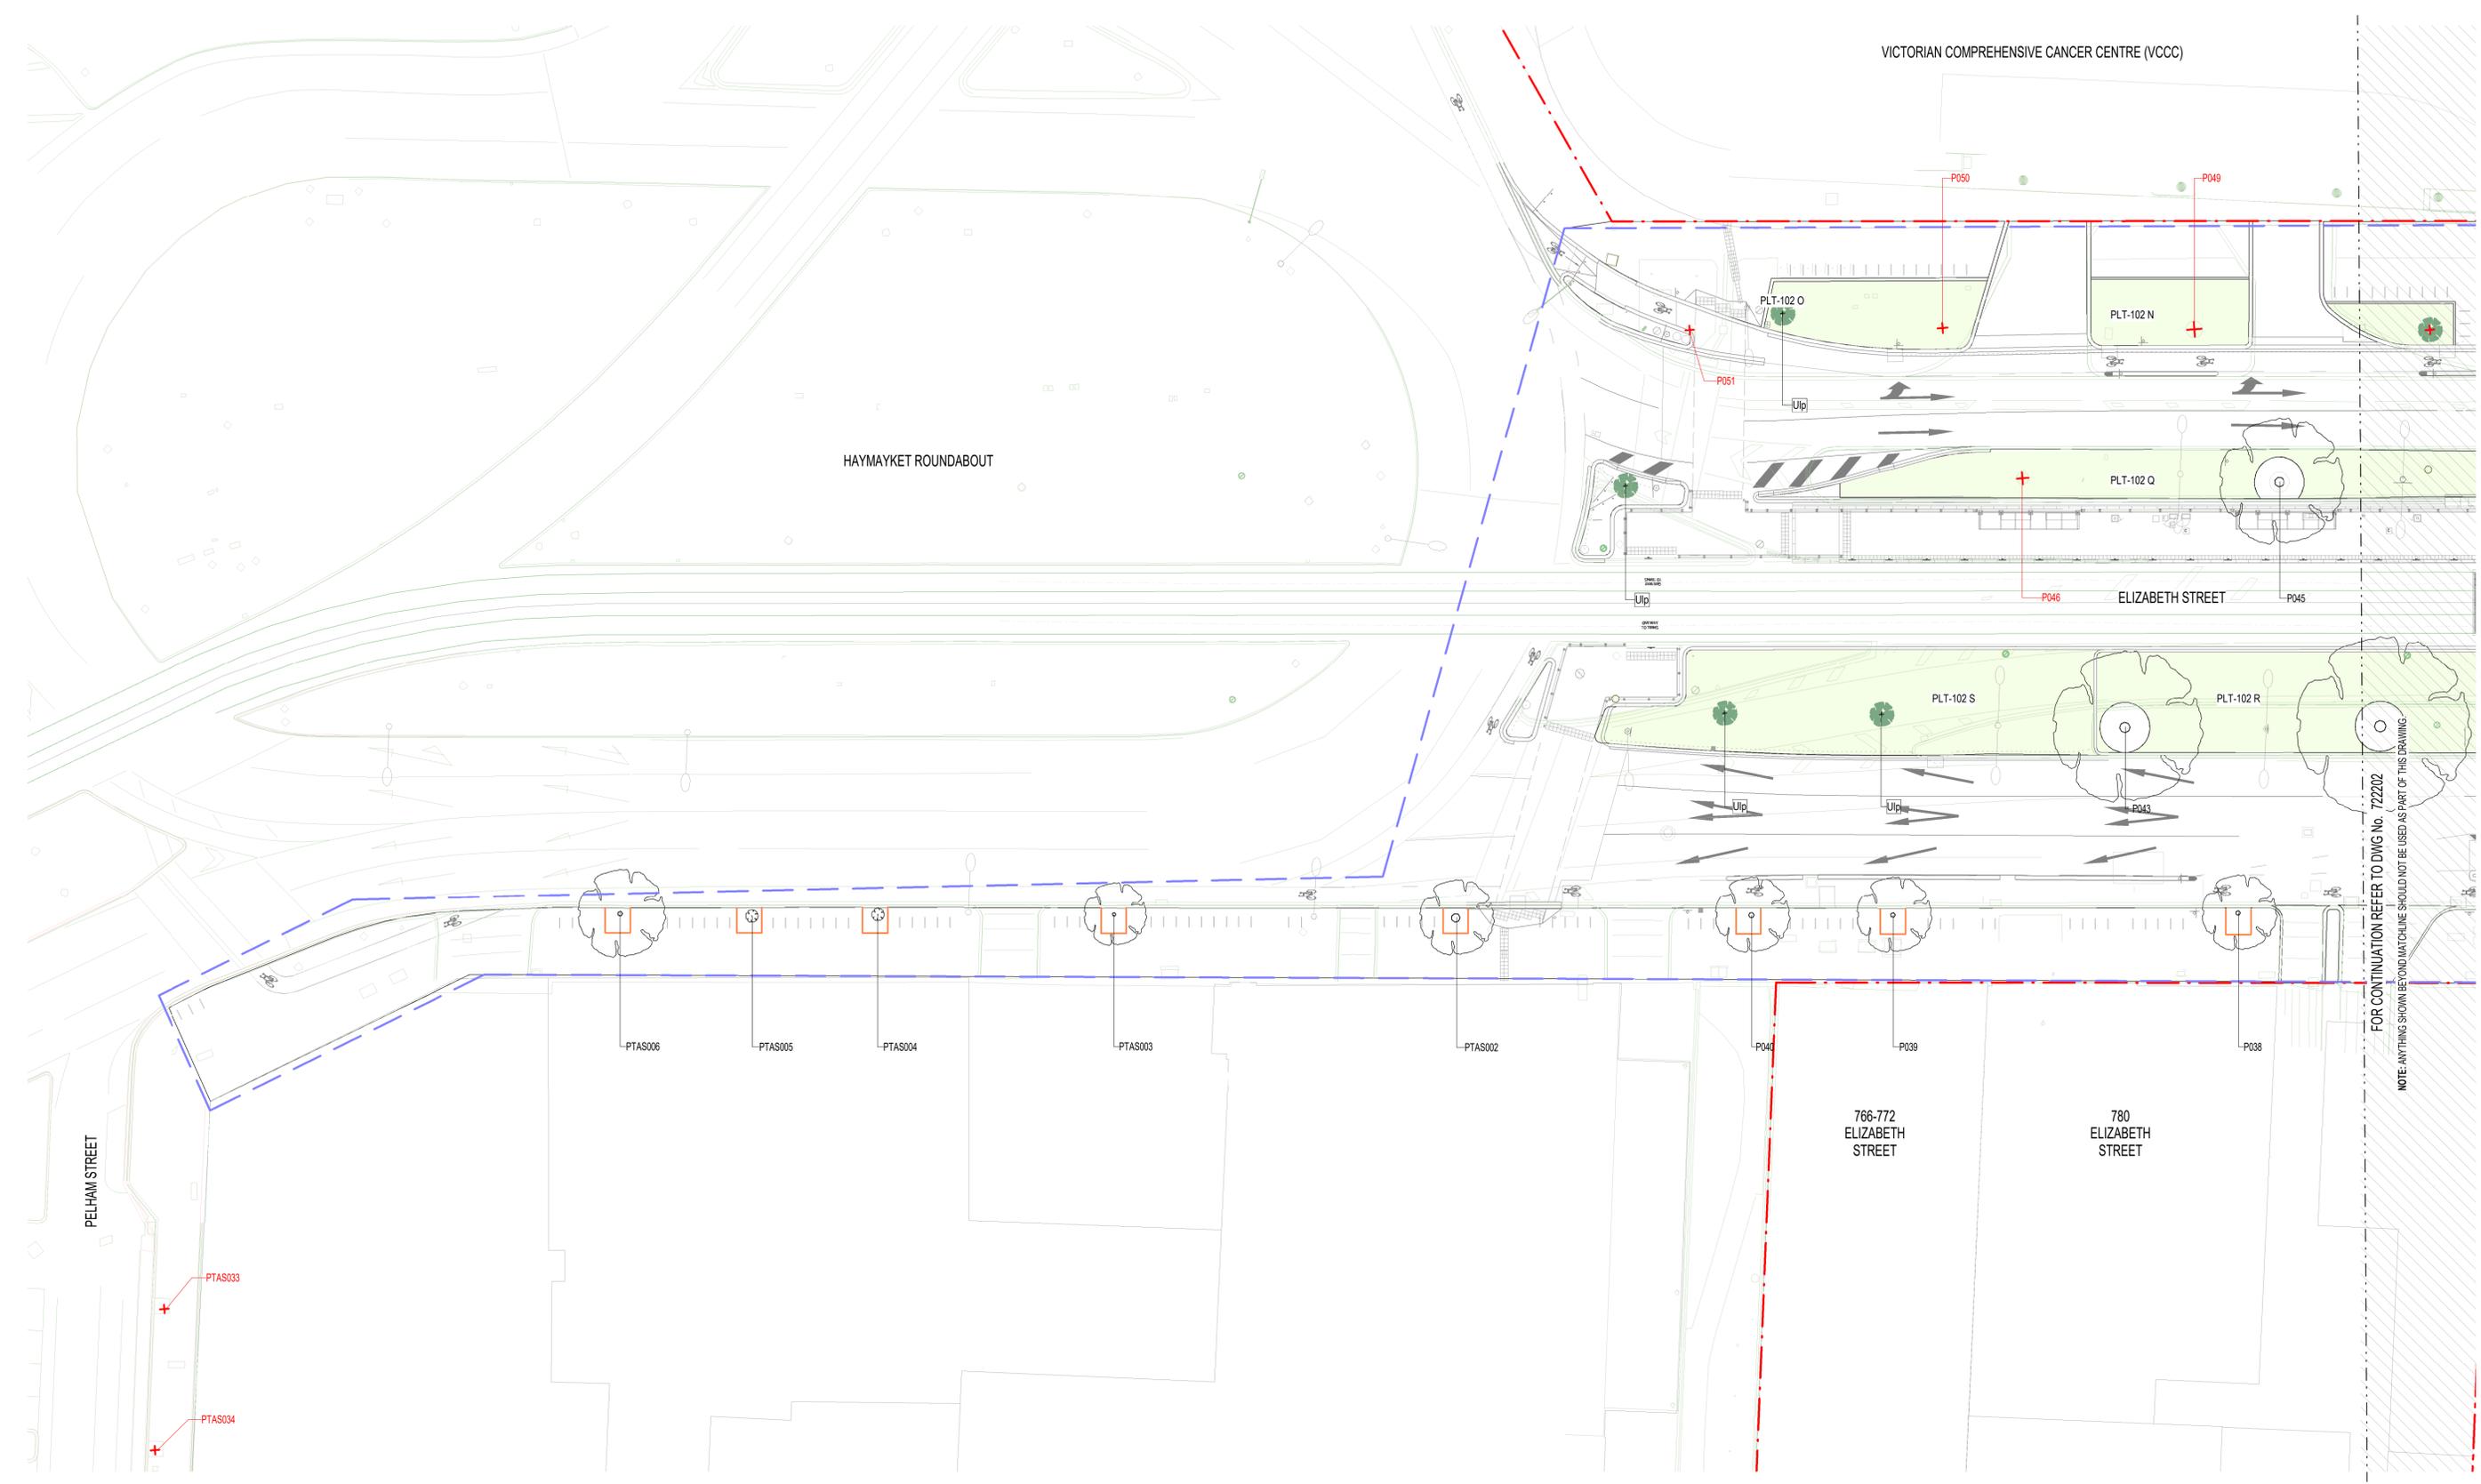

FOR CONTINUATION REFER TO DWG No. 722202
NOTE: ANYTHING SHOWN BEYOND MATCHLINE SHOULD NOT BE USED AS PART OF THIS DRAWING

DEVELOPMENT PLAN SUBMISSION

Project Drawing Number		Revision	
TAS-CYP-PV-00-DRG-AUD-PKV-722205-DP		G.7	
	Drawn By Y. SONG Checked By C. GUTHRIE Approved 	Designed By E. SHAW Ind. Review Approval Date 	Drawing Number Revision
File Name	Sheet No. SHEET 05 OF 12	<div style="border: 1px solid red; padding: 2px; text-align: center; color: red;">NOT FOR CONSTRUCTION</div>	
Scale 1: 250	Sheet Size A1		



Revised By	In Serv	Rev	Date	Description	Designed	Checked	Ind. Rev.	Approv.
		G.7	03/03/23	ISSUED FOR DEVELOPMENT PLAN	ES	CG		
		G.6	06/07/22	ISSUED FOR DEVELOPMENT PLAN	ES	CG		
		G.5	09/09/21	ISSUED FOR DEVELOPMENT PLAN	ES	CG		
		G.4	13/07/21	ISSUED FOR DEVELOPMENT PLAN	ES	CG		
		G.3	21/11/17	ISSUED FOR DEVELOPMENT PLAN	H+WW	hr/v/GB		

This drawing has been prepared by, or compiled from information provided by, persons other than PTV. To the maximum extent permitted by law, PTV does not accept responsibility for, and makes no representations in relation to, the completeness, accuracy or quality of any information contained in this drawing. Each user of this drawing releases PTV from all and any loss, damage, cost, expense or liability in relation to the use of, or any reliance on, this drawing or the information contained in it.

All written dimensions take precedence over scaled dimensions.

This drawing is provided only for the information of the person or organisation to whom PTV provides it. It may not be provided to, or used by, any other person without PTV's prior written consent.

Consultant


Franchisee / Lessee

ARCHITECTURAL
PARKVILLE
 PARKVILLE PRECINCT
 LANDSCAPE ARCHITECTURE
 LANDSCAPE PLAN - SHEET 05

Up Location East. North. ID#	Down Location East. North. ID#	Datum

5/03/2023 4:50:13 PM

FOR CONTINUATION REFER TO DWG No. 722202

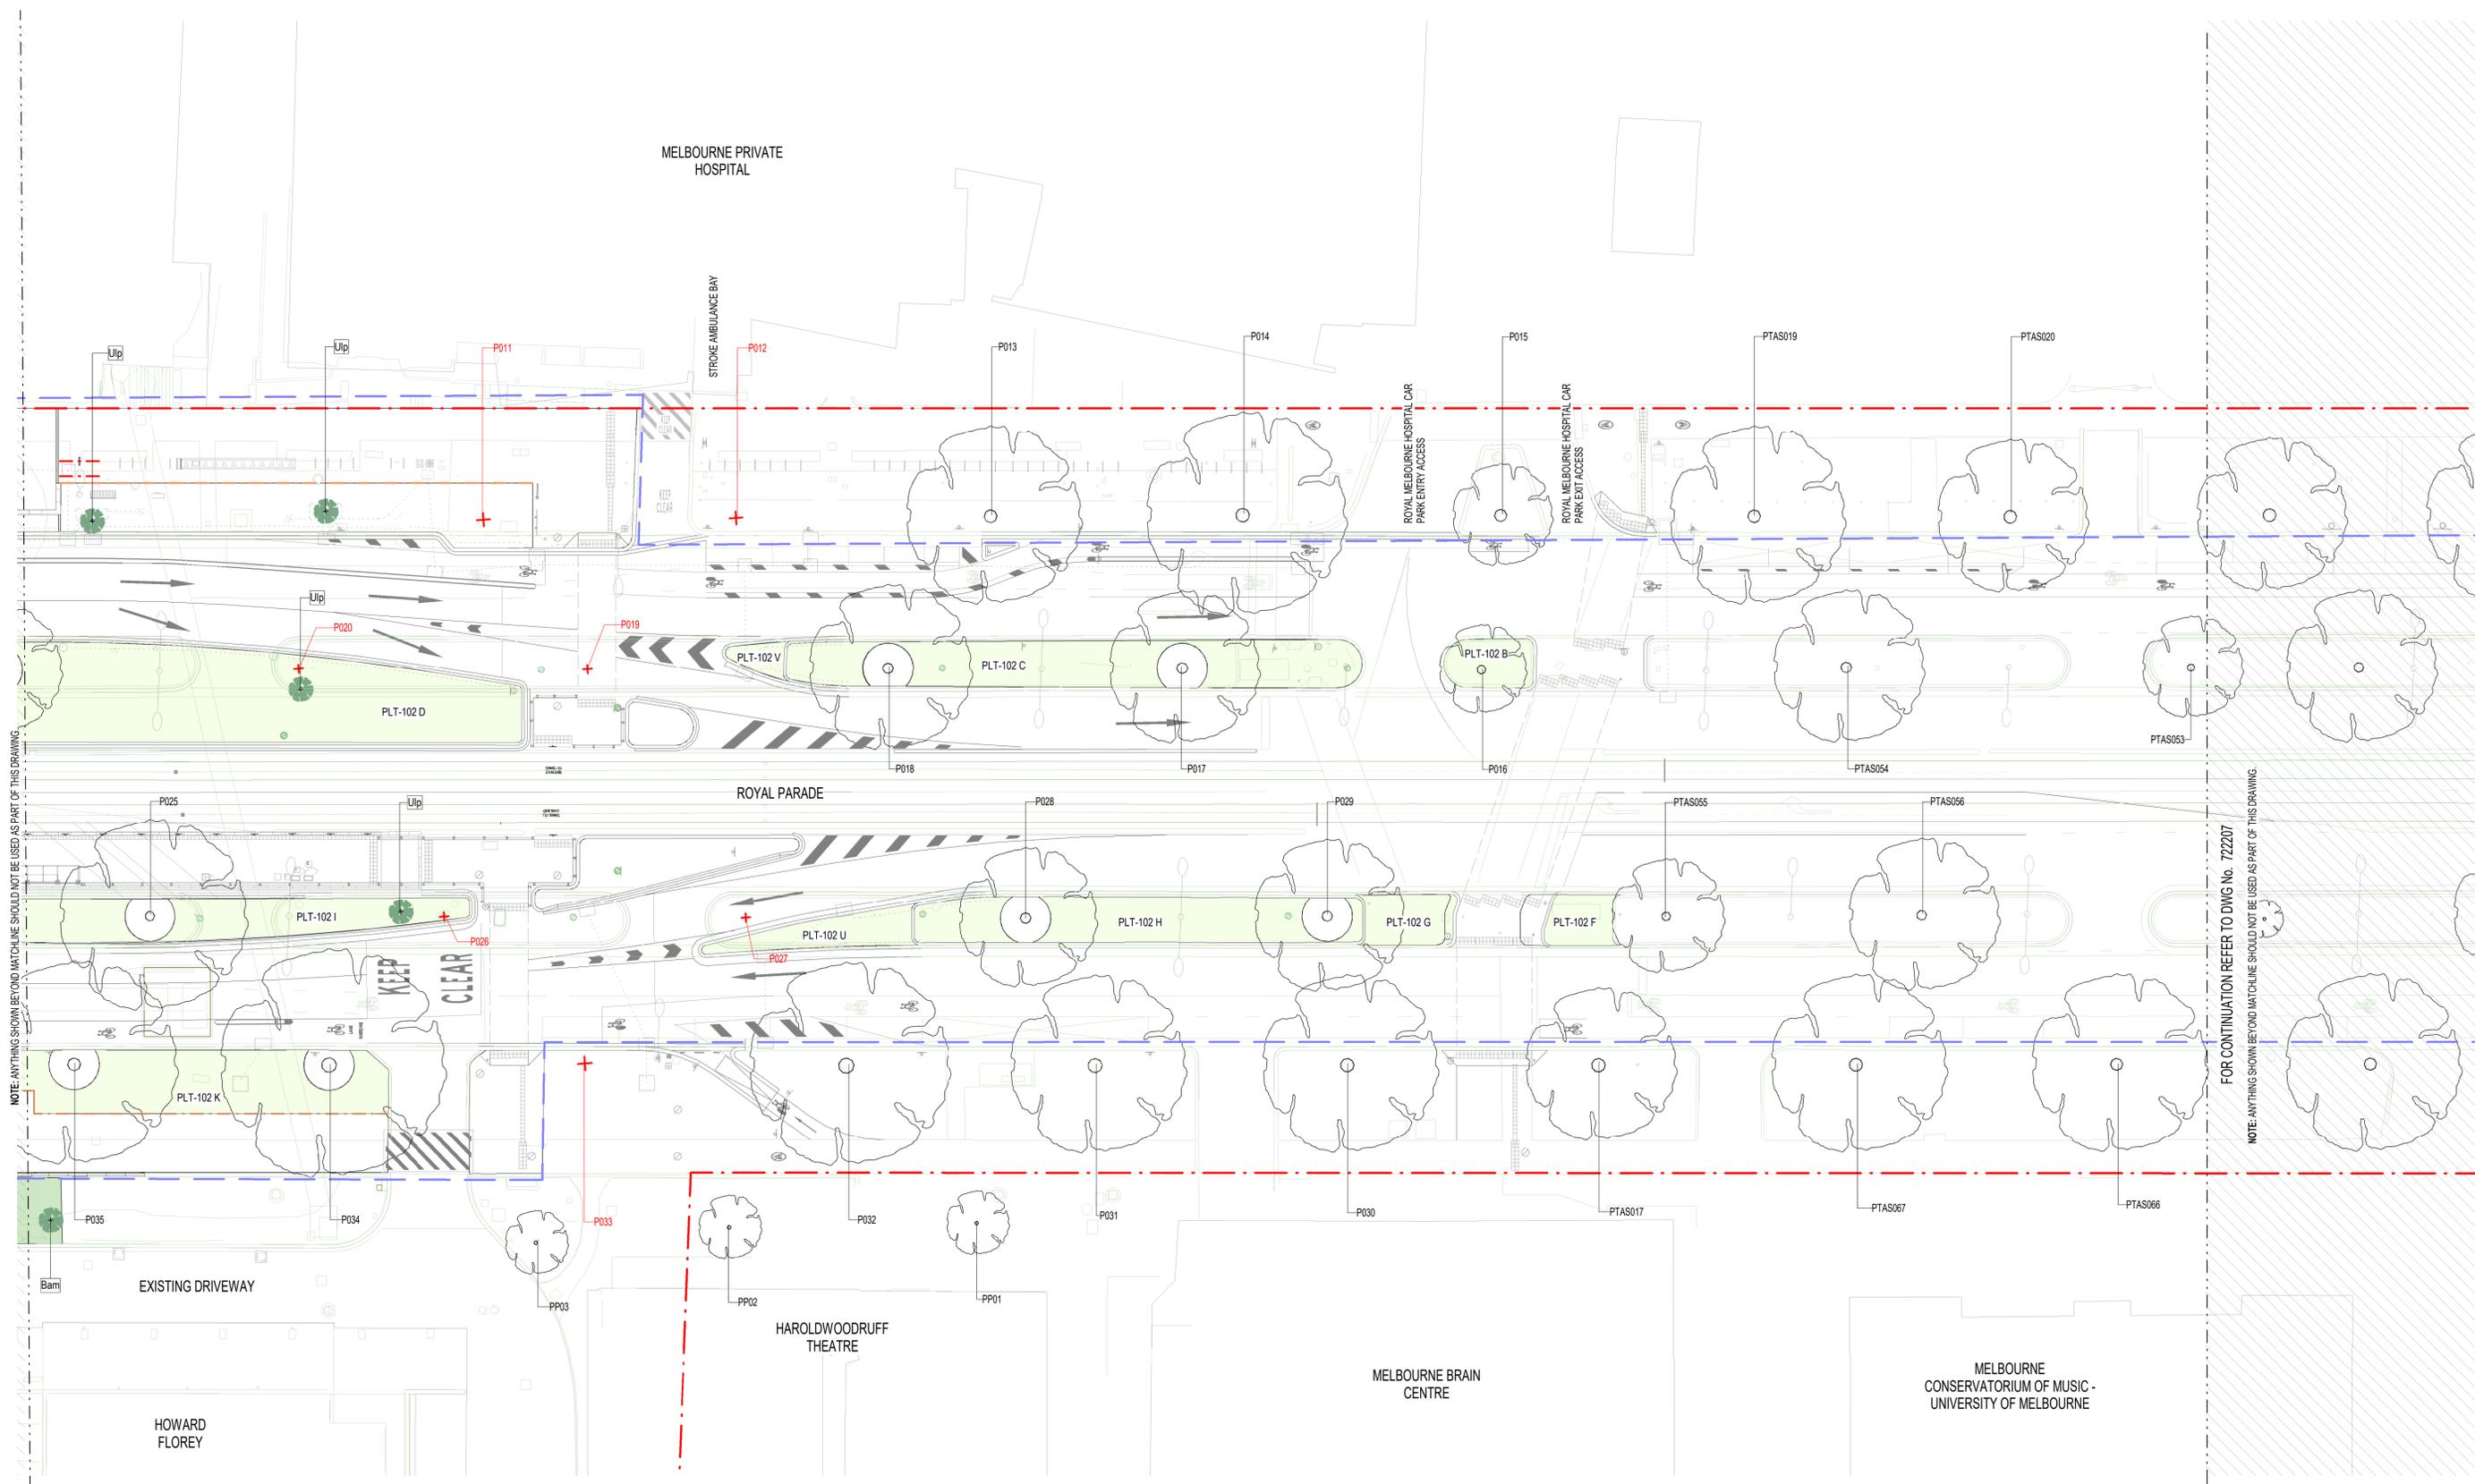

FOR CONTINUATION REFER TO DWG No. 722207

DEVELOPMENT PLAN SUBMISSION

Project Drawing Number		Revision	
TAS-CYP-PV-00-DRG-AUD-PKV-722206-DP		G.8	
	Drawn By	Designed By	
	Y. SONG	E. SHAW	
	Checked By	Ind. Review	
	C. GUTHRIE		
File Name	Approved	Approval Date	
Sheet No.	SHEET 06 OF 12		
<div style="border: 1px solid red; padding: 2px; display: inline-block;">NOT FOR CONSTRUCTION</div>		Drawing Number	Revision
Scale	1:250	Sheet Size	A1



Revised By	In Serv	Rev.	Date	Description	Designed	Checked	Ind. Rev.	Approv.
		G.8	03/03/23	ISSUED FOR DEVELOPMENT PLAN	ES	CG		
		G.7	06/07/22	ISSUED FOR DEVELOPMENT PLAN	ES	CG		
		G.6	09/09/21	ISSUED FOR DEVELOPMENT PLAN	ES	CG		
		G.5	13/07/21	ISSUED FOR DEVELOPMENT PLAN	ES	CG		
		G.4	16/01/18	ISSUED FOR DEVELOPMENT PLAN	H+WW	hr/v/GB		

This drawing has been prepared by, or compiled from information provided by, persons other than PTV. To the maximum extent permissible by law, PTV does not accept responsibility for, and makes no representations in relation to, the completeness, accuracy or quality of any information contained in this drawing. Each user of this drawing releases PTV from all and any loss, damage, cost, expense or liability in relation to the use of, or any reliance on, this drawing or the information contained in it.

All written dimensions take precedence over scaled dimensions.

This drawing is provided only for the information of the person or organization to whom PTV provides it. It may not be provided to, or used by, any other person without PTV's prior written consent.


Consultant

Franchisee / Lessee

ARCHITECTURAL
PARKVILLE
 PARKVILLE PRECINCT
 LANDSCAPE ARCHITECTURE
 LANDSCAPE PLAN - SHEET 06

Up Location East. North. ID#	Down Location East. North. ID#	Datum
------------------------------	--------------------------------	-------

9/09/2021 3:01:41 PM

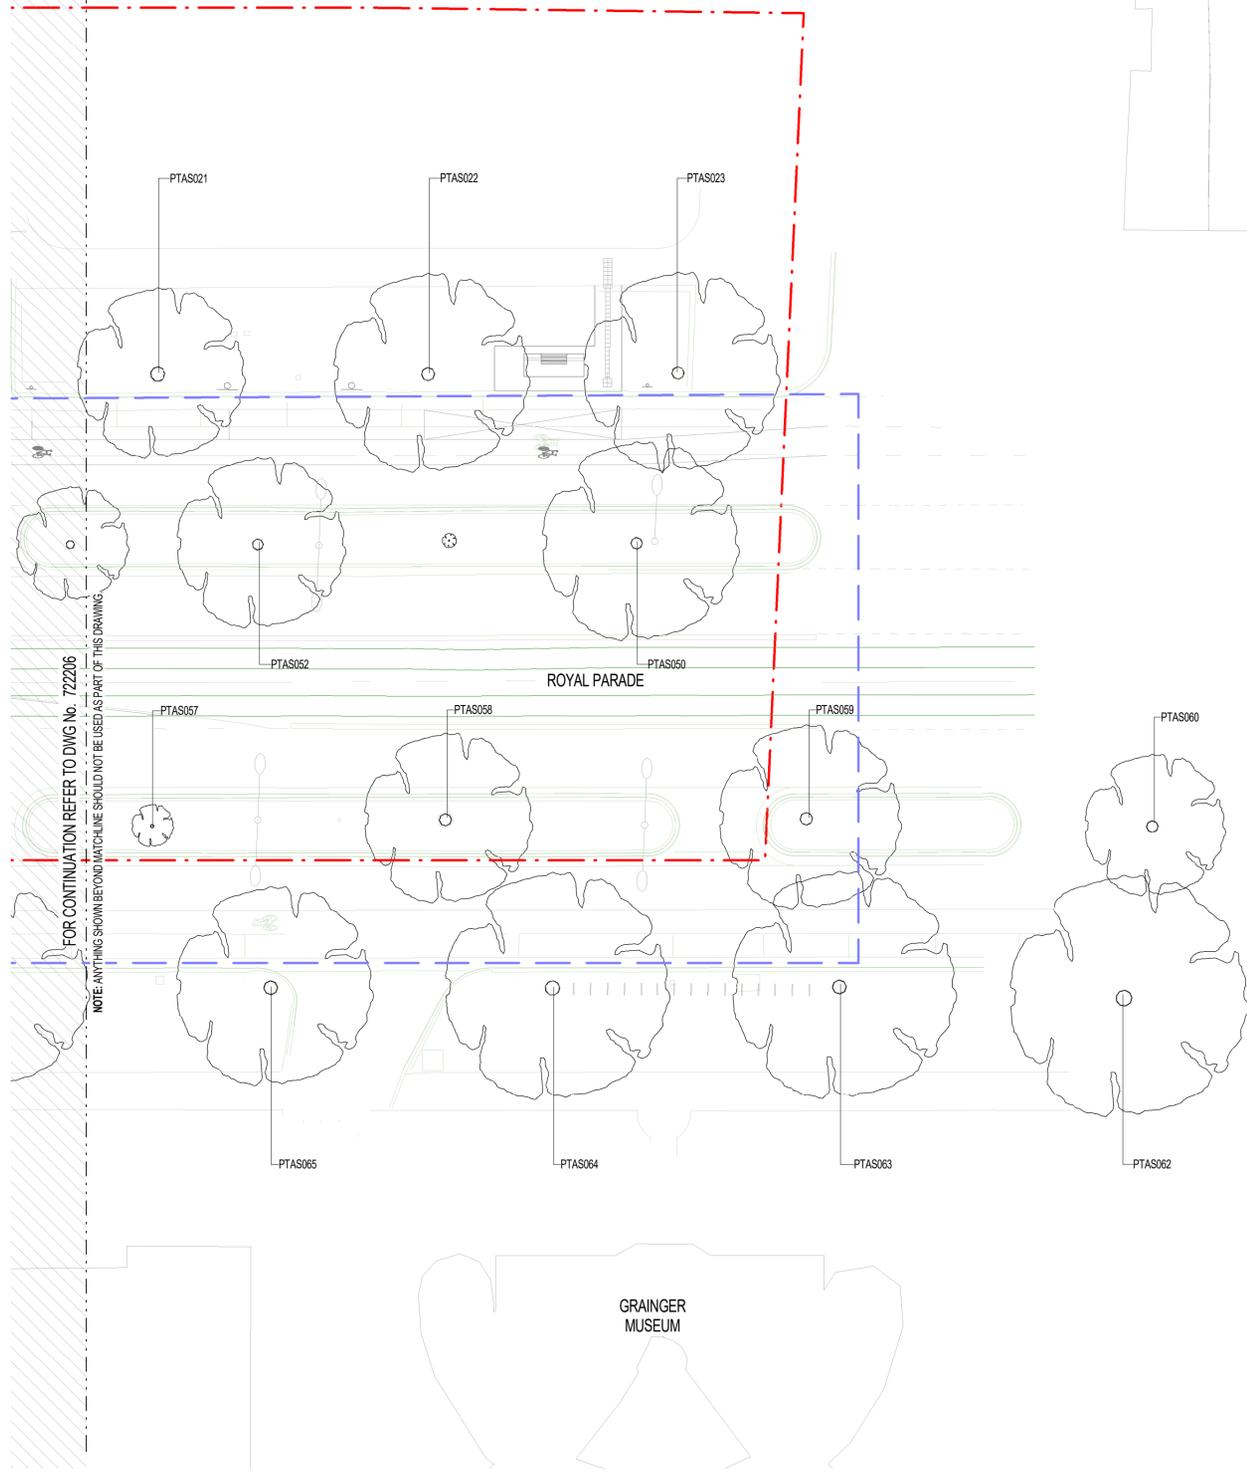

Revised By	In Serv	Rev	Date	Description	Designed	Checked	Ind. Rev.	Approv.
		G.5	09/09/21	ISSUED FOR DEVELOPMENT PLAN	ES	CG		
		G.4	13/07/21	ISSUED FOR DEVELOPMENT PLAN	ES	CG		
		G.3	21/11/17	ISSUED FOR DEVELOPMENT PLAN	H-WW	hr/v/GB		

This drawing has been prepared by, or compiled from information provided by, persons other than PTV. To the maximum extent permitted by law, PTV does not accept responsibility for, and makes no representations in relation to, the completeness, accuracy or quality of any information contained in this drawing. Each user of this drawing releases PTV from all and any loss, damage, cost, expense or liability in relation to the use of, or any reliance on, this drawing or the information contained in it.

All written dimensions take precedence over scaled dimensions.

This drawing is provided only for the information of the person or organisation to whom PTV provides it. It may not be provided to, or used by, any other person without PTV's prior written consent.

Consultant

Franchisee / Lessee

ARCHITECTURAL
PARKVILLE
 PARKVILLE PRECINCT
 LANDSCAPE ARCHITECTURE
 LANDSCAPE PLAN - SHEET 07

Up Location East. North. ID#	Down Location East. North. ID#	Datum
------------------------------	--------------------------------	-------

DEVELOPMENT PLAN SUBMISSION

Project Drawing Number	Revision
TAS-CYP-PV-00-DRG-AUD-PKV-722207-DP	G.5
	Drawn By C. MACLEOD Checked By C.GUTHRIE Approved
File Name SHEET 07 OF 12 NOT FOR CONSTRUCTION Scale 1:250 Sheet Size A1	Designed By E. SHAW Ind. Review Approval Date Drawing Number Revision

FOR CONTINUATION REFER TO DWG No. 722203, 722204
 NOTE: ANYTHING SHOWN BEYOND MATCHLINE SHOULD NOT BE USED AS PART OF THIS DRAWING.

UNIVERSITY SQUARE

REINSTATEMENT OF PROJECT CONSTRUCTION AFFECTED AREAS
 (AS PER MELBOURNE METRO PROJECT SCOPE AND TECHNICAL
 REQUIREMENTS) COORDINATED WITH MELBOURNE CITY COUNCIL,
 CONSISTENT WITH CITY OF MELBOURNE UNIVERSITY SQUARE MASTER PLAN.

POTENTIAL FUTURE STATION ENTRY

FOR CONTINUATION REFER TO DWG No. 722209

NOTE: ANYTHING SHOWN BEYOND MATCHLINE SHOULD NOT BE USED AS PART OF THIS DRAWING.

DEVELOPMENT PLAN SUBMISSION

Project Drawing Number: TAS-CYP-PV-00-DRG-AUD-PKV-722208-DP
 Revision: G.5

	Drawn By C. MACLEOD	Designed By E. SHAW
	Checked By C. GUTHRIE	Ind. Review
File Name	Approved	Approval Date
Sheet No. SHEET 08 OF 12	Drawing Number	Revision
NOT FOR CONSTRUCTION		
Scale 1:250	Sheet Size A1	

ARCHITECTURAL
 PARKVILLE
 PARKVILLE PRECINCT
 LANDSCAPE ARCHITECTURE
 LANDSCAPE PLAN - SHEET 08

Up Location East, North, ID#
 Down Location East, North, ID#
 Datum

Consultant
 Cross Yarra Partnership
 Franchisee / Lessee

This drawing has been prepared by, or compiled from information provided by, persons other than PTV. To the maximum extent permissible by law, PTV disclaims responsibility for, and makes no representations in relation to, the completeness, accuracy or quality of any information contained in the drawing. Each user of the drawing releases PTV from all and any loss, damage, cost, expense or liability in relation to the use of, or any reliance on, this drawing or the information contained in it.
 All written dimensions take precedence over scaled dimensions.
 This drawing is provided only for the information of the person or organisation to whom PTV provides it. It may not be provided to, or used by, any other person without PTV's prior written consent.


Revised By	In Serv	Rev	Date	Description	Designed	Checked	Ind. Rev.	Approv.
		G.5	09/09/21	ISSUED FOR DEVELOPMENT PLAN	ES	CG		
		G.4	13/07/21	ISSUED FOR DEVELOPMENT PLAN	ES	CG		
		G.3	21/11/17	ISSUED FOR DEVELOPMENT PLAN	H+WW	hr/v/GB		



9/09/2021 3:02:14 PM

FOR CONTINUATION REFER TO DWG No. 722208

NOTE: ANYTHING SHOWN BEYOND MATCHLINE SHOULD NOT BE USED AS PART OF THIS DRAWING.

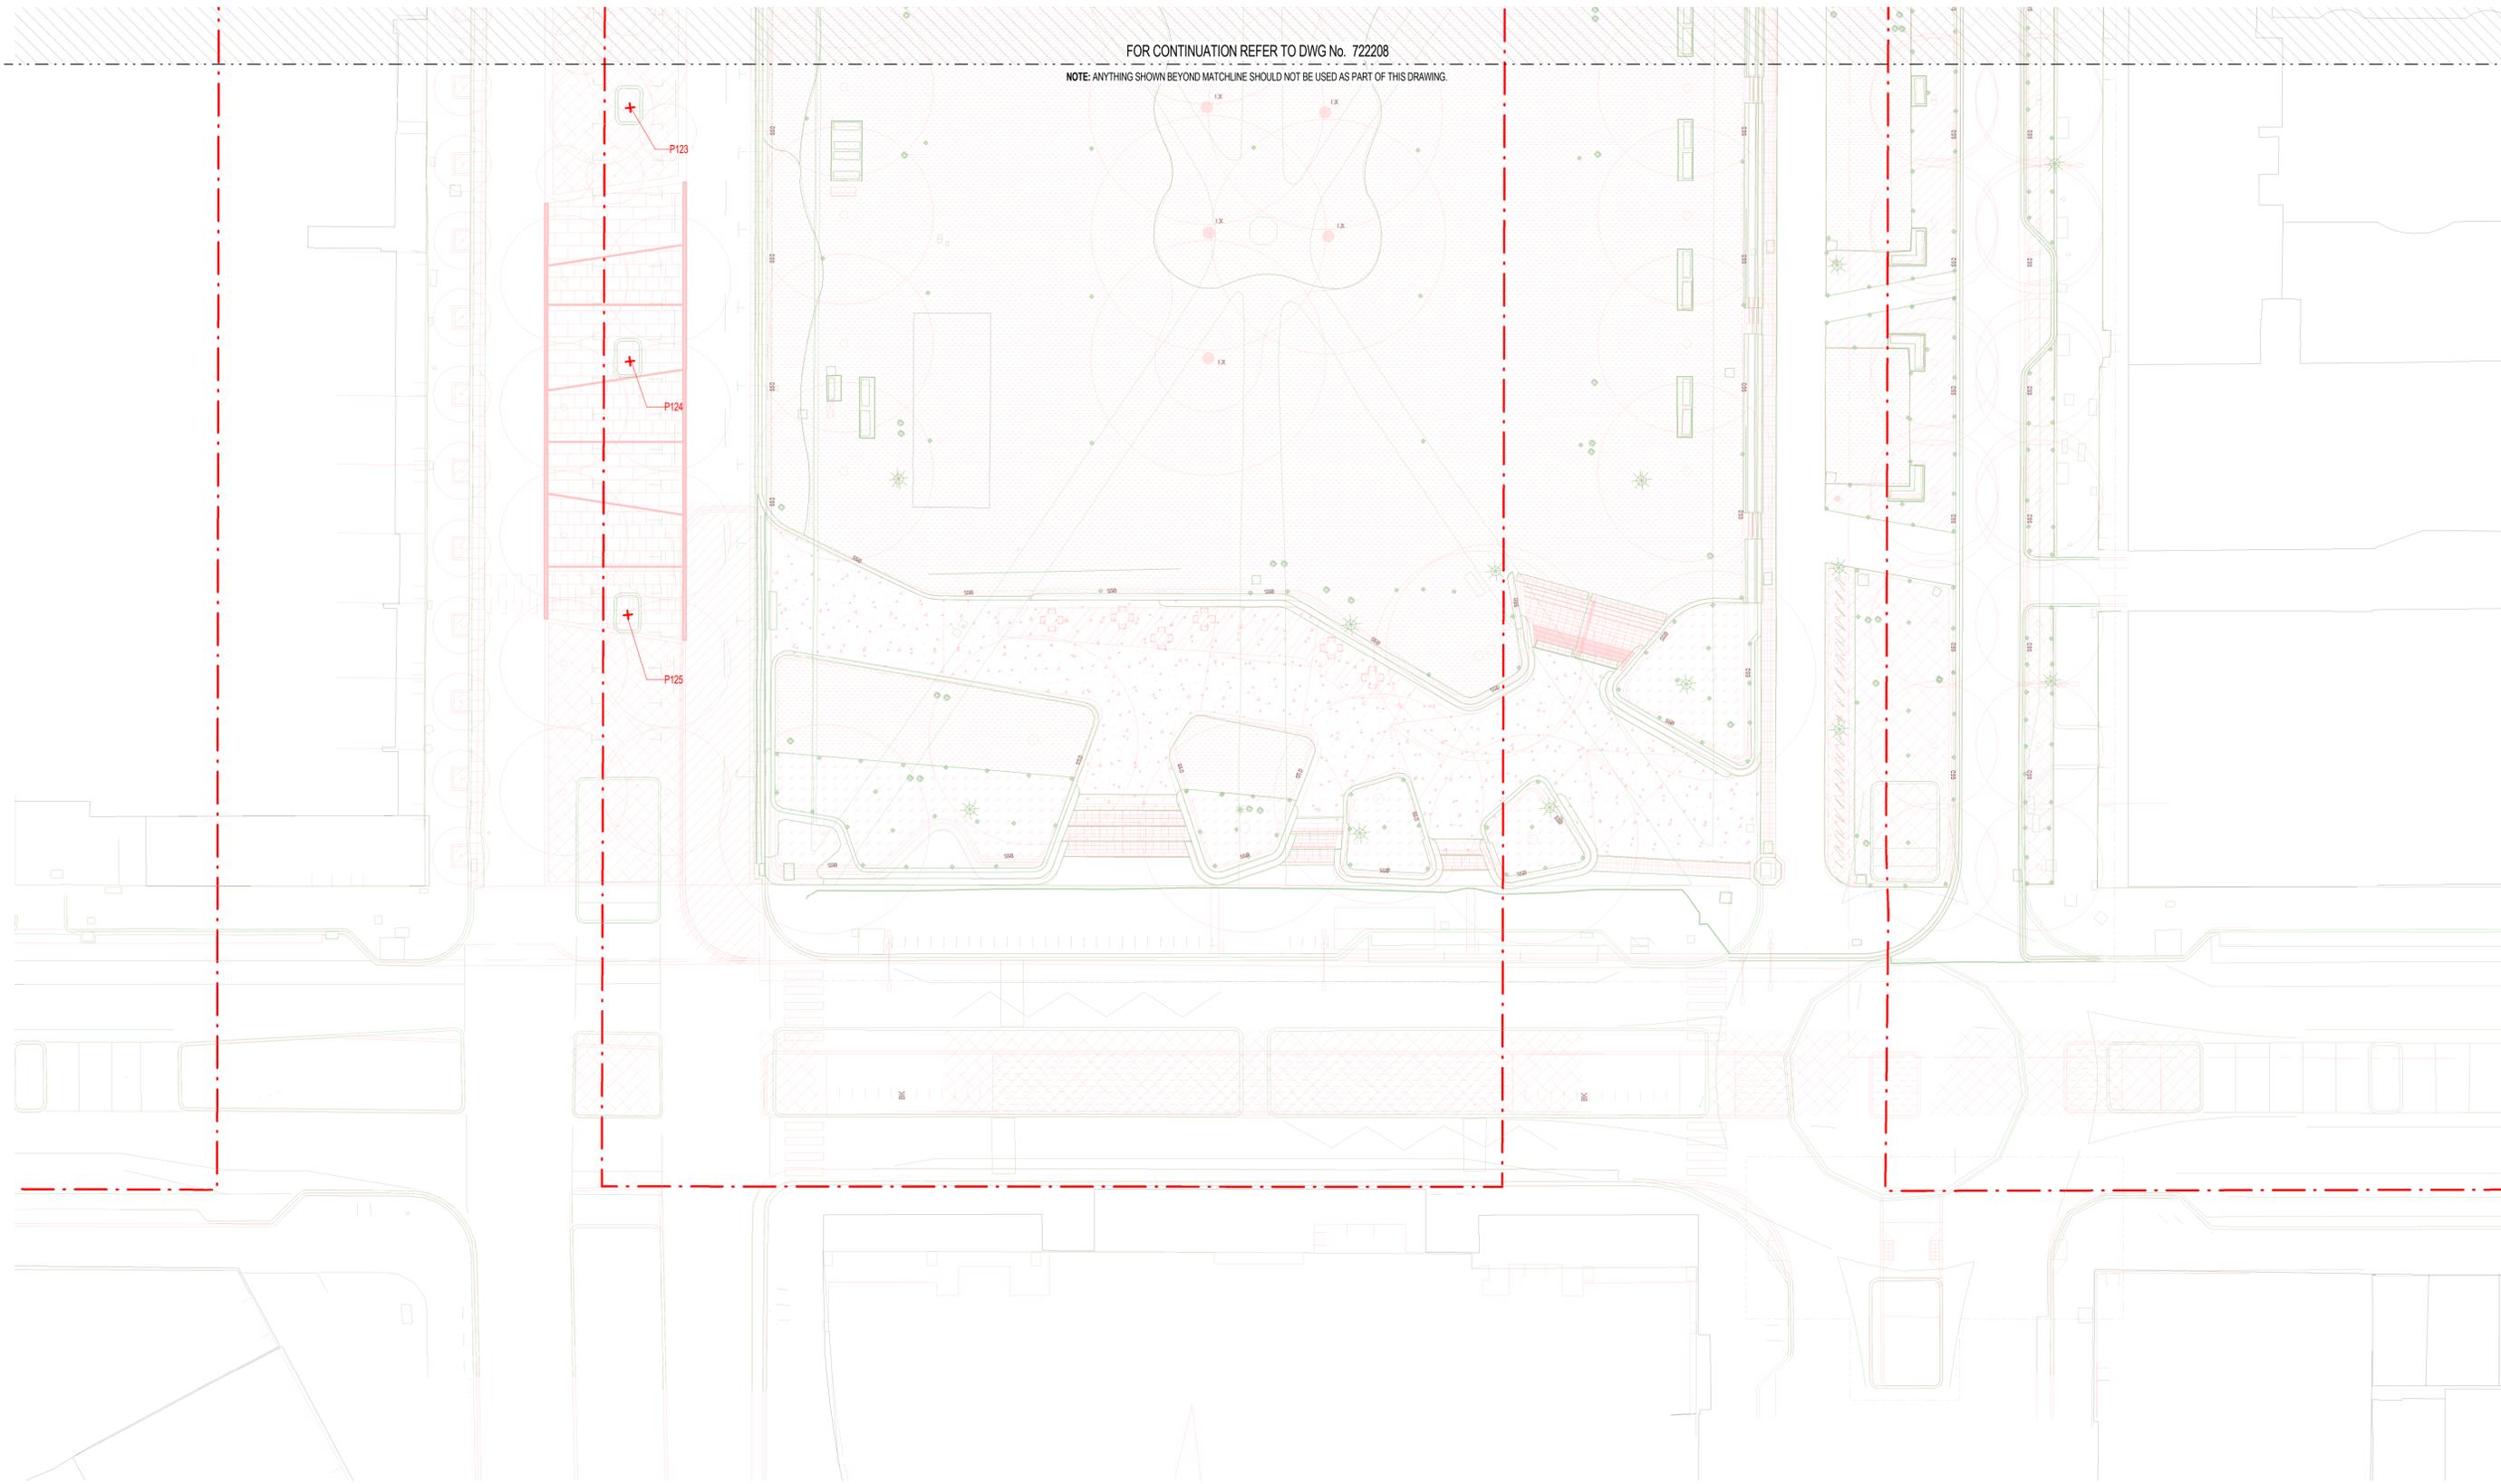

DEVELOPMENT PLAN SUBMISSION

Project Drawing Number		Revision	
TAS-CYP-PV-00-DRG-AUD-PKV-722209-DP		G.3	
	Drawn By	Designed By	
	C. MACLEOD	E. SHAW	
File Name Sheet No. SHEET 09 OF 12	Checked By	Ind. Review	
	C.GUTHRIE		
<input checked="" type="checkbox"/> NOT FOR CONSTRUCTION		Approved	Approval Date
		Drawing Number	Revision
Scale 1:250	Sheet Size A1		

This drawing has been prepared by, or compiled from information provided by, persons other than PTV. To the maximum extent permitted by law, PTV does not accept responsibility for, and makes no representations in relation to, the completeness, accuracy or quality of any information contained in this drawing. Each user of this drawing releases PTV from all and any loss, damage, cost, expense or liability in relation to the use of, or any reliance on, this drawing or the information contained in it.

All written dimensions take precedence over scaled dimensions.

This drawing is provided only for the information of the person or organisation to whom PTV provides it. It may not be provided to, or used by, any other person without PTV's prior written consent.


Consultant

Franchisee / Lessee

ARCHITECTURAL
PARKVILLE
 PARKVILLE PRECINCT
 LANDSCAPE ARCHITECTURE
 LANDSCAPE PLAN - SHEET 09


Up Location East. North. ID#	Down Location East. North. ID#	Datum

Revised By	In Serv	Rev	Date	Description	Designed	Checked	Ind. Rev.	Approv.
		G.3	09/09/21	ISSUED FOR DEVELOPMENT PLAN	ES	CG		
		G.2	13/07/21	ISSUED FOR DEVELOPMENT PLAN	ES	CG		
		G.1	24/11/17	ISSUED FOR DEVELOPMENT PLAN	H-WW	hr/v/GB		

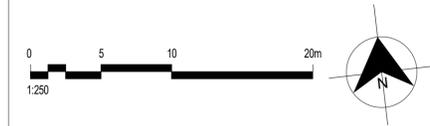

9/09/2021 3:02:45 PM

5/03/2023 7:44:00 PM

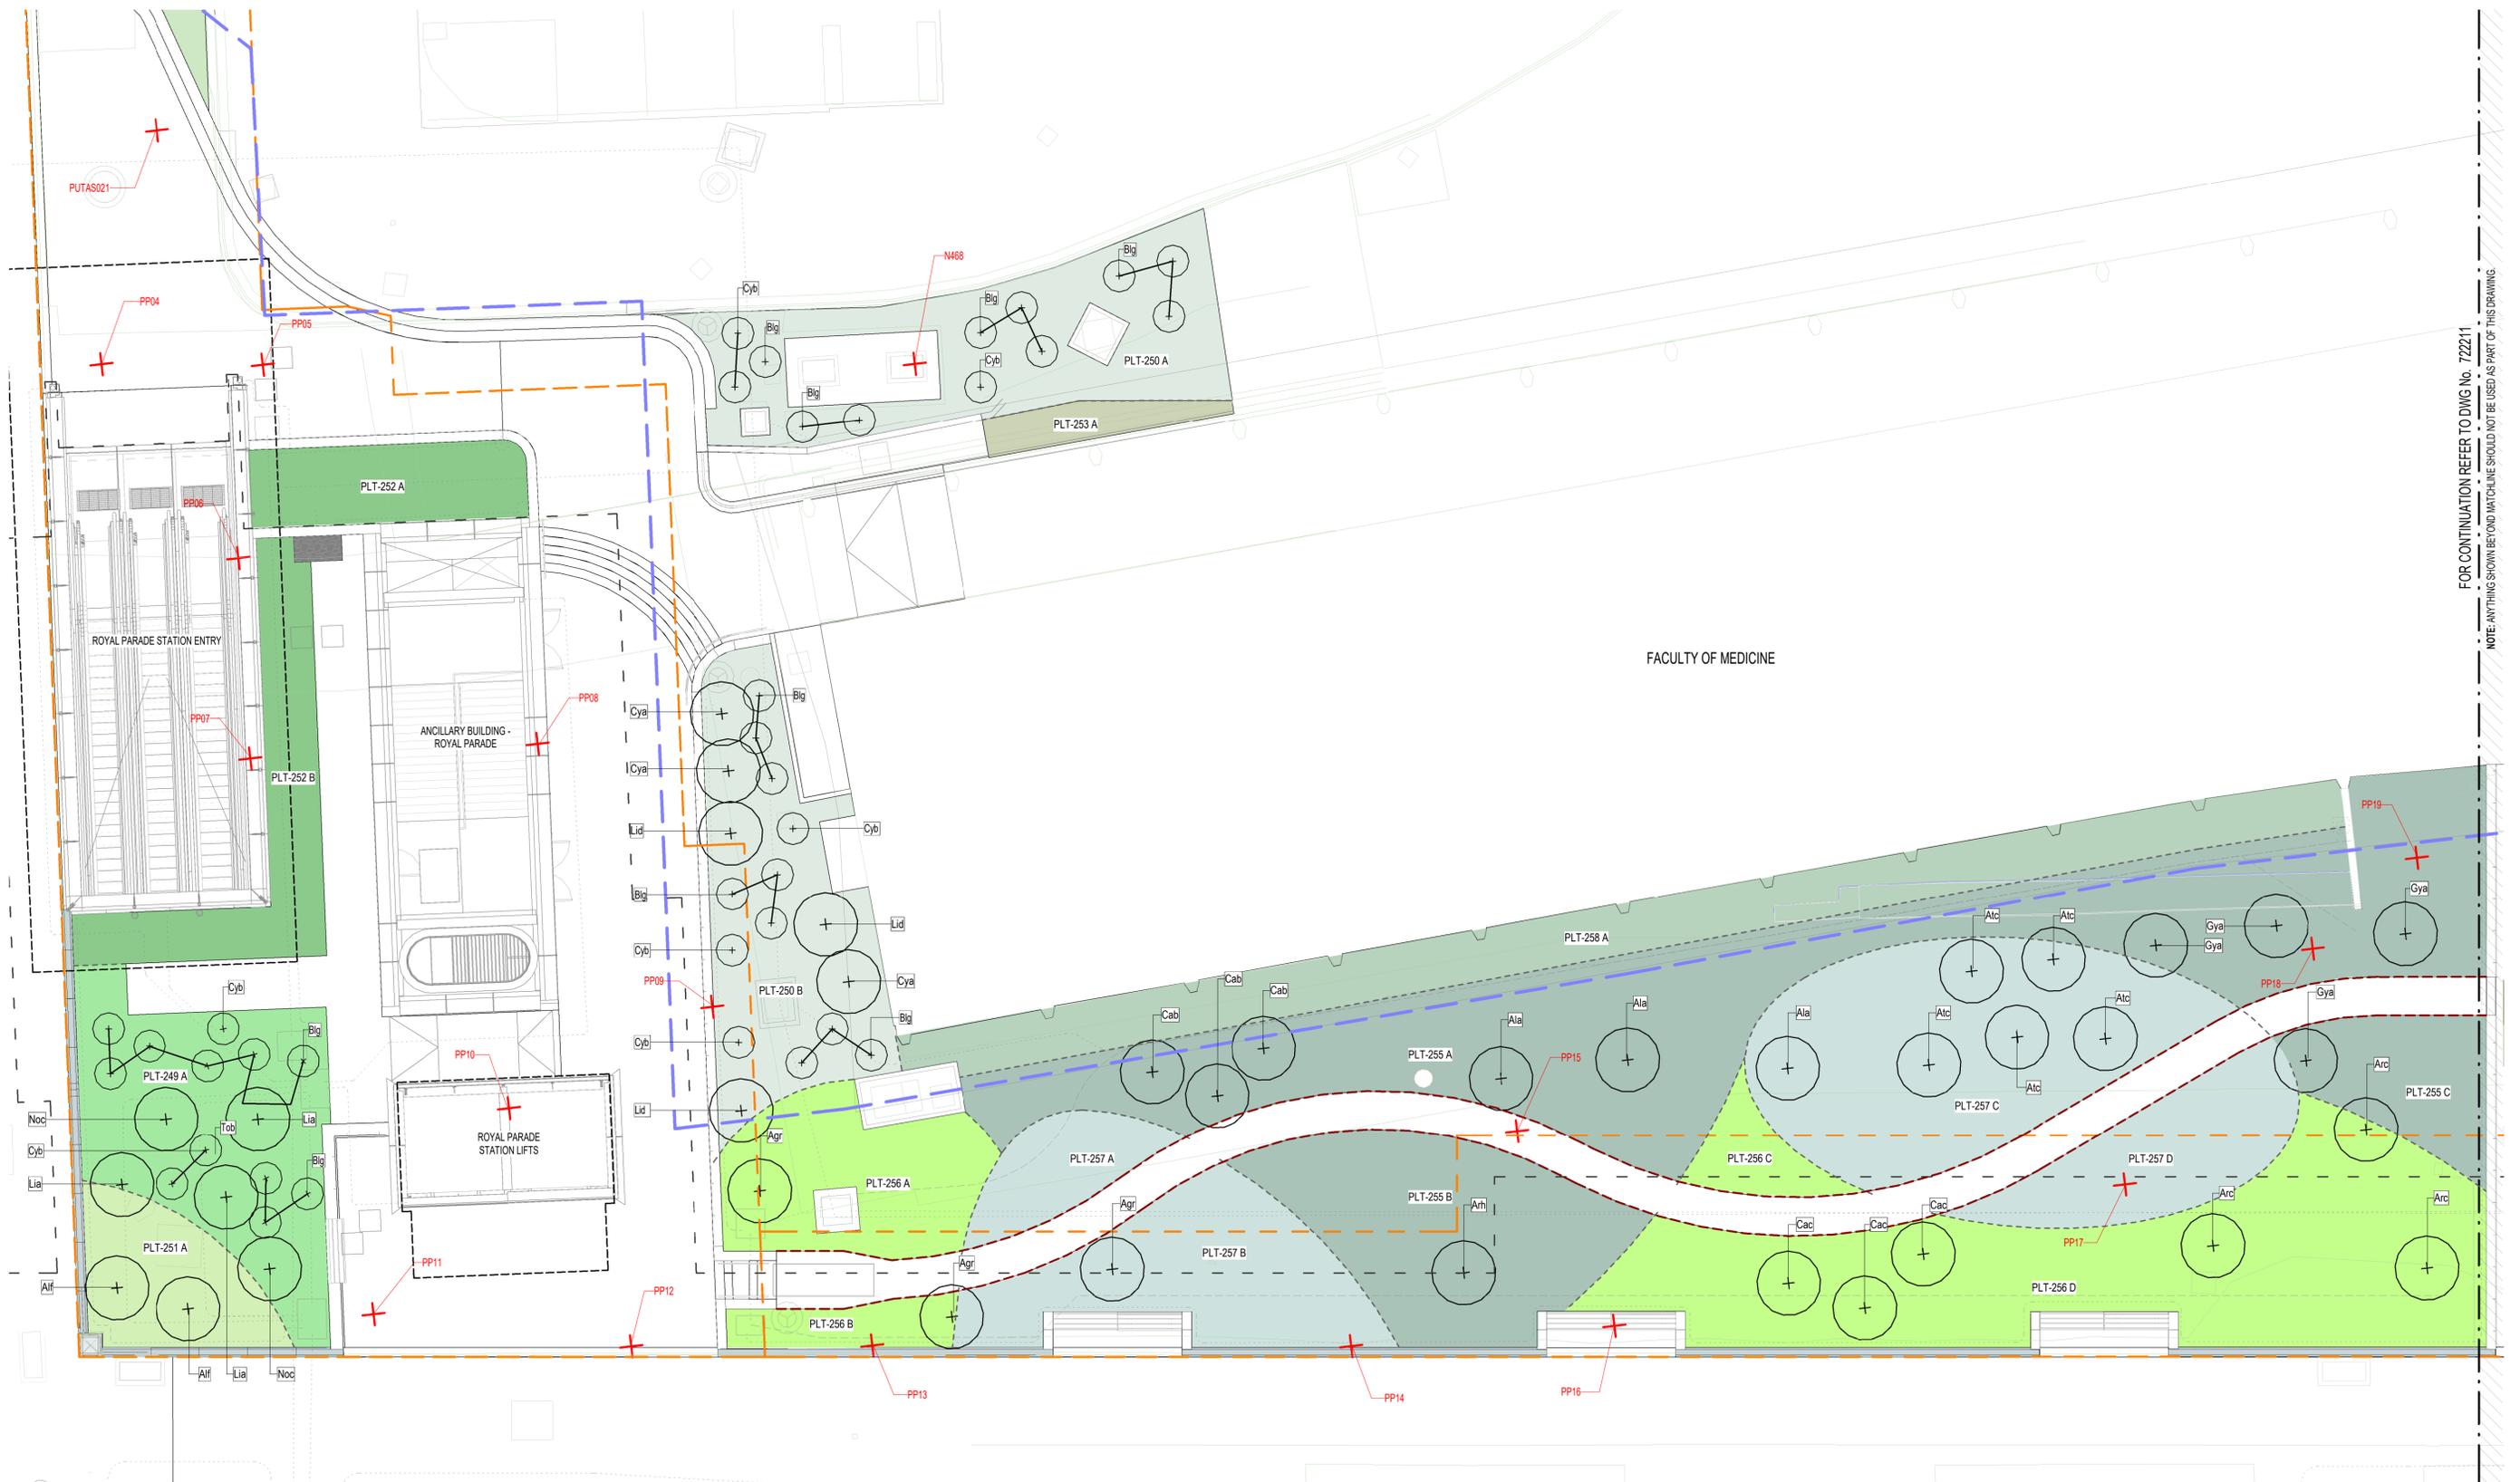

FOR CONTINUATION REFER TO DWG No. 722211
NOTE: ANYTHING SHOWN BEYOND MATCHLINE SHOULD NOT BE USED AS PART OF THIS DRAWING.



Revised By	In Serv	Rev	Date	Description	Designed	Checked	Ind. Rev.	Approv.
		G.4	03/03/23	ISSUED FOR DEVELOPMENT PLAN	ES	CG		
		G.3	06/07/22	ISSUED FOR DEVELOPMENT PLAN	ES	CG		
		G.2	09/09/21	ISSUED FOR DEVELOPMENT PLAN	ES	CG		
		G.1	13/07/21	ISSUED FOR DEVELOPMENT PLAN	ES	CG		

This drawing has been prepared by, or compiled from information provided by, persons other than PTY. To the maximum extent permissible by law, PTY disclaims responsibility for, and makes no representations in relation to, the completeness, accuracy or quality of any information contained in this drawing. Each user of this drawing releases PTY from all and any loss, damage, cost, expense or liability in relation to the use of, or any reliance on, this drawing or the information contained in it.

All written dimensions take precedence over scaled dimensions.

This drawing is provided only for the information of the person or organization to whom PTY provides it. It may not be provided to, or used by, any other person without PTY's prior written consent.

Consultant

Franchisee / Lessee

ARCHITECTURAL
PARKVILLE
 PARKVILLE PRECINCT
 LANDSCAPE ARCHITECTURE
 LANDSCAPE PLAN - SHEET 10

Up Location East. North. ID#	Down Location East. North. ID#	Datum
------------------------------	--------------------------------	-------

DEVELOPMENT PLAN SUBMISSION


Project Drawing Number	Revision
TAS-CYP-PV-00-DRG-AUD-PKV-722210-DP	G.4

 File Name Sheet No. SHEET 10 OF 12 Scale 1:100 Sheet Size A1	Drawn By Y. SONG Checked By C. GUTHRIE Approved Drawing Number Revision	Designed By E. SHAW Ind. Review Approval Date Revision
---------------------------------------------------------------------------	-------------------------------------------------------------------------------------	-----------------------------------------------------------------

NOT FOR CONSTRUCTION

FOR CONTINUATION REFER TO DWG No. 722210
NOTE: ANYTHING SHOWN BEYOND MATCHLINE SHOULD NOT BE USED AS PART OF THIS DRAWING

FOR CONTINUATION REFER TO DWG No. 722212
NOTE: ANYTHING SHOWN BEYOND MATCHLINE SHOULD NOT BE USED AS PART OF THIS DRAWING

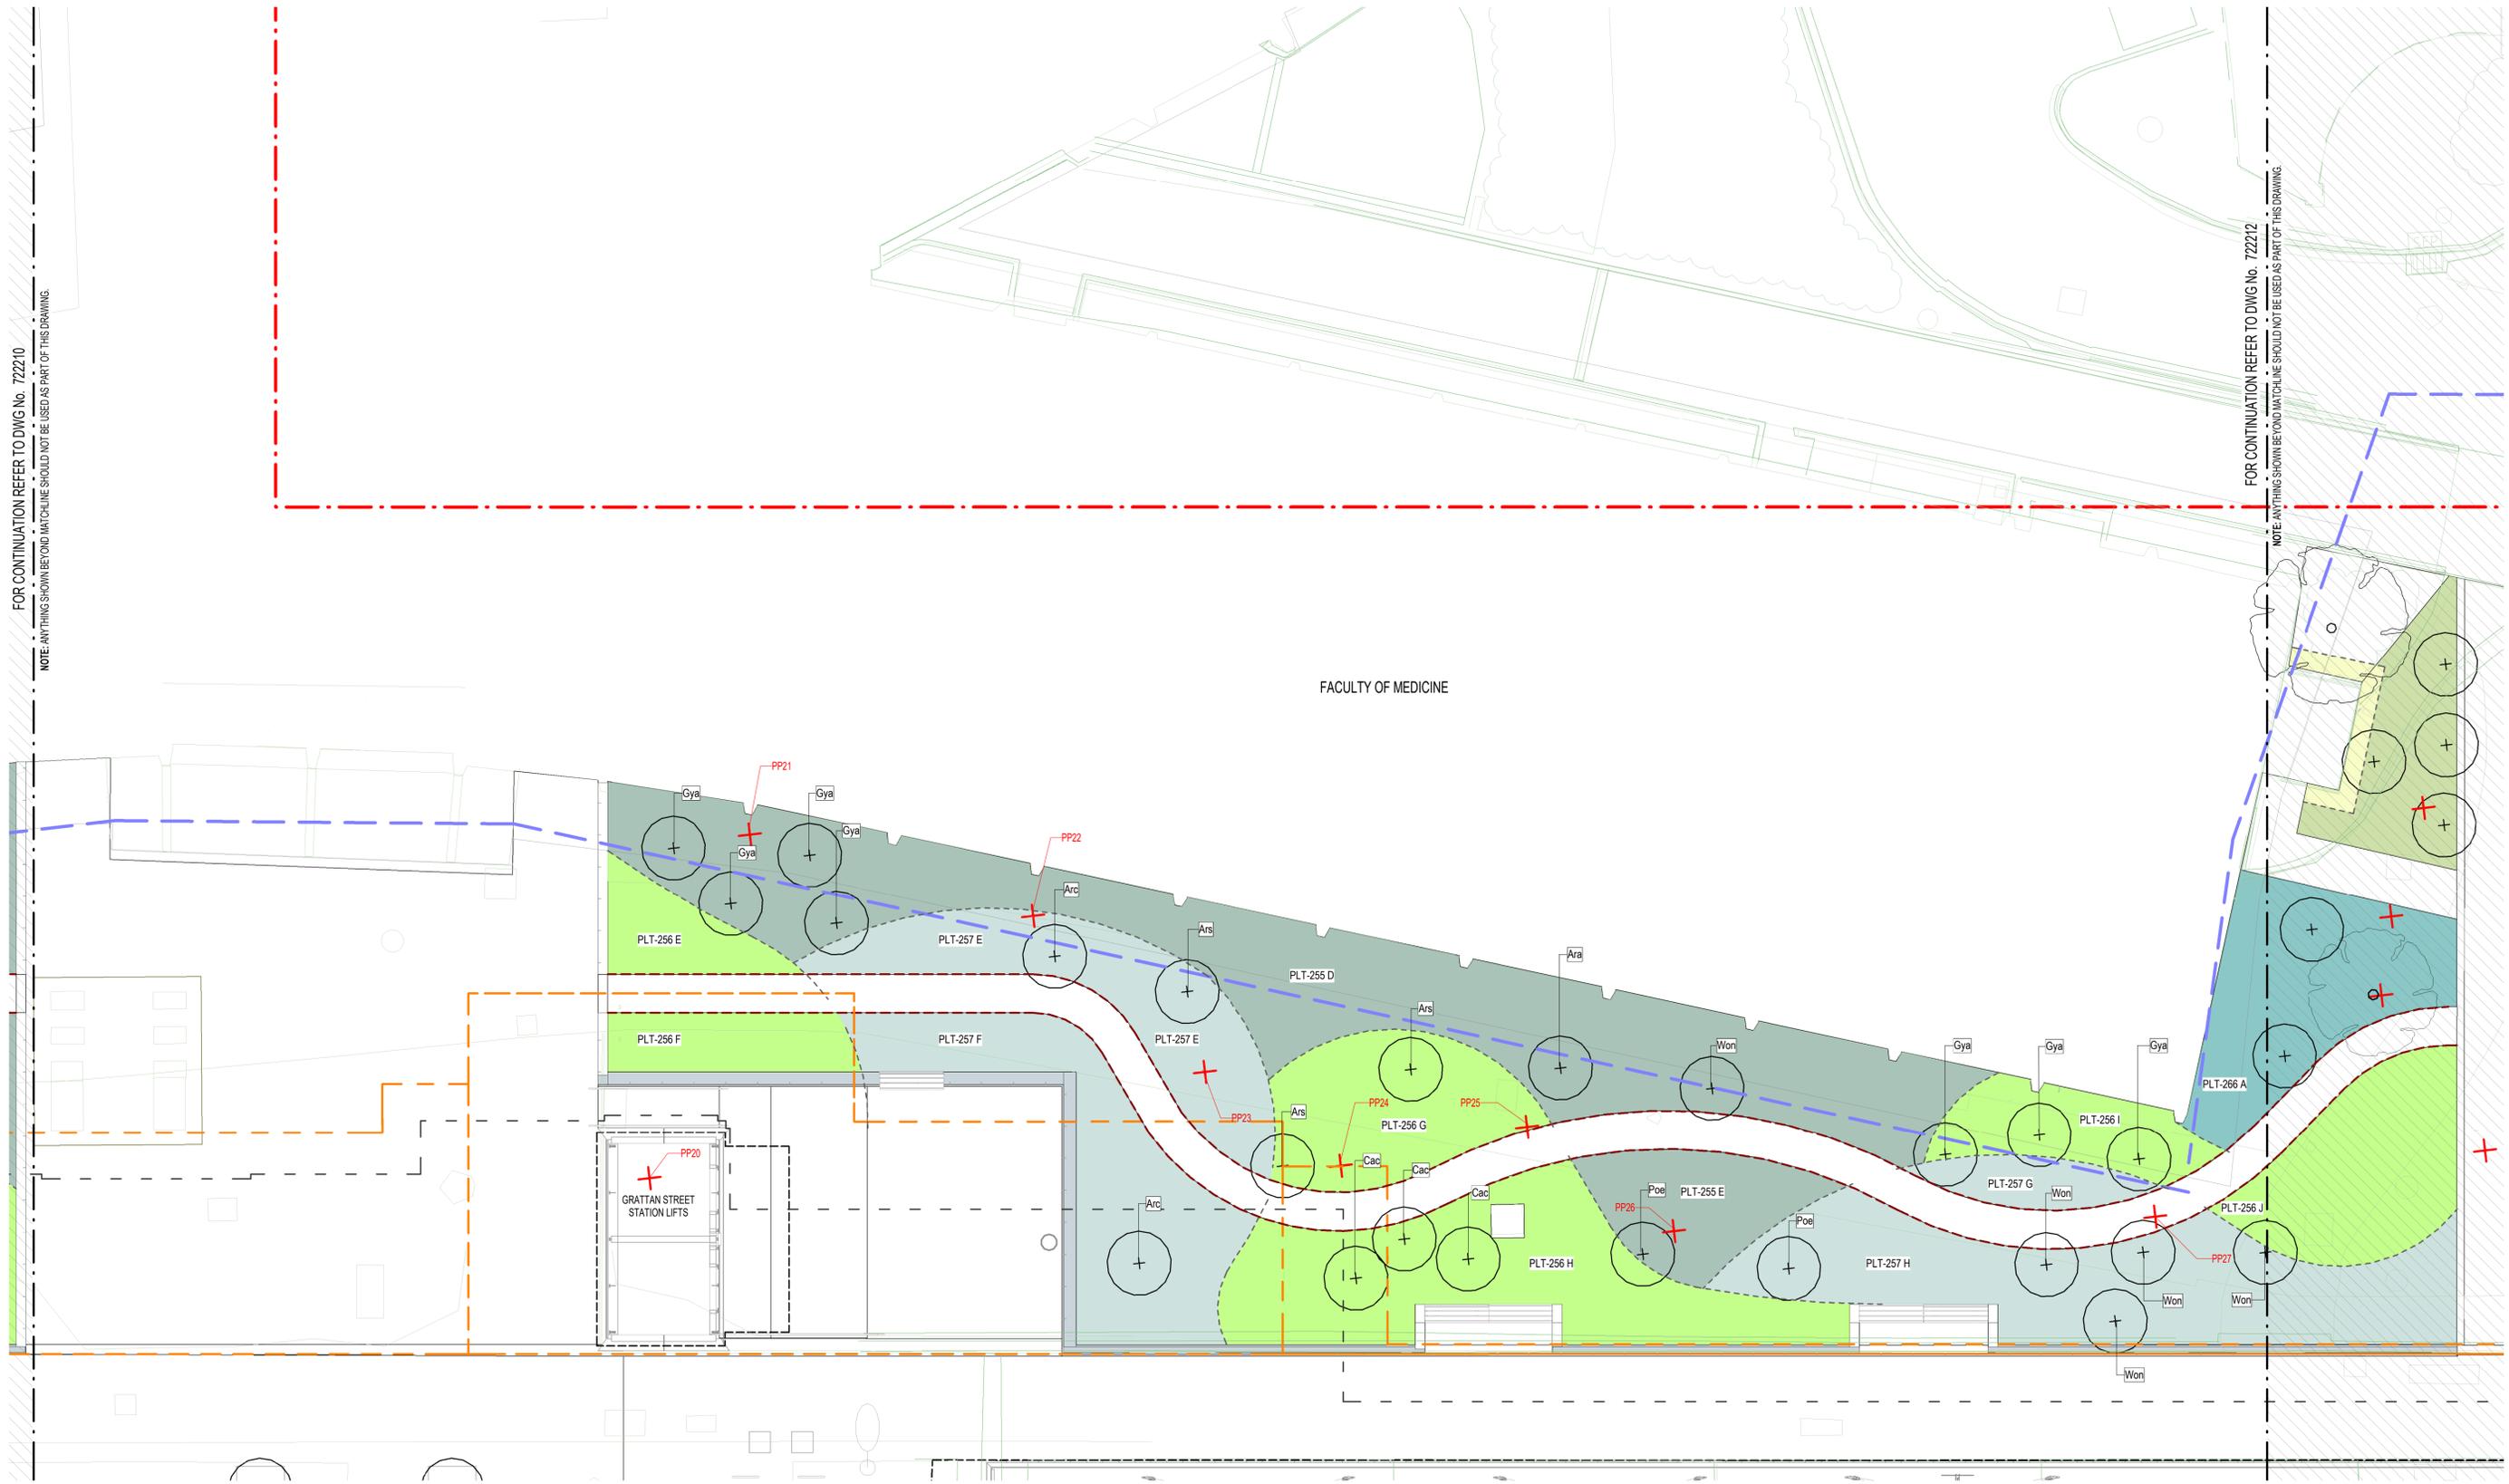


FACULTY OF MEDICINE

GRATTAN STREET STATION LIFTS

DEVELOPMENT PLAN SUBMISSION

Project Drawing Number	TAS-CYP-PV-00-DRG-AUD-PKV-722211-DP	Revision	G.3
Drawn By	Y. SONG	Designed By	E. SHAW
Checked By	C. GUTHRIE	Ind. Review	
Approved		Approval Date	
File Name			
Sheet No.	SHEET 11 OF 12		
Scale	1:100	Sheet Size	A1
NOT FOR CONSTRUCTION			
Drawing Number			
Revision			

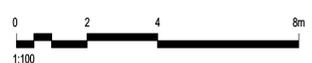

Revised By	In Serv	Rev	Date	Description	Designed	Checked	Ind. Rev.	Approv.
		G.3	06/07/22	ISSUED FOR DEVELOPMENT PLAN	ES	CG		
		G.2	09/09/21	ISSUED FOR DEVELOPMENT PLAN	ES	CG		
		G.1	13/07/21	ISSUED FOR DEVELOPMENT PLAN	ES	CG		

This drawing has been prepared by, or compiled from information provided by, persons other than PTV. To the maximum extent permitted by law, PTV disclaims any responsibility for, and makes no representations in relation to, the completeness, accuracy or quality of any information contained in this drawing. Each user of the drawing releases PTV from all and any loss, damage, cost, expense or liability in relation to the use of, or any reliance on, this drawing or the information contained in it.

All written dimensions take precedence over scaled dimensions.

This drawing is provided only for the information of the person or organisation to whom PTV provides it. It may not be provided to, or used by, any other person without PTV's prior written consent.

Consultant

Franchisee / Lessee


ARCHITECTURAL
PARKVILLE
PARKVILLE PRECINCT
LANDSCAPE ARCHITECTURE
LANDSCAPE PLAN - SHEET 11

Up Location East. North. ID#	Down Location East. North. ID#	Datum
------------------------------	--------------------------------	-------

4/07/2022 2:57:31 PM

4/07/2022 2:58:19 PM

FOR CONTINUATION REFER TO DWG No. 722211
NOTE: ANYTHING SHOWN BEYOND MATCHLINE SHOULD NOT BE USED AS PART OF THIS DRAWING

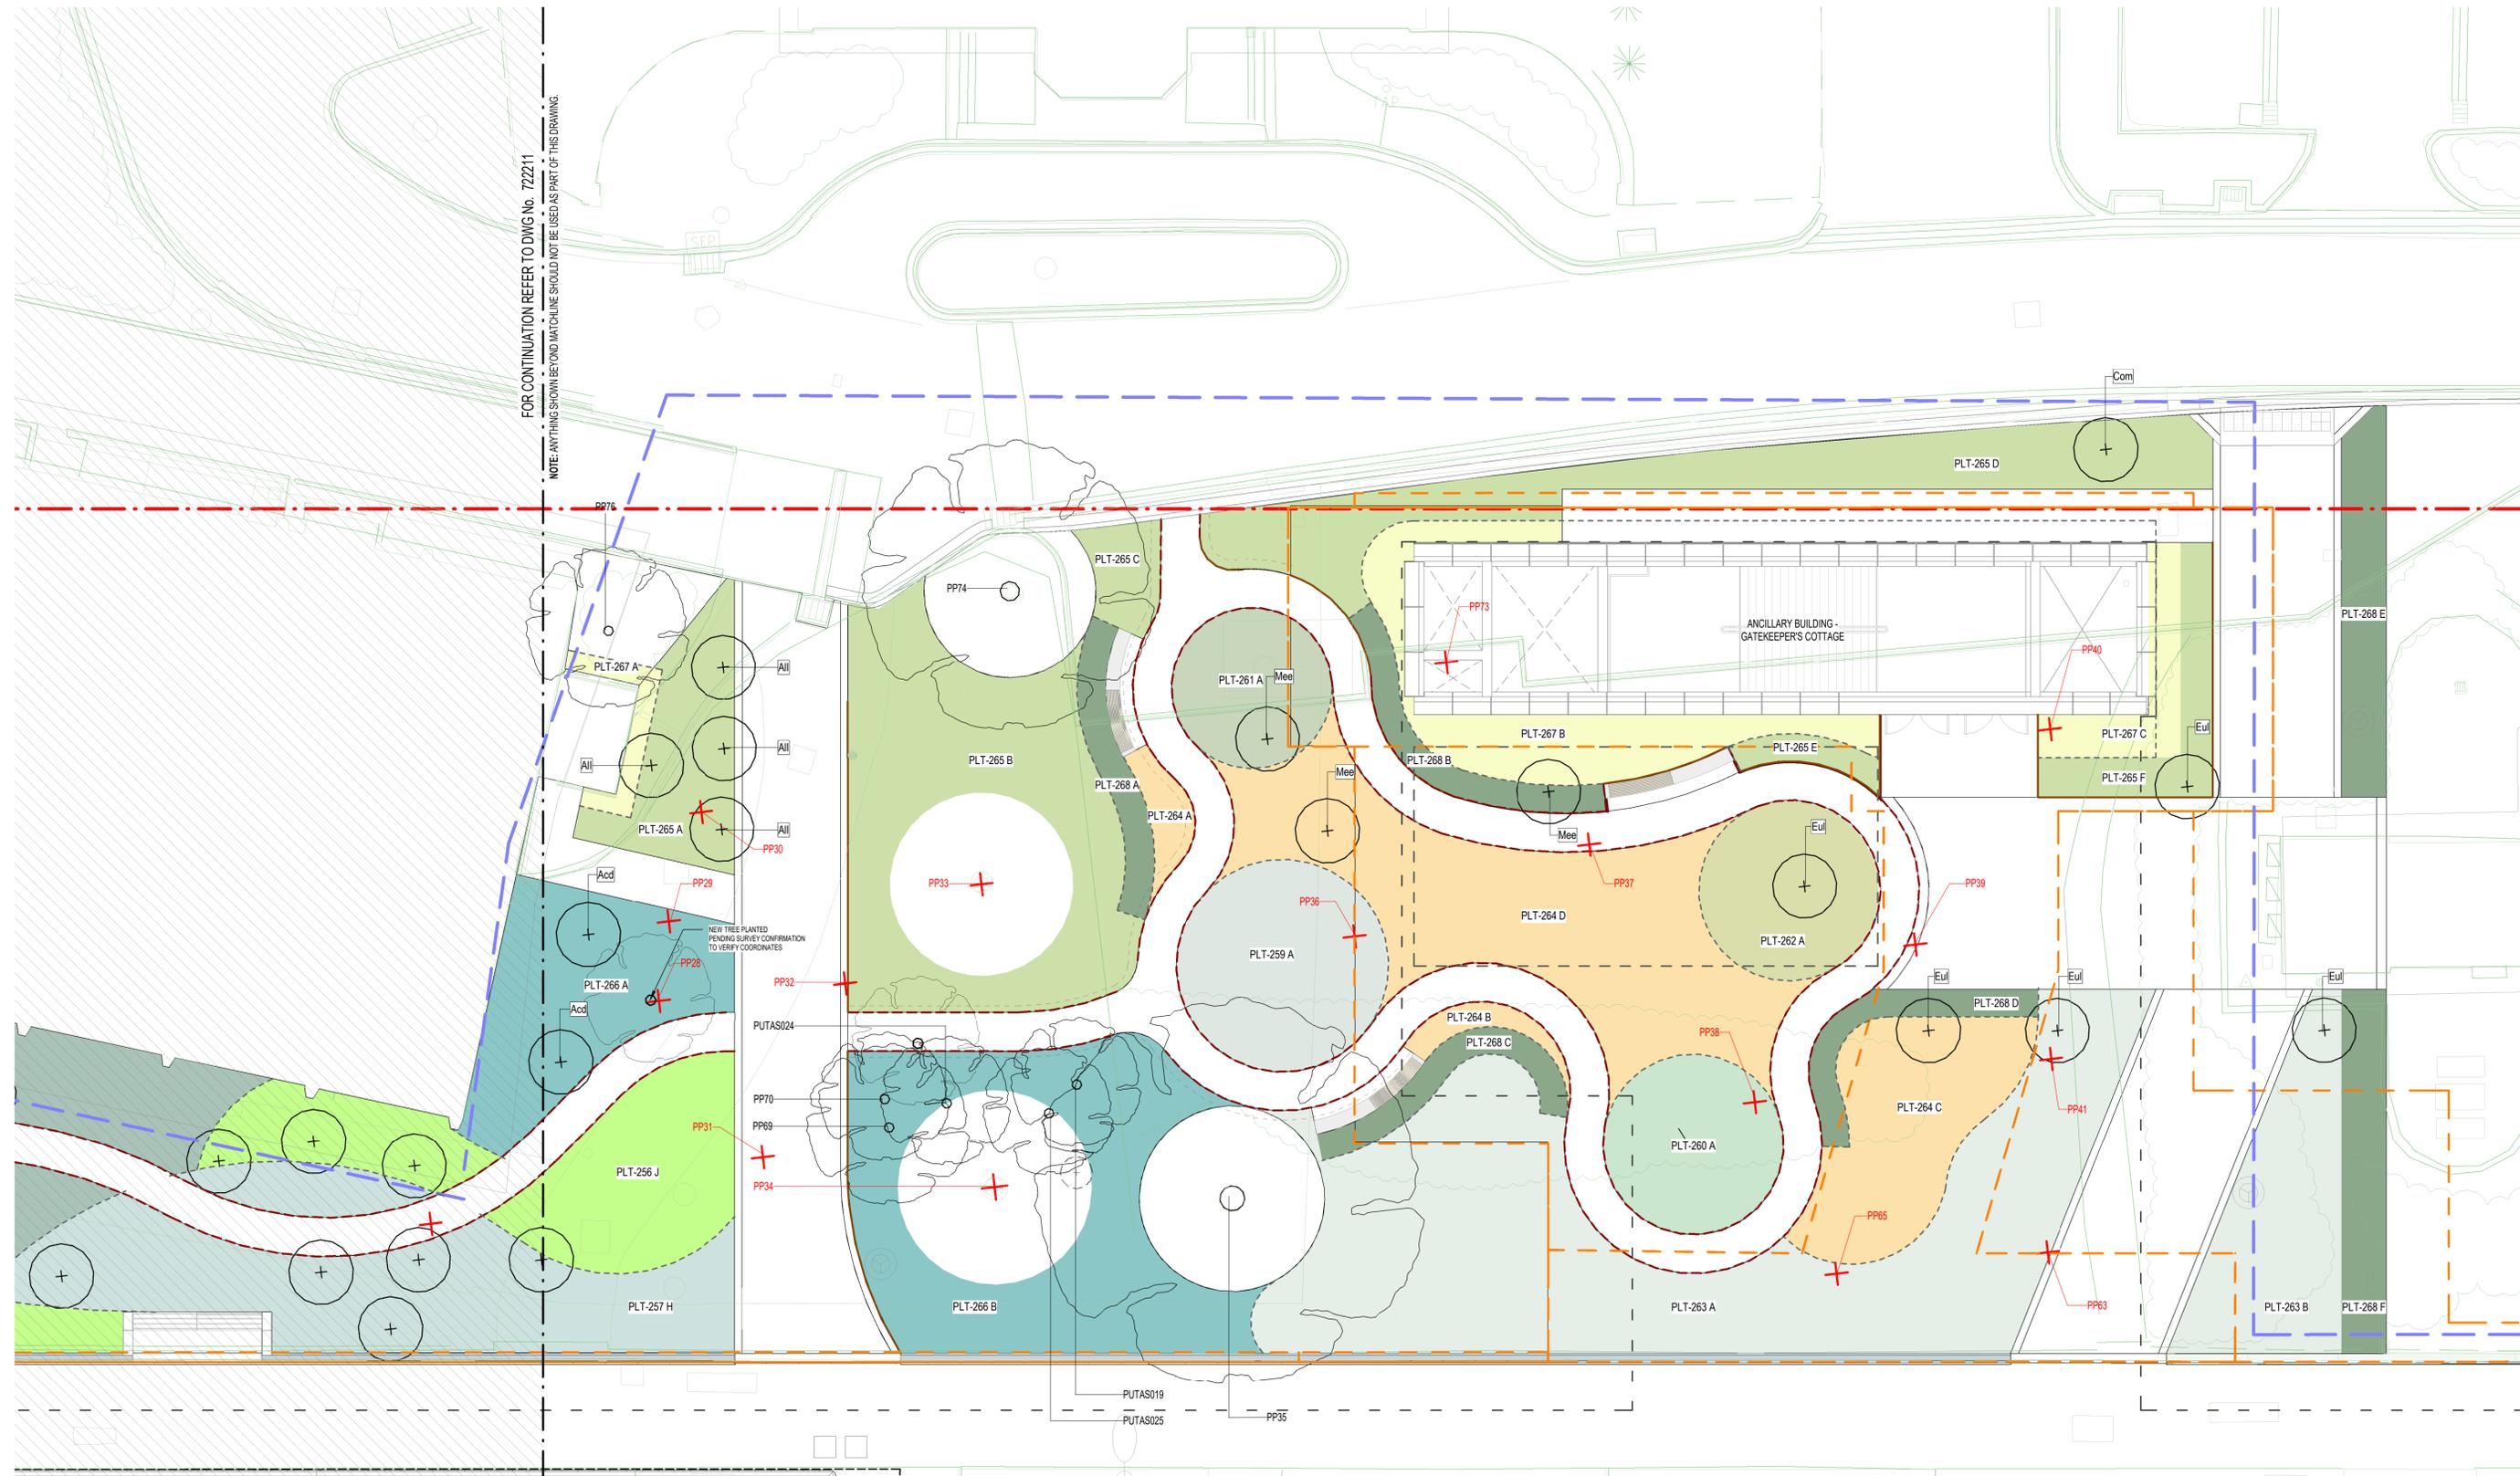

DEVELOPMENT PLAN SUBMISSION

Project Drawing Number	TAS-CYP-PV-00-DRG-AUD-PKV-722212-DP	Revision	G.3
Drawn By	Y. SONG	Designed By	E. SHAW
Checked By	C. GUTHRIE	Ind. Review	
Approved		Approval Date	
File Name			
Sheet No.	SHEET 12 OF 12		
NOT FOR CONSTRUCTION			
Scale	1:100	Sheet Size	A1
Up Location	East.	Down Location	East.
North.	North.	North.	North.
ID#		ID#	

Revised By	In Serv	Rev	Date	Description	Designed	Checked	Ind. Rev.	Approv.
		G.3	06/07/22	ISSUED FOR DEVELOPMENT PLAN	ES	CG		
		G.2	09/09/21	ISSUED FOR DEVELOPMENT PLAN	ES	CG		
		G.1	13/07/21	ISSUED FOR DEVELOPMENT PLAN	ES	CG		

This drawing has been prepared by, or compiled from information provided by, persons other than PTV. To the maximum extent permitted by law, PTV disclaims any responsibility for, and makes no representations in relation to, the completeness, accuracy or quality of any information contained in this drawing. Each user of the drawing releases PTV from all and any loss, damage, cost, expense or liability in relation to the use of, or any reliance on, this drawing or the information contained in it.

All written dimensions take precedence over scaled dimensions.

This drawing is provided only for the information of the person or organisation to whom PTV provides it. It may not be provided to, or used by, any other person without PTV's prior written consent.

Consultant



Franchisee / Lessee




ARCHITECTURAL
PARKVILLE
 PARKVILLE PRECINCT
 LANDSCAPE ARCHITECTURE
 LANDSCAPE PLAN - SHEET 12






1 SECTION - GRATTAN STREET WEST

1:100

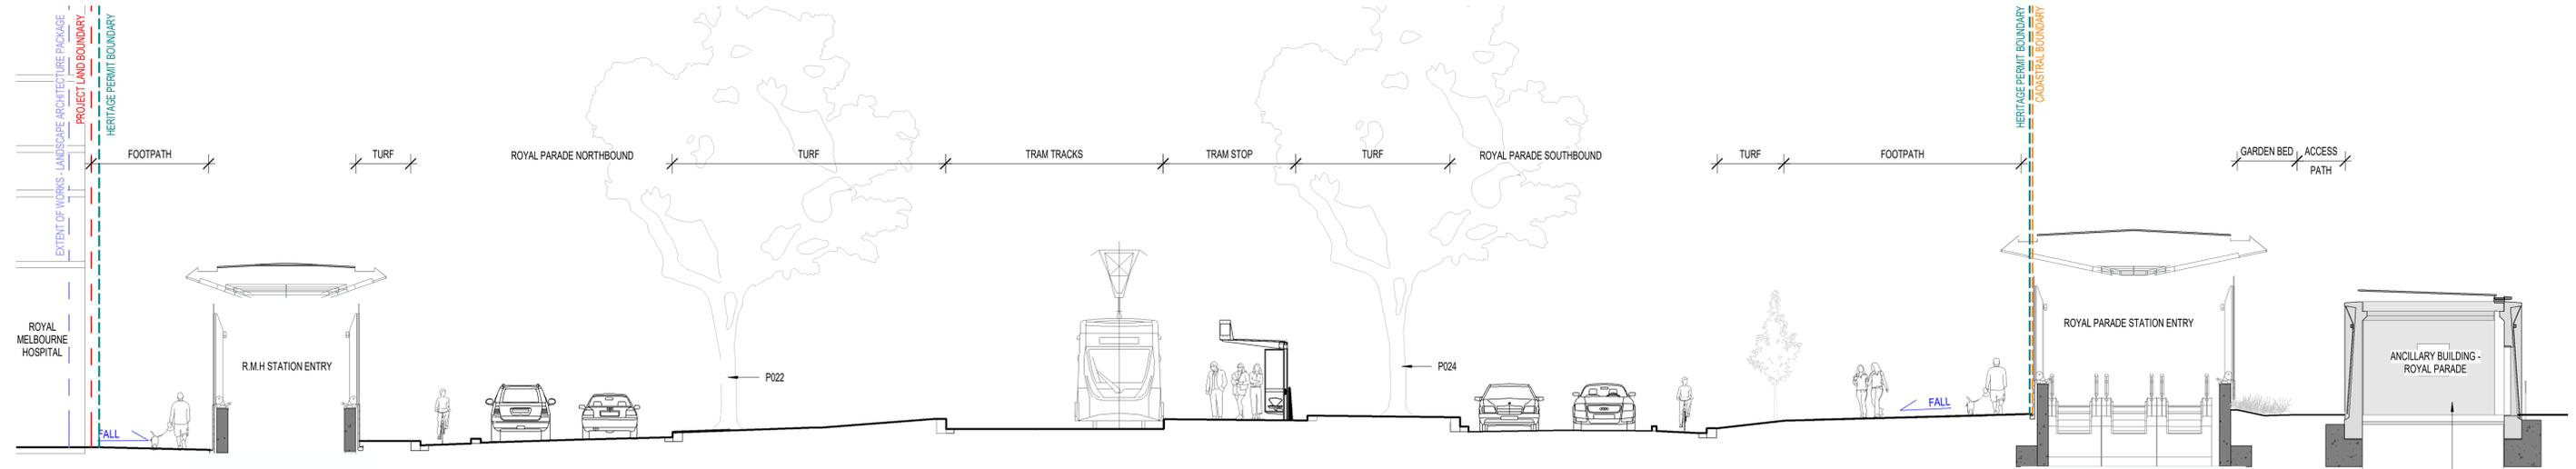

2 SECTION - ROYAL PARADE NORTH

1:100

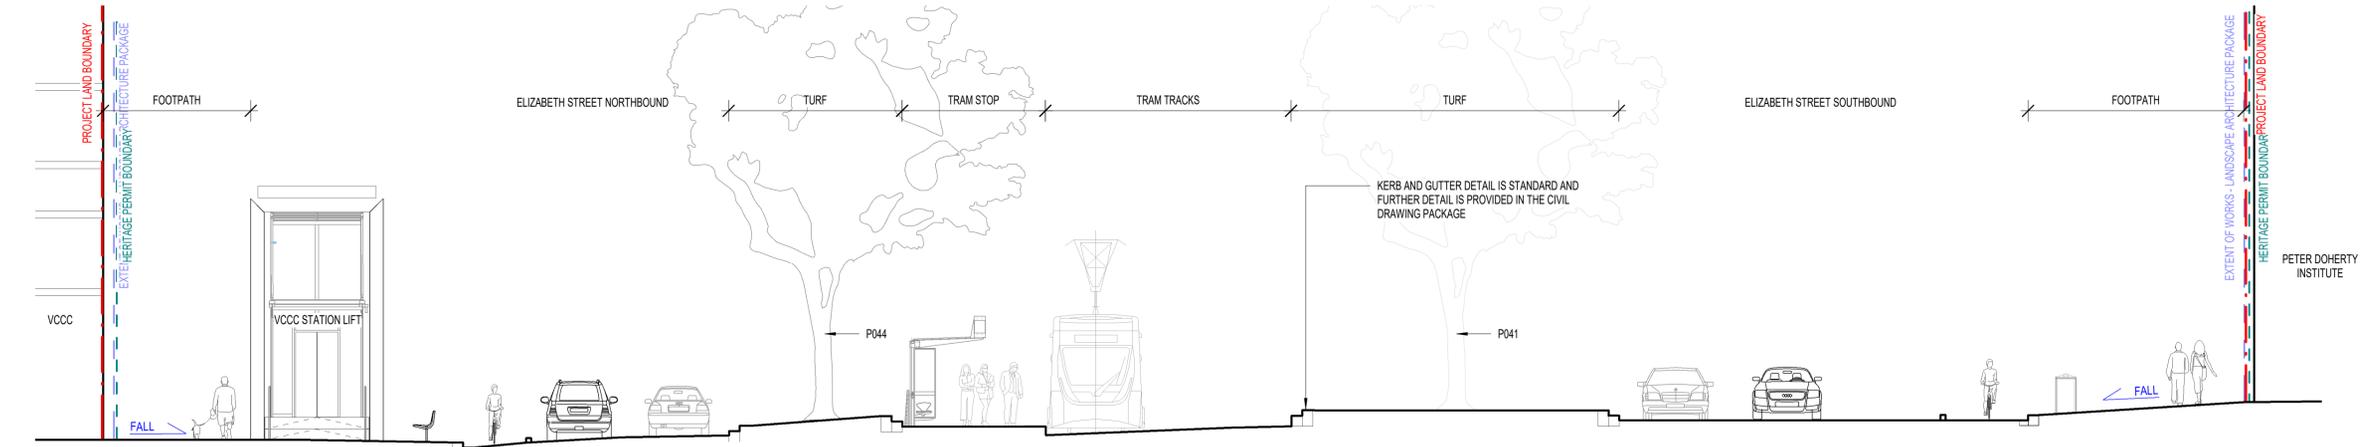

3 SECTION - ELIZABETH STREET

1:100



Revised By	In Serv	Rev	Date	Description	Designed	Checked	Ind. Rev.	Approv.
		G.9	06/07/22	ISSUED FOR DEVELOPMENT PLAN	ES	CG		
		G.8	30/11/21	ISSUED FOR DEVELOPMENT PLAN	ES	CG		
		G.7	17/09/21	ISSUED FOR DEVELOPMENT PLAN	ES	CG		
		G.6	09/09/21	ISSUED FOR DEVELOPMENT PLAN	ES	CG		
		G.5	13/07/21	ISSUED FOR DEVELOPMENT PLAN	ES	CG		
		G.4	22/02/18	ISSUED FOR DEVELOPMENT PLAN	H+WW	hr/v/GB		

This drawing has been prepared by, or compiled from information provided by, persons other than PTV. To the maximum extent permitted by law, PTV does not accept responsibility for, and makes no representations in relation to, the completeness, accuracy or quality of any information contained in this drawing. Each user of the drawing releases PTV from all and any loss, damage, cost, expense or liability in relation to the use of, or any reliance on, this drawing or the information contained in it.

All written dimensions take precedence over scaled dimensions.

This drawing is provided only for the information of the person or organization to whom PTV provides it. It may not be provided to, or used by, any other person without PTV's prior written consent.

Consultant

Franchisee / Lessee


ARCHITECTURAL
PARKVILLE
PARKVILLE PRECINCT
LANDSCAPE ARCHITECTURE
SECTIONS - SHEET 01

Up Location	Down Location	Datum
East.	East.	
North.	North.	
ID#	ID#	


DEVELOPMENT PLAN SUBMISSION

Project Drawing Number	Revision
TAS-CYP-PV-00-DRG-AUD-PKV-724201-DP	G.9

	Drawn By Y. SONG Checked By C. GUTHRIE Approved 	Designed By E. SHAW Ind. Review Approval Date
File Name	Sheet No.	Sheet Size
	SHEET 01 OF 02	A1
NOT FOR CONSTRUCTION		Drawing Number
Scale	Sheet Size	Revision
1:100	A1	

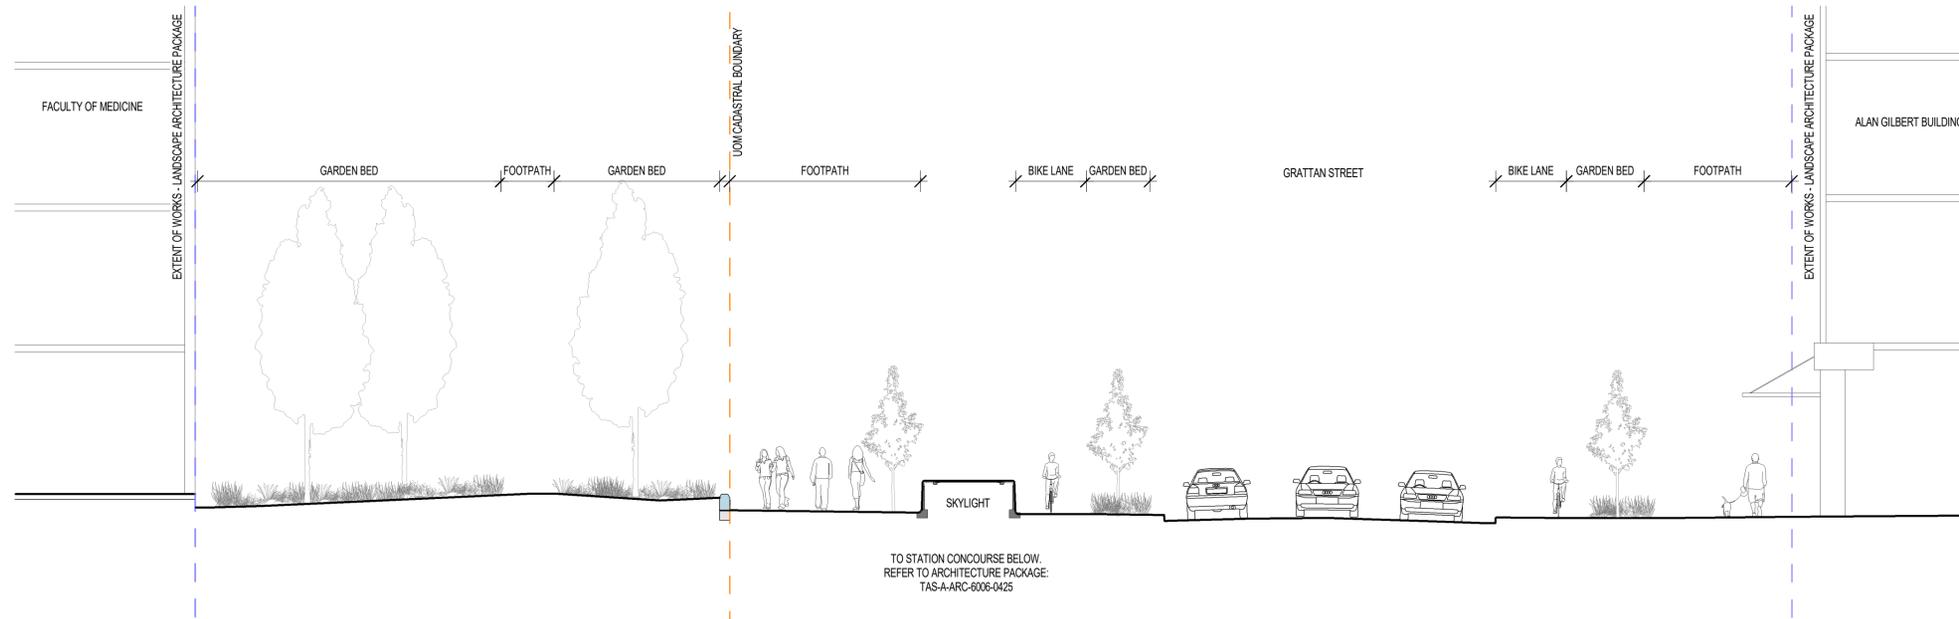

1 SECTION - GRATTAN STREET AT SKYLIGHT
1:100

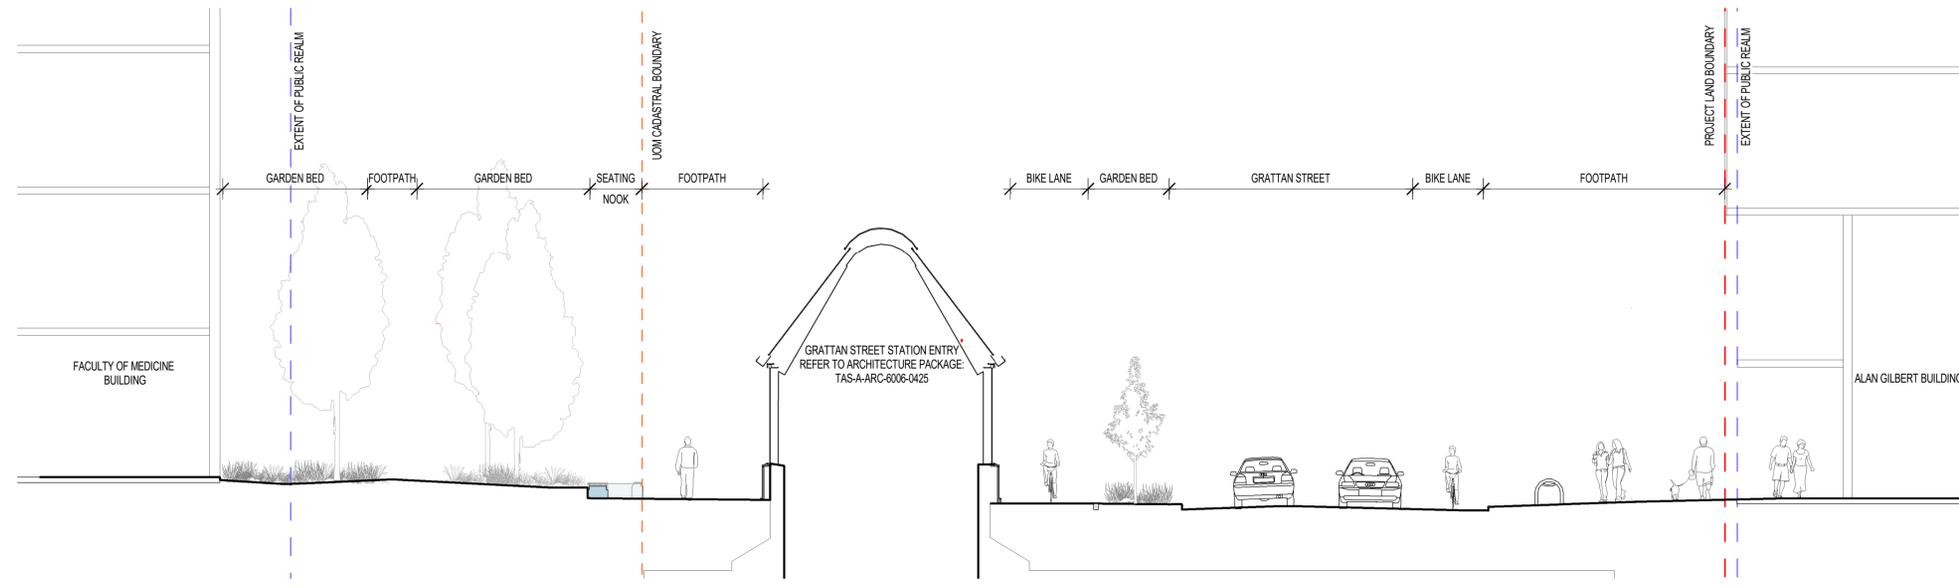

2 SECTION - GRATTAN STREET MAIN STATION ENTRANCE
1:100



Revised By	In Serv	Rev	Date	Description	Designed	Checked	Ind. Rev.	Approv.
		G.5	09/09/21	ISSUED FOR DEVELOPMENT PLAN	ES	CG		
		G.4	13/07/21	ISSUED FOR DEVELOPMENT PLAN	ES	CG		
		G.3	21/11/17	ISSUED FOR DEVELOPMENT PLAN	H-WW	hr/v/GB		

This drawing has been prepared by, or compiled from information provided by, persons other than PTV. To the maximum extent permissible by law, PTV does not accept responsibility for, and makes no representations in relation to, the completeness, accuracy or quality of any information contained in this drawing. Each user of this drawing releases PTV from all and any loss, damage, cost, expense or liability in relation to the use of, or any reliance on, this drawing or the information contained in it.

All written dimensions take precedence over scaled dimensions.

This drawing is provided only for the information of the person or organization to whom PTV provides it. It may not be provided to, or used by, any other person without PTV's prior written consent.

Consultant


Franchisee / Lessee

ARCHITECTURAL
PARKVILLE
PARKVILLE PRECINCT
LANDSCAPE ARCHITECTURE
SECTIONS - SHEET 02


Up Location	Down Location	Datum
East. North. ID#	East. North. ID#	

DEVELOPMENT PLAN SUBMISSION


Project Drawing Number		Revision	
TAS-CYP-PV-00-DRG-AUD-PKV-724202-DP		G.5	
		Drawn By	Designed By
		C. MACLEOD	E. SHAW
File Name SHEET 02 OF 02		Checked By	Ind. Review
		C.GUTHRIE	
Sheet No. SHEET 02 OF 02		Approved	Approval Date
<div style="border: 1px solid red; padding: 2px; text-align: center; color: red;">NOT FOR CONSTRUCTION</div>		Drawing Number	Revision
Scale	Sheet Size		
1:100	A1		

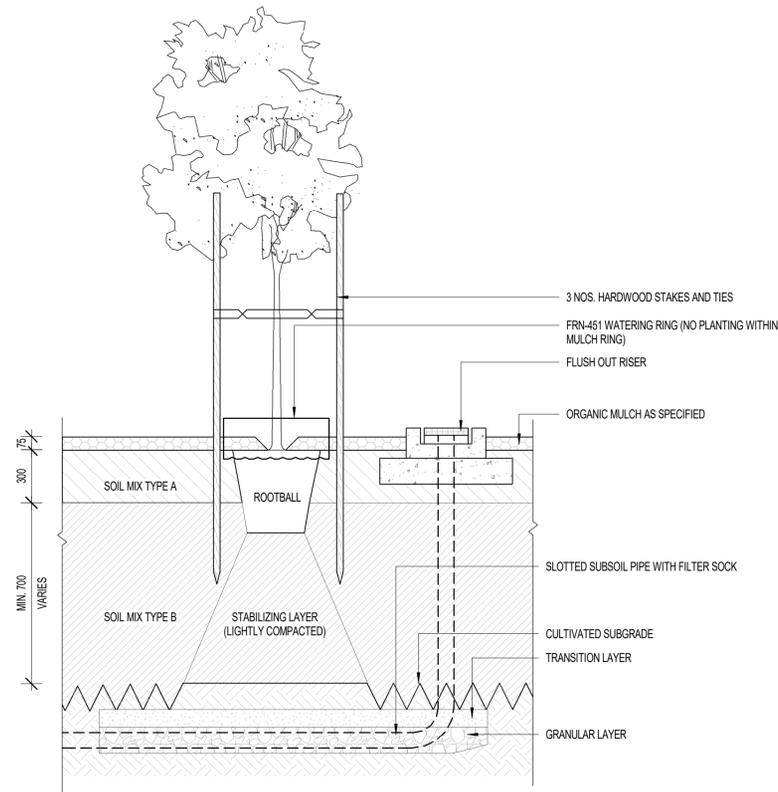


1 LAN-501 TREE IN SOFTSCAPE ON GRADE - DETAIL
1:20

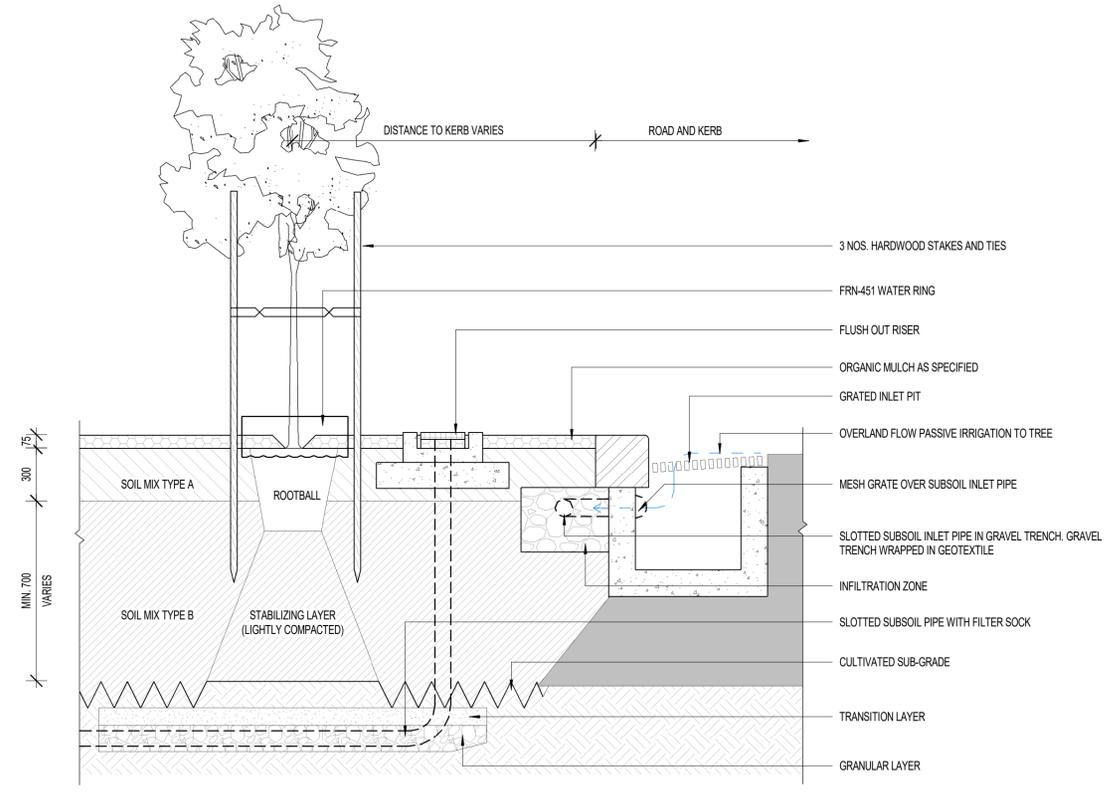

2 LAN-501 TREE IN SOFTSCAPE ON GRADE TO INLET PIT - DETAIL
1:20

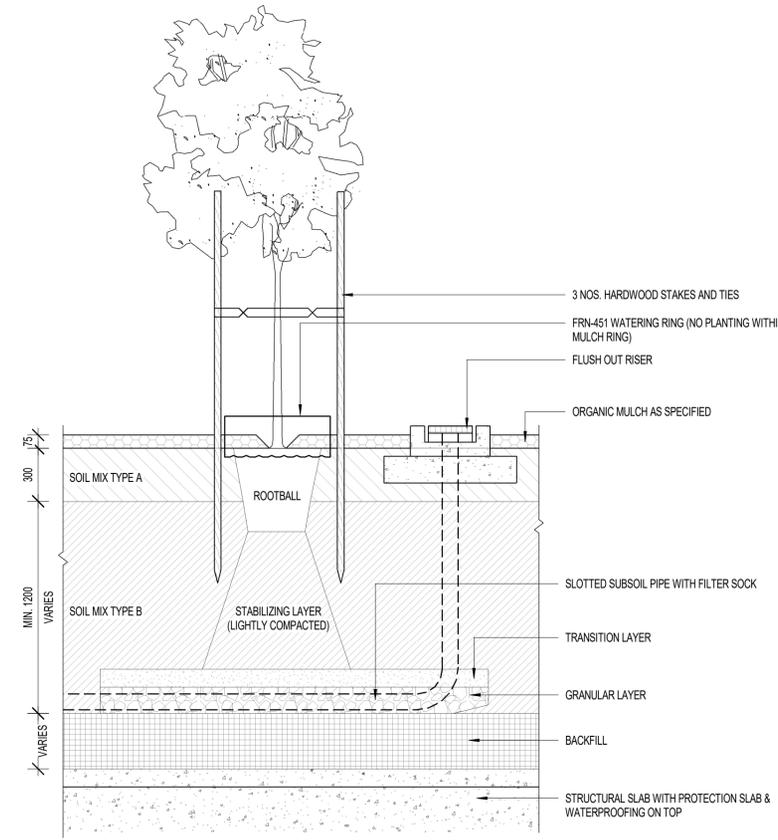

3 LAN-501 TREE IN SOFTSCAPE ON STRUCTURE - DETAIL
1:20

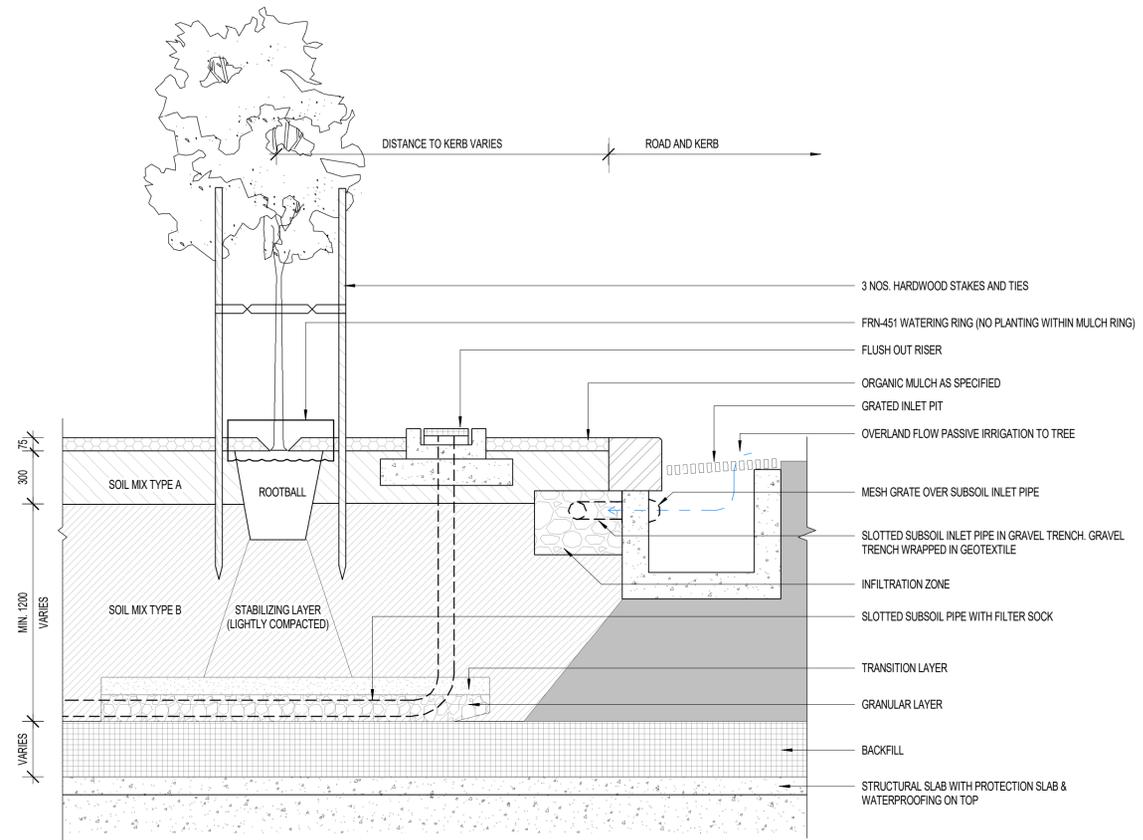

4 LAN-501 TREE IN SOFTSCAPE ON STRUCTURE TO INLET PIT - DETAIL
1:20

DEVELOPMENT PLAN SUBMISSION

Project Drawing Number	TAS-CYP-PV-00-DRG-AUD-PKV-726201-DP	Revision	G.2
Drawn By	C. MACLEOD	Designed By	E. SHAW
Checked By	C. GUTHRIE	Ind. Review	
Approved		Approval Date	
File Name	SHEET 01 OF 03		
Sheet No.	SHEET 01 OF 03		
Scale	1:20	Sheet Size	A1
NOT FOR CONSTRUCTION			
Drawing Number		Revision	

This drawing has been prepared by, or compiled from information provided by, persons other than PTV. To the maximum extent permitted by law, PTV does not accept responsibility for, and makes no representations in relation to, the completeness, accuracy or quality of any information contained in this drawing. Each user of this drawing releases PTV from all and any loss, damage, cost, expense or liability in relation to the use of, or any reliance on, this drawing or the information contained in it.

All written dimensions take precedence over scaled dimensions.

This drawing is provided only for the information of the person or organisation to whom PTV provides it. It may not be provided to, or used by, any other person without PTV's prior written consent.

Consultant


Franchisee / Lessee

ARCHITECTURAL
PARKVILLE
PARKVILLE PRECINCT
LANDSCAPE ARCHITECTURE
DETAILS - SHEET 01


Up Location	Down Location	Datum
East.	East.	
North.	North.	
ID#	ID#	

Revised By	In Serv	Rev.	Date	Description	Designed	Checked	Ind. Rev.	Approv.
		G.2	09/09/21	ISSUED FOR DEVELOPMENT PLAN	ES	CG		
		G.1	13/07/21	ISSUED FOR DEVELOPMENT PLAN	ES	CG		


9/09/2021 3:04:55 PM

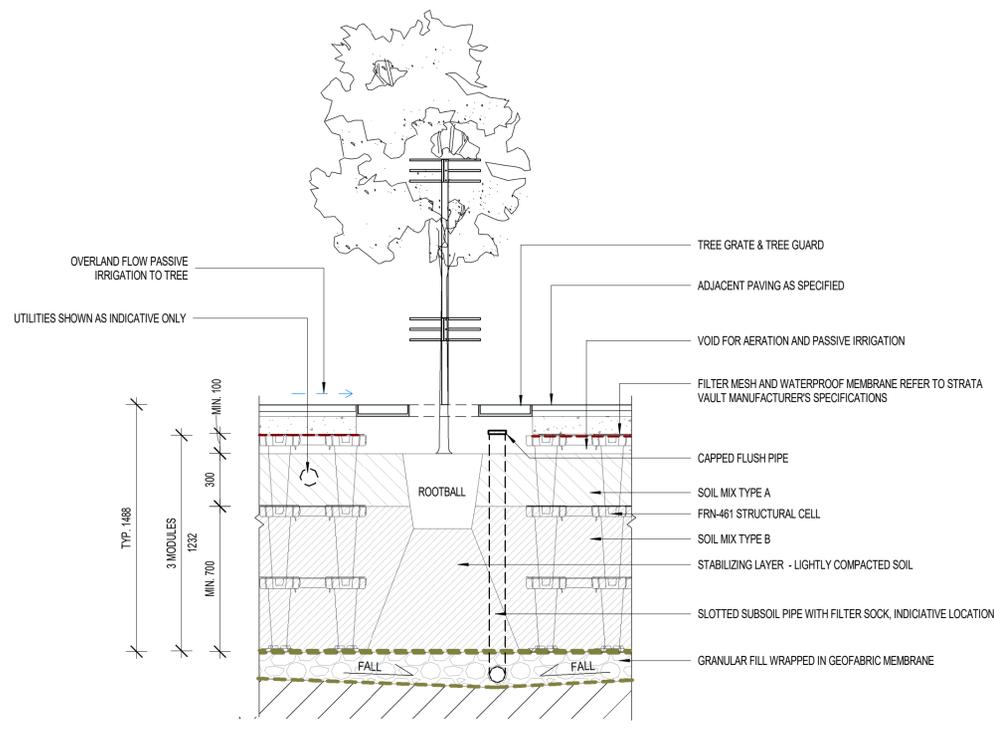


2 LAN-501 TREE IN PAVEMENT (STRATAVAULT) ON GRADE - DETAIL
1:20

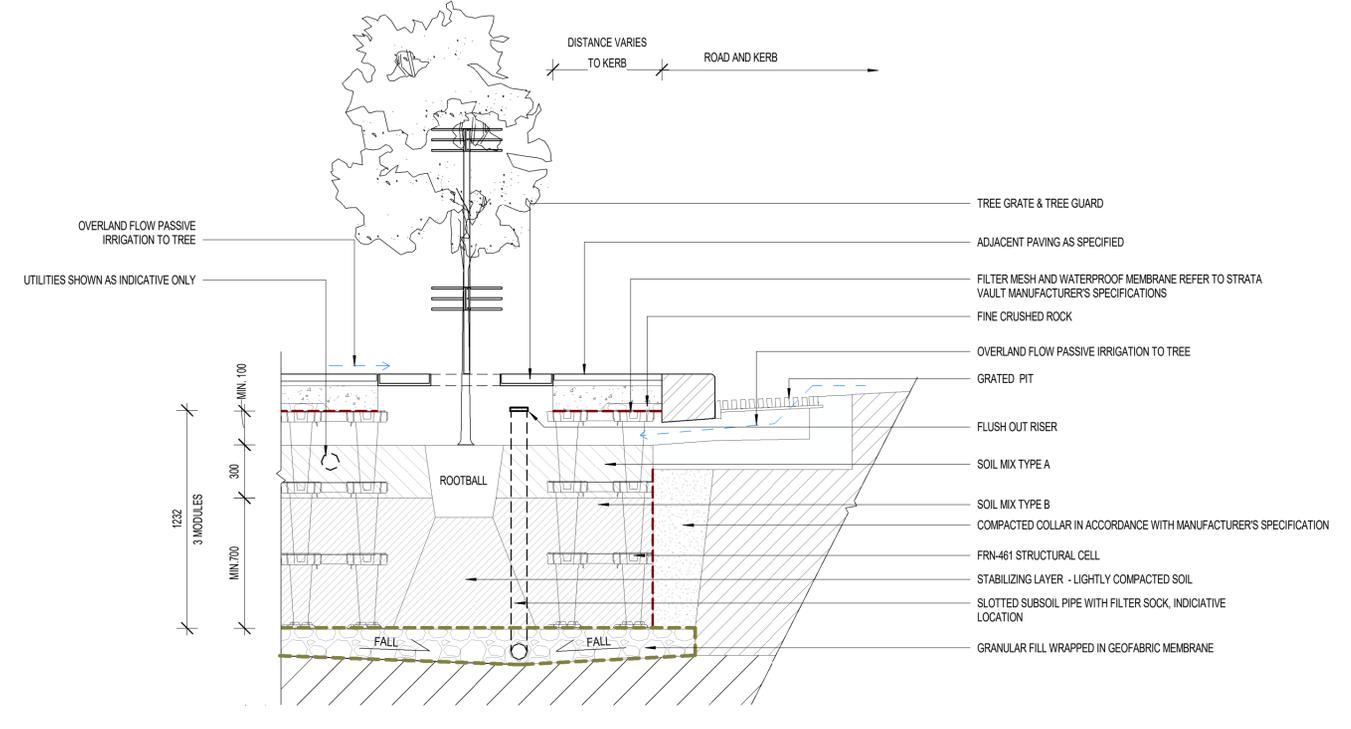

3 LAN-501 TREE IN PAVEMENT (STRATAVAULT) ON GRADE TO KERB INLET - DETAIL
1:20

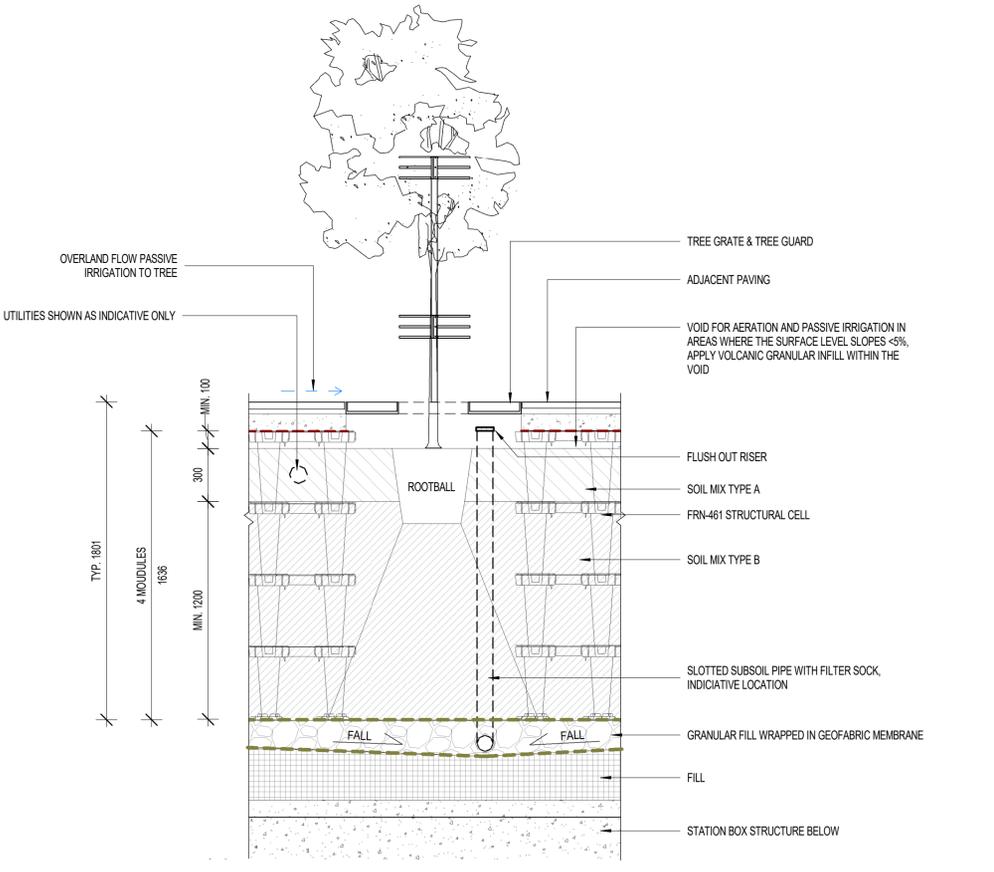

4 LAN-501 TREE IN PAVEMENT (STRATAVAULT) ON STRUCTURE - DETAIL
1:20

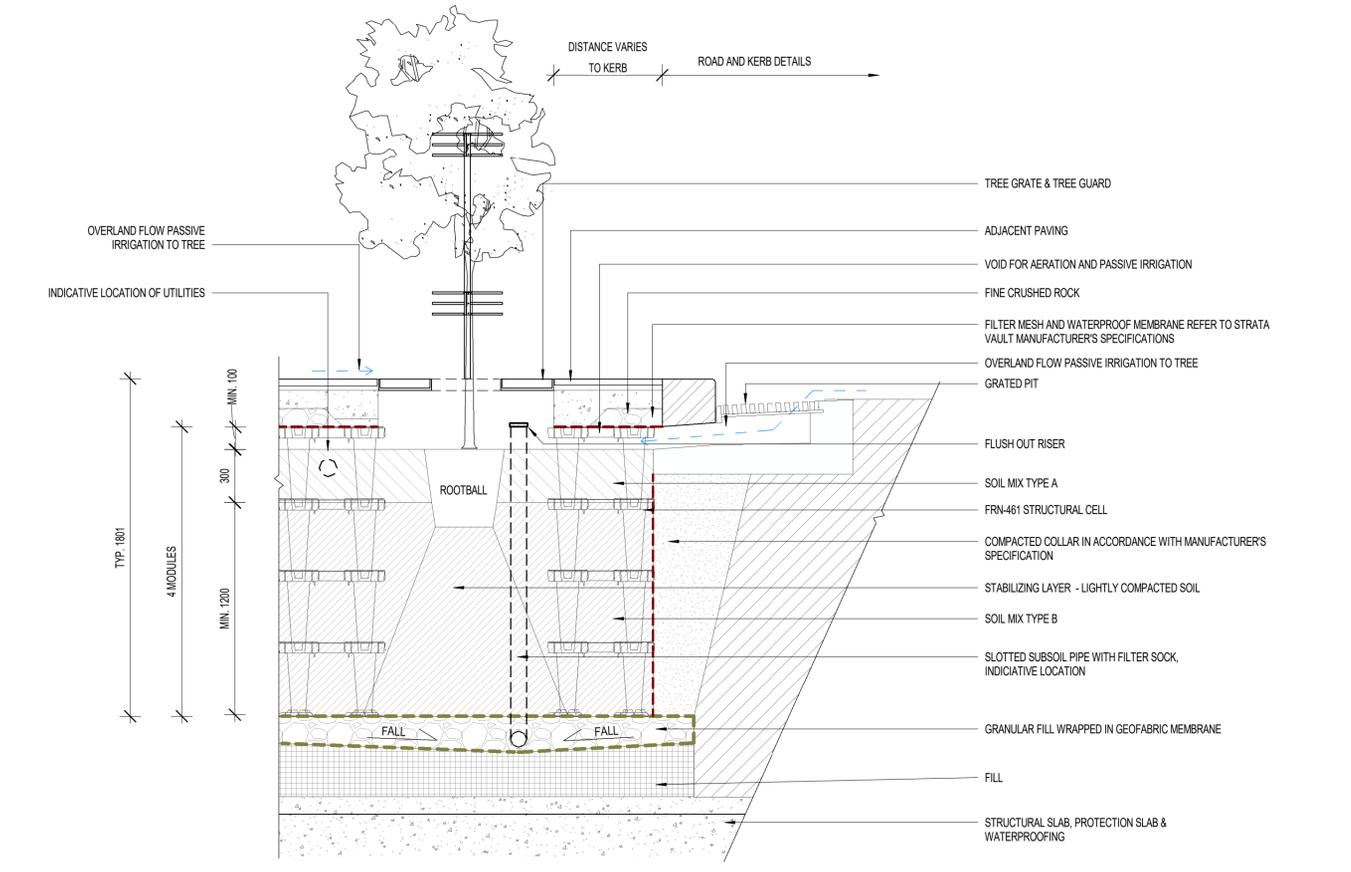

1 LAN-501 TREE IN PAVEMENT (STRATAVAULT) ON STRUCTURE TO KERB INLET - DETAIL
1:20

DEVELOPMENT PLAN SUBMISSION

Project Drawing Number	TAS-CYP-PV-00-DRG-AUD-PKV-726202-DP	Revision	G.2
Drawn By	C. MACLEOD	Designed By	E. SHAW
Checked By	C. GUTHRIE	Ind. Review	
Approved		Approval Date	
File Name			
Sheet No.	SHEET 02 OF 03		
NOT FOR CONSTRUCTION			
Scale	1:20	Sheet Size	A1
Drawing Number			
Revision			

This drawing has been prepared by, or compiled from information provided by, persons other than PTV. To the maximum extent permitted by law, PTV does not accept responsibility for, and makes no representations in relation to, the completeness, accuracy or quality of any information contained in this drawing. Each user of this drawing releases PTV from all and any loss, damage, cost, expense or liability in relation to the use of, or any reliance on, this drawing or the information contained in it.

All written dimensions take precedence over scaled dimensions.

This drawing is provided only for the information of the person or organization to whom PTV provides it. It may not be provided to, or used by, any other person without PTV's prior written consent.

Consultant


Franchisee / Lessee

ARCHITECTURAL
PARKVILLE
PARKVILLE PRECINCT
LANDSCAPE ARCHITECTURE
DETAILS - SHEET 02


Up Location	Down Location	Datum
East	East	
North	North	
ID#	ID#	

Revised By	In Serv	Rev	Date	Description	Designed	Checked	Ind. Rev.	Approv.
		G.2	09/09/21	ISSUED FOR DEVELOPMENT PLAN	ES	CG		
		G.1	13/07/21	ISSUED FOR DEVELOPMENT PLAN	ES	CG		


9/09/2021 3:05:00 PM

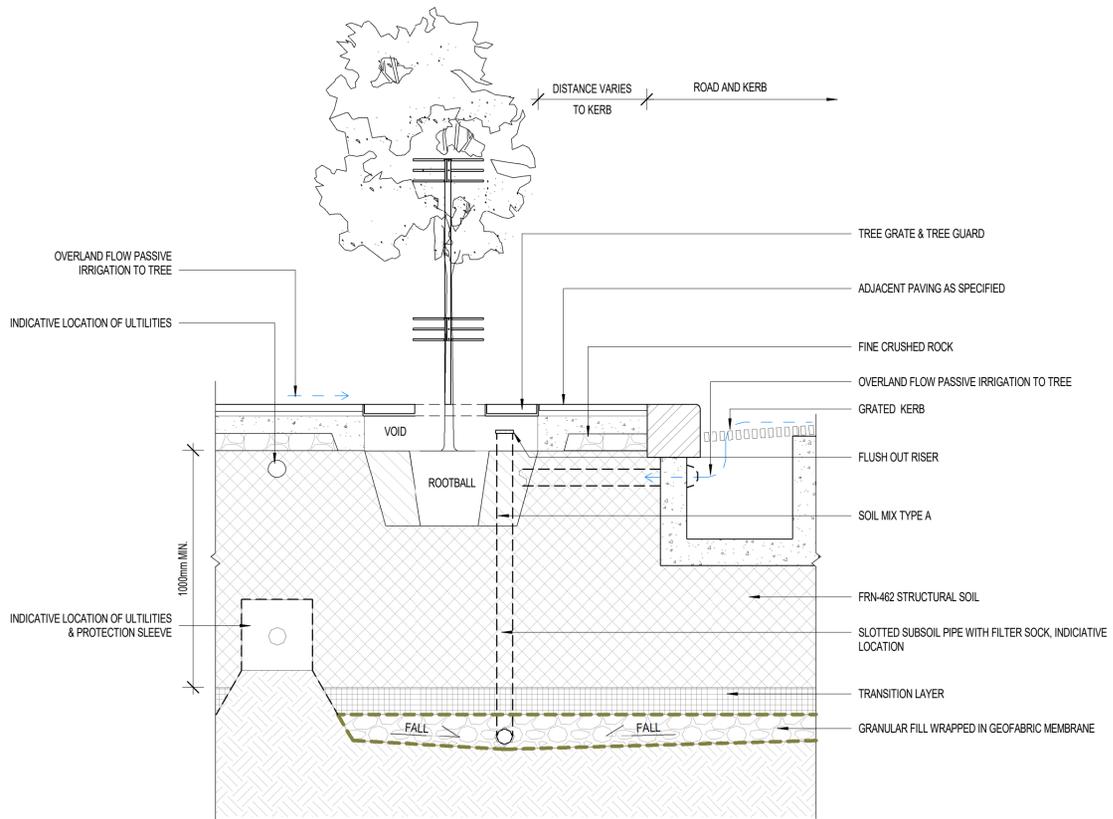


1 LAN-501 TREE IN PAVEMENT (STRUCTURAL SOIL) ON GRADE TO KERB INLET - DETAIL
1:20

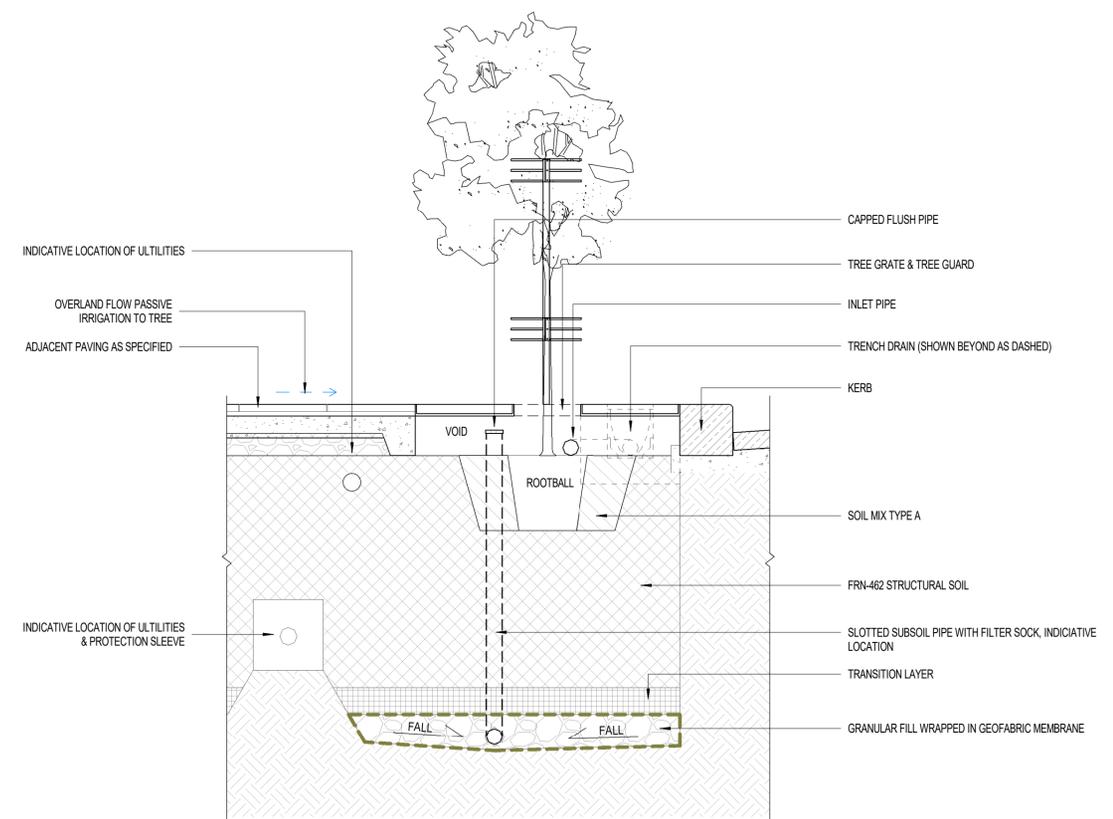

2 LAN-501 TREE IN PAVEMENT (STRUCTURAL SOIL) ON GRADE TO TRENCH DRAIN - DETAIL
1:20

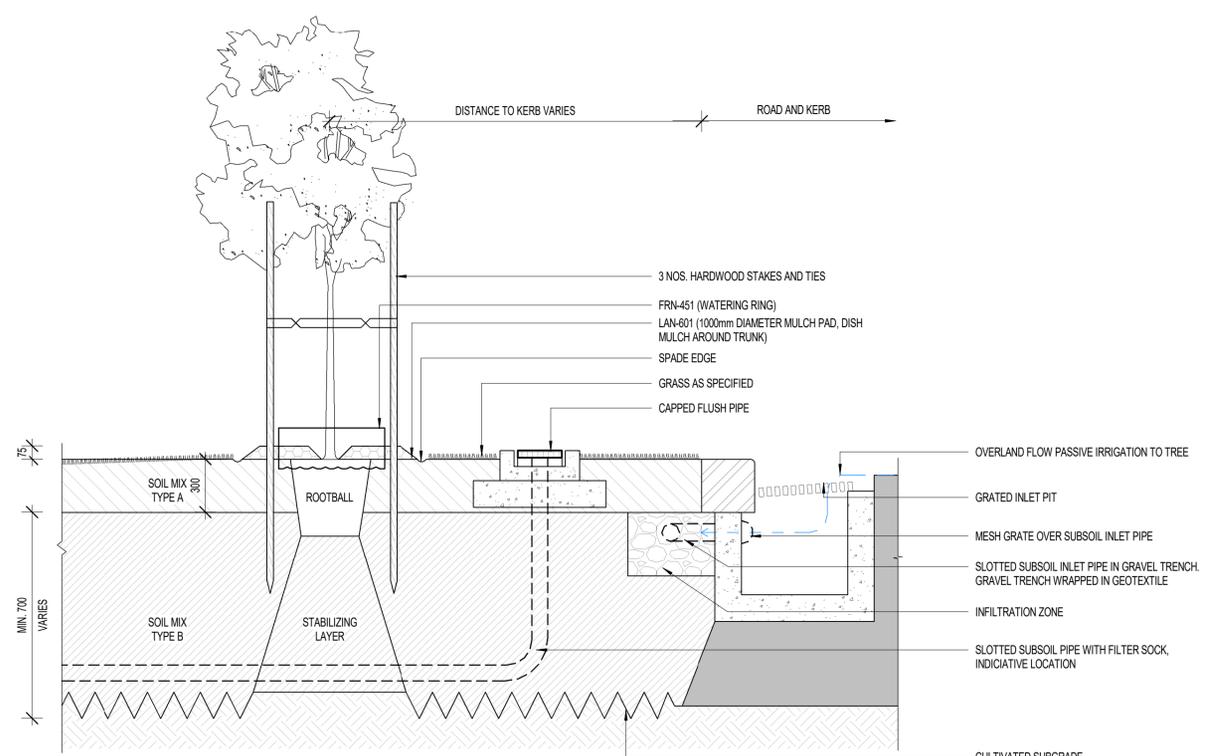

3 LAN-501 TREE IN GRASS ON GRADE TO KERB INLET - DETAIL
1:20

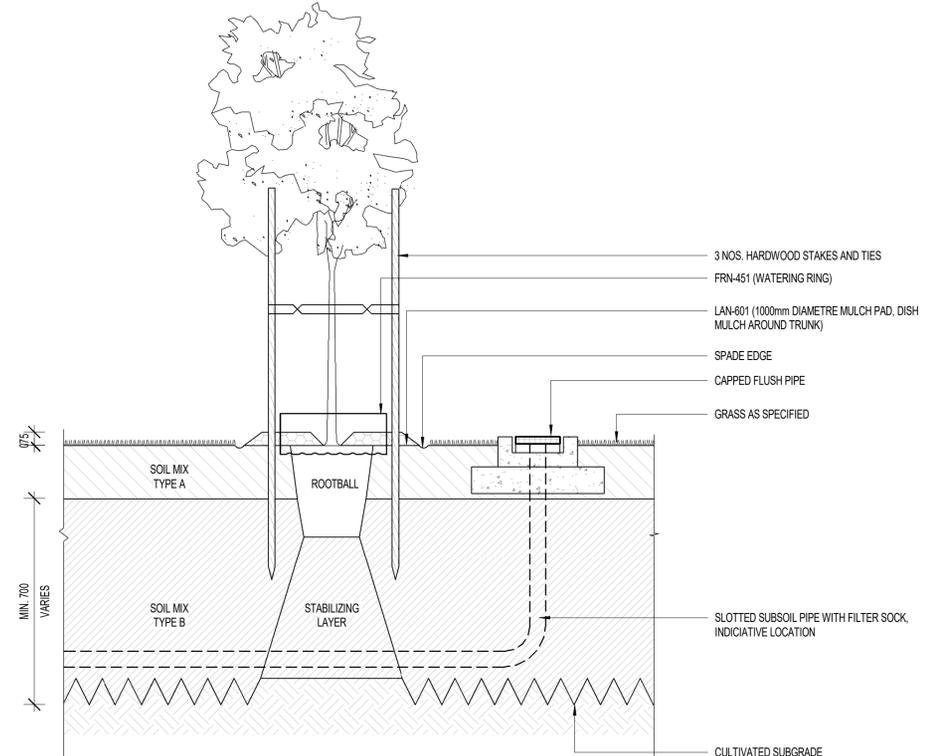

4 LAN-501 TREE IN GRASS ON GRADE - DETAIL
1:20

DEVELOPMENT PLAN SUBMISSION

Project Drawing Number	TAS-CYP-PV-00-DRG-AUD-PKV-726203-DP	Revision	G.2
Drawn By	C. MACLEOD	Designed By	E. SHAW
Checked By	C. GUTHRIE	Ind. Review	
Approved		Approval Date	
File Name	SHEET 03 OF 03		
Sheet No.	SHEET 03 OF 03		
Scale	1:20	Sheet Size	A1
NOT FOR CONSTRUCTION			
Drawing Number		Revision	

9/09/2021 3:05:05 PM

Revised By	In Serv	Rev	Date	Description	Designed	Checked	Ind. Rev.	Approv.
		G.2	09/09/21	ISSUED FOR DEVELOPMENT PLAN	ES	CG		
		G.1	13/07/21	ISSUED FOR DEVELOPMENT PLAN	ES	CG		

This drawing has been prepared by, or compiled from information provided by, persons other than PTV. To the maximum extent permitted by law, PTV does not accept responsibility for, and makes no representations in relation to, the completeness, accuracy or quality of any information contained in this drawing. Each user of this drawing releases PTV from all and any loss, damage, cost, expense or liability in relation to the use of, or any reliance on, this drawing or the information contained in it.

All written dimensions take precedence over scaled dimensions.

This drawing is provided only for the information of the person or organisation to whom PTV provides it. It may not be provided to, or used by, any other person without PTV's prior written consent.

Consultant

Franchisee / Lessee

ARCHITECTURAL
PARKVILLE
PARKVILLE PRECINCT
LANDSCAPE ARCHITECTURE
DETAILS - SHEET 03

Up Location East, North, ID#
Down Location East, North, ID#
Datum