

Urban Design and Landscape Plan

North East Link Eastern Freeway Upgrades – Burke Road to Tram Road



Attachment 2 Landscape Design



NORTH EAST LINK PROGRAM

URBAN DESIGN AND LANDSCAPE PLAN EASTERN FREEWAY UPGRADES - BURKE ROAD TO TRAM ROAD

ATTACHMENT 2 : LANDSCAPE DESIGN

ISSUED FOR USE

Autodesk Docs\NEL - South Alliance\NEL-STH-NSA-5999-UUD-MD3-0002_UDLP.rvt

© North East Link Program

		DOT DRAWING No.:		Rev.:	
<table border="1"> <tr> <th>REV</th> <th>DESCRIPTION</th> <th>DATE</th> <th>APPROVED BY</th> <th>DATE</th> </tr> <tr> <td>03</td> <td>ISSUED FOR USE - UDLP Interface Amendment</td> <td>20/10/2025</td> <td>J. NAYAR</td> <td>12/03/2024</td> </tr> <tr> <td>02</td> <td>ISSUED FOR USE</td> <td>28/06/2024</td> <td>S. ADAMS</td> <td>12/03/2024</td> </tr> <tr> <td>01</td> <td>ISSUED FOR USE</td> <td>12/03/2024</td> <td>R. ROGERS</td> <td>12/03/2024</td> </tr> <tr> <td>00</td> <td>ISSUED FOR USE</td> <td>21/02/2024</td> <td>T. THIRLWELL</td> <td>12/03/2024</td> </tr> </table>		REV	DESCRIPTION	DATE	APPROVED BY	DATE	03	ISSUED FOR USE - UDLP Interface Amendment	20/10/2025	J. NAYAR	12/03/2024	02	ISSUED FOR USE	28/06/2024	S. ADAMS	12/03/2024	01	ISSUED FOR USE	12/03/2024	R. ROGERS	12/03/2024	00	ISSUED FOR USE	21/02/2024	T. THIRLWELL	12/03/2024	<table border="1"> <tr> <th>NAME</th> <th>DATE</th> </tr> <tr> <td>J. NAYAR</td> <td>12/03/2024</td> </tr> <tr> <td>S. ADAMS</td> <td>12/03/2024</td> </tr> <tr> <td>R. ROGERS</td> <td>12/03/2024</td> </tr> <tr> <td>T. THIRLWELL</td> <td>12/03/2024</td> </tr> <tr> <td>G. KYRIACOU</td> <td>12/03/2024</td> </tr> </table>		NAME	DATE	J. NAYAR	12/03/2024	S. ADAMS	12/03/2024	R. ROGERS	12/03/2024	T. THIRLWELL	12/03/2024	G. KYRIACOU	12/03/2024	<p>Conditions of Use This Document has been developed for the purposes of the North East Link Program. Recipients of this document: - Are subject to obligations of confidentiality in relation to this document, and information handling obligations indicated by the Protective Marking/Security Classification as per Department of Transport and Planning Information Security Policy; and - May not rely upon the information contained in this document, and must rely absolutely on their own opinion and professional advice.</p>				<p>AREA ALLOCATED FOR QR CODE</p>		<p>NORTH EAST LINK PROGRAM URBAN DESIGN AND LANDSCAPE PLAN EASTERN FREEWAY UPGRADES - BURKE ROAD TO TRAM ROAD COVER SHEET - LANDSCAPE</p>	
REV	DESCRIPTION	DATE	APPROVED BY	DATE	
03	ISSUED FOR USE - UDLP Interface Amendment	20/10/2025	J. NAYAR	12/03/2024	
02	ISSUED FOR USE	28/06/2024	S. ADAMS	12/03/2024	
01	ISSUED FOR USE	12/03/2024	R. ROGERS	12/03/2024	
00	ISSUED FOR USE	21/02/2024	T. THIRLWELL	12/03/2024	
NAME	DATE	
J. NAYAR	12/03/2024	
S. ADAMS	12/03/2024	
R. ROGERS	12/03/2024	
T. THIRLWELL	12/03/2024	
G. KYRIACOU	12/03/2024	
<table border="1"> <tr> <th>DESCRIPTION</th> <th>REVISIONS</th> </tr> <tr> <td></td> <td></td> </tr> </table>		DESCRIPTION	REVISIONS			<p>APPROVALS</p>		<p>DRAWN: -</p>		<p>SIZE: A3</p>		<p>SCALE: AS SHOWN</p>		<p>Protective Marking: OFFICIAL : Sensitive</p>		<p>PROJECT CONTRACT: SOUTH</p>		<p>NELP DRAWING No.: NEL-STH-NSA-5900-UUD-DRG-9500</p>		<p>SUIT. CODE S4</p>		<p>REVISION 03</p>																										
DESCRIPTION	REVISIONS	

ATTACHMENT 2 - LANDSCAPE - DRAWING LIST

NEL PREFIX	NO.	NAME
9500_LANDSCAPE		
NEL-STH-NSA-5900-UUD-DRG	9500	COVER SHEET - LANDSCAPE
NEL-STH-NSA-5900-UUD-DRG	9501	DRAWING LIST & SYMBOLS - LANDSCAPE
NEL-STH-NSA-5900-UUD-DRG	9511	PLANTING SCHEDULE - SHEET 01
NEL-STH-NSA-5900-UUD-DRG	9512	PLANTING SCHEDULE - SHEET 02
NEL-STH-NSA-5900-UUD-DRG	9513	PLANTING SCHEDULE - SHEET 03
NEL-STH-NSA-5900-UUD-DRG	9514	PLANTING SCHEDULE - SHEET 04
NEL-STH-NSA-5900-UUD-DRG	9515	PLANTING SCHEDULE - SHEET 05
NEL-STH-NSA-5900-UUD-DRG	9516	PLANTING SCHEDULE - SHEET 06
NEL-STH-NSA-5900-UUD-DRG	9517	PLANTING SCHEDULE - SHEET 07
NEL-STH-NSA-5900-UUD-DRG	9518	PLANTING SCHEDULE - SHEET 08
NEL-STH-NSA-5900-UUD-DRG	9519	PLANTING SCHEDULE - SHEET 09
NEL-STH-NSA-5900-UUD-DRG	9520	PLANTING SCHEDULE - SHEET 10
NEL-STH-NSA-5900-UUD-DRG	9521	PLANTING SCHEDULE - SHEET 11
NEL-STH-NSA-5900-UUD-DRG	9522	PLANTING SCHEDULE - SHEET 12
NEL-STH-NSA-5900-UUD-DRG	9523	PLANTING SCHEDULE - SHEET 13
NEL-STH-NSA-5900-UUD-DRG	9524	PLANTING SCHEDULE - SHEET 14 - IMAGES
NEL-STH-NSA-5900-UUD-DRG	9525	PLANTING SCHEDULE - SHEET 15 - IMAGES
NEL-STH-NSA-5900-UUD-DRG	9526	PLANTING SCHEDULE - SHEET 16 - IMAGES
9525_LANDSCAPE PLANS - ZONES A-E		
NEL-STH-NSA-5900-UUD-DRG	9528	OVERALL LANDSCAPE ZONING PLAN - ZONES A-E
NEL-STH-NSA-5900-UUD-DRG	9529	LANDSCAPE PLAN - ZONE A
NEL-STH-NSA-5900-UUD-DRG	9530	LANDSCAPE PLAN - ZONE B
NEL-STH-NSA-5900-UUD-DRG	9531	LANDSCAPE PLAN - ZONE C
NEL-STH-NSA-5900-UUD-DRG	9532	LANDSCAPE PLAN - ZONE D
NEL-STH-NSA-5900-UUD-DRG	9533	LANDSCAPE PLAN - ZONE E
9535_LANDSCAPE PLANS - ZONES 0-11		
NEL-STH-NSA-5900-UUD-DRG	9535	OVERALL LANDSCAPE ZONING PLAN - ZONES 0-11
NEL-STH-NSA-5900-UUD-DRG	9536	LANDSCAPING PLAN - ZONE 0 - BURKE ROAD
NEL-STH-NSA-5900-UUD-DRG	9537	LANDSCAPING PLAN - ZONE 1 - BURKE ROAD
NEL-STH-NSA-5900-UUD-DRG	9542	LANDSCAPING PLAN - ZONE 6 - ESTELLE STREET
NEL-STH-NSA-5900-UUD-DRG	9543	LANDSCAPING PLAN - ZONE 7 - DONCASTER ROAD
NEL-STH-NSA-5900-UUD-DRG	9544	LANDSCAPING PLAN - ZONE 8 - DONCASTER ROAD - EAST
NEL-STH-NSA-5900-UUD-DRG	9545	LANDSCAPING PLAN - ZONE 9 - HEYINGTON AVENUE
NEL-STH-NSA-5900-UUD-DRG	9546	LANDSCAPING PLAN - ZONE 10 - ELGAR ROAD
NEL-STH-NSA-5900-UUD-DRG	9547	LANDSCAPING PLAN - ZONE 11 - TRAM ROAD
9550_LANDSCAPE SITE SECTIONS		
NEL-STH-NSA-5900-UUD-DRG	9551	LANDSCAPE SECTION 01 - ZONE 1 - EASTERN FREEWAY NEAR BURKE ROAD
NEL-STH-NSA-5900-UUD-DRG	9552	LANDSCAPE SECTION 02 - ZONE 6 - EASTERN FREEWAY NEAR ESTELLE STREET
NEL-STH-NSA-5900-UUD-DRG	9553	LANDSCAPE SECTION 03 - ZONE 6 - EASTERN FREEWAY NEAR KOONUNG CREEK RESERVE WETLAND
NEL-STH-NSA-5900-UUD-DRG	9554	LANDSCAPE SECTION 04 - ZONE 7 - EASTERN FREEWAY NEAR DONCASTER ROAD
NEL-STH-NSA-5900-UUD-DRG	9555	LANDSCAPE SECTION 05 - ZONE 7 - KOONUNG CREEK RESERVE NEAR DONCASTER ROAD
NEL-STH-NSA-5900-UUD-DRG	9556	LANDSCAPE SECTION 06 - ZONE 7 - KOONUNG CREEK RESERVE NEAR DONCASTER ROAD
NEL-STH-NSA-5900-UUD-DRG	9557	LANDSCAPE SECTION 07 - ZONE 8 - KOONUNG CREEK CORRIDOR NEAR DONCASTER ROAD
NEL-STH-NSA-5900-UUD-DRG	9558	LANDSCAPE SECTION 08 - ZONE 8 - EASTERN FREEWAY NEAR DONCASTER ROAD
NEL-STH-NSA-5900-UUD-DRG	9559	LANDSCAPE SECTION 09 - ZONE 8 - KOONUNG CREEK CORRIDOR NEAR DONCASTER ROAD
NEL-STH-NSA-5900-UUD-DRG	9560	LANDSCAPE SECTION 10 - ZONE 9 - KOONUNG CREEK CORRIDOR NEAR DONCASTER ROAD
NEL-STH-NSA-5900-UUD-DRG	9561	LANDSCAPE SECTION 11 - ZONE 9 - VALDA WETLAND NEAR HEYINGTON AVE SUP BRIDGE
NEL-STH-NSA-5900-UUD-DRG	9562	LANDSCAPE SECTION 12 - ZONE 10 - EASTERN FREEWAY NEAR ELGAR ROAD
9570_LANDSCAPE_TREE RETENTION AND REMOVAL		
NEL-STH-NSA-5900-UUD-DRG	9570	OVERALL TREE RETENTION & REMOVAL ZONING PLAN - ZONES A-E
NEL-STH-NSA-5900-UUD-DRG	9571	TREE RETENTION AND REMOVAL PLAN - ZONE A
NEL-STH-NSA-5900-UUD-DRG	9572	TREE RETENTION AND REMOVAL PLAN - ZONE B
NEL-STH-NSA-5900-UUD-DRG	9573	TREE RETENTION AND REMOVAL PLAN - ZONE C
NEL-STH-NSA-5900-UUD-DRG	9574	TREE RETENTION AND REMOVAL PLAN - ZONE D
NEL-STH-NSA-5900-UUD-DRG	9575	TREE RETENTION AND REMOVAL PLAN - ZONE E
9580_CONSTRUCTION COMPOUND PLANS		
NEL-STH-NSA-5900-UUD-DRG	9580	PROPOSED CONSTRUCTION COMPOUND PLAN - SHEET 01
NEL-STH-NSA-5900-UUD-DRG	9581	PROPOSED CONSTRUCTION COMPOUND PLAN - SHEET 02

The approved content and design detail for the Southern Interface Zone (SIZ), as approved through the NEL Tunnels UDLP, has been transferred to Attachment 5 of this UDLP.

Any notations in the following attachment referring to the SIZ being generally in accordance with the NEL Tunnels UDLP should be read as the SIZ being generally in accordance with Attachment 5.

It is also noted the five updated design items within the SIZ in section 4.1.3 of this UDLP Report supersede the designs shown for these same items in Attachment 5.

DRAWING SYMBOLS

VICROADS COMPASS SYMBOL




SCALE BAR




ZONE A-D CALLOUT TO SCALE 1:5000
ZONE 1-10 CALLOUT TO SCALE 1:2000


ZONE

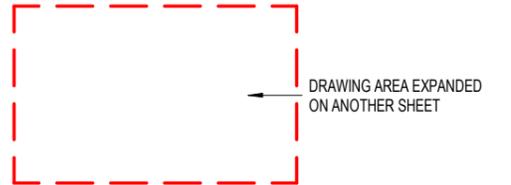


SECTION MARK

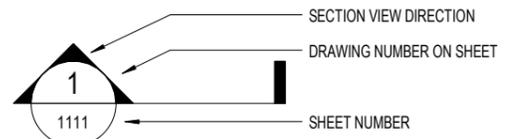

ELEVATION MARK

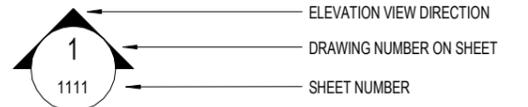


CALL OUT MARK

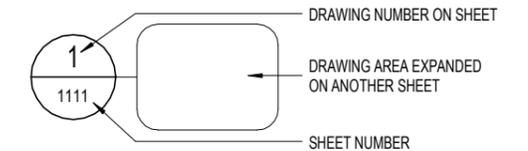


SYSTEM TAG

SYSTEMS ARE BUILT ELEMENTS WHICH REPEAT ACROSS THE PROPOSAL. E.G BARRIERS, SCREENS.

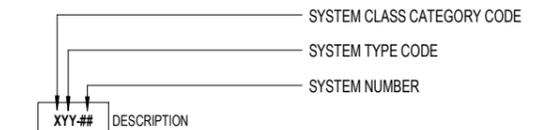

MATERIAL TAG

MATERIALS ARE THE FINISH APPLIED TO THE EXTERIOR FACE OF AN ELEMENT.

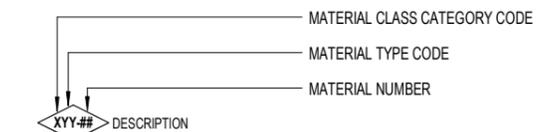

- SYSTEM / MATERIAL CLASS CATEGORY CODES:
- B BUILDING SERVICES
 - E EXTERNAL WORKS
 - M MISCELLANEOUS FIXTURES + FITTINGS
 - P PAINT + APPLIED COATINGS
 - S STRUCTURE
 - W WALL + WALL COMPONENTS

ISSUED FOR USE

DOT DRAWING No.: _____ Rev.: _____

Autodesk Docs/NEL - South Alliance/NEL-STH-NSA-5999-UUD-MD3-0002_UDLP.rvt

© North East Link Program

REV	DESCRIPTION	DATE	APPROVED BY	APPROVALS
02	ISSUED FOR USE	28/06/2024	ENGINEERING CHECKED BY R. ROGERS	
01	ISSUED FOR USE	12/03/2024	DESIGNED BY S. ADAMS	
00	ISSUED FOR USE	21/02/2024	VERIFIED BY T. THIRLWELL	

DRAFTING CHECKED BY J. NAYAR 21/02/2024 DESIGNED BY S. ADAMS 21/02/2024 VERIFIED BY T. THIRLWELL 21/02/2024 APPROVED BY G. KYRIACOU 21/02/2024	Conditions of Use This Document has been developed for the purposes of the North East Link Program. Recipients of this document: - Are subject to obligations of confidentiality in relation to this document, and information handling obligations indicated by the Protective Marking/Security Classification as per Department of Transport and Planning Information Security Policy; and - May not rely upon the information contained in this document, and must rely absolutely on their own opinion and professional advice.		
---	--	--	--

Protective Marking: **OFFICIAL : Sensitive**

AREA ALLOCATED FOR QR CODE	NORTH EAST LINK PROGRAM URBAN DESIGN AND LANDSCAPE PLAN EASTERN FREEWAY UPGRADES - BURKE ROAD TO TRAM ROAD DRAWING LIST & SYMBOLS - LANDSCAPE	PROJECT CONTRACT: SOUTH
NELP DRAWING No.: NEL-STH-NSA-5900-UUD-DRG-9501		SUIT. CODE: S4 REVISION: 02

PLANTING MIX SCHEDULE: GB01 - PROPOSED GARDEN BED TYPE 01 - WETLAND AND WATERWAY RESTORATION

Form	Genus	Species	Common Name	Mature Size (HxW)	Density	Size Range
Groundcover	<i>Aceana</i>	<i>novae-zelandiae</i>	Bidgee-widgee	prostrate to 1-4m	4/m2	Forestry Tubes
Aquatic herb	<i>Alisma</i>	<i>plantago-aquatica</i>	Water Plantain	0.8m x 0.5m	6/m2	Forestry Tubes
Aquatic herb	<i>Alternanthera</i>	<i>denticulata</i>	Lesser Joyweed	prostrate x 0.5m	6/m2	Forestry Tubes
Grass	<i>Amphibromus</i>	<i>nervosus</i>	Common Swamp Wallaby-grass	1.2m x spreading	6/m2	Forestry Tubes
Aquatic herb	<i>Baumea</i>	<i>juncea</i>	Bare Twigsedge	1m x 1m	1/m2	Forestry Tubes
Rush	<i>Bolboschoenus</i>	<i>fluviatilis</i>	River Bulrush	1.2m x 1-2m	6/m2	Forestry Tubes
Rush	<i>Bolboschoenus</i>	<i>medianus</i>	Marsh Club-rush	0.75-1.5m x 0.75-1.5m	6/m2	Forestry Tubes
Sedge	<i>Carex</i>	<i>appressa</i>	Tall Sedge	0.75-0.9m x 0.75m	6/m2	Forestry Tubes
Sedge	<i>Carex</i>	<i>fascicularis</i>	Tassel Sedge	0.5-1m x 1m	6/m2	Forestry Tubes
Sedge	<i>Carex</i>	<i>inversa</i>	Knob Sedge	0.5m x 0.3m	6/m2	Forestry Tubes
Sedge	<i>Carex</i>	<i>inynx</i>	Tussock Sedge	0.2-1m x 0.3m	6/m2	Forestry Tubes
Sedge	<i>Carex</i>	<i>tereticaulis</i>	Rush Sedge	1m x 1m	6/m2	Forestry Tubes
Aquatic herb	<i>Cycnogeton</i>	<i>procerum</i>	Water-ribbons	1-2m x 1-2m	6/m2	Forestry Tubes
Sedge	<i>Cyperus</i>	<i>gunnii ssp. gunni</i>	Flecked Flat Sedge	0.6-1.5m x 0.5m	6/m2	Forestry Tubes
Sedge	<i>Eleocharis</i>	<i>acuta</i>	Jointed Twig-sedge	0.6-0.9m x 0.5m	6/m2	Forestry Tubes
Sedge	<i>Eleocharis</i>	<i>sphacelata</i>	Tall Spike-sedge	1.5m x 1.5m	6/m2	Forestry Tubes
Aquatic herb	<i>Geranium</i>	<i>inundatum</i>	Naked Cranes-bill	1m x spreading	6/m2	Forestry Tubes
Sedge	<i>Isolepis</i>	<i>inundata</i>	Swamp Club-sedge	0.5m x 0.4m	6/m2	Forestry Tubes
Rush	<i>Juncus</i>	<i>flavidus</i>	Yellow Rush	0.4-1.2m x 0.2-1m	6/m2	Forestry Tubes
Shrub	<i>Lomatia</i>	<i>myricoides</i>	River lomatia	2-5m x 1-3m	1/m2	Forestry Tubes
Flowering Plant	<i>Lythrum</i>	<i>salicaria</i>	Purple Loosetrife	1.5m x 1.5m	6/m2	Forestry Tubes
Sedge	<i>Machaerina</i>	<i>articulata</i>	Jointed Twig-rush	2m x 0.5m	6/m2	Forestry Tubes
Groundcover	<i>Mazus</i>	<i>pumilio</i>	Swamp Mazos	0.2m x 1.5m	6/m2	Forestry Tubes
Grass	<i>Microlaena</i>	<i>stipoides var. stipoides</i>	Weeping Grass	0.2m x spreading	6/m2	Forestry Tubes
Aquatic herb	<i>Myriophyllum</i>	<i>crispatum</i>	Upright Water-milfoil	0.25-0.6m x 0.3-0.6m	6/m2	Forestry Tubes
Aquatic herb	<i>Myriophyllum</i>	<i>simulans</i>	Amphibious Water-milfoil	0.4m x 0.3-0.6m	6/m2	Forestry Tubes
Flowering Plant	<i>Ornduffia</i>	<i>reniformis</i>	Running Marsh Flower	1.3m x 2m	6/m2	Forestry Tubes
Flowering Plant	<i>Persicaria</i>	<i>decipiens</i>	Slender Knotweed	0.8m x 0.5m	6/m2	Forestry Tubes
Grass	<i>Poa</i>	<i>labillardierei var. labillardierei</i>	Common Tussock-grass	0.8-1m x 0.8-1.2m	6/m2	Forestry Tubes
Aquatic herb	<i>Ranunculus</i>	<i>inundatus</i>	River Buttercup	0.5m x 0.3m	6/m2	Forestry Tubes
Grass	<i>Rytidosperma</i>	<i>caespitosa</i>	Common Wallaby Grass	0.2-0.8m x 0.4m	6/m2	Forestry Tubes
Grass	<i>Rytidosperma</i>	<i>duttonianum</i>	Brown-black Wallaby Grass	0.2-0.8m x 0.4m	6/m2	Forestry Tubes
Grass	<i>Rytidosperma</i>	<i>racemosum var. racemosum</i>	Wallaby Grass	0.2-0.8m x 0.2m	6/m2	Forestry Tubes
Aquatic herb	<i>Triglochin</i>	<i>striata</i>	Streaked Arrow-grass	0.3m x 0.5-1m	6/m2	Forestry Tubes



HATCH INDICATES LOCATION OF THIS GARDEN BED TYPE ON LANDSCAPING PLANS. REFER TO NEL-STH-NSA-5900-UUD-DRG-9531-9540 FOR DETAILS.

Autodesk Docs/NEL - South Alliance/NEL-STH-NSA-5999-UUD-MD3-0002_UDLP.rvt

ISSUED FOR USE

© North East Link Program		DOT DRAWING No.:		Rev.:	
DRAFTING CHECKED BY	NAME	DATE	Conditions of Use This Document has been developed for the purposes of the North East Link Program. Recipients of this document: - Are subject to obligations of confidentiality in relation to this document, and information handling obligations indicated by the Protective Marking/Security Classification as per Department of Transport and Planning Information Security Policy; and - May not rely upon the information contained in this document, and must rely absolutely on their own opinion and professional advice.		
DESIGNED BY	J. NAYAR	12/03/2024			
ENGINEERING CHECKED BY	S. ADAMS	12/03/2024			
VERIFIED BY	R. ROGERS	12/03/2024			
APPROVED BY	T. THIRLWELL	12/03/2024			
APPROVED BY	G. KYRIACOU	12/03/2024			
REVISIONS		APPROVALS		DRAWN: -	SIZE: A3

MAJOR TRANSPORT INFRASTRUCTURE AUTHORITY
VICTORIA'S BIG BUILD

GPO BOX 4509, MELBOURNE, VICTORIA 3001
PHONE 1800 105 105

AREA ALLOCATED FOR QR CODE

NORTH EAST LINK PROGRAM
 URBAN DESIGN AND LANDSCAPE PLAN
 EASTERN FREEWAY UPGRADES - BURKE ROAD TO TRAM ROAD
 PLANTING SCHEDULE - SHEET 01

Protective Marking: **OFFICIAL : Sensitive**

CAD FILE:

PROJECT CONTRACT: SOUTH


NELP DRAWING No.: NEL-STH-NSA-5900-UUD-DRG-9511

SUIT. CODE: S4

REVISION: 02

PLANTING MIX SCHEDULE: GB02 - PROPOSED GARDEN BED TYPE 02 - HABITAT CORRIDOR

Form	Genus	Species	Common Name	Mature Size (HxW)	Density	Size Range
Shrub	Acacia	howittii Low Form	Sticky Wattle	1m x 2m	1/m2	Forestry Tubes
Low cover	Acacia	cognata Limelight	River Wattle	1m x 2-3.5m	2/m2	Forestry Tubes
Shrub	Acacia	paradoxa	Hedge Wattle	2.5-4m x 2.5-4m	1/m2	Forestry Tubes
Groundcover	Acacia	aculeatissima	Thin-leaf Wattle	0.3-1m x 1.5m	4/m2	Forestry Tubes
Shrub	Acacia	verticillata	Prickly Moses	2-3m x 2-3.5m	1/m2	Forestry Tubes
Shrub	Acacia	acinacea	Gold dust Wattle	1.2-2m x 1.5-2m	1/m2	Forestry Tubes
Shrub	Acacia	verniciflua	Varnish Wattle	3-4m x 3-4m	1/m2	Forestry Tubes
Shrub	Acacia	beckleri	Barrier Range wattle	1-3m x 1.5m	4/m2	Forestry Tubes
Shrub	Acacia	redolens	Bank catclaw	0.5m x 3m	1/m2	Forestry Tubes
Small Tree	Acacia	implexa	Lightwood	6-8m x 4-6m	1 per 6m2	Forestry Tube
Small Tree	Acacia	provincialis	Wirilda	6-8m x 3-5m	1 per 6m2	Forestry Tubes
Small Tree	Acacia	pycnantha	Golden Wattle	5-6m x 4-6m	1 per 3m2	Forestry Tubes
Groundcover	Acaena	novae-zelandiae	Bidgee Widgee	prostrate to 1-4m	4/m2	Forestry Tubes
Shrub	Agonis	flexuosa Dwarf Form	Dwarf Agonis	1.5m x 2m	1/m2	Forestry Tubes
Small Tree	Allocasuarina	littoralis	Black She-oak	7m X 4m	1 per 3m2	Forestry Tubes
Lily	Arthropodium	milleflorum	Pale Vanilla-lily	0.3-1.3 m x 30 cm	5/m2	Forestry Tubes
Lily	Arthropodium	strictum	Chocolate Lily	0.2-1 m x 0.2-0.8 m	5/m2	Forestry Tubes
Groundcover	Astroloma	humifusum	Cranberry Heath	10-50 cm x 1-1.5 m	6/m2	Forestry Tubes
Groundcover	Atriplex	semibaccata	Berry Saltbush	0.4-0.8m x 1.5-2m	4/m2	Forestry Tubes
Grass	Austrostipa	rudis	Veined Spear-grass	1.3m x 0.25m	6/m2	Forestry Tubes
Grass	Austrostipa	mollis	Soft Spear-grass	1.2m x 0.25m	6/m2	Forestry Tubes
Grass	Austrostipa	elegantissima	Feather Spear-grass	0.6m x 1.0m	6/m2	Forestry Tubes
Grass	Austrostipa	semibarbata	Fibrous Spear-grass	0.9m x 0.2m	6/m2	Forestry Tubes
Grass	Austrostipa	scabra	Rough Spear-grass	0.6m x 0.2m	6/m2	Forestry Tubes
Shrub	Banksia	robur	Swamp Banksia	2m x 2m	1/m2	Forestry Tubes
Low cover	Banksia	spinulosa Dwarf Form	Hairpin Banksia Dwarf Form	0.5m x 1.2m	2/m2	Forestry Tubes
Shrub	Banksia	marginata	Silver Banksia	2.5-4m x 2-3m	1/m2	Forestry Tubes
Shrub	Banksia	ericifolia X spinulosa	Birdsong	1-2m x 1-2m m	2/m2	Forestry Tubes
Shrub	Banksia	spinulosa	Hairpin Banksia	3m x 1m	2/m2	Forestry Tubes
Shrub	Bauera	rubroides	River Rose	0.75-0.9m x 1.2-2m	2/m2	Forestry Tubes
Climber	Billardiera	scandens	Common Apple-berry	Light climber	4/m2	Forestry Tubes
Flowering Plant	Bossiaea	prostrata	Creeping Bossiaea	0.3m x 0.5-1m	6/m2	Forestry Tubes

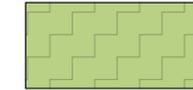

HATCH INDICATES LOCATION OF THIS GARDEN BED TYPE ON LANDSCAPING PLANS. REFER TO NEL-STH-NSA-5900-UUD-DRG-9531-9540 FOR DETAILS.

Autodesk Docs/NEL - South Alliance/NEL-STH-NSA-5999-UUD-MD3-0002_UDLP.rvt

ISSUED FOR USE

© North East Link Program

						AREA ALLOCATED FOR QR CODE	
		This Document has been developed for the purposes of the North East Link Program. Recipients of this document: - Are subject to obligations of confidentiality in relation to this document, and information handling obligations indicated by the Protective Marking/Security Classification as per Department of Transport and Planning Information Security Policy; and - May not rely upon the information contained in this document, and must rely absolutely on their own opinion and professional advice.		NORTH EAST LINK PROGRAM URBAN DESIGN AND LANDSCAPE PLAN EASTERN FREEWAY UPGRADES - BURKE ROAD TO TRAM ROAD PLANTING SCHEDULE - SHEET 02			
REV	DESCRIPTION	DATE	APPROVED BY	G. KYRIACOU	12/03/2024	PROJECT CONTRACT:	SOUTH
	REVISIONS		APPROVALS			NELP DRAWING No.:	NEL-STH-NSA-5900-UUD-DRG-9512
						SUIT. CODE	S4
						REVISION	02

PLANTING MIX SCHEDULE: GB02 - PROPOSED GARDEN BED TYPE 02 - HABITAT CORRIDOR - CONTINUED

Form	Genus	Species	Common Name	Mature Size (HxW)	Density	Size Range
Lily	<i>Bulbine</i>	<i>bulbosa</i>	Bulbine Lily	0.4m x 0.3m	5/m2	Forestry Tubes
Small Tree	<i>Bursaria</i>	<i>spinosa</i>	Sweet Bursaria	1.5-4m x 1.5-3m	1 per 3m2	Forestry Tubes
Low cover	<i>Callistemon</i>	<i>subulatus 'Brogo Overflow'</i>	Dwarf Bottlebrush	0.8m x 1m	2/m2	Forestry Tubes
Fern	<i>Calochoena</i>	<i>dubia</i>	Soft Bracken	1m x 1.3m	2/m2	Forestry Tubes
Sedge	<i>Carex</i>	<i>appressa</i>	Tall Sedge	0.75-0.9m x 0.75m	4/m2	Forestry Tubes
Groundcover	<i>Carpobrotus</i>	<i>modestus</i>	Inland Pigface	prostrate to 0.5m	4/m2	Forestry Tubes
Shrub	<i>Cassinia</i>	<i>longifolia</i>	Shiny Cassinia	3m x 1.5-2.5m	1/m2	Forestry Tubes
Shrub	<i>Cassinia</i>	<i>aculeata</i>	Common Cassinia	2-4m x 1-2m	1/m2	Forestry Tubes
Flowering Herb	<i>Chrysocephalum</i>	<i>semipapposum</i>	Clustered Everlasting	0.8m x 0.5-1m	4/m2	Forestry Tubes
Flowering Herb	<i>Chrysocephalum</i>	<i>apiculatum</i>	Common Everlasting	0.6m x 1-1.5m	4/m2	Forestry Tubes
Climber	<i>Clematis</i>	<i>microphylla</i>	Small-leaved Clematis	Light climber	1/m2	Forestry Tubes
Climber	<i>Convolvulus</i>	<i>erubescens</i>	Blushing Bindweed	Twining 1-4 m	6/m2	Forestry Tubes
Tall Shrub	<i>Coprosma</i>	<i>quadrifida</i>	Prickly Currant Bush	2-2.5m x 1-1.5m	1/m2	Forestry Tubes
Shrub	<i>Correa</i>	<i>glabra var. glabra</i>	Rock Correa	1.8m x 2m	1/m2	Forestry Tubes
Shrub	<i>Correa</i>	<i>reflexa var. reflexa</i>	Common Correa	1m x 1.5m	1/m2	Forestry Tubes
Shrub	<i>Correa</i>	<i>glabra</i>	Rock Correa	3m x 1m	1/m2	Forestry Tubes
Low cover	<i>Correa</i>	<i>decumbens</i>	Spreading Correa	0.5m x 1-3m	1/m2	Forestry Tubes
Shrub	<i>Cymbopogon</i>	<i>ambiguus</i>	Native Lemongrass	1.2m x 1.5m	1/m2	Forestry Tubes
Shrub	<i>Daviesia</i>	<i>leptophylla</i>	Narrow-leaf Bitter Pea	1.5-2m x 1-1.5m	4/m2	Forestry Tubes
Shrub	<i>Daviesia</i>	<i>latifolia</i>	Hop Bitter Pea	1.5m x 2m	1/m2	Forestry Tubes
Tussock	<i>Dianella</i>	<i>longifolia</i>	Pale Flax-lily	0.6m x 0.5m	5/m2	Forestry Tubes
Tussock	<i>Dianella</i>	<i>revoluta var. revoluta</i>	Black Anther Lily	0.5m x 0.5m	5/m2	Forestry Tubes
Tussock	<i>Dichelachne</i>	<i>crinita</i>	Long-hair Plume-grass	1m x 0.25m	5/m2	Forestry Tubes
Groundcover	<i>Dichondra</i>	<i>repens</i>	Kidney Weed	prostrate to 2m	4/m2	Forestry Tubes
Shrub	<i>Dillwynia</i>	<i>cinerascens</i>	Grey Parrot-pea	0.7-1m x 0.9m	4/m2	Forestry Tubes
Low cover	<i>Dillwynia</i>	<i>glaberrima</i>	Smooth or Heath Parrot-pea	0.90-1.50m x 1.2-2.0m	1/m2	Forestry Tubes
Groundcover	<i>Disphyma</i>	<i>crassifolium</i>	Rounded Noon-flower	0.1m x 1-2m	4/m2	Forestry Tubes
Shrub	<i>Dodonaea</i>	<i>viscosa spp. Cuneata</i>	Wedge leaf Hop Bush	3m x 2m	1/m2	Forestry Tubes
Shrub	<i>Dodonaea</i>	<i>viscosa ssp. Spatulata</i>	Sticky Hop-bush	1.5m x 2m	1/m2	Forestry Tubes
Prostrate Herb	<i>Einadia</i>	<i>nutans</i>	Climbing Saltbush	0.1m x 0.8m	4/m2	Forestry Tubes
Shrub	<i>Enchylaena</i>	<i>tomentosa</i>	Ruby Saltbush	prostrate to 1.5m	4/m2	Forestry Tubes
Shrub	<i>Eremophila</i>	<i>glabra Roseworthy</i>	Emu Bush	0.6 x 0.9m x 0.6 x 0.9m	2/m2	Forestry Tubes
Large Shrub	<i>Eucalyptus</i>	<i>grossa</i>	Coarse-leaf Mallee	4m x 4m	1 per 3m2	Forestry Tubes



HATCH INDICATES LOCATION OF THIS GARDEN BED TYPE ON LANDSCAPING PLANS. REFER TO NEL-STH-NSA-5900-UUD-DRG-9531-9540 FOR DETAILS.

ISSUED FOR USE


Autodesk Docs/NEL - South Alliance/NEL-STH-NSA-5999-UUD-MD3-0002_UDLP.rvt

© North East Link Program

DRAFTING CHECKED BY: J. NAYAR 12/03/2024 DESIGNED BY: S. ADAMS 12/03/2024 ENGINEERING CHECKED BY: R. ROGERS 12/03/2024 VERIFIED BY: T. THIRLWELL 12/03/2024 APPROVED BY: G. KYRIACOU 12/03/2024		Conditions of Use This Document has been developed for the purposes of the North East Link Program. Recipients of this document: - Are subject to obligations of confidentiality in relation to this document, and information handling obligations indicated by the Protective Marking/Security Classification as per Department of Transport and Planning Information Security Policy; and - May not rely upon the information contained in this document, and must rely absolutely on their own opinion and professional advice.	KYRIACOU ARCHITECTS BKK ARCHITECTS T.C.L. NORTH EAST LINK SOUTH ALLIANCE	MAJOR TRANSPORT INFRASTRUCTURE AUTHORITY VICTORIA'S BIG BUILD NORTH EAST LINK PROGRAM GPO BOX 4509, MELBOURNE, VICTORIA 3001, PHONE 1800 105 105	AREA ALLOCATED FOR QR CODE	NORTH EAST LINK PROGRAM URBAN DESIGN AND LANDSCAPE PLAN EASTERN FREEWAY UPGRADES - BURKE ROAD TO TRAM ROAD PLANTING SCHEDULE - SHEET 03	PROJECT CONTRACT: SOUTH NELP DRAWING No.: NEL-STH-NSA-5900-UUD-DRG-9513 SUIT. CODE: S4 REVISION: 02
REV DESCRIPTION REVISIONS	DATE	APPROVALS	DRAWN: - SIZE: A3 SCALE: AS SHOWN CAD FILE:	Protective Marking: OFFICIAL : Sensitive	DOT DRAWING No.: Rev.:	DOT DRAWING No.: Rev.:	

PLANTING MIX SCHEDULE: GB02 - PROPOSED GARDEN BED TYPE 02 - HABITAT CORRIDOR - CONTINUED

Form	Genus	Species	Common Name	Mature Size (HxW)	Density	Size Range
Small Tree	<i>Eucalyptus</i>	<i>stoatei</i>	Scarlet Pear Gum	6m x 4m	1 per 3m2	Forestry Tubes
Small Tree	<i>Exocarpos</i>	<i>cupressiformis</i>	Cherry Ballart	3-10m x 3-6m	1 per 6m2	Forestry Tubes
Shrub	<i>Gahnia</i>	<i>sieberiana</i>	Red-fruit Saw-sedge	1-1.5m x 1.5-2m	1/m2	Forestry Tubes
Groundcover	<i>Geranium</i>	<i>solanderi</i>	Austral Cranes-bill	0.5m x 0.6-1.5m	4/m2	Forestry Tubes
Climber	<i>Glycine</i>	<i>clandestina</i>	Twining Glycine	Twining 0.3-2 m	6/m2	Forestry Tubes
Shrub	<i>Goodenia</i>	<i>ovata</i>	Hop Goodenia	1-1.5m x 1.5-2m	4/m2	Forestry Tubes
Shrub	<i>Gynatrix</i>	<i>pulchella</i>	Hemp Bush	5m x 1.5m	1/m2	Forestry Tubes
Shrub	<i>Halgania</i>	<i>cyanea</i>	Blue Buttercup	0.3m x 0.6m	2/m2	Forestry Tubes
Climber	<i>Hardenbergia</i>	<i>violacea</i>	Purple Coral-pea	climber	2/m2	Forestry Tubes
Groundcover	<i>Helichrysum</i>	<i>scorpioides</i>	Button Everlasting	0.3m x 0.8-1.5m	4/m2	Forestry Tubes
Low cover	<i>Hibbertia</i>	<i>aspera</i>	Rough Guinea Flower	1m x 0.8m	2/m2	Forestry Tubes
Low cover	<i>Hibbertia</i>	<i>aspera Prostrate</i>	Rough Guinea Flower Prostrate	0.6m x 0.5m	4/m2	Forestry Tubes
Low cover	<i>Hibbertia</i>	<i>truncata</i>	Port Campbell Guinea-Flower	0.3m x 1m	2/m2	Forestry Tubes
Shrub	<i>Indigofera</i>	<i>australis</i>	Australian Indigo	1-2m x 1.5-2.5m	1/m2	Forestry Tubes
Shrub	<i>Kunzea</i>	<i>pomifera</i>	Emu Apples	0.3-0.6m x 0.3-0.6m	2/m2	Forestry Tubes
Low cover	<i>Kunzea</i>	<i>parvifolia dwarf</i>	Small-leaved Kunzea dwarf	1-2m x 1-2m	1/m2	Forestry Tubes
Large Shrub	<i>Kunzea</i>	<i>leptospermoides</i>	Forest Burgan	2-5m x 2-5m	1 per 3m2	Forestry Tubes
Shrub	<i>Lasiopetalum</i>	<i>shultzeni</i>	Drooping velvet-bush	1-2m x 1.3m	1/m2	Forestry Tubes
Sedge	<i>Lepidosperma</i>	<i>laterale</i>	Variable Sword-sedge	0.3-1m x 0.3-1m	5/m2	Forestry Tubes
Large Shrub	<i>Leptospermum</i>	<i>obovatum</i>	River Tea Tree	3m x 2-3m	1 per 3m2	Forestry Tubes
Groundcovers	<i>Linum</i>	<i>marginale</i>	Native or Wild Flax	0.3-0.7 m x 0.3 m	6/m2	Forestry Tubes
Tussock	<i>Lomandra</i>	<i>longifolia</i>	Basket Grass	0.8m x 0.6m	5/m2	Forestry Tubes
Tussock	<i>Lomandra</i>	<i>filiformis</i>	Wattle Mat-rush	0.2m x 0.2m	6/m1	Forestry Tubes
Shrub	<i>Lomatia</i>	<i>myricoides</i>	River Lomatia	5m x 1.5m	1/m2	Forestry Tubes
Shrub	<i>Melaleuca</i>	<i>armillaris 'Green Globe'</i>	Bracelet Honeymyrtle	1m x 1m	1/m2	Forestry Tubes
Large Shrub	<i>Melaleuca</i>	<i>parvistaminea</i>	Rogh Barked Honey Myrtle	5m x 3-5m	1 per 6m2	Forestry Tubes
Low cover	<i>Melaleuca</i>	<i>hypericifolia Dwarf Form</i>	Hillock Bush	1-2m x 1-2m	1/m2	Forestry Tubes
Large Shrub	<i>Melicytus</i>	<i>dentatus</i>	Tree Violet	2-4m x 1-2.5m	1 per 3m2	Forestry Tubes
Grass	<i>Microlaena</i>	<i>stipoides var. stipoides</i>	Weeping Grass	0.5m x 0.30-0.60m	2/m2	Forestry Tubes
Groundcovers	<i>Microseris</i>	<i>lanceolata</i>	Yam Daisy, Murnong	0.15-0.5m x 0.15-0.25m	6/m2	Forestry Tubes
Twiner	<i>Muehlenbeckia</i>	<i>adpressa</i>	Climbing Lignum	0.6m x 0.8m	6/m2	Forestry Tubes
Groundcover	<i>Myoporum</i>	<i>parvifolium 'Fine Form'</i>	Creeping Myoporum	prostrate to 2m	4/m2	Forestry Tubes
Groundcover	<i>Myoporum</i>	<i>parvifolium Coarse Form</i>	Creeping Boobialla	prostrate to 0.5m	4/m2	Forestry Tubes

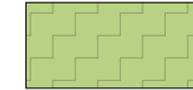

HATCH INDICATES LOCATION OF THIS GARDEN BED TYPE ON LANDSCAPING PLANS. REFER TO NEL-STH-NSA-5900-UUD-DRG-9531-9540 FOR DETAILS.

ISSUED FOR USE


Autodesk Docs\NEL - South Alliance\NEL-STH-NSA-5999-UUD-MD3-0002_UDLP.rvt

© North East Link Program

DRAFTING CHECKED BY: J. NAYAR 12/03/2024 DESIGNED BY: S. ADAMS 12/03/2024 ENGINEERING CHECKED BY: R. ROGERS 12/03/2024 VERIFIED BY: T. THIRLWELL 12/03/2024 APPROVED BY: G. KYRIACOU 12/03/2024		Conditions of Use This Document has been developed for the purposes of the North East Link Program. Recipients of this document: - Are subject to obligations of confidentiality in relation to this document, and information handling obligations indicated by the Protective Marking/Security Classification as per Department of Transport and Planning Information Security Policy; and - May not rely upon the information contained in this document, and must rely absolutely on their own opinion and professional advice.	KYRIACOU ARCHITECTS BKK ARCHITECTS T.C.L. NORTH EAST LINK SOUTH ALLIANCE	MAJOR TRANSPORT INFRASTRUCTURE AUTHORITY VICTORIA'S BIG BUILD NORTH EAST LINK PROGRAM GPO BOX 4509, MELBOURNE, VICTORIA 3001, PHONE 1800 105 105	AREA ALLOCATED FOR QR CODE	NORTH EAST LINK PROGRAM URBAN DESIGN AND LANDSCAPE PLAN EASTERN FREEWAY UPGRADES - BURKE ROAD TO TRAM ROAD PLANTING SCHEDULE - SHEET 04	PROJECT CONTRACT: SOUTH NELP DRAWING No.: NEL-STH-NSA-5900-UUD-DRG-9514 SUIT. CODE: S4 REVISION: 02
REV 02 ISSUED FOR USE 28/06/2024 01 ISSUED FOR USE 12/03/2024 00 ISSUED FOR USE 21/02/2024	DESCRIPTION REVISIONS	DATE	APPROVALS	DRAWN: - SIZE: A3 SCALE: AS SHOWN CAD FILE:	DOT DRAWING No.: Rev.:	DOT DRAWING No.: Rev.:	

PLANTING MIX SCHEDULE: GB02 - PROPOSED GARDEN BED TYPE 02 - HABITAT CORRIDOR - CONTINUED

Form	Genus	Species	Common Name	Mature Size (HxW)	Density	Size Range
Groundcover	<i>Myoporum</i>	<i>insulare prostrate</i>	Common Boobialla	1m x 3m	4/m2	Forestry Tubes
Shrub	<i>Myoporum</i>	<i>petiolatum</i>	Sticky Boobialla	2m x 1m	1/m2	Forestry Tubes
Shrub	<i>Olearia</i>	<i>lirata</i>	Snowy Daisy Bush	4m x 1m	4/m2	Forestry Tubes
Tall Shrub	<i>Ozothamnus</i>	<i>ferrugineus</i>	Tree Everlasting	2-5m x 2-4m	4/m2	Forestry Tubes
Climber	<i>Pandorea</i>	<i>pandorana</i>	Wonga Vine	5-10m x 5-10m	1 per 5m2	Forestry Tubes
Climber	<i>Pandorea</i>	<i>jasminoides 'Southern Belle'</i>	Southern Belle	3-5m x 3-5m	1 per 3m2	Forestry Tubes
Climber	<i>Pandorea</i>	<i>jasminoides</i>	Bower Vine	3-5m x 3-5m	1 per 3m2	Forestry Tubes
Groundcover	<i>Pelargonium</i>	<i>australe</i>	Austral Storks-bil	0.6m x 0.3-1m	6/m2	Forestry Tubes
Groundcovers	<i>Pelargonium</i>	<i>rodneyanum</i>	Magenta Storksbill	0.15-0.5m x 0.15-0.25m	6/m2	Forestry Tubes
Flowering herb	<i>Pimelea</i>	<i>humilis</i>	Common Rice-flower	0.3m x 0.4-0.8m	4/m2	Forestry Tubes
Grass	<i>Poa</i>	<i>labillardieri</i>	Common Tussock Grass	0.8-1m x 0.8-1.2m	6/m2	Forestry Tubes
Grass	<i>Poa</i>	<i>morrisii</i>	Velvet Tussock Grass	0.9m x 0.5m	5/m2	Forestry Tubes
Grass	<i>Poa</i>	<i>sieberiana var. sieberiana</i>	Grey Gussock Grass	0.3m x 0.4m	5/m2	Forestry Tubes
Shrub	<i>Pomaderris</i>	<i>aspera</i>	Hazels Pomaderris	3-5m x 2-4m	4/m2	Forestry Tubes
Shrub	<i>Pomaderris</i>	<i>racemosa</i>	Clustered Pomaderris	2-3m x 1-2m	1/m2	Forestry Tubes
Shrub	<i>Pomaderris</i>	<i>prunifolia</i>	Plum-leaf	2-3m x 2-4m	1/m2	Forestry Tubes
Shrub	<i>Pomaderris</i>	<i>oraria complex</i>	Bassian Dogwood	1.5m x 1.5m	1/m2	Forestry Tubes
Shrub	<i>Pomaderris</i>	<i>paniculosa</i>	Shining Coast Pomaderris	2m x 1.2-2m	1/m2	Forestry Tubes
Tall Shrub	<i>Prostanthera</i>	<i>lasianthos</i>	Victoria Christmas Bush	3m x 2-3m	2/m2	Forestry Tubes
Fern	<i>Pteridium</i>	<i>esculentum</i>	Austral Bracken	0.3-0.5m x 0.8-1.2m	5/m2	Forestry Tubes
Shrub	<i>Pultenaea</i>	<i>gunnii</i>	Golden Bush Pea	0.5-2 m x 0.5-1.5 m	1/m2	Forestry Tubes
Shrub	<i>Rhagodia</i>	<i>parabolica</i>	Fragrant Saltbush	1-3m x 2m	1/m2	Forestry Tubes
Shrub	<i>Rhagodia</i>	<i>candolleana</i>	Seaberry saltbush	4m x 4m	1/m2	Forestry Tubes
Shrub	<i>Rhagodia</i>	<i>candolleana sp. Candollea</i>	Broad-leaved Coastal Seaberry	4m x 4m	1/m2	Forestry Tubes
Climber	<i>Rubus</i>	<i>parvifolius</i>	Native Raspberry	0.6-1 m x 0.5-2 m	3/m2	Forestry Tubes
Grass	<i>Rytidosperma</i>	<i>pallidum</i>	Silvertop Wallaby Grass	1.8m x 0.5m	6/m2	Forestry Tubes
Grass	<i>Rytidosperma</i>	<i>caespitosum</i>	Common Wallaby Grass	0.2-0.8m x 0.4m	5/m2	Forestry Tubes
Grass	<i>Rytidosperma</i>	<i>racemosum var. racemosum</i>	Wallaby Grass	0.2-0.8m x 0.2m	5/m2	Forestry Tubes
Shrub	<i>Templetonia</i>	<i>retusa</i>	Cocky's Tongue	2-5m x 2-4m	1/m2	Forestry Tubes
Shrub	<i>Templetonia</i>	<i>retusa prostrate</i>	Prostrate Cocky's Tongue	0.15-0.3m x 2m	2/m2	Forestry Tubes
Grass	<i>Themeda</i>	<i>triandra</i>	Kangaroo Grass	0.4-0.6m x 0.5-0.7m	6/m2	Forestry Tubes
Grass	<i>Xanthorrhoea</i>	<i>minor</i>	Small Grass-tree	0.6 m x 1 m	1/m2	Forestry Tubes
Flowering Annual	<i>Xerochrysum</i>	<i>viscosum</i>	Sticky Everlasting Daisy	0.9m x 0.5m	4/m2	Forestry Tubes

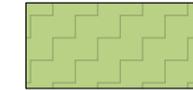

HATCH INDICATES LOCATION OF THIS GARDEN BED TYPE ON LANDSCAPING PLANS. REFER TO NEL-STH-NSA-5900-UUD-DRG-9531-9540 FOR DETAILS.

Autodesk Docs \NEL - South Alliance \NEL-STH-NSA-5999-UUD-MD3-0002_UDLP.rvt

ISSUED FOR USE

© North East Link Program

DRAFTING CHECKED BY: J. NAYAR 12/03/2024 DESIGNED BY: S. ADAMS 12/03/2024 ENGINEERING CHECKED BY: R. ROGERS 12/03/2024 VERIFIED BY: T. THIRLWELL 12/03/2024 APPROVED BY: G. KYRIACOU 12/03/2024		Conditions of Use This Document has been developed for the purposes of the North East Link Program. Recipients of this document: - Are subject to obligations of confidentiality in relation to this document, and information handling obligations indicated by the Protective Marking/Security Classification as per Department of Transport and Planning Information Security Policy; and - May not rely upon the information contained in this document, and must rely absolutely on their own opinion and professional advice.	KYRIACOU ARCHITECTS BKK ARCHITECTS T.C.L.	MAJOR TRANSPORT INFRASTRUCTURE AUTHORITY VICTORIA'S BIG BUILD	NORTH EAST LINK PROGRAM GPO BOX 4509, MELBOURNE, VICTORIA 3001 PHONE 1800 105 105	AREA ALLOCATED FOR QR CODE	NORTH EAST LINK PROGRAM URBAN DESIGN AND LANDSCAPE PLAN EASTERN FREEWAY UPGRADES - BURKE ROAD TO TRAM ROAD PLANTING SCHEDULE - SHEET 05	PROJECT CONTRACT: SOUTH	NELP DRAWING No.: NEL-STH-NSA-5900-UUD-DRG-9515	SUIT. CODE: S4	REVISION: 02
REV 02 ISSUED FOR USE 28/06/2024 01 ISSUED FOR USE 12/03/2024 00 ISSUED FOR USE 21/02/2024	DESCRIPTION REVISIONS	DATE	APPROVALS	DRAWN: - SIZE: A3 SCALE: AS SHOWN	CAD FILE:	Protective Marking: OFFICIAL : Sensitive	DOT DRAWING No.:	Rev.:			

PLANTING MIX SCHEDULE: GB04 - PROPOSED GARDEN BED TYPE 04 - ROADWAY

Form	Genus	Species	Common Name	Mature Size (HxW)	Density	Minimum supply size
Shrub	Acacia	howittii Low Form	Sticky Wattle	1m x 2m	1/m2	Forestry Tubes
Low cover	Acacia	cognata Limelight	River Wattle	1m x 2-3.5m	2/m2	Forestry Tubes
Small Tree	Acacia	implexa	Lightwood	6-8m x 4-6m	1 per 6m2	Forestry Tubes
Small Tree	Acacia	provincialis	Wirilda	6-8m x 3-5m	1 per 6m2	Forestry Tubes
Small Tree	Acacia	pycnantha	Golden Wattle	3-10m x 2-5m	1 per 3m2	Forestry Tubes
Shrub	Acacia	beckleri	Barrier Range wattle	1-3m x 1.5m	4/m2	Forestry Tubes
Shrub	Acacia	redolens	Bank Catclaw	0.5m x 3m	1/m2	Forestry Tubes
Small Tree	Acacia	provincialis	Wirilda	6-8m x 3-5m	1 per 6m2	Forestry Tubes
Small Tree	Acacia	pycnantha	Golden Wattle	5-6m x 4-6m	1 per 3m2	Forestry Tubes
Groundcover	Acaena	novae-zelandiae	Bidgee Widgee	prostrate to 1-4m	4/m2	Forestry Tubes
Shrub	Agonis	flexuosa Dwarf Form	Dwarf Agonis	1.5m x 2m	1/m2	Forestry Tubes
Small Tree	Allocasuarina	littoralis	Black She-oak	7m X 4m	1 per 3m2	Forestry Tubes
Groundcover	Atriplex	semibaccata	Berry Saltbush	0.4-0.8m x 1.5-2m	4/m2	Forestry Tubes
Grass	Austrostipa	rudis	Veined Spear-grass	1.3m x 0.25m	6/m2	Forestry Tubes
Grass	Austrostipa	mollis	Soft Spear-grass	1.2m x 0.25m	6/m2	Forestry Tubes
Grass	Austrostipa	elegantissima	Feather Spear-grass	4m x 0.5m	6/m2	Forestry Tubes
Grass	Austrostipa	semibarbata	Fibrous Spear-grass	0.9m x 0.2m	6/m2	Forestry Tubes
Grass	Austrostipa	scabra	Rough Spear-grass	0.6m x 0.2m	6/m2	Forestry Tubes
Shrub	Banksia	robur	Swamp Banksia	2m x 2m	1/m2	Forestry Tubes
Low cover	Banksia	spinulosa Dwarf Form	Hairpin Banksia Dwarf Form	0.5m x 1.2m	2/m2	Forestry Tubes
Shrub	Banksia	marginata low form	Silver Banksia	1-1.3m x 1-2m	1/m2	Forestry Tubes
Shrub	Banksia	ericifolia X spinulosa	Birdsong	1-2m x 1-2m m	2/m2	Forestry Tubes
Shrub	Banksia	spinulosa	Hairpin Banksia	3m x 1m	2/m2	Forestry Tubes
Shrub	Bauera	rubroides	River Rose	0.75-0.9m x 1.2-2m	2/m2	Forestry Tubes
Small Tree	Bursaria	spinosa	Sweet Bursaria	1.5-4m x 1.5-3m	1 per 3m2	Forestry Tubes
Low cover	Callistemon	subulatus 'Brogo Overflow'	Dwarf Bottlebrush	0.8m x 1m	2/m2	Forestry Tubes
Fern	Calochoena	dubia	Soft Bracken	1m x 1.3m	2/m2	Forestry Tubes
Shrub	Cassinia	longifolia	Shiny Cassinia	3m x 1.5-2.5m	1/m2	Forestry Tubes
Shrub	Cassinia	aculeata	Common Cassinia	2-4m x 1-2m	1/m2	Forestry Tubes
Flowering herb	Chrysocephalum	semipapposum	Clustered Everlasting	0.8m x 0.5-1m	4/m2	Forestry Tubes
Flowering herb	Chrysocephalum	apiculatum	Common Everlasting	0.6m x 1-1.5m	4/m2	Forestry Tubes
Climber	Clematis	microphylla	Small-leaved Clematis	Light climber	1/m2	Forestry Tubes
Shrub	Correa	glabra	Rock Correa	3m x 1m	1/m2	Forestry Tubes



HATCH INDICATES LOCATION OF THIS GARDEN BED TYPE ON LANDSCAPING PLANS. REFER TO NEL-STH-NSA-5900-UUD-DRG-9531-9540 FOR DETAILS.

ISSUED FOR USE

Autodesk Docs/NEL - South Alliance/NEL-STH-NSA-5999-UUD-MD3-0002_UDLP.rvt

© North East Link Program

DOT DRAWING No.: Rev.:

		<p>NORTH EAST LINK PROGRAM URBAN DESIGN AND LANDSCAPE PLAN EASTERN FREEWAY UPGRADES - BURKE ROAD TO TRAM ROAD PLANTING SCHEDULE - SHEET 07</p>		<p>AREA ALLOCATED FOR QR CODE</p>	
<p>Conditions of Use This Document has been developed for the purposes of the North East Link Program. Recipients of this document: - Are subject to obligations of confidentiality in relation to this document, and information handling obligations indicated by the Protective Marking/Security Classification as per Department of Transport and Planning Information Security Policy; and - May not rely upon the information contained in this document, and must rely absolutely on their own opinion and professional advice.</p>		<p>Protective Marking: OFFICIAL : Sensitive</p>		<p>PROJECT CONTRACT: SOUTH</p>	
<p>DESIGNED BY: J. NAYAR 12/03/2024 ENGINEERING CHECKED BY: S. ADAMS 12/03/2024 VERIFIED BY: T. THIRLWELL 12/03/2024 APPROVED BY: G. KYRIACOU 12/03/2024</p>		<p>DATE: 28/06/2024 DATE: 12/03/2024 DATE: 21/02/2024</p>		<p>NELP DRAWING No.: NEL-STH-NSA-5900-UUD-DRG-9517 SUIT. CODE: S4 REVISION: 02</p>	
<p>DESCRIPTION: REVISIONS</p>		<p>APPROVALS</p>		<p>DRAWN: - SIZE: A3 SCALE: AS SHOWN CAD FILE:</p>	

PLANTING MIX SCHEDULE: GB04 - PROPOSED GARDEN BED TYPE 04 - ROADWAY - CONTINUED

Form	Genus	Species	Common Name	Mature Size (HxW)	Density	Minimum supply size
Low cover	<i>Correa</i>	<i>decumbens</i>	Spreading Correa	0.5m x 1-3m	1/m2	Forestry Tubes
Shrub	<i>Cymbopogon</i>	<i>ambiguus</i>	Native Lemongrass	1.2m x 1.5m	1/m2	Forestry Tubes
Tussock	<i>Dianella</i>	<i>longifolia</i>	Pale Flax-lily	0.6m x 0.5m	5/m2	Forestry Tubes
Tussock	<i>Dichelachne</i>	<i>crinita</i>	Long-hair Plume-grass	1m x 0.25m	5/m2	Forestry Tubes
Shrub	<i>Dillwynia</i>	<i>cinerascens</i>	Grey Parrot-pea	0.7-1m x 0.9m	4/m2	Forestry Tubes
Low cover	<i>Dillwynia</i>	<i>glaberrima</i>	Smooth or Heath Parrot-pea	0.90-1.50m x 1.2-2.0m	1/m2	Forestry Tubes
Groundcover	<i>Disphyma</i>	<i>crassifolium</i>	Rounded Noon-flower	0.1m x 1-2m	4/m2	Forestry Tubes
Shrub	<i>Dodonaea</i>	<i>viscosa ssp. Spatulata</i>	Sticky Hop-bush	1.5m x 2m	1/m2	Forestry Tubes
Prostrate herb	<i>Einadia</i>	<i>nutans</i>	Climbing Saltbush	0.1m x 0.8m	4/m2	Forestry Tubes
Shrub	<i>Enchylaena</i>	<i>tomentosa</i>	Ruby Saltbush	prostrate to 1.5m	4/m2	Forestry Tubes
Shrub	<i>Eremophila</i>	<i>glabra Roseworthy</i>	Emu Bush	0.6-0.9m x 0.6-0.9m	2/m2	Forestry Tubes
Large Shrub	<i>Eucalyptus</i>	<i>grossa</i>	Coarse-leaf Mallee	4mX4m	1 per m2	Forestry Tubes
Small Tree	<i>Exocarpos</i>	<i>cupressiformis</i>	Cherry Ballart	3-10m x 3-6m	1 per 6m2	Forestry Tubes
Shrub	<i>Gahnia</i>	<i>sieberiana</i>	Red-fruit Saw-sedge	1-1.5m x 1.5-2m	1/m2	Forestry Tubes
Shrub	<i>Goodenia</i>	<i>ovata</i>	Hop Goodenia	1-1.5m x 1.5-2m	4/m2	Forestry Tubes
Shrub	<i>Halgania</i>	<i>cyanea</i>	Blue Buttercup	0.3m x 0.6m	2/m2	Forestry Tubes
Climber	<i>Hardenbergia</i>	<i>violacea</i>	Purple Coral-pea	climber	2/m2	Forestry Tubes
Groundcover	<i>Helichrysum</i>	<i>scorpioides</i>	Button Everlasting	0.3m x 1.5m	4/m2	Forestry Tubes
Low cover	<i>Hibbertia</i>	<i>aspera</i>	Rough Guinea Flower	1m x 0.8m	2/m2	Forestry Tubes
Low cover	<i>Hibbertia</i>	<i>aspera Prostrate</i>	Rough Guinea Flower Prostrate	0.6m x 0.5m	4/m2	Forestry Tubes
Low cover	<i>Hibbertia</i>	<i>truncata</i>	Port Campbell Guinea-Flower	0.3m x 1m	2/m2	Forestry Tubes
Shrub	<i>Kunzea</i>	<i>pomifera</i>	Emu Apples	0.3-0.6m x 0.3-0.6m	2/m2	Forestry Tubes
Low cover	<i>Kunzea</i>	<i>parvifolia dwarf</i>	Small-leaved Kunzea Dwarf	1-2m x 1-2m	1/m2	Forestry Tubes
Large Shrub	<i>Kunzea</i>	<i>leptospermoides</i>	Forest Burgan	2-5m x 2-5m	1 per 3m2	Forestry Tubes
Shrub	<i>Lasiopetalum</i>	<i>shultzeni</i>	Drooping Velvet-bush	1-2m x 1.3m	1/m2	Forestry Tubes
Sedge	<i>Lepidosperma</i>	<i>laterale</i>	Variable Sword-sedge	0.3-1m x 0.3-1m	5/m2	Forestry Tubes
Large Shrub	<i>Leptospermum</i>	<i>obovatum</i>	River Tea Tree	3m x 2-3m	1 per 3m2	Forestry Tubes
Tussock	<i>Lomandra</i>	<i>longifolia</i>	Basket Grass	0.8m x 0.6m	1/m2	Forestry Tubes
Tussock	<i>Lomandra</i>	<i>filiformis</i>	Wattle Mat-rush	0.2m x 0.2m	5/m2	Forestry Tubes
Large Shrub	<i>Melaleuca</i>	<i>parvistaminea</i>	Rogh Barked Honey Myrtle	5m x 3-5m	1 per 6m2	Forestry Tubes
Shrub	<i>Melaleuca</i>	<i>armillaris 'Green Globe'</i>	Bracelet Honey Myrtle	1m x 1m	1/m2	Forestry Tubes
Large Shrub	<i>Melaleuca</i>	<i>parvistaminea</i>	Rogh Barked Honey Myrtle	5m x 3-5m	1 per 6m2	Forestry Tubes
Low cover	<i>Melaleuca</i>	<i>hypericifolia Dwarf Form</i>	Hillock Bush	1-2m x 1-2m	1/m2	Forestry Tubes



HATCH INDICATES LOCATION OF THIS GARDEN BED TYPE ON LANDSCAPING PLANS. REFER TO NEL-STH-NSA-5900-UUD-DRG-9531-9540 FOR DETAILS.

ISSUED FOR USE

Autodesk Docs/NEL - South Alliance/NEL-STH-NSA-5999-UUD-MD3-0002_UDLP.rvt

© North East Link Program

DRAFTING CHECKED BY: J. NAYAR 12/03/2024 DESIGNED BY: S. ADAMS 12/03/2024 ENGINEERING CHECKED BY: R. ROGERS 12/03/2024 VERIFIED BY: T. THIRLWELL 12/03/2024 APPROVED BY: G. KYRIACOU 12/03/2024		Conditions of Use This Document has been developed for the purposes of the North East Link Program. Recipients of this document: - Are subject to obligations of confidentiality in relation to this document, and information handling obligations indicated by the Protective Marking/Security Classification as per Department of Transport and Planning Information Security Policy; and - May not rely upon the information contained in this document, and must rely absolutely on their own opinion and professional advice.	KYRIACOU ARCHITECTS BKK ARCHITECTS T.C.L. NORTH EAST LINK SOUTH ALLIANCE	MAJOR TRANSPORT INFRASTRUCTURE AUTHORITY VICTORIA'S BIG BUILD NORTH EAST LINK PROGRAM GPO BOX 4509, MELBOURNE, VICTORIA 3001 PHONE 1800 105 105	AREA ALLOCATED FOR QR CODE	NORTH EAST LINK PROGRAM URBAN DESIGN AND LANDSCAPE PLAN EASTERN FREEWAY UPGRADES - BURKE ROAD TO TRAM ROAD PLANTING SCHEDULE - SHEET 08	PROJECT CONTRACT: SOUTH NELP DRAWING No.: NEL-STH-NSA-5900-UUD-DRG-9518 SUIT. CODE: S4 REVISION: 02
REV DESCRIPTION REVISIONS	DATE	APPROVALS	DRAWN: - SIZE: A3 SCALE: AS SHOWN CAD FILE:	Protective Marking: OFFICIAL : Sensitive	DOT DRAWING No.: Rev.:	DOT DRAWING No.: Rev.:	

PLANTING MIX SCHEDULE: GB04 - PROPOSED GARDEN BED TYPE 04 - ROADWAY - CONTINUED

Form	Genus	Species	Common Name	Mature Size (HxW)	Density	Minimum supply size
Large Shrub	<i>Melicytus</i>	<i>dentatus</i>	Tree Violet	2-4m x 1-2.5m	1 per 3m2	Forestry Tubes
Grass	<i>Microlaena</i>	<i>stipoides var. stipoides</i>	Weeping Grass	0.5m x 0.30-0.60m	5/m2	Forestry Tubes
Groundcover	<i>Myoporum</i>	<i>insulare prostrate</i>	Common Boobialla	1m x 3m	4/m2	Forestry Tubes
Groundcover	<i>Myoporum</i>	<i>parvifolium 'Fine Form'</i>	Creeping Myoporum	prostrate to 2m	4/m2	Forestry Tubes
Groundcover	<i>Myoporum</i>	<i>parvifolium Coarse Form</i>	Creeping Boobialla	prostrate to 0.5m	4/m2	Forestry Tubes
Climber	<i>Pandorea</i>	<i>pandorana</i>	Wonga Vine	5-10m x 5-10m	1 per 5m2	Forestry Tubes
Climber	<i>Pandorea</i>	<i>jasminoides Southern Belle</i>	Bower Vine	3-5m x 3-5m	1 per 3m2	Forestry Tubes
Groundcover	<i>Pelargonium</i>	<i>australe</i>	Austral Storks-bil	0.6m x 0.3-1m	4/m2	Forestry Tubes
Grass	<i>Poa</i>	<i>labillardieri</i>	Common Tussock Grass	0.8-1m x 0.8-1.2m	6/m2	Forestry Tubes
Shrub	<i>Pomaderris</i>	<i>oraria complex</i>	Bassian Dogwood	1.5m x 1.5m	1/m2	Forestry Tubes
Shrub	<i>Pomaderris</i>	<i>paniculosa</i>	Shining Coast Pomaderris	2m x 1.2-2m	1/m2	Forestry Tubes
Shrub	<i>Pomaderris</i>	<i>racemosa</i>	Slender Pomaderris	3m x 2-3.5m	1/m2	Forestry Tubes
Fern	<i>Pteridium</i>	<i>esculentum</i>	Austral Bracken	0.3-0.5m x 0.8-1.2m	5/m2	Forestry Tubes
Shrub	<i>Rhagodia</i>	<i>parabolica</i>	Fragrant Saltbush	1-3m x 2m	1/m2	Forestry Tubes
Grass	<i>Rytidosperma</i>	<i>pallidum</i>	Silvertop Wallaby Grass	0.8m x 0.5m	6/m2	Forestry Tubes
Grass	<i>Rytidosperma</i>	<i>caespitosum</i>	Common Wallaby Grass	0.2-0.8m x 0.4m	5/m2	Forestry Tubes
Grass	<i>Rytidosperma</i>	<i>racemosum var. racemosum</i>	Wallaby Grass	0.2-0.8m x 0.4m	5/m2	Forestry Tubes
Shrub	<i>Templetonia</i>	<i>retusa</i>	Cocky's Tongue	2-5m x 2-4m	1/m2	Forestry Tubes
Shrub	<i>Templetonia</i>	<i>retusa prostrate</i>	Prostrate Cocky's Tongue	0.15-0.3m x 2m	2/m2	Forestry Tubes
Grass	<i>Themeda</i>	<i>triandra</i>	Kangaroo Grass	0.4-1m x 0.5-0.7m	6/m2	Forestry Tubes
Flowering annual	<i>Xerochrysum</i>	<i>viscosum</i>	Sticky Everlasting Daisy	0.5m x 0.5m	4/m2	Forestry Tubes



HATCH INDICATES LOCATION OF THIS GARDEN BED TYPE ON LANDSCAPING PLANS. REFER TO NEL-STH-NSA-5900-UUD-DRG-9531-9540 FOR DETAILS.

ISSUED FOR USE

Autodesk Docs/NEL - South Alliance/NEL-STH-NSA-5999-UUD-MD3-0002_UDLP.rvt

© North East Link Program

DRAFTING CHECKED BY: J. NAYAR 12/03/2024 DESIGNED BY: S. ADAMS 12/03/2024 ENGINEERING CHECKED BY: R. ROGERS 12/03/2024 VERIFIED BY: T. THIRLWELL 12/03/2024 APPROVED BY: G. KYRIACOU 12/03/2024		NAME: _____ DATE: _____ CONDITIONS OF USE: This Document has been developed for the purposes of the North East Link Program. Recipients of this document are subject to obligations of confidentiality in relation to this document, and information handling obligations indicated by the Protective Marking/Security Classification as per Department of Transport and Planning Information Security Policy, and may not rely upon the information contained in this document, and must rely absolutely on their own opinion and professional advice.	KYRIACOU ARCHITECTS BKK ARCHITECTS T.C.L. NORTH EAST LINK SOUTH ALLIANCE	MAJOR TRANSPORT INFRASTRUCTURE AUTHORITY VICTORIA'S BIG BUILD NORTH EAST LINK PROGRAM GPO BOX 4509, MELBOURNE, VICTORIA 3001, PHONE 1800 105 105	AREA ALLOCATED FOR QR CODE	NORTH EAST LINK PROGRAM URBAN DESIGN AND LANDSCAPE PLAN EASTERN FREEWAY UPGRADES - BURKE ROAD TO TRAM ROAD PLANTING SCHEDULE - SHEET 09	PROJECT CONTRACT: SOUTH NELP DRAWING No.: NEL-STH-NSA-5900-UUD-DRG-9519 SUIT. CODE: S4 REVISION: 02
REV: 02 ISSUED FOR USE 28/06/2024 01 ISSUED FOR USE 12/03/2024 00 ISSUED FOR USE 21/02/2024	DESCRIPTION: REVISIONS DATE: _____ APPROVALS: _____ DRAWN: - SIZE: A3 SCALE: AS SHOWN CAD FILE: _____						

PLANTING MIX SCHEDULE: GB05 - PROPOSED GARDEN BED TYPE 05 - ROADWAY ON DECK (WITH IRRIGATION)

Form	Genus	Species	Common Name	Mature Size (HxW)	Density	Size Range
Ground Cover	Acacia	<i>saligna prostrate</i>	Coojong	prostrate to 1-4m	4/m2	Forestry Tubes
Groundcover	Acacia	<i>redolens</i>	Vanilla Wattle	prostrate to 0.5m x 3m	3/m2	Forestry Tubes
Groundcover	Acaena	<i>novae-zelandiae</i>	Bidgee Widgee	prostrate to 1-4m	4/m2	Forestry Tubes
Groundcover	Atriplex	<i>semibaccata</i>	Berry Saltbush	0.4-0.8m x 1.5-2m	4/m2	Forestry Tubes
Grass	Austrostipa	<i>mollis</i>	Soft Spear-grass	1.2m x 0.25m	6/m2	Forestry Tubes
Grass	Austrostipa	<i>elegantissima</i>	Feather Spear-grass	4m x 0.5m	6/m2	Forestry Tubes
Shrub	Banksia	<i>marginata 'Dwarf Form'</i>	Minimarg	1.3m x 1.2m	2/m2	Forestry Tubes
Flowering herb	Chrysocephalum	<i>semipapposum</i>	Clustered Everlasting	0.8m x 0.5-1m	4/m2	Forestry Tubes
Flowering herb	Chrysocephalum	<i>apiculatum</i>	Common Everlasting	0.6m x 1-1.5m	4/m2	Forestry Tubes
Grass	Cymbopogon	<i>ambiguus</i>	Native Lemon Grass	2m x 2m	1/m2	Forestry Tubes
Groundcover	Disphyma	<i>crassifolium</i>	Rounded Noon-flower	0.1m x 1-2m	4/m2	Forestry Tubes
Groundcover	Dodonea	<i>hexandra</i>	Horned Hop-Bush	1m x 2m	4/m2	Forestry Tubes
Groundcover	Dodonea	<i>procumbens</i>	Creeping Hop-Bush	1.5m x 1.5m	4/m2	Forestry Tubes
Prostrate herb	Einadia	<i>nutans</i>	Climbing Saltbush	0.1m x 0.8m	4/m2	Forestry Tubes
Shrub	Enchylaena	<i>tomentosa</i>	Ruby Saltbush	prostrate to 1.5m	6/m2	Forestry Tubes
Mallee Bush	Eucalyptus	<i>grossa</i>	Coarse-leaf Mallee	3m x 4m	1 per 3m2	Forestry Tubes
Small tree	Eucalyptus	<i>stoatei</i>	Scarlet Pear Gum	6m x 4m	1 per 3m2	Forestry Tubes
Small Tree	Eucalyptus	<i>diversifolia</i>	Coastal White Mallee	4m x 2m	1 per 3m2	Forestry Tubes
Climber	Hardenbergia	<i>violacea</i>	Purple Coral-pea	light climber	6/m2	Forestry Tubes
Groundcover	Helichrysum	<i>scorpioides</i>	Button Everlasting	0.3m x 1.5m	4/m2	Forestry Tubes
Shrub	Kunzea	<i>pomifera</i>	Muntrie (Emu Apple)	0.5m x 3m	1/m2	Forestry Tubes
Tussock	Lomandra	<i>longifolia</i>	Basket Grass	0.8m x 0.6m	5/m2	Forestry Tubes
Groundcover	Myoporum	<i>parvifolium 'Fine Form'</i>	Creeping Myoporum	prostrate to 2m	4/m2	Forestry Tubes
Groundcover	Myoporum	<i>parvifolium Coarse Form</i>	Creeping Boobialla	prostrate to 0.5m	4/m2	Forestry Tubes
Groundcover	Myoporum	<i>insulare prostrate</i>	Common Boobialla	1m x 3m	4/m2	Forestry Tubes
Bush	Senna	<i>artemesiodes subsp coriacea</i>	Blunt Leaf Cassia	1.2m x 2	2/m2	Forestry Tubes
Shrub	Templetonia	<i>retusa</i>	Cocky's Tongue	1.5m X 2m	1/m2	Forestry Tubes
Grass	Themeda	<i>triandra</i>	Kangaroo Grass	0.4-0.6m x 0.5-0.7m	6/m2	Forestry Tubes



HATCH INDICATES LOCATION OF THIS GARDEN BED TYPE ON LANDSCAPING PLANS. REFER TO NEL-STH-NSA-5900-UUD-DRG-9531-9540 FOR DETAILS.

ISSUED FOR USE

Autodesk Docs\NEL - South Alliance\NEL-STH-NSA-5999-UUD-MD3-0002_UDLP.rvt

© North East Link Program

DOT DRAWING No.: Rev.:

<p>02 ISSUED FOR USE 28/06/2024</p> <p>01 ISSUED FOR USE 12/03/2024</p> <p>00 ISSUED FOR USE 21/02/2024</p>		<p>02 ENGINEERING CHECKED BY R. ROGERS 12/03/2024</p> <p>01 ENGINEERING CHECKED BY T. THIRLWELL 12/03/2024</p> <p>00 VERIFIED BY G. KYRIACOU 12/03/2024</p>		<p>APPROVED BY G. KYRIACOU 12/03/2024</p>		<p>APPROVALS</p>		<p>DRAWN: -</p>		<p>SIZE: A3</p>		<p>SCALE: AS SHOWN</p>		<p>CAD FILE:</p>		<p>PROJECT CONTRACT: SOUTH</p>		<p>NELP DRAWING No.: NEL-STH-NSA-5900-UUD-DRG-9520</p>		<p>SUIT. CODE S4</p>		<p>REVISION 02</p>	
---	--	---	--	---	--	------------------	--	-----------------	--	-----------------	--	------------------------	--	------------------	--	--------------------------------	--	--	--	----------------------	--	--------------------	--

KYRIACOU ARCHITECTS

BKK ARCHITECTS

T.C.L.

MAJOR TRANSPORT INFRASTRUCTURE AUTHORITY

VICTORIA'S BIG BUILD

NORTH EAST LINK PROGRAM

GPO BOX 4509
MELBOURNE
VICTORIA 3001
PHONE 1800 105 105

AREA ALLOCATED FOR QR CODE

NORTH EAST LINK PROGRAM

URBAN DESIGN AND LANDSCAPE PLAN

EASTERN FREEWAY UPGRADES - BURKE ROAD TO TRAM ROAD

PLANTING SCHEDULE - SHEET10

Protective Marking: **OFFICIAL : Sensitive**

PLANTING MIX SCHEDULE: TR01 - PROPOSED TREE CANOPY

Form	Genus	Species	Common Name	Mature Size (HxW)	Density	Size Range
Tree	Acacia	dealbata	Silver Wattle	10-20m x 8m	1 per 8m2	20cm Pots
Tree	Acacia	mearnsii	Black Wattle	7-15m x 7-15m	1 per 10m2	20cm Pots
Tree	Acacia	melanoxyton	Blackwood	7-15m x 7-10m	1 per 10m2	20cm Pots
Tree	Acacia	pendula	Weeping Myall	8m x 5m	1 per 5m2	20cm Pots
Small Tree	Allocasuarina	verticillata	Drooping sheoak	5-10m x 3-7m	1 per 6m2	20cm Pots
Small Tree	Corymbia	torrelliana	Cadagi	10m x 7m	1 per 8m2	20cm Pots
Tree	Corymbia	eximia	Yellow Bloodwood	15m x 10m	1 per 10m2	20cm Pots
Small Tree	Eucalyptus	cephalocarpa	Mealy Stringy-bark	10m x 8m	1 per 10m2	20cm Pots
Tree	Eucalyptus	leucoxyton subsp. connata	Yellow Gum	12m x 10m	1 per 12m2	20cm Pots
Tree	Eucalyptus	melliodora	Yellow Box	25m x 15m	1 per 12m2	20cm Pots
Tree	Eucalyptus	obliqua	Messmate	12m x 8m	1 per 8m2	20cm Pots
Tree	Eucalyptus	polyanthemos subsp. vestita	Red Box	15m x 10m	1 per 10m2	20cm Pots
Small Tree	Eucalyptus	radiata subsp. radiata	Narro-leaf Peppermint	10m x 8m	1 per 8m2	20cm Pots
Tree	Eucalyptus	camaldulensis	River Red Gum	10-25m x 5-7m	1 per 20m2	20cm Pots
Tree	Eucalyptus	ovata var. ovata	Swamp Gum	8-15m x 5m	1 per 8m2	20cm Pots
Tree	Eucalyptus	populnea	Poplar Box	15m x 10m	1 per 8m2	20cm Pots
Tree	Eucalyptus	viminalis subsp. viminalis	Manna Gum	10-22m x 5-7m	1 per 10m2	20cm Pots
Tree	Eucalyptus	rubida	Candle Bark	10-35m x 5-7m	1 per 10m2	20cm Pots
Tree	Eucalyptus	macrohyncha	Red Stringy Bark	10-22m x 7-10m	1 per 12m2	20cm Pots
Tree	Eucalyptus	diversifolia	Soap Mallee	5m x 3m	1 per 3m2	20cm Pots
Tree	Eucalyptus	mannifera	Red Spotted Gum	20m x 10m	1 per 8m2	20cm Pots
Tree	Eucalyptus	grandis	Flooded Gum	50m x 70m	1 per 12m2	20cm Pots
Tree	Eucalyptus	sideroxyton	Mugga Ironbark	25m x 25m	1 per 12m2	20cm Pots
Tree	Eucalyptus	tricarpa	Red Ironbark	20m x 12m	1 per 12m2	20cm Pots
Tree	Eucalyptus	rossii	Scribbly Gum	20m x 10m	1 per 10m2	20cm Pots
Small Tree	Melaleuca	ericifolia	Swamp Paperbark	7-12m x 5-7m	1 per 6m2	20cm Pots



HATCH INDICATES LOCATION OF THIS GARDEN BED TYPE ON LANDSCAPING PLANS. REFER TO NEL-STH-NSA-5900-UUD-DRG-9531-9540 FOR DETAILS.

PLANTING MIX SCHEDULE: LS01 - PROPOSED LAWN AREA

Hydroseed Lawn - Species mix in accordance with VicRoads Specification Section 720



HATCH INDICATES LOCATION OF THIS GARDEN BED TYPE ON LANDSCAPING PLANS. REFER TO NEL-STH-NSA-5900-UUD-DRG-9531-9540 FOR DETAILS.

ISSUED FOR USE

Autodesk Docs/NEL - South Alliance/NEL-STH-NSA-5999-UUD-MD3-0002_UDLP.rvt

© North East Link Program

DOT DRAWING No.:		Rev.:	
DRAFTING CHECKED BY: J. NAYAR 12/03/2024 DESIGNED BY: S. ADAMS 12/03/2024 ENGINEERING CHECKED BY: R. ROGERS 12/03/2024 VERIFIED BY: T. THIRLWELL 12/03/2024 APPROVED BY: G. KYRIACOU 12/03/2024		Conditions of Use This Document has been developed for the purposes of the North East Link Program. Recipients of this document: - Are subject to obligations of confidentiality in relation to this document, and information handling obligations indicated by the Protective Marking/Security Classification as per Department of Transport and Planning Information Security Policy; and - May not rely upon the information contained in this document, and must rely absolutely on their own opinion and professional advice.	
02 ISSUED FOR USE 28/06/2024 01 ISSUED FOR USE 12/03/2024 00 ISSUED FOR USE 21/02/2024		KYRIACOU ARCHITECTS BKK ARCHITECTS T.C.L. MAJOR TRANSPORT INFRASTRUCTURE AUTHORITY VICTORIA'S BIG BUILD NORTH EAST LINK PROGRAM GPO BOX 4509 MELBOURNE VICTORIA 3001 PHONE 1800 105 105	
AREA ALLOCATED FOR QR CODE		NORTH EAST LINK PROGRAM URBAN DESIGN AND LANDSCAPE PLAN EASTERN FREEWAY UPGRADES - BURKE ROAD TO TRAM ROAD PLANTING SCHEDULE - SHEET 11	
PROJECT CONTRACT: SOUTH	NELP DRAWING No.: NEL-STH-NSA-5900-UUD-DRG-9521	SUIT. CODE: S4	REVISION: 02
PROTECTIVE MARKING: OFFICIAL : Sensitive		CAD FILE:	
DRAWN: -		SIZE: A3	
SCALE: AS SHOWN		APPROVALS	
DESCRIPTION REVISIONS		APPROVALS	

PLANTING MIX SCHEDULE: WA06 - PROPOSED EPHEMERAL WETLAND

Form	Genus	Species	Common Name	Mature Size (HxW)	Density	Size Range
Groundcover	<i>Aceana</i>	<i>novae-zelandiae</i>	Bidgee-widgee	prostrate to 1-4m	4/m2	Forestry Tubes
Aquatic herb	<i>Alisma</i>	<i>plantago-aquatica</i>	Water Plantain	0.8m x 0.5m	6/m2	Forestry Tubes
Aquatic herb	<i>Alternanthera</i>	<i>denticulata</i>	Lesser Joyweed	prostrate x 0.5m	6/m2	Forestry Tubes
Grass	<i>Amphibromus</i>	<i>nervosus</i>	Common Swamp Wallaby-grass	1.2m x spreading	6/m2	Forestry Tubes
Aquatic herb	<i>Baumea</i>	<i>juncea</i>	Bare Twigsedge	1m x 1m	1/m2	Forestry Tubes
Rush	<i>Bolboschoenus</i>	<i>fluviatilis</i>	River Bulrush	1.2m x 1-2m	6/m2	Forestry Tubes
Rush	<i>Bolboschoenus</i>	<i>medianus</i>	Marsh Club-rush	0.75-1.5m x 0.75-1.5m	6/m2	Forestry Tubes
Sedge	<i>Carex</i>	<i>appressa</i>	Tall Sedge	0.75-0.9m x 0.75m	6/m2	Forestry Tubes
Sedge	<i>Carex</i>	<i>fascicularis</i>	Tassel Sedge	0.5-1m x 1m	6/m2	Forestry Tubes
Sedge	<i>Carex</i>	<i>inversa</i>	Knob Sedge	0.5m x 0.3m	6/m2	Forestry Tubes
Sedge	<i>Carex</i>	<i>inynx</i>	Tussock Sedge	0.2-1m x 0.3m	6/m2	Forestry Tubes
Sedge	<i>Carex</i>	<i>tereticaulis</i>	Rush Sedge	1m x 1m	6/m2	Forestry Tubes
Aquatic herb	<i>Cycnogeton</i>	<i>procerum</i>	Water-ribbons	1-2m x 1-2m	6/m2	Forestry Tubes
Sedge	<i>Cyperus</i>	<i>gunnii ssp. gunni</i>	Flecked Flat Sedge	0.6-1.5m x 0.5m	6/m2	Forestry Tubes
Sedge	<i>Eleocharis</i>	<i>acuta</i>	Jointed Twig-sedge	0.6-0.9m x 0.5m	6/m2	Forestry Tubes
Sedge	<i>Eleocharis</i>	<i>sphacelata</i>	Tall Spike-sedge	1.5m x 1.5m	6/m2	Forestry Tubes
Aquatic herb	<i>Geranium</i>	<i>inundatum</i>	Naked Cranes-bill	1m x spreading	6/m2	Forestry Tubes
Sedge	<i>Isolepis</i>	<i>inundata</i>	Swamp Club-sedge	0.5m x 0.4m	6/m2	Forestry Tubes
Rush	<i>Juncus</i>	<i>flavidus</i>	Yellow Rush	0.4-1.2m x 0.2-1m	6/m2	Forestry Tubes
Shrub	<i>Lomatia</i>	<i>myricoides</i>	River Lomatia	2-5m x 1-3m	1/m2	Forestry Tubes
Flowering Plant	<i>Lythrum</i>	<i>salicaria</i>	Purple Loosetrife	1.5m x 1.5m	6/m2	Forestry Tubes
Sedge	<i>Machaerina</i>	<i>articulata</i>	Jointed Twig-rush	2m x 0.5m	6/m2	Forestry Tubes
Groundcover	<i>Mazus</i>	<i>pumilio</i>	Swamp Mazos	0.2m x 1.5m	6/m2	Forestry Tubes
Grass	<i>Microlaena</i>	<i>stipoides var. stipoides</i>	Weeping Grass	0.2m x spreading	6/m2	Forestry Tubes
Aquatic herb	<i>Myriophyllum</i>	<i>crispatum</i>	Upright Water-milfoil	0.25-0.6m x 0.3-0.6m	6/m2	Forestry Tubes
Aquatic herb	<i>Myriophyllum</i>	<i>simulans</i>	Amphibious Water-milfoil	0.4m x 0.3-0.6m	6/m2	Forestry Tubes
Flowering Plant	<i>Ornduffia</i>	<i>reniformis</i>	Running Marsh Flower	1.3m x 2m	6/m2	Forestry Tubes
Flowering Plant	<i>Persicaria</i>	<i>decipiens</i>	Slender Knotweed	0.8m x 0.5m	6/m2	Forestry Tubes
Grass	<i>Poa</i>	<i>labillardierei var. labillardierei</i>	Common Tussock-grass	0.8-1m x 0.8-1.2m	6/m2	Forestry Tubes
Aquatic herb	<i>Ranunculus</i>	<i>inundatus</i>	River Buttercup	0.5m x 0.3m	6/m2	Forestry Tubes
Grass	<i>Rytidosperma</i>	<i>caespitosa</i>	Common Wallaby Grass	0.2-0.8m x 0.4m	6/m2	Forestry Tubes
Grass	<i>Rytidosperma</i>	<i>duttonianum</i>	Brown-black Wallaby Grass	0.2-0.8m x 0.4m	6/m2	Forestry Tubes
Grass	<i>Rytidosperma</i>	<i>racemosum var. racemosum</i>	Wallaby Grass	0.2-0.8m x 0.2m	6/m2	Forestry Tubes
Aquatic herb	<i>Triglochin</i>	<i>striata</i>	Streaked Arrow-grass	0.3m x 0.5-1m	6/m2	Forestry Tubes



HATCH INDICATES LOCATION OF THIS GARDEN BED TYPE ON LANDSCAPING PLANS. REFER TO NEL-STH-NSA-5900-UUD-DRG-9531-9540 FOR DETAILS.

Autodesk Docs/NEL - South Alliance/NEL-STH-NSA-5999-UUD-MD3-0002_UDLP.rvt

ISSUED FOR USE

© North East Link Program		DOT DRAWING No.:		Rev.:	
DRAFTING CHECKED BY	J. NAYAR	DATE	12/03/2024	Conditions of Use This Document has been developed for the purposes of the North East Link Program. Recipients of this document: - Are subject to obligations of confidentiality in relation to this document, and information handling obligations indicated by the Protective Marking/Security Classification as per Department of Transport and Planning Information Security Policy; and - May not rely upon the information contained in this document, and must rely absolutely on their own opinion and professional advice.	
DESIGNED BY	S. ADAMS	DATE	12/03/2024		
ENGINEERING CHECKED BY	R. ROGERS	DATE	12/03/2024		
VERIFIED BY	T. THIRLWELL	DATE	12/03/2024		
APPROVED BY	G. KYRIACOU	DATE	12/03/2024	DRAWN: -	SIZE: A3
DESCRIPTION		APPROVALS		SCALE: AS SHOWN	
REVISIONS		CAD FILE:		PROJECT CONTRACT: SOUTH	

NORTH EAST LINK PROGRAM

URBAN DESIGN AND LANDSCAPE PLAN

EASTERN FREEWAY UPGRADES - BURKE ROAD TO TRAM ROAD

PLANTING SCHEDULE - SHEET 13

AREA ALLOCATED FOR QR CODE

GPO BOX 4509, MELBOURNE, VICTORIA 3001, PHONE 1800 105 105

Protective Marking: **OFFICIAL : Sensitive**

PROJECT CONTRACT: SOUTH

NELP DRAWING No.: NEL-STH-NSA-5900-UUD-DRG-9523

SUIT. CODE: S4


REVISION: 02

SELECTIVE PLANTING PALETTE IMAGES

GB01: Proposed Garden Bed Type 01 - Waterway Restoration; WA03 & WA04: Proposed Bioretention Areas - Unlined & Lined; WA06: Proposed Ephemeral Wetland



GB02: Proposed Garden Bed Type 02 - Habitat Corridor

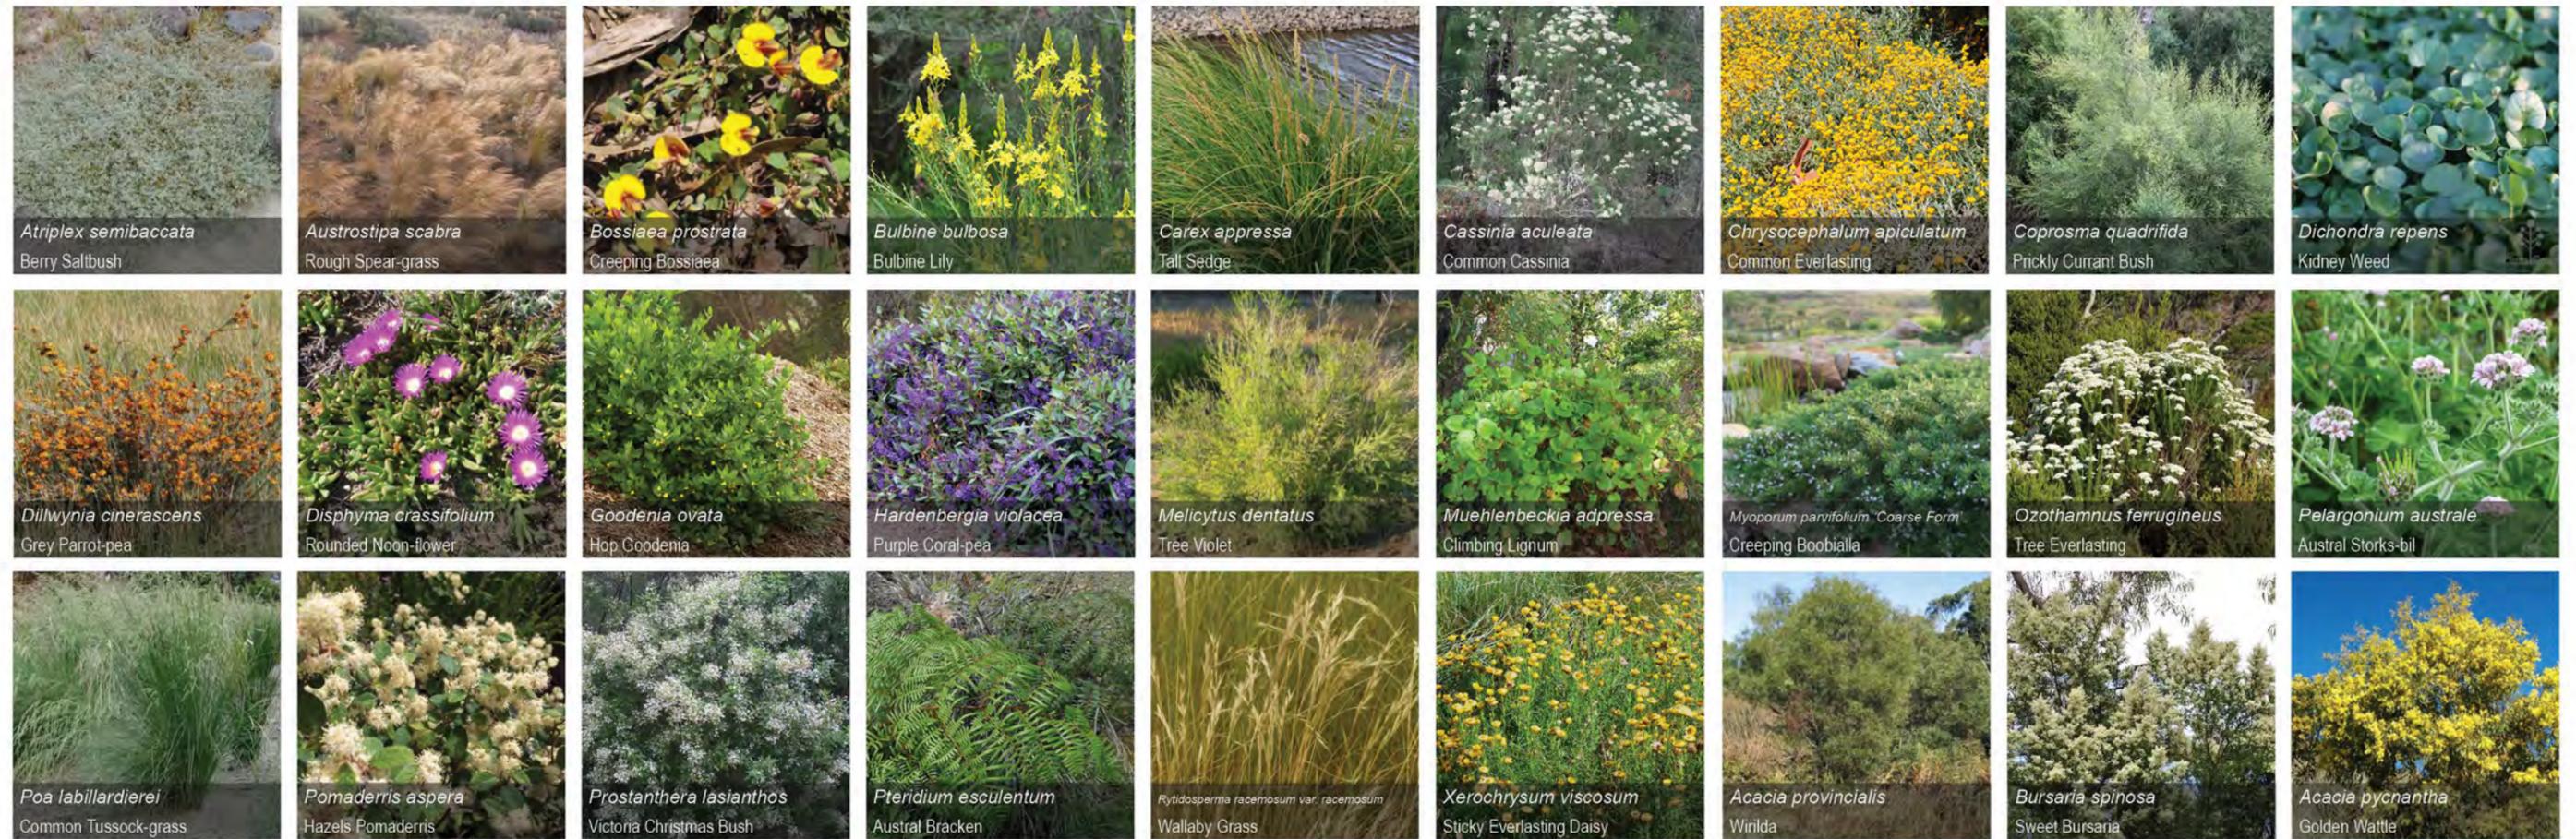

ISSUED FOR USE

Autodesk Docs/NEL - South Alliance/NEL-STH-NSA-5999-UUD-MD3-0002_UDLP.rvt

© North East Link Program


<table border="1"> <tr> <th>REV</th> <th>DESCRIPTION</th> <th>DATE</th> <th>APPROVED BY</th> <th>APPROVALS</th> </tr> <tr> <td>02</td> <td>ISSUED FOR USE</td> <td>28/06/2024</td> <td>R. ROGERS</td> <td></td> </tr> <tr> <td>01</td> <td>ISSUED FOR USE</td> <td>12/03/2024</td> <td>T. THIRLWELL</td> <td></td> </tr> <tr> <td>00</td> <td>ISSUED FOR USE</td> <td>21/02/2024</td> <td>G. KYRIACOU</td> <td></td> </tr> </table>		REV	DESCRIPTION	DATE	APPROVED BY	APPROVALS	02	ISSUED FOR USE	28/06/2024	R. ROGERS		01	ISSUED FOR USE	12/03/2024	T. THIRLWELL		00	ISSUED FOR USE	21/02/2024	G. KYRIACOU		<table border="1"> <tr> <th>NAME</th> <th>DATE</th> <th>Conditions of Use</th> </tr> <tr> <td>J. NAYAR</td> <td>12/03/2024</td> <td>This Document has been developed for the purposes of the North East Link Program.</td> </tr> <tr> <td>S. ADAMS</td> <td>12/03/2024</td> <td>Recipients of this document: - Are subject to obligations of confidentiality in relation to this document, and information handling obligations indicated by the Protective Marking/Security Classification as per Department of Transport and Planning Information Security Policy; and - May not rely upon the information contained in this document, and must rely absolutely on their own opinion and professional advice.</td> </tr> <tr> <td>T. THIRLWELL</td> <td>12/03/2024</td> <td></td> </tr> <tr> <td>G. KYRIACOU</td> <td>12/03/2024</td> <td></td> </tr> </table>	NAME	DATE	Conditions of Use	J. NAYAR	12/03/2024	This Document has been developed for the purposes of the North East Link Program.	S. ADAMS	12/03/2024	Recipients of this document: - Are subject to obligations of confidentiality in relation to this document, and information handling obligations indicated by the Protective Marking/Security Classification as per Department of Transport and Planning Information Security Policy; and - May not rely upon the information contained in this document, and must rely absolutely on their own opinion and professional advice.	T. THIRLWELL	12/03/2024		G. KYRIACOU	12/03/2024		<p>DOT DRAWING No.: _____ Rev.: _____</p> <p>NORTH EAST LINK PROGRAM URBAN DESIGN AND LANDSCAPE PLAN EASTERN FREEWAY UPGRADES - BURKE ROAD TO TRAM ROAD PLANTING SCHEDULE - SHEET 14 - IMAGES</p>	<p>PROJECT CONTRACT: SOUTH</p> <p>NELP DRAWING No.: NEL-STH-NSA-5900-UUD-DRG-9524</p> <p>SUIT. CODE: S4</p> <p>REVISION: 02</p>
REV	DESCRIPTION	DATE	APPROVED BY	APPROVALS																																			
02	ISSUED FOR USE	28/06/2024	R. ROGERS																																				
01	ISSUED FOR USE	12/03/2024	T. THIRLWELL																																				
00	ISSUED FOR USE	21/02/2024	G. KYRIACOU																																				
NAME	DATE	Conditions of Use																																					
J. NAYAR	12/03/2024	This Document has been developed for the purposes of the North East Link Program.																																					
S. ADAMS	12/03/2024	Recipients of this document: - Are subject to obligations of confidentiality in relation to this document, and information handling obligations indicated by the Protective Marking/Security Classification as per Department of Transport and Planning Information Security Policy; and - May not rely upon the information contained in this document, and must rely absolutely on their own opinion and professional advice.																																					
T. THIRLWELL	12/03/2024																																						
G. KYRIACOU	12/03/2024																																						

SELECTIVE PLANTING PALETTE IMAGES

GB03: Proposed Garden Bed Type 03 - Grass/Tussock



GB04: Proposed Garden Bed Type 04 - Roadway

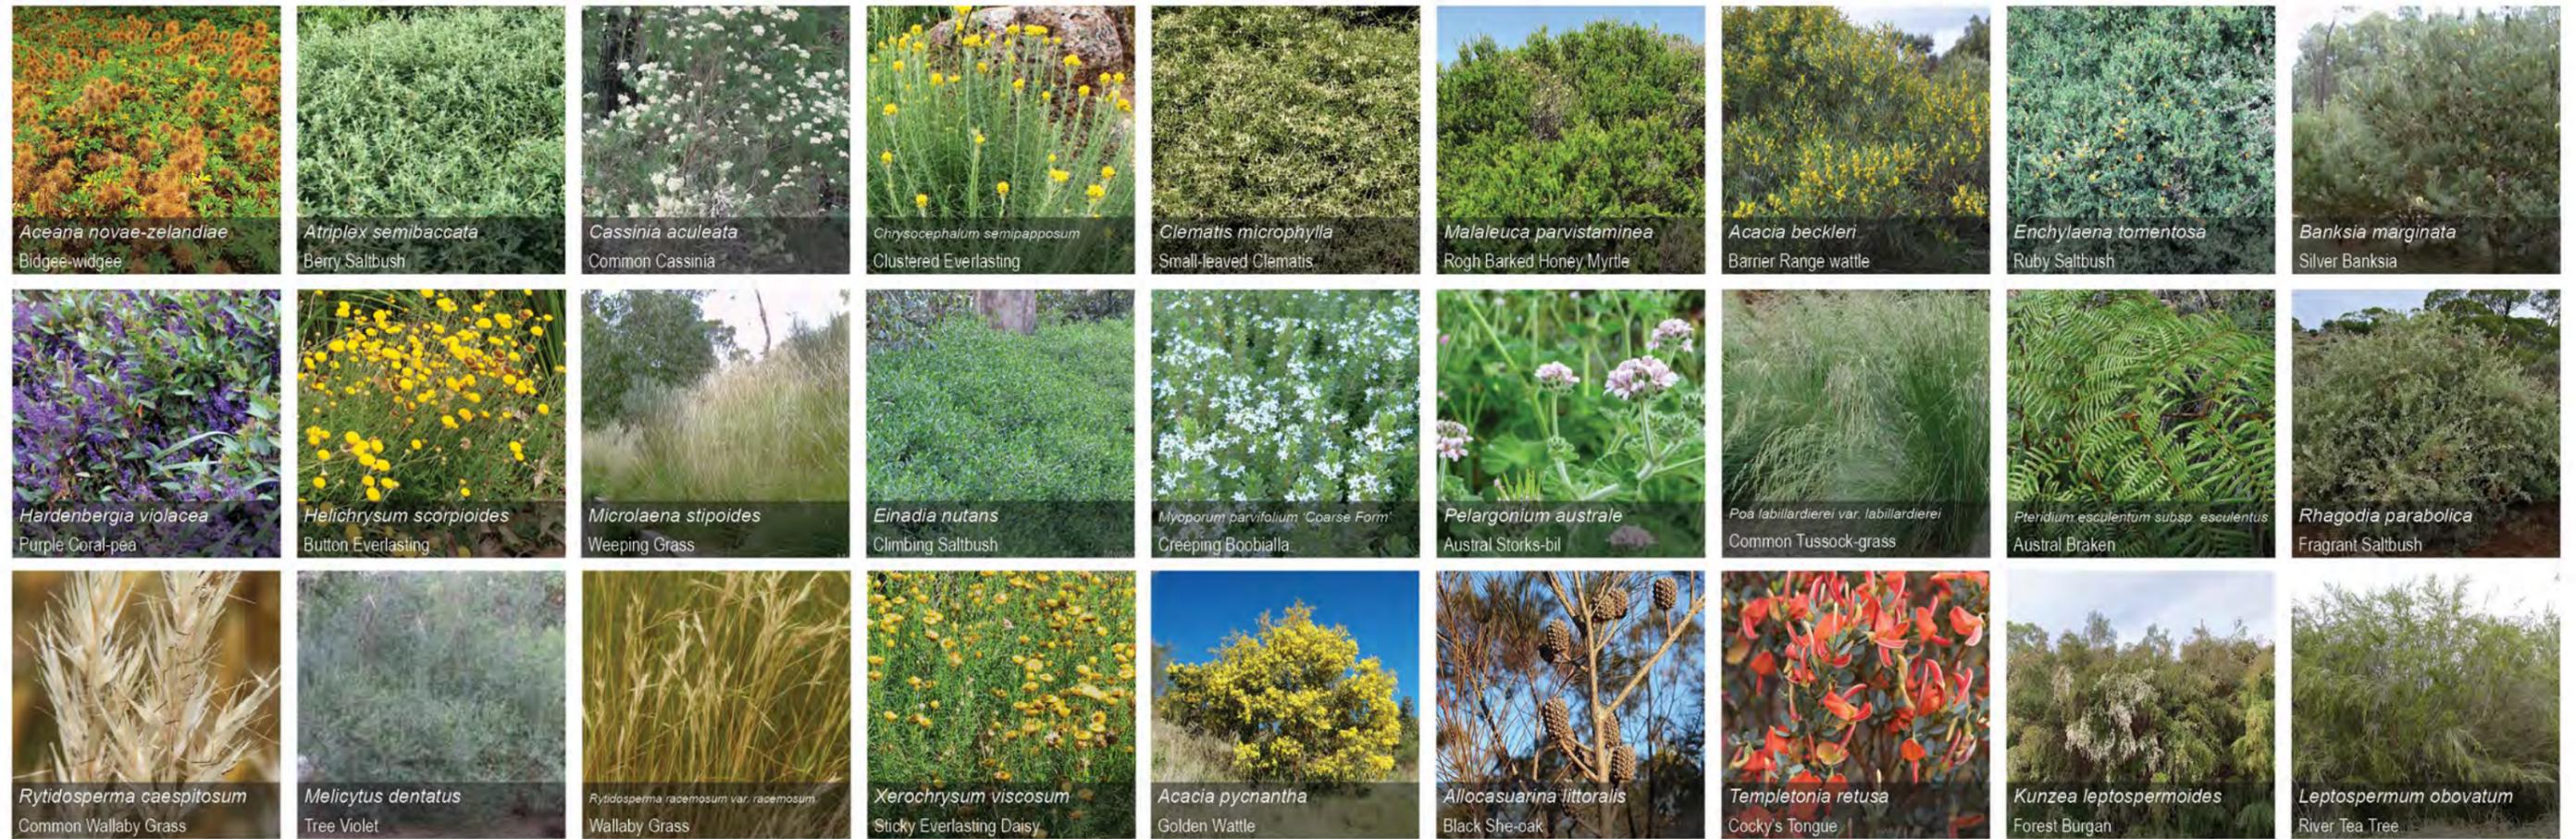


ISSUED FOR USE

Autodesk Docs/NEL - South Alliance/NEL-STH-NSA-5999-UUD-MD3-0002_UDLP.rvt

© North East Link Program		DOT DRAWING No.:		Rev.:	
DRAFTING CHECKED BY: J. NAYAR DESIGNED BY: S. ADAMS ENGINEERING CHECKED BY: R. ROGERS VERIFIED BY: T. THIRLWELL APPROVED BY: G. KYRIACOU		NAME: _____ DATE: 12/03/2024		Conditions of Use This Document has been developed for the purposes of the North East Link Program. Recipients of this document: - Are subject to obligations of confidentiality in relation to this document, and information handling obligations indicated by the Protective Marking/Security Classification as per Department of Transport and Planning Information Security Policy; and - May not rely upon the information contained in this document, and must rely absolutely on their own opinion and professional advice.	
02 ISSUED FOR USE 01 ISSUED FOR USE 00 ISSUED FOR USE		28/06/2024 12/03/2024 21/02/2024		KYRIACOU ARCHITECTS BKK ARCHITECTS T.C.L. NORTH EAST LINK SOUTH ALLIANCE	
MAJOR TRANSPORT INFRASTRUCTURE AUTHORITY VICTORIA'S BIG BUILD		NORTH EAST LINK PROGRAM GPO BOX 4505, MELBOURNE, VICTORIA 3001, PHONE 1800 105 105		AREA ALLOCATED FOR QR CODE	
PROJECT CONTRACT: SOUTH		NELS DRAWING No.: NEL-STH-NSA-5900-UUD-DRG-9525		SUIT. CODE: S4 REVISION: 02	
PROTECTIVE MARKING: OFFICIAL : Sensitive		CAD FILE:		DRAWN: - SIZE: A3 SCALE: AS SHOWN	

SELECTIVE PLANTING PALETTE IMAGES

GB05: Proposed Garden Bed Type 05 - Roadway Planting (With Irrigation)

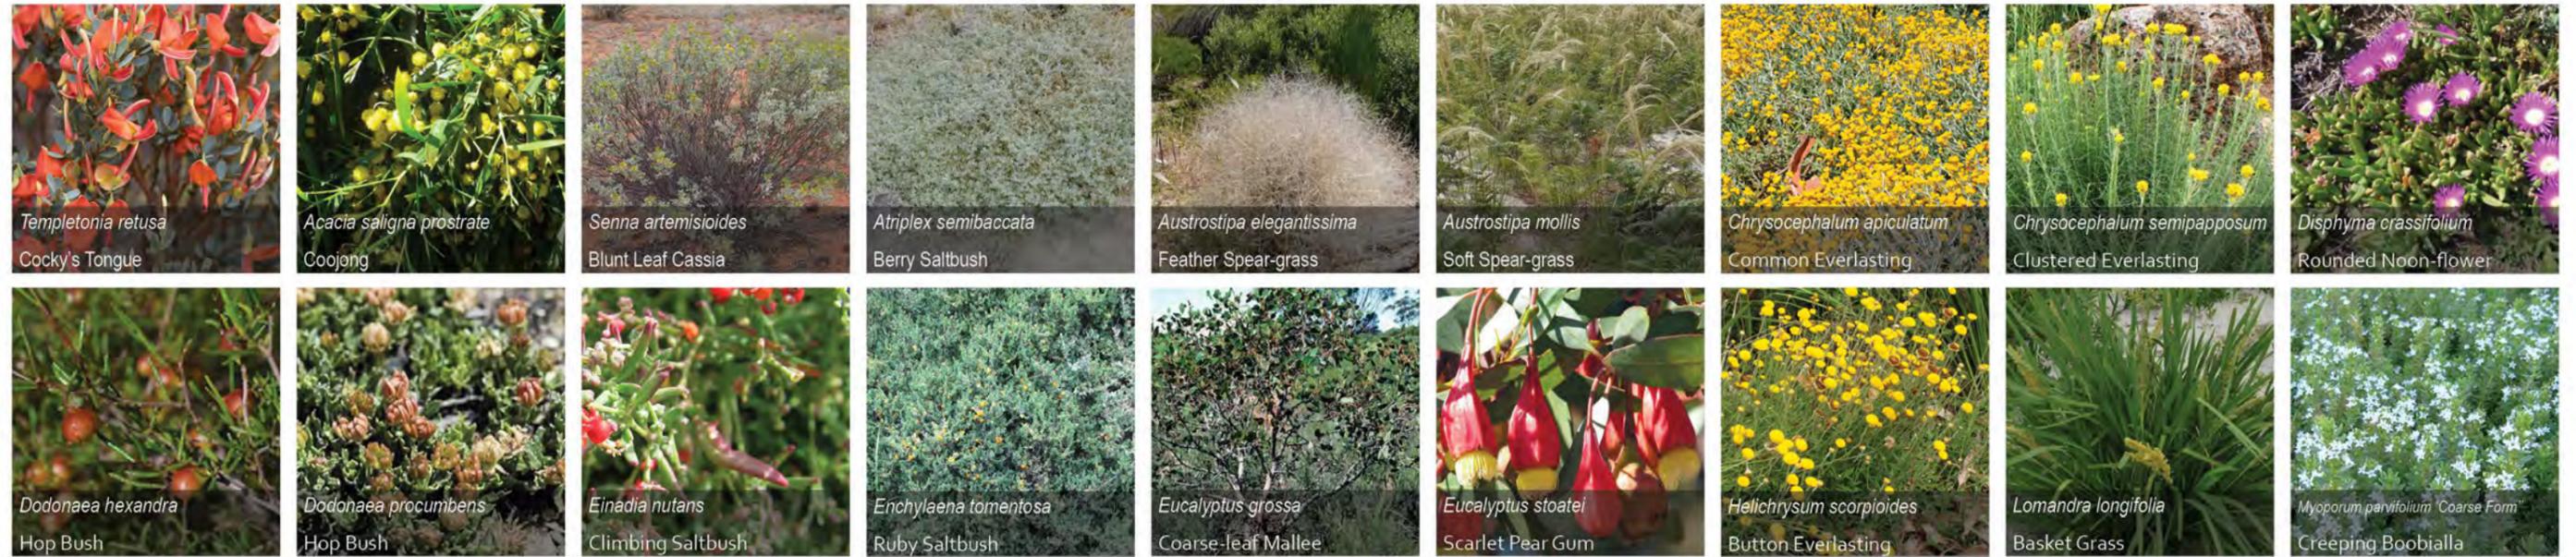

TR01: Proposed Tree Canopy




ISSUED FOR USE

© North East Link Program

DOT DRAWING No.:		Rev.:																					
<p>NORTH EAST LINK PROGRAM URBAN DESIGN AND LANDSCAPE PLAN EASTERN FREEWAY UPGRADES - BURKE ROAD TO TRAM ROAD PLANTING SCHEDULE - SHEET 16 - IMAGES</p>																							
<p>MAJOR TRANSPORT INFRASTRUCTURE AUTHORITY VICTORIA'S BIG BUILD</p>	<p>NORTH EAST LINK PROGRAM GPO BOX 4509 MELBOURNE, VICTORIA 3001 PHONE 1800 105 105</p>	<p>AREA ALLOCATED FOR QR CODE</p>	<p>PROJECT CONTRACT: SOUTH</p>																				
<p>Protective Marking: OFFICIAL : Sensitive</p>	<p>CAD FILE:</p>	<p>NELP DRAWING No.: NEL-STH-NSA-5900-UUD-DRG-9526</p>	<p>SUIT. CODE: S4 REVISION: 02</p>																				
<table border="1"> <thead> <tr> <th>REV</th> <th>DESCRIPTION</th> <th>DATE</th> <th>APPROVED BY</th> <th>APPROVALS</th> </tr> </thead> <tbody> <tr> <td>02</td> <td>ISSUED FOR USE</td> <td>28/06/2024</td> <td>R. ROGERS</td> <td></td> </tr> <tr> <td>01</td> <td>ISSUED FOR USE</td> <td>12/03/2024</td> <td>T. THIRLWELL</td> <td></td> </tr> <tr> <td>00</td> <td>ISSUED FOR USE</td> <td>21/02/2024</td> <td>G. KYRIACOU</td> <td></td> </tr> </tbody> </table>	REV	DESCRIPTION	DATE	APPROVED BY	APPROVALS	02	ISSUED FOR USE	28/06/2024	R. ROGERS		01	ISSUED FOR USE	12/03/2024	T. THIRLWELL		00	ISSUED FOR USE	21/02/2024	G. KYRIACOU		<p>CONDITIONS OF USE This Document has been developed for the purposes of the North East Link Program. Recipients of this document: - Are subject to obligations of confidentiality in relation to this document, and information handling obligations indicated by the Protective Marking/Security Classification as per Department of Transport and Planning Information Security Policy; and - May not rely upon the information contained in this document, and must rely absolutely on their own opinion and professional advice.</p>	<p>DRAWN: - SIZE: A3 SCALE: AS SHOWN</p>	<p>MAJOR TRANSPORT INFRASTRUCTURE AUTHORITY BKK ARCHITECTS T.C.L. KYRIACOU ARCHITECTS NORTH EAST LINK SOUTH ALLIANCE</p>
REV	DESCRIPTION	DATE	APPROVED BY	APPROVALS																			
02	ISSUED FOR USE	28/06/2024	R. ROGERS																				
01	ISSUED FOR USE	12/03/2024	T. THIRLWELL																				
00	ISSUED FOR USE	21/02/2024	G. KYRIACOU																				

Autodesk Docs/NEL - South Alliance/NEL-STH-NSA-5999-UUD-MD3-0002_UDLP.rvt

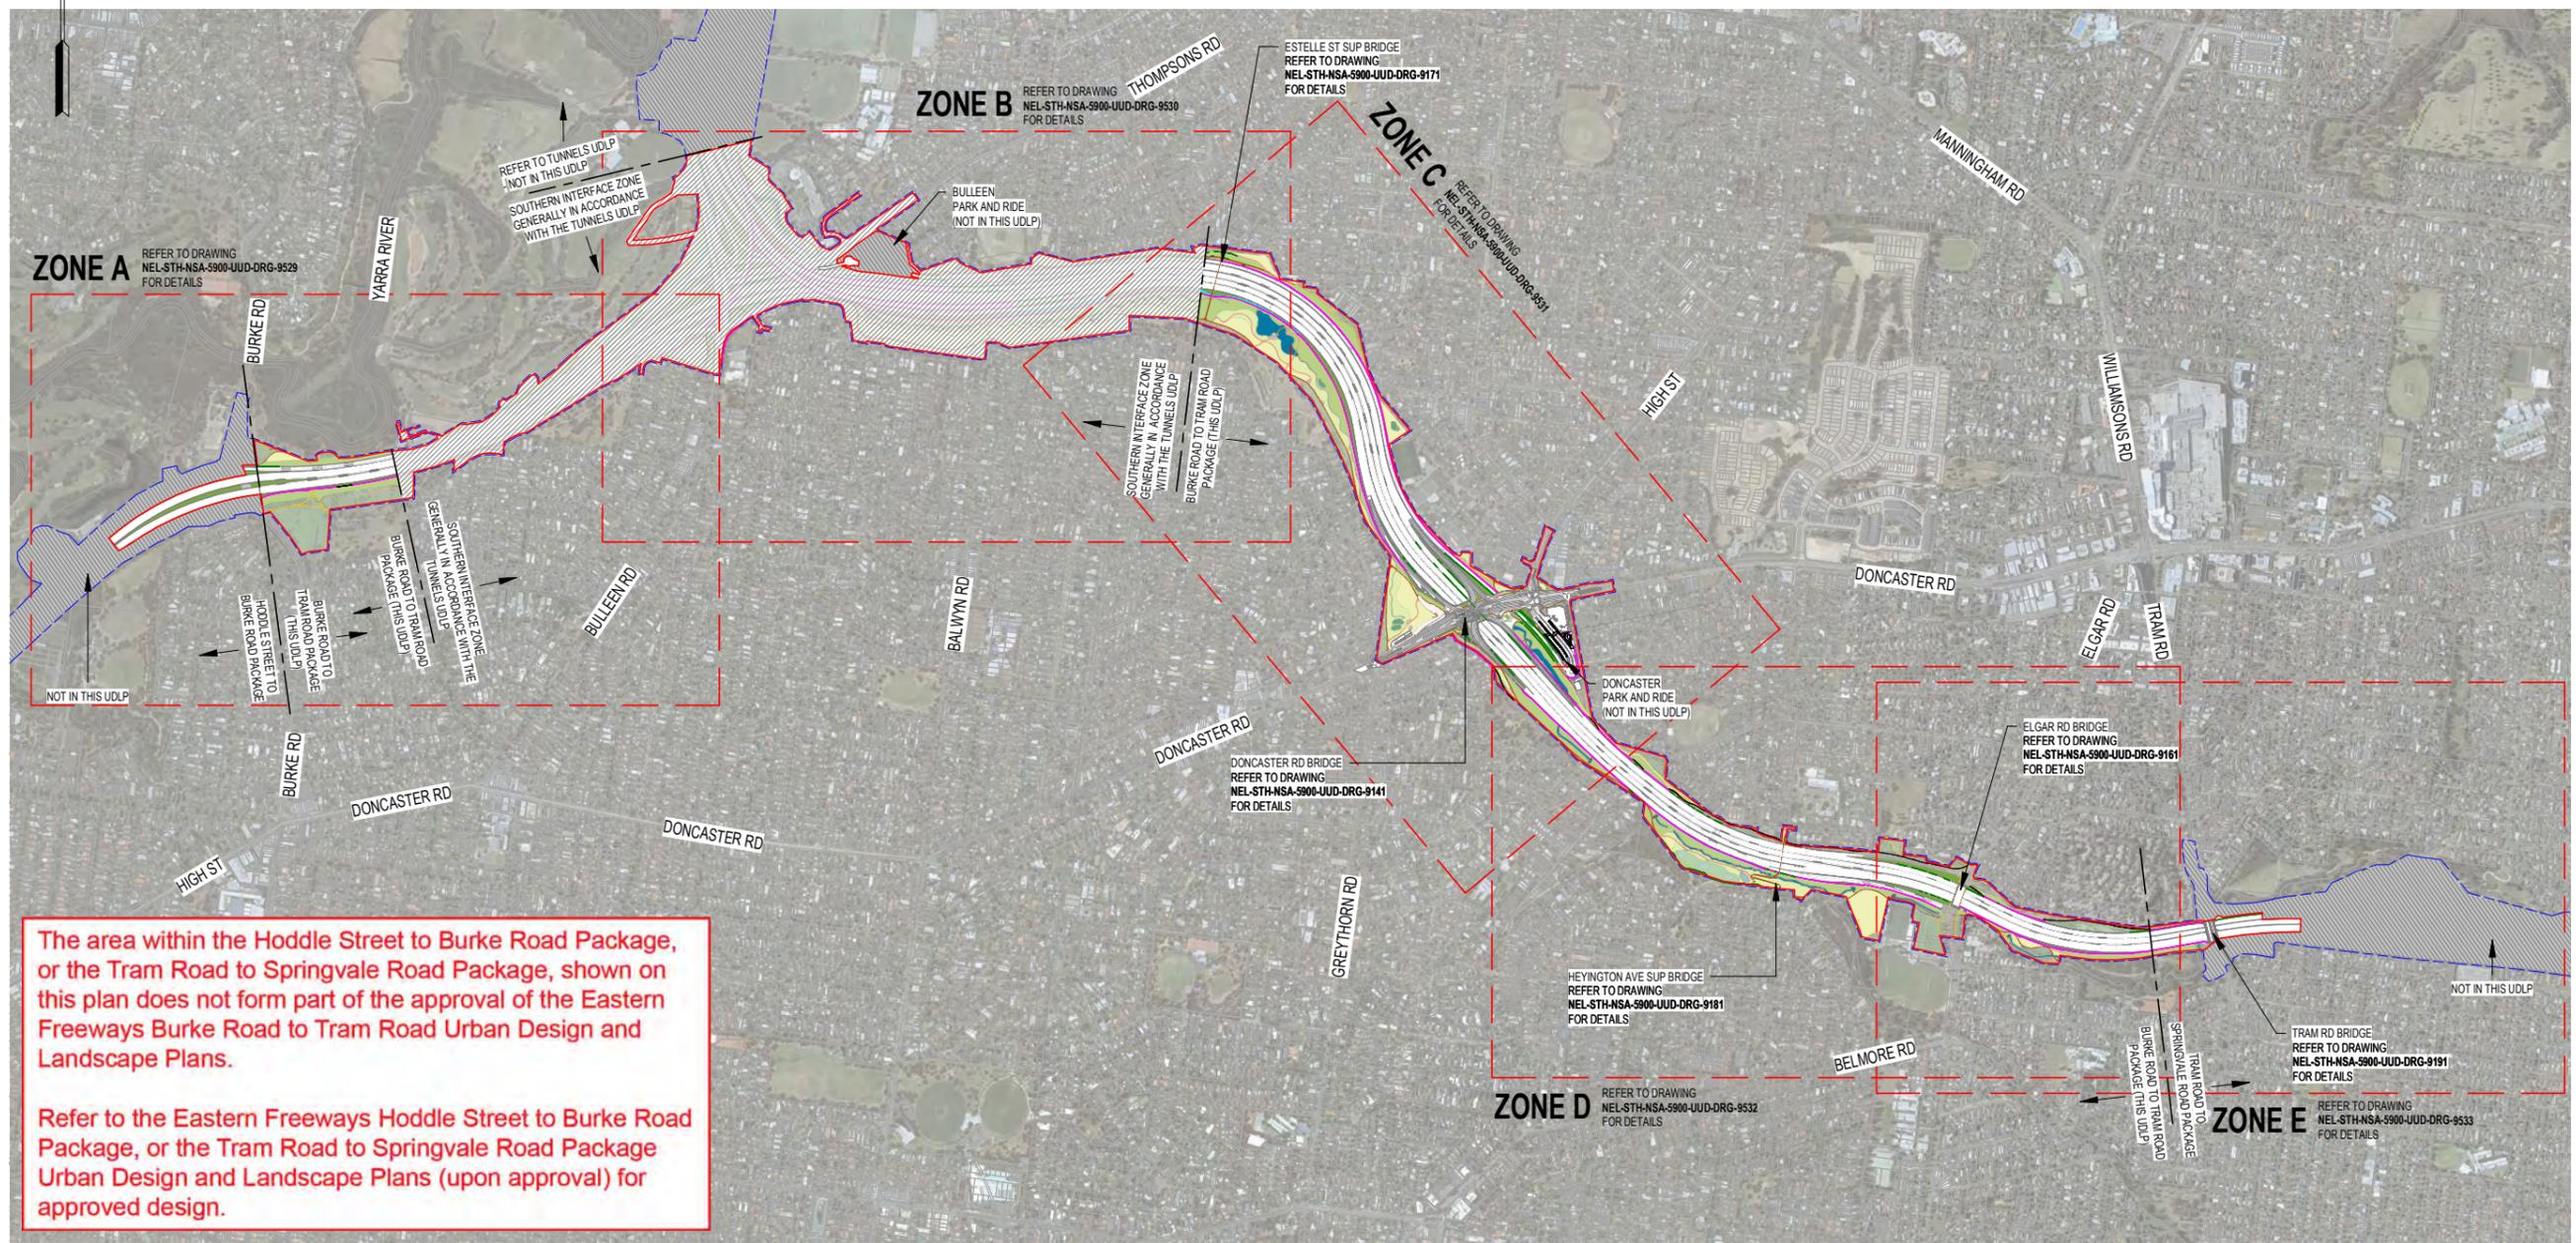

The area within the Huddle Street to Burke Road Package, or the Tram Road to Springvale Road Package, shown on this plan does not form part of the approval of the Eastern Freeways Burke Road to Tram Road Urban Design and Landscape Plans.

Refer to the Eastern Freeways Huddle Street to Burke Road Package, or the Tram Road to Springvale Road Package Urban Design and Landscape Plans (upon approval) for approved design.

LEGEND - LANDSCAPE PLANS


- PROJECT BOUNDARY
- UDLP BOUNDARY
- SHARED USE PATH
- EXISTING PATH TO BE RETAINED
- NOISE WALL - PROPOSED
- NOISE WALL - RETAINED
- CROSSINGS & BOARDWALKS
- SECONDARY PATHWAYS
- FLOOD WALL
- RETAINING WALL/ BRIDGE ABUTMENT
- MIXED SHRUB PLANTING & GARDEN BEDS
- MIXED GRASS PLANTING
- NEW INFILL FENCING
- PROPOSED CULVERT
- WATER SENSITIVE URBAN DESIGN (WSUD) FEATURES
- PAVING / GRAVEL
- EXISTING AND PROPOSED TREE CANOPY
- EXISTING VEGETATION RETAINED
- NOT IN THIS UDLP
- SOUTHERN INTERFACE ZONE GENERALLY IN ACCORDANCE WITH THE TUNNELS UDLP



ISSUED FOR USE

Autodesk Docs/NEL - South Alliance/NEL-STH-NSA-5999-UUD-MD3-0002_UDLP.mxd

© North East Link Program		DOT DRAWING No.:		Rev.:	
				NORTH EAST LINK PROGRAM URBAN DESIGN AND LANDSCAPE PLAN EASTERN FREEWAY UPGRADES - BURKE ROAD TO TRAM ROAD OVERALL LANDSCAPE ZONING PLAN - ZONES A-E (PLAN ZONE A-E AT 1:5000)	
03 ISSUED FOR USE - UDLP Interface Amendment 02 ISSUED FOR USE 01 ISSUED FOR USE 00 ISSUED FOR USE	DRAFTING CHECKED BY J. NAYAR 12/03/2024 DESIGNED BY S. ADAMS 12/03/2024 ENGINEERING CHECKED BY R. ROGERS 12/03/2024 VERIFIED BY T. THIRLWELL 12/03/2024 APPROVED BY G. KYRIACOUCO 12/03/2024	Conditions of Use This Document has been developed for the purposes of the North East Link Program. Recipients of this document: - Are subject to obligations of confidentiality in relation to this document, and information handling obligations indicated by the Protective Marking/Security Classification as per Department of Transport and Planning Information Security Policy; and - May not rely upon the information contained in this document, and must rely absolutely on their own opinion and professional advice.		AREA ALLOCATED FOR QR CODE PROJECT CONTRACT: SOUTH NELP DRAWING No.: NEL-STH-NSA-5900-UUD-DRG-9528 SUIT. CODE: S4 REVISION: 03	Protective Marking: OFFICIAL : Sensitive CAD FILE:
REV	DESCRIPTION	DATE	APPROVALS	DRAWN: -	SIZE: A3
	REVISIONS				

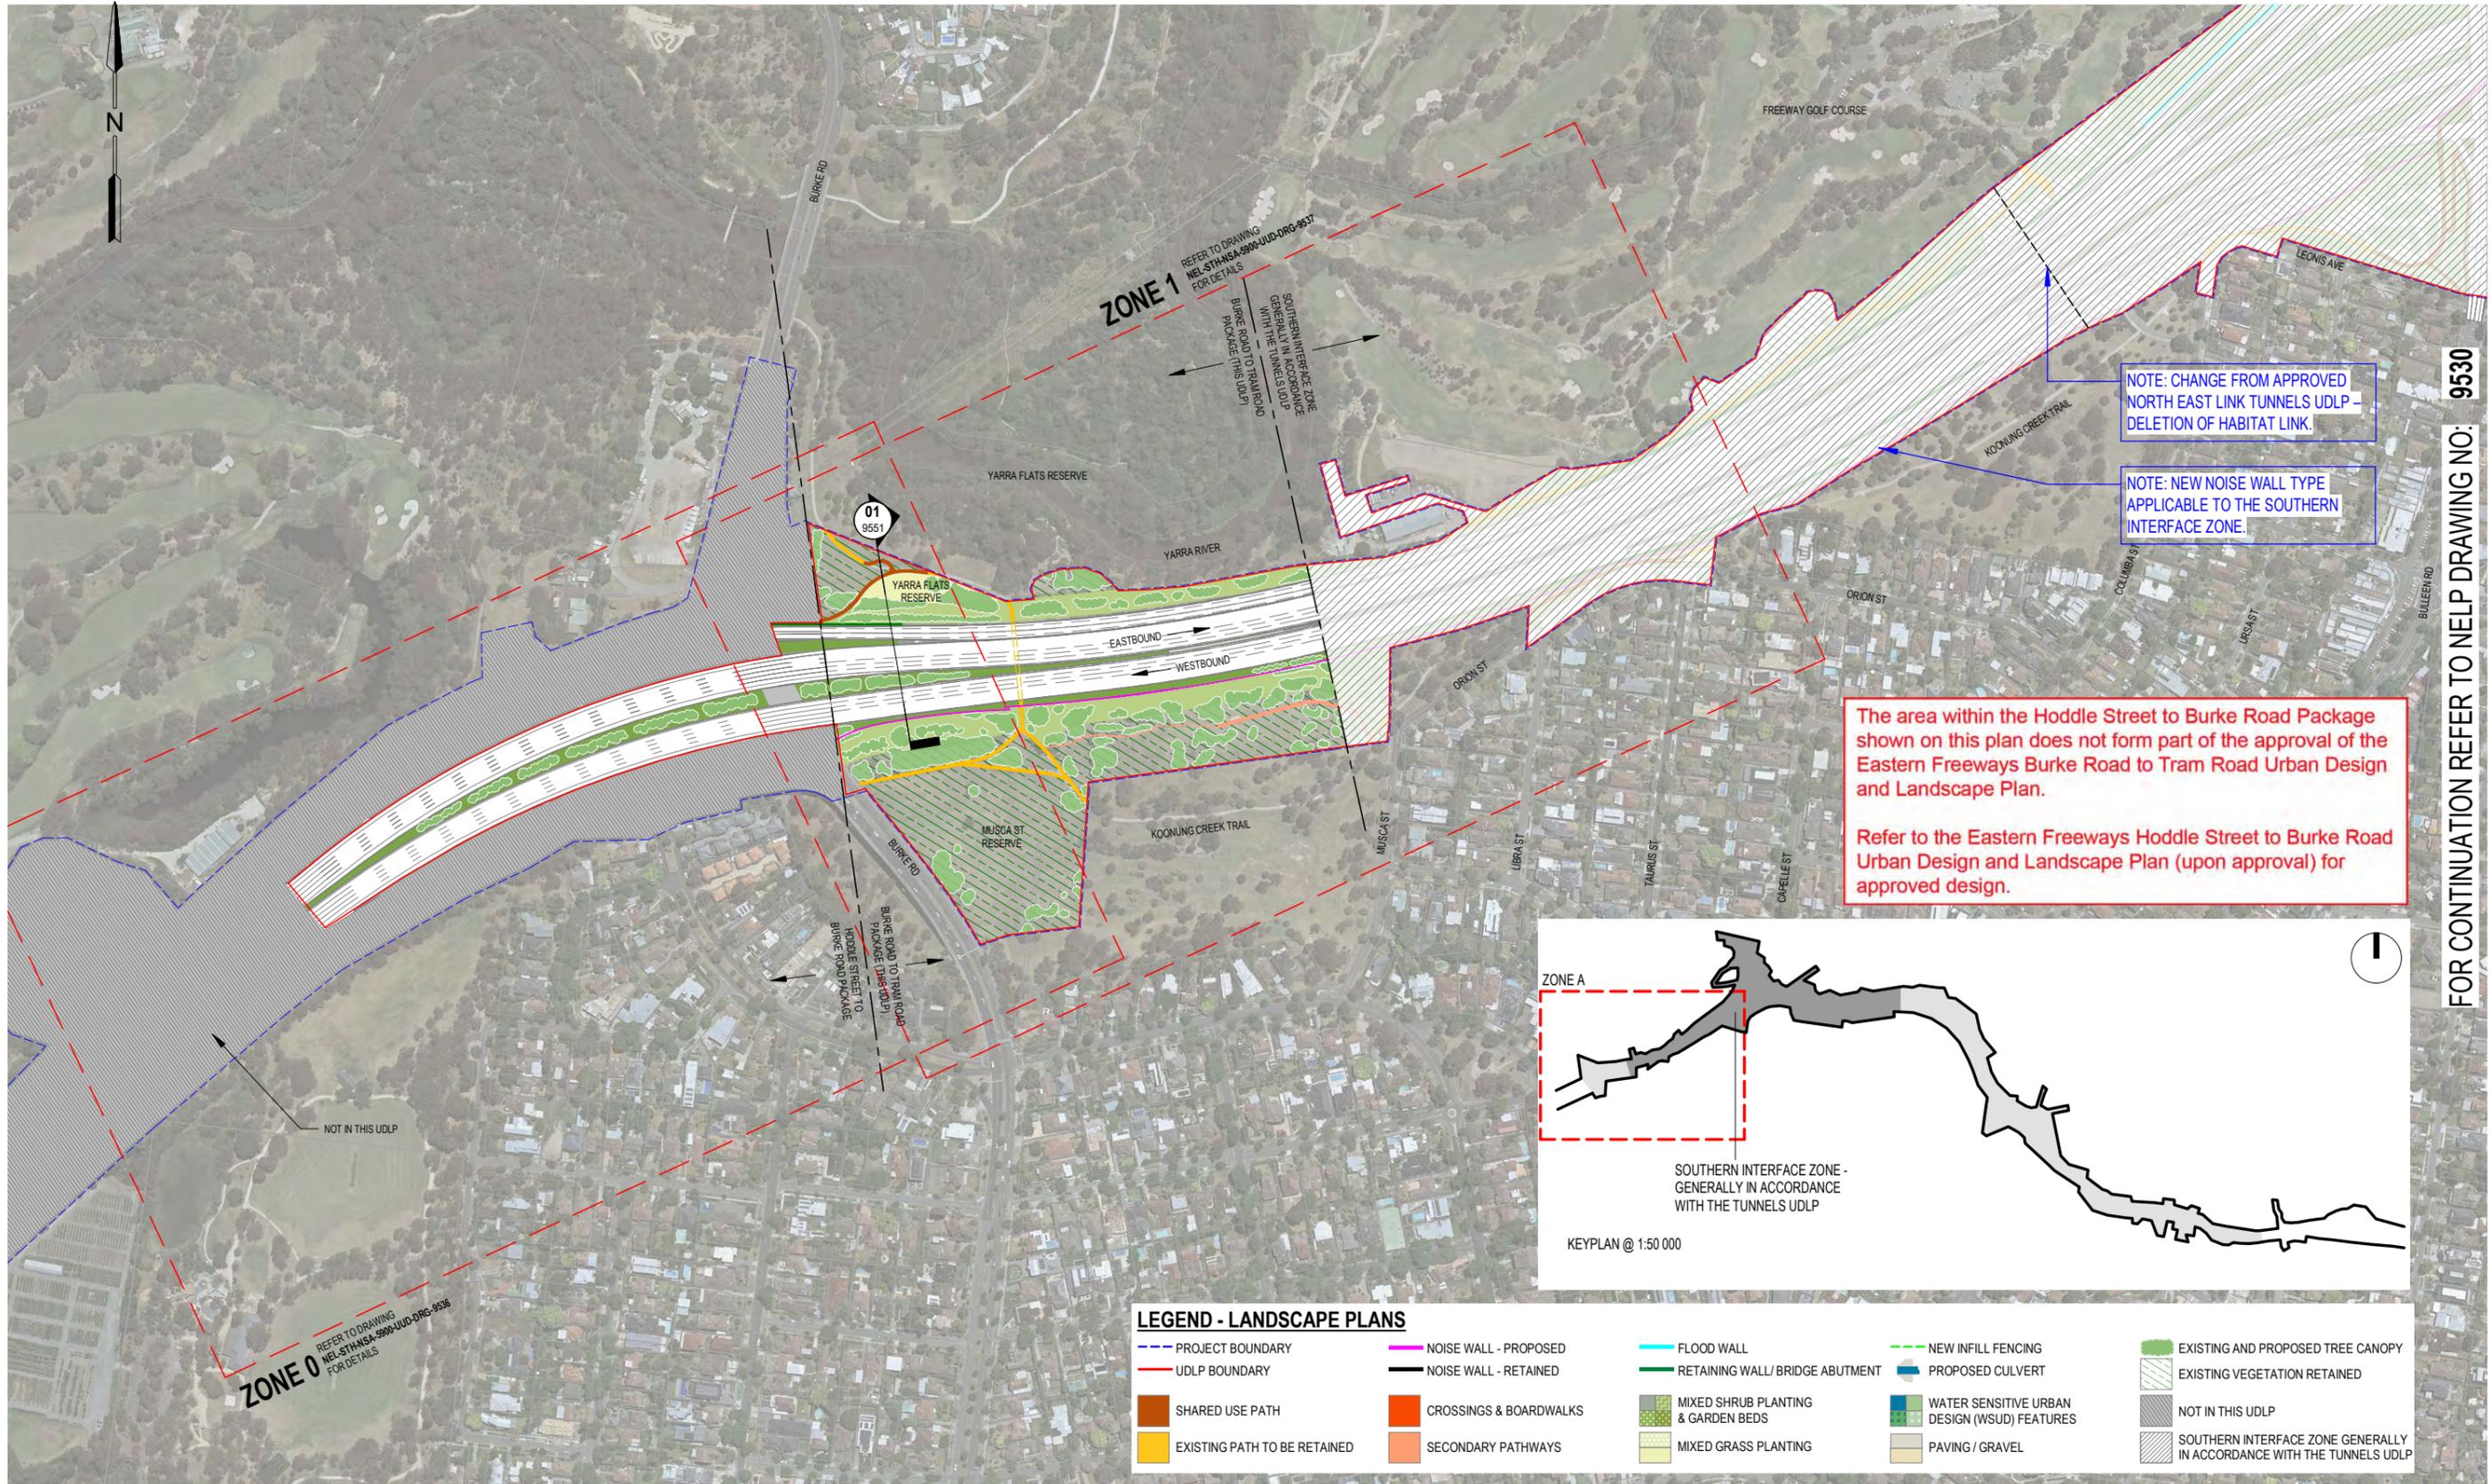

ZONE 1
REFER TO DRAWING
NEL-STH-NSA-5900-UUD-DRG-9527
FOR DETAILS


SOUTHERN INTERFACE ZONE
GENERALLY IN ACCORDANCE
WITH THE TUNNELS UDLP
PACKAGE (THIS UDLP)

NOTE: CHANGE FROM APPROVED
NORTH EAST LINK TUNNELS UDLP -
DELETION OF HABITAT LINK.

NOTE: NEW NOISE WALL TYPE
APPLICABLE TO THE SOUTHERN
INTERFACE ZONE.

The area within the Hoddle Street to Burke Road Package shown on this plan does not form part of the approval of the Eastern Freeways Burke Road to Tram Road Urban Design and Landscape Plan.

Refer to the Eastern Freeways Hoddle Street to Burke Road Urban Design and Landscape Plan (upon approval) for approved design.

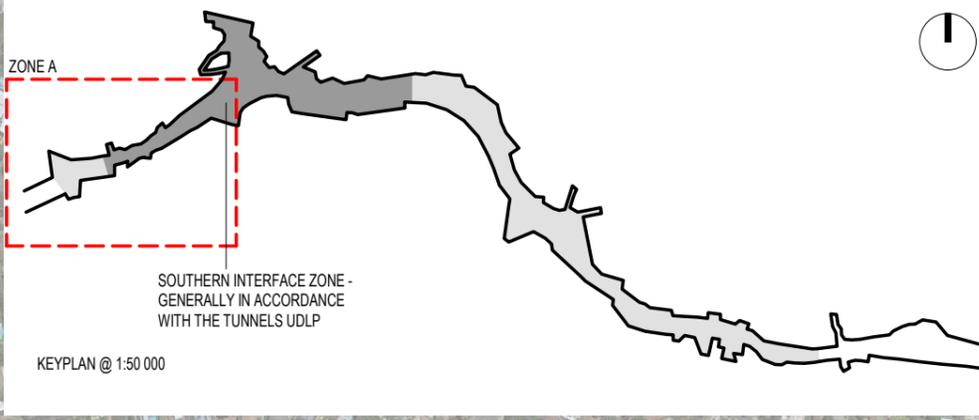

LEGEND - LANDSCAPE PLANS

- PROJECT BOUNDARY
- UDLP BOUNDARY
- SHARED USE PATH
- EXISTING PATH TO BE RETAINED
- NOISE WALL - PROPOSED
- NOISE WALL - RETAINED
- CROSSINGS & BOARDWALKS
- SECONDARY PATHWAYS
- FLOOD WALL
- RETAINING WALL / BRIDGE ABUTMENT
- MIXED SHRUB PLANTING & GARDEN BEDS
- MIXED GRASS PLANTING
- NEW INFILL FENCING
- PROPOSED CULVERT
- WATER SENSITIVE URBAN DESIGN (WSUD) FEATURES
- PAVING / GRAVEL
- EXISTING AND PROPOSED TREE CANOPY
- EXISTING VEGETATION RETAINED
- NOT IN THIS UDLP
- SOUTHERN INTERFACE ZONE GENERALLY IN ACCORDANCE WITH THE TUNNELS UDLP




ISSUED FOR USE

Autodesk Docs/NEL - South Alliance/NEL-STH-NSA-5999-UUD-MD3-0002_UDLP.rvt

REV	DESCRIPTION	DATE	APPROVED BY	APPROVALS	DATE
03	ISSUED FOR USE - UDLP Interface Amendment	20/10/2025	J. NAYAR		12/03/2024
02	ISSUED FOR USE	28/06/2024	S. ADAMS		12/03/2024
01	ISSUED FOR USE	12/03/2024	R. ROGERS		12/03/2024
00	ISSUED FOR USE	21/02/2024	T. THIRLWELL		12/03/2024
			G. KYRIACOUCO		12/03/2024

<p>© North East Link Program</p>	<p>Conditions of Use This Document has been developed for the purposes of the North East Link Program. Recipients of this document: - Are subject to obligations of confidentiality in relation to this document, and information handling obligations indicated by the Protective Marking/Security Classification as per Department of Transport and Planning Information Security Policy; and - May not rely upon the information contained in this document, and must rely absolutely on their own opinion and professional advice.</p>	<p>KYRIACOUCO ARCHITECTS</p> <p>BKK ARCHITECTS</p> <p>T.C.L.</p>	<p>MAJOR TRANSPORT INFRASTRUCTURE AUTHORITY</p> <p>VICTORIA'S BIG BUILD</p>	<p>NORTH EAST LINK PROGRAM</p> <p>GPO BOX 4509, MELBOURNE, VICTORIA 3001 PHONE 1800 105 105</p>	<p>AREA ALLOCATED FOR QR CODE</p>	<p>NORTH EAST LINK PROGRAM URBAN DESIGN AND LANDSCAPE PLAN EASTERN FREEWAY UPGRADES - BURKE ROAD TO TRAM ROAD LANDSCAPE PLAN - ZONE A</p>			
<p>Protective Marking: OFFICIAL : Sensitive</p>		<p>PROJECT CONTRACT: SOUTH</p>		<p>NELP DRAWING No.: NEL-STH-NSA-5900-UUD-DRG-9529</p>		<p>SUIT. CODE: S4</p>		<p>REVISION: 03</p>	

FOR CONTINUATION REFER TO NHP DRAWING NO: 9530

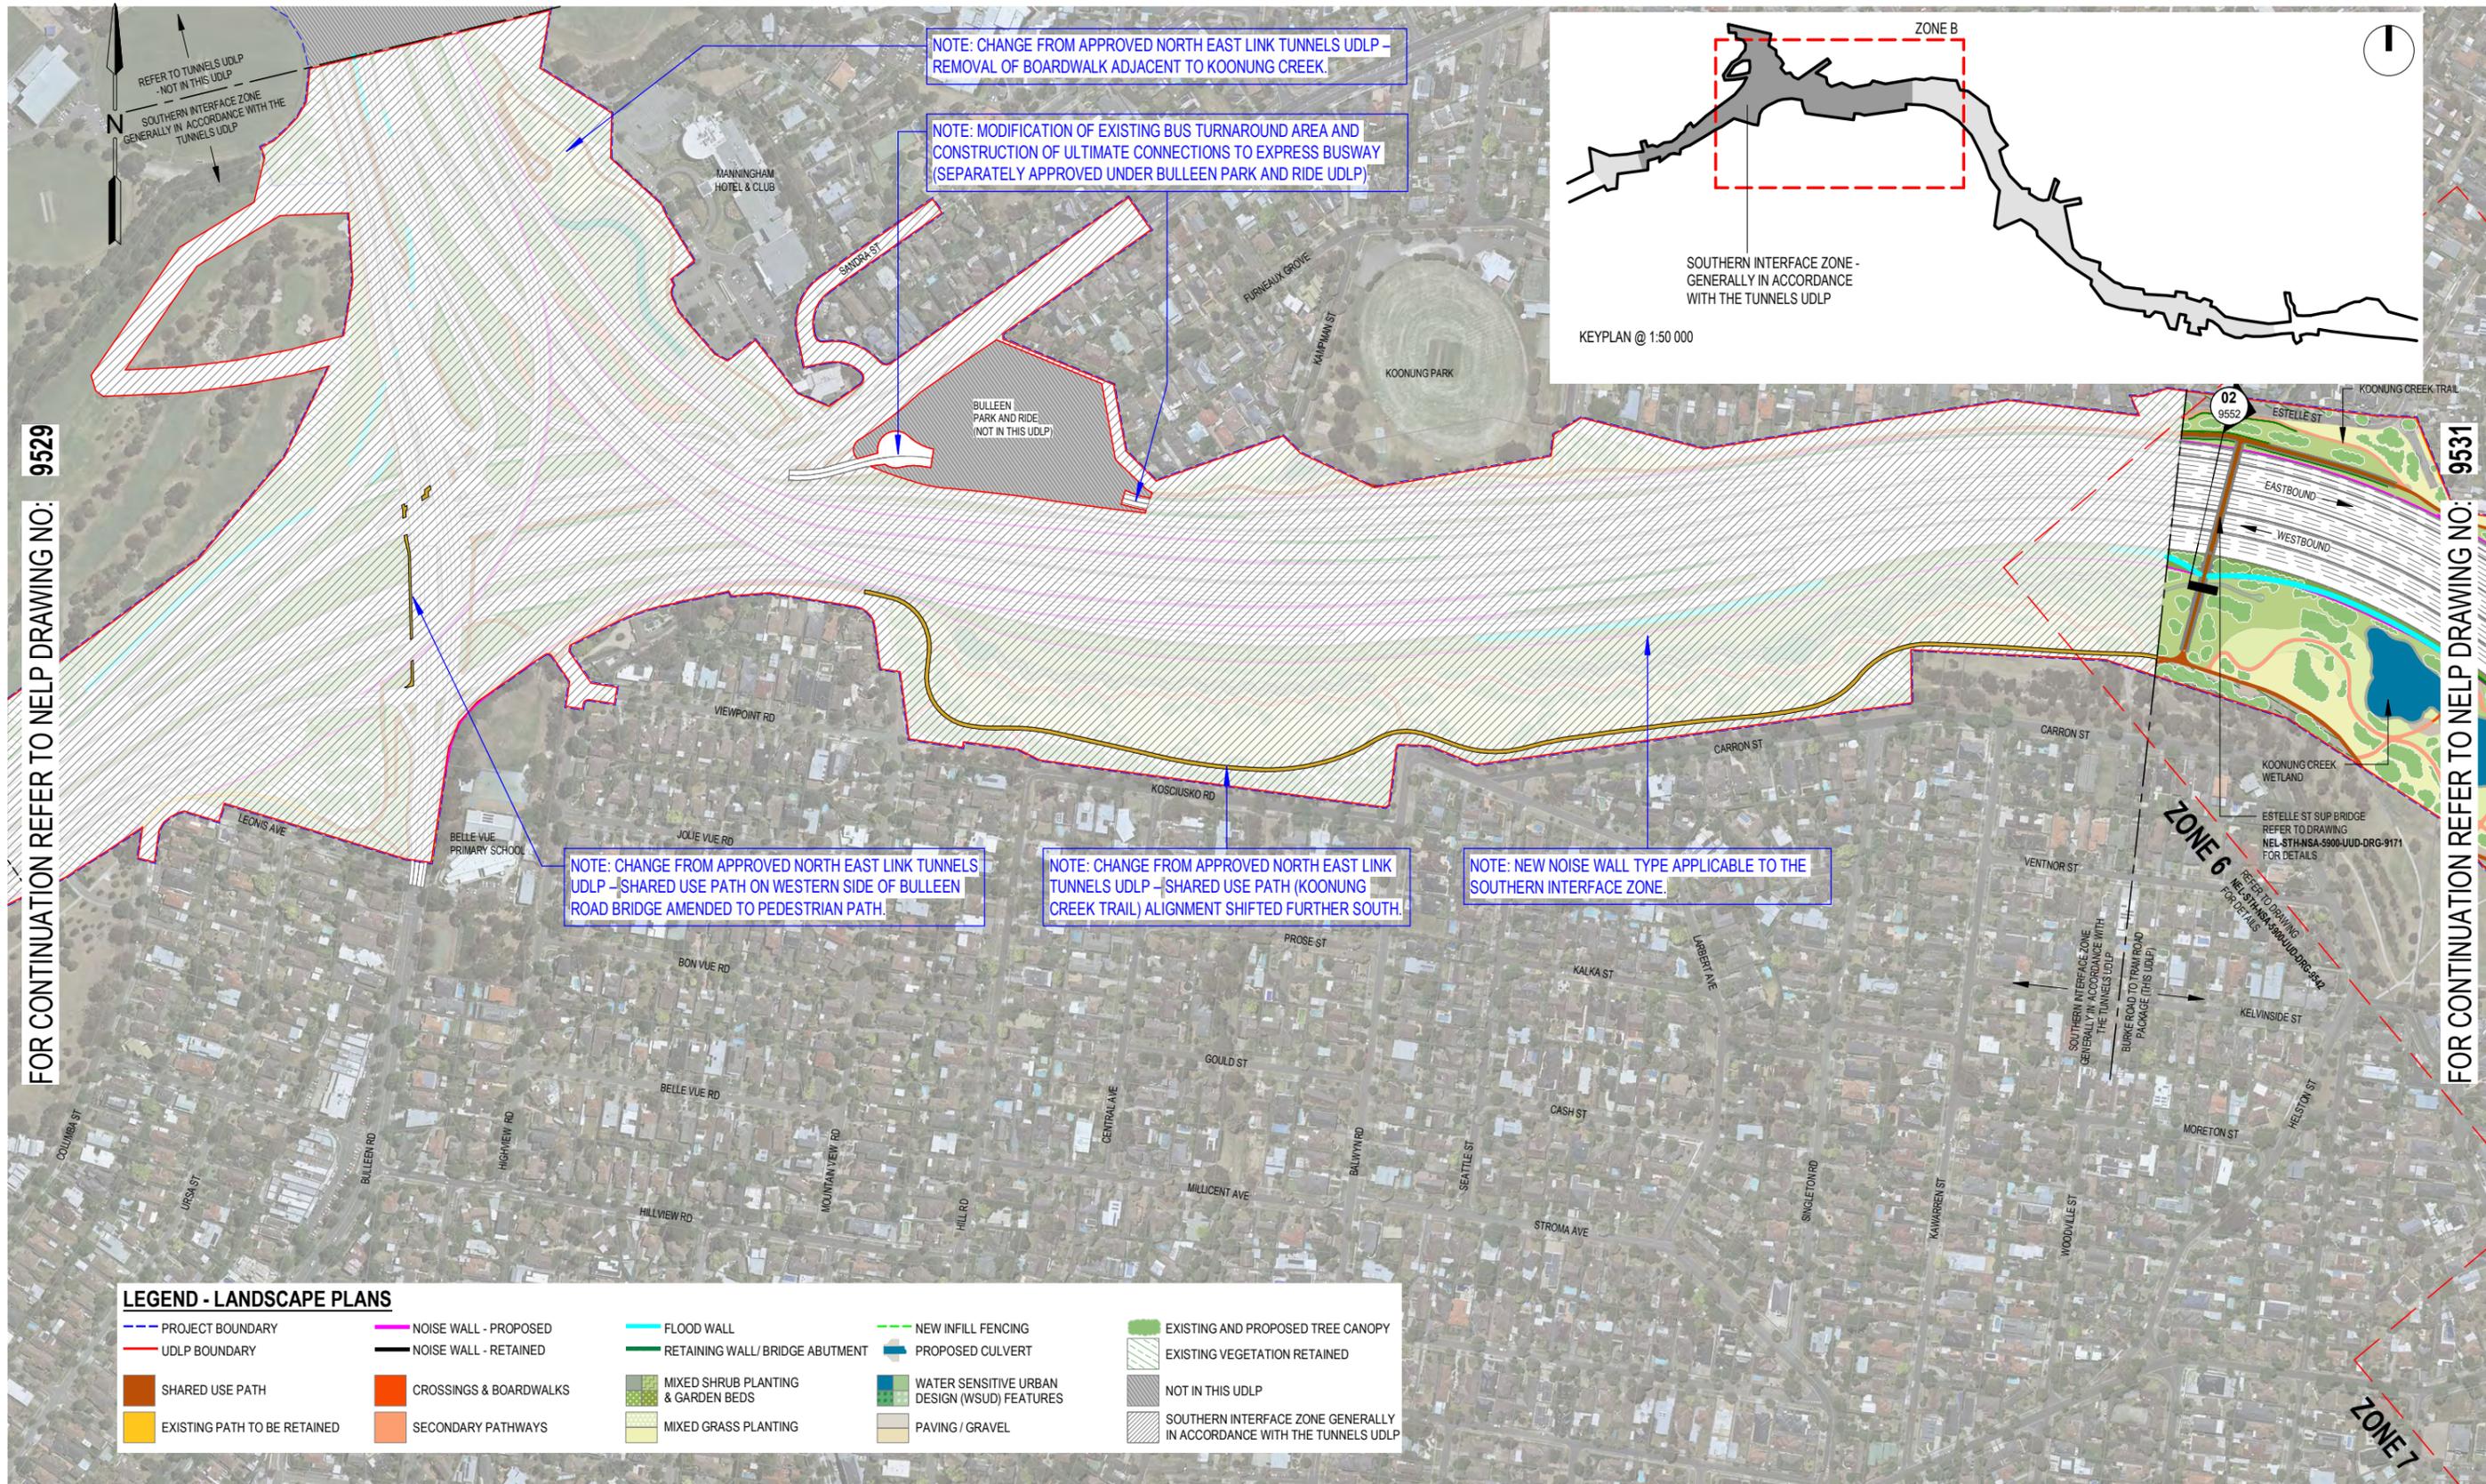

FOR CONTINUATION REFER TO NHELP DRAWING NO: 9529

FOR CONTINUATION REFER TO NHELP DRAWING NO: 9531


LEGEND - LANDSCAPE PLANS					
	PROJECT BOUNDARY		FLOOD WALL		NEW INFILL FENCING
	UDLP BOUNDARY		NOISE WALL - RETAINED		RETAINING WALL/ BRIDGE ABUTMENT
	SHARED USE PATH		CROSSINGS & BOARDWALKS		PROPOSED CULVERT
	EXISTING PATH TO BE RETAINED		MIXED SHRUB PLANTING & GARDEN BEDS		WATER SENSITIVE URBAN DESIGN (WSUD) FEATURES
			MIXED GRASS PLANTING		PAVING / GRAVEL
			EXISTING AND PROPOSED TREE CANOPY		NOT IN THIS UDLP
			EXISTING VEGETATION RETAINED		SOUTHERN INTERFACE ZONE GENERALLY IN ACCORDANCE WITH THE TUNNELS UDLP



ISSUED FOR USE

Autodesk Docs/NEL - South Alliance/NEL-STH-NSA-5999-UUD-MD3-0002_UDLP.rvt

© North East Link Program		DOT DRAWING No.:		Rev.:	
<table border="1"> <thead> <tr> <th>REV</th> <th>DESCRIPTION</th> <th>DATE</th> <th>APPROVED BY</th> <th>APPROVALS</th> </tr> </thead> <tbody> <tr> <td>02</td> <td>ISSUED FOR USE</td> <td>28/06/2024</td> <td>R. ROGERS</td> <td></td> </tr> <tr> <td>01</td> <td>ISSUED FOR USE</td> <td>12/03/2024</td> <td>T. THIRLWELL</td> <td></td> </tr> <tr> <td>00</td> <td>ISSUED FOR USE</td> <td>21/02/2024</td> <td>G. KYRIACO</td> <td></td> </tr> </tbody> </table>		REV	DESCRIPTION	DATE	APPROVED BY	APPROVALS	02	ISSUED FOR USE	28/06/2024	R. ROGERS		01	ISSUED FOR USE	12/03/2024	T. THIRLWELL		00	ISSUED FOR USE	21/02/2024	G. KYRIACO		<table border="1"> <thead> <tr> <th>NAME</th> <th>DATE</th> </tr> </thead> <tbody> <tr> <td>J. NAYAR</td> <td>12/03/2024</td> </tr> <tr> <td>S. ADAMS</td> <td>12/03/2024</td> </tr> <tr> <td>R. ROGERS</td> <td>12/03/2024</td> </tr> <tr> <td>T. THIRLWELL</td> <td>12/03/2024</td> </tr> <tr> <td>G. KYRIACO</td> <td>12/03/2024</td> </tr> </tbody> </table>		NAME	DATE	J. NAYAR	12/03/2024	S. ADAMS	12/03/2024	R. ROGERS	12/03/2024	T. THIRLWELL	12/03/2024	G. KYRIACO	12/03/2024	<p>Conditions of Use This Document has been developed for the purposes of the North East Link Program. Recipients of this document: - Are subject to obligations of confidentiality in relation to this document, and information handling obligations indicated by the Protective Marking/Security Classification as per Department of Transport and Planning Information Security Policy; and - May not rely upon the information contained in this document, and must rely absolutely on their own opinion and professional advice.</p>				<p>NORTH EAST LINK PROGRAM URBAN DESIGN AND LANDSCAPE PLAN EASTERN FREEWAY UPGRADES - BURKE ROAD TO TRAM ROAD LANDSCAPE PLAN - ZONE B</p>		<p>AREA ALLOCATED FOR QR CODE</p>		<p>PROJECT CONTRACT: SOUTH</p>		<p>NELP DRAWING No.: NEL-STH-NSA-5900-UUD-DRG-9530</p>		<p>SUIT. CODE: S4</p>		<p>REVISION: 02</p>	
REV	DESCRIPTION	DATE	APPROVED BY	APPROVALS	
02	ISSUED FOR USE	28/06/2024	R. ROGERS	
01	ISSUED FOR USE	12/03/2024	T. THIRLWELL	
00	ISSUED FOR USE	21/02/2024	G. KYRIACO	
NAME	DATE	
J. NAYAR	12/03/2024	
S. ADAMS	12/03/2024	
R. ROGERS	12/03/2024	
T. THIRLWELL	12/03/2024	
G. KYRIACO	12/03/2024	
DRAWN: -		SIZE: A3		SCALE: AS SHOWN		Protective Marking: OFFICIAL : Sensitive		CAD FILE:		SOUTH	

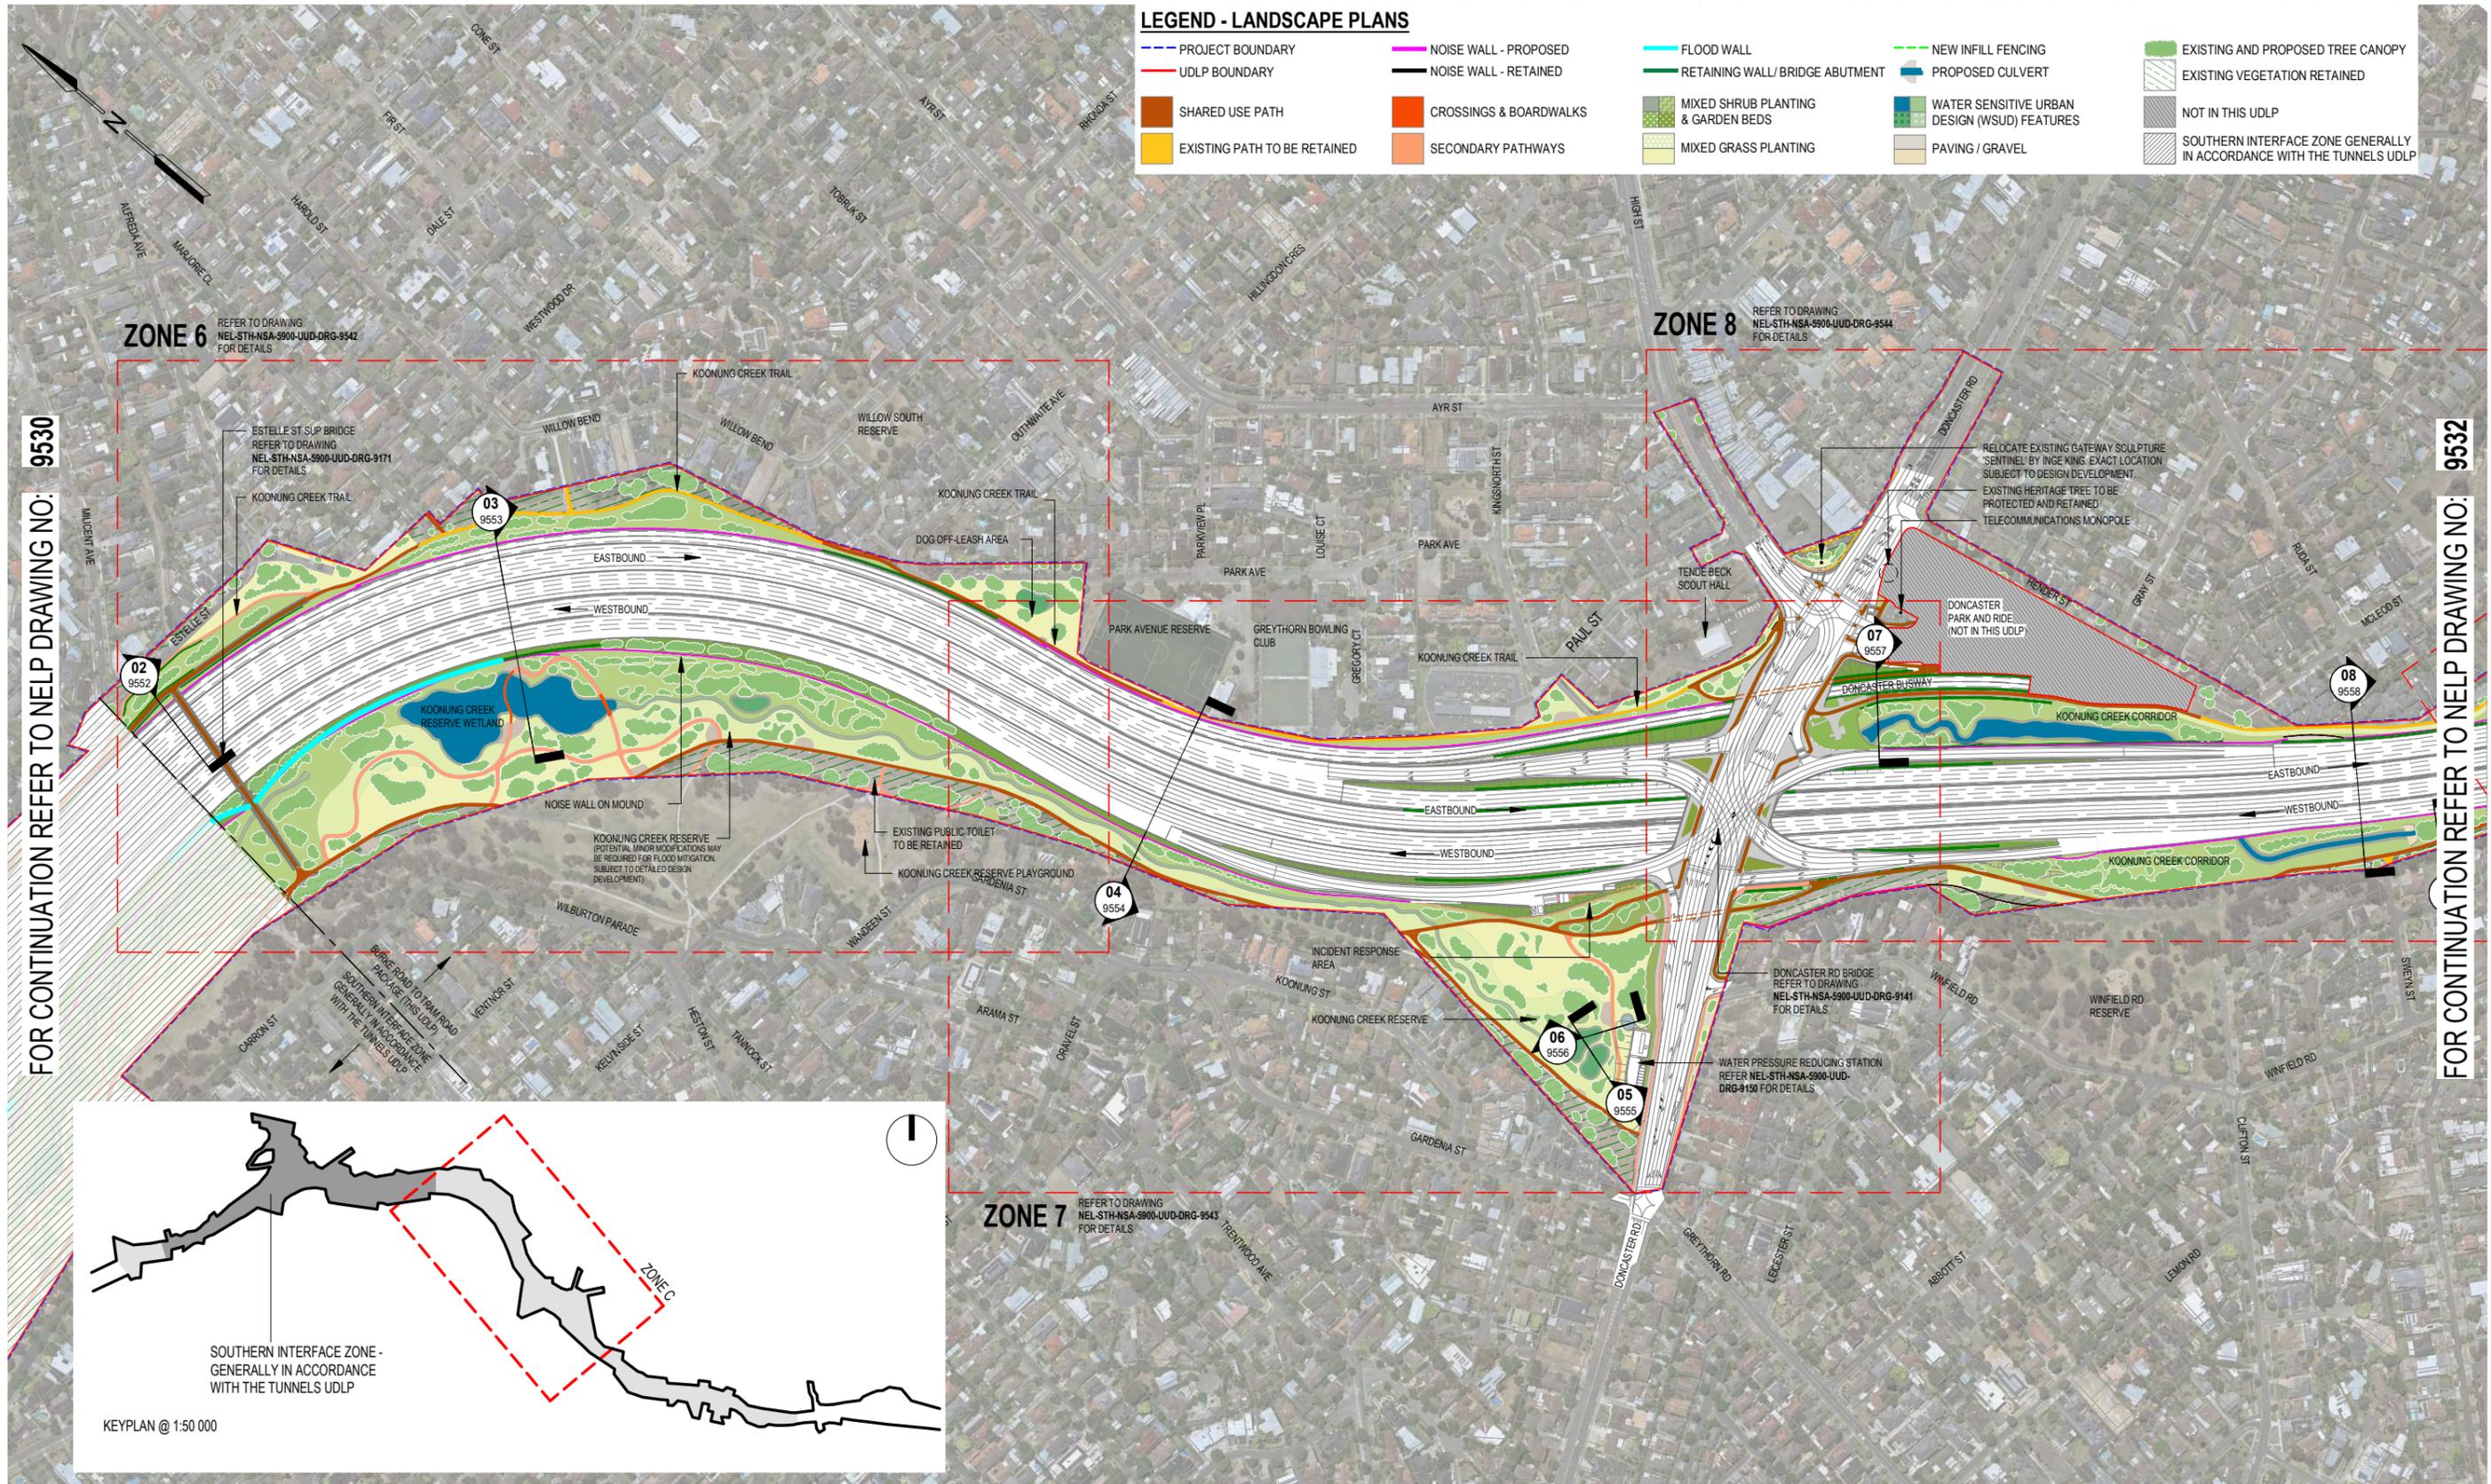



ISSUED FOR USE

Autodesk Docs/NE/L - South Alliance/NE-STH-NSA-5999-UUD-MD3-0002_UDLP.rvt

© North East Link Program		DOT DRAWING No.:		Rev.:																															
<table border="1"> <tr> <th>REV</th> <th>DESCRIPTION</th> <th>DATE</th> <th>APPROVED BY</th> </tr> <tr> <td>02</td> <td>ISSUED FOR USE</td> <td>28/06/2024</td> <td>R. ROGERS</td> </tr> <tr> <td>01</td> <td>ISSUED FOR USE</td> <td>12/03/2024</td> <td>T. THIRLWELL</td> </tr> <tr> <td>00</td> <td>ISSUED FOR USE</td> <td>21/02/2024</td> <td>G. KYRIACO</td> </tr> </table>		REV	DESCRIPTION	DATE	APPROVED BY	02	ISSUED FOR USE	28/06/2024	R. ROGERS	01	ISSUED FOR USE	12/03/2024	T. THIRLWELL	00	ISSUED FOR USE	21/02/2024	G. KYRIACO	<table border="1"> <tr> <th>NAME</th> <th>DATE</th> </tr> <tr> <td>J. NAYAR</td> <td>12/03/2024</td> </tr> <tr> <td>S. ADAMS</td> <td>12/03/2024</td> </tr> <tr> <td>R. ROGERS</td> <td>12/03/2024</td> </tr> <tr> <td>T. THIRLWELL</td> <td>12/03/2024</td> </tr> <tr> <td>G. KYRIACO</td> <td>12/03/2024</td> </tr> </table>		NAME	DATE	J. NAYAR	12/03/2024	S. ADAMS	12/03/2024	R. ROGERS	12/03/2024	T. THIRLWELL	12/03/2024	G. KYRIACO	12/03/2024	<p>Conditions of Use</p> <p>This Document has been developed for the purposes of the North East Link Program.</p> <p>Recipients of this document:</p> <ul style="list-style-type: none"> - Are subject to obligations of confidentiality in relation to this document, and information handling obligations indicated by the Protective Marking/Security Classification as per Department of Transport and Planning Information Security Policy; and - May not rely upon the information contained in this document, and must rely absolutely on their own opinion and professional advice. 		<p>MAJOR TRANSPORT INFRASTRUCTURE AUTHORITY</p> <p>VICTORIA'S BIG BUILD</p> <p>NORTH EAST LINK PROGRAM</p> <p>GPO BOX 4509 MELBOURNE VICTORIA 3001 PHONE 1800 105 105</p>	
REV	DESCRIPTION	DATE	APPROVED BY																																
02	ISSUED FOR USE	28/06/2024	R. ROGERS																																
01	ISSUED FOR USE	12/03/2024	T. THIRLWELL																																
00	ISSUED FOR USE	21/02/2024	G. KYRIACO																																
NAME	DATE																																		
J. NAYAR	12/03/2024																																		
S. ADAMS	12/03/2024																																		
R. ROGERS	12/03/2024																																		
T. THIRLWELL	12/03/2024																																		
G. KYRIACO	12/03/2024																																		
<p>AREA ALLOCATED FOR QR CODE</p>		<p>PROJECT CONTRACT: SOUTH</p>		<p>NELP DRAWING No.: NEL-STH-NSA-5900-UUD-DRG-9531</p>																															
<p>SCALE: AS SHOWN</p>		<p>CAD FILE:</p>		<p>SUIT. CODE: S4</p>																															
<p>SIZE: A3</p>		<p>DRAWN: -</p>		<p>REVISION: 02</p>																															

FOR CONTINUATION REFER TO HELP DRAWING NO: 9531

FOR CONTINUATION REFER TO HELP DRAWING NO: 9533

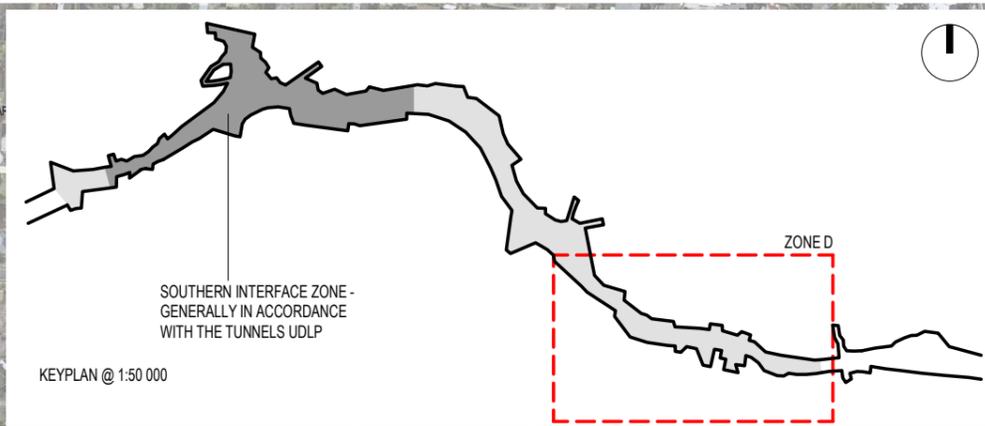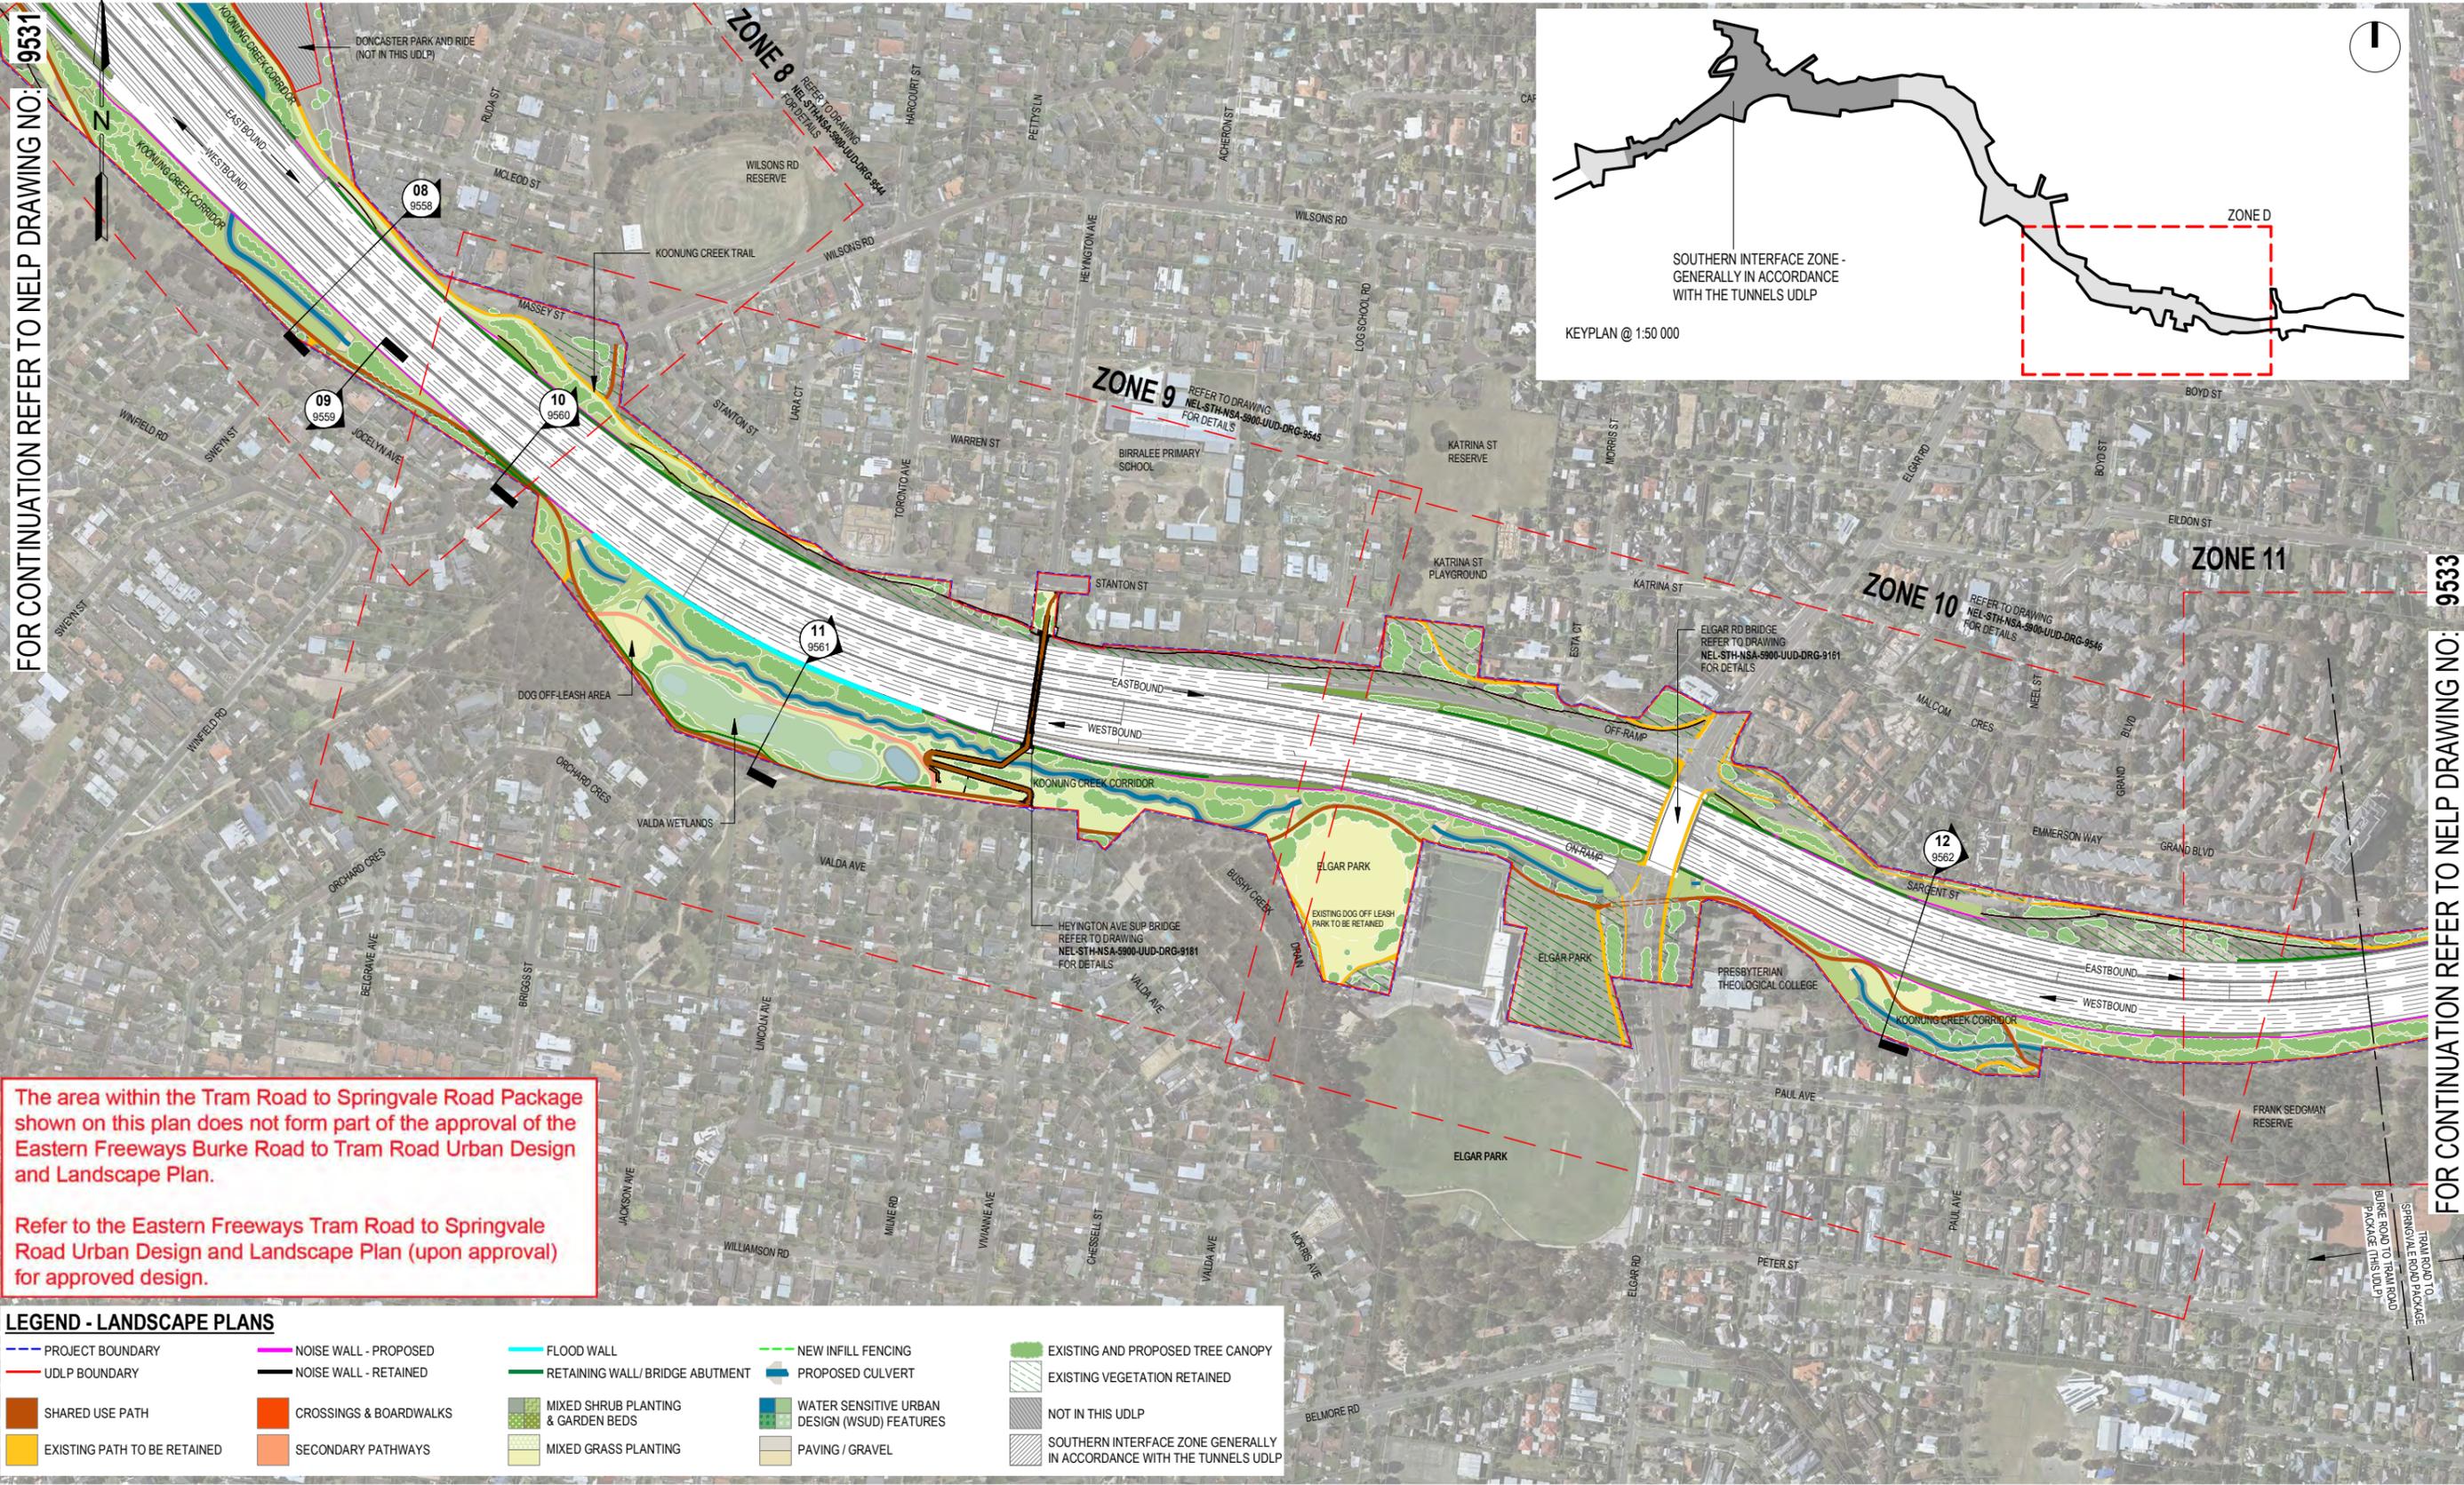

The area within the Tram Road to Springvale Road Package shown on this plan does not form part of the approval of the Eastern Freeways Burke Road to Tram Road Urban Design and Landscape Plan.

Refer to the Eastern Freeways Tram Road to Springvale Road Urban Design and Landscape Plan (upon approval) for approved design.

LEGEND - LANDSCAPE PLANS

PROJECT BOUNDARY	NOISE WALL - PROPOSED	FLOOD WALL	NEW INFILL FENCING	EXISTING AND PROPOSED TREE CANOPY
UDLP BOUNDARY	NOISE WALL - RETAINED	RETAINING WALL / BRIDGE ABUTMENT	PROPOSED CULVERT	EXISTING VEGETATION RETAINED
SHARED USE PATH	CROSSINGS & BOARDWALKS	MIXED SHRUB PLANTING & GARDEN BEDS	WATER SENSITIVE URBAN DESIGN (WSUD) FEATURES	NOT IN THIS UDLP
EXISTING PATH TO BE RETAINED	SECONDARY PATHWAYS	MIXED GRASS PLANTING	PAVING / GRAVEL	SOUTHERN INTERFACE ZONE GENERALLY IN ACCORDANCE WITH THE TUNNELS UDLP



ISSUED FOR USE

Autodesk Docs/NEL - South Alliance/NEL-STH-NSA-5999-UUD-MD3-0002_UDLP.mxd

© North East Link Program		DOT DRAWING No.:		Rev.:	
03	ISSUED FOR USE - UDLP Interface Amendment	20/10/2025			
02	ISSUED FOR USE	28/06/2024			
01	ISSUED FOR USE	12/03/2024			
00	ISSUED FOR USE	21/02/2024			
REV	DESCRIPTION	DATE	APPROVED BY	NAME	DATE
	REVISIONS				
			APPROVALS		
			DRAWN: -		
			SIZE: A3		
			SCALE: AS SHOWN		
			KYRIACOU ARCHITECTS		
			BKK ARCHITECTS		
			T.C.L.		
			NORTH EAST LINK SOUTH ALLIANCE		
			MAJOR TRANSPORT INFRASTRUCTURE AUTHORITY		
			VICTORIA'S BIG BUILD		
			Protective Marking: OFFICIAL : Sensitive		
			CAD FILE:		
			PROJECT CONTRACT: SOUTH		
			NELP DRAWING No.: NEL-STH-NSA-5900-UUD-DRG-9532		
			SUIT. CODE S4		
			REVISION 03		