


(DATE)
(SIGNATURE)
(BLOCK LETTERS)
Certified By:



- LEGEND:**
- - - AREA OF WORKS
 - - - HOARDING (NOM. 2.4m HIGH)
 - PROPERTY DEMOLITION
 - TEMPORARY SIGNALING AND COMMUNICATIONS CABLE ROUTE (CSR)
 - EXISTING SIGNALING AND COMMUNICATIONS CABLE ROUTE (CSR)
 - CYP WORKSITE
 - PILES
 - PILING PAD
 - OVERHEAD WIRING
 - SIGNAL BOXES
 - DRAINAGE
 - ROOF SLAB
 - HARD STAND
 - SITE SHEDS

FOR INFORMATION

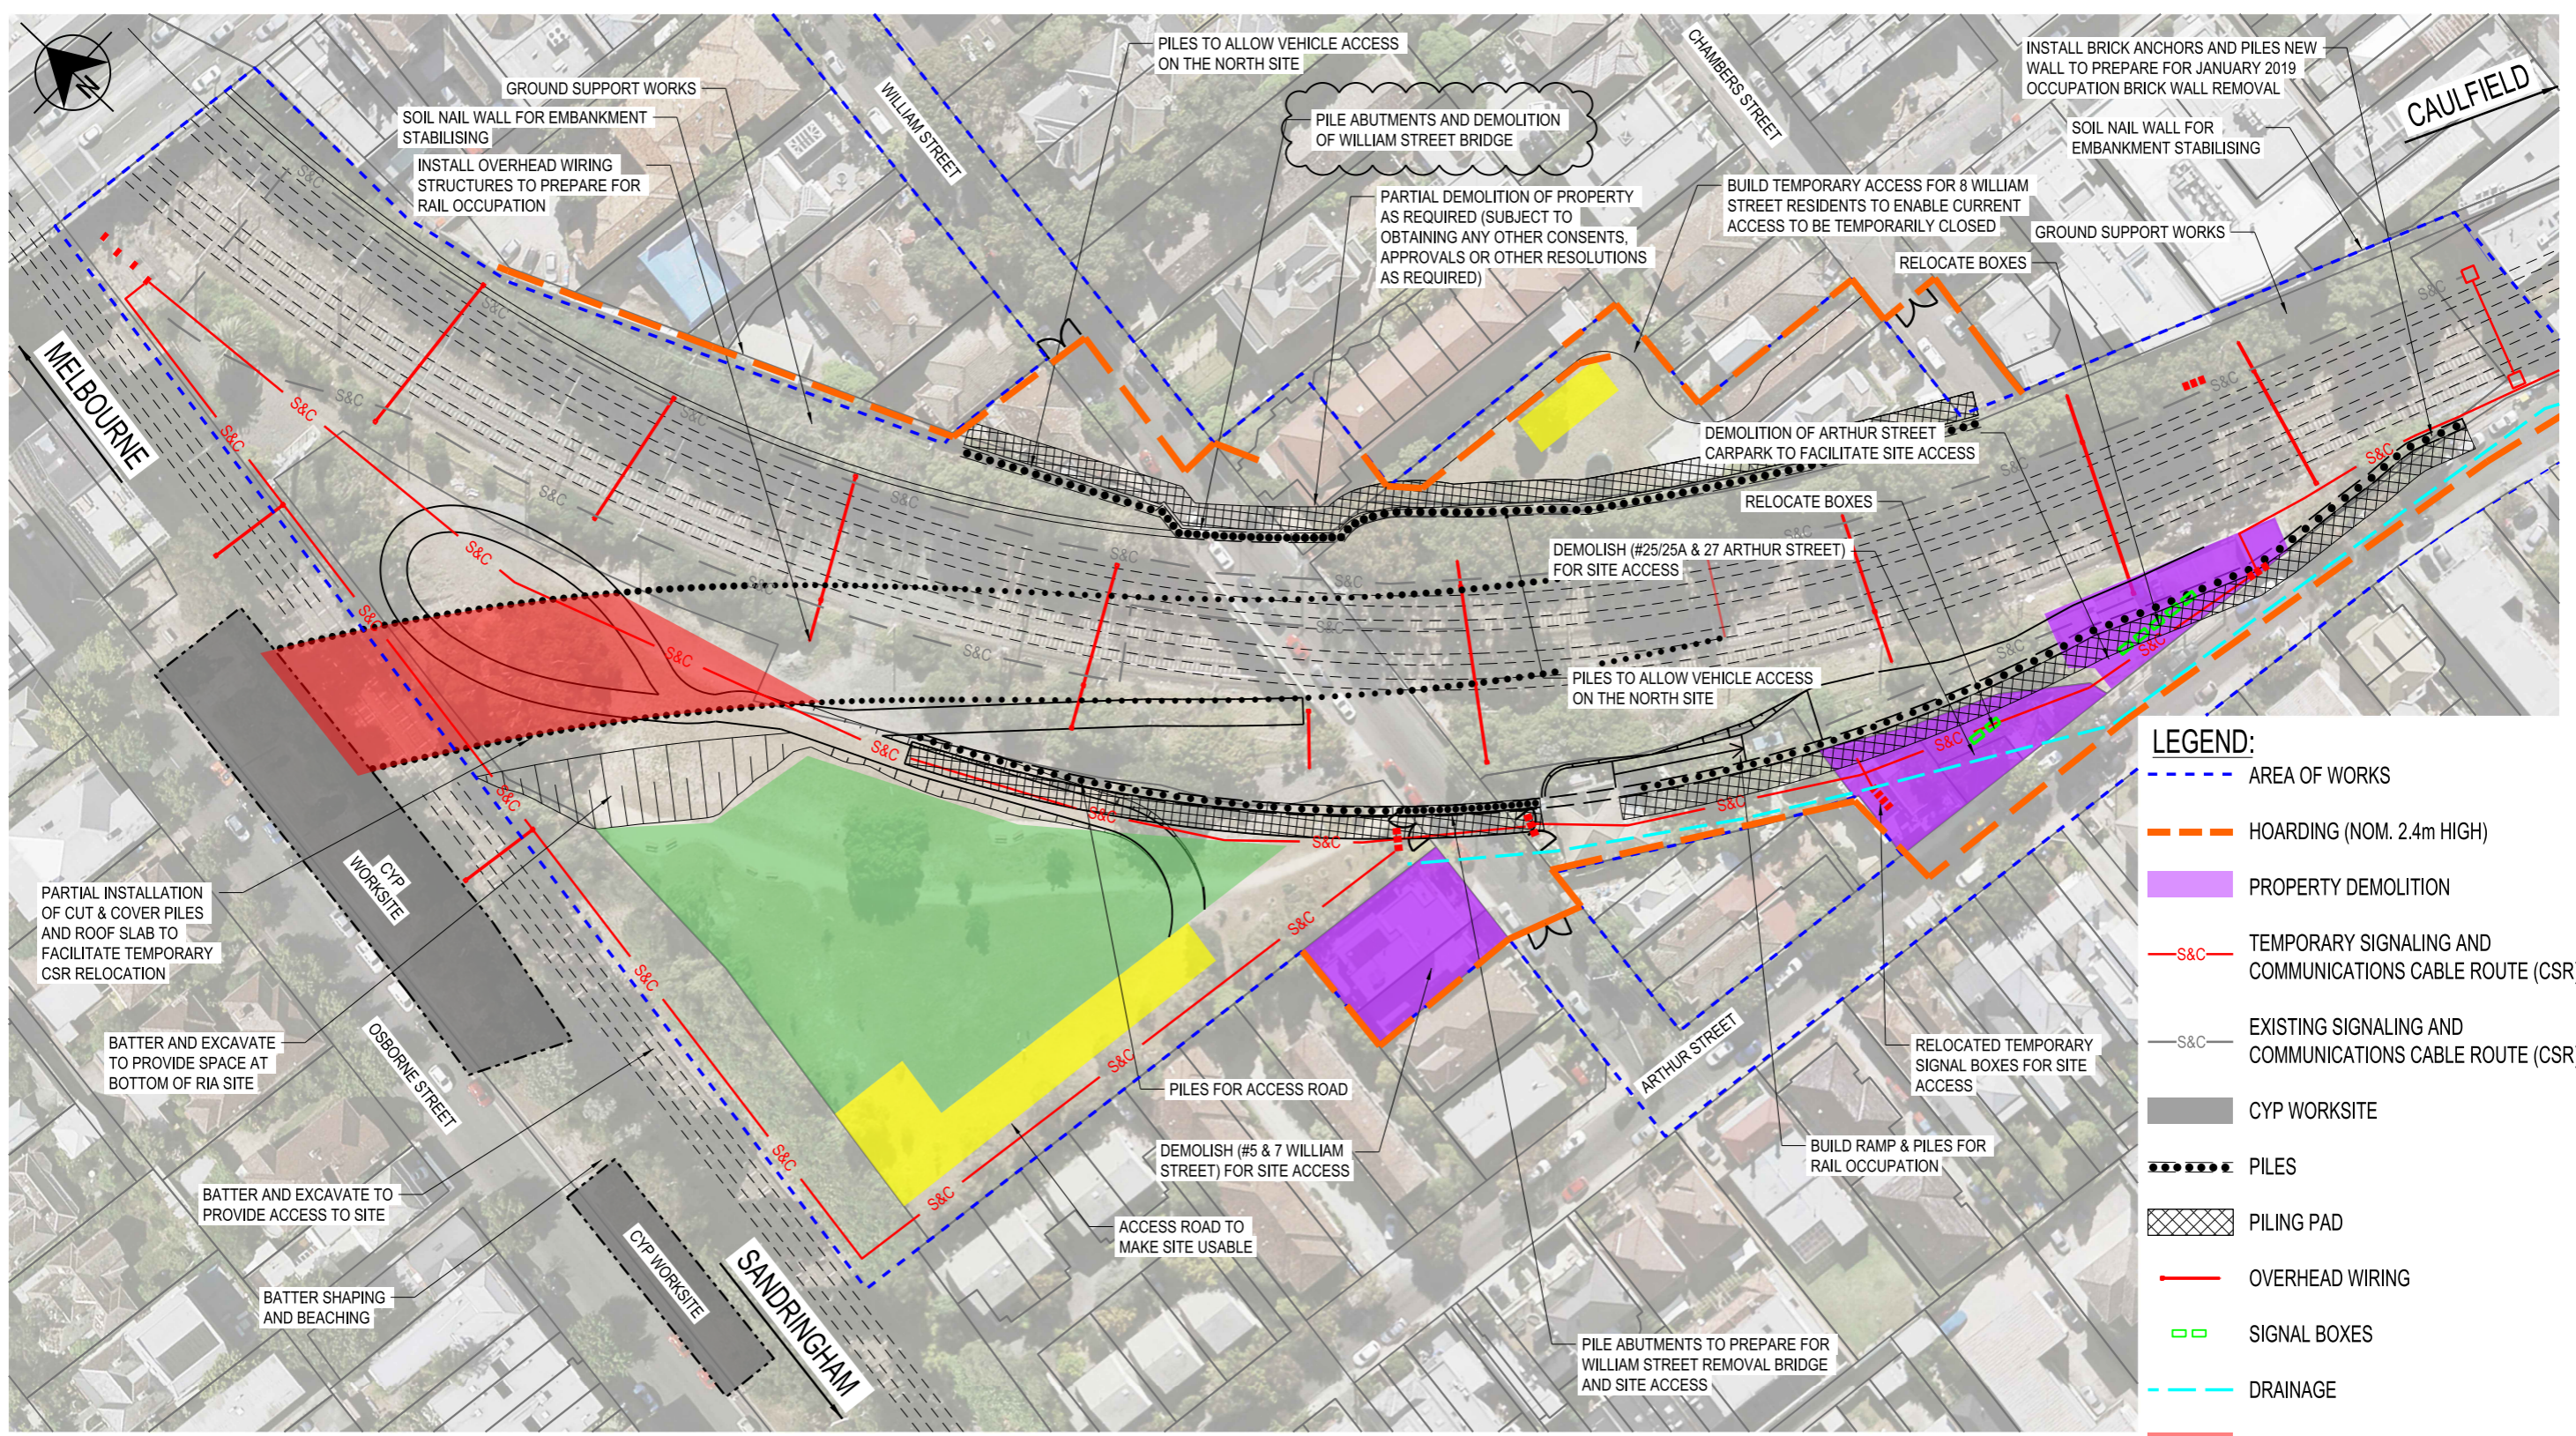

3/12/2018 1:24:03 PM

Revised By	In Serv	Rev.	Date	Description	Designed	Checked	Ind. Review	Approved

INTERNAL REVIEW

DRAFTER	LEAD DRAFTER
DESIGNER	DELIVERY CO-ORDINATOR
CHECKER	SIGNATURE INFERS THIS PACKAGE OF DRAWINGS

INT.

AJM Drawing Number MMR-AJM-WNEP-SK-CC-930022		AJM Rev P1.1	Project Drawing Number P1.1	
RAILWAY TRACK AND CIVIL			Drawn By	Designed By
MELBOURNE METRO			Checked By	Ind. Review
EASTERN PORTAL			Approved	Approval Date
SITE PREPARATION			Drawing Number	Revision P1.1
Up Location East. North. ID#	Down Location East. North. ID#	Datum MGA Z55	NOT FOR CONSTRUCTION	
Scale 1:1000		Sheet No. 01 of 01 Sheet Size A3		