



Victoria Government Gazette

No. S 537 Thursday 22 October 2020
By Authority of Victorian Government Printer

Major Transport Projects Facilitation Act 2009

(Section 96(3)(a))

VARIATION OF THE DESIGNATED PROJECT AREA

North East Link Project

I, Richard Wynne, Minister for Planning, pursuant to section 96(3)(a) of the **Major Transport Projects Facilitation Act 2009** (the Act), increase the project area for the North East Link Project by designating land in the vicinity of the project area to be part of the project area, as is shown on the plans signed by the Surveyor General with reference LEGL./20-024 Sheets 1 to 1 (inclusive) and lodged at the Central Plan Office on 21 August 2020, and as generally indicated on the map in the schedule, to be part of the project area for the North East Link Project, declared by the Premier to be a declared project pursuant to section 10(1)(b) of the Act and published in the Government Gazette on 28 June 2018.


This order comes into effect from the date it is published in the Government Gazette.

Dated 18 October 2020

THE HON. RICHARD WYNNE MP
Minister for Planning

SPECIAL

SCHEDULE

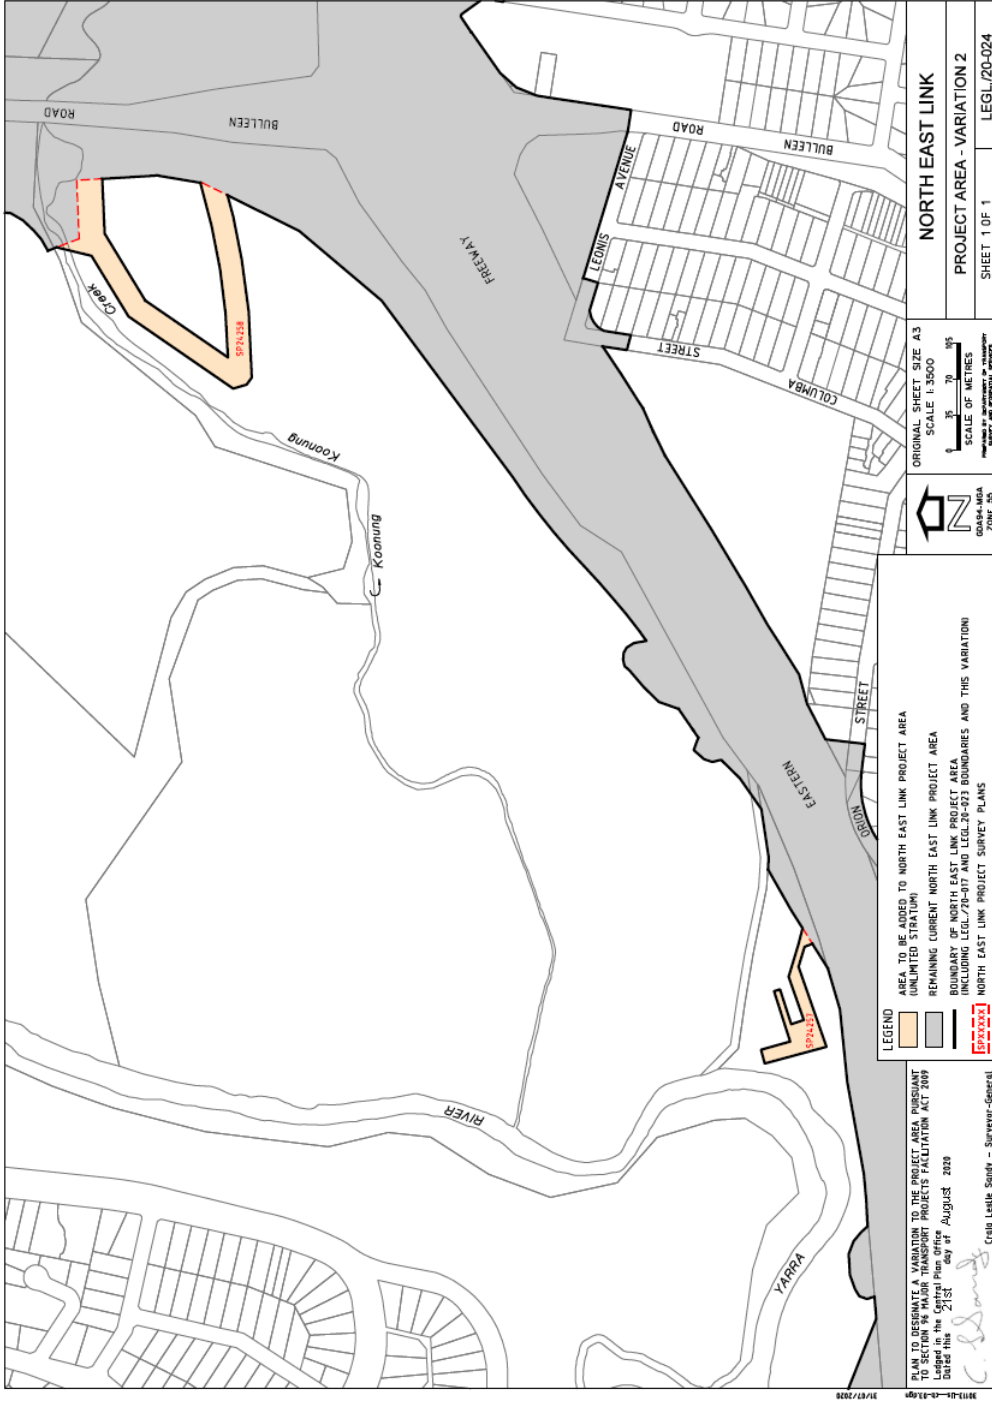

NORTH EAST LINK
PROJECT AREA - VARIATION 2
 SHEET 1 OF 1
 LEGL/20-024

ORIGINAL SHEET SIZE A3
 SCALE 1:3000
 SCALE OF METRES
 SCALE OF METRES
 NAME OF SURVEYOR/ENGINEER
 DATE OF SURVEY
 ZONE 55

LEGEND

- AREA TO BE ADDED TO NORTH EAST LINK PROJECT AREA (LIMITED STRIP(S))
- REMAINING CURRENT NORTH EAST LINK PROJECT AREA
- BOUNDARY OF NORTH EAST LINK PROJECT AREA INCLUDING LEGL/20-017 AND LEGL/20-023 BOUNDARIES AND THIS VARIATION
- SP7428** NORTH EAST LINK PROJECT SURVEY PLANS

PLAN TO PRESENT A VARIATION TO THE PROJECT AREA PURSUANT TO SECTION 54 MAJOR TRANSPORT PROJECTS FACILITATION ACT 2009
 Lodged in the Central Plan Office
 Dated this 21st day of August 2020
 C. J. ...
 Cath Leath Study - Surveyor-General

31/07/2020 10:17:20

This page was left blank intentionally

ive

The *Victoria Government Gazette* is published by IVE Group Limited with the authority of the Government Printer for the State of Victoria

© State of Victoria 2020

This publication is copyright. No part may be reproduced by any process except in accordance with the provisions of the Copyright Act.

Address all enquiries to the Government Printer for the State of Victoria
Level 2, 1 Macarthur Street
Melbourne 3002
Victoria Australia

How To Order



Retail & Mail Sales

Victoria Government Gazette

Ground Floor, Building 8,
658 Church Street,
Richmond 3121

DX 106 Melbourne



Telephone

(03) 8523 4601



Fax

(03) 9600 0478

email

gazette@ivegroup.com.au

Price Code A