




PLAN TO DESIGNATE THE PROJECT AREA PURSUANT TO SECTION 95(2) MAJOR TRANSPORT PROJECTS FACILITATION ACT 2009
 Lodged in the Central Plan Office
 Dated this 24th day of July 2019

 CRAIG LESLIE SANDY
 Surveyor-General

LEGEND

-  PROJECT AREA
-  BOUNDARY IN LEGL./16-144

SOUTH GIPPSLAND HIGHWAY






LEVEL CROSSING REMOVAL PROJECT

50 25 0 50 100 150 200
 LENGTHS ARE IN METRES

SCALE
1:5000

ORIGINAL SHEET SIZE: A3	INDEX SHEET 1 of 4	LEGL./19-045
----------------------------	-----------------------	--------------

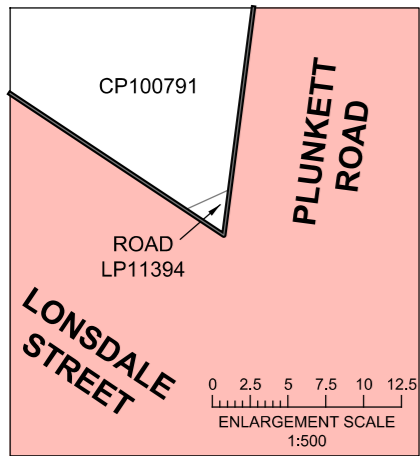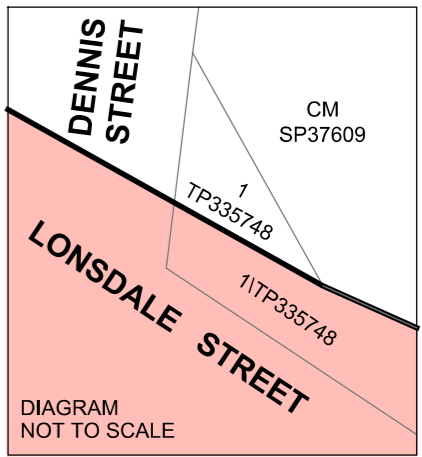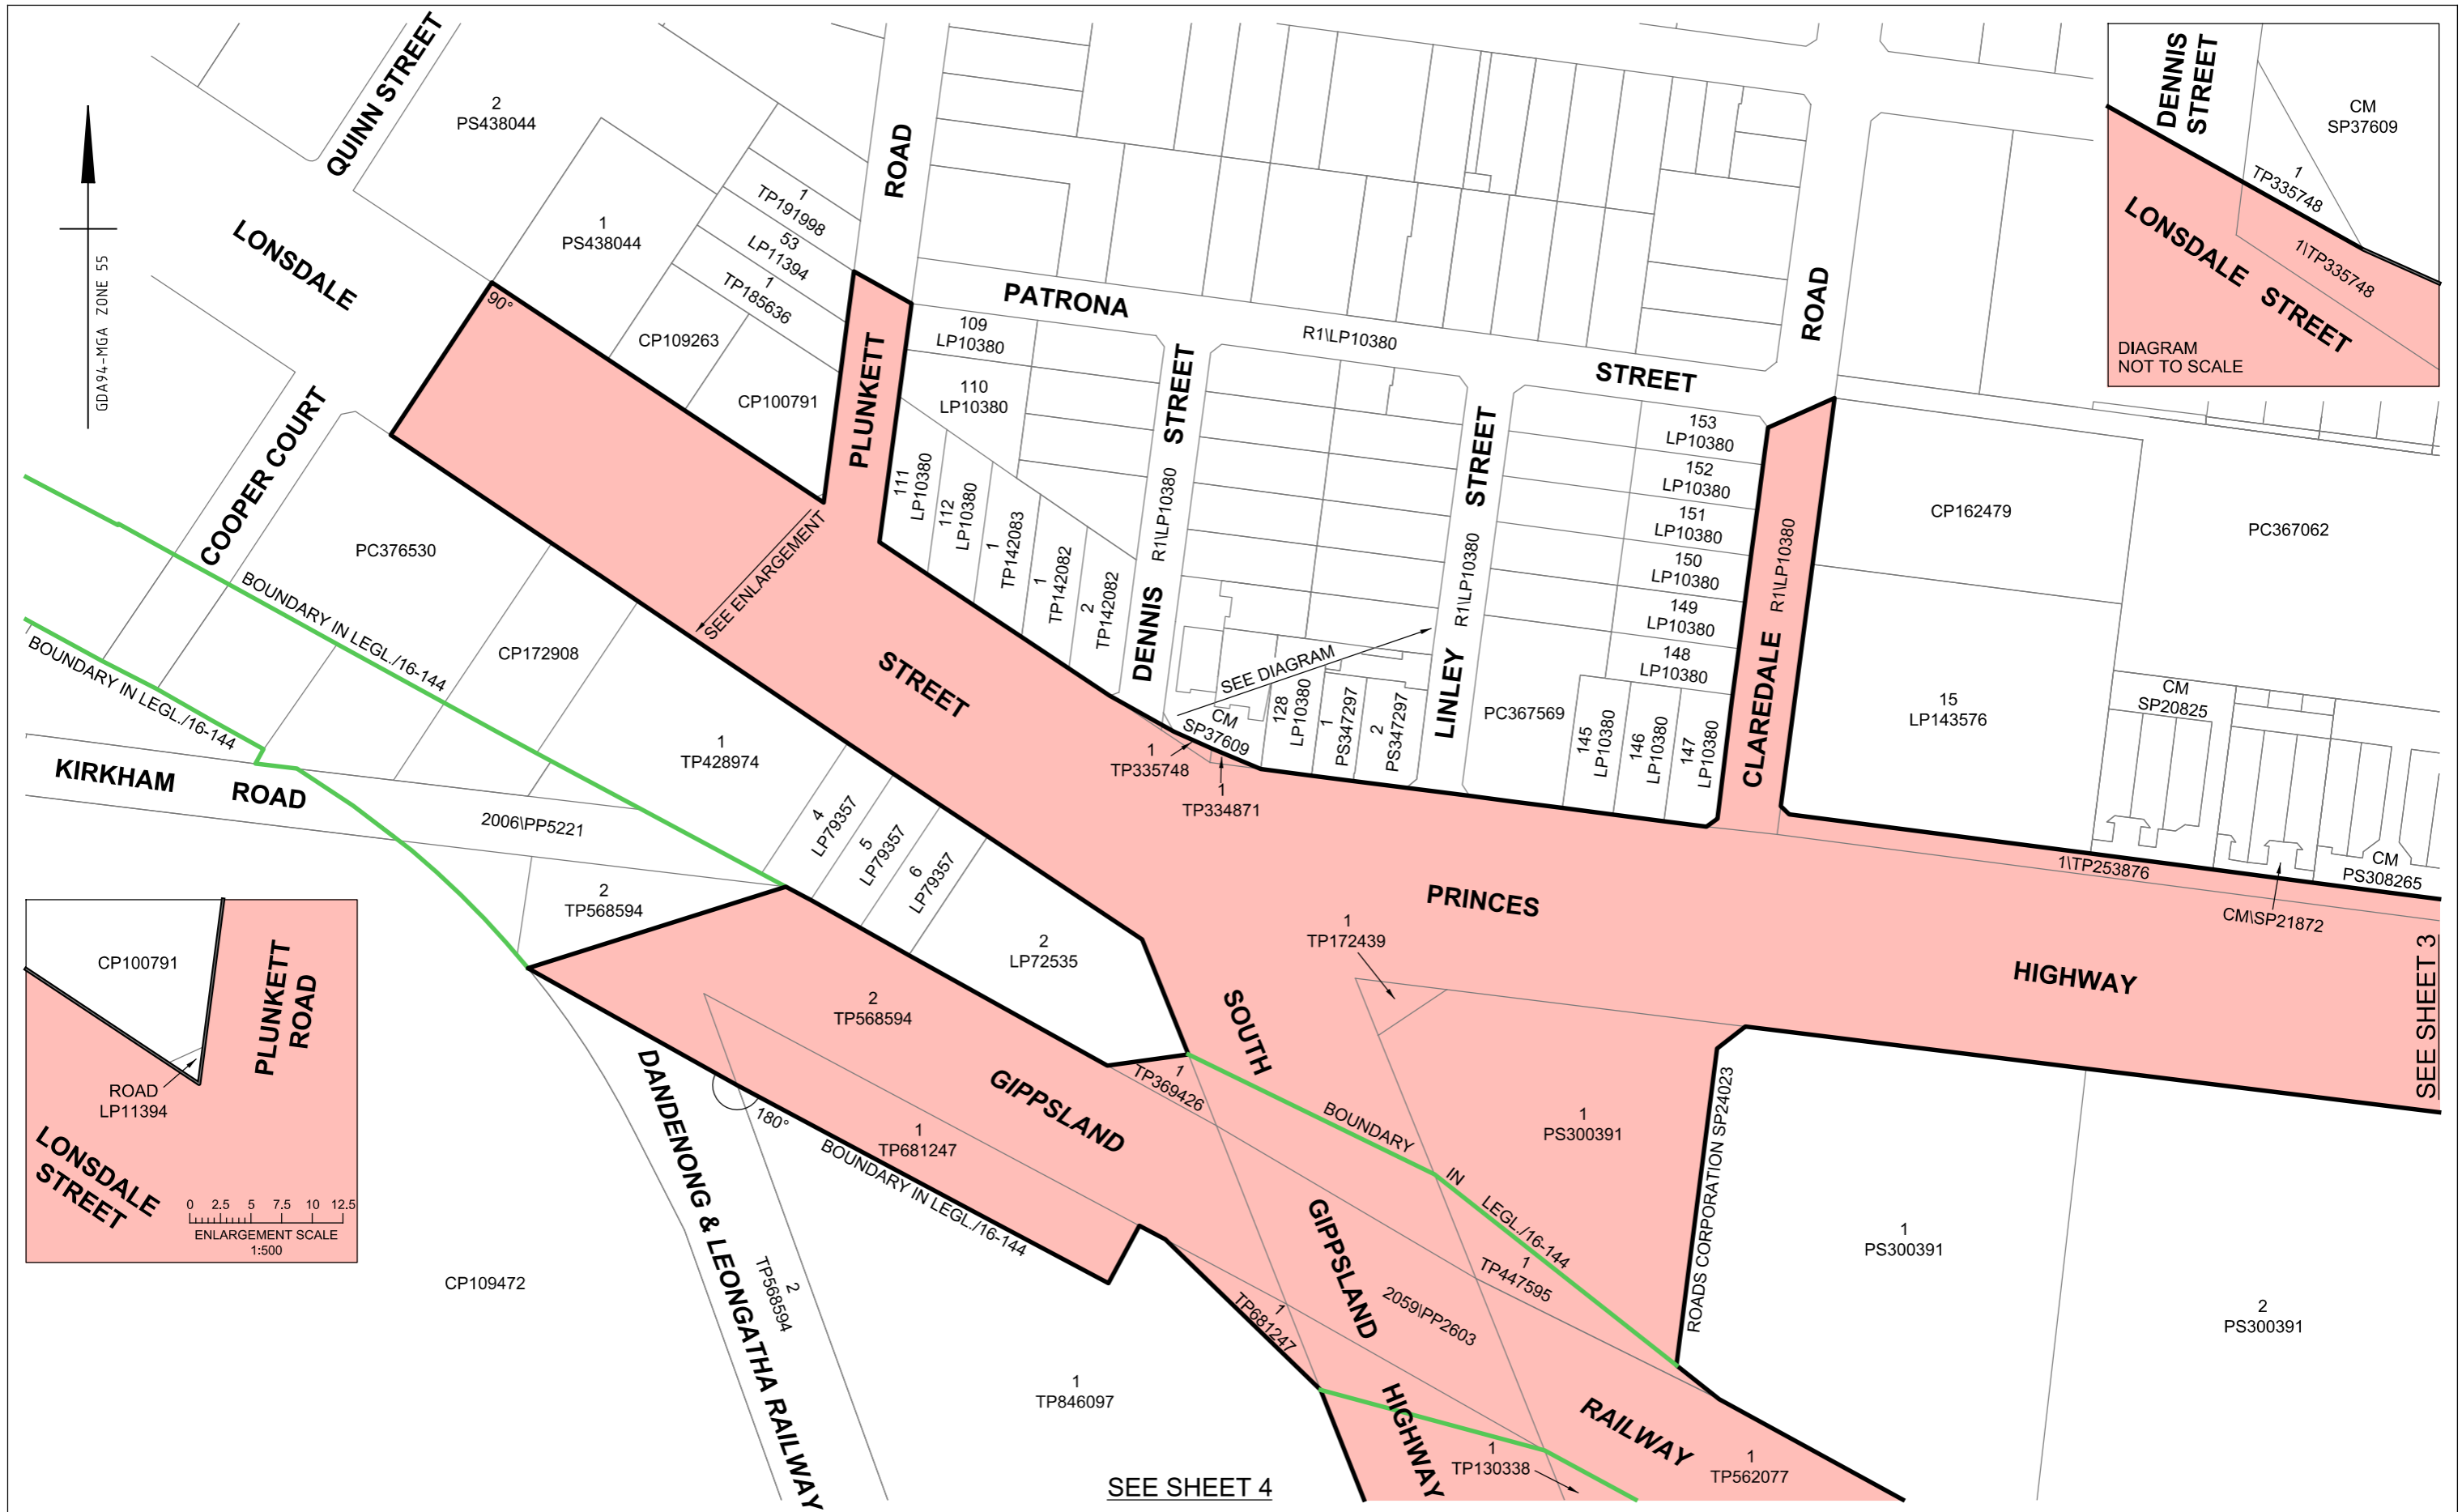

LEGEND

- PROJECT AREA
- BOUNDARY IN LEGL./16-144

SOUTH GIPPSLAND HIGHWAY



LEVEL CROSSING REMOVAL PROJECT


LENGTHS ARE IN METRES

SCALE
1:2000



ORIGINAL SHEET SIZE: A3	SHEET 2 of 4	LEGL./19-045
-------------------------	--------------	--------------

SEE SHEET 4

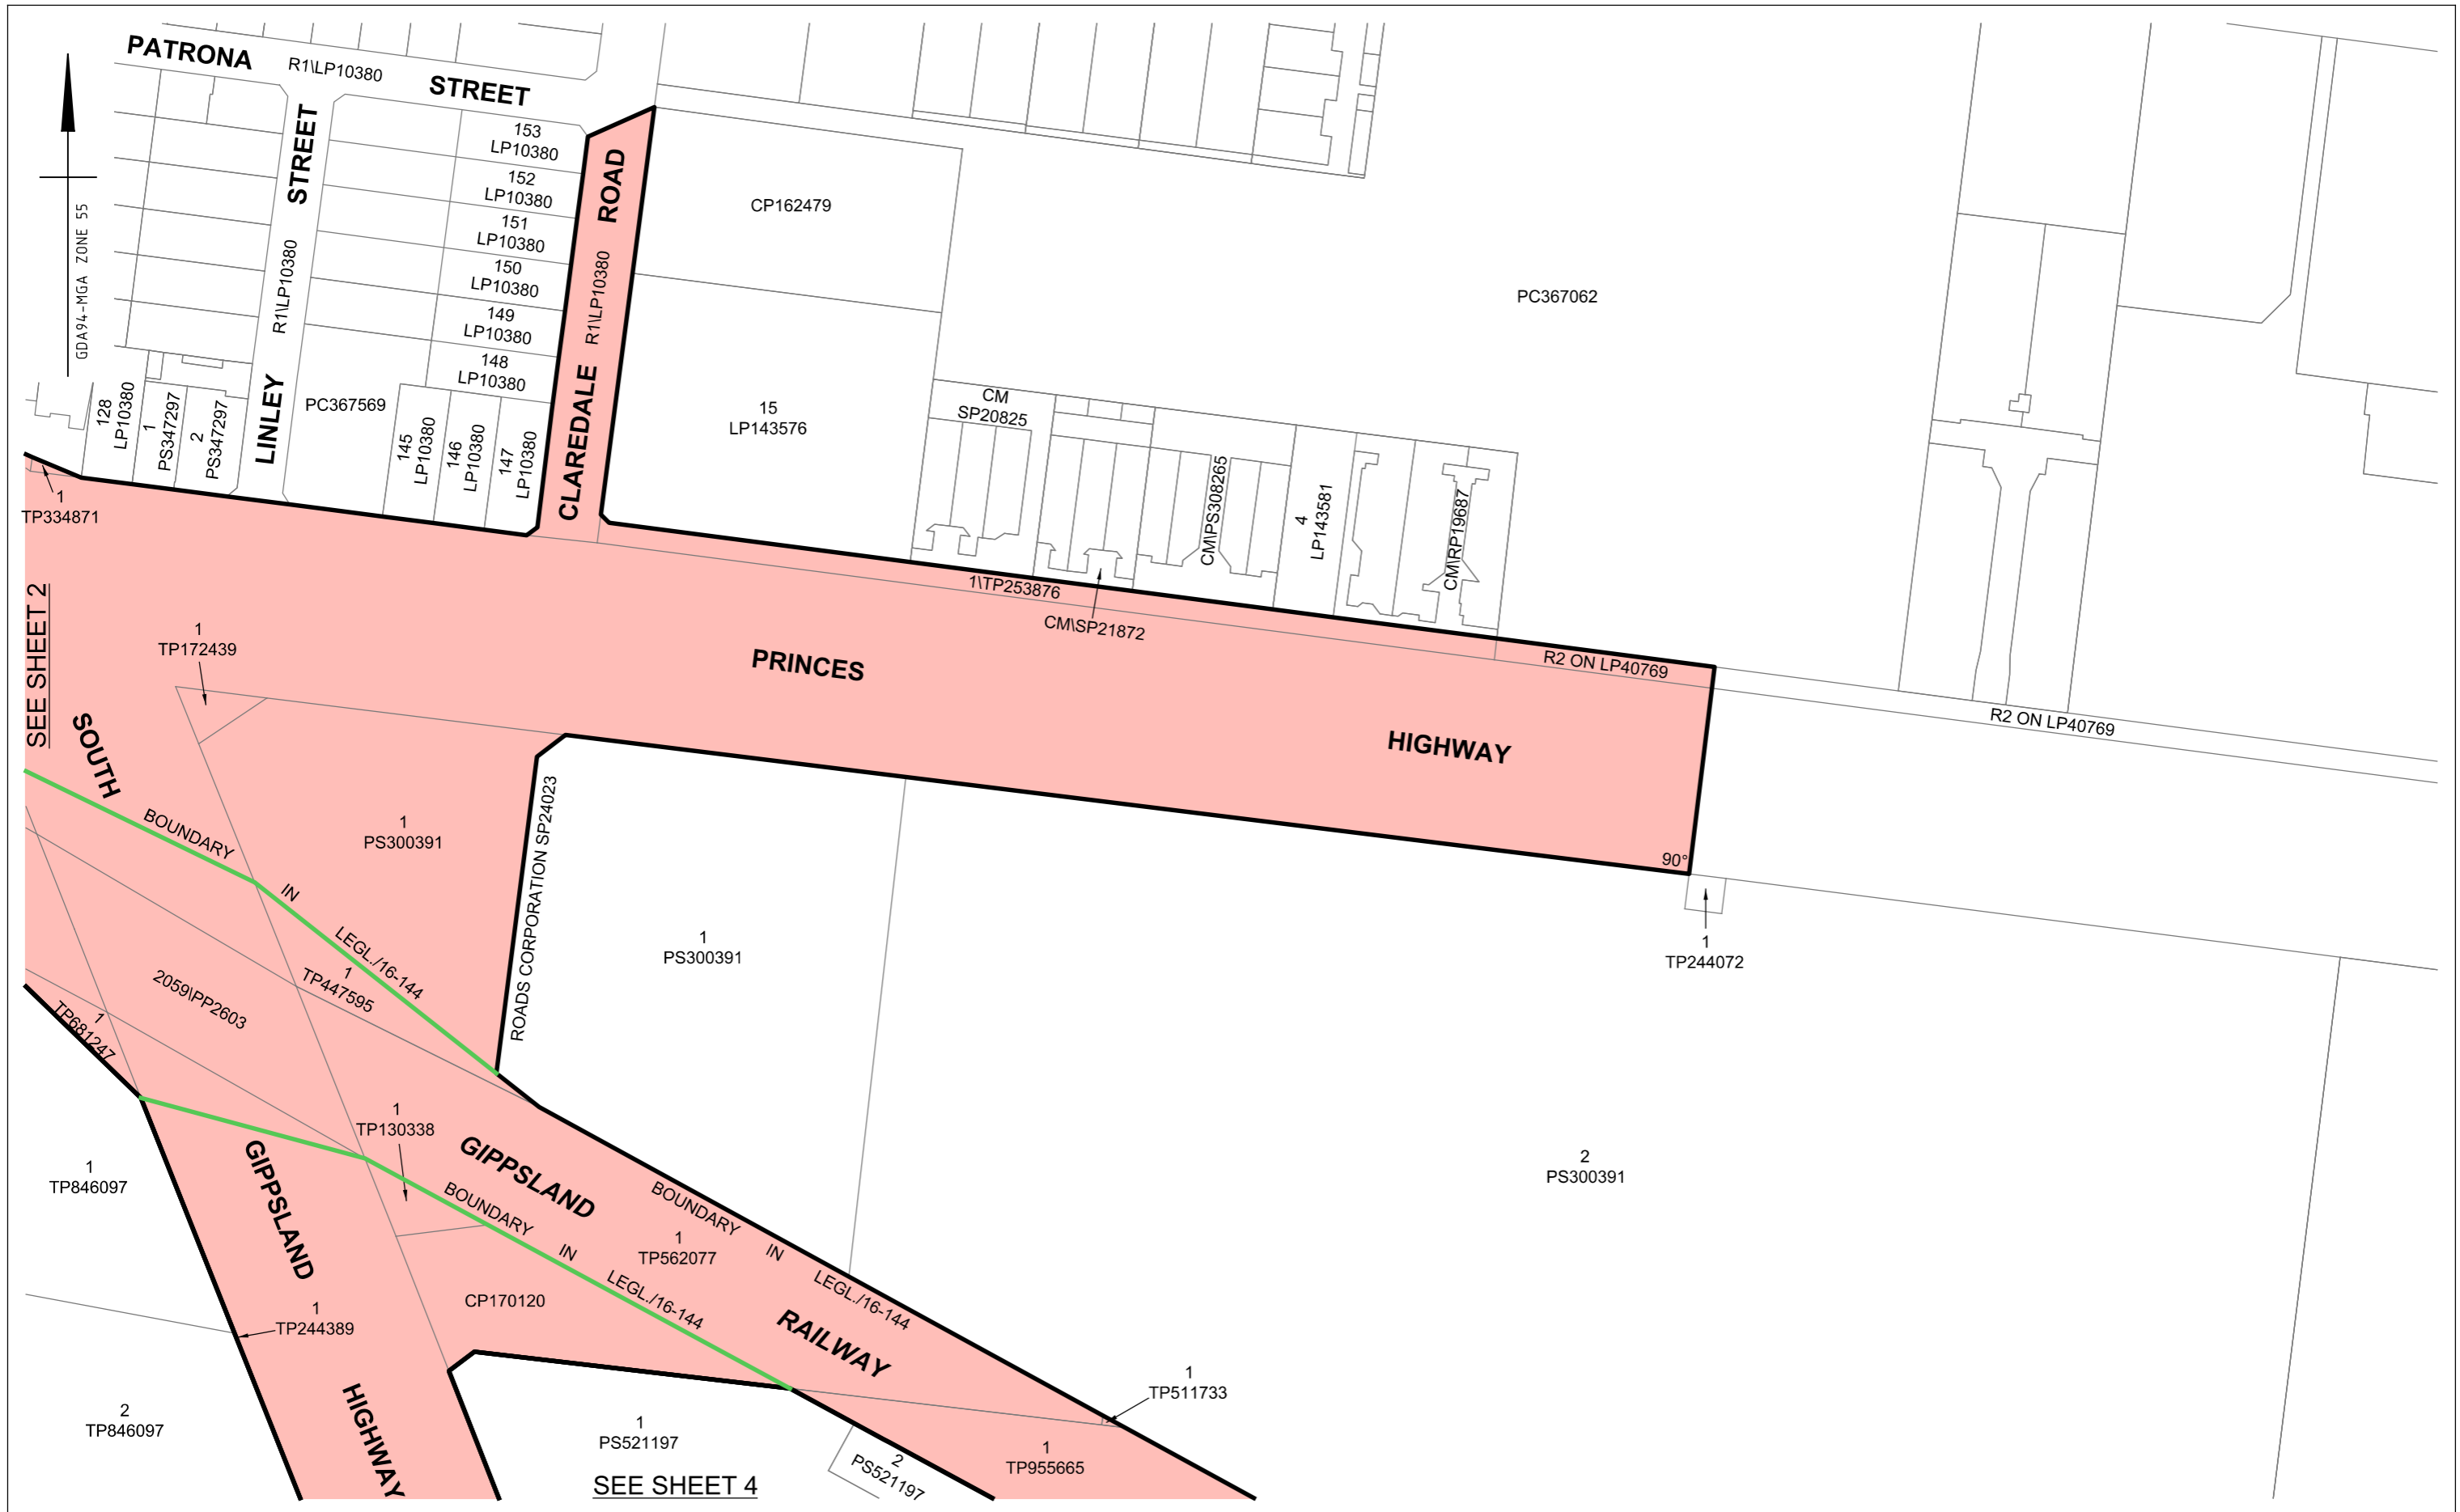SEE SHEET 3





SEE SHEET 2

LEGEND	
	PROJECT AREA
	BOUNDARY IN LEGL./16-144


SOUTH GIPPSLAND HIGHWAY



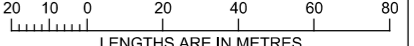

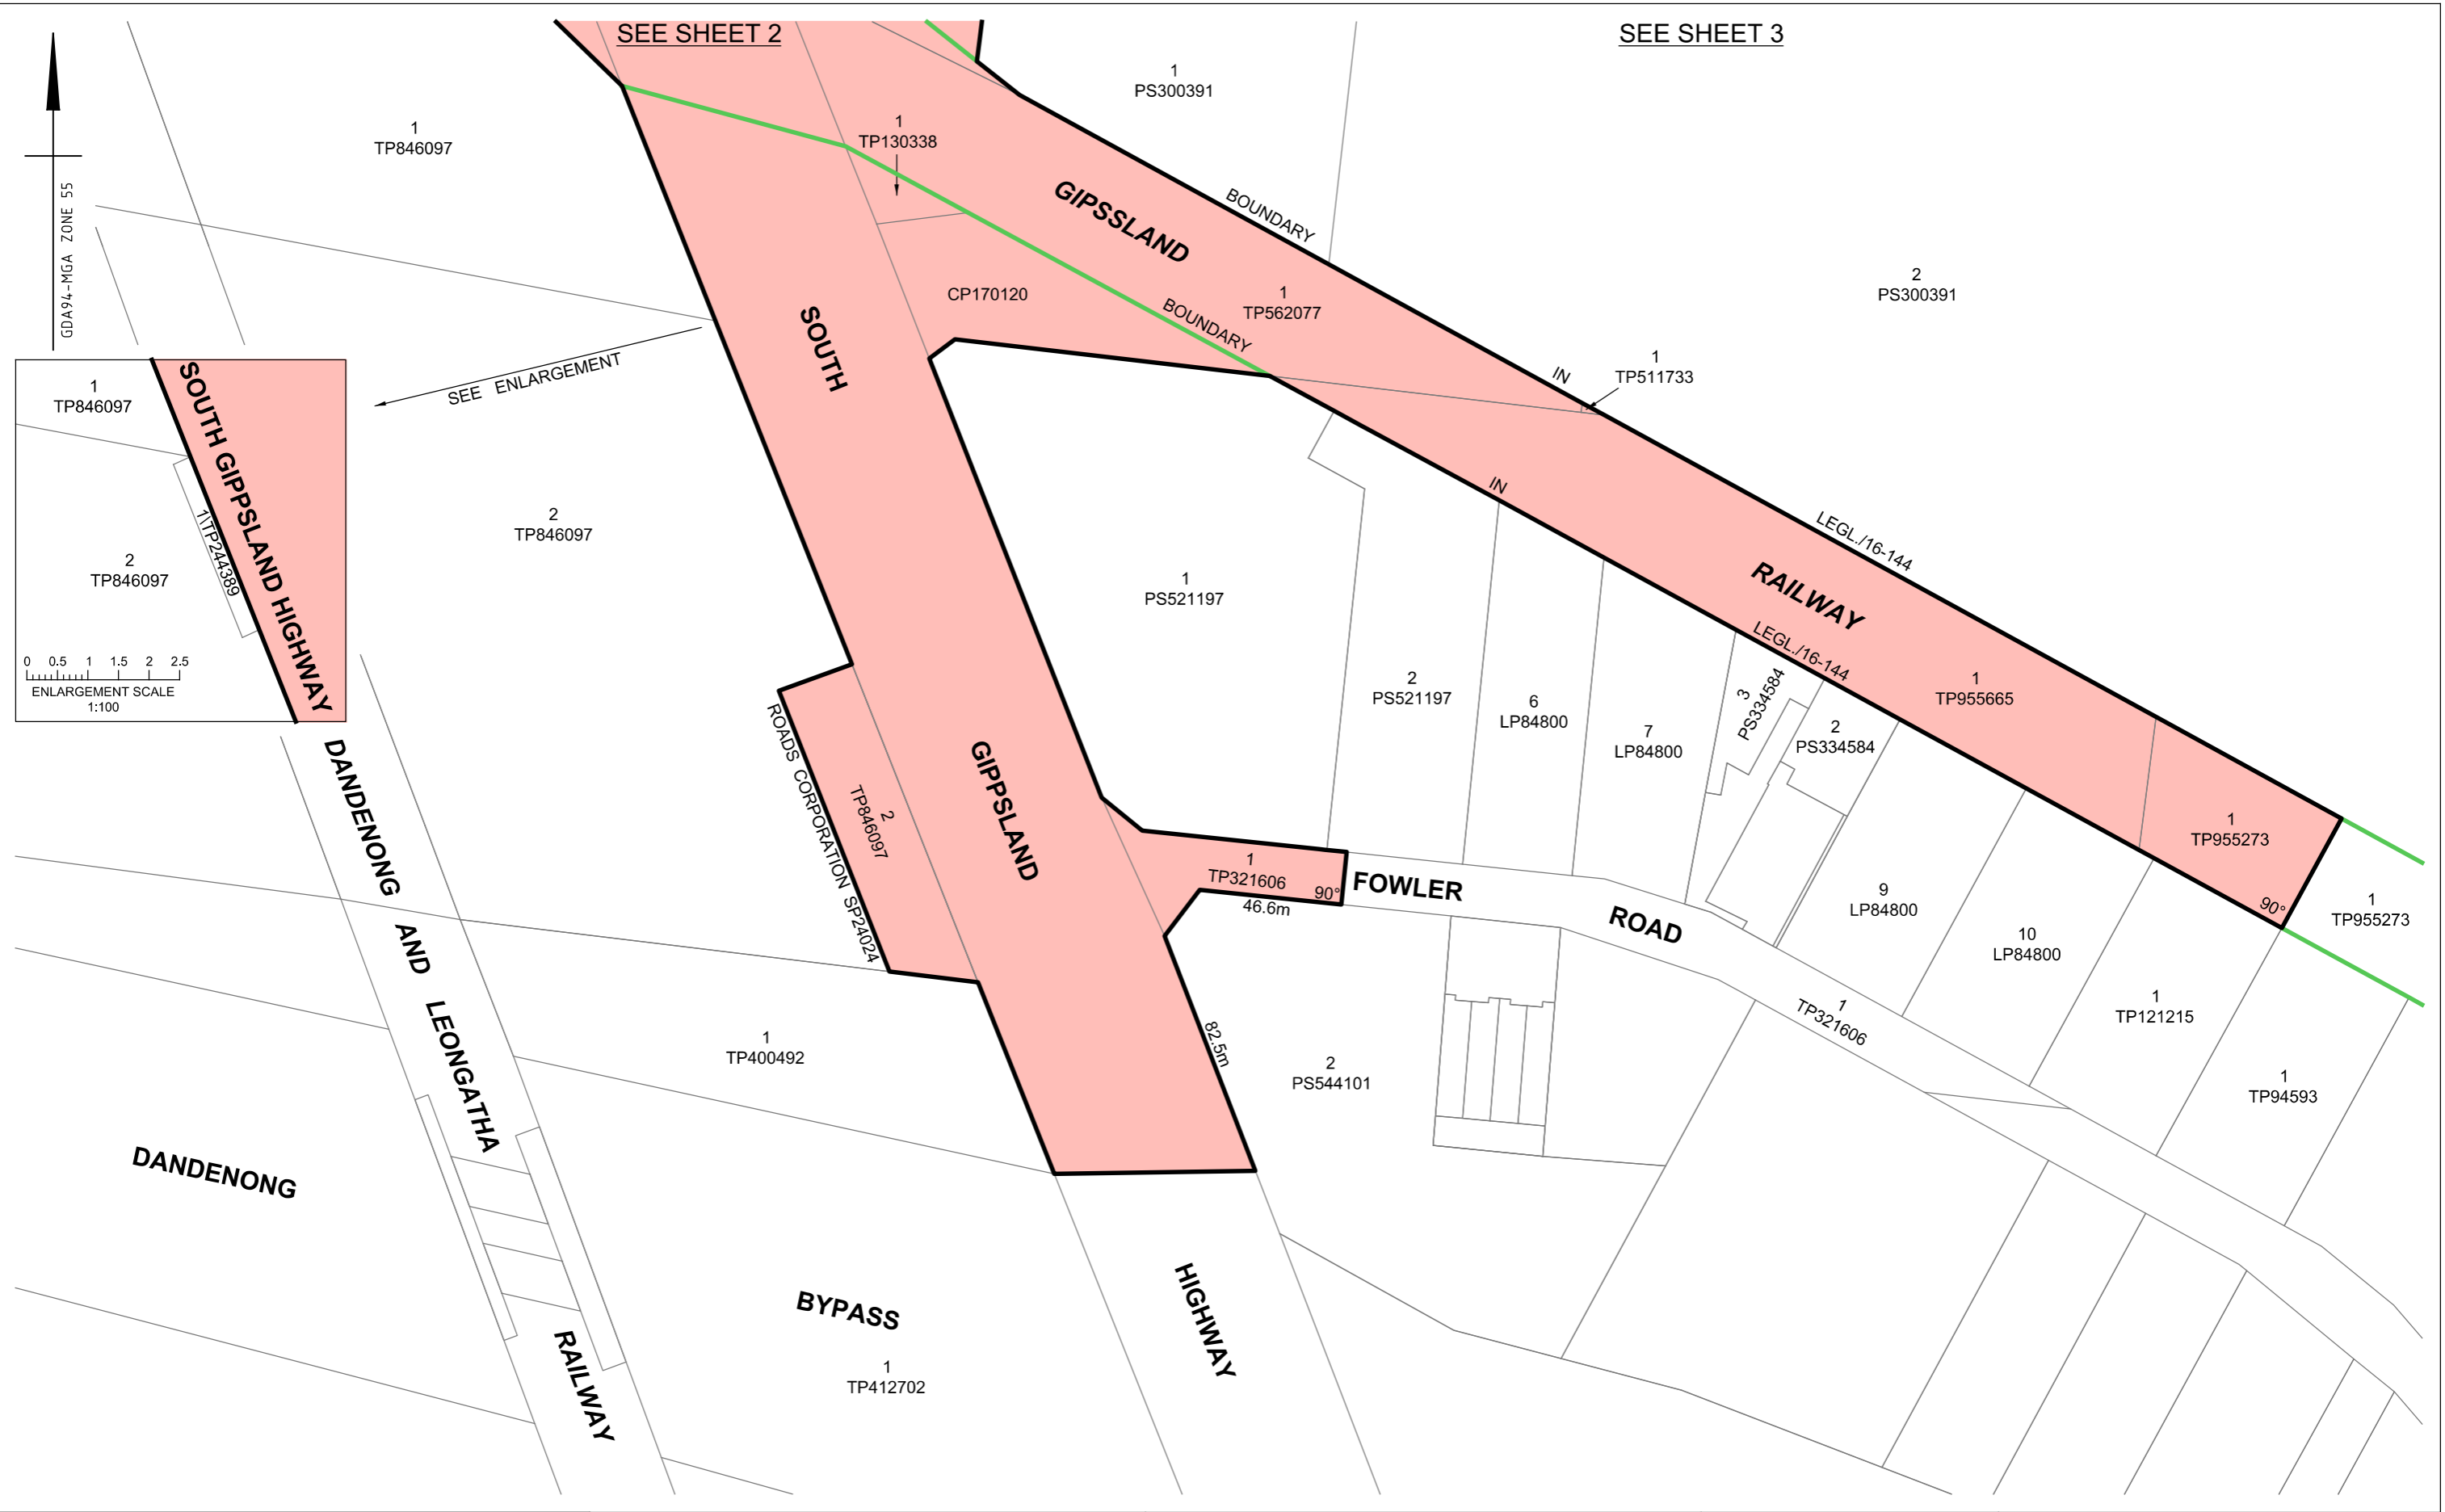LEVEL CROSSING REMOVAL PROJECT		
 <p style="text-align: center;">LENGTHS ARE IN METRES</p>		SCALE 1:2000
ORIGINAL SHEET SIZE: A3	SHEET 3 of 4	LEGL./19-045

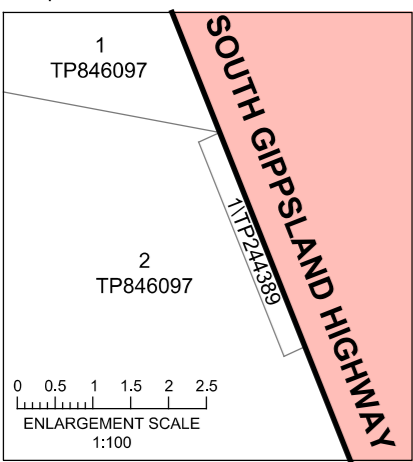


GDA94-MGA ZONE 55



LEGEND	
	PROJECT AREA
	BOUNDARY IN LEGL./16-144

SOUTH GIPPSLAND HIGHWAY

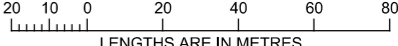

LEVEL CROSSING REMOVAL PROJECT		
 <p style="text-align: center;">LENGTHS ARE IN METRES</p>		SCALE 1:2000
ORIGINAL SHEET SIZE: A3	SHEET 4 of 4	LEGL./19-045