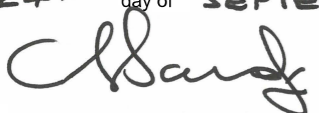



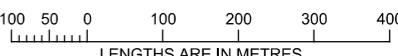



PLAN TO DESIGNATE THE PROJECT AREA PURSUANT TO SECTION 95(2) MAJOR TRANSPORT PROJECTS FACILITATION ACT 2009
 Lodged in the Central Plan Office
 Dated this **24th** day of **SEPTEMBER** 2019

 CRAIG LESLIE SANDY
 Surveyor-General

LEGEND	
	PROJECT AREA
	BOUNDARY IN LEGL./18-281
	BOUNDARY IN LEGL./18-106

PROJECT AREA CHELSEA

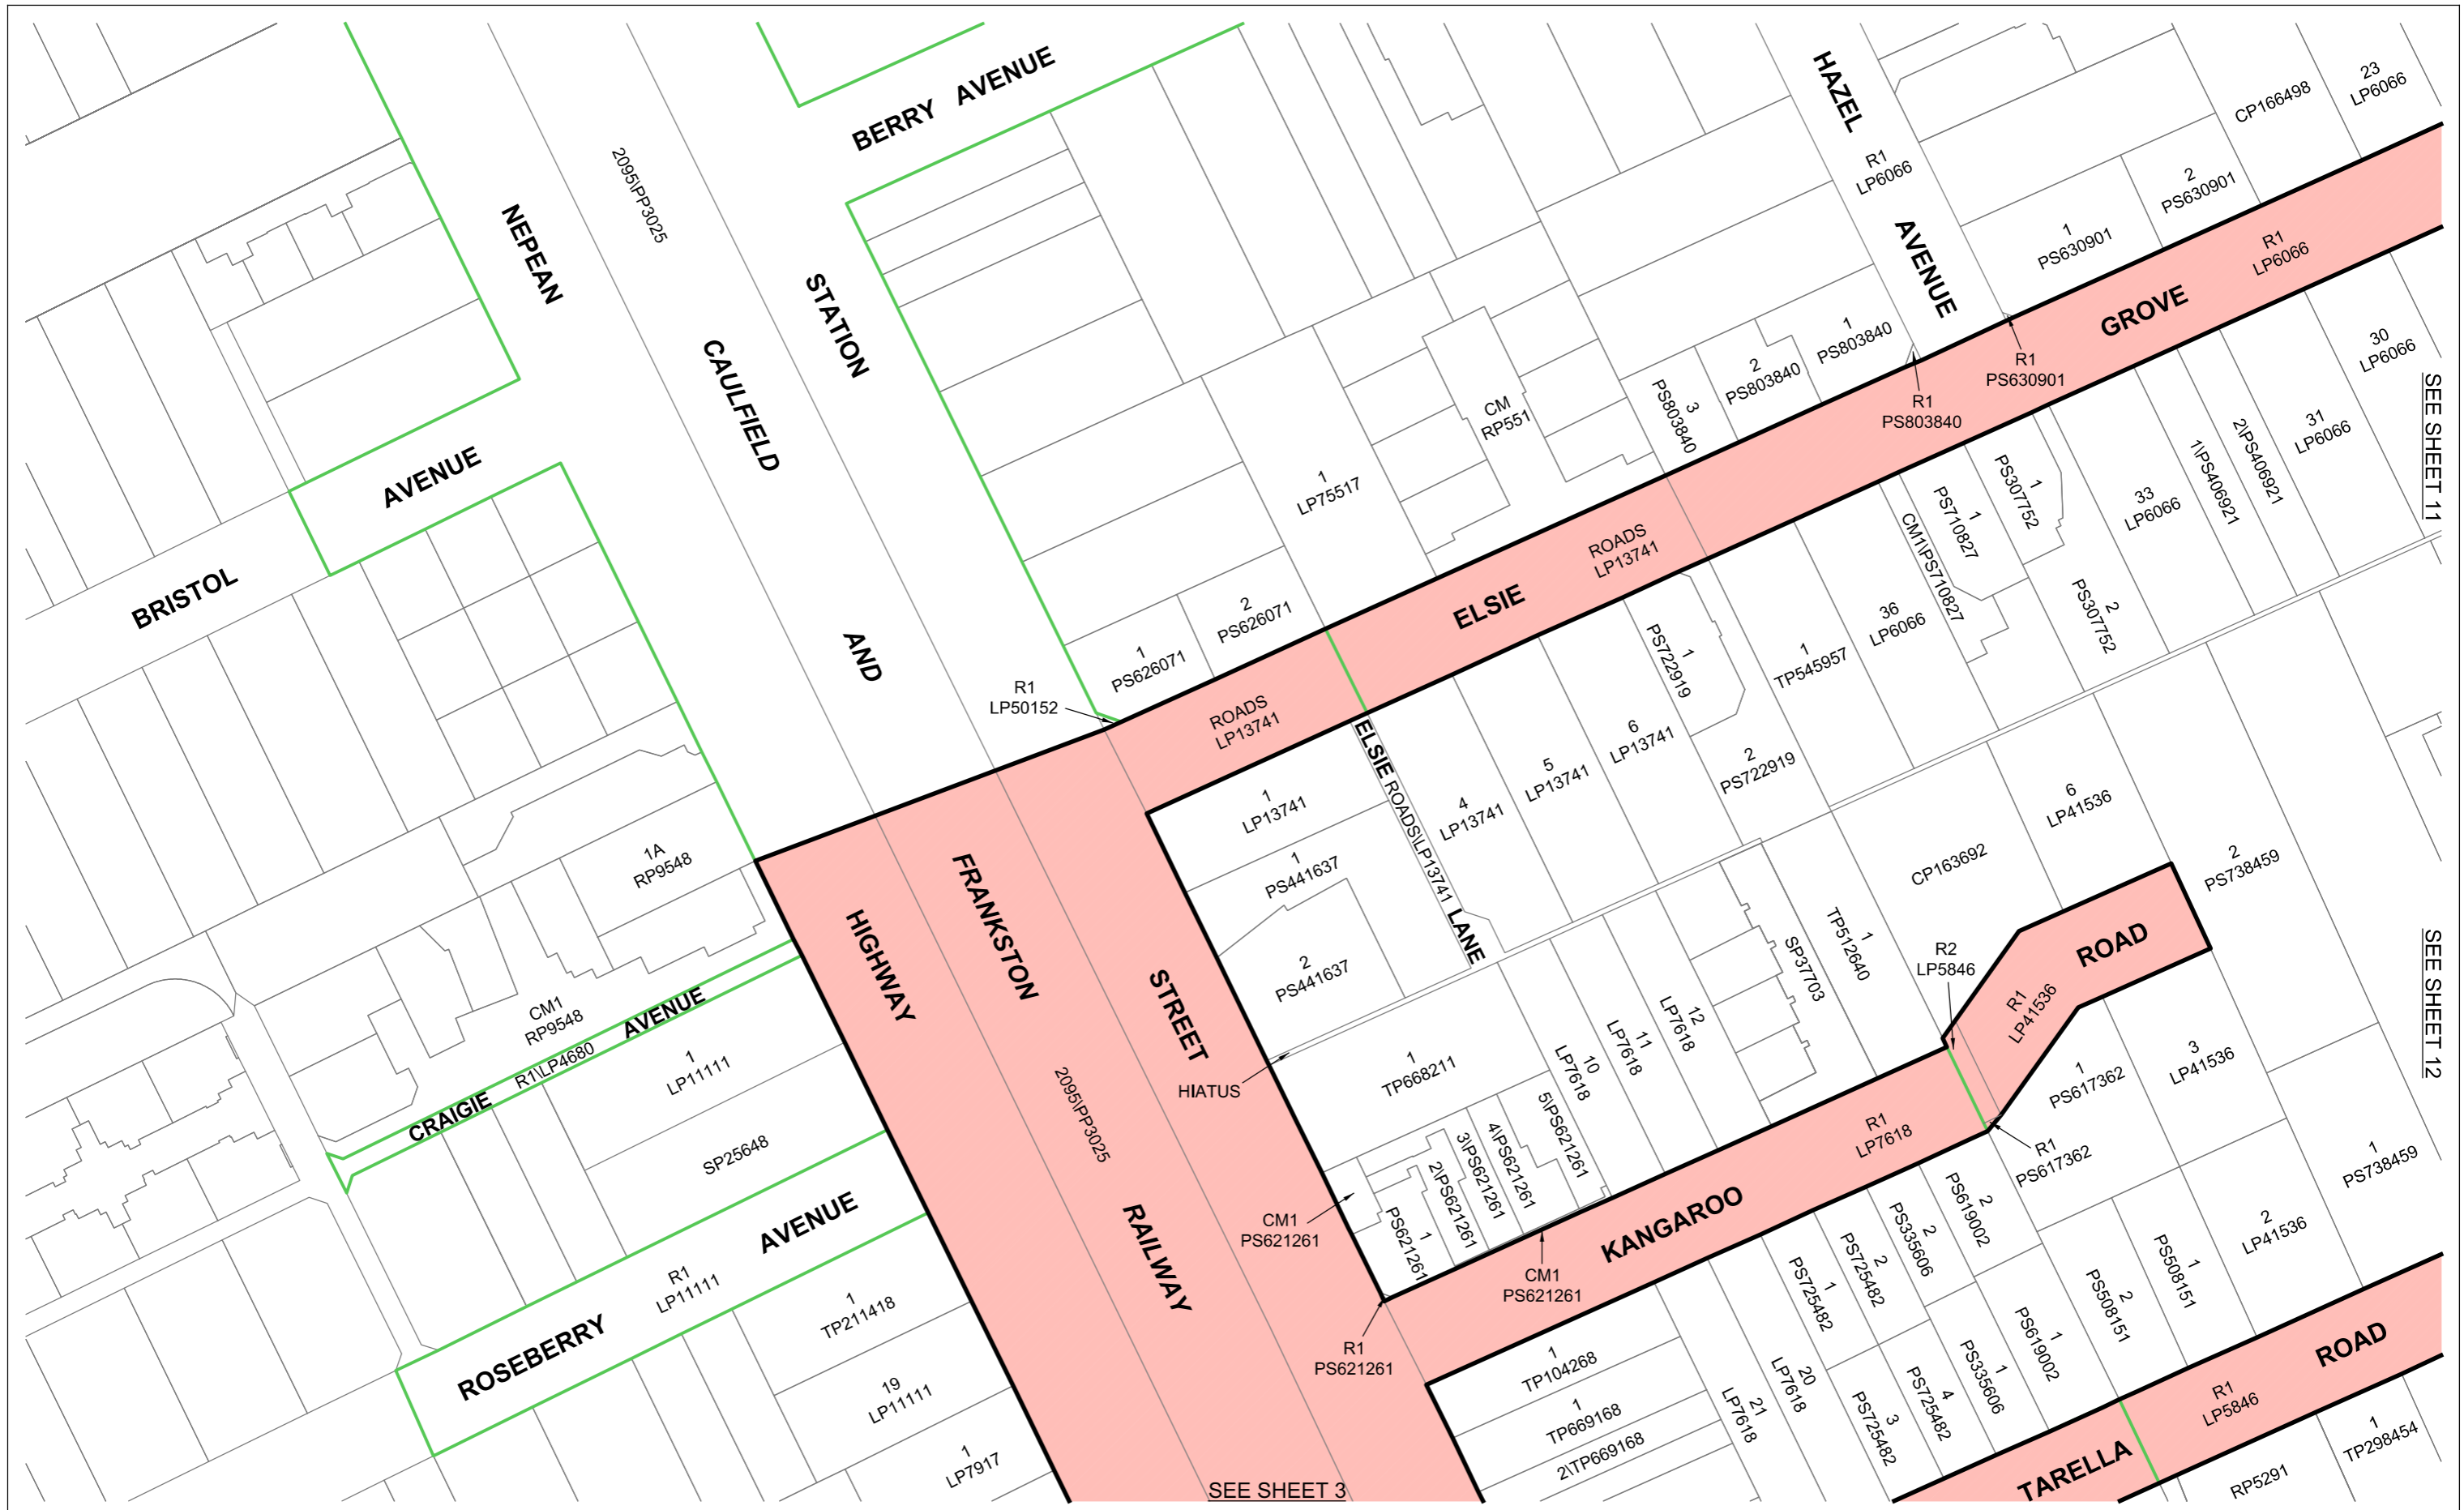

LEVEL CROSSING REMOVAL PROJECT		
 LENGTHS ARE IN METRES		SCALE 1:10000
ORIGINAL SHEET SIZE: A3	INDEX SHEET 1 of 24	LEGL./19-049



20951P3025

1A RP9548

CM1 RP9548

R1LP4680

1 LP1111

SP25648


R1 LP1111


1 TP211418

19 LP1111

1 LP7917


LEGEND

 PROJECT AREA

 BOUNDARY IN LEGL./18-281

SEE SHEET 3

**PROJECT AREA
CHELSEA**

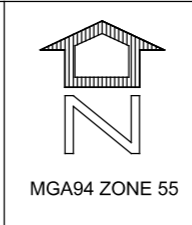

LEVEL CROSSING REMOVAL PROJECT

10 5 0 10 20 30 40


LENGTHS ARE IN METRES

SCALE 1:1000


ORIGINAL SHEET SIZE: A3


SHEET 2 of 24

LEGL./19-049

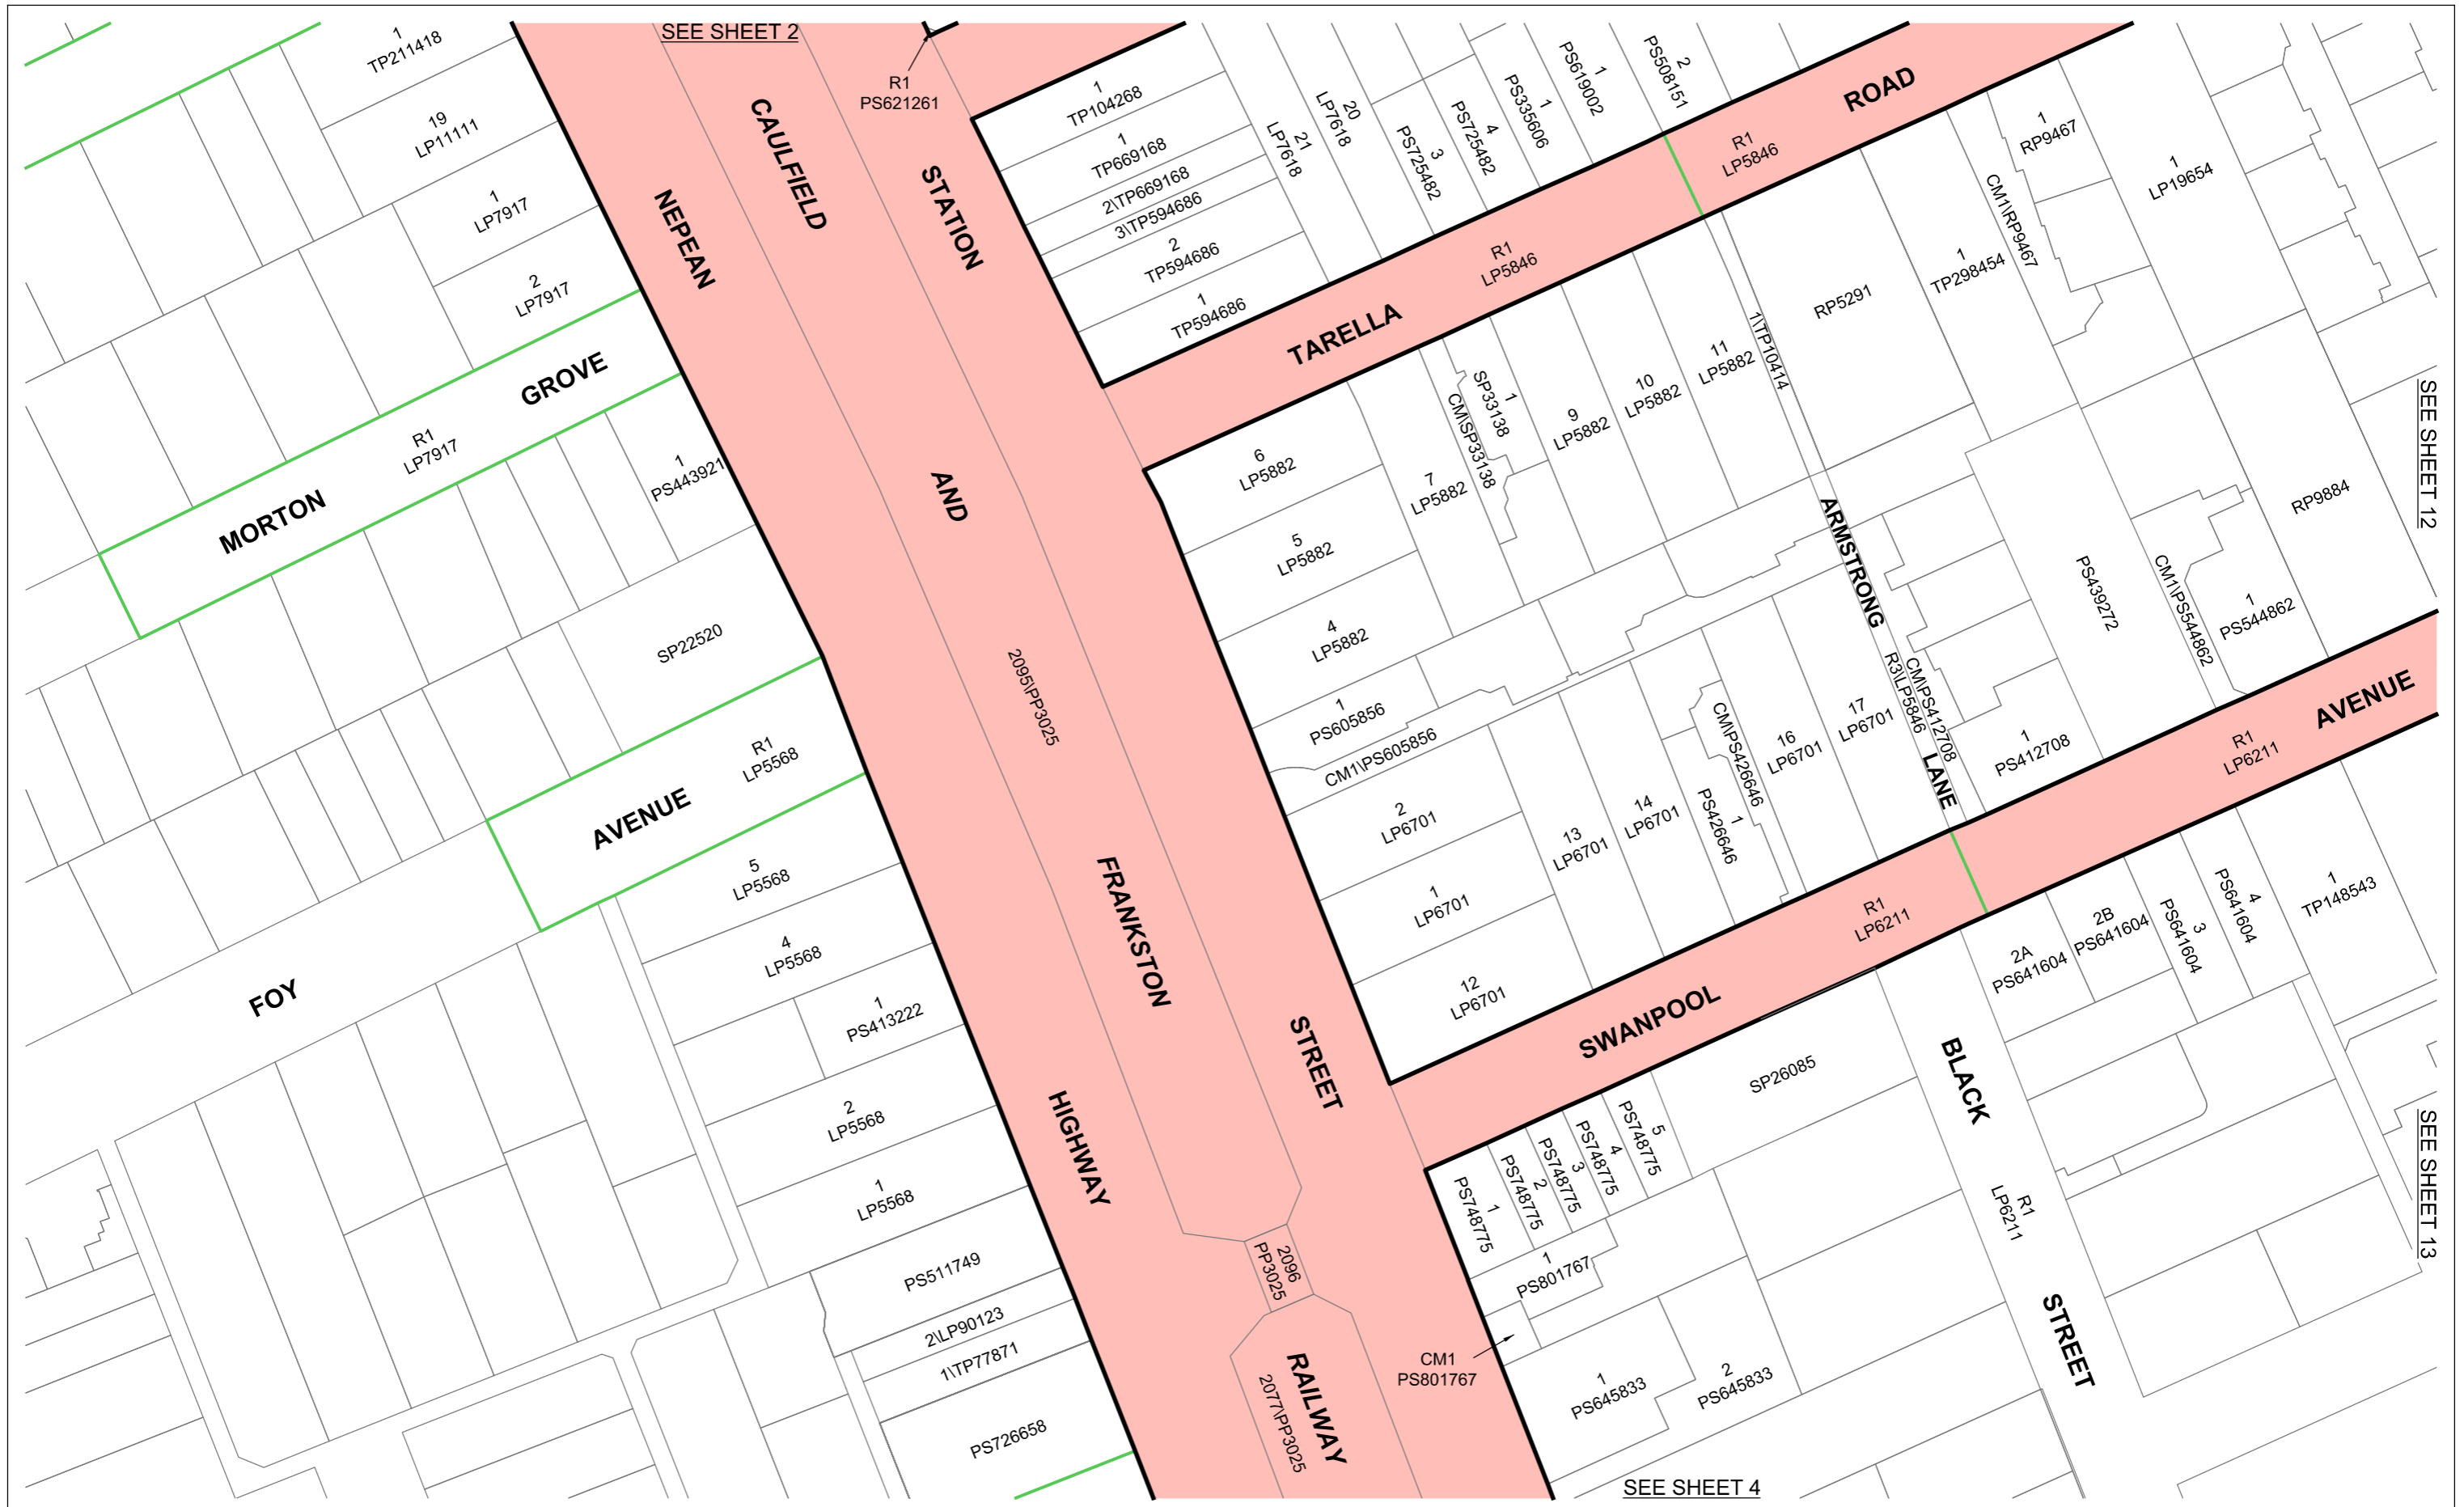


LEGEND


 PROJECT AREA

 BOUNDARY IN LEGL./18-281

**PROJECT AREA
CHELSEA**

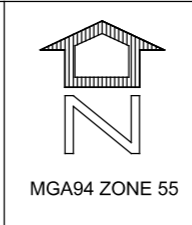

LEVEL CROSSING REMOVAL PROJECT

10 5 0 10 20 30 40
 SCALE
 LENGTHS ARE IN METRES 1:1000


ORIGINAL SHEET SIZE: A3 SHEET 3 of 24 LEGL./19-049



SEE SHEET 2

SEE SHEET 12

SEE SHEET 13

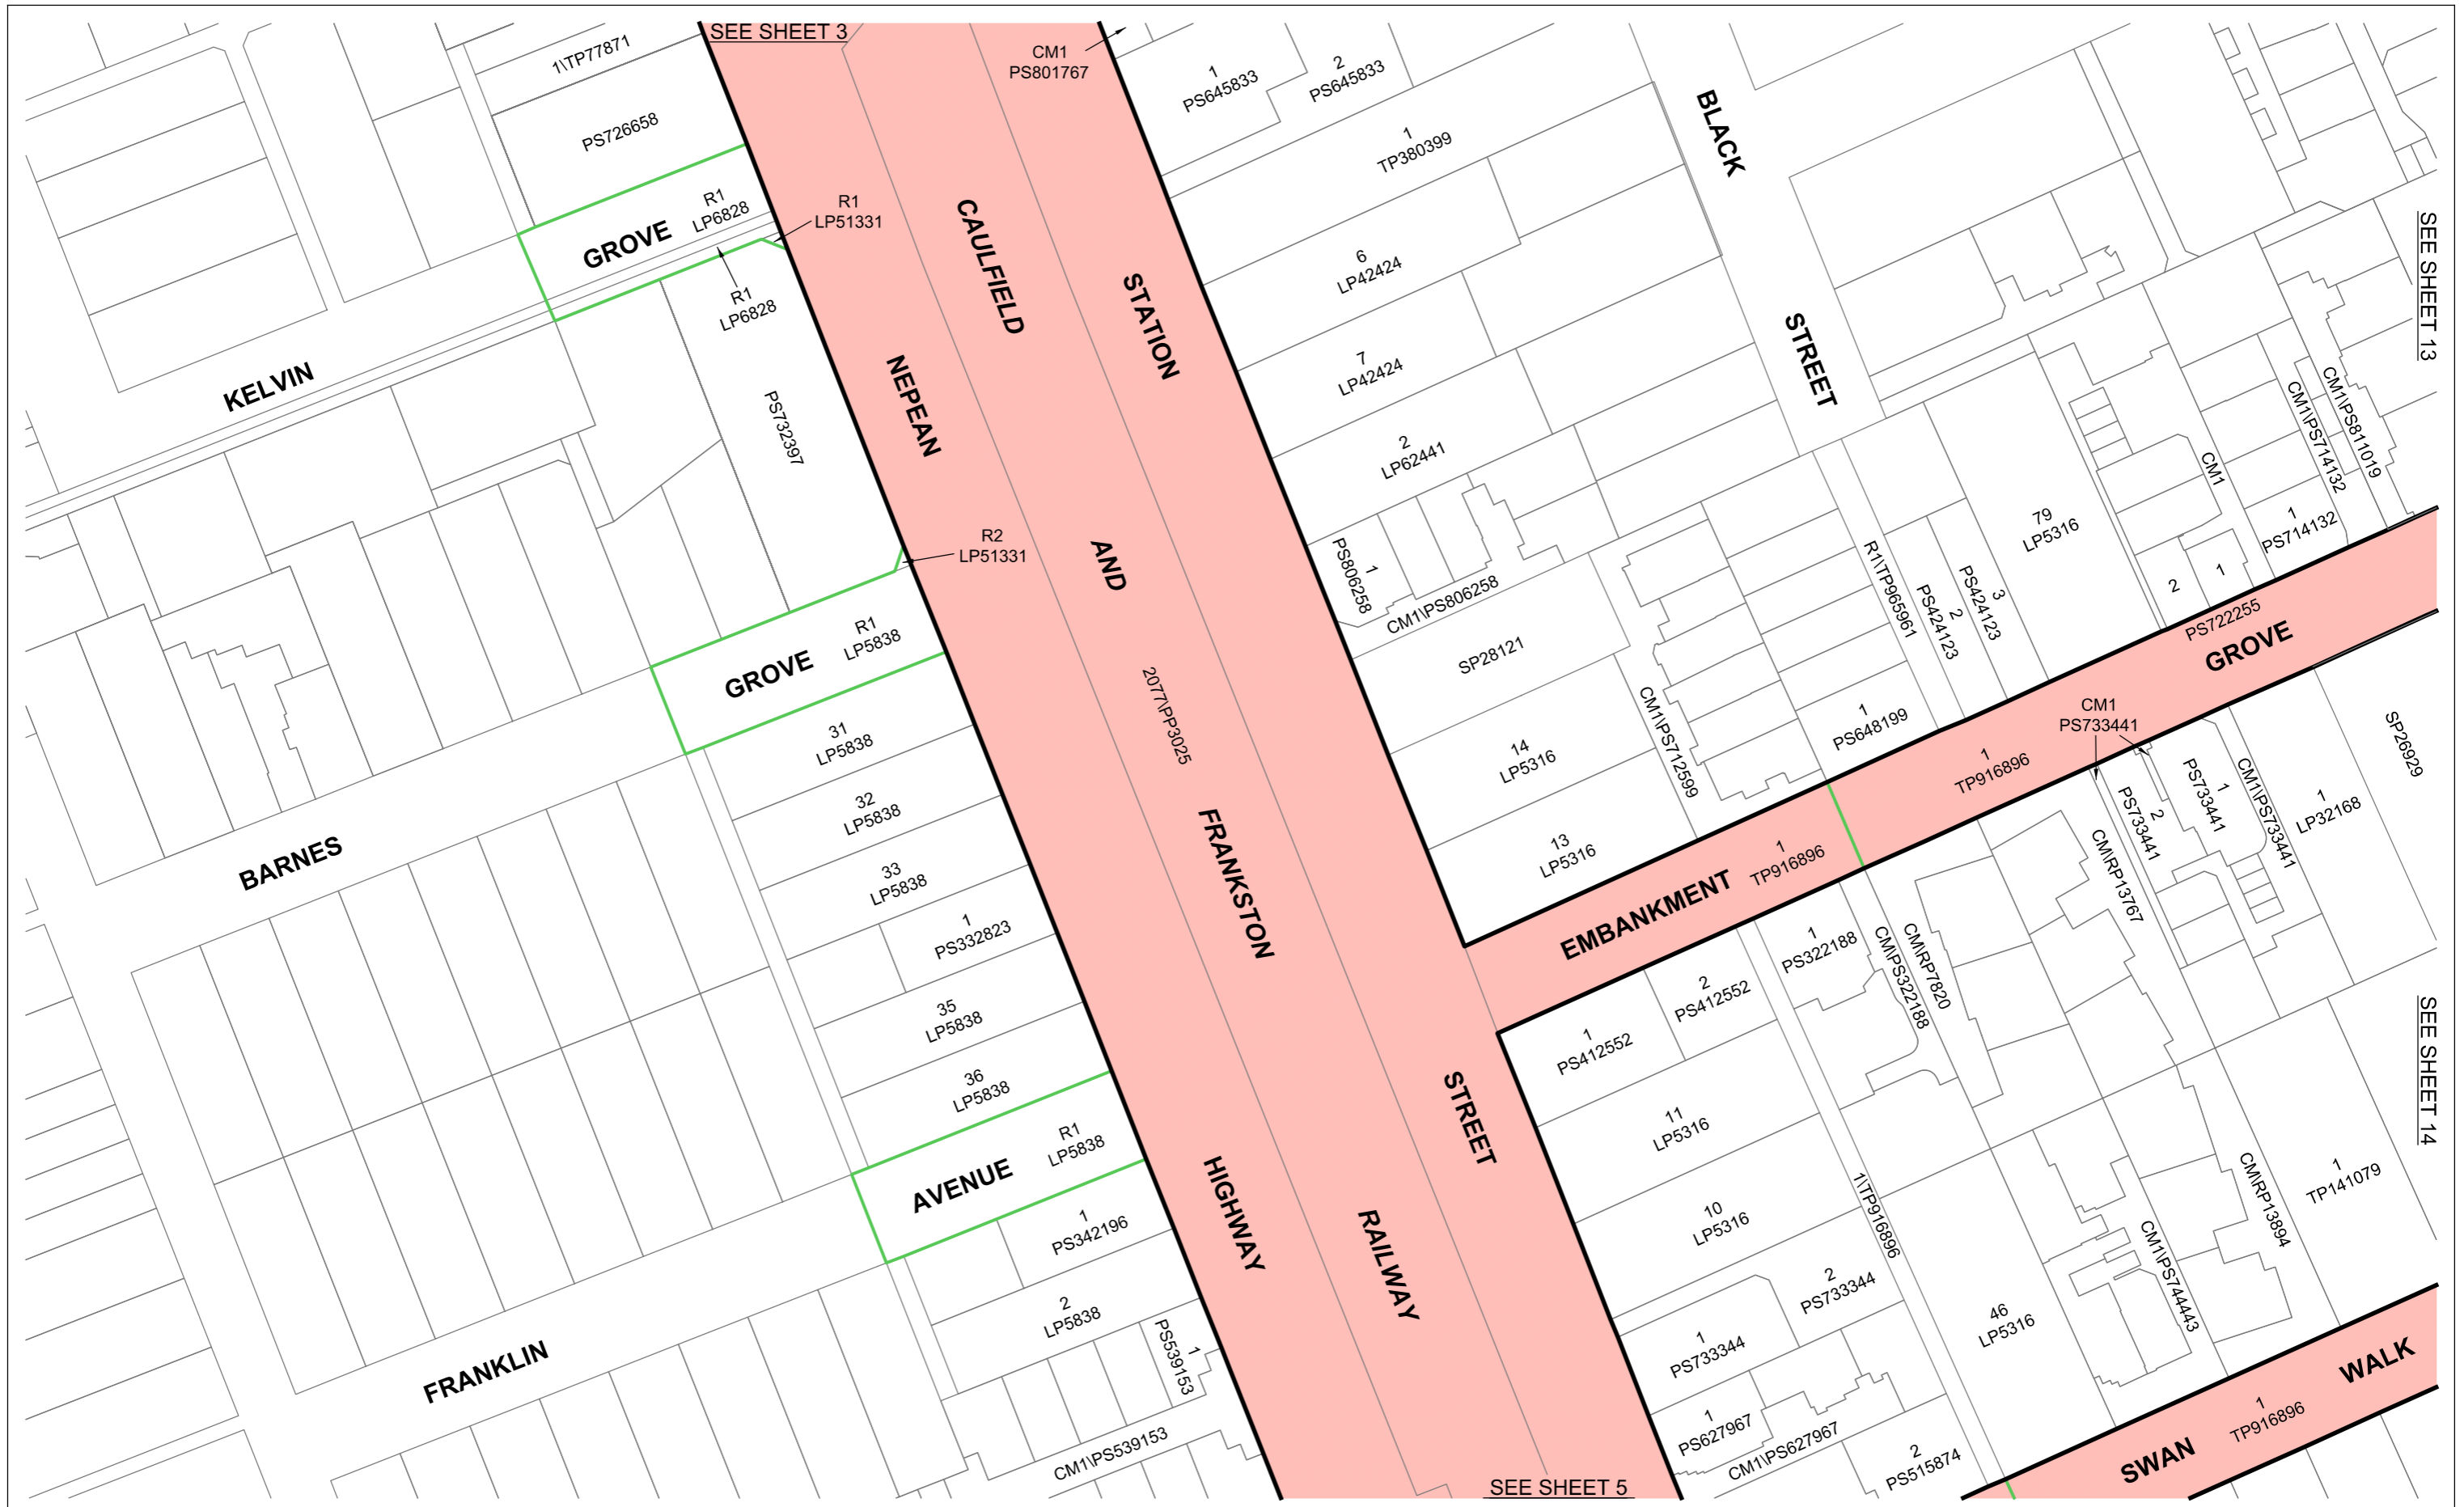
SEE SHEET 4




LEGEND	
	PROJECT AREA
	BOUNDARY IN LEGL./18-281




**PROJECT AREA
CHELSEA**

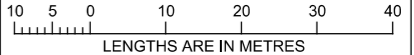

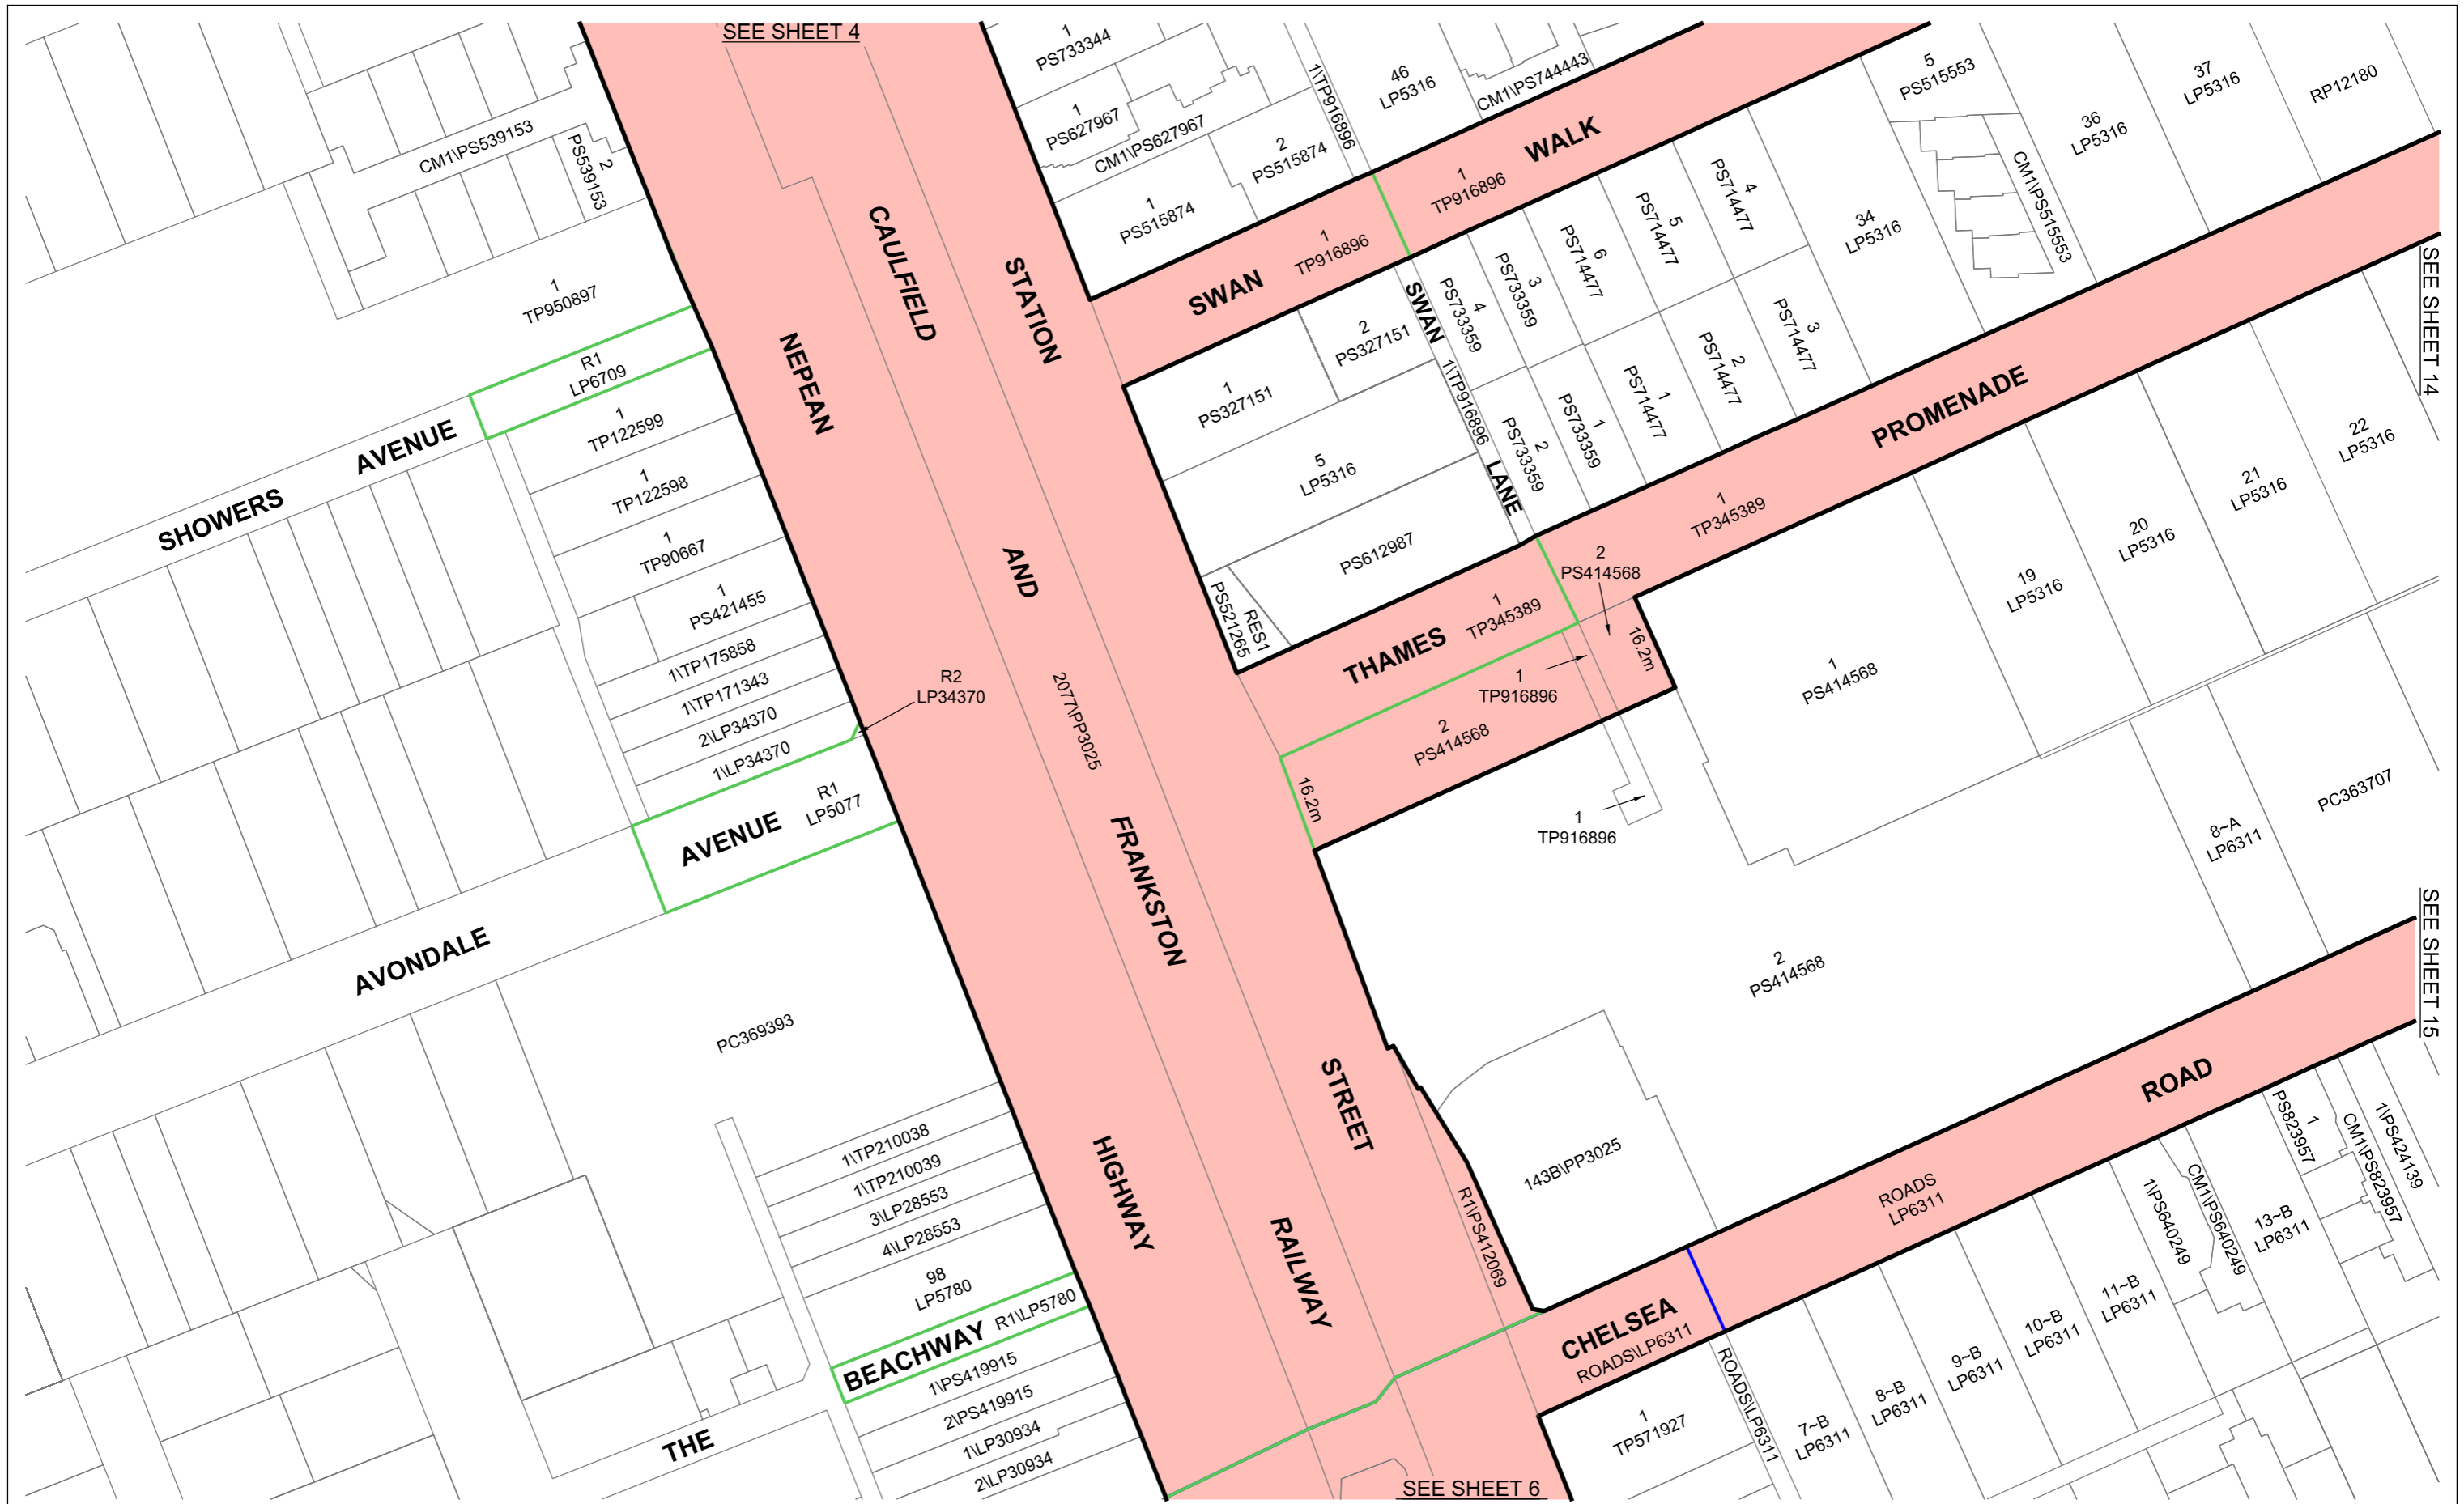LEVEL CROSSING REMOVAL PROJECT		
 <p style="text-align: center;">LENGTHS ARE IN METRES</p>		SCALE 1:1000
ORIGINAL SHEET SIZE: A3	SHEET 4 of 24	LEGL./19-049




LEGEND


	PROJECT AREA
	BOUNDARY IN LEGL./18-281
	BOUNDARY IN LEGL./18-106




**PROJECT AREA
CHELSEA**

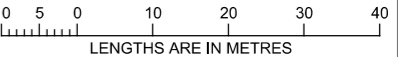

LEVEL CROSSING REMOVAL PROJECT

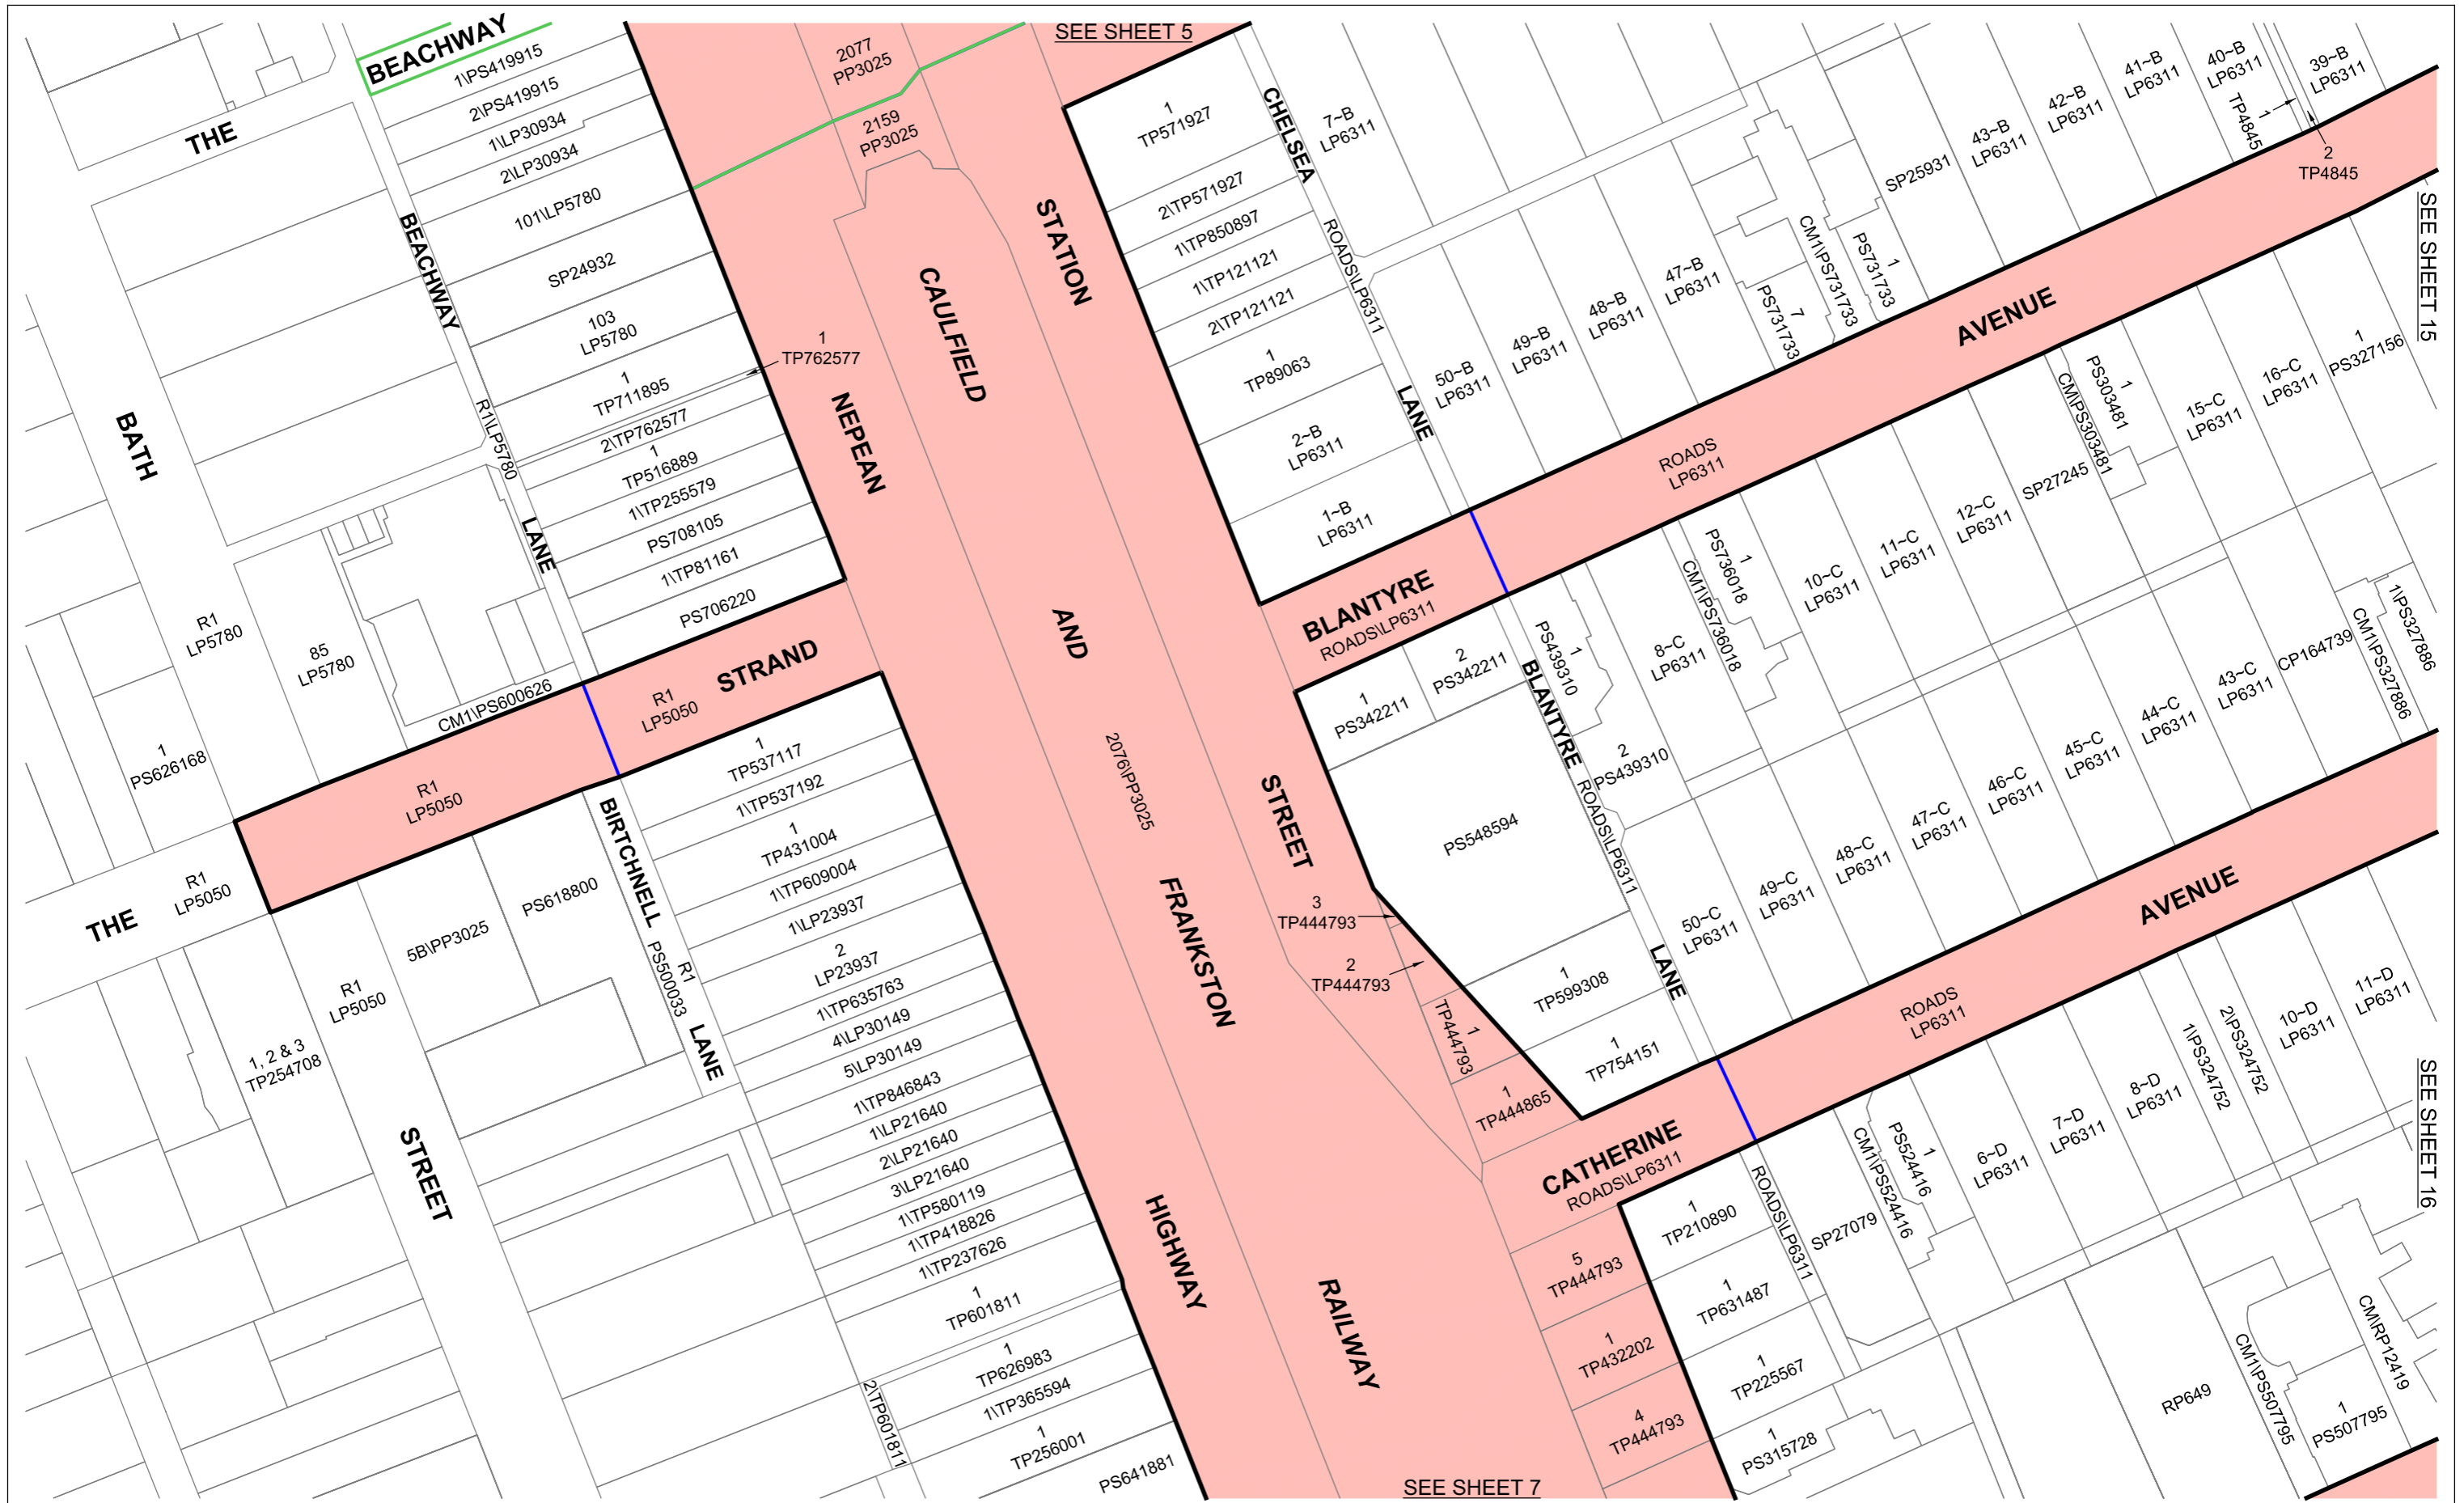
 10 5 0 10 20 30 40 LENGTHS ARE IN METRES	SCALE 1:1000
ORIGINAL SHEET SIZE: A3	SHEET 5 of 24
LEGL./19-049	






LEGEND	
	PROJECT AREA
	BOUNDARY IN LEGL./18-281
	BOUNDARY IN LEGL./18-106

**PROJECT AREA
CHELSEA**

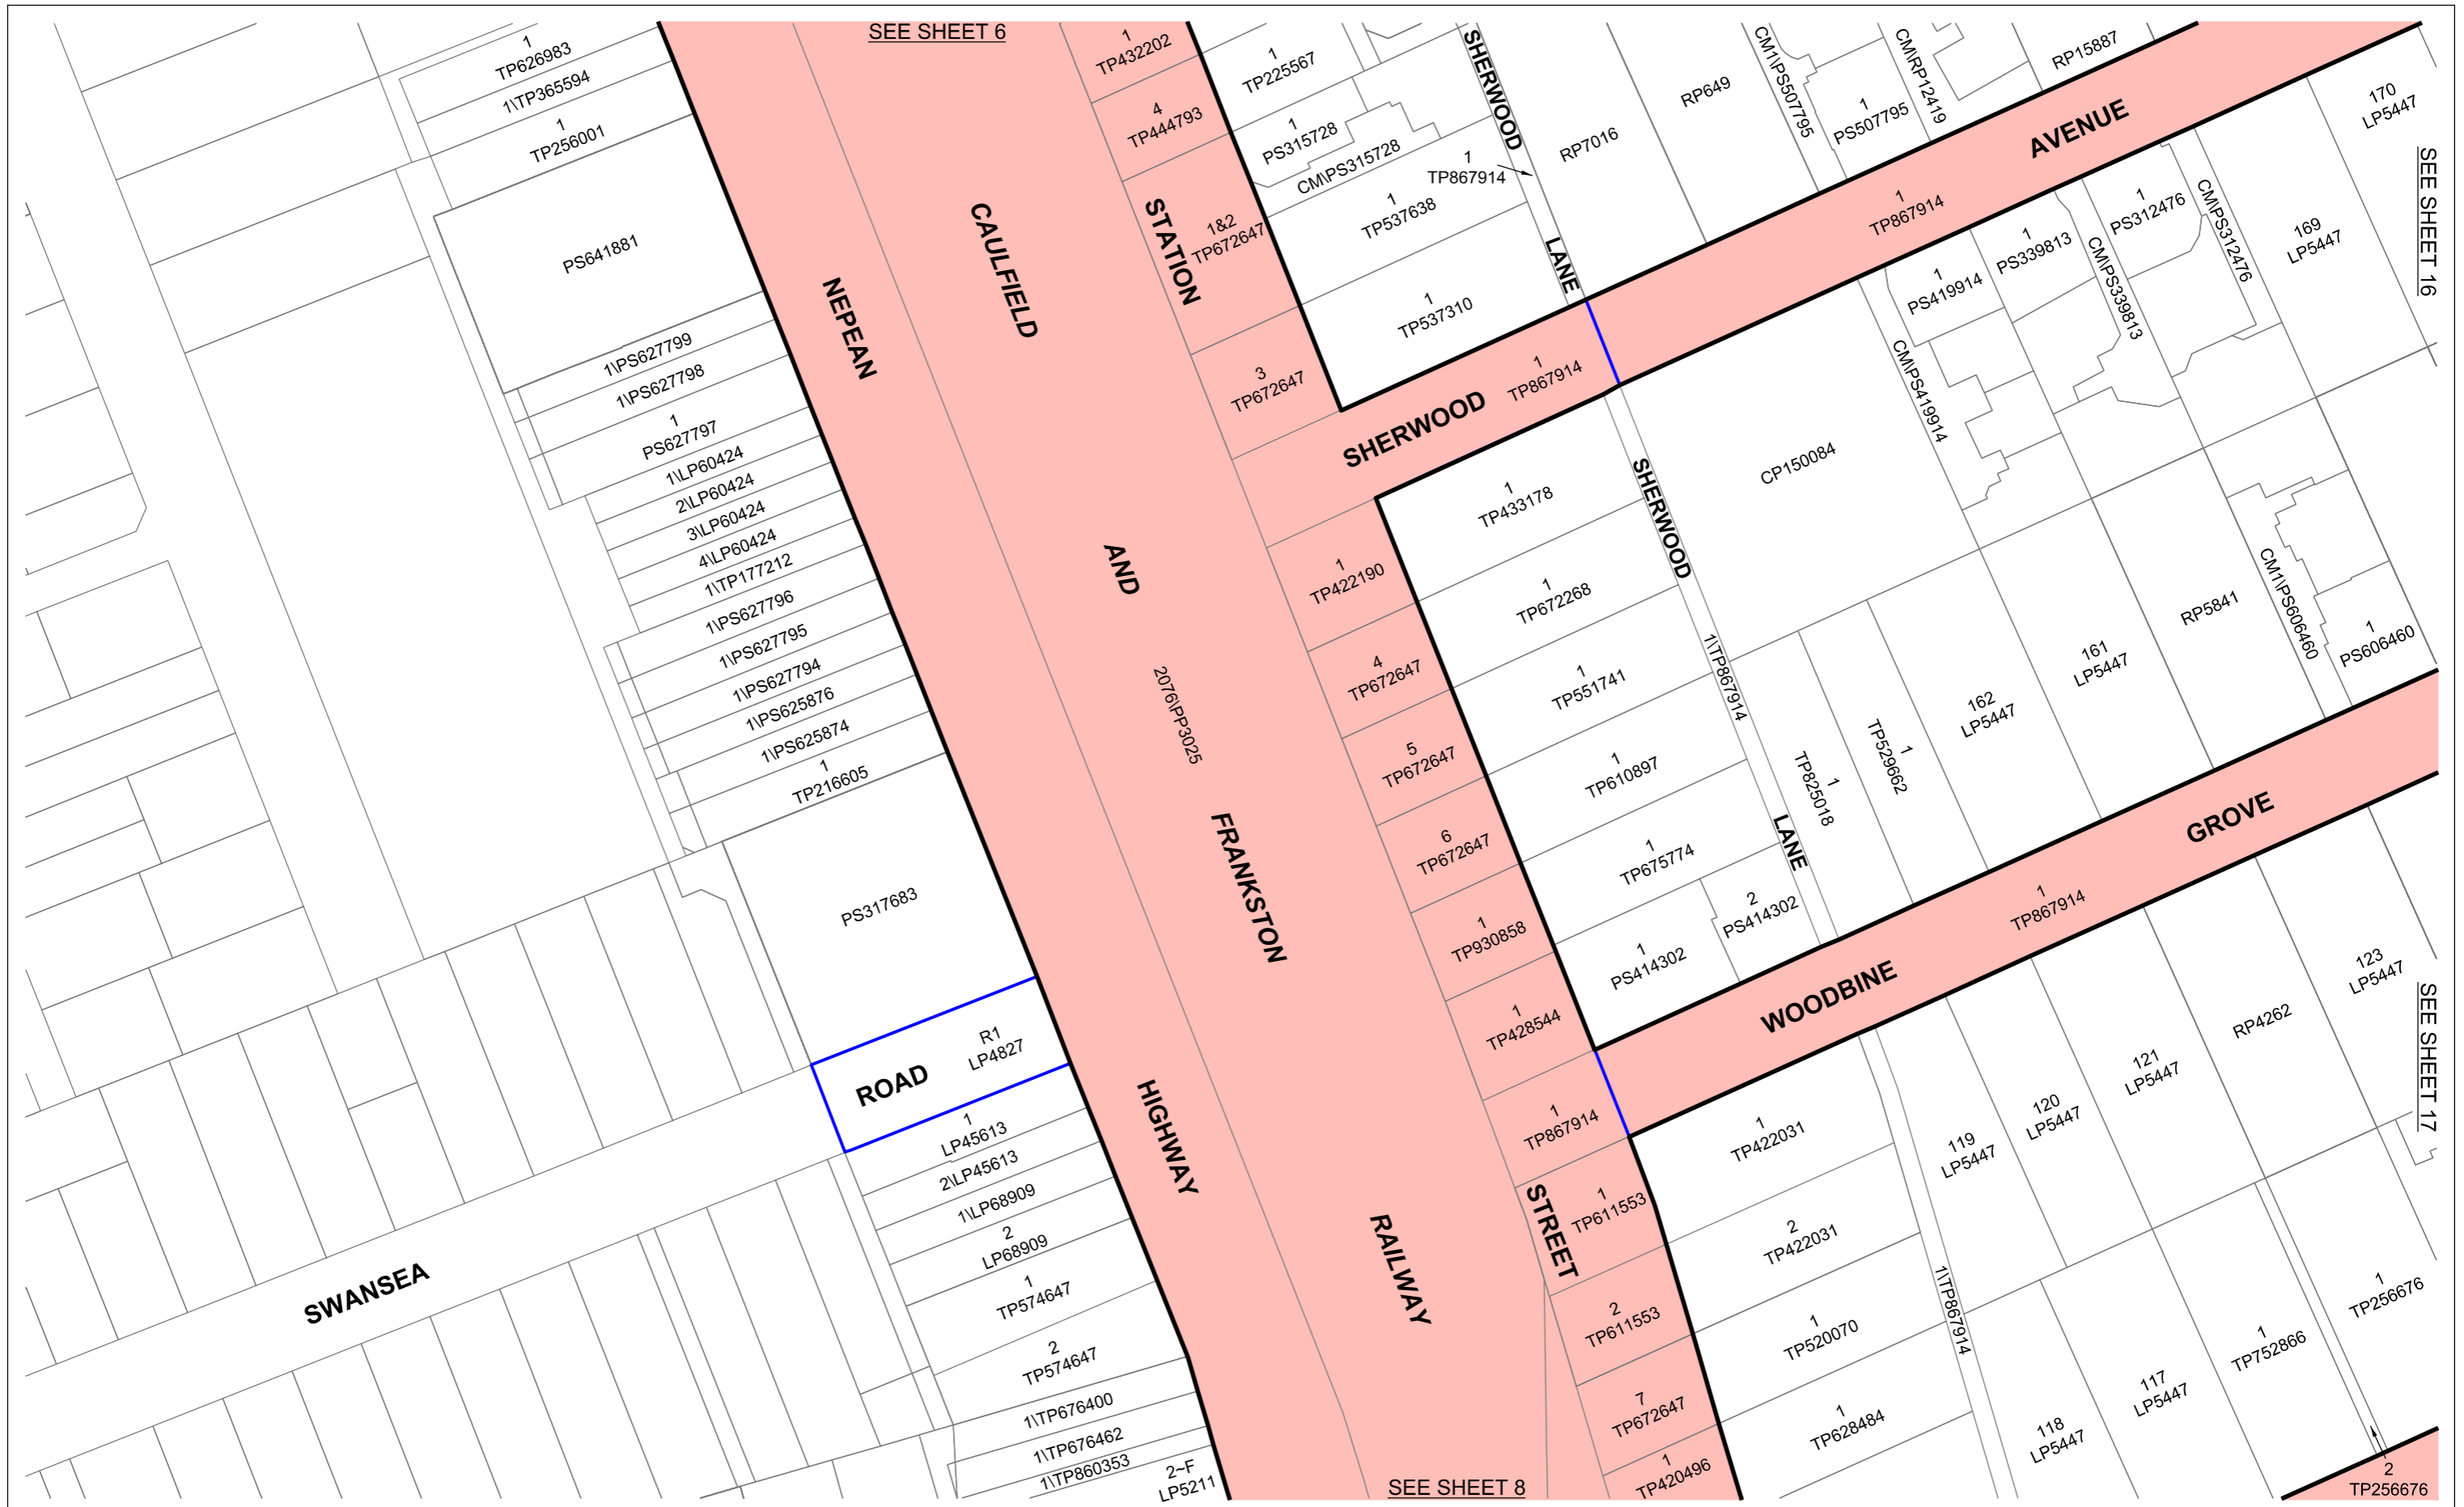



LEVEL CROSSING REMOVAL PROJECT		
 10 5 0 10 20 30 40 LENGTHS ARE IN METRES	SCALE 1:1000	
ORIGINAL SHEET SIZE: A3	SHEET 6 of 24	LEGL./19-049






LEGEND	
	PROJECT AREA
	BOUNDARY IN LEGL./18-106

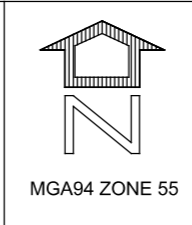**PROJECT AREA
CHELSEA**

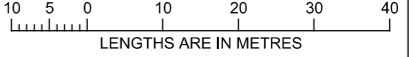


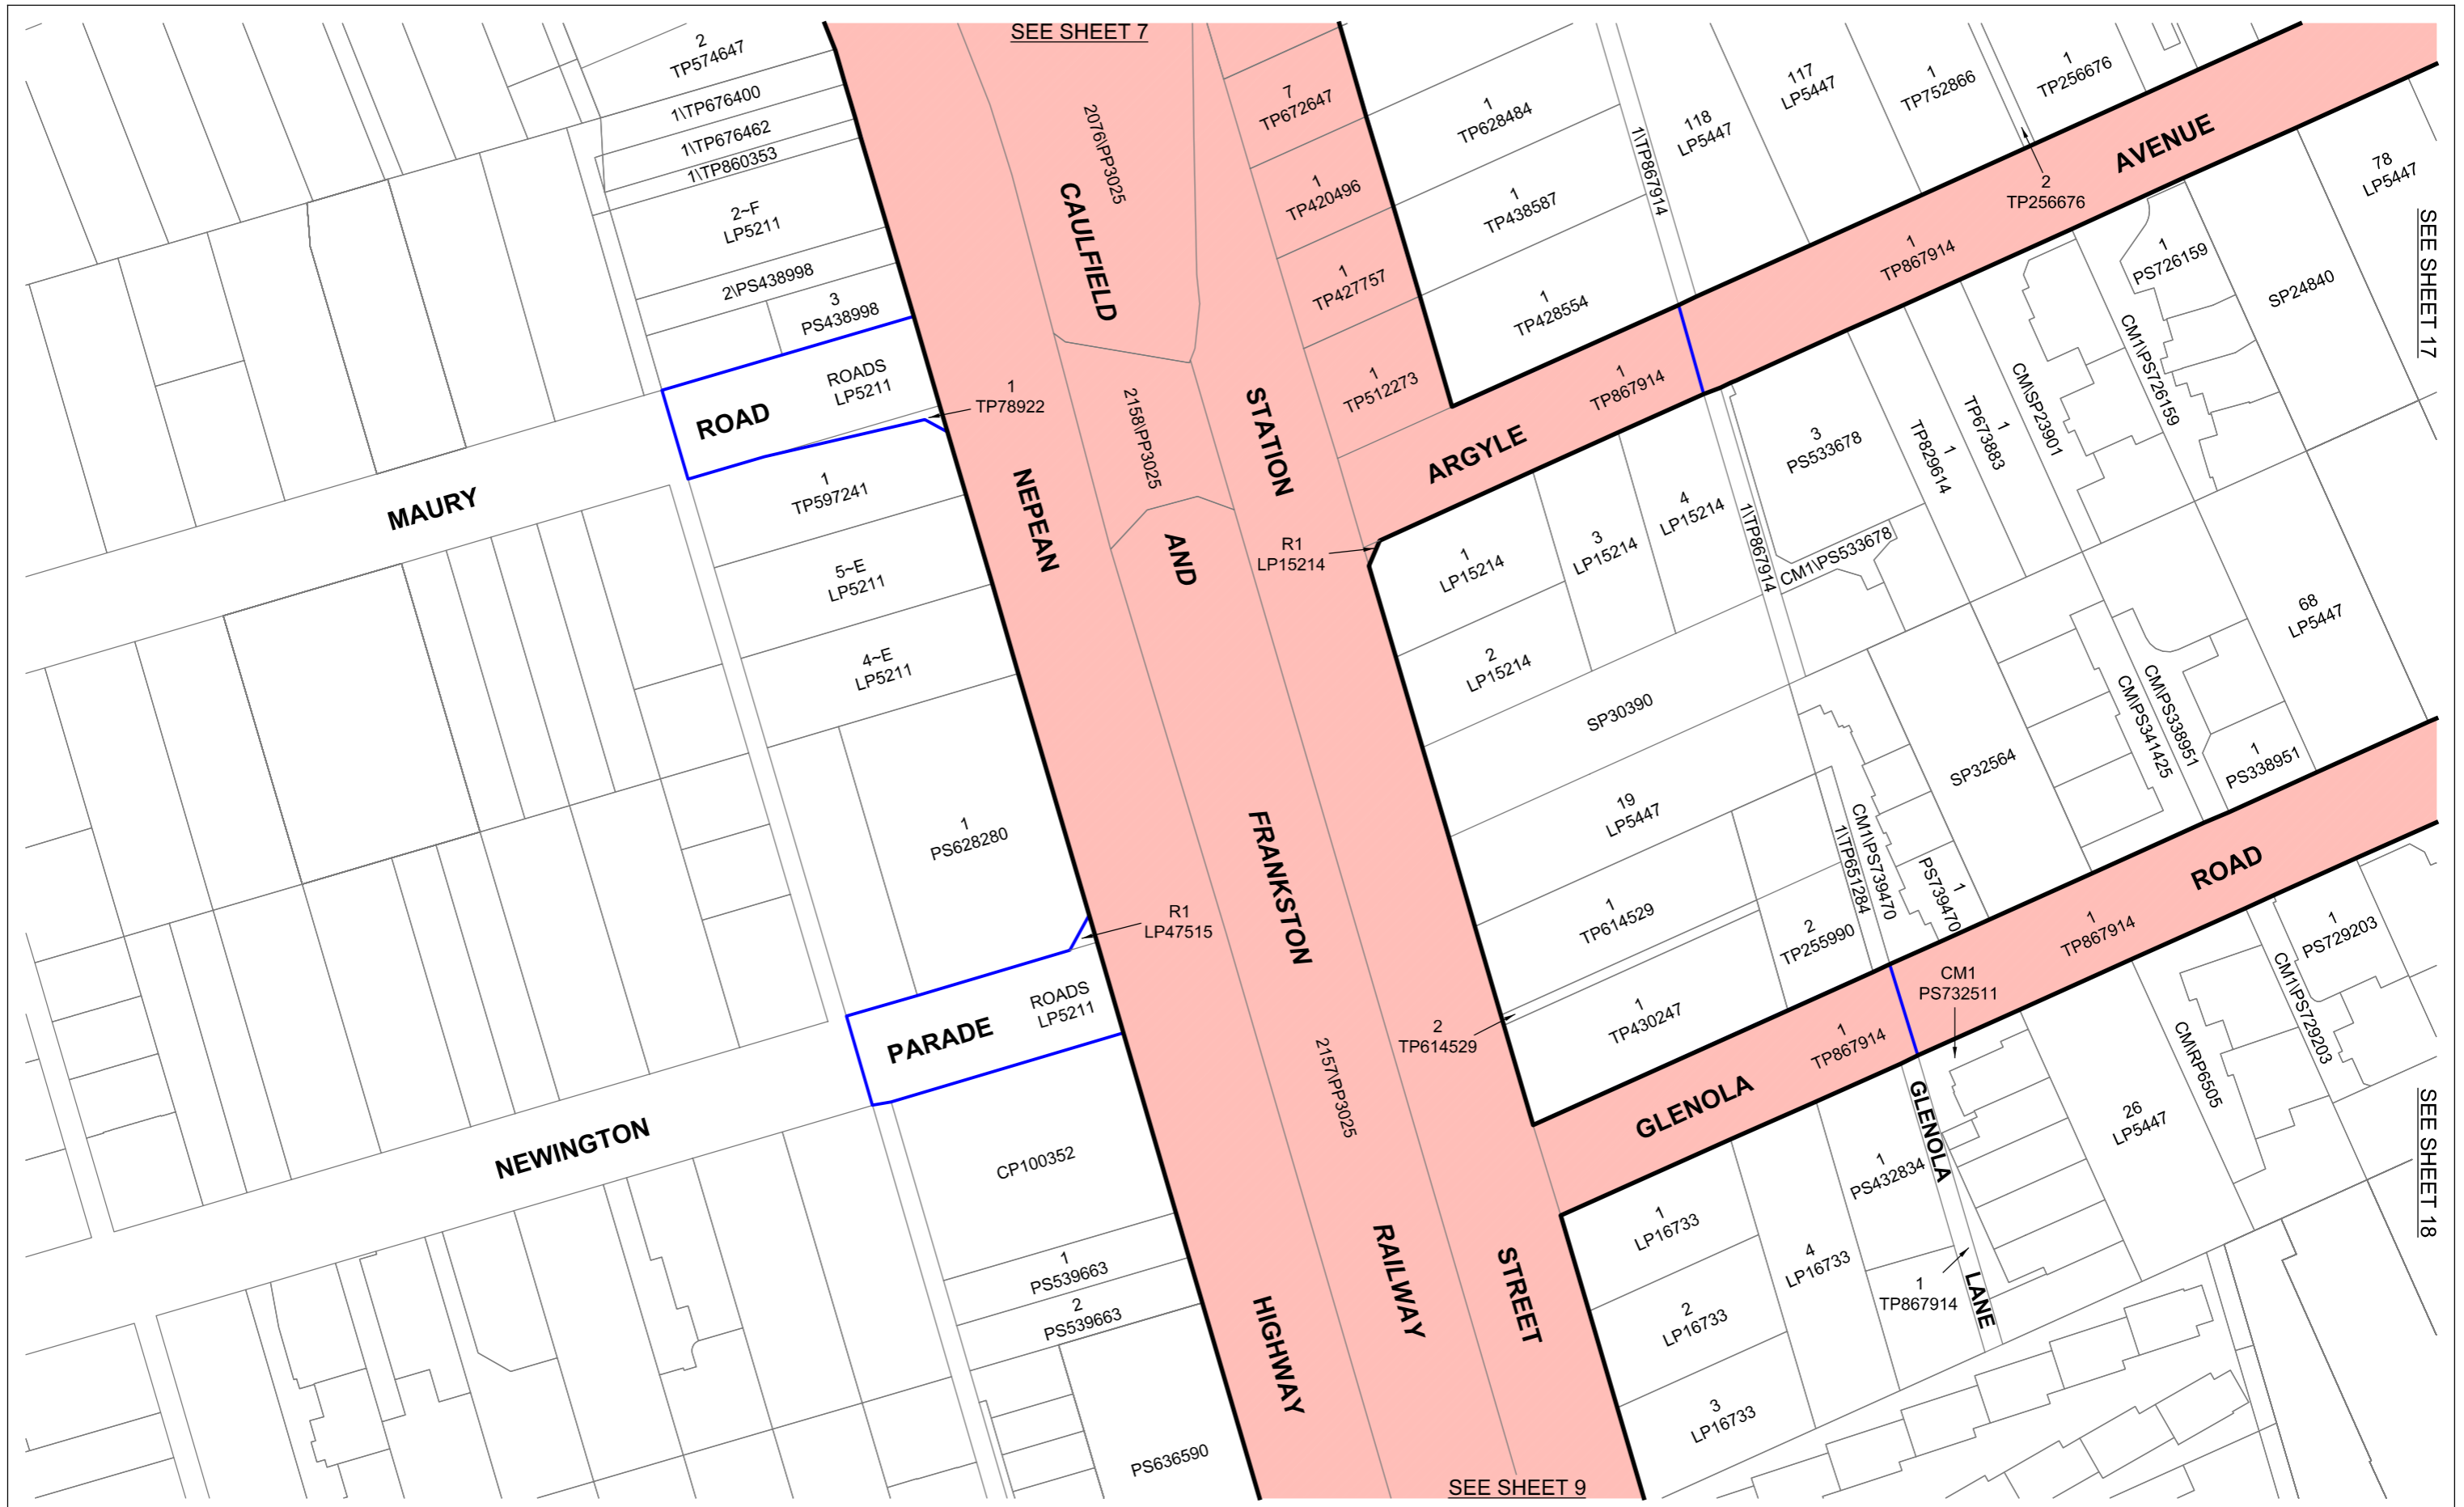
LEVEL CROSSING REMOVAL PROJECT		
 10 5 0 10 20 30 40 LENGTHS ARE IN METRES	SCALE 1:1000	
ORIGINAL SHEET SIZE: A3	SHEET 7 of 24	LEGL./19-049




LEGEND	
	PROJECT AREA
	BOUNDARY IN LEGL./18-106

**PROJECT AREA
CHELSEA**

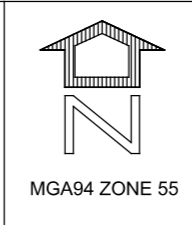

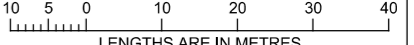LEVEL CROSSING REMOVAL PROJECT		
 LENGTHS ARE IN METRES	SCALE 1:1000	
ORIGINAL SHEET SIZE: A3	SHEET 8 of 24	LEGL./19-049

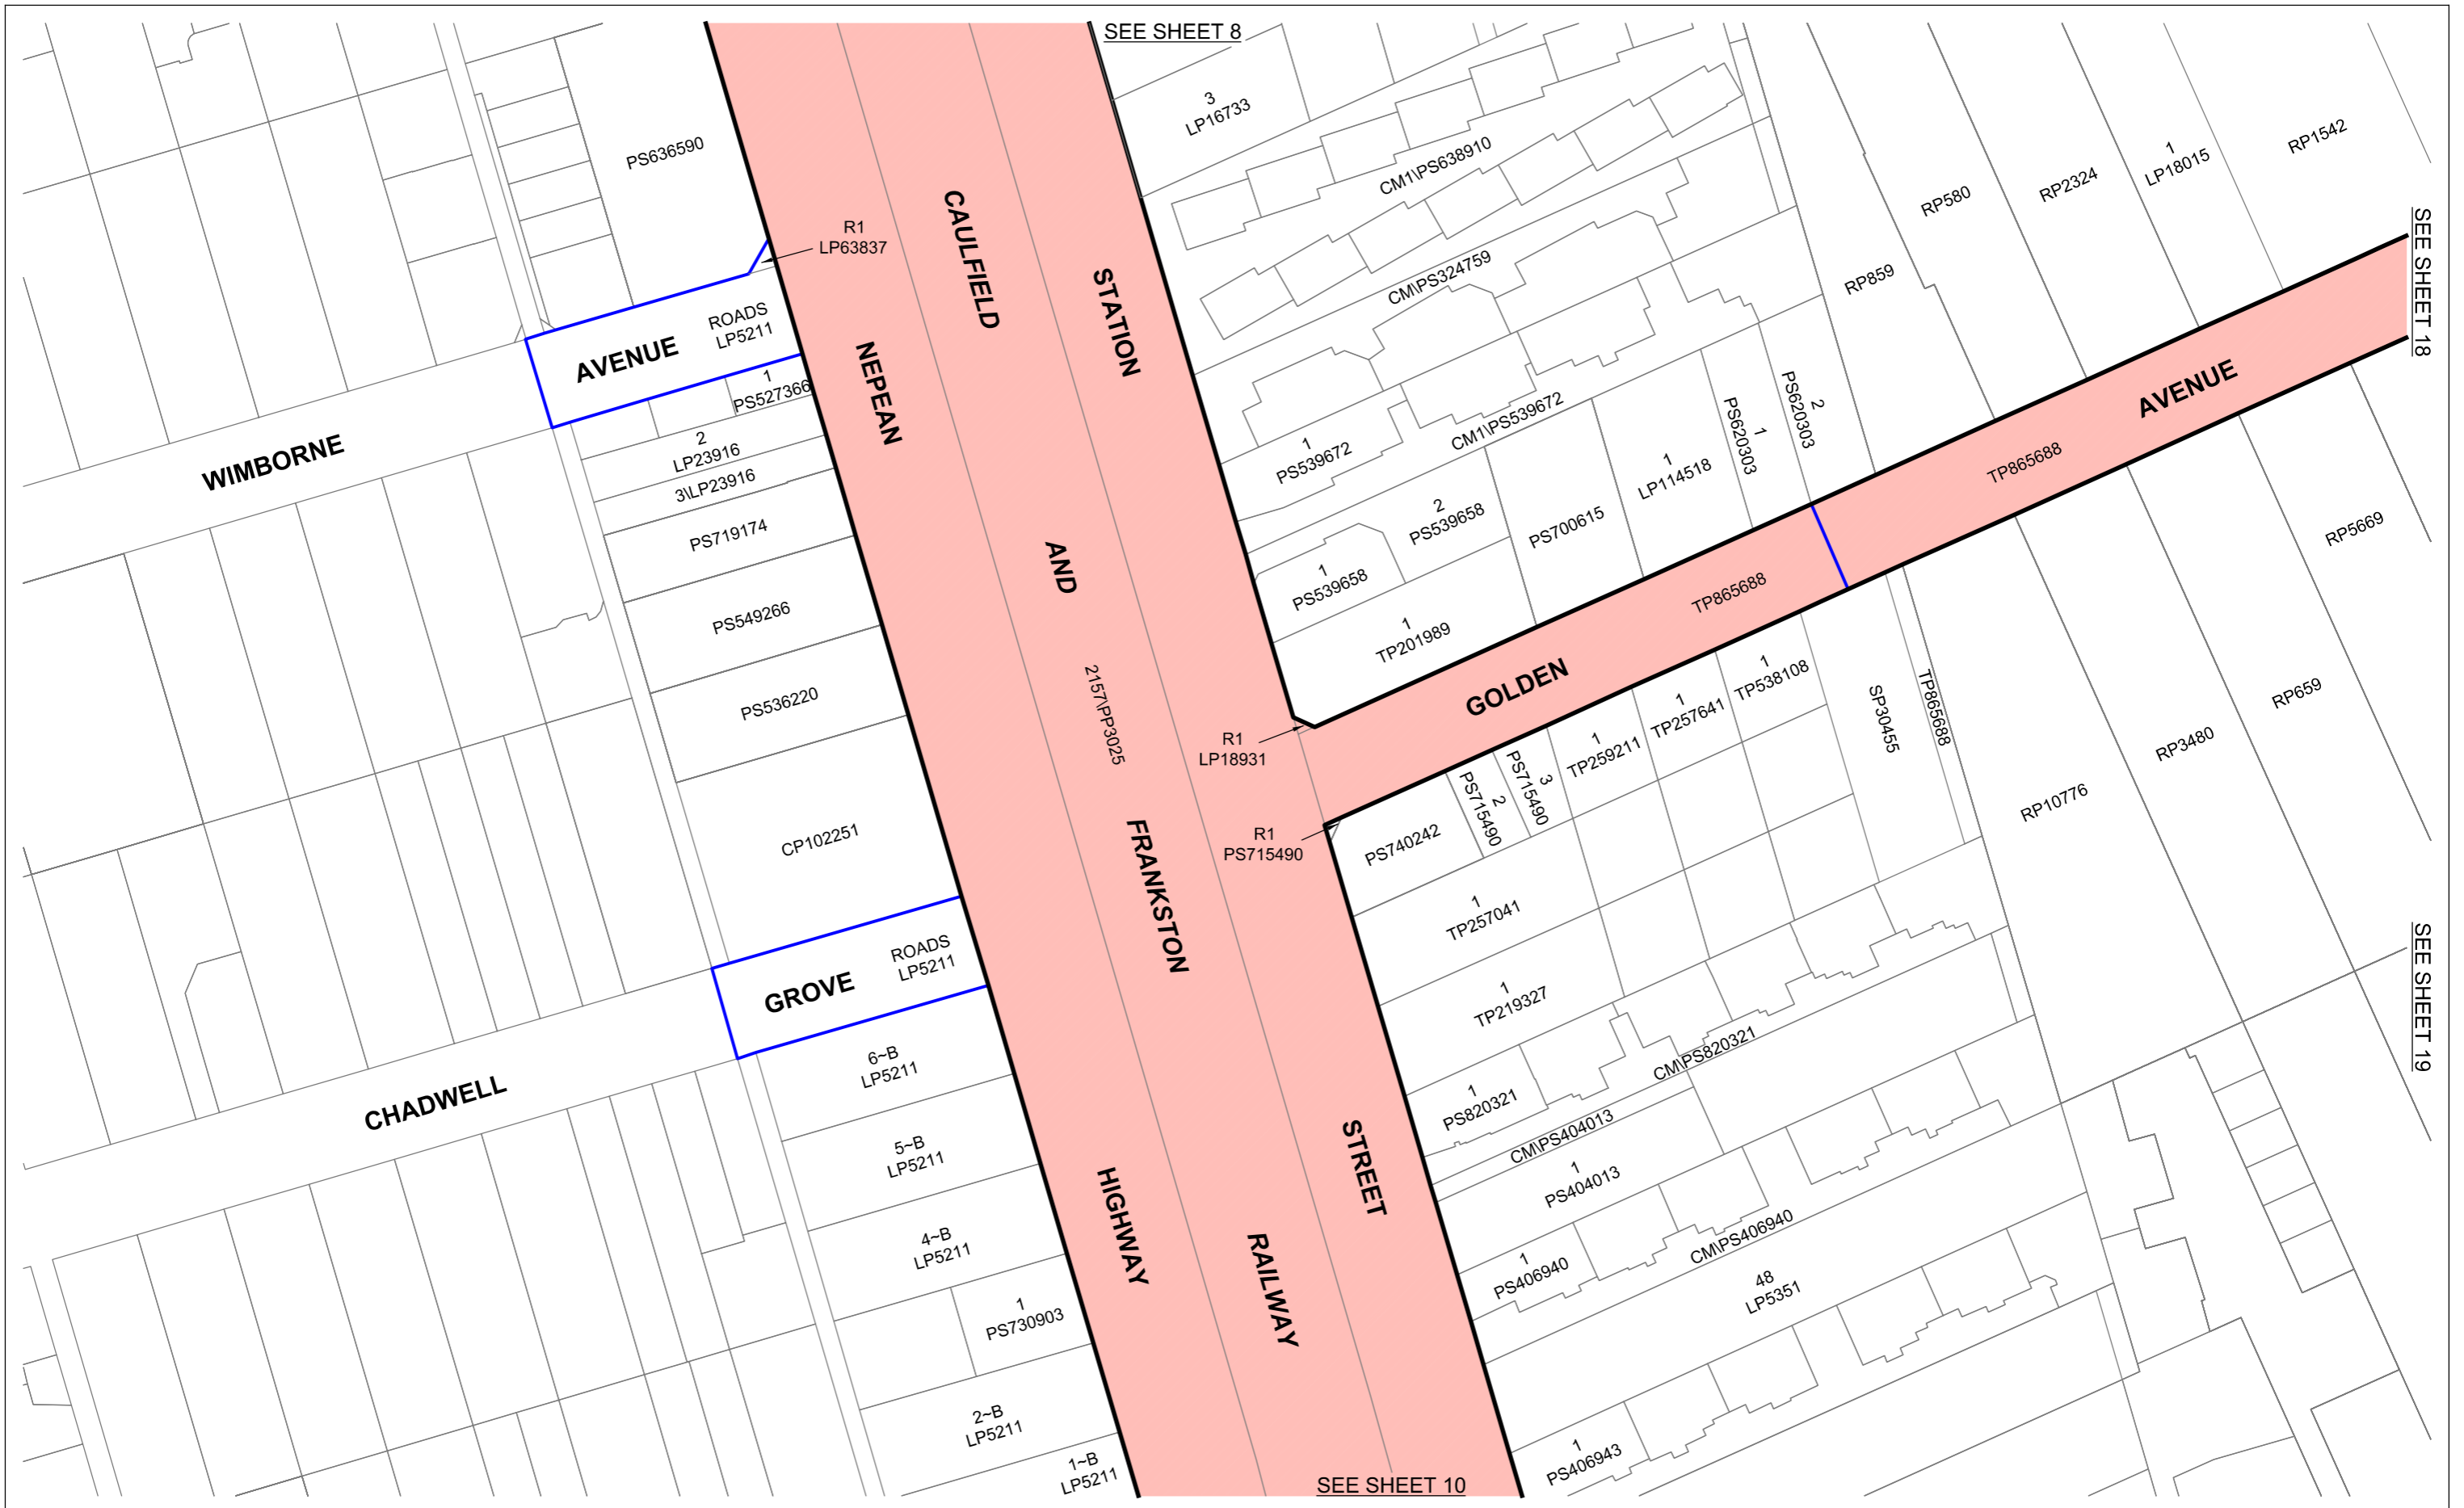

LEGEND

- PROJECT AREA
- BOUNDARY IN LEGL./18-106

**PROJECT AREA
CHELSEA**



LEVEL CROSSING REMOVAL PROJECT

<p>10 5 0 10 20 30 40</p> <p style="font-size: small;">LENGTHS ARE IN METRES</p>	<p>SCALE</p> <p>1:1000</p>	
ORIGINAL SHEET SIZE: A3	SHEET 9 of 24	LEGL./19-049




SEE SHEET 2

SEE SHEET 12

LEGEND


PROJECT AREA

**PROJECT AREA
CHELSEA**


 MGA94 ZONE 55


**LEVEL
CROSSING
REMOVAL
PROJECT**

LEVEL CROSSING REMOVAL PROJECT

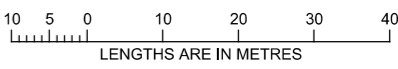
SCALE
 1:1000

ORIGINAL SHEET SIZE: A3	SHEET 11 of 24	LEGL./19-049
----------------------------	-------------------	--------------





SEE SHEET 2

SEE SHEET 11

SEE SHEET 13

SEE SHEET 3

ARMSTRONG
R3/LP5846
CM/PS412708
LANE

LEGEND	
	PROJECT AREA
	BOUNDARY IN LEGL./18-281


PROJECT AREA CHELSEA



MGA94 ZONE 55



LEVEL CROSSING REMOVAL PROJECT

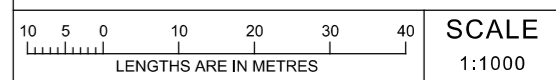

SCALE
1:1000

ORIGINAL SHEET SIZE: A3	SHEET 12 of 24	LEGL./19-049
----------------------------	-------------------	--------------



LEGEND


 PROJECT AREA

**PROJECT AREA
CHELSEA**


MGA94 ZONE 55


**LEVEL
CROSSING
REMOVAL
PROJECT**

LEVEL CROSSING REMOVAL PROJECT

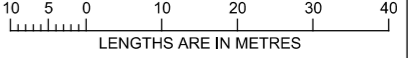
 **SCALE**
1:1000
LENGTHS ARE IN METRES

ORIGINAL SHEET SIZE: A3	SHEET 13 of 24	LEGL./19-049
----------------------------	-------------------	--------------



LEGEND
 PROJECT AREA


**PROJECT AREA
 CHELSEA**

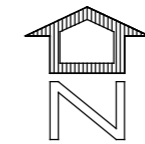


MGA94 ZONE 55



LEVEL CROSSING REMOVAL PROJECT

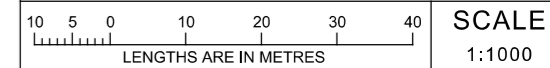

ORIGINAL SHEET SIZE: A3	SHEET 14 of 24	LEGL./19-049
----------------------------	-------------------	--------------

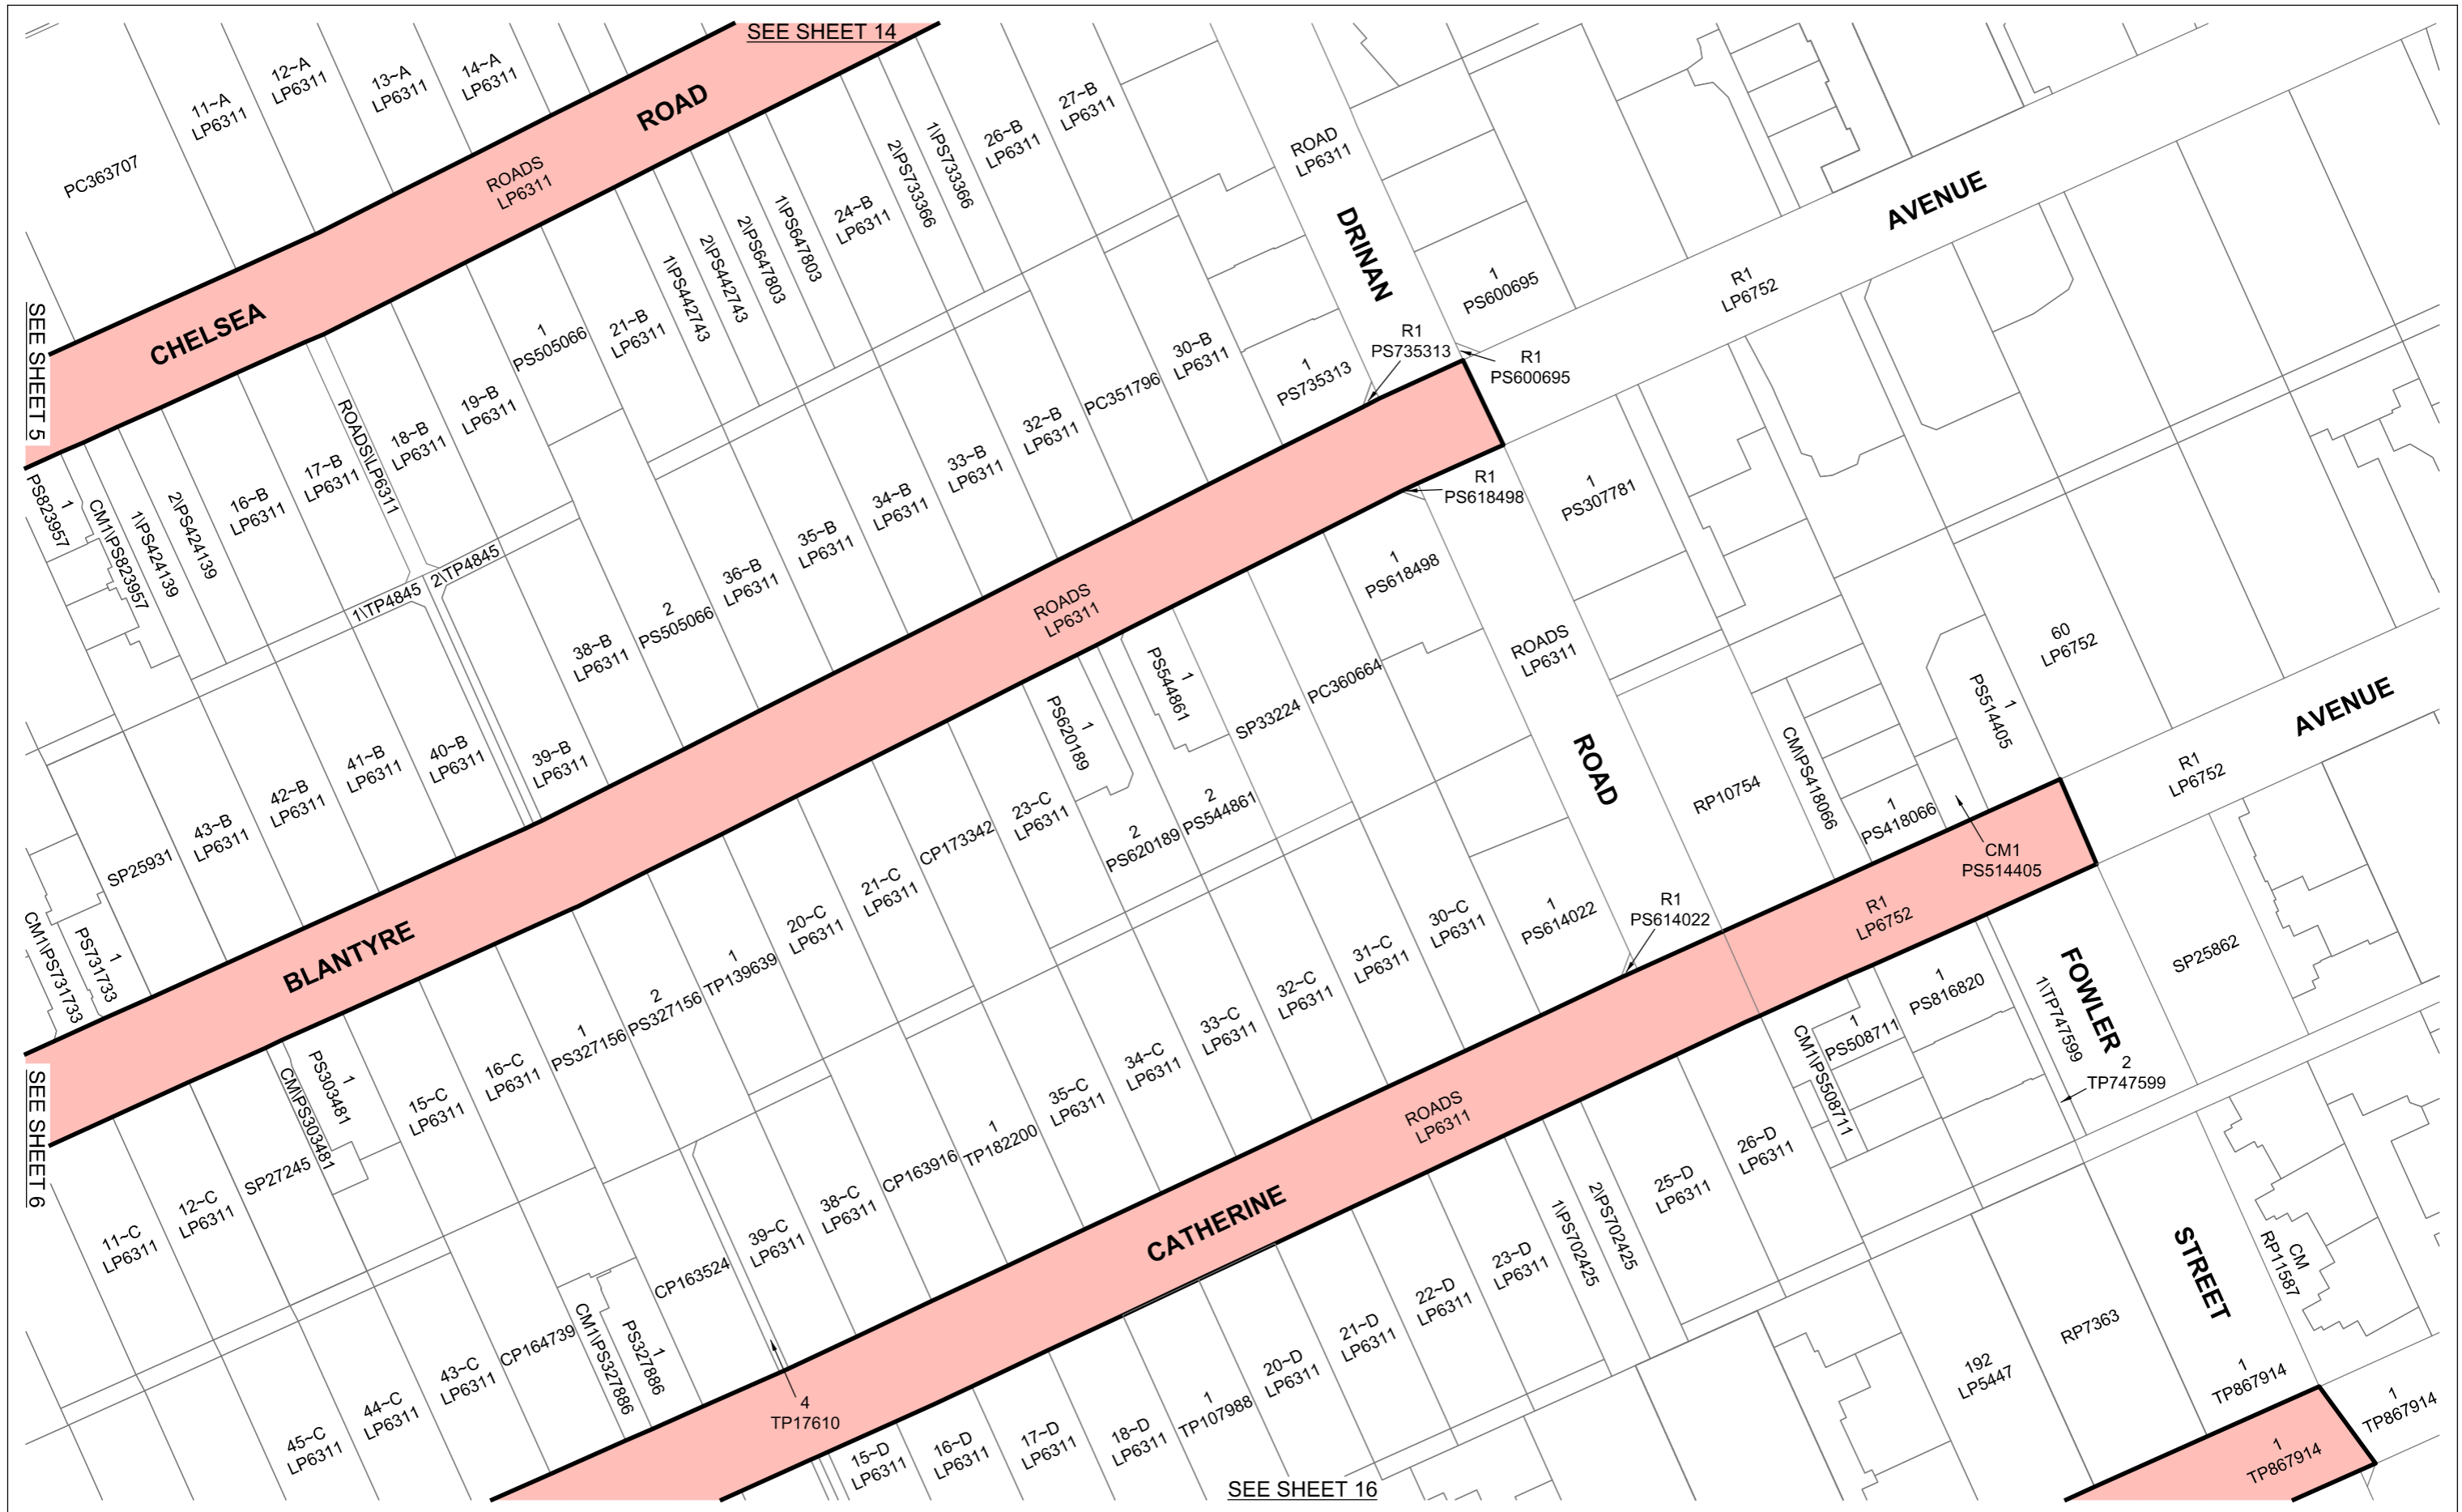

SEE SHEET 5


SEE SHEET 6

SEE SHEET 14

SEE SHEET 16

LEGEND
 PROJECT AREA


**PROJECT AREA
CHELSEA**

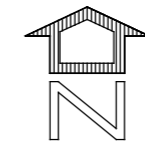

MGA94 ZONE 55



LEVEL CROSSING REMOVAL PROJECT

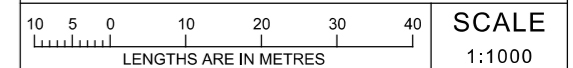

SCALE
1:1000


ORIGINAL SHEET SIZE: A3	SHEET 15 of 24	LEGL./19-049
----------------------------	-------------------	--------------




LEGEND

 PROJECT AREA

**PROJECT AREA
CHELSEA**

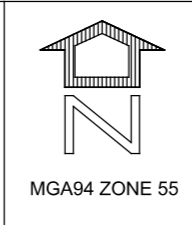

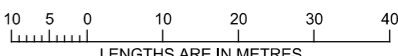LEVEL CROSSING REMOVAL PROJECT		
 <p>LENGTHS ARE IN METRES</p>		SCALE 1:1000
ORIGINAL SHEET SIZE: A3	SHEET 16 of 24	LEGL./19-049




LEGEND

 PROJECT AREA

**PROJECT AREA
CHELSEA**





LEVEL CROSSING REMOVAL PROJECT

10 5 0 10 20 30 40

 LENGTHS ARE IN METRES


SCALE
1:1000


ORIGINAL SHEET SIZE: A3	SHEET 17 of 24	LEGL./19-049
----------------------------	-------------------	--------------




LEGEND	
	PROJECT AREA
	BOUNDARY IN LEGL./18-106

**PROJECT AREA
CHELSEA**

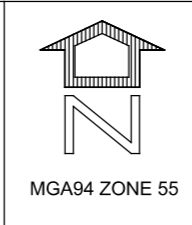
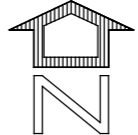


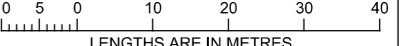

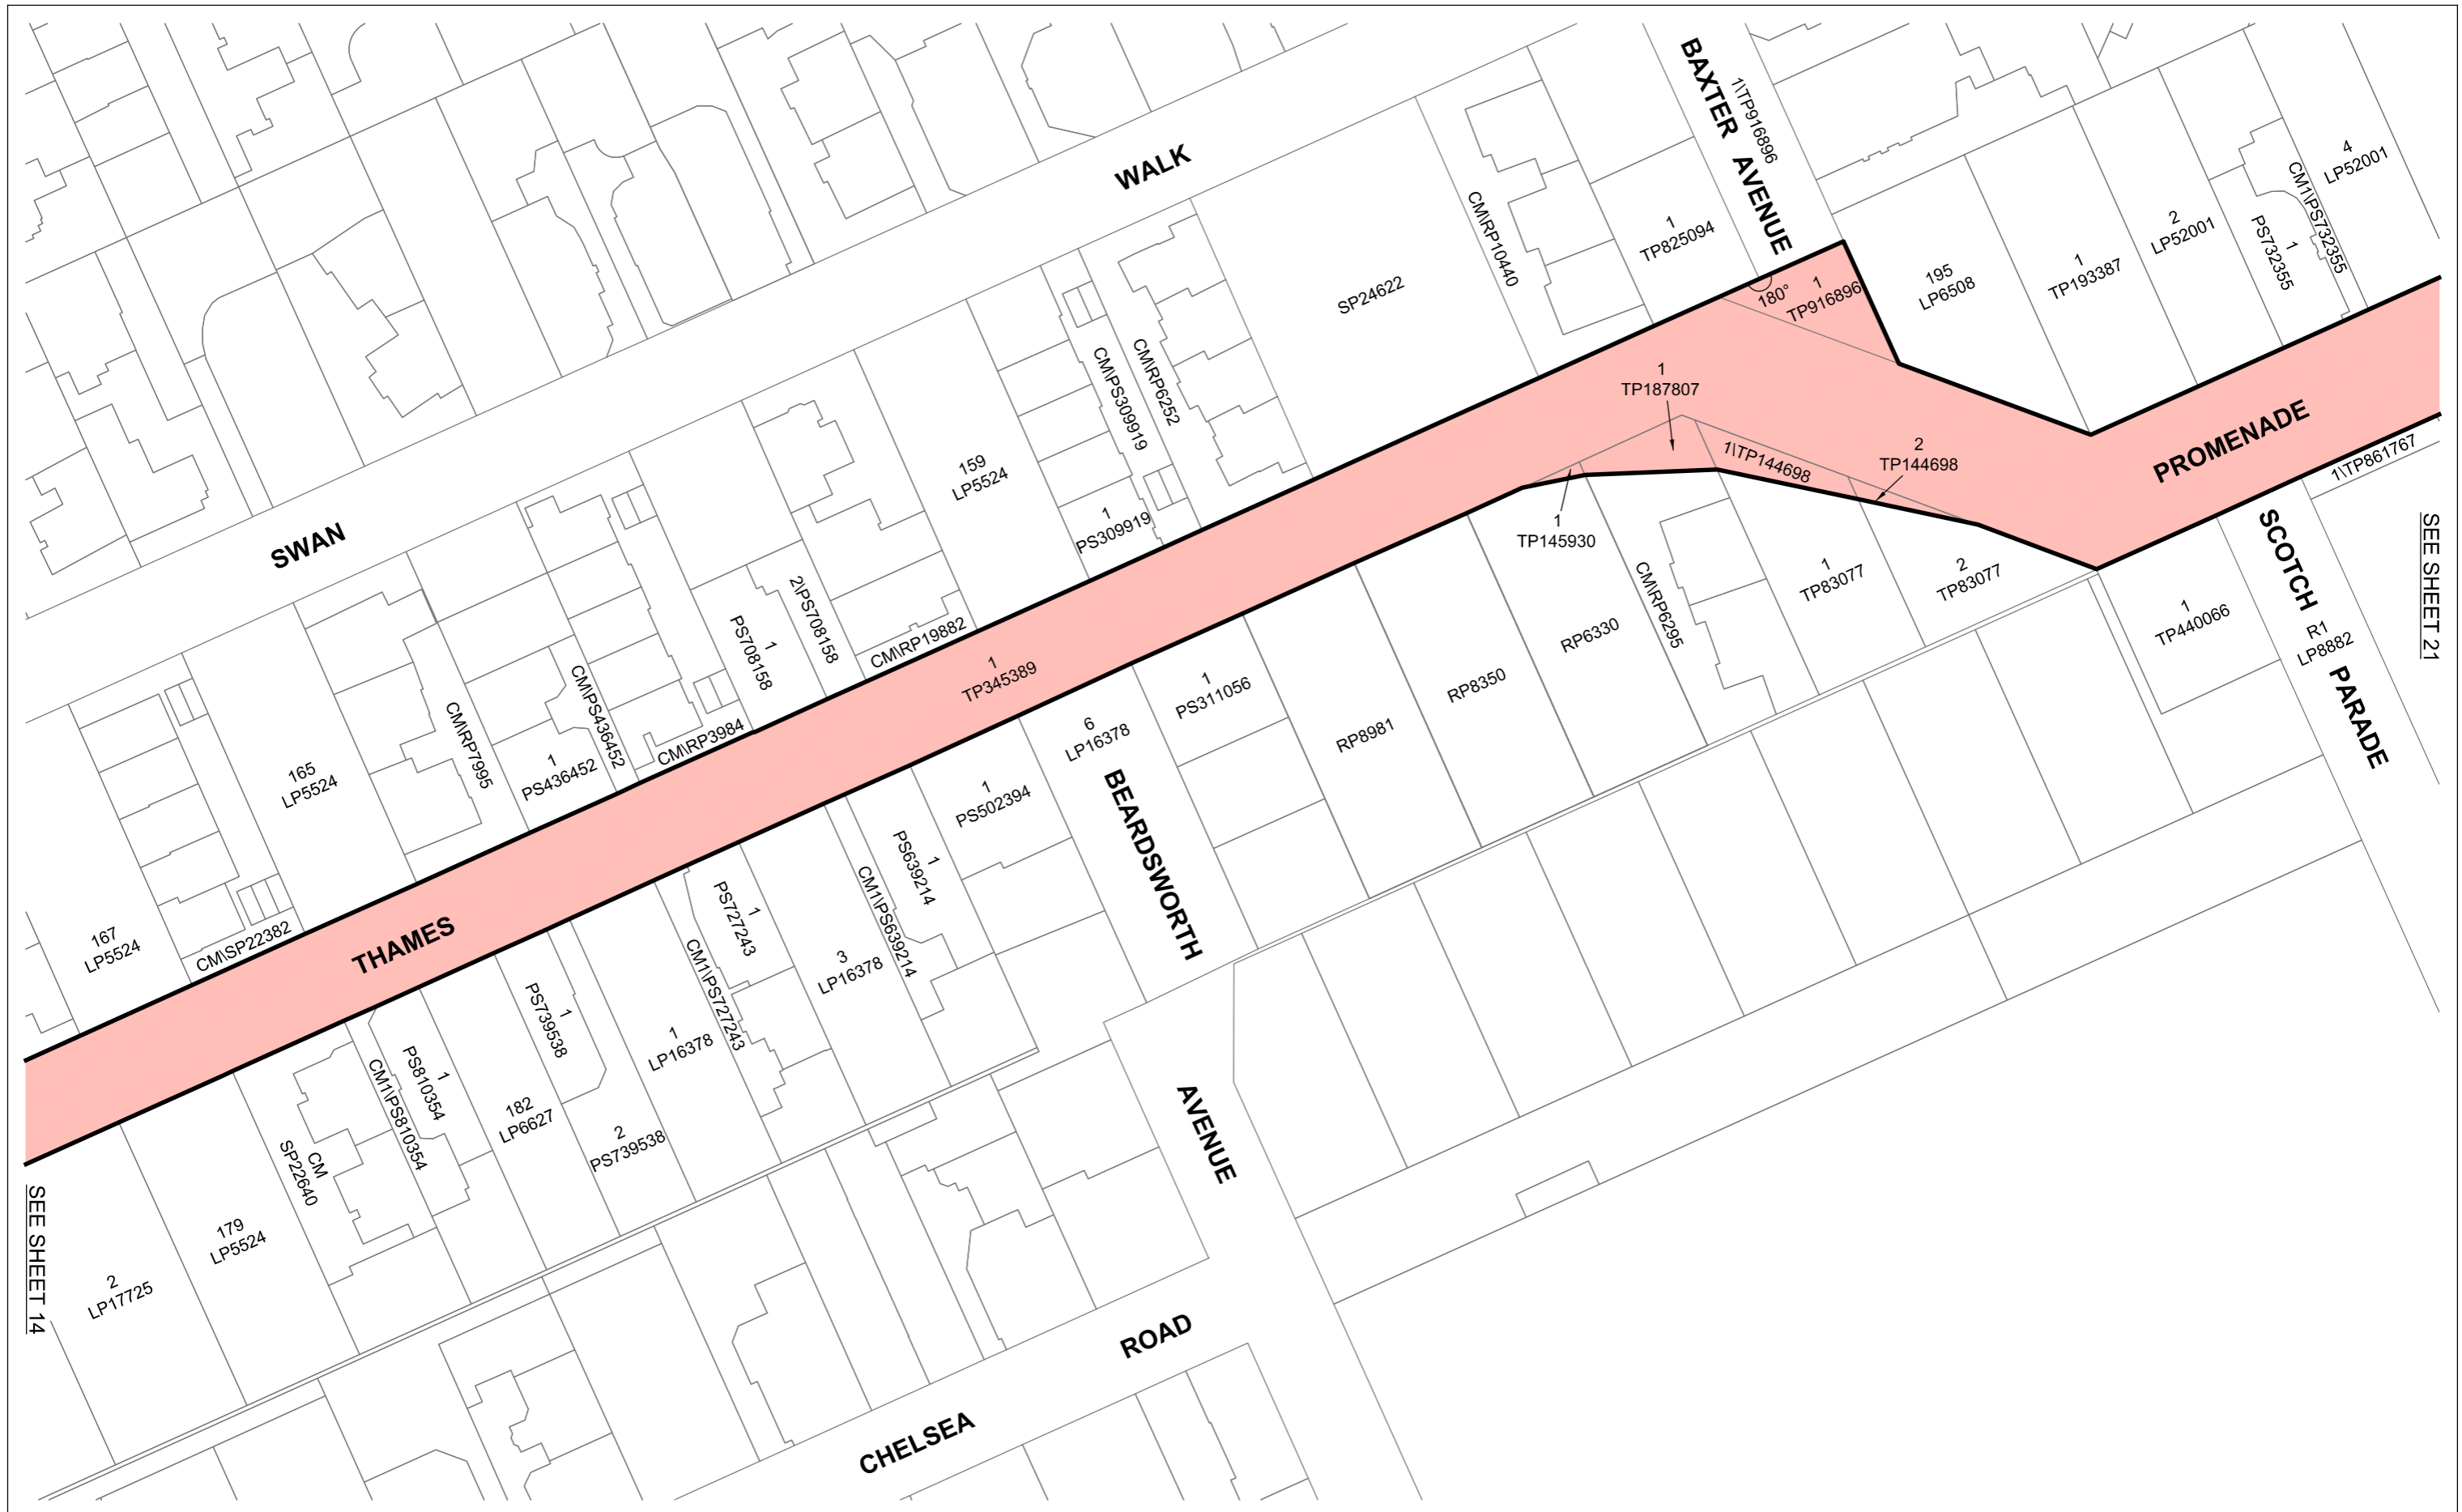
LEVEL CROSSING REMOVAL PROJECT		
 <p>LENGTHS ARE IN METRES</p>	<p>SCALE 1:1000</p>	
ORIGINAL SHEET SIZE: A3	SHEET 18 of 24	LEGL./19-049



SEE SHEET 14

SEE SHEET 21


<p>LEGEND</p>  PROJECT AREA	<p>PROJECT AREA CHELSEA</p>	 MGA94 ZONE 55		<p>LEVEL CROSSING REMOVAL PROJECT</p>  <p>SCALE 1:1000</p> <p>ORIGINAL SHEET SIZE: A3 SHEET 20 of 24 LEGL./19-049</p>
--	---------------------------------	--	---	---

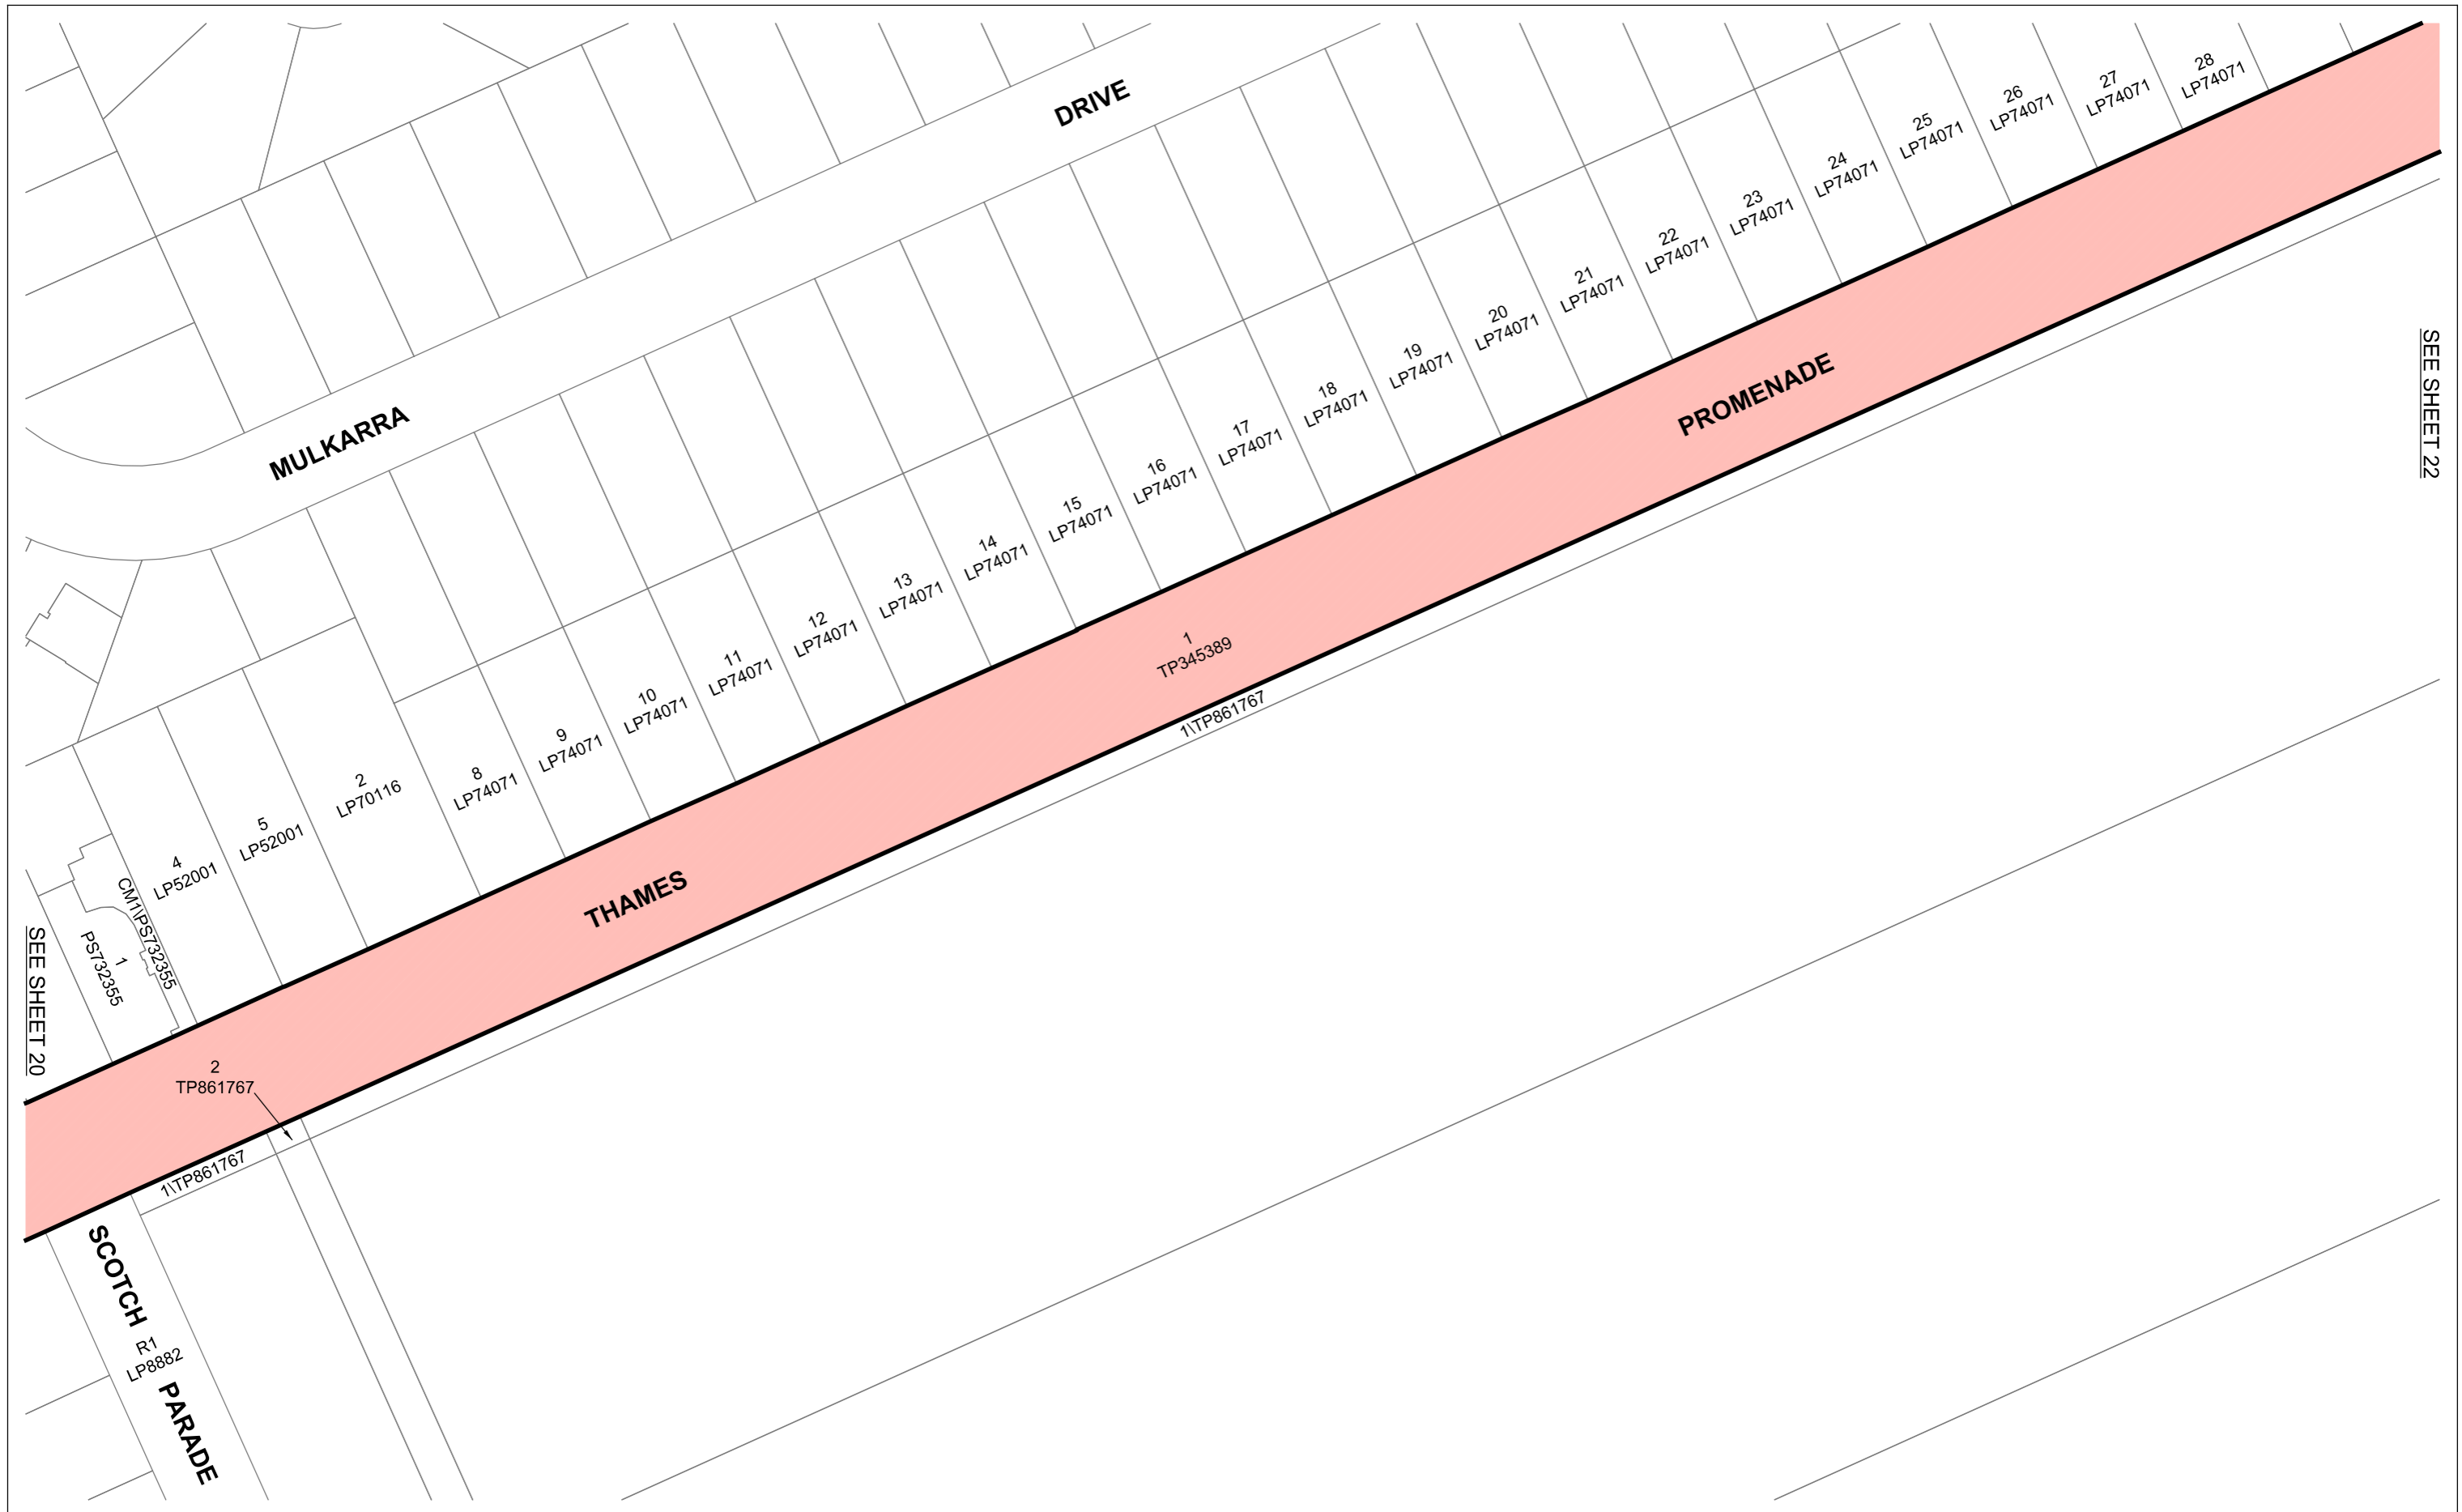

LEGEND
 PROJECT AREA

**PROJECT AREA
 CHELSEA**

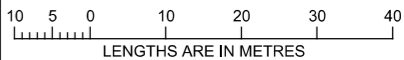

LEVEL CROSSING REMOVAL PROJECT

 LENGTHS ARE IN METRES
 SCALE 1:1000

ORIGINAL SHEET SIZE: A3	SHEET 21 of 24	LEGL./19-049
----------------------------	-------------------	--------------



SEE SHEET 21


SEE SHEET 23

SEE SHEET 21


LEGEND

 PROJECT AREA

**PROJECT AREA
CHELSEA**

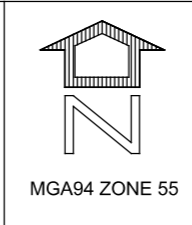


LEVEL CROSSING REMOVAL PROJECT

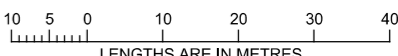10 5 0 10 20 30 40

 LENGTHS ARE IN METRES

SCALE
1:1000

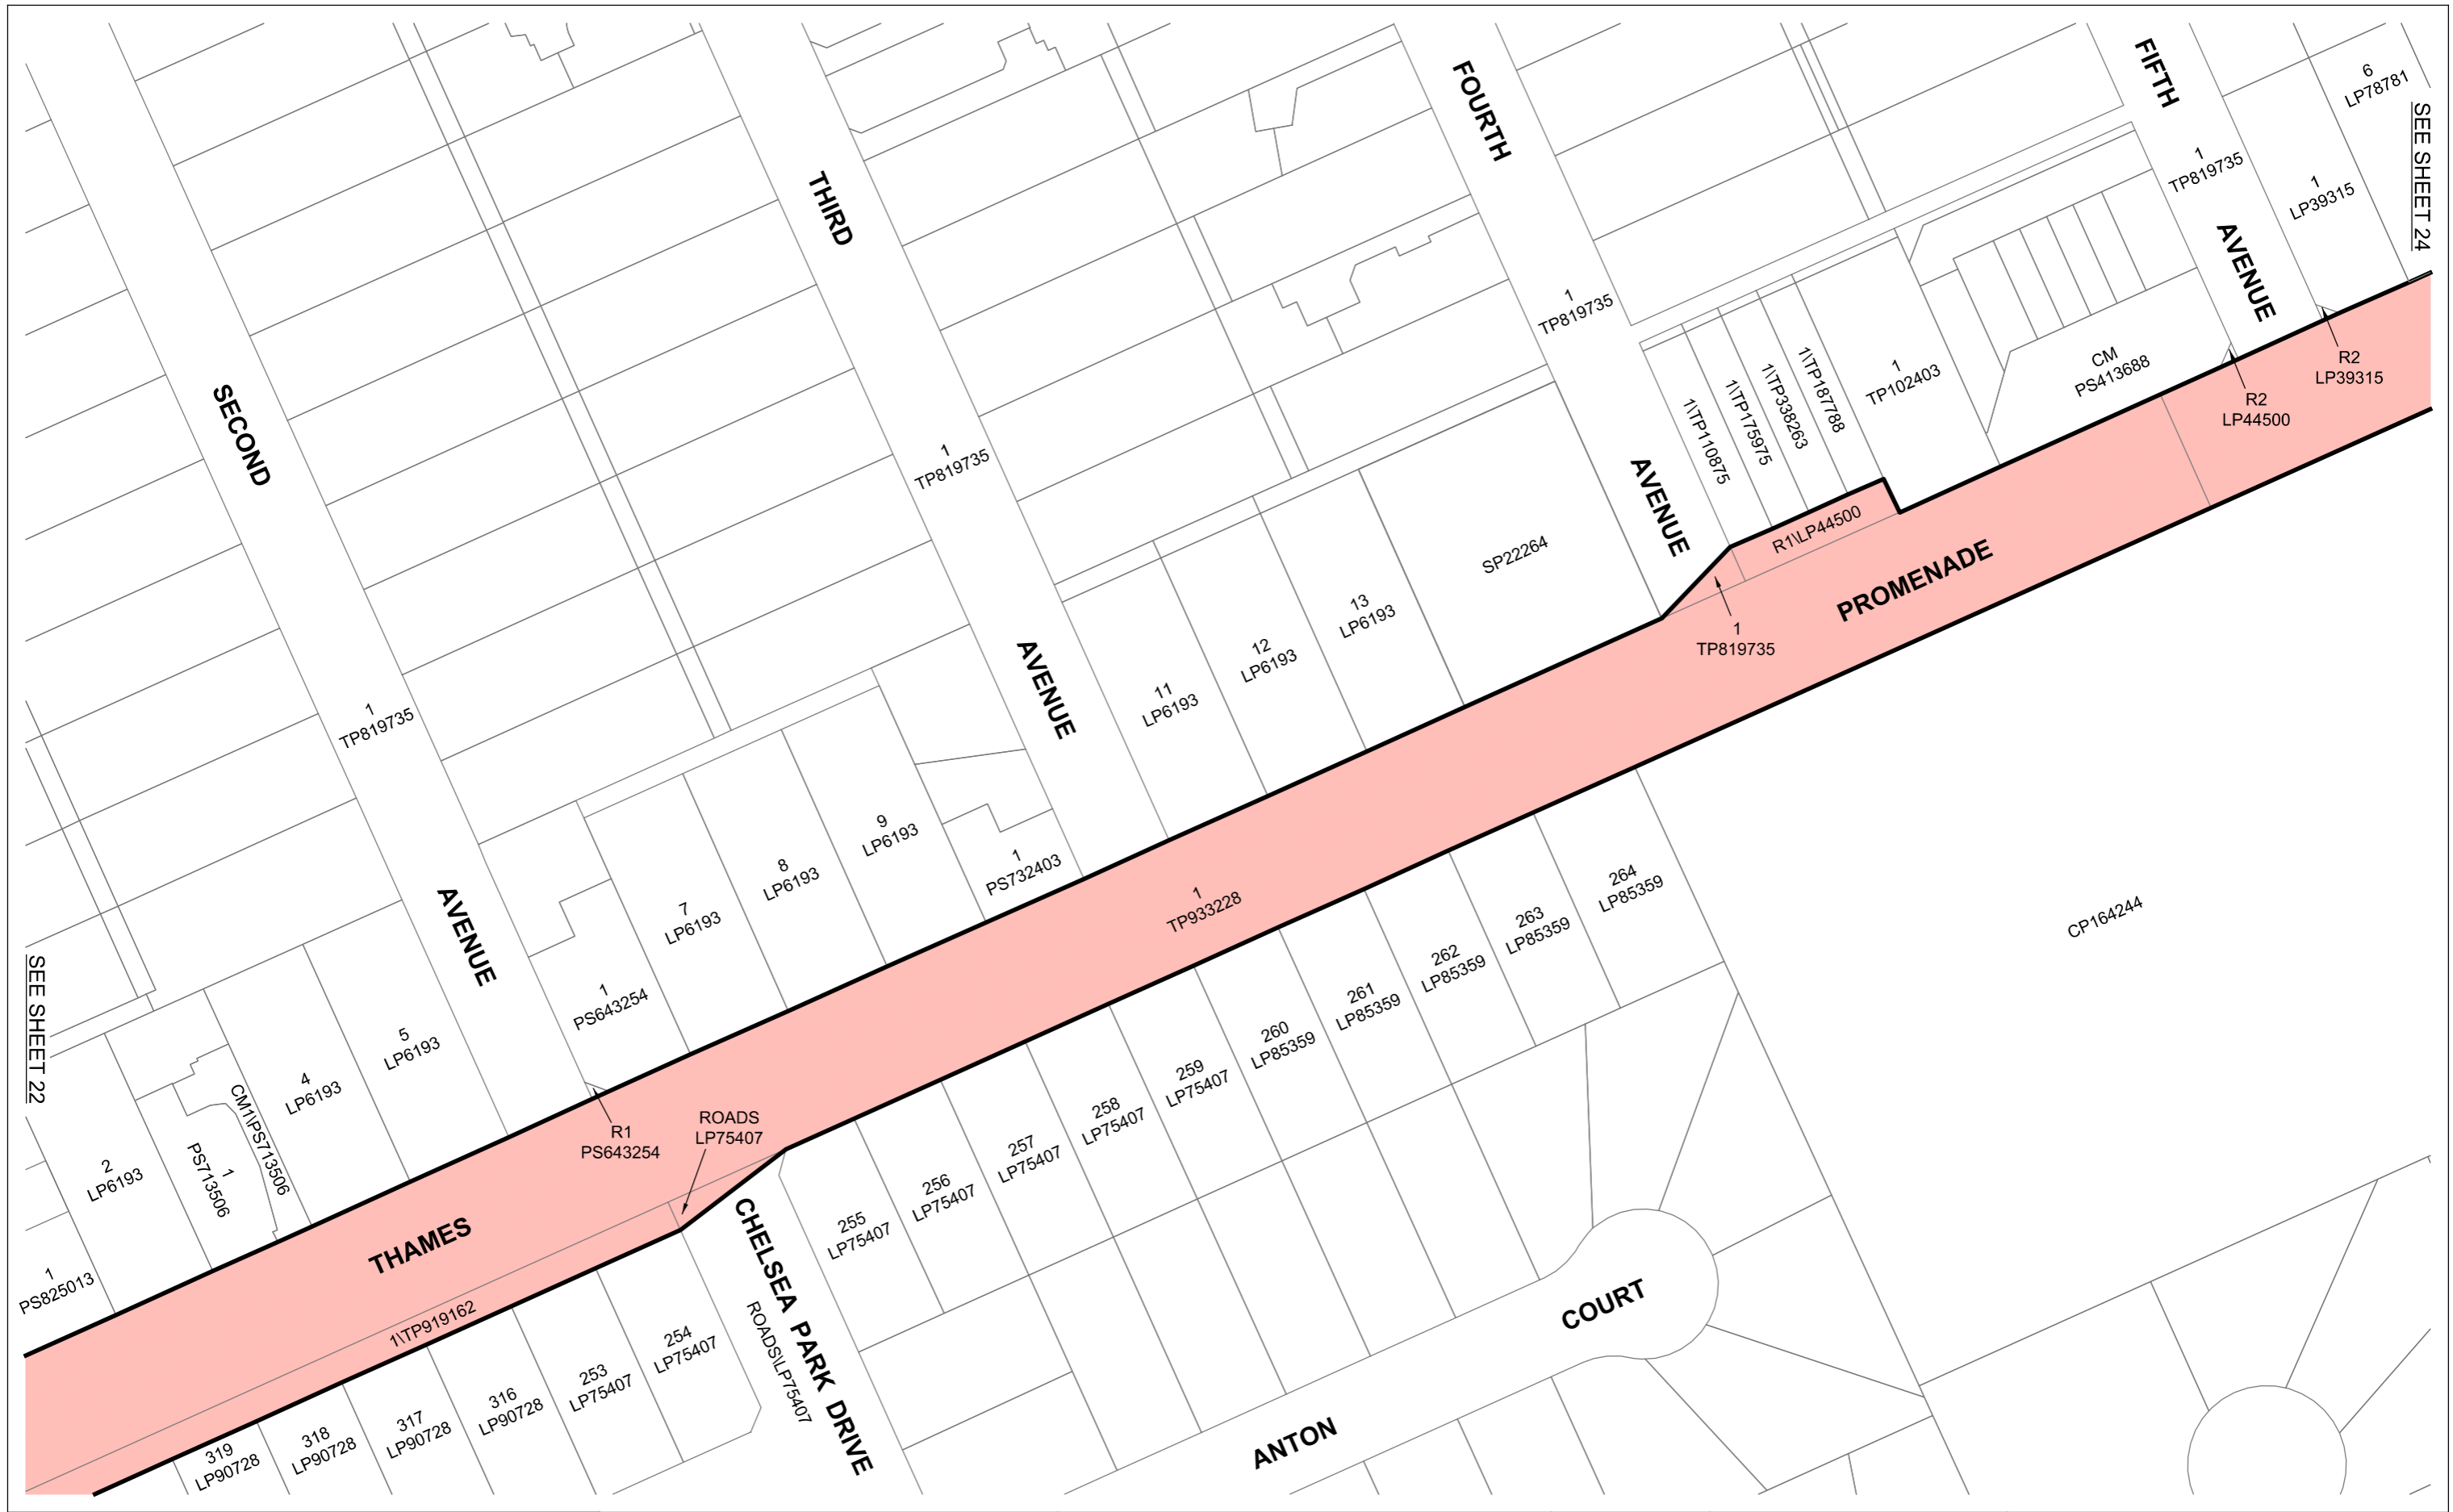ORIGINAL SHEET SIZE: A3 SHEET 22 of 24 LEGL./19-049



SEE SHEET 22


SEE SHEET 24

SEE SHEET 22

LEGEND

 PROJECT AREA

**PROJECT AREA
CHELSEA**

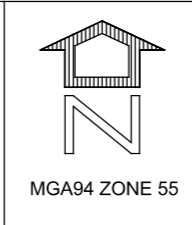


LEVEL CROSSING REMOVAL PROJECT


10 5 0 10 20 30 40
LENGTHS ARE IN METRES

SCALE 1:1000



ORIGINAL SHEET SIZE: A3	SHEET 23 of 24	LEGL./19-049
-------------------------	----------------	--------------

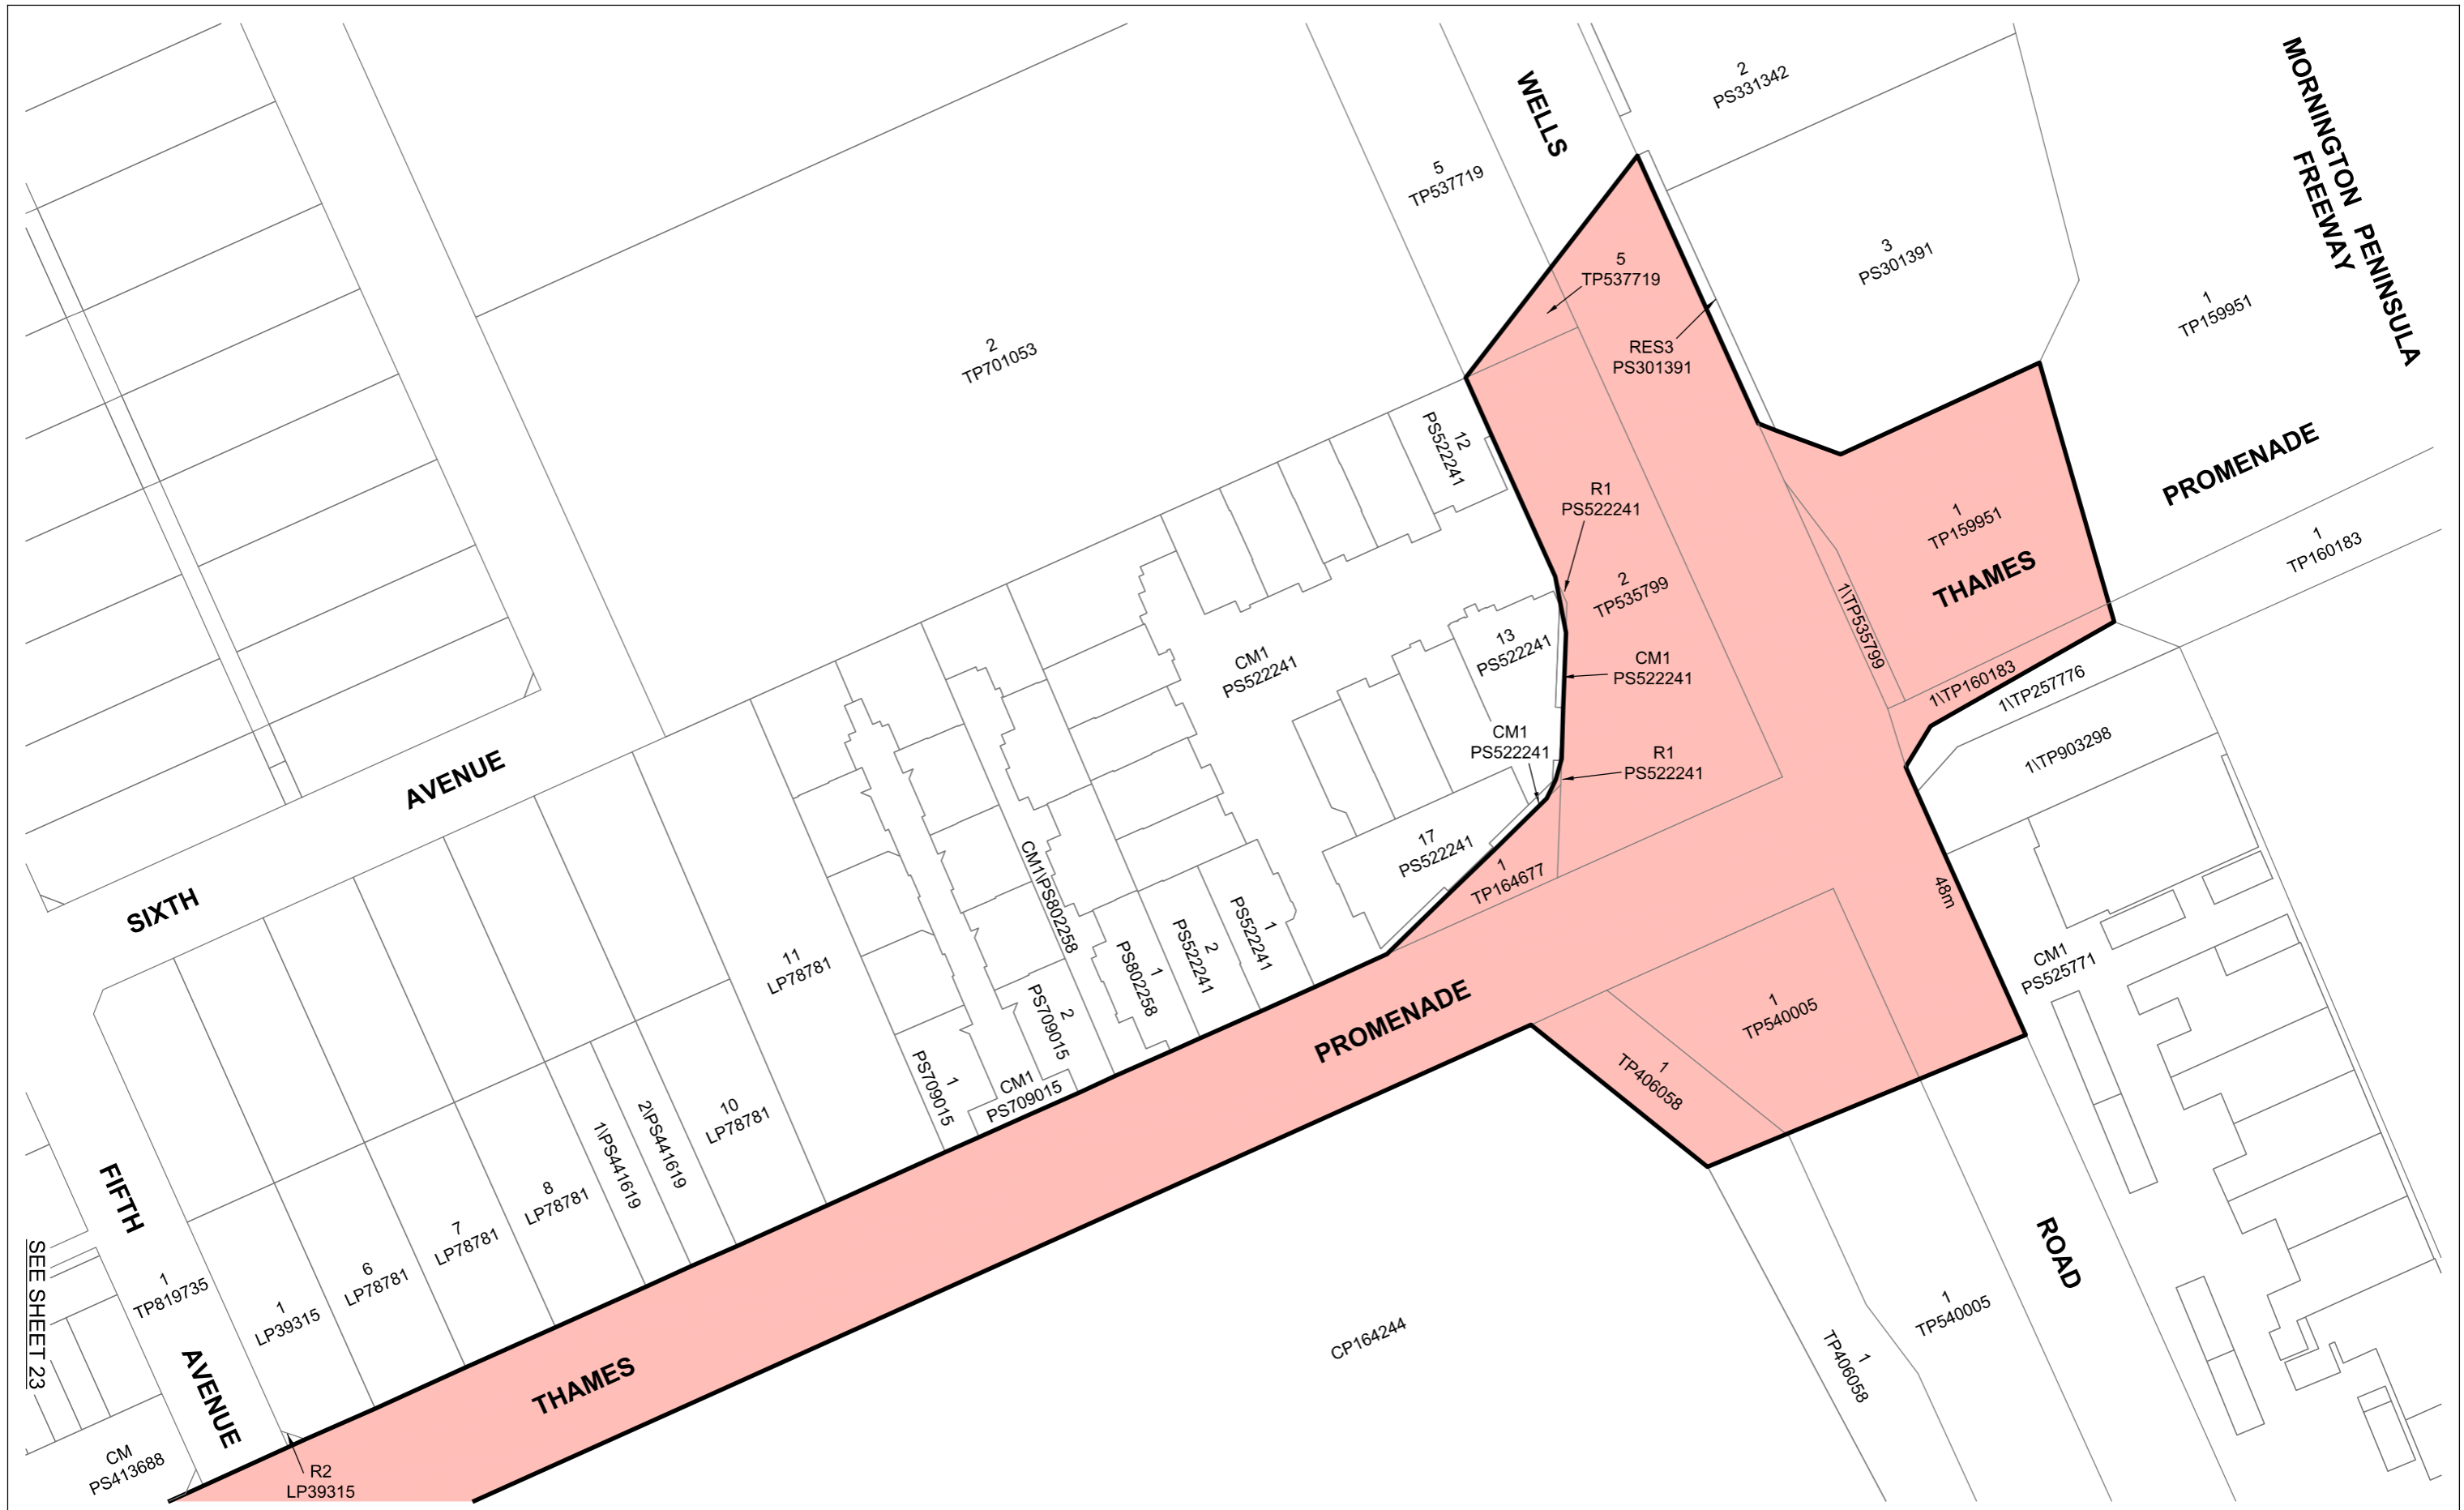


SEE SHEET 23

<p>LEGEND</p> <p> PROJECT AREA</p>	
--	--

**PROJECT AREA
CHELSEA**

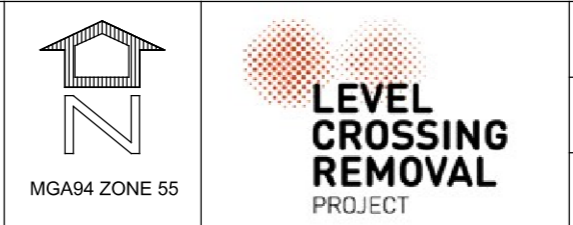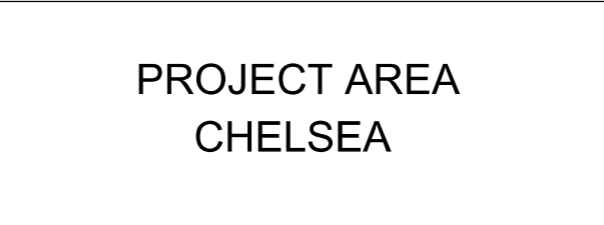

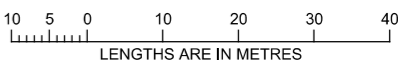LEVEL CROSSING REMOVAL PROJECT		
 <p>LENGTHS ARE IN METRES</p>	<p>SCALE 1:1000</p>	
<p>ORIGINAL SHEET SIZE: A3</p>	<p>SHEET 24 of 24</p>	<p>LEGL./19-049</p>