




# APPENDIX C: DOMAIN PRECINCT LANDSCAPE PLANS AND ELEVATIONS


Legend & Notes	TAS-CYP-DM-00-DRG-AUD-DOM-750001-DP
Key Plan	TAS-CYP-DM-00-DRG-AUD-DOM-750002-DP
Planting Plan – Sheet 01	TAS-CYP-DM-00-DRG-AUD-DOM-750011-DP
Planting Plan – Sheet 02	TAS-CYP-DM-00-DRG-AUD-DOM-750012-DP
Site Master Plan	TAS-CYP-DM-00-DRG-AUD-DOM-750200-DP
Landscape Plan - Sheet 01	TAS-CYP-DM-00-DRG-AUD-DOM-752201-DP
Landscape Plan - Sheet 02	TAS-CYP-DM-00-DRG-AUD-DOM-752202-DP
Landscape Plan - Sheet 03	TAS-CYP-DM-00-DRG-AUD-DOM-752203-DP
Landscape Plan - Sheet 04	TAS-CYP-DM-00-DRG-AUD-DOM-752204-DP
Landscape Plan - Sheet 05	TAS-CYP-DM-00-DRG-AUD-DOM-752205-DP
Landscape Plan - Sheet 06	TAS-CYP-DM-00-DRG-AUD-DOM-752206-DP
Landscape Plan - Sheet 07	TAS-CYP-DM-00-DRG-AUD-DOM-752207-DP
Landscape Plan - Sheet 08	TAS-CYP-DM-00-DRG-AUD-DOM-752208-DP
Landscape Plan - Sheet 09	TAS-CYP-DM-00-DRG-AUD-DOM-752209-DP
Sections – Sheet 01	TAS-CYP-DM-00-DRG-AUD-DOM-754200-DP
Sections – Sheet 02	TAS-CYP-DM-00-DRG-AUD-DOM-754201-DP
Sections – Sheet 03	TAS-CYP-DM-00-DRG-AUD-DOM-754202-DP
Sections – Sheet 04	TAS-CYP-DM-00-DRG-AUD-DOM-754203-DP
Sections – Sheet 05	TAS-CYP-DM-00-DRG-AUD-DOM-754204-DP
Sections – Sheet 06	TAS-CYP-DM-00-DRG-AUD-DOM-754205-DP





Sections – Sheet 07	TAS-CYP-DM-00-DRG-AUD-DOM-754206-DP
Sections – Sheet 08	TAS-CYP-DM-00-DRG-AUD-DOM-754207-DP
Sections – Sheet 09	TAS-CYP-DM-00-DRG-AUD-DOM-754208-DP
Sections – Sheet 10	TAS-CYP-DM-00-DRG-AUD-DOM-754209-DP
Tree Details – Sheet 01	TAS-CYP-DM-00-DRG-AUD-DOM-756201-DP
Tree Details – Sheet 02	TAS-CYP-DM-00-DRG-AUD-DOM-756202-DP
Tree Details – Sheet 03	TAS-CYP-DM-00-DRG-AUD-DOM-756203-DP
Tree Details – Sheet 04	TAS-CYP-DM-00-DRG-AUD-DOM-756204-DP
Planting Details – Sheet 01	TAS-CYP-DM-00-DRG-AUD-DOM-756211-DP
Planting Details – Sheet 02	TAS-CYP-DM-00-DRG-AUD-DOM-756212-DP

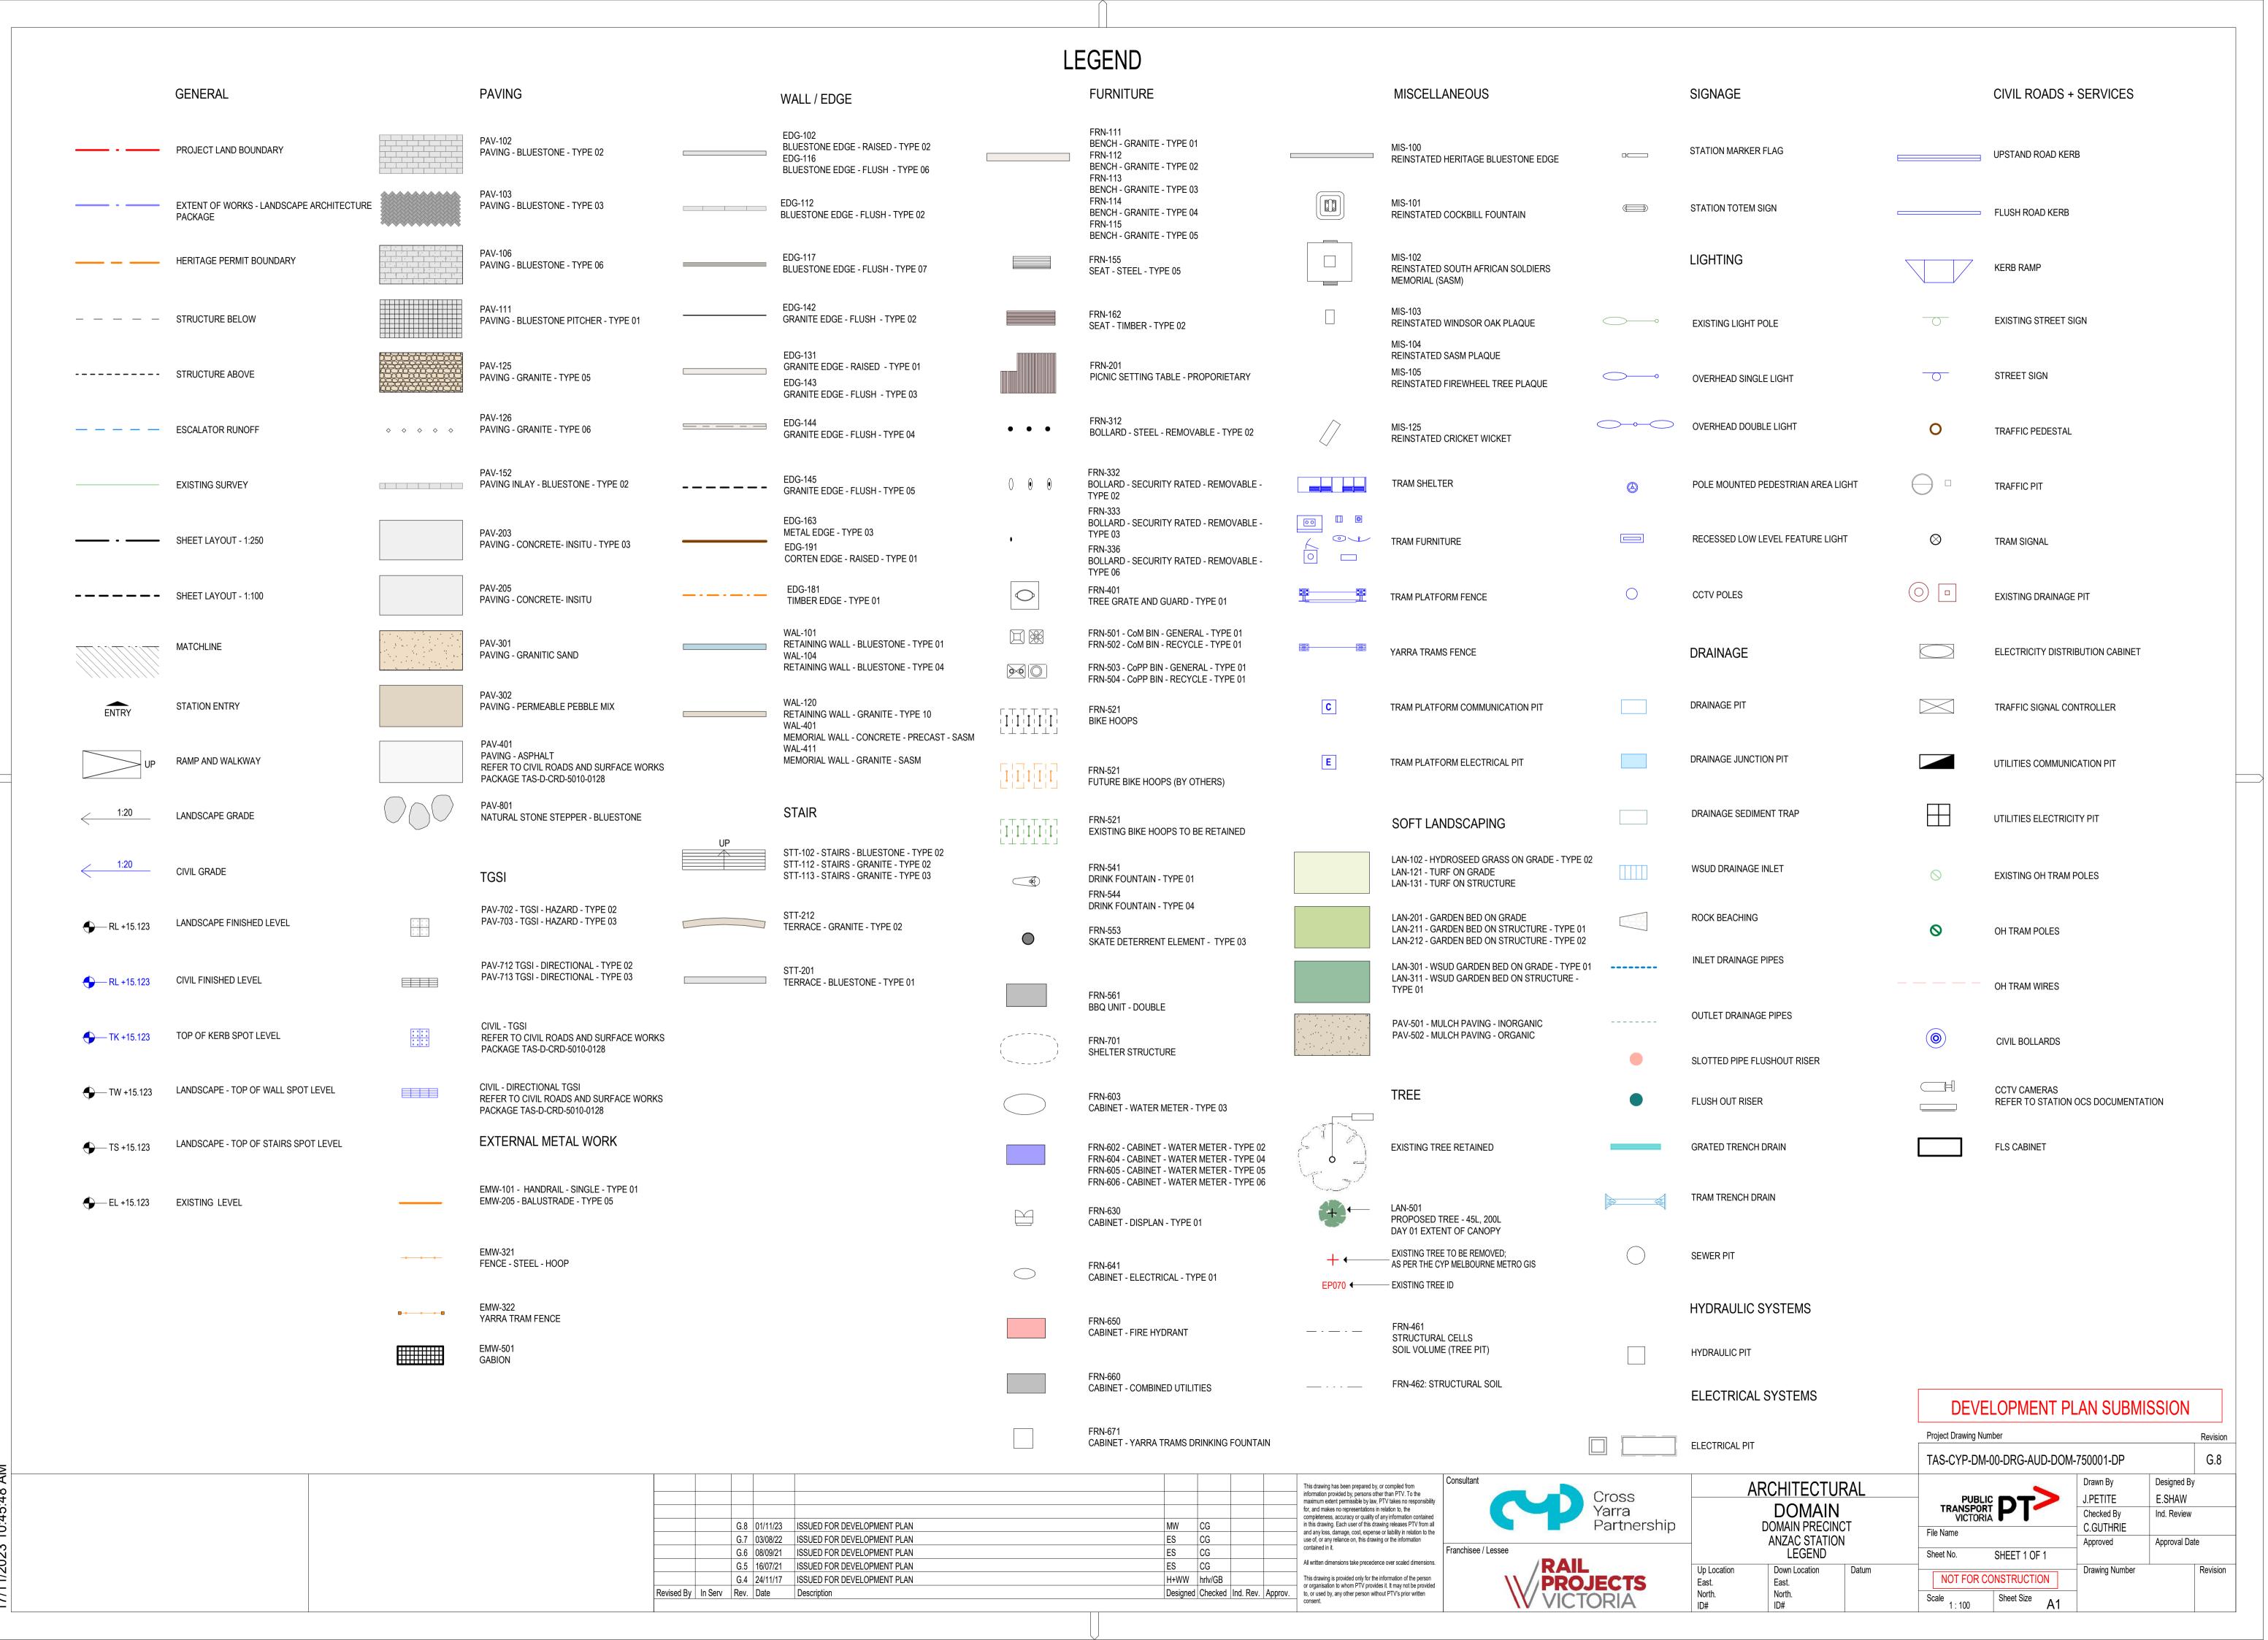

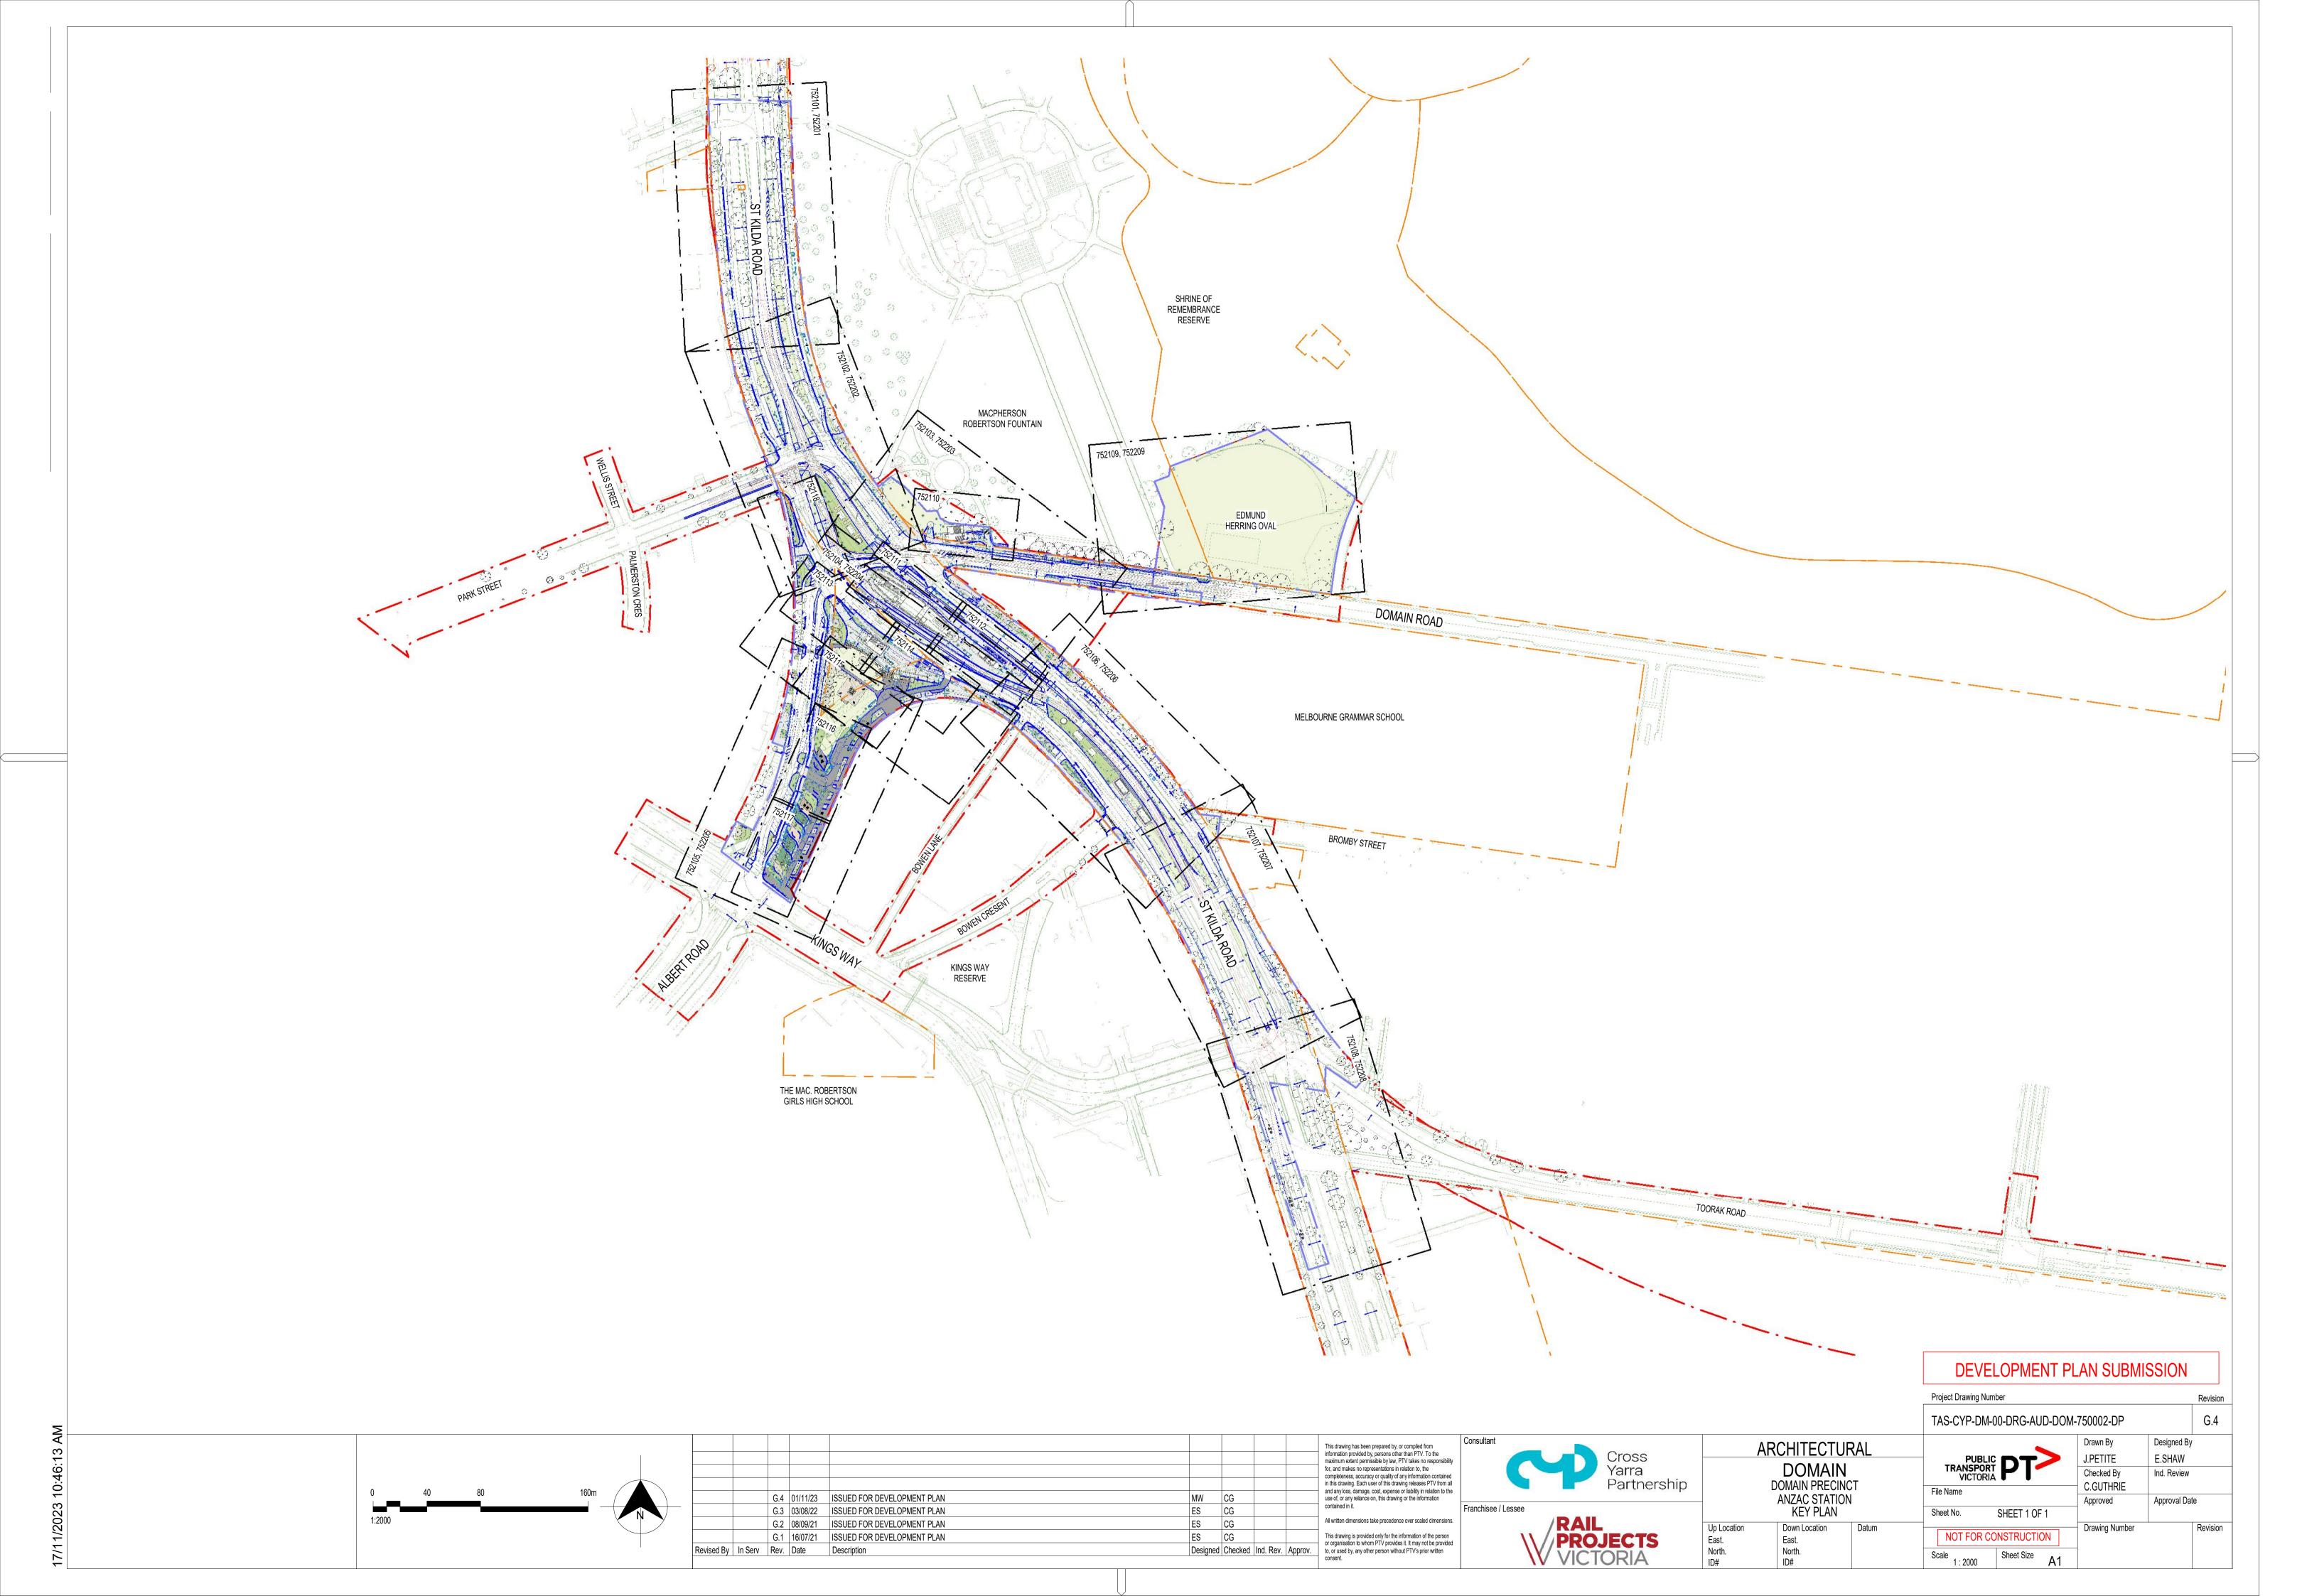

		TREE SCH	EDULE				
Abbreviation	Botanic_Name	Common Name	Size	Approx. Mature Height x Width	Pot Size	Quantity	Native / Exotic
Acb	Acer buergerianum	Trident Maple	L	6m x 6m	45L	3	Exotic
Acb100	Acer buergerianum	Trident Maple	L	6m x 6m	100L	2	Exotic
Agr	Agathis robusta	Queensland Kauri	L	30m x 20m	45L	6	Native
All	Allocasuarina littoralis	Black She-Oak	L	10m x 4m	45L	37	Native
Ara	Arbutus x andrachnoides	Hybrid Strawberry Tree	L	6m x 6m	45L	2	Exotic
Brp	Brachychiton populneus	Kurrajong	L	10m x 10m	45L	3	Native
Ced	Cedrus deodara	Himalayan Cedar	L	20m x 8m	45L	4	Exotic
Com	Corymbia maculata	Spotted Gum	L	30m x 10m	45L	1	Native
Eup	Eucalyptus polyanthemos	Red Box	L	20m x 10m	45L	20	Native
Eup100	Eucalyptus polyanthemos	Red Box	L	20m x 10m	100L	3	Native
Fra	Fraxinus angustifolia subsp.angustifolia	Desert Ash	L	15m x 5m	45L	3	Exotic
Frp	Fraxinus pennsylvanic	'Cimmzam' Cimmaron Ash	M	13m x 8m	45L	6	Exotic
Frp100	Fraxinus pennsylvanic	'Cimmzam' Cimmaron Ash	M	13m x 8m	100L	3	Exotic
Frv	Ficus rubiginosa	Rusty Fig	L	25m x 10m	45L	3	Native
Jam	Jacaranda mimosifolia	Jacaranda	L	10m x 8m	45L	4	Exotic
Nys45	Nyssa sylvatica	Tupelo	M	11m x 6m	45L	1	Exotic
Nys100	Nyssa sylvatica	Tupelo	M	11m x 6m	100L	2	Exotic
Pic	Pistacia chinensis	Chinese Pistachio	M	8m x 6m	45L	2	Exotic
Pla	Platanus x acerifolia	London Plane Tree	L	14m x 10m	200L	55	Exotic
Poc	Populus x canadensis 'Aurea'	Golden Poplar	L	30m x 10m	45L	6	Exotic
Qua	Quercus agrifolia	Californian Oak	L	20m x 10m	45L	2	Exotic
Qup	Quercus palustris	Pin Oak	L	15m x 8m	45L	3	Exotic
Ulm45	Ulmus procera	English Elm	L	15m x 12m	45L	6	Exotic
Ulm100	Ulmus procera	English Elm	L	15m x 12m	100L	14	Exotic
Ulm200	Ulmus procera	English Elm	L	15m x 12m	200L	37	Exotic

TREE CANOPY SCHEDULE									
Туре	15 years Canopy Size	e Quantity	Total Canopy Area						
	·								
		5	0 m <sup>2</sup>						
In planting	33 m <sup>2</sup>	179	5907 m <sup>2</sup>						
WSUD		44	2394 m²						
Grand total		228	8301 m <sup>2</sup>						

#### PLANT SCHEDULE

PLT-101	BOTANIC NAME	COMMON NAME	ABBREVIATION	PLANTS / m2	POT SIZE	PERCENTAGE	NATIVE/EXOTION
Turf	Pennisetum clandestinum 'Village Green'	Kikuyu 'Village Green'	Pec	N/A	N/A	N/A%	Exotic
	POTANIO MANE	001440111145	ADDDELWATION	DI ANITO / O	DOT 0175	DEDOENTAGE	NATIVE/EVOT
PLT-102	BOTANIC NAME	COMMON NAME	ABBREVIATION	PLANTS / m2	POT SIZE	PERCENTAGE	NATIVE/EXOTI
Hydroseed Grass - Overseeding	ng to the CoM standard						
PLT-221	BOTANIC NAME	COMMON NAME	ABBREVIATION	PLANTS / m2	POT SIZE	PERCENTAGE	NATIVE/EXOTI
Streetscape and	Acacia redolens 'Low Boy'	Prostrate Acacia	AcrL	4	200mm pot	20%	Native
Footpath Mix	Correa glabra 'Ivory Latern'	Rock Correa	Cog	4	200mm pot	20%	Native
Albert Road Reserve	Dianella caerulea 'Breeze'	Native Flax Lily	DicB	4	200mm pot	20%	Native
	Goodenia ovata ' Gold Cover'	Hop Goodenia	Goo	4	200mm pot	20%	Native
	Lomandra longifolia 'Tanika'	Mat Rush	LolT	4	200mm pot	20%	Native
PLT-222	BOTANIC NAME	COMMON NAME	ABBREVIATION	PLANTS / m2	POT SIZE	PERCENTAGE	NATIVE/EXOTI
Woodland Mix	Acacia redolens 'Low Boy'	Prostrate Acacia	AcrL	4	200mm pot	25%	Native
Albert Road Reserve	Banksia calophylla	Banksia	Bac	4	200mm pot	25%	Native
Albert Road Reserve	Banksia spinulosa 'Schanapper Point'	Banksia	BasS	4	200mm pot	25%	Native
	Grevillea 'Bonnie Prince Charlie'	Grevillea	GrB	4	200mm pot	25%	Native
PLT-223	BOTANIC NAME	COMMON NAME	ABBREVIATION	PLANTS / m2	POT SIZE	PERCENTAGE	NATIVE/EXOTIC
Moodland Mix	Chrysocephalum semipapposum	Clustered Everlasting	Chs	4	200mm pot	20%	Native
Woodland Mix	Dichelachne crinita	Longhair Plume Grass	Dic	4	200mm pot	40%	Native
Albert Road Reserve	Lomandra longifolia 'Tanika'	Mat Rush	LolT	4	200mm pot	40%	Native
PLT-224	BOTANIC NAME	COMMON NAME	ABBREVIATION	PLANTS / m2	POT SIZE	PERCENTAGE	NATIVE/EXOTIC
	Correa reflexa x alba 'Lemon Twist'	Fuchsia Lemon Twist	CorL	Λ	200mm pot	50%	Native
Woodland Mix	Grevillea junipera 'Gold Cluster'	Grevillea Gold Cluster	CorL GrjG	4	200mm pot	50%	Native
Albert Road Reserve	Stormed jumpord Gold Glaster	Crovinca Cold Oldotel	ن.ان ا	7	200mm pot	<b>00</b> /0	1 40U 4C
PLT-225	BOTANIC NAME	COMMON NAME	ABBREVIATION	PLANTS / m2	POT SIZE	PERCENTAGE	NATIVE/EXOTIC
PL1-225							
Low Woodland Mix	Brachyscome multifida 'Break O Day' Carpobrotus modestus	Rock Daisy Inland Pigface	Brm Cam	4	200mm pot 200mm pot	25% 25%	Native Native
Albert Road Reserve	Chrysocephalum semipapposum	Clustered Everlasting	Chs	4	200mm pot	25%	Native
	Myoporum parvifolium	Creeping boobialla	Мур	4	200mm pot	25%	Native
			_				
PLT-226	BOTANIC NAME	COMMON NAME	ABBREVIATION	PLANTS / m2	POT SIZE	PERCENTAGE	NATIVE/EXOTIC
Station Forecourt				4	000		□t! -
Station Forecourt	Acanthus molis	Oyster Plant	Acm	4	200mm pot	30%	Exotic
Station Forecourt	Hymenosporum flavum 'Gold Nugget'	Native Frangipani	HyfG	4	200mm pot	30%	Native
Station Forecourt	Hymenosporum flavum 'Gold Nugget' Euphorbia characias subsp. wulfenii	Native Frangipani Mediterranean Spurge	HyfG Euc	4 4 4	200mm pot 200mm pot	30% 20%	Native Exotic
Station Forecourt	Hymenosporum flavum 'Gold Nugget'	Native Frangipani	HyfG	4 4 4 4	200mm pot	30%	Native
Station Forecourt PLT-227	Hymenosporum flavum 'Gold Nugget' Euphorbia characias subsp. wulfenii	Native Frangipani Mediterranean Spurge	HyfG Euc	4 4 4 4 PLANTS / m2	200mm pot 200mm pot	30% 20%	Native Exotic Exotic
PLT-227	Hymenosporum flavum 'Gold Nugget' Euphorbia characias subsp. wulfenii Rhaphiolepis umbellata	Native Frangipani Mediterranean Spurge Hawthorn	HyfG Euc Rhum	· · · · · · · · · · · · · · · · · · ·	200mm pot 200mm pot 200mm pot	30% 20% 20%	Native Exotic Exotic
	Hymenosporum flavum 'Gold Nugget' Euphorbia characias subsp. wulfenii Rhaphiolepis umbellata BOTANIC NAME	Native Frangipani Mediterranean Spurge Hawthorn COMMON NAME	HyfG Euc Rhum ABBREVIATION	· · · · · · · · · · · · · · · · · · ·	200mm pot 200mm pot 200mm pot POT SIZE	30% 20% 20% PERCENTAGE	Native Exotic Exotic NATIVE/EXOTIC
PLT-227	Hymenosporum flavum 'Gold Nugget' Euphorbia characias subsp. wulfenii Rhaphiolepis umbellata  BOTANIC NAME  Aloe plicantilis	Native Frangipani Mediterranean Spurge Hawthorn  COMMON NAME Fan Aloe	HyfG Euc Rhum  ABBREVIATION Alp	· · · · · · · · · · · · · · · · · · ·	200mm pot 200mm pot 200mm pot POT SIZE 200mm pot	30% 20% 20% PERCENTAGE 20%	Native Exotic Exotic  NATIVE/EXOTIC Exotic
PLT-227	Hymenosporum flavum 'Gold Nugget' Euphorbia characias subsp. wulfenii Rhaphiolepis umbellata  BOTANIC NAME  Aloe plicantilis Clivia 'Yellow Miniata'	Native Frangipani Mediterranean Spurge Hawthorn  COMMON NAME  Fan Aloe Yellow Clivia	HyfG Euc Rhum  ABBREVIATION Alp CIY	· · · · · · · · · · · · · · · · · · ·	200mm pot 200mm pot 200mm pot POT SIZE 200mm pot 200mm pot	30% 20% 20% PERCENTAGE 20% 30%	Native Exotic Exotic  NATIVE/EXOTIC Exotic Exotic
PLT-227 Station Forecourt	Hymenosporum flavum 'Gold Nugget' Euphorbia characias subsp. wulfenii Rhaphiolepis umbellata  BOTANIC NAME  Aloe plicantilis Clivia 'Yellow Miniata' Acmena smithii 'Allyn Magic'	Native Frangipani Mediterranean Spurge Hawthorn  COMMON NAME  Fan Aloe  Yellow Clivia Dwarf Lilly Pilly	HyfG Euc Rhum  ABBREVIATION  Alp CIY Acs	· · · · · · · · · · · · · · · · · · ·	200mm pot	30% 20% 20% PERCENTAGE 20% 30% 30%	Native Exotic Exotic  NATIVE/EXOTIC Exotic Exotic Exotic Exotic Exotic Exotic
PLT-227 Station Forecourt PLT-228	Hymenosporum flavum 'Gold Nugget' Euphorbia characias subsp. wulfenii Rhaphiolepis umbellata  BOTANIC NAME  Aloe plicantilis Clivia 'Yellow Miniata' Acmena smithii 'Allyn Magic' Kalanchoe marnieriana	Native Frangipani Mediterranean Spurge Hawthorn  COMMON NAME  Fan Aloe  Yellow Clivia Dwarf Lilly Pilly Mariner's Kalanchoe	HyfG Euc Rhum  ABBREVIATION  Alp CIY Acs Kam	PLANTS / m2  4  4  4  4	200mm pot	30% 20% 20% PERCENTAGE 20% 30% 30% 20%	Native Exotic Exotic  NATIVE/EXOTIC Exotic Exotic Exotic Exotic Exotic Exotic
PLT-227 Station Forecourt	Hymenosporum flavum 'Gold Nugget' Euphorbia characias subsp. wulfenii Rhaphiolepis umbellata  BOTANIC NAME  Aloe plicantilis Clivia 'Yellow Miniata' Acmena smithii 'Allyn Magic' Kalanchoe marnieriana  BOTANIC NAME	Native Frangipani Mediterranean Spurge Hawthorn  COMMON NAME  Fan Aloe Yellow Clivia Dwarf Lilly Pilly Mariner's Kalanchoe  COMMON NAME	HyfG Euc Rhum  ABBREVIATION  Alp CIY Acs Kam  ABBREVIATION	PLANTS / m2  4  4  4  4  PLANTS / m2	200mm pot POT SIZE	30% 20% 20% PERCENTAGE 20% 30% 30% 20% PERCENTAGE	Native Exotic Exotic  NATIVE/EXOTIC Exotic Exotic Exotic Exotic Exotic Exotic Exotic Exotic
PLT-227 Station Forecourt PLT-228	Hymenosporum flavum 'Gold Nugget' Euphorbia characias subsp. wulfenii Rhaphiolepis umbellata  BOTANIC NAME  Aloe plicantilis Clivia 'Yellow Miniata' Acmena smithii 'Allyn Magic' Kalanchoe marnieriana  BOTANIC NAME  Aloe plicantilis	Native Frangipani Mediterranean Spurge Hawthorn  COMMON NAME  Fan Aloe Yellow Clivia Dwarf Lilly Pilly Mariner's Kalanchoe  COMMON NAME  Fan Aloe	HyfG Euc Rhum  ABBREVIATION  Alp CIY Acs Kam  ABBREVIATION	PLANTS / m2  4  4  4  4  PLANTS / m2	200mm pot	30% 20% 20% PERCENTAGE 20% 30% 30% 20% PERCENTAGE 20%	Native Exotic Exotic  Exotic  Exotic  Exotic  Exotic  Exotic  Exotic  Exotic  Exotic  Exotic  Exotic  Exotic  Exotic  Exotic  Exotic  Exotic
PLT-227 Station Forecourt  PLT-228 Station Forecourt	Hymenosporum flavum 'Gold Nugget' Euphorbia characias subsp. wulfenii Rhaphiolepis umbellata  BOTANIC NAME  Aloe plicantilis Clivia 'Yellow Miniata' Acmena smithii 'Allyn Magic' Kalanchoe marnieriana  BOTANIC NAME  Aloe plicantilis Kalanchoe marnieriana	Native Frangipani Mediterranean Spurge Hawthorn  COMMON NAME  Fan Aloe Yellow Clivia Dwarf Lilly Pilly Mariner's Kalanchoe  COMMON NAME  Fan Aloe Mariner's Kalanchoe	HyfG Euc Rhum  ABBREVIATION  Alp CIY Acs Kam  ABBREVIATION  Alp Kam	PLANTS / m2  4  4  4  4  PLANTS / m2	200mm pot	30% 20% 20% PERCENTAGE 20% 30% 30% 20% PERCENTAGE 20% 40%	Native Exotic Exotic  NATIVE/EXOTIC Exotic
PLT-227 Station Forecourt PLT-228	Hymenosporum flavum 'Gold Nugget' Euphorbia characias subsp. wulfenii Rhaphiolepis umbellata  BOTANIC NAME  Aloe plicantilis Clivia 'Yellow Miniata' Acmena smithii 'Allyn Magic' Kalanchoe marnieriana  BOTANIC NAME  Aloe plicantilis Kalanchoe marnieriana Acmena smithii 'Allyn Magic'  BOTANIC NAME	Native Frangipani Mediterranean Spurge Hawthorn  COMMON NAME  Fan Aloe Yellow Clivia Dwarf Lilly Pilly Mariner's Kalanchoe  COMMON NAME  Fan Aloe Mariner's Kalanchoe Dwarf Lilly Pilly	HyfG Euc Rhum  ABBREVIATION  Alp CIY Acs Kam  ABBREVIATION  Alp Kam Acs  ABBREVIATION	PLANTS / m2  4 4 4 4 PLANTS / m2  4 4 4	200mm pot	30% 20% 20% PERCENTAGE 20% 30% 20% PERCENTAGE 20% 40% 40% PERCENTAGE	Native Exotic Exotic  Exotic
PLT-227 Station Forecourt  PLT-228 Station Forecourt	Hymenosporum flavum 'Gold Nugget' Euphorbia characias subsp. wulfenii Rhaphiolepis umbellata  BOTANIC NAME  Aloe plicantilis Clivia 'Yellow Miniata' Acmena smithii 'Allyn Magic' Kalanchoe marnieriana  BOTANIC NAME  Aloe plicantilis Kalanchoe marnieriana Acmena smithii 'Allyn Magic'  BOTANIC NAME  Ajuga reptans	Native Frangipani Mediterranean Spurge Hawthorn  COMMON NAME  Fan Aloe Yellow Clivia Dwarf Lilly Pilly Mariner's Kalanchoe  COMMON NAME  Fan Aloe Mariner's Kalanchoe Dwarf Lilly Pilly  COMMON NAME  Australian Bugle	HyfG Euc Rhum  ABBREVIATION  Alp CIY Acs Kam  ABBREVIATION  Alp Kam Acs  ABBREVIATION  Aja	PLANTS / m2  4 4 4 4 PLANTS / m2  4 4 4	200mm pot	30% 20% 20% PERCENTAGE 20% 30% 30% 20% PERCENTAGE 20% 40% 40% PERCENTAGE 20%	Native Exotic Exotic  
PLT-227 Station Forecourt  PLT-228 Station Forecourt	Hymenosporum flavum 'Gold Nugget' Euphorbia characias subsp. wulfenii Rhaphiolepis umbellata  BOTANIC NAME  Aloe plicantilis Clivia 'Yellow Miniata' Acmena smithii 'Allyn Magic' Kalanchoe marnieriana  BOTANIC NAME  Aloe plicantilis Kalanchoe marnieriana Acmena smithii 'Allyn Magic'  BOTANIC NAME  Ajuga reptans Dianella caerulea 'Breeze'	Native Frangipani Mediterranean Spurge Hawthorn  COMMON NAME  Fan Aloe Yellow Clivia Dwarf Lilly Pilly Mariner's Kalanchoe  COMMON NAME  Fan Aloe Mariner's Kalanchoe Dwarf Lilly Pilly  COMMON NAME  Australian Bugle Native Flax Lily	HyfG Euc Rhum  ABBREVIATION  Alp CIY Acs Kam  ABBREVIATION  Alp Kam Acs  ABBREVIATION  Aja DicB	PLANTS / m2  4 4 4 4 PLANTS / m2  4 4 4	200mm pot	30% 20% 20% PERCENTAGE  20% 30% 30% 20%  PERCENTAGE  20% 40% 40%  PERCENTAGE  20% 40%	Native Exotic Exotic  Exotic  Exotic Exotic Exotic Exotic Exotic Exotic Exotic Exotic Exotic Exotic Exotic Exotic Exotic NATIVE/EXOTIC Native Native
PLT-227 Station Forecourt  PLT-228 Station Forecourt	Hymenosporum flavum 'Gold Nugget' Euphorbia characias subsp. wulfenii Rhaphiolepis umbellata  BOTANIC NAME  Aloe plicantilis Clivia 'Yellow Miniata' Acmena smithii 'Allyn Magic' Kalanchoe marnieriana  BOTANIC NAME  Aloe plicantilis Kalanchoe marnieriana Acmena smithii 'Allyn Magic'  BOTANIC NAME  Ajuga reptans	Native Frangipani Mediterranean Spurge Hawthorn  COMMON NAME  Fan Aloe Yellow Clivia Dwarf Lilly Pilly Mariner's Kalanchoe  COMMON NAME  Fan Aloe Mariner's Kalanchoe Dwarf Lilly Pilly  COMMON NAME  Australian Bugle	HyfG Euc Rhum  ABBREVIATION  Alp CIY Acs Kam  ABBREVIATION  Alp Kam Acs  ABBREVIATION  Aja	PLANTS / m2  4 4 4 4 4 PLANTS / m2  4 4 4 4  PLANTS / m2  4 4 4  PLANTS / m2	200mm pot	30% 20% 20% PERCENTAGE 20% 30% 30% 20% PERCENTAGE 20% 40% 40% PERCENTAGE 20%	Native Exotic Exotic  Exotic
PLT-227 Station Forecourt  PLT-228 Station Forecourt	Hymenosporum flavum 'Gold Nugget' Euphorbia characias subsp. wulfenii Rhaphiolepis umbellata  BOTANIC NAME  Aloe plicantilis Clivia 'Yellow Miniata' Acmena smithii 'Allyn Magic' Kalanchoe marnieriana  BOTANIC NAME  Aloe plicantilis Kalanchoe marnieriana Acmena smithii 'Allyn Magic'  BOTANIC NAME  Ajuga reptans Dianella caerulea 'Breeze'	Native Frangipani Mediterranean Spurge Hawthorn  COMMON NAME  Fan Aloe Yellow Clivia Dwarf Lilly Pilly Mariner's Kalanchoe  COMMON NAME  Fan Aloe Mariner's Kalanchoe Dwarf Lilly Pilly  COMMON NAME  Australian Bugle Native Flax Lily	HyfG Euc Rhum  ABBREVIATION  Alp CIY Acs Kam  ABBREVIATION  Alp Kam Acs  ABBREVIATION  Aja DicB	PLANTS / m2  4 4 4 4 4 PLANTS / m2  4 4 4 4  PLANTS / m2  4 4 4  PLANTS / m2	200mm pot	30% 20% 20% PERCENTAGE  20% 30% 30% 20%  PERCENTAGE  20% 40% 40%  PERCENTAGE  20% 40%	Native Exotic Exotic  Exotic  Exotic
PLT-227 Station Forecourt  PLT-228 Station Forecourt  PLT-229 St. Kilda Road	Hymenosporum flavum 'Gold Nugget' Euphorbia characias subsp. wulfenii Rhaphiolepis umbellata  BOTANIC NAME  Aloe plicantilis Clivia 'Yellow Miniata' Acmena smithii 'Allyn Magic' Kalanchoe marnieriana  BOTANIC NAME  Aloe plicantilis Kalanchoe marnieriana Acmena smithii 'Allyn Magic'  BOTANIC NAME  Ajuga reptans Dianella caerulea 'Breeze' Lomandra longifolia 'Tanika'	Native Frangipani Mediterranean Spurge Hawthorn  COMMON NAME  Fan Aloe Yellow Clivia Dwarf Lilly Pilly Mariner's Kalanchoe  COMMON NAME  Fan Aloe Mariner's Kalanchoe Dwarf Lilly Pilly  COMMON NAME  Australian Bugle Native Flax Lily Mat Rush	HyfG Euc Rhum  ABBREVIATION  Alp CIY Acs Kam  ABBREVIATION  Alp Kam Acs  ABBREVIATION  Aja DicB LolT	PLANTS / m2  4 4 4 4 PLANTS / m2  4 4 4 4  PLANTS / m2  4 4 4 4  PLANTS / m2	200mm pot	30% 20% 20% PERCENTAGE 20% 30% 20% PERCENTAGE 20% 40% 40% 40% 40% 40% 40%	Native Exotic Exotic  Exotic  Exotic Exotic Exotic Exotic Exotic Exotic Exotic Exotic Exotic Exotic Exotic Exotic Exotic NATIVE/EXOTIC Native Native
PLT-227 Station Forecourt  PLT-228 Station Forecourt  PLT-229 St. Kilda Road  PLT-321 Roadside	Hymenosporum flavum 'Gold Nugget' Euphorbia characias subsp. wulfenii Rhaphiolepis umbellata  BOTANIC NAME  Aloe plicantilis Clivia 'Yellow Miniata' Acmena smithii 'Allyn Magic' Kalanchoe marnieriana  BOTANIC NAME  Aloe plicantilis Kalanchoe marnieriana Acmena smithii 'Allyn Magic'  BOTANIC NAME  Ajuga reptans Dianella caerulea 'Breeze' Lomandra longifolia 'Tanika'  BOTANIC NAME	Native Frangipani Mediterranean Spurge Hawthorn  COMMON NAME  Fan Aloe Yellow Clivia Dwarf Lilly Pilly Mariner's Kalanchoe  COMMON NAME  Fan Aloe Mariner's Kalanchoe Dwarf Lilly Pilly  COMMON NAME  Australian Bugle Native Flax Lily Mat Rush  COMMON NAME	HyfG Euc Rhum  ABBREVIATION  Alp CIY Acs Kam  ABBREVIATION  Alp Kam Acs  ABBREVIATION  Aja DicB LoIT  ABBREVIATION	PLANTS / m2  4 4 4 4 4 PLANTS / m2  4 4 4 PLANTS / m2  4 4 4 PLANTS / m2	200mm pot POT SIZE  200mm pot	30% 20% 20% 20% PERCENTAGE 20% 30% 20% PERCENTAGE 20% 40% 40% 40% 40% PERCENTAGE	Native Exotic Exotic  Exotic
PLT-227 Station Forecourt  PLT-228 Station Forecourt  PLT-229 St. Kilda Road	Hymenosporum flavum 'Gold Nugget' Euphorbia characias subsp. wulfenii Rhaphiolepis umbellata  BOTANIC NAME  Aloe plicantilis Clivia 'Yellow Miniata' Acmena smithii 'Allyn Magic' Kalanchoe marnieriana  BOTANIC NAME  Aloe plicantilis Kalanchoe marnieriana Acmena smithii 'Allyn Magic'  BOTANIC NAME  Ajuga reptans Dianella caerulea 'Breeze' Lomandra longifolia 'Tanika'  BOTANIC NAME  Lomandra longifolia 'Tanika'	Native Frangipani Mediterranean Spurge Hawthorn  COMMON NAME  Fan Aloe Yellow Clivia Dwarf Lilly Pilly Mariner's Kalanchoe  COMMON NAME  Fan Aloe Mariner's Kalanchoe Dwarf Lilly Pilly  COMMON NAME  Australian Bugle Native Flax Lily Mat Rush  COMMON NAME  Mat Rush	HyfG Euc Rhum  ABBREVIATION  AIp CIY Acs Kam  ABBREVIATION  AIp Kam Acs  ABBREVIATION  Aja DicB LoIT  ABBREVIATION  LoIT	PLANTS / m2  4 4 4 4 4 PLANTS / m2  4 4 4 4 PLANTS / m2  4 4 4 PLANTS / m2  8	200mm pot POT SIZE  200mm pot	30% 20% 20% 20% PERCENTAGE 20% 30% 20% PERCENTAGE 20% 40% 40% 40% 40% PERCENTAGE 20% 40% 40% 40% 40% PERCENTAGE	Native Exotic Exotic  Exotic  Exotic
PLT-227 Station Forecourt  PLT-228 Station Forecourt  PLT-229 St. Kilda Road  PLT-321 Roadside Raingarden Mix	Hymenosporum flavum 'Gold Nugget' Euphorbia characias subsp. wulfenii Rhaphiolepis umbellata  BOTANIC NAME  Aloe plicantilis Clivia 'Yellow Miniata' Acmena smithii 'Allyn Magic' Kalanchoe marnieriana  BOTANIC NAME  Aloe plicantilis Kalanchoe marnieriana Acmena smithii 'Allyn Magic'  BOTANIC NAME  Ajuga reptans Dianella caerulea 'Breeze' Lomandra longifolia 'Tanika'  BOTANIC NAME  Lomandra longifolia 'Tanika' Ficinia nodosa Carex appressa	Native Frangipani Mediterranean Spurge Hawthorn  COMMON NAME  Fan Aloe Yellow Clivia Dwarf Lilly Pilly Mariner's Kalanchoe  COMMON NAME  Fan Aloe Mariner's Kalanchoe Dwarf Lilly Pilly  COMMON NAME  Australian Bugle Native Flax Lily Mat Rush  COMMON NAME  Mat Rush Knobby Club Rush Tall Sedge	HyfG Euc Rhum  ABBREVIATION  Alp CIY Acs Kam  ABBREVIATION  Alp Kam Acs  ABBREVIATION  Aja DicB LoIT  ABBREVIATION  LoIT Fin Caa	PLANTS / m2  4 4 4 4 4 PLANTS / m2  4 4 4 4 PLANTS / m2  4 4 4 8 PLANTS / m2  8 8 8	200mm pot 400mm pot 200mm pot	30% 20% 20% 20% PERCENTAGE  20% 30% 20% PERCENTAGE  20% 40% 40% 40% PERCENTAGE  20% 40% 40% 40% 40%  PERCENTAGE	Native Exotic Ex
PLT-227 Station Forecourt  PLT-228 Station Forecourt  PLT-229 St. Kilda Road  PLT-321 Roadside	Hymenosporum flavum 'Gold Nugget' Euphorbia characias subsp. wulfenii Rhaphiolepis umbellata  BOTANIC NAME  Aloe plicantilis Clivia 'Yellow Miniata' Acmena smithii 'Allyn Magic' Kalanchoe marnieriana  BOTANIC NAME  Aloe plicantilis Kalanchoe marnieriana Acmena smithii 'Allyn Magic'  BOTANIC NAME  Ajuga reptans Dianella caerulea 'Breeze' Lomandra longifolia 'Tanika'  BOTANIC NAME  Lomandra longifolia 'Tanika' Ficinia nodosa Carex appressa  BOTANIC NAME	Native Frangipani Mediterranean Spurge Hawthorn  COMMON NAME  Fan Aloe Yellow Clivia Dwarf Lilly Pilly Mariner's Kalanchoe  COMMON NAME  Fan Aloe Mariner's Kalanchoe Dwarf Lilly Pilly  COMMON NAME  Australian Bugle Native Flax Lily Mat Rush  COMMON NAME  Mat Rush Knobby Club Rush Tall Sedge  COMMON NAME	HyfG Euc Rhum  ABBREVIATION  Alp CIY Acs Kam  ABBREVIATION  Alp Kam Acs  ABBREVIATION  Aja DicB LoIT  ABBREVIATION  LoIT Fin Caa  ABBREVIATION	PLANTS / m2  4 4 4 4 4 PLANTS / m2  4 4 4 4 PLANTS / m2  4 4 4 8 PLANTS / m2  8 8 8 8 PLANTS / m2	200mm pot 400mm pot 200mm pot	30% 20% 20% 20% PERCENTAGE  20% 30% 20%  PERCENTAGE  20% 40% 40% 40%  PERCENTAGE  20% 40% 40% 40%  PERCENTAGE	Native Exotic Ex
PLT-227 Station Forecourt  PLT-228 Station Forecourt  PLT-229 St. Kilda Road  PLT-321  Roadside  Raingarden Mix	Hymenosporum flavum 'Gold Nugget' Euphorbia characias subsp. wulfenii Rhaphiolepis umbellata  BOTANIC NAME  Aloe plicantilis Clivia 'Yellow Miniata' Acmena smithii 'Allyn Magic' Kalanchoe marnieriana  BOTANIC NAME  Aloe plicantilis Kalanchoe marnieriana Acmena smithii 'Allyn Magic'  BOTANIC NAME  Ajuga reptans Dianella caerulea 'Breeze' Lomandra longifolia 'Tanika'  BOTANIC NAME  Lomandra longifolia 'Tanika' Ficinia nodosa Carex appressa	Native Frangipani Mediterranean Spurge Hawthorn  COMMON NAME  Fan Aloe Yellow Clivia Dwarf Lilly Pilly Mariner's Kalanchoe  COMMON NAME  Fan Aloe Mariner's Kalanchoe Dwarf Lilly Pilly  COMMON NAME  Australian Bugle Native Flax Lily Mat Rush  COMMON NAME  Mat Rush Knobby Club Rush Tall Sedge	HyfG Euc Rhum  ABBREVIATION  Alp CIY Acs Kam  ABBREVIATION  Alp Kam Acs  ABBREVIATION  Aja DicB LoIT  ABBREVIATION  LoIT Fin Caa	PLANTS / m2  4 4 4 4 4 PLANTS / m2  4 4 4 4 PLANTS / m2  4 4 4 8 PLANTS / m2  8 8 8	200mm pot 400mm pot 200mm pot	30% 20% 20% 20% PERCENTAGE  20% 30% 20% PERCENTAGE  20% 40% 40% 40% PERCENTAGE  20% 40% 40% 40% 40%  PERCENTAGE	Native Exotic Exotic  Exotic  Exotic
PLT-227 Station Forecourt  PLT-228 Station Forecourt  PLT-229 St. Kilda Road  PLT-321 Roadside Raingarden Mix  PLT-322	Hymenosporum flavum 'Gold Nugget' Euphorbia characias subsp. wulfenii Rhaphiolepis umbellata  BOTANIC NAME  Aloe plicantilis Clivia 'Yellow Miniata' Acmena smithii 'Allyn Magic' Kalanchoe marnieriana  BOTANIC NAME  Aloe plicantilis Kalanchoe mamieriana Acmena smithii 'Allyn Magic'  BOTANIC NAME  Ajuga reptans Dianella caerulea 'Breeze' Lomandra longifolia 'Tanika'  BOTANIC NAME  Lomandra longifolia 'Tanika' Ficinia nodosa Carex appressa  BOTANIC NAME  Anigozanthos flavidus	Native Frangipani Mediterranean Spurge Hawthorn  COMMON NAME  Fan Aloe Yellow Clivia Dwarf Lilly Pilly Mariner's Kalanchoe  COMMON NAME  Fan Aloe Mariner's Kalanchoe Dwarf Lilly Pilly  COMMON NAME  Australian Bugle Native Flax Lily Mat Rush  COMMON NAME  Mat Rush  Knobby Club Rush Tall Sedge  COMMON NAME  Tall Kangaroo Paw	HyfG Euc Rhum  ABBREVIATION  Alp CIY Acs Kam  ABBREVIATION  Alp Kam Acs  ABBREVIATION  Aja DicB LoIT  ABBREVIATION  LoIT Fin Caa  ABBREVIATION  Ani	PLANTS / m2  4 4 4 4 4 PLANTS / m2  4 4 4 4 PLANTS / m2  4 4 4 8 PLANTS / m2  8 8 8 8 PLANTS / m2	200mm pot 140mm pot 140mm pot 140mm pot 140mm pot 140mm pot	30% 20% 20% 20% PERCENTAGE  20% 30% 20%  PERCENTAGE 20% 40% 40% 40% 40%  PERCENTAGE 20% 40% 40% 40%  PERCENTAGE  20% 40% 40% 40%  PERCENTAGE  20% 40% 40% 40% 40%	Native Exotic Ex
PLT-227 Station Forecourt  PLT-228 Station Forecourt  PLT-229 St. Kilda Road  PLT-321 Roadside Raingarden Mix  PLT-322 Albert Road Reserve	Hymenosporum flavum 'Gold Nugget' Euphorbia characias subsp. wulfenii Rhaphiolepis umbellata  BOTANIC NAME  Aloe plicantilis Clivia 'Yellow Miniata' Acmena smithii 'Allyn Magic' Kalanchoe mamieriana  BOTANIC NAME  Aloe plicantilis Kalanchoe mamieriana Acmena smithii 'Allyn Magic'  BOTANIC NAME  Ajuga reptans Dianella caerulea 'Breeze' Lomandra longifolia 'Tanika'  BOTANIC NAME  Lomandra longifolia 'Tanika' Ficinia nodosa Carex appressa  BOTANIC NAME  Anigozanthos flavidus Carex appressa Ficinia nodosa Leucophyta brownii	Native Frangipani Mediterranean Spurge Hawthorn  COMMON NAME  Fan Aloe Yellow Clivia Dwarf Lilly Pilly Mariner's Kalanchoe  COMMON NAME  Fan Aloe Mariner's Kalanchoe Dwarf Lilly Pilly  COMMON NAME  Australian Bugle Native Flax Lily Mat Rush  COMMON NAME  Mat Rush  Knobby Club Rush Tall Sedge  Knobby Club Rush Cushion Bush	HyfG Euc Rhum  ABBREVIATION  AIp CIY Acs Kam  ABBREVIATION  AIP Kam Acs  ABBREVIATION  Aja DicB LoIT  ABBREVIATION  LoIT Fin Caa  ABBREVIATION  Ani Caa Fin Leb	PLANTS / m2  4 4 4 4 4 PLANTS / m2  4 4 4 4 PLANTS / m2  8 8 8 PLANTS / m2  8 8 8 8	200mm pot 400mm pot 200mm pot	30% 20% 20% 20%  PERCENTAGE  20% 30% 30% 20%  PERCENTAGE  20% 40% 40% 40%  PERCENTAGE  20% 40% 40% 40%  PERCENTAGE  20% 40% 40% 40%  PERCENTAGE  20% 40% 40% 40% 15%	Native Exotic Ex
PLT-227 Station Forecourt  PLT-228 Station Forecourt  PLT-229 St. Kilda Road  PLT-321 Roadside Raingarden Mix  PLT-322 Albert Road Reserve	Hymenosporum flavum 'Gold Nugget' Euphorbia characias subsp. wulfenii Rhaphiolepis umbellata  BOTANIC NAME  Aloe plicantilis Clivia 'Yellow Miniata' Acmena smithii 'Allyn Magic' Kalanchoe marnieriana  BOTANIC NAME  Aloe plicantilis Kalanchoe marnieriana Acmena smithii 'Allyn Magic'  BOTANIC NAME  Ajuga reptans Dianella caerulea 'Breeze' Lomandra longifolia 'Tanika'  BOTANIC NAME  Lomandra longifolia 'Tanika' Ficinia nodosa Carex appressa  BOTANIC NAME  Anigozanthos flavidus Carex appressa Ficinia nodosa	Native Frangipani Mediterranean Spurge Hawthorn  COMMON NAME  Fan Aloe Yellow Clivia Dwarf Lilly Pilly Mariner's Kalanchoe  COMMON NAME  Fan Aloe Mariner's Kalanchoe Dwarf Lilly Pilly  COMMON NAME  Australian Bugle Native Flax Lily Mat Rush  COMMON NAME  Mat Rush Knobby Club Rush Tall Sedge Knobby Club Rush	HyfG Euc Rhum  ABBREVIATION  Alp CIY Acs Kam  ABBREVIATION  Alp Kam Acs  ABBREVIATION  Aja DicB LoIT  ABBREVIATION  LoIT Fin Caa  ABBREVIATION  Ani Caa Fin	PLANTS / m2  4 4 4 4 4 PLANTS / m2  4 4 4 4 PLANTS / m2  4 4 4 PLANTS / m2  8 8 8 PLANTS / m2  8 8 8	200mm pot 400mm pot 200mm pot	30% 20% 20% 20%  PERCENTAGE  20% 30% 20%  PERCENTAGE  20% 40% 40% 40%  PERCENTAGE  20% 40% 40% 40%  PERCENTAGE  20% 40% 40% 40%  PERCENTAGE	Native Exotic Ex
PLT-227 Station Forecourt  PLT-228 Station Forecourt  PLT-229 St. Kilda Road  PLT-321 Roadside Raingarden Mix  PLT-322 Albert Road Reserve	Hymenosporum flavum 'Gold Nugget' Euphorbia characias subsp. wulfenii Rhaphiolepis umbellata  BOTANIC NAME  Aloe plicantilis Clivia 'Yellow Miniata' Acmena smithii 'Allyn Magic' Kalanchoe mamieriana  BOTANIC NAME  Aloe plicantilis Kalanchoe mamieriana Acmena smithii 'Allyn Magic'  BOTANIC NAME  Ajuga reptans Dianella caerulea 'Breeze' Lomandra longifolia 'Tanika'  BOTANIC NAME  Lomandra longifolia 'Tanika' Ficinia nodosa Carex appressa  BOTANIC NAME  Anigozanthos flavidus Carex appressa Ficinia nodosa Leucophyta brownii	Native Frangipani Mediterranean Spurge Hawthorn  COMMON NAME  Fan Aloe Yellow Clivia Dwarf Lilly Pilly Mariner's Kalanchoe  COMMON NAME  Fan Aloe Mariner's Kalanchoe Dwarf Lilly Pilly  COMMON NAME  Australian Bugle Native Flax Lily Mat Rush  COMMON NAME  Mat Rush  Knobby Club Rush Tall Sedge  Knobby Club Rush Cushion Bush	HyfG Euc Rhum  ABBREVIATION  AIp CIY Acs Kam  ABBREVIATION  AIP Kam Acs  ABBREVIATION  Aja DicB LoIT  ABBREVIATION  LoIT Fin Caa  ABBREVIATION  Ani Caa Fin Leb	PLANTS / m2  4 4 4 4 4 PLANTS / m2  4 4 4 4 PLANTS / m2  8 8 8 PLANTS / m2  8 8 8 8	200mm pot 400mm pot 200mm pot	30% 20% 20% 20%  PERCENTAGE  20% 30% 30% 20%  PERCENTAGE  20% 40% 40% 40%  PERCENTAGE  20% 40% 40% 40%  PERCENTAGE  20% 40% 40% 40%  PERCENTAGE  20% 40% 40% 40% 15%	Native Exotic Exotic  Exotic  Exotic  Exotic

#### DEVELOPMENT PLAN SUBMISSION

Project Drawing Number TAS-CYP-DM-00-DRG-AUD-DOM-750011-DP G.5

PUBLIC TRANSPORT VICTORIA File Name

NOT FOR CONSTRUCTION

Sheet No.

SHEET 1 OF 2

Sheet Size A1

Designed By Drawn By J.PETITE E.SHAW Checked By Ind. Review C.GUTHRIE Approved Approval Date Drawing Number Revision

G.5 01/11/23 ISSUED FOR DEVELOPMENT PLAN MW CG G.4 03/08/22 ISSUED FOR DEVELOPMENT PLAN ES CG ES CG ES CG G.3 08/12/21 ISSUED FOR DEVELOPMENT PLAN G.2 08/09/21 ISSUED FOR DEVELOPMENT PLAN G.1 16/07/21 ISSUED FOR DEVELOPMENT PLAN Revised By In Serv Rev. Date Description

This drawing has been prepared by, or compiled from information provided by, persons other than PTV. To the maximum extent permissible by law, PTV takes no responsibility for, and makes no representations in relation to, the completeness, accuracy or quality of any information contained in this drawing. Each user of this drawing releases PTV from all and any loss, damage, cost, expense or liability in relation to the use of, or any reliance on, this drawing or the information contained in it contained in it.

All written dimensions take precedence over scaled dimensions. ES CG

Designed Checked Ind. Rev. Approv.

This drawing is provided only for the information of the person or organisation to whom PTV provides it. It may not be provided to, or used by, any other person without PTV's prior written consent.

Cross Yarra Partnership Franchisee / Lessee

RAIL PROJECTS VICTORIA

DOMAIN

DOMAIN PRECINCT

ANZAC STATION

PLANTING SCHEDULE - SHEET 01 Up Location Down Location East. North. ID# East. North. ID#

ARCHITECTURAL

17/11/2023 10:46:28 AM

Planting	Location	Area	Species 1	Quantities	Species 2	Quantities	Species 3	Quantities	Species 4	Quantities	Species 5	Quantities	Species 6	Quantities
			•											
PLT-101	A	12458 m²	Pec											
PLT-101	AA	7 m <sup>2</sup>	Pec											
PLT-101	В	86 m <sup>2</sup>	Pec											
PLT-101	BB	43 m <sup>2</sup>	Pec											
PLT-101	CC	15 m <sup>2</sup>	Pec											
PLT-101	D	169 m <sup>2</sup>	Pec											
PLT-101	GG	43 m <sup>2</sup>	Pec	0		0		0		0				
PLT-101	II.	115 m <sup>2</sup>	Pec	0		0		0		0				
PLT-101 PLT-101	11	294 m <sup>2</sup>	Pec Pec	0		0		0		0				
PLT-101	JJ	80 m <sup>2</sup>	Pec	U		U		U		U				
PLT-101	K	60 m <sup>2</sup>	Pec											
PLT-101	KK	7 m <sup>2</sup>	Pec											
PLT-101	I	139 m <sup>2</sup>	Pec											
PLT-101	0	894 m <sup>2</sup>	Pec											
PLT-101	P	293 m <sup>2</sup>	Pec											
PLT-101	R	57 m <sup>2</sup>	Pec											
PLT-101	U	72 m <sup>2</sup>	Pec											
PLT-101	V	587 m <sup>2</sup>	Pec											
PLT-101	W	581 m <sup>2</sup>	Pec											
PLT-101	X	1273 m <sup>2</sup>	Pec											
PLT-101	Y	303 m <sup>2</sup>	Pec											
PLT-101	ZZ	62 m <sup>2</sup>	Pec											
PLT-102	Α	30 m <sup>2</sup>												
PLT-102	E	695 m <sup>2</sup>	Pec											
PLT-102	M	427 m <sup>2</sup>	Pec											
PLT-102	N	312 m <sup>2</sup>	Pec											
PLT-102	T	309 m <sup>2</sup>	Pec											
PLT-102	Z	348 m²	Pec											
PLT-221	Α	18 m²	AcrL	14	Cog	14	DicB	14	Goo	14	LoIT	14		
PLT-221	В	11 m²	AcrL	9	Cog	9	DicB	9	Goo	9	LoIT	9		
PLT-221	С	25 m²	AcrL	20	Cog	20	DicB	20	Goo	20	LoIT	20		
PLT-221	D	18 m²	AcrL	14	Cog	14	DicB	14	Goo	14	LoIT	14		
PLT-221	E	28 m²	AcrL	23	Cog	23	DicB	23	Goo	23	LoIT	23		
PLT-221	F	8 m²	AcrL	6	Cog	6	DicB	6	Goo	6	LoIT	6		
PLT-221	G	18 m²	AcrL	14	Cog	14	DicB	14	Goo	14	LoIT	14		
PLT-221	Н	11 m²	AcrL	9	Cog	9	DicB	9	Goo	9	LoIT	9		
PLT-221	I	7 m²	AcrL	6	Cog	6	DicB	6	Goo	6	LoIT	6		
PLT-221	J	11 m²	AcrL	9	Cog	9	DicB	9	Goo	9	LoIT	9		
PLT-221	L	6 m²	AcrL	5	Cog	5	DicB	5	Goo	5	LoIT	5		
PLT-221	М	9 m²	AcrL	7	Cog	7	DicB	7	Goo	7	LolT	7		
PLT-221	N	9 m²	AcrL	7	Cog	7	DicB	7	Goo	7	LolT	7		
PLT-221	0	7 m²	AcrL	5	Cog	5	DicB	5	Goo	5	LolT	5		
PLT-221	Р	7 m²	AcrL	5	Cog	5	DicB	5	Goo	5	LolT	5		
PLT-221	Q	9 m²	AcrL	7	Cog	7	DicB	7	Goo	7	LolT	7		
PLT-221	R	9 m²	AcrL	7	Cog	7	DicB	7	Goo	7	LolT	7		
PLT-221	S	16 m²	AcrL	13	Cog	13	DicB	13	Goo	13	LolT	13		
PLT-221	Т	26 m²	AcrL	21	Cog	21	DicB	21	Goo	21	LolT	21		
PLT-222	А	47 m²	AcrL	47	Bac	47	BasS	47	GrB	47				
PLT-222	В	29 m²	AcrL	29	Bac	29	BasS	29	GrB	29				
PLT-222	С	20 m²	AcrL	20	Bac	20	BasS	20	GrB	20				
PLT-222	D	23 m²	AcrL	23	Bac	23	BasS	23	GrB	23				
PLT-222	F	42 m²	AcrL	42	Bac	42	BasS	42	GrB	42				
PLT-222	G	38 m²	AcrL	38	Bac	38	BasS	38	GrB	38				
PLT-222	Н	16 m²	AcrL	16	Bac	16	BasS	16	GrB	16				
PLT-222	1	54 m²	AcrL	54	Bac	54	BasS	54	GrB	54				
PLT-223	А	46 m²	Dic	73	Chs	37	LolT	73						
PLT-223	В	18 m²	Dic	28	Chs	14	LolT	28						
PLT-223	С	24 m²	Dic	39	Chs	19	LolT	39						
		33 m²	Dic	53	Chs	26	LolT	53						

G.4 01/11/23 ISSUED FOR DEVELOPMENT PLAN

G.3 03/08/22 ISSUED FOR DEVELOPMENT PLAN

G.2 08/09/21 ISSUED FOR DEVELOPMENT PLAN

G.1 16/07/21 ISSUED FOR DEVELOPMENT PLAN

Revised By In Serv Rev. Date Description

Planting	Location	Area	Species 1	Quantities	Species 2	Quantities	Species 3	Quantities	Species 4	Quantities	Species 5	Quantities	Species 6	Quantiti
PLT-224	В	18 m²	CorL	37	GrjG	37								
PLT-224	С	10 m <sup>2</sup>	CorL	20	GrjG	20								
PLT-224	D	35 m <sup>2</sup>	CorL	71	GrjG	71								
PLT-224	E	36 m²	CorL	72	GrjG	72								
PLT-224	Н	47 m <sup>2</sup>	CorL	93	GrjG	93								
PLT-224	I	34 m²	CorL	67	GrjG	67								
PLT-224	J	42 m²	CorL	84	GrjG	84								
PLT-224	K	14 m²	CorL	28	GrjG	28								
PLT-225	Α	31 m <sup>2</sup>	Brm	31	Cam	31	Chs	31	Мур	31				
PLT-225	В	6 m <sup>2</sup>	Brm	6	Cam	6	Chs	6	Мур	6				
PLT-225	С	14 m²	Brm	14	Cam	14	Chs	14	Мур	14				
PLT-225	D	19 m²	Brm	19	Cam	19	Chs	19	Мур	19				
PLT-225	Е	11 m <sup>2</sup>	Brm	11	Cam	11	Chs	11	Мур	11				
PLT-225	F	9 m²	Brm	9	Cam	9	Chs	9	Мур	9				
PLT-225	G	15 m²	Brm	15	Cam	15	Chs	15	Мур	15				
PLT-225	I	6 m²	Brm	6	Cam	6	Chs	6	Мур	6				
PLT-225	J	6 m <sup>2</sup>	Brm	6	Cam	6	Chs	6	Мур	6				
PLT-225	K	8 m²	Brm	8	Cam	8	Chs	8	Мур	8				
PLT-226	Α	106 m²	Acm	127	HyfG	127	Euc	85	RhuM	85				
PLT-226	В	39 m²	Acm	47	HyfG	47	Euc	31	RhuM	31				
PLT-227	Α	20 m²	Alp	16	CIY	24	Kam	16	Acs	24				
	В	23 m²	Alp	18	CIY	27	Kam	18	Acs	27				
PLT-227	С	23 m²	Alp	19	CIY	28	Kam	19	Acs	28				
PLT-228	В	47 m²	Alp	37	Kam	75	Acs	75						
PLT-228	С	8 m²	Alp	7	Kam	13	Acs	13						
PLT-228	D	53 m²	Alp	42	Kam	84	Acs	84						
PLT-228	F	54 m²	Alp	43	Kam	86	Acs	86						
PLT-228	G	75 m²	Alp	60	Kam	120	Acs	120						
PLT-229	Α	8 m²	Aja	6	DicB	13	LolT	13		0				
PLT-229	В	103 m²	Aja	82	DicB	165	LolT	165		0				
PLT-229	С	9 m²	Aja	8	DicB	15	LolT	15		0				
PLT-229	D	23 m²	Aja	19	DicB	37	LolT	37		0				
PLT-229	F	Redundant Area	Aja		DicB		LolT							
PLT-229	G	167 m²	Aja	134	DicB	267	LolT	267		0				
PLT-229	Н	17 m²	Aja	14	DicB	28	LolT	28		0				
PLT-229	I	660 m²	Aja	528	DicB	1055	LolT	1055		0				
PLT-229	J	33 m²	Aja	26	DicB	52	LolT	52		0				
PLT-229	K	20 m²	Aja	16	DicB	33	LolT	33		0				
PLT-229	L	95 m²	Aja	76	DicB	152	LolT	152		0				
PLT-229	M	23 m²	Aja	18	DicB	36	LoIT	36		0				
PLT-229	N	71 m²	Aja	57	DicB	113	LoIT	113		0				
	0	20 m²	Aja	16	DicB	32	LoIT	32		0				
PLT-229		26 m²	Aja	21	DicB	41	LoIT	41		0				
	Q	16 m²	Aja	13	DicB	26	LoIT	26		0				
PLT-229	R	748 m²	Aja	599	DicB	1197	LoIT	1197		0				
PLT-229	S	51 m²	Aja	41	DicB	81	LoIT	81		0				
	Α	91 m²	Caa	183	Fin	183	LoIT	91						
	В	23 m²	Caa	46	Fin	46	LoIT	23						
PLT-321	С	17 m²	Caa	33	Fin	33	LoIT	17						
PLT-322		82 m²	Ani	62	Caa	103	Fin	103	Leb	62	LolT	82		0
	В	85 m²	Ani	64	Caa	106	Fin	106	Leb	64	LolT	85		0
PLT-322	С	87 m²	Ani	65	Caa	109	Fin	109	Leb	65	LolT	87		0
	С	2 m²	Fin	12										
	D	3 m²	Fin	16										
PLT-323	E	5 m²	Fin	23										
PLT-323	F	3 m²	Fin	15										
	G	5 m <sup>2</sup>	Fin	25										

#### DEVELOPMENT PLAN SUBMISSION

Project Drawing Number TAS-CYP-DM-00-DRG-AUD-DOM-750012-DP

SHEET 2 OF 2

Sheet Size A1

PUBLIC TRANSPORT VICTORIA File Name

NOT FOR CONSTRUCTION

Sheet No.

G.4 Designed By Drawn By J.PETITE E.SHAW Checked By Ind. Review C.GUTHRIE Approved Approval Date

Revision

Drawing Number

Cross Yarra Partnership RAIL PROJECTS VICTORIA

This drawing has been prepared by, or compiled from information provided by, persons other than PTV. To the maximum extent permissible by law, PTV takes no responsibility for, and makes no representations in relation to, the completeness, accuracy or quality of any information contained in this drawing. Each user of this drawing releases PTV from all and any loss, damage, cost, expense or liability in relation to the use of, or any reliance on, this drawing or the information contained in it Franchisee / Lessee All written dimensions take precedence over scaled dimensions. ES CG

Designed Checked Ind. Rev. Approv.

This drawing is provided only for the information of the person or organisation to whom PTV provides it. It may not be provided to, or used by, any other person without PTV's prior written consent.

ES CG
ES CG
ES CG

contained in it.


DOMAIN


DOMAIN PRECINCT


ANZAC STATION


PLANTING SCHEDULE - SHEET 02 Up Location Down Location East. North. ID# East. North. ID#


ARCHITECTURAL

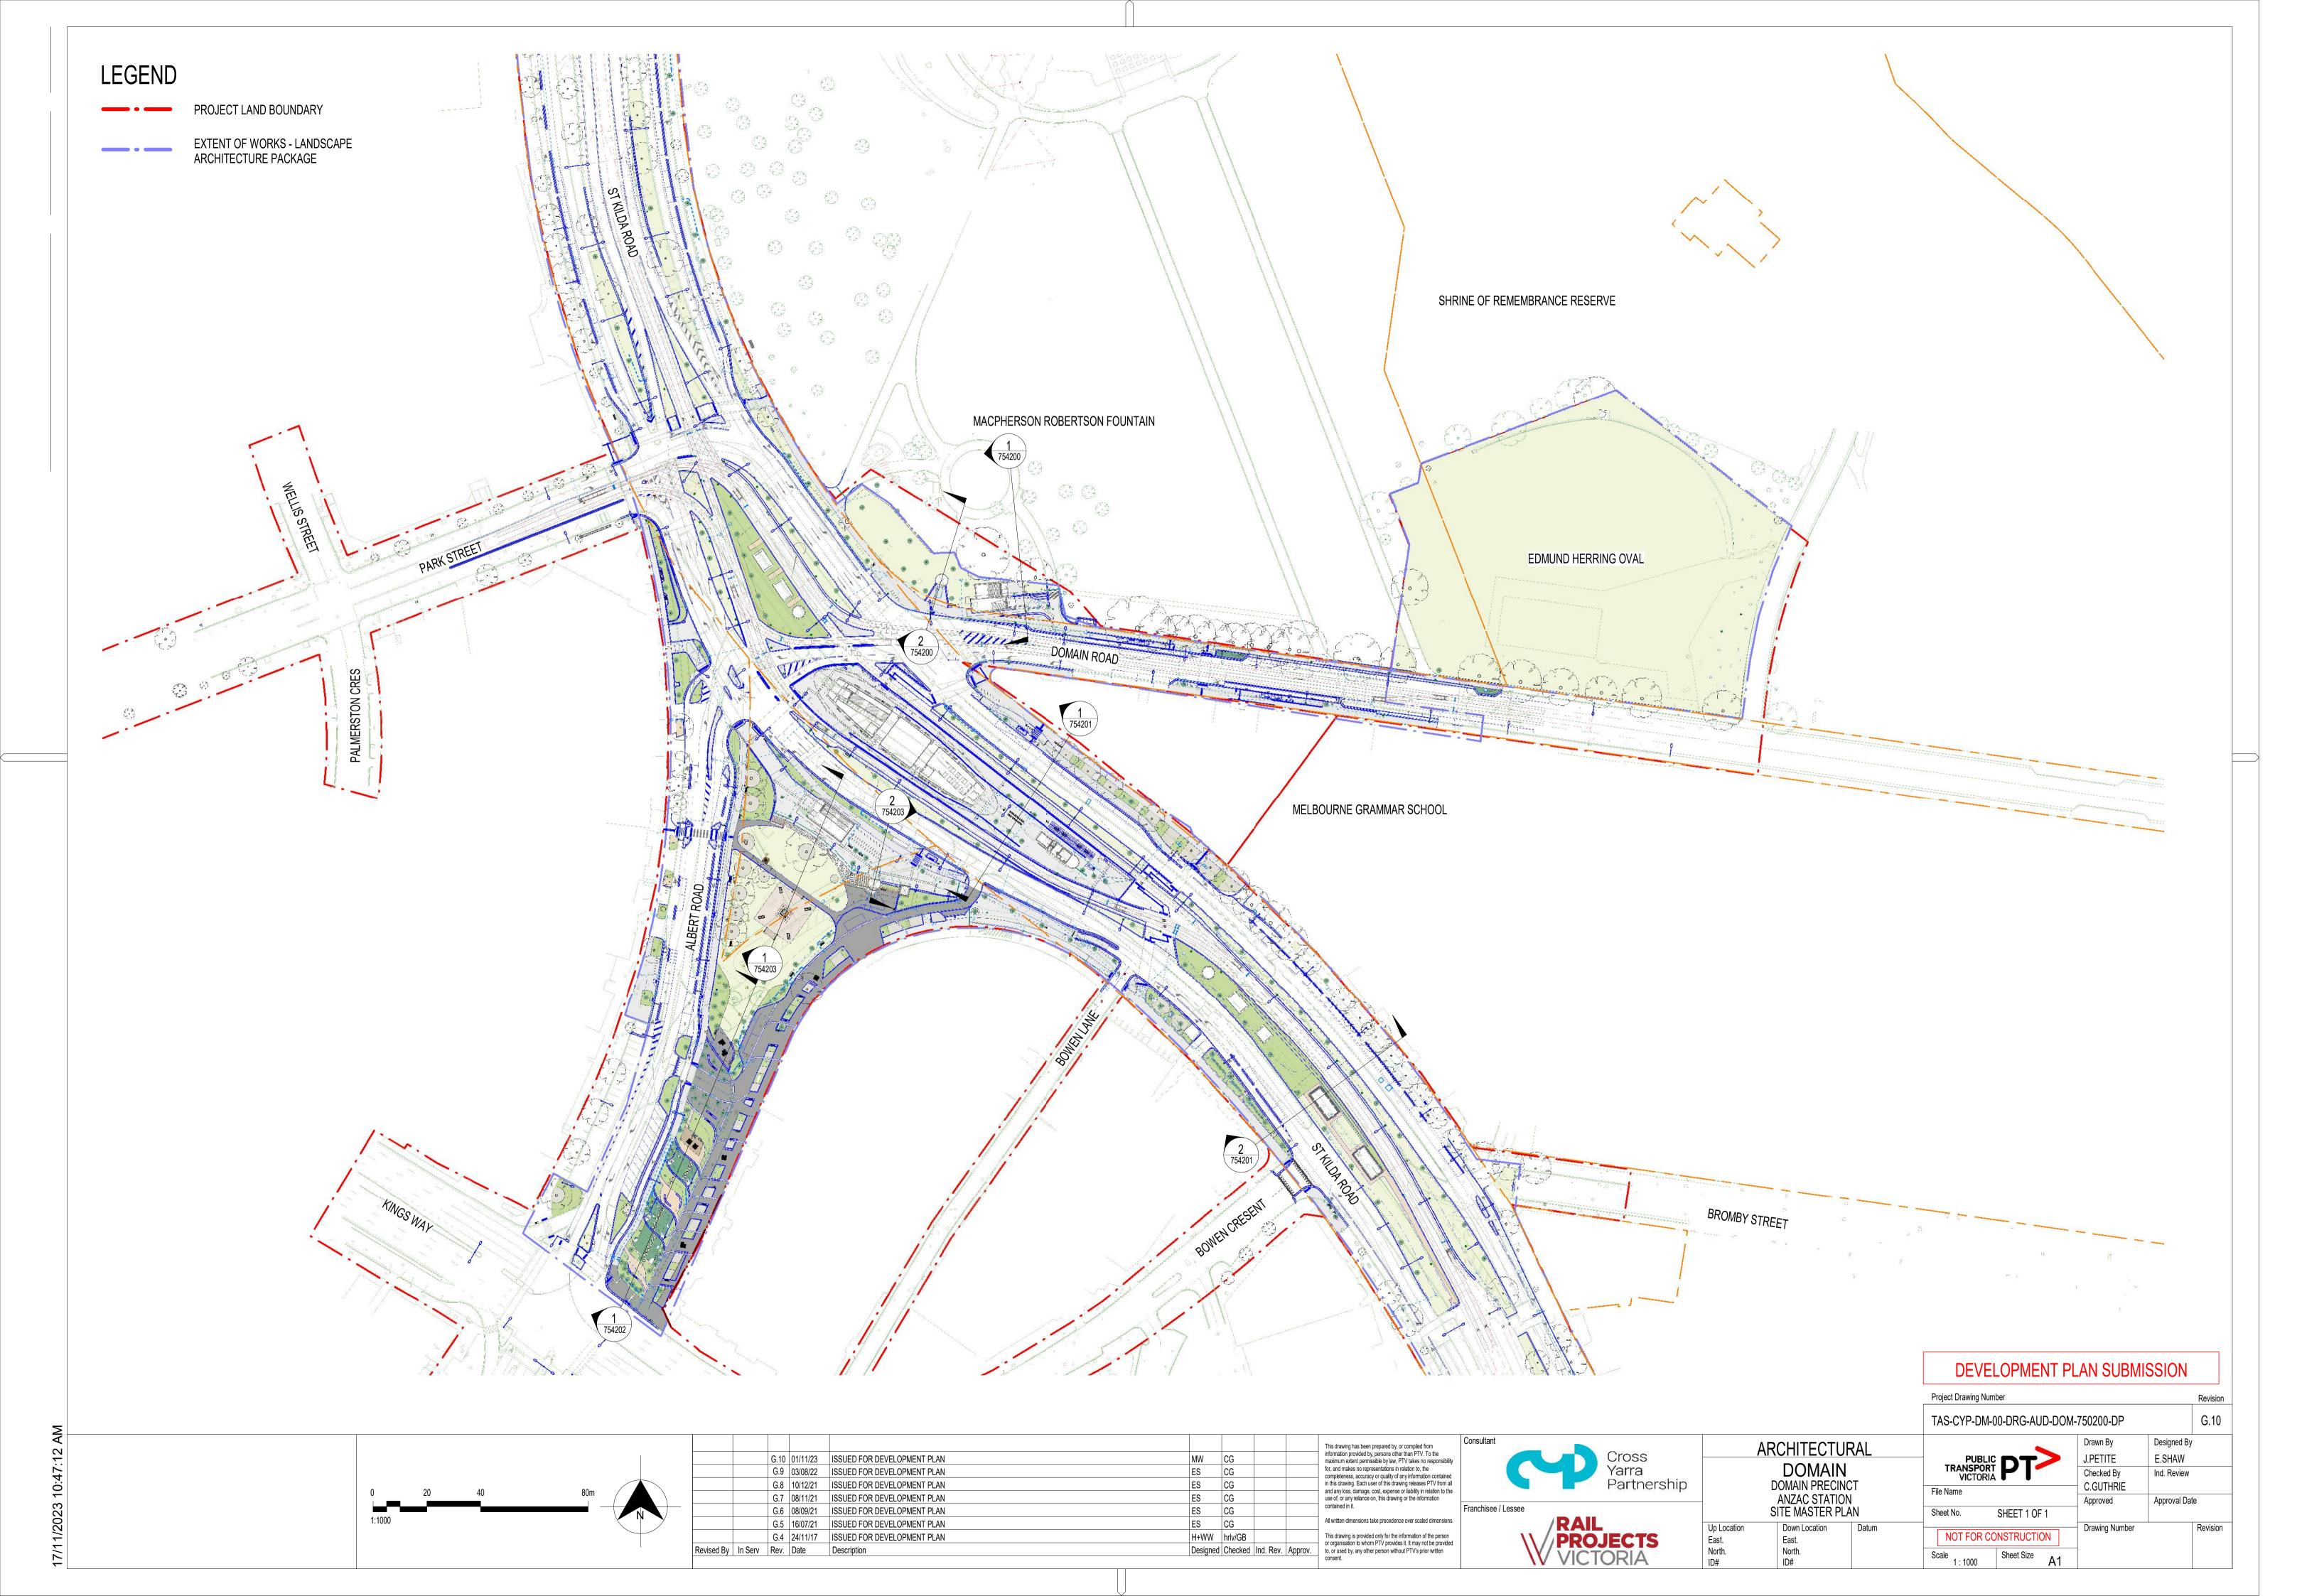

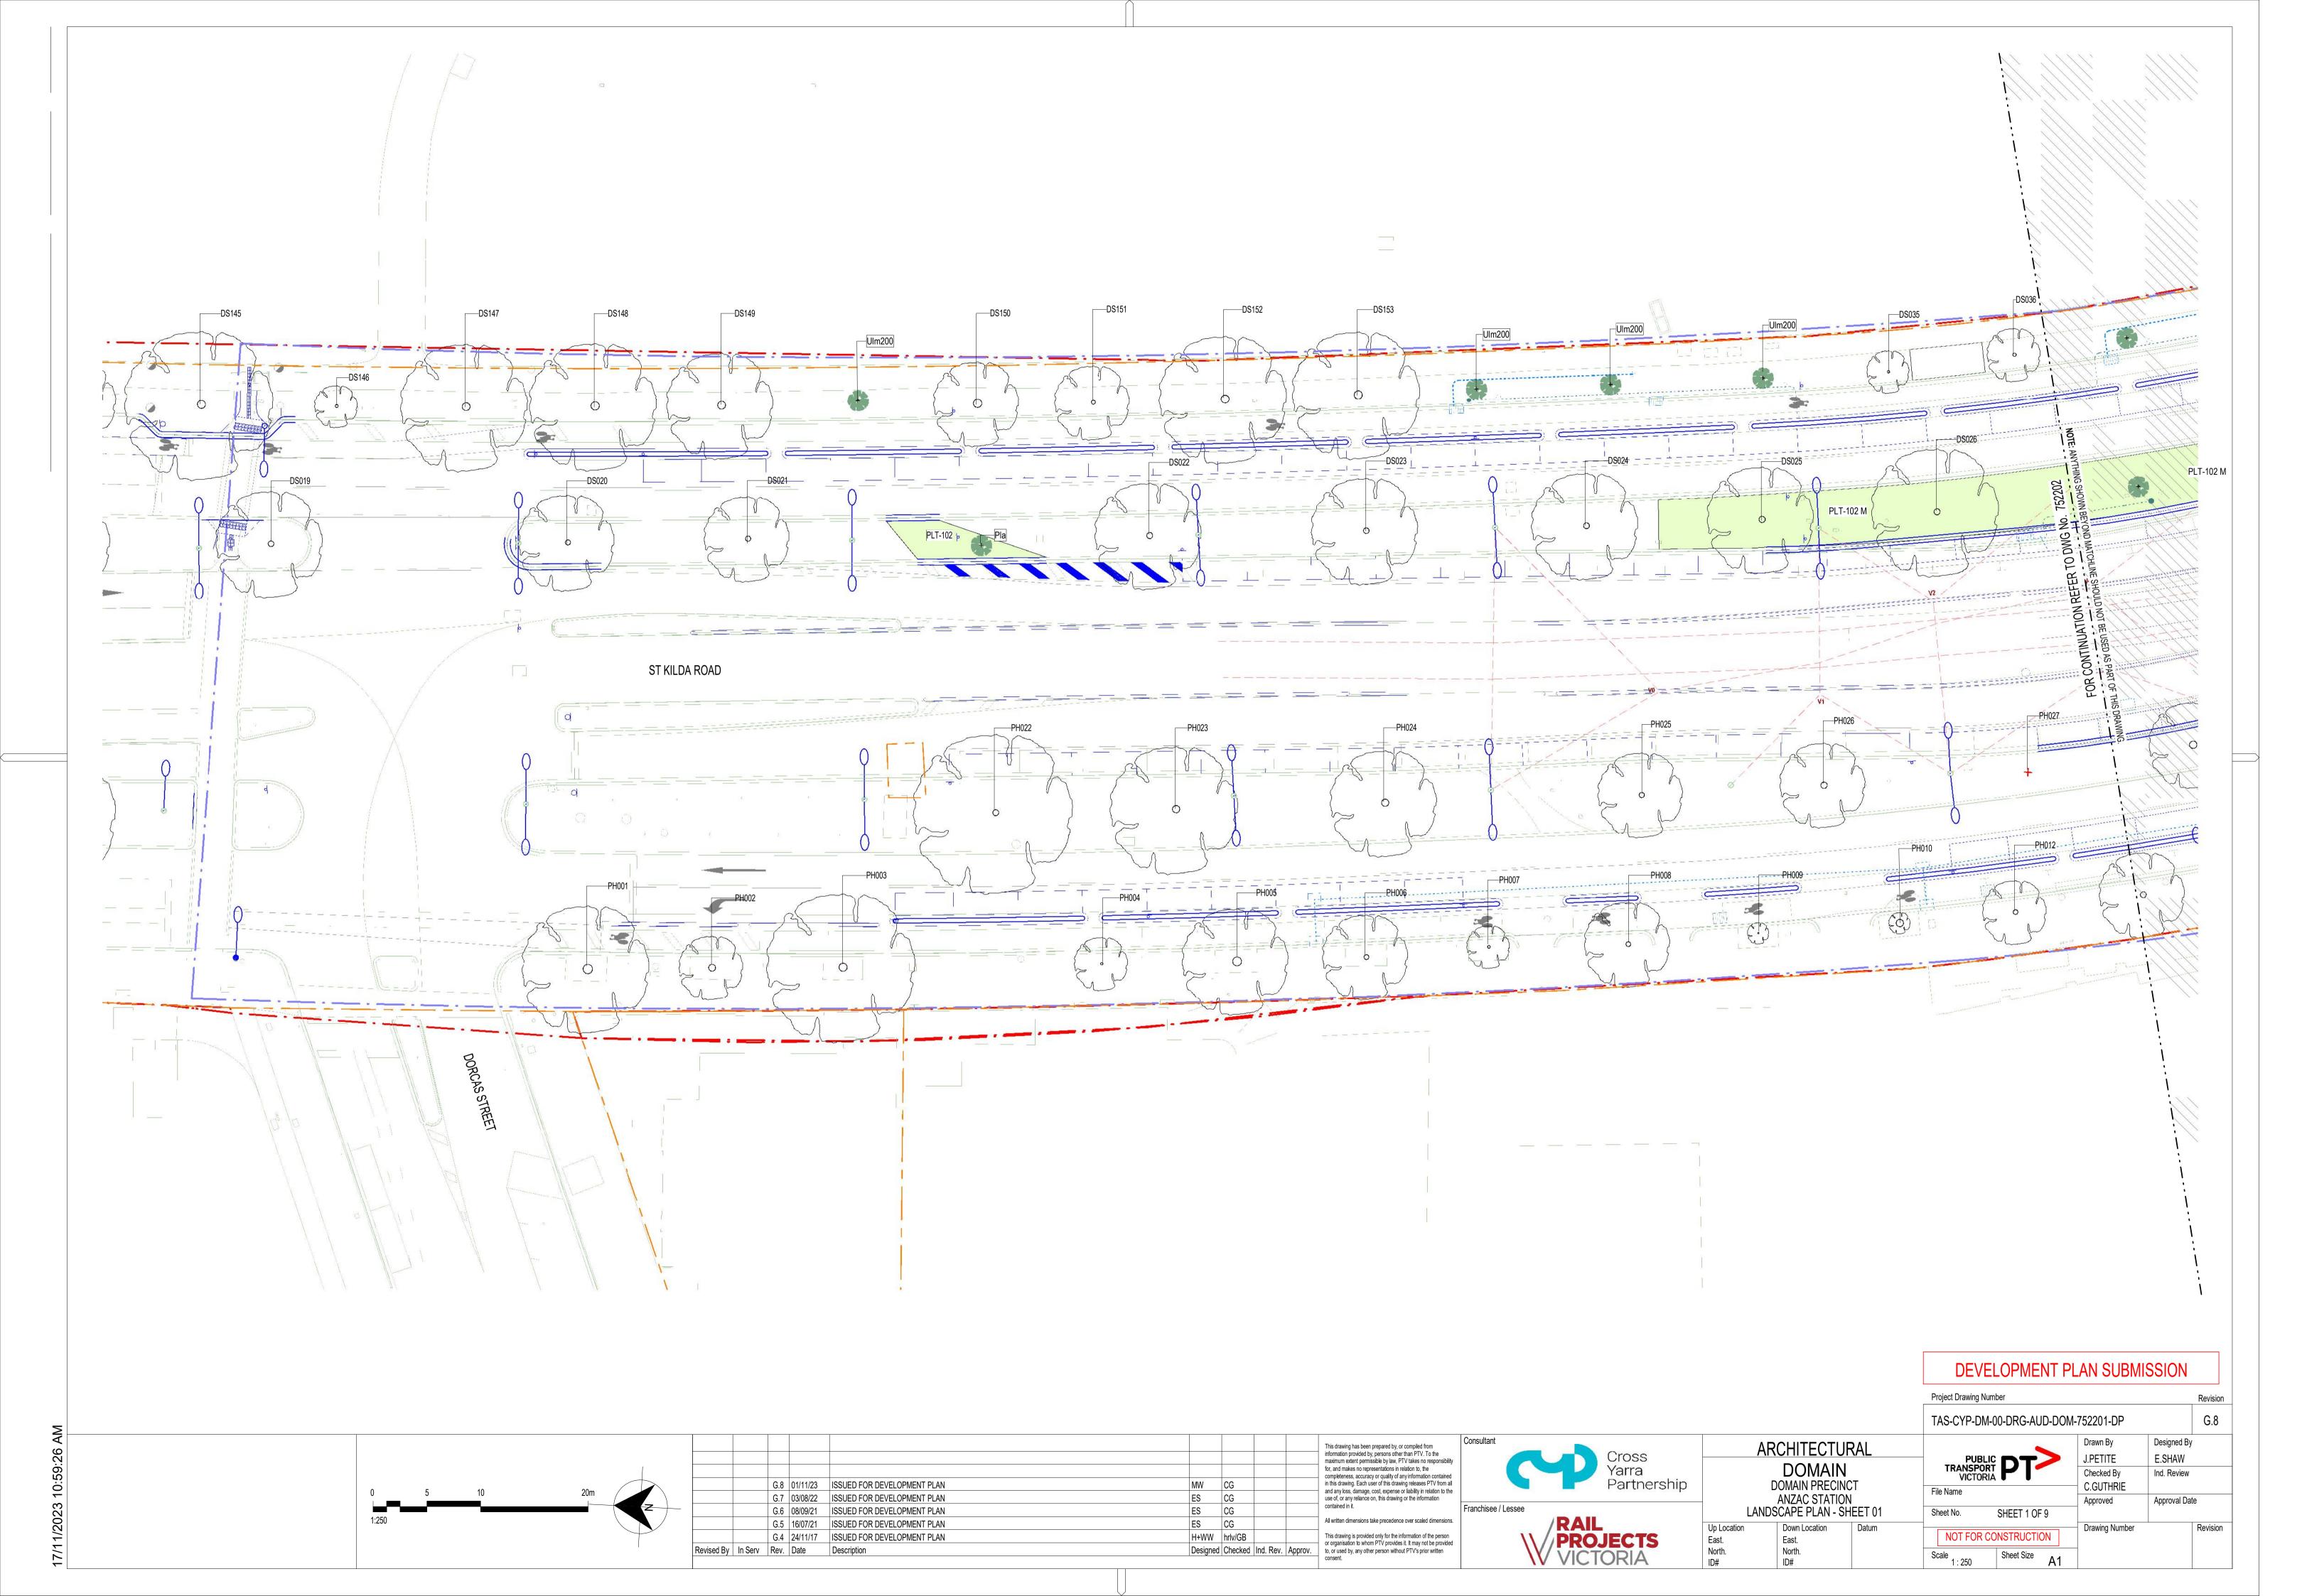


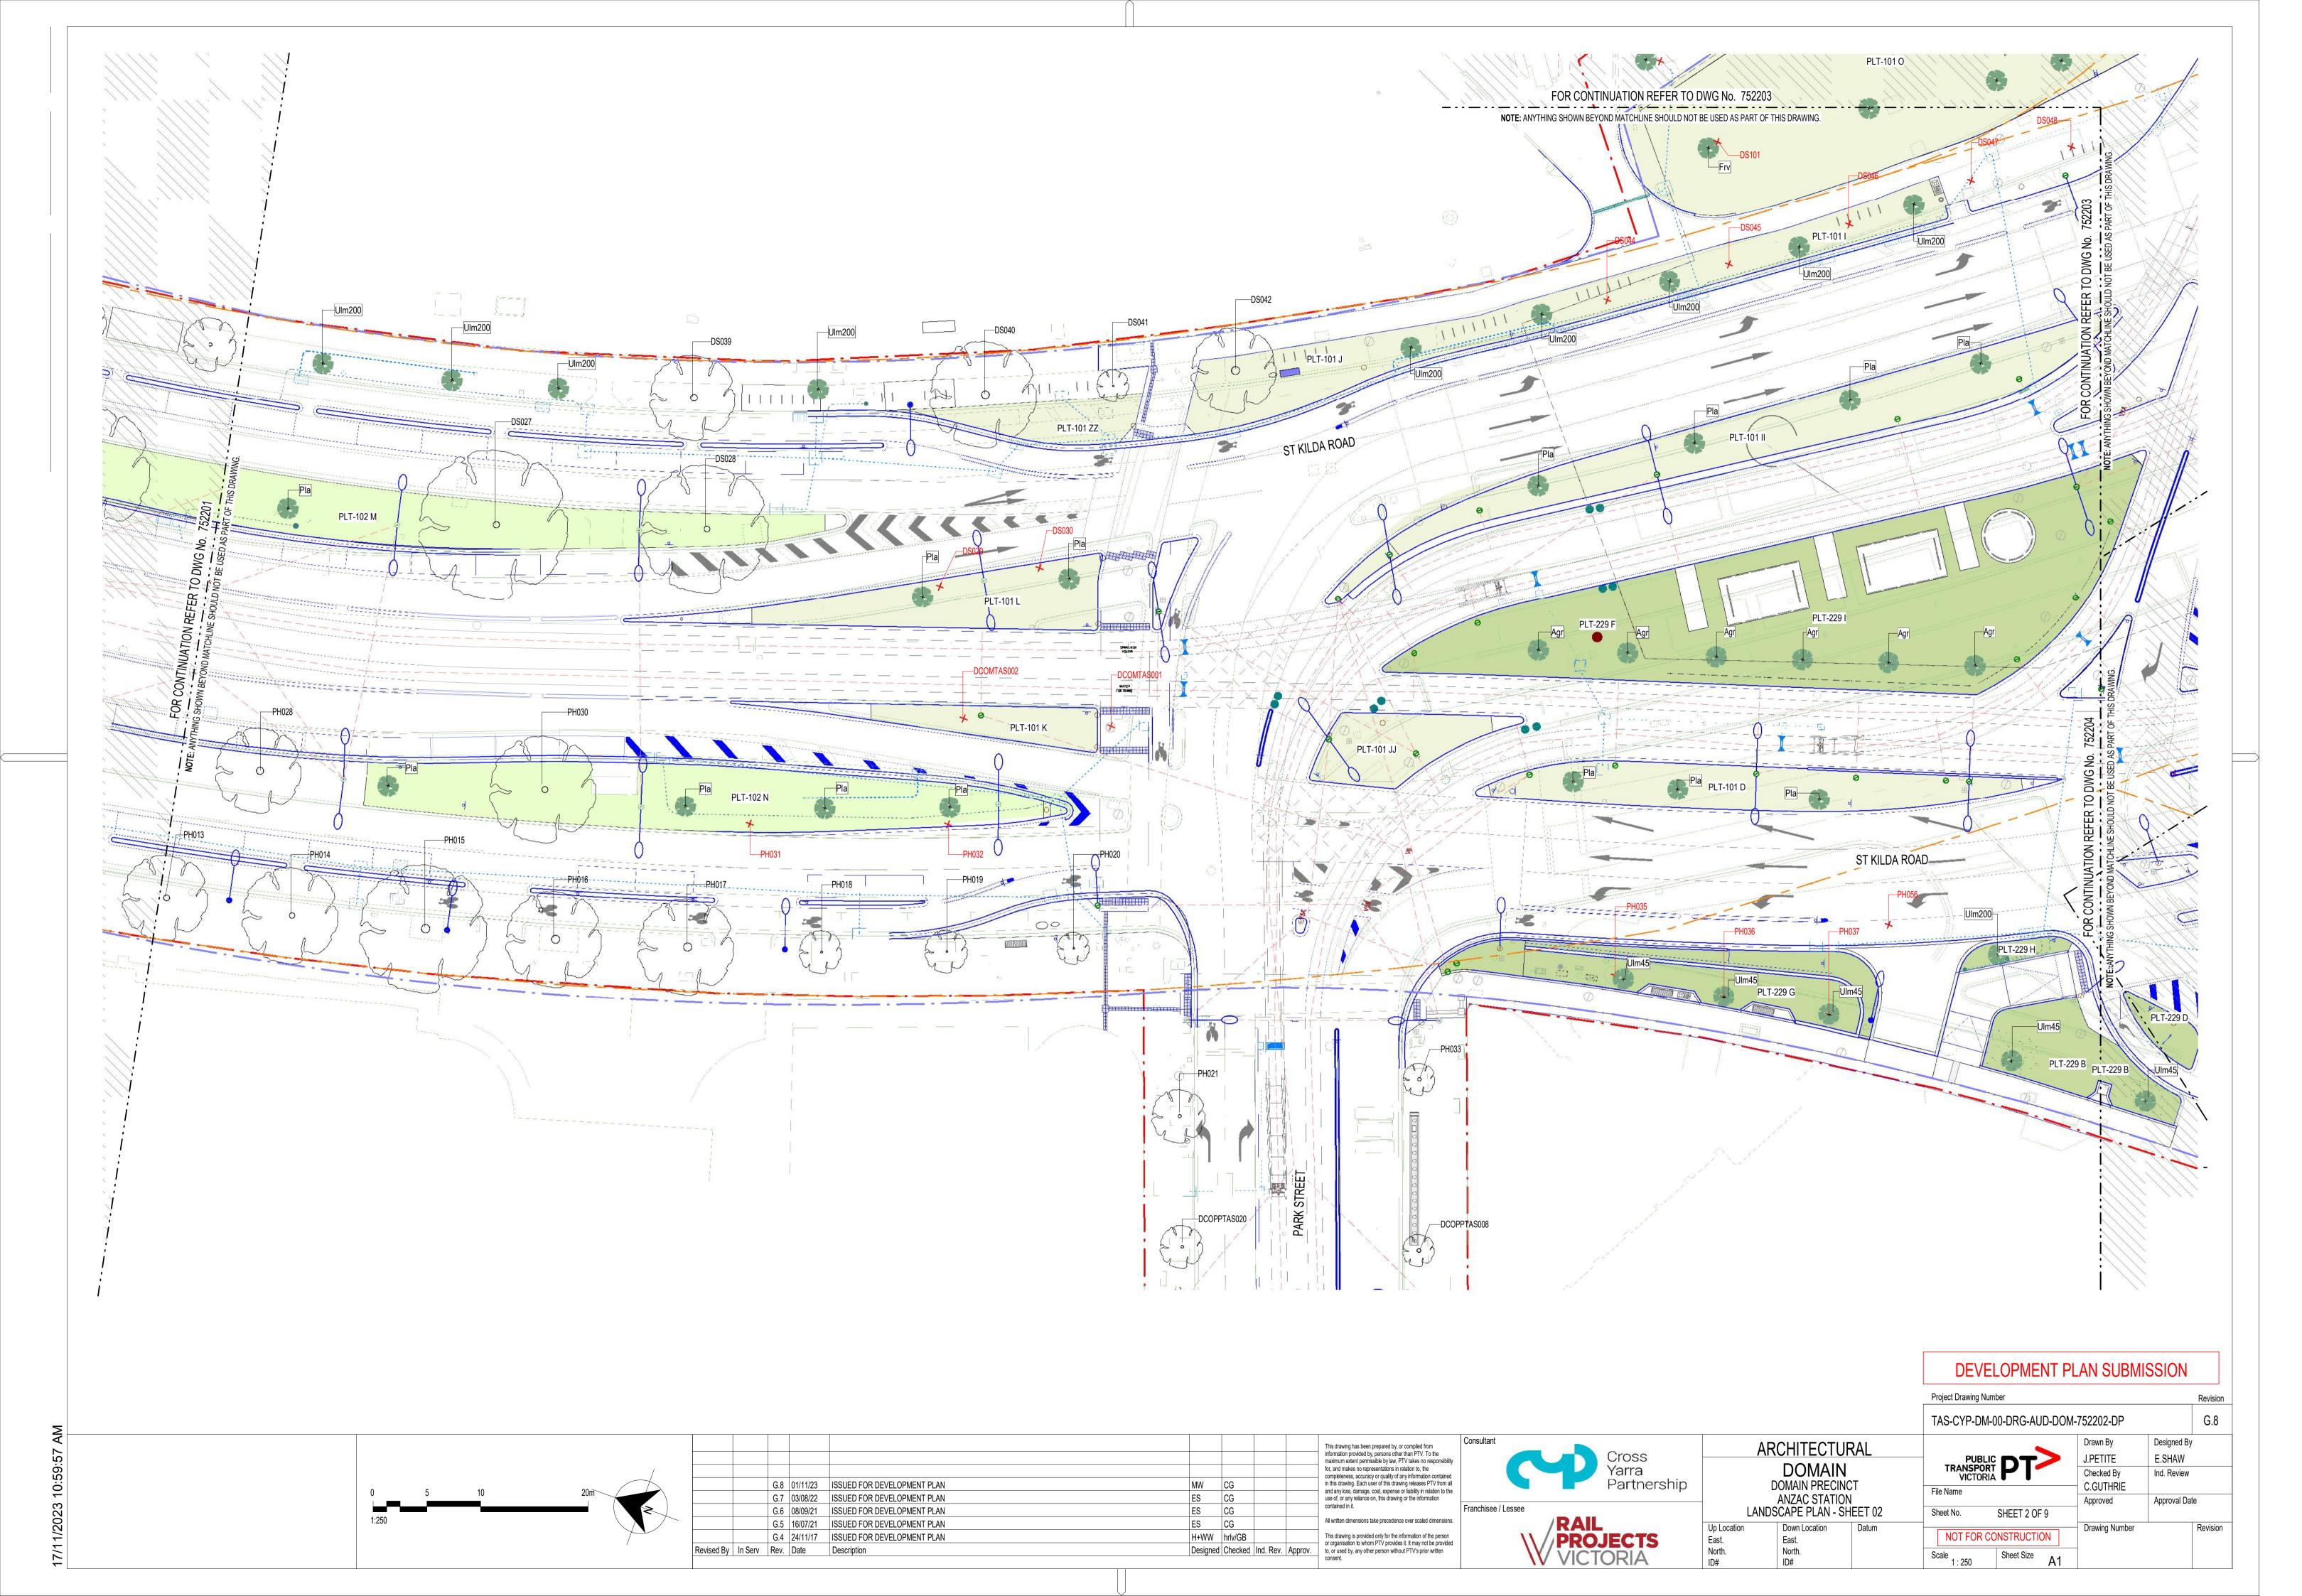


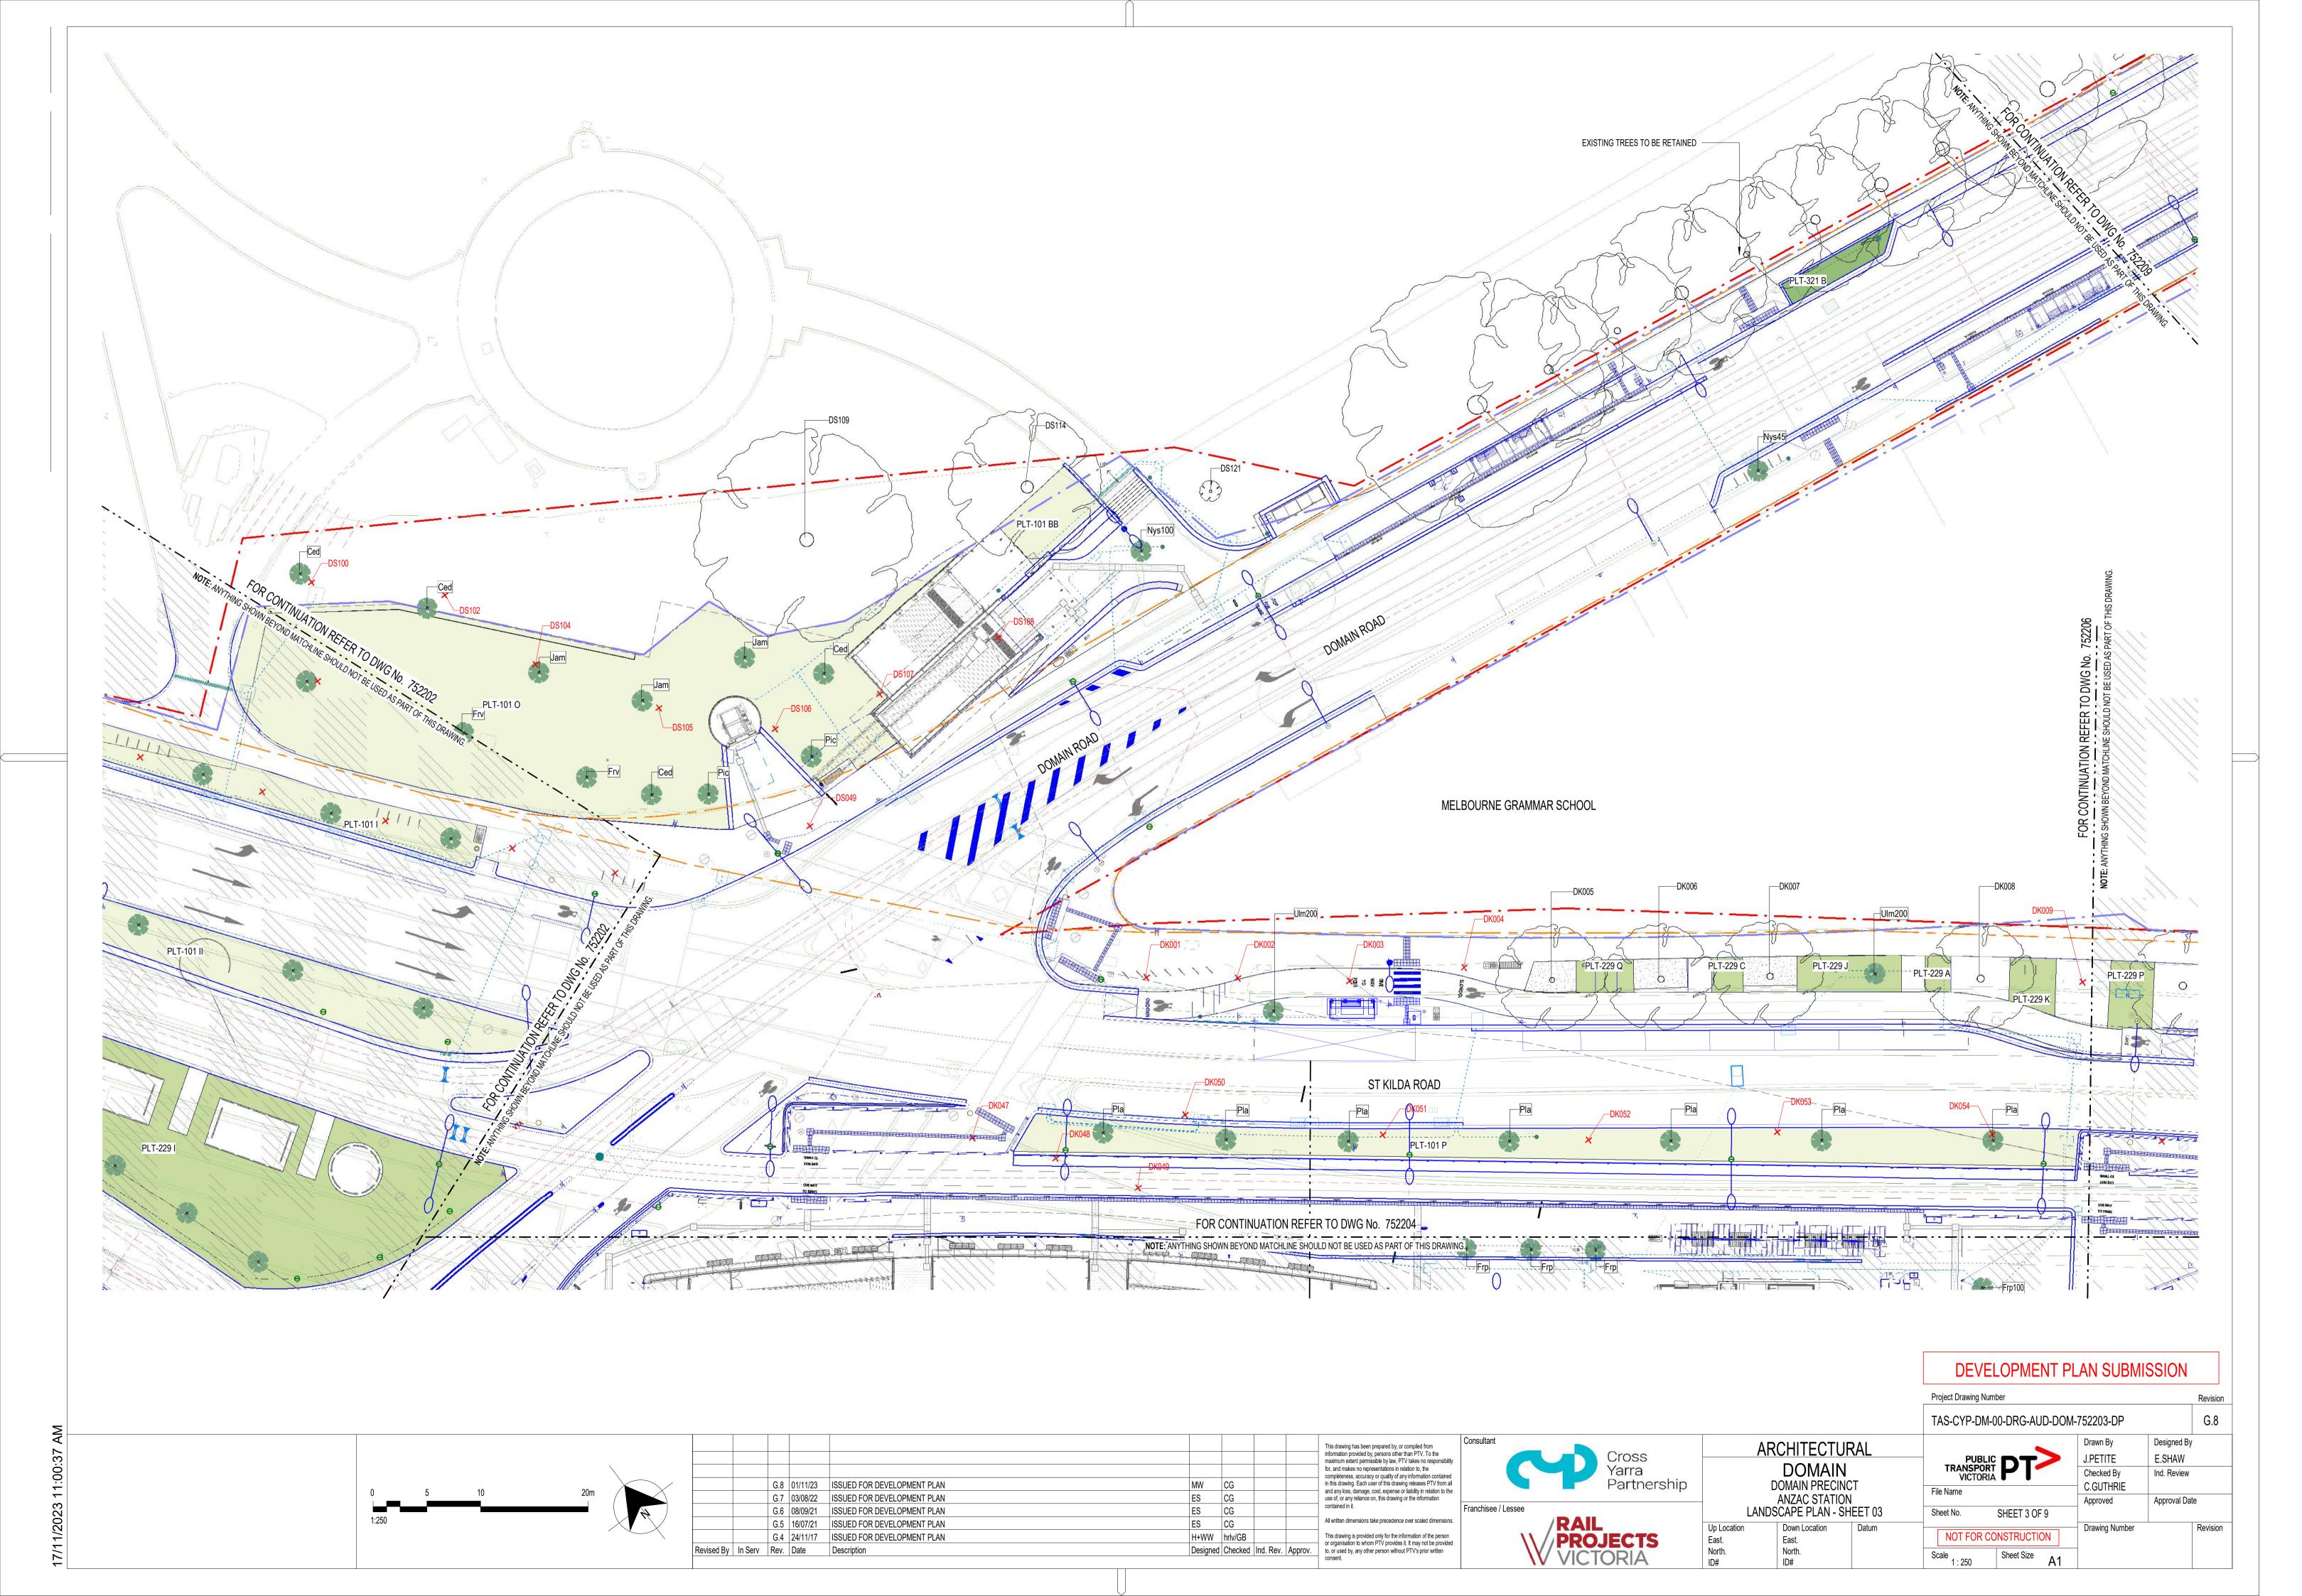


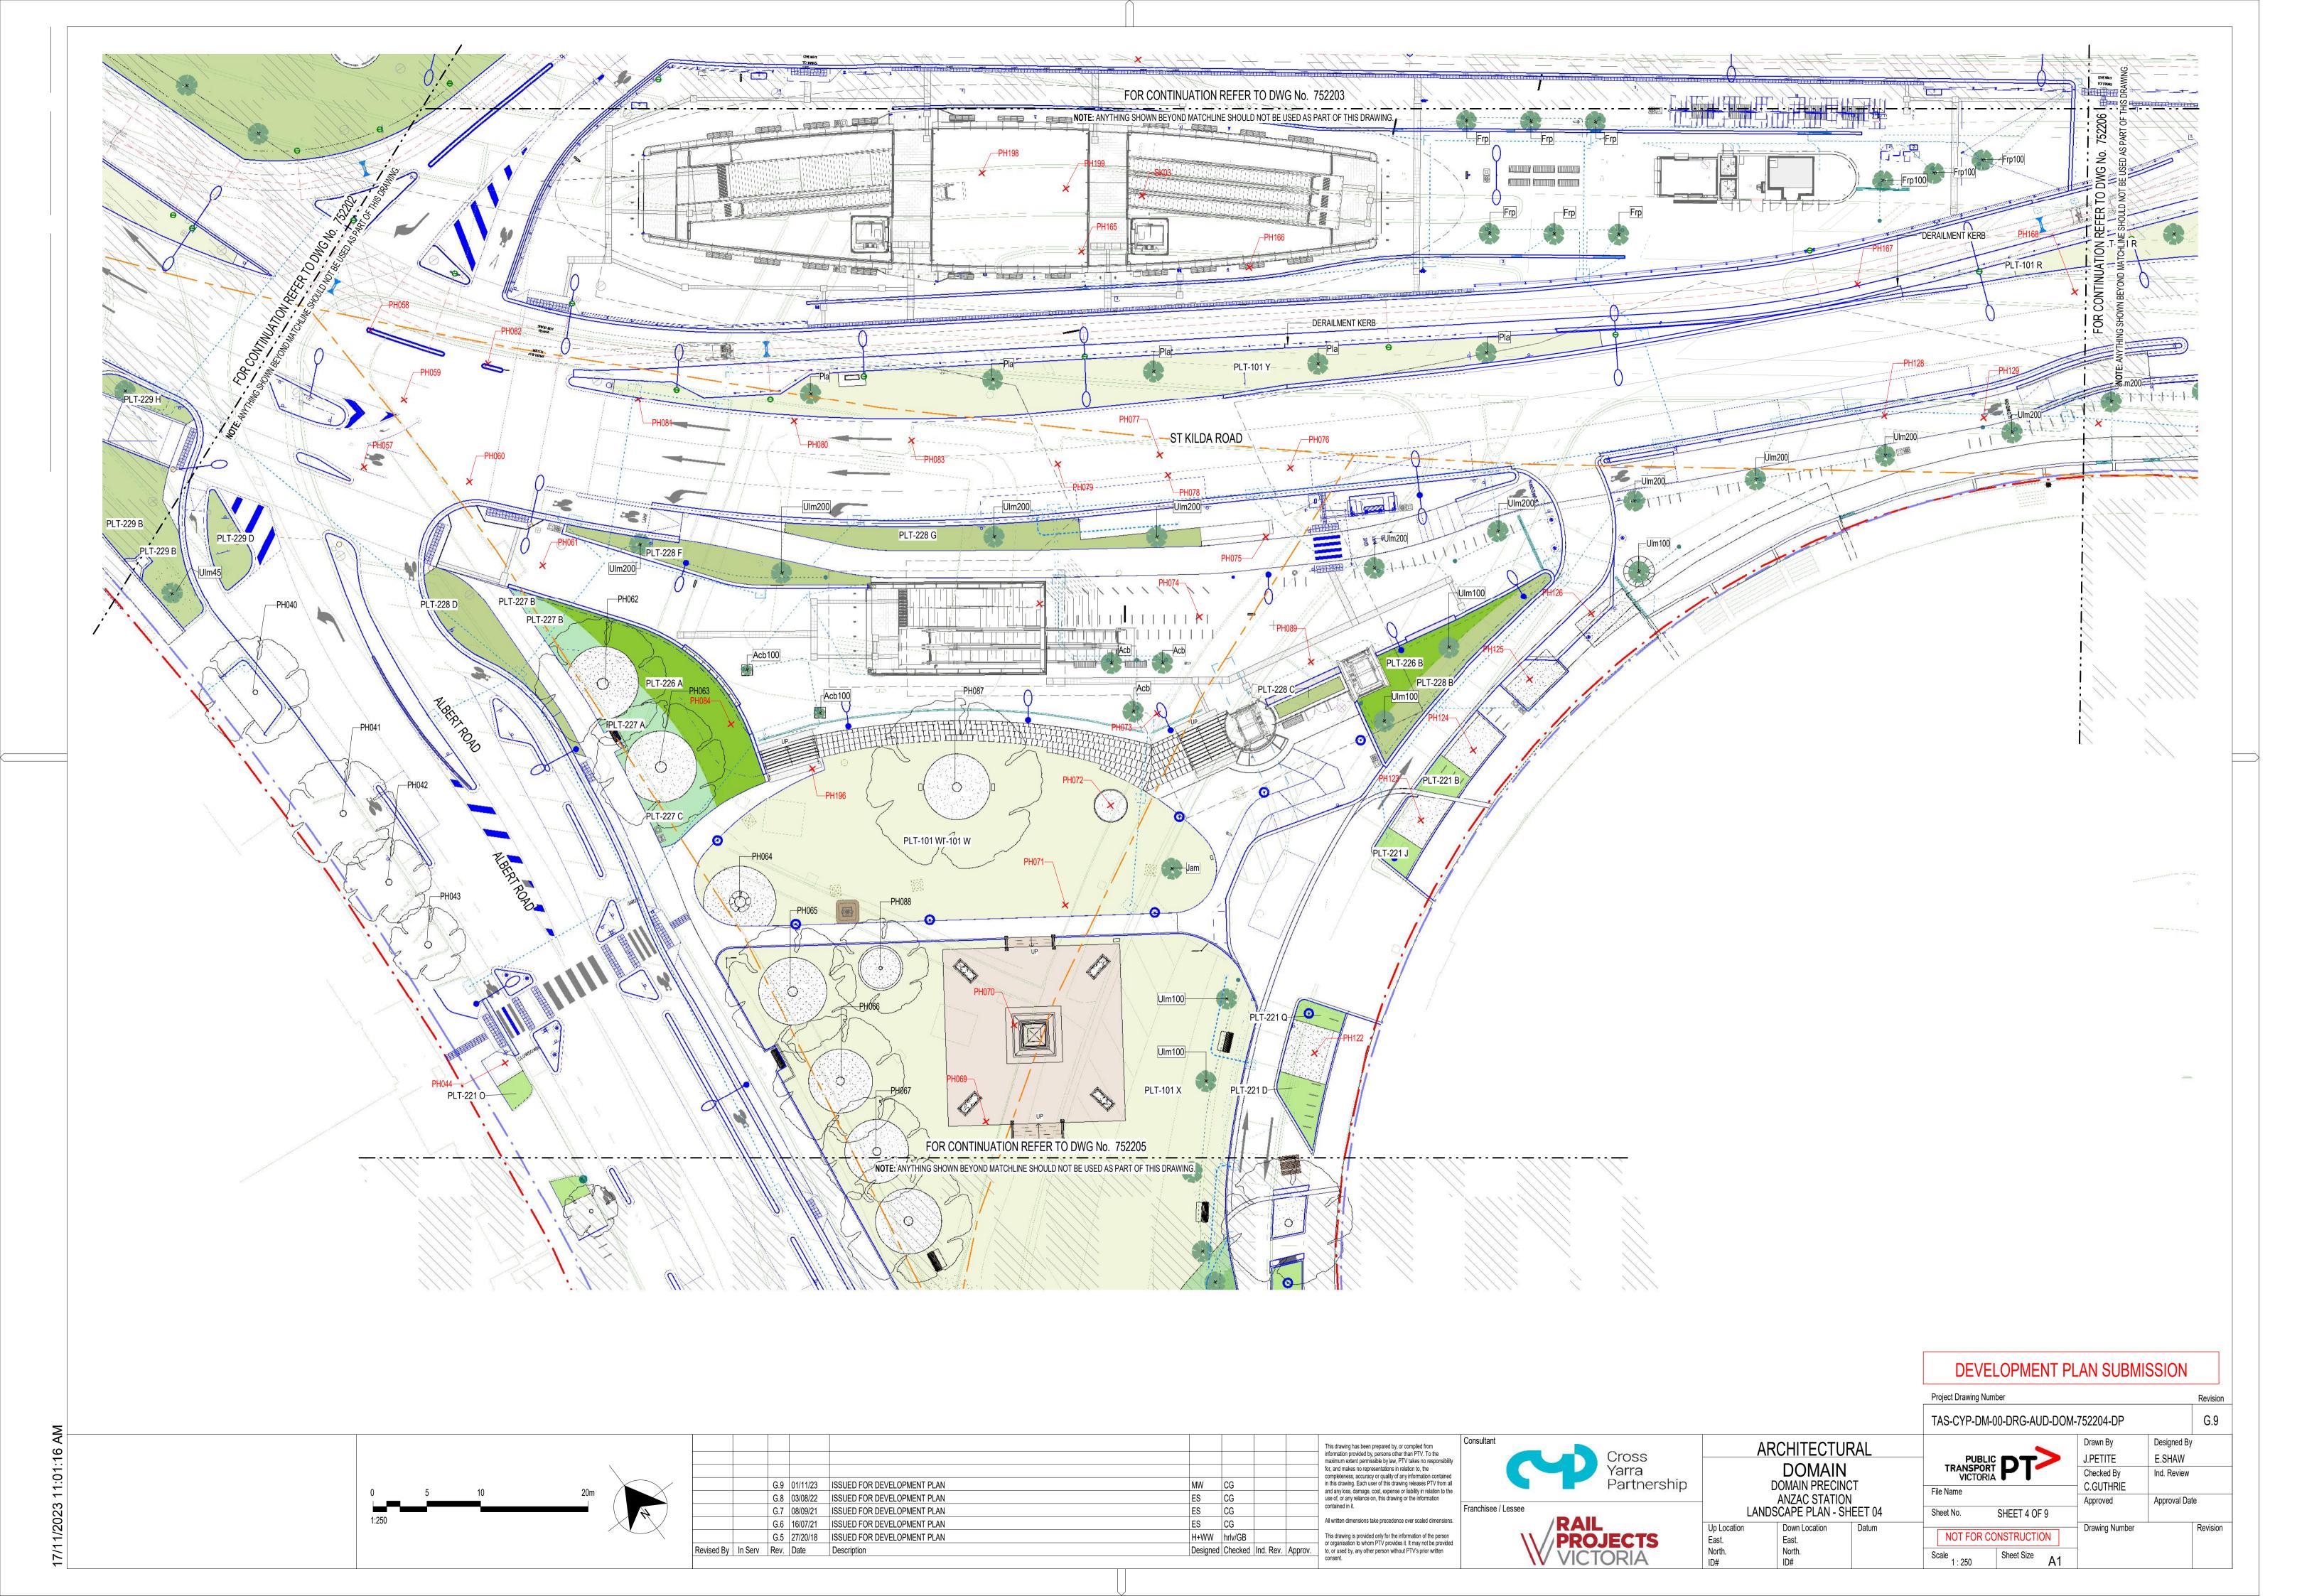





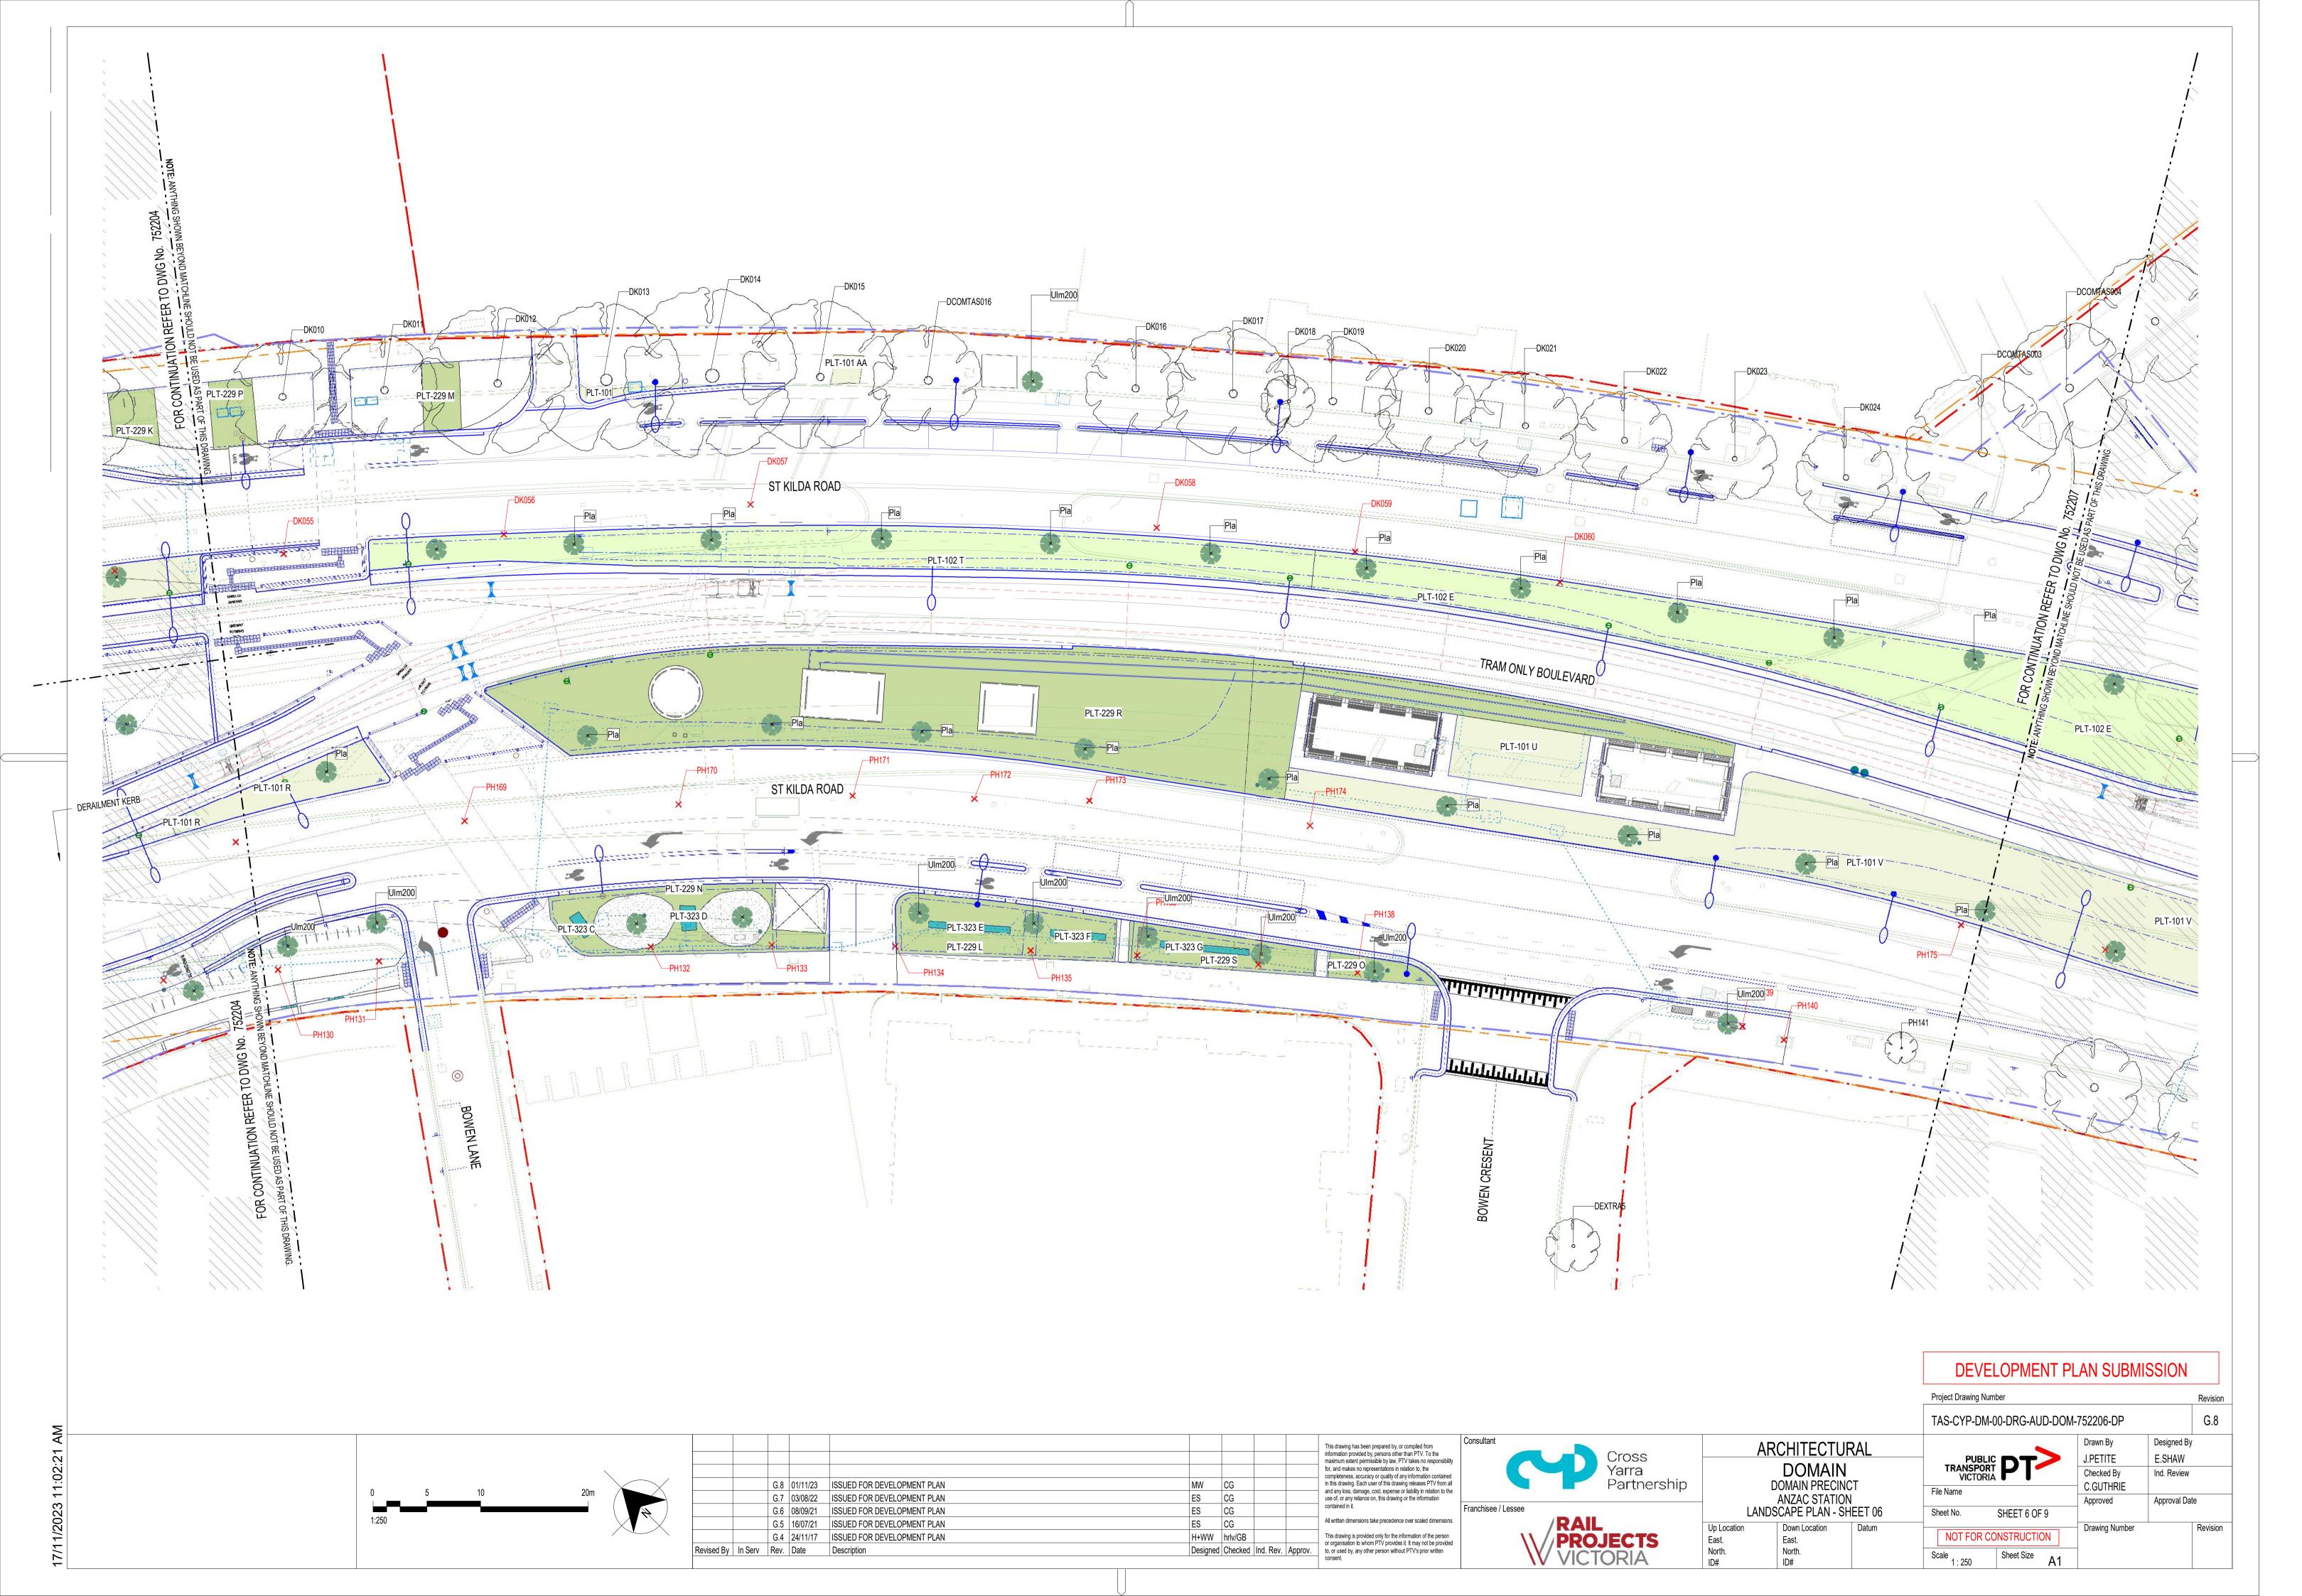


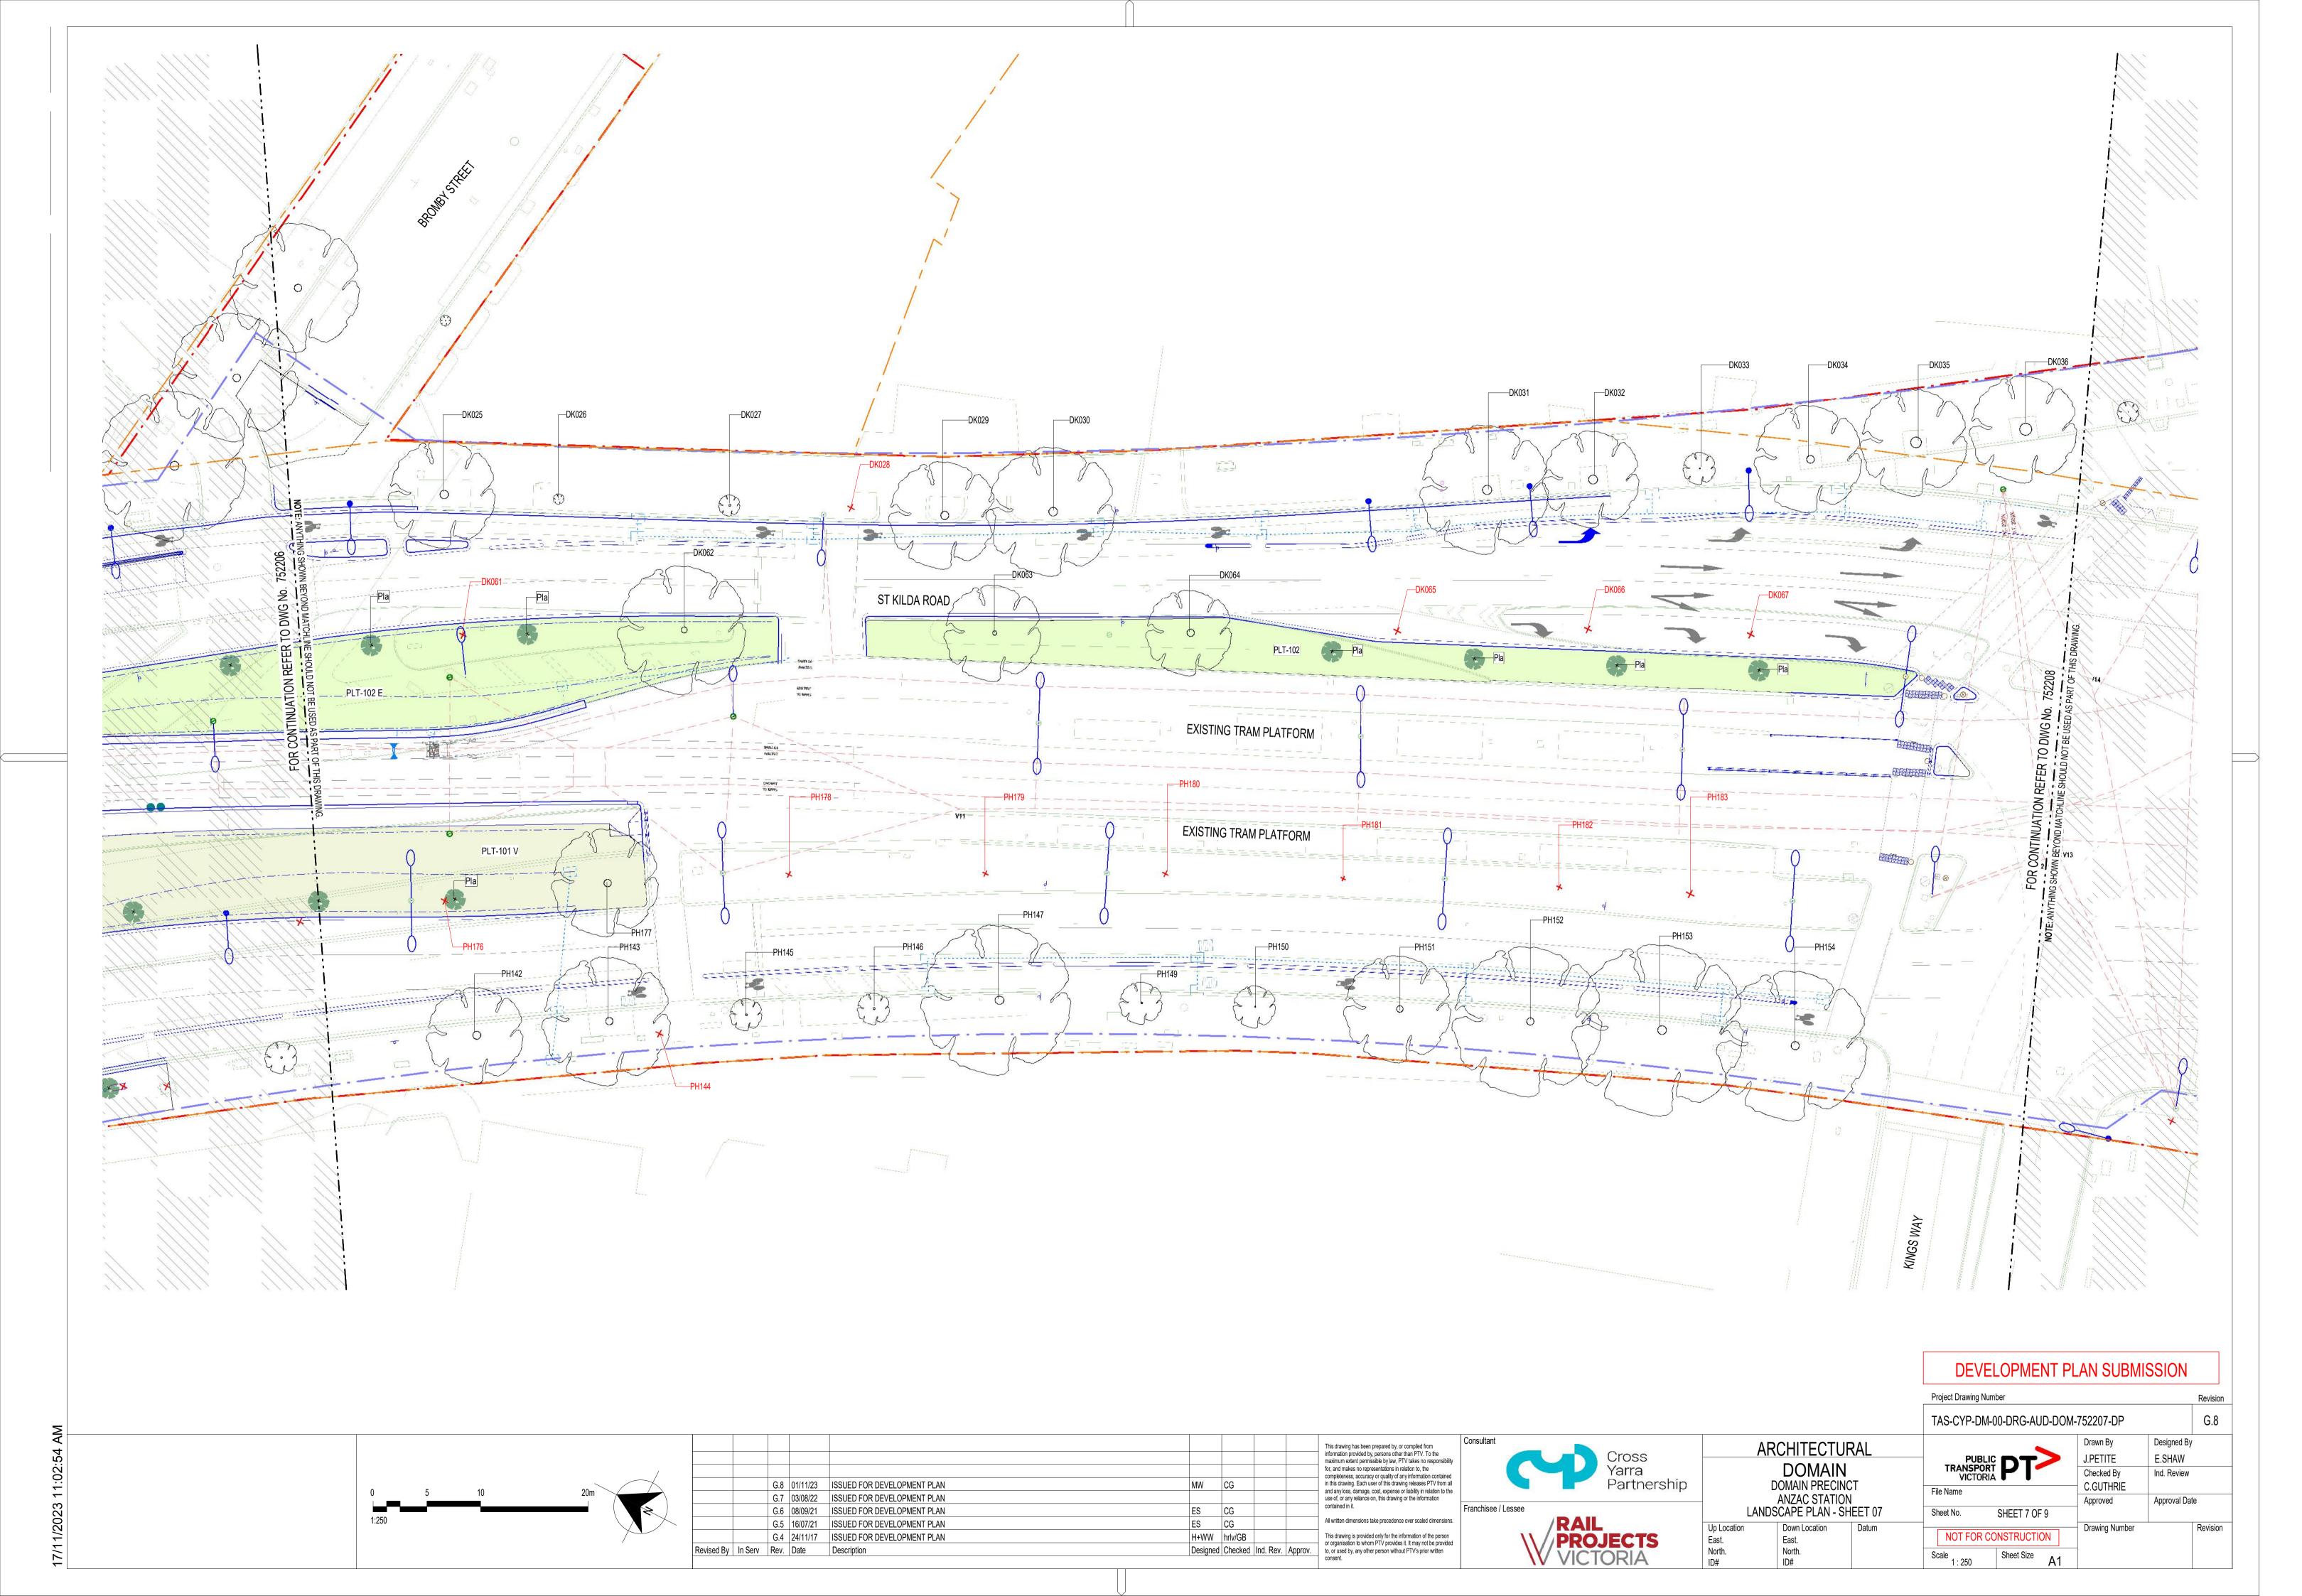


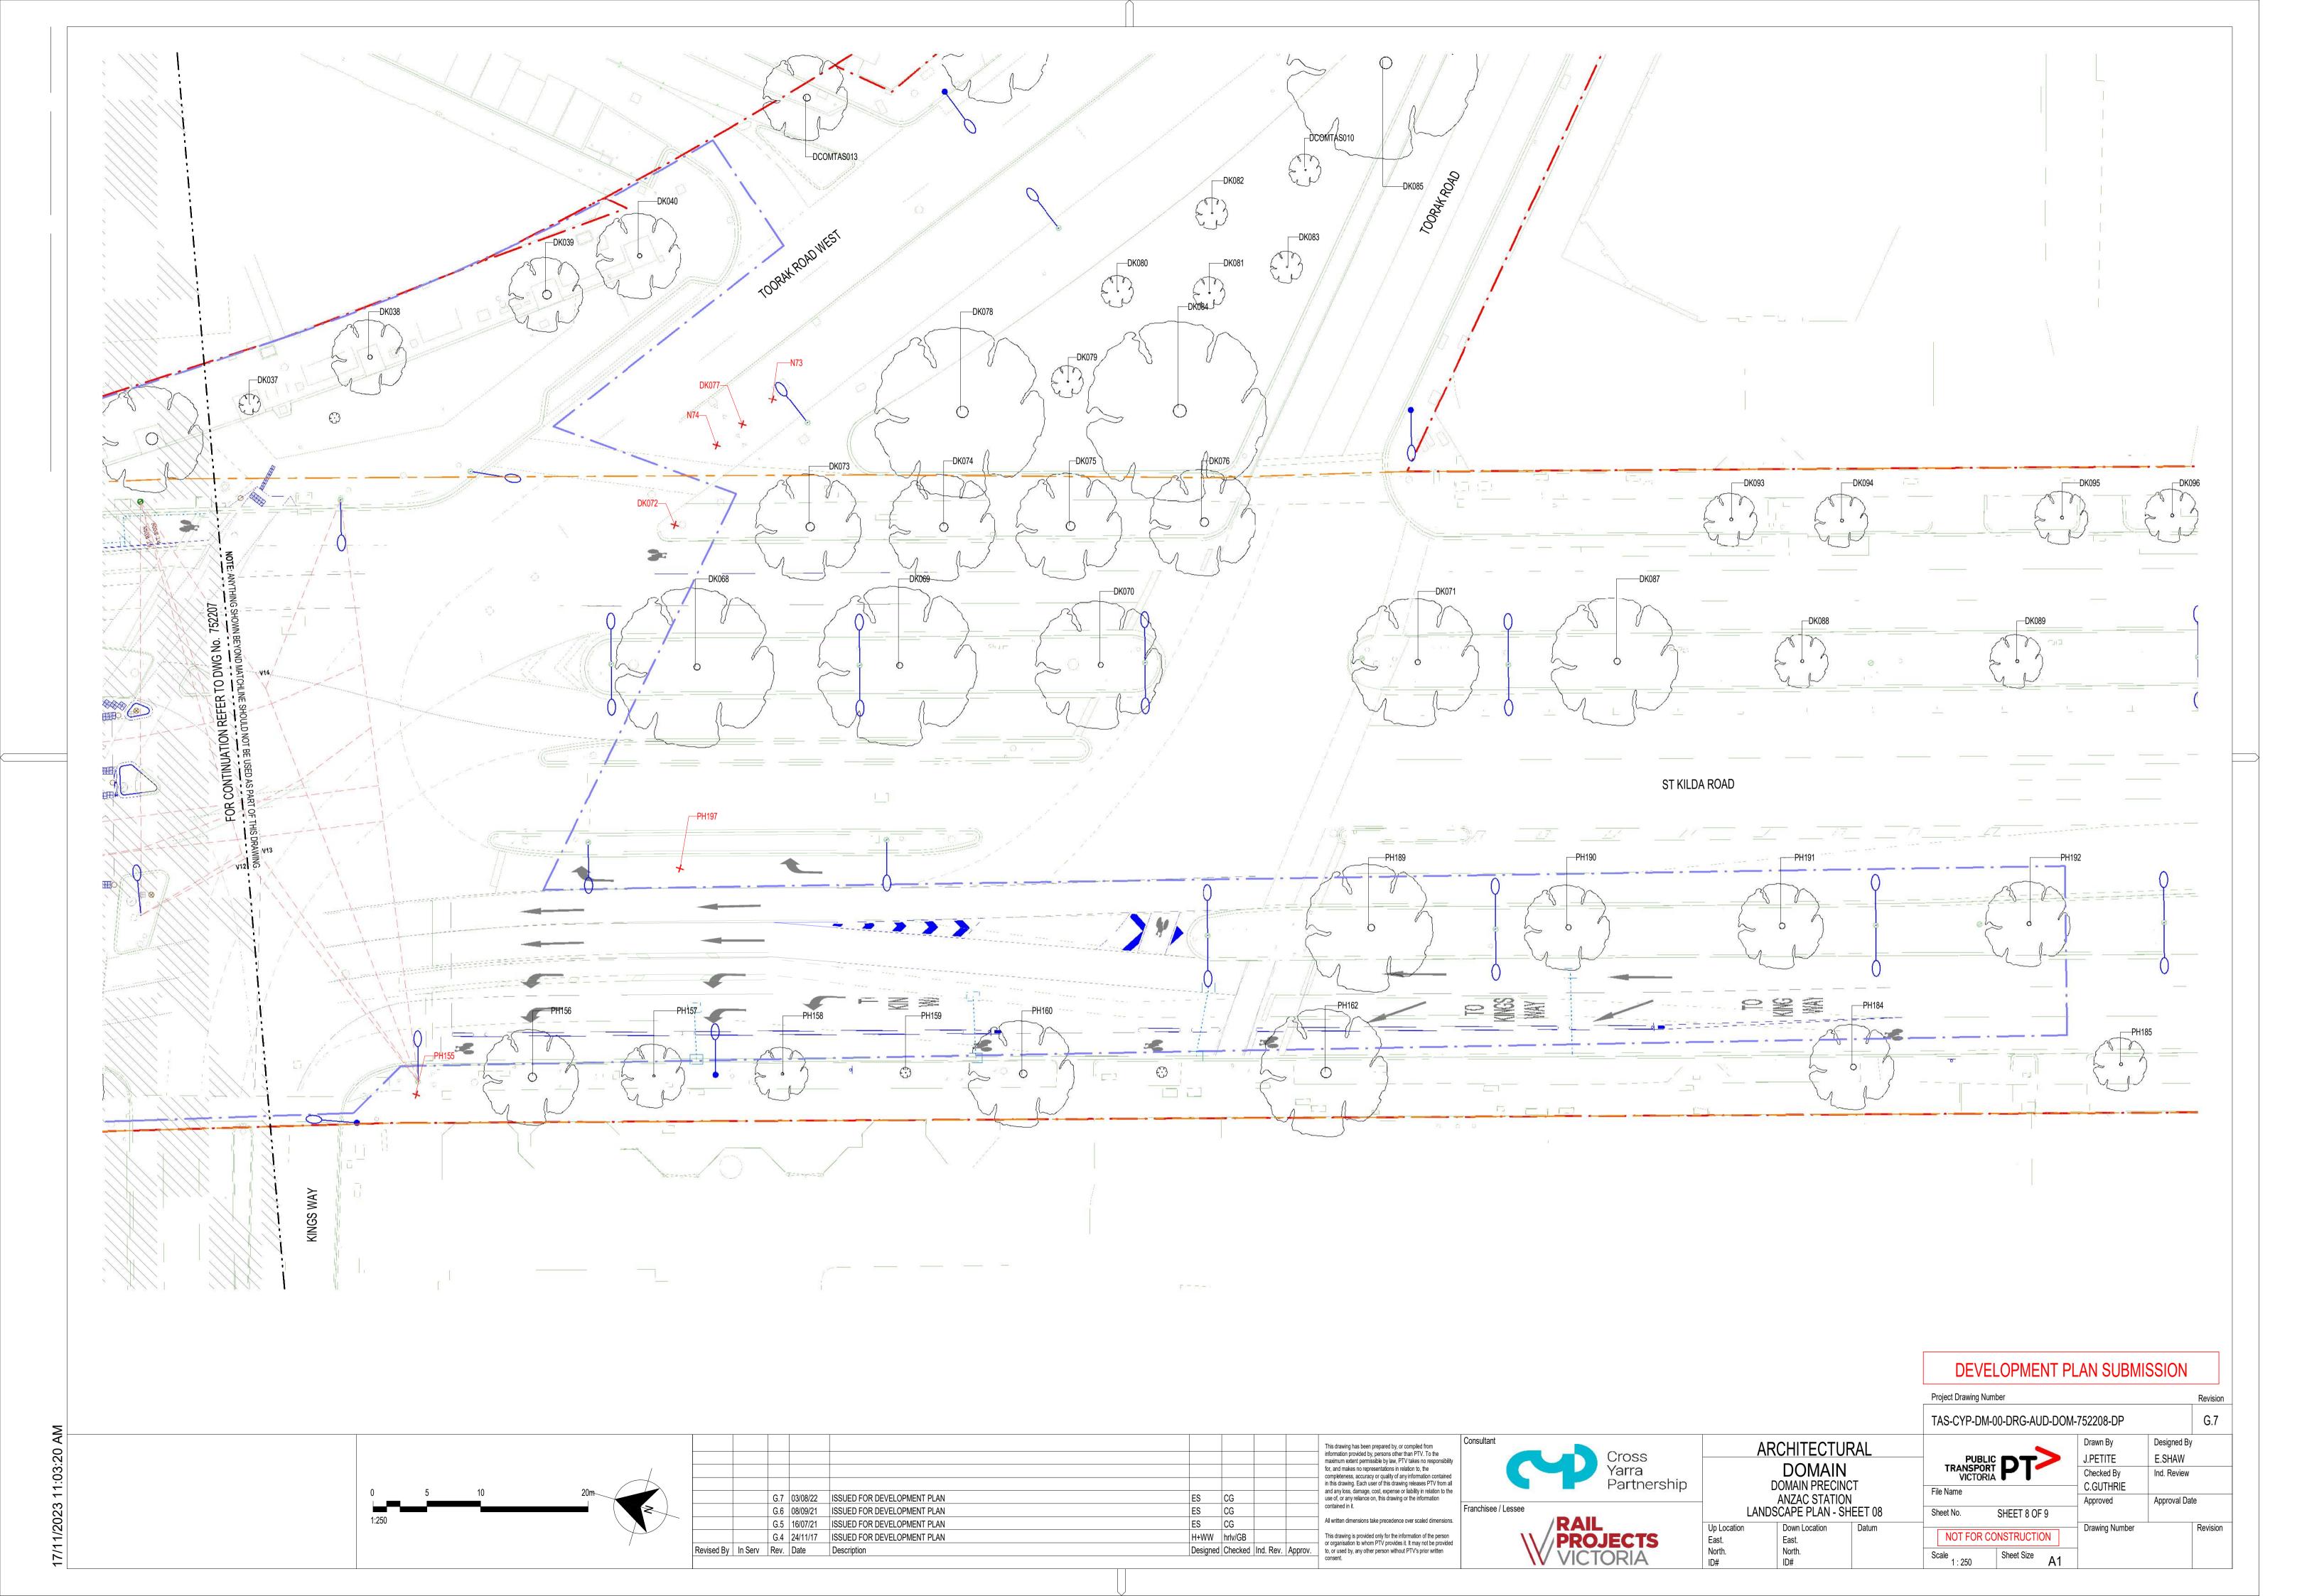


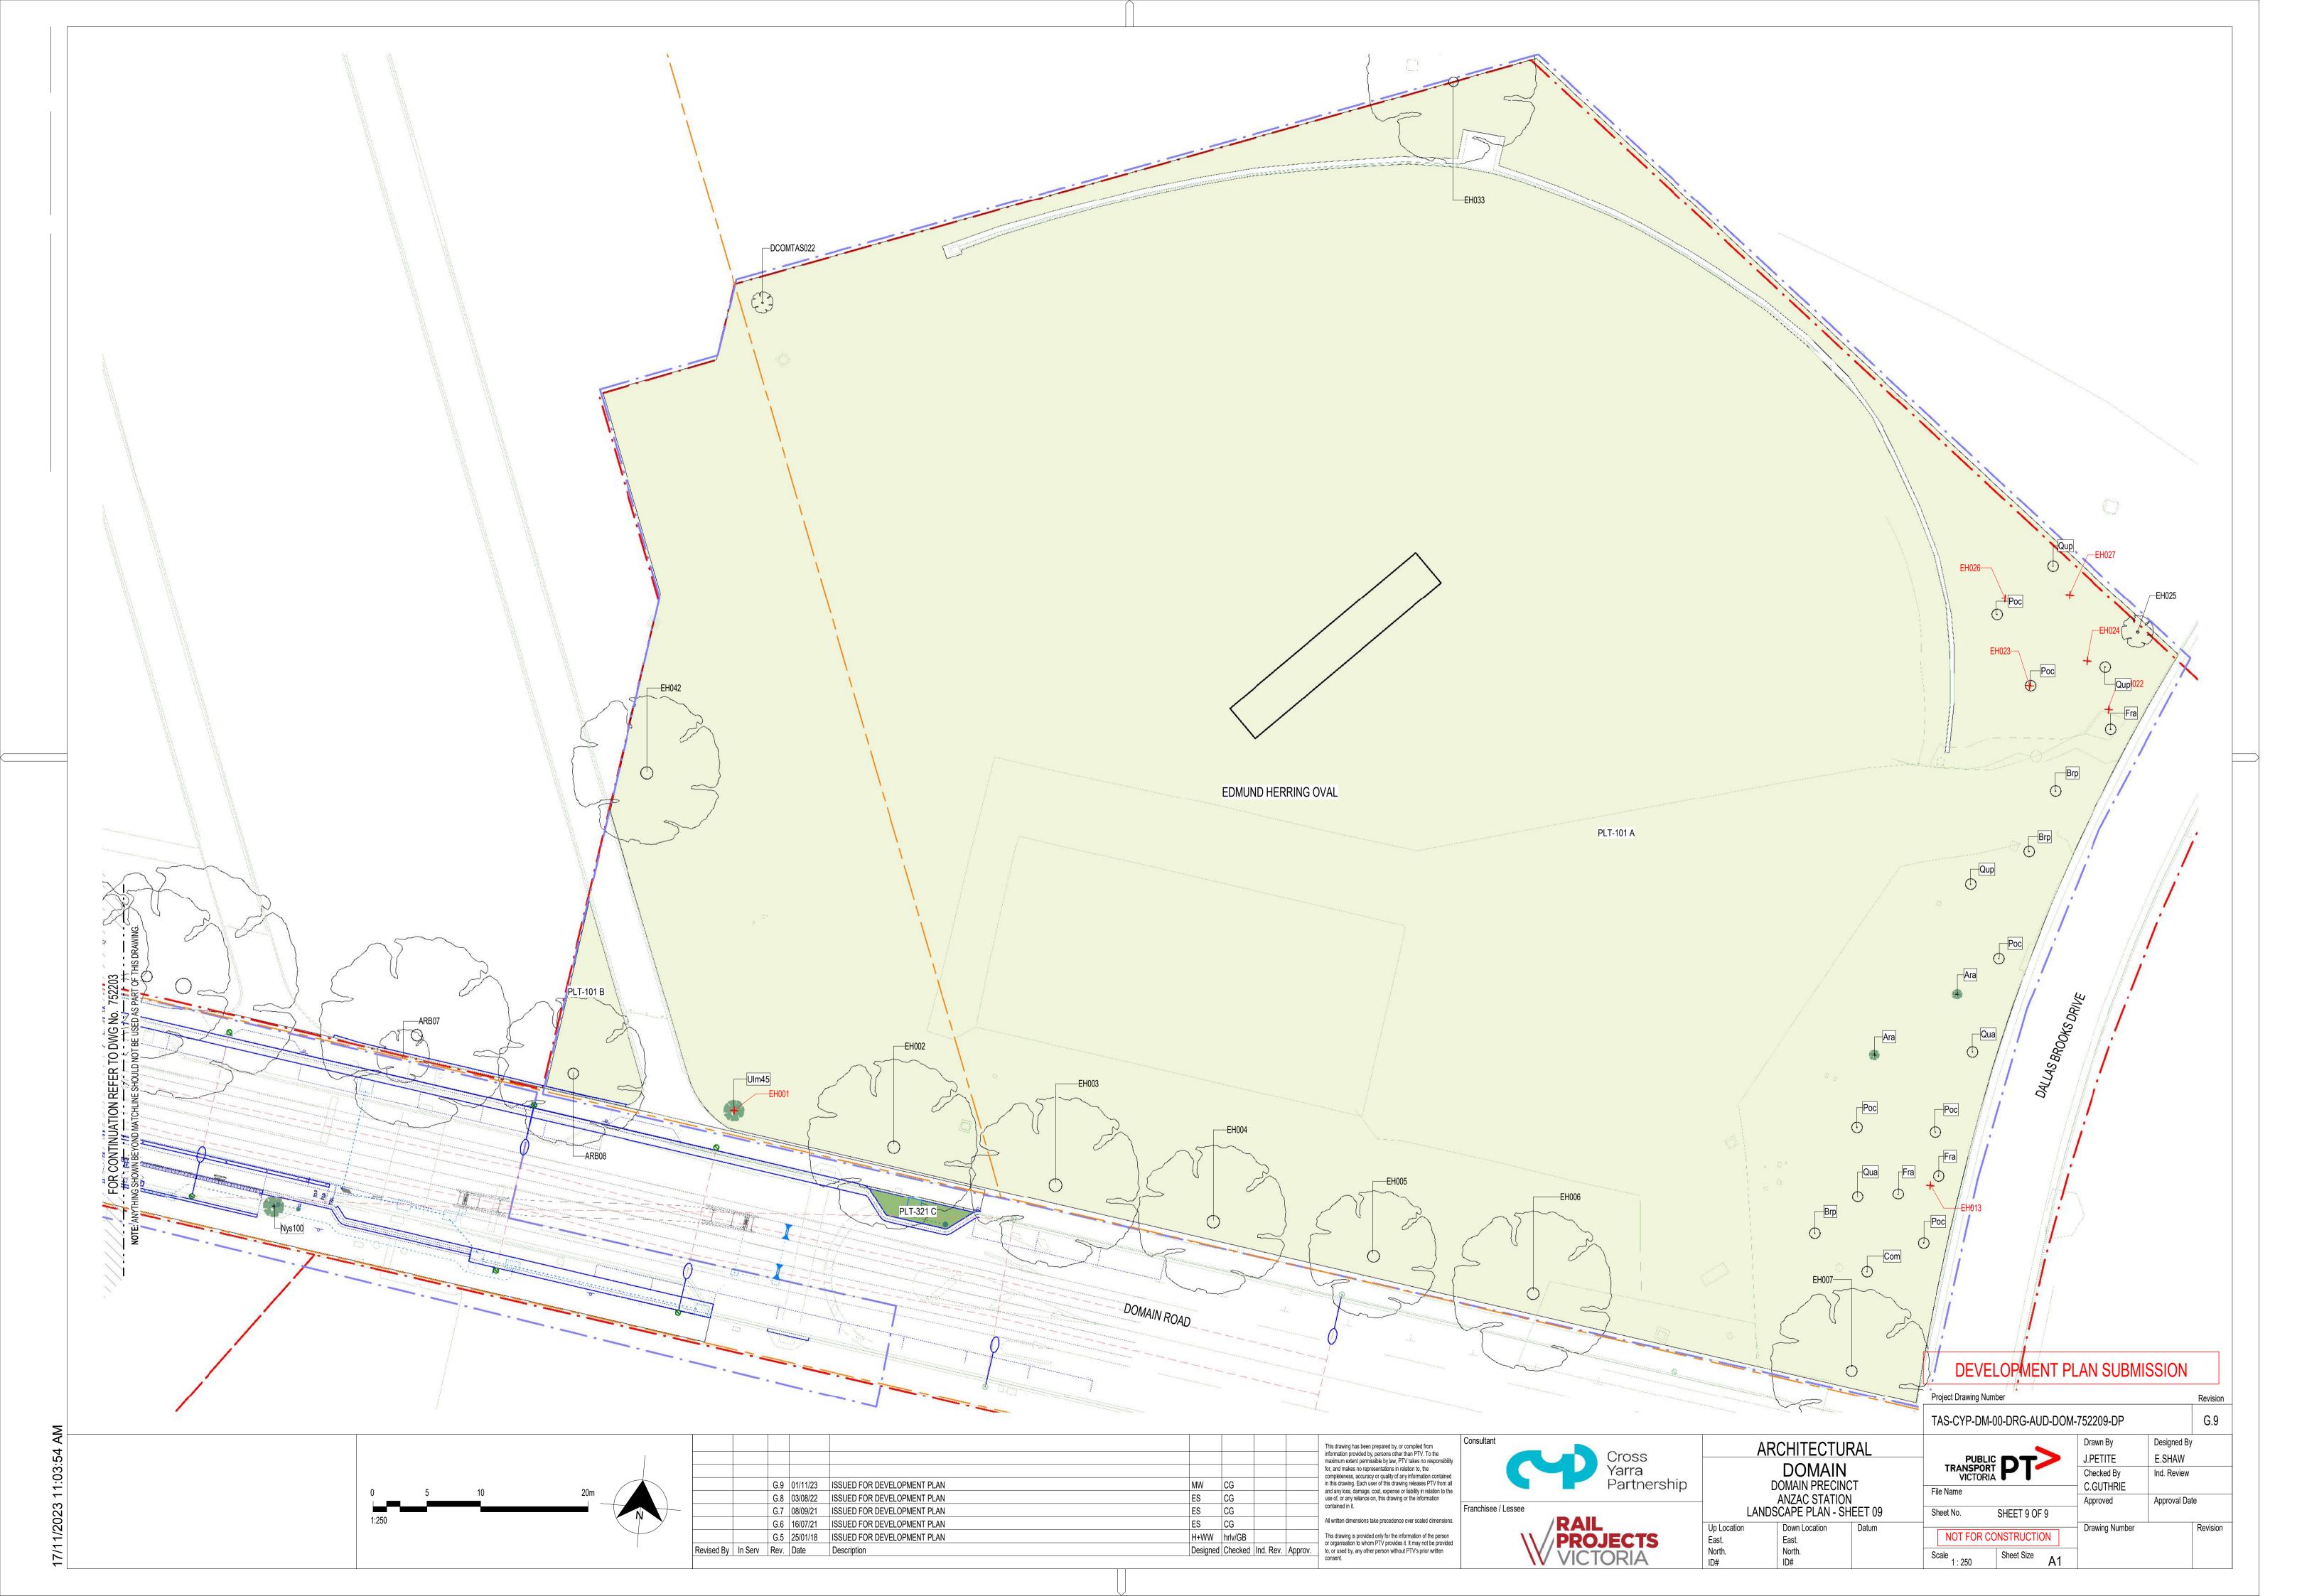

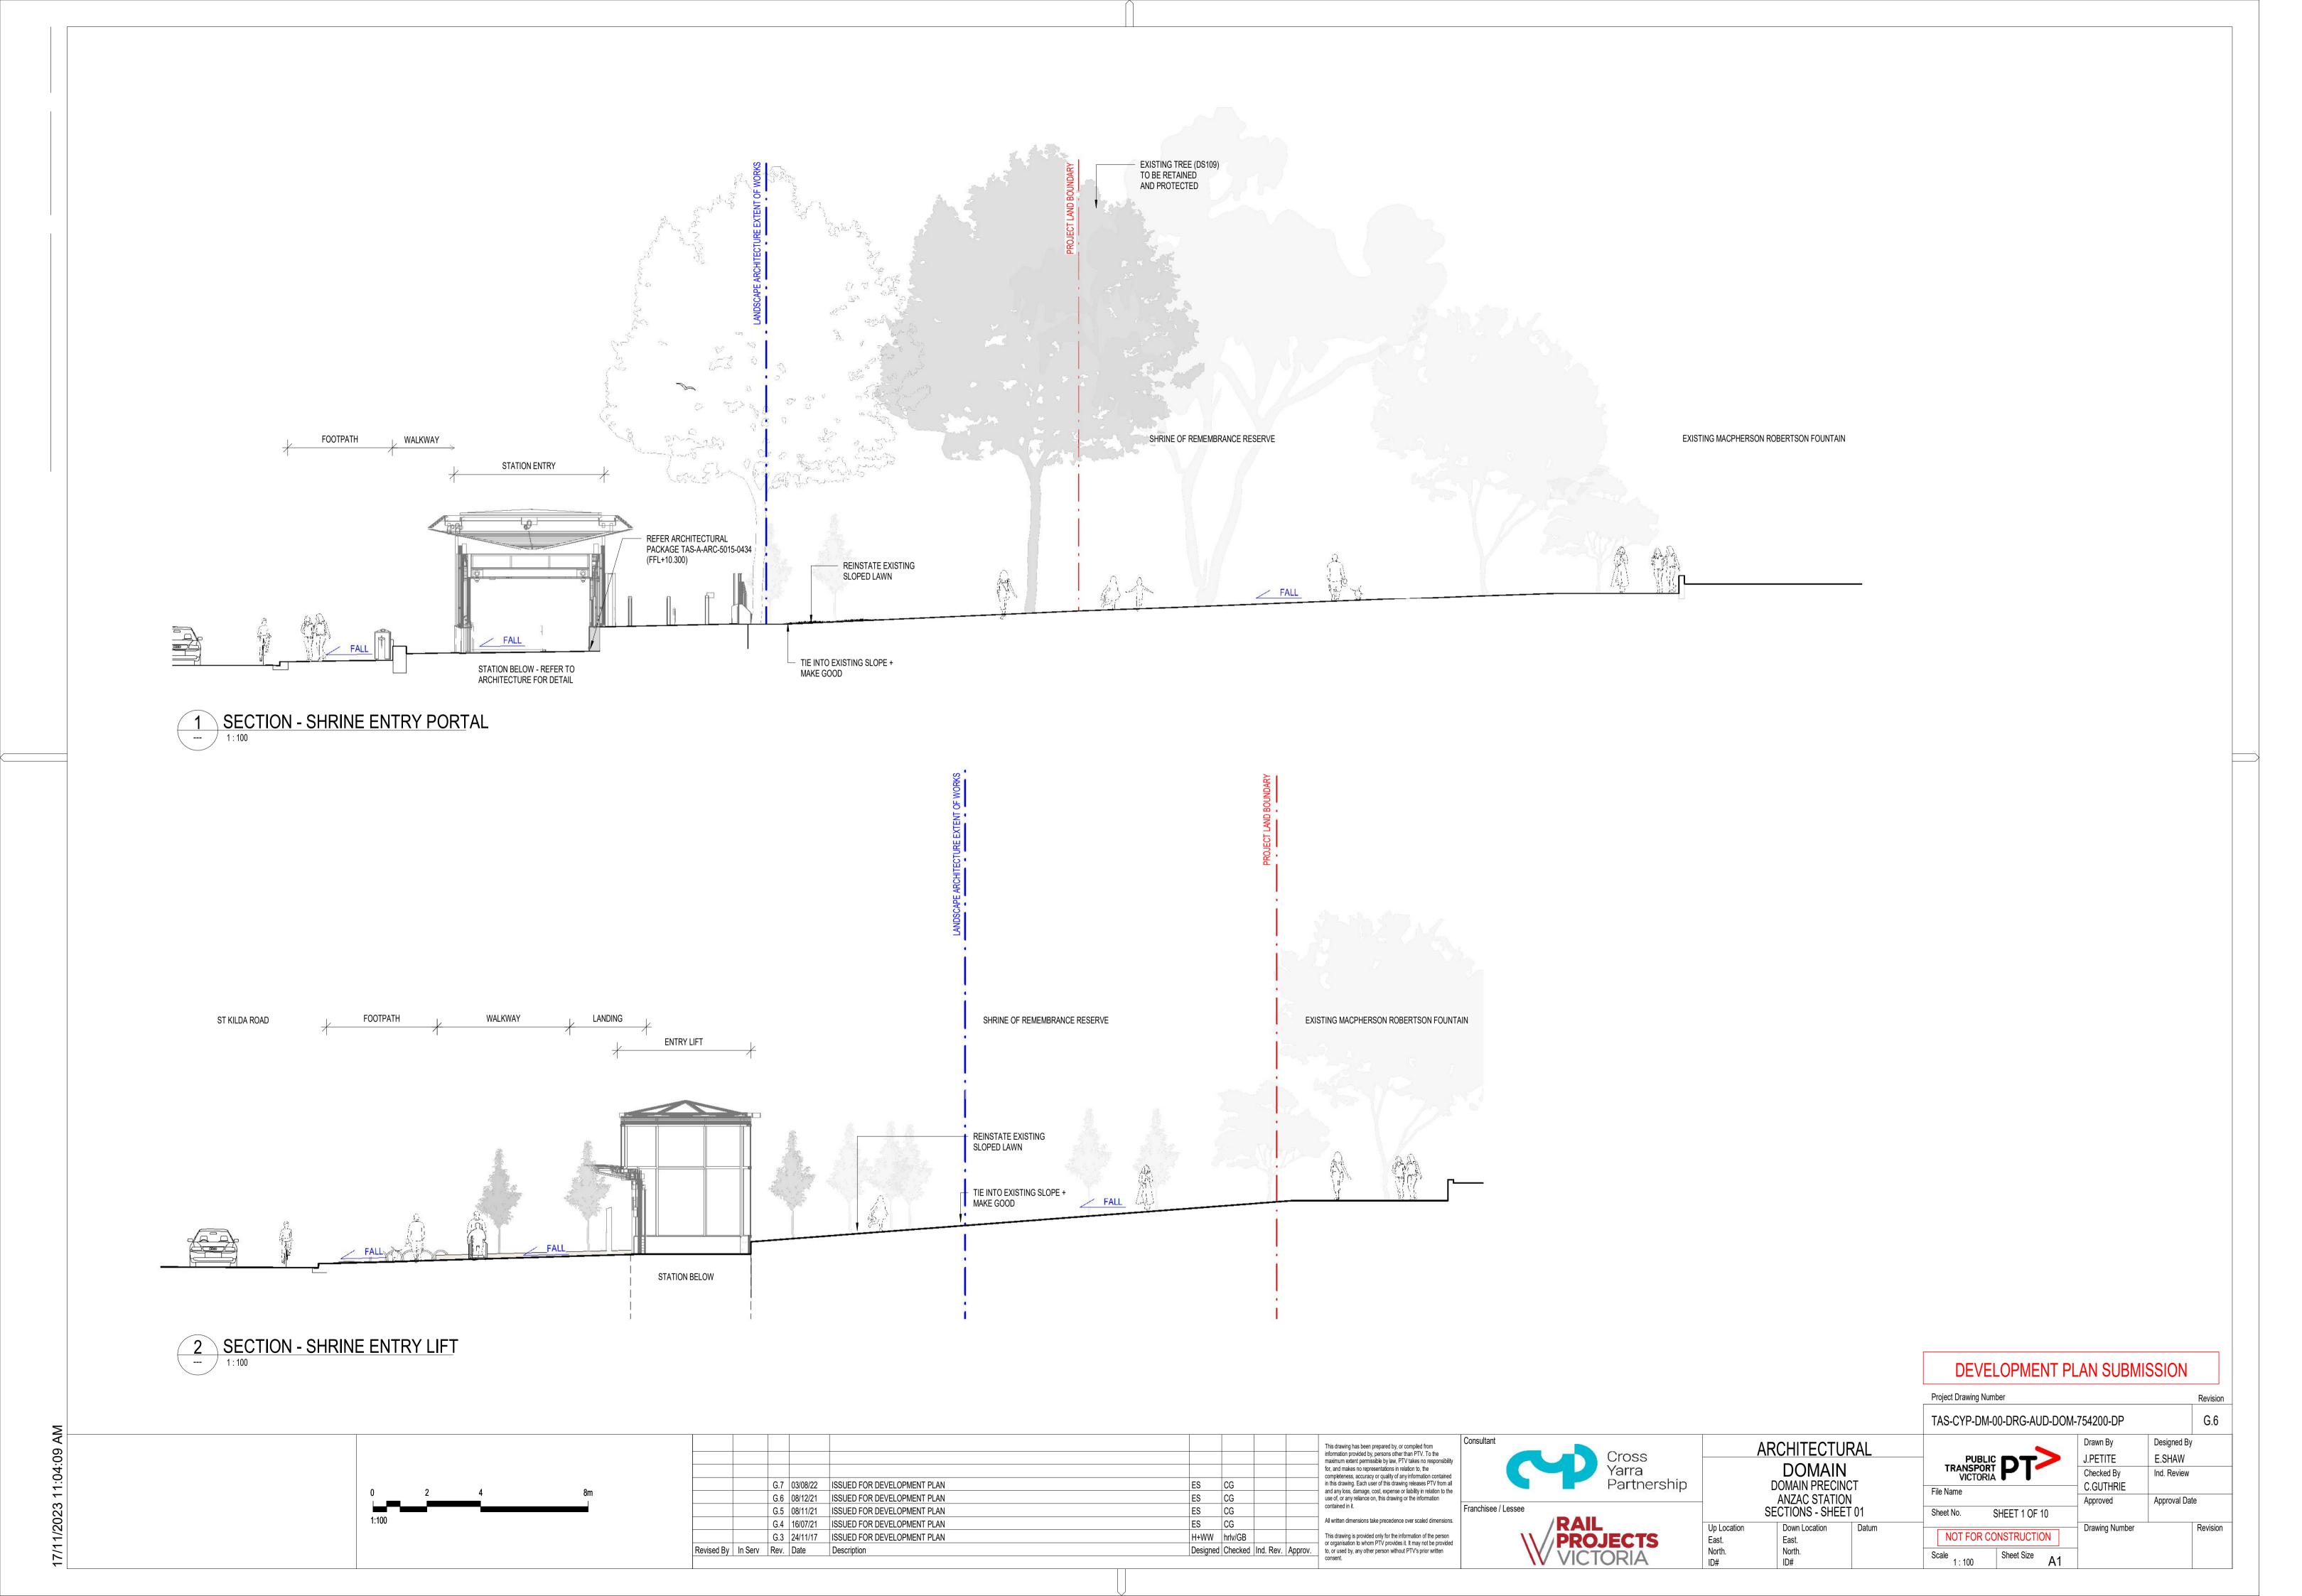


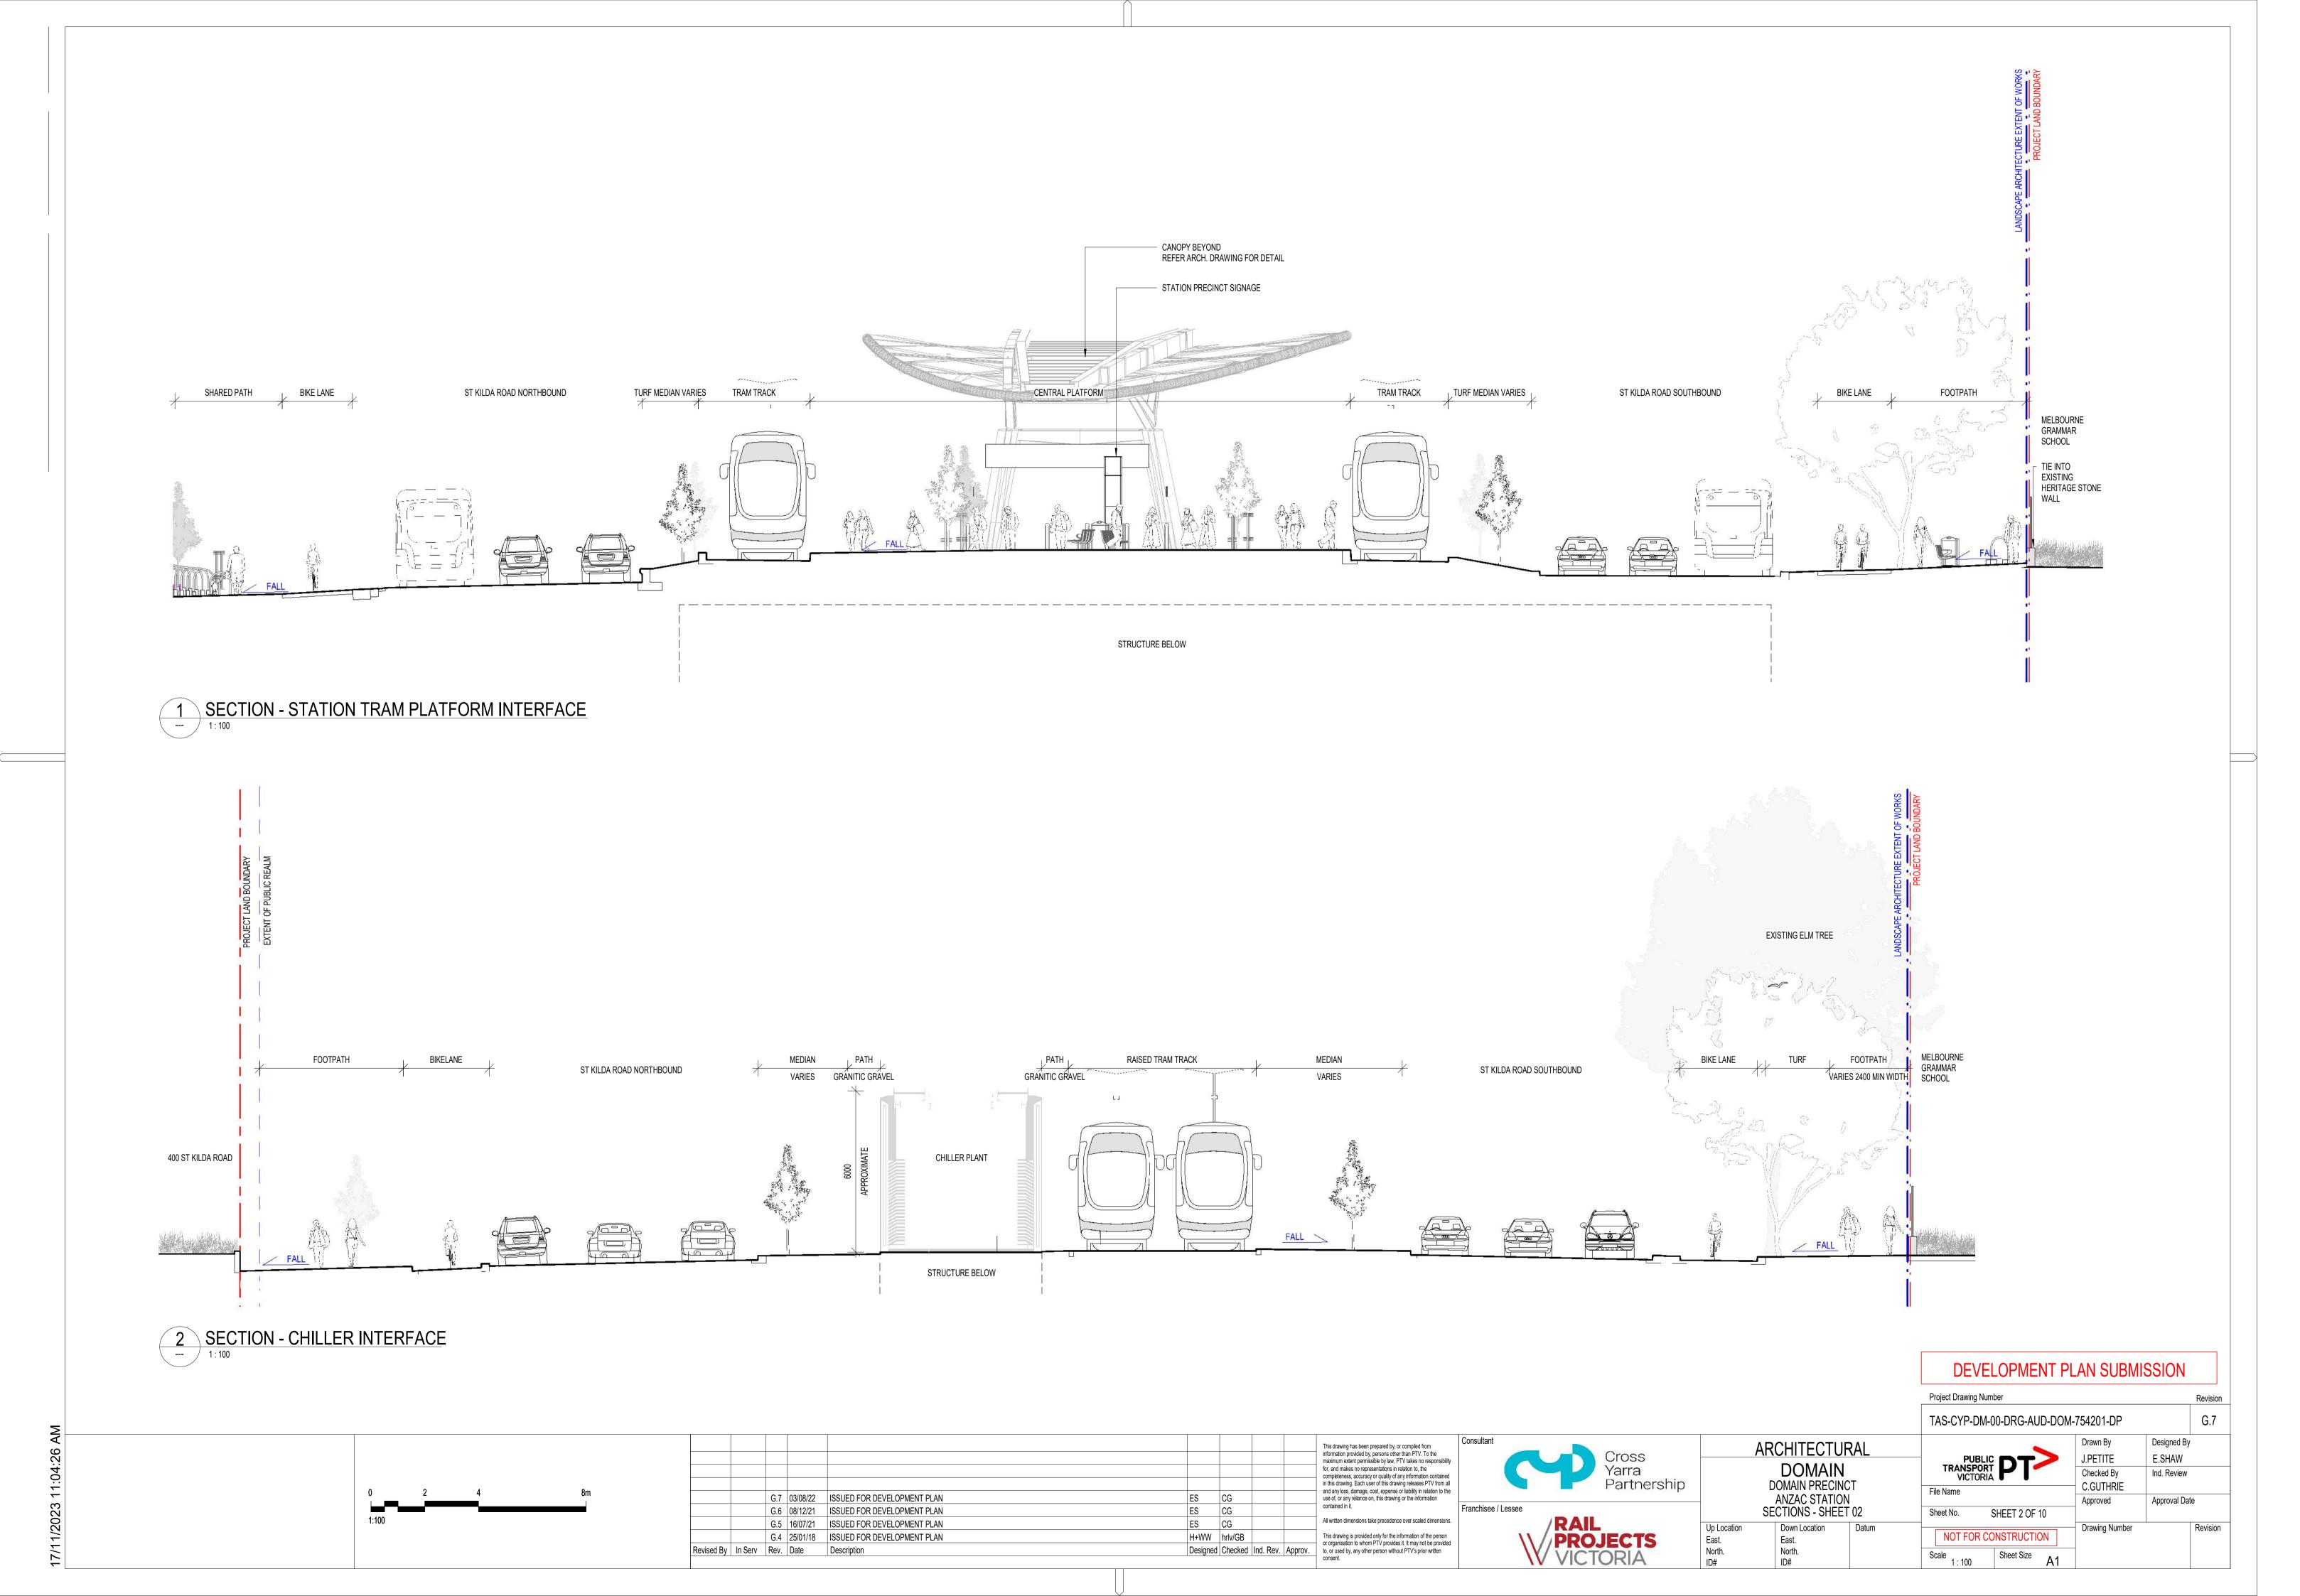

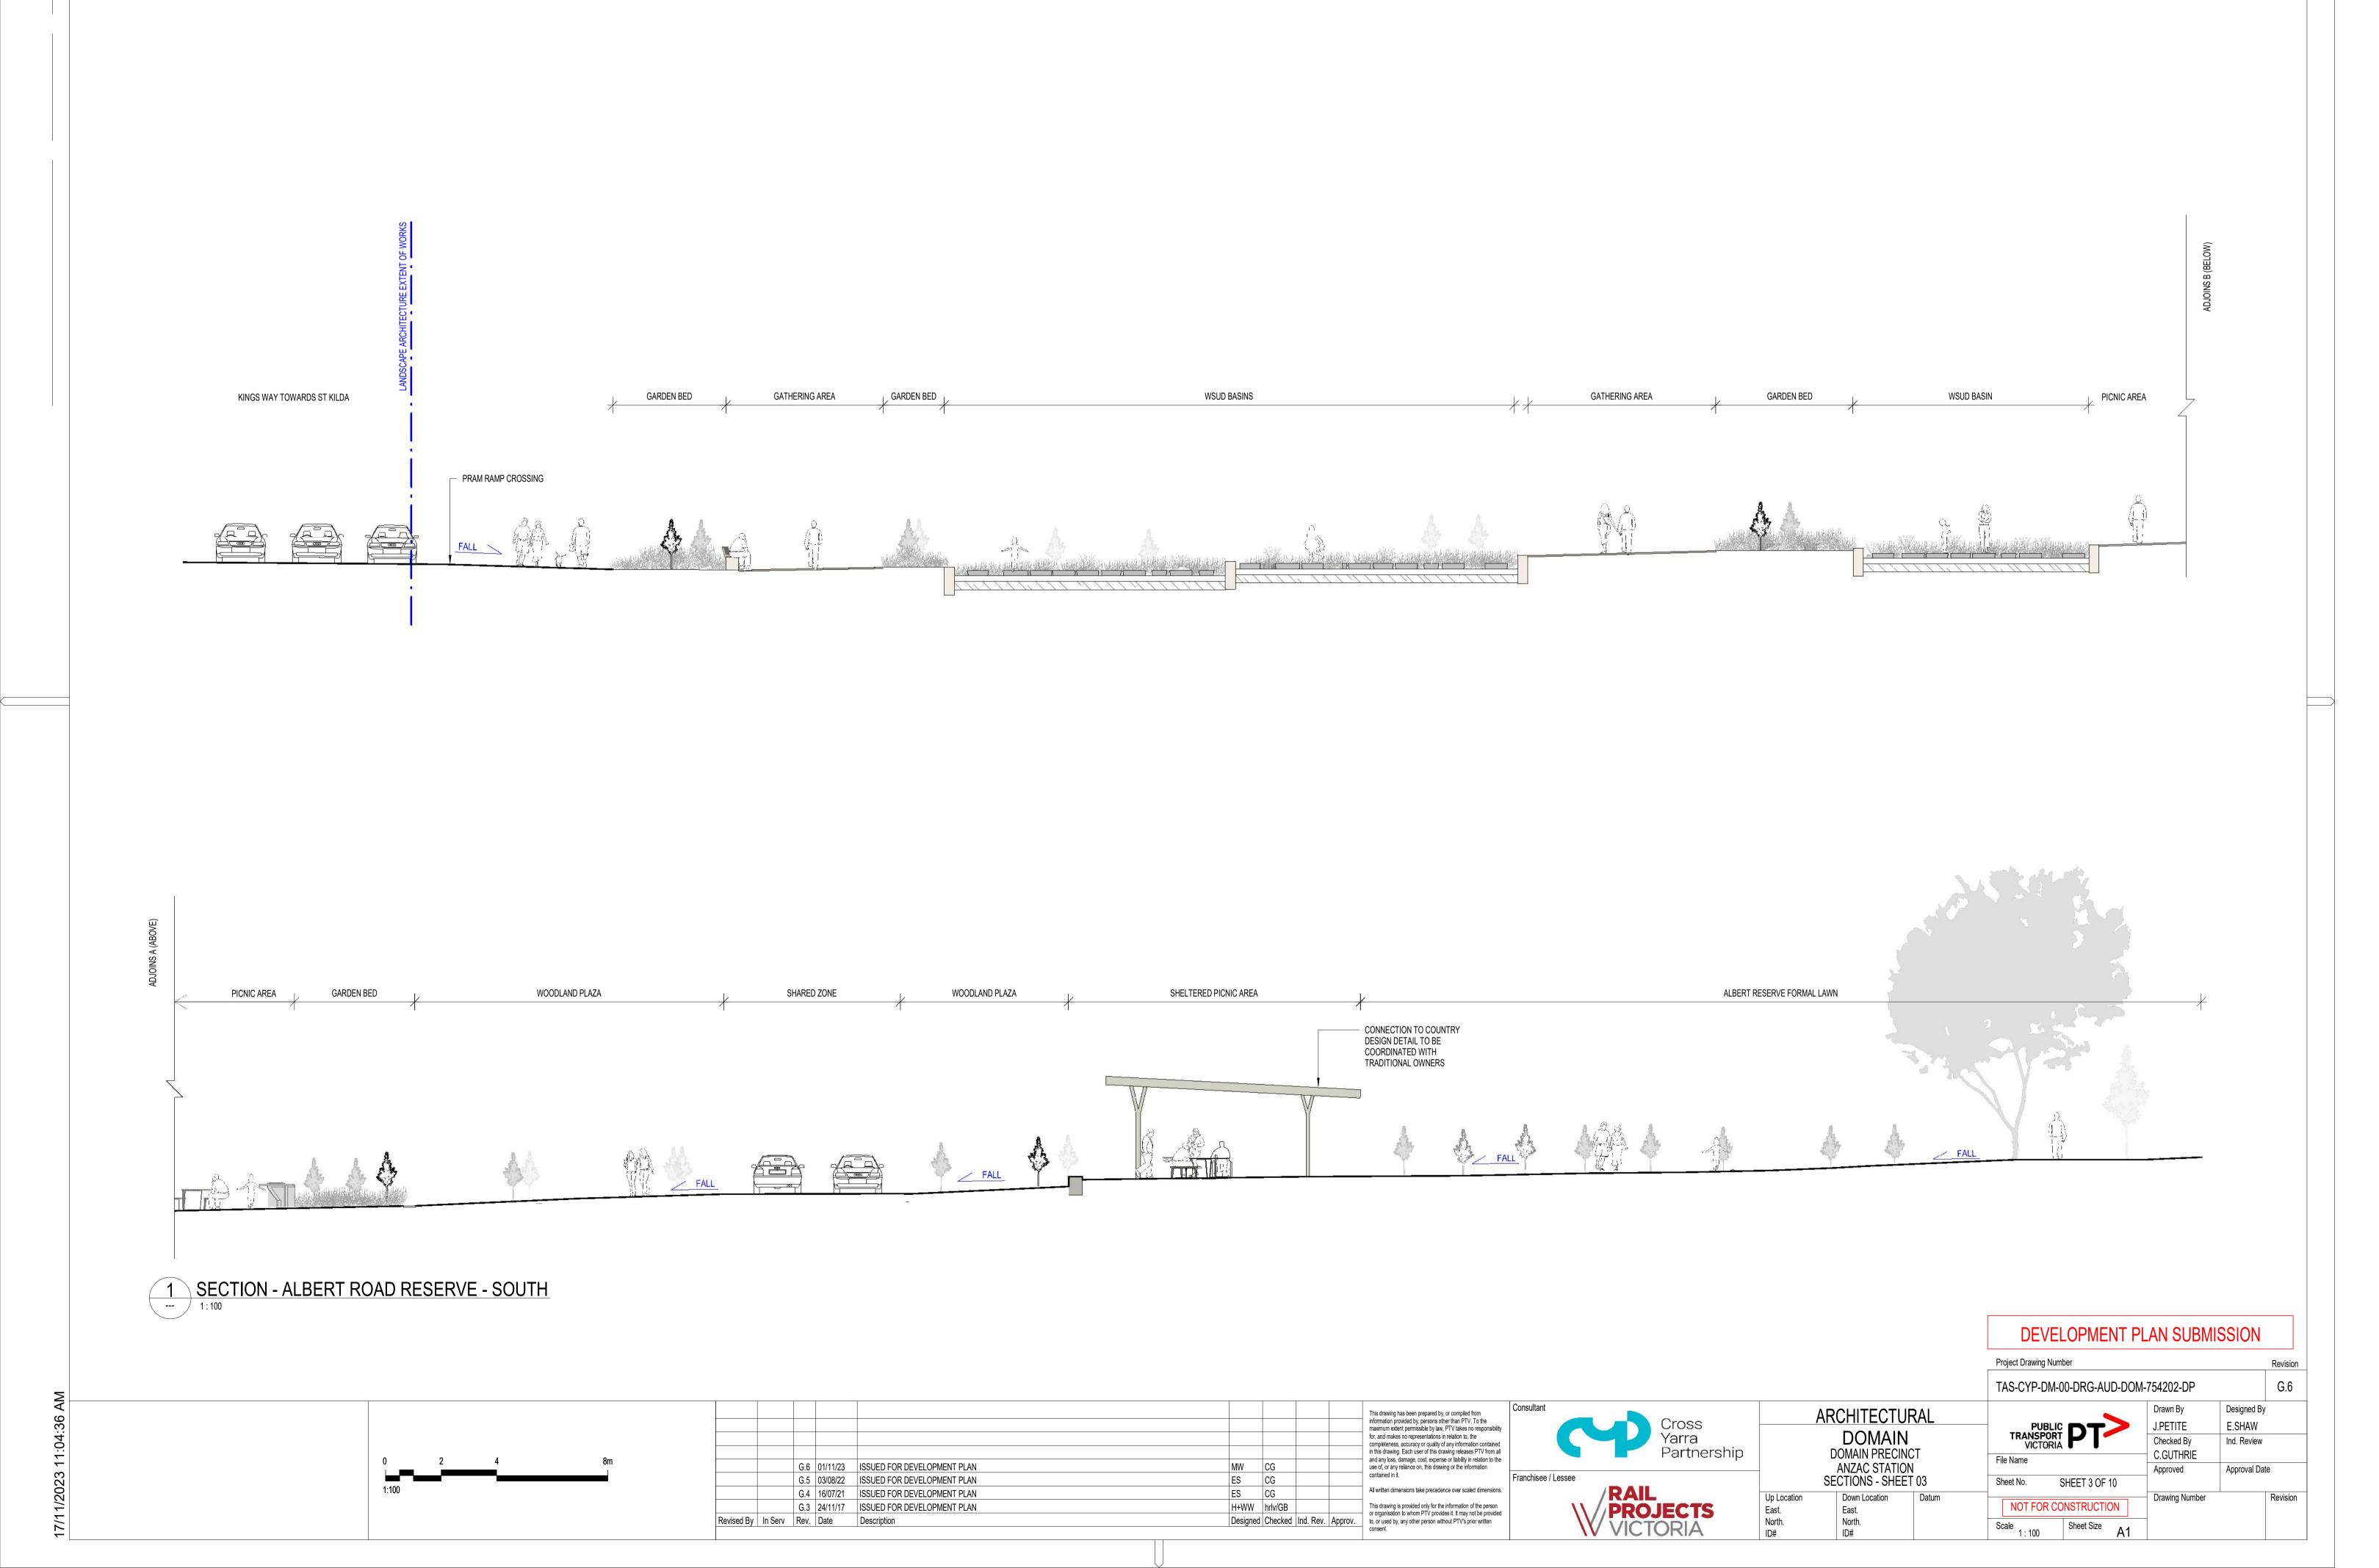

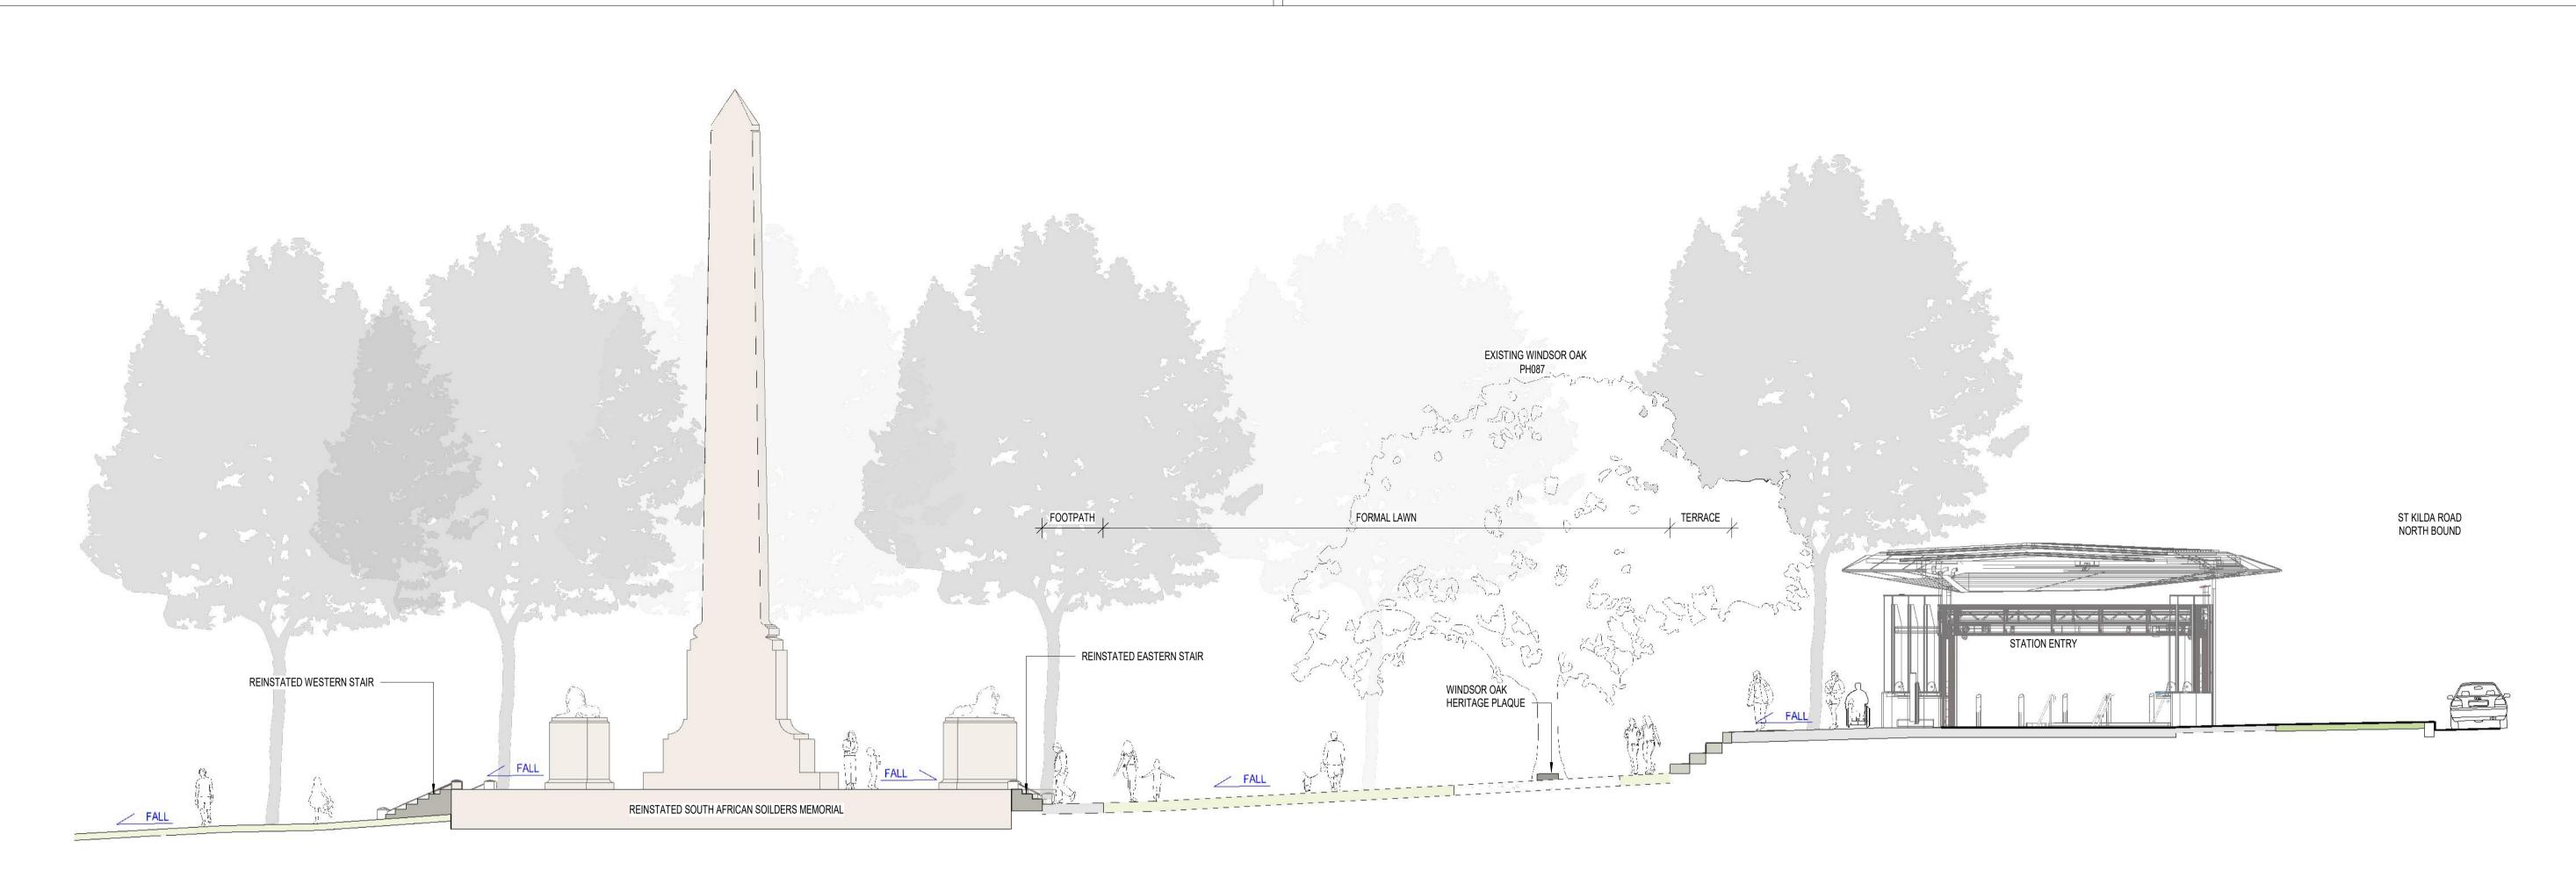

1 SECTION - ALBERT ROAD RESERVE - NORTH
1:100

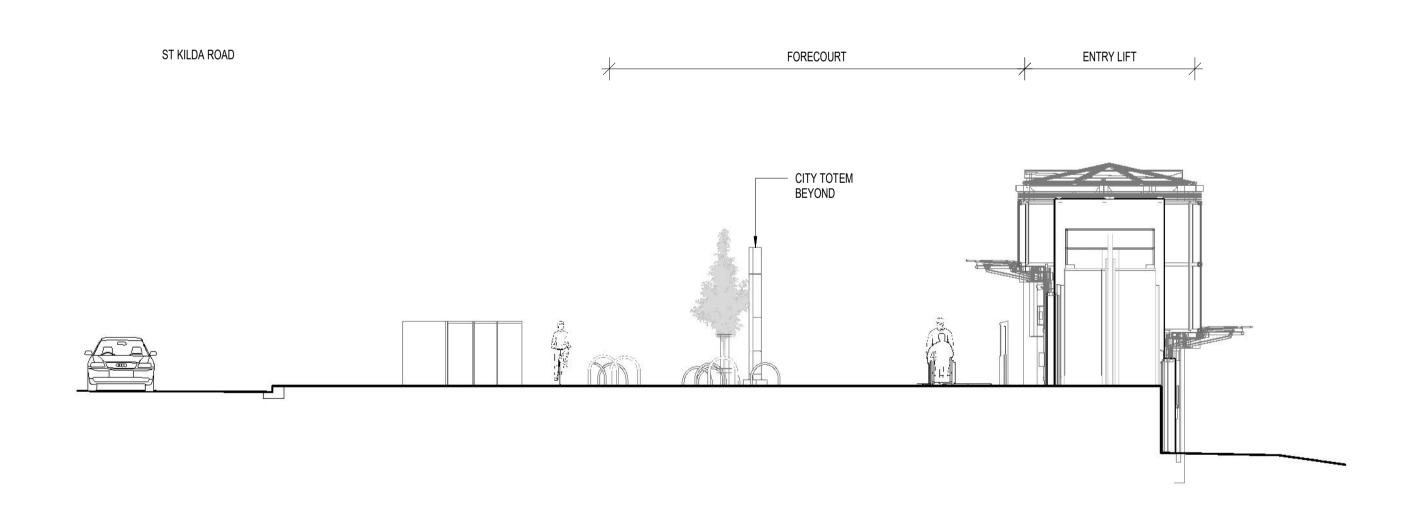

2 SECTION - ALBERT ROAD RESERVE - FORECOURT
1:100



G.5 TAS-CYP-DM-00-DRG-AUD-DOM-754203-DP Designed By J.PETITE TRANSPORT PT E.SHAW Checked By Ind. Review C.GUTHRIE

Franchisee / Lessee

DOMAIN

DOMAIN PRECINCT

ANZAC STATION SECTIONS - SHEET 04 Up Location Down Location East. North. ID# North. ID#

ARCHITECTURAL

File Name Sheet No. Scale 1 : 100

Project Drawing Number


Approved Approval Date SHEET 4 OF 10 Drawing Number NOT FOR CONSTRUCTION Sheet Size A1

This drawing has been prepared by, or compiled from information provided by, persons other than PTV. To the maximum extent permissible by law, PTV takes no responsibility for, and makes no representations in relation to, the completeness, accuracy or quality of any information contained in this drawing. Each user of this drawing releases PTV from all G.5 01/11/23 ISSUED FOR DEVELOPMENT PLAN and any loss, damage, cost, expense or liability in relation to the use of, or any reliance on, this drawing or the information G.4 03/08/22 ISSUED FOR DEVELOPMENT PLAN ES CG ES CG G.3 08/12/21 ISSUED FOR DEVELOPMENT PLAN G.2 08/11/21 ISSUED FOR DEVELOPMENT PLAN G.1 16/07/21 ISSUED FOR DEVELOPMENT PLAN Revised By In Serv Rev. Date Description


ES CG

Designed Checked Ind. Rev. Approv.

This drawing is provided only for the information of the person or organisation to whom PTV provides it. It may not be provided to, or used by, any other person without PTV's prior written consent.

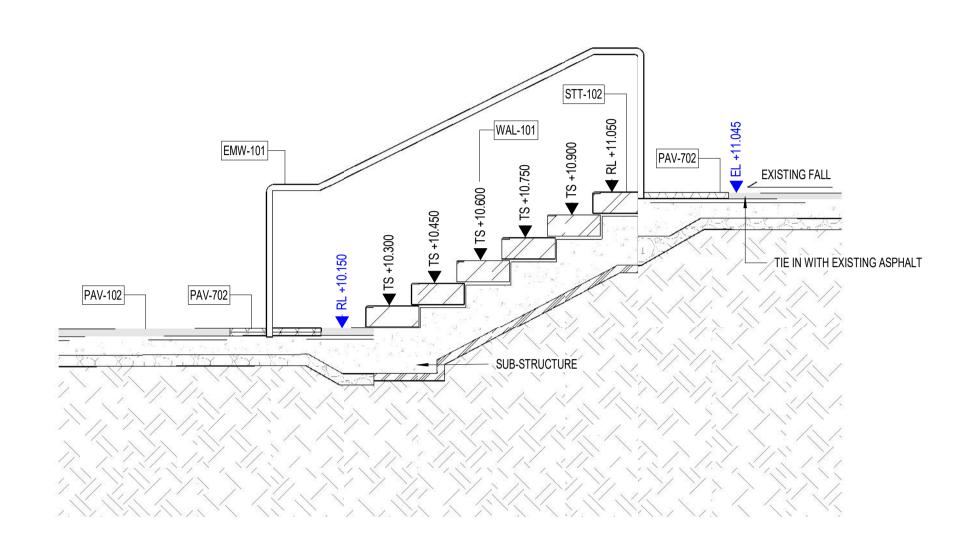

1 SECTION - DOMAIN ROAD STAIRS - SHRINE ACCESS
1: 25

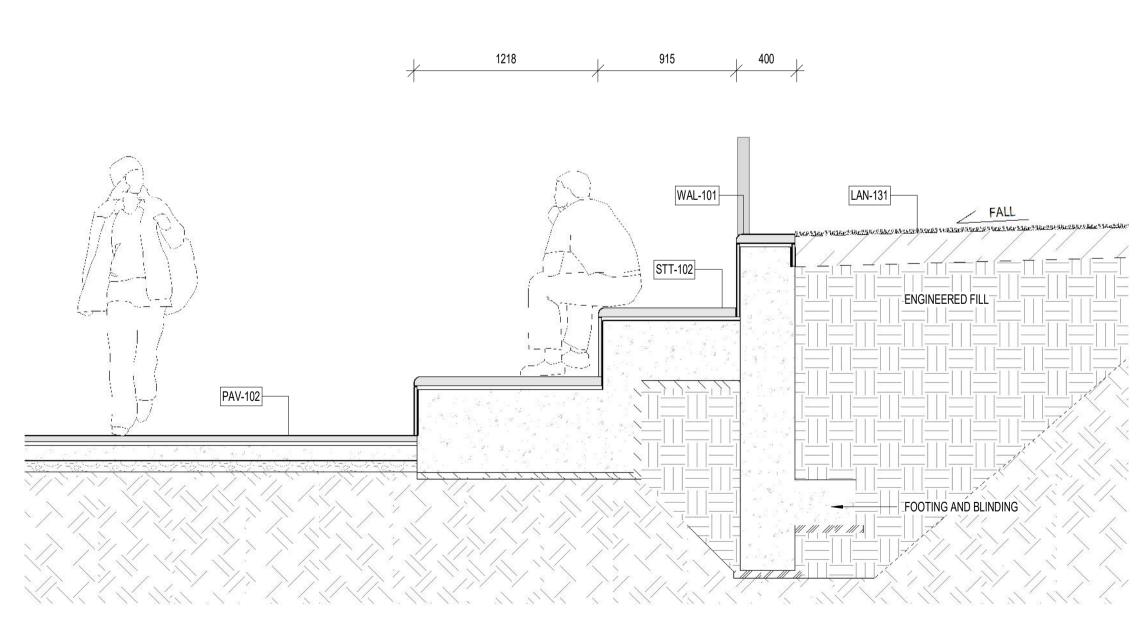

G.4 01/11/23 ISSUED FOR DEVELOPMENT PLAN

G.3 03/08/22 ISSUED FOR DEVELOPMENT PLAN


G.2 04/11/21 ISSUED FOR DEVELOPMENT PLAN


G.1 16/07/21 ISSUED FOR DEVELOPMENT PLAN

Revised By In Serv Rev. Date Description

3 SECTION - SHRINE ENTRY TERRACE
1:25


SCALE AS INDICATED

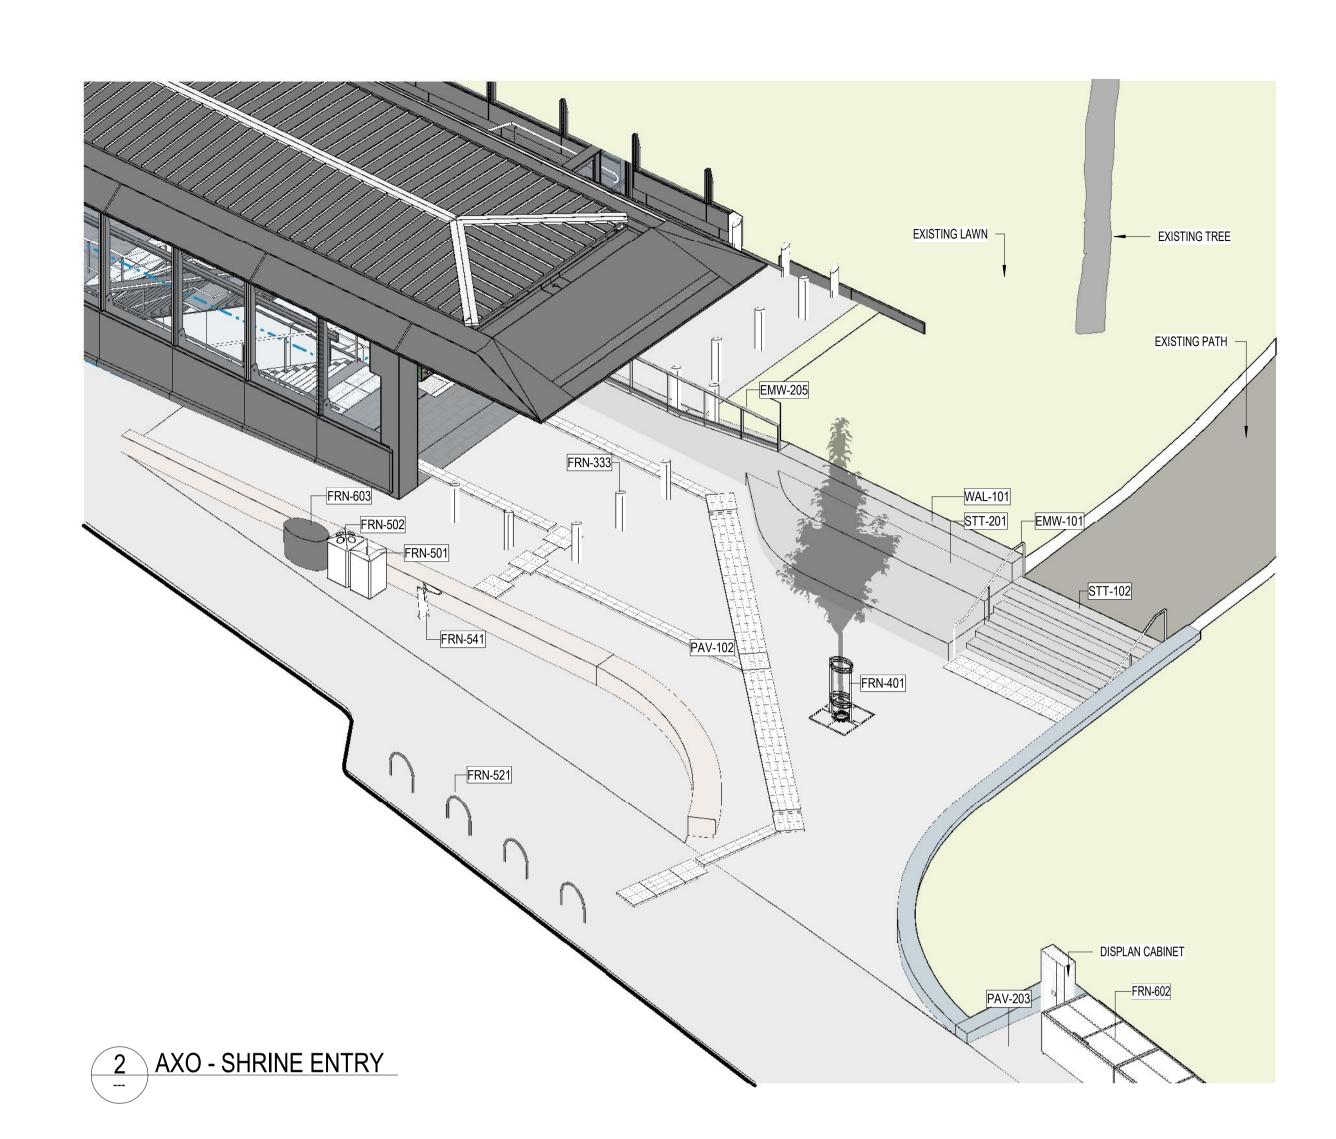


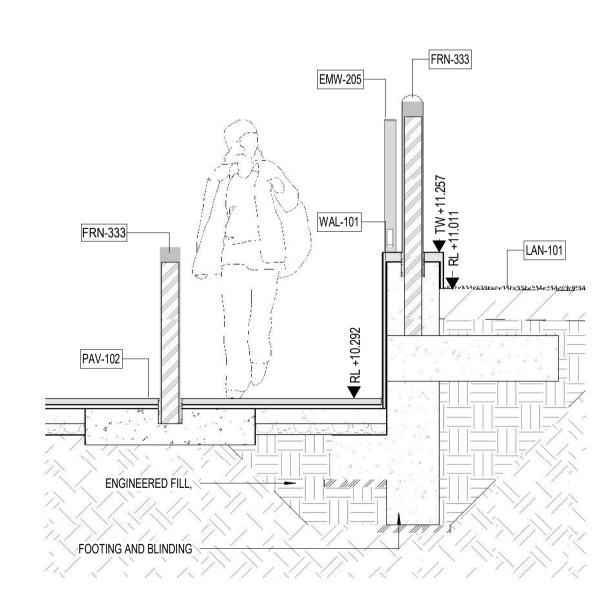


4 SECTION - SHRINE ENTRY - WALL
1:25


ES CG ES CG

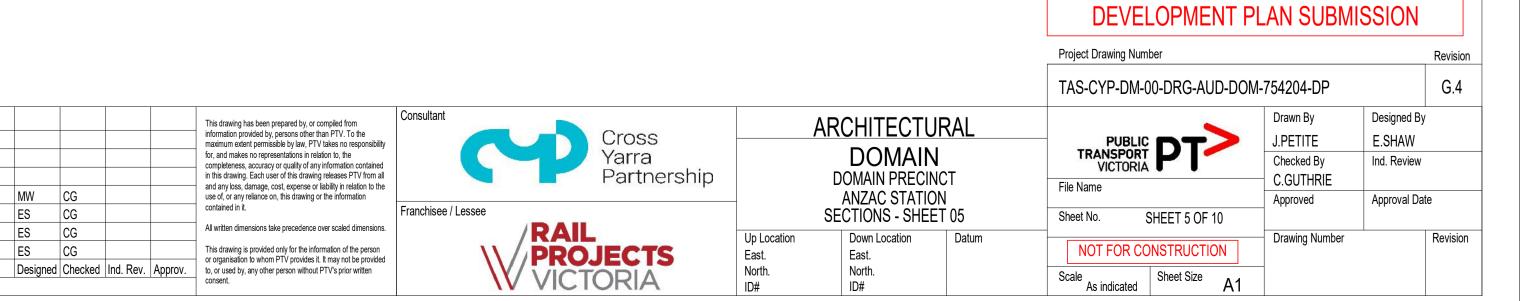

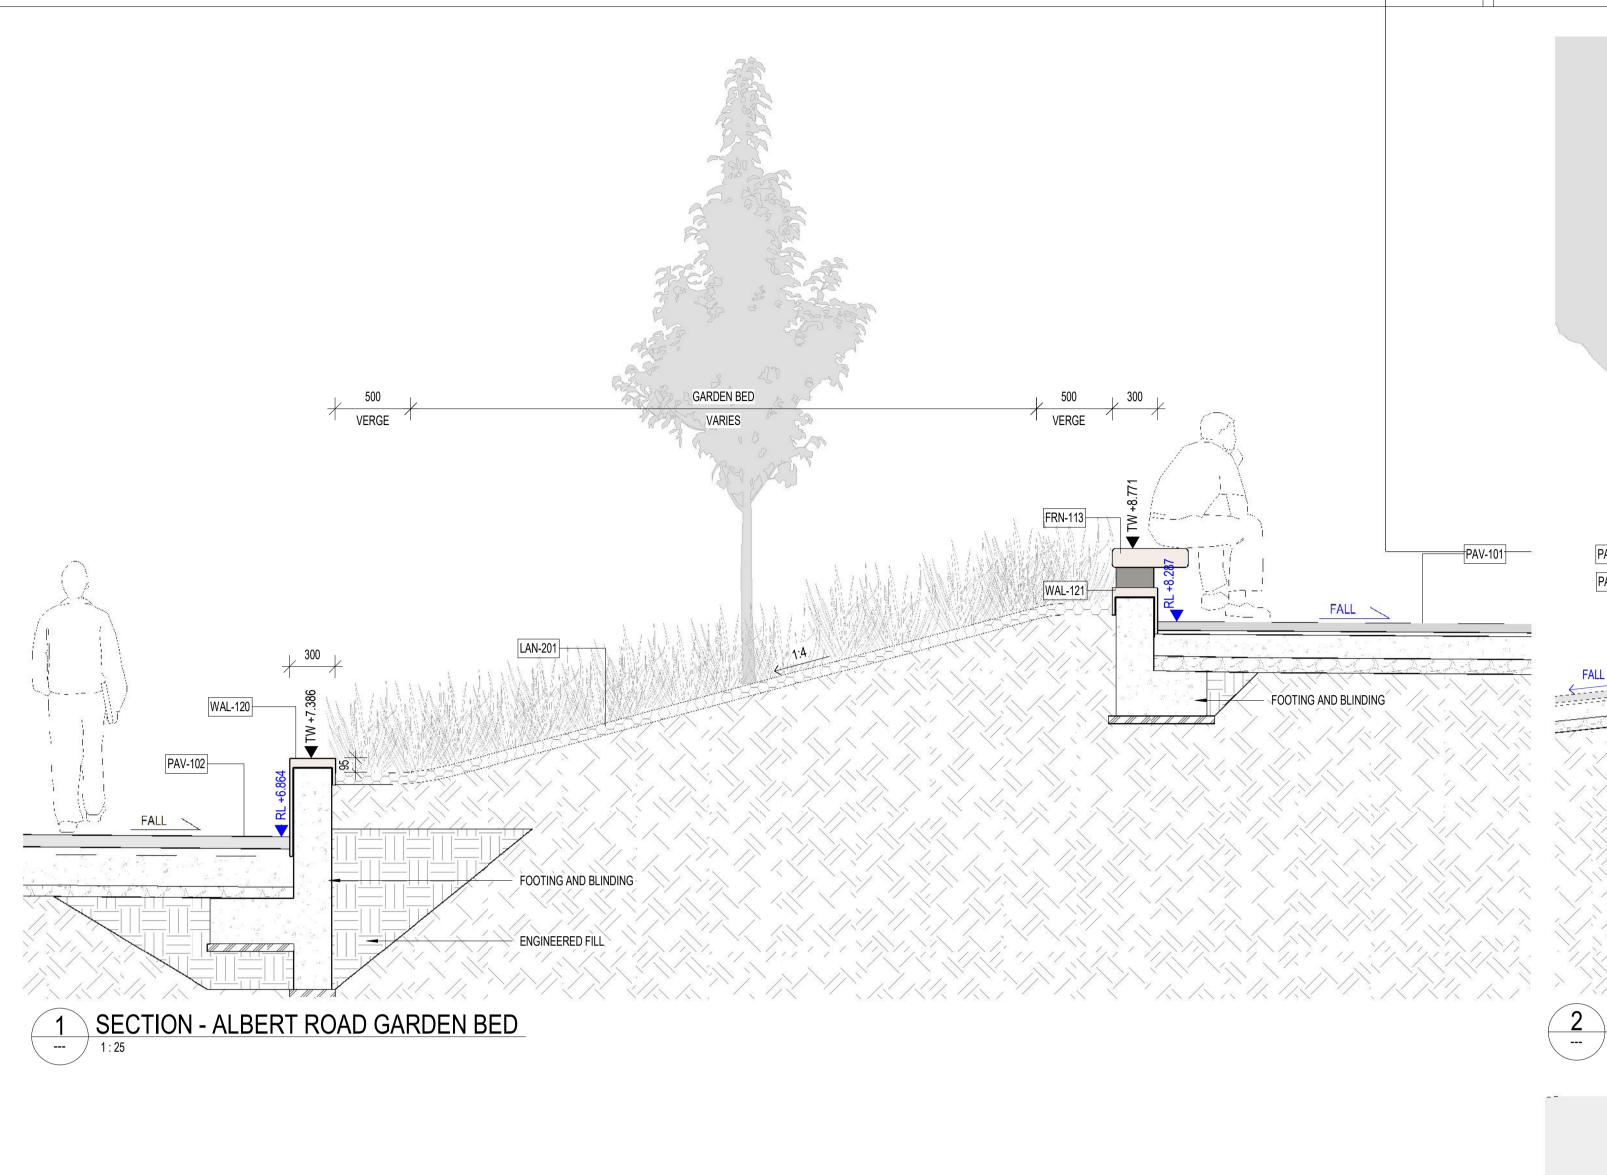


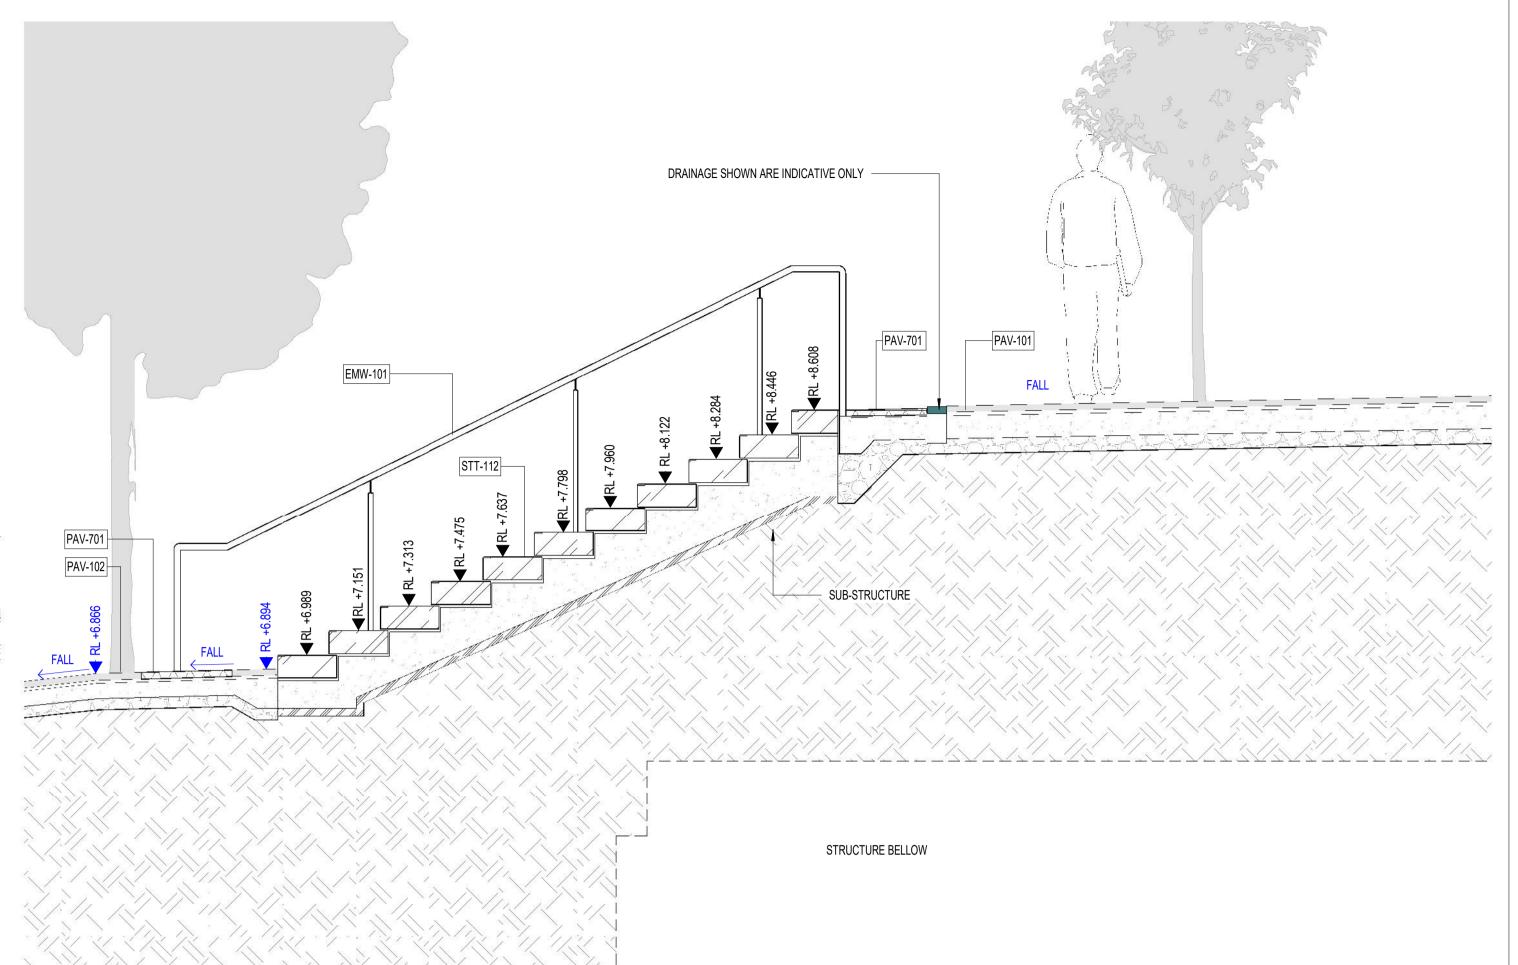

### 2 SECTION - ALBERT ROAD RESERVE TERRACES - SOUTH STAIRS

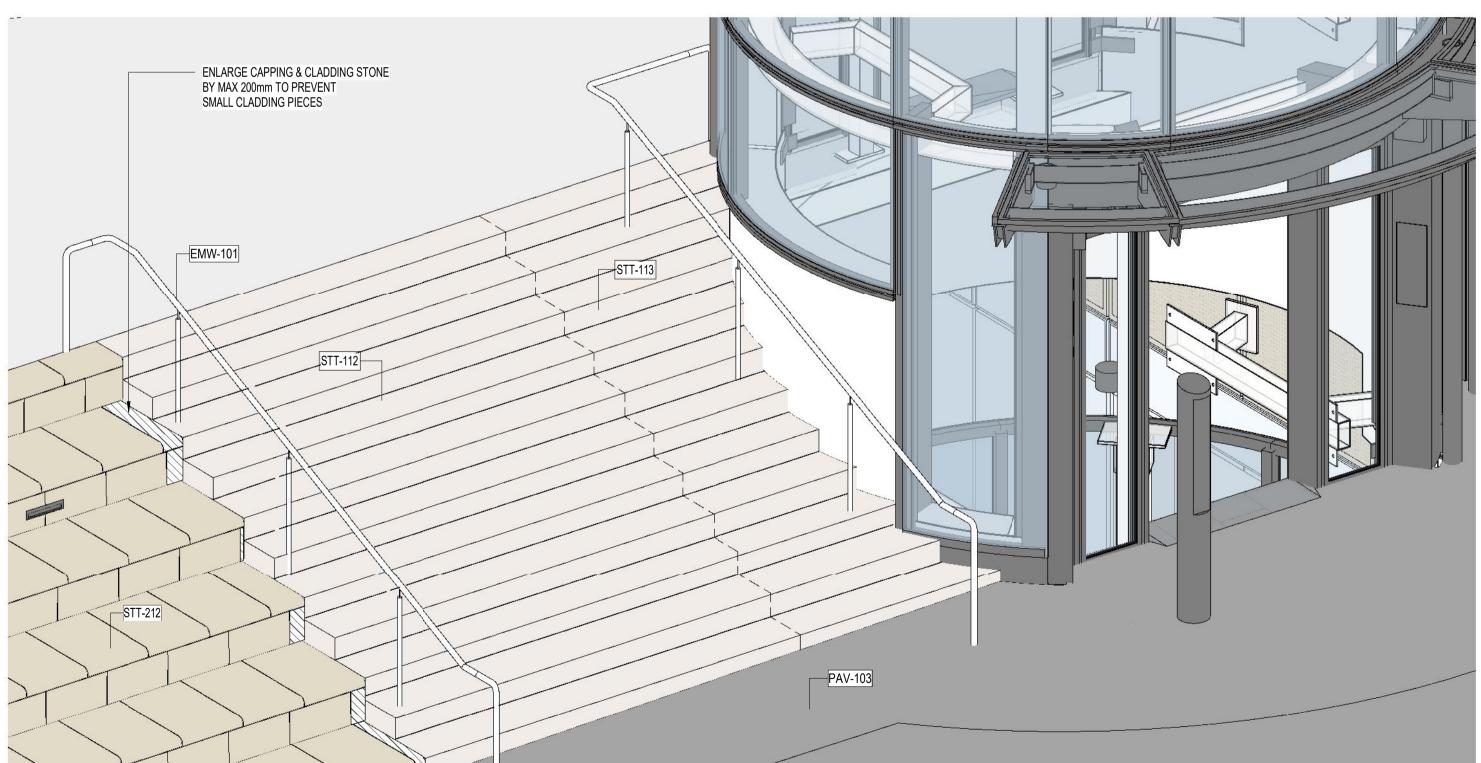



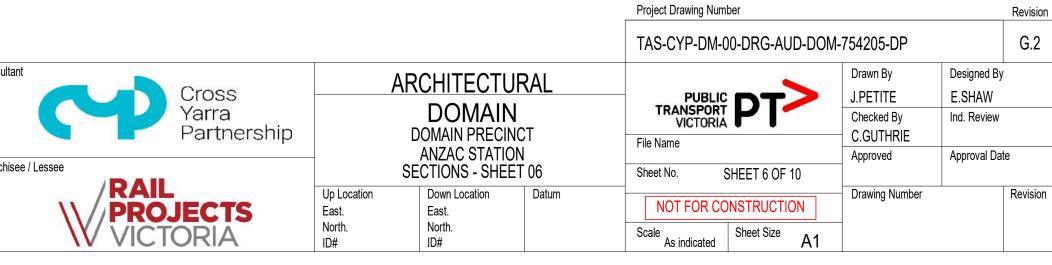

DEVELOPMENT PLAN SUBMISSION

G.2 03/08/22 ISSUED FOR DEVELOPMENT PLAN ES CG


Designed Checked Ind. Rev. Approv.


This drawing is provided only for the information of the person or organisation to whom PTV provides it. It may not be provided to, or used by, any other person without PTV's prior written consent. G.1 16/07/21 ISSUED FOR DEVELOPMENT PLAN Revised By In Serv Rev. Date Description

This drawing has been prepared by, or compiled from information provided by, persons other than PTV. To the maximum extent permissible by law, PTV takes no responsibility for, and makes no representations in relation to, the completeness, accuracy or quality of any information contained in this drawing. Each user of this drawing releases PTV from all and any loss, damage, cost, expense or liability in relation to the use of, or any reliance on, this drawing or the information

Franchisee / Lessee


ID#

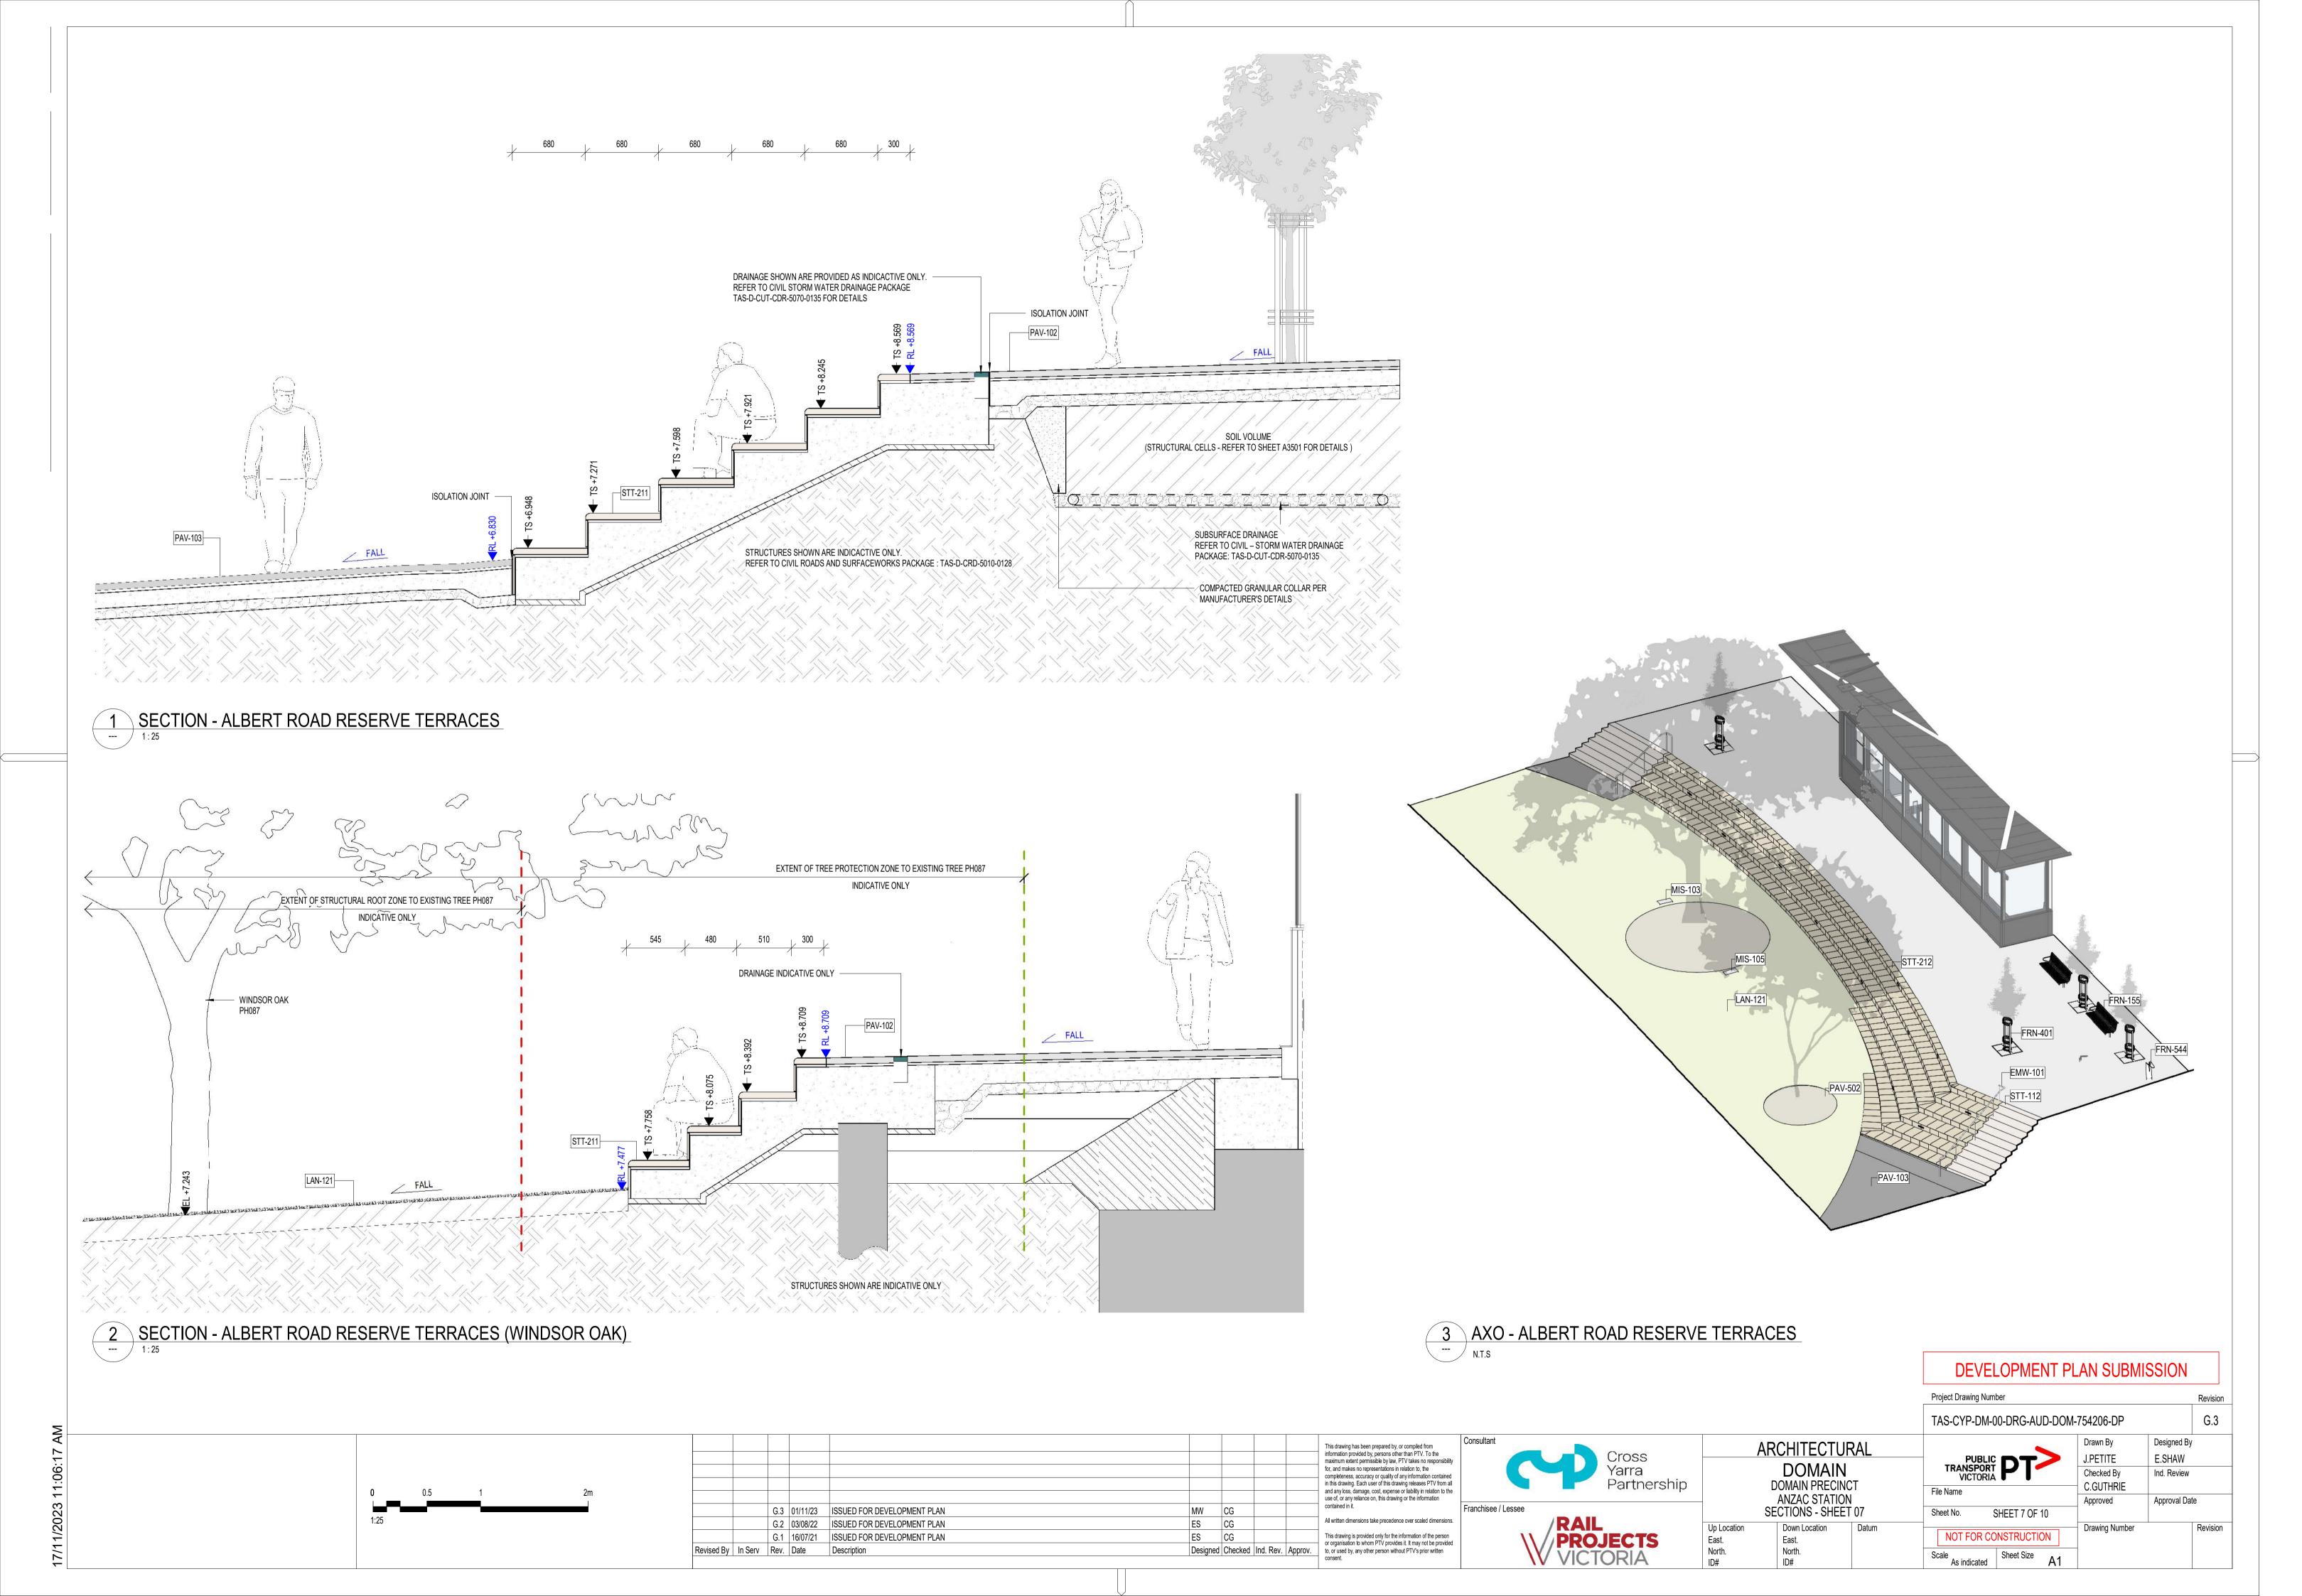

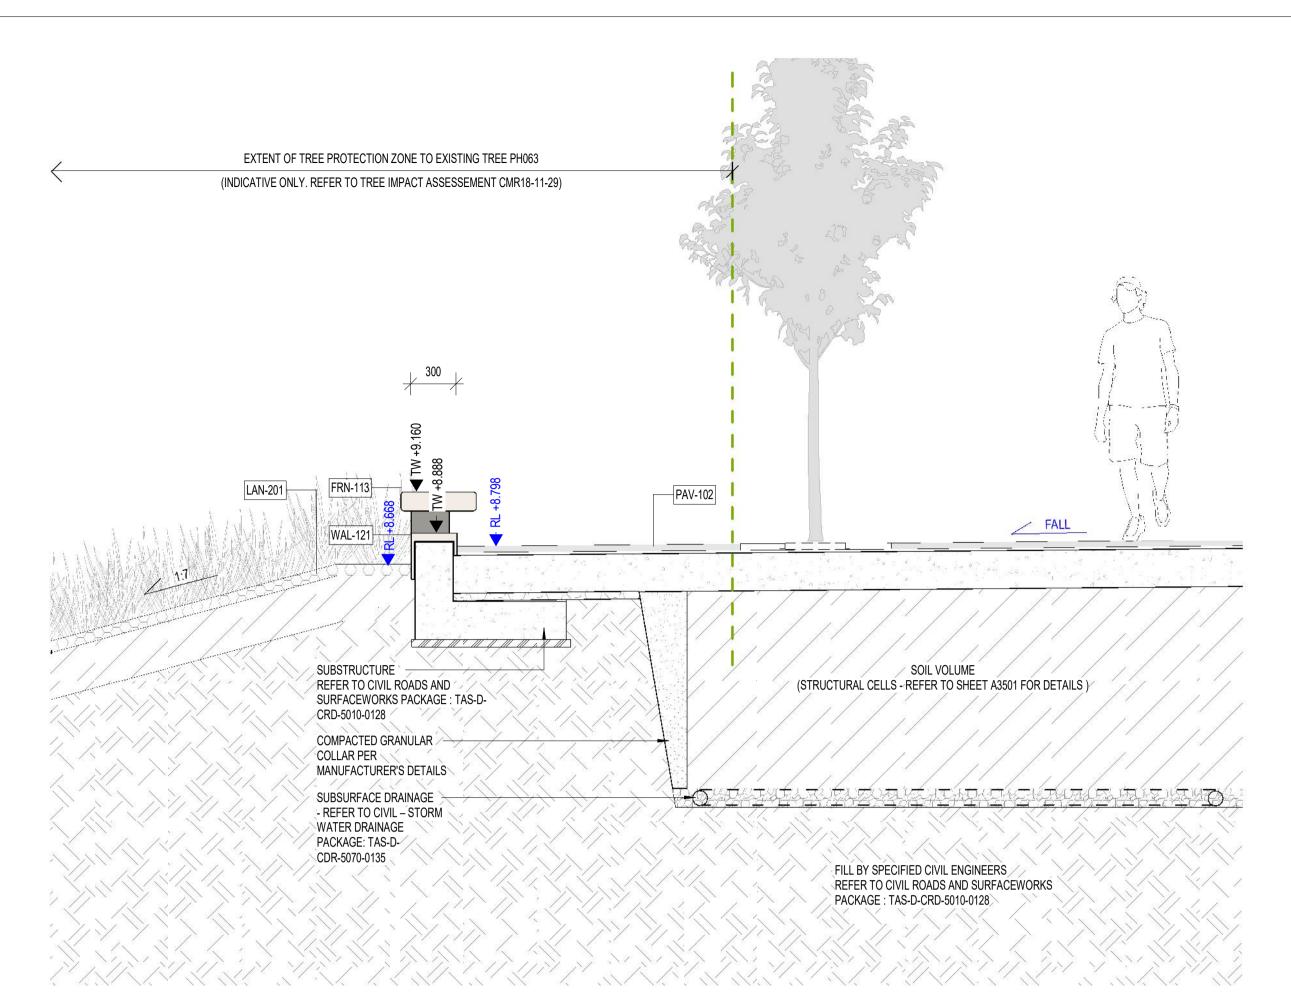

SECTION - ALBERT ROAD NOTHERN RETAINING WALL

2 SECTION - ALBERT ROAD RESERVE TERRACES - NORTH STAIRS

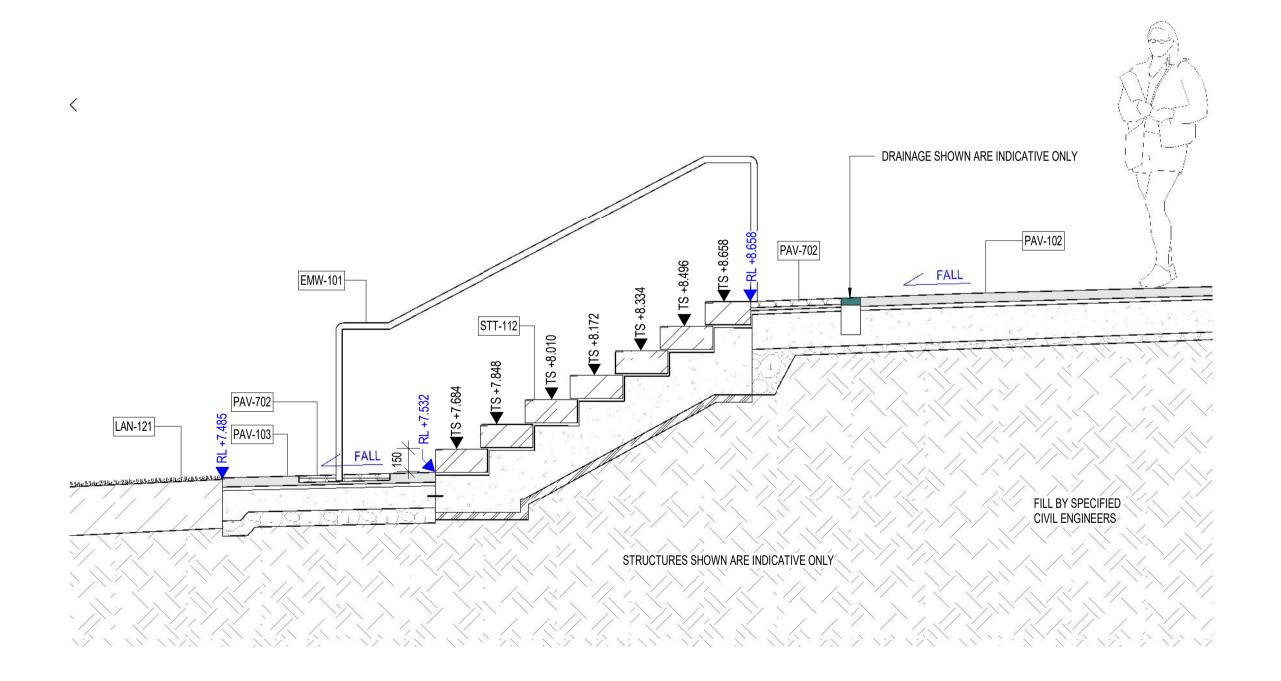


G.3 01/11/23 ISSUED FOR DEVELOPMENT PLAN

G.2 03/08/22 ISSUED FOR DEVELOPMENT PLAN

G.1 16/07/21 ISSUED FOR DEVELOPMENT PLAN

Revised By In Serv Rev. Date Description

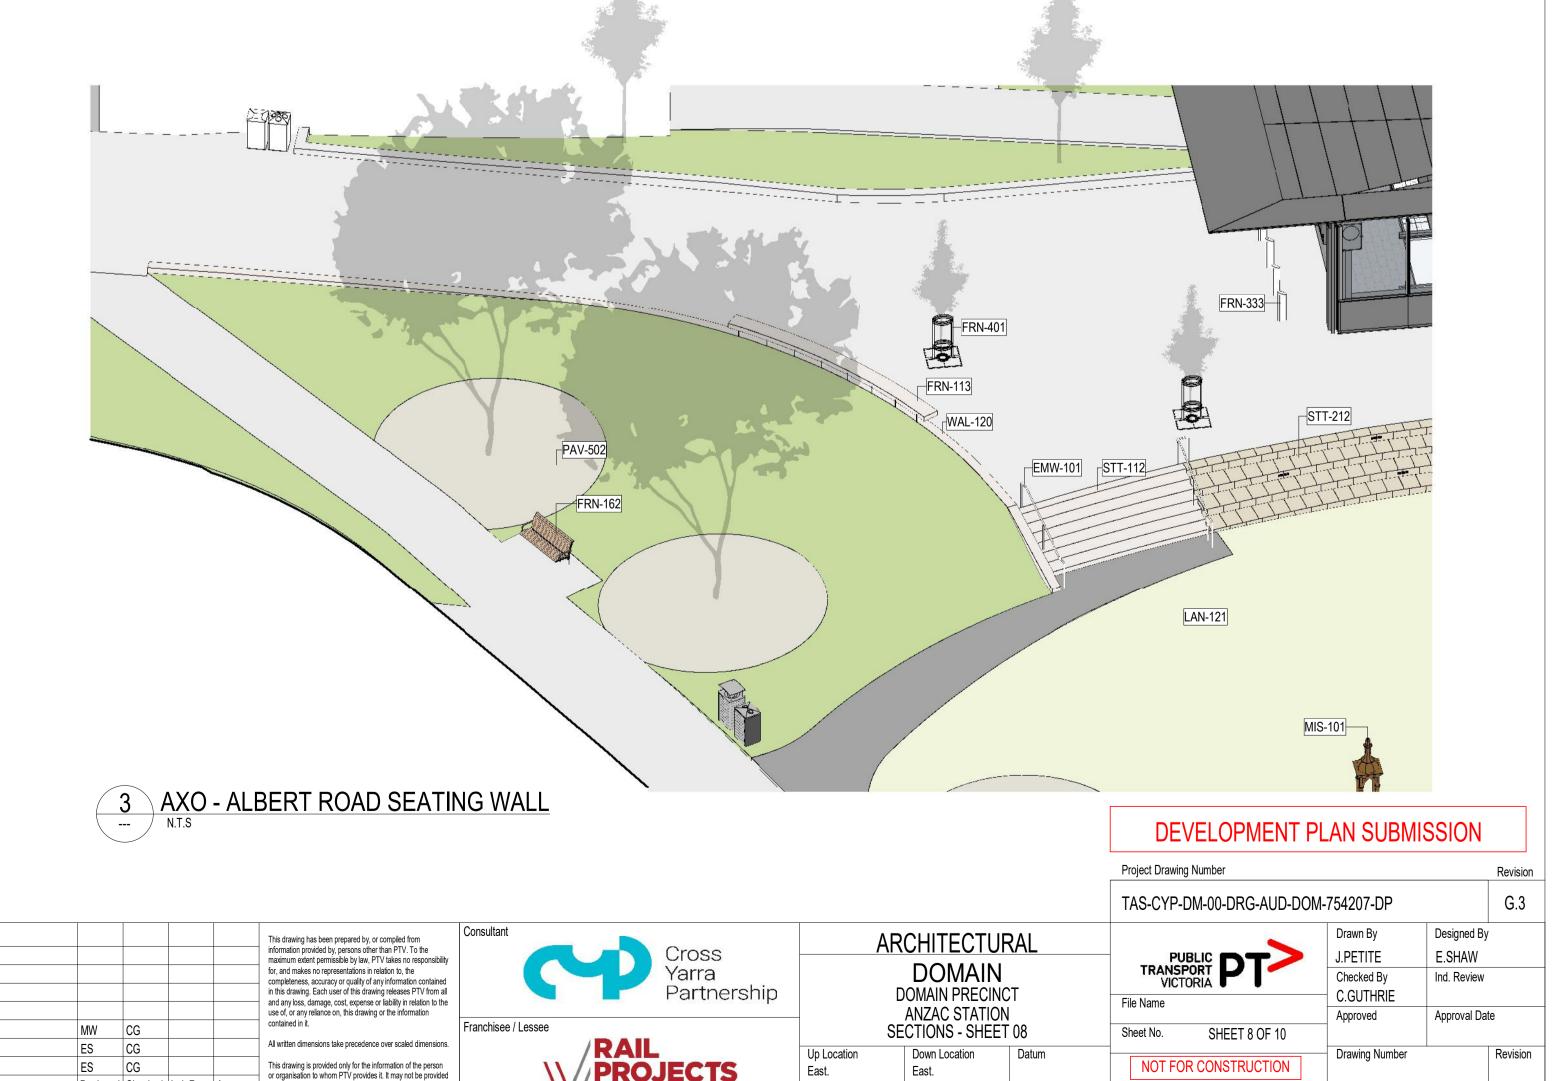

This drawing is provided only for the information of the person or organisation to whom PTV provides it. It may not be provided to, or used by, any other person without PTV's prior written consent.

Designed Checked Ind. Rev. Approv.

Down Location

North.

ID#


North.


Drawing Number

NOT FOR CONSTRUCTION


Scale As indicated

Sheet Size A1

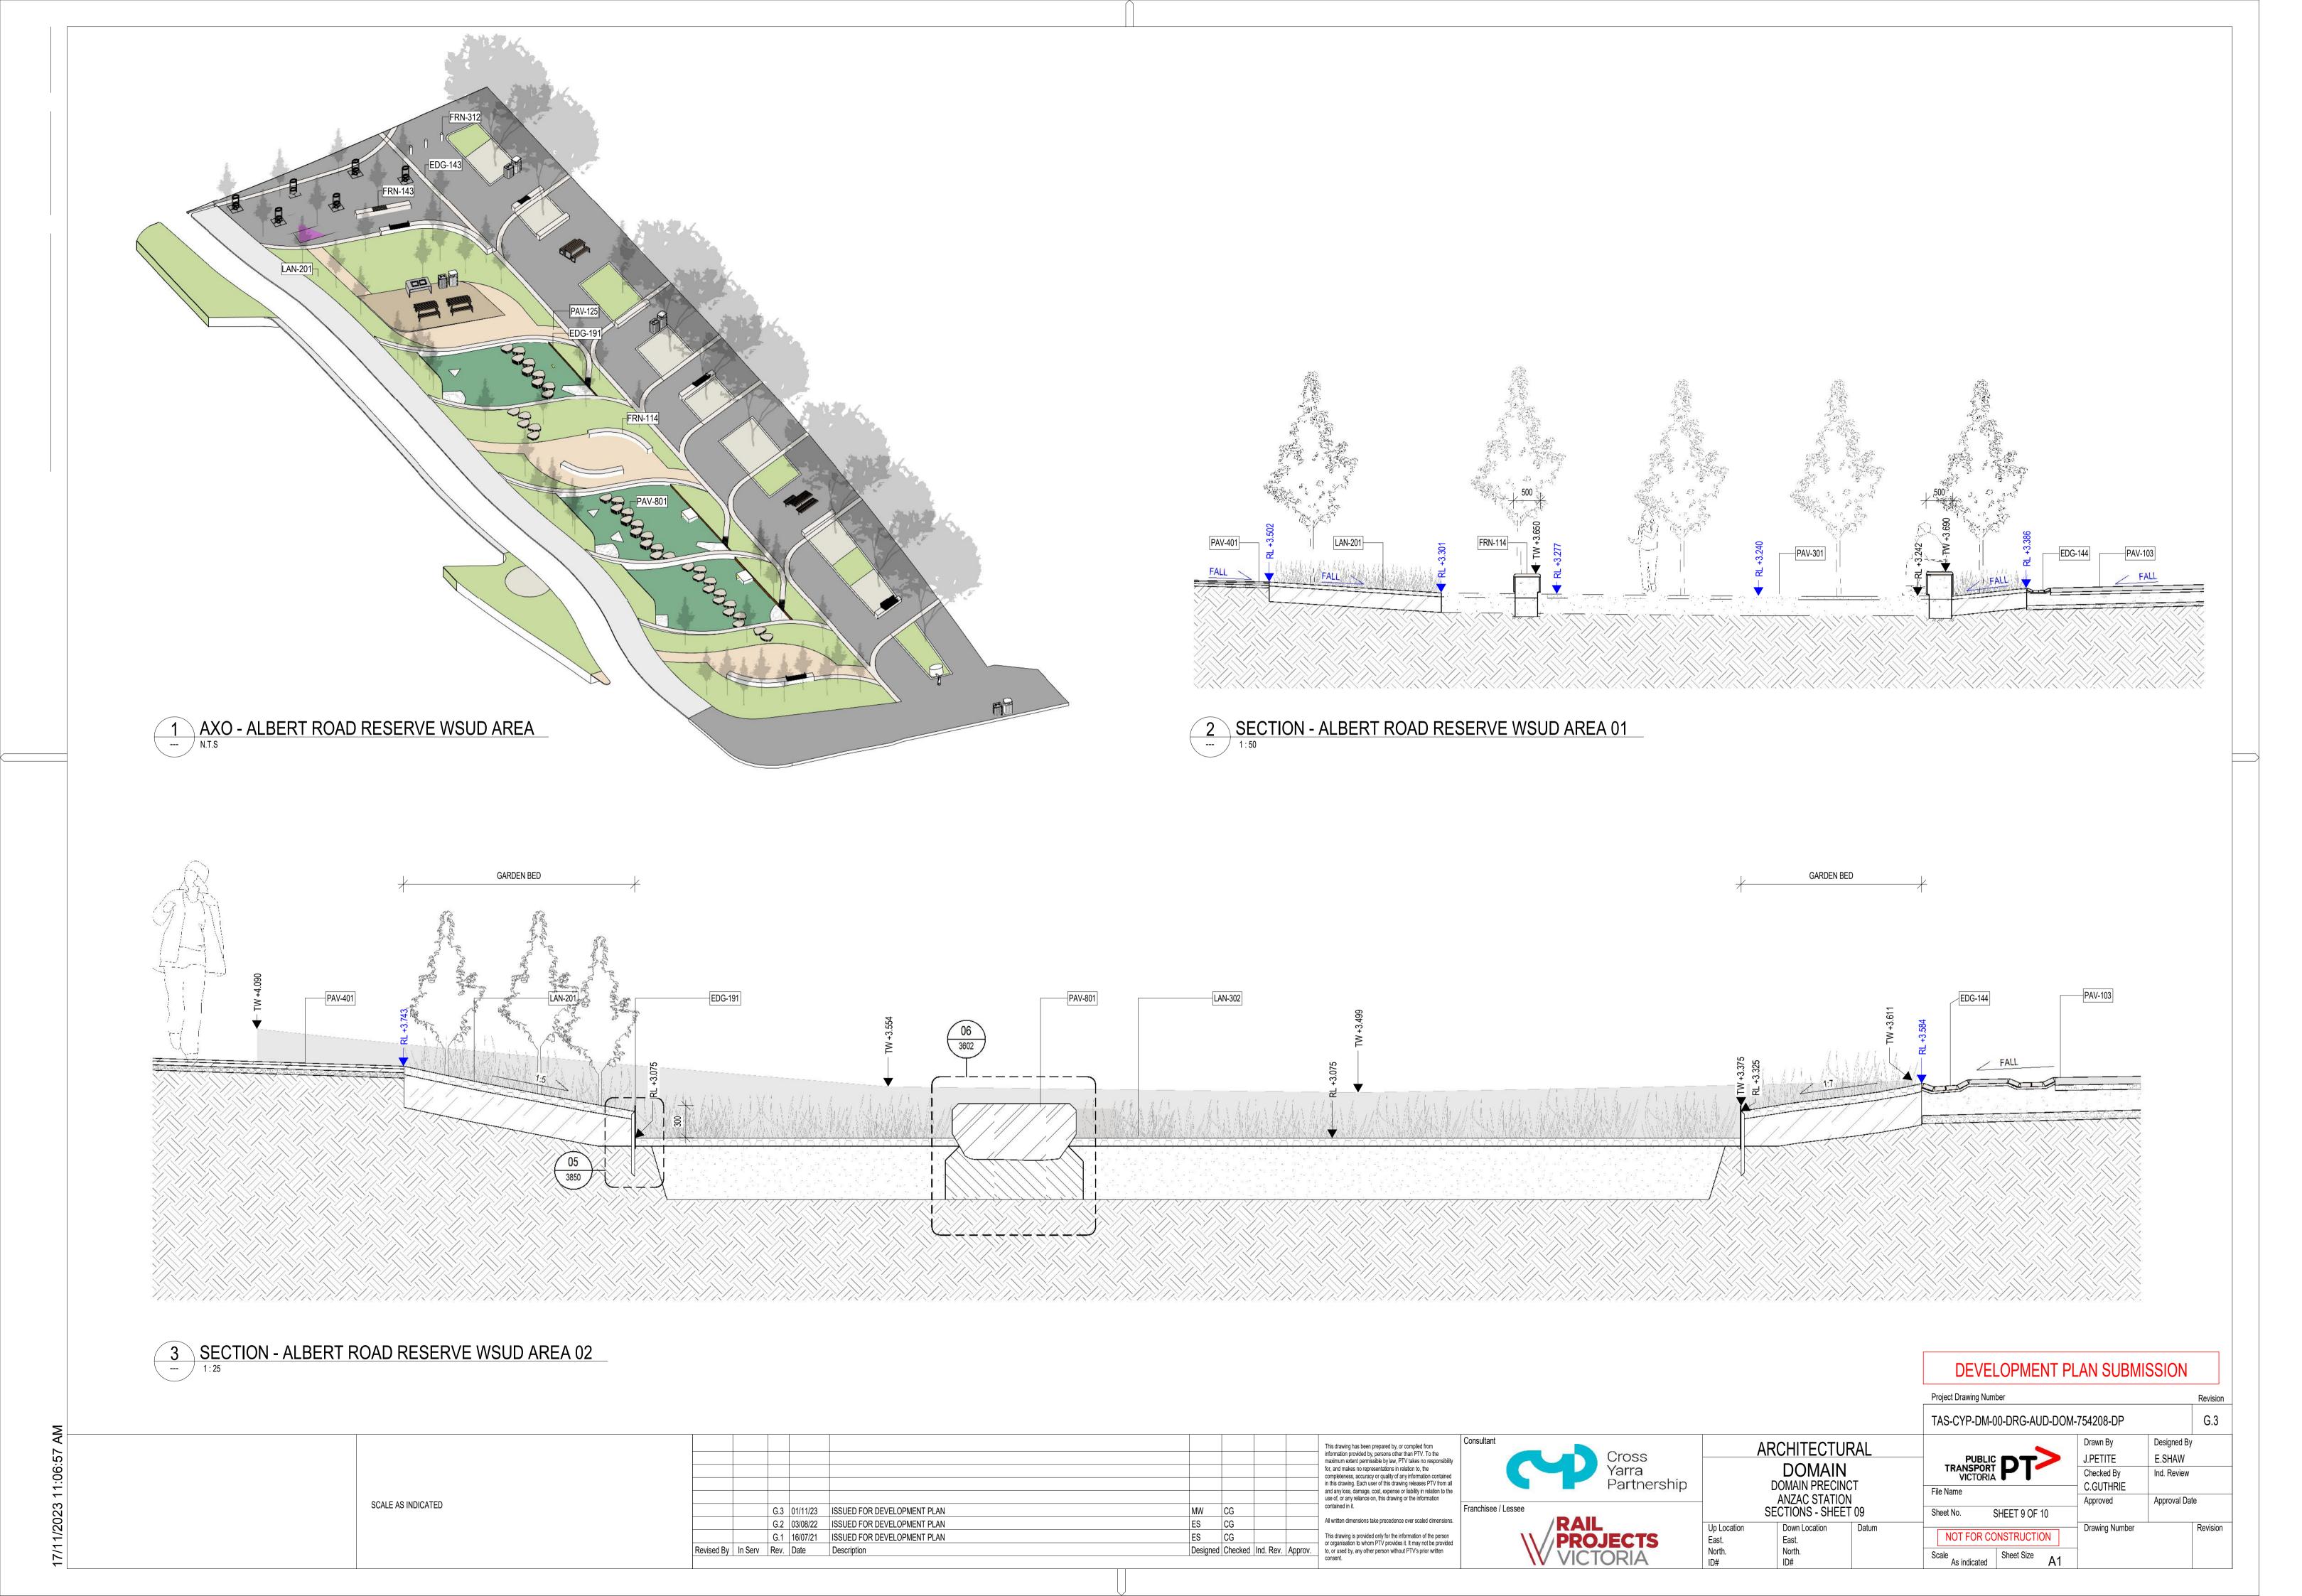


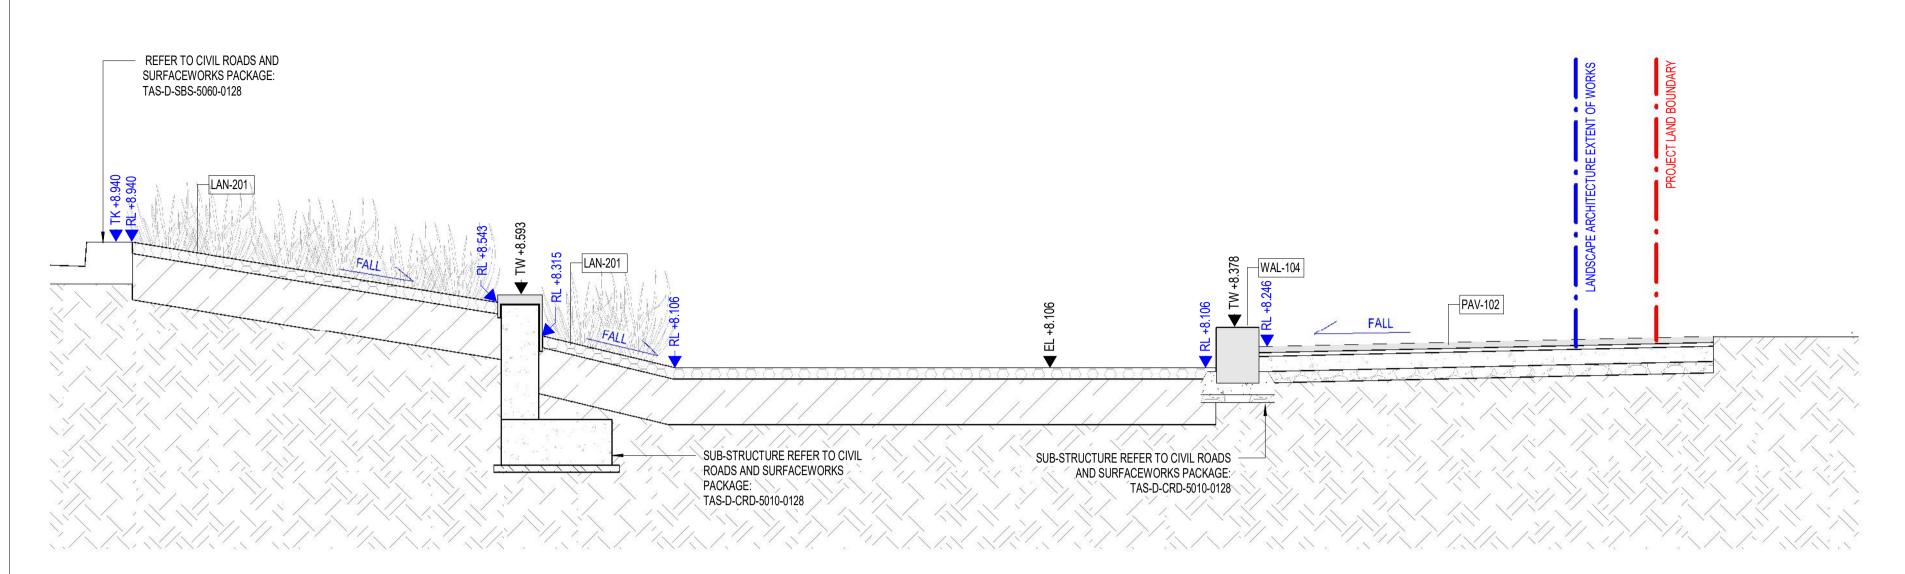


1 SECTION - CORNER OF PARK STREET AND ST KILDA ROAD 01

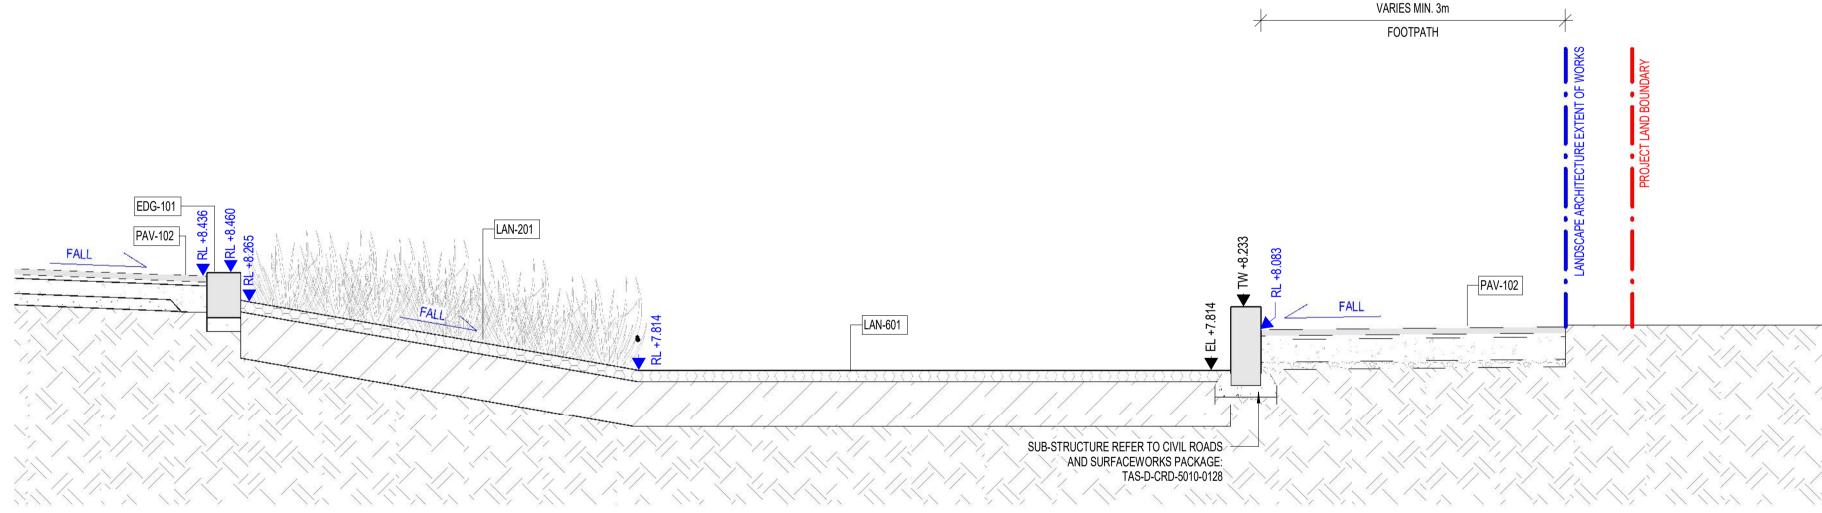


2 SECTION - CORNER OF PARK STREET AND ST. KILDA ROAD 02

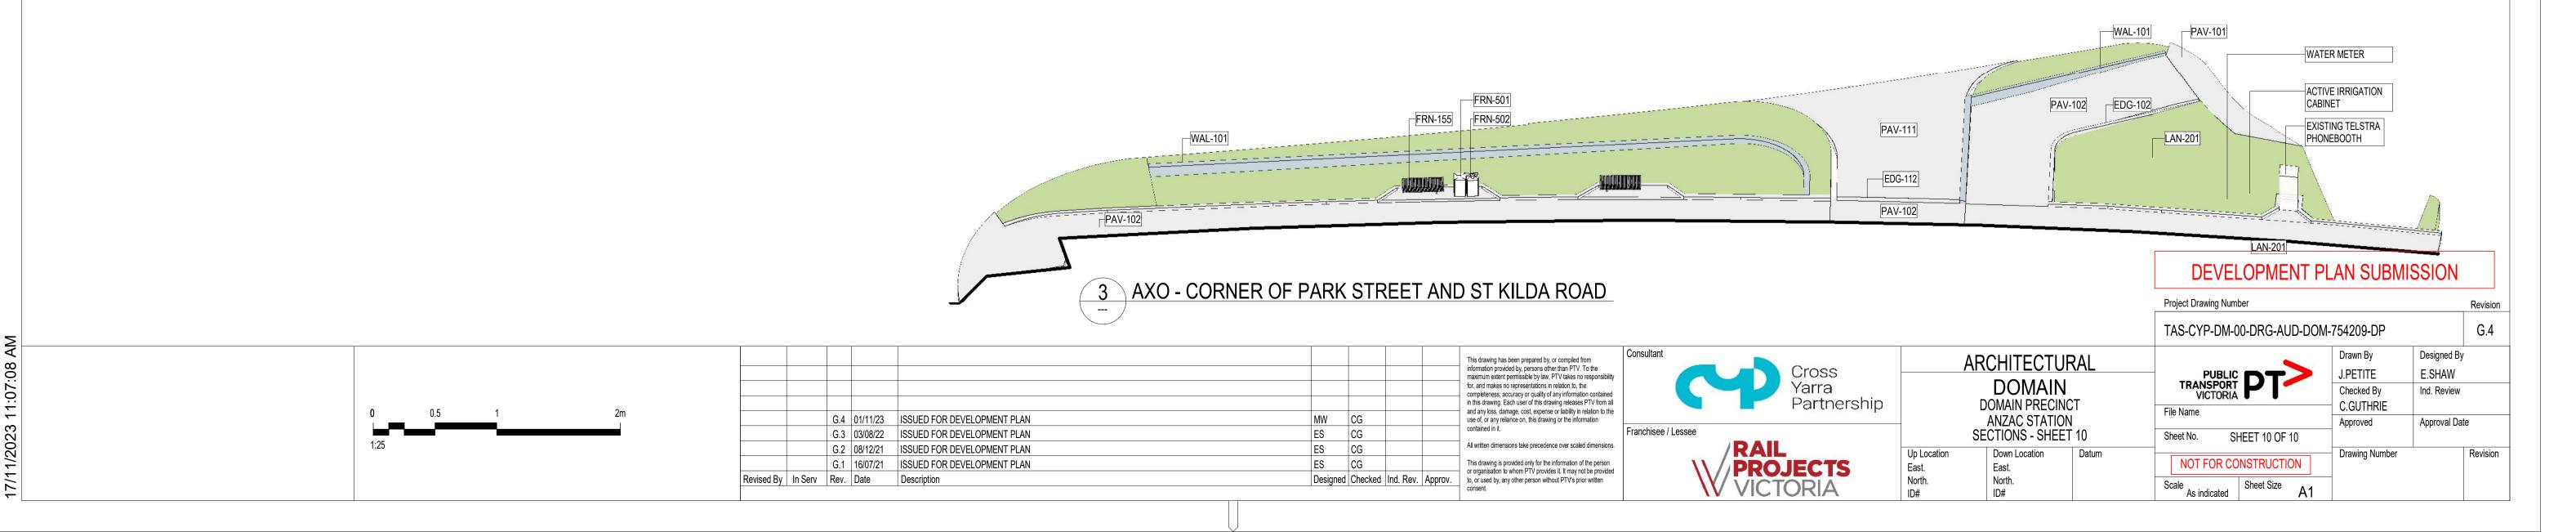

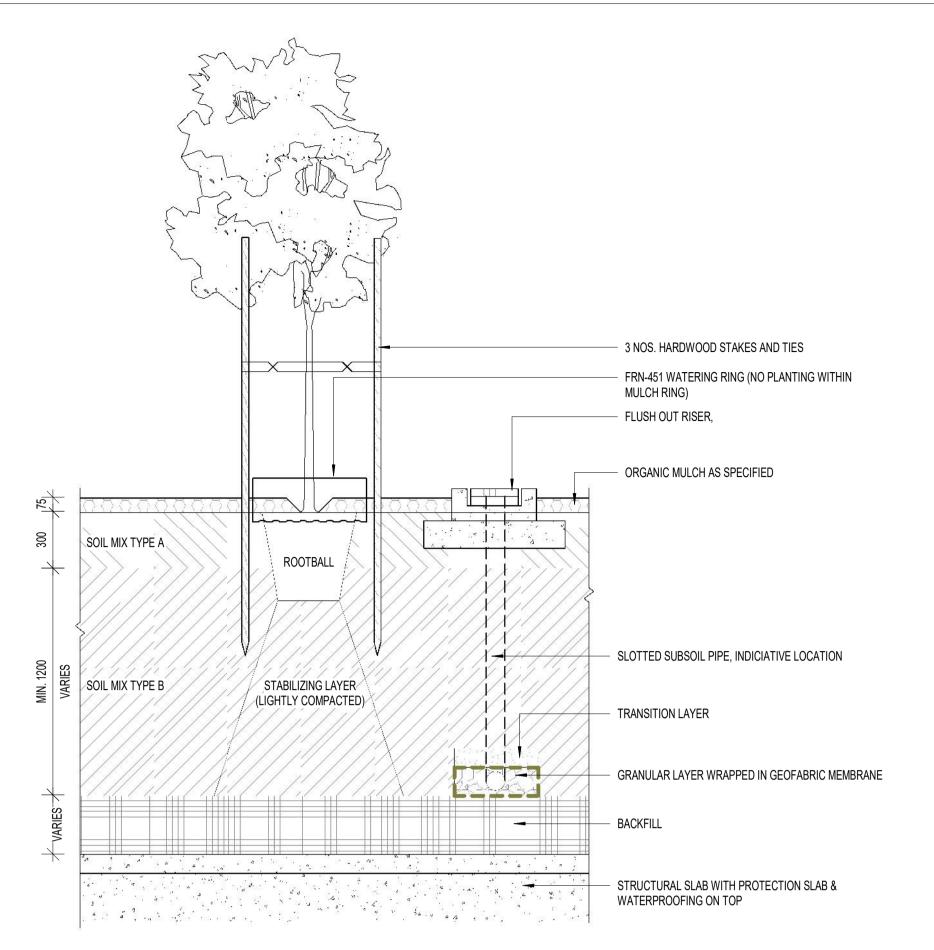

1 LAN-501\_TREE IN SOFTSCAPE ON STRUCTURE - TYPE 02 - DETAIL

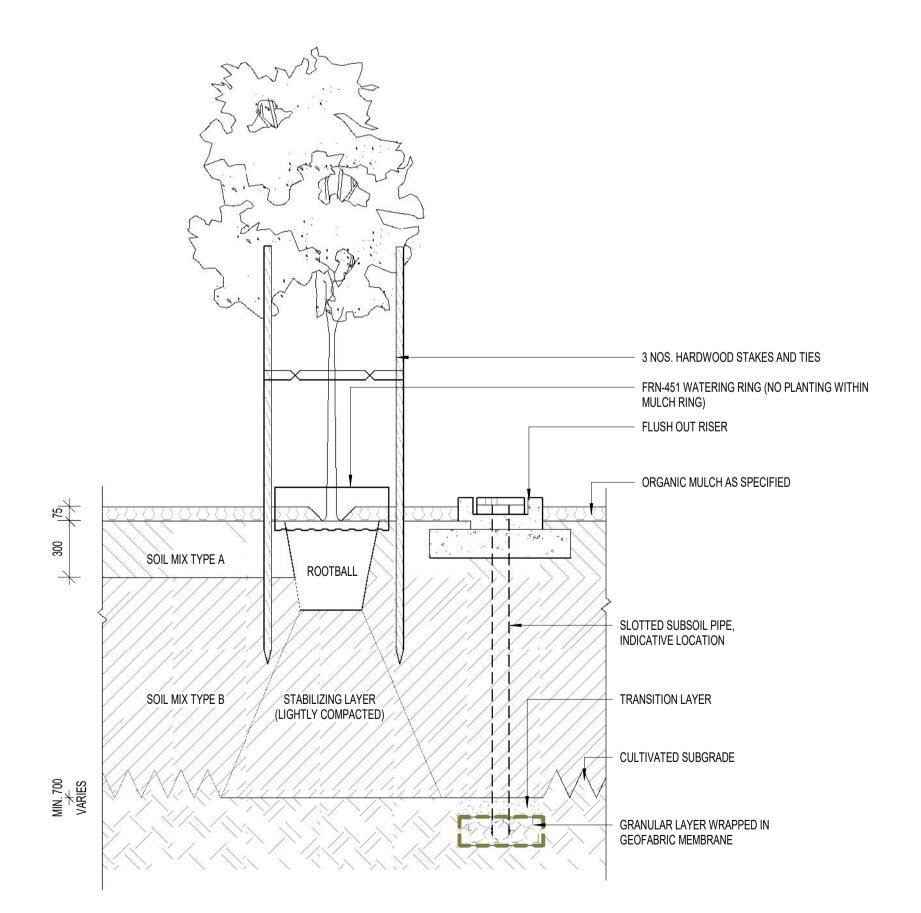


G.2 03/08/22 ISSUED FOR DEVELOPMENT PLAN


G.1 16/07/21 ISSUED FOR DEVELOPMENT PLAN


Revised By | In Serv | Rev. | Date | Description




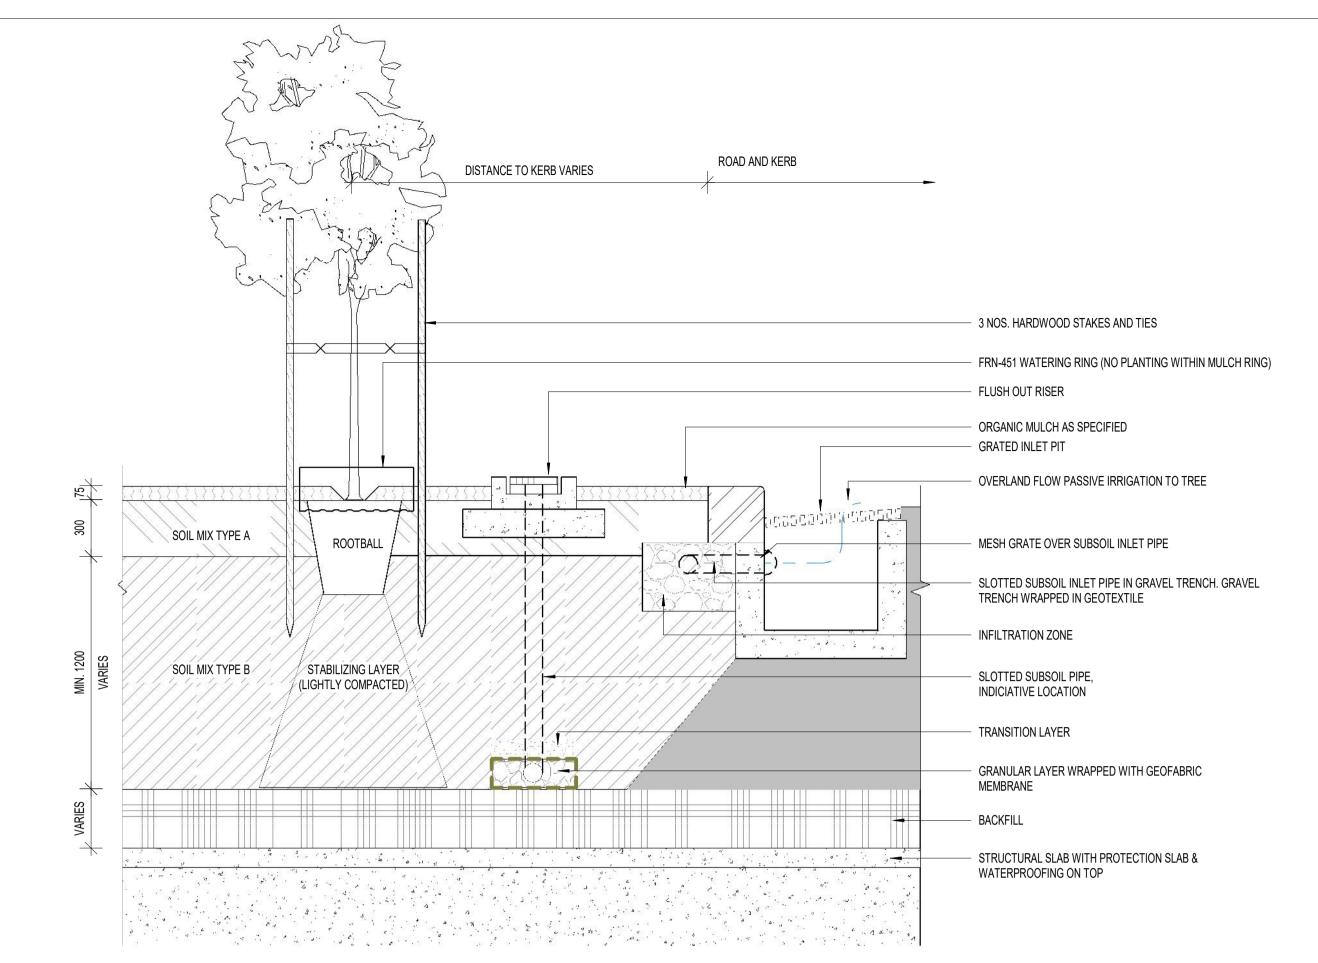



2 LAN-501\_TREE IN SOFTSCAPE ON STRUCTURE TO INLET PIT - TYPE 02 - DETAIL

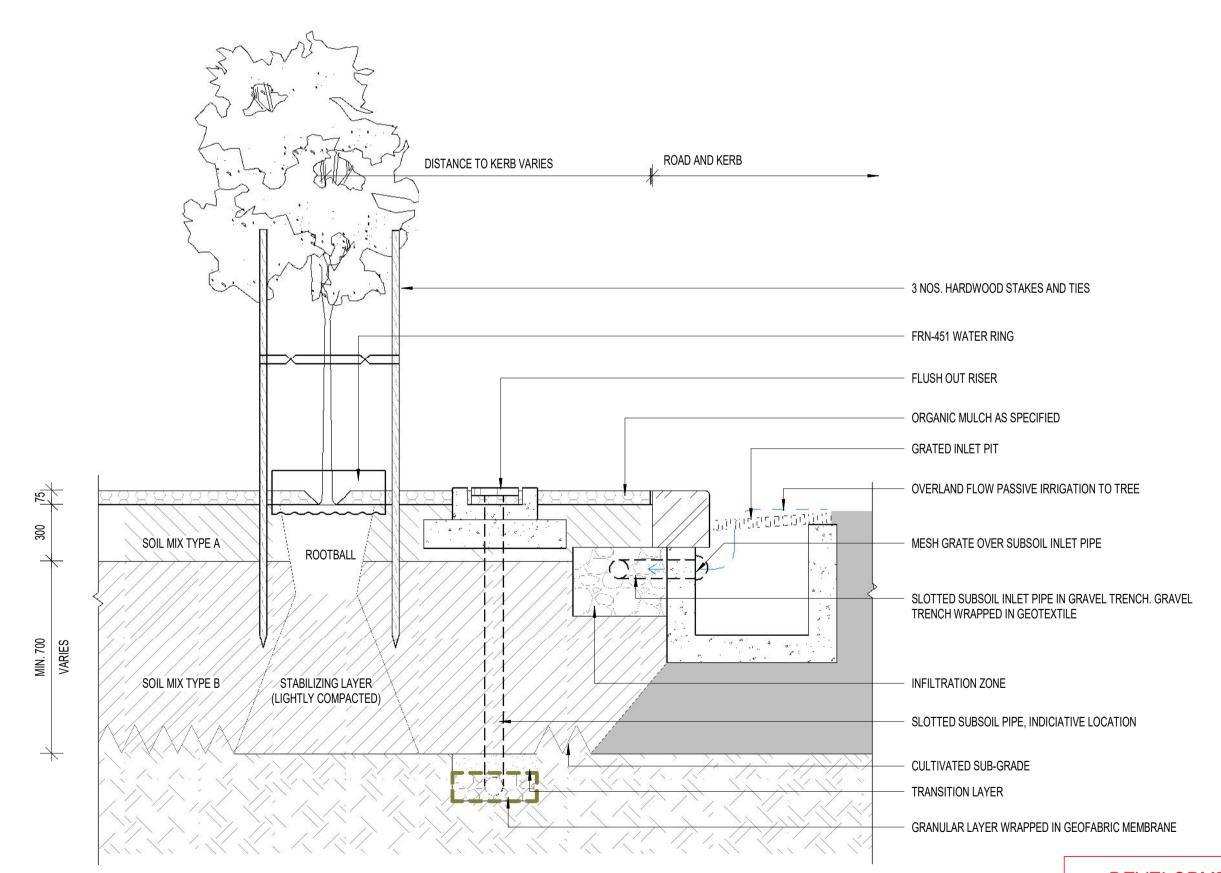

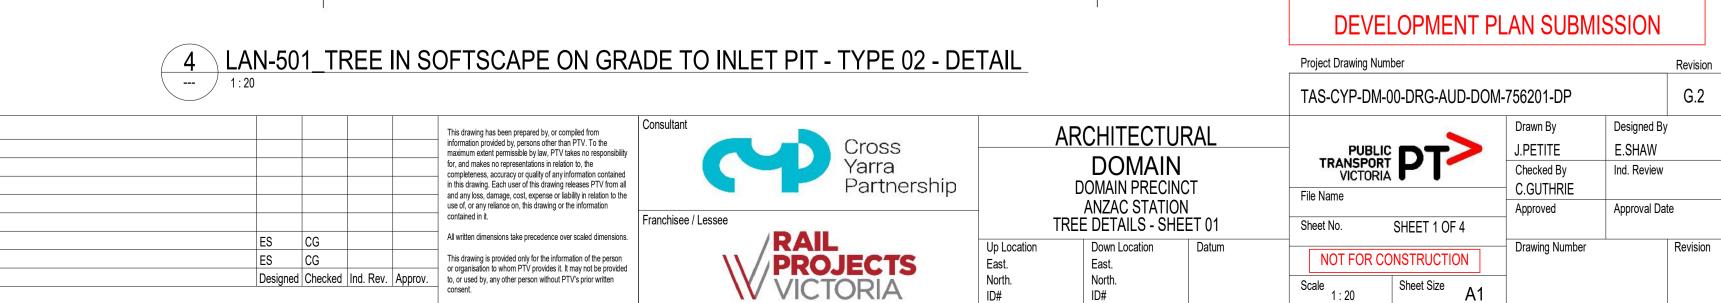


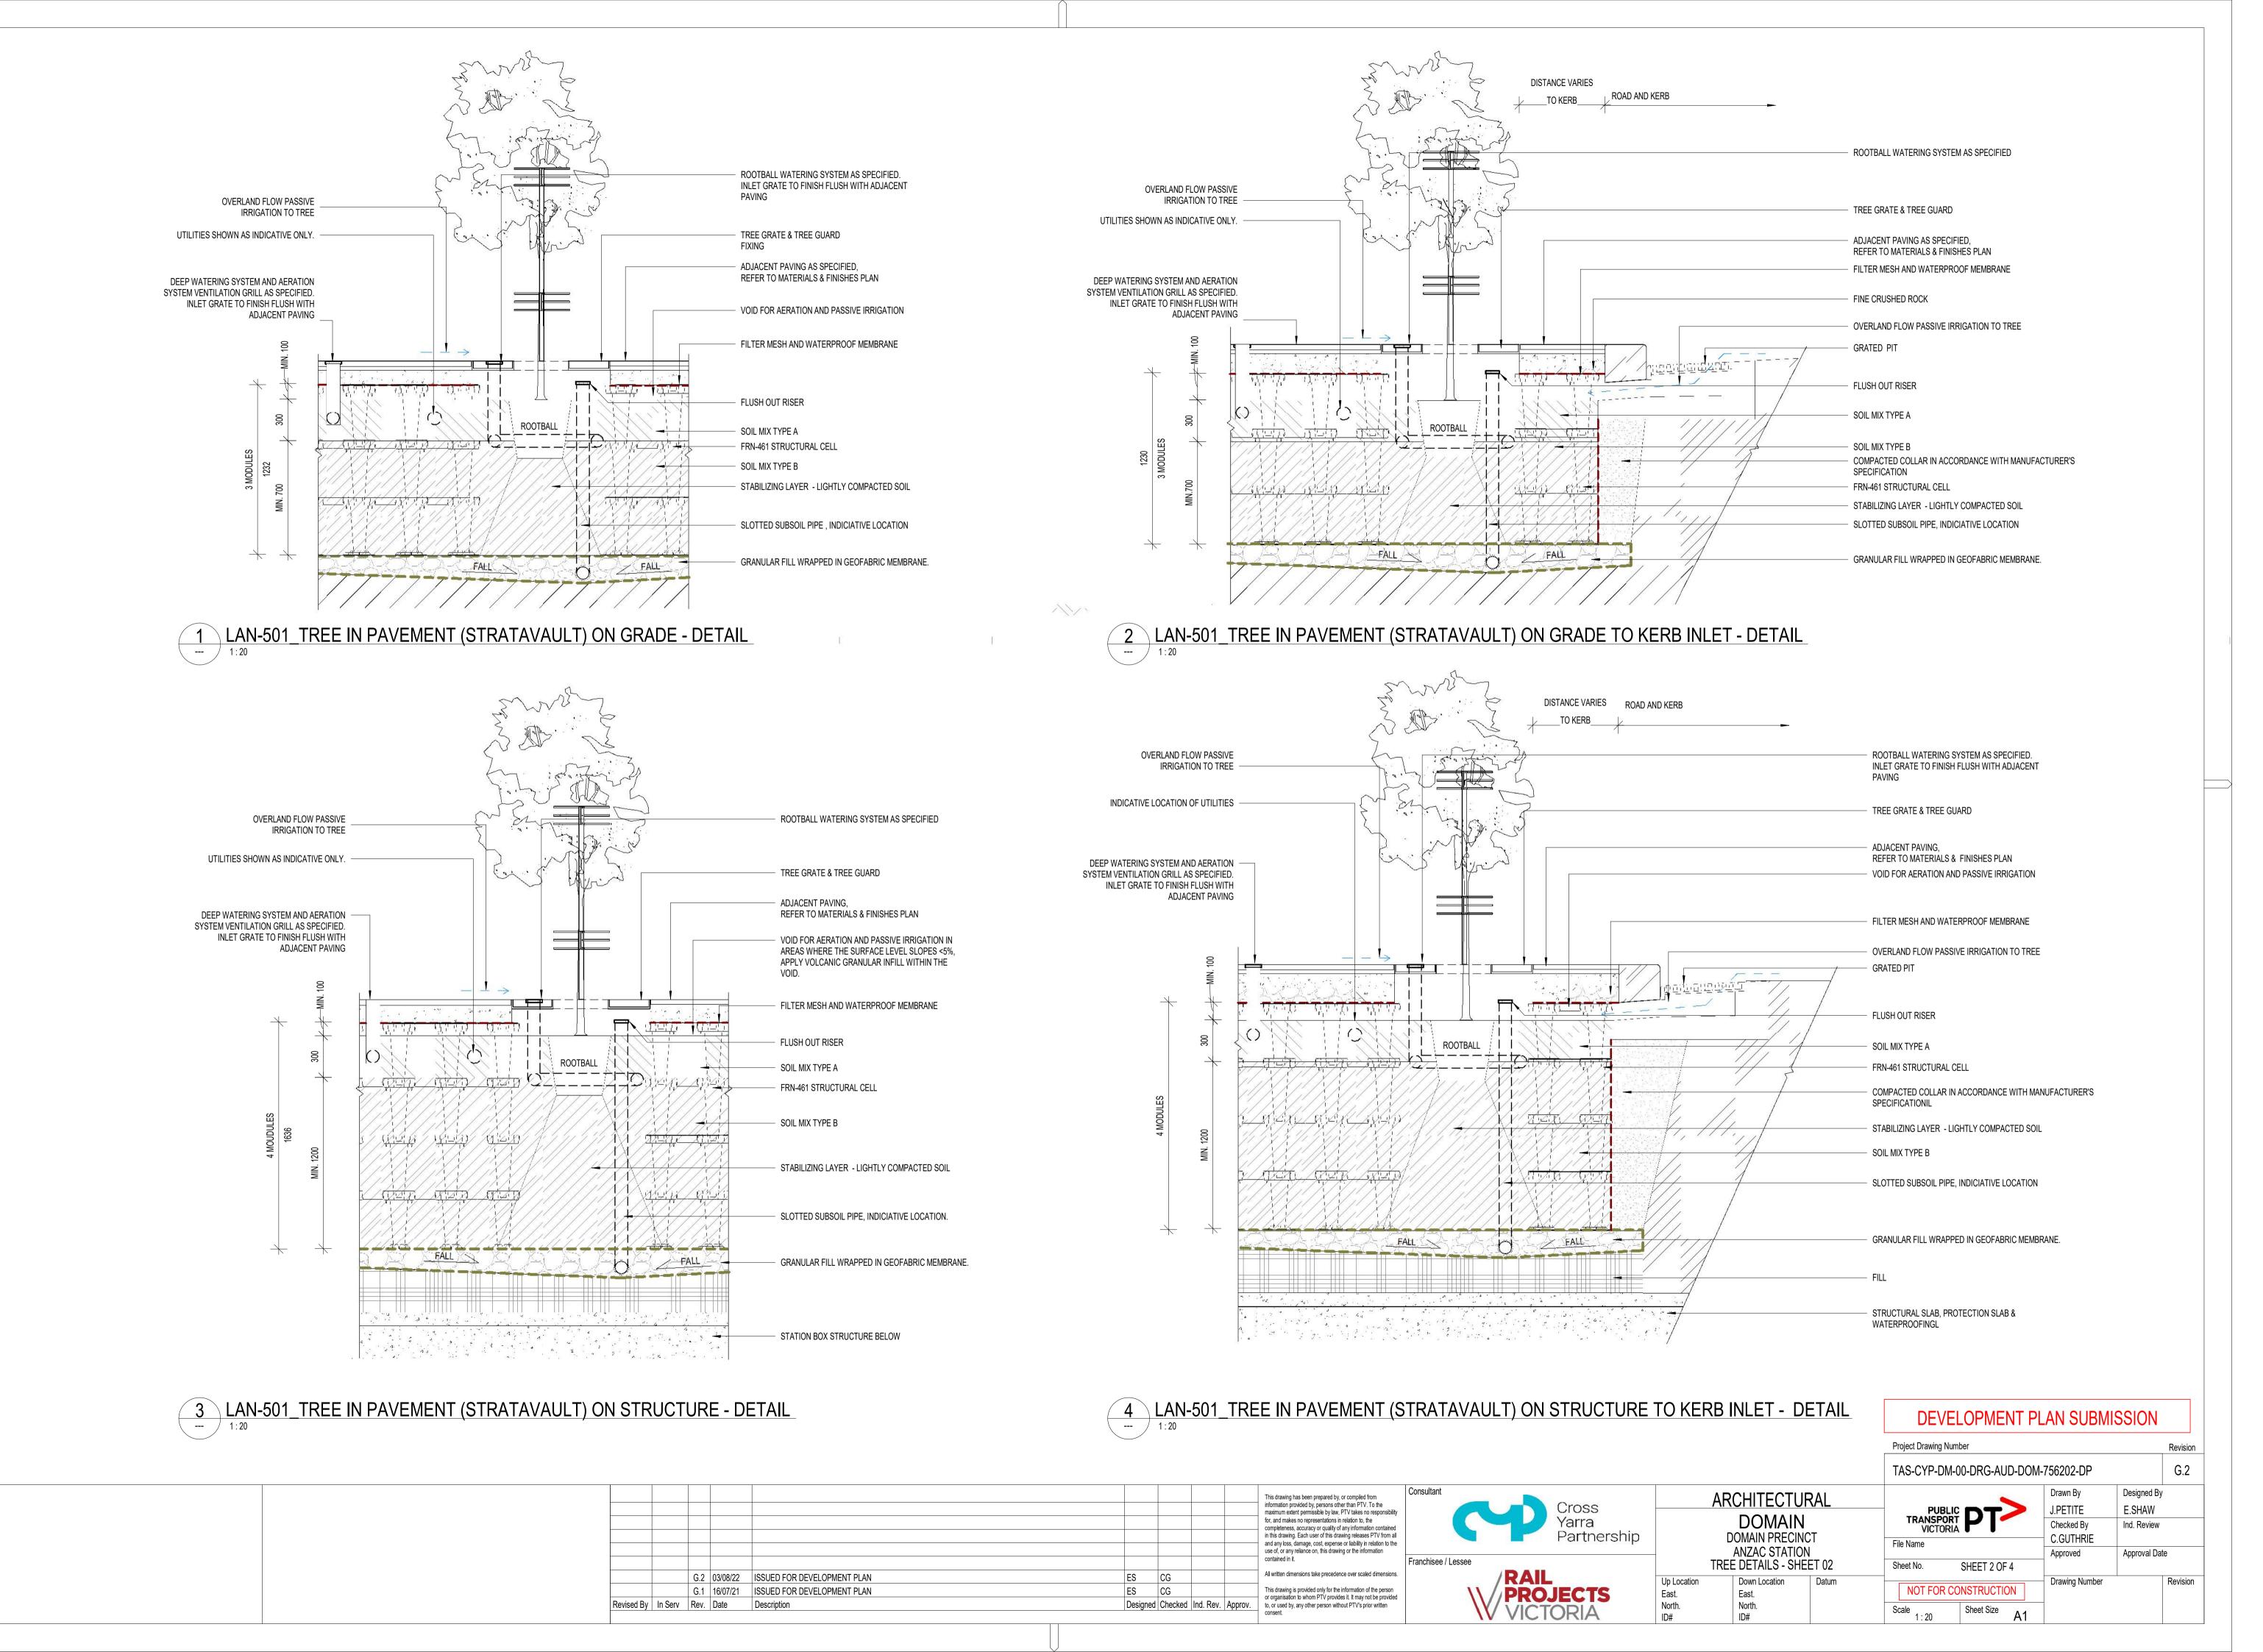

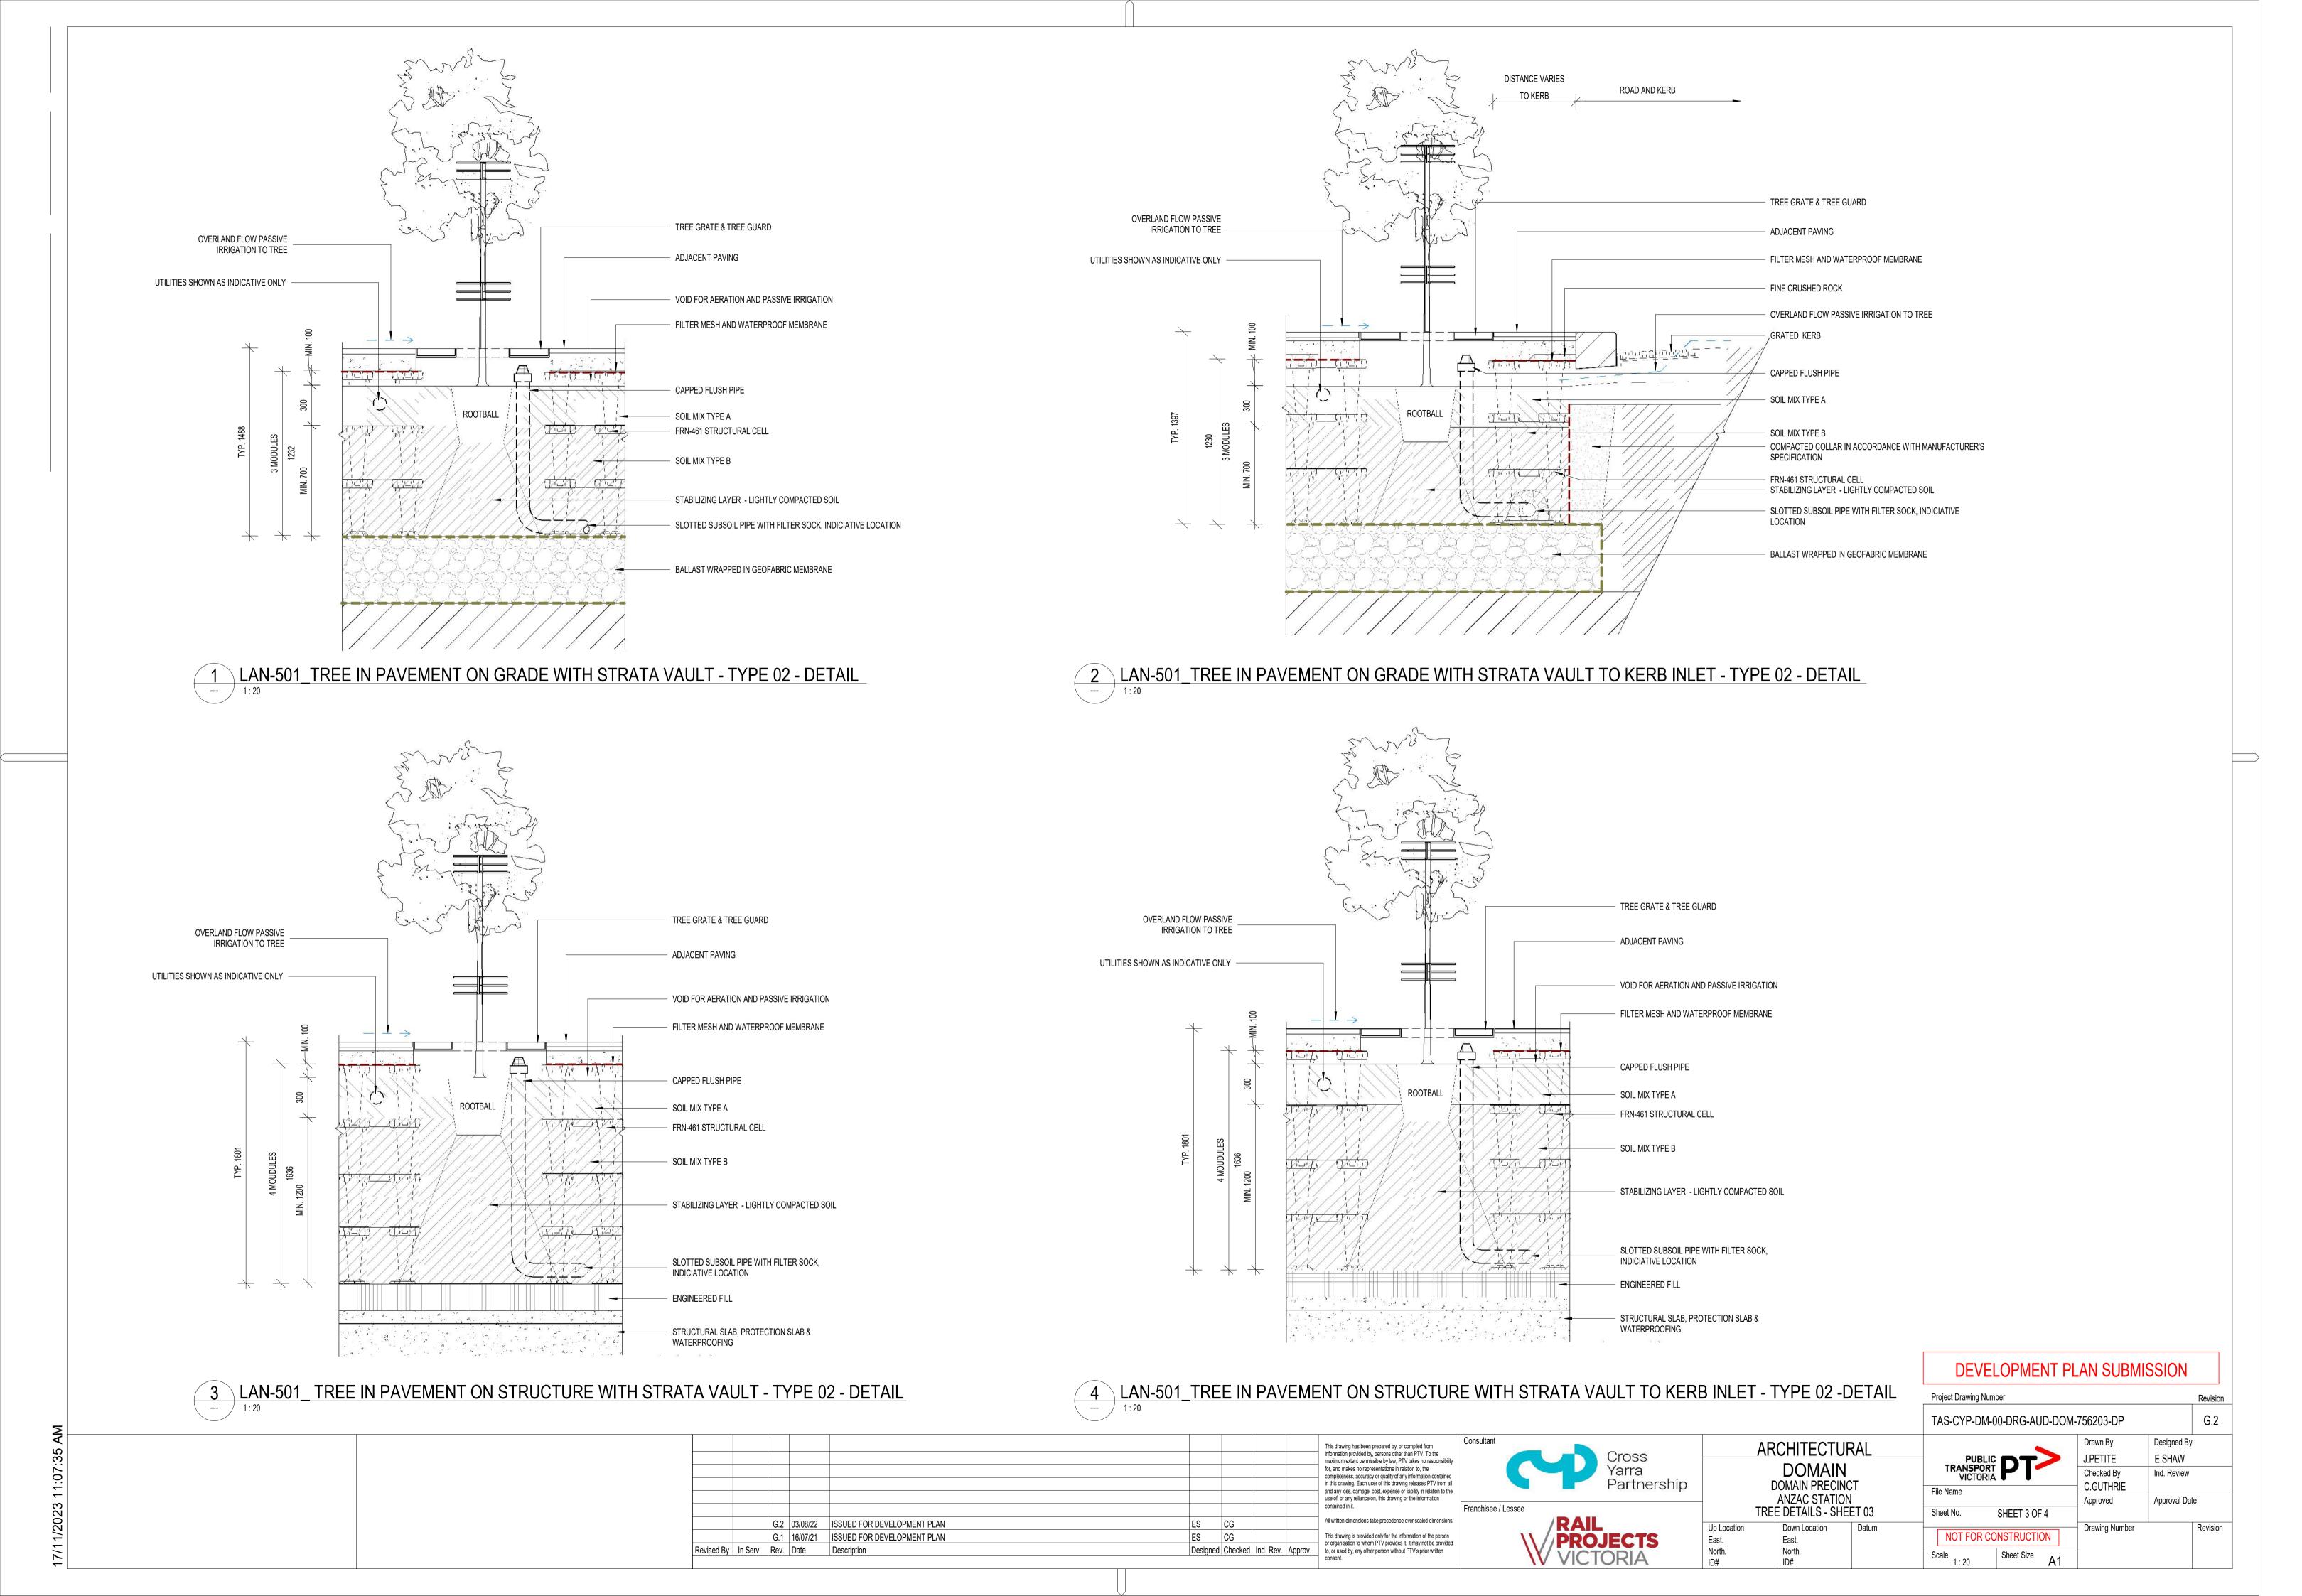

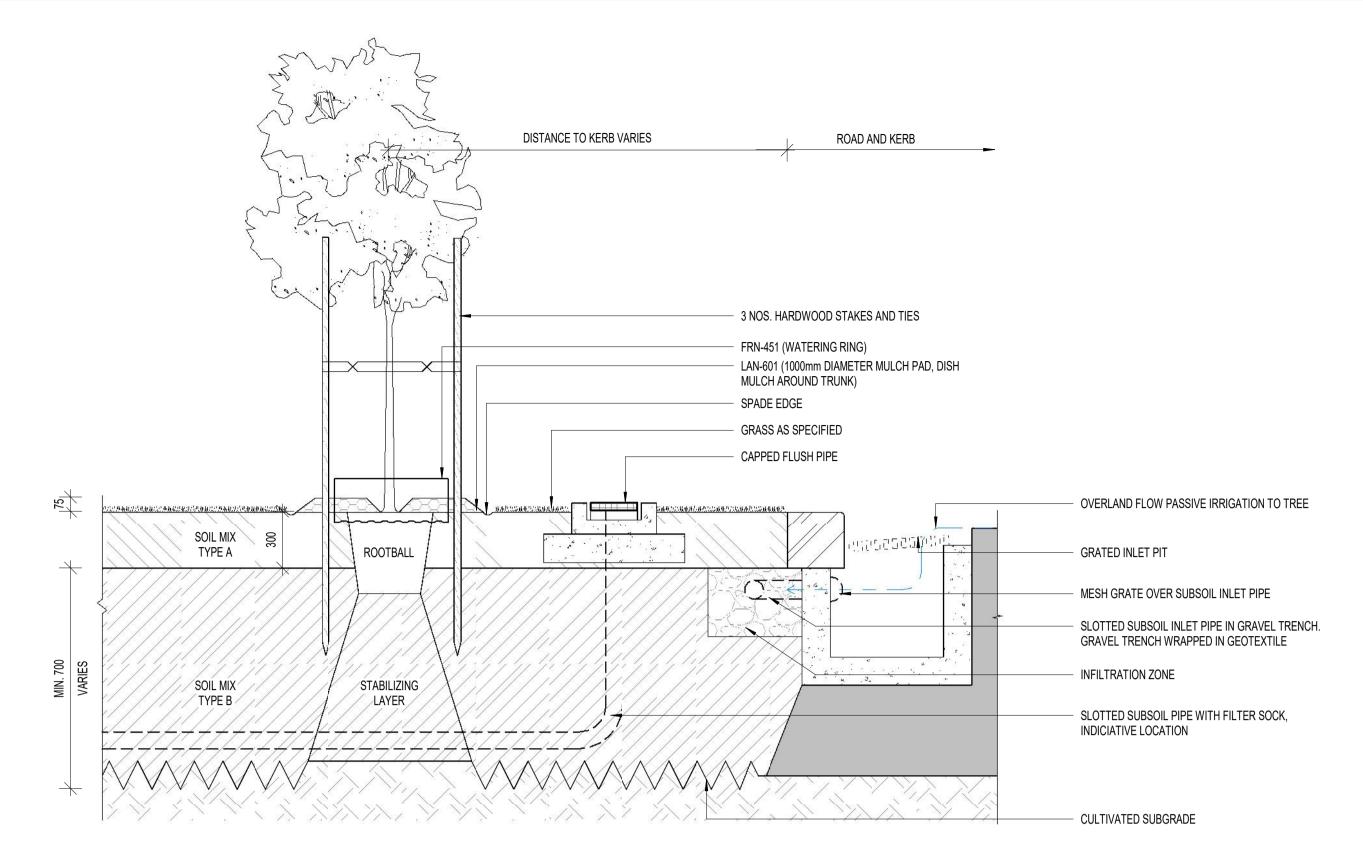

LAN-50\_TREE IN GRASS ON GRADE TO KERB INLET- DETAIL

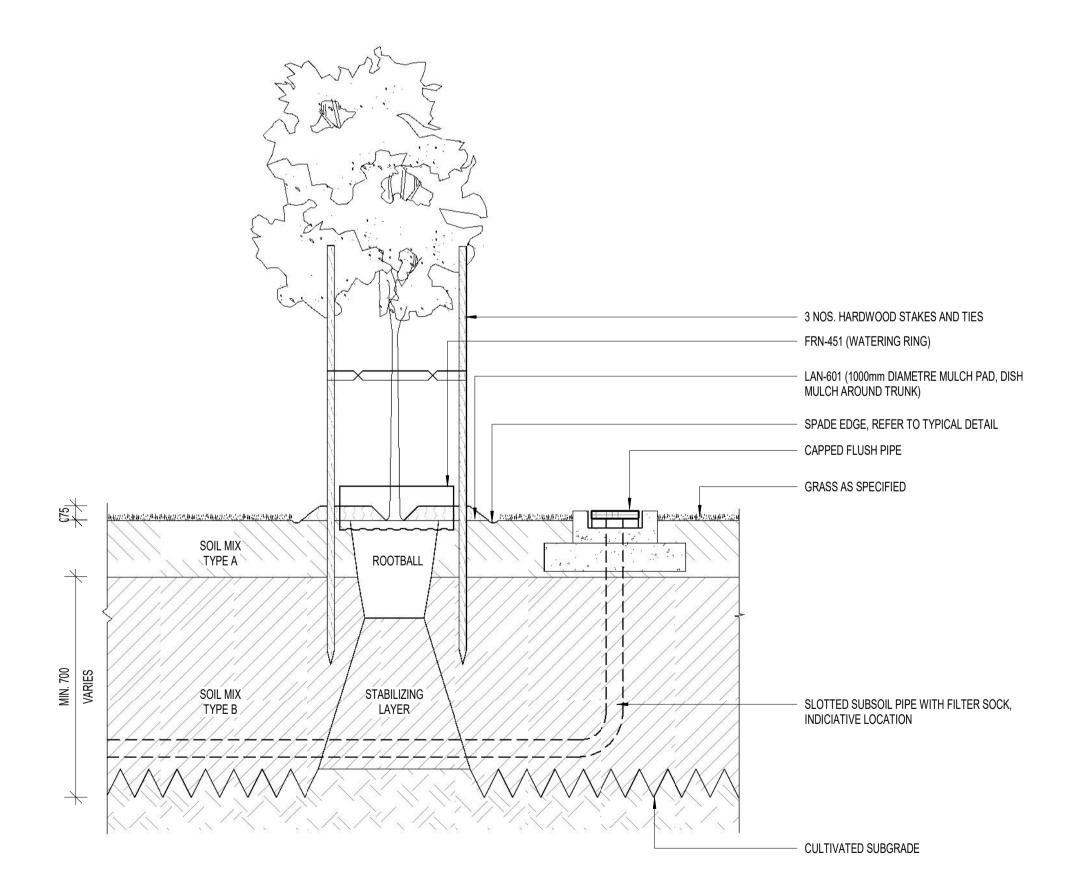


G.2 03/08/22 ISSUED FOR DEVELOPMENT PLAN


G.1 | 16/07/21 | ISSUED FOR DEVELOPMENT PLAN

Revised By | In Serv | Rev. | Date | Description

LAN-501\_TREE IN GRASS ON GRADE - DETAIL

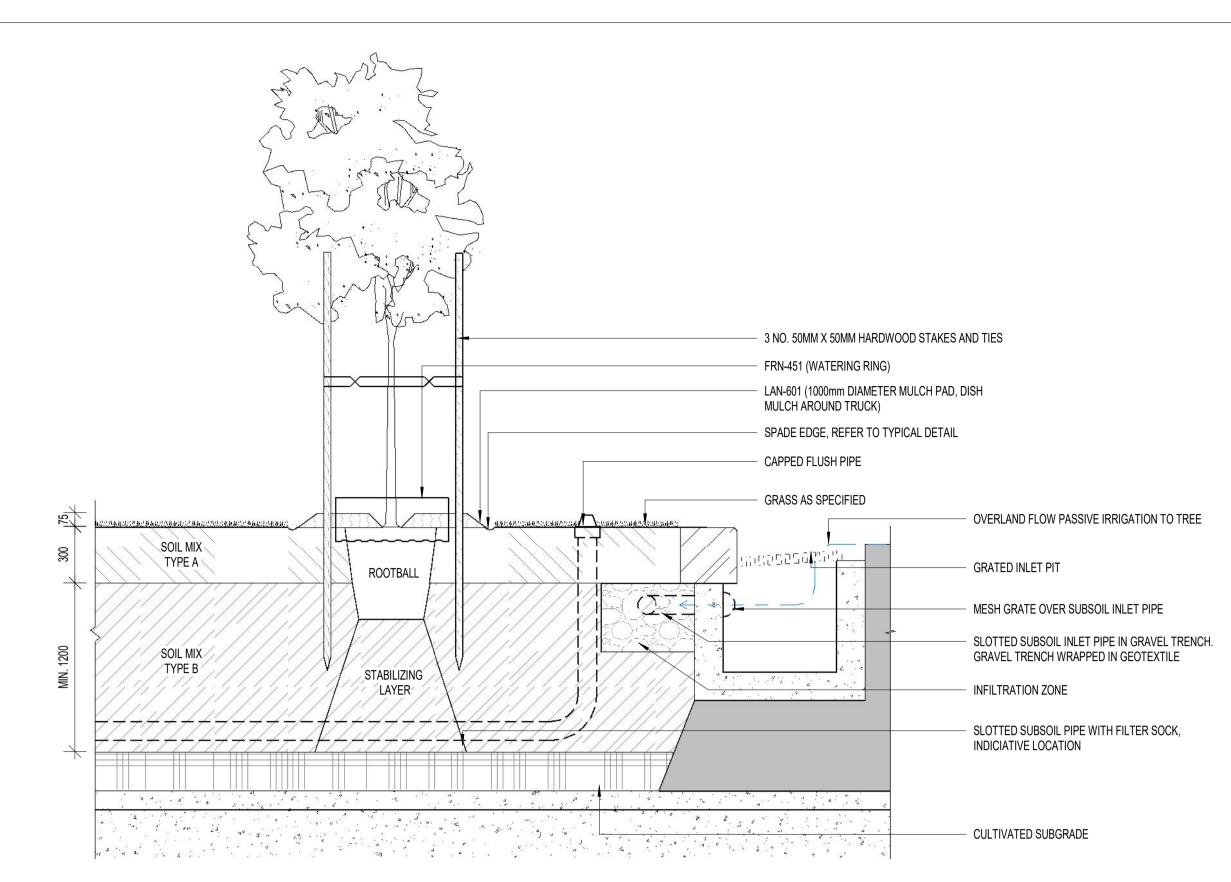

LAN-501\_TREE IN GRASS ON STRUCTURE TO KERB INLET - DETAIL

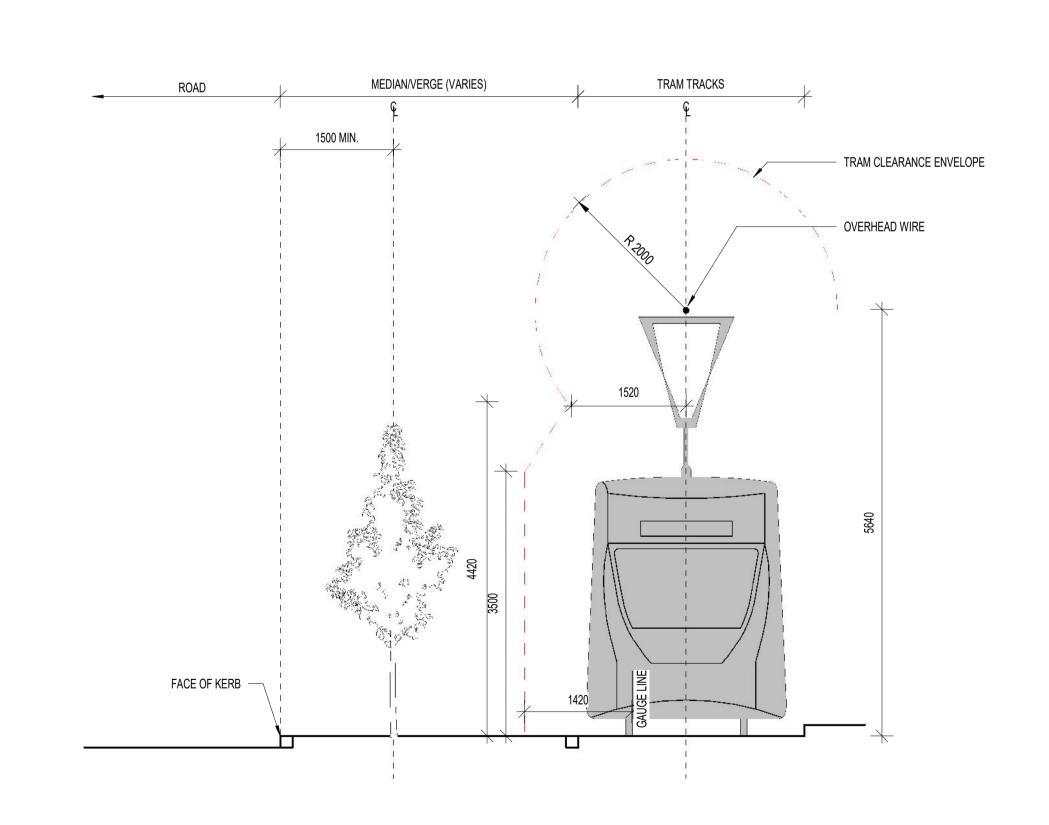



This drawing has been prepared by, or compiled from information provided by, persons other than PTV. To the maximum extent permissible by law, PTV takes no responsibility

for, and makes no representations in relation to, the completeness, accuracy or quality of any information contained

in this drawing. Each user of this drawing releases PTV from all


and any loss, damage, cost, expense or liability in relation to the use of, or any reliance on, this drawing or the information


This drawing is provided only for the information of the person

or organisation to whom PTV provides it. It may not be provided


Designed Checked Ind. Rev. Approv. to, or used by, any other person without PTV's prior written consent.

ES CG

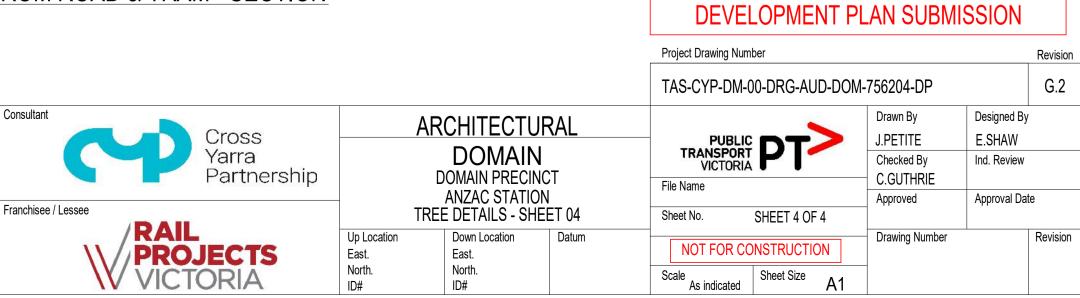


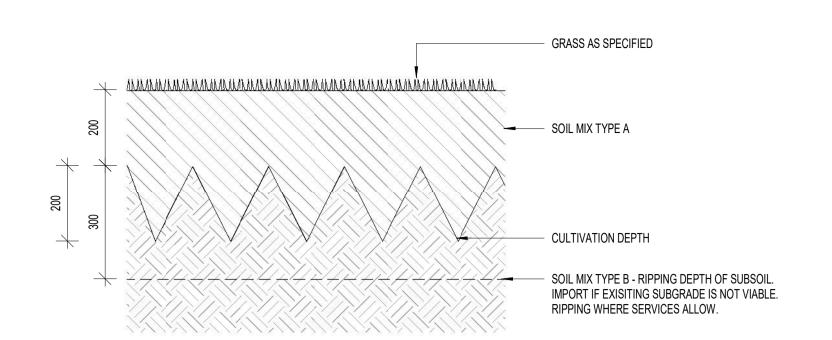


# 1 LAN-121\_TURF ON GRADE - DETAIL 1:10

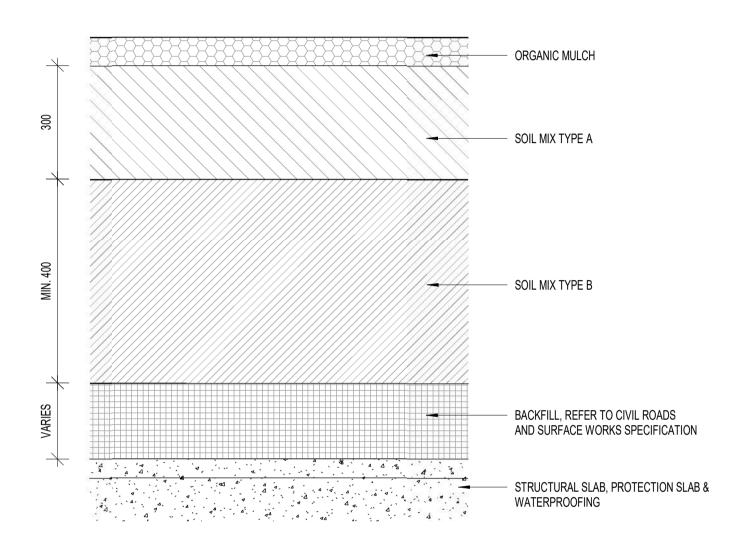


## 4 LAN-211\_GARDEN BED ON STRUCTURE - TYPE 01 - DETAIL

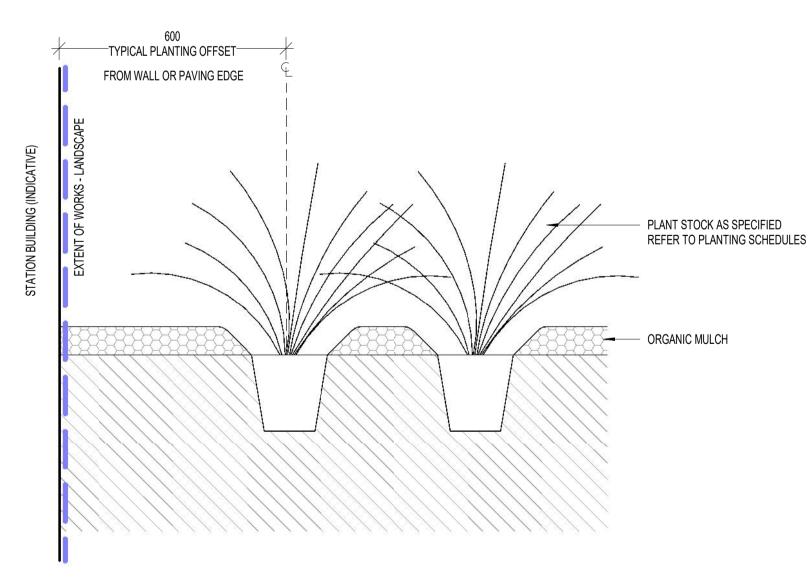


7 LAN-201, LAN-211 PLANTING OFFSET FROM BUILDING - DETAIL

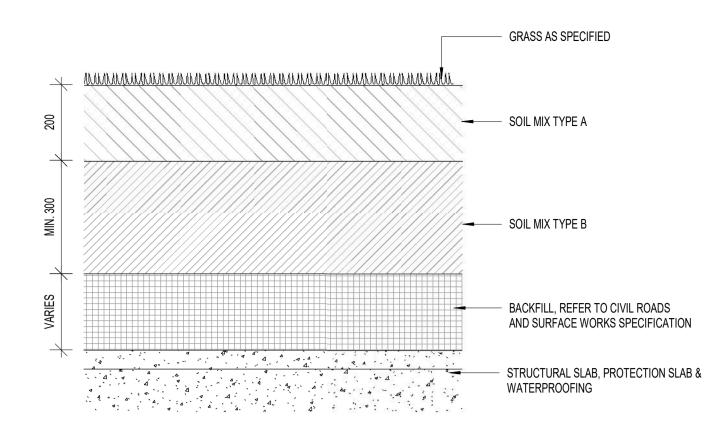

2 LAN-131\_TURF ON STRUCTURE - DETAIL

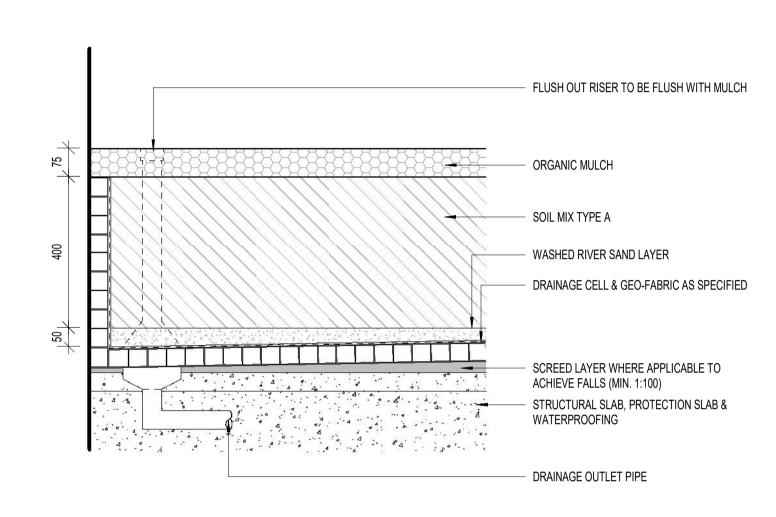

5 LAN-212\_GARDEN BED ON STRUCTURE - TYPE 02 - DETAIL

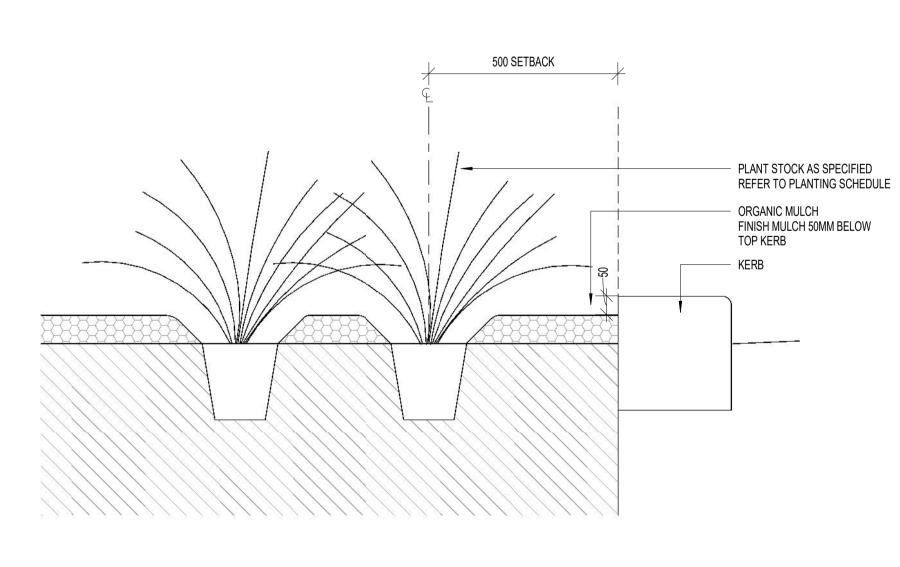

8 LAN-201, LAN-211\_PLANTING OFFSET FROM KERB - DETAIL


ES CG

Designed Checked Ind. Rev. Approv.


G.2 03/08/22 ISSUED FOR DEVELOPMENT PLAN

G.1 | 16/07/21 | ISSUED FOR DEVELOPMENT PLAN


Revised By In Serv Rev. Date Description

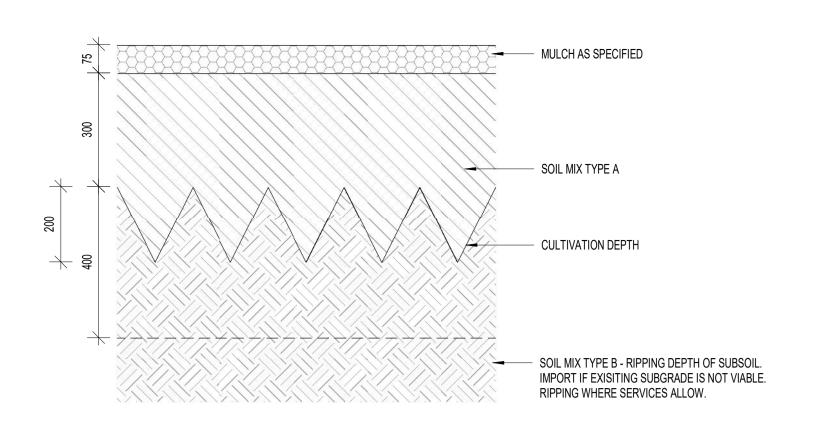


3 LAN-201 GARDEN BED ON GRADE - DETAIL

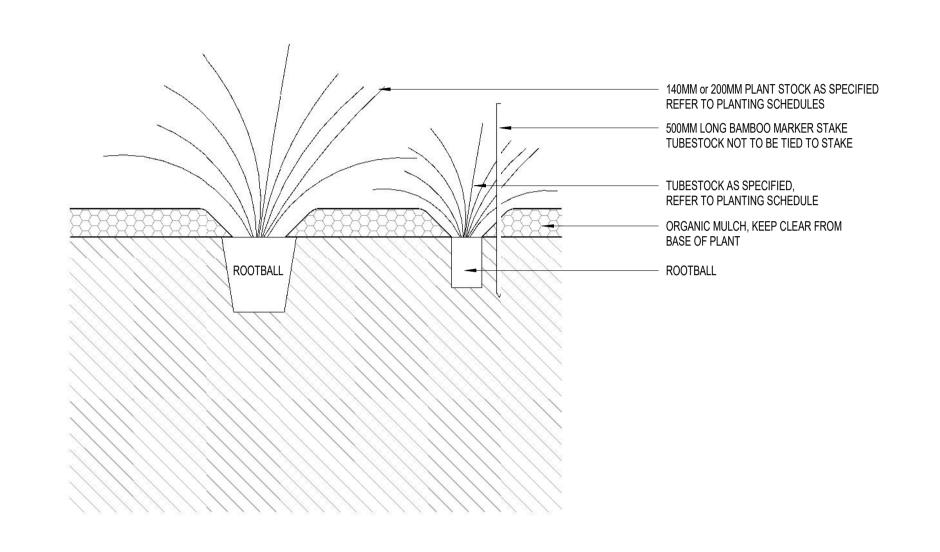


6 LAN-201, LAN-211\_TYPICAL POT AND TUBESTOCK - DETAIL

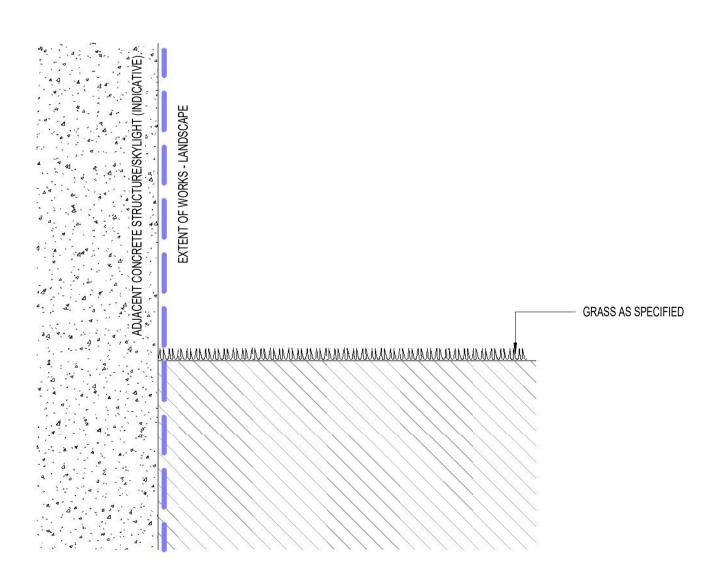


9 LAN-101,LAN-111,LAN-121,LAN-131\_GRASS TO BUILDING/SKYLIGHT - DETAIL

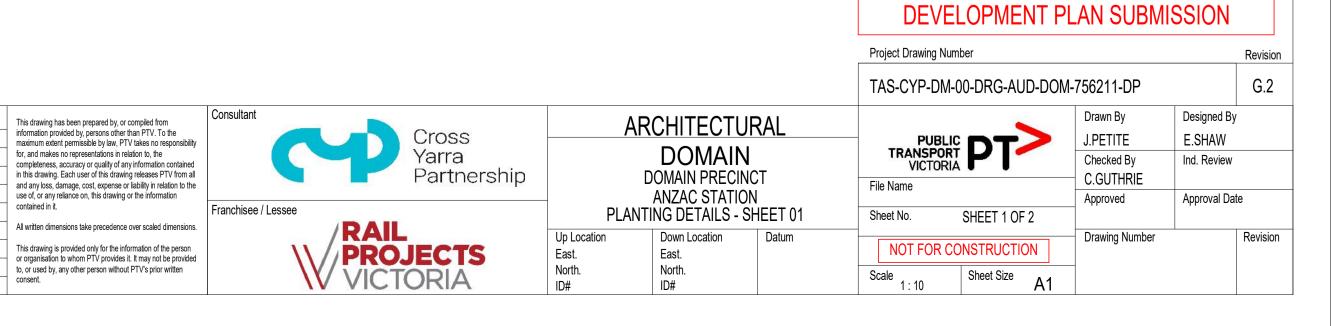


11/2023 11:07:47 AM

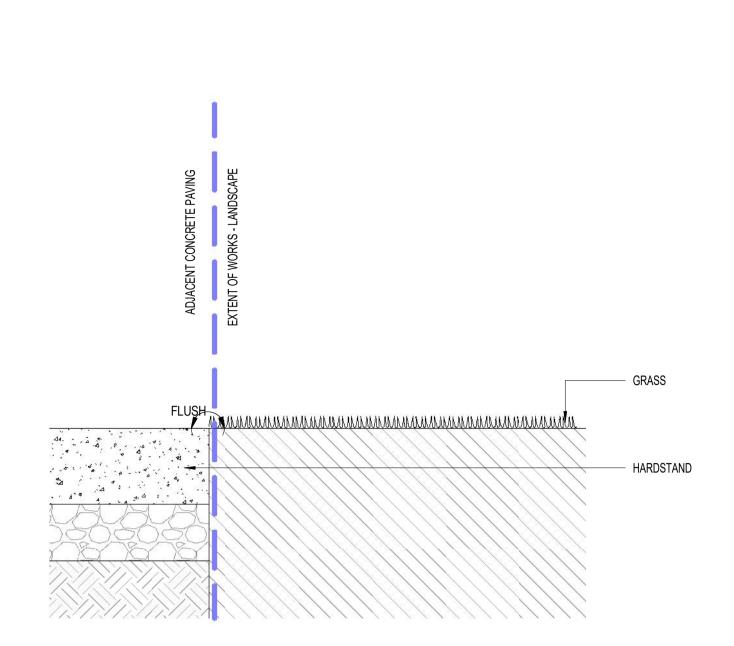


1 LAN-101,LAN-111,LAN-121,LAN-131\_ GRASS TO HARDSTAND - DETAIL

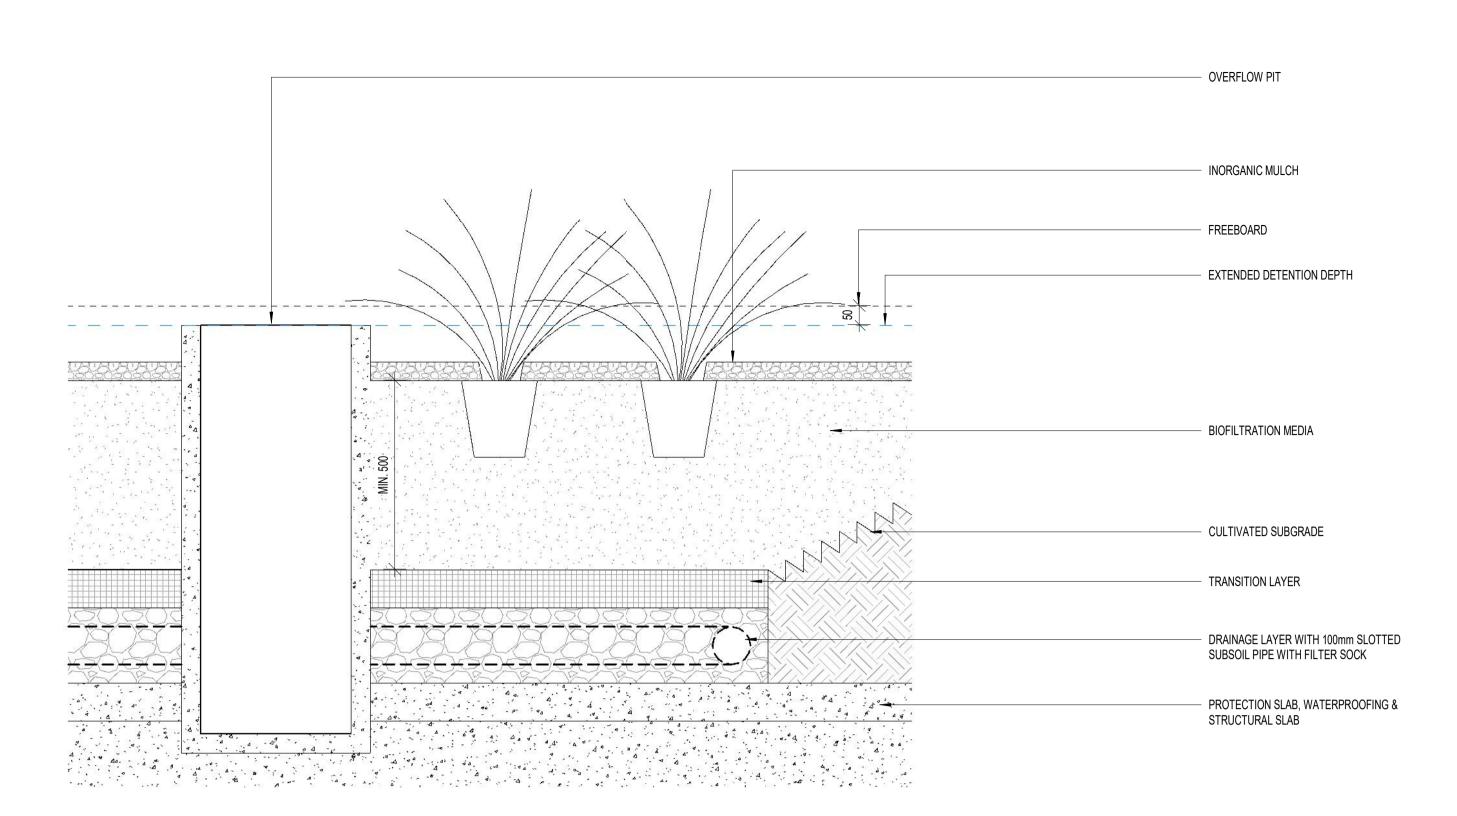

2 LAN-312\_WSUD GARDEN BED ON STRUCTURE DETAIL - TYPE 02

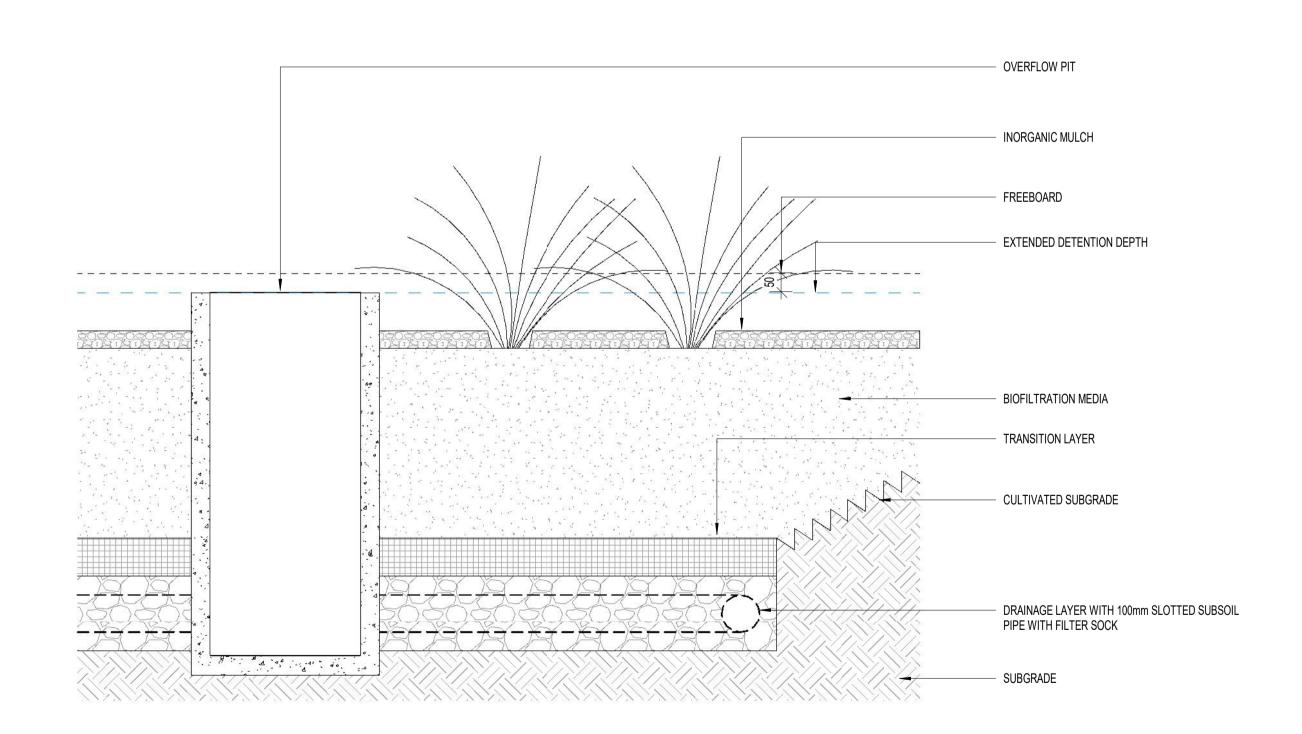

3 LAN-302\_WSUD GARDEN BED ON GRADE DETAIL - TYPE 02

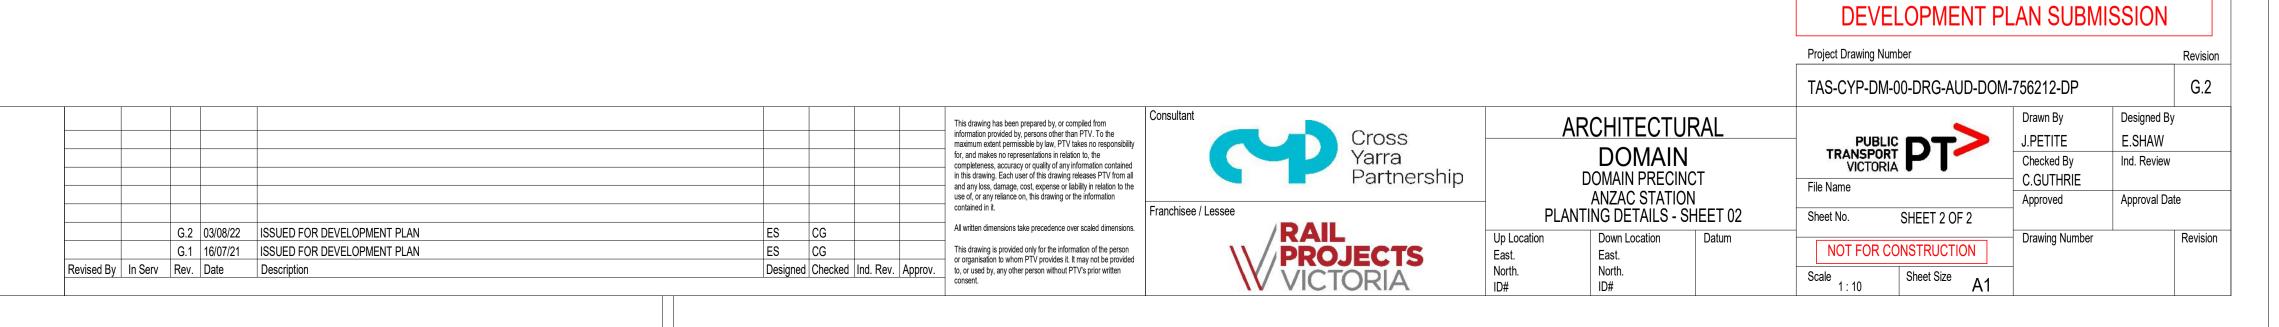

7/11/2023 10:45:44 AM