


**WARREN STREET**  
**MURRAY VALLEY HIGHWAY - HOMAN STREET**  
**CH 500**

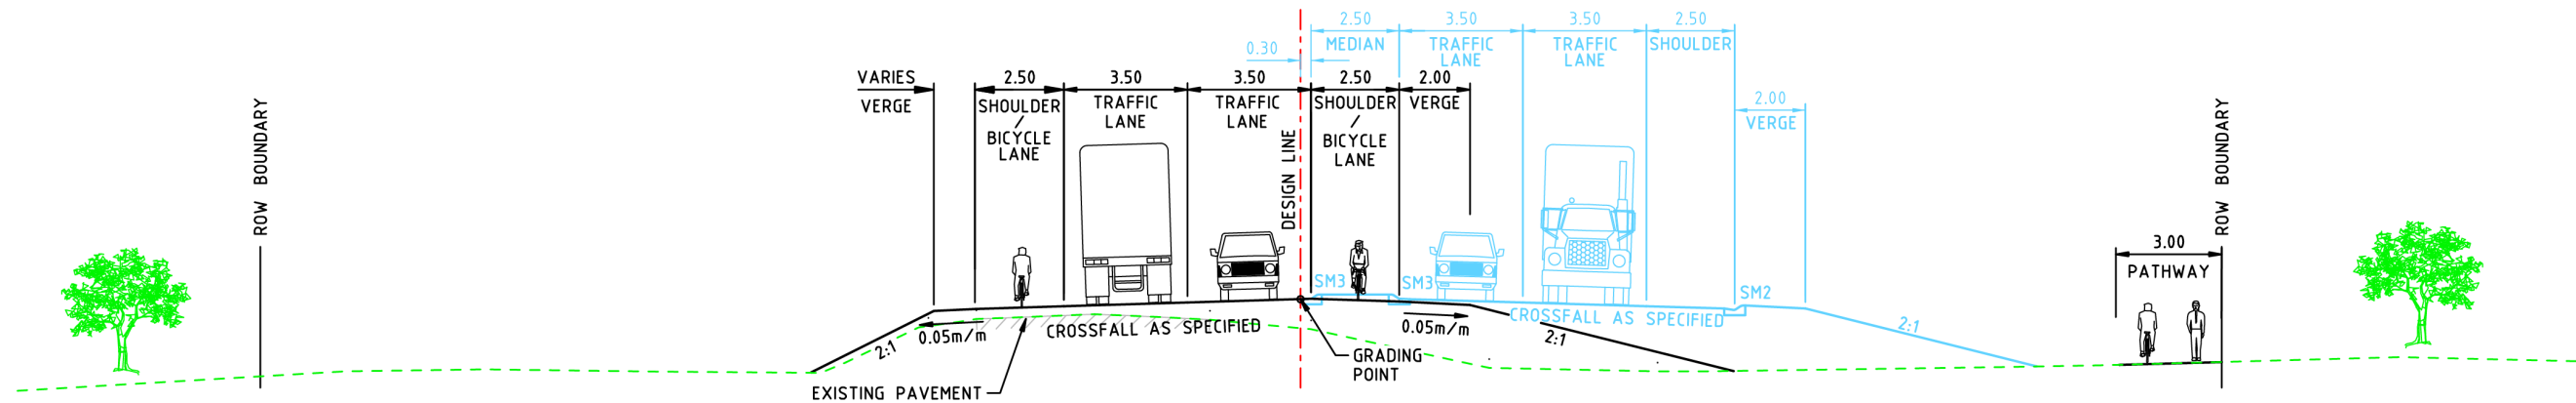


**WARREN STREET**  
**MURRAY VALLEY HIGHWAY - HOMAN STREET**


**PRELIMINARY**




**NOTES:**  
 1. INITIAL DESIGN SHOWN IN BLACK  
 2. ULTIMATE DESIGN SHOWN IN CYAN

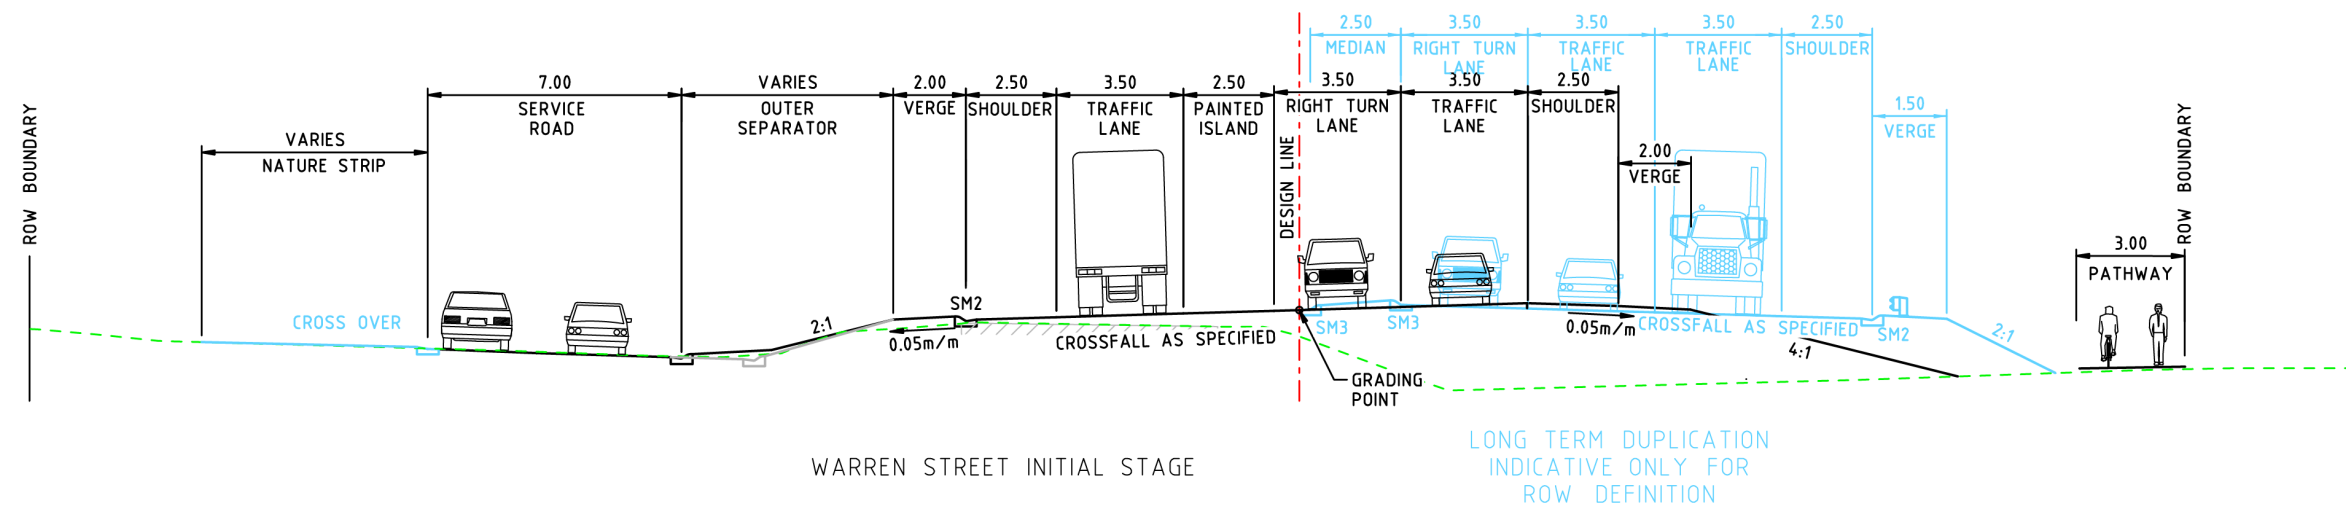


### WARREN STREET HOMAN STREET - LINK ROAD ROUNDABOUT

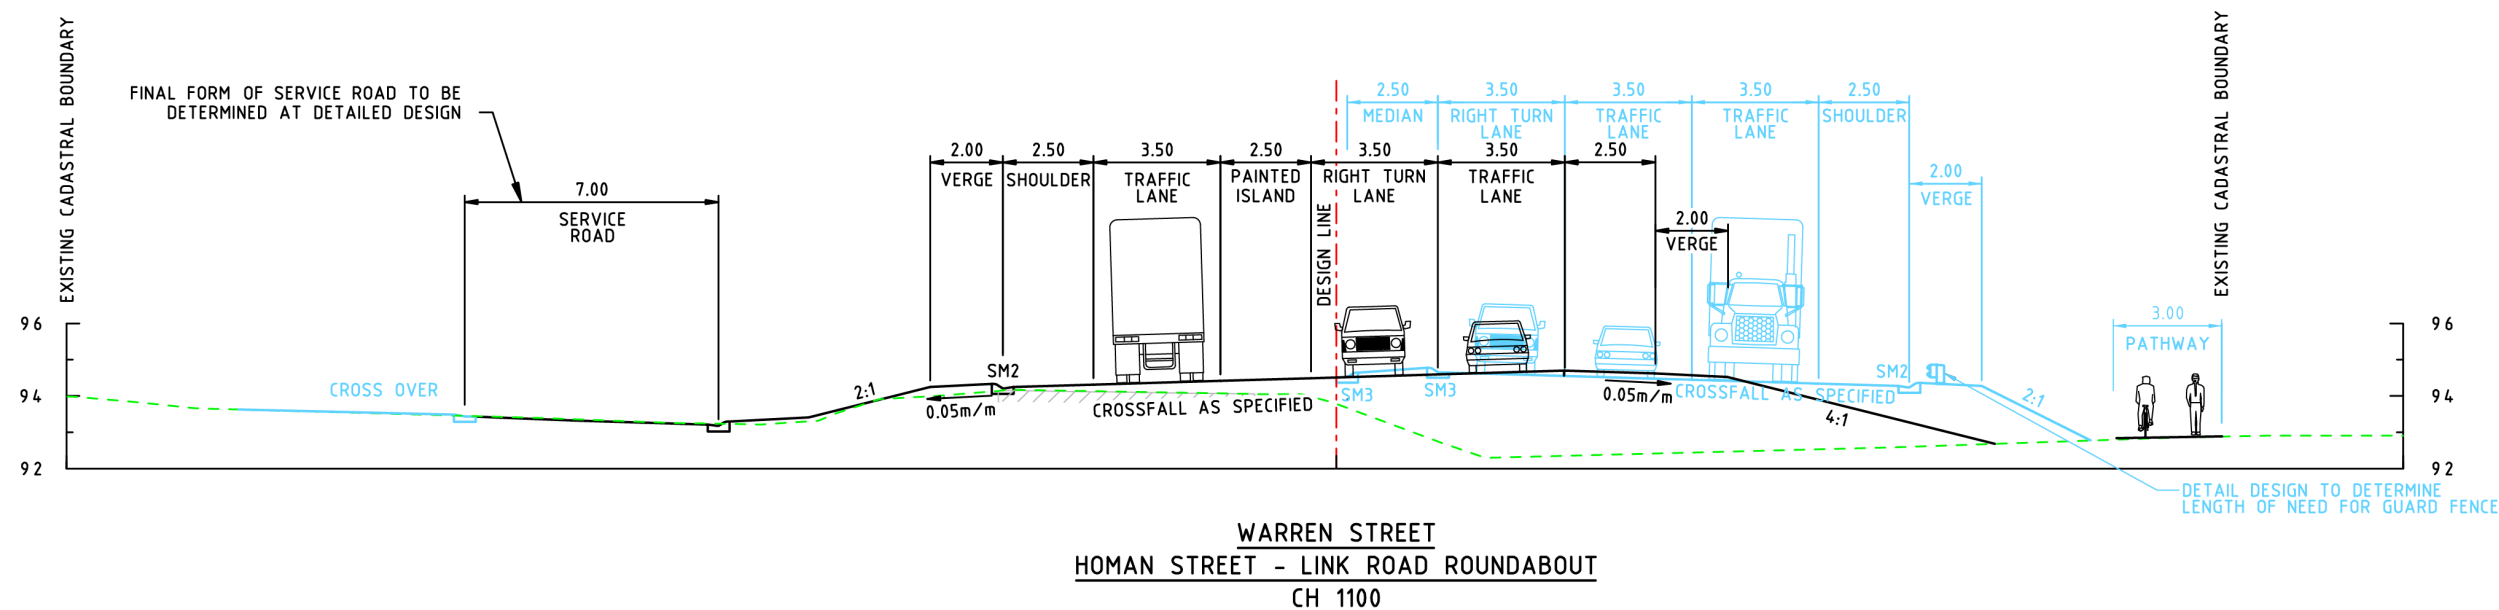

PRELIMINARY

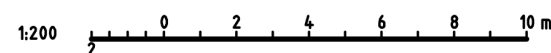


NOTES:  
1. INITIAL DESIGN SHOWN IN BLACK  
2. ULTIMATE DESIGN SHOWN IN CYAN

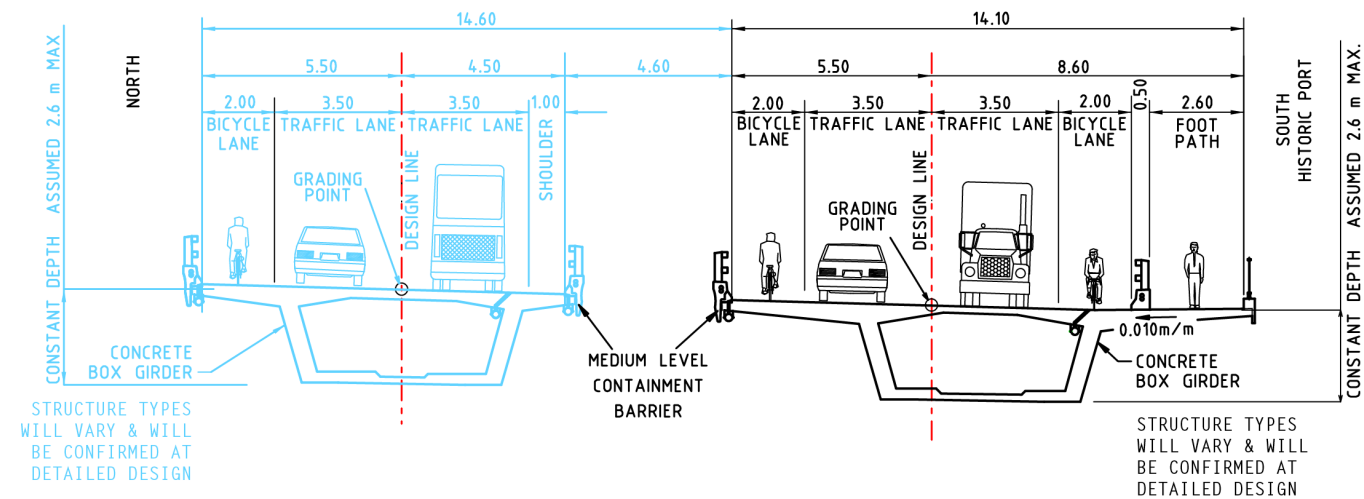

LONG TERM DUPLICATION BRIDGE  
INDICATIVE ONLY FOR  
ROW DEFINITION

MURRAY RIVER & CAMPASPE  
RIVER BRIDGE INITIAL STAGE


**WARREN ST (VIC) - COBB HWY (NSW)**  
**MURRAY RIVER & CAMPASPE RIVER BRIDGE**

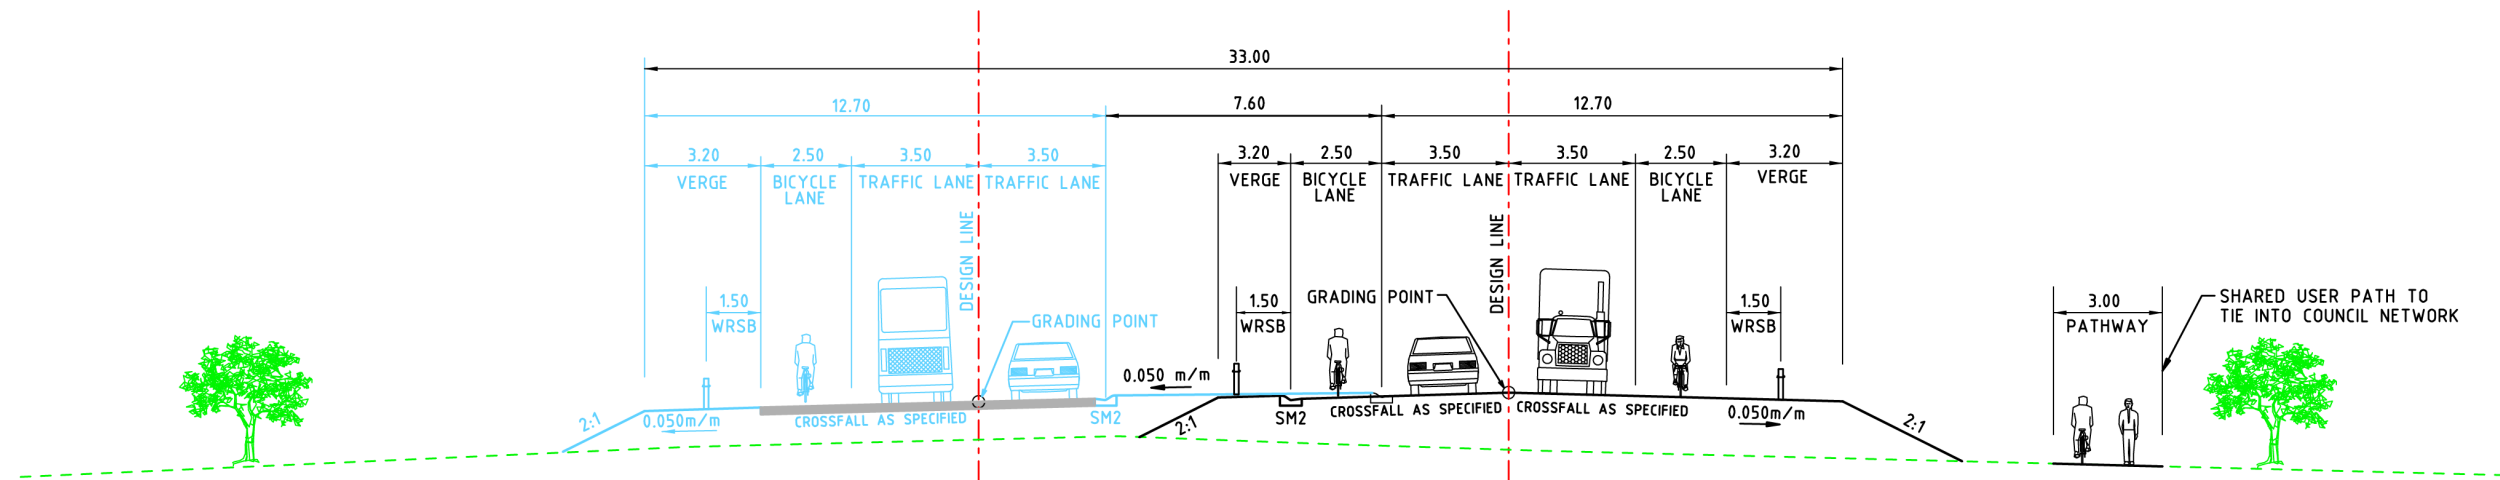

LONG TERM DUPLICATION  
INDICATIVE ONLY FOR  
ROW DEFINITION


APPROACHES TO NEW BRIDGES  
INITIAL STAGE

**WARREN ST (VIC) - COBB HWY (NSW)**  
**APPROACHES TO NEW BRIDGES**

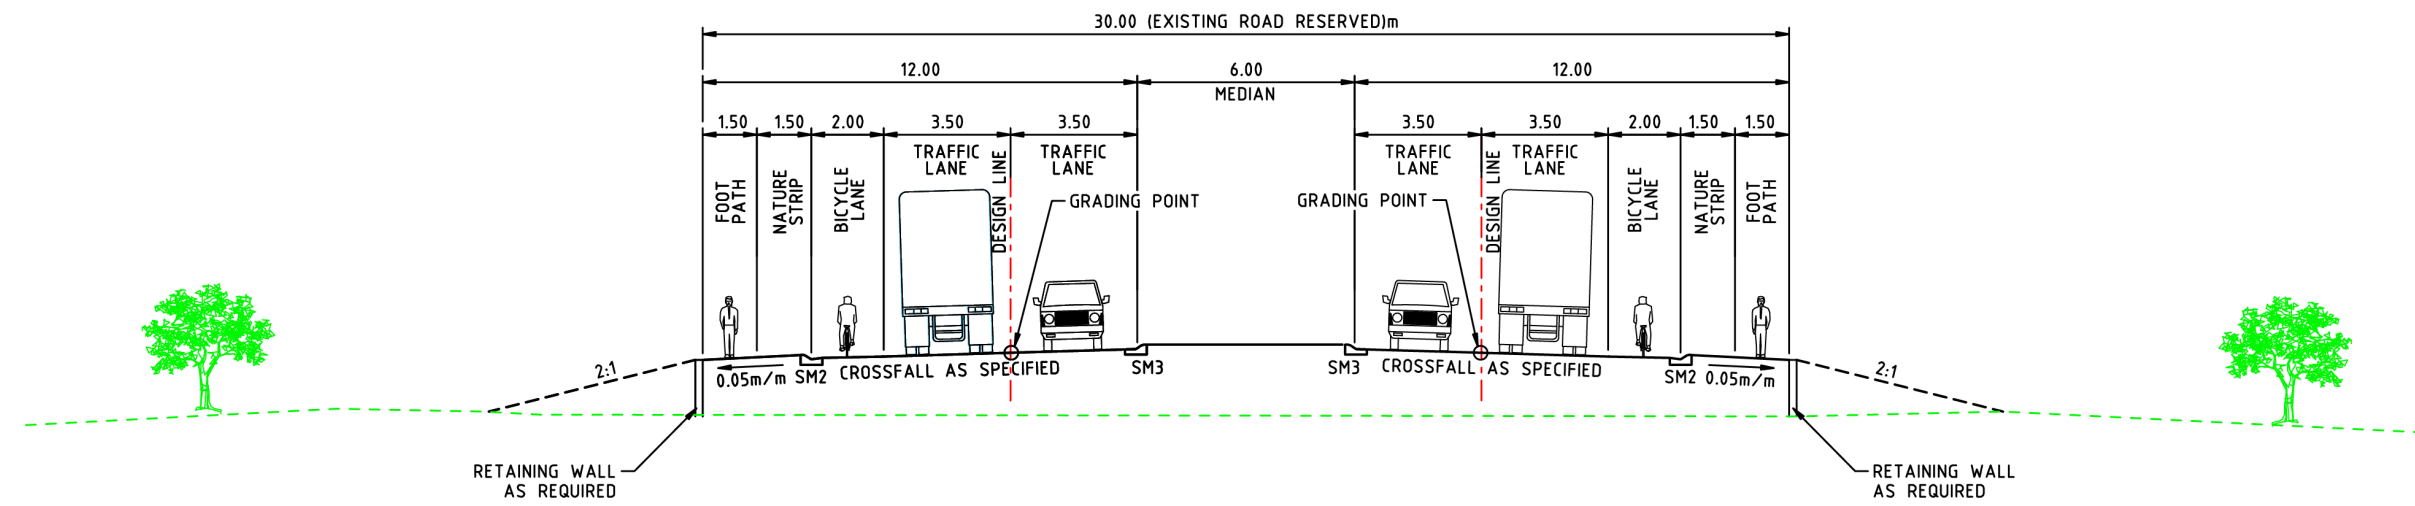

WARREN ST (VIC) - COBB HWY (NSW)  
 APPROACH TO INTERSECTION WITH MENINYA STREET

PRELIMINARY

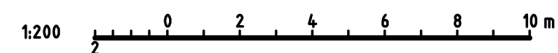

- NOTES:
1. INITIAL DESIGN SHOWN IN BLACK
  2. ULTIMATE DESIGN SHOWN IN CYAN