



PLAN TO DESIGNATE THE PROJECT AREA PURSUANT TO SECTION 95(2) MAJOR TRANSPORT PROJECTS FACILITATION ACT 2009


LEGEND


	PROJECT AREA		SHEET NUMBER AND LOCATION
--	--------------	---	---------------------------

**BEDFORD ROAD
LEVEL CROSSING REMOVAL PROJECT
MTPF ACT PROJECT AREA**




LEVEL CROSSING REMOVAL PROJECT

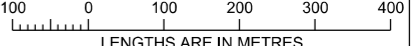
 <p>LENGTHS ARE IN METRES</p>	<p>SCALE 1:10000</p>	
<p>ORIGINAL SHEET SIZE: A3</p>	<p>INDEX SHEET 1 of 4</p>	<p>LEGL./21-535</p>

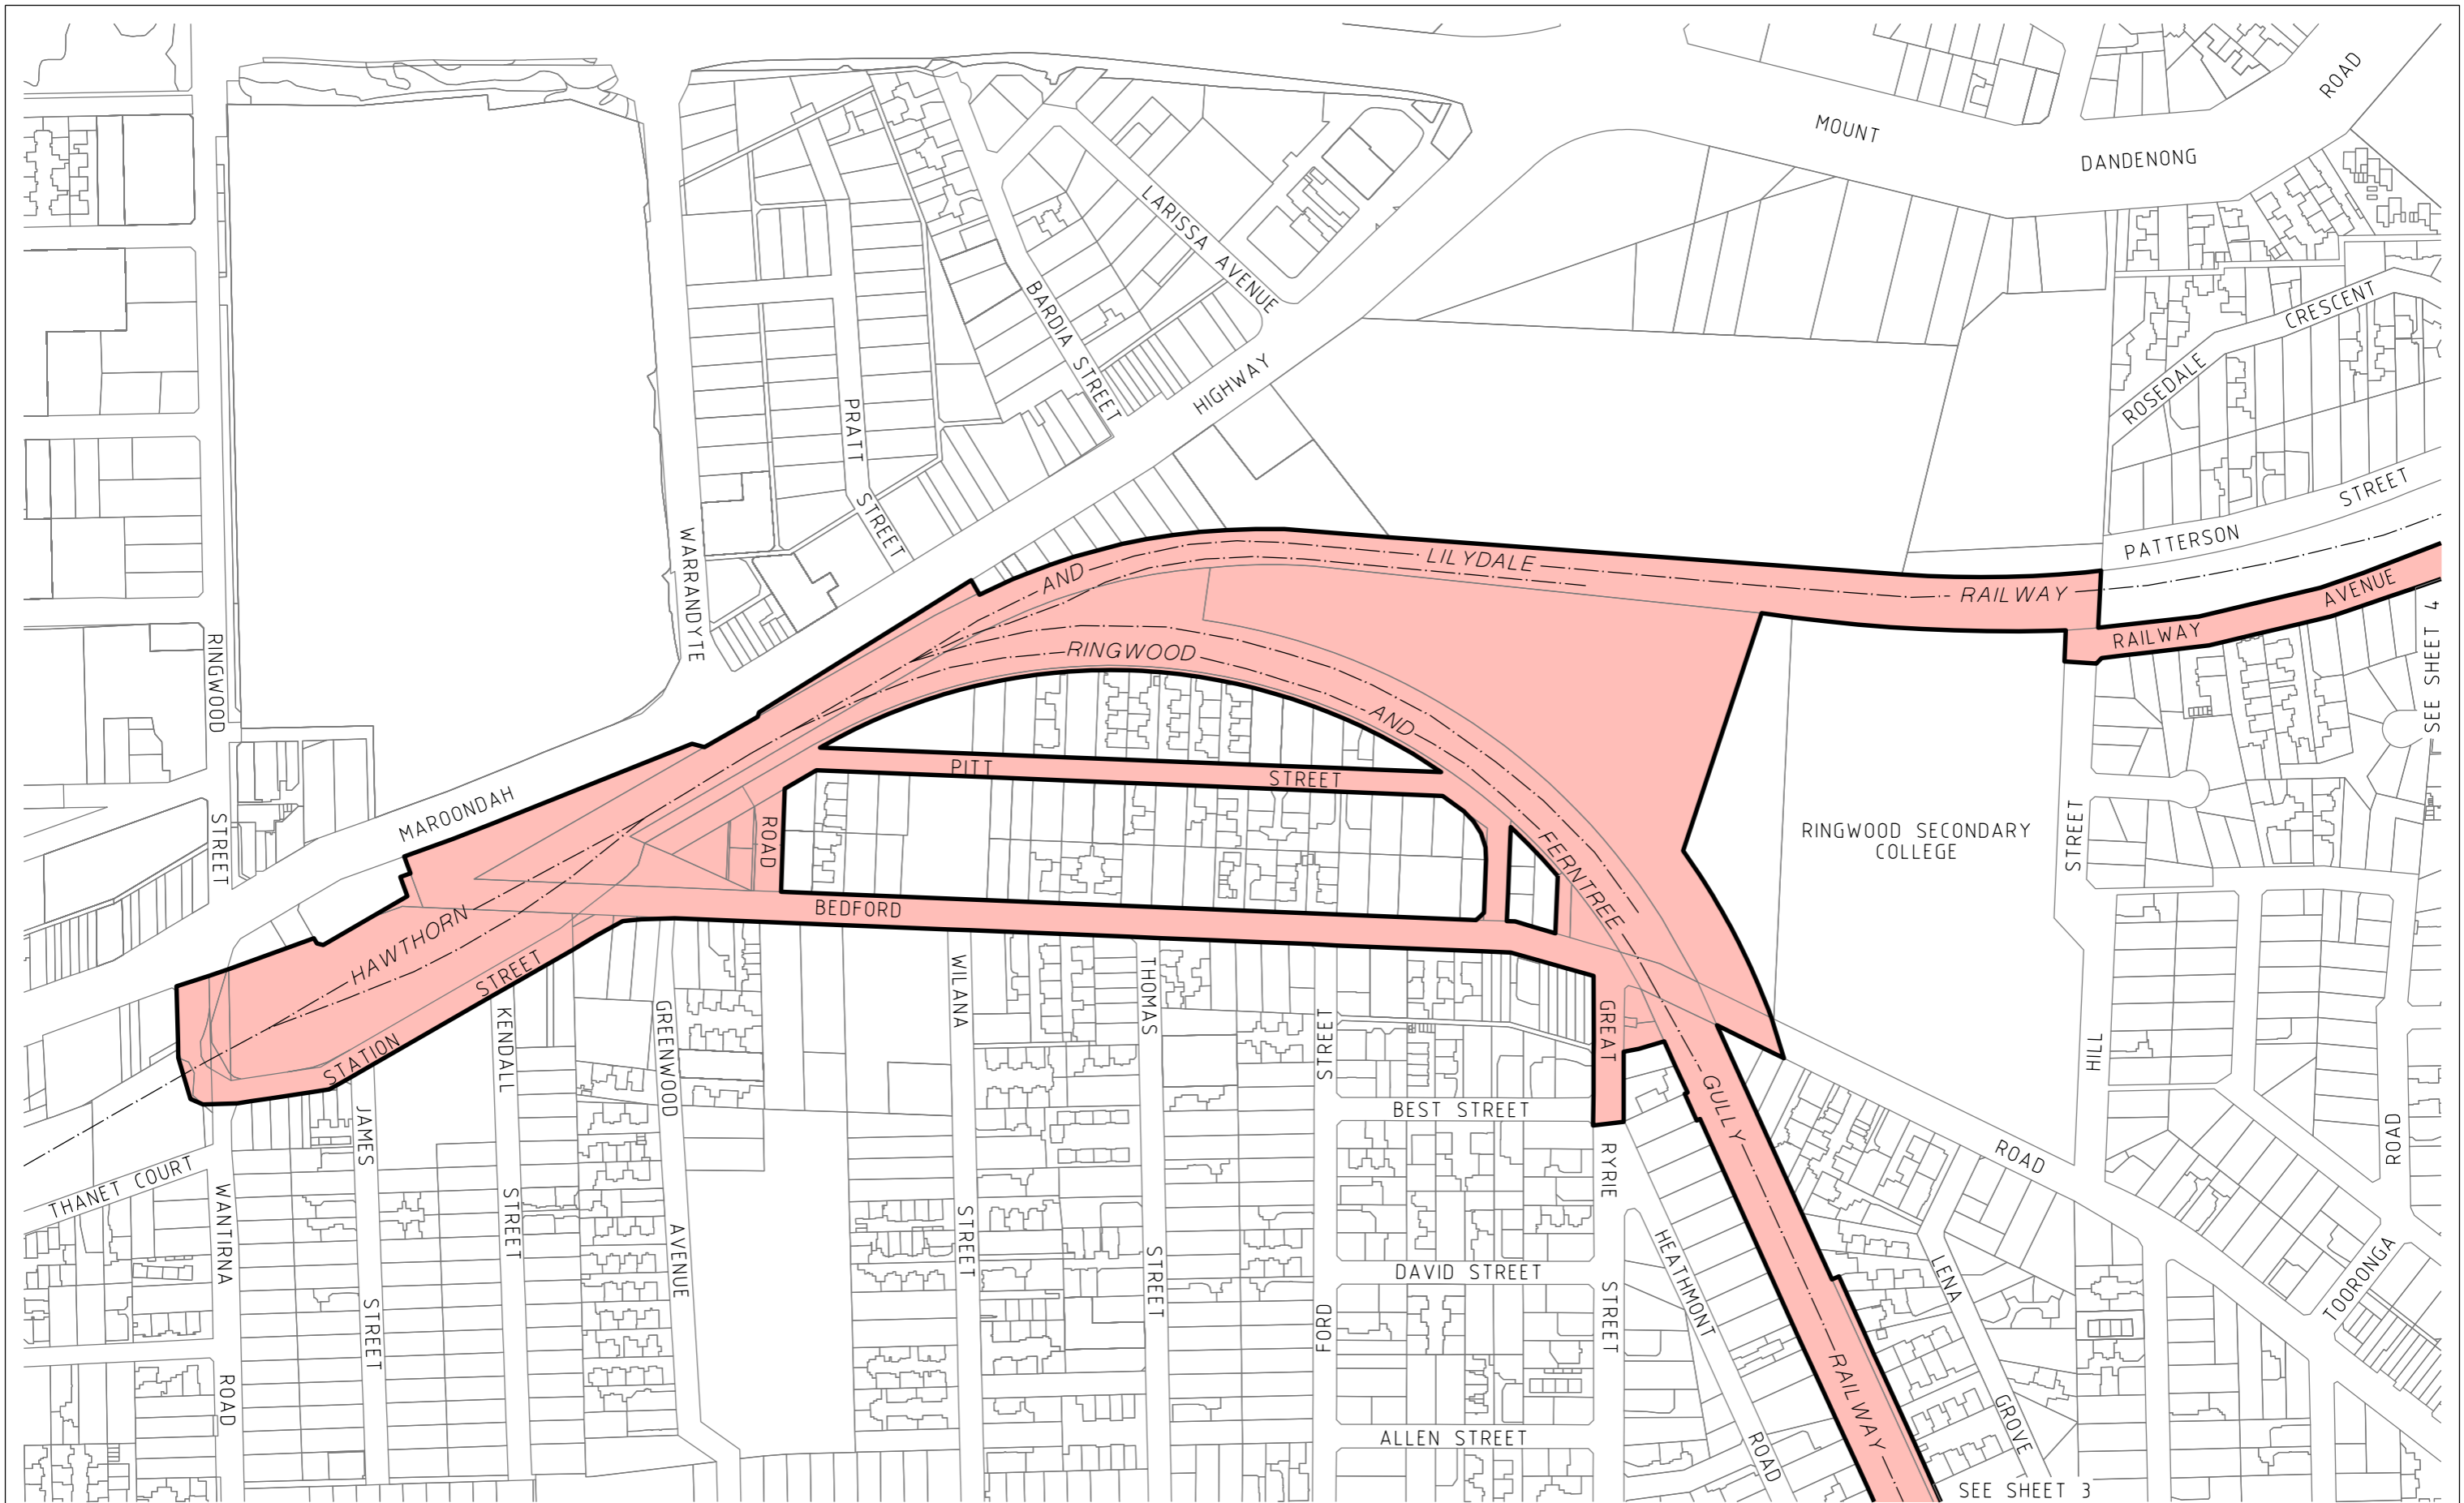

PLAN TO DESIGNATE THE PROJECT AREA PURSUANT TO SECTION 95(2) MAJOR TRANSPORT PROJECTS FACILITATION ACT 2009

LEGEND
 PROJECT AREA


**BEDFORD ROAD
 LEVEL CROSSING REMOVAL PROJECT
 MTPF ACT PROJECT AREA**

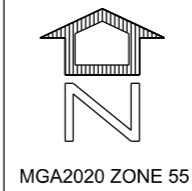


LEVEL CROSSING REMOVAL PROJECT

40 0 40 80 120 160 SCALE
 LENGTHS ARE IN METRES 1:4000


ORIGINAL SHEET SIZE: A3	SHEET 2	LEGL./21-535
----------------------------	------------	--------------

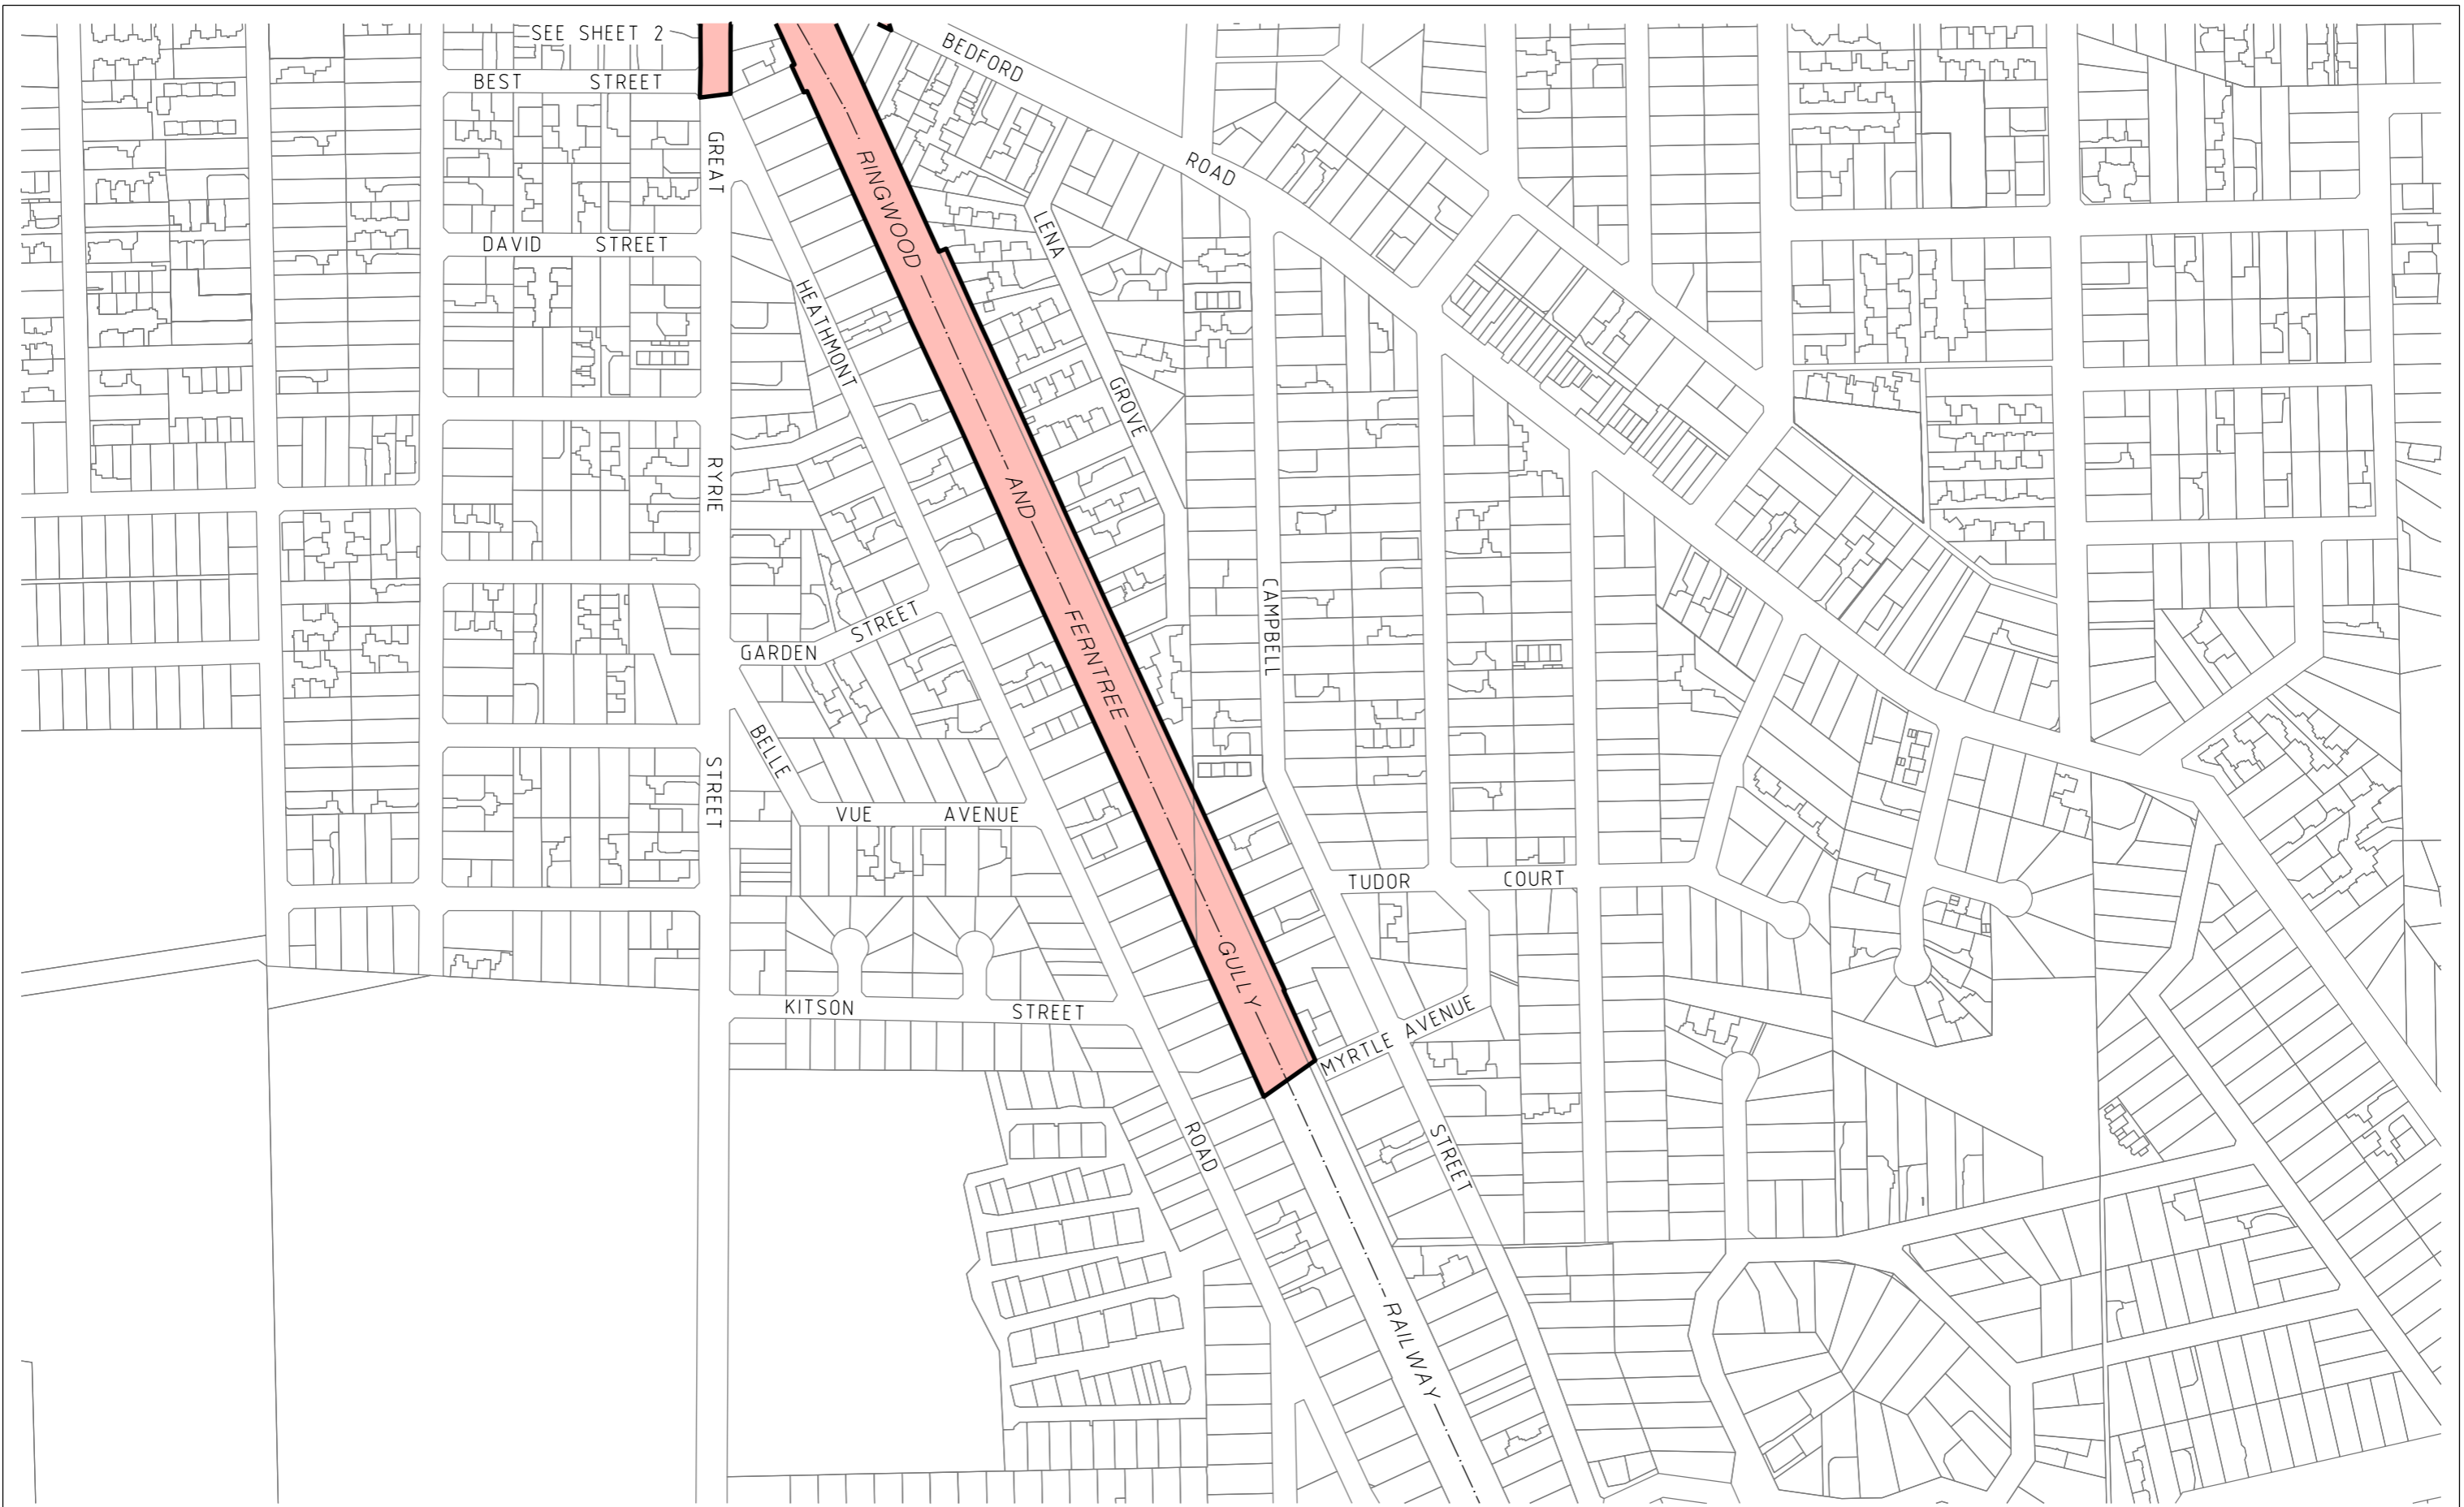

PLAN TO DESIGNATE THE PROJECT AREA PURSUANT TO SECTION 95(2) MAJOR TRANSPORT PROJECTS FACILITATION ACT 2009

LEGEND
 PROJECT AREA


**BEDFORD ROAD
 LEVEL CROSSING REMOVAL PROJECT
 MTPF ACT PROJECT AREA**

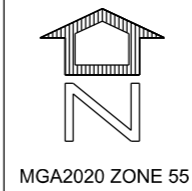

LEVEL CROSSING REMOVAL PROJECT

40 0 40 80 120 160 **SCALE**
 LENGTHS ARE IN METRES 1:4000


ORIGINAL SHEET SIZE: A3	SHEET 3	LEGL./21-535
----------------------------	------------	--------------

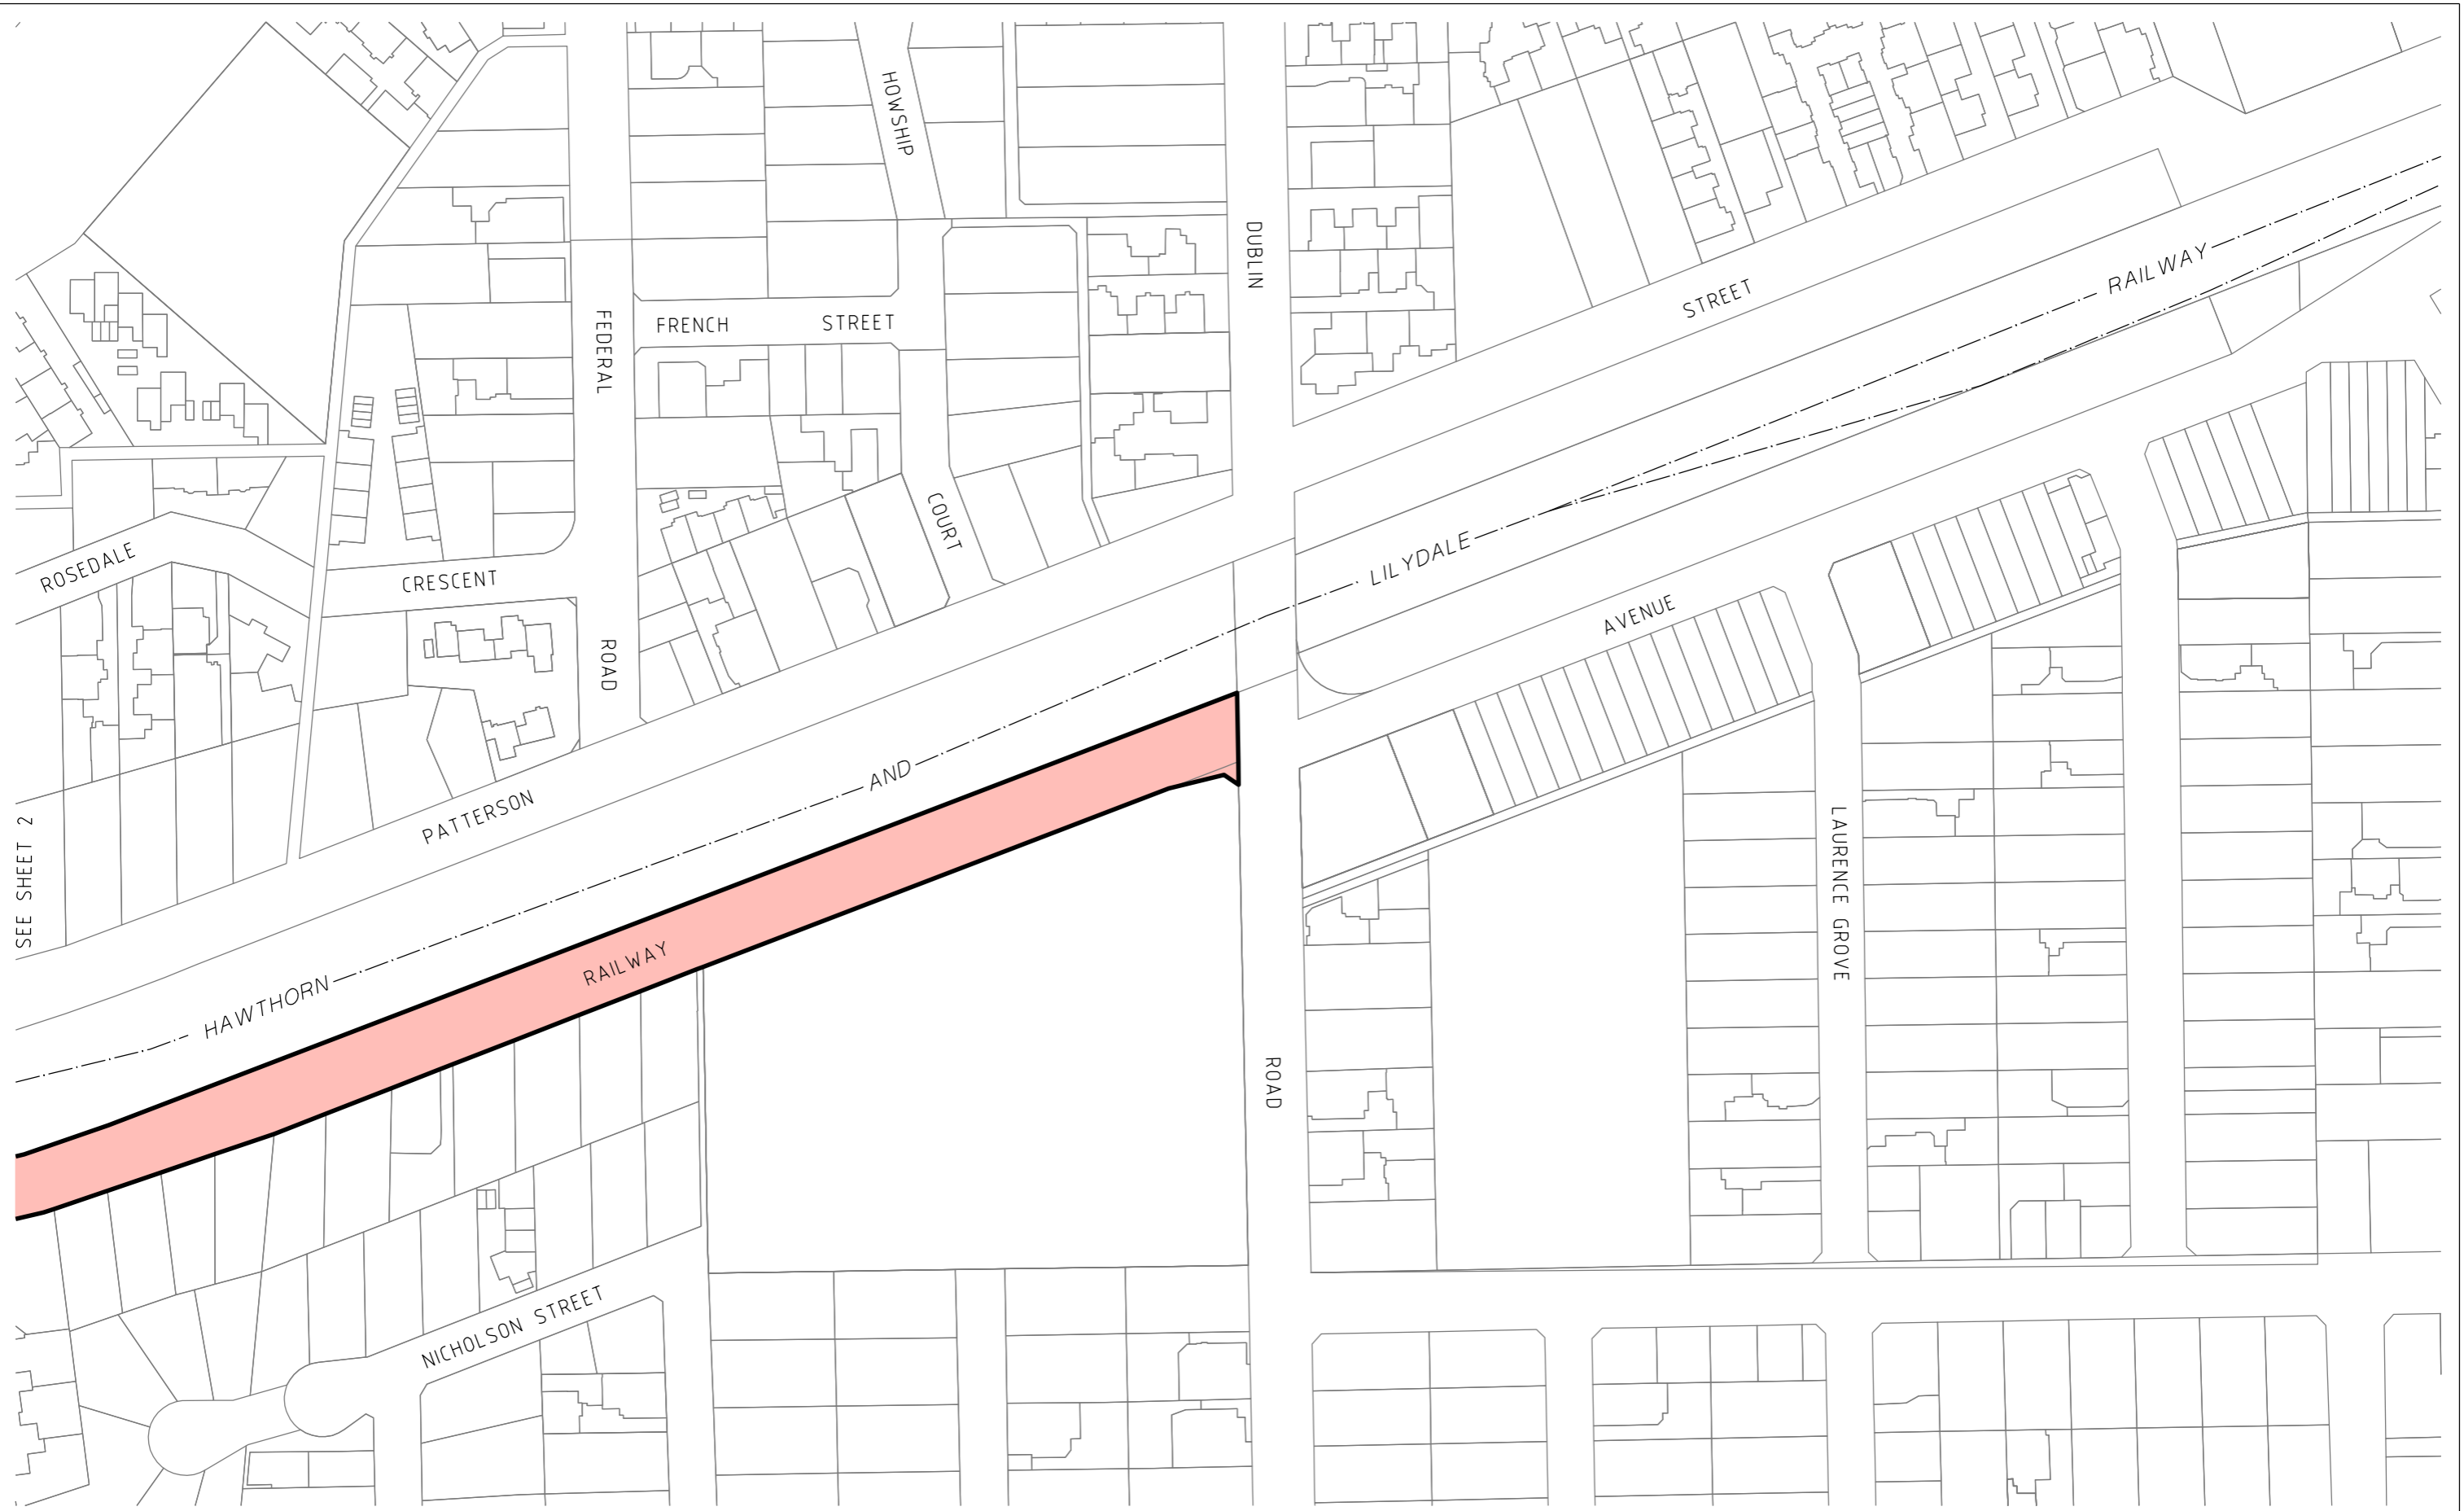

SEE SHEET 2

PLAN TO DESIGNATE THE PROJECT AREA PURSUANT TO SECTION 95(2) MAJOR TRANSPORT PROJECTS FACILITATION ACT 2009


LEGEND

 PROJECT AREA

**BEDFORD ROAD
LEVEL CROSSING REMOVAL PROJECT
MTPF ACT PROJECT AREA**



LEVEL CROSSING REMOVAL PROJECT

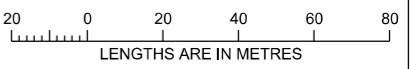 **SCALE**
1:2000

ORIGINAL SHEET SIZE: A3 SHEET 4 LEGL./21-535