



# Victoria Government Gazette

---

No. S 276 Thursday 14 June 2018  
By Authority of Victorian Government Printer

---

## **Major Transport Projects Facilitation Act 2009**

(Section 96(3)(a)(b))

### VARIATION OF THE DESIGNATED PROJECT AREA

#### Cheltenham Level Crossing Removal Project

I, Richard Wynne, Minister for Planning, pursuant to section 96(3)(a) of the **Major Transport Projects Facilitation Act 2009** (the Act), increase the project area for the Cheltenham Level Crossing Removal Project by designating that land in the vicinity of the project area, and pursuant to 96(3)(b) of the Act designating an area of land as not being part of the project area, as is shown on the plans signed by the Surveyor General with references LEGL./17-422 Sheets 1 of 1 and lodged at the Central Plan Office on 29 March 2018, to be part of the project area for the Cheltenham Level Crossing Removal Project, declared by the Premier to be a declared project pursuant to section 10(1)(b) of the Act and published in the Government Gazette on 21 September 2017.

This order comes into effect from the date it is published in the Government Gazette.

Dated 5 June 2018

THE HON. RICHARD WYNNE MP  
Minister for Planning

---

**SPECIAL**



**Major Transport Projects Facilitation Act 2009**

(Section 95(2)(a))

DESIGNATION OF THE PROJECT AREA FOR A DECLARED PROJECT

Abbotts Road Dandenong South Level Crossing Removal Project


I, Richard Wynne, Minister for Planning, pursuant to section 96(2)(a) of the **Major Transport Projects Facilitation Act 2009** (the Act), designate the area of land shown on the plans signed by the Surveyor General with references LEGL./17-420 Sheets 1 of 8 (inclusive) and lodged at the Central Plan Office on 9 April 2018, and as generally indicated on the map in the Schedule, for Abbotts Road Dandenong South Level Crossing Removal Project, declared by the Premier to be a declared project pursuant to section 10(1)(b) of the Act and published in the Government Gazette on 16 November 2017.

This order comes into effect from the date it is published in the Government Gazette.

Dated 7 June 2018

THE HON. RICHARD WYNNE MP  
Minister for Planning

---

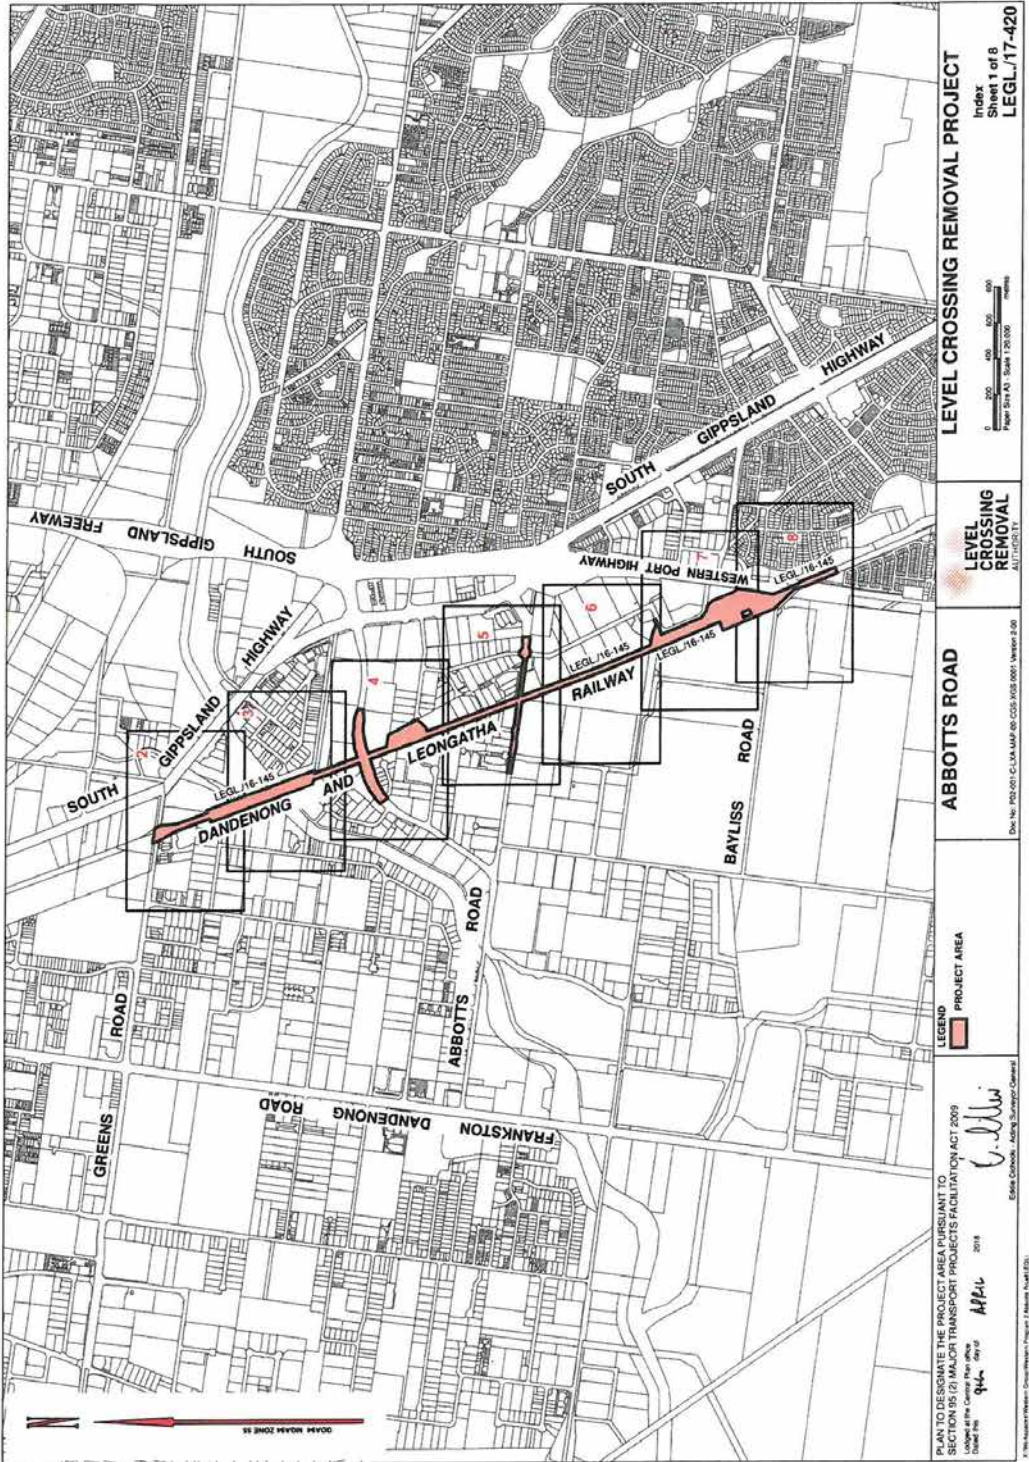

PLAN TO DESIGNATE THE PROJECT AREA PURSUANT TO SECTION 95 OF MAJOR TRANSPORT PROJECTS FACILITATION ACT 2009  
 I, *[Signature]*,  
 Clerk of the Peace,  
 2018

ESSEX SCHOOL, ADJACENT TO PROJECT AREA

LEGEND  
 [Red Box] PROJECT AREA

ABBOTTS ROAD

LEVEL CROSSING REMOVAL  
 ALL LEVELS

LEVEL CROSSING REMOVAL PROJECT  
 Index  
 Sheet 1 of 8  
 LEG/L/17-420

Scale 1:20,000  
 Paper Size A3

Doc No: PD-001-C-13A-MAR-00-025-005-000-1-000-0-00

This page was left blank intentionally

This page was left blank intentionally

This page was left blank intentionally

**bluestar**  **PRINT**

The *Victoria Government Gazette* is published by Blue Star Print with the authority of the Government Printer for the State of Victoria

© State of Victoria 2018

This publication is copyright. No part may be reproduced by any process except in accordance with the provisions of the Copyright Act.

Address all enquiries to the Government Printer for the State of Victoria

Level 2, 1 Macarthur Street  
Melbourne 3002  
Victoria Australia

**How To Order****Retail &  
Mail Sales****Victoria Government Gazette**

Ground Floor, Building 8,  
658 Church Street,  
Richmond 3121

DX 106 Melbourne

**Telephone**

(03) 8523 4601

**Fax**

(03) 9600 0478

**email**

[gazette@bluestargroup.com.au](mailto:gazette@bluestargroup.com.au)

**Price Code A**