
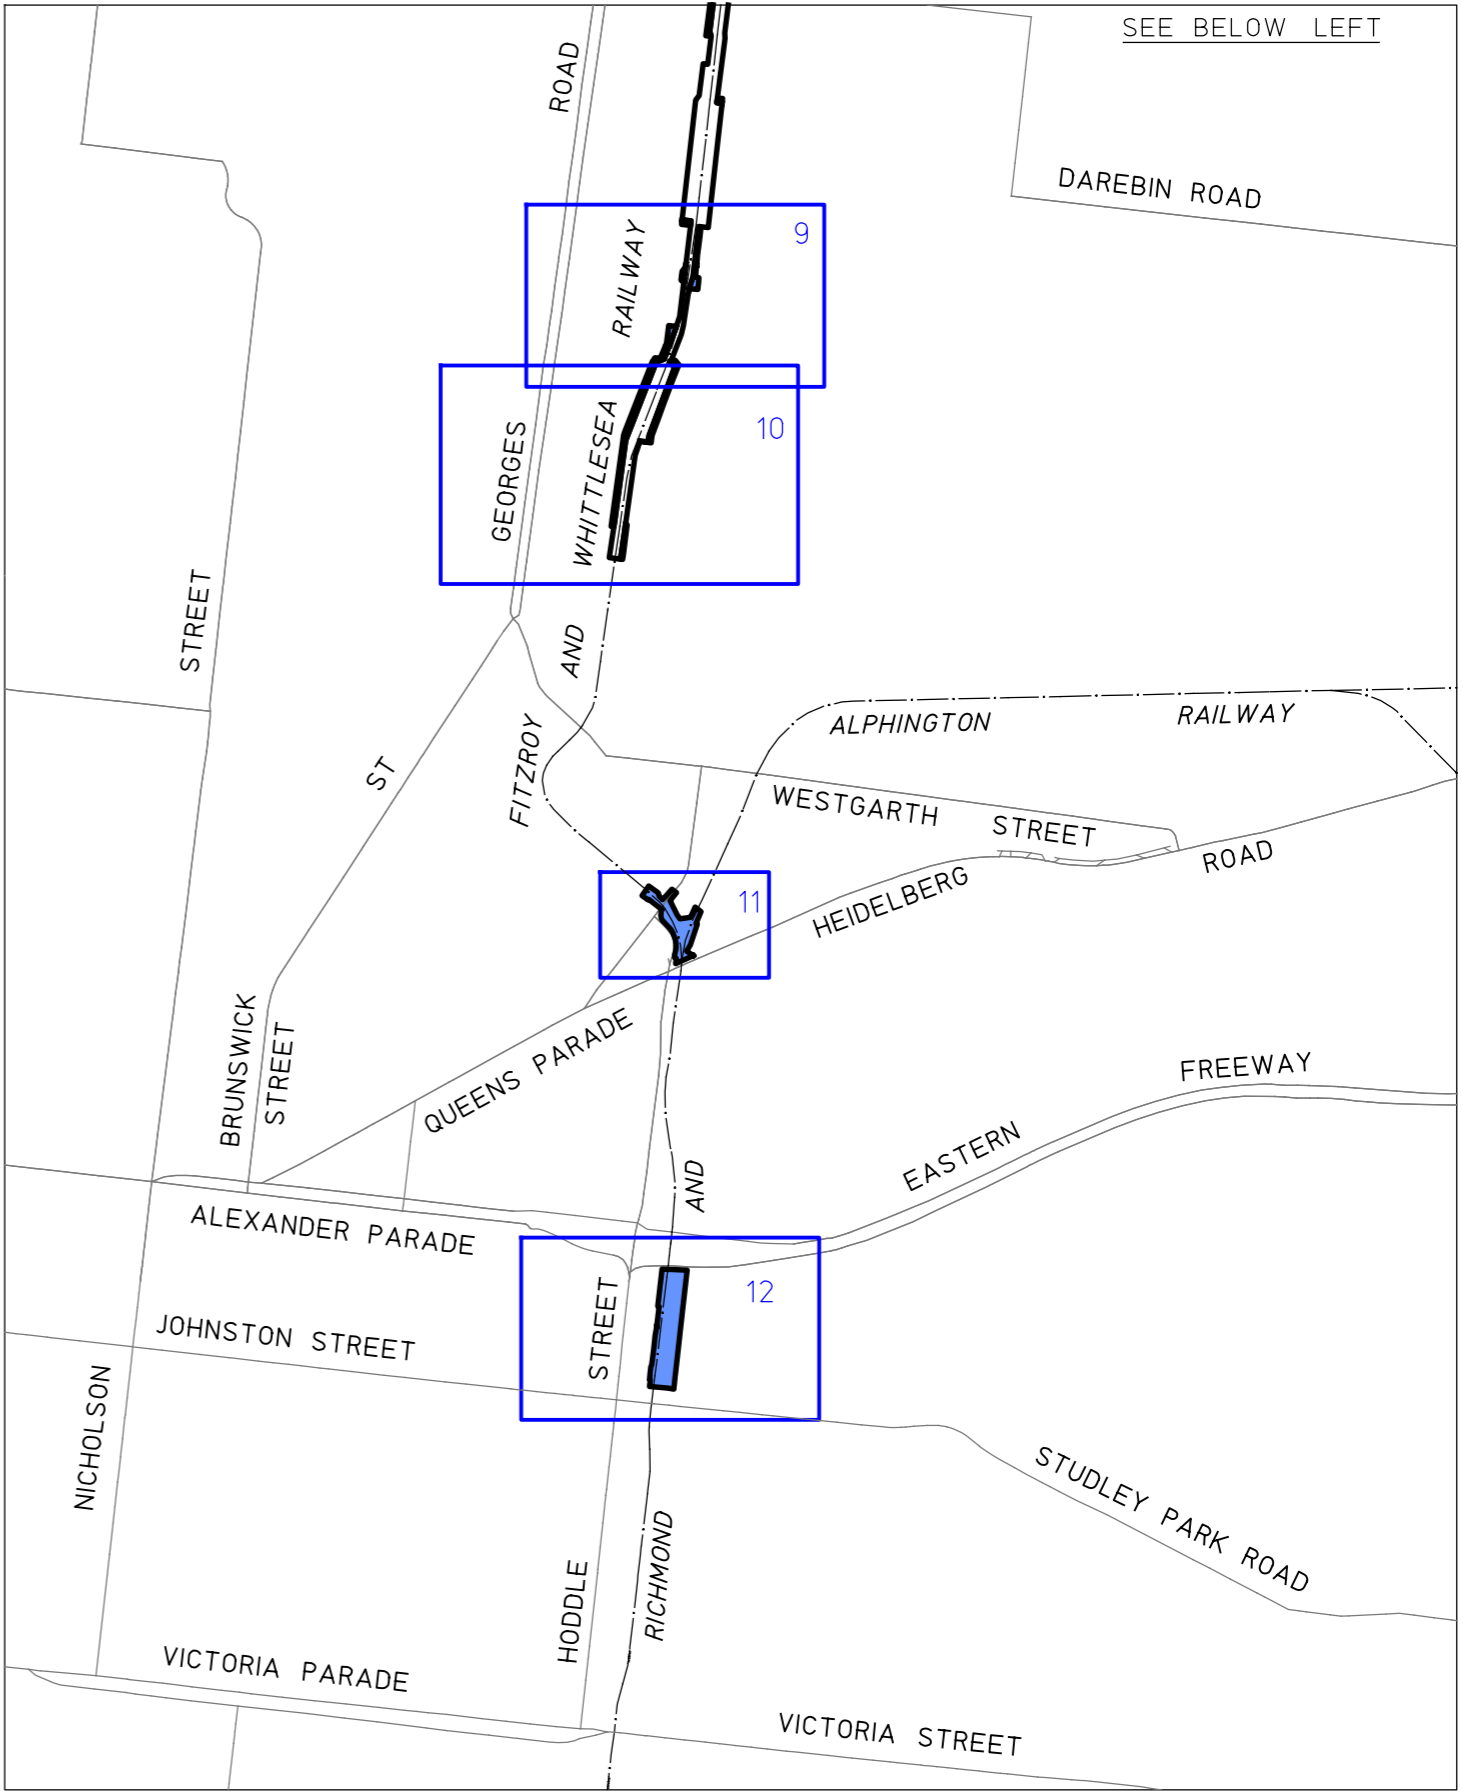
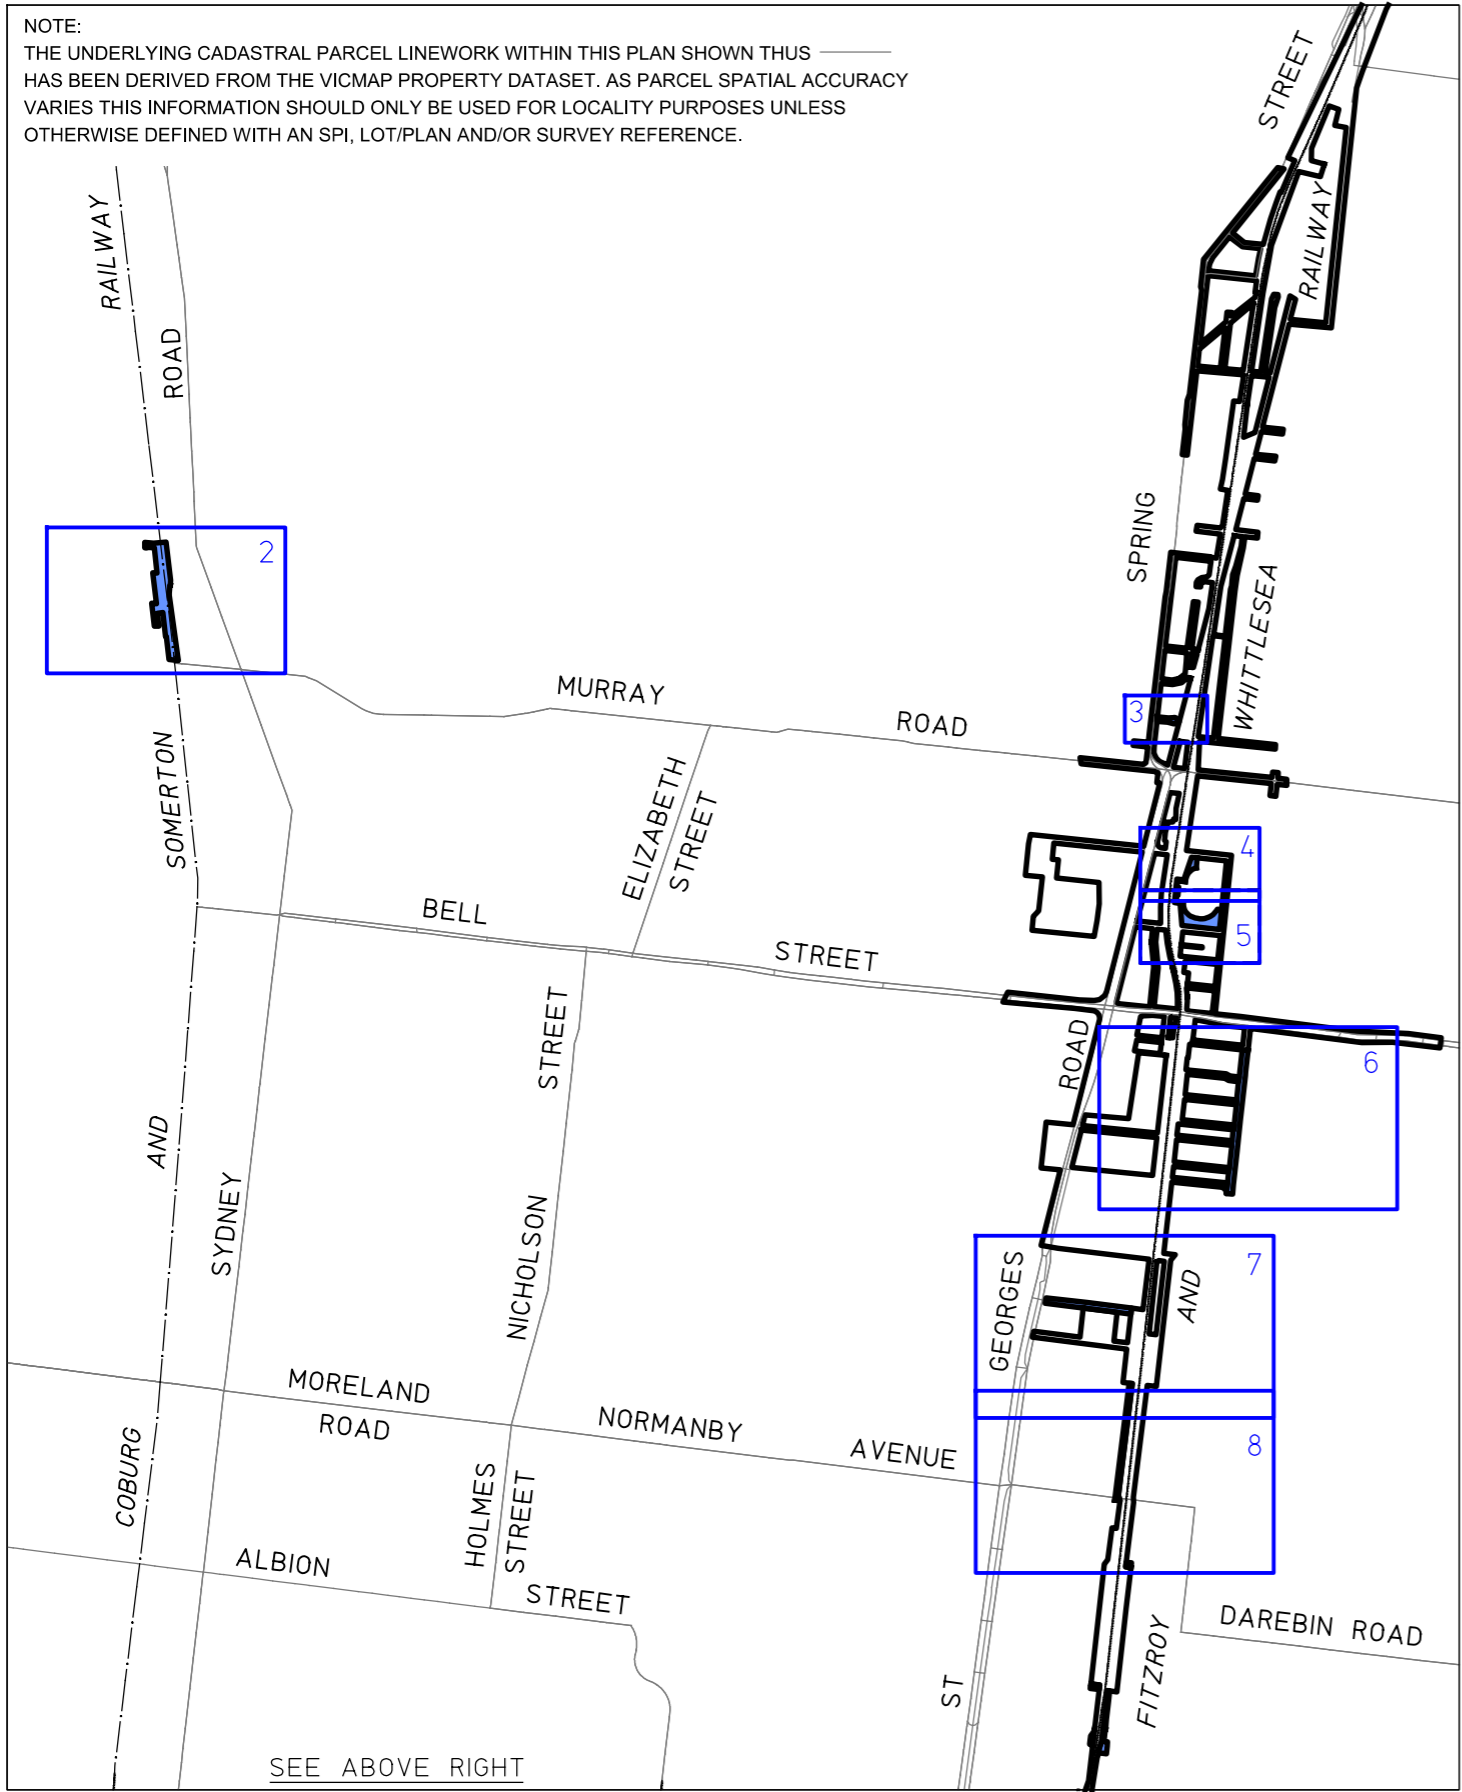




NOTE:
 THE UNDERLYING CADASTRAL PARCEL LINEWORK WITHIN THIS PLAN SHOWN THUS  HAS BEEN DERIVED FROM THE VICMAP PROPERTY DATASET. AS PARCEL SPATIAL ACCURACY VARIES THIS INFORMATION SHOULD ONLY BE USED FOR LOCALITY PURPOSES UNLESS OTHERWISE DEFINED WITH AN SPI, LOT/PLAN AND/OR SURVEY REFERENCE.



PLAN TO DESIGNATE THE PROJECT AREA PURSUANT TO SECTION 96(3) MAJOR TRANSPORT PROJECTS FACILITATION ACT 2009
 Lodged in the Central Plan Office
 Dated this 30th day of September 2020

 CRAIG LESLIE SANDY
 Surveyor-General

LEGEND
 PROJECT AREA ADDED
 PROJECT AREA BOUNDARY IN LEGL./20-018

**PRESTON
 VARIATION TO
 PROJECT AREA**





LEVEL CROSSING REMOVAL PROJECT



250 125 0 250 500 750 1000
 LENGTHS ARE IN METRES

SCALE 1:25000

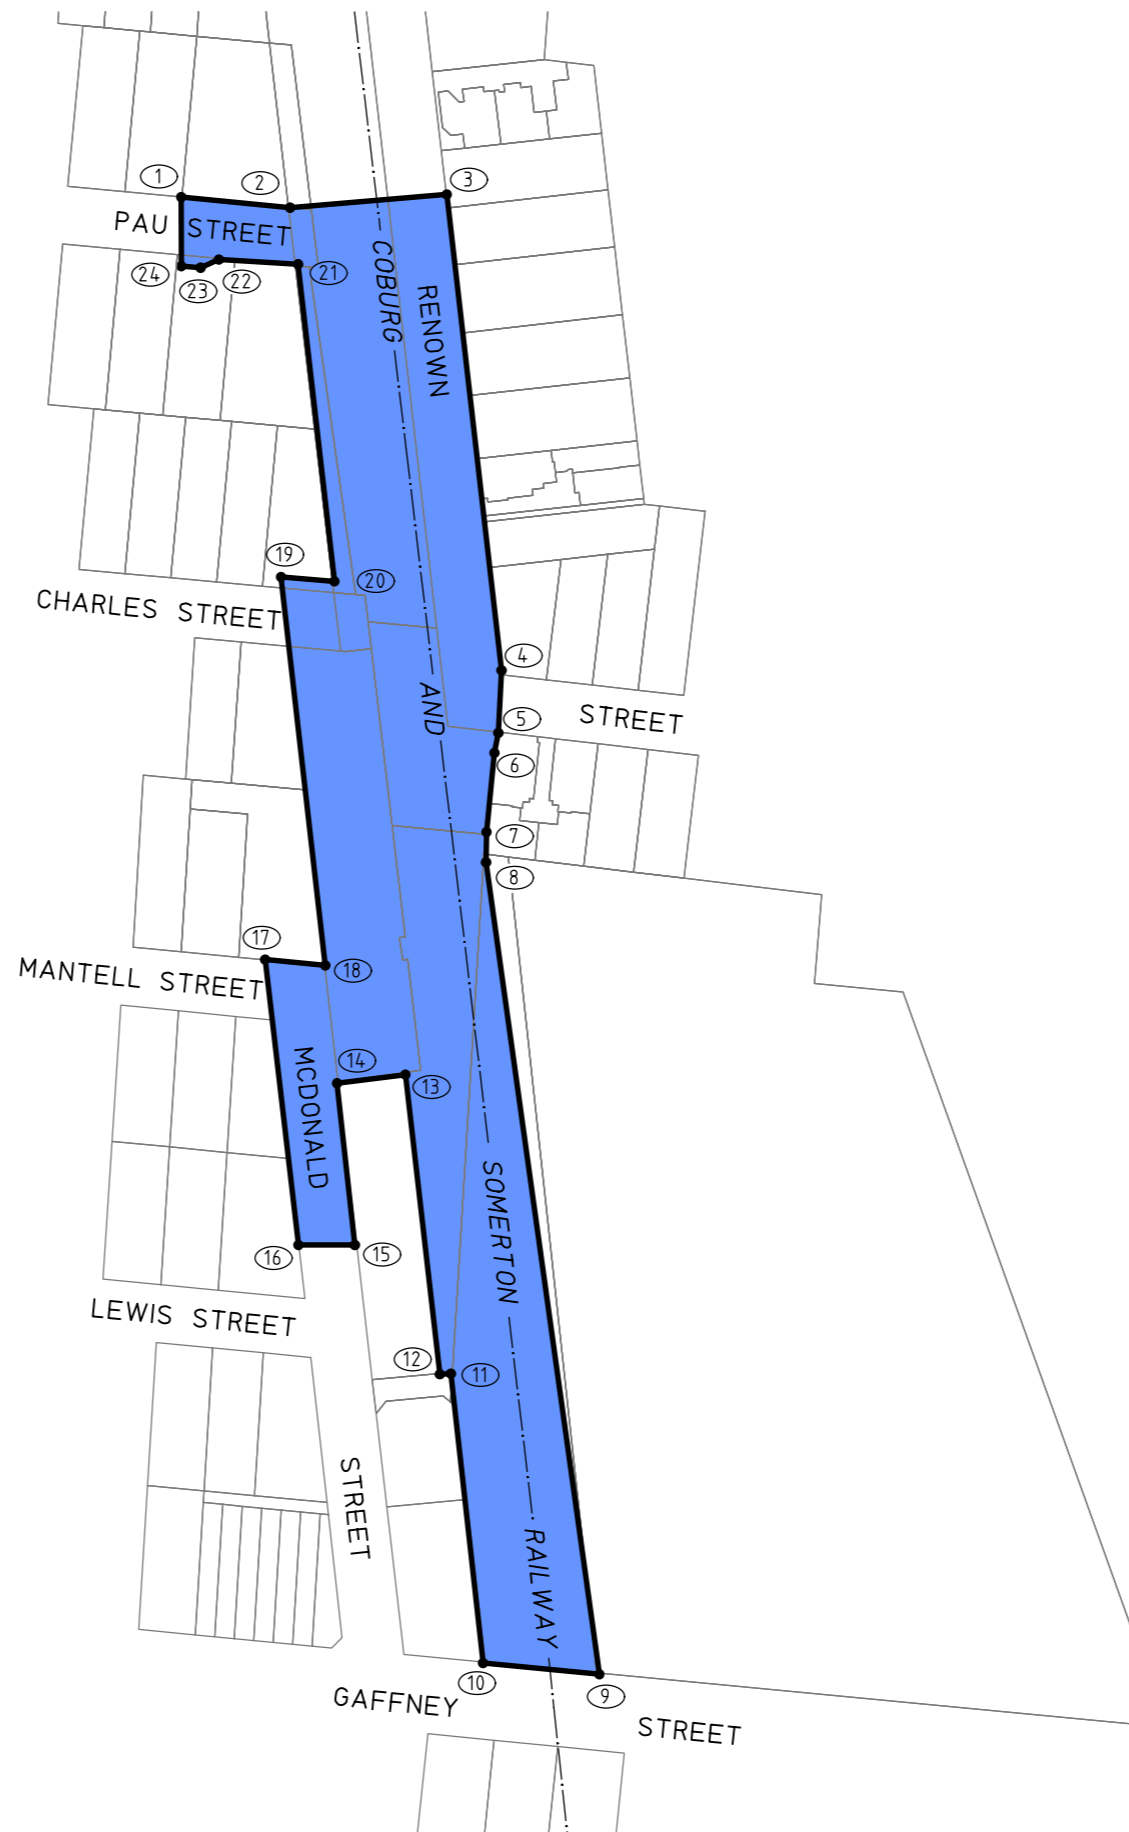ORIGINAL SHEET SIZE: A3 INDEX SHEET 1 of 14
 LEGL./20-205



NOTE:
 THE UNDERLYING CADASTRAL PARCEL LINEWORK WITHIN THIS PLAN SHOWN THUS  HAS BEEN DERIVED FROM THE VICMAP PROPERTY DATASET. AS PARCEL SPATIAL ACCURACY VARIES THIS INFORMATION SHOULD ONLY BE USED FOR LOCALITY PURPOSES UNLESS OTHERWISE DEFINED WITH AN SPI, LOT/PLAN AND/OR SURVEY REFERENCE.


POINTS SHOWN THUS  ARE COORDINATED.
 SEE SHEET 13 AND 14 FOR SCHEDULE OF COORDINATES.
 LINES SHOWN THUS  ARE THE VICMAP PARCELS WHICH ARE THE APPROXIMATE LOCATION ONLY OF TITLE BOUNDARIES.

LEGEND
 PROJECT AREA ADDED


**PRESTON
 VARIATION TO
 PROJECT AREA**




LEVEL CROSSING REMOVAL PROJECT

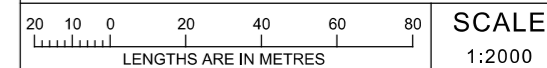


ORIGINAL SHEET SIZE: A3	SHEET 2 of 14	LEGL./20-205
----------------------------	------------------	--------------

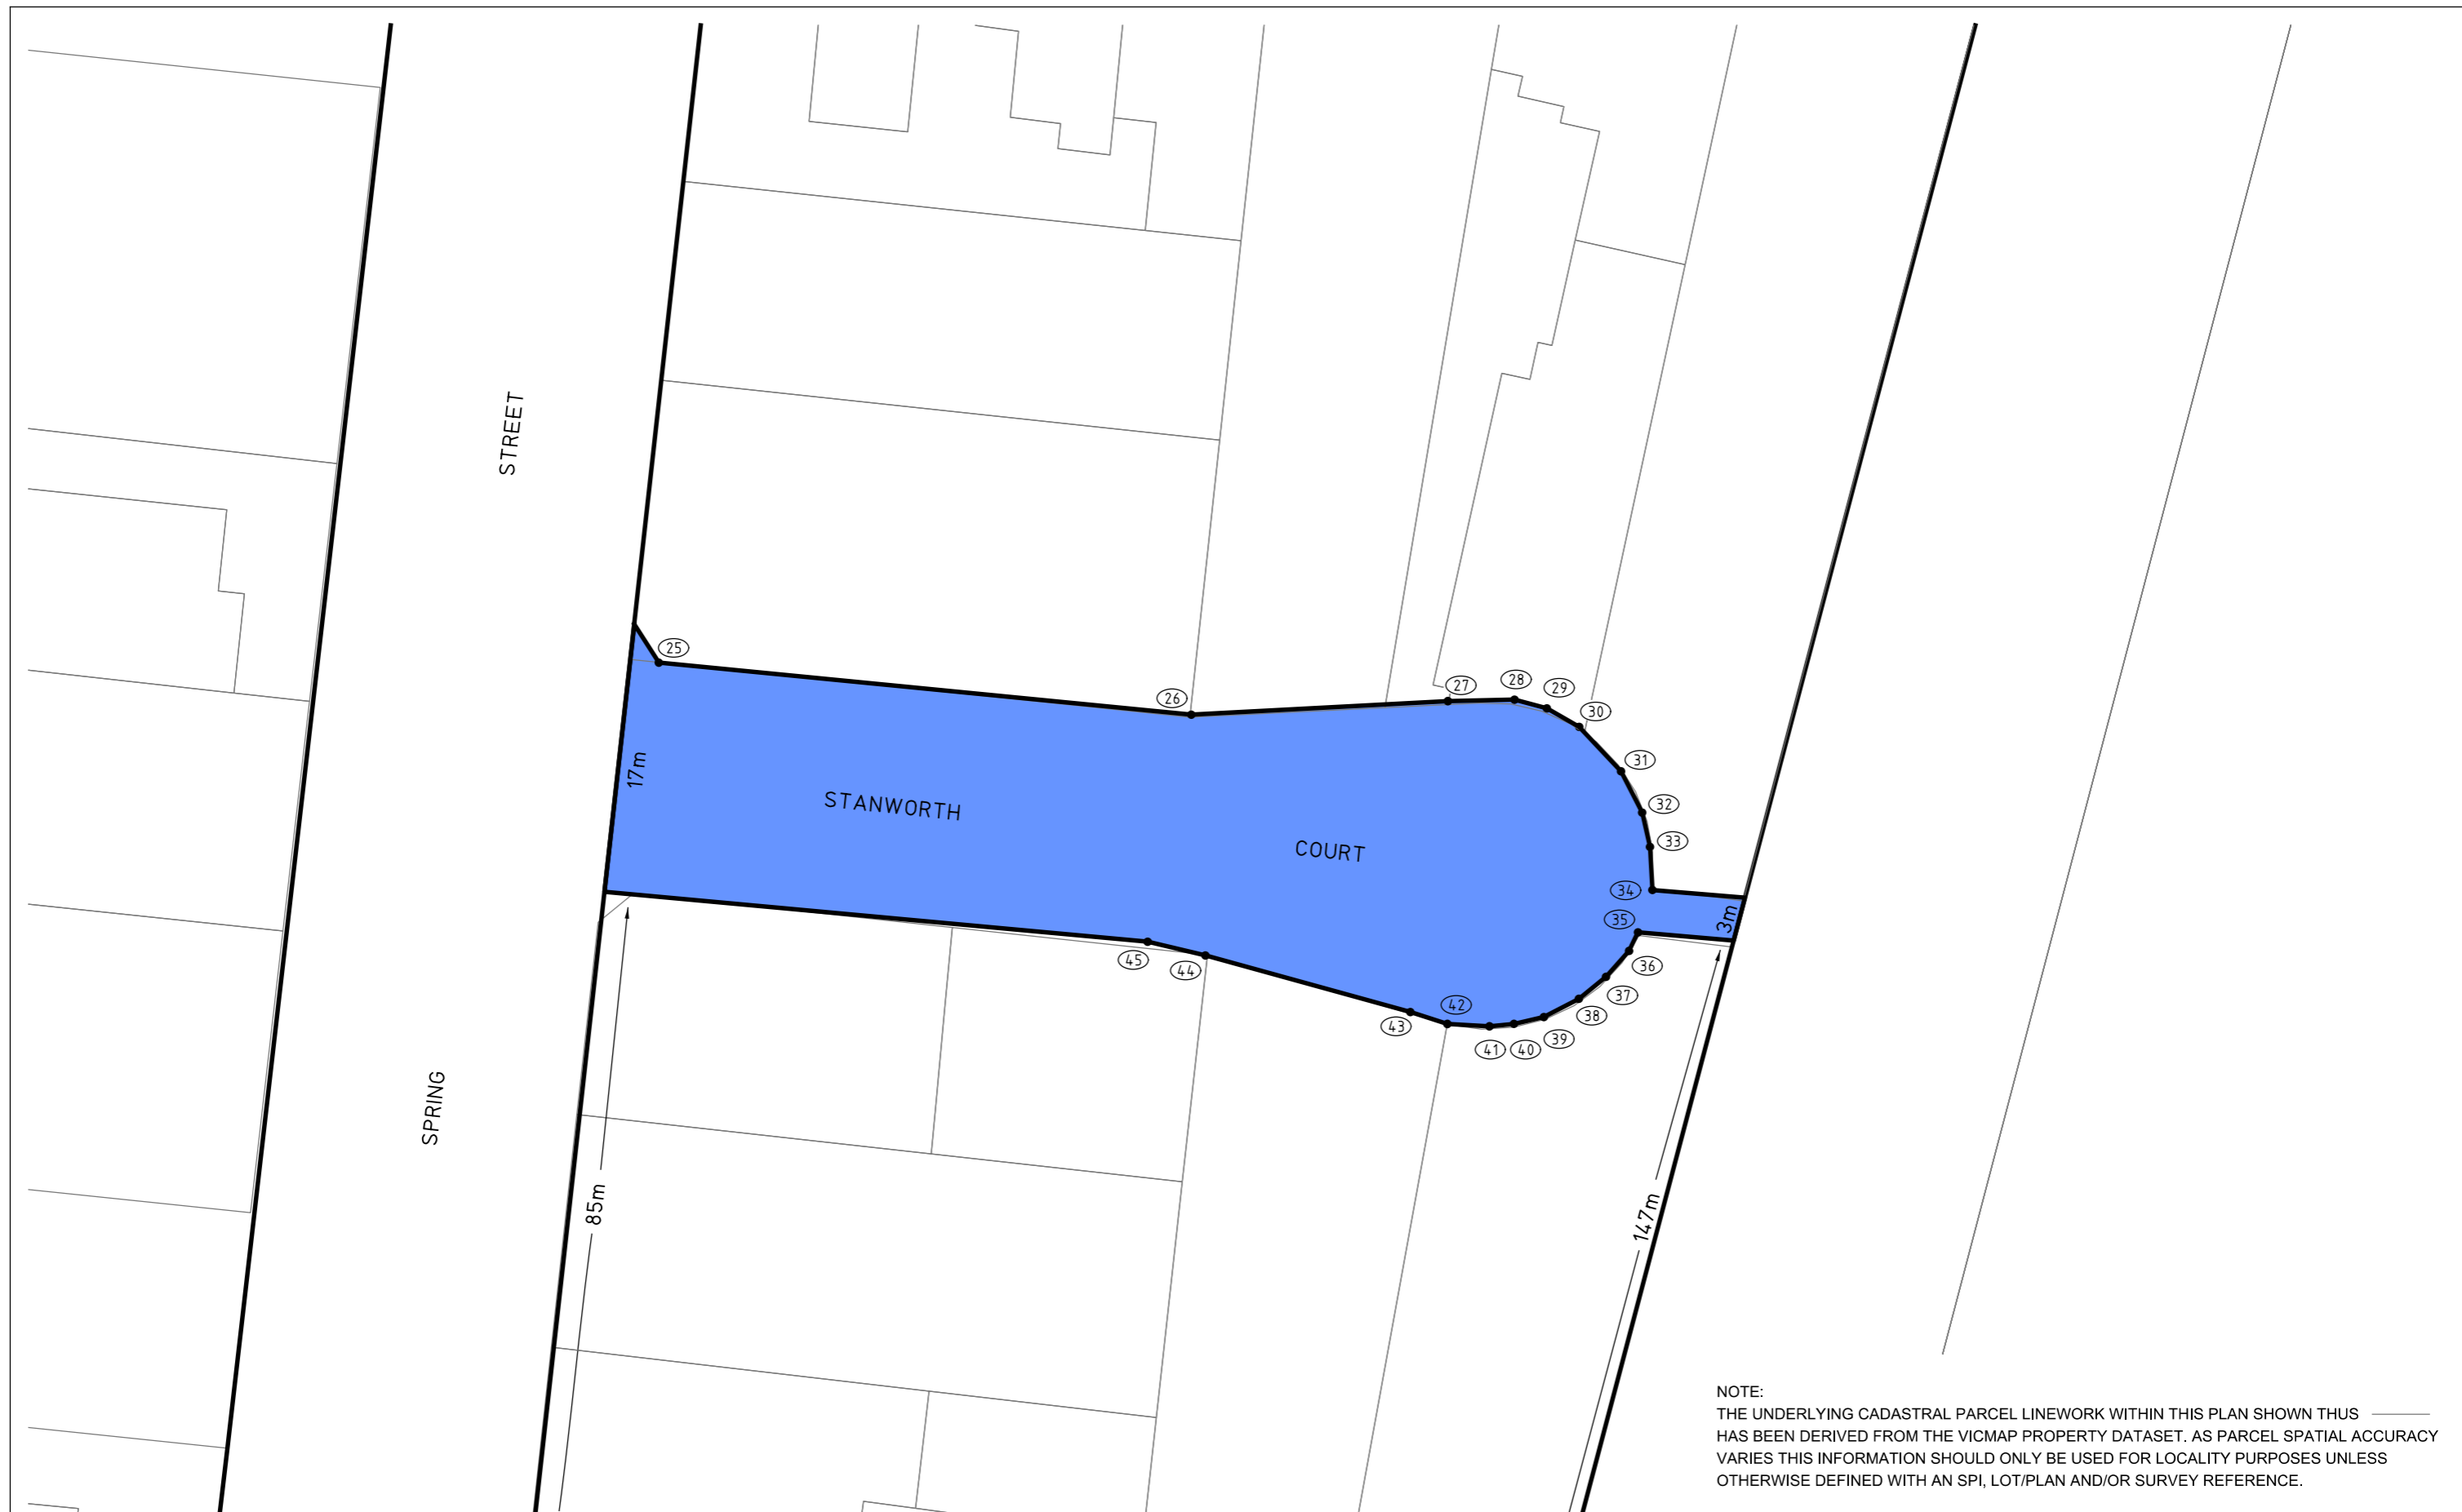


POINTS SHOWN THUS ● (1) ARE COORDINATED.
SEE SHEET 13 AND 14 FOR SCHEDULE OF COORDINATES.


LINES SHOWN THUS  ARE THE VICMAP PARCELS WHICH ARE THE APPROXIMATE LOCATION ONLY OF TITLE BOUNDARIES.

LEGEND


 PROJECT AREA ADDED

 PROJECT AREA BOUNDARY IN LEGL./20-018

PRESTON VARIATION TO PROJECT AREA

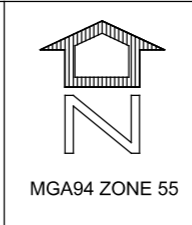


LEVEL CROSSING REMOVAL PROJECT

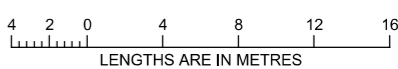 SCALE 1:400

LENGTHS ARE IN METRES



ORIGINAL SHEET SIZE: A3	SHEET 3 of 14	LEGL./20-205
-------------------------	---------------	--------------

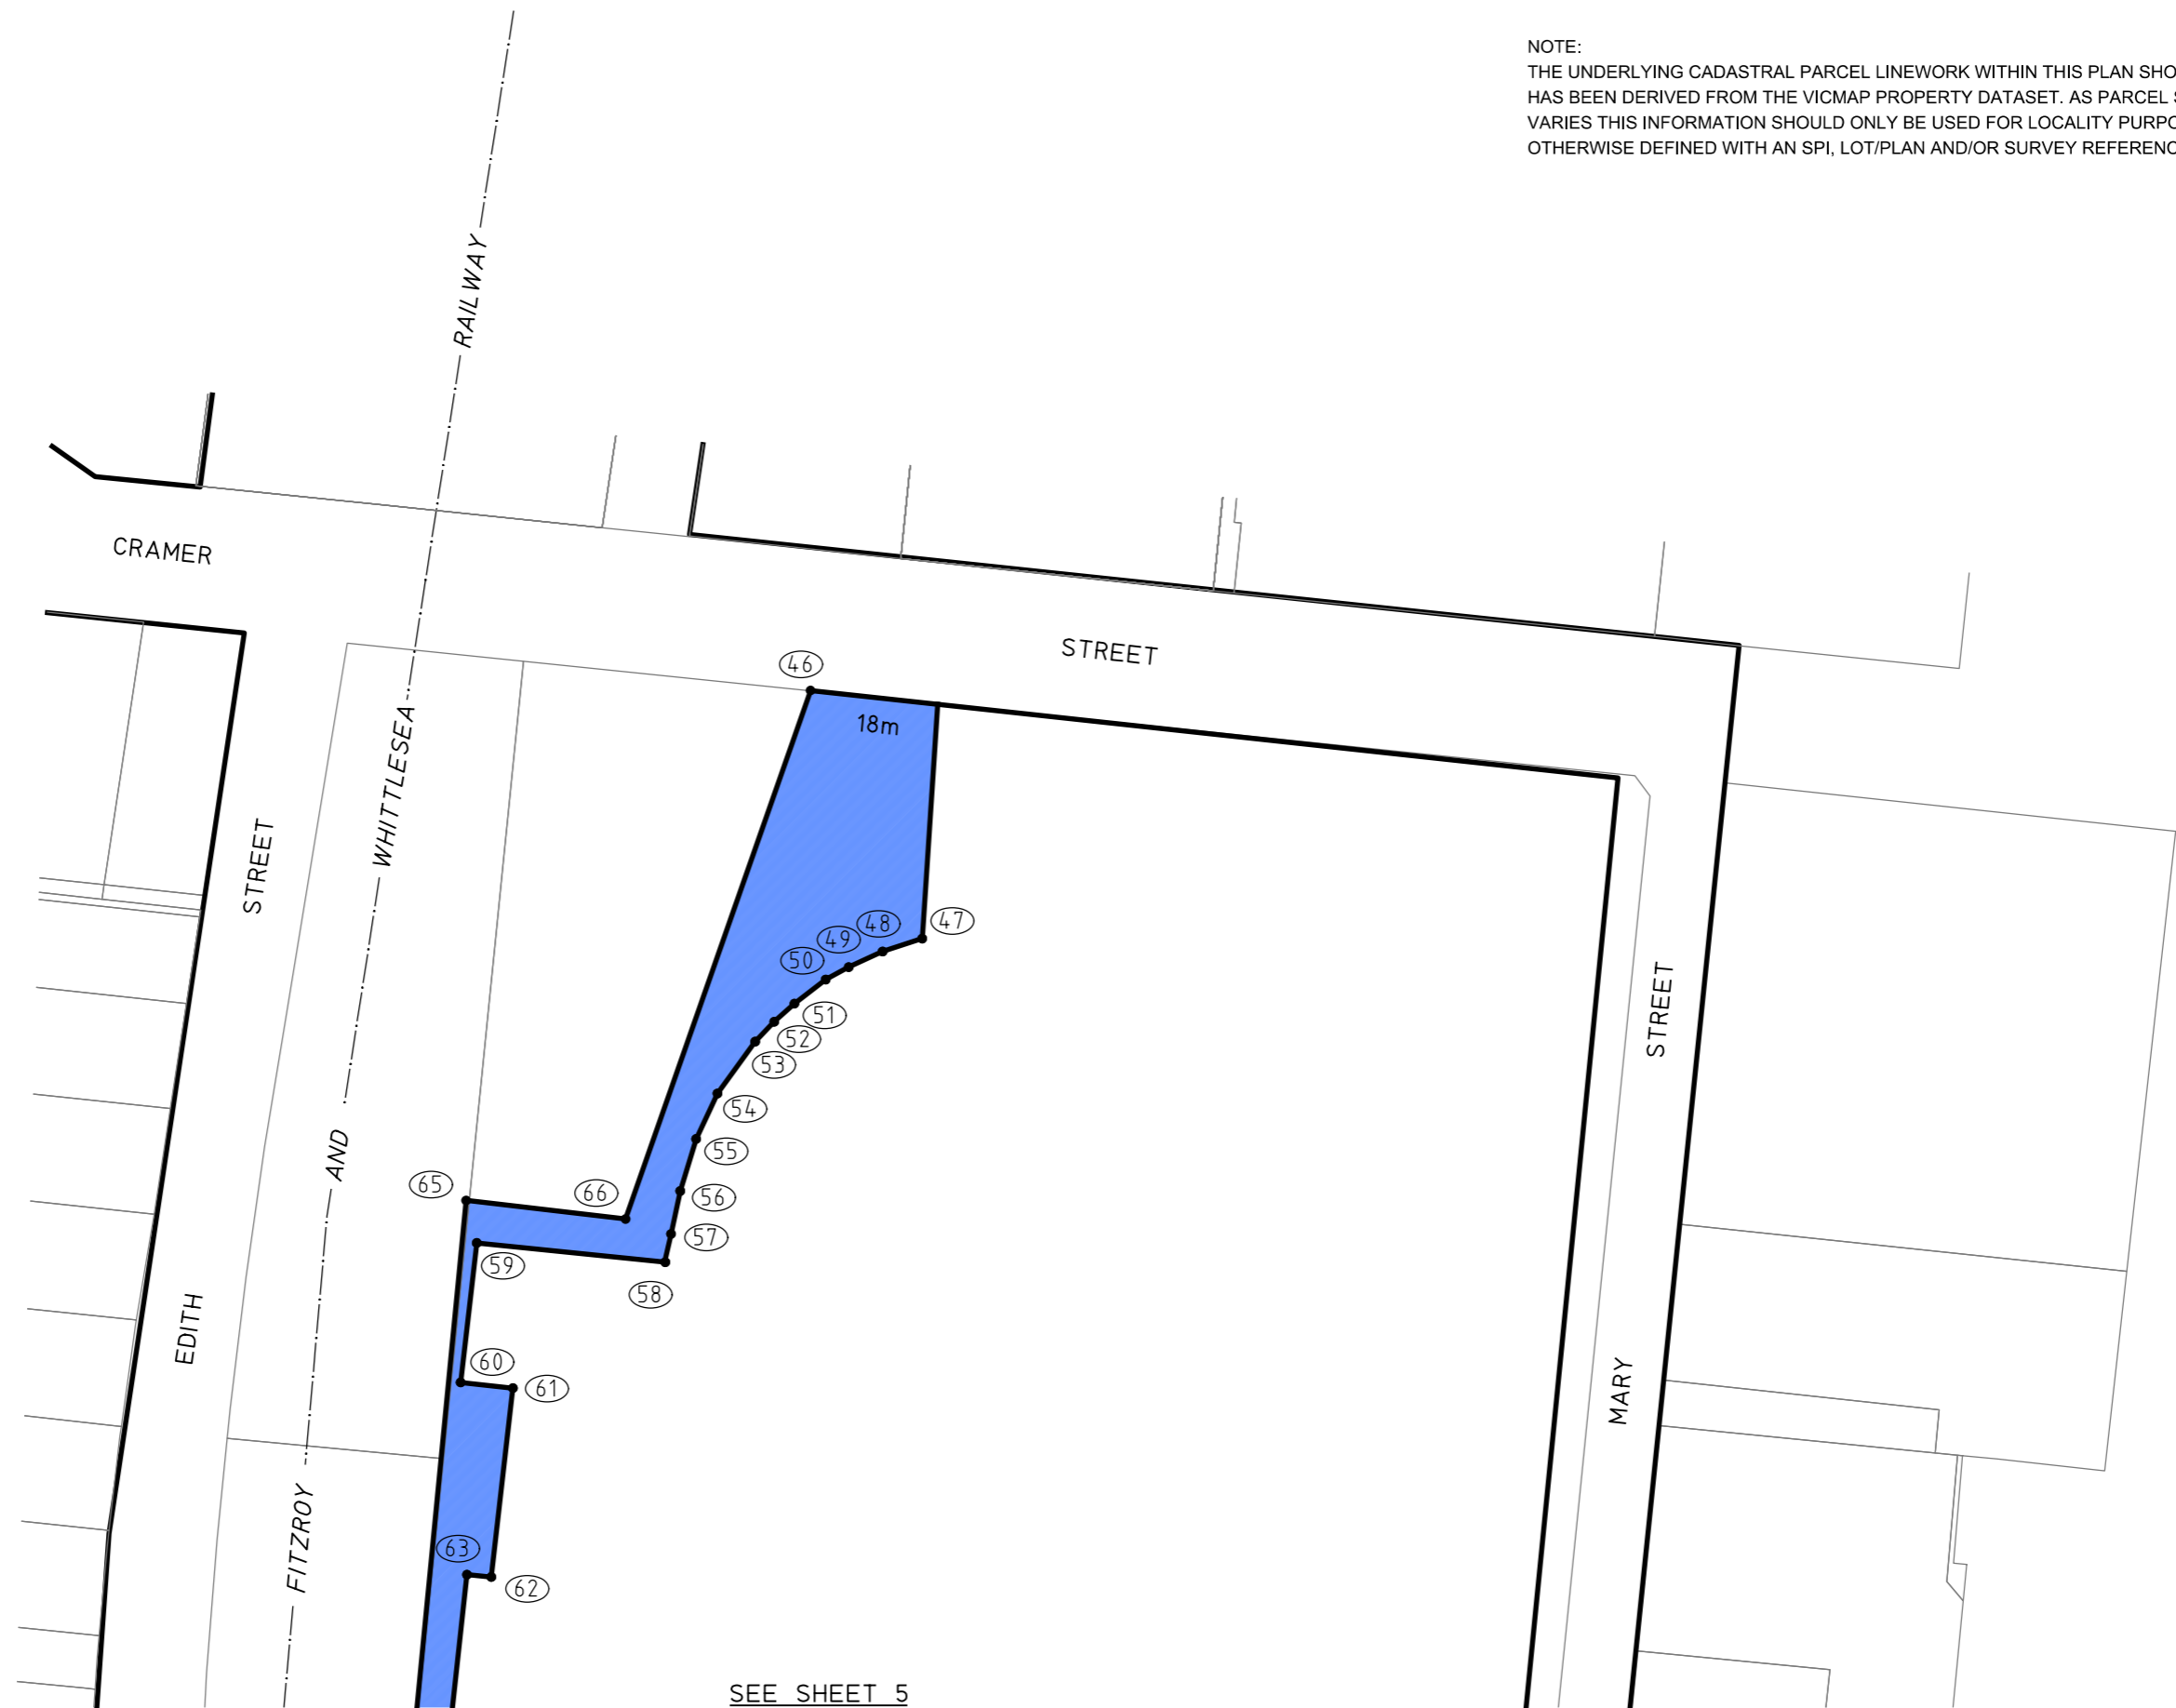NOTE:
 THE UNDERLYING CADASTRAL PARCEL LINEWORK WITHIN THIS PLAN SHOWN THUS ———
 HAS BEEN DERIVED FROM THE VICMAP PROPERTY DATASET. AS PARCEL SPATIAL ACCURACY
 VARIES THIS INFORMATION SHOULD ONLY BE USED FOR LOCALITY PURPOSES UNLESS
 OTHERWISE DEFINED WITH AN SPI, LOT/PLAN AND/OR SURVEY REFERENCE.



SEE SHEET 5

POINTS SHOWN THUS ● (1) ARE COORDINATED.
 SEE SHEET 13 AND 14 FOR SCHEDULE OF COORDINATES.
 LINES SHOWN THUS ——— ARE THE VICMAP PARCELS
 WHICH ARE THE APPROXIMATE LOCATION ONLY OF TITLE
 BOUNDARIES.

LEGEND
 PROJECT AREA ADDED
 PROJECT AREA BOUNDARY
 IN LEGL./20-018

PRESTON VARIATION TO PROJECT AREA



LEVEL CROSSING REMOVAL PROJECT

10 5 0 10 20 30 40
 LENGTHS ARE IN METRES

SCALE
 1:1000

ORIGINAL SHEET SIZE: A3	SHEET 4 of 14	LEGL./20-205
----------------------------	------------------	--------------



SEE SHEET 4

EDITH STREET

FITZROY

BRUCE

WHITTLESEA RAILWAY



STREET

STREET

MARY

HERBERT STREET


POINTS SHOWN THUS ● (1) ARE COORDINATED.
SEE SHEET 13 AND 14 FOR SCHEDULE OF COORDINATES.
LINES SHOWN THUS — ARE THE VICMAP PARCELS WHICH ARE THE APPROXIMATE LOCATION ONLY OF TITLE BOUNDARIES.

LEGEND
 PROJECT AREA ADDED
 PROJECT AREA BOUNDARY IN LEGL./20-018

PRESTON VARIATION TO PROJECT AREA





LEVEL CROSSING REMOVAL PROJECT

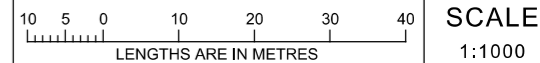

ORIGINAL SHEET SIZE: A3	SHEET 5 of 14	LEGL./20-205
-------------------------	---------------	--------------

NOTE:
THE UNDERLYING CADASTRAL PARCEL LINEWORK WITHIN THIS PLAN SHOWN THUS — HAS BEEN DERIVED FROM THE VICMAP PROPERTY DATASET. AS PARCEL SPATIAL ACCURACY VARIES THIS INFORMATION SHOULD ONLY BE USED FOR LOCALITY PURPOSES UNLESS OTHERWISE DEFINED WITH AN SPI, LOT/PLAN AND/OR SURVEY REFERENCE.

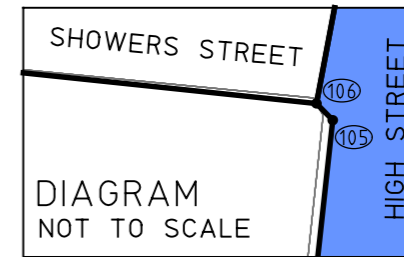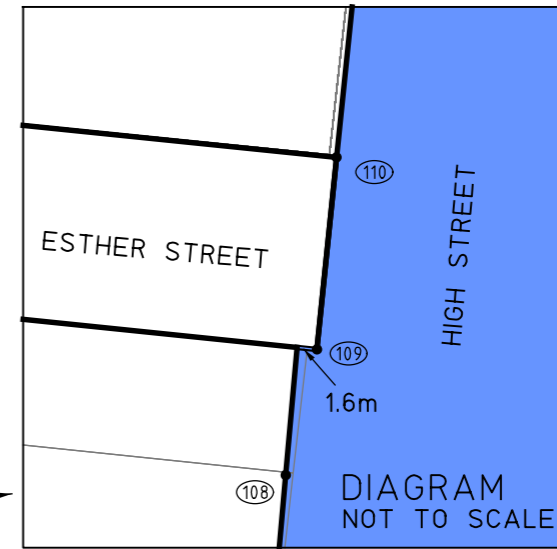

NOTE:
 THE UNDERLYING CADASTRAL PARCEL LINWORK WITHIN THIS PLAN SHOWN THUS HAS BEEN DERIVED FROM THE VICMAP PROPERTY DATASET. AS PARCEL SPATIAL ACCURACY VARIES THIS INFORMATION SHOULD ONLY BE USED FOR LOCALITY PURPOSES UNLESS OTHERWISE DEFINED WITH AN SPI, LOT/PLAN AND/OR SURVEY REFERENCE.

POINTS SHOWN THUS ● (1) ARE COORDINATED.
 SEE SHEET 13 AND 14 FOR SCHEDULE OF COORDINATES.
 LINES SHOWN THUS ARE THE VICMAP PARCELS WHICH ARE THE APPROXIMATE LOCATION ONLY OF TITLE BOUNDARIES.

LEGEND
 PROJECT AREA ADDED
 PROJECT AREA BOUNDARY IN LEGL./20-018

PRESTON VARIATION TO PROJECT AREA



LEVEL CROSSING REMOVAL PROJECT		
 LENGTHS ARE IN METRES		SCALE 1:2500
ORIGINAL SHEET SIZE: A3	SHEET 6 of 14	LEGL./20-205





SEE SHEET 8

NOTE:
 THE UNDERLYING CADASTRAL PARCEL LINEWORK WITHIN THIS PLAN SHOWN THUS ———
 HAS BEEN DERIVED FROM THE VICMAP PROPERTY DATASET. AS PARCEL SPATIAL ACCURACY
 VARIES THIS INFORMATION SHOULD ONLY BE USED FOR LOCALITY PURPOSES UNLESS
 OTHERWISE DEFINED WITH AN SPI, LOT/PLAN AND/OR SURVEY REFERENCE.

POINTS SHOWN THUS ● (1) ARE COORDINATED.
 SEE SHEET 13 AND 14 FOR SCHEDULE OF COORDINATES.
 LINES SHOWN THUS ——— ARE THE VICMAP PARCELS
 WHICH ARE THE APPROXIMATE LOCATION ONLY OF TITLE
 BOUNDARIES.

LEGEND

 PROJECT AREA ADDED

 PROJECT AREA BOUNDARY
 IN LEGL./20-018

**PRESTON
 VARIATION TO
 PROJECT AREA**





LEVEL CROSSING REMOVAL PROJECT



25 12.5 0 25 50 75 100 SCALE
 LENGTHS ARE IN METRES 1:2500

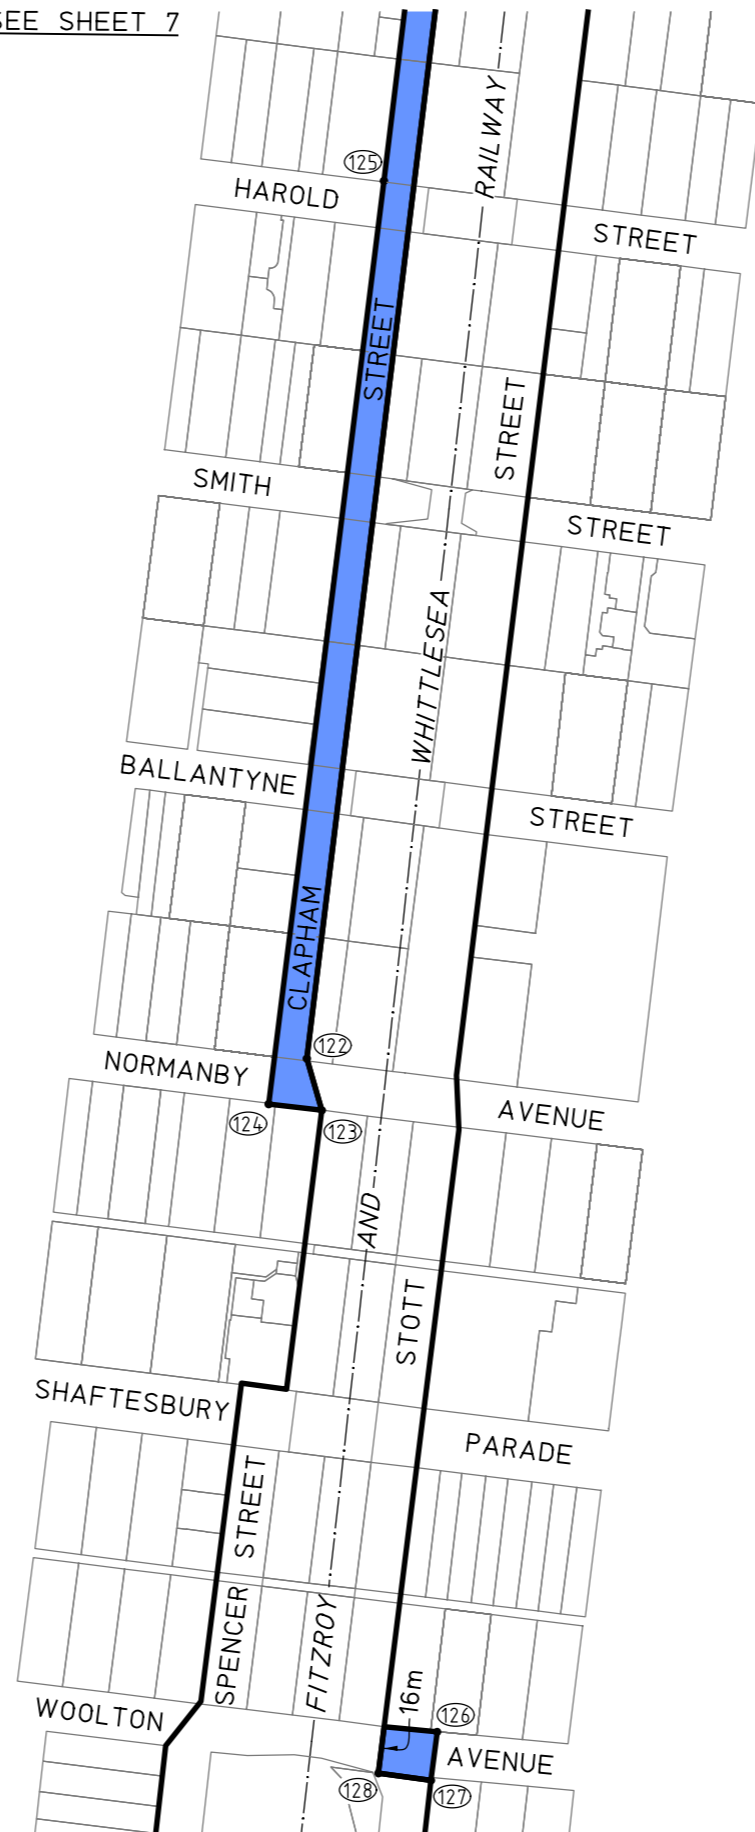

ORIGINAL SHEET SIZE: A3	SHEET 7 of 14	LEGL./20-205
----------------------------	------------------	--------------

SEE SHEET 7



NOTE:
 THE UNDERLYING CADASTRAL PARCEL LINEWORK WITHIN THIS PLAN SHOWN THUS  HAS BEEN DERIVED FROM THE VICMAP PROPERTY DATASET. AS PARCEL SPATIAL ACCURACY VARIES THIS INFORMATION SHOULD ONLY BE USED FOR LOCALITY PURPOSES UNLESS OTHERWISE DEFINED WITH AN SPI, LOT/PLAN AND/OR SURVEY REFERENCE.


POINTS SHOWN THUS  ARE COORDINATED.
 SEE SHEET 13 AND 14 FOR SCHEDULE OF COORDINATES.
 LINES SHOWN THUS  ARE THE VICMAP PARCELS WHICH ARE THE APPROXIMATE LOCATION ONLY OF TITLE BOUNDARIES.

LEGEND
 PROJECT AREA ADDED
 PROJECT AREA BOUNDARY IN LEGL./20-018


**PRESTON
 VARIATION TO
 PROJECT AREA**



LEVEL CROSSING REMOVAL PROJECT

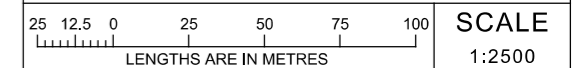


ORIGINAL SHEET SIZE: A3	SHEET 8 of 14	LEGL./20-205
----------------------------	------------------	--------------

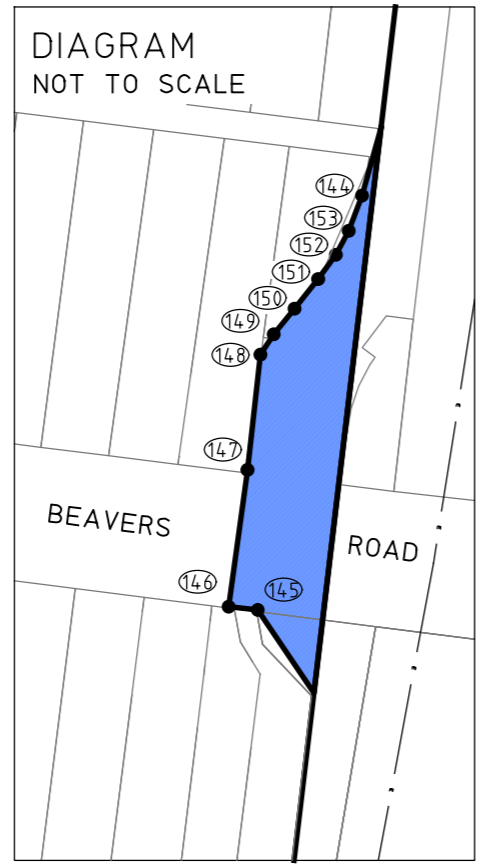


NOTE:
THE UNDERLYING CADASTRAL PARCEL LINEWORK WITHIN THIS PLAN SHOWN THUS ——— HAS BEEN DERIVED FROM THE VICMAP PROPERTY DATASET. AS PARCEL SPATIAL ACCURACY VARIES THIS INFORMATION SHOULD ONLY BE USED FOR LOCALITY PURPOSES UNLESS OTHERWISE DEFINED WITH AN SPI, LOT/PLAN AND/OR SURVEY REFERENCE.

POINTS SHOWN THUS ● (1) ARE COORDINATED.
SEE SHEET 13 AND 14 FOR SCHEDULE OF COORDINATES.
LINES SHOWN THUS ——— ARE THE VICMAP PARCELS WHICH ARE THE APPROXIMATE LOCATION ONLY OF TITLE BOUNDARIES.

LEGEND

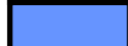 PROJECT AREA ADDED

 PROJECT AREA BOUNDARY IN LEGL./20-018


**PRESTON
VARIATION TO
PROJECT AREA**






LEVEL CROSSING REMOVAL PROJECT

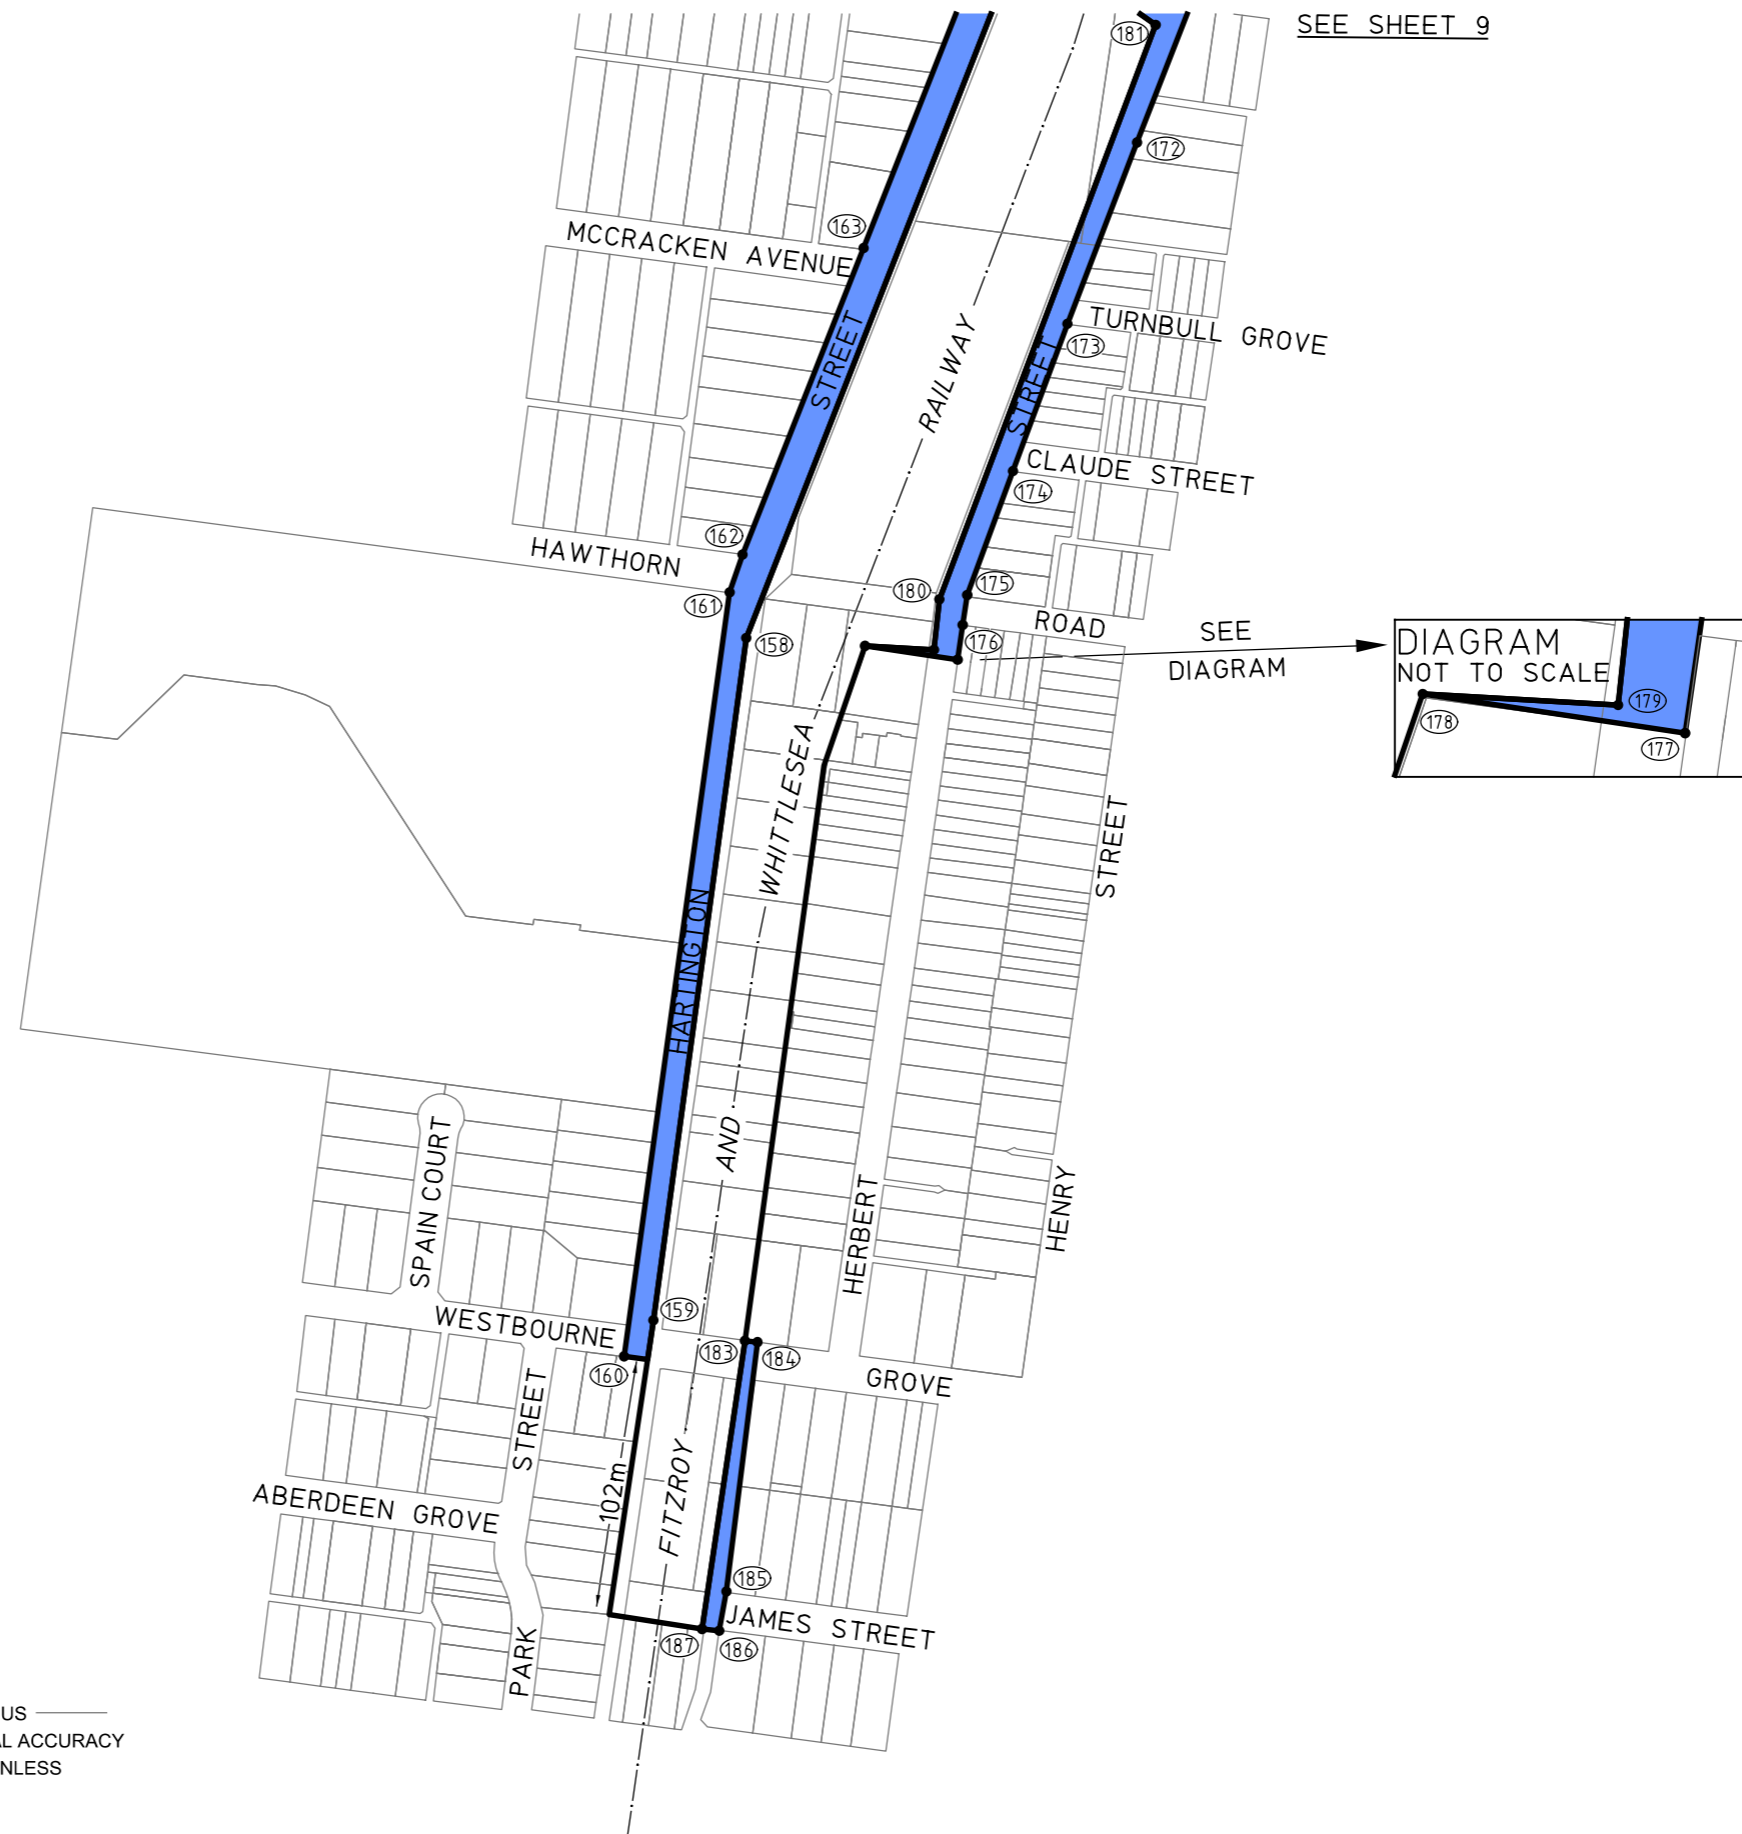

25 12.5 0 25 50 75 100 SCALE
LENGTHS ARE IN METRES 1:2500

ORIGINAL SHEET SIZE: A3	SHEET 9 of 14	LEGL./20-205
----------------------------	------------------	--------------



NOTE:
 THE UNDERLYING CADASTRAL PARCEL LINEWORK WITHIN THIS PLAN SHOWN THUS  HAS BEEN DERIVED FROM THE VICMAP PROPERTY DATASET. AS PARCEL SPATIAL ACCURACY VARIES THIS INFORMATION SHOULD ONLY BE USED FOR LOCALITY PURPOSES UNLESS OTHERWISE DEFINED WITH AN SPI, LOT/PLAN AND/OR SURVEY REFERENCE.

POINTS SHOWN THUS  ARE COORDINATED.
 SEE SHEET 13 AND 14 FOR SCHEDULE OF COORDINATES.
 LINES SHOWN THUS  ARE THE VICMAP PARCELS WHICH ARE THE APPROXIMATE LOCATION ONLY OF TITLE BOUNDARIES.

LEGEND
 PROJECT AREA ADDED
 PROJECT AREA BOUNDARY IN LEGL./20-018




PRESTON VARIATION TO PROJECT AREA





LEVEL CROSSING REMOVAL PROJECT


30 15 0 30 60 90 120 SCALE 1:3000
 LENGTHS ARE IN METRES

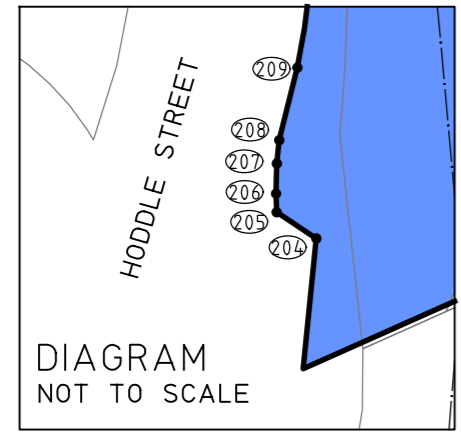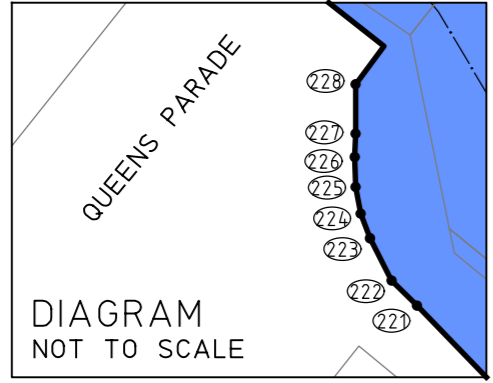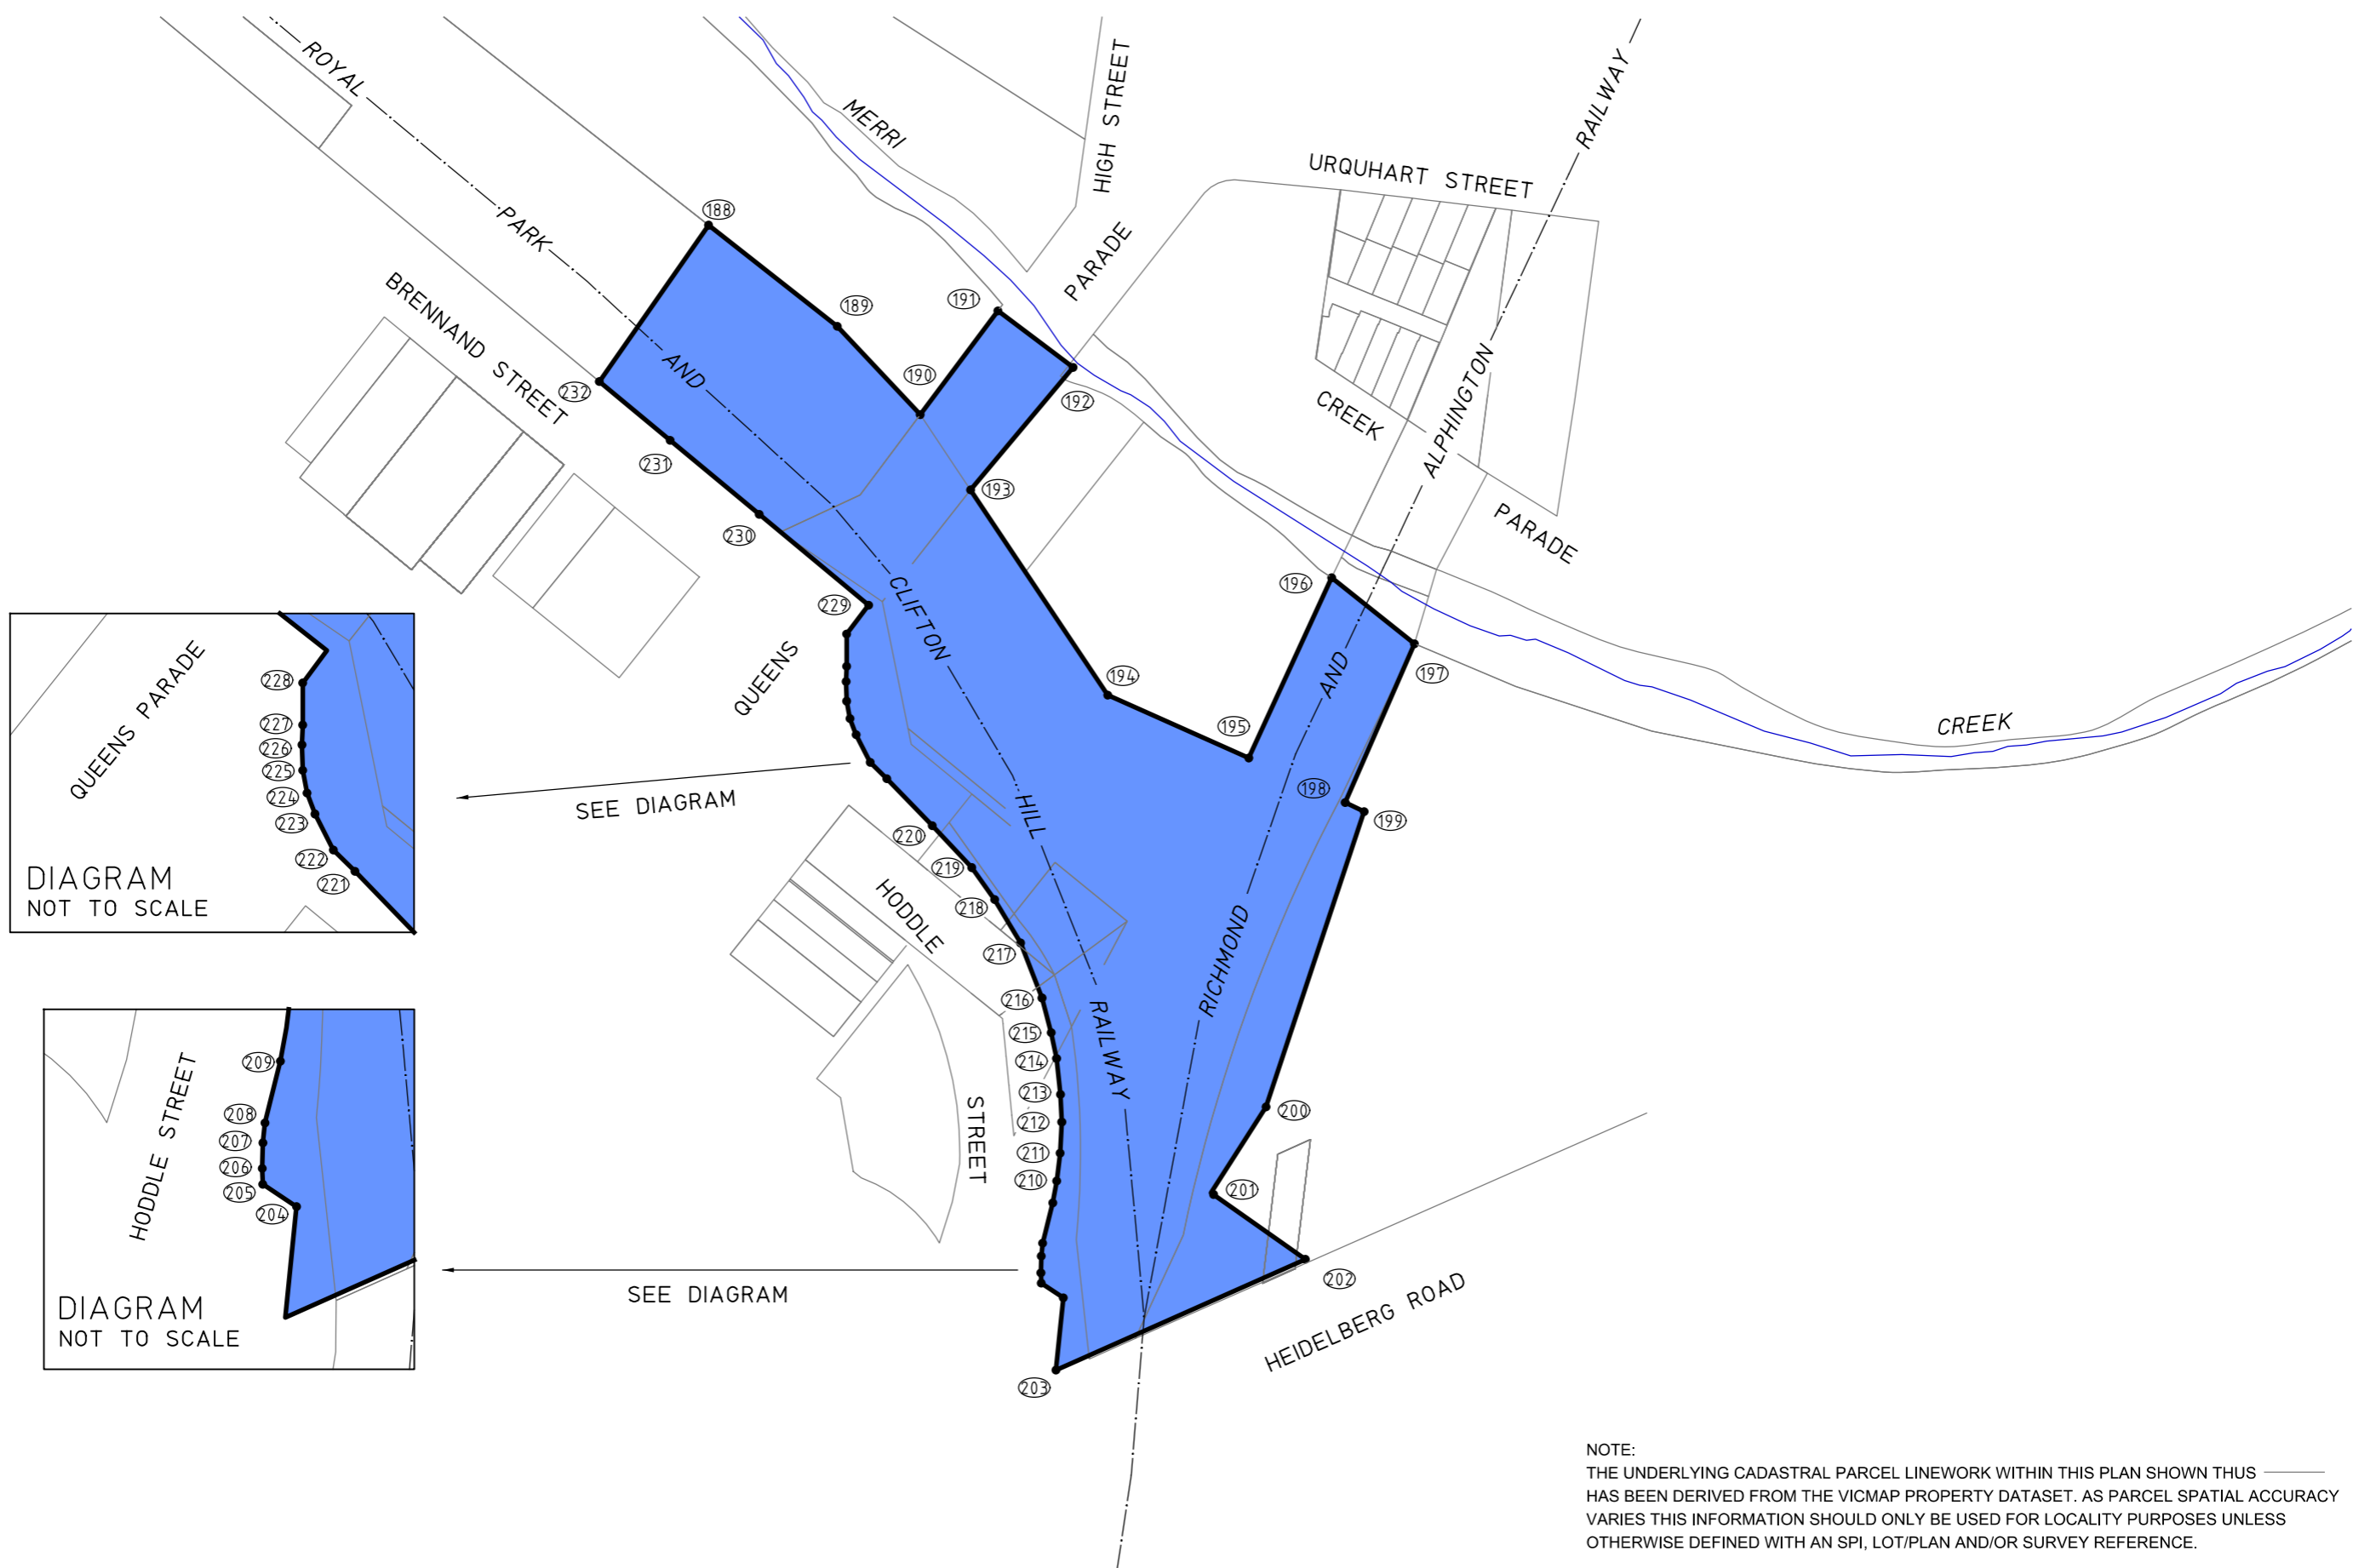ORIGINAL SHEET SIZE: A3	SHEET 10 of 14	LEGL./20-205
-------------------------	----------------	--------------




NOTE:
 THE UNDERLYING CADASTRAL PARCEL LINEWORK WITHIN THIS PLAN SHOWN THUS  HAS BEEN DERIVED FROM THE VICMAP PROPERTY DATASET. AS PARCEL SPATIAL ACCURACY VARIES THIS INFORMATION SHOULD ONLY BE USED FOR LOCALITY PURPOSES UNLESS OTHERWISE DEFINED WITH AN SPI, LOT/PLAN AND/OR SURVEY REFERENCE.

POINTS SHOWN THUS ● (1) ARE COORDINATED.
 SEE SHEET 13 AND 14 FOR SCHEDULE OF COORDINATES.
 LINES SHOWN THUS  ARE THE VICMAP PARCELS WHICH ARE THE APPROXIMATE LOCATION ONLY OF TITLE BOUNDARIES.

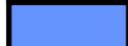
LEGEND
 PROJECT AREA ADDED



PRESTON
 VARIATION TO
 PROJECT AREA

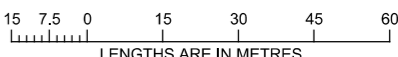


LEVEL CROSSING REMOVAL PROJECT		
		SCALE 1:1500
ORIGINAL SHEET SIZE: A3	SHEET 11 of 14	LEGL./20-205




NOTE:
 THE UNDERLYING CADASTRAL PARCEL LINEWORK WITHIN THIS PLAN SHOWN THUS  HAS BEEN DERIVED FROM THE VICMAP PROPERTY DATASET. AS PARCEL SPATIAL ACCURACY VARIES THIS INFORMATION SHOULD ONLY BE USED FOR LOCALITY PURPOSES UNLESS OTHERWISE DEFINED WITH AN SPI, LOT/PLAN AND/OR SURVEY REFERENCE.

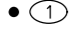POINTS SHOWN THUS  ARE COORDINATED.
 SEE SHEET 13 AND 14 FOR SCHEDULE OF COORDINATES.
 LINES SHOWN THUS  ARE THE VICMAP PARCELS WHICH ARE THE APPROXIMATE LOCATION ONLY OF TITLE BOUNDARIES.

LEGEND
 PROJECT AREA ADDED

**PRESTON
 VARIATION TO
 PROJECT AREA**

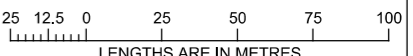

LEVEL CROSSING REMOVAL PROJECT		
		SCALE 1:2500
ORIGINAL SHEET SIZE: A3	SHEET 12 of 14	LEGL./20-205

MGA94 ZONE 55 CO-ORDINATES (METRES)

COORDINATES ROUNDED TO THE NEAREST METRE. ADD 2 DECIMAL PLACES FOR FULL PRECISION

POINT	EAST	NORTH
1	320392	5822170
2	320421	5822167
3	320462	5822171
4	320477	5822045
5	320476	5822029
6	320475	5822023
7	320473	5822002
8	320473	5821994
9	320503	5821780
10	320472	5821783
11	320463	5821859
12	320460	5821859
13	320451	5821938
14	320433	5821936
15	320438	5821893
16	320423	5821893
17	320414	5821969
18	320430	5821967
19	320418	5822070
20	320432	5822069
21	320423	5822153
22	320402	5822154
23	320397	5822152
24	320392	5822152
25	323741	5821594
26	323776	5821590
27	323793	5821591
28	323797	5821591
29	323799	5821591
30	323801	5821589
31	323804	5821587
32	323805	5821584
33	323806	5821582
34	323806	5821579
35	323805	5821576

POINT	EAST	NORTH
36	323804	5821575
37	323803	5821573
38	323801	5821572
39	323799	5821571
40	323797	5821570
41	323795	5821570
42	323793	5821570
43	323790	5821571
44	323777	5821575
45	323773	5821575
46	323853	5821130
47	323869	5821094
48	323863	5821092
49	323858	5821090
50	323855	5821088
51	323850	5821085
52	323848	5821082
53	323845	5821080
54	323839	5821072
55	323836	5821066
56	323834	5821058
57	323833	5821052
58	323832	5821048
59	323805	5821051
60	323803	5821031
61	323810	5821030
62	323807	5821004
63	323804	5821004
64	323796	5820980
65	323804	5821057
66	323826	5821054
67	323814	5820978
68	323825	5820977
69	323826	5820968
70	323827	5820961

POINT	EAST	NORTH
71	323830	5820956
72	323833	5820949
73	323836	5820945
74	323839	5820942
75	323844	5820938
76	323847	5820936
77	323851	5820934
78	323856	5820932
79	323860	5820930
80	323865	5820929
81	323872	5820927
82	323880	5820926
83	323889	5820926
84	323896	5820927
85	323901	5820928
86	323906	5820930
87	323910	5820932
88	323916	5820934
89	323924	5820940
90	323934	5820952
91	323938	5820958
92	323945	5820891
93	323820	5820903
94	324039	5820490
95	324032	5820421
96	324030	5820407
97	324014	5820260
98	324003	5820158
99	323991	5820047
100	323988	5820016
101	323967	5820017
102	323971	5820052
103	323975	5820089
104	323977	5820103
105	323985	5820175

POINT	EAST	NORTH
106	323984	5820177
107	323987	5820192
108	323989	5820218
109	323991	5820228
110	323993	5820244
111	324000	5820311
112	324002	5820327
113	324008	5820387
114	324010	5820403
115	323371	5819672
116	323506	5819657
117	323654	5819639
118	323606	5819625
119	323495	5819639
120	323368	5819655
121	323656	5819389
122	323611	5819019
123	323616	5819002
124	323598	5819004
125	323636	5819310
126	323654	5818797
127	323652	5818781
128	323634	5818783
129	323519	5818396
130	323549	5818392
131	323517	5818381
132	323575	5818374
133	323578	5818340
134	323571	5818280
135	323568	5818246
136	323567	5818241
137	323563	5818208
138	323564	5818206
139	323575	5818205
140	323574	5818190

POINT	EAST	NORTH
141	323571	5818166
142	323545	5818176
143	323555	5818208
144	323530	5818243
145	323519	5818197
146	323515	5818197
147	323518	5818212
148	323519	5818225
149	323520	5818227
150	323523	5818230
151	323525	5818233
152	323527	5818236
153	323529	5818239
154	323475	5818047
155	323495	5818029
156	323460	5817935
157	323434	5817925
158	323333	5817667
159	323296	5817397
160	323284	5817382
161	323326	5817686
162	323331	5817700
163	323380	5817822
164	323421	5817927
165	323430	5817940
166	323447	5817938
167	323462	5817976
168	323465	5817982
169	323467	5817985
170	323497	5817932
171	323509	5817917
172	323488	5817864
173	323460	5817792
174	323439	5817734
175	323421	5817684

POINT	EAST	NORTH
176	323419	5817673
177	323417	5817659
178	323380	5817664
179	323407	5817663
180	323410	5817683
181	323495	5817911
182	323480	5817921
183	323332	5817389
184	323337	5817388
185	323325	5817289
186	323322	5817274
187	323315	5817274
188	323417	5816204
189	323447	5816181
190	323466	5816160
191	323484	5816184
192	323502	5816171
193	323478	5816143
194	323510	5816095
195	323543	5816080
196	323562	5816122
197	323582	5816107
198	323565	5816070
199	323570	5816068
200	323547	5815999
201	323534	5815979
202	323556	5815964
203	323498	5815938
204	323500	5815955
205	323495	5815958
206	323495	5815960
207	323495	5815964
208	323495	5815967
209	323497	5815977
210	323498	5815982

**COORDINATE
SCHEDULE**

**PRESTON
VARIATION TO
PROJECT AREA**



MGA94 ZONE 55



LEVEL CROSSING REMOVAL PROJECT

ORIGINAL SHEET
SIZE: A3

SHEET
13 of 14

LEGL./20-205

MGA94 ZONE 55 CO-ORDINATES (METRES)

COORDINATES ROUNDED TO THE NEAREST METRE. ADD 2 DECIMAL PLACES FOR FULL PRECISION

POINT	EAST	NORTH
211	323499	5815988
212	323499	5815995
213	323499	5816002
214	323498	5816010
215	323497	5816016
216	323495	5816024
217	323490	5816037
218	323484	5816047
219	323478	5816055
220	323469	5816065
221	323459	5816075
222	323455	5816079
223	323451	5816086
224	323450	5816089
225	323449	5816094
226	323449	5816098
227	323449	5816102
228	323449	5816109
229	323454	5816116
230	323429	5816137
231	323408	5816154
232	323392	5816168
233	323453	5814928
234	323536	5814924
235	323520	5814784
236	323500	5814603
237	323496	5814572
238	323492	5814530
239	323472	5814534
240	323412	5814540
241	323414	5814562
242	323412	5814562
243	323415	5814590
244	323416	5814604
245	323419	5814610

POINT	EAST	NORTH
246	323422	5814638
247	323426	5814666
248	323430	5814708
249	323436	5814738
250	323443	5814804
251	323439	5814805

**COORDINATE
SCHEDULE**

**PRESTON
VARIATION TO
PROJECT AREA**



MGA94 ZONE 55



LEVEL CROSSING REMOVAL PROJECT

ORIGINAL SHEET
SIZE: A3

SHEET
14 of 14

LEGL./20-205