




PLAN TO VARY THE PROJECT AREA PURSUANT TO SECTION 96(3) MAJOR TRANSPORT PROJECTS FACILITATION ACT 2009

LEGEND

 1 SHEET LOCATION / SHEET NUMBER

 PROJECT AREA BOUNDARY IN LEGL./22-125

ORIGINAL SHEET SIZE: A3
SCALE 1:50000

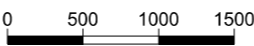

LENGTHS ARE IN METRES






**DUBLIN ROAD AND COOLSTORE ROAD VARIATION
LEVEL CROSSING REMOVAL PROJECT**


PROJECT AREA


INDEX SHEET, SHEET 1 OF 6

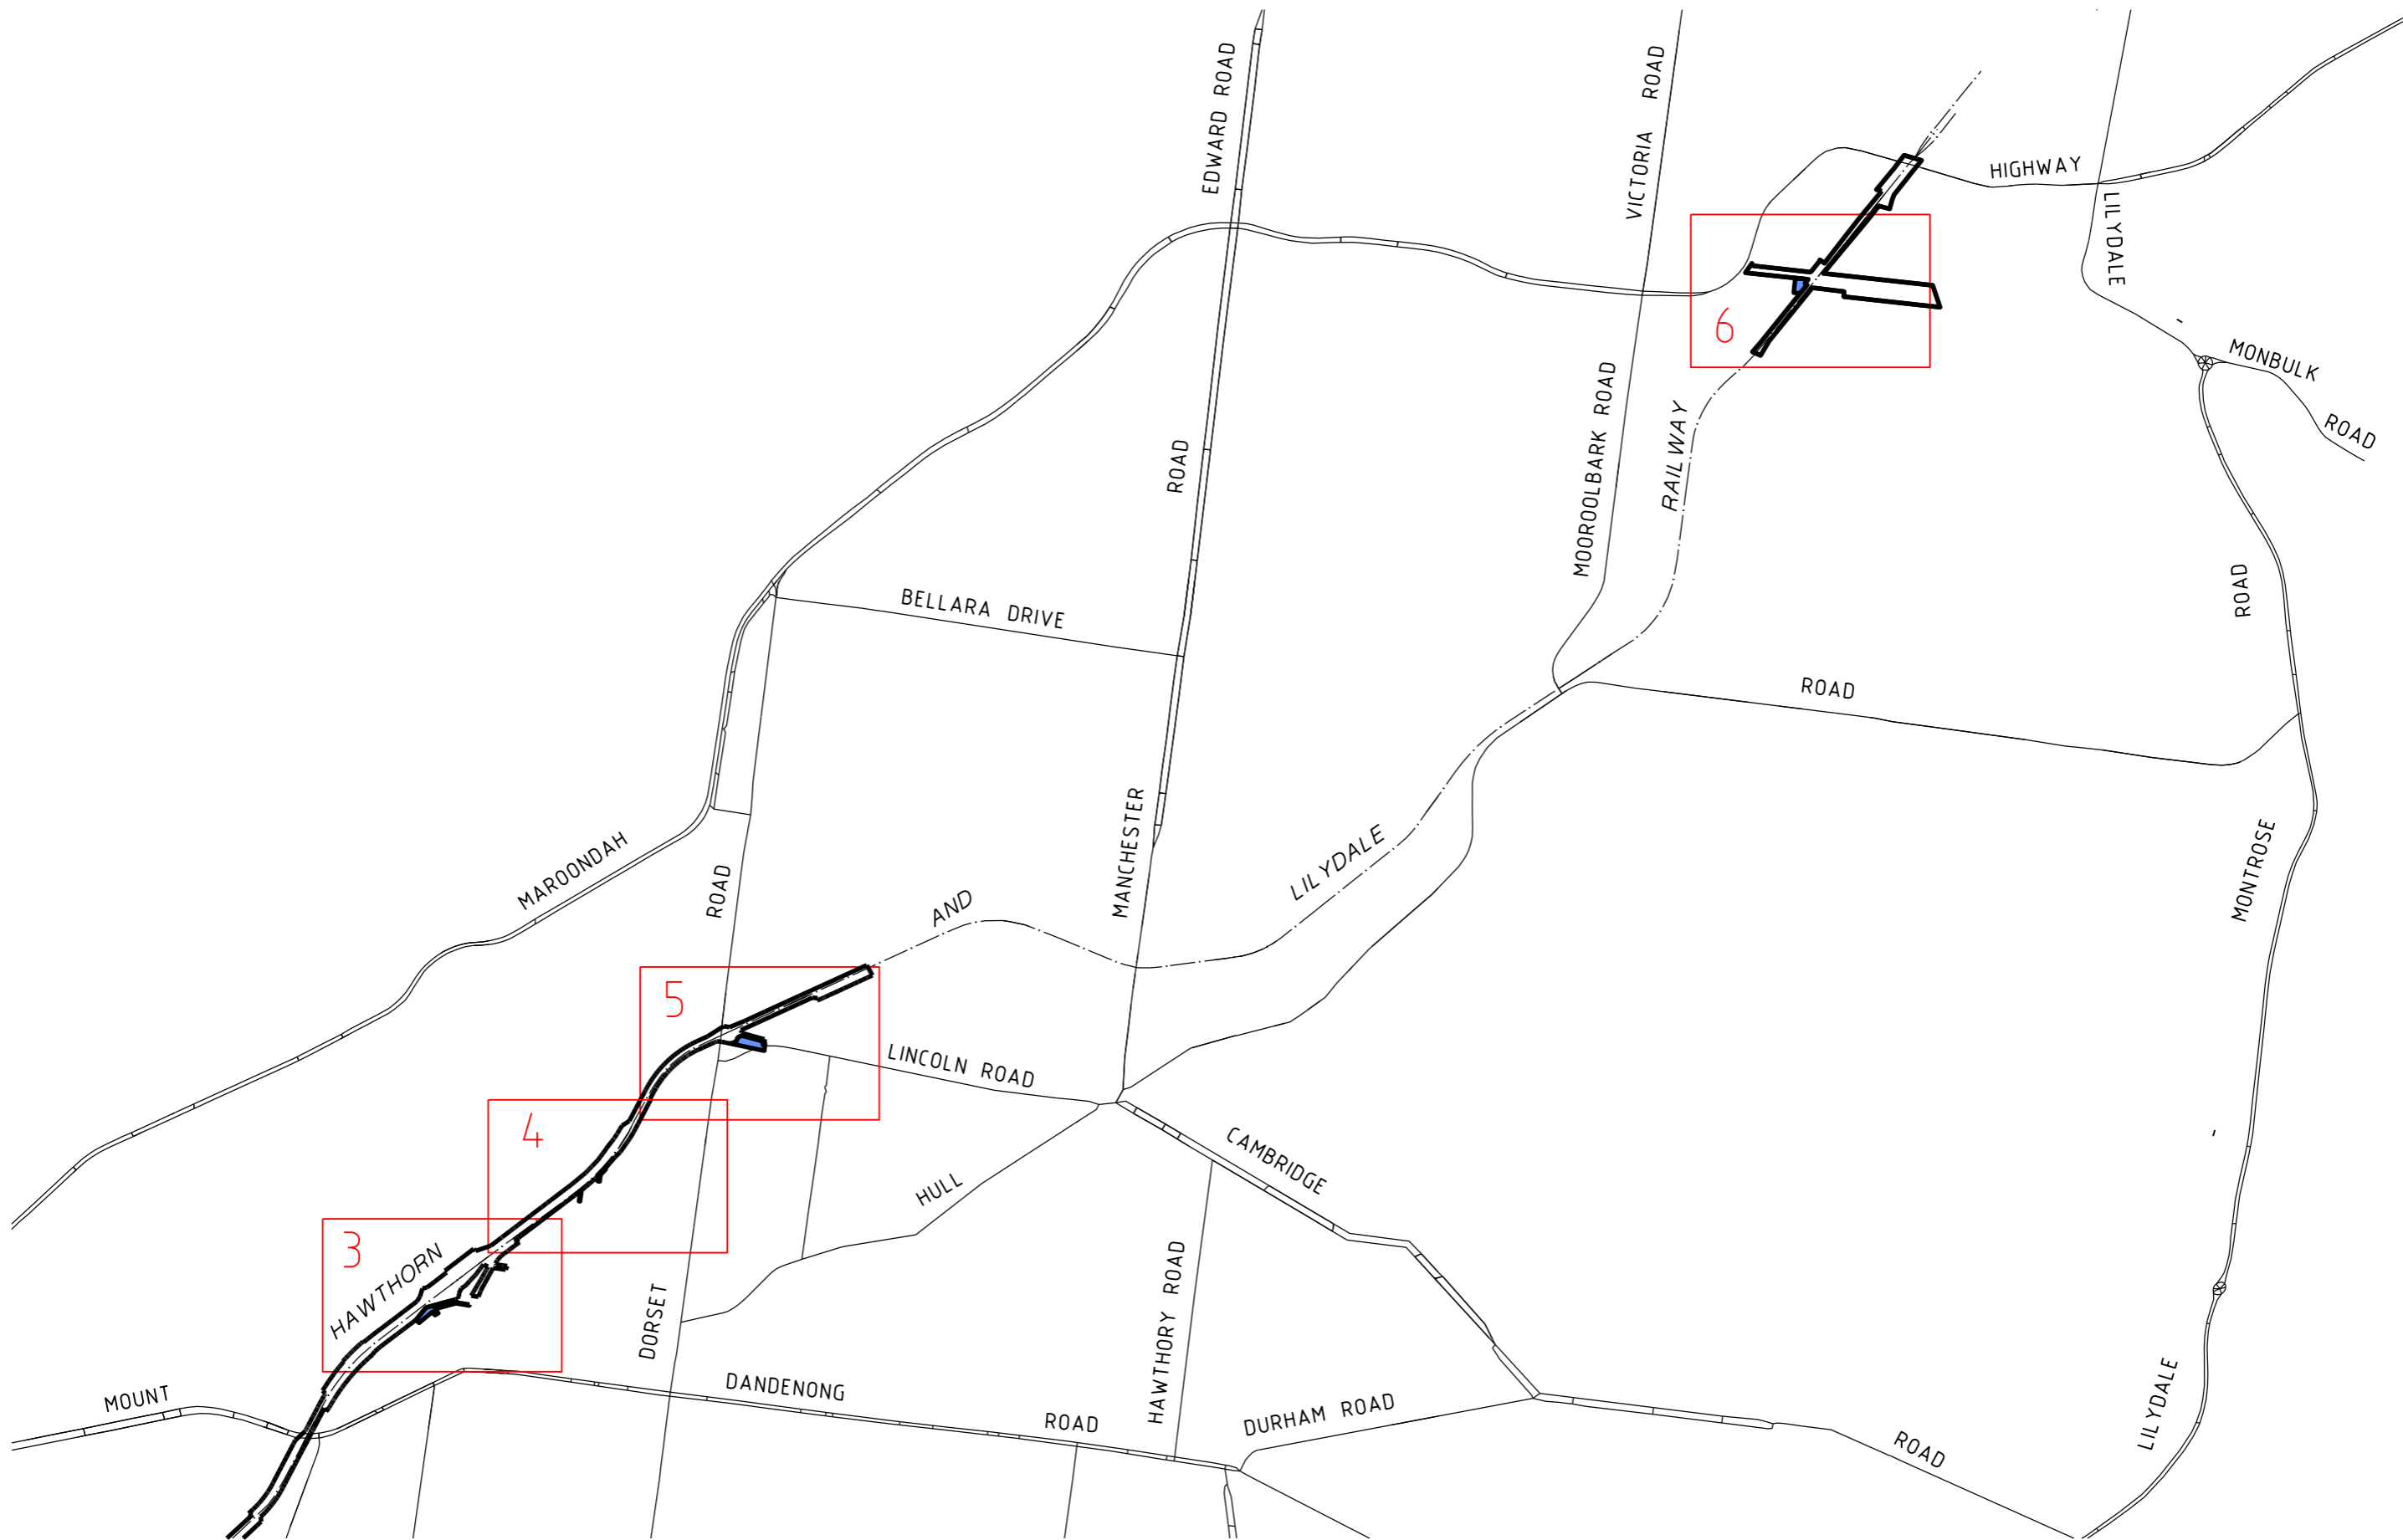LEGL./22-145



LEGEND
 1 SHEET LOCATION / SHEET NUMBER
 PROJECT AREA ADDED UNLIMITED

 PROJECT AREA BOUNDARY IN LEGL./22-125

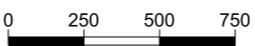ORIGINAL SHEET SIZE: A3
 SCALE 1:25000

 LENGTHS ARE IN METRES





**DUBLIN ROAD AND COOLSTORE ROAD VARIATION
 LEVEL CROSSING REMOVAL PROJECT**

PROJECT AREA
 SHEET 2
 LEGL./22-145




LEGEND


 PROJECT AREA ADDED UNLIMITED

 PROJECT AREA BOUNDARY IN LEGL./22-125

ORIGINAL SHEET SIZE: A3
SCALE 1:2500



LENGTHS ARE IN METRES



GDA2020-MGA
ZONE 55



**LEVEL
CROSSING
REMOVAL
PROJECT**

**DUBLIN ROAD AND COOLSTORE ROAD VARIATION
LEVEL CROSSING REMOVAL PROJECT**


PROJECT AREA


SHEET 3

LEGL./22-145




LEGEND

 PROJECT AREA ADDED UNLIMITED

 PROJECT AREA BOUNDARY IN LEGL./22-125

ORIGINAL SHEET SIZE: A3
 SCALE 1:2500



LENGTHS ARE IN METRES





**DUBLIN ROAD AND COOLSTORE ROAD VARIATION
 LEVEL CROSSING REMOVAL PROJECT**


PROJECT AREA

SHEET 4

LEGL./22-145






LEGEND
 PROJECT AREA ADDED UNLIMITED
 PROJECT AREA BOUNDARY IN LEGL./22-125


ORIGINAL SHEET SIZE: A3
 SCALE 1:2500

 LENGTHS ARE IN METRES

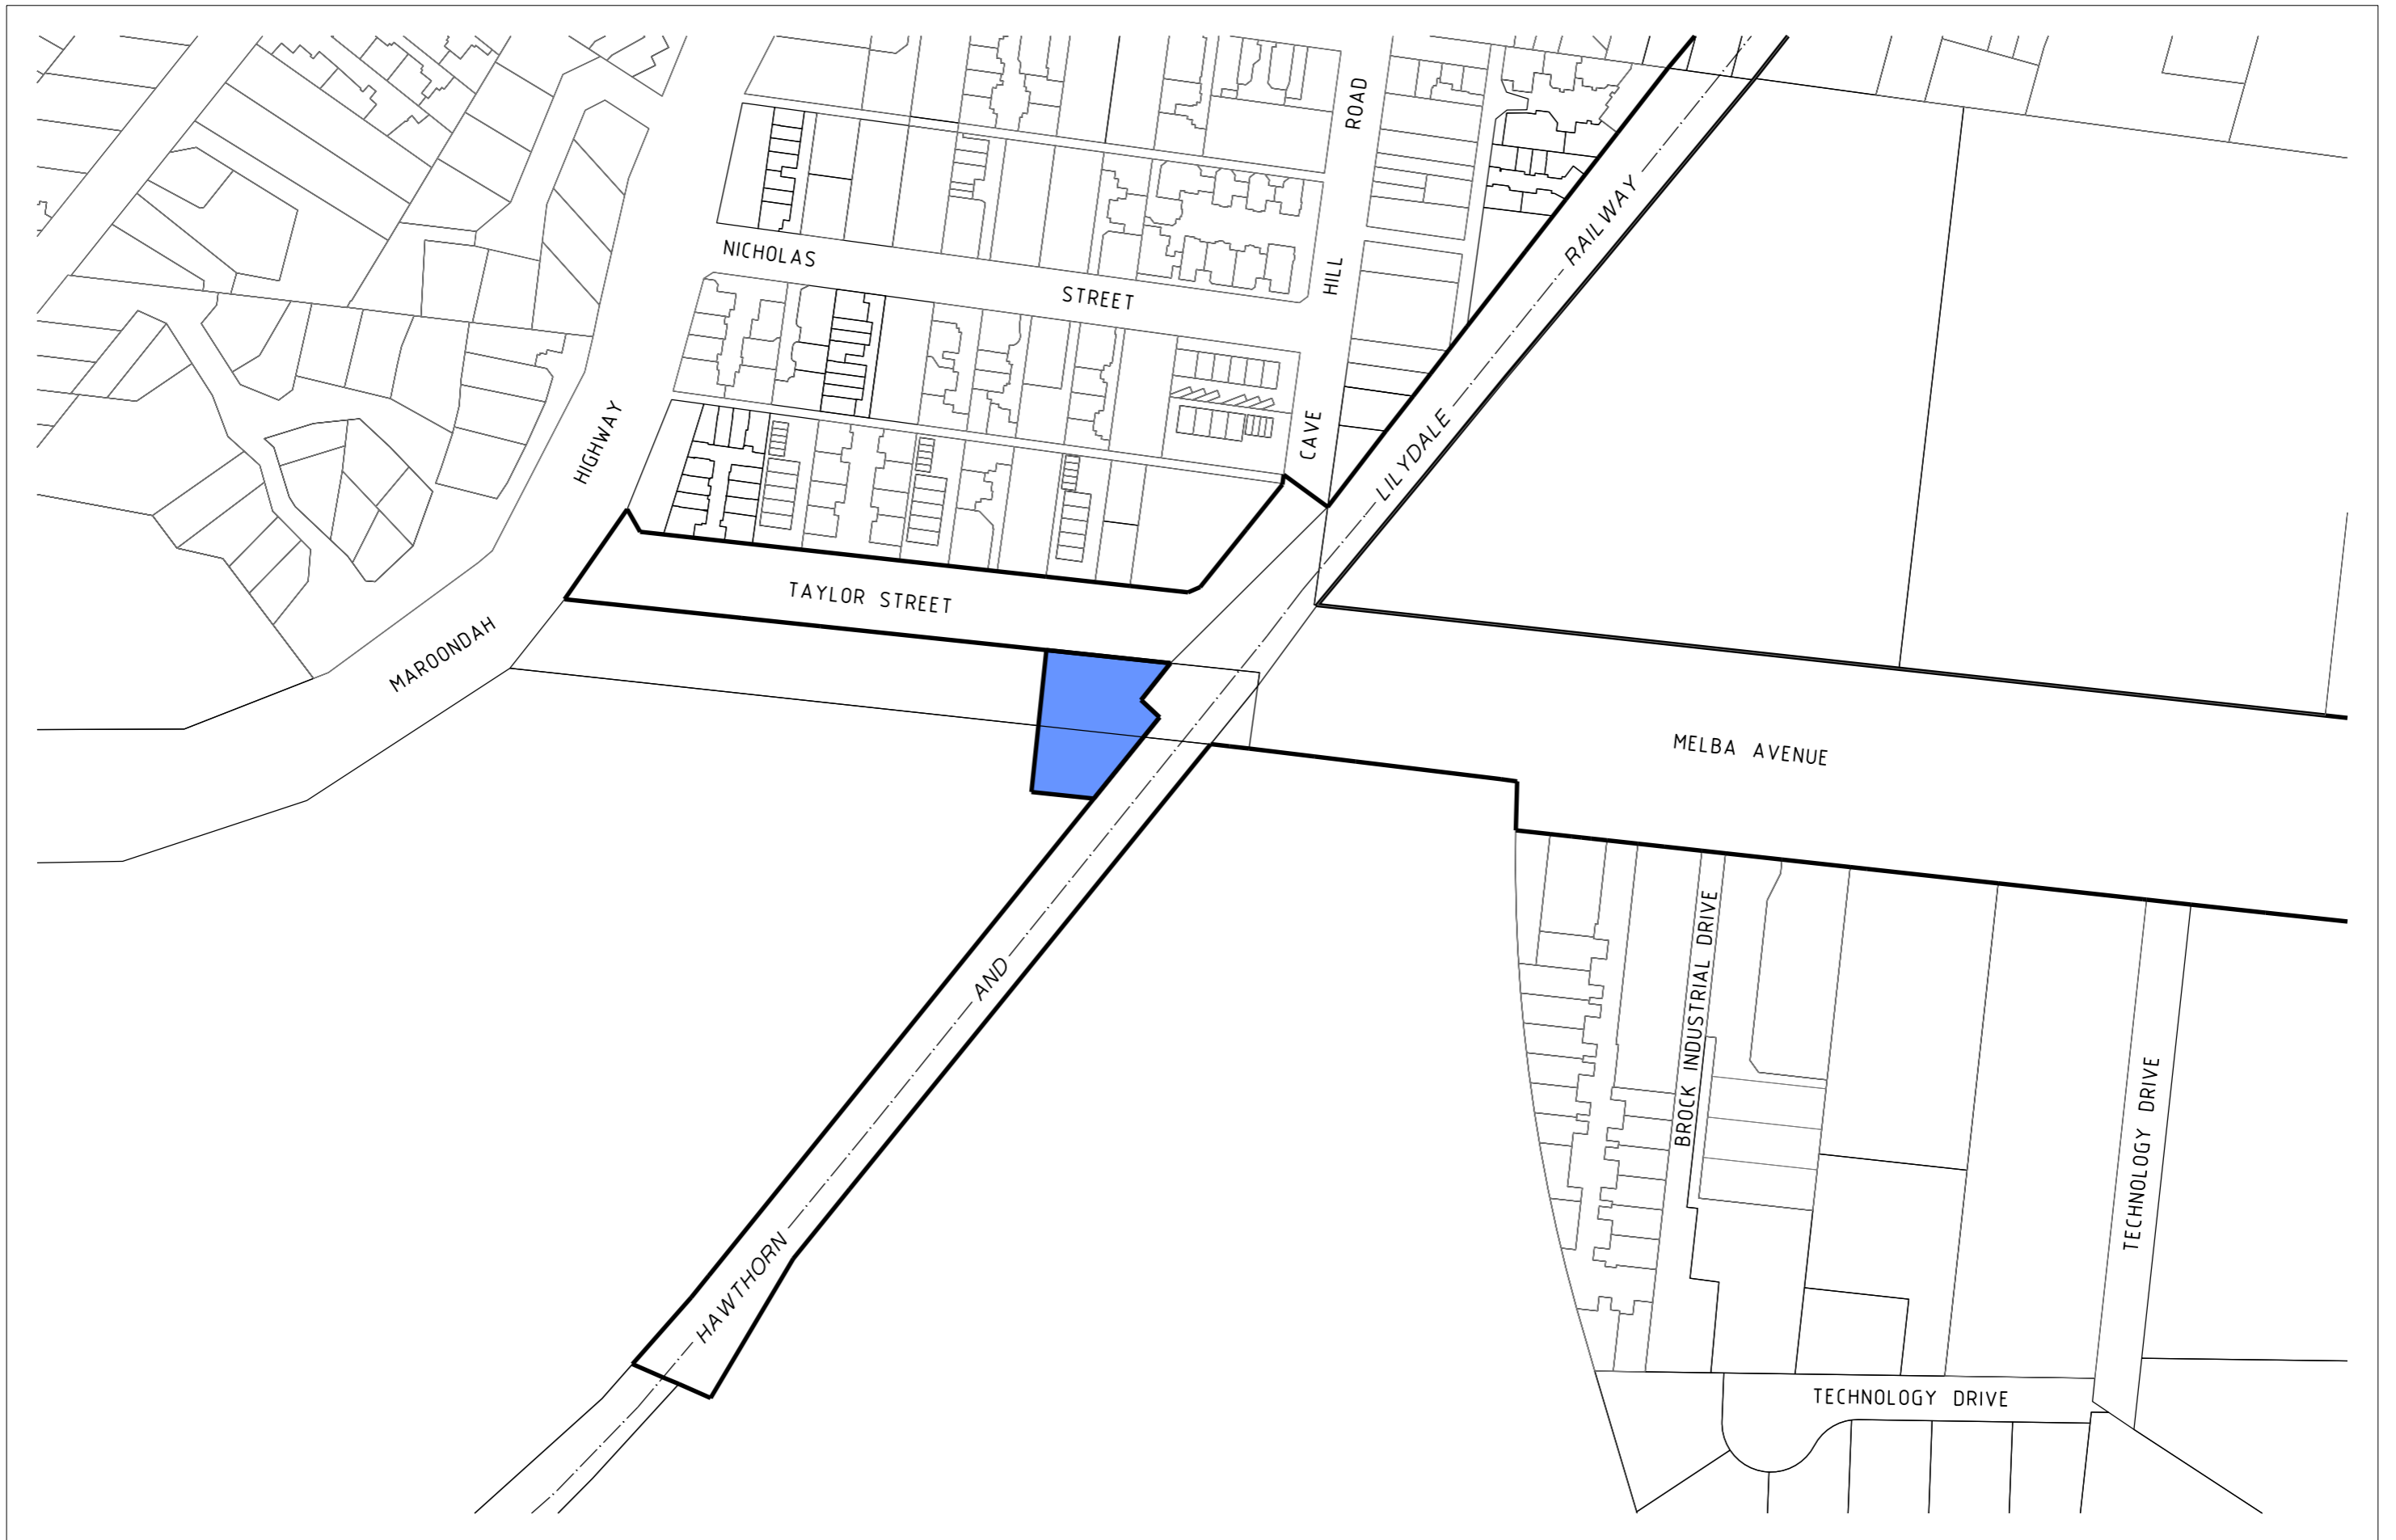

**DUBLIN ROAD AND COOLSTORE ROAD VARIATION
 LEVEL CROSSING REMOVAL PROJECT**
 PROJECT AREA
 SHEET 5
 LEGL./22-145



LEGEND
 PROJECT AREA ADDED UNLIMITED
 PROJECT AREA BOUNDARY IN LEGL./22-125

ORIGINAL SHEET SIZE: A3
 SCALE 1:2500

 LENGTHS ARE IN METRES



**DUBLIN ROAD AND COOLSTORE ROAD VARIATION
 LEVEL CROSSING REMOVAL PROJECT**
 PROJECT AREA
 SHEET 6
 LEGL./22-145