



Park Concourse
Upper Level Plan Diagram

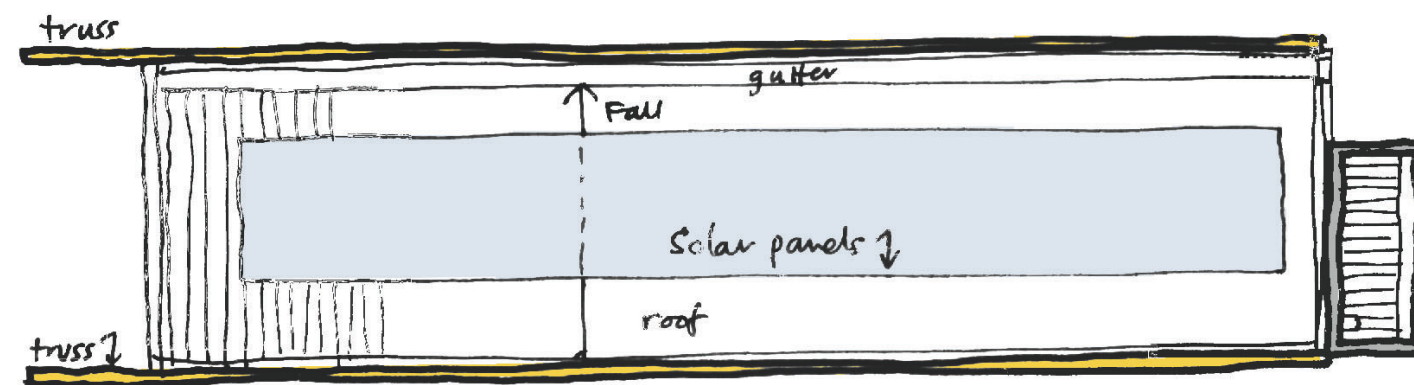

Park Concourse
Roof Plan Diagram

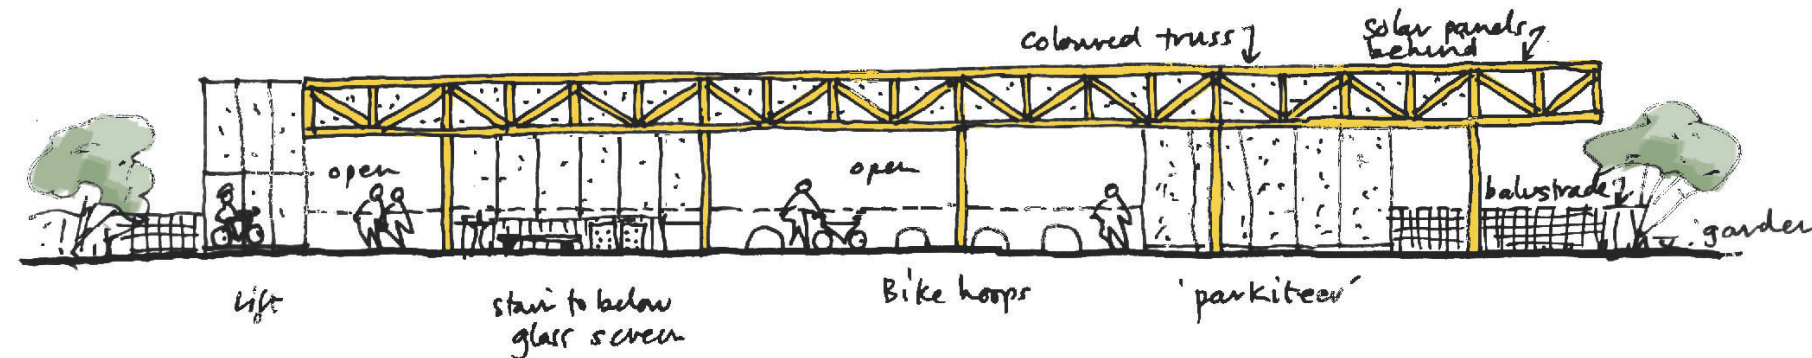

Park Concourse
North Elevation Diagram



CLASSIFICATION: PUBLIC:


DO NOT SCALE

This drawing has been prepared for North East Link Project, a division of the Major Transport Infrastructure Authority, to address the requirements of the North East Link Project Incorporated Document (Dec 2019). It is not intended to be used for, and should not be relied on, for any other purpose.


BULLEEN PARK AND RIDE URBAN DESIGN AND LANDSCAPE PLAN ARRIVAL CONCOURSE

Drawn By A. ZAFE	Designed By P. ELLIOTT
Checked By S. HENNESSY	Ind. Review
Approved A VANDERPUTT	Approval Date
Drawing Number 25 OF 72	Revision A


Revised By	In Serv	Rev.	Date	Description	Designed	Checked	Ind. Rev.	Approved
		A	20/02/21	TOWN PLANNING	PE	SH		A V
		0	21/10/20	TOWN PLANNING	PE	SH		A V

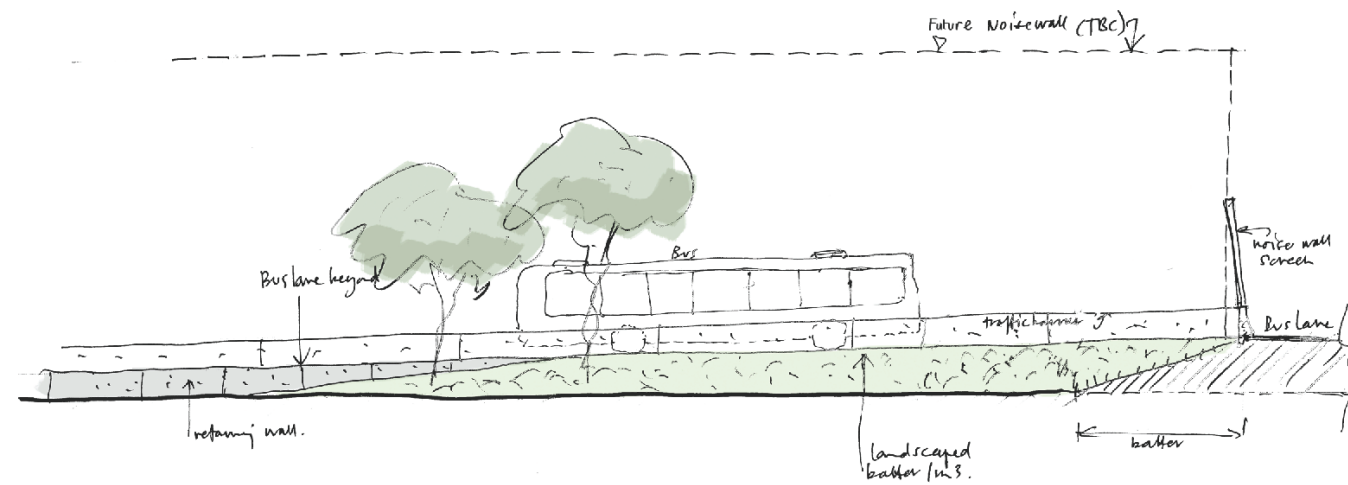



1. Elevation Diagram
Looking South

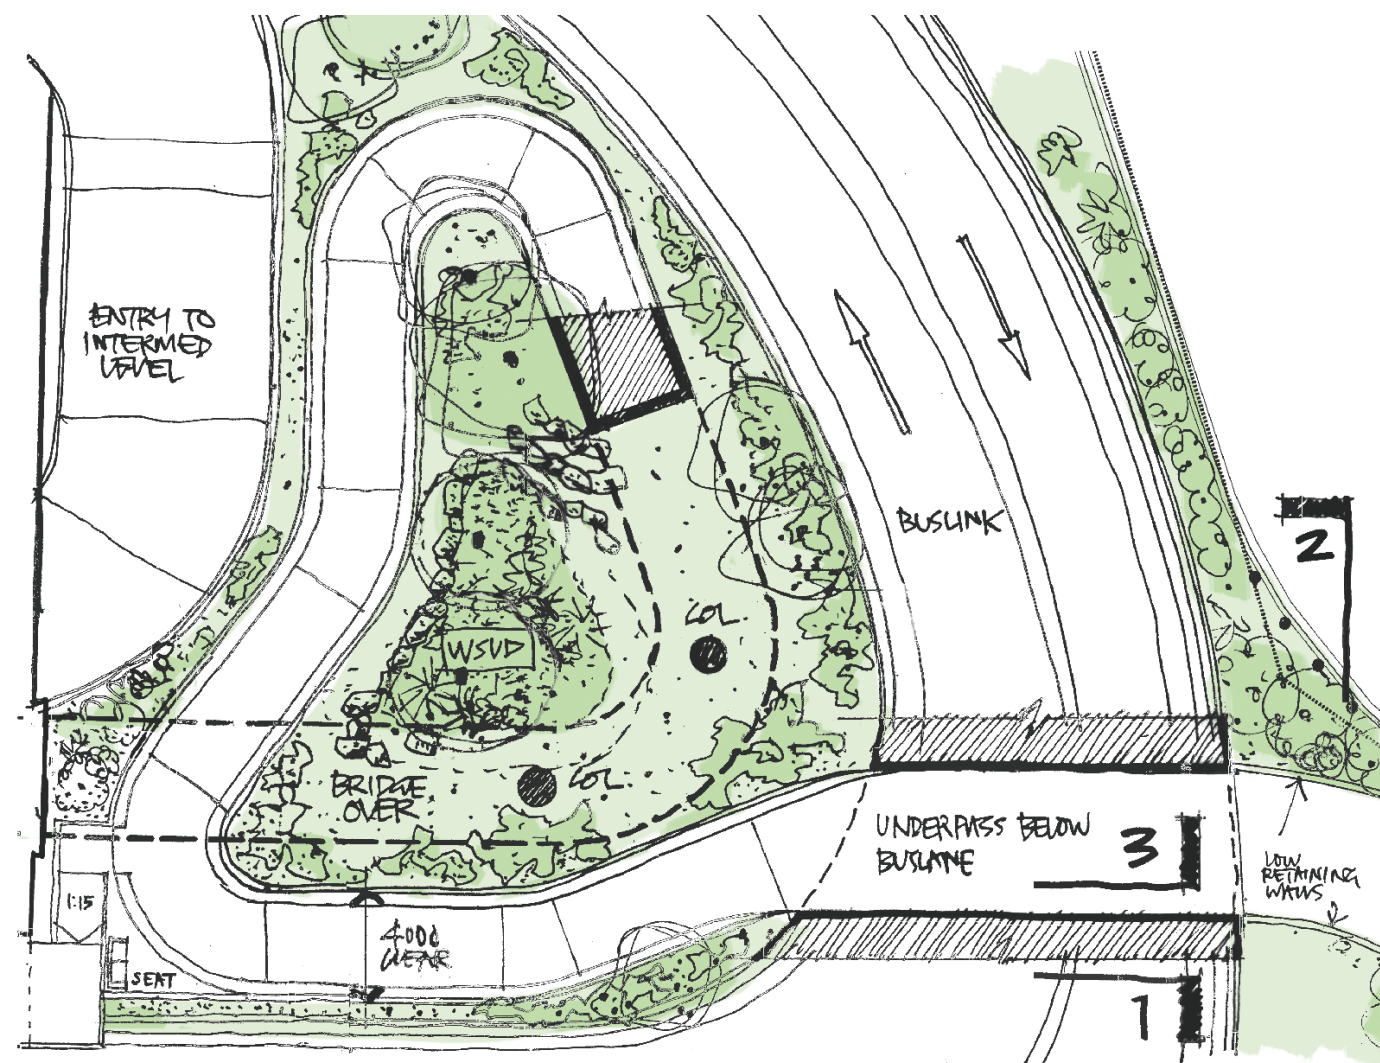

Shared Use Path Plan Diagram
East of Car Park Building

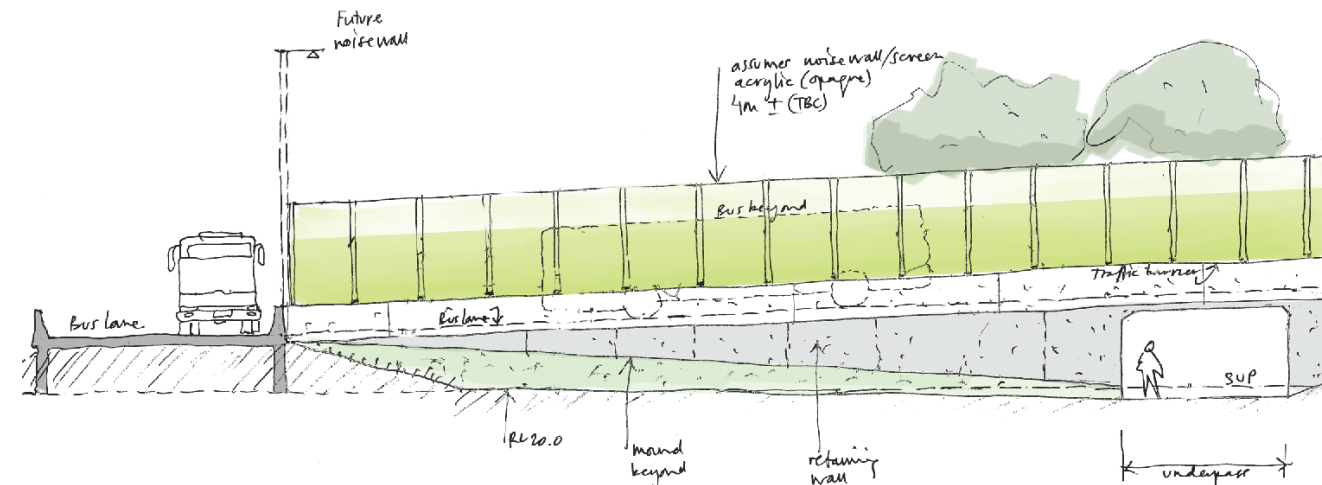

2. Sectional Elevation Diagram
Looking West

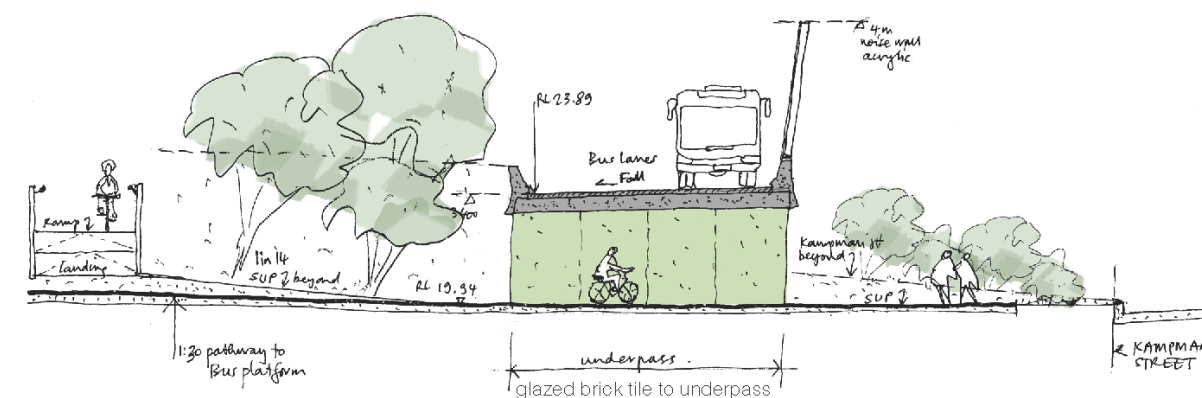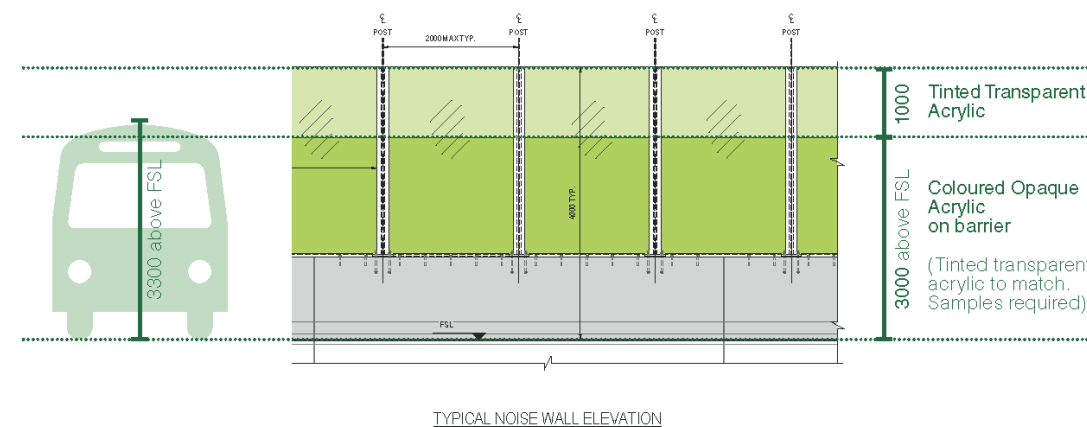

3. Sectional Elevation Diagram
Looking North



CLASSIFICATION: PUBLIC:

DO NOT SCALE


This drawing has been prepared for North East Link Project, a division of the Major Transport Infrastructure Authority, to address the requirements of the North East Link Project Incorporated Document (Dec 2019). It is not intended to be used for, and should not be relied on, for any other purpose.

BULLEEN PARK AND RIDE URBAN DESIGN AND LANDSCAPE PLAN

SUP, NOISE WALL & BUS LANE INTERFACE

Drawn By A. ZAFE	Designed By P. ELLIOTT
Checked By S. HENNESSY	Ind. Review
Approved A VANDERPUTT	Approval Date
Drawing Number 26 OF 72	Revision A

Revised By	In Serv	Rev.	Date	Description	Designed	Checked	Ind. Rev.	Approved
		A	20/02/21	TOWN PLANNING	PE	SH		A V
		0	21/10/20	TOWN PLANNING	PE	SH		A V

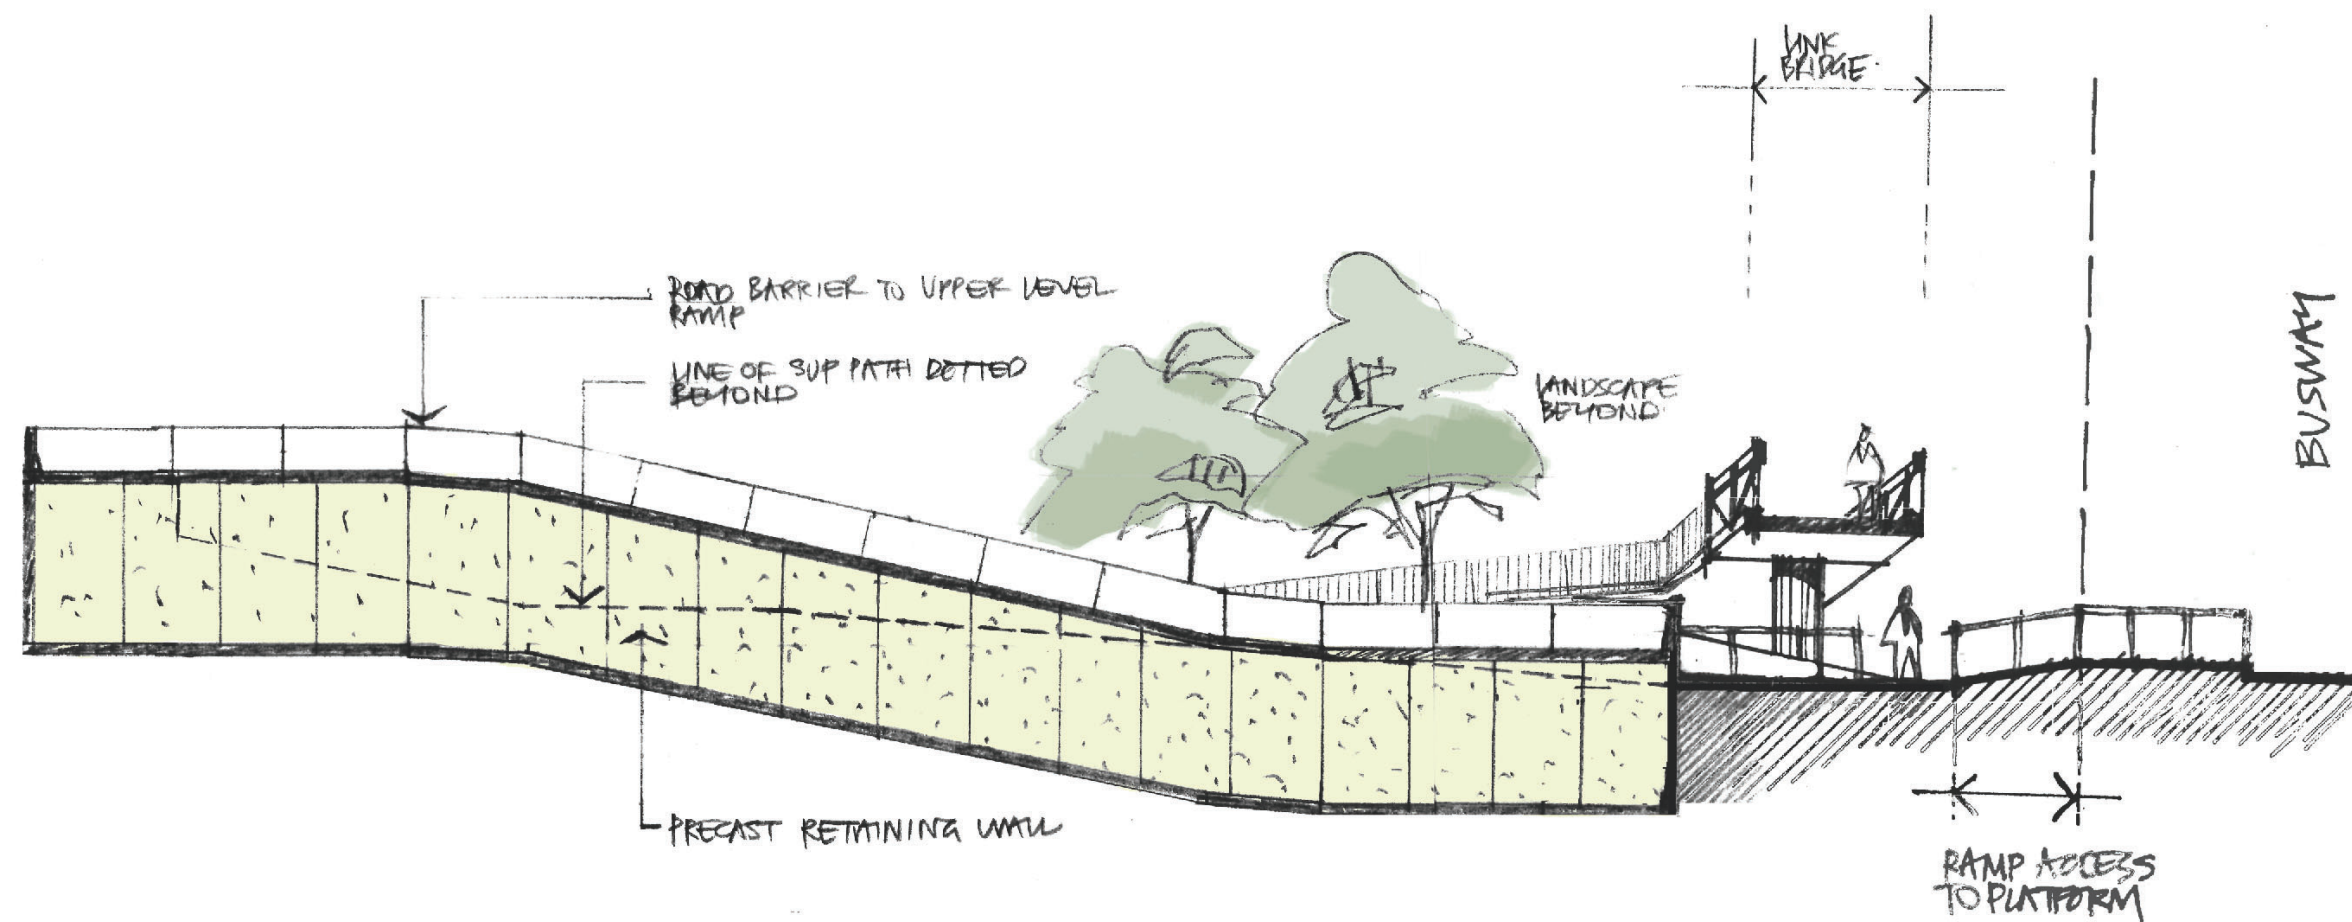

B. Shared Use Path Section Diagram
Looking East



CLASSIFICATION: PUBLIC:

DO NOT SCALE

This drawing has been prepared for North East Link Project, a division of the Major Transport Infrastructure Authority, to address the requirements of the North East Link Project Incorporated Document (Dec 2019). It is not intended to be used for, and should not be relied on, for any other purpose.

BULLEEN PARK AND RIDE URBAN DESIGN AND LANDSCAPE PLAN

SHARED USE PATH SECTION B

Drawn By A. ZAFE	Designed By P. ELLIOTT
Checked By S. HENNESSY	Ind. Review
Approved A VANDERPUTT	Approval Date
Drawing Number 28 OF 72	Revision A

Revised By	In Serv	Rev.	Date	Description	Designed	Checked	Ind. Rev.	Approved
		A	20/02/21	TOWN PLANNING	PE	SH		A V
		0	21/10/20	TOWN PLANNING	PE	SH		A V


[illegible]

LEGEND:

- EXISTING TREES TO BE RETAINED
- PROPOSED LARGE TREES
- PROPOSED MEDIUM/SMALL TREES
- L1 LAWN AREA
- G1 GARDEN BED
- GARDEN BED - ACCENT PLANTING TUFTING AND GROUNDCOVERS
- GARDEN BED - PROPOSED SCREEN PLANTING
- G2 PROPOSED BIOFILTRATION RAINGARDEN
- PROPOSED CLIMBERS ON FACADE
- P1 CONCRETE PATH - EXPOSED AGGREGATE TYPE 1
- P2 CONCRETE PATH - EXPOSED AGGREGATE TYPE 2
- P3 CONCRETE PATH - EXPOSED AGGREGATE TYPE 3
- P4 CONCRETE PATH - GREY BRUSHED FINISH
- P5 MAINTENANCE TRACK - GRANITIC GRAVEL
- SEAT
- UDLP BOUNDARY
- MELBOURNE WATER BUILDING OFFSET BOUNDARY

LEGEND:

- UDLP BOUNDARY
- MELBOURNE WATER BUILDING OFFSET BOUNDARY

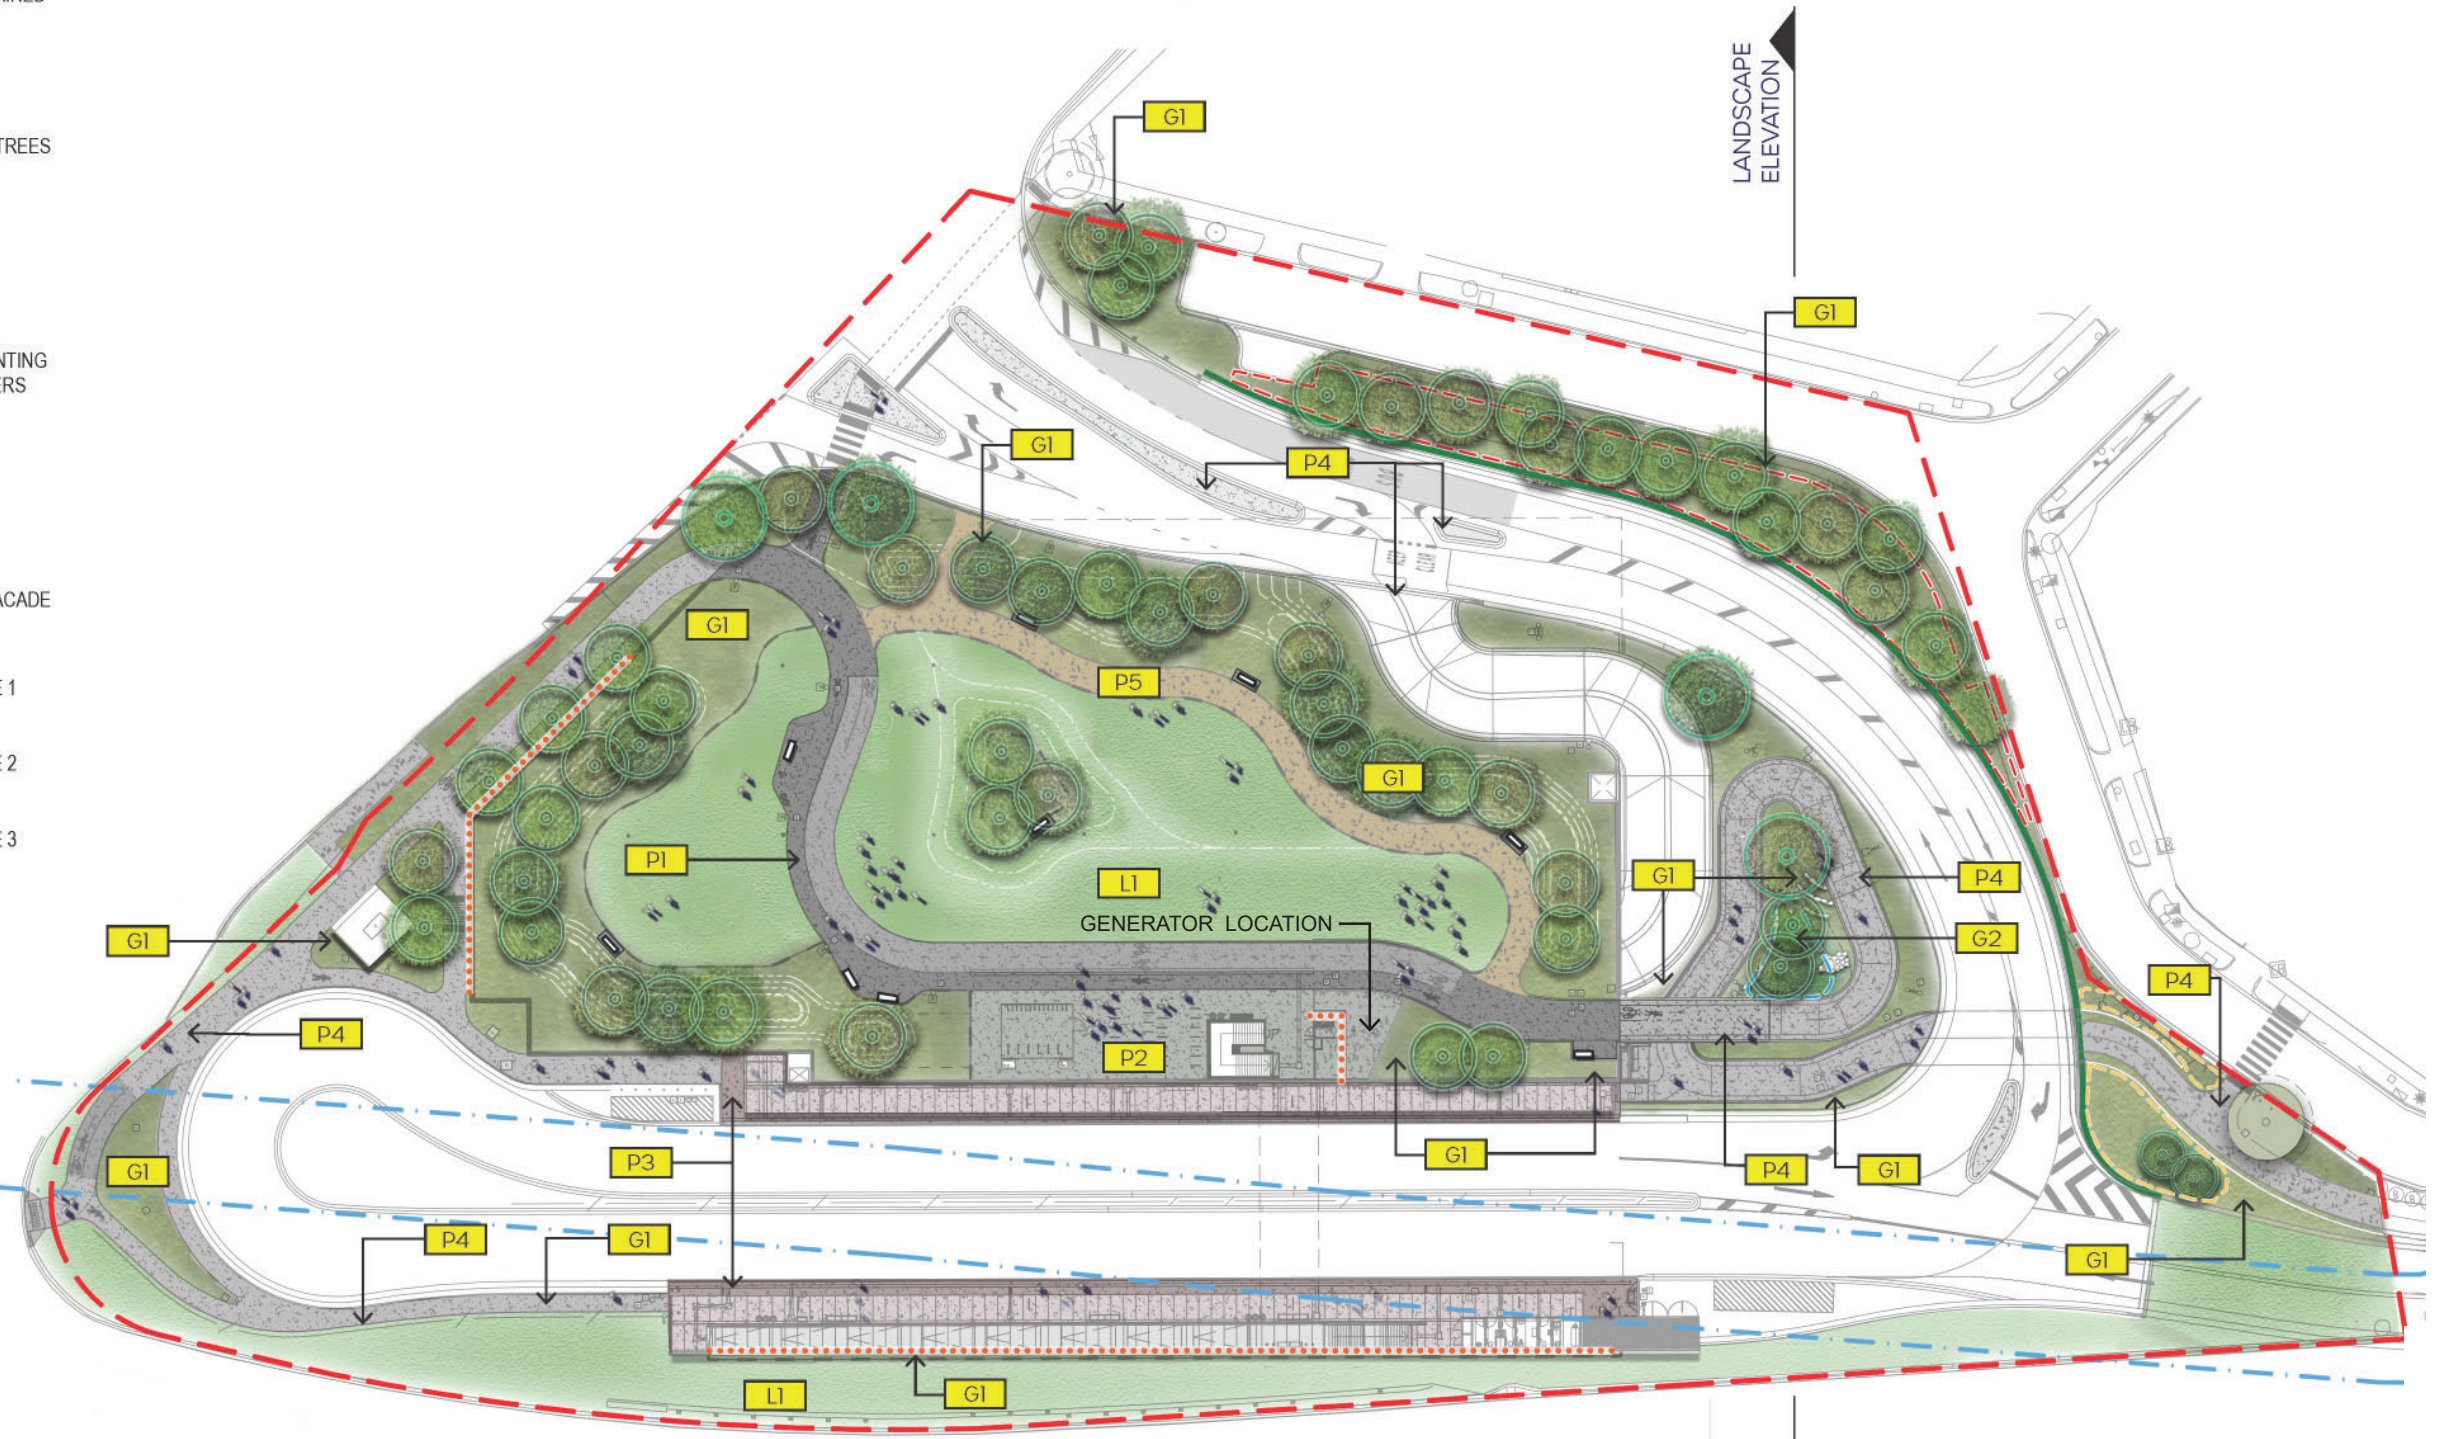

Revised By	In Serv	Rev.	Date	Description	Designed	Checked	Ind. Rev.	Approved
		A	20/02/21	TOWN PLANNING	PE	SH		A V
		0	21/10/20	TOWN PLANNING	PE	SH		A V

CLASSIFICATION: PUBLIC:

DO NOT SCALE

This drawing has been prepared for North East Link Project, a division of the Major Transport Infrastructure Authority, to address the requirements of the North East Link Project Incorporated Document (Dec 2019). It is not intended to be used for, and should not be relied on, for any other purpose.

BULLEEN PARK AND RIDE

URBAN DESIGN AND LANDSCAPE PLAN

LANDSCAPE PLAN 1

Drawn By	A. ZAFE	Designed By	P. ELLIOTT
Checked By	S. HENNESSY	Ind. Review	
Approved	A VANDERPUTT	Approval Date	
Drawing Number	32 OF 72	Revision	A

Installation size: 45l pot



Allocasuarina littoralis

*Casuarina cunninghamiana*

Acacia implexa



	<i>Acacia melanoxylon</i>
--	---------------------------



Elaeocarpus reticulatus



Eucalyptus leucoxylon subsp. *connata*



Eucalyptus melliodora

Installation size: 45l pot



Allocauarina verticillata



	<i>Eucalyptus torquata</i>
--	----------------------------



Eucalyptus leucoxylon 'Euky Dwarf'



Eucalyptus mannifera 'Little Spotty'


Installation size: 45l pot



Carex appressa




Dianella tasmanica

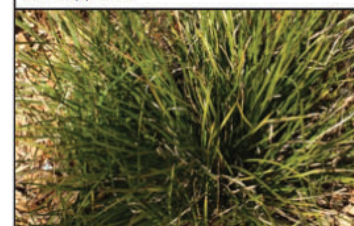

Lomandra filiformis



Isolepis nodosa

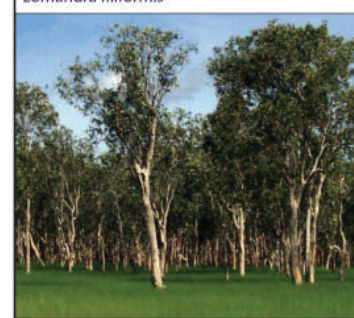

Melaleuca ericifolia

		0	21/10/20	TOWN PLANNING	PE	SH		A V
Revised By	In Serv	Rev.	Date	Description	Designed	Checked	Ind. Rev.	Approved





CLASSIFICATION: PUBLIC:

This drawing has been prepared for North East Link Project, a division of the Major Transport Infrastructure Authority, to address the requirements of the North East Link Project Incorporated Document (Dec 2019). It is not intended to be used for, and should not be relied on, for any other purpose.

LANDSCAPE PLANTING SCHEDULE - TREES & WSUD

Drawn By A. ZAFE	Designed By P. ELLIOTT
Checked By S. HENNESSY	Ind. Review
Approved A VANDERPUTT	Approval Date
Drawing Number 35 OF 72	Revision 0

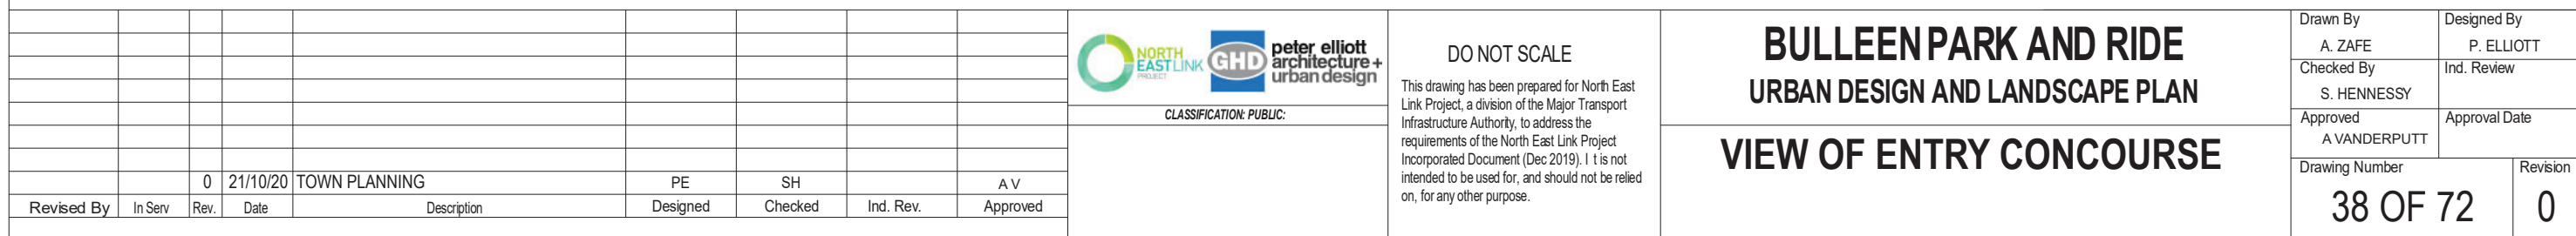


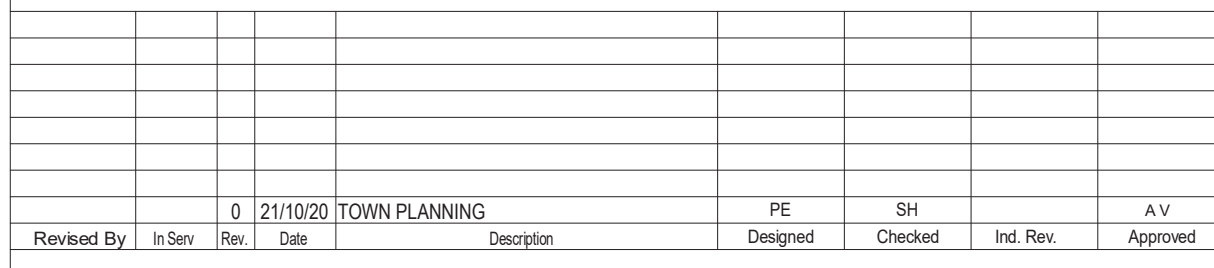

This drawing has been prepared for North East Link Project, a division of the Major Transport Infrastructure Authority, to address the requirements of the North East Link Project Incorporated Document (Dec 2019). It is not intended to be used for, and should not be relied on, for any other purpose.

Drawn By A. ZAFE	Designed By P. ELLIOTT
Checked By S. HENNESSY	Ind. Review
Approved A VANDERPUTT	Approval Date
Drawing Number 39 OF 72	Revision 0

[illegible]

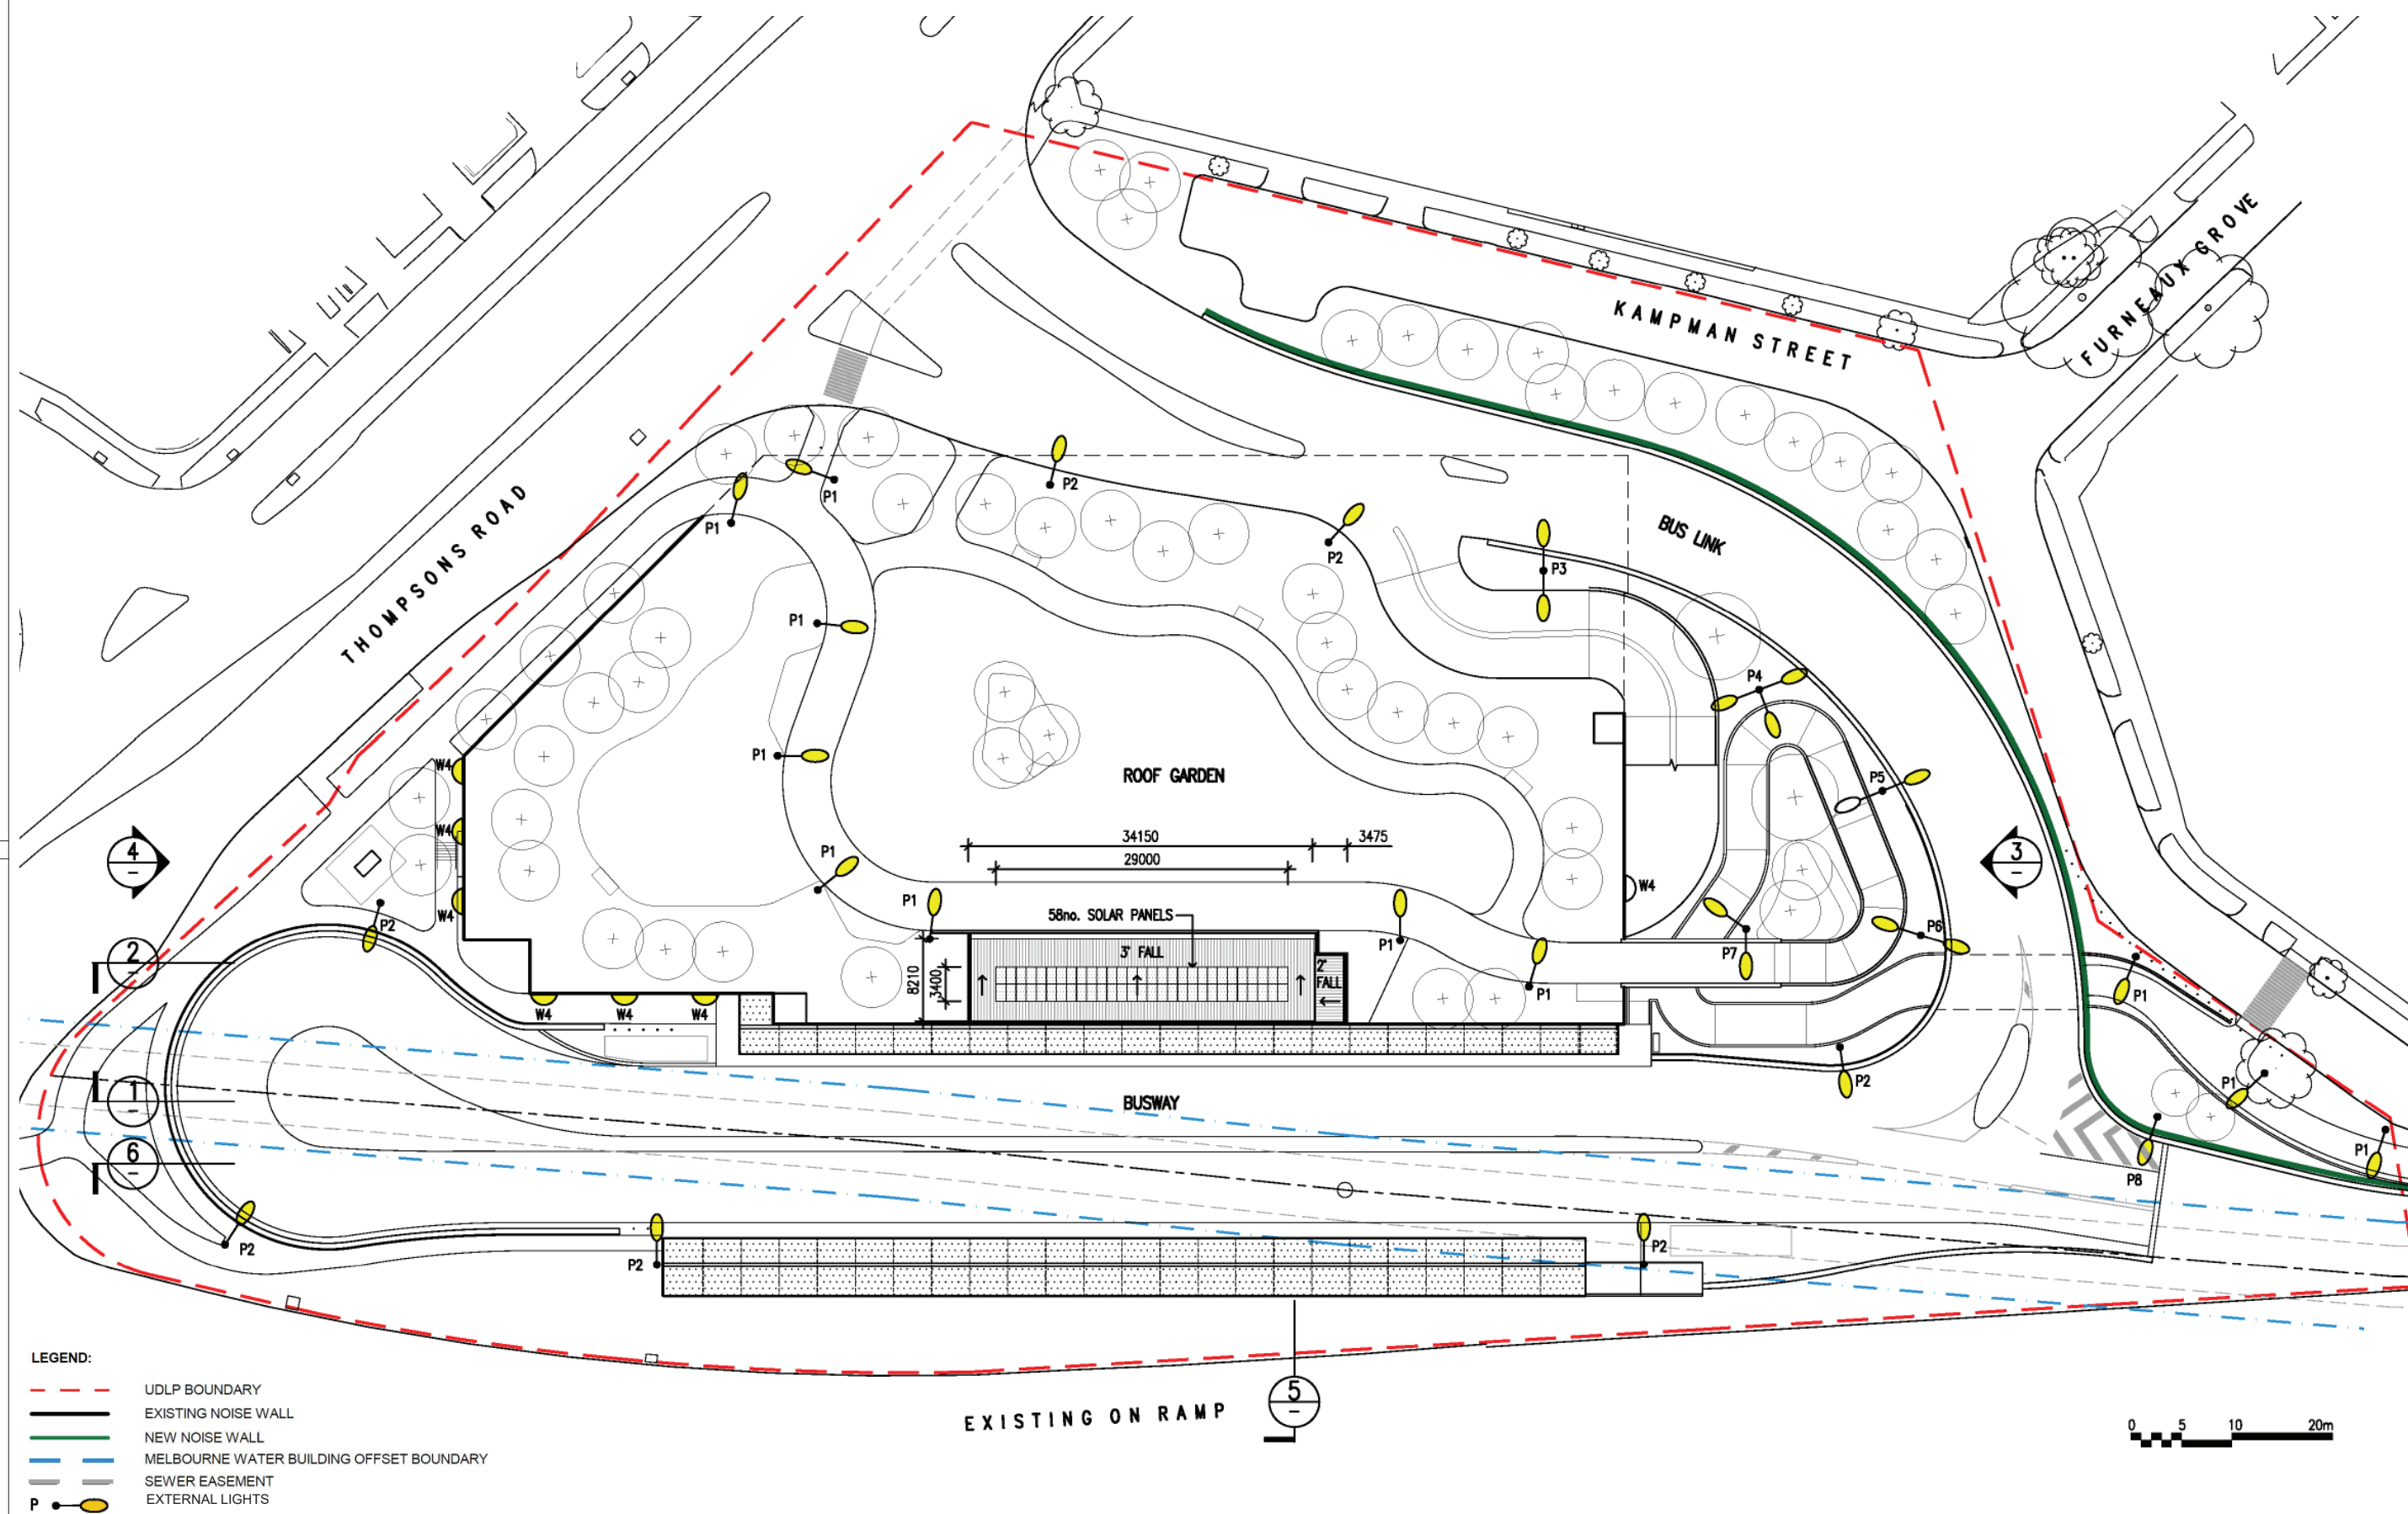

LEGEND:

- UDLP BOUNDARY
- EXISTING NOISE WALL
- NEW NOISE WALL
- MELBOURNE WATER BUILDING OFFSET BOUNDARY
- SEWER EASEMENT
- EXTERNAL LIGHTS

BULLEEN PARK AND RIDE

URBAN DESIGN AND LANDSCAPE PLAN

ROOF LEVEL PLAN

Drawn By
A. ZAFE

Checked By
S. HENNESSY

Approved
A VANDERPUTT

Drawing Number
41 OF 72

Designed By
P. ELLIOTT

Ind. Review

Approval Date

Revision
A


Revised By In Serv Rev. Date Description Designed Checked Ind. Rev. Approved

		A	20/02/21	TOWN PLANNING	PE	SH	A V
		0	21/10/20	TOWN PLANNING	PE	SH	A V

DO NOT SCALE

This drawing has been prepared for North East Link Project, a division of the Major Transport Infrastructure Authority, to address the requirements of the North East Link Project Incorporated Document (Dec 2019). It is not intended to be used for, and should not be relied on, for any other purpose.

CLASSIFICATION: PUBLIC:

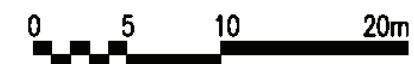

 **north
east link**
PROJECT


 **peter elliott
architecture
urban design**

CLASSIFICATION: PUBLIC:

This drawing has been prepared for North East Link Project, a division of the Major Transport Infrastructure Authority, to address the requirements of the North East Link Project Incorporated Document (Dec 2019). It is not intended to be used for, and should not be relied on, for any other purpose.

CAR PARK BUILDING SOUTH ELEVATION

Drawn By A. ZAFE	Designed By P. ELLIOTT
Checked By S. HENNESSY	Ind. Review
Approved A VANDERPUTT	Approval Date
Drawing Number 45 OF 72	Revision 0

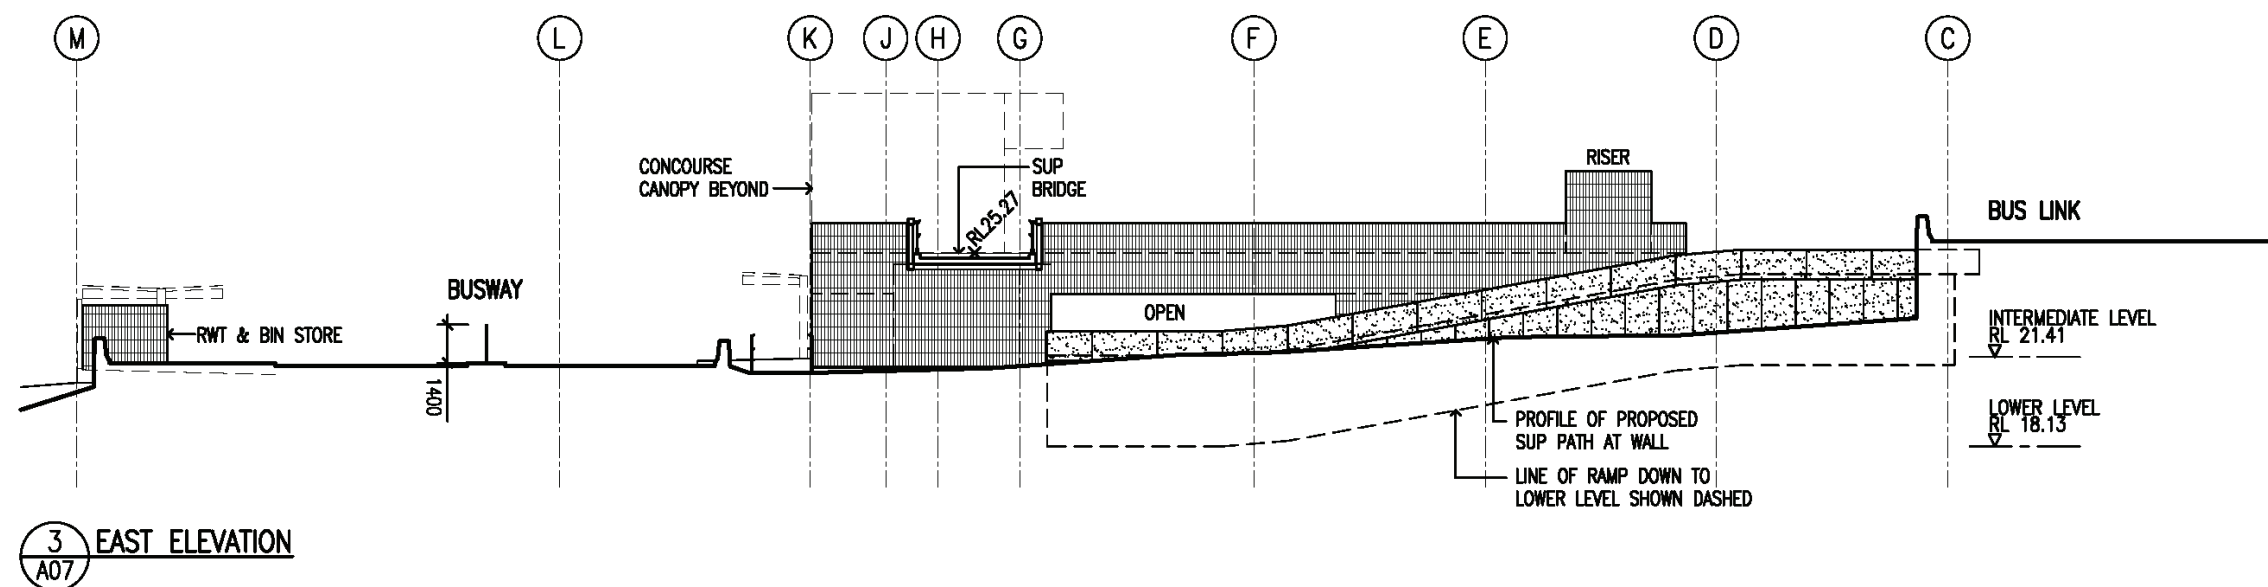

		0	21/10/20	TOWN PLANNING	PE	SH		A V
Revised By	In Serv	Rev.	Date	Description	Designed	Checked	Ind. Rev.	Approved




DO NOT SCALE

This drawing has been prepared for North East Link Project, a division of the Major Transport Infrastructure Authority, to address the requirements of the North East Link Project Incorporated Document (Dec 2019). It is not intended to be used for, and should not be relied on, for any other purpose.


BULLEEN PARK AND RIDE
URBAN DESIGN AND LANDSCAPE PLAN

EAST ELEVATION

Drawn By A. ZAFE	Designed By P. ELLIOTT
Checked By S. HENNESSY	Ind. Review
Approved A VANDERPUTT	Approval Date
Drawing Number 46 OF 72	Revision 0

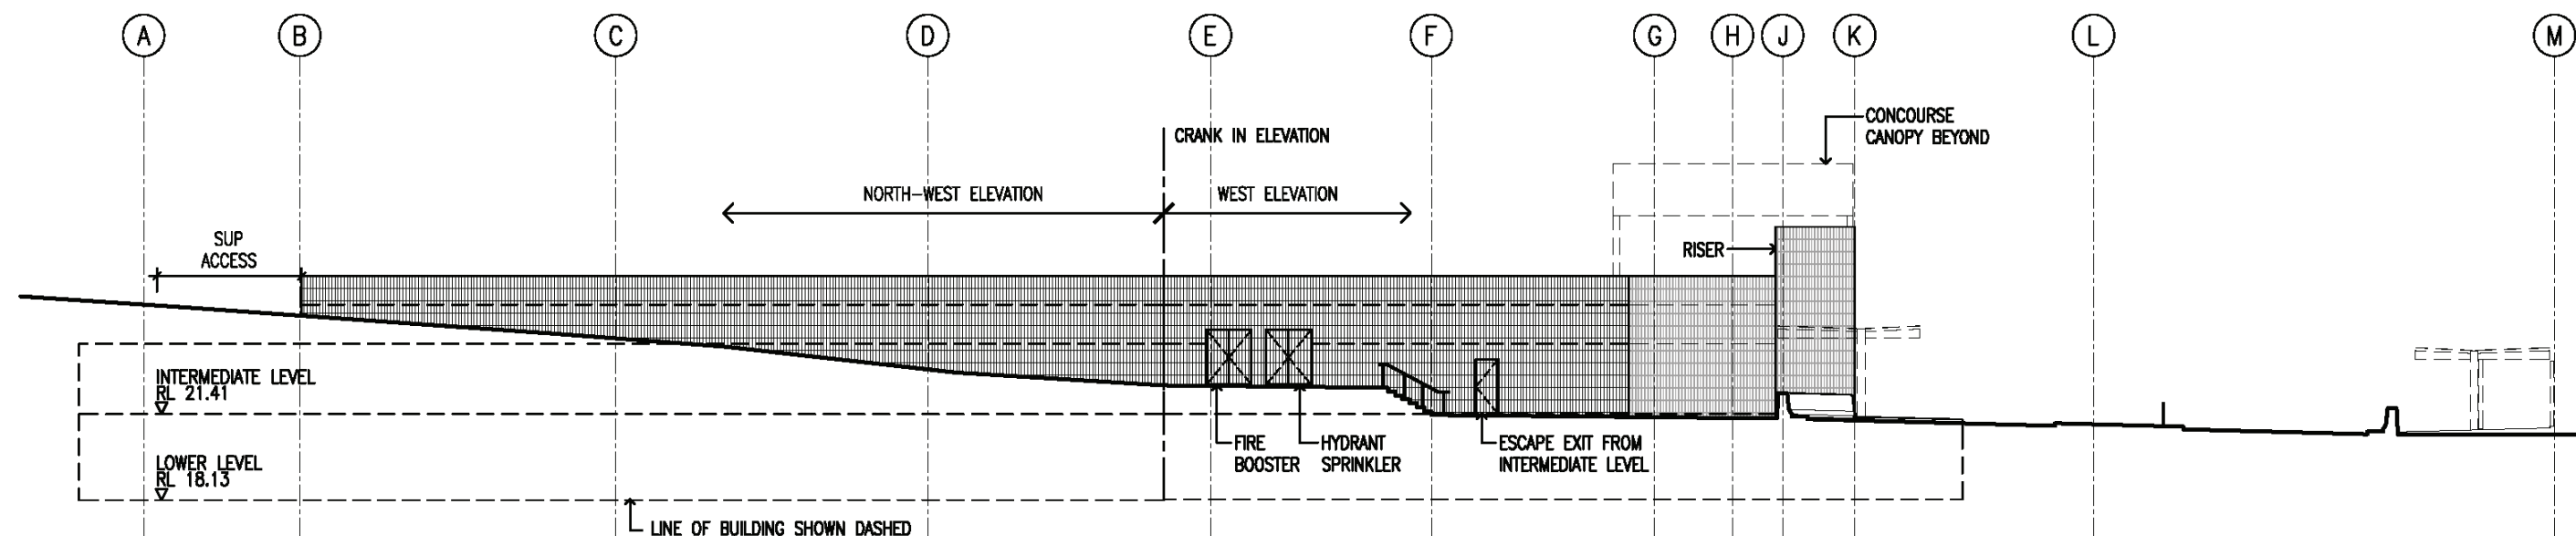

4 WEST ELEVATIONS
A07

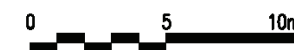

CLASSIFICATION: PUBLIC:

DO NOT SCALE


This drawing has been prepared for North East Link Project, a division of the Major Transport Infrastructure Authority, to address the requirements of the North East Link Project Incorporated Document (Dec 2019). It is not intended to be used for, and should not be relied on, for any other purpose.

BULLEEN PARK AND RIDE URBAN DESIGN AND LANDSCAPE PLAN

WEST ELEVATION

Drawn By A. ZAFE	Designed By P. ELLIOTT
Checked By S. HENNESSY	Ind. Review
Approved A VANDERPUTT	Approval Date
Drawing Number 47 OF 72	Revision 0

Revised By	In Serv	Rev.	Date	Description	Designed	Checked	Ind. Rev.	Approved
		0	21/10/20	TOWN PLANNING	PE	SH		A V

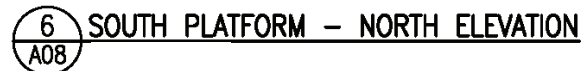


		A	20/02/21	TOWN PLANNING	PE	SH		A V
		0	21/10/20	TOWN PLANNING	PE	SH		A V
Revised By	In Serv	Rev.	Date	Description	Designed	Checked	Ind. Rev.	Approved



This drawing has been prepared for North East Link Project, a division of the Major Transport Infrastructure Authority, to address the requirements of the North East Link Project Incorporated Document (Dec 2019). It is not intended to be used for, and should not be relied on, for any other purpose.

Drawn By A. ZAFE	Designed By P. ELLIOTT
Checked By S. HENNESSY	Ind. Review
Approved A VANDERPUTT	Approval Date
Drawing Number 48 OF 72	Revision A

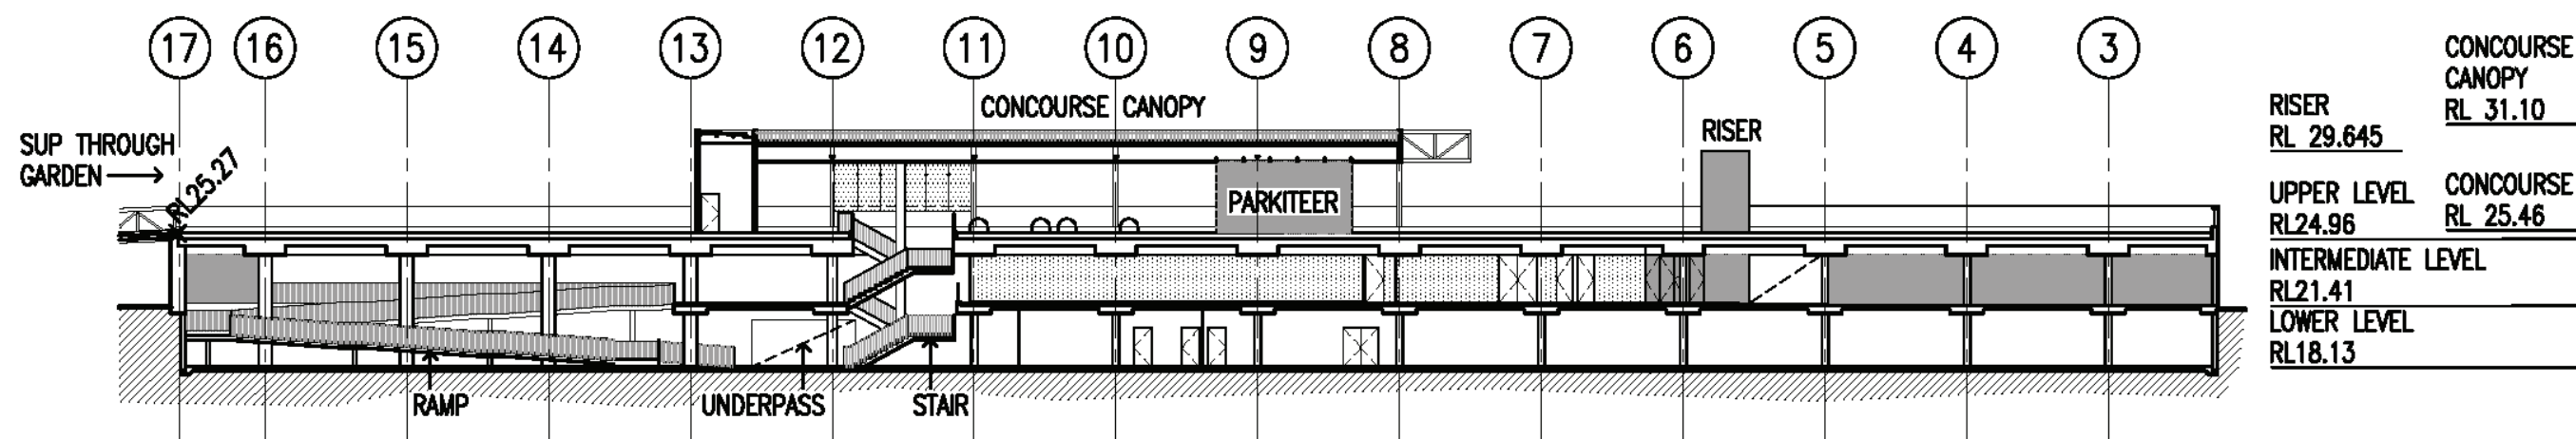

2 LONGITUDINAL SECTION
A06



DO NOT SCALE

This drawing has been prepared for North East Link Project, a division of the Major Transport Infrastructure Authority, to address the requirements of the North East Link Project Incorporated Document (Dec 2019). It is not intended to be used for, and should not be relied on, for any other purpose.

BULLEEN PARK AND RIDE URBAN DESIGN AND LANDSCAPE PLAN

LONGITUDINAL SECTION

Drawn By A. ZAFE	Designed By P. ELLIOTT
Checked By S. HENNESSY	Ind. Review
Approved A VANDERPUTT	Approval Date
Drawing Number 49 OF 72	Revision 0

Revised By	In Serv	Rev.	Date	Description	Designed	Checked	Ind. Rev.	Approved
		0	21/10/20	TOWN PLANNING	PE	SH		A V