



Victoria Government Gazette

No. S 276 Friday 28 June 2019
By Authority of Victorian Government Printer

Major Transport Projects Facilitation Act 2009 (Sections 95(2)(a))

DESIGNATION OF THE PROJECT AREA FOR A DECLARED PROJECT

Toorak Road Level Crossing Removal Project

I, Richard Wynne, Minister for Planning, pursuant to section 95(2)(a) of the **Major Transport Projects Facilitation Act 2009** (the Act), designate the area of land shown on the plans signed by the Surveyor-General with references LEGL./19-032 Sheets 1 to 16 (inclusive) lodged at the Central Plan Office on 23 April 2019, and as generally indicated on the map in the Schedule, for the Toorak Road Level Crossing Removal Project declared by the Premier to be a declared project pursuant to section 10(1)(b) of the Act and published in the Government Gazette on 28 March 2019.


This order comes into effect from the date it is published in the Government Gazette.

Dated 26 June 2019

THE HON. RICHARD WYNNE MP
Minister for Planning

SPECIAL

SCHEDULE

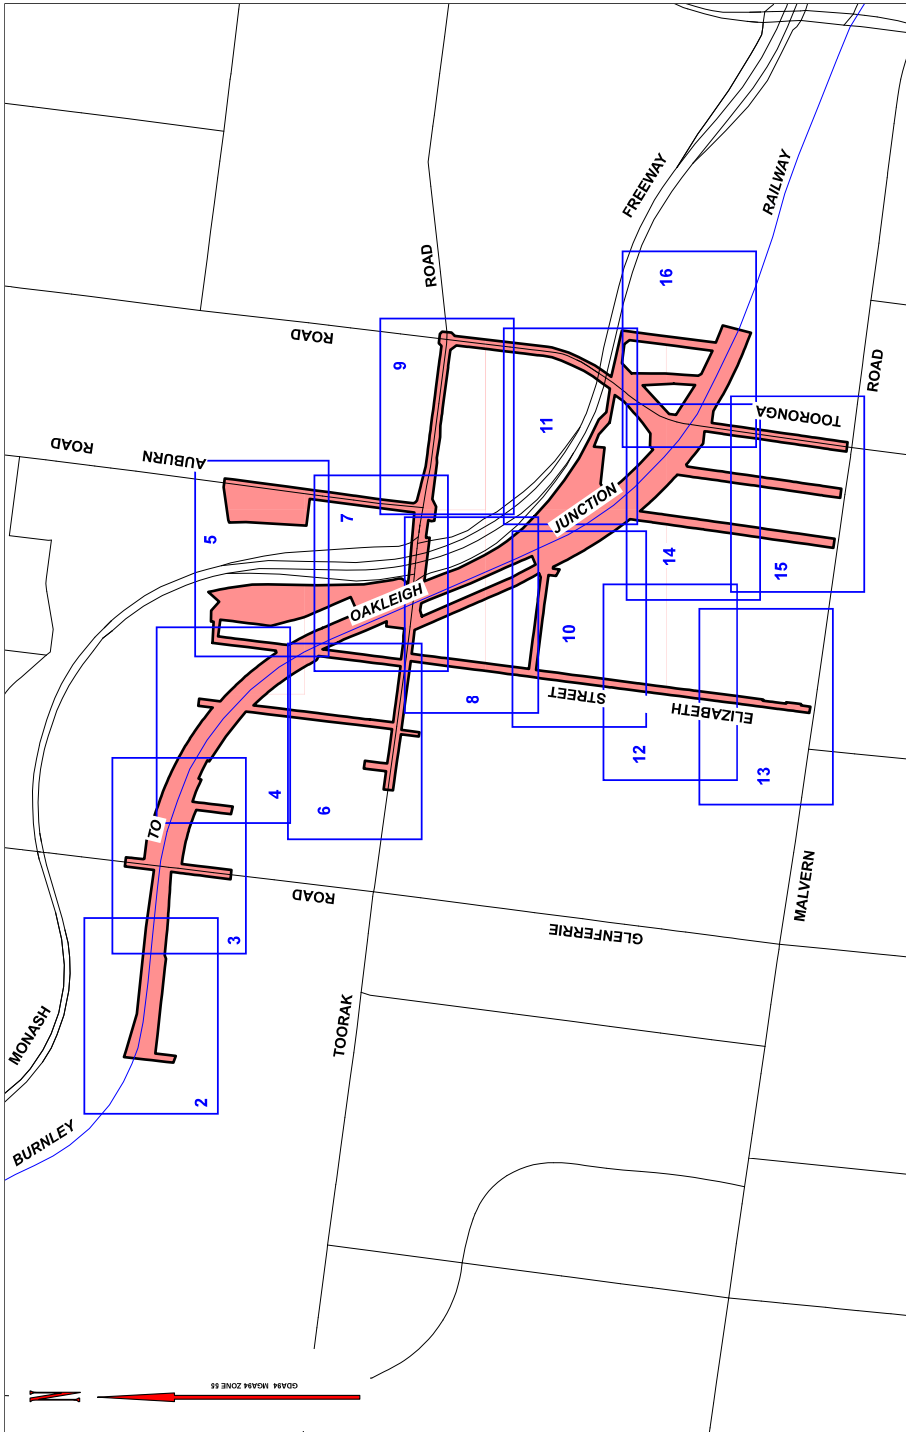

<p>PLAN TO DESIGNATE THE PROJECT AREA PURSUANT TO SECTION 23(1) OF THE TRANSPORT PROJECTS PROVISION ACT 2009</p> <p>Issued in the Capital Gazette of Victoria on the 23rd day of April 2019</p> <p><i>C. J. [Signature]</i> Craig Lusk, Surveyor - Surveying General</p>	<p>LEGEND</p> <p> PROJECT AREA</p> <p> PROJECT BOUNDARY</p>	<p>TOORAK ROAD KOOYONG</p> <p>Disc No: PD-DECC-LJAMAP-0032-03-0001, Version 1.00</p>	<p>LEVEL CROSSING REMOVAL PROJECT</p>	<p>Index Sheet 1 of 16</p> <p>LEGL/19-032</p> <p>0 75 150 225 300 metres</p> <p>Page Size A3 - Scale 1:7500</p>
---	--	---	--	--

This page was left blank intentionally

bluestar **PRINT**

The *Victoria Government Gazette* is published by Blue Star Print with the authority of the Government Printer for the State of Victoria

© State of Victoria 2019

This publication is copyright. No part may be reproduced by any process except in accordance with the provisions of the Copyright Act.

Address all enquiries to the Government Printer for the State of Victoria

Level 2, 1 Macarthur Street
Melbourne 3002
Victoria Australia

How To Order



**Retail &
Mail Sales**

Victoria Government Gazette

Ground Floor, Building 8,
658 Church Street,
Richmond 3121
DX 106 Melbourne



Telephone

(03) 8523 4601



Fax

(03) 9600 0478

email

gazette@bluestargroup.com.au

Price Code A