



PLAN TO DESIGNATE THE PROJECT AREA PURSUANT TO SECTION 95(2) MAJOR TRANSPORT PROJECTS FACILITATION ACT 2009
 Lodged in the Central Plan Office
 Dated this 19th day of July 2019
 CRAIG LESLIE SANDY
 Surveyor-General

LEGEND

 PROJECT AREA

 BOUNDARY IN LEGL./19-043


OLD GEELONG ROAD HOPPERS CROSSING




LEVEL CROSSING REMOVAL PROJECT


100 50 0 100 200 300 400 SCALE
 LENGTHS ARE IN METRES 1:10000

ORIGINAL SHEET SIZE: A3	SHEET 1 of 11	LEGL./19-046
----------------------------	------------------	--------------

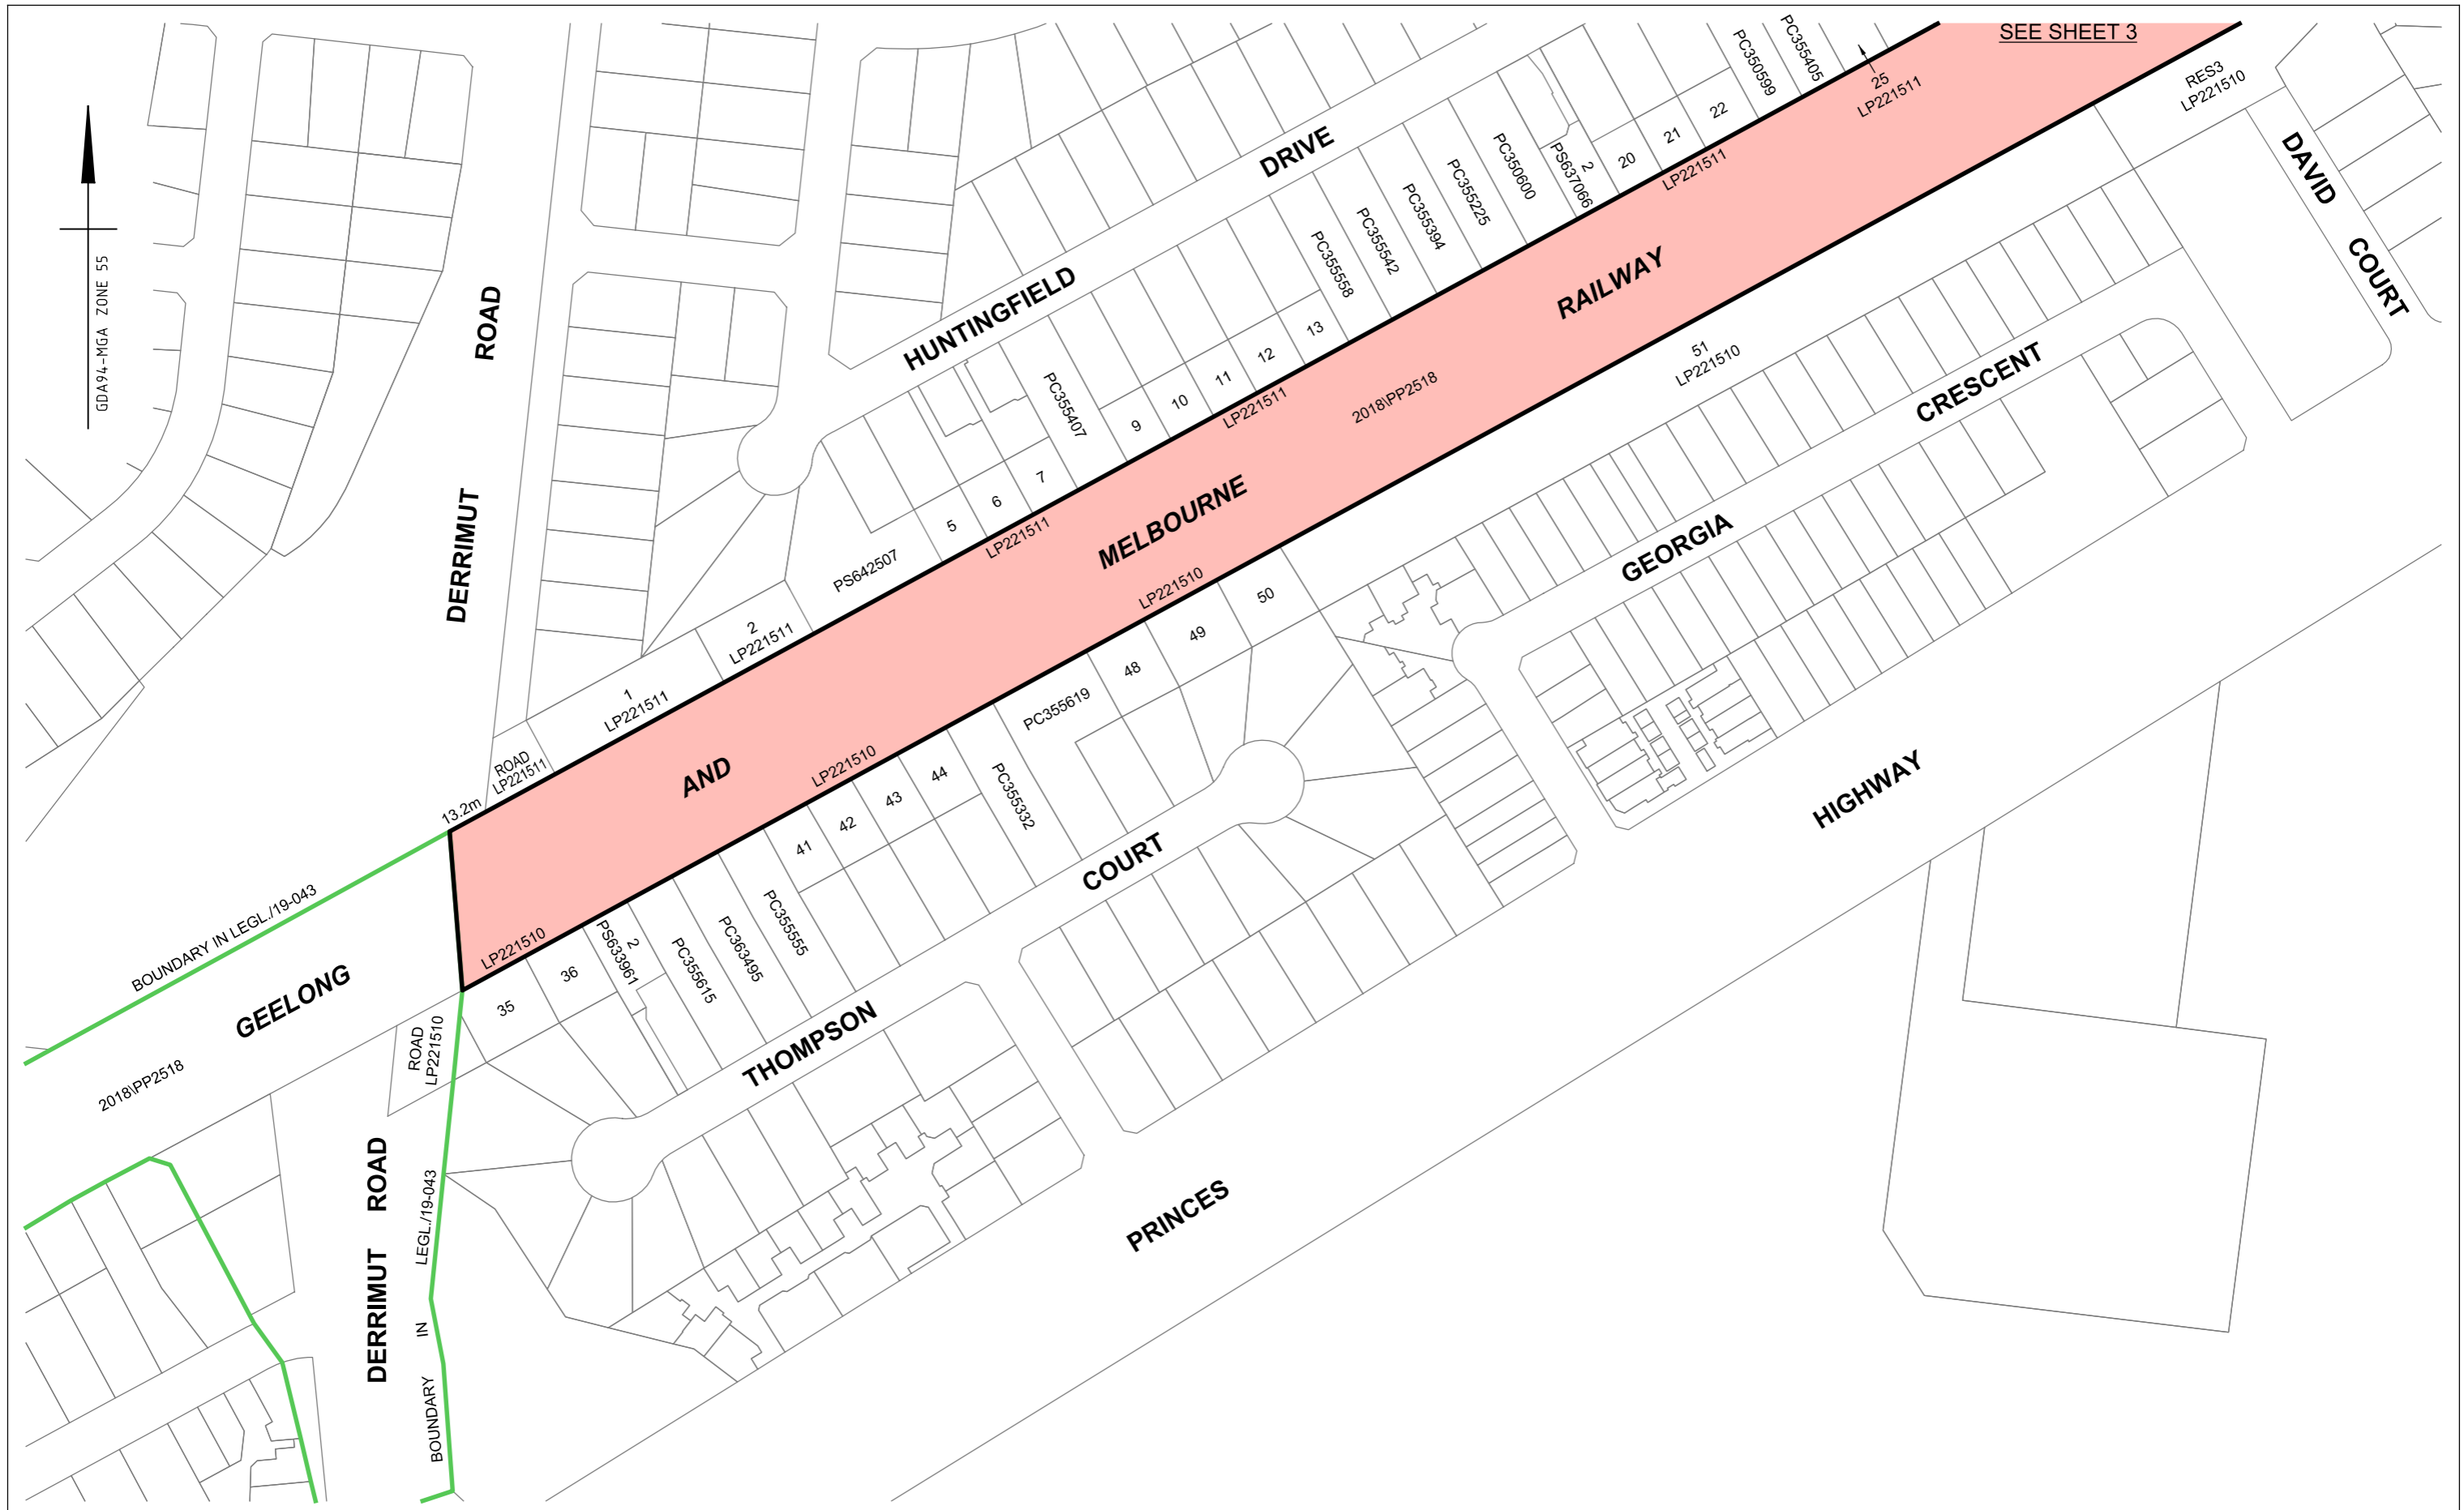

LEGEND


 PROJECT AREA

 BOUNDARY IN LEGL./19-043

OLD GEELONG ROAD HOPPERS CROSSING



LEVEL CROSSING REMOVAL PROJECT

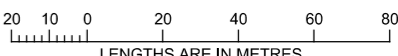
 SCALE 1:2000

LENGTHS ARE IN METRES

ORIGINAL SHEET SIZE: A3	SHEET 2 of 11	LEGL./19-046
-------------------------	---------------	--------------




LEGEND

 PROJECT AREA


OLD GEELONG ROAD HOPPERS CROSSING



LEVEL CROSSING REMOVAL PROJECT


SCALE
1:2000

ORIGINAL SHEET SIZE: A3	SHEET 3 of 11	LEGL./19-046
----------------------------	------------------	--------------

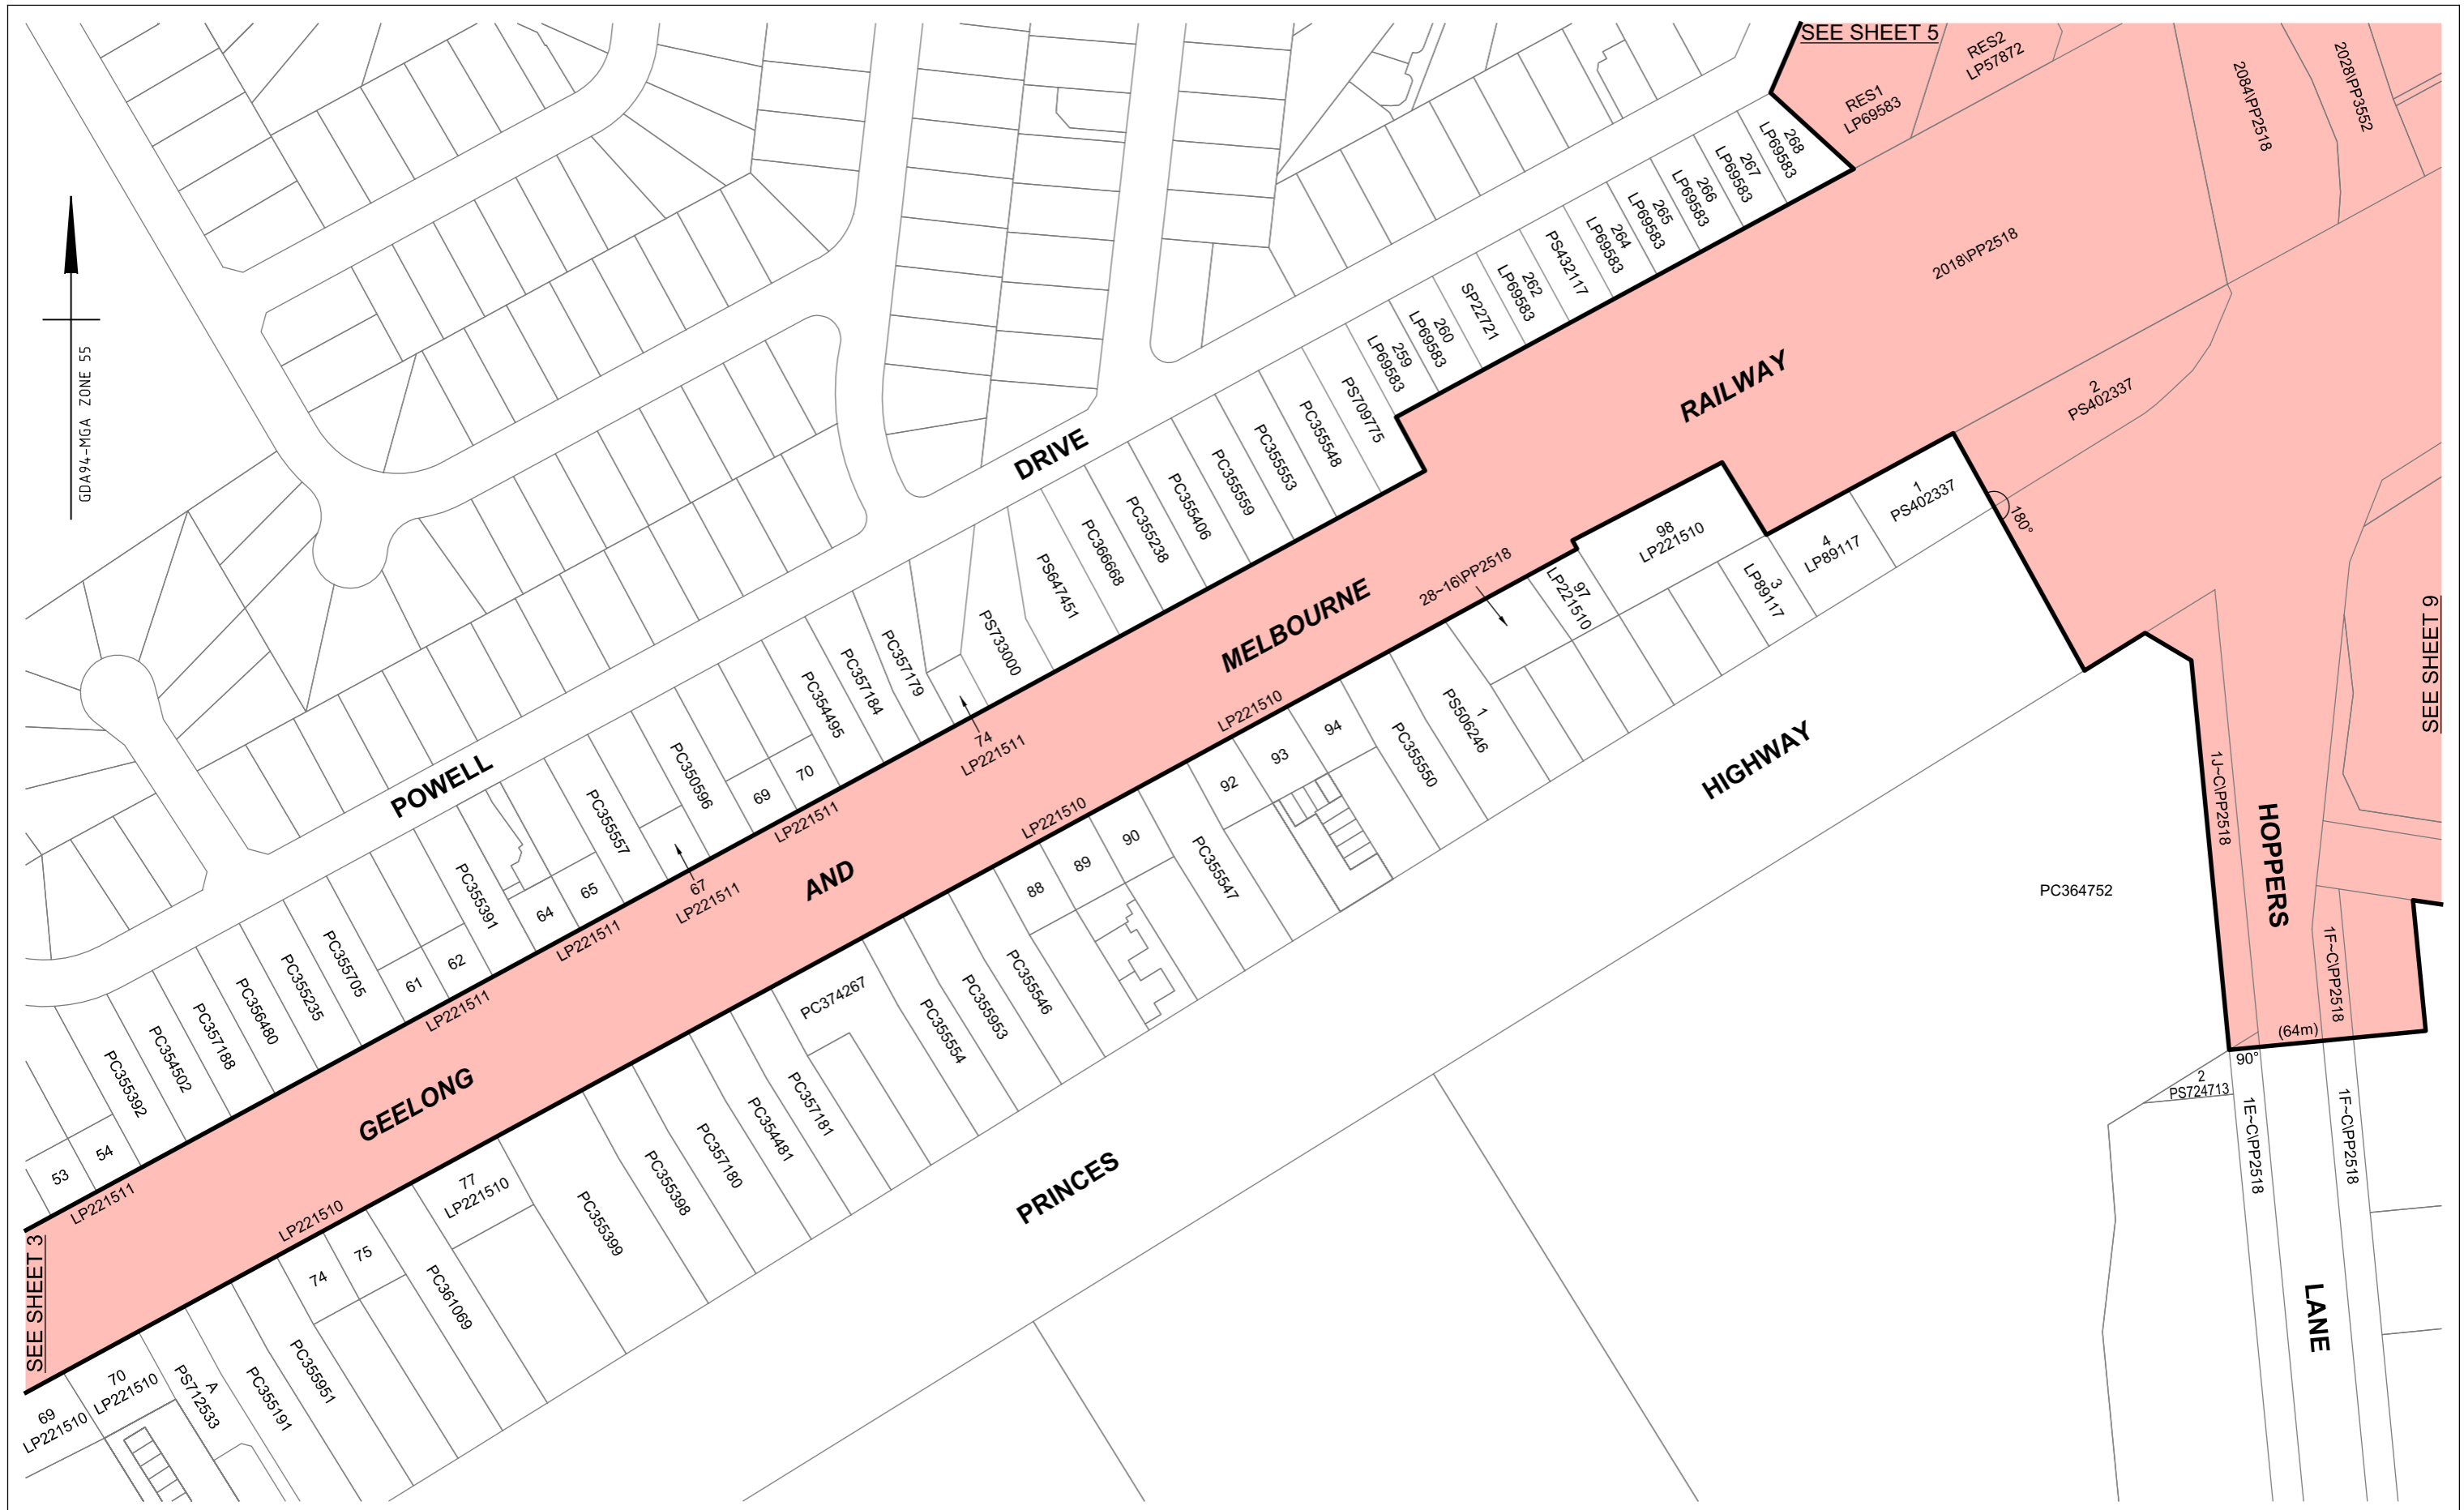

SEE SHEET 3

SEE SHEET 5


SEE SHEET 9

LEGEND
 PROJECT AREA




OLD GEELONG ROAD HOPPERS CROSSING




LEVEL CROSSING REMOVAL PROJECT

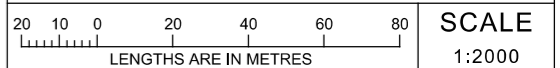

ORIGINAL SHEET SIZE: A3	SHEET 4 of 11	LEGL./19-046
----------------------------	------------------	--------------

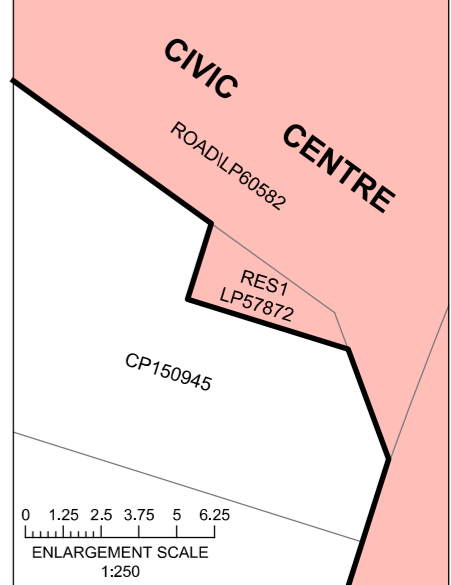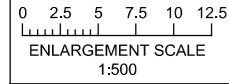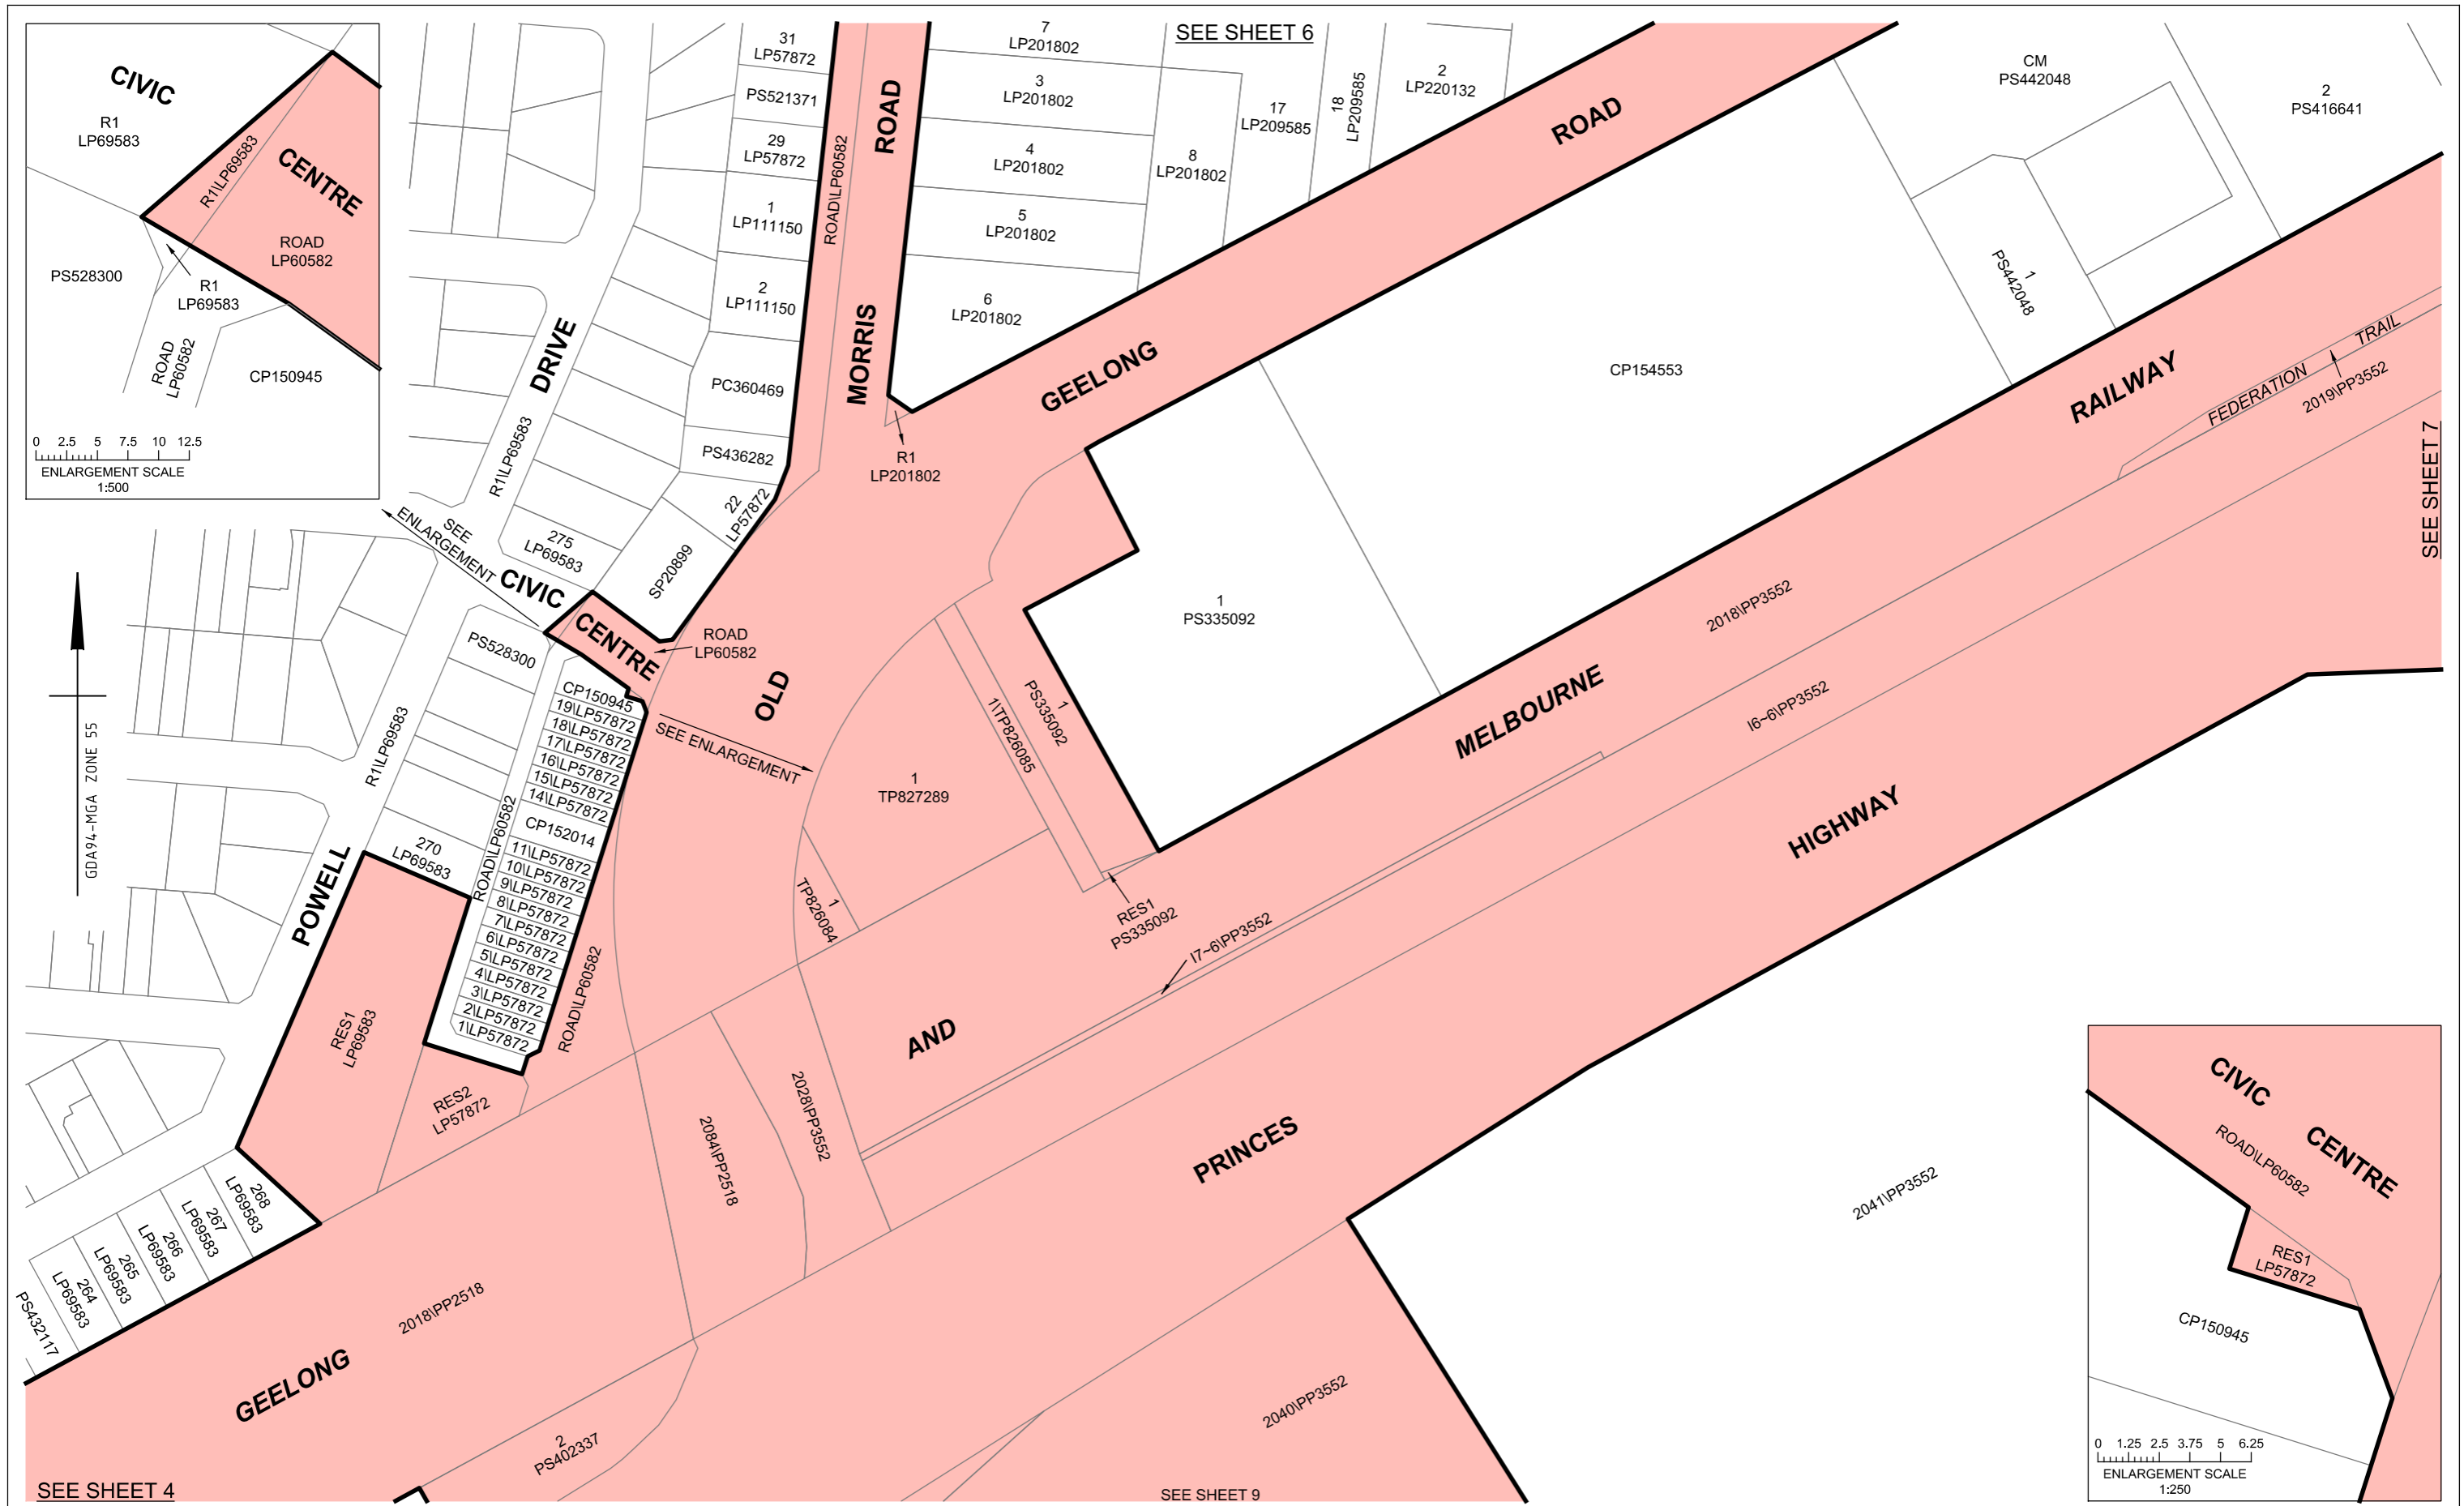


LEGEND


	PROJECT AREA
---	--------------

OLD GEELONG ROAD HOPPERS CROSSING




LEVEL CROSSING REMOVAL PROJECT

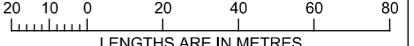 <p>20 10 0 20 40 60 80 LENGTHS ARE IN METRES</p>		SCALE 1:2000
ORIGINAL SHEET SIZE: A3	SHEET 5 of 11	LEGL./19-046

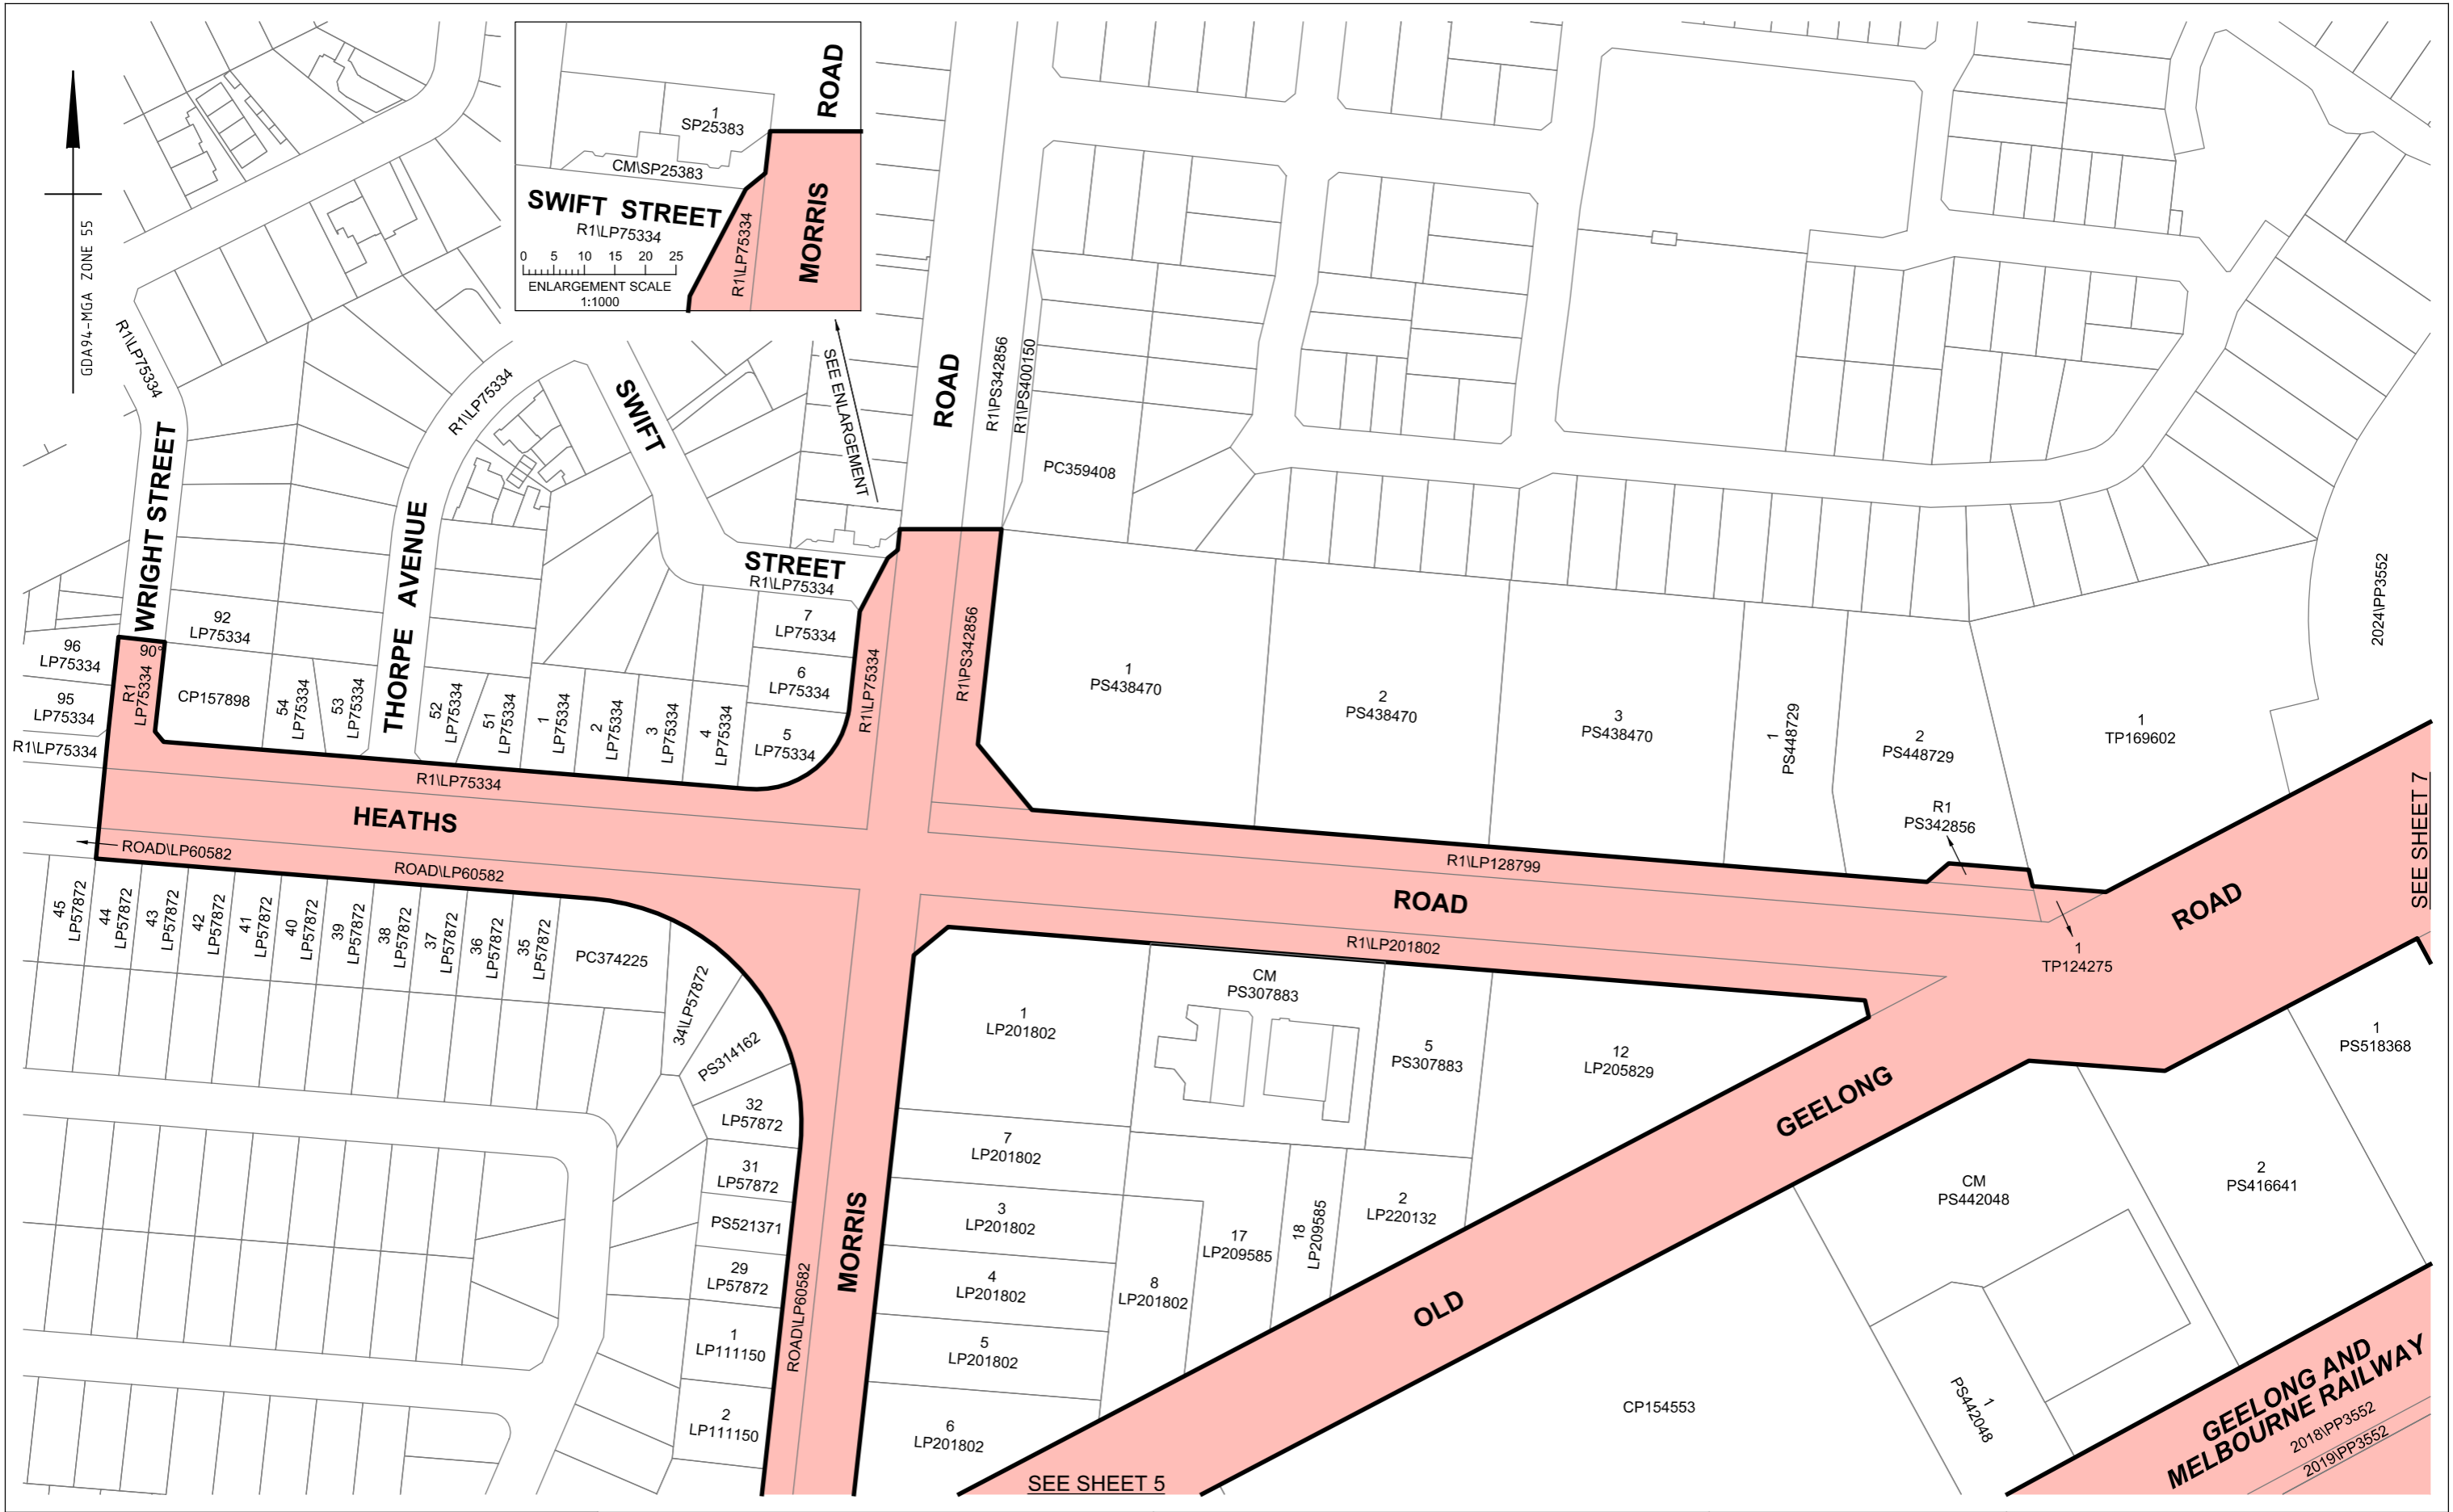

LEGEND

 PROJECT AREA

OLD GEELONG ROAD HOPPERS CROSSING




LEVEL CROSSING REMOVAL PROJECT

20 10 0 20 40 60 80
LENGTHS ARE IN METRES

SCALE
1:2000

ORIGINAL SHEET SIZE: A3	SHEET 6 of 11	LEGL./19-046
----------------------------	------------------	--------------

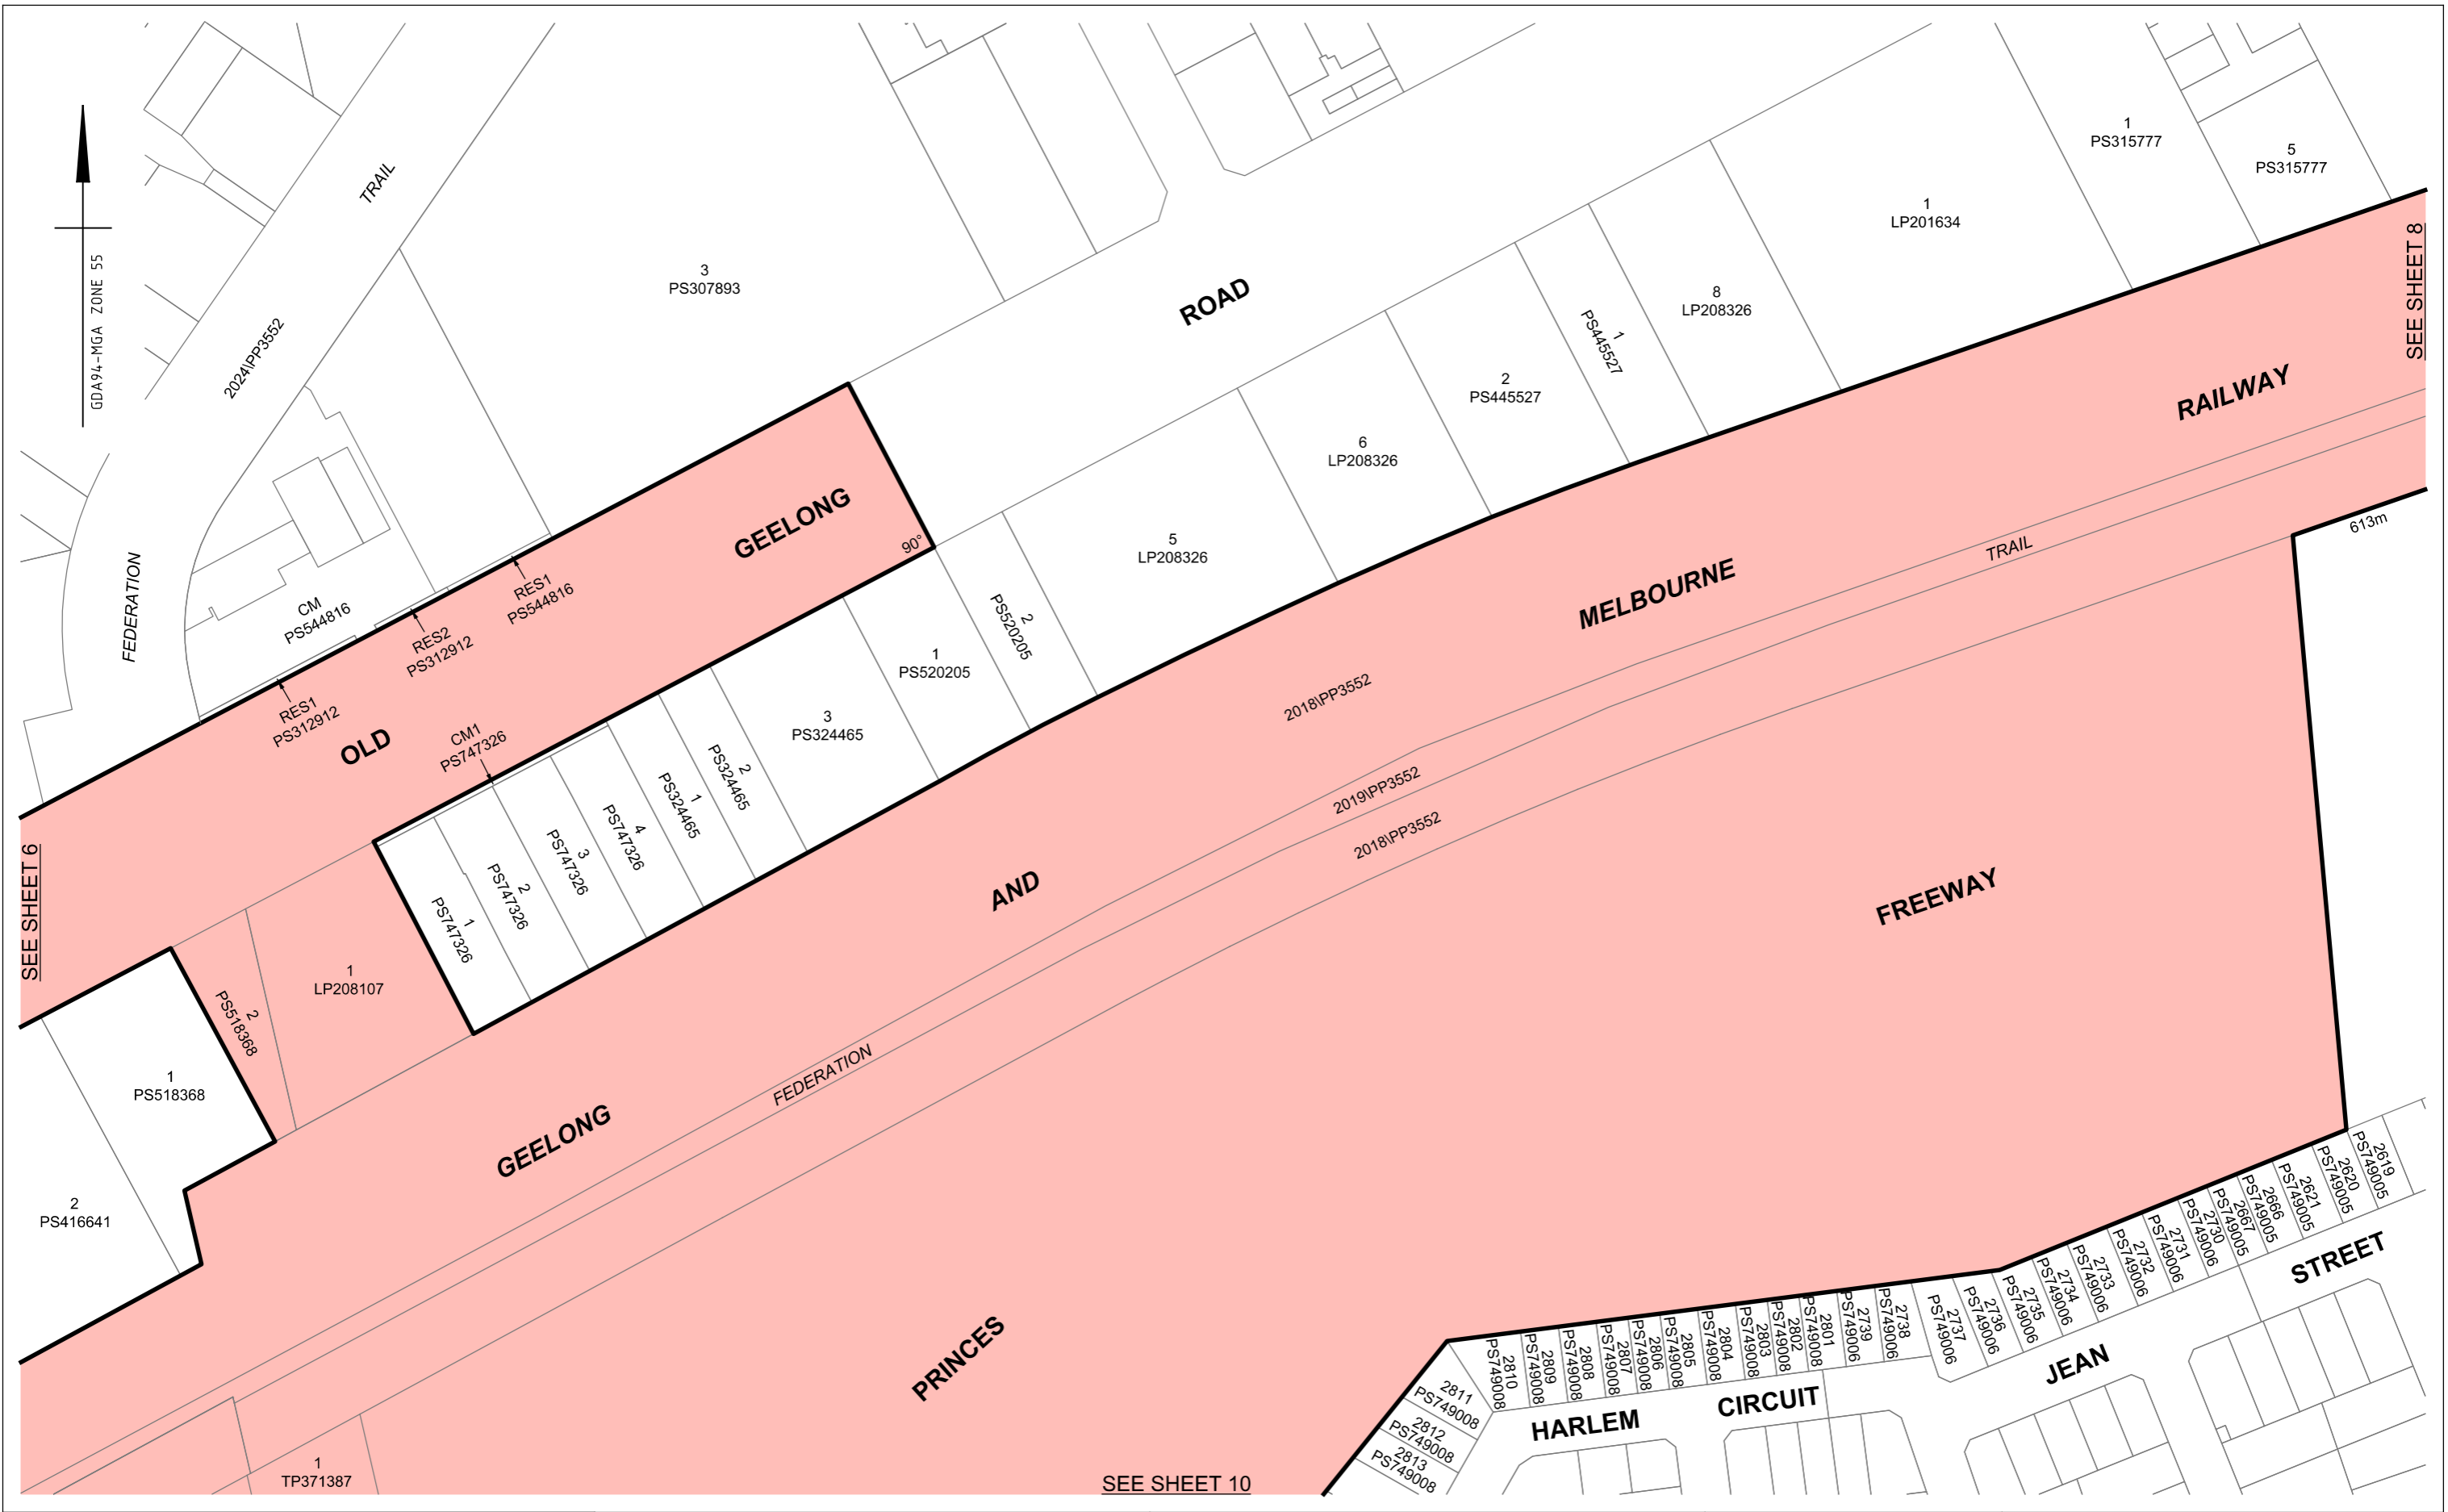

SEE SHEET 6

SEE SHEET 8

SEE SHEET 10

LEGEND
 PROJECT AREA


OLD GEELONG ROAD HOPPERS CROSSING



LEVEL CROSSING REMOVAL PROJECT

20 10 0 20 40 60 80 SCALE
 LENGTHS ARE IN METRES 1:2000

ORIGINAL SHEET SIZE: A3 SHEET 7 of 11 LEGL./19-046

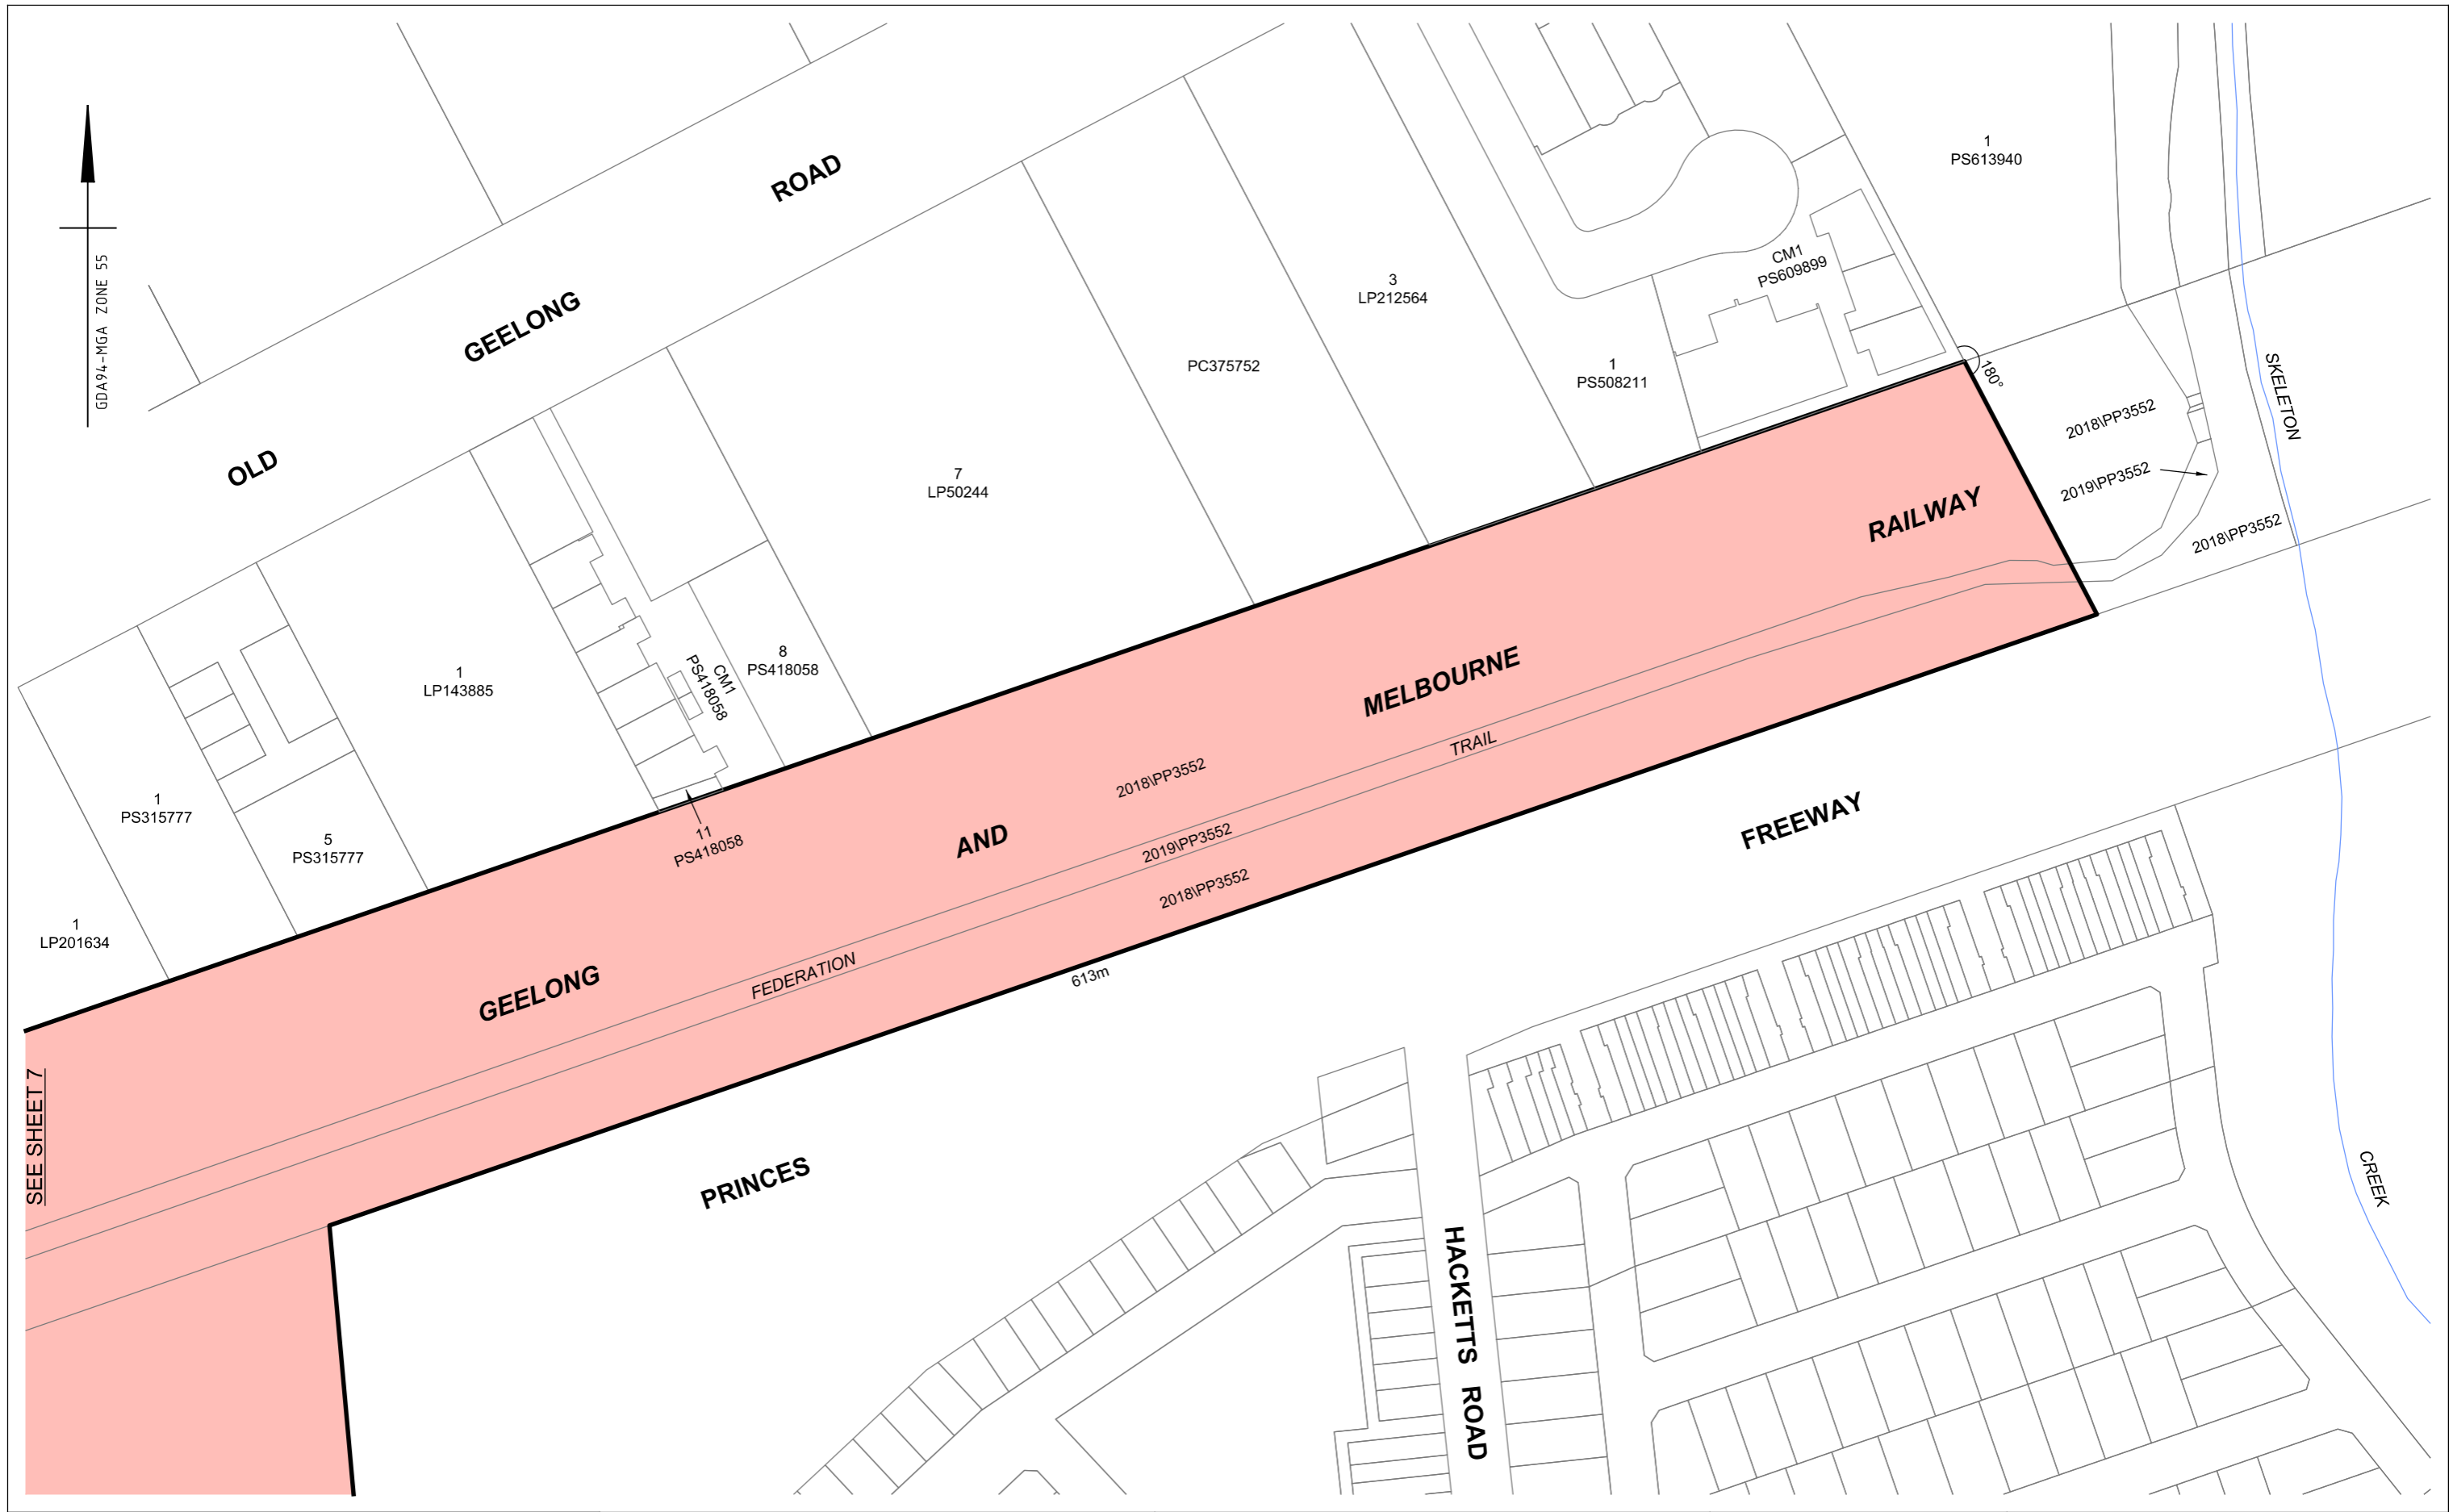

SEE SHEET 7

LEGEND

PROJECT AREA

OLD GEELONG ROAD HOPPERS CROSSING




LEVEL CROSSING REMOVAL PROJECT

LENGTHS ARE IN METRES

SCALE 1:2000

ORIGINAL SHEET SIZE: A3	SHEET 8 of 11	LEGL./19-046
----------------------------	------------------	--------------

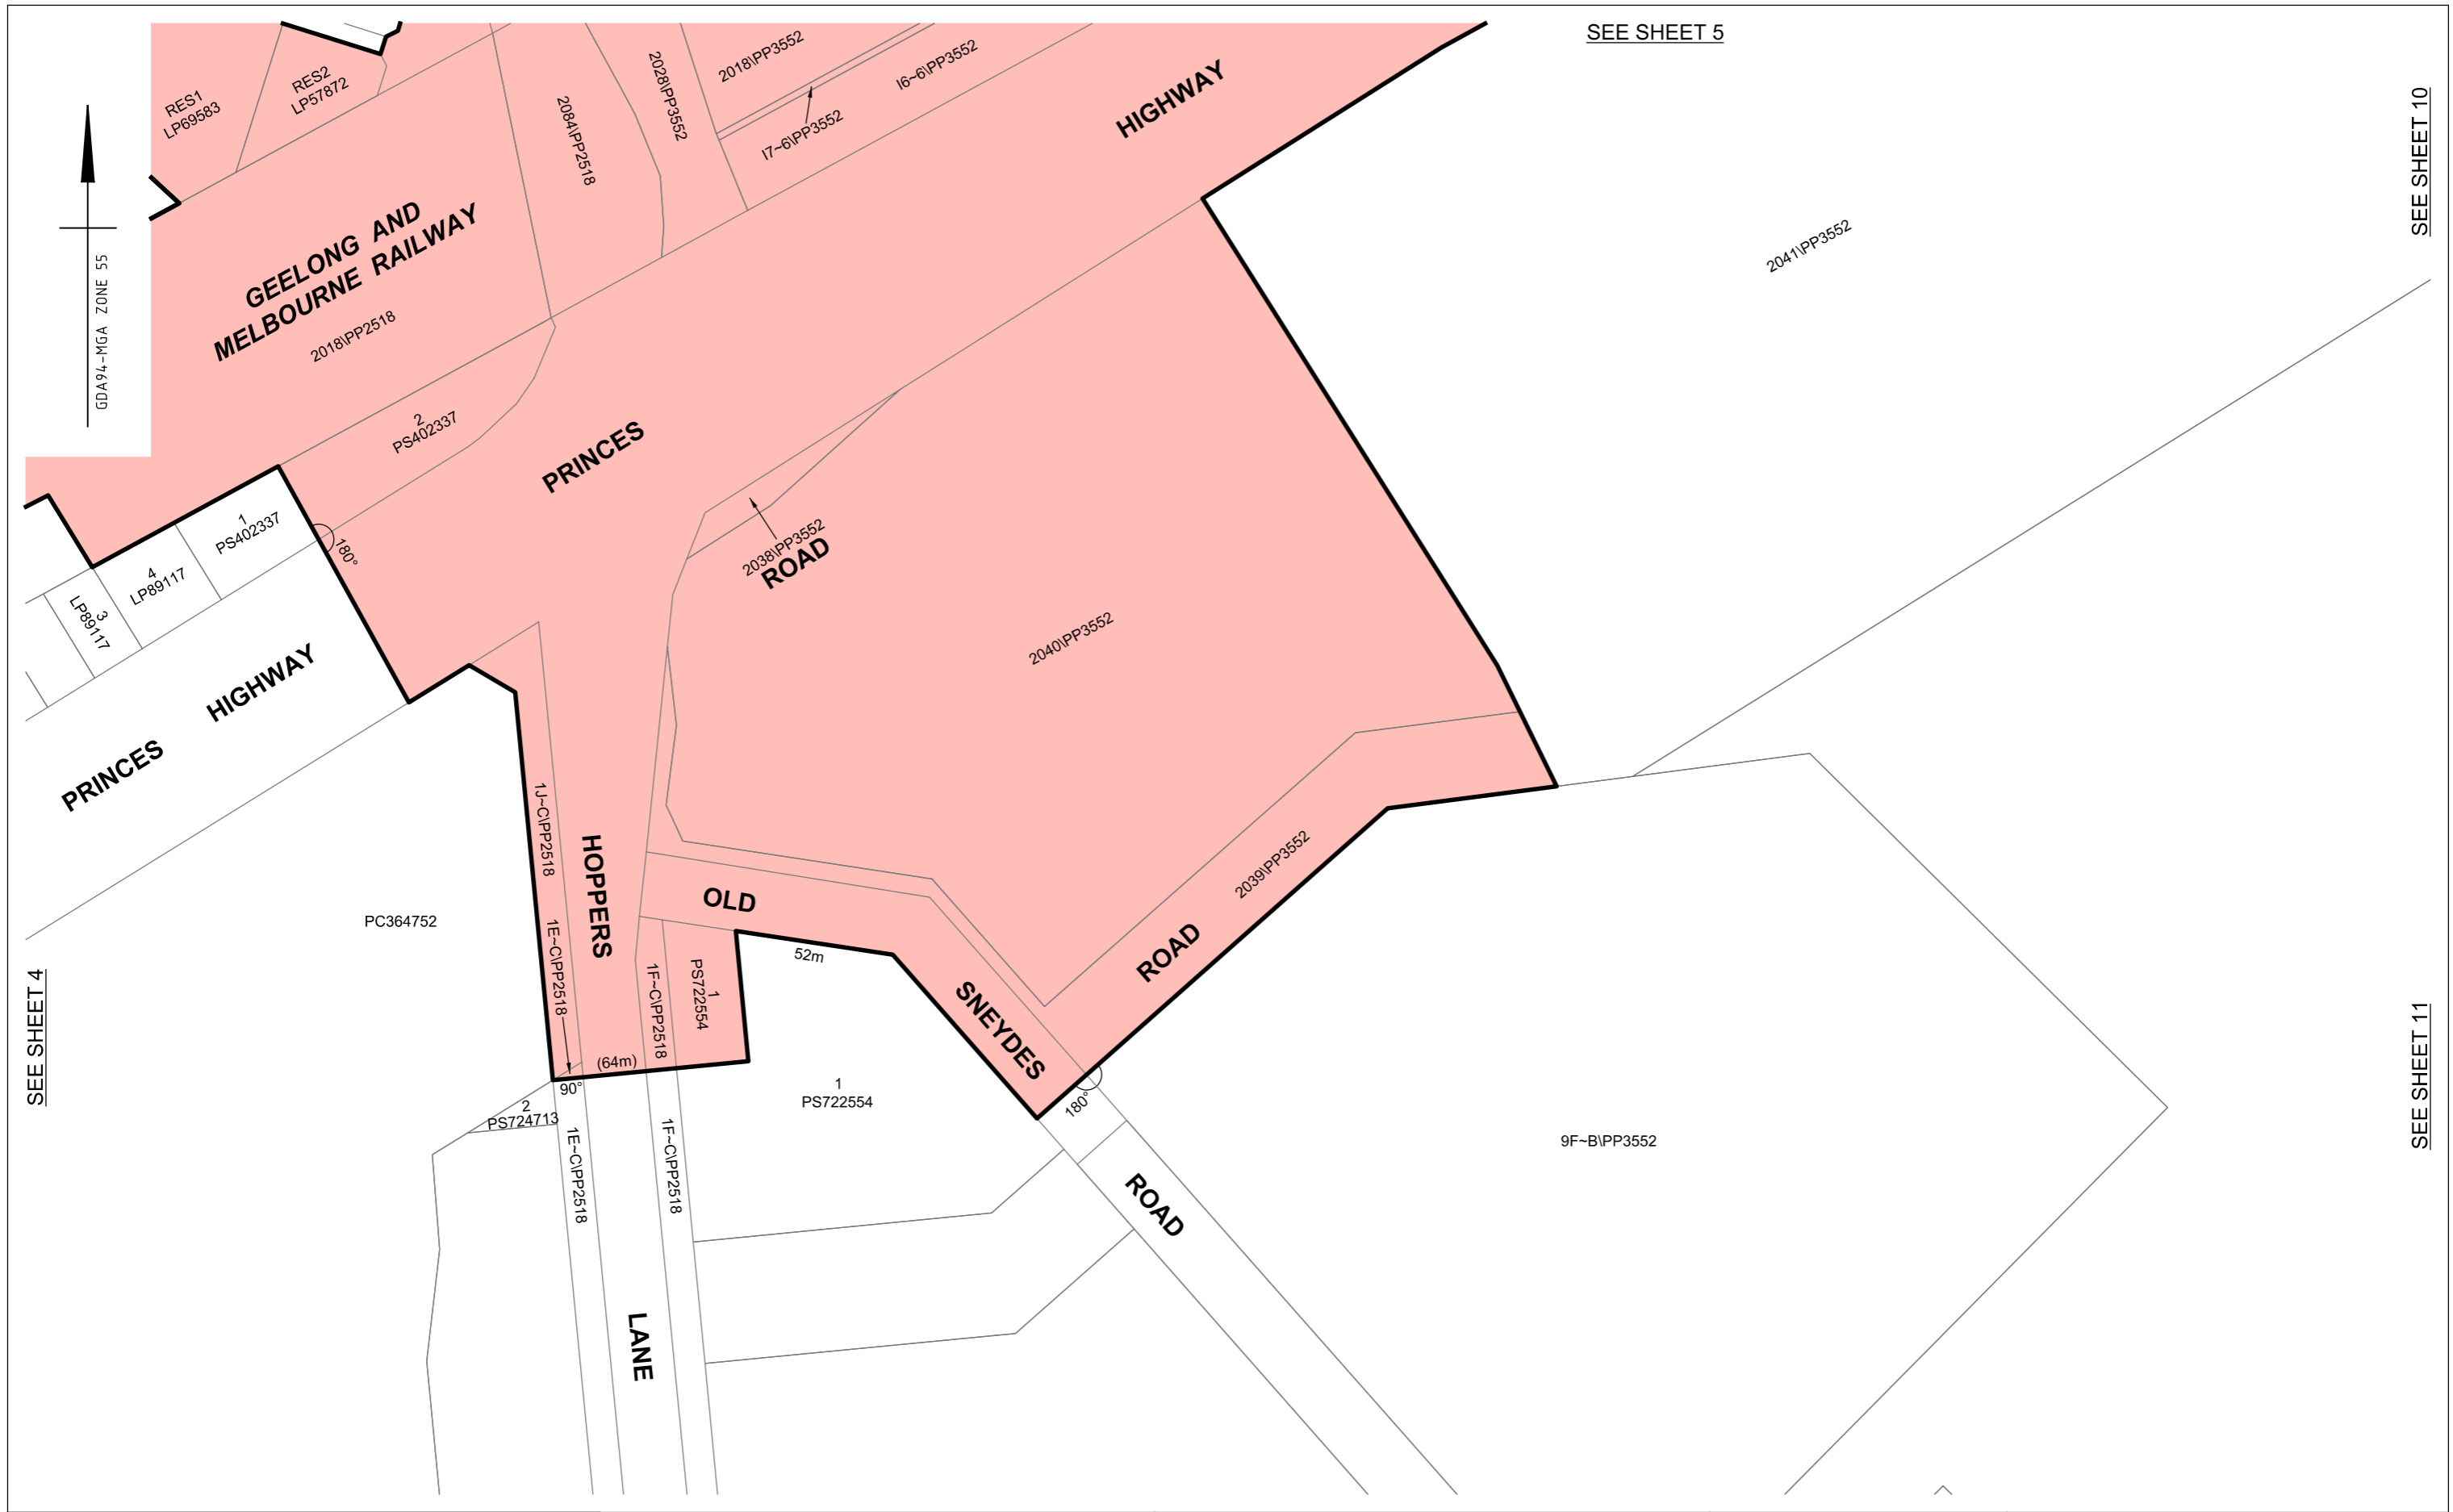


LEGEND
 PROJECT AREA


**OLD GEELONG ROAD
 HOPPERS CROSSING**



LEVEL CROSSING REMOVAL PROJECT

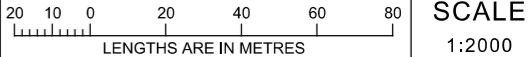

ORIGINAL SHEET SIZE: A3	SHEET 9 of 11	LEGL./19-046
----------------------------	------------------	--------------

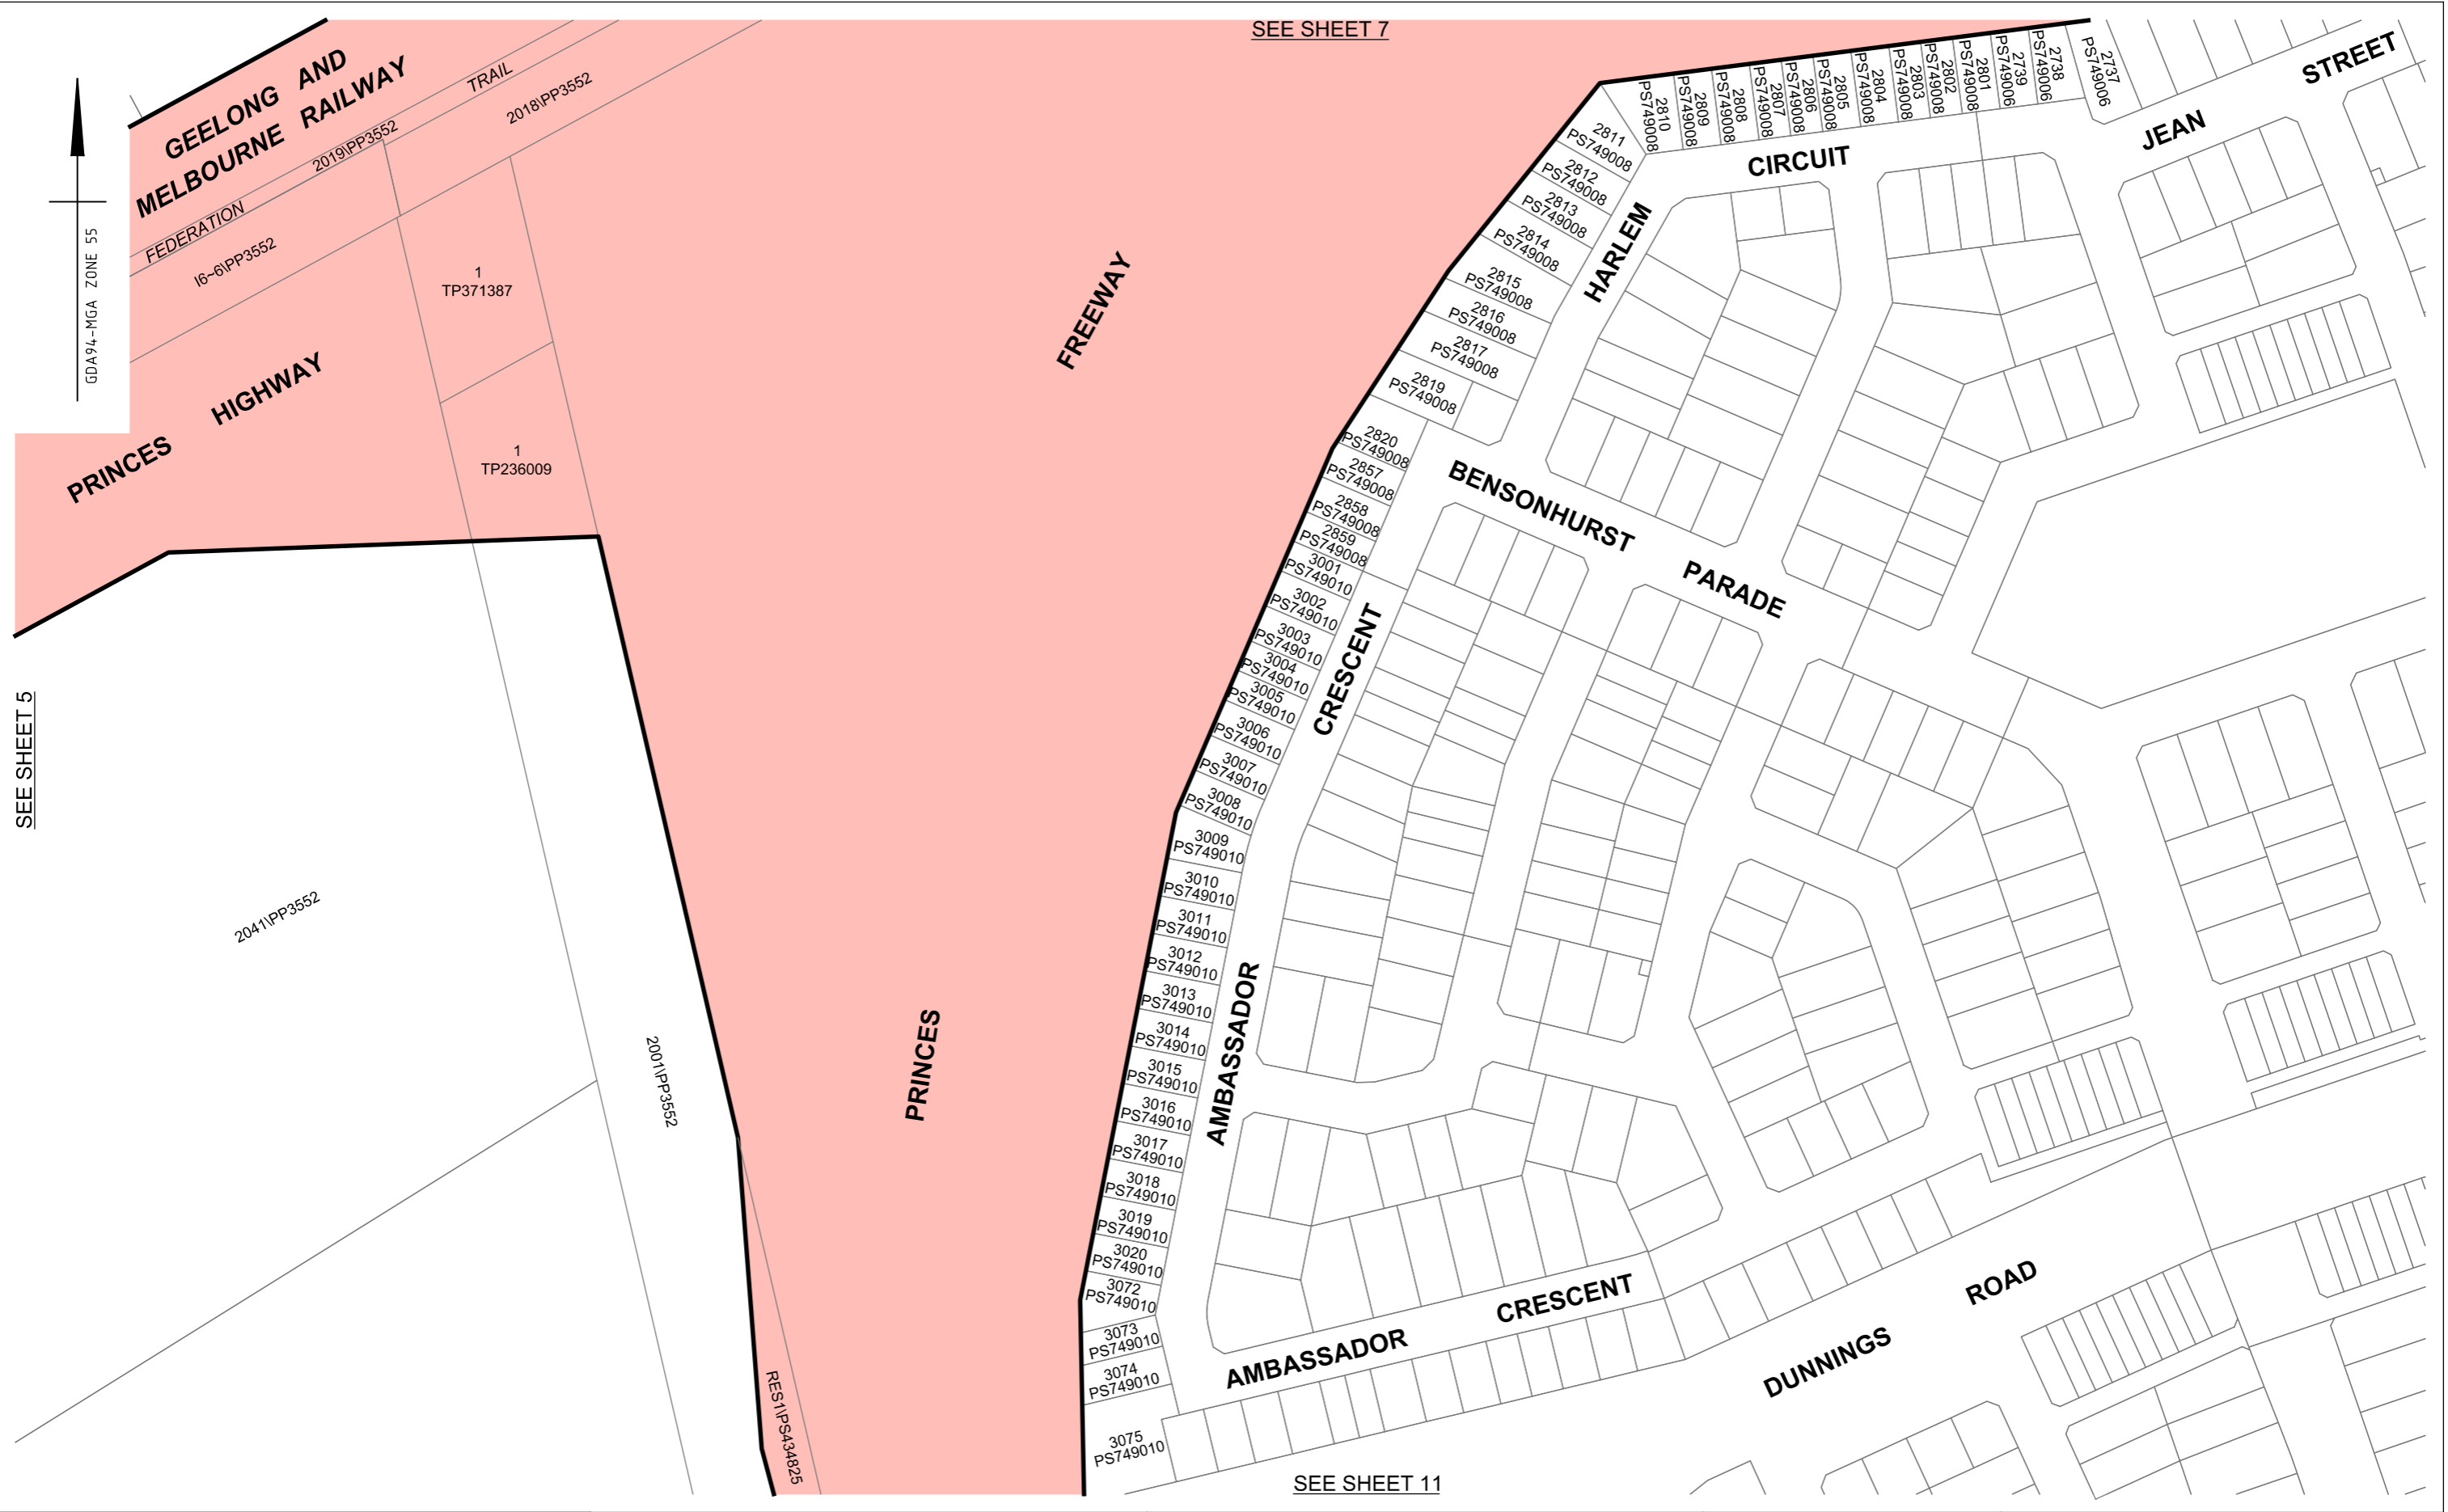

GDA94-MGA ZONE 55

SEE SHEET 7

SEE SHEET 5


SEE SHEET 11

LEGEND
 PROJECT AREA

OLD GEELONG ROAD HOPPERS CROSSING



LEVEL CROSSING REMOVAL PROJECT

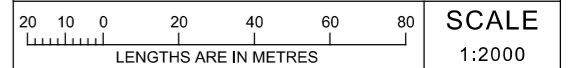

ORIGINAL SHEET SIZE: A3	SHEET 10 of 11	LEGL./19-046
----------------------------	-------------------	--------------

SEE SHEET 9

GDA94-MGA ZONE 55



SEE SHEET 10

PRINCES

RES1\PS434825

FREEMAY

2001\PS3552

3073
PS749010
3074
PS749010
3075
PS749010

R1
PS743467

DUNNINGS ROAD

DRIVE

PS746233

1910

1911

1912

1913

1914

1915

1916

1917

1918

90°

ASTORIA

PS746233

LEGEND




PROJECT AREA

OLD GEELONG ROAD HOPPERS CROSSING



LEVEL CROSSING REMOVAL PROJECT

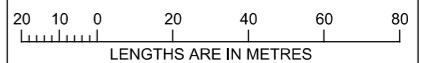

SCALE
1:2000

ORIGINAL SHEET
SIZE: A3

SHEET
11 of 11

LEGL./19-046