
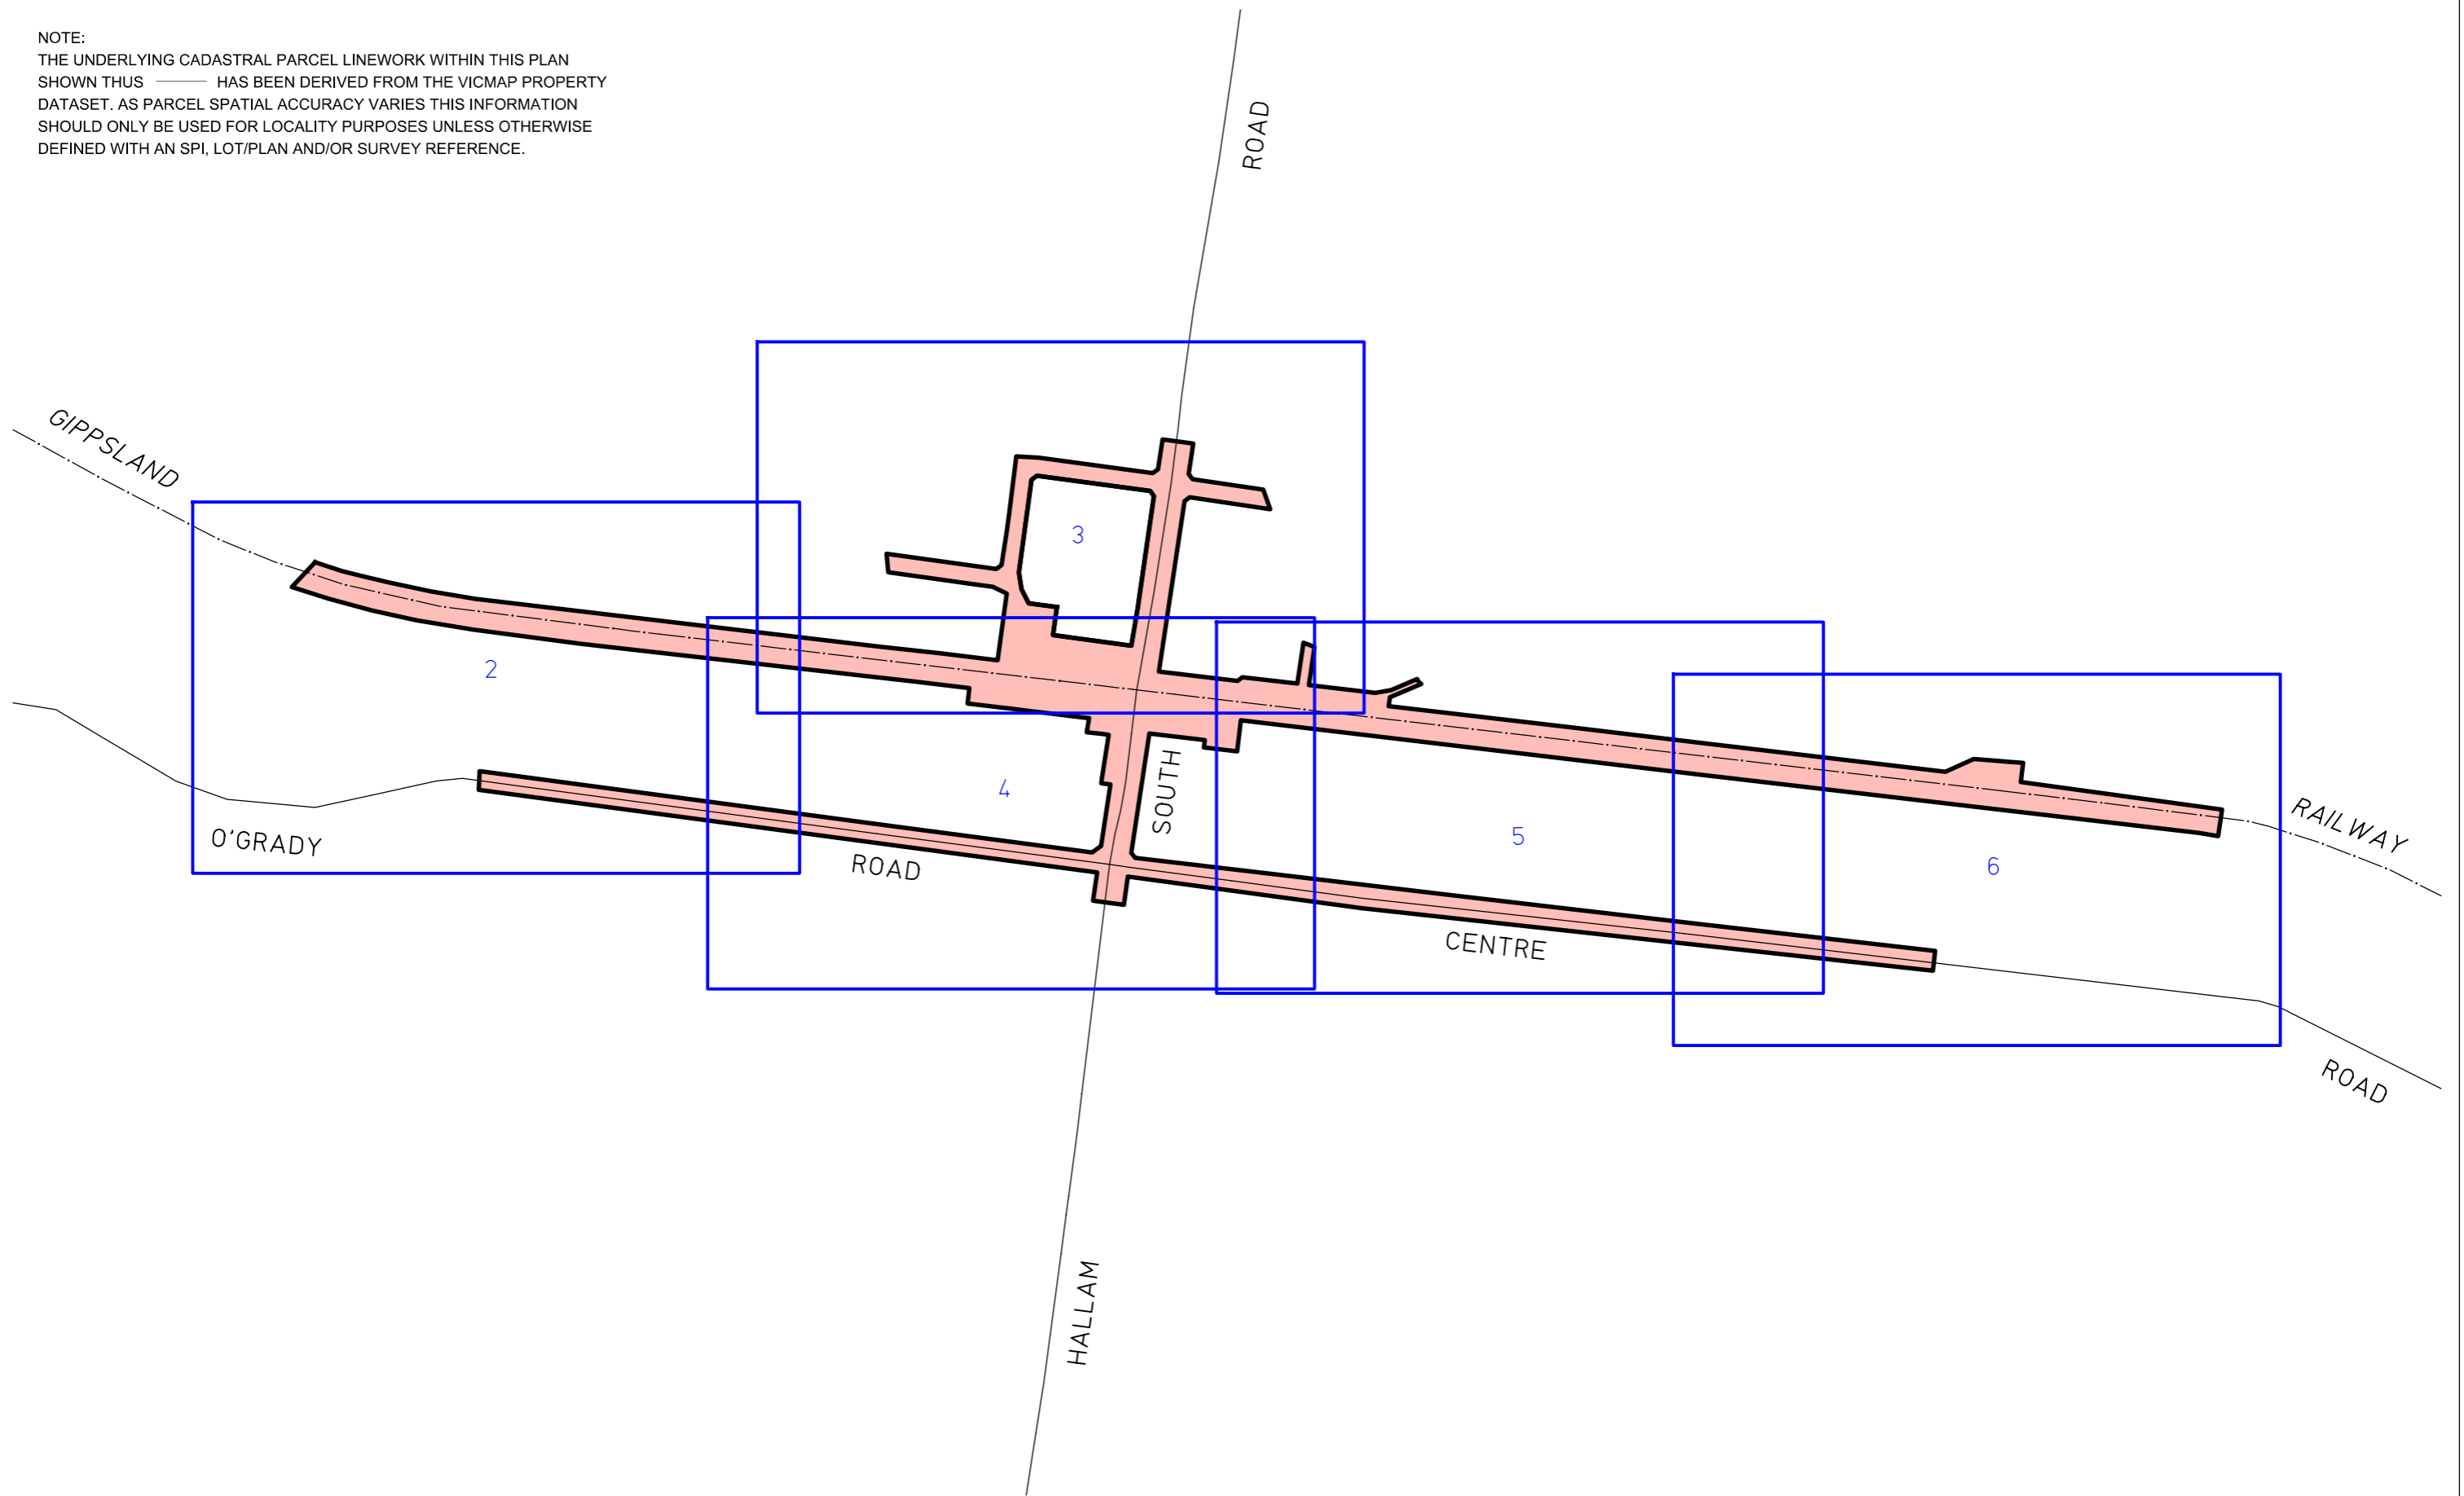



NOTE:
 THE UNDERLYING CADASTRAL PARCEL LINEWORK WITHIN THIS PLAN
 SHOWN THUS  HAS BEEN DERIVED FROM THE VICMAP PROPERTY
 DATASET. AS PARCEL SPATIAL ACCURACY VARIES THIS INFORMATION
 SHOULD ONLY BE USED FOR LOCALITY PURPOSES UNLESS OTHERWISE
 DEFINED WITH AN SPI, LOT/PLAN AND/OR SURVEY REFERENCE.




PLAN TO DESIGNATE THE PROJECT AREA PURSUANT TO
 SECTION 95(2) MAJOR TRANSPORT PROJECTS FACILITATION ACT 2009
 Lodged in the Central Plan Office
 Dated this **8th** day of **April** 2020

 CRAIG LESLIE SANDY
 Surveyor-General

LEGEND
 PROJECT AREA

**HALLAM SOUTH ROAD
 PROJECT AREA**

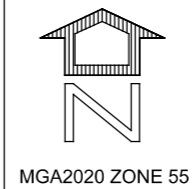



LEVEL CROSSING REMOVAL PROJECT


80 40 0 80 160 240 320
 LENGTHS ARE IN METRES

SCALE
 1:8000


ORIGINAL SHEET SIZE: A3	SHEET 1 of 7	LEGL./19-254
----------------------------	-----------------	--------------

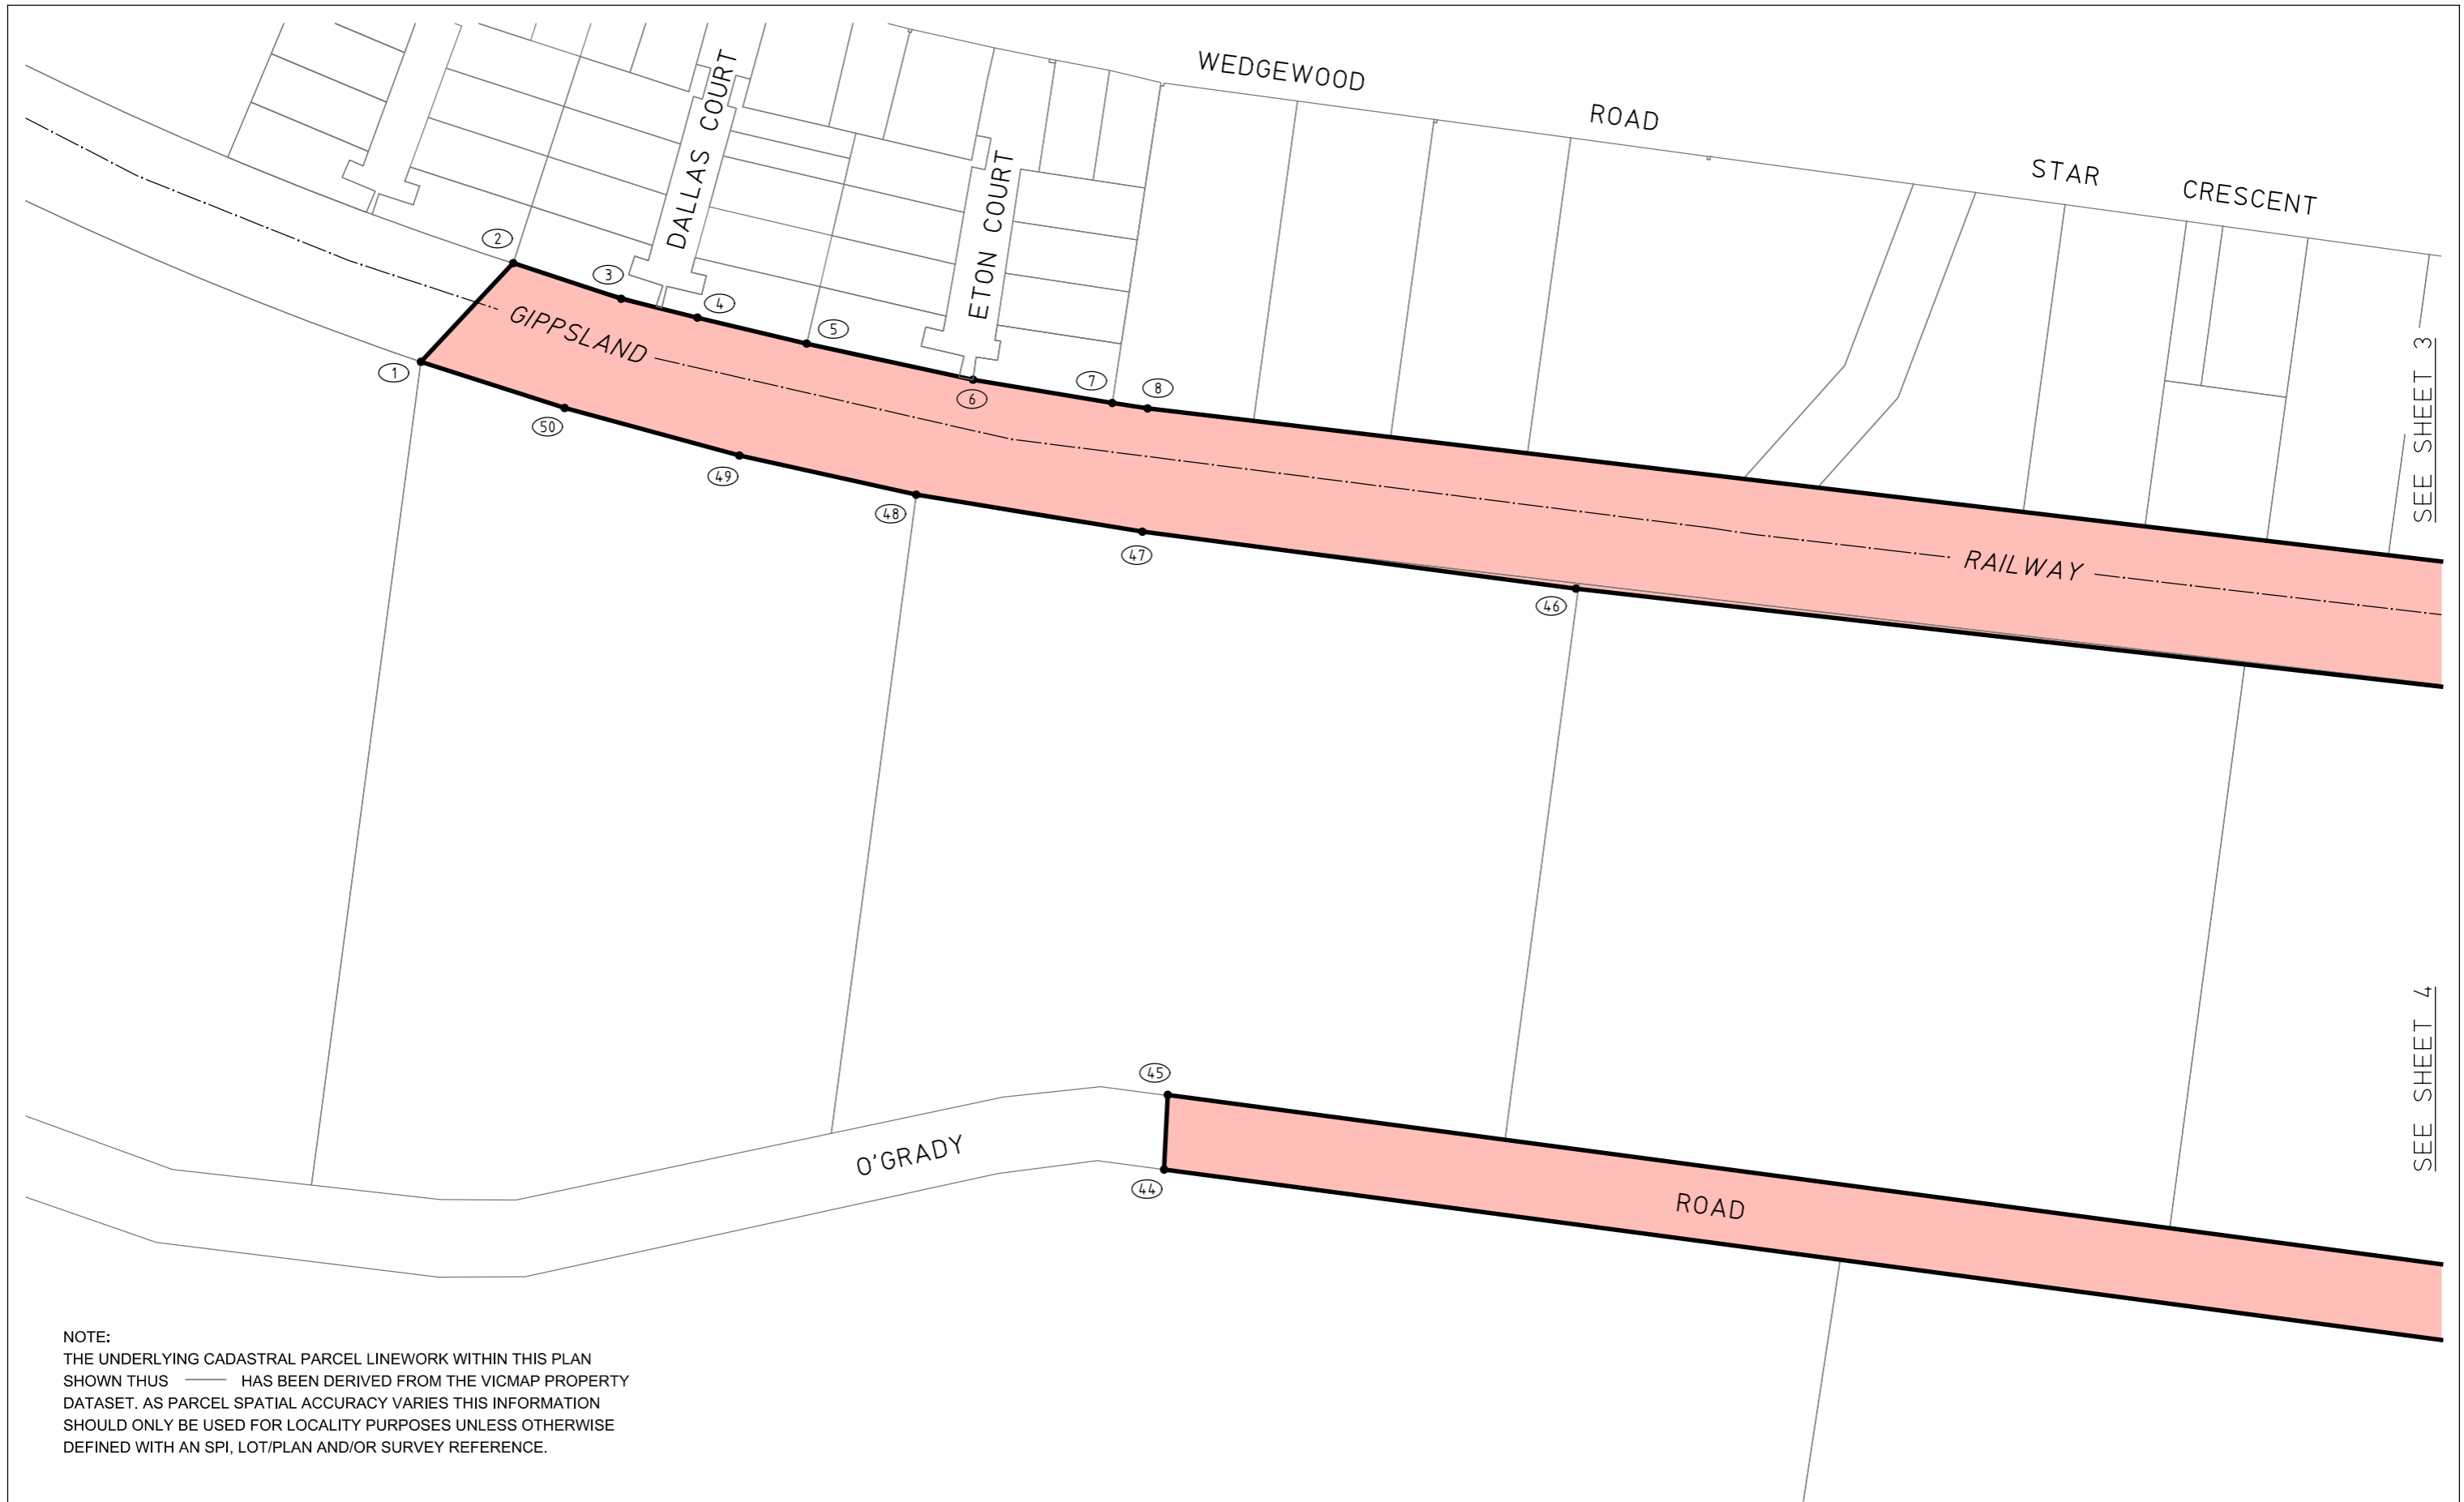

POINTS SHOWN THUS  ARE COORDINATED.
 SEE SHEET 7 FOR SCHEDULE OF COORDINATES.

LINES SHOWN THUS  ARE THE VICMAP PARCELS WHICH ARE THE APPROXIMATE LOCATION ONLY OF TITLE BOUNDARIES.


LEGEND

 PROJECT AREA

**HALLAM SOUTH ROAD
 PROJECT AREA**




LEVEL CROSSING REMOVAL PROJECT

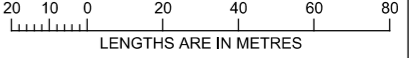 SCALE 1:2000
 LENGTHS ARE IN METRES

ORIGINAL SHEET SIZE: A3	SHEET 2 of 7	LEGL./19-254
----------------------------	-----------------	--------------


SEE SHEET 3

SEE SHEET 4

NOTE:
 THE UNDERLYING CADASTRAL PARCEL LINEWORK WITHIN THIS PLAN
 SHOWN THUS  HAS BEEN DERIVED FROM THE VICMAP PROPERTY
 DATASET. AS PARCEL SPATIAL ACCURACY VARIES THIS INFORMATION
 SHOULD ONLY BE USED FOR LOCALITY PURPOSES UNLESS OTHERWISE
 DEFINED WITH AN SPI, LOT/PLAN AND/OR SURVEY REFERENCE.



POINTS SHOWN THUS ● (1) ARE COORDINATED.
 SEE SHEET 7 FOR SCHEDULE OF COORDINATES.

LINES SHOWN THUS  ARE THE VICMAP PARCELS
 WHICH ARE THE APPROXIMATE LOCATION ONLY OF TITLE
 BOUNDARIES.

LEGEND
 PROJECT AREA


HALLAM SOUTH ROAD PROJECT AREA




MGA2020 ZONE 55




LEVEL CROSSING REMOVAL PROJECT

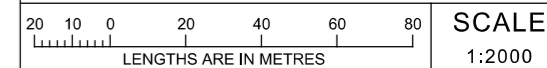

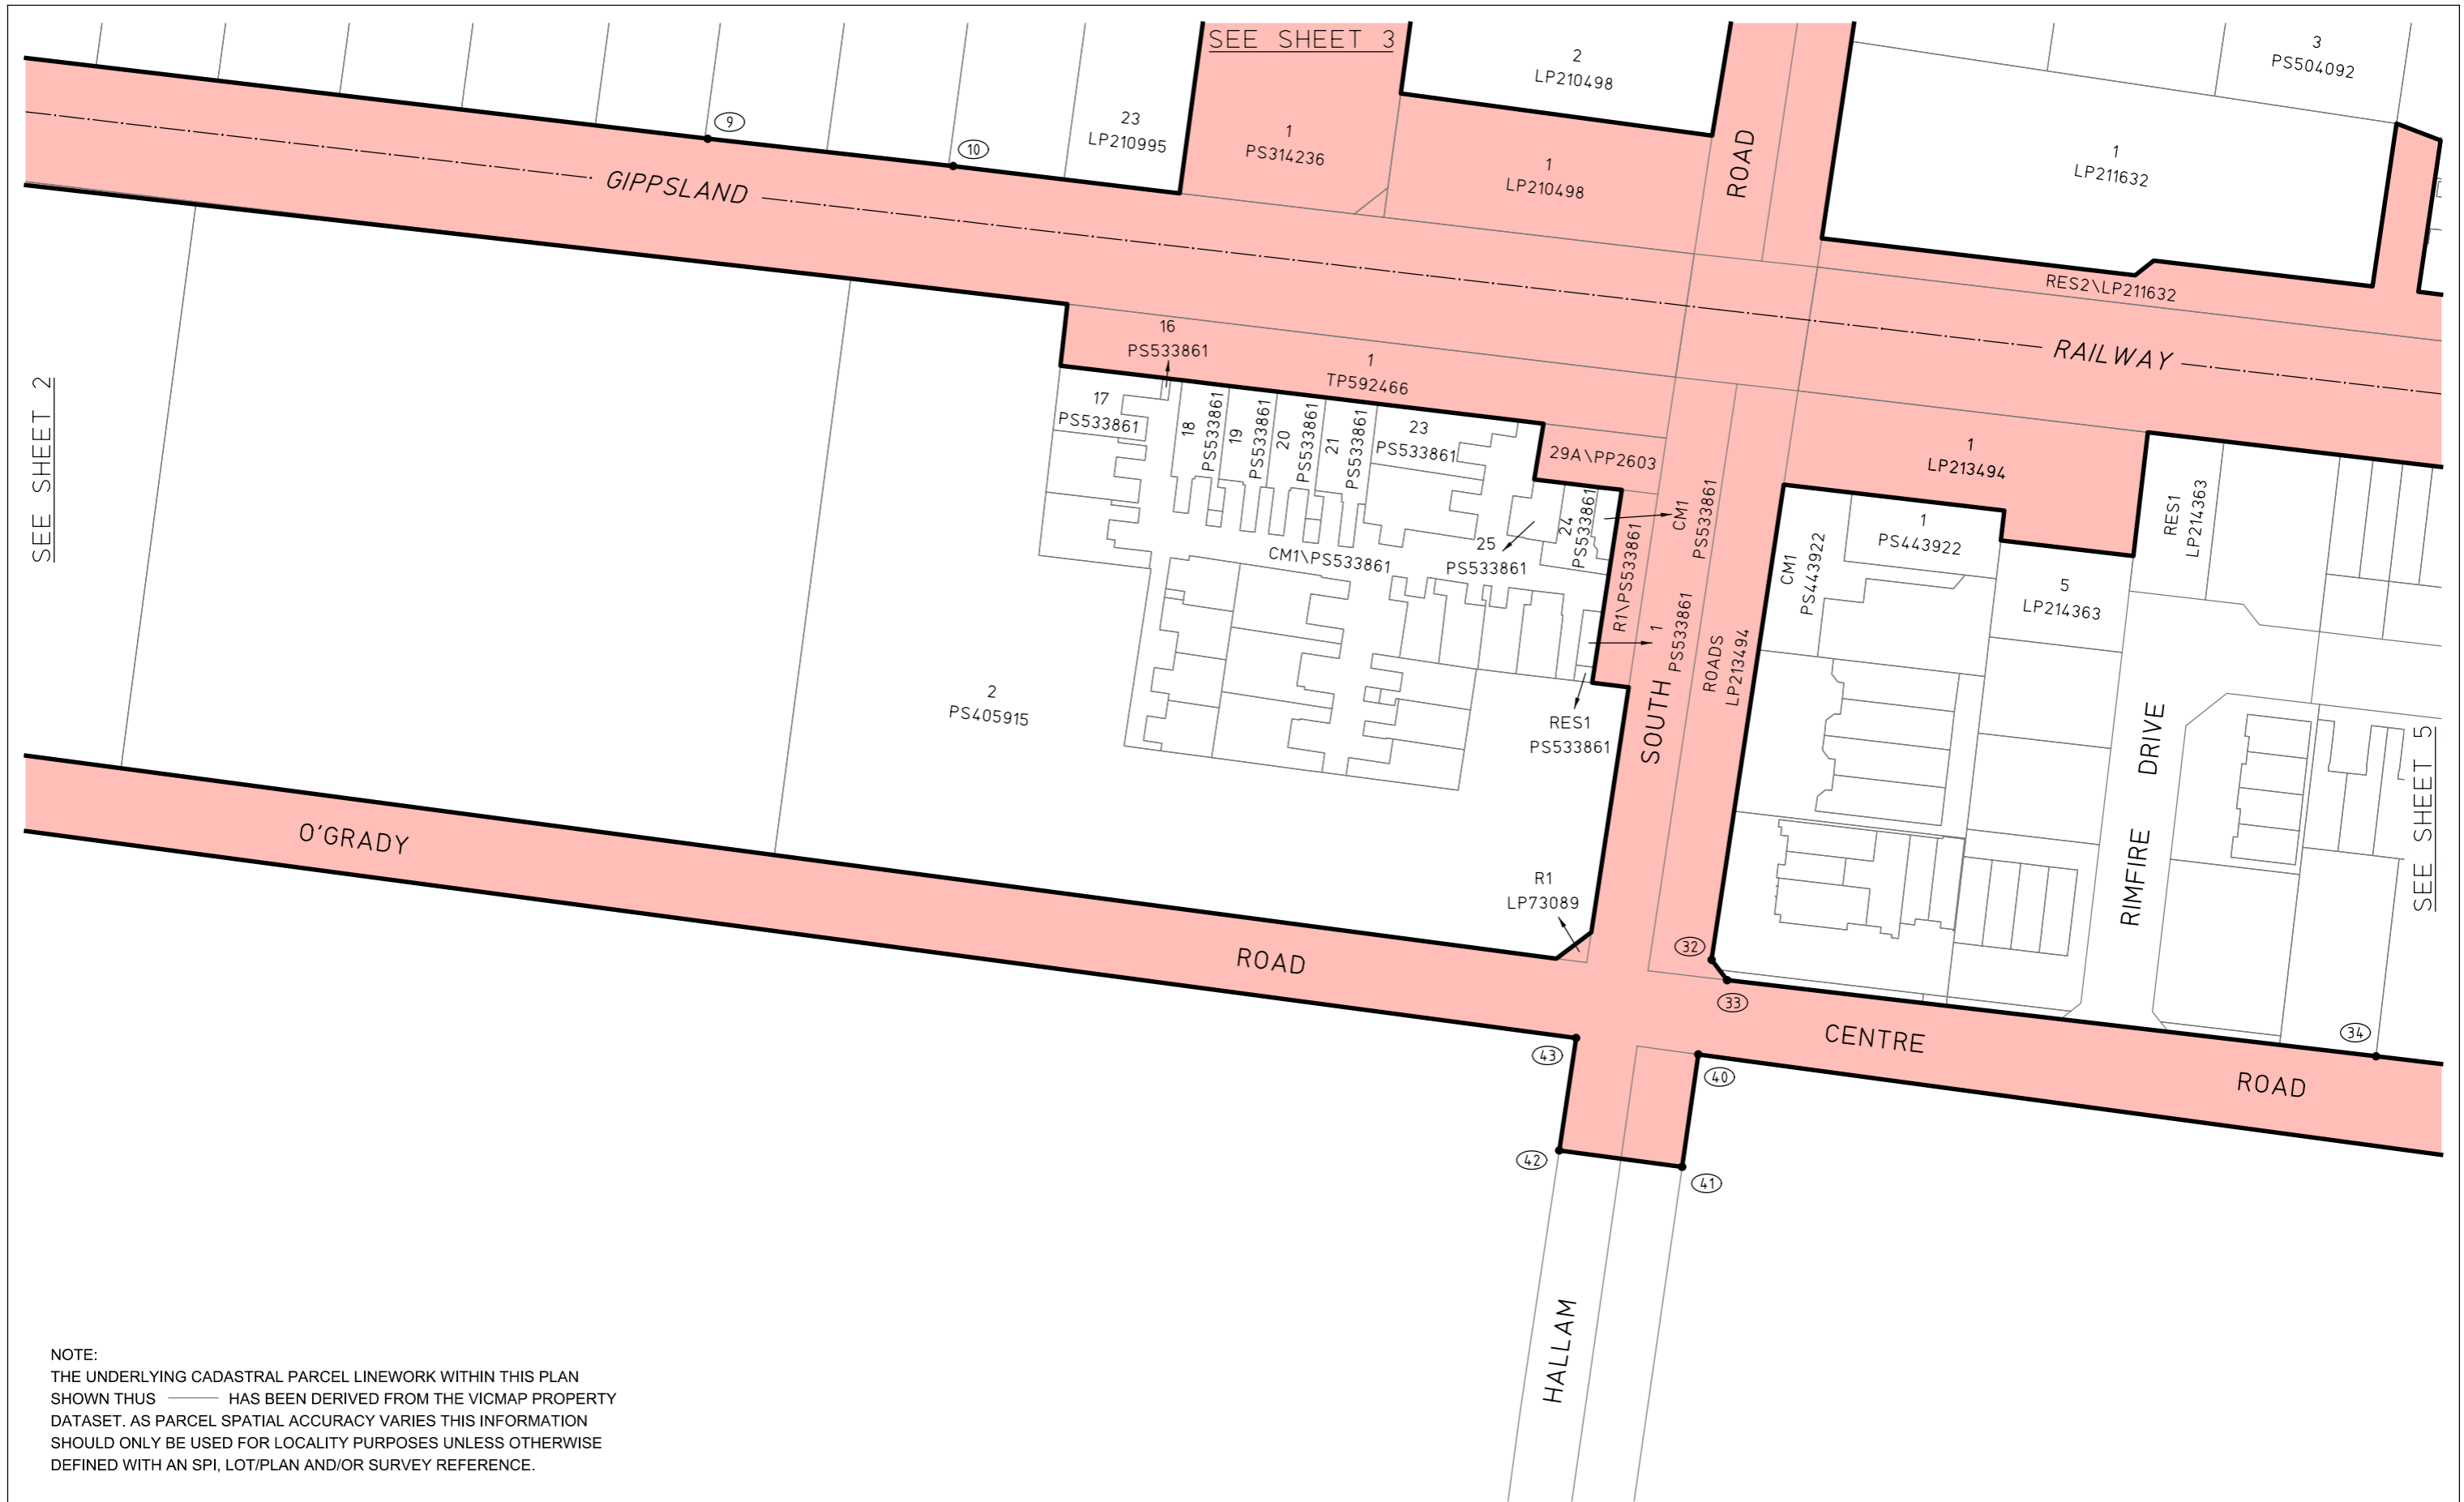

ORIGINAL SHEET SIZE: A3	SHEET 3 of 7	LEGL./19-254
----------------------------	-----------------	--------------

 

NOTE:
 THE UNDERLYING CADASTRAL PARCEL LINEWORK WITHIN THIS PLAN SHOWN THUS  HAS BEEN DERIVED FROM THE VICMAP PROPERTY DATASET. AS PARCEL SPATIAL ACCURACY VARIES THIS INFORMATION SHOULD ONLY BE USED FOR LOCALITY PURPOSES UNLESS OTHERWISE DEFINED WITH AN SPI, LOT/PLAN AND/OR SURVEY REFERENCE.

POINTS SHOWN THUS  ARE COORDINATED.
 SEE SHEET 7 FOR SCHEDULE OF COORDINATES.

LINES SHOWN THUS  ARE THE VICMAP PARCELS WHICH ARE THE APPROXIMATE LOCATION ONLY OF TITLE BOUNDARIES.

LEGEND
 PROJECT AREA

HALLAM SOUTH ROAD PROJECT AREA





LEVEL CROSSING REMOVAL PROJECT

20 10 0 20 40 60 80
 LENGTHS ARE IN METRES


SCALE 1:2000


ORIGINAL SHEET SIZE: A3 SHEET 4 of 7 LEGL./19-254

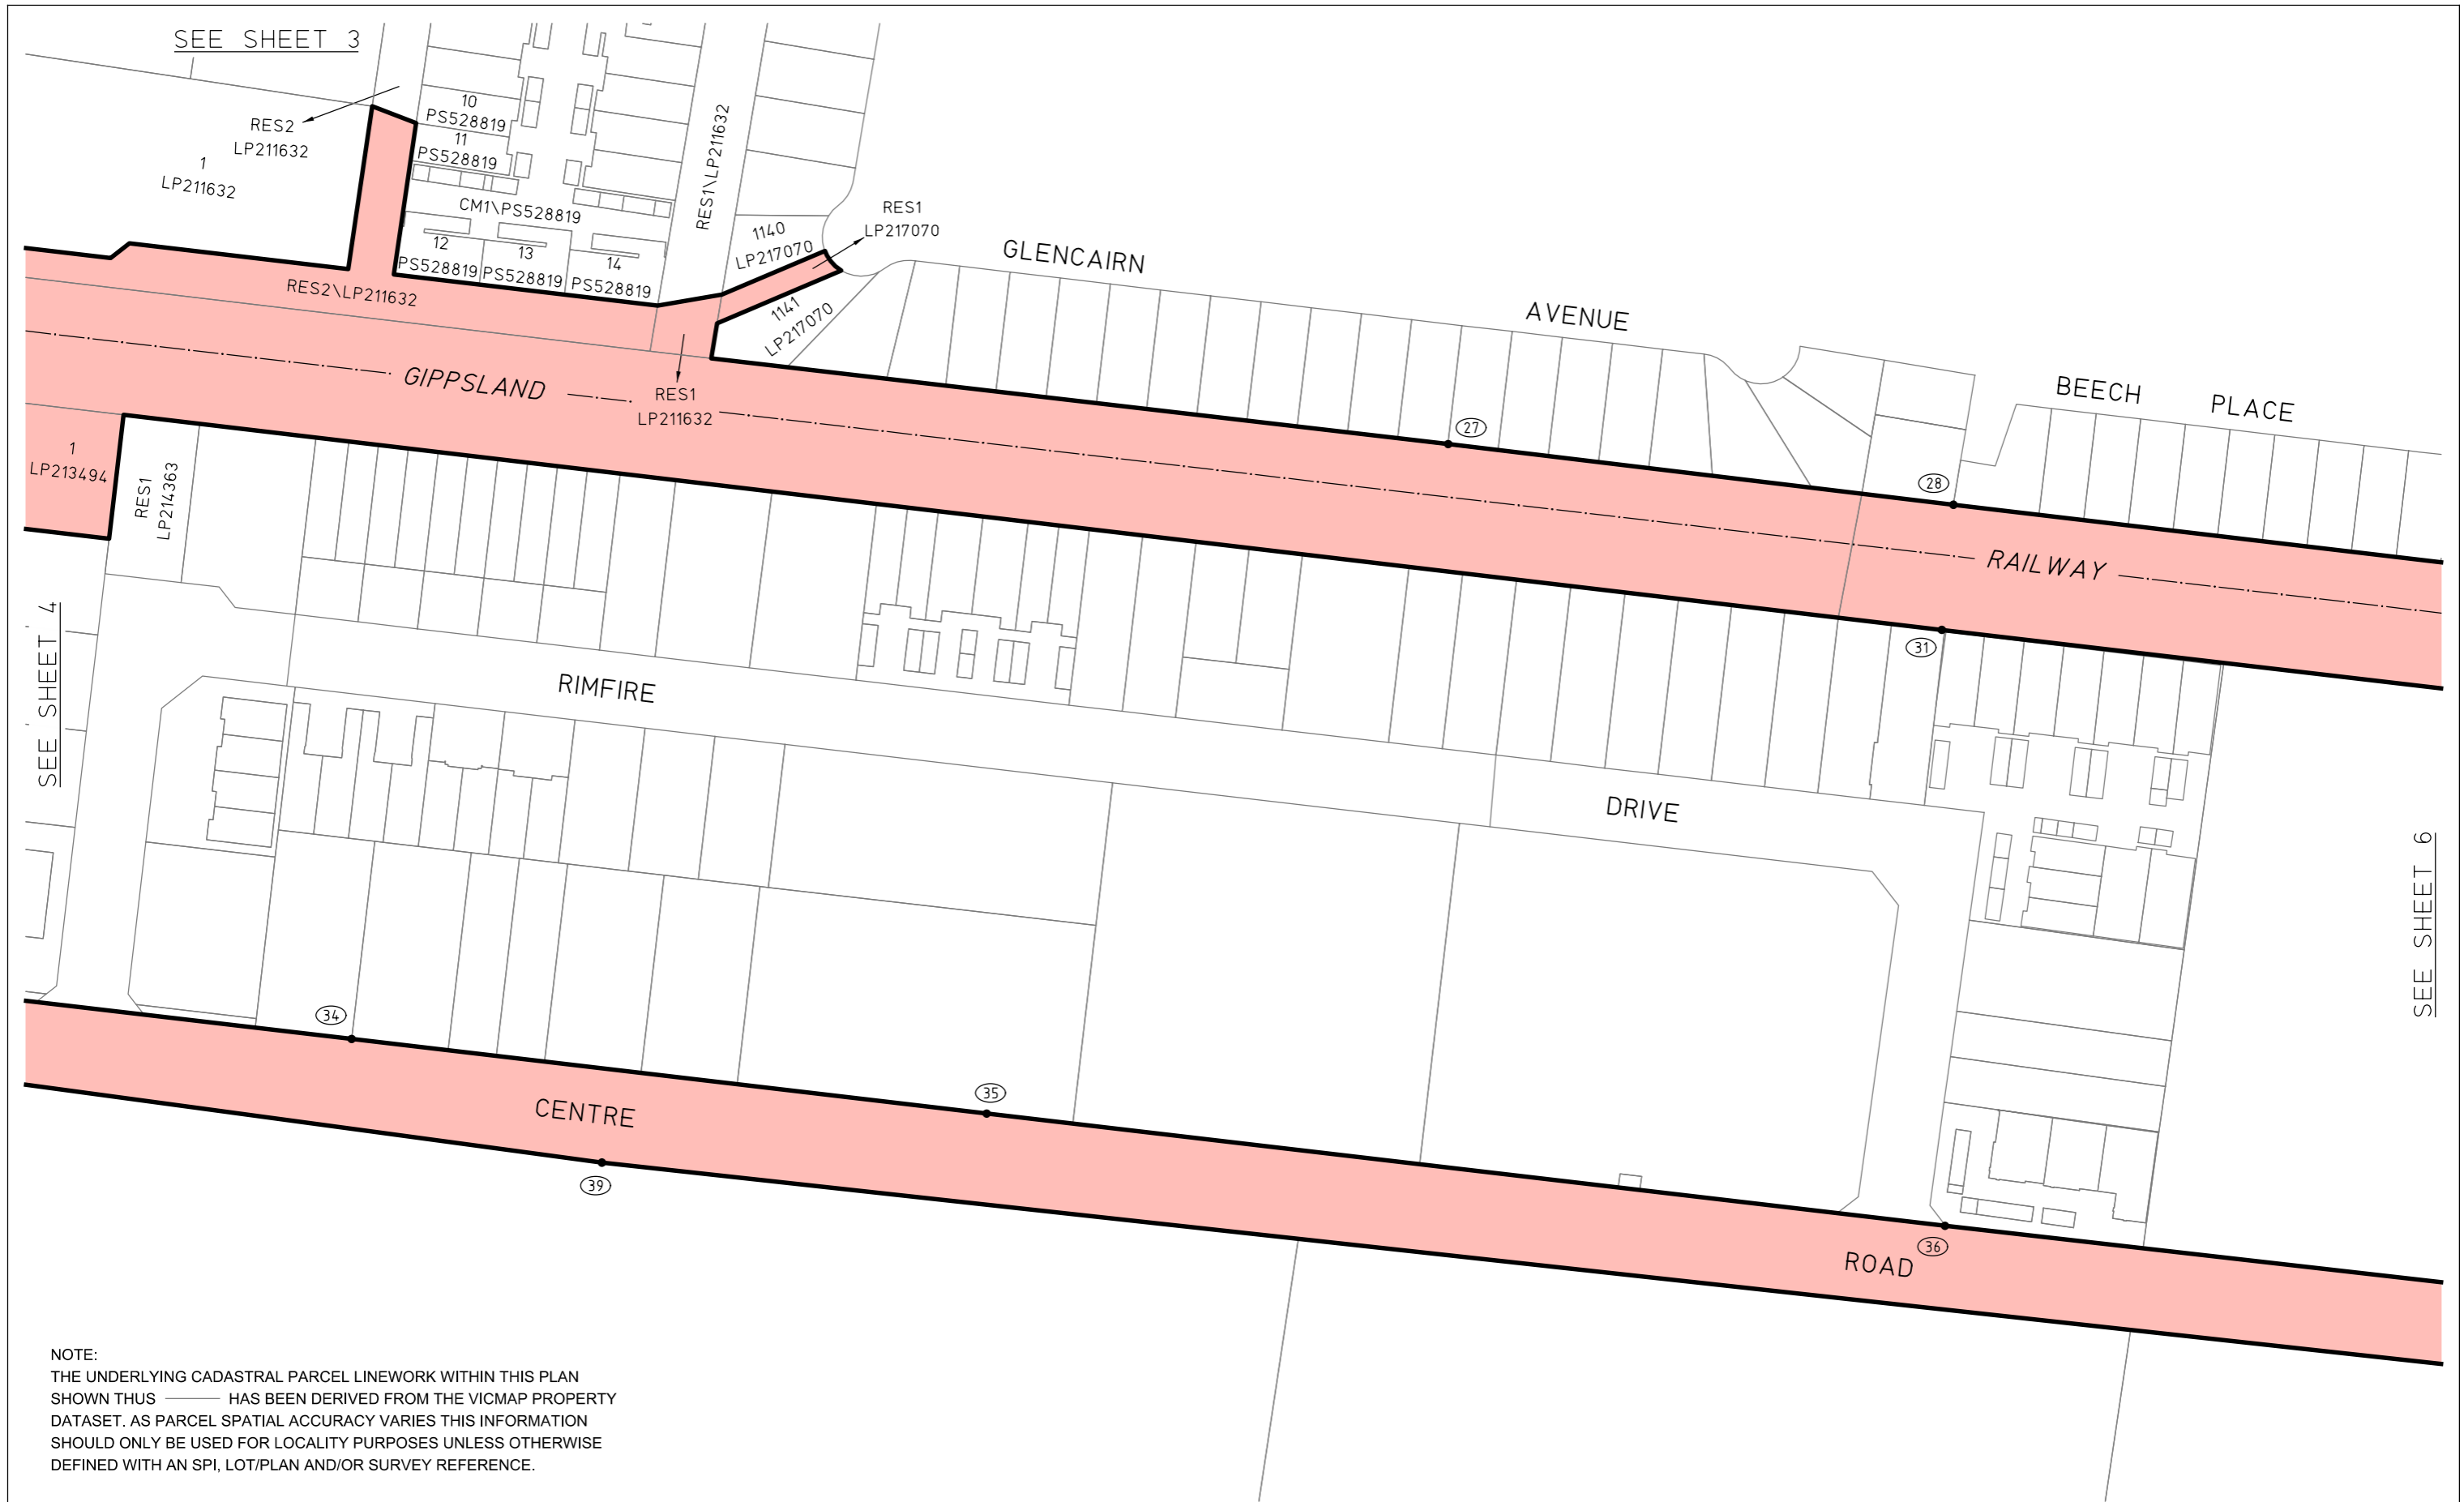

NOTE:
 THE UNDERLYING CADASTRAL PARCEL LINEWORK WITHIN THIS PLAN SHOWN THUS  HAS BEEN DERIVED FROM THE VICMAP PROPERTY DATASET. AS PARCEL SPATIAL ACCURACY VARIES THIS INFORMATION SHOULD ONLY BE USED FOR LOCALITY PURPOSES UNLESS OTHERWISE DEFINED WITH AN SPI, LOT/PLAN AND/OR SURVEY REFERENCE.

POINTS SHOWN THUS  ARE COORDINATED.
 SEE SHEET 7 FOR SCHEDULE OF COORDINATES.

LINES SHOWN THUS  ARE THE VICMAP PARCELS WHICH ARE THE APPROXIMATE LOCATION ONLY OF TITLE BOUNDARIES.

LEGEND
 PROJECT AREA


HALLAM SOUTH ROAD PROJECT AREA




LEVEL CROSSING REMOVAL PROJECT

20 10 0 20 40 60 80 SCALE 1:2000
 LENGTHS ARE IN METRES


ORIGINAL SHEET SIZE: A3	SHEET 5 of 7	LEGL./19-254
-------------------------	--------------	--------------

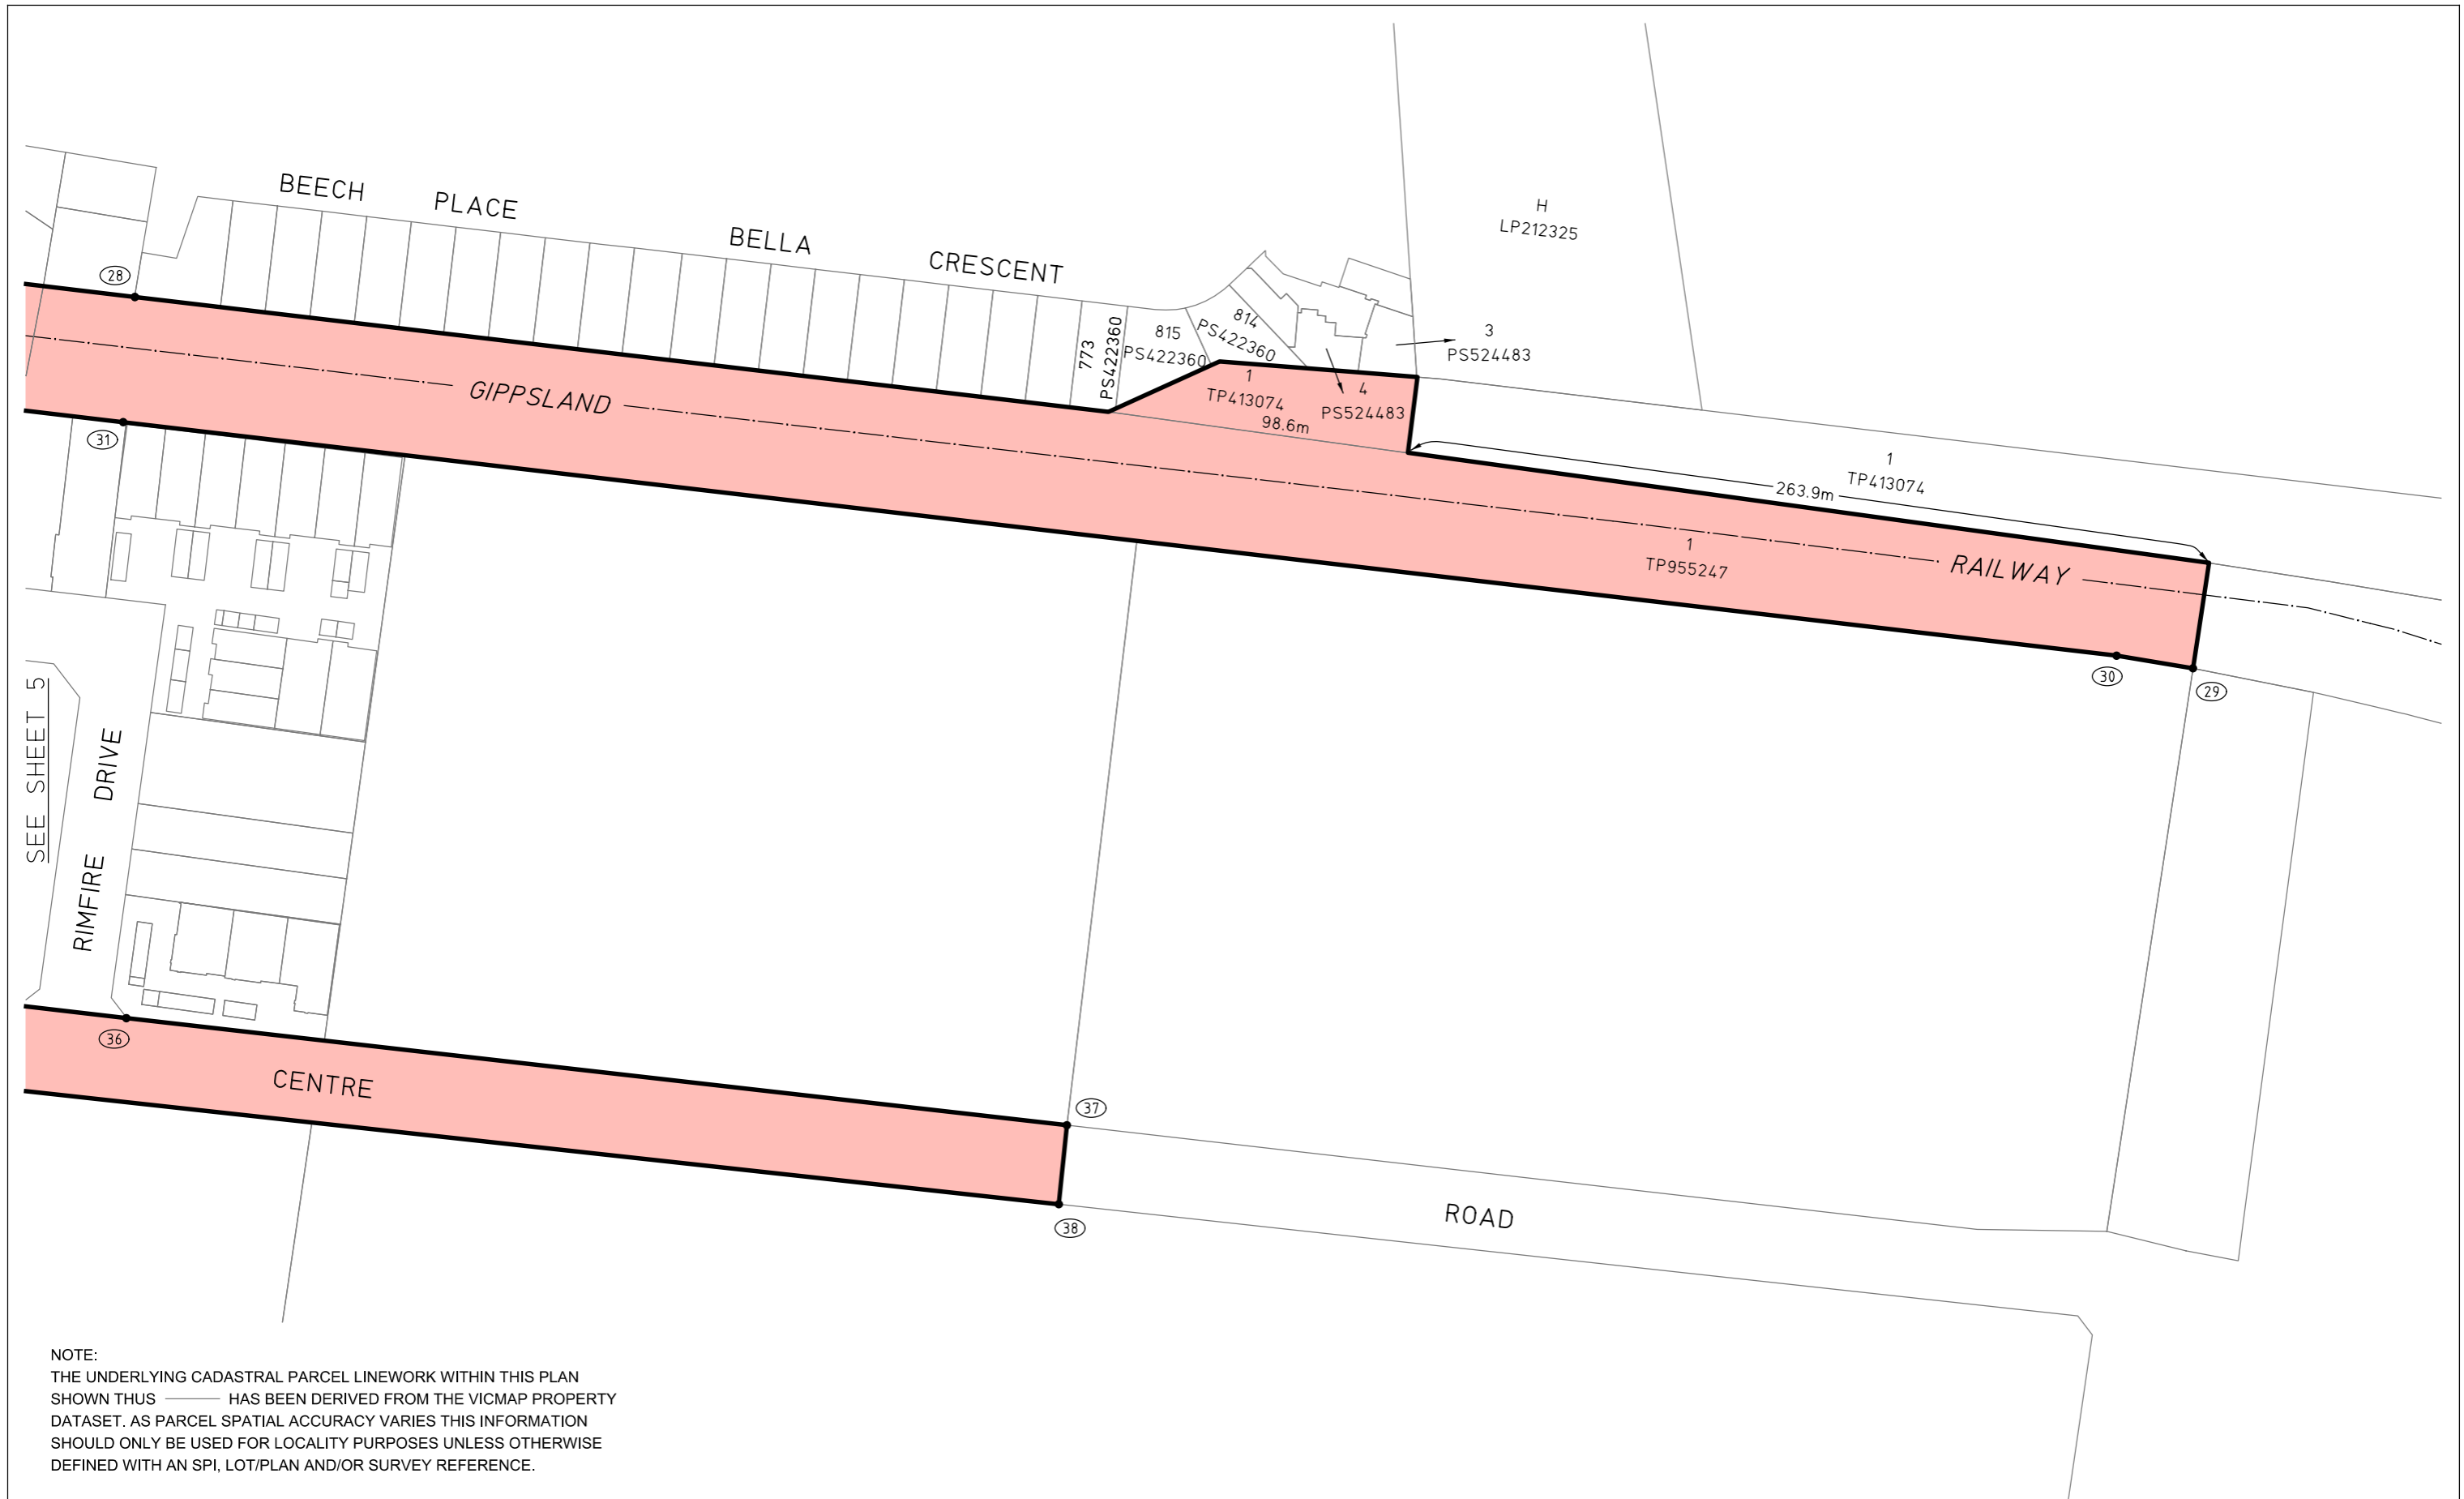

POINTS SHOWN THUS ● (1) ARE COORDINATED.
 SEE SHEET 7 FOR SCHEDULE OF COORDINATES.

LINES SHOWN THUS  ARE THE VICMAP PARCELS WHICH ARE THE APPROXIMATE LOCATION ONLY OF TITLE BOUNDARIES.


LEGEND

 PROJECT AREA

HALLAM SOUTH ROAD PROJECT AREA



LEVEL CROSSING REMOVAL PROJECT

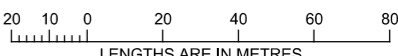 SCALE 1:2000

ORIGINAL SHEET SIZE: A3 SHEET 6 of 7 LEGL./19-254

MGA2020 ZONE 55 CO-ORDINATES (METRES)

COORDINATES ROUNDED TO THE NEAREST METRE. ADD 2 DECIMAL PLACES FOR FULL PRECISION

POINT	EAST	NORTH
1	347124	5790927
2	347154	5790959
3	347189	5790948
4	347214	5790942
5	347250	5790933
6	347304	5790921
7	347350	5790914
8	347361	5790912
9	347886	5790850
10	347966	5790841
11	347898	5790946
12	347896	5790970
13	348039	5790951
14	348046	5790956
15	348065	5791097
16	348094	5791095
17	348242	5791075
18	348249	5791080
19	348254	5791119
20	348294	5791113
21	348288	5791074
22	348293	5791067
23	348385	5791054
24	348394	5791028
25	348290	5791044
26	348283	5791039
27	348788	5790745
28	348953	5790725
29	349625	5790604

POINT	EAST	NORTH
30	349600	5790608
31	348950	5790684
32	348214	5790582
33	348219	5790575
34	348431	5790551
35	348638	5790526
36	348951	5790490
37	349258	5790455
38	349255	5790429
39	348512	5790510
40	348210	5790551
41	348204	5790514
42	348164	5790520
43	348170	5790556
44	347367	5790664
45	347368	5790688
46	347501	5790853
47	347360	5790872
48	347286	5790884
49	347228	5790897
50	347171	5790912
51	348084	5791066
52	348091	5791072
53	348238	5791052
54	348243	5791045
55	348222	5790899

**COORDINATE
SCHEDULE**

**HALLAM SOUTH ROAD
PROJECT AREA**



LEVEL CROSSING REMOVAL PROJECT

ORIGINAL SHEET
SIZE: A3

SHEET
7 of 7

LEGL./19-254