



(DATE)
(SIGNATURE)
(BLOCK LETTERS)
Certified By:

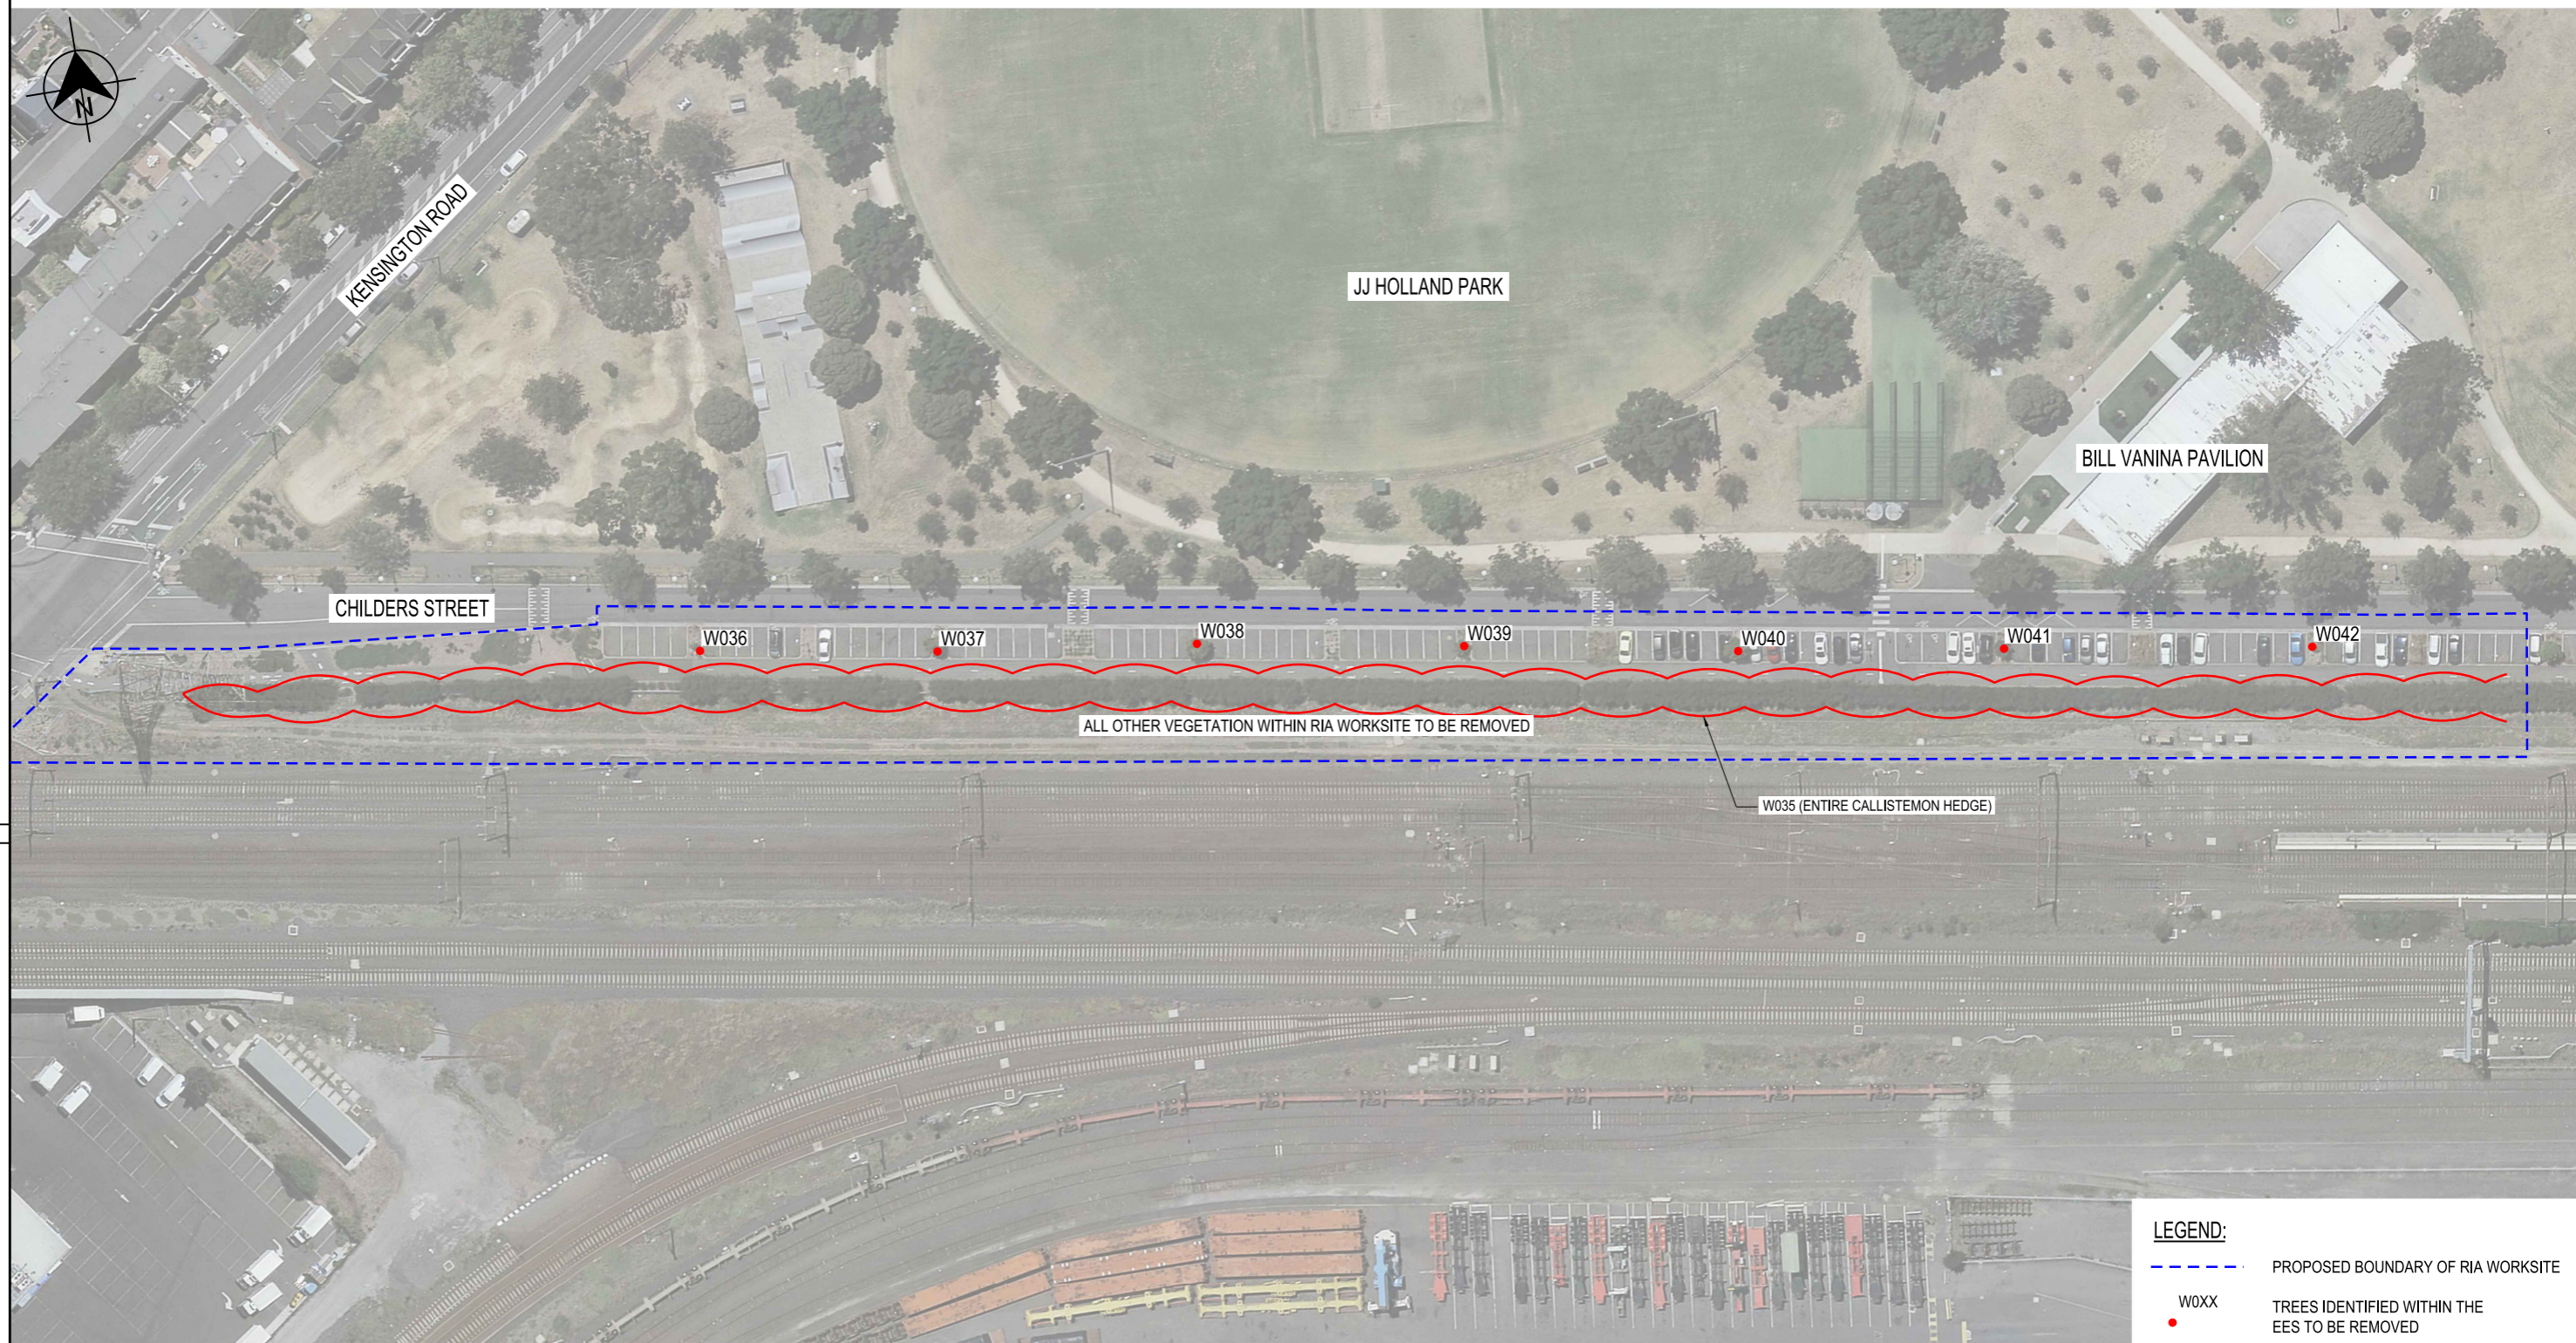

LEGEND:
 - - - - - PROPOSED BOUNDARY OF RIA WORKSITE
 ● W0XX TREES IDENTIFIED WITHIN THE EES TO BE REMOVED
 ~~~~~ W035

PLAN  
SCALE 1:1000

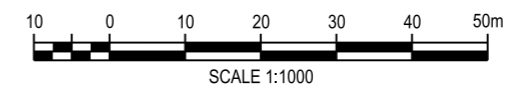

FOR INFORMATION

10:36:29 AM  
29/08/2018

| Revised By | In Serv | Rev. | Date | Description | Designed | Checked | Ind. Review | Approved |
|------------|---------|------|------|-------------|----------|---------|-------------|----------|
|            |         |      |      |             |          |         |             |          |

**INTERNAL REVIEW**

|                            |                                                                     |
|----------------------------|---------------------------------------------------------------------|
| <del>---</del><br>DRAFTER  | <del>---</del><br>LEAD DRAFTER                                      |
| <del>---</del><br>DESIGNER | <del>---</del><br>DELIVERY CO-ORDINATOR                             |
| <del>---</del><br>CHECKER  | SIGNATURE INFERS THIS PACKAGE OF DRAWINGS<br><del>---</del><br>INT. |

**RAILWAY TRACK AND CIVIL**  
**WESTERN PORTAL**  
 WESTERN PORTAL  
 PROPOSED RIA EARLY WORKS  
 VEGETATION REMOVAL PLAN

|                                       |                                         |                  |
|---------------------------------------|-----------------------------------------|------------------|
| Up Location<br>East.<br>North.<br>ID# | Down Location<br>East.<br>North.<br>ID# | Datum<br>MGA Z55 |
|---------------------------------------|-----------------------------------------|------------------|

|                                                         |                  |               |
|---------------------------------------------------------|------------------|---------------|
| Project Drawing Number<br>MMR-AJM-DDWP-SK-CC-940091.dgn |                  | Revision      |
|                                                         | Drawn By         | Designed By   |
|                                                         | Checked By       | Ind. Review   |
| File Name                                               | Approved         | Approval Date |
| Sheet No.<br><b>01 of 01</b>                            | Drawing Number   |               |
| <b>NOT FOR CONSTRUCTION</b>                             |                  |               |
| Scale                                                   | Sheet Size<br>A3 | Revision      |