




GDA94 MGA94 ZONE 55

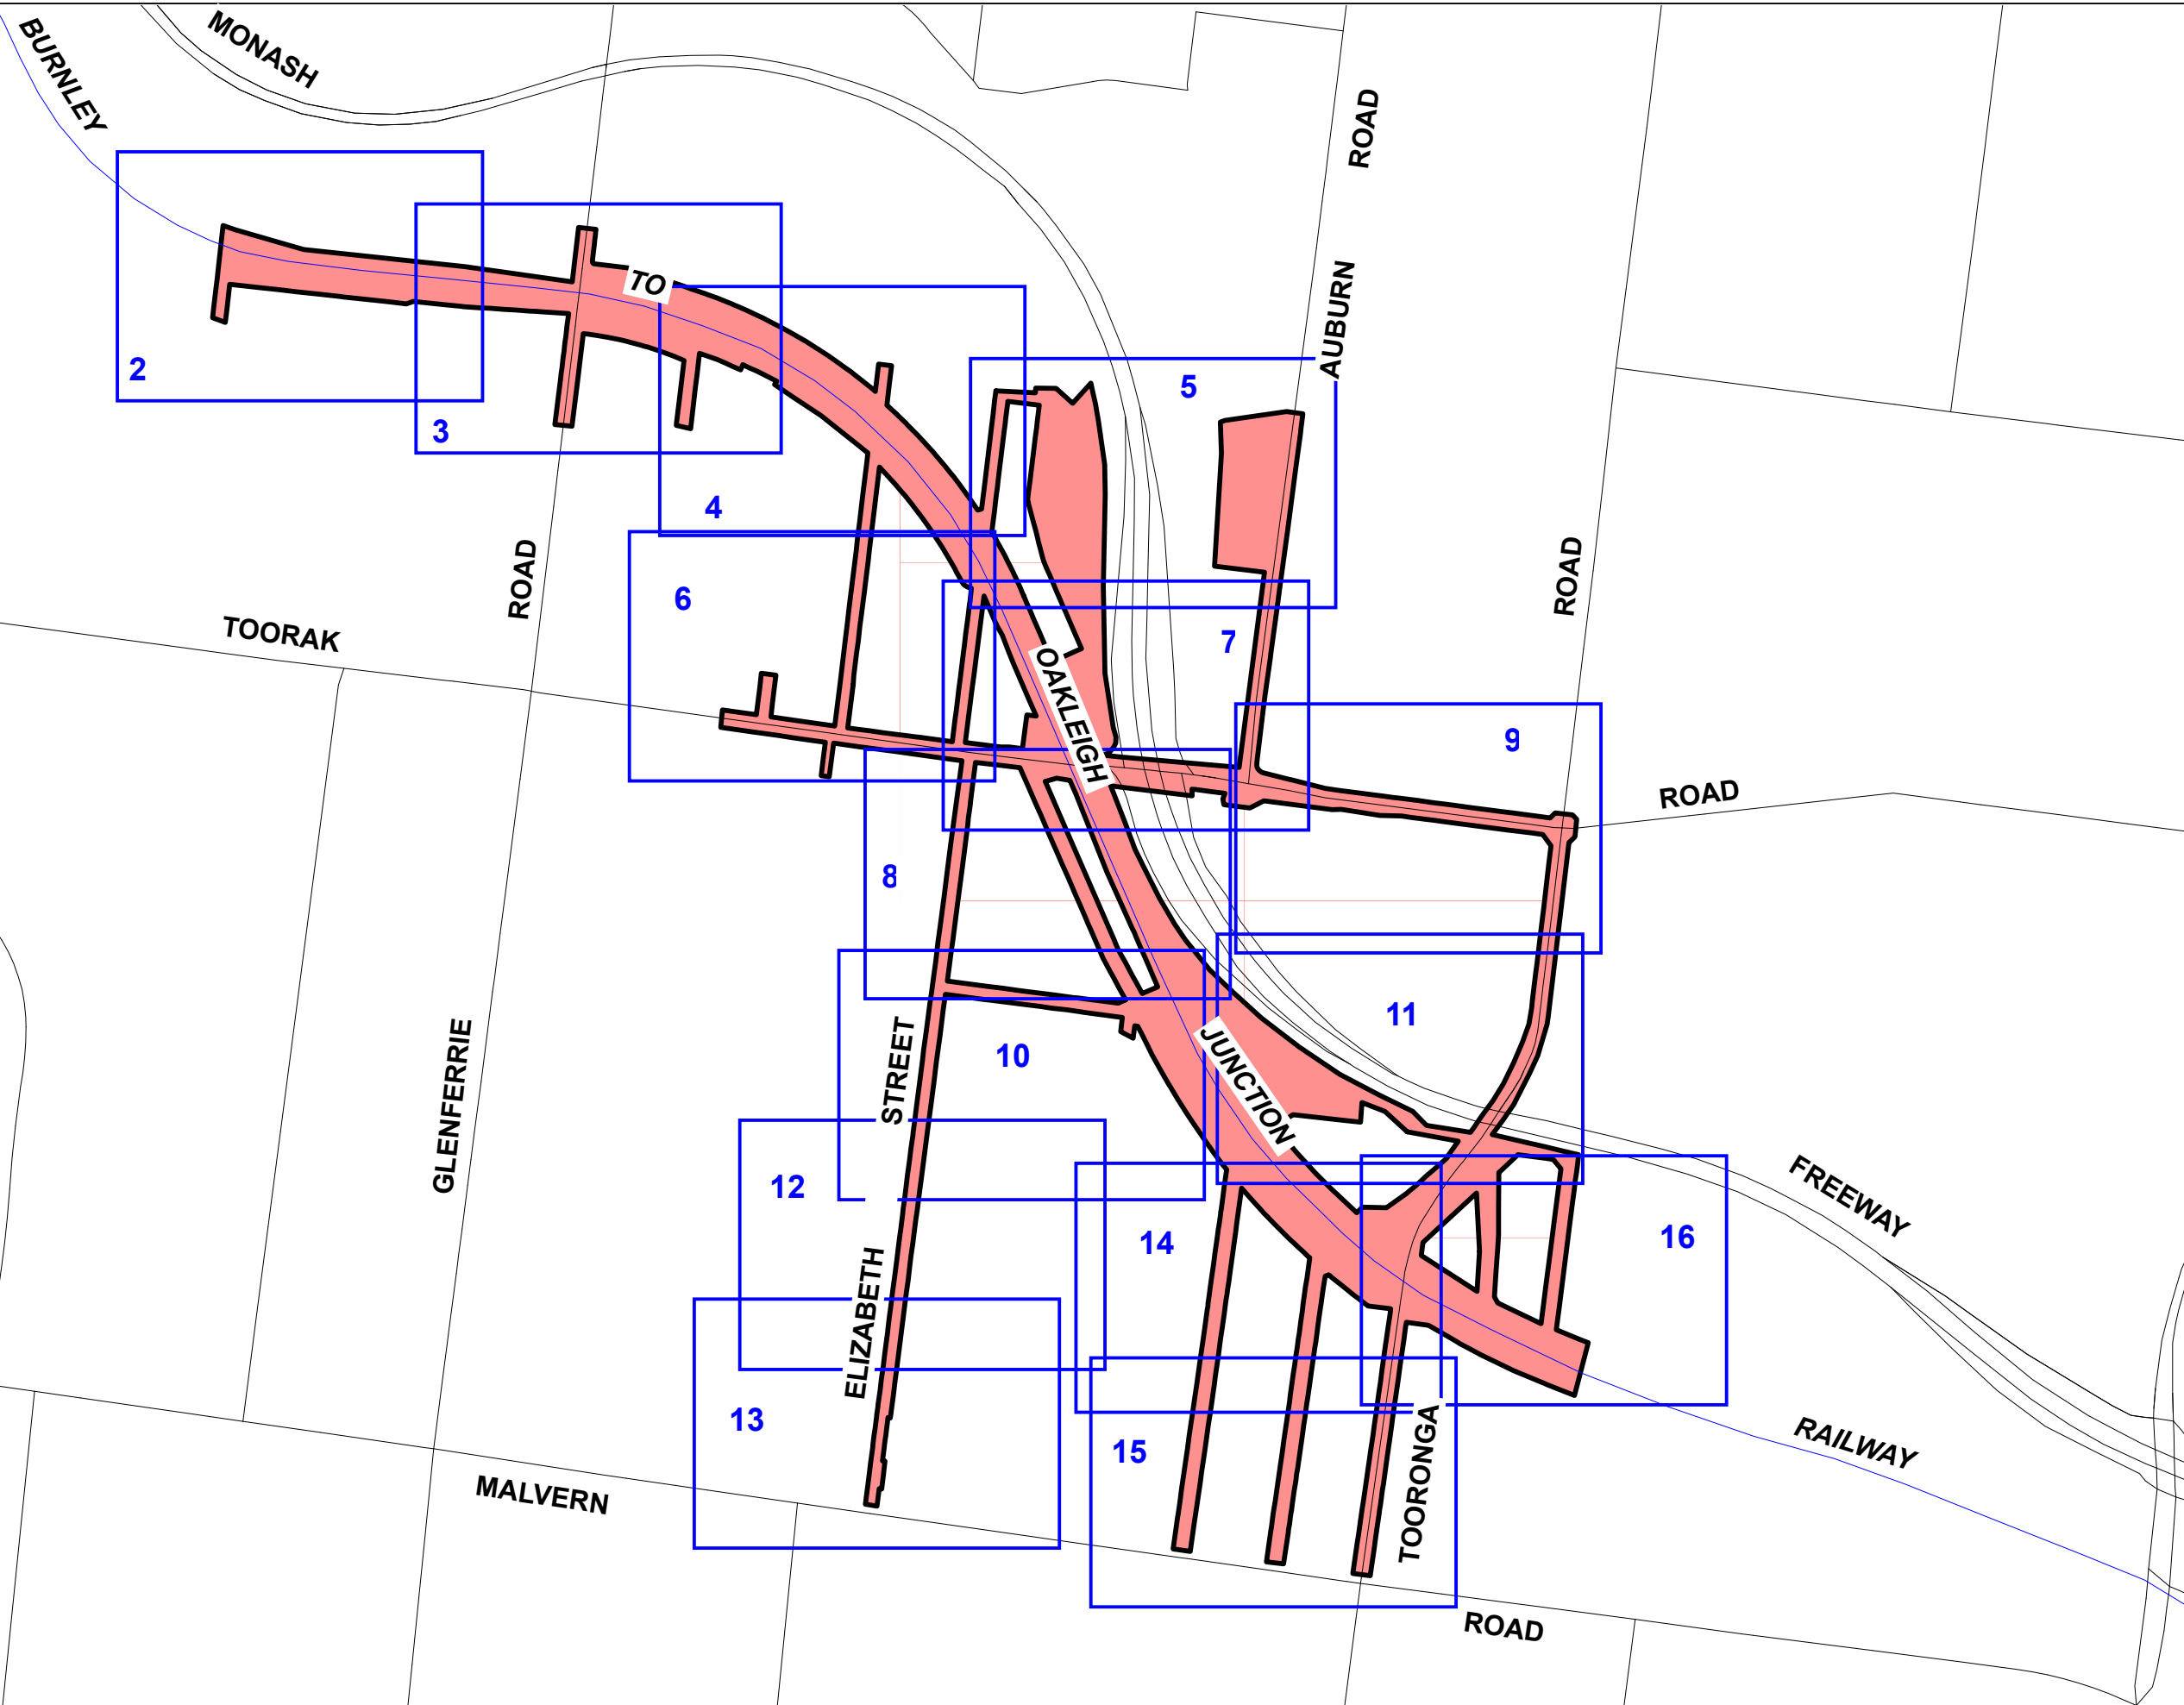

PLAN TO DESIGNATE THE PROJECT AREA PURSUANT TO SECTION 95 (2) MAJOR TRANSPORT PROJECTS FACILITATION ACT 2009

Lodged in the Central Plan office
Dated this 23rd day of April 2019

C. Leslie Sandy

Craig Leslie Sandy - Surveyor-General

LEGEND


- PROJECT AREA
- PROJECT BOUNDARY

**TOORAK ROAD
KOOYONG**

Doc No: P01-049-C-LXA-MAP-00-CGS-XGS-0001 Version 1-00



LEVEL CROSSING REMOVAL PROJECT

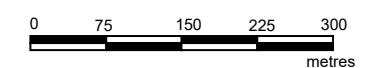

Paper Size A3 - Scale 1:7500

Index
Sheet 1 of 16
LEGL./19-032



GDA94 MGA94 ZONE 55

PC372205

1
TP632511

BURNLEY

1
TP424836

EXTEND MOONGA
ROAD ALIGNMENT

1\TP424836

1\TP958855

TO

OAKLEIGH

JUNCTION

1
TP568080

RAILWAY

WARRA

R1\LP6190

R1\LP2167

STREET

SEE SHEET 3

ROAD

SP21900

1\LP47766

2\LP47766

32\LP6190

33\LP6190

1\TP550248

1\TP551661

1\RP2081

2\RP2081

36\LP6190

37\LP6190

1\TP557938

2\RP2729

2
PS409014

1
PS409014

GLEN

ROAD

1 & 2
TP234243

1
TP220943

MOONGA

TOORAK

AVENUE

POWER R1\LP2167
AVENUE

1
PS332653

1\TP689386

1\TP594690

RES1\LP2167

1 & 2
TP682464

LEGEND


 PROJECT AREA

 PROJECT BOUNDARY

TOORAK ROAD
KOOYONG




LEVEL CROSSING REMOVAL PROJECT

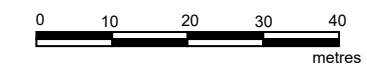

Sheet 2 of 16
LEGL./19-032



GDA94 MGSA4 ZONE 55

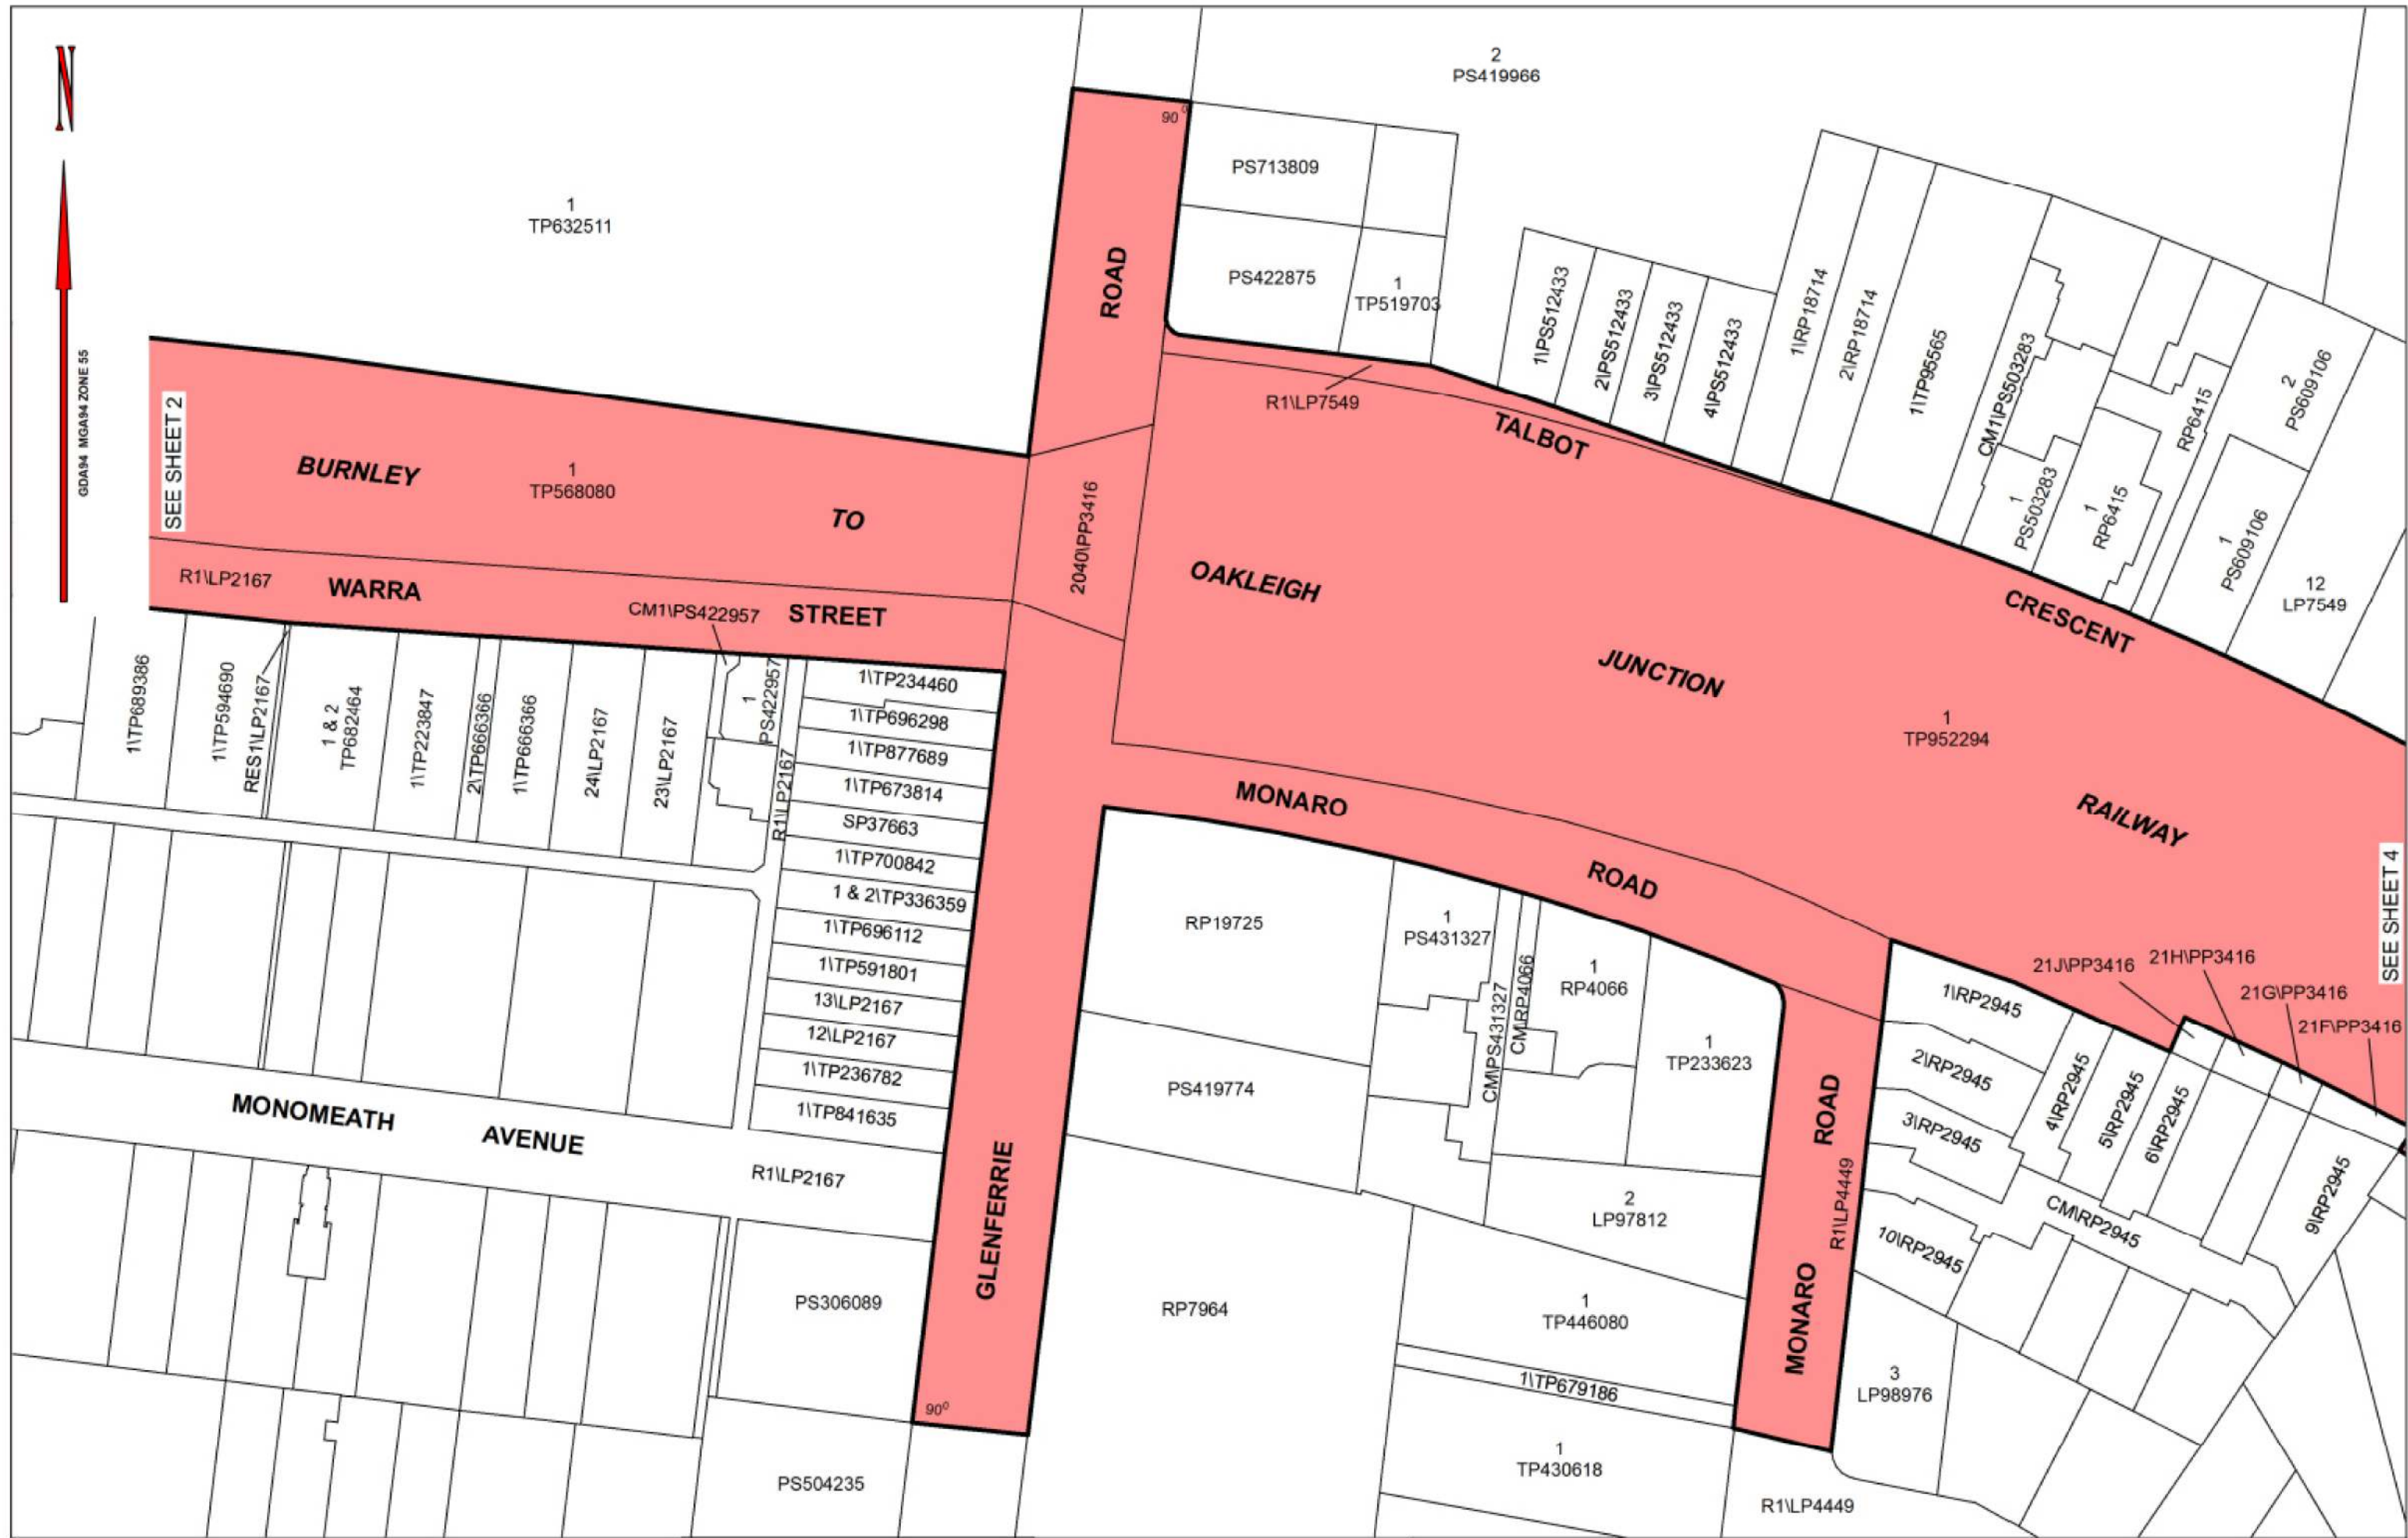

SEE SHEET 2

SEE SHEET 4

LEGEND


- PROJECT AREA
- PROJECT BOUNDARY

**TOORAK ROAD
KOOYONG**

Doc No: P01-049-C-LXA-MAP-00-CGS-XGS-0001 Version 1-00



LEVEL CROSSING REMOVAL PROJECT

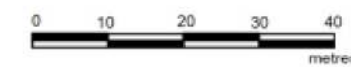


Paper Size A3 - Scale 1:1000




GDA94 MGA94 ZONE 55


SEE SHEET 3

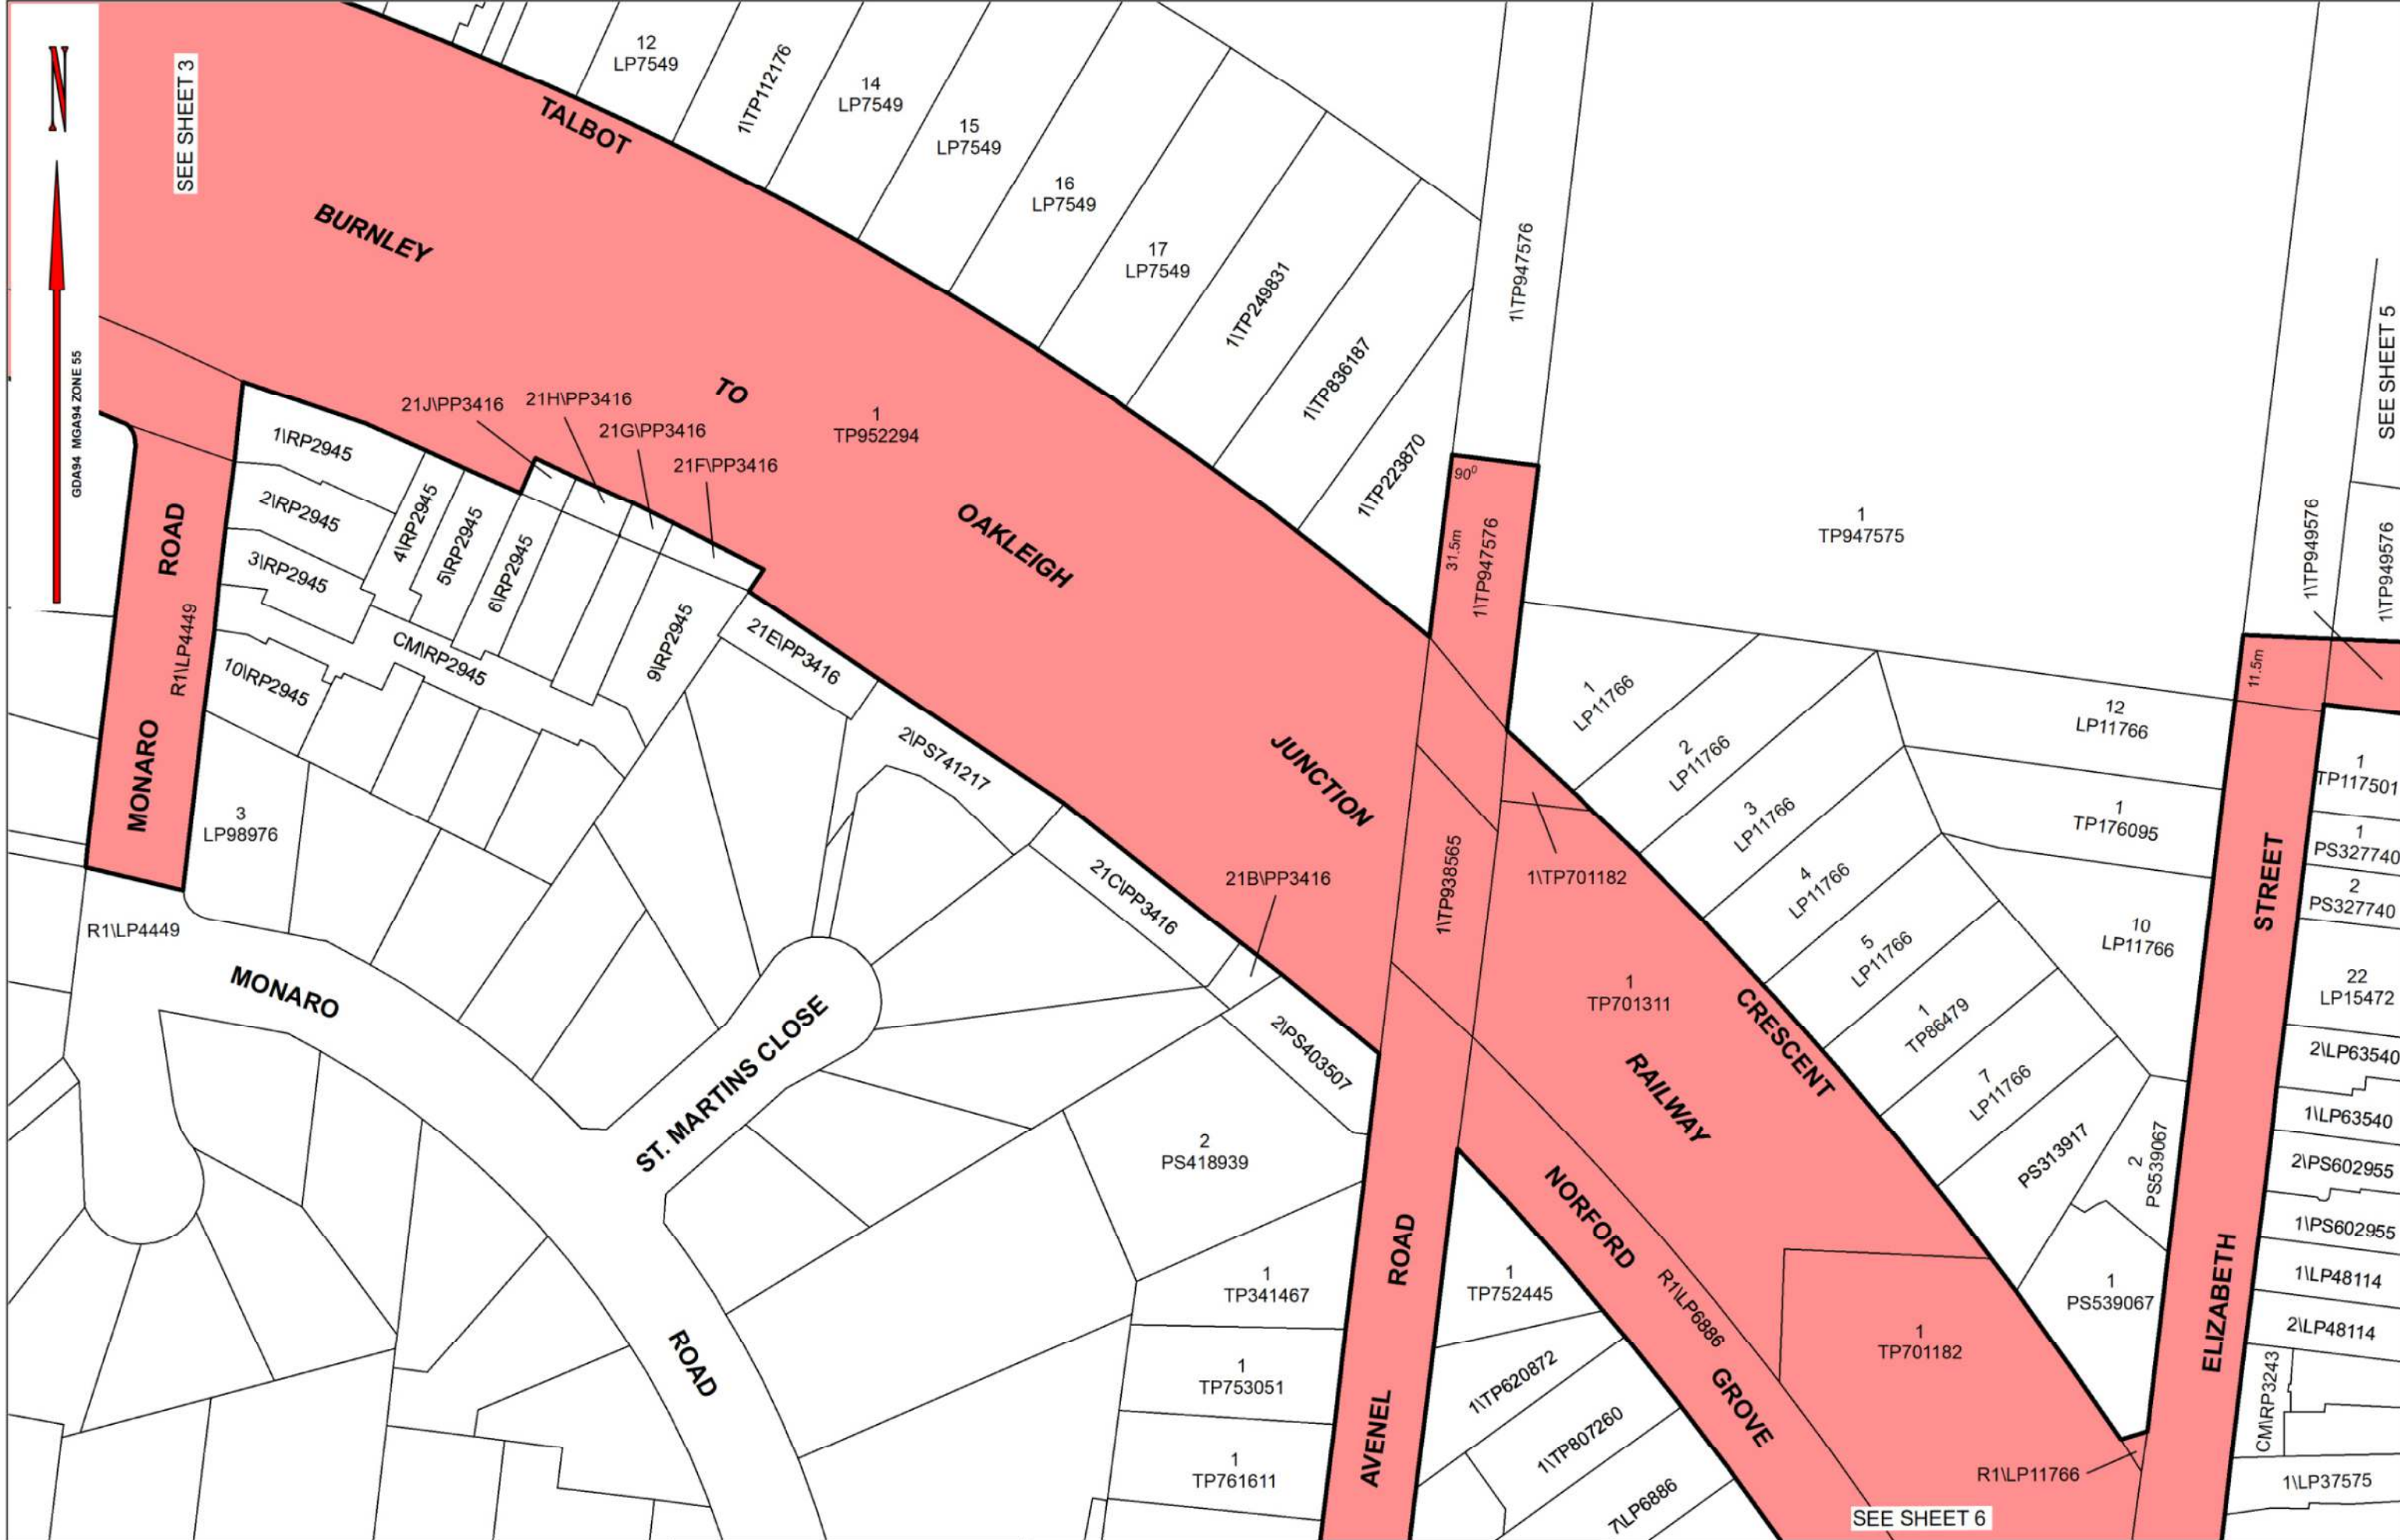

SEE SHEET 6

LEGEND

 PROJECT AREA

 PROJECT BOUNDARY

**TOORAK ROAD
KOOYONG**

Doc No: P01-049-C-LXA-MAP-00-CGS-XGS-0001 Version 1-00



LEVEL CROSSING REMOVAL PROJECT


Sheet 4 of 16
LEGL./19-032

0 10 20 30 40 metres

Paper Size A3 - Scale 1:1000



GDA94 MGA94 ZONE 55

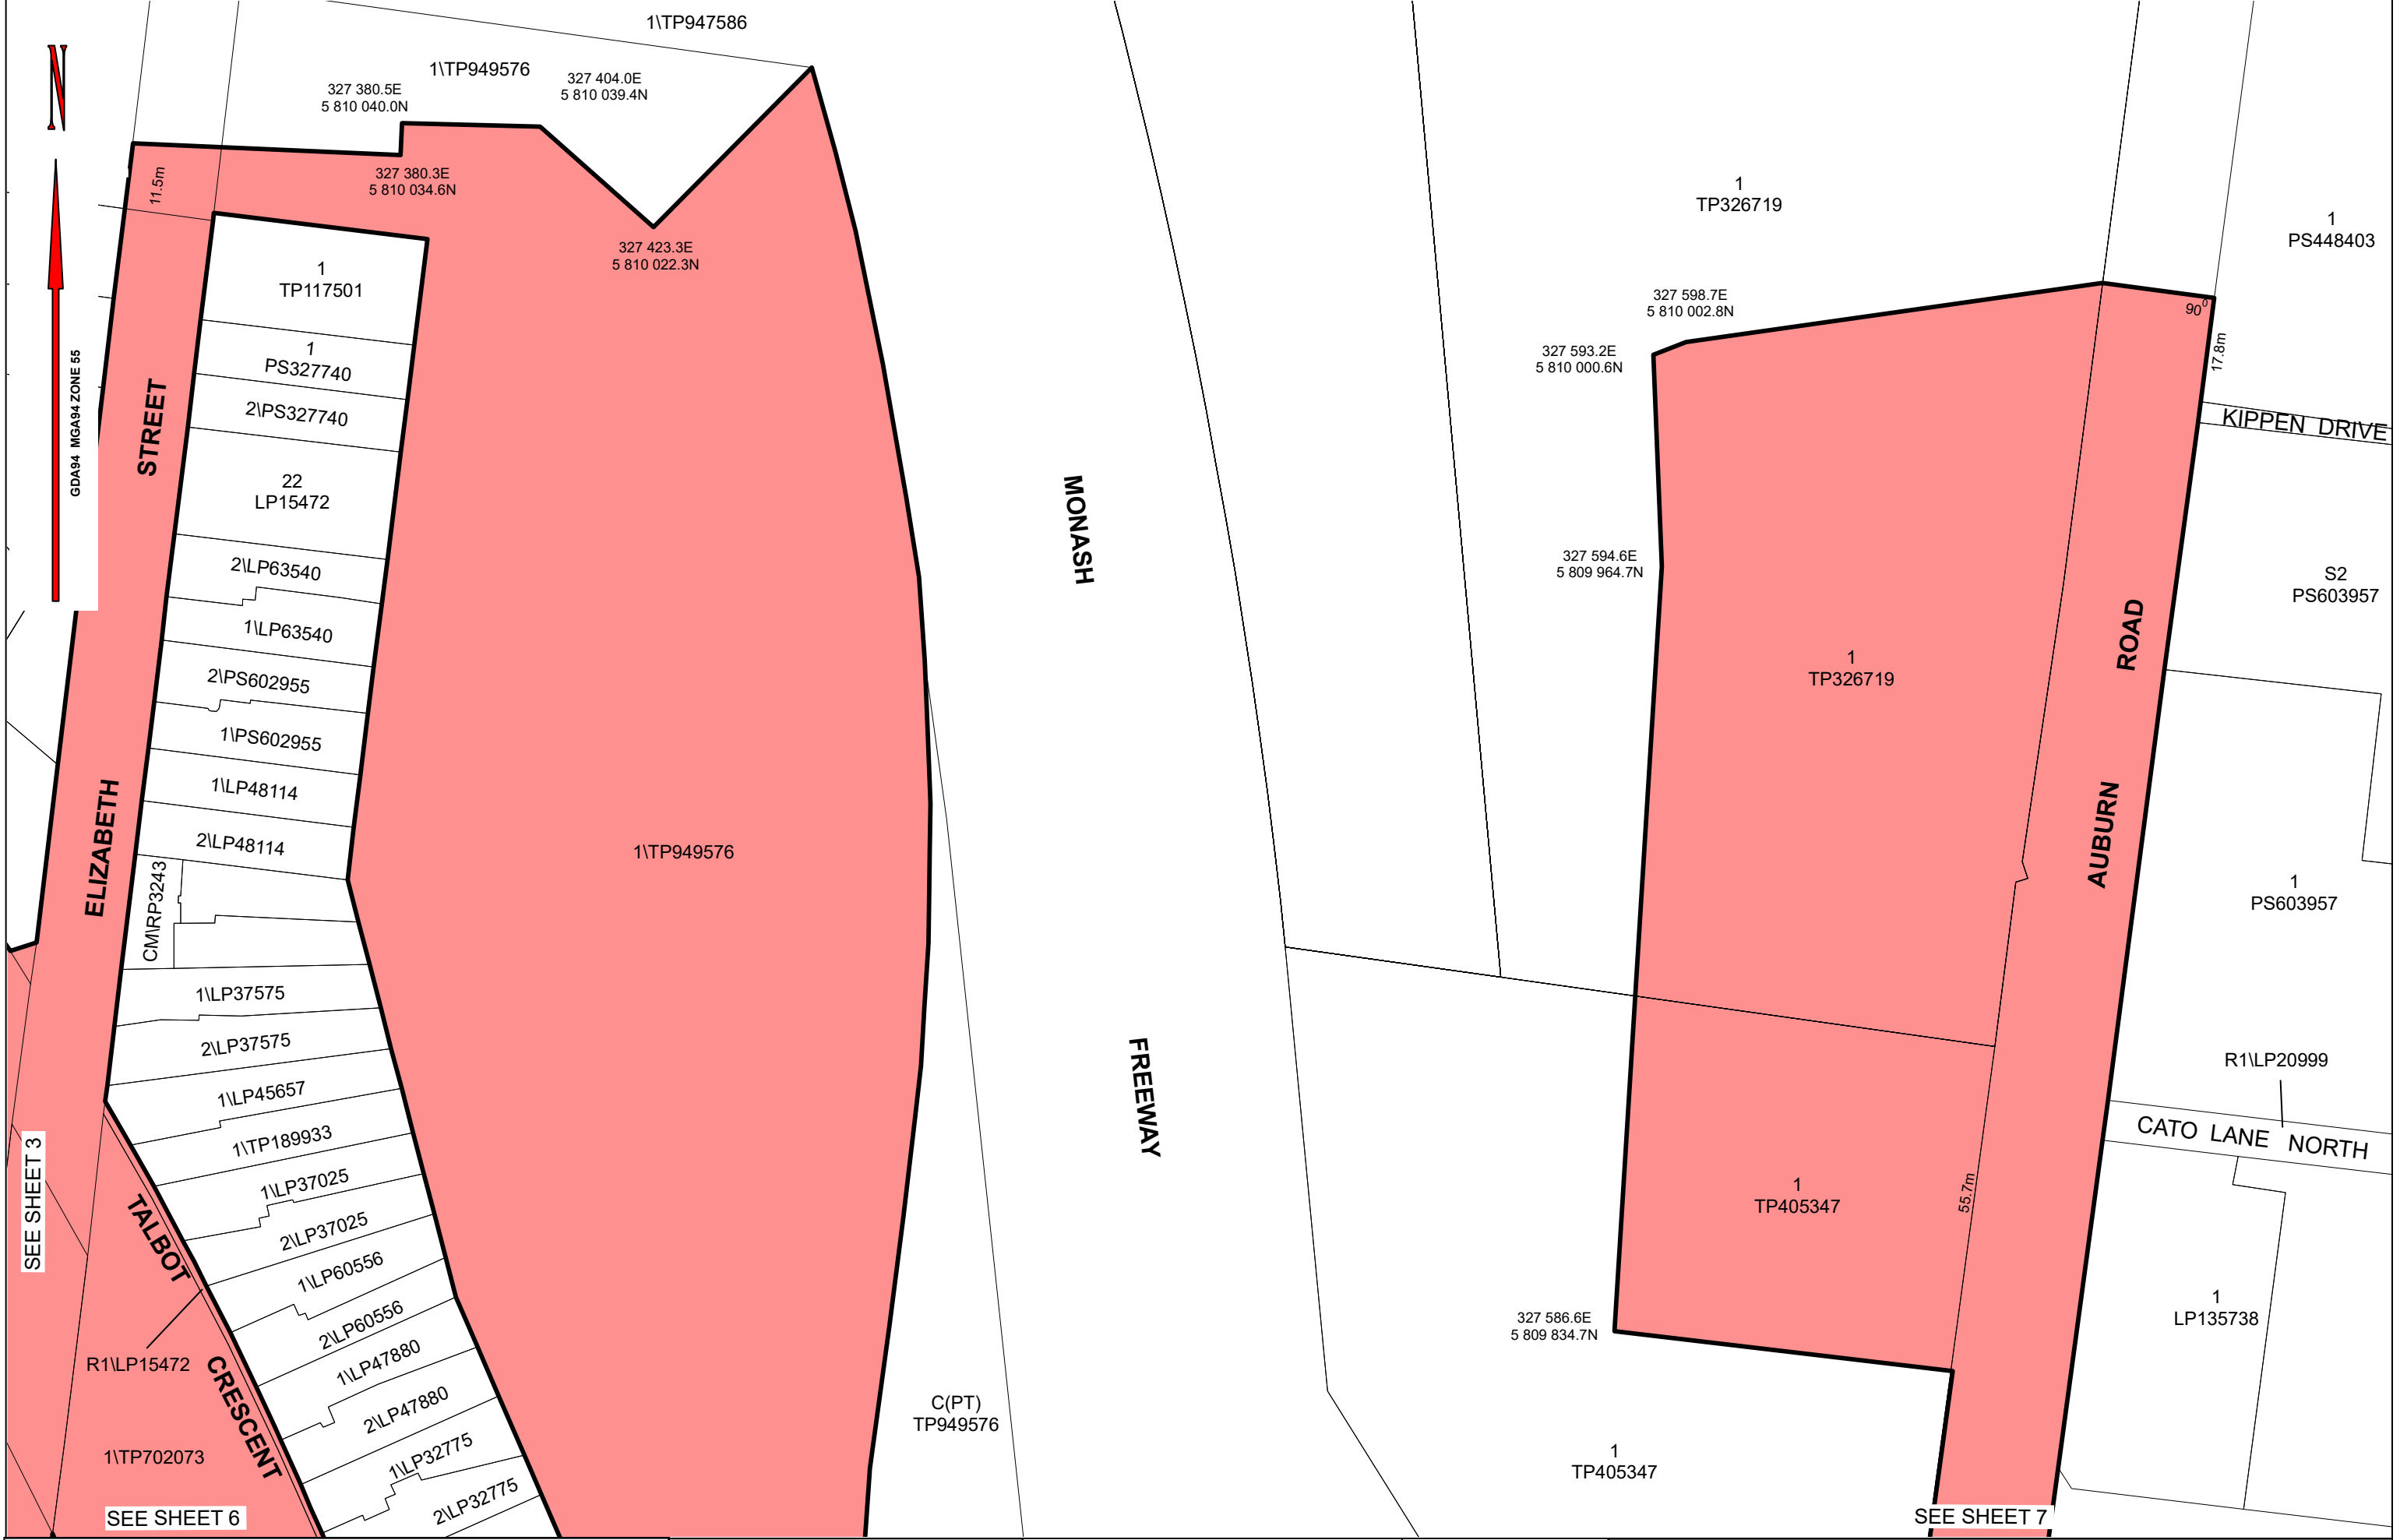

LEGEND

PROJECT AREA

PROJECT BOUNDARY

**TOORAK ROAD
KOOYONG**

Doc No: P01-049-C-LXA-MAP-00-CGS-XGS-0001 Version 1-00



LEVEL CROSSING REMOVAL PROJECT


0 10 20 30 40 metres

Paper Size A3 - Scale 1:1000


Sheet 5 of 16
LEGL./19-032




GDA94 MGA94 ZONE 55

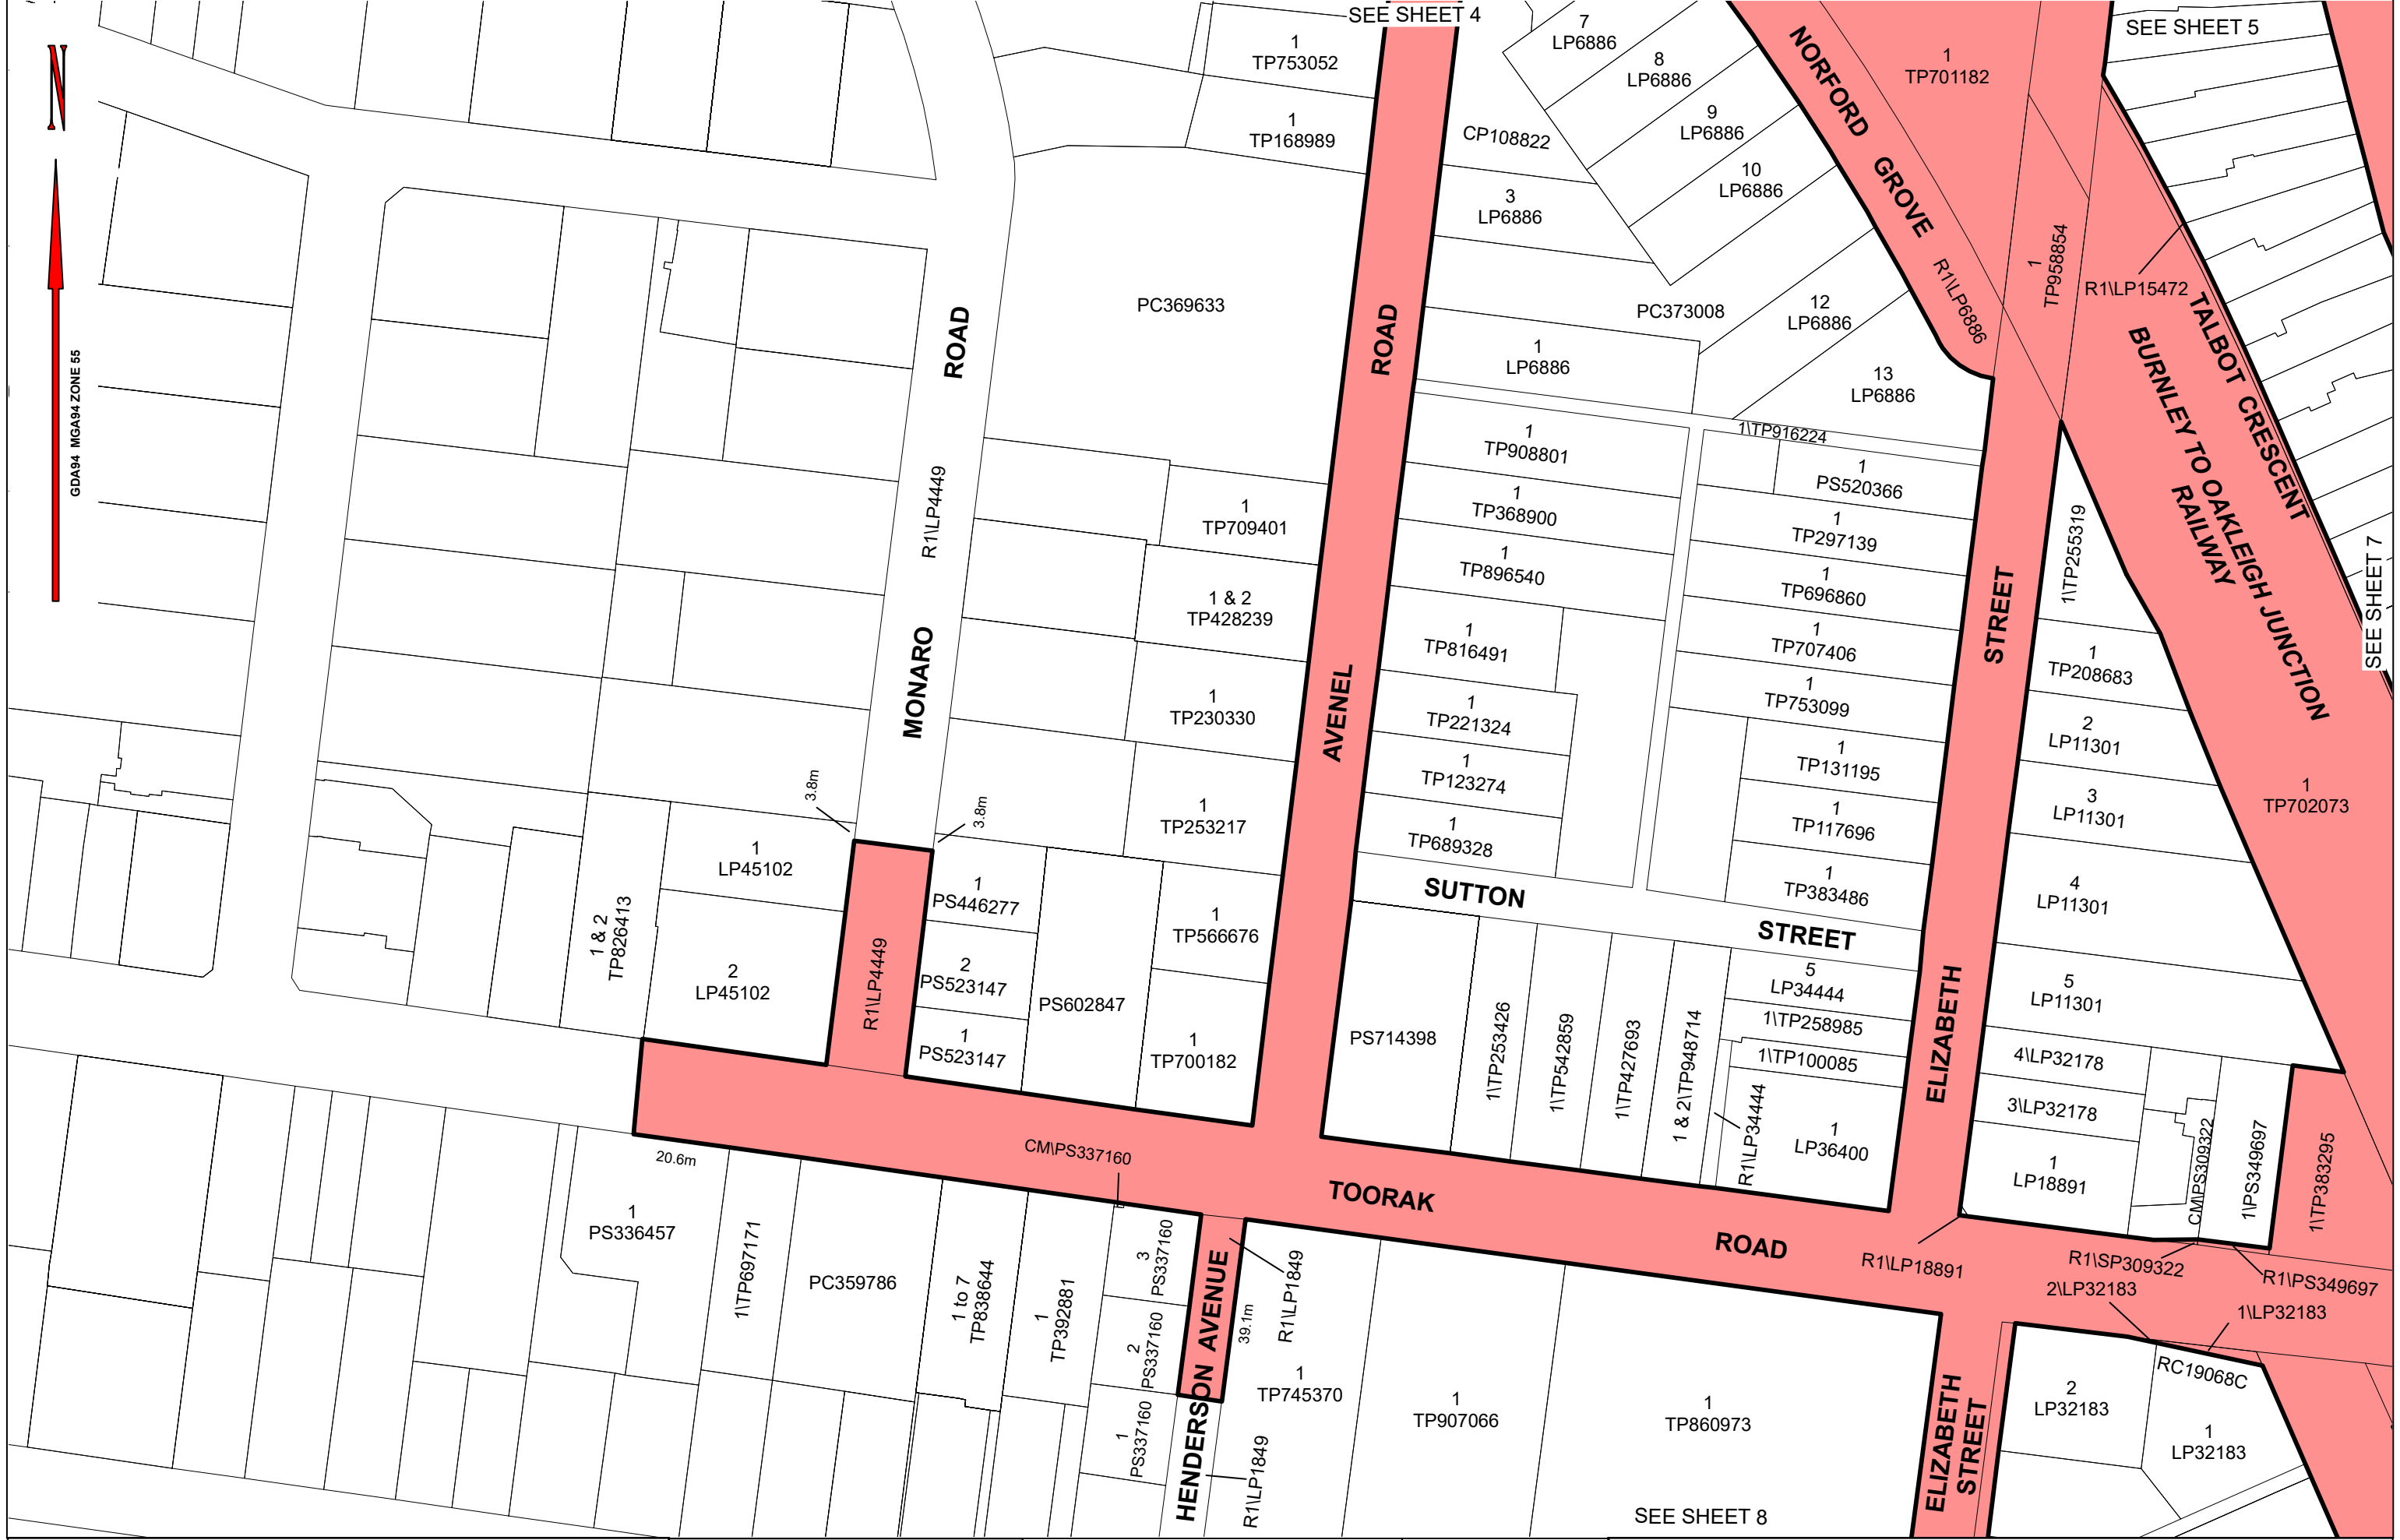

LEGEND

 PROJECT AREA

 PROJECT BOUNDARY

**TOORAK ROAD
KOOYONG**


Doc No: P01-049-C-LXA-MAP-00-CGS-XGS-0001 Version 1-00



LEVEL CROSSING REMOVAL PROJECT

0 12.50 25 37.5 50
metres

Sheet 6 of 16
LEGL./19-032

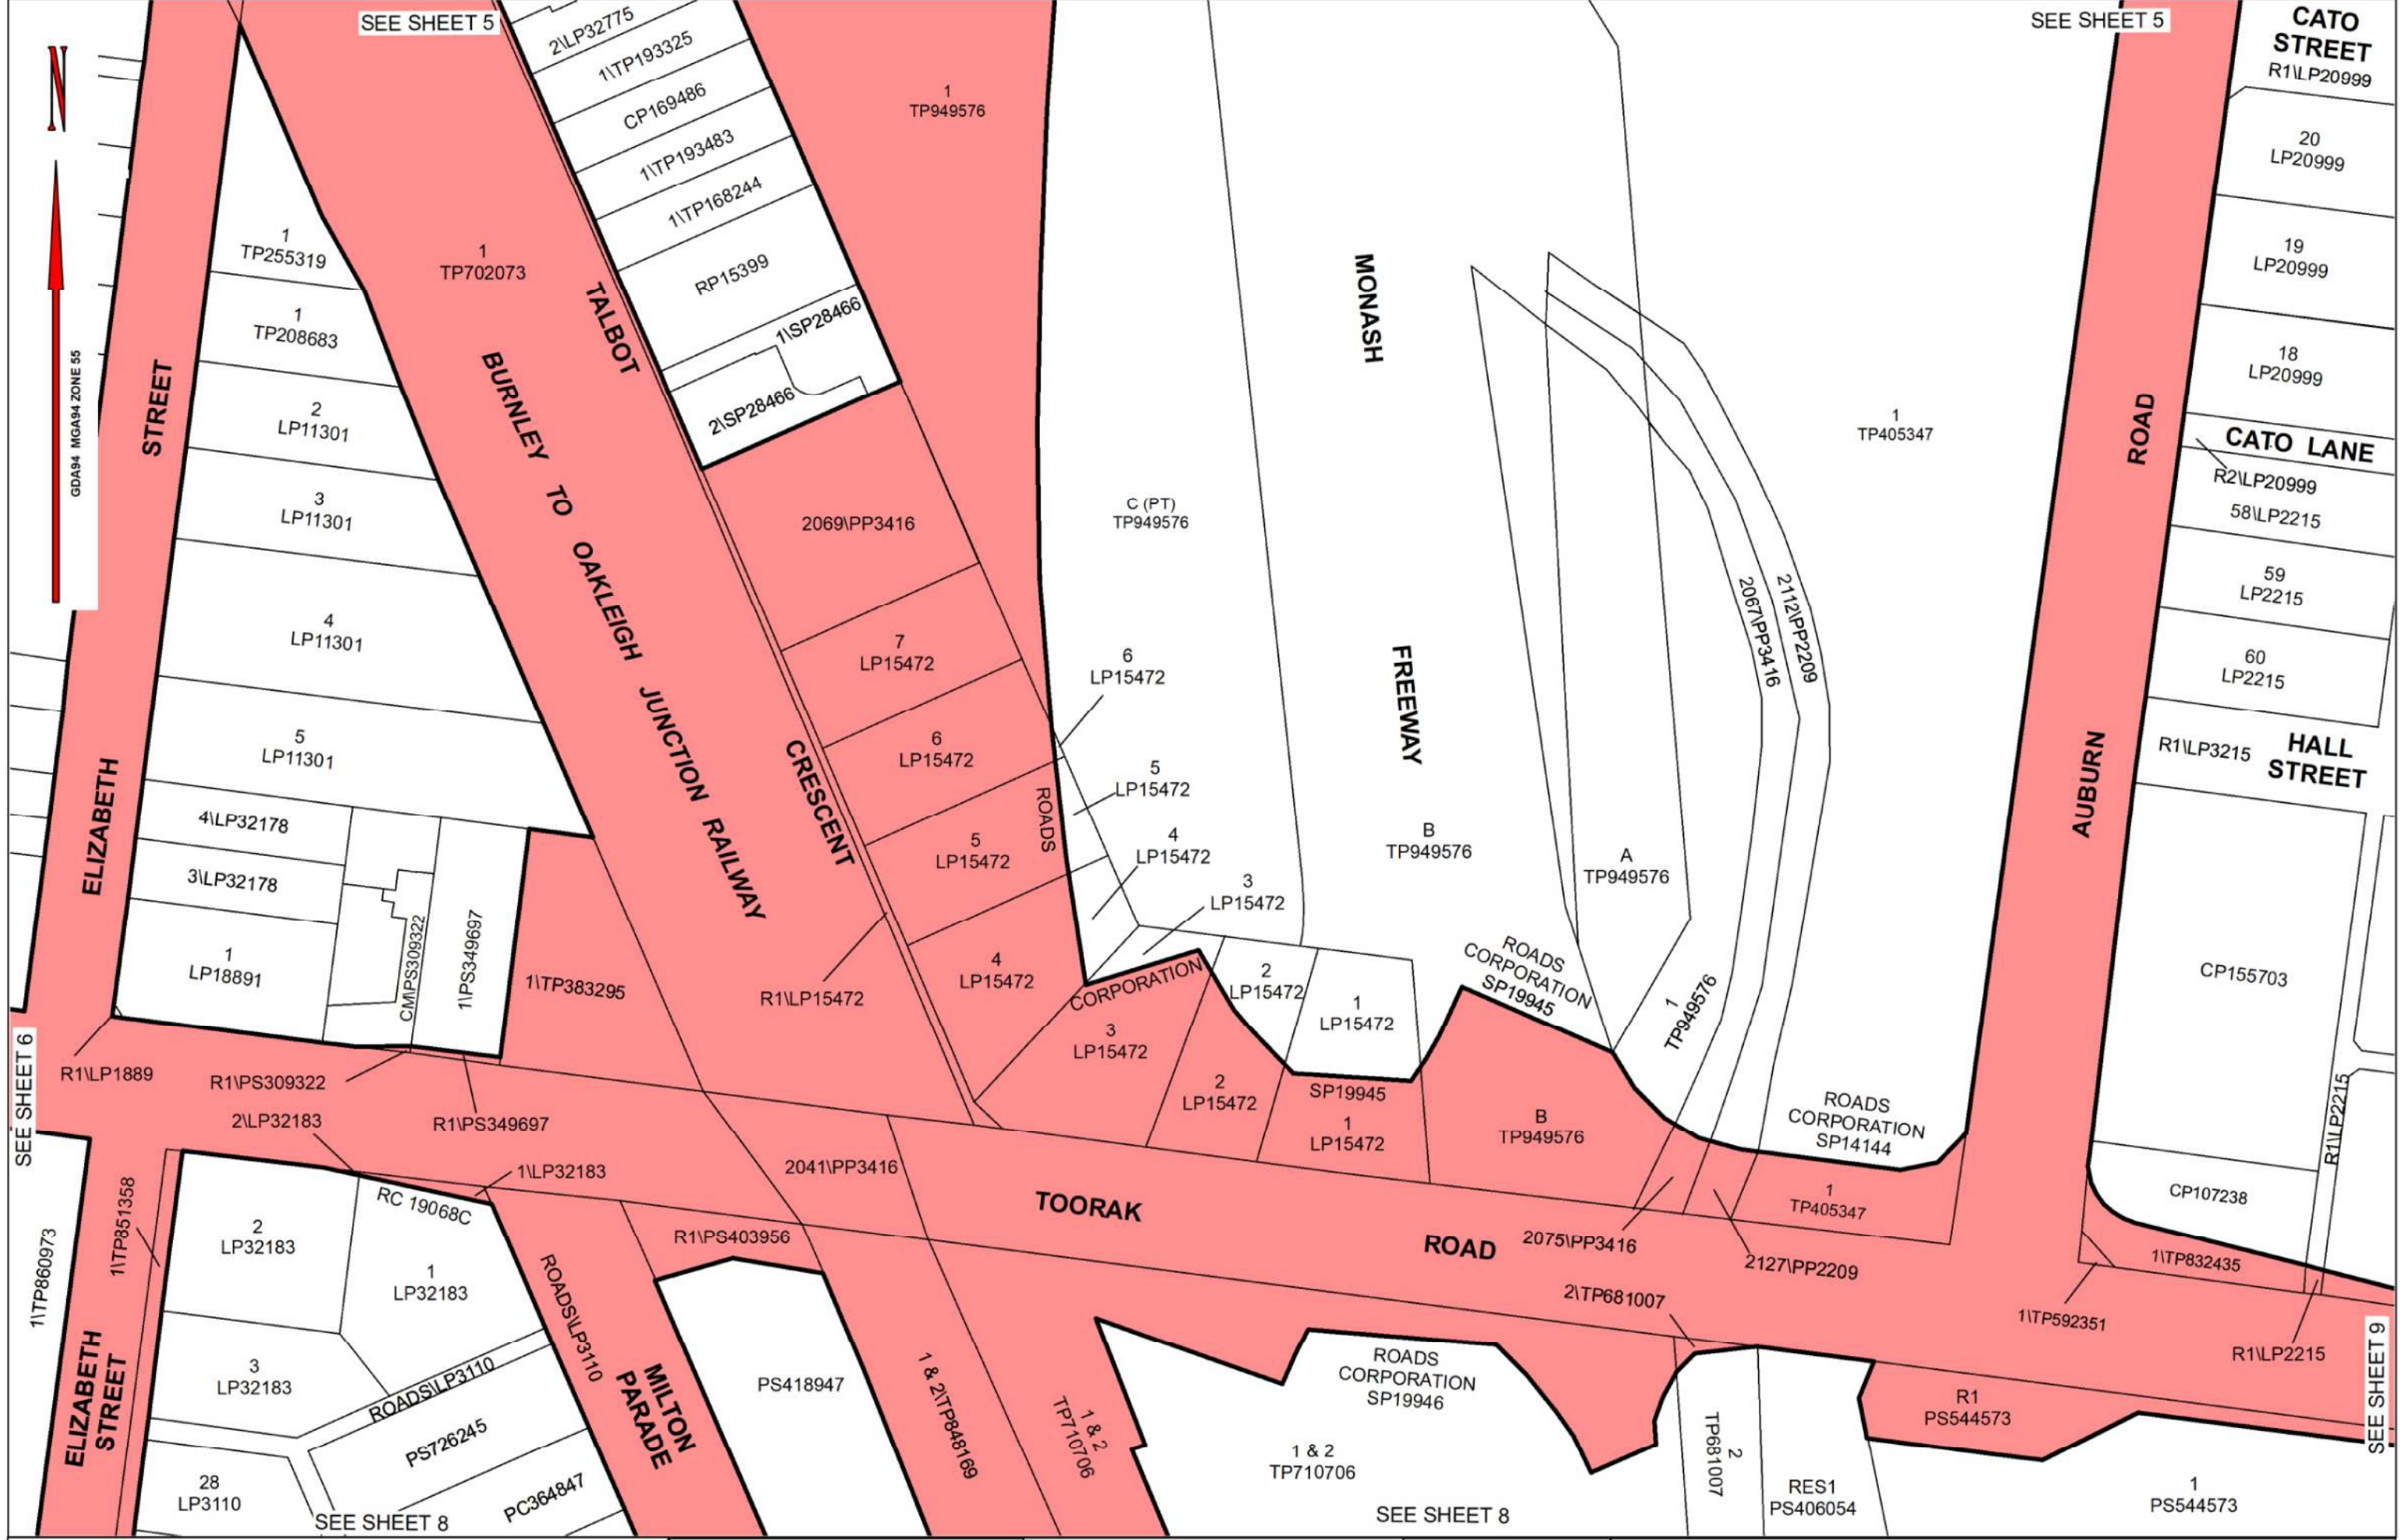

SEE SHEET 5

SEE SHEET 5

SEE SHEET 6

SEE SHEET 9

SEE SHEET 8

SEE SHEET 8

LEGEND

PROJECT AREA

PROJECT BOUNDARY

**TOORAK ROAD
KOOYONG**

Doc No: P01-049-C-1 XA-MAP-00-CGS-XGS-0001 Version 1-00



LEVEL CROSSING REMOVAL PROJECT


Sheet 7 of 16
LEGL./19-032

0 10 20 30 40 metres

Paper Size A3 - Scale 1:1000



GDA94 MGA94 ZONE 55

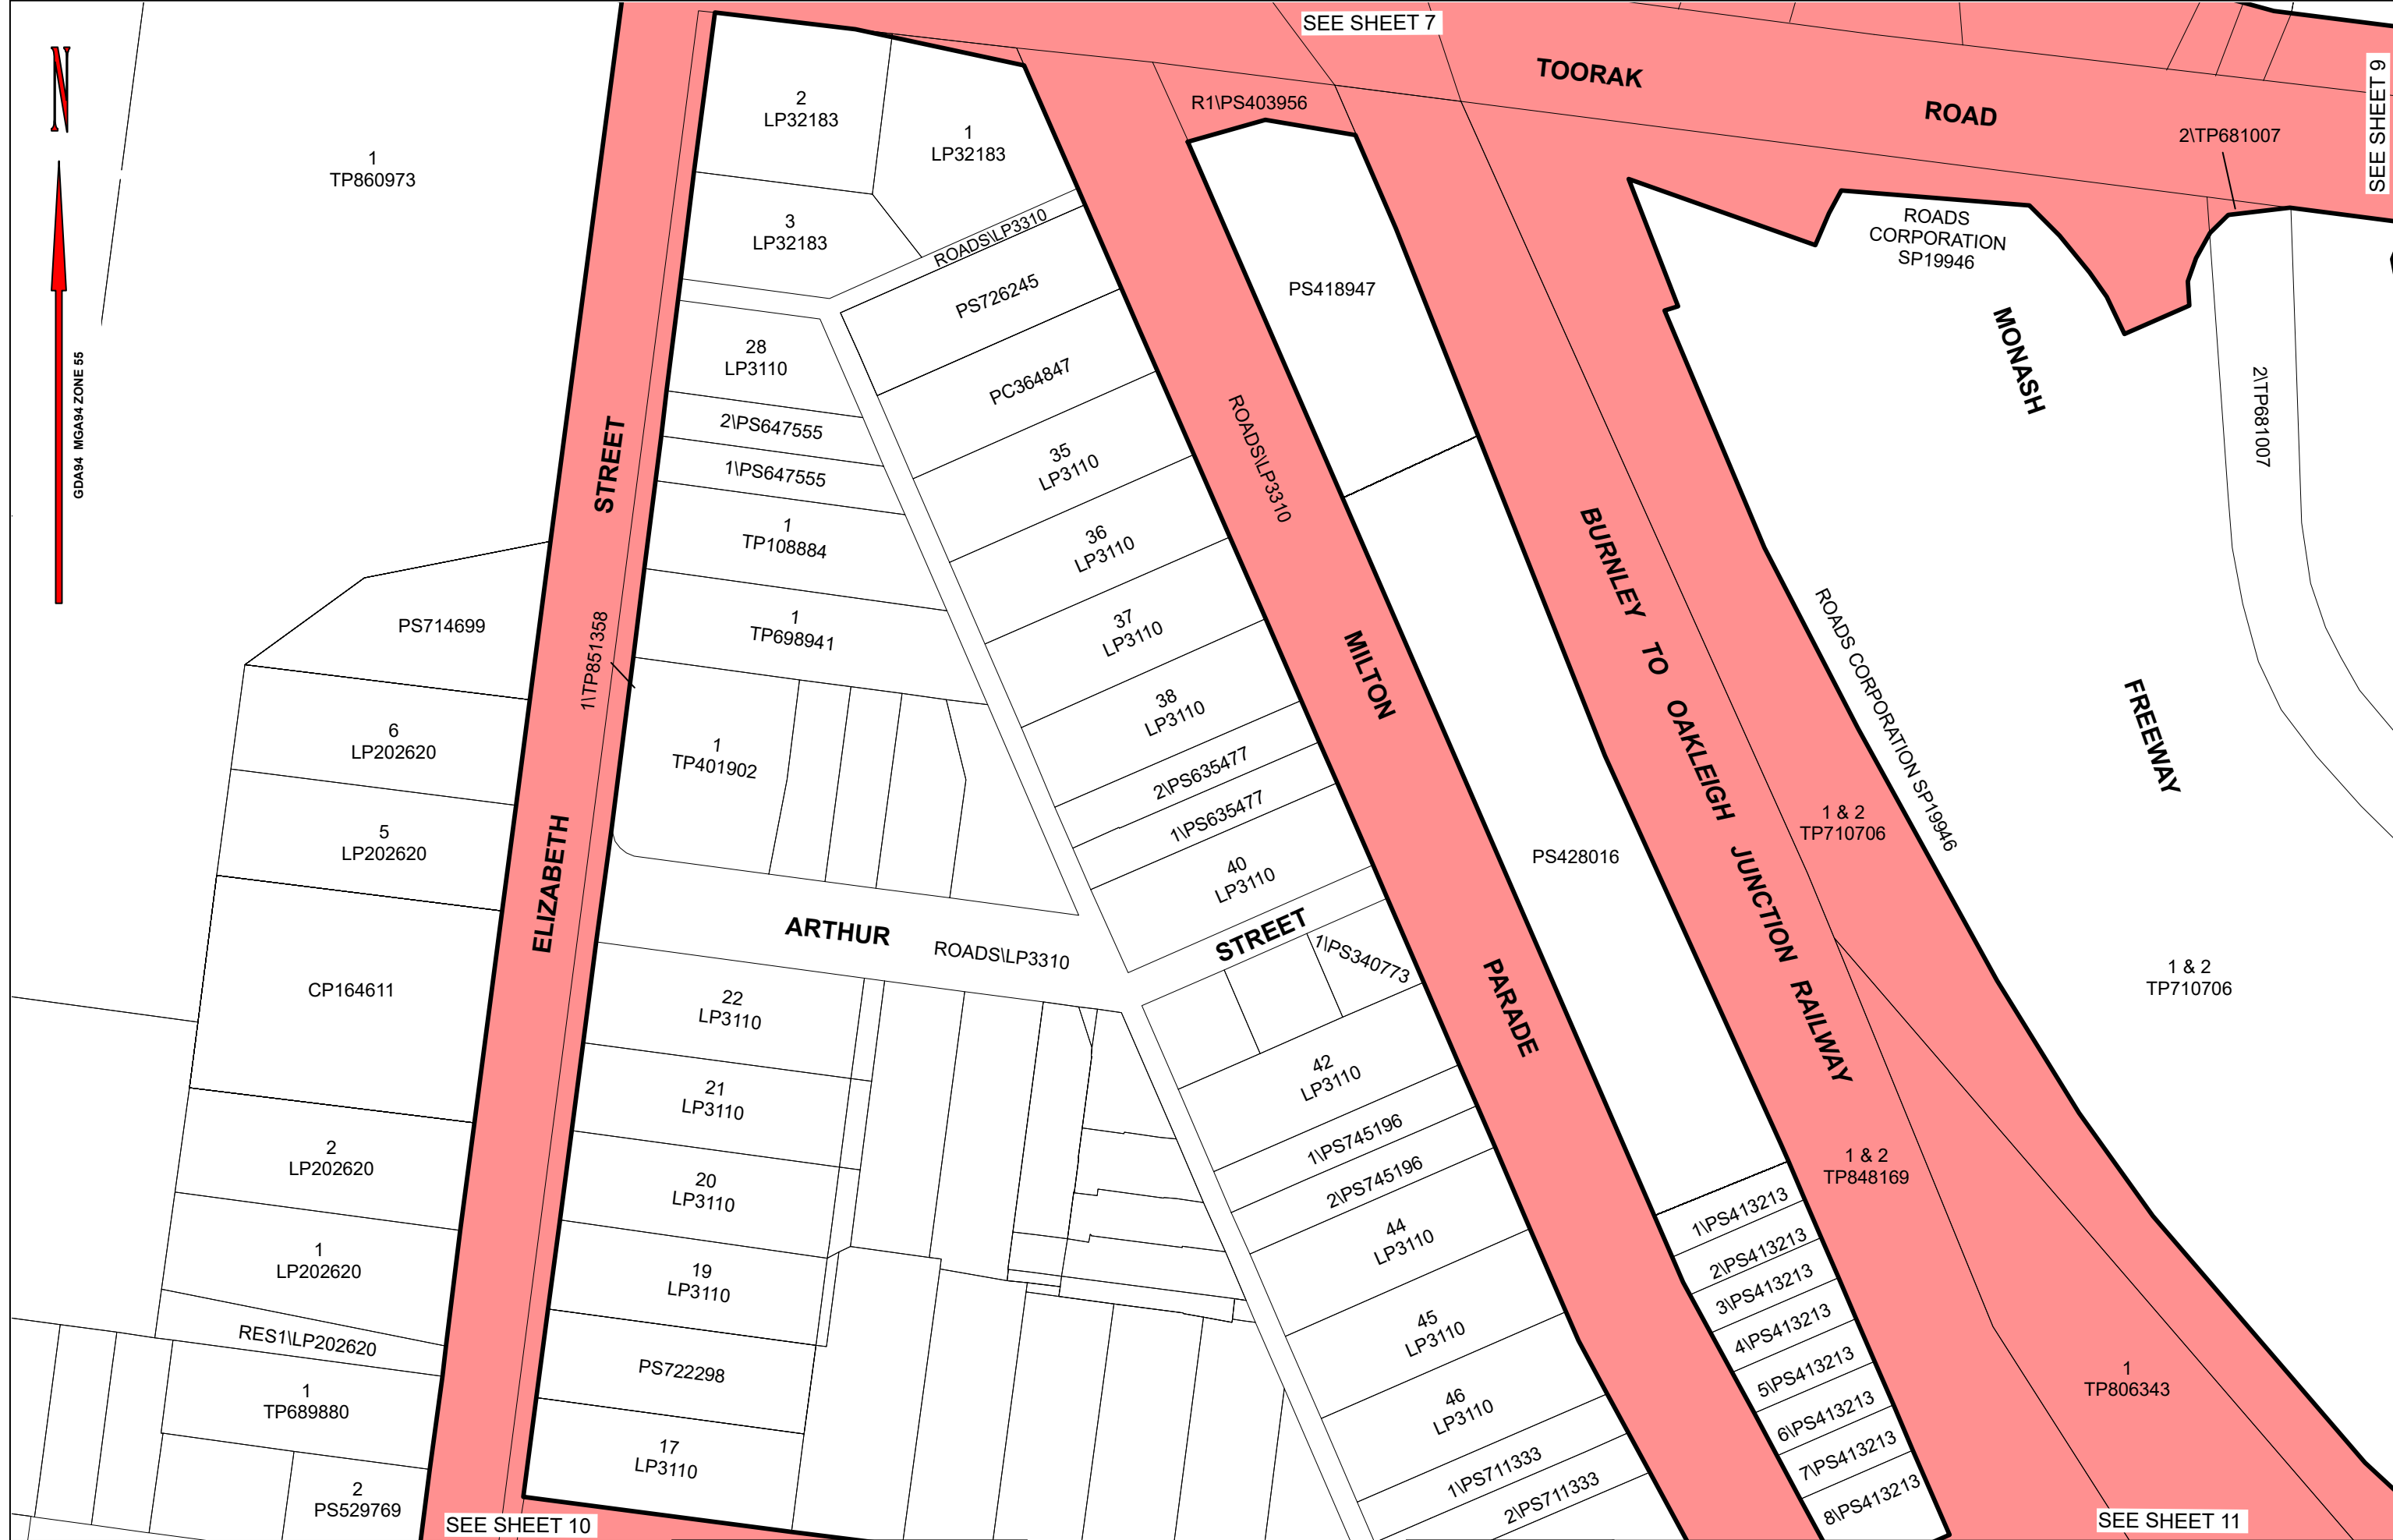

LEGEND

- PROJECT AREA
- PROJECT BOUNDARY

**TOORAK ROAD
KOOYONG**

Doc No: P01-049-C-LXA-MAP-00-CGS-XGS-0001 Version 1-00




LEVEL CROSSING REMOVAL PROJECT

0 10 20 30 40 metres

Paper Size A3 - Scale 1:1000

Sheet 8 of 16
LEGL./19-032

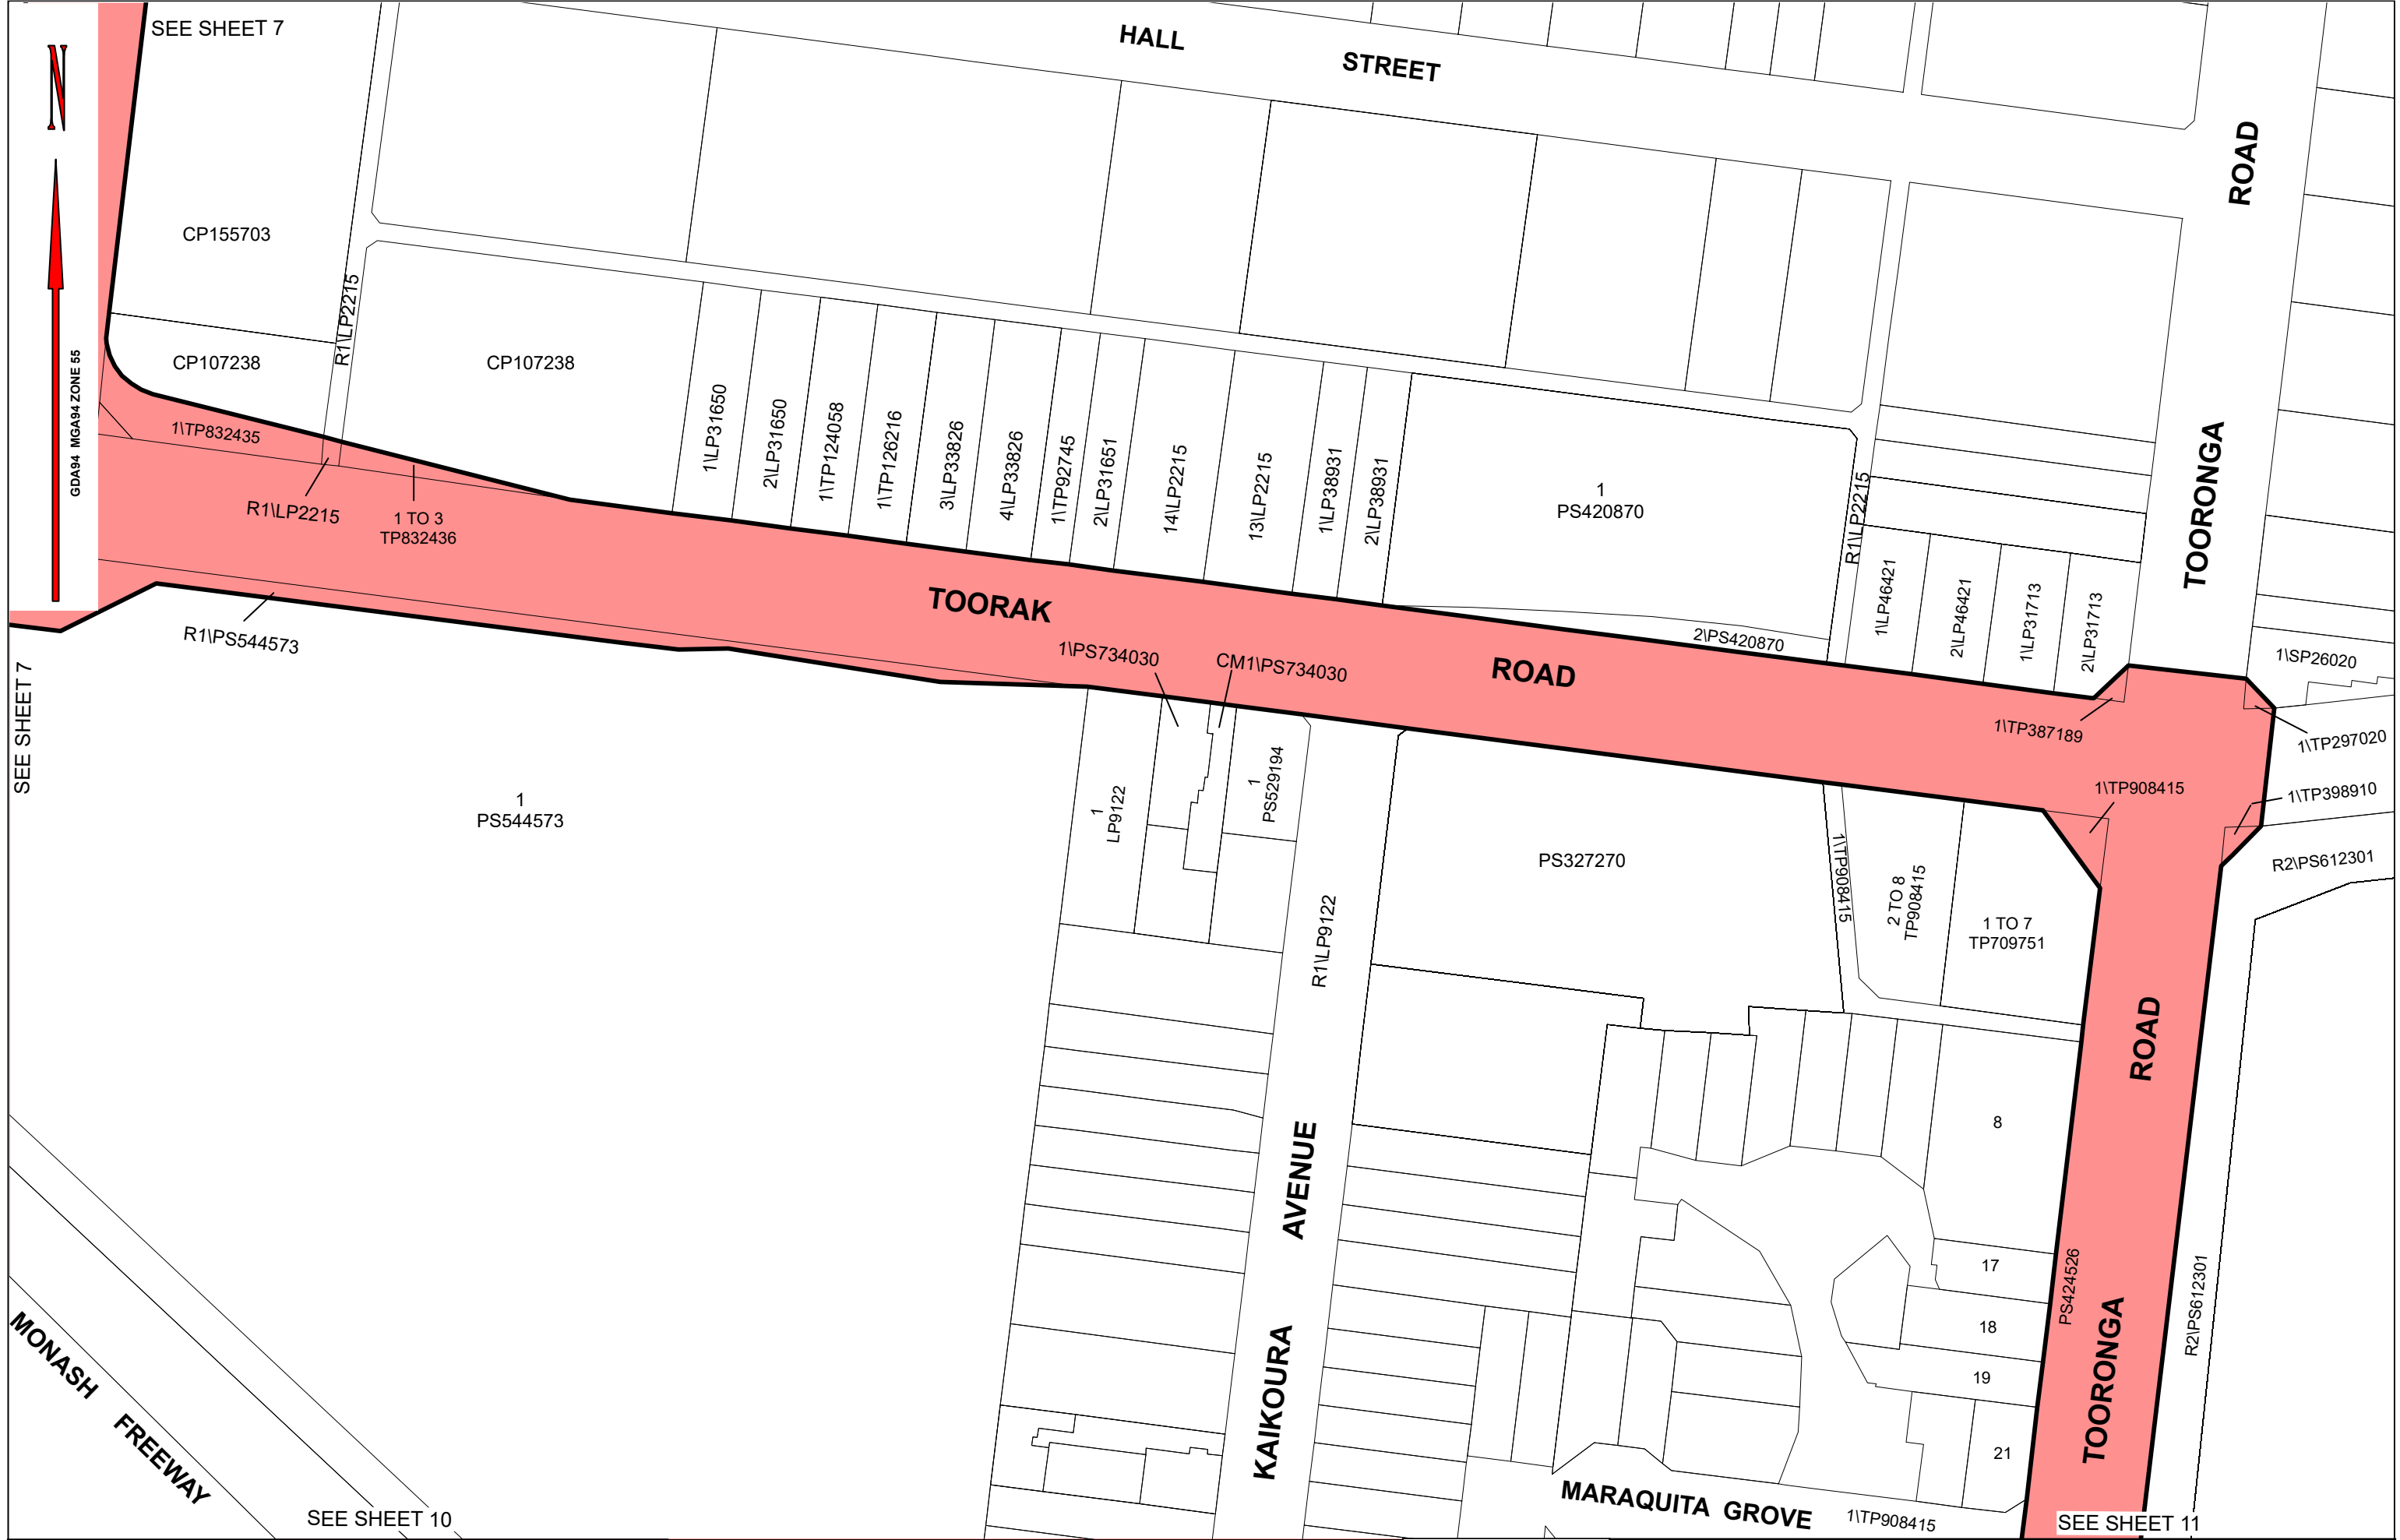

LEGEND

PROJECT AREA

PROJECT BOUNDARY

**TOORAK ROAD
KOOYONG**

Doc No: P01-049-C-LXA-MAP-00-CGS-XGS-0001 Version 1-00



LEVEL CROSSING REMOVAL PROJECT


0 10 20 30 40 metres

Paper Size A3 - Scale 1:1000

Sheet 9 of 16
LEGL./19-032



GDA94 MGA94 ZONE 55

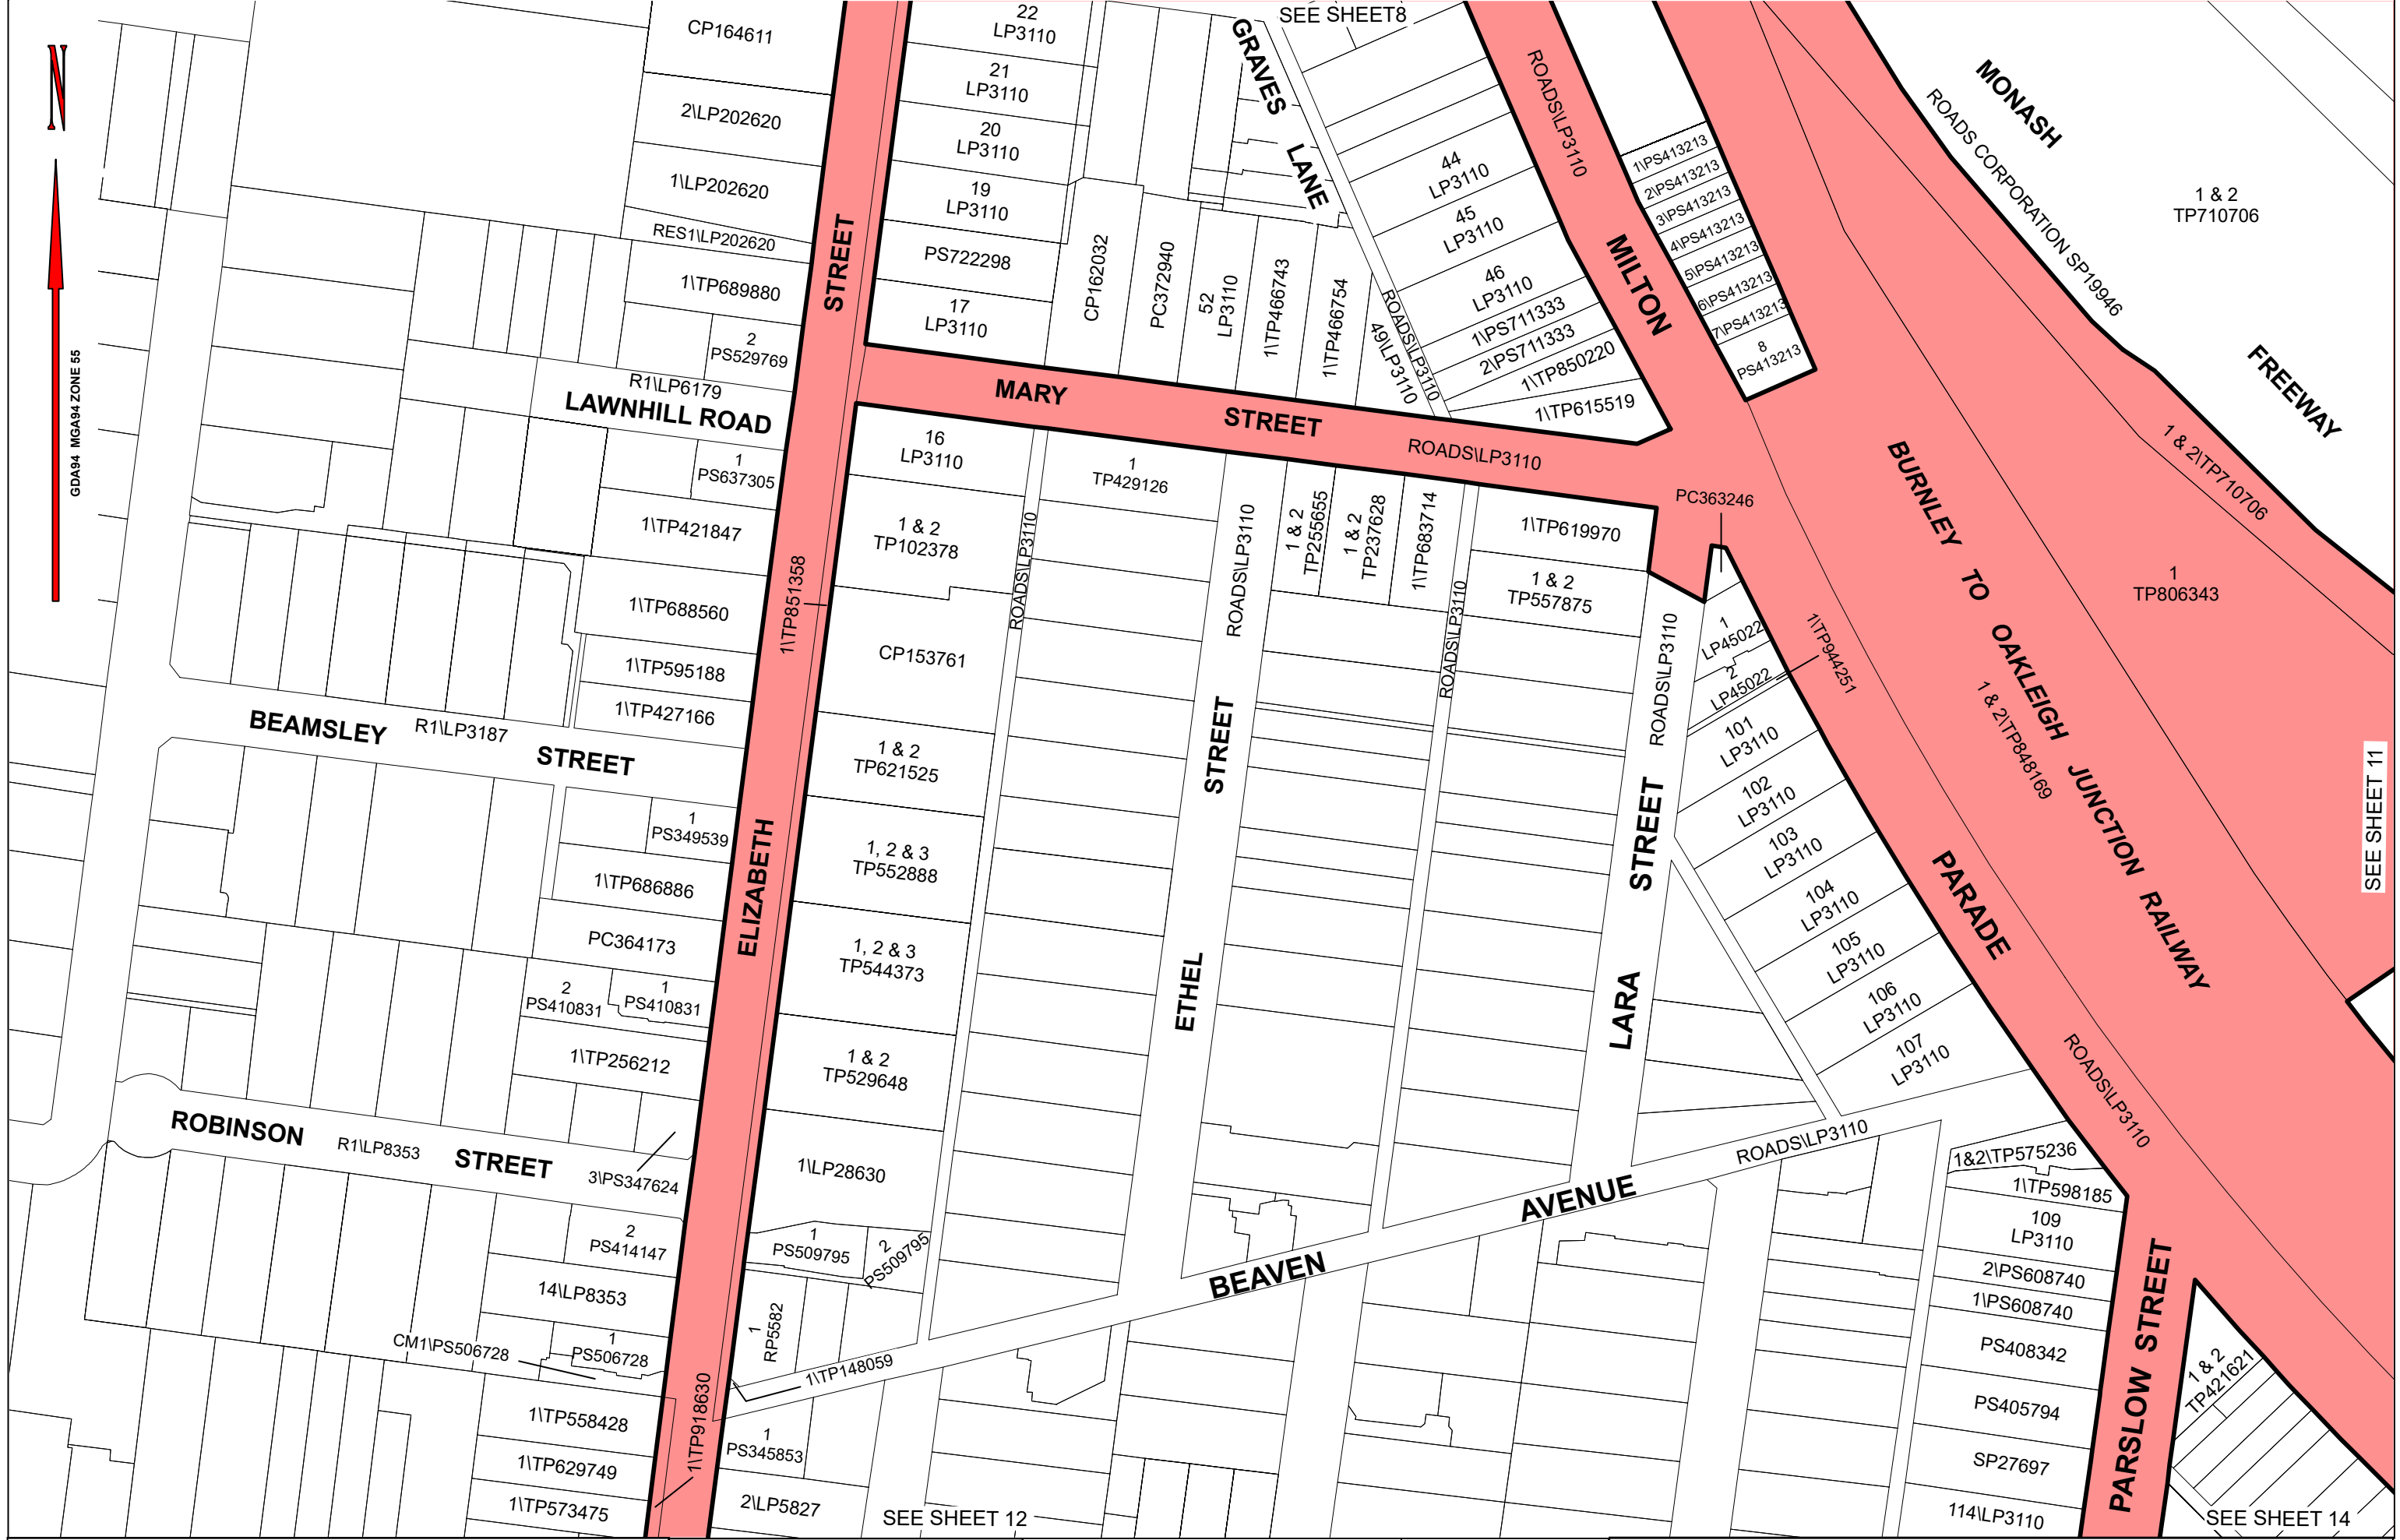

LEGEND

PROJECT AREA

PROJECT BOUNDARY

**TOORAK ROAD
KOOYONG**

Doc No: P01-049-C-LXA-MAP-00-CGS-XGS-0001 Version 1-00



LEVEL CROSSING REMOVAL PROJECT


Sheet 10 of 16
LEGL./19-032

0 15 30 45 60 metres

Paper Size A3 - Scale 1:1500



GDA94 MGA94 ZONE 55

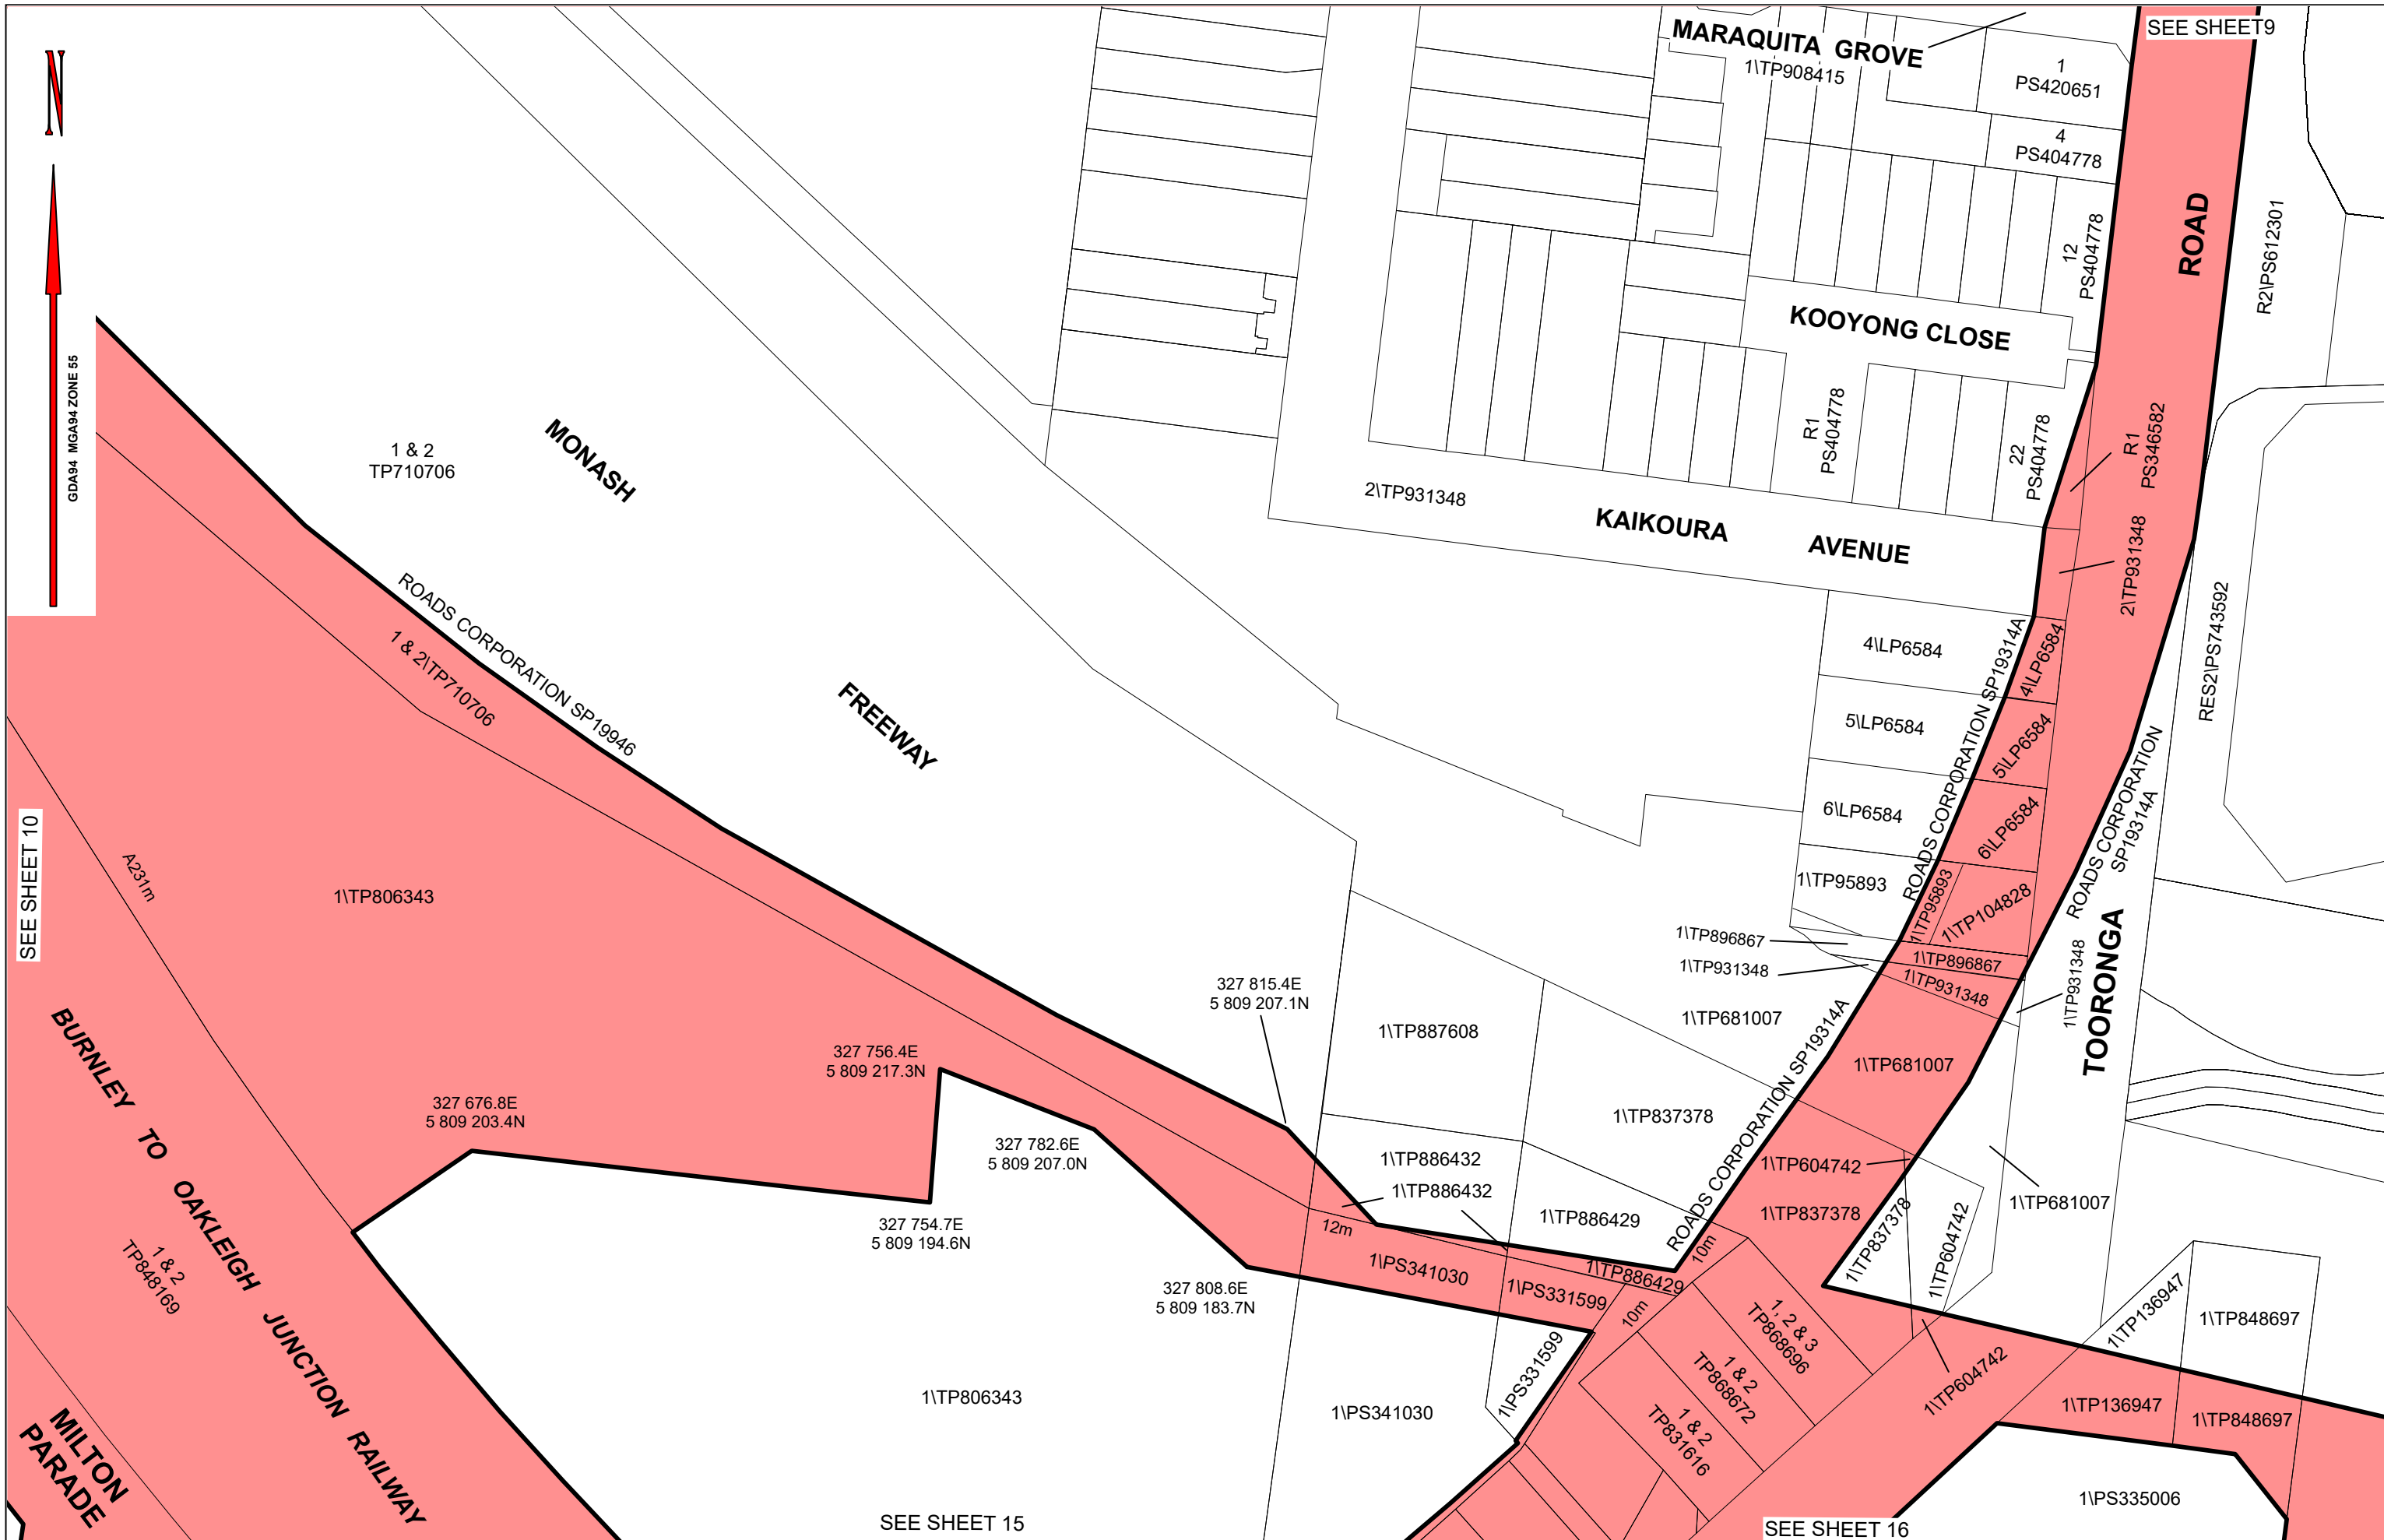



SEE SHEET 10

SEE SHEET 9

SEE SHEET 15

SEE SHEET 16

LEGEND


-  PROJECT AREA
-  PROJECT BOUNDARY

TOORAK ROAD KOOYONG

Doc No: P01-049-C-LXA-MAP-00-CGS-XGS-0001 Version 1-00




LEVEL CROSSING REMOVAL PROJECT

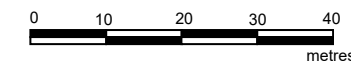

Paper Size A3 - Scale 1:1000

Sheet 11 of 16
LEGL./19-032

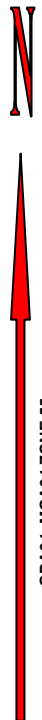

GDA94 MGA94 ZONE 55

SEE SHEET 10

R1\LP8353

ROBINSON STREET

1
TP256212

1 & 2
TP529648

3
PS347624

1
LP28630

STREET

2
PS414147

1\PS509795

2\PS509795

14
LP8353

1
RP5582

ROADS\LP3110

AVENUE

1
PS506728

CM1\PS506728

1\TP148059

1
TP558428

1
PS345853

1
TP629749

2
LP5827

1
TP573475

1
LP5827

2
PS531546

R2\LP5827

SILVER STREET

2
SP36309

ROADS\LP8445

STREET

SOMERS AVENUE

R1\LP5983

1
TP850046

2
PS804628

1
TP709356

2\TP709356

1
TP812707

1
TP339214

3
LP8445

1
TP394113

4
LP8445

2\TP688876

1\TP688876

5
LP8445

1 & 2
TP419226

6
LP8445

SEE SHEET 13

ELIZABETH STREET

1\TP917922

1\TP918630

1\TP851358

LEGEND

 PROJECT AREA

 PROJECT BOUNDARY

**TOORAK ROAD
KOOYONG**

Doc No: P01-049-C-LXA-MAP-00-CGS-XGS-0001 Version 1-00



LEVEL CROSSING REMOVAL PROJECT




Paper Size A3 - Scale 1:1000


Sheet 12 of 16
LEGL./19-032




SEE SHEET 12

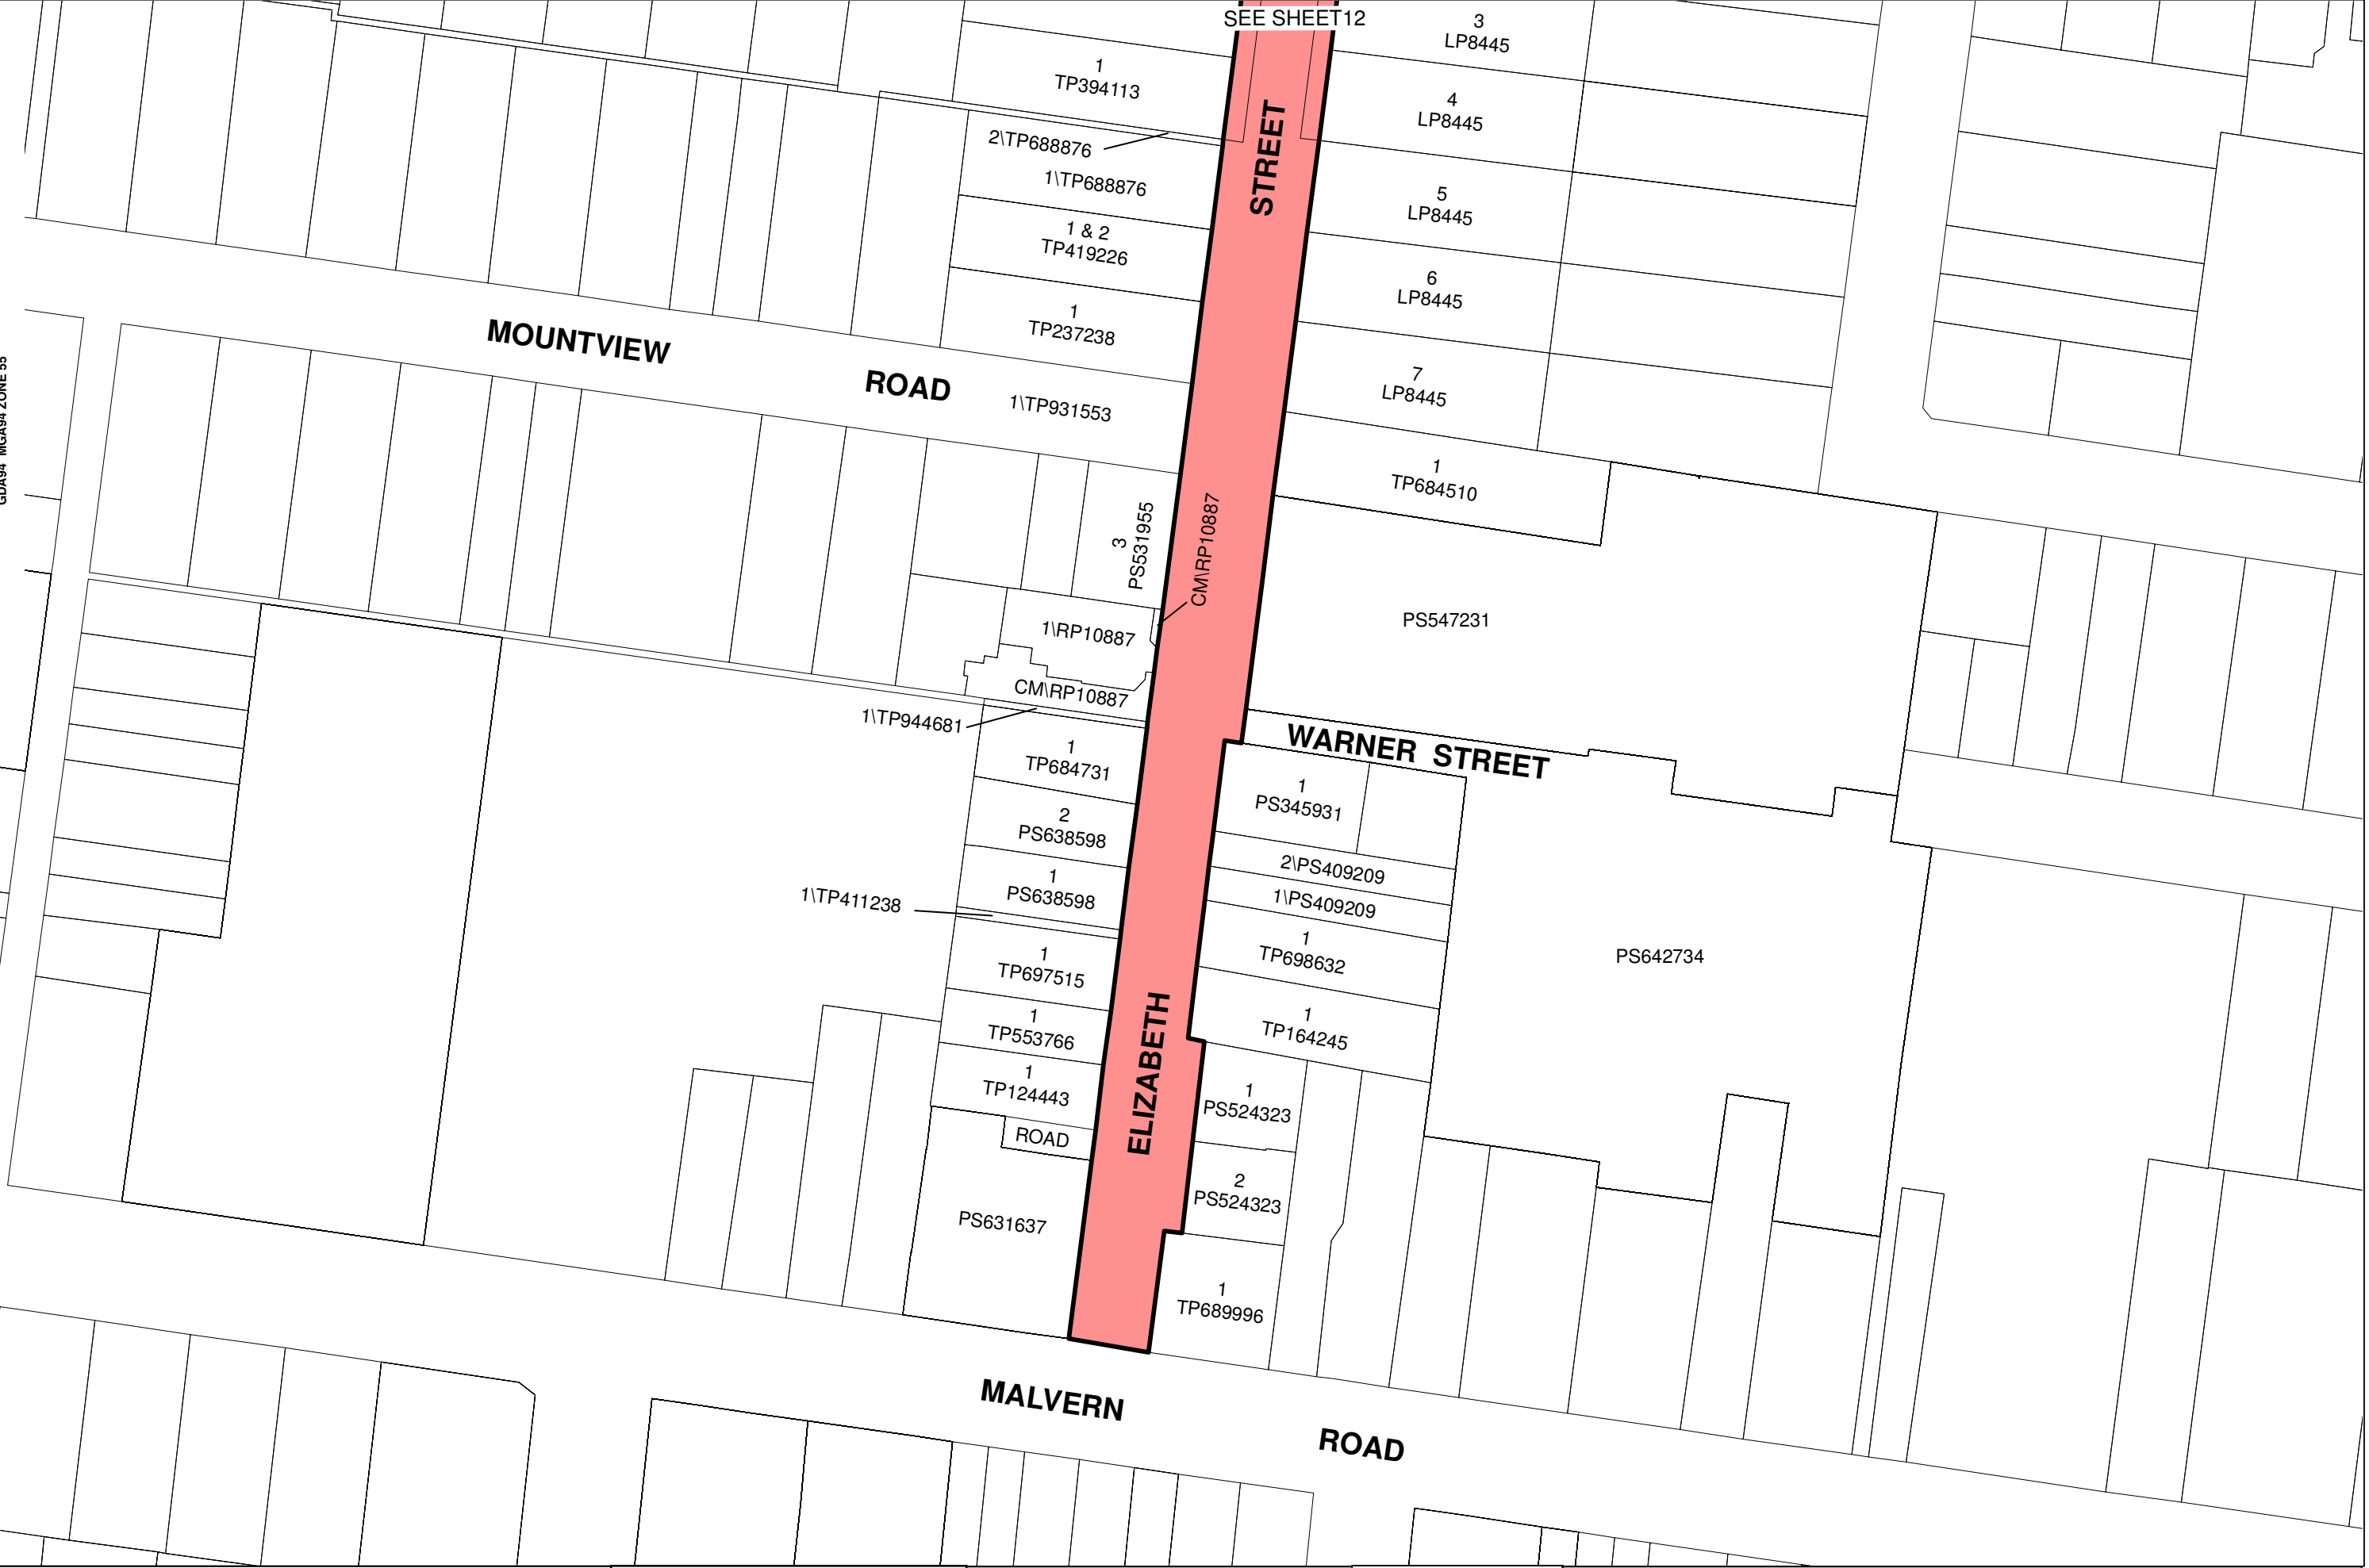

LEGEND

 PROJECT AREA

 PROJECT BOUNDARY

**TOORAK ROAD
KOOYONG**

Doc No: P01-049-C-LXA-MAP-00-CGS-XGS-0001 Version 1-00



LEVEL CROSSING REMOVAL PROJECT


0 10 20 30 40 metres

Paper Size A3 - Scale 1:1000

Sheet 13 of 16
LEGL./19-032



GDA94 MGA94 ZONE 55

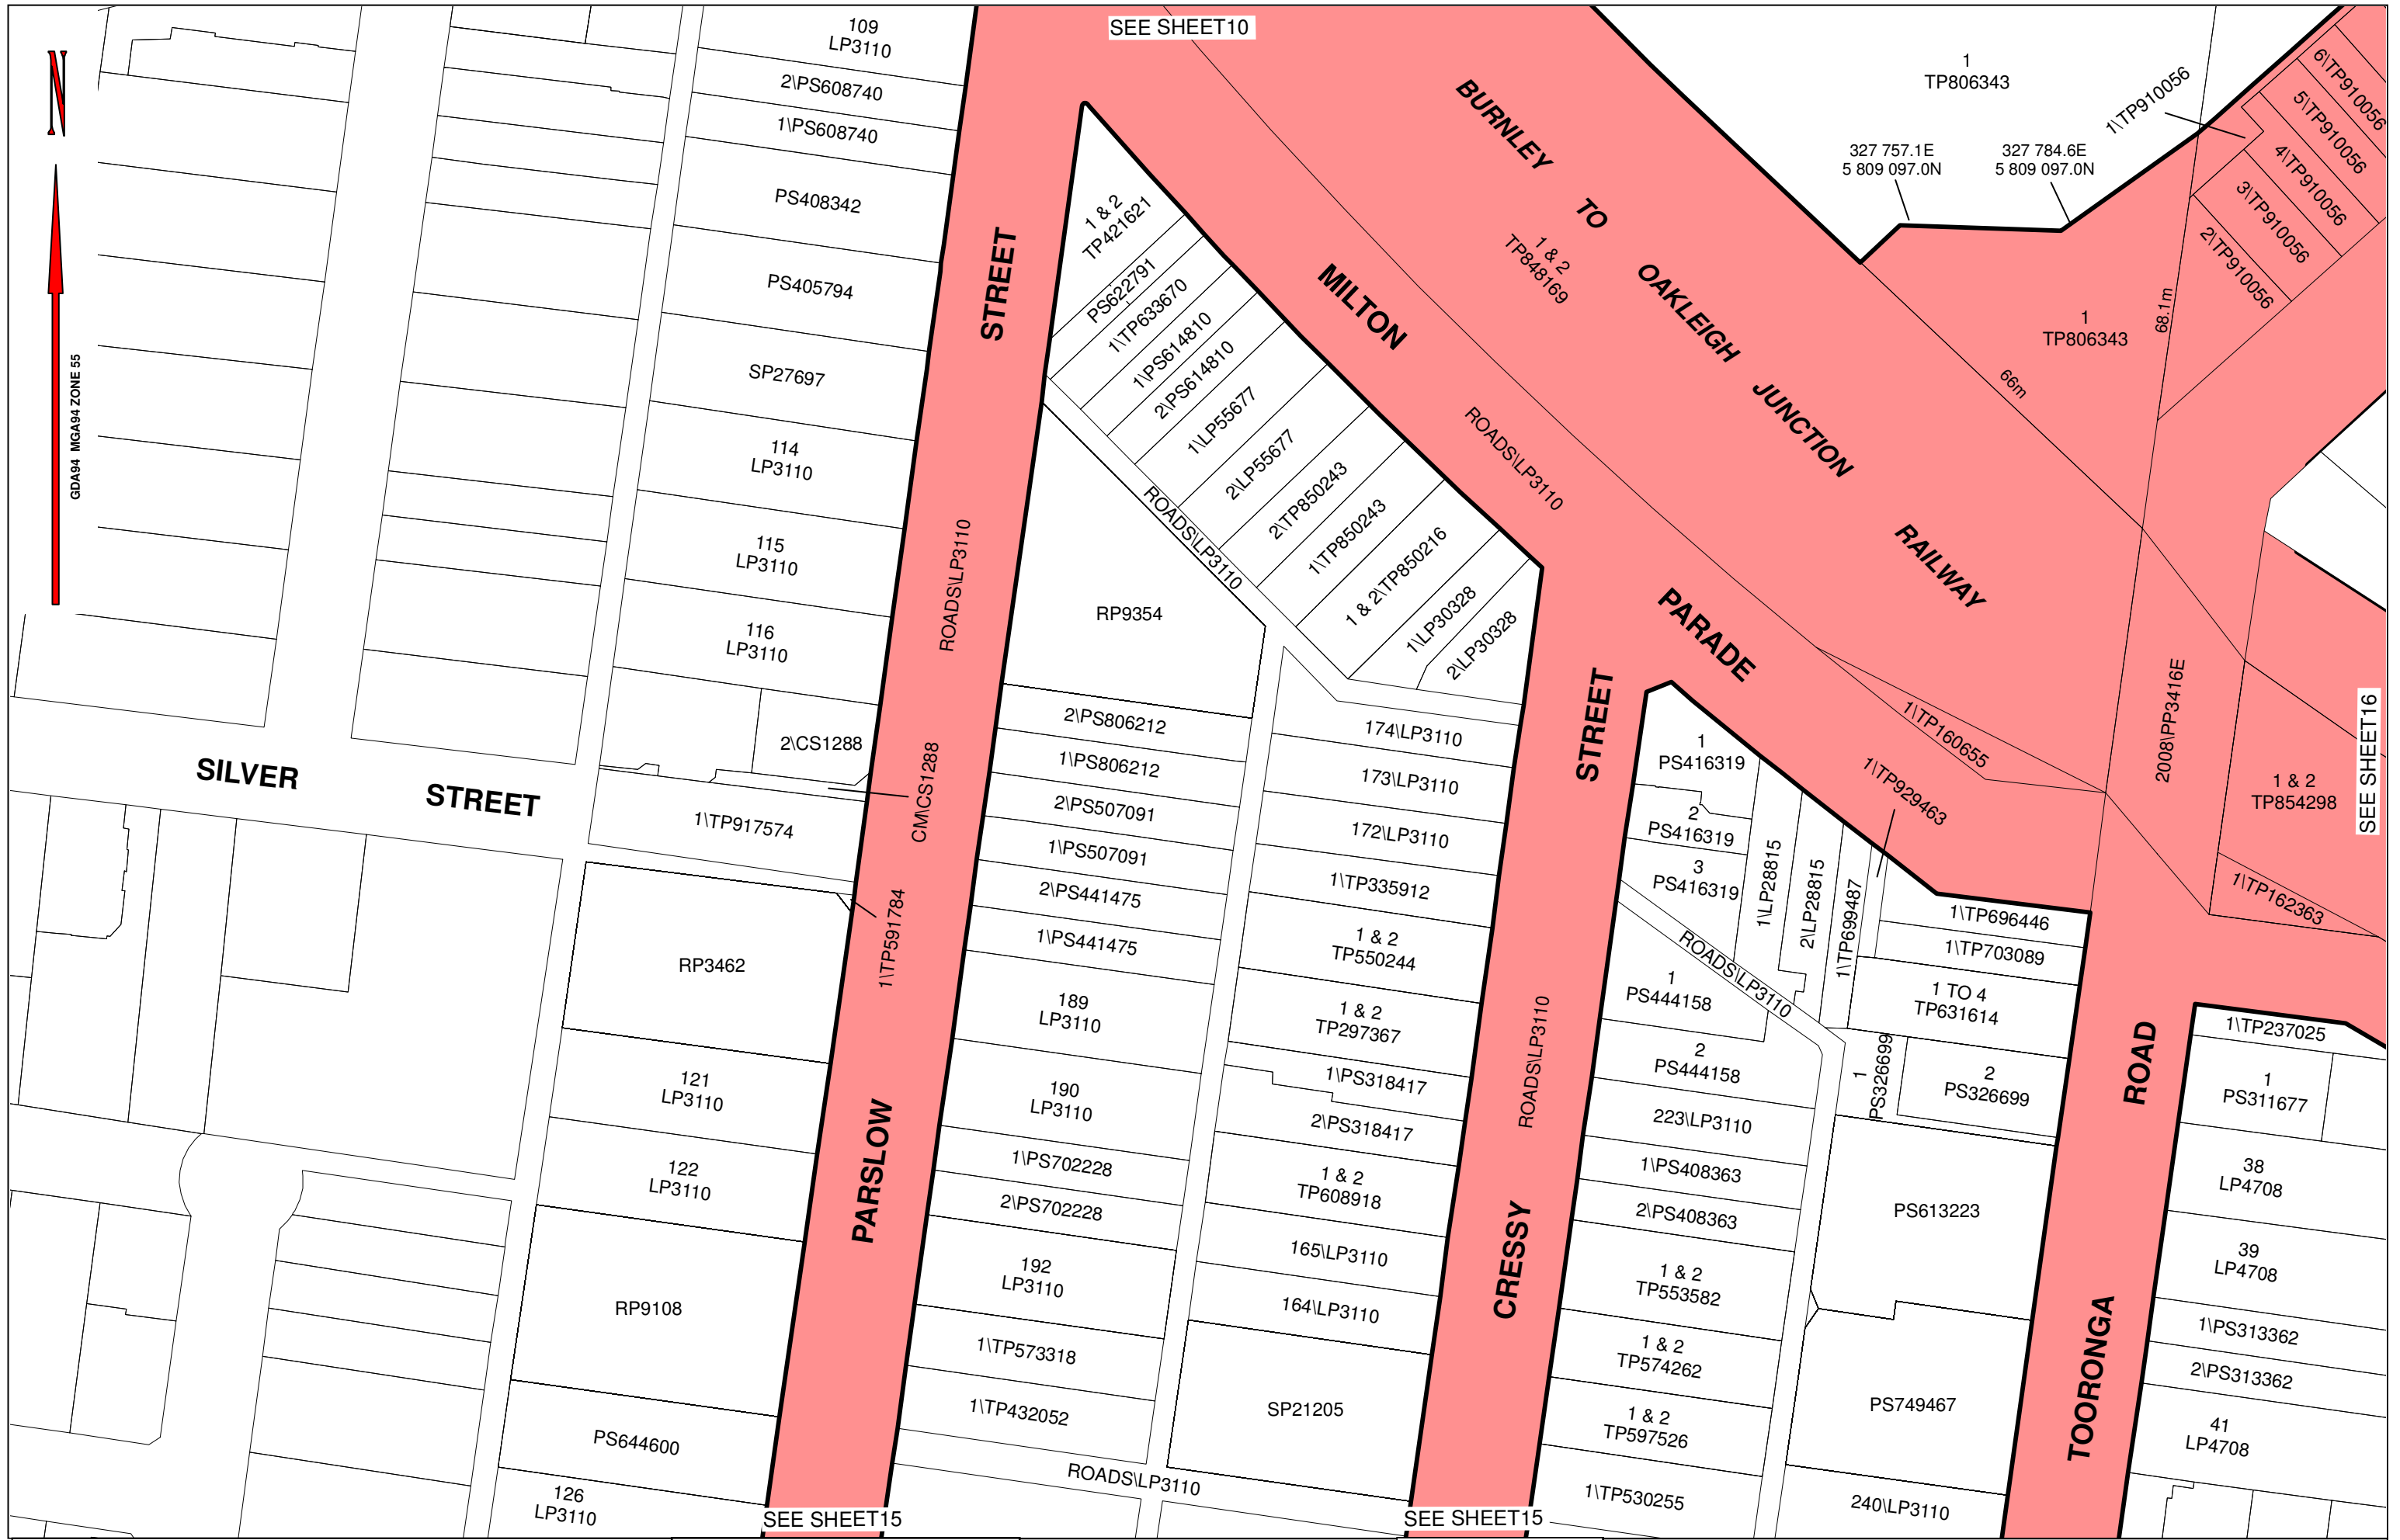

LEGEND

PROJECT AREA

PROJECT BOUNDARY

**TOORAK ROAD
KOOYONG**

Doc No: P01-049-C-LXA-MAP-00-CGS-XGS-0001 Version 1-00



LEVEL CROSSING REMOVAL PROJECT

Sheet 14 of 16
LEGL./19-032

0 10 20 30 40
metres

Paper Size A3 - Scale 1:1000

