



Victoria Government Gazette

No. S 278 Friday 3 June 2022
By Authority of Victorian Government Printer

Major Transport Projects Facilitation Act 2009

(Sections 95(2)(a))

DESIGNATION OF THE PROJECT AREA FOR A DECLARED PROJECT


Keon Parade Level Crossing Removal Project

I, Richard Wynne, Minister for Planning, pursuant to section 95(2)(a) of the **Major Transport Projects Facilitation Act 2009** (the Act), designate the area of land shown on the plans with references LEGL.21-554 Sheets 1 to 16 (inclusive) as generally indicated on the map in the Schedule, for the Keon Parade Level Crossing Removal Project declared by the Premier to be a declared project pursuant to section 10(1)(b) of the Act and published in the Government Gazette on 25 November 2021.

This order comes into effect from the date it is published in the Government Gazette.

THE HON. RICHARD WYNNE MP
Minister for Planning

SPECIAL

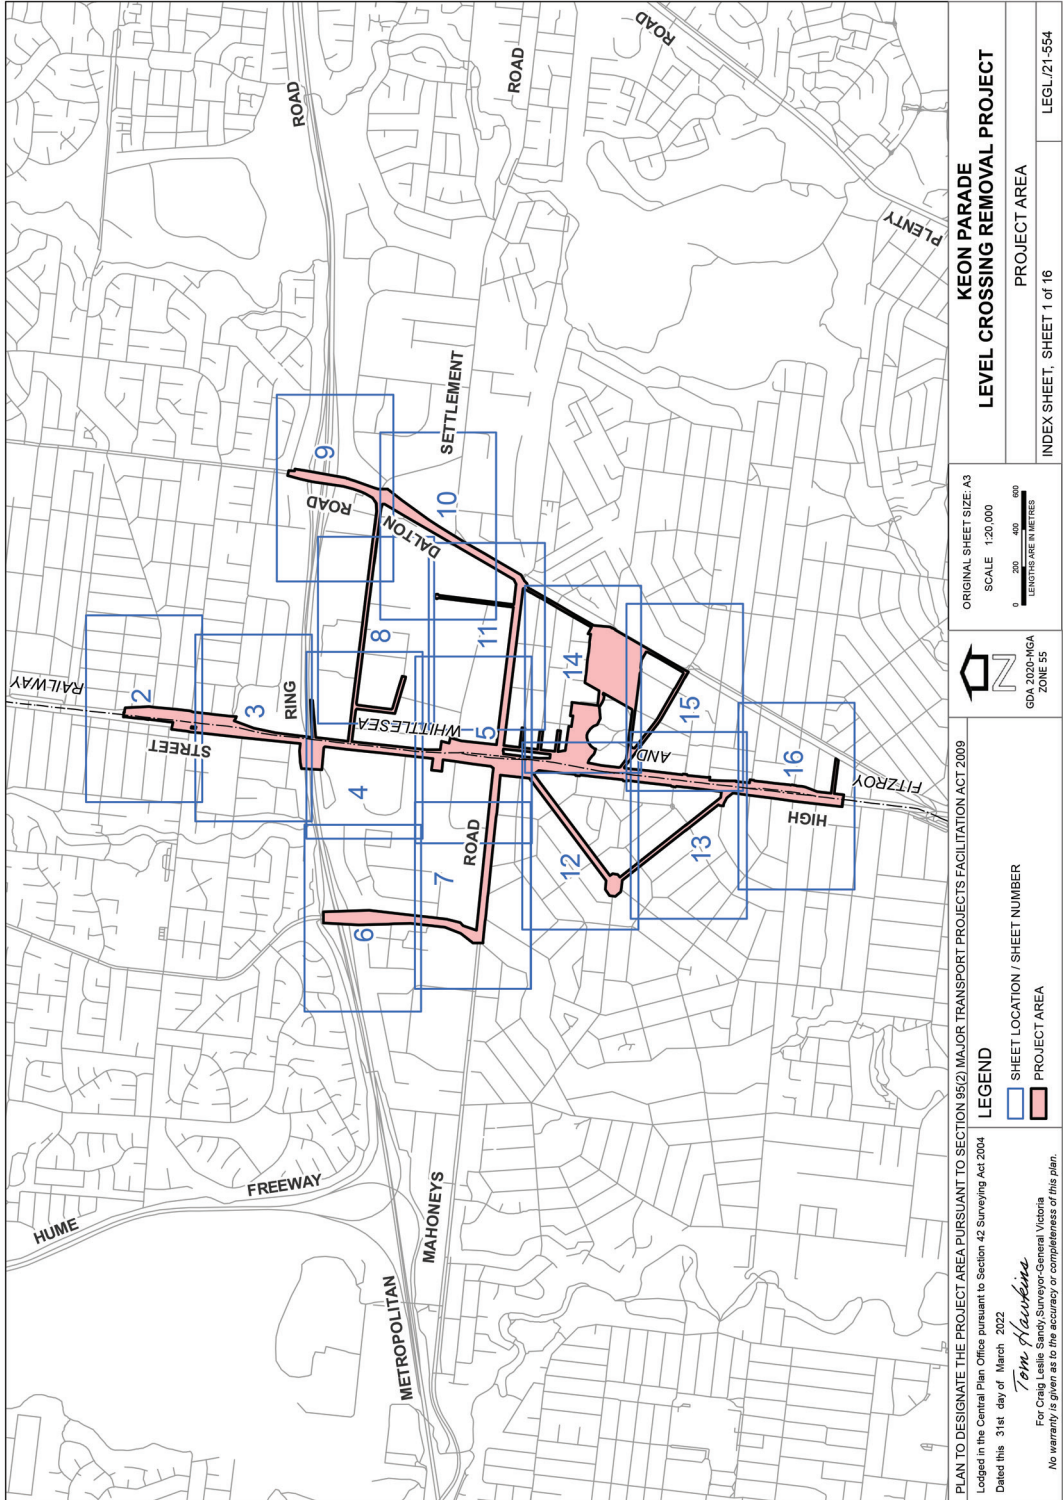

ORIGINAL SHEET SIZE: A3
 SCALE: 1:20,000
 LENGTHS ARE IN METRES


GDA 2020-MGA
 ZONE 55


PLAN TO DESIGNATE THE PROJECT AREA PURSUANT TO SECTION 95(2) MAJOR TRANSPORT PROJECTS FACILITATION ACT 2009
 Lodged in the Central Plan Office pursuant to Section 42 Surveying Act 2004
 Dated this 31st day of March 2022


LEGEND
 [Blue outline] SHEET LOCATION / SHEET NUMBER
 [Pink fill] PROJECT AREA


Tom Hawkins
 For Craig Leslie, Survey Supervisor, Victoria
 No warranty is given as to the accuracy or completeness of this plan.


KEON PARADE
 LEVEL CROSSING REMOVAL PROJECT
 PROJECT AREA
 INDEX SHEET, SHEET 1 of 16
 LEGL/21-554

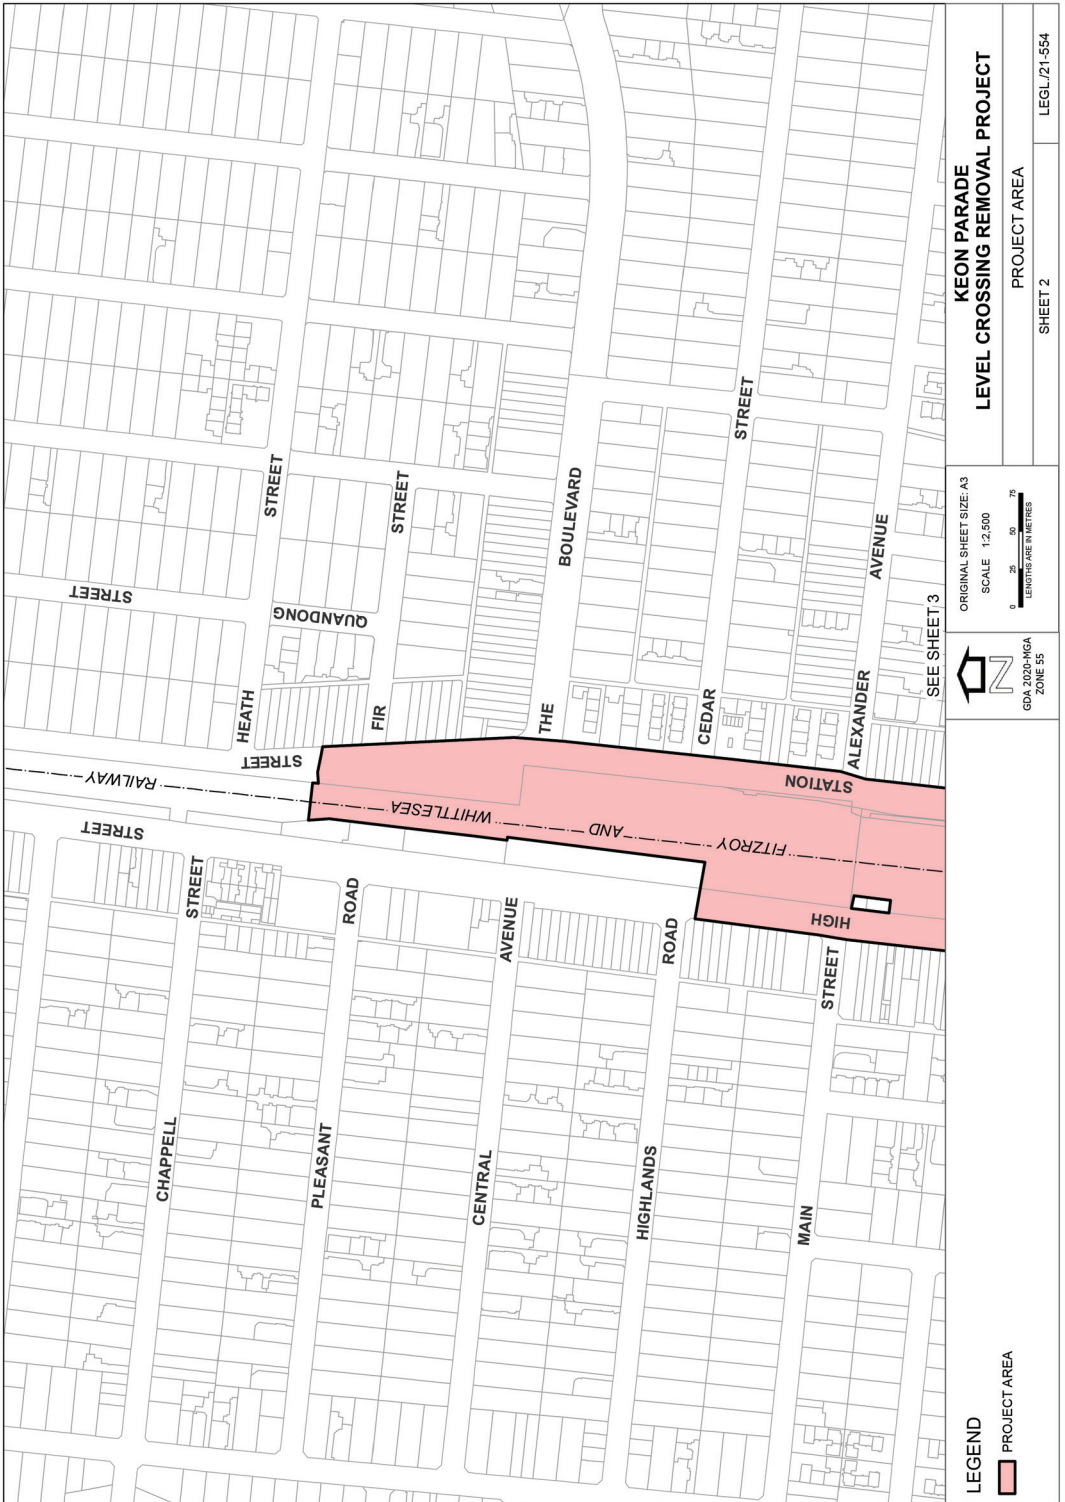

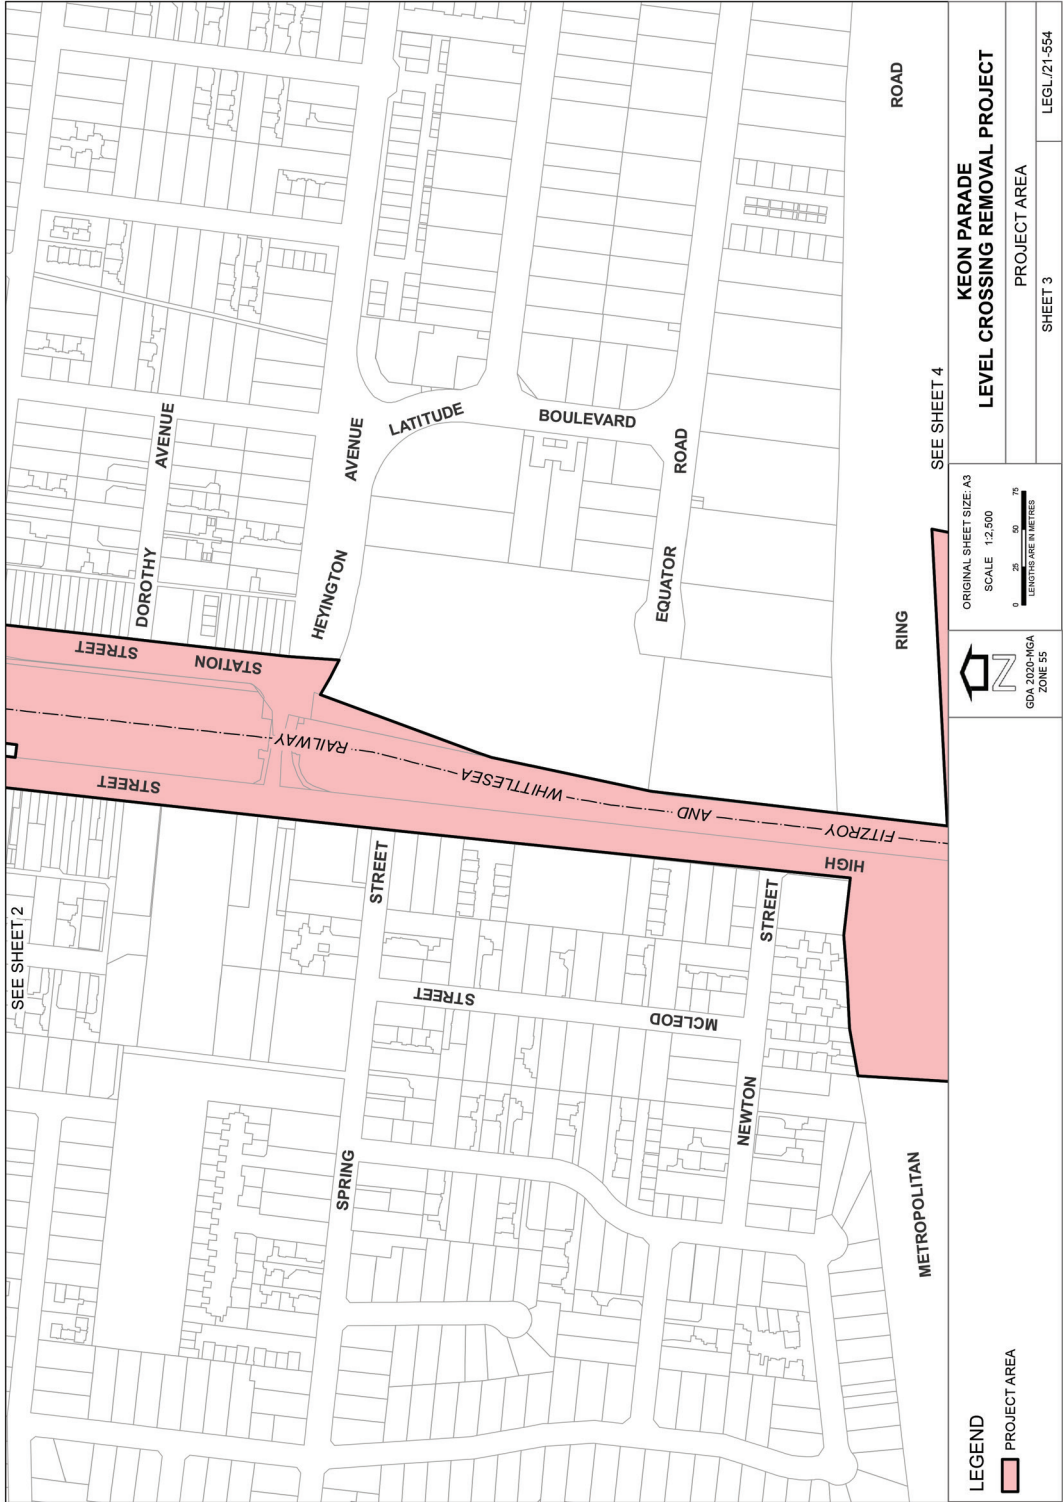

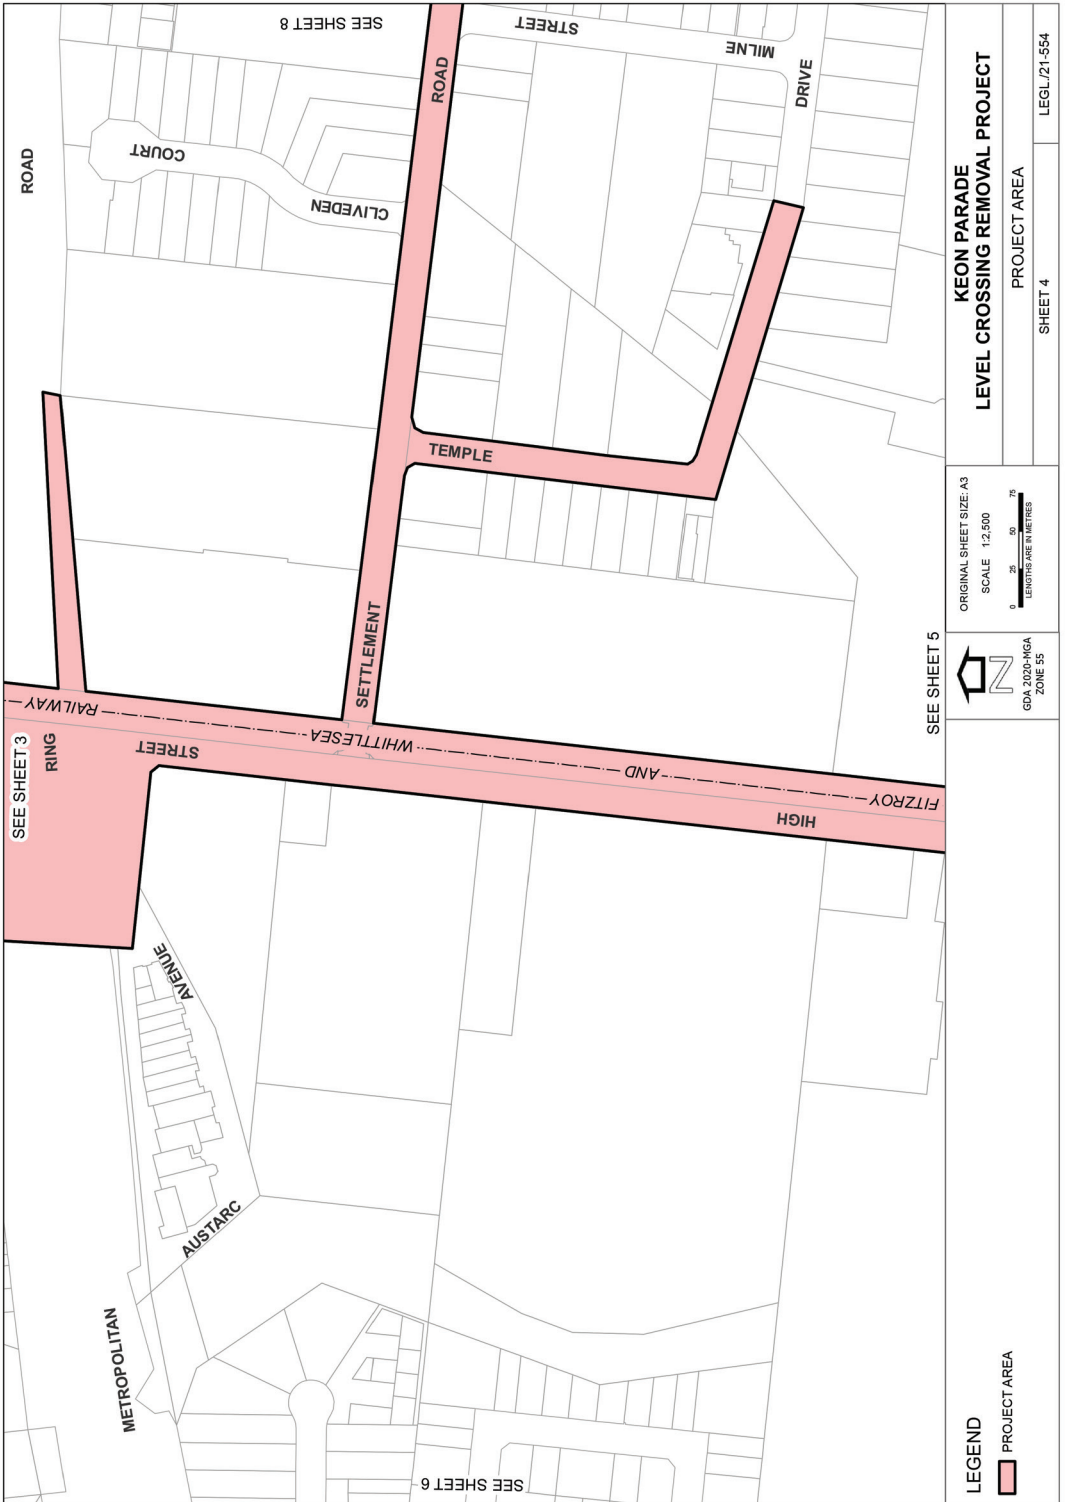

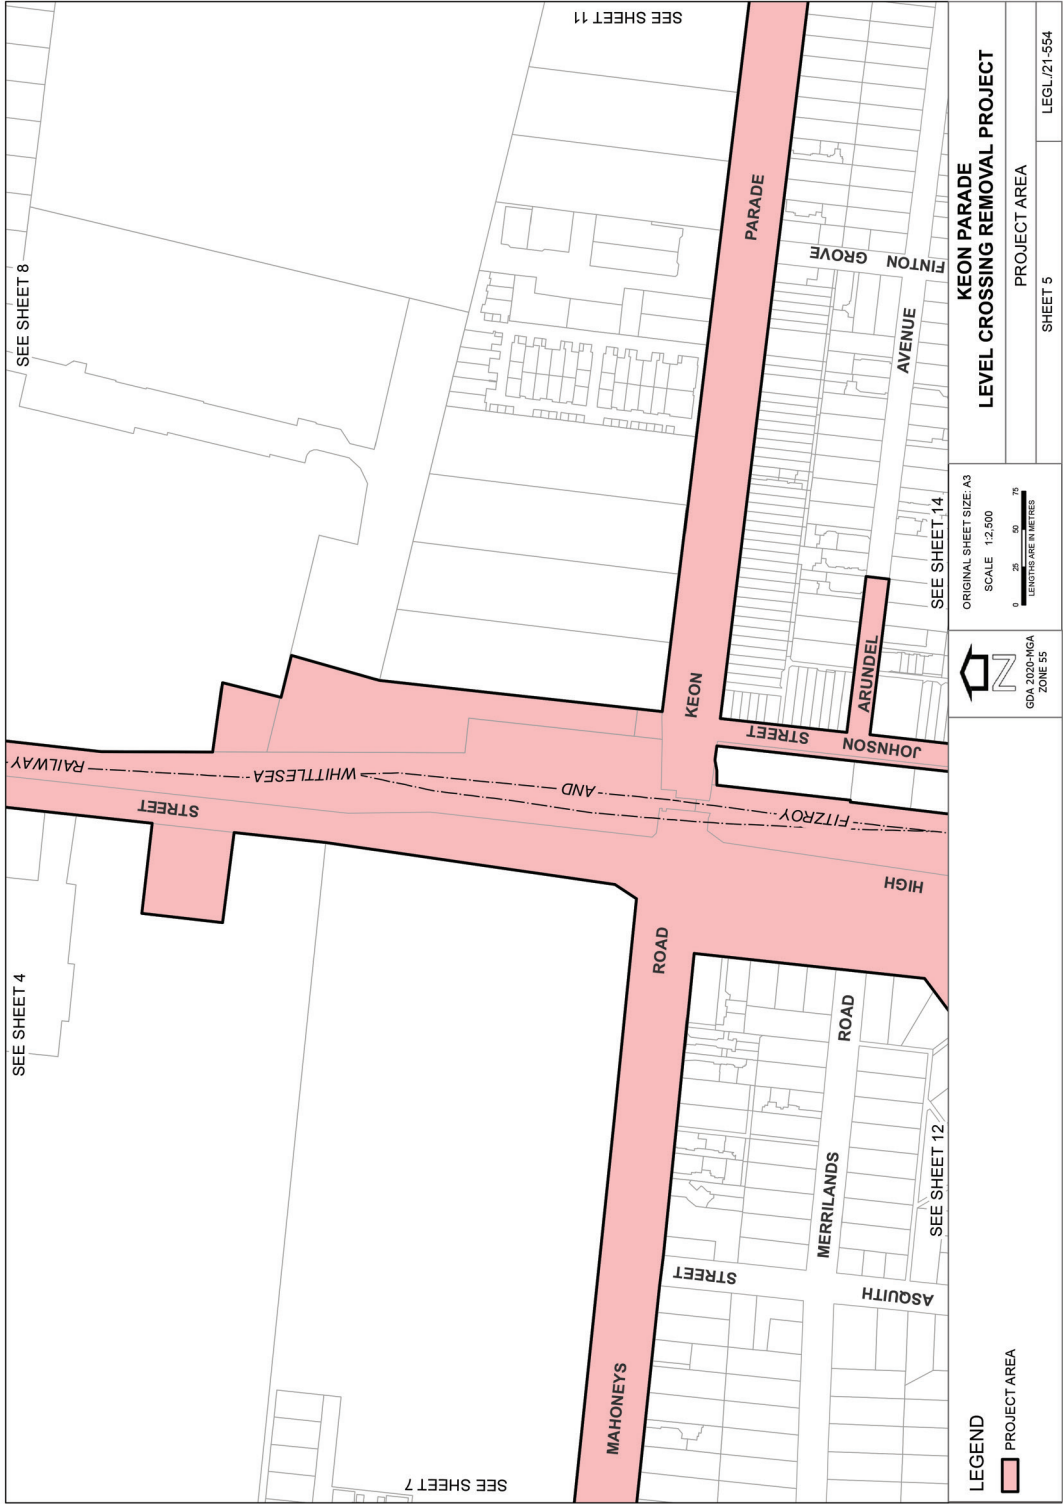

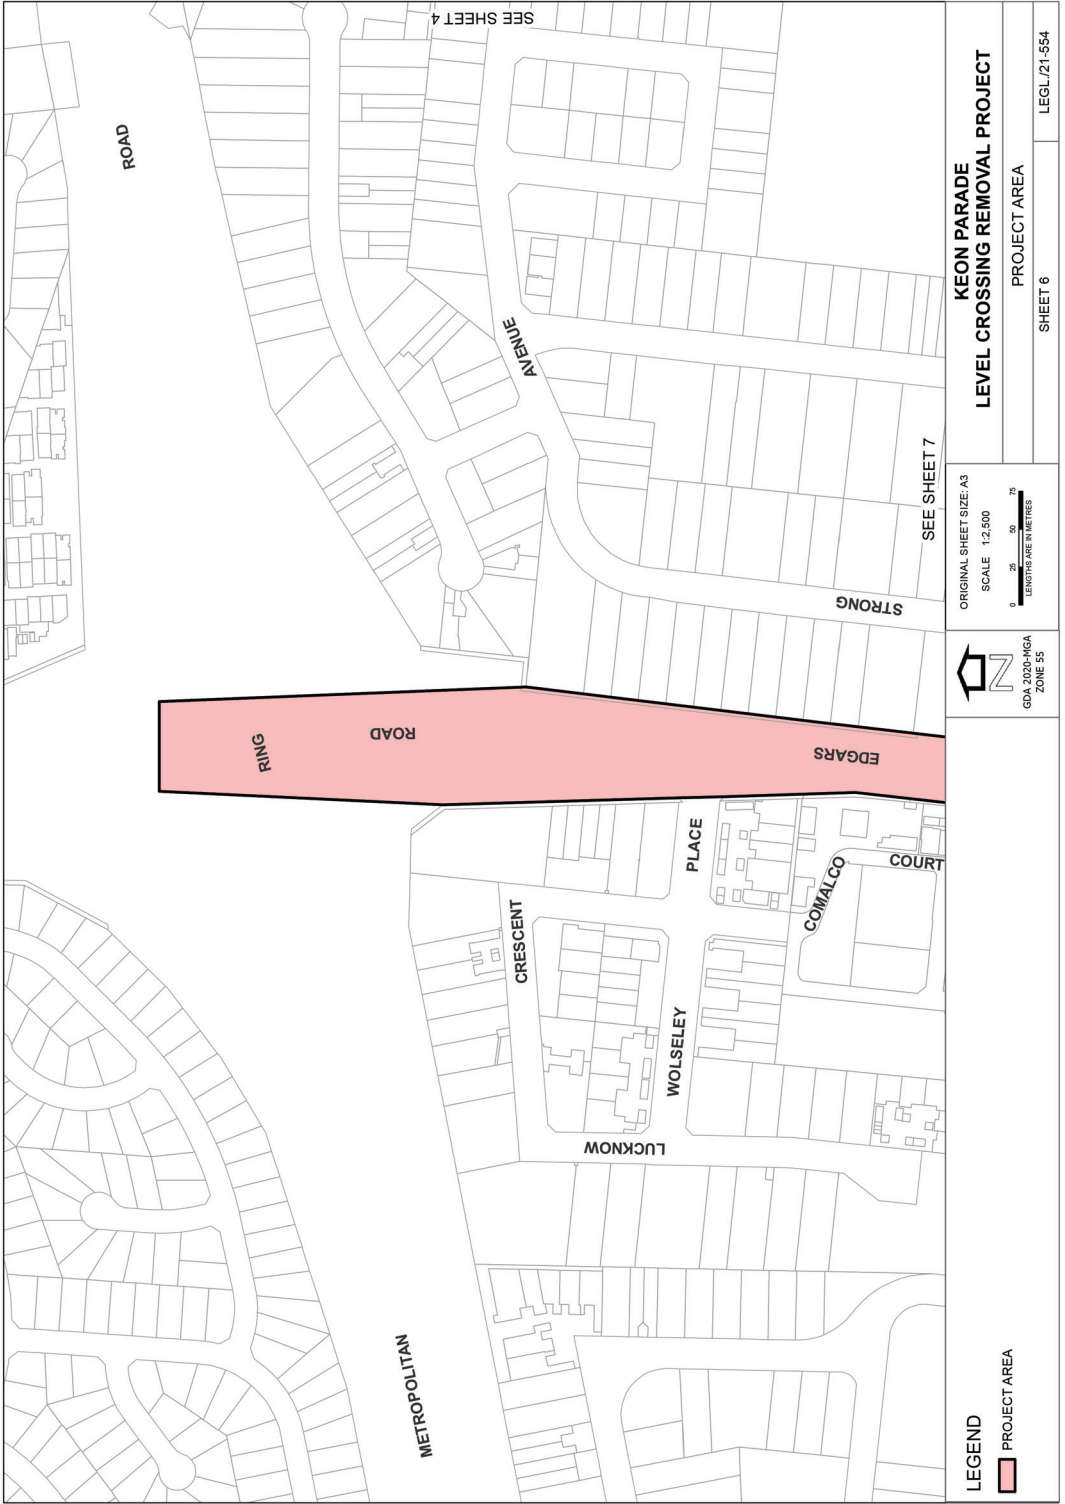


**KEON PARADE
LEVEL CROSSING REMOVAL PROJECT**

PROJECT AREA

SHEET 6

LEGL/21-554

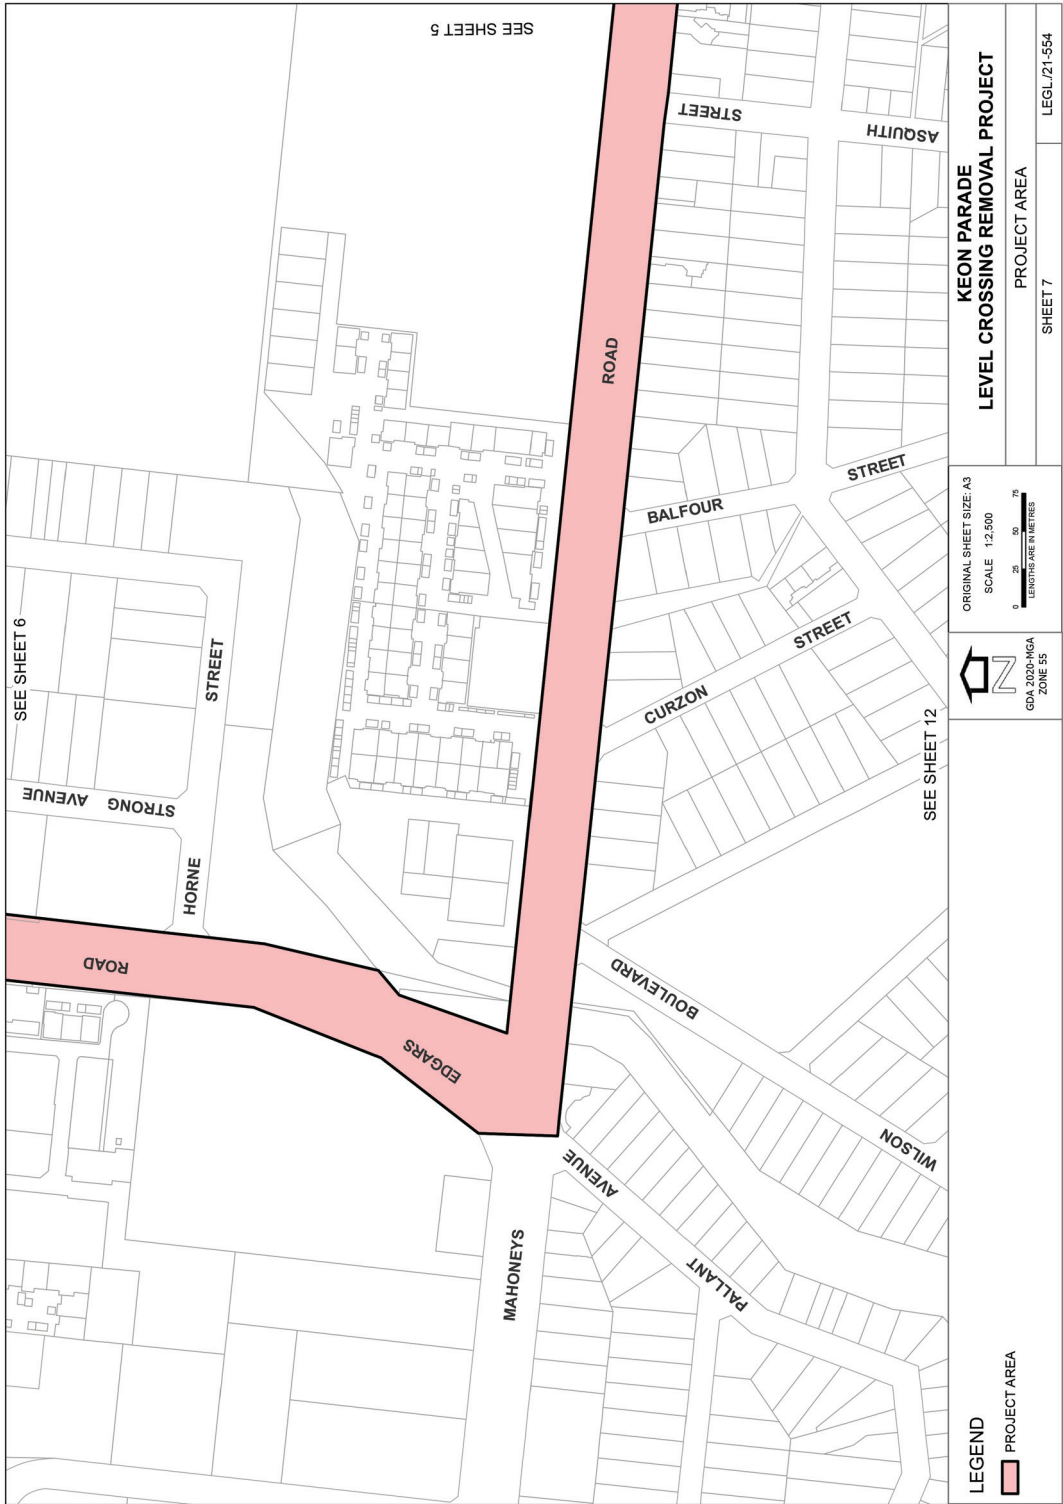


ORIGINAL SHEET SIZE: A3
 SCALE 1:2,500
 LENGTHS ARE IN METRES


GDA 2020-MGA
 ZONE 55

LEGEND
 PROJECT AREA

SEE SHEET 6
 SEE SHEET 5
 SEE SHEET 12

KEON PARADE
 LEVEL CROSSING REMOVAL PROJECT
 PROJECT AREA
 SHEET 7
 LEGL/21-554

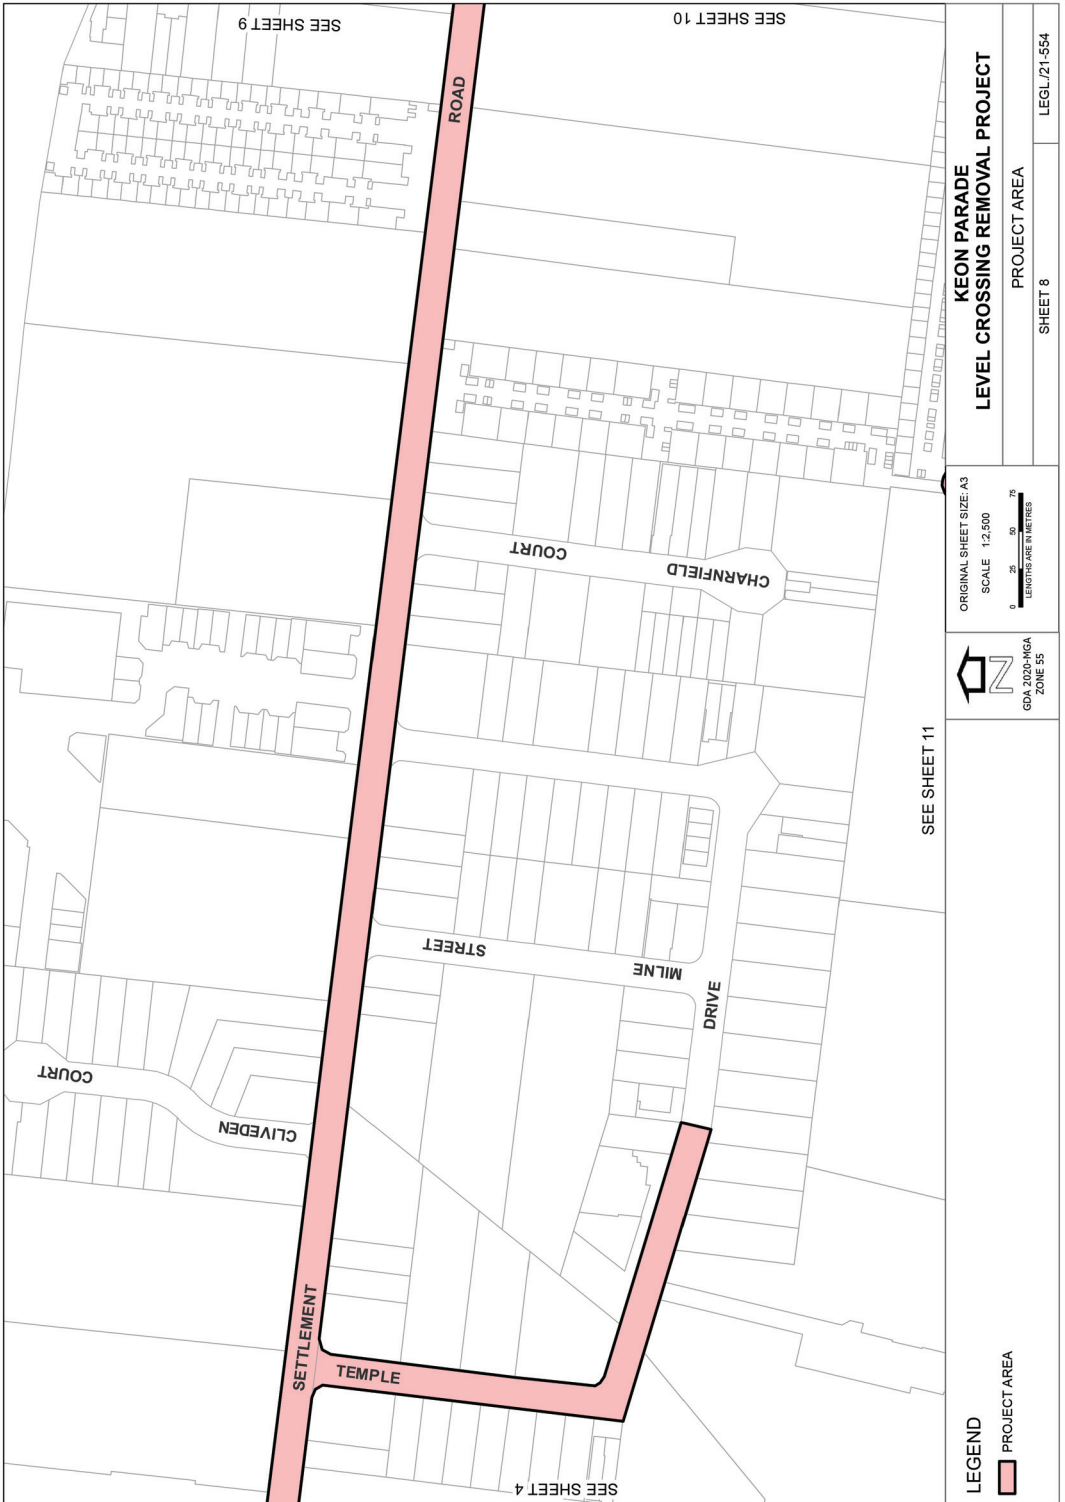

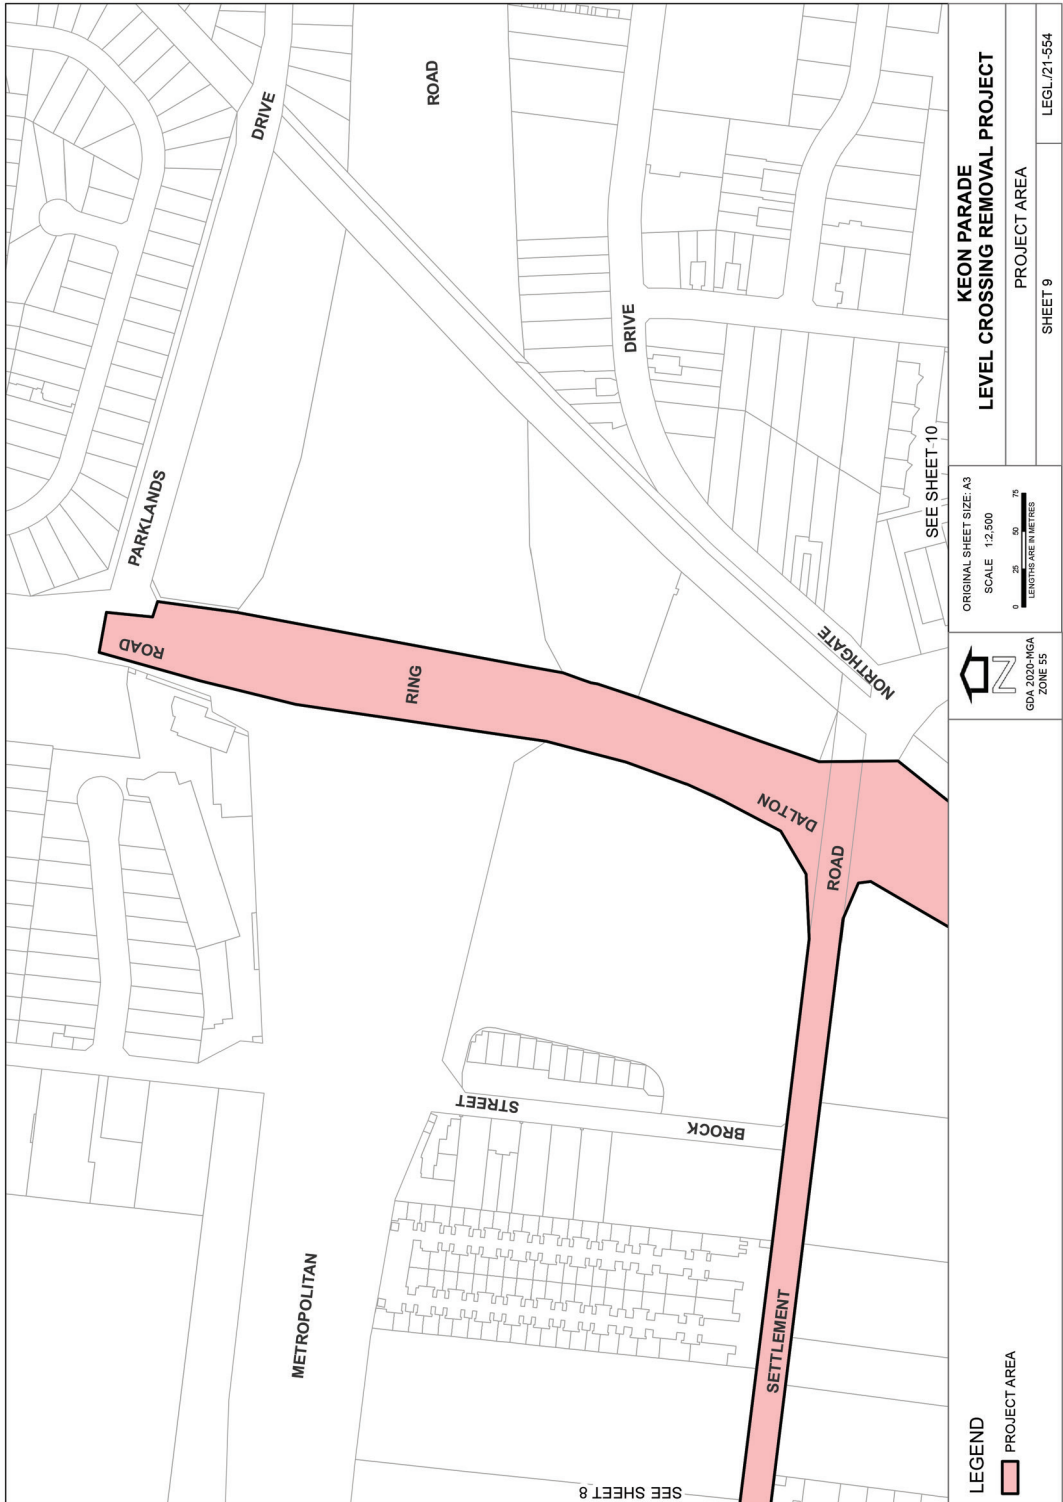

**KEON PARADE
LEVEL CROSSING REMOVAL PROJECT**

PROJECT AREA
SHEET 9


ORIGINAL SHEET SIZE: A3
SCALE 1:2,500
LENGTHS ARE IN METRES


GDA 2020-MGA
ZONE 55


LEGEND
PROJECT AREA

SEE SHEET 10

SEE SHEET 8

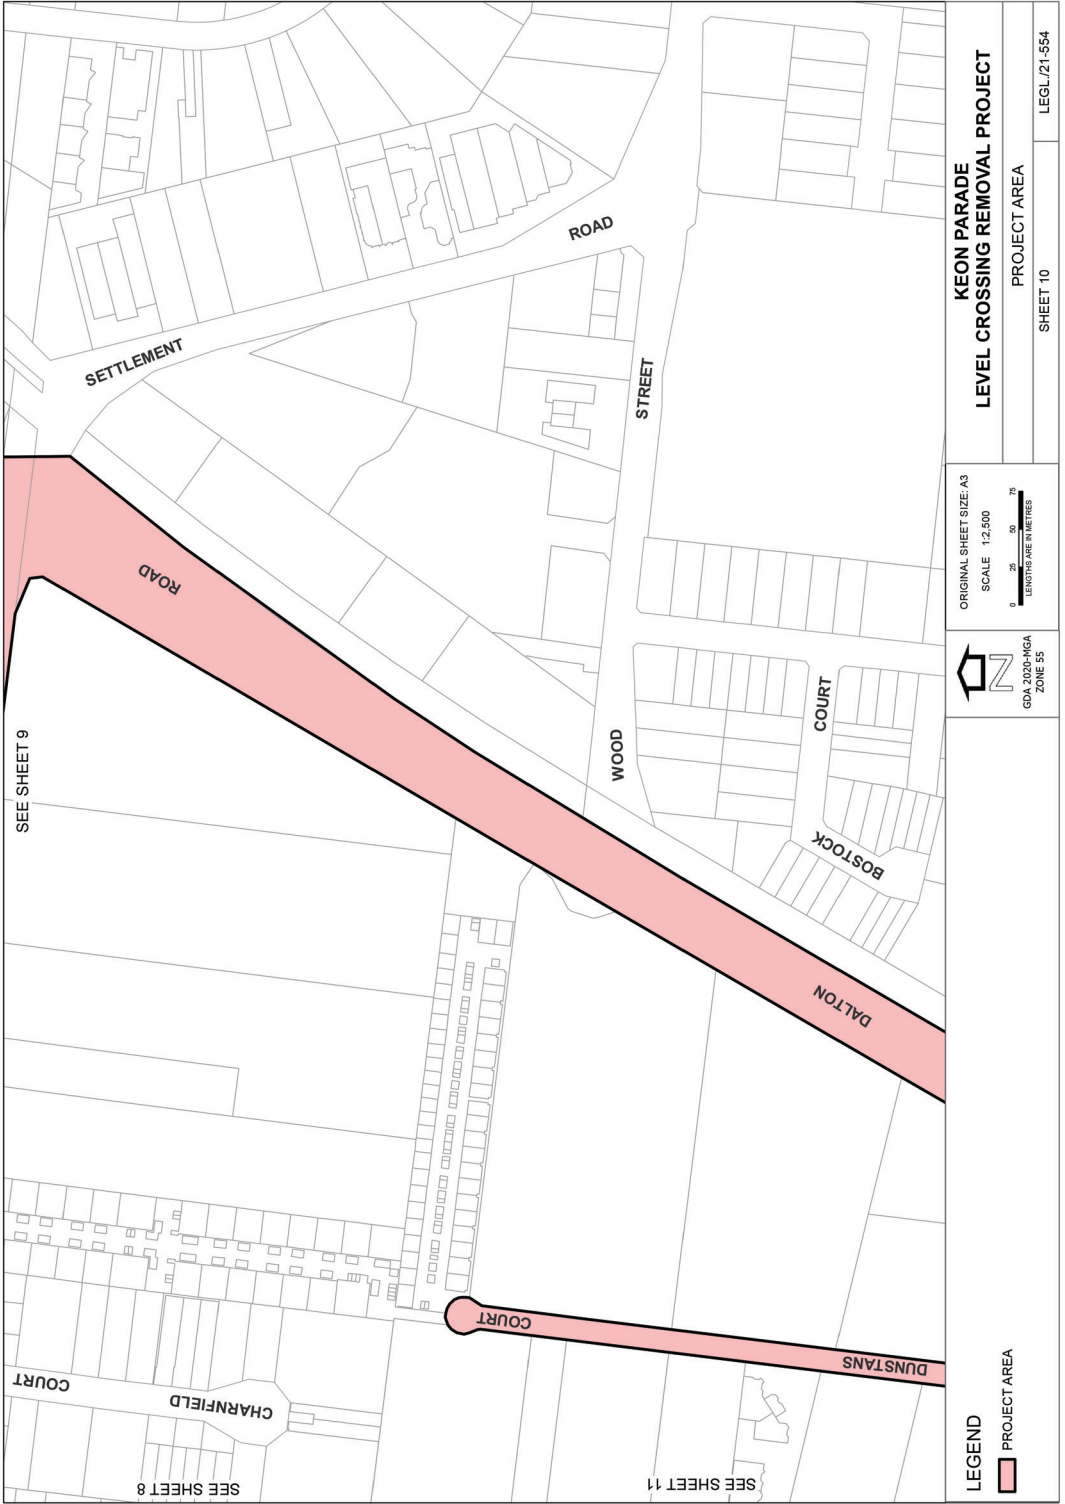

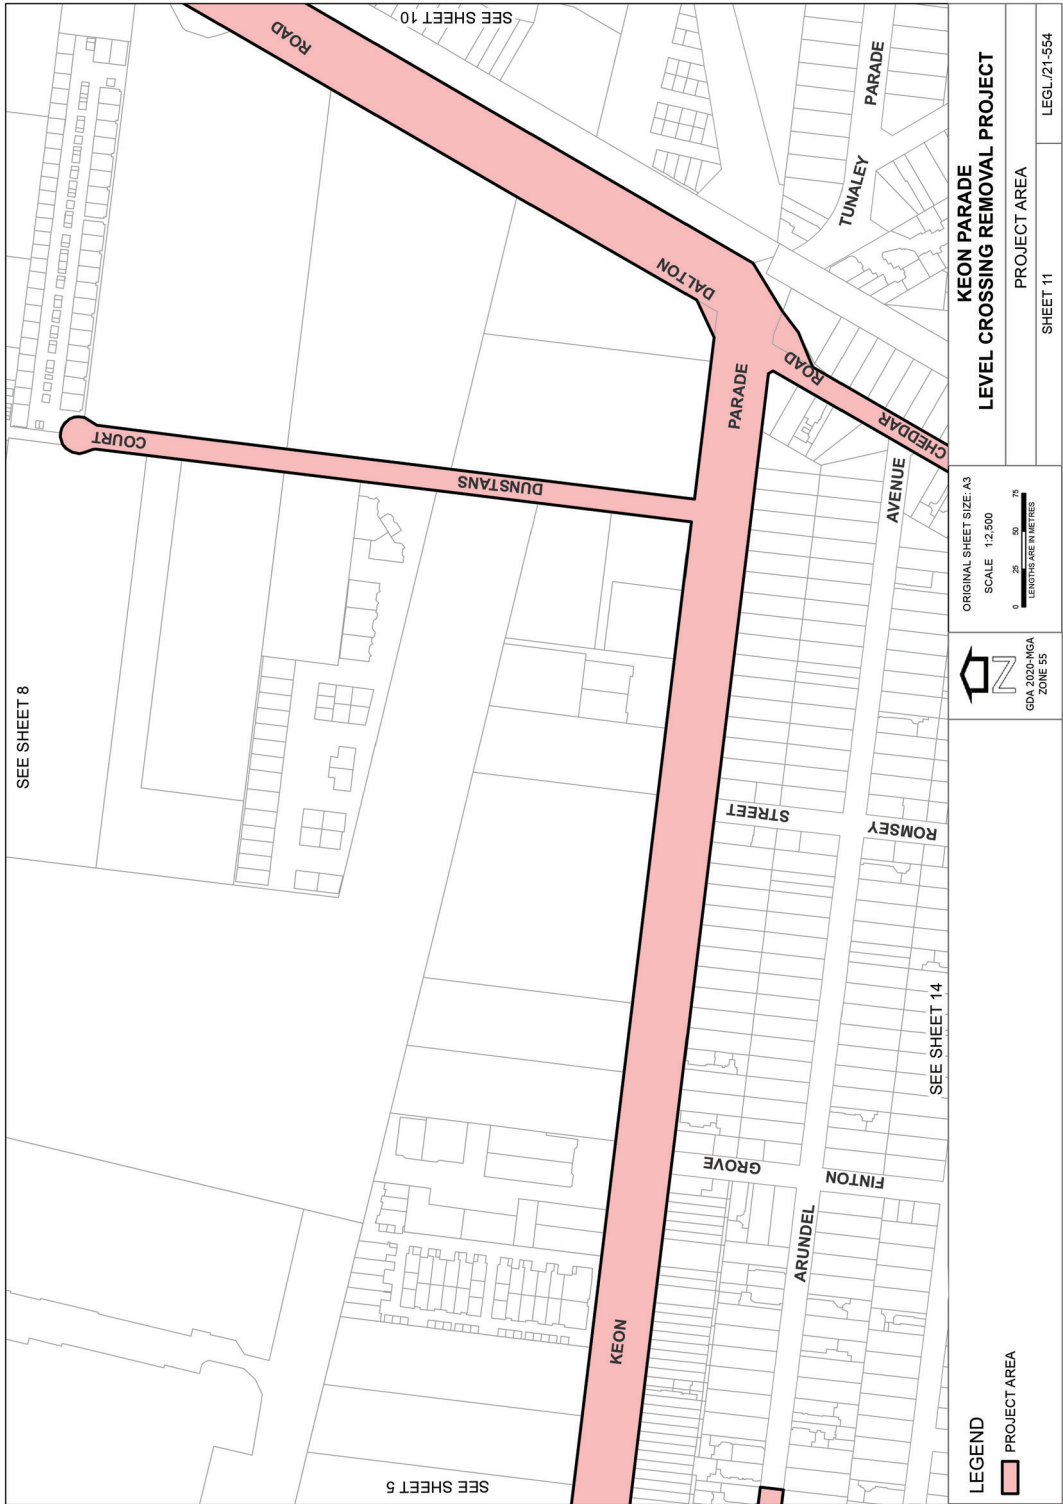

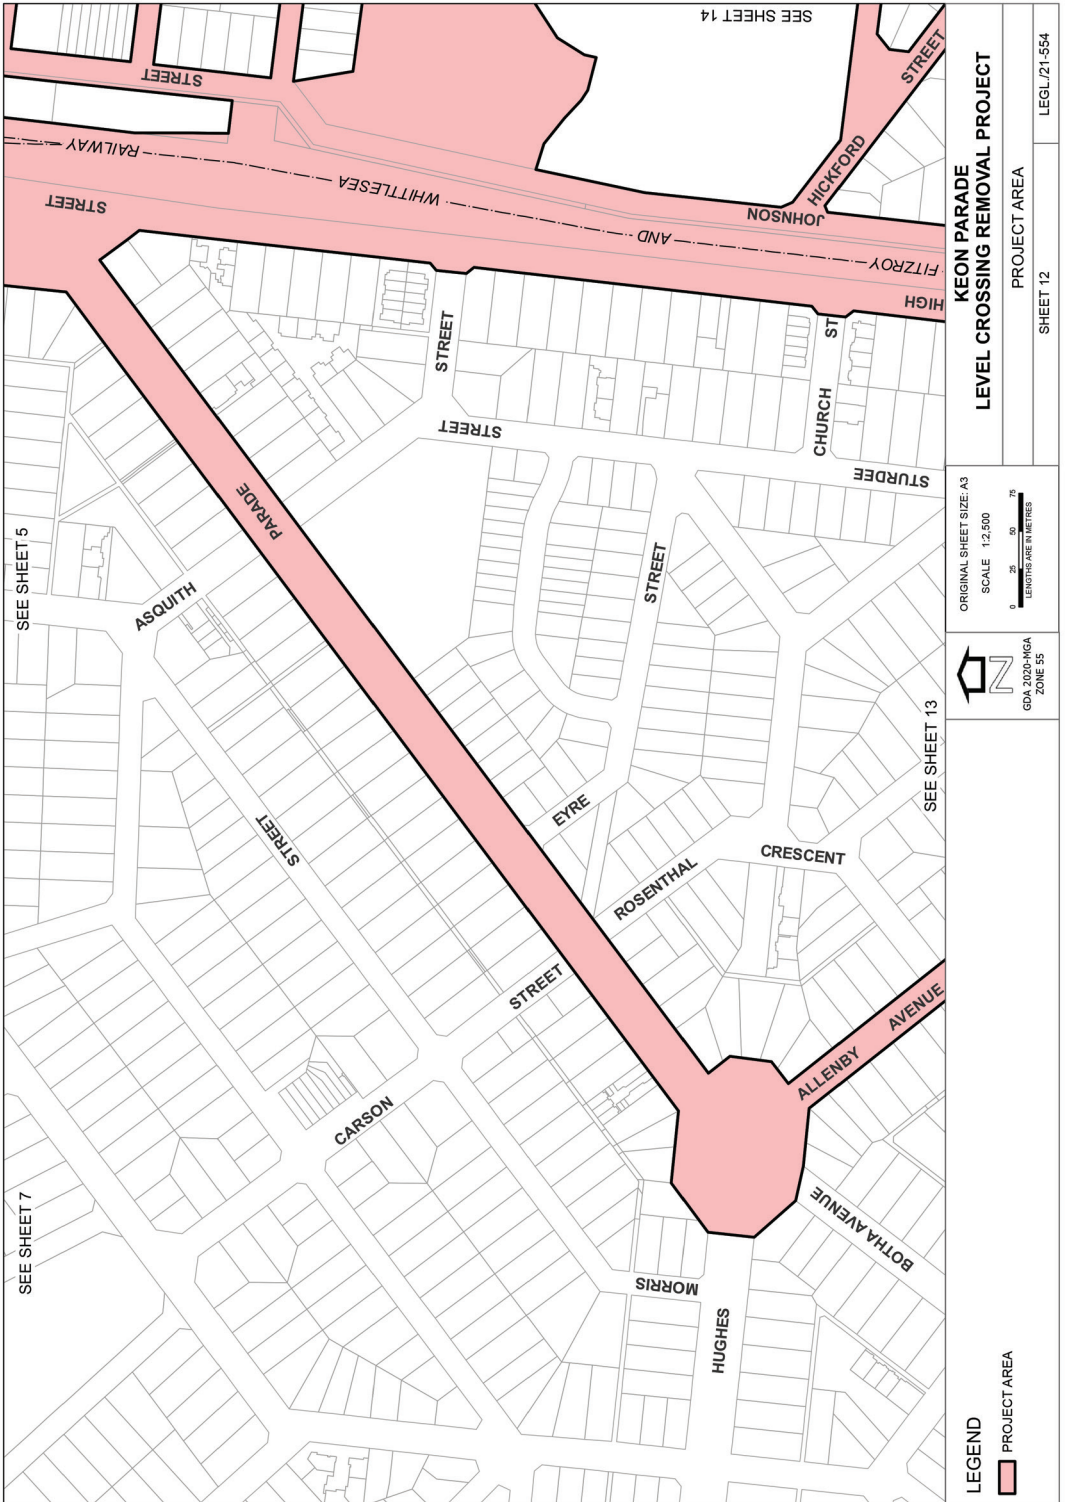

**KEON PARADE
LEVEL CROSSING REMOVAL PROJECT**

PROJECT AREA

SHEET 12

LEGL/21-554

ORIGINAL SHEET SIZE: A3
SCALE 1:2,500

0 25 50 75
LENGTHS ARE IN METRES

GDA 2020-MGA
ZONE 55

LEGEND


PROJECT AREA


SEE SHEET 5


SEE SHEET 7

SEE SHEET 13

SEE SHEET 14

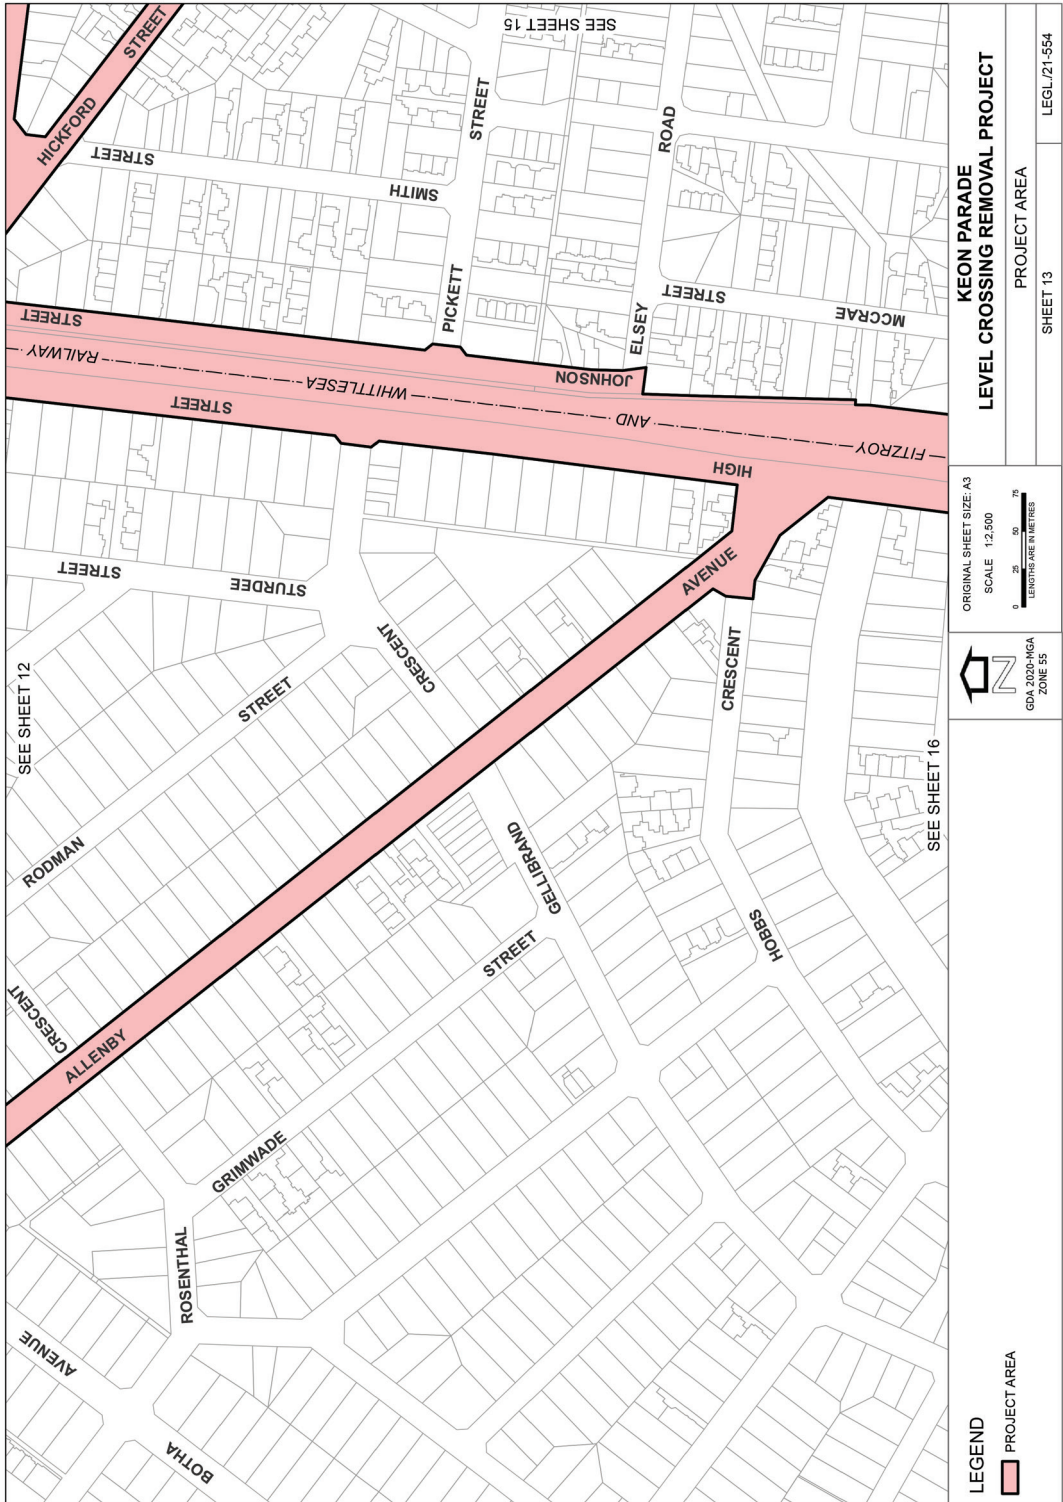

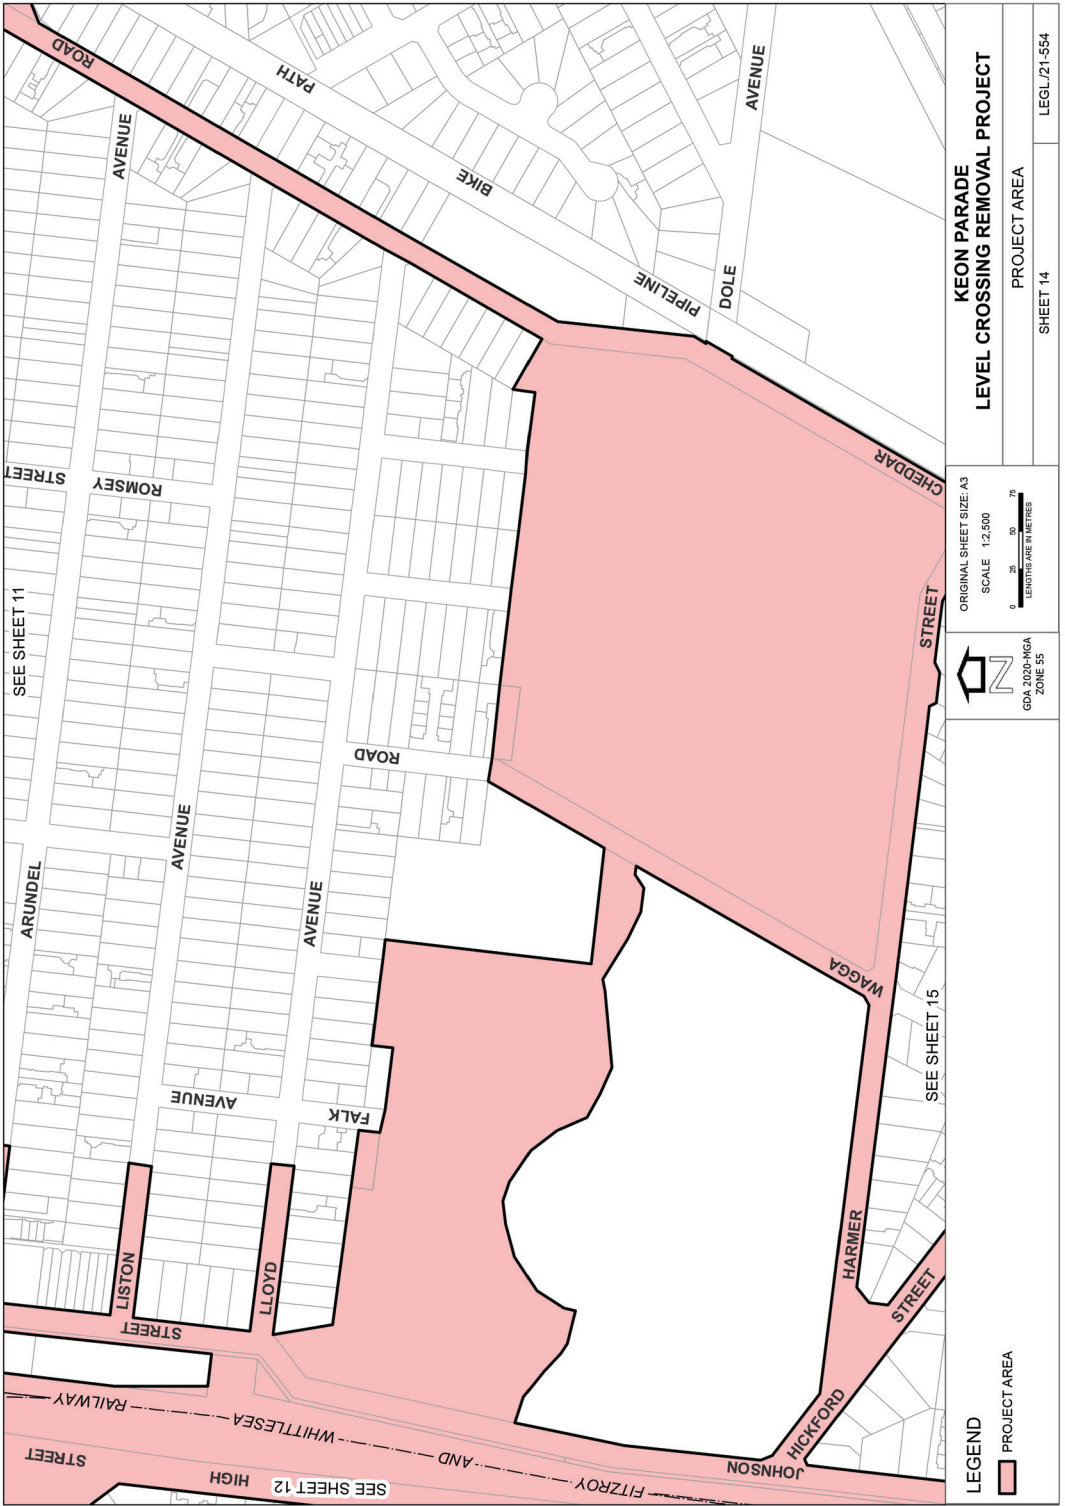

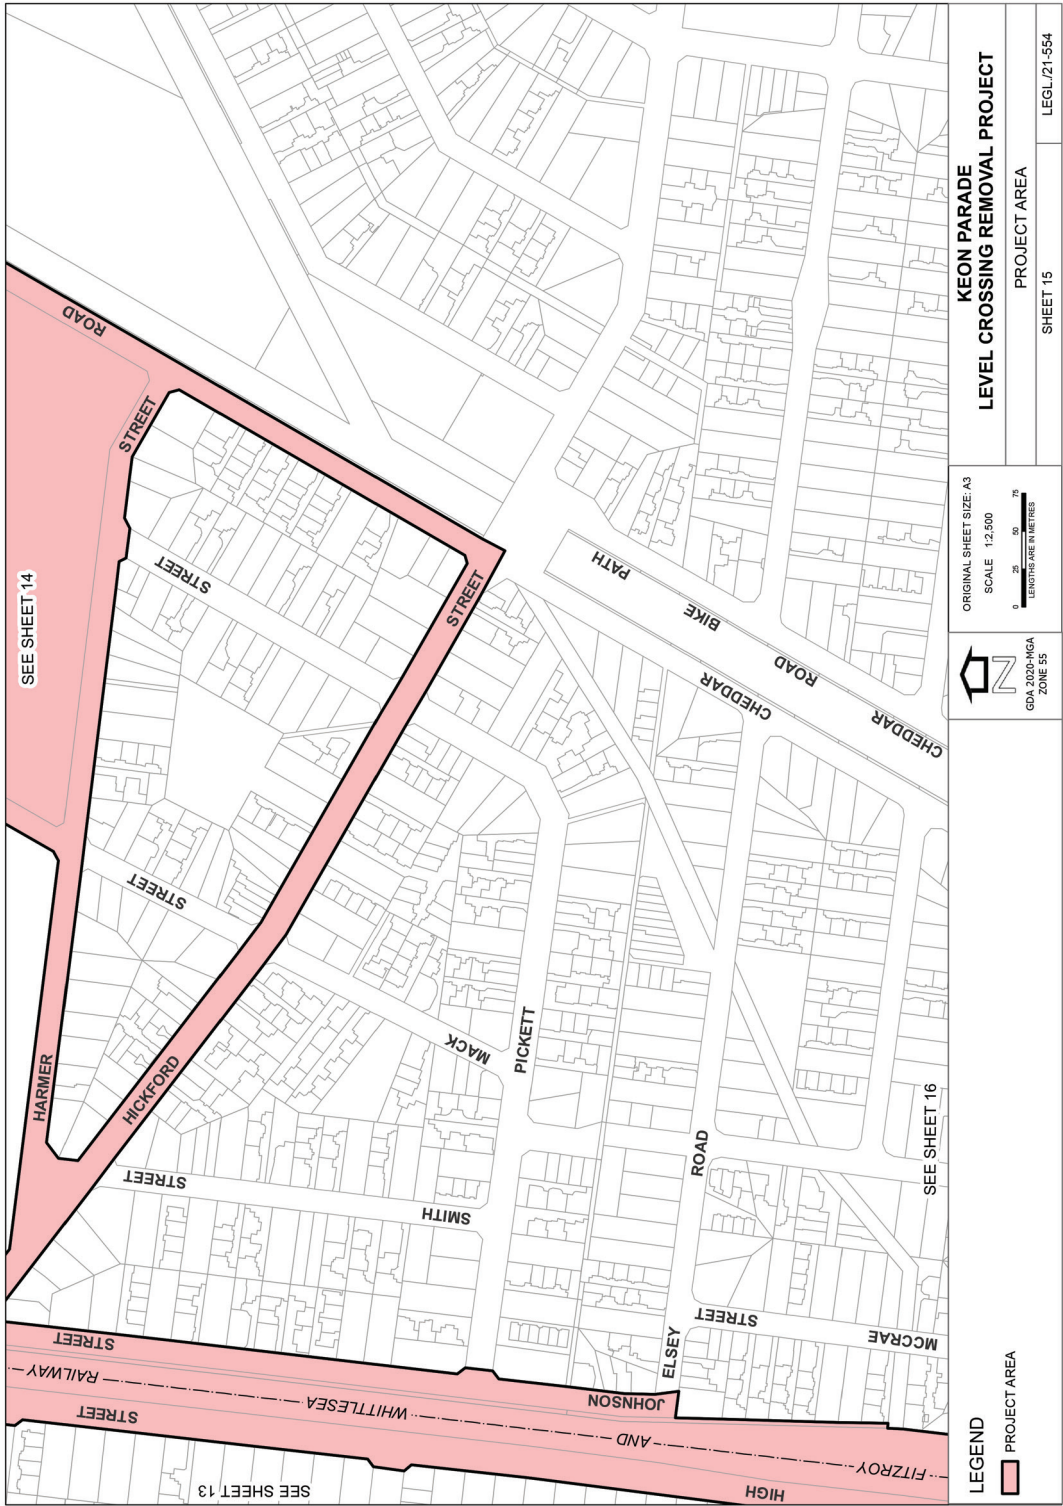

ORIGINAL SHEET SIZE: A3
 SCALE 1:2,500
 LENGTHS ARE IN METRES

GDA 2020-MGA
 ZONE 55




LEGEND
 PROJECT AREA

KEON PARADE
 LEVEL CROSSING REMOVAL PROJECT
 PROJECT AREA
 SHEET 15
 LEGL/21-554

SEE SHEET 14

SEE SHEET 16

SEE SHEET 13

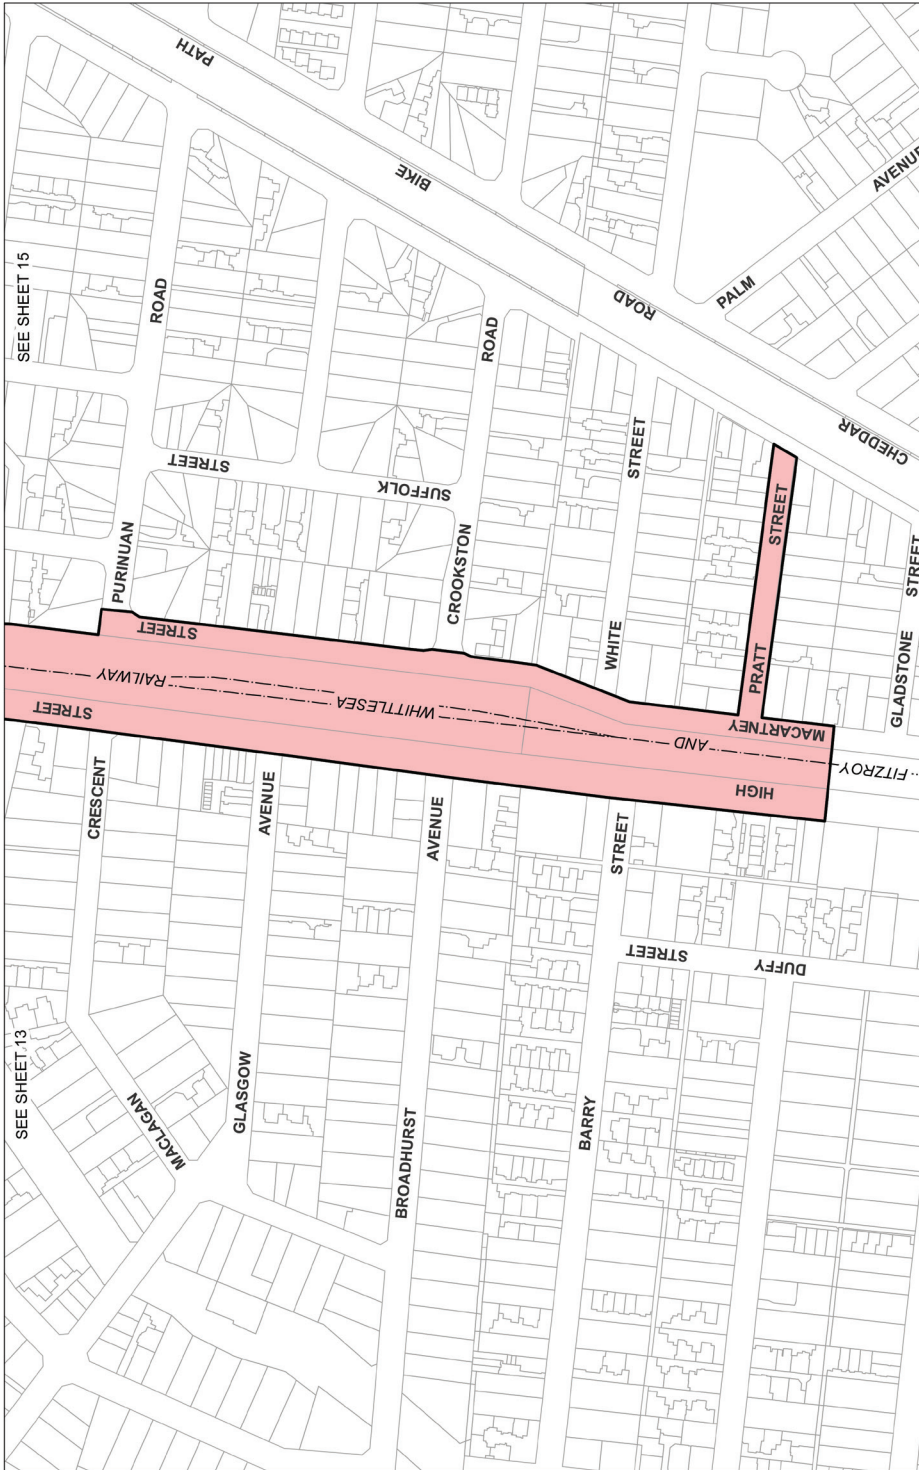

SEE SHEET 15

SEE SHEET 13

**KEON PARADE
LEVEL CROSSING REMOVAL PROJECT**

PROJECT AREA

SHEET 16

ORIGINAL SHEET SIZE: A3
SCALE: 1:2,500

LENGTHS ARE IN METRES



LEGEND

PROJECT AREA

This page was left blank intentionally

This page was left blank intentionally

ive

The *Victoria Government Gazette* is published by IVE Group Limited with the authority of the Government Printer for the State of Victoria

© State of Victoria 2022

This publication is copyright. No part may be reproduced by any process except in accordance with the provisions of the Copyright Act.

Address all enquiries to the Government Printer for the State of Victoria
Level 2, 1 Macarthur Street
Melbourne 3002
Victoria Australia

How To Order



**Retail &
Mail Sales**

Victoria Government Gazette

Ground Floor, Building 8,
658 Church Street,
Richmond 3121

DX 106 Melbourne



Telephone

(03) 8523 4601

email

gazette@ivegroup.com.au

Price Code B