

Urban Design and Landscape Plan

North East Link Eastern Freeway Upgrades – Hoddle Street to Burke Road
Attachment 2: Landscape Design

BIG BUILD
EASTERN FREEWAY



Artist's impression - indicative only

Landscape Design

Overview & Document Control

Pursuant to Clause 4.9.2(a) and 4.9.2(c) of the Incorporated Document, Attachment 2 contains landscape design plans, including sections, elevations, and plant species associated with the Eastern Freeway Upgrades - Hoddle Street to Burke Road.

Attachment 2 also contains tree retention and removal plans which have been developed in response to tree retentions and removals required to be undertaken within the Project Area. These plans align with the requirements of Arboricultural EPR AR1 (Develop and implement a Tree Removal Plan) and EPR AR2 (Implement a Tree Protection Plan(s) to protect trees to be retained). Tree retention and removal plans also support and demonstrate the design’s compliance with key elements of the Urban Design Strategy including Key Principle 1: Identity, and Objective 1.4: Existing landscape character, which seek to protect existing landscape and vegetation.


Additionally, pursuant to Clause 4.9.3(d) of the Incorporated Document, Attachment 2 contains plans which show the boundary of the Project Land and locations to be used for approved construction compounds.

Document information

Document title	Urban Design and Landscape Plan, North East Link Eastern Freeway Upgrades - Hoddle Street to Burke Road
Document number	Attachment 2: Landscape Design

Document Control – Revision History

Revision number	Date	Description of Change	Prepared By
0	27 October 2025	Issue for Public Exhibition	EHBA
0.01	02 March 2026	Issue for Review	EHBA
1	19 June 2026	Issued for Approval	EHBA
2	06 July 2026	Issued for Approval	EHBA

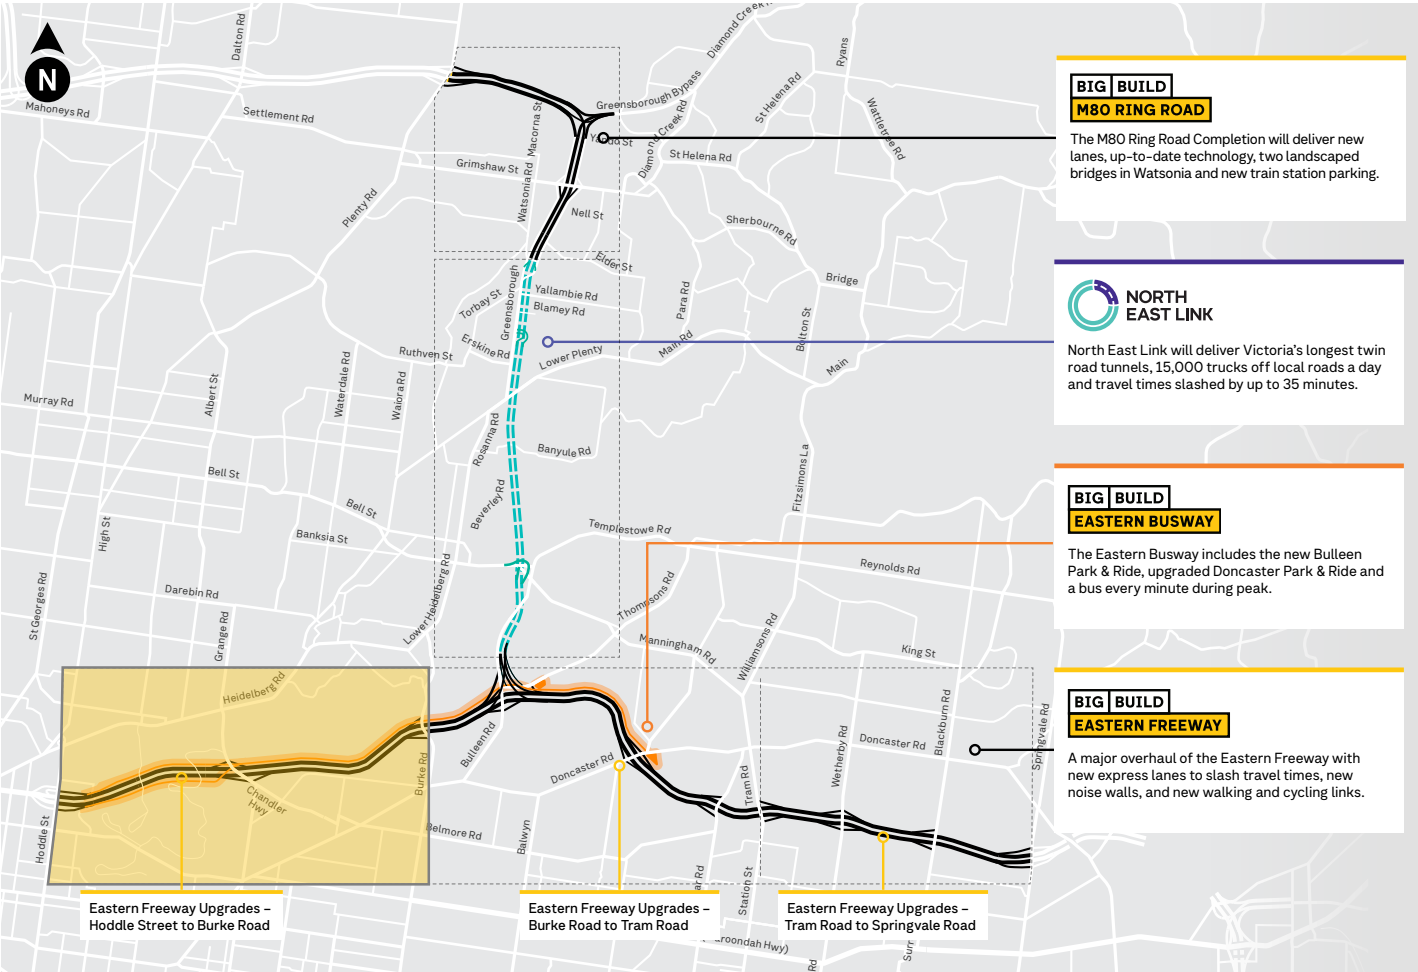

Locality plan

Landscape Design

Table of Contents

Table 1: Cover sheet

Drawing number	Location
NEL-WST-NWA-4990-ULS-DRG-9501	Overview
NEL-WST-NWA-4990-ULS-DRG-9502	Table of contents
NEL-WST-NWA-4990-ULS-DRG-9503	General notes & legend

Table 2: Planting schedule

Drawing number	Location
NEL-WST-NWA-4990-ULS-DRG-9511	Planting schedule - sheet 01
NEL-WST-NWA-4990-ULS-DRG-9512	Planting schedule - sheet 02
NEL-WST-NWA-4990-ULS-DRG-9513	Planting schedule - sheet 03
NEL-WST-NWA-4990-ULS-DRG-9514	Planting schedule - sheet 04
NEL-WST-NWA-4990-ULS-DRG-9515	Planting schedule - sheet 05
NEL-WST-NWA-4990-ULS-DRG-9516	Planting schedule - sheet 06
NEL-WST-NWA-4990-ULS-DRG-9517	Planting schedule - sheet 07
NEL-WST-NWA-4990-ULS-DRG-9518	Planting schedule - sheet 08
NEL-WST-NWA-4990-ULS-DRG-9519	Planting schedule - sheet 09

Table 3: Landscape plan

Drawing number	Location
NEL-WST-NWA-4990-ULS-DRG-9520	Alignment plan
NEL-WST-NWA-4990-ULS-DRG-9531	Landscape plan - zone 01
NEL-WST-NWA-4990-ULS-DRG-9532	Landscape plan - zone 02
NEL-WST-NWA-4990-ULS-DRG-9533	Landscape plan - zone 03
NEL-WST-NWA-4990-ULS-DRG-9534	Landscape plan - zone 04
NEL-WST-NWA-4990-ULS-DRG-9535	Landscape plan - zone 05
NEL-WST-NWA-4990-ULS-DRG-9536	Landscape plan - zone 06
NEL-WST-NWA-4990-ULS-DRG-9537	Landscape plan - zone 07
NEL-WST-NWA-4990-ULS-DRG-9538	Landscape plan - zone 08
NEL-WST-NWA-4990-ULS-DRG-9539	Landscape plan - zone 09
NEL-WST-NWA-4990-ULS-DRG-9540	Landscape plan - zone 10
NEL-WST-NWA-4990-ULS-DRG-9541	Landscape plan - Chandler Highway - sheet 01

Drawing number	Location
NEL-WST-NWA-4990-ULS-DRG-9542	Landscape plan - Chandler Highway - sheet 02
NEL-WST-NWA-4990-ULS-DRG-9543	Landscape plan - Chandler Highway - sheet 03
NEL-WST-NWA-4990-ULS-DRG-9544	Landscape plan - Chandler Highway - sheet 04
NEL-WST-NWA-4990-ULS-DRG-9545	Landscape plan - Burke Road - sheet 05

Table 4: Landscape sections

Drawing number	Location
NEL-WST-NWA-4990-ULS-DRG-9551	Landscape sections - sheet 01
NEL-WST-NWA-4990-ULS-DRG-9552	Landscape sections - sheet 02
NEL-WST-NWA-4990-ULS-DRG-9553	Landscape sections - sheet 03
NEL-WST-NWA-4990-ULS-DRG-9554	Landscape sections - sheet 04
NEL-WST-NWA-4990-ULS-DRG-9555	Landscape sections - sheet 05

Table 5: Landscape tree retention & removal

Drawing number	Location
NEL-WST-NWA-4990-ULS-DRG-9571	Tree retention & removal plan -zone A
NEL-WST-NWA-4990-ULS-DRG-9572	Tree retention & removal plan - zone B
NEL-WST-NWA-4990-ULS-DRG-9573	Tree retention & removal plan - zone C

Table 6: Approved construction compound

Drawing number	Location
NEL-WST-NWA-4990-ULS-DRG-9581	Approved construction compound - zone A
NEL-WST-NWA-4990-ULS-DRG-9582	Approved construction compound - zone B
NEL-WST-NWA-4990-ULS-DRG-9583	Approved construction Compound - zone C

Master Legend Sheet

DRAWING SYMBOLS


AREA NOT PART OF UDLP

NORTH POINT

SCALE BAR

ZONE 01 - 09 CALLOUT TO SCALE 1:2000
ZONE 01 - 09 CALLOUT TO SCALE 1:5000

SECTION MARK

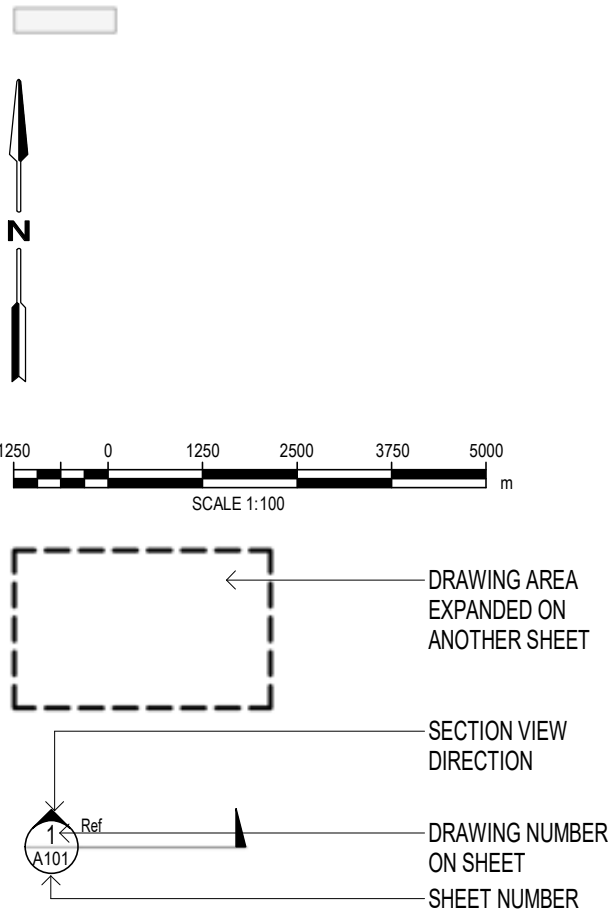

LEGEND - GENERAL ARRANGEMENT PLANS

GENERAL EXTENTS

- PROJECT BOUNDARY
- DRAWING MATCHLINE
- NOISE WALLS PROPOSED
- NOISE WALLS EXISTING TO REMAIN
- PEDESTRIAN FENCE
- EXISTING FENCELINE TO REMAIN
- RETAINING WALL
- NO GO ZONE
- EXISTING VEGETATION TO BE RETAINED (INDICATIVE)
- EXISTING ROCK CUTTING
- EXISTING LIGHT POLES
- PEDESTRIAN PATH
- SHARED USE PATH
- EXISTING PATH
- BUSWAY
- PAVING

PLANTING MIXES

- GR01 - GRASS
- GB01 - BIORETENTION BASIN PLANTING
- GB02 - HABITAT CORRIDOR (GARDEN BED ORGANIC MULCH)
- GB03 - PEDESTRIAN MASSED PLANTING (GARDEN BED ORGANIC MULCH)
- GB04 - ROADWAY MASSED PLANTING (GARDEN BED ORGANIC MULCH)

TREES

- PROPOSED TREES (INDICATIVE)
- EXISTING TREE CANOPY TO BE RETAINED (INDICATIVE)

GENERAL NOTES

- ALL COORDINATES ARE EXPRESSED IN METRES TO MGA Z55 (MAP GRID AUSTRALIA - ZONE 55), LEVELS ARE TO AHD (AUSTRALIAN HEIGHT DATUM)
- ALL INFORMATION IS BASED ON THE LATEST ENGINEERING DESIGN AND FEATURE SURVEY RECEIVED.
- WORK AREA TO BE MADE GOOD - ALL DISTURBED AREAS DURING CONSTRUCTION TO BE TOPSOILED, LEVELLED TO ORIGINAL CONDITION AND GRASSED UNLESS OTHERWISE NOTED. GRASS SPECIES TO MATCH HYDROSEED LAWN MIX.
- FOR GARDEN BED GB01, GB02, GB03, GB04, AND GR01 AND PROPOSED TREES, PLEASE SEE THE MASTER PLANT SCHEDULE FOR THE COMPOSITION OF SPECIES IN THIS PLANTING BED WITHIN THE RESPECTIVE ECOLOGICAL VEGETATION (EVC) AREA.
- THE TREE REMOVAL PLAN IS INDICATIVE ONLY. TREE REMOVAL, RETENTION AND REPLACEMENT WILL BE CONFIRMED SUBJECT TO DETAILED DESIGN AND CONSTRUCTION.
- ANY PLANTING ON OR WITHIN 5M OF MELBOURNE WATER ASSET MUST BE TO THE SATISFACTION OF MELBOURNE WATER TO ENSURE THE PROTECTION OF THE MELBOURNE WATER ASSET

NOT FOR CONSTRUCTION

FOR INFORMATION

DTP No.:

© North East Link Program

REVISIONS			DISCLAIMER		BIG BUILD EASTERN FREEWAY		VICTORIAN INFRASTRUCTURE DELIVERY AUTHORITY VICTORIA'S BIG BUILD		EASTERN FREEWAY UPGRADES (HODDLE TO BURKE)			
			Conditions of Use: This Document has been developed for the purposes of the North East Link Project and Eastern Freeway Hoddle to Burke Upgrade. Recipients of this document: - Are subject to obligations of confidentiality in relation to this document, and information handling obligations indicated by the Protective Marking Security - Classification as per Department of Transport Information Security Policy; and - May not rely upon the information contained in this document, and must rely absolutely on their own opinion and professional advice.						ATTACHMENT 2: LANDSCAPE DESIGN GENERAL NOTES & LEGEND			
2	ISSUED FOR APPROVAL	06/07/2026										
1	ISSUED FOR APPROVAL	19/06/2026										
0.01	ISSUED FOR REVIEW	02/03/2026										
0	ISSUE FOR PUBLIC EXHIBITION	27/10/2025										
REV.	DESCRIPTION	DATE	COORDINATE SYSTEM:		Hoddle to Burke Alliance		Protective Marking: OFFICIAL		PROJECT CONTRACT:	NELP DRAWING No.:	SUIT. CODE	REVISION
			HEIGHT DATUM (m):		DRAWN:		SCALE: As indicated		WEST	NEL-WST-NWA-4990-ULS-DRG-9503		2

Note: * Indicates signed documents as drawings will not have wet signatures.
This drawing must not be used for construction unless signed as approved by Project Approval

Planting Type	Form	Botanical Name	Common Name	Mature Size (H X W m)	Density	Installation Pot Size
PROPOSED TREES (INDICATIVE SELECTION) 	Tree	<i>Allocasuarina littoralis</i>	Black Sheoak	12 x 7	As Shown	Tubestock, 200mm, 400mm
	Tree	<i>Allocasuarina verticillata</i>	Drooping Sheoak	9 x 5	As Shown	Tubestock, 200mm, 400mm
	Tree	<i>Corymbia maculata</i>	Spotted Gum	30 x 10	As Shown	Tubestock, 200mm, 400mm
	Tree	<i>Eucalyptus camaldulensis</i>	River Red Gum	25 x 7	As Shown	Tubestock, 200mm, 400mm
	Tree	<i>Eucalyptus dealbata</i>	Red Gum	15 x 10	As Shown	Tubestock, 200mm, 400mm
	Tree	<i>Eucalyptus leucoxylon</i>	Yellow Gum	15 x 10	As Shown	Tubestock, 200mm, 400mm
	Tree	<i>Eucalyptus macrorhyncha</i>	Red Stringybark	35 x 20	As Shown	Tubestock, 200mm, 400mm
	Tree	<i>Eucalyptus meliodora</i>	Yellow Box	30 x 15	As Shown	Tubestock, 200mm, 400mm
	Tree	<i>Eucalyptus ovata</i> var <i>ovata</i>	Swamp Gum	15 x 5	As Shown	Tubestock, 200mm, 400mm
	Tree	<i>Eucalyptus viminalis</i> ssp. <i>Viminalis</i>	Manna Gum	22 x 7	As Shown	Tubestock, 200mm, 400mm
	Tree	<i>Acacia dealbata</i>	Silver Wattle	20 x 8	As Shown	Tubestock, 200mm, 400mm
	Tree	<i>Acacia implexa</i>	Lightwood	8 x 6	As Shown	Tubestock, 200mm, 400mm
	Tree	<i>Acacia mearnsii</i>	Black Wattle	15 x 10	As Shown	Tubestock, 200mm, 400mm
	Tree	<i>Acacia melanoxylon</i>	Blackwood	15 x 10	As Shown	Tubestock, 200mm, 400mm
	Tree	<i>Acacia pycnantha</i>	Golden Wattle	6 x 3	As Shown	Tubestock, 200mm, 400mm
	Tree	<i>Bursaria spinosa</i>	Sweet Bursaria	4 x 3	As Shown	Tubestock, 200mm, 400mm
	Tree	<i>Eucalyptus globoidea</i>	White Stringybark	40 x 20	As Shown	Tubestock, 200mm, 400mm
	Tree	<i>Eucalyptus tricarpa</i>	Red Ironbark	20 x 10	As Shown	Tubestock, 200mm, 400mm

PROPOSED TREES. PLANTING CHARACTER - SELECTIVE PLANTING PALETTE IMAGES



NOTE:
PLANT SPECIES WILL BE SELECTED BASED ON SPECIES REFLECTING EVCS, GENERALLY
COMMERCIALY AVAILABLE THROUGH LOCAL NURSERIES AND ABLE TO BE SOURCED WITH THE
REQUIRED QUANTITIES

NOT FOR CONSTRUCTION

FOR INFORMATION

DTP No.:

© North East Link Program

				DISCLAIMER				EASTERN FREEWAY UPGRADES (HODDLE TO BURKE)	
				Conditions of Use: This Document has been developed for the purposes of the North East Link Project and Eastern Freeway Hoddle to Burke Upgrade. Recipients of this document: - Are subject to obligations of confidentiality in relation to this document, and information handling obligations indicated by the Protective Marking Security - Classification as per Department of Transport Information Security Policy; and - May not rely upon the information contained in this document, and must rely absolutely on their own opinion and professional advice.				ATTACHMENT 2: LANDSCAPE DESIGN PLANTING SCHEDULE SHEET 01	
2		ISSUED FOR APPROVAL		06/07/2026					
1		ISSUED FOR APPROVAL		19/06/2026					
0.01		ISSUED FOR REVIEW		02/03/2026					
0		ISSUE FOR PUBLIC EXHIBITION		27/10/2025					
REV.		DESCRIPTION		DATE					
		REVISIONS							
				COORDINATE SYSTEM:					
				HEIGHT DATUM (m):		DRAWN:			
						SIZE:		SCALE:	
								CAD FILE:	
								PROJECT CONTRACT:	
								NELP DRAWING No.:	
								SUIT. CODE	
								REVISION	

7/07/2026 2:28:34 PM

Note: * Indicates signed documents as drawings will not have wet signatures.
This drawing must not be used for construction unless signed as approved by Project Approval

	1	2	3	4	5	6	7	8	9	10	11	12	
	<table><tr><th>Planting Type</th><th>Form</th><th>Botanical Name</th><th>Common Name</th><th>Mature Size (H X W m)</th><th>Density</th><th>Installation Pot Size</th></tr><tr><td rowspan="4">GB01 PROPOSED GARDEN BED TYPE 01 WETLAND RESTORATION (INDICATIVE SELECTION)</td><td>Groundcover</td><td><i>Acaena novae-zelandiae</i></td><td>Bidgee Widgee</td><td>prostrate to 1-4m</td><td>6/m2</td><td>Tubestock - 200mm</td></tr><tr><td>Grass</td><td><i>Alisma plantago-auquatica</i></td><td>Water Plantain</td><td>0.8 x 0.5</td><td>6/m2</td><td>Tubestock - 200mm</td></tr><tr><td>Aquatic Herb</td><td><i>Alternanthera denticulata</i></td><td>Lesser Joyweed</td><td>prostrate x 0.5</td><td>6/m2</td><td>Tubestock - 200mm</td></tr><tr><td>Grass</td><td><i>Amphibromus nervosus</i></td><td>Common Swamp Wallaby Grass</td><td>1.2 x spreading</td><td>6/m2</td><td>Tubestock - 200mm</td></tr><tr><td></td><td>Aquatic Herb</td><td><i>Baumea juncea</i></td><td>Bare Twigsedge</td><td>1 x 1</td><td>6/m2</td><td>Tubestock - 200mm</td></tr><tr><td></td><td>Rush</td><td><i>Bolboschoenus fluviatlis</i></td><td>Tall Club-rush</td><td>1.5 x 1.5</td><td>6/m2</td><td>Tubestock - 200mm</td></tr><tr><td></td><td>Rush</td><td><i>Bolboschoenus medianus</i></td><td>Marsh Club-sedge</td><td>1 x 1</td><td>6/m2</td><td>Tubestock - 200mm</td></tr><tr><td></td><td>Sedge</td><td><i>Carex inynx</i></td><td>Tussock Sedge</td><td>1 x 0.3</td><td>6/m2</td><td>Tubestock - 200mm</td></tr><tr><td></td><td>Aquatic Herb</td><td><i>Cycnogeton procerum</i></td><td>Upright Water Ribbons</td><td>1.5 x 1.5</td><td>6/m2</td><td>Tubestock - 200mm</td></tr><tr><td></td><td>Sedge</td><td><i>Cyperus gunii ssp. Gunnii</i></td><td>Flacked Flat Sedge</td><td>1.5 x 0.5</td><td>6/m2</td><td>Tubestock - 200mm</td></tr><tr><td></td><td>Sedge</td><td><i>Eleocharis acuta</i></td><td>Jointed Twig-sedge</td><td>0.9 x 0.5</td><td>6/m2</td><td>Tubestock - 200mm</td></tr><tr><td></td><td>Sedge</td><td><i>Eleocharis sphacelata</i></td><td>Tall Spike-sedge</td><td>1.5 x 1.5</td><td>6/m2</td><td>Tubestock - 200mm</td></tr><tr><td></td><td>Aquatic Herb</td><td><i>Geranium indutum</i></td><td>Naked Cranes-bill</td><td>1 x spreading</td><td>6/m2</td><td>Tubestock - 200mm</td></tr><tr><td></td><td>Sedge</td><td><i>Isolepis inundata</i></td><td>Swamp Club-sedge</td><td>0.5 x 0.4</td><td>6/m2</td><td>Tubestock - 200mm</td></tr><tr><td></td><td>Rush</td><td><i>Juncus flavidus</i></td><td>Yellow Rush</td><td>1.2 x 1</td><td>6/m2</td><td>Tubestock - 200mm</td></tr><tr><td></td><td>Shrub</td><td><i>Lomatia mycroides</i></td><td>River Lomiata</td><td>2 x 2</td><td>6/m2</td><td>Tubestock - 200mm</td></tr><tr><td></td><td>Sedge</td><td><i>Machaerina articulata</i></td><td>Jointed Twig-sedge</td><td>2 x 0.5</td><td>6/m2</td><td>Tubestock - 200mm</td></tr><tr><td></td><td>Groundcover</td><td><i>Mazus pumilio</i></td><td>Swamp Mazus</td><td>0.2 x 1.5</td><td>6/m2</td><td>Tubestock - 200mm</td></tr><tr><td></td><td>Grass</td><td><i>Microlaena stipoides var. stipoides</i></td><td>Weeping Grass</td><td>prostrate x 0.8</td><td>6/m2</td><td>Tubestock - 200mm</td></tr><tr><td></td><td>Aquatic fern</td><td><i>Myriophyllum crispatum</i></td><td>Upright Water-milfoil</td><td>0.6 x 0.6</td><td>6/m2</td><td>Tubestock - 200mm</td></tr><tr><td></td><td>Aquatic fern</td><td><i>Myriophyllum simulans</i></td><td>Amphibious Water-milfoil</td><td>0.4 x 0.6</td><td>6/m2</td><td>Tubestock - 200mm</td></tr><tr><td></td><td>Flowering plant</td><td><i>Ornduffia reniformis</i></td><td>Running Marsh Flower</td><td>1.3 x 2</td><td>6/m2</td><td>Tubestock - 200mm</td></tr><tr><td></td><td>Flowering plant</td><td><i>Persicaria decipiens</i></td><td>Slender Knotweed</td><td>0.8 x 0.5</td><td>6/m2</td><td>Tubestock - 200mm</td></tr><tr><td></td><td>Grass</td><td><i>Poa labillardierei var. labillardierei</i></td><td>Tussock Grass</td><td>1 x 1.2</td><td>6/m2</td><td>Tubestock - 200mm</td></tr><tr><td></td><td>Aquatic Herb</td><td><i>Ranunculus inundatus</i></td><td>River Buttercup</td><td>0.5 x 0.3</td><td>6/m2</td><td>Tubestock - 200mm</td></tr><tr><td></td><td>Grass</td><td><i>Rytidosperma caespitosa</i></td><td>Common Wallaby Grass</td><td>0.8 x 0.4</td><td>6/m2</td><td>Tubestock - 200mm</td></tr><tr><td></td><td>Grass</td><td><i>Rytidosperma duttonianum</i></td><td>Brown-black Wallaby Grass</td><td>0.8 x 0.4</td><td>6/m2</td><td>Tubestock - 200mm</td></tr><tr><td></td><td>Grass</td><td><i>Rytidosperma racemosum var. racemosum</i></td><td>Wallaby Grass</td><td>0.8 x 0.2</td><td>6/m2</td><td>Tubestock - 200mm</td></tr><tr><td></td><td>Aquatic Herb</td><td><i>Triglochin strata</i></td><td>Streaked Arrow-grass</td><td>0.3 x 1</td><td>6/m2</td><td>Tubestock - 200mm</td></tr></table>												Planting Type	Form	Botanical Name	Common Name	Mature Size (H X W m)	Density	Installation Pot Size	GB01 PROPOSED GARDEN BED TYPE 01 WETLAND RESTORATION (INDICATIVE SELECTION)	Groundcover	<i>Acaena novae-zelandiae</i>	Bidgee Widgee	prostrate to 1-4m	6/m2	Tubestock - 200mm	Grass	<i>Alisma plantago-auquatica</i>	Water Plantain	0.8 x 0.5	6/m2	Tubestock - 200mm	Aquatic Herb	<i>Alternanthera denticulata</i>	Lesser Joyweed	prostrate x 0.5	6/m2	Tubestock - 200mm	Grass	<i>Amphibromus nervosus</i>	Common Swamp Wallaby Grass	1.2 x spreading	6/m2	Tubestock - 200mm		Aquatic Herb	<i>Baumea juncea</i>	Bare Twigsedge	1 x 1	6/m2	Tubestock - 200mm		Rush	<i>Bolboschoenus fluviatlis</i>	Tall Club-rush	1.5 x 1.5	6/m2	Tubestock - 200mm		Rush	<i>Bolboschoenus medianus</i>	Marsh Club-sedge	1 x 1	6/m2	Tubestock - 200mm		Sedge	<i>Carex inynx</i>	Tussock Sedge	1 x 0.3	6/m2	Tubestock - 200mm		Aquatic Herb	<i>Cycnogeton procerum</i>	Upright Water Ribbons	1.5 x 1.5	6/m2	Tubestock - 200mm		Sedge	<i>Cyperus gunii ssp. Gunnii</i>	Flacked Flat Sedge	1.5 x 0.5	6/m2	Tubestock - 200mm		Sedge	<i>Eleocharis acuta</i>	Jointed Twig-sedge	0.9 x 0.5	6/m2	Tubestock - 200mm		Sedge	<i>Eleocharis sphacelata</i>	Tall Spike-sedge	1.5 x 1.5	6/m2	Tubestock - 200mm		Aquatic Herb	<i>Geranium indutum</i>	Naked Cranes-bill	1 x spreading	6/m2	Tubestock - 200mm		Sedge	<i>Isolepis inundata</i>	Swamp Club-sedge	0.5 x 0.4	6/m2	Tubestock - 200mm		Rush	<i>Juncus flavidus</i>	Yellow Rush	1.2 x 1	6/m2	Tubestock - 200mm		Shrub	<i>Lomatia mycroides</i>	River Lomiata	2 x 2	6/m2	Tubestock - 200mm		Sedge	<i>Machaerina articulata</i>	Jointed Twig-sedge	2 x 0.5	6/m2	Tubestock - 200mm		Groundcover	<i>Mazus pumilio</i>	Swamp Mazus	0.2 x 1.5	6/m2	Tubestock - 200mm		Grass	<i>Microlaena stipoides var. stipoides</i>	Weeping Grass	prostrate x 0.8	6/m2	Tubestock - 200mm		Aquatic fern	<i>Myriophyllum crispatum</i>	Upright Water-milfoil	0.6 x 0.6	6/m2	Tubestock - 200mm		Aquatic fern	<i>Myriophyllum simulans</i>	Amphibious Water-milfoil	0.4 x 0.6	6/m2	Tubestock - 200mm		Flowering plant	<i>Ornduffia reniformis</i>	Running Marsh Flower	1.3 x 2	6/m2	Tubestock - 200mm		Flowering plant	<i>Persicaria decipiens</i>	Slender Knotweed	0.8 x 0.5	6/m2	Tubestock - 200mm		Grass	<i>Poa labillardierei var. labillardierei</i>	Tussock Grass	1 x 1.2	6/m2	Tubestock - 200mm		Aquatic Herb	<i>Ranunculus inundatus</i>	River Buttercup	0.5 x 0.3	6/m2	Tubestock - 200mm		Grass	<i>Rytidosperma caespitosa</i>	Common Wallaby Grass	0.8 x 0.4	6/m2	Tubestock - 200mm		Grass	<i>Rytidosperma duttonianum</i>	Brown-black Wallaby Grass	0.8 x 0.4	6/m2	Tubestock - 200mm		Grass	<i>Rytidosperma racemosum var. racemosum</i>	Wallaby Grass	0.8 x 0.2	6/m2	Tubestock - 200mm		Aquatic Herb	<i>Triglochin strata</i>	Streaked Arrow-grass	0.3 x 1	6/m2	Tubestock - 200mm											
Planting Type	Form	Botanical Name	Common Name	Mature Size (H X W m)	Density	Installation Pot Size	
GB01 PROPOSED GARDEN BED TYPE 01 WETLAND RESTORATION (INDICATIVE SELECTION)	Groundcover	<i>Acaena novae-zelandiae</i>	Bidgee Widgee	prostrate to 1-4m	6/m2	Tubestock - 200mm	
	Grass	<i>Alisma plantago-auquatica</i>	Water Plantain	0.8 x 0.5	6/m2	Tubestock - 200mm	
	Aquatic Herb	<i>Alternanthera denticulata</i>	Lesser Joyweed	prostrate x 0.5	6/m2	Tubestock - 200mm	
	Grass	<i>Amphibromus nervosus</i>	Common Swamp Wallaby Grass	1.2 x spreading	6/m2	Tubestock - 200mm	
	Aquatic Herb	<i>Baumea juncea</i>	Bare Twigsedge	1 x 1	6/m2	Tubestock - 200mm	
	Rush	<i>Bolboschoenus fluviatlis</i>	Tall Club-rush	1.5 x 1.5	6/m2	Tubestock - 200mm	
	Rush	<i>Bolboschoenus medianus</i>	Marsh Club-sedge	1 x 1	6/m2	Tubestock - 200mm	
	Sedge	<i>Carex inynx</i>	Tussock Sedge	1 x 0.3	6/m2	Tubestock - 200mm	
	Aquatic Herb	<i>Cycnogeton procerum</i>	Upright Water Ribbons	1.5 x 1.5	6/m2	Tubestock - 200mm	
	Sedge	<i>Cyperus gunii ssp. Gunnii</i>	Flacked Flat Sedge	1.5 x 0.5	6/m2	Tubestock - 200mm	
	Sedge	<i>Eleocharis acuta</i>	Jointed Twig-sedge	0.9 x 0.5	6/m2	Tubestock - 200mm	
	Sedge	<i>Eleocharis sphacelata</i>	Tall Spike-sedge	1.5 x 1.5	6/m2	Tubestock - 200mm	
	Aquatic Herb	<i>Geranium indutum</i>	Naked Cranes-bill	1 x spreading	6/m2	Tubestock - 200mm	
	Sedge	<i>Isolepis inundata</i>	Swamp Club-sedge	0.5 x 0.4	6/m2	Tubestock - 200mm	
	Rush	<i>Juncus flavidus</i>	Yellow Rush	1.2 x 1	6/m2	Tubestock - 200mm	
	Shrub	<i>Lomatia mycroides</i>	River Lomiata	2 x 2	6/m2	Tubestock - 200mm	
	Sedge	<i>Machaerina articulata</i>	Jointed Twig-sedge	2 x 0.5	6/m2	Tubestock - 200mm	
	Groundcover	<i>Mazus pumilio</i>	Swamp Mazus	0.2 x 1.5	6/m2	Tubestock - 200mm	
	Grass	<i>Microlaena stipoides var. stipoides</i>	Weeping Grass	prostrate x 0.8	6/m2	Tubestock - 200mm	
	Aquatic fern	<i>Myriophyllum crispatum</i>	Upright Water-milfoil	0.6 x 0.6	6/m2	Tubestock - 200mm	
	Aquatic fern	<i>Myriophyllum simulans</i>	Amphibious Water-milfoil	0.4 x 0.6	6/m2	Tubestock - 200mm	
	Flowering plant	<i>Ornduffia reniformis</i>	Running Marsh Flower	1.3 x 2	6/m2	Tubestock - 200mm	
	Flowering plant	<i>Persicaria decipiens</i>	Slender Knotweed	0.8 x 0.5	6/m2	Tubestock - 200mm	
	Grass	<i>Poa labillardierei var. labillardierei</i>	Tussock Grass	1 x 1.2	6/m2	Tubestock - 200mm	
	Aquatic Herb	<i>Ranunculus inundatus</i>	River Buttercup	0.5 x 0.3	6/m2	Tubestock - 200mm	
	Grass	<i>Rytidosperma caespitosa</i>	Common Wallaby Grass	0.8 x 0.4	6/m2	Tubestock - 200mm	
	Grass	<i>Rytidosperma duttonianum</i>	Brown-black Wallaby Grass	0.8 x 0.4	6/m2	Tubestock - 200mm	
	Grass	<i>Rytidosperma racemosum var. racemosum</i>	Wallaby Grass	0.8 x 0.2	6/m2	Tubestock - 200mm	
	Aquatic Herb	<i>Triglochin strata</i>	Streaked Arrow-grass	0.3 x 1	6/m2	Tubestock - 200mm	

	1	2	3	4	5	6	7	8	9	10	11	12	
A	<table><tr><th>Planting Type</th><th>Form</th><th>Botanical Name</th><th>Common Name</th><th>Mature Size (H X W m)</th><th>Density</th><th>Installation Pot Size</th></tr><tr><td rowspan="4">GB02 PROPOSED GARDEN BED TYPE 02 HABITAT CORRIDOR (INDICATIVE SELECTION)</td><td>Groundcover</td><td><i>Acaena novae-zelandiae</i></td><td>Bidgee Widgee</td><td>prostrate to 1-4m</td><td>4/m2</td><td>Tubestock</td></tr><tr><td>Shrub</td><td><i>Agonis flexuosa Dwarf Form</i></td><td>Dwarf Agonis</td><td>1.5 x 2</td><td>1/m2</td><td>Tubestock</td></tr><tr><td>Ground Cover</td><td><i>Atriplex semibaccata</i></td><td>Berry Saltbush</td><td>0.8 x 01.5</td><td>4/m2</td><td>Tubestock</td></tr><tr><td>Lily</td><td><i>Arthropodium milleflorum</i></td><td>Pale Vanilla-lily</td><td>1.3 x 0.3</td><td>5/m2</td><td>Tubestock</td></tr><tr><td></td><td>Lily</td><td><i>Arthropodium strictum</i></td><td>Chocolate Lily</td><td>1 x 0.8</td><td>5/m2</td><td>Tubestock</td></tr><tr><td></td><td>Ground Cover</td><td><i>Astroloma humifusum</i></td><td>Cranberry Heath</td><td>0.5 x 1.5</td><td>6/m2</td><td>Tubestock</td></tr><tr><td rowspan="31"></td><td>Ground Cover</td><td><i>Atriplex semibaccata</i></td><td>Berry Saltbush</td><td>0.8 x 01.5</td><td>4/m2</td><td>Tubestock</td></tr><tr><td>Grass</td><td><i>Austrostipa elegantissima</i></td><td>Tall Spear-grass</td><td>2 x 0.25</td><td>6/m2</td><td>Tubestock</td></tr><tr><td>Grass</td><td><i>Austrostipa mollis</i></td><td>Soft Spear-grass</td><td>1 x 0.25</td><td>6/m2</td><td>Tubestock</td></tr><tr><td>Grass</td><td><i>Austrostipa rudis</i></td><td>Veined Spear-grass</td><td>1 x 0.25</td><td>6/m2</td><td>Tubestock</td></tr><tr><td>Grass</td><td><i>Austrostipa scabra</i></td><td>Rough Spear-grass</td><td>0.8 x 1</td><td>6/m2</td><td>Tubestock</td></tr><tr><td>Grass</td><td><i>Austrostipa semibarbata</i></td><td>Fibrous Spear-grass</td><td>0.9 x 0.2</td><td>6/m2</td><td>Tubestock</td></tr><tr><td>Shrub</td><td><i>Bauera rubioides</i></td><td>River Rose</td><td>0.9 x 2</td><td>2/m2</td><td>Tubestock</td></tr><tr><td>Climber</td><td><i>Billardiera scandens</i></td><td>Common Apple-berry</td><td>light climber</td><td>4/m2</td><td>Tubestock</td></tr><tr><td>Flowering Plant</td><td><i>Bossiaea prostrata</i></td><td>Creeping Bossiaea</td><td>0.3 x 1</td><td>6/m2</td><td>Tubestock</td></tr><tr><td>Flowering perennial</td><td><i>Bulbine bulbosa</i></td><td>Bulbine Lily</td><td>0.4 x 0.3</td><td>5/m2</td><td>Tubestock</td></tr><tr><td>Low Cover</td><td>Callistemon subulatus 'Brogo Overflow'</td><td>Dwarf Bottlebrush</td><td>0.8 x 1</td><td>2/m2</td><td>Tubestock</td></tr><tr><td>Fern</td><td>Calochoena dubia</td><td>Soft Bracken</td><td>1 x 1.3</td><td>2/m2</td><td>Tubestock</td></tr><tr><td>Grass</td><td><i>Carex appressa</i></td><td>Tall Sedge</td><td>0.9 x 0.75</td><td>4/m2</td><td>Tubestock</td></tr><tr><td>Ground Cover</td><td><i>Carpobrotus modestus</i></td><td>Inland Pigface</td><td>prostrate to 0.5m</td><td>4/m2</td><td>Tubestock</td></tr><tr><td>Shrub</td><td><i>Cassinia longifolia</i></td><td>Shiny Cassinia</td><td>2 x 2</td><td>1/m2</td><td>Tubestock</td></tr><tr><td>Shrub</td><td><i>Cassinia aculeata</i></td><td>Common Cassinia</td><td>2 x 2</td><td>1/m2</td><td>Tubestock</td></tr><tr><td>Flowering herb</td><td><i>Chrysocephalum apiculatum</i></td><td>Common Everlasting</td><td>0.8 x 1</td><td>4/m2</td><td>Tubestock</td></tr><tr><td>Flowering herb</td><td><i>Chrysocephalum semipapposum</i></td><td>Common Everlasting</td><td>0.8 x 1</td><td>4/m2</td><td>Tubestock</td></tr><tr><td>Groundcover</td><td><i>Clematis microphylla</i></td><td>Small-leaved Clematis</td><td>light climber</td><td>1/m2</td><td>Tubestock</td></tr><tr><td>Climber</td><td><i>Convolvulus erubescens</i></td><td>Blushing Bindweed</td><td>light climber</td><td>6/m2</td><td>Tubestock</td></tr><tr><td>Tall Shrub</td><td><i>Coprosma quadrifida</i></td><td>Prickly Current Bush</td><td>2.5 x 1.5</td><td>1/m2</td><td>Tubestock</td></tr><tr><td>Shrub</td><td><i>Correa glabra var. glabra</i></td><td>Rock Correa</td><td>1.8 x 2</td><td>1/m2</td><td>Tubestock</td></tr><tr><td>Shrub</td><td><i>Correa reflexa var. reflexa</i></td><td>Common Correa</td><td>1 x 1.5</td><td>1/m2</td><td>Tubestock</td></tr><tr><td>Shrub</td><td><i>Correa glabra</i></td><td>Rock Correa</td><td>3 x 1</td><td>1/m2</td><td>Tubestock</td></tr><tr><td>Low Cover</td><td><i>Correa decumbens</i></td><td>Spreading Correa</td><td>0.5 x 2</td><td>1/m2</td><td>Tubestock</td></tr><tr><td>Shrub</td><td><i>Cymbopogon ambiguus</i></td><td>Native Lemmongrass</td><td>1.2 x 1.5</td><td>1/m2</td><td>Tubestock</td></tr><tr><td>Shrub</td><td><i>Daviesia leptophylla</i></td><td>Narrow-leaf Bitter Pea</td><td>2 x 1.5</td><td>4/m2</td><td>Tubestock</td></tr><tr><td>Shrub</td><td><i>Daviesia latifolia</i></td><td>Hop Bitter Pea</td><td>1.5 x 2</td><td>1/m2</td><td>Tubestock</td></tr><tr><td>Tussock</td><td><i>Dianella longifolia</i></td><td>Pale Flax-lily</td><td>0.5 x 0.5</td><td>5/m2</td><td>Tubestock</td></tr><tr><td>Tussock</td><td><i>Dianella revoluta var. revoluta</i></td><td>Black Anther Lily</td><td>0.5 x 0.5</td><td>5/m2</td><td>Tubestock</td></tr><tr><td>Tussock</td><td><i>Dichelachne crinita</i></td><td>Long-hair Plume-grass</td><td>1 x 0.25</td><td>5/m2</td><td>Tubestock</td></tr></table>												Planting Type	Form	Botanical Name	Common Name	Mature Size (H X W m)	Density	Installation Pot Size	GB02 PROPOSED GARDEN BED TYPE 02 HABITAT CORRIDOR (INDICATIVE SELECTION)	Groundcover	<i>Acaena novae-zelandiae</i>	Bidgee Widgee	prostrate to 1-4m	4/m2	Tubestock	Shrub	<i>Agonis flexuosa Dwarf Form</i>	Dwarf Agonis	1.5 x 2	1/m2	Tubestock	Ground Cover	<i>Atriplex semibaccata</i>	Berry Saltbush	0.8 x 01.5	4/m2	Tubestock	Lily	<i>Arthropodium milleflorum</i>	Pale Vanilla-lily	1.3 x 0.3	5/m2	Tubestock		Lily	<i>Arthropodium strictum</i>	Chocolate Lily	1 x 0.8	5/m2	Tubestock		Ground Cover	<i>Astroloma humifusum</i>	Cranberry Heath	0.5 x 1.5	6/m2	Tubestock		Ground Cover	<i>Atriplex semibaccata</i>	Berry Saltbush	0.8 x 01.5	4/m2	Tubestock	Grass	<i>Austrostipa elegantissima</i>	Tall Spear-grass	2 x 0.25	6/m2	Tubestock	Grass	<i>Austrostipa mollis</i>	Soft Spear-grass	1 x 0.25	6/m2	Tubestock	Grass	<i>Austrostipa rudis</i>	Veined Spear-grass	1 x 0.25	6/m2	Tubestock	Grass	<i>Austrostipa scabra</i>	Rough Spear-grass	0.8 x 1	6/m2	Tubestock	Grass	<i>Austrostipa semibarbata</i>	Fibrous Spear-grass	0.9 x 0.2	6/m2	Tubestock	Shrub	<i>Bauera rubioides</i>	River Rose	0.9 x 2	2/m2	Tubestock	Climber	<i>Billardiera scandens</i>	Common Apple-berry	light climber	4/m2	Tubestock	Flowering Plant	<i>Bossiaea prostrata</i>	Creeping Bossiaea	0.3 x 1	6/m2	Tubestock	Flowering perennial	<i>Bulbine bulbosa</i>	Bulbine Lily	0.4 x 0.3	5/m2	Tubestock	Low Cover	Callistemon subulatus 'Brogo Overflow'	Dwarf Bottlebrush	0.8 x 1	2/m2	Tubestock	Fern	Calochoena dubia	Soft Bracken	1 x 1.3	2/m2	Tubestock	Grass	<i>Carex appressa</i>	Tall Sedge	0.9 x 0.75	4/m2	Tubestock	Ground Cover	<i>Carpobrotus modestus</i>	Inland Pigface	prostrate to 0.5m	4/m2	Tubestock	Shrub	<i>Cassinia longifolia</i>	Shiny Cassinia	2 x 2	1/m2	Tubestock	Shrub	<i>Cassinia aculeata</i>	Common Cassinia	2 x 2	1/m2	Tubestock	Flowering herb	<i>Chrysocephalum apiculatum</i>	Common Everlasting	0.8 x 1	4/m2	Tubestock	Flowering herb	<i>Chrysocephalum semipapposum</i>	Common Everlasting	0.8 x 1	4/m2	Tubestock	Groundcover	<i>Clematis microphylla</i>	Small-leaved Clematis	light climber	1/m2	Tubestock	Climber	<i>Convolvulus erubescens</i>	Blushing Bindweed	light climber	6/m2	Tubestock	Tall Shrub	<i>Coprosma quadrifida</i>	Prickly Current Bush	2.5 x 1.5	1/m2	Tubestock	Shrub	<i>Correa glabra var. glabra</i>	Rock Correa	1.8 x 2	1/m2	Tubestock	Shrub	<i>Correa reflexa var. reflexa</i>	Common Correa	1 x 1.5	1/m2	Tubestock	Shrub	<i>Correa glabra</i>	Rock Correa	3 x 1	1/m2	Tubestock	Low Cover	<i>Correa decumbens</i>	Spreading Correa	0.5 x 2	1/m2	Tubestock	Shrub	<i>Cymbopogon ambiguus</i>	Native Lemmongrass	1.2 x 1.5	1/m2	Tubestock	Shrub	<i>Daviesia leptophylla</i>	Narrow-leaf Bitter Pea	2 x 1.5	4/m2	Tubestock	Shrub	<i>Daviesia latifolia</i>	Hop Bitter Pea	1.5 x 2	1/m2	Tubestock	Tussock	<i>Dianella longifolia</i>	Pale Flax-lily	0.5 x 0.5	5/m2	Tubestock	Tussock	<i>Dianella revoluta var. revoluta</i>	Black Anther Lily	0.5 x 0.5	5/m2	Tubestock	Tussock	<i>Dichelachne crinita</i>	Long-hair Plume-grass	1 x 0.25	5/m2	Tubestock	A
Planting Type	Form	Botanical Name	Common Name	Mature Size (H X W m)	Density	Installation Pot Size	
GB02 PROPOSED GARDEN BED TYPE 02 HABITAT CORRIDOR (INDICATIVE SELECTION)	Groundcover	<i>Acaena novae-zelandiae</i>	Bidgee Widgee	prostrate to 1-4m	4/m2	Tubestock	
	Shrub	<i>Agonis flexuosa Dwarf Form</i>	Dwarf Agonis	1.5 x 2	1/m2	Tubestock	
	Ground Cover	<i>Atriplex semibaccata</i>	Berry Saltbush	0.8 x 01.5	4/m2	Tubestock	
	Lily	<i>Arthropodium milleflorum</i>	Pale Vanilla-lily	1.3 x 0.3	5/m2	Tubestock	
	Lily	<i>Arthropodium strictum</i>	Chocolate Lily	1 x 0.8	5/m2	Tubestock	
	Ground Cover	<i>Astroloma humifusum</i>	Cranberry Heath	0.5 x 1.5	6/m2	Tubestock	
	Ground Cover	<i>Atriplex semibaccata</i>	Berry Saltbush	0.8 x 01.5	4/m2	Tubestock	
	Grass	<i>Austrostipa elegantissima</i>	Tall Spear-grass	2 x 0.25	6/m2	Tubestock	
	Grass	<i>Austrostipa mollis</i>	Soft Spear-grass	1 x 0.25	6/m2	Tubestock	
	Grass	<i>Austrostipa rudis</i>	Veined Spear-grass	1 x 0.25	6/m2	Tubestock	
	Grass	<i>Austrostipa scabra</i>	Rough Spear-grass	0.8 x 1	6/m2	Tubestock	
	Grass	<i>Austrostipa semibarbata</i>	Fibrous Spear-grass	0.9 x 0.2	6/m2	Tubestock	
	Shrub	<i>Bauera rubioides</i>	River Rose	0.9 x 2	2/m2	Tubestock	
	Climber	<i>Billardiera scandens</i>	Common Apple-berry	light climber	4/m2	Tubestock	
	Flowering Plant	<i>Bossiaea prostrata</i>	Creeping Bossiaea	0.3 x 1	6/m2	Tubestock	
	Flowering perennial	<i>Bulbine bulbosa</i>	Bulbine Lily	0.4 x 0.3	5/m2	Tubestock	
	Low Cover	Callistemon subulatus 'Brogo Overflow'	Dwarf Bottlebrush	0.8 x 1	2/m2	Tubestock	
	Fern	Calochoena dubia	Soft Bracken	1 x 1.3	2/m2	Tubestock	
	Grass	<i>Carex appressa</i>	Tall Sedge	0.9 x 0.75	4/m2	Tubestock	
	Ground Cover	<i>Carpobrotus modestus</i>	Inland Pigface	prostrate to 0.5m	4/m2	Tubestock	
	Shrub	<i>Cassinia longifolia</i>	Shiny Cassinia	2 x 2	1/m2	Tubestock	
	Shrub	<i>Cassinia aculeata</i>	Common Cassinia	2 x 2	1/m2	Tubestock	
	Flowering herb	<i>Chrysocephalum apiculatum</i>	Common Everlasting	0.8 x 1	4/m2	Tubestock	
	Flowering herb	<i>Chrysocephalum semipapposum</i>	Common Everlasting	0.8 x 1	4/m2	Tubestock	
	Groundcover	<i>Clematis microphylla</i>	Small-leaved Clematis	light climber	1/m2	Tubestock	
	Climber	<i>Convolvulus erubescens</i>	Blushing Bindweed	light climber	6/m2	Tubestock	
	Tall Shrub	<i>Coprosma quadrifida</i>	Prickly Current Bush	2.5 x 1.5	1/m2	Tubestock	
	Shrub	<i>Correa glabra var. glabra</i>	Rock Correa	1.8 x 2	1/m2	Tubestock	
	Shrub	<i>Correa reflexa var. reflexa</i>	Common Correa	1 x 1.5	1/m2	Tubestock	
	Shrub	<i>Correa glabra</i>	Rock Correa	3 x 1	1/m2	Tubestock	
	Low Cover	<i>Correa decumbens</i>	Spreading Correa	0.5 x 2	1/m2	Tubestock	
	Shrub	<i>Cymbopogon ambiguus</i>	Native Lemmongrass	1.2 x 1.5	1/m2	Tubestock	
	Shrub	<i>Daviesia leptophylla</i>	Narrow-leaf Bitter Pea	2 x 1.5	4/m2	Tubestock	
	Shrub	<i>Daviesia latifolia</i>	Hop Bitter Pea	1.5 x 2	1/m2	Tubestock	
	Tussock	<i>Dianella longifolia</i>	Pale Flax-lily	0.5 x 0.5	5/m2	Tubestock	
	Tussock	<i>Dianella revoluta var. revoluta</i>	Black Anther Lily	0.5 x 0.5	5/m2	Tubestock	
	Tussock	<i>Dichelachne crinita</i>	Long-hair Plume-grass	1 x 0.25	5/m2	Tubestock	
B													B	
C													C	
D													D	
E													E	
F													F	
G													G	
H	Autodesk Docs\NELP EHBANEL\MST-ASP-4990-ULD-WD3-7000.rvt 7/07/2026 2:28:37 PM © North East Link Program <table><tr><td>2</td><td>ISSUED FOR APPROVAL</td><td>06/07/2026</td></tr><tr><td>1</td><td>ISSUED FOR APPROVAL</td><td>19/06/2026</td></tr><tr><td>0.01</td><td>ISSUED FOR REVIEW</td><td>02/03/2026</td></tr><tr><td>0</td><td>ISSUE FOR PUBLIC EXHIBITION</td><td>27/10/2025</td></tr><tr><td>REV.</td><td>DESCRIPTION</td><td>DATE</td></tr><tr><td colspan="2">REVISIONS</td><td></td></tr></table> DISCLAIMER Conditions of Use. This Document has been developed for the purposes of the North East Link Project and Eastern Freeway Hoddle to Burke Upgrade. Recipients of this document: - Are subject to obligations of confidentiality in relation to this document, and information handling obligations indicated by the Protective Marking Security - Classification as per Department of Transport Information Security Policy; and - May not rely upon the information contained in this document, and must rely absolutely on their own opinion and professional advice. COORDINATE SYSTEM: HEIGHT DATUM (m):DRAWN: BIG BUILD EASTERN FREEWAY Hoddle to Burke Alliance VICTORIAN INFRASTRUCTURE DELIVERY AUTHORITY VICTORIA'S BIG BUILD Protective Marking: OFFICIAL CAD FILE: EASTERN FREEWAY UPGRADES (HODDLE TO BURKE) ATTACHMENT 2: LANDSCAPE DESIGN PLANTING SCHEDULE SHEET 03 PROJECT CONTRACT: WEST NELP DRAWING No.: NEL-WST-NWA-4990-ULS-DRG-9513 SUIT. CODE REVISION 2 NOTE: PLANT SPECIES WILL BE SELECTED BASED ON SPECIES REFLECTING EVCS, GENERALLY COMMERCIALY AVAILABLE THROUGH LOCAL NURSERIES AND ABLE TO BE SOURCED WITH THE REQUIRED QUANTITIES NOT FOR CONSTRUCTION FOR INFORMATION DTP No.:												2	ISSUED FOR APPROVAL	06/07/2026	1	ISSUED FOR APPROVAL	19/06/2026	0.01	ISSUED FOR REVIEW	02/03/2026	0	ISSUE FOR PUBLIC EXHIBITION	27/10/2025	REV.	DESCRIPTION	DATE	REVISIONS			H	
2	ISSUED FOR APPROVAL	06/07/2026	
1	ISSUED FOR APPROVAL	19/06/2026	
0.01	ISSUED FOR REVIEW	02/03/2026	
0	ISSUE FOR PUBLIC EXHIBITION	27/10/2025	
REV.	DESCRIPTION	DATE	
REVISIONS	

A

B

C

D

E

F

G

H

A

B

C

D

E

F

G

H

Planting Type	Form	Botanical Name	Common Name	Mature Size (H X W m)	Density	Installation Pot Size
GB03 PROPOSED GARDEN BED TYPE 03 PEDESTRIAN MASSED PLANTING (INDICATIVE SELECTION)	Groundcover	<i>Acaena novae-zelandiae</i>	Bidgee Widgee	prostrate to 1-4m	4/m2	Tubestock - 200mm
	Lily	<i>Arthropodium milleflorum</i>	Pale Vanilla-lily	1.3 x 0.3	5/m2	Tubestock - 200mm
	Lily	<i>Arthropodium strictum</i>	Chocolate Lily	1 x 0.8	5/m2	Tubestock - 200mm
	Grass	<i>Austrostipa elegantissima</i>	Tall Spear-grass	2 x 0.25	6/m2	Tubestock - 200mm
	Grass	<i>Austrostipa mollis</i>	Soft Spear-grass	1 x 0.25	6/m2	Tubestock - 200mm
	Grass	<i>Austrostipa rudis</i>	Veined Spear-grass	1 x 0.25	6/m2	Tubestock - 200mm
	Grass	<i>Austrostipa scabra</i>	Rough Spear-grass	0.8 x 1	6/m2	Tubestock - 200mm
	Grass	<i>Austrostipa semibarbata</i>	Fibrous Spear-grass	0.9 x 0.2	6/m2	Tubestock - 200mm
	Tussock	<i>Dianella Little Rev</i>	Flax Lily Little Rev	0.5 x 0.1	3/m2	Tubestock - 200mm
	Tussock	<i>Dianella longifolia</i>	Pale Flax-lily	0.5 x 0.5	5/m2	Tubestock - 200mm
	Tussock	<i>Dianella tasmanica</i>	Tasman Flax Lily	0.4 x 0.4	6/m2	Tubestock - 200mm
	Tussock	<i>Dichelachne crinita</i>	Long-hair Plume-grass	1 x 0.25	5/m2	Tubestock - 200mm
	Herb	<i>Einadia nutans</i>	Climbing Saltbush	prostrate to 0.8	4/m2	Tubestock - 200mm
	Sedge	<i>Gahnia radula</i>	Thatch Saw-sedge	1 x 1.5	4/m2	Tubestock - 200mm
	Shrub	<i>Gahnia sieberiana</i>	Red-fruit Saw-sedge	1.5 x 2	1/m2	Tubestock - 200mm
	Sedge	<i>Lepidosperma laterale</i>	Variable Sword-sedge	1 x 1	5/m2	Tubestock - 200mm
	Ground Cover	<i>Linum marginale</i>	Native or Wild Flax	0.7 x 0.3	6/m2	Tubestock - 200mm
	Tussock	<i>Lomandra longifolia</i>	Basket Grass	0.8 x 0.6	5/m2	Tubestock - 200mm
	Grass	<i>Microlaena stipoides</i> var. <i>stipoides</i>	Weeping Grass	prostrate x 0.8	2/m2	Tubestock - 200mm
	Ground Cover	<i>Microseris lanceolata</i>	Yam Daisy, Murrnong	0.5 x 0.25	6/m2	Tubestock - 200mm
	Grass	<i>Poa labillardierei</i> var. <i>labillardierei</i>	Tussock Grass	1 x 1.2	6/m2	Tubestock - 200mm
	Grass	<i>Poa morrisii</i>	Grass	0.9 x 0.5	5/m2	Tubestock - 200mm
	Grass	<i>Poa sieberiana</i> var. <i>sieberiana</i>	Grey Gussock Grass	0.3 x 0.4	5/m2	Tubestock - 200mm
	Fern	<i>Pteridium esculentum</i> subsp. <i>Arachnoideum</i>	Austral Braken	0.5 x 1.2	5/m2	Tubestock - 200mm
	Grass	<i>Themeda triandra</i>	Kangaroo Grass	0.5 x 0.7	6/m2	Tubestock - 200mm
	Grass Tree	<i>Xanthorrhoea minor</i> ssp. <i>lutea</i>	Small Grass Tree	0.5 x 0.8	1/m2	Tubestock - 200mm

NOTE:
PLANT SPECIES WILL BE SELECTED BASED ON SPECIES REFLECTING EVCS, GENERALLY
COMMERCIALY AVAILABLE THROUGH LOCAL NURSERIES AND ABLE TO BE SOURCED WITH THE
REQUIRED QUANTITIES

NOT FOR CONSTRUCTION


FOR INFORMATION

DTP No.:

© North East Link Program

2	ISSUED FOR APPROVAL	06/07/2026
1	ISSUED FOR APPROVAL	19/06/2026
0.01	ISSUED FOR REVIEW	02/03/2026
0	ISSUE FOR PUBLIC EXHIBITION	27/10/2025
REV.	DESCRIPTION	DATE
REVISIONS		

DISCLAIMER Conditions of Use. This Document has been developed for the purposes of the North East Link Project and Eastern Freeway Hoddle to Burke Upgrade. Recipients of this document: - Are subject to obligations of confidentiality in relation to this document, and information handling obligations indicated by the Protective Marking Security - Classification as per Department of Transport Information Security Policy; and - May not rely upon the information contained in this document, and must rely absolutely on their own opinion and professional advice.		COORDINATE SYSTEM:	
		HEIGHT DATUM (m):	DRAWN:
		SIZE:	SCALE:
		CAD FILE:	

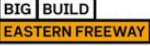 Hoddle to Burke Alliance		 Protective Marking: OFFICIAL		EASTERN FREEWAY UPGRADES (HODDLE TO BURKE) ATTACHMENT 2: LANDSCAPE DESIGN PLANTING SCHEDULE SHEET 06	

PROJECT CONTRACT:		NELP DRAWING No.:		SUIT. CODE	REVISION
WEST		NEL-WST-NWA-4990-ULS-DRG-9516			2

A

B

C

D

E

F

G

H

Planting Type	Form	Botanical Name	Common Name	Mature Size (H X W m)	Density	Installation Pot Size
GB04 PROPOSED GARDEN BED TYPE 04 ROADWAY MASSED PLANTING (INDICATIVE SELECTION)	Shrub	<i>Agonis flexuosa</i> Dwarf Form	Dwarf Agonis	1.5 x 2	1/m2	Tubestock
	Ground Cover	<i>Atriplex semibaccata</i>	Berry Saltbush	0.8 x 01.5	4/m2	Tubestock
	Grass	<i>Austrostipa elegantissima</i>	Tall Spear-grass	2 x 0.25	4/m2	Tubestock
	Grass	<i>Austrostipa mollis</i>	Soft Spear-grass	1 x 0.25	4/m2	Tubestock
	Grass	<i>Austrostipa rudis</i>	Veined Spear-grass	1 x 0.25	4/m2	Tubestock
	Grass	<i>Austrostipa scabra</i>	Rough Spear-grass	0.8 x 1	4/m2	Tubestock
	Grass	<i>Austrostipa semibarbata</i>	Fibrous Spear-grass	0.9 x 0.2	4/m2	Tubestock
	Shrub	<i>Bauera rubioides</i>	River Rose	0.9 x 2	2/m2	Tubestock
	Low Cover	<i>Callistemon subulatus</i> 'Brogo Overflow'	Dwarf Bottlebrush	0.8 x 1	2/m2	Tubestock
	Fern	<i>Calochoenia dubia</i>	Soft Bracken	1 x 1.3	2/m2	Tubestock
	Shrub	<i>Cassinia longifolia</i>	Shiny Cassinia	2 x 2	1/m2	Tubestock
	Shrub	<i>Cassinia aculeata</i>	Common Cassinia	2 x 2	1/m2	Tubestock
	Flowering herb	<i>Chrysocephalum apiculatum</i>	Common Everlasting	0.8 x 1	4/m2	Tubestock
	Flowering herb	<i>Chrysocephalum semipapposum</i>	Common Everlasting	0.8 x 1	4/m2	Tubestock
	Groundcover	<i>Clematis microphylla</i>	Small-leaved Clematis	light climber	4/m2	Tubestock
	Shrub	<i>Correa glabra</i>	Rock Correa	3 x 1	1/m2	Tubestock
	Tussock	<i>Dianella longifolia</i>	Pale Flax-lily	0.5 x 0.5	4/m2	Tubestock
	Tussock	<i>Dichelachne crinita</i>	Long Hair Plume Grass	1 x 0.25	4/m2	Tubestock
	Shrub	<i>Dillwynia cinerascens</i>	Grey Parrot Pea	1 x 0.9	4/m2	Tubestock
	Low Cover	<i>Dillwynia glaberrima</i>	Smooth or Heath Parrot-pea	0.1 x 1.5	1/m2	Tubestock
	Ground Cover	<i>Disphyma crassifolium</i>	Rounded Noon Flower	prostrate x 0.8	4/m2	Tubestock
	Shrub	<i>Dodonaea viscosa</i> ssp. <i>Spatulata</i>	Sticky Hop-bush	1.5 x 2	1/m2	Tubestock
	Herb	<i>Einadia nutans</i>	Climbing Saltbush	prostrate to 0.8	4/m2	Tubestock
	Shrub	<i>Enchylaena tomentosa</i>	Ruby Saltbush	prostrate x 1.5	4/m2	Tubestock
	Shrub	<i>Eremophila glabra</i> Roseworthy	Emu Bush	0.9 x 0.9	2/m2	Tubestock
	Shrub	<i>Gahnia sieberiana</i>	Red-fruit Saw-sedge	1.5 x 2	1/m2	Tubestock
	Shrub	<i>Goodenia ovata</i>	Hop Goodenia	1.5 x 1.5	4/m2	Tubestock
	Shrub	<i>Halgania cyanea</i>	Blue Buttercup	0.3 x 0.6	2/m2	Tubestock
	Climber	<i>Hardenbergia violacea</i>	Purple Coral-pea	light climber	4/m2	Tubestock
	Groundcover	<i>Helichrysum scorpioides</i>	Button everlasting	0.8 x 1.5	4/m2	Tubestock
	Low Cover	<i>Hibbertia aspera</i>	Rough Guinea Flower	1 x 0.8	2/m2	Tubestock
	Low Cover	<i>Hibbertia aspera</i> Prostrate	Rough Guinea Flower Prostrate	0.6 x 0.5	4/m2	Tubestock
	Low Cover	<i>Hibbertia truncata</i>	Port Campbell Guinea-Flower	0.3 x 1	2/m2	Tubestock
	Shrub	<i>Kunzea pomifera</i>	Muntrie	prostrate x 0.3	2/m2	Tubestock
	Low Cover	<i>Kunzea parvifolia</i> dwarf	Small-leaved Kunzea dwarf	2 x 2	1/m2	Tubestock
	Large Shrub	<i>Kunzea leptospermoides</i>	Forest Burgan	5 x 5	1 per 3m2	Tubestock
	Sedge	<i>Lepidosperma laterale</i>	Variable Sword-sedge	1 x 1	4/m2	Tubestock
	Large Shrub	<i>Leptospermum obovatum</i>	River Tea Tree	3 x 3	1 per 3m2	Tubestock
	Tussock	<i>Lomandra filiformis</i>	Wattle Mat-rush	0.2 x 0.2	6/m2	Tubestock
	Grass	<i>Lomandra Longifolia</i>	Spiny-headed Mat-rush	1 x 1	4/m2	Tubestock
	Shrub	<i>Melaleuca armillaris</i> 'Green Globe'	Bracelet Honeymyrtle	1 x 1	1/m2	Tubestock
	Large Shrub	<i>Melaleuca parvistaminea</i>	Rogh Barked Honey Myrtle	5 x 5	1 per 6/m2	Tubestock
	Low Cover	<i>Melaleuca hypericifolia</i> Dwarf Form	Hillock Bush	2 x 2	1/m2	Tubestock
	Large Shrub	<i>Melicytus dentatus</i>	Tree Violet	4 x 2.5	1 per 3/m2	Tubestock
	Grass	<i>Microlaena stipoides</i> var. <i>stipoides</i>	Weeping Grass	prostrate x 0.8	4/m2	Tubestock
	Ground Cover	<i>Myoporum insulare</i>	Common Boobialla	1 x 3	4/m2	Tubestock
	Ground Cover	<i>Myoporum parvifolium</i> 'fine leaf form'	Fine Leaf Form Parvifolium	prostrate x 2	4/m2	Tubestock
	Ground Cover	<i>Myoporum parvifolium</i> 'coarse form'	Coarse Leaf Form Parvifolium	prostrate x 0.5	4/m2	Tubestock
	Shrub	<i>Myoporum petiolatum</i>	Sticky Boobialla	2 x 1	1/m2	Tubestock
	Climber	<i>Pandorea jasminoides</i> 'Southern Belle'	Southern Belle	5 x 5	1 per 3m2	Tubestock
	Climber	<i>Pandorea jasminoides</i>	Bower Vine	5 x 5	1 per 3m2	Tubestock
	Grass	<i>Poa labillardierei</i> var. <i>labillardierei</i>	Tussock Grass	1 x 1.2	4/m2	Tubestock
	Shrub	<i>Pomaderris oraria</i> complex	Bassian Dogwood	1.5 x 1.5	1/m2	Tubestock
	Shrub	<i>Pomaderris paniculosa</i>	Shining Coast Pomaderris	2 x 2	1/m2	Tubestock
	Shrub	<i>Pomaderris racemosa</i>	Slender Pomaderria	3 x 3.5	1/m2	Tubestock
	Fern	<i>Pteridium esculentum</i> subsp. <i>Arachnoideum</i>	Austral Braken	0.5 x 1.2	4/m2	Tubestock
	Shrub	<i>Rhagodia parabolica</i>	Fragrant Saltbush	3 x 2	1/m2	Tubestock
	Grass	<i>Rytidosperma caespitosa</i>	Common Wallaby Grass	floating	4/m2	Tubestock
	Grass	<i>Rytidosperma duttonianum</i>	Brown-black Wallaby Grass	0.8 x 0.5	4/m2	Tubestock
	Grass	<i>Rytidosperma pallidum</i>	Silvertop Wallaby grass	1.8 x 0.5	4/m2	Tubestock
	Grass	<i>Rytidosperma racemosum</i> var. <i>racemosum</i>	Wallaby Grass	prostrate x 0.5	4/m2	Tubestock
	Shrub	<i>Templetonia retusa</i> prostrate	Prostrate Cocky's Tongue	0.6 x 0.7	2/m2	Tubestock
	Grass	<i>Themeda triandra</i>	Kangaroo Grass	0.5 x 0.7	4/m2	Tubestock
	Flowering Annual	<i>Xerochrysum viscosum</i>	Sticky Everlasting	0.9 x 0.5	4/m2	Tubestock

NOTE:
PLANT SPECIES WILL BE SELECTED BASED ON SPECIES REFLECTING EVCS, GENERALLY
COMMERCIALY AVAILABLE THROUGH LOCAL NURSERIES AND ABLE TO BE SOURCED WITH THE
REQUIRED QUANTITIES

NOT FOR CONSTRUCTION

FOR INFORMATION

DTP No.:

© North East Link Program

2	ISSUED FOR APPROVAL	06/07/2026
1	ISSUED FOR APPROVAL	19/06/2026
0.01	ISSUED FOR REVIEW	02/03/2026
0	ISSUE FOR PUBLIC EXHIBITION	27/10/2025
REV.	DESCRIPTION	DATE
	REVISIONS	

Note: * Indicates signed documents as drawings will not have wet signatures.
This drawing must not be used for construction unless signed as approved by Project Approval

DISCLAIMER	
Conditions of Use: This Document has been developed for the purposes of the North East Link Project and Eastern Freeway Hoddle to Burke Upgrade. Recipients of this document: - Are subject to obligations of confidentiality in relation to this document, and information handling obligations indicated by the Protective Marking Security - Classification as per Department of Transport Information Security Policy; and - May not rely upon the information contained in this document, and must rely absolutely on their own opinion and professional advice.	
COORDINATE SYSTEM:	
HEIGHT DATUM (m):	DRAWN:

BIG BUILD EASTERN FREEWAY	
Hoddle to Burke Alliance	
SIZE:	SCALE:

 VICTORIAN INFRASTRUCTURE DELIVERY AUTHORITY	VICTORIA'S BIG BUILD
Protective Marking: OFFICIAL	
CAD FILE:	

EASTERN FREEWAY UPGRADES (HODDLE TO BURKE)			
ATTACHMENT 2: LANDSCAPE DESIGN PLANTING SCHEDULE SHEET 07			
PROJECT CONTRACT: WEST	NELP DRAWING No.: NEL-WST-NWA-4990-ULS-DRG-9517	SUIT. CODE	REVISION 2

Autodesk Docs\\NELP EHBANEL\\MST-ASP-4990-ULS-DRG-9517-7000.rvt

GB01 - PROPOSED GARDEN BED TYPE 01 - WETLAND RESTORATION PLANTING CHARACTER



GB02 - PROPOSED GARDEN BED TYPE 02 - HABITAT CORRIDOR PLANTING CHARACTER



NOTE:
PLANT SPECIES WILL BE SELECTED BASED ON SPECIES REFLECTING EVCS, GENERALLY
COMMERCIALY AVAILABLE THROUGH LOCAL NURSERIES AND ABLE TO BE SOURCED WITH THE
REQUIRED QUANTITIES

NOT FOR CONSTRUCTION

FOR INFORMATION

DTP No.:

© North East Link Program

			DISCLAIMER				EASTERN FREEWAY UPGRADES (HODDLE TO BURKE)			
			Conditions of Use: This Document has been developed for the purposes of the North East Link Project and Eastern Freeway Hoddle to Burke Upgrade. Recipients of this document: - Are subject to obligations of confidentiality in relation to this document, and information handling obligations indicated by the Protective Marking Security - Classification as per Department of Transport Information Security Policy; and - May not rely upon the information contained in this document, and must rely absolutely on their own opinion and professional advice.				ATTACHMENT 2: LANDSCAPE DESIGN PLANTING SCHEDULE SHEET 08			
			COORDINATE SYSTEM:		Hoddle to Burke Alliance		Protective Marking: OFFICIAL			
			HEIGHT DATUM (m):		DRAWN:		PROJECT CONTRACT: WEST			
					SIZE:		NELP DRAWING No.: NEL-WST-NWA-4990-ULS-DRG-9518			
					SCALE:		SUIT. CODE			
					CAD FILE:		REVISION			
							2			

7/07/2026 2:28:44 PM

Note: * Indicates signed documents as drawings will not have wet signatures.
This drawing must not be used for construction unless signed as approved by Project Approval

GB03 - PROPOSED GARDEN BED TYPE 03 - PEDESTRIAN MASSED PLANTING. PLANTING CHARACTER



GB04 - PROPOSED GARDEN BED TYPE 04 - ROADWAY MASSED PLANTING. PLANTING CHARACTER



NOTE:
PLANT SPECIES WILL BE SELECTED BASED ON SPECIES REFLECTING EVCS, GENERALLY
COMMERCIALY AVAILABLE THROUGH LOCAL NURSERIES AND ABLE TO BE SOURCED WITH THE
REQUIRED QUANTITIES

NOT FOR CONSTRUCTION

FOR INFORMATION


DTP No.:

© North East Link Program

			DISCLAIMER				EASTERN FREEWAY UPGRADES (HODDLE TO BURKE)			
			Conditions of Use: This Document has been developed for the purposes of the North East Link Project and Eastern Freeway Hoddle to Burke Upgrade. Recipients of this document: - Are subject to obligations of confidentiality in relation to this document, and information handling obligations indicated by the Protective Marking Security - Classification as per Department of Transport Information Security Policy; and - May not rely upon the information contained in this document, and must rely absolutely on their own opinion and professional advice.				ATTACHMENT 2: LANDSCAPE DESIGN PLANTING SCHEDULE SHEET 09			
			COORDINATE SYSTEM:		Hoddle to Burke Alliance		Protective Marking: OFFICIAL		PROJECT CONTRACT: WEST	
			HEIGHT DATUM (m):		DRAWN:		SIZE: SCALE:		CAD FILE:	
									NELP DRAWING No.: NEL-WST-NWA-4990-ULS-DRG-9519	
									SUIT. CODE REVISION	
									2	

7/07/2026 2:28:46 PM

Note: * Indicates signed documents as drawings will not have wet signatures.
This drawing must not be used for construction unless signed as approved by Project Approval

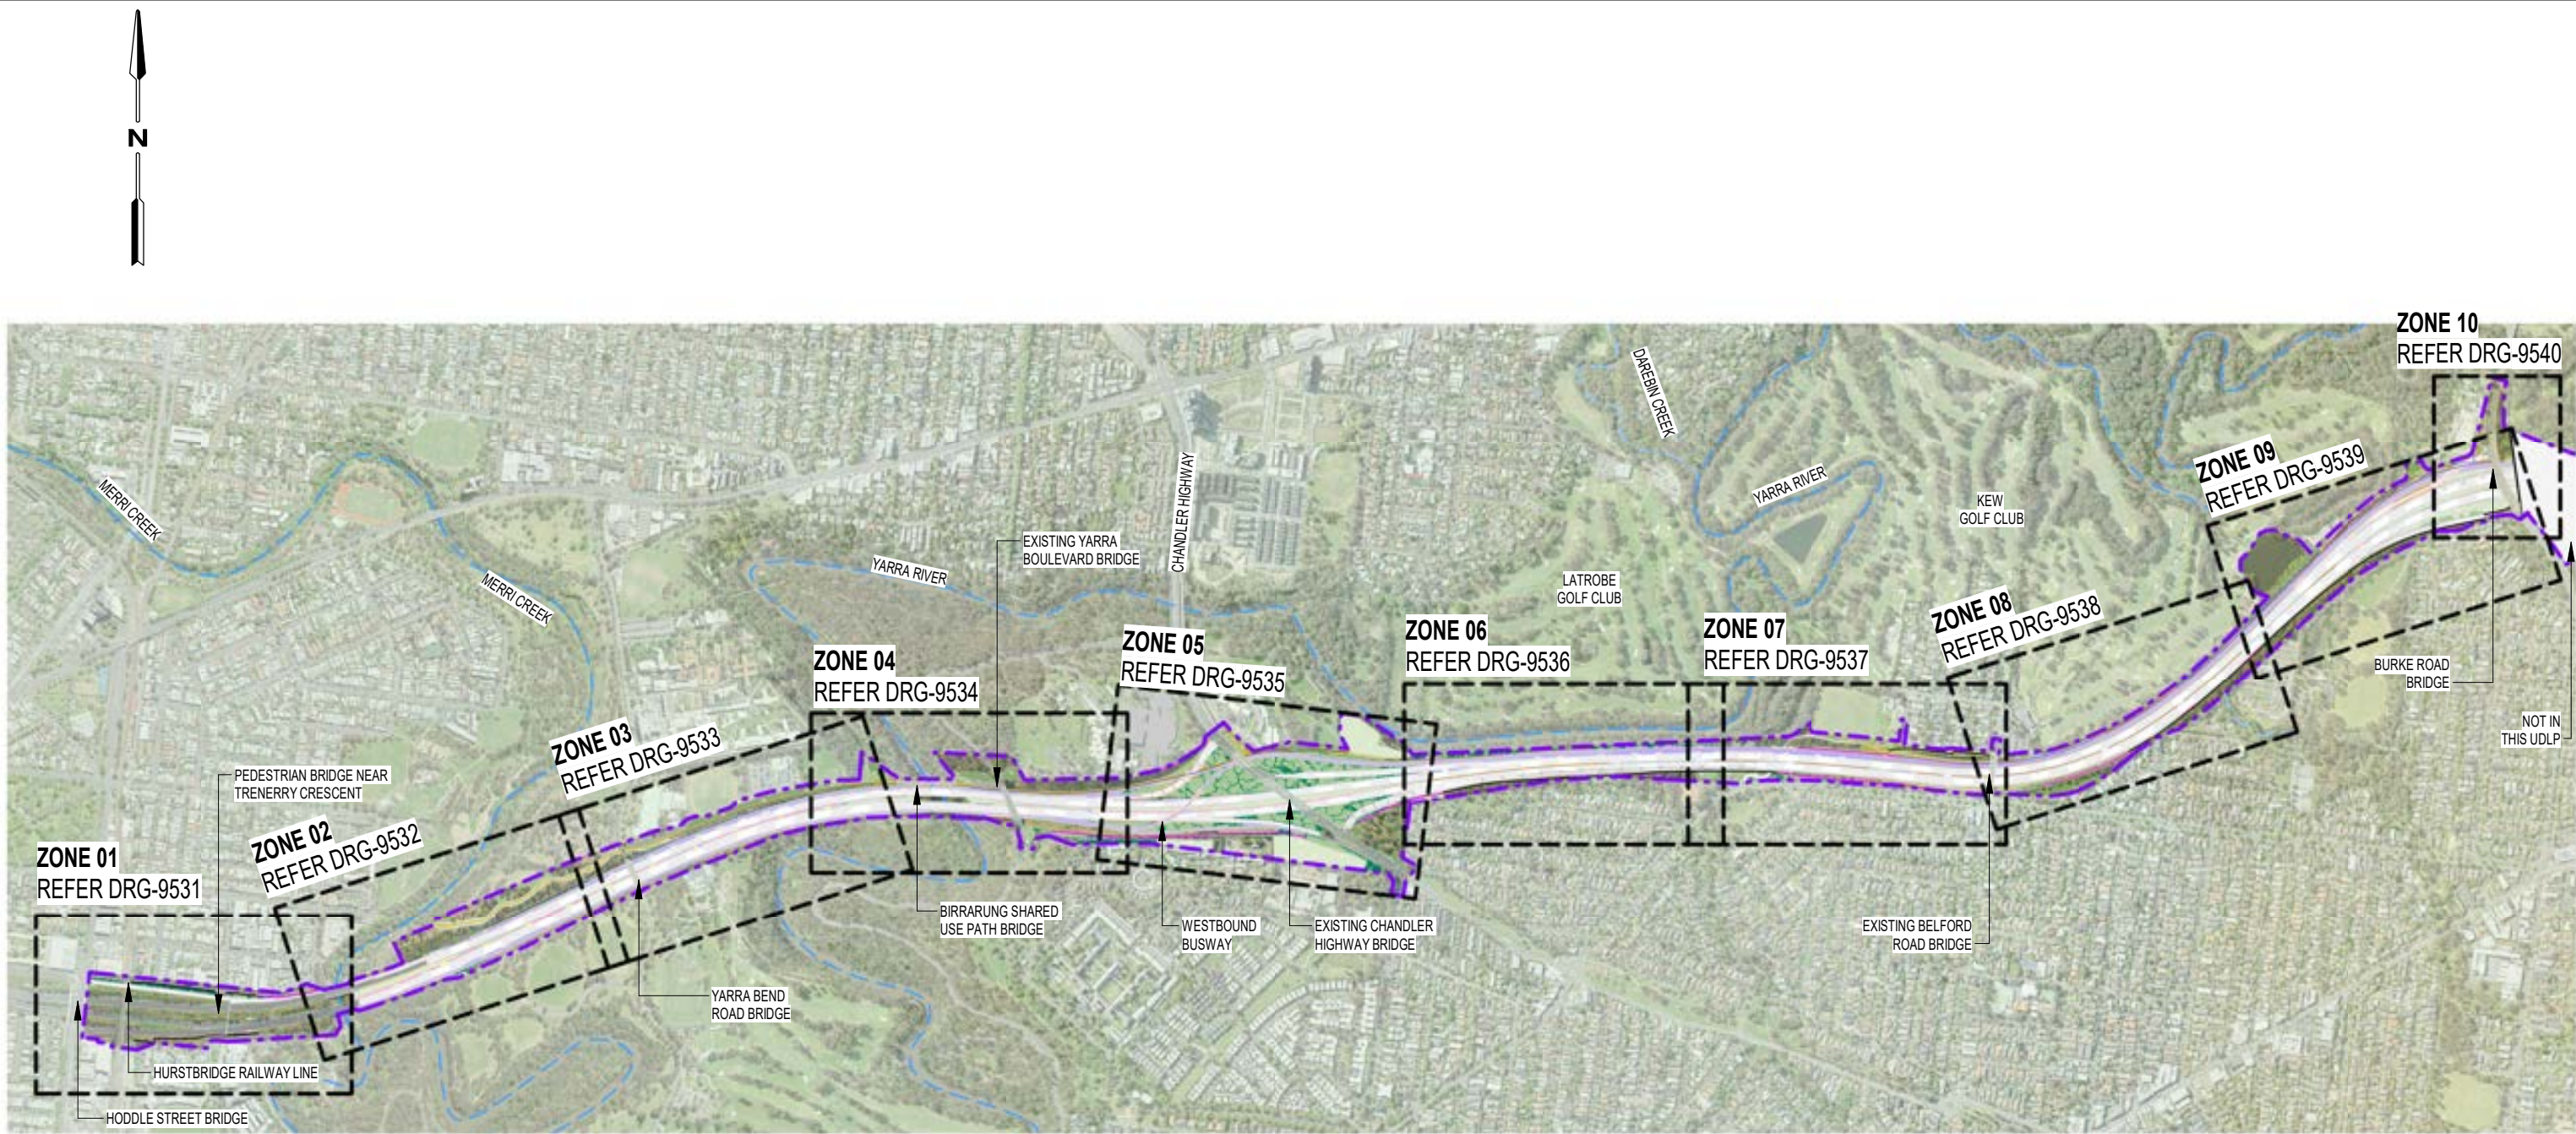

1 ALIGNMENT PLAN
SCALE 1 : 16000

LEGEND - ALIGNMENT KEY PLAN

--- PROJECT BOUNDARY

☐ ZONE

200 0 200 400 600 800 m

SCALE 1:16000

NOT FOR CONSTRUCTION

FOR INFORMATION

DTP No.:

© North East Link Program			DISCLAIMER			EASTERN FREEWAY UPGRADES (HODDLE TO BURKE)		
			Conditions of Use: This Document has been developed for the purposes of the North East Link Project and Eastern Freeway Hoddle to Burke Upgrade. Recipients of this document: - Are subject to obligations of confidentiality in relation to this document, and information handling obligations indicated by the Protective Marking Security - Classification as per Department of Transport Information Security Policy; and - May not rely upon the information contained in this document, and must rely absolutely on their own opinion and professional advice.			ATTACHMENT 2: LANDSCAPE DESIGN ALIGNMENT PLAN		
2 ISSUED FOR APPROVAL 06/07/2026			COORDINATE SYSTEM:			PROJECT CONTRACT: WEST		
1 ISSUED FOR APPROVAL 19/06/2026			HEIGHT DATUM (m):			NELP DRAWING No.: NEL-WST-NWA-4990-ULS-DRG-9520		
0.01 ISSUED FOR REVIEW 02/03/2026			DRAWN:			SUIT. CODE		
0 ISSUE FOR PUBLIC EXHIBITION 27/10/2025			SIZE:			REVISION		
REV. DESCRIPTION REVISIONS			SCALE: As indicated			2		
7/07/2026 2:28:55 PM			CAD FILE:					



LEGEND - LANDSCAPE PLANS

- PROJECT BOUNDARY

DRAWING MATCHLINE

PEDESTRIAN FENCE

EXISTING FENCELINE
- NO GO ZONE
- EXISTING VEGETATION TO BE RETAINED (INDICATIVE)
- EXISTING ROCK CUTTING
- EXISTING LIGHT POLES

NOISE WALL PROPOSED

NOISE WALLS EXISTING TO REMAIN

RETAINING WALL

PROPOSED TREES (INDICATIVE)

EXISTING TREE CANOPY TO BE RETAINED (INDICATIVE)

GR01 - GRASS

GB01 - BIORETENTION BASIN PLANTING

GB02 - HABITAT CORRIDOR

GB03 - PEDESTRIAN MASSED PLANTING

GB04 - ROADWAY MASSED PLANTING


PEDESTRIAN PATH

SHARED USE PATH

EXISTING PATH

BUSWAY

PAVING

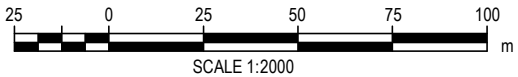

NOT FOR CONSTRUCTION
FOR INFORMATION

DTP No.:


REV.	DESCRIPTION	DATE
2	ISSUED FOR APPROVAL	06/07/2026
1	ISSUED FOR APPROVAL	19/06/2026
0.01	ISSUED FOR REVIEW	02/03/2026
0	ISSUE FOR PUBLIC EXHIBITION	27/10/2025
REVISIONS		

DISCLAIMER	
Conditions of Use: This Document has been developed for the purposes of the North East Link Project and Eastern Freeway Hoddle to Burke Upgrade. Recipients of this document: - Are subject to obligations of confidentiality in relation to this document, and information handling obligations indicated by the Protective Marking Security - Classification as per Department of Transport Information Security Policy; and - May not rely upon the information contained in this document, and must rely absolutely on their own opinion and professional advice.	
COORDINATE SYSTEM:	
HEIGHT DATUM (m):	DRAWN:


BIG BUILD EASTERN FREEWAY	Hoddle to Burke Alliance
SIZE:	SCALE: As indicated

VIDA VICTORIAN INFRASTRUCTURE DELIVERY AUTHORITY	VICTORIA'S BIG BUILD
Protective Marking: OFFICIAL	
CAD FILE:	

EASTERN FREEWAY UPGRADES (HODDLE TO BURKE)			
ATTACHMENT 2: LANDSCAPE DESIGN LANDSCAPE PLAN ZONE 01			
PROJECT CONTRACT: WEST	NELP DRAWING No.: NEL-WST-NWA-4990-ULS-DRG-9531	SUIT. CODE	REVISION 2

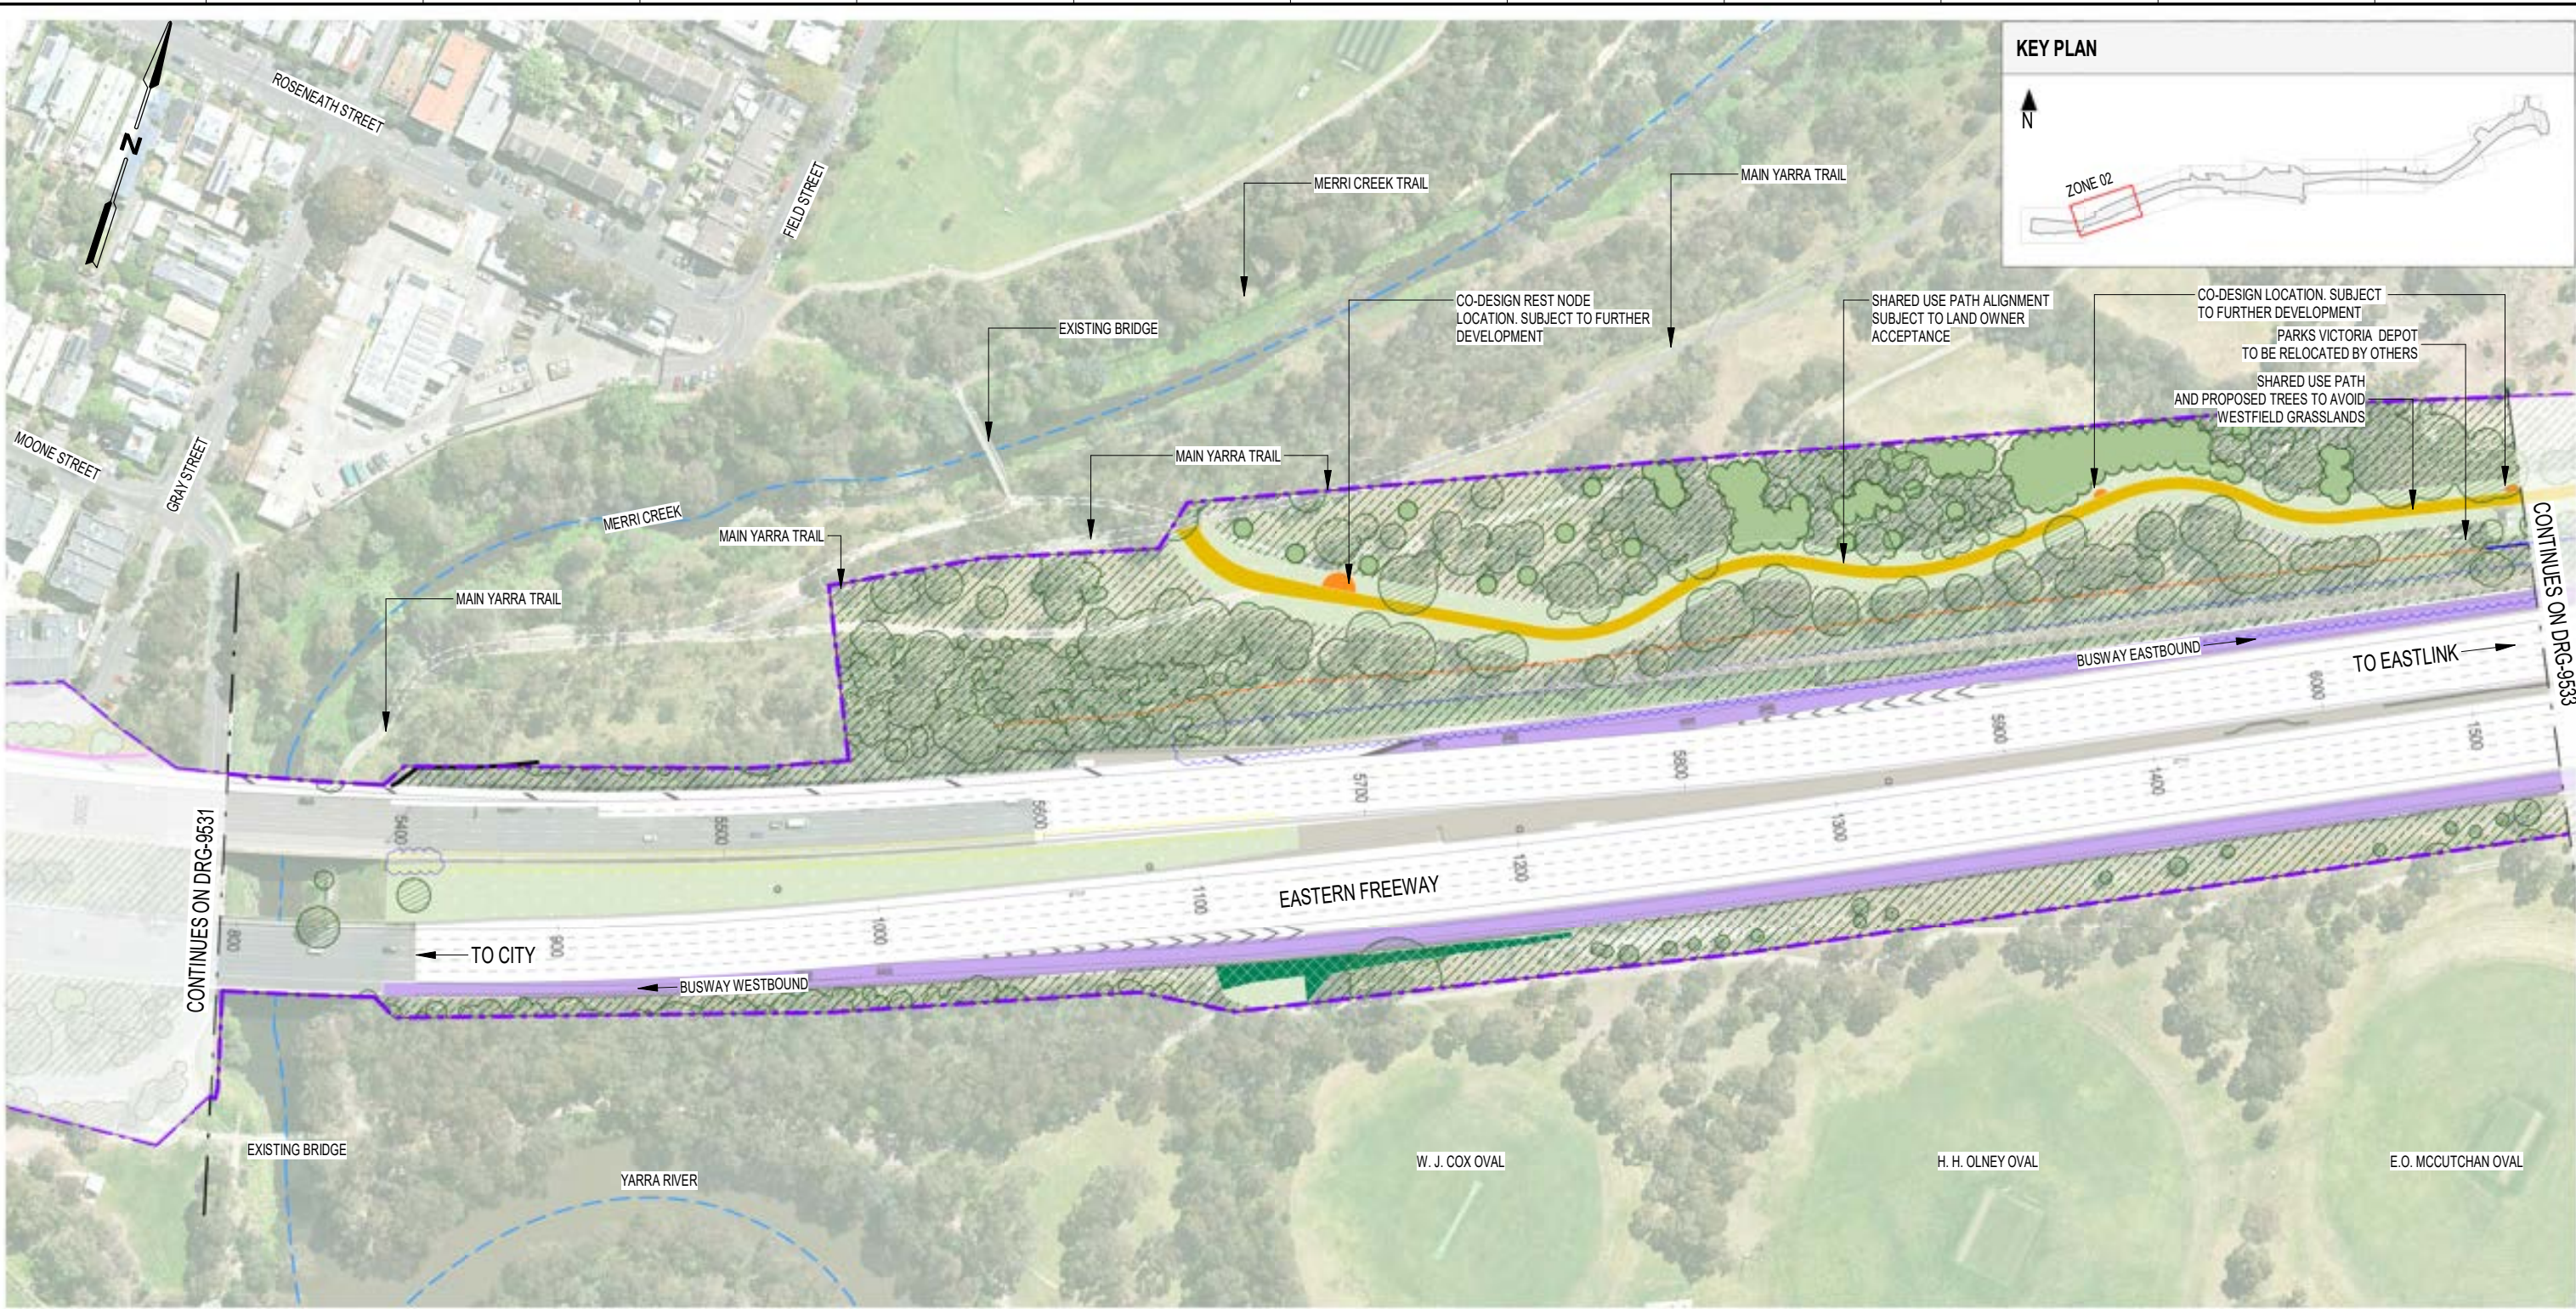


LEGEND - LANDSCAPE PLANS					
	PROJECT BOUNDARY		NO GO ZONE		NOISE WALL PROPOSED
	DRAWING MATCHLINE		EXISTING VEGETATION TO BE RETAINED (INDICATIVE)		NOISE WALLS EXISTING TO REMAIN
	PEDESTRIAN FENCE		EXISTING ROCK CUTTING		RETAINING WALL
	EXISTING FENCELINE		EXISTING LIGHT POLES		PROPOSED TREES (INDICATIVE)
					EXISTING TREE CANOPY TO BE RETAINED (INDICATIVE)
					GR01 - GRASS
					GB01 - BIORETENTION BASIN PLANTING
					GB02 - HABITAT CORRIDOR
					GB03 - PEDESTRIAN MASSED PLANTING
					GB04 - ROADWAY MASSED PLANTING
					PEDESTRIAN PATH
					SHARED USE PATH
					EXISTING PATH
					BUSWAY
					PAVING

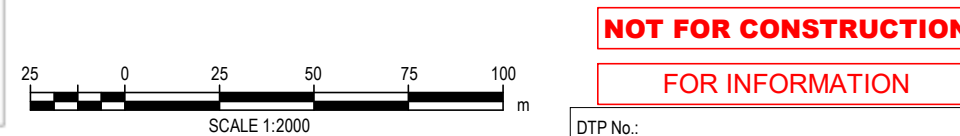

© North East Link Program			DISCLAIMER			EASTERN FREEWAY UPGRADES (HODDLE TO BURKE)		
			Conditions of Use: This Document has been developed for the purposes of the North East Link Project and Eastern Freeway Hoddle to Burke Upgrade. Recipients of this document: - Are subject to obligations of confidentiality in relation to this document, and information handling obligations indicated by the Protective Marking Security - Classification as per Department of Transport Information Security Policy; and - May not rely upon the information contained in this document, and must rely absolutely on their own opinion and professional advice.			ATTACHMENT 2: LANDSCAPE DESIGN LANDSCAPE PLAN ZONE 02		
2 ISSUED FOR APPROVAL 06/07/2026			BIG BUILD EASTERN FREEWAY Hoddle to Burke Alliance			PROJECT CONTRACT: WEST		
1 ISSUED FOR APPROVAL 19/06/2026			VICTORIAN INFRASTRUCTURE DELIVERY AUTHORITY			NELP DRAWING No.: NEL-WST-NWA-4990-ULS-DRG-9532		
0.01 ISSUED FOR REVIEW 02/03/2026			Protective Marking: OFFICIAL			SUIT. CODE		
0 ISSUE FOR PUBLIC EXHIBITION 27/10/2025			CAD FILE:			REVISION		
REV. DESCRIPTION REVISIONS			COORDINATE SYSTEM: HEIGHT DATUM (m): DRAWN: SIZE: SCALE: As indicated			2		


Autodesk Docs\NELP EHBANEL\WST-ASP-4990-ULS-DRG-9532-7000.rvt

Note: * Indicates signed documents as drawings will not have wet signatures. This drawing must not be used for construction unless signed as approved by Project Approval

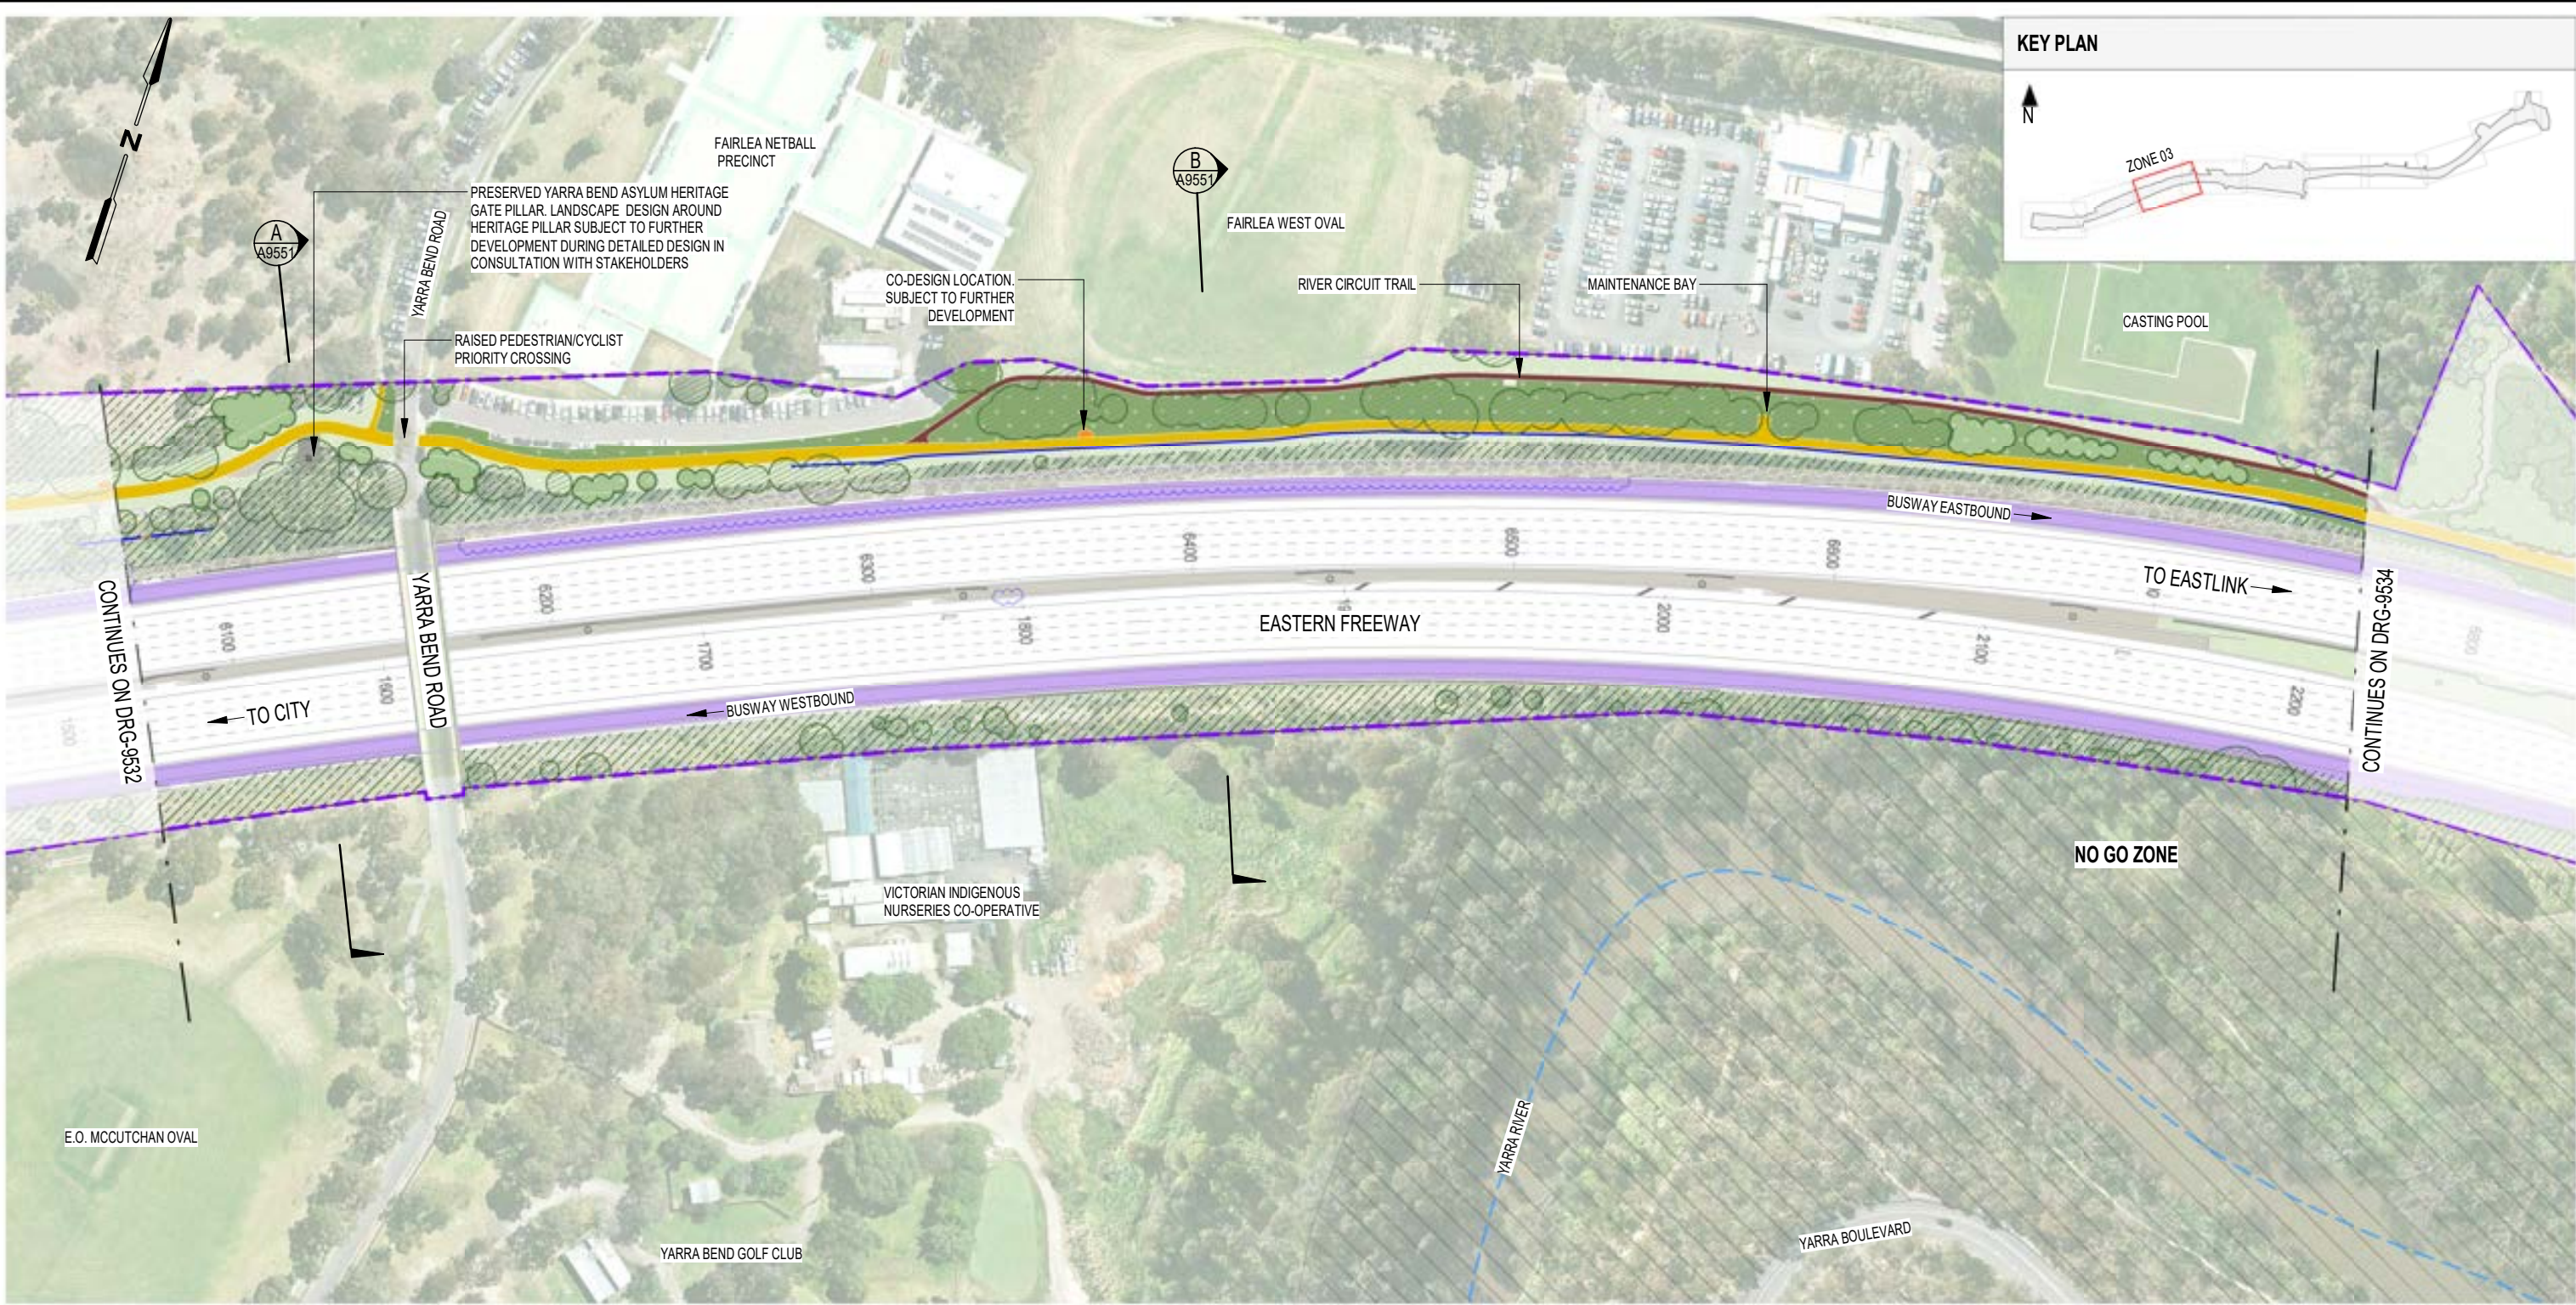

LEGEND - LANDSCAPE PLANS

	PROJECT BOUNDARY		NO GO ZONE		NOISE WALL PROPOSED		GR01 - GRASS		PEDESTRIAN PATH
	DRAWING MATCHLINE		EXISTING VEGETATION TO BE RETAINED (INDICATIVE)		NOISE WALLS EXISTING TO REMAIN		GB01 - BIORETENTION BASIN PLANTING		SHARED USE PATH
	PEDESTRIAN FENCE		EXISTING ROCK CUTTING		RETAINING WALL		GB02 - HABITAT CORRIDOR		EXISTING PATH
	EXISTING FENCELINE		EXISTING LIGHT POLES		PROPOSED TREES (INDICATIVE)		GB03 - PEDESTRIAN MASSED PLANTING		BUSWAY
					EXISTING TREE CANOPY TO BE RETAINED (INDICATIVE)		GB04 - ROADWAY MASSED PLANTING		PAVING

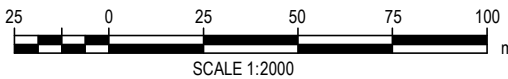

NOT FOR CONSTRUCTION

FOR INFORMATION


REV.	DESCRIPTION	DATE
2	ISSUED FOR APPROVAL	06/07/2026
1	ISSUED FOR APPROVAL	19/06/2026
0.01	ISSUED FOR REVIEW	02/03/2026
0	ISSUE FOR PUBLIC EXHIBITION	27/10/2025
REVISIONS		

DISCLAIMER	
Conditions of Use: This Document has been developed for the purposes of the North East Link Project and Eastern Freeway Hoddle to Burke Upgrade. Recipients of this document: - Are subject to obligations of confidentiality in relation to this document, and information handling obligations indicated by the Protective Marking Security - Classification as per Department of Transport Information Security Policy; and - May not rely upon the information contained in this document, and must rely absolutely on their own opinion and professional advice.	
COORDINATE SYSTEM:	
HEIGHT DATUM (m):	DRAWN:

BIG BUILD EASTERN FREEWAY	Hoddle to Burke Alliance
SIZE:	SCALE: As indicated

VIDA VICTORIAN INFRASTRUCTURE DELIVERY AUTHORITY	VICTORIA'S BIG BUILD
Protective Marking: OFFICIAL	
CAD FILE:	

EASTERN FREEWAY UPGRADES (HODDLE TO BURKE)			
ATTACHMENT 2: LANDSCAPE DESIGN LANDSCAPE PLAN ZONE 03			
PROJECT CONTRACT: WEST	NELP DRAWING No.: NEL-WST-NWA-4990-ULS-DRG-9533	SUIT. CODE	REVISION 2

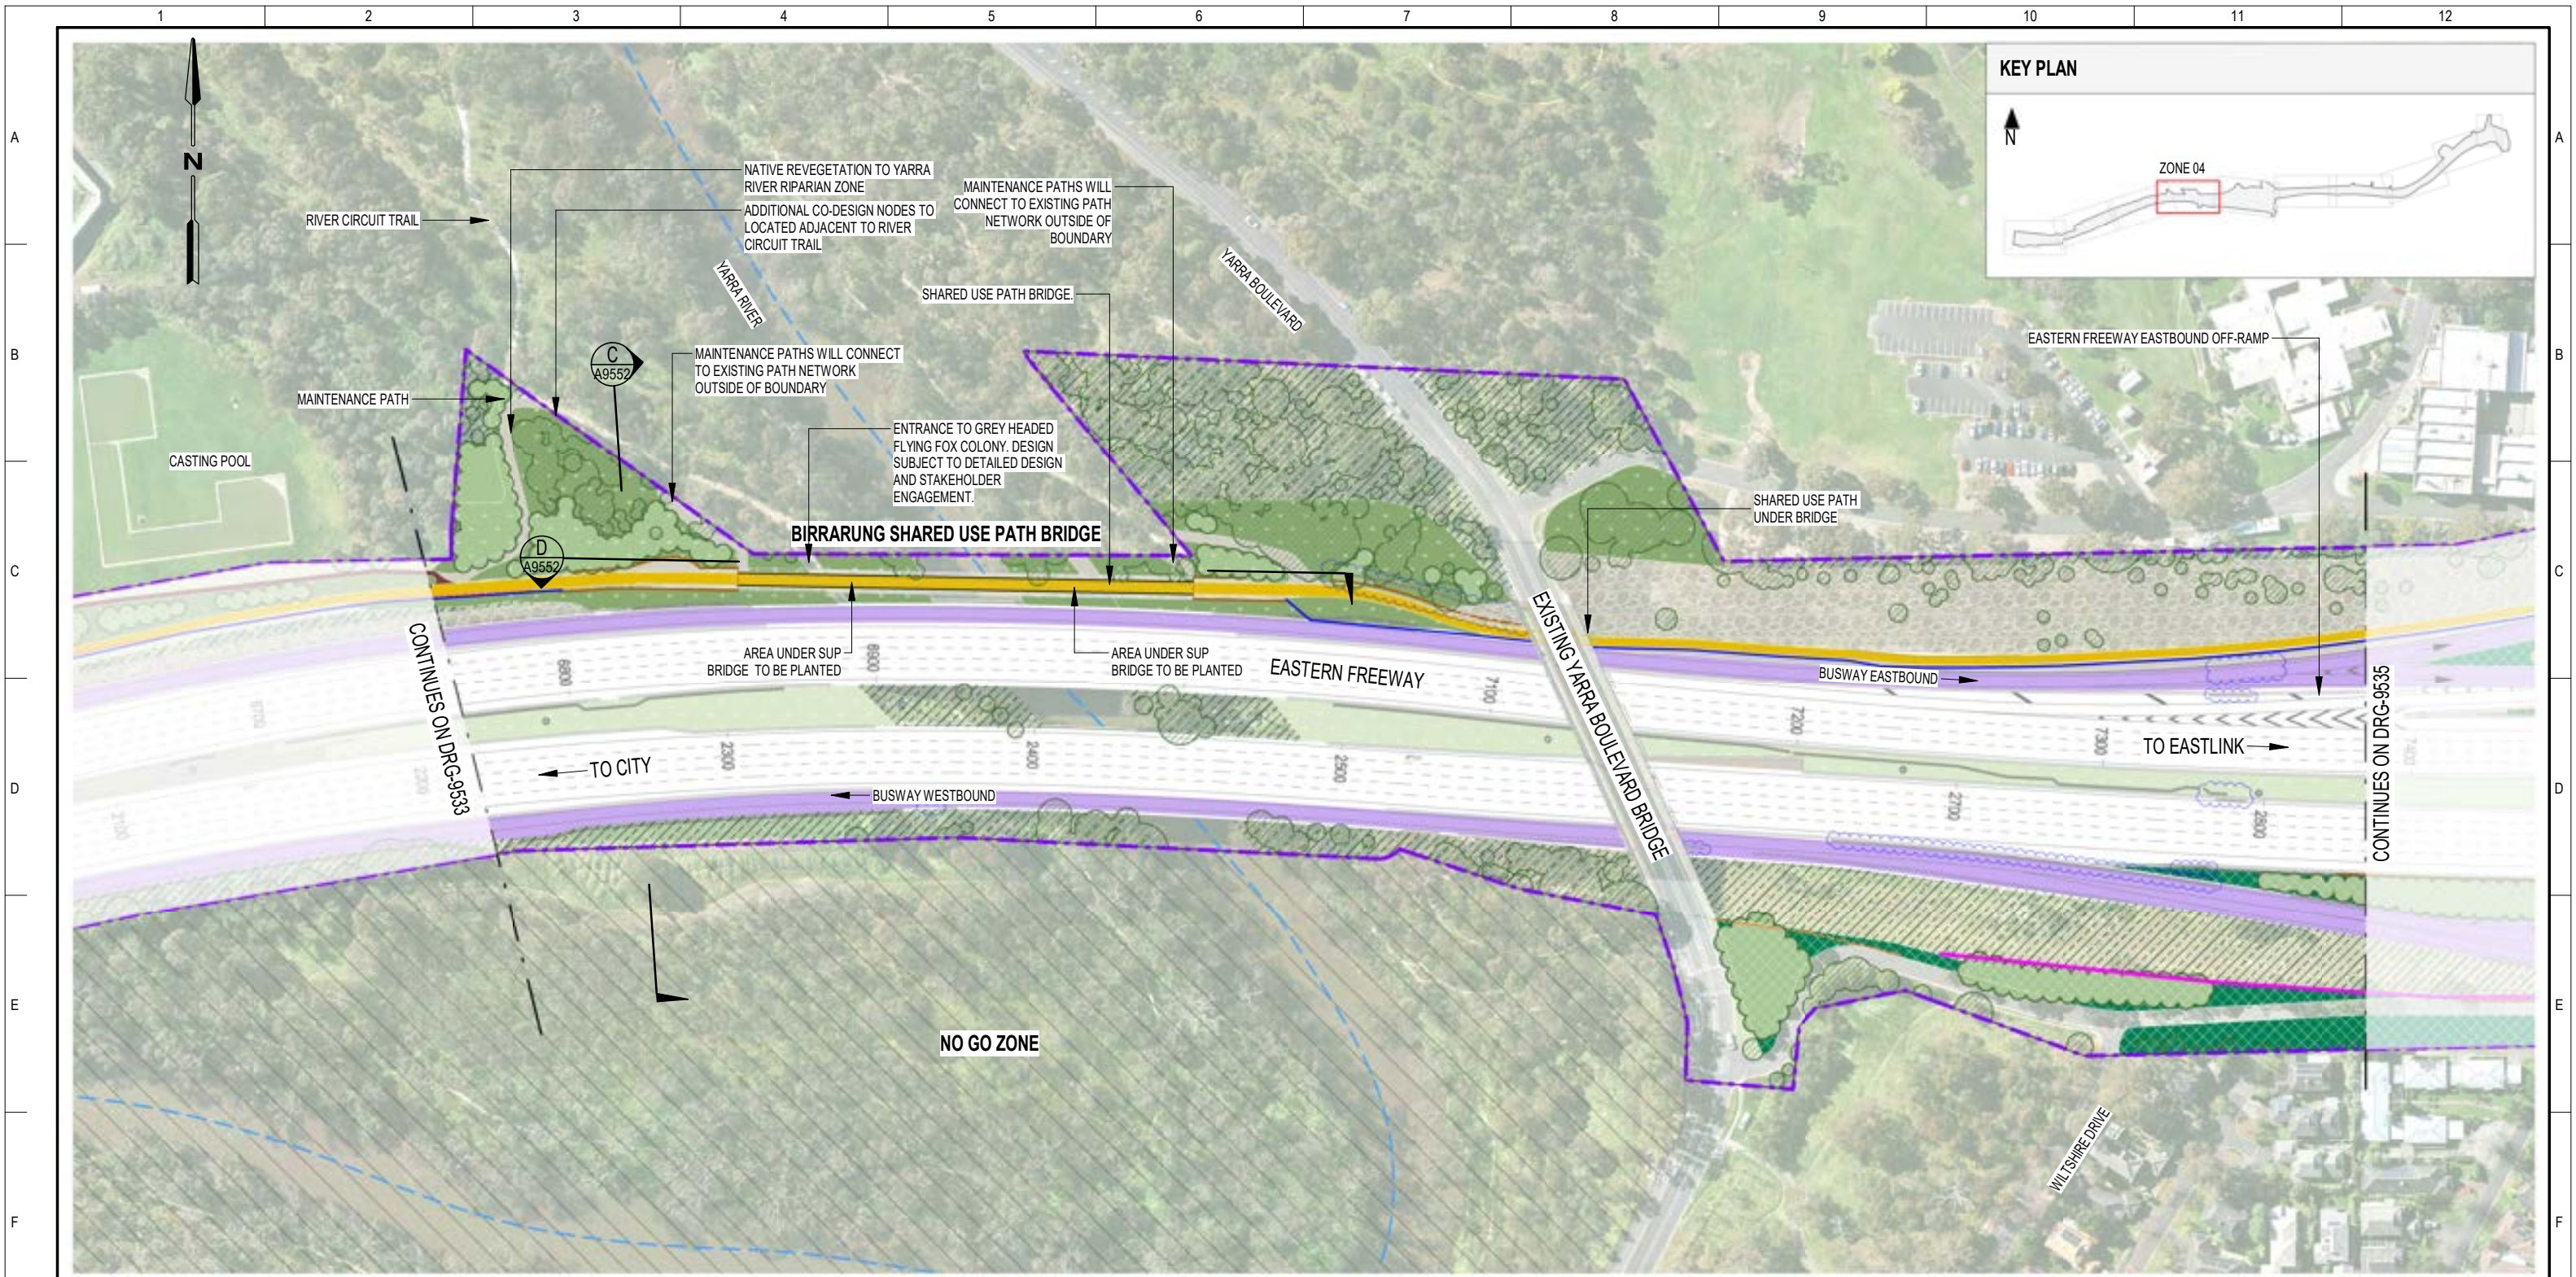

LEGEND - LANDSCAPE PLANS

PROJECT BOUNDARY

DRAWING MATCHLINE

PEDESTRIAN FENCE

EXISTING FENCELINE

NO GO ZONE

EXISTING VEGETATION TO BE RETAINED (INDICATIVE)

EXISTING ROCK CUTTING

EXISTING LIGHT POLES

NOISE WALL PROPOSED

NOISE WALLS EXISTING TO REMAIN

RETAINING WALL

PROPOSED TREES (INDICATIVE)

EXISTING TREE CANOPY TO BE RETAINED (INDICATIVE)

GR01 - GRASS

GB01 - BIORETENTION BASIN PLANTING

GB02 - HABITAT CORRIDOR

GB03 - PEDESTRIAN MASSED PLANTING

GB04 - ROADWAY MASSED PLANTING

PEDESTRIAN PATH

SHARED USE PATH

EXISTING PATH

BUSWAY

PAVING

250

0

25

50

75

100

SCALE 1:2000

m

NOT FOR CONSTRUCTION

FOR INFORMATION

© North East Link Program

2

ISSUED FOR APPROVAL

06/07/2026

1

ISSUED FOR APPROVAL

19/06/2026

0.01

ISSUED FOR REVIEW

02/03/2026

0

ISSUE FOR PUBLIC EXHIBITION

27/10/2025

REV.

DESCRIPTION

DATE

REVISIONS

DISCLAIMER

Conditions of Use:
This Document has been developed for the purposes of the North East Link Project and Eastern Freeway Hoddle to Burke Upgrade.
Recipients of this document:
- Are subject to obligations of confidentiality in relation to this document, and information handling obligations indicated by the Protective Marking Security
- Classification as per Department of Transport Information Security Policy; and
- May not rely upon the information contained in this document, and must rely absolutely on their own opinion and professional advice.

COORDINATE SYSTEM:

HEIGHT DATUM (m):

DRAWN:

SIZE:

SCALE: As indicated

CAD FILE:

BIG BUILD

EASTERN FREEWAY

Hoddle to Burke Alliance

VICTORIA'S INFRASTRUCTURE DELIVERY AUTHORITY

VICTORIA'S BIG BUILD

Protective Marking: OFFICIAL

EASTERN FREEWAY UPGRADES (HODDLE TO BURKE)

ATTACHMENT 2: LANDSCAPE DESIGN

LANDSCAPE PLAN

ZONE 04

PROJECT CONTRACT:

WEST

NELP DRAWING No.:

NEL-WST-NWA-4990-ULS-DRG-9534

SUIT. CODE

REVISION

2

7/07/2026 2:29:23 PM

1

2

3

4

5

6

7



8

9


10

11

12

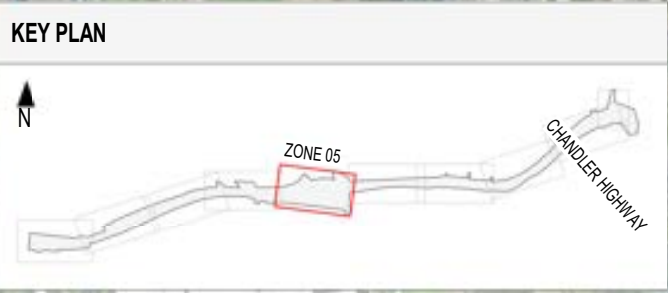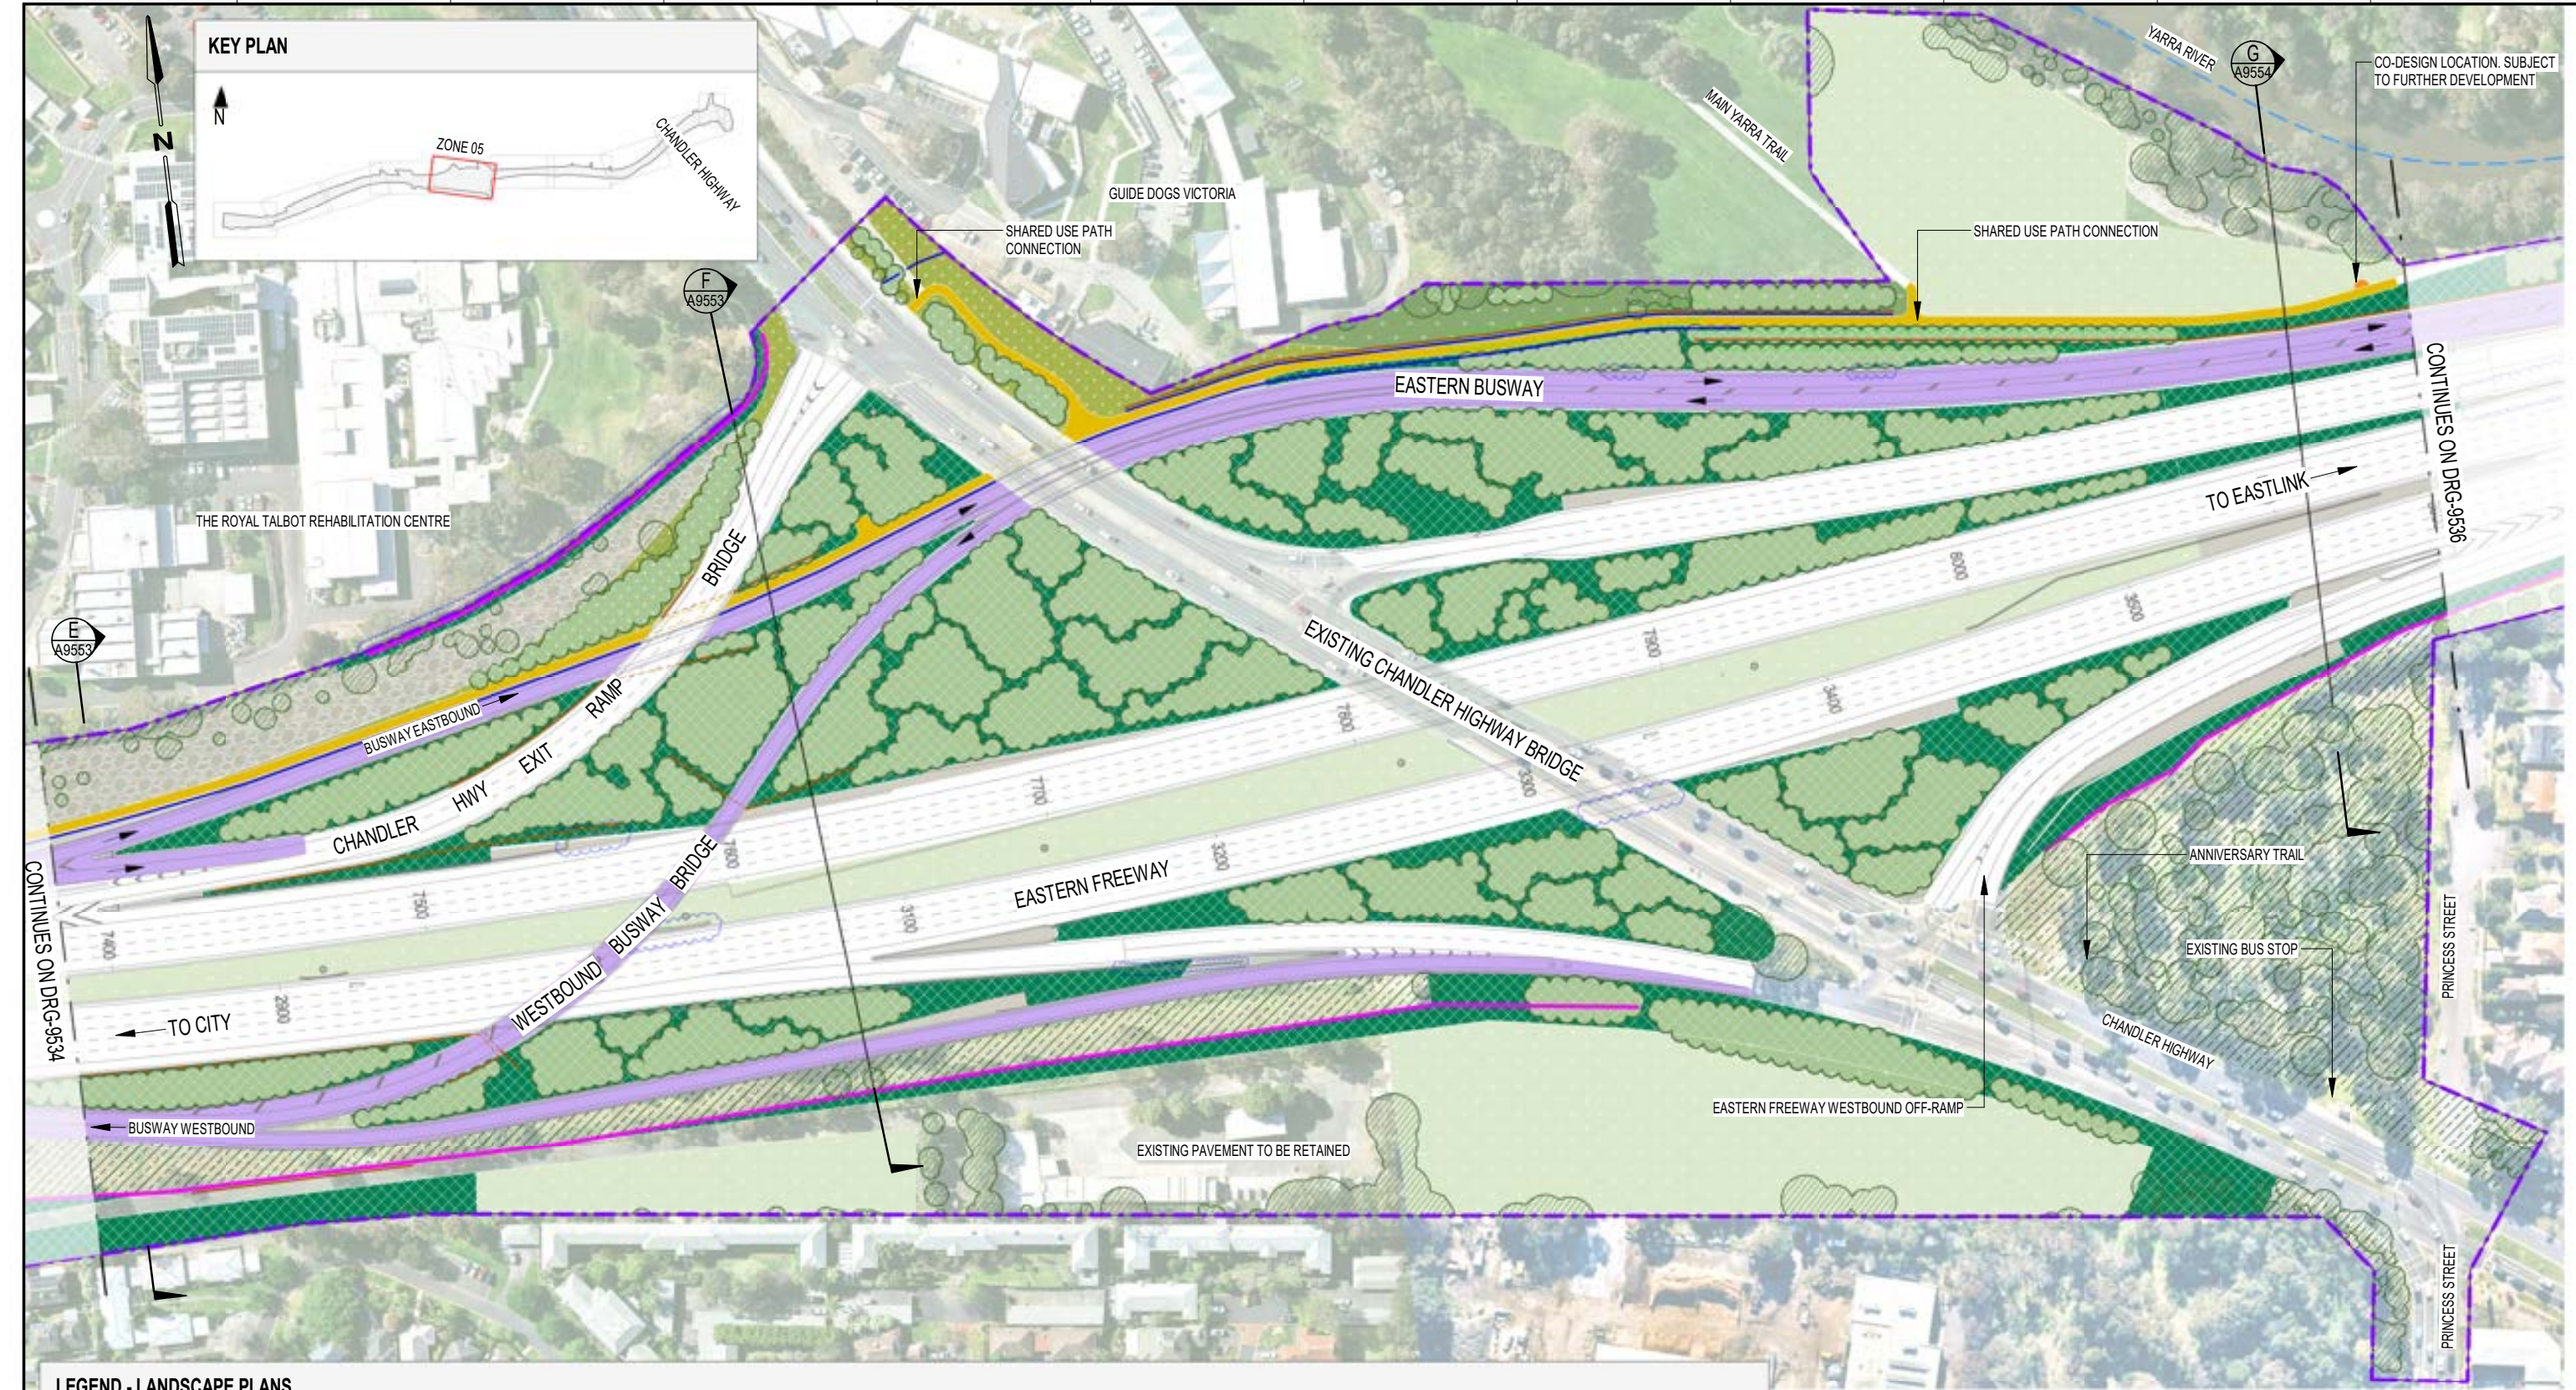

LEGEND - LANDSCAPE PLANS			
	PROJECT BOUNDARY		NO GO ZONE
	DRAWING MATCHLINE		EXISTING VEGETATION TO BE RETAINED (INDICATIVE)
	PEDESTRIAN FENCE		EXISTING ROCK CUTTING
	EXISTING FENCELINE		EXISTING LIGHT POLES
	NOISE WALL PROPOSED		NOISE WALLS EXISTING TO REMAIN
	RETAINING WALL		PROPOSED TREES (INDICATIVE)
	EXISTING TREE CANOPY TO BE RETAINED (INDICATIVE)		GR01 - GRASS
	GB01 - BIORETENTION BASIN PLANTING		GB02 - HABITAT CORRIDOR
	GB03 - PEDESTRIAN MASSED PLANTING		GB04 - ROADWAY MASSED PLANTING
	PEDESTRIAN PATH		SHARED USE PATH
	EXISTING PATH		BUSWAY
	PAVING		

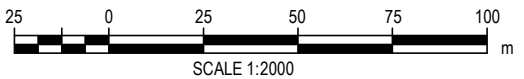

NOT FOR CONSTRUCTION
FOR INFORMATION

© North East Link Program		DISCLAIMER		EASTERN FREEWAY UPGRADES (HODDLE TO BURKE)	
2 ISSUED FOR APPROVAL		Conditions of Use: This Document has been developed for the purposes of the North East Link Project and Eastern Freeway Hoddle to Burke Upgrade. Recipients of this document: - Are subject to obligations of confidentiality in relation to this document, and information handling obligations indicated by the Protective Marking Security Classification as per Department of Transport Information Security Policy; and - May not rely upon the information contained in this document, and must rely absolutely on their own opinion and professional advice.		ATTACHMENT 2: LANDSCAPE DESIGN LANDSCAPE PLAN ZONE 05	
1 ISSUED FOR APPROVAL		COORDINATE SYSTEM:		PROJECT CONTRACT: WEST	
0.01 ISSUED FOR REVIEW		HEIGHT DATUM (m):		NELP DRAWING No.: NEL-WST-NWA-4990-ULS-DRG-9535	
0 ISSUE FOR PUBLIC EXHIBITION		DRAWN:		SUIT. CODE	
REV.		DATE		REVISION	
DESCRIPTION		SIZE:		2	
REVISIONS		SCALE: As indicated			
7/07/2026 2:29:30 PM		CAD FILE:			



LEGEND - LANDSCAPE PLANS

PROJECT BOUNDARY

DRAWING MATCHLINE

PEDESTRIAN FENCE

EXISTING FENCELINE

NO GO ZONE

EXISTING VEGETATION TO BE RETAINED (INDICATIVE)

EXISTING ROCK CUTTING

EXISTING LIGHT POLES

NOISE WALL PROPOSED

NOISE WALLS EXISTING TO REMAIN

RETAINING WALL

PROPOSED TREES (INDICATIVE)

EXISTING TREE CANOPY TO BE RETAINED (INDICATIVE)

GR01 - GRASS

GB01 - BIORETENTION BASIN PLANTING

GB02 - HABITAT CORRIDOR

GB03 - PEDESTRIAN MASSED PLANTING

GB04 - ROADWAY MASSED PLANTING

PEDESTRIAN PATH

SHARED USE PATH

EXISTING PATH

BUSWAY

PAVING

© North East Link Program

2

ISSUED FOR APPROVAL

06/07/2026

1

ISSUED FOR APPROVAL

19/06/2026

0.01

ISSUED FOR REVIEW

02/03/2026

0

ISSUE FOR PUBLIC EXHIBITION

27/10/2025

REV.

DESCRIPTION

DATE

REVISIONS

DISCLAIMER

Conditions of Use:
This Document has been developed for the purposes of the North East Link Project and Eastern Freeway Hoddle to Burke Upgrade.
Recipients of this document:
- Are subject to obligations of confidentiality in relation to this document, and information handling obligations indicated by the Protective Marking Security
- Classification as per Department of Transport Information Security Policy; and
- May not rely upon the information contained in this document, and must rely absolutely on their own opinion and professional advice.

COORDINATE SYSTEM:

HEIGHT DATUM (m):

DRAWN:

SIZE:

SCALE: As indicated

BIG BUILD

EASTERN FREEWAY

Hoddle to Burke Alliance

VICTORIAN INFRASTRUCTURE DELIVERY AUTHORITY

VICTORIA'S BIG BUILD

Protective Marking: OFFICIAL

CAD FILE:

EASTERN FREEWAY UPGRADES (HODDLE TO BURKE)

ATTACHMENT 2: LANDSCAPE DESIGN

LANDSCAPE PLAN

ZONE 06

PROJECT CONTRACT: WEST

NELP DRAWING No.: NEL-WST-NWA-4990-ULS-DRG-9536

SUIT. CODE

REVISION 2

NOT FOR CONSTRUCTION

FOR INFORMATION

DTP No.:

SCALE 1:2000

25 0 25 50 75 100 m

7/07/2026 2:29:37 PM

Note: * Indicates signed documents as drawings will not have wet signatures.
This drawing must not be used for construction unless signed as approved by Project Approval



LEGEND - LANDSCAPE PLANS

- PROJECT BOUNDARY

DRAWING MATCHLINE

PEDESTRIAN FENCE

EXISTING FENCELINE

NO GO ZONE

EXISTING VEGETATION TO BE RETAINED (INDICATIVE)

EXISTING ROCK CUTTING

EXISTING LIGHT POLES

NOISE WALL PROPOSED

NOISE WALLS EXISTING TO REMAIN

RETAINING WALL

PROPOSED TREES (INDICATIVE)

EXISTING TREE CANOPY TO BE RETAINED (INDICATIVE)

GR01 - GRASS

GB01 - BIORETENTION BASIN PLANTING

GB02 - HABITAT CORRIDOR

GB03 - PEDESTRIAN MASSED PLANTING

GB04 - ROADWAY MASSED PLANTING


PEDESTRIAN PATH

SHARED USE PATH

EXISTING PATH


BUSWAY

PAVING
-
- NOT FOR CONSTRUCTION
- FOR INFORMATION
- DTP No.:
- | | | |
|---------------------------|-----------------------------|------------|
| © North East Link Program | | |
| 2 | ISSUED FOR APPROVAL | 06/07/2026 |
| 1 | ISSUED FOR APPROVAL | 19/06/2026 |
| 0.01 | ISSUED FOR REVIEW | 02/03/2026 |
| 0 | ISSUE FOR PUBLIC EXHIBITION | 27/10/2025 |
| REV. | DESCRIPTION | DATE |
| REVISIONS | | |
- | | |
|--|--------|
| DISCLAIMER | |
| Conditions of Use:
This Document has been developed for the purposes of the North East Link Project and Eastern Freeway Hoddle to Burke Upgrade.
Recipients of this document:
- Are subject to obligations of confidentiality in relation to this document, and information handling obligations indicated by the Protective Marking Security
- Classification as per Department of Transport Information Security Policy; and
- May not rely upon the information contained in this document, and must rely absolutely on their own opinion and professional advice. | |
| COORDINATE SYSTEM: | |
| HEIGHT DATUM (m): | DRAWN: |
- | | |
|---------------------------|---------------------|
| BIG BUILD EASTERN FREEWAY | |
| Hoddle to Burke Alliance | |
| SIZE: | SCALE: As indicated |
- | | |
|---|----------|
| VICTORIA'S BIG BUILD | |
| VICTORIAN INFRASTRUCTURE DELIVERY AUTHORITY | |
| Protective Marking: | OFFICIAL |
| CAD FILE: | |
- | | | | |
|--|-------------------------------|------------|----------|
| EASTERN FREEWAY UPGRADES (HODDLE TO BURKE) | | | |
| ATTACHMENT 2: LANDSCAPE DESIGN | | | |
| LANDSCAPE PLAN | | | |
| ZONE 07 | | | |
| PROJECT CONTRACT: | NELP DRAWING No.: | SUIT. CODE | REVISION |
| WEST | NEL-WST-NWA-4990-ULS-DRG-9537 | | 2 |
- 7/07/2026 2:29:46 PM

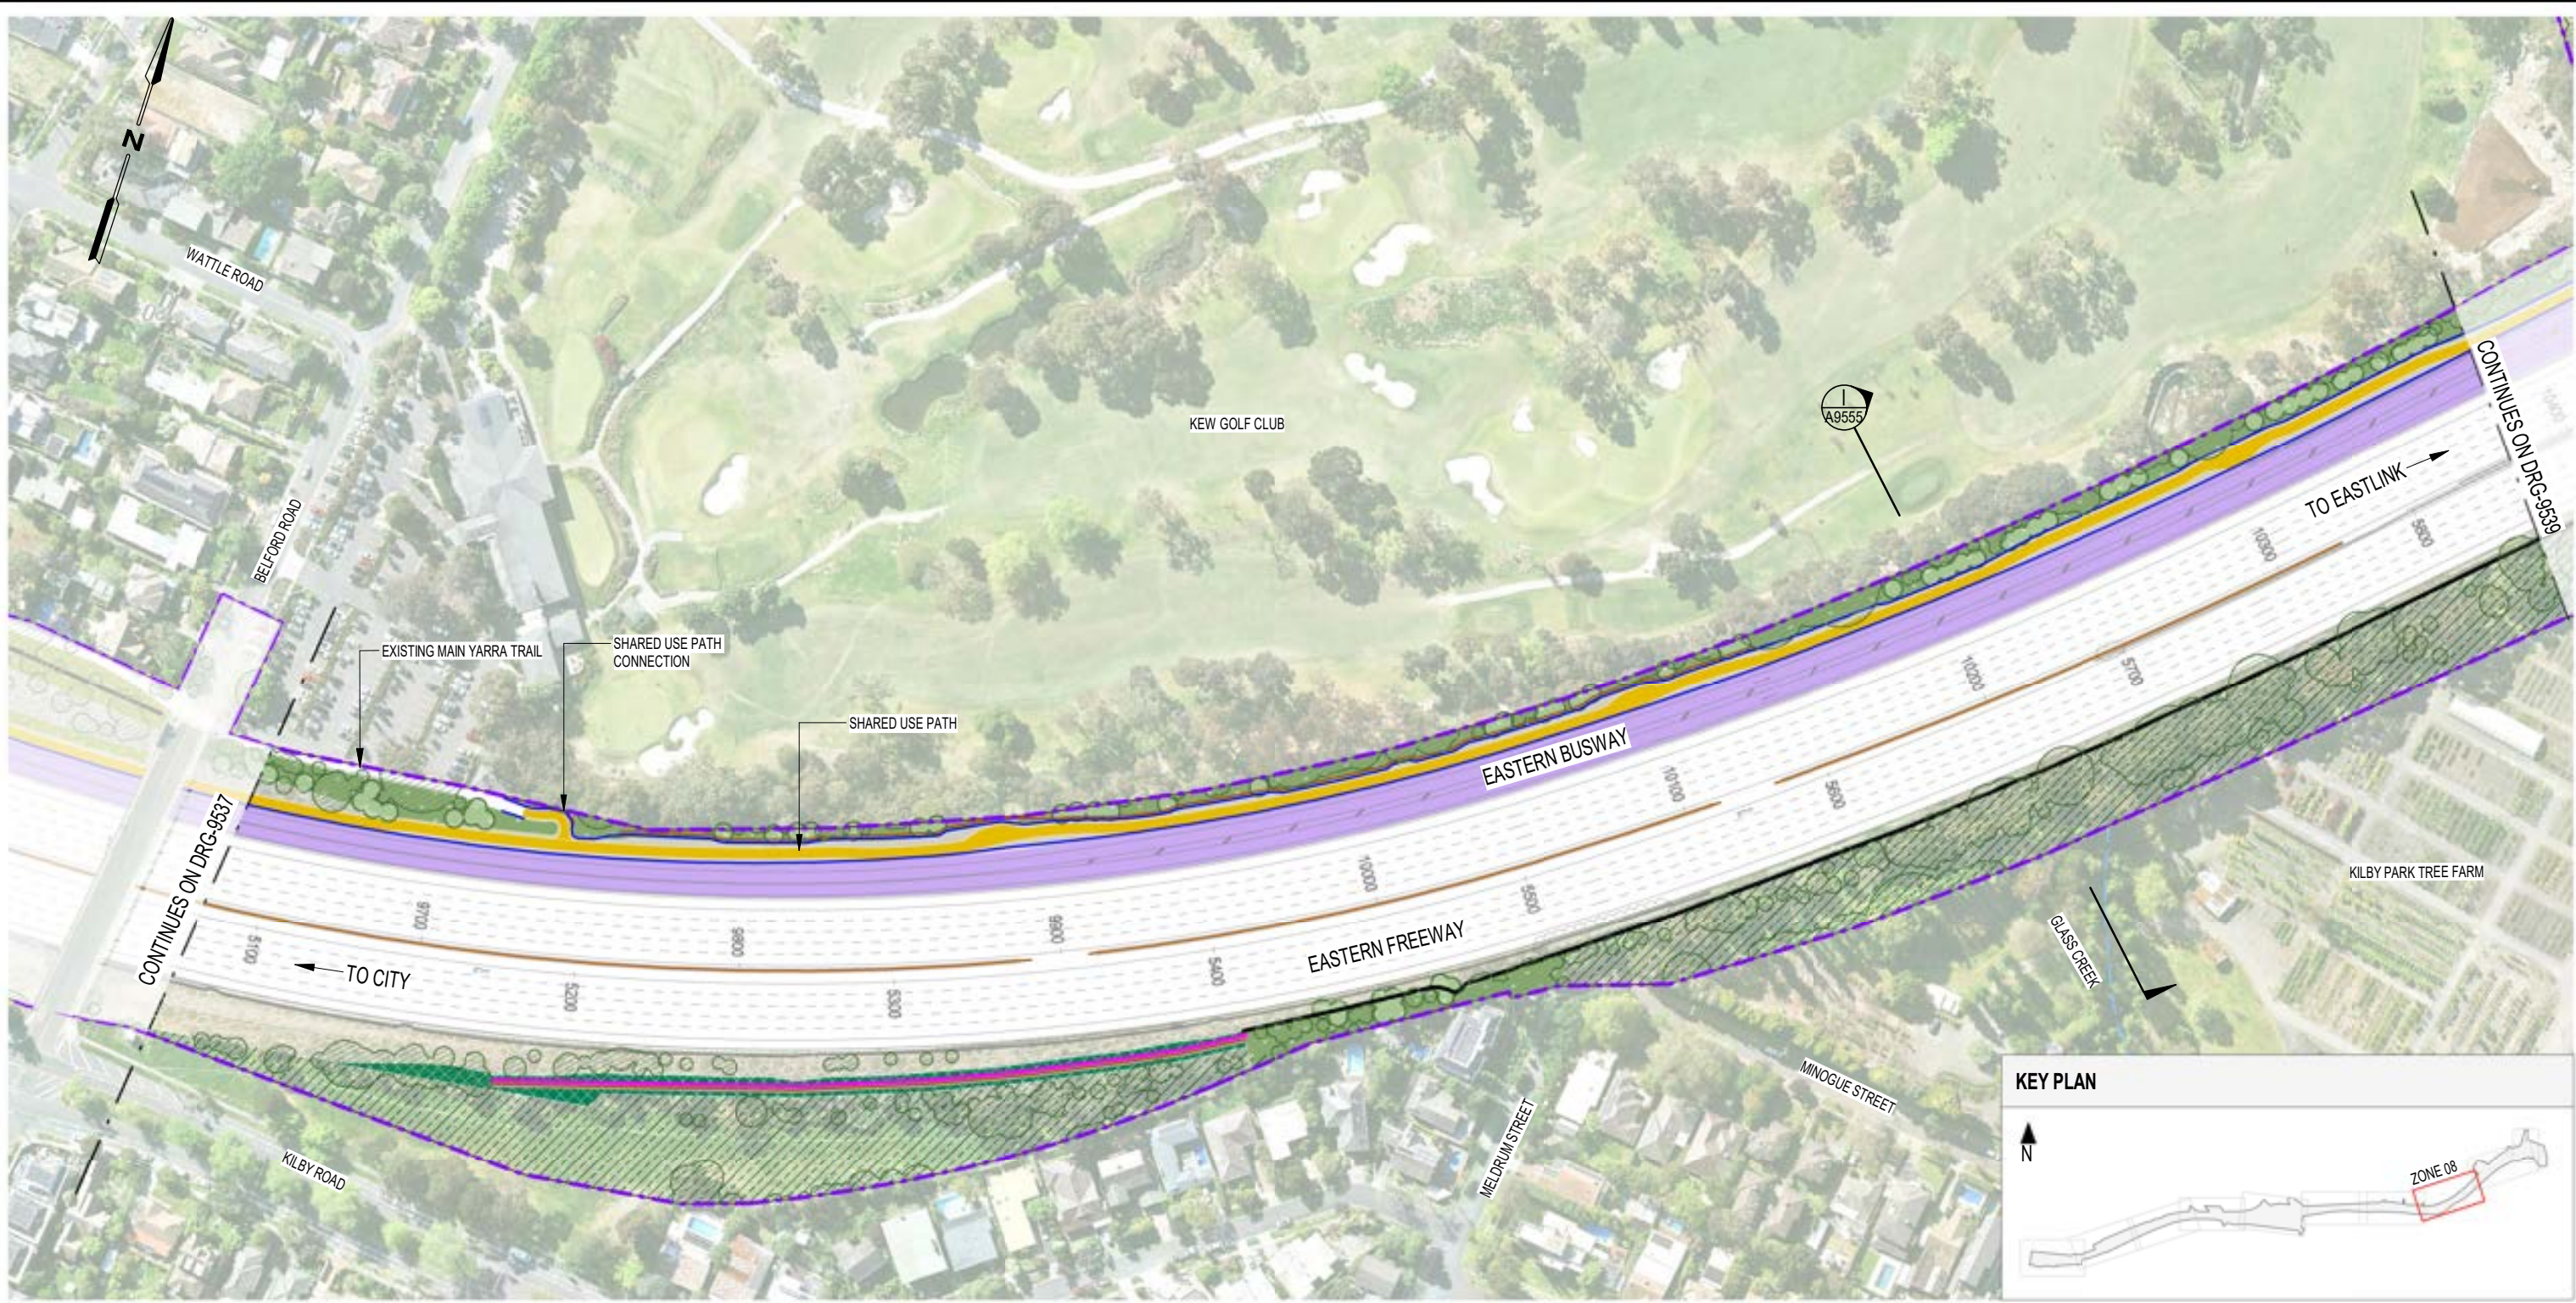

LEGEND - LANDSCAPE PLANS

	PROJECT BOUNDARY		NO GO ZONE		NOISE WALL PROPOSED		GR01 - GRASS		PEDESTRIAN PATH
	DRAWING MATCHLINE		EXISTING VEGETATION TO BE RETAINED (INDICATIVE)		NOISE WALLS EXISTING TO REMAIN		GB01 - BIORETENTION BASIN PLANTING		SHARED USE PATH
	PEDESTRIAN FENCE		EXISTING ROCK CUTTING		RETAINING WALL		GB02 - HABITAT CORRIDOR		EXISTING PATH
	EXISTING FENCELINE		EXISTING LIGHT POLES		PROPOSED TREES (INDICATIVE)		GB03 - PEDESTRIAN MASSED PLANTING		BUSWAY
			EXISTING TREE CANOPY TO BE RETAINED (INDICATIVE)		EXISTING TREE CANOPY TO BE RETAINED (INDICATIVE)		GB04 - ROADWAY MASSED PLANTING		PAVING

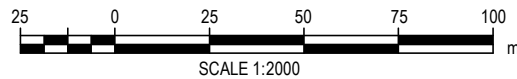

NOT FOR CONSTRUCTION

FOR INFORMATION

DTP No.:

© North East Link Program

REV.	DESCRIPTION	DATE
2	ISSUED FOR APPROVAL	06/07/2026
1	ISSUED FOR APPROVAL	19/06/2026
0.01	ISSUED FOR REVIEW	02/03/2026
0	ISSUE FOR PUBLIC EXHIBITION	27/10/2025
REV.	DESCRIPTION	DATE

REVISIONS

DISCLAIMER
Conditions of Use: This Document has been developed for the purposes of the North East Link Project and Eastern Freeway Hoddle to Burke Upgrade. Recipients of this document: - Are subject to obligations of confidentiality in relation to this document, and information handling obligations indicated by the Protective Marking Security - Classification as per Department of Transport Information Security Policy; and - May not rely upon the information contained in this document, and must rely absolutely on their own opinion and professional advice.
COORDINATE SYSTEM:
HEIGHT DATUM (m):
DRAWN:


Hoddle to Burke Alliance
SIZE:
SCALE: As indicated

	VICTORIAN INFRASTRUCTURE DELIVERY AUTHORITY
Protective Marking:	OFFICIAL
CAD FILE:	

EASTERN FREEWAY UPGRADES (HODDLE TO BURKE)			
ATTACHMENT 2: LANDSCAPE DESIGN			
LANDSCAPE PLAN			
ZONE 08			
PROJECT CONTRACT:	NELP DRAWING No.:	SUIT. CODE	REVISION
WEST	NEL-WST-NWA-4990-ULS-DRG-9538		2


7/07/2026 2:29:56 PM

Note: * Indicates signed documents as drawings will not have wet signatures.
This drawing must not be used for construction unless signed as approved by Project Approval

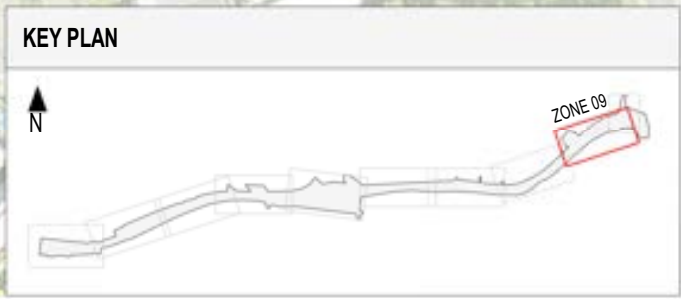



LEGEND - LANDSCAPE PLANS

- PROJECT BOUNDARY
- DRAWING MATCHLINE
- PEDESTRIAN FENCE
- EXISTING FENCELINE
- NO GO ZONE
- EXISTING VEGETATION TO BE RETAINED (INDICATIVE)
- EXISTING ROCK CUTTING
- EXISTING LIGHT POLES
- NOISE WALL PROPOSED
- NOISE WALLS EXISTING TO REMAIN
- RETAINING WALL
- PROPOSED TREES (INDICATIVE)
- EXISTING TREE CANOPY TO BE RETAINED (INDICATIVE)
- GR01 - GRASS
- GB01 - BIORETENTION BASIN PLANTING
- GB02 - HABITAT CORRIDOR
- GB03 - PEDESTRIAN MASSED PLANTING
- GB04 - ROADWAY MASSED PLANTING
- PEDESTRIAN PATH
- SHARED USE PATH
- EXISTING PATH
- BUSWAY
- PAVING

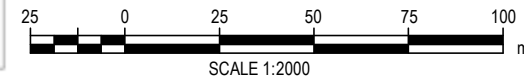


NOT FOR CONSTRUCTION
FOR INFORMATION

© North East Link Program			DISCLAIMER			EASTERN FREEWAY UPGRADES (HODDLE TO BURKE)		
			Conditions of Use: This Document has been developed for the purposes of the North East Link Project and Eastern Freeway Hoddle to Burke Upgrade. Recipients of this document: - Are subject to obligations of confidentiality in relation to this document, and information handling obligations indicated by the Protective Marking Security - Classification as per Department of Transport Information Security Policy; and - May not rely upon the information contained in this document, and must rely absolutely on their own opinion and professional advice.			ATTACHMENT 2: LANDSCAPE DESIGN LANDSCAPE PLAN ZONE 09		
2	ISSUED FOR APPROVAL	06/07/2026	COORDINATE SYSTEM:			PROJECT CONTRACT: WEST		
1	ISSUED FOR APPROVAL	19/06/2026	HEIGHT DATUM (m):			NELP DRAWING No.: NEL-WST-NWA-4990-ULS-DRG-9539		
0.01	ISSUED FOR REVIEW	02/03/2026	DRAWN:			SUIT. CODE		
0	ISSUE FOR PUBLIC EXHIBITION	27/10/2025	SIZE:			REVISION		
REV.	DESCRIPTION	DATE	SCALE: As indicated			2		
REVISIONS			CAD FILE:					

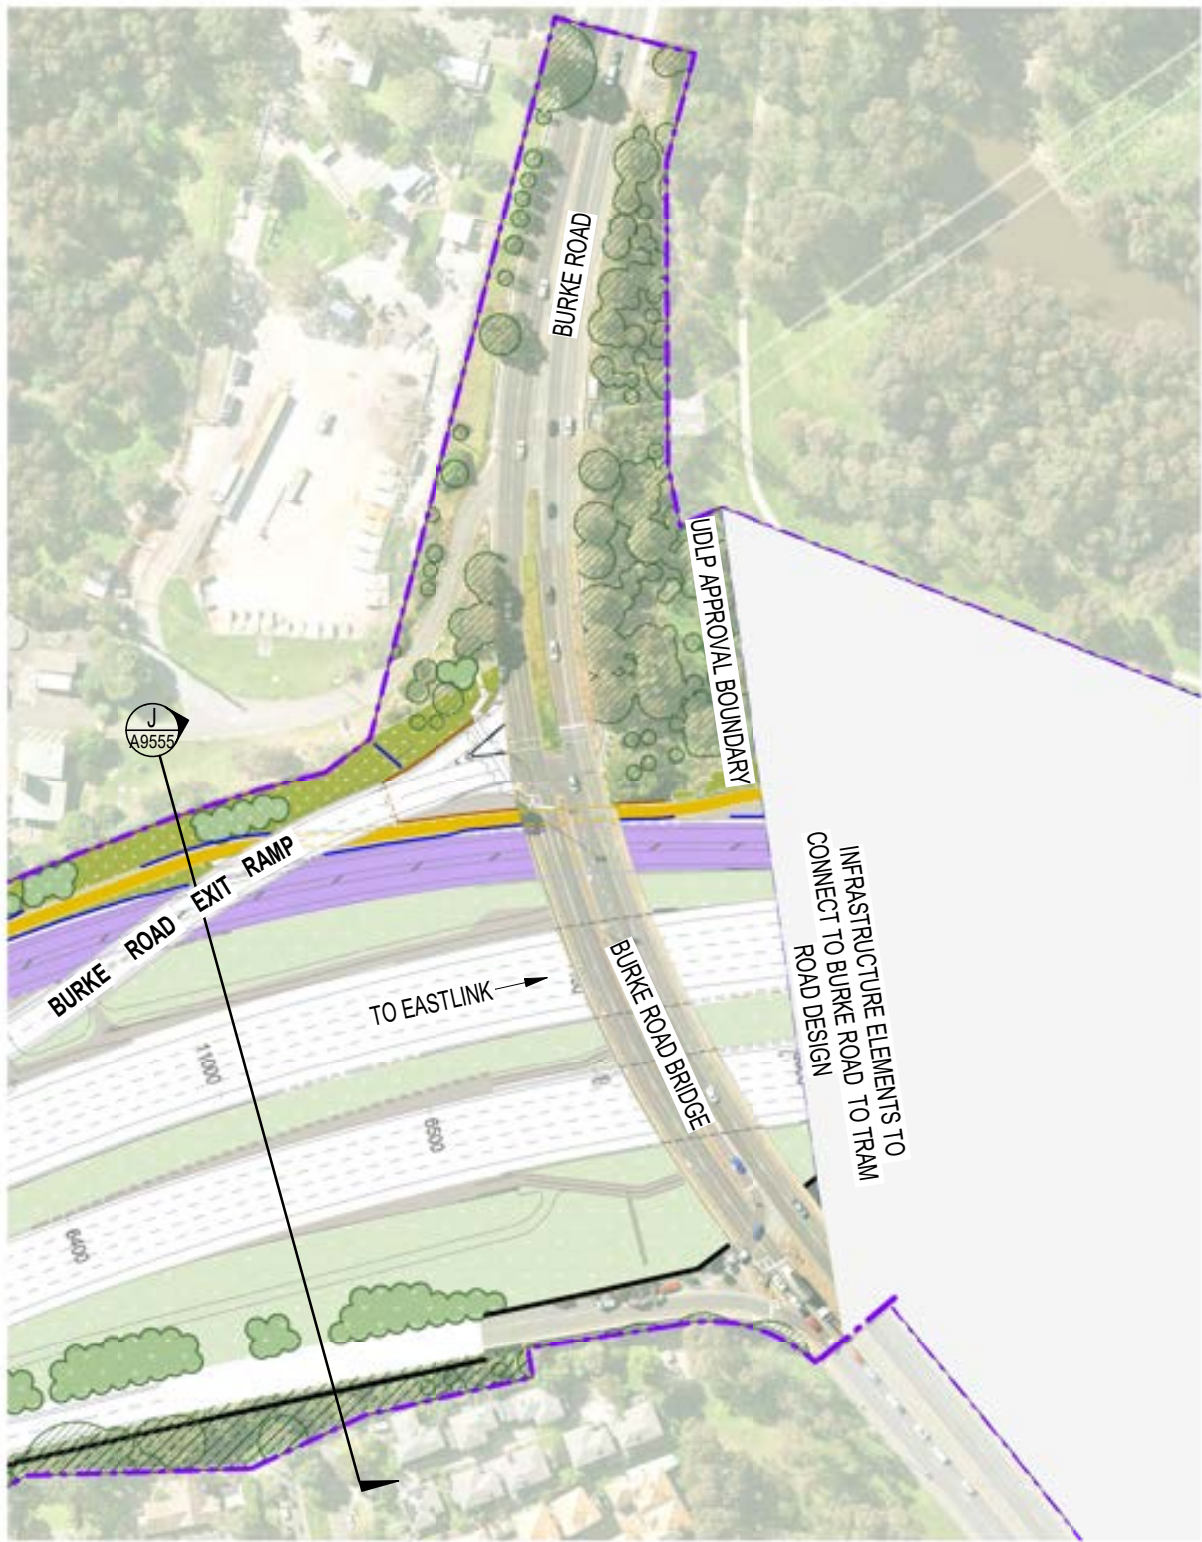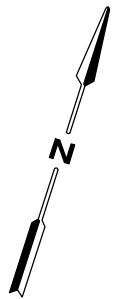


KEY PLAN

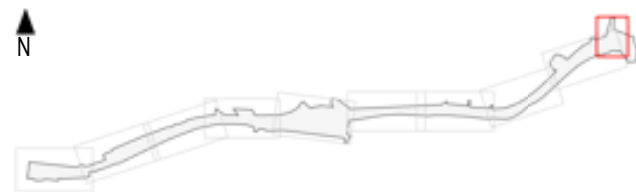

LEGEND - LANDSCAPE PLANS

--- PROJECT BOUNDARY	EXISTING VEGETATION TO BE RETAINED (INDICATIVE)	NOISE WALL PROPOSED	GR01 - GRASS	PEDESTRIAN PATH
--- DRAWING MATCHLINE	EXISTING ROCK CUTTING	NOISE WALLS EXISTING TO REMAIN	GB01 - BIORETENTION BASIN PLANTING	SHARED USE PATH
--- PEDESTRIAN FENCE	EXISTING LIGHT POLES	RETAINING WALL	GB02 - HABITAT CORRIDOR	EXISTING PATH
--- EXISTING FENCELINE		PROPOSED TREES (INDICATIVE)	GB03 - PEDESTRIAN MASSED PLANTING	BUSWAY
		EXISTING TREE CANOPY TO BE RETAINED (INDICATIVE)	GB04 - ROADWAY MASSED PLANTING	PAVING

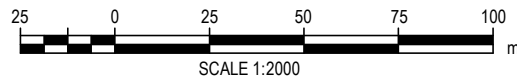

NOT FOR CONSTRUCTION

FOR INFORMATION

DTP No.:

© North East Link Program

REV.	DESCRIPTION	DATE
2	ISSUED FOR APPROVAL	06/07/2026
1	ISSUED FOR APPROVAL	19/06/2026
0.01	ISSUED FOR REVIEW	02/03/2026
0	ISSUE FOR PUBLIC EXHIBITION	27/10/2025
REVISIONS		

DISCLAIMER	
Conditions of Use: This Document has been developed for the purposes of the North East Link Project and Eastern Freeway Hoddle to Burke Upgrade. Recipients of this document: - Are subject to obligations of confidentiality in relation to this document, and information handling obligations indicated by the Protective Marking Security - Classification as per Department of Transport Information Security Policy; and - May not rely upon the information contained in this document, and must rely absolutely on their own opinion and professional advice.	
COORDINATE SYSTEM:	
HEIGHT DATUM (m):	DRAWN:



Protective Marking: **OFFICIAL**
CAD FILE:


EASTERN FREEWAY UPGRADES (HODDLE TO BURKE)

ATTACHMENT 2: LANDSCAPE DESIGN
LANDSCAPE PLAN
ZONE 10

PROJECT CONTRACT:	NELP DRAWING No.:	SUIT. CODE	REVISION
WEST	NEL-WST-NWA-4990-ULS-DRG-9540		2


7/07/2026 2:30:09 PM

Note: * Indicates signed documents as drawings will not have wet signatures.
This drawing must not be used for construction unless signed as approved by Project Approval

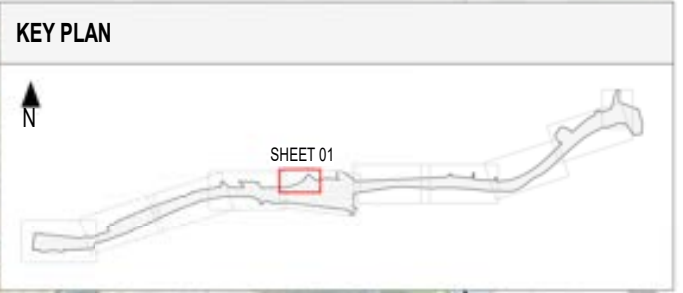

LEGEND - LANDSCAPE PLANS

- | | | | | | | | | | |
|--|--------------------|--|--|--|--------------------------------|--|------------------------------------|--|-----------------|
| | PROJECT BOUNDARY | | NO GO ZONE | | NOISE WALL PROPOSED | | GR01 - GRASS | | PEDESTRIAN PATH |
| | DRAWING MATCHLINE | | EXISTING VEGETATION TO BE RETAINED (INDICATIVE) | | NOISE WALLS EXISTING TO REMAIN | | GB01 - BIORETENTION BASIN PLANTING | | SHARED USE PATH |
| | PEDESTRIAN FENCE | | EXISTING ROCK CUTTING | | RETAINING WALL | | GB02 - HABITAT CORRIDOR | | EXISTING PATH |
| | EXISTING FENCELINE | | EXISTING LIGHT POLES | | PROPOSED TREES (INDICATIVE) | | GB03 - PEDESTRIAN MASSED PLANTING | | BUSWAY |
| | | | EXISTING TREE CANOPY TO BE RETAINED (INDICATIVE) | | GB04 - ROADWAY MASSED PLANTING | | PAVING | | |

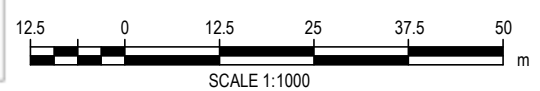

NOT FOR CONSTRUCTION
FOR INFORMATION

Autodesk Docs\NELP EHBANEL\WST-ASP-4990-ULD-WD3-7000.rvt

REV.	DESCRIPTION	DATE
2	ISSUED FOR APPROVAL	06/07/2026
1	ISSUED FOR APPROVAL	19/06/2026
0.01	ISSUED FOR REVIEW	02/03/2026
0	ISSUE FOR PUBLIC EXHIBITION	27/10/2025

REVISIONS	DESCRIPTION	DATE

DISCLAIMER
Conditions of Use:
This Document has been developed for the purposes of the North East Link Project and Eastern Freeway Hoddle to Burke Upgrade.
Recipients of this document:
- Are subject to obligations of confidentiality in relation to this document, and information handling obligations indicated by the Protective Marking Security
- Classification as per Department of Transport Information Security Policy; and
- May not rely upon the information contained in this document, and must rely absolutely on their own opinion and professional advice.

COORDINATE SYSTEM:
HEIGHT DATUM (m):
DRAWN:



BIG BUILD
EASTERN FREEWAY
Hoddle to Burke Alliance

SIZE:
SCALE: As indicated

VIDA VICTORIAN INFRASTRUCTURE DELIVERY AUTHORITY
Protective Marking: **OFFICIAL**
CAD FILE:


EASTERN FREEWAY UPGRADES (HODDLE TO BURKE)
ATTACHMENT 2: LANDSCAPE DESIGN
LANDSCAPE PLAN - CHANDLER HIGHWAY
SHEET 01

PROJECT CONTRACT: WEST
NELP DRAWING No.: NEL-WST-NWA-4990-ULS-DRG-9541
SUIT. CODE
REVISION 2

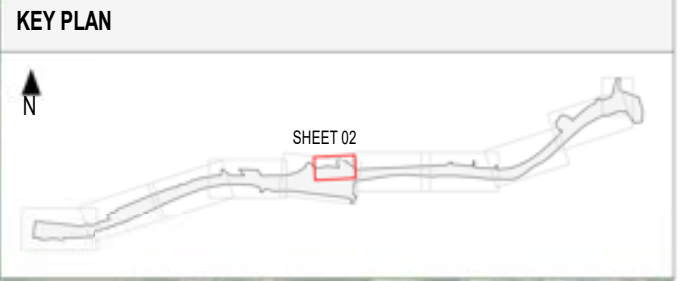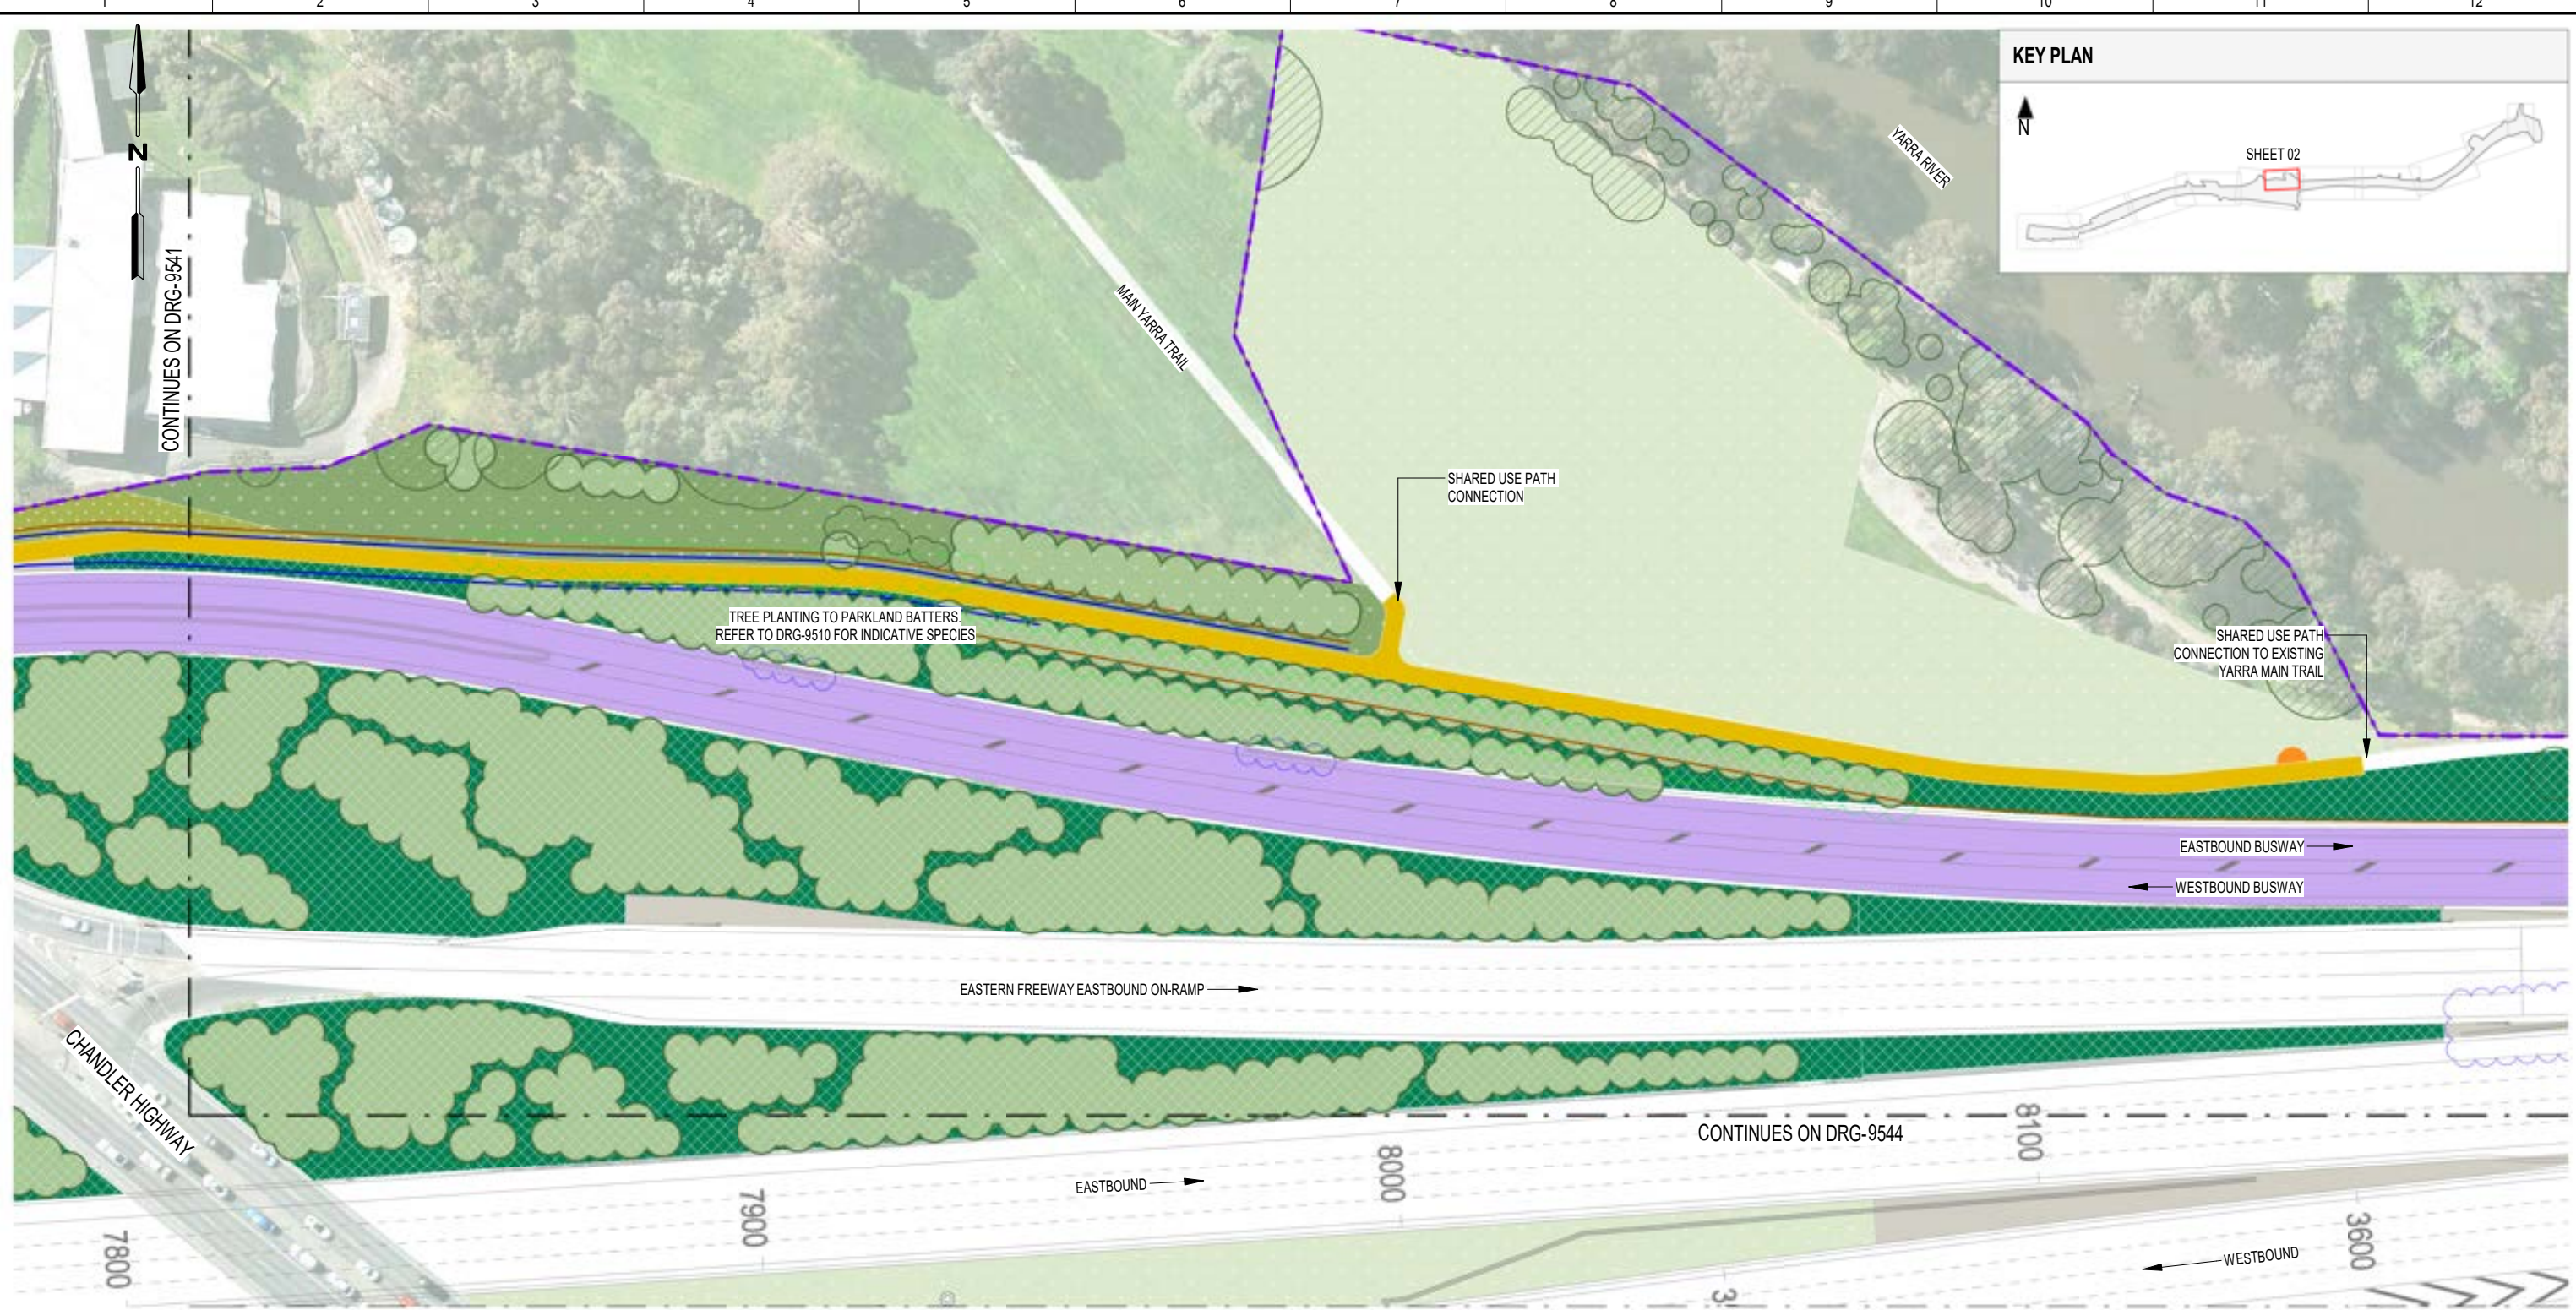

LEGEND - LANDSCAPE PLANS

- | | | | | | | | | | |
|--|--------------------|--|--|--|--|--|------------------------------------|--|-----------------|
| | PROJECT BOUNDARY | | NO GO ZONE | | NOISE WALL PROPOSED | | GR01 - GRASS | | PEDESTRIAN PATH |
| | DRAWING MATCHLINE | | EXISTING VEGETATION TO BE RETAINED (INDICATIVE) | | NOISE WALLS EXISTING TO REMAIN | | GB01 - BIORETENTION BASIN PLANTING | | SHARED USE PATH |
| | PEDESTRIAN FENCE | | EXISTING ROCK CUTTING | | RETAINING WALL | | GB02 - HABITAT CORRIDOR | | EXISTING PATH |
| | EXISTING FENCELINE | | EXISTING LIGHT POLES | | PROPOSED TREES (INDICATIVE) | | GB03 - PEDESTRIAN MASSED PLANTING | | BUSWAY |
| | | | EXISTING TREE CANOPY TO BE RETAINED (INDICATIVE) | | EXISTING TREE CANOPY TO BE RETAINED (INDICATIVE) | | GB04 - ROADWAY MASSED PLANTING | | PAVING |

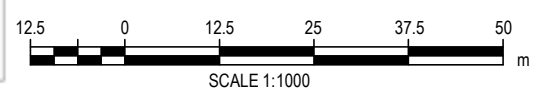

NOT FOR CONSTRUCTION

FOR INFORMATION

Autodesk Docs\\NELP\\EHB\\NEL-WST-ASP-4990-ULS-DRG-9542-7000.rvt


REVISIONS		
REV.	DESCRIPTION	DATE
2	ISSUED FOR APPROVAL	06/07/2026
1	ISSUED FOR APPROVAL	19/06/2026
0.01	ISSUED FOR REVIEW	02/03/2026
0	ISSUE FOR PUBLIC EXHIBITION	27/10/2025

DISCLAIMER	
Conditions of Use: This Document has been developed for the purposes of the North East Link Project and Eastern Freeway Hoddle to Burke Upgrade. Recipients of this document: - Are subject to obligations of confidentiality in relation to this document, and information handling obligations indicated by the Protective Marking Security - Classification as per Department of Transport Information Security Policy; and - May not rely upon the information contained in this document, and must rely absolutely on their own opinion and professional advice.	
COORDINATE SYSTEM:	HEIGHT DATUM (m):
DRAWN:	SIZE:


BIG BUILD
EASTERN FREEWAY
Hoddle to Burke Alliance

VIDA VICTORIAN INFRASTRUCTURE DELIVERY AUTHORITY
VICTORIA'S BIG BUILD
Protective Marking: **OFFICIAL**
CAD FILE:

EASTERN FREEWAY UPGRADES (HODDLE TO BURKE)			
ATTACHMENT 2: LANDSCAPE DESIGN LANDSCAPE PLAN - CHANDLER HIGHWAY SHEET 02			
PROJECT CONTRACT: WEST	NELP DRAWING No.: NEL-WST-NWA-4990-ULS-DRG-9542	SUIT. CODE	REVISION 2

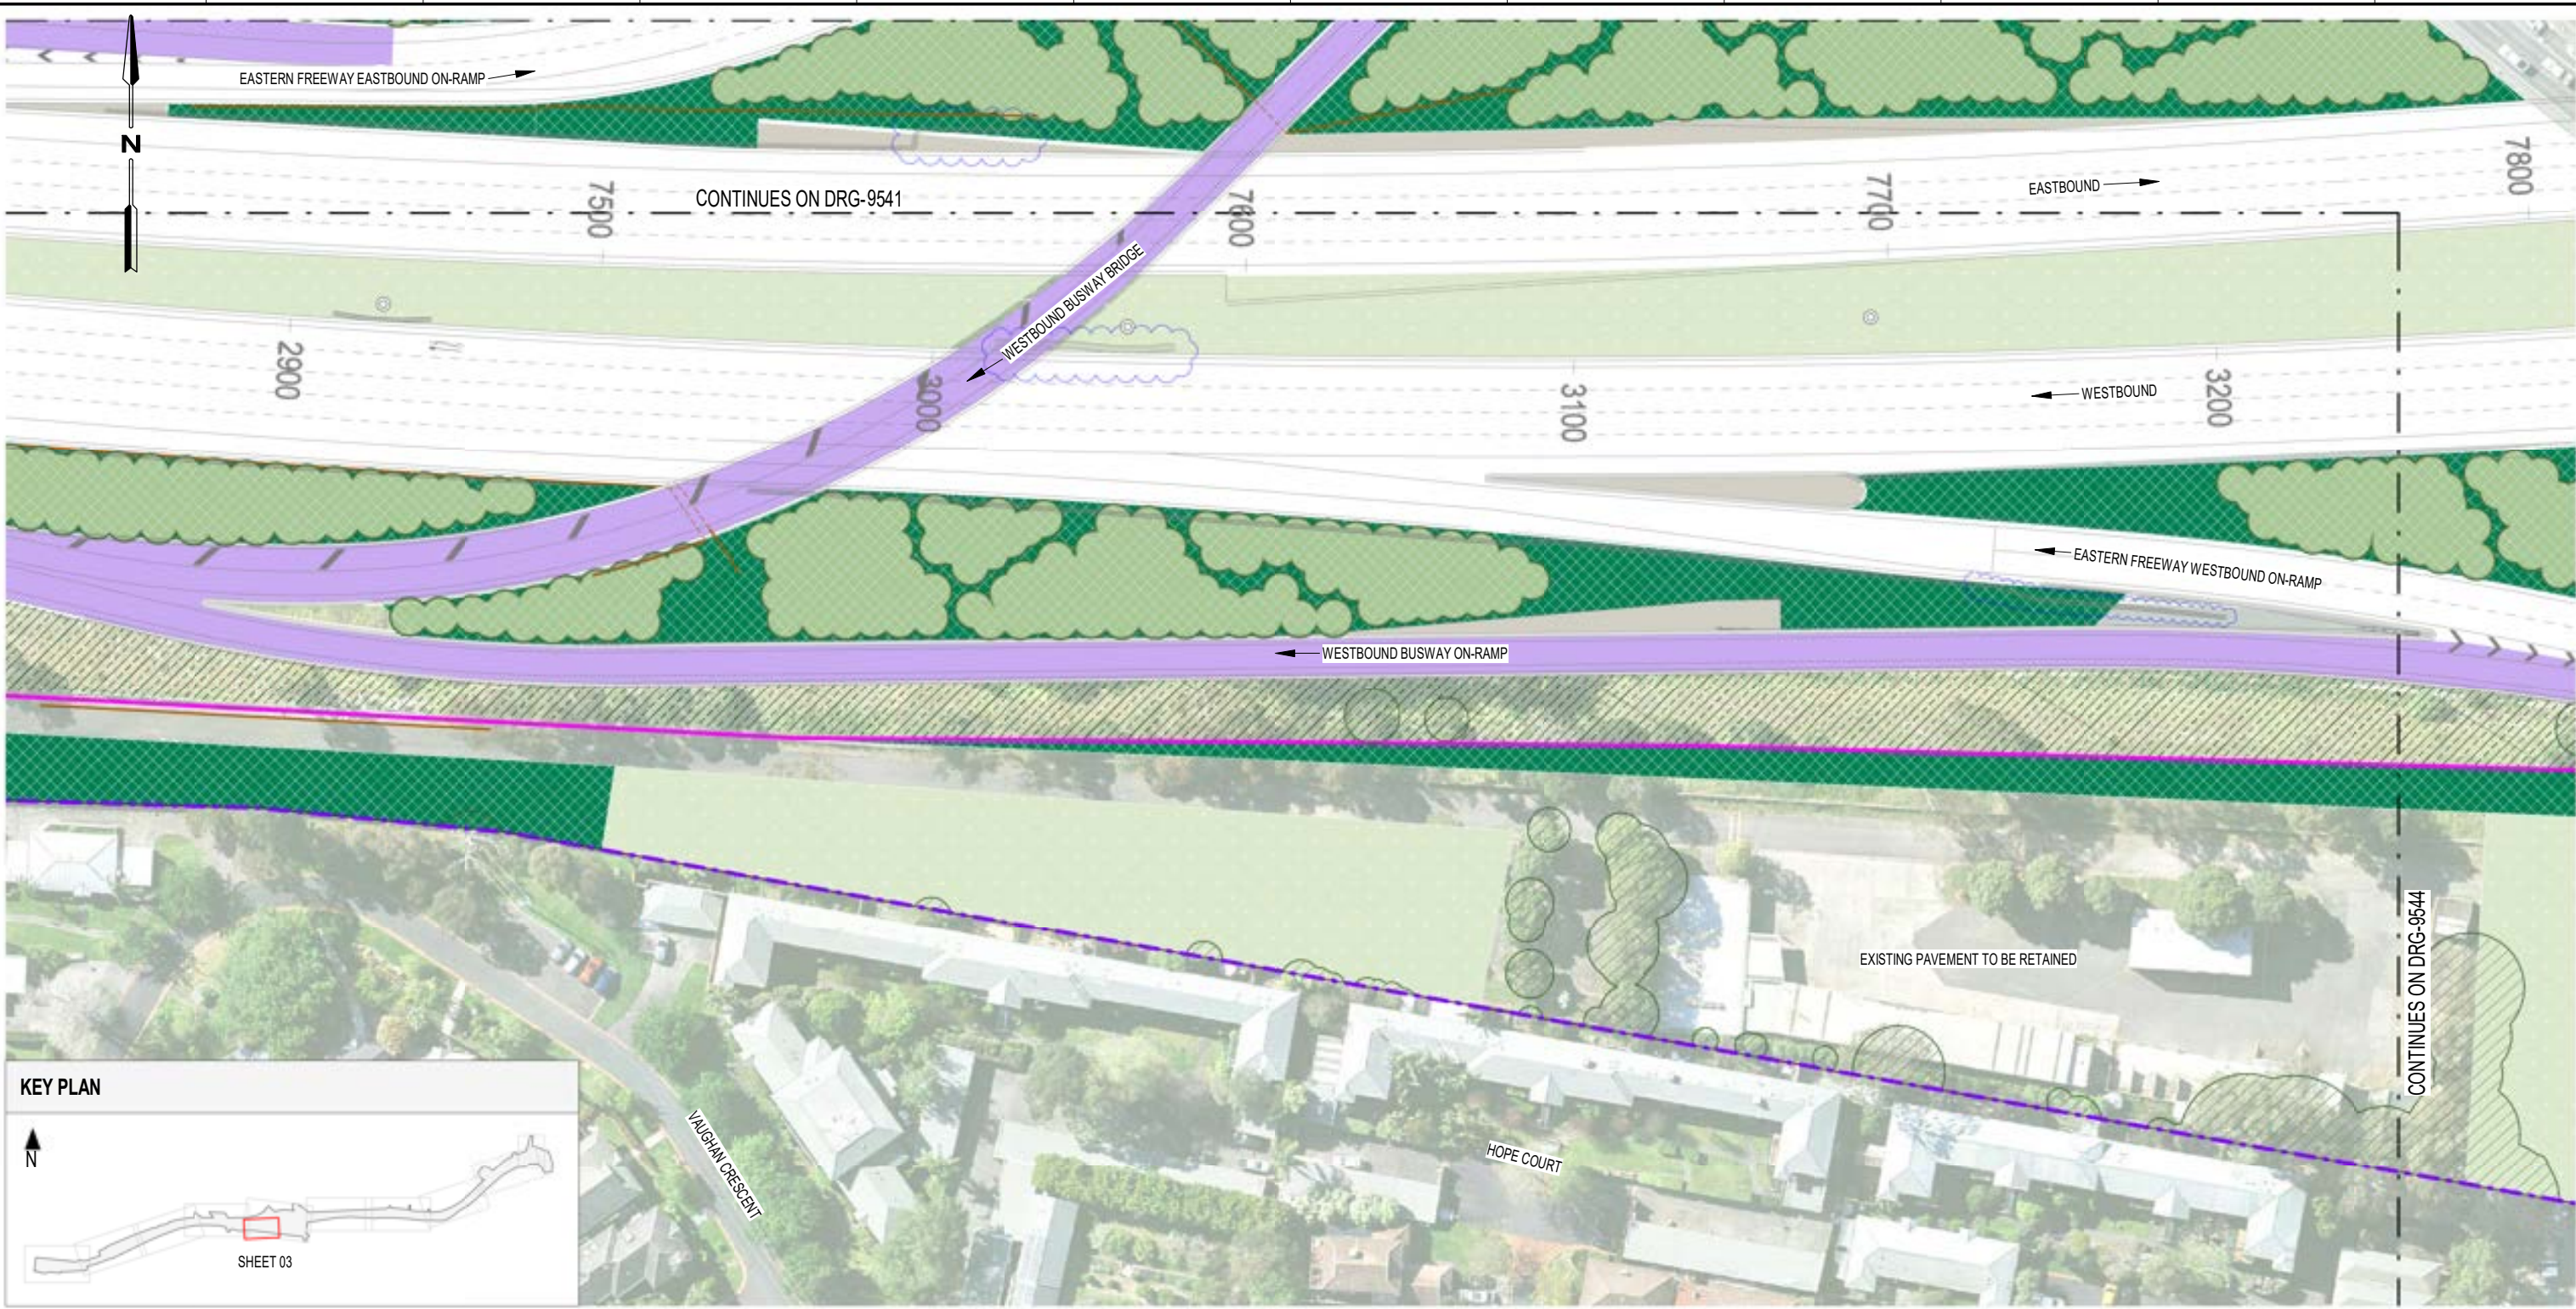


KEY PLAN

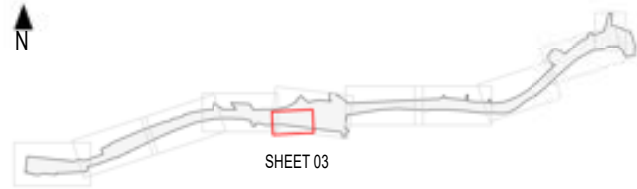

LEGEND - LANDSCAPE PLANS

	PROJECT BOUNDARY		NO GO ZONE		NOISE WALL PROPOSED		GR01 - GRASS		PEDESTRIAN PATH
	DRAWING MATCHLINE		EXISTING VEGETATION TO BE RETAINED (INDICATIVE)		NOISE WALLS EXISTING TO REMAIN		GB01 - BIORETENTION BASIN PLANTING		SHARED USE PATH
	PEDESTRIAN FENCE		EXISTING ROCK CUTTING		RETAINING WALL		GB02 - HABITAT CORRIDOR		EXISTING PATH
	EXISTING FENCELINE		EXISTING LIGHT POLES		PROPOSED TREES (INDICATIVE)		GB03 - PEDESTRIAN MASSED PLANTING		BUSWAY
			EXISTING TREE CANOPY TO BE RETAINED (INDICATIVE)		GB04 - ROADWAY MASSED PLANTING		PAVING		

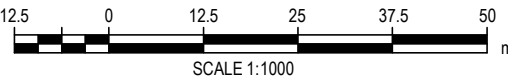

NOT FOR CONSTRUCTION

FOR INFORMATION

© North East Link Program

REV.	DESCRIPTION	DATE
2	ISSUED FOR APPROVAL	06/07/2026
1	ISSUED FOR APPROVAL	19/06/2026
0.01	ISSUED FOR REVIEW	02/03/2026
0	ISSUE FOR PUBLIC EXHIBITION	27/10/2025
REVISIONS		

DISCLAIMER

Conditions of Use:
This Document has been developed for the purposes of the North East Link Project and Eastern Freeway Hoddle to Burke Upgrade.
Recipients of this document:
- Are subject to obligations of confidentiality in relation to this document, and information handling obligations indicated by the Protective Marking Security Classification as per Department of Transport Information Security Policy; and
- May not rely upon the information contained in this document, and must rely absolutely on their own opinion and professional advice.

COORDINATE SYSTEM:
HEIGHT DATUM (m):
DRAWN:



Protective Marking: **OFFICIAL**

CAD FILE:


EASTERN FREEWAY UPGRADES (HODDLE TO BURKE)

ATTACHMENT 2: LANDSCAPE DESIGN


LANDSCAPE PLAN - CHANDLER HIGHWAY

SHEET 03

PROJECT CONTRACT:	NELP DRAWING No.:	SUIT. CODE	REVISION
WEST	NEL-WST-NWA-4990-ULS-DRG-9543		2

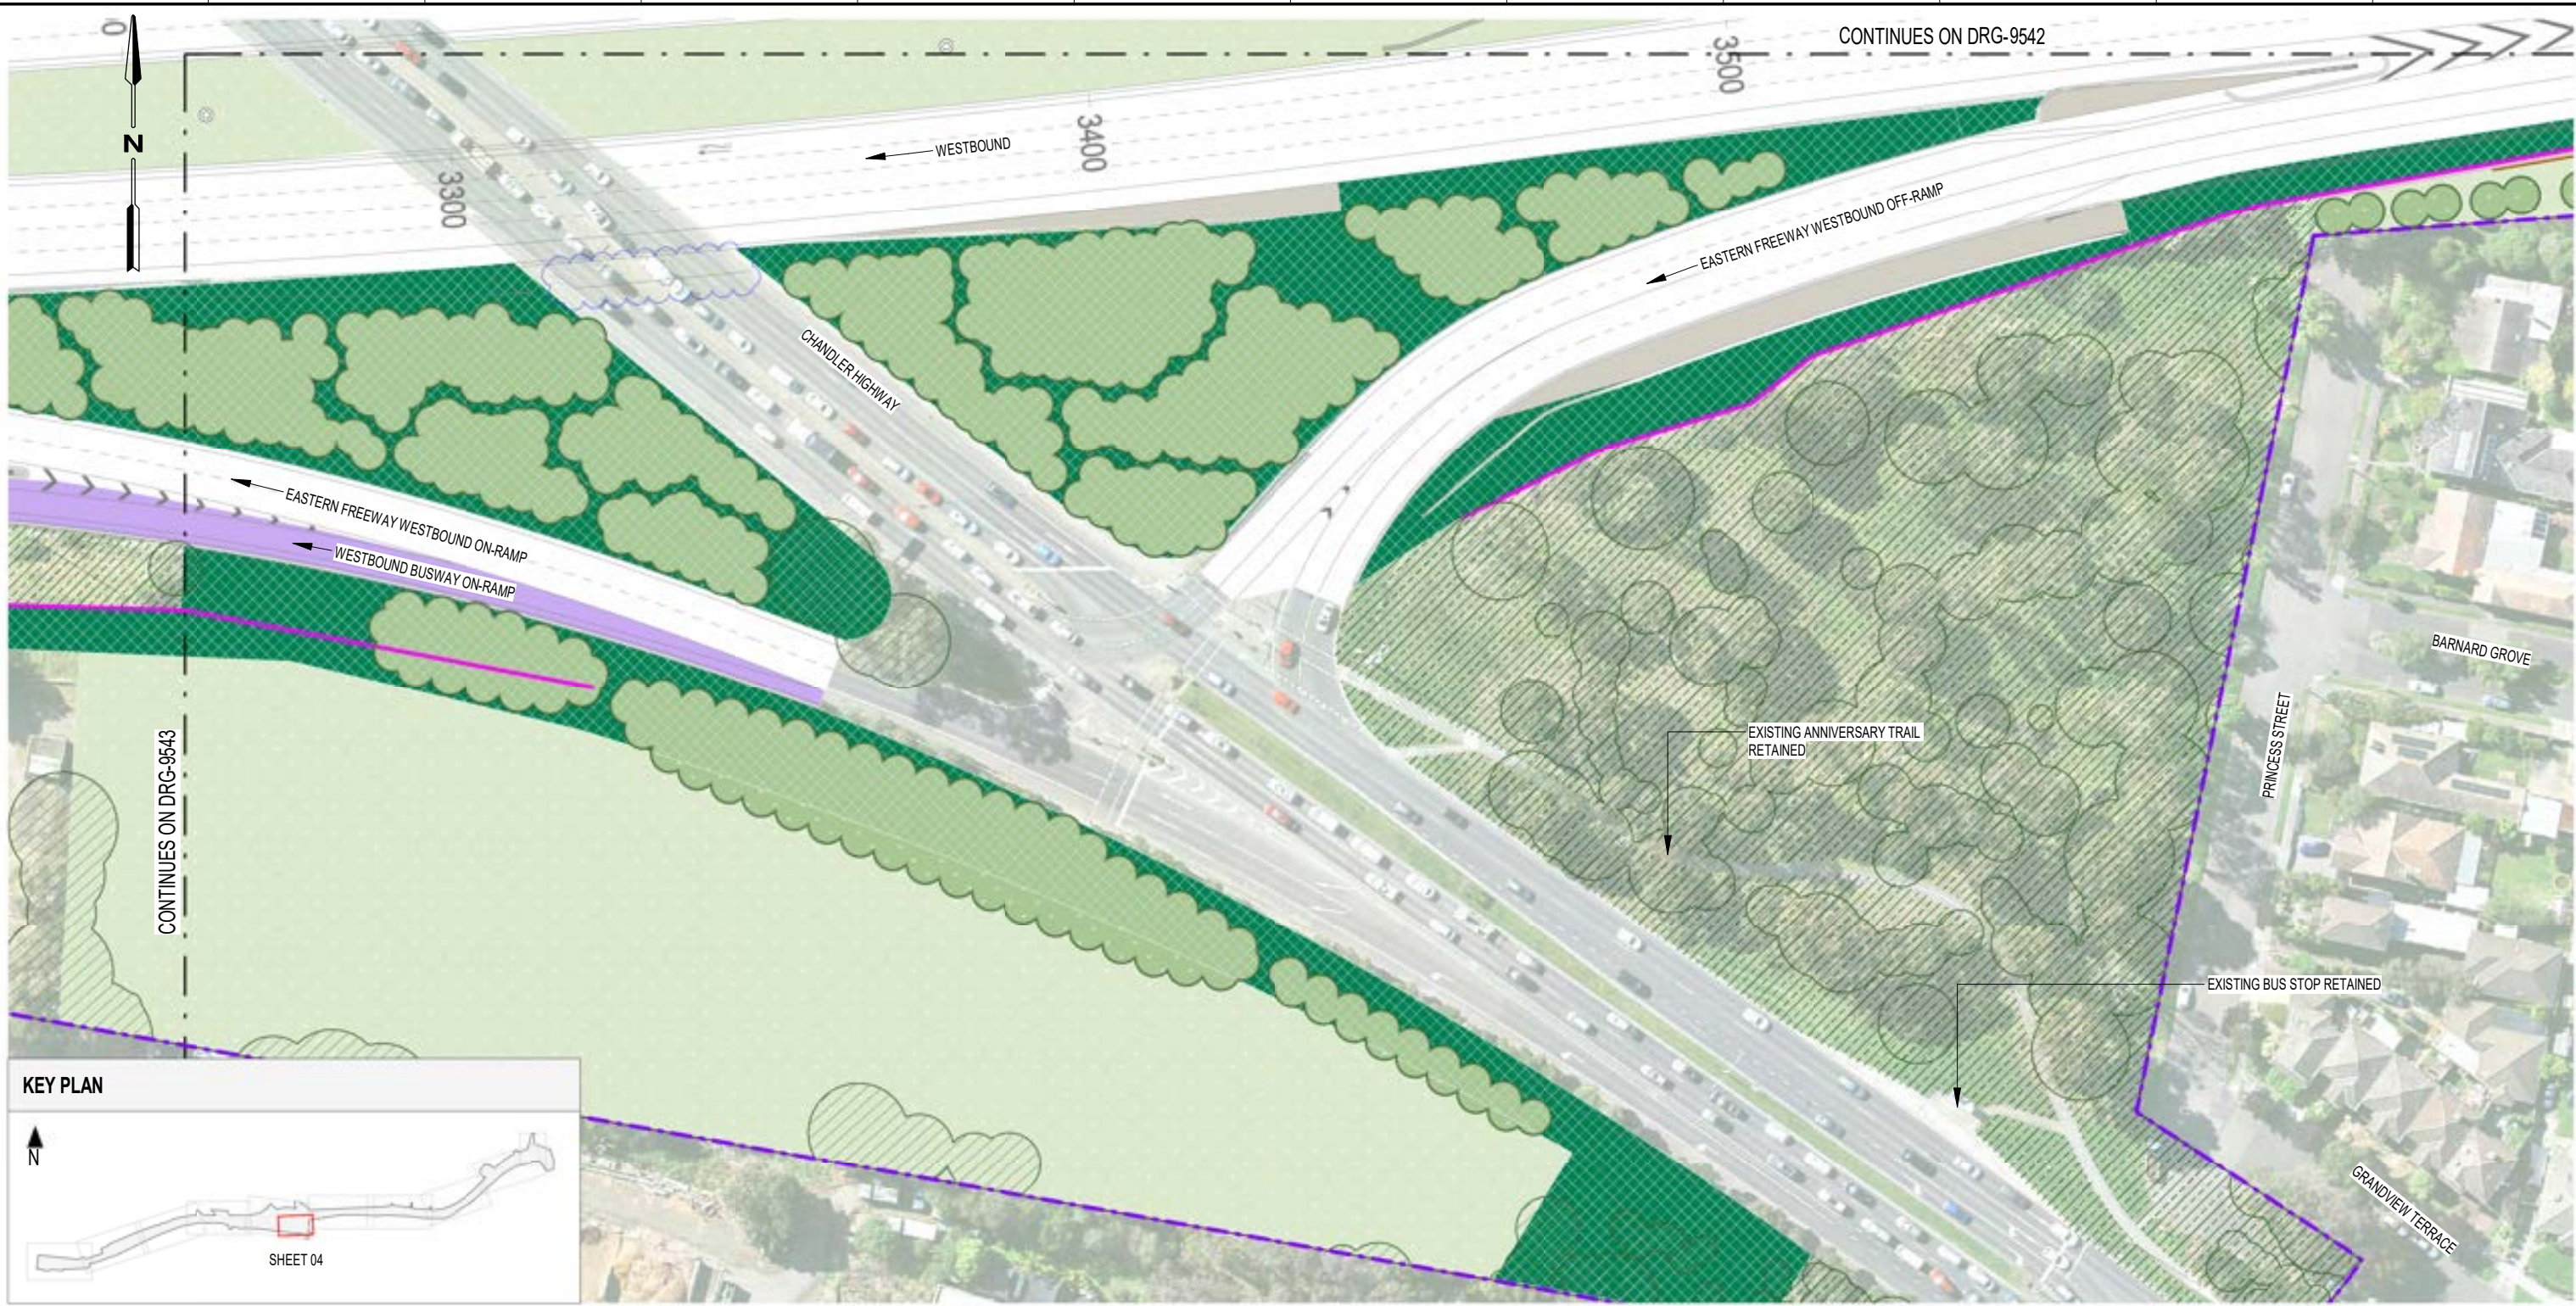


KEY PLAN

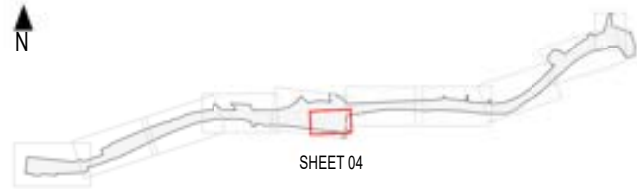

LEGEND - LANDSCAPE PLANS

	PROJECT BOUNDARY		NO GO ZONE		NOISE WALL PROPOSED		GR01 - GRASS		PEDESTRIAN PATH
	DRAWING MATCHLINE		EXISTING VEGETATION TO BE RETAINED (INDICATIVE)		NOISE WALLS EXISTING TO REMAIN		GB01 - BIORETENTION BASIN PLANTING		SHARED USE PATH
	PEDESTRIAN FENCE		EXISTING ROCK CUTTING		RETAINING WALL		GB02 - HABITAT CORRIDOR		EXISTING PATH
	EXISTING FENCELINE		EXISTING LIGHT POLES		PROPOSED TREES (INDICATIVE)		GB03 - PEDESTRIAN MASSED PLANTING		BUSWAY
					EXISTING TREE CANOPY TO BE RETAINED (INDICATIVE)		GB04 - ROADWAY MASSED PLANTING		PAVING

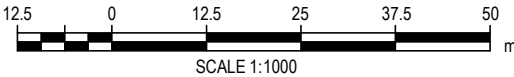

NOT FOR CONSTRUCTION

FOR INFORMATION


© North East Link Program		
2	ISSUED FOR APPROVAL	06/07/2026
1	ISSUED FOR APPROVAL	19/06/2026
0.01	ISSUED FOR REVIEW	02/03/2026
0	ISSUE FOR PUBLIC EXHIBITION	27/10/2025
REV.	DESCRIPTION	DATE
REVISIONS		

DISCLAIMER	
Conditions of Use: This Document has been developed for the purposes of the North East Link Project and Eastern Freeway Hoddle to Burke Upgrade. Recipients of this document: - Are subject to obligations of confidentiality in relation to this document, and information handling obligations indicated by the Protective Marking Security - Classification as per Department of Transport Information Security Policy; and - May not rely upon the information contained in this document, and must rely absolutely on their own opinion and professional advice.	
COORDINATE SYSTEM:	
HEIGHT DATUM (m):	DRAWN:

Hoddle to Burke Alliance	
SIZE:	SCALE: As indicated

Protective Marking:	OFFICIAL
CAD FILE:	

EASTERN FREEWAY UPGRADES (HODDLE TO BURKE)			
ATTACHMENT 2: LANDSCAPE DESIGN LANDSCAPE PLAN - CHANDLER HIGHWAY SHEET 04			
PROJECT CONTRACT:	NELP DRAWING No.:	SUIT. CODE	REVISION
WEST	NEL-WST-NWA-4990-ULS-DRG-9544		2

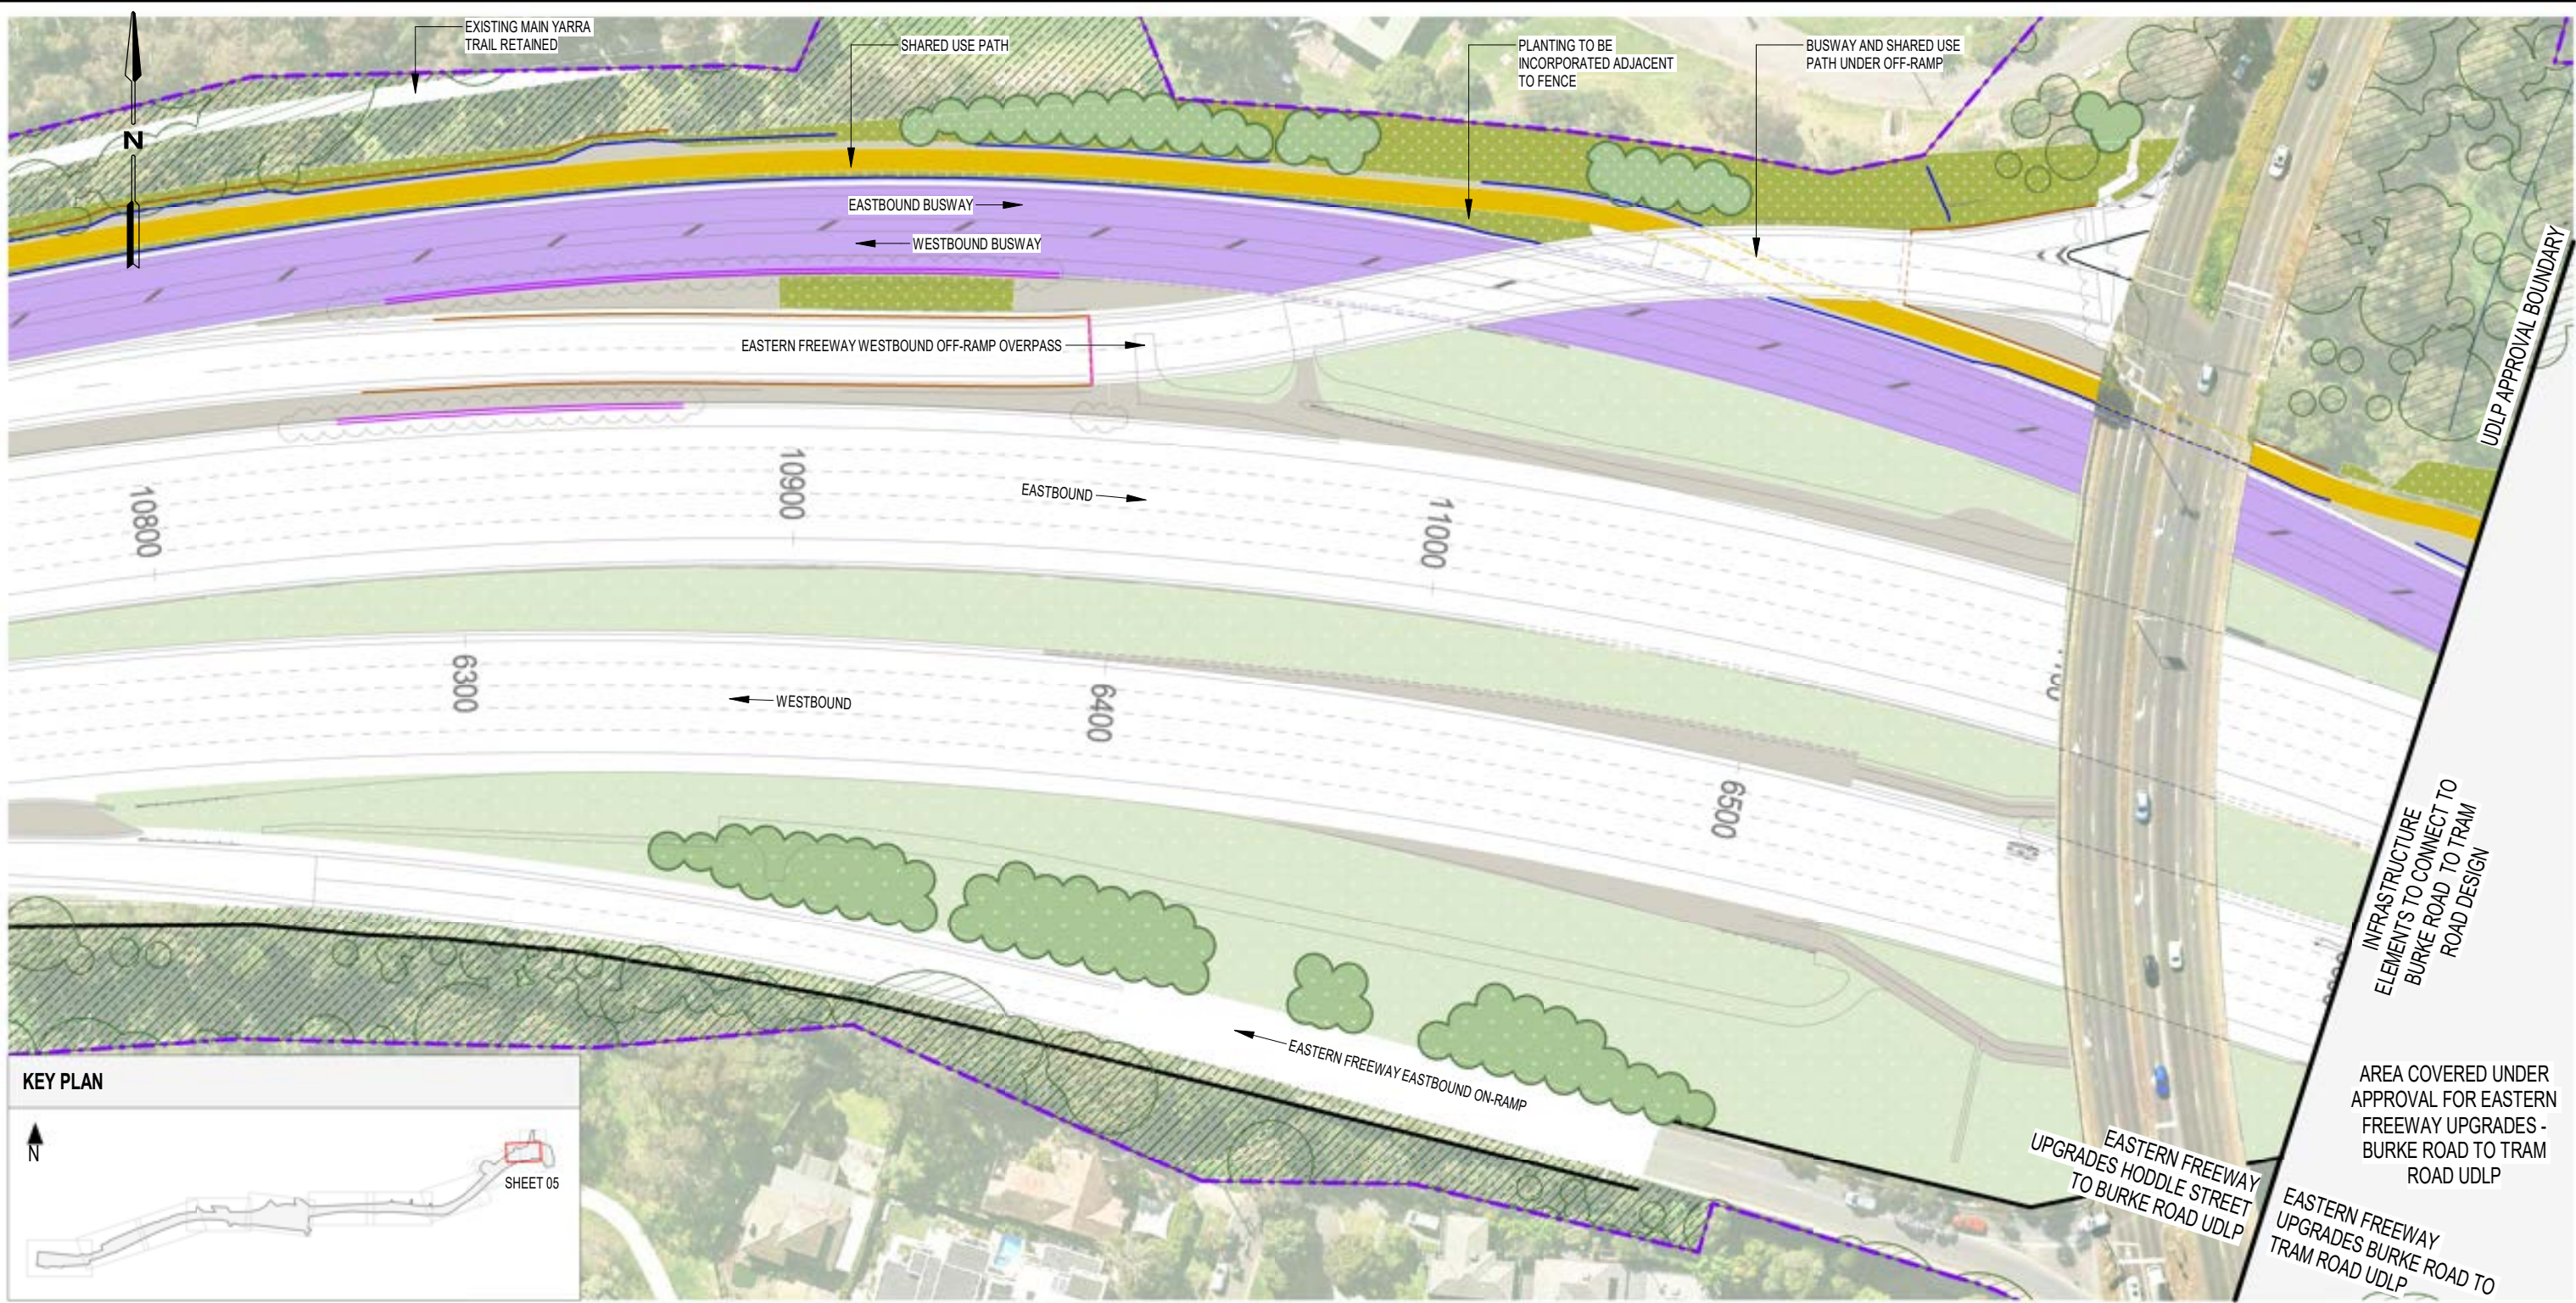


KEY PLAN



SHEET 05

LEGEND - LANDSCAPE PLANS

	PROJECT BOUNDARY		NO GO ZONE		NOISE WALL PROPOSED		GR01 - GRASS		PEDESTRIAN PATH
	DRAWING MATCHLINE		EXISTING VEGETATION TO BE RETAINED (INDICATIVE)		NOISE WALLS EXISTING TO REMAIN		GB01 - BIORETENTION BASIN PLANTING		SHARED USE PATH
	PEDESTRIAN FENCE		EXISTING ROCK CUTTING		RETAINING WALL		GB02 - HABITAT CORRIDOR		EXISTING PATH
	EXISTING FENCELINE		EXISTING LIGHT POLES		PROPOSED TREES (INDICATIVE)		GB03 - PEDESTRIAN MASSED PLANTING		BUSWAY
			EXISTING TREE CANOPY TO BE RETAINED (INDICATIVE)		GB04 - ROADWAY MASSED PLANTING		PAVING		

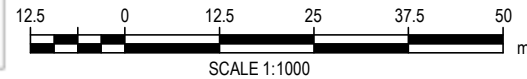

NOT FOR CONSTRUCTION

FOR INFORMATION

DTP No.:

© North East Link Program

REV.	DESCRIPTION	DATE
2	ISSUED FOR APPROVAL	06/07/2026
1	ISSUED FOR APPROVAL	19/06/2026
0.01	ISSUED FOR REVIEW	02/03/2026
0	ISSUE FOR PUBLIC EXHIBITION	27/10/2025
REVISIONS		

DISCLAIMER	
Conditions of Use: This Document has been developed for the purposes of the North East Link Project and Eastern Freeway Hoddle to Burke Upgrade. Recipients of this document: - Are subject to obligations of confidentiality in relation to this document, and information handling obligations indicated by the Protective Marking Security - Classification as per Department of Transport Information Security Policy; and - May not rely upon the information contained in this document, and must rely absolutely on their own opinion and professional advice.	
COORDINATE SYSTEM:	
HEIGHT DATUM (m):	DRAWN:




Protective Marking: OFFICIAL
CAD FILE:


EASTERN FREEWAY UPGRADES (HODDLE TO BURKE)
ATTACHMENT 2: LANDSCAPE DESIGN
LANDSCAPE PLAN - BURKE ROAD
SHEET 05

PROJECT CONTRACT:	NELP DRAWING No.:	SUIT. CODE	REVISION
WEST	NEL-WST-NWA-4990-ULS-DRG-9545		2

7/07/2026 2:30:50 PM

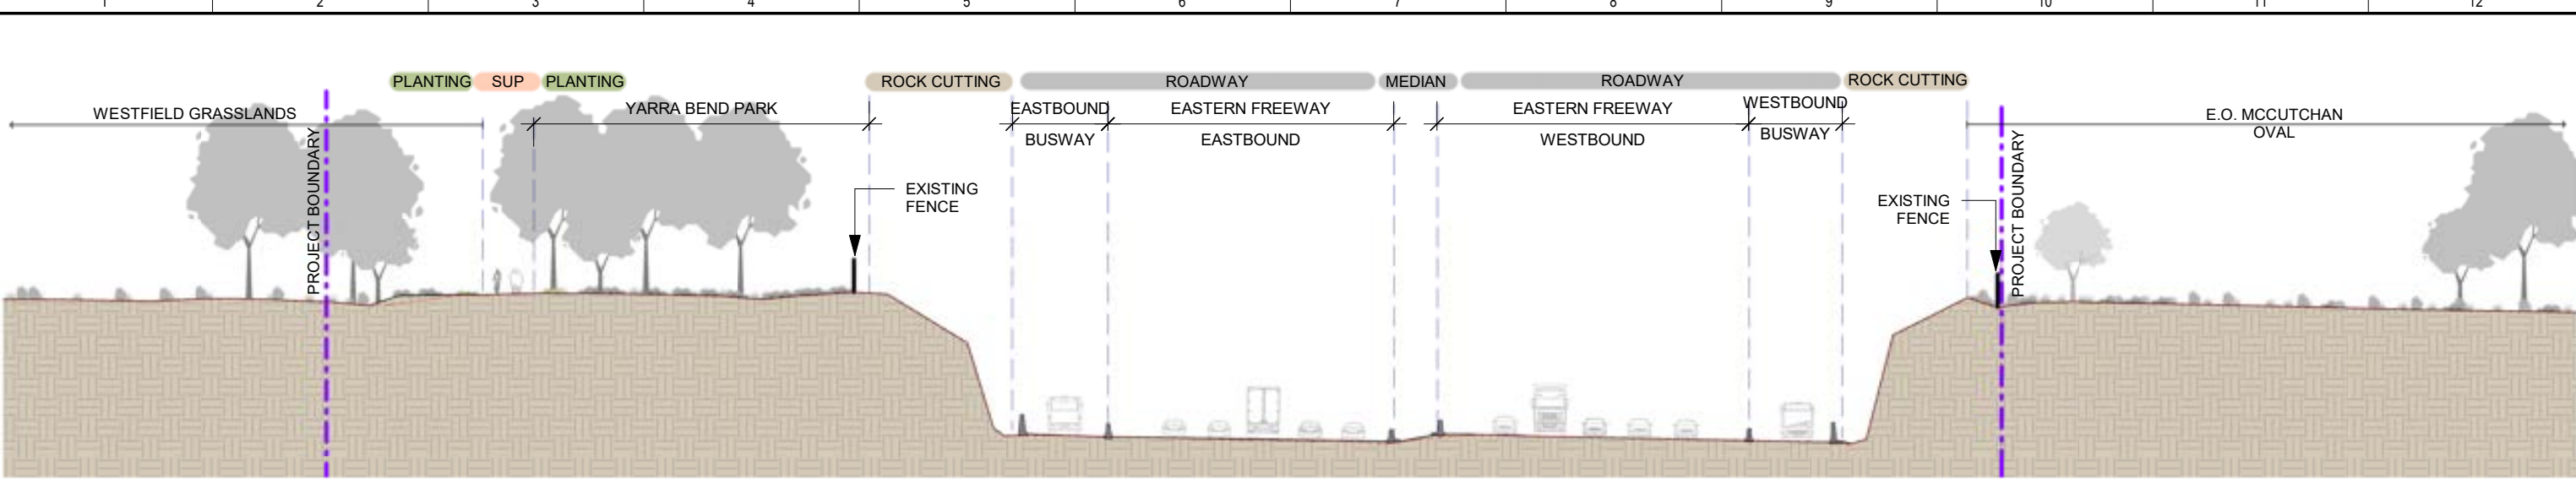

A SECTION A
SCALE 1:500

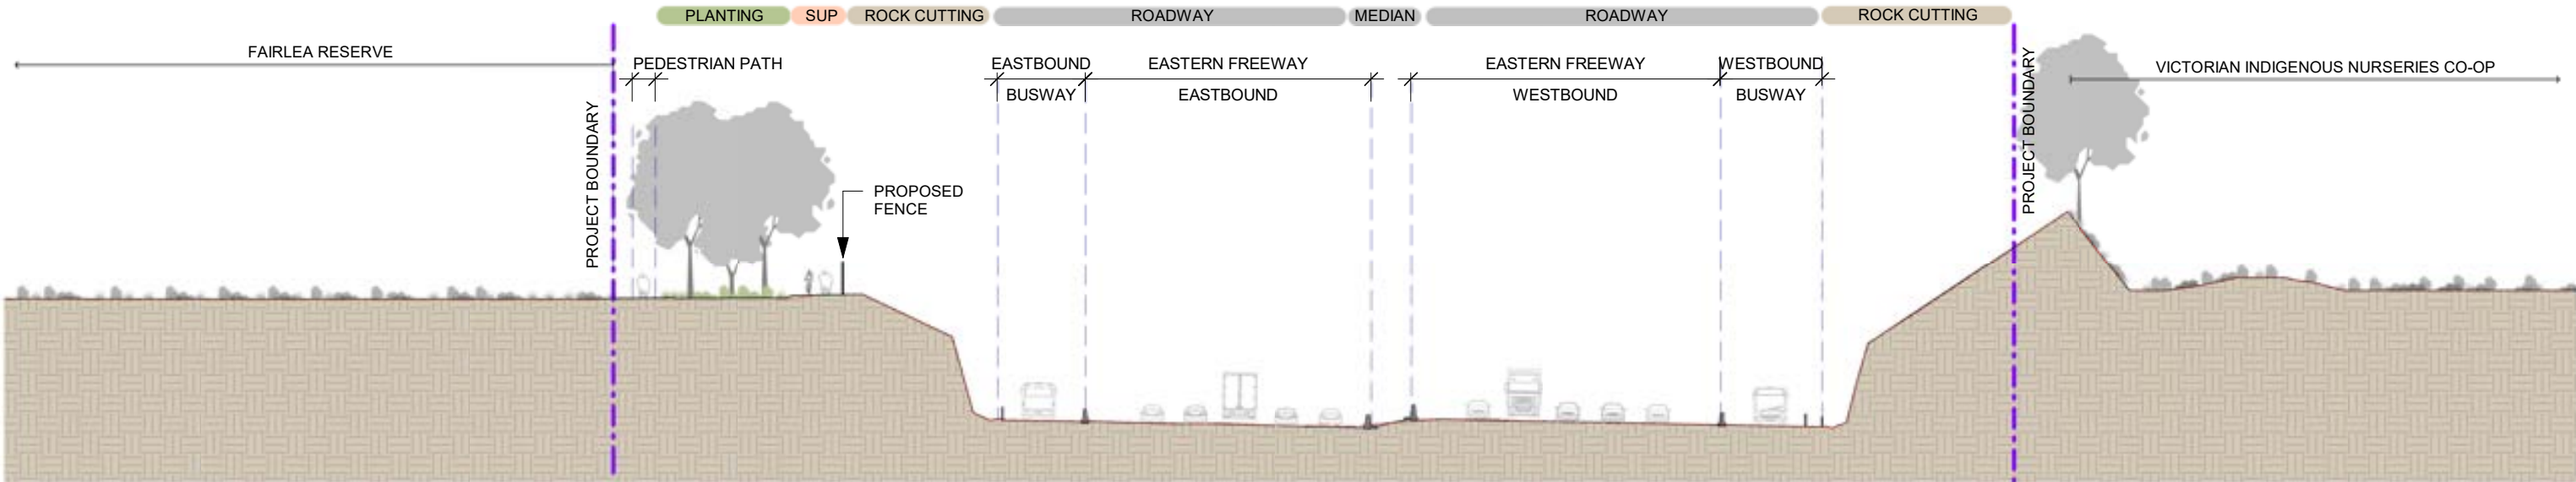

B SECTION B
SCALE 1:500

LEGEND - SECTIONS


INDICATIVE EXISTING GROUND LINE

INDICATIVE PROPOSED GROUND LINE

EARTH

PROPOSED NEW TREES AND VEGETATION

EXISTING TREES AND VEGETATION

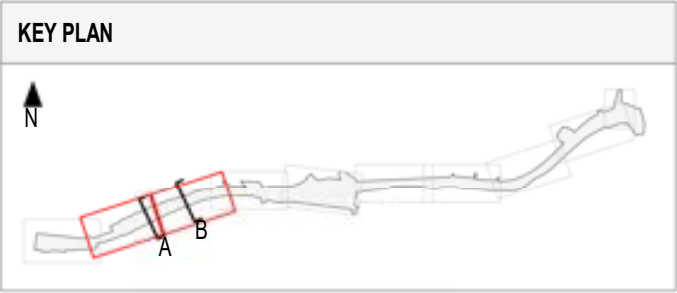

6.2506.2512.518.7525

SCALE 1:500


m

NOT FOR CONSTRUCTION


FOR INFORMATION

DTP No.:

© North East Link Program			DISCLAIMER			EASTERN FREEWAY UPGRADES (HODDLE TO BURKE)		
			Conditions of Use: This Document has been developed for the purposes of the North East Link Project and Eastern Freeway Hoddle to Burke Upgrade. Recipients of this document: - Are subject to obligations of confidentiality in relation to this document, and information handling obligations indicated by the Protective Marking Security - Classification as per Department of Transport Information Security Policy; and - May not rely upon the information contained in this document, and must rely absolutely on their own opinion and professional advice.			ATTACHMENT 2: LANDSCAPE DESIGN LANDSCAPE SECTIONS SHEET 01		
2 ISSUED FOR APPROVAL 06/07/2026			COORDINATE SYSTEM:			PROJECT CONTRACT: WEST		
1 ISSUED FOR APPROVAL 19/06/2026			HEIGHT DATUM (m):			NELP DRAWING No.: NEL-WST-NWA-4990-ULS-DRG-9551		
0.01 ISSUED FOR REVIEW 02/03/2026			DRAWN:			SUIT. CODE		
0 ISSUE FOR PUBLIC EXHIBITION 27/10/2025			SIZE:			REVISION		
REV. DESCRIPTION DATE			SCALE: As indicated			2		
REVISIONS			CAD FILE:					

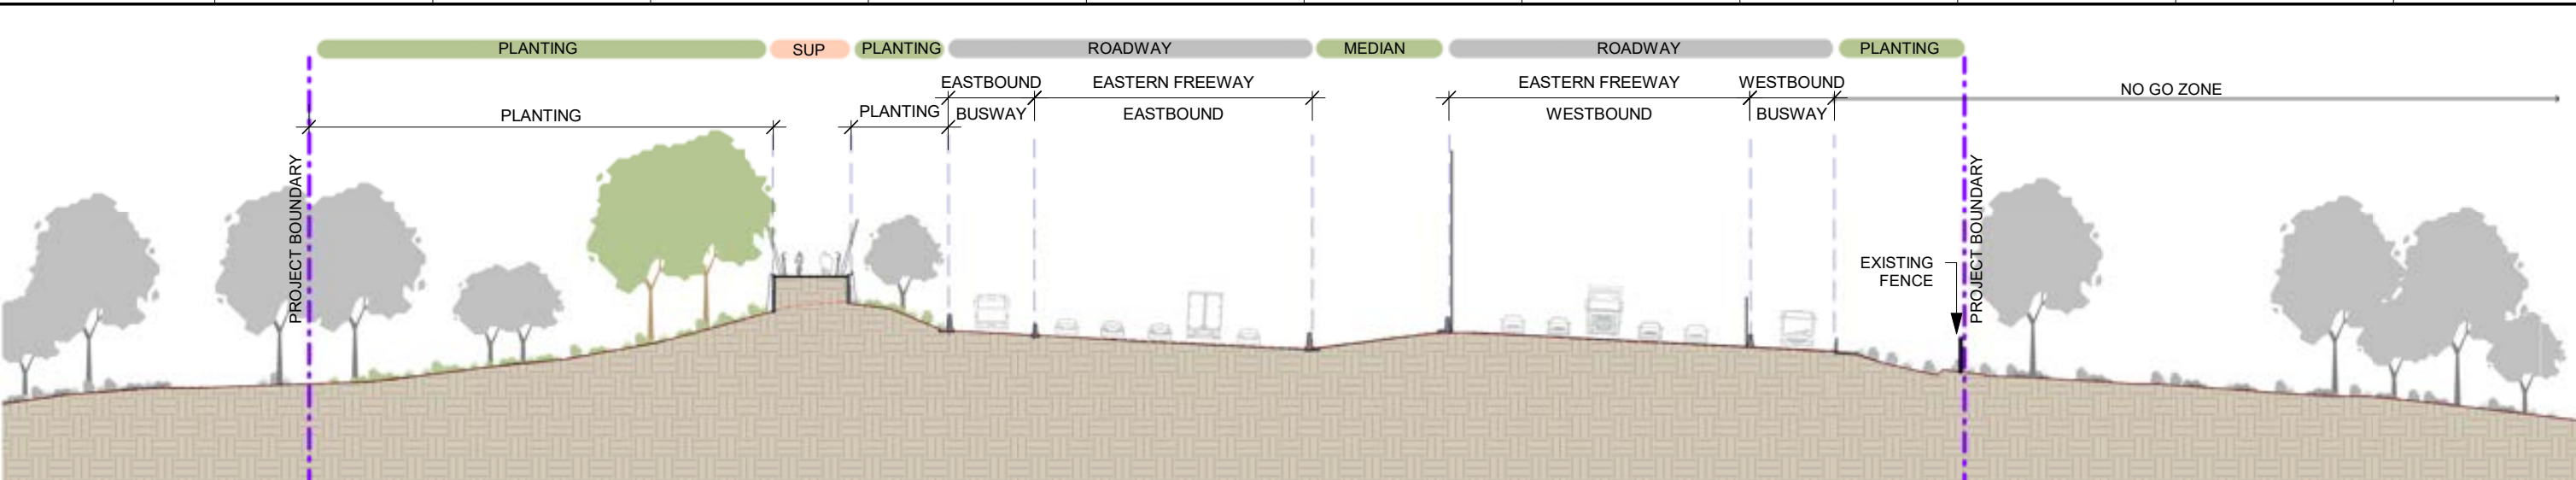


C SECTION C
SCALE 1:500

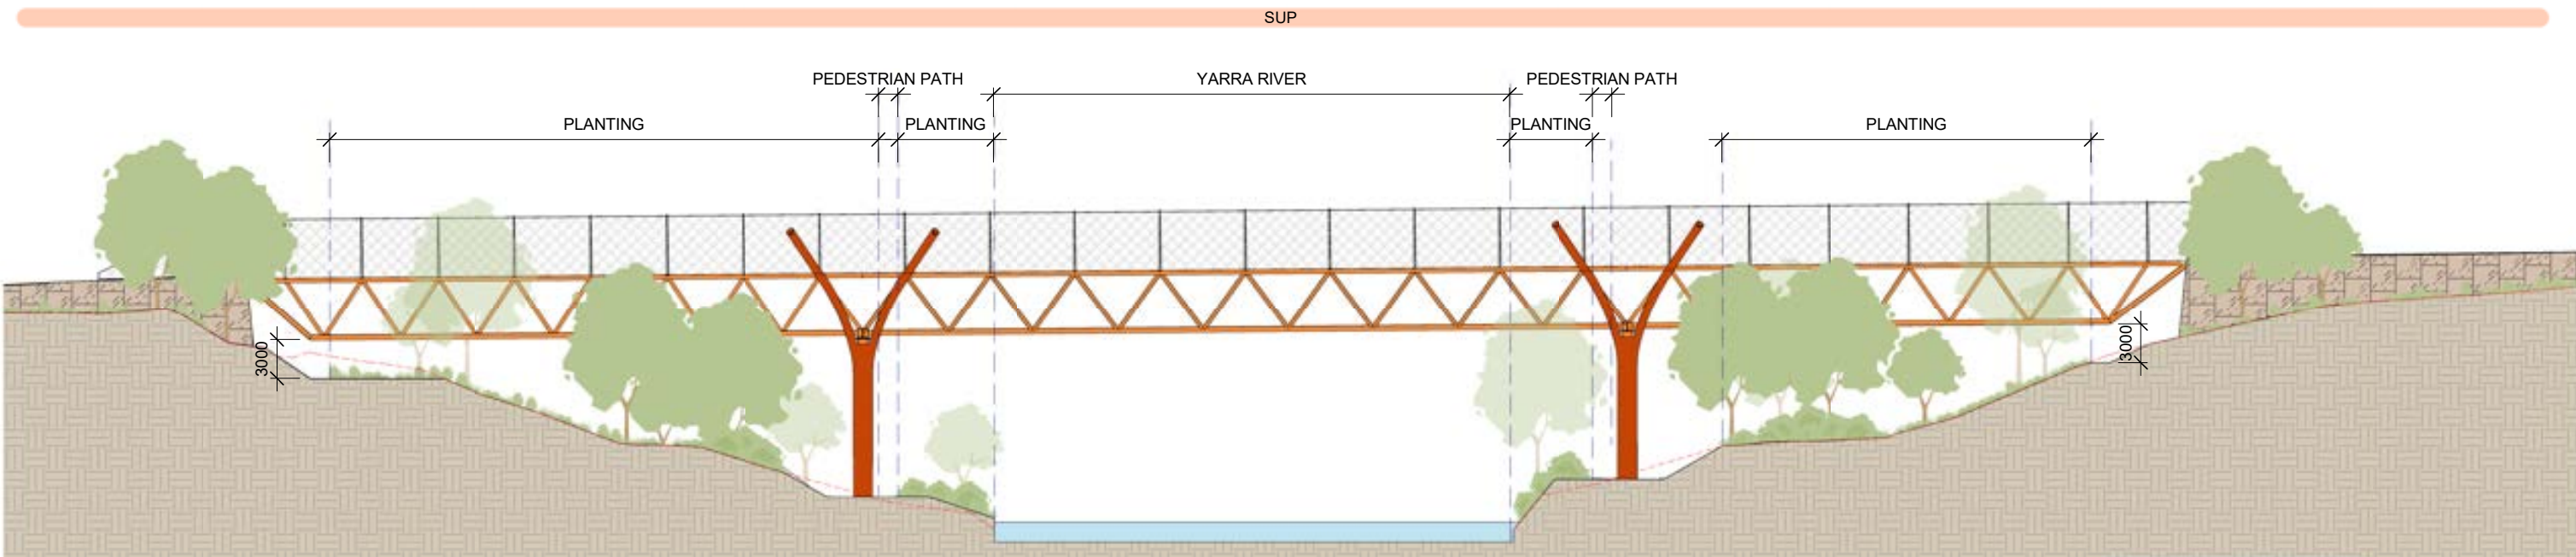

D SECTION D
SCALE 1:500

LEGEND - SECTIONS

	INDICATIVE EXISTING GROUND LINE		PROPOSED NEW TREES AND VEGETATION
	INDICATIVE PROPOSED GROUND LINE		EXISTING TREES AND VEGETATION
	EARTH		

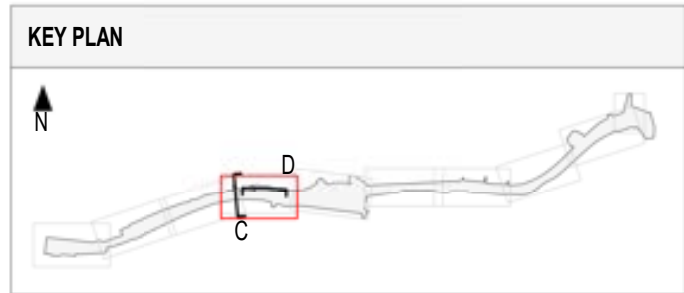


NOT FOR CONSTRUCTION

FOR INFORMATION


SCALE 1:500

DTP No.:

© North East Link Program			DISCLAIMER			EASTERN FREEWAY UPGRADES (HODDLE TO BURKE)		
			Conditions of Use: This Document has been developed for the purposes of the North East Link Project and Eastern Freeway Hoddle to Burke Upgrade. Recipients of this document: - Are subject to obligations of confidentiality in relation to this document, and information handling obligations indicated by the Protective Marking Security - Classification as per Department of Transport Information Security Policy; and - May not rely upon the information contained in this document, and must rely absolutely on their own opinion and professional advice.			ATTACHMENT 2: LANDSCAPE DESIGN LANDSCAPE SECTIONS SHEET 02		
2 ISSUED FOR APPROVAL 06/07/2026			COORDINATE SYSTEM:			PROJECT CONTRACT: WEST		
1 ISSUED FOR APPROVAL 19/06/2026			HEIGHT DATUM (m):			NELP DRAWING No.: NEL-WST-NWA-4990-ULS-DRG-9552		
0.01 ISSUED FOR REVIEW 02/03/2026			DRAWN:			SUIT. CODE		
0 ISSUE FOR PUBLIC EXHIBITION 27/10/2025			SIZE:			REVISION		
REV. DESCRIPTION DATE			SCALE: As indicated			2		
REVISIONS			CAD FILE:					

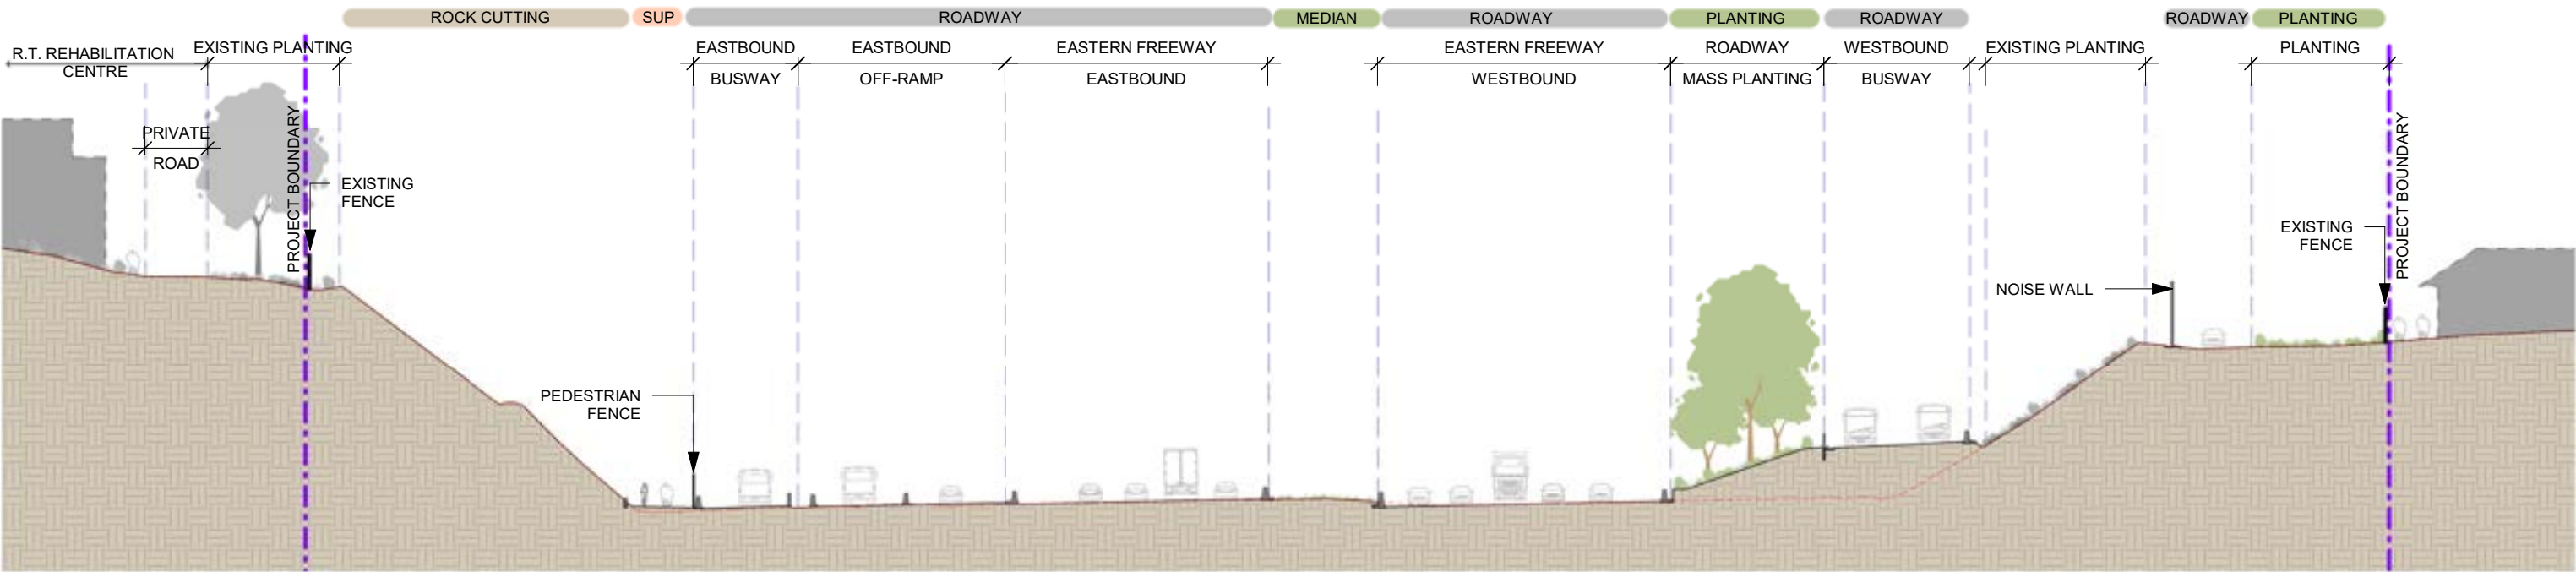

SECTION E
SCALE 1 : 500


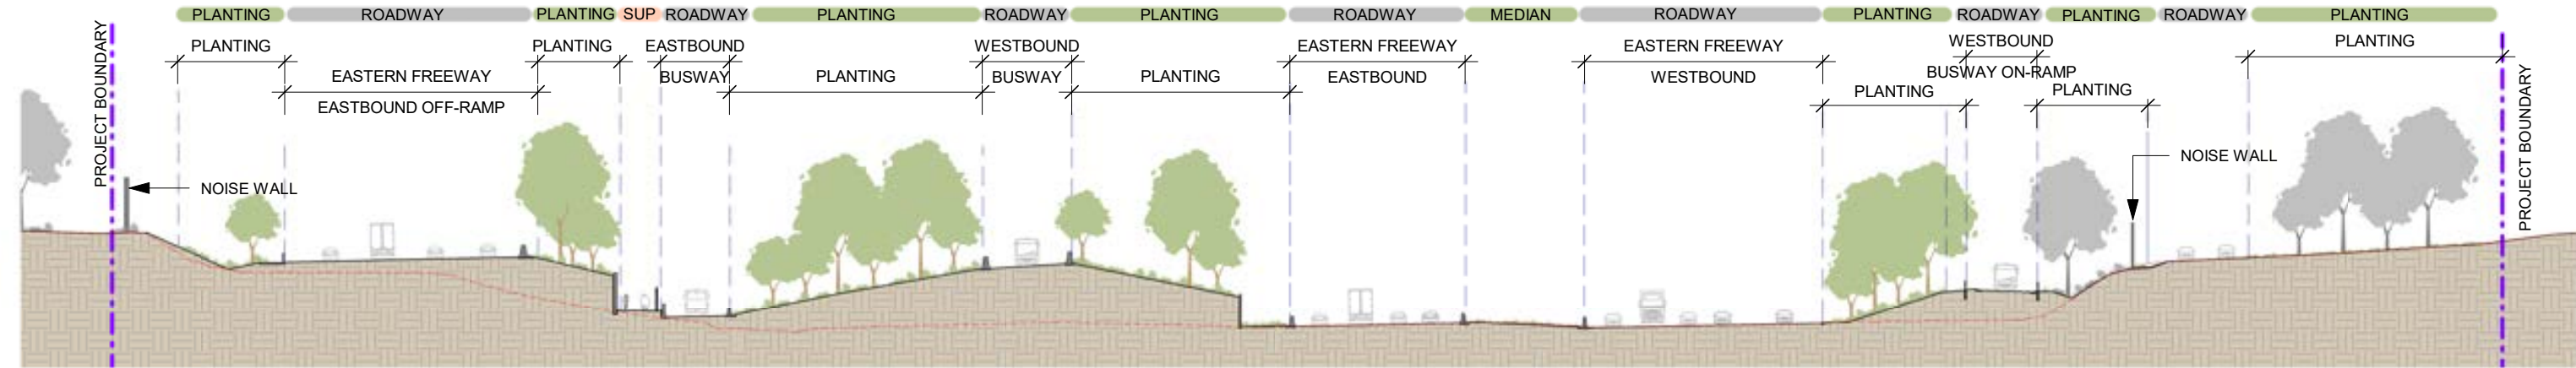


SECTION F
SCALE 1 : 700

LEGEND - SECTIONS

- INDICATIVE EXISTING GROUND LINE
- INDICATIVE PROPOSED GROUND LINE
- EARTH
- PROPOSED NEW TREES AND VEGETATION
- EXISTING TREES AND VEGETATION

KEY PLAN

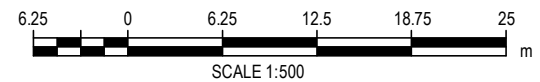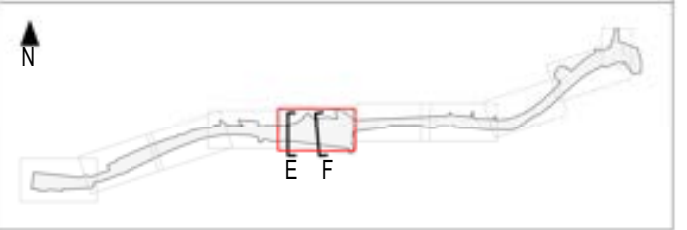

NOT FOR CONSTRUCTION

FOR INFORMATION

DTP No.:

EASTERN FREEWAY UPGRADES (HODDLE TO BURKE)

**ATTACHMENT 2: LANDSCAPE DESIGN
LANDSCAPE SECTIONS
SHEET 03**


PROJECT CONTRACT: WEST	NELP DRAWING No.: NEL-WST-NWA-4990-ULS-DRG-9553	SUIT. CODE	REVISION 2
---------------------------	--	------------	---------------

2	ISSUED FOR APPROVAL	06/07/2026
1	ISSUED FOR APPROVAL	19/06/2026
0.01	ISSUED FOR REVIEW	02/03/2026
0	ISSUE FOR PUBLIC EXHIBITION	27/10/2025
REV.	DESCRIPTION	DATE
REVISIONS		


DISCLAIMER
Conditions of Use.
This Document has been developed for the purposes of the North East Link Project and Eastern Freeway Hoddle to Burke Upgrade.
Recipients of this document:
- Are subject to obligations of confidentiality in relation to this document, and information handling obligations indicated by the Protective Marking Security
- Classification as per Department of Transport Information Security Policy; and
- May not rely upon the information contained in this document, and must rely absolutely on their own opinion and professional advice.
COORDINATE SYSTEM:
HEIGHT DATUM (m):
DRAWN:

BIG BUILD
EASTERN FREEWAY
Hoddle to Burke Alliance

VIDA VICTORIAN INFRASTRUCTURE DELIVERY AUTHORITY
Protective Marking: **OFFICIAL**
CAD FILE:

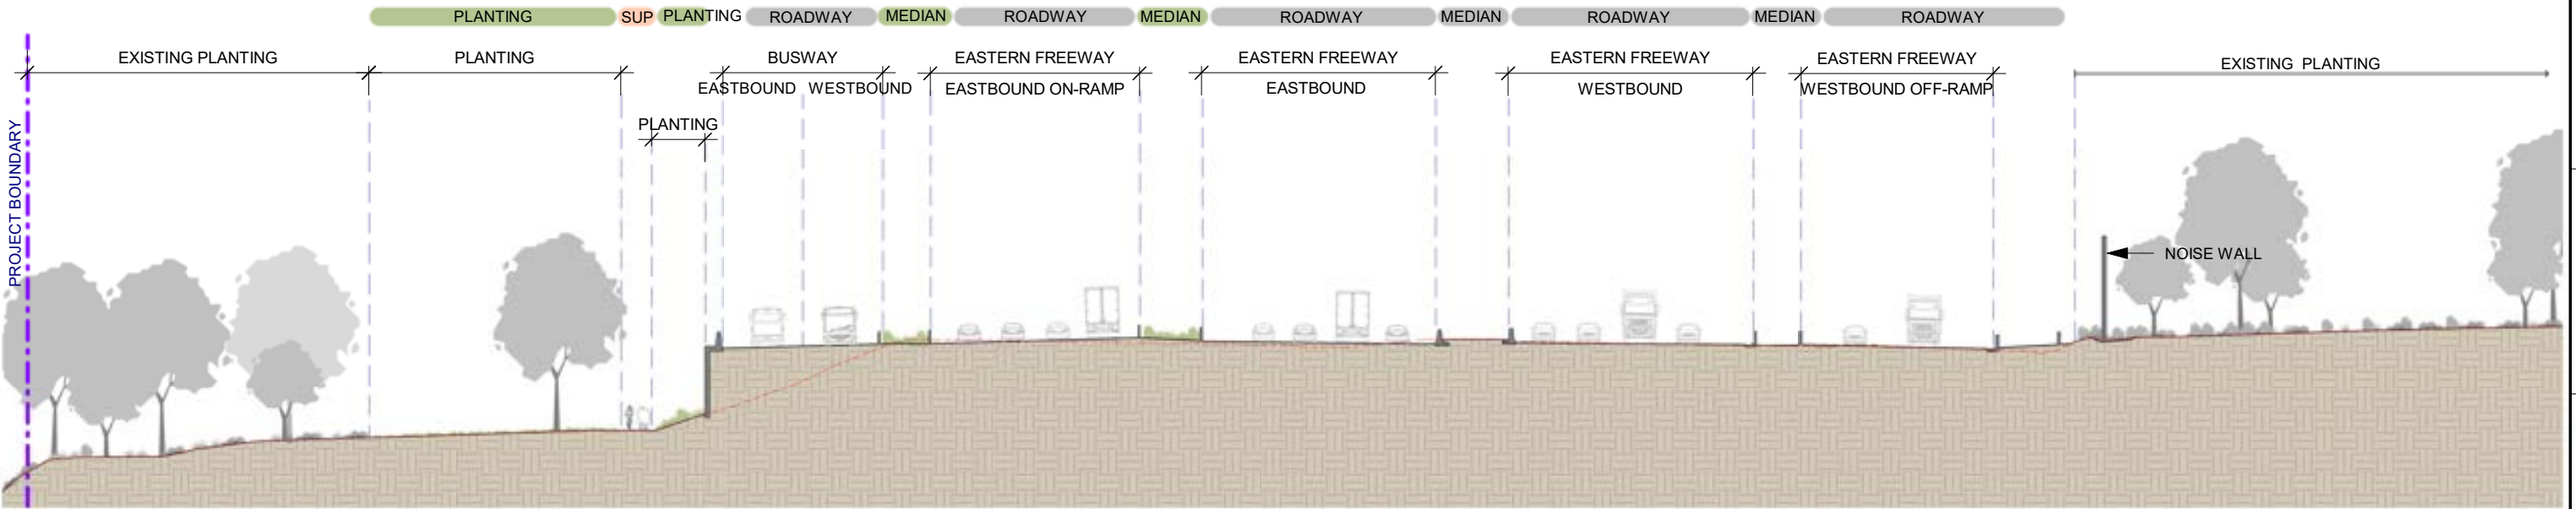


SECTION G
SCALE 1 : 500

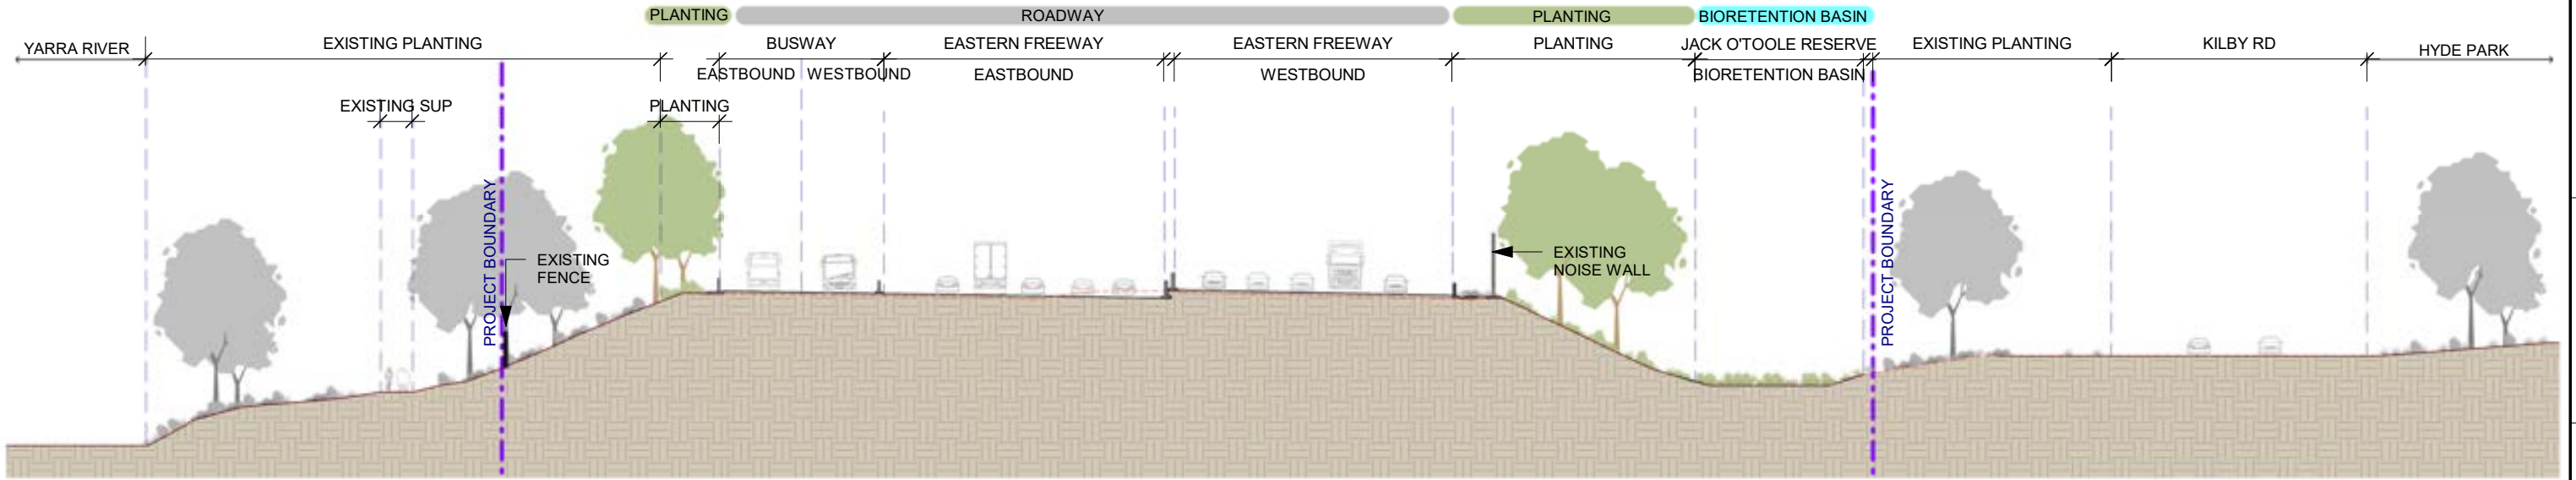

SECTION H
SCALE 1 : 500

LEGEND - SECTIONS

	INDICATIVE EXISTING GROUND LINE		PROPOSED NEW TREES AND VEGETATION
	INDICATIVE PROPOSED GROUND LINE		EXISTING TREES AND VEGETATION
	EARTH		

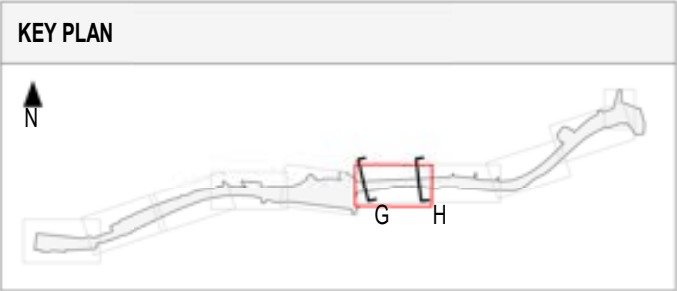

NOT FOR CONSTRUCTION



FOR INFORMATION

6.25 0 6.25 12.5 18.75 25

SCALE 1:500



DTP No.:

© North East Link Program			DISCLAIMER		VICTORIAN INFRASTRUCTURE DELIVERY AUTHORITY		EASTERN FREEWAY UPGRADES (HODDLE TO BURKE)			
			Conditions of Use: This Document has been developed for the purposes of the North East Link Project and Eastern Freeway Hoddle to Burke Upgrade. Recipients of this document: - Are subject to obligations of confidentiality in relation to this document, and information handling obligations indicated by the Protective Marking Security - Classification as per Department of Transport Information Security Policy; and - May not rely upon the information contained in this document, and must rely absolutely on their own opinion and professional advice.		VICTORIA'S BIG BUILD		ATTACHMENT 2: LANDSCAPE DESIGN			
			COORDINATE SYSTEM:		Hoddle to Burke Alliance		LANDSCAPE SECTIONS			
			HEIGHT DATUM (m):		DRAWN:		SHEET 04			
			SIZE:		SCALE: As indicated		PROJECT CONTRACT: WEST			
			CAD FILE:		Protective Marking: OFFICIAL		NELP DRAWING No.: NEL-WST-NWA-4990-ULS-DRG-9554			
							SUIT. CODE REVISION			
							2			

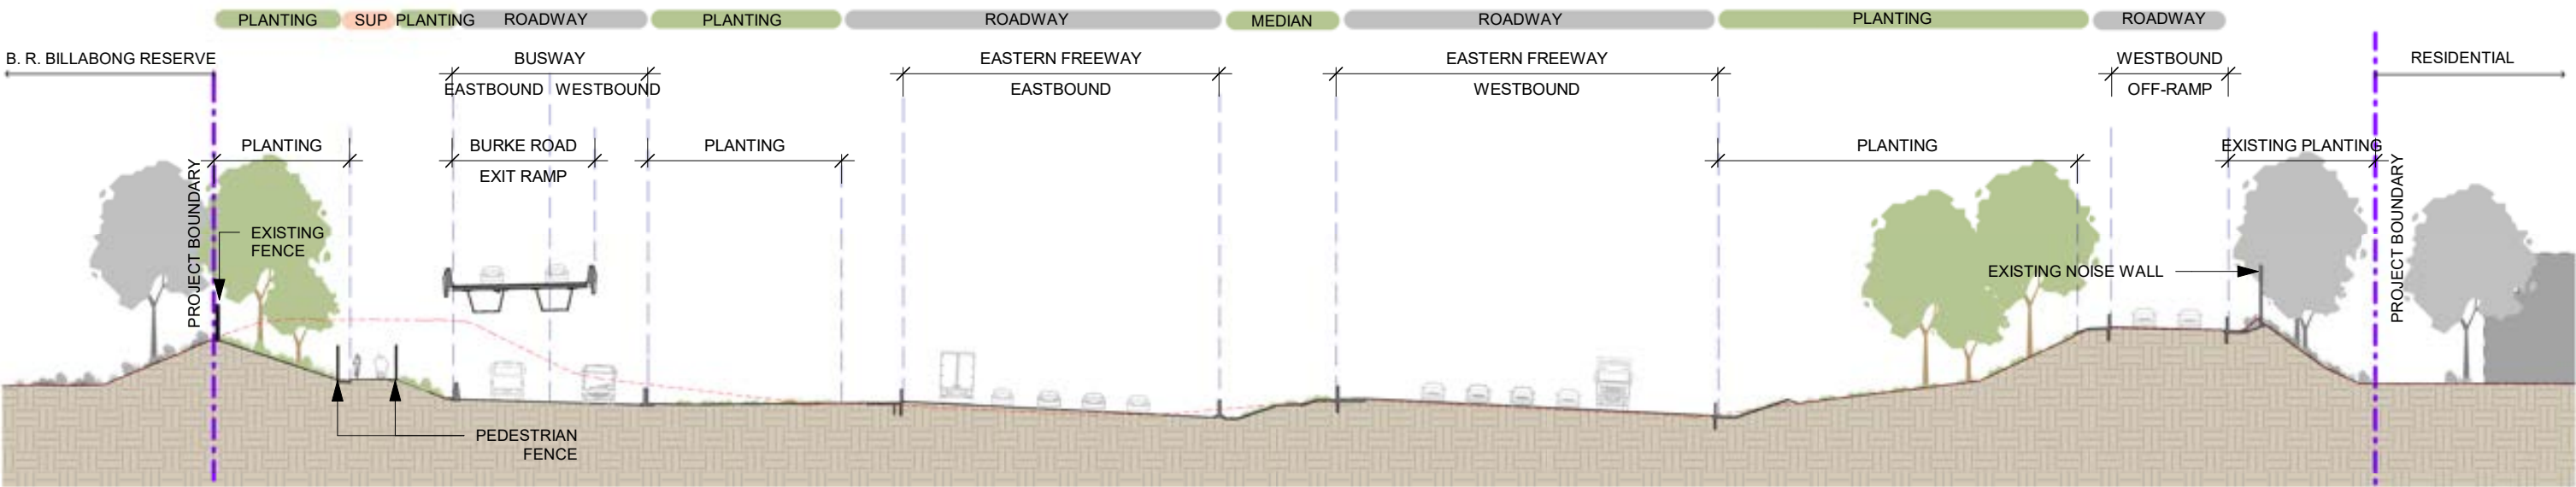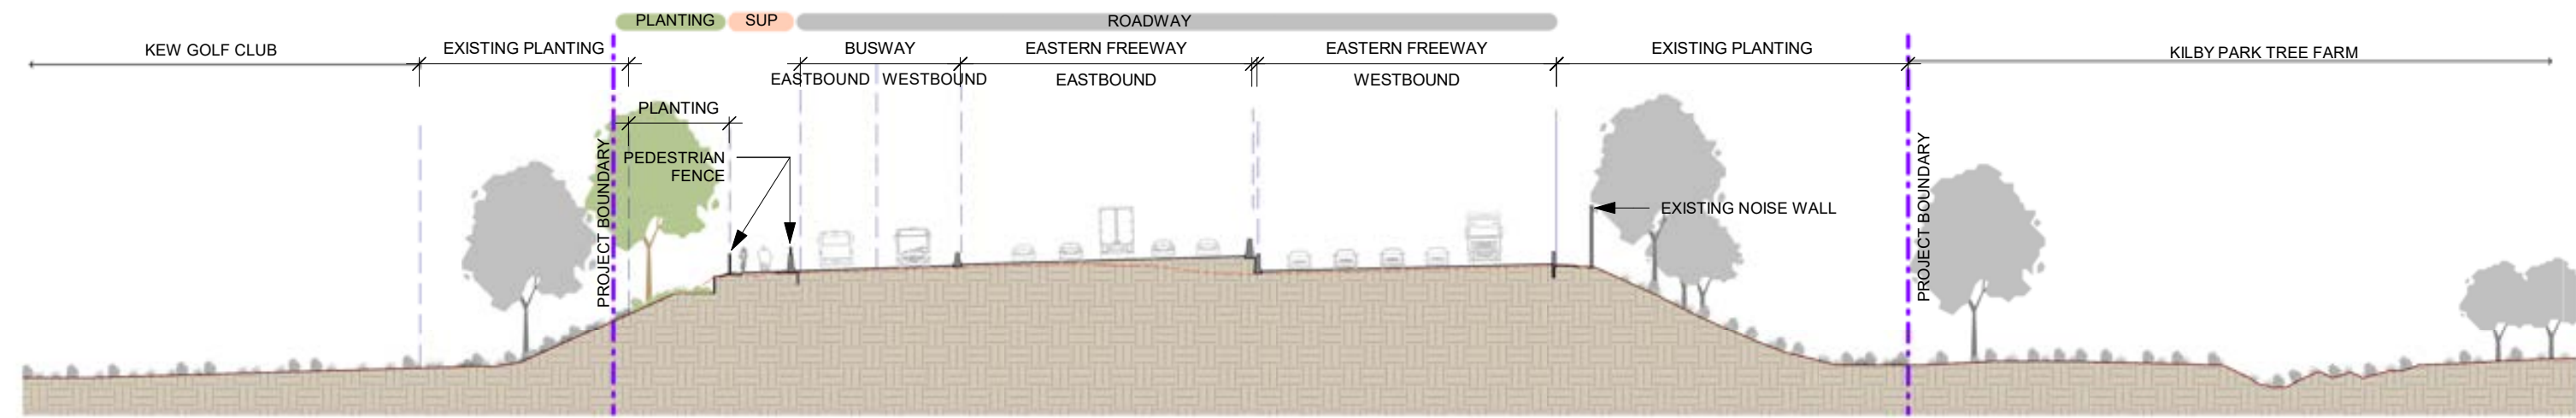



LEGEND - SECTIONS

	INDICATIVE EXISTING GROUND LINE		PROPOSED NEW TREES AND VEGETATION
	INDICATIVE PROPOSED GROUND LINE		EXISTING TREES AND VEGETATION
	EARTH		

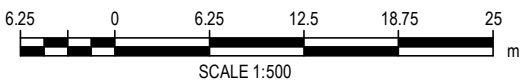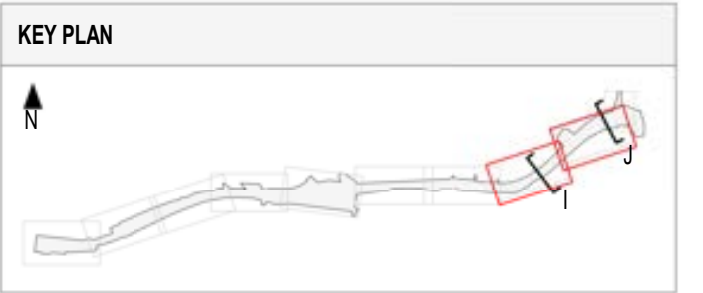

NOT FOR CONSTRUCTION
FOR INFORMATION

© North East Link Program			DISCLAIMER			EASTERN FREEWAY UPGRADES (HODDLE TO BURKE)		
			Conditions of Use: This Document has been developed for the purposes of the North East Link Project and Eastern Freeway Hoddle to Burke Upgrade. Recipients of this document: - Are subject to obligations of confidentiality in relation to this document, and information handling obligations indicated by the Protective Marking Security - Classification as per Department of Transport Information Security Policy; and - May not rely upon the information contained in this document, and must rely absolutely on their own opinion and professional advice.			ATTACHMENT 2: LANDSCAPE DESIGN LANDSCAPE SECTIONS SHEET 05		
			COORDINATE SYSTEM:			PROJECT CONTRACT: WEST		
			HEIGHT DATUM (m):			NELP DRAWING No.: NEL-WST-NWA-4990-ULS-DRG-9555		
			DRAWN:			SUIT. CODE		
			SIZE:			REVISION		
			SCALE: As indicated			2		
			CAD FILE:					

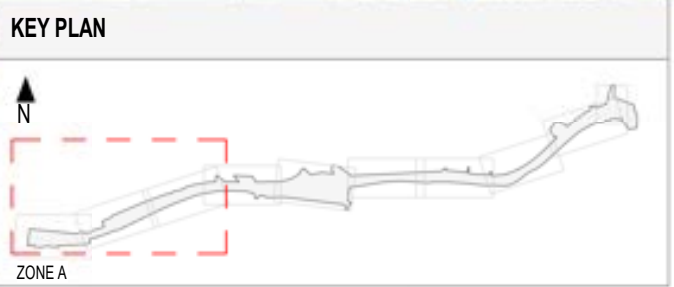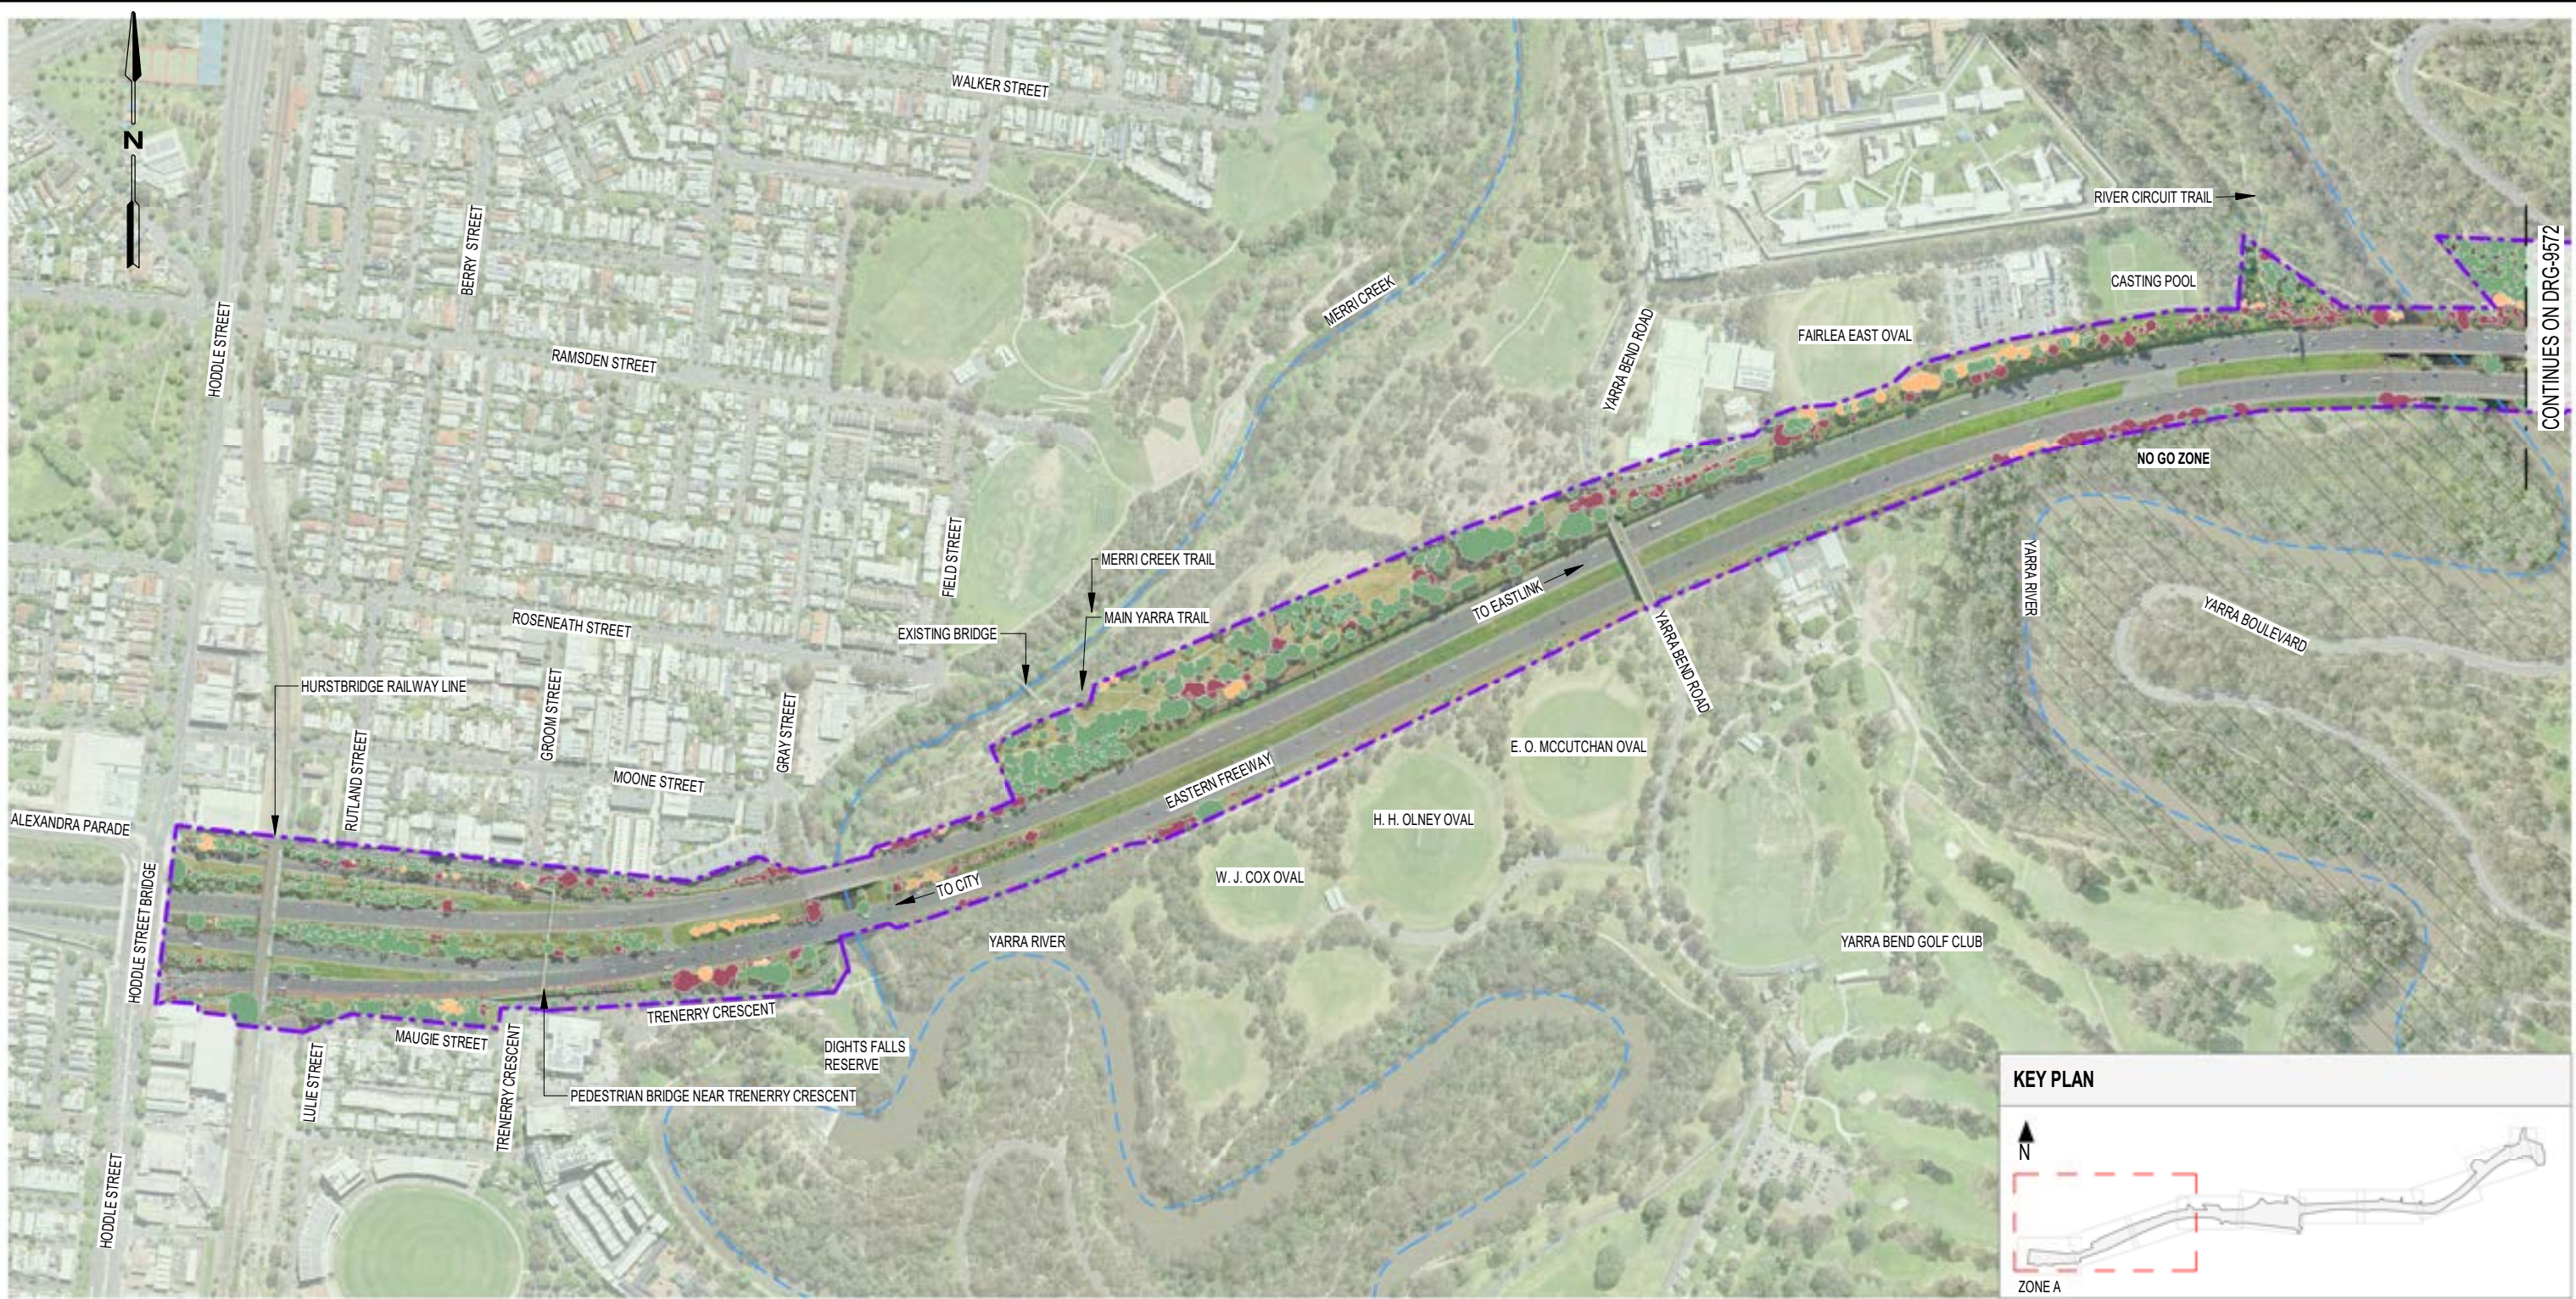


LEGEND - INDICATIVE TREE REMOVAL AND RETENTION PLAN

- PROJECT BOUNDARY
- EXISTING TREE CANOPY TO BE RETAINED
- TREES TO BE REMOVED
- TREES TO BE REVIEWED
- NO GO ZONE

NOTE: TREE REMOVAL, RETENTION AND REPLACEMENT PLANS ARE INDICATIVE AND SUBJECT TO CHANGE DURING DETAILED DESIGN AND CONSTRUCTION PHASES

NOT FOR CONSTRUCTION

FOR INFORMATION

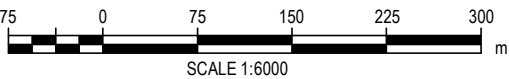

DTP No.:

© North East Link Program

REV.	DESCRIPTION	DATE
2	ISSUED FOR APPROVAL	06/07/2026
1	ISSUED FOR APPROVAL	19/06/2026
0.01	ISSUED FOR REVIEW	02/03/2026
0	ISSUE FOR PUBLIC EXHIBITION	27/10/2025


REVISIONS	DESCRIPTION	DATE

DISCLAIMER	
Conditions of Use: This Document has been developed for the purposes of the North East Link Project and Eastern Freeway Hoddle to Burke Upgrade. Recipients of this document: - Are subject to obligations of confidentiality in relation to this document, and information handling obligations indicated by the Protective Marking Security - Classification as per Department of Transport Information Security Policy; and - May not rely upon the information contained in this document, and must rely absolutely on their own opinion and professional advice.	
COORDINATE SYSTEM:	
HEIGHT DATUM (m):	DRAWN:

BIG BUILD EASTERN FREEWAY	
Hoddle to Burke Alliance	
SIZE:	SCALE: As indicated

VICTORIAN INFRASTRUCTURE DELIVERY AUTHORITY	
Protective Marking:	OFFICIAL
CAD FILE:	

EASTERN FREEWAY UPGRADES (HODDLE TO BURKE)			
ATTACHMENT 2: LANDSCAPE DESIGN TREE RETENTION & REMOVAL PLAN ZONE A			
PROJECT CONTRACT:	NELP DRAWING No.:	SUIT. CODE	REVISION
WEST	NEL-WST-NWA-4990-ULS-DRG-9571		2

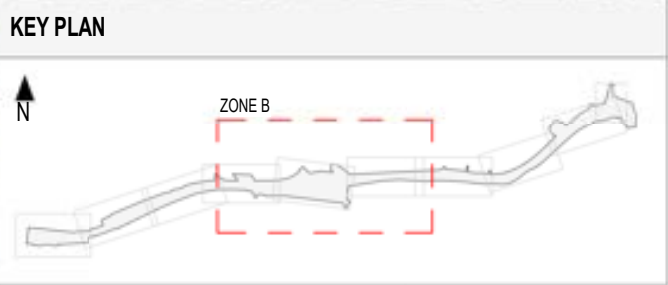

LEGEND - INDICATIVE TREE REMOVAL AND RETENTION PLAN

- PROJECT BOUNDARY
- NO GO ZONE
- EXISTING TREE CANOPY TO BE RETAINED
- TREES TO BE REMOVED
- TREES TO BE REVIEWED

NOTE: TREE REMOVAL, RETENTION AND REPLACEMENT PLANS ARE INDICATIVE AND SUBJECT TO CHANGE DURING DETAILED DESIGN AND CONSTRUCTION PHASES

NOT FOR CONSTRUCTION

FOR INFORMATION



75075150225300

m

SCALE 1:6000

DTP No.:

© North East Link Program			DISCLAIMER			EASTERN FREEWAY UPGRADES (HODDLE TO BURKE)		
			Conditions of Use: This Document has been developed for the purposes of the North East Link Project and Eastern Freeway Hoddle to Burke Upgrade. Recipients of this document: - Are subject to obligations of confidentiality in relation to this document, and information handling obligations indicated by the Protective Marking Security - Classification as per Department of Transport Information Security Policy; and - May not rely upon the information contained in this document, and must rely absolutely on their own opinion and professional advice.			ATTACHMENT 2: LANDSCAPE DESIGN TREE RETENTION & REMOVAL PLAN ZONE B		
2	ISSUED FOR APPROVAL	06/07/2026						
1	ISSUED FOR APPROVAL	19/06/2026						
0.01	ISSUED FOR REVIEW	02/03/2026						
0	ISSUE FOR PUBLIC EXHIBITION	27/10/2025						
REV.	DESCRIPTION	DATE	COORDINATE SYSTEM:			PROJECT CONTRACT:		
	REVISIONS		HEIGHT DATUM (m):			WEST		
			DRAWN:			NELP DRAWING No.:		
			SIZE:			SUIT. CODE		
			SCALE: As indicated			REVISION		
			CAD FILE:			2		

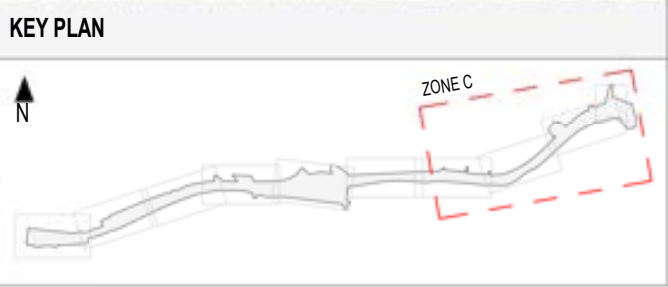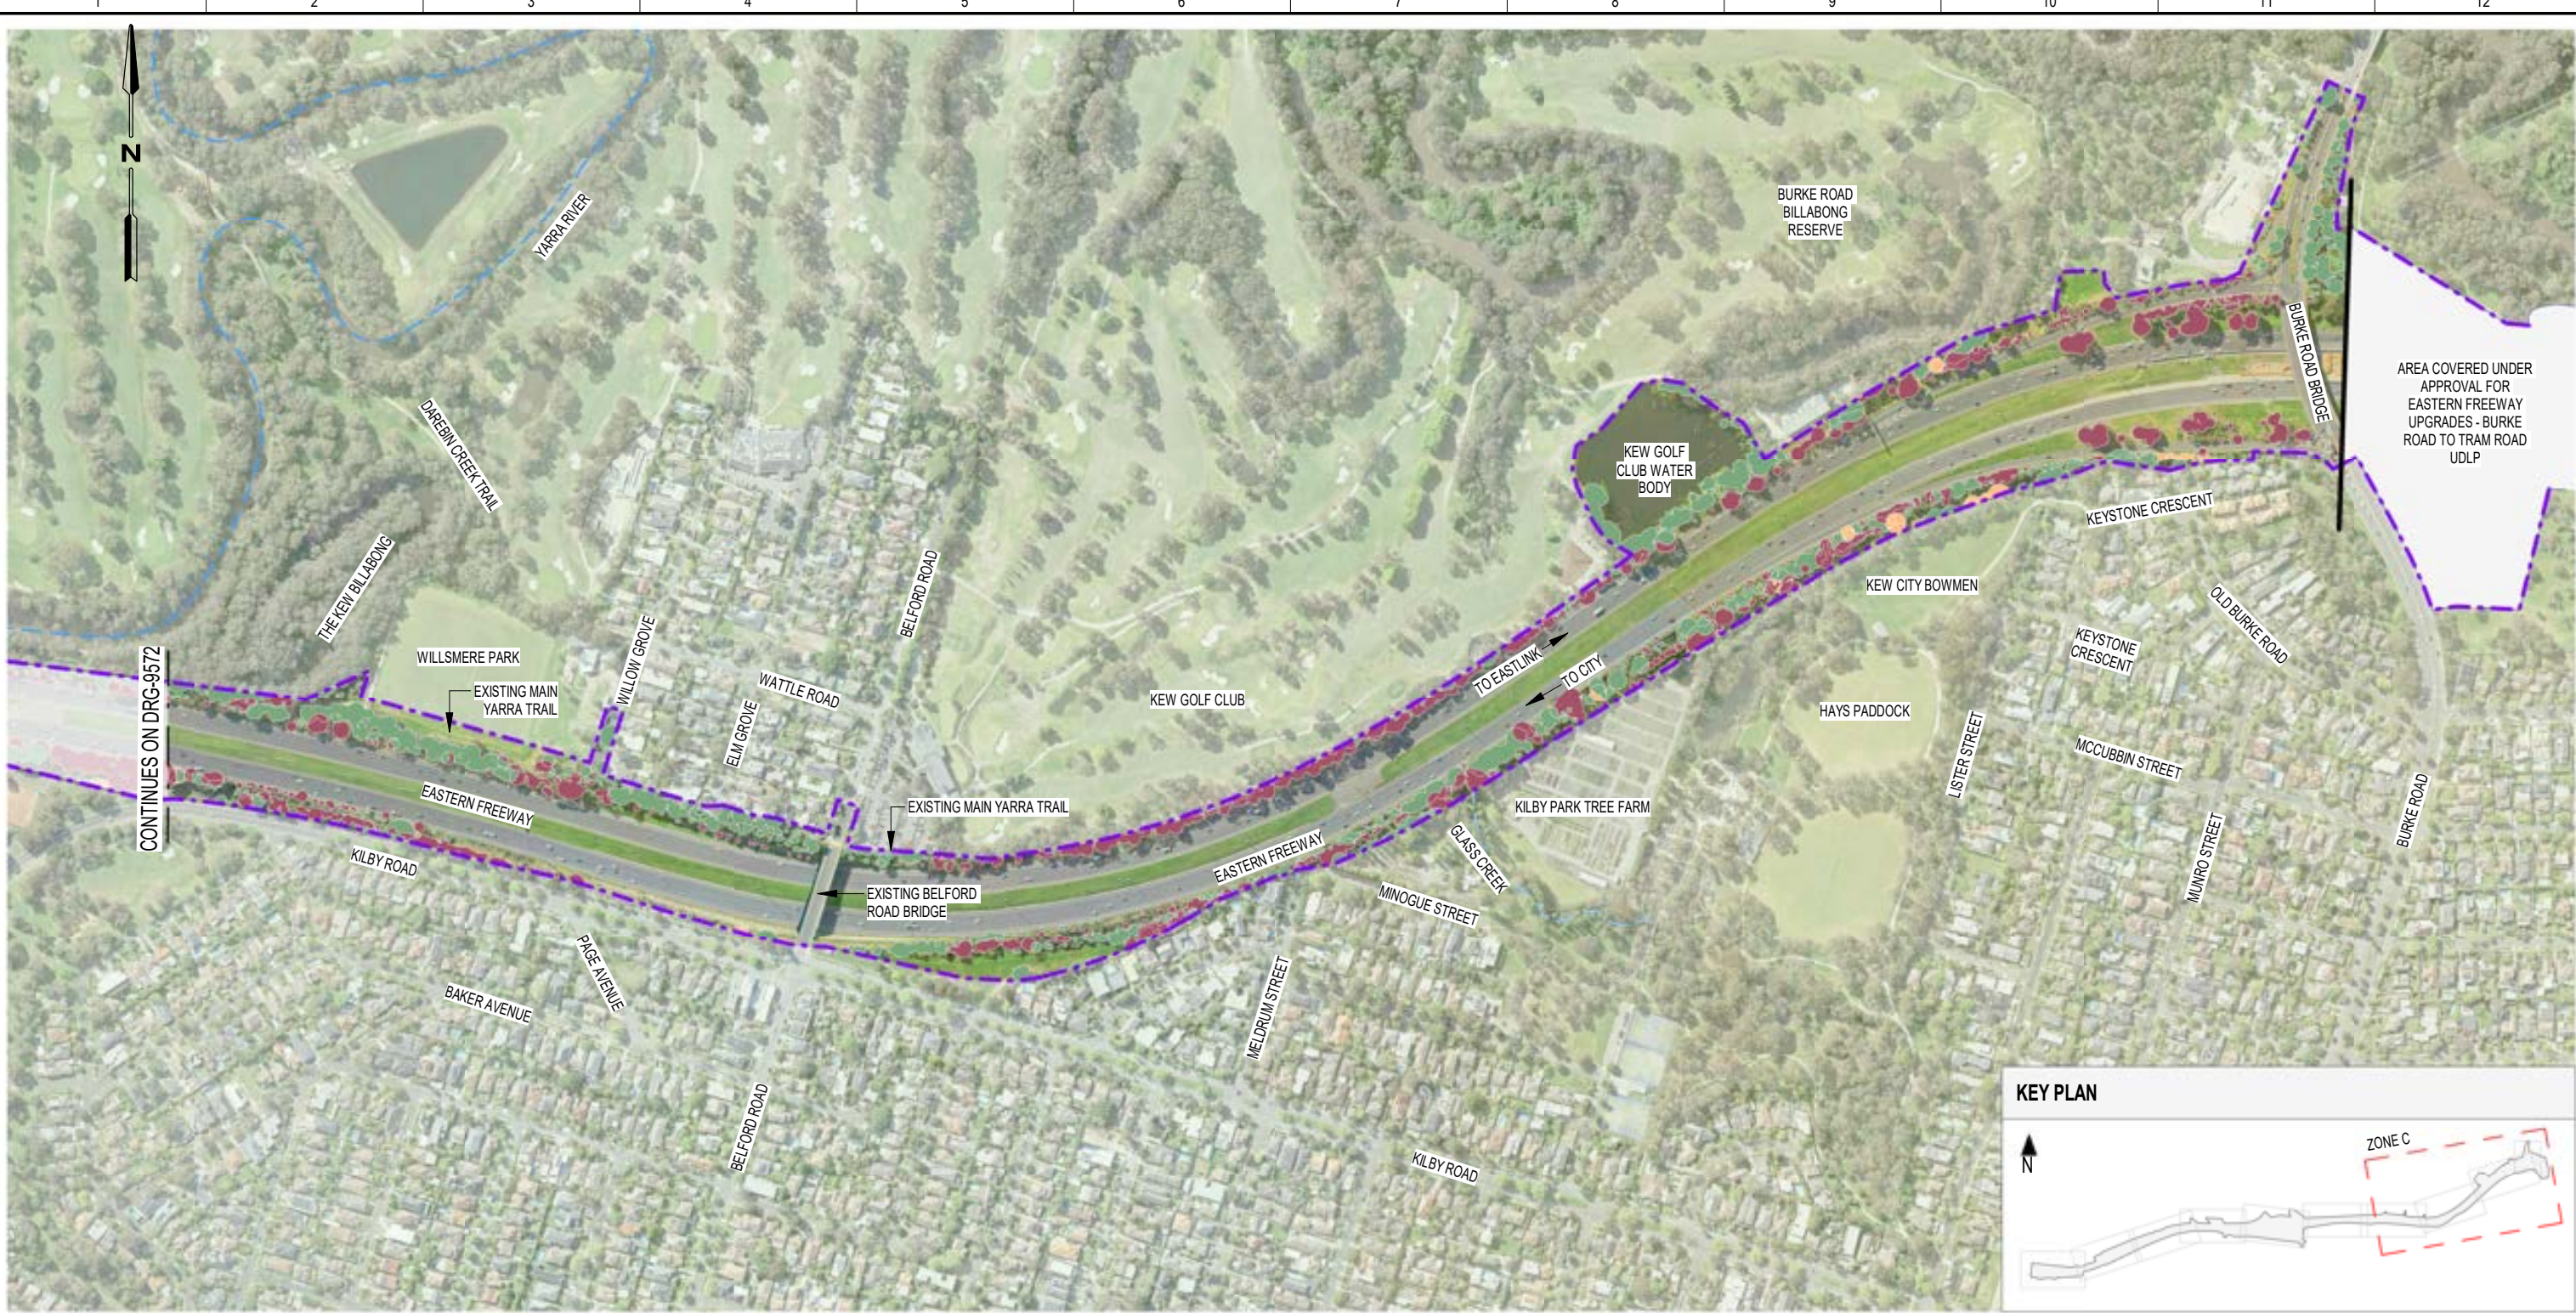

LEGEND - INDICATIVE TREE REMOVAL AND RETENTION PLAN

- PROJECT BOUNDARY
- EXISTING TREE CANOPY TO BE RETAINED
- TREES TO BE REMOVED
- TREES TO BE REVIEWED
- NO GO ZONE

NOTE: TREE REMOVAL, RETENTION AND REPLACEMENT PLANS ARE INDICATIVE AND SUBJECT TO CHANGE DURING DETAILED DESIGN AND CONSTRUCTION PHASES

NOT FOR CONSTRUCTION

FOR INFORMATION

75075150225300

m

SCALE 1:6000


DTP No.:

© North East Link Program			DISCLAIMER				EASTERN FREEWAY UPGRADES (HODDLE TO BURKE)			
			Conditions of Use: This Document has been developed for the purposes of the North East Link Project and Eastern Freeway Hoddle to Burke Upgrade. Recipients of this document: - Are subject to obligations of confidentiality in relation to this document, and information handling obligations indicated by the Protective Marking Security - Classification as per Department of Transport Information Security Policy; and - May not rely upon the information contained in this document, and must rely absolutely on their own opinion and professional advice.				ATTACHMENT 2: LANDSCAPE DESIGN TREE RETENTION & REMOVAL PLAN ZONE C			
			COORDINATE SYSTEM:		Hoddle to Burke Alliance		Protective Marking: OFFICIAL		PROJECT CONTRACT: WEST	
			HEIGHT DATUM (m):		DRAWN:		SCALE: As indicated		NELP DRAWING No.: NEL-WST-NWA-4990-ULS-DRG-9573	
					SIZE:		CAD FILE:		SUIT. CODE	
									REVISION	
									2	



LEGEND - LANDSCAPE PLANS

- PROJECT BOUNDARY
- APPROVED CONSTRUCTION COMPOUND
- NO GO ZONE

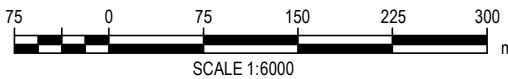

NOT FOR CONSTRUCTION



FOR INFORMATION

© North East Link Program			DISCLAIMER				EASTERN FREEWAY UPGRADES (HODDLE TO BURKE)			
			Conditions of Use:				ATTACHMENT 2: LANDSCAPE DESIGN			
			This Document has been developed for the purposes of the North East Link Project and Eastern Freeway Hoddle to Burke Upgrade.				APPROVED CONSTRUCTION COMPOUND			
			Recipients of this document:				ZONE A			
			- Are subject to obligations of confidentiality in relation to this document, and information handling obligations indicated by the Protective Marking Security							
			- Classification as per Department of Transport Information Security Policy; and							
			- May not rely upon the information contained in this document, and must rely absolutely on their own opinion and professional advice.							
			COORDINATE SYSTEM:							
			HEIGHT DATUM (m):		DRAWN:		PROJECT CONTRACT:		SUIT. CODE	
					SIZE:		WEST			
					SCALE: As indicated		NELP DRAWING No.:		REVISION	
							NEL-WST-NWA-4990-ULS-DRG-9581		2	




LEGEND - LANDSCAPE PLANS

-  PROJECT BOUNDARY
 APPROVED CONSTRUCTION COMPOUND
 NO GO ZONE

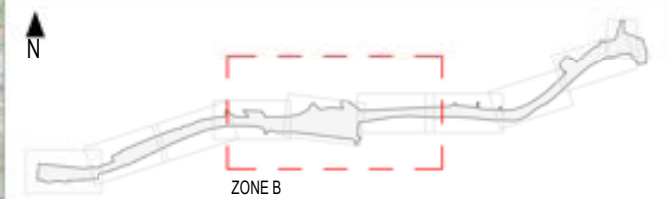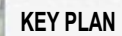

NOT FOR CONSTRUCTION

FOR INFORMATION

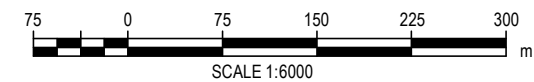

DTP No.:


© North East Link Program

[illegible]

7/07/2026 2:31:24 PM


Note: * Indicates signed documents as drawings will not have wet signatures.
This drawing must not be used for construction unless signed as approved by Project Approval

Autodesk Docs://NELP EHBANEL-WST-ASP-4990-UUD-MD3-7000.rvt

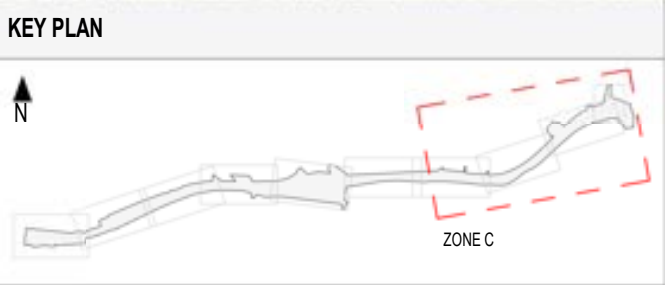

LEGEND - LANDSCAPE PLANS

- PROJECT BOUNDARY
- APPROVED CONSTRUCTION COMPOUND
- NO GO ZONE

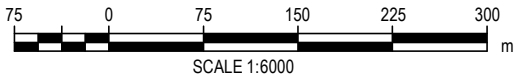

NOT FOR CONSTRUCTION

FOR INFORMATION

DTP No.:

© North East Link Program

REV.	DESCRIPTION	DATE
2	ISSUED FOR APPROVAL	06/07/2026
1	ISSUED FOR APPROVAL	19/06/2026
0.01	ISSUED FOR REVIEW	02/03/2026

REVISIONS

DISCLAIMER
Conditions of Use. This Document has been developed for the purposes of the North East Link Project and Eastern Freeway Hoddle to Burke Upgrade. Recipients of this document: - Are subject to obligations of confidentiality in relation to this document, and information handling obligations indicated by the Protective Marking Security - Classification as per Department of Transport Information Security Policy; and - May not rely upon the information contained in this document, and must rely absolutely on their own opinion and professional advice.
COORDINATE SYSTEM:
HEIGHT DATUM (m):
DRAWN:

BIG BUILD EASTERN FREEWAY Hoddle to Burke Alliance
SIZE:
SCALE: As indicated

VIDA VICTORIAN INFRASTRUCTURE DELIVERY AUTHORITY
Protective Marking: OFFICIAL
CAD FILE:

EASTERN FREEWAY UPGRADES (HODDLE TO BURKE)			
ATTACHMENT 2: LANDSCAPE DESIGN APPROVED CONSTRUCTION COMPOUND ZONE C			
PROJECT CONTRACT: WEST	NELP DRAWING No.: NEL-WST-NWA-4990-ULS-DRG-9583	SUIT. CODE	REVISION 2

bigbuild.vic.gov.au/roads

1800 105 105 (call anytime)



For languages other than
English please call 9209 0147

contact@bigbuild.vic.gov.au



Please contact us if you would like this information in an accessible format.
If you need assistance due to a hearing or speech impairment, visit **relayservice.gov.au**

