
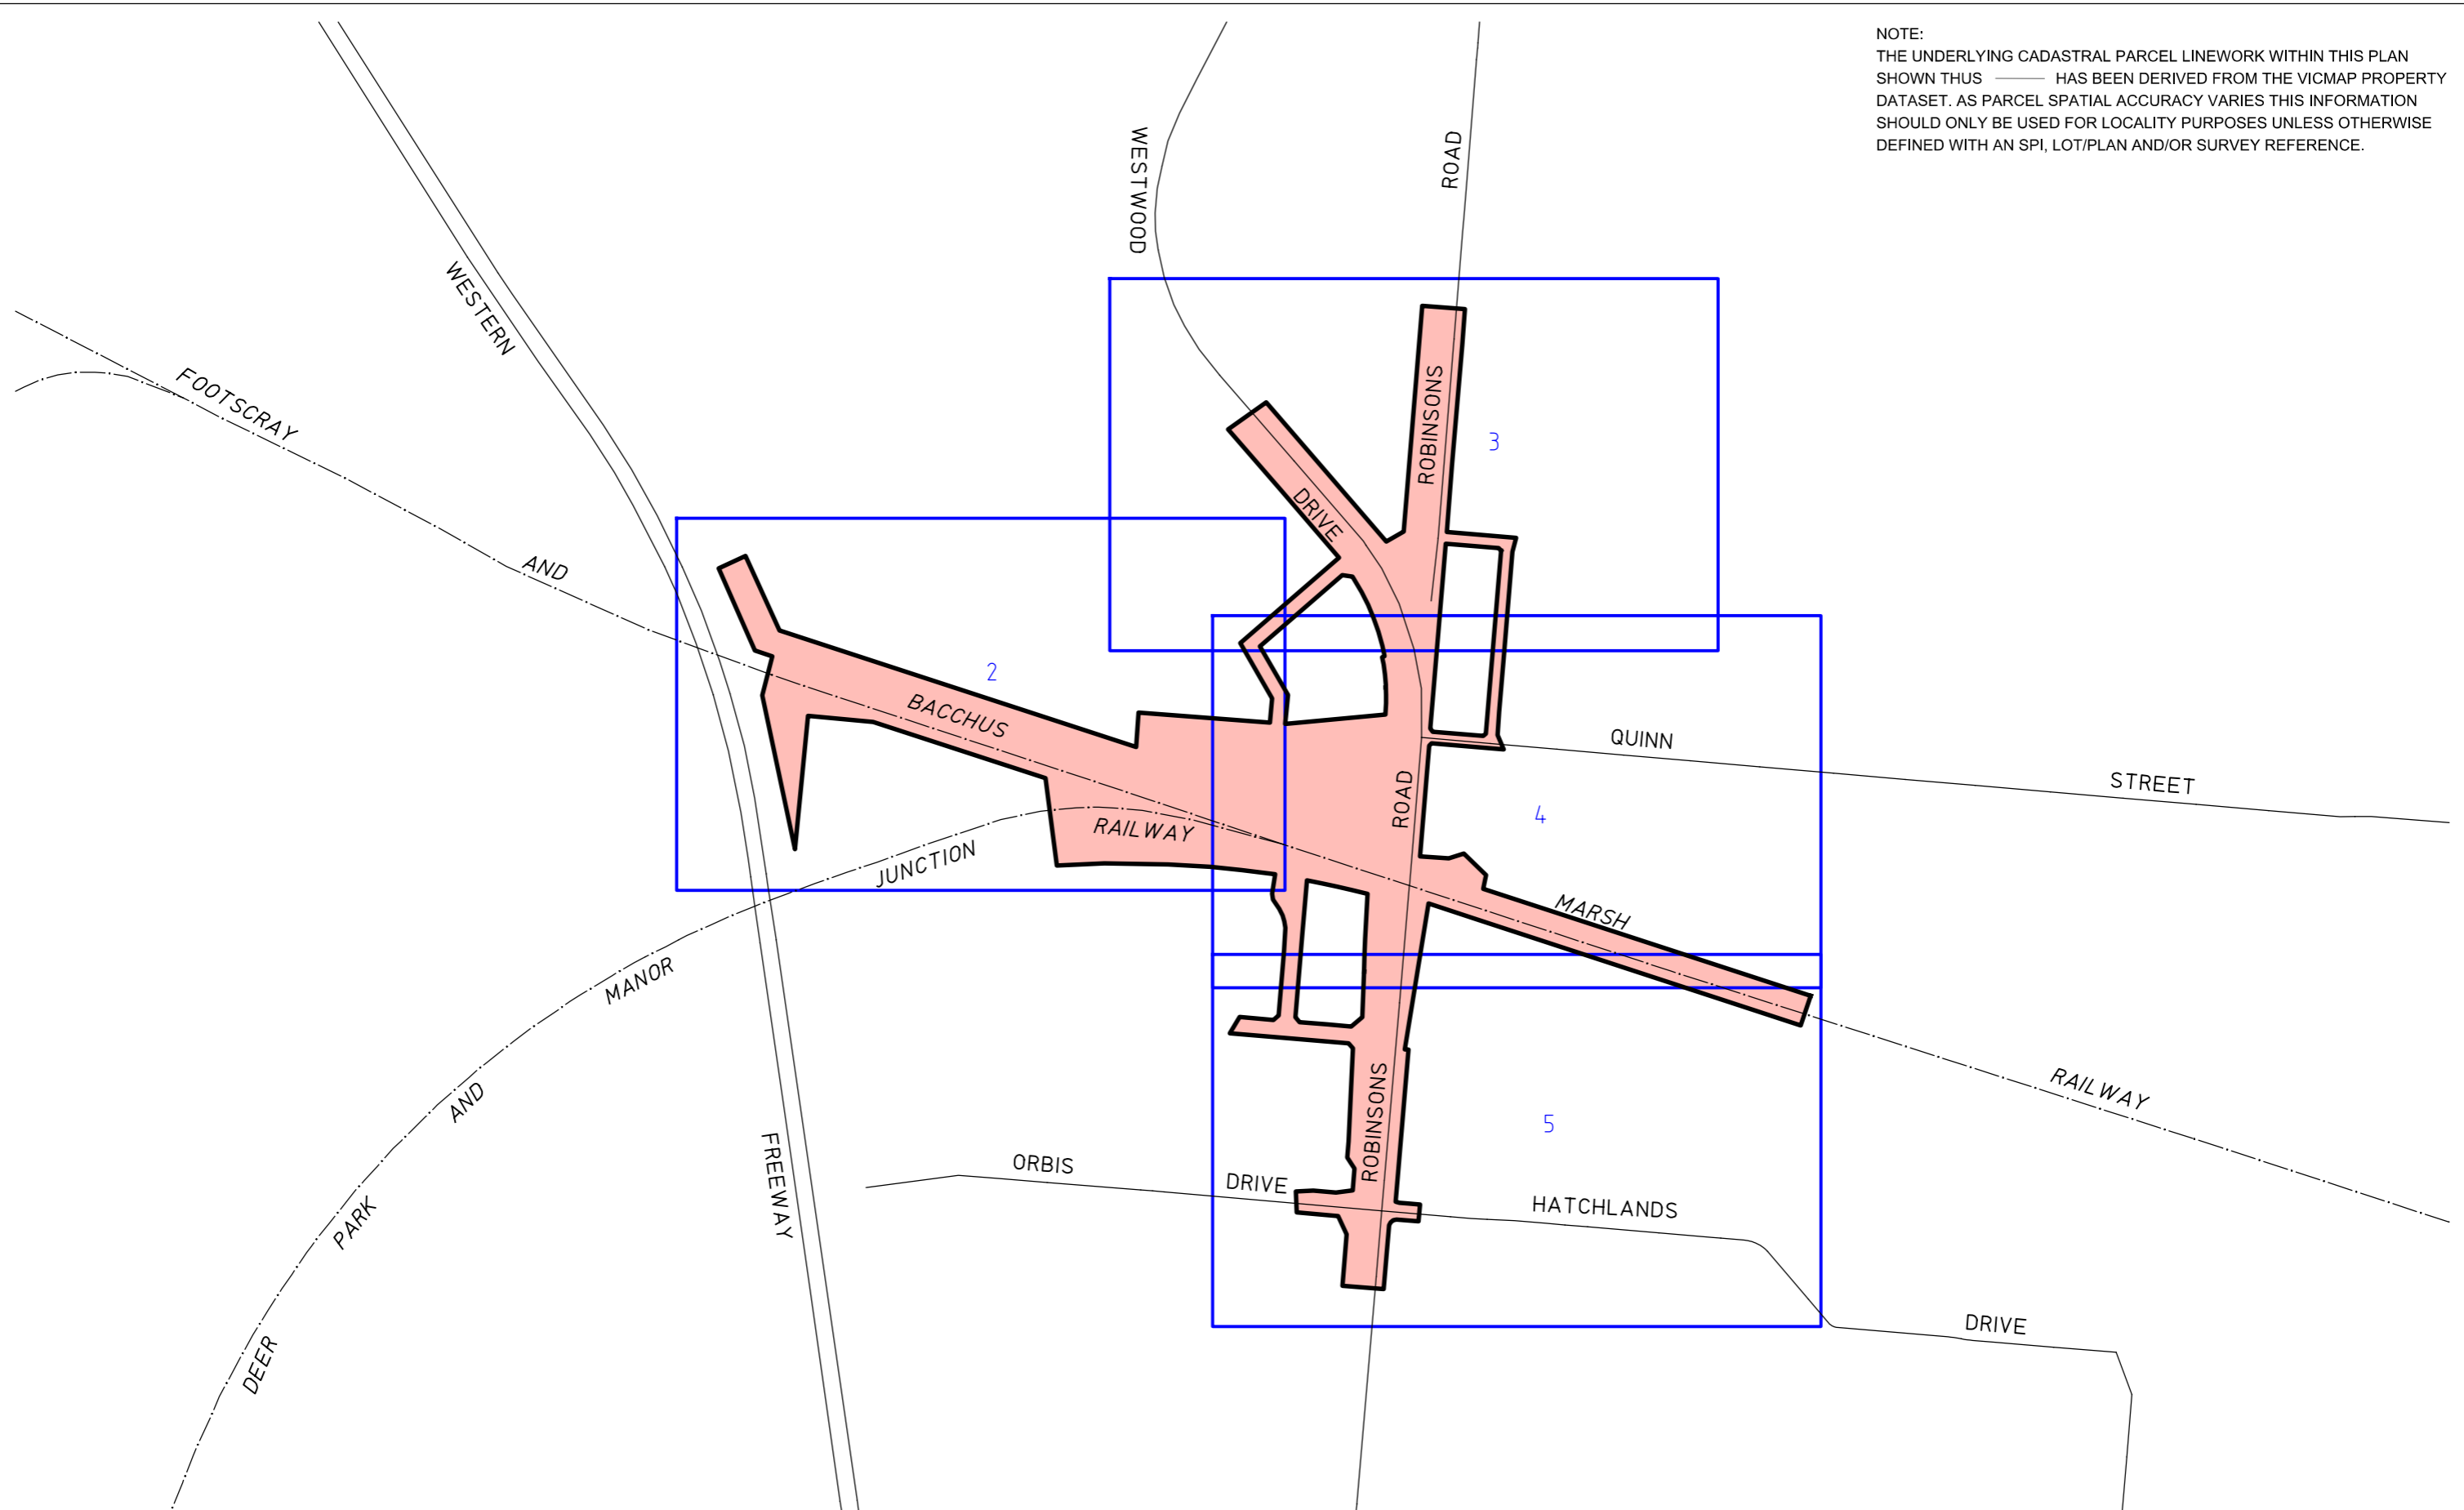



NOTE:
 THE UNDERLYING CADASTRAL PARCEL LINEWORK WITHIN THIS PLAN SHOWN THUS HAS BEEN DERIVED FROM THE VICMAP PROPERTY DATASET. AS PARCEL SPATIAL ACCURACY VARIES THIS INFORMATION SHOULD ONLY BE USED FOR LOCALITY PURPOSES UNLESS OTHERWISE DEFINED WITH AN SPI, LOT/PLAN AND/OR SURVEY REFERENCE.

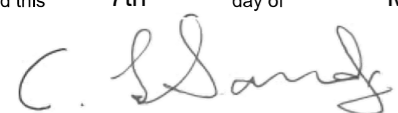

PLAN TO DESIGNATE THE PROJECT AREA PURSUANT TO SECTION 95(2) MAJOR TRANSPORT PROJECTS FACILITATION ACT 2009
 Lodged in the Central Plan Office
 Dated this 7th day of May 2020

 CRAIG LESLIE SANDY
 Surveyor-General


LEGEND

 PROJECT AREA


**ROBINSONS ROAD
 PROJECT AREA**




LEVEL CROSSING REMOVAL PROJECT

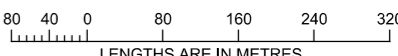 SCALE 1:8000

ORIGINAL SHEET SIZE: A3 INDEX SHEET 1 of 6 LEGL./20-044


NOTE:
 THE UNDERLYING CADASTRAL PARCEL LINEWORK WITHIN THIS PLAN SHOWN THUS  HAS BEEN DERIVED FROM THE VICMAP PROPERTY DATASET. AS PARCEL SPATIAL ACCURACY VARIES THIS INFORMATION SHOULD ONLY BE USED FOR LOCALITY PURPOSES UNLESS OTHERWISE DEFINED WITH AN SPI, LOT/PLAN AND/OR SURVEY REFERENCE.

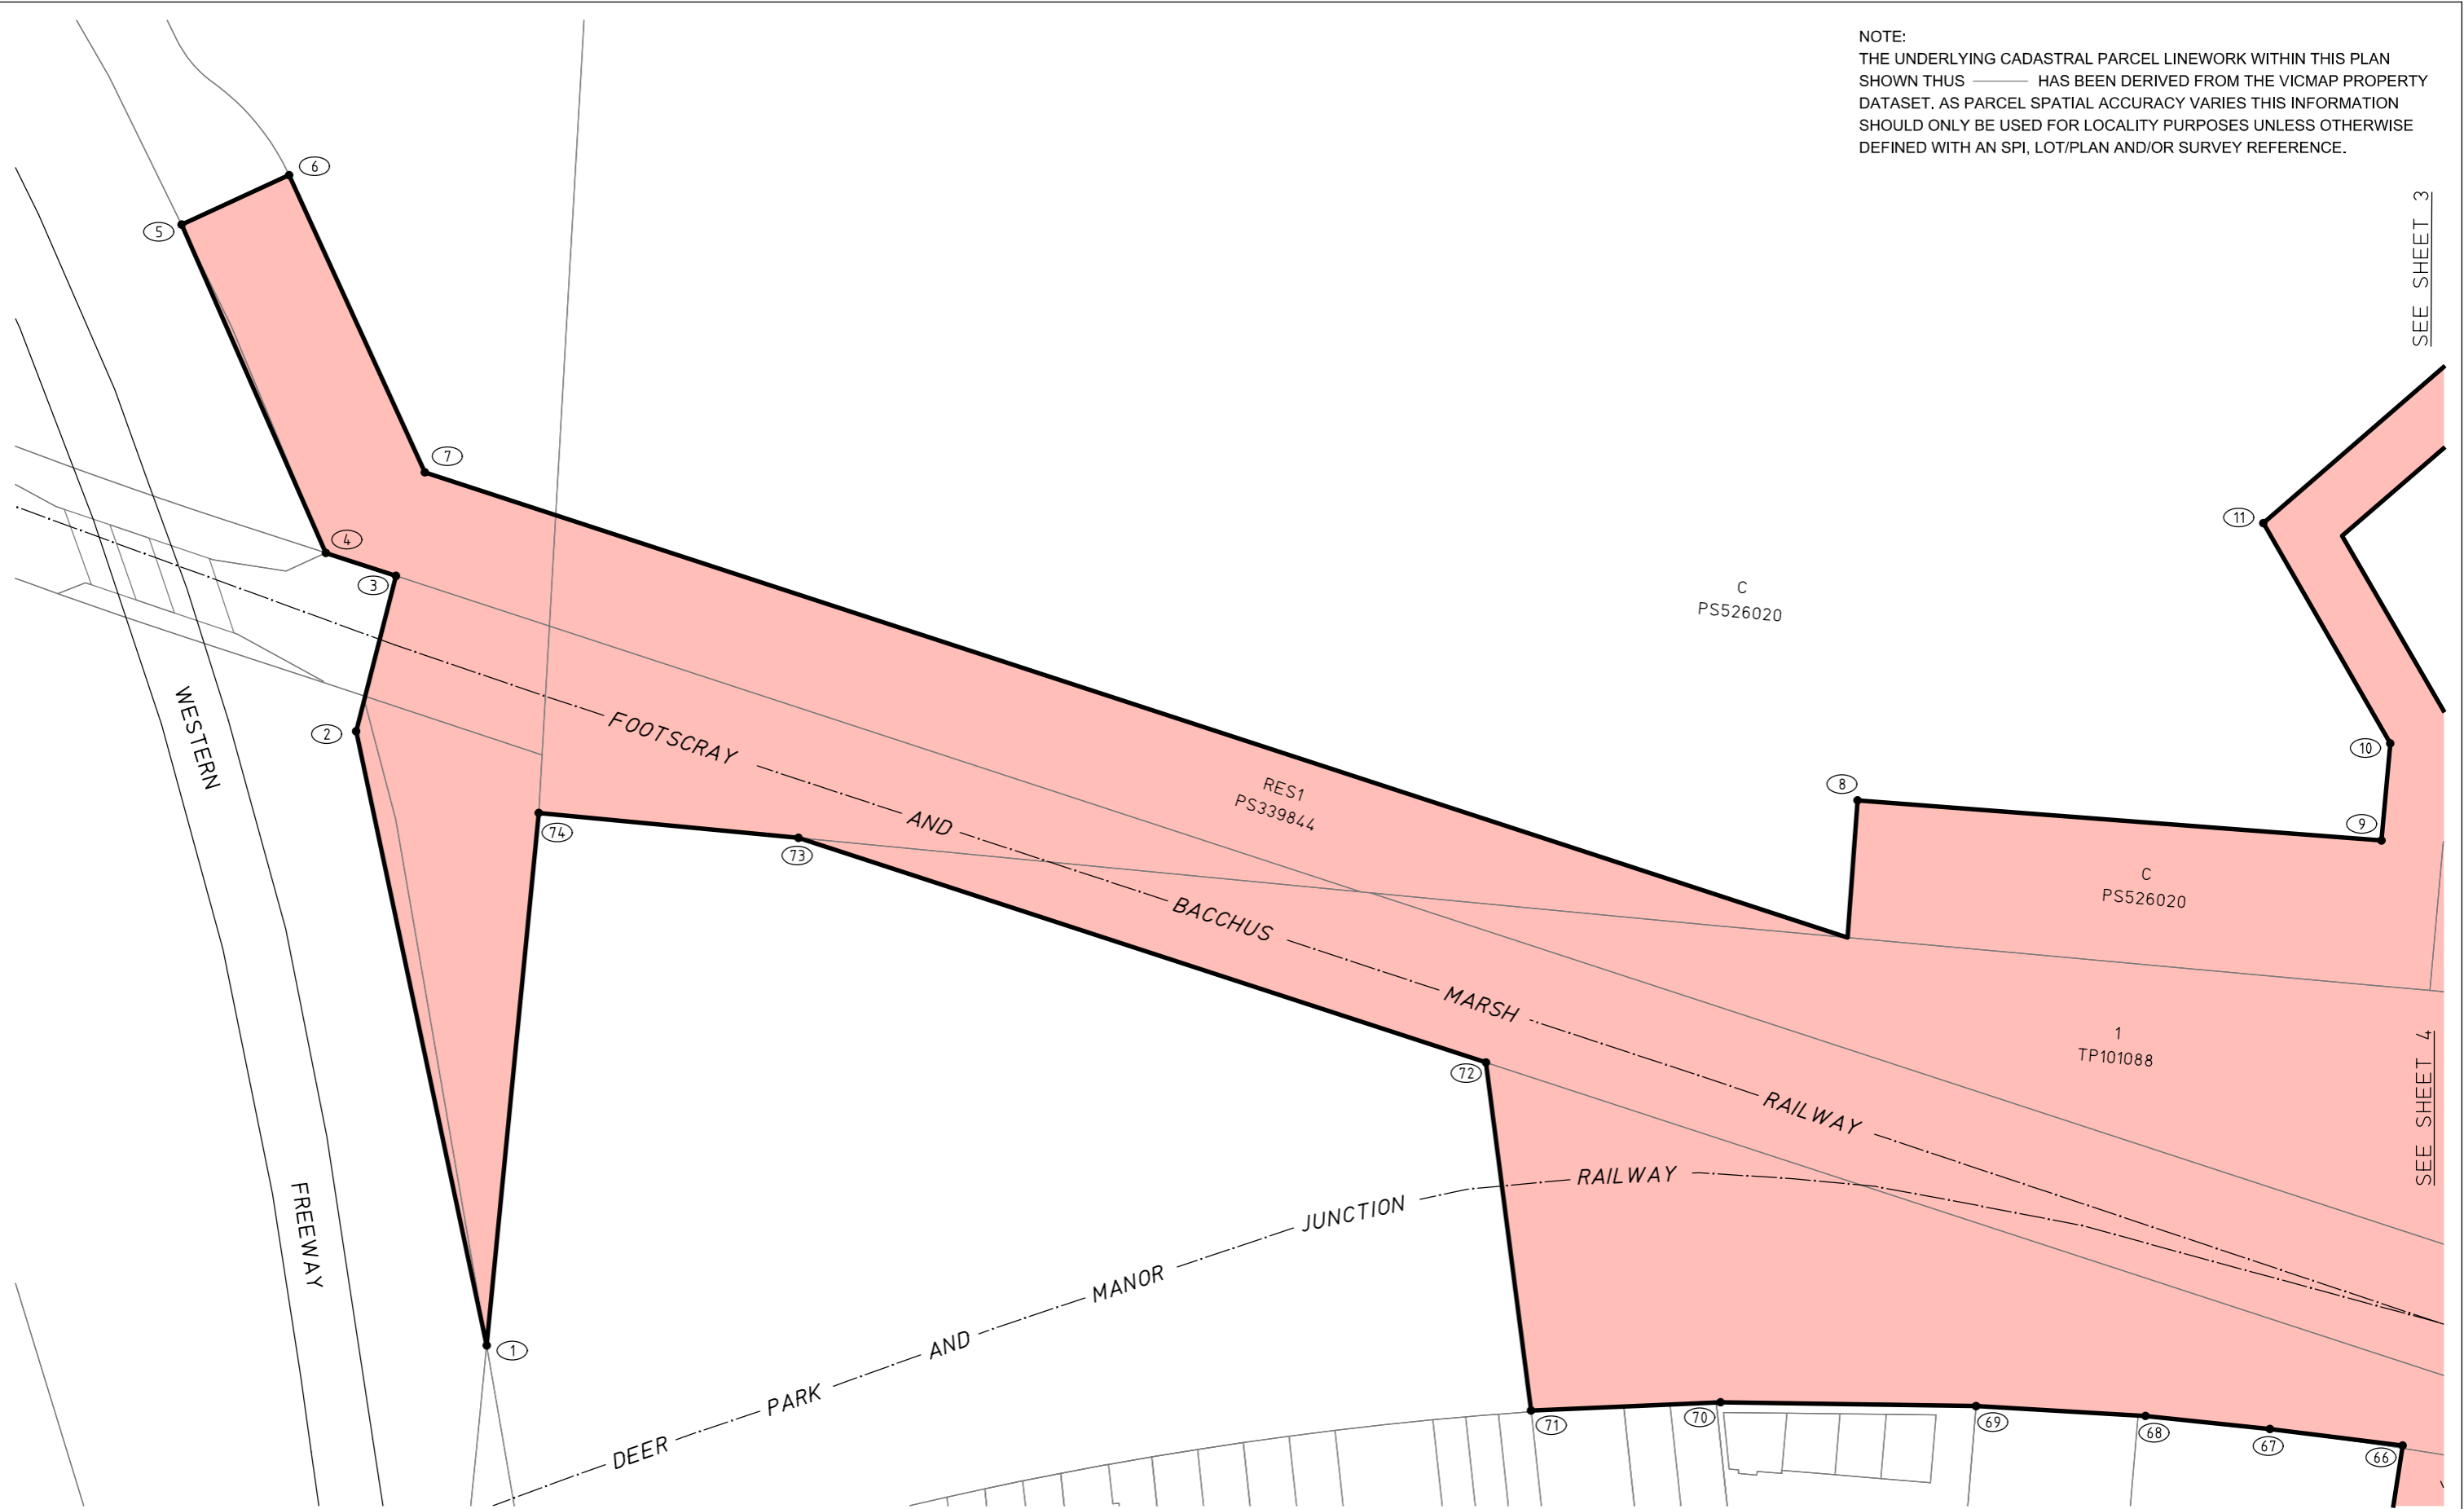


SEE SHEET 3


SEE SHEET 4

POINTS SHOWN THUS  ARE COORDINATED.
 SEE SHEET 6 FOR SCHEDULE OF COORDINATES.


LINES SHOWN THUS  ARE THE VICMAP PARCELS WHICH ARE THE APPROXIMATE LOCATION ONLY OF TITLE BOUNDARIES.

LEGEND
 PROJECT AREA


ROBINSONS ROAD PROJECT AREA

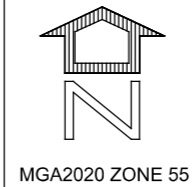


LEVEL CROSSING REMOVAL PROJECT

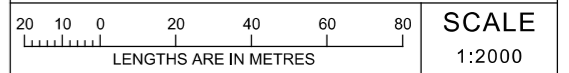


ORIGINAL SHEET SIZE: A3	SHEET 2 of 6	LEGL./20-044
----------------------------	-----------------	--------------


NOTE:
 THE UNDERLYING CADASTRAL PARCEL LINEWORK WITHIN THIS PLAN SHOWN THUS  HAS BEEN DERIVED FROM THE VICMAP PROPERTY DATASET. AS PARCEL SPATIAL ACCURACY VARIES THIS INFORMATION SHOULD ONLY BE USED FOR LOCALITY PURPOSES UNLESS OTHERWISE DEFINED WITH AN SPI, LOT/PLAN AND/OR SURVEY REFERENCE.

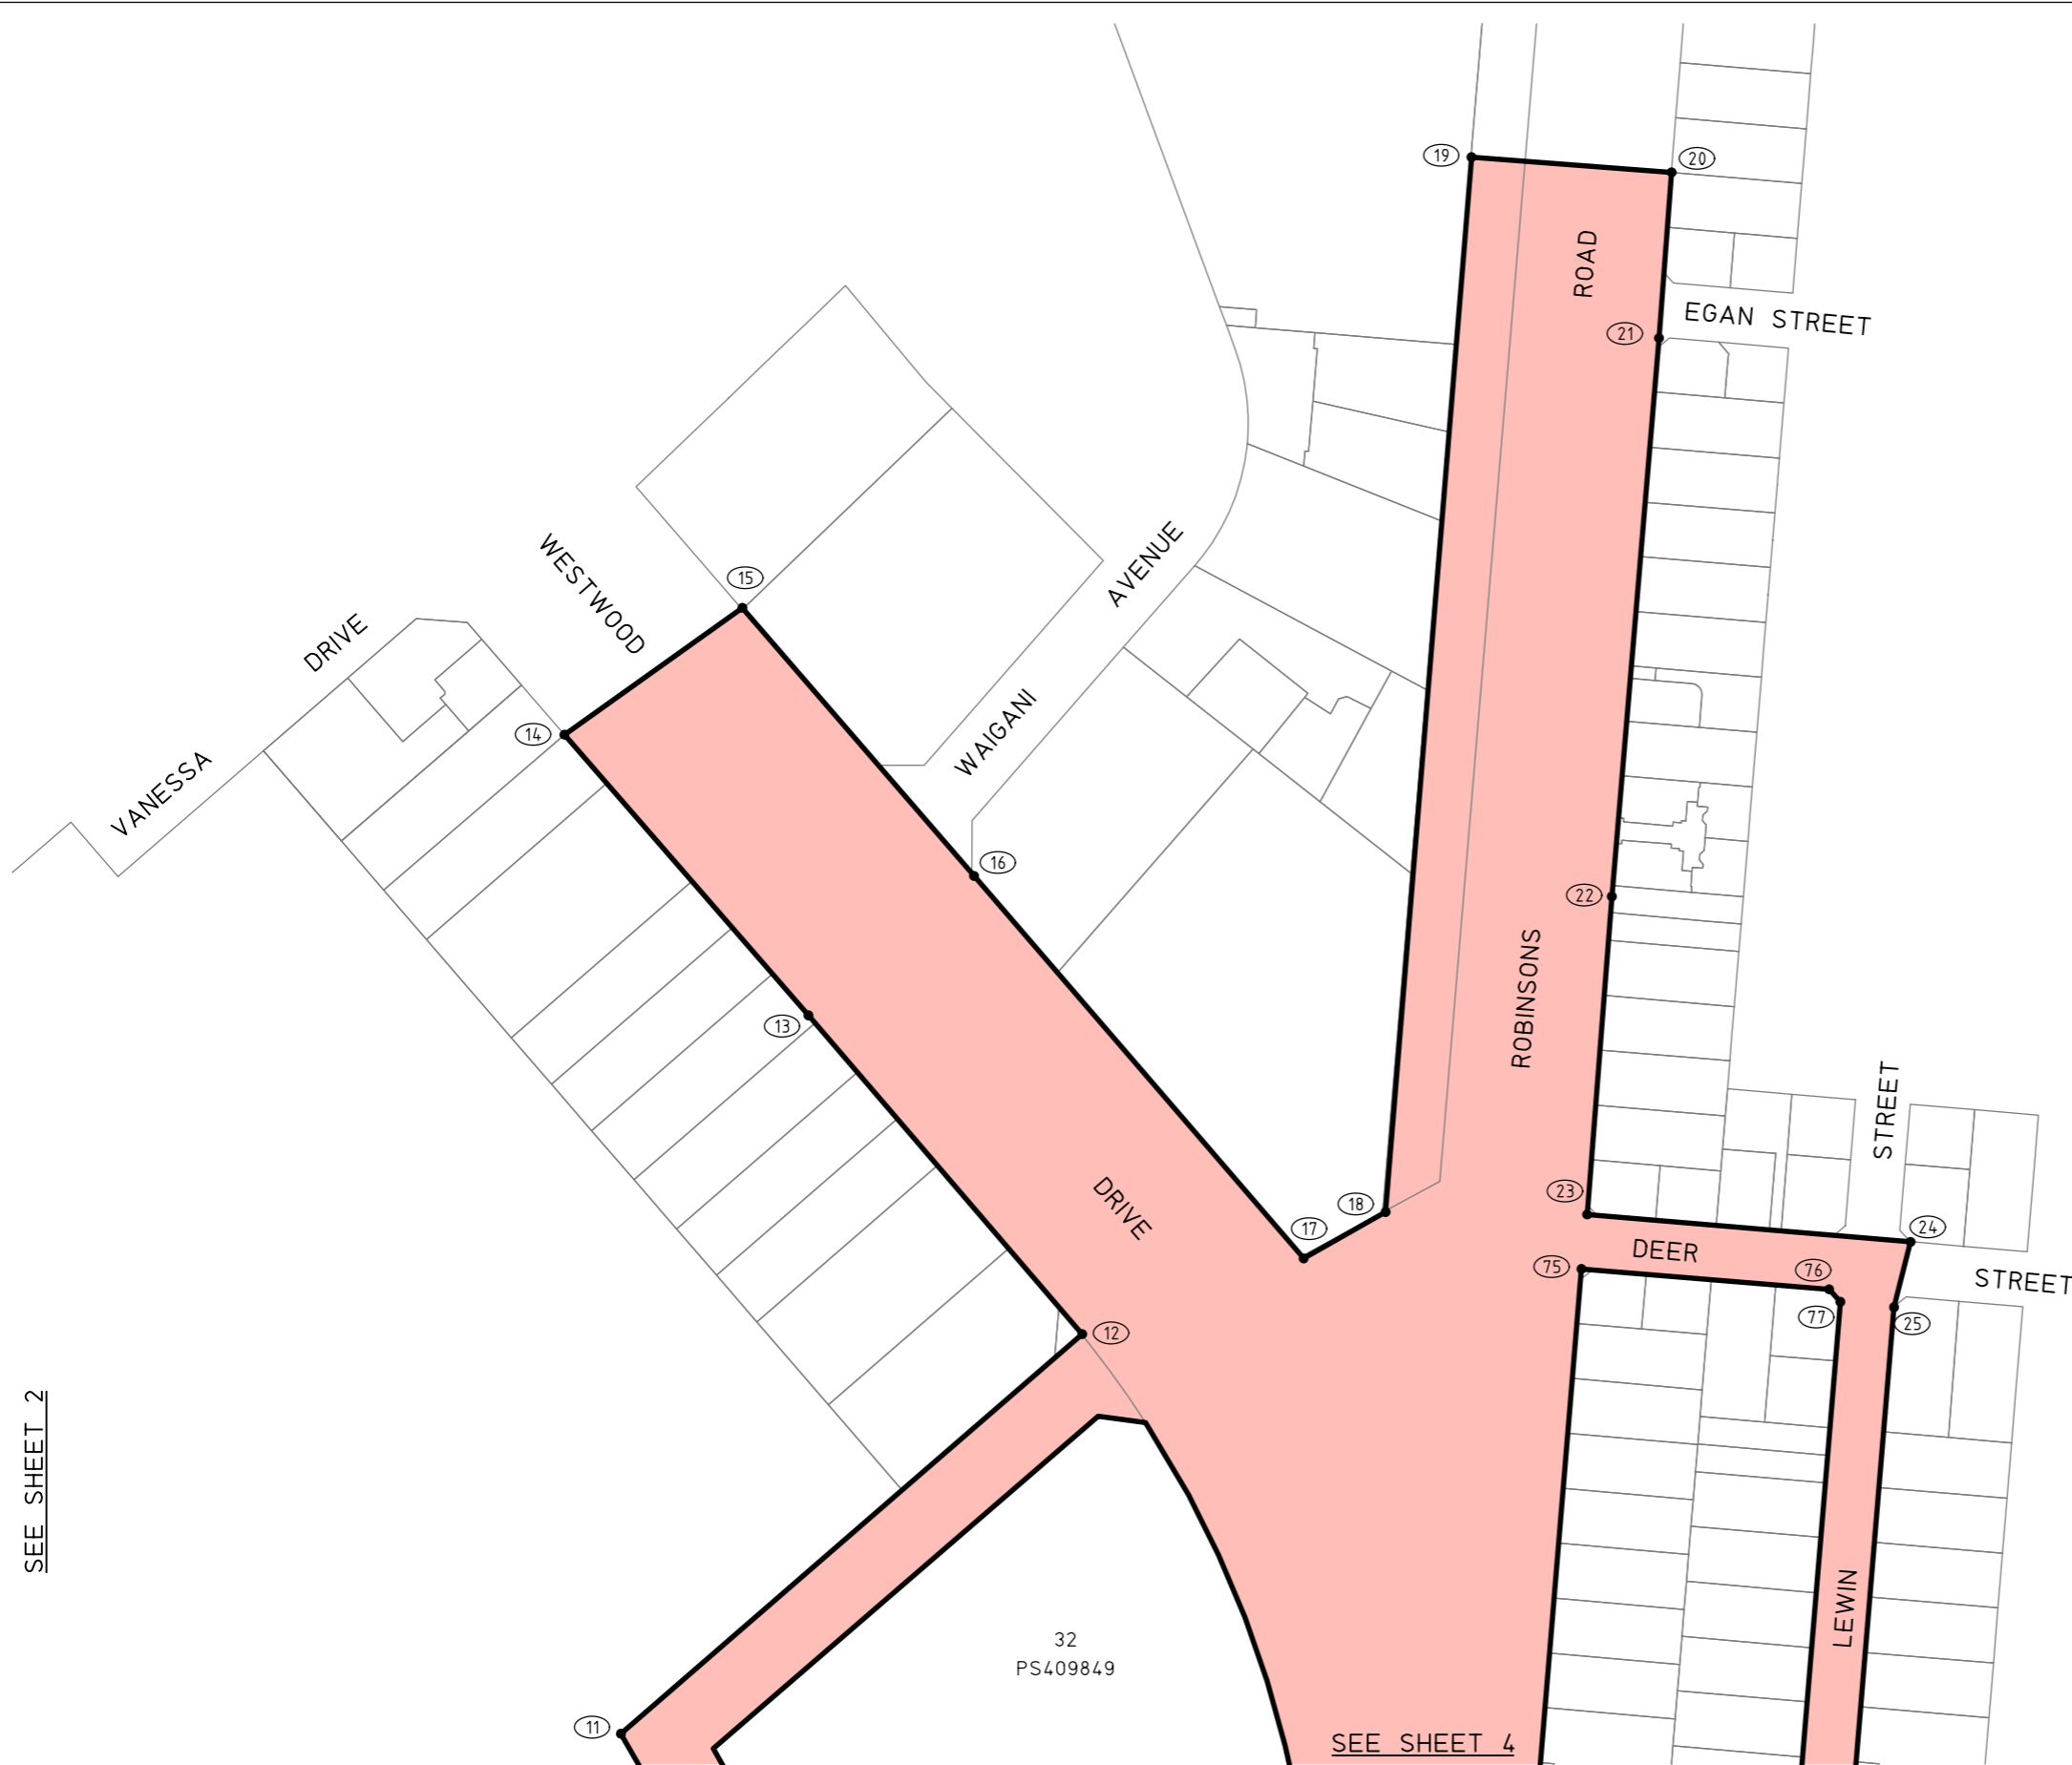


SEE SHEET 2


SEE SHEET 4


POINTS SHOWN THUS  ARE COORDINATED.
 SEE SHEET 6 FOR SCHEDULE OF COORDINATES.


LINES SHOWN THUS  ARE THE VICMAP PARCELS WHICH ARE THE APPROXIMATE LOCATION ONLY OF TITLE BOUNDARIES.

LEGEND
 PROJECT AREA

ROBINSONS ROAD PROJECT AREA

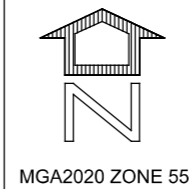

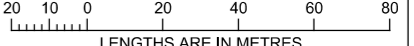LEVEL CROSSING REMOVAL PROJECT		
		SCALE 1:2000
ORIGINAL SHEET SIZE: A3	SHEET 3 of 6	LEGL./20-044

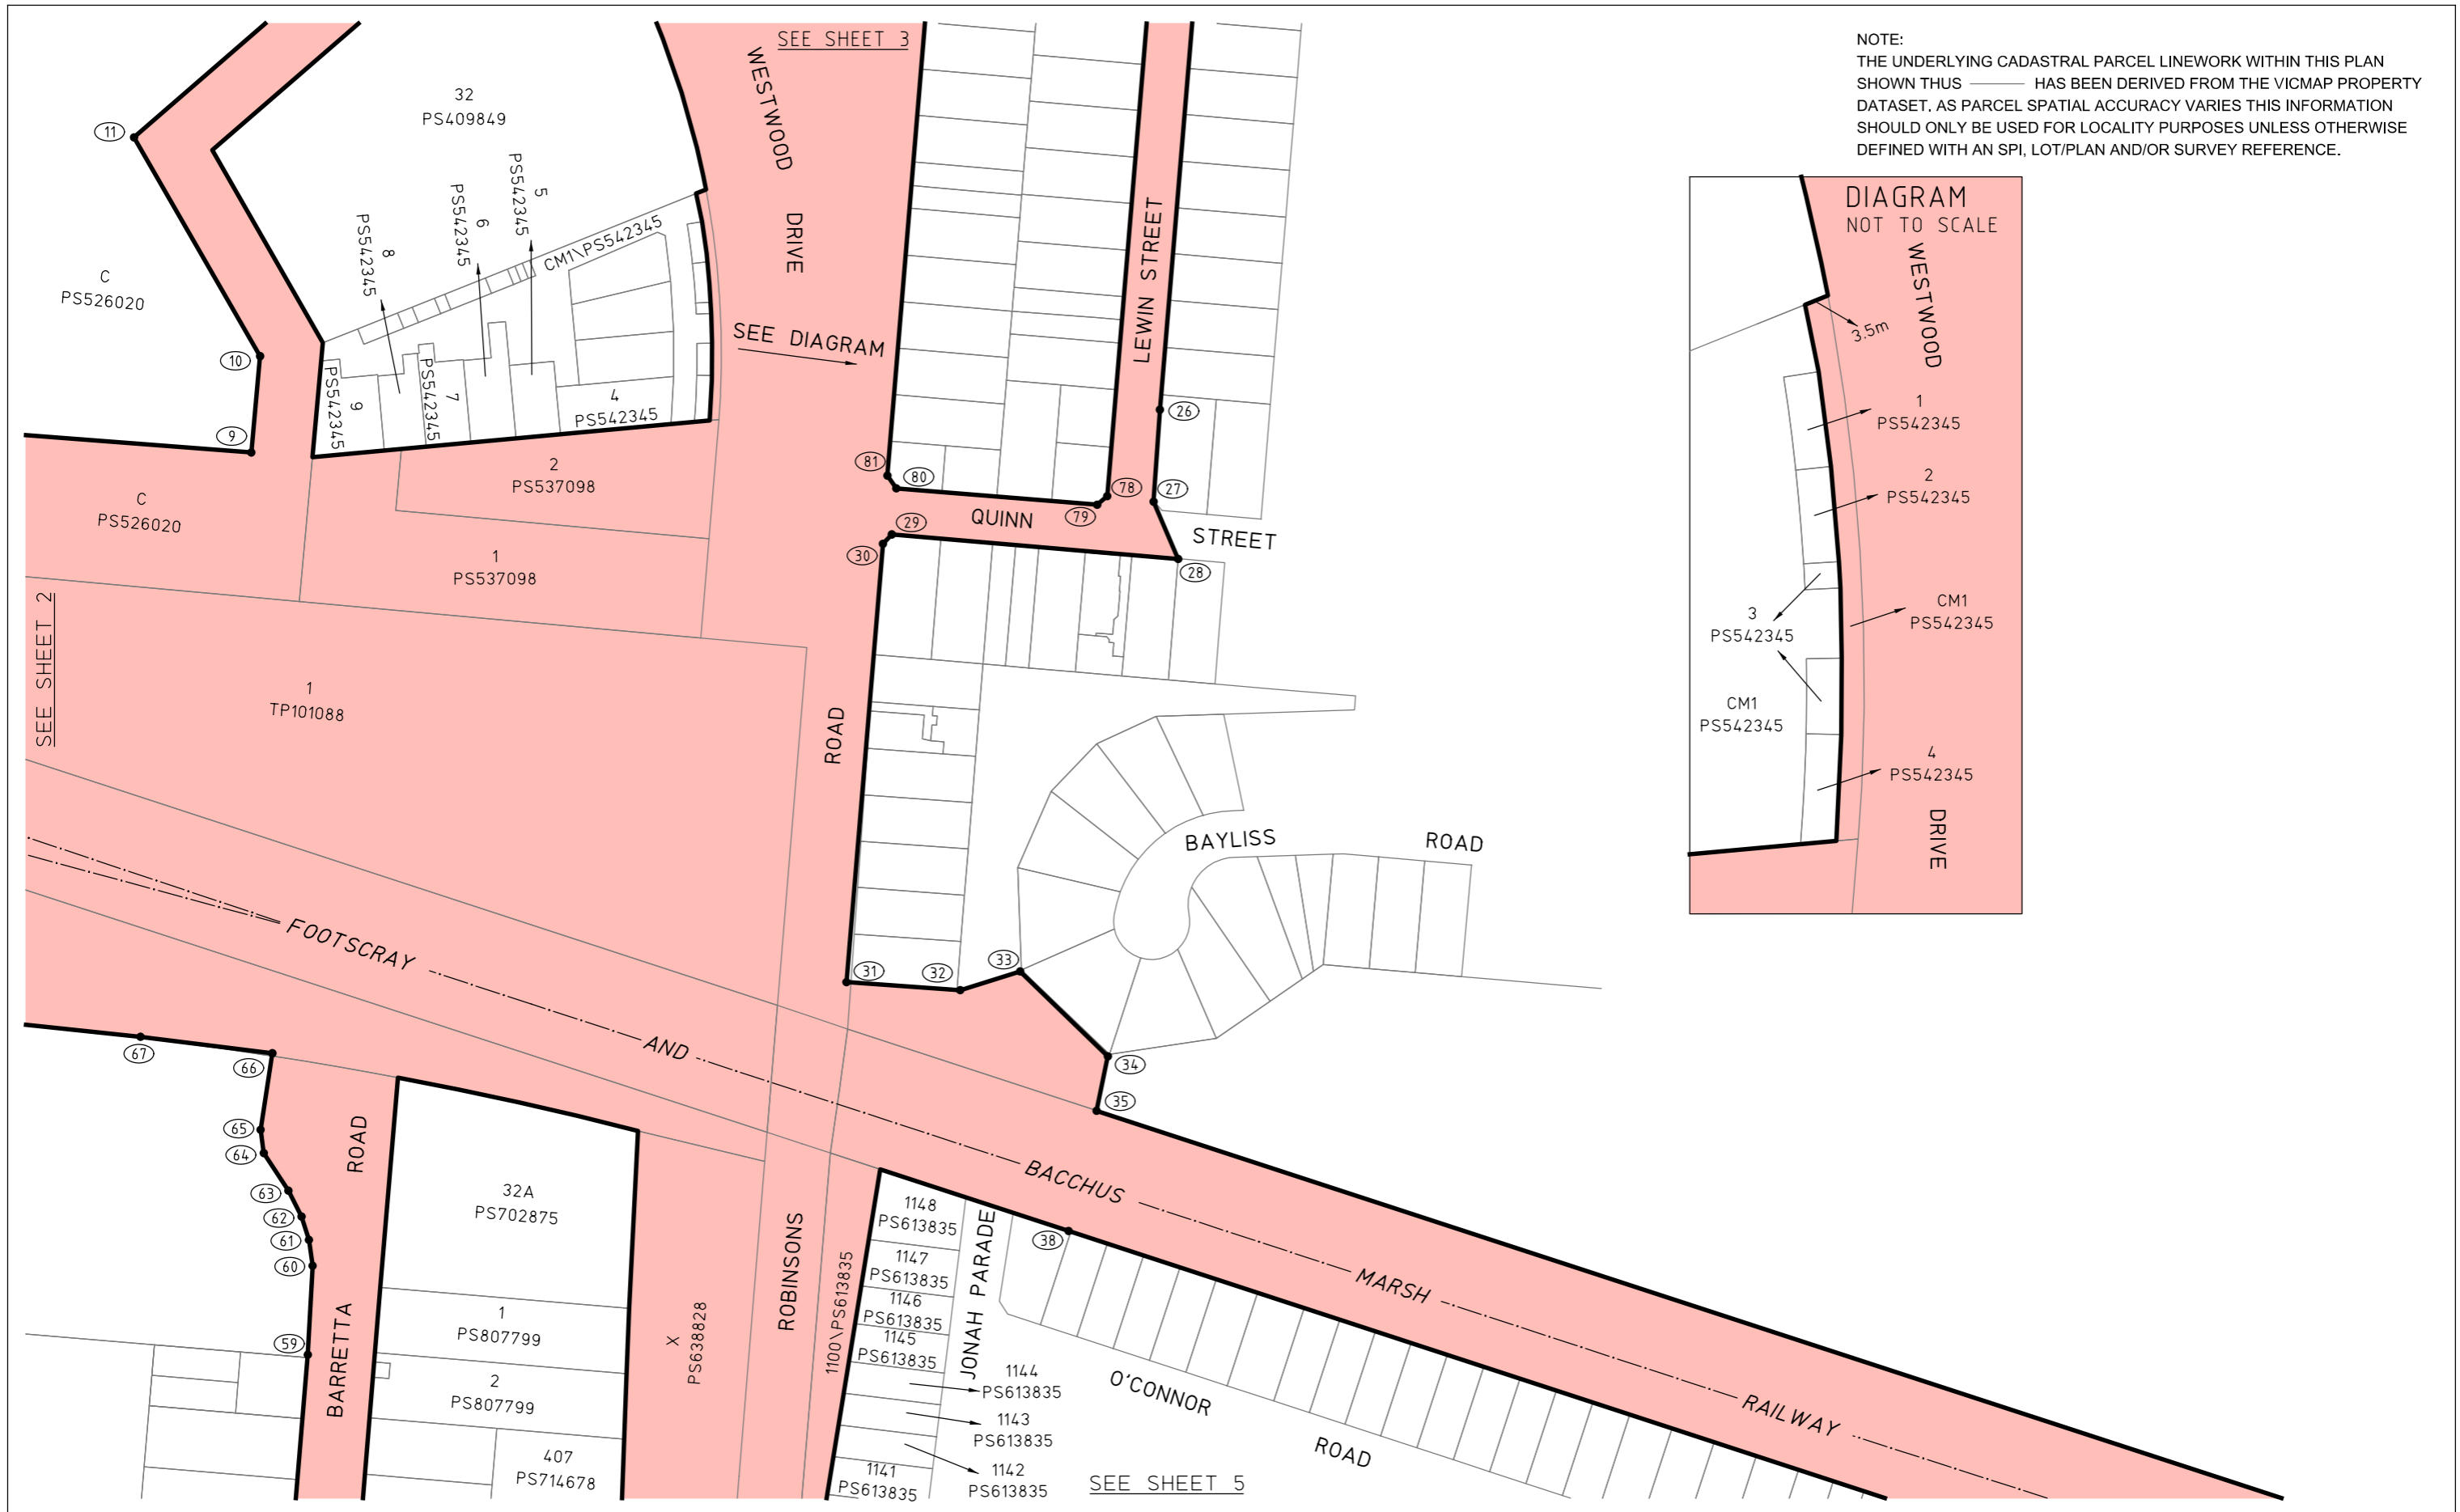

POINTS SHOWN THUS ● (1) ARE COORDINATED.
 SEE SHEET 6 FOR SCHEDULE OF COORDINATES.

LINES SHOWN THUS ——— ARE THE VICMAP PARCELS WHICH ARE THE APPROXIMATE LOCATION ONLY OF TITLE BOUNDARIES.

LEGEND

 PROJECT AREA

ROBINSONS ROAD PROJECT AREA





LEVEL CROSSING REMOVAL PROJECT



20 10 0 20 40 60 80
 LENGTHS ARE IN METRES


SCALE 1:2000

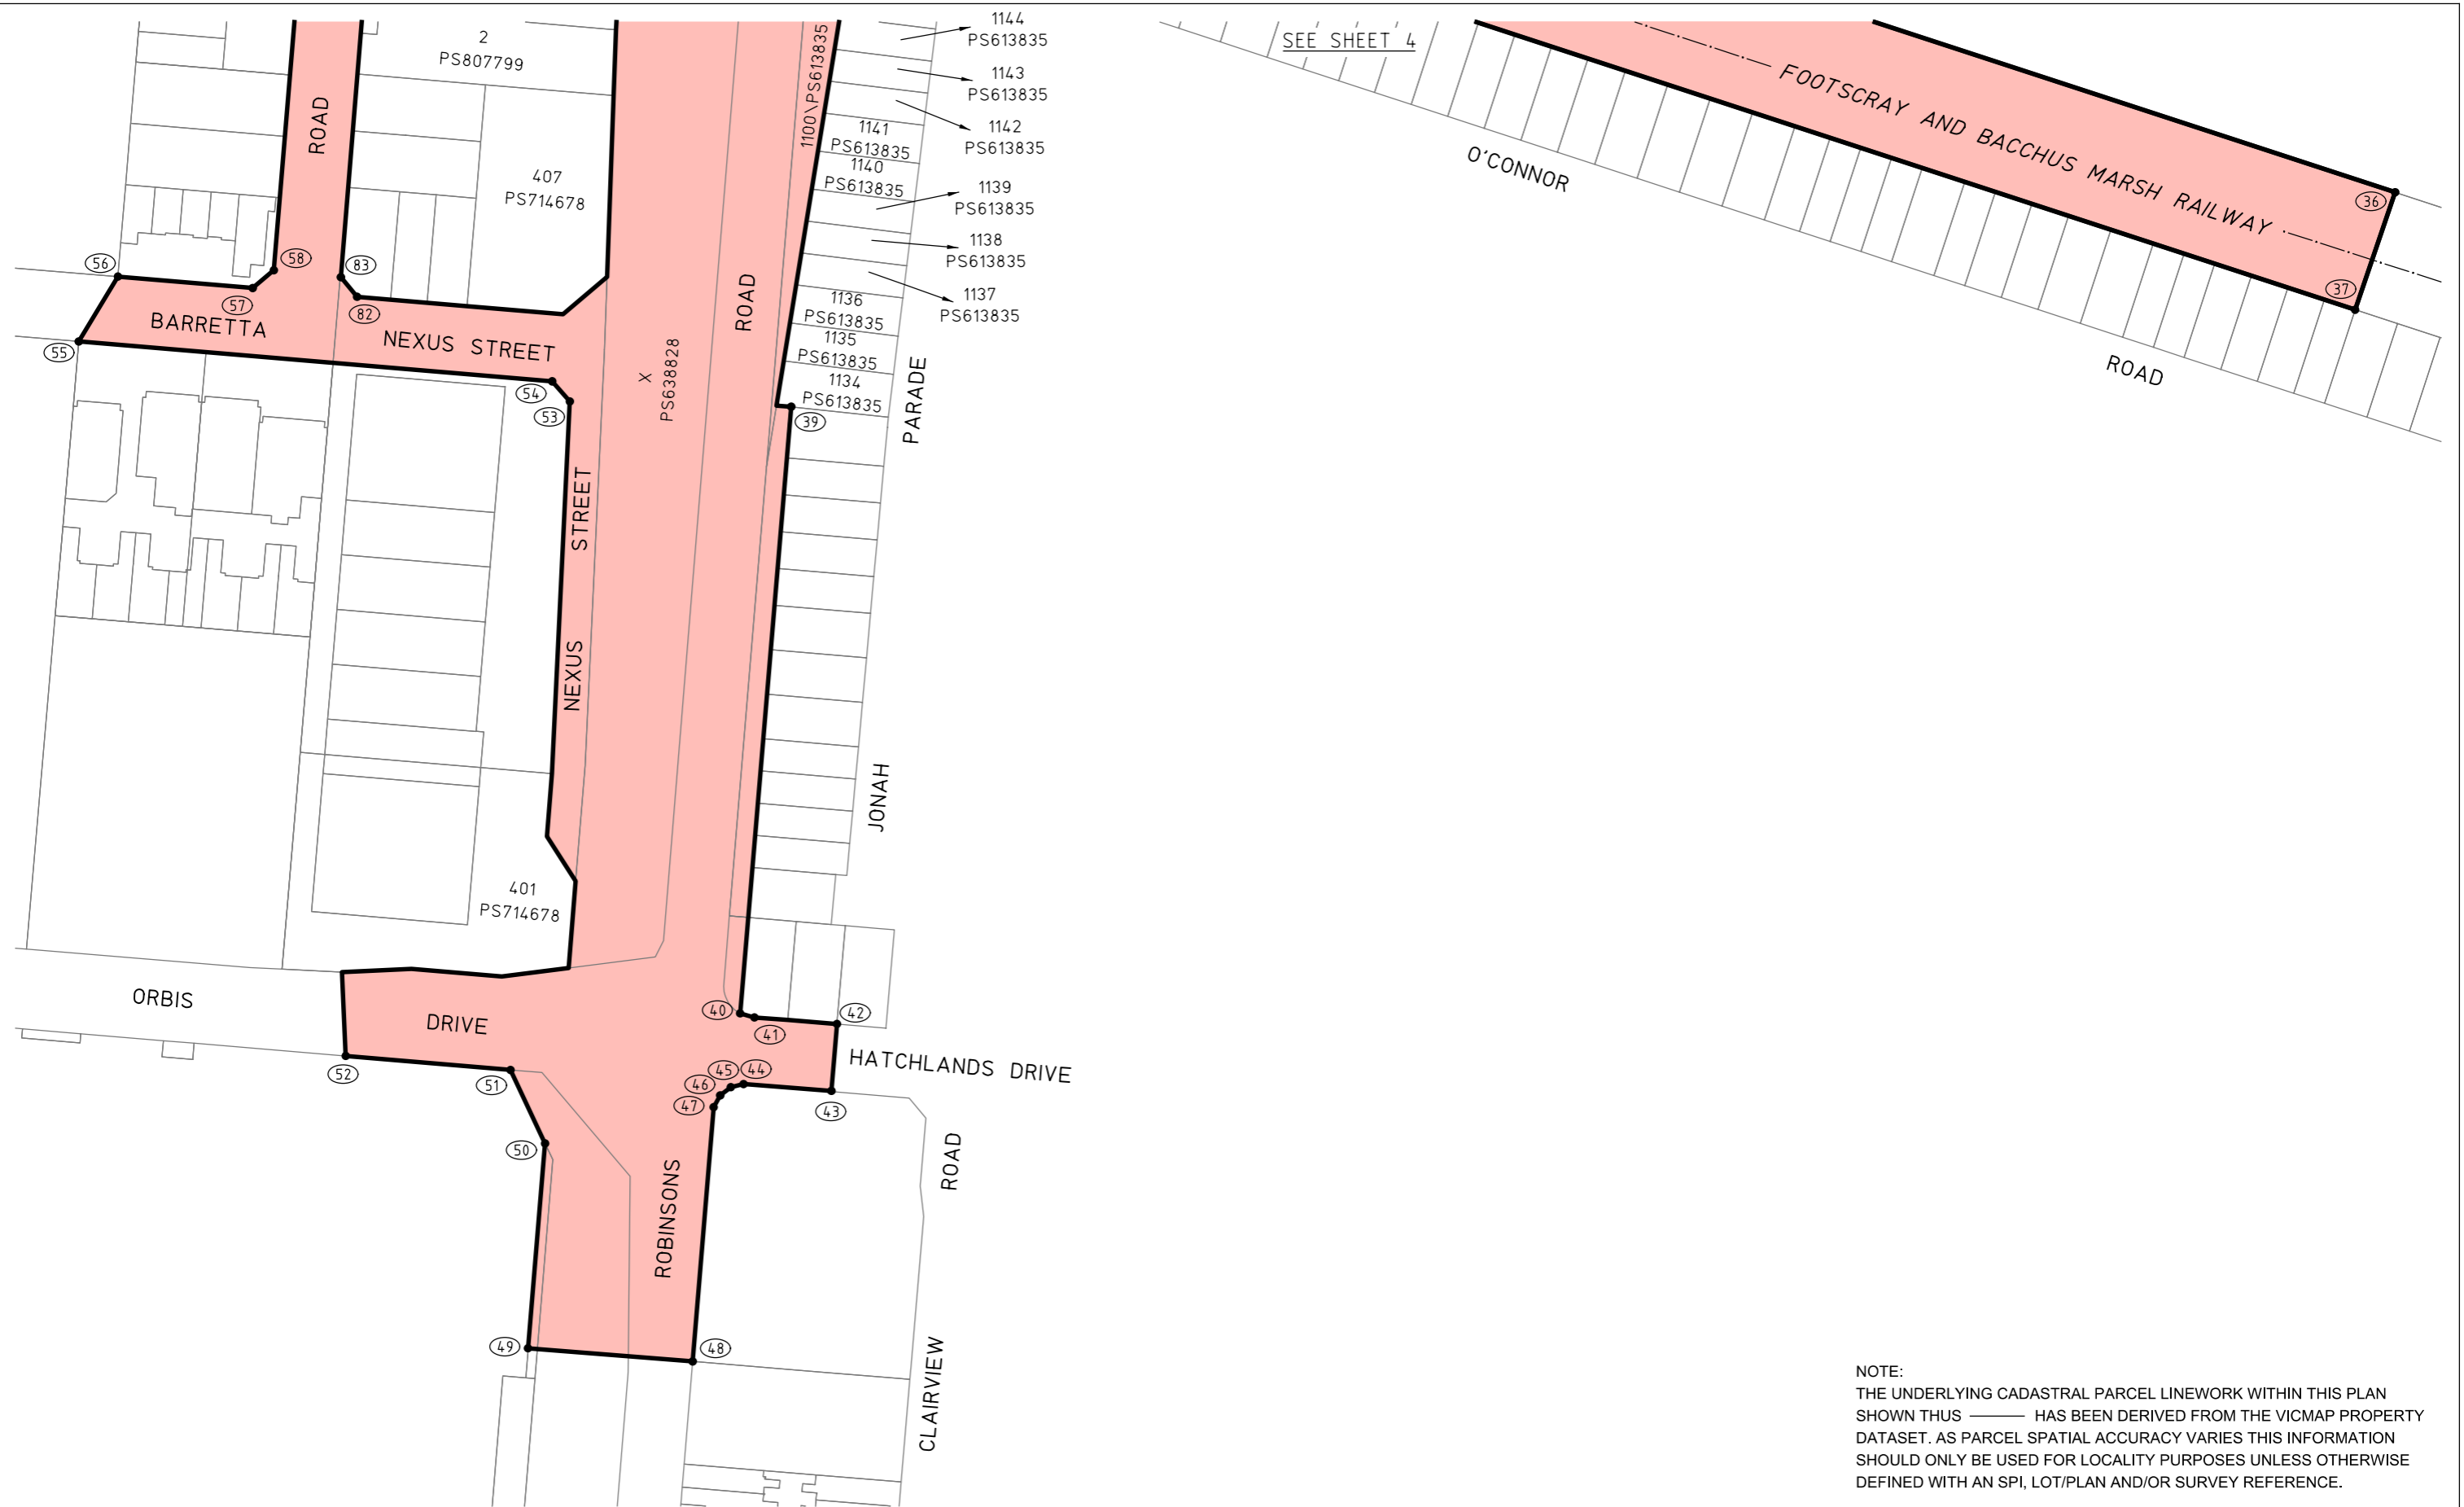ORIGINAL SHEET SIZE: A3	SHEET 4 of 6	LEGL./20-044
-------------------------	--------------	--------------




NOTE:
 THE UNDERLYING CADASTRAL PARCEL LINEWORK WITHIN THIS PLAN SHOWN THUS  HAS BEEN DERIVED FROM THE VICMAP PROPERTY DATASET. AS PARCEL SPATIAL ACCURACY VARIES THIS INFORMATION SHOULD ONLY BE USED FOR LOCALITY PURPOSES UNLESS OTHERWISE DEFINED WITH AN SPI, LOT/PLAN AND/OR SURVEY REFERENCE.

POINTS SHOWN THUS   ARE COORDINATED.
 SEE SHEET 6 FOR SCHEDULE OF COORDINATES.


LINES SHOWN THUS  ARE THE VICMAP PARCELS WHICH ARE THE APPROXIMATE LOCATION ONLY OF TITLE BOUNDARIES.

LEGEND

 PROJECT AREA

ROBINSONS ROAD PROJECT AREA

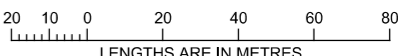

LEVEL CROSSING REMOVAL PROJECT		
 <p>LENGTHS ARE IN METRES</p>		SCALE 1:2000
ORIGINAL SHEET SIZE: A3	SHEET 5 of 6	LEGL./20-044

MGA2020 ZONE 55 CO-ORDINATES (METRES)

COORDINATES ROUNDED TO THE NEAREST METRE. ADD 2 DECIMAL PLACES FOR FULL PRECISION

POINT	EAST	NORTH
1	301561	5817023
2	301518	5817223
3	301531	5817273
4	301509	5817281
5	301462	5817387
6	301497	5817403
7	301541	5817307
8	302006	5817200
9	302176	5817187
10	302179	5817219
11	302137	5817290
12	302265	5817401
13	302189	5817489
14	302122	5817567
15	302171	5817602
16	302235	5817528
17	302327	5817422
18	302349	5817435
19	302373	5817727
20	302428	5817723
21	302425	5817677
22	302412	5817522
23	302405	5817434
24	302495	5817427
25	302490	5817408
26	302473	5817201
27	302471	5817171
28	302479	5817152
29	302385	5817161
30	302382	5817157

POINT	EAST	NORTH
31	302370	5817014
32	302407	5817012
33	302427	5817018
34	302456	5816990
35	302452	5816972
36	302876	5816833
37	302863	5816795
38	302443	5816933
39	302355	5816764
40	302339	5816567
41	302343	5816565
42	302370	5816563
43	302368	5816541
44	302340	5816544
45	302336	5816543
46	302332	5816540
47	302330	5816536
48	302323	5816454
49	302270	5816458
50	302275	5816524
51	302264	5816548
52	302211	5816553
53	302283	5816765
54	302278	5816772
55	302124	5816785
56	302137	5816806
57	302180	5816802
58	302187	5816808
59	302194	5816892
60	302196	5816921

POINT	EAST	NORTH
61	302195	5816930
62	302192	5816938
63	302188	5816946
64	302180	5816958
65	302179	5816966
66	302183	5816991
67	302140	5816996
68	302099	5817001
69	302044	5817004
70	301961	5817005
71	301900	5817002
72	301885	5817115
73	301662	5817188
74	301578	5817196
75	302404	5817419
76	302472	5817413
77	302475	5817410
78	302456	5817173
79	302452	5817170
80	302387	5817176
81	302384	5817180
82	302214	5816799
83	302209	5816806

**COORDINATE
SCHEDULE**

**ROBINSONS ROAD
PROJECT AREA**



LEVEL CROSSING REMOVAL PROJECT

ORIGINAL SHEET
SIZE: A3

SHEET
6 of 6

LEGL./20-044