



PLAN TO DESIGNATE THE PROJECT AREA PURSUANT TO SECTION 95(2) MAJOR TRANSPORT PROJECTS FACILITATION ACT 2009
 Lodged in the Central Plan Office
 Dated this *2nd* day of *March* 2020
Craig Leslie Sandy
 CRAIG LESLIE SANDY
 Surveyor-General

LEGEND

 PROJECT AREA

 PROJECT AREA BOUNDARY IN LEGL./19-253

MANCHESTER ROAD PROJECT AREA




LEVEL CROSSING REMOVAL PROJECT

100 50 0 100 200 300 400
 LENGTHS ARE IN METRES


SCALE 1:10000

ORIGINAL SHEET SIZE: A3 SHEET 1 of 14 LEGL./19-252

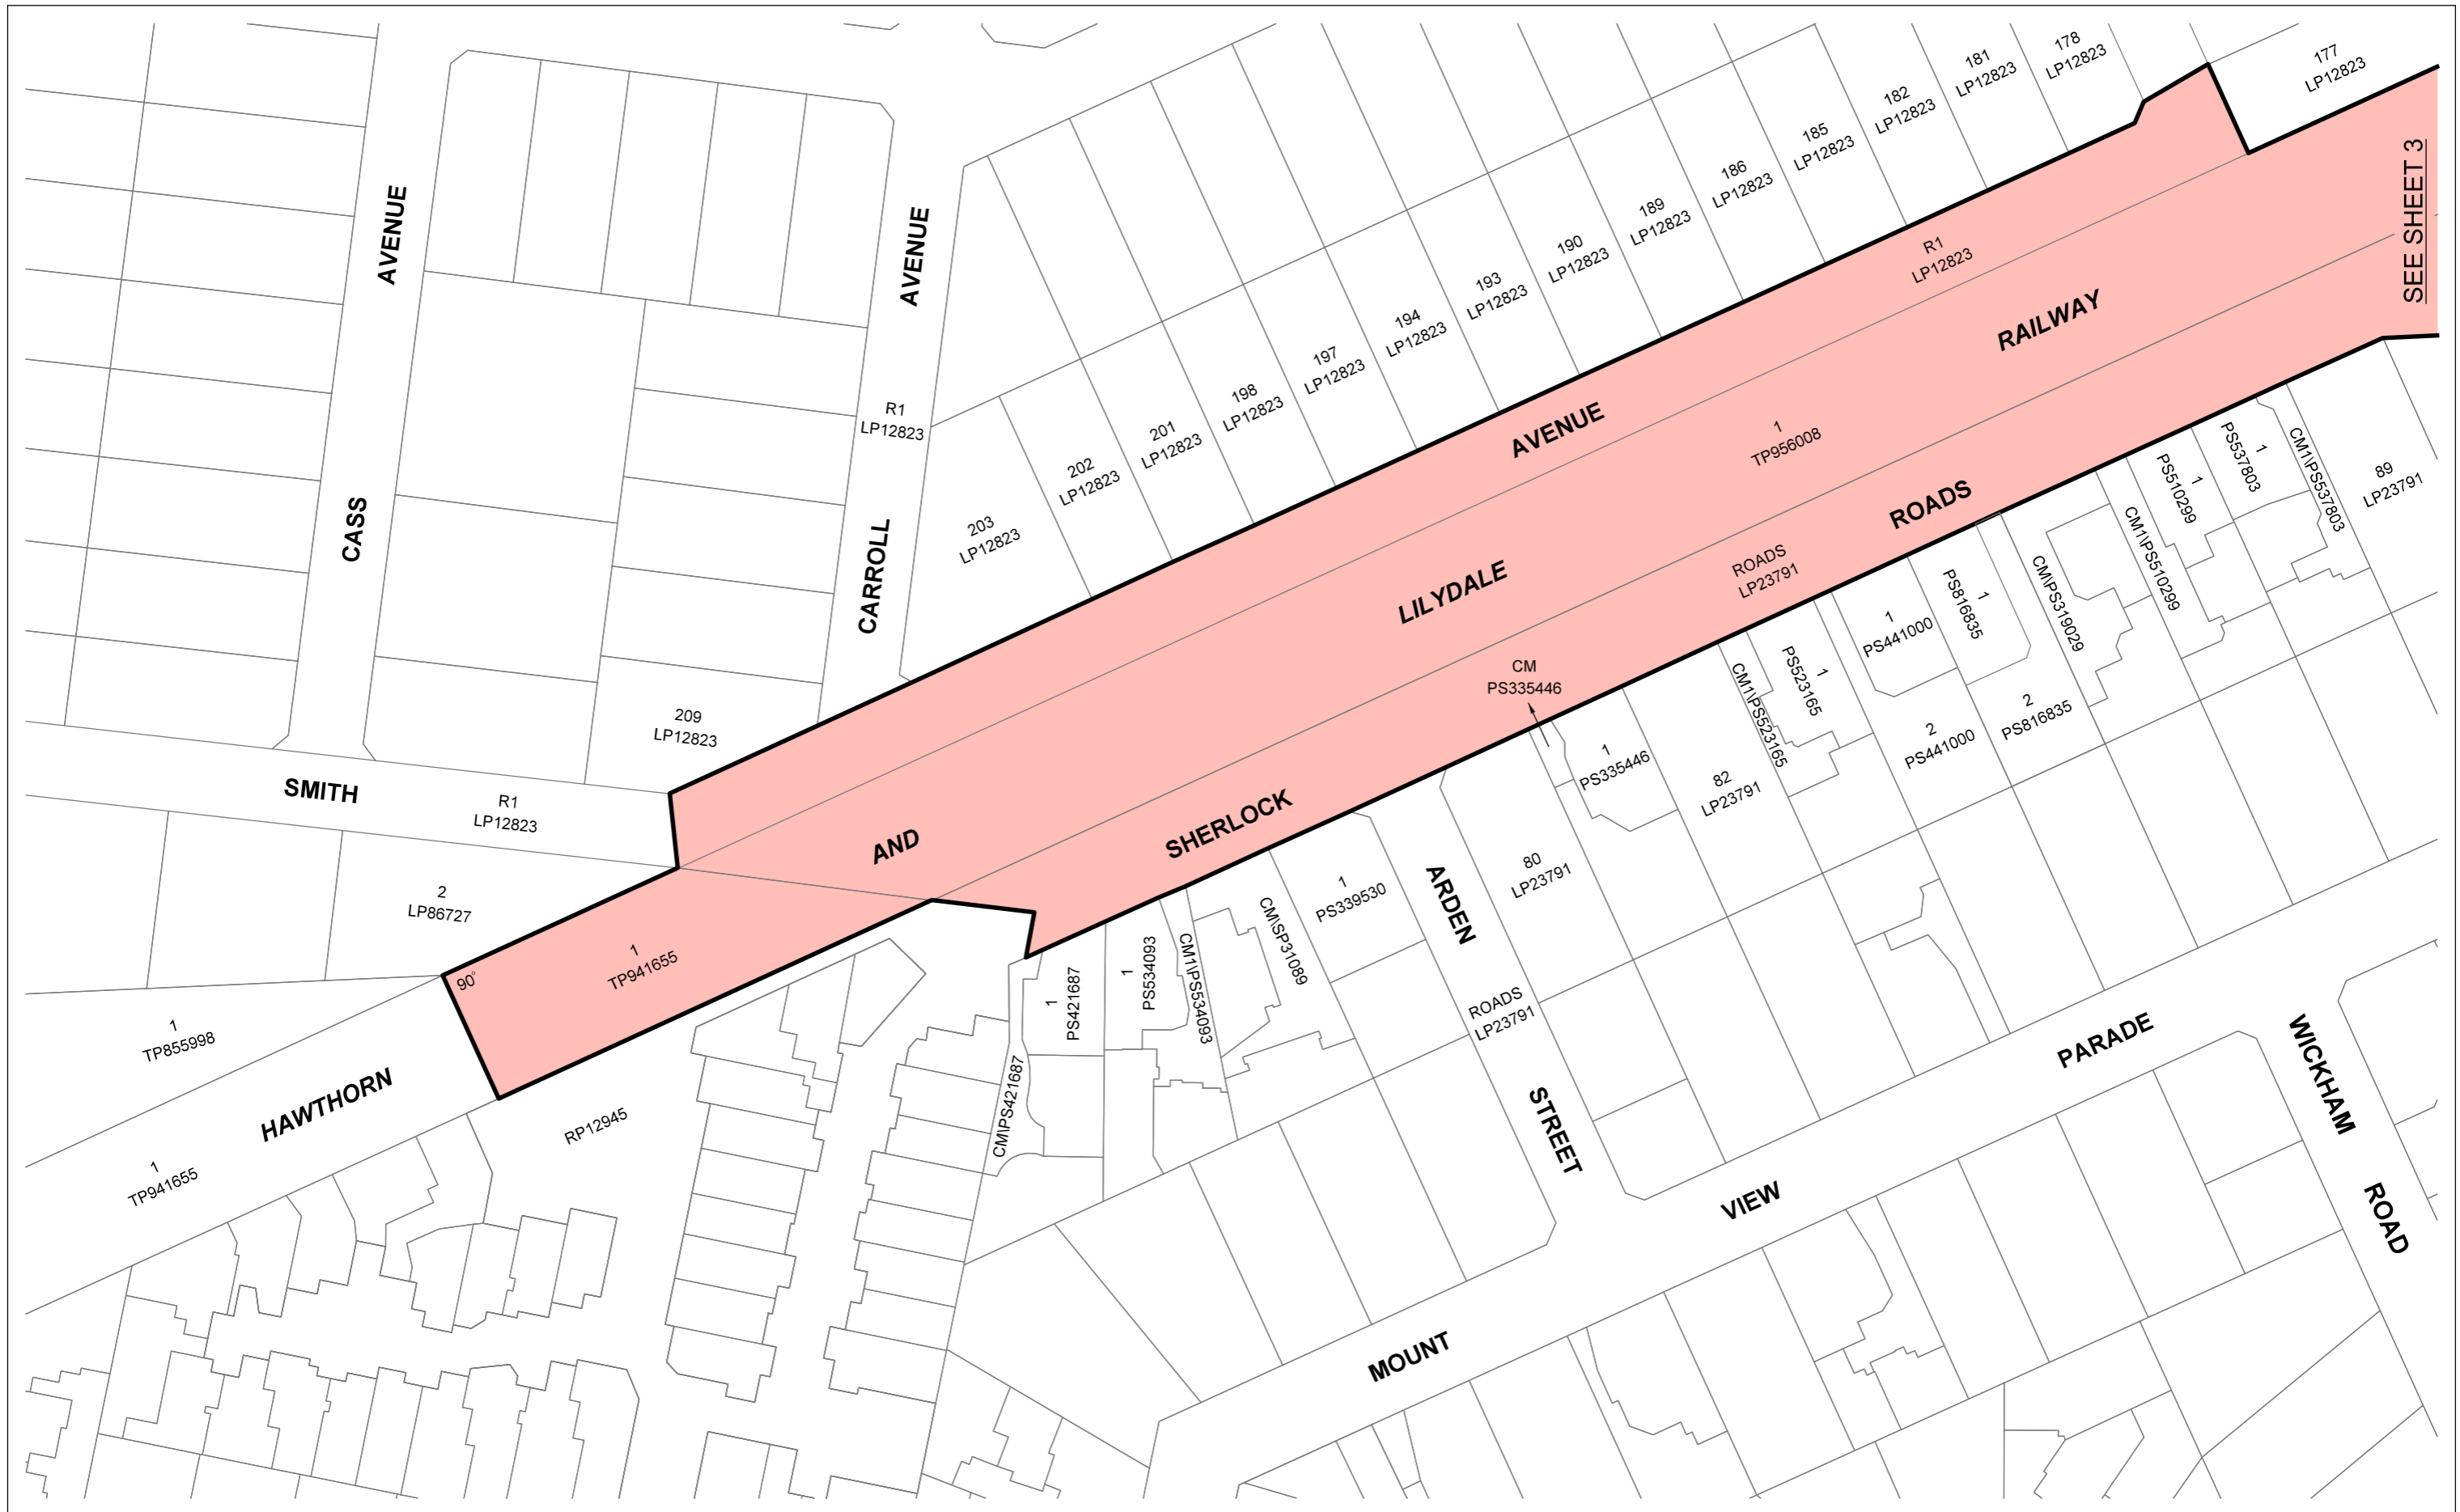

SEE SHEET 3

LEGEND

 PROJECT AREA

**MANCHESTER ROAD
PROJECT AREA**




MGA2020 ZONE 55

LEVEL CROSSING REMOVAL PROJECT

12.5 6.25 0 12.5 25 37.5 50
LENGTHS ARE IN METRES


SCALE 1:1250

ORIGINAL SHEET SIZE: A3	SHEET 2 of 14	LEGL./19-252
-------------------------	---------------	--------------

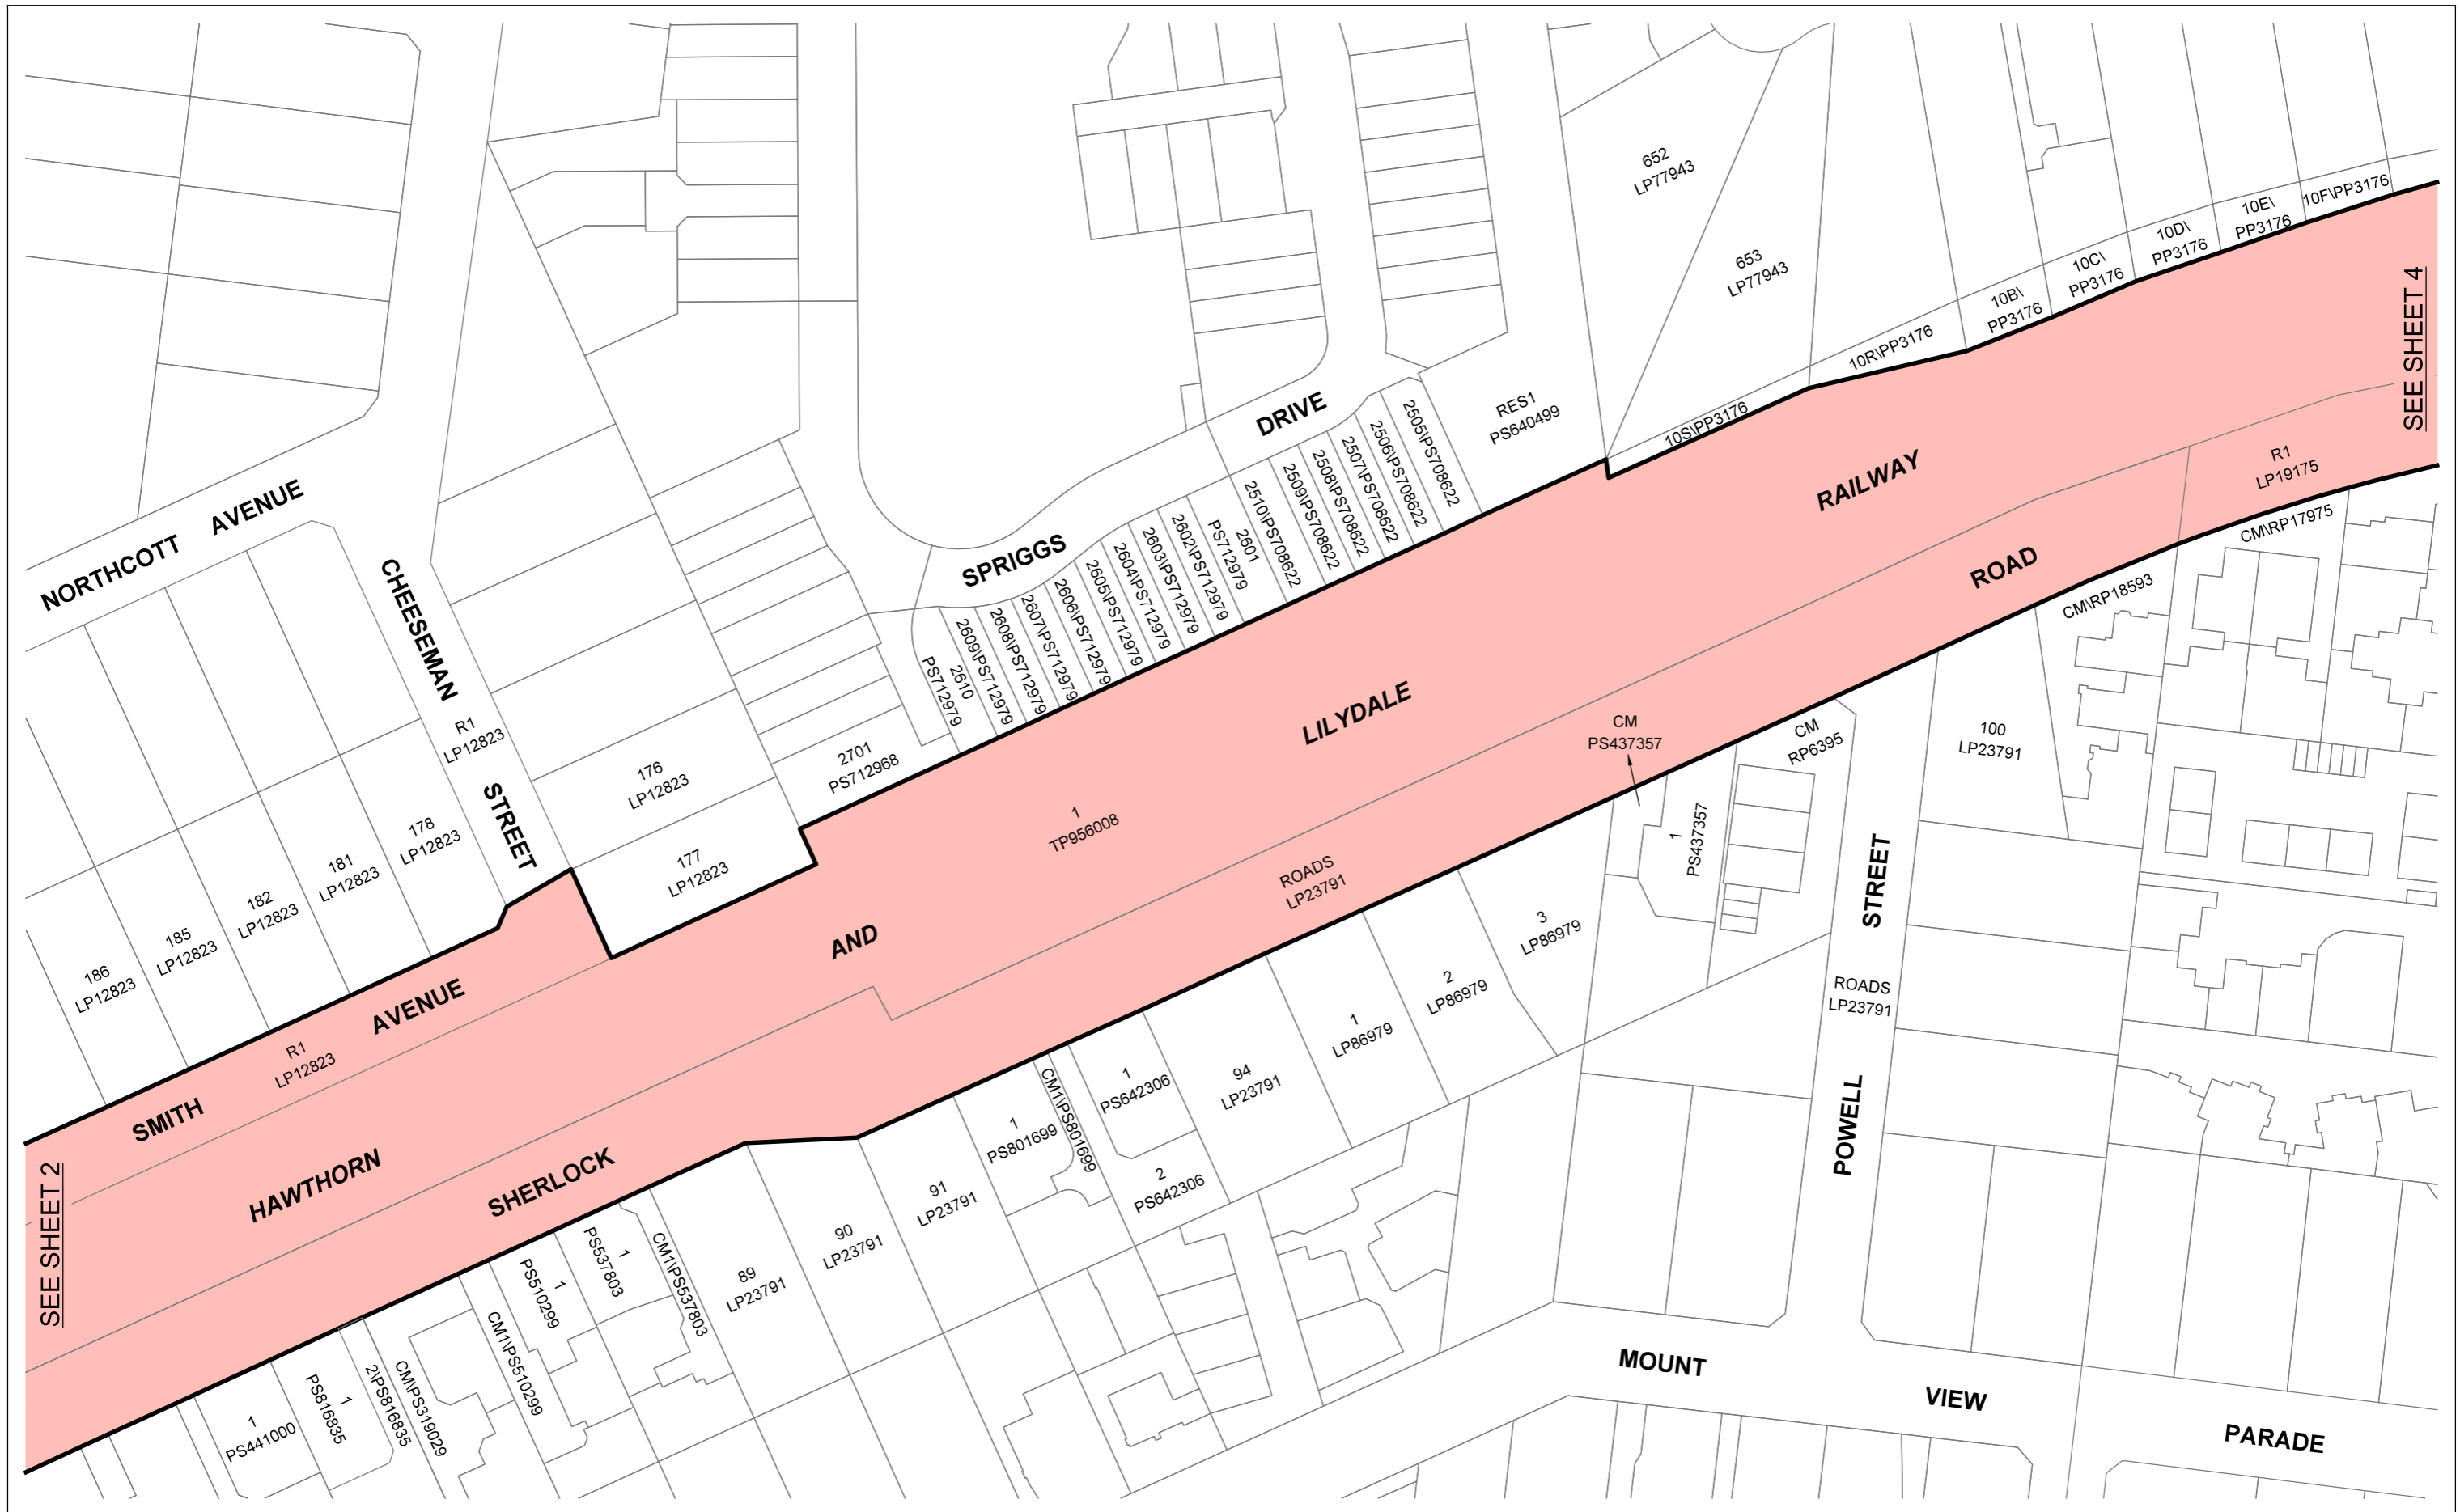


SEE SHEET 2

SEE SHEET 4


LEGEND
 PROJECT AREA

MANCHESTER ROAD PROJECT AREA

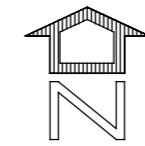


MGA2020 ZONE 55

LEVEL CROSSING REMOVAL PROJECT

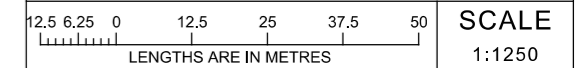

ORIGINAL SHEET SIZE: A3	SHEET 3 of 14	LEGL./19-252
----------------------------	------------------	--------------

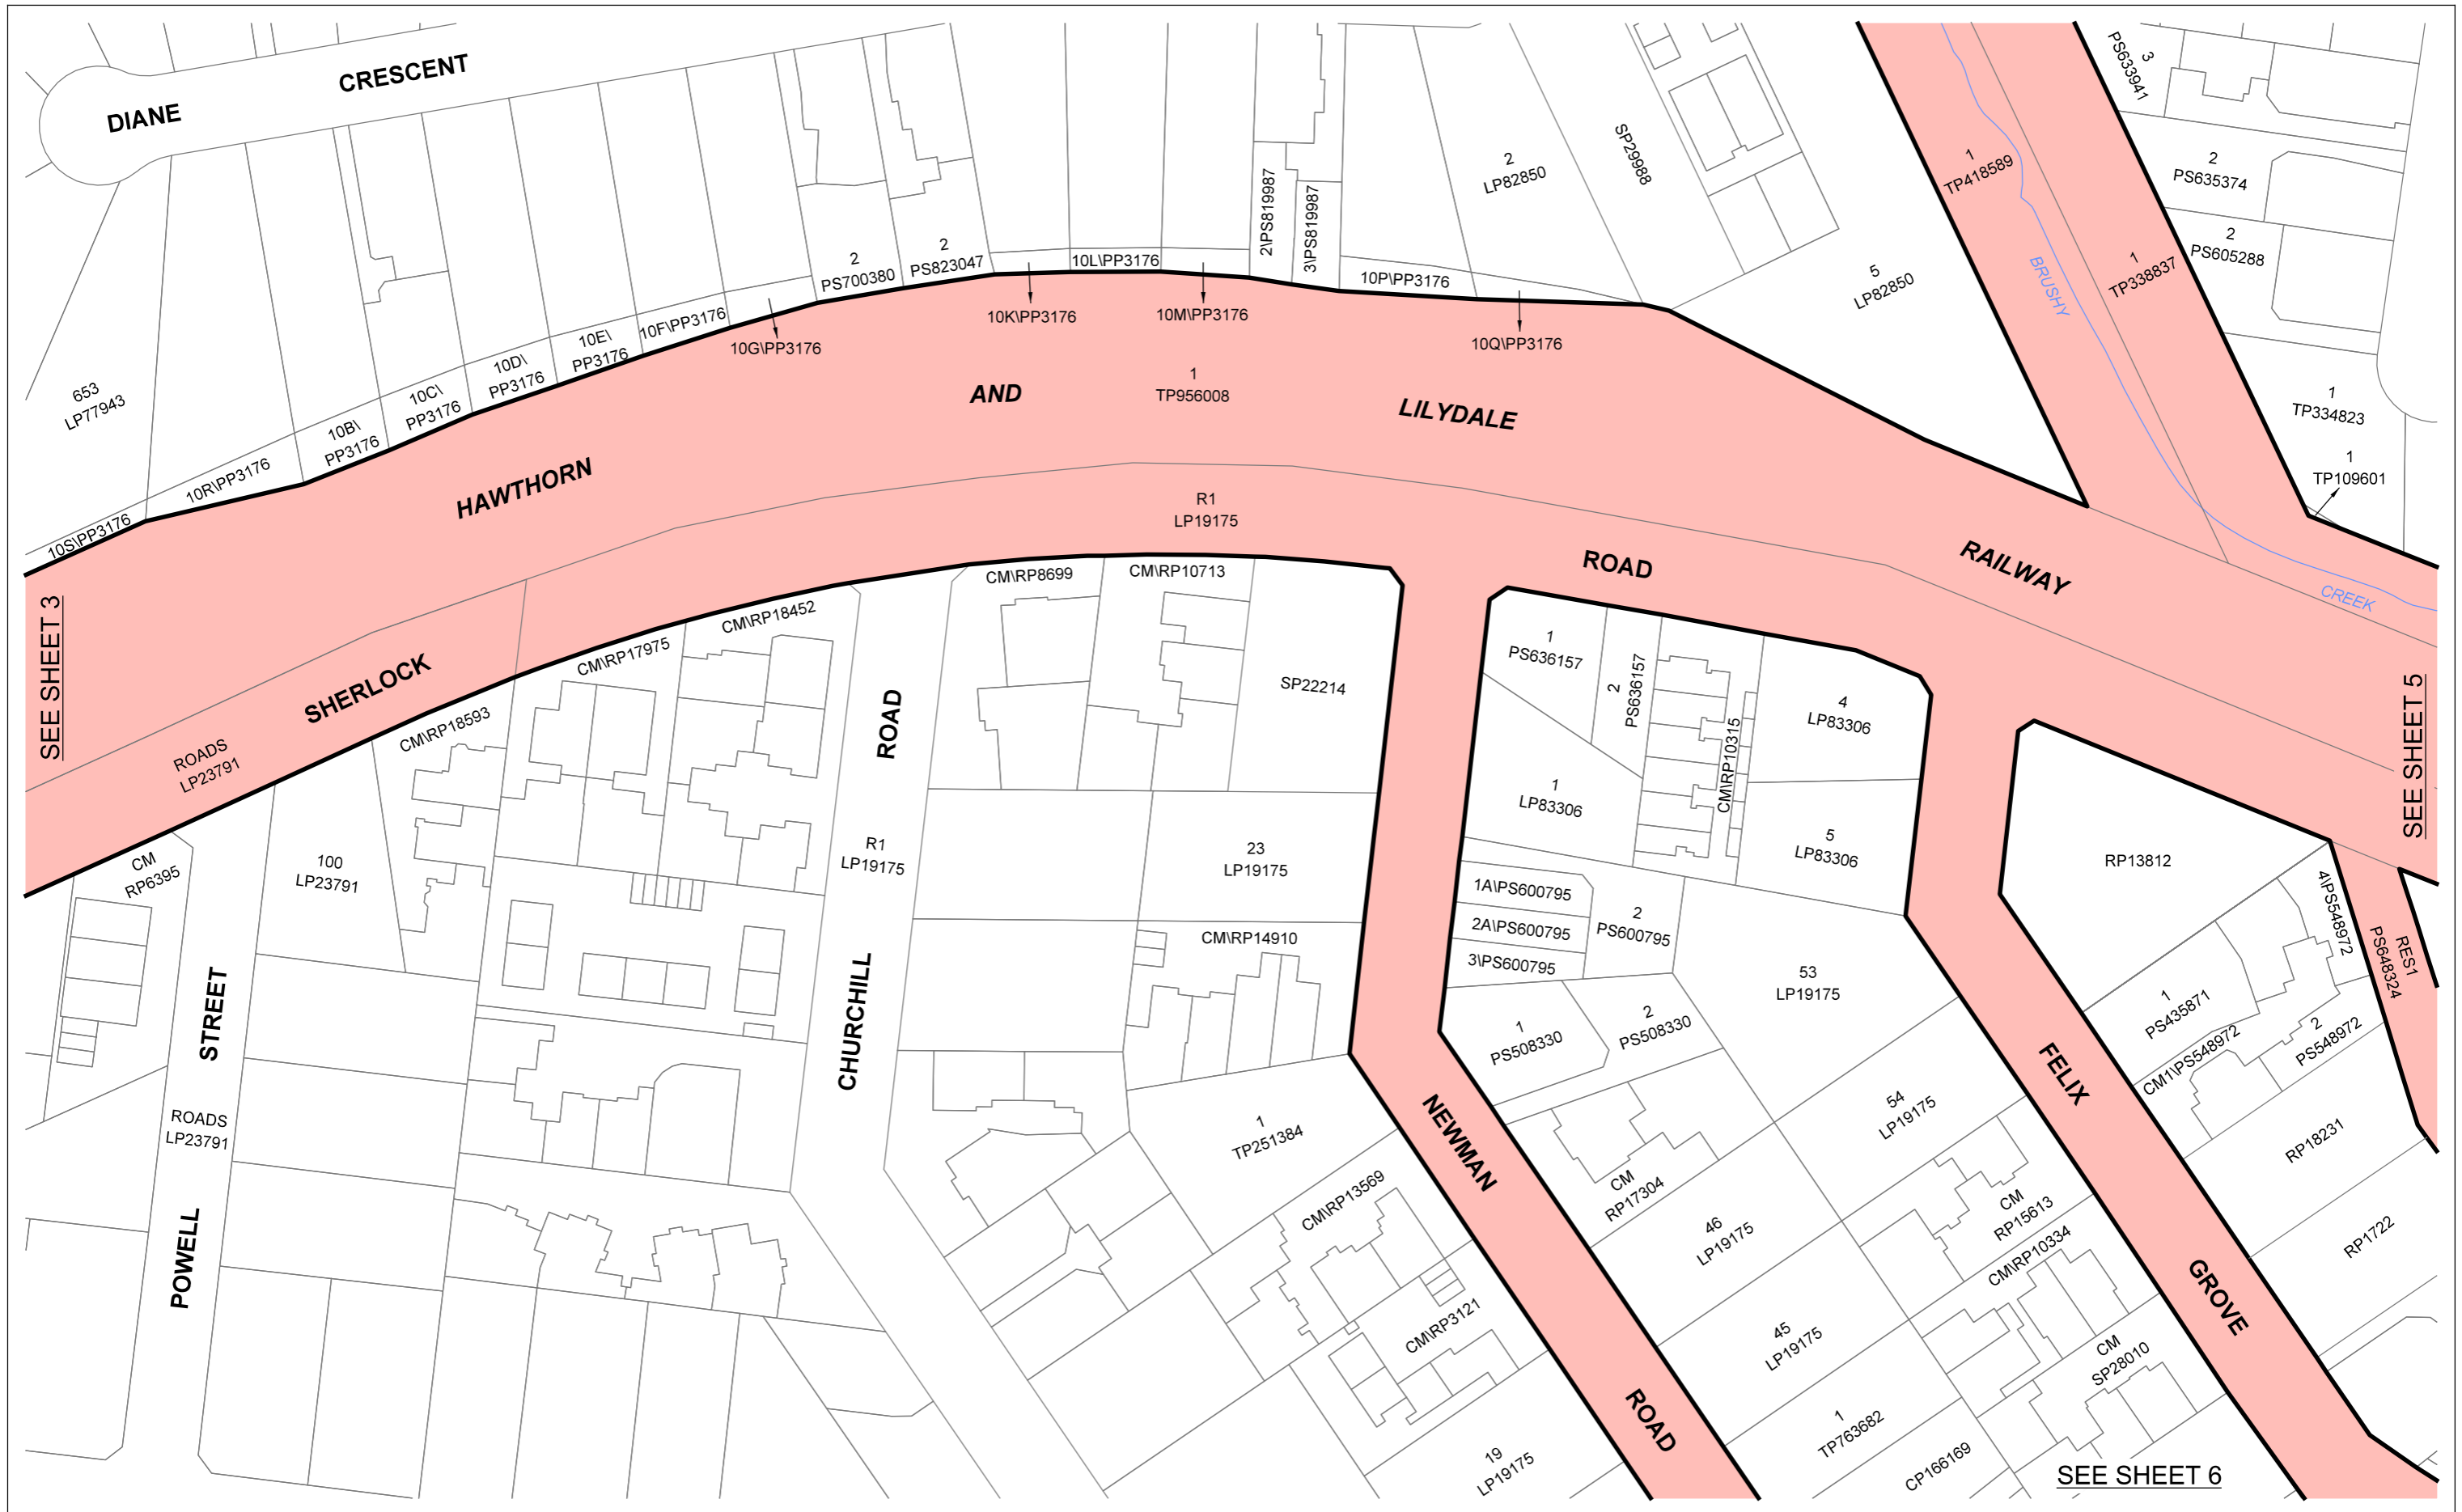

LEGEND

 PROJECT AREA

MANCHESTER ROAD PROJECT AREA



MGA2020 ZONE 55




LEVEL CROSSING REMOVAL PROJECT

LEVEL CROSSING REMOVAL PROJECT

12.5 6.25 0 12.5 25 37.5 50 SCALE 1:1250
LENGTHS ARE IN METRES

ORIGINAL SHEET SIZE: A3	SHEET 4 of 14	LEGL./19-252
-------------------------	---------------	--------------

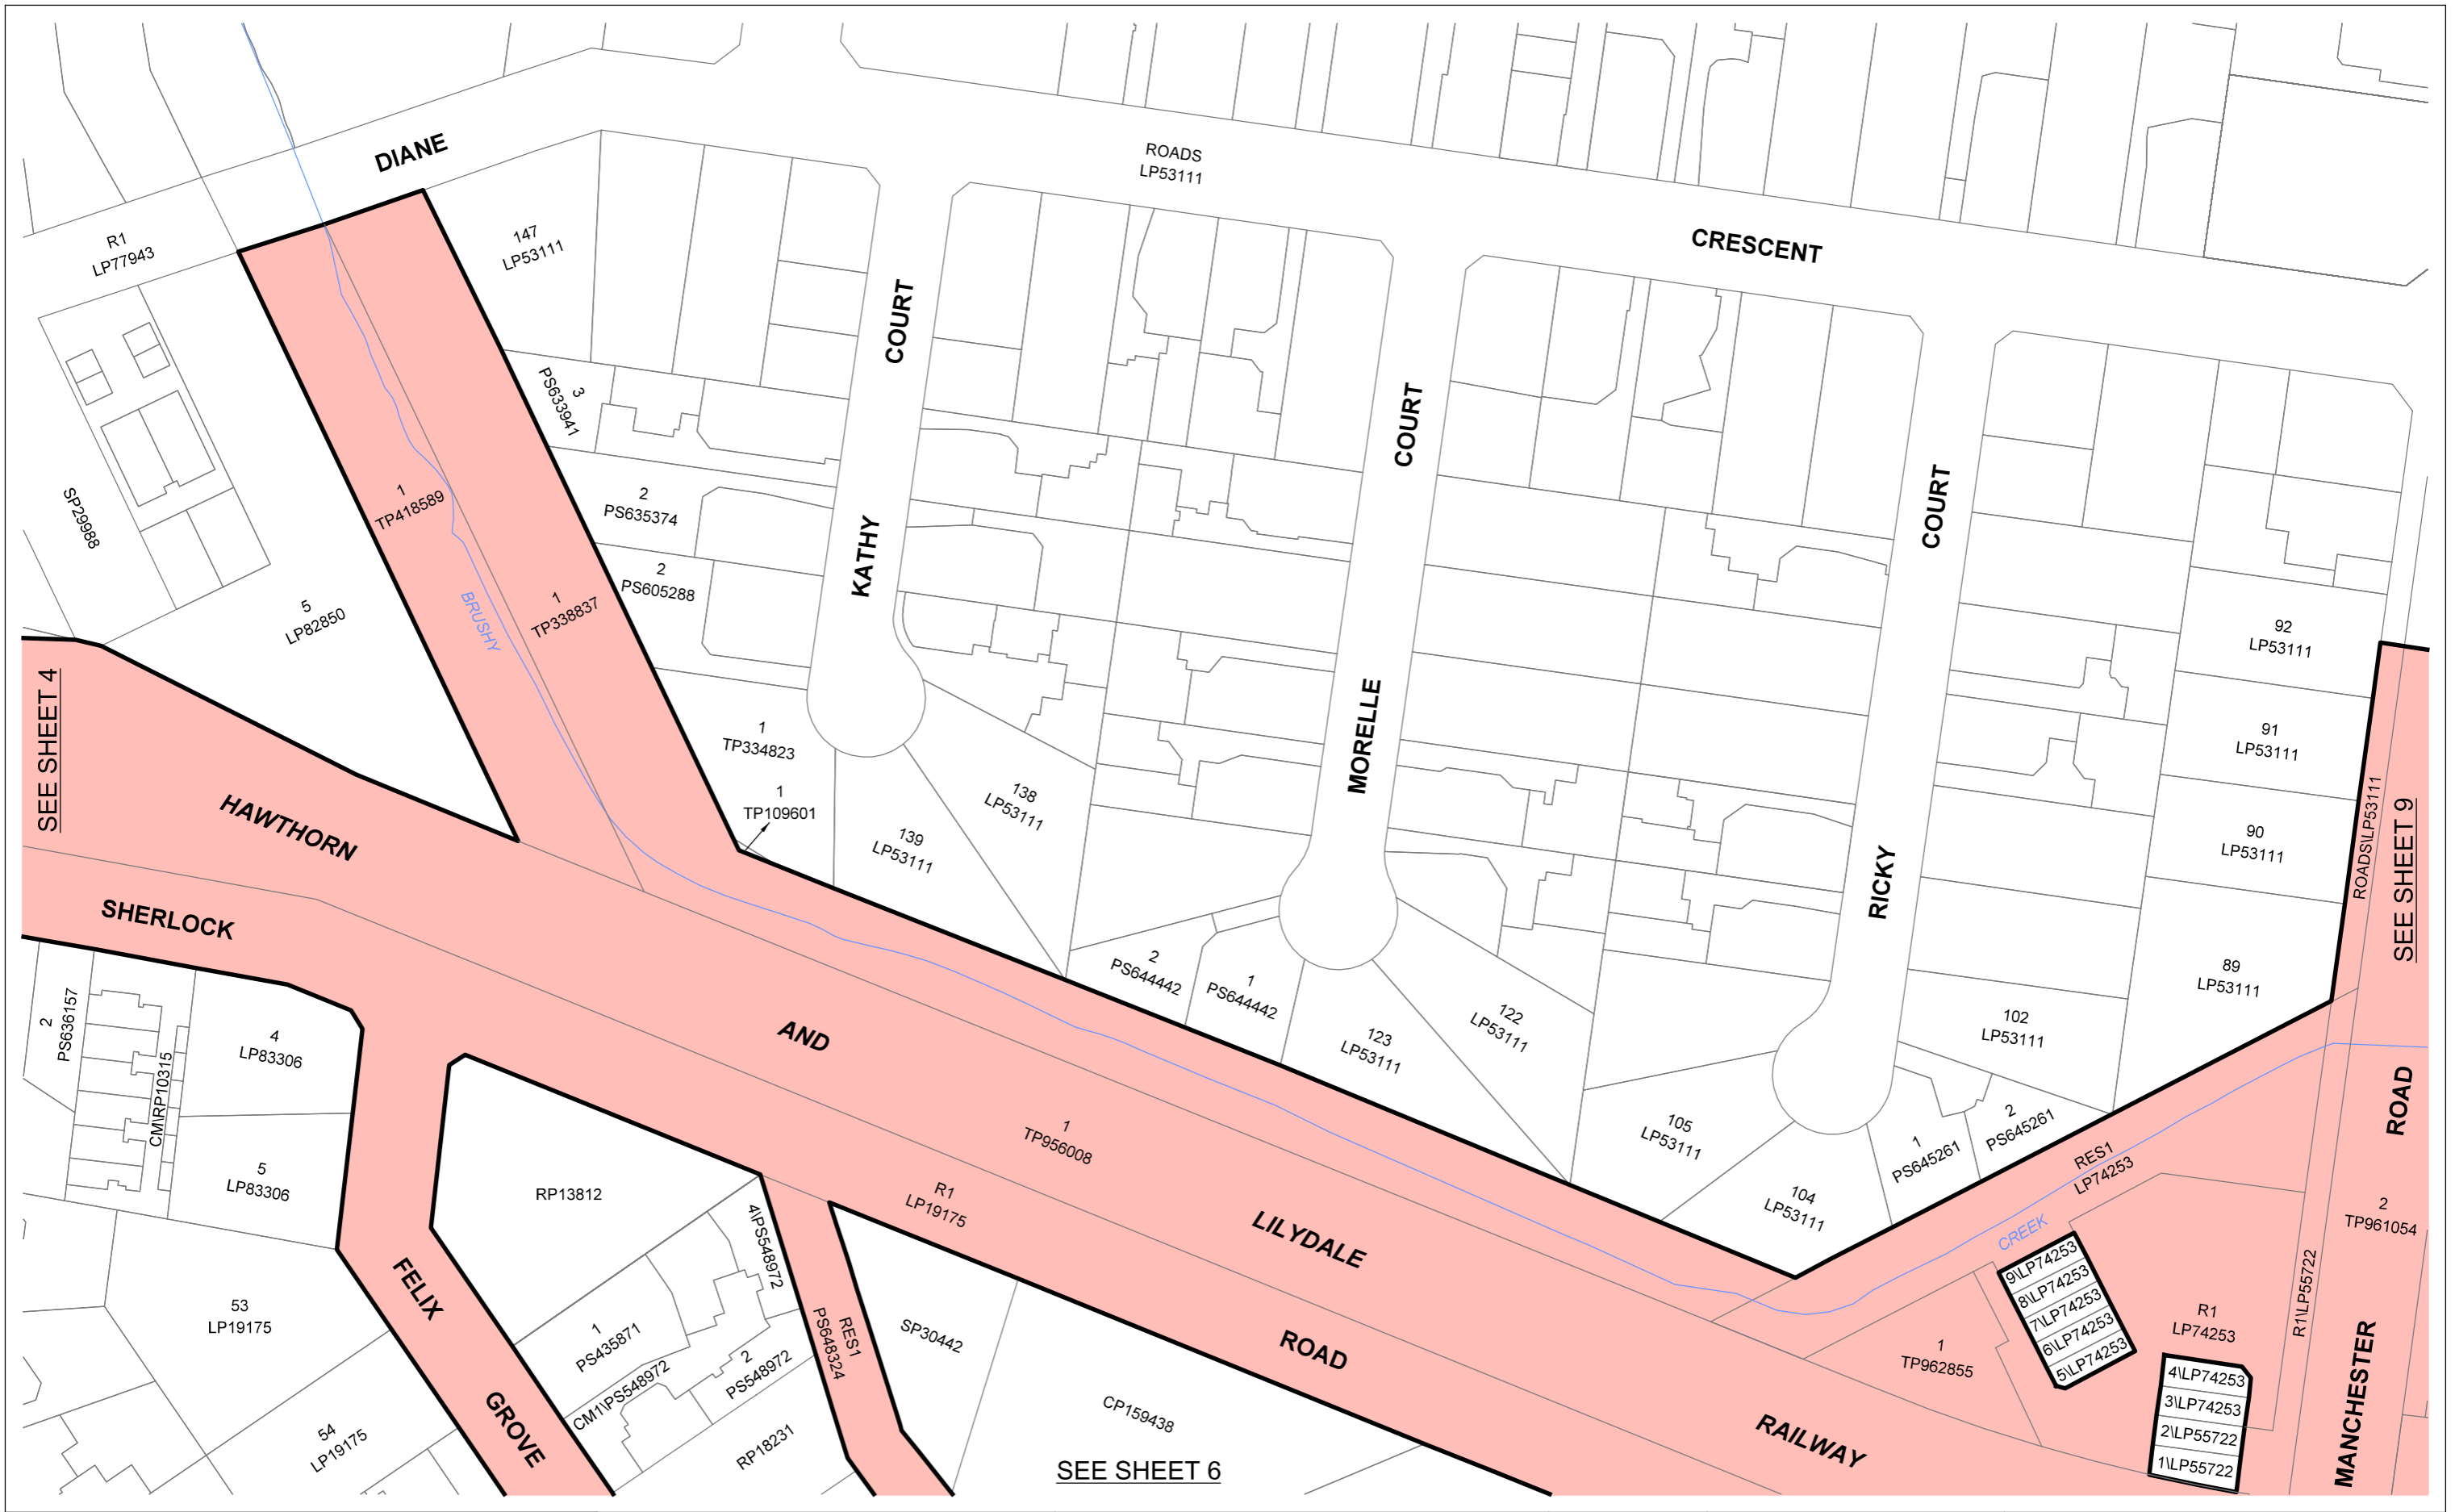


SEE SHEET 4


SEE SHEET 9

SEE SHEET 6


LEGEND

 PROJECT AREA

MANCHESTER ROAD PROJECT AREA

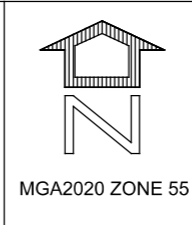

LEVEL CROSSING REMOVAL PROJECT

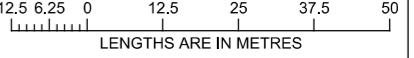

LENGTHS ARE IN METRES

SCALE
1:1250

ORIGINAL SHEET SIZE: A3	SHEET 5 of 14	LEGL./19-252
----------------------------	------------------	--------------

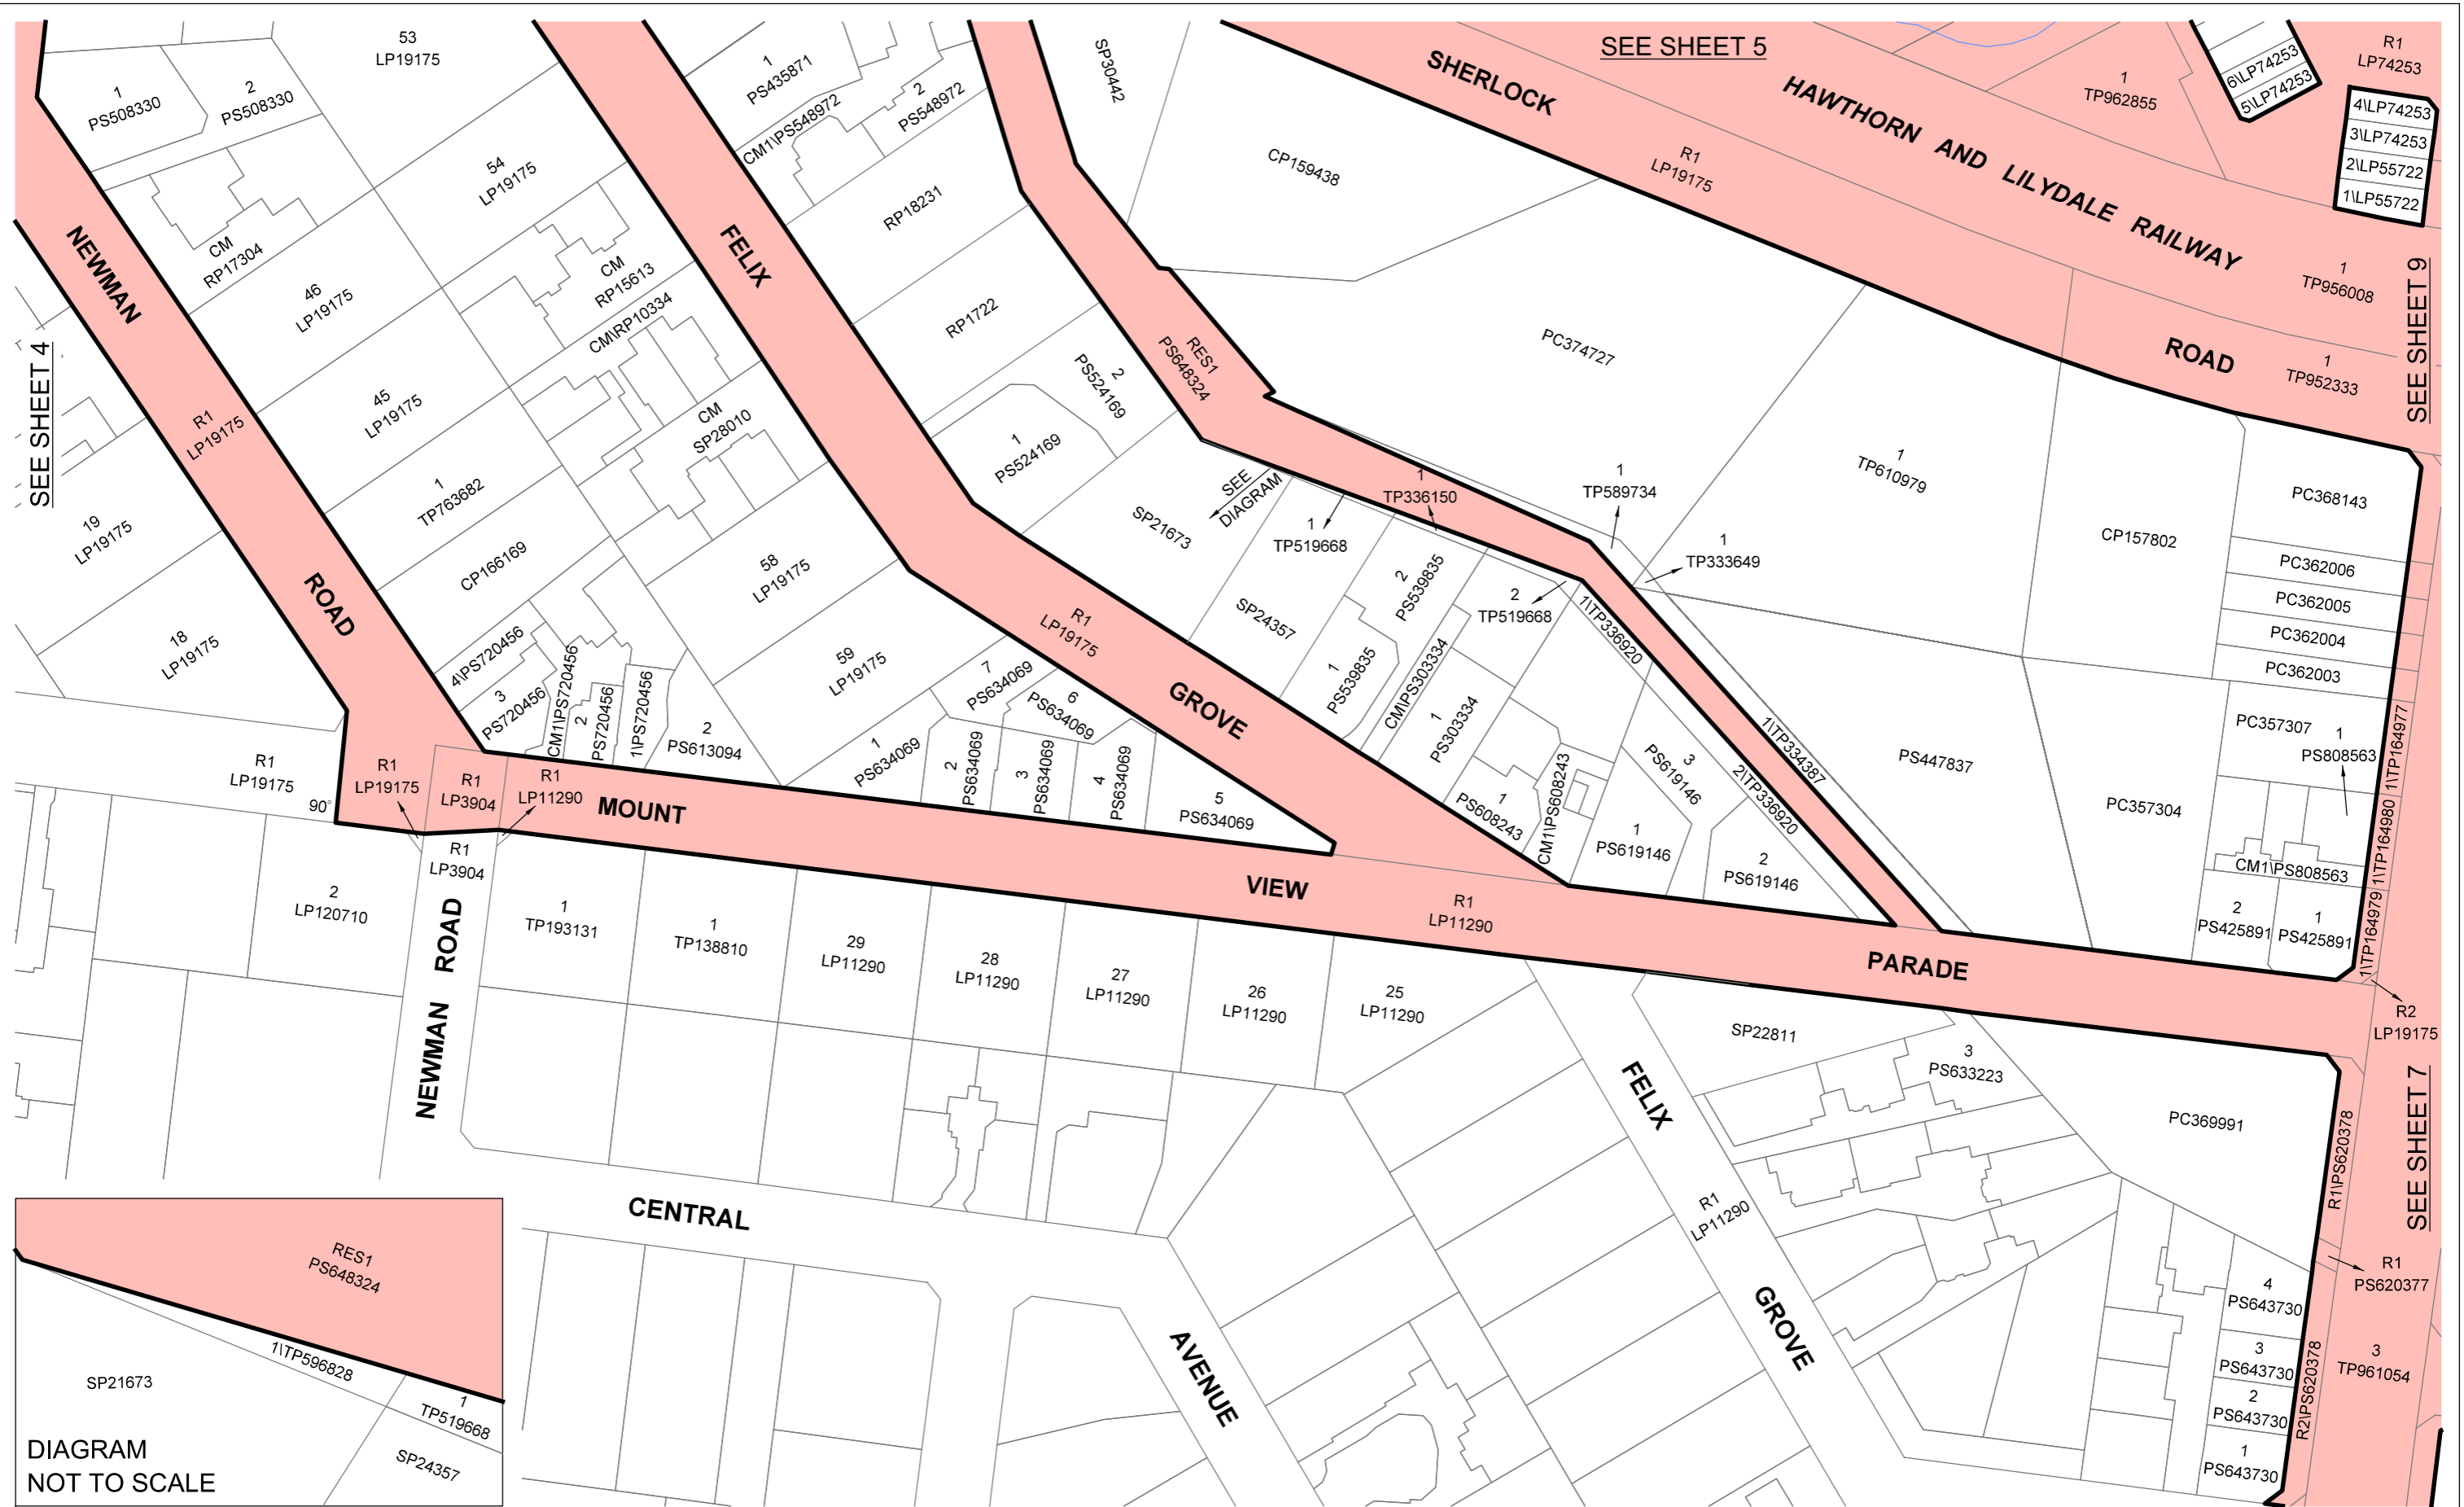



DIAGRAM
NOT TO SCALE

LEGEND

 PROJECT AREA

**MANCHESTER ROAD
PROJECT AREA**




LEVEL CROSSING REMOVAL PROJECT


12.5 6.25 0 12.5 25 37.5 50
LENGTHS ARE IN METRES

SCALE
1:1250

ORIGINAL SHEET SIZE: A3 SHEET 6 of 14 LEGL./19-252

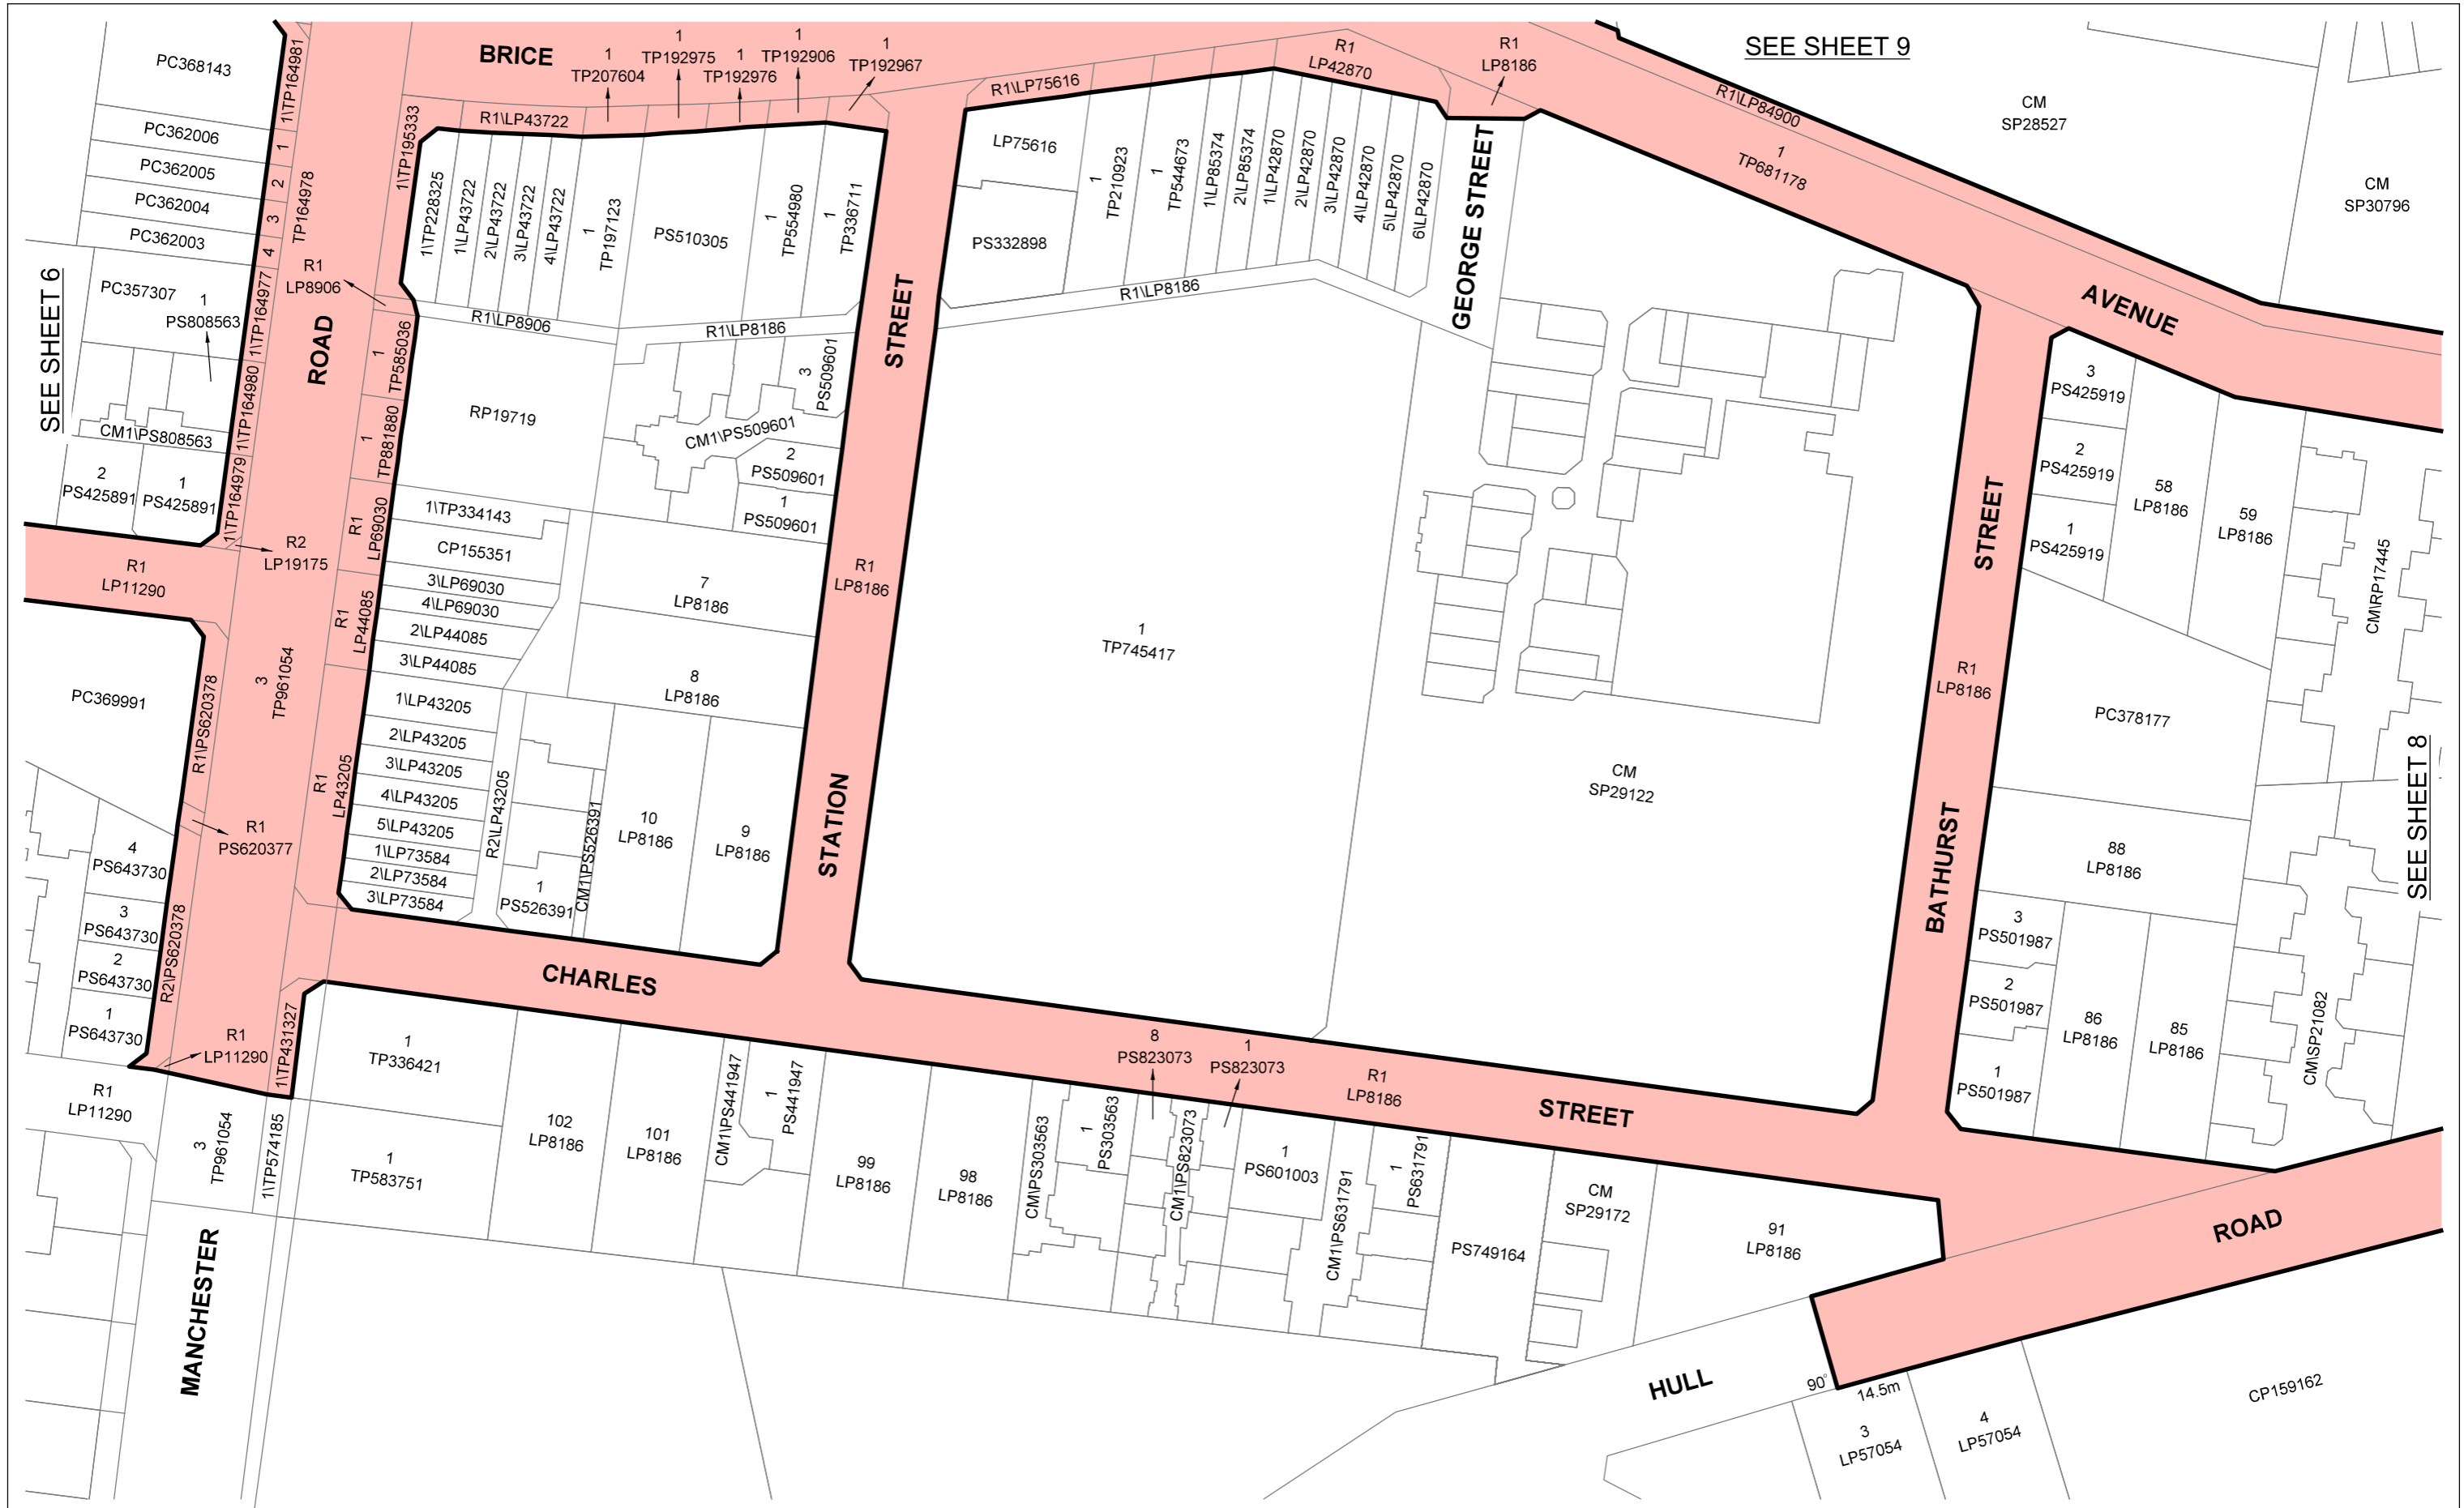

LEGEND

 PROJECT AREA

**MANCHESTER ROAD
PROJECT AREA**



MGA2020 ZONE 55

LEVEL CROSSING REMOVAL PROJECT

12.5 6.25 0 12.5 25 37.5 50


LENGTHS ARE IN METRES

SCALE
1:1250


ORIGINAL SHEET SIZE: A3

SHEET 7 of 14

LEGL./19-252

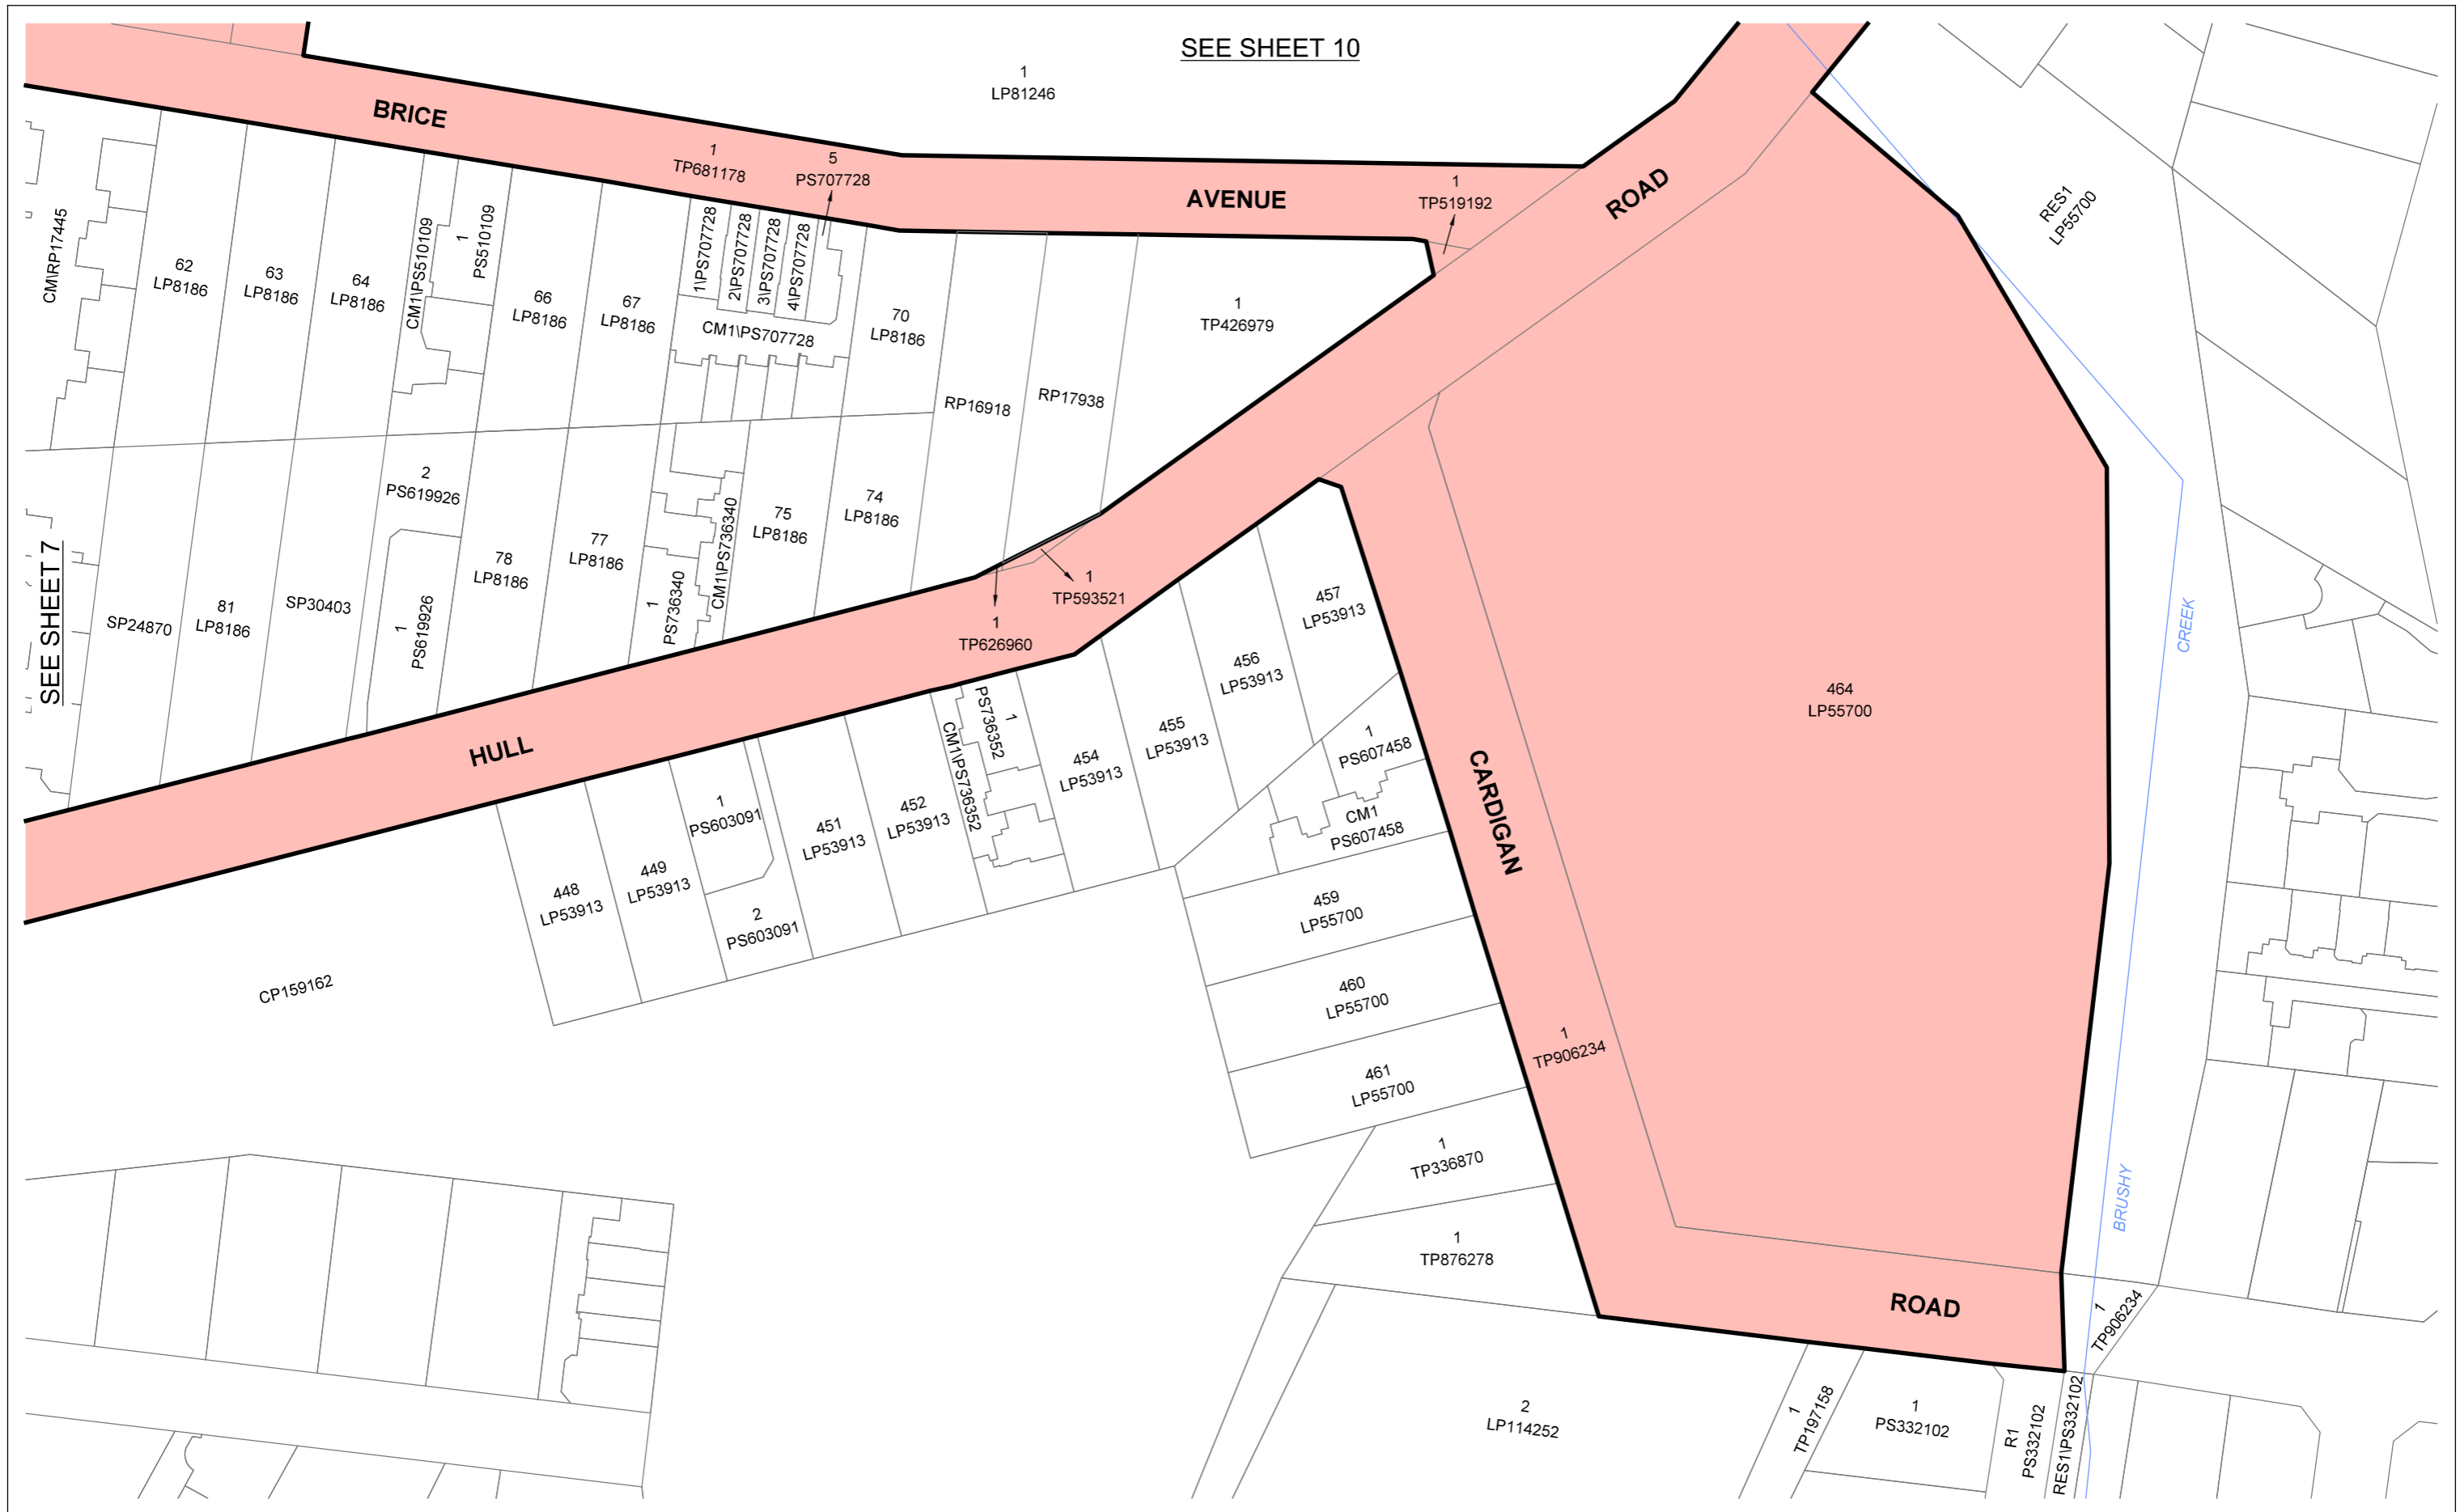

LEGEND

 PROJECT AREA

MANCHESTER ROAD PROJECT AREA



MGA2020 ZONE 55

LEVEL CROSSING REMOVAL PROJECT

12.5 6.25 0 12.5 25 37.5 50
LENGTHS ARE IN METRES

SCALE
1:1250

ORIGINAL SHEET SIZE: A3	SHEET 8 of 14	LEGL./19-252
----------------------------	------------------	--------------

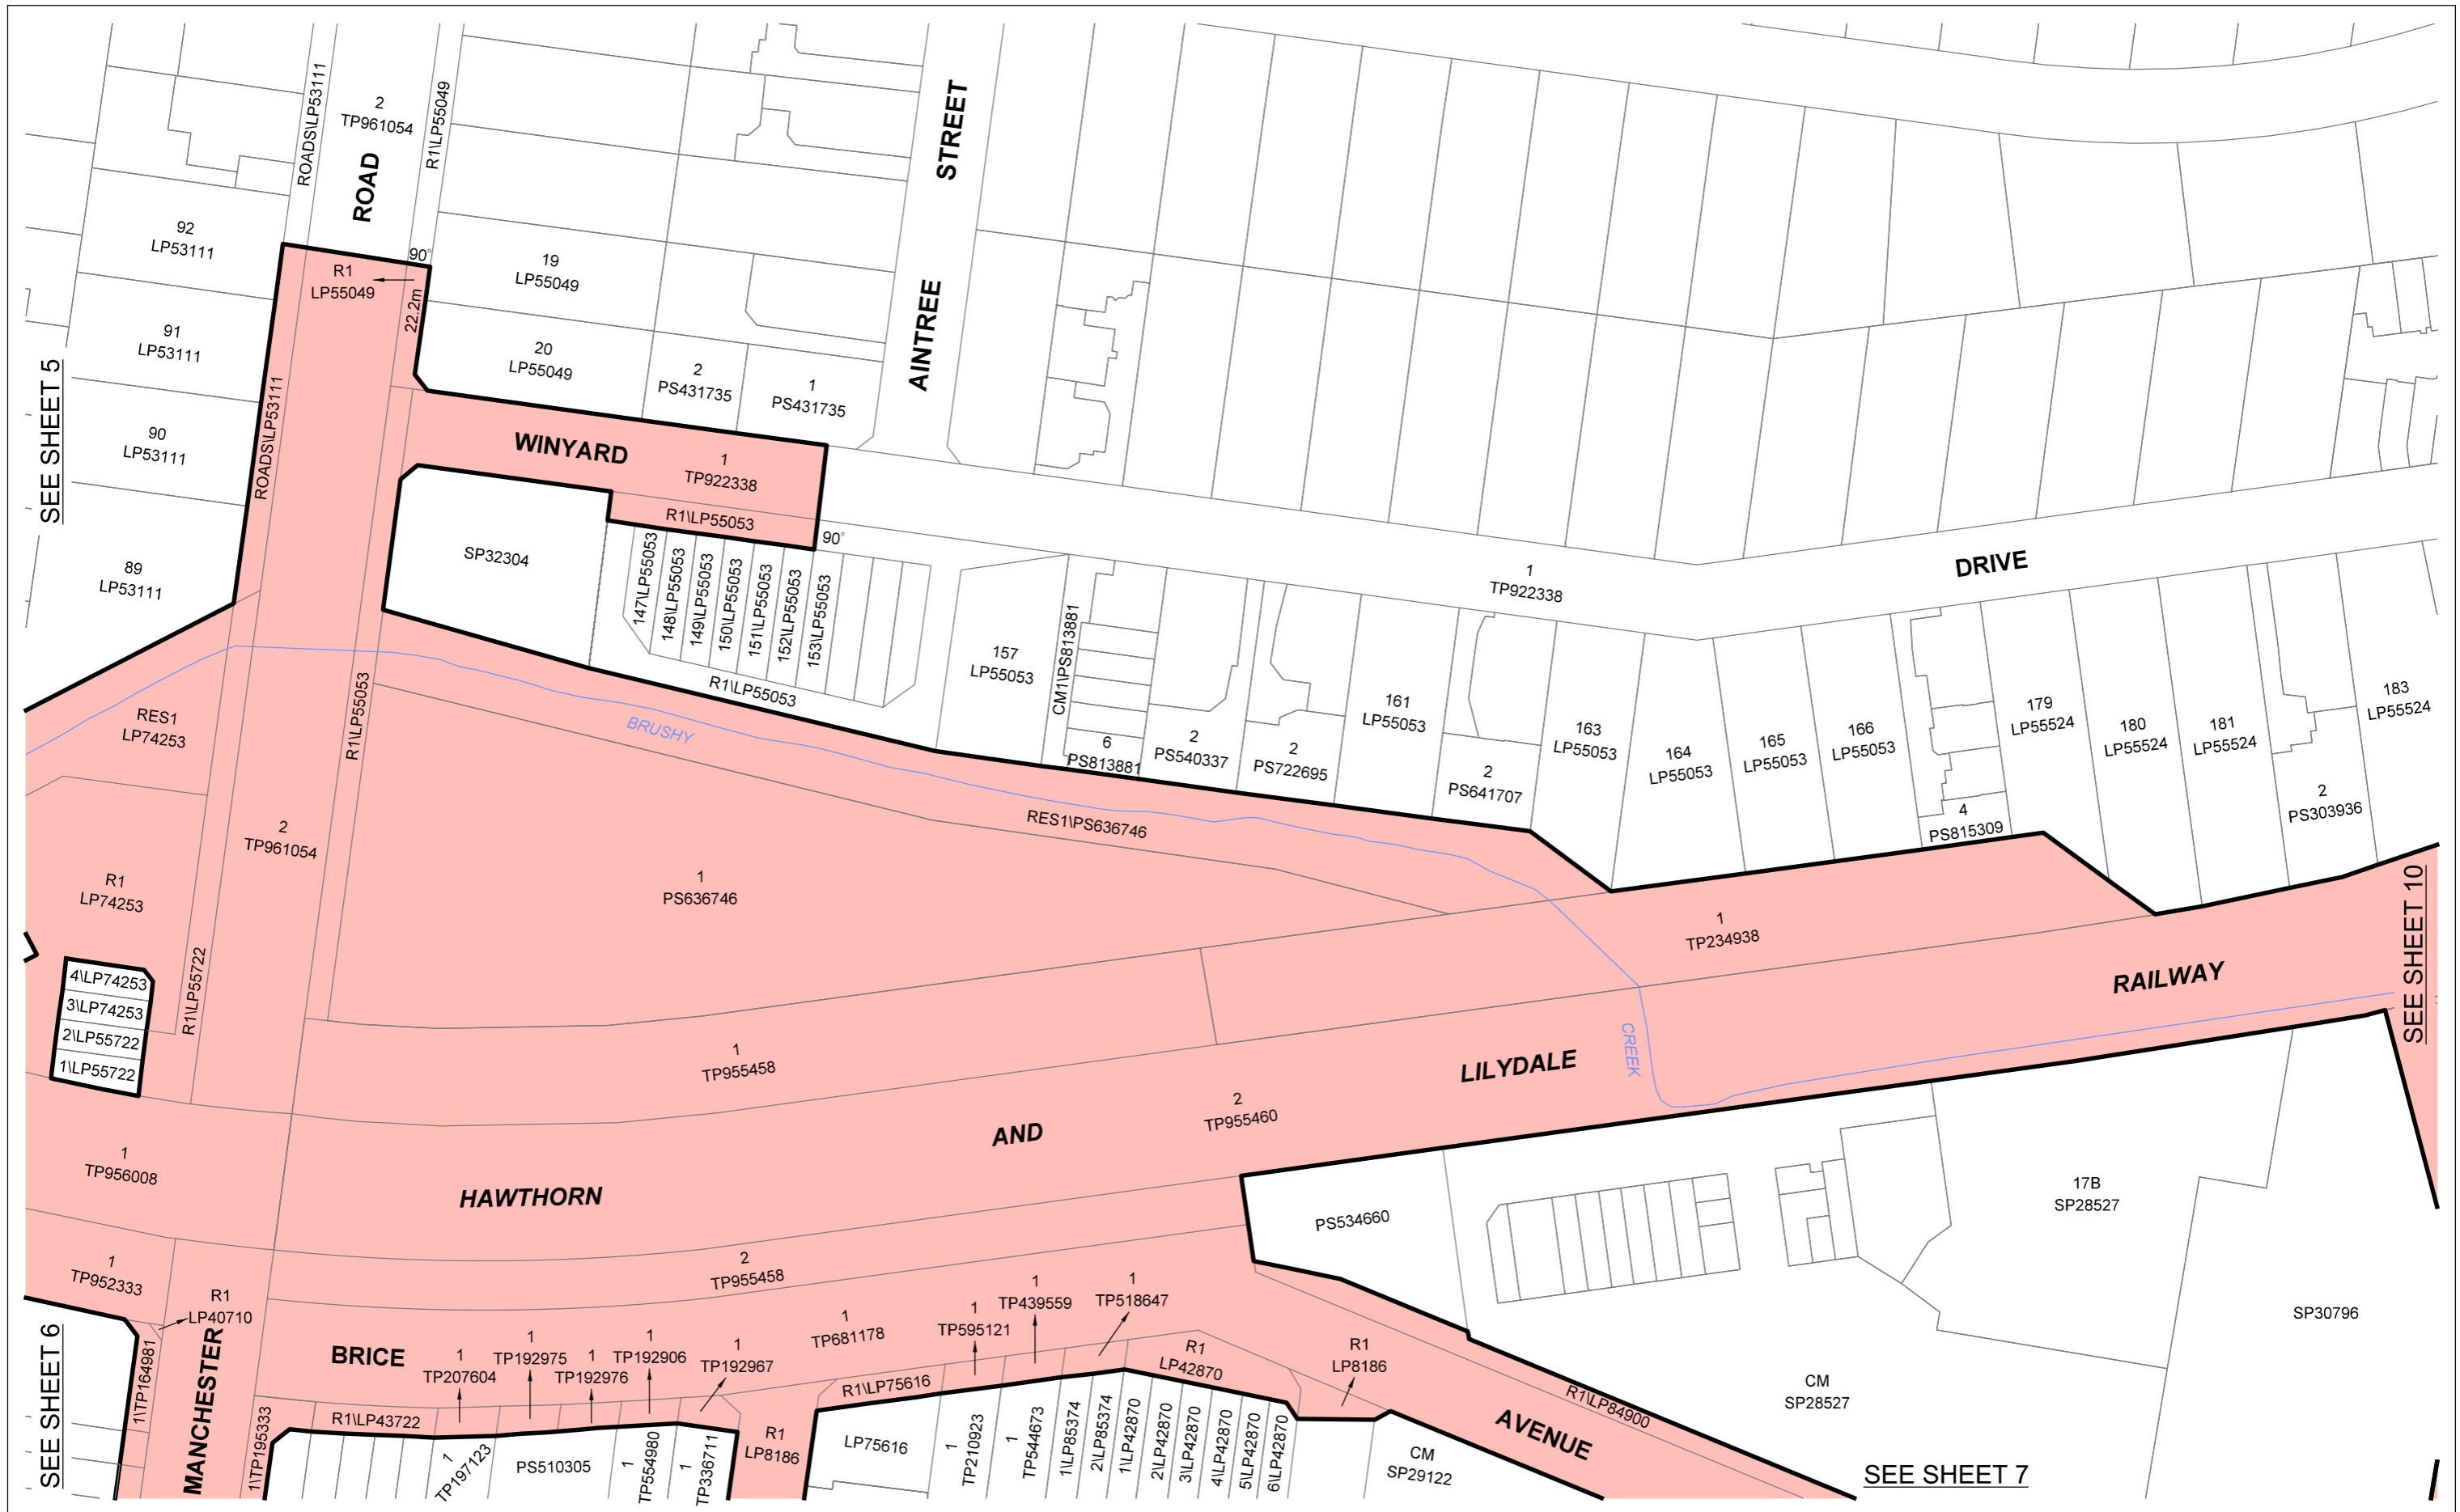

LEGEND


PROJECT AREA

**MANCHESTER ROAD
PROJECT AREA**



 MGA2020 ZONE 55

SEE SHEET 7

LEVEL CROSSING REMOVAL PROJECT

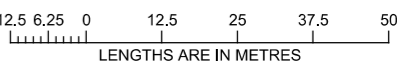
SCALE
 1:1250


ORIGINAL SHEET SIZE: A3	SHEET 9 of 14	LEGL./19-252
----------------------------	------------------	--------------

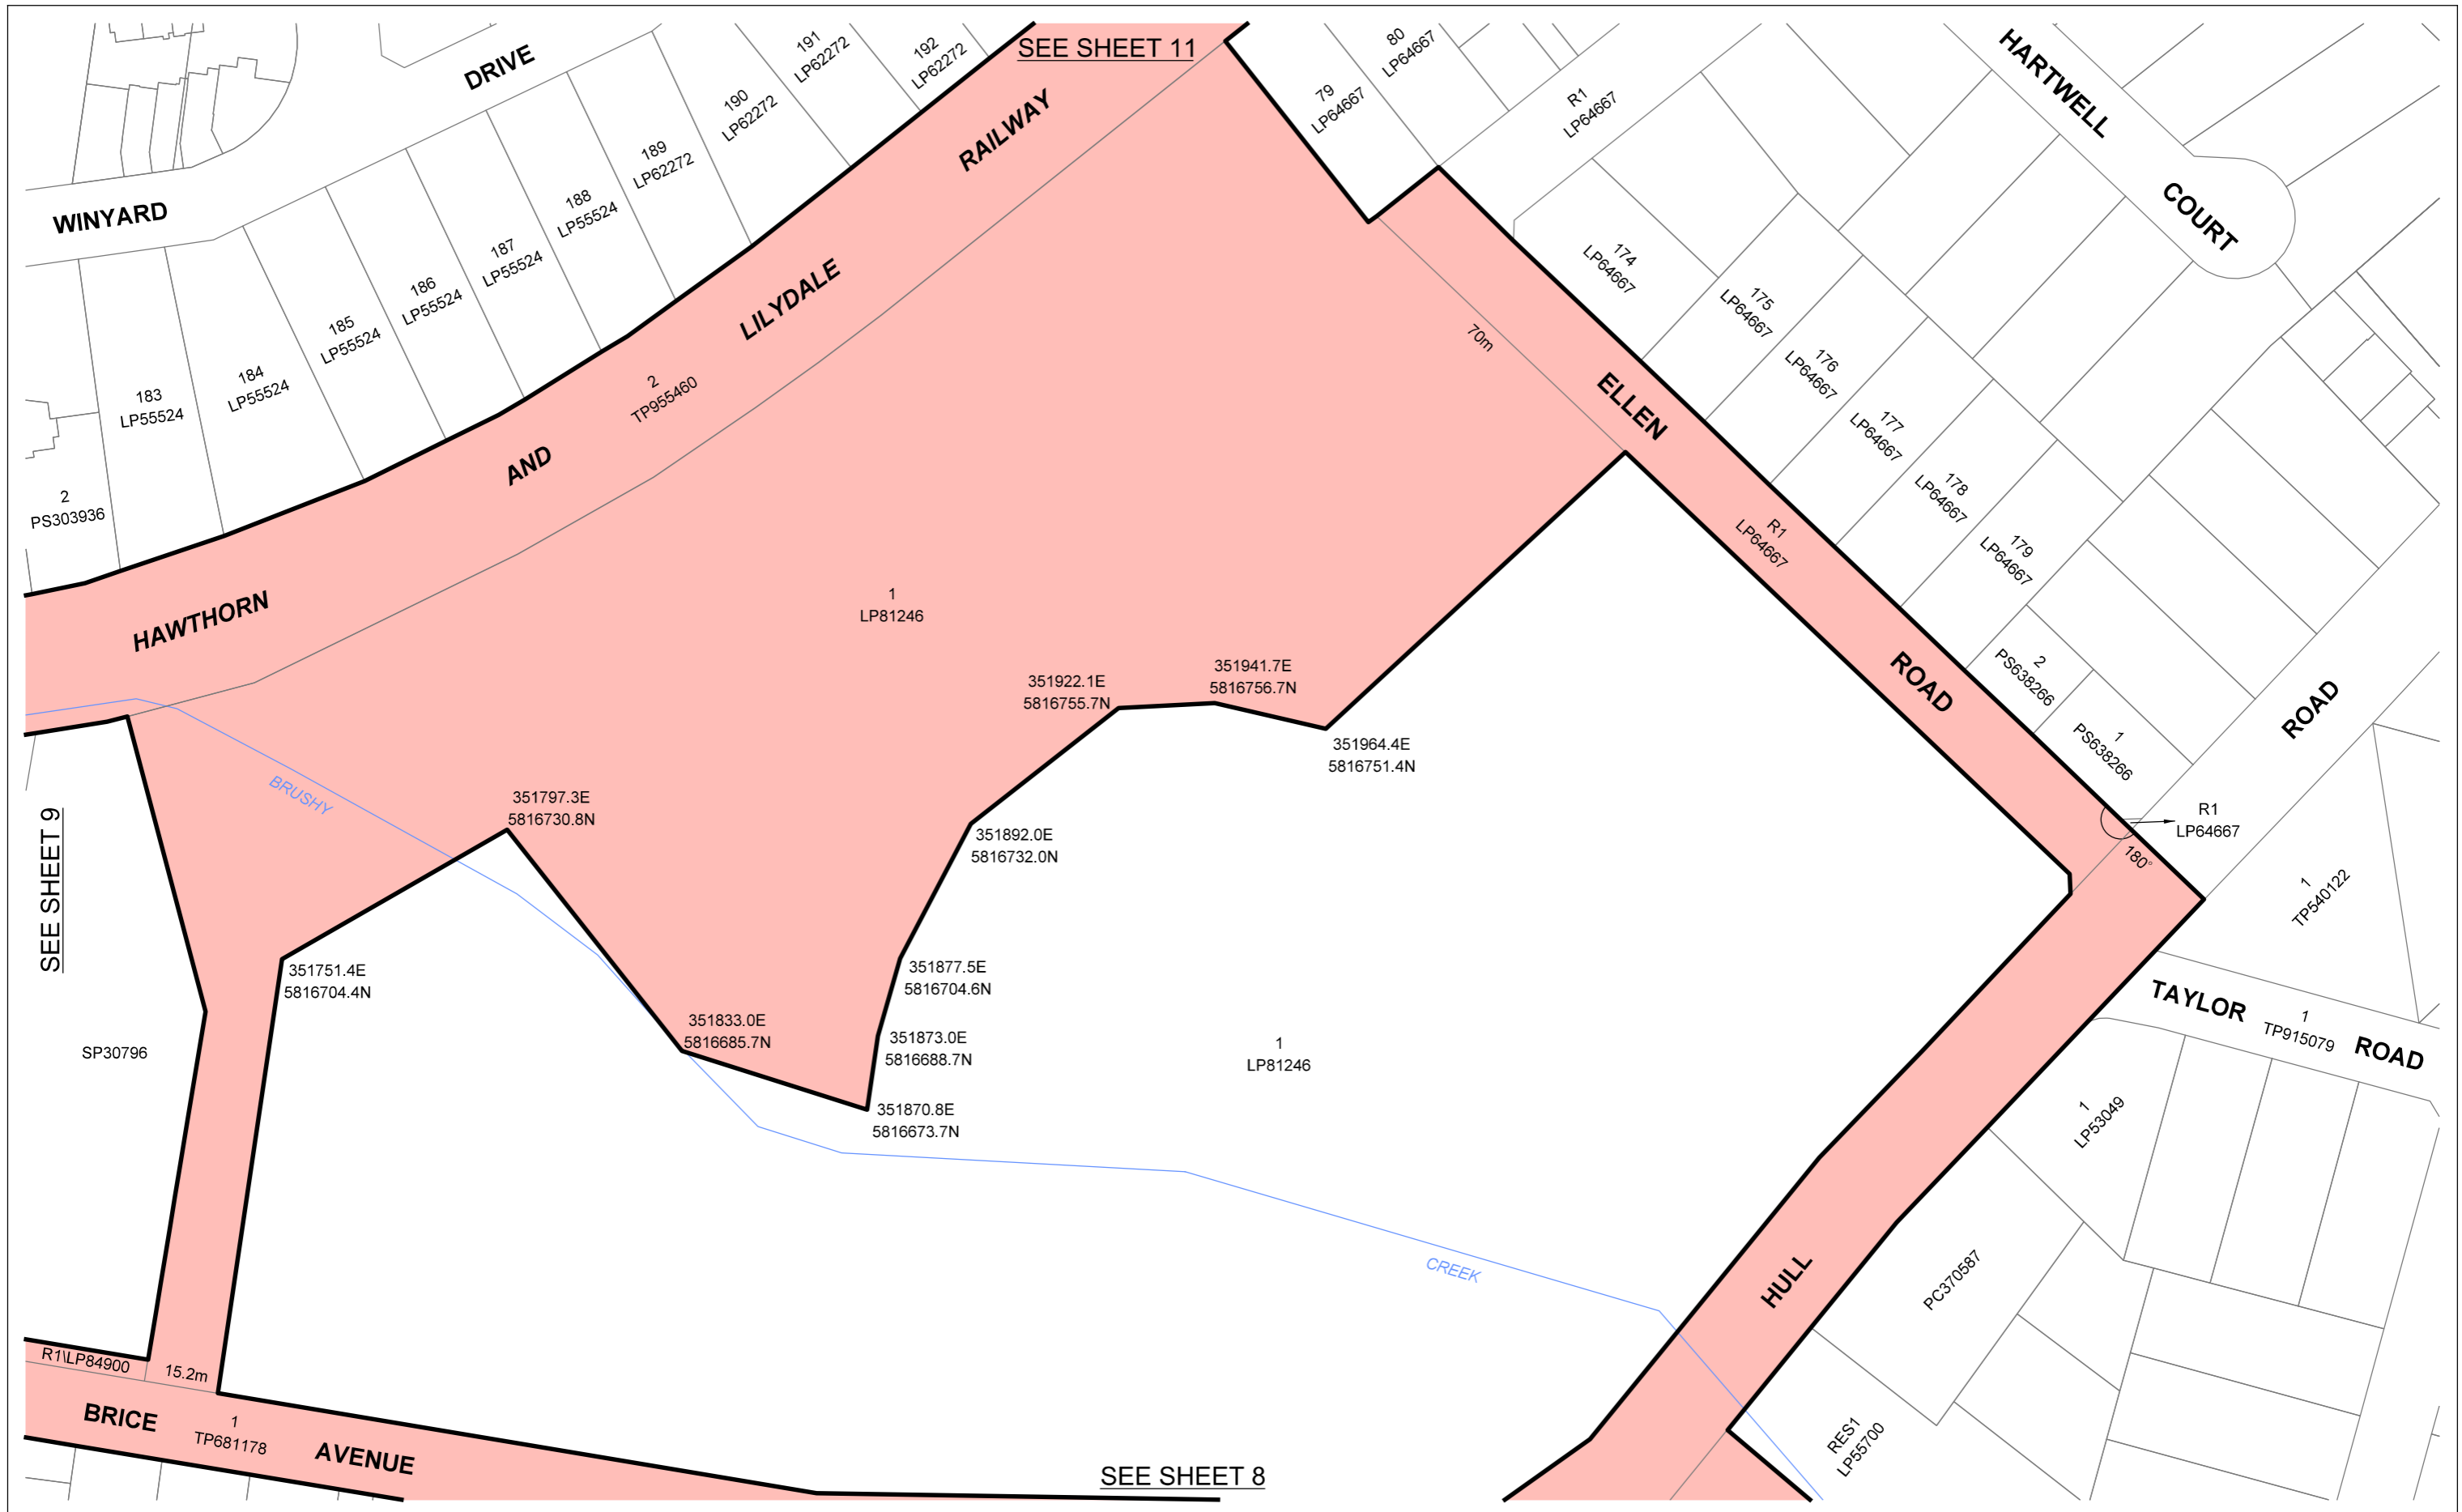


SEE SHEET 9

SEE SHEET 11


SEE SHEET 8

<p>LEGEND</p> <p> PROJECT AREA</p>	
--	--

MANCHESTER ROAD PROJECT AREA

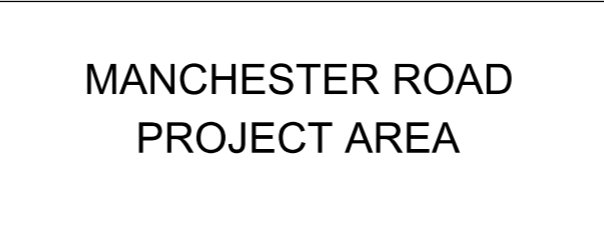


<p align="center">LEVEL CROSSING REMOVAL PROJECT</p>		
<p>12.5 6.25 0 12.5 25 37.5 50</p> <p align="center">LENGTHS ARE IN METRES</p>		<p>SCALE</p> <p>1:1250</p>
<p>ORIGINAL SHEET SIZE: A3</p>	<p>SHEET 10 of 14</p>	<p>LEGL./19-252</p>

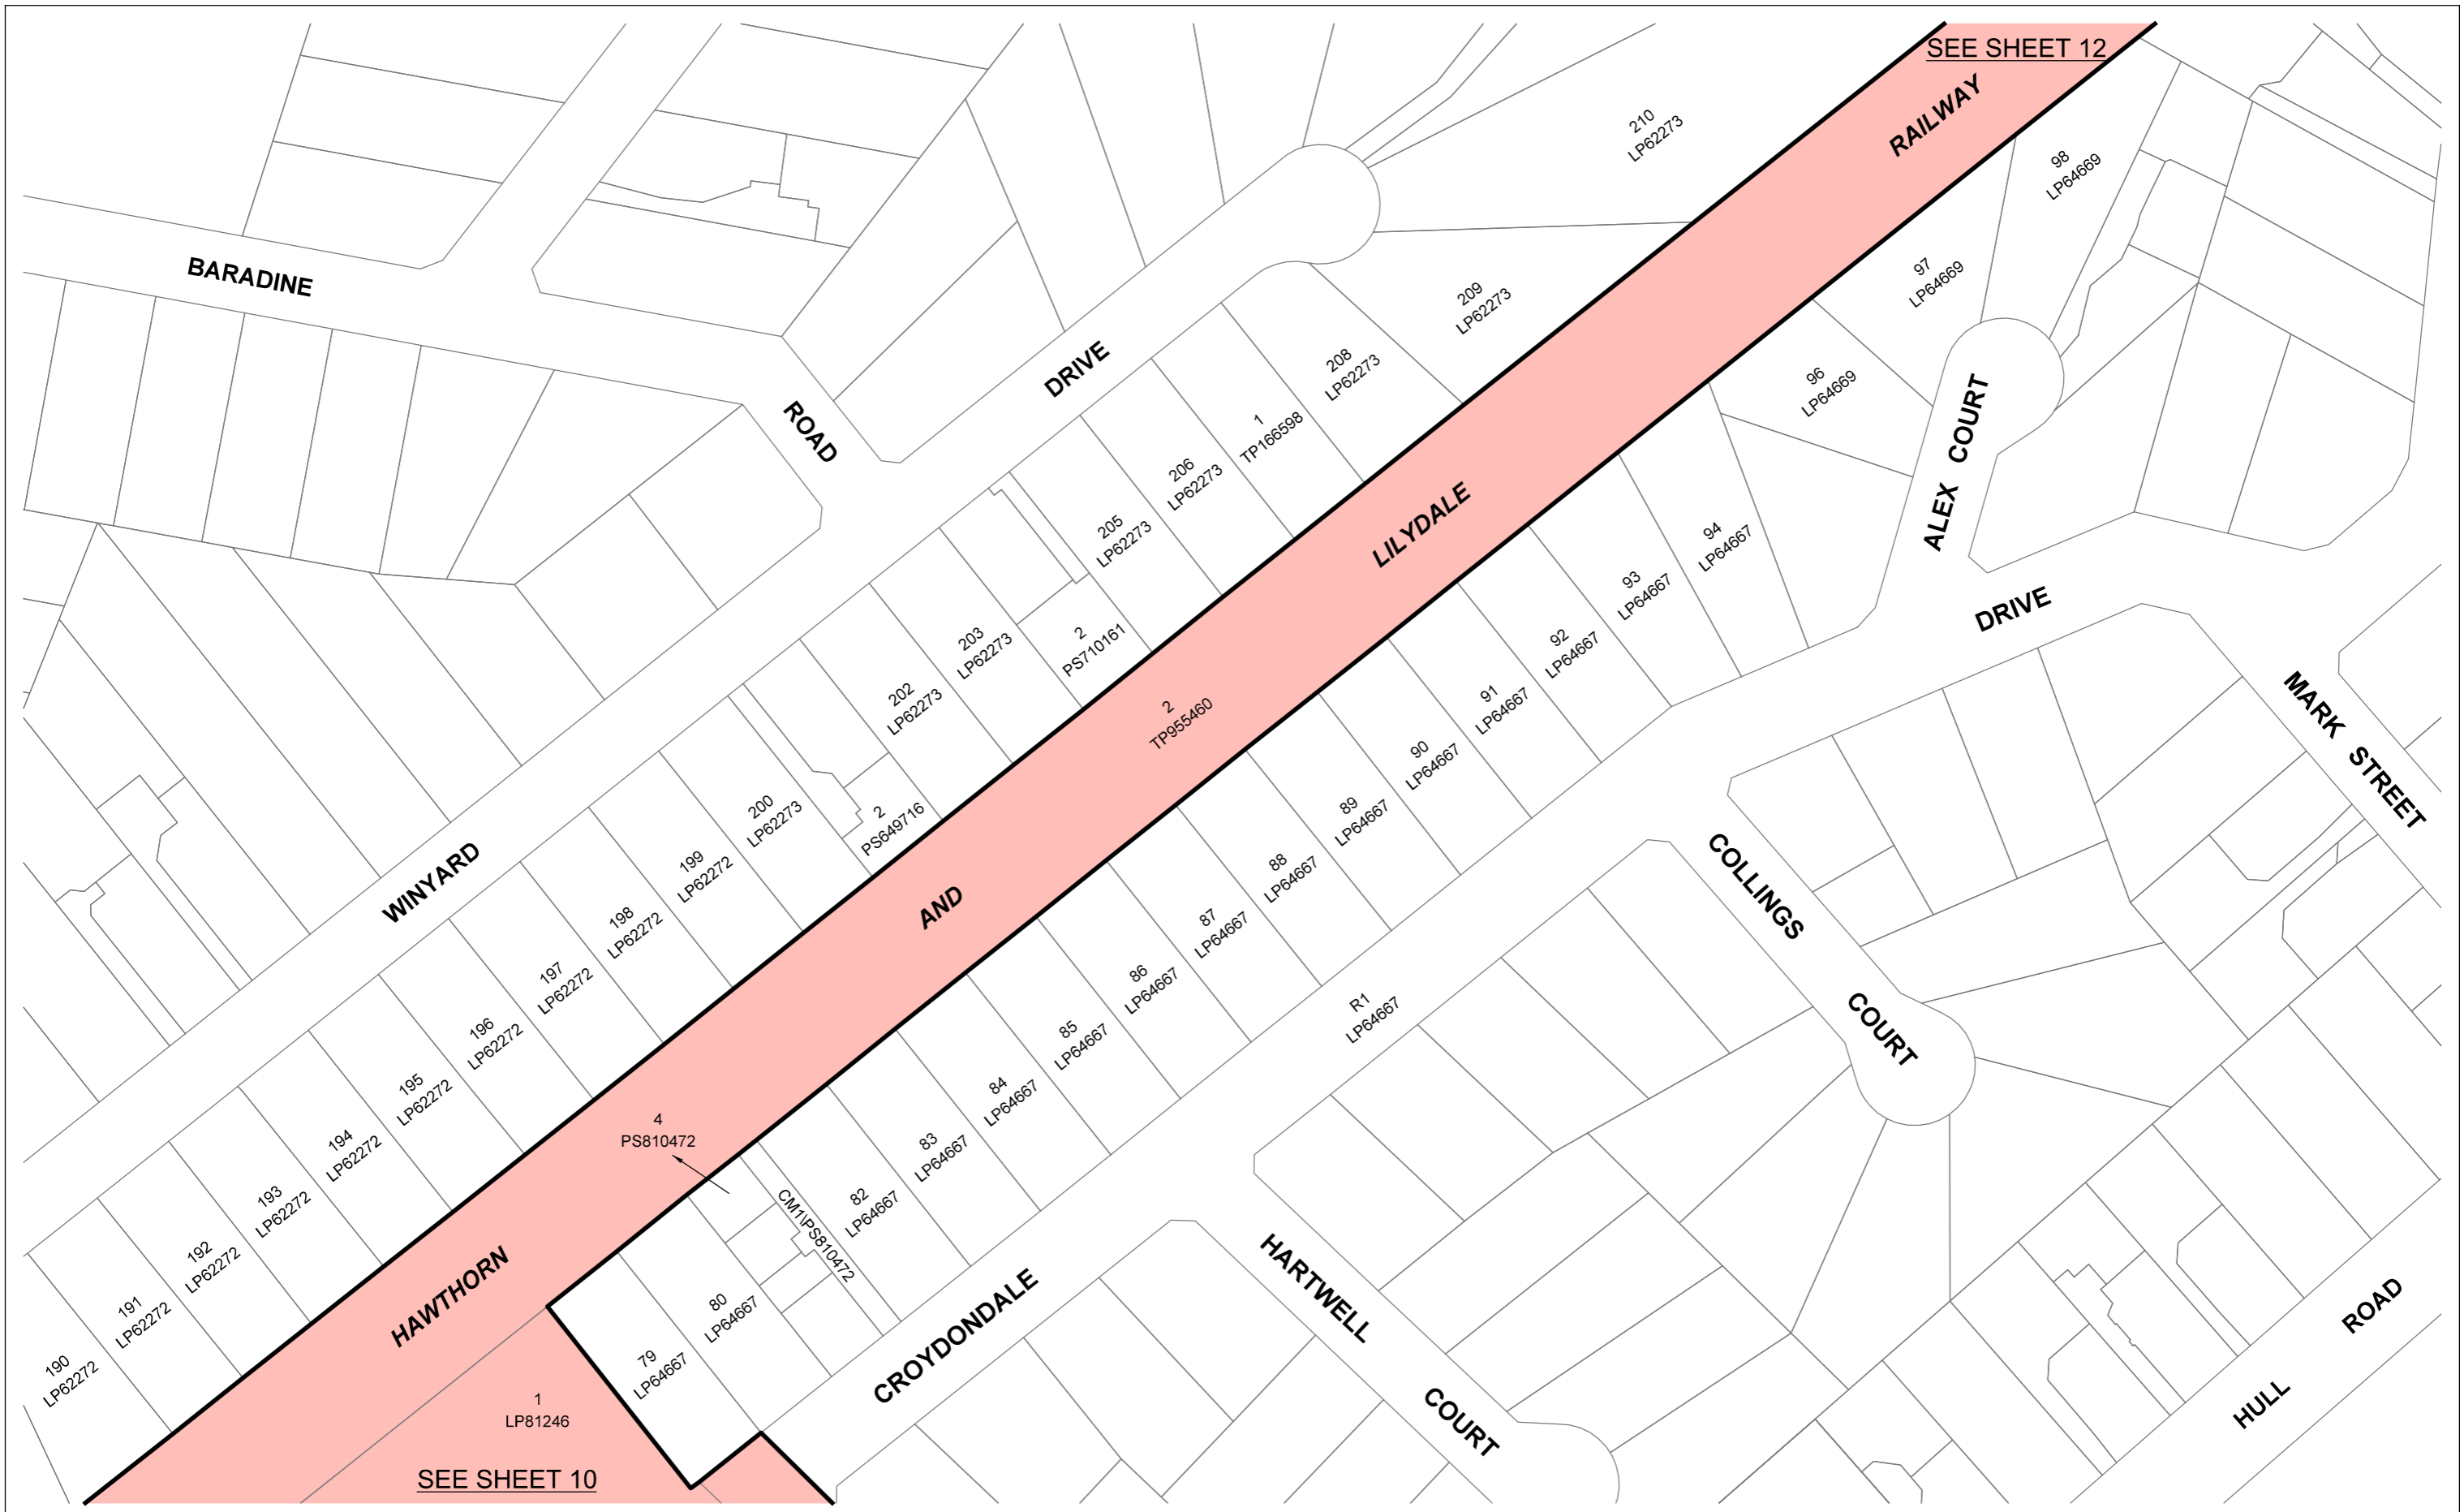


SEE SHEET 10

LEGEND

 PROJECT AREA

**MANCHESTER ROAD
PROJECT AREA**


MGA2020 ZONE 55

 


LEVEL CROSSING REMOVAL PROJECT

12.5 6.25 0 12.5 25 37.5 50
LENGTHS ARE IN METRES


SCALE
1:1250

ORIGINAL SHEET SIZE: A3	SHEET 11 of 14	LEGL./19-252
----------------------------	-------------------	--------------

SEE SHEET 13

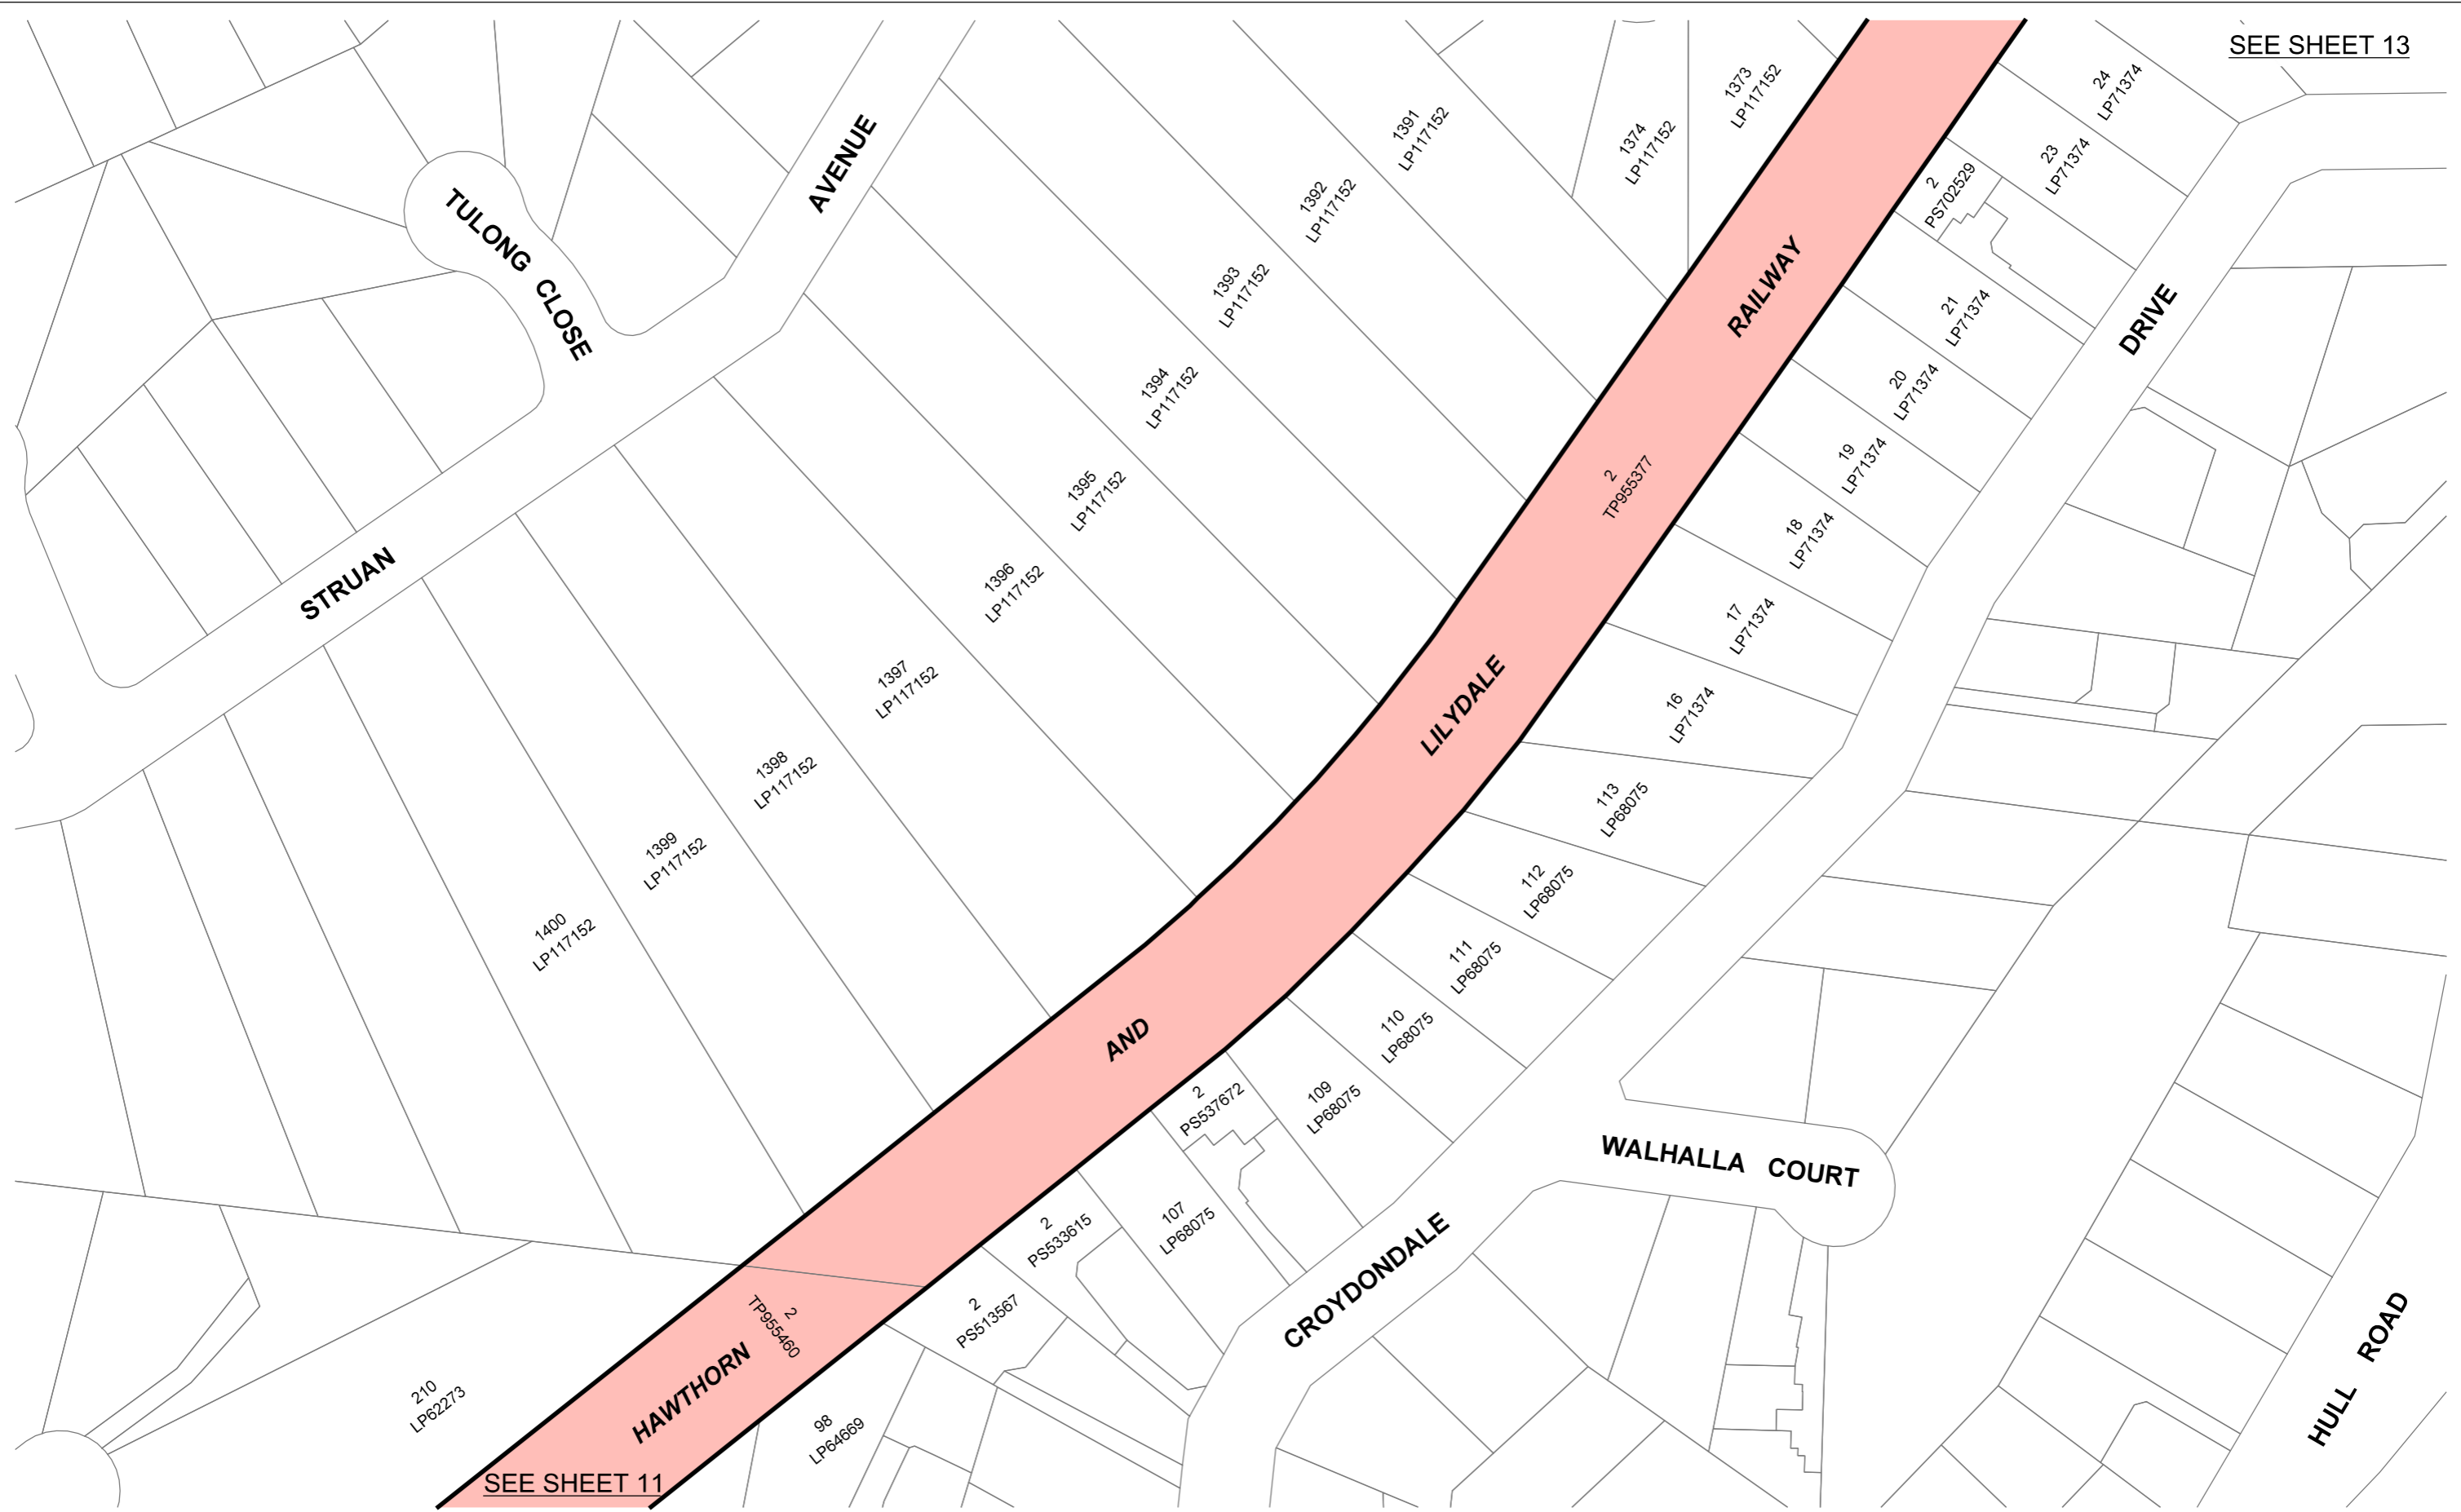

SEE SHEET 11


LEGEND
 PROJECT AREA

**MANCHESTER ROAD
PROJECT AREA**



MGA2020 ZONE 55

LEVEL CROSSING REMOVAL PROJECT

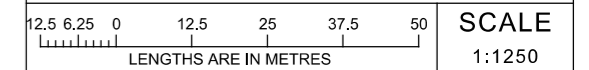

SCALE
1:1250

ORIGINAL SHEET
SIZE: A3

SHEET
12 of 14

LEGL./19-252



SEE SHEET 12

SEE SHEET 14

LEGEND


PROJECT AREA

MANCHESTER ROAD PROJECT AREA



MGA2020 ZONE 55

LEVEL CROSSING REMOVAL PROJECT

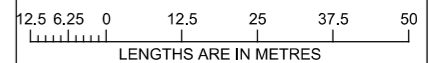


SCALE
1:1250

ORIGINAL SHEET
SIZE: A3

SHEET
13 of 14

LEGL./19-252

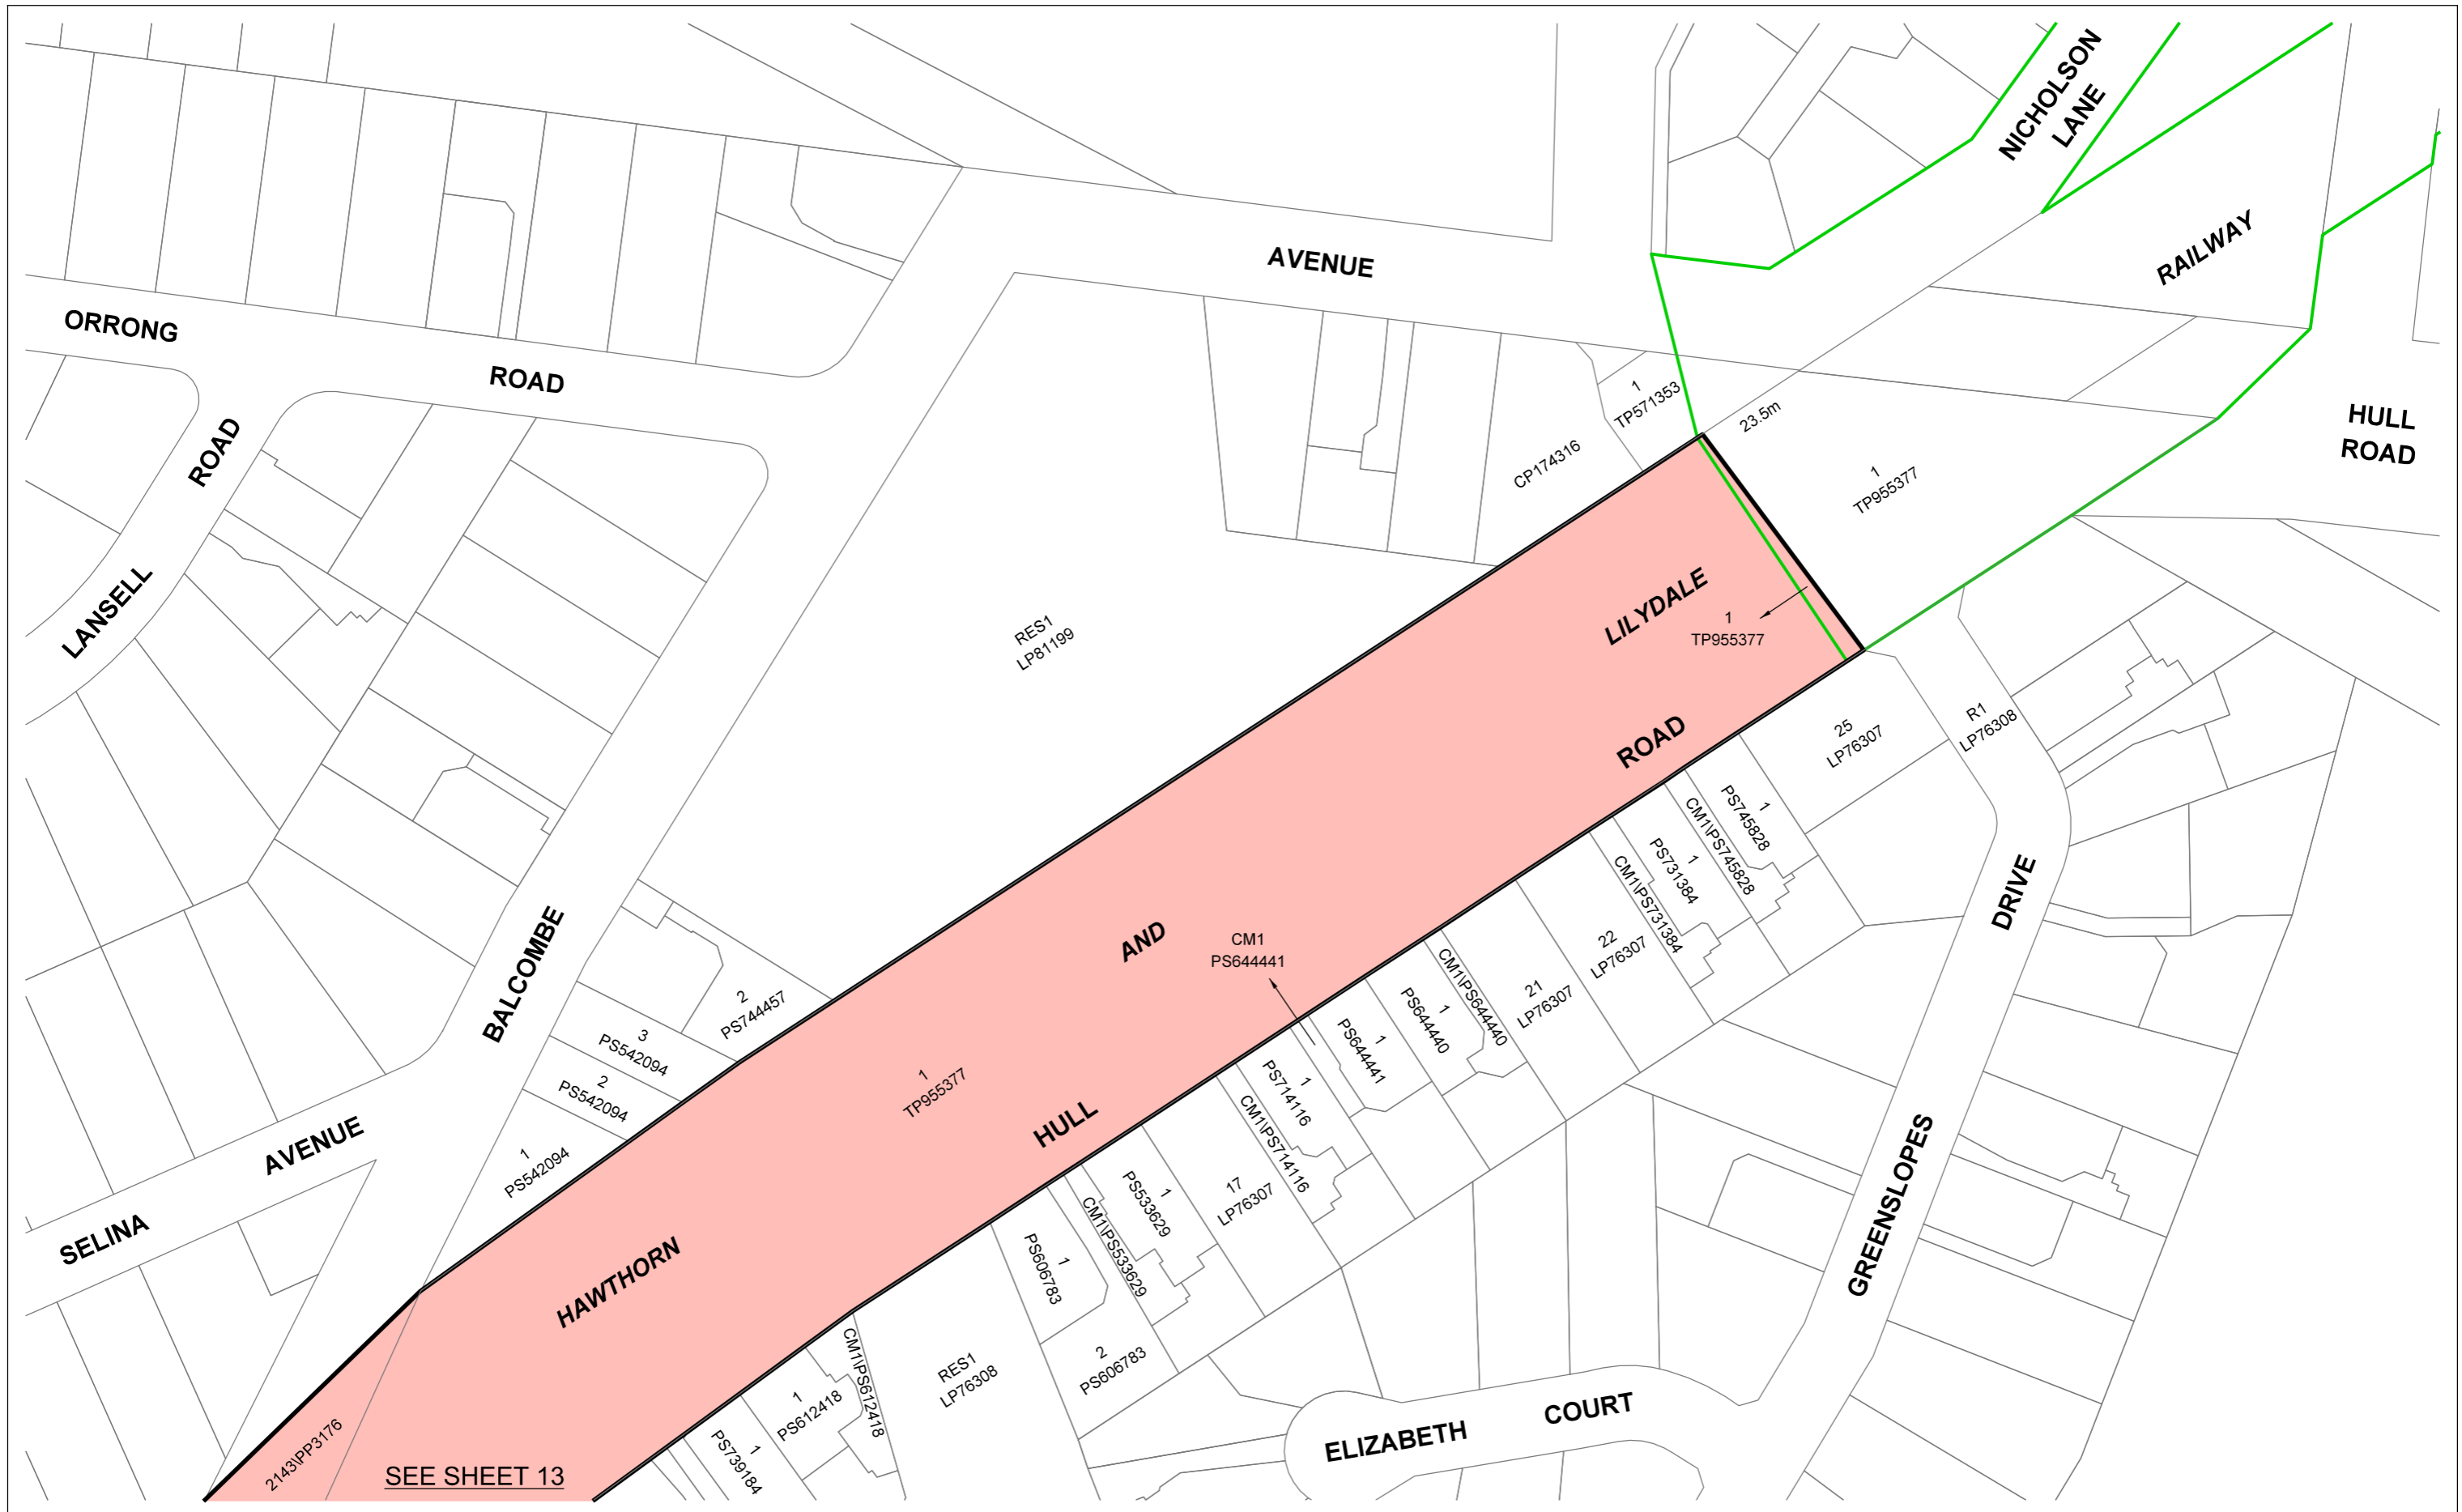

SEE SHEET 13

LEGEND


- PROJECT AREA
- PROJECT AREA BOUNDARY IN LEGL./19-253

MANCHESTER ROAD PROJECT AREA



MGA2020 ZONE 55

LEVEL CROSSING REMOVAL PROJECT

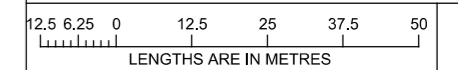

SCALE
1:1250

ORIGINAL SHEET
SIZE: A3

SHEET
14 of 14

LEGL./19-252