



# Victoria Government Gazette

---

No. S 628 Friday 4 November 2022  
By Authority of Victorian Government Printer

---

## Major Transport Projects Facilitation Act 2009

(Section 95(2)(a))

### DESIGNATION OF THE PROJECT AREA FOR A DECLARED PROJECT

Dublin Road and Coolstore Road Level Crossing Removal Project

I, Lizzie Blandthorn, Minister for Planning, pursuant to section 95(2)(a) of the **Major Transport Projects Facilitation Act 2009** (the Act), designate the area shown on the plans with references LEGL./22-125 Sheets 1 to 14 (inclusive) and as generally indicated on the maps in the schedule, to be part of the project area for the Dublin Road and Coolstore Road Level Crossing Removal Project, declared by the Premier to be a declared project pursuant to section 10(1)(b) of the Act and published in the Government Gazette on 25 November 2021.

This order comes into effect from the date it is published in the Government Gazette.


Dated 26 October 2022


THE HON. LIZZIE BLANDTHORN MP  
Minister for Planning


---

**SPECIAL**

---

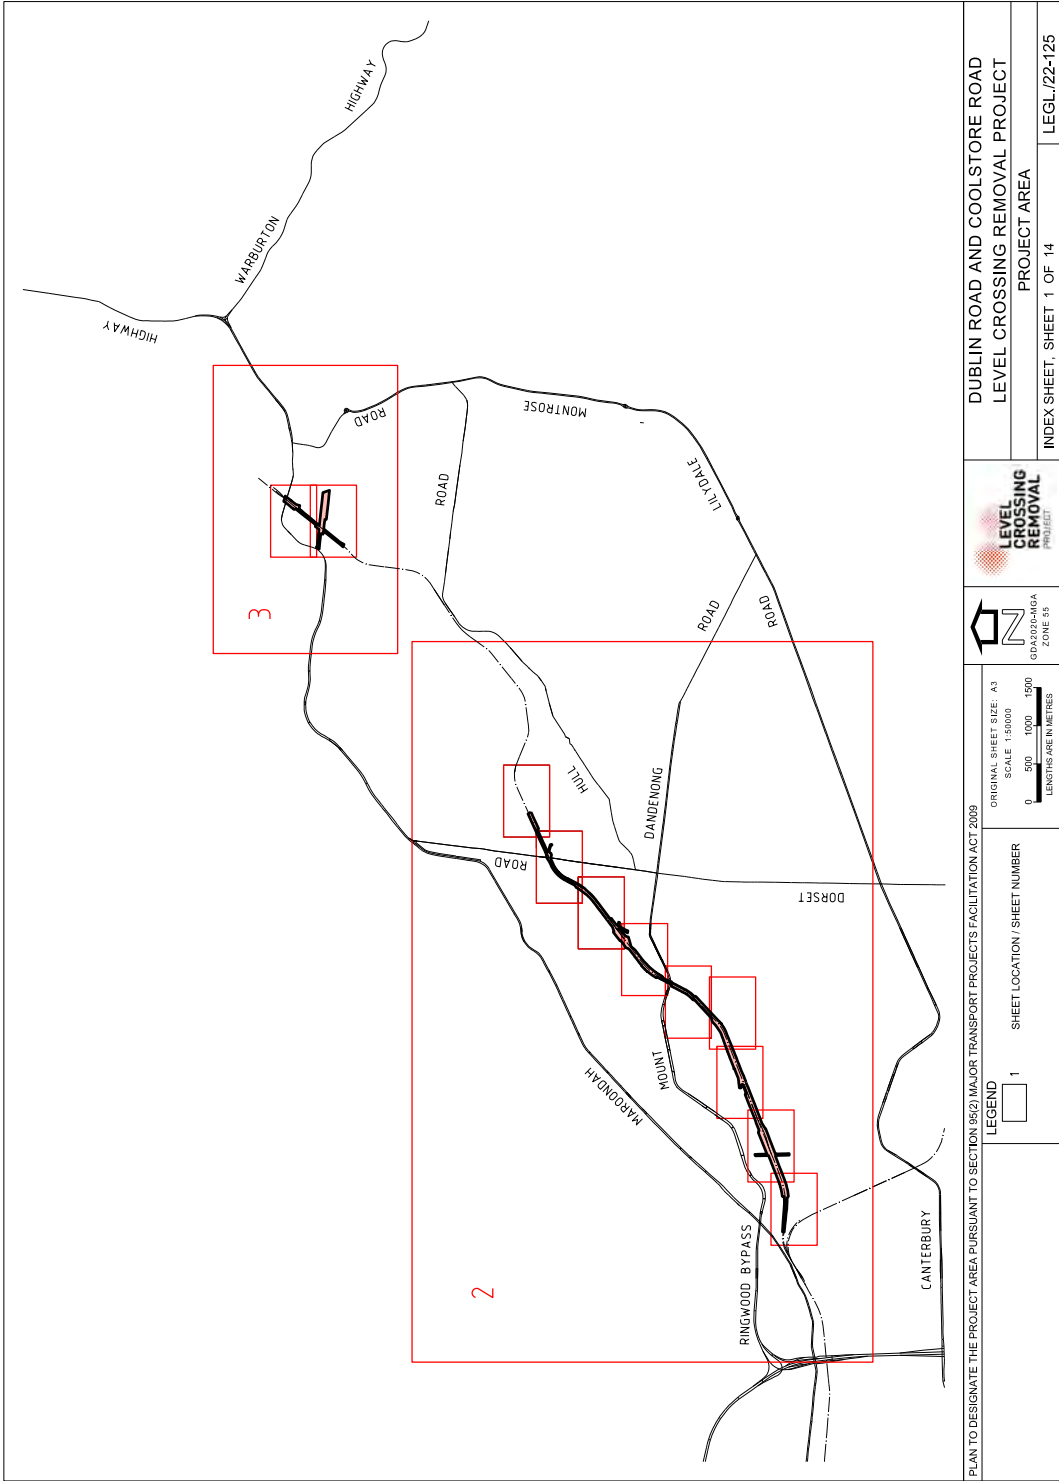

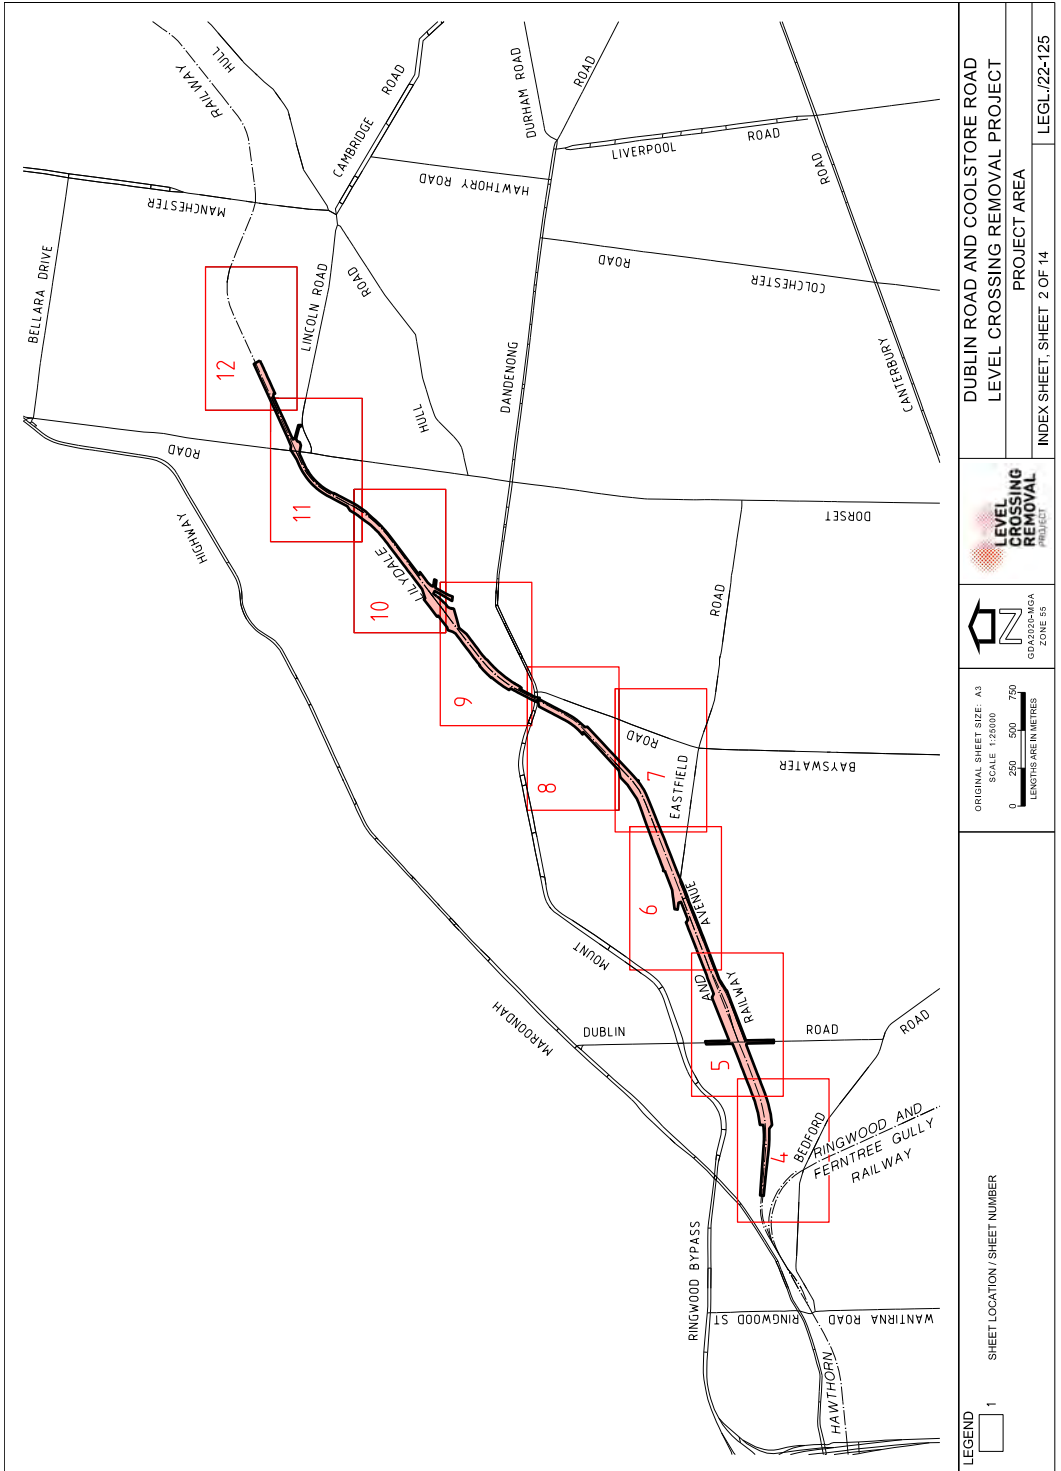

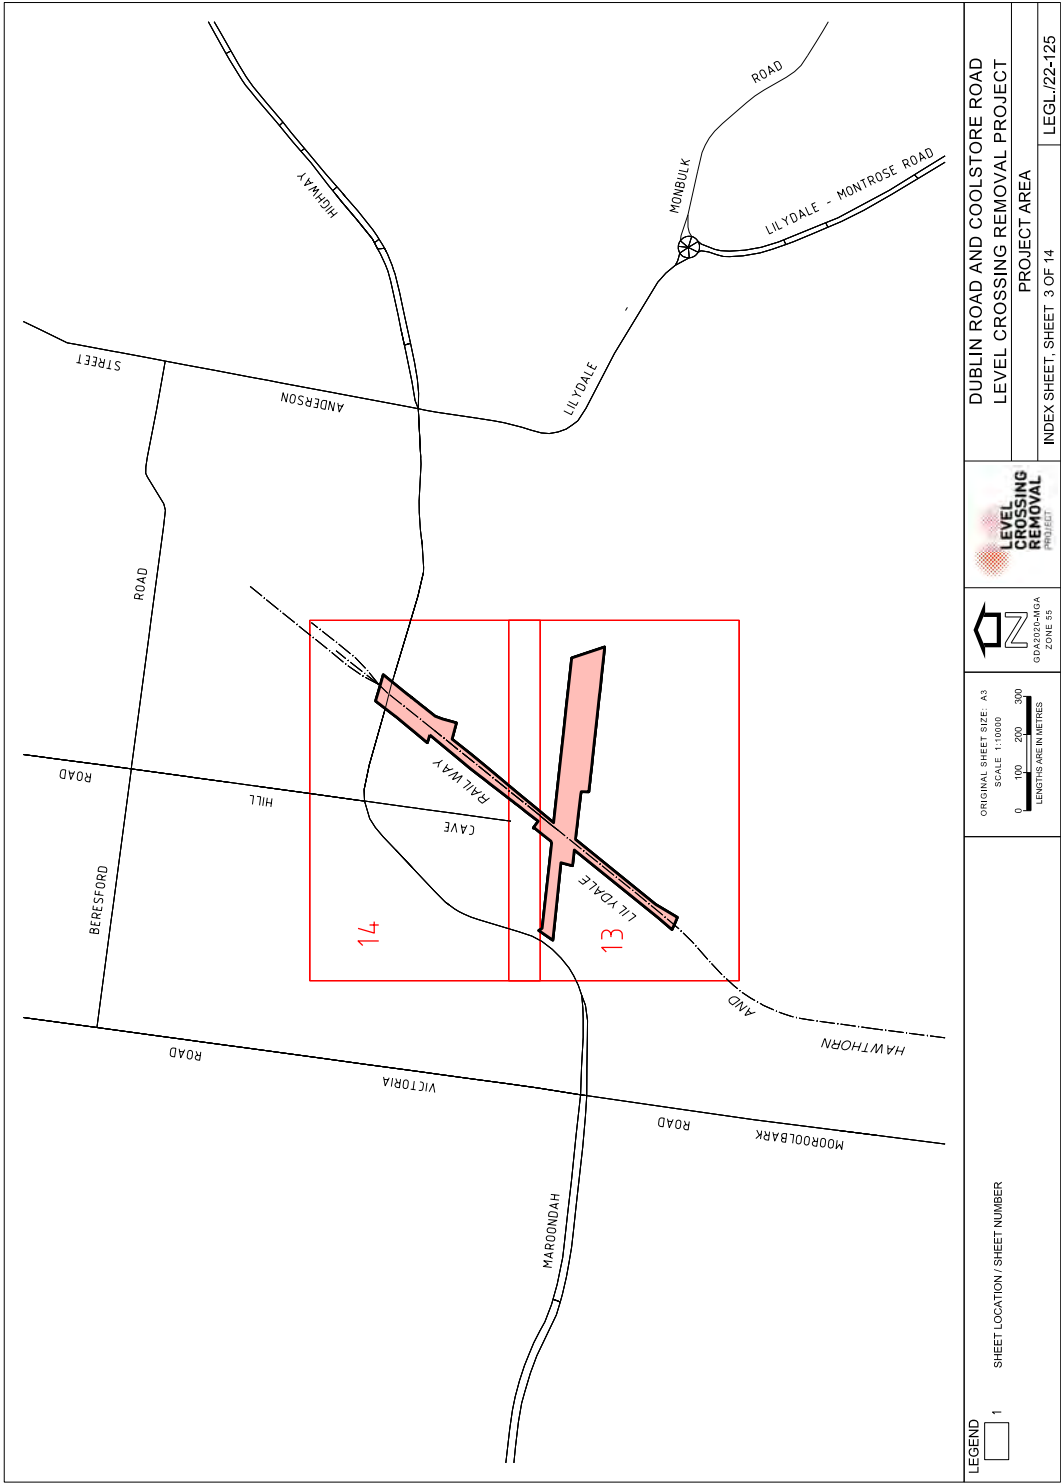


LEGEND  1 SHEET LOCATION / SHEET NUMBER


ORIGINAL SHEET SIZE: A3  
SCALE 1:10000  
0 100 200 300  
LENGTHS ARE IN METRES

LEVEL CROSSING REMOVAL PROJECT  
GDA/2020/ANGA  
ZONE 55

DUBLIN ROAD AND COOLSTORE ROAD  
LEVEL CROSSING REMOVAL PROJECT  
PROJECT AREA

INDEX SHEET SHEET 3 OF 14 LEGL/22-125

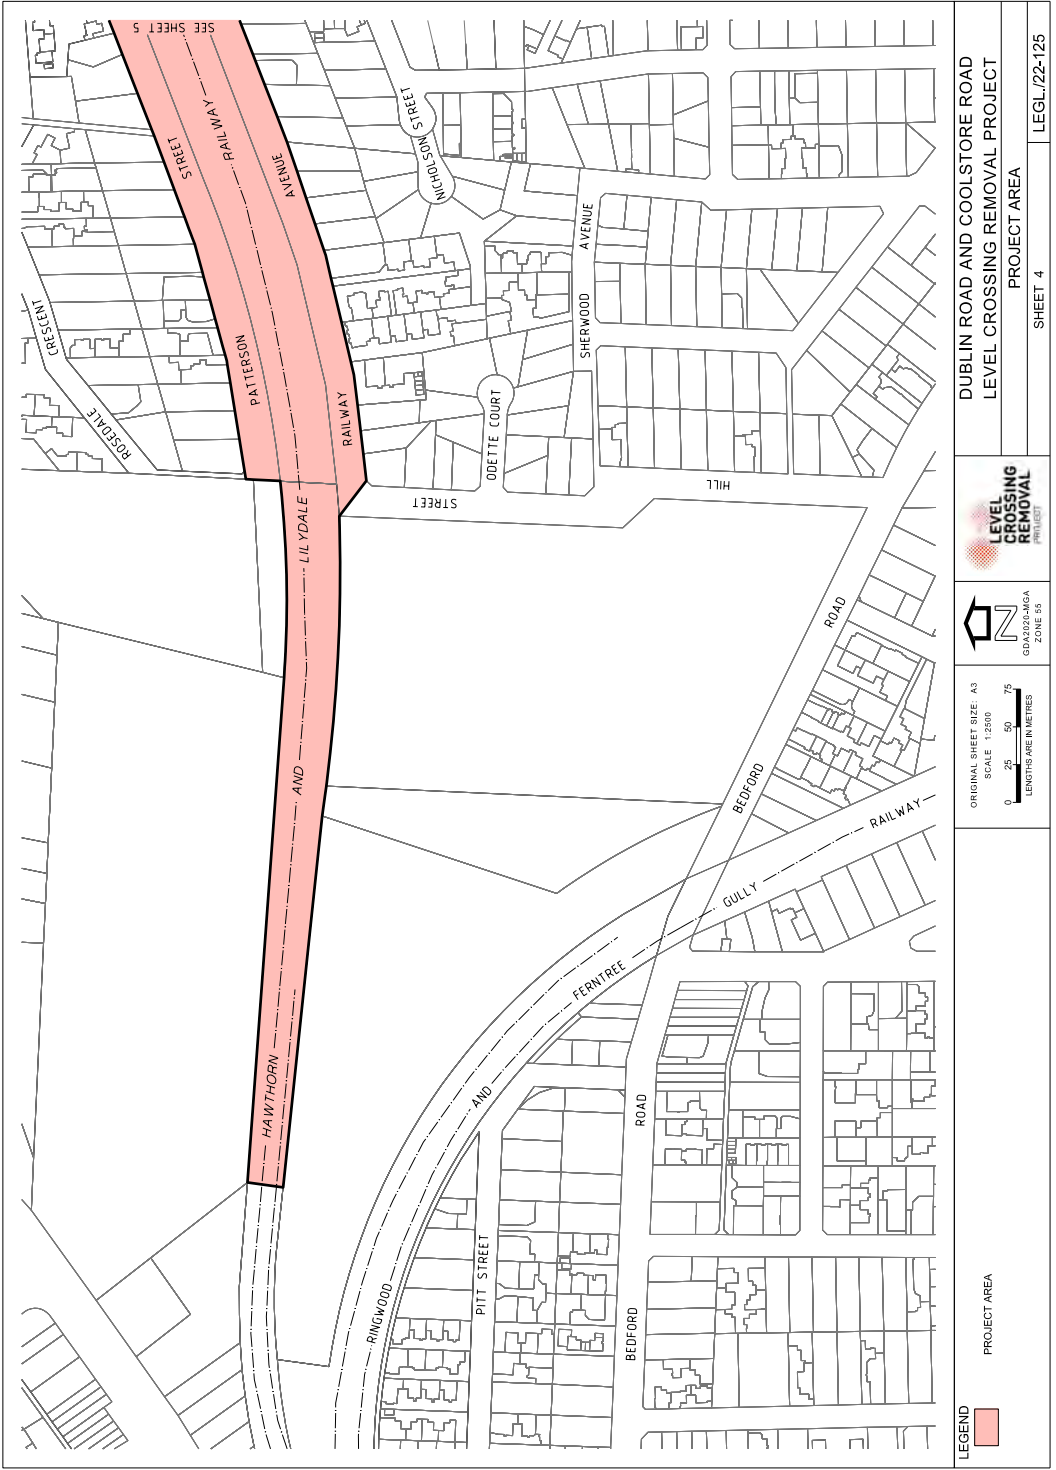

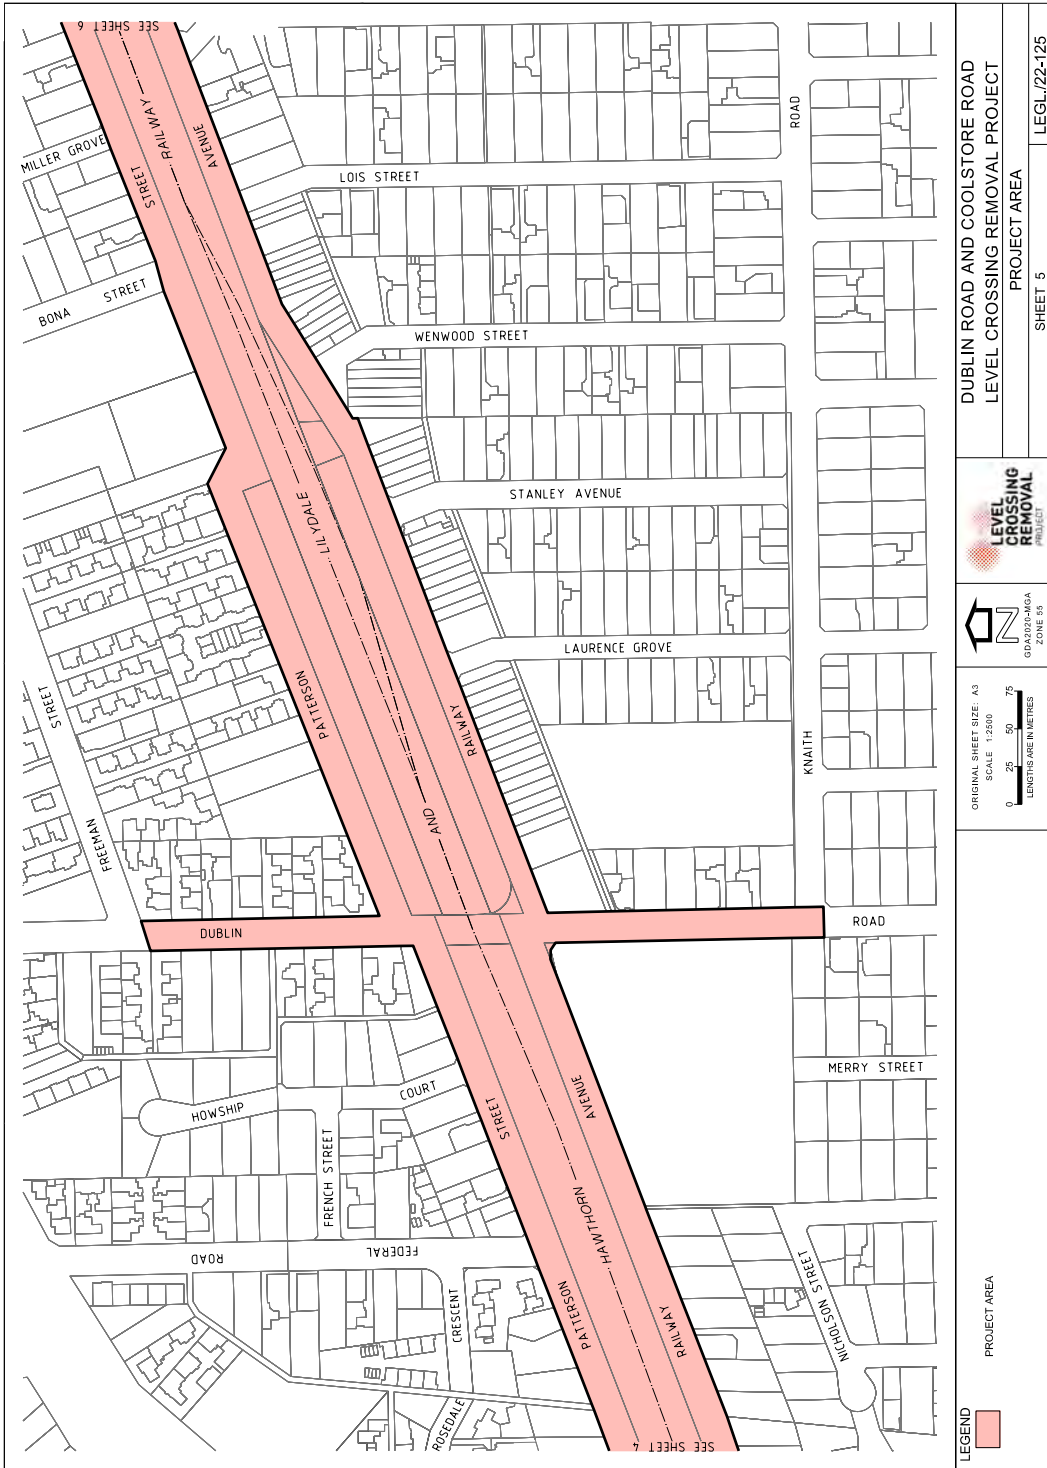


DUBLIN ROAD AND COOLSTORE ROAD  
LEVEL CROSSING REMOVAL PROJECT  
PROJECT AREA  
SHEET 5  
LEGL/22-125




GD002020-0000  
ZONE 00





LEGEND  
PROJECT AREA

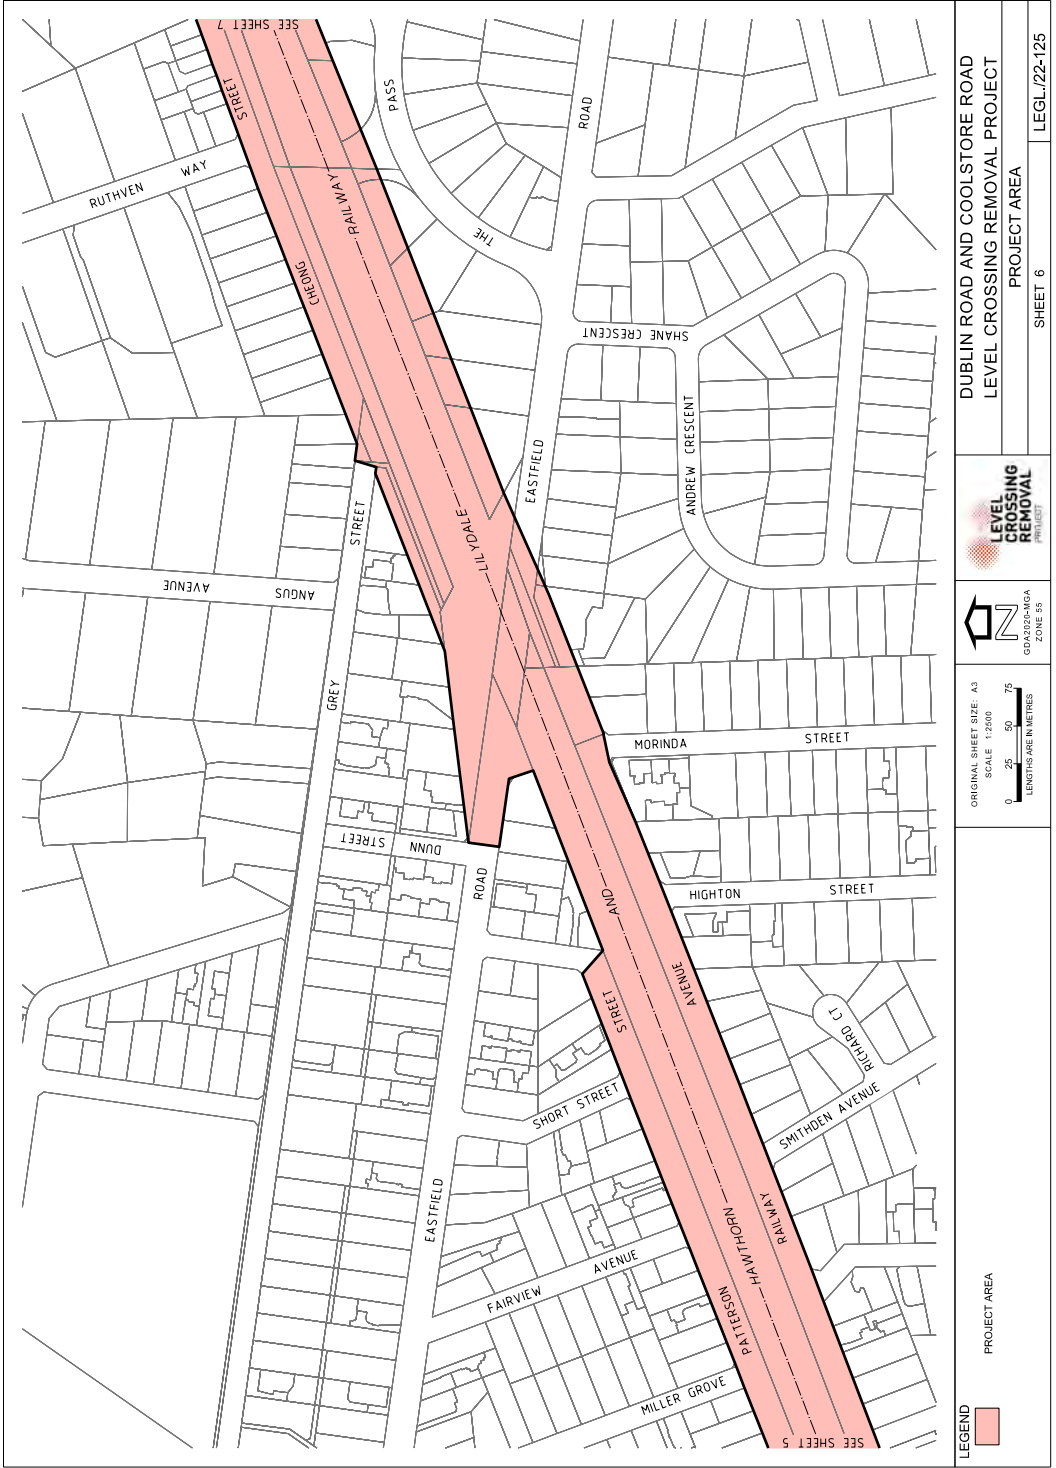

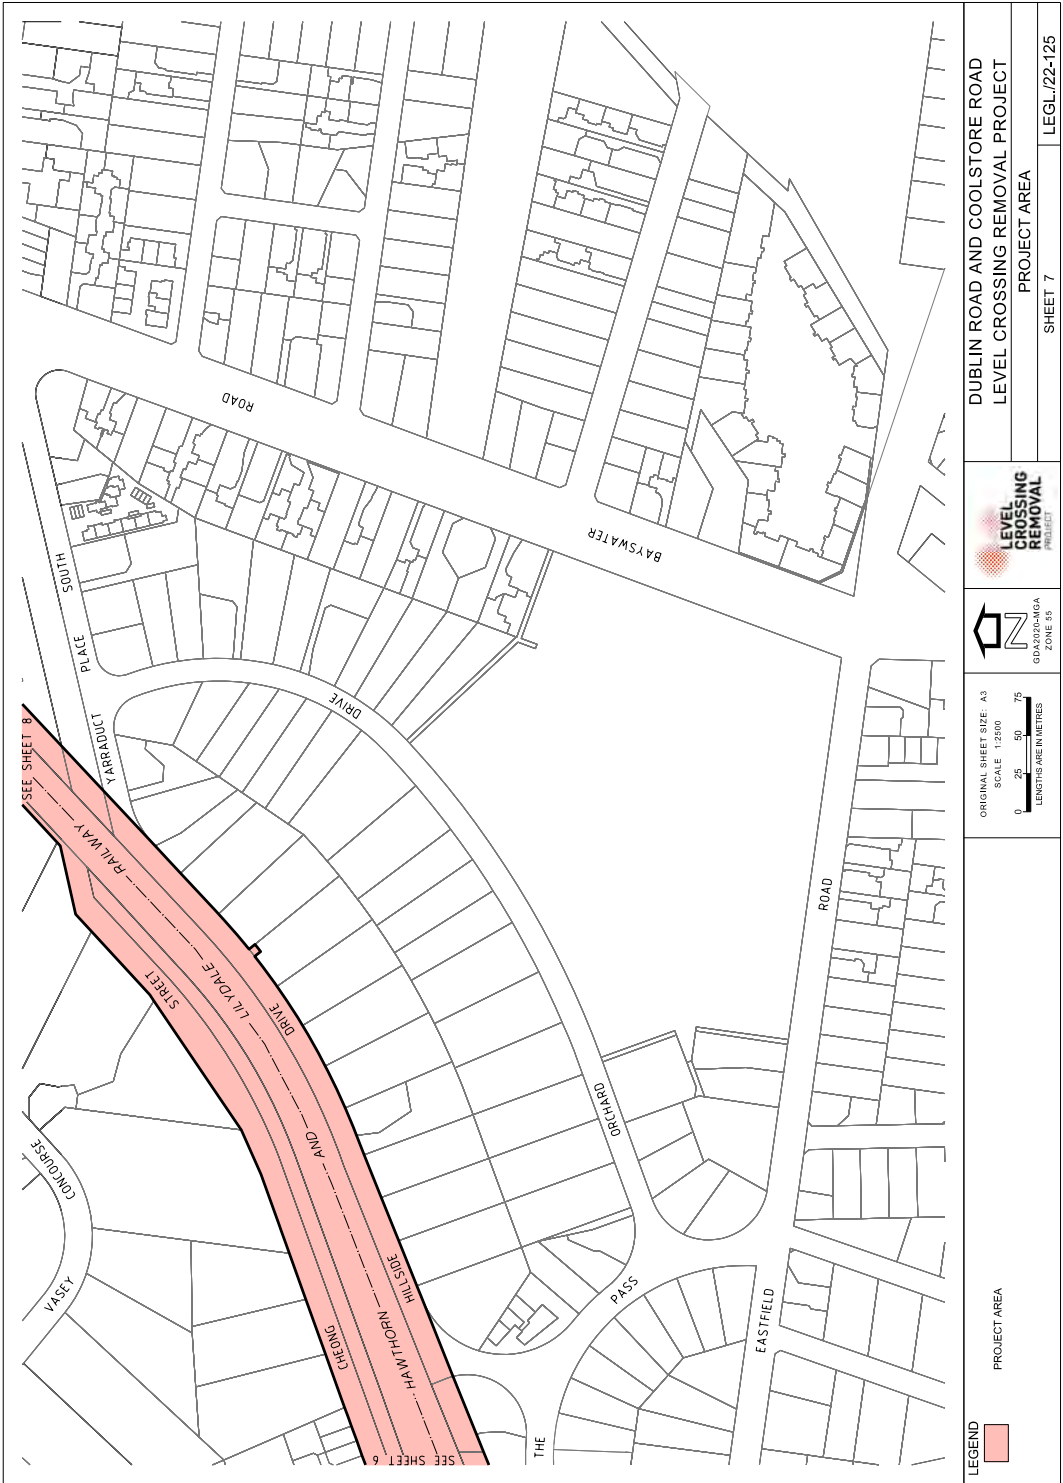



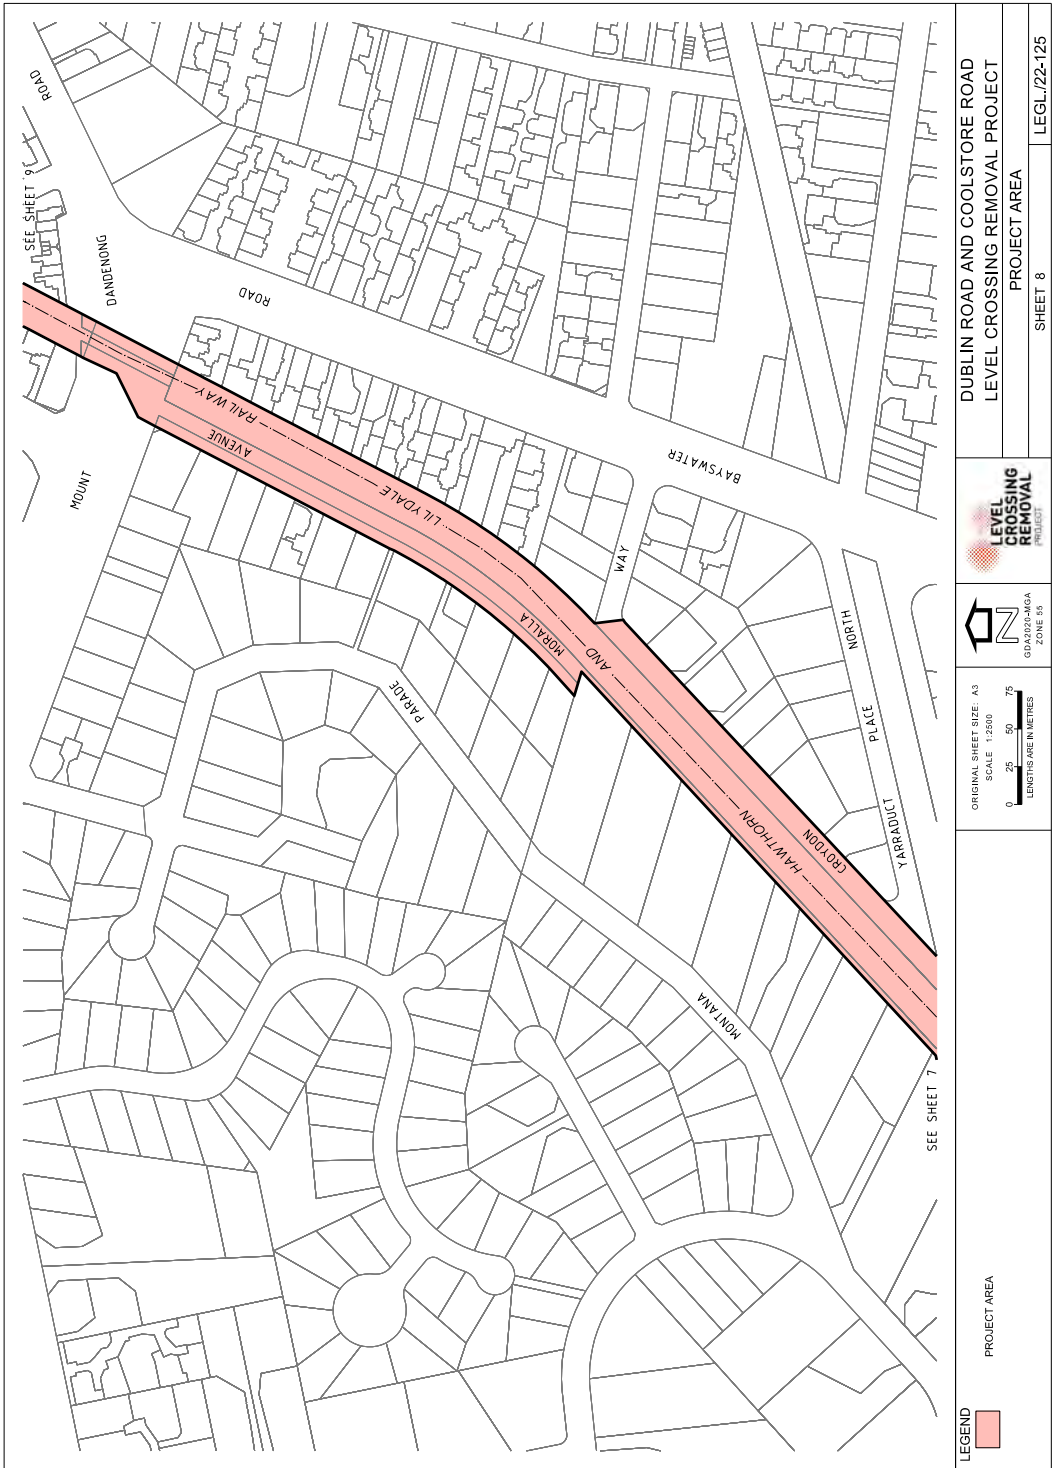

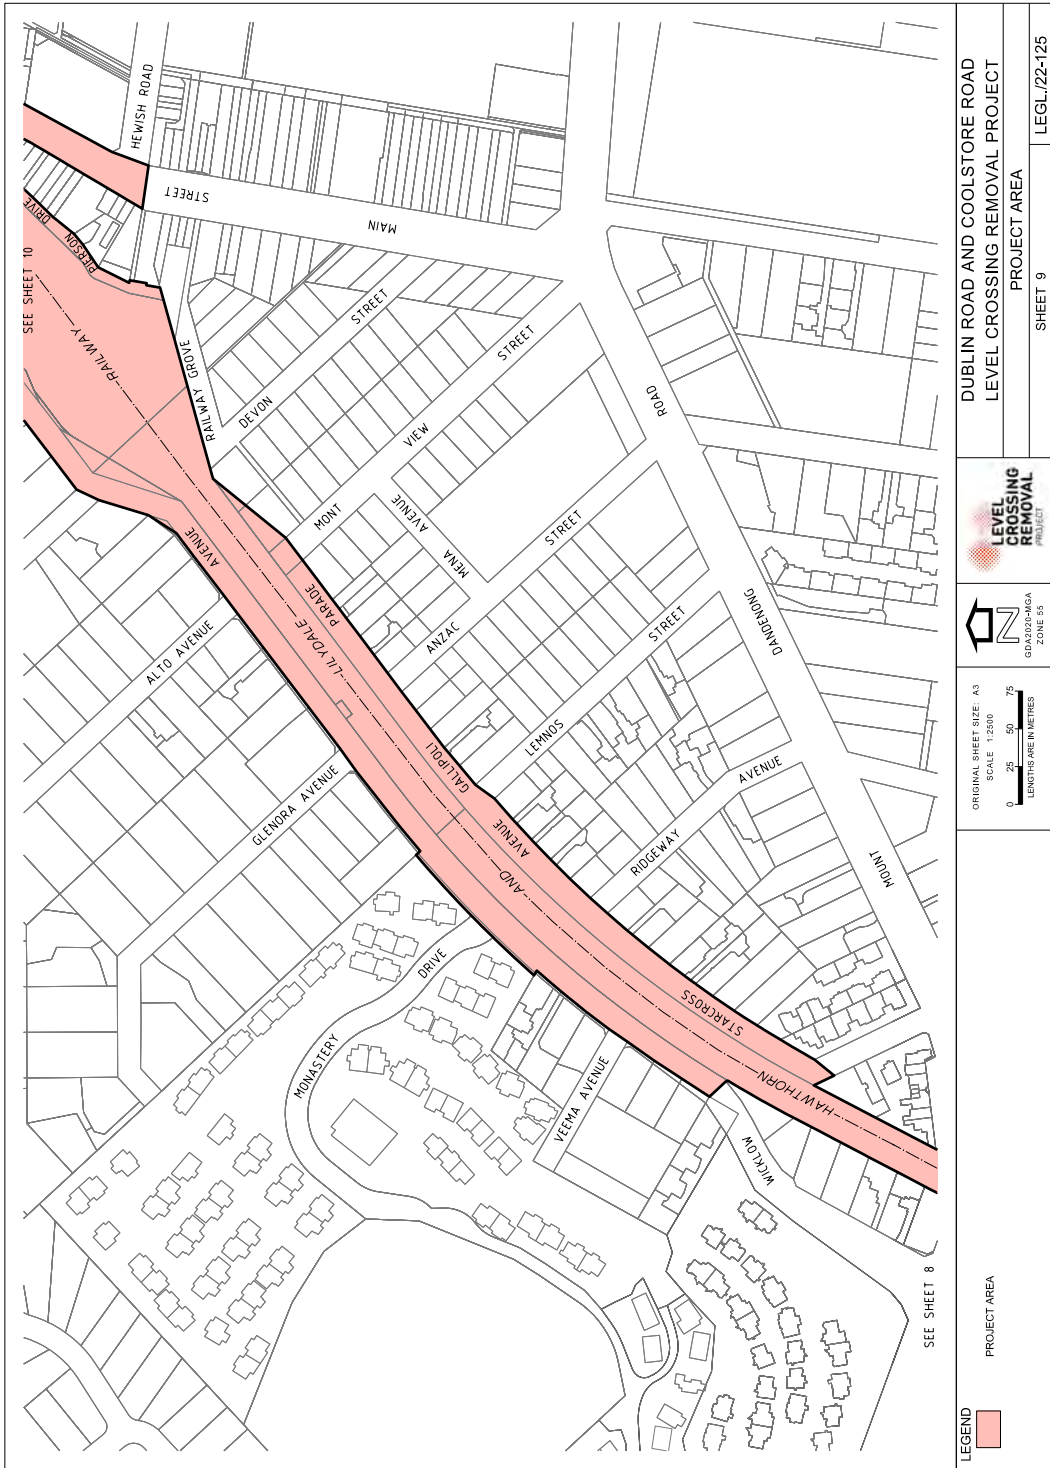

DUBLIN ROAD AND COOLSTORE ROAD  
LEVEL CROSSING REMOVAL PROJECT  
PROJECT AREA



ORIGINAL SHEET SIZE: A3  
SCALE: 1:2000  
LENGTHS ARE IN METRES

LEGEND


PROJECT AREA


SHEET 9

LEGL/22-125

SEE SHEET 8

SEE SHEET 10

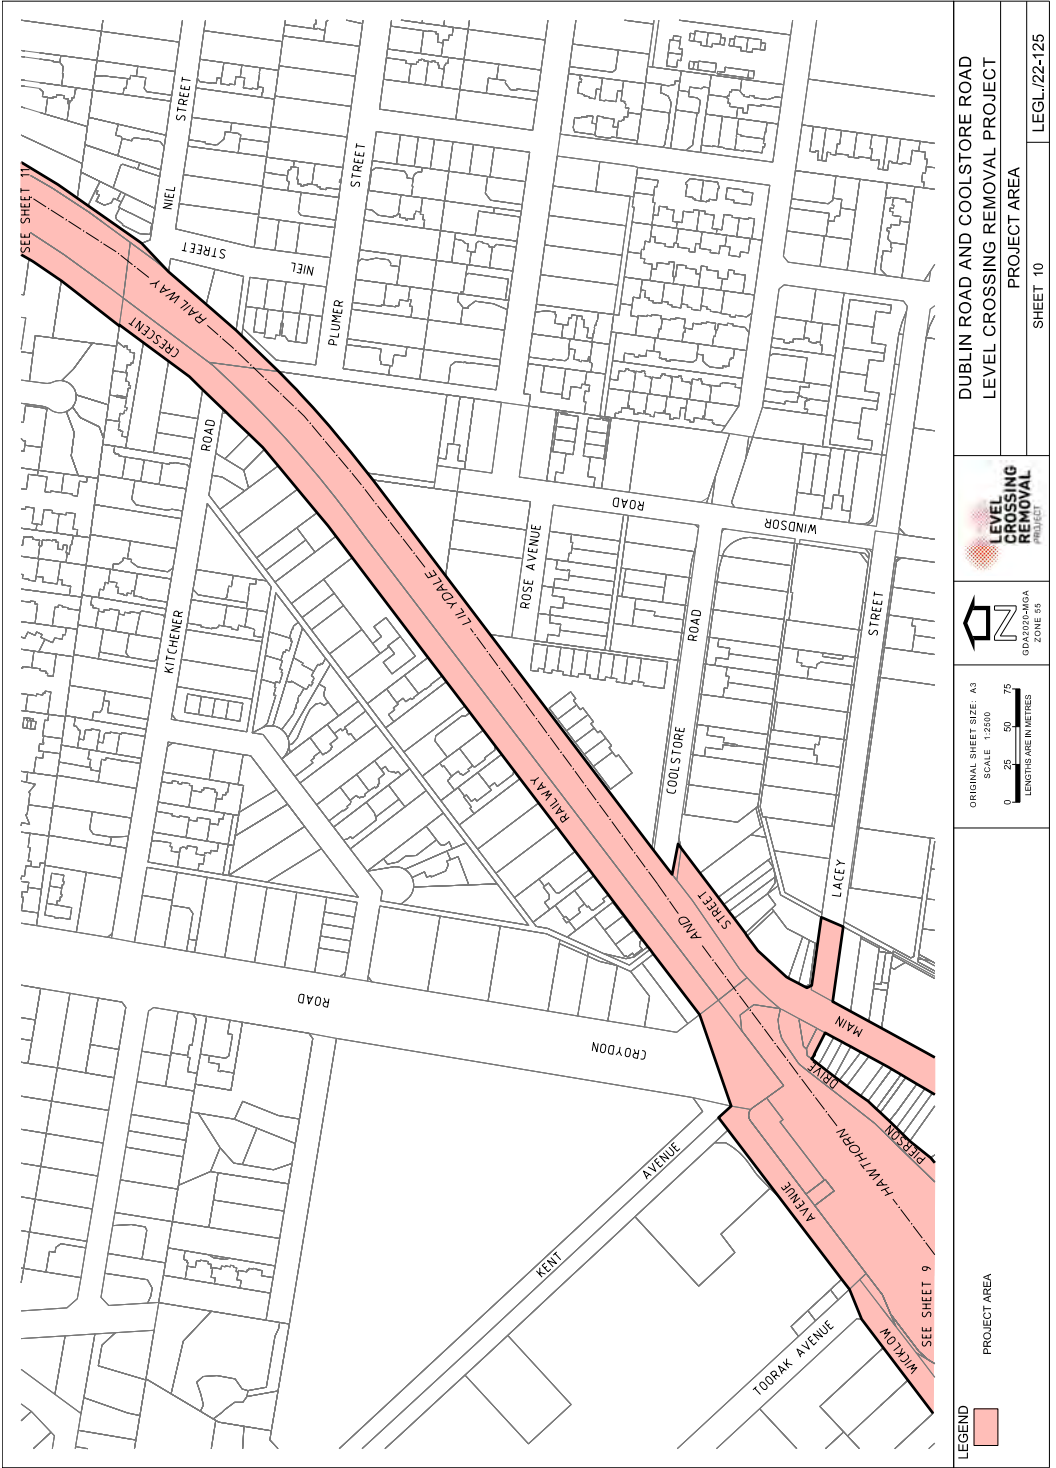

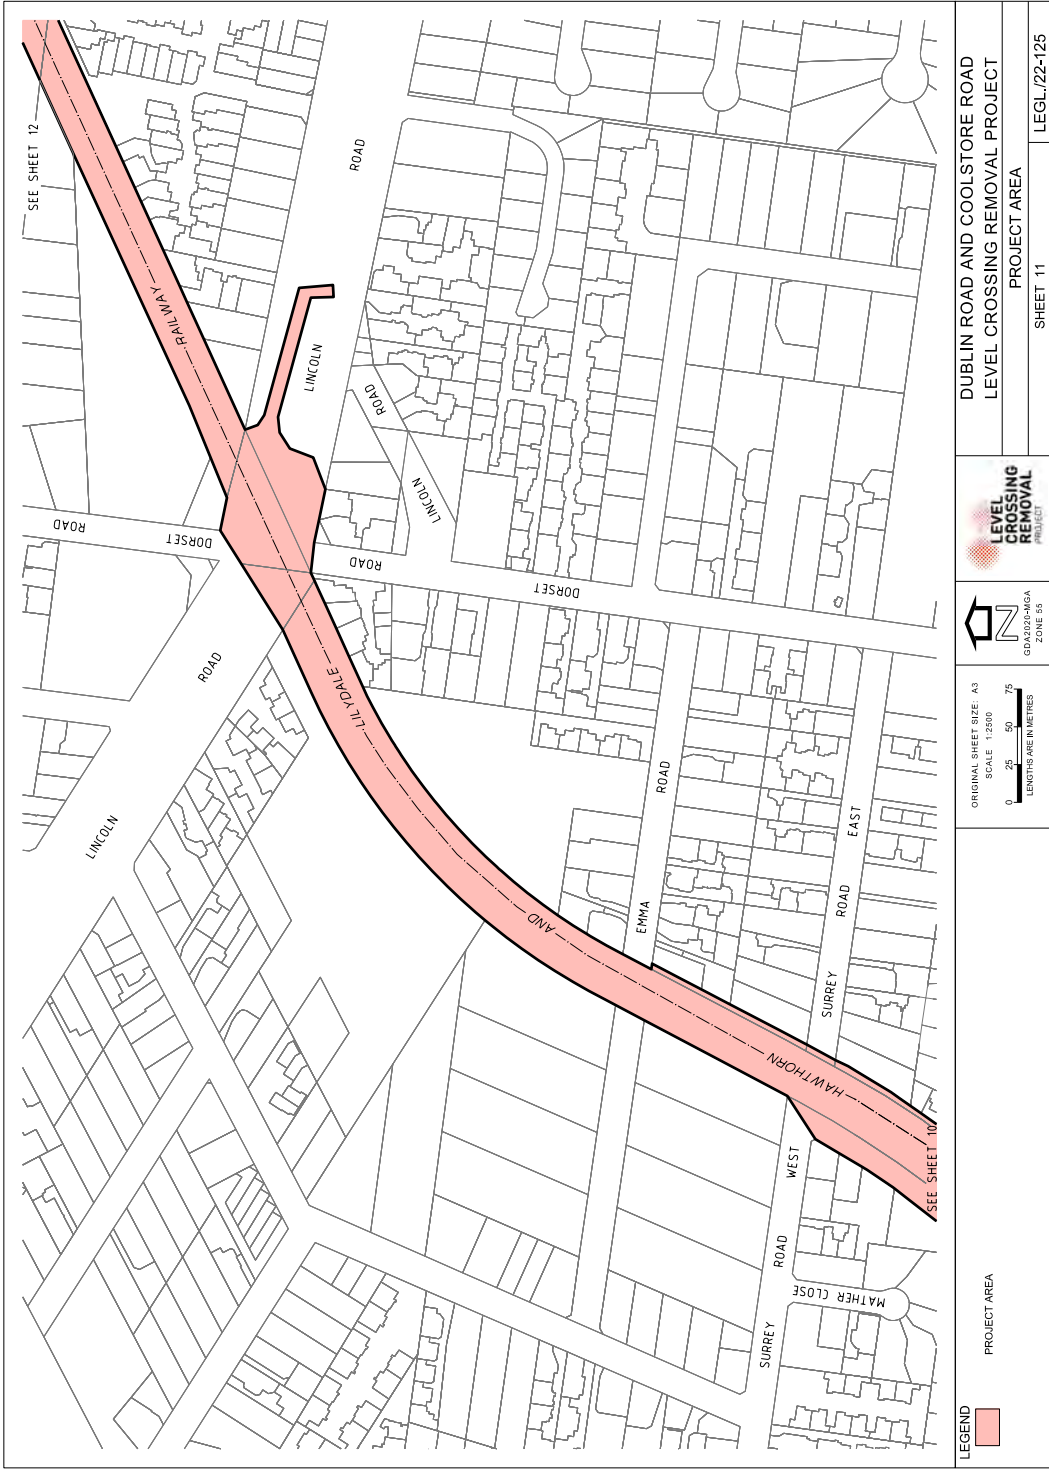

**LEGEND**

PROJECT AREA


ORIGINAL SHEET SIZE: A3  
SCALE: 1:2000  
LENGTHS ARE IN METRES

LEVEL CROSSING REMOVAL PROJECT

DUBLIN ROAD AND COOLSTORE ROAD  
LEVEL CROSSING REMOVAL PROJECT  
PROJECT AREA

SHEET 11

LEGL/22-125

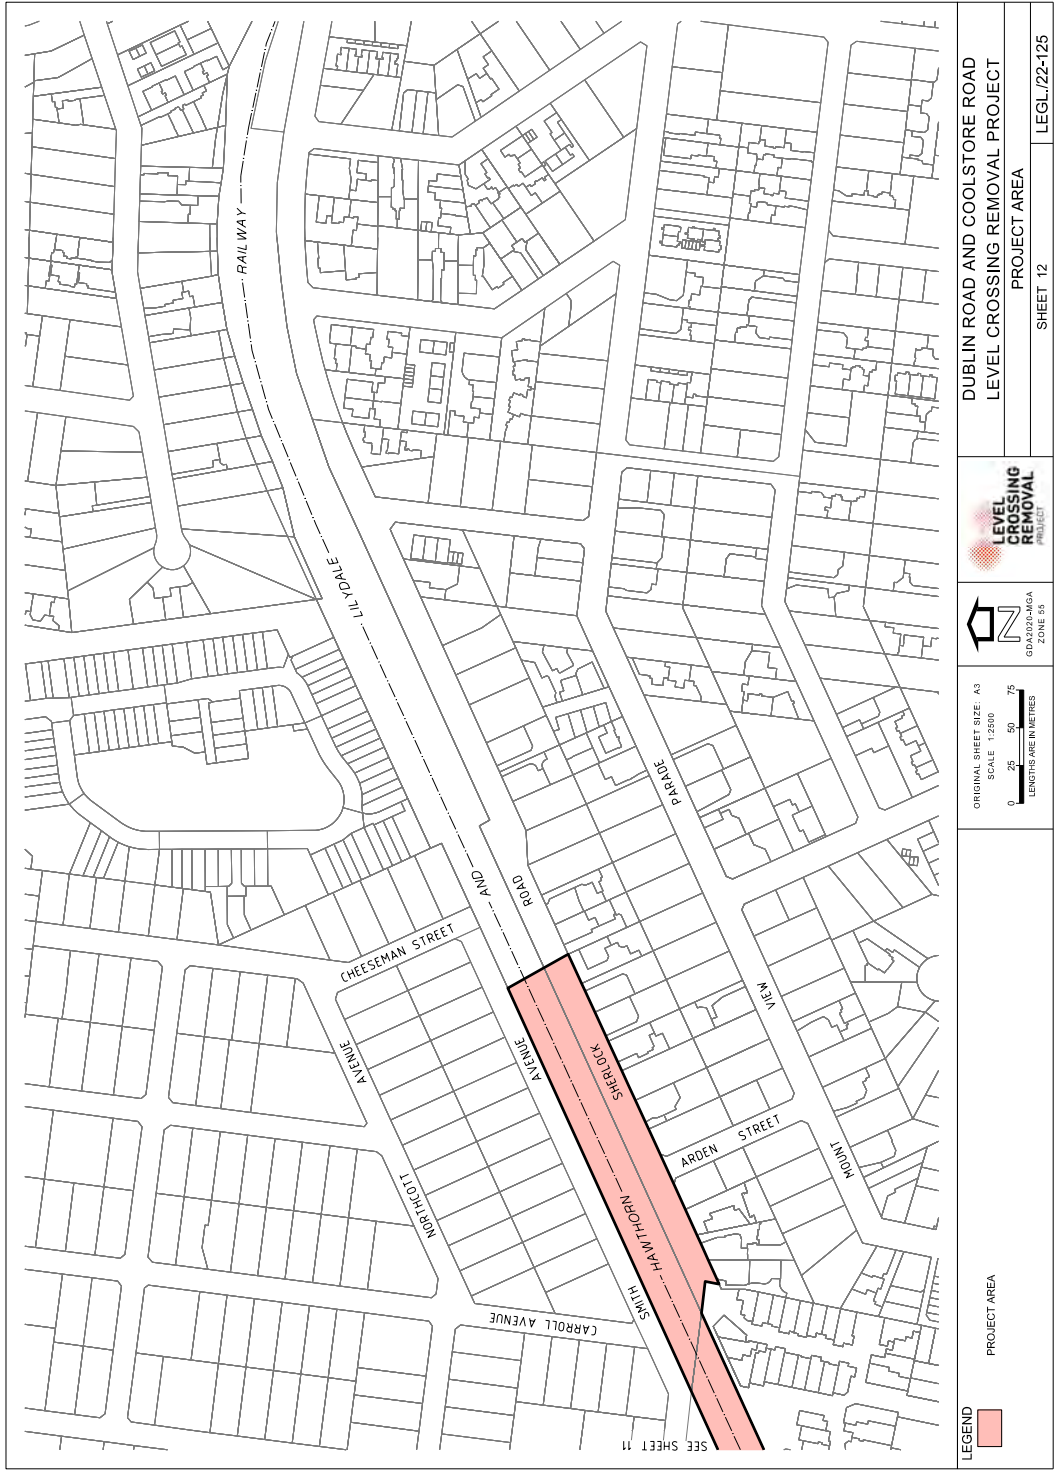



DUBLIN ROAD AND COOLSTORE ROAD  
LEVEL CROSSING REMOVAL PROJECT  
PROJECT AREA  
SHEET 12 | LEGL/22-125



ORIGINAL SHEET SIZE: A3  
SCALE: 1:2000  
0 25 50 75  
LENGTHS ARE IN METRES

LEGEND  
PROJECT AREA

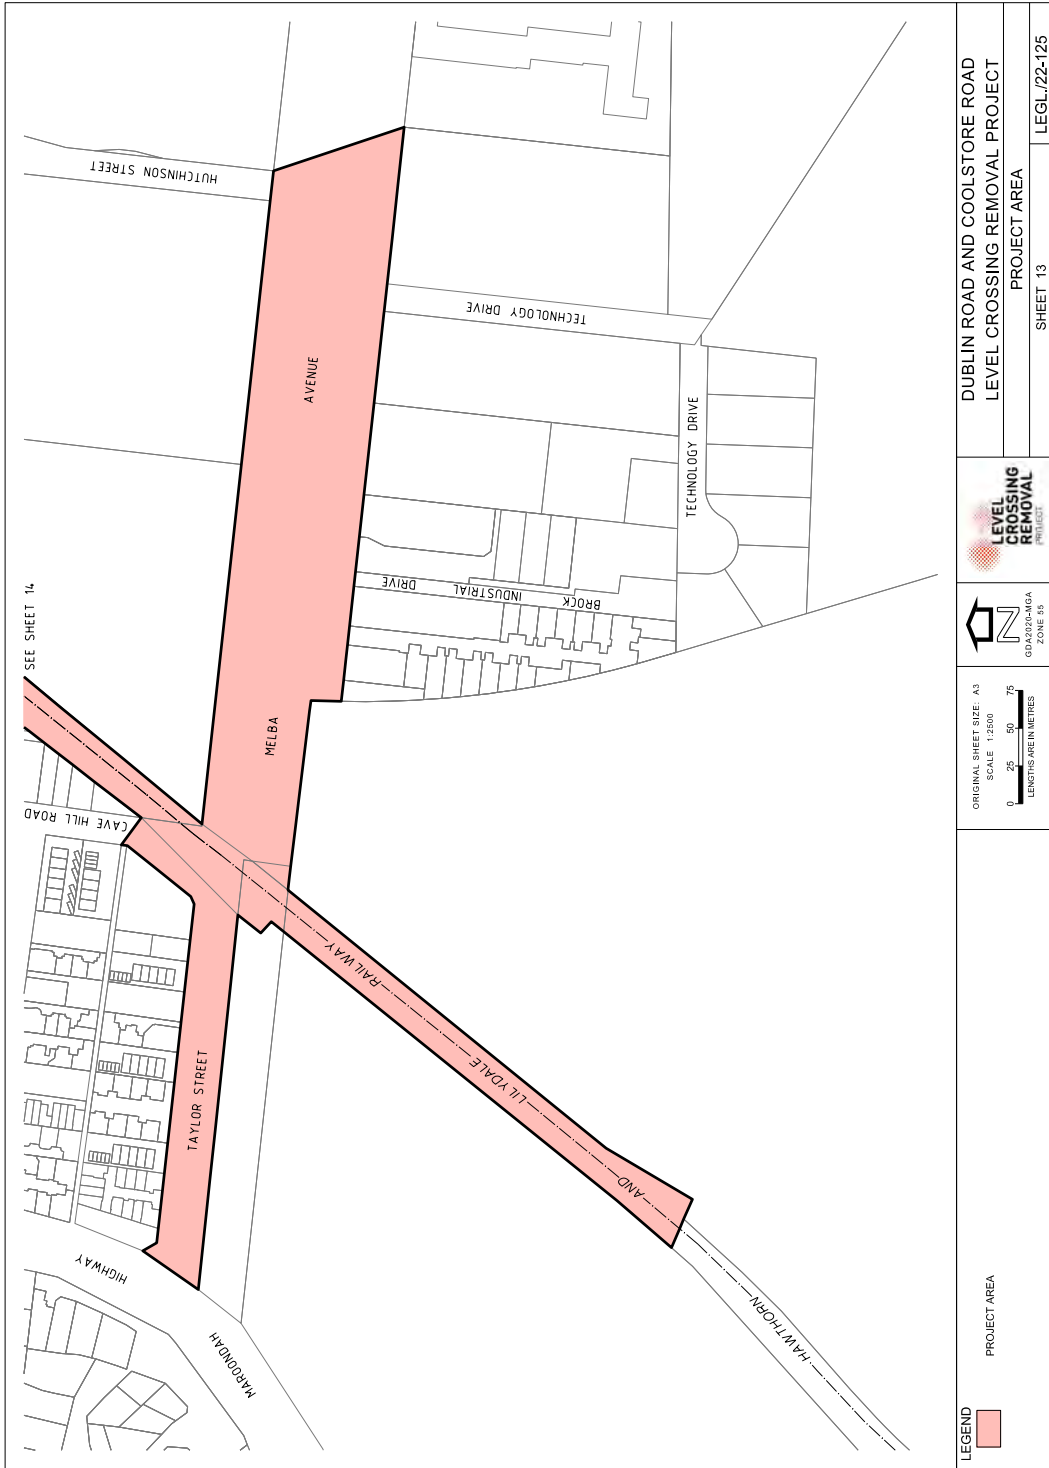

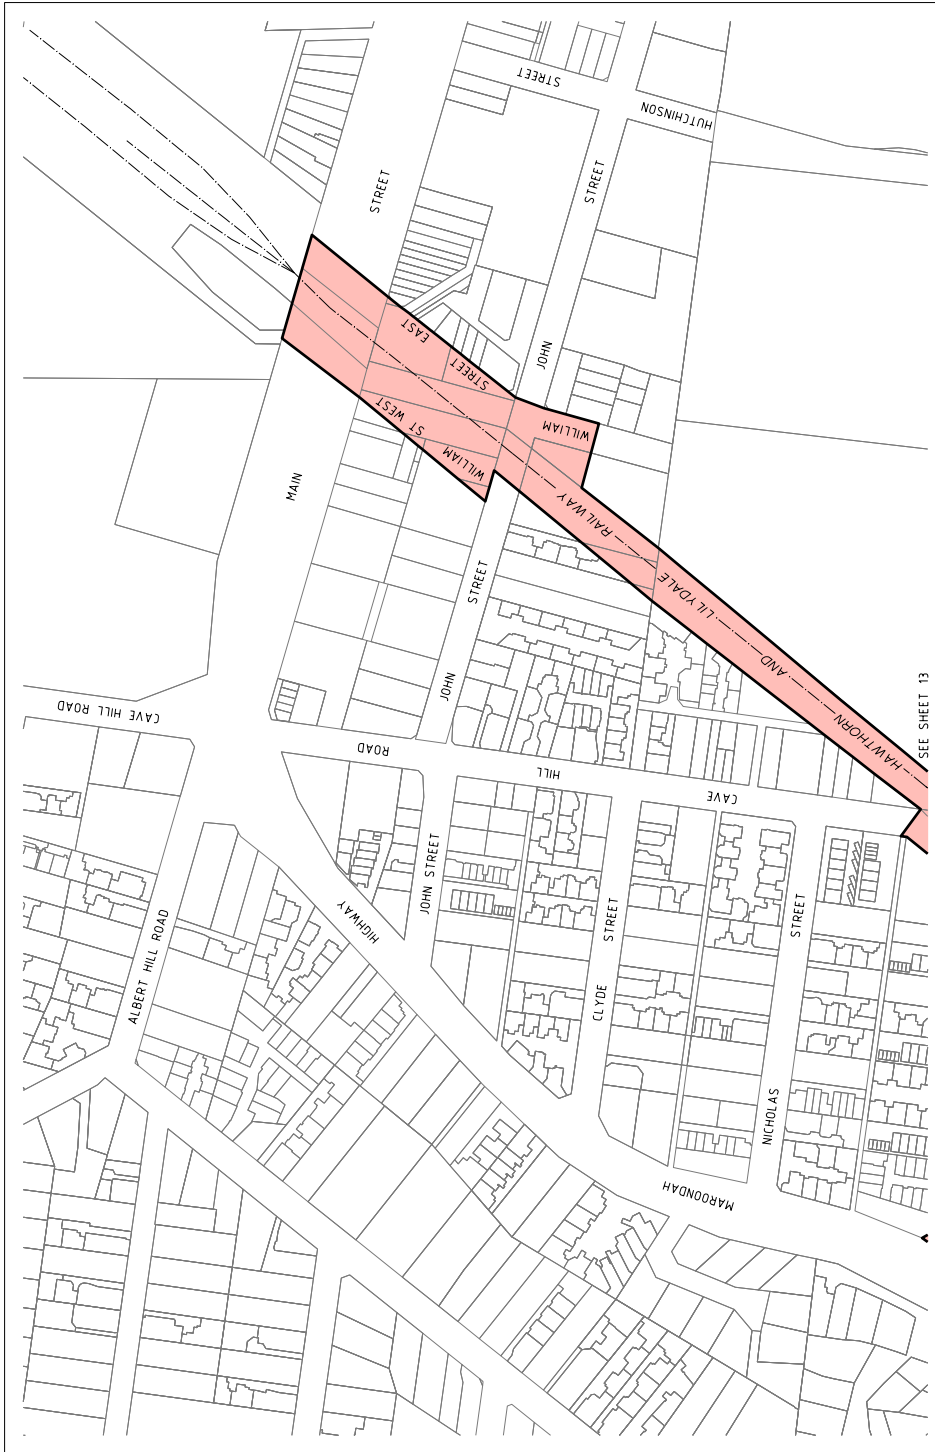

<b>LEGEND</b> PROJECT AREA		<b>DUBLIN ROAD AND COOLSTORE ROAD LEVEL CROSSING REMOVAL PROJECT PROJECT AREA</b>			ORIGINAL SHEET SIZE: A3	LEG. /22-125
					SCALE 1:2500	SHEET 14
		LENGTHS ARE IN METRES				
		GDAX20-05A				
		ZONE 05				

SEE SHEET 13

# ive

The *Victoria Government Gazette* is published by IVE Group Limited with the authority of the Government Printer for the State of Victoria

© State of Victoria 2022

This publication is copyright. No part may be reproduced by any process except in accordance with the provisions of the Copyright Act.

Address all enquiries to the Government Printer for the State of Victoria  
Level 2, 1 Macarthur Street  
Melbourne 3002  
Victoria Australia

## How To Order



**Retail &  
Mail Sales**

**Victoria Government Gazette**

Ground Floor, Building 8,  
658 Church Street,  
Richmond 3121



**Telephone**

(03) 8523 4601

**email**

gazette@ivegroup.com.au

**Price Code A**