
 


PLAN TO DESIGNATE THE PROJECT AREA PURSUANT TO SECTION 95(2) MAJOR TRANSPORT PROJECTS FACILITATION ACT 2009  
 Lodged in Central Plan Office  
 Dated this 4<sup>th</sup> day of April 2017  
*John E. Tulloch*  
 John E. Tulloch Surveyor-General

**LEGEND**  
 **PROJECT AREA**

**CAMP ROAD**  
 Doc No: P05-009-C-LXA-MAP-00-CGS-XGS-0001 Version 1-00

  
**LEVEL CROSSING REMOVAL AUTHORITY**

**LEVEL CROSSING REMOVAL PROJECT**  
  
 Paper size: A3 Scale 1:25,000 metres

**Index**  
 Sheet 1 of 11  
**LEGL./17-337**



GDAB4 MGA ZONE 55



ORIENT GROVE

COBURG AND SOMERTON RAILWAY

FLORENCE STREET

BREESE STREET

WEST STREET

ROAD

2 PS603501

PS701392

1 TP79447

2 PS603501

1 TP685351

PS711295


1 TP960537

LEGEND  
PROJECT AREA


CAMP ROAD



LEVEL CROSSING REMOVAL PROJECT

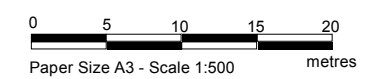

Sheet 2 of 11  
LEGL./17-337

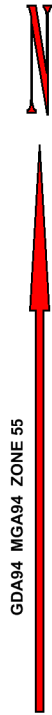

SEE SHEET 4

1 TP878213

COBURG AND SOMERTON RAILWAY

3B\PP3831

3C\PP3831

SYDNEY ROAD

LYNCH ROAD

1 TP545192

3D\PP3831

40m

90°

1 TP878213

3E\PP3831


LORNE STREET

LEE STREET

LEGEND  
PROJECT AREA

CAMP ROAD


LEVEL CROSSING REMOVAL PROJECT

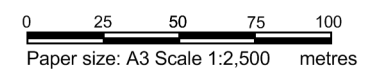

Sheet 3 of 11  
LEGL/17-337



SEE SHEET 5

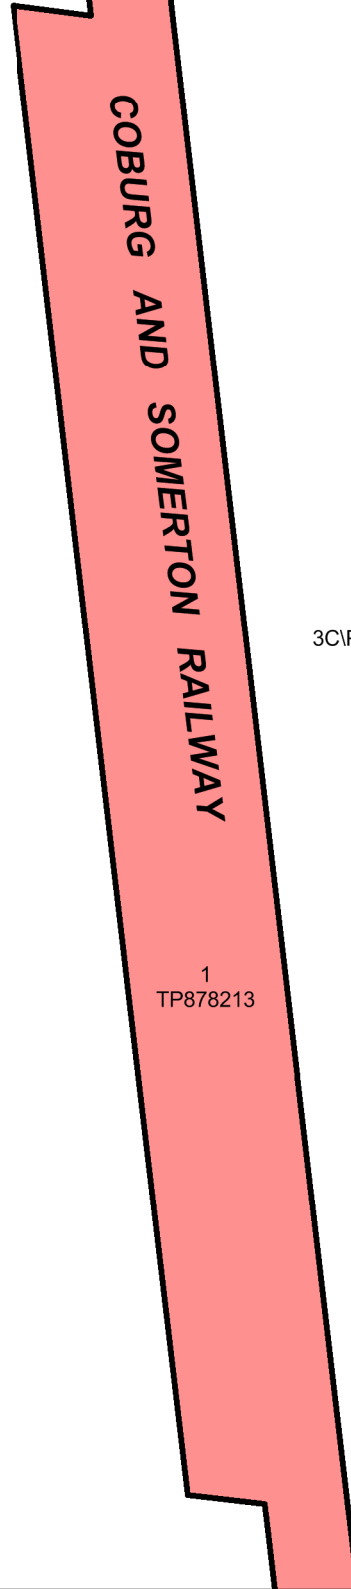

COBURG AND SOMERTON RAILWAY

3B\PP3831

3C\PP3831

1 TP878213

SEE SHEET 3

SYDNEY ROAD

MURRAY STREET

MAJOR ROAD

LEO STREET

MORAY STREET

LYNCH ROAD

LEGEND


PROJECT AREA

CAMP ROAD

Doc No: P05-009-C-LXA-MAP-00-CGS-XGS-0001 Version 1-00



LEVEL CROSSING REMOVAL PROJECT

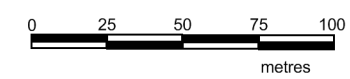

Paper Size A3 -Scale 1:2500

Sheet 4 of 11  
LEGL./17-337



GDA94 MGA94 ZONE 55

2037/PP3831

SEE SHEET 6

2037/PP3831

1 LP35888  
2 LP35888

1 TP88961  
1 TP160430  
1 TP148742  
4 LP88992

1 TP148744  
1 TP166953  
1 TP166952  
1 PS703694  
2 PS703694  
4 LP110431

1 TP183500  
1 TP169804  
1 TP148741  
12 LP88992

CP173448

16 LP88992  
17 LP88992  
18 LP88992  
19 LP88992  
20 LP88992

2 PS645943  
1 PS645943  
1 PS644485

R1 LP88992

3B/PP3831

SEE SHEET 4

COBURG AND SOMERTON RAILWAY SAGES ROAD

ROAD

R1 LP88992

1 TP878213

SEE SHEET 4

CAMP ROAD

Doc No: P05-009-C-LXA-MAP-00-CGS-XGS-0001 Version 1-00

1 SP26054  
1 TP845433  
1 TP340664  
1 LP130432  
2 TP571898

1 TP908606  
1 TP909038

1 TP609281  
PC372975  
CP109149

5 LP23628  
1 TP114499  
1 LP23631  
2 LP23631

CP102397  
5 LP23631

1 TP323141

3 LP33517  
2 LP33517  
1 PS337254

2 PS337254  
1 LP35200

3C/PP3831

SYDNEY ROAD

DENYS STREET

LOVELY STREET

JUKES ROAD

MARGARET STREET

SHIRLEY STREET

MAHER STREET

MURRAY STREET

LEGEND  
PROJECT AREA

LEVEL CROSSING REMOVAL PROJECT



Sheet 5 of 11  
LEGL./17-337





SEE SHEET 7

5E\PP3831

1 TP609281

4 LP78330  
5 LP78330  
13 LP28573  
12 LP28573  
11 LP28573  
10 LP28573  
9 LP28573  
8 LP28573  
1 TP600494

1 TP97558

**COBURG AND SOMERTON RAILWAY**

1 TP381737

TP574558  
1 TP902633  
CP172445  
2 LP28573  
1 LP28573  
1 TP826123  
3 PS411291  
2 PS419052  
1 PS419052  
1 PS411291  
1 TP822782  
2 TP822782  
1 TP822783  
2 TP822783

**SYDNEY ROAD**

1 TP955501

56m

2037\PP3831

**SAGES ROAD**

1 TP609281

SEE SHEET 5

4B\PP3831

PC352644

2 SP26054

CM SP26054

1 SP26054

**PALMER STREET**

**ANDERSON ROAD**

**SANDRA AVENUE**

**DISNEY STREET**

**DENYS STREET**


**LEGEND**

 **PROJECT AREA**

**CAMP ROAD**



**LEVEL CROSSING REMOVAL PROJECT**


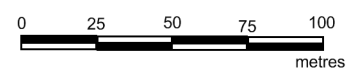


Doc No: P05-009-C-LXA-MAP-00-CGS-XGS-0001 Version 1-00

Paper Size A3 - Scale 1:2500

Sheet 6 of 11  
**LEGL./17-337**



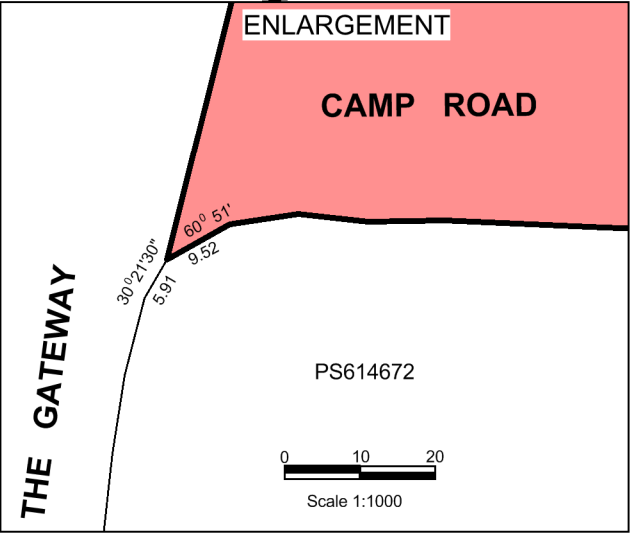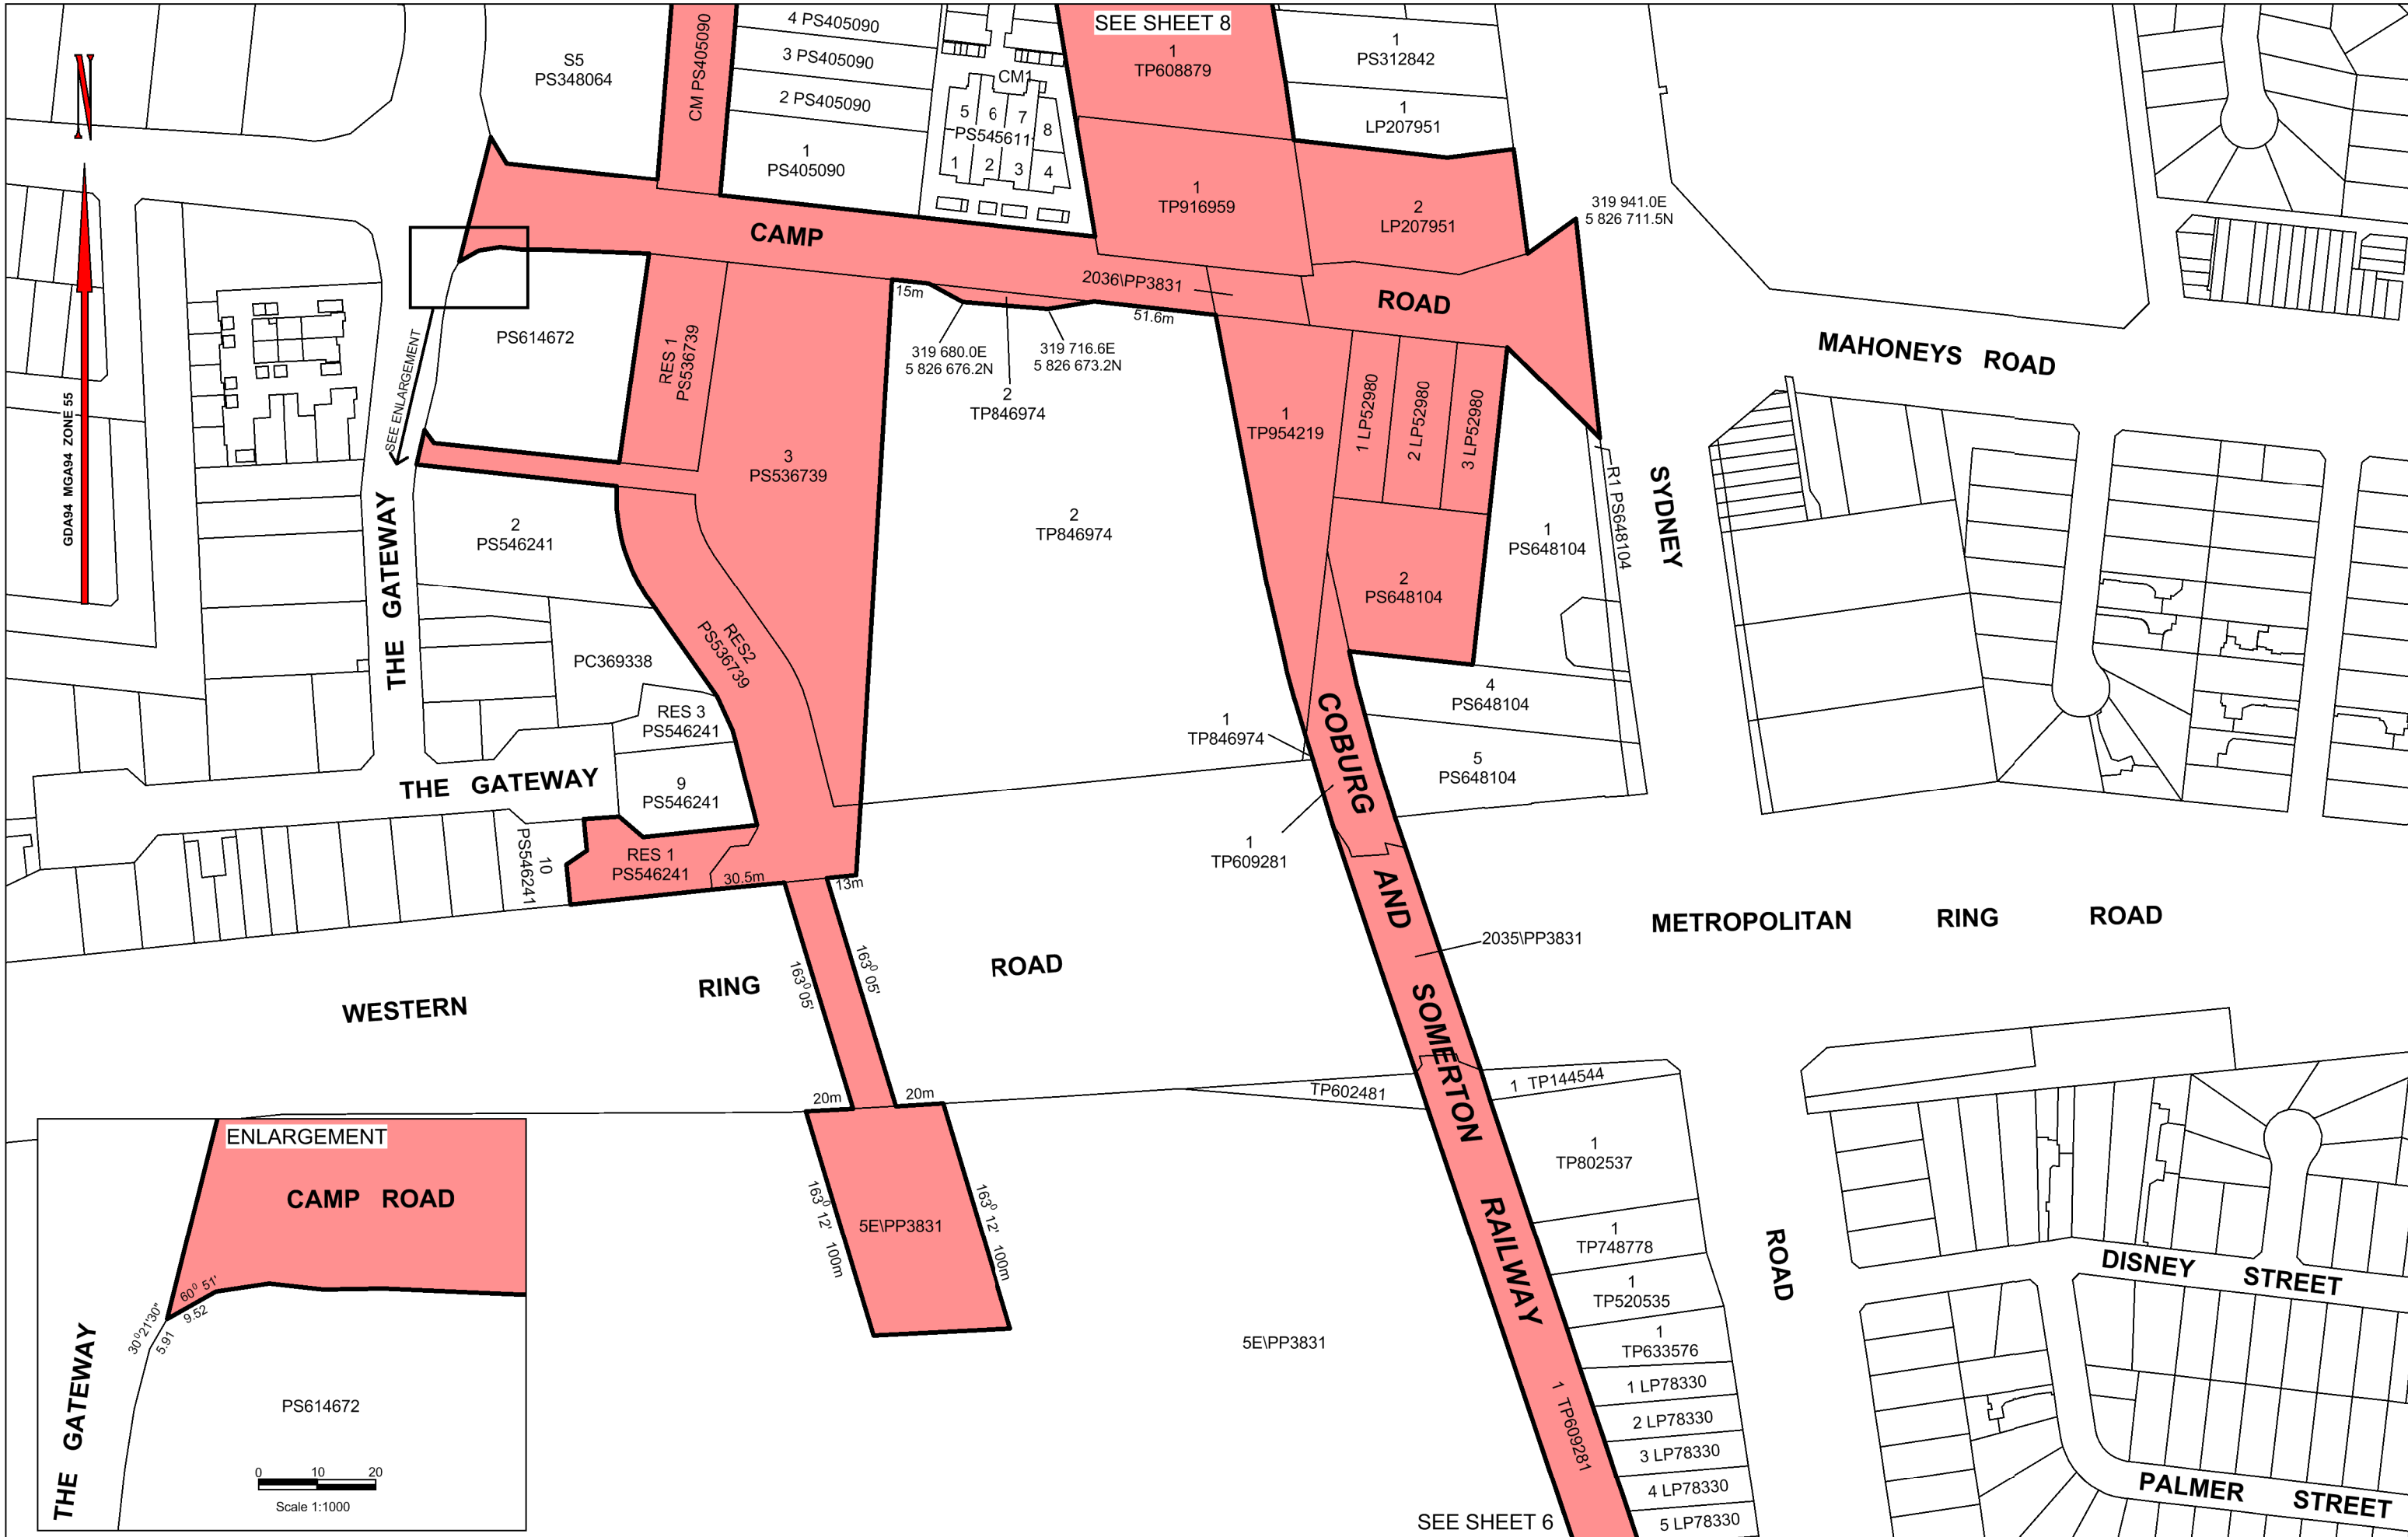


**LEGEND**  
 **PROJECT AREA**

**CAMP ROAD**

Doc No: P05-009-C-LXA-MAP-00-CGS-XGS-0001 Version 1-00




**LEVEL CROSSING REMOVAL PROJECT**

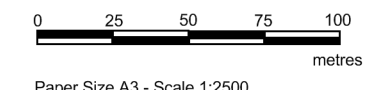

Z:\Workspaces\



GDA94 MGA94 ZONE 55

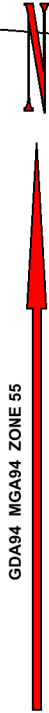

SEE SHEET 9

SEE SHEET 7




LEGEND  
PROJECT AREA

CAMP ROAD



LEVEL CROSSING REMOVAL PROJECT

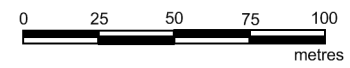


Doc No: P05-009-C-LXA-MAP-00-CGS-XGS-0001 Version 1-00

Paper Size A3 - Scale 1:2500

Sheet 8 of 11  
LEGL./17-337



GDA94 MGA84 ZONE 55

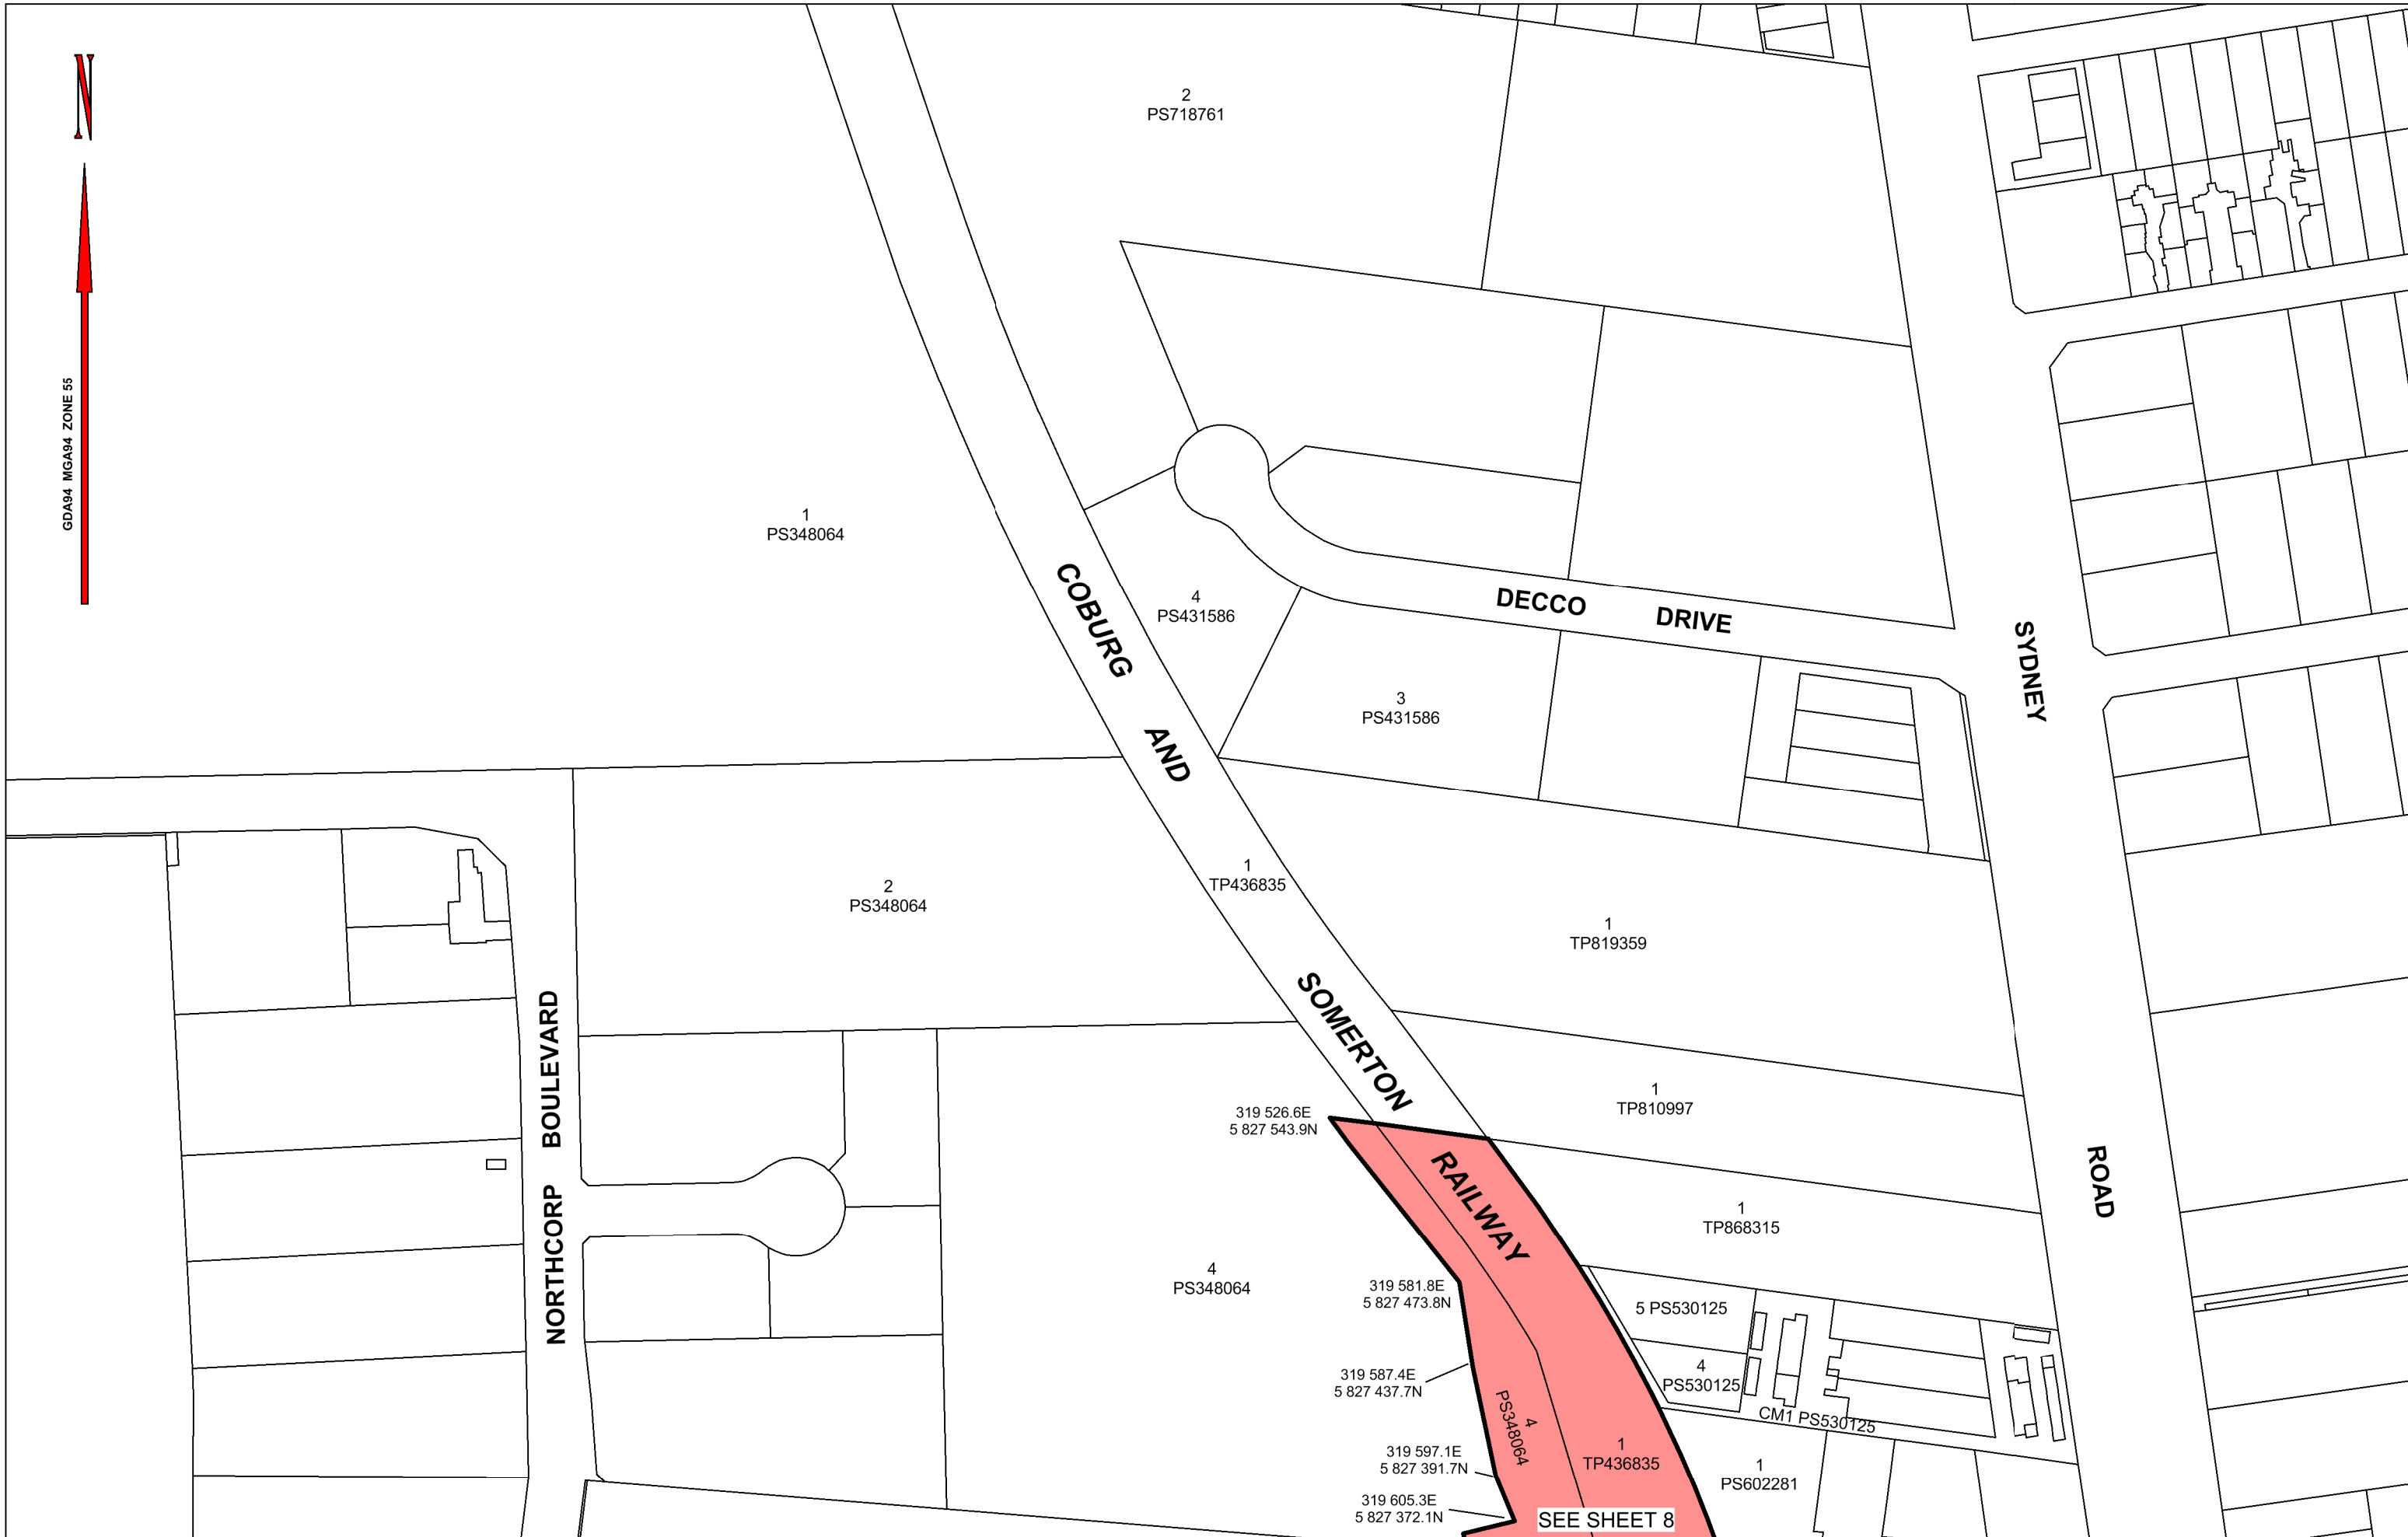


**LEGEND**  
 **PROJECT AREA**

**CAMP ROAD**



**LEVEL CROSSING REMOVAL PROJECT**

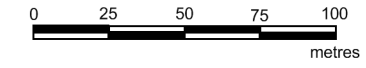






GDA94 MGA94 ZONE 55

**CAMP ROAD**

**LEVEL CROSSING REMOVAL PROJECT**

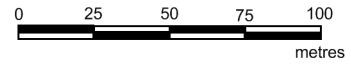



GDA94 MGA94 ZONE 55

MAFFRA STREET

COBURG

AND SOMERTON RAILWAY

8 LP56989

1 TP705301

5 PS627014

1 LP56989

1 TP705301

BARRY

1 TP318193

1 TP318193

ROAD

WASHINGTON STREET

DOY STREET

71 LP12677  
70 LP12677  
69 LP12677  
68 LP12677  
67 LP12677  
66 LP12677

1 TP107169

1 TP107169

SEE SHEET 10

DUNSTAN PARADE

CAMP ROAD

LEVEL CROSSING REMOVAL PROJECT

LEGEND  
PROJECT AREA

