



Victoria Government Gazette

No. S 86 Friday 2 March 2018
By Authority of Victorian Government Printer

Major Transport Projects Facilitation Act 2009

(Section 95(2)(a))

DESIGNATION OF THE PROJECT AREA FOR A DECLARED PROJECT

Kororoit Creek Road, Williamstown North Level Crossing Removal Project

I, Richard Wynne, Minister for Planning, pursuant to section 95(2)(a) of the **Major Transport Projects Facilitation Act 2009** (the Act), designate the area of land shown on the plans signed by the Surveyor-General with references LEGL./17-340 Sheets 1 of 15, LEGL./17-340 Sheets 2 of 15, LEGL./17-340 Sheets 3 of 15, LEGL./17-340 Sheets 4 of 15, LEGL./17-340 Sheets 5 of 15, LEGL./17-340 Sheets 6 of 15, LEGL./17-340 Sheets 7 of 15, LEGL./17-340 Sheets 8 of 15, LEGL./17-340 Sheets 9 of 15, LEGL./17-340 Sheets 10 of 15, LEGL./17-340 Sheets 11 of 15, LEGL./17-340 Sheets 12 of 15, LEGL./17-340 Sheets 13 of 15, LEGL./17-340 Sheets 14 of 15, LEGL./17-340 Sheets 15 of 15, lodged at the Central Plan Office on 24 August 2017, and as generally indicated on the map in the Schedule, for the Kororoit Creek Road, Williamstown North Level Crossing Removal Project declared by the Premier to be a declared project pursuant to section 10(1)(b) of the Act and published in the Government Gazette on 9 November 2017.


This Order comes into effect from the date that it is published in the Government Gazette.

Dated 18 February 2018

THE HON. RICHARD WYNNE MP
Minister for Planning

SPECIAL

SCHEDULE

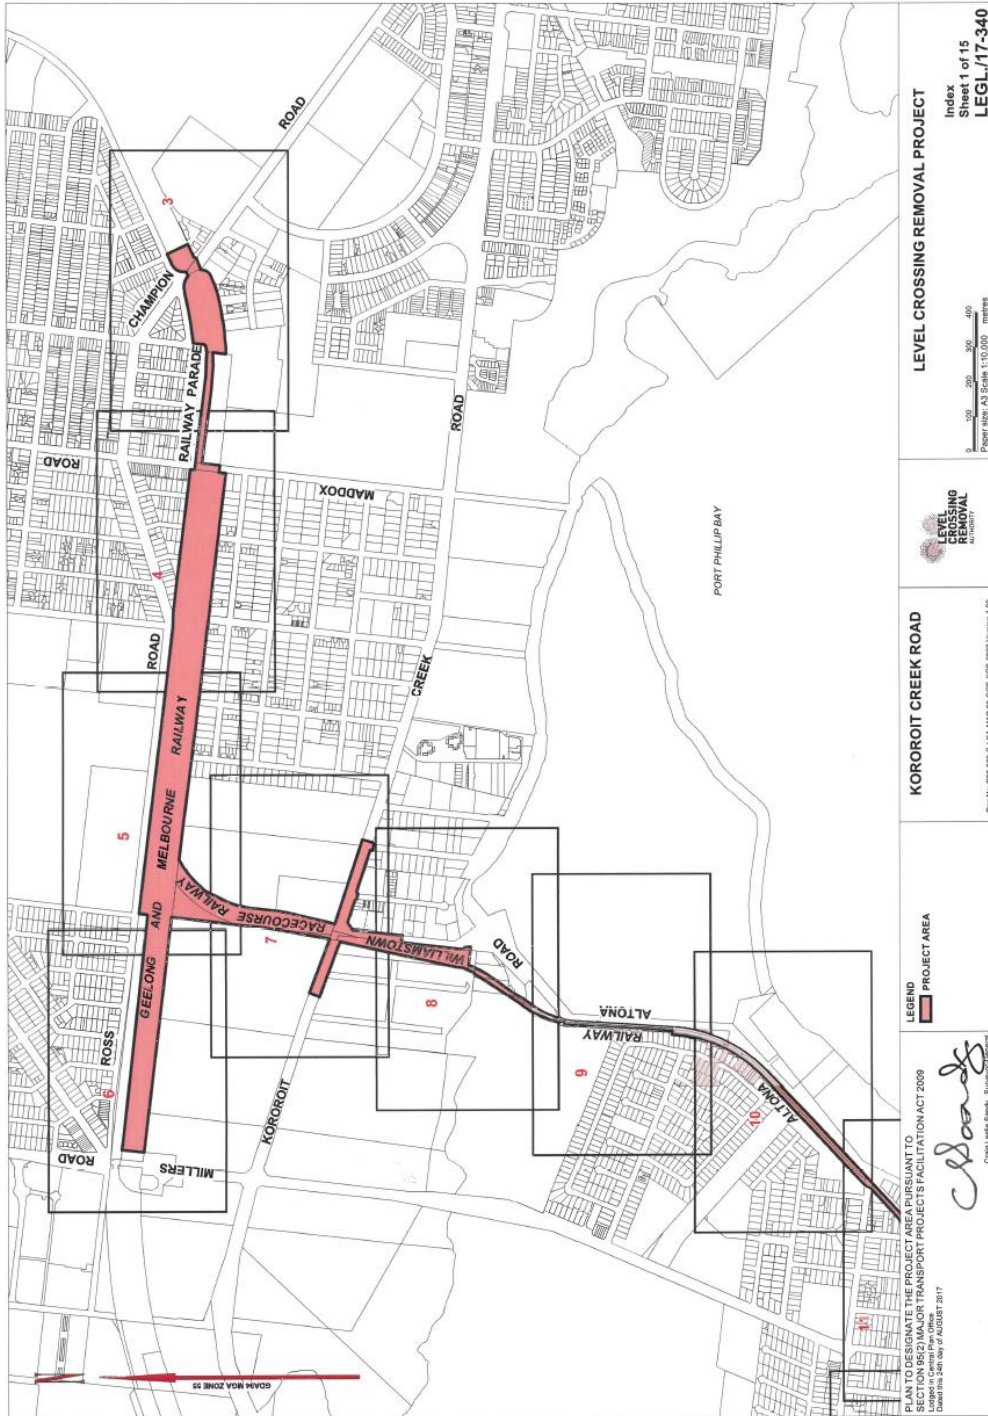

PLAN TO DESIGNATE THE PROJECT AREA PURSUANT TO
 SECTION 103(1) OF THE ROAD TRANSPORT PROJECTS FACILITATION ACT 2009
 (Roads to Change Act 2009)
 Dated this 24th day of AUGUST 2017

LEGEND
 PROJECT AREA

KOROROIT CREEK ROAD

LEVEL CROSSING REMOVAL AUTHORITY

LEVEL CROSSING REMOVAL PROJECT
 Index
 Sheet 1 of 15
 LEGL/17-340

Scale: 1:10,000
 Paper size: A3
 0 100 200 300 400 500 600
 metres

Doc No: PR2395-C-LAA-MM-09-COR-MOR-0003 Version 4.00
 Craig Latta Sandy Surveyors

This page was left blank intentionally

bluestar * **PRINT**

The *Victoria Government Gazette* is published by Blue Star Print with the authority of the Government Printer for the State of Victoria

© State of Victoria 2018

This publication is copyright. No part may be reproduced by any process except in accordance with the provisions of the Copyright Act.

Address all enquiries to the Government Printer for the State of Victoria

Level 2, 1 Macarthur Street
Melbourne 3002
Victoria Australia

How To Order



**Retail &
Mail Sales**

Victoria Government Gazette

Ground Floor, Building 8,
658 Church Street,
Richmond 3121
DX 106 Melbourne



Telephone

(03) 8523 4601



Fax

(03) 9600 0478

email

gazette@bluestargroup.com.au

Price Code A