



Victoria Government Gazette

No. S 215 Friday 1 May 2020
By Authority of Victorian Government Printer

Major Transport Projects Facilitation Act 2009 (Section 95(2)(a))

DESIGNATION OF THE PROJECT AREA FOR A DECLARED PROJECT

Cranbourne Line Duplication Project


I, Richard Wynne, Minister for Planning, pursuant to section 95(2)(a) of the **Major Transport Projects Facilitation Act 2009** (the Act), designate the area of land shown on the plans signed by the Surveyor-General with references LEGL./19-050 Sheets 1 to 50 (inclusive) lodged at the Central Plan Office on 31 January 2020, and as generally indicated on the map in the Schedule, for the Cranbourne Line Duplication Project declared by the Premier to be a declared project pursuant to section 10(1)(b) of the Act and published in the Government Gazette on 7 November 2019.

This order comes into effect from the date it is published in the Government Gazette.


Dated 28 April 2020

THE HON. RICHARD WYNNE MP
Minister for Planning

SPECIAL

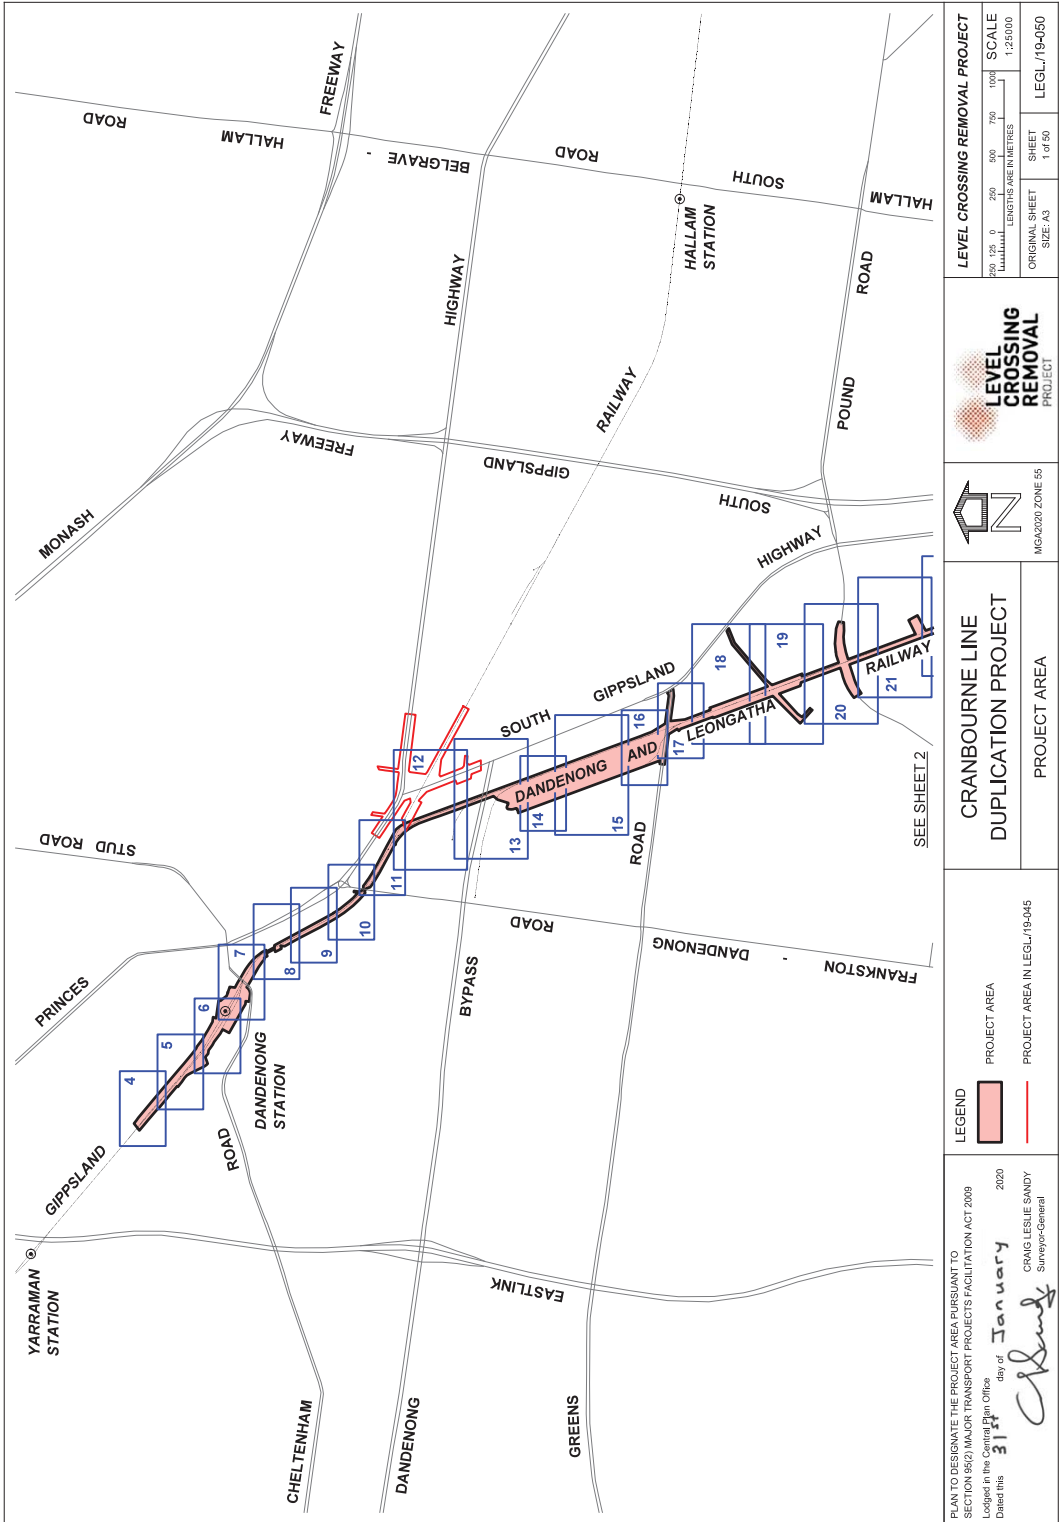

<p>PLAN TO DESIGNATE THE PROJECT AREA PURSUANT TO SECTION 85(2) MAJOR TRANSPORT PROJECTS FACILITATION ACT 2009</p> <p>Logged in the Central Plan Office</p> <p>Dated this 31st day of January 2020</p> <p><i>Craig Leslie Sandy</i> Surveyor-General</p>	<p>LEGEND</p> <p> PROJECT AREA</p> <p> PROJECT AREA IN LEGL/19-045</p>	<p>CRANBOURNE LINE DUPLICATION PROJECT</p> <p>PROJECT AREA</p>	<p>MSA/2020 ZONE 55</p>	<p>LEVEL CROSSING REMOVAL PROJECT</p>	<p>SCALE</p> <p>1:25000</p> <p>LENGTHS ARE IN METRES</p> <p>1 200 500 750 1000</p>
					<p>LEVEL CROSSING REMOVAL PROJECT</p> <p>ORIGINAL SHEET SIZE: A3</p> <p>SHEET 1 of 50</p> <p>LEGL/19-0450</p>

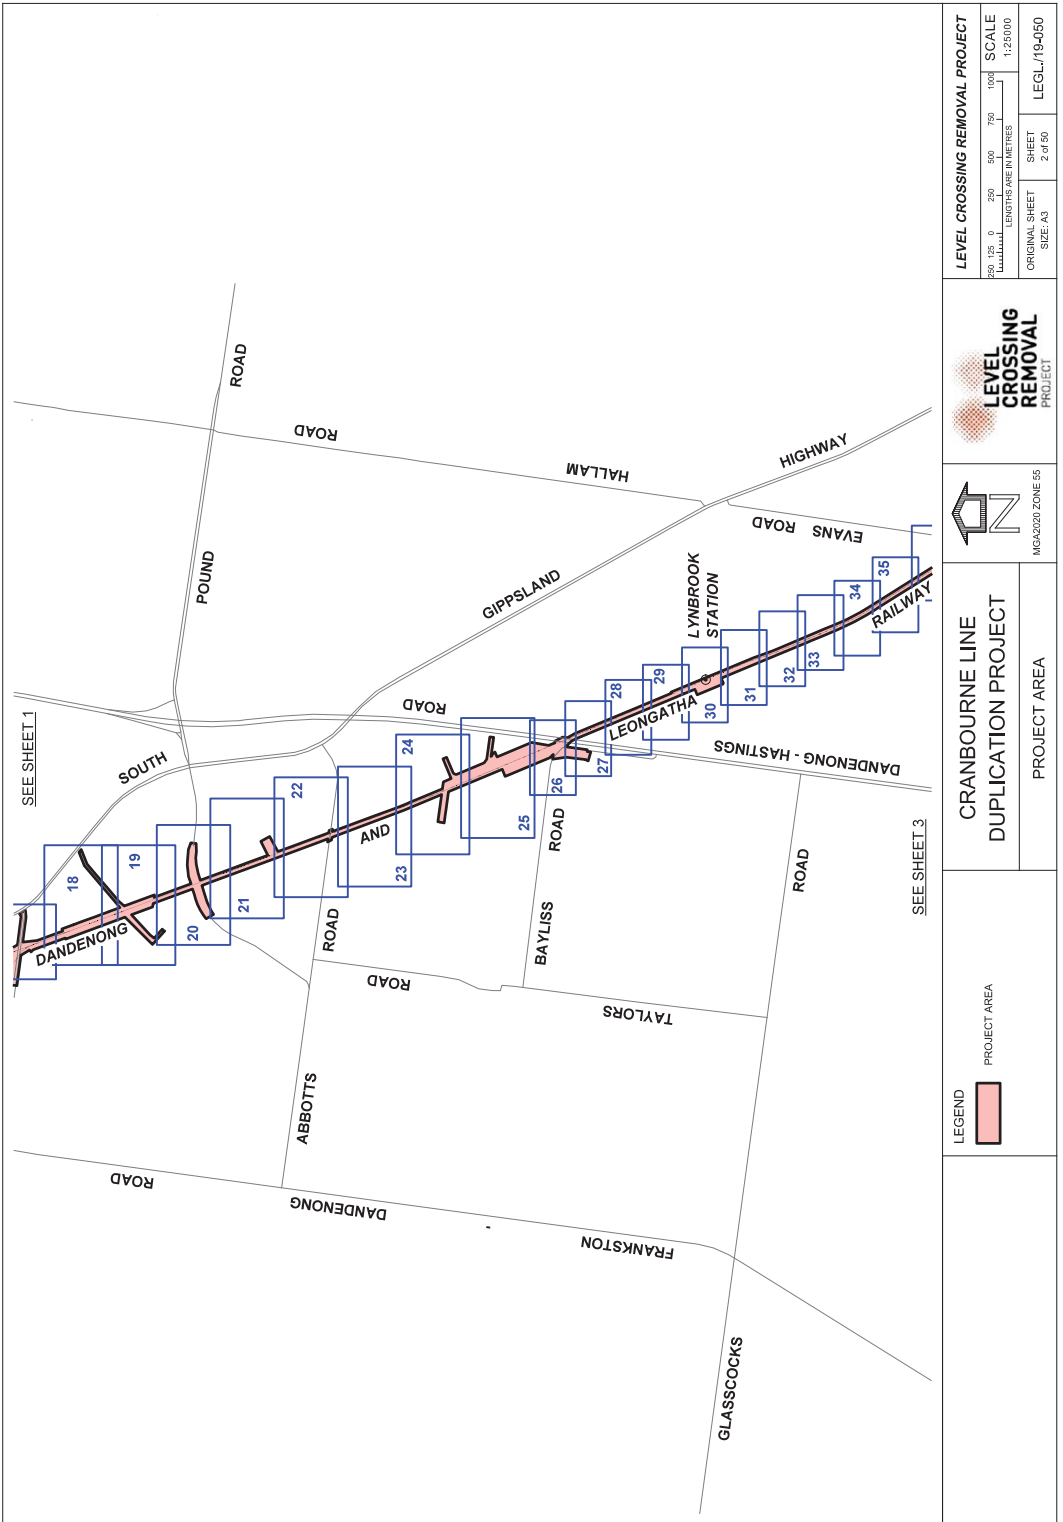


LEVEL CROSSING REMOVAL PROJECT	
250 125 6	SCALE 1:25000
LENGTHS IN METRES	250 500 750 1000
ORIGINAL SHEET SIZE: A3	SHEET 2 of 50
	LEGL./19-450



CRANBOURNE LINE
DUPLICATION PROJECT
PROJECT AREA

LEGEND
PROJECT AREA

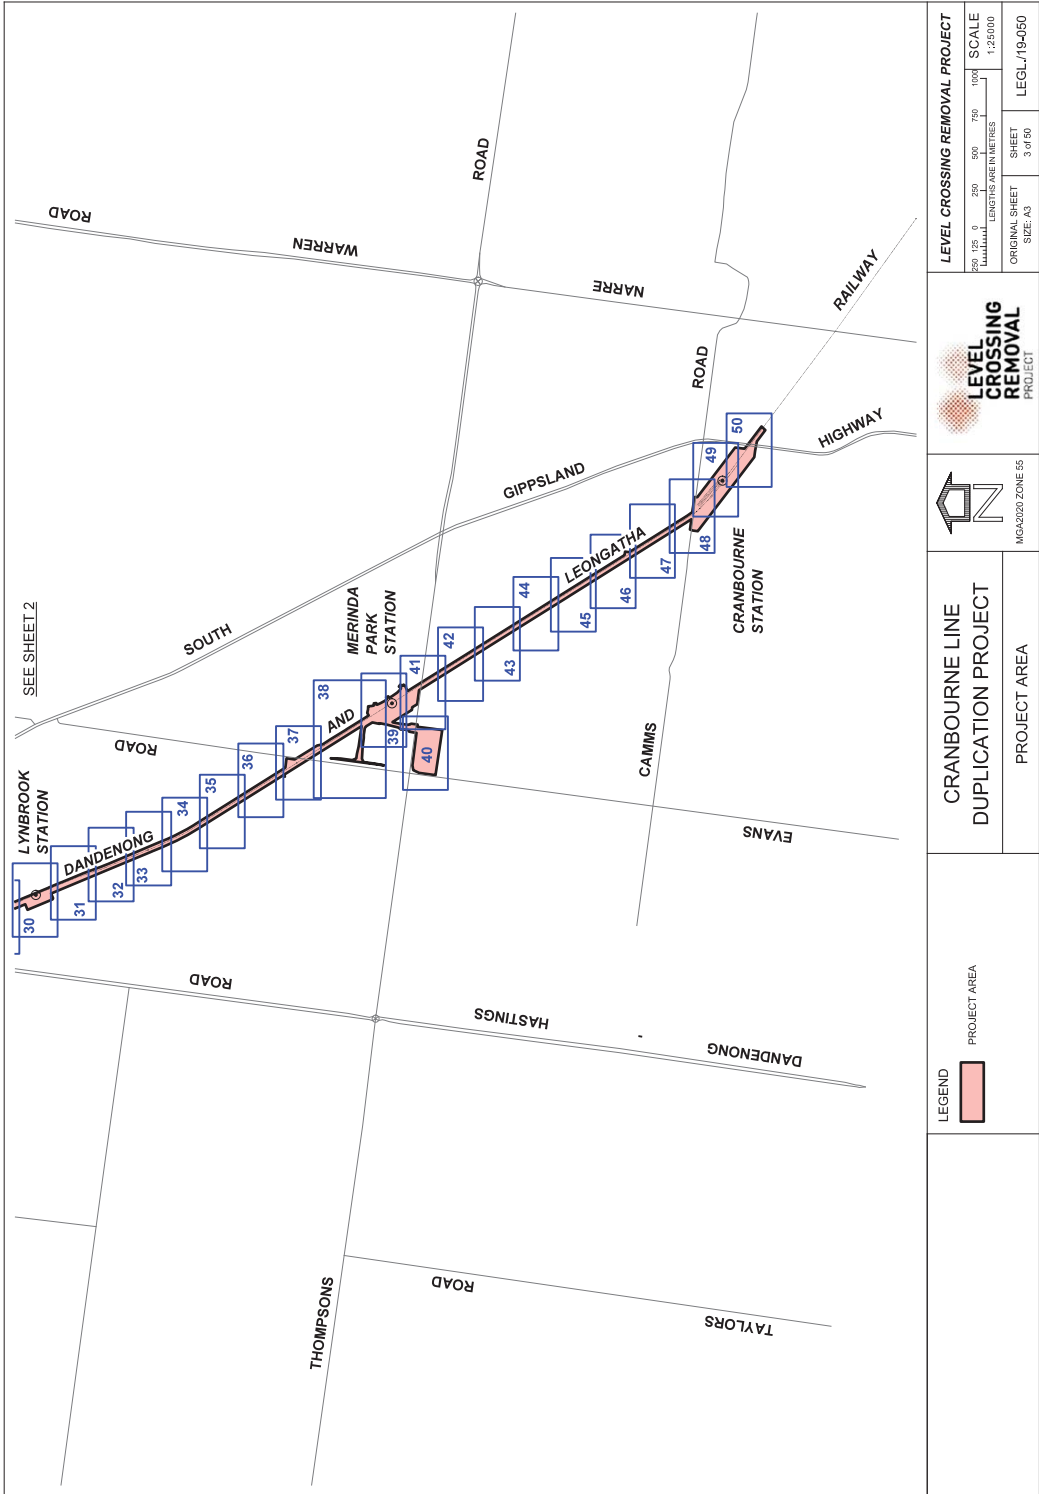

LEVEL CROSSING REMOVAL PROJECT		SCALE
1:2500	1:5000	1:10000
LENGTHS ARE IN METRES		1:25000
ORIGINAL SHEET	SHEET	LEGL. 19-050
SIZE: A3	3 of 80	

LEVEL CROSSING REMOVAL PROJECT

MCA-2020 ZONE 55

CRANBOURNE LINE DUPLICATION PROJECT	PROJECT AREA
--	--------------

LEGEND	PROJECT AREA

This page was left blank intentionally

This page was left blank intentionally

This page was left blank intentionally

ive

The *Victoria Government Gazette* is published by IVE Group Limited with the authority of the Government Printer for the State of Victoria

© State of Victoria 2020

This publication is copyright. No part may be reproduced by any process except in accordance with the provisions of the Copyright Act.

Address all enquiries to the Government Printer for the State of Victoria
Level 2, 1 Macarthur Street
Melbourne 3002
Victoria Australia

How To Order



Retail & Mail Sales

Victoria Government Gazette

Ground Floor, Building 8,
658 Church Street,
Richmond 3121

DX 106 Melbourne



Telephone

(03) 8523 4601



Fax

(03) 9600 0478

email

gazette@ivegroup.com.au

Price Code A