


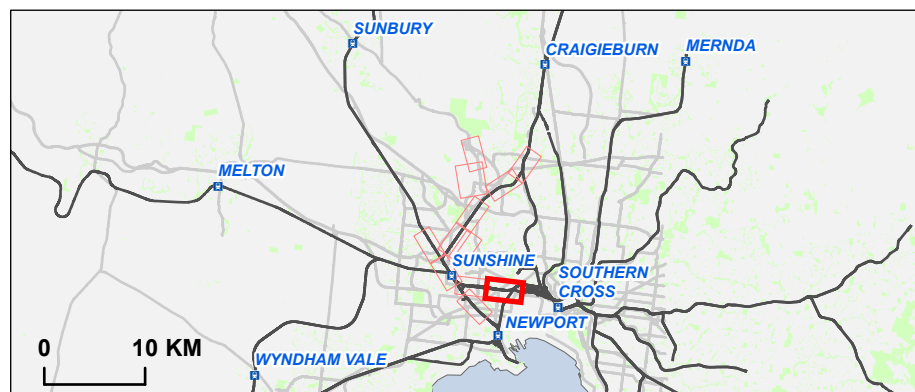

- Rail station
- Rail
- Watercourse
- Victrack Rail Reserve
- ▭ Project Land
- ▭ Cadastre

Map 1 of 12

Data Sources:
 AJMJV 2021
 VicTrack 2021
 Vicmap 2021
 Aerial photo: DELWP Apr. 2021





RAIL PROJECTS VICTORIA

AJM Joint Venture
aurecon JACOBS MOTT MACDONALD

Melbourne Airport Rail Project Wide

Project Land			
Drawing Number:		Revision:	
MAR-AJM-PWD-PWD-MAP-XLP-MMN-0490831		A.8	
Drawn By:	Approved By:	Date:	Map Size:
R. Bernardo	C. Campbell	3/12/2021	A3

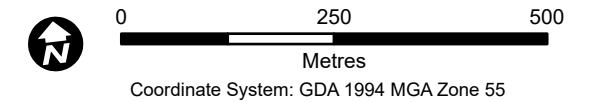


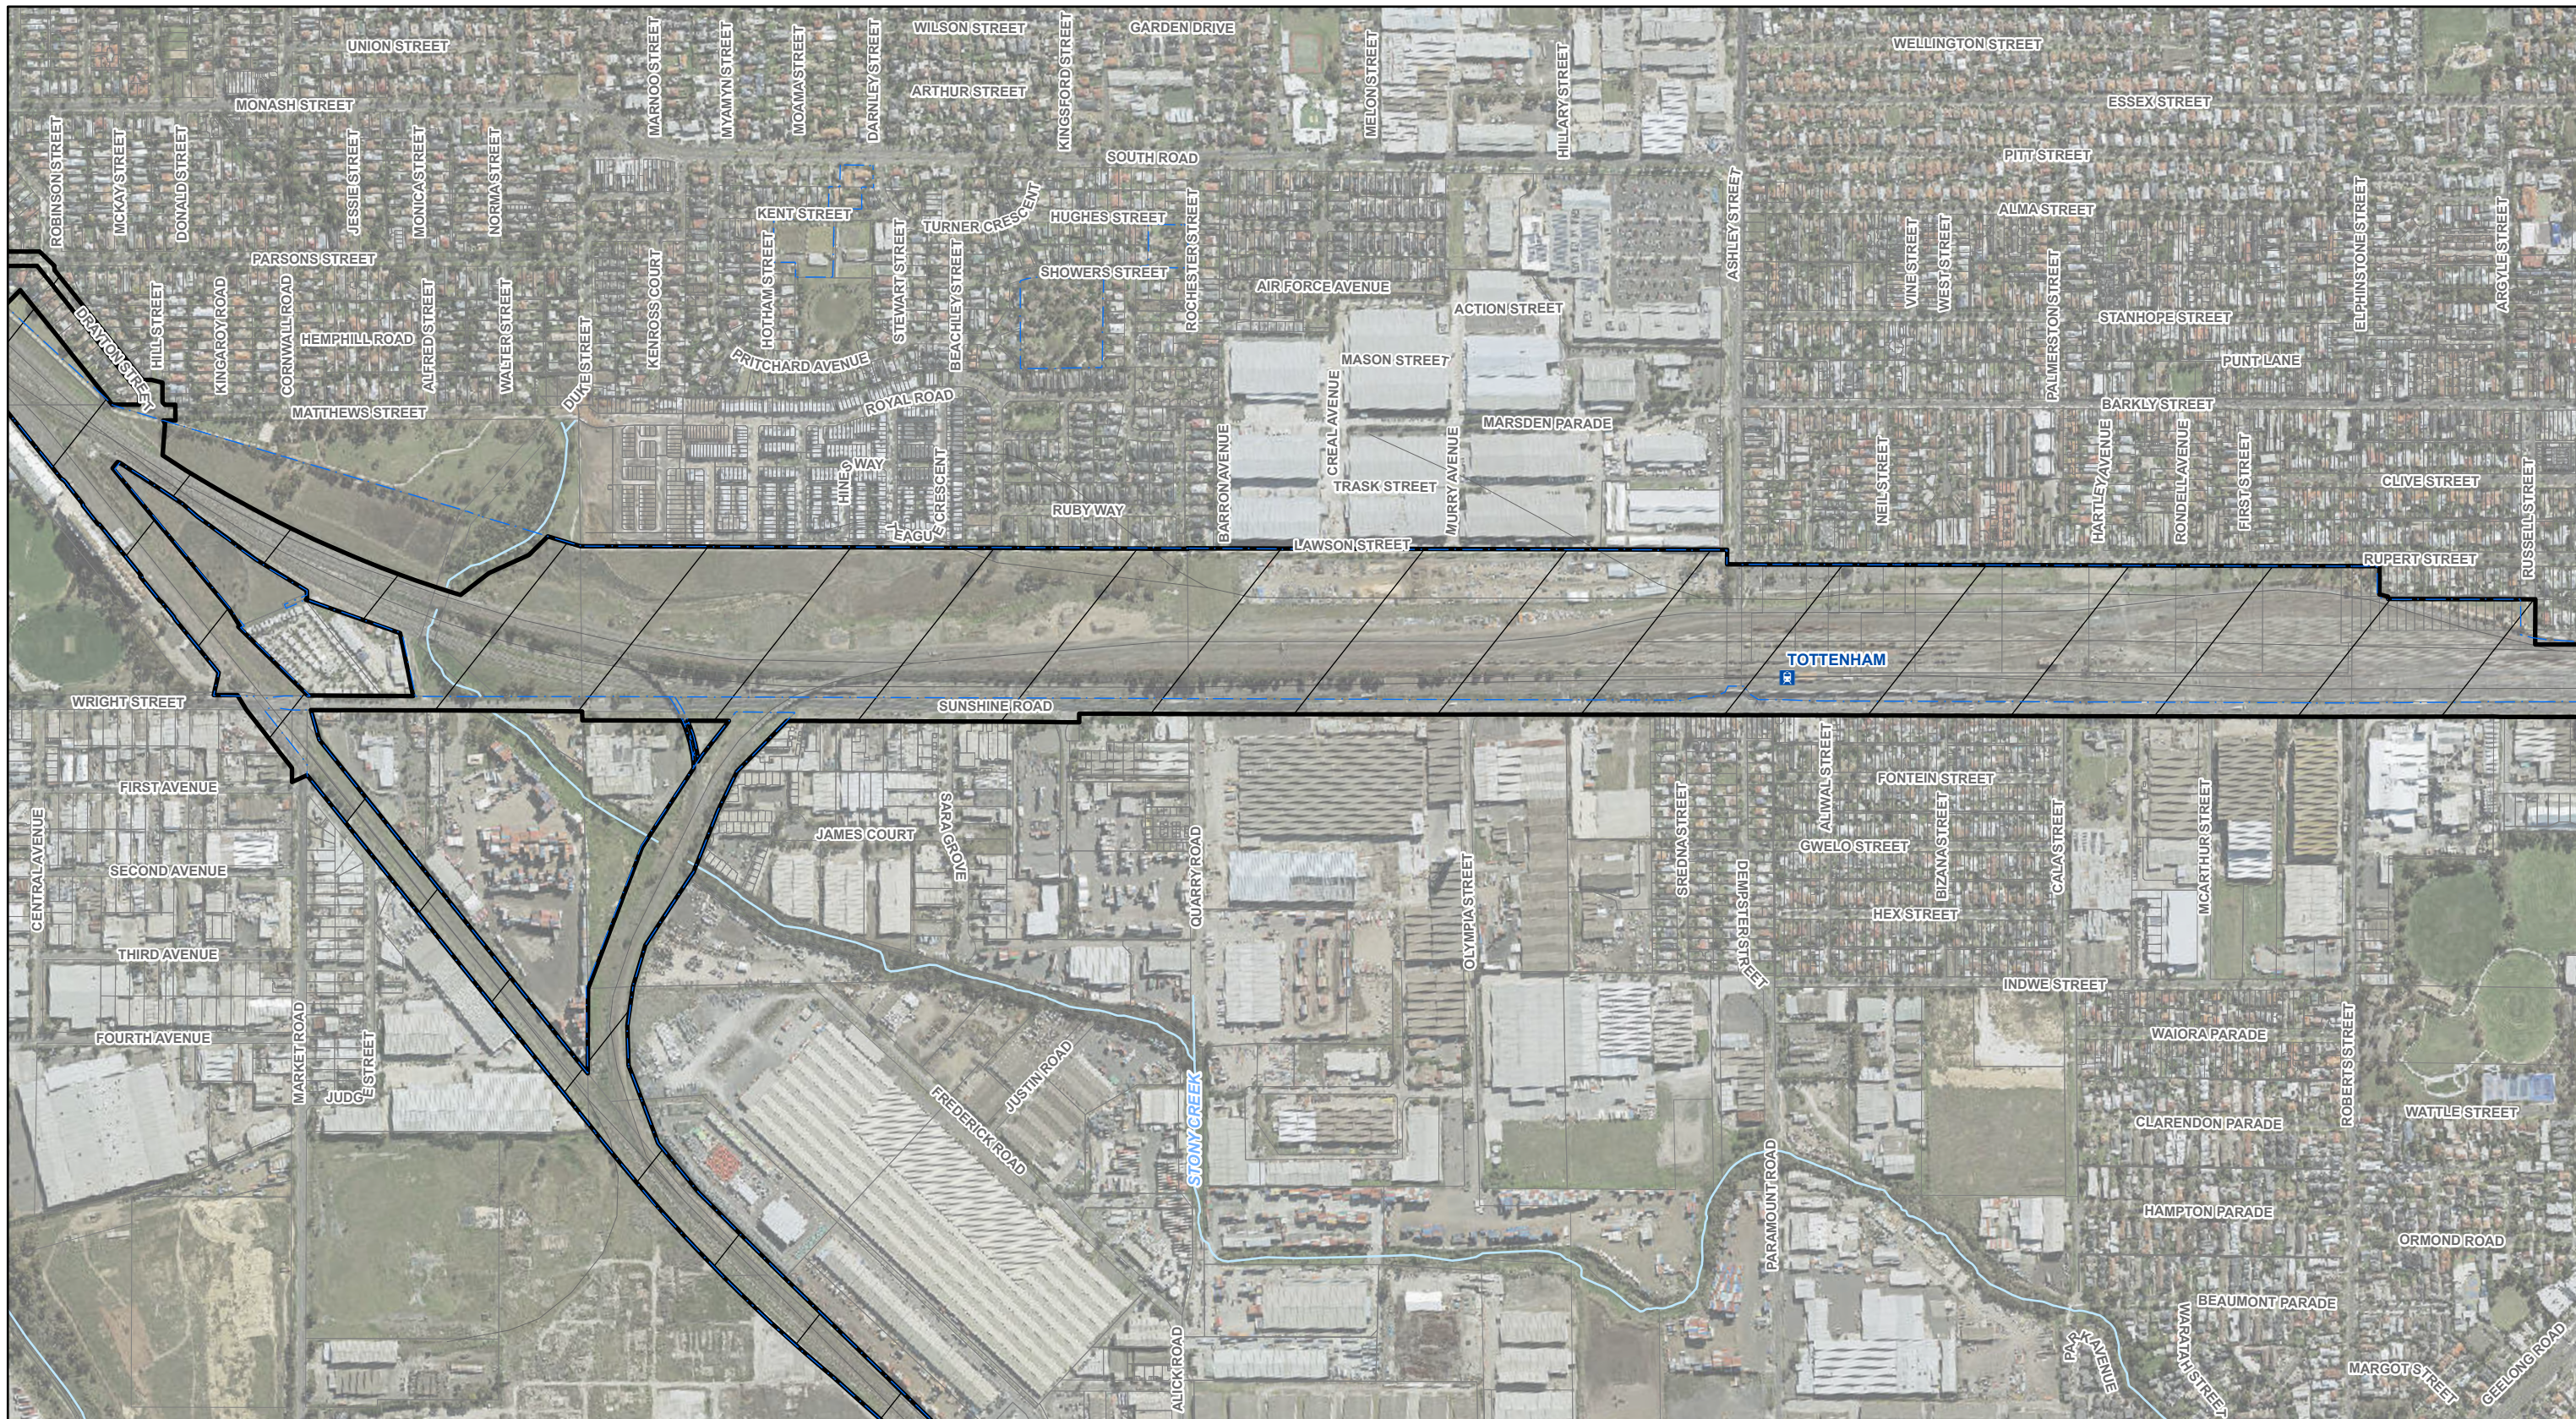

- Rail station
- Rail
- Watercourse
- Victrack Rail Reserve
- Project Land
- Cadastre

Map 2 of 12

Data Sources:
 AJMJV 2021
 VicTrack 2021
 Vicmap 2021
 Aerial photo: DELWP Apr. 2021

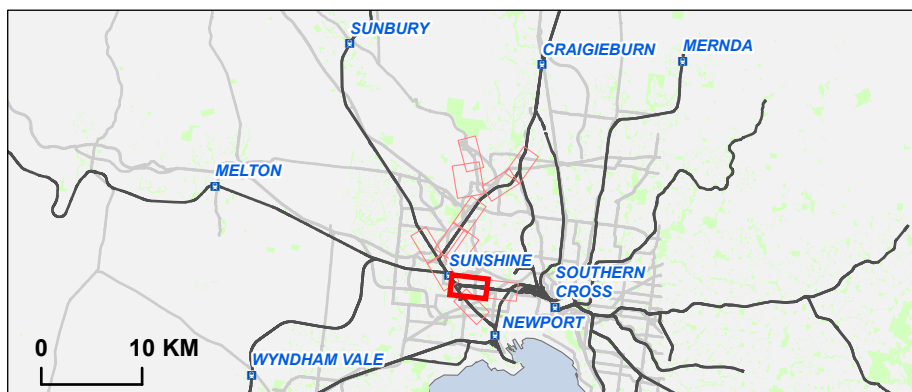

RAIL PROJECTS
 VICTORIA

AJM
 Joint Venture


aurecon
JACOBS
 M

MOTT MACDONALD


Melbourne Airport Rail
 Project Wide




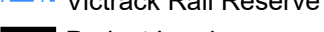
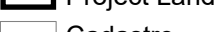

Project Land

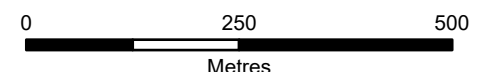Drawing Number:	Revision:		
MAR-AJM-PWD-PWD-MAP-XLP-MMN-0490831	A.8		
Drawn By:	Approved By:	Date:	Map Size:
R. Bernardo	C. Campbell	3/12/2021	A3

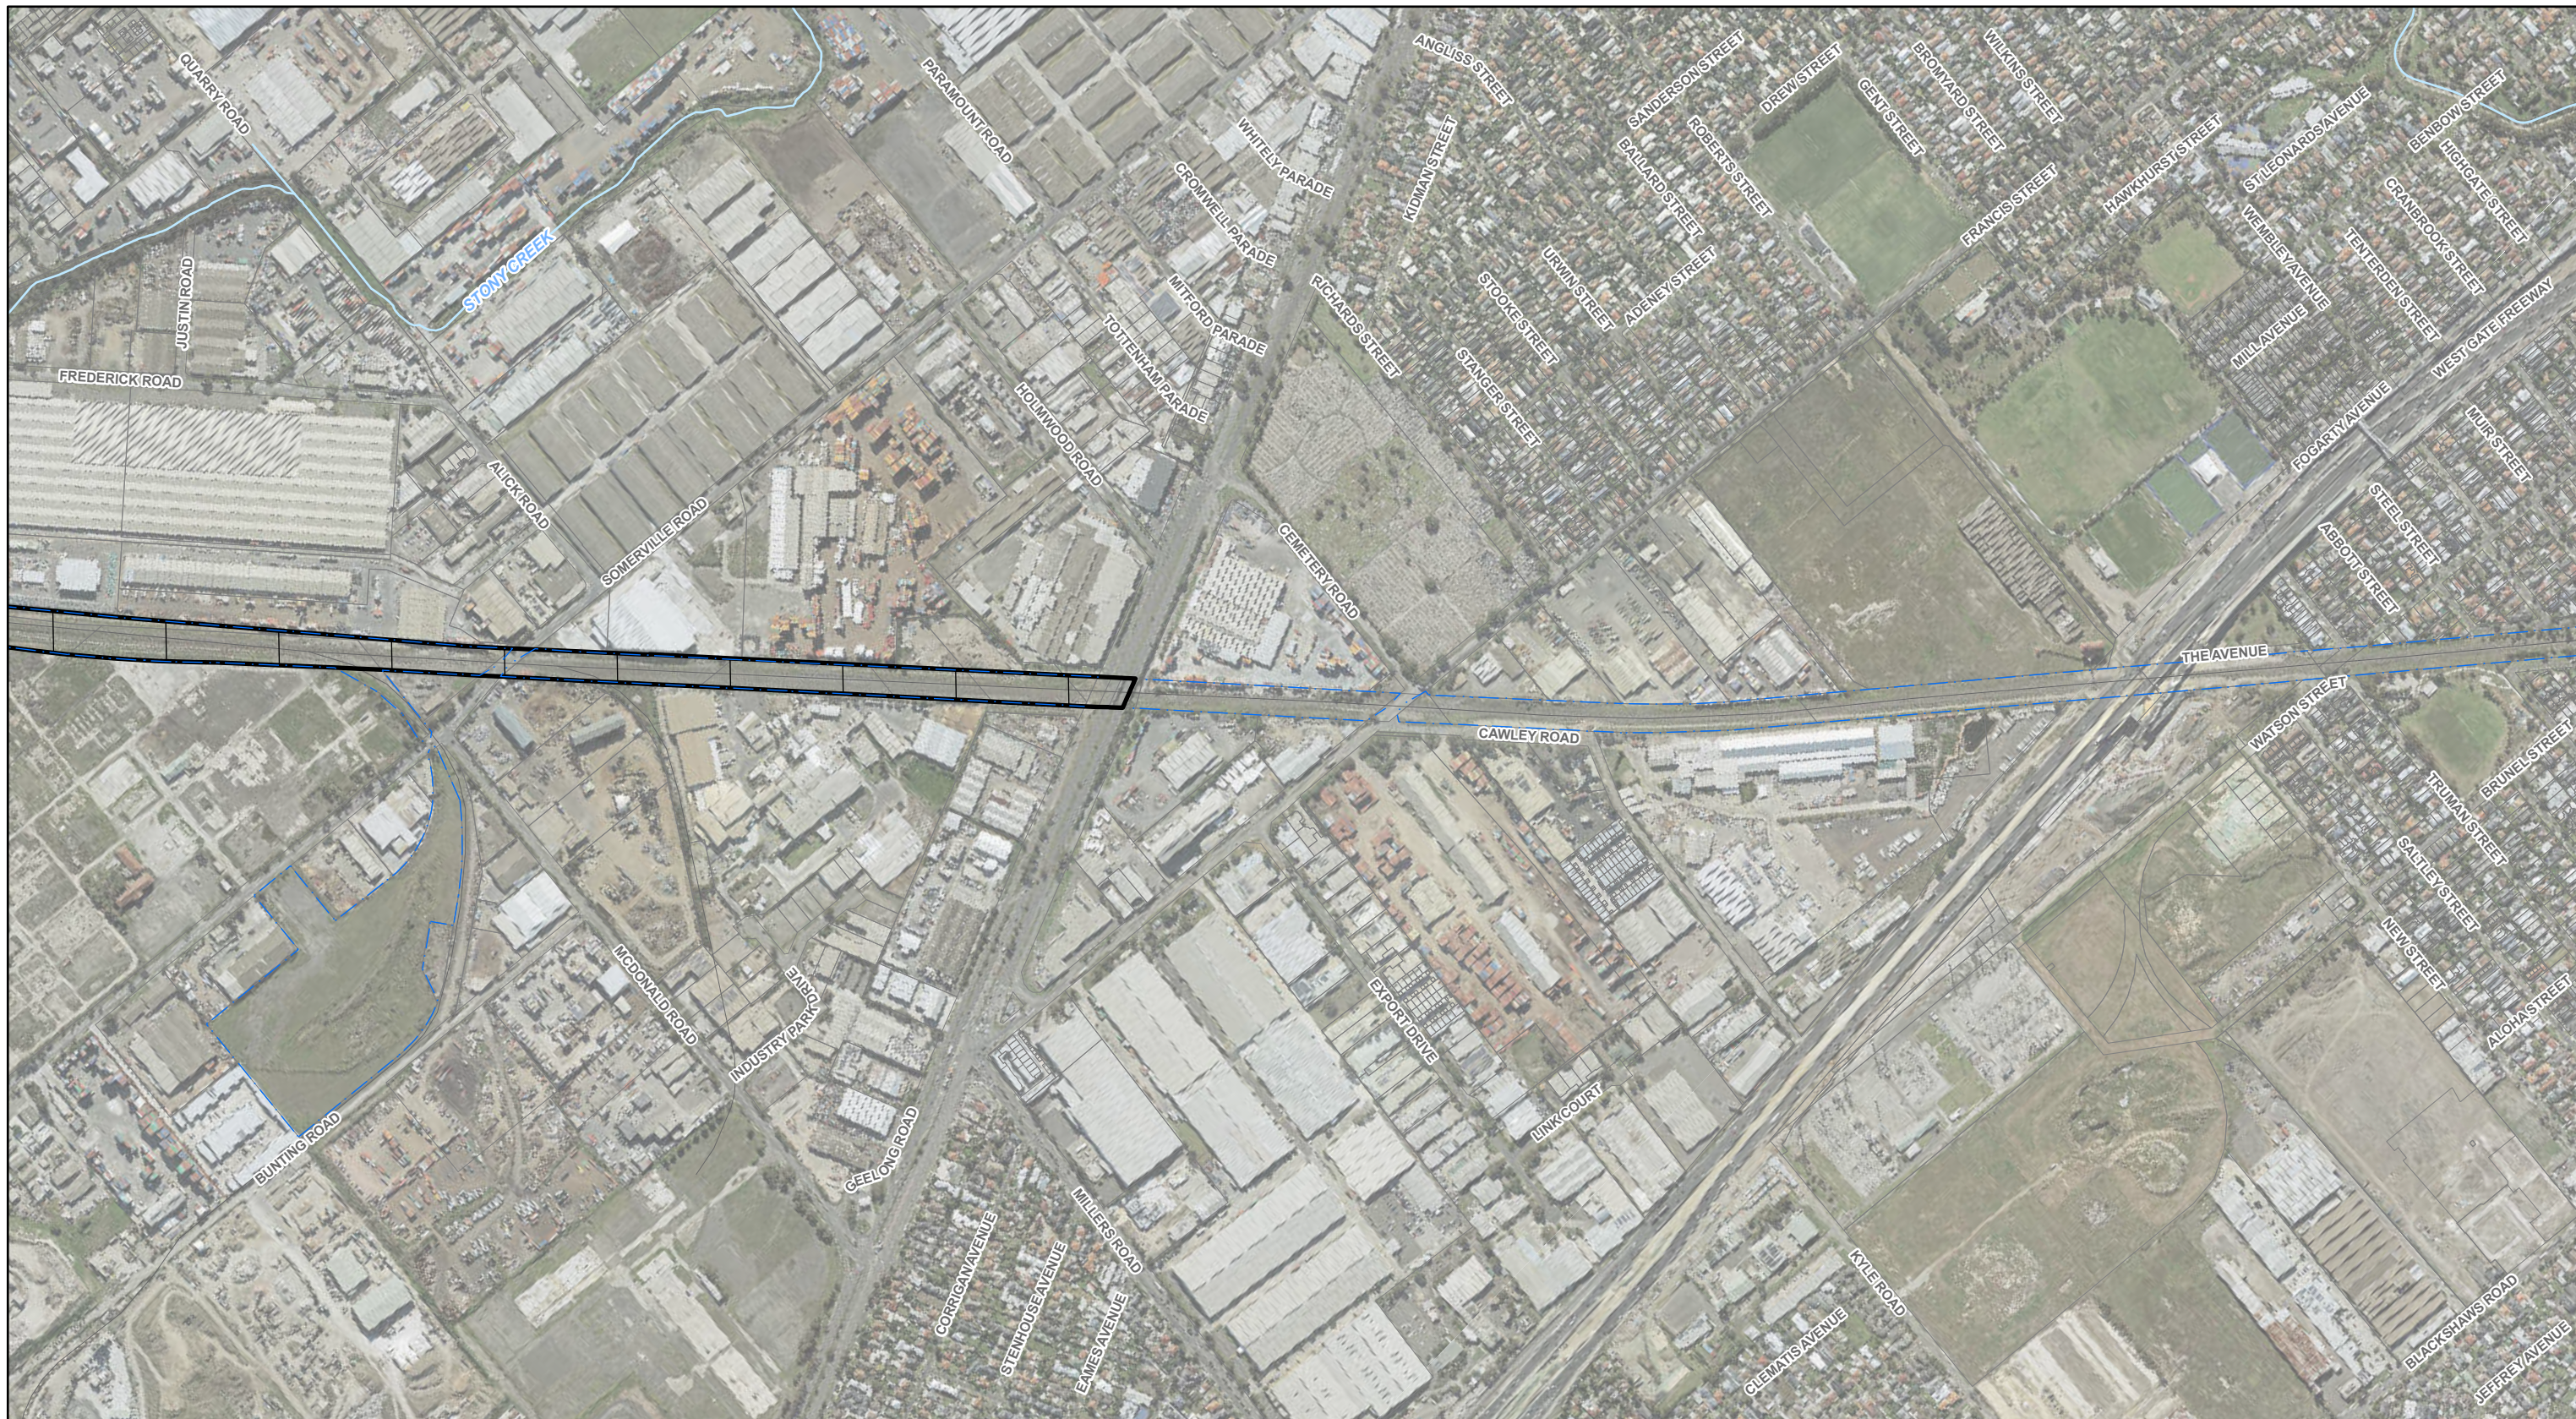


Coordinate System: GDA 1994 MGA Zone 55



-  Rail station
-  Rail
-  Watercourse
-  Victrack Rail Reserve
-  Project Land
-  Cadastre

Map 3 of 12

Data Sources:
 AJMJV 2021
 VicTrack 2021
 Vicmap 2021
 Aerial photo: DELWP Apr. 2021

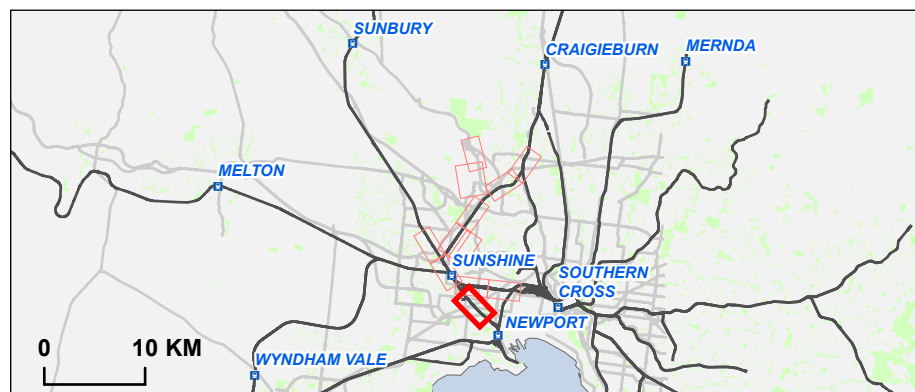



RAIL PROJECTS VICTORIA

AJM Joint Venture
aurecon JACOBS MOTT MACDONALD

Melbourne Airport Rail Project Wide

Project Land		Revision:	
Drawing Number:		A.8	
MAR-AJM-PWD-PWD-MAP-XLP-MMN-0490831			
Drawn By:	Approved By:	Date:	Map Size:
R. Bernardo	C. Campbell	3/12/2021	A3

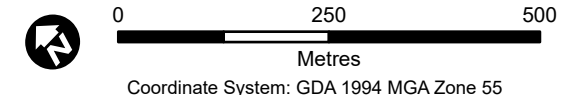


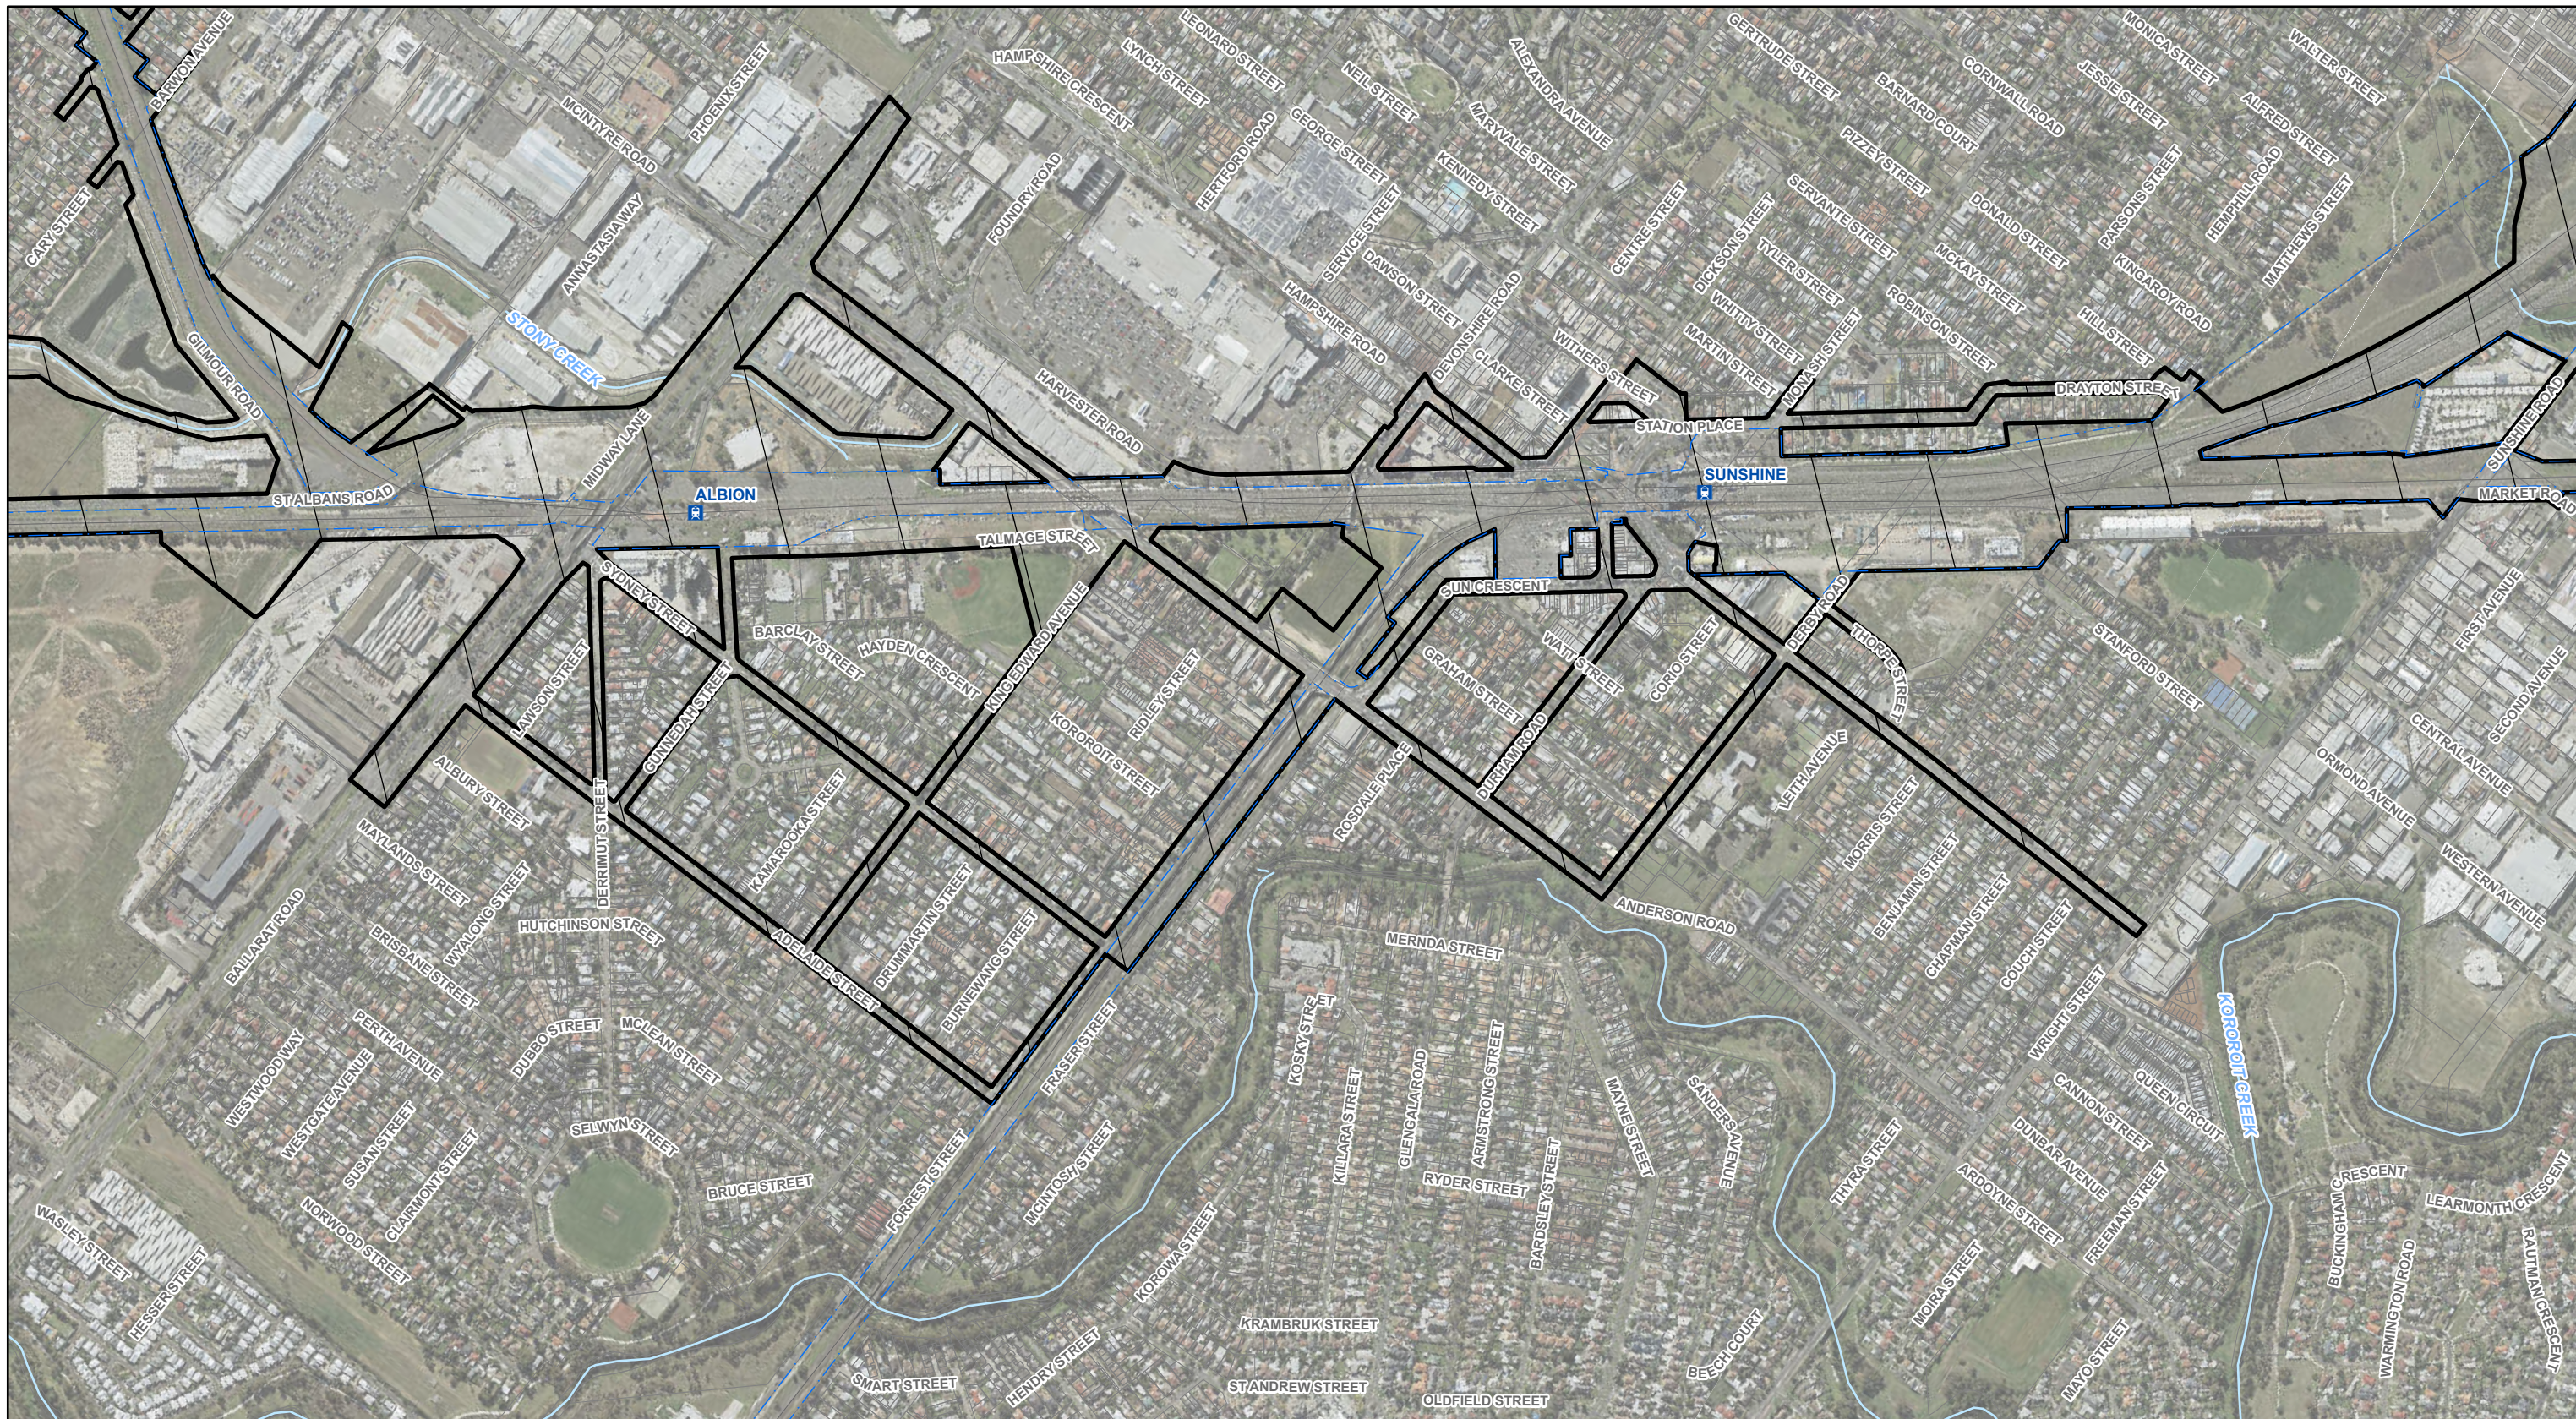

- Rail station
- Rail
- Watercourse
- Victrack Rail Reserve
- Project Land
- Cadastre

Map 4 of 12

Data Sources:
 AJMJV 2021
 VicTrack 2021
 Vicmap 2021
 Aerial photo: DELWP Apr. 2021

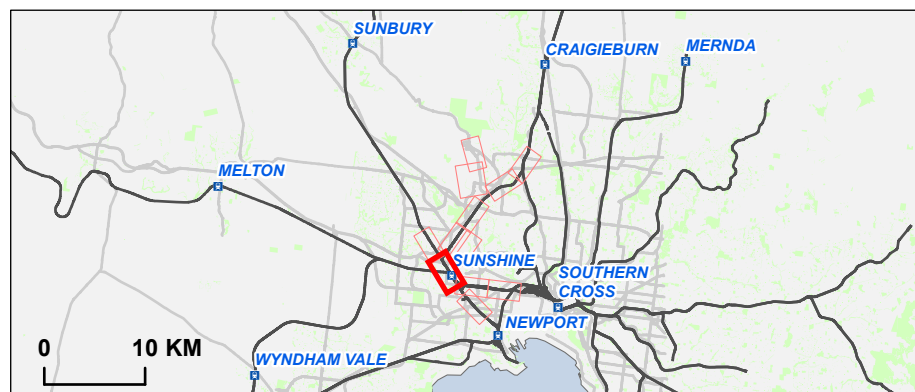



RAIL PROJECTS VICTORIA

AJM Joint Venture
aurecon JACOBS MOTT MACDONALD

Melbourne Airport Rail
 Project Wide

Project Land		Revision: A.8	
Drawing Number: MAR-AJM-PWD-PWD-MAP-XLP-MMN-0490831		Date: 3/12/2021	
Drawn By: R. Bernardo	Approved By: C. Campbell	Date: 3/12/2021	Map Size: A3

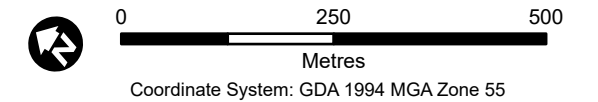


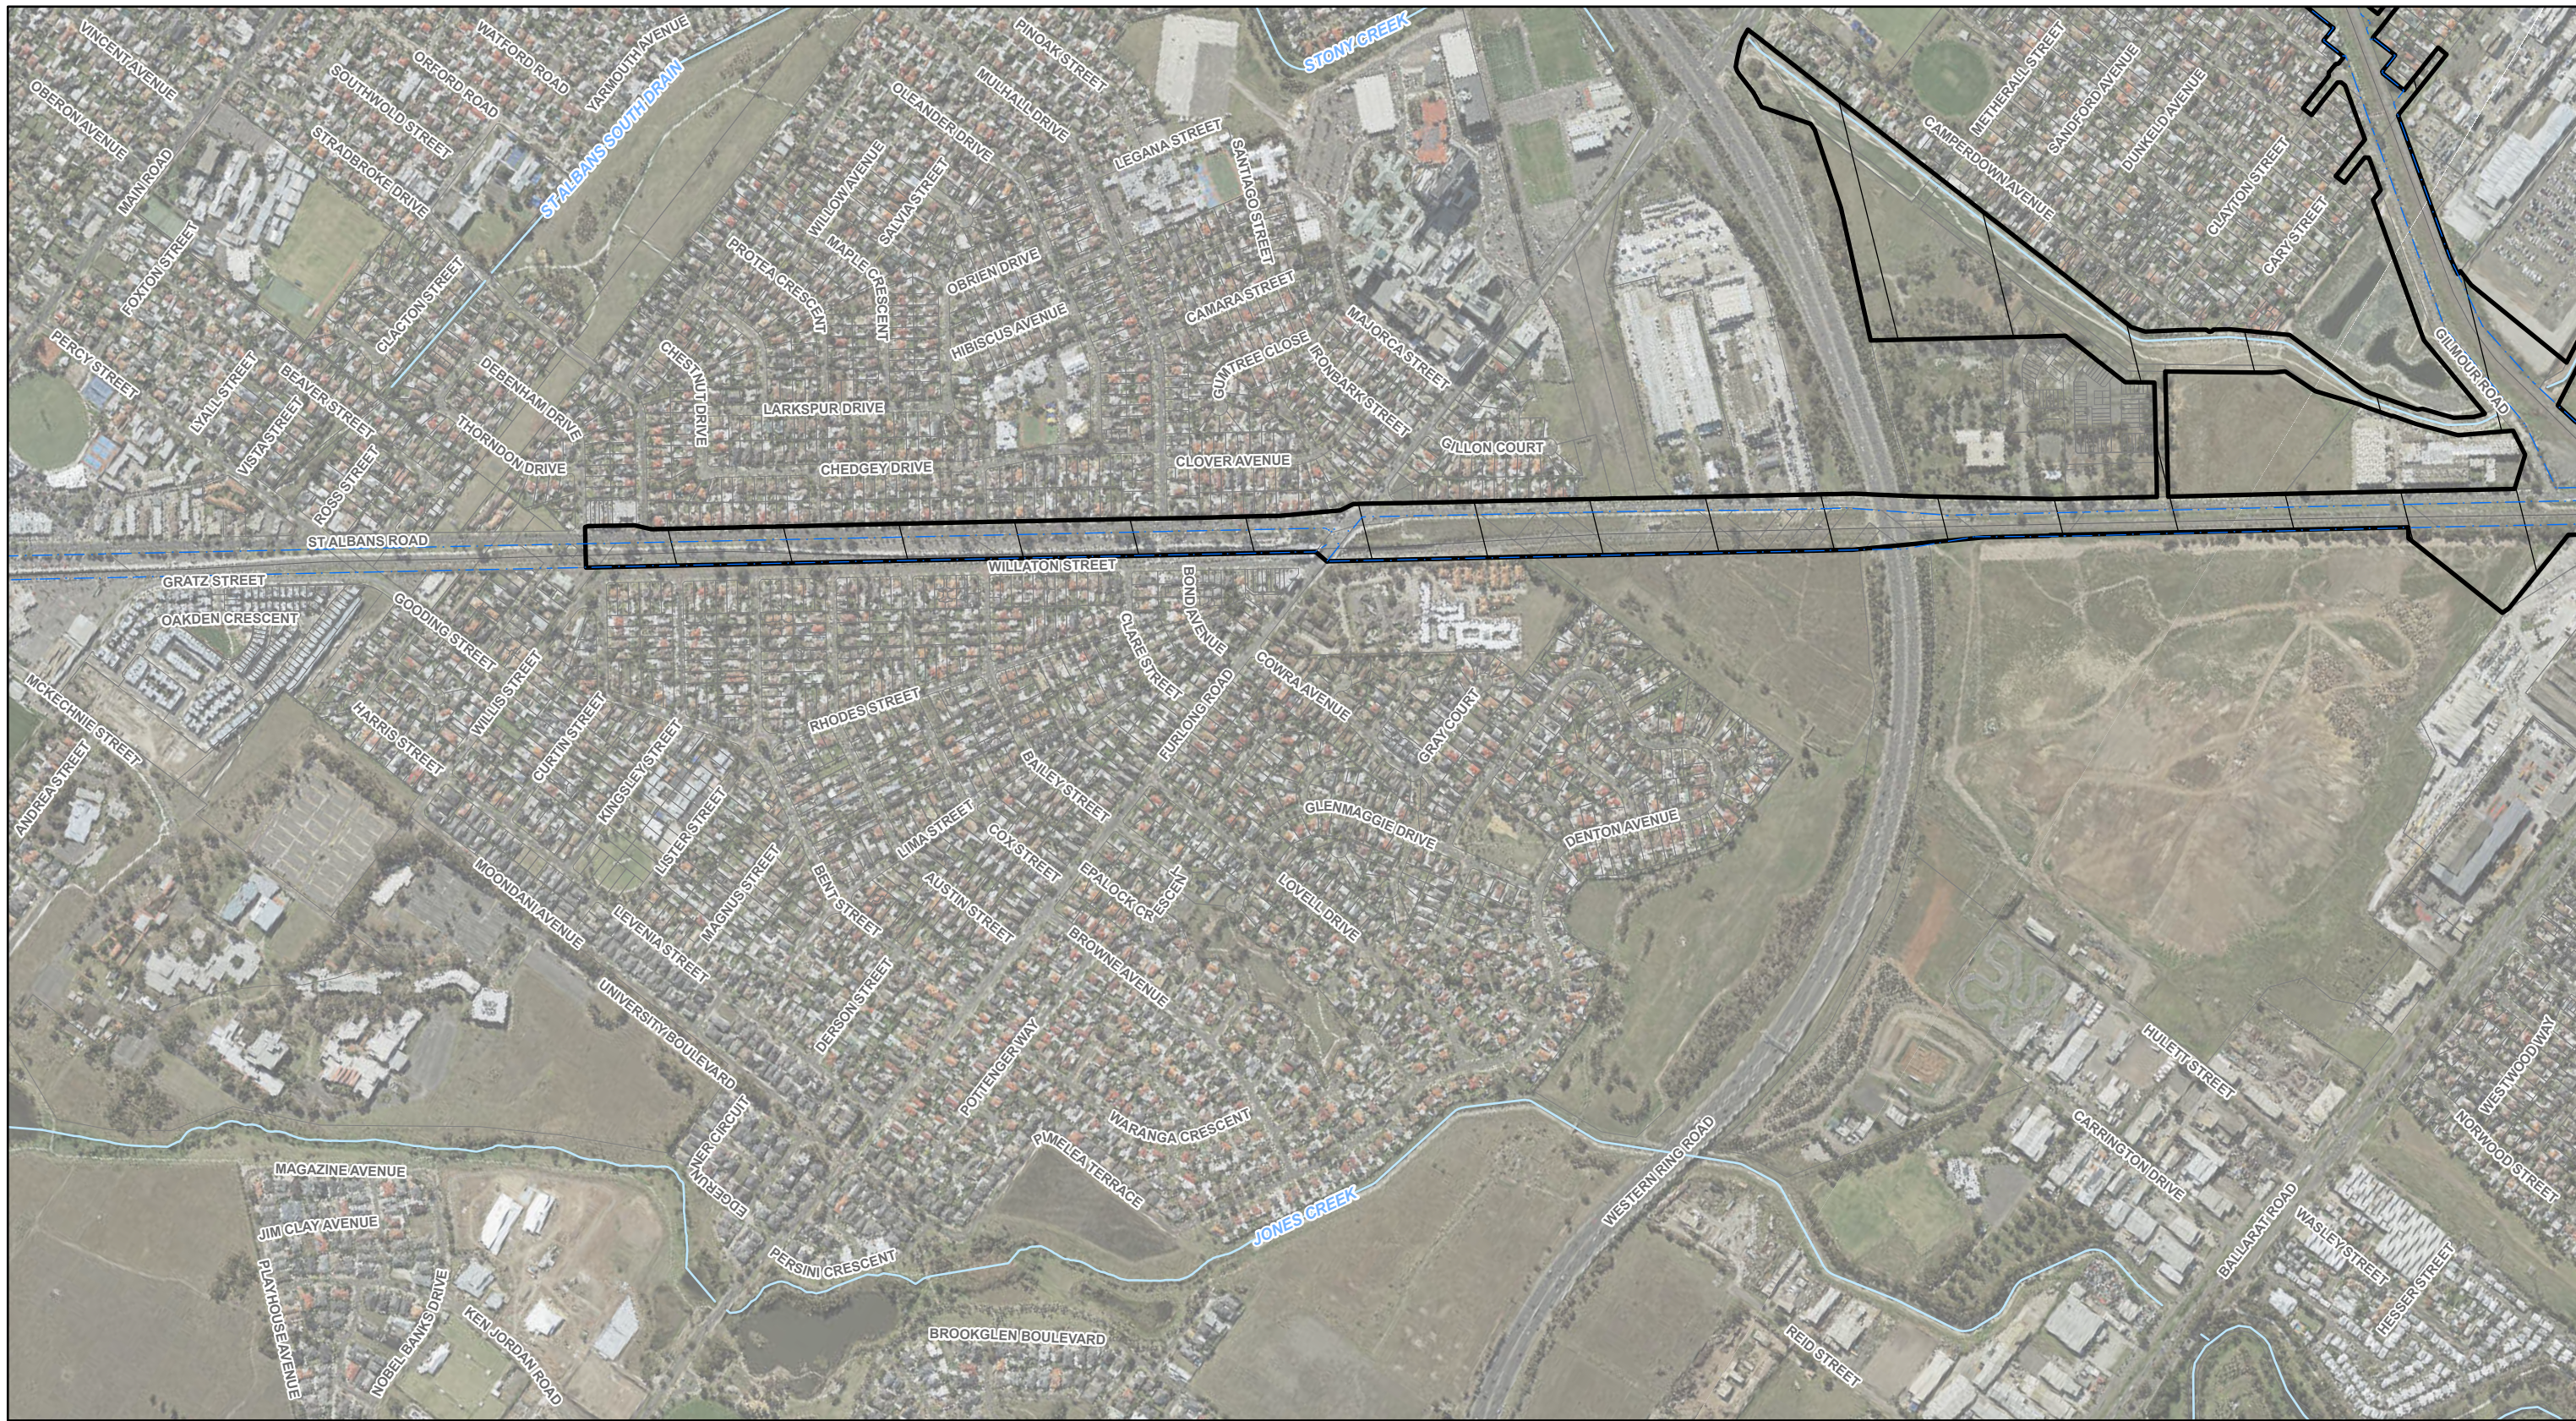

- Rail station
- Rail
- Watercourse
- Victrack Rail Reserve
- Project Land
- Cadastre

Map 5 of 12

Data Sources:
 AJMJV 2021
 VicTrack 2021
 Vicmap 2021
 Aerial photo: DELWP Apr. 2021

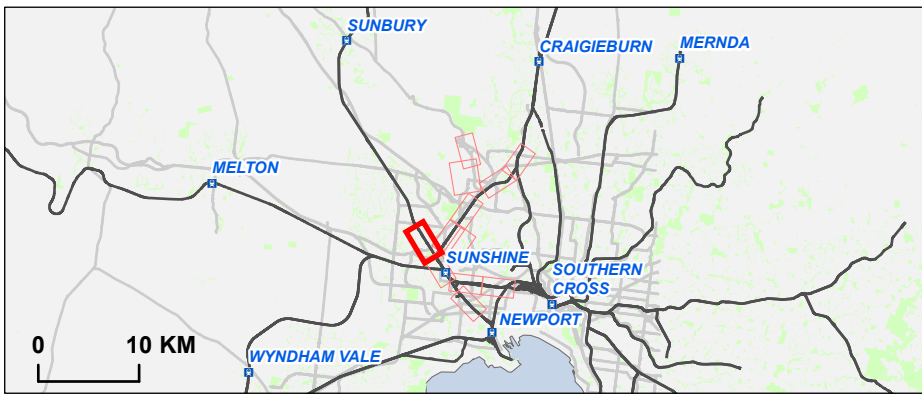

Melbourne Airport Rail

Project Wide

Project Land

Drawing Number:		Revision:	
MAR-AJM-PWD-PWD-MAP-XLP-MMN-0490831		A.8	
Drawn By:	Approved By:	Date:	Map Size:
R. Bernardo	C. Campbell	3/12/2021	A3

0 250 500

Metres


Coordinate System: GDA 1994 MGA Zone 55



- Rail station
- Rail
- Watercourse
- Victrack Rail Reserve
- Project Land
- Cadastre


Map 6 of 12

Data Sources:
 AJMJV 2021
 VicTrack 2021
 Vicmap 2021
 Aerial photo: DELWP Apr. 2021

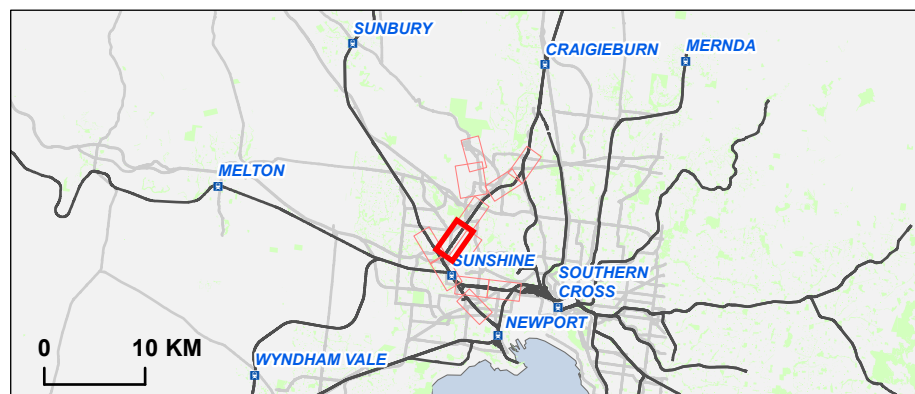

Melbourne Airport Rail
 Project Wide

Project Land			
Drawing Number:		Revision:	
MAR-AJM-PWD-PWD-MAP-XLP-MMN-0490831		A.8	
Drawn By:	Approved By:	Date:	Map Size:
R. Bernardo	C. Campbell	3/12/2021	A3

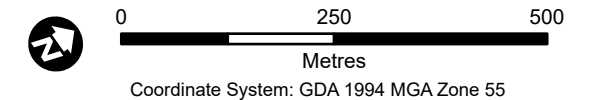




- Rail station
- Rail
- Watercourse
- Victrack Rail Reserve
- Project Land
- Cadastre

Map 7 of 12

Data Sources:
 AJMJV 2021
 VicTrack 2021
 Vicmap 2021
 Aerial photo: DELWP Apr. 2021

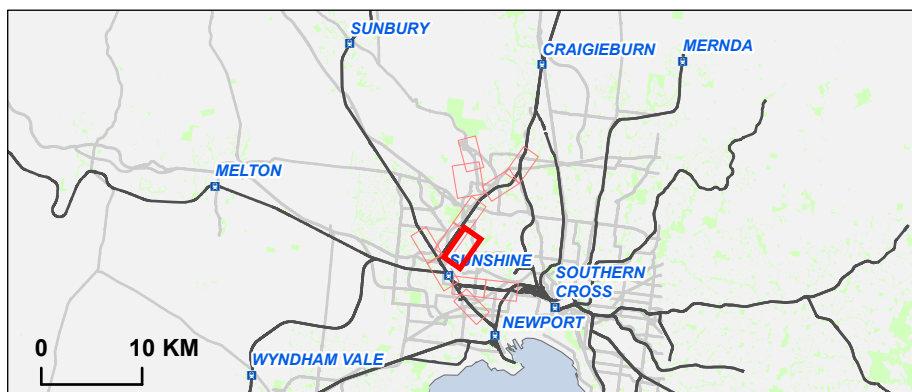



RAIL PROJECTS VICTORIA

AJM Joint Venture
aurecon
JACOBS
MOTT MACDONALD

Melbourne Airport Rail
Project Wide

Project Land			
Drawing Number:		Revision:	
MAR-AJM-PWD-PWD-MAP-XLP-MMN-0490831		A.8	
Drawn By:	Approved By:	Date:	Map Size:
R. Bernardo	C. Campbell	3/12/2021	A3

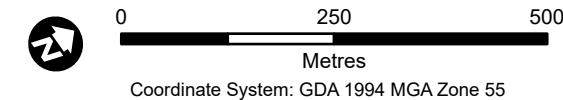


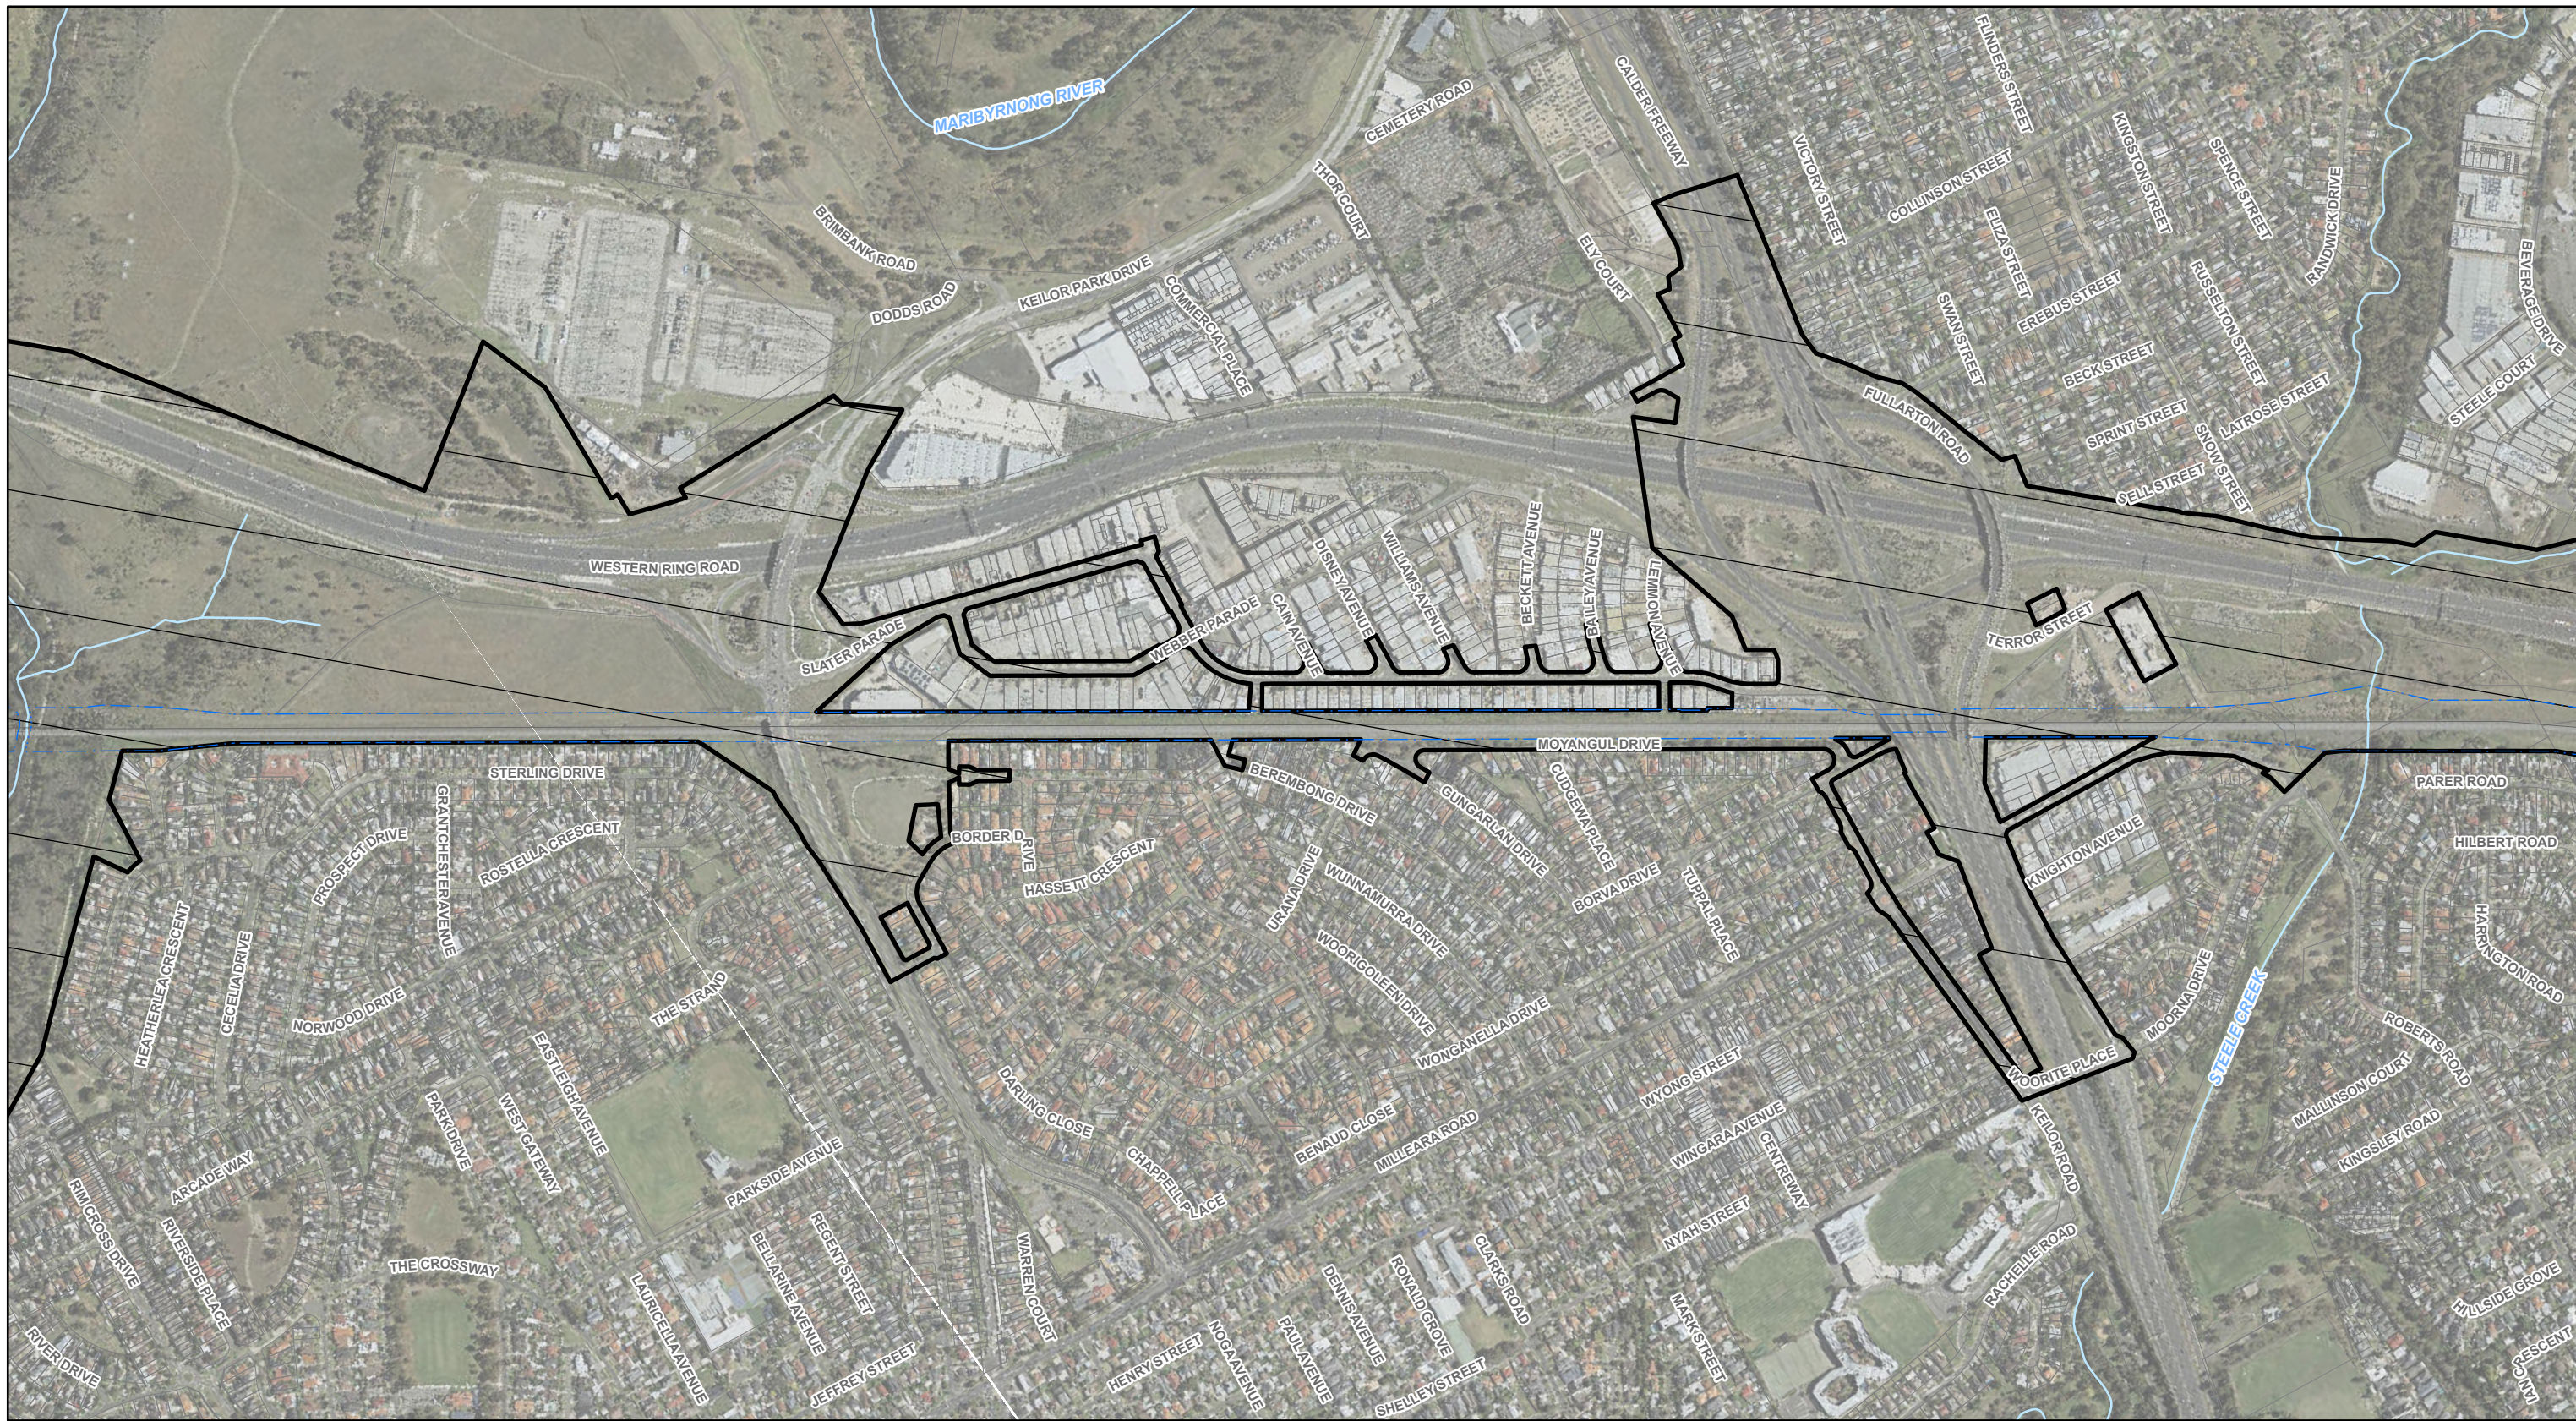

- Rail station
- Rail
- Watercourse
- Victrack Rail Reserve
- Project Land
- Cadastre

Map 8 of 12

Data Sources:
 AJMJV 2021
 VicTrack 2021
 Vicmap 2021
 Aerial photo: DELWP Apr. 2021

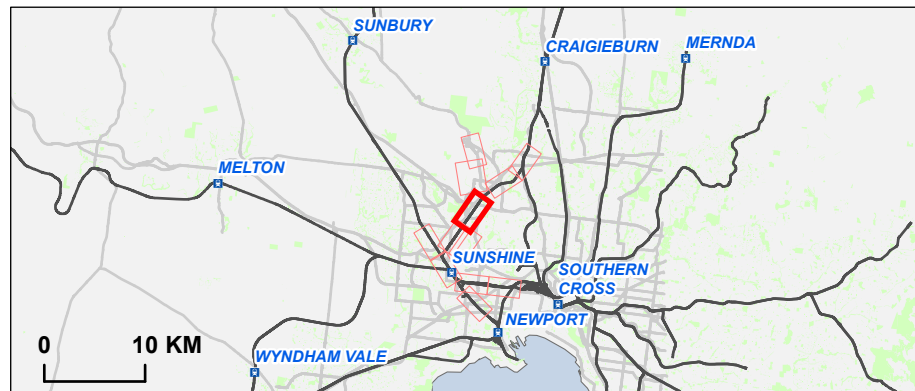


RAIL PROJECTS VICTORIA

AJM Joint Venture
aurecon JACOBS
 MOTT MACDONALD

Melbourne Airport Rail
 Project Wide

Project Land		Revision:	
Drawing Number:		A.8	
MAR-AJM-PWD-PWD-MAP-XLP-MMN-0490831			
Drawn By:	Approved By:	Date:	Map Size:
R. Bernardo	C. Campbell	3/12/2021	A3

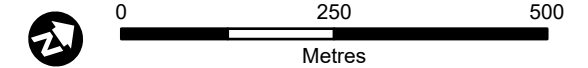


Coordinate System: GDA 1994 MGA Zone 55



- Rail station
- Rail
- Watercourse
- Victrack Rail Reserve
- Project Land
- Cadastre

Map 9 of 12

Data Sources:
 AJMJV 2021
 VicTrack 2021
 Vicmap 2021
 Aerial photo: DELWP Apr. 2021

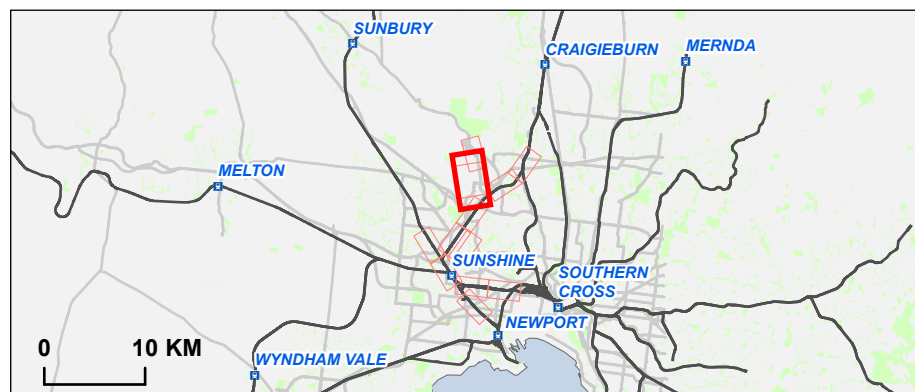


RAIL PROJECTS VICTORIA

AJM Joint Venture
aurecon JACOBS MOTT MACDONALD

Melbourne Airport Rail Project Wide

Project Land		Revision: A.8	
Drawing Number: MAR-AJM-PWD-PWD-MAP-XLP-MMN-0490831		Date: 3/12/2021	
Drawn By: R. Bernardo	Approved By: C. Campbell	Date: 3/12/2021	Map Size: A3

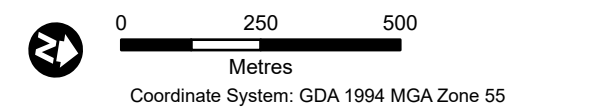




Map 10 of 12

- Rail station
- Rail
- Watercourse
- Victrack Rail Reserve
- Project Land
- Cadastre

Data Sources:
 AJMJV 2021
 VicTrack 2021
 Vicmap 2021
 Aerial photo: DELWP Apr. 2021

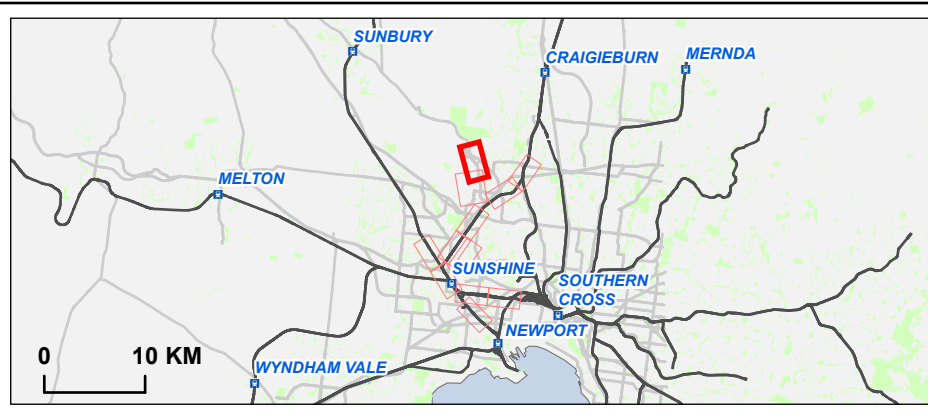


Melbourne Airport Rail
Project Wide

Project Land

Drawing Number:	MAR-AJM-PWD-PWD-MAP-XLP-MMN-0490831	Revision:	A.8
Drawn By:	R. Bernardo	Approved By:	C. Campbell
Date:	3/12/2021	Map Size:	A3


0 250 500
 Metres
 Coordinate System: GDA 1994 MGA Zone 55

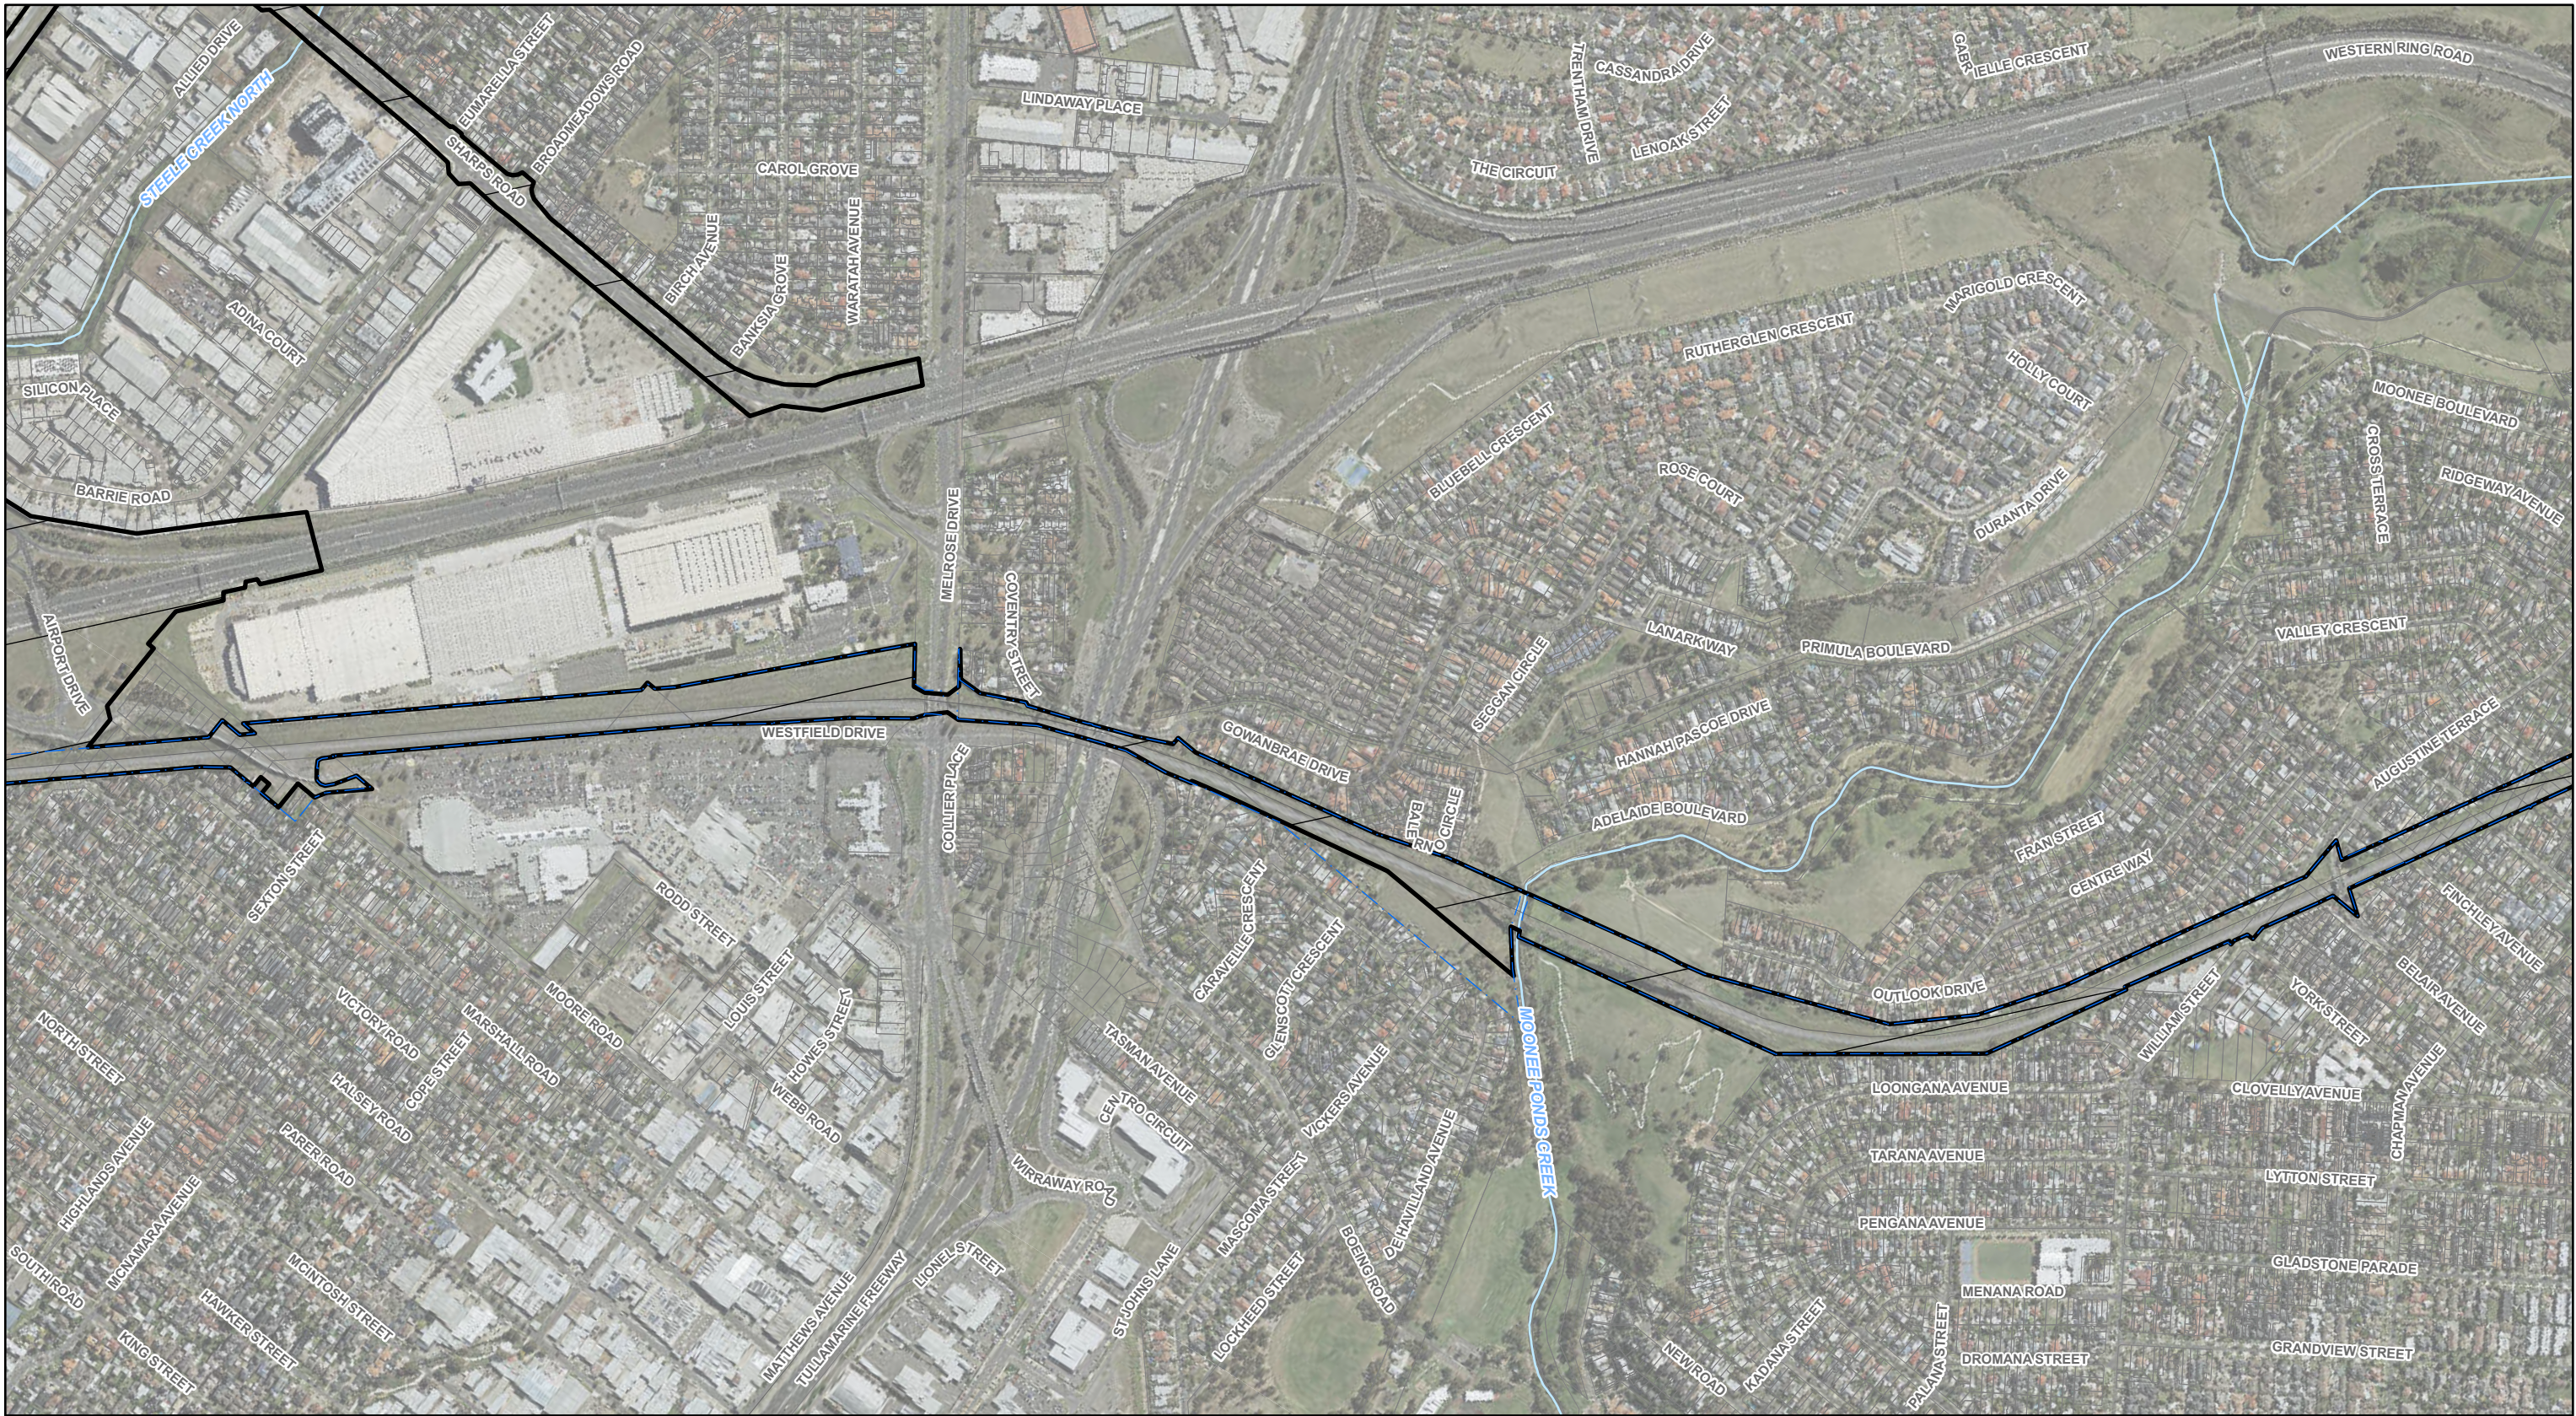

- Rail station
- Rail
- Watercourse
- Victrack Rail Reserve
- Project Land
- Cadastre

Map 11 of 12

Data Sources:
 AJMJV 2021
 VicTrack 2021
 Vicmap 2021
 Aerial photo: DELWP Apr. 2021

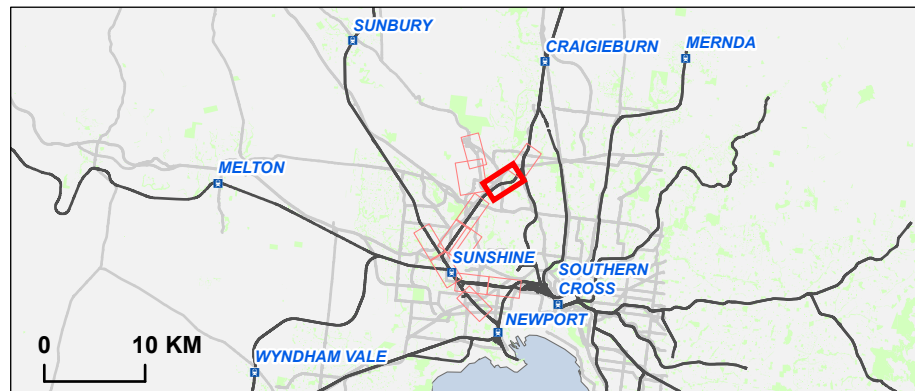


RAIL PROJECTS
 VICTORIA


AJM Joint Venture
aurecon
JACOBS
MOTT MACDONALD

Melbourne Airport Rail
 Project Wide

Project Land		Revision:	
Drawing Number:		A.8	
MAR-AJM-PWD-PWD-MAP-XLP-MMN-0490831			
Drawn By:	Approved By:	Date:	Map Size:
R. Bernardo	C. Campbell	3/12/2021	A3

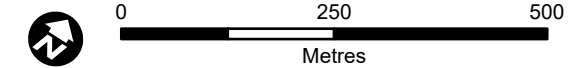


Coordinate System: GDA 1994 MGA Zone 55

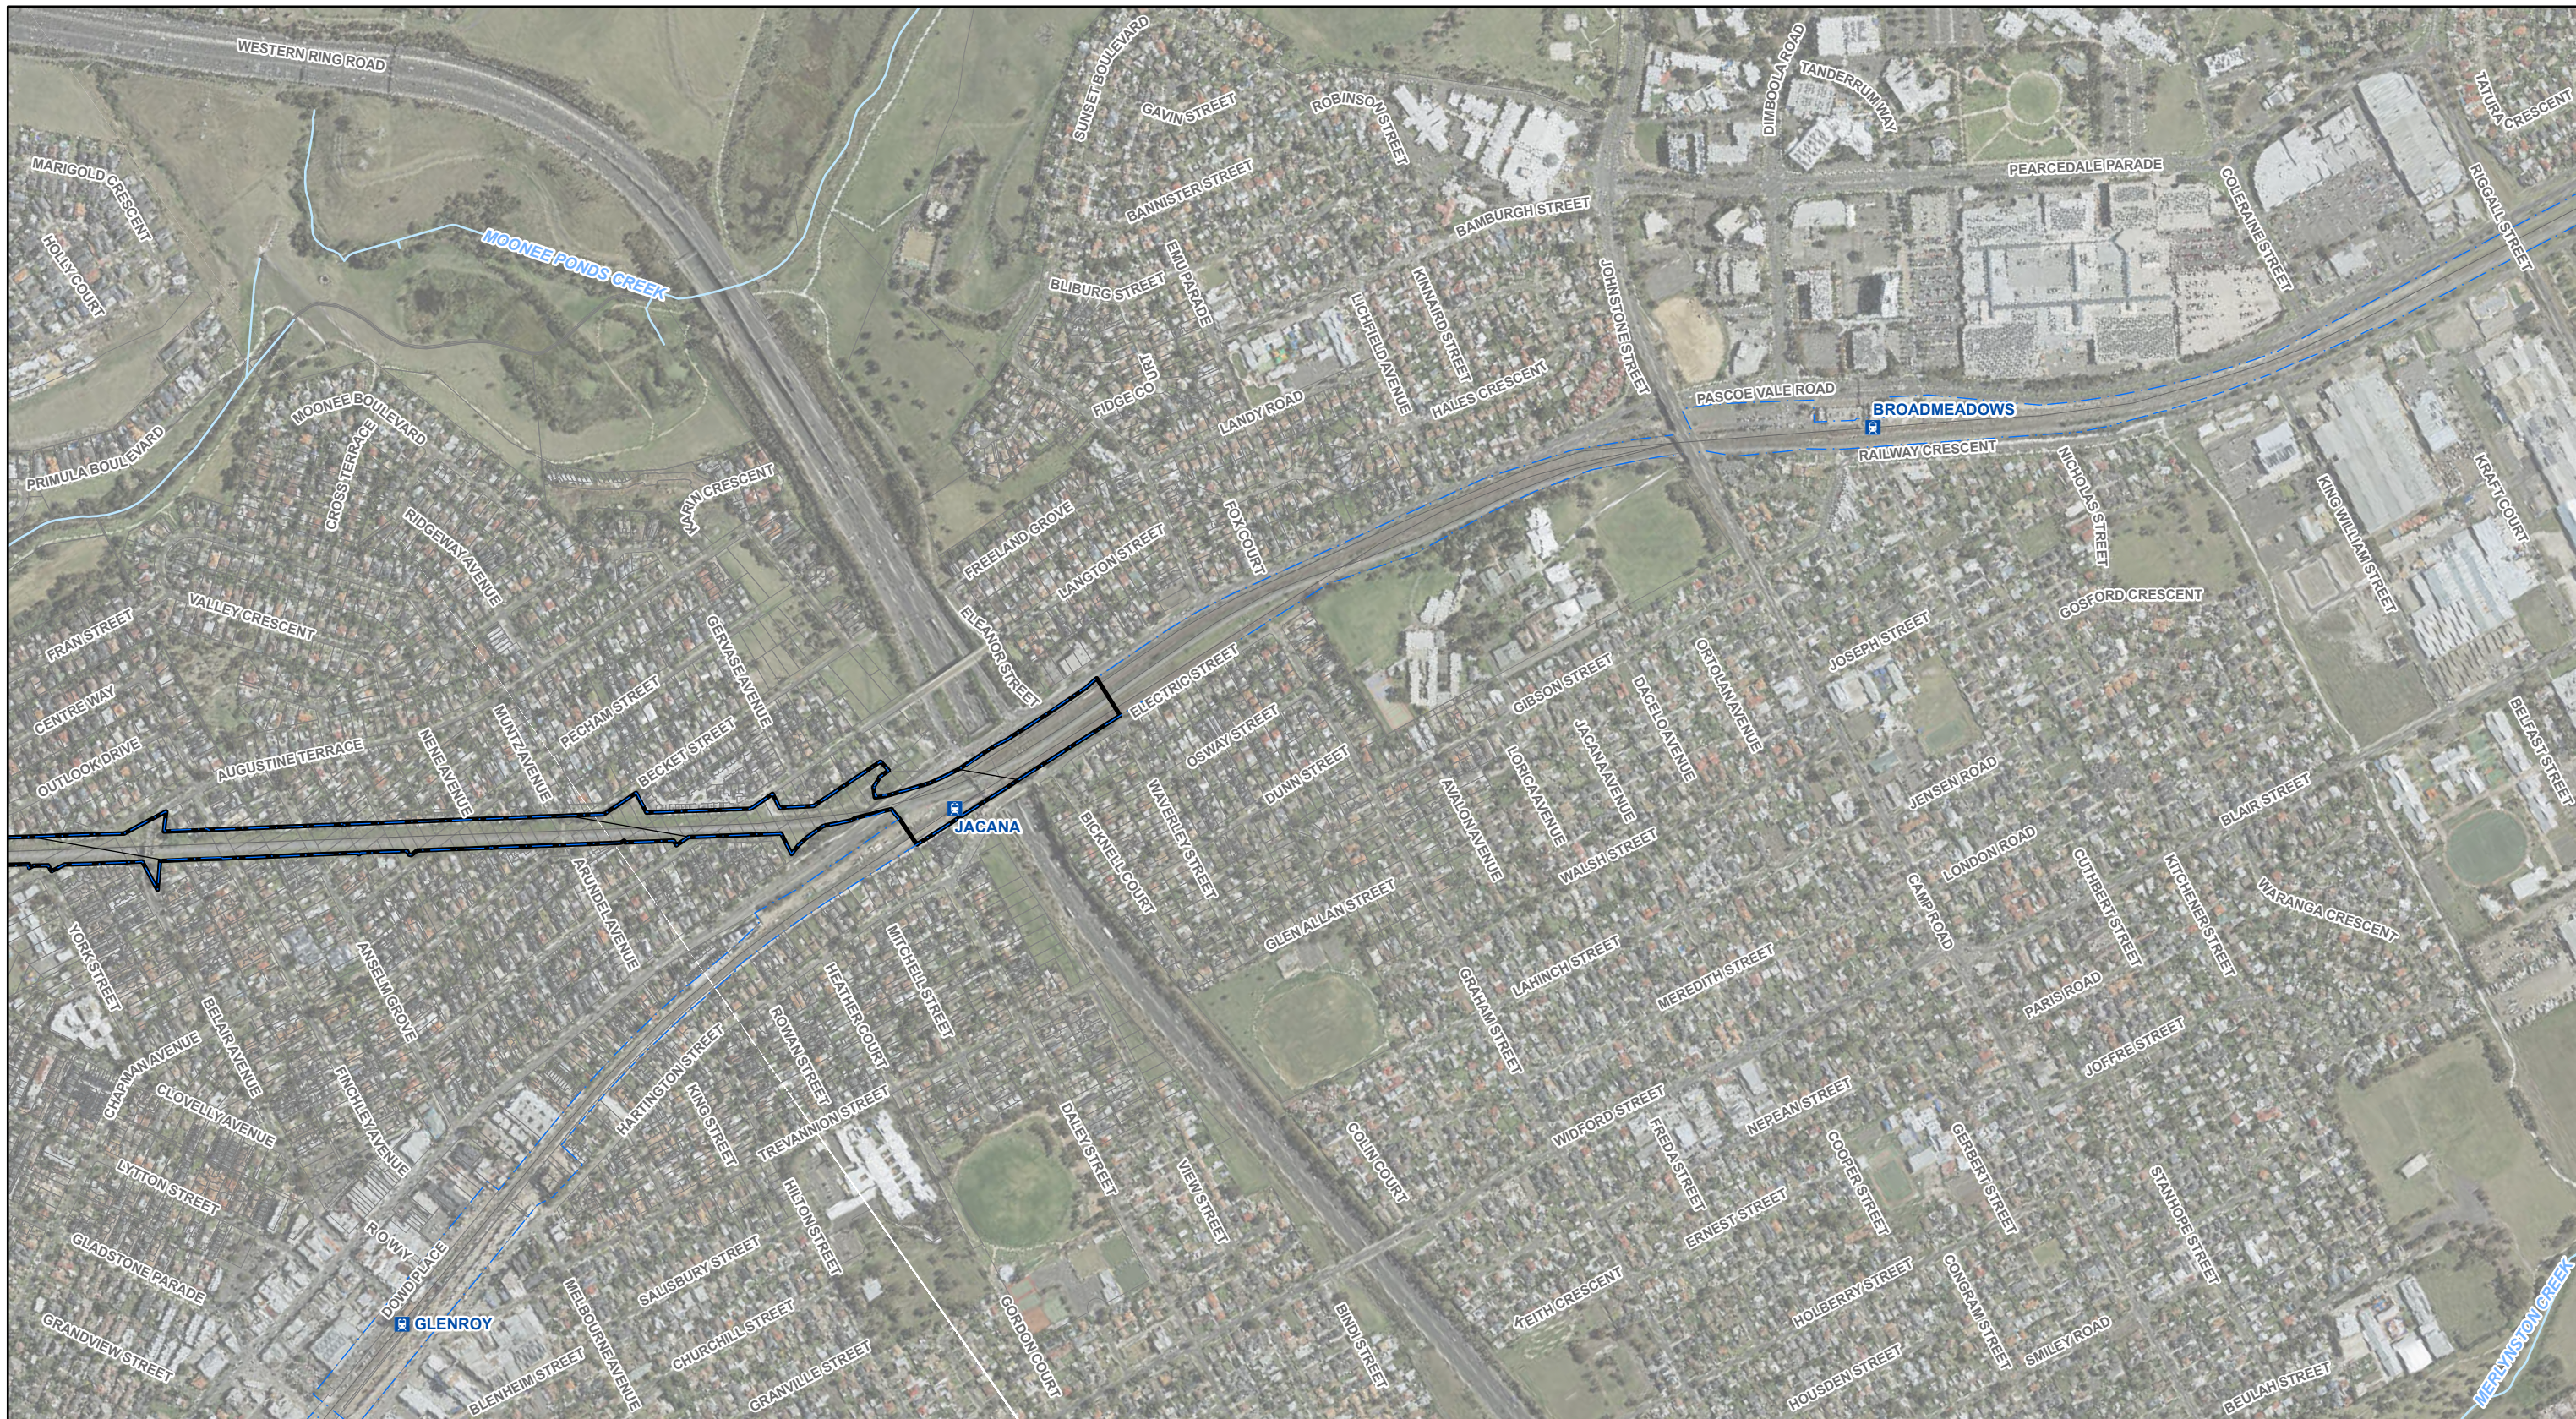

- Rail station
- Rail
- Watercourse
- - - Victrack Rail Reserve
- Project Land
- Cadastre

Map 12 of 12

Data Sources:
 AJMJV 2021
 VicTrack 2021
 Vicmap 2021
 Aerial photo: DELWP Apr. 2021

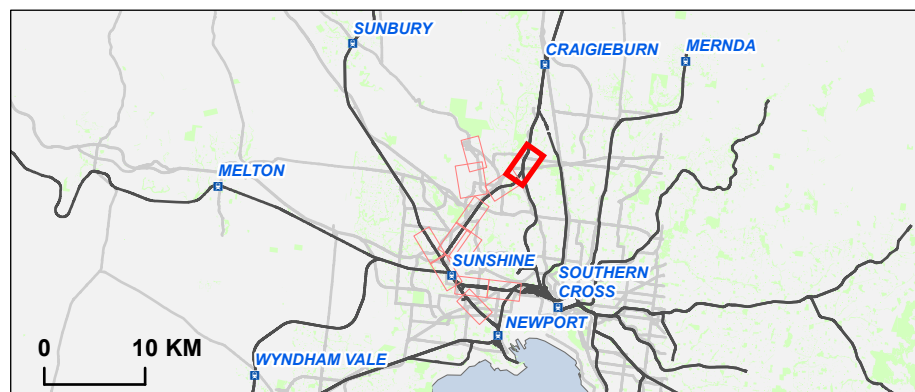

RAIL PROJECTS VICTORIA

AJM Joint Venture
aurecon JACOBS MOTT MACDONALD

Melbourne Airport Rail Project Wide

Project Land			
Drawing Number:		Revision:	
MAR-AJM-PWD-PWD-MAP-XLP-MMN-0490831		A.8	
Drawn By:	Approved By:	Date:	Map Size:
R. Bernardo	C. Campbell	3/12/2021	A3

