



Attachment 3: Urban Design Visualisations

NORTH EAST LINK TUNNELS UDLP

ATTACHMENT 3 - ARCHITECTURE & URBAN DESIGN VISUALISATIONS



DRAWING NUMBER	TABLE OF CONTENTS TITLE
NEL-CNT-SDC-2990-UUD-DRG-0300	UDLP COVER SHEET
NEL-CNT-SDC-2990-UUD-DRG-0301	UDLP VISUALISATIONS ROLLPLOT SITE PLAN 1
NEL-CNT-SDC-2990-UUD-DRG-0302	UDLP VISUALISATIONS ROLLPLOT SITE PLAN 2
NEL-CNT-SDC-2990-UUD-DRG-0304	UDLP VISUALISATIONS NORTHERN VENT STRUCTURE
NEL-CNT-SDC-2990-UUD-DRG-0308	UDLP VISUALISATIONS GREENSBOROUGH RD STREETSCAPE
NEL-CNT-SDC-2990-UUD-DRG-0309	UDLP VISUALISATIONS LOWER PLENTY RD TUNNEL PORTAL 1
NEL-CNT-SDC-2990-UUD-DRG-0310	UDLP VISUALISATIONS LOWER PLENTY RD TUNNEL PORTAL 2
NEL-CNT-SDC-2990-UUD-DRG-0311	UDLP VISUALISATIONS BORLASE RESERVE ORCHID SEATING AREA
NEL-CNT-SDC-2990-UUD-DRG-0312	UDLP VISUALISATIONS DRYSDALE ST / BORLASE RESERVE
NEL-CNT-SDC-2990-UUD-DRG-0314	UDLP VISUALISATIONS LOWER PLENTY ROAD LANDSCAPING
NEL-CNT-SDC-2990-UUD-DRG-0315	UDLP VISUALISATIONS GREENSBOROUGH RD PLAYGROUND
NEL-CNT-SDC-2990-UUD-DRG-0316	UDLP VISUALISATIONS BORLASE RESERVE BRIDGE VIEW
NEL-CNT-SDC-2990-UUD-DRG-0317	UDLP VISUALISATIONS BORLASE RESERVE
NEL-CNT-SDC-2990-UUD-DRG-0318	UDLP VISUALISATIONS LPR SUP BRIDGE
NEL-CNT-SDC-2990-UUD-DRG-0321	UDLP VISUALISATIONS TUNNEL LIGHTING
NEL-CNT-SDC-2990-UUD-DRG-0322	UDLP VISUALISATIONS MANNINGHAM AERIAL
NEL-CNT-SDC-2990-UUD-DRG-0323	UDLP VISUALISATIONS MOTORWAY CONTROL CENTRE STREET SCAPE
NEL-CNT-SDC-2990-UUD-DRG-0324	UDLP VISUALISATIONS MOTORWAY CONTROL CENTRE WALL & CULTURAL PRECINCT LANDSCAPING
NEL-CNT-SDC-2990-UUD-DRG-0325	UDLP VISUALISATIONS CULTURAL HERITAGE PRECINCT WETLANDS
NEL-CNT-SDC-2990-UUD-DRG-0326	UDLP VISUALISATIONS SOUTHERN PORTAL AERIAL VIEW
NEL-CNT-SDC-2990-UUD-DRG-0330	UDLP VISUALISATIONS EASTERN SUP BRIDGE
NEL-CNT-SDC-2990-UUD-DRG-0331	UDLP VISUALISATIONS MARCELLIN OVAL / SOUTHERN VENT STRUCTURE
NEL-CNT-SDC-2990-UUD-DRG-0332	UDLP VISUALISATIONS SOUTHERN PORTAL 1
NEL-CNT-SDC-2990-UUD-DRG-0334	UDLP VISUALISATIONS YARRA LINK GREEN BRIDGE SUP
NEL-CNT-SDC-2990-UUD-DRG-0335	UDLP VISUALISATIONS YARRA LINK GREEN BRIDGE 1
NEL-CNT-SDC-2990-UUD-DRG-0336	UDLP VISUALISATIONS YARRA LINK GREEN BRIDGE 2

© North East Link Program

08

FOR REVIEW

20.12.2024

REV.

DESCRIPTION

DATE

REVISIONS

NAME

DATE

DRAFTING

CHECKED BY

DESIGNED BY

ENGINEERING

CHECKED BY

VERIFIED BY

APPROVED BY

APPROVALS

Conditions of Use

This Document has been developed for the purposes of the North East Link Program.
Recipients of this document:
- Are subject to obligations of confidentiality in relation to this document, and information handling obligations indicated by the Protective Marking/Security Classification as per Department of Transport Information Security Policy; and
- May not rely upon the information contained in this document, and must rely absolutely on their own opinion and professional advice

HORIZONTAL DATUM: GDAM MGA ZONE 56

HEIGHT DATUM: AHD

DRAWN:

SIZE: A3

SCALE: NA

SPARK

NORTH EAST LINK

VICTORIAN INFRASTRUCTURE DELIVERY AUTHORITY

VICTORIA'S BIG BUILD

NORTH EAST LINK PROGRAM

GPO BOX 4509, MELBOURNE, VICTORIA, 3001

PHONE 1300 103 105

Protective Marking: **OFFICIAL: Sensitive**

CAD FILE: NEL-CNT-WMI-2990-UUD-DRG-0300.dgn

PROJECT CONTRACT:

NELP DRAWING No.: NEL-CNT-SDC-2990-UUD-DRG-0300

SUIT. CODE

REVISION 00

DOT DRAWING No.:

Rev.:

NORTH EAST LINK TUNNELS UDLP

ATTACHMENT 3 - ARCHITECTURE AND URBAN DESIGN

UDLP COVER SHEET


North East Link Tunnels Urban Design and Landscape Plan - Attachments | NEL-CNT-SDC-2990-UUD-REP-0002_14

North East Link Program | September 2025 128



→

APPROXIMATE DIRECTION OF CAMERA VIEW

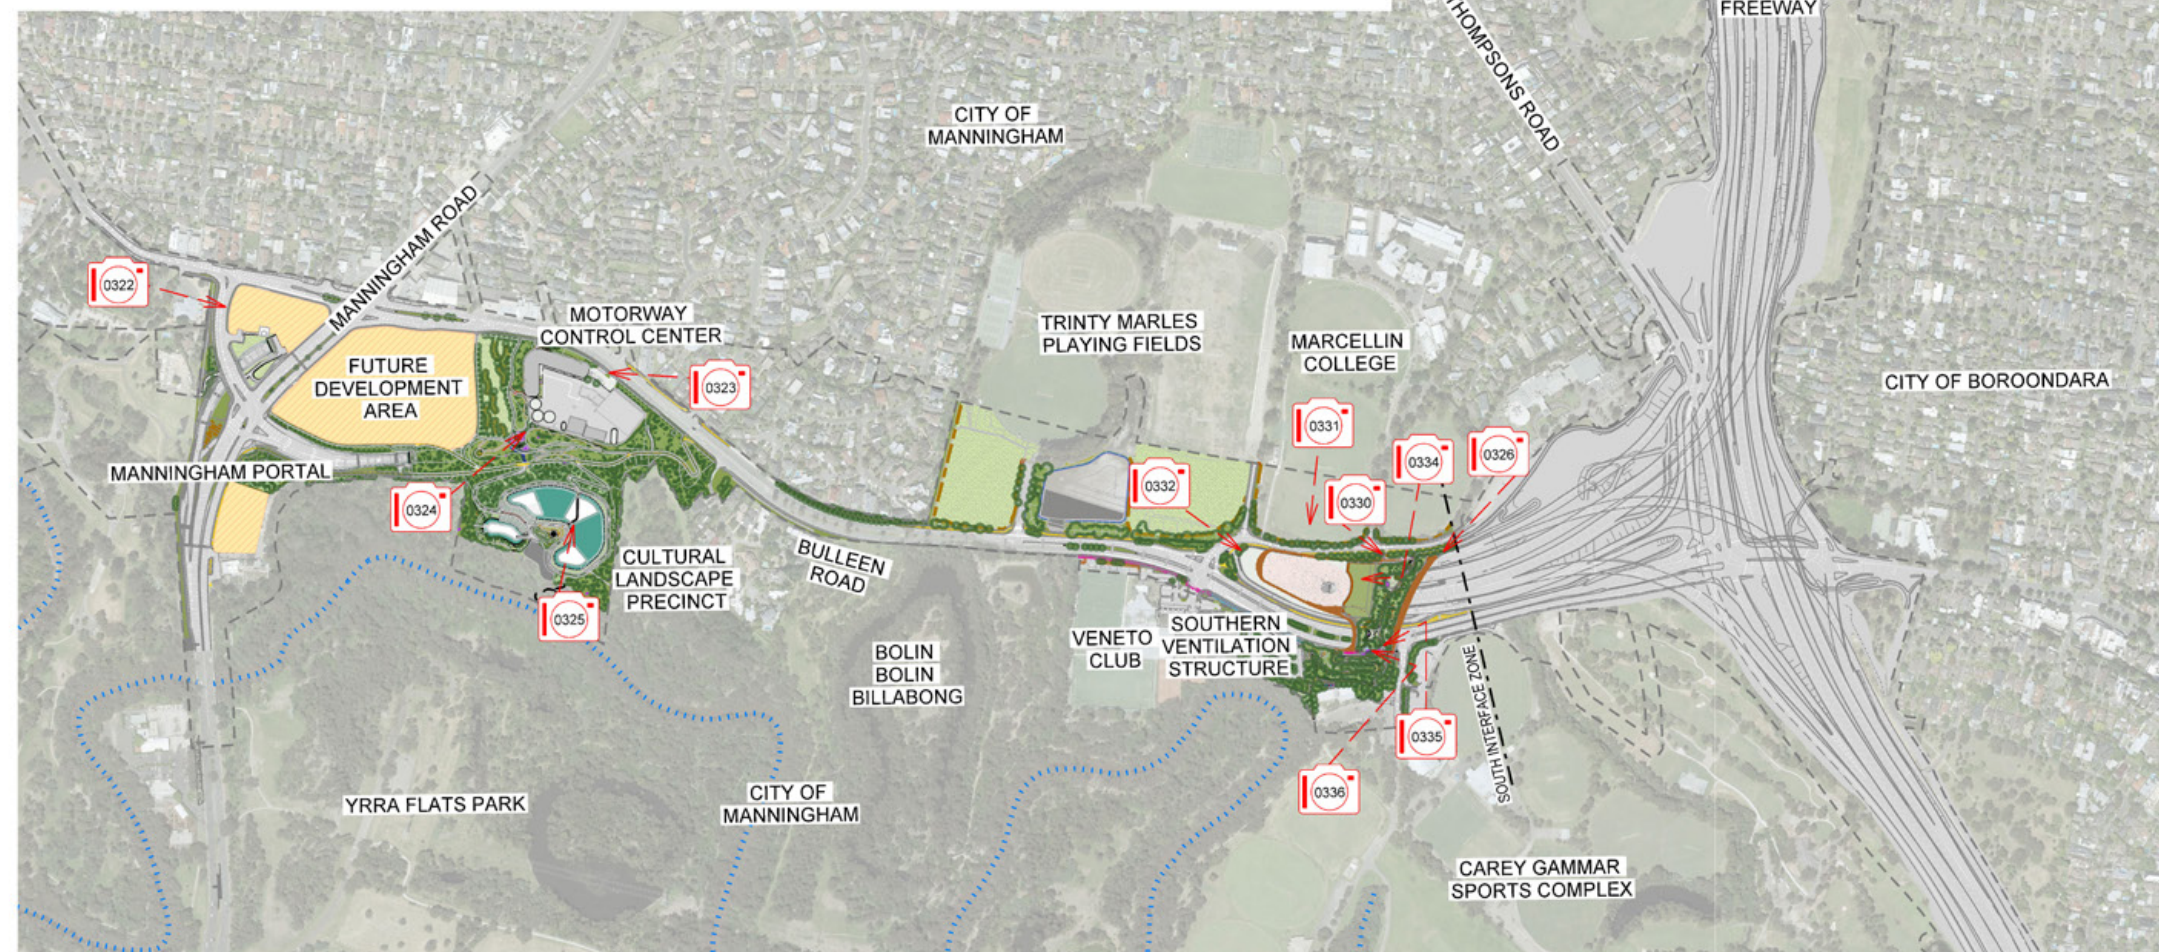

1 : 10000

© North East Link Program

				DRAFTING	NAME	DATE
				CHECKED BY		
				DESIGNED BY		
				ENGINEERING		
00	FOR REVIEW		20.12.2024	CHECKED BY		
REV.		DESCRIPTION	DATE	APPROVED BY		
		REVISIONS			APPROVALS	

Conditions of Use This Document has been developed for the purposes of the North East Litter Program Recipients of this document: - Are subject to obligations of confidentiality in relation to this document, and information handling obligations indicated by the Protective Marking/Security Classification as per Department of Transport Information Security Policy; and - May not rely upon the information contained in this document, and must rely absolutely on their own opinion and professional advice	
HORIZONTAL DATUM: GD484 MGA ZONE 55 HEIGHT DATUM: AHD	
DRAWN:	SIZE: A3

Artistic renders and images as shown are indicative only. The Visualisations are provided for context only and will not form part of the UDLP approval.



Protective Marking: **OFFICIAL: Sensitive**
CAD FILE: NEL-CNT-WMI-2990-UUD-DRG-0302.dgn

	PROJECT CONTRACT
--	------------------

NORTH EAST LINK TUNNELS UDLP
ATTACHMENT 3 - ARCHITECTURE AND URBAN DESIGN
UDLP VISUALISATIONS ROLLPLOT SITE PLAN 2

NELP DRAWING No.:
NEL-CNT-SDC-2990-UUD-DRG-0302

SUIT. CODE	REVISIO
	00



© North East Link Program										DOT DRAWING No.:		Rev.:											
REV.				NAME	DATE	Conditions of Use This Document has been developed for the purposes of the North East Link Program. Recipients of this document: - Are subject to obligations of confidentiality in relation to this document, and information handling obligations indicated by the Protective Marking/Security Classification as per Department of Transport Information Security Policy; and - May not rely upon the information contained in this document, and must rely absolutely on their own opinion and professional advice. HORIZONTAL DATUM: GDASB MGA ZONE 55 HEIGHT DATUM: AHD		 	 GPO BOX 4099, MELBOURNE, VICTORIA, 3001 PHONE 1800 105 105	NORTH EAST LINK TUNNELS UDLP ATTACHMENT 3 - ARCHITECTURE AND URBAN DESIGN UDLP VISUALISATIONS NORTHERN VENT STRUCTURE													
08	FOR REVIEW		20.12.2024	VERIFIED BY																			
	DESCRIPTION		DATE	APPROVED BY																			
REVISIONS						APPROVALS		DRAWN:		SIZE: A3		SCALE: NA		CAD FILE: NEL-CNT-SDC-2990-UUD-DRG-0304.dgn		PROJECT CONTRACT:		NELP DRAWING No.: NEL-CNT-SDC-2990-UUD-DRG-0304		SUIT. CODE		REVISION 00	
DATES\$		\$TIMES\$																					



© North East Link Program				DOT DRAWING No.:		Rev.:
			NAME	DATE	Conditions of Use This Document has been developed for the purposes of the North East Link Program. Recipients of this document: - Are subject to obligations of confidentiality in relation to this document, and information handling obligations indicated by the Protective Marking/Security Classification as per Department of Transport Information Security Policy, and - May not rely upon the information contained in this document, and must rely absolutely on their own opinion and professional advice.	
			DRAFTING			
			CHECKED BY			
			DESIGNED BY			
			ENGINEERING		SPARK NORTH EAST LINK	
			CHECKED BY			
08	FOR REVIEW	20.12.2024	VERIFIED BY		VICTORIA'S BIG BUILD	
REV.	DESCRIPTION	DATE	APPROVED BY			
REVISIONS				APPROVALS	Protective Marking: OFFICIAL: Sensitive	
				DRAWN:	SIZE: A3	SCALE: NA
				HORIZONTAL DATUM: GD94 MGA ZONE 55		HEIGHT DATUM: AHD
				CAD FILE: NEL-CNT-SDC-2990-UUD-DRG-0308.cgn		
				PROJECT CONTRACT:		
				NELP DRAWING No.:		
				NEL-CNT-SDC-2990-UUD-DRG-0308		
				SUIT. CODE	REVISION	
					00	



TREES SHOWN AT MATURITY
ARTIST IMPRESSION VIEW - INDICATIVE ONLY

© North East Link Program										DOT DRAWING No.:										Rev.:									



C:\Users\Samuel.Law\OneDrive - SPARK NEL DC JV\Desktop\NEL-CNT-HML-2990-UUD-DRG-0000.dgn

© North East Link Program				DOT DRAWING No.:		Rev.
		DRAFTING	NAME	DATE	Conditions of Use This document has been developed for the purposes of the North East Link Program. Recipients of this document: - Are subject to obligations of confidentiality in relation to this document, and information handling obligations indicated by the Protective Marking/Security Classification as per Department of Transport Information Security Policy, and - May not rely upon the information contained in this document, and must rely absolutely on their own opinion and professional advice. HORIZONTAL DATUM: GDA84 MGA ZONE 55 HEIGHT DATUM: AHD	
		CHECKED BY				
		DESIGNED BY				
		ENGINEERING				
		CHECKED BY			 CPD BOX 4509, MELBOURNE, VICTORIA, 3001 PHONE 1800 105 105	
		VERIFIED BY				
08	FOR REVIEW	20.12.2024	APPROVED BY		Protective Marking: OFFICIAL: Sensitive CAD FILE: NEL-CNT-SDC-2990-UUD-DRG-0310.dgn	
REV.	DESCRIPTION	DATE	APPROVALS			
REVISIONS				DRAWN:	SIZE: A3	SCALE: NA
				PROJECT CONTRACT:		
				NELP DRAWING No.:		SUIT. CODE
				NEL-CNT-SDC-2990-UUD-DRG-0310		REVISION
						00


24/06/2025 8:15:06 AM



TREES SHOWN AT MATURITY
ARTIST IMPRESSION VIEW - INDICATIVE ONLY

© North East Link Program				DOT DRAWING No.:		Rev.:	
				NAME	DATE		

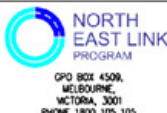

© North East Link Program										DOT DRAWING No.:		Rev.:	
				NAME	DATE	Conditions of Use This Document has been developed for the purposes of the North East Link Program. Recipients of this document: - Are subject to obligations of confidentiality in relation to this document, and information handling obligations indicated by the Protective Marking/Security Classification as per Department of Transport Information Security Policy; and - May not rely upon the information contained in this document, and must rely absolutely on their own opinion and professional advice.		 	 GPO BOX 4309, MELBOURNE, VICTORIA, 3001 PHONE 1800 105 105	NORTH EAST LINK TUNNELS UDLP ATTACHMENT 3 - ARCHITECTURE AND URBAN DESIGN UDLP VISUALISATIONS DRYSDALE ST / BORLASE RESERVE			
08	FOR REVIEW		20.12.2024	VERIFIED BY									
REV.	DESCRIPTION		DATE	APPROVED BY		HORIZONTAL DATUM: GDA84 MGA ZONE 55	HEIGHT DATUM: AHD	Protective Marking: OFFICIAL: Sensitive		PROJECT CONTRACT:	NELP DRAWING No.:	SUIT. CODE	REVISION
								CAD FILE: NEL-CNT-SDC-2990-UUD-DRG-0312.dgn			NEL-CNT-SDC-2990-UUD-DRG-0312		00
SOATES		STIMES											
REVISIONS				APPROVALS									



TREES SHOWN AT MATURITY
ARTIST IMPRESSION VIEW - INDICATIVE ONLY

© North East Link Program				DOT DRAWING No.:		Rev.:
			NAME	DATE	Conditions of Use This Document has been developed for the purposes of the North East Link Program. Recipients of this document: - Are subject to obligations of confidentiality in relation to this document, and information handling obligations indicated by the Protective Marking/Security Classification as per Department of Transport Information Security Policy, and - May not rely upon the information contained in this document, and must rely absolutely on their own opinion and professional advice.	
			DRAFTING			
			CHECKED BY			
			DESIGNED BY			
			ENGINEERING			
			CHECKED BY			
			VERIFIED BY			
08	FOR REVIEW	20.12.2024	APPROVED BY		HORIZONTAL DATUM: GDAM MGA ZONE 55 HEIGHT DATUM: AHD	
REV.	DESCRIPTION	DATE	APPROVALS			
		REVISIONS			DRAWN:	SIZE: A3
					SCALE:	NA
					CAD FILE:	NEL-CNT-SDC-2990-UUD-DRG-0314.cgn
					Protective Marking: OFFICIAL: Sensitive	
					PROJECT CONTRACT:	NELP DRAWING No.:
						NEL-CNT-SDC-2990-UUD-DRG-0314
					SUIT. CODE	REVISION
						00

North East Link Program | September 2025 **138**



TREES SHOWN AT MATURITY
ARTIST IMPRESSION VIEW - INDICATIVE ONLY

© North East Link Program				DOT DRAWING No.:		Rev.:
		NAME	DATE	Conditions of Use This Document has been developed for the purposes of the North East Link Program. Recipients of this document: - Are subject to obligations of confidentiality in relation to this document, and information handling obligations indicated by the Protective Marking/Security Classification as per Department of Transport Information Security Policy, and - May not rely upon the information contained in this document, and must rely absolutely on their own opinion and professional advice. HORIZONTAL DATUM: GOAM MGA ZONE 55 HEIGHT DATUM: AHD		
		DRAFTING CHECKED BY				
		DESIGNED BY				
		ENGINEERING CHECKED BY				
08	FOR REVIEW	20.12.2024	VERIFIED BY	   CPD BOX 4509, WELBOURNE, VICTORIA, 3001 PHONE 1800 105 105		
REV.	DESCRIPTION	DATE	APPROVED BY			
		REVISIONS	APPROVALS	DRAWN:	SIZE: A3	SCALE: NA
				Protective Marking: OFFICIAL: Sensitive		PROJECT CONTRACT:
				CAD FILE: NEL-CNT-SDC-2990-UUD-DRG-0316.cgn		NELP DRAWING No.: NEL-CNT-SDC-2990-UUD-DRG-0316
						SUIT. CODE REVISION 00



TREES SHOWN AT MATURITY
ARTIST IMPRESSION VIEW - INDICATIVE ONLY

© North East Link Program								DOT DRAWING No.:		Rev.:		
			NAME	DATE	Conditions of Use This Document has been developed for the purposes of the North East Link Program. Recipients of this document: - Are subject to obligations of confidentiality in relation to this document, and information handling obligations indicated by the Protective Markings/Security Classification as per Department of Transport Information Security Policy; and - May not rely upon the information contained in this document, and must rely absolutely on their own opinion and professional advice HORIZONTAL DATUM: GD48 MGA ZONE 55 HEIGHT DATUM: AHD		   CPD BOX 4509, MELBOURNE, VICTORIA, 3001 PHONE 1800 105 105	NORTH EAST LINK TUNNELS UDLP ATTACHMENT 3 - ARCHITECTURE AND URBAN DESIGN UDLP VISUALISATIONS BORLASE RESERVE				
			DRAFTING									
			CHECKED BY									
			DESIGNED BY									
			ENGINEERING									
			CHECKED BY									
08	FOR REVIEW	20.12.2024	VERIFIED BY									
REV.	DESCRIPTION		DATE	APPROVED BY		Protective Marking: OFFICIAL: Sensitive		PROJECT CONTRACT:		NELP DRAWING No.:	SUIT. CODE	REVISION
				APPROVALS		DRAWN:	SIZE: A3	SCALE: NA	CAD FILE: NEL-CNT-SDC-2990-UUD-DRG-0317.cgn	NEL-CNT-SDC-2990-UUD-DRG-0317		00
DATES		TIMES										
		REVISIONS										



TREES SHOWN AT MATURITY
ARTIST IMPRESSION VIEW - INDICATIVE ONLY

C:\Users\Samuel.Law\OneDrive - SPARK NEL DC JV\Desktop\NEL-CNT-HM-2990-UUD-DRG-0000.dgn

© North East Link Program										DOT DRAWING No.:		Rev.	
				NAME	DATE	Conditions of Use							
				DRAFTING		This Document has been developed for the purposes of the North East Link Program.							
				CHECKED BY		Recipients of this document:							
				DESIGNED BY		- Are subject to obligations of confidentiality in relation to this document, and information handling obligations indicated by the Protective Marking/Security Classification as per Department of Transport Information Security Policy, and							
				ENGINEERING		- May not rely upon the information contained in this document, and must rely absolutely on their own opinion and professional advice							
				CHECKED BY									
08	FOR REVIEW		20.12.2024	VERIFIED BY									
REV.		DESCRIPTION	DATE	APPROVED BY		HORIZONTAL DATUM: GDA84 MGA ZONE 55 HEIGHT DATUM: AHD							
REVISIONS				APPROVALS		DRAWN:		SIZE: A3	SCALE: NA				
25/06/2025		8:04:10 AM											



ARTIST IMPRESSION VIEW - INDICATIVE ONLY

© North East Link Program				DOT DRAWING No.:		Rev.:	
			DRAFTING	NAME	DATE	Conditions of Use This Document has been developed for the purposes of the North East Link Program. Recipients of this document: - Are subject to obligations of confidentiality in relation to this document, and information handling obligations indicated by the Protective Marking/Security Classification as per Department of Transport Information Security Policy, and - May not rely upon the information contained in this document, and must rely absolutely on their own opinion and professional advice.	
			CHECKED BY				
			DESIGNED BY				
			ENGINEERING				
			CHECKED BY				
08	FOR REVIEW	20.12.2024	VERIFIED BY			   CPD BOX 4509, MELBOURNE, VICTORIA, 3001 PHONE 1800 105 105	
REV.	DESCRIPTION	DATE	APPROVED BY				
REVISIONS			APPROVALS		DRAWN:	SIZE: A3	SCALE: NA
DATES					Protective Marking: OFFICIAL: Sensitive		PROJECT CONTRACT:
					CAD FILE: NEL-CNT-SDC-2990-UUD-DRG-0321.cgn		NELP DRAWING No.:
							NEL-CNT-SDC-2990-UUD-DRG-0321
							SUIT. CODE
							REVISION
							00



TREES SHOWN AT MATURITY
ARTIST IMPRESSION VIEW - INDICATIVE ONLY

C:\Users\Samuel.Law\OneDrive - SPARK NEL DC JV\Desktop\NEL-CNT-HMI-2990-UUD-DRG-0000.dgn

© North East Link Program								DOT DRAWING No.:		Rev.		
				NAME	DATE	Conditions of Use		   GPO BOX 4509, MELBOURNE, VICTORIA, 3001 PHONE 1800 105 105		NORTH EAST LINK TUNNELS UDLP ATTACHMENT 3 - ARCHITECTURE AND URBAN DESIGN UDLP VISUALISATIONS MANNINGHAM AERIAL		
			DRAFTING CHECKED BY	This document has been developed for the purposes of the North East Link Program. Recipients of this document: - Are subject to obligations of confidentiality in relation to this document, and information handling obligations indicated by the Protective Marking/Security Classification as per Department of Transport Information Security Policy; and - May not rely upon the information contained in this document, and must rely absolutely on their own opinion and professional advice								
			DESIGNED BY									
			ENGINEERING CHECKED BY									
08	FOR REVIEW	20.12.2024	VERIFIED BY									
REV.	DESCRIPTION	DATE	APPROVED BY	HORIZONTAL DATUM: GD84 MGA ZONE 55 HEIGHT DATUM: AHD		Protective Marking: OFFICIAL: Sensitive		PROJECT CONTRACT:	NELP DRAWING No.:	SUIT. CODE	REVISION	
REVISIONS			APPROVALS			DRAWN: SIZE: A3 SCALE: NA		CAD FILE: NEL-CNT-SDC-2990-UUD-DRG-0322.dgn		NEL-CNT-SDC-2990-UUD-DRG-0322		00
25/08/2025 9:07:37 AM												



TREES SHOWN AT MATURITY
ARTIST IMPRESSION VIEW - INDICATIVE ONLY

C:\Users\Samuel.Law\OneDrive - SPARK NEL DC JV\Desktop\NEL-CNT-HMI-2990-UUD-DRG-0000.dgn

© North East Link Program										DOT DRAWING No.:		Rev.	
				NAME	DATE	Conditions of Use							
				DRAFTING		This Document has been developed for the purposes of the North East Link Program.							
				CHECKED BY		Recipients of this document:							
				DESIGNED BY		- Are subject to obligations of confidentiality in relation to this document, and information handling obligations indicated by the Protective Marking/Security Classification as per Department of Transport Information Security Policy, and							
				ENGINEERING		- May not rely upon the information contained in this document, and must rely absolutely on their own opinion and professional advice							
				CHECKED BY									
08	FOR REVIEW		20.12.2024	VERIFIED BY									
REV.		DESCRIPTION	DATE	APPROVED BY		HORIZONTAL DATUM: GDA84 MGA ZONE 55 HEIGHT DATUM: AHD							
REVISIONS			APPROVALS			DRAWN:		SIZE: A3	SCALE: NA				
25/06/2025		8:18:07 AM											

25/06/2025 8:16:07 AM



TREES SHOWN AT MATURITY
ARTIST IMPRESSION VIEW - INDICATIVE ONLY

© North East Link Program										DOT DRAWING No.:										Rev.:									
						NAME		DATE		Conditions of Use This Document has been developed for the purposes of the North East Link Program. Recipients of this document: - Are subject to obligations of confidentiality in relation to this document, and information handling obligations indicated by the Protective Marking/Security Classification as per Department of Transport Information Security Policy; and - May not rely upon the information contained in this document, and must rely absolutely on their own opinion and professional advice. HORIZONTAL DATUM: GD48 MGA ZONE 55 HEIGHT DATUM: AHD		    GPO BOX 4500, MELBOURNE, VICTORIA, 3001 PHONE 1800 105 105																	
08		FOR REVIEW		20.12.2024		VERIFIED BY																							
REV.		DESCRIPTION		DATE		APPROVED BY				Protective Marking: OFFICIAL: Sensitive		PROJECT CONTRACT:		NELP DRAWING No.:		NEL-CNT-SDC-2990-UUD-DRG-0324		SUIT. CODE		REVISION									
																				00									
SDATES		STIMES																											



TREES SHOWN AT MATURITY
ARTIST IMPRESSION VIEW - INDICATIVE ONLY

© North East Link Program				DOT DRAWING No.:		Rev.:	
			DRAFTING	NAME	DATE	Conditions of Use This Document has been developed for the purposes of the North East Link Program. Recipients of this document: - Are subject to obligations of confidentiality in relation to this document, and information handling obligations indicated by the Protective Marking/Security Classification as per Department of Transport Information Security Policy, and - May not rely upon the information contained in this document, and must rely absolutely on their own opinion and professional advice.	
			CHECKED BY				
			DESIGNED BY				
			ENGINEERING				
			CHECKED BY			SPARK NORTH EAST LINK	
08	FOR REVIEW	20.12.2024	VERIFIED BY				
REV.	DESCRIPTION	DATE	APPROVED BY			VICTORIA'S BIG BUILD	
REVISIONS				APPROVALS		NORTH EAST LINK PROGRAM GPO BOX 4500, MELBOURNE, VICTORIA, 3001 PHONE 1800 105 105	
				DRAWN:		Protective Marking: OFFICIAL: Sensitive	
				SIZE: A3		PROJECT CONTRACT:	
				SCALE: NA		NELP DRAWING No.:	
				CAD FILE: NEL-CNT-SDC-2990-UUD-DRG-0325.cgn		NEL-CNT-SDC-2990-UUD-DRG-0325	
						SUIT. CODE	REVISION
							00



Attachment 3: Urban Design Visualisations



TREES SHOWN AT MATURITY
ARTIST IMPRESSION VIEW - INDICATIVE ONLY

© North East Link Program				DOT DRAWING No.:		Rev.:
			DRAFTING	NAME	DATE	Conditions of Use This Document has been developed for the purposes of the North East Link Program. Recipients of this document: - Are subject to obligations of confidentiality in relation to this document, and information handling obligations indicated by the Protective Marking/Security Classification as per Department of Transport Information Security Policy, and - May not rely upon the information contained in this document, and must rely absolutely on their own opinion and professional advice.
			CHECKED BY			
			DESIGNED BY			
			ENGINEERING			
			CHECKED BY			
08	FOR REVIEW	20.12.2024	VERIFIED BY			
REV.	DESCRIPTION	DATE	APPROVED BY			
REVISIONS			APPROVALS		DRAWN:	SIZE: A3
DATES					SCALE: NA	
					CAD FILE: NEL-CNT-SDC-2990-UUD-DRG-0331.cgn	
					Protective Marking: OFFICIAL: Sensitive	
					PROJECT CONTRACT:	NELP DRAWING No.: NEL-CNT-SDC-2990-UUD-DRG-0331
					SUIT. CODE	REVISION 00



© North East Link Program					DOT DRAWING No.:		Rev.:							
			NAME	DATE	Conditions of Use This Document has been developed for the purposes of the North East Link Program. Recipients of this document: - Are subject to obligations of confidentiality in relation to this document, and information handling obligations indicated by the Protective Marking/Security Classification as per Department of Transport Information Security Policy; and - May not rely upon the information contained in this document, and must rely absolutely on their own opinion and professional advice. HORIZONTAL DATUM: GDAM MGA ZONE 55 HEIGHT DATUM: AHD					CPD BOX 4509, MELBOURNE, VICTORIA, 3001 PHONE 1800 105 105	NORTH EAST LINK TUNNELS UDLP ATTACHMENT 3 - ARCHITECTURE AND URBAN DESIGN UDLP VISUALISATIONS SOUTHERN PORTAL 1			
08	FOR REVIEW	20.12.2024	VERIFIED BY											
REV.		DESCRIPTION	DATE	APPROVED BY										
					APPROVALS		DRAWN:	SIZE: A3	SCALE: NA	CAD FILE: NEL-CNT-SDC-2990-UUD-DRG-0332.cgm				
					REVISIONS									
					SOATES		\$TIMES							



North East Link Tunnels Urban Design and Landscape Plan - Attachments | NEL-CNT-SDC-2990-UUD-REP-0002_14



TREES SHOWN AT MATURITY
ARTIST IMPRESSION VIEW - INDICATIVE ONLY

DOT DRAWING No.: _____ Rev.: _____



TREES SHOWN AT MATURITY
ARTIST IMPRESSION VIEW - INDICATIVE ONLY

© North East Link Program						DOT DRAWING No.:		Rev.:									
SHEET 5				NAME	DATE	Conditions of Use This Document has been developed for the purposes of the North East Link Program. Recipients of this document: - Are subject to obligations of confidentiality in relation to this document, and information handling obligations indicated by the Protective Marking/Security Classification as per Department of Transport Information Security Policy, and - May not rely upon the information contained in this document, and must rely absolutely on their own opinion and professional advice		 	VICTORIA'S BIG BUILD GPO BOX 4500, MELBOURNE, VICTORIA, 3001 PHONE 1800 105 105	NORTH EAST LINK TUNNELS UDLP ATTACHMENT 3 - ARCHITECTURE AND URBAN DESIGN UDLP VISUALISATIONS YARRA LINK GREEN BRIDGE 2							
	08	FOR REVIEW	20.12.2024	VERIFIED BY													
	REV.	DESCRIPTION	DATE	APPROVED BY							HORIZONTAL DATUM: GD48 MGA ZONE 55	HEIGHT DATUM: AHD	Protective Marking: OFFICIAL: Sensitive	PROJECT CONTRACT:	NELP DRAWING No.:	SUIT. CODE	REVISION
	REVISIONS			APPROVALS						DRAWN:	SIZE: A3	SCALE: NA	CAD FILE: NEL-CNT-SDC-2990-UUD-DRG-0336.cgm	NEL-CNT-SDC-2990-UUD-DRG-0336		00	
	DATES		TIMES														