


KEY INDEX SHEET

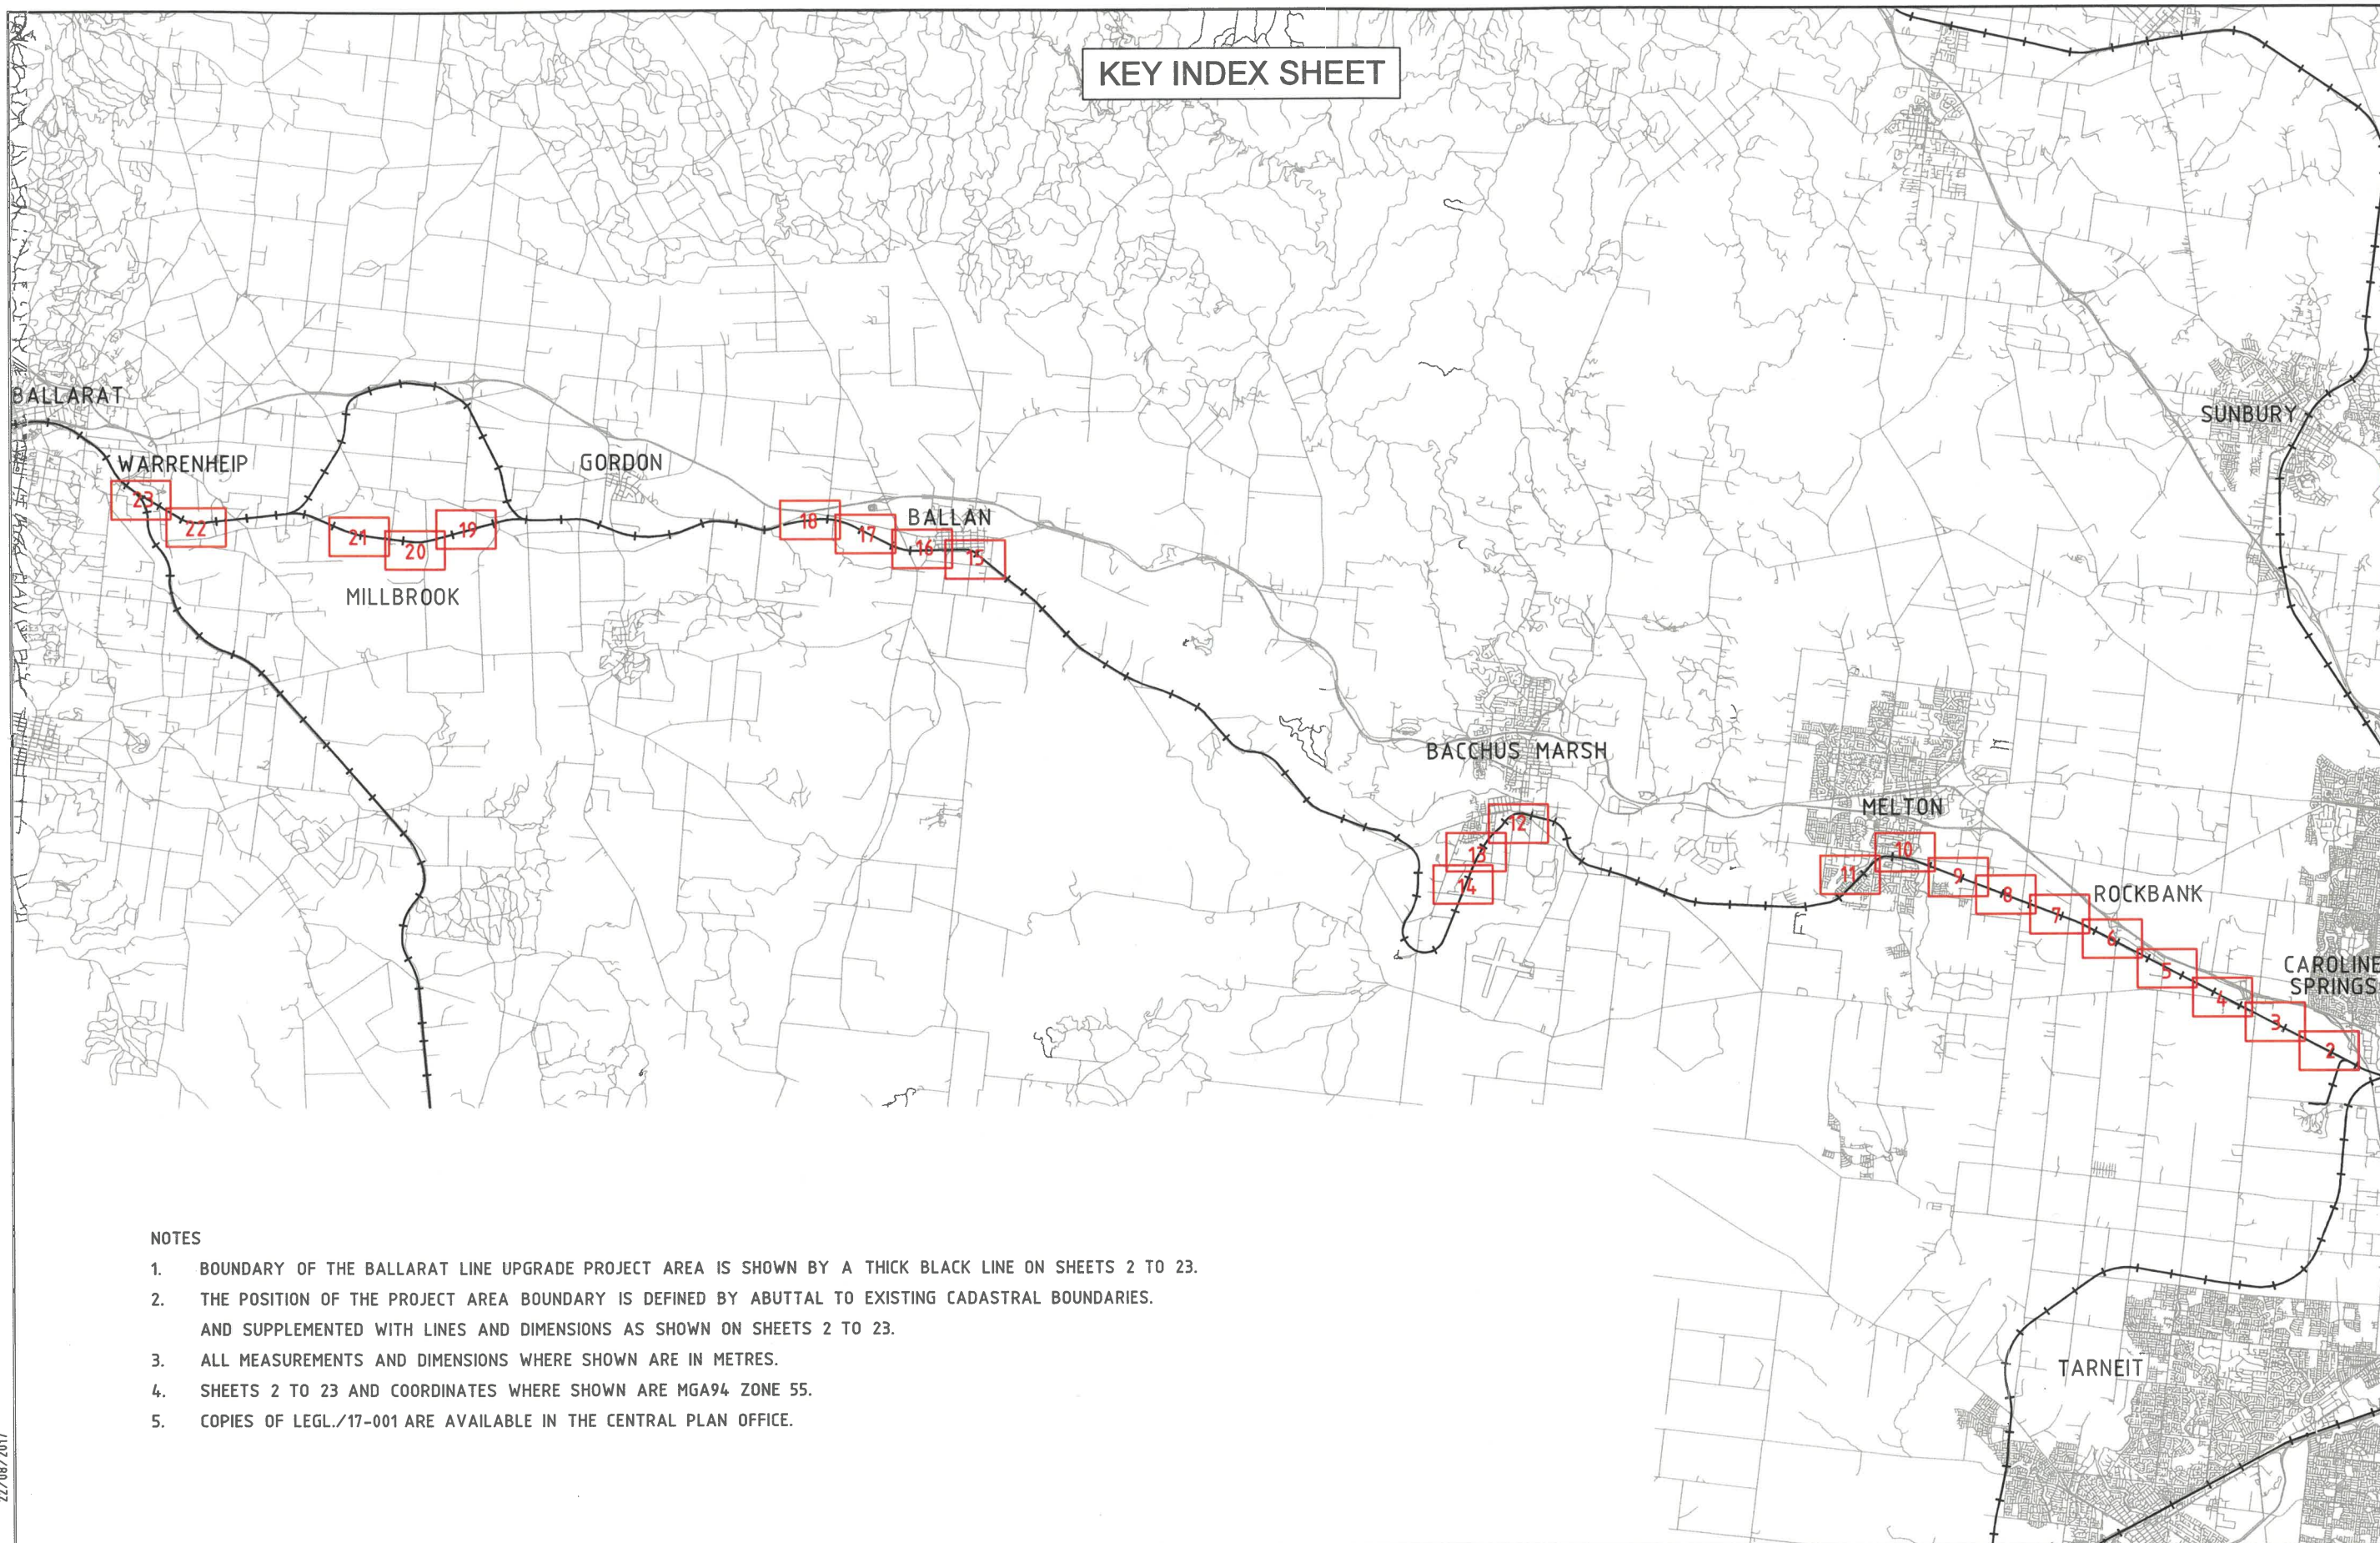

NOTES

1. BOUNDARY OF THE BALLARAT LINE UPGRADE PROJECT AREA IS SHOWN BY A THICK BLACK LINE ON SHEETS 2 TO 23.
2. THE POSITION OF THE PROJECT AREA BOUNDARY IS DEFINED BY ABUTTAL TO EXISTING CADASTRAL BOUNDARIES. AND SUPPLEMENTED WITH LINES AND DIMENSIONS AS SHOWN ON SHEETS 2 TO 23.
3. ALL MEASUREMENTS AND DIMENSIONS WHERE SHOWN ARE IN METRES.
4. SHEETS 2 TO 23 AND COORDINATES WHERE SHOWN ARE MGA94 ZONE 55.
5. COPIES OF LEGL./17-001 ARE AVAILABLE IN THE CENTRAL PLAN OFFICE.

PLAN TO DESIGNATE THE PROJECT AREA PURSUANT TO SECTION 95(2) MAJOR TRANSPORT PROJECTS FACILITATION ACT 2009

Lodged in the Central Plan Office
Dated this 25 day of AUGUST 2017

Craig Leslie Sandy
CRAIG LESLIE SANDY
Surveyor-General

LEGEND



SHEET / SHEET NUMBER



ORIGINAL SHEET SIZE A3
SCALE 1:200,000


0 2 4 6km
SCALE OF KILOMETRES

BALLARAT LINE UPGRADE PROJECT

PROJECT AREA

INDEX SHEET, SHEET 1 of 23

LEGL./17-001

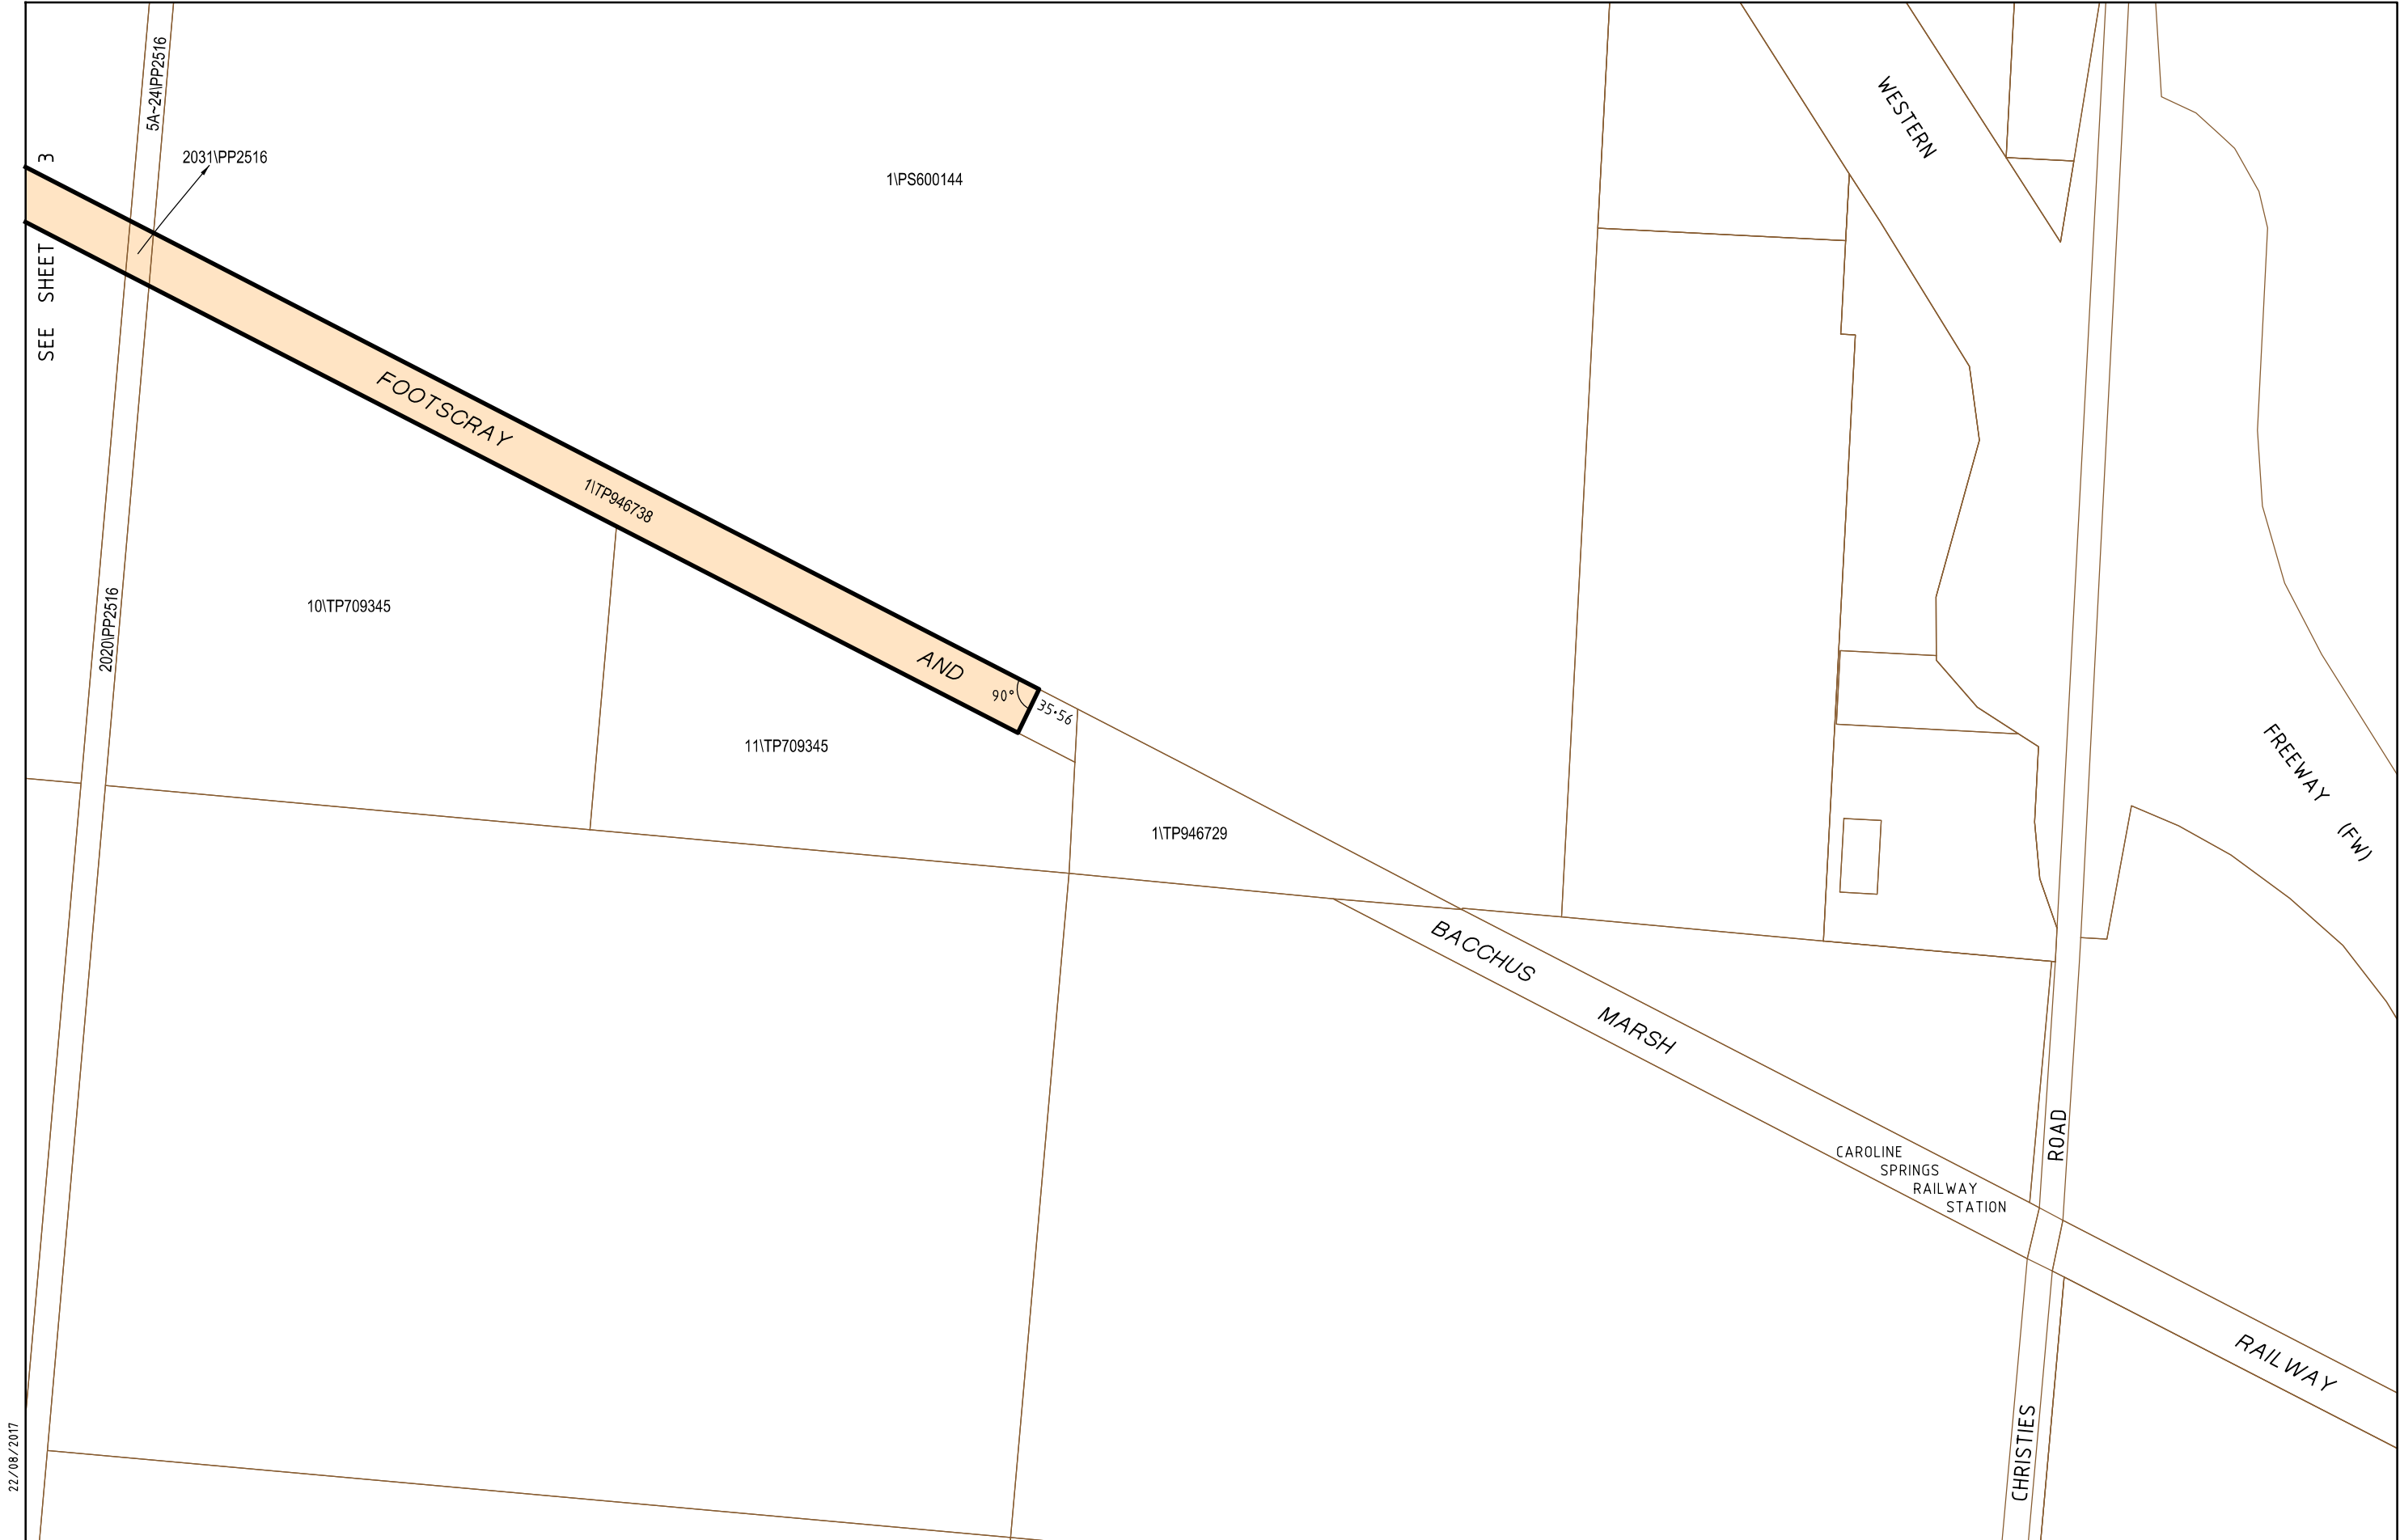

22/08/2017


29588-1is--sp-01

LEGEND

 BALLARAT LINE UPGRADE PROJECT AREA



ORIGINAL SHEET SIZE A3
SCALE 1:5000

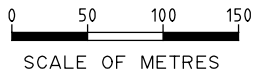

BALLARAT LINE UPGRADE PROJECT

PROJECT AREA

SHEET 2 of 23

LEGL./17-001

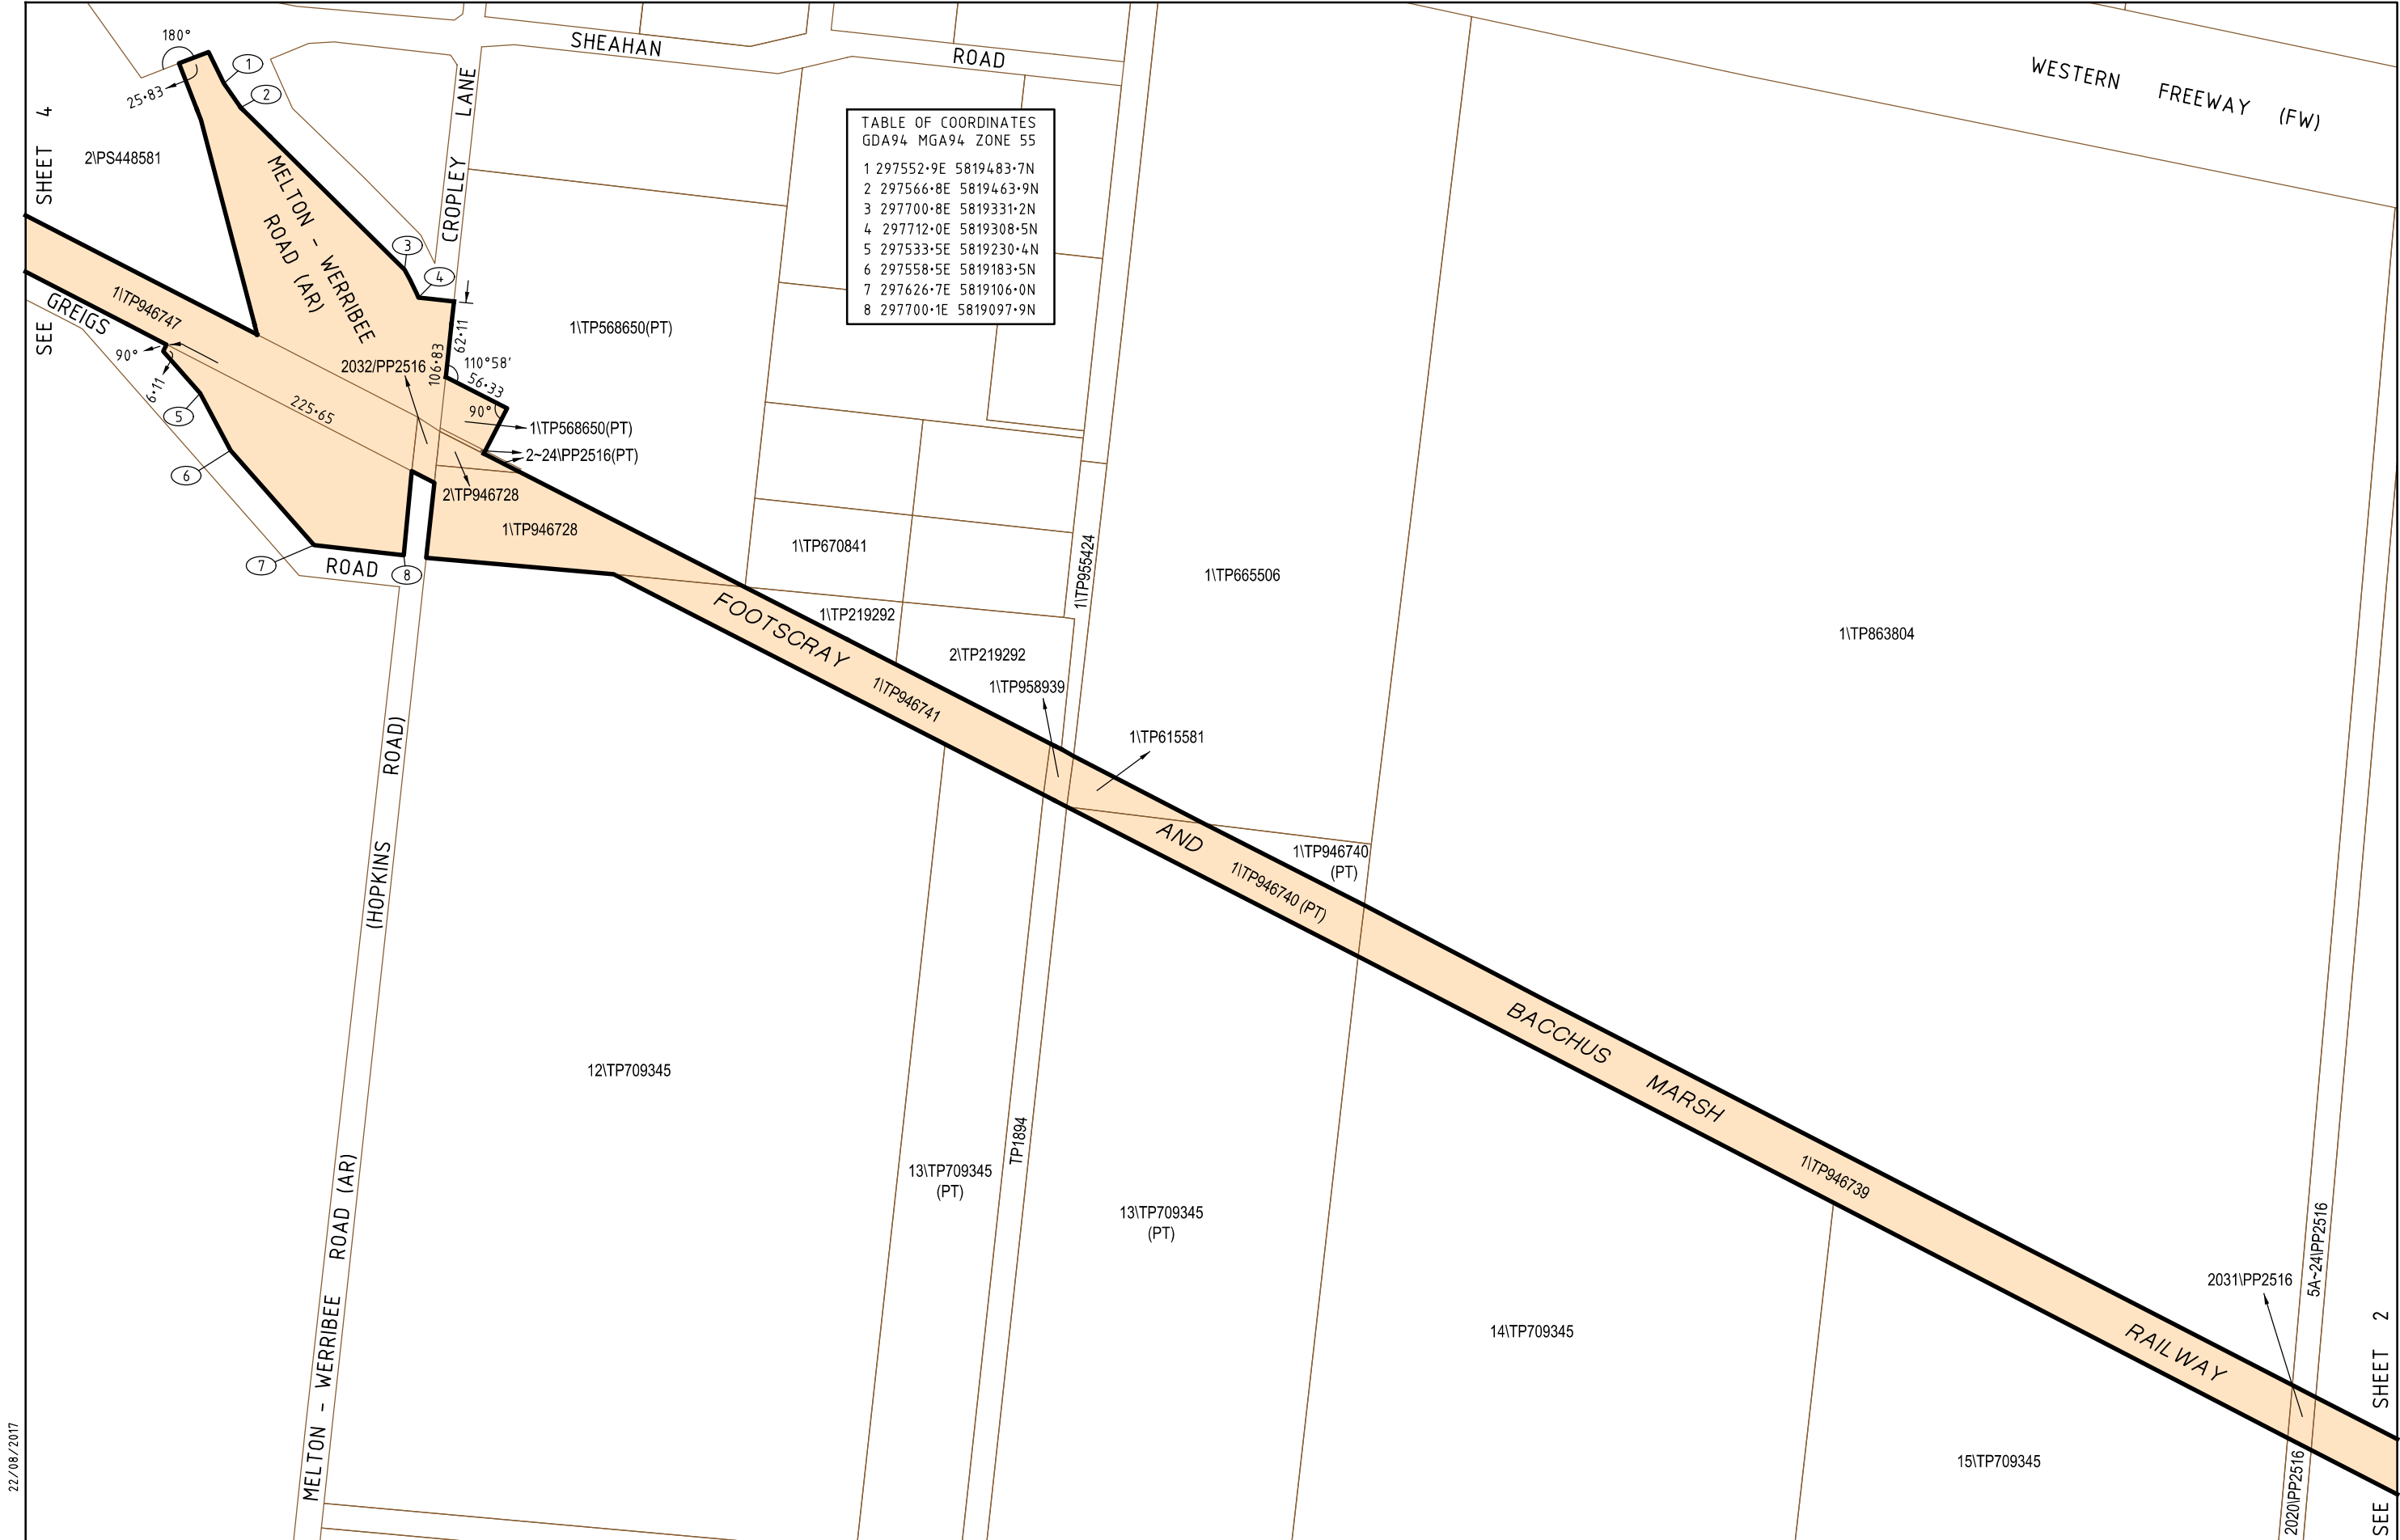


TABLE OF COORDINATES			
GDA94 MGA94 ZONE 55			
1	297552.9E	5819483.7N	
2	297566.8E	5819463.9N	
3	297700.8E	5819331.2N	
4	297712.0E	5819308.5N	
5	297533.5E	5819230.4N	
6	297558.5E	5819183.5N	
7	297626.7E	5819106.0N	
8	297700.1E	5819097.9N	

22/08/2017


29588-1is--sp-01

LEGEND

 BALLARAT LINE UPGRADE PROJECT AREA



ORIGINAL SHEET SIZE A3
SCALE 1:5000

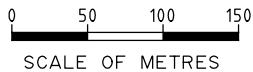


BALLARAT LINE UPGRADE PROJECT

PROJECT AREA

SHEET 3 of 23

LEGL./17-001

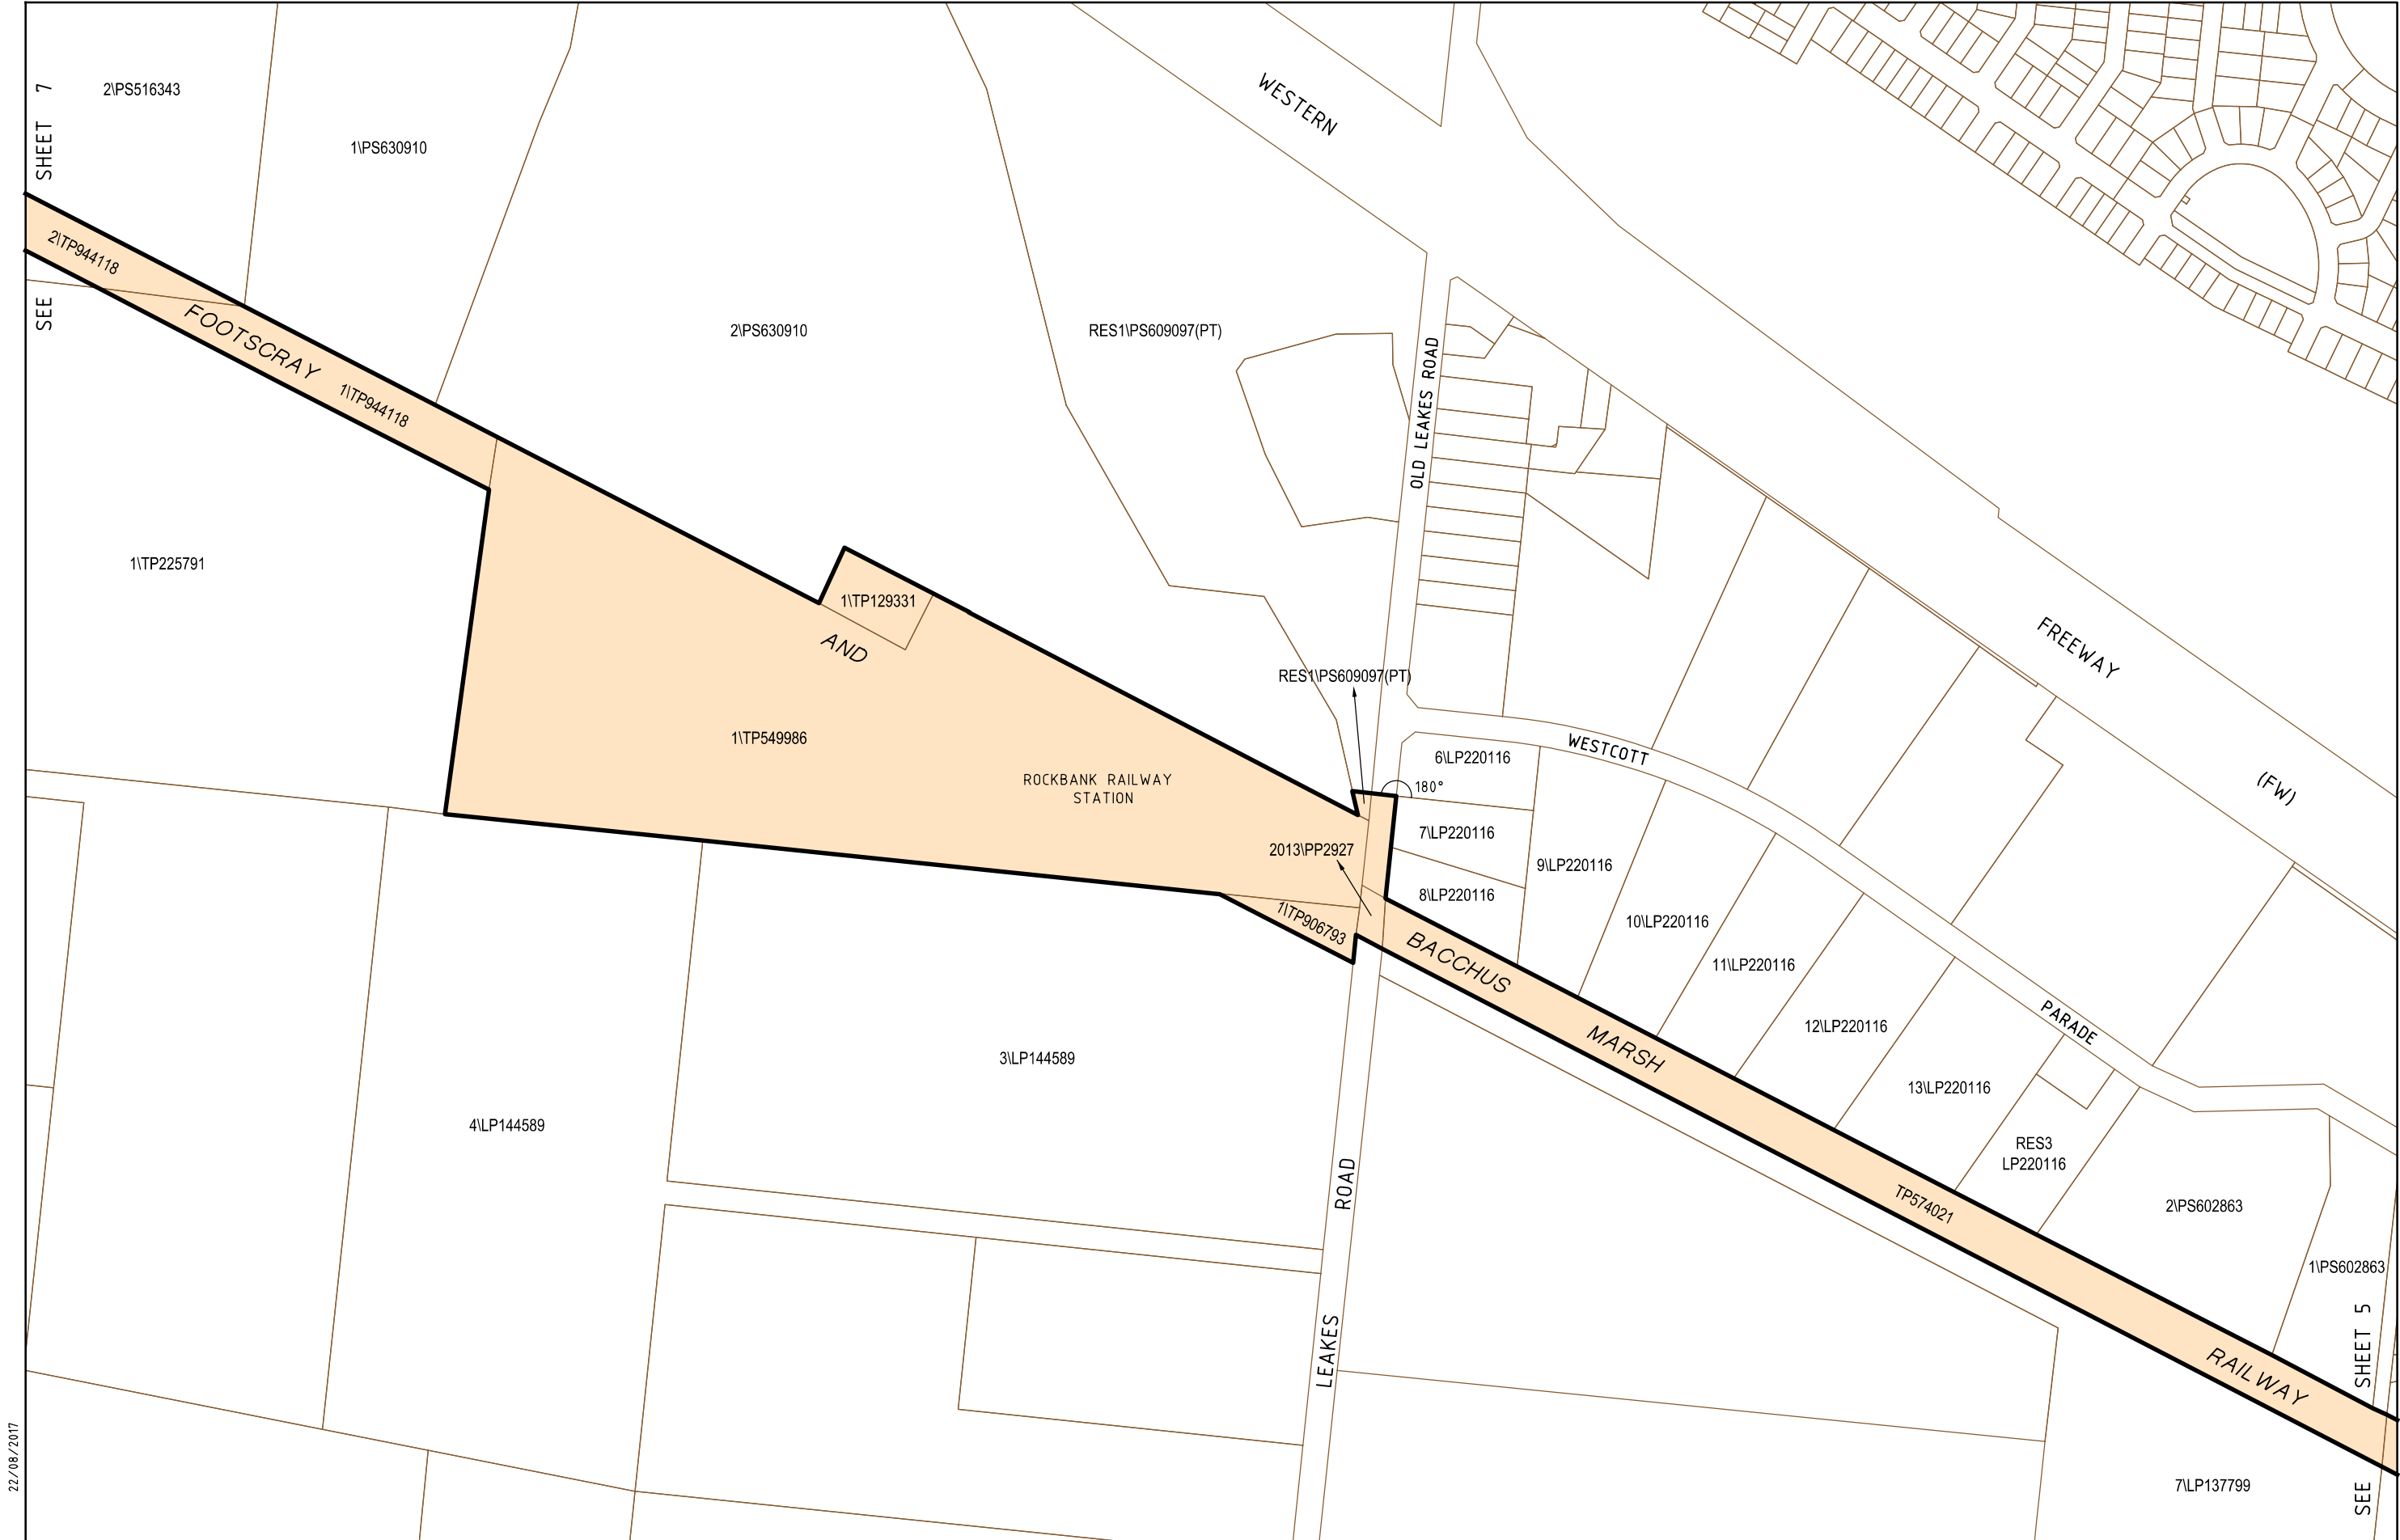

22/08/2017

29588-1is--sp-01


LEGEND



BALLARAT LINE UPGRADE PROJECT AREA



ORIGINAL SHEET SIZE A3
SCALE 1:5000

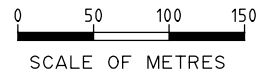


BALLARAT LINE UPGRADE PROJECT

PROJECT AREA

SHEET 6 of 23

LEGL./17-001

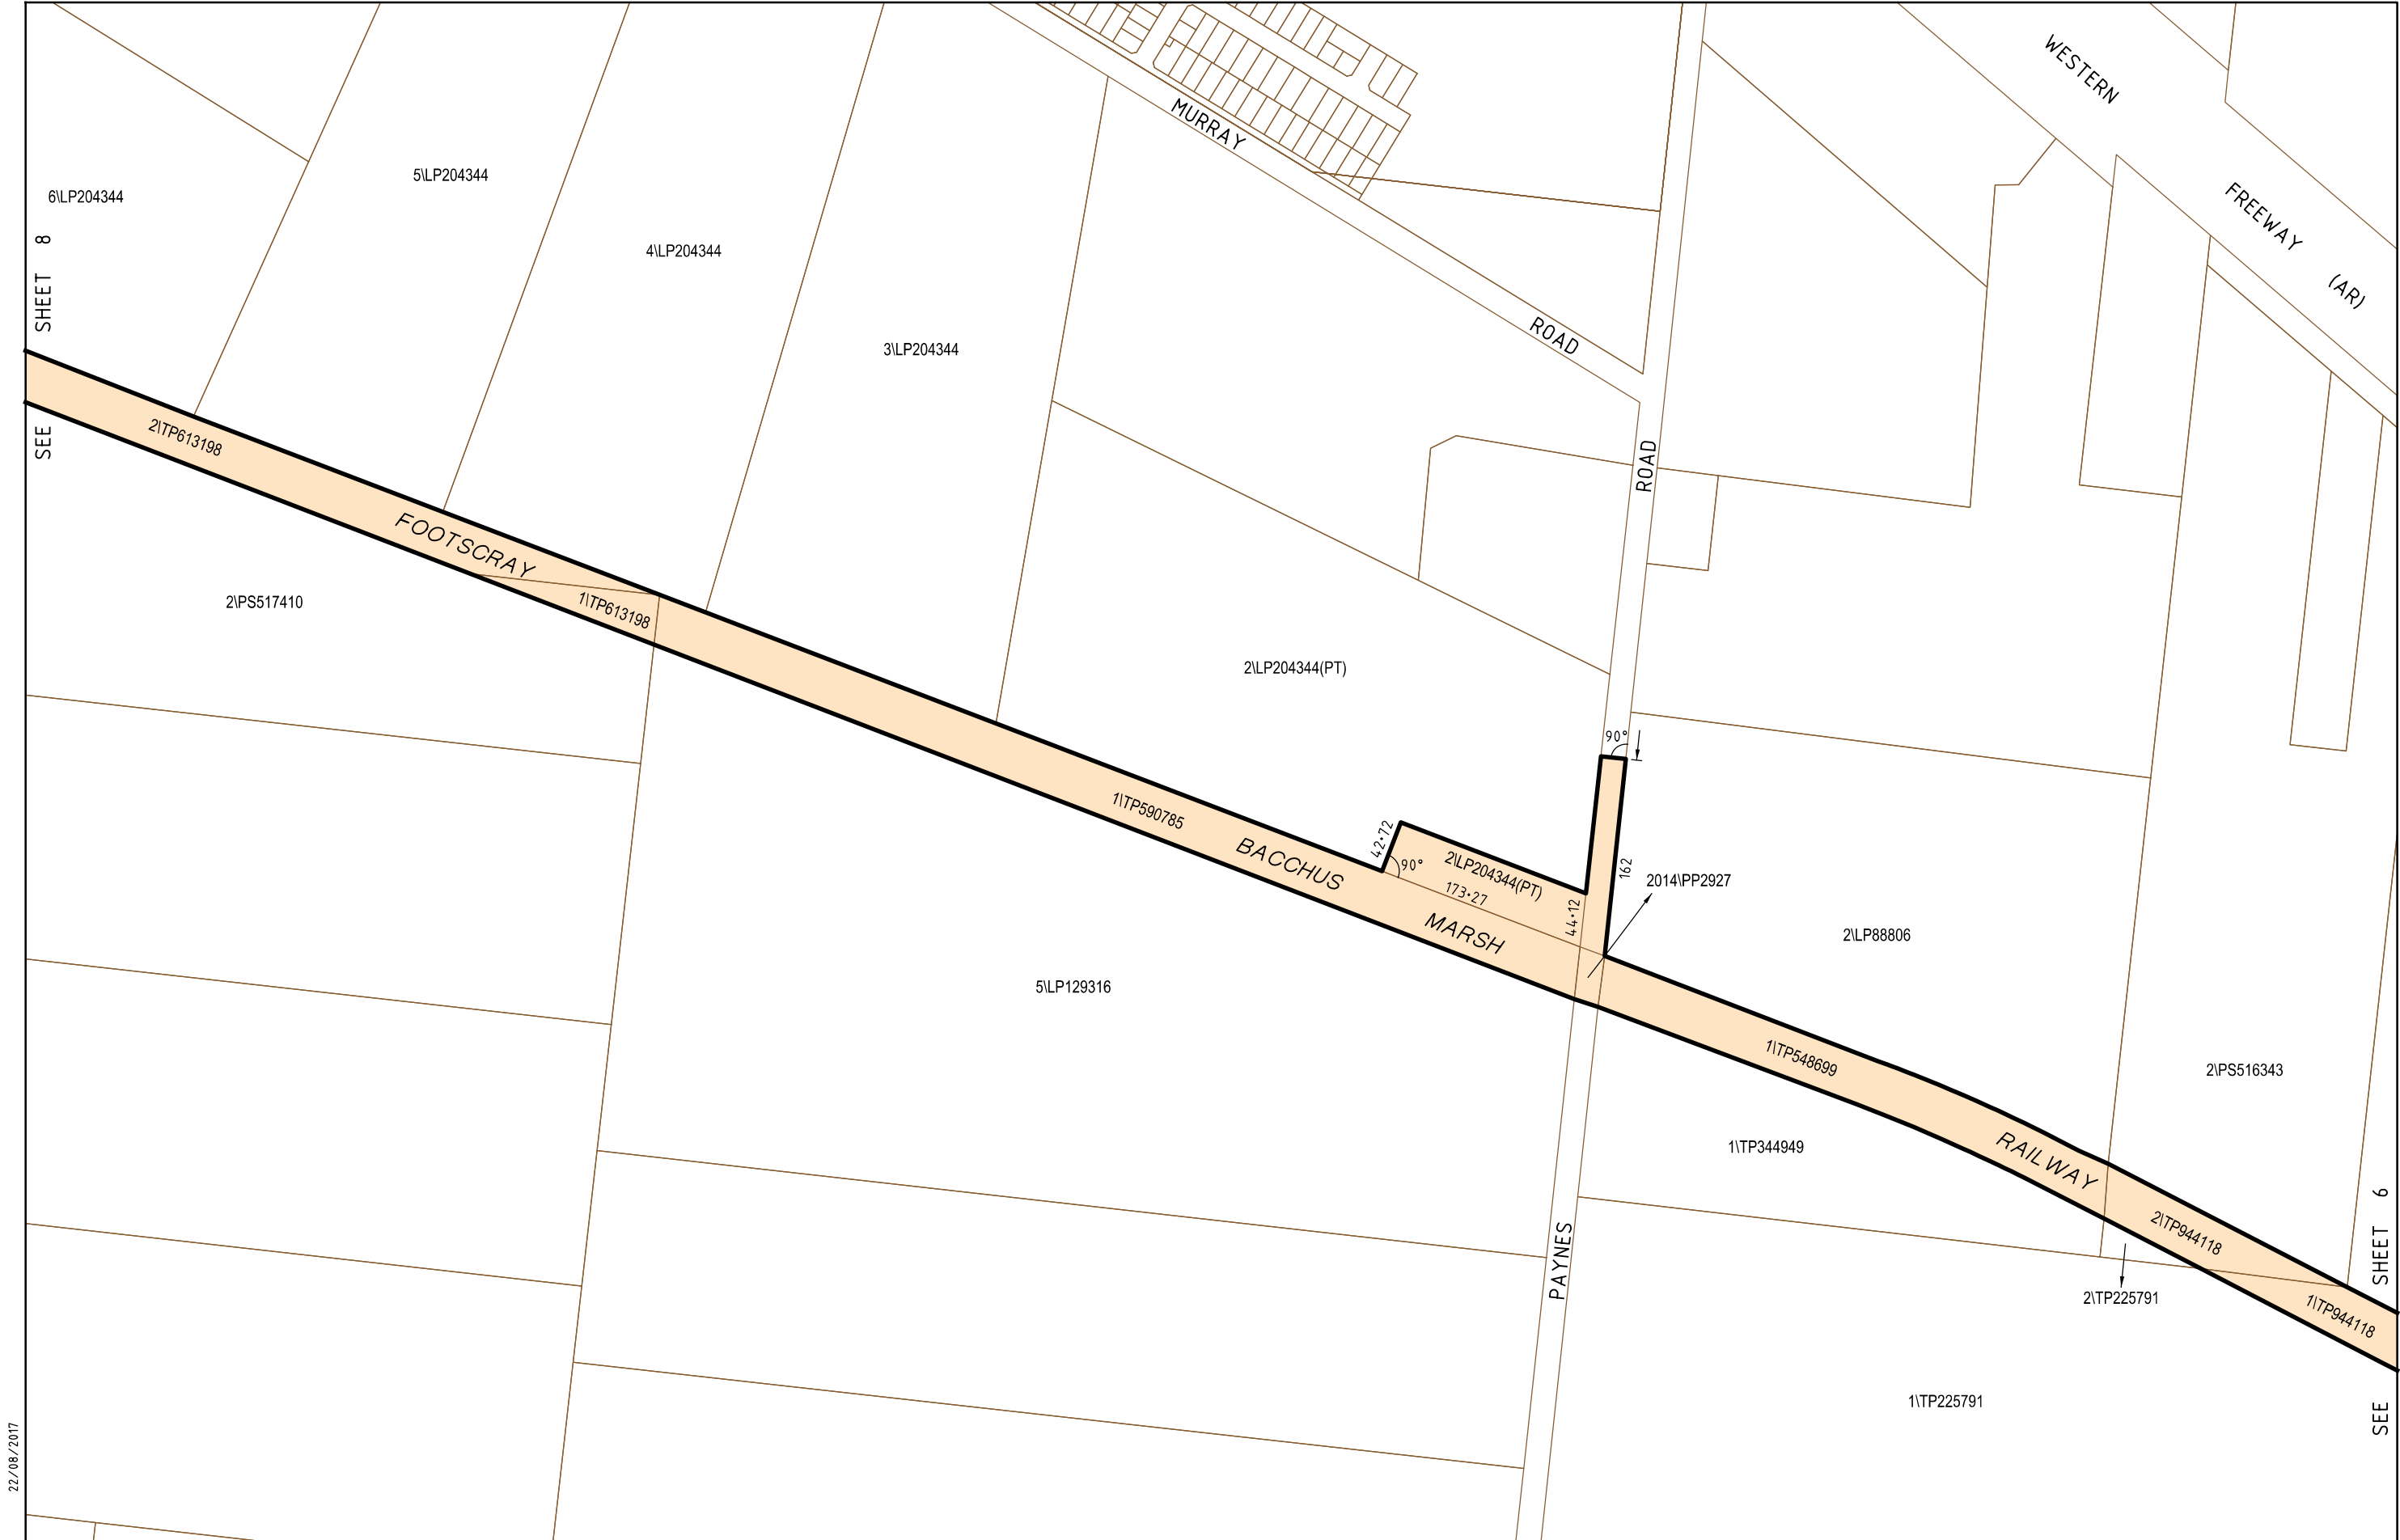

22/08/2017

29588-1is--sp-01


LEGEND



BALLARAT LINE UPGRADE PROJECT AREA



ORIGINAL SHEET SIZE A3
SCALE 1:5000

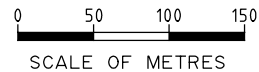


BALLARAT LINE UPGRADE PROJECT

PROJECT AREA

SHEET 7 of 23

LEGL./17-001

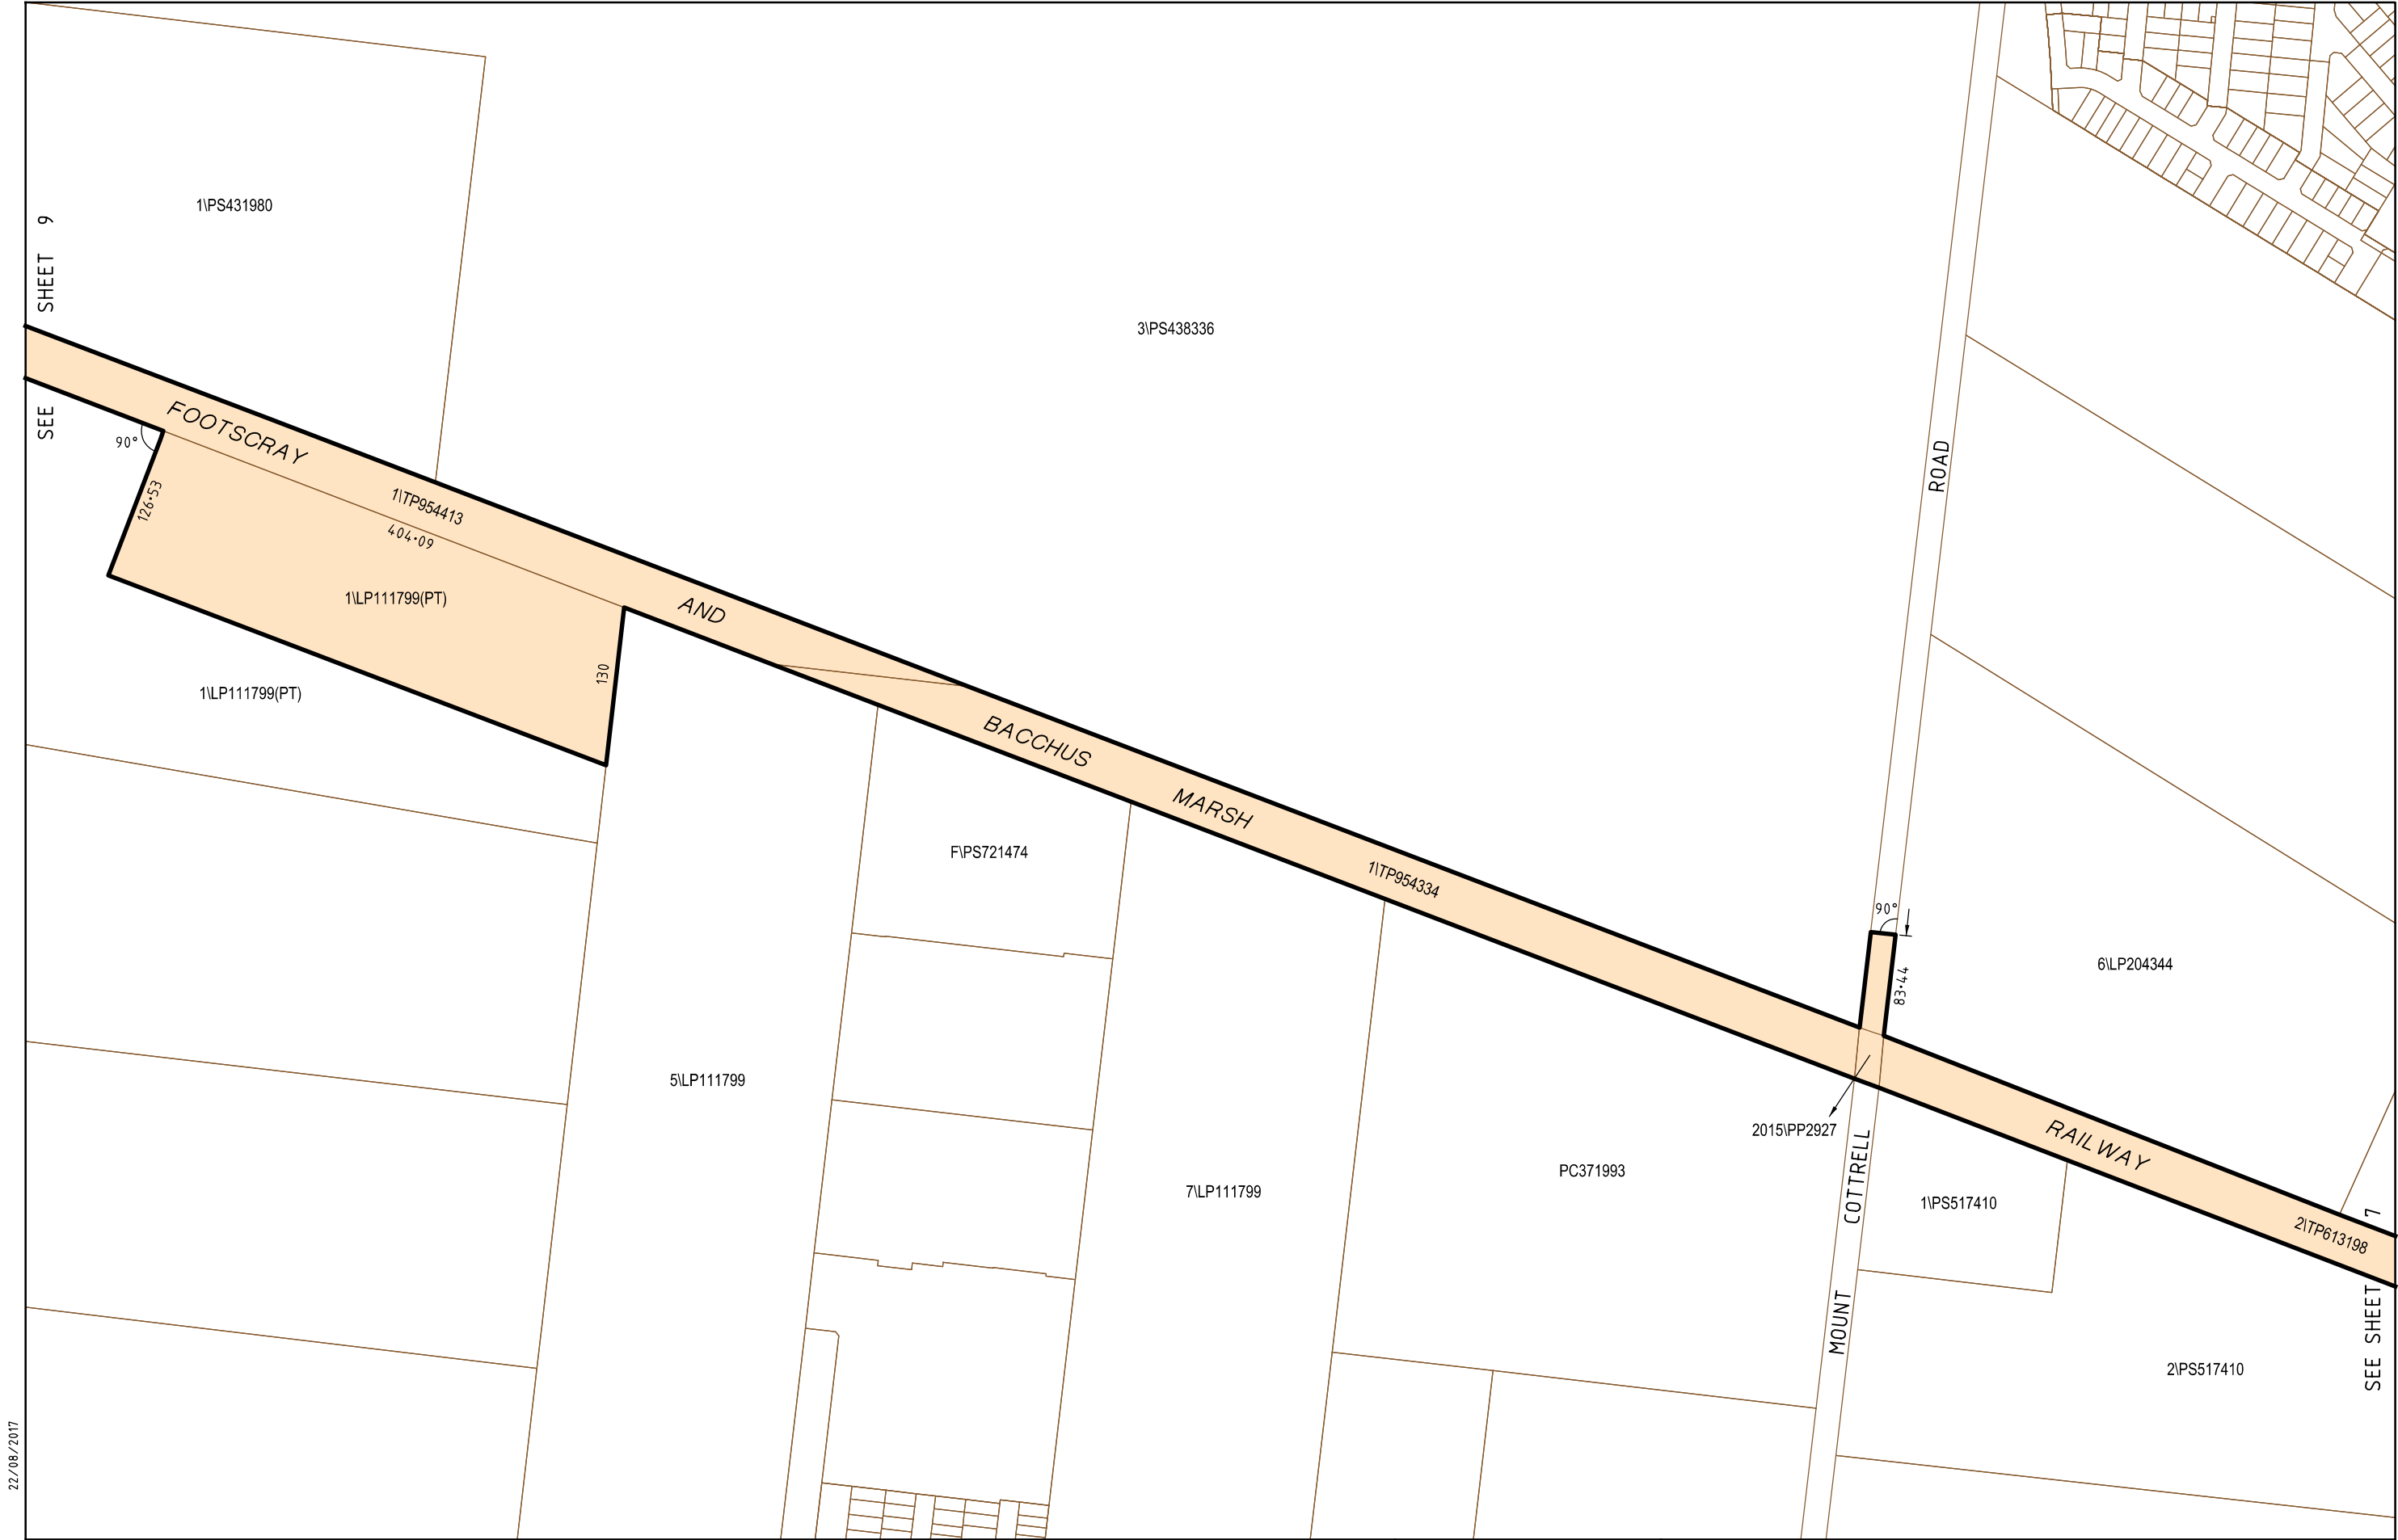

22/08/2017

29588-1is--sp-01


LEGEND



BALLARAT LINE UPGRADE PROJECT AREA



ORIGINAL SHEET SIZE A3
SCALE 1:5000

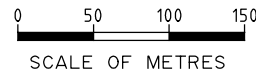


BALLARAT LINE UPGRADE PROJECT

PROJECT AREA

SHEET 8 of 23

LEGL./17-001

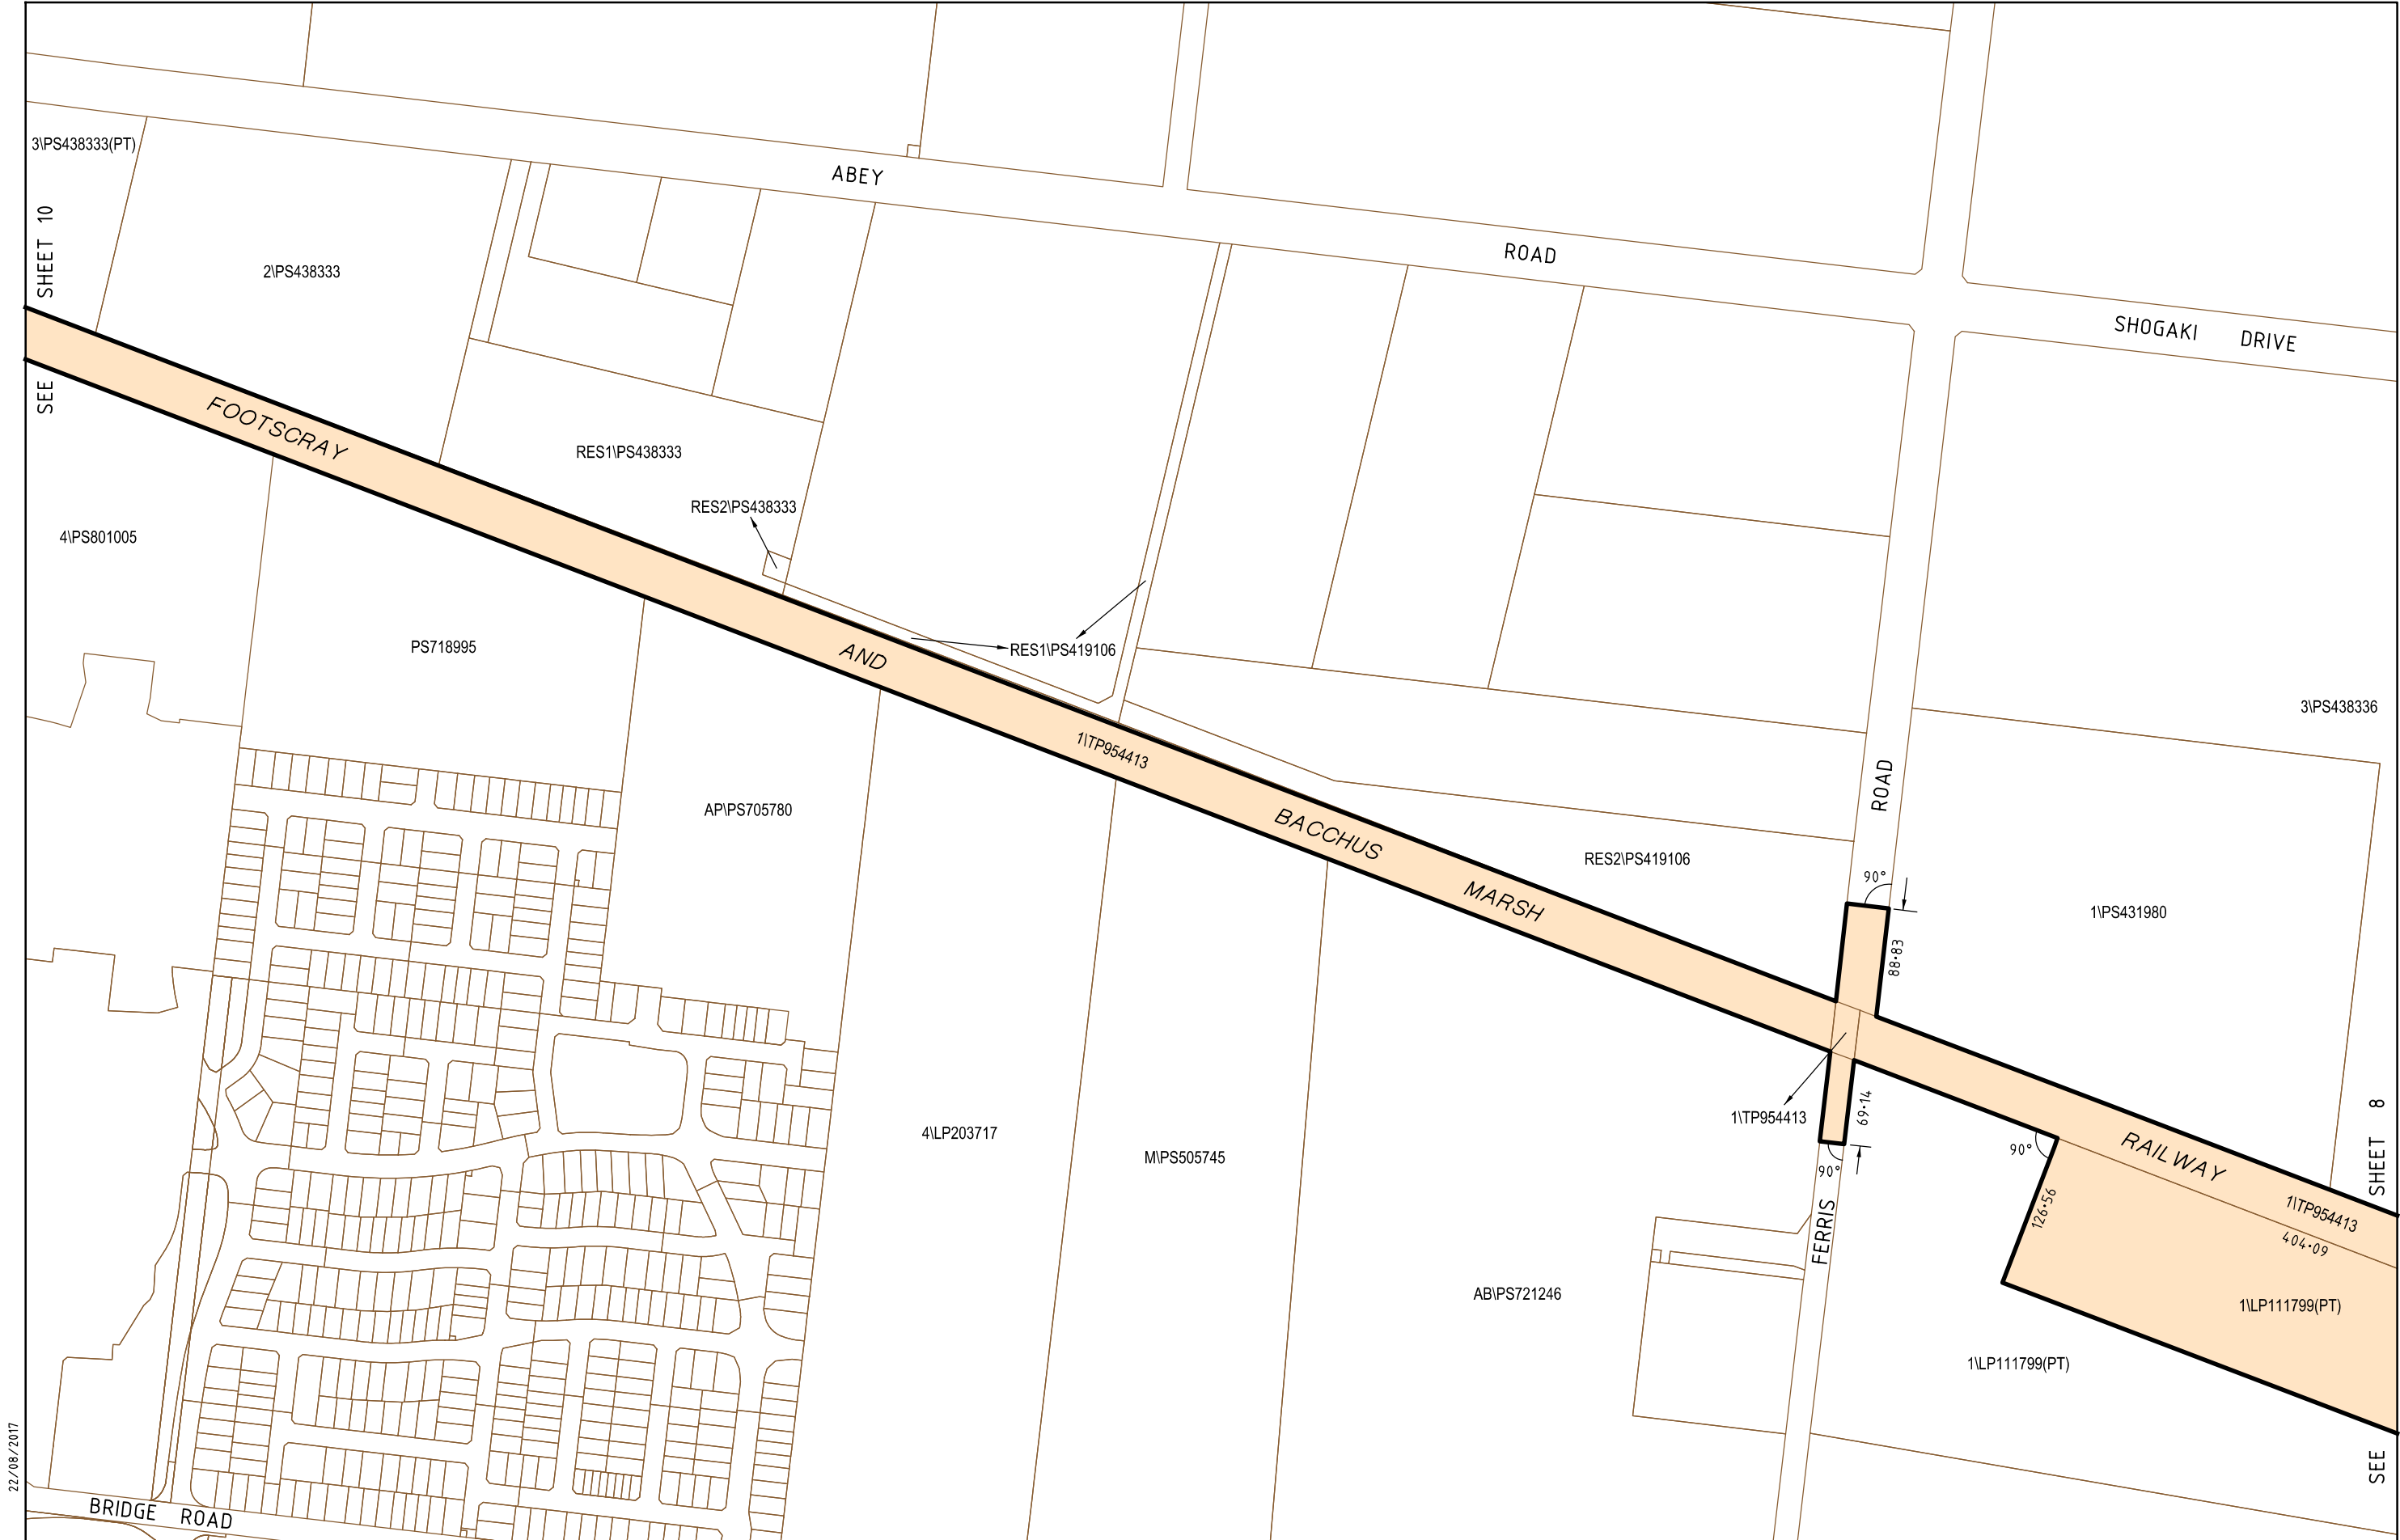

22/08/2017

29588-1is--sp-01


LEGEND



BALLARAT LINE UPGRADE PROJECT AREA



ORIGINAL SHEET SIZE A3
SCALE 1:5000

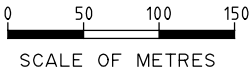

BALLARAT LINE UPGRADE PROJECT

PROJECT AREA

SHEET 9 of 23

LEGL./17-001



22/08/2017

29588-1is--sp-01


LEGEND



BALLARAT LINE UPGRADE PROJECT AREA



ORIGINAL SHEET SIZE A3
SCALE 1:5000

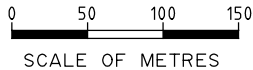

BALLARAT LINE UPGRADE PROJECT

PROJECT AREA

SHEET 13 of 23

LEGL./17-001



22/08/2017

29588-lis--sp-01


LEGEND



BALLARAT LINE UPGRADE PROJECT AREA



ORIGINAL SHEET SIZE A3
SCALE 1:5000

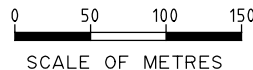


BALLARAT LINE UPGRADE PROJECT

PROJECT AREA

SHEET 17 of 23

LEGL./17-001

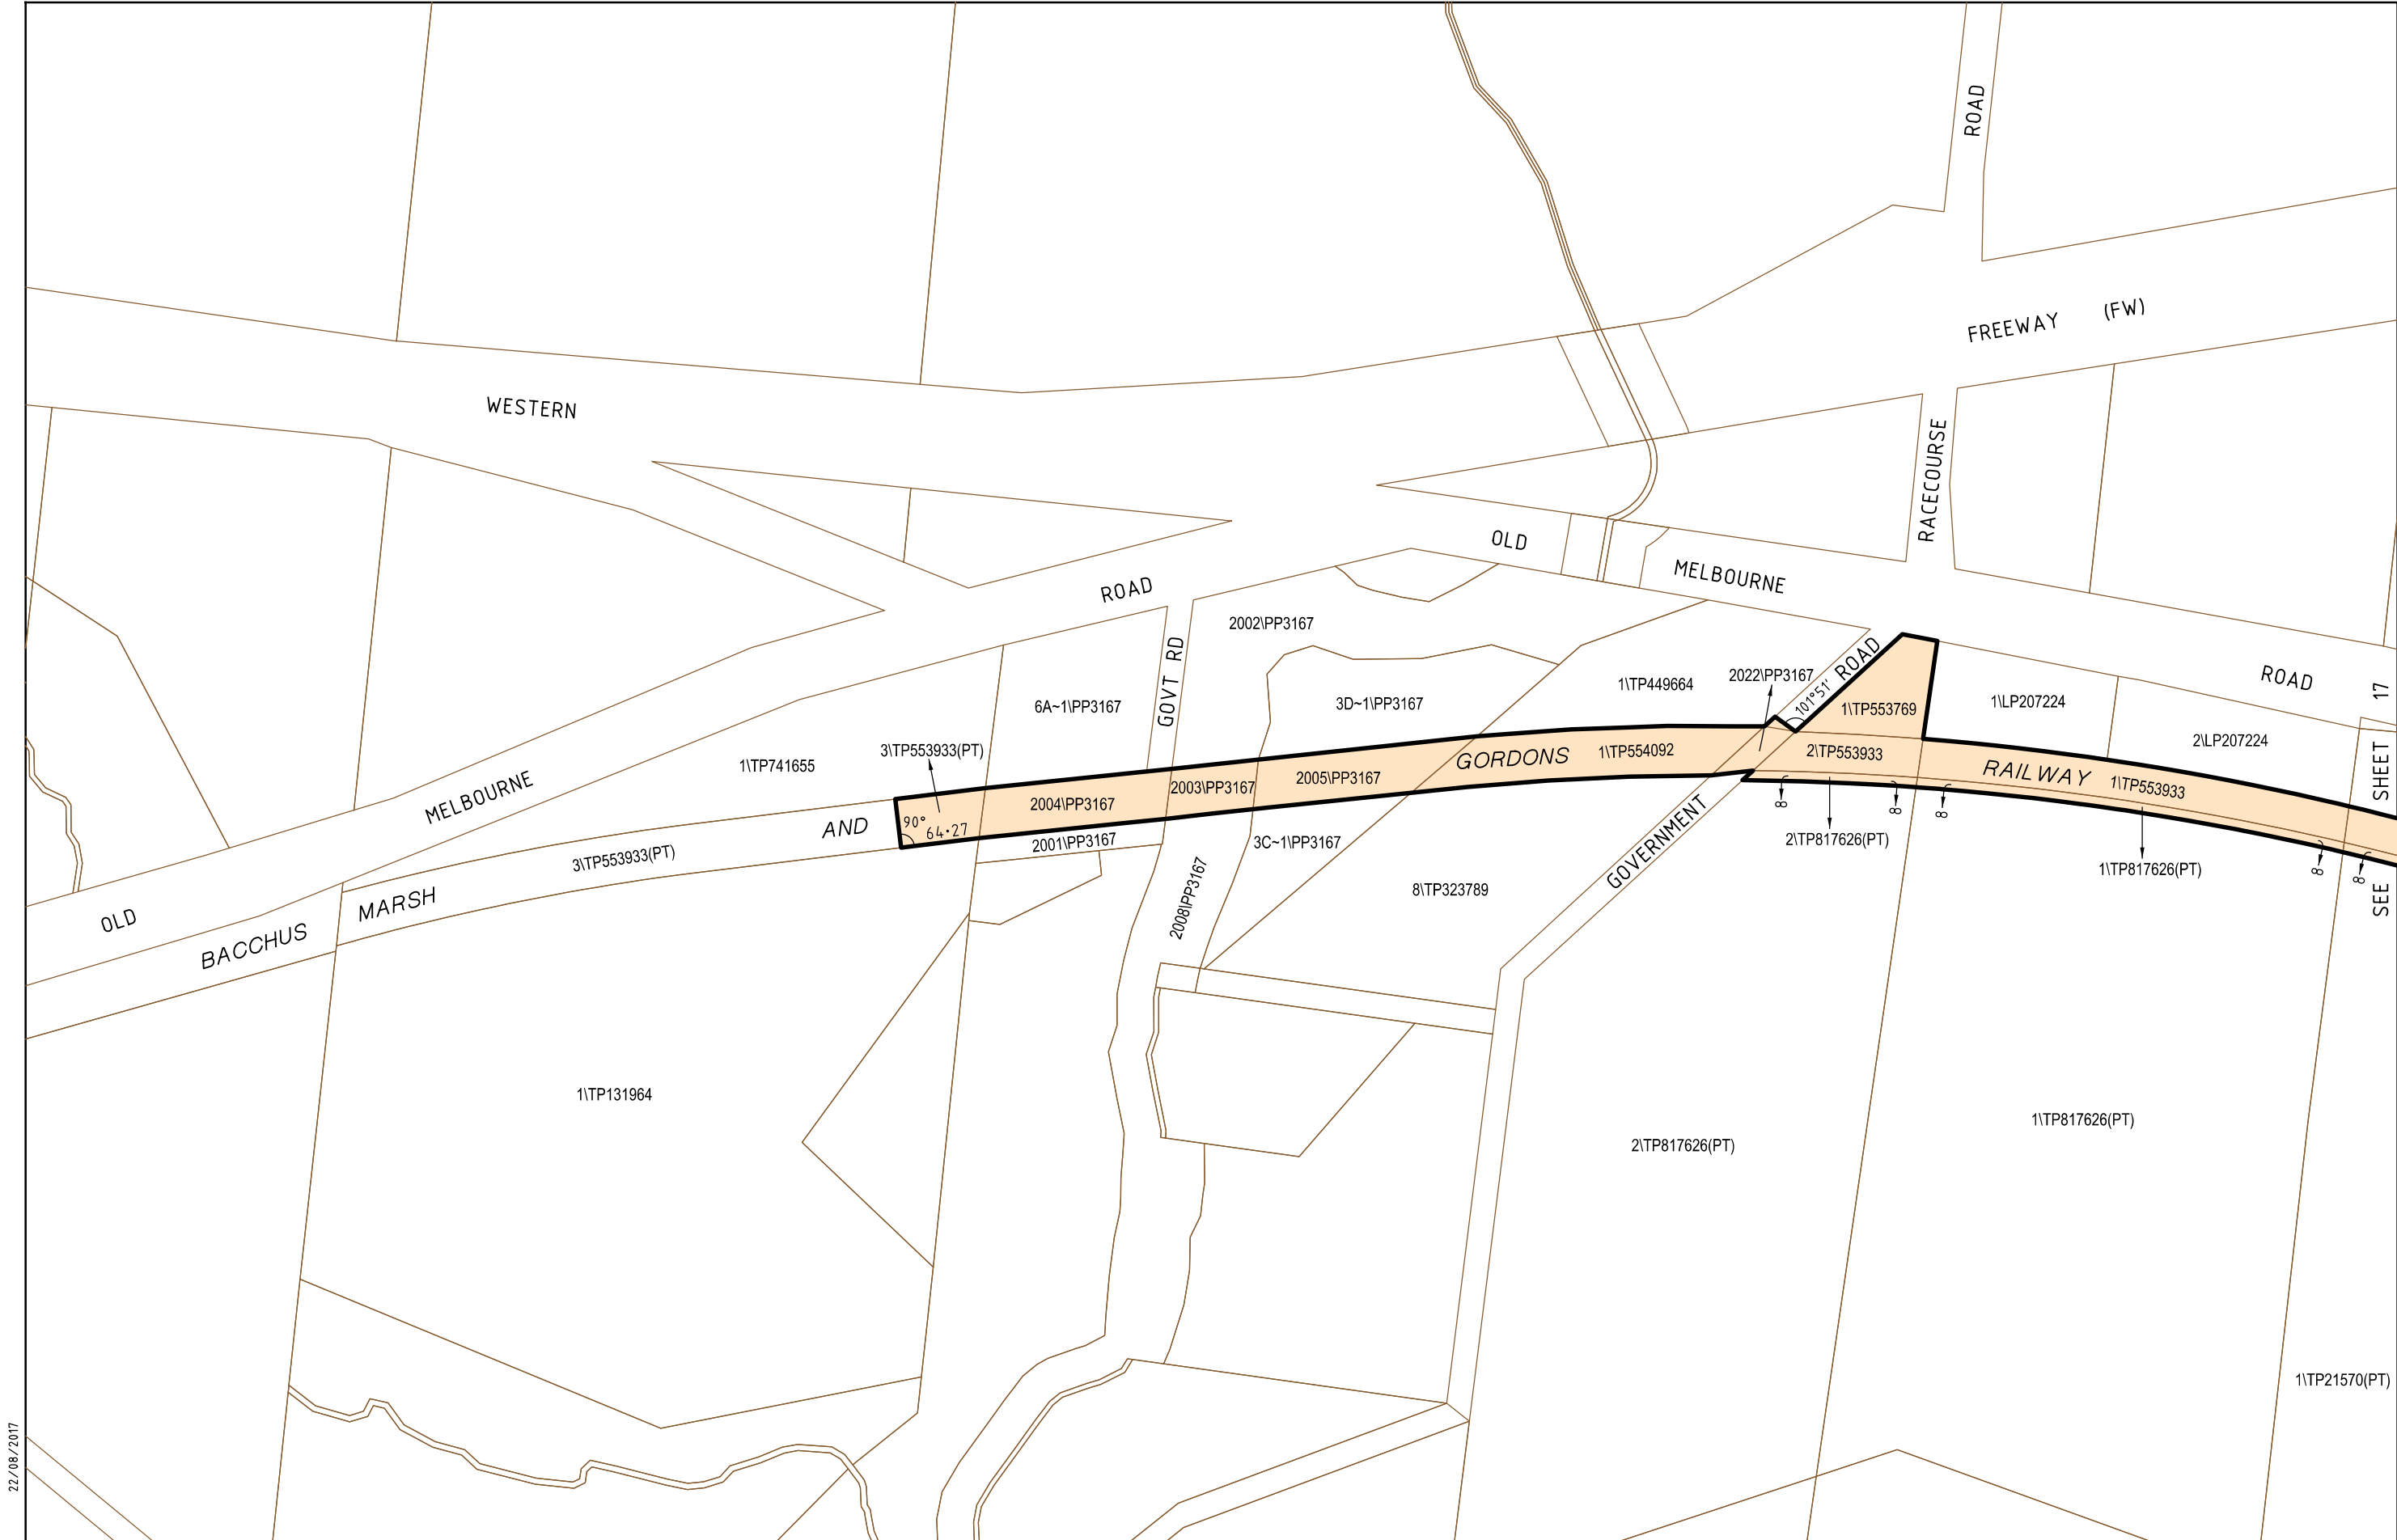

22/08/2017

29588-1is--sp-01


LEGEND



BALLARAT LINE UPGRADE PROJECT AREA



ORIGINAL SHEET SIZE A3
SCALE 1:5000

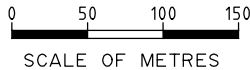


BALLARAT LINE UPGRADE PROJECT

PROJECT AREA

SHEET 18 of 23

LEGL./17-001

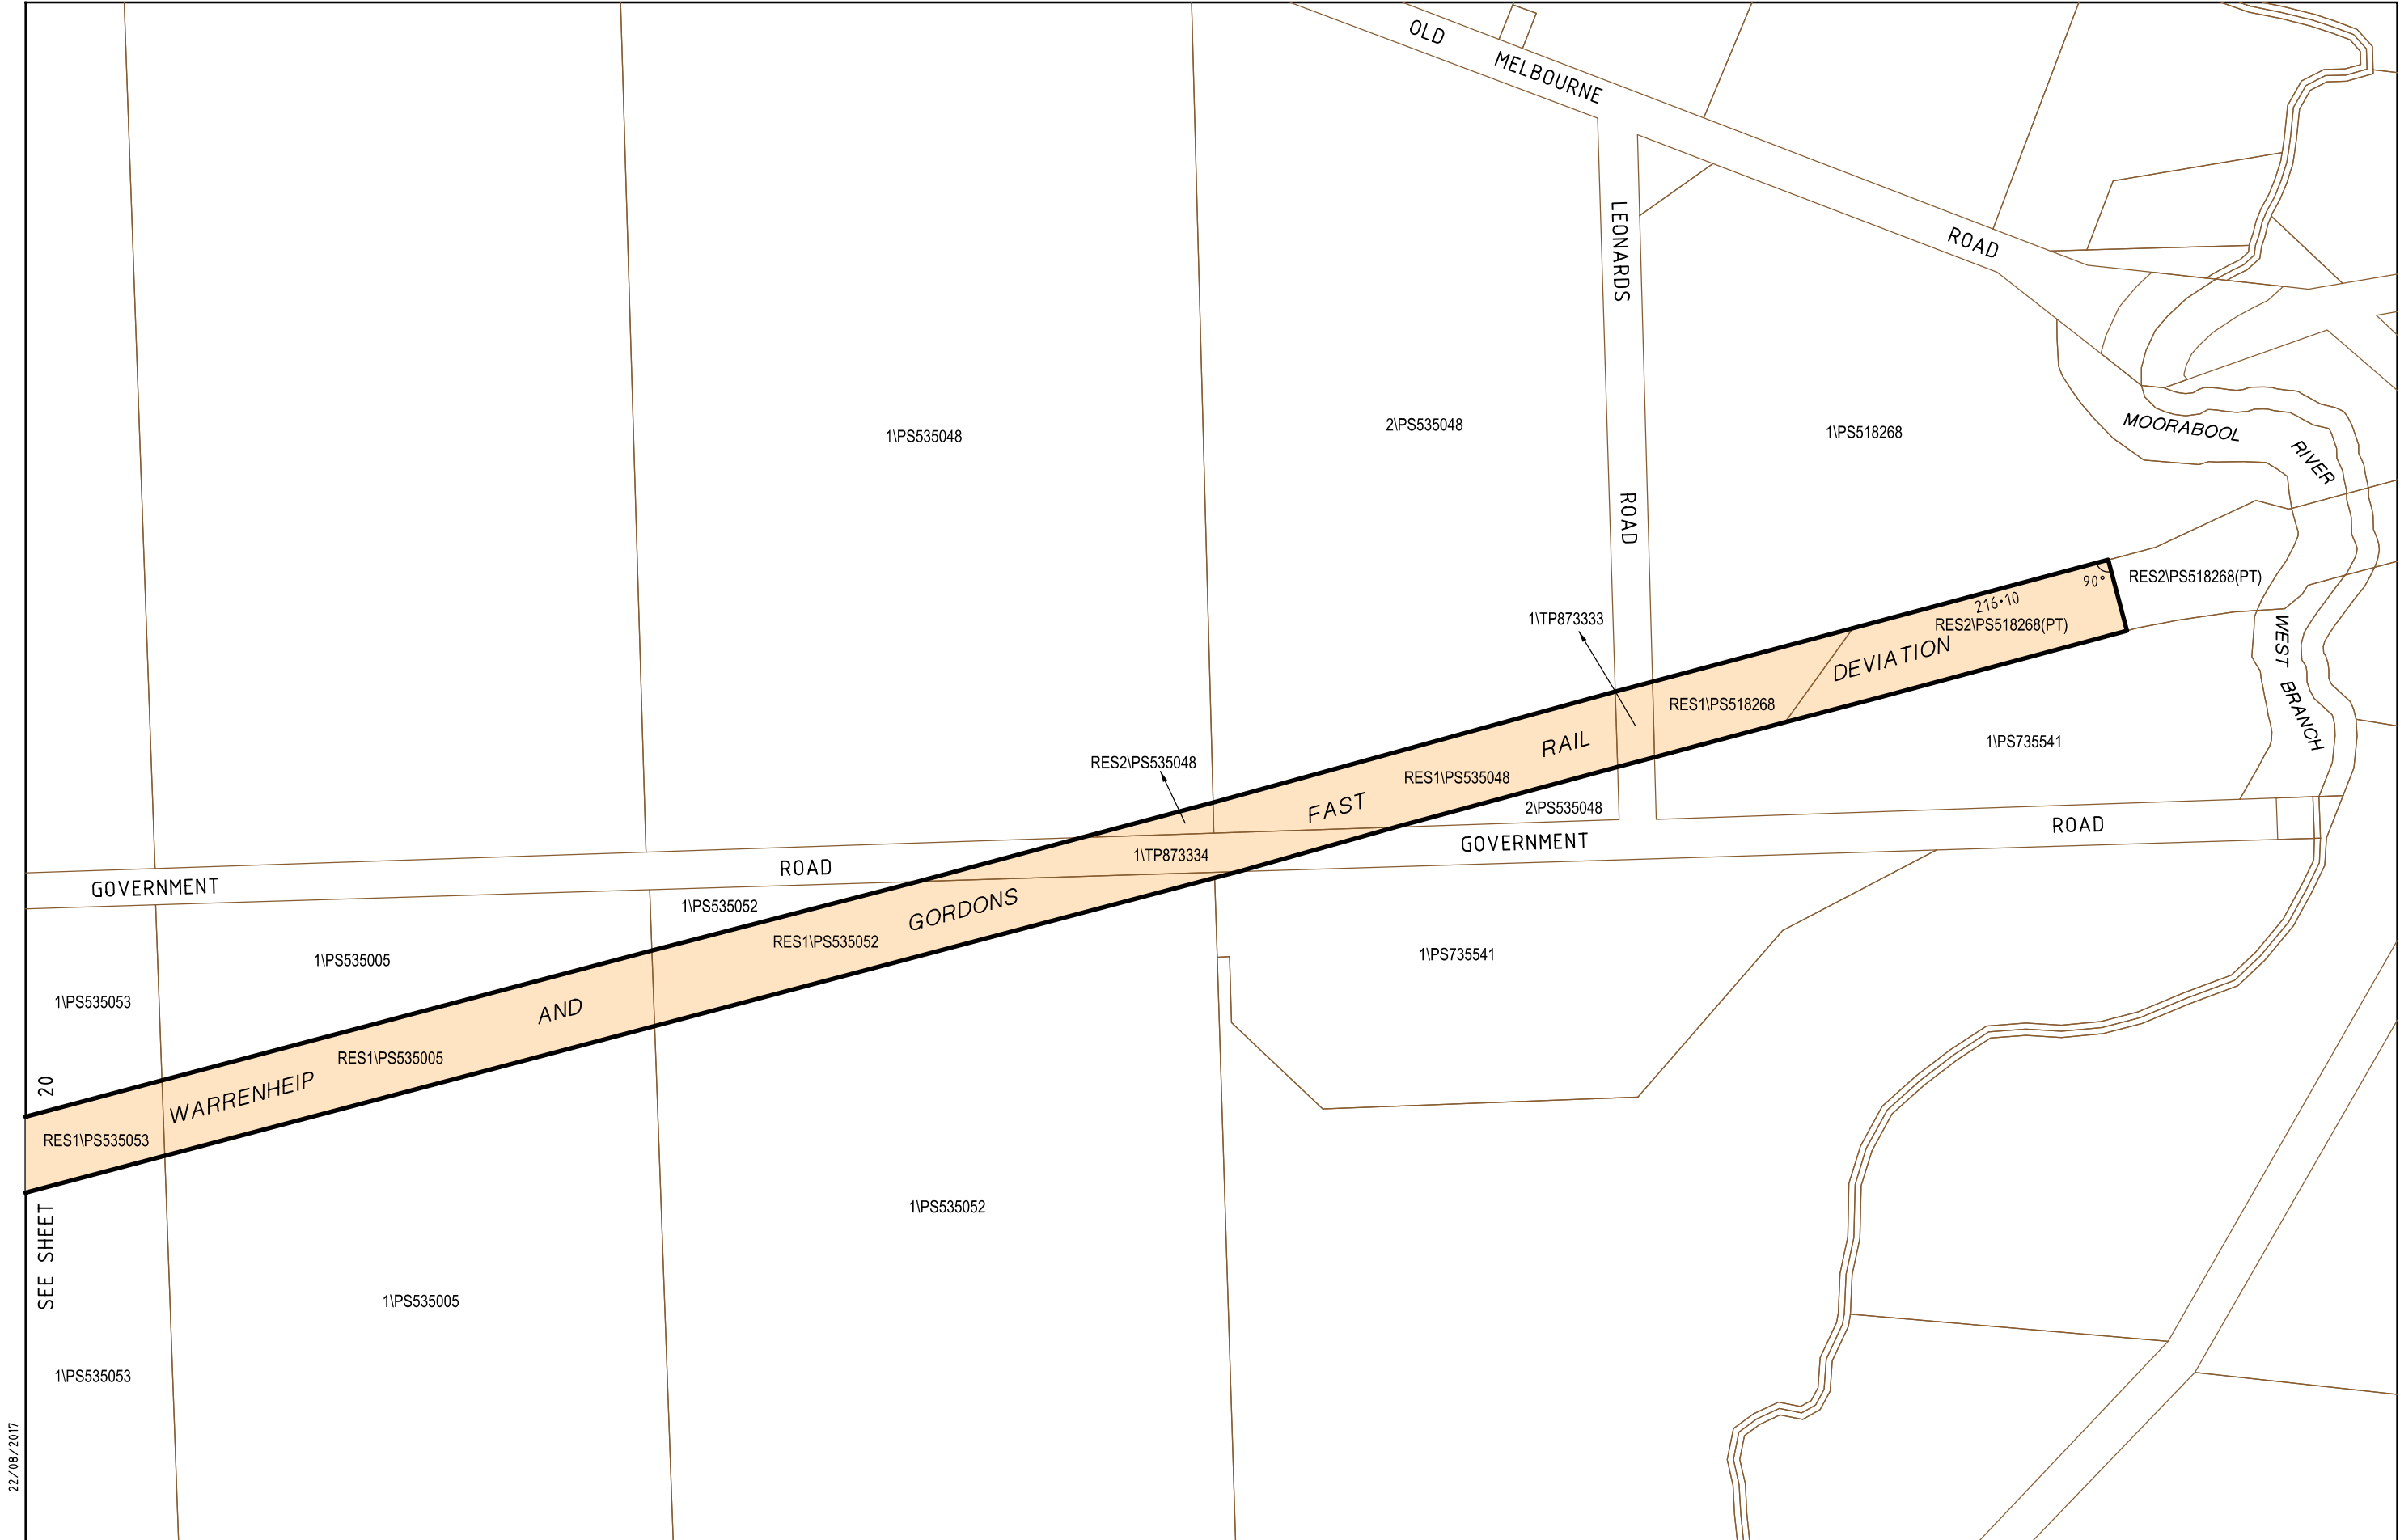


22/08/2017

29588-1is--sp-01

LEGEND  BALLARAT LINE UPGRADE PROJECT AREA	 MGA94 ZONE 55	ORIGINAL SHEET SIZE A3 SCALE 1:5000  SCALE OF METRES	BALLARAT LINE UPGRADE PROJECT	
			PROJECT AREA	
			SHEET 19 of 23	LEGL./17-001

22/08/2017

29588-lis--sp-01

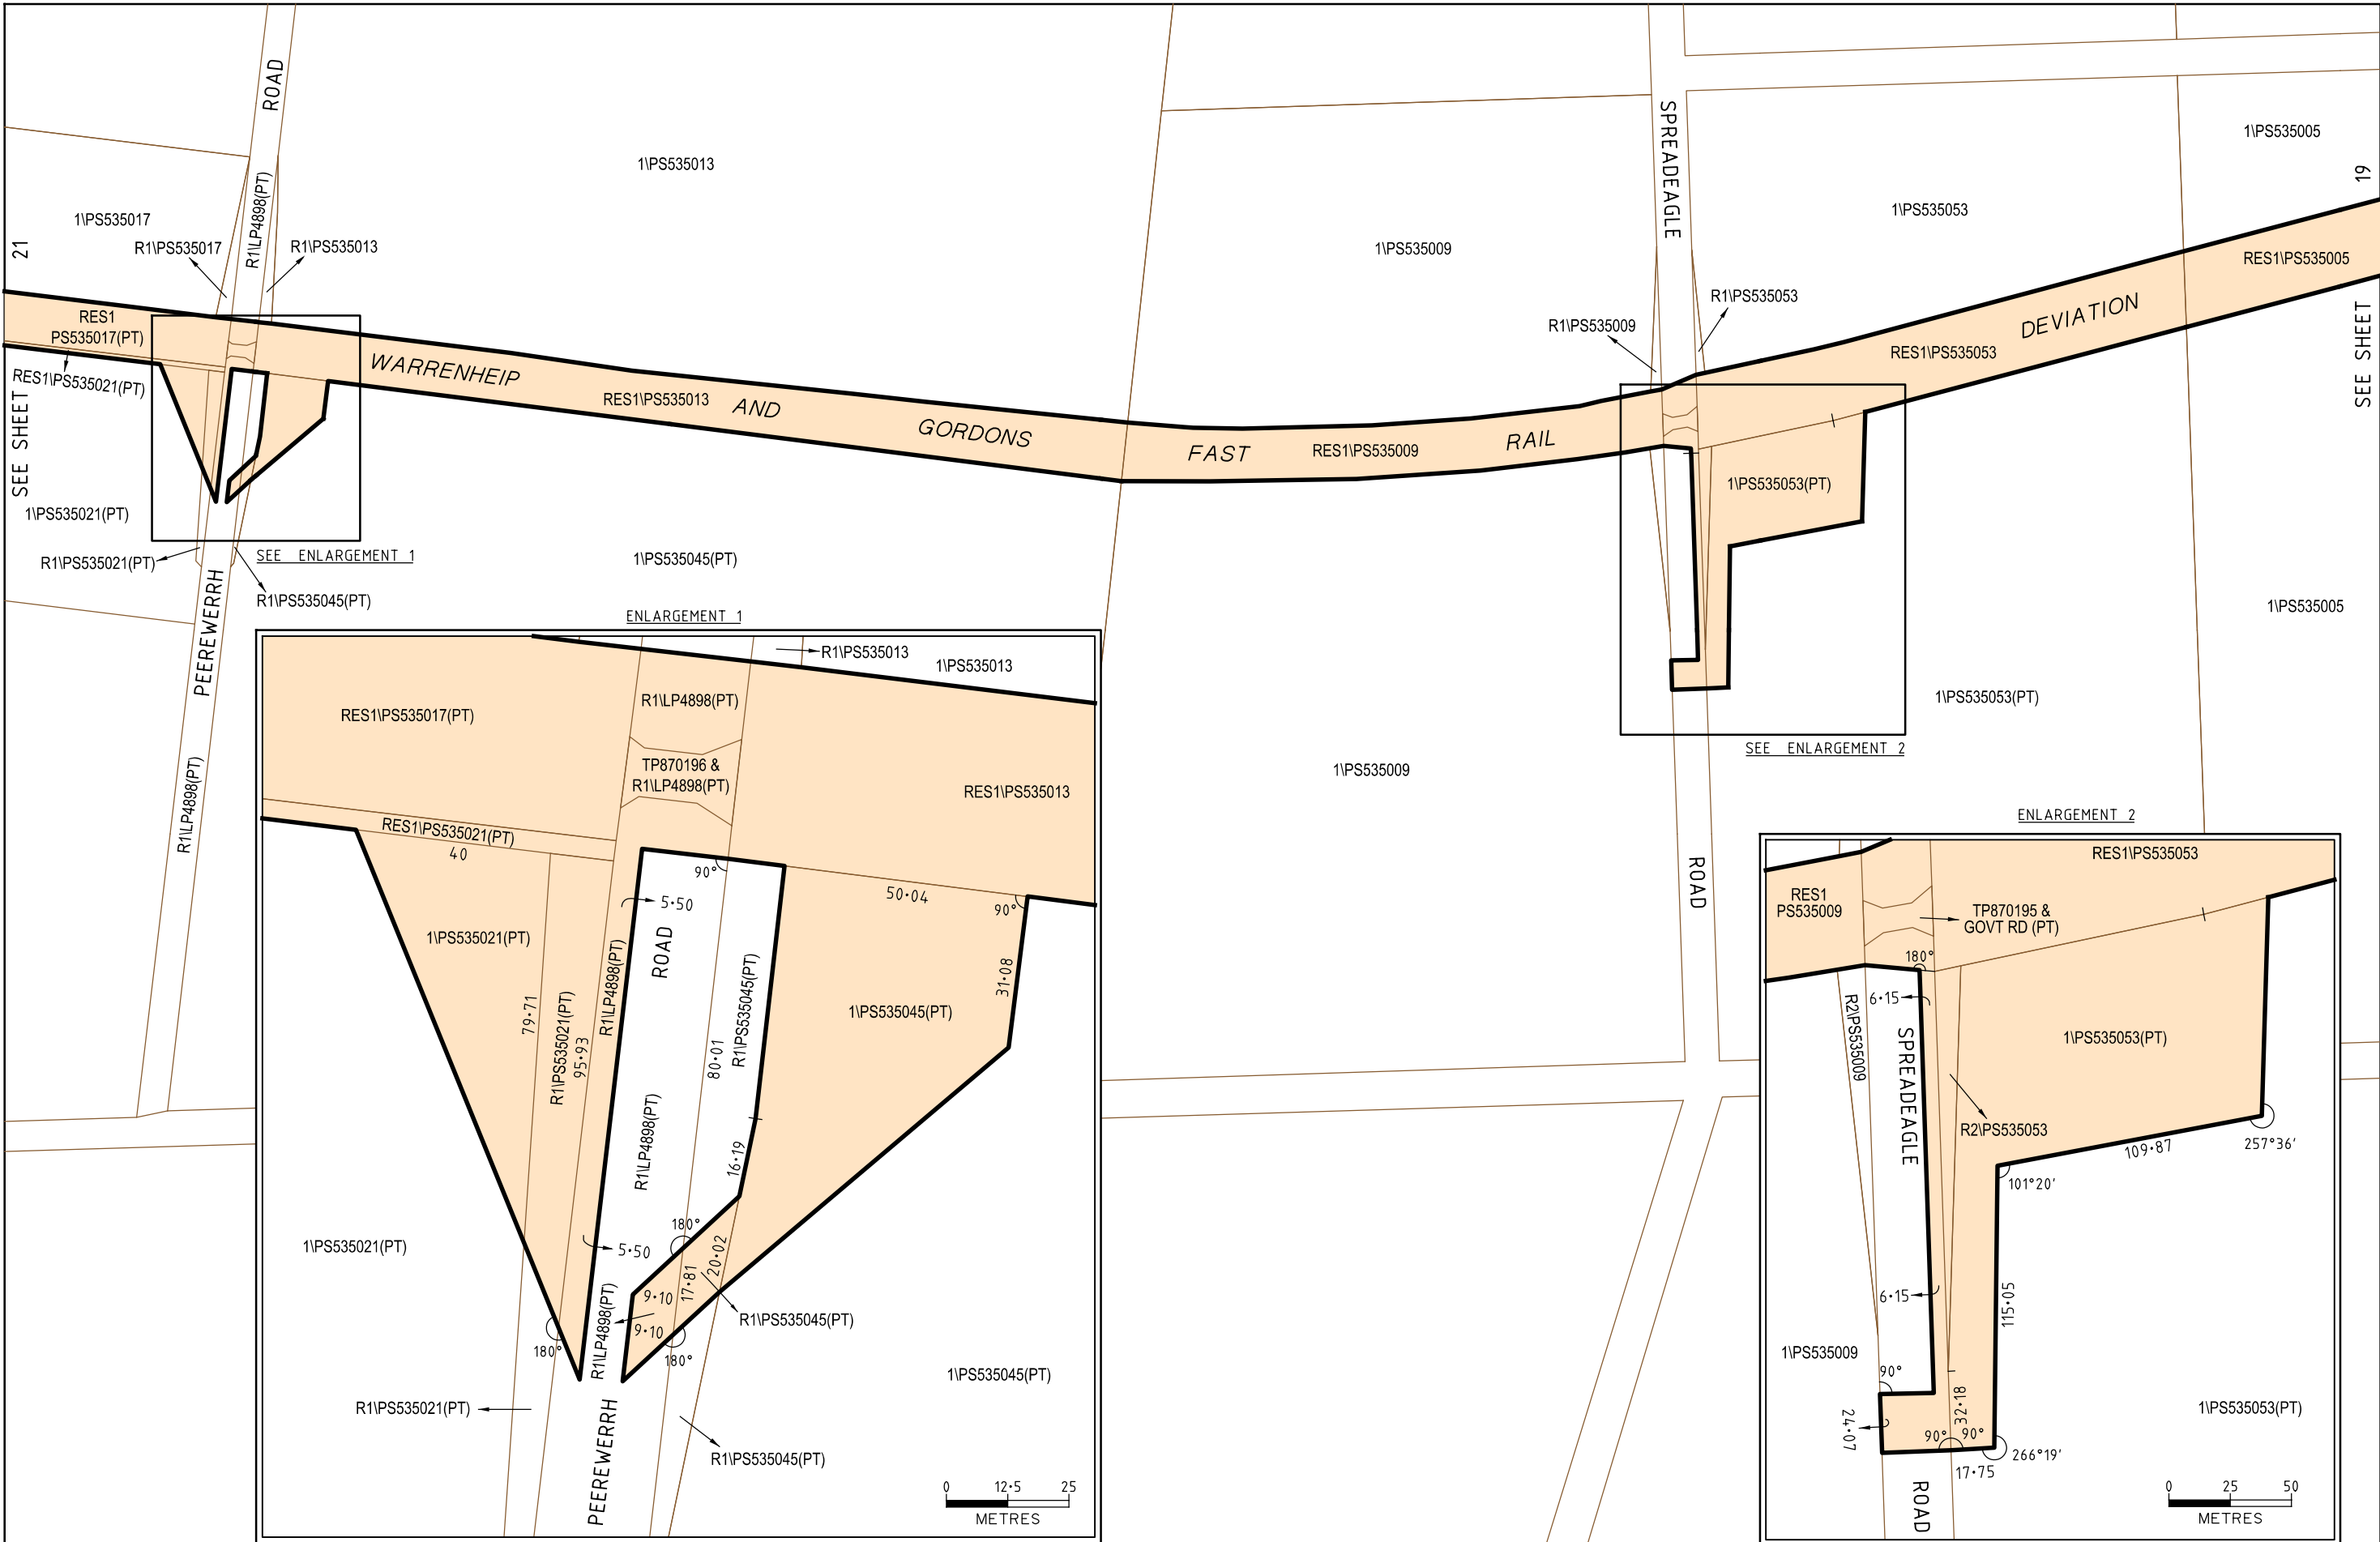


LEGEND

 BALLARAT LINE UPGRADE PROJECT AREA



ORIGINAL SHEET SIZE A3
SCALE 1:5000

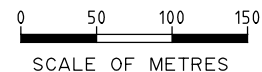

BALLARAT LINE UPGRADE PROJECT


PROJECT AREA

SHEET 20 of 23

LEGL./17-001

22/08/2017

29588-lis--sp-01

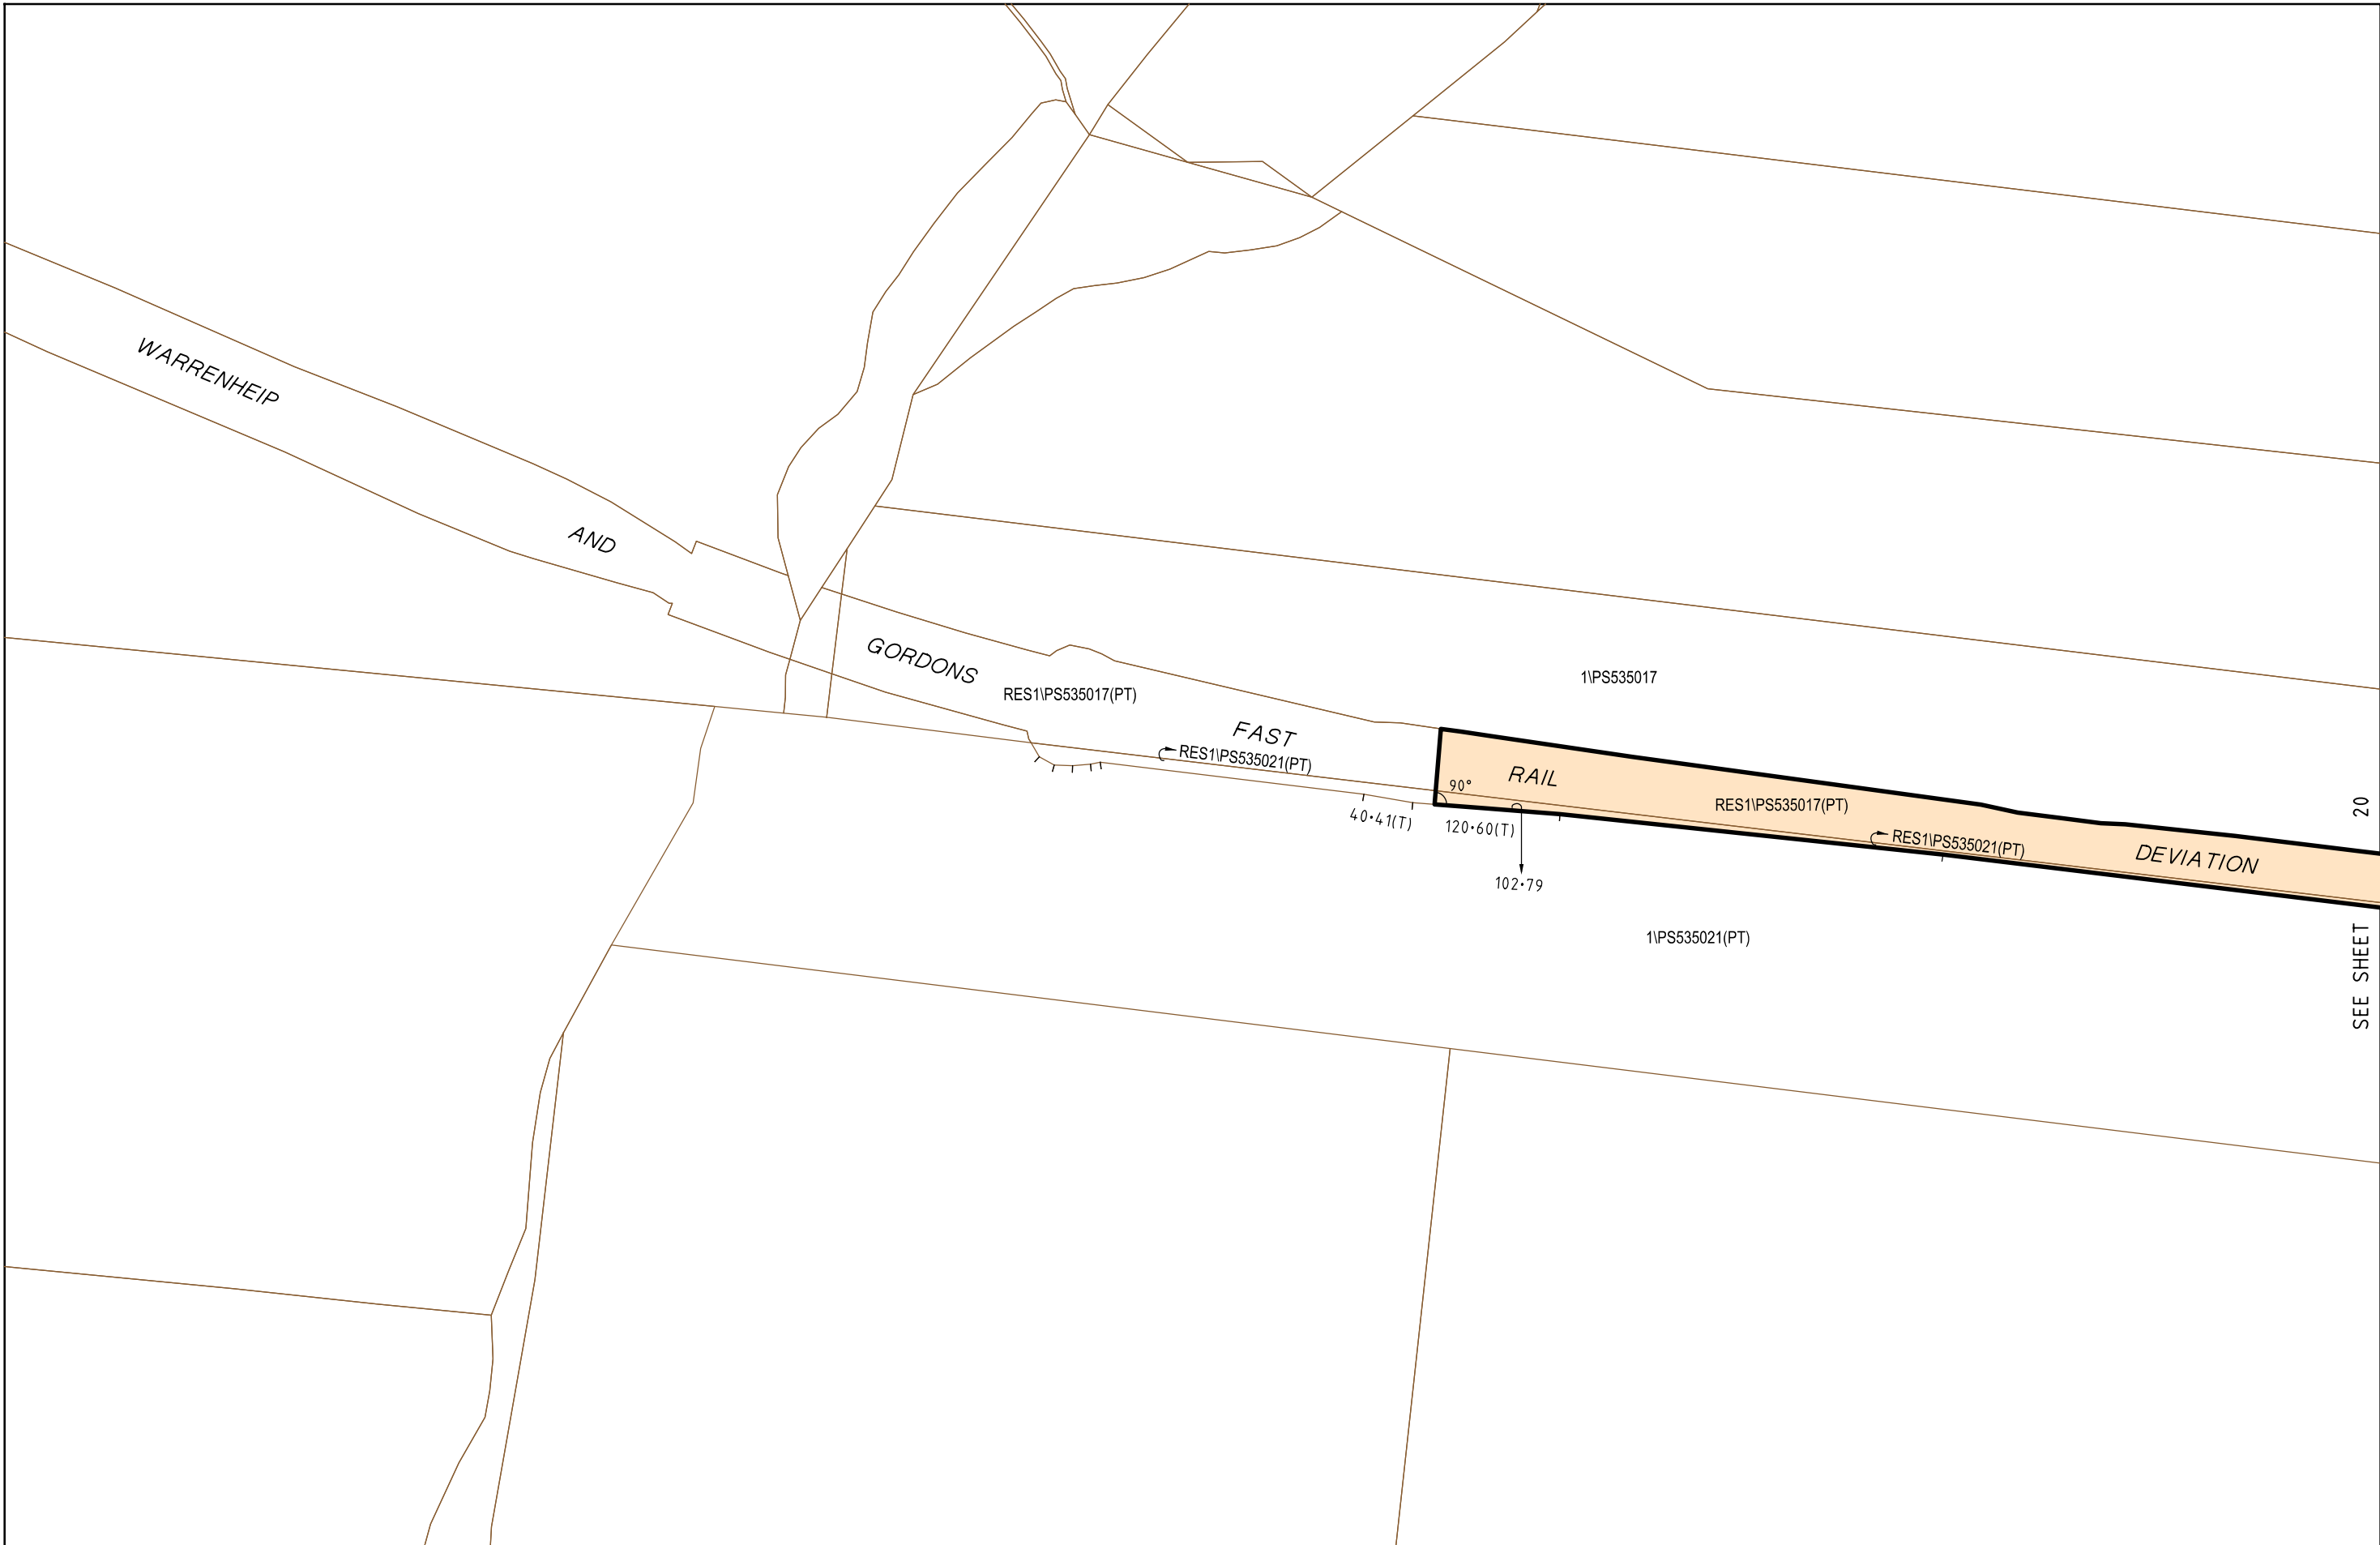

SEE SHEET

LEGEND




BALLARAT LINE UPGRADE PROJECT AREA



MGA94
ZONE 55

ORIGINAL SHEET SIZE A3
SCALE 1:5000

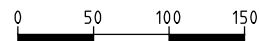

SCALE OF METRES

BALLARAT LINE UPGRADE PROJECT

PROJECT AREA

SHEET 21 of 23

LEGL./17-001

