


KEY INDEX SHEET

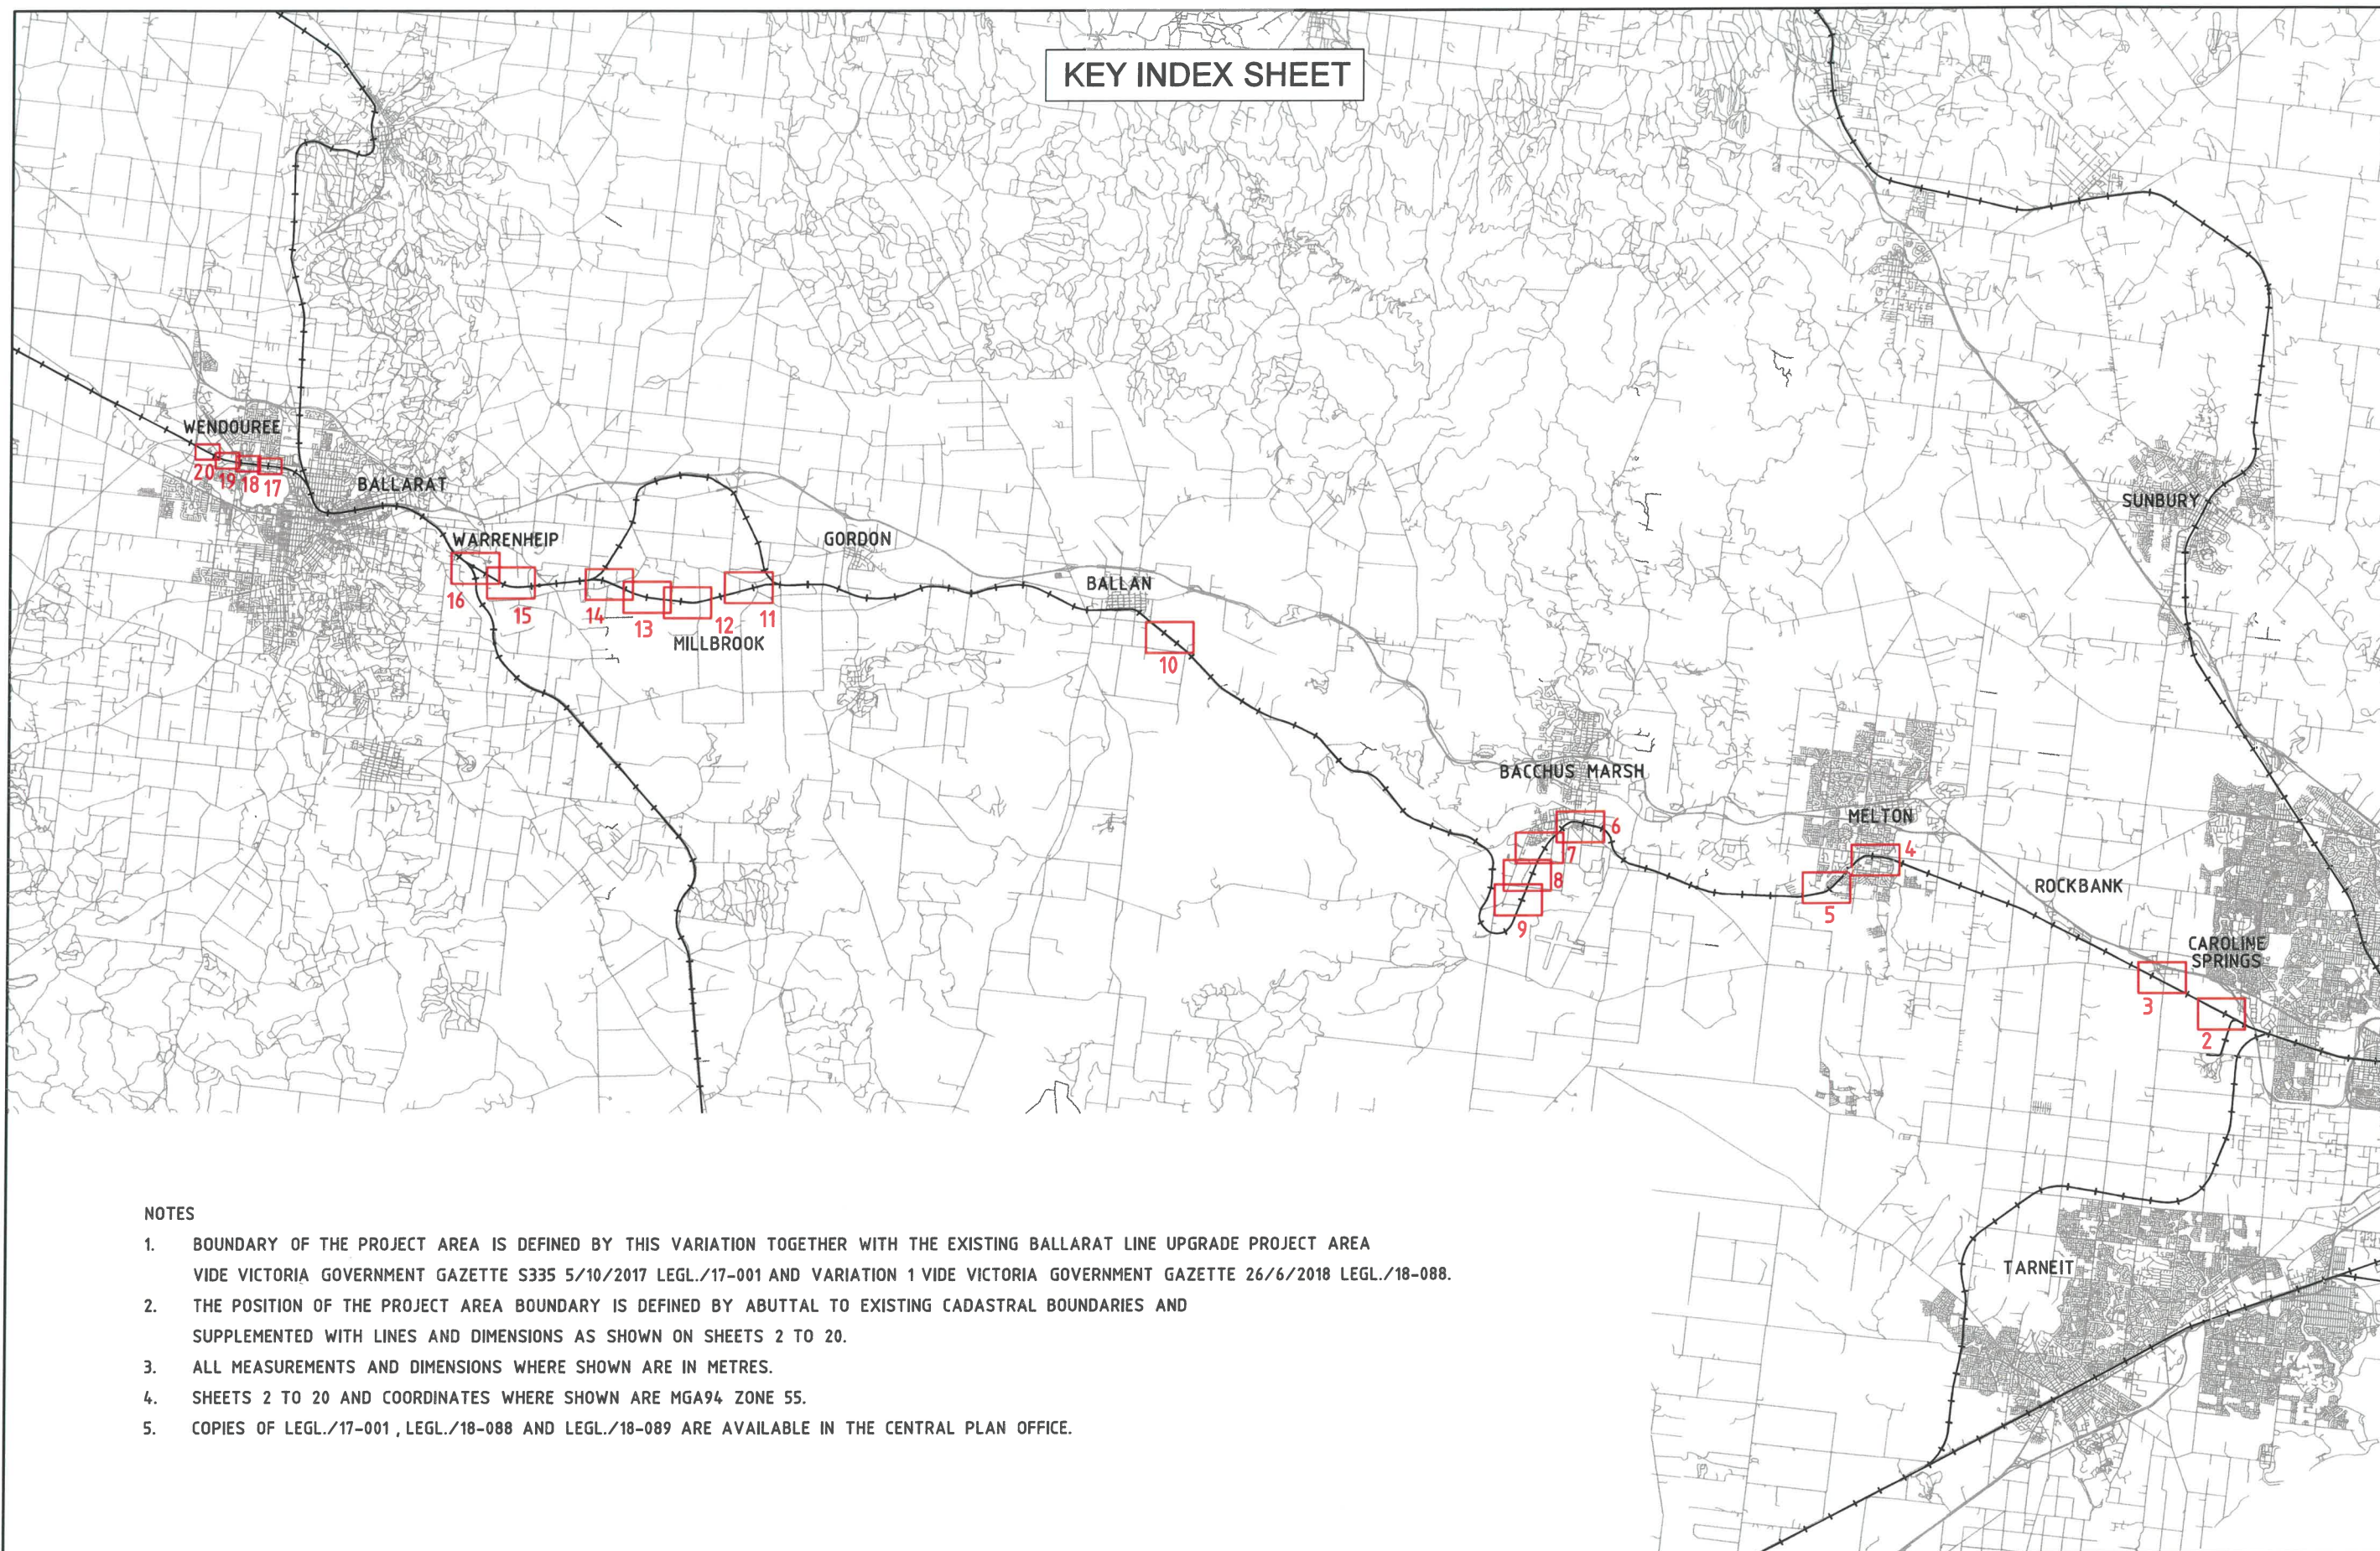

NOTES

1. BOUNDARY OF THE PROJECT AREA IS DEFINED BY THIS VARIATION TOGETHER WITH THE EXISTING BALLARAT LINE UPGRADE PROJECT AREA VIDE VICTORIA GOVERNMENT GAZETTE S335 5/10/2017 LEGL./17-001 AND VARIATION 1 VIDE VICTORIA GOVERNMENT GAZETTE 26/6/2018 LEGL./18-088.
2. THE POSITION OF THE PROJECT AREA BOUNDARY IS DEFINED BY ABUTTAL TO EXISTING CADASTRAL BOUNDARIES AND SUPPLEMENTED WITH LINES AND DIMENSIONS AS SHOWN ON SHEETS 2 TO 20.
3. ALL MEASUREMENTS AND DIMENSIONS WHERE SHOWN ARE IN METRES.
4. SHEETS 2 TO 20 AND COORDINATES WHERE SHOWN ARE MGA94 ZONE 55.
5. COPIES OF LEGL./17-001, LEGL./18-088 AND LEGL./18-089 ARE AVAILABLE IN THE CENTRAL PLAN OFFICE.

14/09/2018

29588-11s--sp-03

PLAN TO DESIGNATE A VARIATION TO THE PROJECT AREA PURSUANT TO SECTION 96 MAJOR TRANSPORT PROJECTS FACILITATION ACT 2009
Lodged in the Central Plan Office
Dated this **24** day of **September** 2018
C. Leslie Sandy
CRAIG LESLIE SANDY
Surveyor-General

LEGEND

1 SHEET / SHEET NUMBER



ORIGINAL SHEET SIZE A3
SCALE 1:250,000
0 2.5 5 15km
SCALE OF KILOMETRES

BALLARAT LINE UPGRADE PROJECT

PROJECT AREA - VARIATION 2

INDEX SHEET, SHEET 1 of 20

LEGL./18-089



14/09/2018

29588-1is--sp-03


LEGEND

-  AREA TO BE ADDED TO BALLARAT LINE UPGRADE PROJECT
-  AREA TO BE REMOVED FROM BALLARAT LINE UPGRADE PROJECT AREA

-  REMAINING CURRENT BALLARAT LINE UPGRADE PROJECT AREA
-  BOUNDARY OF BALLARAT LINE UPGRADE PROJECT AREA (INCLUDING LEGL./17-001, LEGL./18-088 BOUNDARIES AND THIS VARIATION)



ORIGINAL SHEET SIZE A3
SCALE 1:5000

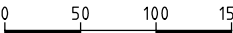

SCALE OF METRES

BALLARAT LINE UPGRADE PROJECT


PROJECT AREA - VARIATION 2

SHEET 2 of 20

LEGL./18-089

14/09/2018

29588-11s--sp-03

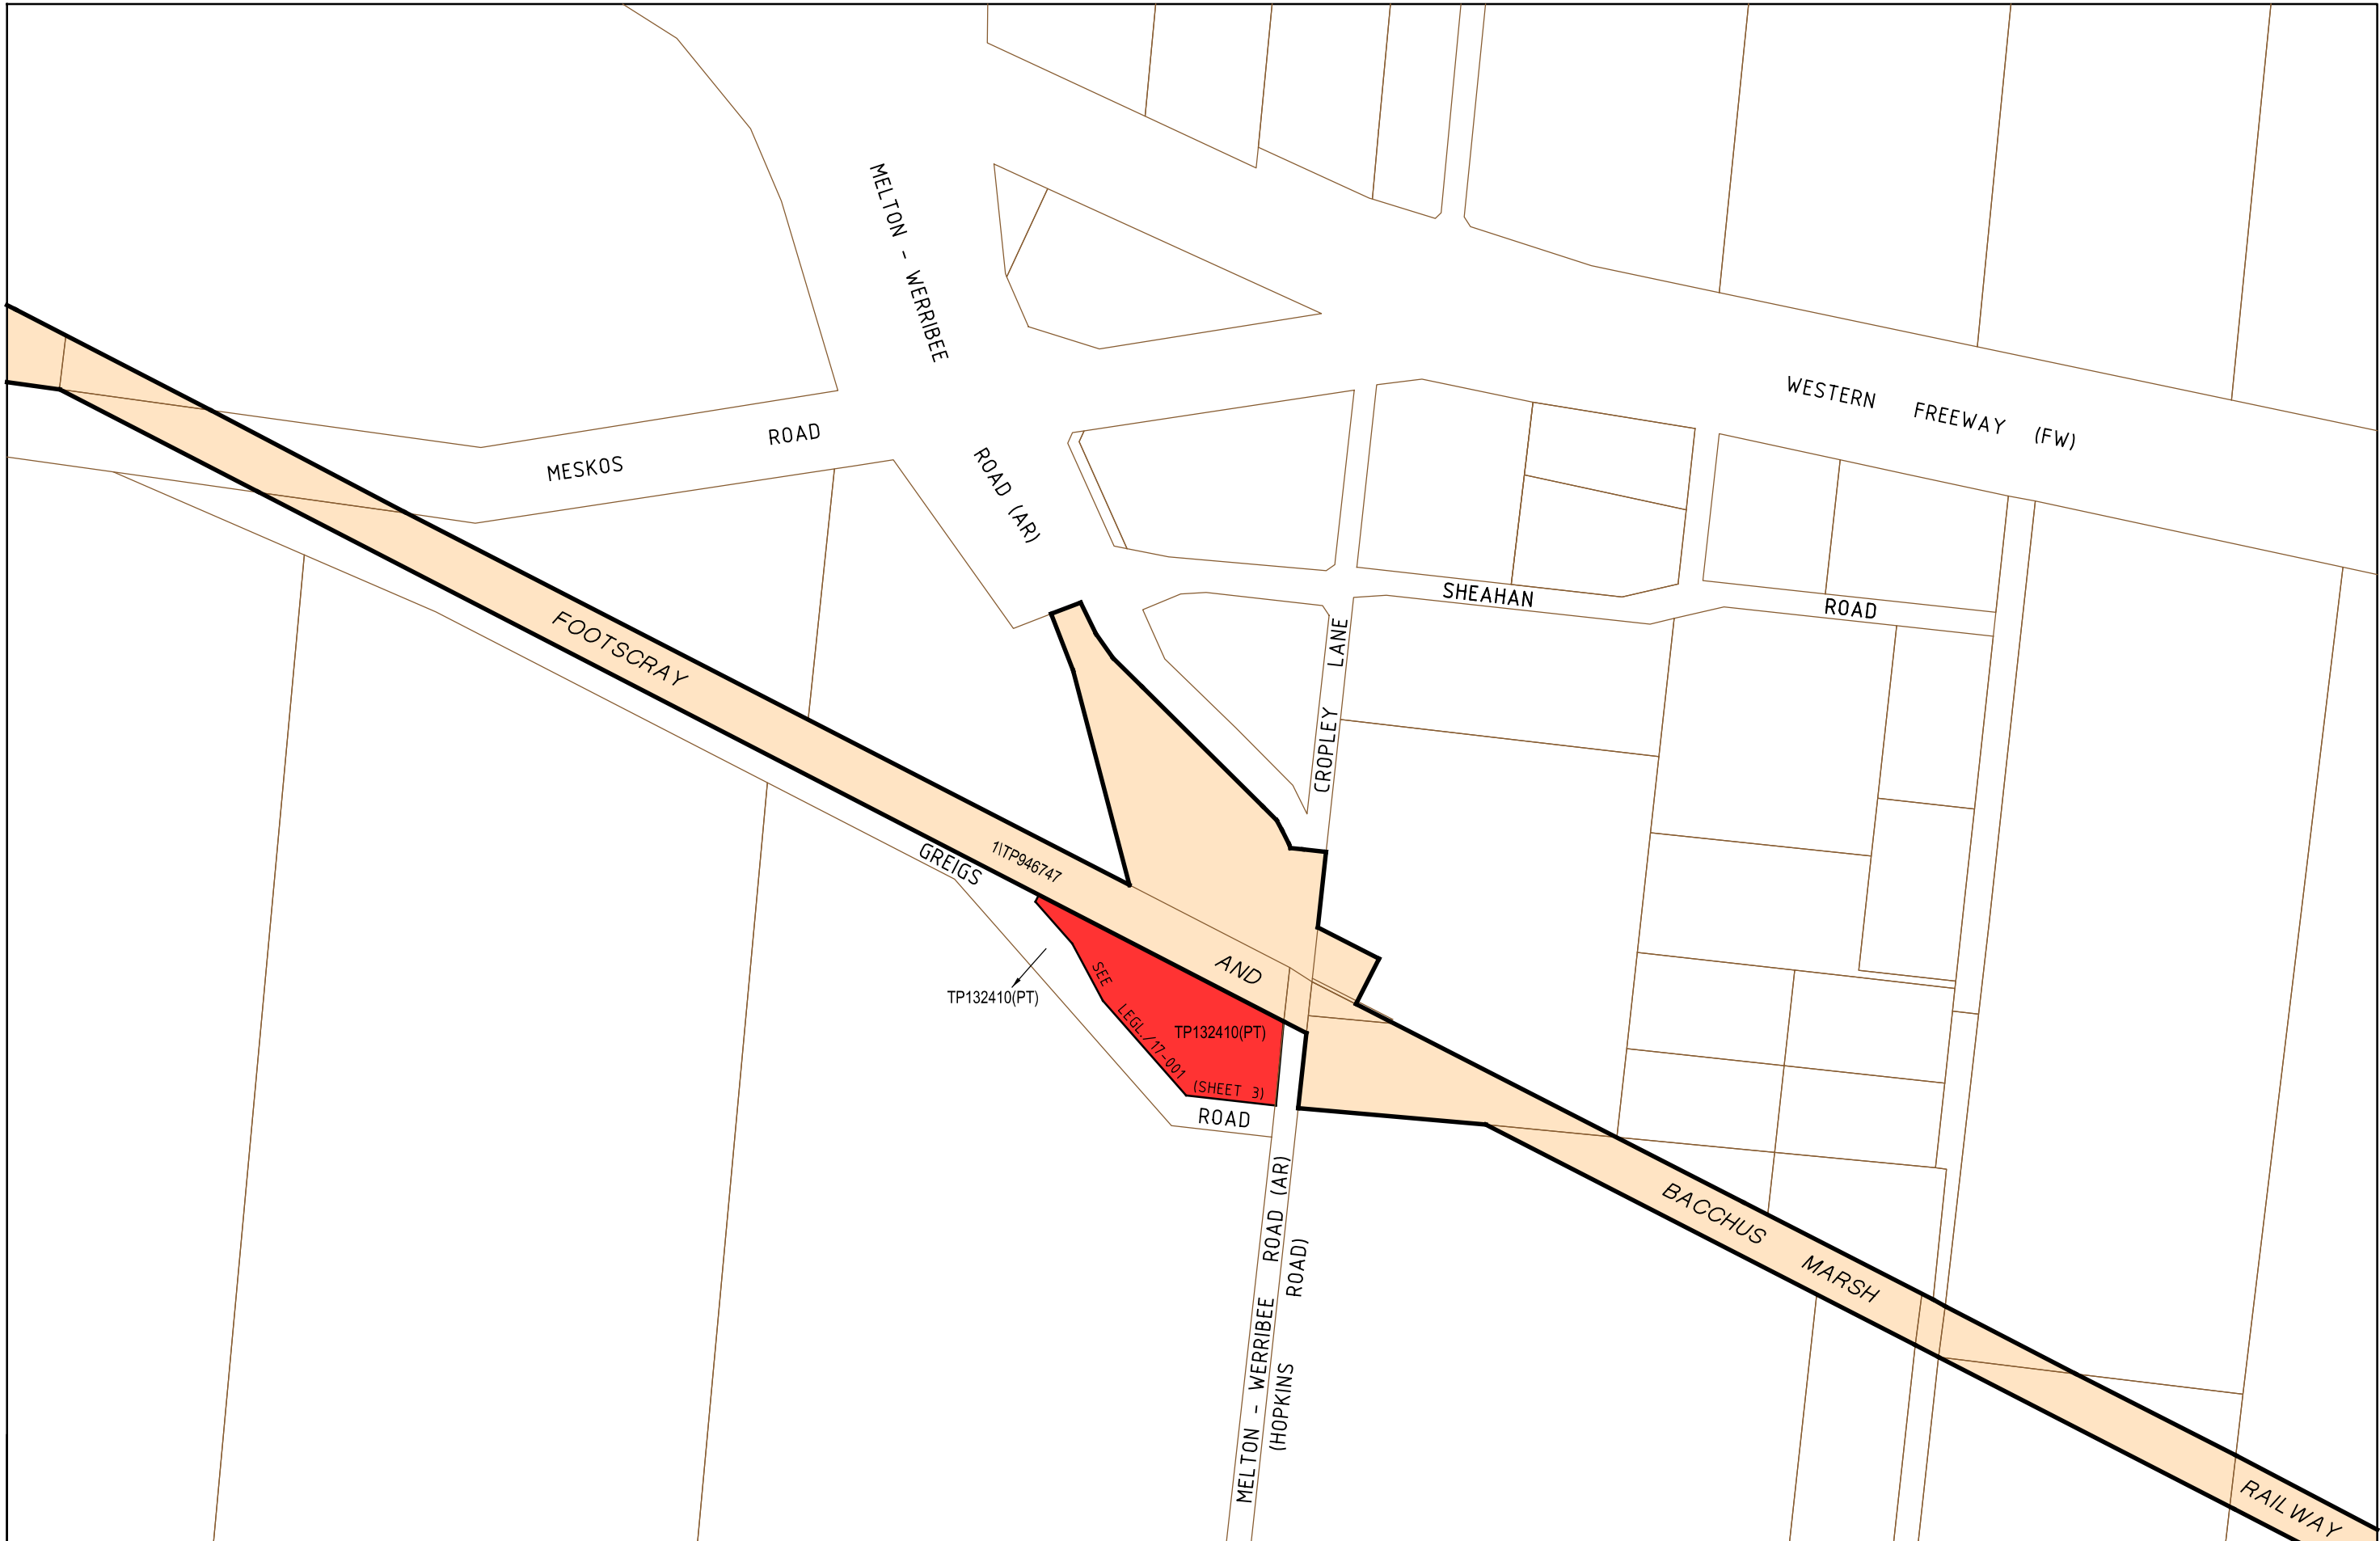

LEGEND

- AREA TO BE ADDED TO BALLARAT LINE UPGRADE PROJECT
- AREA TO BE REMOVED FROM BALLARAT LINE UPGRADE PROJECT AREA

- REMAINING CURRENT BALLARAT LINE UPGRADE PROJECT AREA
- BOUNDARY OF BALLARAT LINE UPGRADE PROJECT AREA (INCLUDING LEGL./17-001, LEGL./18-088 BOUNDARIES AND THIS VARIATION)




ORIGINAL SHEET SIZE A3
SCALE 1:5000
0 50 100 150
SCALE OF METRES

BALLARAT LINE UPGRADE PROJECT

PROJECT AREA - VARIATION 2

SHEET 3 of 20

LEGL./18-089

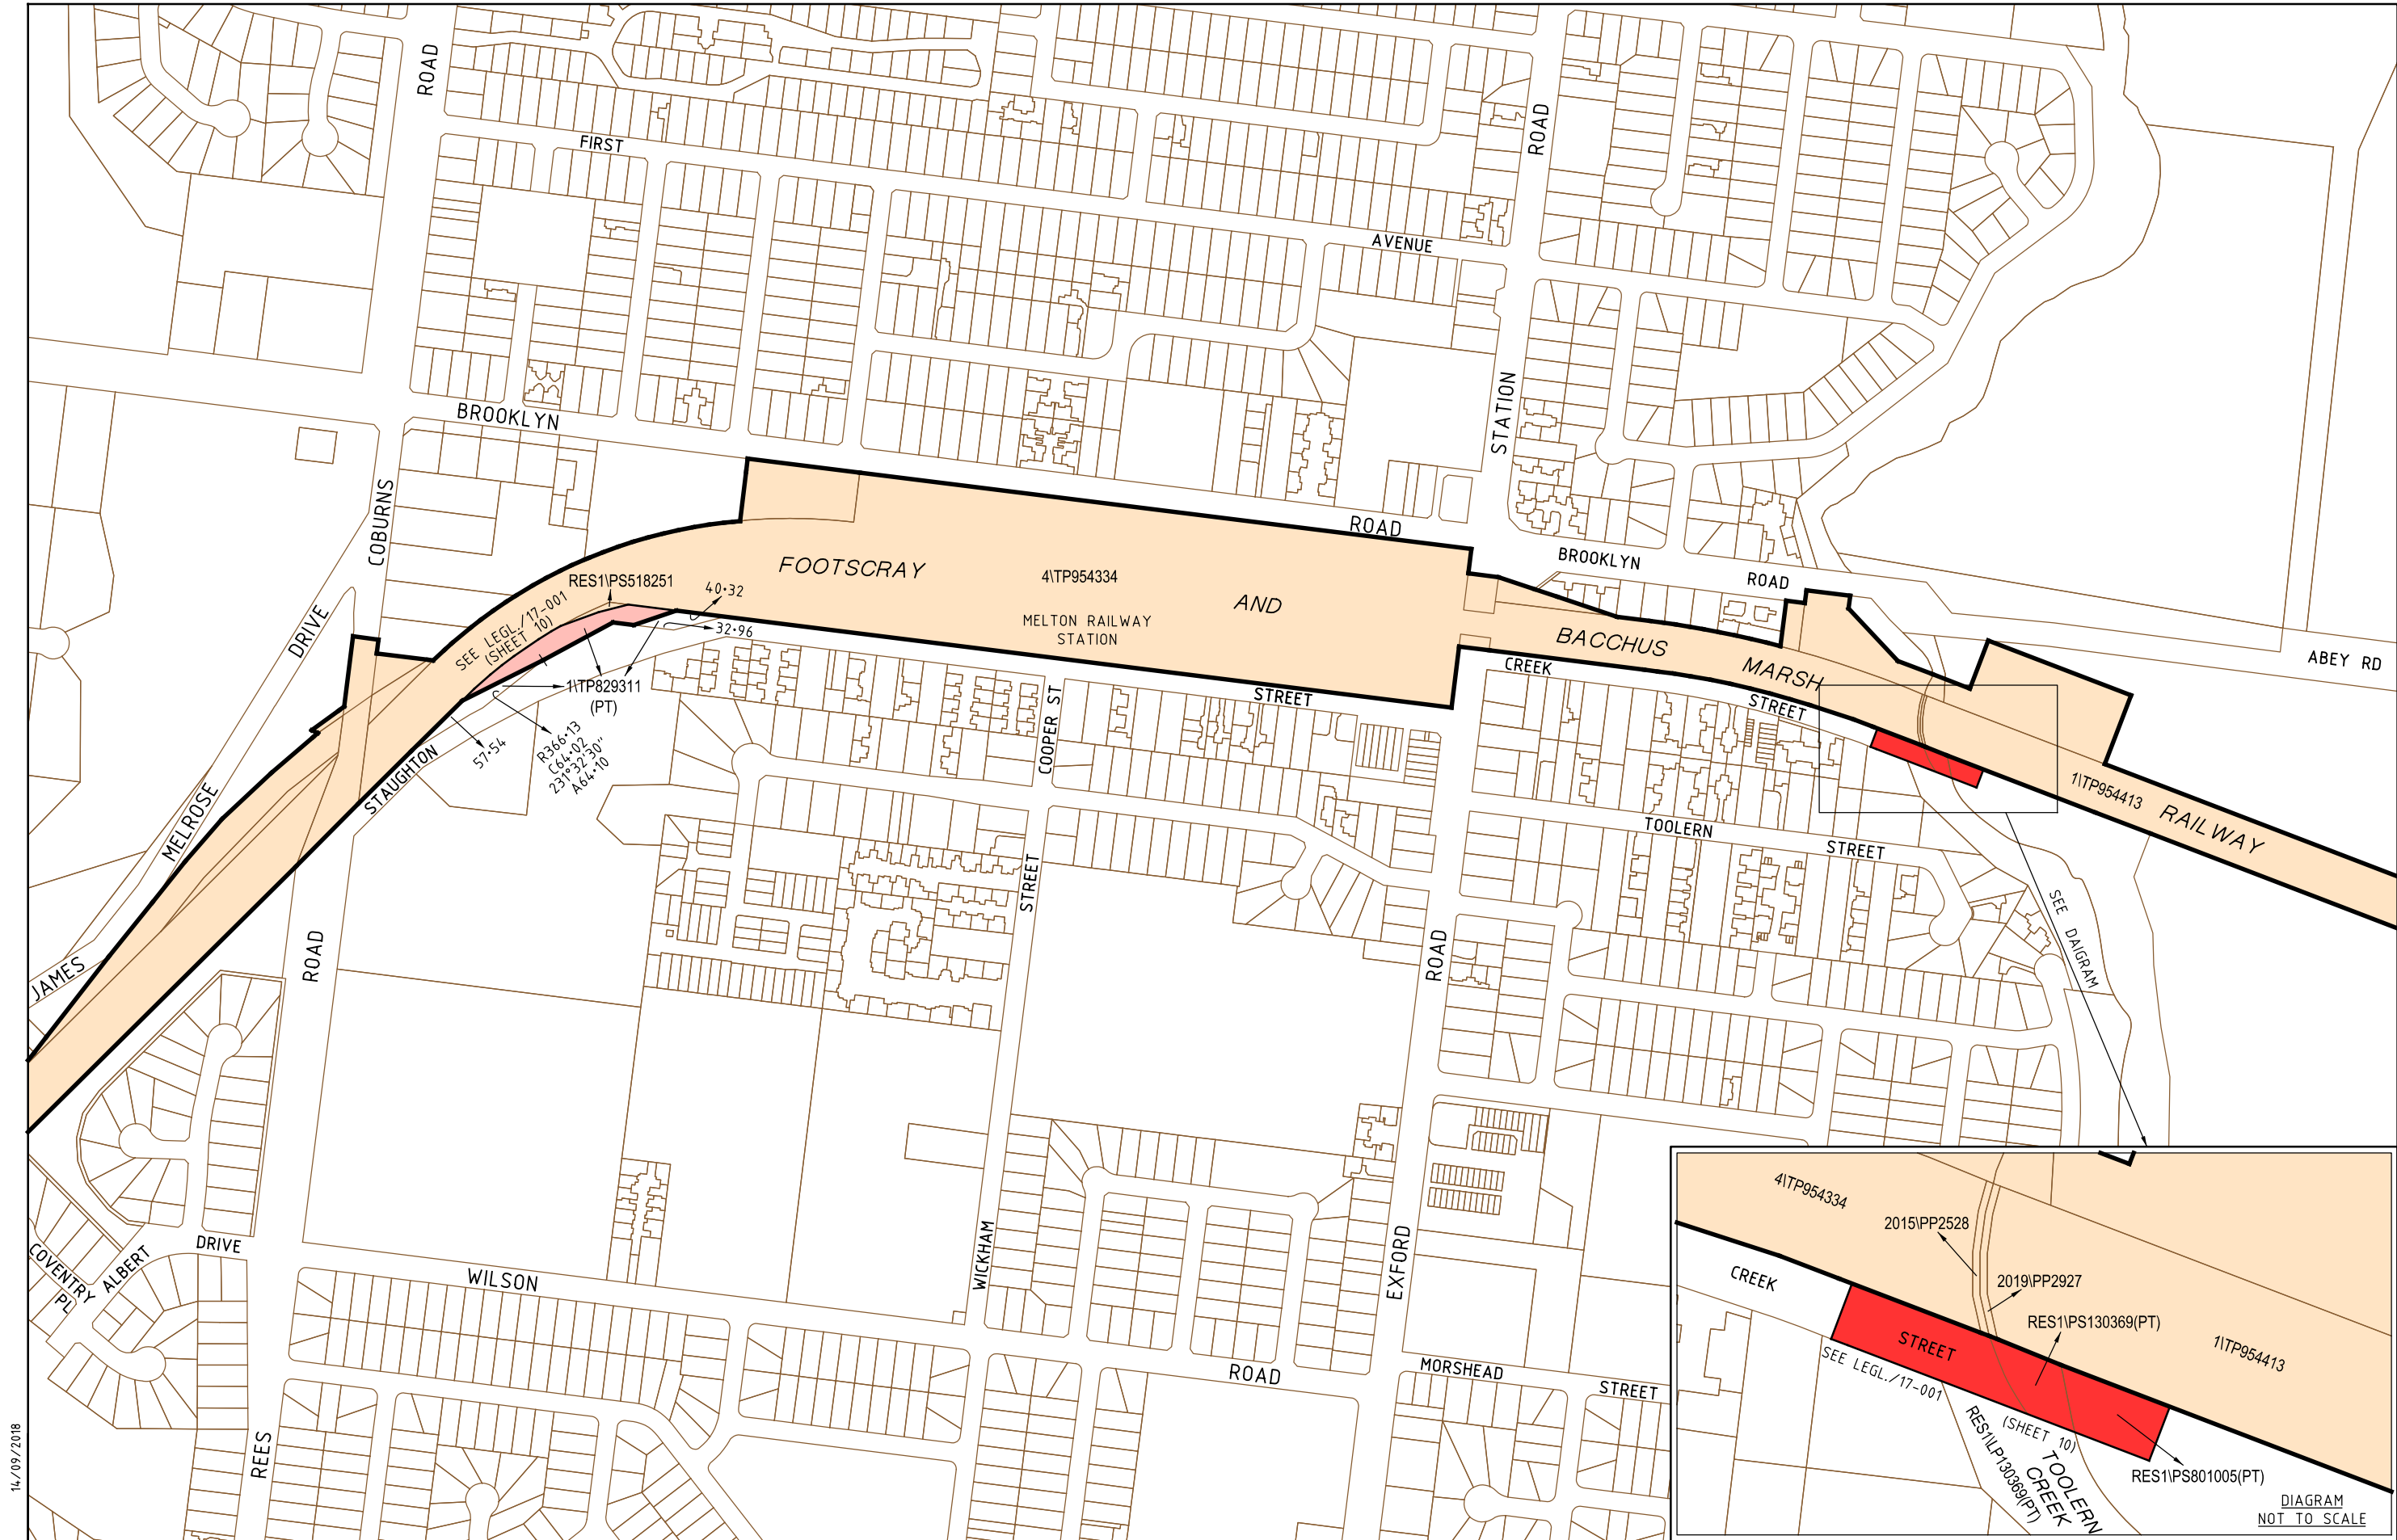

14/09/2018

29588-1is--sp-03


LEGEND

-  AREA TO BE ADDED TO BALLARAT LINE UPGRADE PROJECT
-  AREA TO BE REMOVED FROM BALLARAT LINE UPGRADE PROJECT AREA

-  REMAINING CURRENT BALLARAT LINE UPGRADE PROJECT AREA
-  BOUNDARY OF BALLARAT LINE UPGRADE PROJECT AREA (INCLUDING LEGL./17-001, LEGL./18-088 BOUNDARIES AND THIS VARIATION)



ORIGINAL SHEET SIZE A3

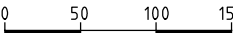

SCALE OF METRES

BALLARAT LINE UPGRADE PROJECT

PROJECT AREA - VARIATION 2


SHEET 4 of 20

LEGL./18-089

DIAGRAM
NOT TO SCALE

14/09/2018

29588-11s--sp-03

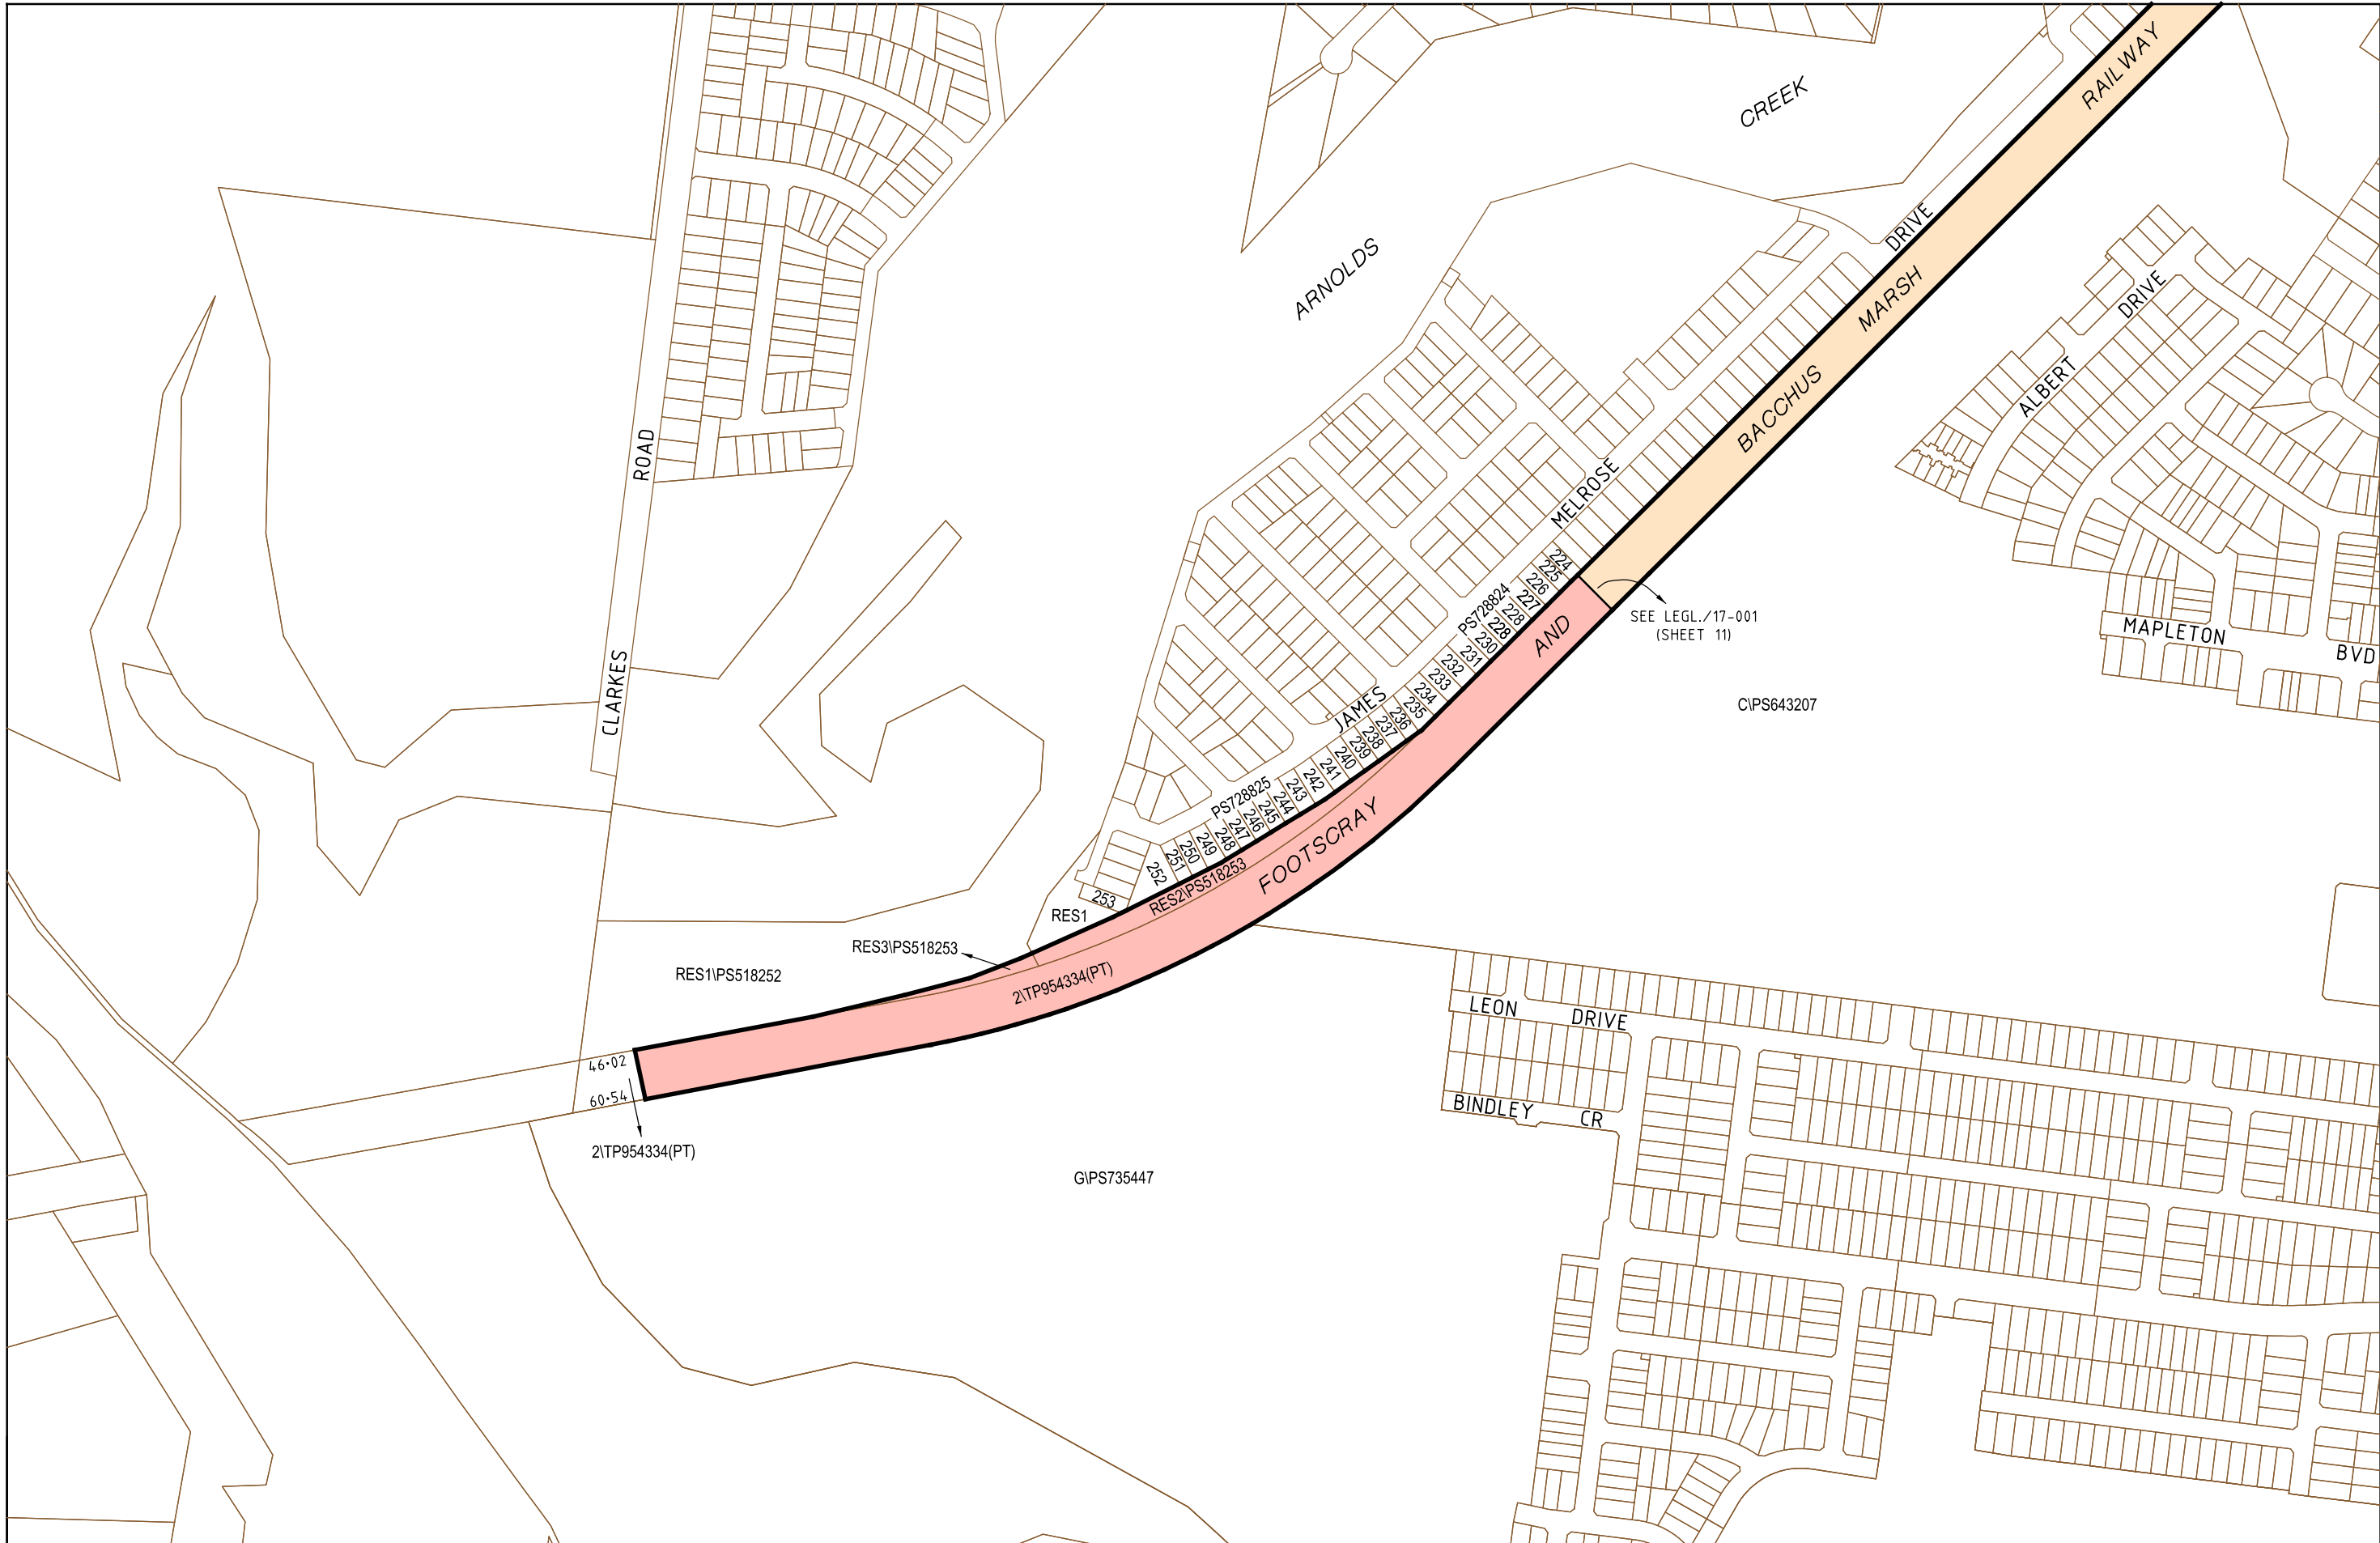

LEGEND

-  AREA TO BE ADDED TO BALLARAT LINE UPGRADE PROJECT
-  AREA TO BE REMOVED FROM BALLARAT LINE UPGRADE PROJECT AREA

-  REMAINING CURRENT BALLARAT LINE UPGRADE PROJECT AREA
-  BOUNDARY OF BALLARAT LINE UPGRADE PROJECT AREA (INCLUDING LEGL./17-001, LEGL./18-088 BOUNDARIES AND THIS VARIATION)



ORIGINAL SHEET SIZE A3
SCALE 1:5000
0 50 100 150
SCALE OF METRES

BALLARAT LINE UPGRADE PROJECT



PROJECT AREA - VARIATION 2

SHEET 5 of 20

LEGL./18-089

TABLE OF COORDINATES
GDA94 MGA94 ZONE 55

1	273228.1E	5825618.1N
2	273168.0E	5825543.5N
3	273179.5E	5825533.9N
4	273164.6E	5825514.4N
5	273143.8E	5825489.5N
6	273081.7E	5825417.9N
7	273044.2	5825376.4N

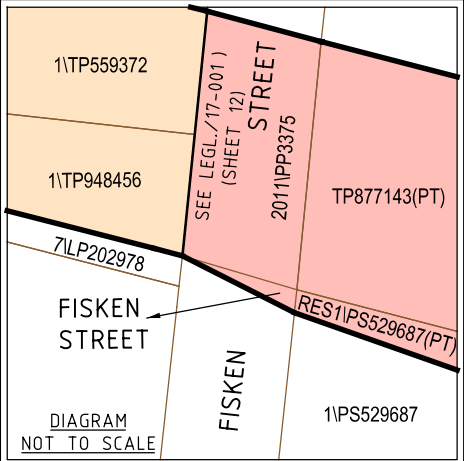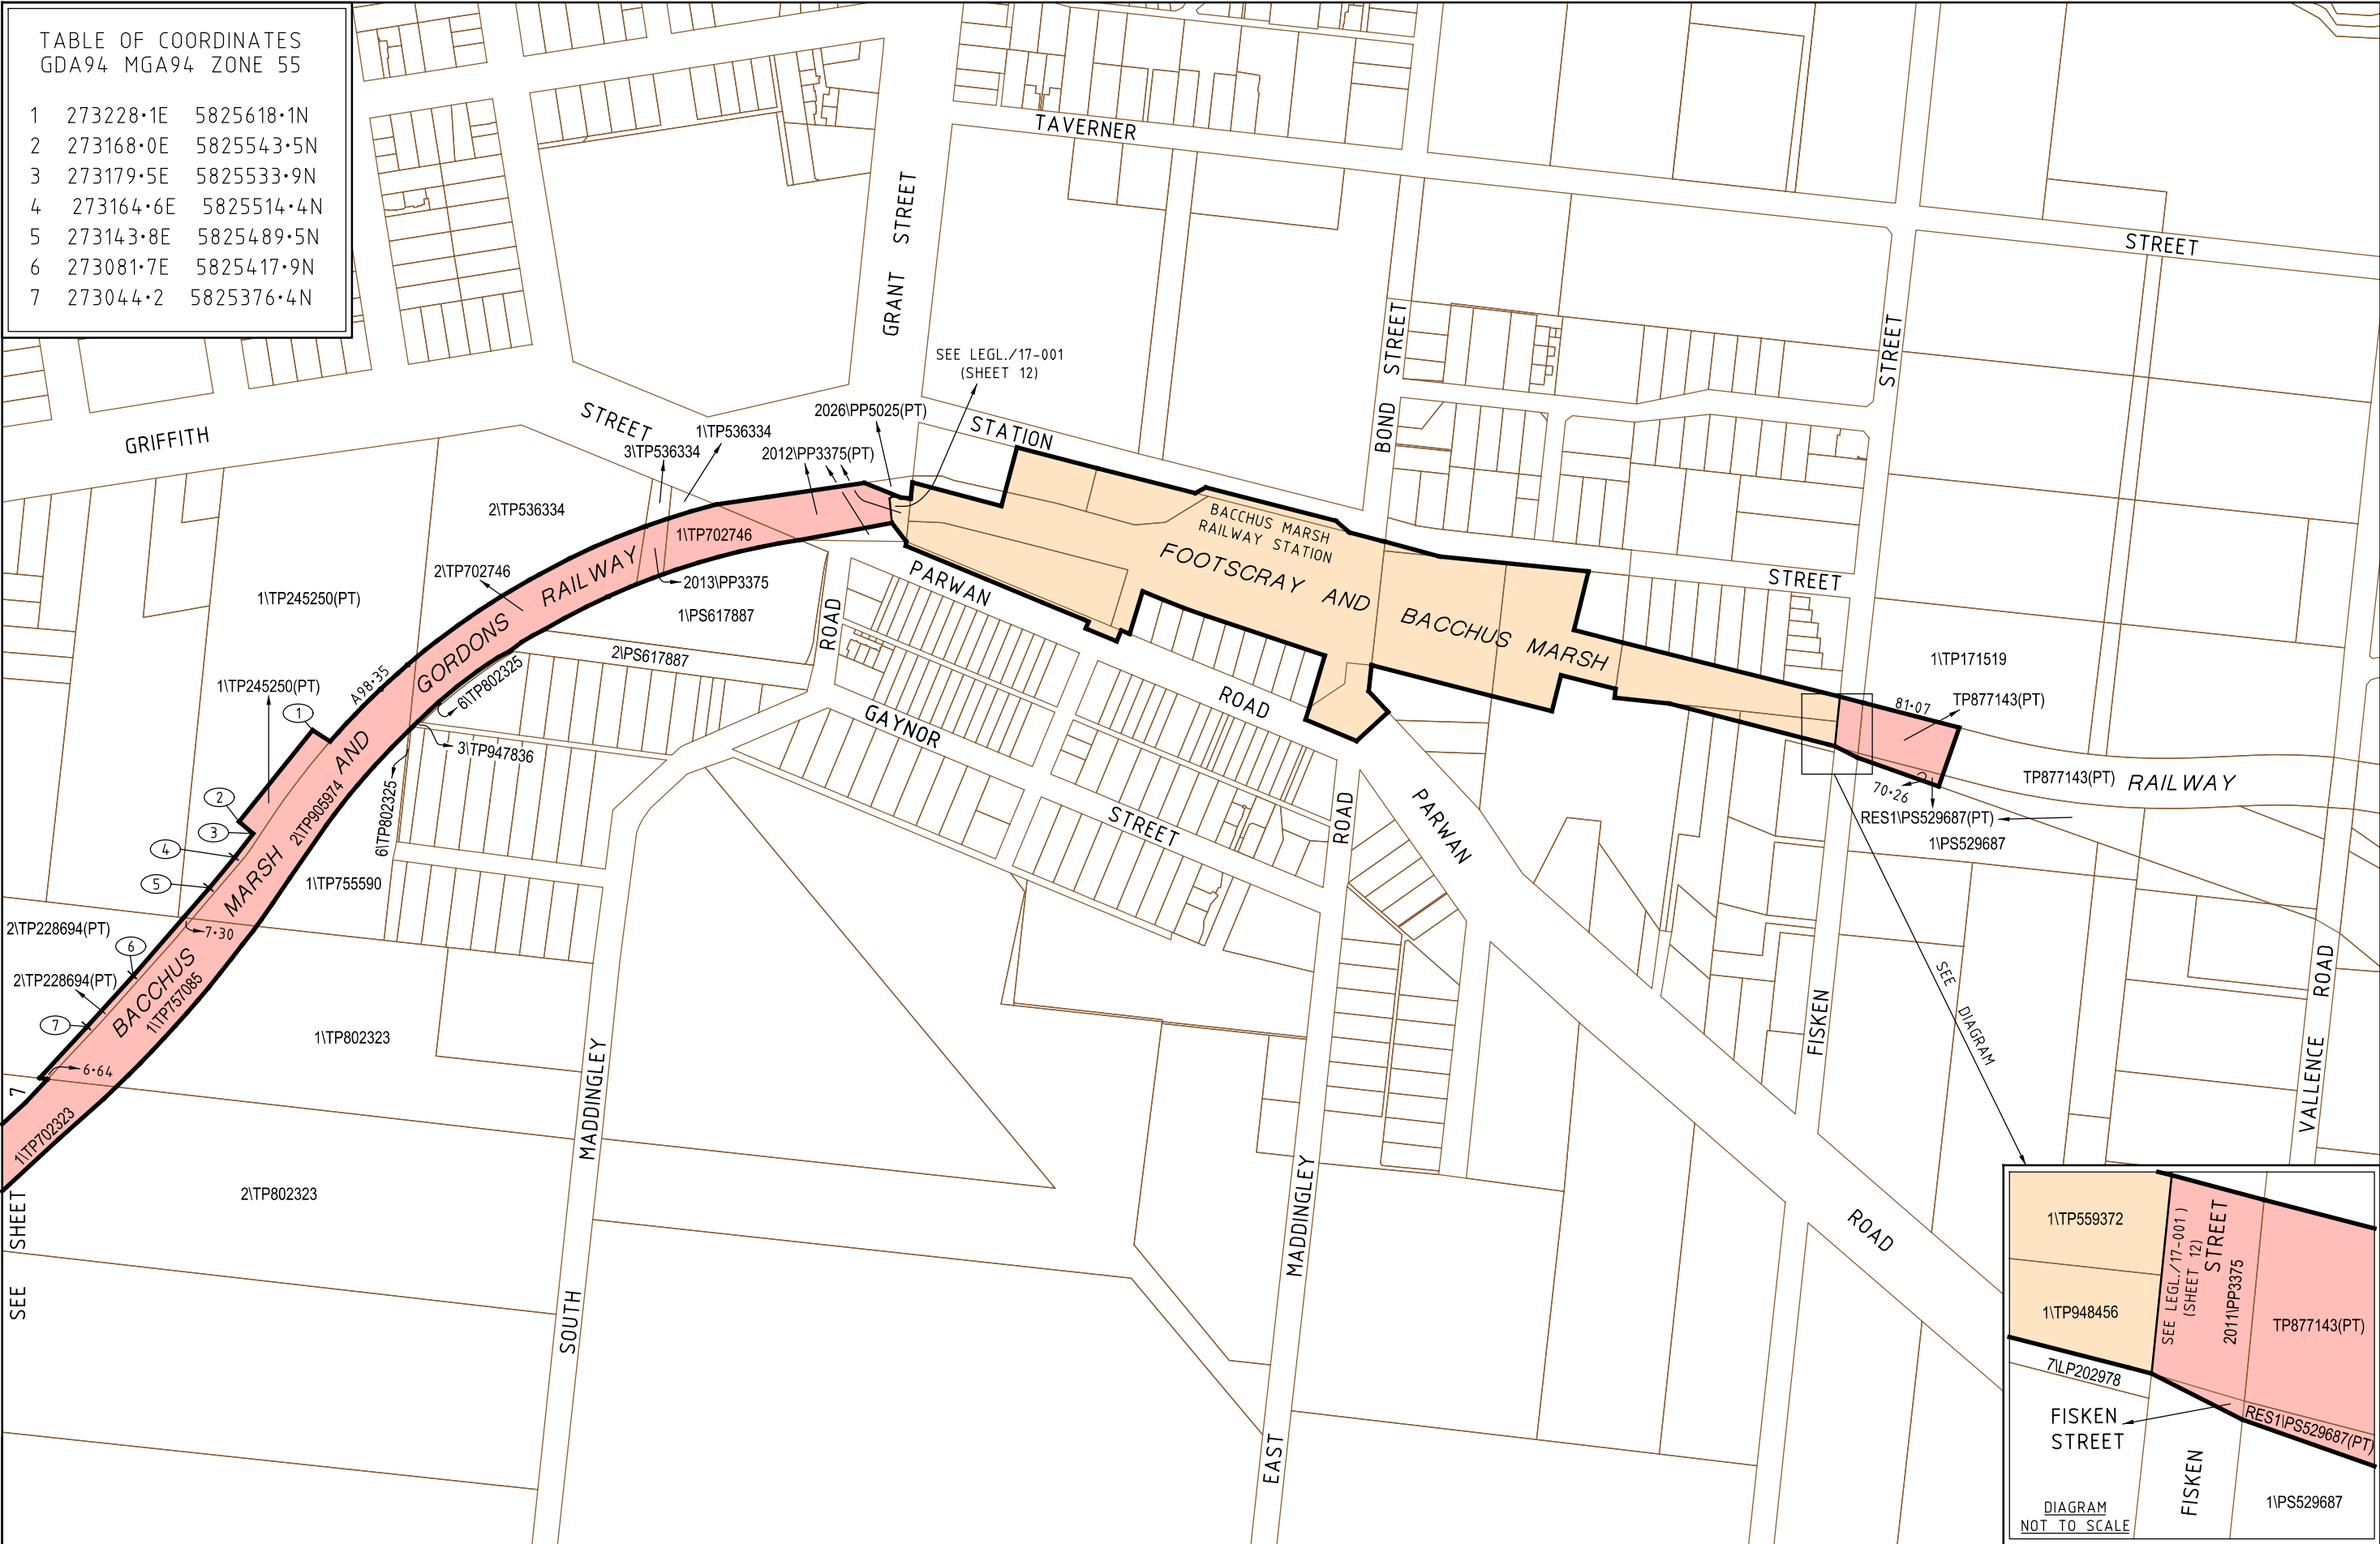

LEGEND

- AREA TO BE ADDED TO BALLARAT LINE UPGRADE PROJECT
- AREA TO BE REMOVED FROM BALLARAT LINE UPGRADE PROJECT AREA

- REMAINING CURRENT BALLARAT LINE UPGRADE PROJECT AREA
- BOUNDARY OF BALLARAT LINE UPGRADE PROJECT AREA (INCLUDING LEGL./17-001, LEGL./18-088 BOUNDARIES AND THIS VARIATION)




ORIGINAL SHEET SIZE A3
SCALE 1:5000
0 50 100 150
SCALE OF METRES

BALLARAT LINE UPGRADE PROJECT

PROJECT AREA - VARIATION 2

SHEET 6 of 20

LEGL./18-089

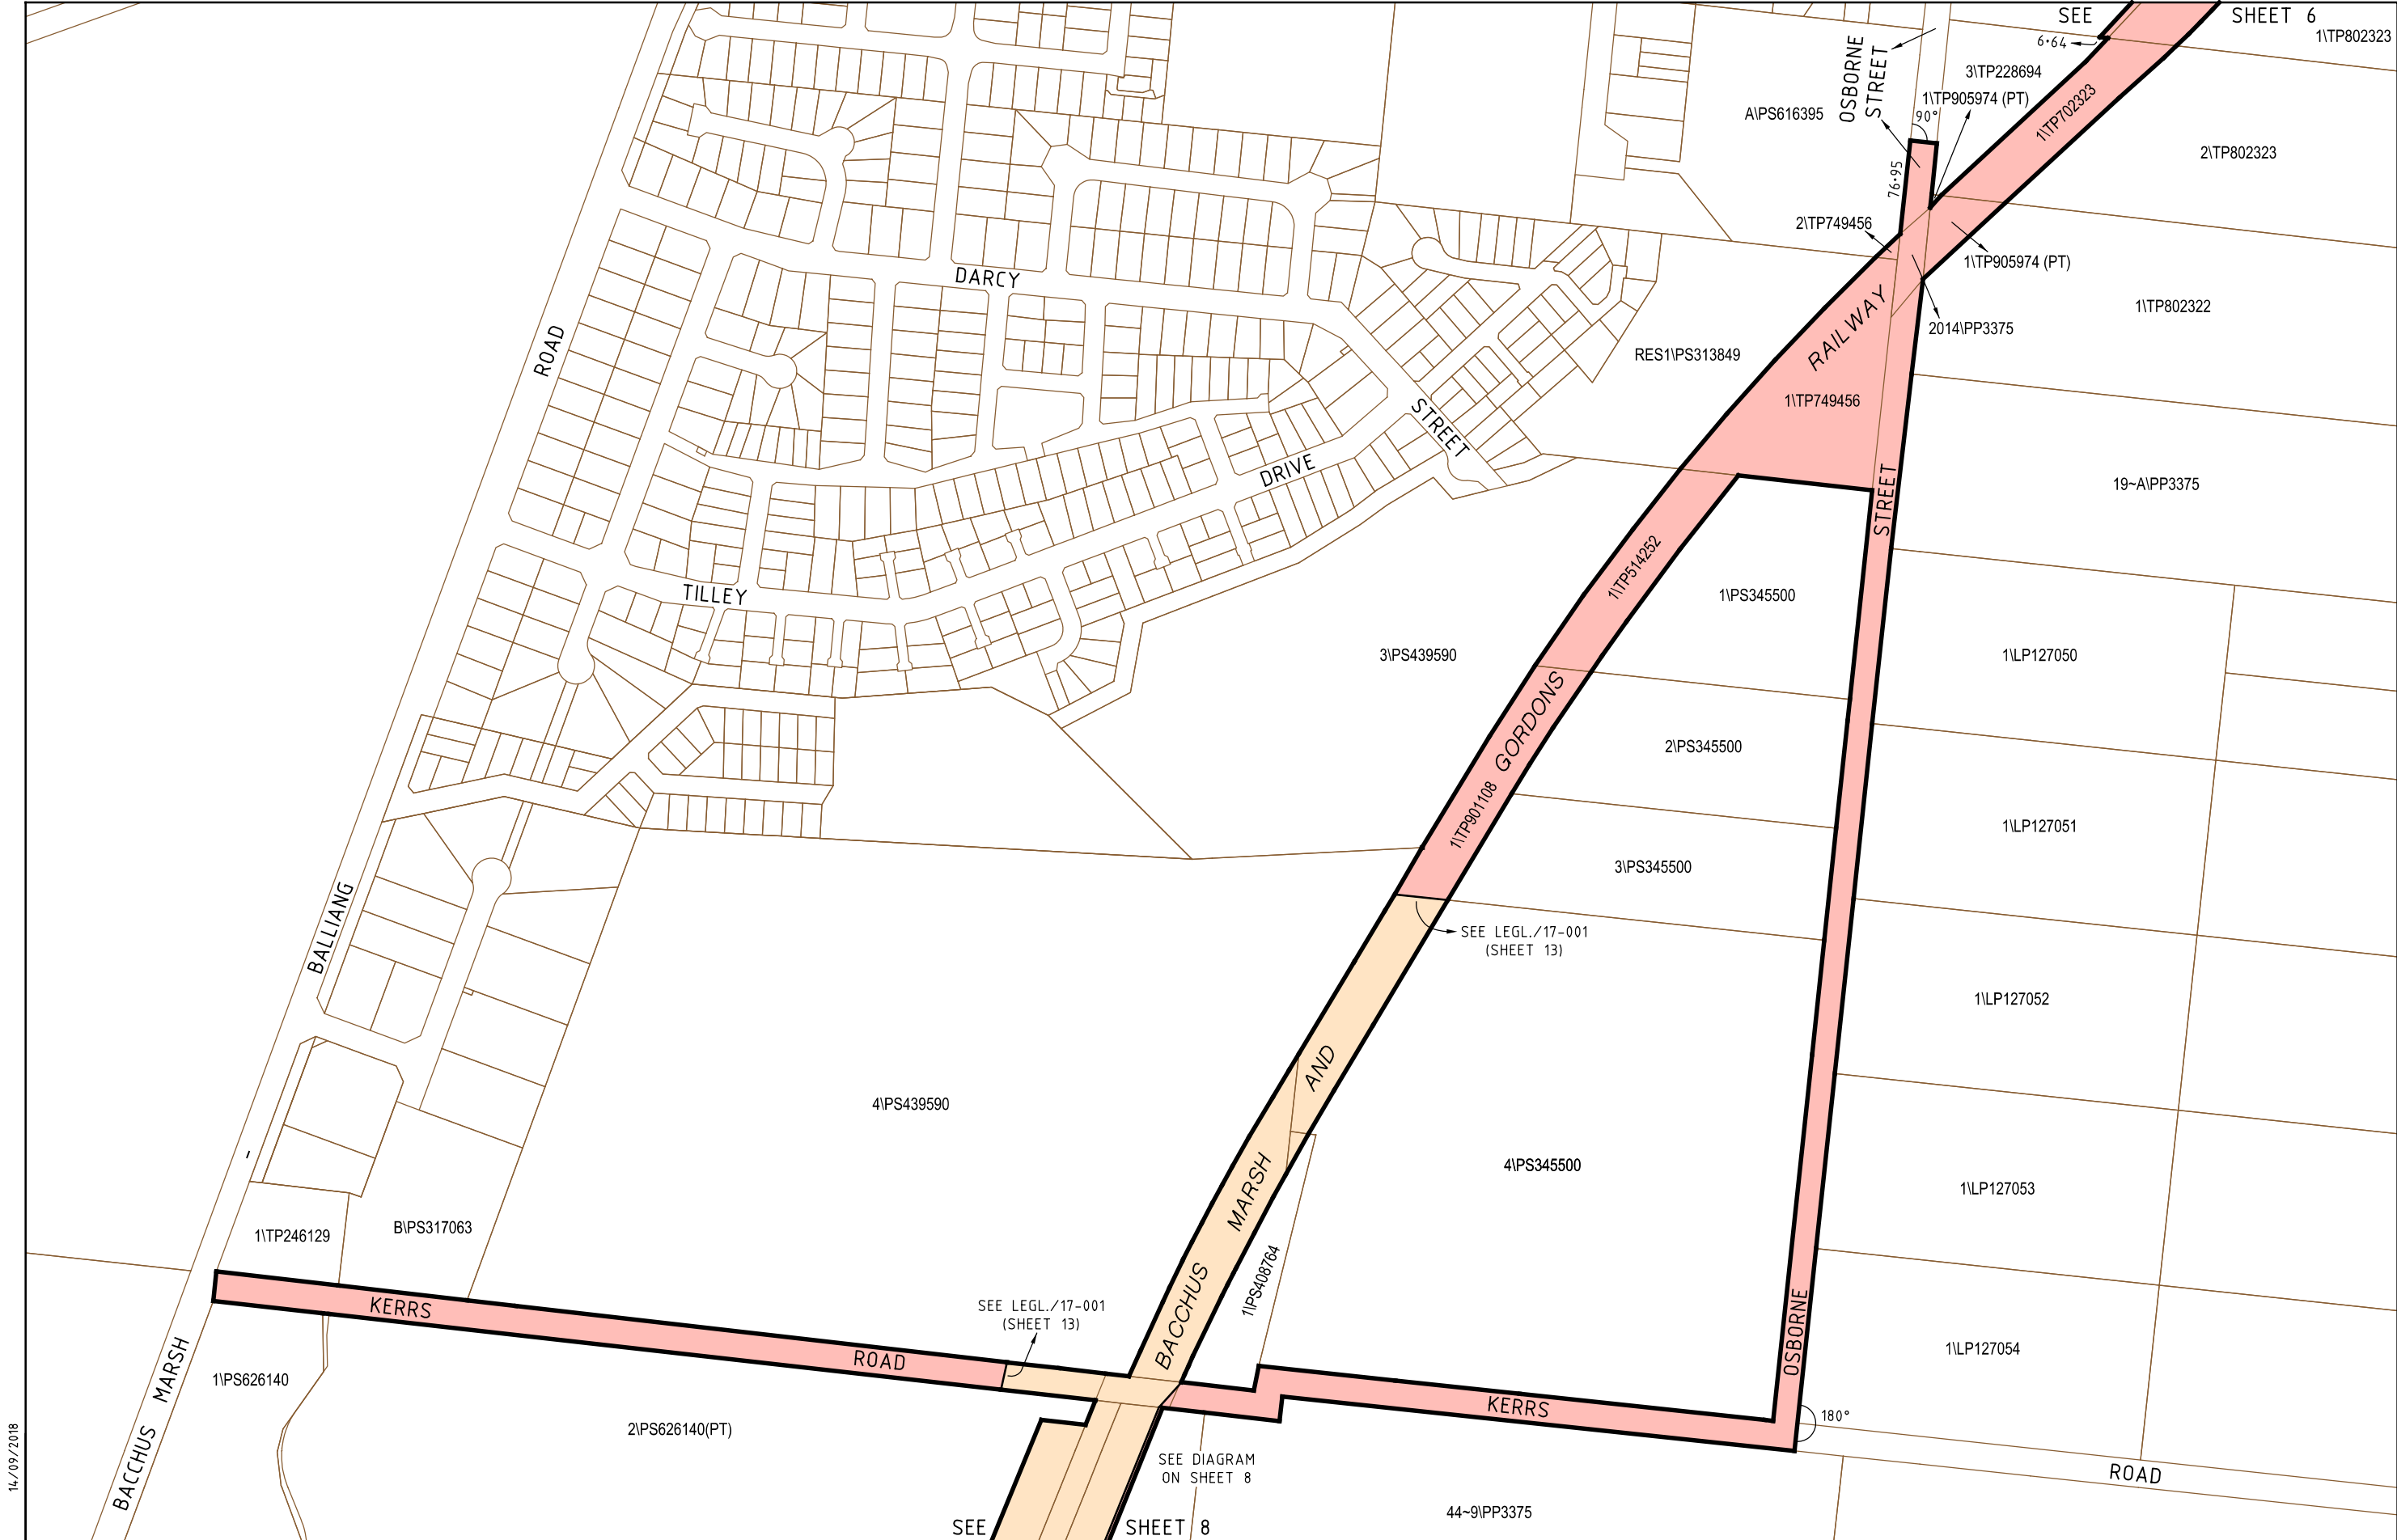

14/09/2018

29588-11s--sp-03

LEGEND

- AREA TO BE ADDED TO BALLARAT LINE UPGRADE PROJECT
- AREA TO BE REMOVED FROM BALLARAT LINE UPGRADE PROJECT AREA

- REMAINING CURRENT BALLARAT LINE UPGRADE PROJECT AREA
- BOUNDARY OF BALLARAT LINE UPGRADE PROJECT AREA (INCLUDING LEGL./17-001, LEGL./18-088 BOUNDARIES AND THIS VARIATION)




ORIGINAL SHEET SIZE A3
SCALE 1:5000
0 50 100 150
SCALE OF METRES

BALLARAT LINE UPGRADE PROJECT


PROJECT AREA - VARIATION 2

SHEET 7 of 20

LEGL./18-089

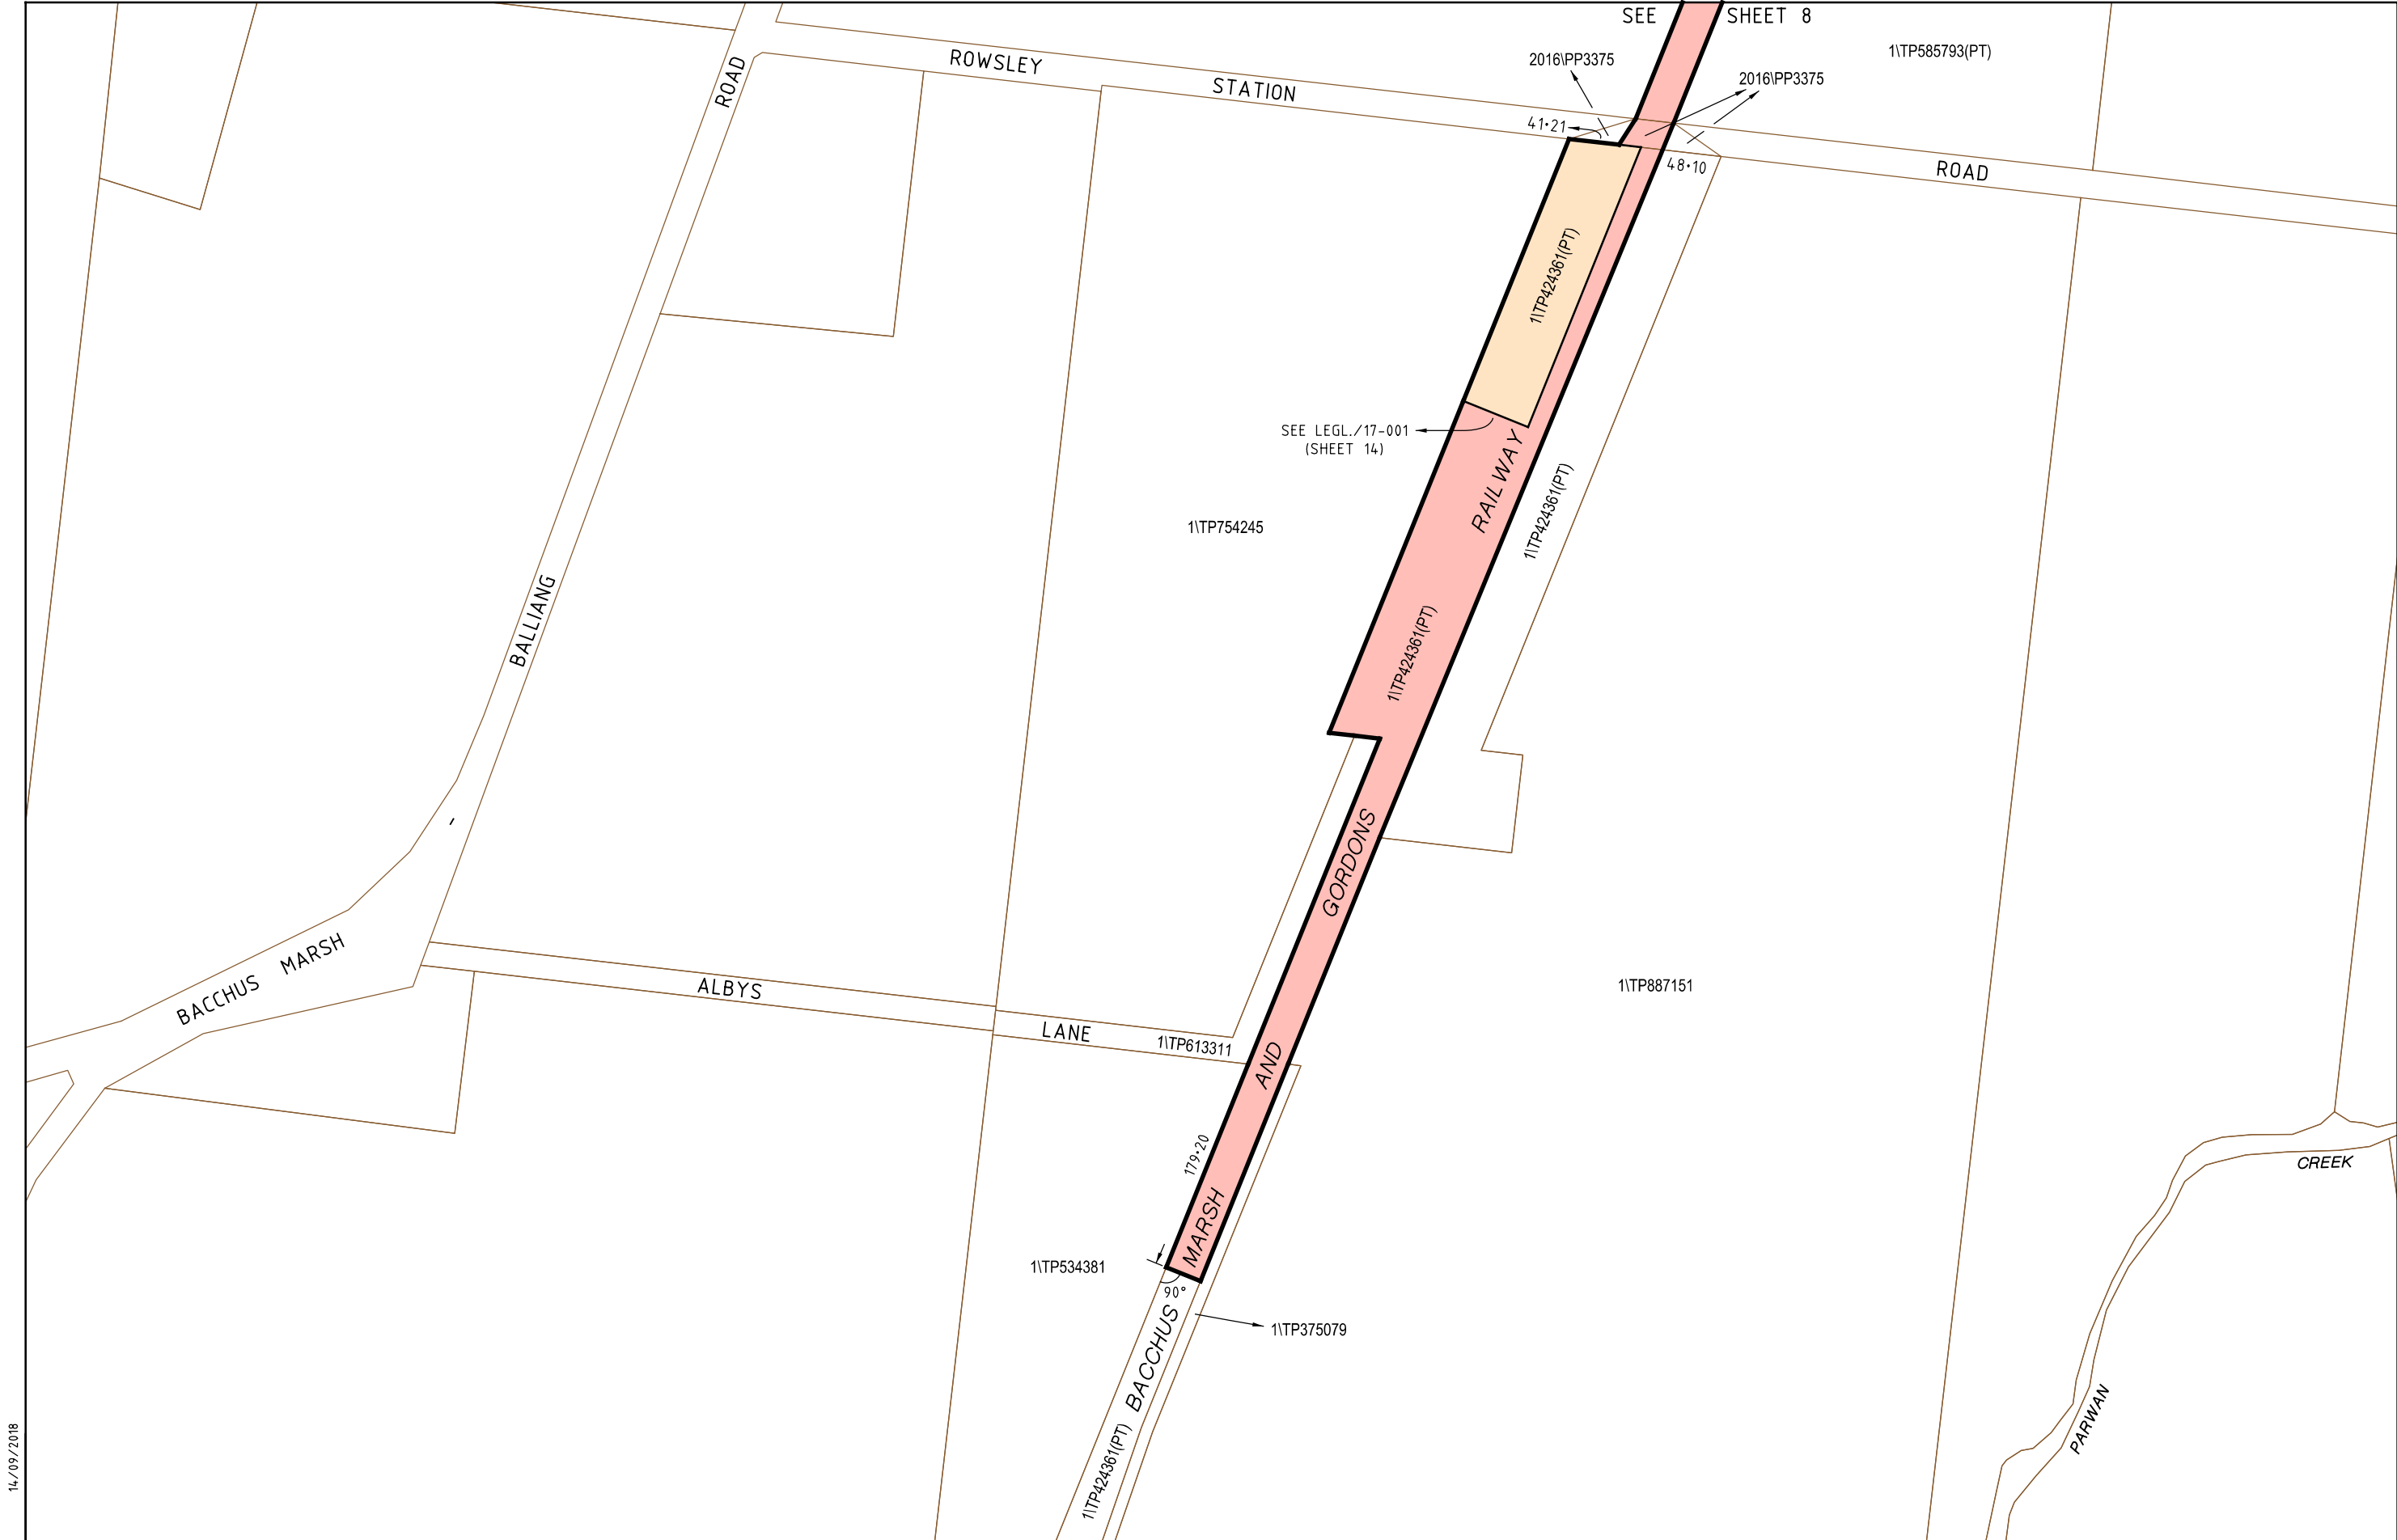

29588-11s--sp-03 14/09/2018	LEGEND AREA TO BE ADDED TO BALLARAT LINE UPGRADE PROJECT AREA TO BE REMOVED FROM BALLARAT LINE UPGRADE PROJECT AREA	REMAINING CURRENT BALLARAT LINE UPGRADE PROJECT AREA BOUNDARY OF BALLARAT LINE UPGRADE PROJECT AREA (INCLUDING LEGL./17-001, LEGL./18-088 BOUNDARIES AND THIS VARIATION)	MGA94 ZONE 55	ORIGINAL SHEET SIZE A3 SCALE 1:5000 0 50 100 150 SCALE OF METRES	BALLARAT LINE UPGRADE PROJECT	
					PROJECT AREA - VARIATION 2	
					SHEET 9 of 20	LEGL./18-089

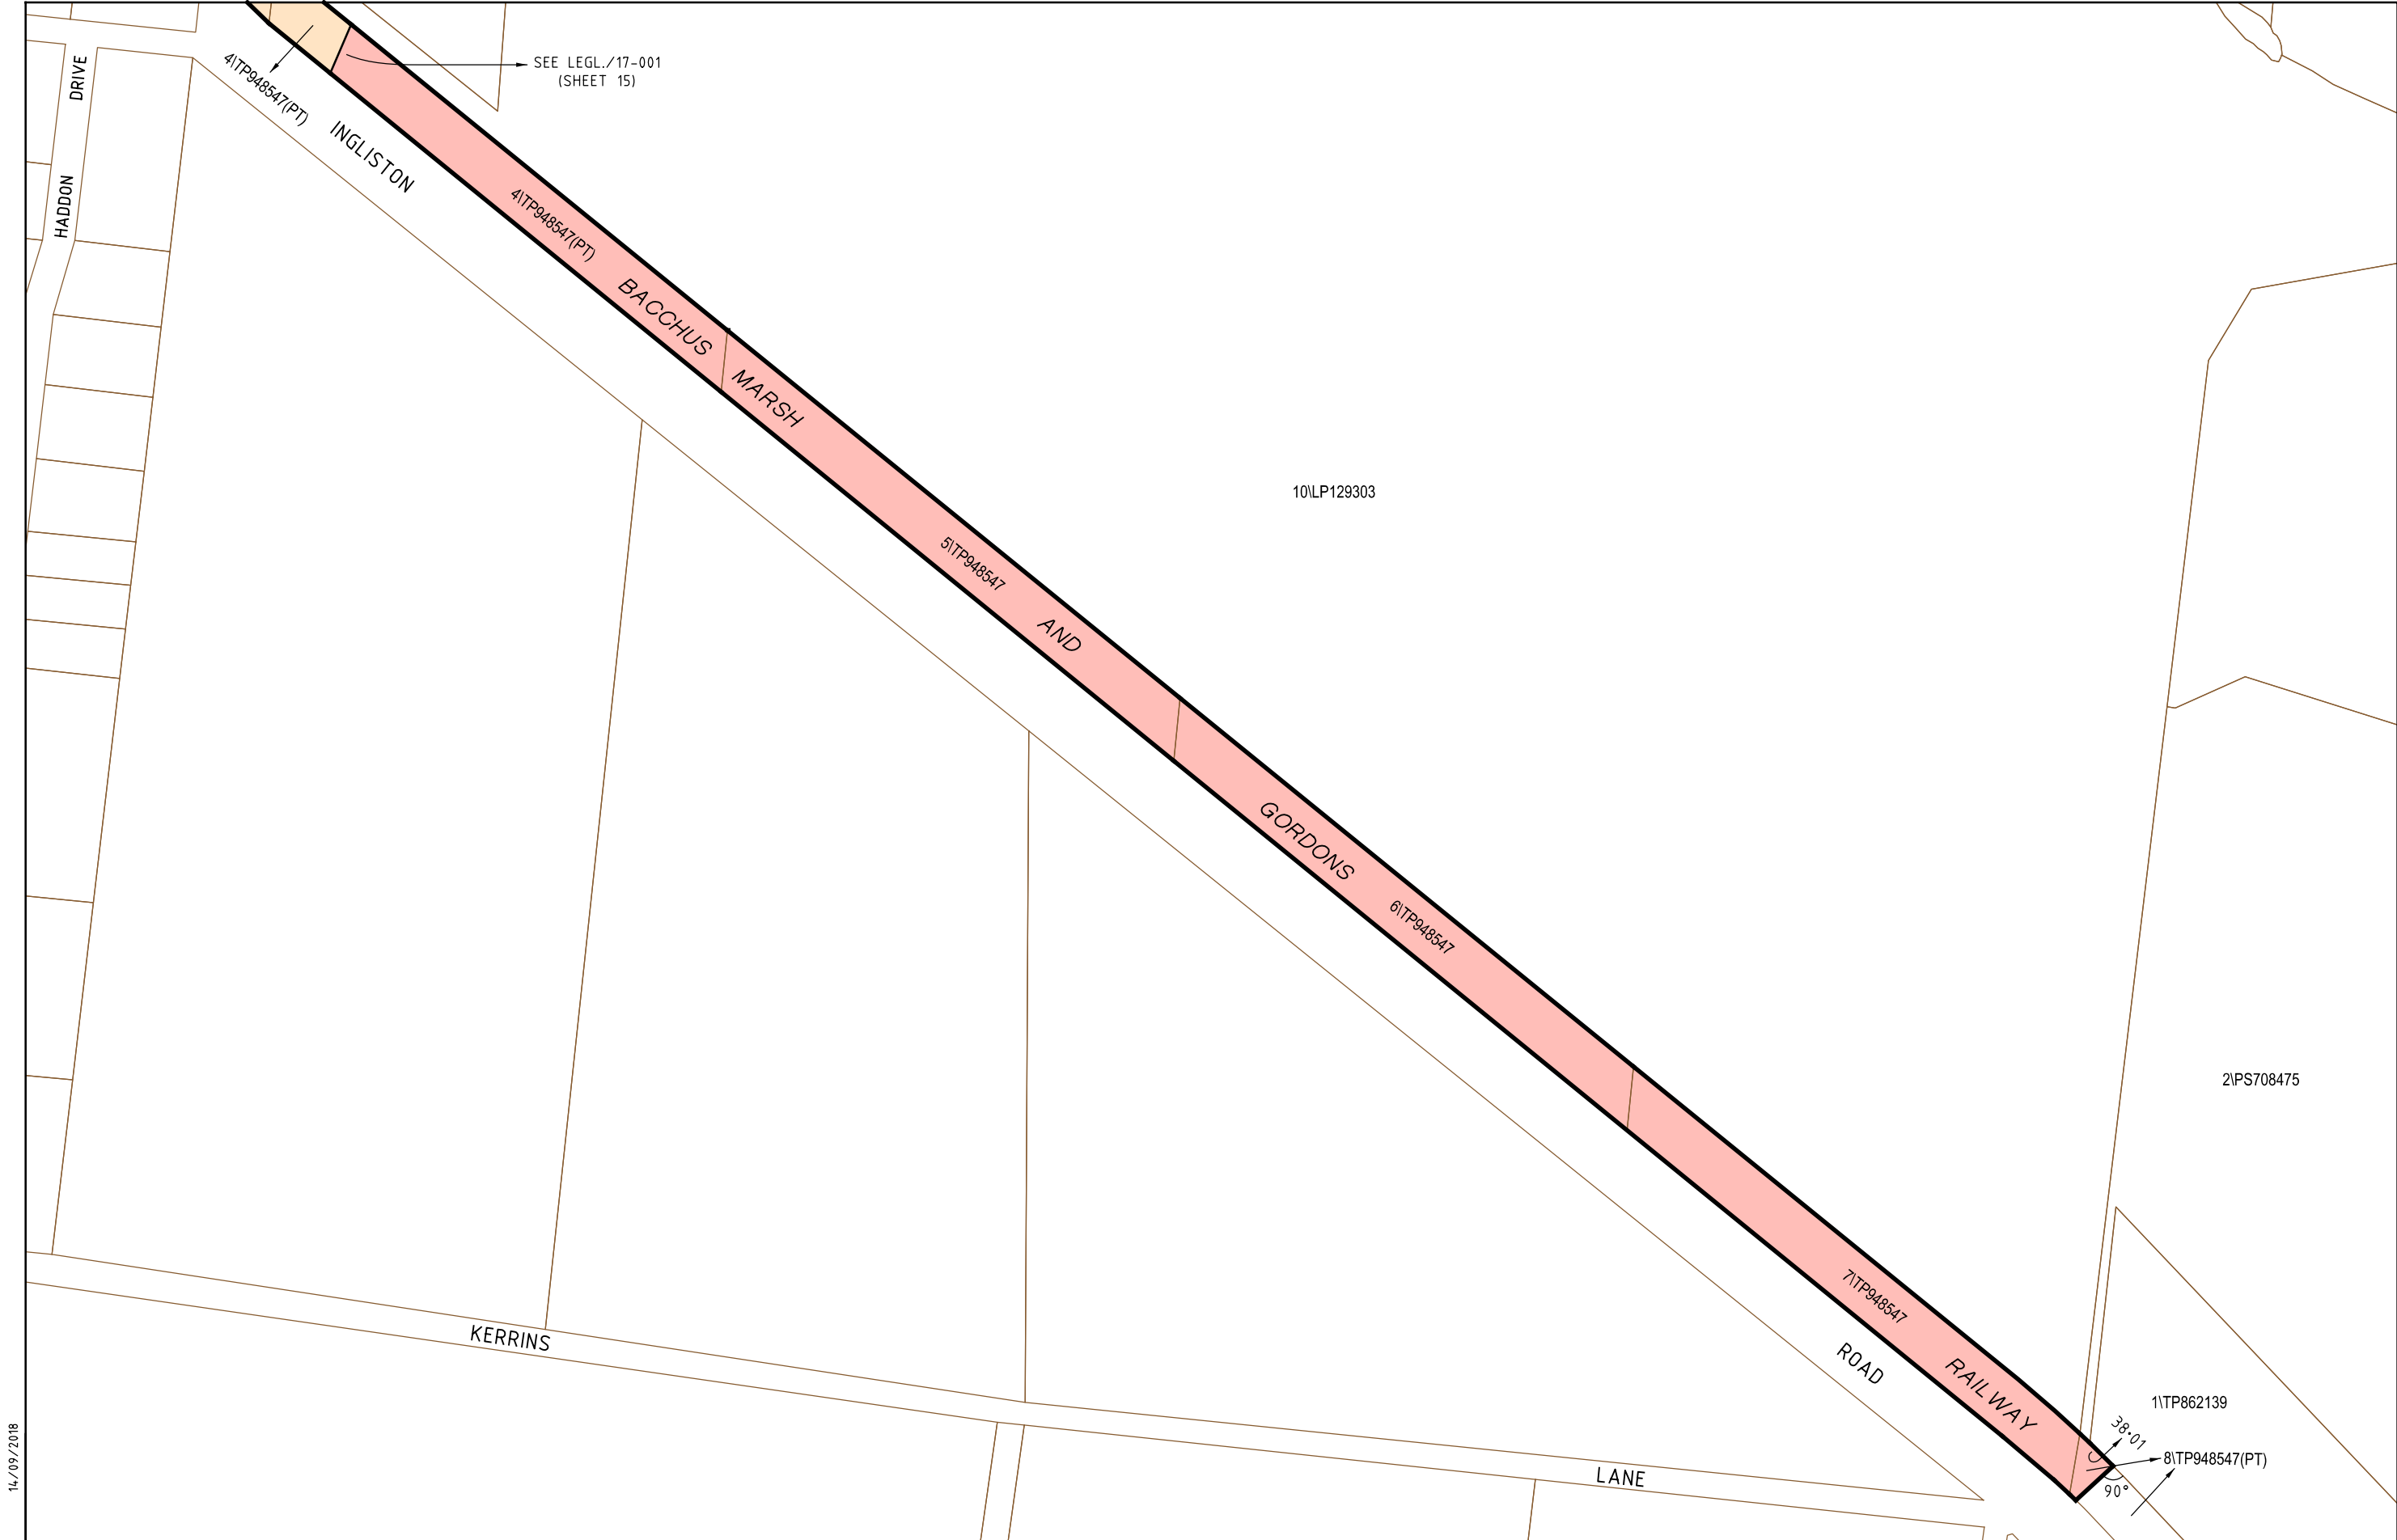

LEGEND

- AREA TO BE ADDED TO BALLARAT LINE UPGRADE PROJECT
- AREA TO BE REMOVED FROM BALLARAT LINE UPGRADE PROJECT AREA

- REMAINING CURRENT BALLARAT LINE UPGRADE PROJECT AREA
- BOUNDARY OF BALLARAT LINE UPGRADE PROJECT AREA (INCLUDING LEGL./17-001, LEGL./18-088 BOUNDARIES AND THIS VARIATION)



ORIGINAL SHEET SIZE A3
SCALE 1:5000

0 50 100 150


SCALE OF METRES

BALLARAT LINE UPGRADE PROJECT

PROJECT AREA - VARIATION 2

SHEET 10 of 20

LEGL./18-089

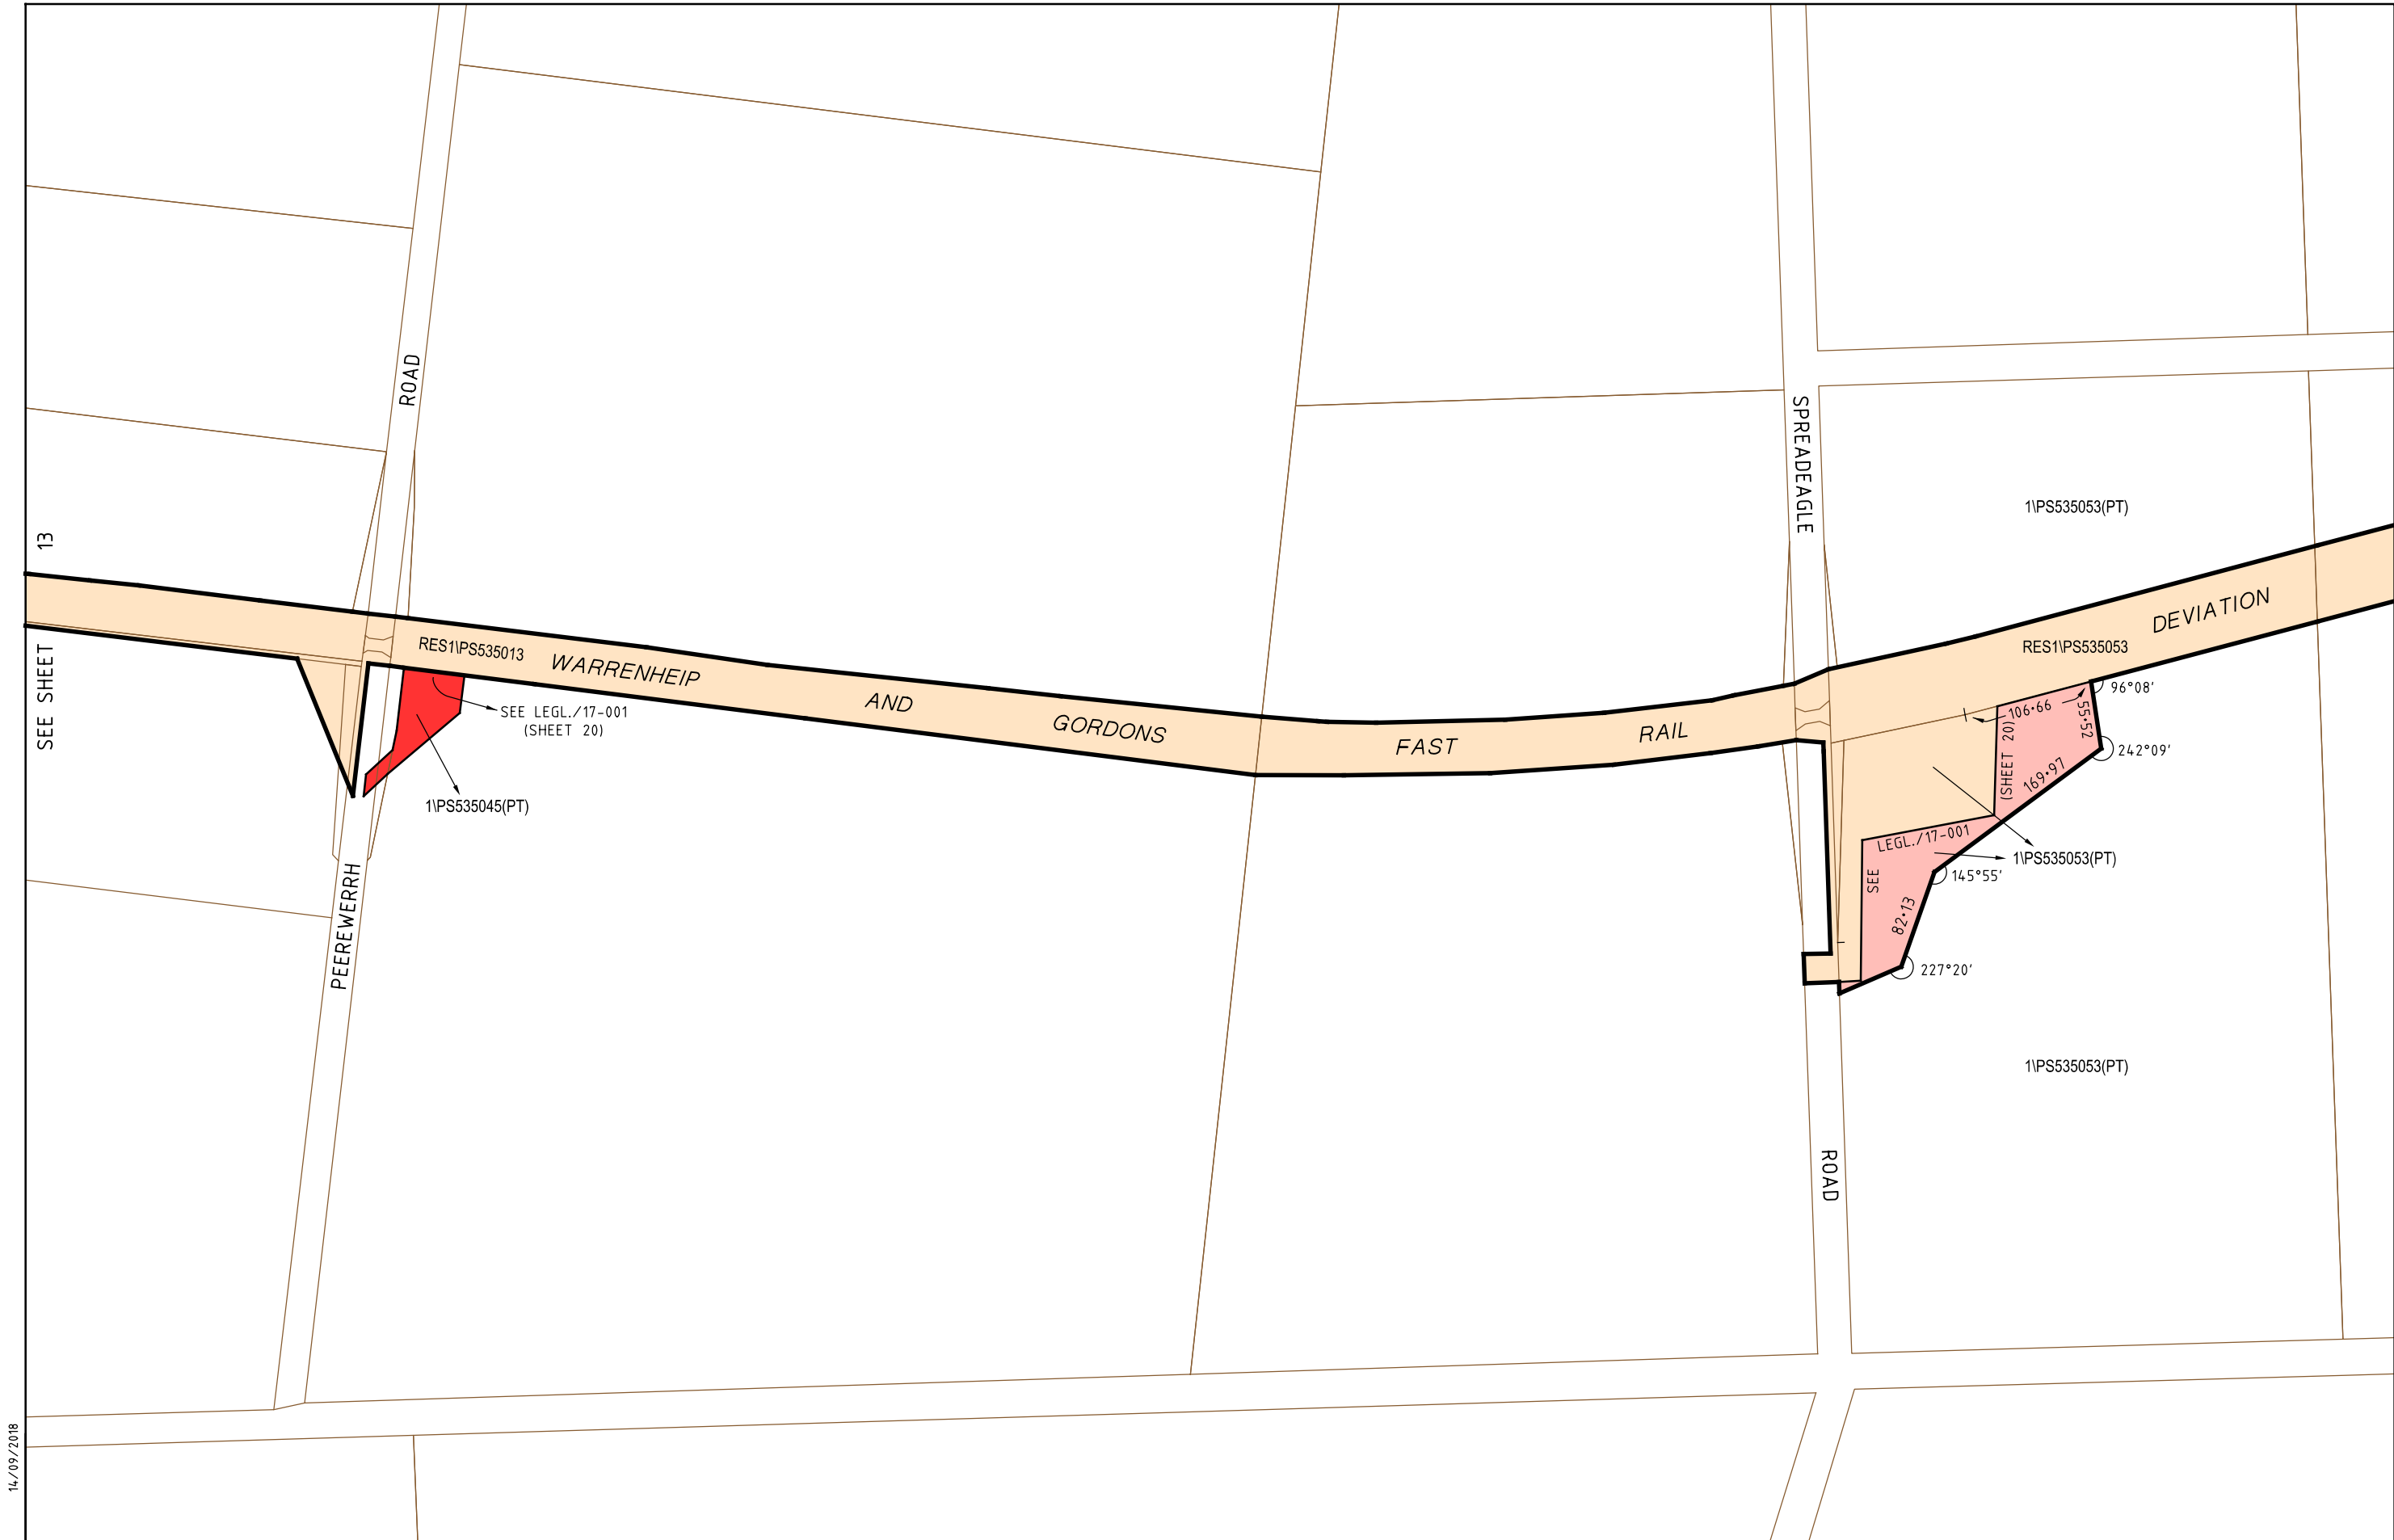

14/09/2018

29588-1is--sp-03

LEGEND

- AREA TO BE ADDED TO BALLARAT LINE UPGRADE PROJECT
- AREA TO BE REMOVED FROM BALLARAT LINE UPGRADE PROJECT AREA

- REMAINING CURRENT BALLARAT LINE UPGRADE PROJECT AREA
- BOUNDARY OF BALLARAT LINE UPGRADE PROJECT AREA (INCLUDING LEGL./17-001, LEGL./18-088 BOUNDARIES AND THIS VARIATION)




ORIGINAL SHEET SIZE A3
SCALE 1:5000
0 50 100 150
SCALE OF METRES

BALLARAT LINE UPGRADE PROJECT

PROJECT AREA - VARIATION 2

SHEET 12 of 20

LEGL./18-089

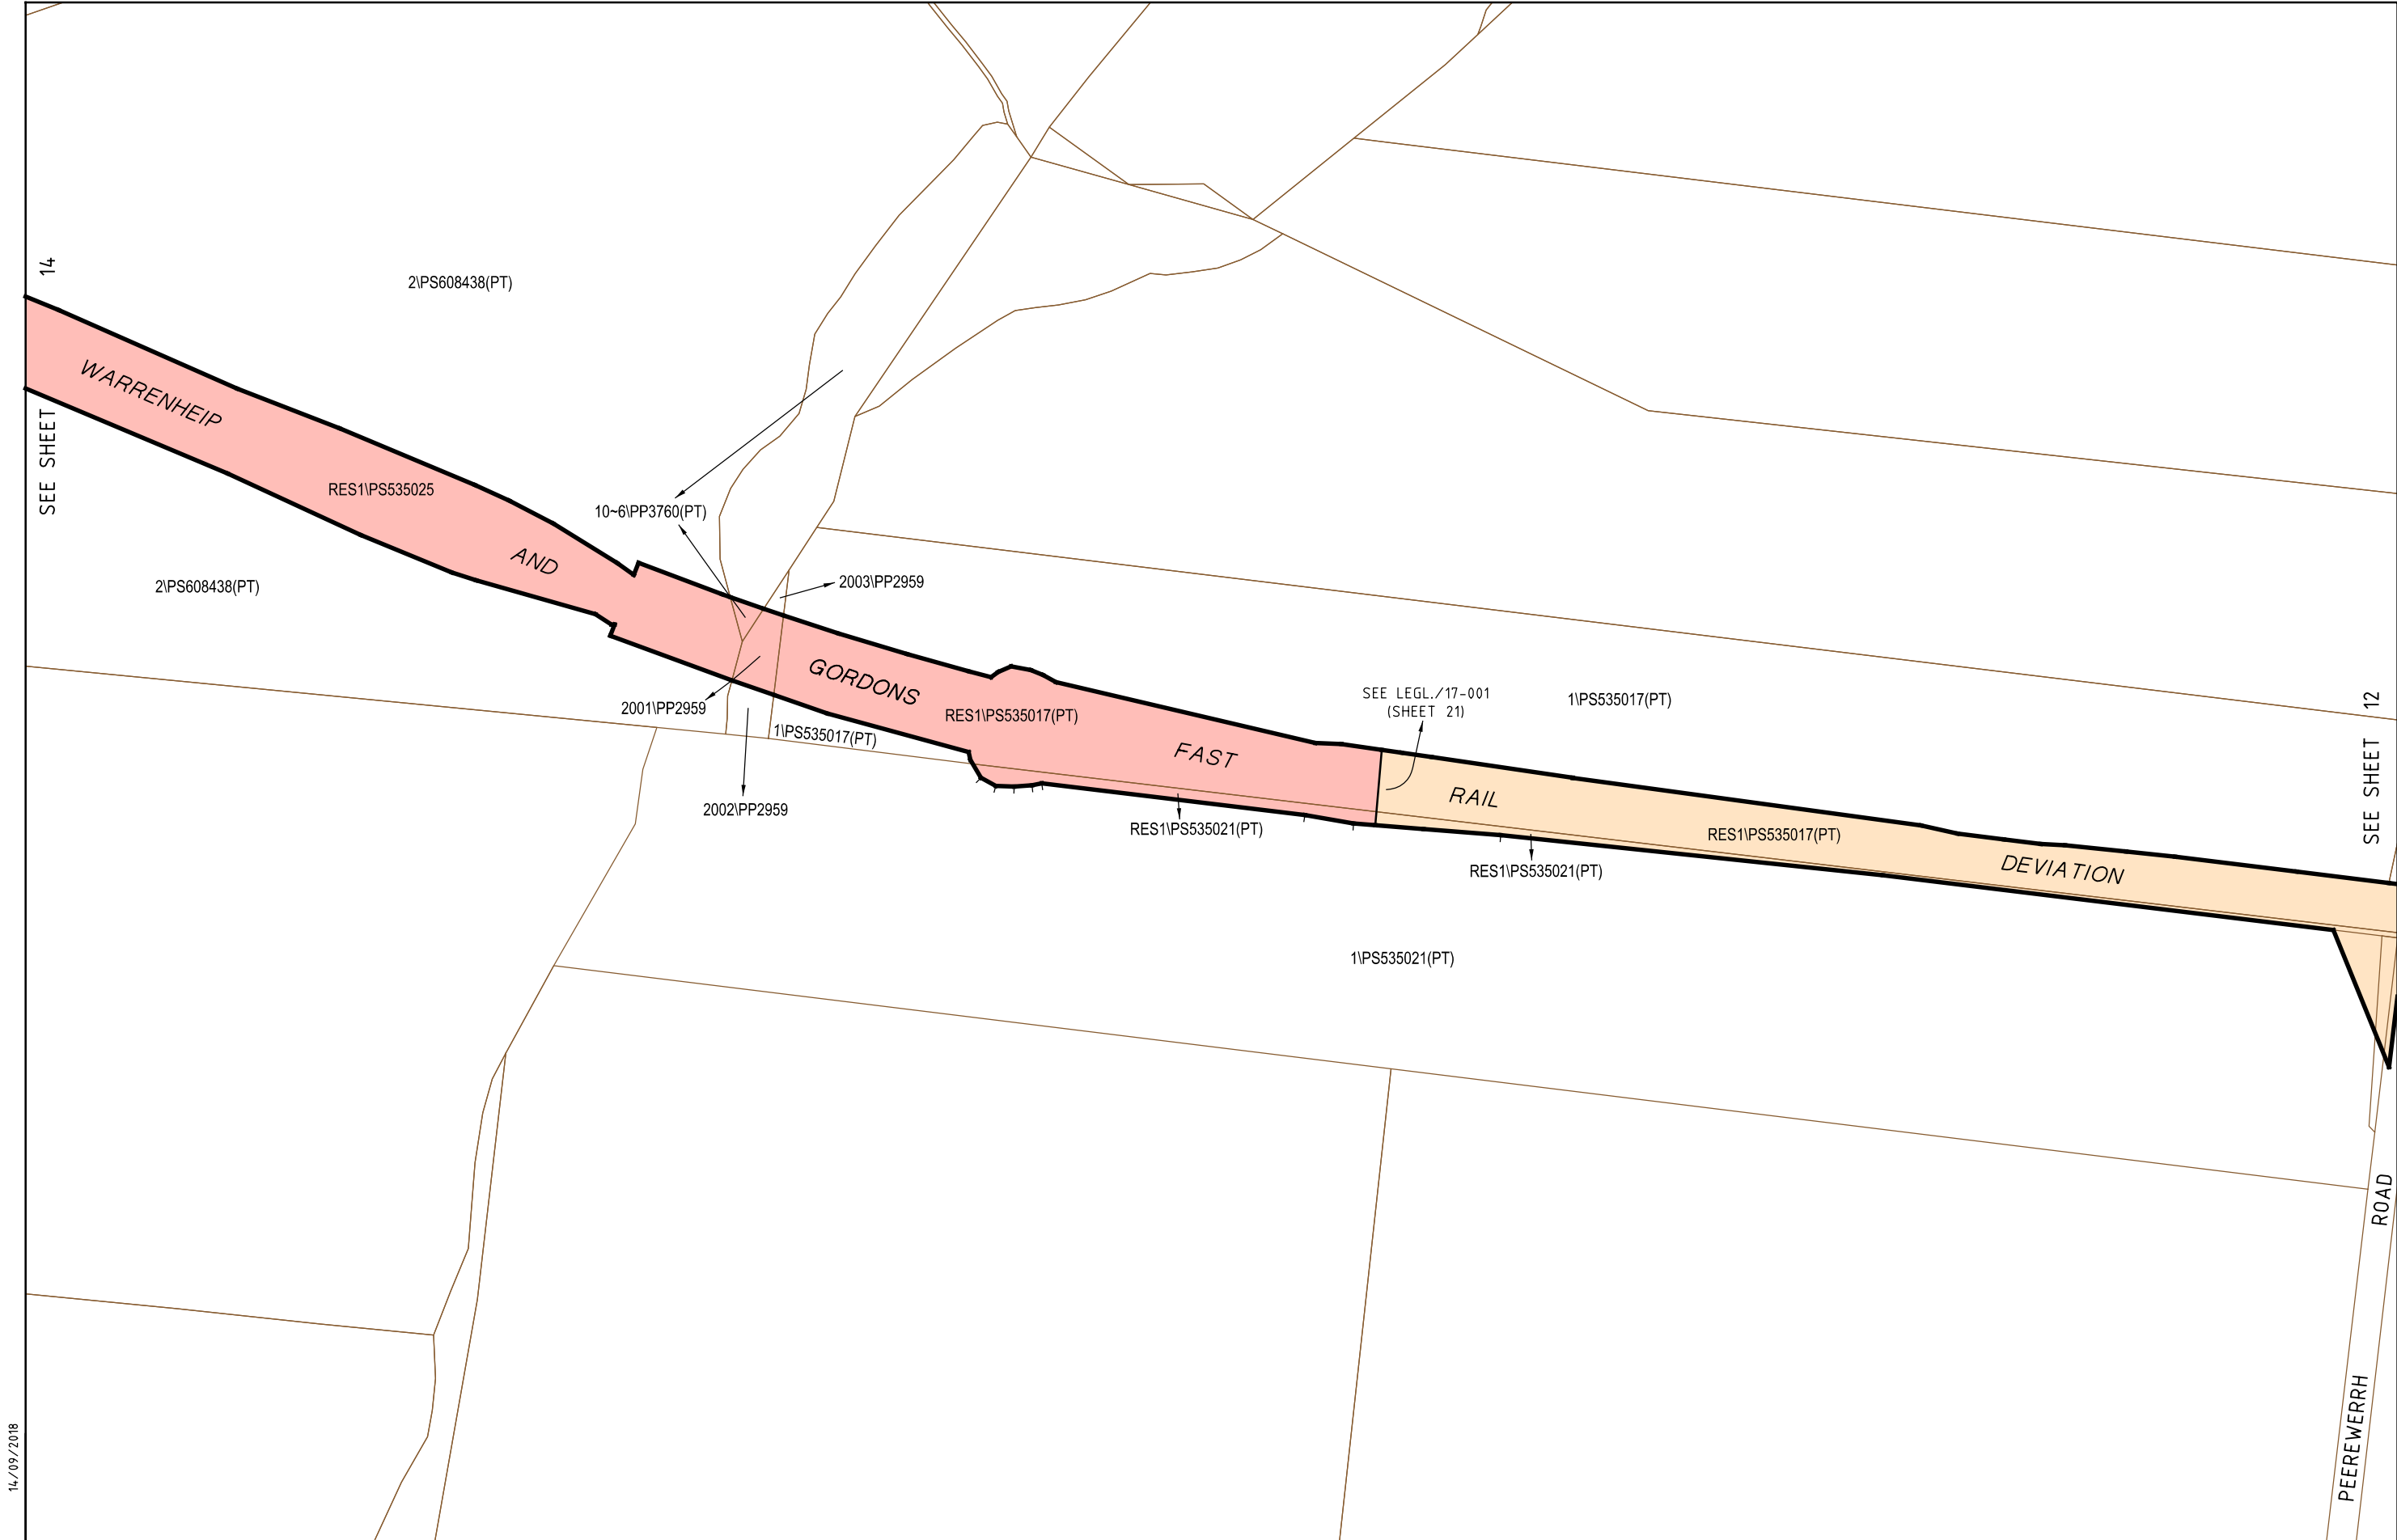

14/09/2018

29588-1is--sp-03

LEGEND

-  AREA TO BE ADDED TO BALLARAT LINE UPGRADE PROJECT
-  AREA TO BE REMOVED FROM BALLARAT LINE UPGRADE PROJECT AREA

-  REMAINING CURRENT BALLARAT LINE UPGRADE PROJECT AREA
-  BOUNDARY OF BALLARAT LINE UPGRADE PROJECT AREA (INCLUDING LEGL./17-001, LEGL./18-088 BOUNDARIES AND THIS VARIATION)



ORIGINAL SHEET SIZE A3
SCALE 1:5000


SCALE OF METRES

BALLARAT LINE UPGRADE PROJECT

PROJECT AREA - VARIATION 2

SHEET 13 of 20


LEGL./18-089

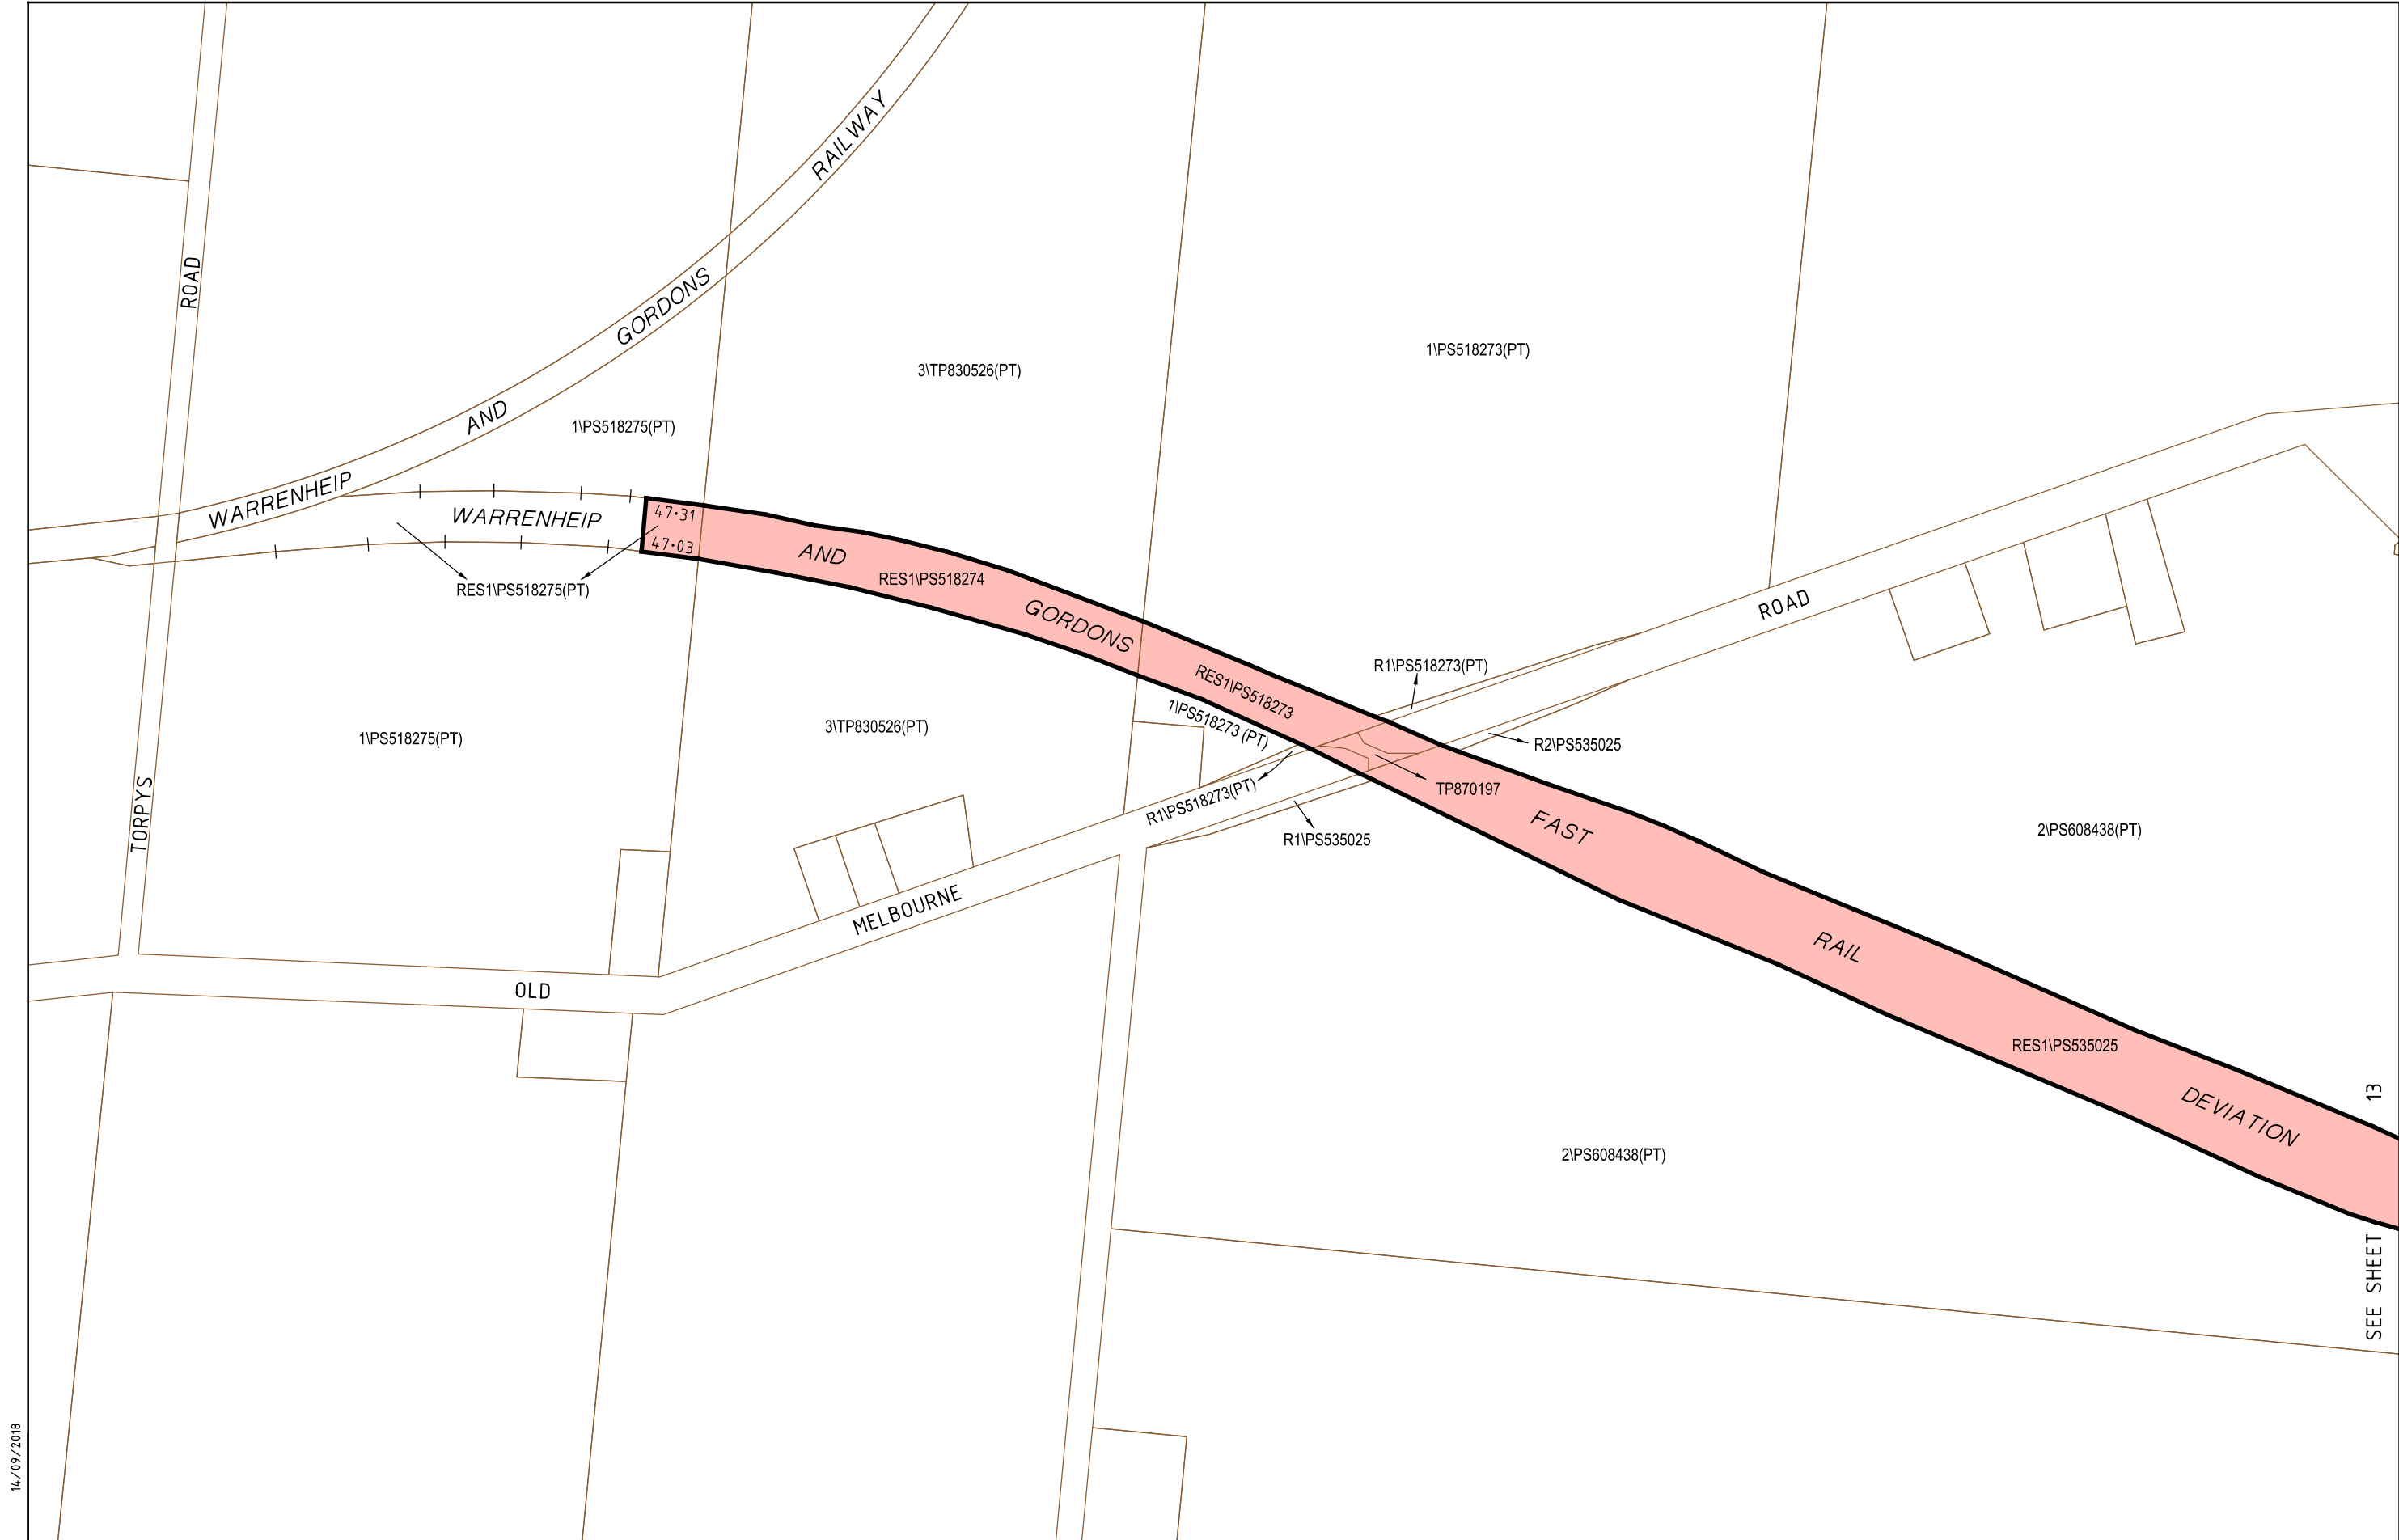

14/09/2018

29588-1is--sp-03

LEGEND			ORIGINAL SHEET SIZE A3 SCALE 1:5000 SCALE OF METRES	BALLARAT LINE UPGRADE PROJECT	
	AREA TO BE ADDED TO BALLARAT LINE UPGRADE PROJECT			PROJECT AREA - VARIATION 2	
	AREA TO BE REMOVED FROM BALLARAT LINE UPGRADE PROJECT AREA			SHEET 14 of 20	
	REMAINING CURRENT BALLARAT LINE UPGRADE PROJECT AREA	LEGL./18-089			
	BOUNDARY OF BALLARAT LINE UPGRADE PROJECT AREA (INCLUDING LEGL./17-001, LEGL./18-088 BOUNDARIES AND THIS VARIATION)				

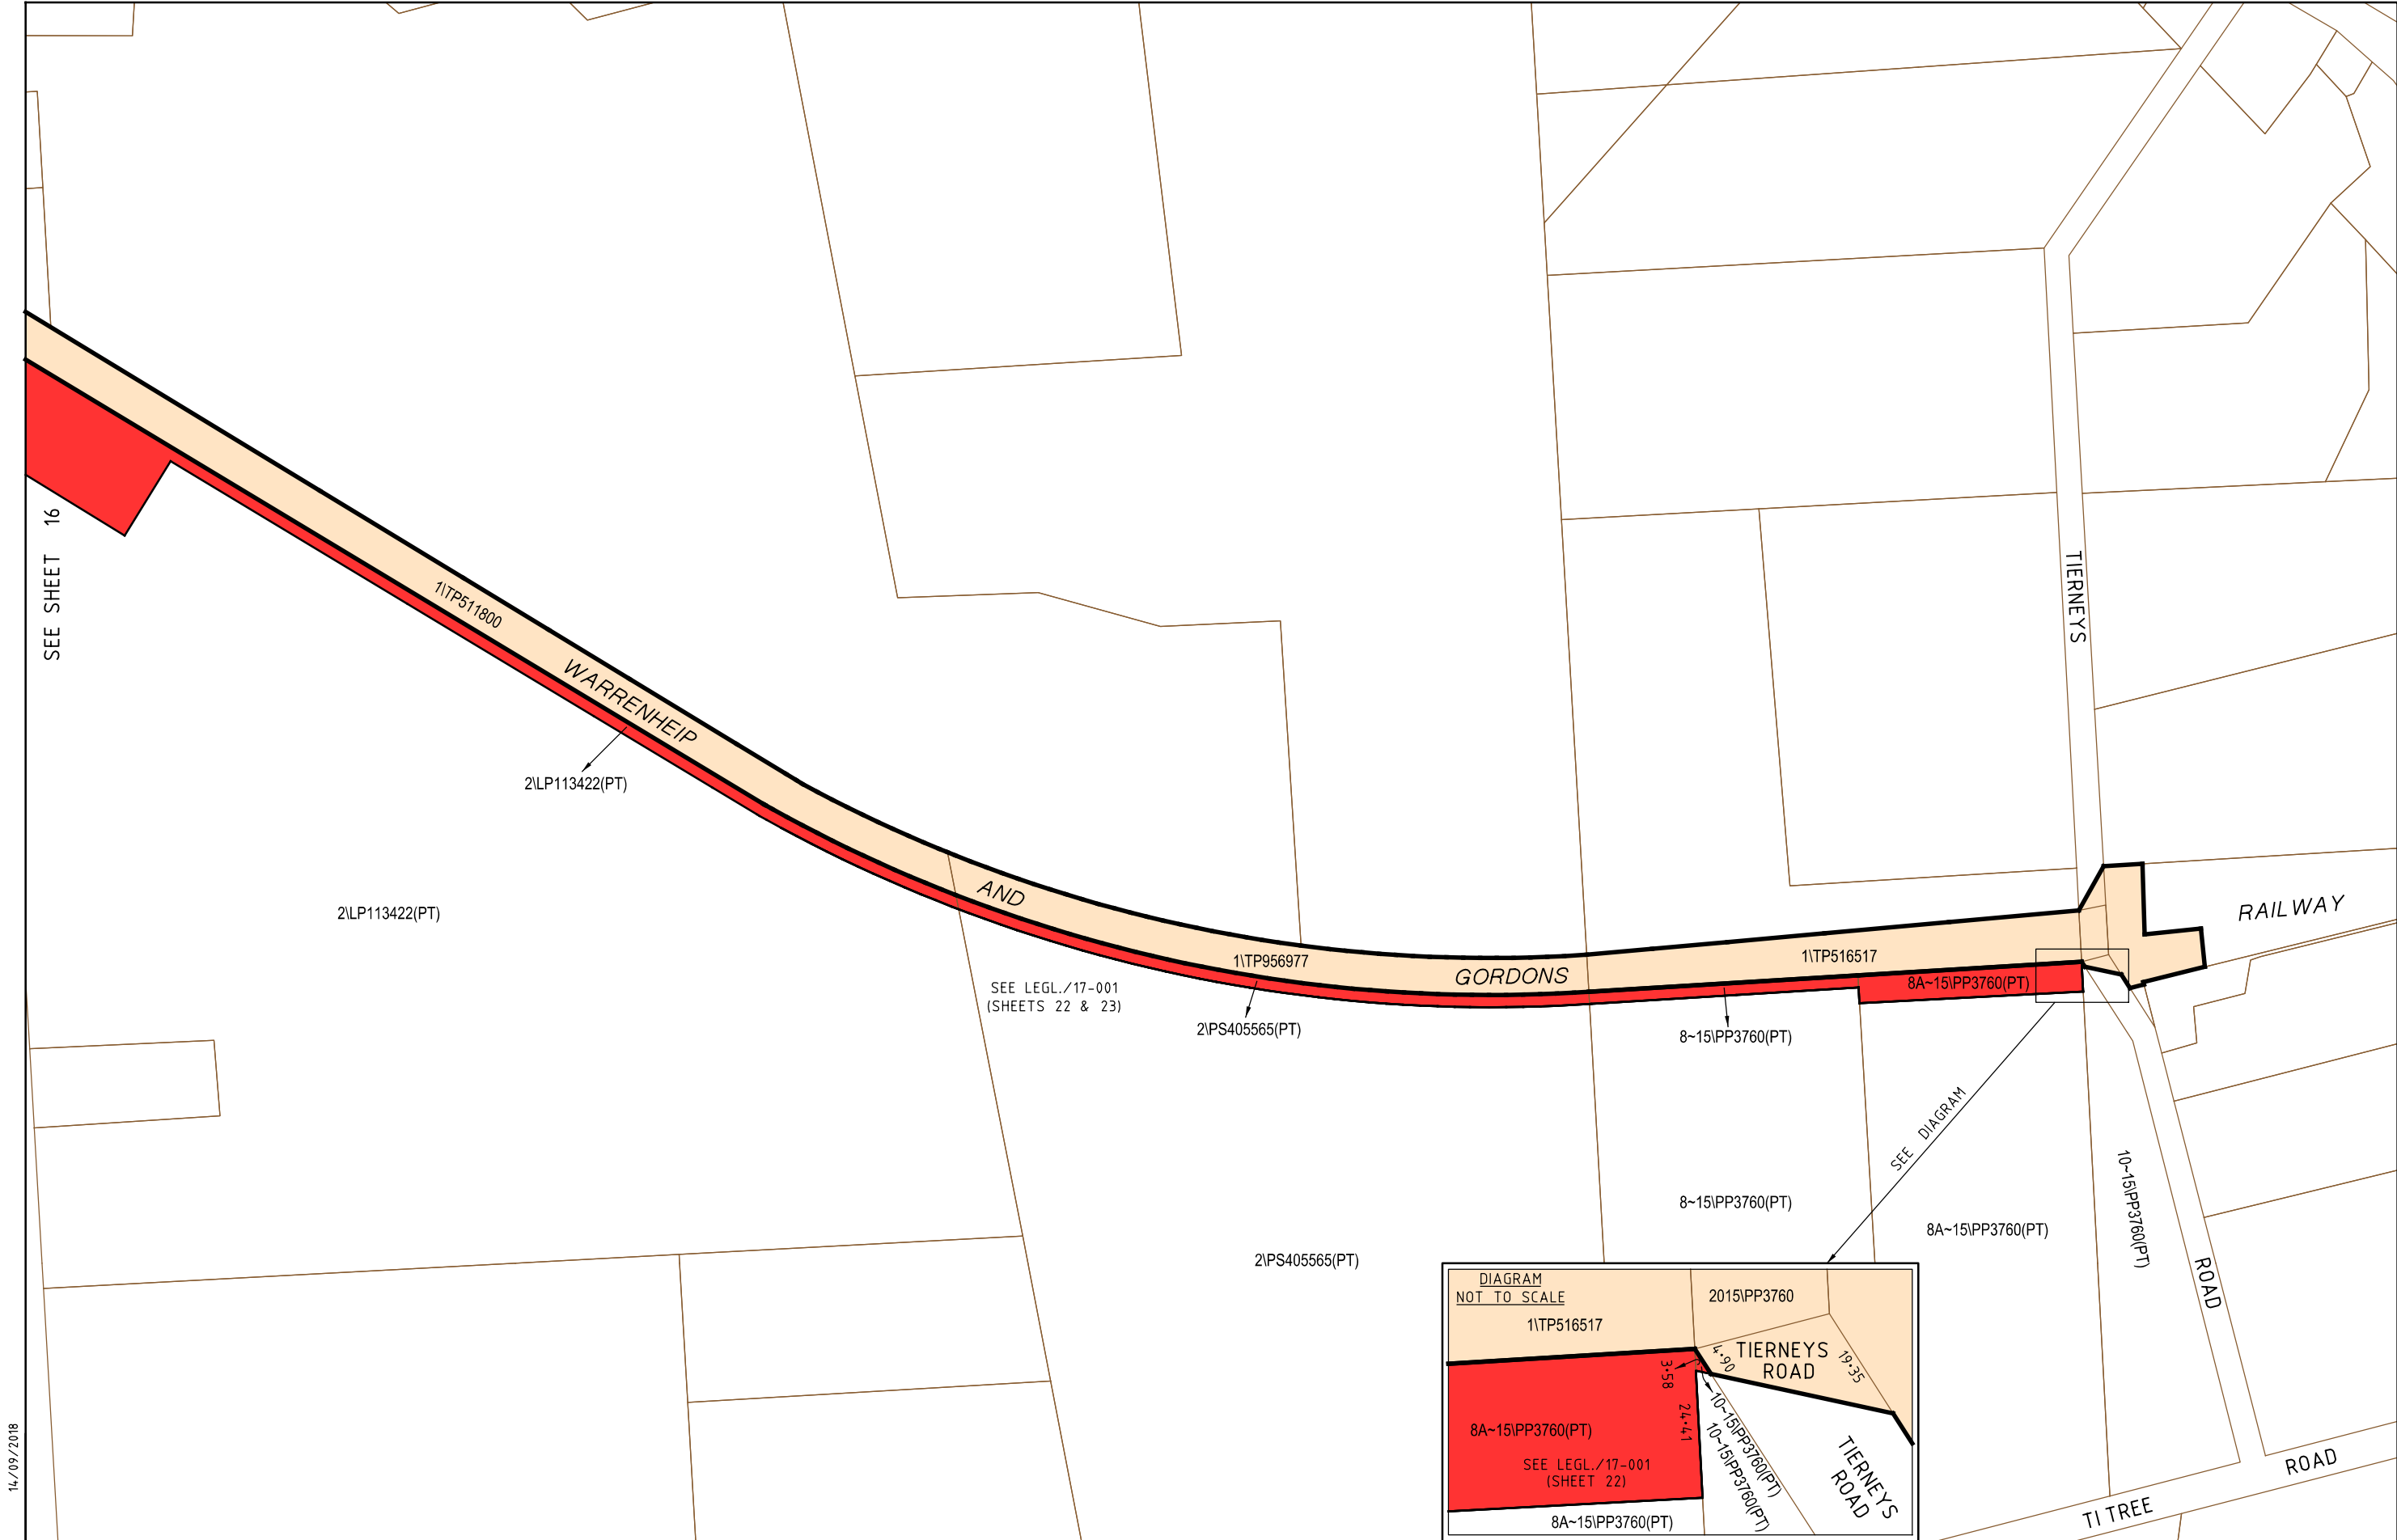

14/09/2018

29588-1is--sp-03

LEGEND

-  AREA TO BE ADDED TO BALLARAT LINE UPGRADE PROJECT
-  AREA TO BE REMOVED FROM BALLARAT LINE UPGRADE PROJECT AREA

-  REMAINING CURRENT BALLARAT LINE UPGRADE PROJECT AREA
-  BOUNDARY OF BALLARAT LINE UPGRADE PROJECT AREA (INCLUDING LEGL./17-001, LEGL./18-088 BOUNDARIES AND THIS VARIATION)



ORIGINAL SHEET SIZE A3
SCALE 1:5000
0 50 100 150
SCALE OF METRES

BALLARAT LINE UPGRADE PROJECT

PROJECT AREA - VARIATION 2

SHEET 15 of 20

LEGL./18-089



14/09/2018

29588-11s--sp-03

LEGEND

- AREA TO BE ADDED TO BALLARAT LINE UPGRADE PROJECT
- AREA TO BE REMOVED FROM BALLARAT LINE UPGRADE PROJECT AREA

- REMAINING CURRENT BALLARAT LINE UPGRADE PROJECT AREA
- BOUNDARY OF BALLARAT LINE UPGRADE PROJECT AREA (INCLUDING LEGL./17-001, LEGL./18-088 BOUNDARIES AND THIS VARIATION)




ORIGINAL SHEET SIZE A3
SCALE 1:5000
0 50 100 150
SCALE OF METRES

BALLARAT LINE UPGRADE PROJECT

PROJECT AREA - VARIATION 2

SHEET 16 of 20

LEGL./18-089

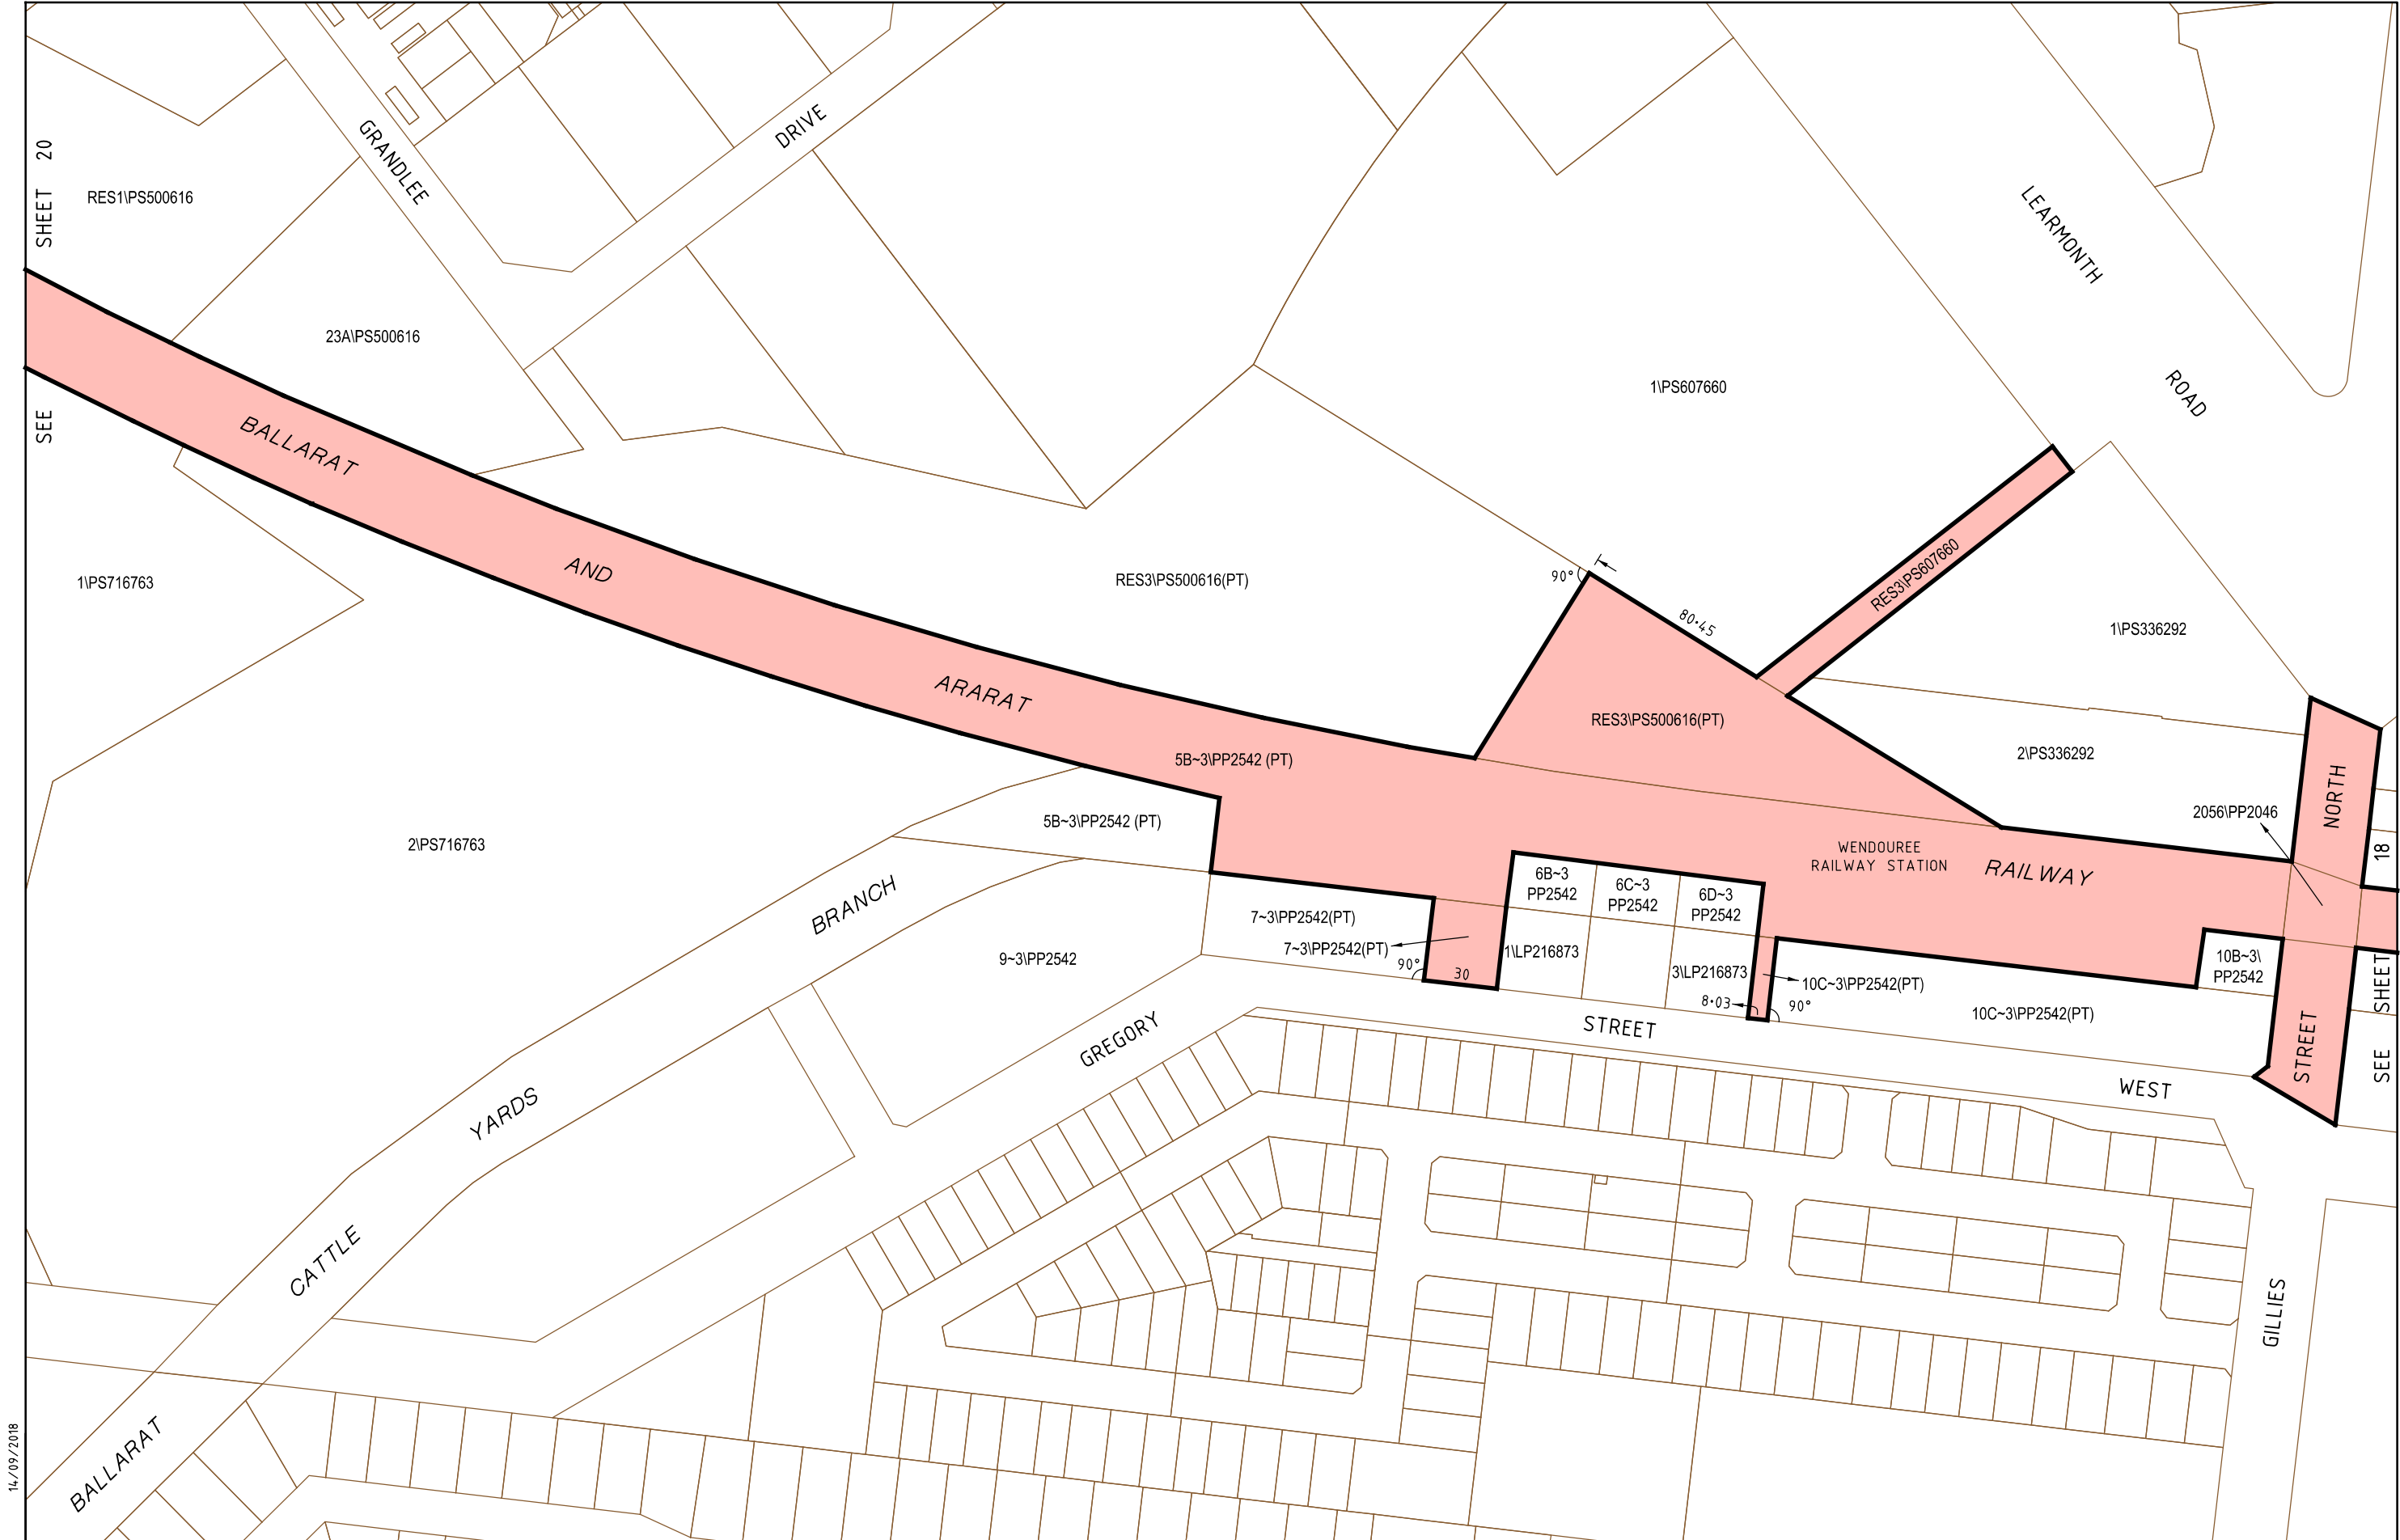

14/09/2018

29588-1is--sp-03


LEGEND

- AREA TO BE ADDED TO BALLARAT LINE UPGRADE PROJECT
- AREA TO BE REMOVED FROM BALLARAT LINE UPGRADE PROJECT AREA

- REMAINING CURRENT BALLARAT LINE UPGRADE PROJECT AREA
- BOUNDARY OF BALLARAT LINE UPGRADE PROJECT AREA (INCLUDING LEGL./17-001, LEGL./18-088 BOUNDARIES AND THIS VARIATION)



ORIGINAL SHEET SIZE A3
SCALE 1:2500

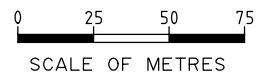


BALLARAT LINE UPGRADE PROJECT

PROJECT AREA - VARIATION 2

SHEET 19 of 20

LEGL./18-089

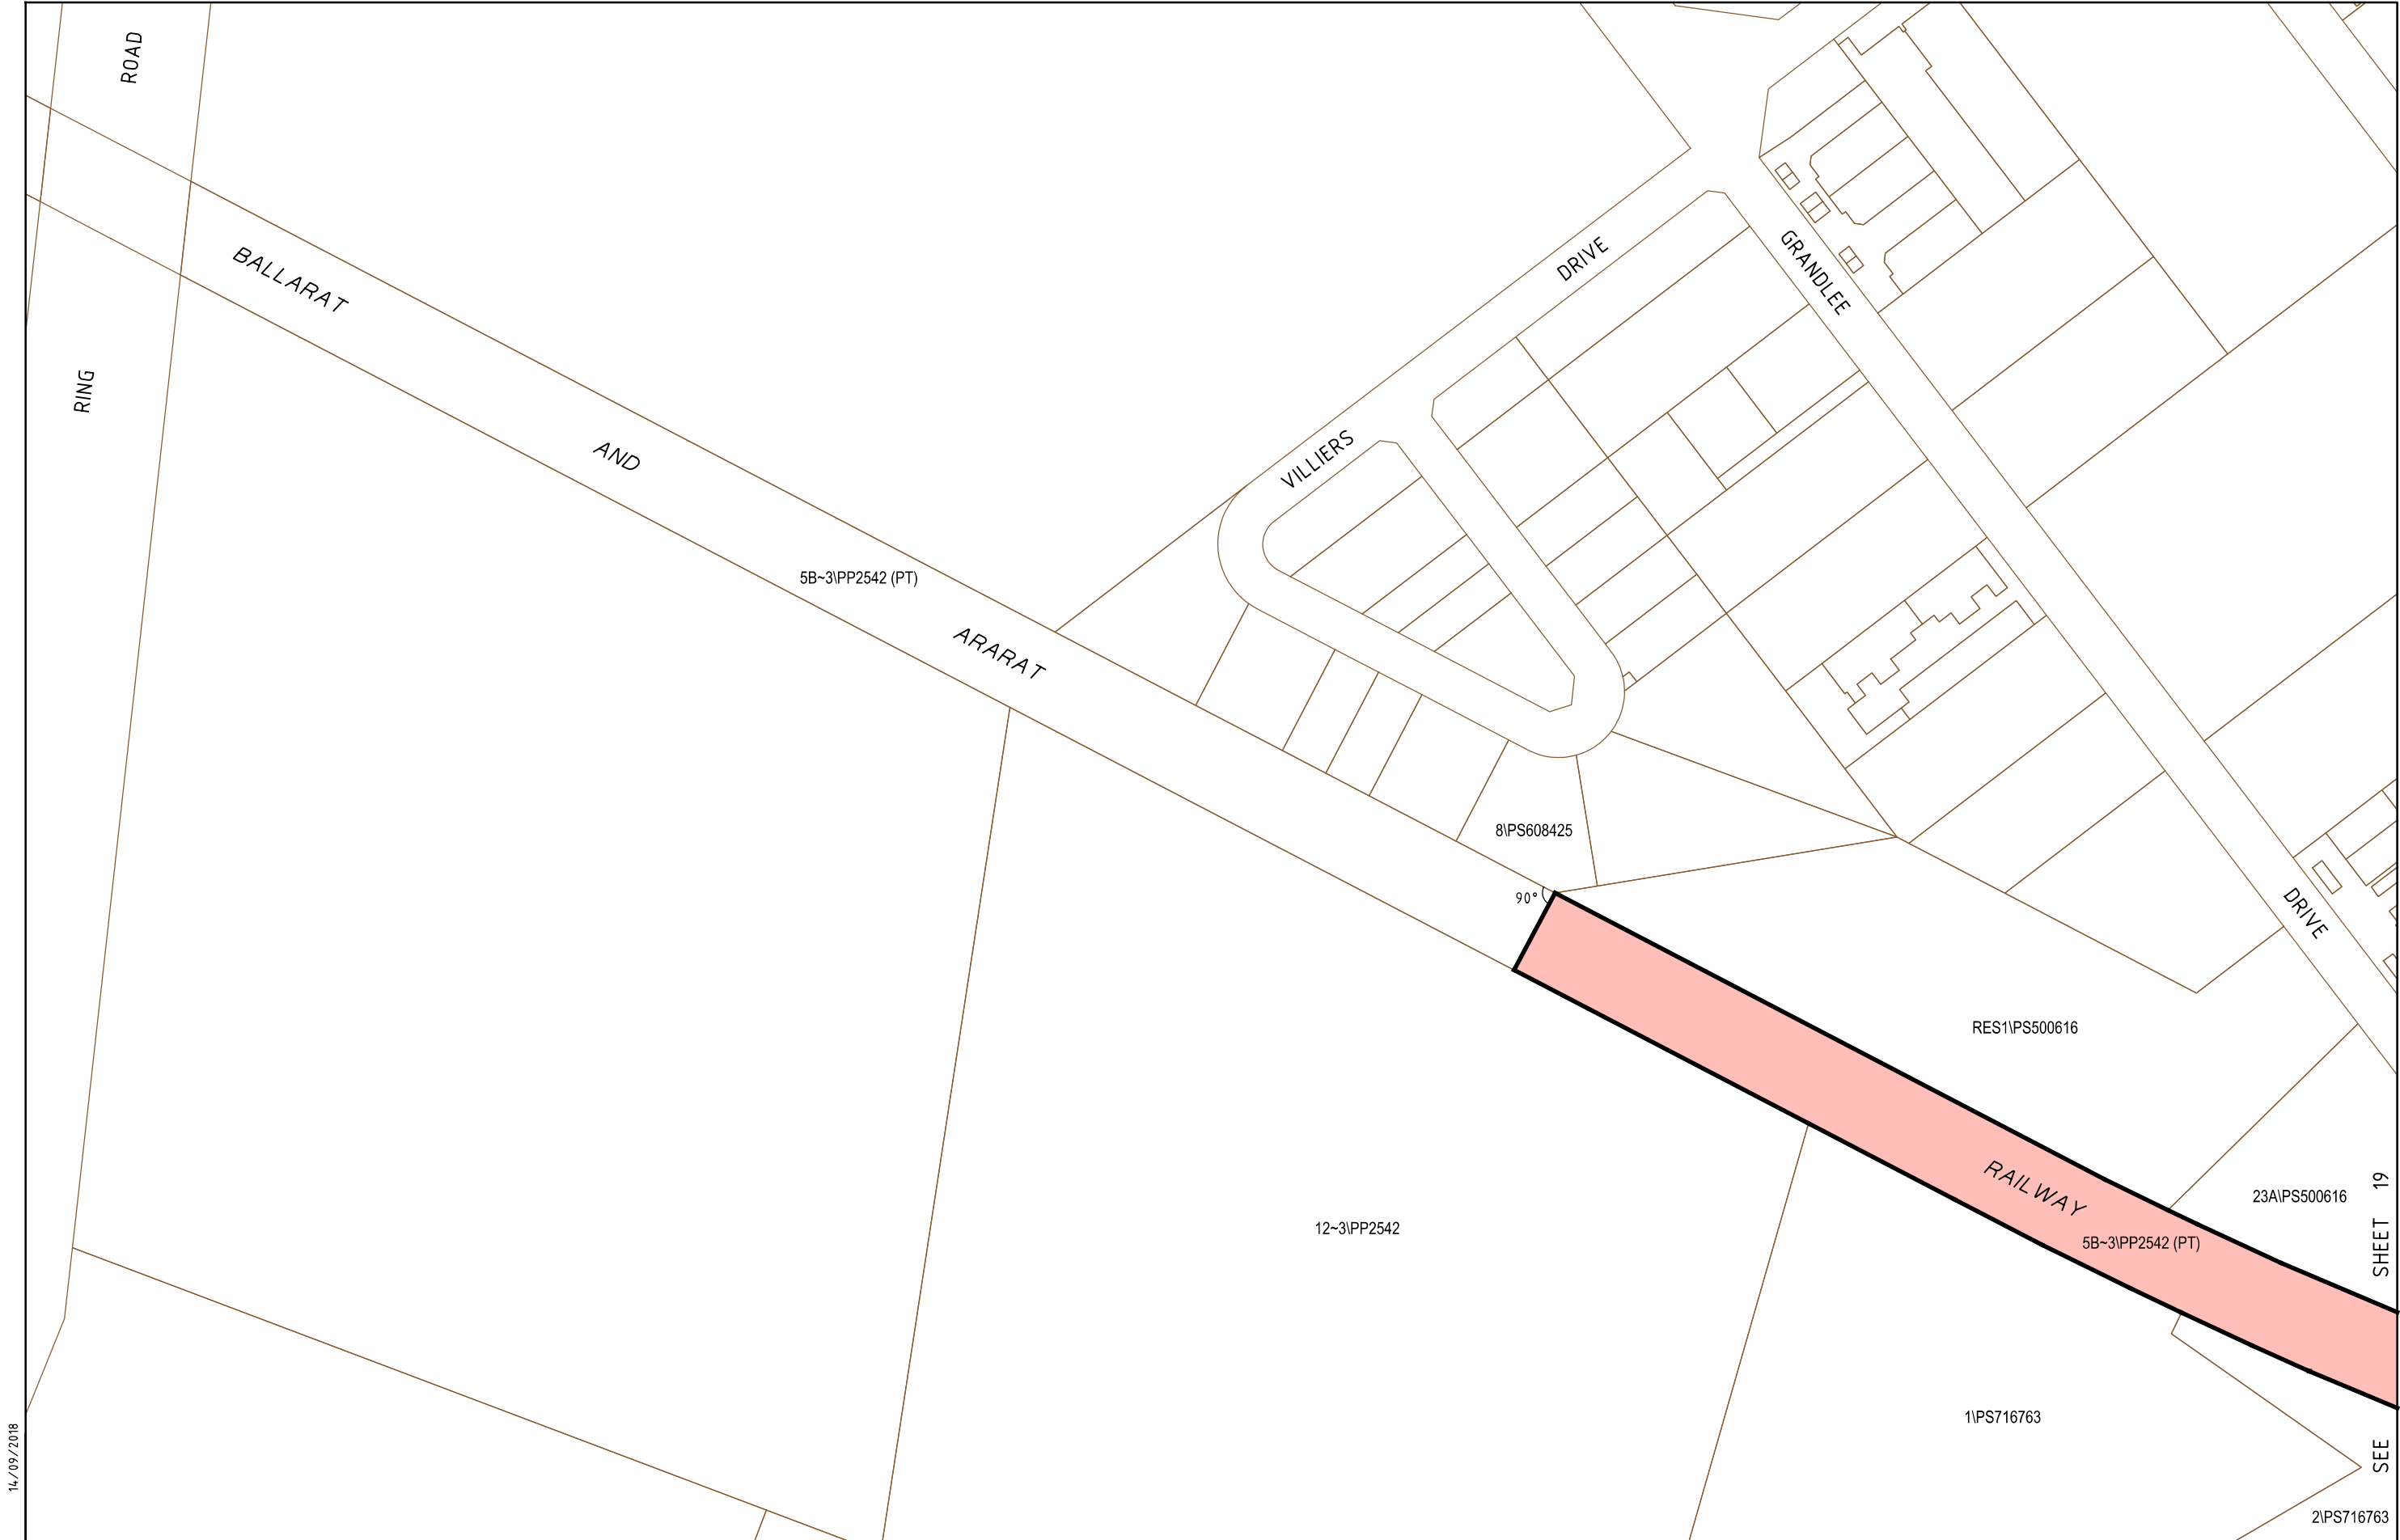

14/09/2018

29588-11s--sp-03


LEGEND

-  AREA TO BE ADDED TO BALLARAT LINE UPGRADE PROJECT
-  AREA TO BE REMOVED FROM BALLARAT LINE UPGRADE PROJECT AREA

-  REMAINING CURRENT BALLARAT LINE UPGRADE PROJECT AREA
-  BOUNDARY OF BALLARAT LINE UPGRADE PROJECT AREA (INCLUDING LEGL./17-001, LEGL./18-088 BOUNDARIES AND THIS VARIATION)



ORIGINAL SHEET SIZE A3
SCALE 1:2500

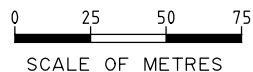

BALLARAT LINE UPGRADE PROJECT

PROJECT AREA - VARIATION 2

SHEET 20 of 20

LEGL./18-089

SHEET 19

SEE