



KEY INDEX SHEET

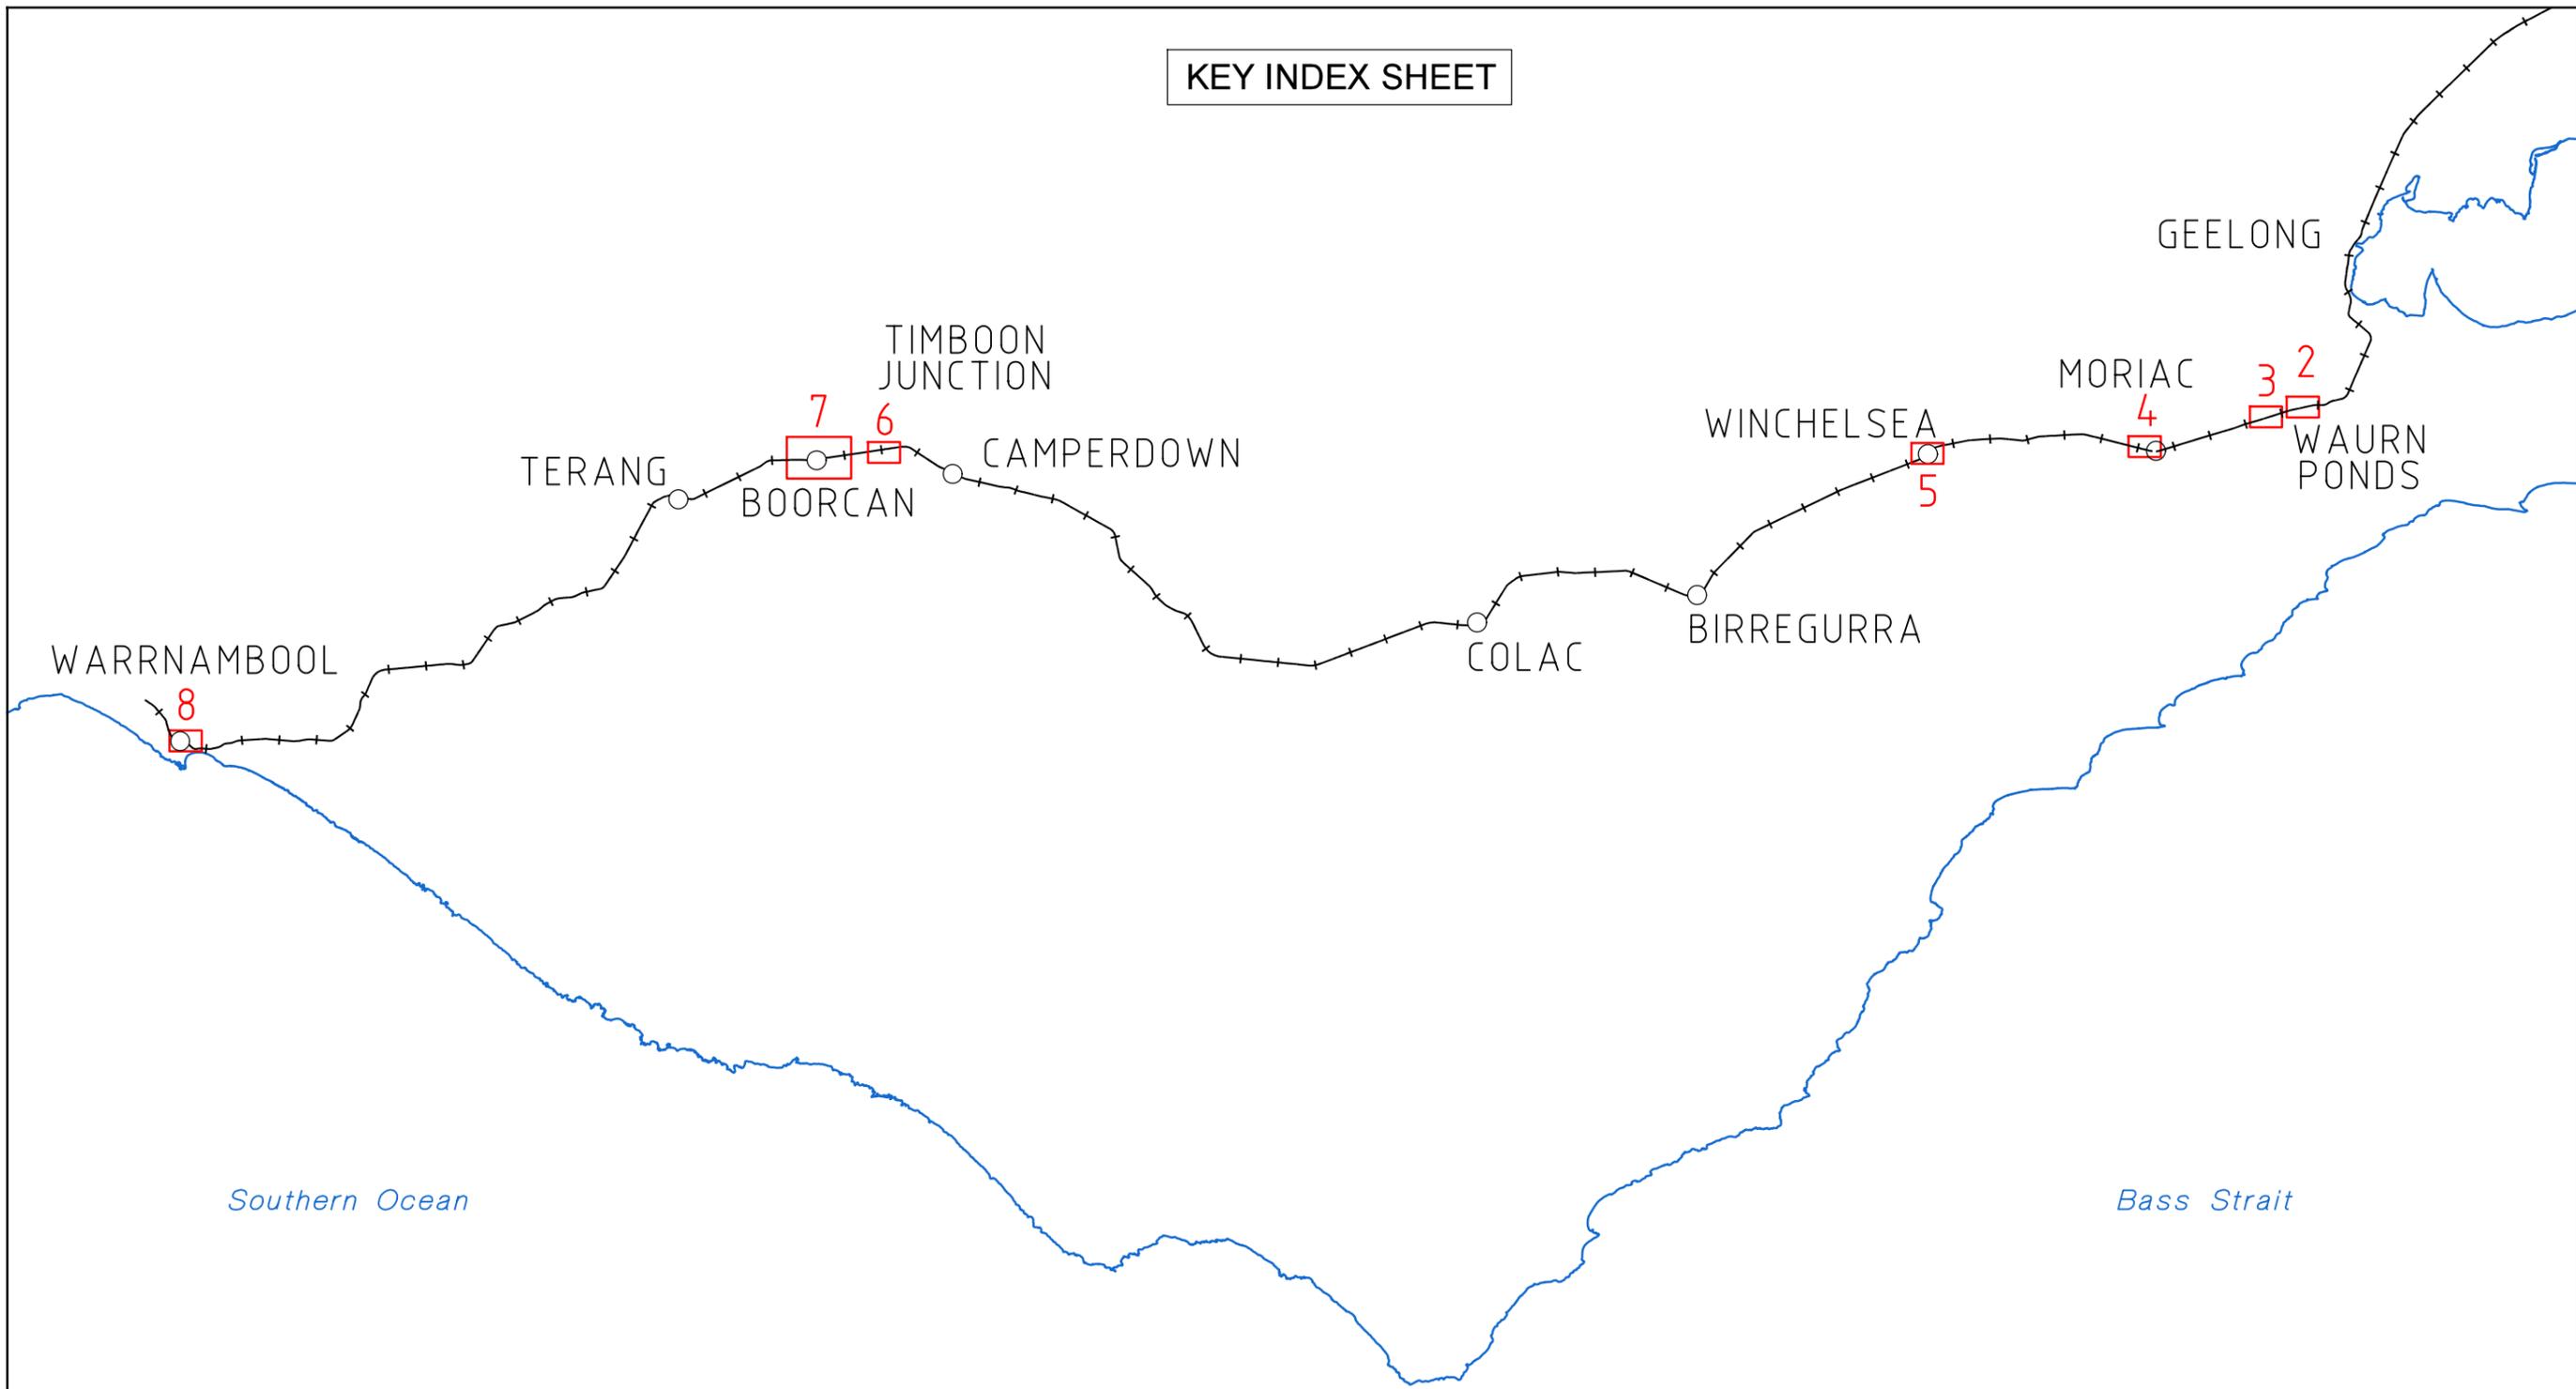

NOTES

1. BOUNDARY OF THE WARRNAMBOOL LINE UPGRADE PROJECT AREA IS SHOWN BY A THICK BLACK LINE ON SHEETS 2 TO 8.
2. THE POSITION OF THE PROJECT AREA BOUNDARY IS DEFINED BY ABUTTAL TO EXISTING CADASTRAL BOUNDARIES AND SUPPLEMENTED WITH LINES AND DIMENSIONS.
3. ALL MEASUREMENTS AND DIMENSIONS WHERE SHOWN ARE IN METRES.
4. SHEETS 2 TO 4 ARE MGA94 ZONE 55.
5. SHEETS 5 TO 8 ARE MGA94 ZONE 54.
6. COPIES OF THIS LEGL ARE AVAILABLE IN THE CENTRAL PLAN OFFICE.

30236-jis--le-01

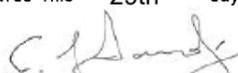PLAN TO DESIGNATE THE PROJECT AREA PURSUANT TO SECTION 95(2) MAJOR TRANSPORT PROJECTS FACILITATION ACT 2009
 Lodged in the Central Plan Office
 Dated this 29th day of March 2020

 Craig Leslie Sandy - Surveyor-General


LEGEND
 SHEET LOCATION / SHEET NUMBER



ORIGINAL SHEET SIZE A3
 SCALE 1:500,000

 SCALE OF KILOMETRES
 PREPARED BY VICROADS SURVEY AND DECLARATION

WARRNAMBOOL LINE UPGRADE	
PROJECT AREA	
INDEX SHEET, SHEET 1 of 8 SHEETS	LEGL./20-015

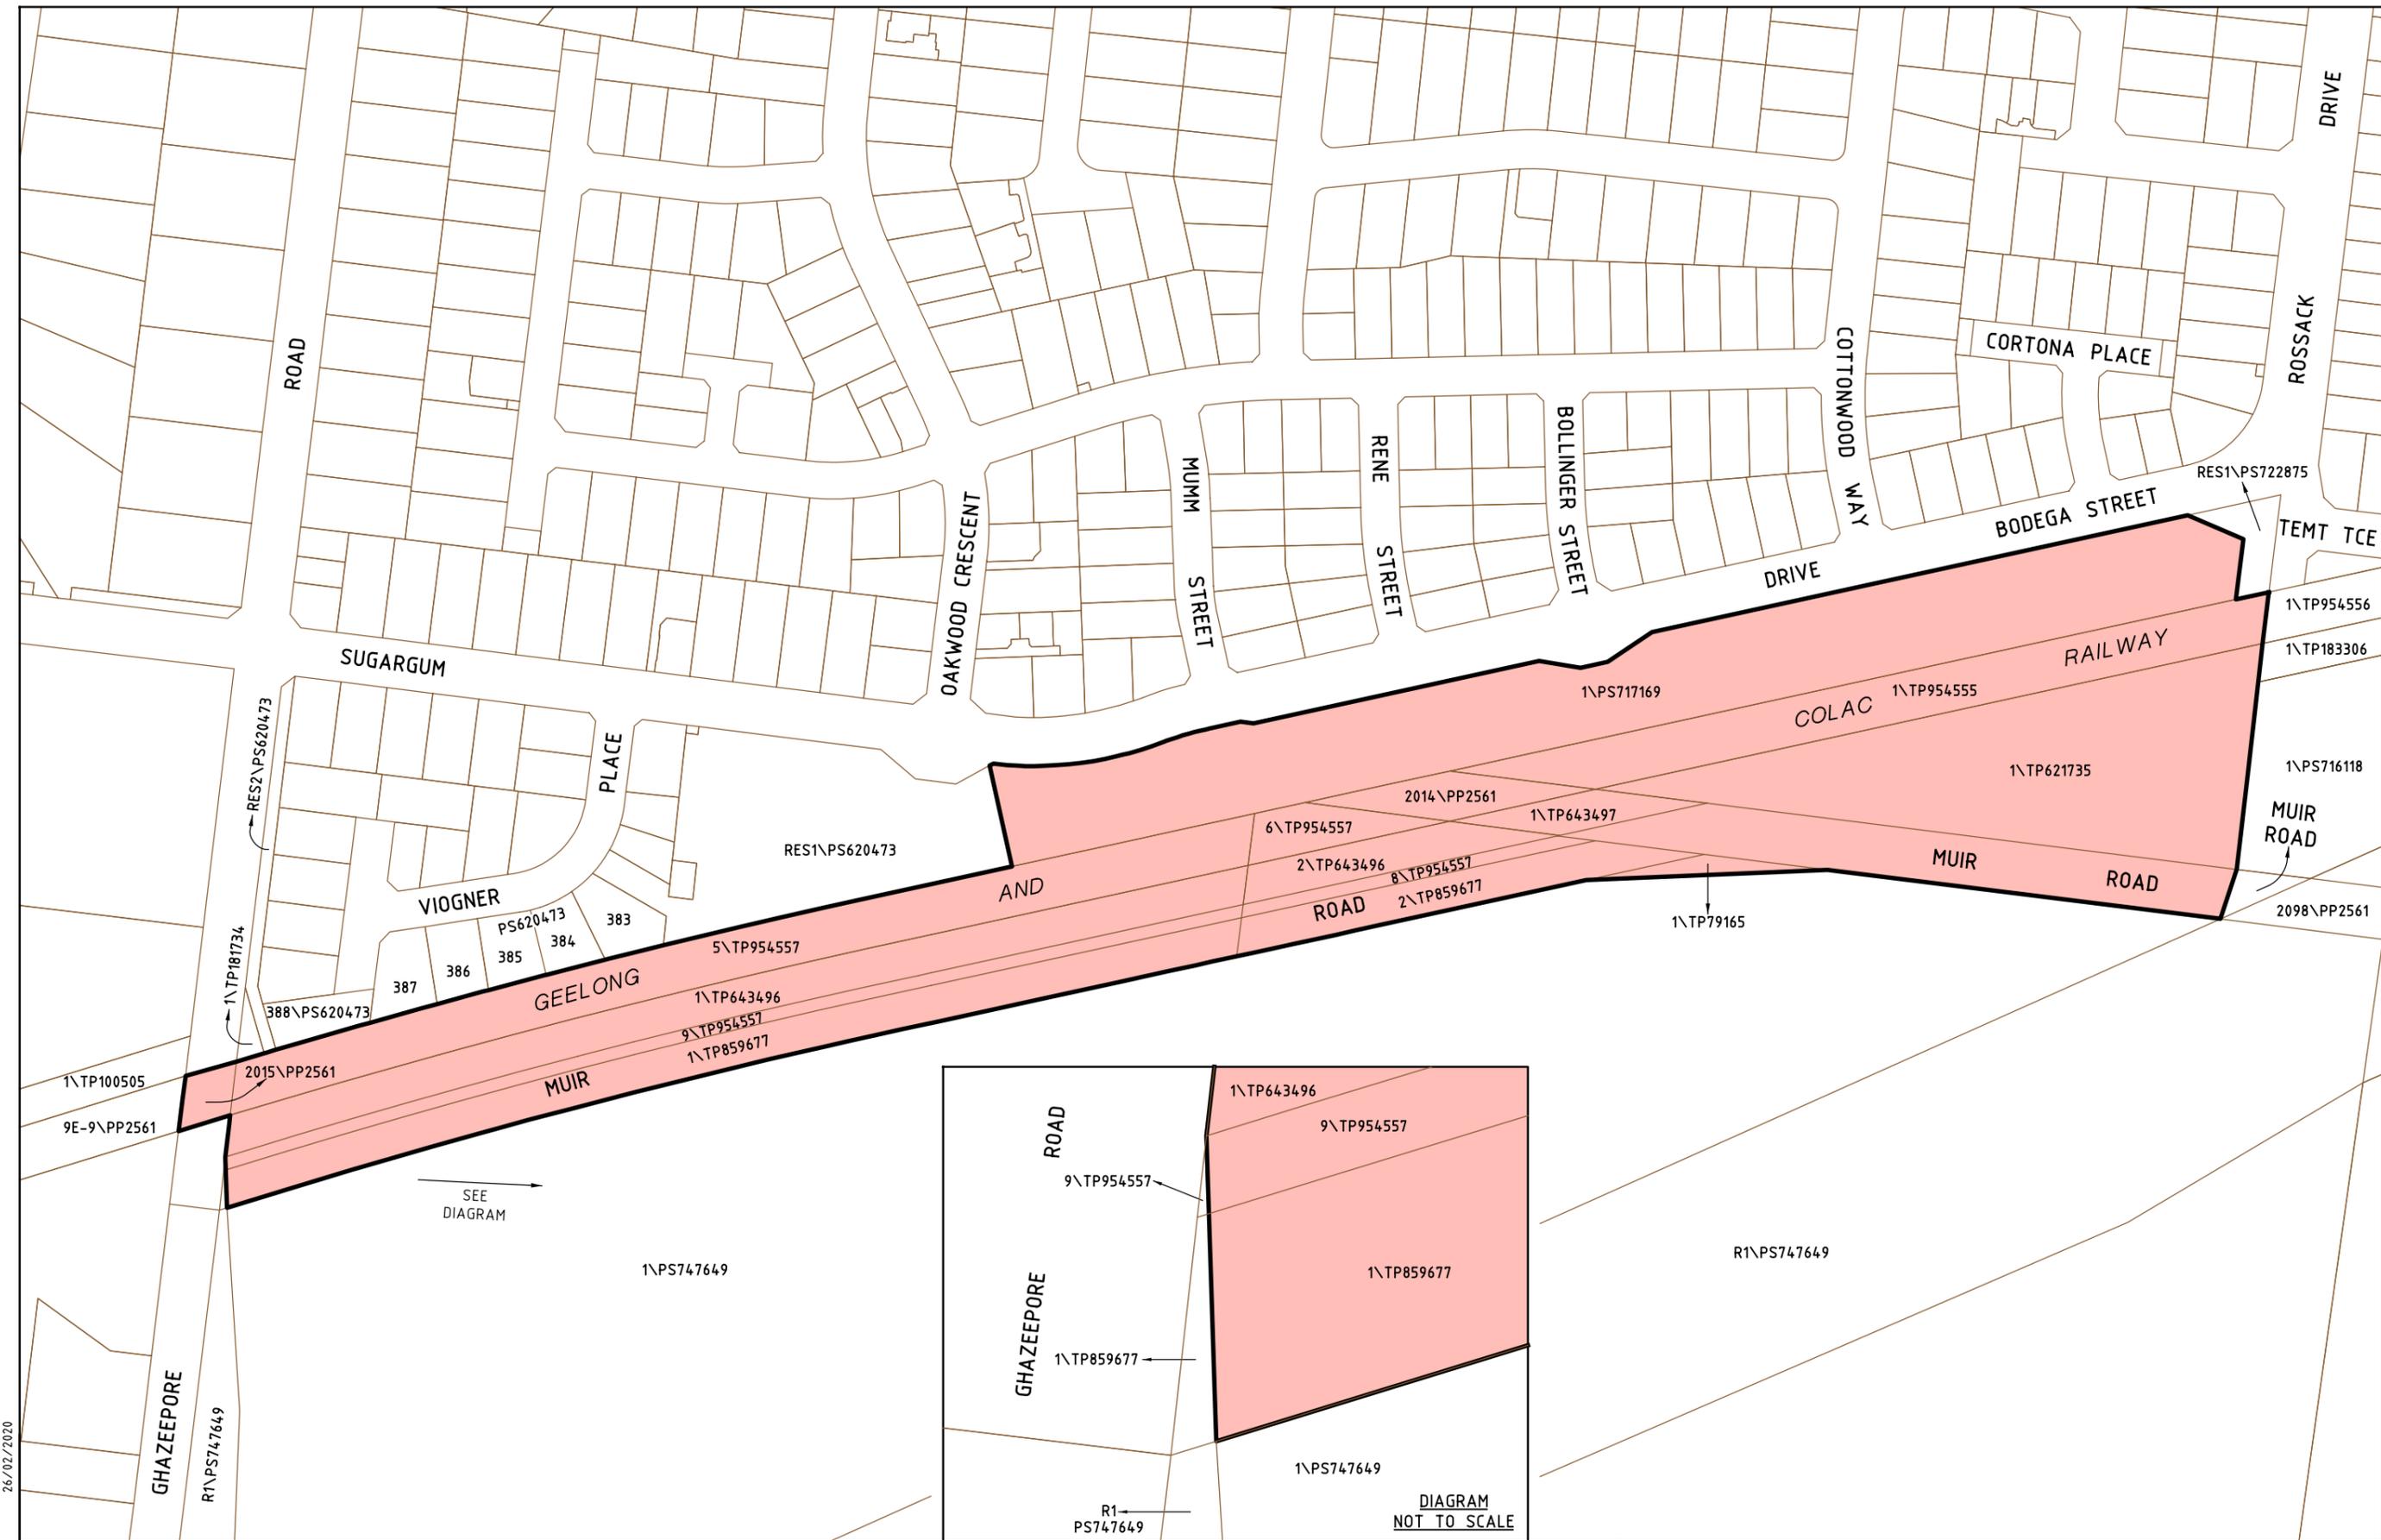

30236-lis-le-01
26/02/2020

- LEGEND**
- WARRNAMBOOL LINE UPGRADE PROJECT BOUNDARY
 - WARRNAMBOOL LINE UPGRADE PROJECT AREA




ORIGINAL SHEET SIZE A3
SCALE 1:2500

0 25 50 75
SCALE OF METRES

PREPARED BY VICROADS
SURVEY AND DECLARATION

WARRNAMBOOL LINE UPGRADE	
PROJECT AREA	
SHEET 2 of 8 SHEETS	LEGL./20-015

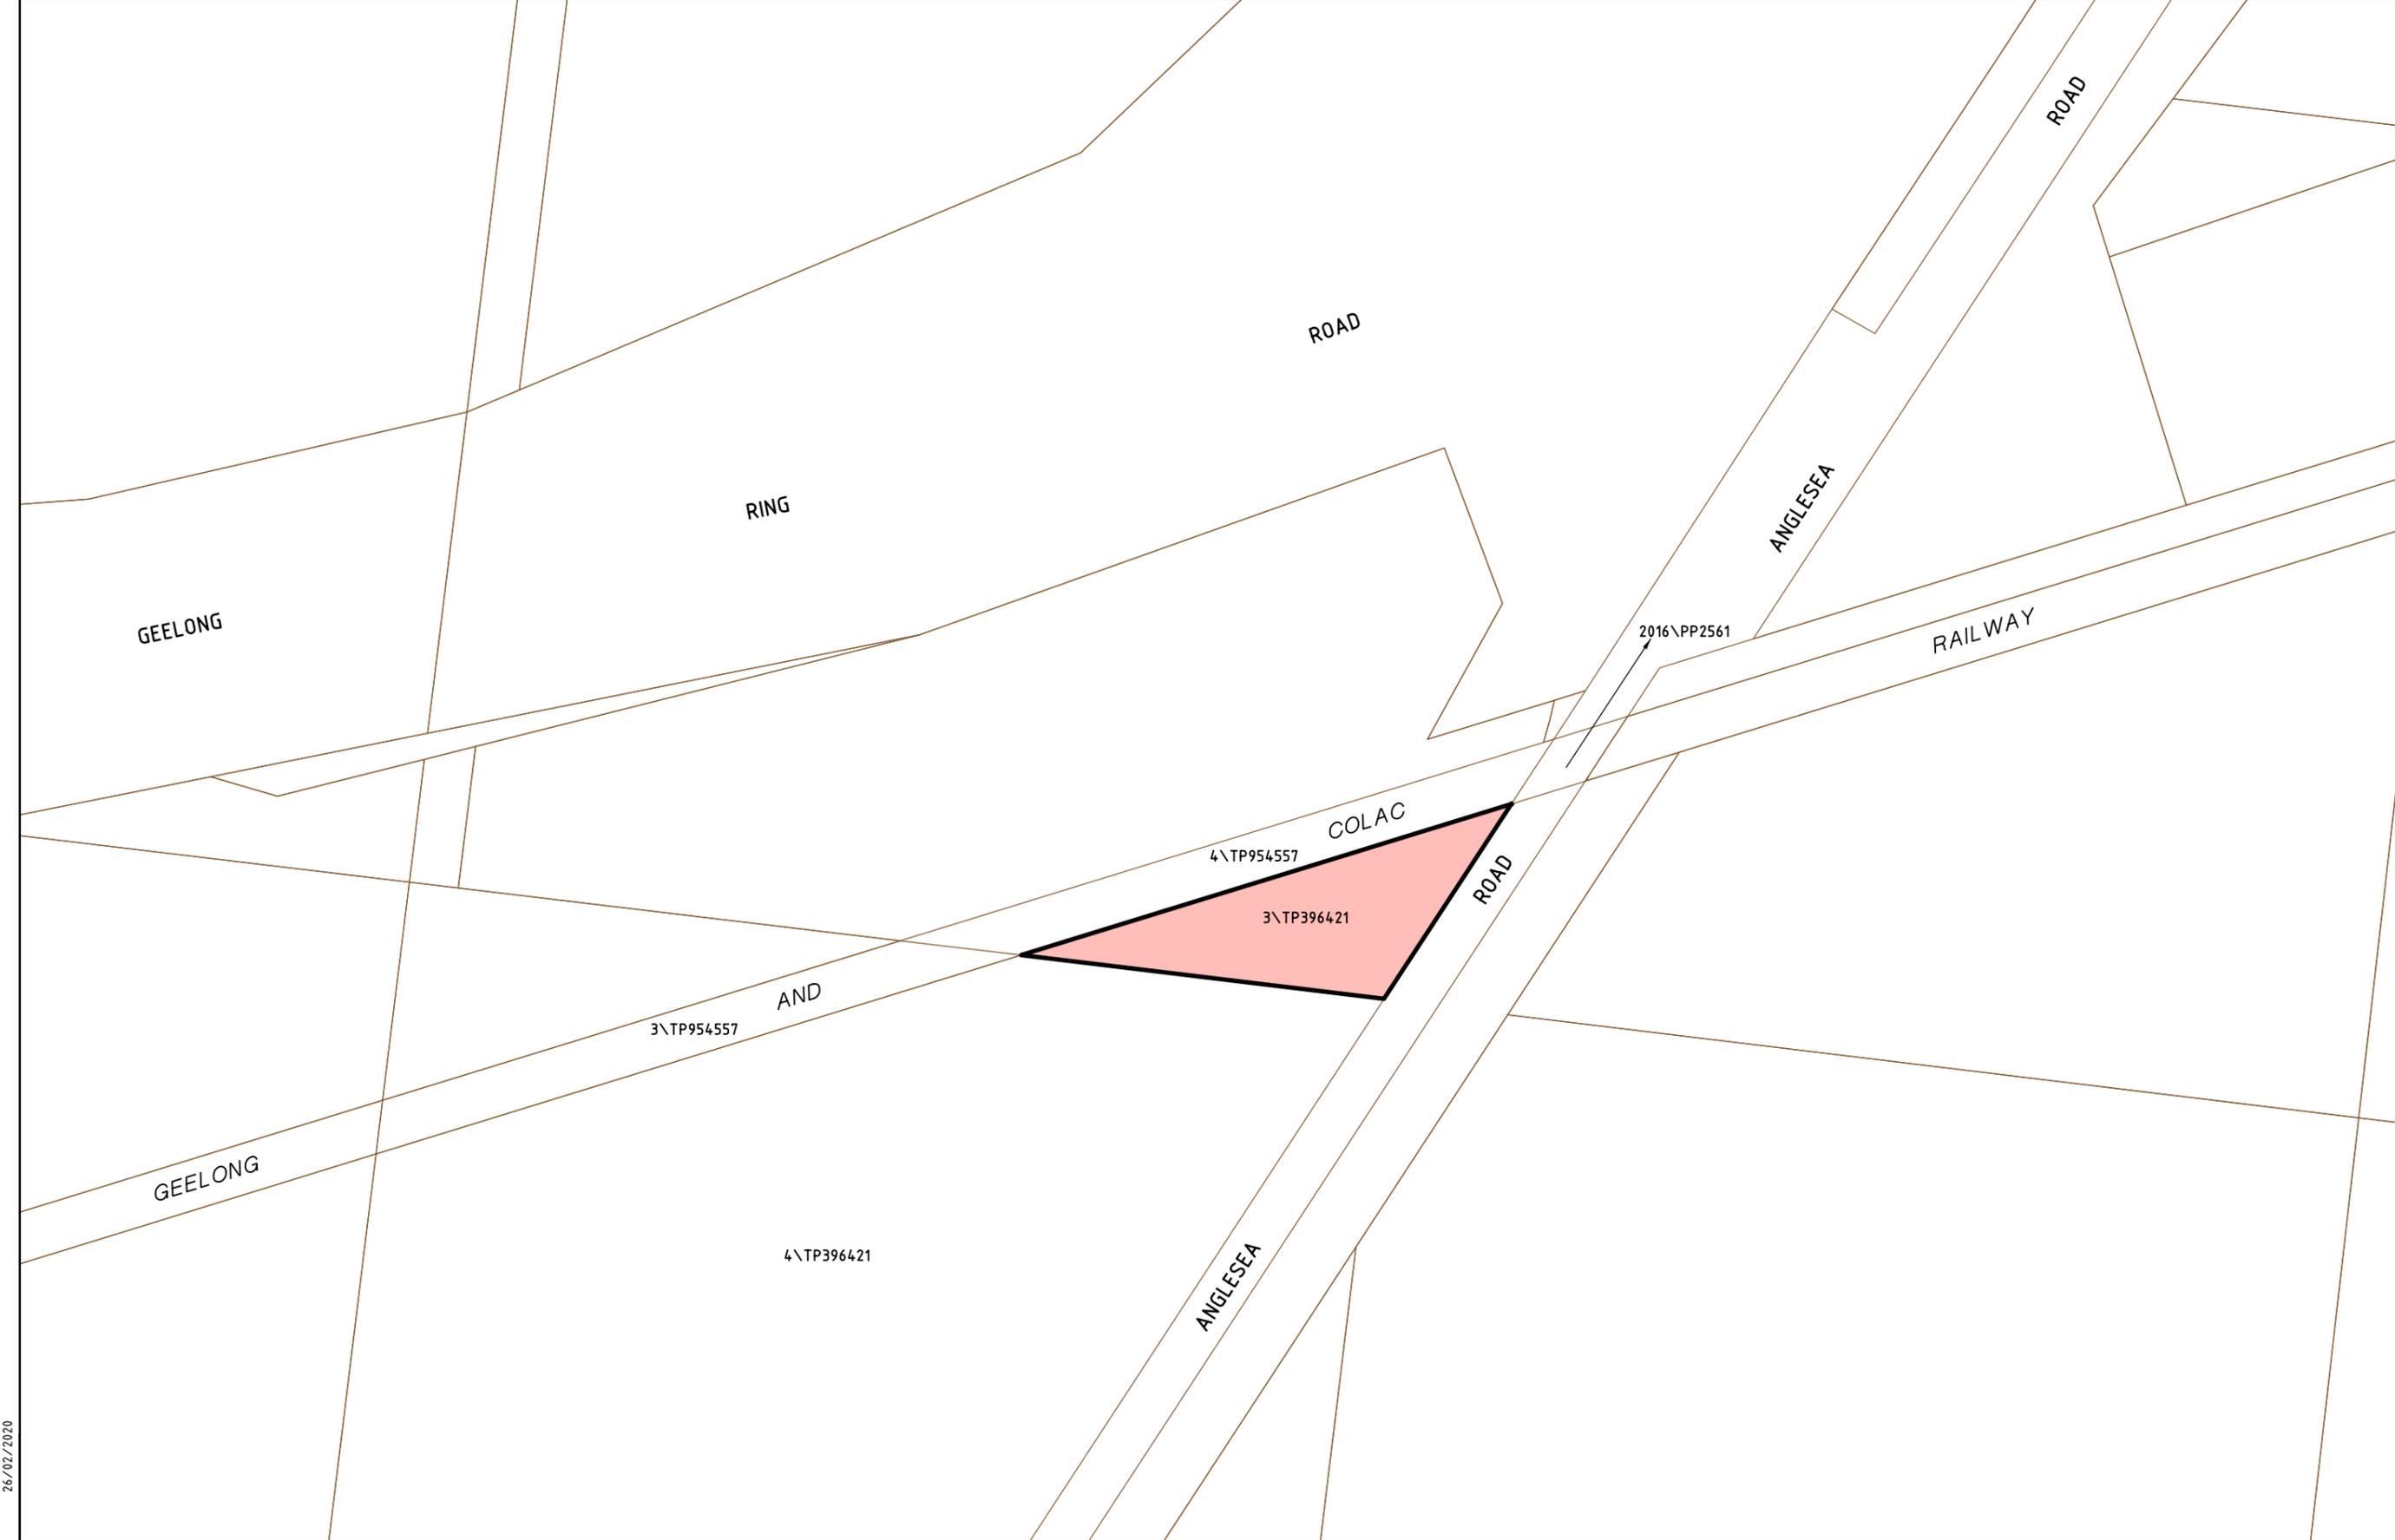

26/02/2020
30236-jis-le-01

- LEGEND**
- WARRNAMBOOL LINE UPGRADE PROJECT BOUNDARY
 - WARRNAMBOOL LINE UPGRADE PROJECT AREA



ORIGINAL SHEET SIZE A3
SCALE 1:2500

SCALE OF METRES


PREPARED BY VICROADS
SURVEY AND DECLARATION

WARRNAMBOOL LINE UPGRADE

PROJECT AREA

SHEET 3 of 8 SHEETS

LEGL./20-015

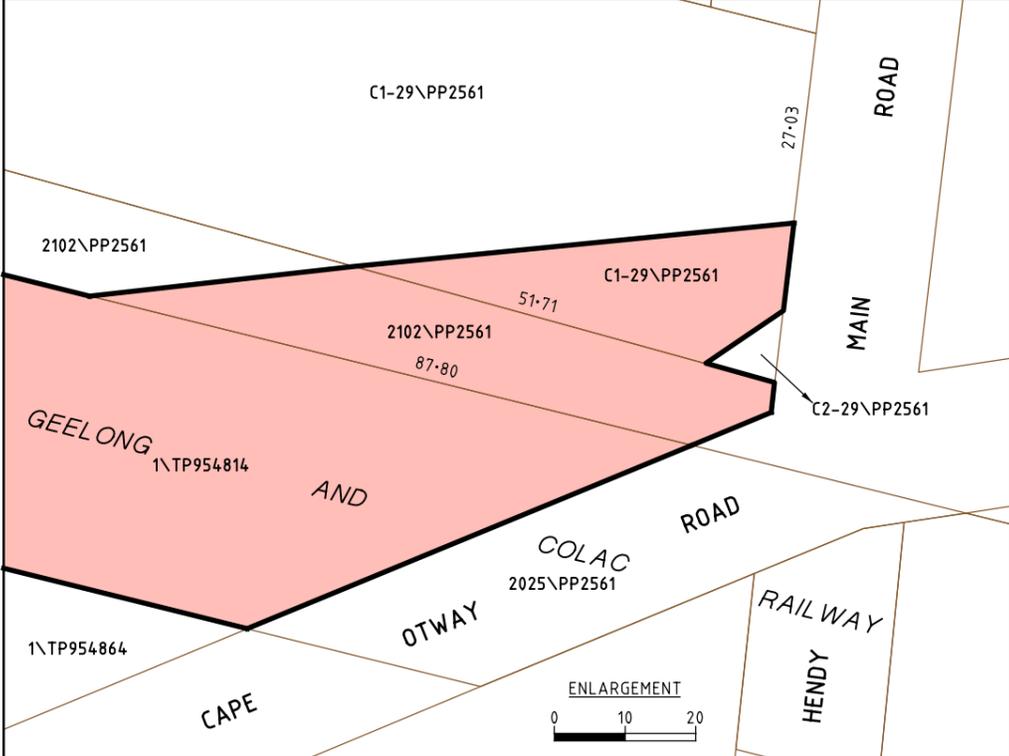

30236-jis-le-01
26/02/2020


LEGEND
 WARRNAMBOOL LINE UPGRADE PROJECT BOUNDARY
 WARRNAMBOOL LINE UPGRADE PROJECT AREA


 GDA94-MGA
 ZONE 55

ORIGINAL SHEET SIZE A3
 SCALE 1:2500

 SCALE OF METRES
 PREPARED BY VICROADS
 SURVEY AND DECLARATION

WARRNAMBOOL LINE UPGRADE	
PROJECT AREA	
SHEET 4 of 8 SHEETS	LEGL./20-015

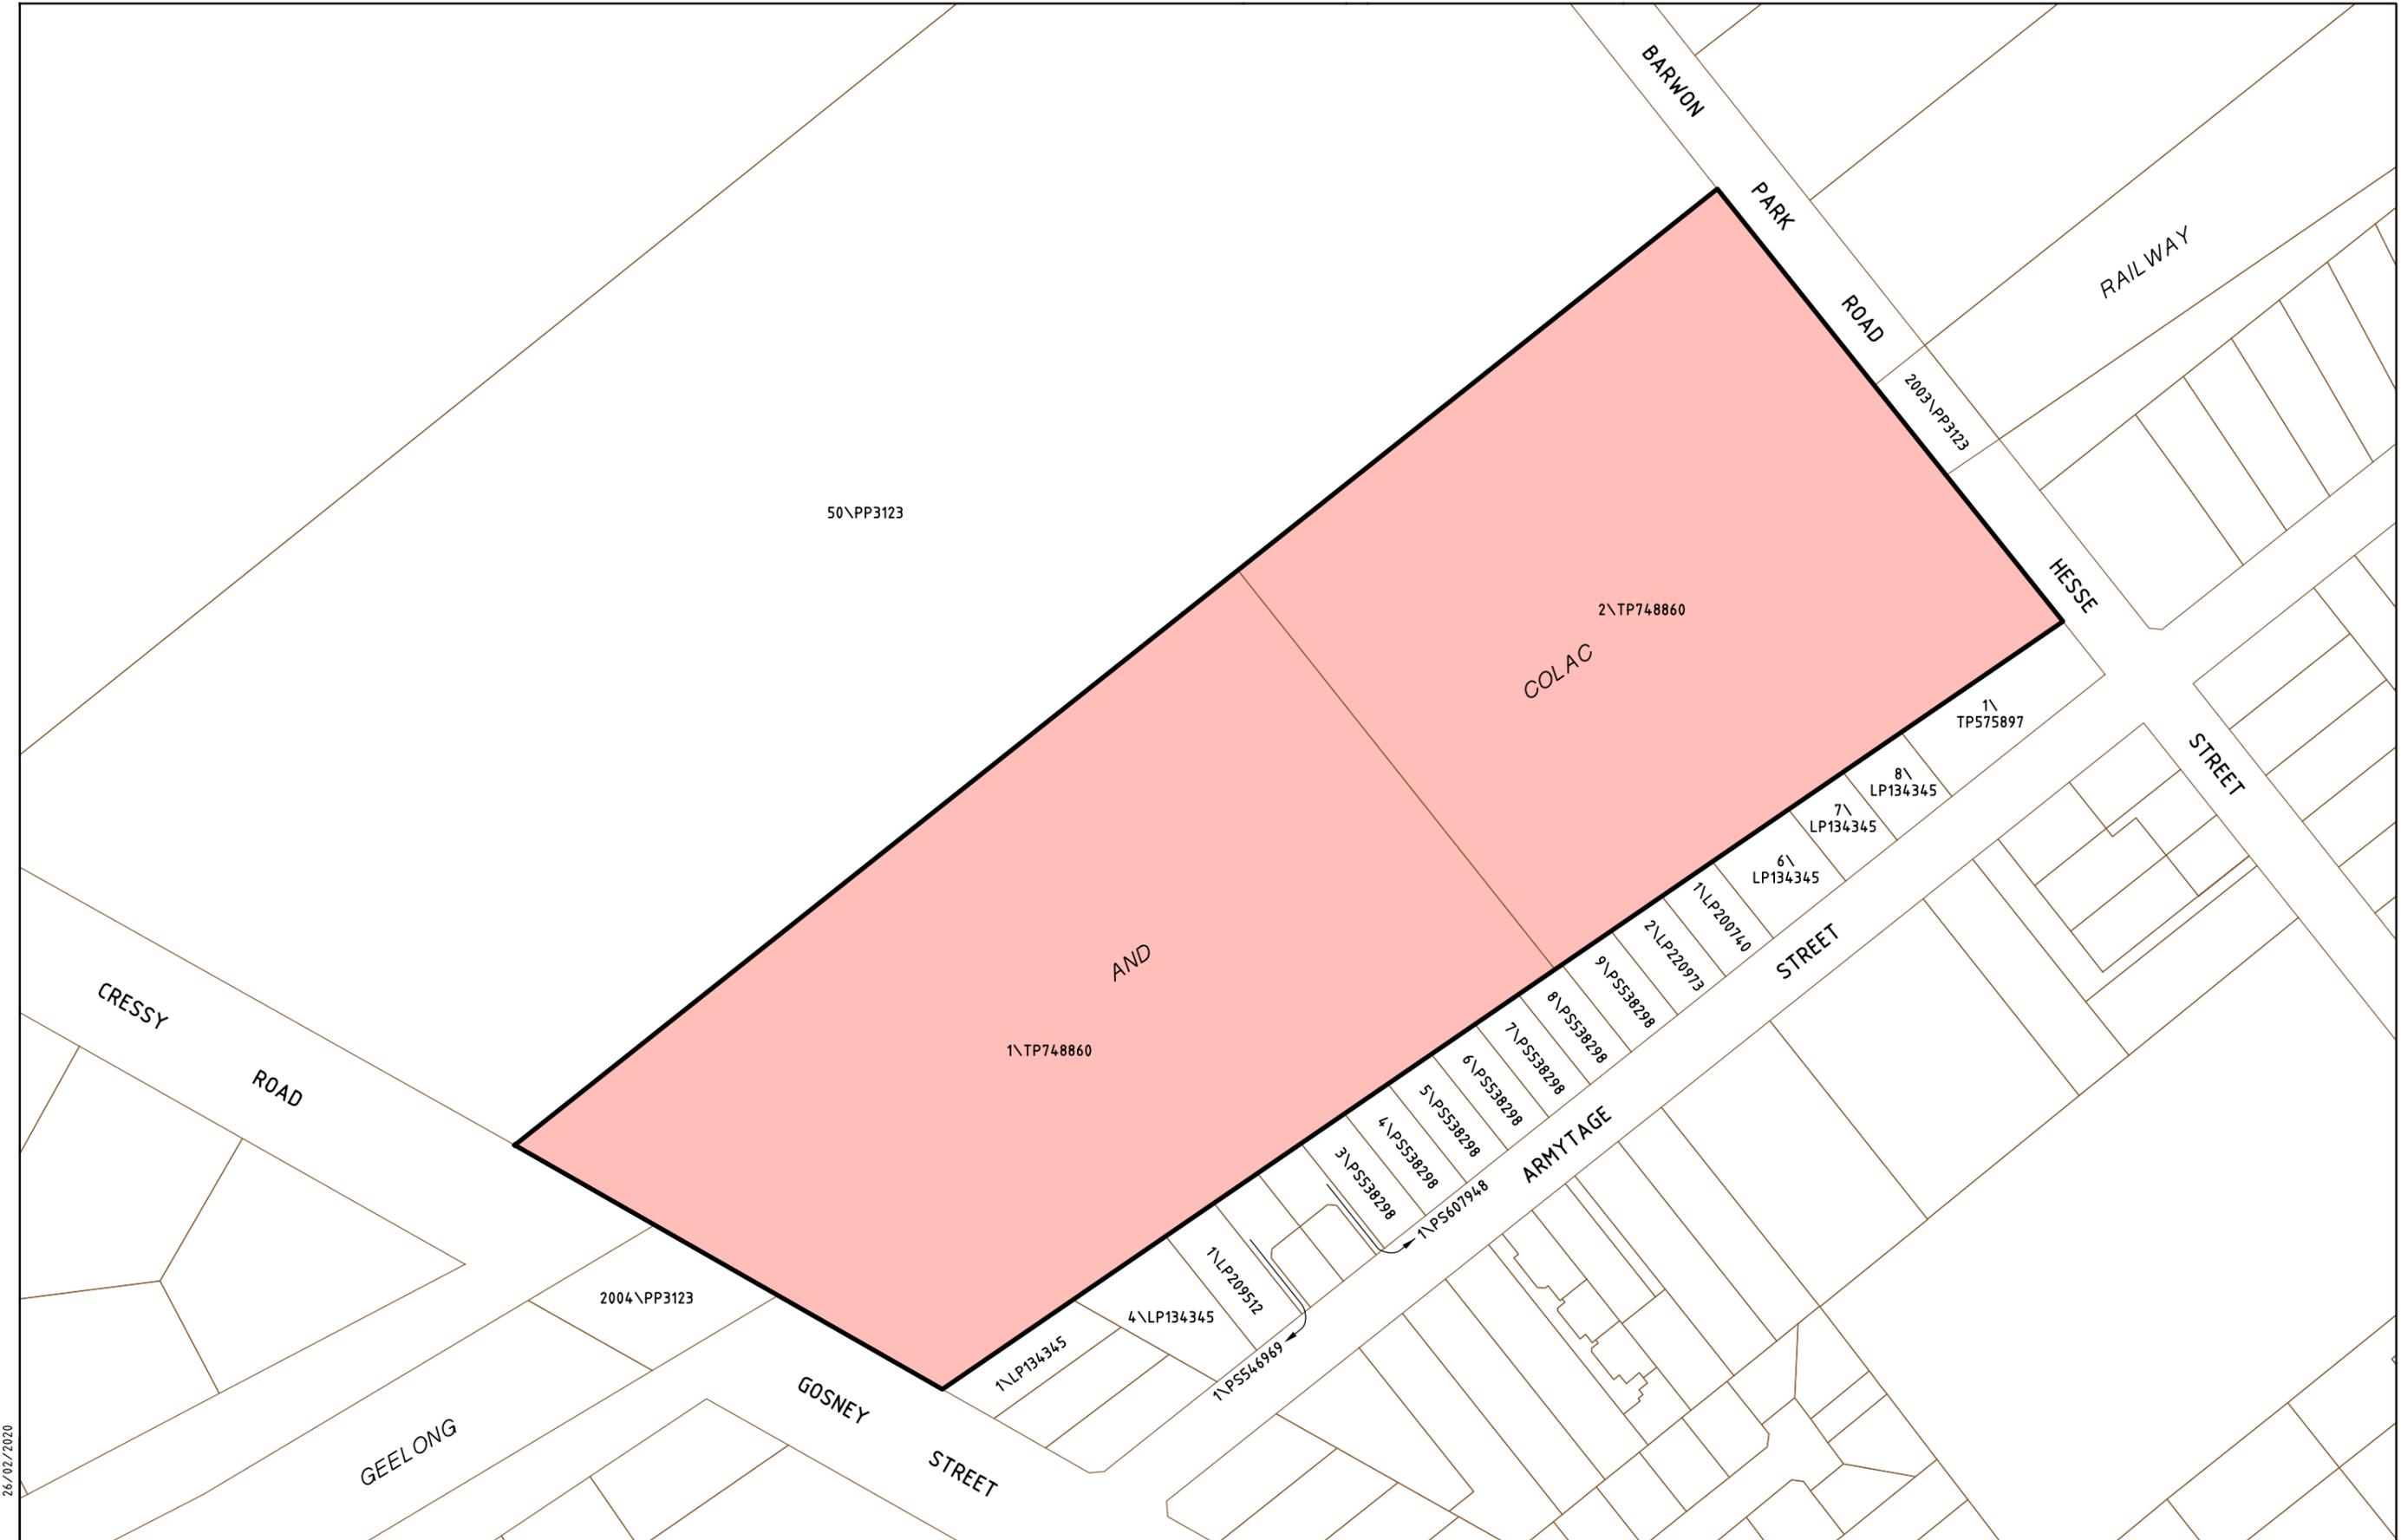

30236-jis--le-01
26/02/2020

LEGEND
 WARRNAMBOOL LINE UPGRADE PROJECT BOUNDARY
 WARRNAMBOOL LINE UPGRADE PROJECT AREA


 GDA94-MGA
 ZONE 54

ORIGINAL SHEET SIZE A3
 SCALE 1:2000

 SCALE OF METRES
 PREPARED BY VICROADS
 SURVEY AND DECLARATION

WARRNAMBOOL LINE UPGRADE	
PROJECT AREA	
SHEET 5 of 8 SHEETS	LEGL./20-015




26/02/2020
30236-jis--le-01

LEGEND

- WARRNAMBOOL LINE UPGRADE PROJECT BOUNDARY
- WARRNAMBOOL LINE UPGRADE PROJECT AREA



ORIGINAL SHEET SIZE A3
SCALE 1:4000

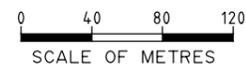


PREPARED BY VICROADS
SURVEY AND DECLARATION

WARRNAMBOOL LINE UPGRADE

PROJECT AREA

SHEET 6 of 8 SHEETS

LEGL./20-015

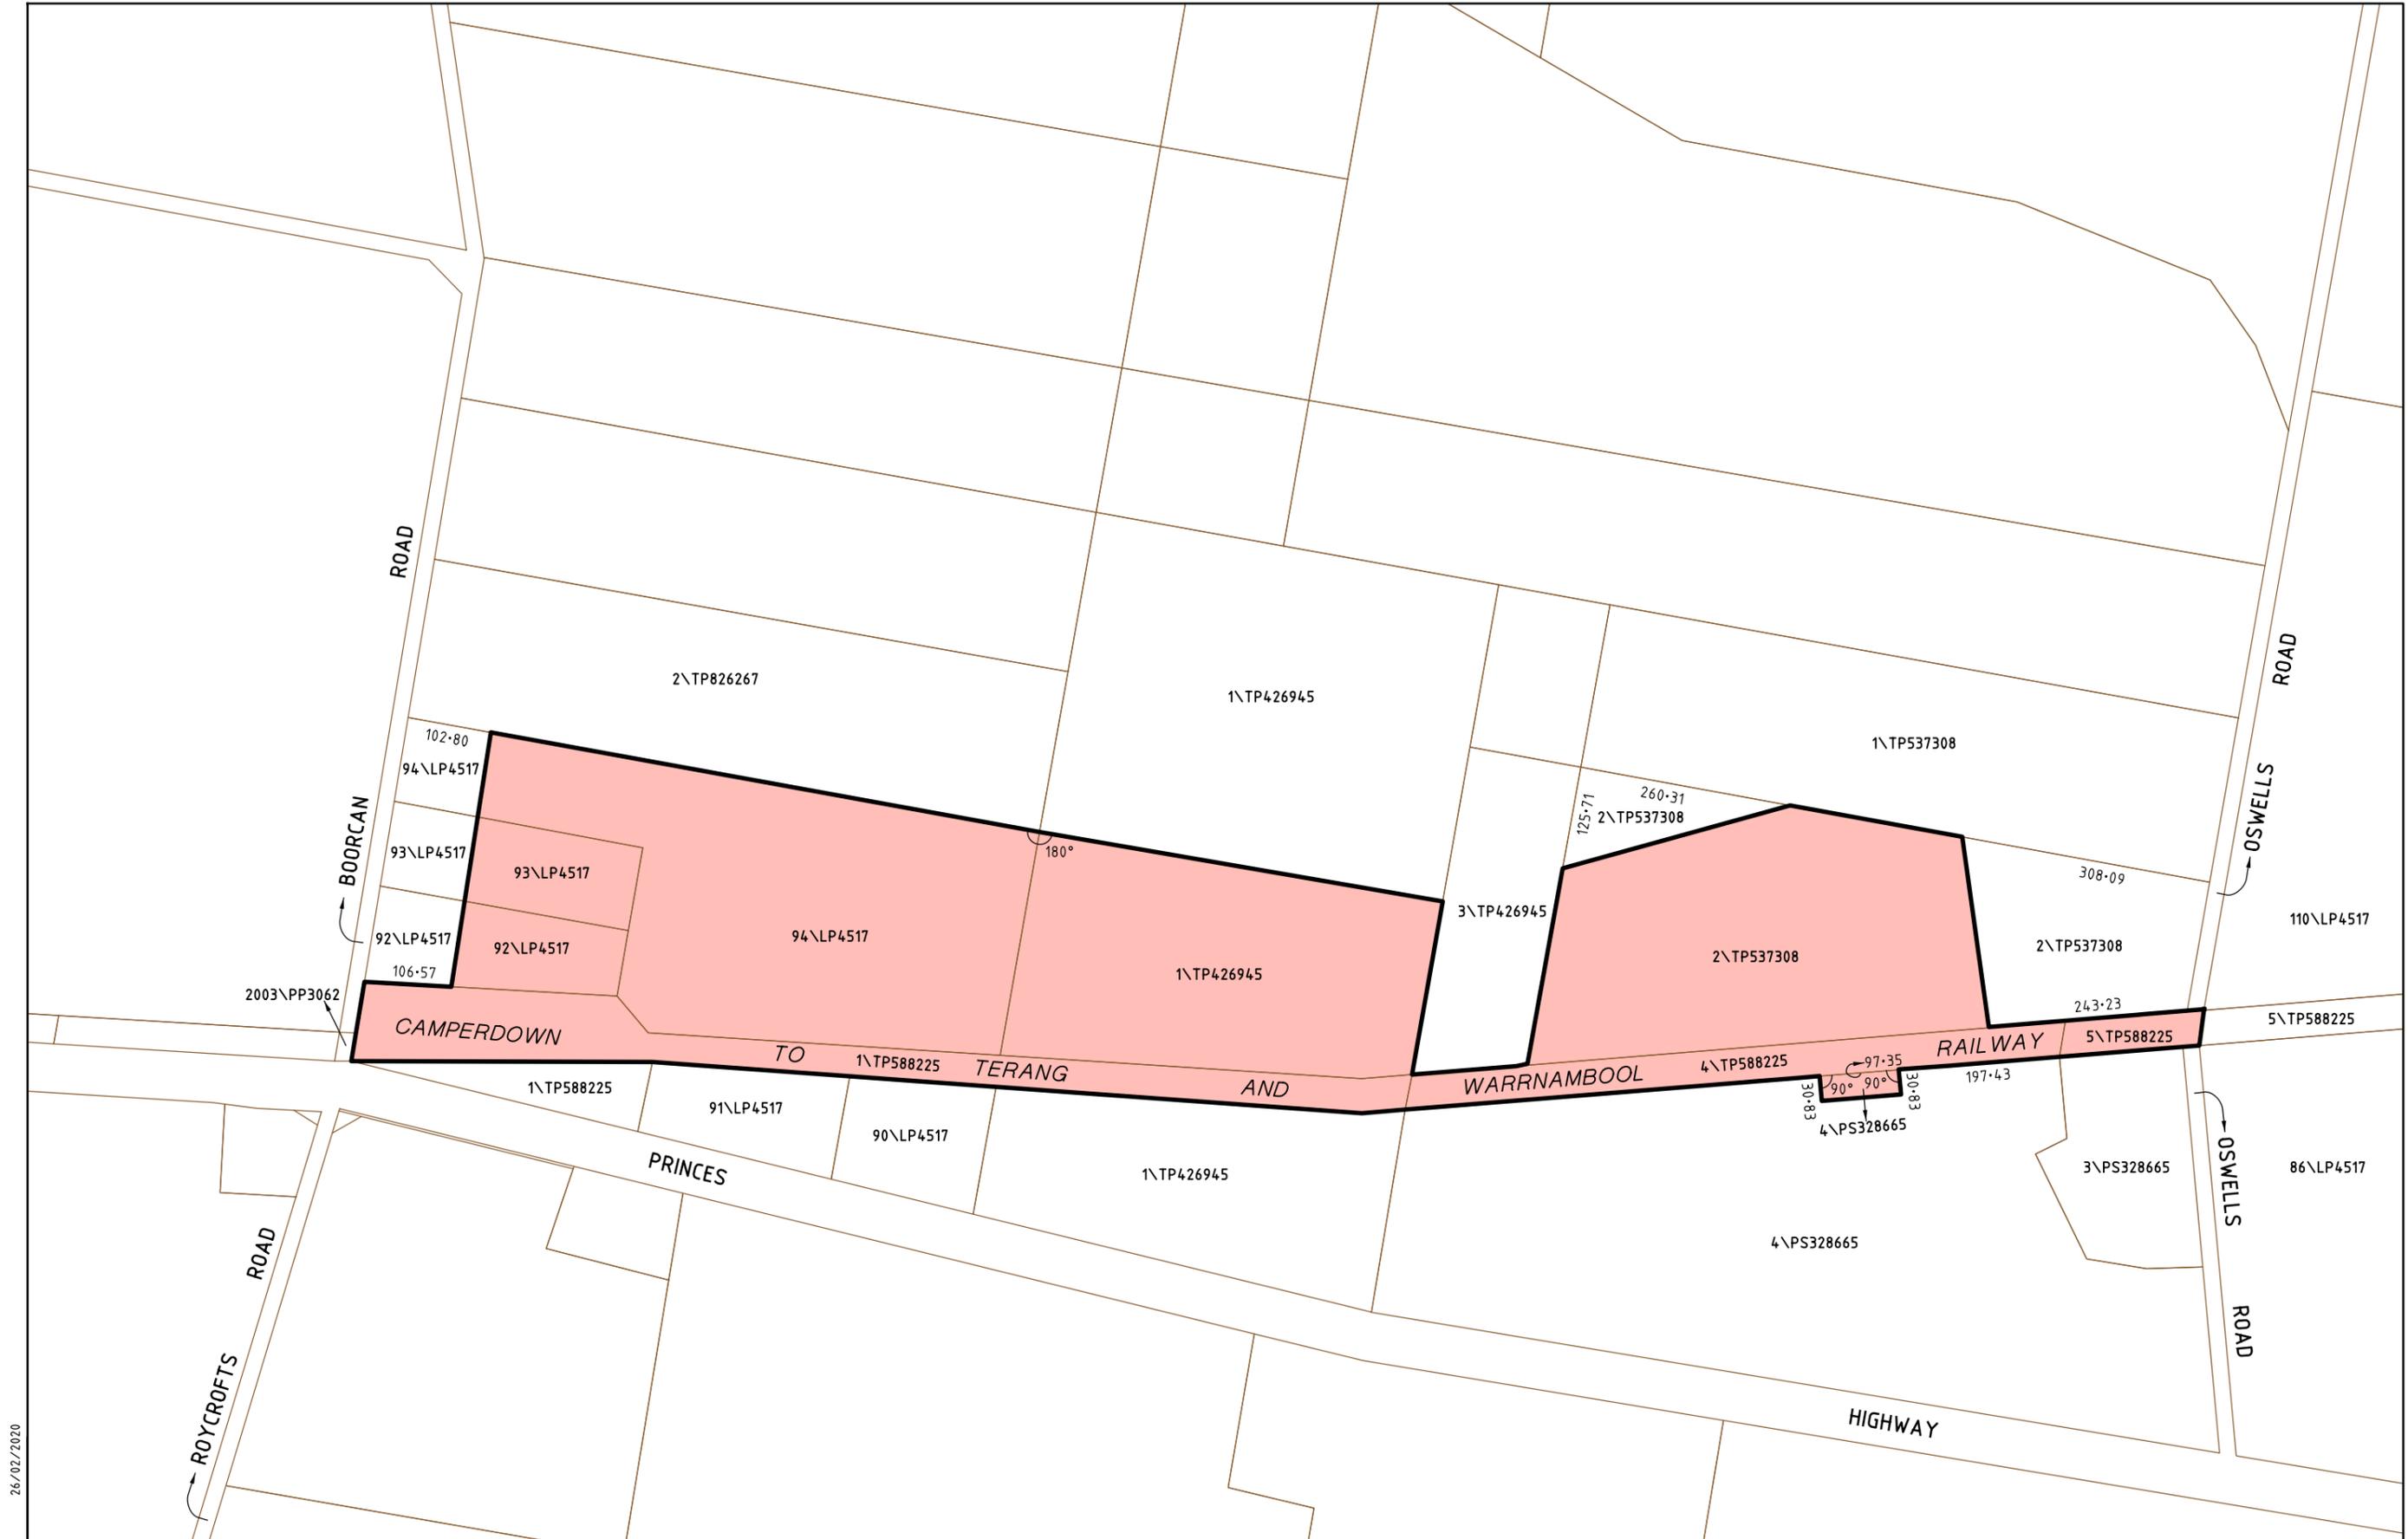

30236-lis-le-01
26/02/2020

- LEGEND**
- WARRNAMBOOL LINE UPGRADE PROJECT BOUNDARY
 - WARRNAMBOOL LINE UPGRADE PROJECT AREA




ORIGINAL SHEET SIZE A3
SCALE 1:7500

SCALE OF METRES

PREPARED BY VICROADS SURVEY AND DECLARATION

WARRNAMBOOL LINE UPGRADE	
PROJECT AREA	
SHEET 7 of 8 SHEETS	LEGL./20-015

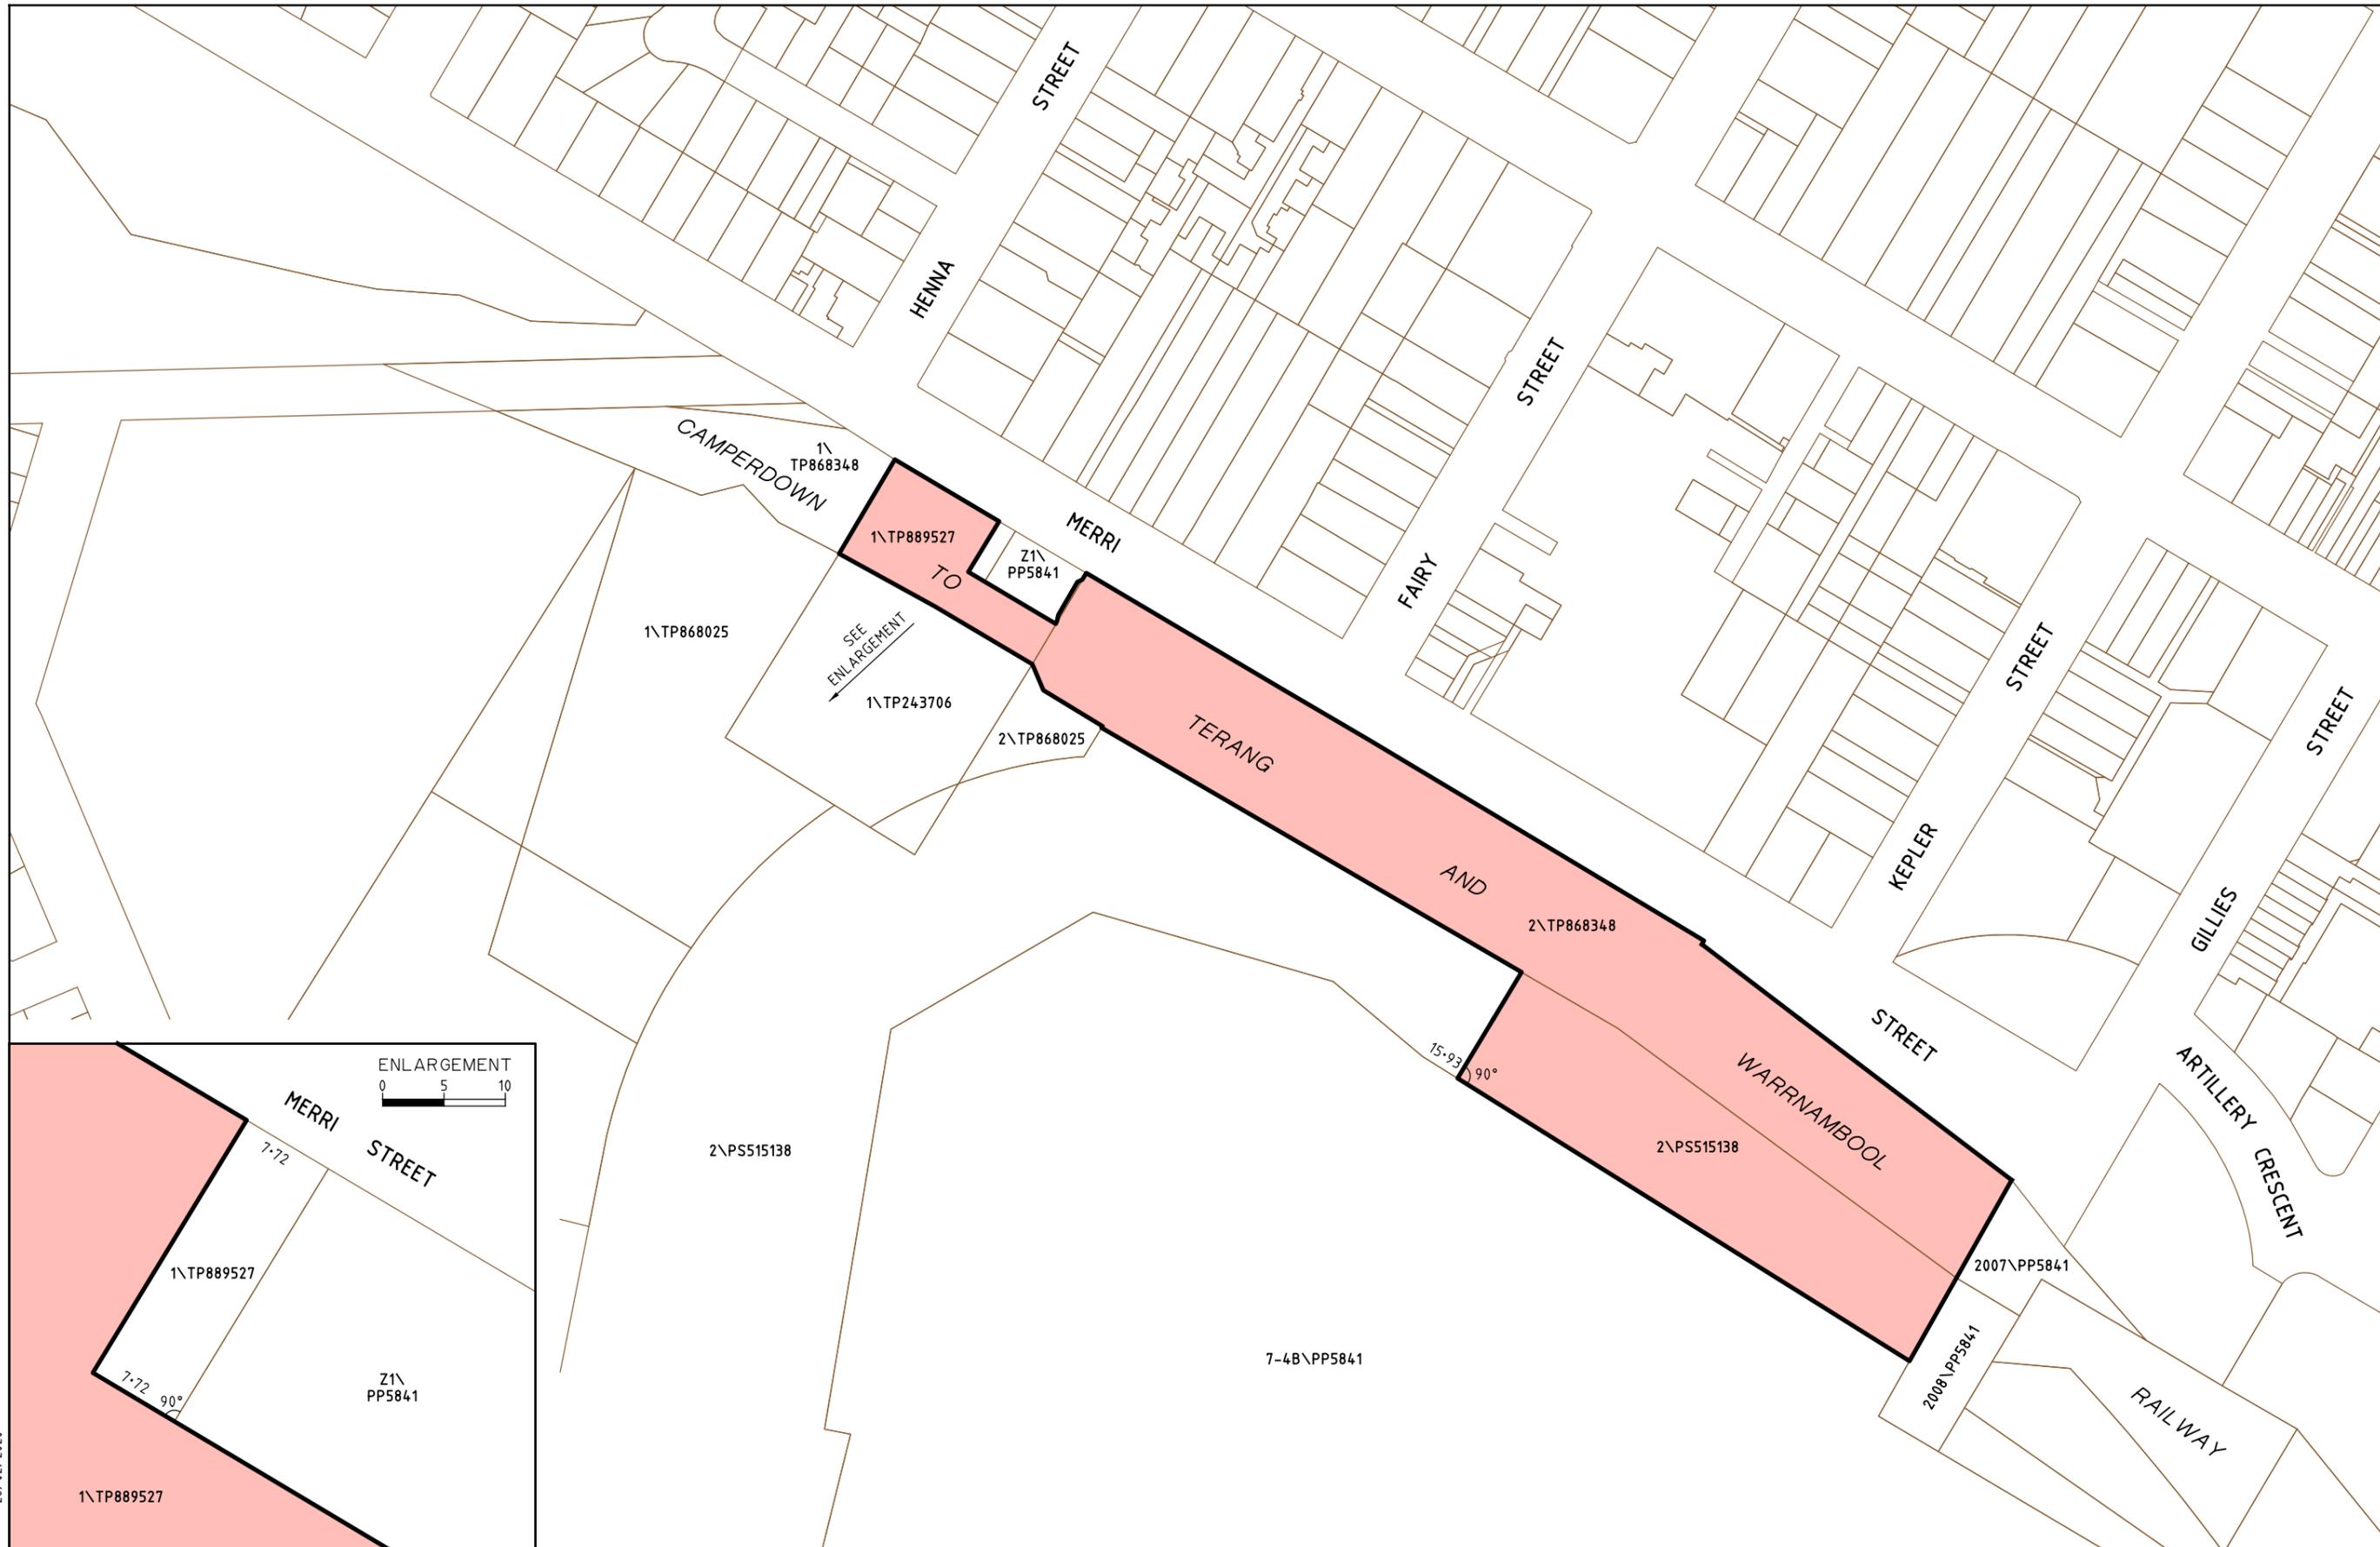


26/02/2020

30236-lis-le-01

LEGEND

-  WARRNAMBOOL LINE UPGRADE PROJECT BOUNDARY
-  WARRNAMBOOL LINE UPGRADE PROJECT AREA

ENLARGEMENT
0 5 10

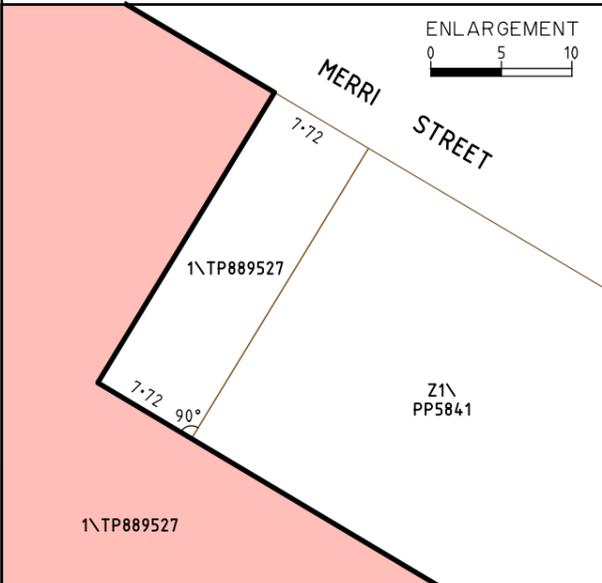

ORIGINAL SHEET SIZE A3
SCALE 1:2500



PREPARED BY VICROADS
SURVEY AND DECLARATION

WARRNAMBOOL LINE UPGRADE

PROJECT AREA

SHEET 8 of 8 SHEETS

LEGL./20-015