


**RYDER**  
 C&R Ryder Consulting Pty Ltd  
 160 Eastfield Road, Croydon South VIC 3136  
 M: 0434 351 567  
 E: cameron@crryder.com.au  
 W: www.crryder.com.au


- Legend**
- Trees
  - SRZ
  - TPZ
  - Group Area Assessments
  - LGA
  - Suburb
  - Project Boundary
  - Cadastre
  - Base Survey
  - VEGETATION\_TREE

**Trees, TPZs & SRZs along the Proposed Mordialloc Bypass**  
**Map 2 of 96**

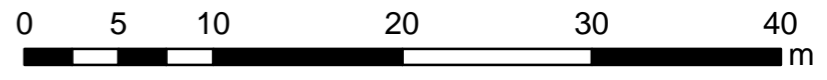

Projection GDA94  
 MGA Zone 55  
 Date: May 2018



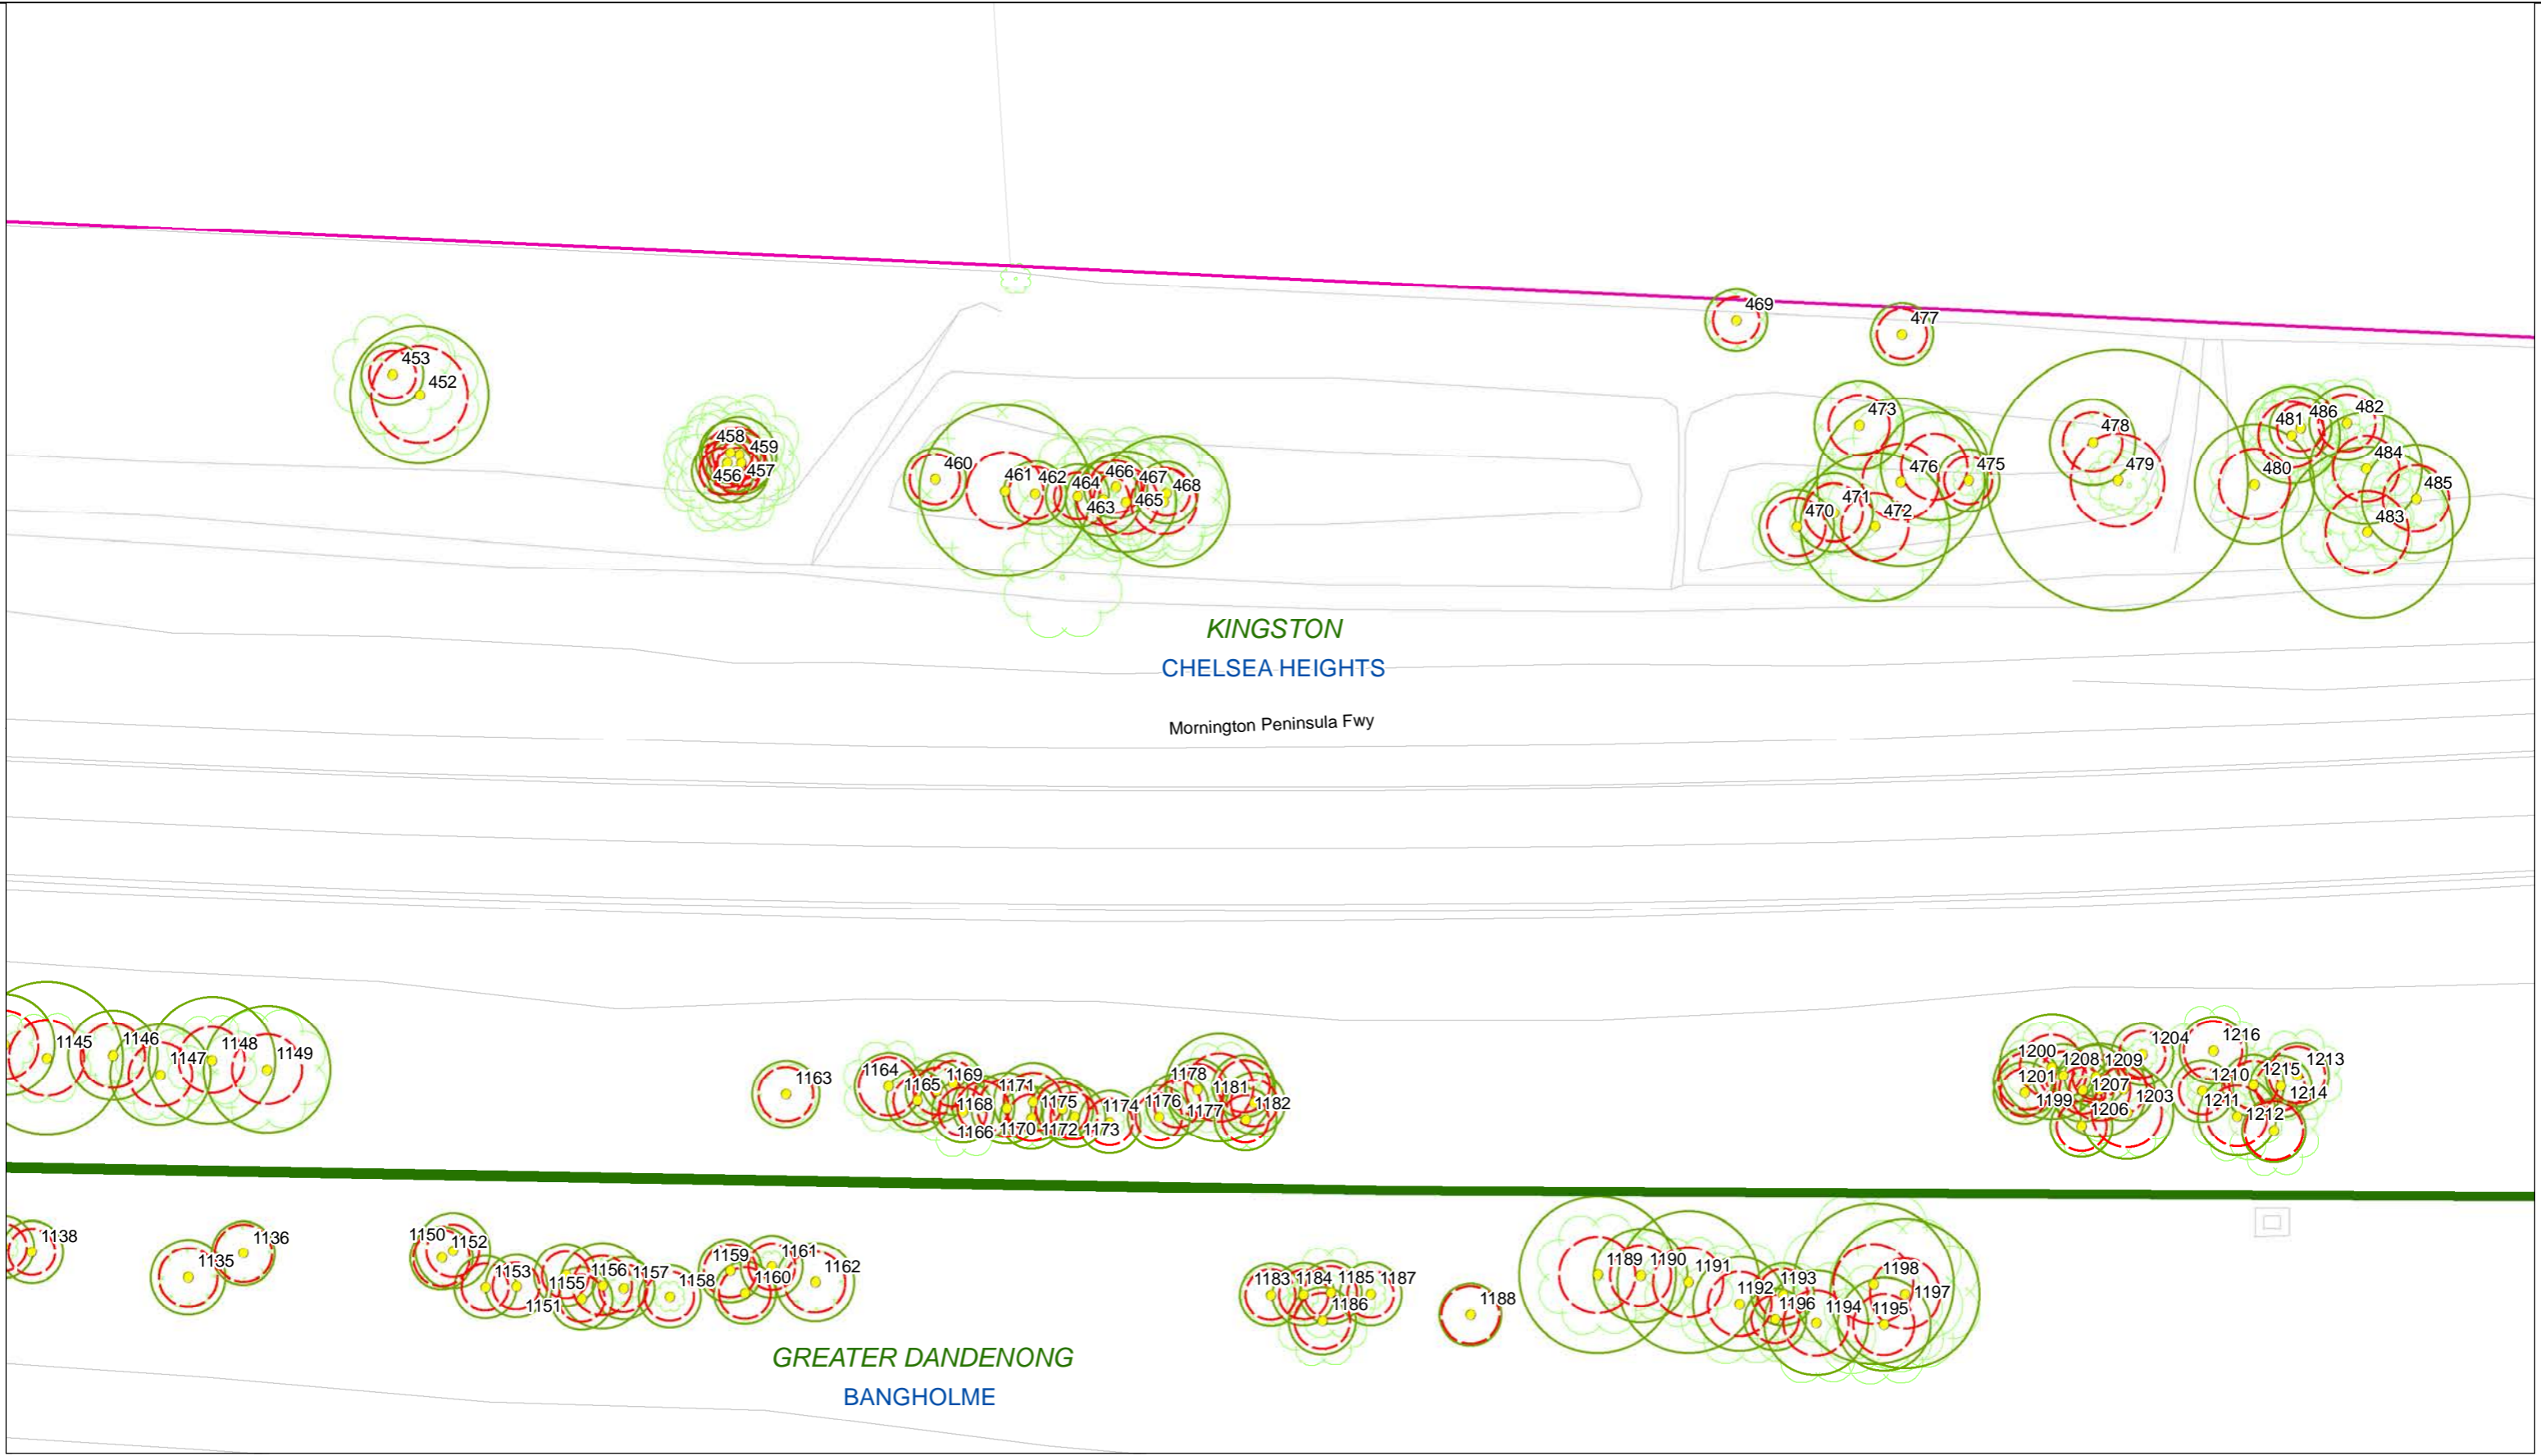

**KINGSTON**  
**CHELSEA HEIGHTS**  
 Morningside Peninsula Fwy

**GREATER DANDENONG**  
**BANGHOLME**




**Legend**


- Trees
- SRZ
- TPZ
- LGA
- Suburb
- Project Boundary
- Cadastre
- Base Survey
- VEGETATION\_TREE

**Trees, TPZs & SRZs along the Proposed Mordialloc Bypass**


**Map 3 of 96**

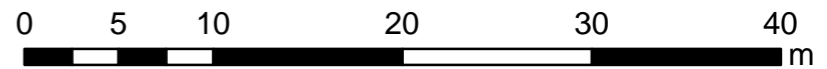

Projection GDA94  
 MGA Zone 55  
 Date: May 2018

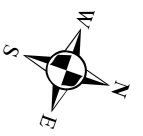

C&R Ryder Consulting Pty Ltd  
 160 Eastfield Road, Croydon South VIC 3136  
 M: 0434 351 567  
 E: cameron@crryder.com.au  
 W: www.crryder.com.au

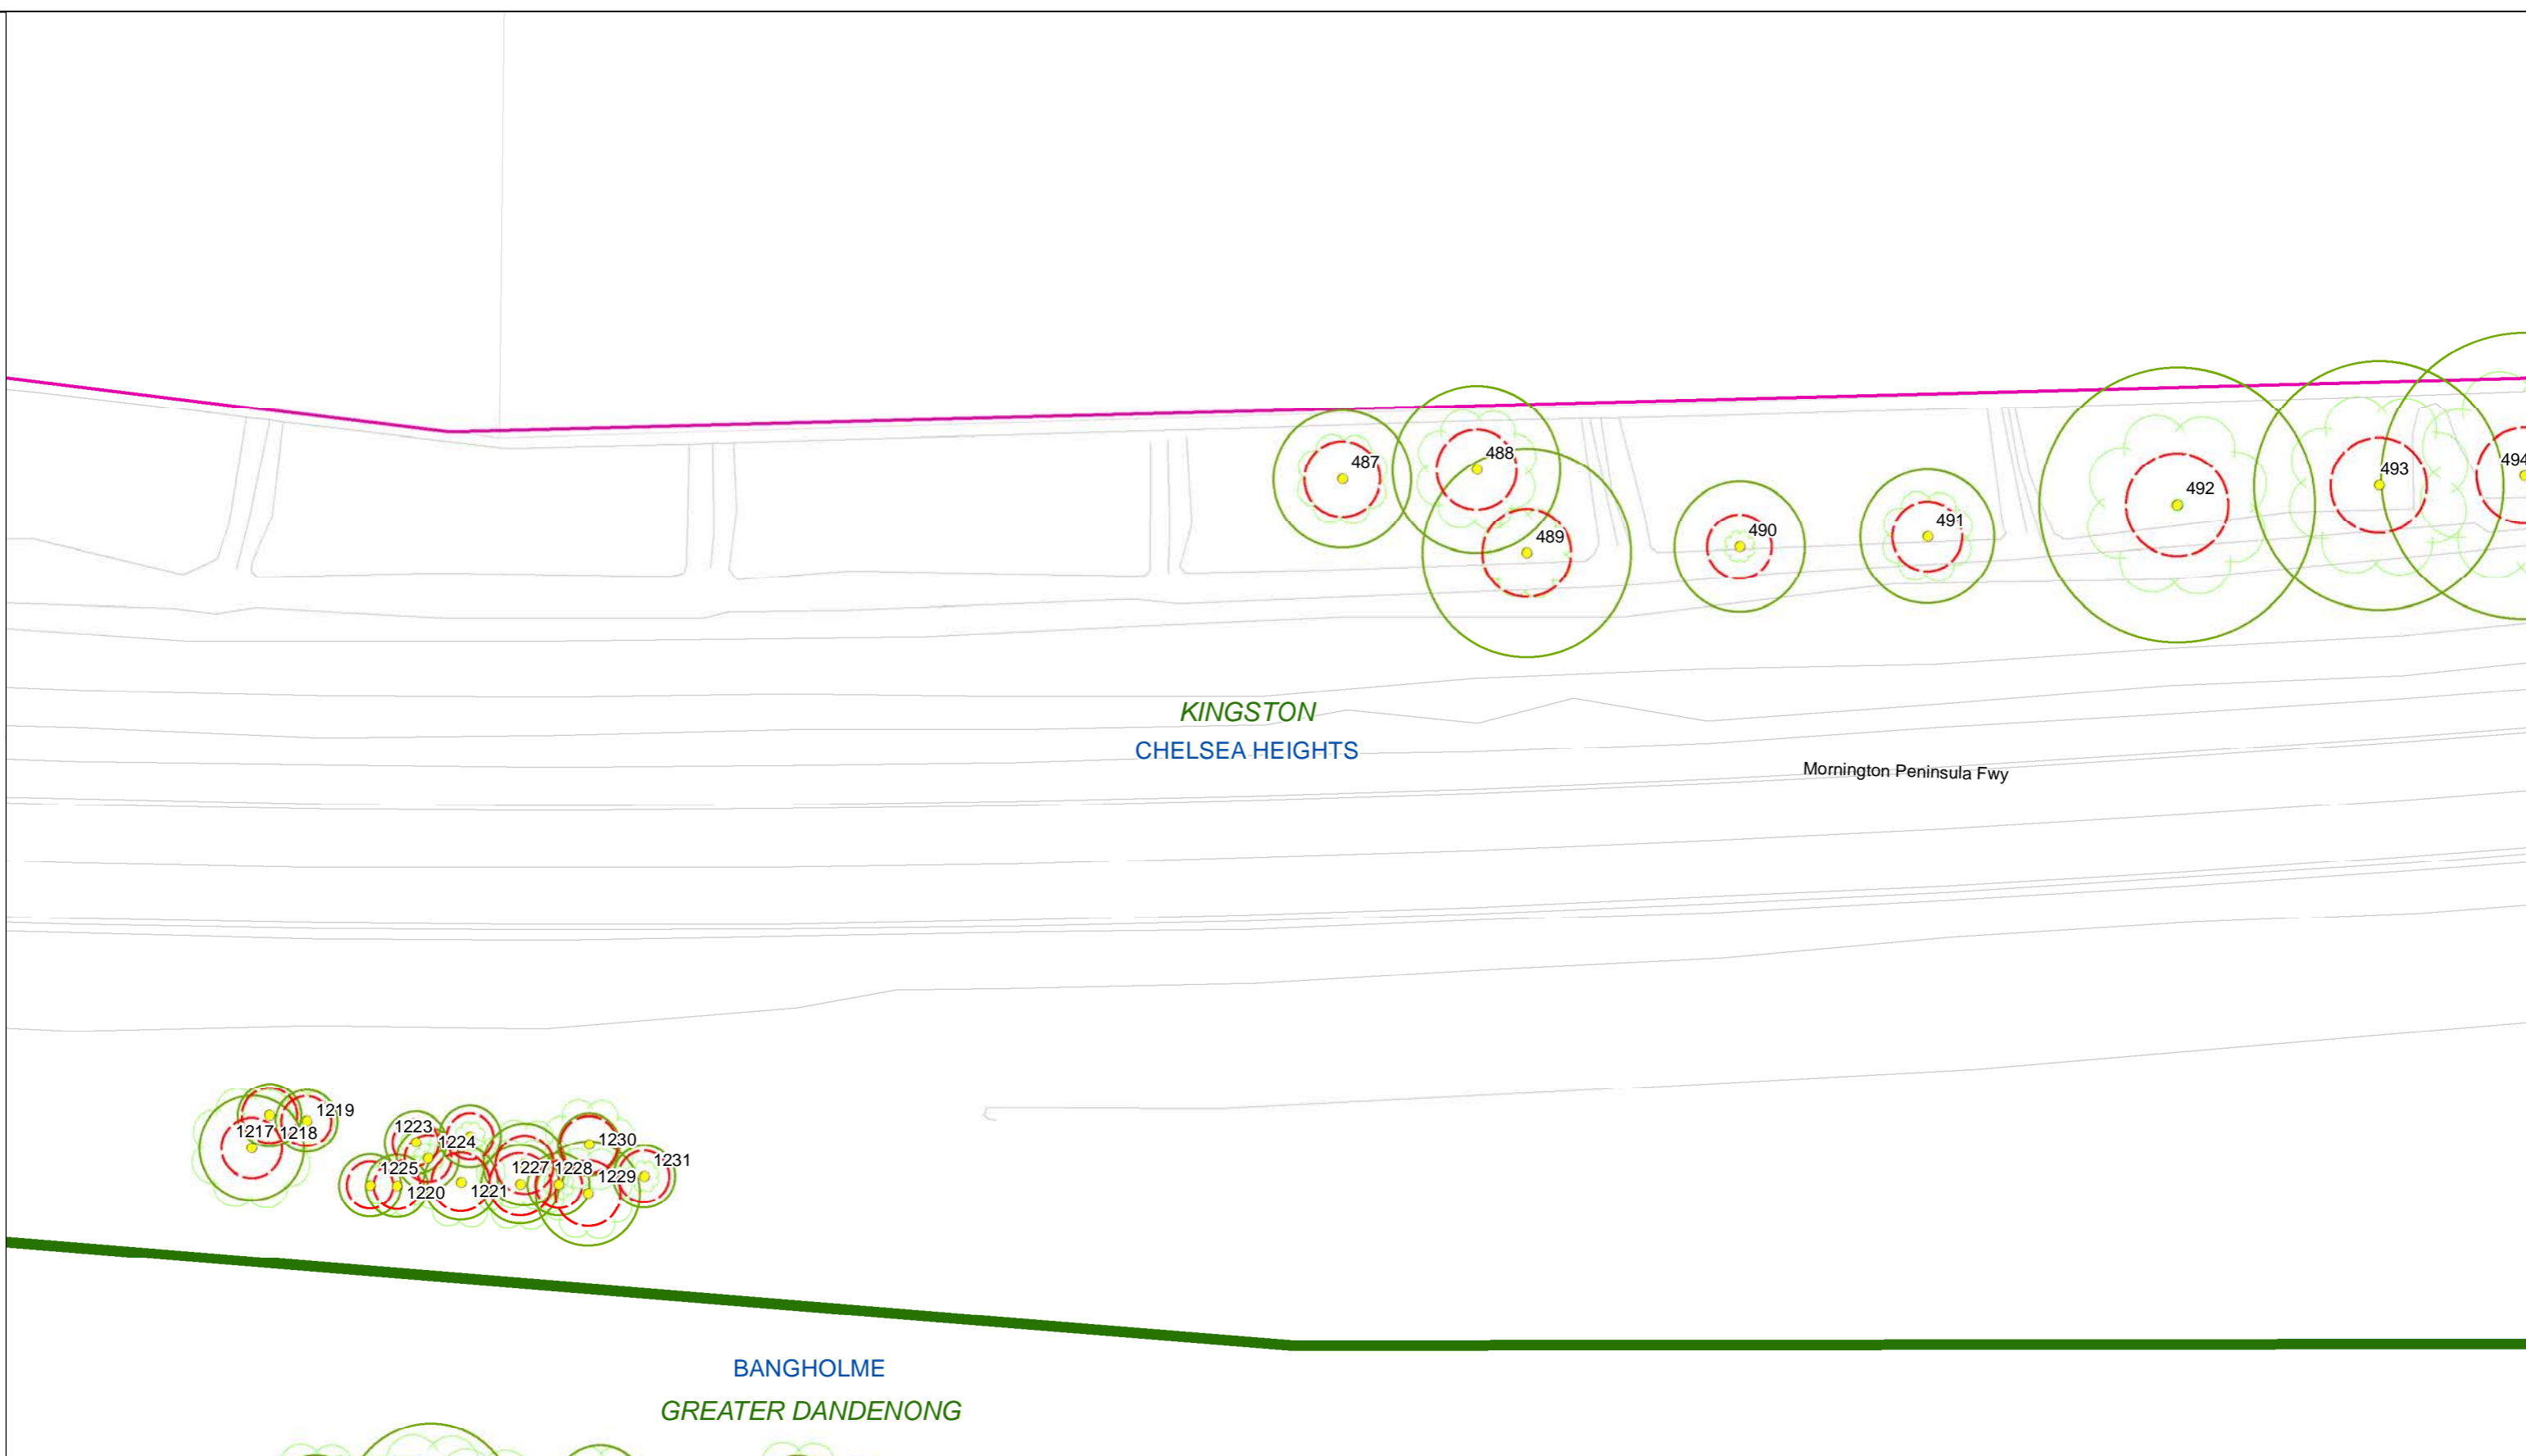


**Legend**

- Trees
- SRZ
- TPZ
- Group Area Assessments
- LGA
- Suburb
- Project Boundary
- Cadastre
- Base Survey
- VEGETATION\_TREE

C&R Ryder Consulting Pty Ltd  
 160 Eastfield Road, Croydon South VIC 3136  
 M: 0434 351 567  
 E: cameron@crryder.com.au  
 W: www.crryder.com.au


**Trees, TPZs & SRZs along the Proposed Mordialloc Bypass**

**Map 4 of 96**

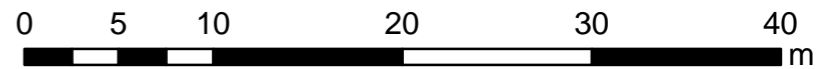


Projection GDA94  
 MGA Zone 55  
 Date: May 2018



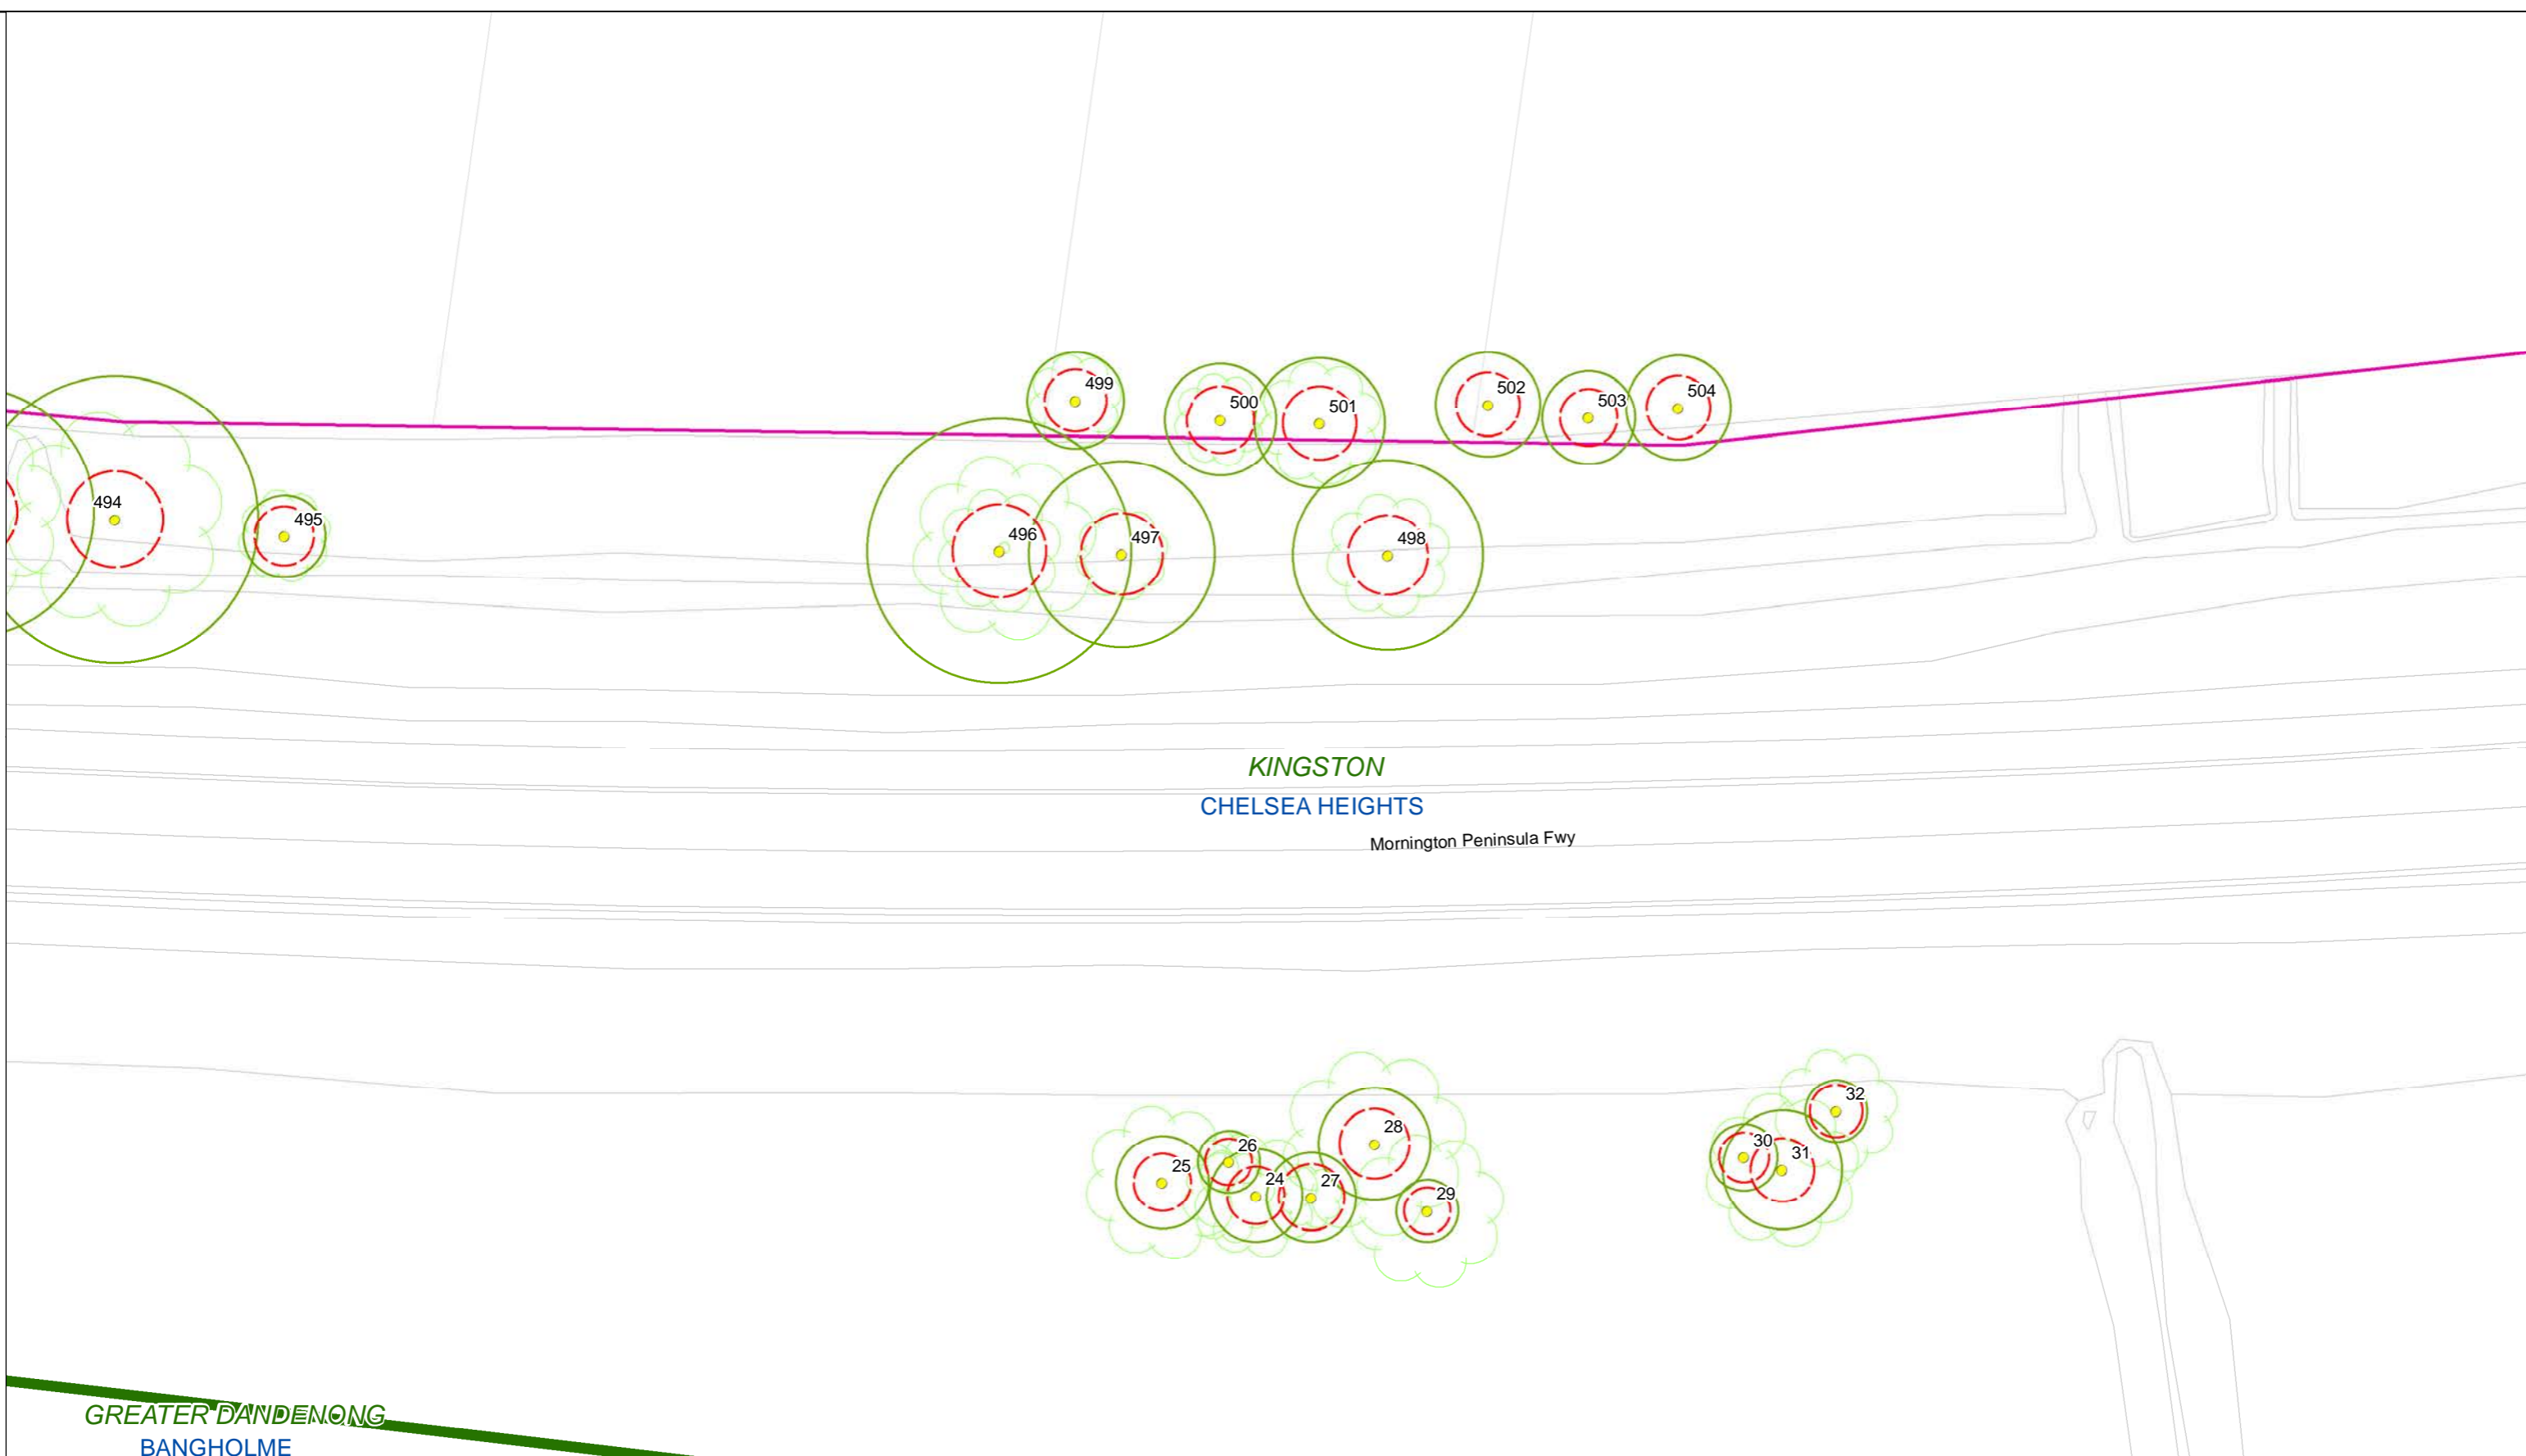

**Trees, TPZs & SRZs along the Proposed Mordialloc Bypass**

**Map 5 of 96**

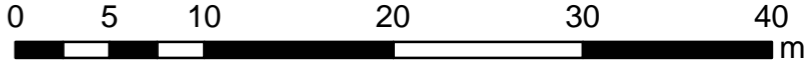

Projection GDA94  
MGA Zone 55  
Date: May 2018



**Legend**


- Trees
- SRZ
- TPZ
- Group Area Assessments
- LGA
- Suburb
- Project Boundary
- Cadastre
- Base Survey
- VEGETATION\_TREE

C&R Ryder Consulting Pty Ltd  
160 Eastfield Road, Croydon South VIC 3136  
M: 0434 351 567  
E: cameron@crryder.com.au  
W: www.crryder.com.au

GREATER DANDEMONG  
BANGHOLME

KINGSTON  
CHELSEA HEIGHTS

Mornington Peninsula Fwy

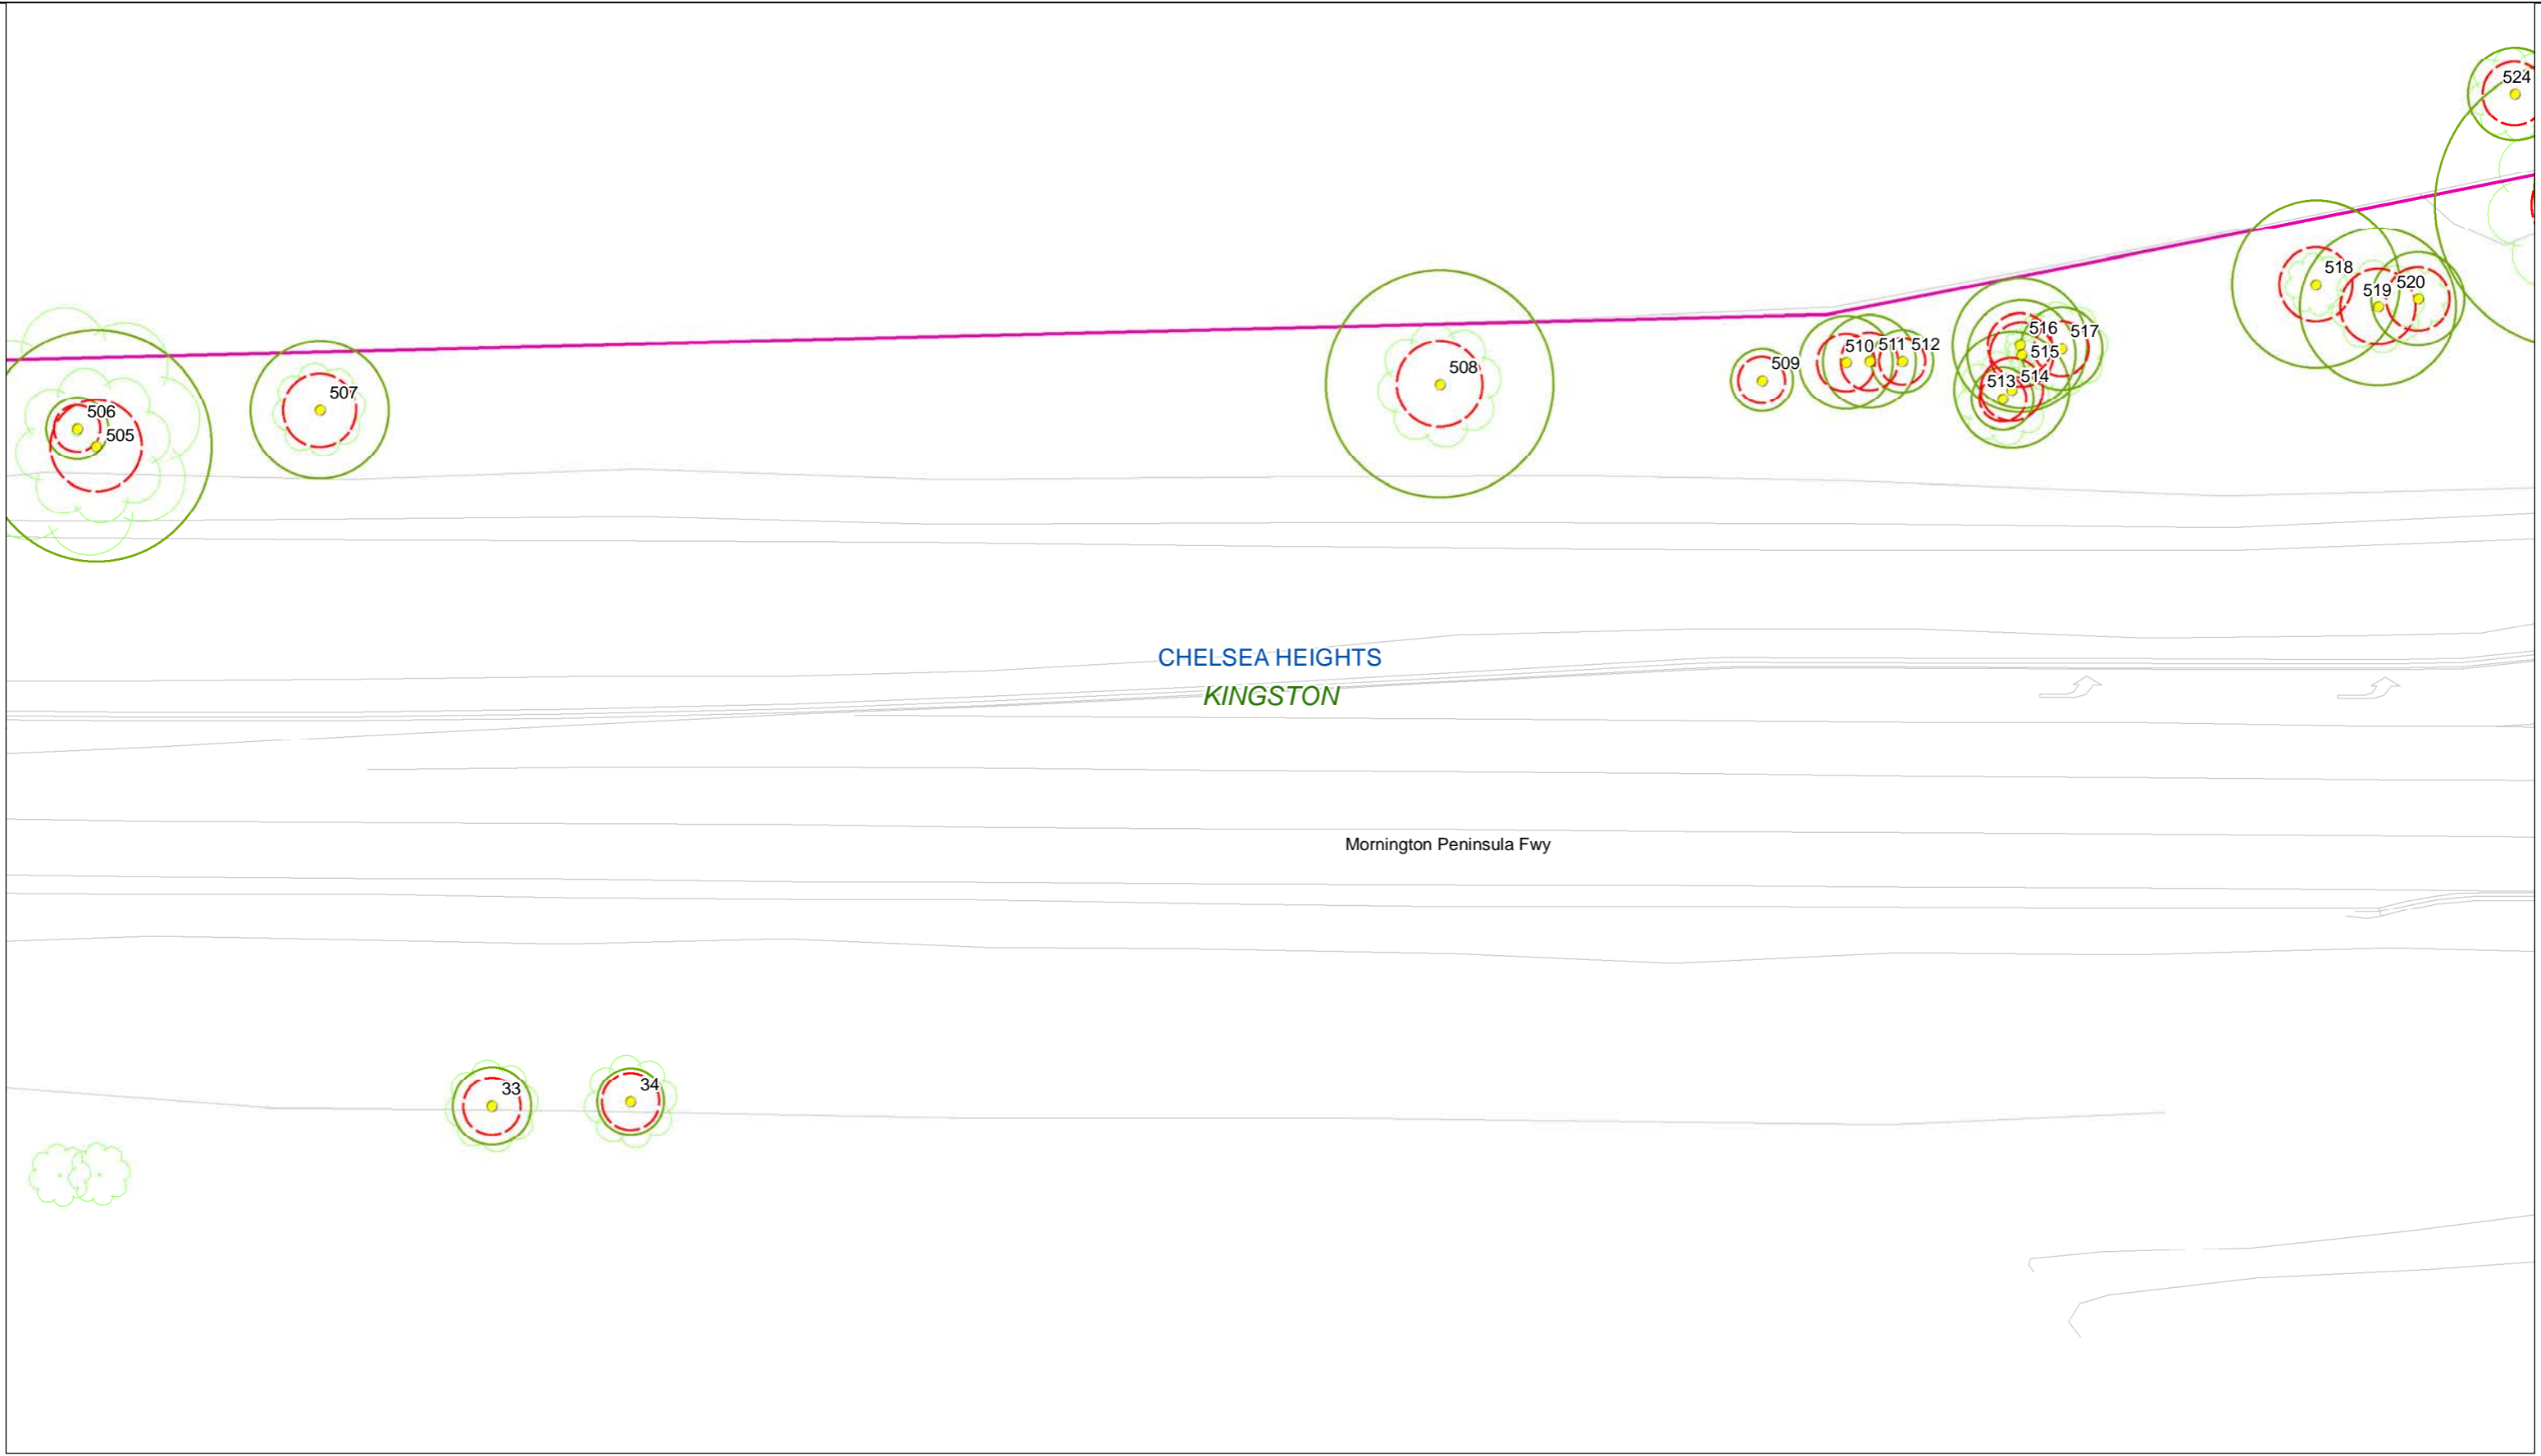


**RYDER**  
 C&R Ryder Consulting Pty Ltd  
 160 Eastfield Road, Croydon South VIC 3136  
 M: 0434 351 567  
 E: cameron@crryder.com.au  
 W: www.crryder.com.au

**Legend**

- Trees
- SRZ
- TPZ
- Group Area Assessments
- LGA
- Suburb
- Project Boundary
- Cadastre
- Base Survey
- VEGETATION\_TREE


**Trees, TPZs & SRZs along the Proposed Mordialloc Bypass**

**Map 6 of 96**

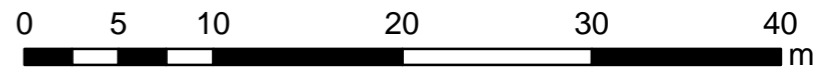

Projection GDA94  
 MGA Zone 55  
 Date: May 2018



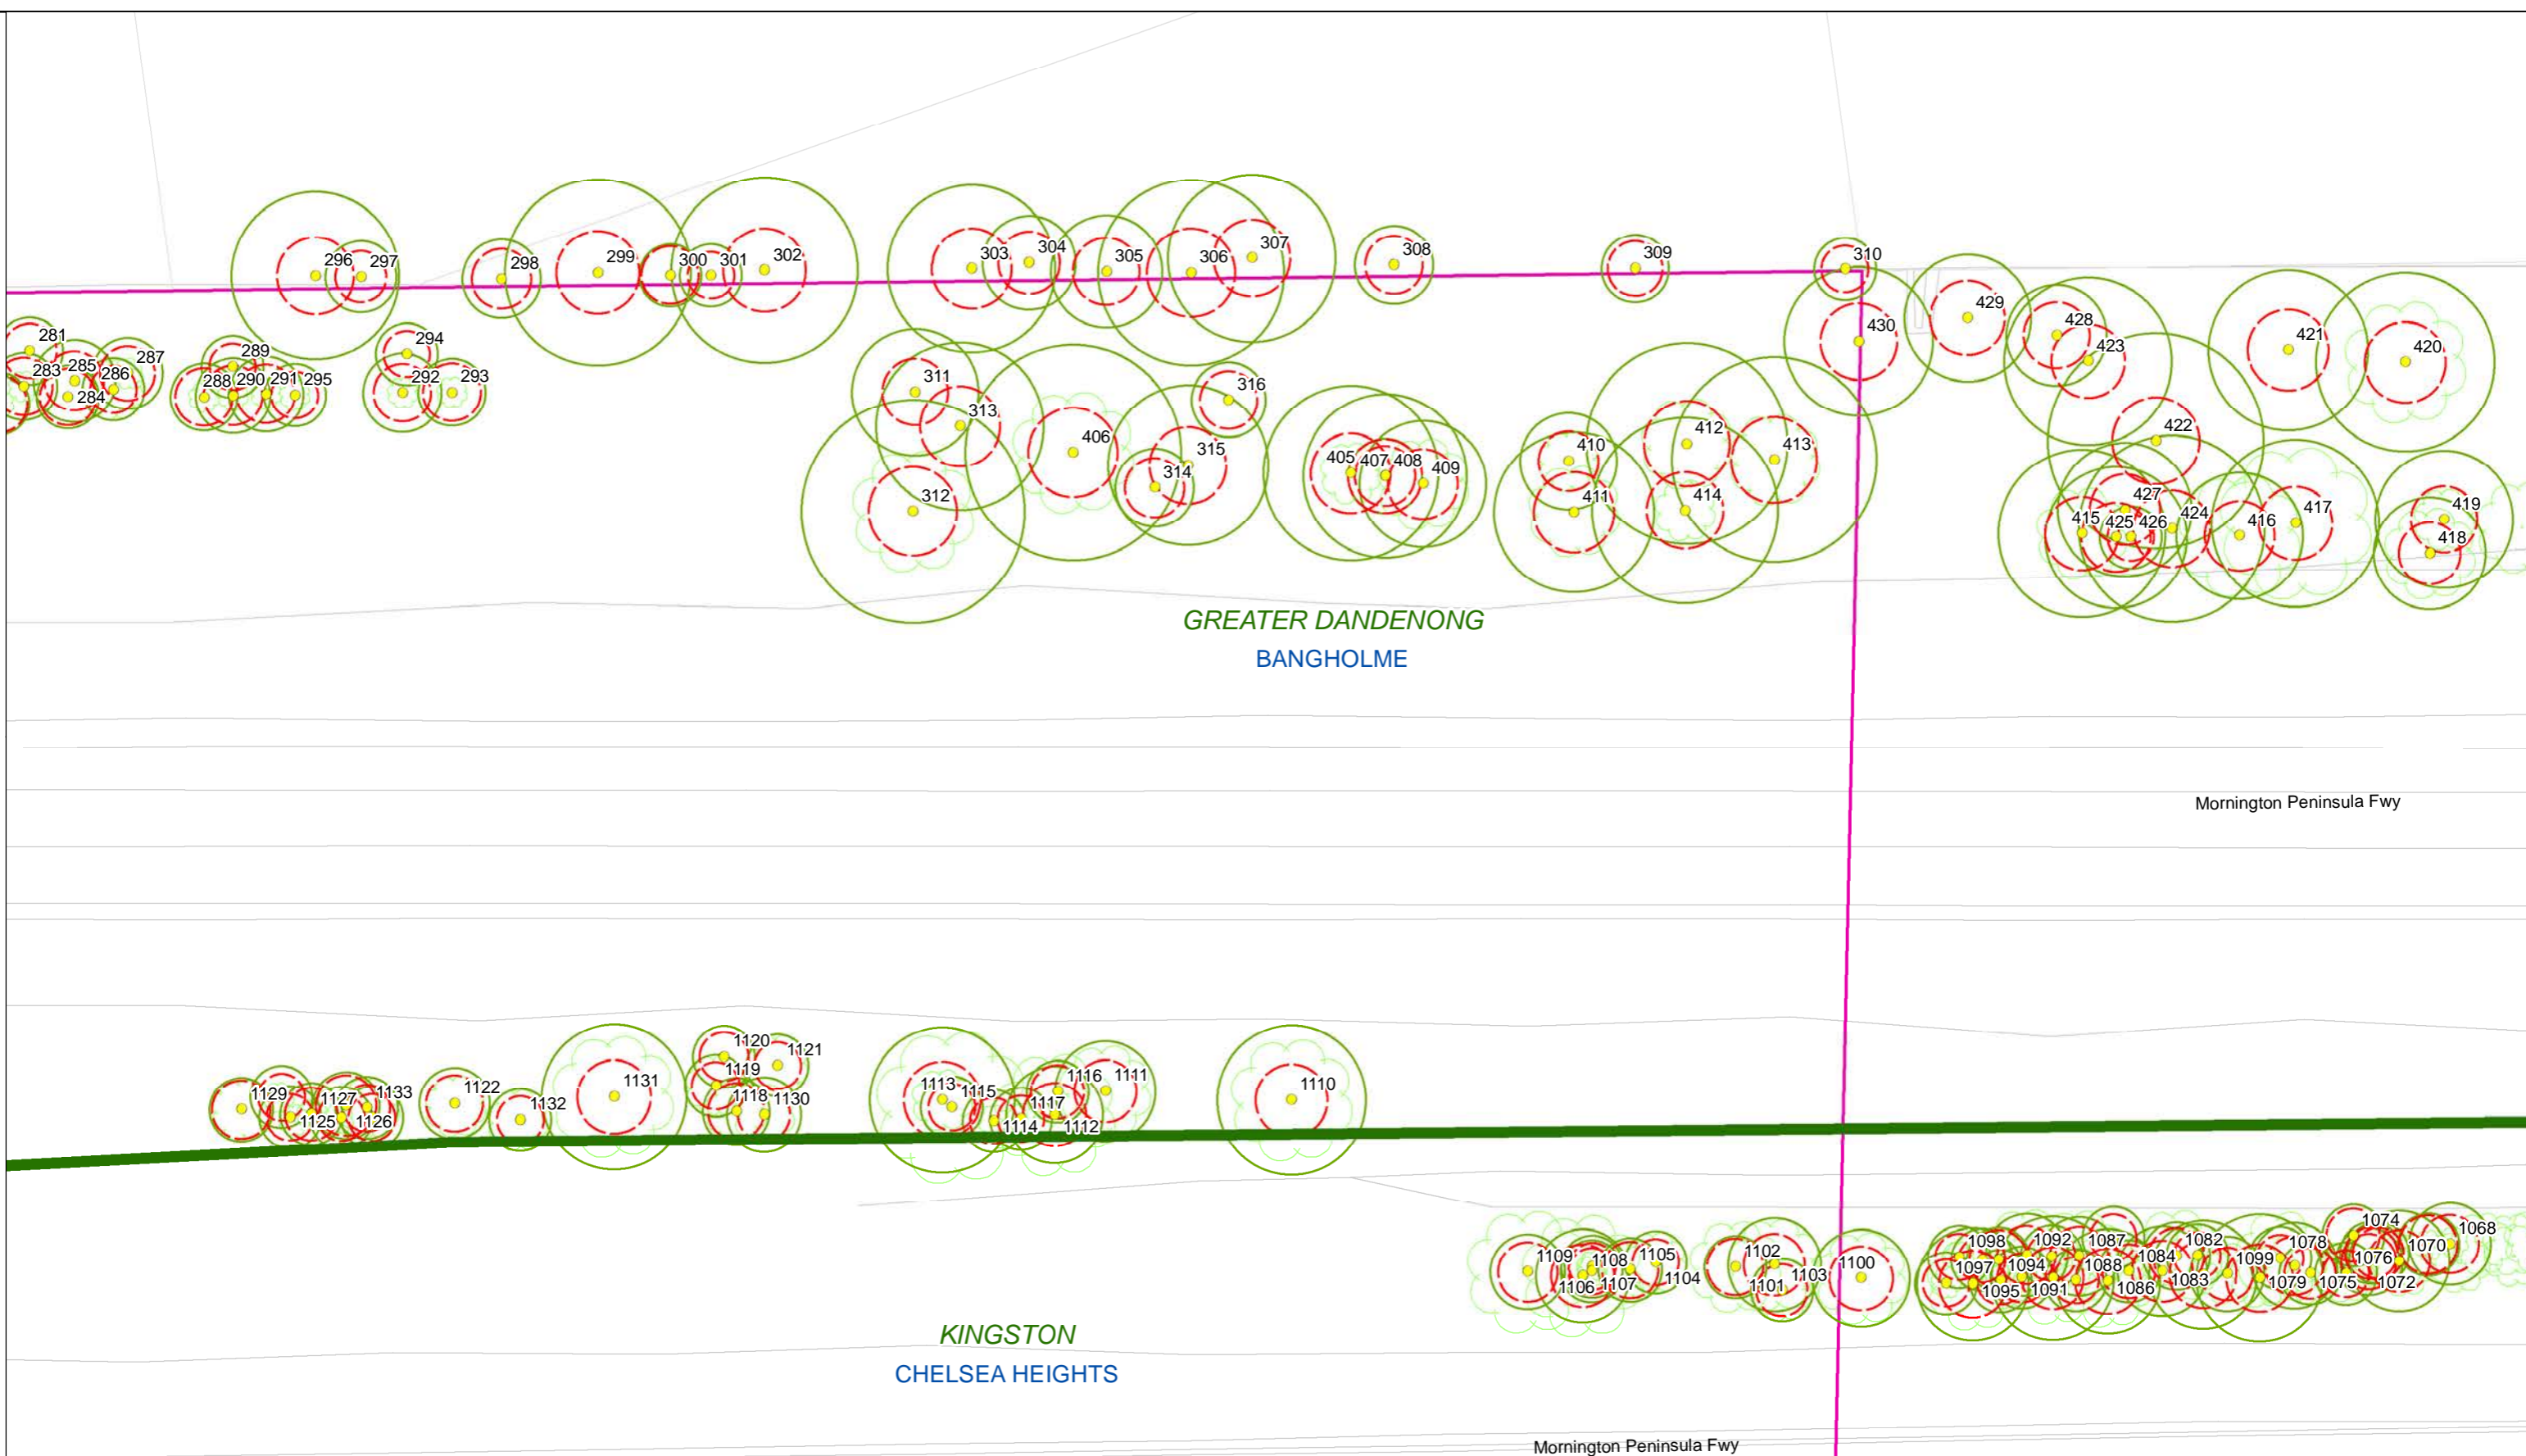

GREATER DANDENONG  
BANGHOLME

KINGSTON  
CHELSEA HEIGHTS

Mornington Peninsula Fwy

Mornington Peninsula Fwy




**Legend**

- Trees
- SRZ
- TPZ
- Group Area Assessments
- LGA
- Suburb
- Project Boundary
- Cadastre
- Base Survey
- VEGETATION\_TREE

**Trees, TPZs & SRZs along the Proposed Mordialloc Bypass**


**Map 7 of 96**

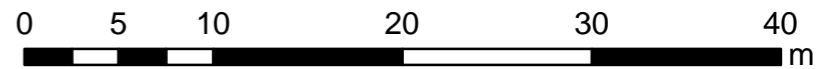

Projection GDA94  
MGA Zone 55  
Date: May 2018



C&R Ryder Consulting Pty Ltd  
160 Eastfield Road, Croydon South VIC 3136  
M: 0434 351 567  
E: cameron@crryder.com.au  
W: www.crryder.com.au

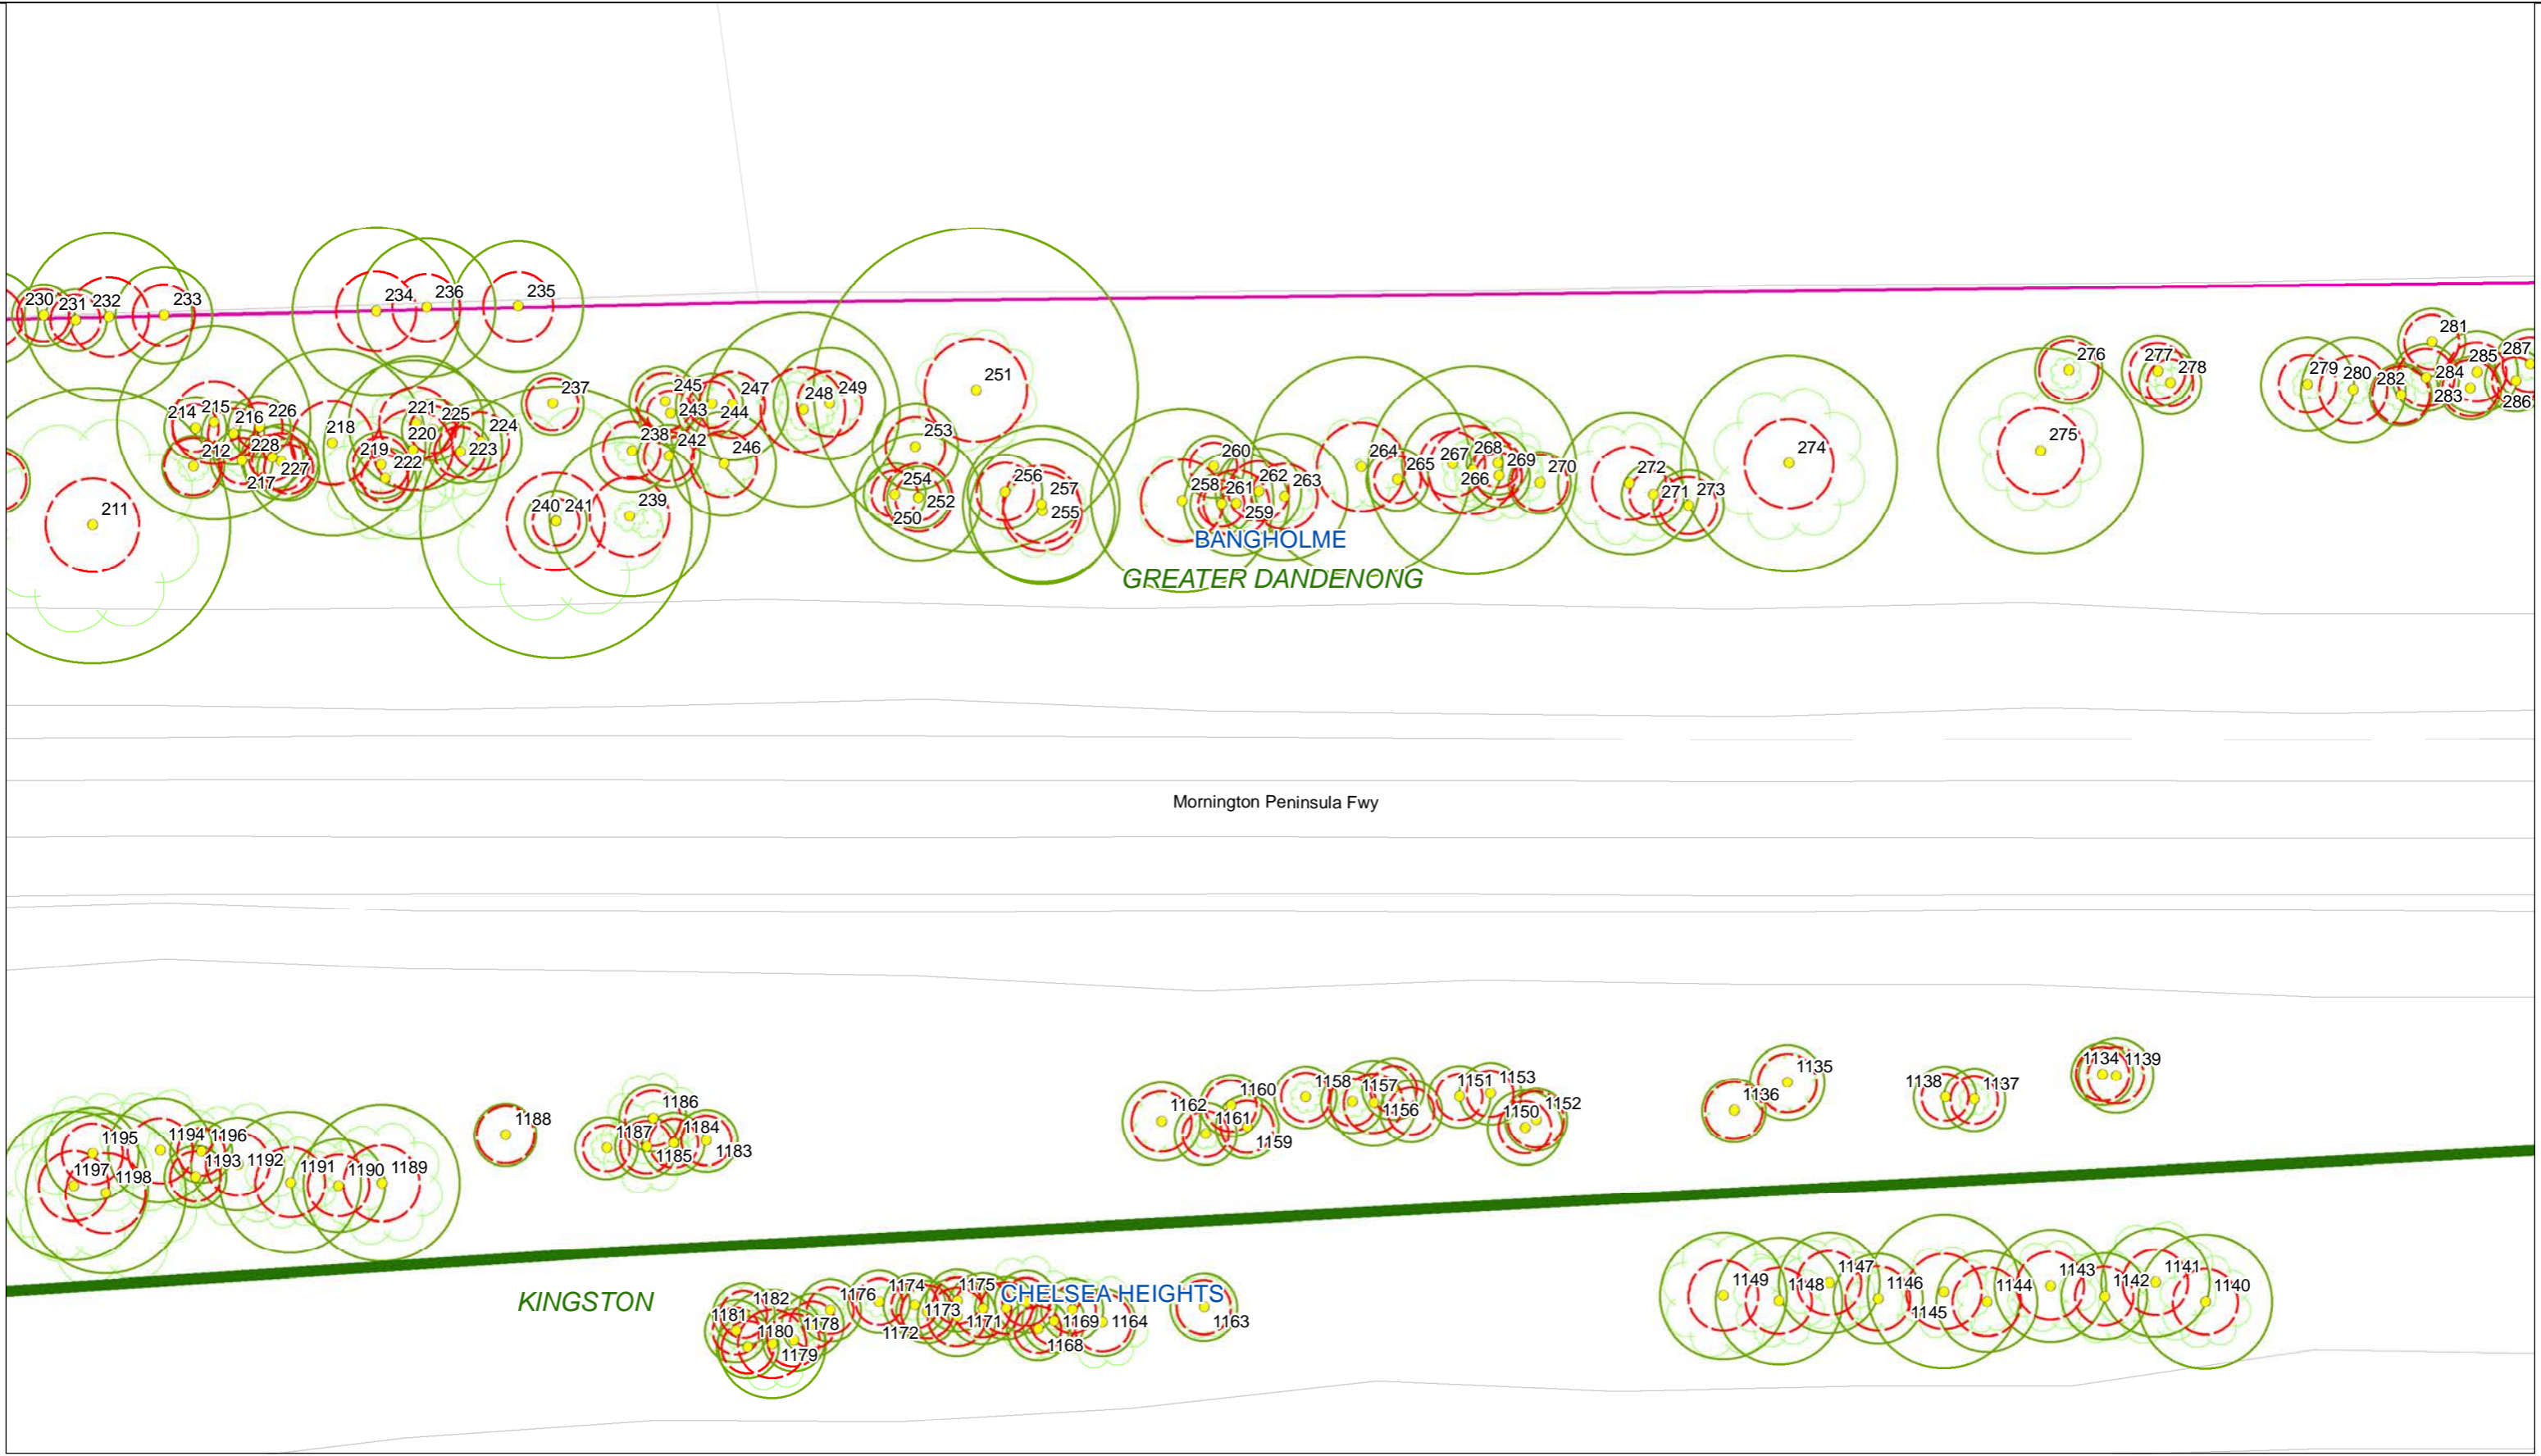

Mordialloc Bypass

KINGSTON

CHELSEA HEIGHTS

BANGHOLME  
GREATER DANDENONG




**Legend**

- Trees
- SRZ
- TPZ
- Group Area Assessments
- LGA
- Suburb
- Project Boundary
- Cadastre
- Base Survey
- VEGETATION\_TREE

**Trees, TPZs & SRZs along the Proposed Mordialloc Bypass**

Map 8 of 96

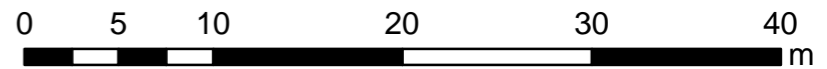

Projection GDA94  
MGA Zone 55  
Date: May 2018



C&R Ryder Consulting Pty Ltd  
160 Eastfield Road, Croydon South VIC 3136  
M: 0434 351 567  
E: cameron@crryder.com.au  
W: www.crryder.com.au






**Legend**

- Trees
- SRZ
- TPZ
- Group Area Assessments
- LGA
- Suburb
- Project Boundary
- Cadastre
- Base Survey
- VEGETATION\_TREE

C&R Ryder Consulting Pty Ltd  
 160 Eastfield Road, Croydon South VIC 3136  
 M: 0434 351 567  
 E: cameron@crryder.com.au  
 W: www.crryder.com.au


**Trees, TPZs & SRZs along the Proposed Mordialloc Bypass**

**Map 9 of 96**

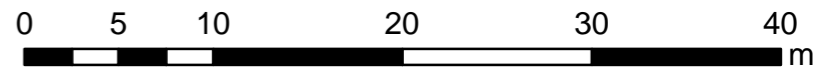

Projection GDA94  
 MGA Zone 55  
 Date: May 2018



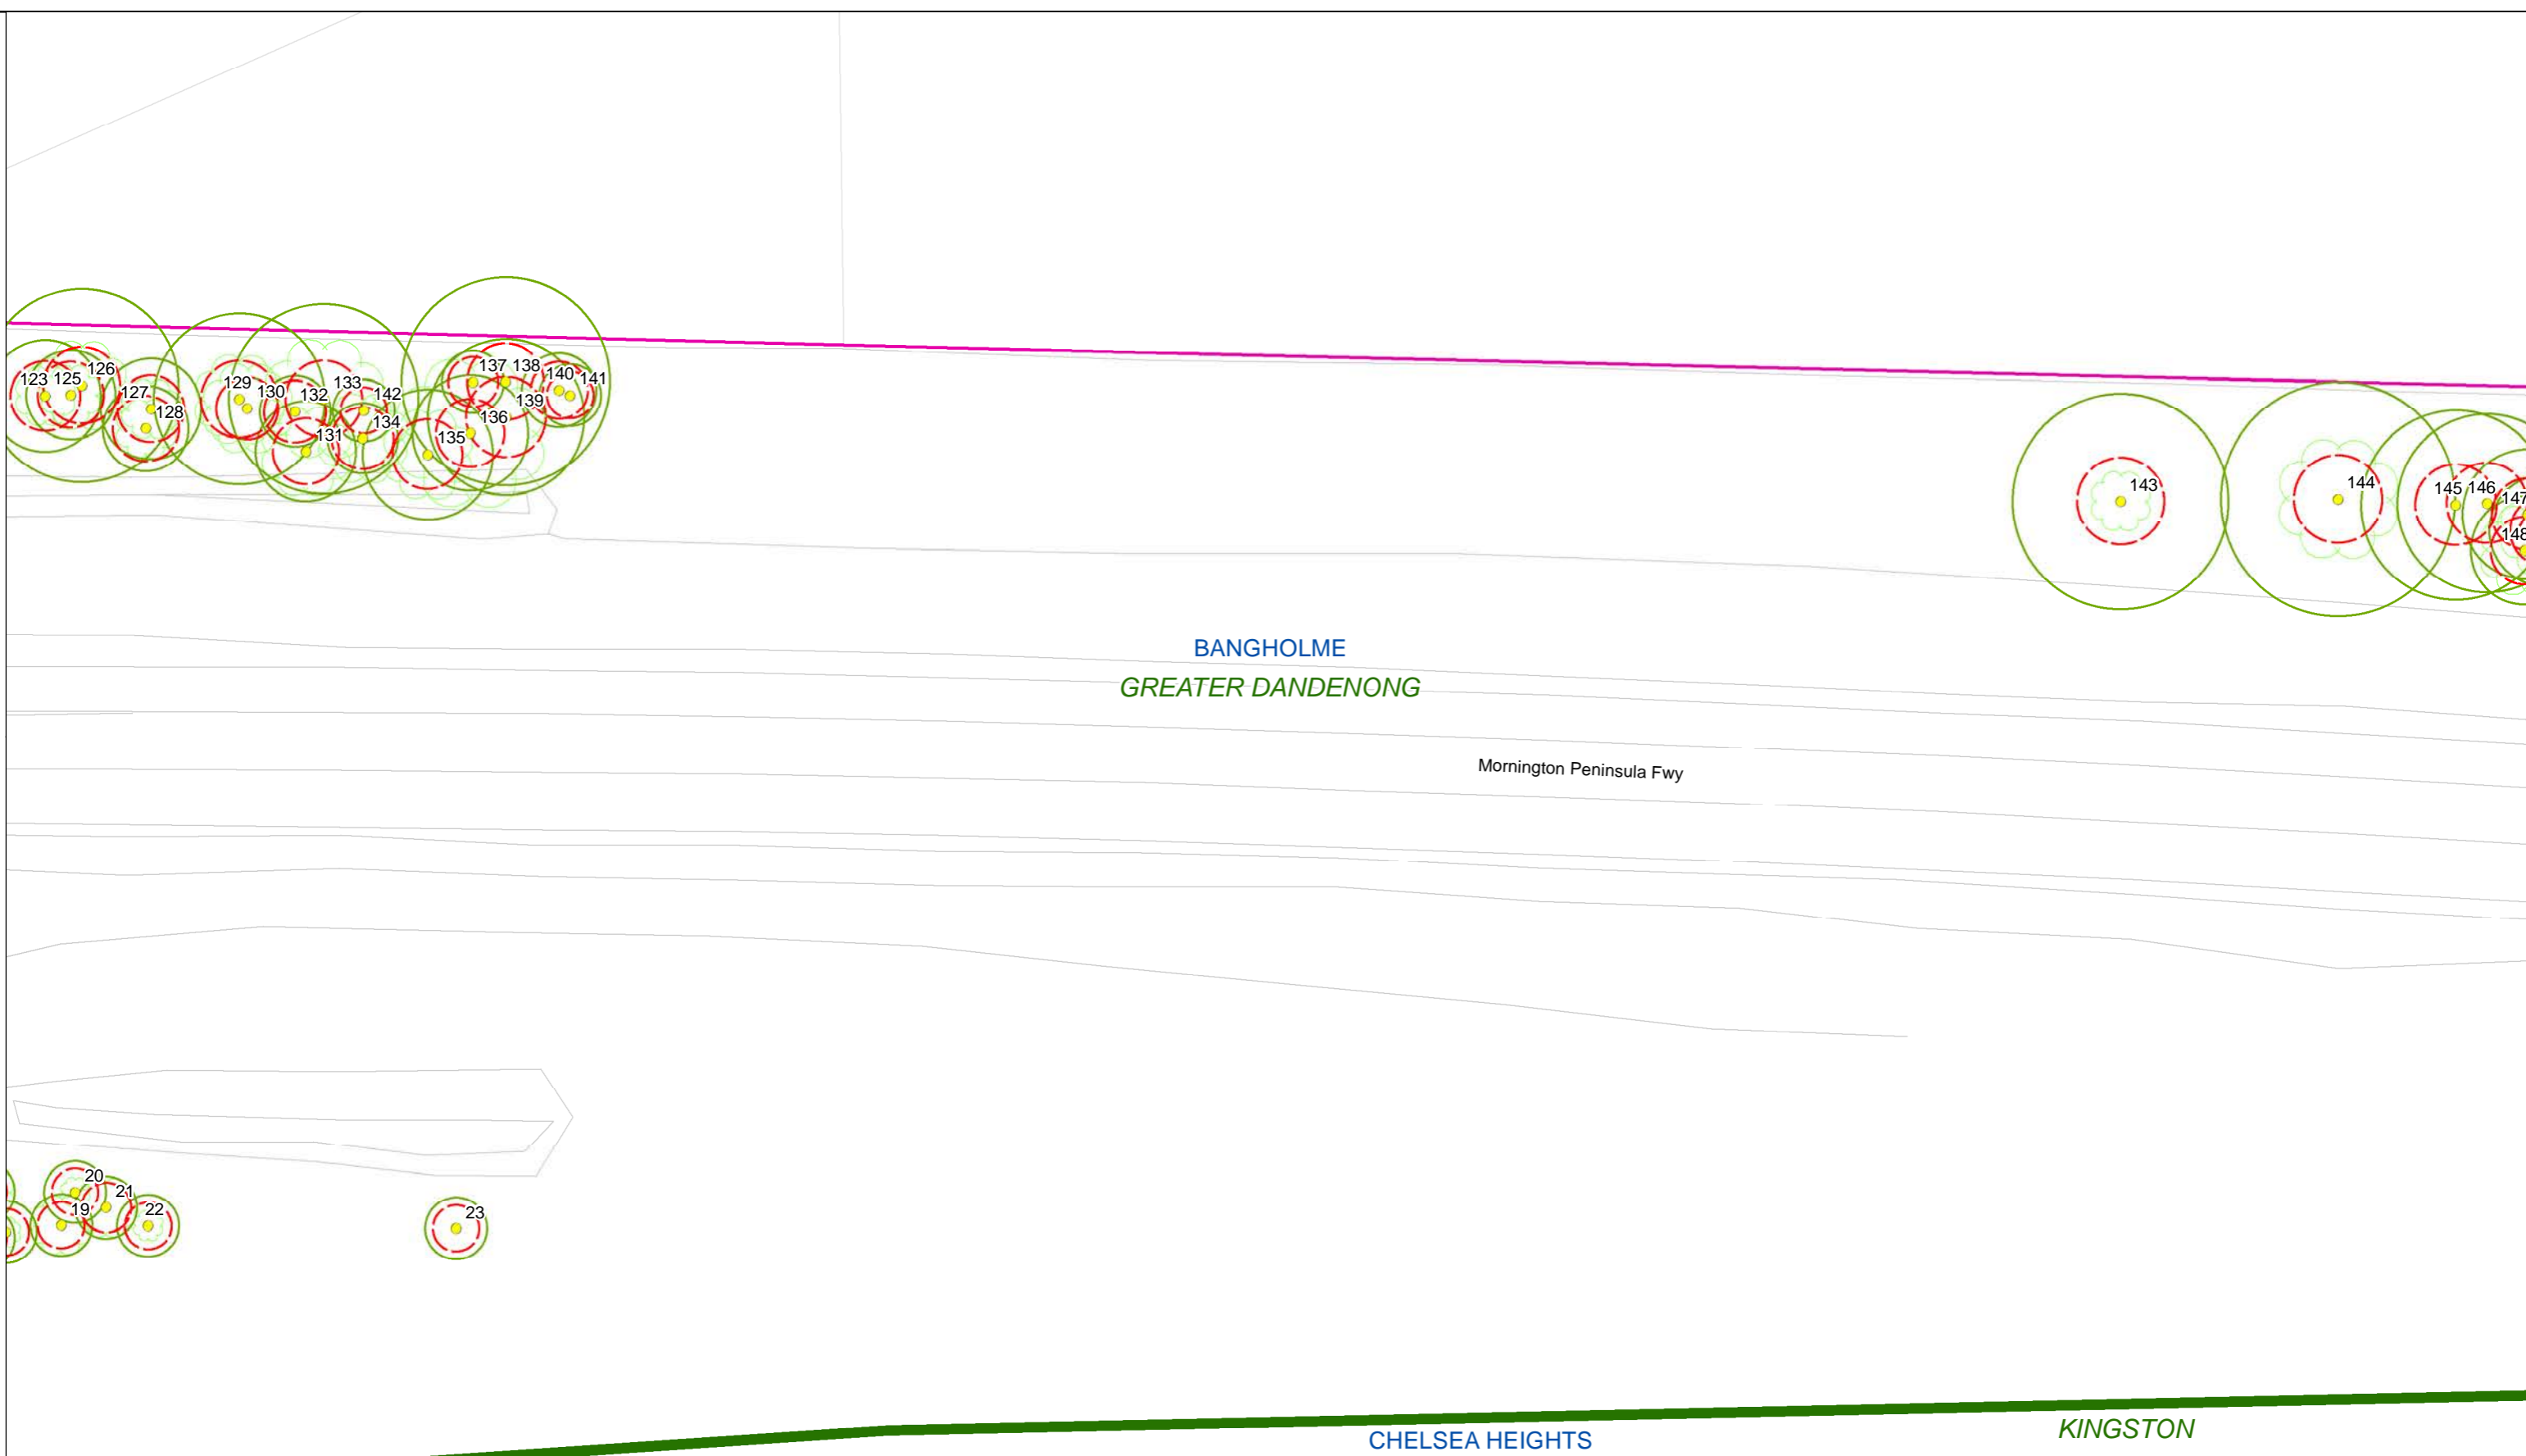


**RYDER**  
 C&R Ryder Consulting Pty Ltd  
 160 Eastfield Road, Croydon South VIC 3136  
 M: 0434 351 567  
 E: cameron@crryder.com.au  
 W: www.crryder.com.au

**Legend**

- Trees
- SRZ
- TPZ
- Group Area Assessments
- LGA
- Suburb
- Project Boundary
- Cadastre
- Base Survey
- VEGETATION\_TREE

**Trees, TPZs & SRZs along the Proposed Mordialloc Bypass**

**Map 10 of 96**

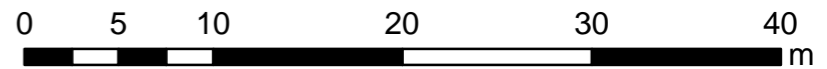

Projection GDA94  
 MGA Zone 55  
 Date: May 2018





BANGHOLME  
GREATER DANDENONG


Mornington Peninsula Fwy

**Legend**

- Trees
- ▭ SRZ
- ▭ TPZ
- ▭ Group Area Assessments
- ▭ LGA
- ▭ Suburb
- ▭ Project Boundary
- ▭ Cadastre
- ▭ Base Survey
- ▭ VEGETATION\_TREE


**Trees, TPZs & SRZs along the Proposed Mordialloc Bypass**

**Map 11 of 96**

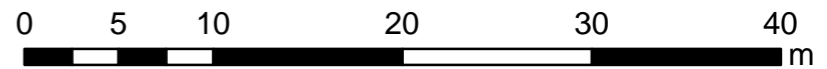

Projection GDA94  
MGA Zone 55  
Date: May 2018



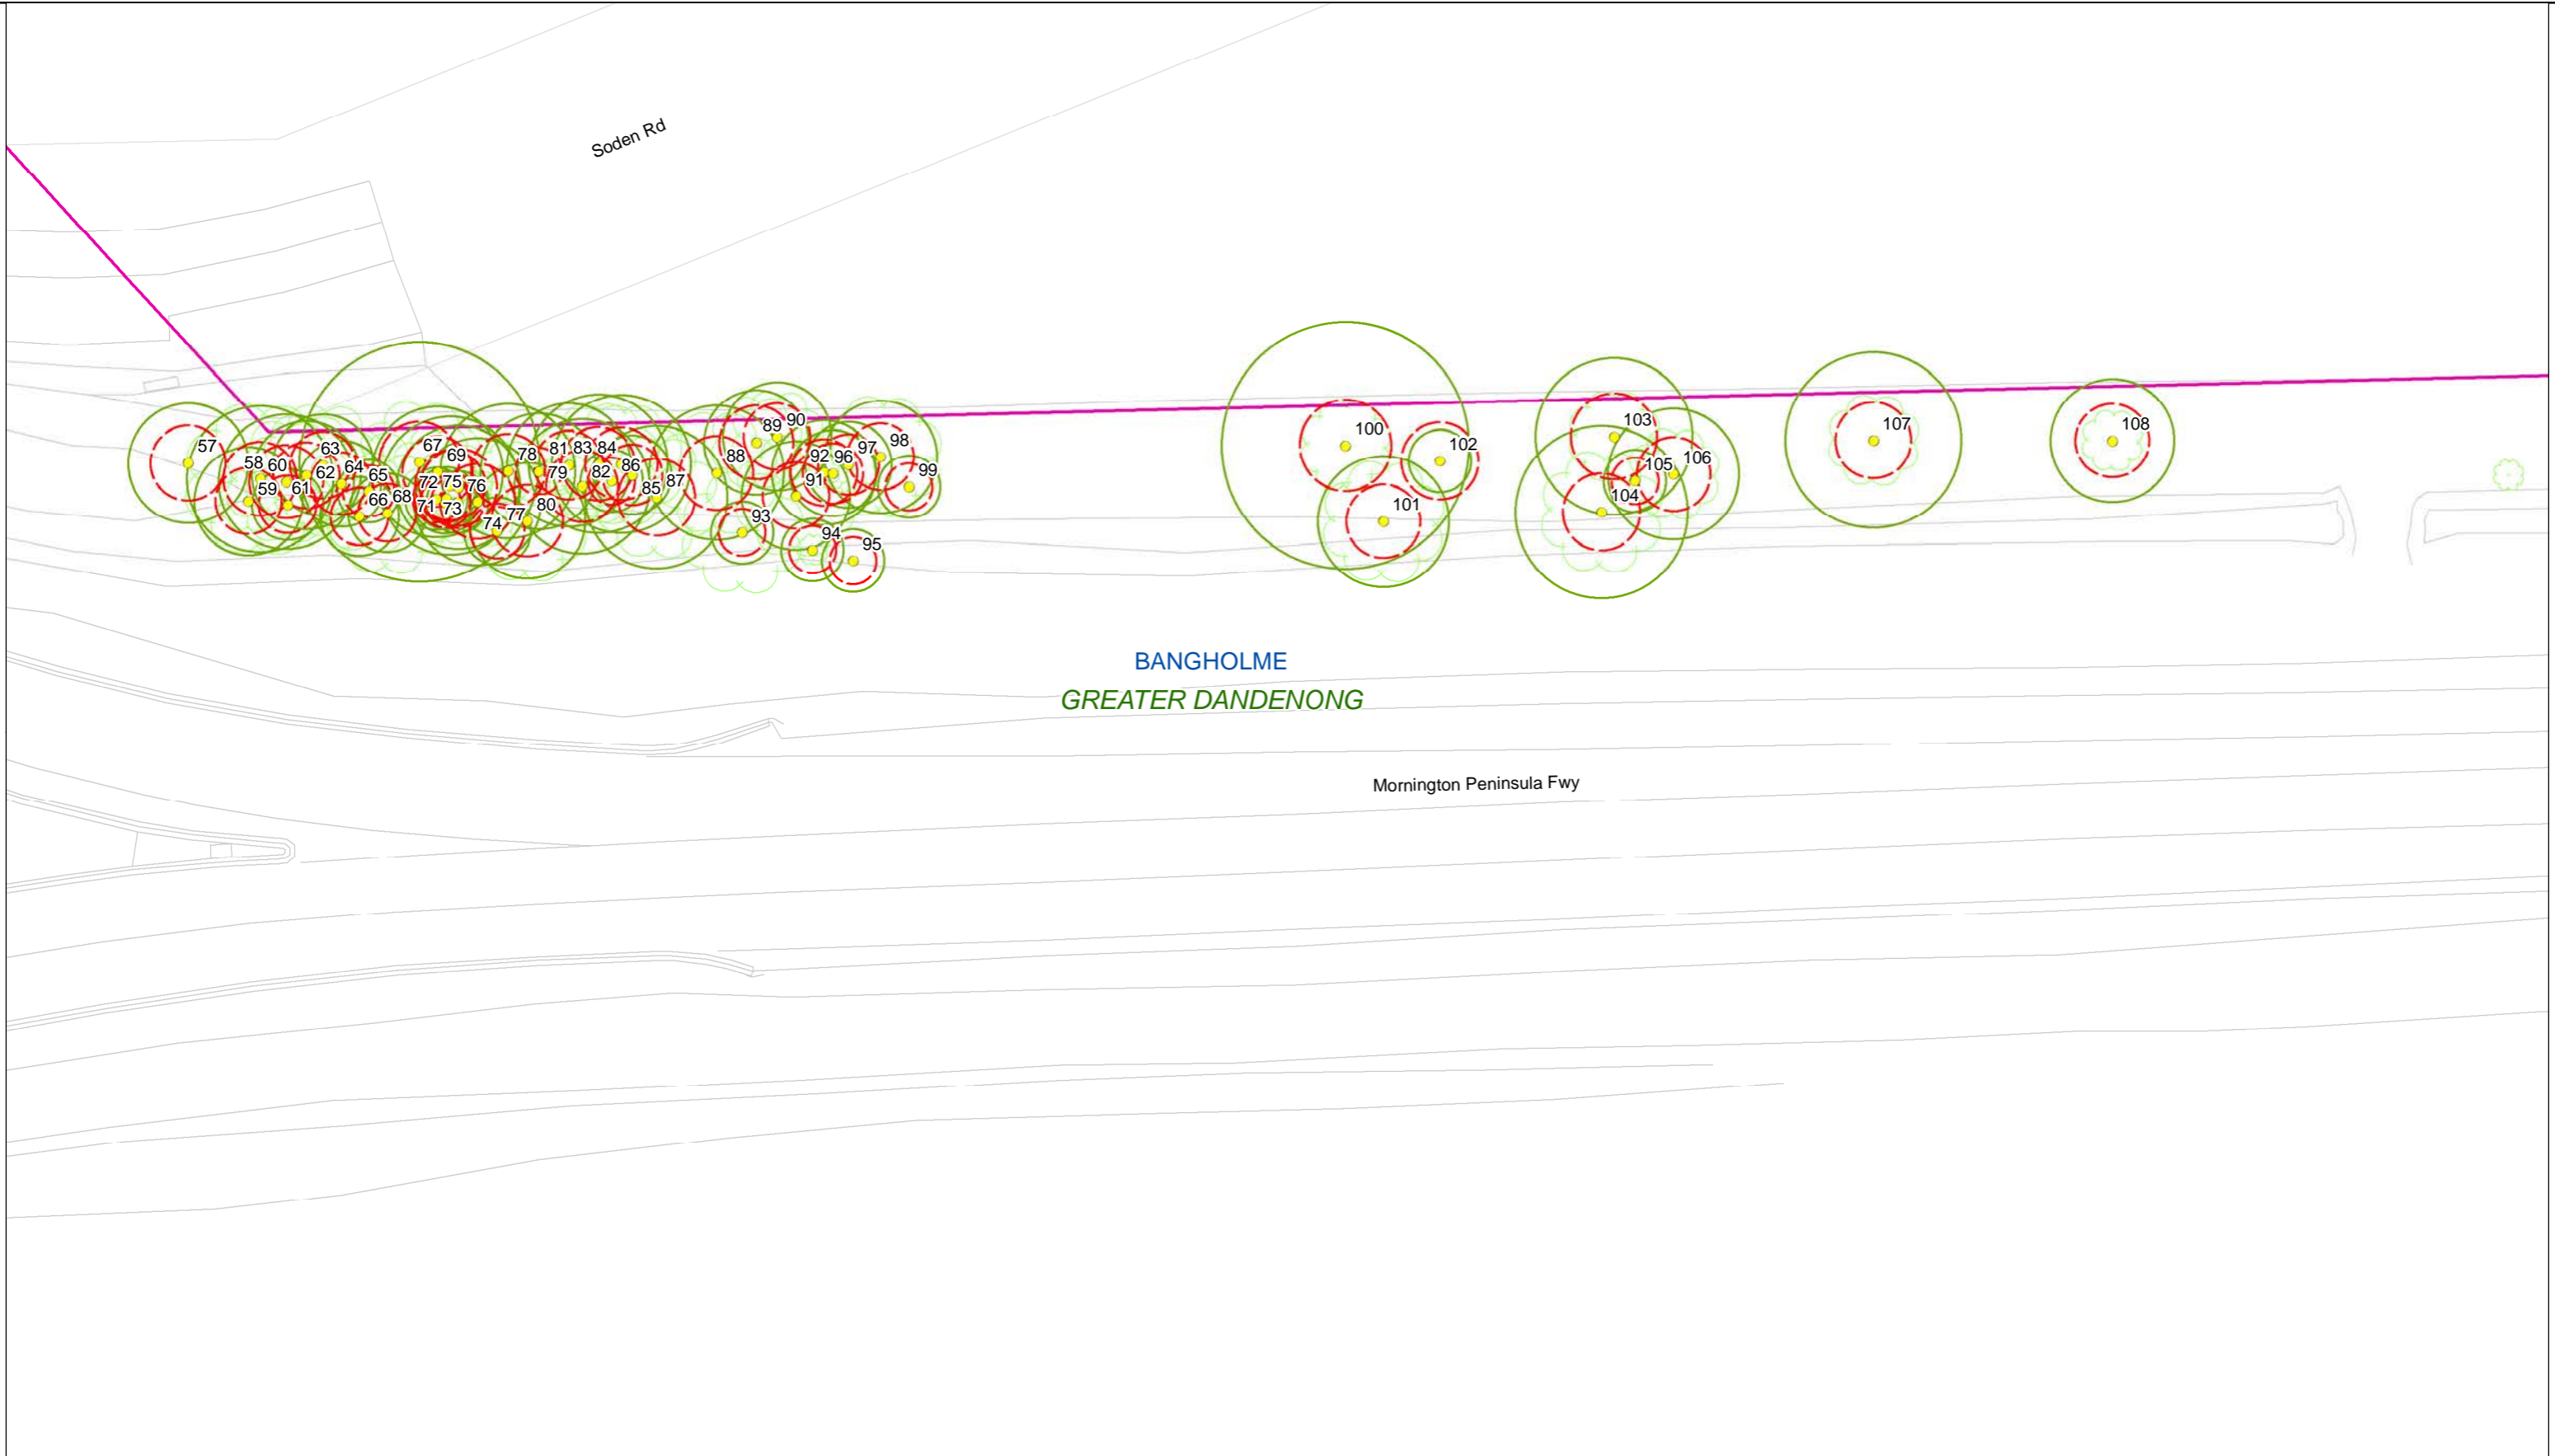


C&R Ryder Consulting Pty Ltd  
 160 Eastfield Road, Croydon South VIC 3136  
 M: 0434 351 567  
 E: cameron@crryder.com.au  
 W: www.crryder.com.au

**Legend**

- Trees
- ▭ SRZ
- ▭ TPZ
- ▭ Group Area Assessments
- ▭ LGA
- ▭ Suburb
- ▭ Project Boundary
- ▭ Cadastre
- ▭ Base Survey
- ▭ VEGETATION\_TREE


**Trees, TPZs & SRZs along the Proposed Mordialloc Bypass**

**Map 12 of 96**

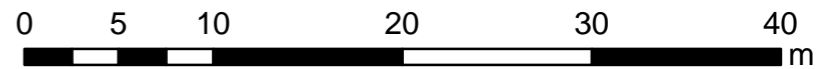

Projection GDA94  
 MGA Zone 55  
 Date: May 2018



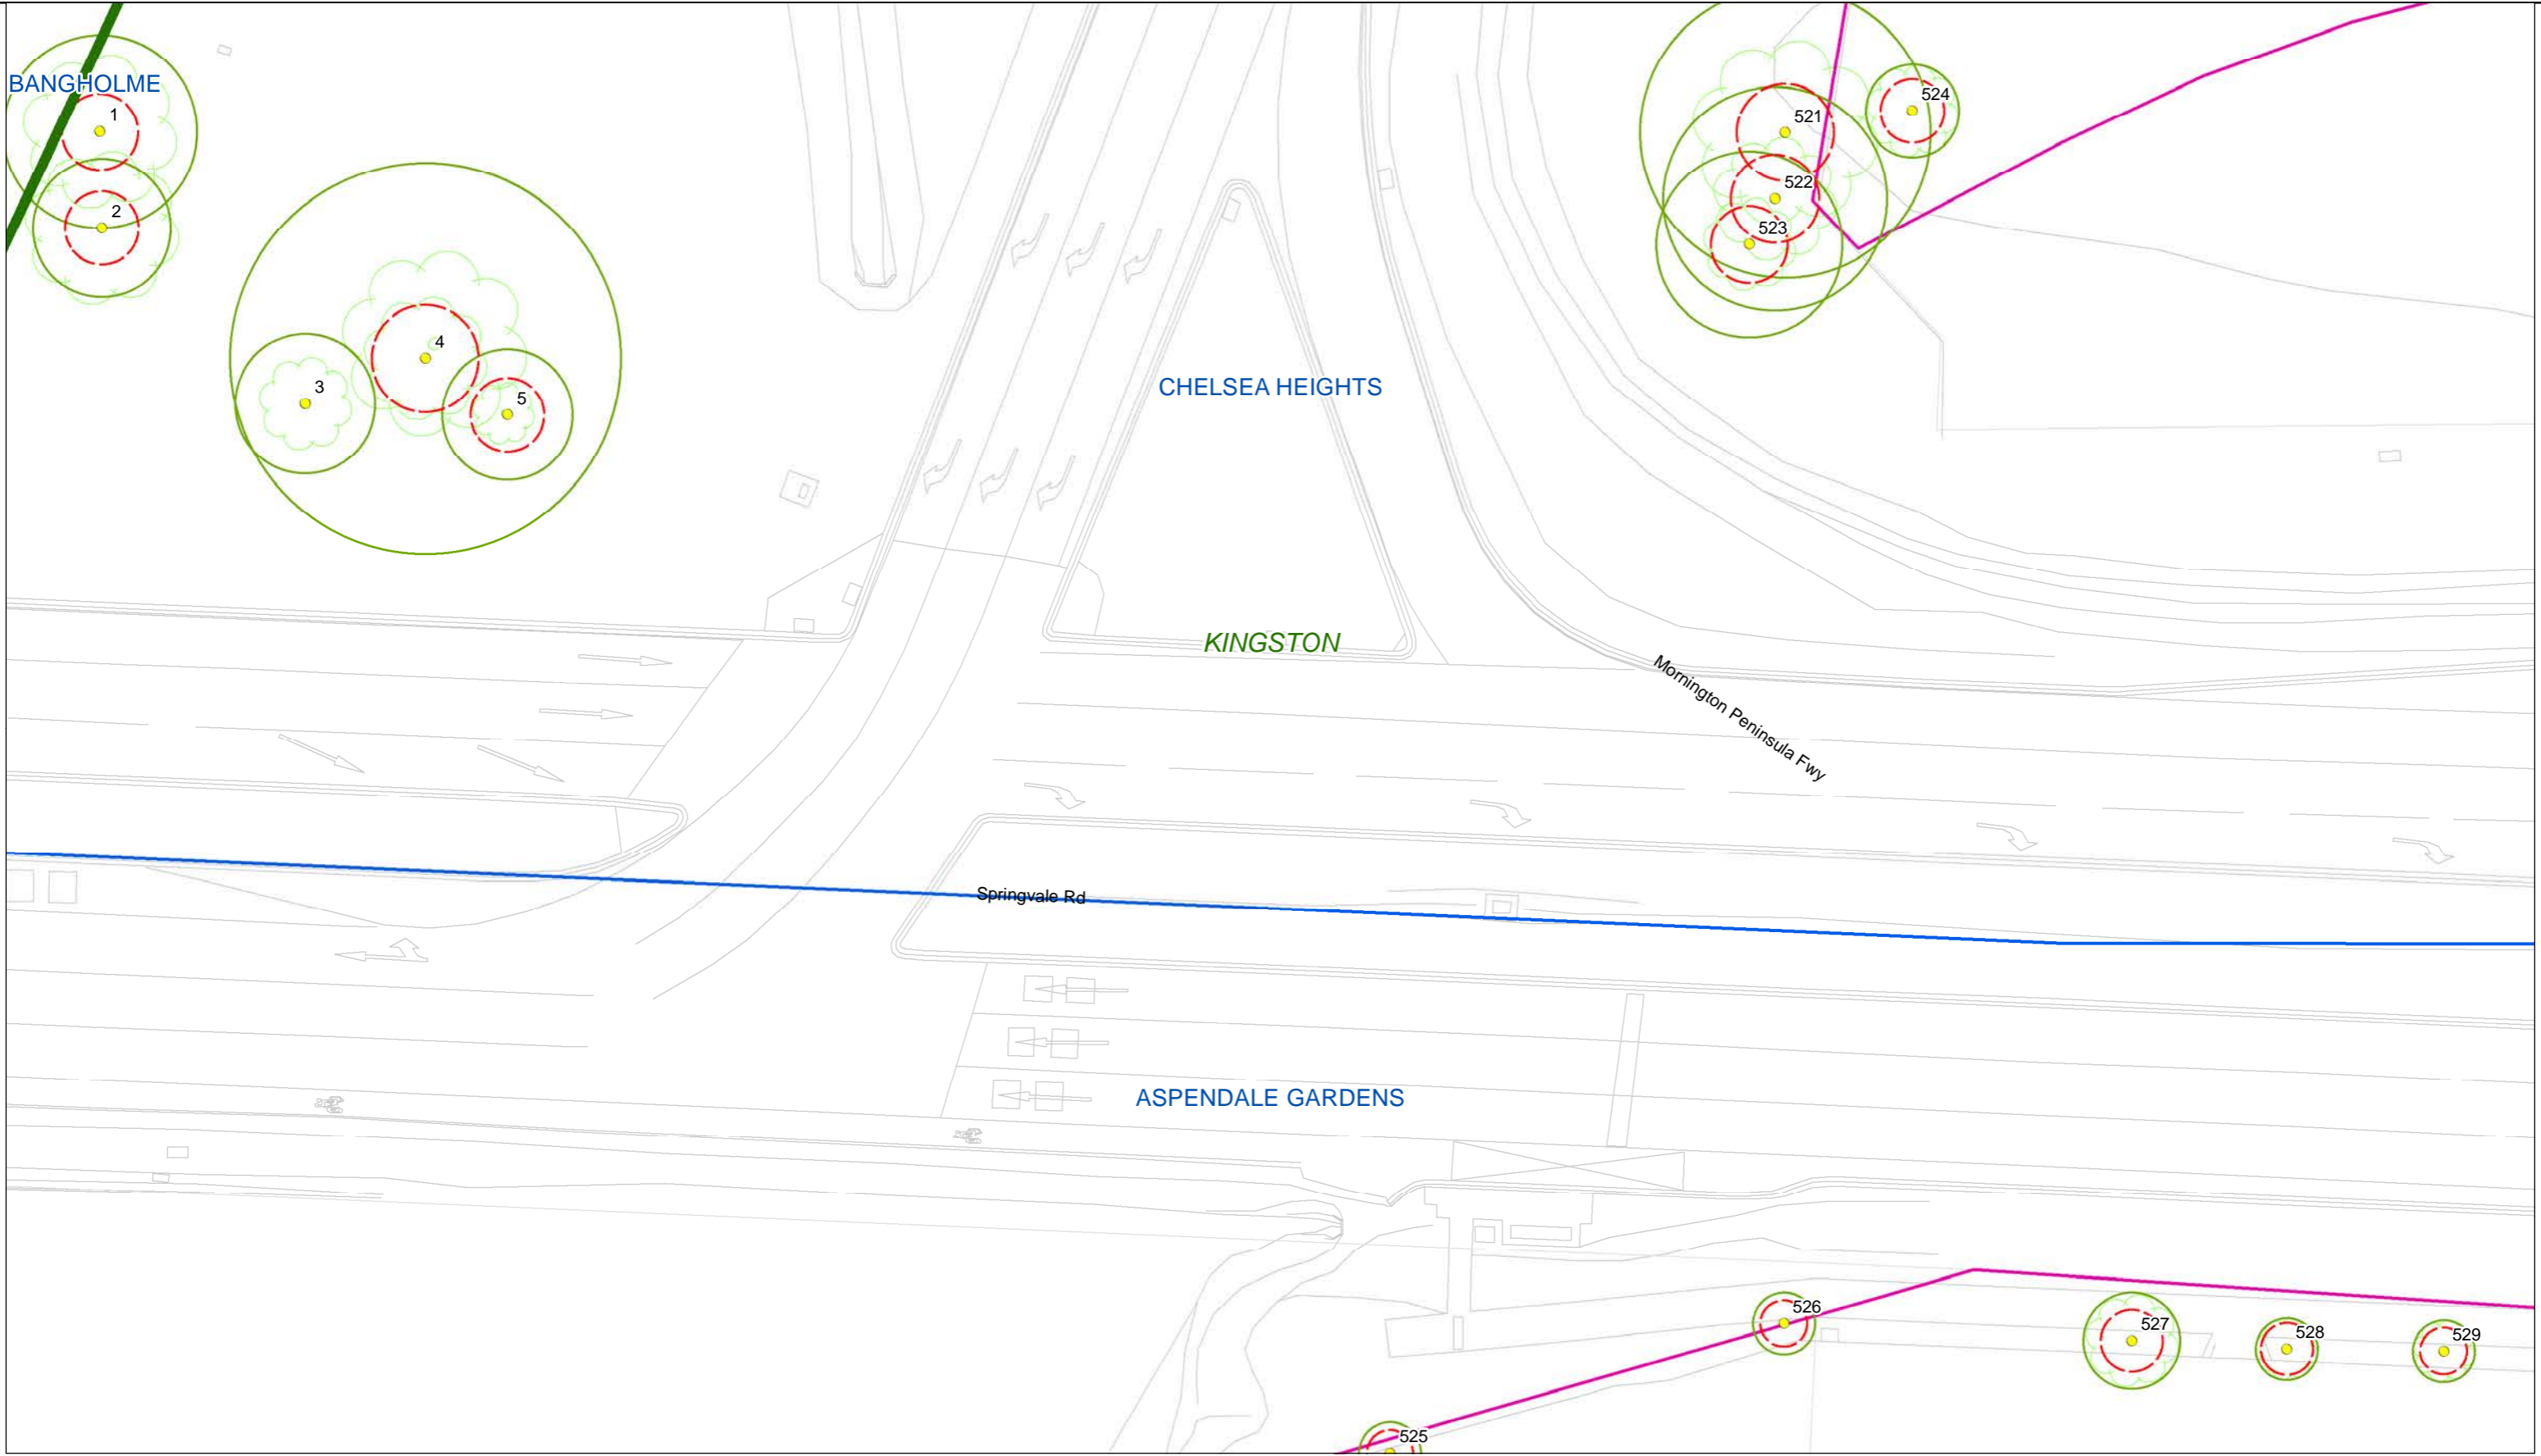


**RYDER**  
 C&R Ryder Consulting Pty Ltd  
 160 Eastfield Road, Croydon South VIC 3136  
 M: 0434 351 567  
 E: cameron@crryder.com.au  
 W: www.crryder.com.au

**Legend**

- Trees
- ▭ SRZ
- ▭ TPZ
- ▭ Group Area Assessments
- ▭ LGA
- ▭ Suburb
- ▭ Project Boundary
- ▭ Cadastre
- ▭ Base Survey
- ▭ VEGETATION\_TREE


**Trees, TPZs & SRZs along the Proposed Mordialloc Bypass**

**Map 13 of 96**

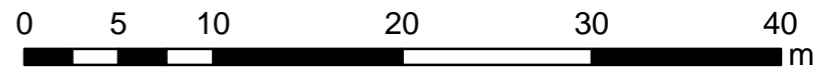

Projection GDA94  
 MGA Zone 55  
 Date: May 2018



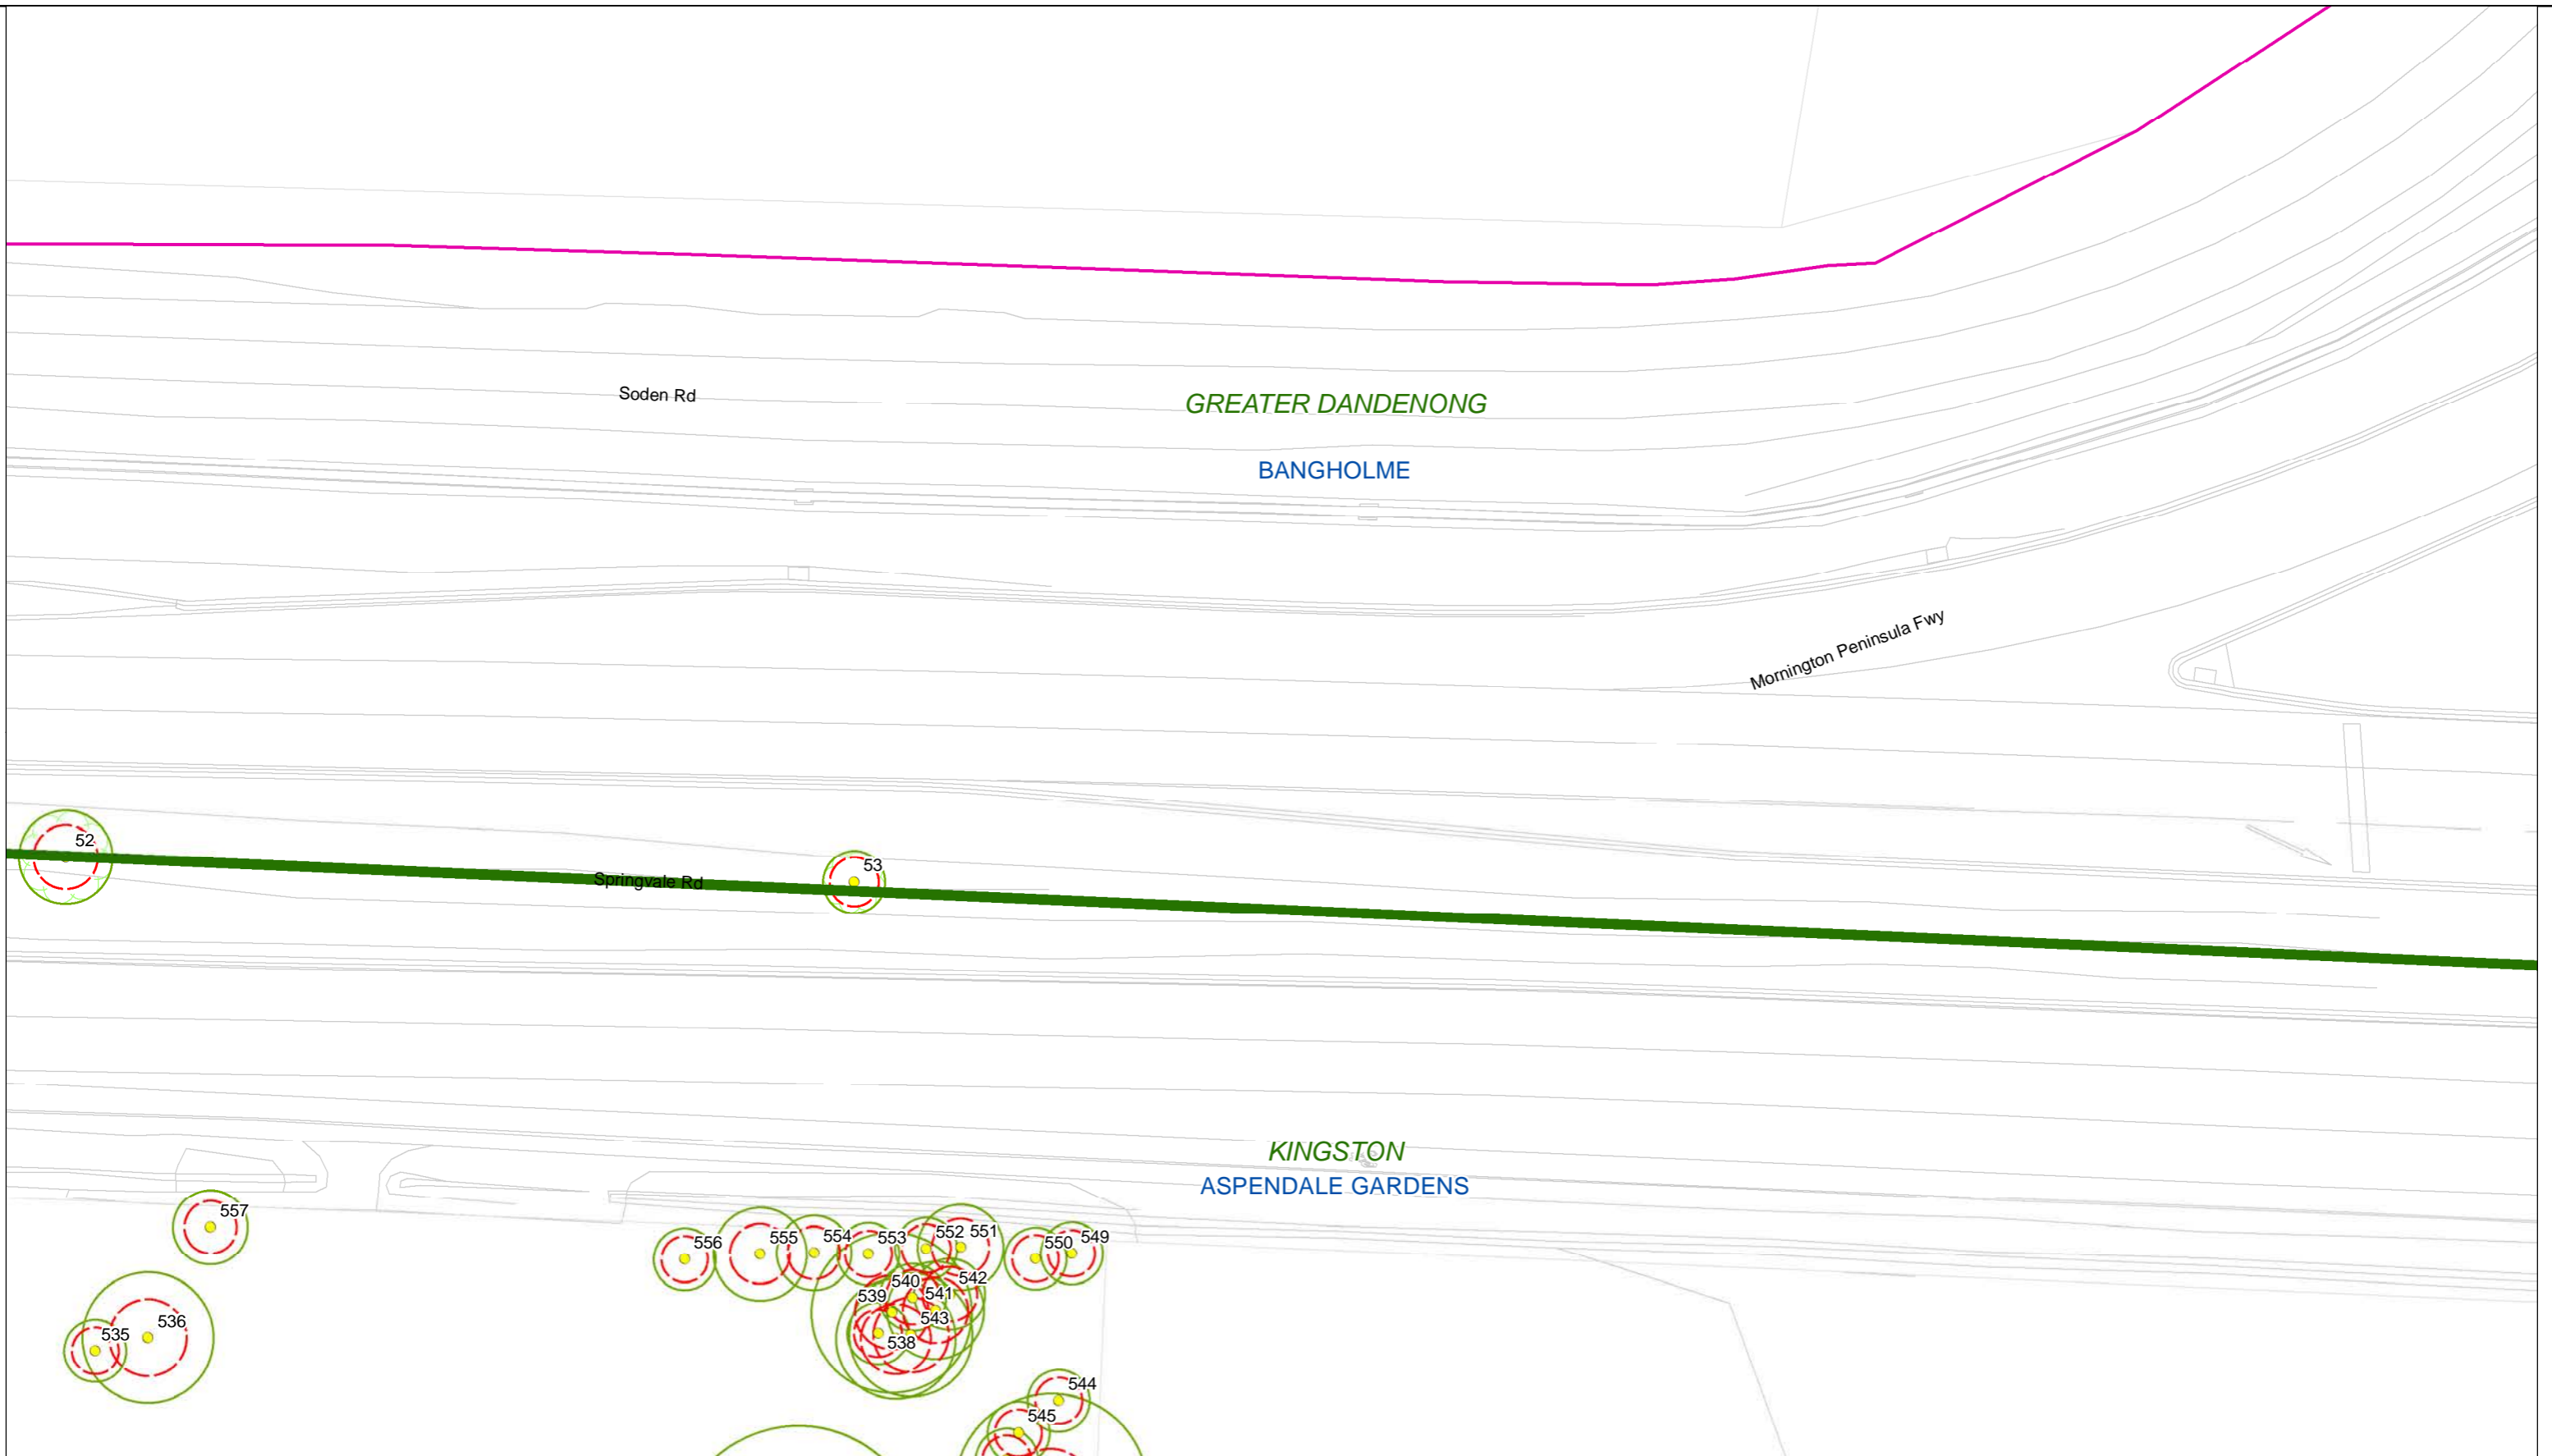


**Legend**

- Trees
- SRZ
- TPZ
- Group Area Assessments
- LGA
- Suburb
- Project Boundary
- Cadastre
- Base Survey
- VEGETATION\_TREE

C&R Ryder Consulting Pty Ltd  
 160 Eastfield Road, Croydon South VIC 3136  
 M: 0434 351 567  
 E: cameron@crryder.com.au  
 W: www.crryder.com.au


**Trees, TPZs & SRZs along the Proposed Mordialloc Bypass**

**Map 14 of 96**

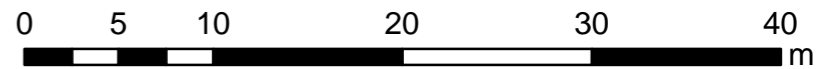

Projection GDA94  
 MGA Zone 55  
 Date: May 2018



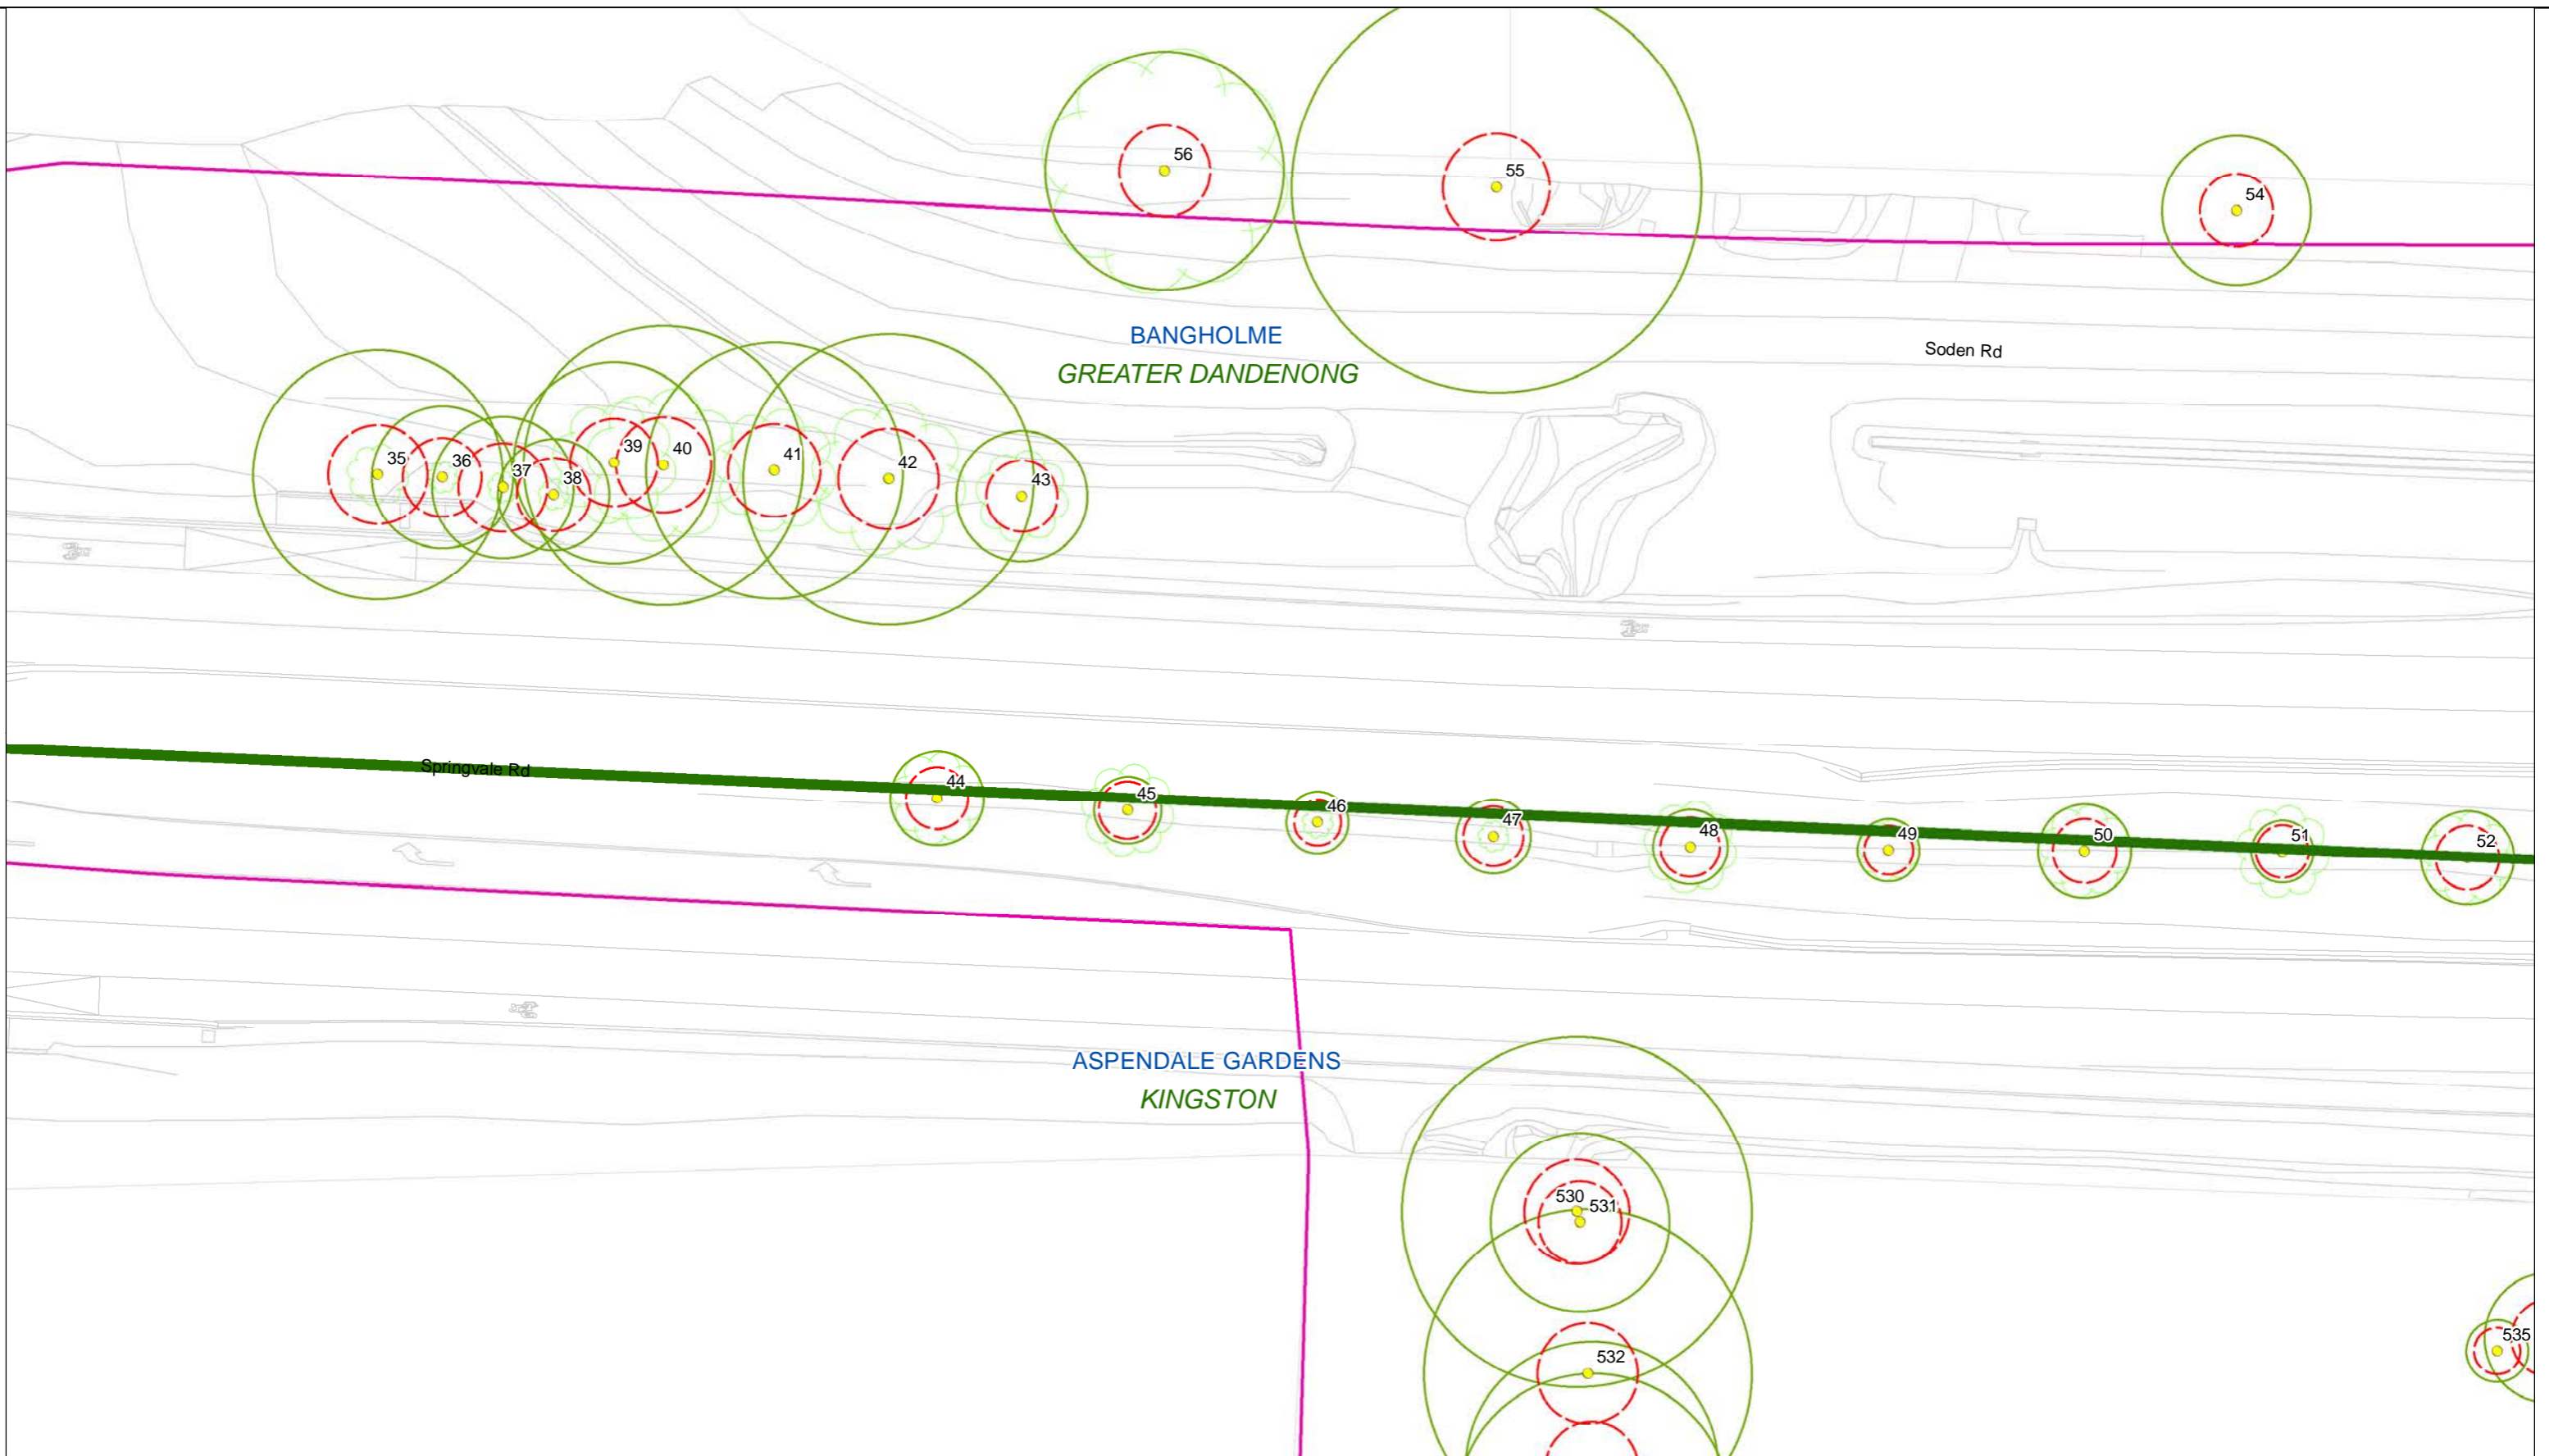


**Legend**

- Trees
- SRZ
- TPZ
- LGA
- Suburb
- Project Boundary
- Cadastre
- Base Survey
- VEGETATION\_TREE

C&R Ryder Consulting Pty Ltd  
 160 Eastfield Road, Croydon South VIC 3136  
 M: 0434 351 567  
 E: cameron@crryder.com.au  
 W: www.crryder.com.au

**Trees, TPZs & SRZs along the Proposed Mordialloc Bypass**

**Map 15 of 96**

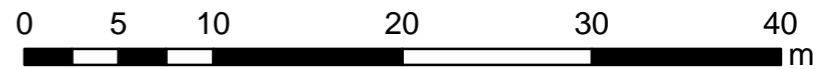

Projection GDA94  
 MGA Zone 55  
 Date: May 2018





ASPENDALE GARDENS

KINGSTON

Group 9

Group 8

WATERWAYS


**RYDER**  
 C&R Ryder Consulting Pty Ltd  
 160 Eastfield Road, Croydon South VIC 3136  
 M: 0434 351 567  
 E: cameron@crryder.com.au  
 W: www.crryder.com.au

**Legend**

- Trees
- ▭ SRZ
- ▭ TPZ
- ▨ Group Area Assessments
- ▭ LGA
- ▭ Suburb
- ▭ Project Boundary
- ▭ Cadastre
- ▭ Base Survey
- ▭ VEGETATION\_TREE

**Trees, TPZs & SRZs along the Proposed Mordialloc Bypass**


**Map 16 of 96**

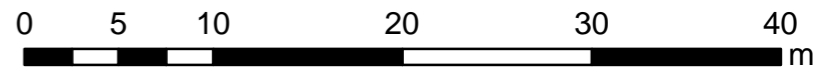

Projection GDA94  
 MGA Zone 55  
 Date: May 2018





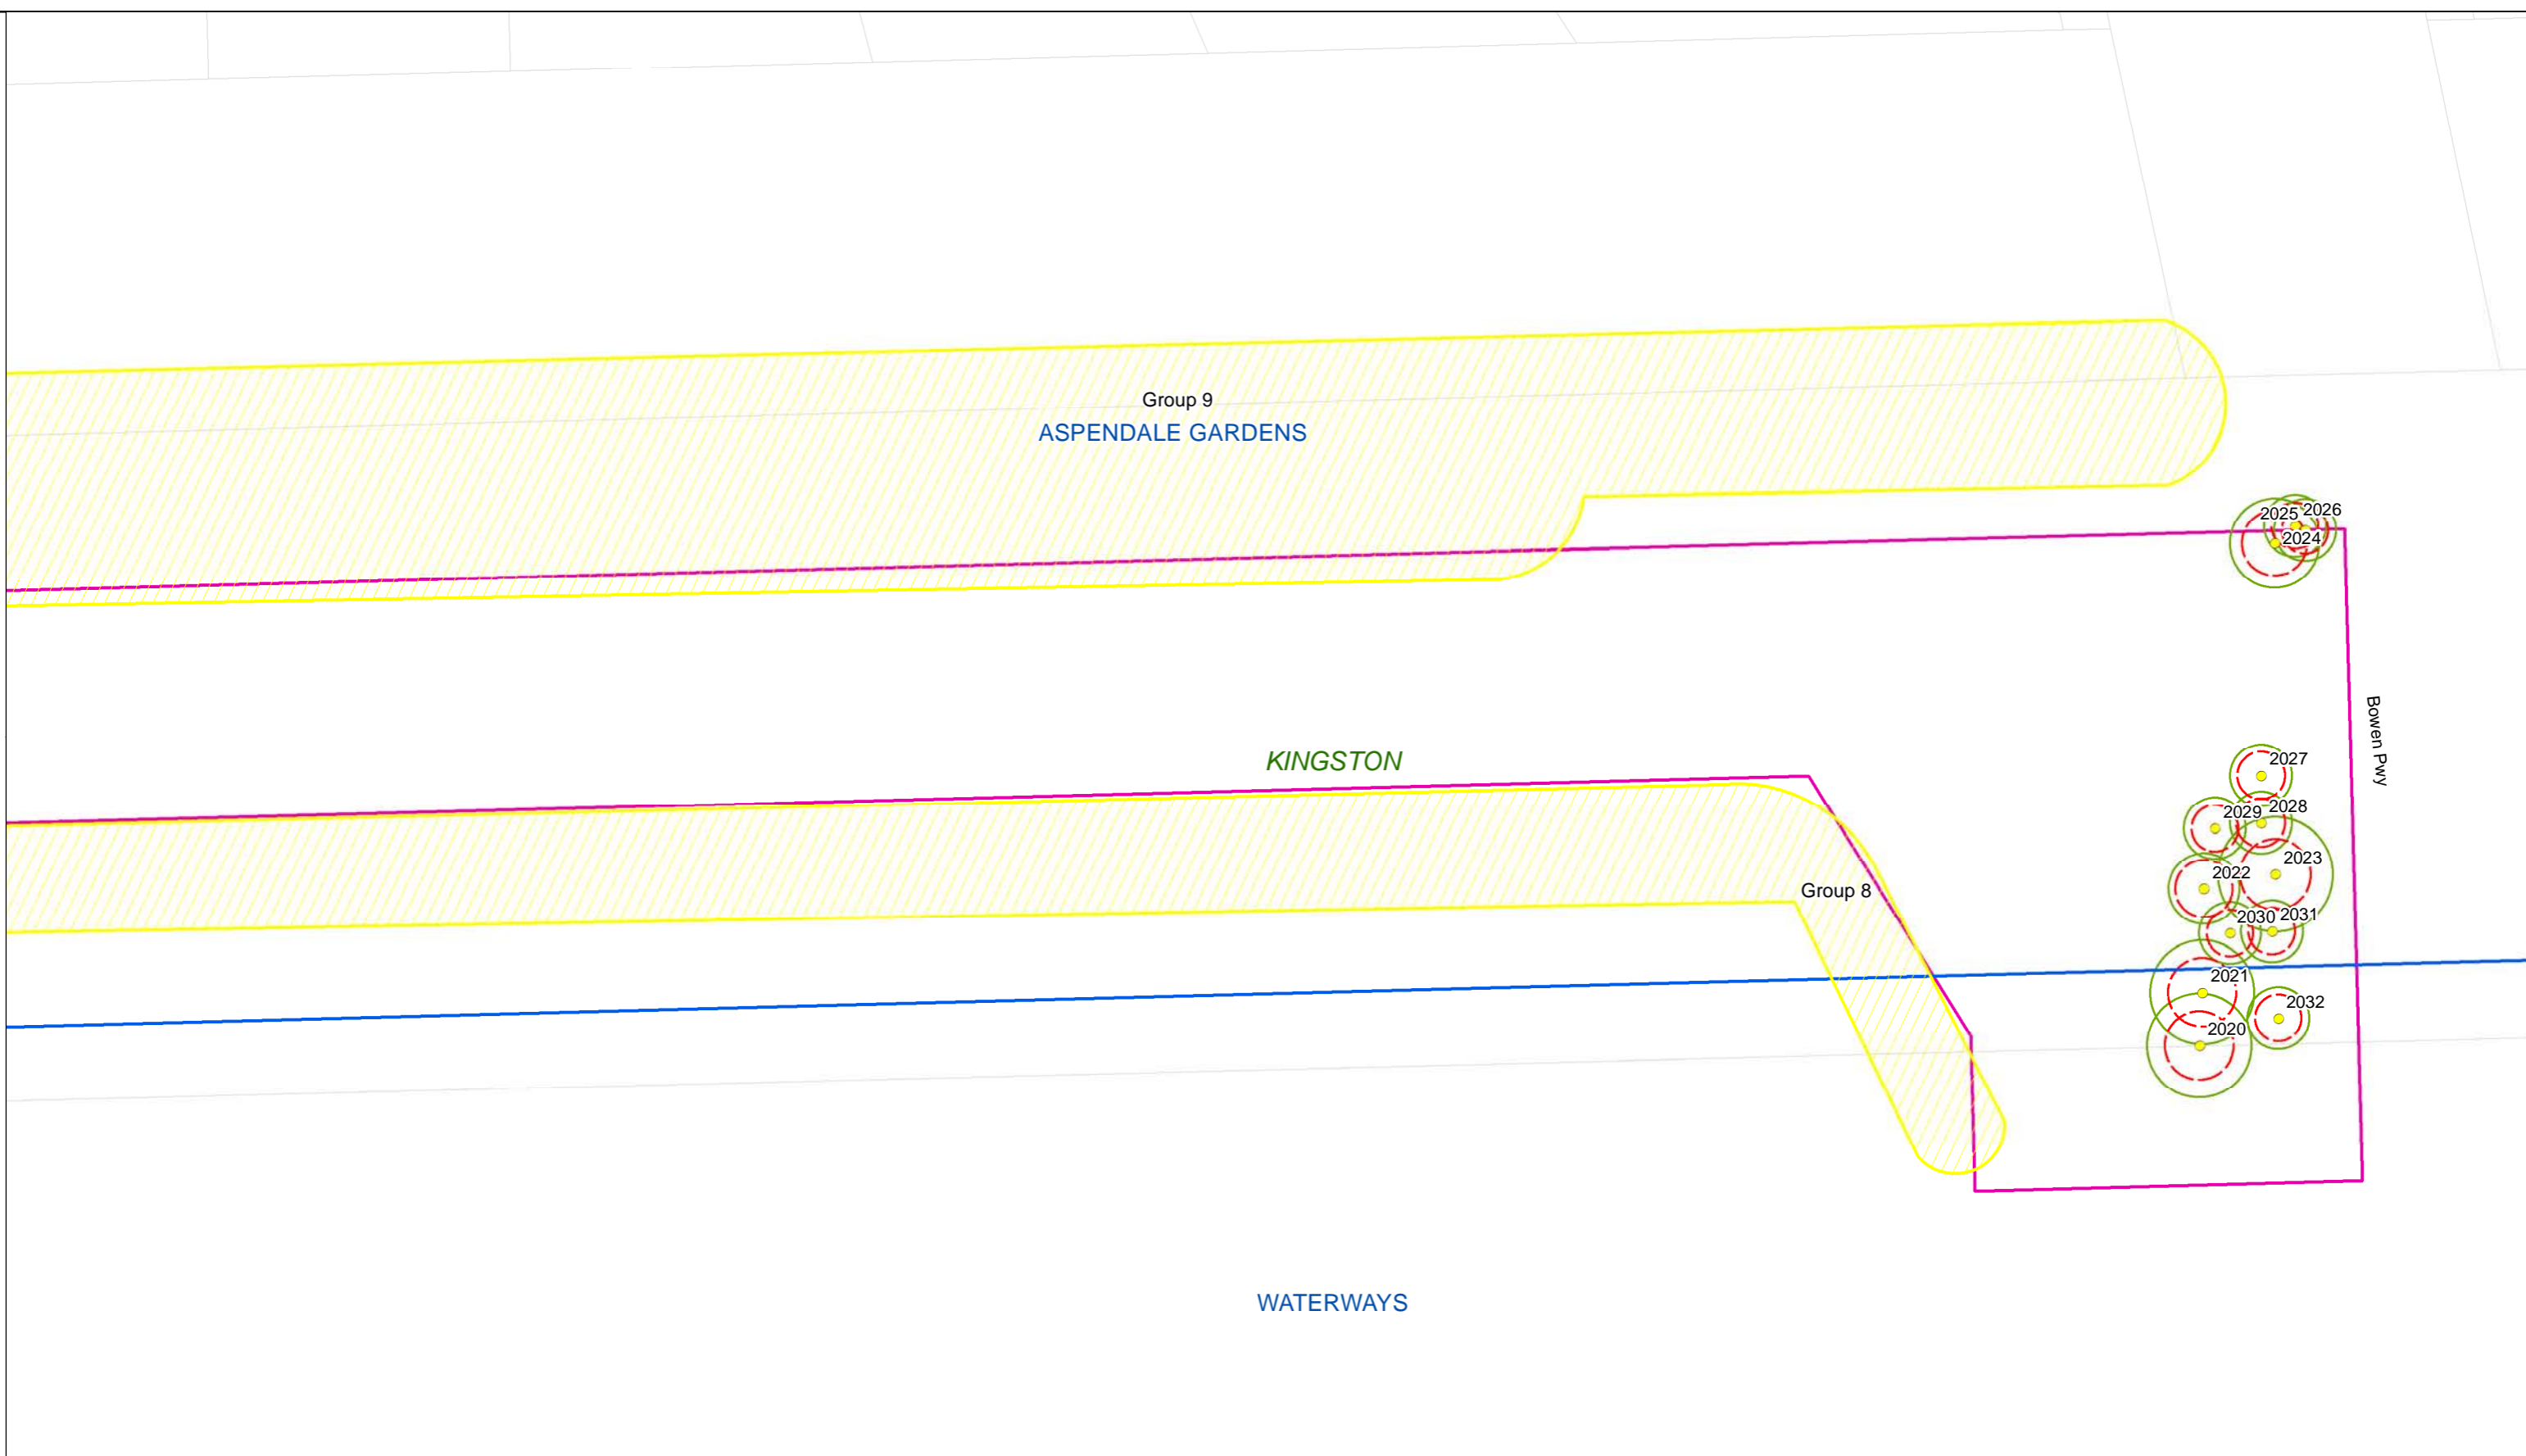


**Legend**

- Trees
- SRZ
- TPZ
- Group Area Assessments
- LGA
- Suburb
- Project Boundary
- Cadastre
- Base Survey
- VEGETATION\_TREE

**Trees, TPZs & SRZs along the Proposed Mordialloc Bypass**

**Map 17 of 96**

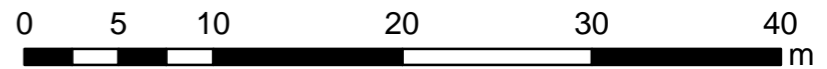

Projection GDA94  
MGA Zone 55  
Date: May 2018



C&R Ryder Consulting Pty Ltd  
160 Eastfield Road, Croydon South VIC 3136  
M: 0434 351 567  
E: cameron@crryder.com.au  
W: www.crryder.com.au



WATERWAYS  
KINGSTON

2047

2039 2036 2035 2033  
2040 2046 2044 2034 2042  
2041 2045 2037 2043 2038






**RYDER**  
 C&R Ryder Consulting Pty Ltd  
 160 Eastfield Road, Croydon South VIC 3136  
 M: 0434 351 567  
 E: cameron@crryder.com.au  
 W: www.crryder.com.au

**Legend**

- Trees
- SRZ
- TPZ
- Group Area Assessments
- LGA
- Suburb
- Project Boundary
- Cadastre
- Base Survey
- VEGETATION\_TREE


**Trees, TPZs & SRZs along the Proposed Mordialloc Bypass**

**Map 19 of 96**

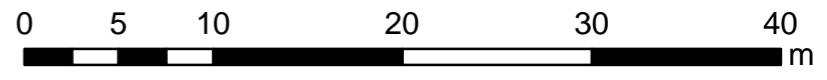

Projection GDA94  
 MGA Zone 55  
 Date: May 2018



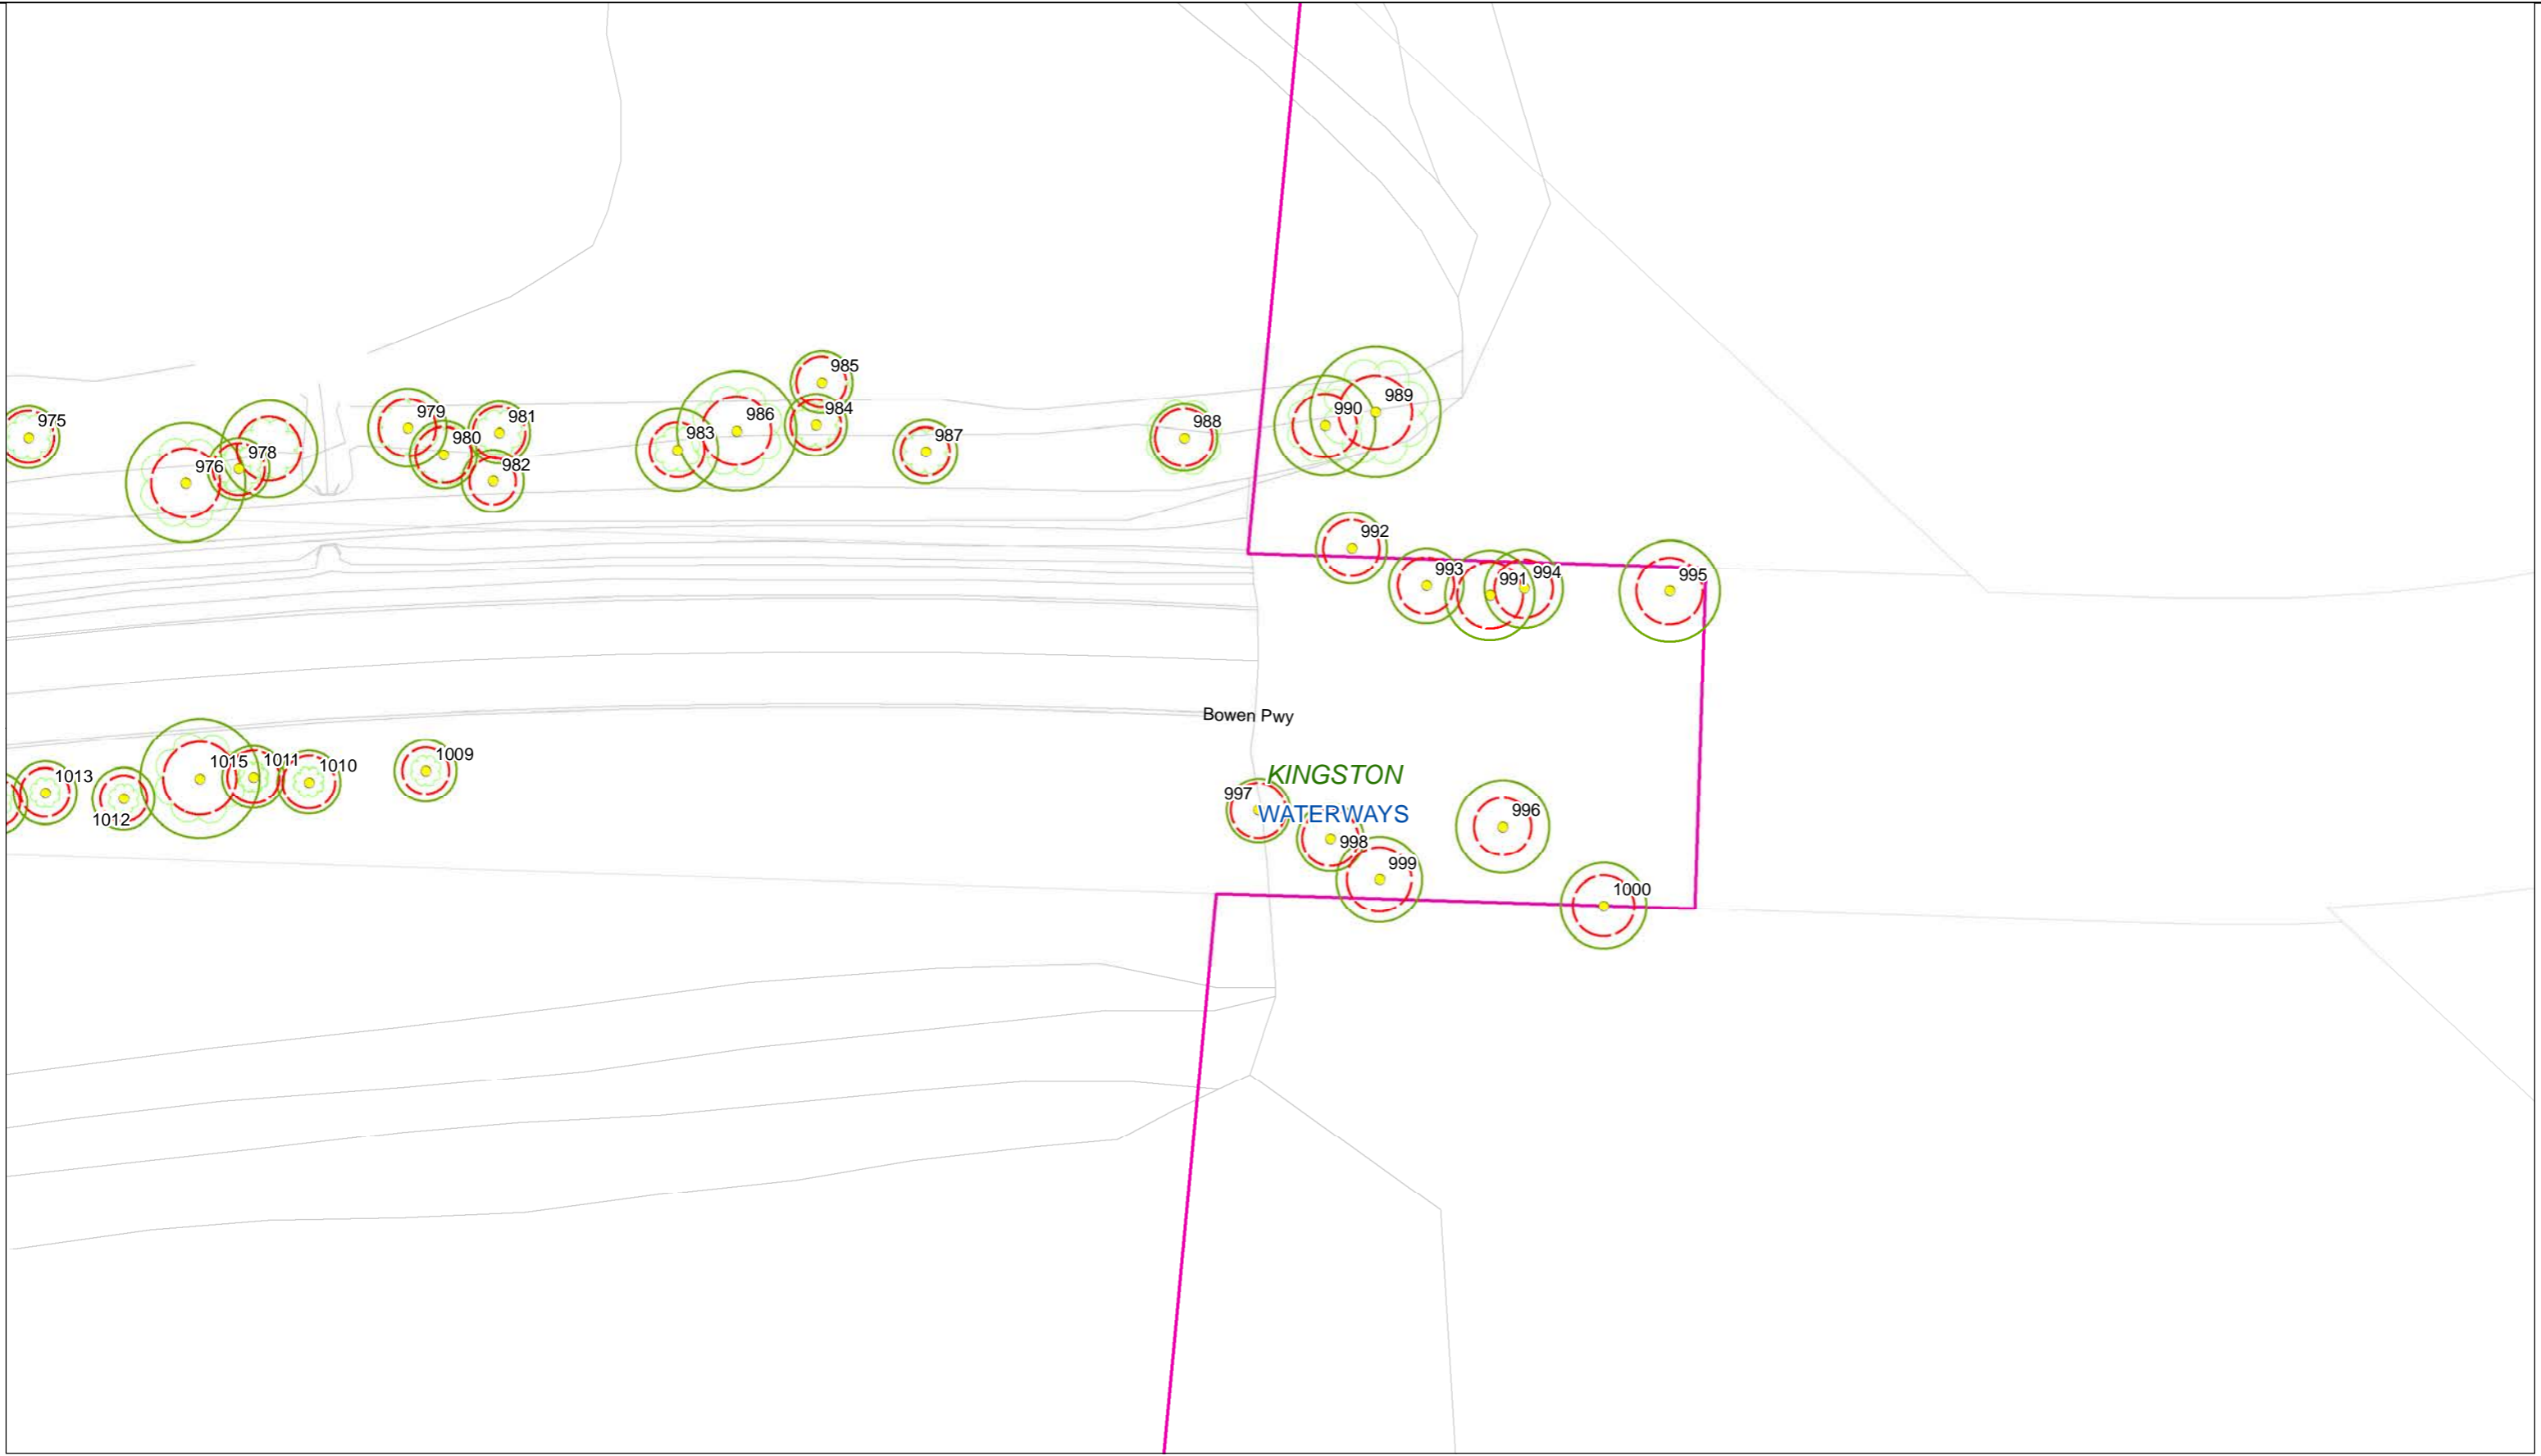


**RYDER**  
 C&R Ryder Consulting Pty Ltd  
 160 Eastfield Road, Croydon South VIC 3136  
 M: 0434 351 567  
 E: cameron@crryder.com.au  
 W: www.crryder.com.au

**Legend**

- Trees
- SRZ
- TPZ
- Group Area Assessments
- LGA
- Suburb
- Project Boundary
- Cadastre
- Base Survey
- VEGETATION\_TREE

**Trees, TPZs & SRZs along the Proposed Mordialloc Bypass**

**Map 20 of 96**




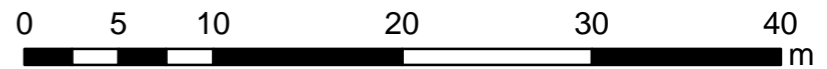


Projection GDA94  
 MGA Zone 55  
 Date: May 2018





KINGSTON  
WATERWAYS

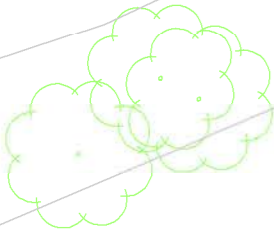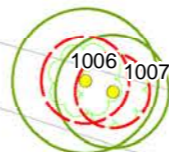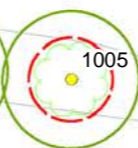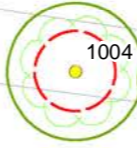


**Legend**

- Trees
- ▭ SRZ
- ▭ TPZ
- ▭ Group Area Assessments
- ▭ LGA
- ▭ Suburb
- ▭ Project Boundary
- ▭ Cadastre
- Base Survey
- VEGETATION\_TREE

C&R Ryder Consulting Pty Ltd  
160 Eastfield Road, Croydon South VIC 3136  
M: 0434 351 567  
E: cameron@crryder.com.au  
W: www.crryder.com.au

**Trees, TPZs & SRZs along the Proposed  
Mordialloc Bypass**

**Map 21 of 96**

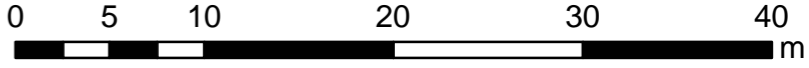

Projection GDA94  
MGA Zone 55  
Date: May 2018






**Legend**

- Trees
- ▭ SRZ
- ▭ TPZ
- ▨ Group Area Assessments
- ▭ LGA
- ▭ Suburb
- ▭ Project Boundary
- ▭ Cadastral
- Base Survey
- VEGETATION\_TREE

C&R Ryder Consulting Pty Ltd  
 160 Eastfield Road, Croydon South VIC 3136  
 M: 0434 351 567  
 E: cameron@crryder.com.au  
 W: www.crryder.com.au


**Trees, TPZs & SRZs along the Proposed Mordialloc Bypass**

**Map 22 of 96**

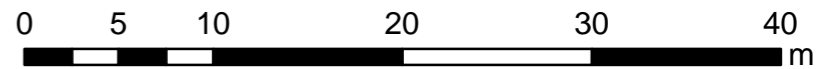

Projection GDA94  
 MGA Zone 55  
 Date: May 2018



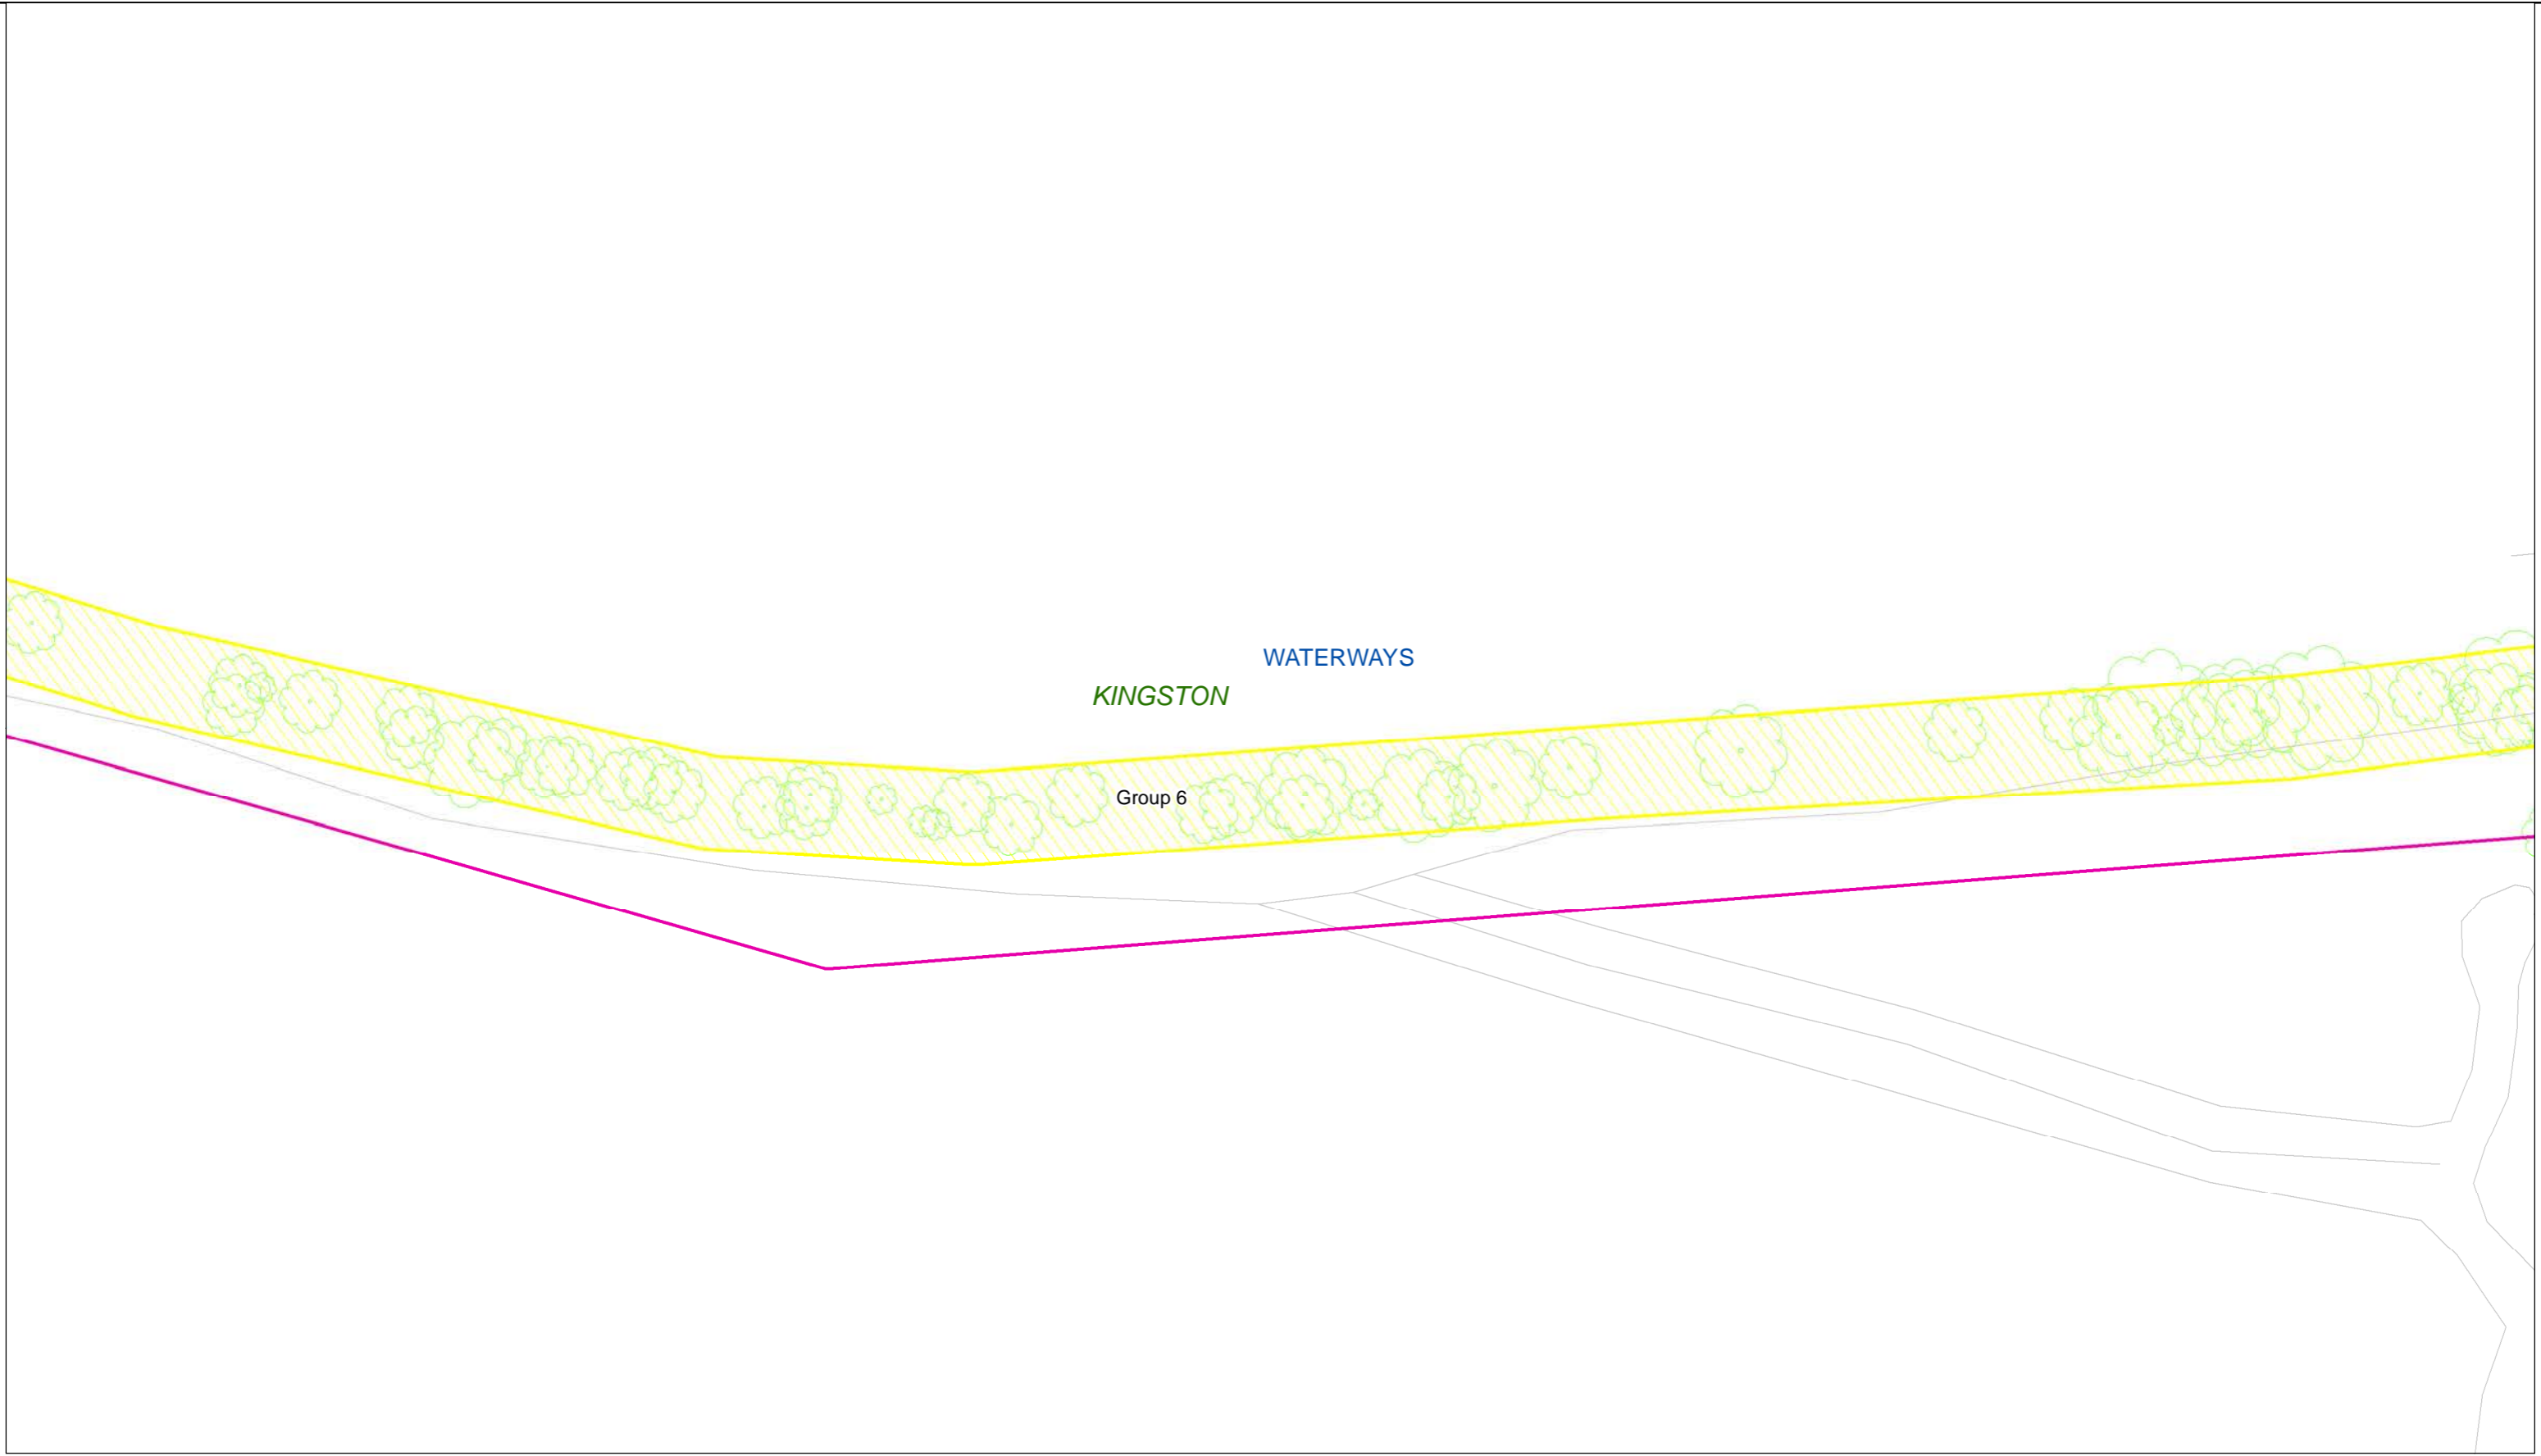


**RYDER**  
 C&R Ryder Consulting Pty Ltd  
 160 Eastfield Road, Croydon South VIC 3136  
 M: 0434 351 567  
 E: cameron@crryder.com.au  
 W: www.crryder.com.au

**Legend**

- Trees
- ▭ SRZ
- ▭ TPZ
- ▨ Group Area Assessments
- ▭ LGA
- ▭ Suburb
- ▭ Project Boundary
- ▭ Cadastre
- Base Survey
- VEGETATION\_TREE

**Trees, TPZs & SRZs along the Proposed Mordialloc Bypass**

**Map 23 of 96**

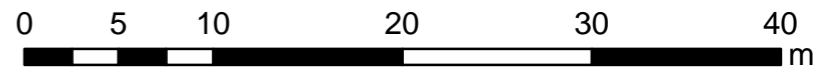

Projection GDA94  
 MGA Zone 55  
 Date: May 2018






C&R Ryder Consulting Pty Ltd  
 160 Eastfield Road, Croydon South VIC 3136  
 M: 0434 351 567  
 E: cameron@crryder.com.au  
 W: www.crryder.com.au

**Legend**


- Trees
- SRZ
- TPZ
- Group Area Assessments
- LGA
- Suburb
- Project Boundary
- Cadastre
- Base Survey
- VEGETATION\_TREE

**Trees, TPZs & SRZs along the Proposed Mordialloc Bypass**


**Map 24 of 96**

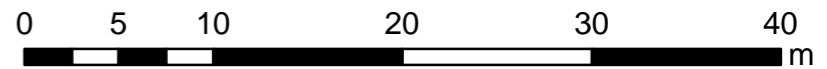

Projection GDA94  
 MGA Zone 55  
 Date: May 2018

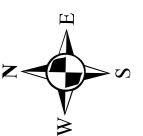



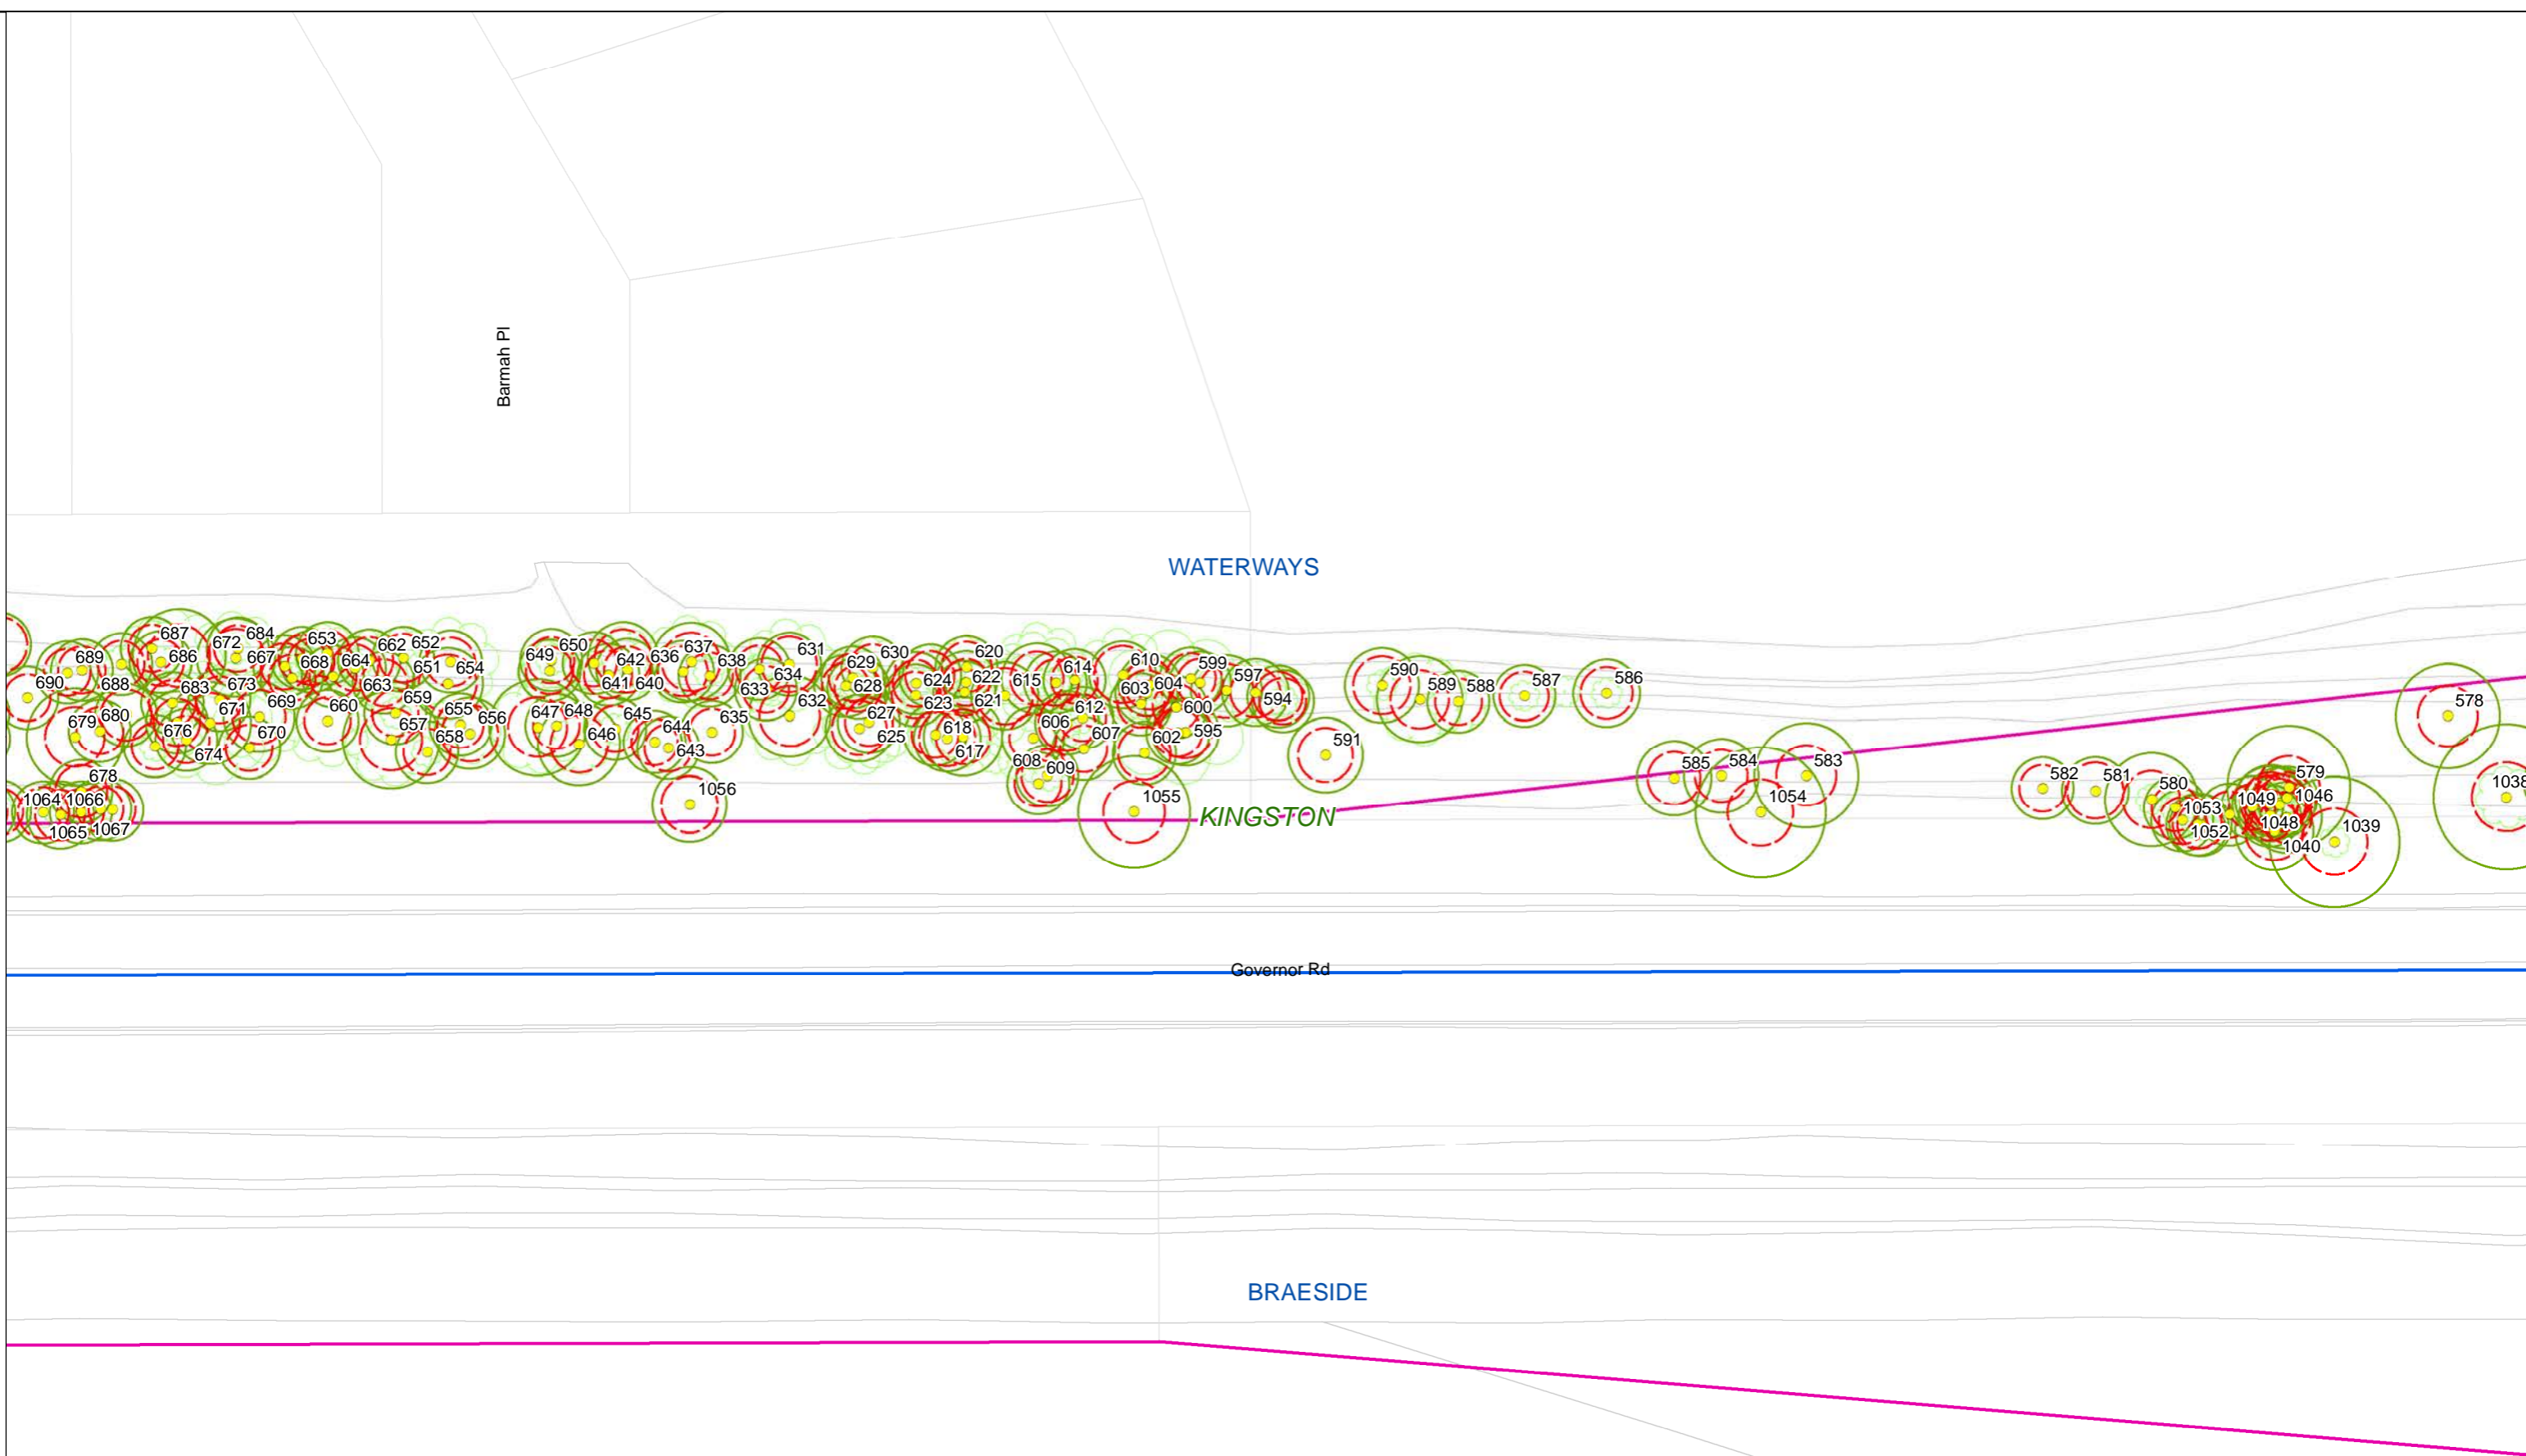


**Legend**

- Trees
- SRZ
- TPZ
- Group Area Assessments
- LGA
- Suburb
- Project Boundary
- Cadastre
- Base Survey
- VEGETATION\_TREE

**Trees, TPZs & SRZs along the Proposed Mordialloc Bypass**


**Map 25 of 96**

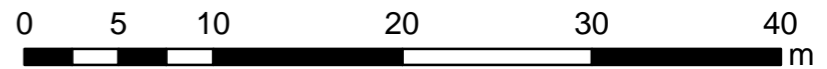

Projection GDA94  
MGA Zone 55  
Date: May 2018



C&R Ryder Consulting Pty Ltd  
160 Eastfield Road, Croydon South VIC 3136  
M: 0434 351 567  
E: cameron@crryder.com.au  
W: www.crryder.com.au

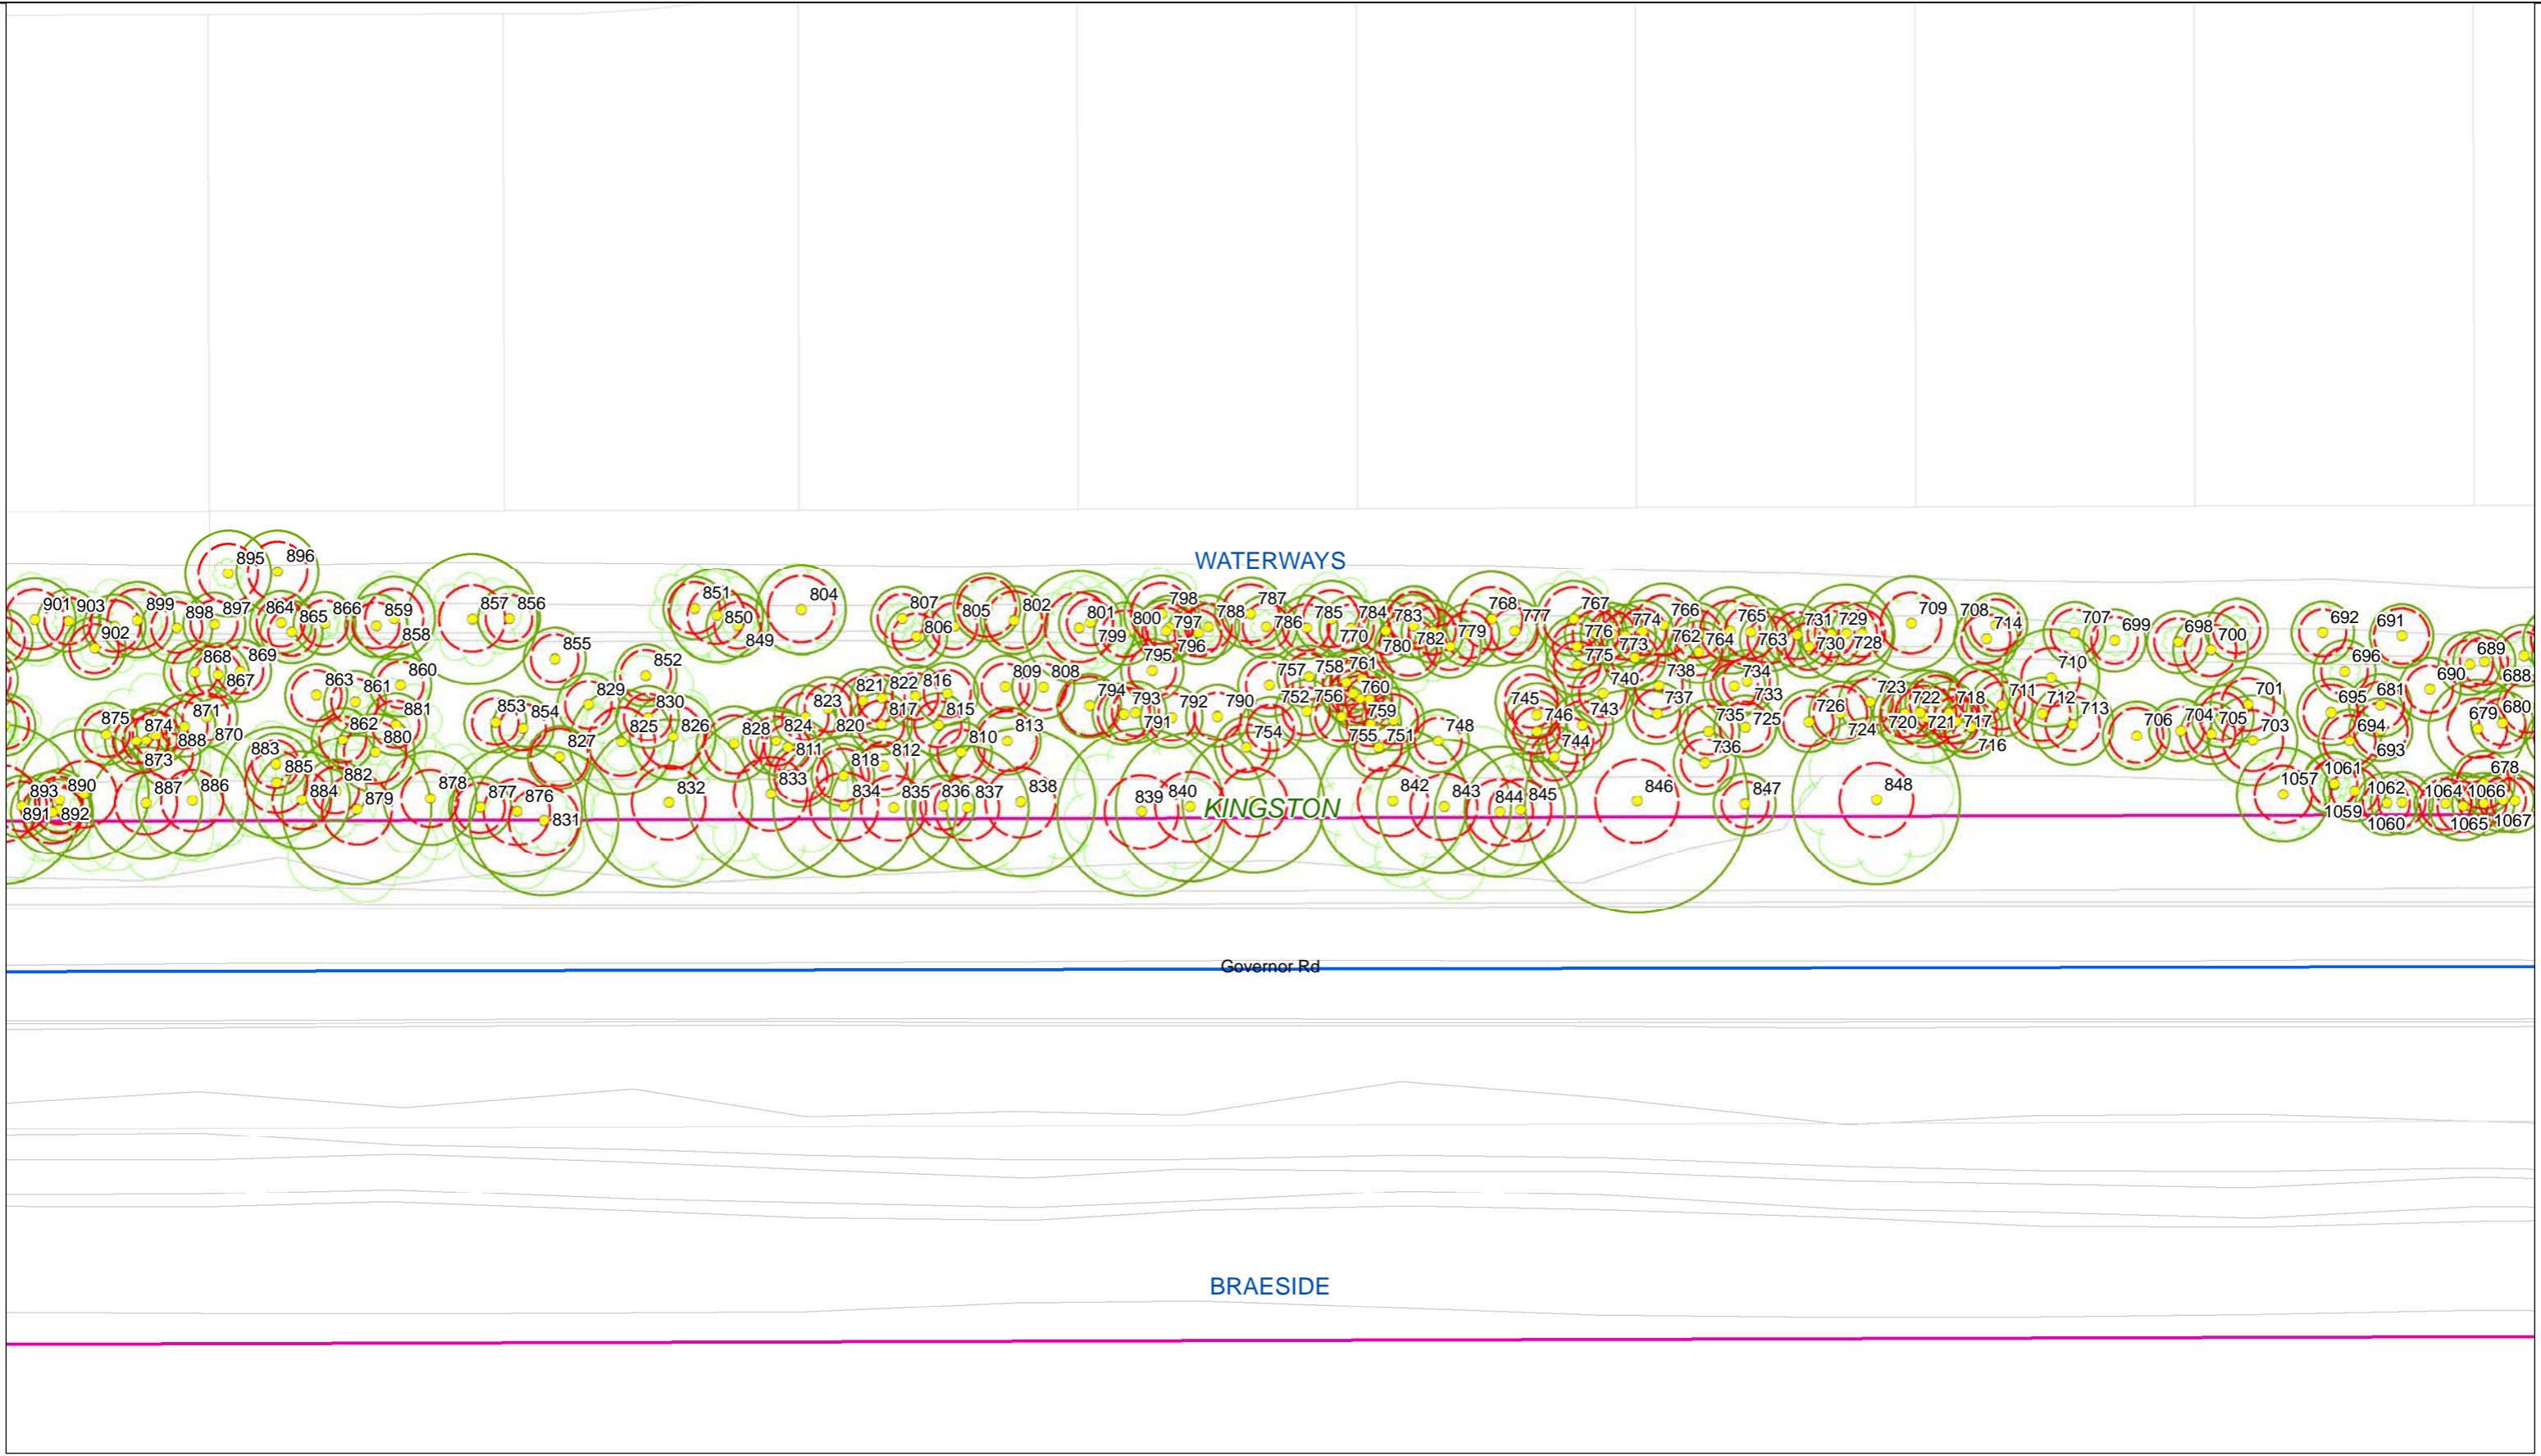


**RYDER**  
 C&R Ryder Consulting Pty Ltd  
 160 Eastfield Road, Croydon South VIC 3136  
 M: 0434 351 567  
 E: cameron@cryder.com.au  
 W: www.cryder.com.au


**Legend**

- Trees
- ▭ SRZ
- ▭ TPZ
- ▭ Group Area Assessments
- ▭ LGA
- ▭ Suburb
- ▭ Project Boundary
- ▭ Cadastre
- ▭ Base Survey
- ▭ VEGETATION\_TREE

**Trees, TPZs & SRZs along the Proposed Mordialloc Bypass**  
**Map 26 of 96**

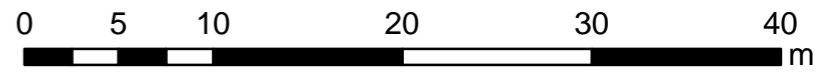

Projection GDA94  
 MGA Zone 55  
 Date: May 2018

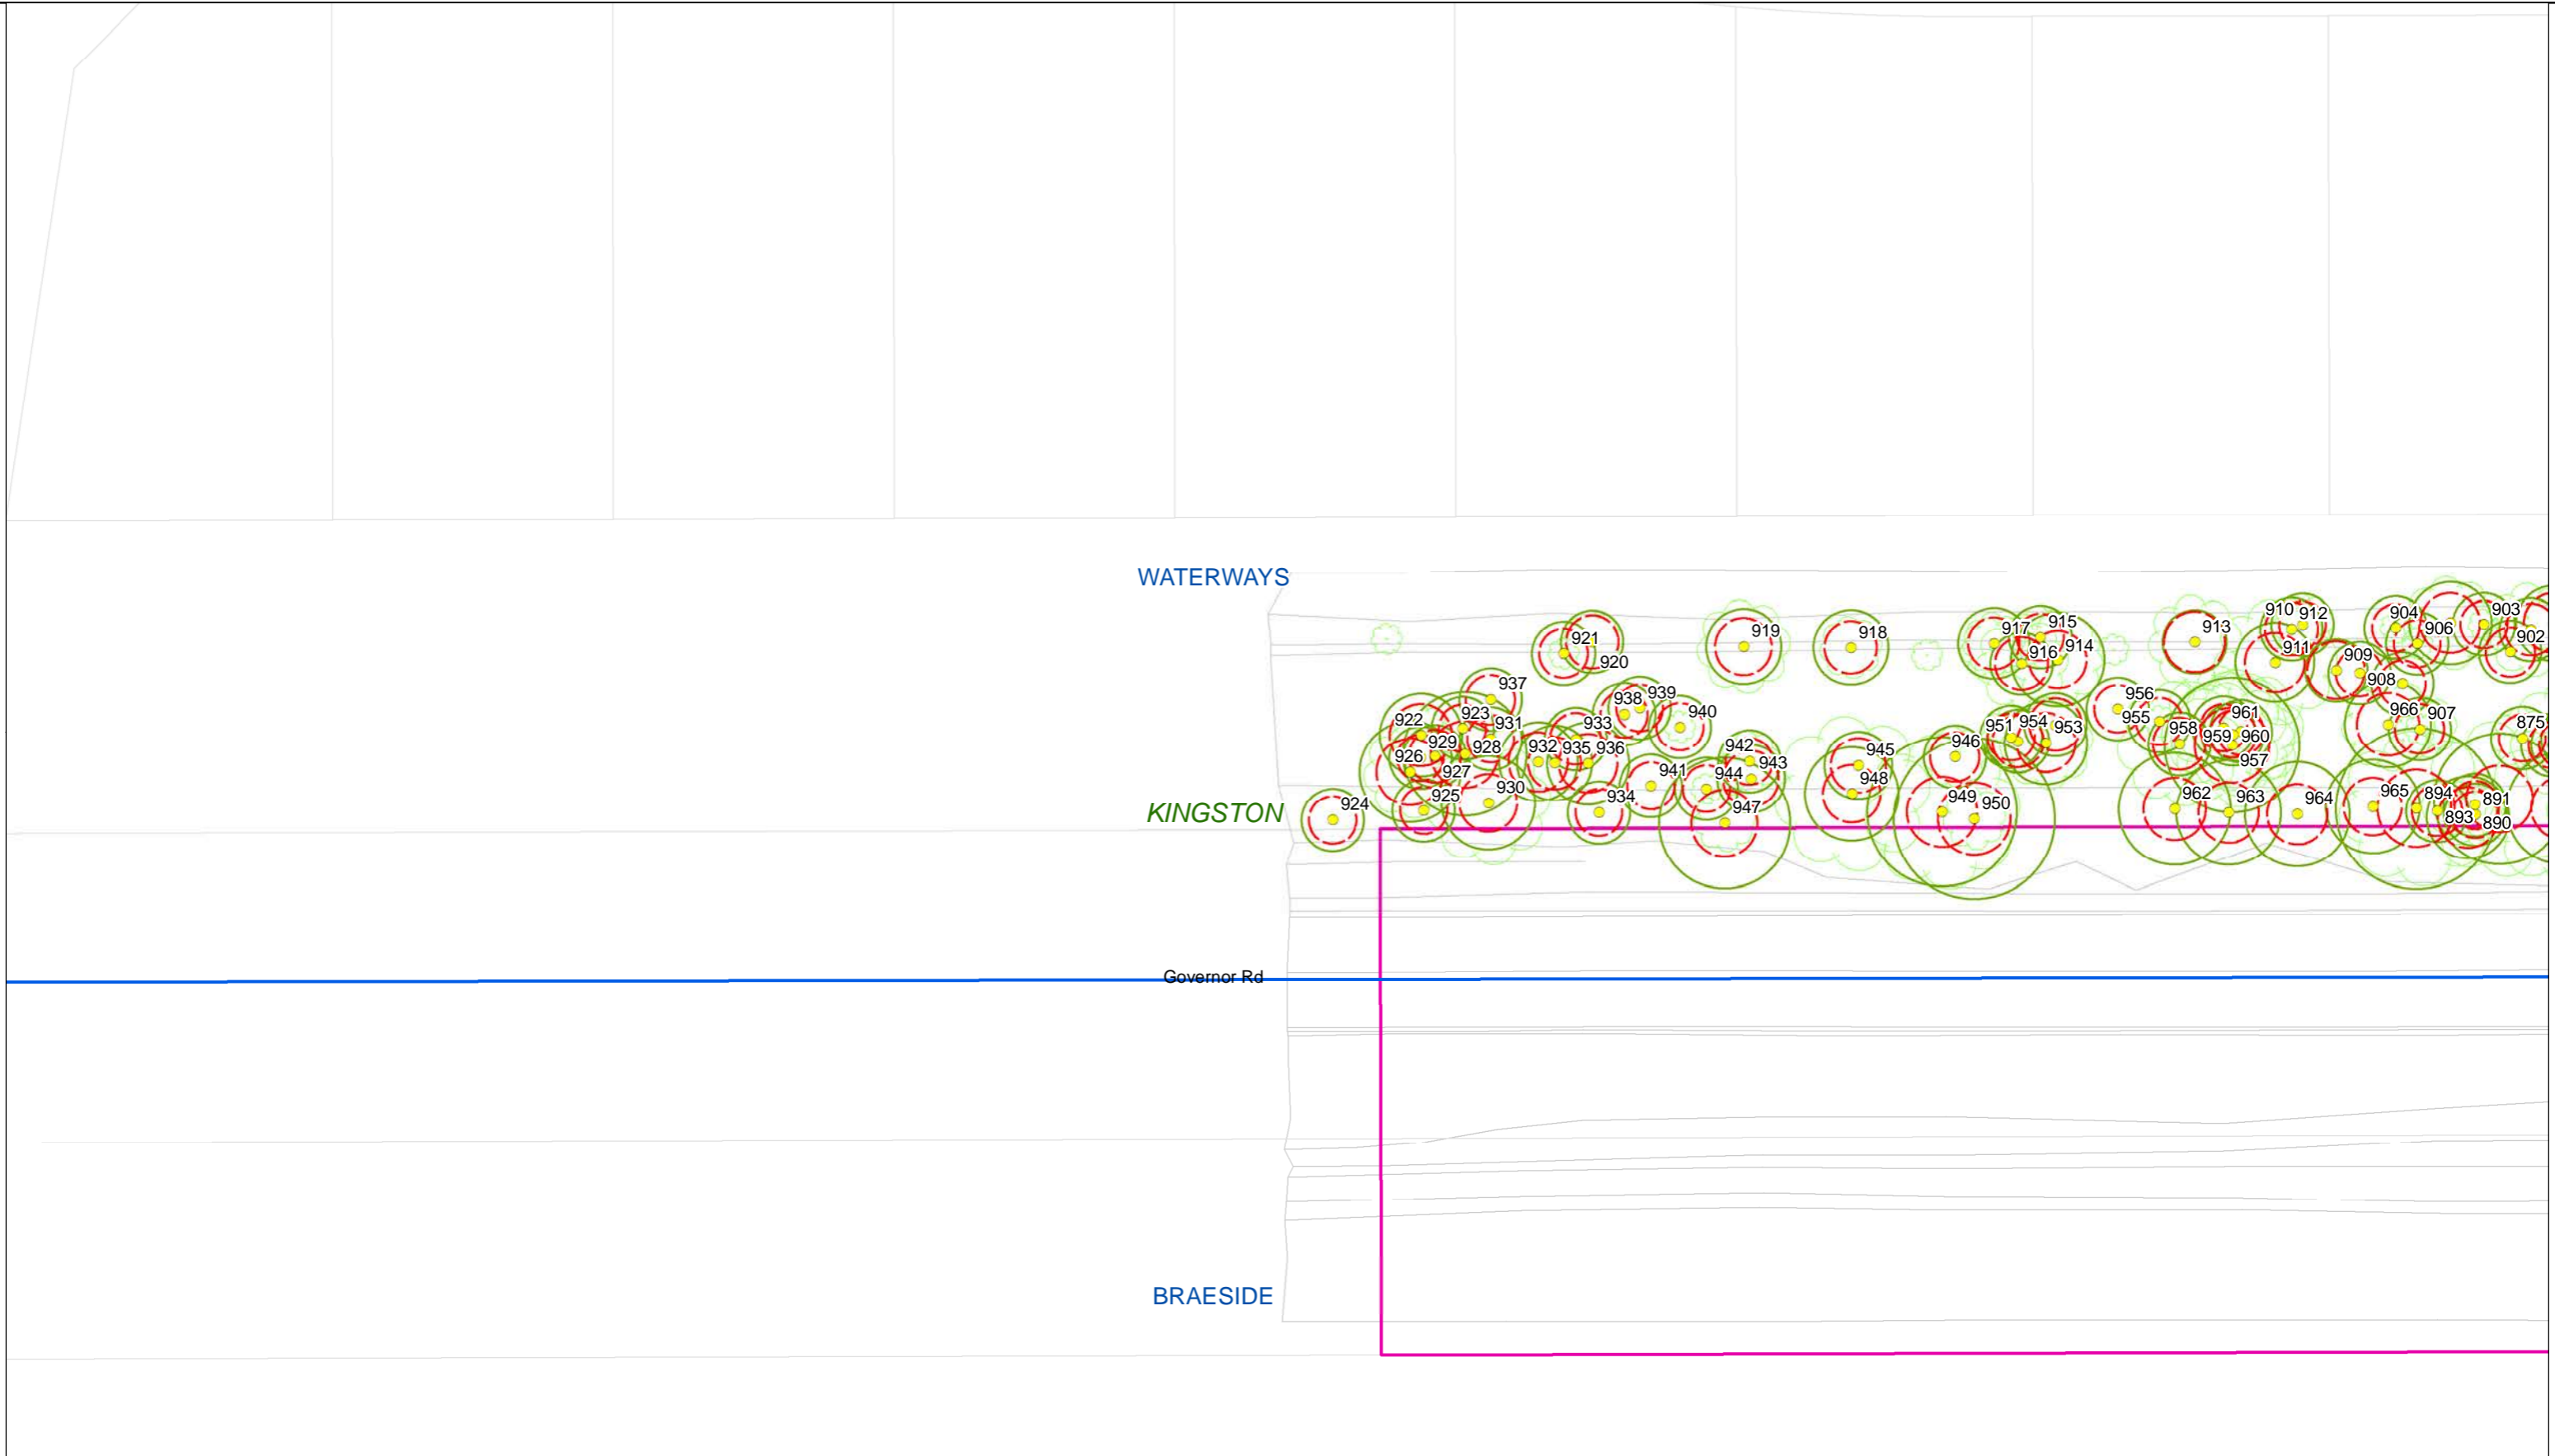


**Legend**

- Trees
- SRZ
- TPZ
- Group Area Assessments
- LGA
- Suburb
- Project Boundary
- Cadastre
- Base Survey
- VEGETATION\_TREE

C&R Ryder Consulting Pty Ltd  
 160 Eastfield Road, Croydon South VIC 3136  
 M: 0434 351 567  
 E: cameron@crryder.com.au  
 W: www.crryder.com.au

**Trees, TPZs & SRZs along the Proposed Mordialloc Bypass**

**Map 27 of 96**

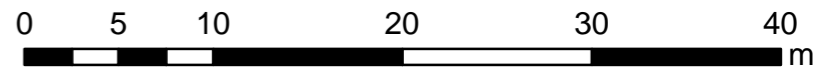

Projection GDA94  
 MGA Zone 55  
 Date: May 2018





WATERWAYS  
KINGSTON

2051

2050

2049

2048

2052

2053

2054

2055

2060

2059

2058

2057

2056




**Legend**

- Trees
- SRZ
- TPZ
- Group Area Assessments
- LGA
- Suburb
- Project Boundary
- Cadastre
- Base Survey
- VEGETATION\_TREE

**Trees, TPZs & SRZs along the Proposed Mordialloc Bypass**

**Map 28 of 96**

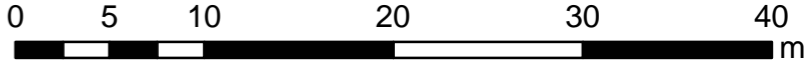


Projection GDA94  
MGA Zone 55  
Date: May 2018



C&R Ryder Consulting Pty Ltd  
160 Eastfield Road, Croydon South VIC 3136  
M: 0434 351 567  
E: cameron@crryder.com.au  
W: www.crryder.com.au



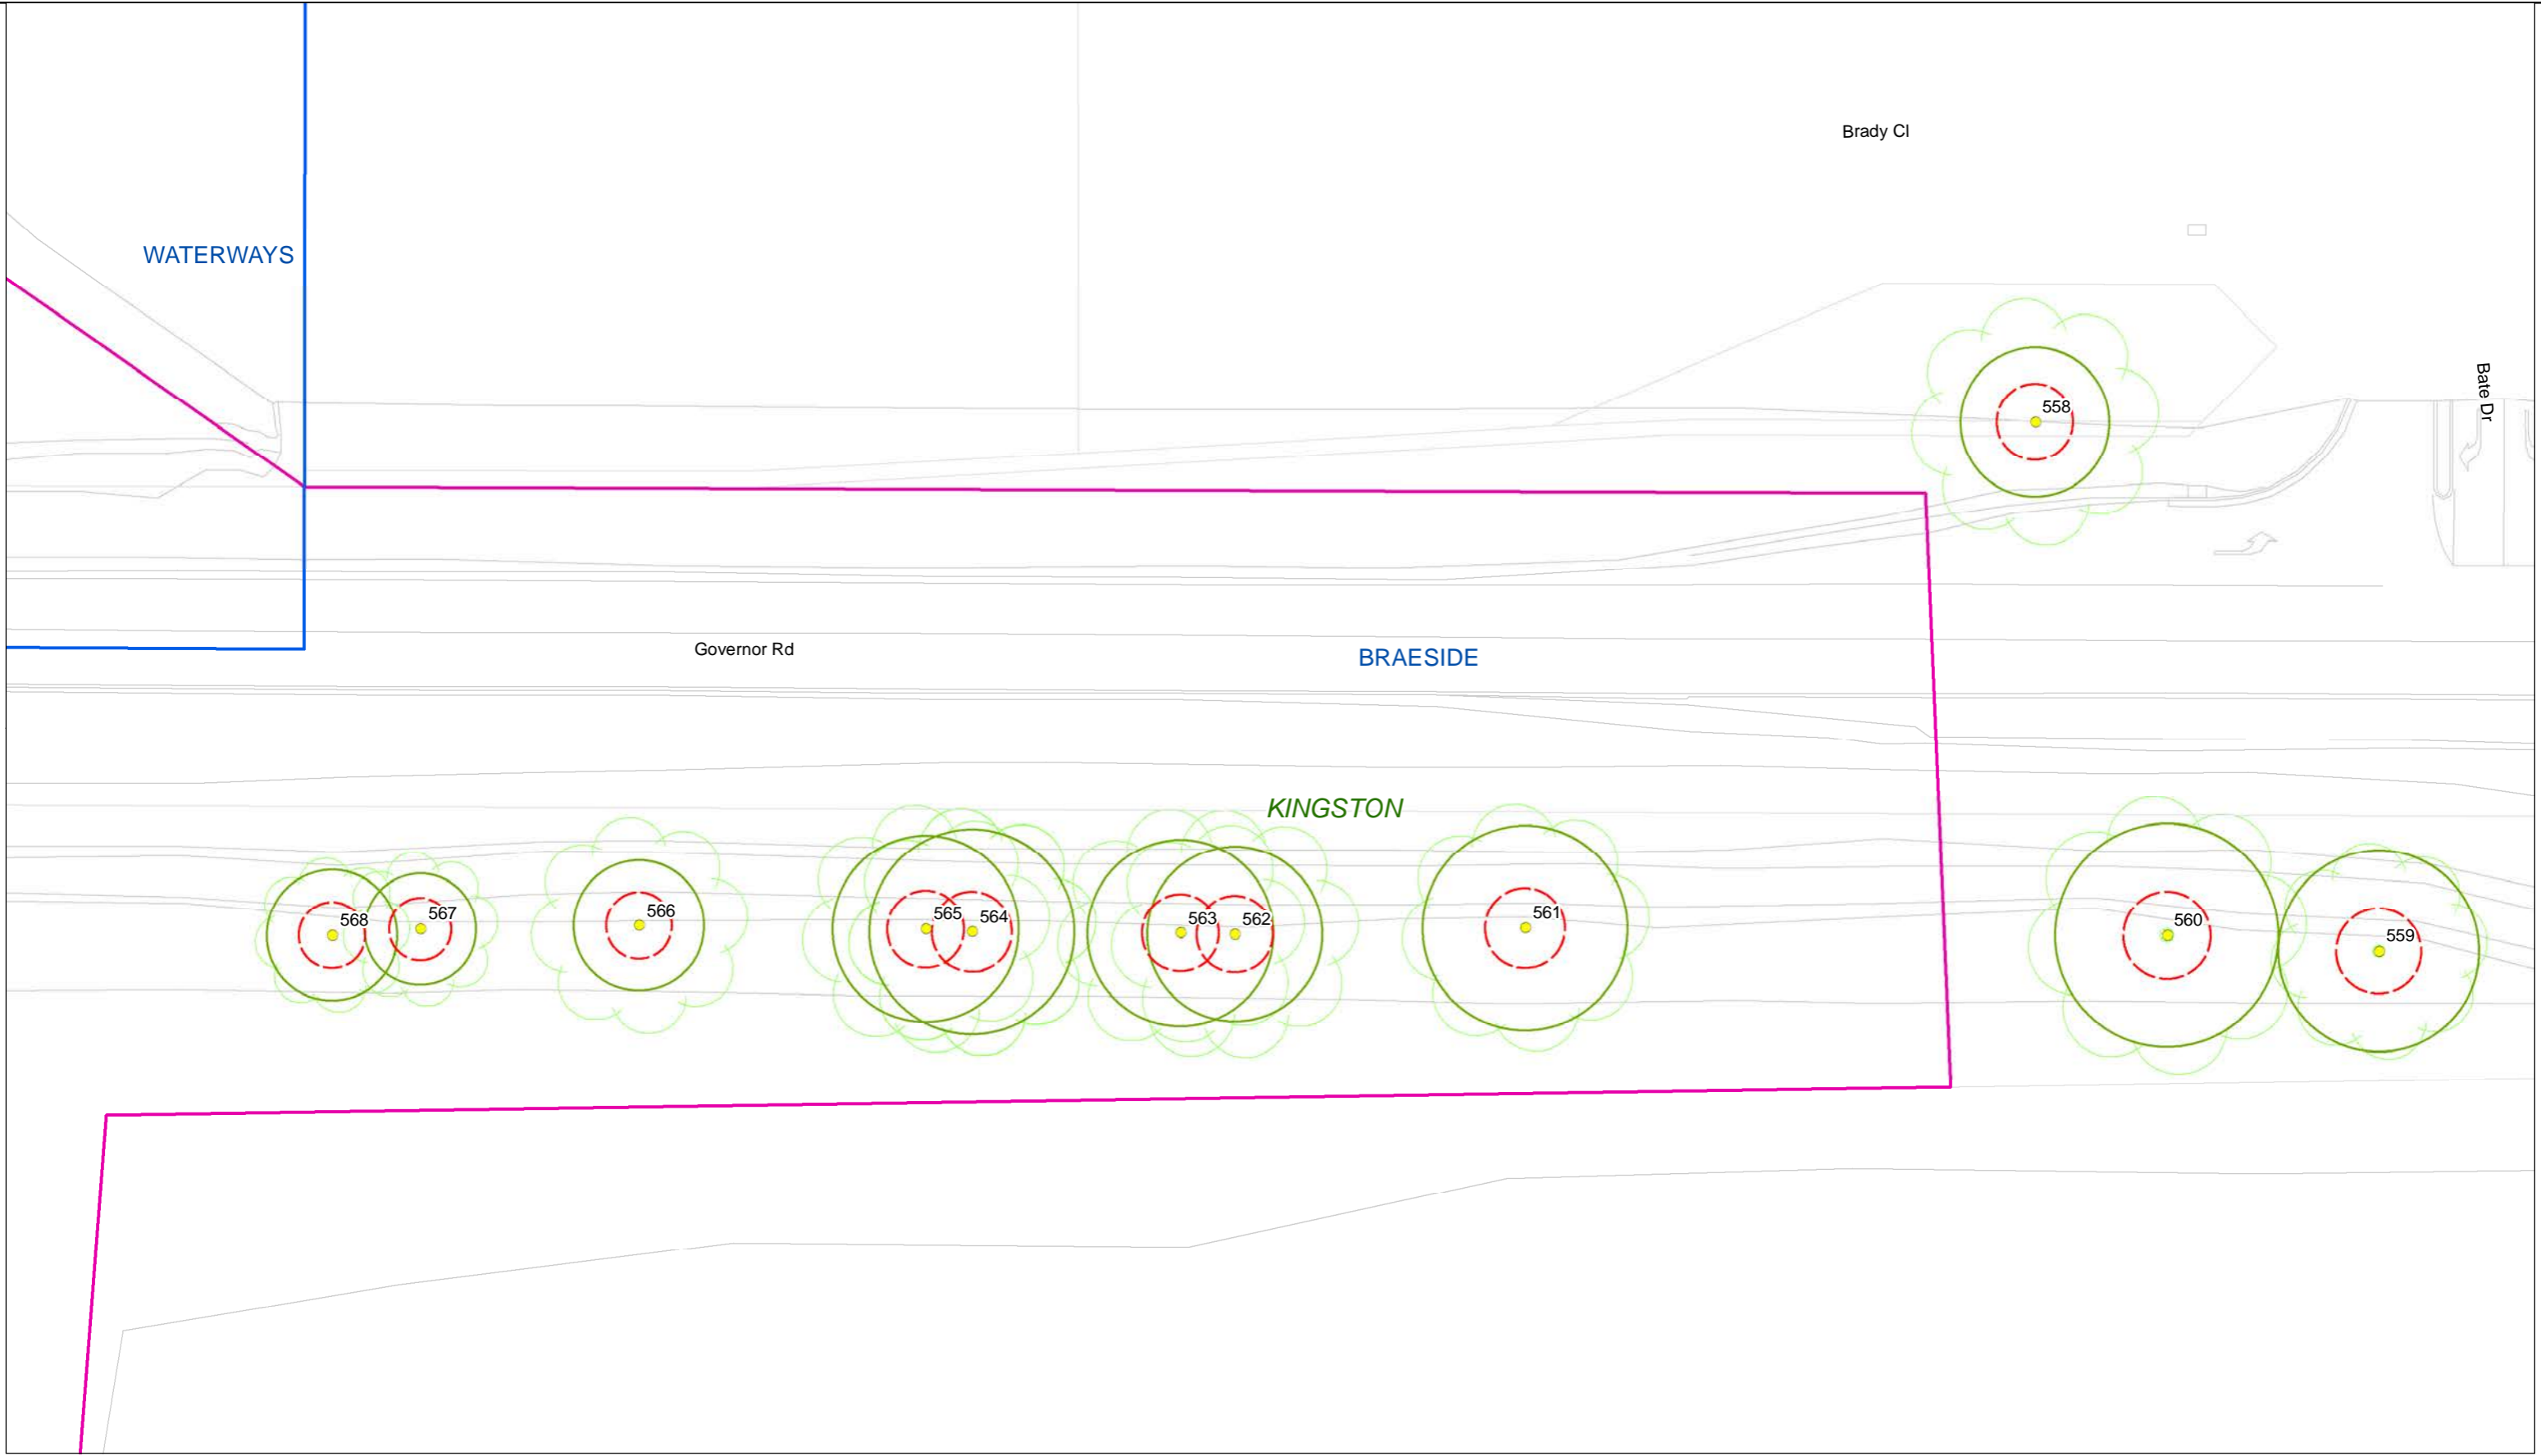


**RYDER**  
 C&R Ryder Consulting Pty Ltd  
 160 Eastfield Road, Croydon South VIC 3136  
 M: 0434 351 567  
 E: cameron@cryder.com.au  
 W: www.cryder.com.au

**Legend**

- Trees
- SRZ
- TPZ
- Group Area Assessments
- LGA
- Suburb
- Project Boundary
- Cadastre
- Base Survey
- VEGETATION\_TREE

**Trees, TPZs & SRZs along the Proposed Mordialloc Bypass**


**Map 30 of 96**

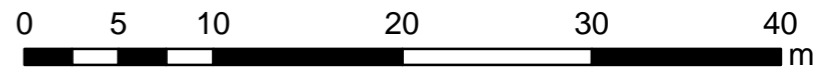

Projection GDA94  
 MGA Zone 55  
 Date: May 2018



KINGSTON  
BRAESIDE

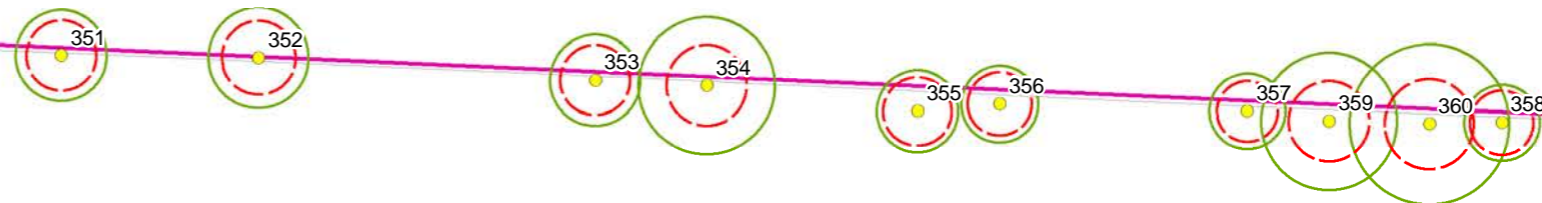


C&R Ryder Consulting Pty Ltd  
160 Eastfield Road, Croydon South VIC 3136  
M: 0434 351 567  
E: cameron@crryder.com.au  
W: www.crryder.com.au

**Legend**


- Trees
- ▭ SRZ
- ▭ TPZ
- ▭ Group Area Assessments
- ▭ LGA
- ▭ Suburb
- ▭ Project Boundary
- ▭ Cadastre
- Base Survey
- VEGETATION\_TREE


**Trees, TPZs & SRZs along the Proposed  
Mordialloc Bypass**

**Map 31 of 96**

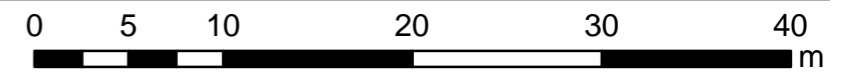

Projection GDA94  
MGA Zone 55  
Date: May 2018

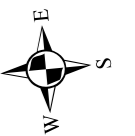

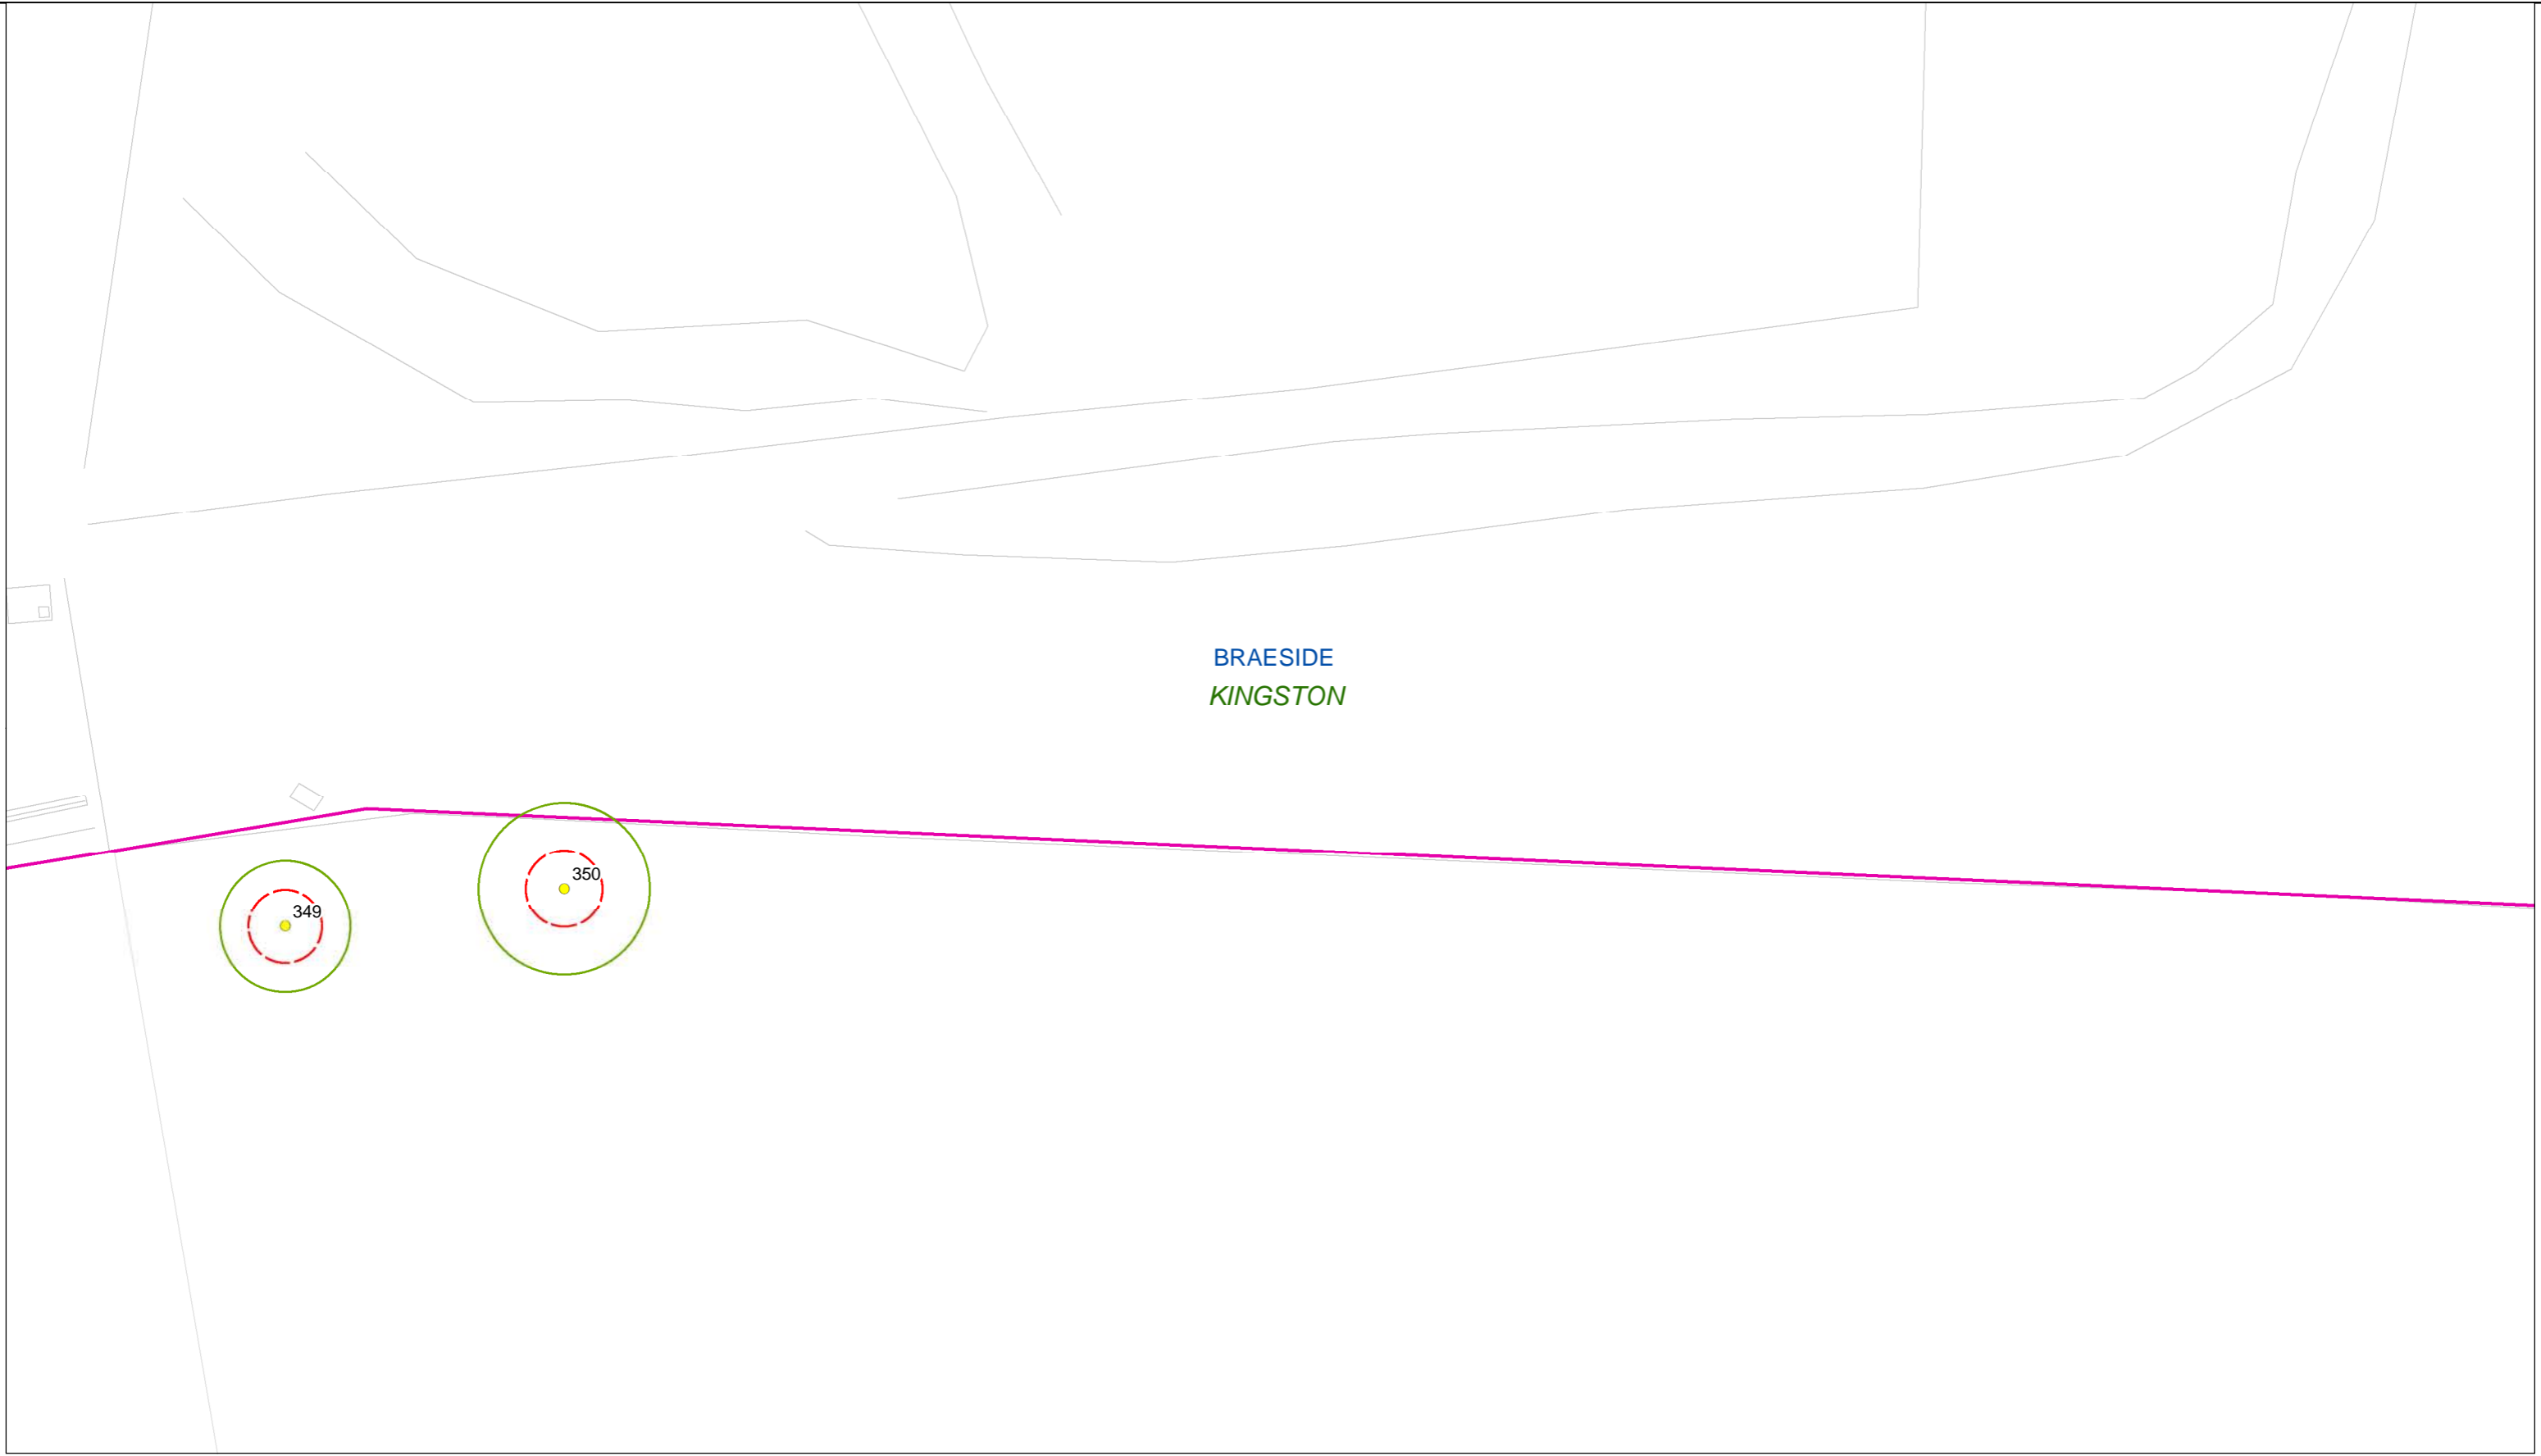

BRAESIDE  
KINGSTON


**RYDER**  
 C&R Ryder Consulting Pty Ltd  
 160 Eastfield Road, Croydon South VIC 3136  
 M: 0434 351 567  
 E: cameron@crryder.com.au  
 W: www.crryder.com.au

**Legend**


- Trees
- SRZ
- TPZ
- Group Area Assessments
- LGA
- Suburb
- Project Boundary
- Cadastre
- Base Survey
- VEGETATION\_TREE

**Trees, TPZs & SRZs along the Proposed  
Mordialloc Bypass**


**Map 32 of 96**

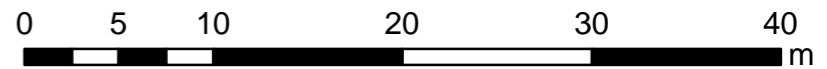

Projection GDA94  
 MGA Zone 55  
 Date: May 2018

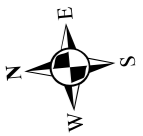



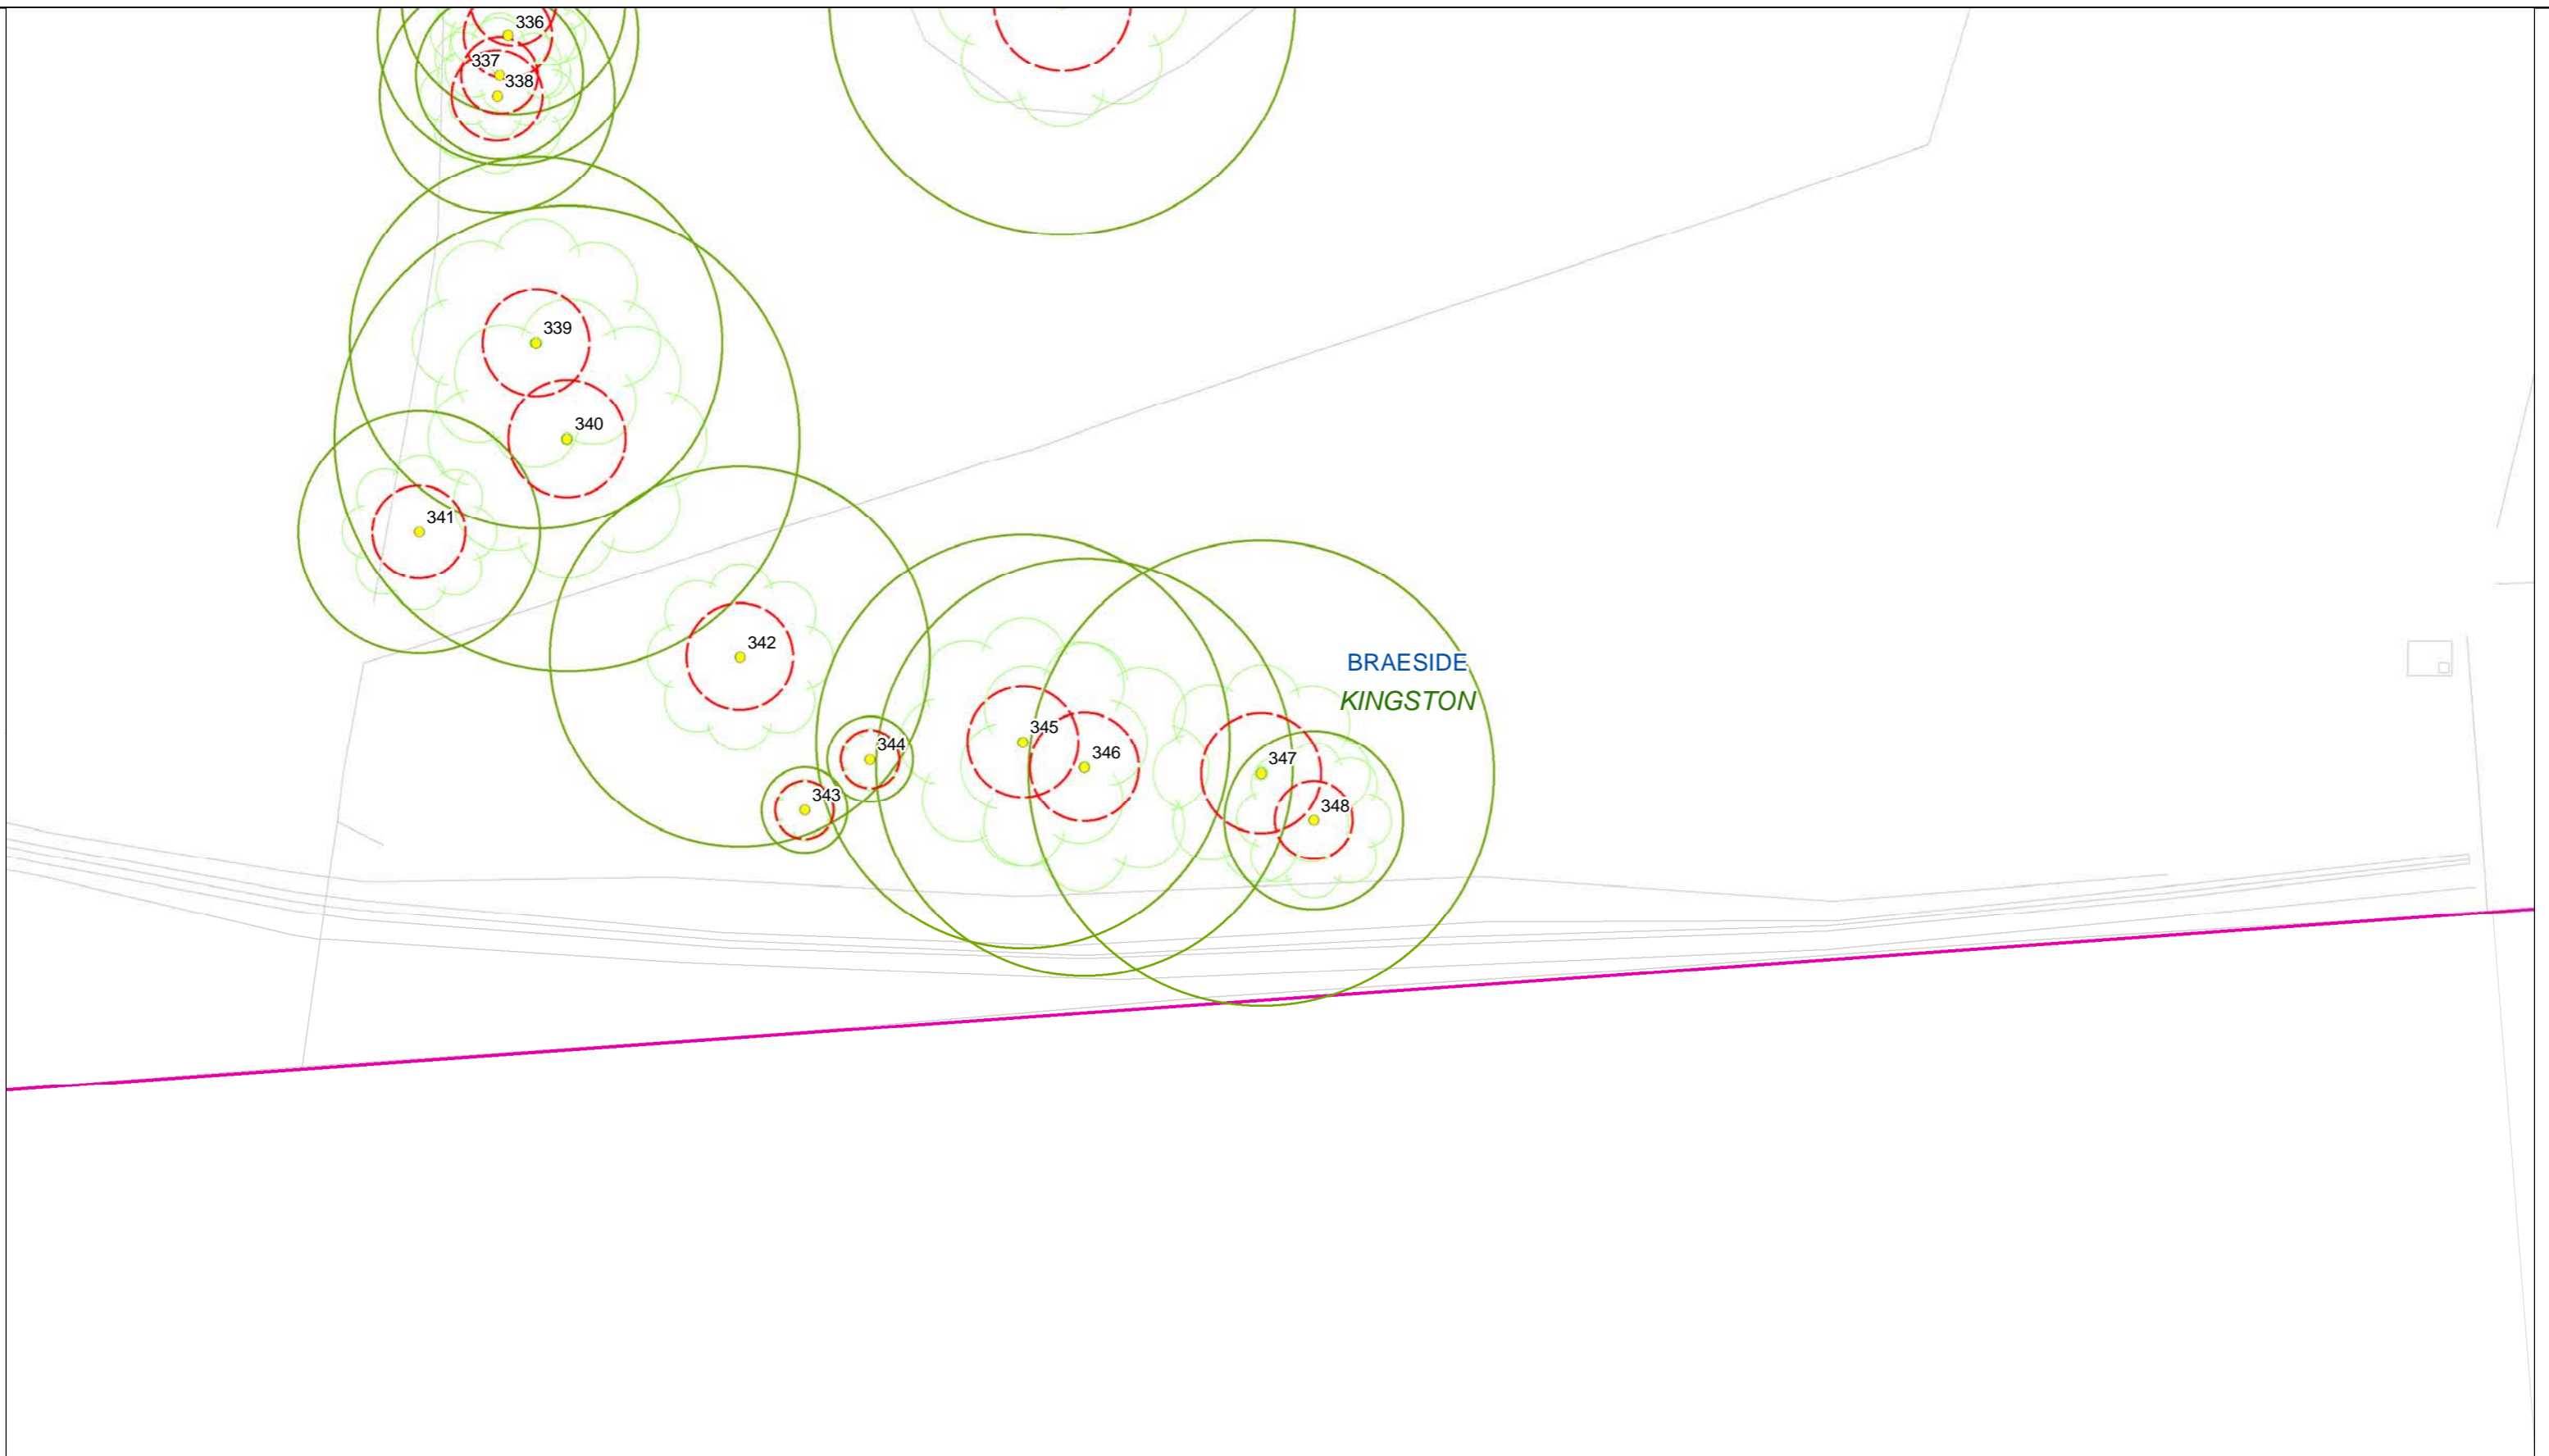


**Legend**

- Trees
- ▭ SRZ
- ▭ TPZ
- ▭ Group Area Assessments
- ▭ LGA
- ▭ Suburb
- ▭ Project Boundary
- ▭ Cadastre
- ▭ Base Survey
- ▭ VEGETATION\_TREE


C&R Ryder Consulting Pty Ltd  
 160 Eastfield Road, Croydon South VIC 3136  
 M: 0434 351 567  
 E: cameron@crryder.com.au  
 W: www.crryder.com.au

**Trees, TPZs & SRZs along the Proposed Mordialloc Bypass**

**Map 33 of 96**

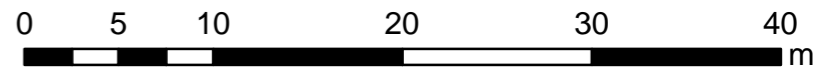

Projection GDA94  
 MGA Zone 55  
 Date: May 2018

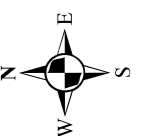

Cypress Dr

BRAESIDE  
KINGSTON




**Legend**


- Trees
- SRZ
- TPZ
- Group Area Assessments
- LGA
- Suburb
- Project Boundary
- Cadastre
- Base Survey
- VEGETATION\_TREE

**Trees, TPZs & SRZs along the Proposed Mordialloc Bypass**


**Map 34 of 96**

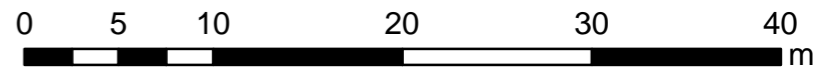

Projection GDA94  
MGA Zone 55  
Date: May 2018

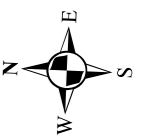

C&R Ryder Consulting Pty Ltd  
160 Eastfield Road, Croydon South VIC 3136  
M: 0434 351 567  
E: cameron@crryder.com.au  
W: www.crryder.com.au

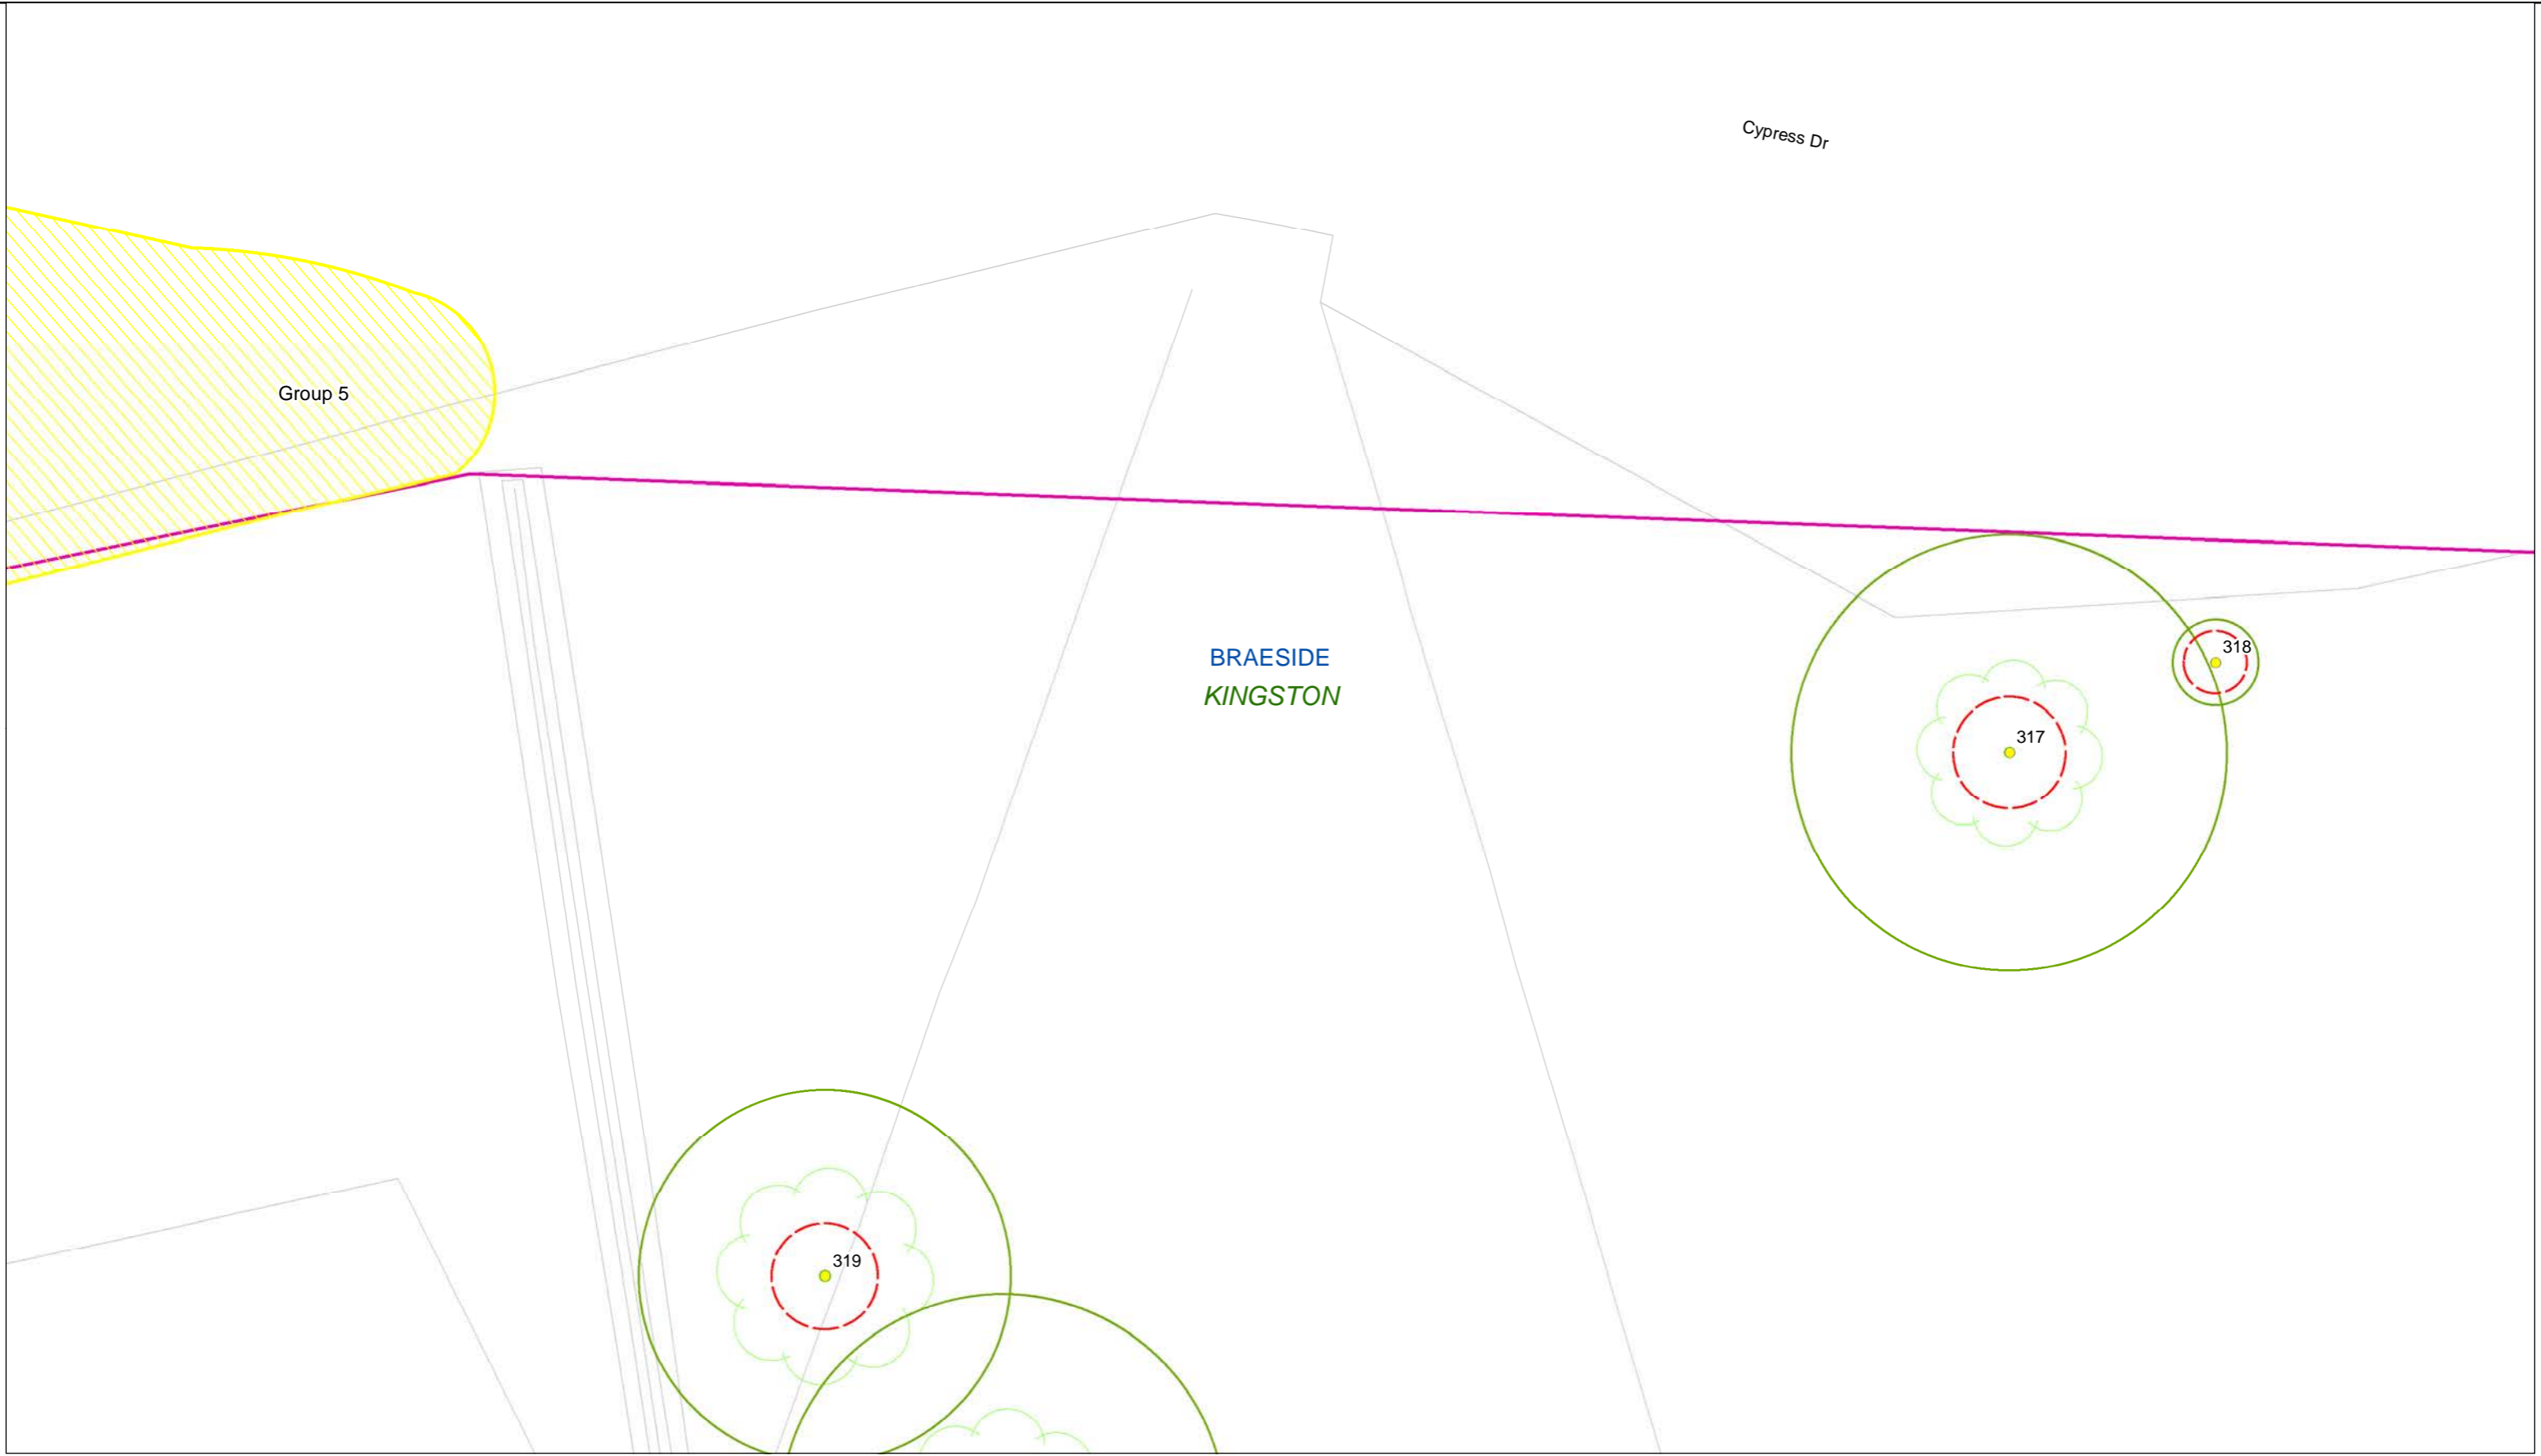


**RYDER**  
 C&R Ryder Consulting Pty Ltd  
 160 Eastfield Road, Croydon South VIC 3136  
 M: 0434 351 567  
 E: cameron@crryder.com.au  
 W: www.crryder.com.au

**Legend**


- Trees
- SRZ
- TPZ
- Group Area Assessments
- LGA
- Suburb
- Project Boundary
- Cadastre
- Base Survey
- VEGETATION\_TREE


**Trees, TPZs & SRZs along the Proposed Mordialloc Bypass**

**Map 35 of 96**

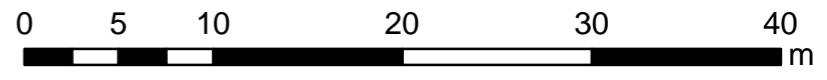

Projection GDA94  
 MGA Zone 55  
 Date: May 2018

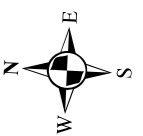

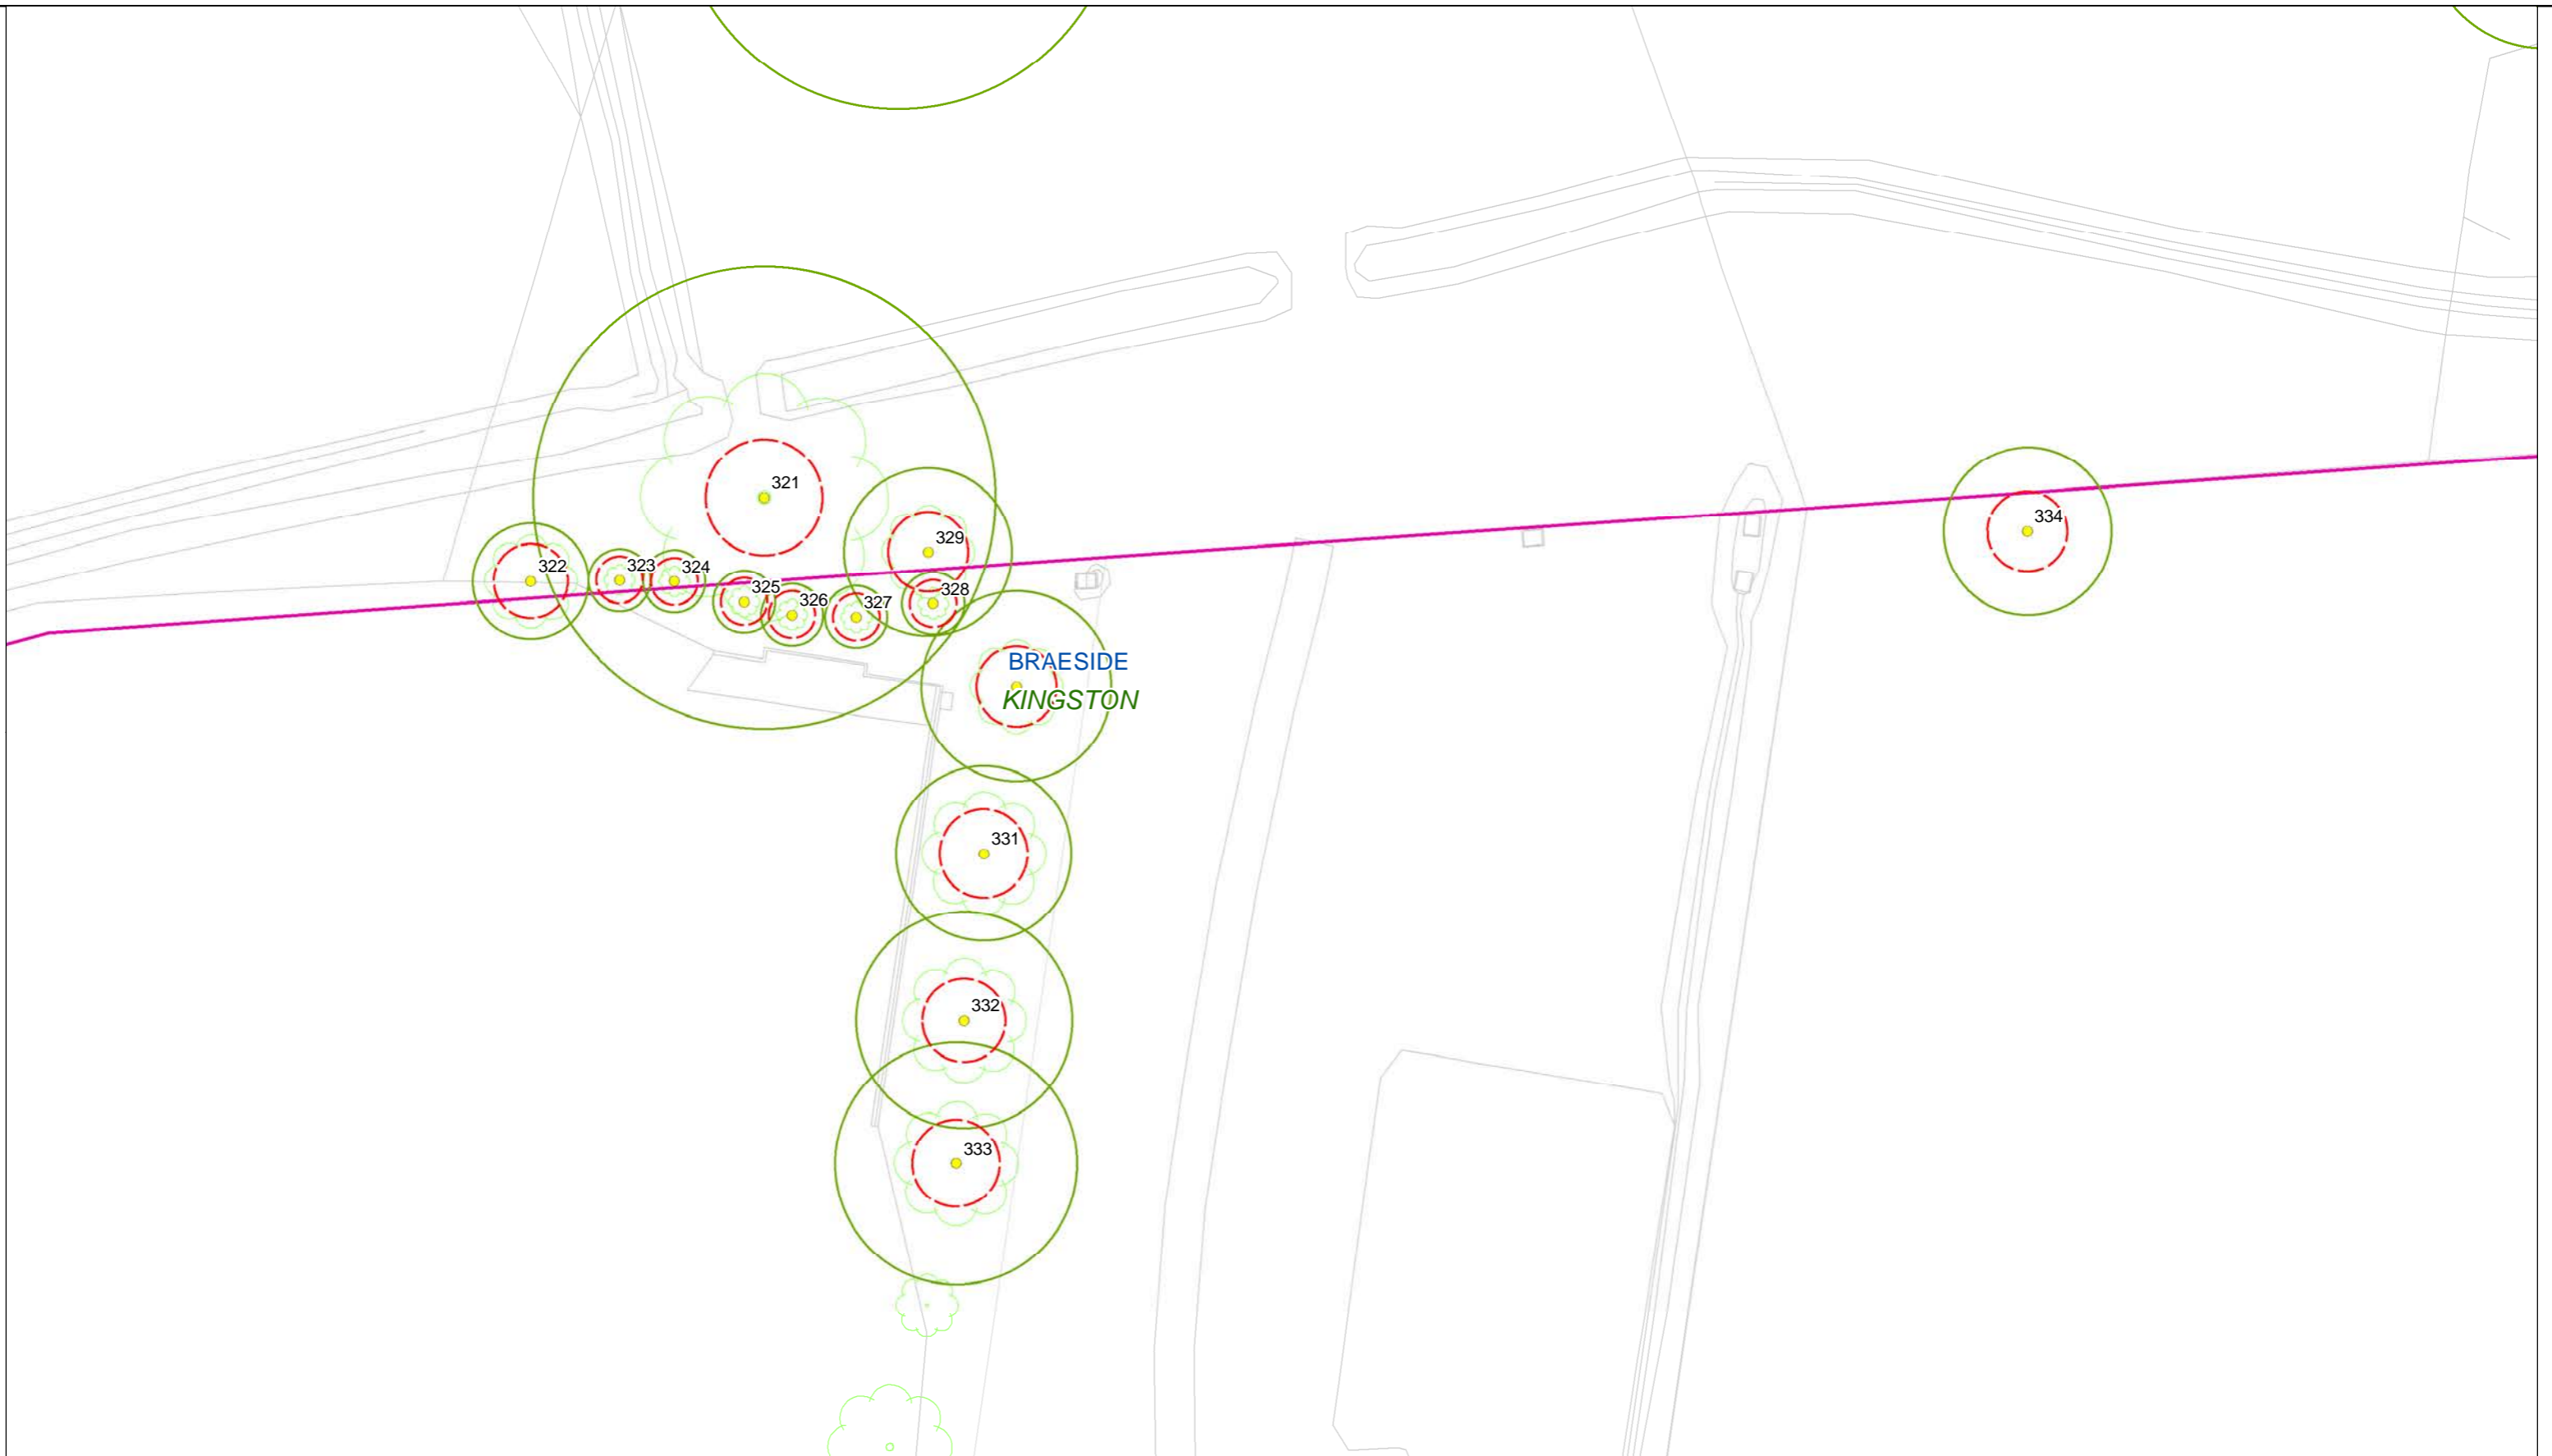


**Legend**

- Trees
- SRZ
- TPZ
- Group Area Assessments
- LGA
- Suburb
- Project Boundary
- Cadastre
- Base Survey
- VEGETATION\_TREE


C&R Ryder Consulting Pty Ltd  
 160 Eastfield Road, Croydon South VIC 3136  
 M: 0434 351 567  
 E: cameron@crryder.com.au  
 W: www.crryder.com.au

**Trees, TPZs & SRZs along the Proposed Mordialloc Bypass**

**Map 36 of 96**

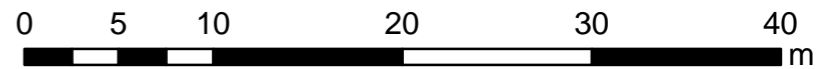

Projection GDA94  
 MGA Zone 55  
 Date: May 2018

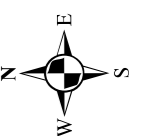

Howard Road Trl

Group 5

BRAESIDE

KINGSTON




**Legend**

- Trees
- SRZ
- TPZ
- Group Area Assessments
- LGA
- Suburb
- Project Boundary
- Cadastre
- Base Survey
- VEGETATION\_TREE

C&R Ryder Consulting Pty Ltd  
 160 Eastfield Road, Croydon South VIC 3136  
 M: 0434 351 567  
 E: cameron@crryder.com.au  
 W: www.crryder.com.au


**Trees, TPZs & SRZs along the Proposed  
 Mordialloc Bypass**

**Map 37 of 96**

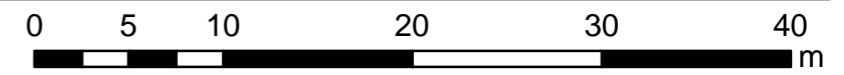

Projection GDA94  
 MGA Zone 55  
 Date: May 2018



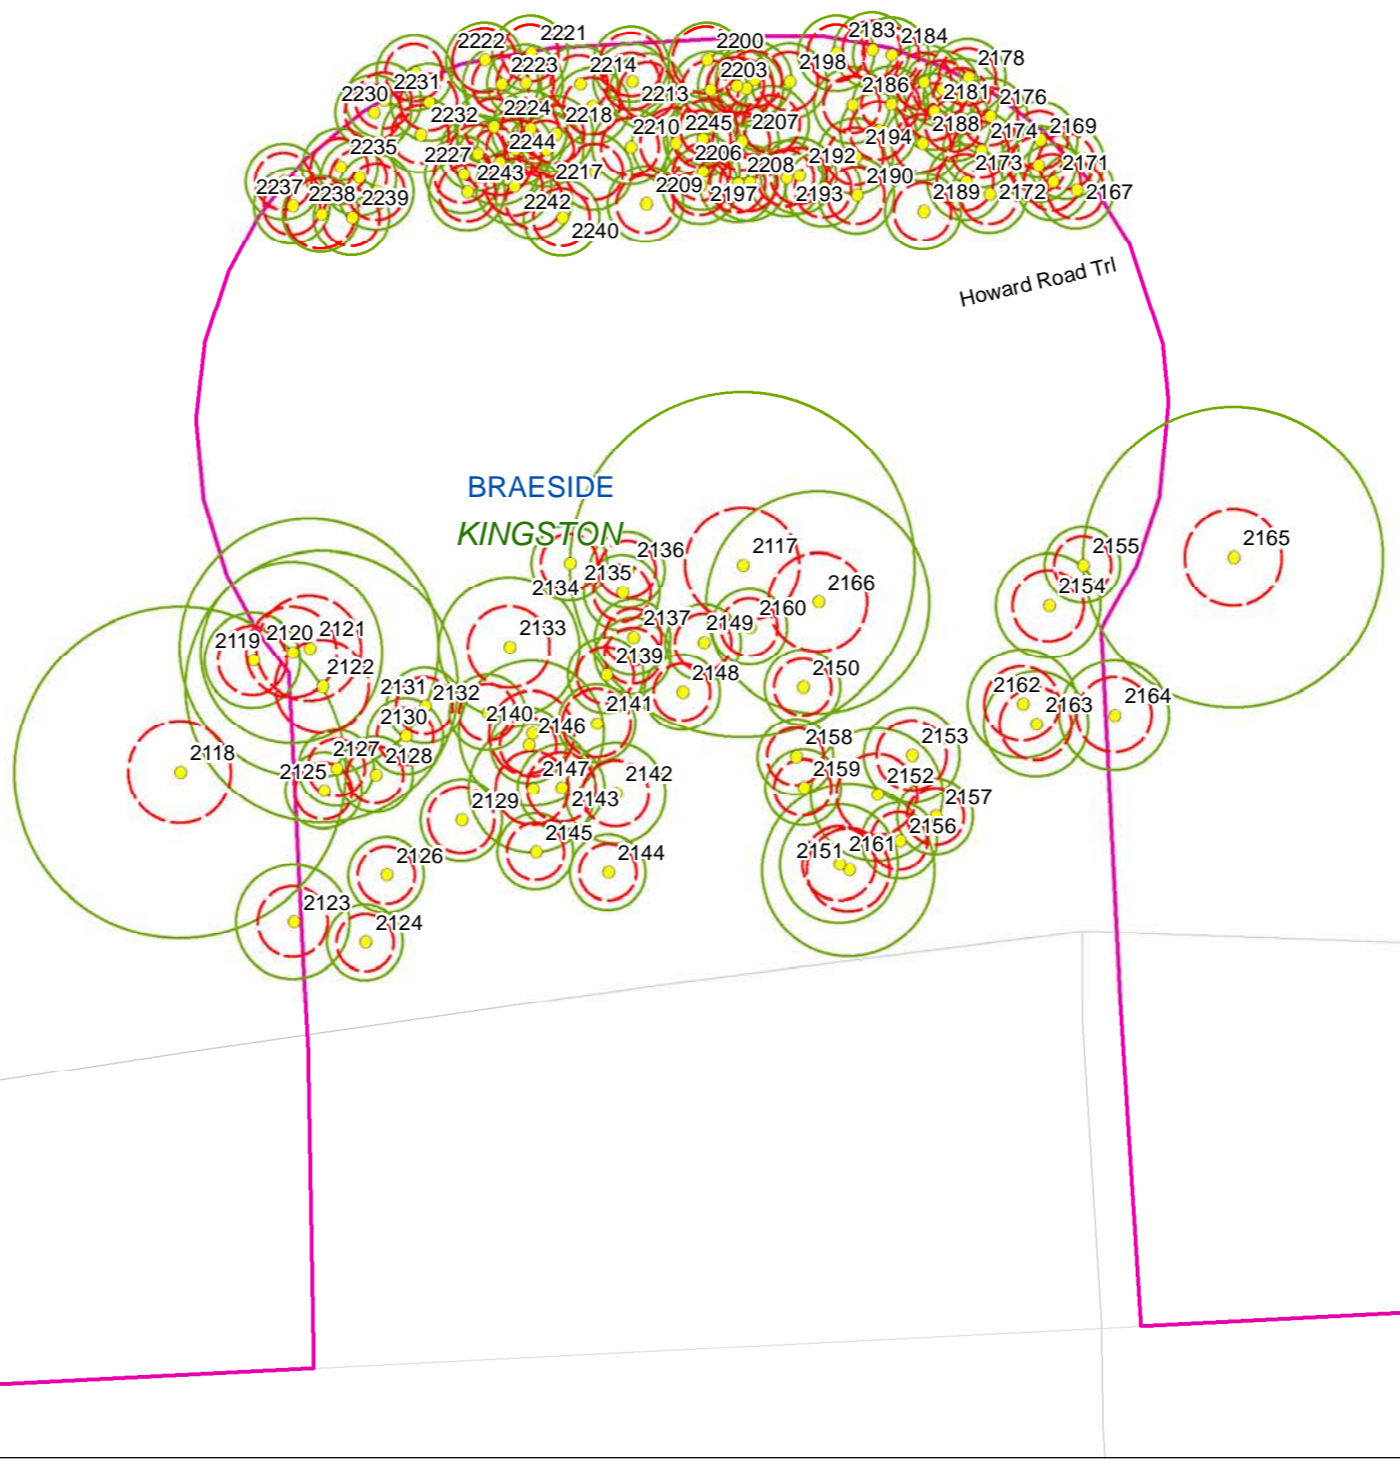


**Legend**

- Trees
- ▭ SRZ
- ▭ TPZ
- ▭ Group Area Assessments
- ▭ LGA
- ▭ Suburb
- ▭ Project Boundary
- ▭ Cadastre
- ▭ Base Survey
- ▭ VEGETATION\_TREE

**Trees, TPZs & SRZs along the Proposed Mordialloc Bypass**


**Map 38 of 96**

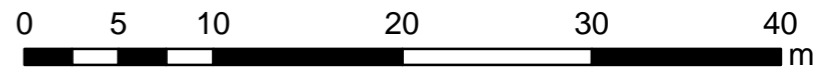

Projection GDA94  
MGA Zone 55  
Date: May 2018



C&R Ryder Consulting Pty Ltd  
160 Eastfield Road, Croydon South VIC 3136  
M: 0434 351 567  
E: cameron@crryder.com.au  
W: www.crryder.com.au

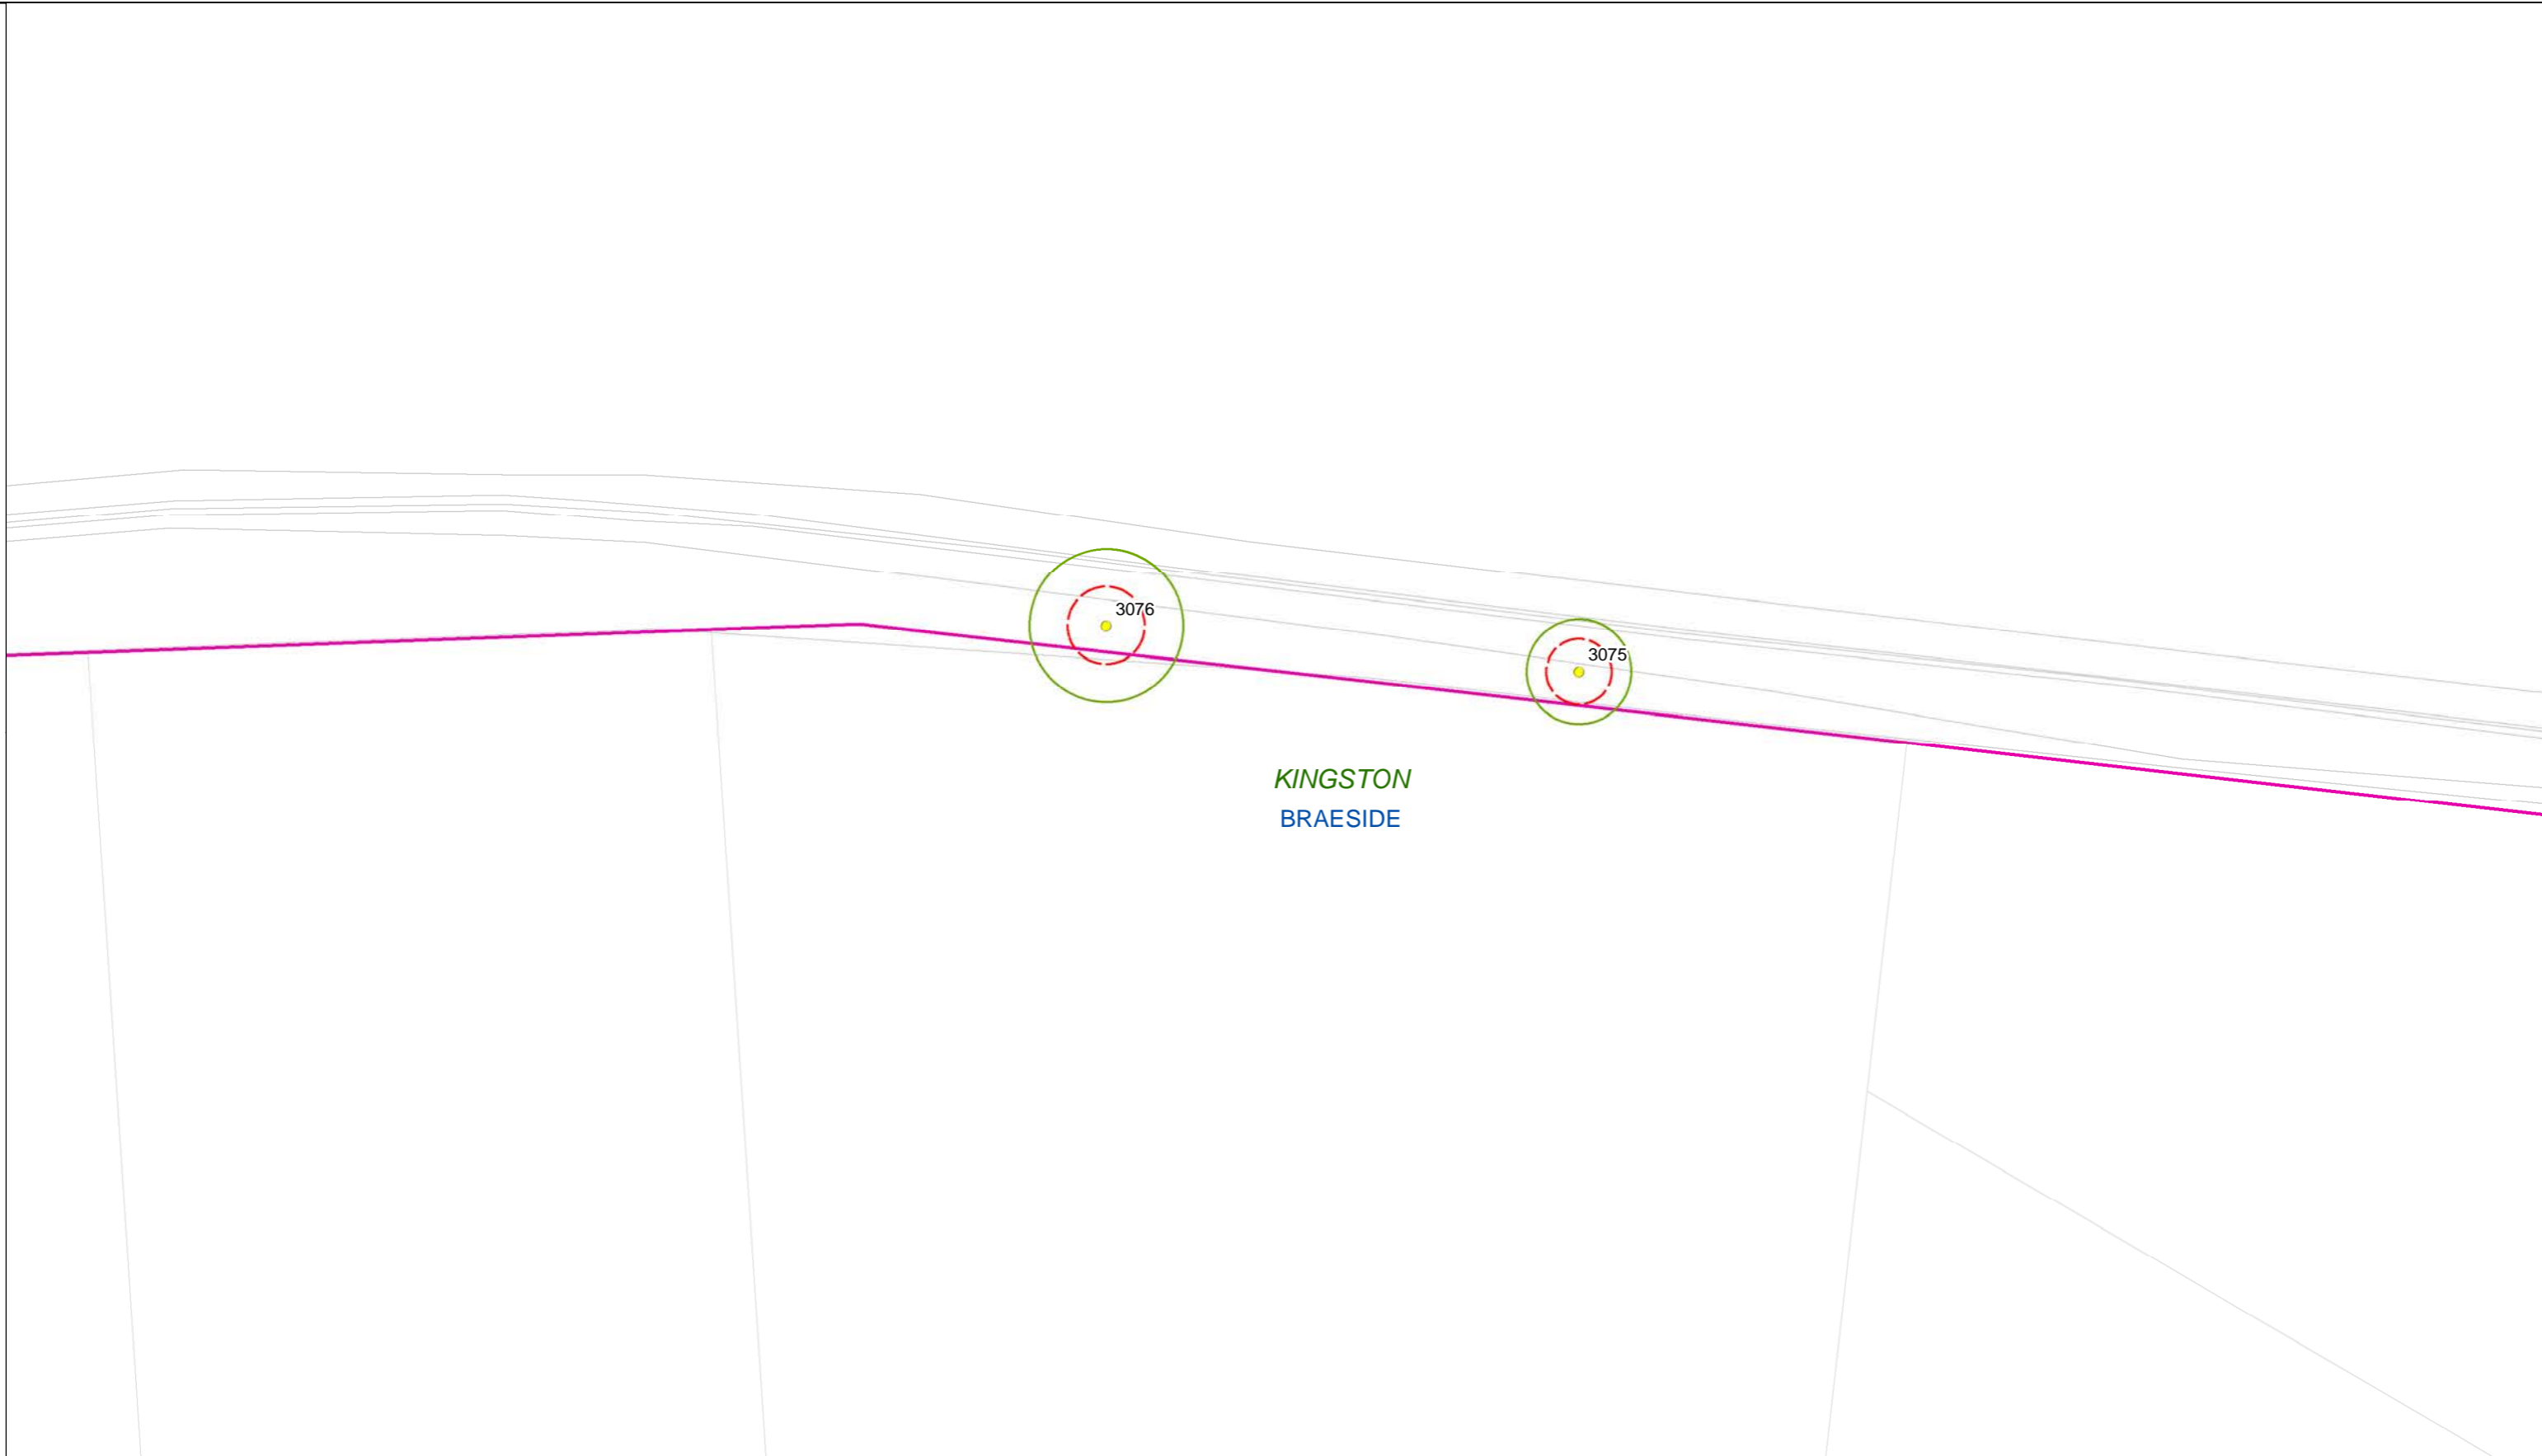

KINGSTON  
BRAESIDE




**Legend**

- Trees
- SRZ
- TPZ
- Group Area Assessments
- LGA
- Suburb
- Project Boundary
- Cadastre
- Base Survey
- VEGETATION\_TREE


C&R Ryder Consulting Pty Ltd  
160 Eastfield Road, Croydon South VIC 3136  
M: 0434 351 567  
E: cameron@crryder.com.au  
W: www.crryder.com.au


**Trees, TPZs & SRZs along the Proposed  
Mordialloc Bypass**

**Map 39 of 96**

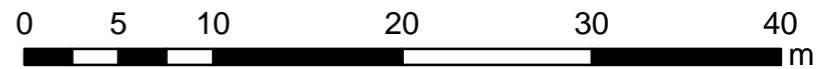

Projection GDA94  
MGA Zone 55  
Date: May 2018

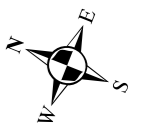

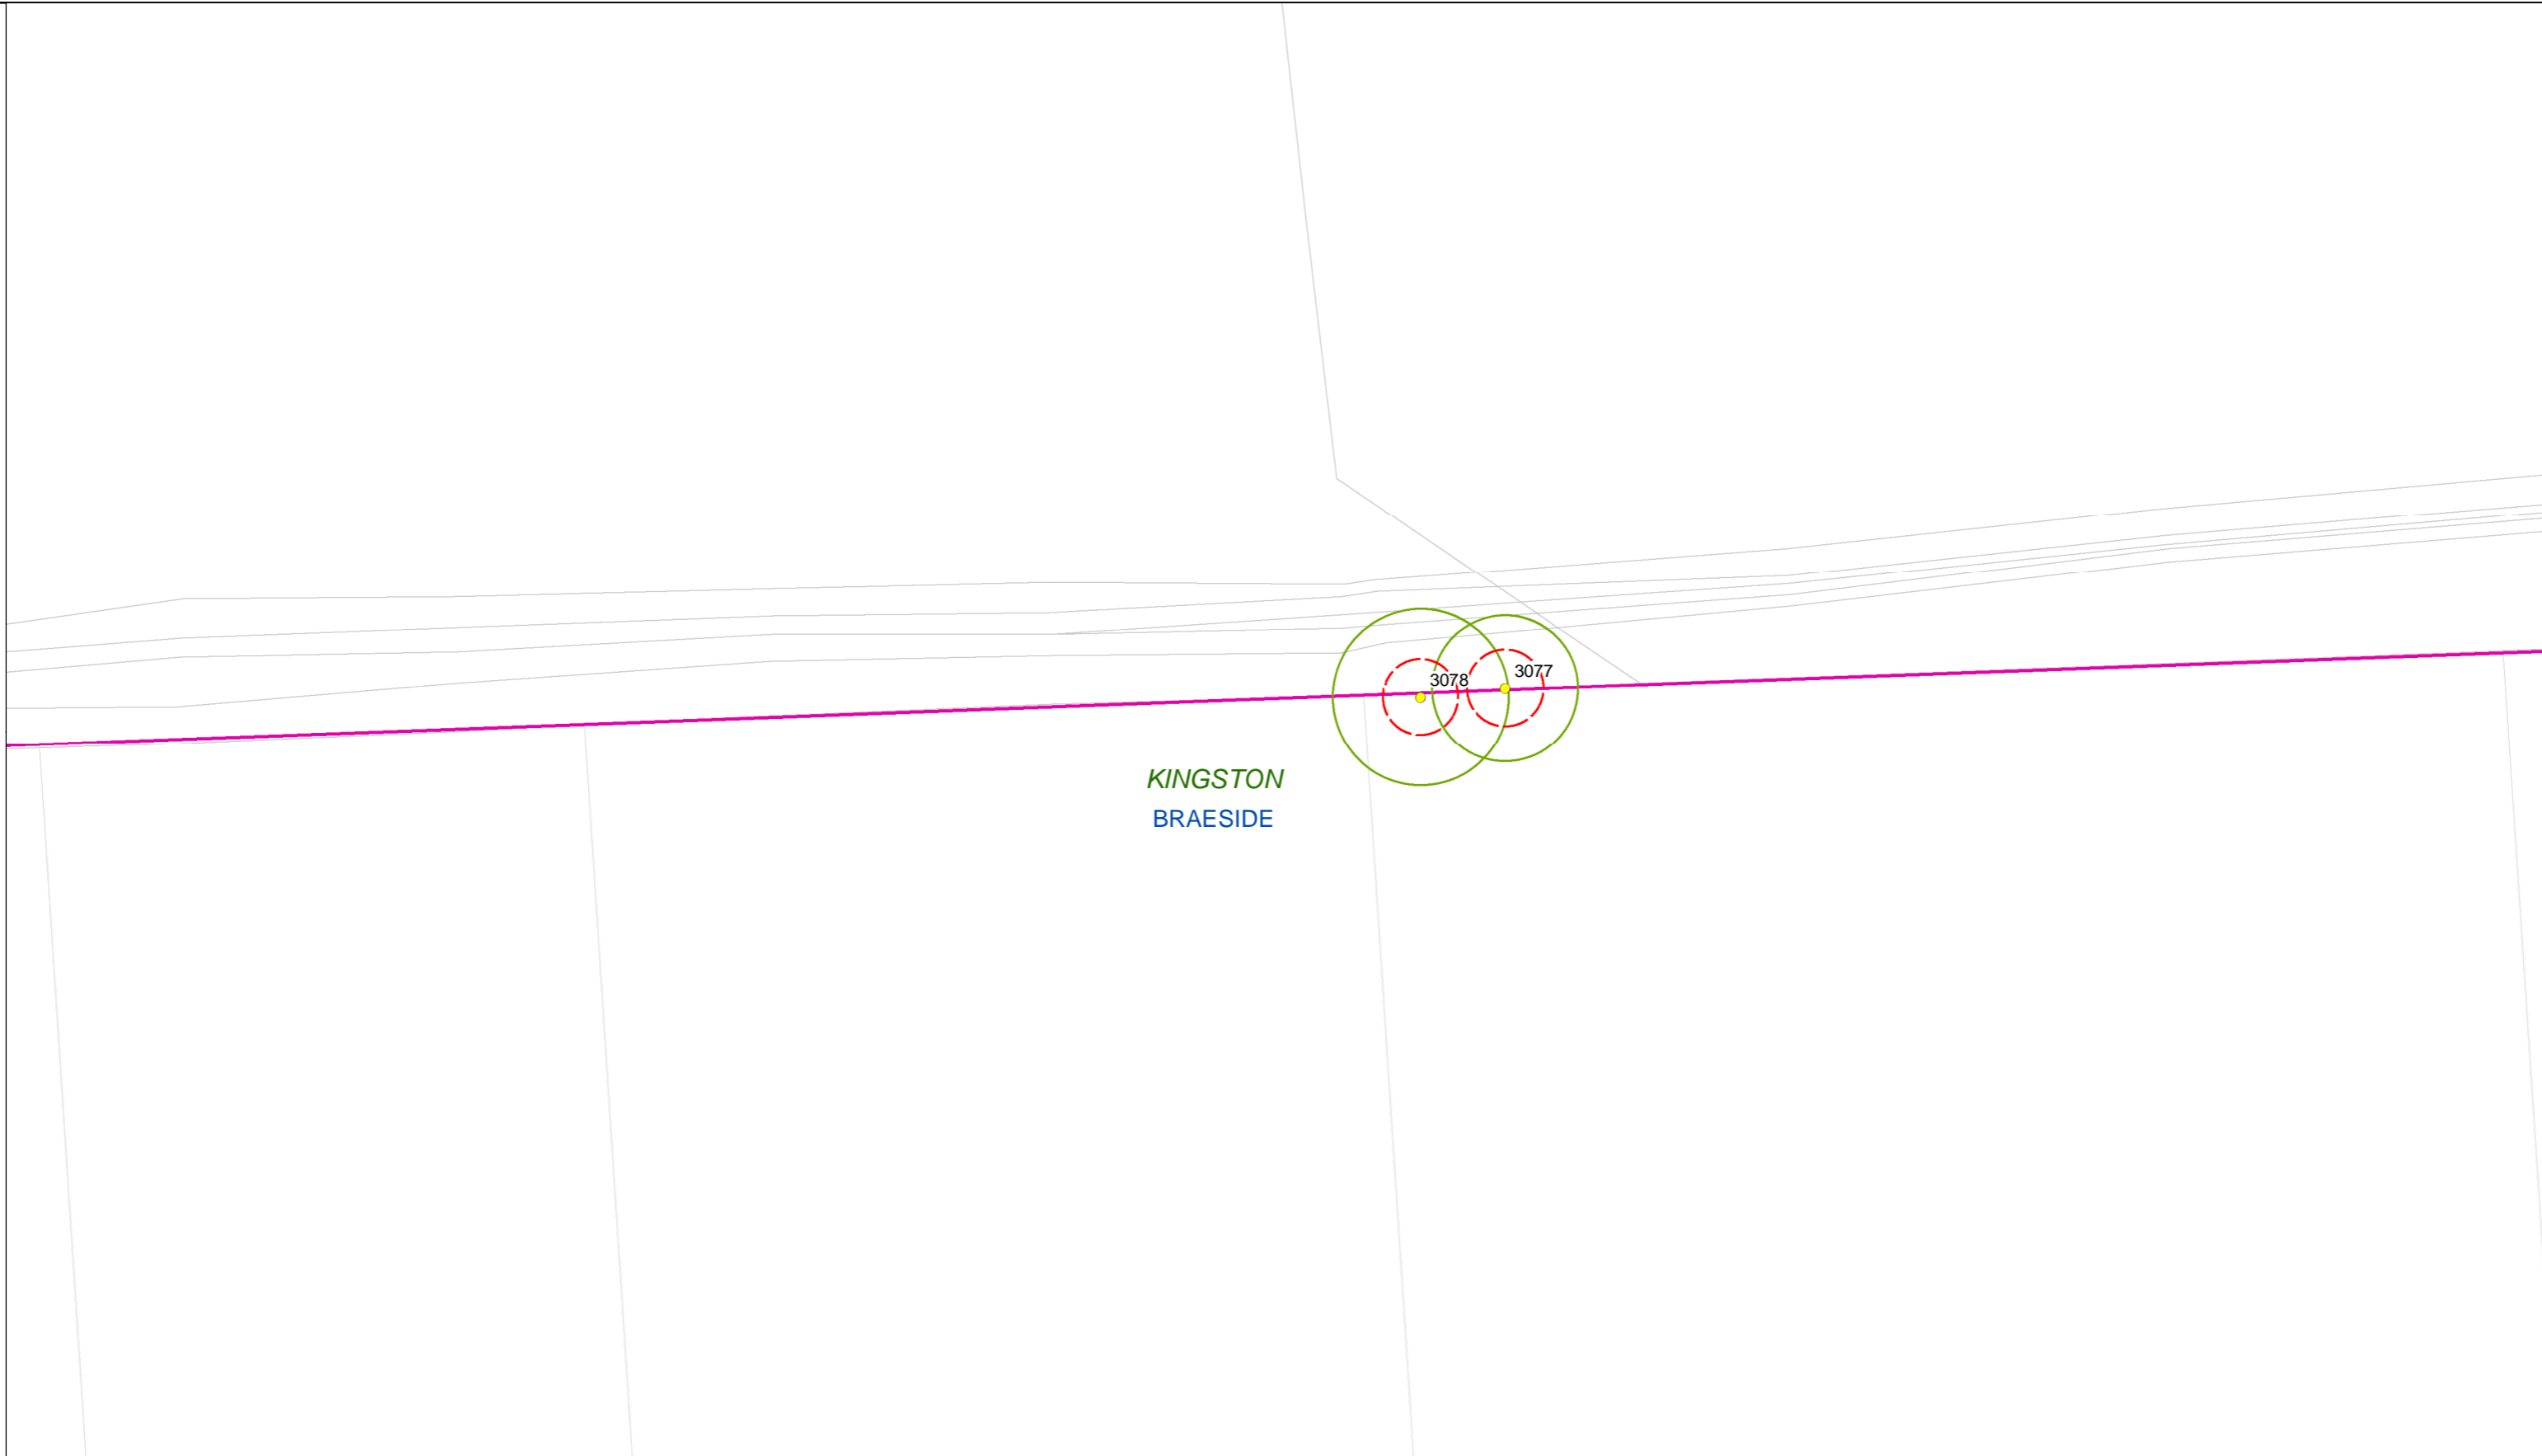

KINGSTON  
BRAESIDE




**Legend**

- Trees
- SRZ
- TPZ
- Group Area Assessments
- LGA
- Suburb
- Project Boundary
- Cadastre
- Base Survey
- VEGETATION\_TREE


C&R Ryder Consulting Pty Ltd  
160 Eastfield Road, Croydon South VIC 3136  
M: 0434 351 567  
E: cameron@crryder.com.au  
W: www.crryder.com.au

**Trees, TPZs & SRZs along the Proposed  
Mordialloc Bypass**

**Map 40 of 96**

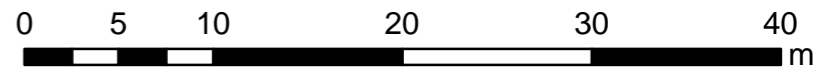


Projection GDA94  
MGA Zone 55  
Date: May 2018

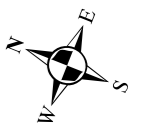



Howard Road Trl

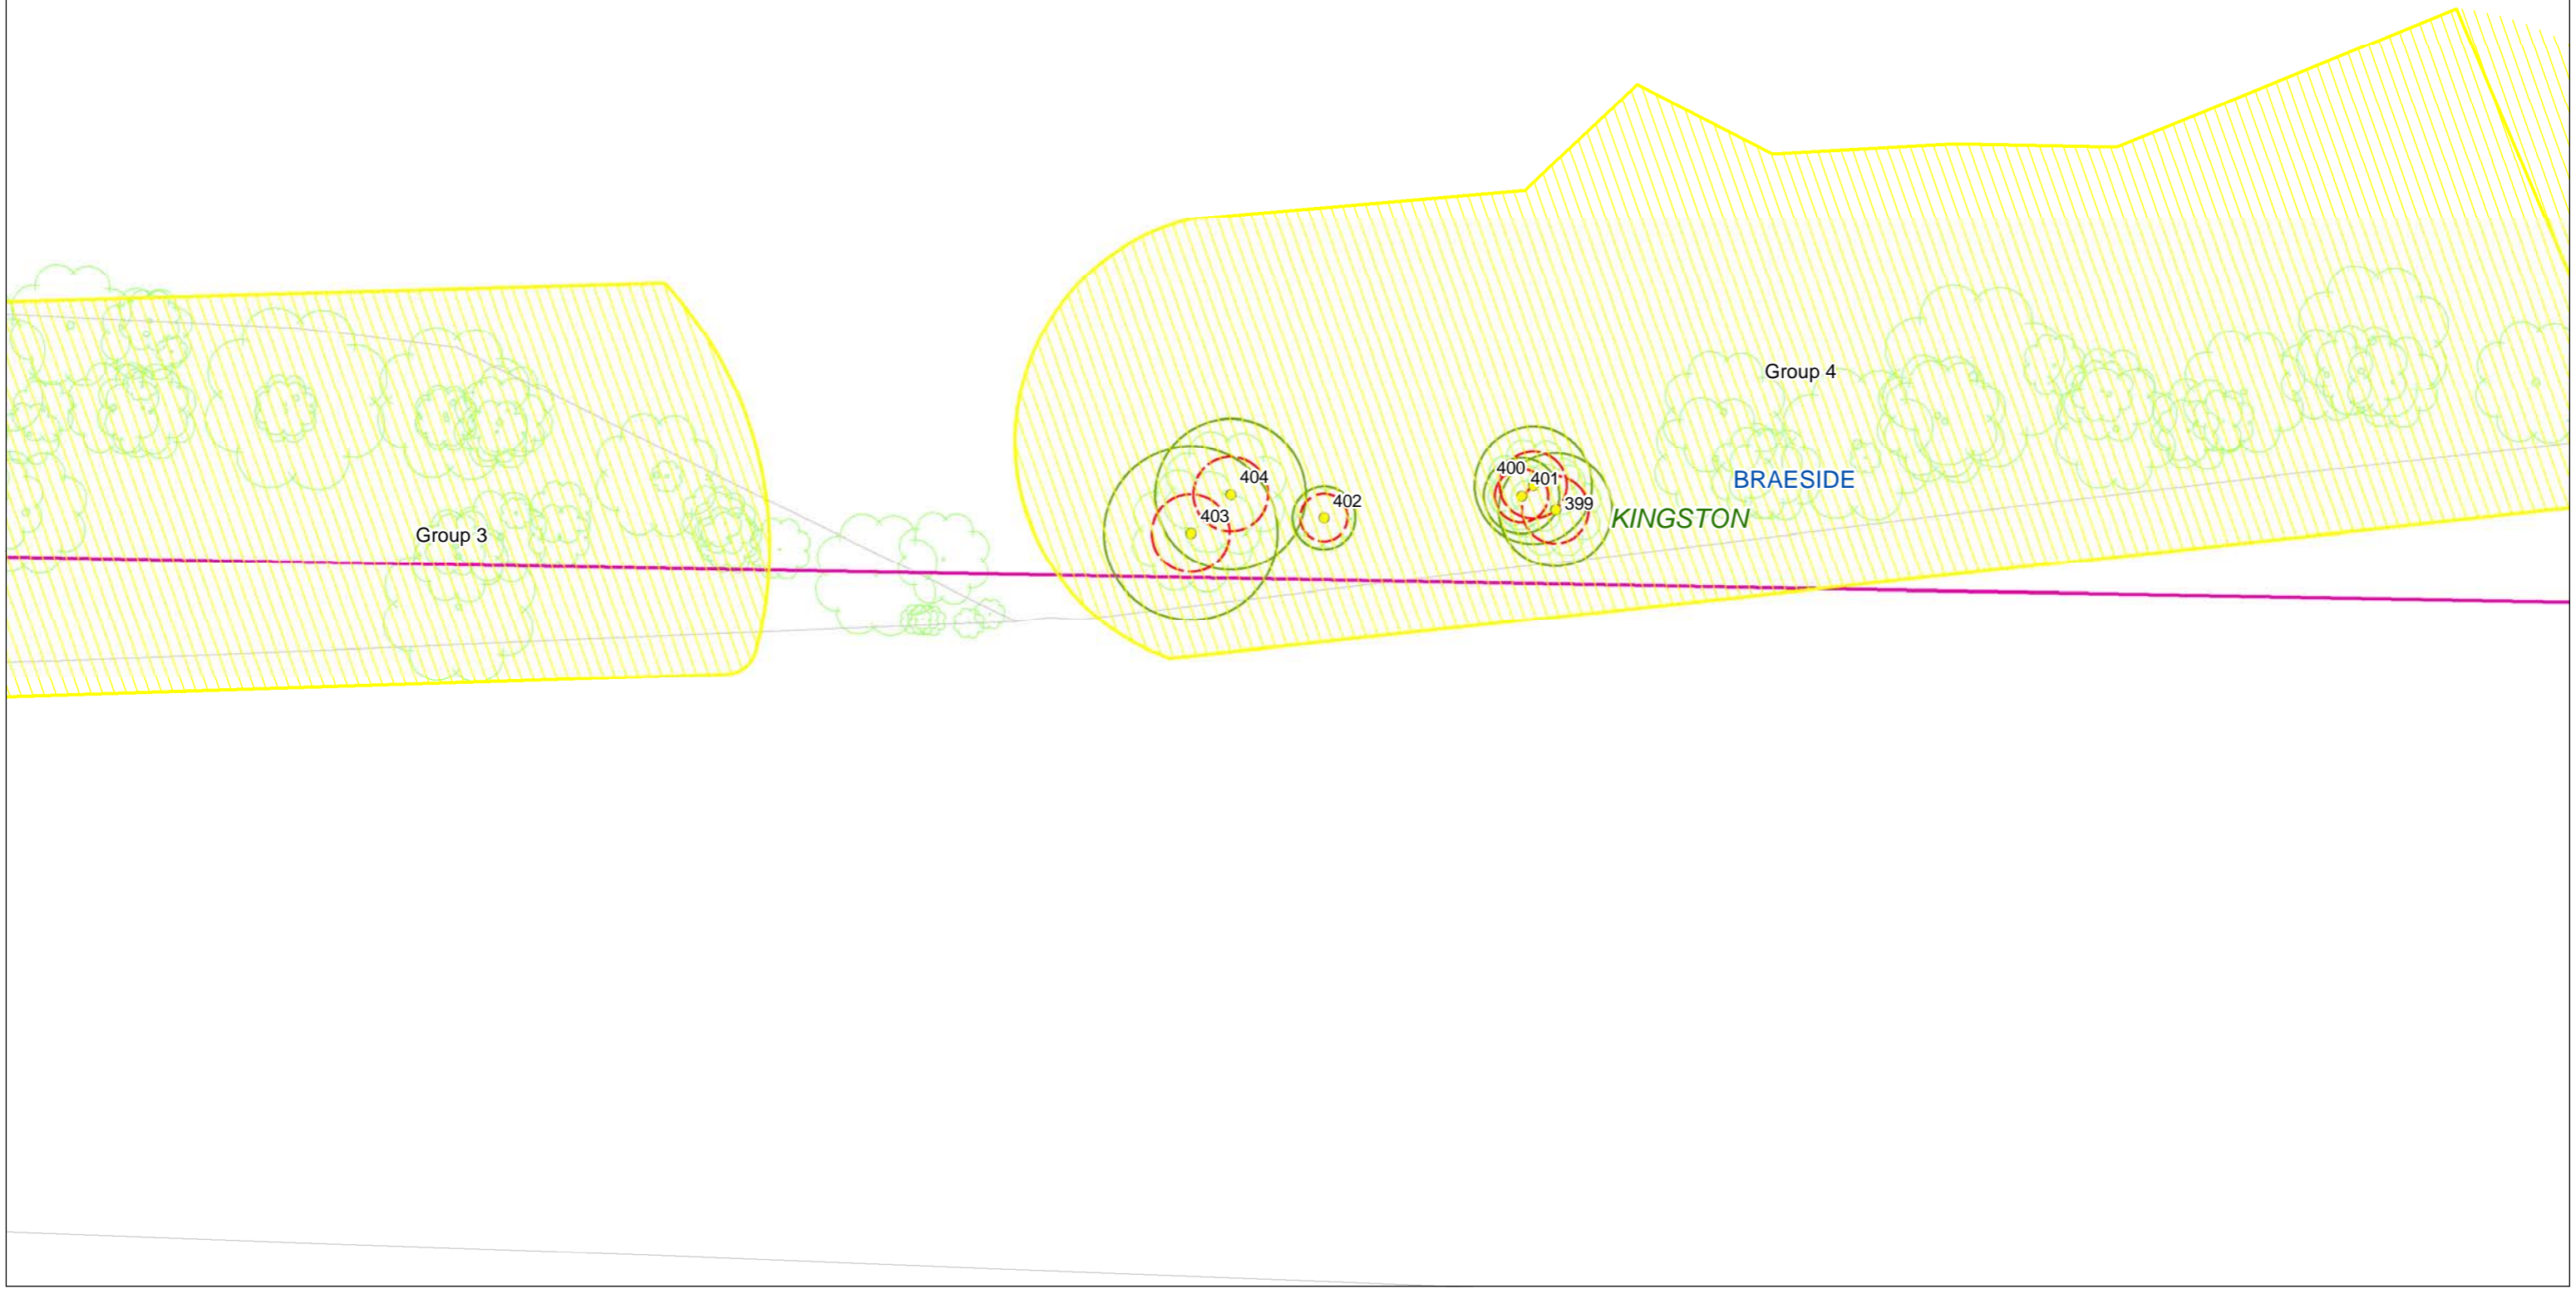


**RYDER**  
 C&R Ryder Consulting Pty Ltd  
 160 Eastfield Road, Croydon South VIC 3136  
 M: 0434 351 567  
 E: cameron@crryder.com.au  
 W: www.crryder.com.au

**Legend**


- Trees
- ▭ SRZ
- ▭ TPZ
- ▨ Group Area Assessments
- ▭ LGA
- ▭ Suburb
- ▭ Project Boundary
- ▭ Cadastre
- Base Survey
- VEGETATION\_TREE

**Trees, TPZs & SRZs along the Proposed Mordialloc Bypass**

**Map 41 of 96**

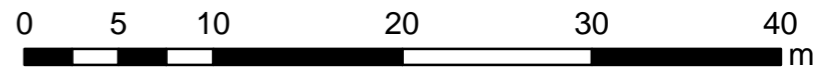

Projection GDA94  
 MGA Zone 55  
 Date: May 2018

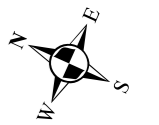

Howard Road Trl

Group 3

BRAESIDE  
KINGSTON




**Legend**

C&R Ryder Consulting Pty Ltd  
160 Eastfield Road, Croydon South VIC 3136  
M: 0434 351 567  
E: cameron@crryder.com.au  
W: www.crryder.com.au

- Trees
- SRZ
- TPZ
- Group Area Assessments
- LGA
- Suburb
- Project Boundary
- Cadastre
- Base Survey
- VEGETATION\_TREE


**Trees, TPZs & SRZs along the Proposed Mordialloc Bypass**

**Map 42 of 96**

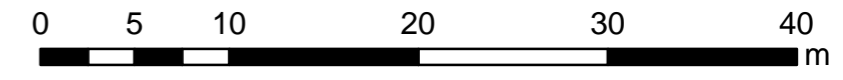

Projection GDA94  
MGA Zone 55  
Date: May 2018



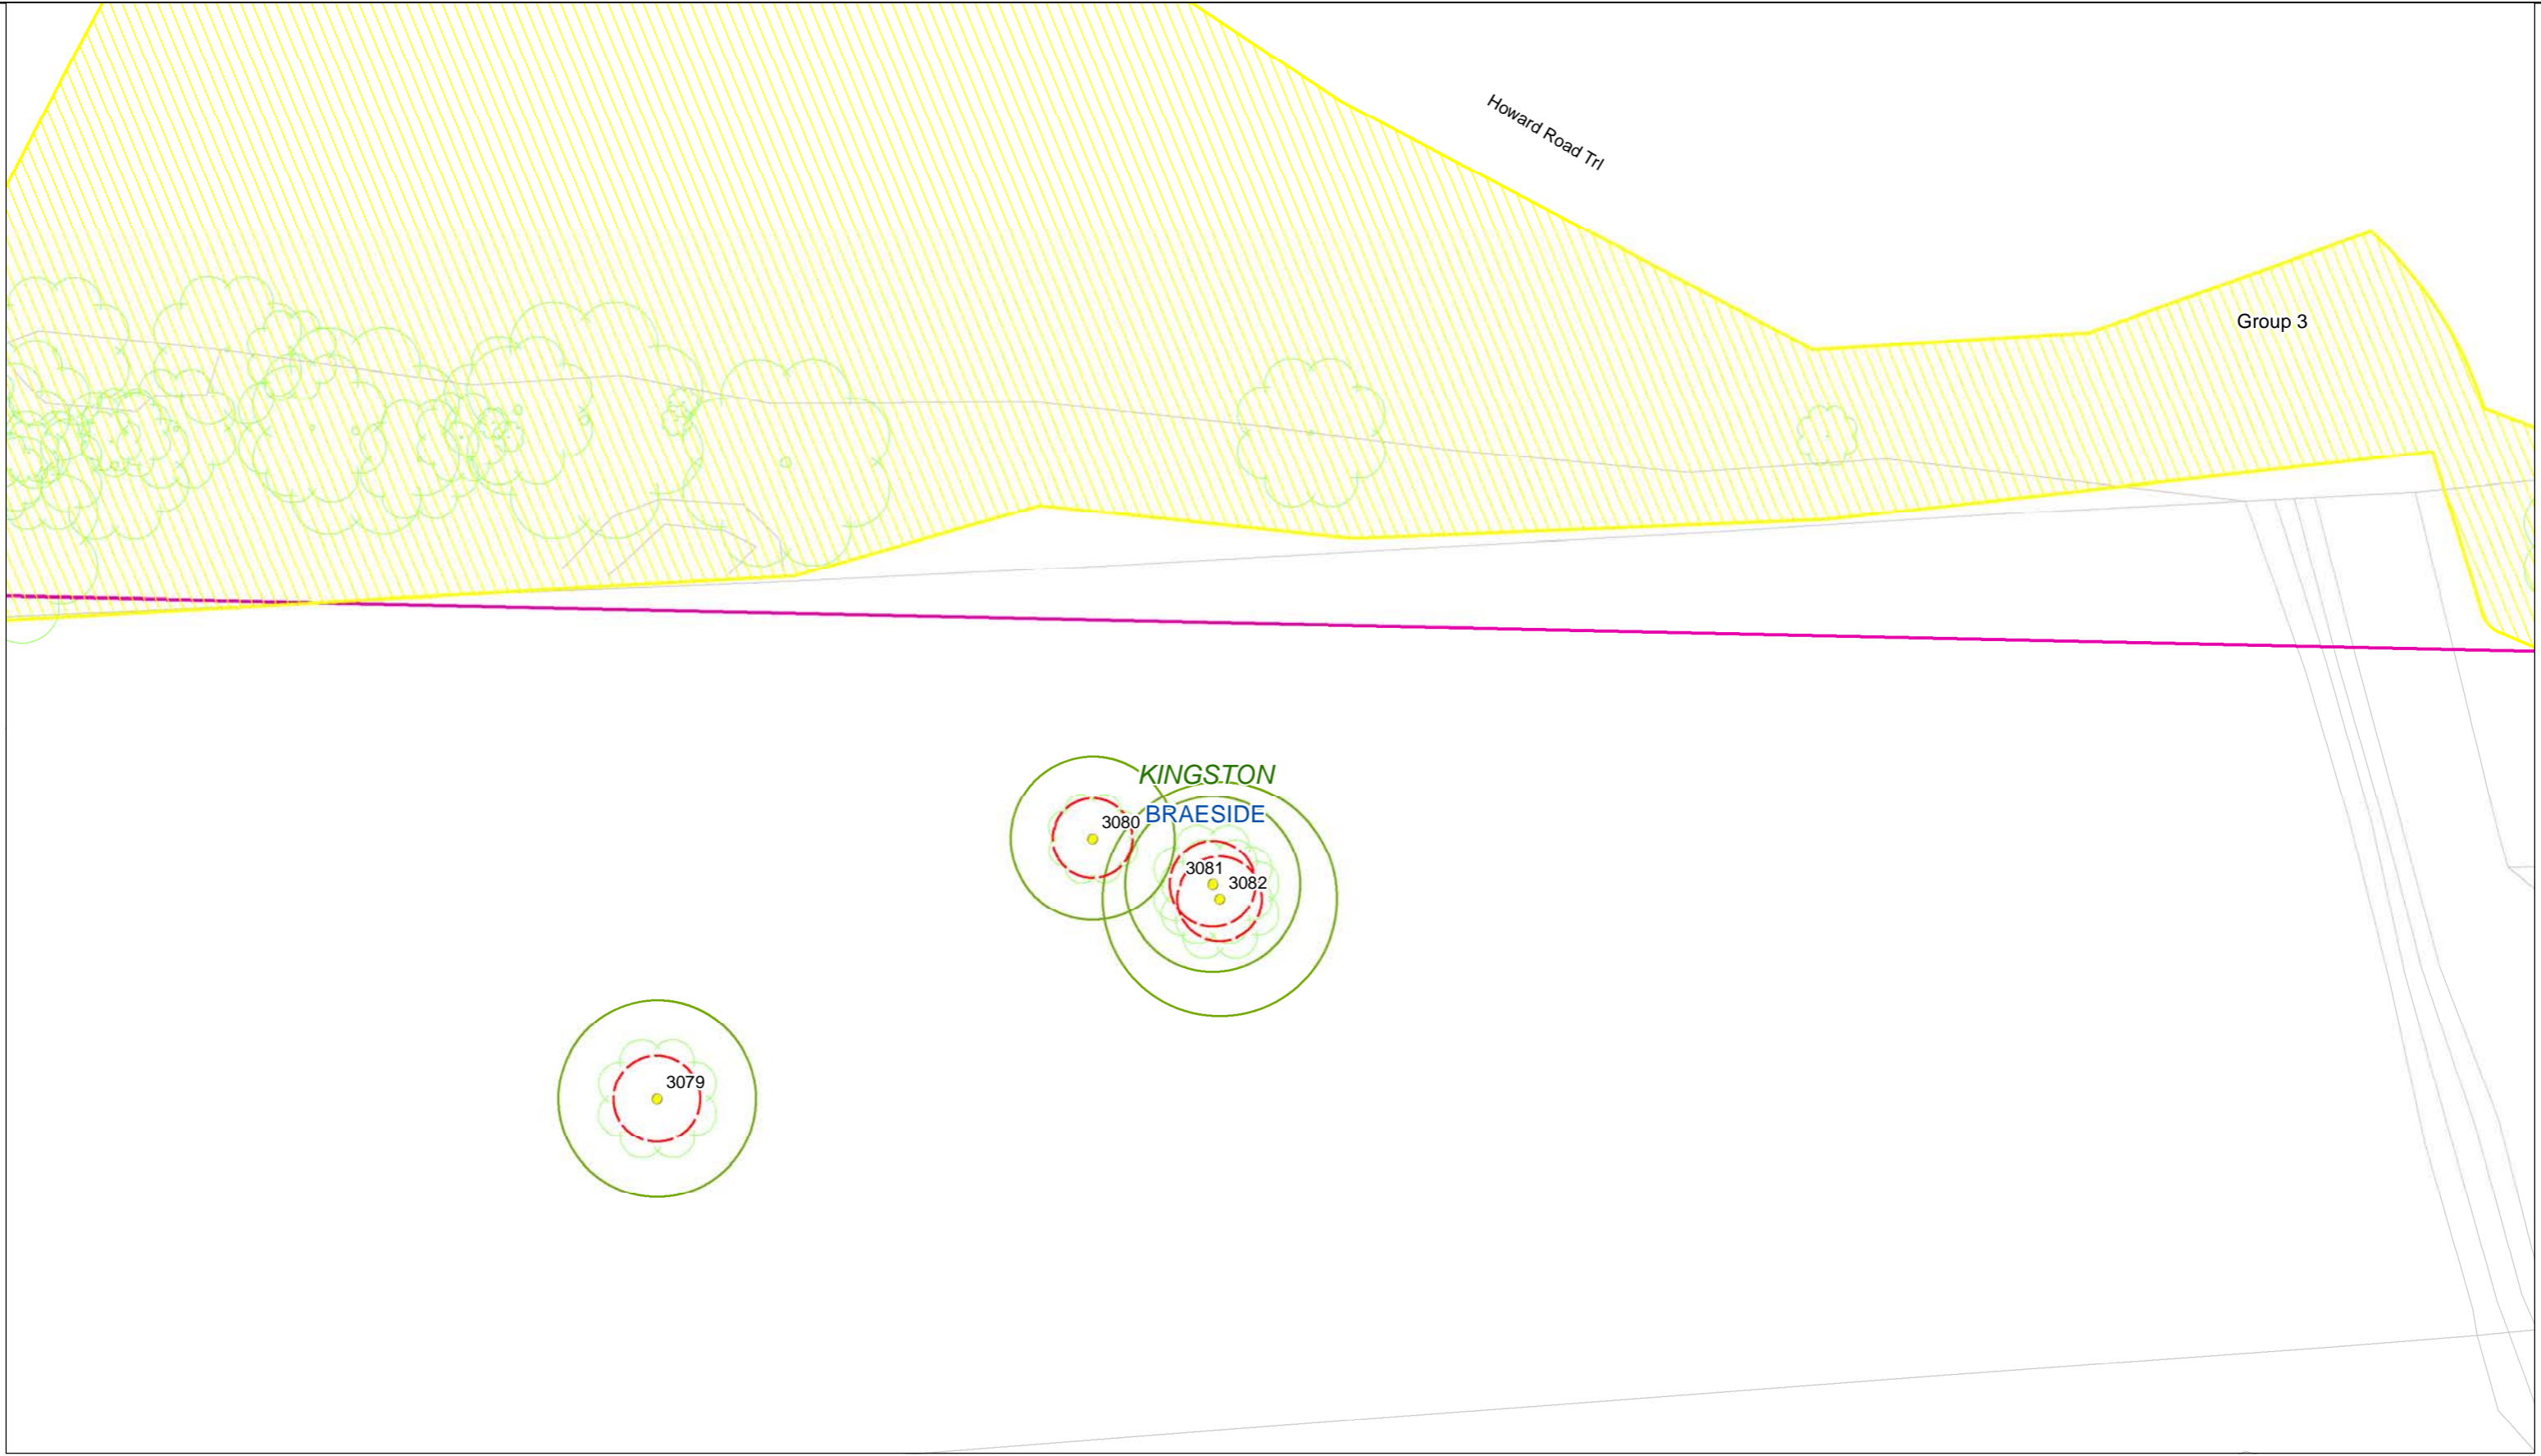


**RYDER**  
 C&R Ryder Consulting Pty Ltd  
 160 Eastfield Road, Croydon South VIC 3136  
 M: 0434 351 567  
 E: cameron@crryder.com.au  
 W: www.crryder.com.au

**Legend**


- Trees
- ▭ SRZ
- ▭ TPZ
- ▨ Group Area Assessments
- ▭ LGA
- ▭ Suburb
- ▭ Project Boundary
- ▭ Cadastral
- Base Survey
- VEGETATION\_TREE


**Trees, TPZs & SRZs along the Proposed Mordialloc Bypass**

**Map 43 of 96**

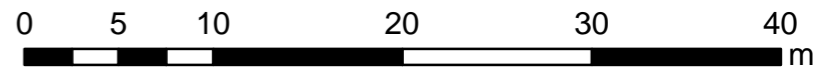

Projection GDA94  
 MGA Zone 55  
 Date: May 2018

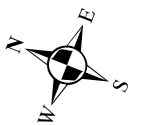

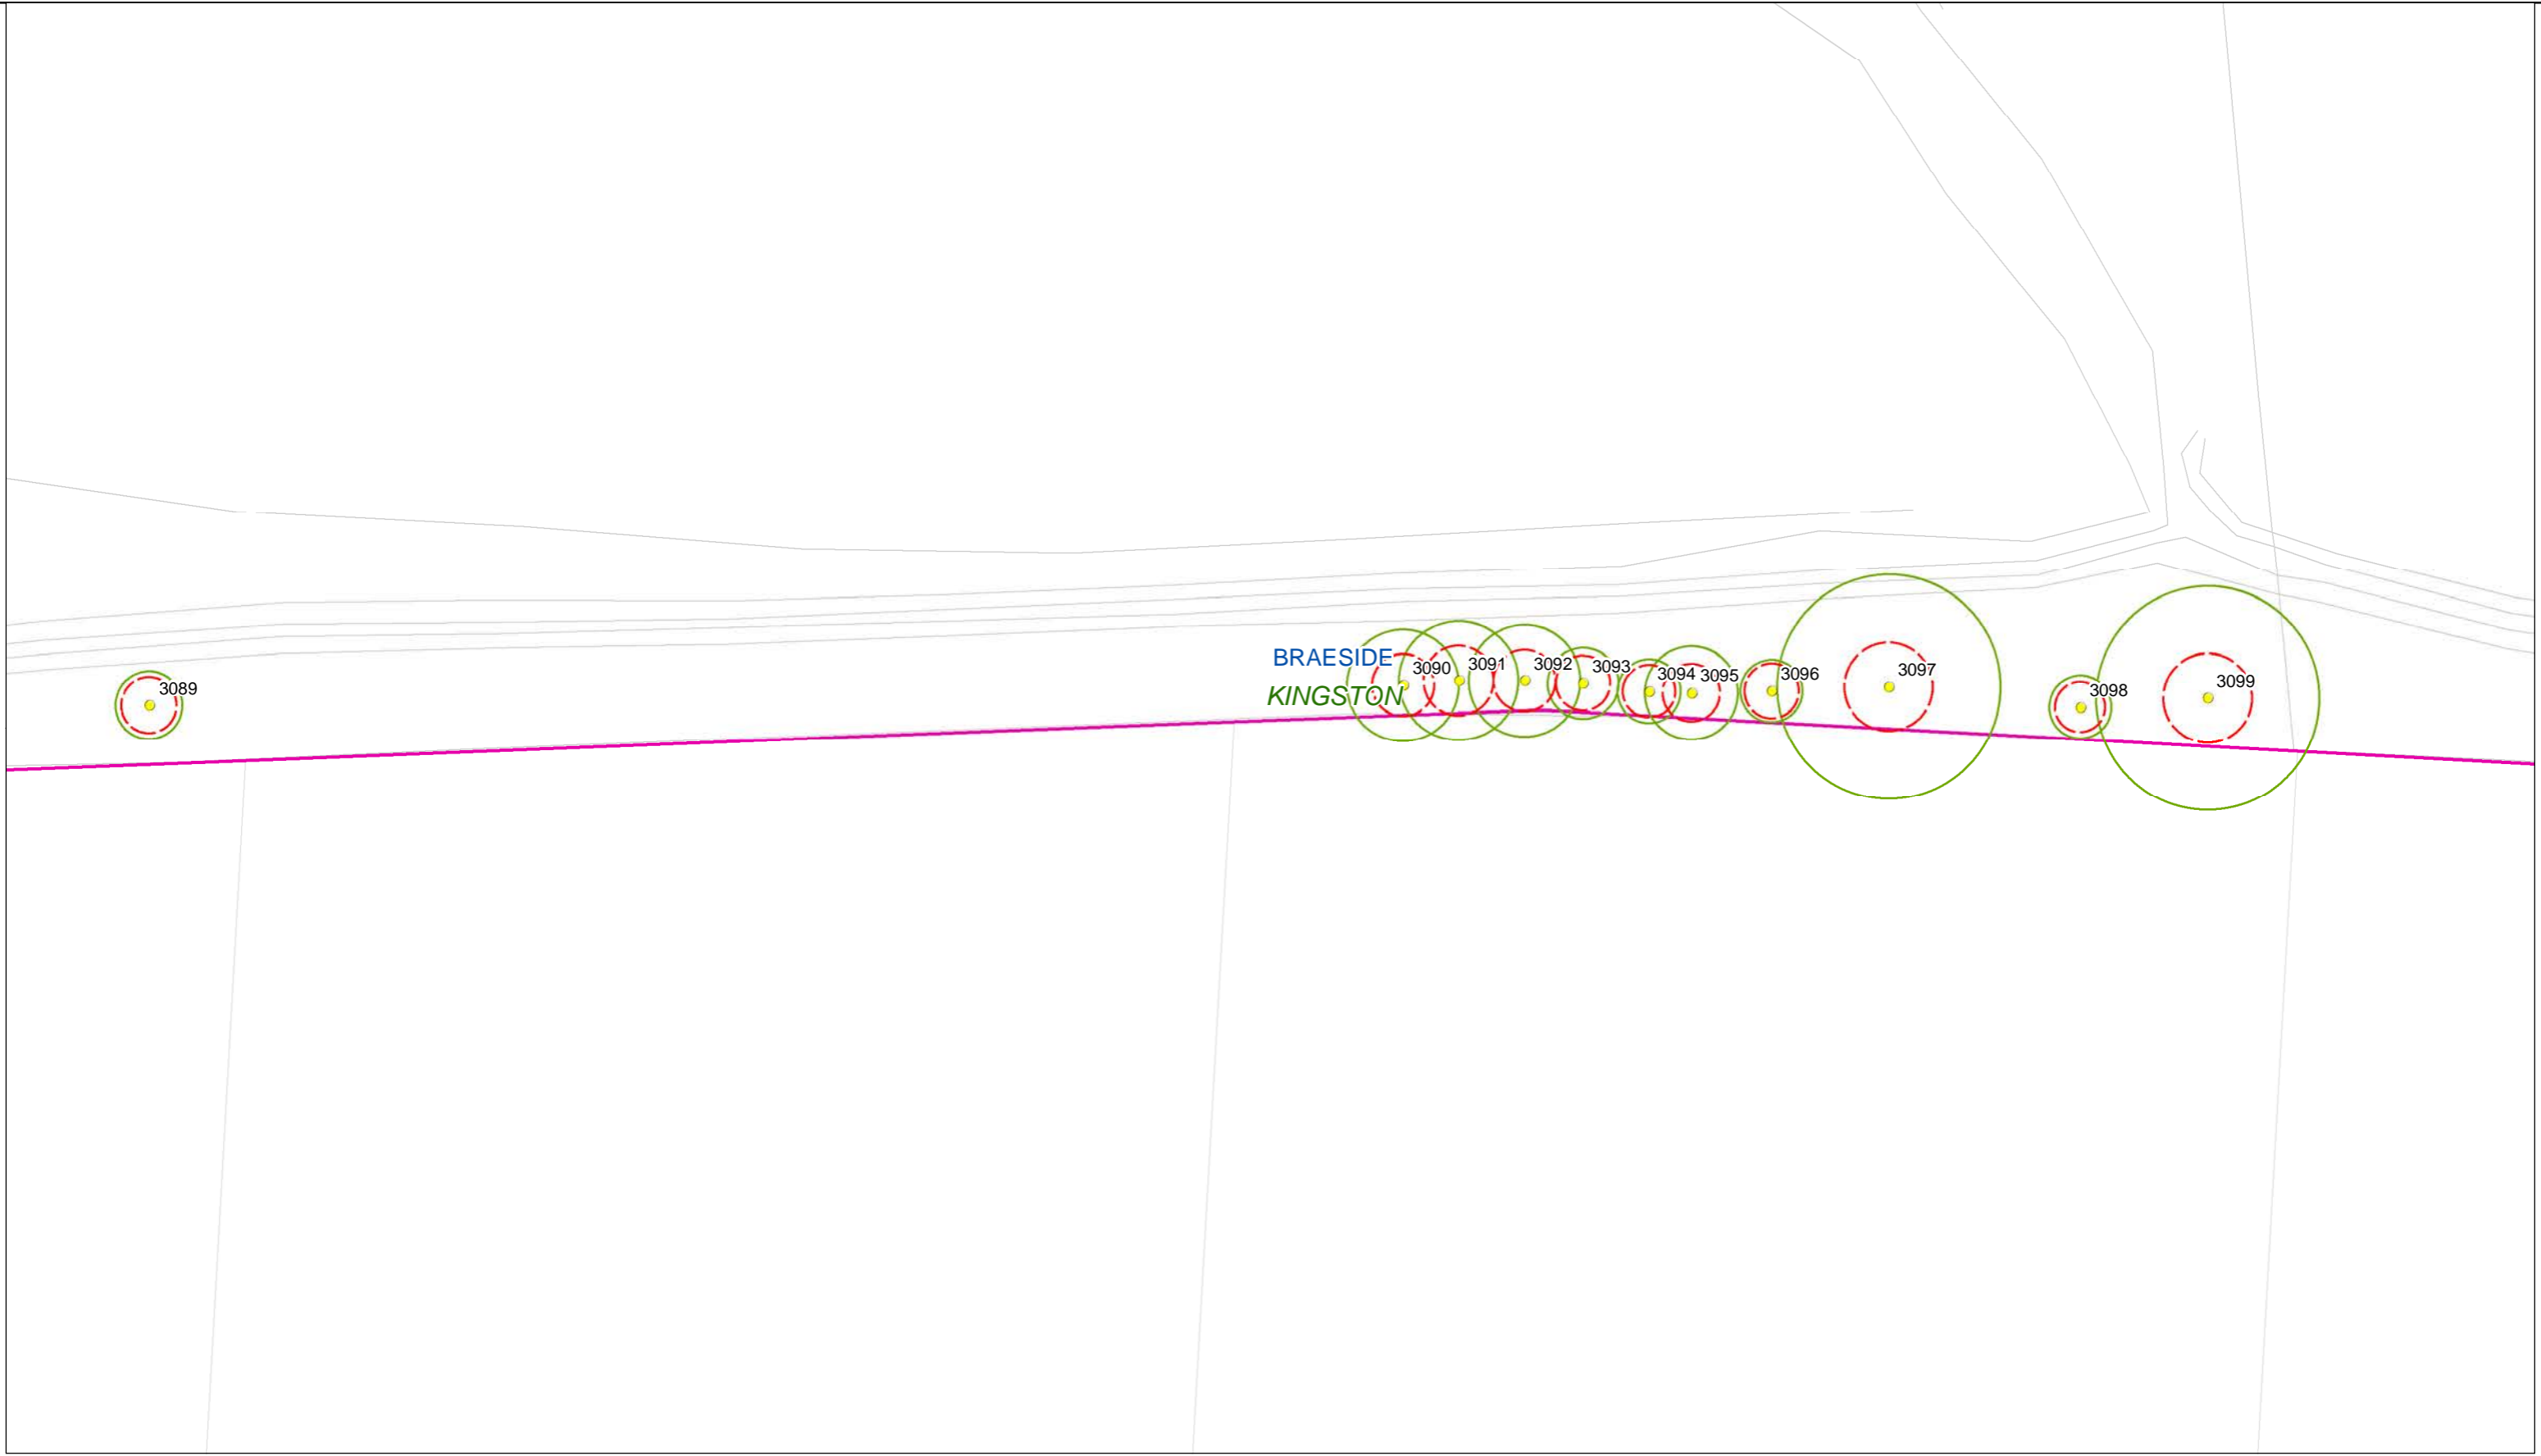

BRAESIDE  
KINGSTON


3089 3090 3091 3092 3093 3094 3095 3096 3097 3098 3099

**Legend**

- Trees
- ▭ SRZ
- ▭ TPZ
- ▭ Group Area Assessments
- ▭ LGA
- ▭ Suburb
- ▭ Project Boundary
- ▭ Cadastre
- Base Survey
- VEGETATION\_TREE


**Trees, TPZs & SRZs along the Proposed Mordialloc Bypass**

**Map 44 of 96**

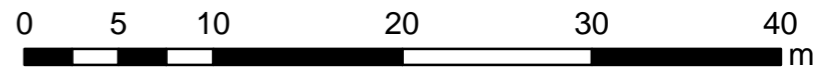

Projection GDA94  
 MGA Zone 55  
 Date: May 2018



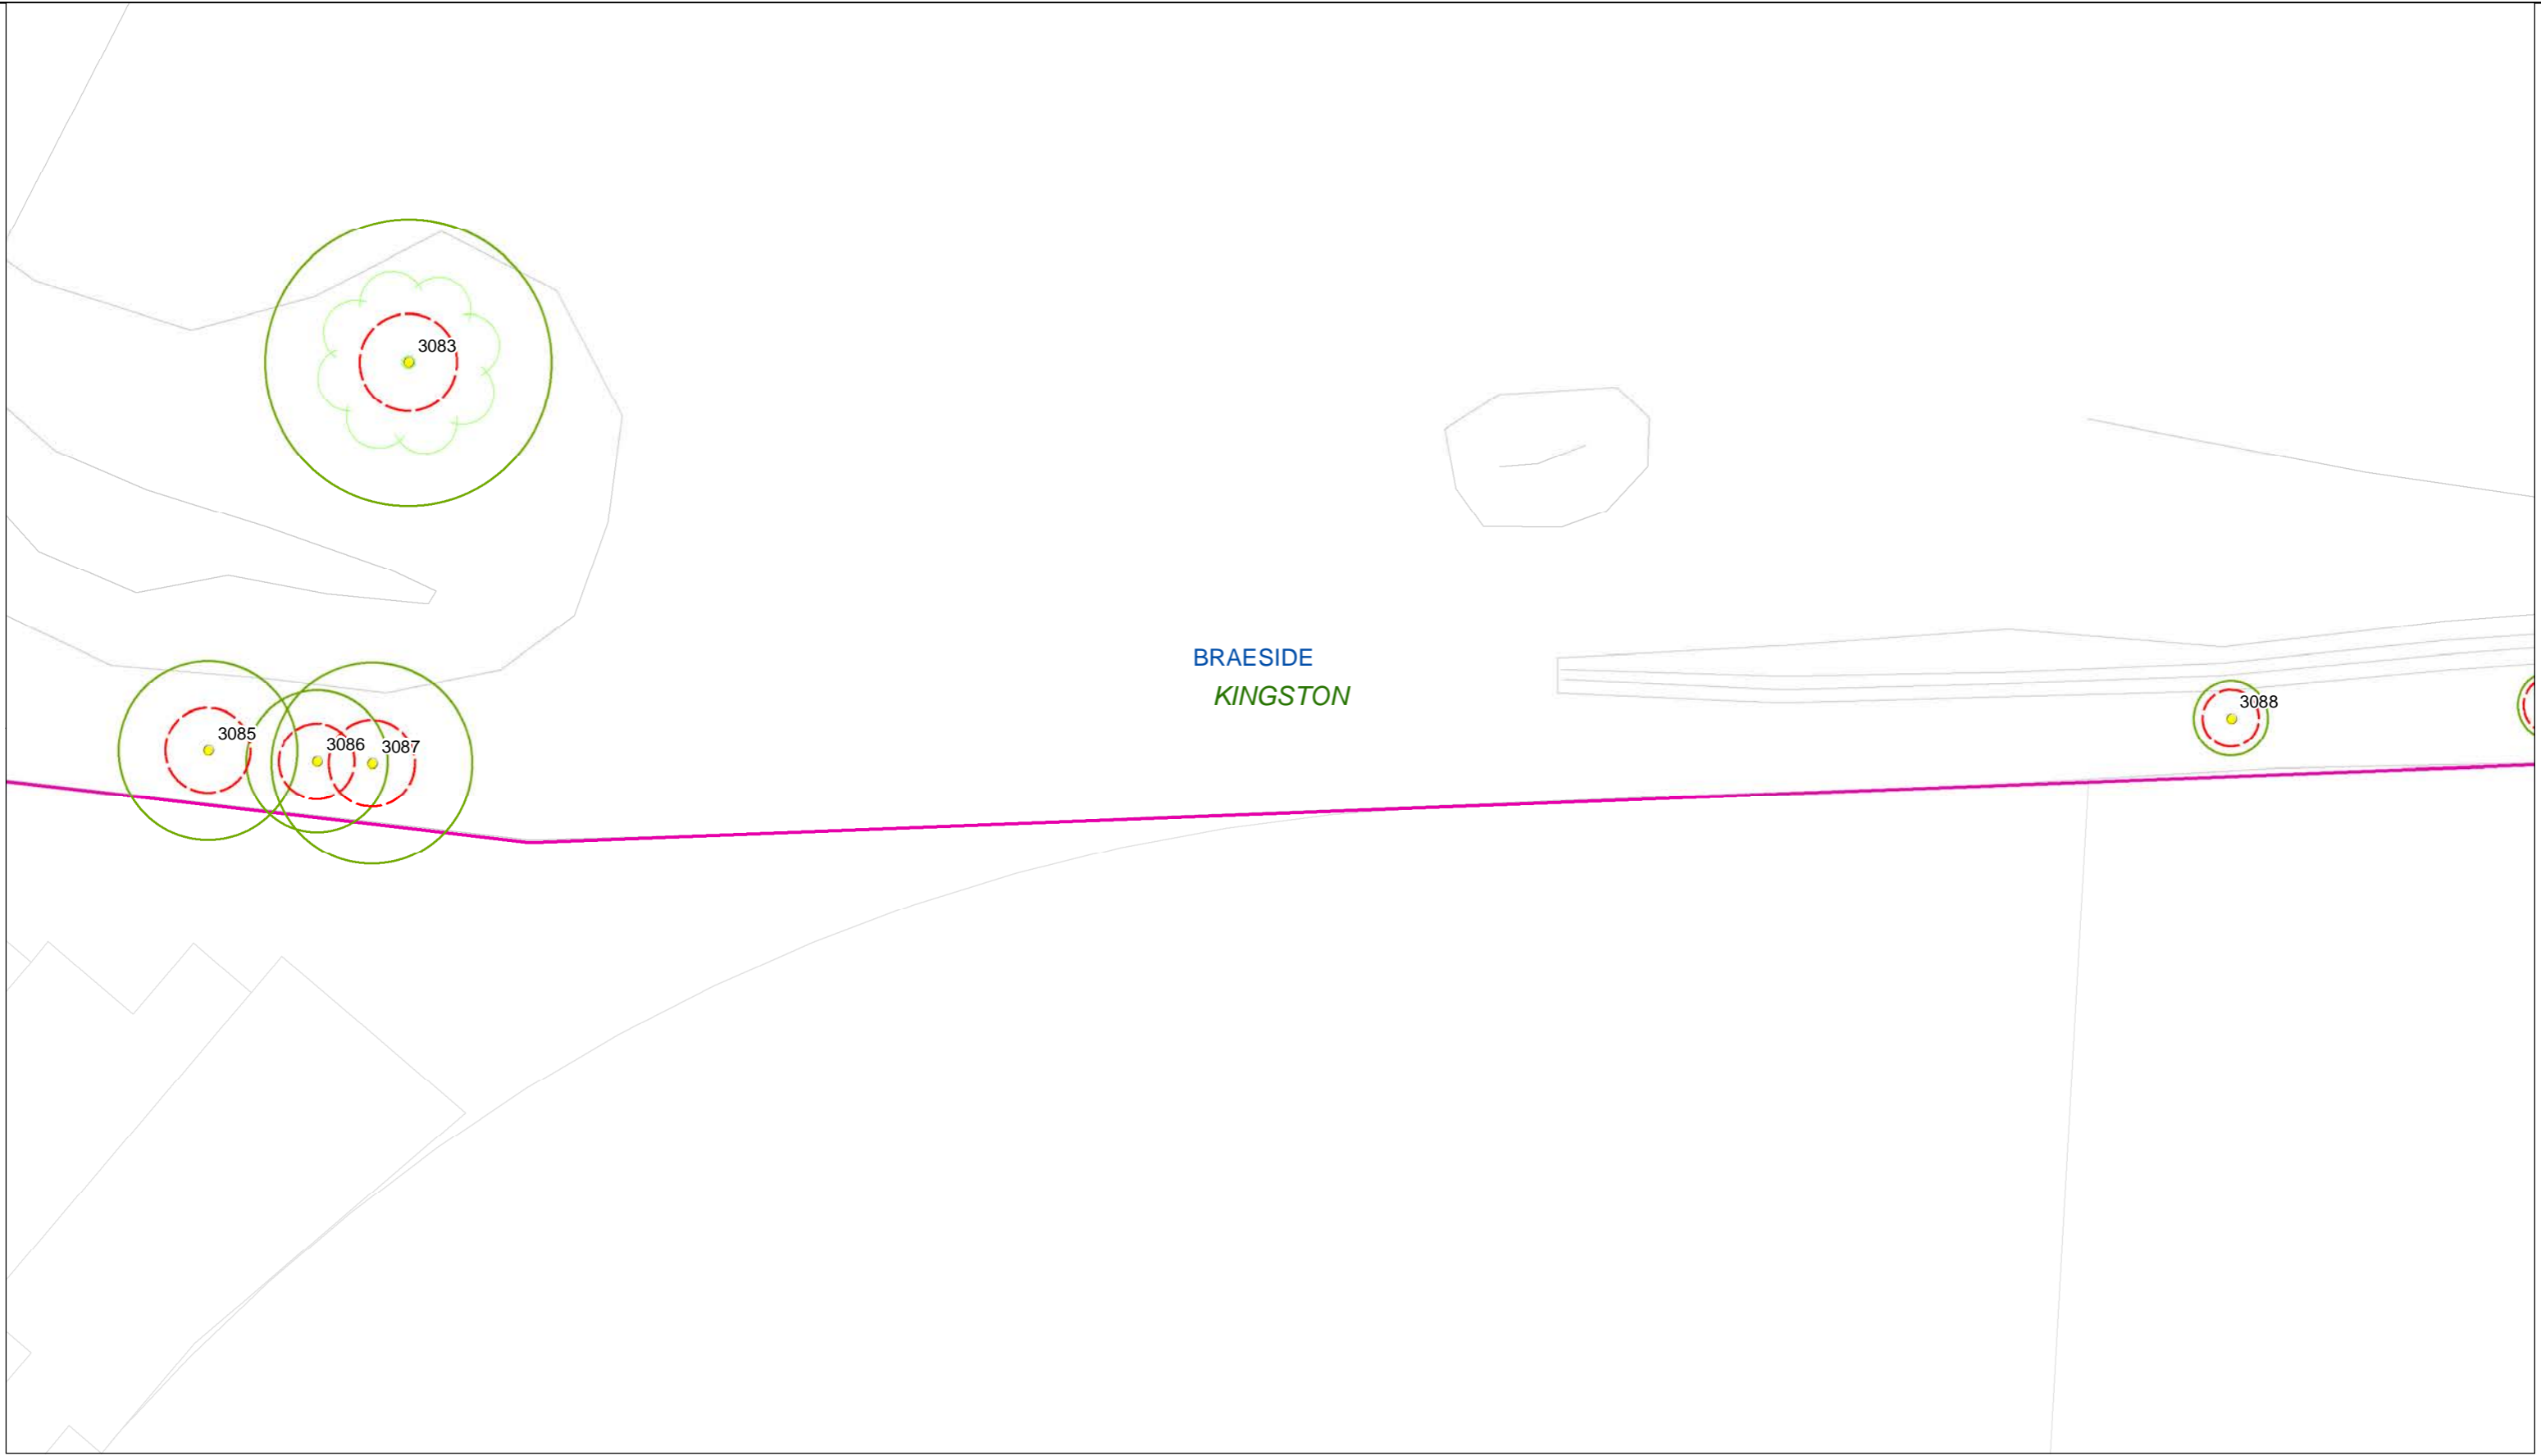

BRAESIDE  
KINGSTON


**RYDER**  
C&R Ryder Consulting Pty Ltd  
160 Eastfield Road, Croydon South VIC 3136  
M: 0434 351 567  
E: cameron@crryder.com.au  
W: www.crryder.com.au

**Legend**

- Trees
- SRZ
- TPZ
- LGA
- Suburb
- Project Boundary
- Cadastre
- Base Survey
- VEGETATION\_TREE


**Trees, TPZs & SRZs along the Proposed Mordialloc Bypass**

**Map 45 of 96**

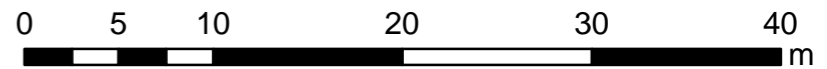

Projection GDA94  
MGA Zone 55  
Date: May 2018



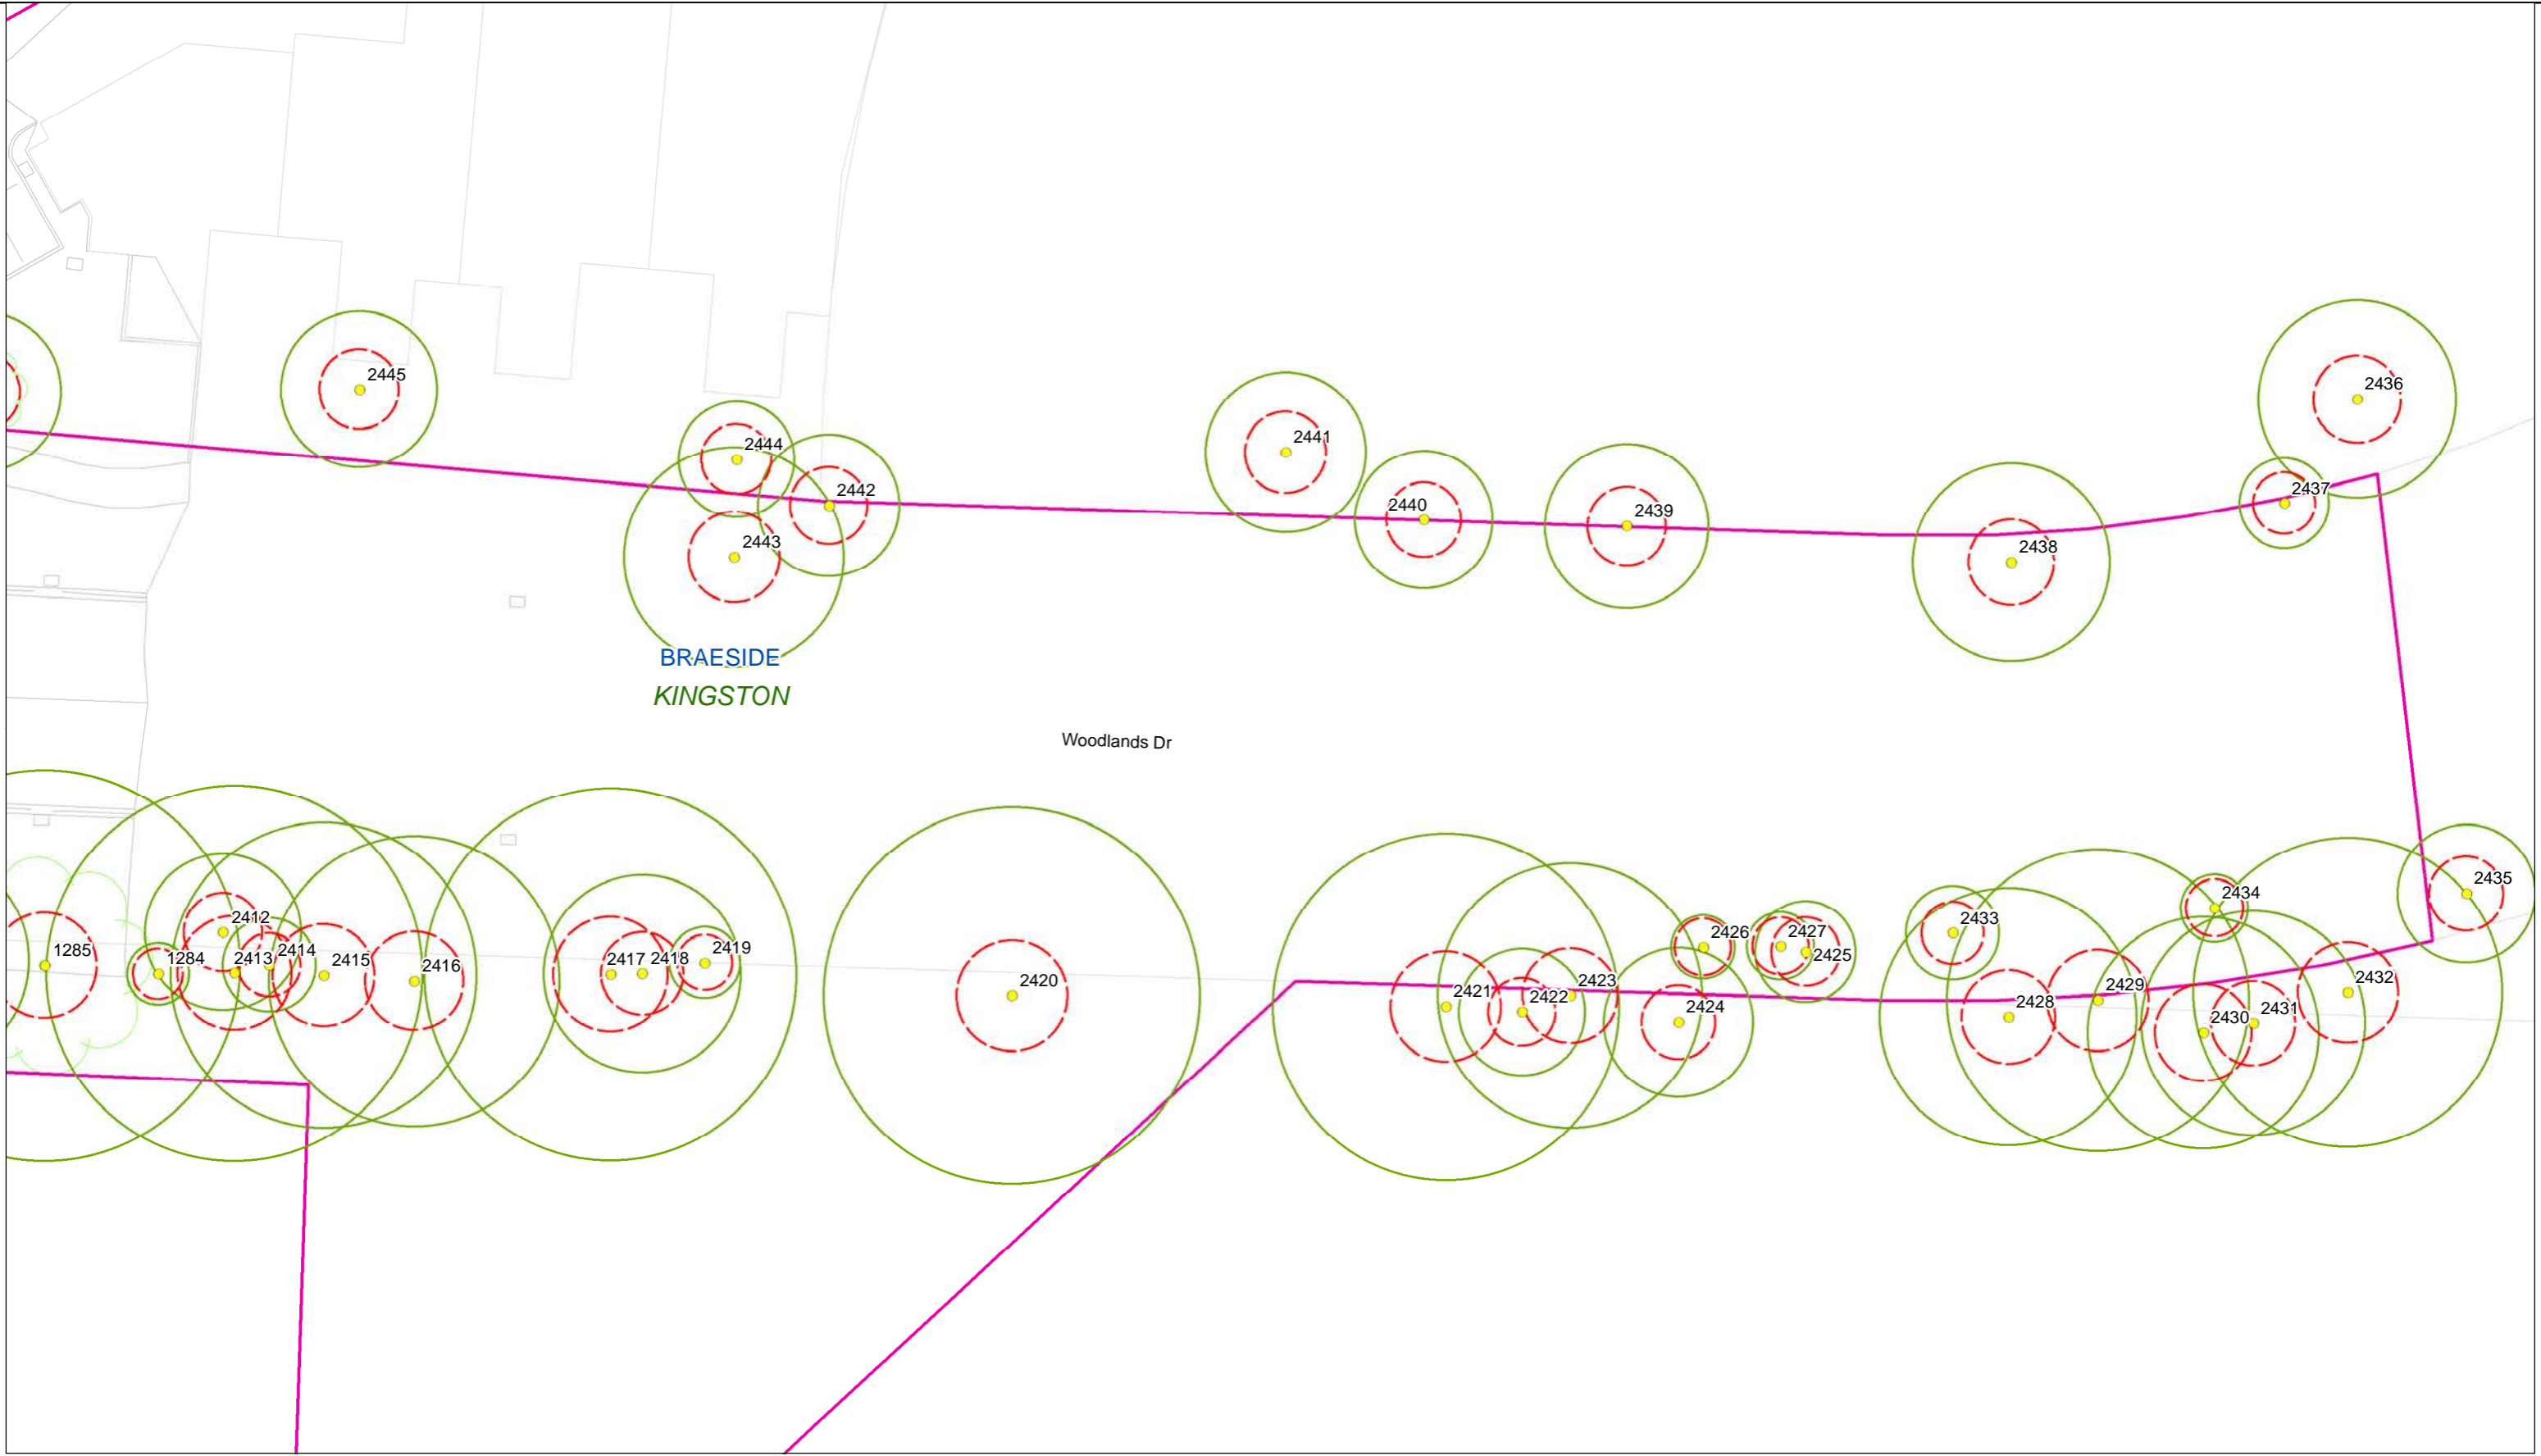


**RYDER**  
 C&R Ryder Consulting Pty Ltd  
 160 Eastfield Road, Croydon South VIC 3136  
 M: 0434 351 567  
 E: cameron@crryder.com.au  
 W: www.crryder.com.au

**Legend**

- Trees
- SRZ
- TPZ
- Group Area Assessments
- LGA
- Suburb
- Project Boundary
- Cadastre
- Base Survey
- VEGETATION\_TREE


**Trees, TPZs & SRZs along the Proposed Mordialloc Bypass**

**Map 46 of 96**

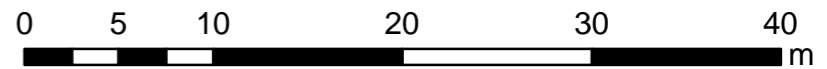

Projection GDA94  
 MGA Zone 55  
 Date: May 2018



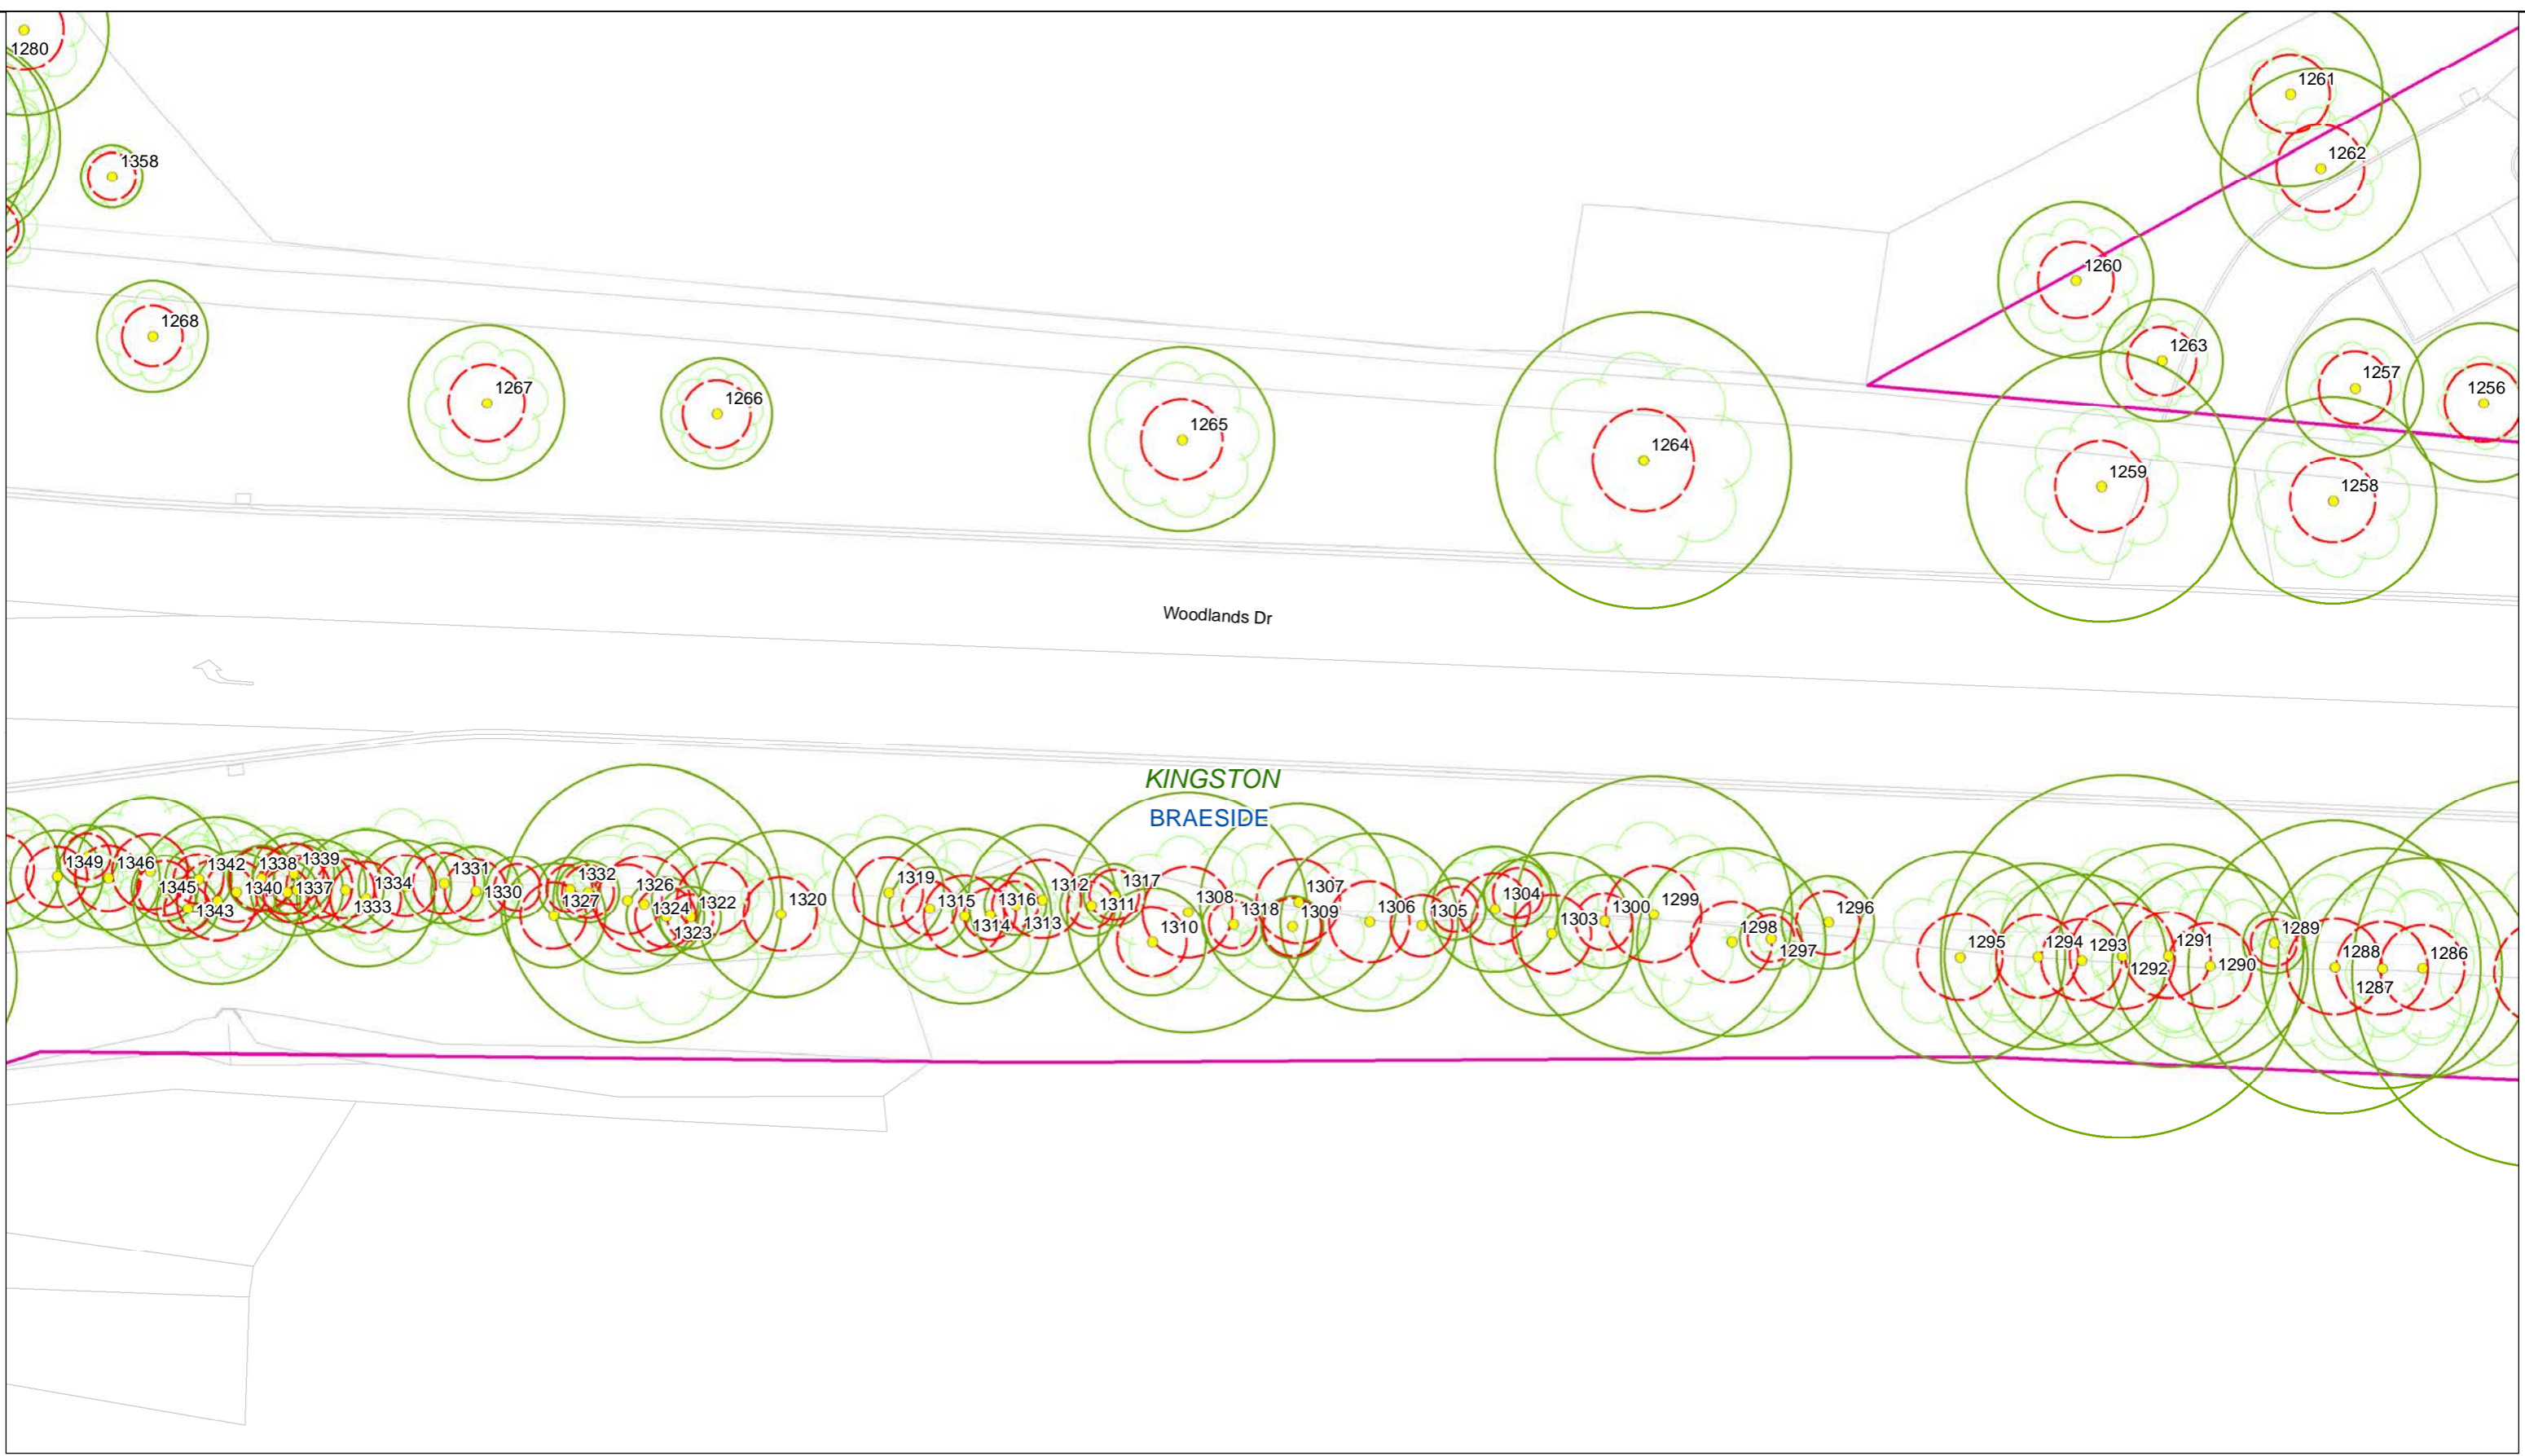


**RYDER**  
 C&R Ryder Consulting Pty Ltd  
 160 Eastfield Road, Croydon South VIC 3136  
 M: 0434 351 567  
 E: cameron@cryder.com.au  
 W: www.cryder.com.au

**Legend**

- Trees
- SRZ
- TPZ
- Group Area Assessments
- LGA
- Suburb
- Project Boundary
- Cadastre
- Base Survey
- VEGETATION\_TREE


**Trees, TPZs & SRZs along the Proposed Mordialloc Bypass**

**Map 47 of 96**

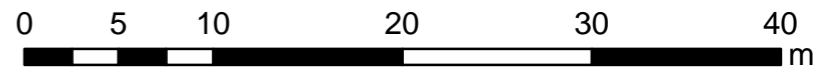

Projection GDA94  
 MGA Zone 55  
 Date: May 2018



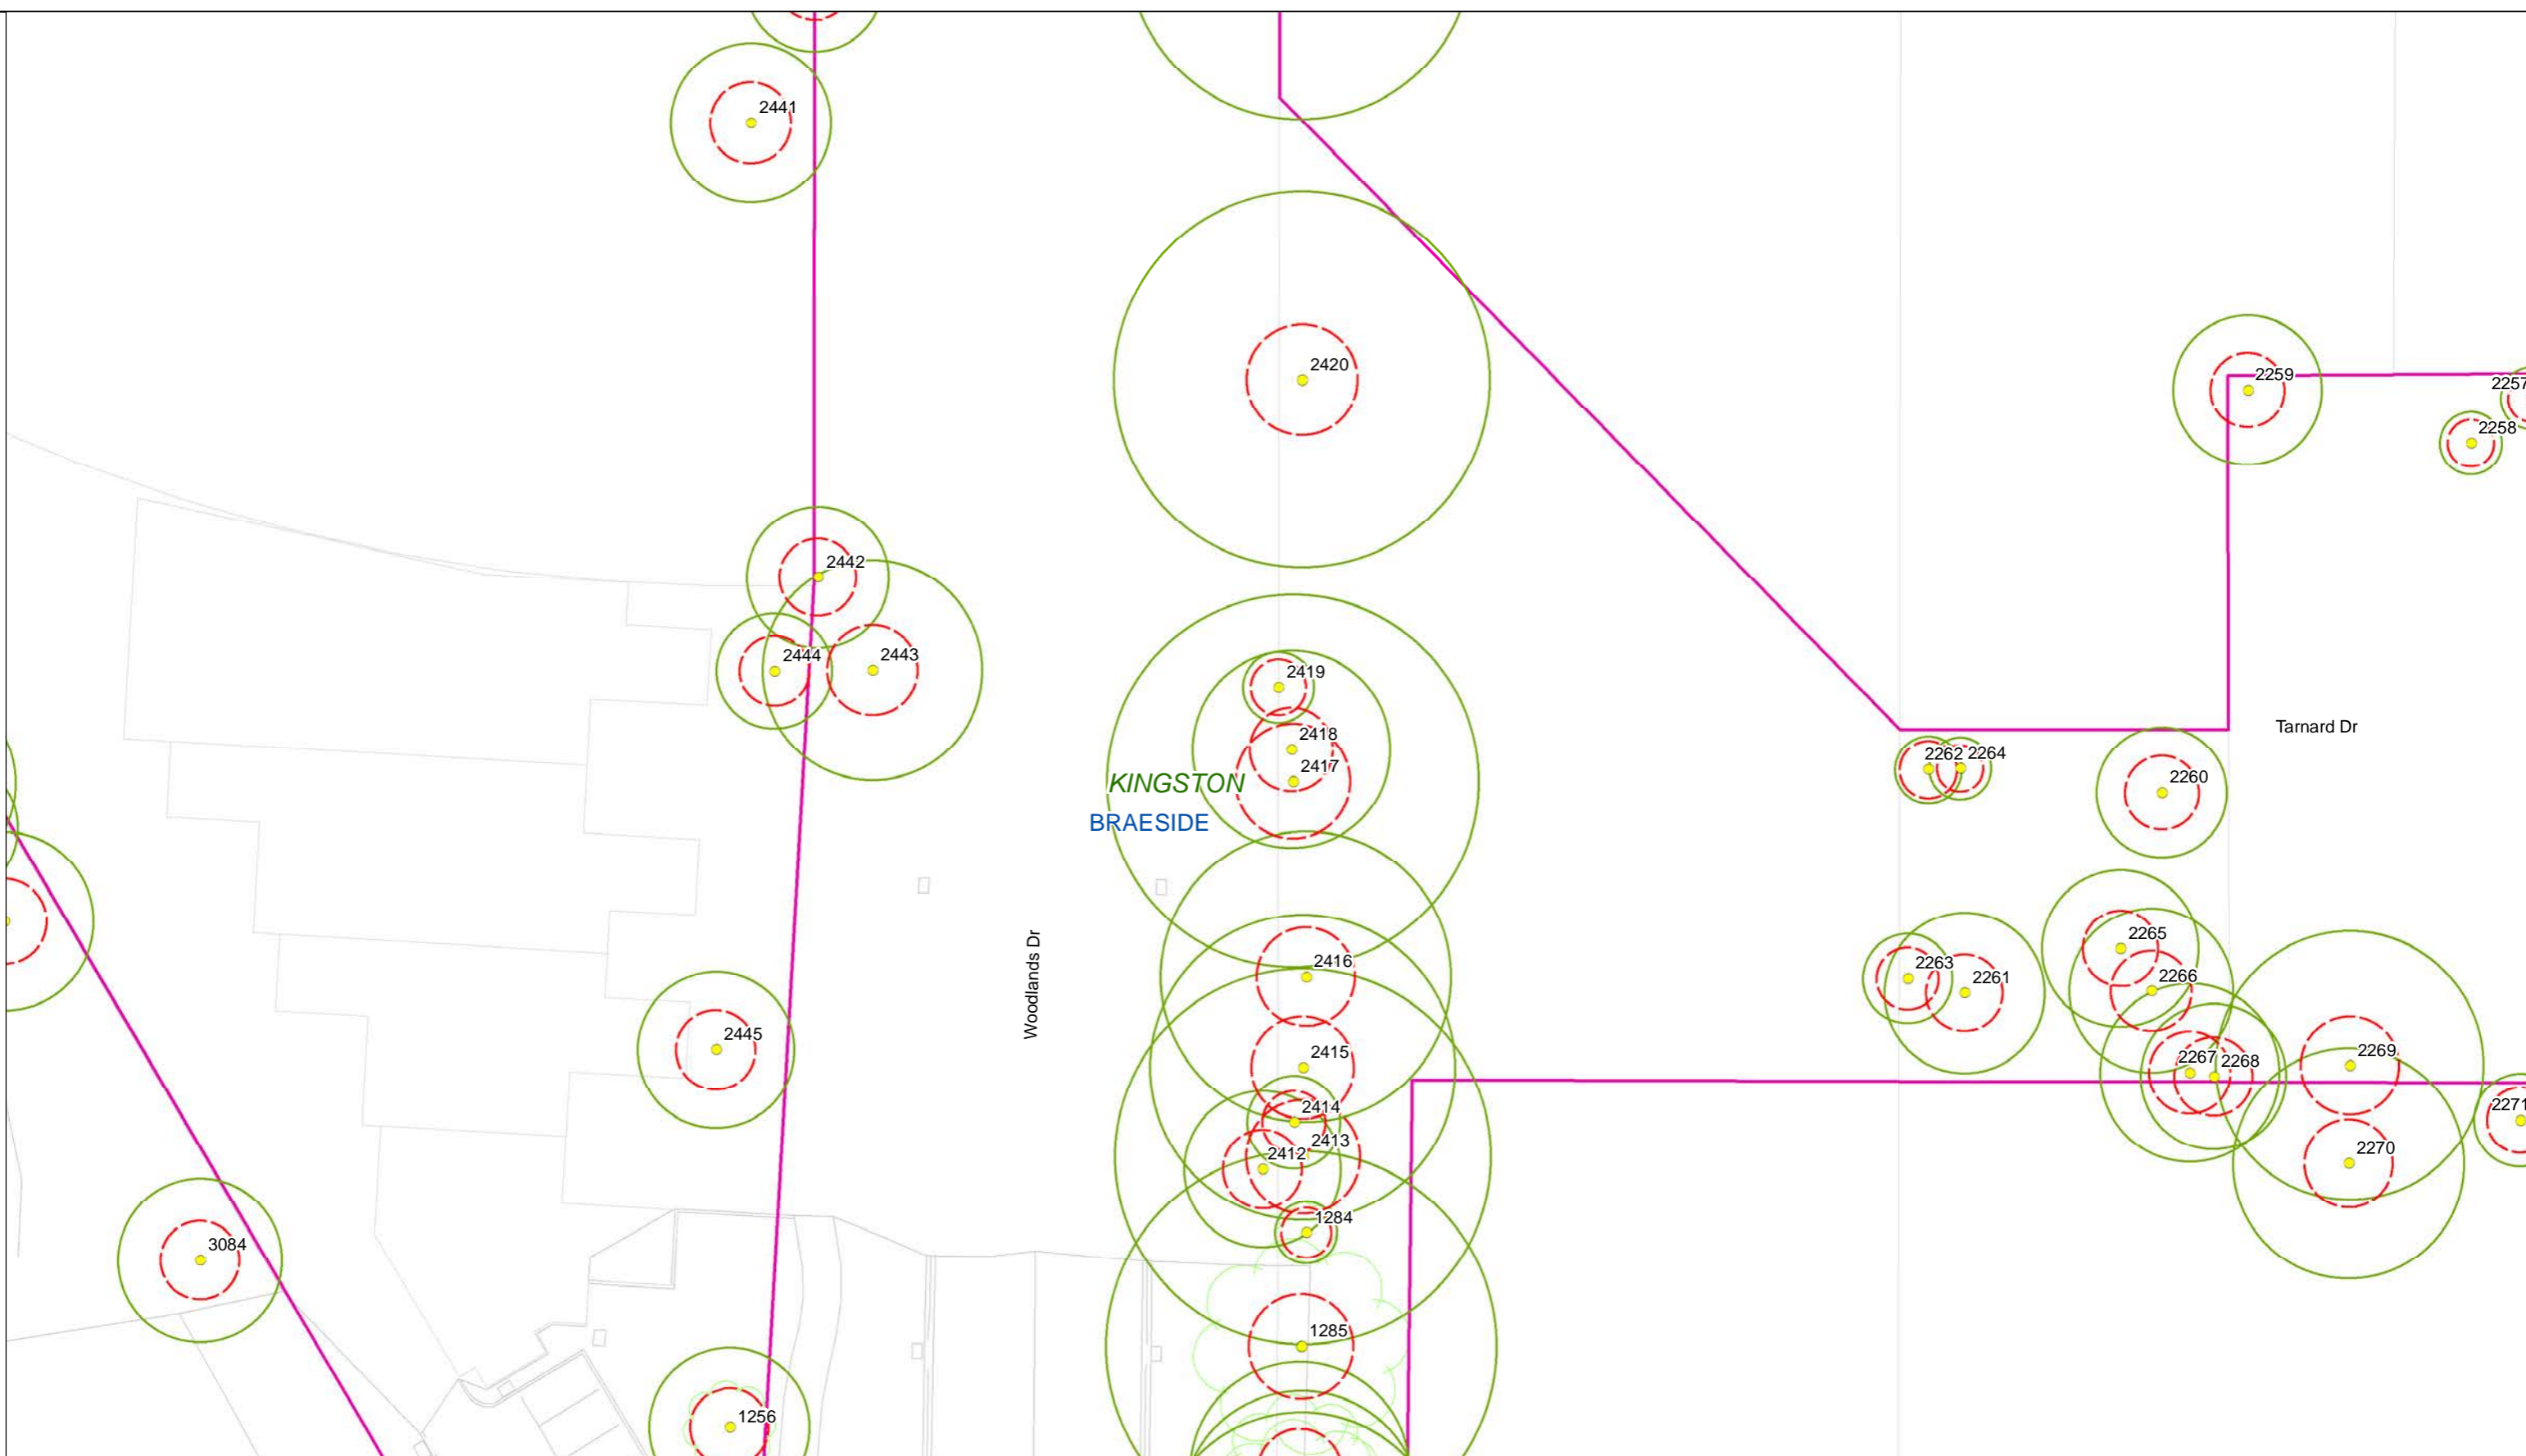


**Legend**

- Trees
- SRZ
- TPZ
- Group Area Assessments
- LGA
- Suburb
- Project Boundary
- Cadastre
- Base Survey
- VEGETATION\_TREE

C&R Ryder Consulting Pty Ltd  
 160 Eastfield Road, Croydon South VIC 3136  
 M: 0434 351 567  
 E: cameron@crryder.com.au  
 W: www.crryder.com.au

**Trees, TPZs & SRZs along the Proposed Mordialloc Bypass**


**Map 48 of 96**

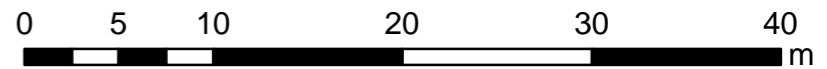

Projection GDA94  
 MGA Zone 55  
 Date: May 2018





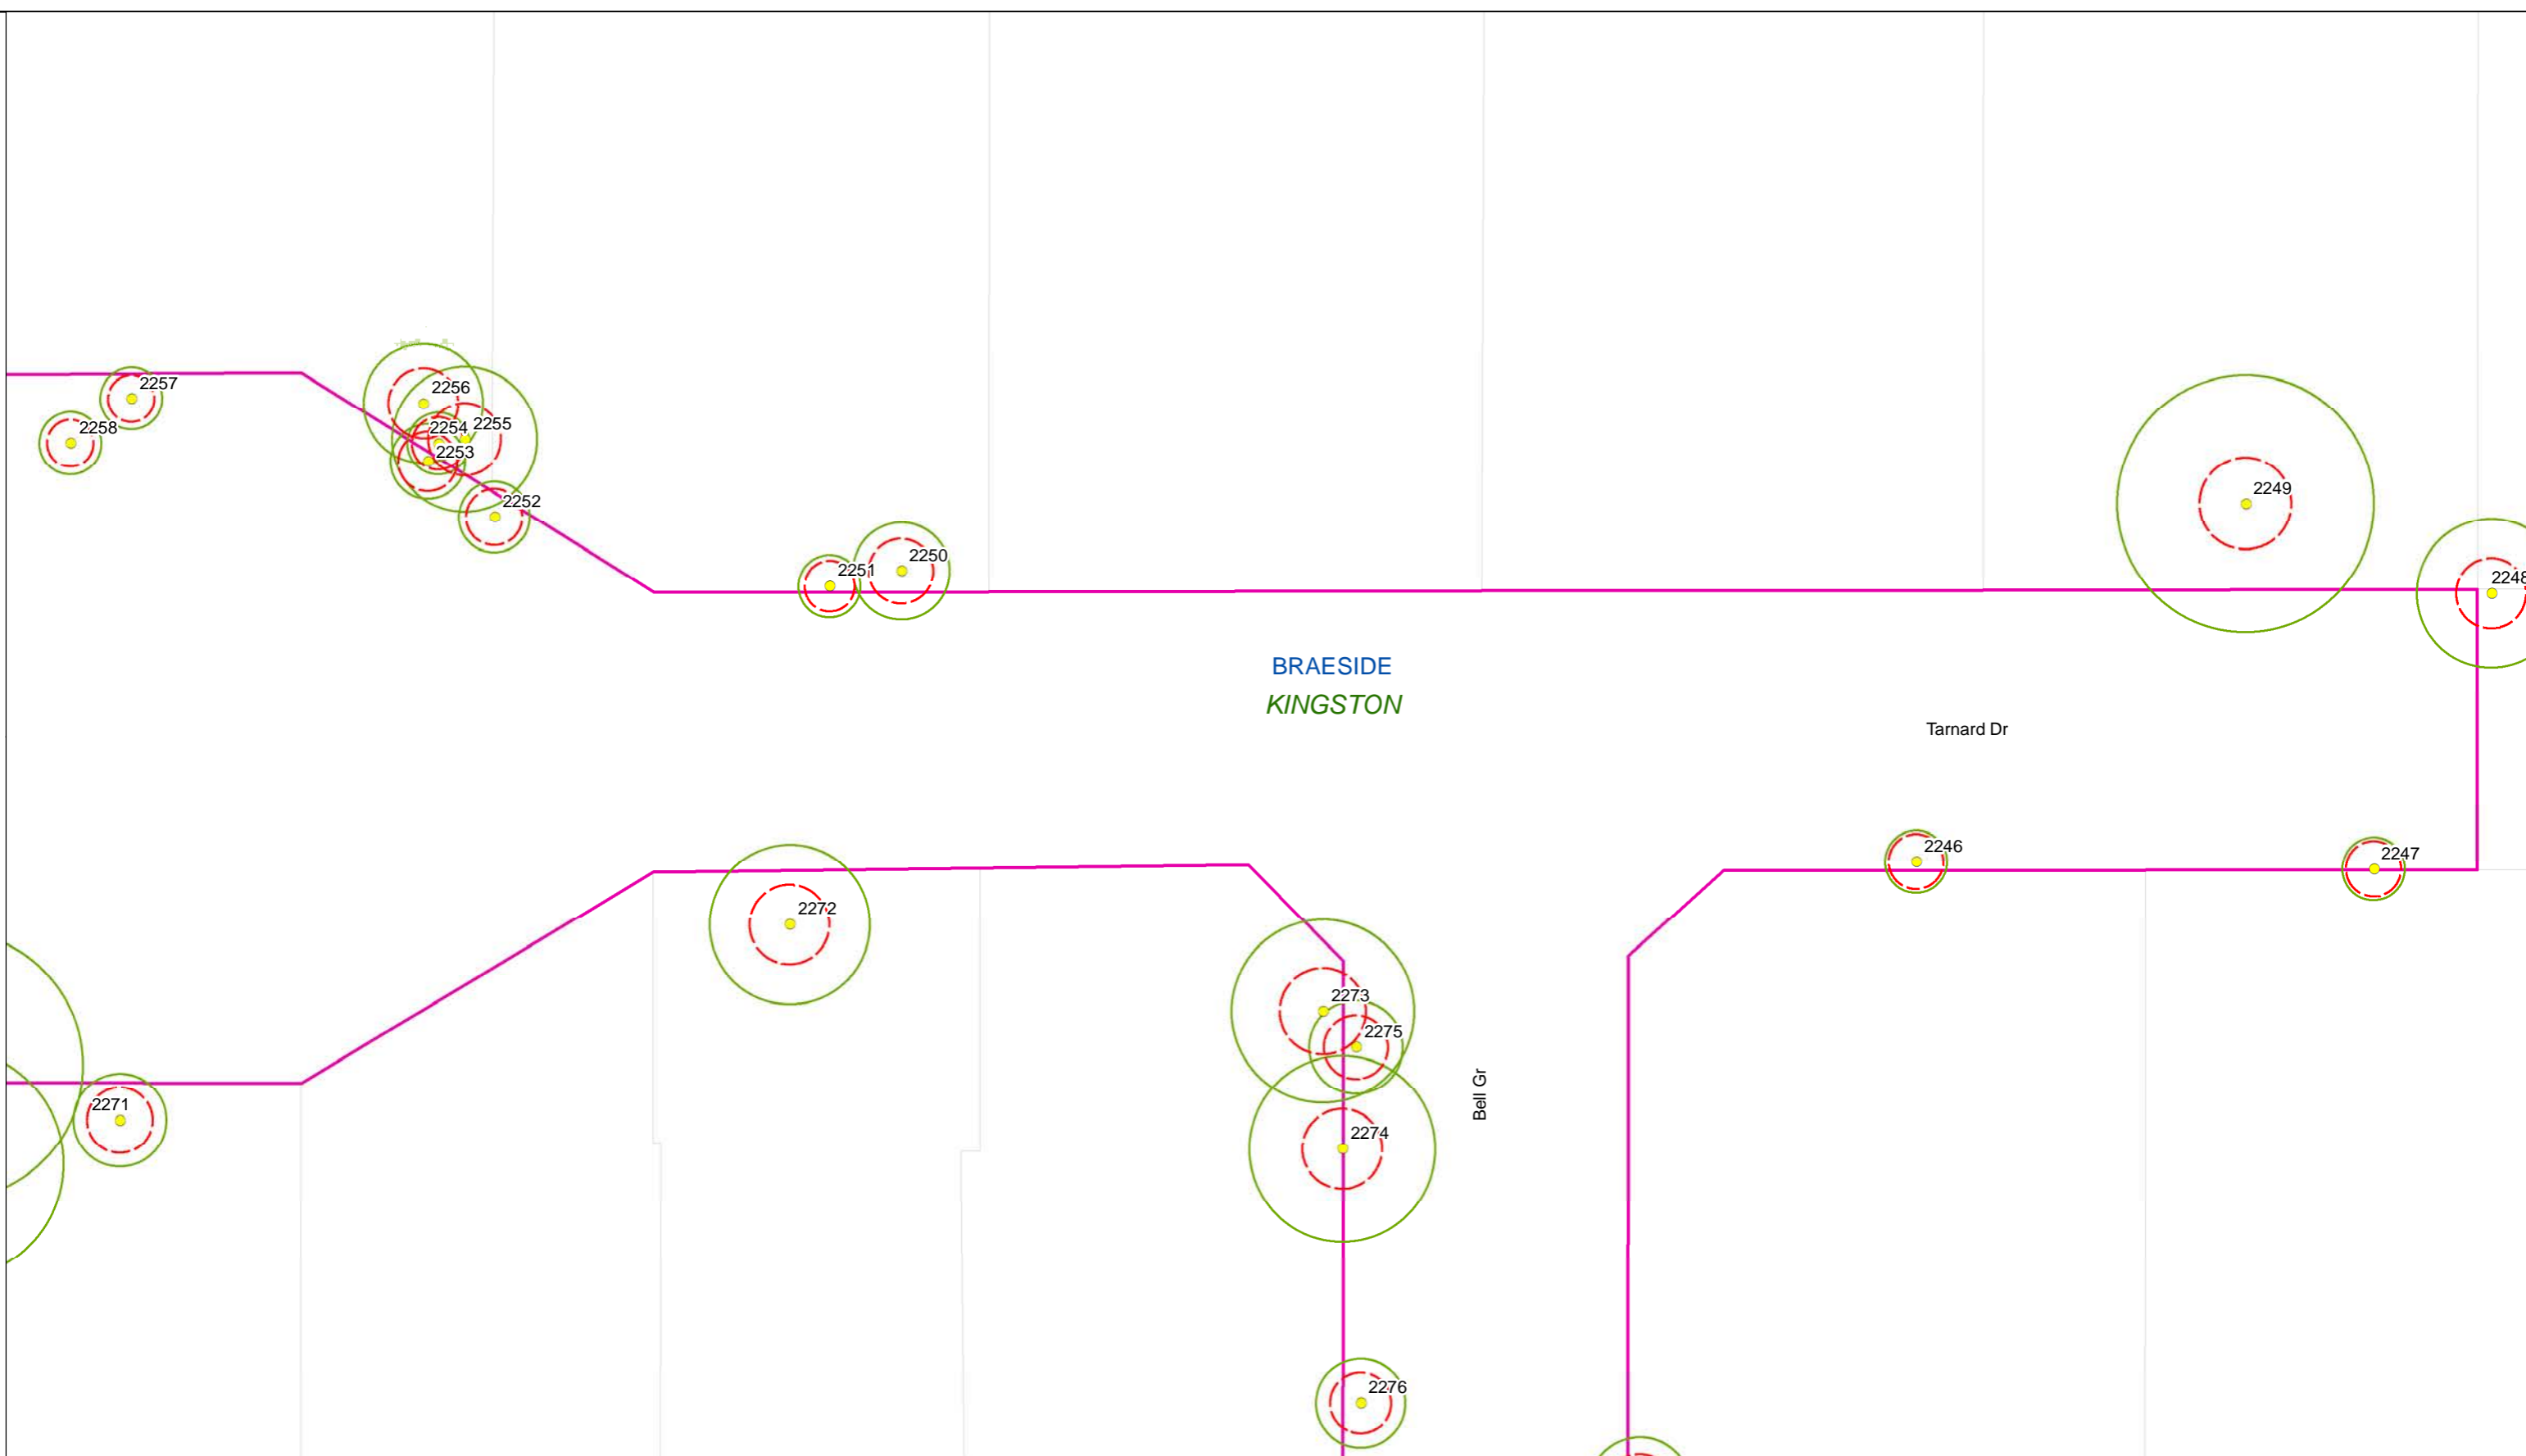

BRAESIDE  
KINGSTON

Tarnard Dr

Bell Cr




**Legend**

- Trees
- SRZ
- TPZ
- Group Area Assessments
- LGA
- Suburb
- Project Boundary
- Cadastre
- Base Survey
- VEGETATION\_TREE

**Trees, TPZs & SRZs along the Proposed Mordialloc Bypass**


**Map 49 of 96**

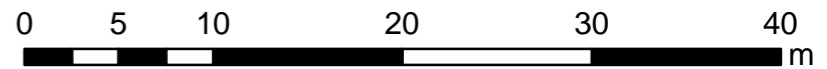

Projection GDA94  
MGA Zone 55  
Date: May 2018



C&R Ryder Consulting Pty Ltd  
160 Eastfield Road, Croydon South VIC 3136  
M: 0434 351 567  
E: cameron@crryder.com.au  
W: www.crryder.com.au

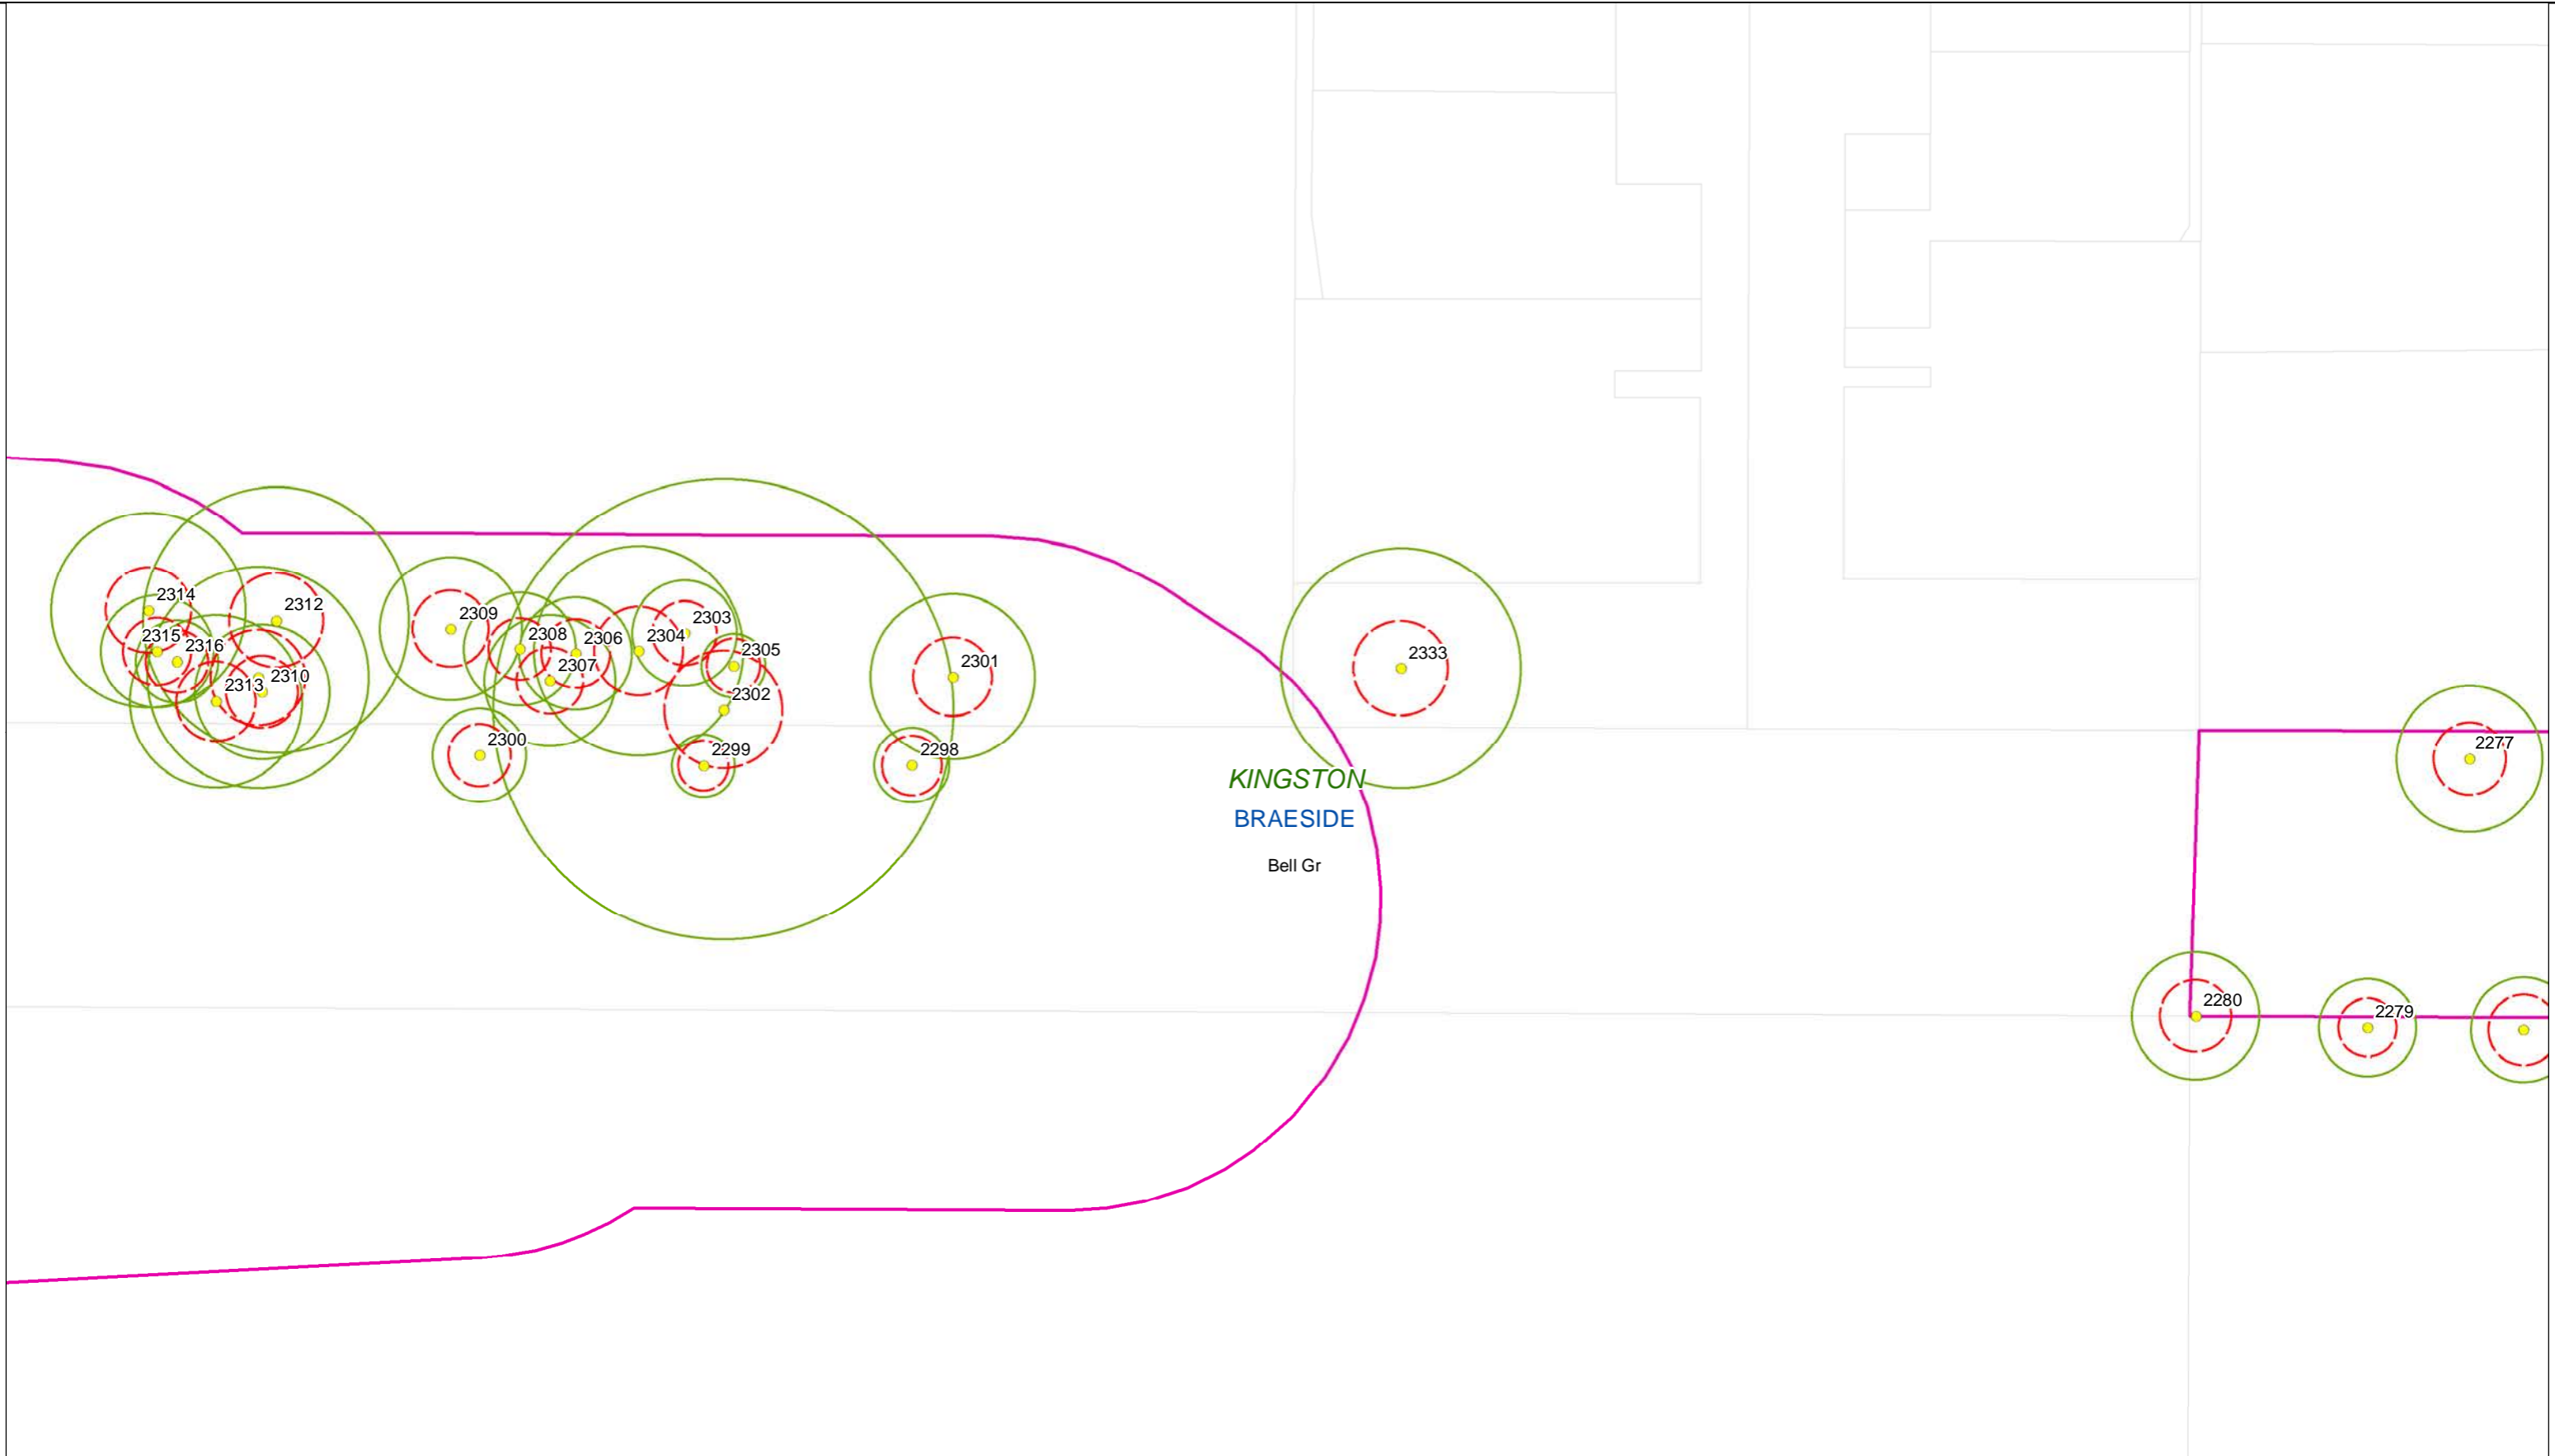

KINGSTON  
BRAESIDE  
Bell Gr




**Legend**

- Trees
- SRZ
- TPZ
- Group Area Assessments
- LGA
- Suburb
- Project Boundary
- Cadastre
- Base Survey
- VEGETATION\_TREE

C&R Ryder Consulting Pty Ltd  
160 Eastfield Road, Croydon South VIC 3136  
M: 0434 351 567  
E: cameron@crryder.com.au  
W: www.crryder.com.au


**Trees, TPZs & SRZs along the Proposed Mordialloc Bypass**

**Map 50 of 96**

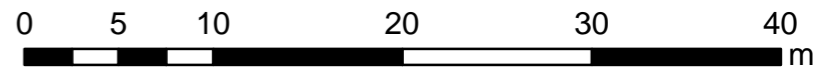

Projection GDA94  
MGA Zone 55  
Date: May 2018



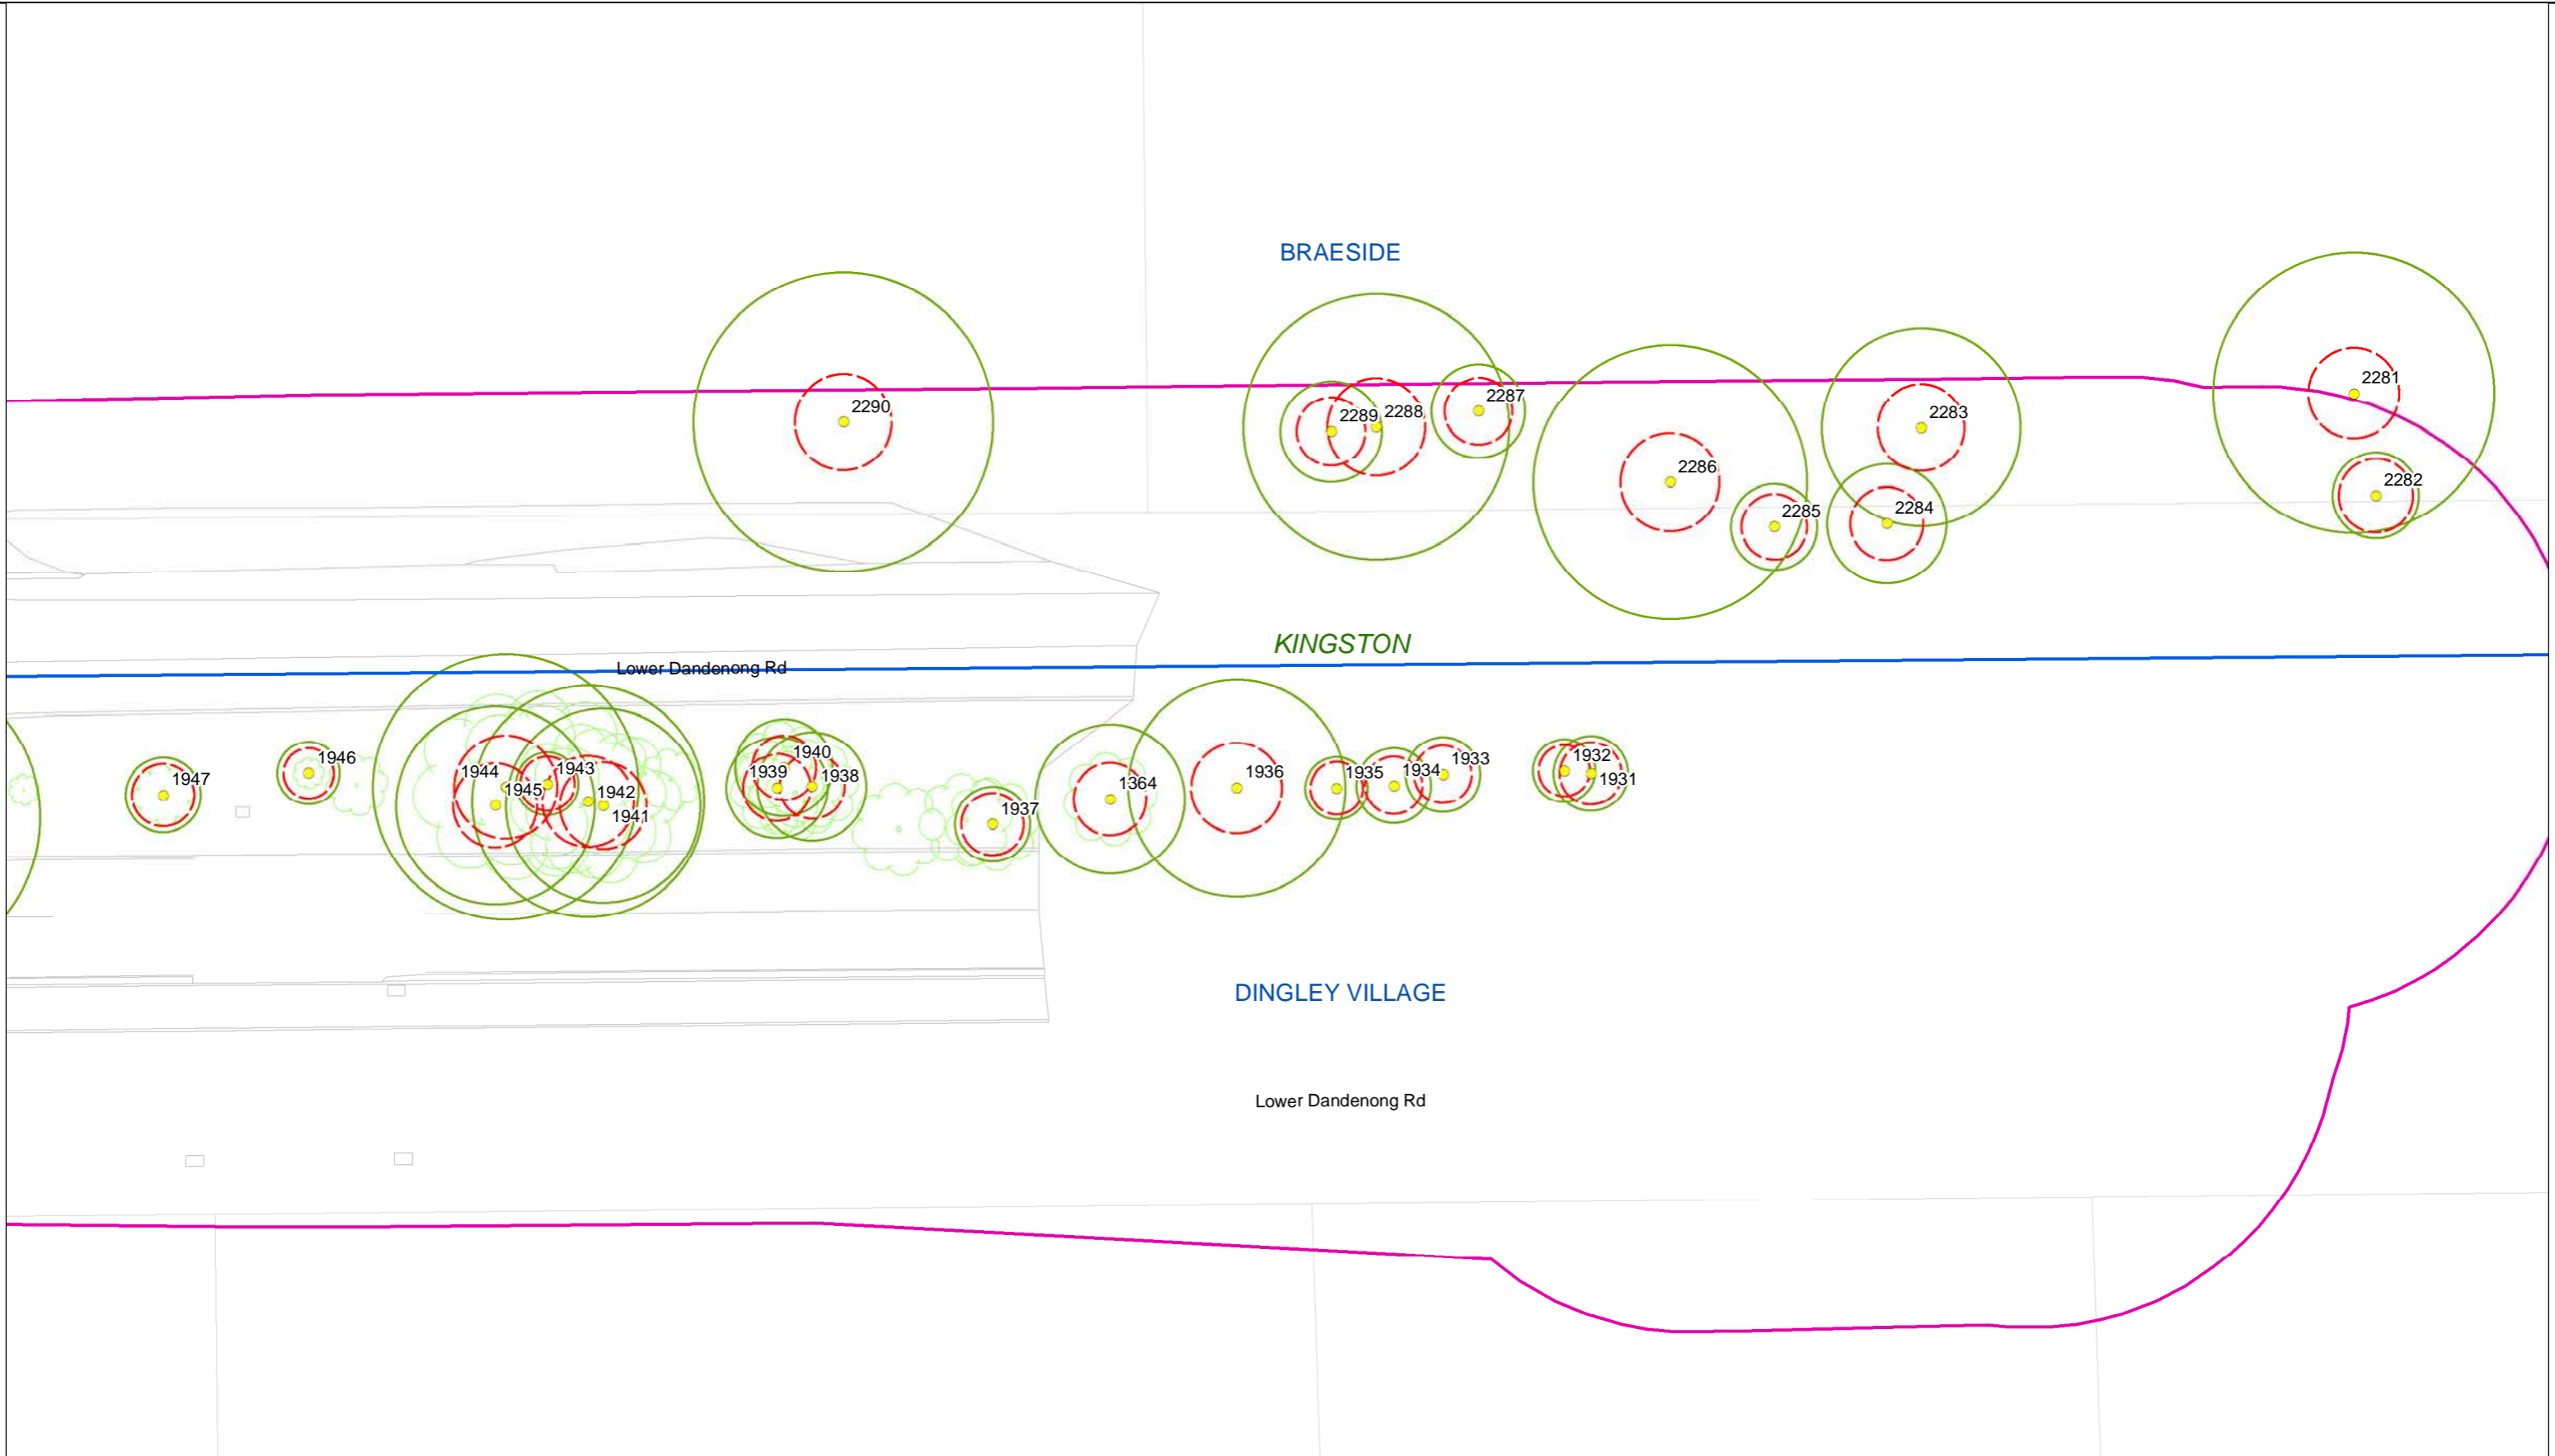


**Legend**

- Trees
- SRZ
- TPZ
- Group Area Assessments
- LGA
- Suburb
- Project Boundary
- Cadastre
- Base Survey
- VEGETATION\_TREE

C&R Ryder Consulting Pty Ltd  
 160 Eastfield Road, Croydon South VIC 3136  
 M: 0434 351 567  
 E: cameron@crryder.com.au  
 W: www.crryder.com.au


**Trees, TPZs & SRZs along the Proposed Mordialloc Bypass**

**Map 51 of 96**

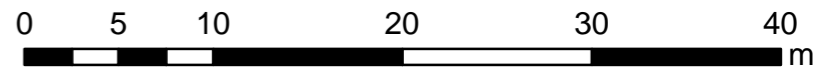

Projection GDA94  
 MGA Zone 55  
 Date: May 2018



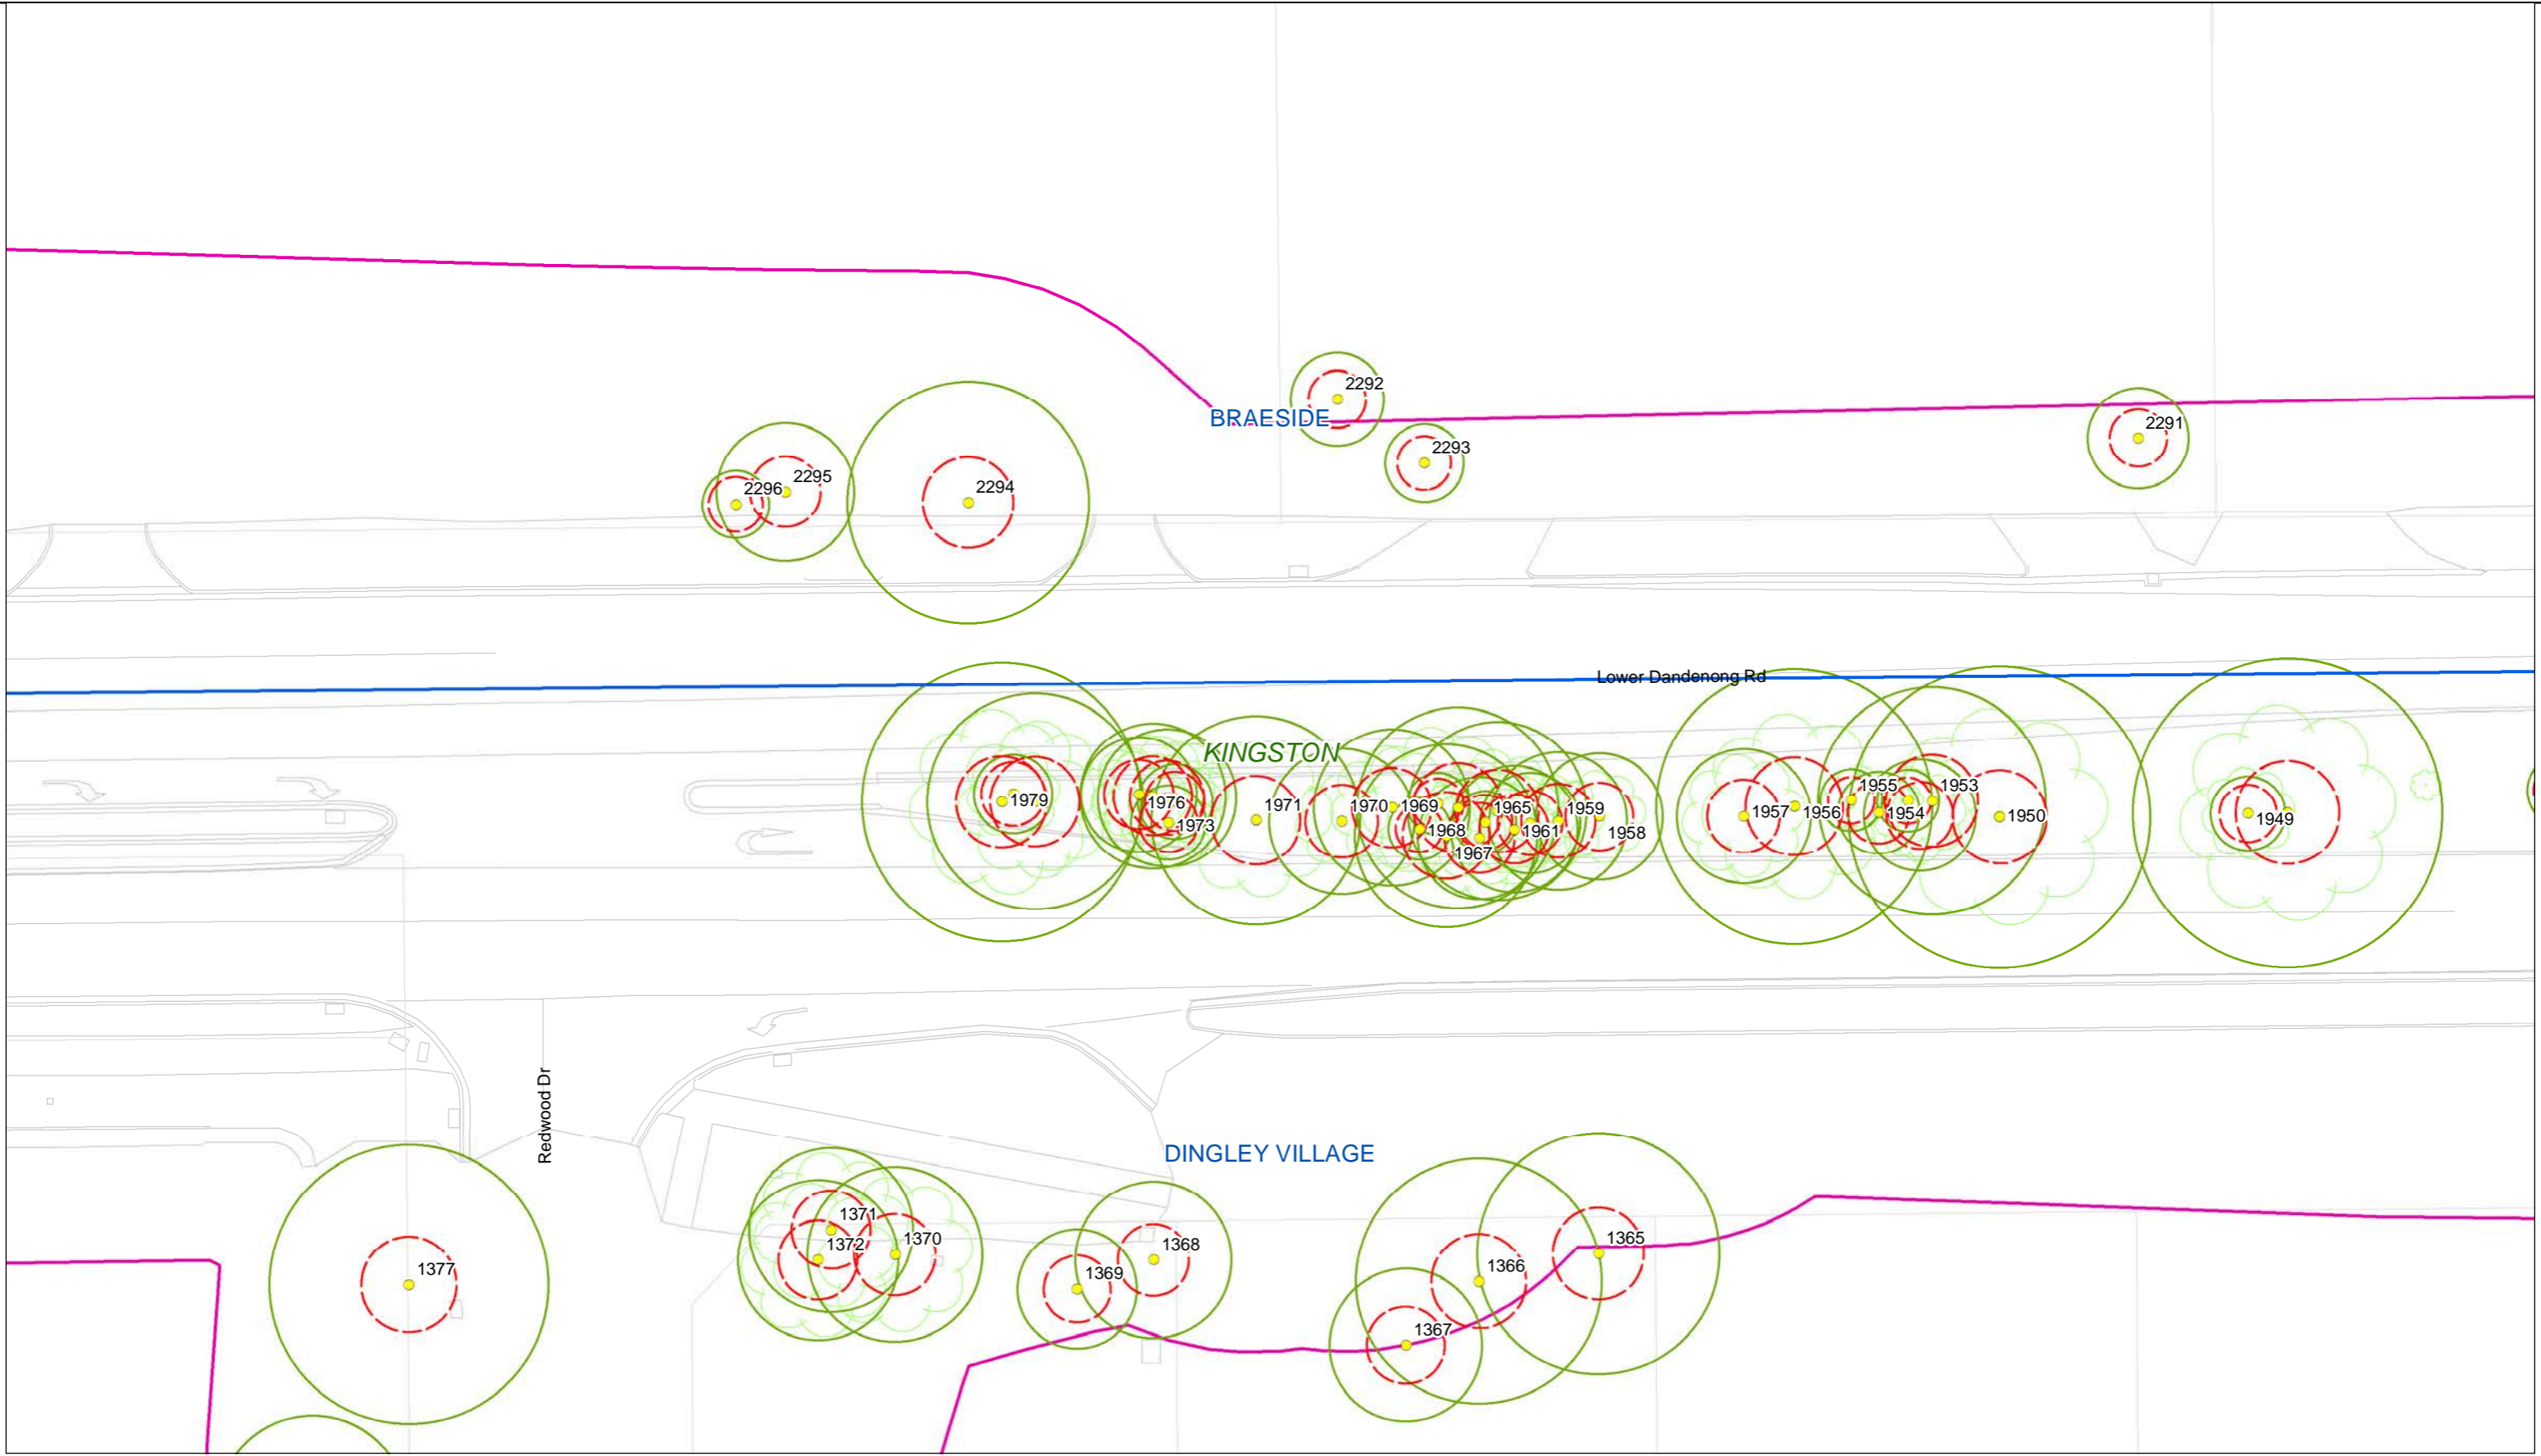


**RYDER**  
 C&R Ryder Consulting Pty Ltd  
 160 Eastfield Road, Croydon South VIC 3136  
 M: 0434 351 567  
 E: cameron@cryder.com.au  
 W: www.cryder.com.au

**Legend**

- Trees
- ▭ SRZ
- ▭ TPZ
- ▭ Group Area Assessments
- ▭ LGA
- ▭ Suburb
- ▭ Project Boundary
- ▭ Cadastre
- ▭ Base Survey
- ▭ VEGETATION\_TREE


**Trees, TPZs & SRZs along the Proposed Mordialloc Bypass**

**Map 52 of 96**

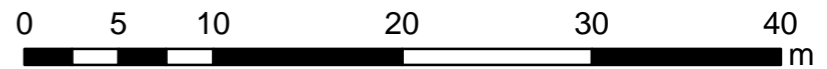

Projection GDA94  
 MGA Zone 55  
 Date: May 2018



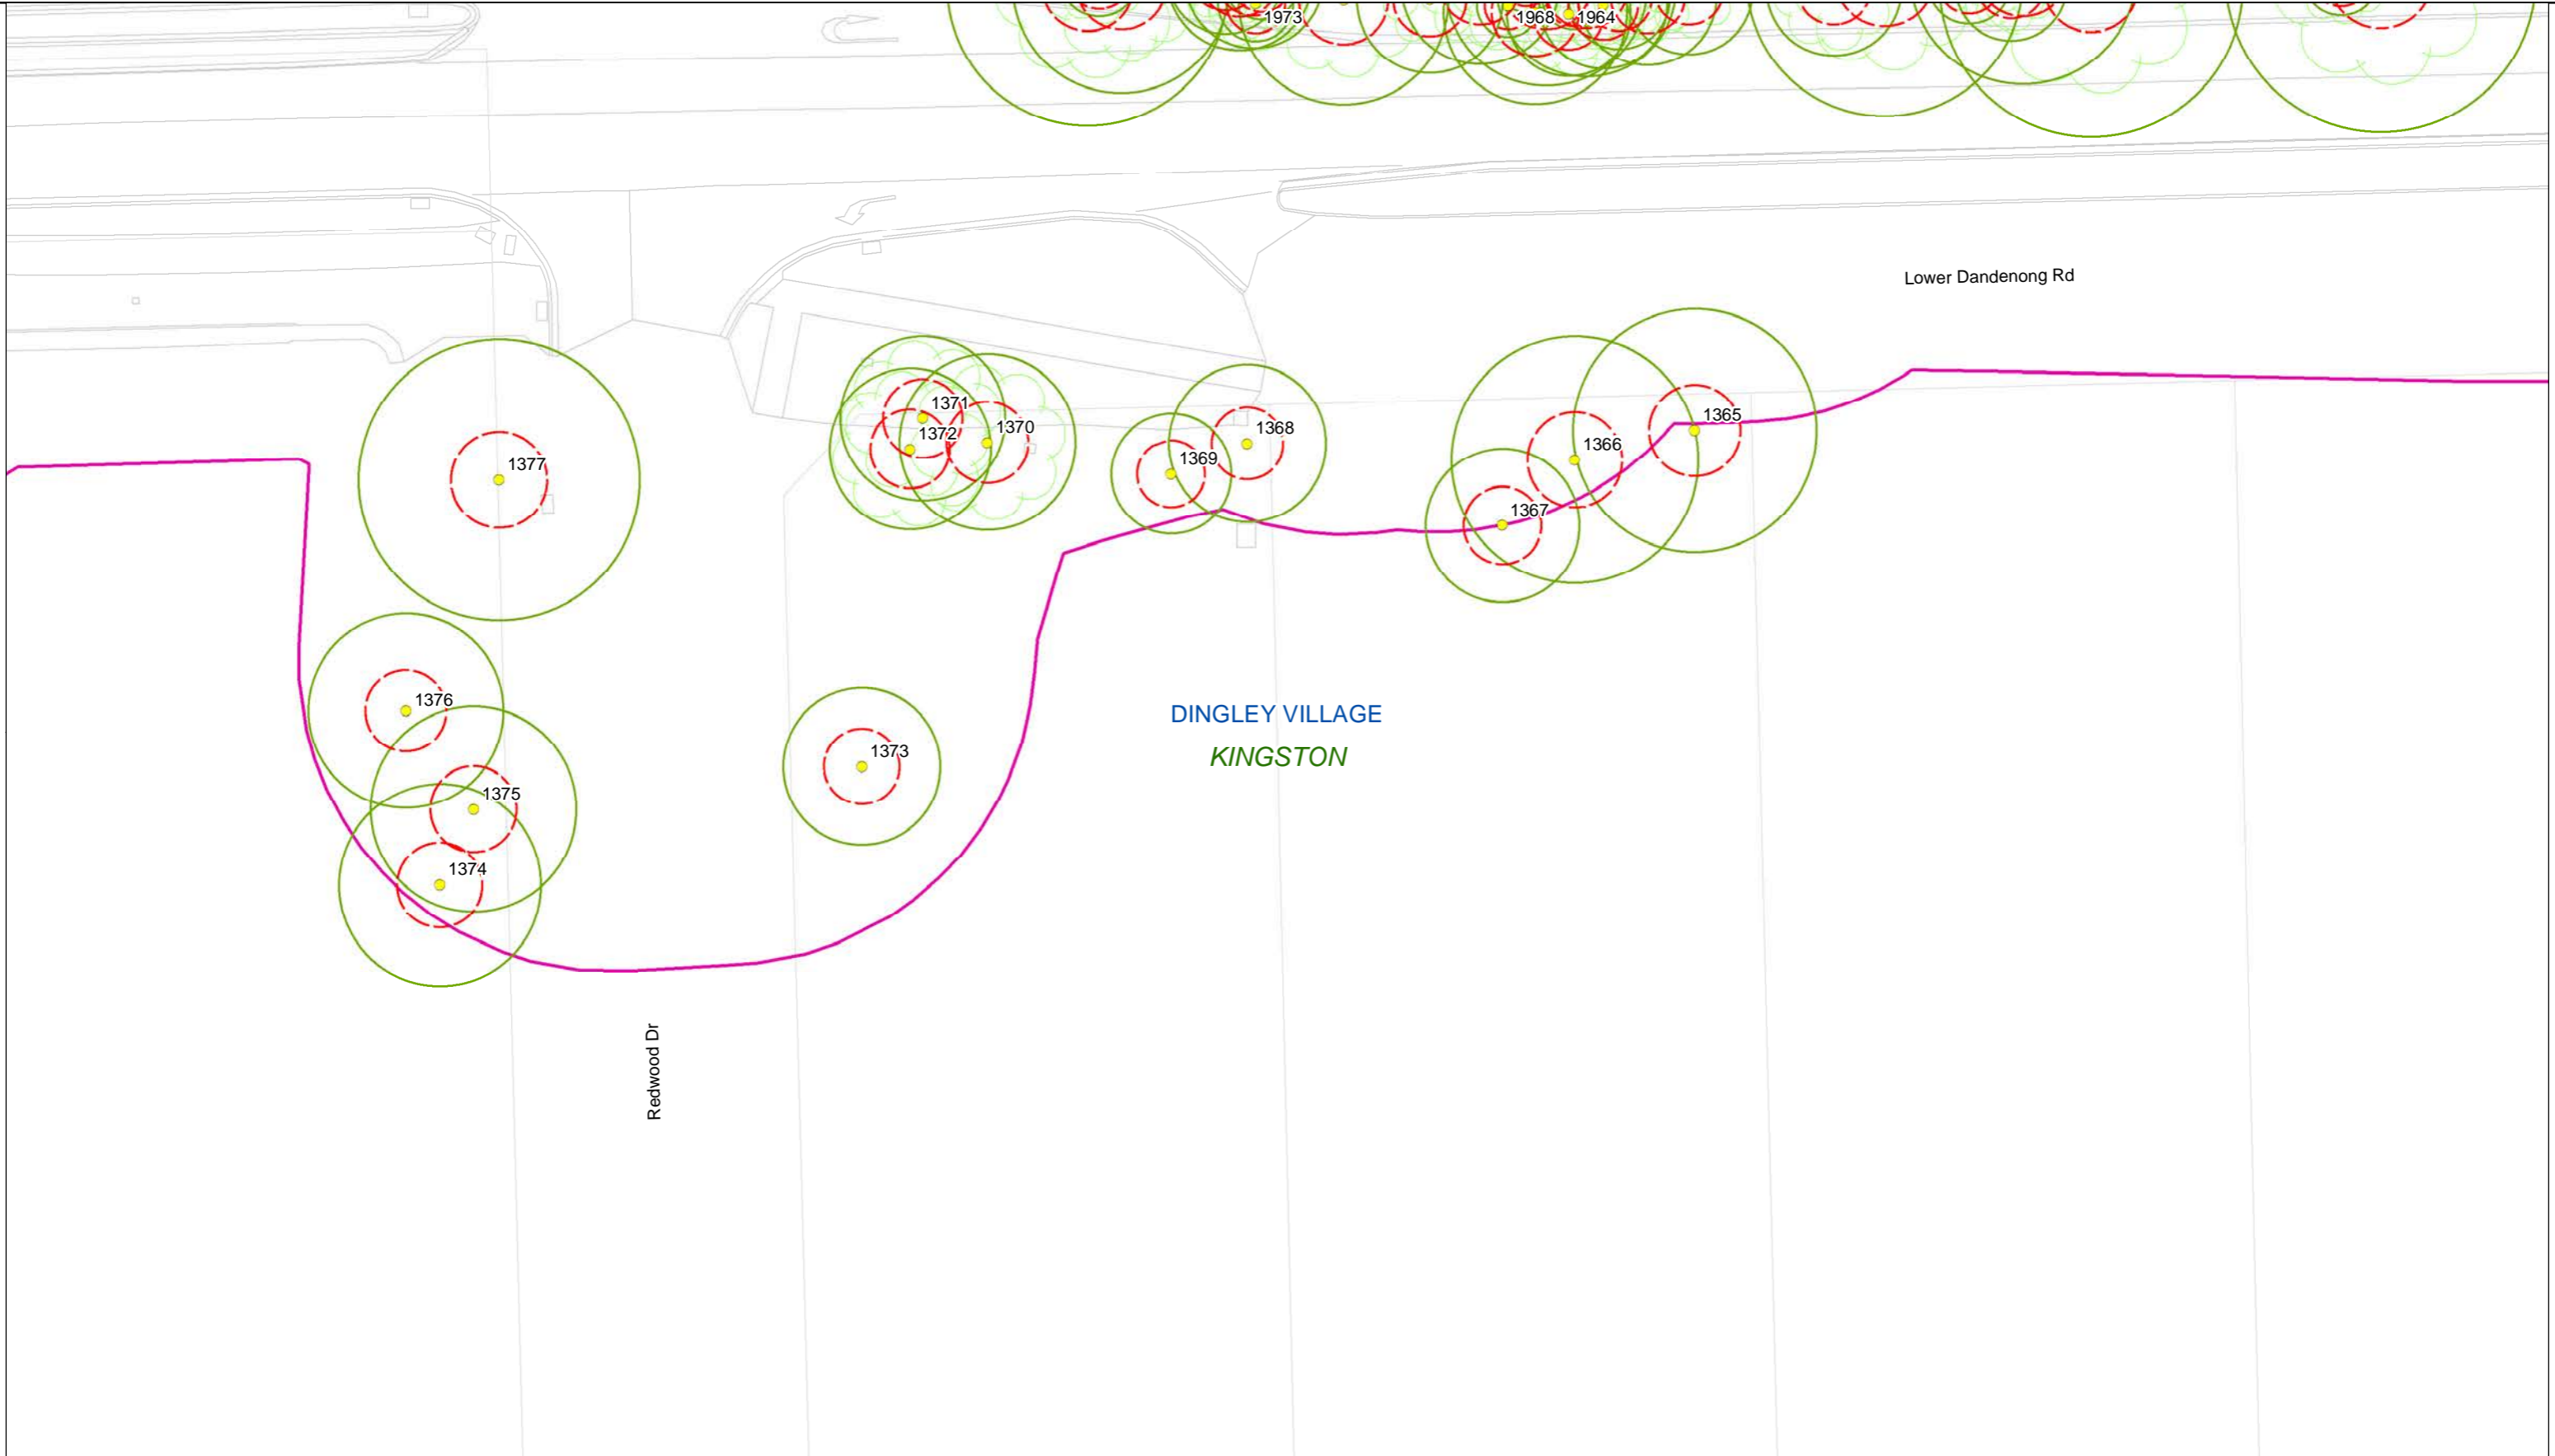


**Legend**

- Trees
- SRZ
- TPZ
- Group Area Assessments
- LGA
- Suburb
- Project Boundary
- Cadastre
- Base Survey
- VEGETATION\_TREE

C&R Ryder Consulting Pty Ltd  
 160 Eastfield Road, Croydon South VIC 3136  
 M: 0434 351 567  
 E: cameron@crryder.com.au  
 W: www.crryder.com.au


**Trees, TPZs & SRZs along the Proposed Mordialloc Bypass**

**Map 53 of 96**

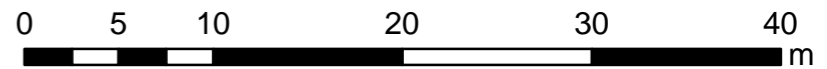

Projection GDA94  
 MGA Zone 55  
 Date: May 2018



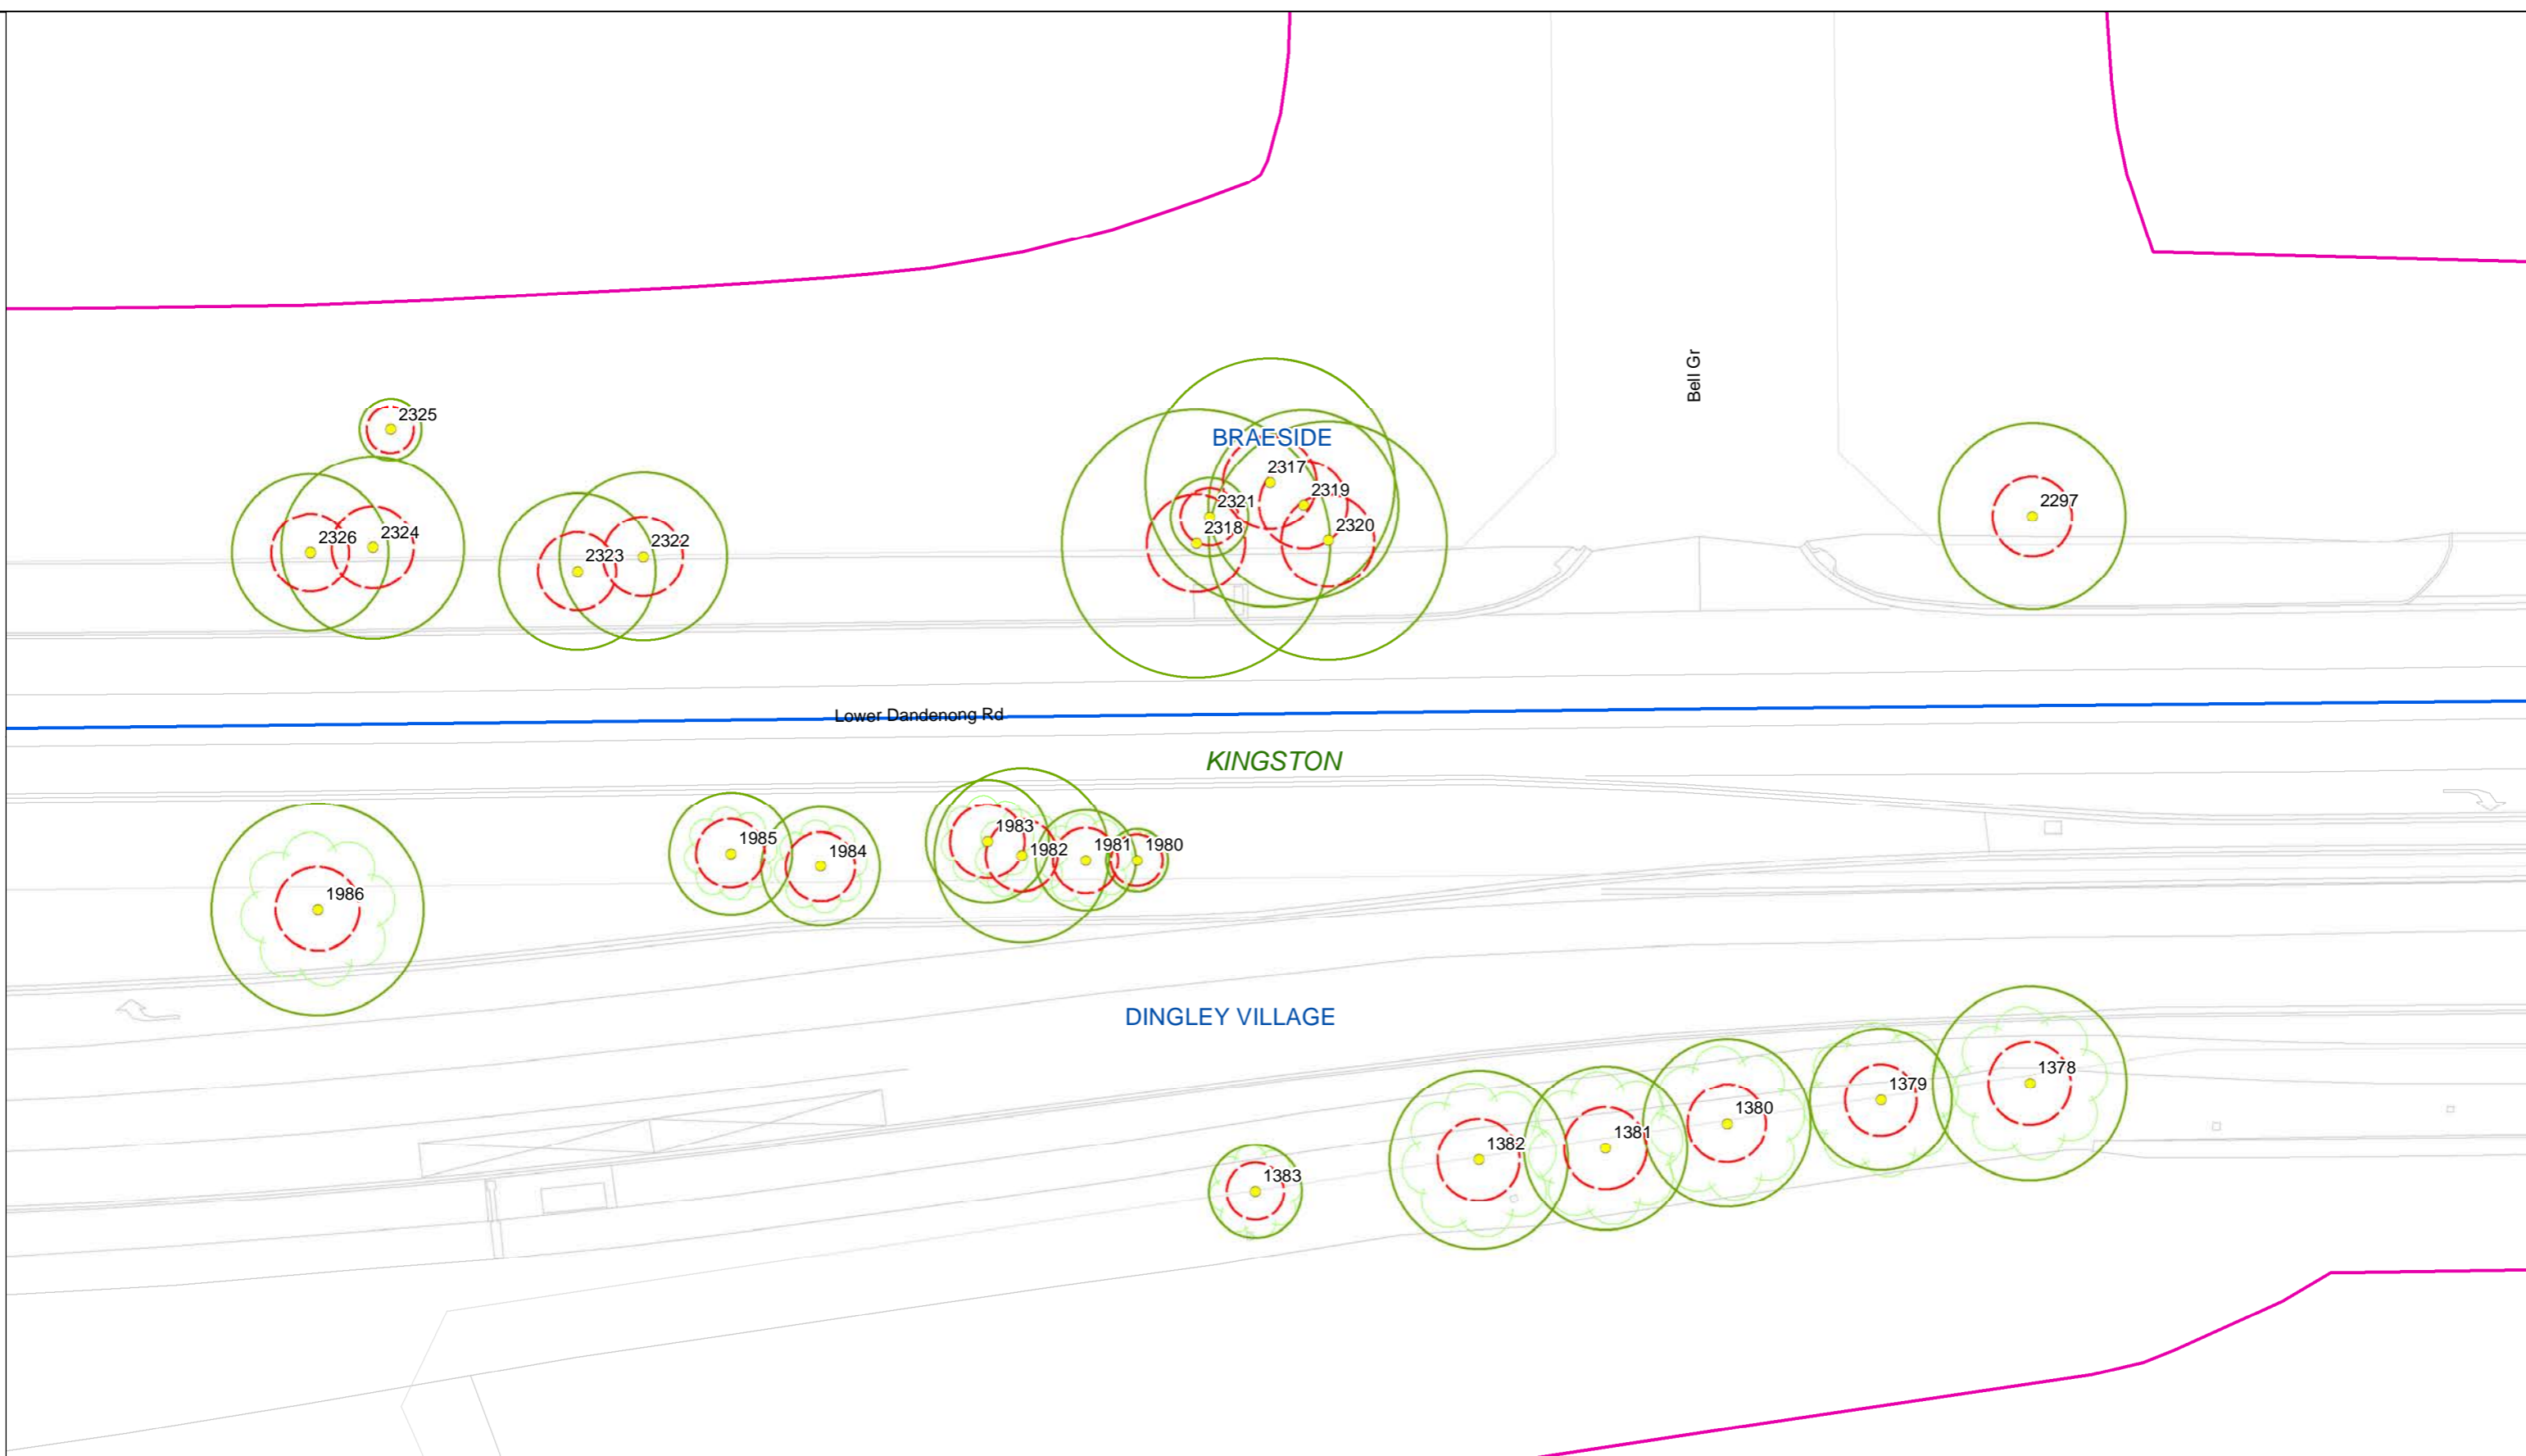


**Legend**

- Trees
- SRZ
- TPZ
- Group Area Assessments
- LGA
- Suburb
- Project Boundary
- Cadastre
- Base Survey
- VEGETATION\_TREE

C&R Ryder Consulting Pty Ltd  
 160 Eastfield Road, Croydon South VIC 3136  
 M: 0434 351 567  
 E: cameron@crryder.com.au  
 W: www.crryder.com.au

**Trees, TPZs & SRZs along the Proposed Mordialloc Bypass**

**Map 54 of 96**

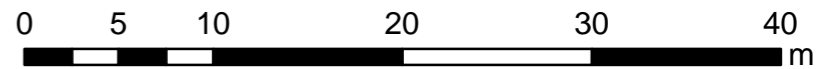

Projection GDA94  
 MGA Zone 55  
 Date: May 2018






**Legend**

- Trees
- SRZ
- TPZ
- Group Area Assessments
- LGA
- Suburb
- Project Boundary
- Cadastre
- Base Survey
- VEGETATION\_TREE

C&R Ryder Consulting Pty Ltd  
 160 Eastfield Road, Croydon South VIC 3136  
 M: 0434 351 567  
 E: cameron@crryder.com.au  
 W: www.crryder.com.au

**Trees, TPZs & SRZs along the Proposed Mordialloc Bypass**

**Map 55 of 96**

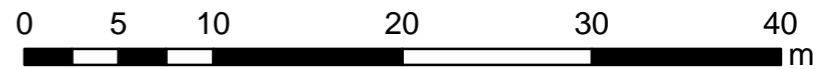

Projection GDA94  
 MGA Zone 55  
 Date: May 2018






**Legend**

- Trees
- SRZ
- TPZ
- Group Area Assessments
- LGA
- Suburb
- Project Boundary
- Cadastre
- Base Survey
- VEGETATION\_TREE

**Trees, TPZs & SRZs along the Proposed Mordialloc Bypass**

**Map 56 of 96**

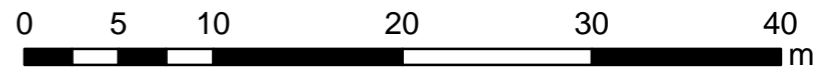


Projection GDA94  
MGA Zone 55  
Date: May 2018



C&R Ryder Consulting Pty Ltd  
160 Eastfield Road, Croydon South VIC 3136  
M: 0434 351 567  
E: cameron@crryder.com.au  
W: www.crryder.com.au



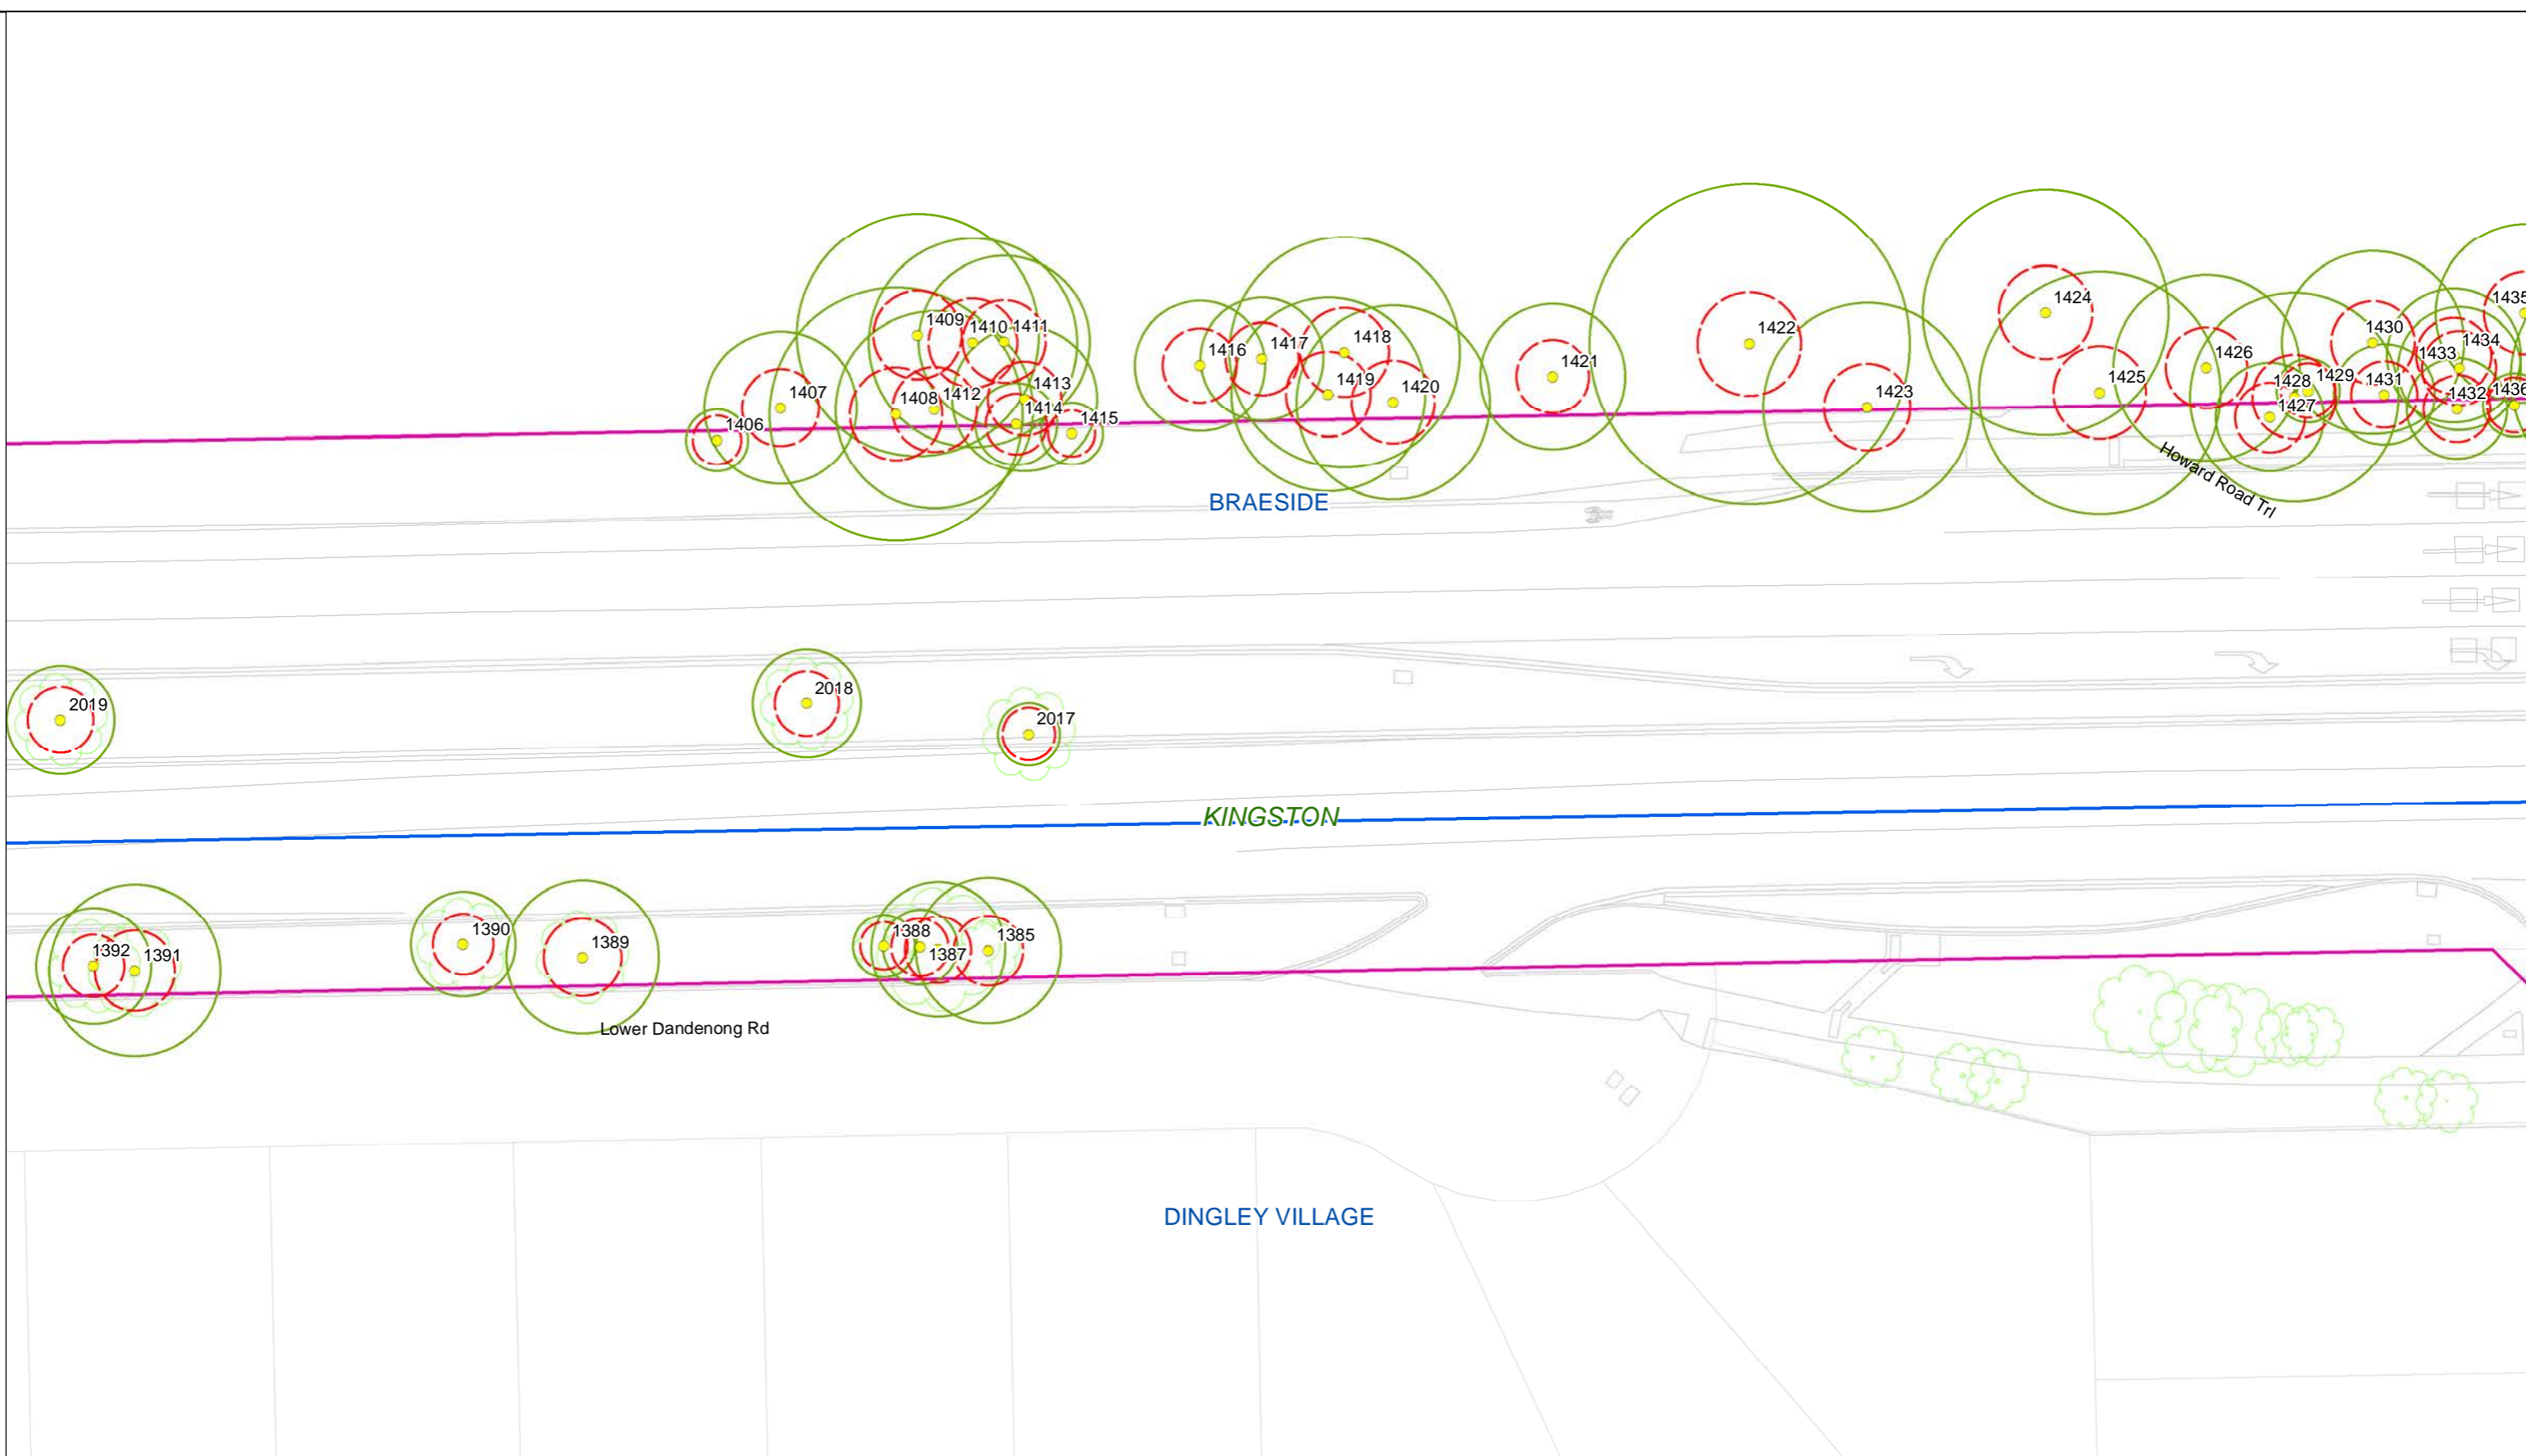


**Legend**

- Trees
- SRZ
- TPZ
- Group Area Assessments
- LGA
- Suburb
- Project Boundary
- Cadastre
- Base Survey
- VEGETATION\_TREE

**Trees, TPZs & SRZs along the Proposed Mordialloc Bypass**


**Map 57 of 96**

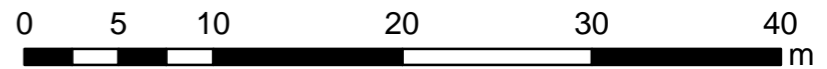

Projection GDA94  
MGA Zone 55  
Date: May 2018



C&R Ryder Consulting Pty Ltd  
160 Eastfield Road, Croydon South VIC 3136  
M: 0434 351 567  
E: cameron@crryder.com.au  
W: www.crryder.com.au

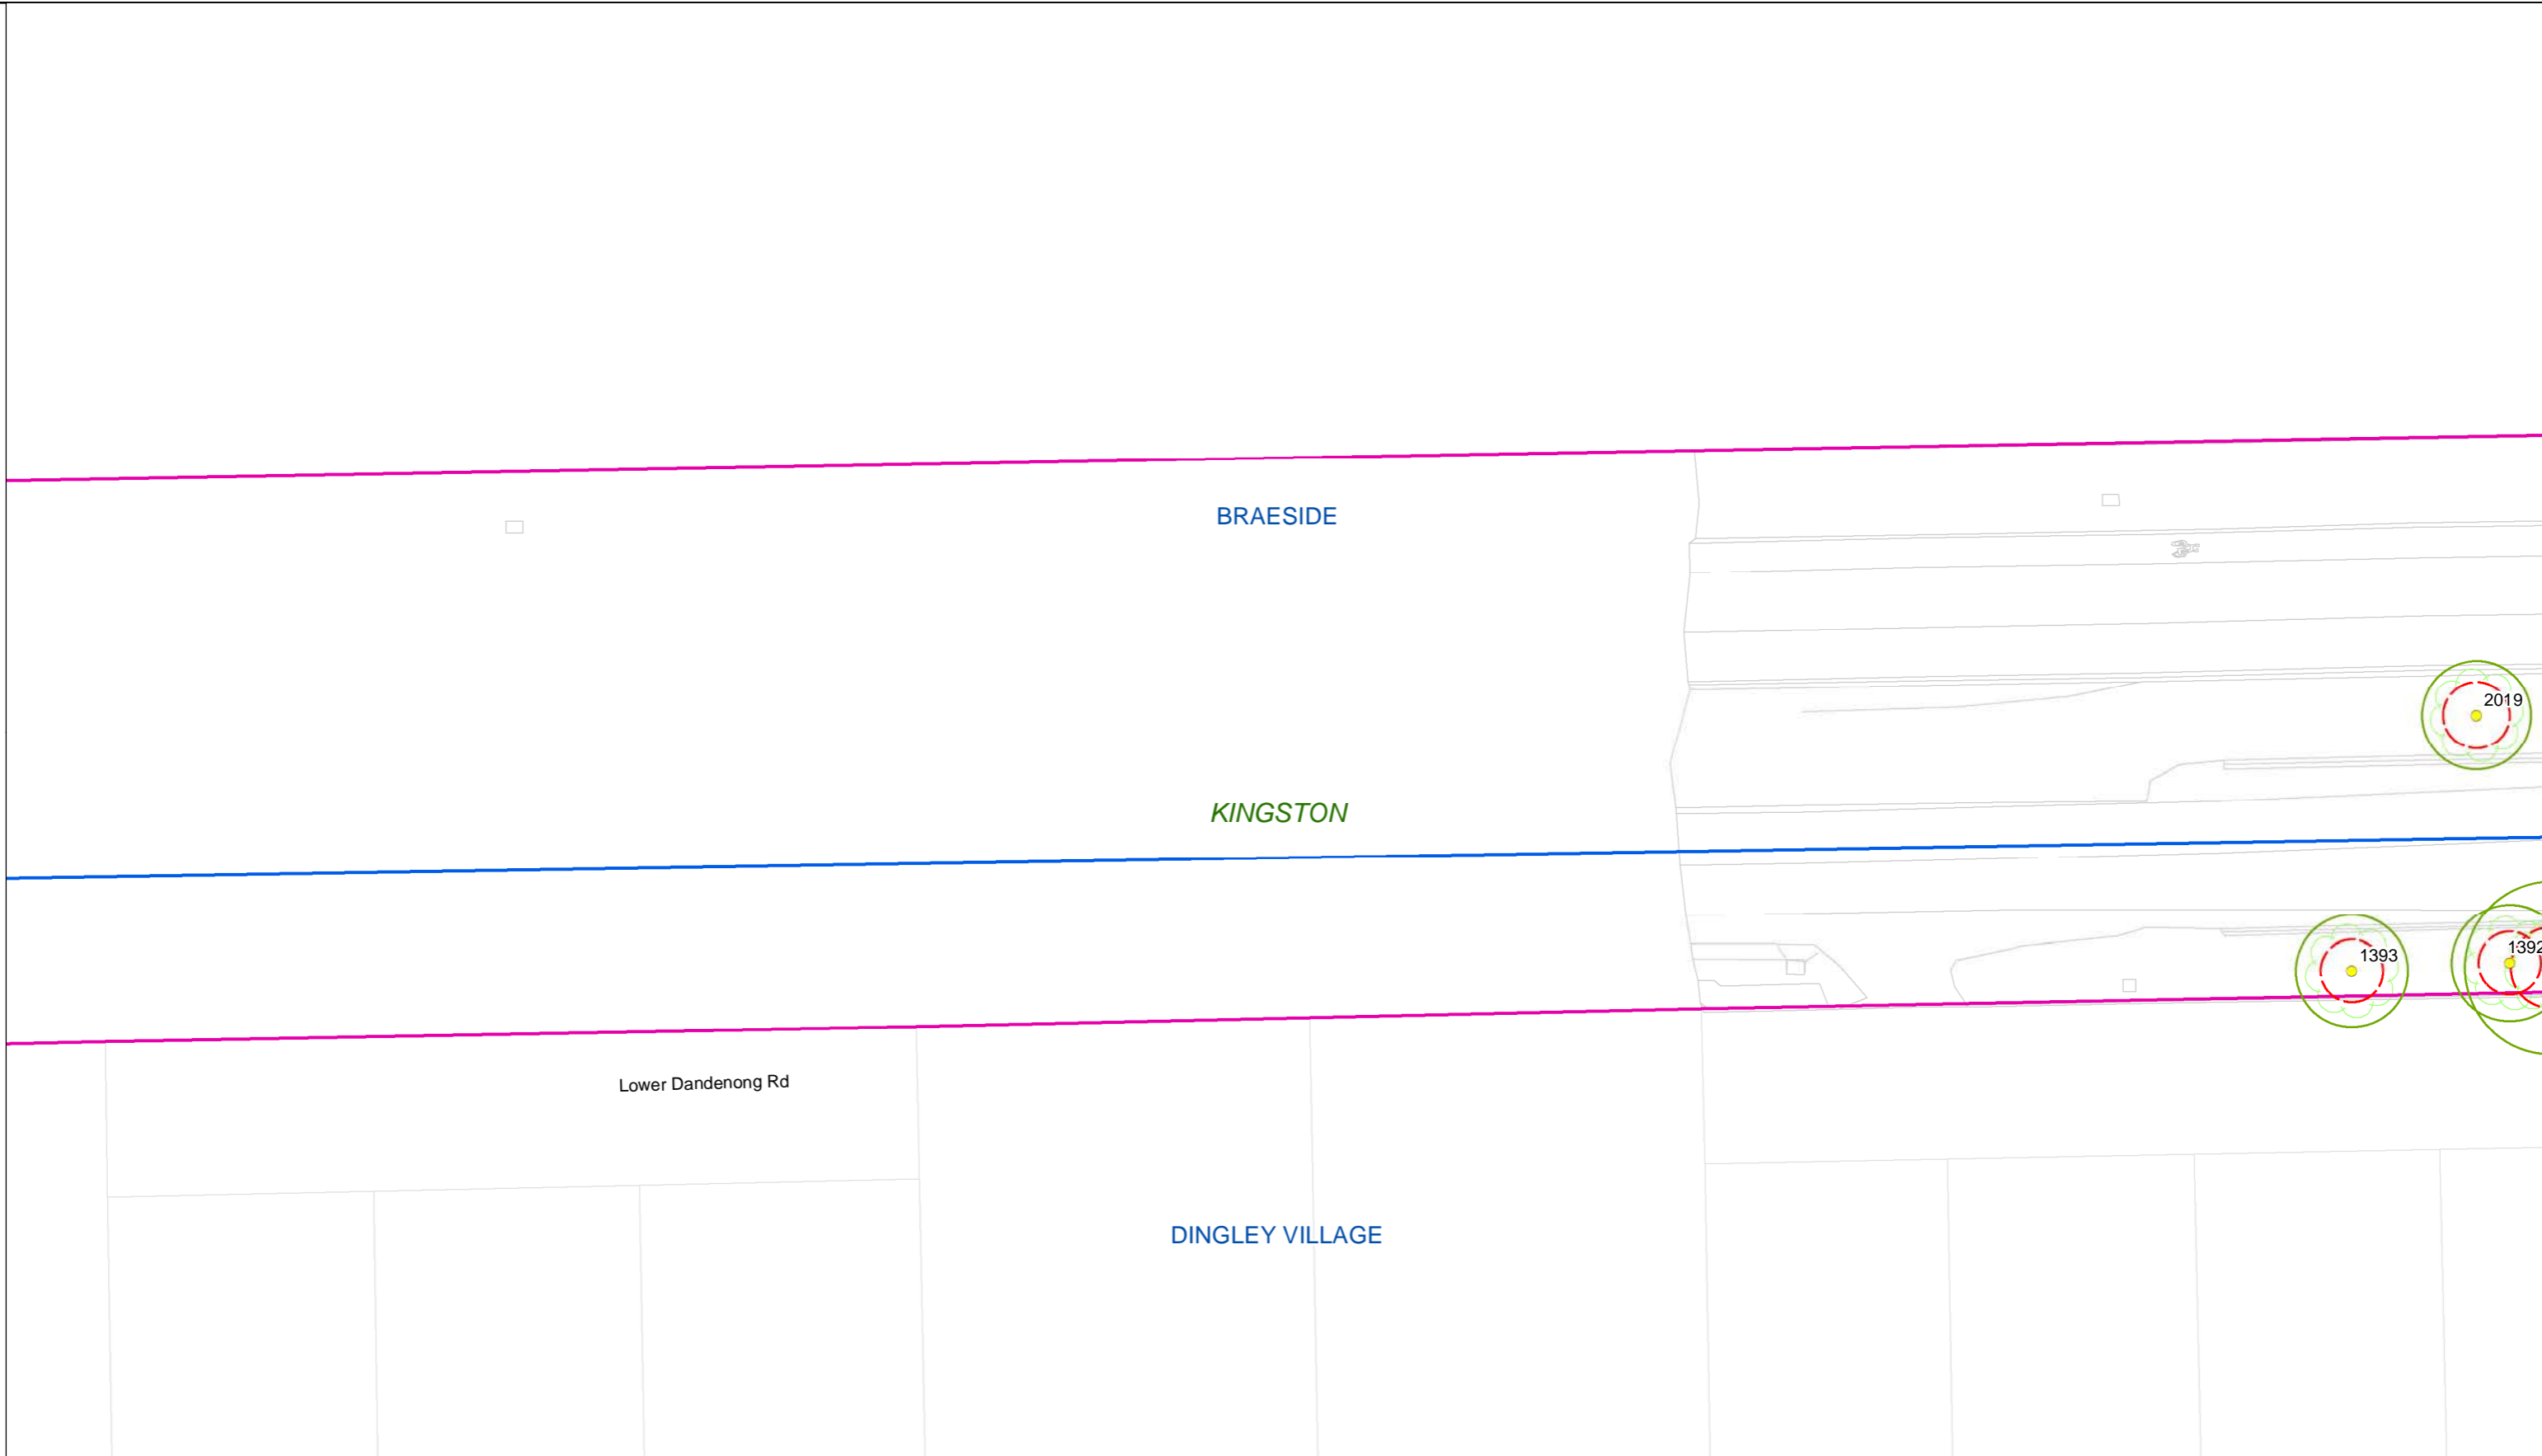


**Legend**

- Trees
- SRZ
- TPZ
- Group Area Assessments
- LGA
- Suburb
- Project Boundary
- Cadastre
- Base Survey
- VEGETATION\_TREE

C&R Ryder Consulting Pty Ltd  
 160 Eastfield Road, Croydon South VIC 3136  
 M: 0434 351 567  
 E: cameron@crryder.com.au  
 W: www.crryder.com.au


**Trees, TPZs & SRZs along the Proposed Mordialloc Bypass**

**Map 58 of 96**

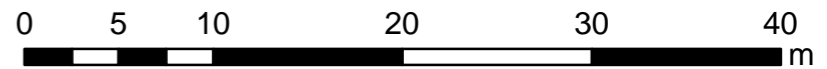

Projection GDA94  
 MGA Zone 55  
 Date: May 2018



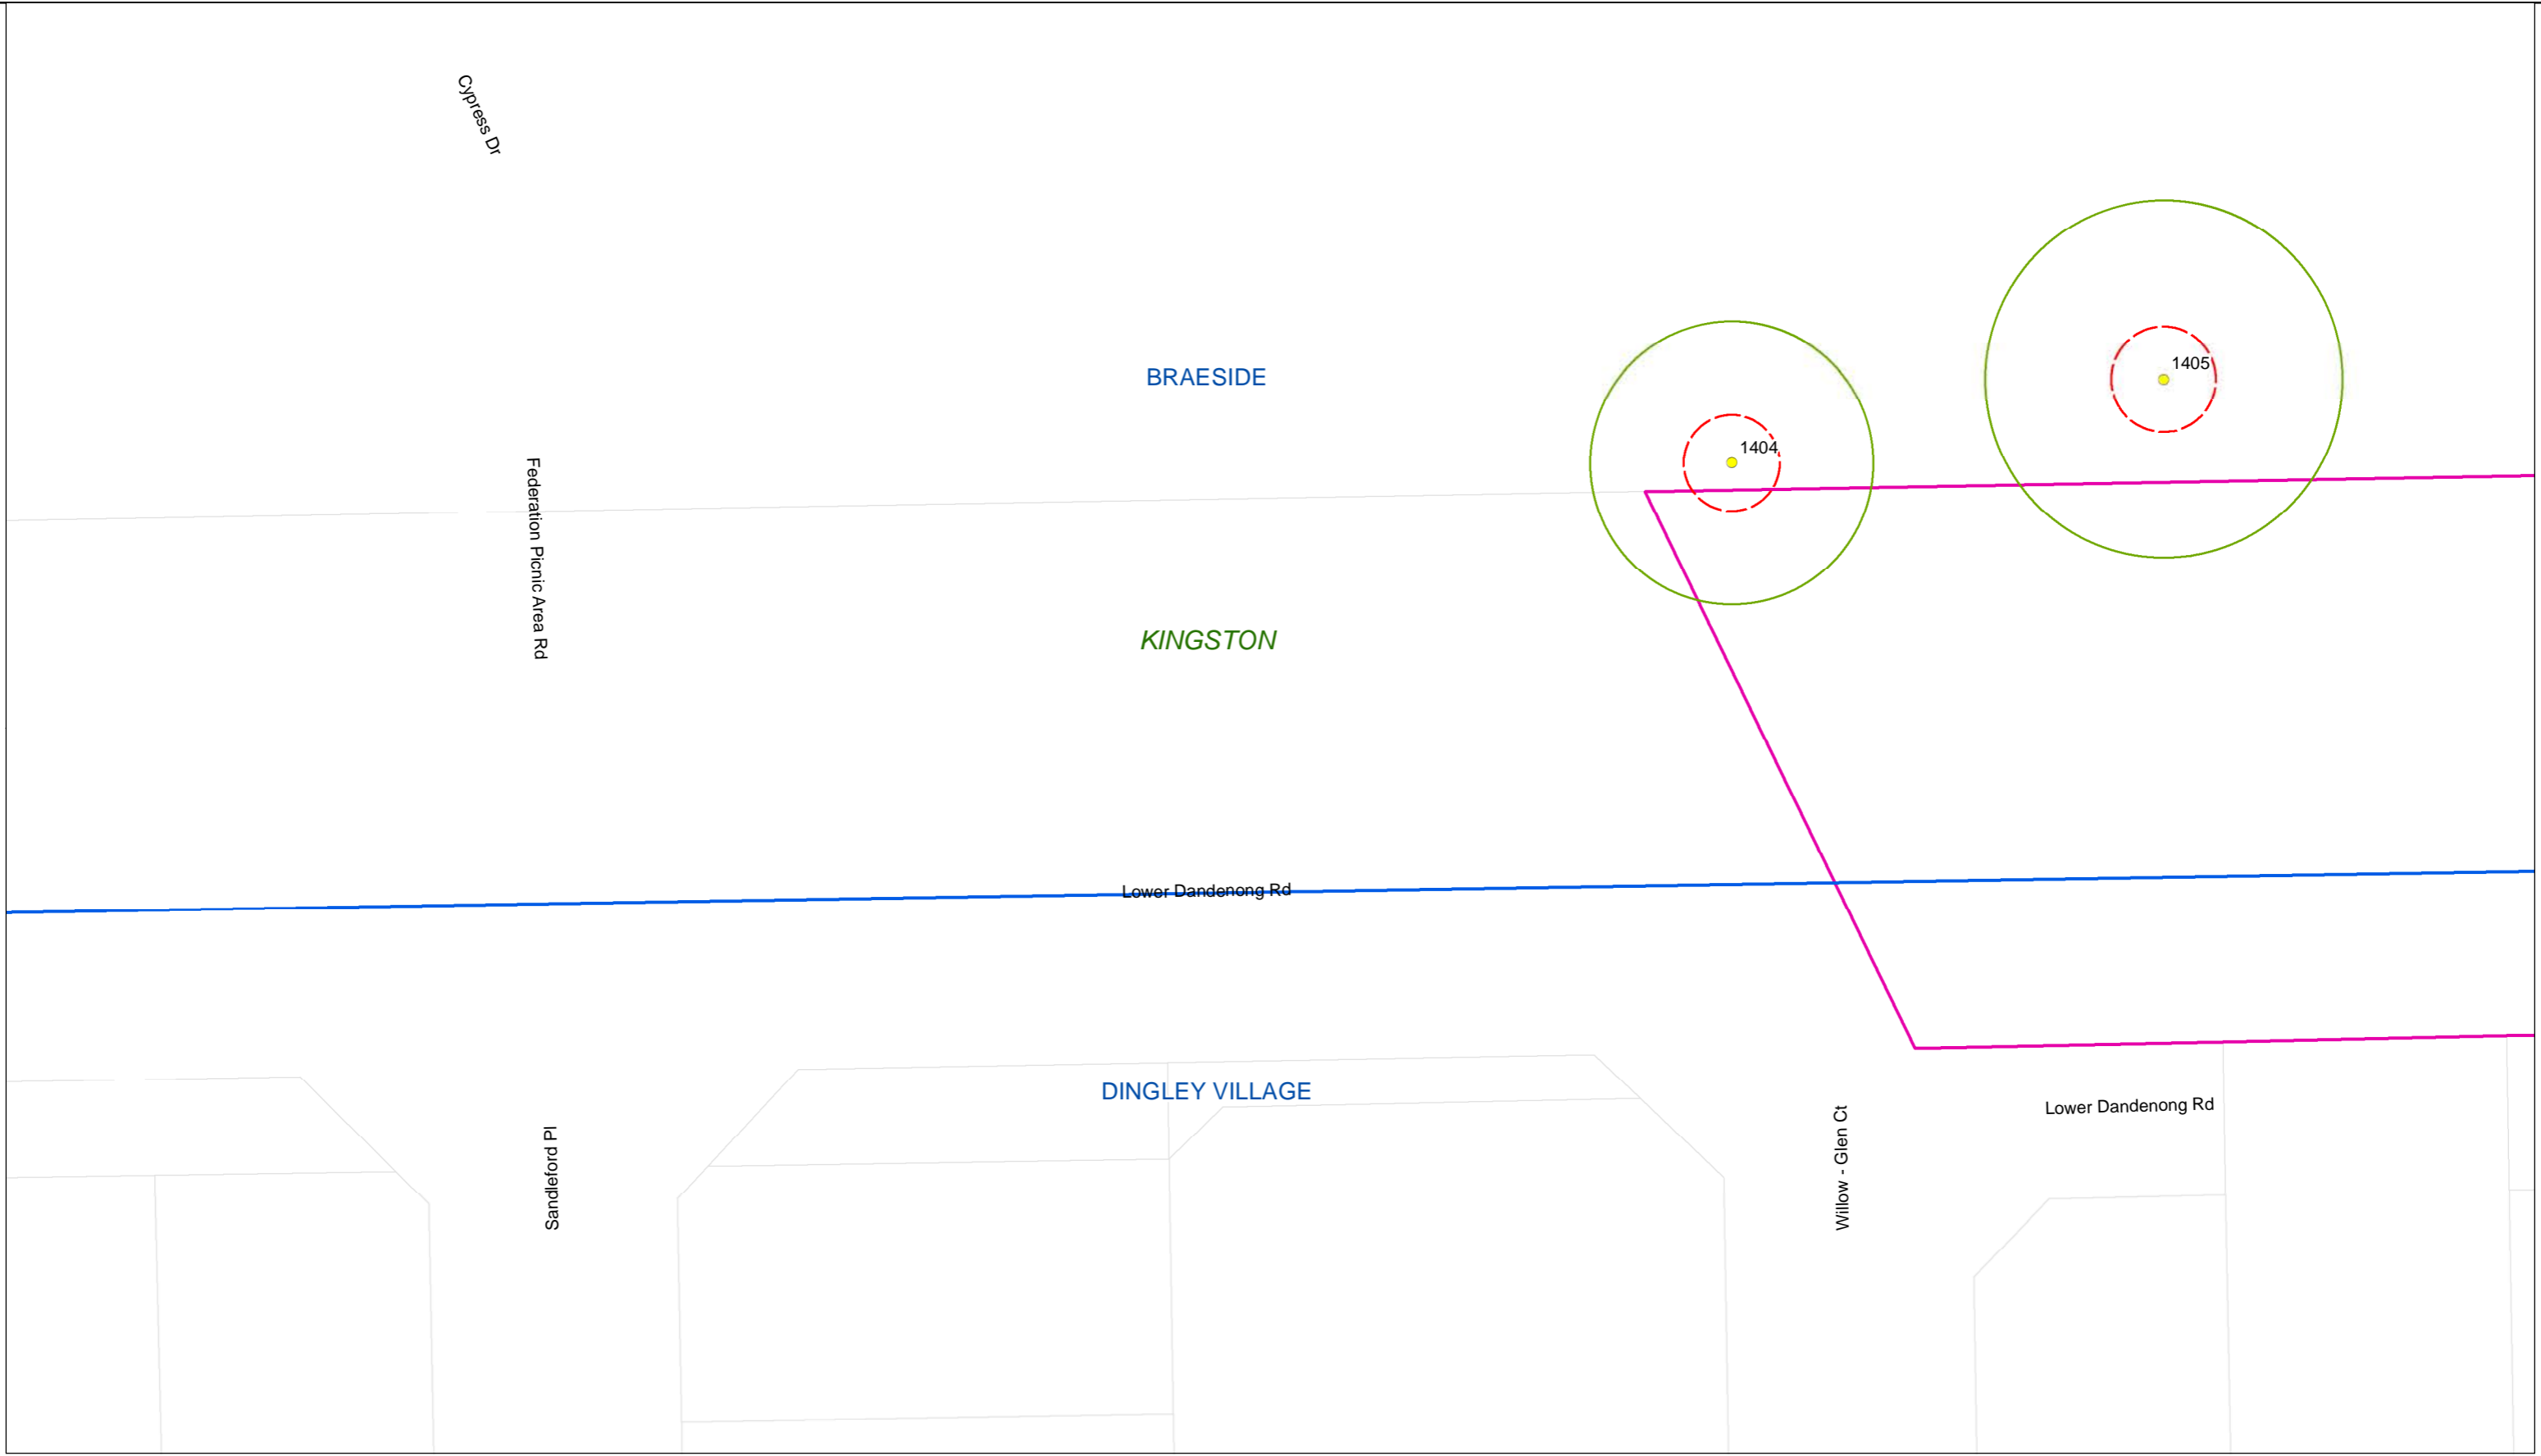



DINGLEY VILLAGE  
KINGSTON




**Legend**

- Trees
- SRZ
- TPZ
- Group Area Assessments
- LGA
- Suburb
- Project Boundary
- Cadastre
- Base Survey
- VEGETATION\_TREE

**Trees, TPZs & SRZs along the Proposed Mordialloc Bypass**


**Map 60 of 96**

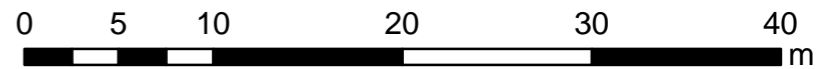

Projection GDA94  
MGA Zone 55  
Date: May 2018




C&R Ryder Consulting Pty Ltd  
160 Eastfield Road, Croydon South VIC 3136  
M: 0434 351 567  
E: cameron@crryder.com.au  
W: www.crryder.com.au

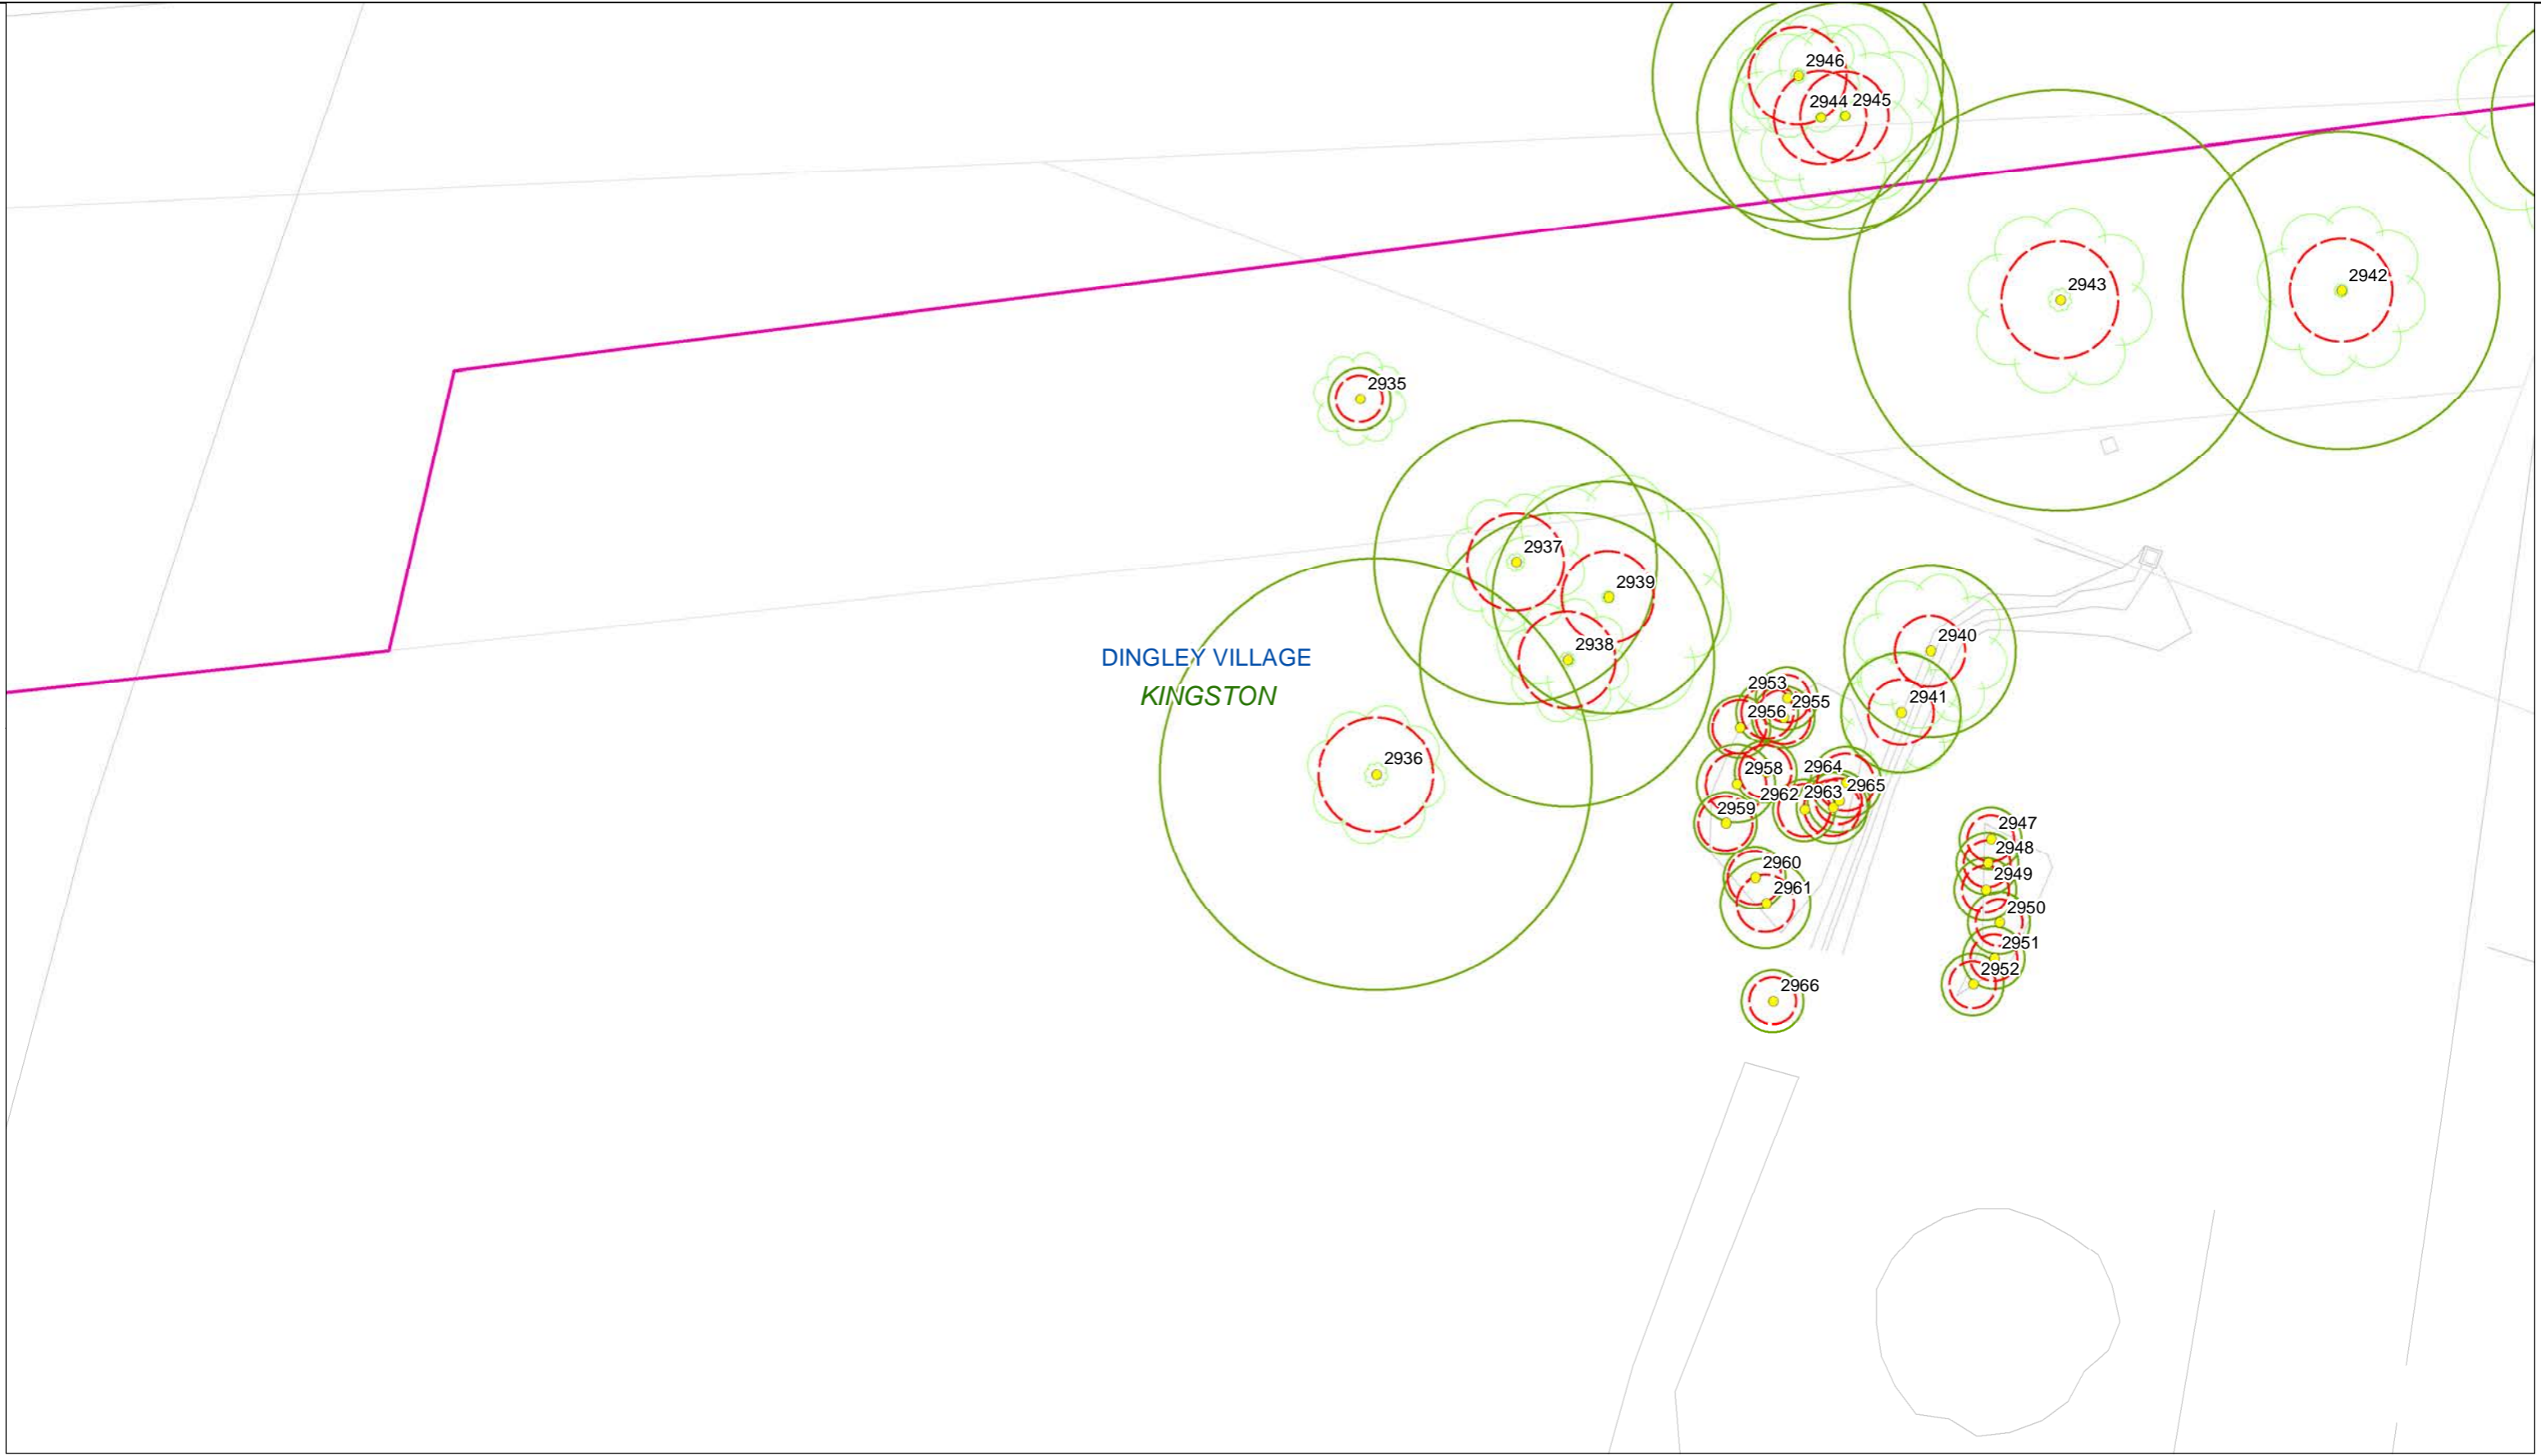

DINGLEY VILLAGE  
KINGSTON

**Trees, TPZs & SRZs along the Proposed  
Mordialloc Bypass**  
**Map 61 of 96**

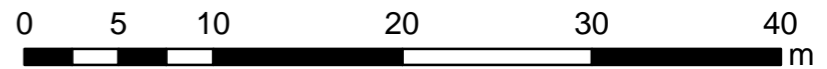


Projection GDA94  
MGA Zone 55  
Date: May 2018



**Legend**

- Trees
- SRZ
- TPZ
- Group Area Assessments
- LGA
- Suburb
- Project Boundary
- Cadastre
- Base Survey
- VEGETATION\_TREE

C&R Ryder Consulting Pty Ltd  
160 Eastfield Road, Croydon South VIC 3136  
M: 0434 351 567  
E: cameron@crryder.com.au  
W: www.crryder.com.au

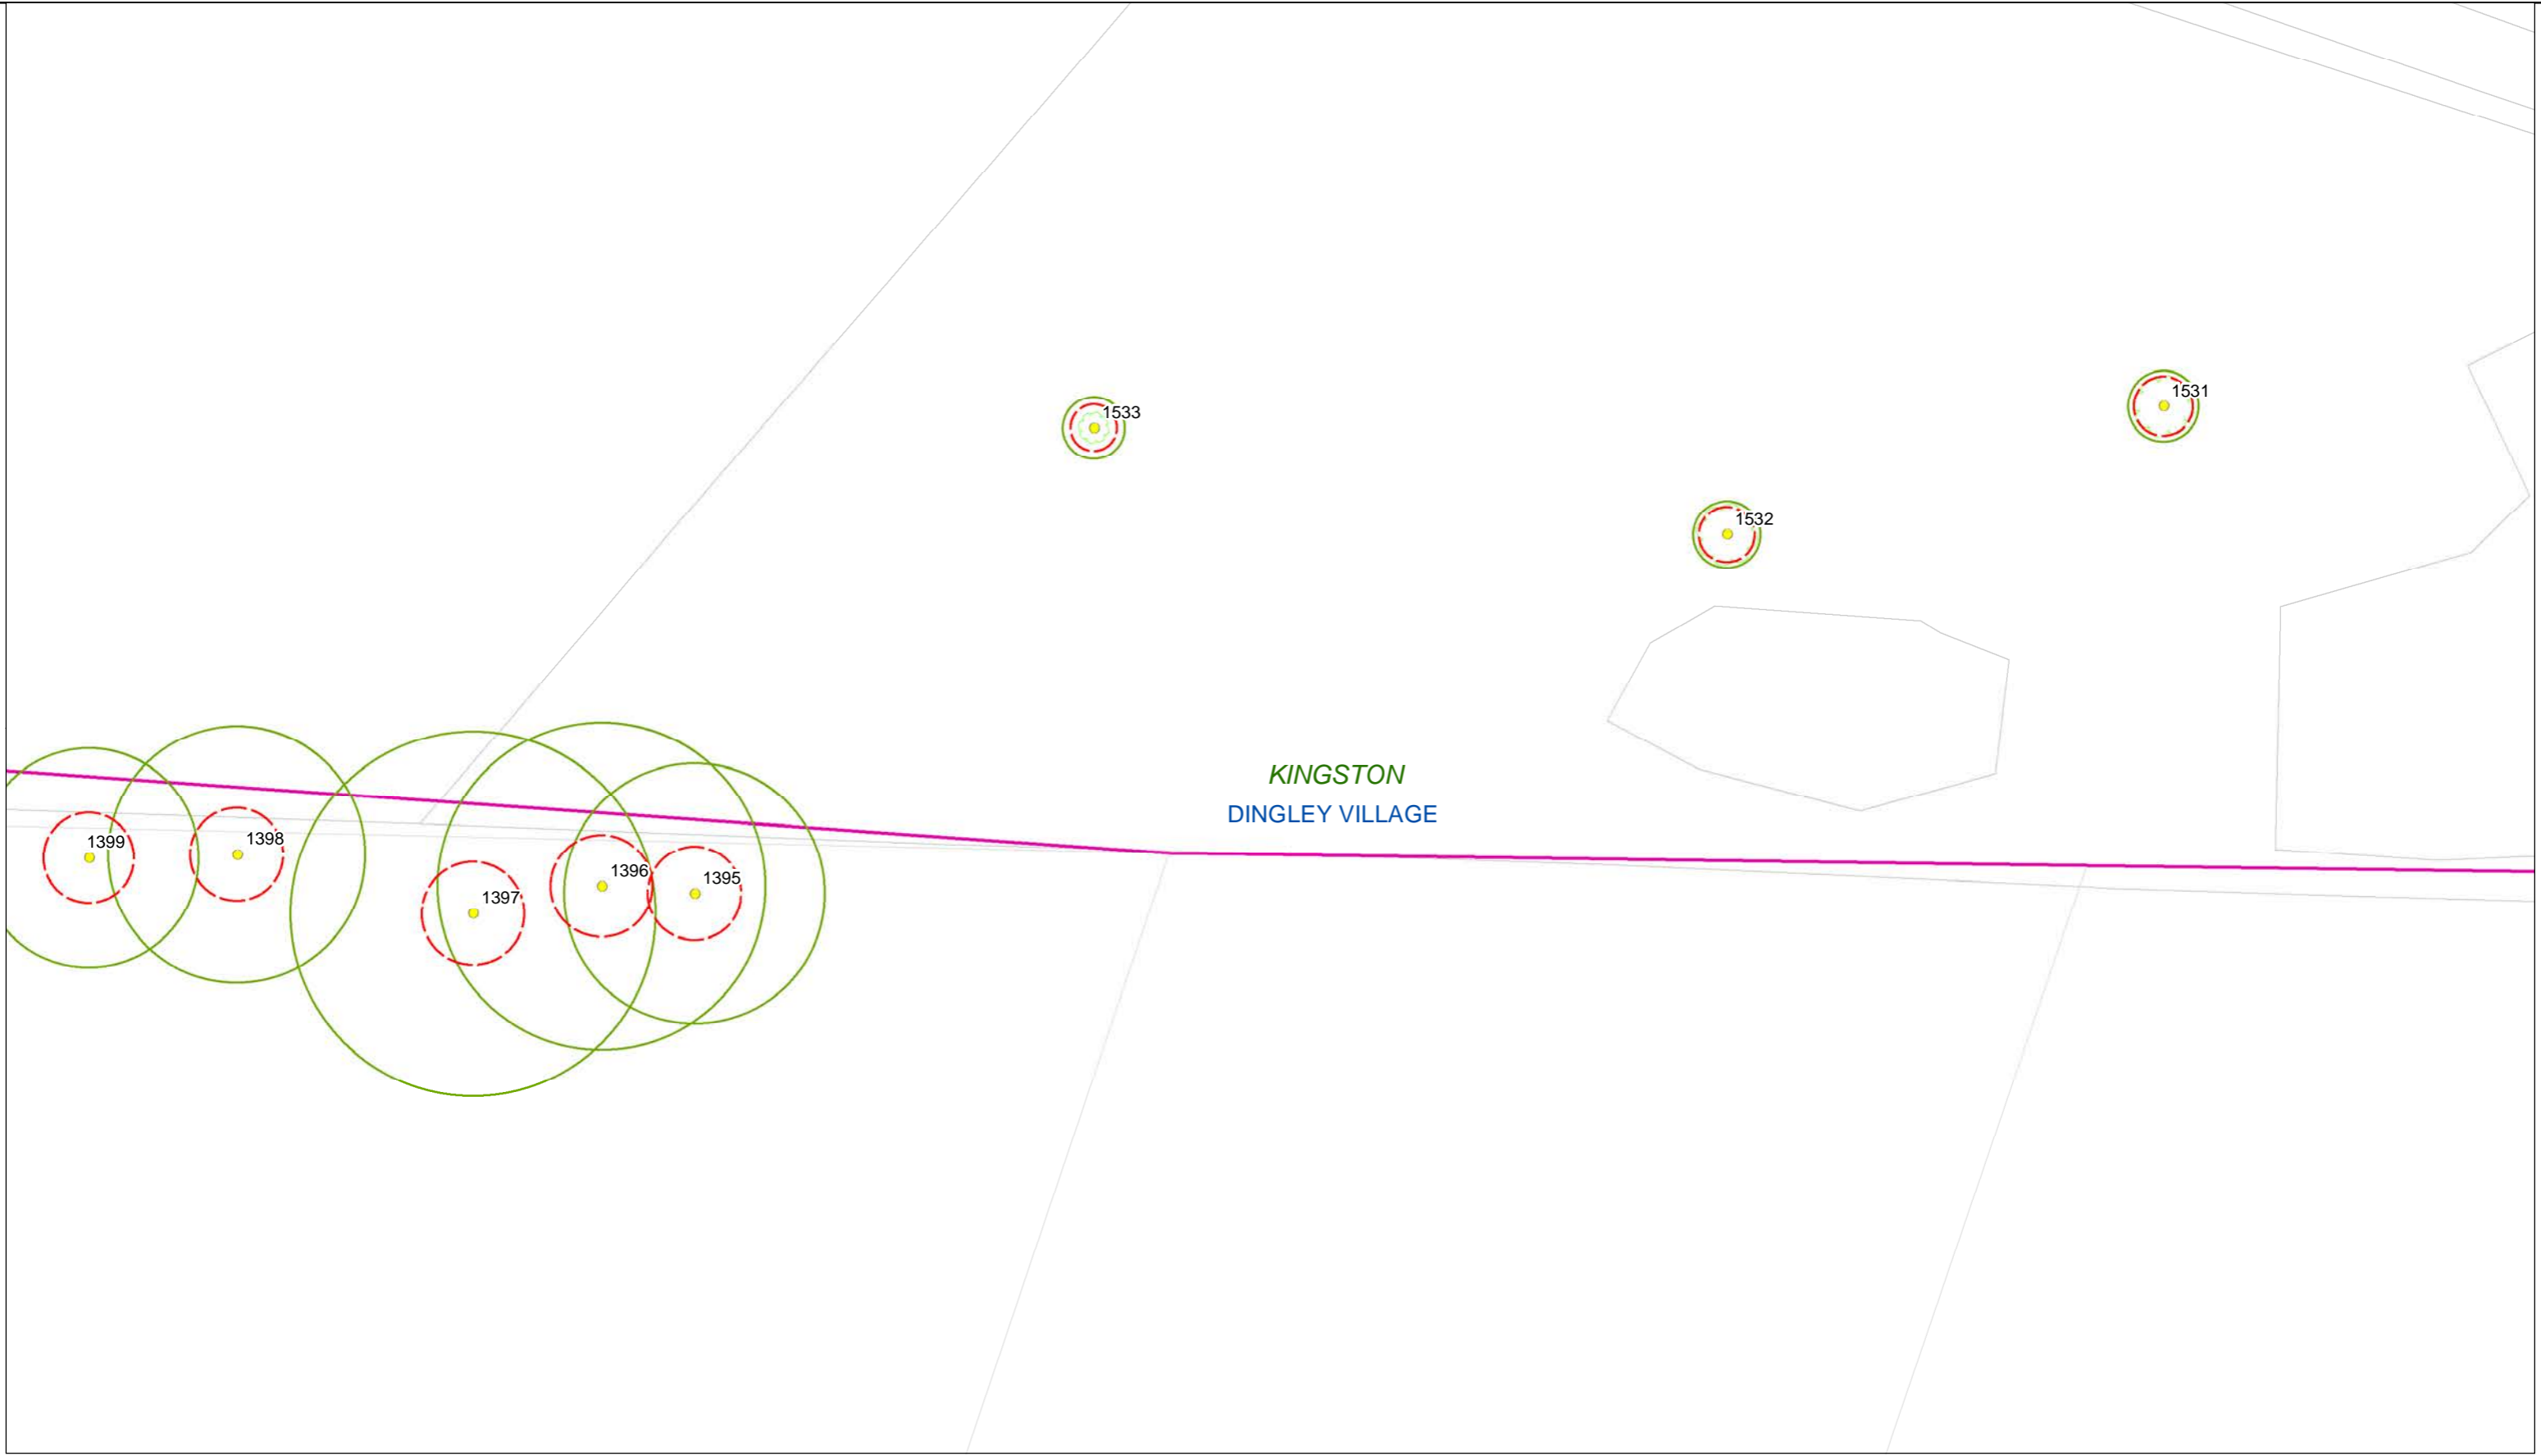


**RYDER**  
 C&R Ryder Consulting Pty Ltd  
 160 Eastfield Road, Croydon South VIC 3136  
 M: 0434 351 567  
 E: cameron@crryder.com.au  
 W: www.crryder.com.au

**Legend**

- Trees
- SRZ
- TPZ
- Group Area Assessments
- LGA
- Suburb
- Project Boundary
- Cadastre
- Base Survey
- VEGETATION\_TREE


**Trees, TPZs & SRZs along the Proposed Mordialloc Bypass**

**Map 62 of 96**

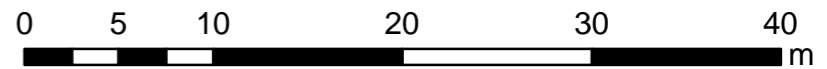

Projection GDA94  
 MGA Zone 55  
 Date: May 2018



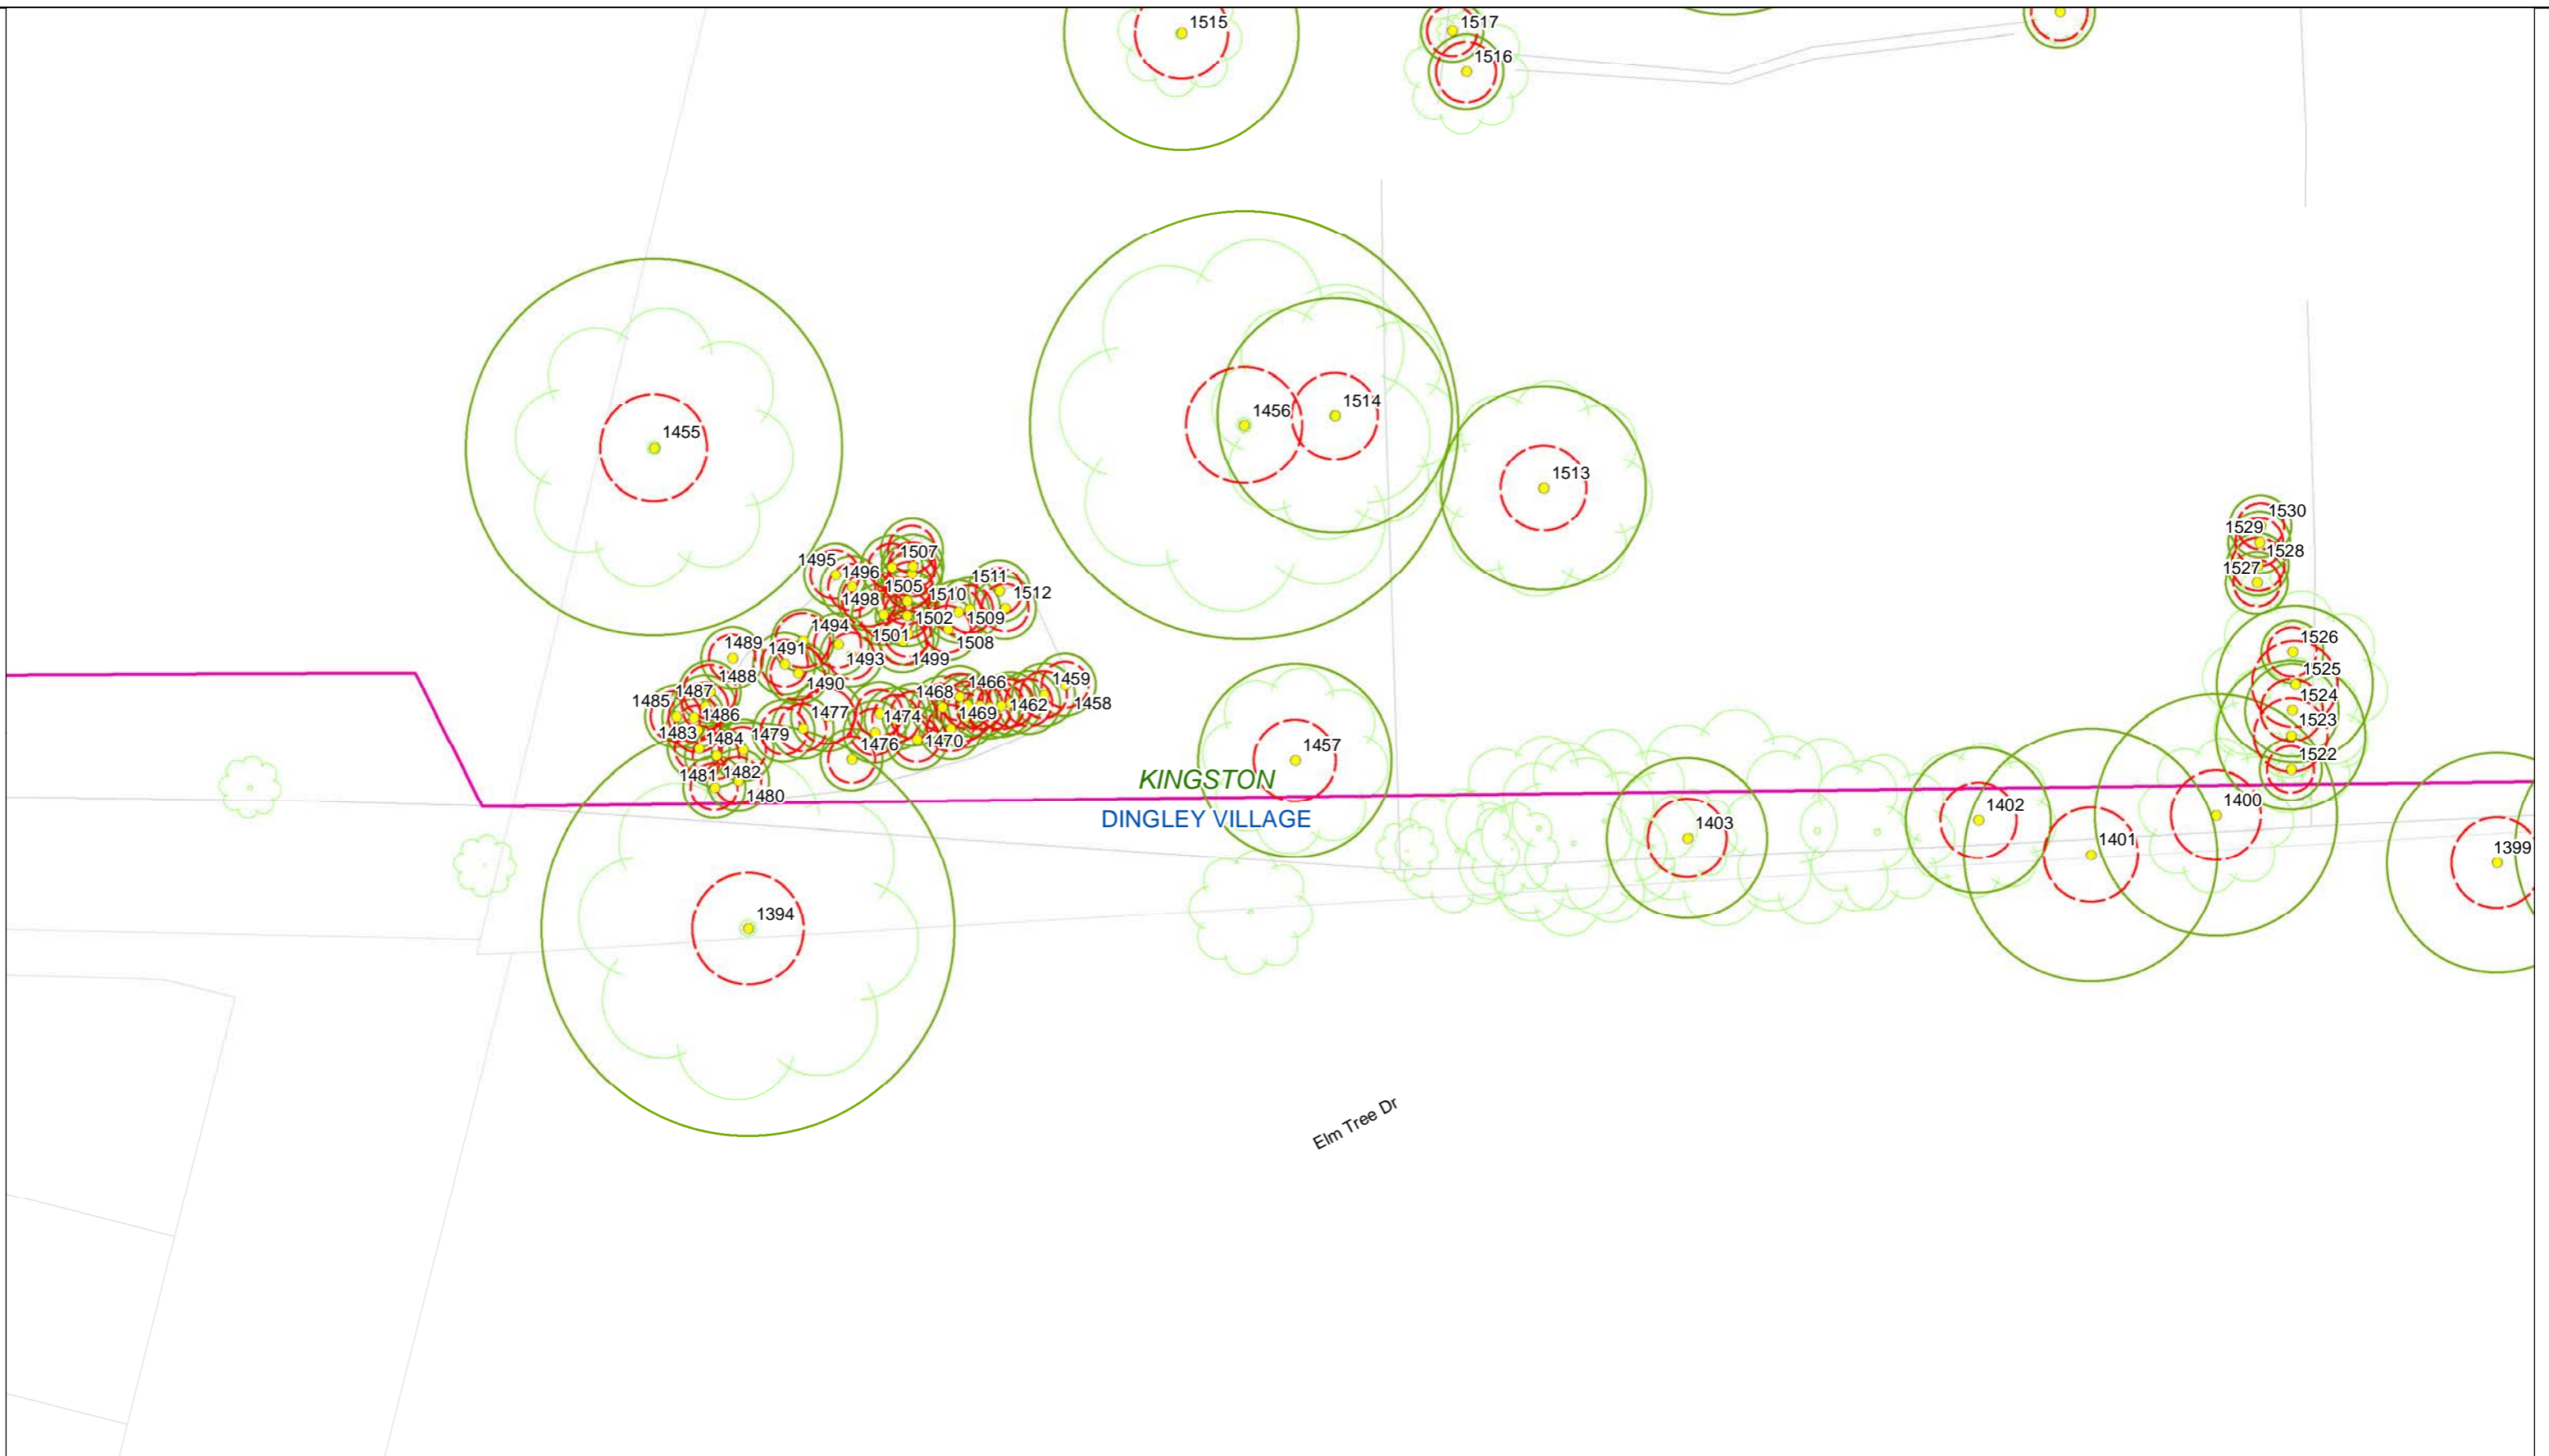


**Legend**

- Trees
- SRZ
- TPZ
- Group Area Assessments
- LGA
- Suburb
- Project Boundary
- Cadastre
- Base Survey
- VEGETATION\_TREE

C&R Ryder Consulting Pty Ltd  
 160 Eastfield Road, Croydon South VIC 3136  
 M: 0434 351 567  
 E: cameron@crryder.com.au  
 W: www.crryder.com.au


**Trees, TPZs & SRZs along the Proposed Mordialloc Bypass**

**Map 63 of 96**

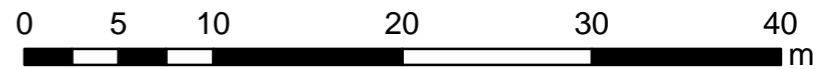

Projection GDA94  
 MGA Zone 55  
 Date: May 2018



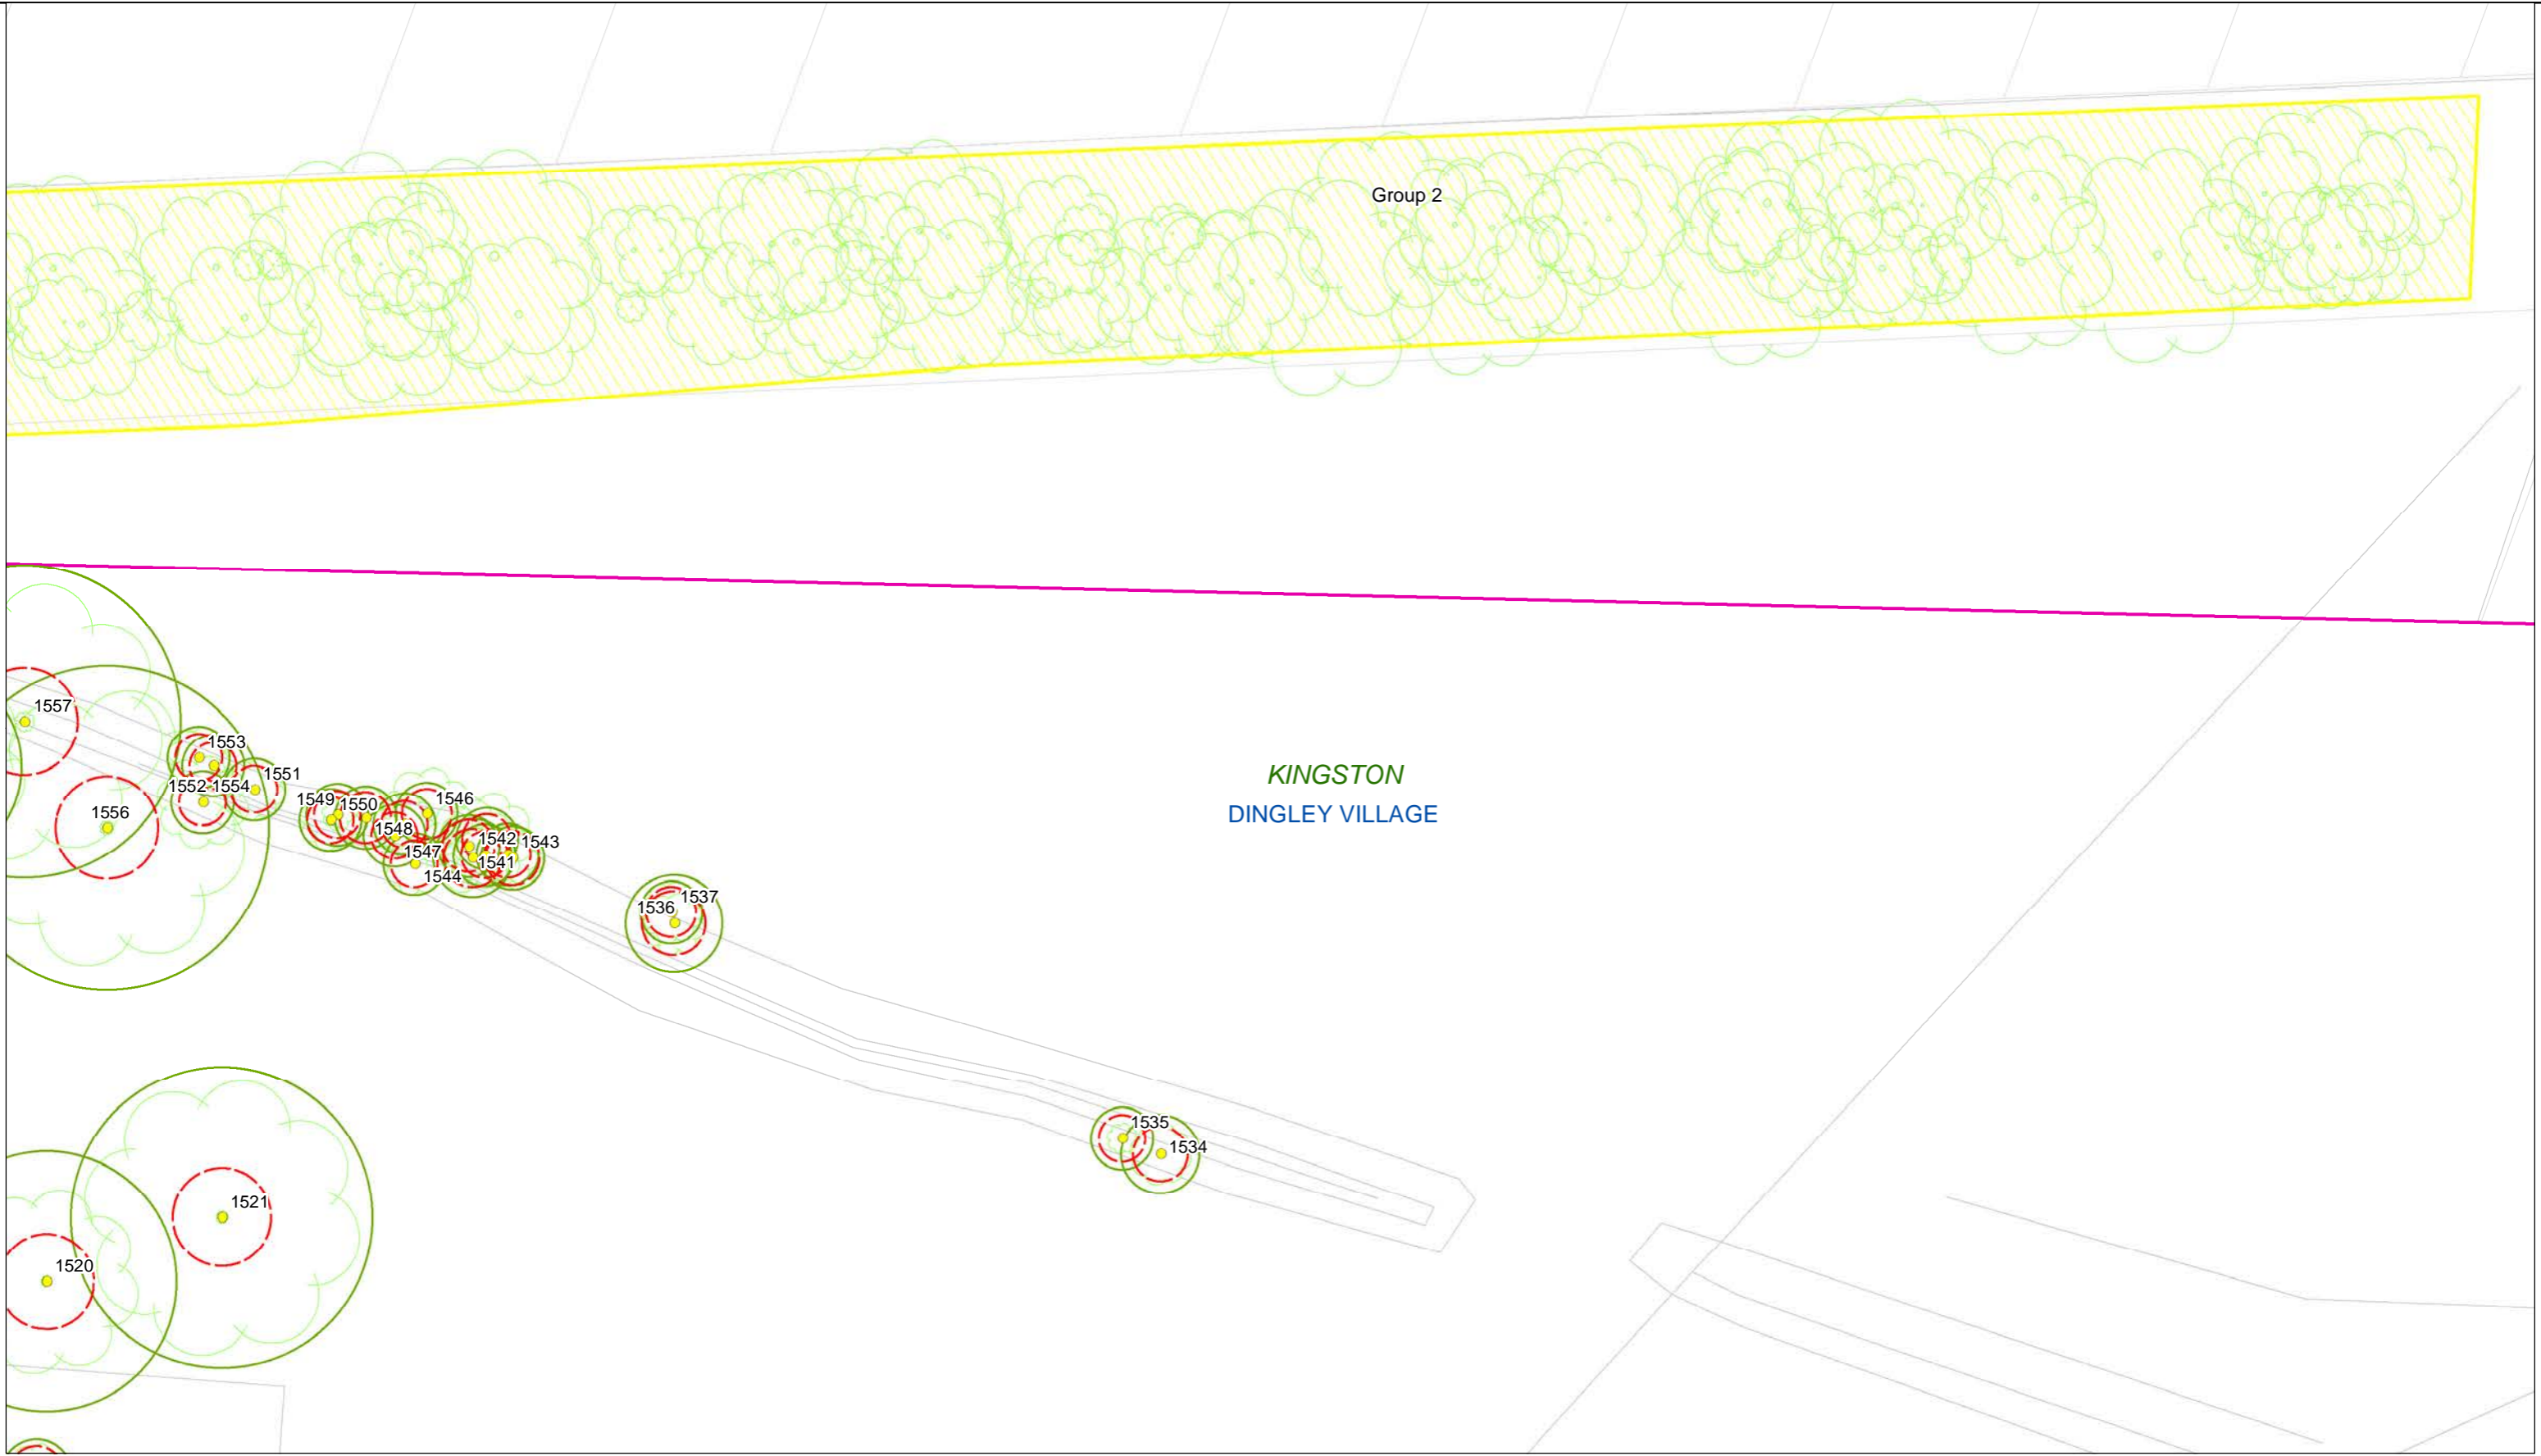


**RYDER**  
 C&R Ryder Consulting Pty Ltd  
 160 Eastfield Road, Croydon South VIC 3136  
 M: 0434 351 567  
 E: cameron@crryder.com.au  
 W: www.crryder.com.au

**Legend**

- Trees
- ▭ SRZ
- ▭ TPZ
- ▭ Group Area Assessments
- ▭ LGA
- ▭ Suburb
- ▭ Project Boundary
- ▭ Cadastre
- ▭ Base Survey
- ▭ VEGETATION\_TREE

**Trees, TPZs & SRZs along the Proposed Mordialloc Bypass**


**Map 64 of 96**

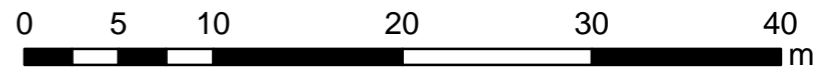

Projection GDA94  
 MGA Zone 55  
 Date: May 2018





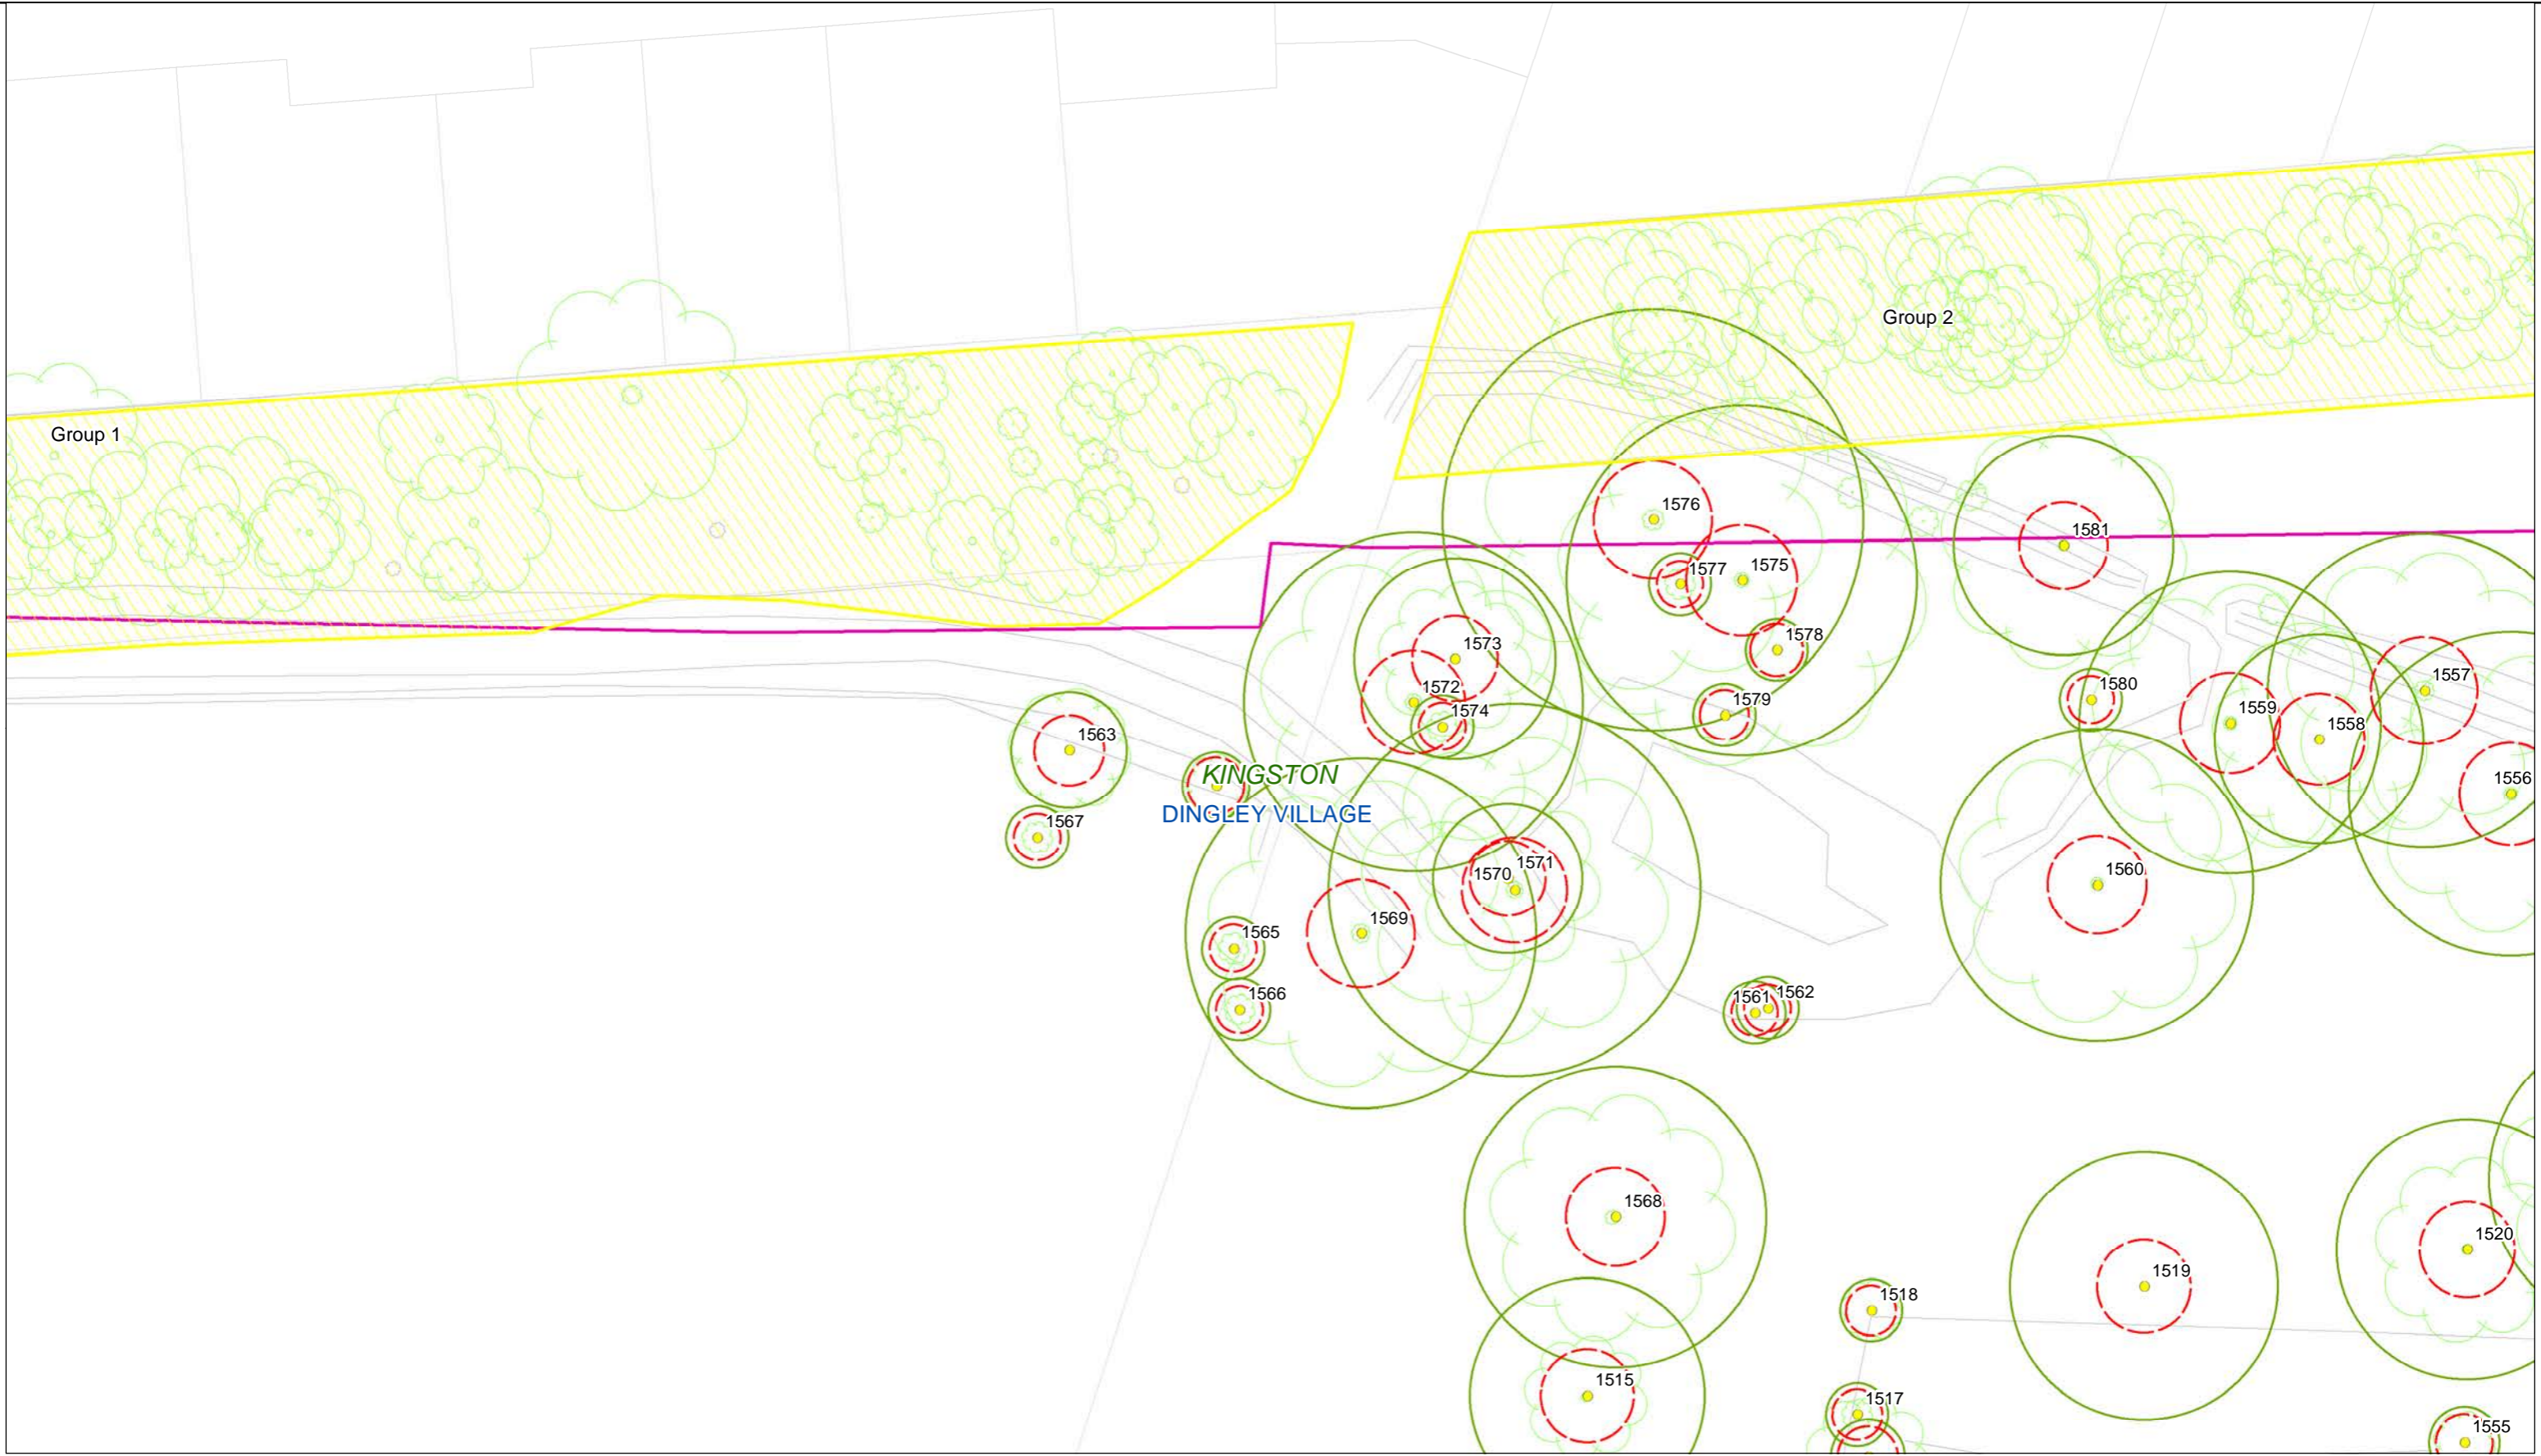


**RYDER**  
 C&R Ryder Consulting Pty Ltd  
 160 Eastfield Road, Croydon South VIC 3136  
 M: 0434 351 567  
 E: cameron@cryder.com.au  
 W: www.cryder.com.au

**Legend**

- Trees
- SRZ
- TPZ
- Group Area Assessments
- LGA
- Suburb
- Project Boundary
- Cadastre
- Base Survey
- VEGETATION\_TREE

**Trees, TPZs & SRZs along the Proposed Mordialloc Bypass**

**Map 65 of 96**

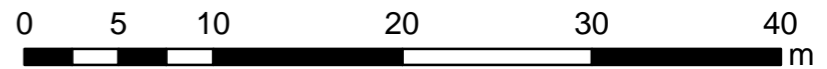

Projection GDA94  
 MGA Zone 55  
 Date: May 2018








**Legend**


- Trees
- SRZ
- TPZ
- Group Area Assessments
- LGA
- Suburb
- Project Boundary
- Cadastre
- Base Survey
- VEGETATION\_TREE


**Trees, TPZs & SRZs along the Proposed Mordialloc Bypass**

**Map 67 of 96**

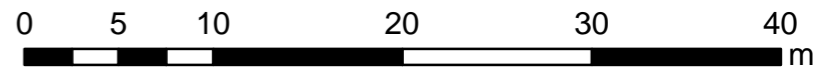

Projection GDA94  
 MGA Zone 55  
 Date: May 2018

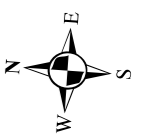

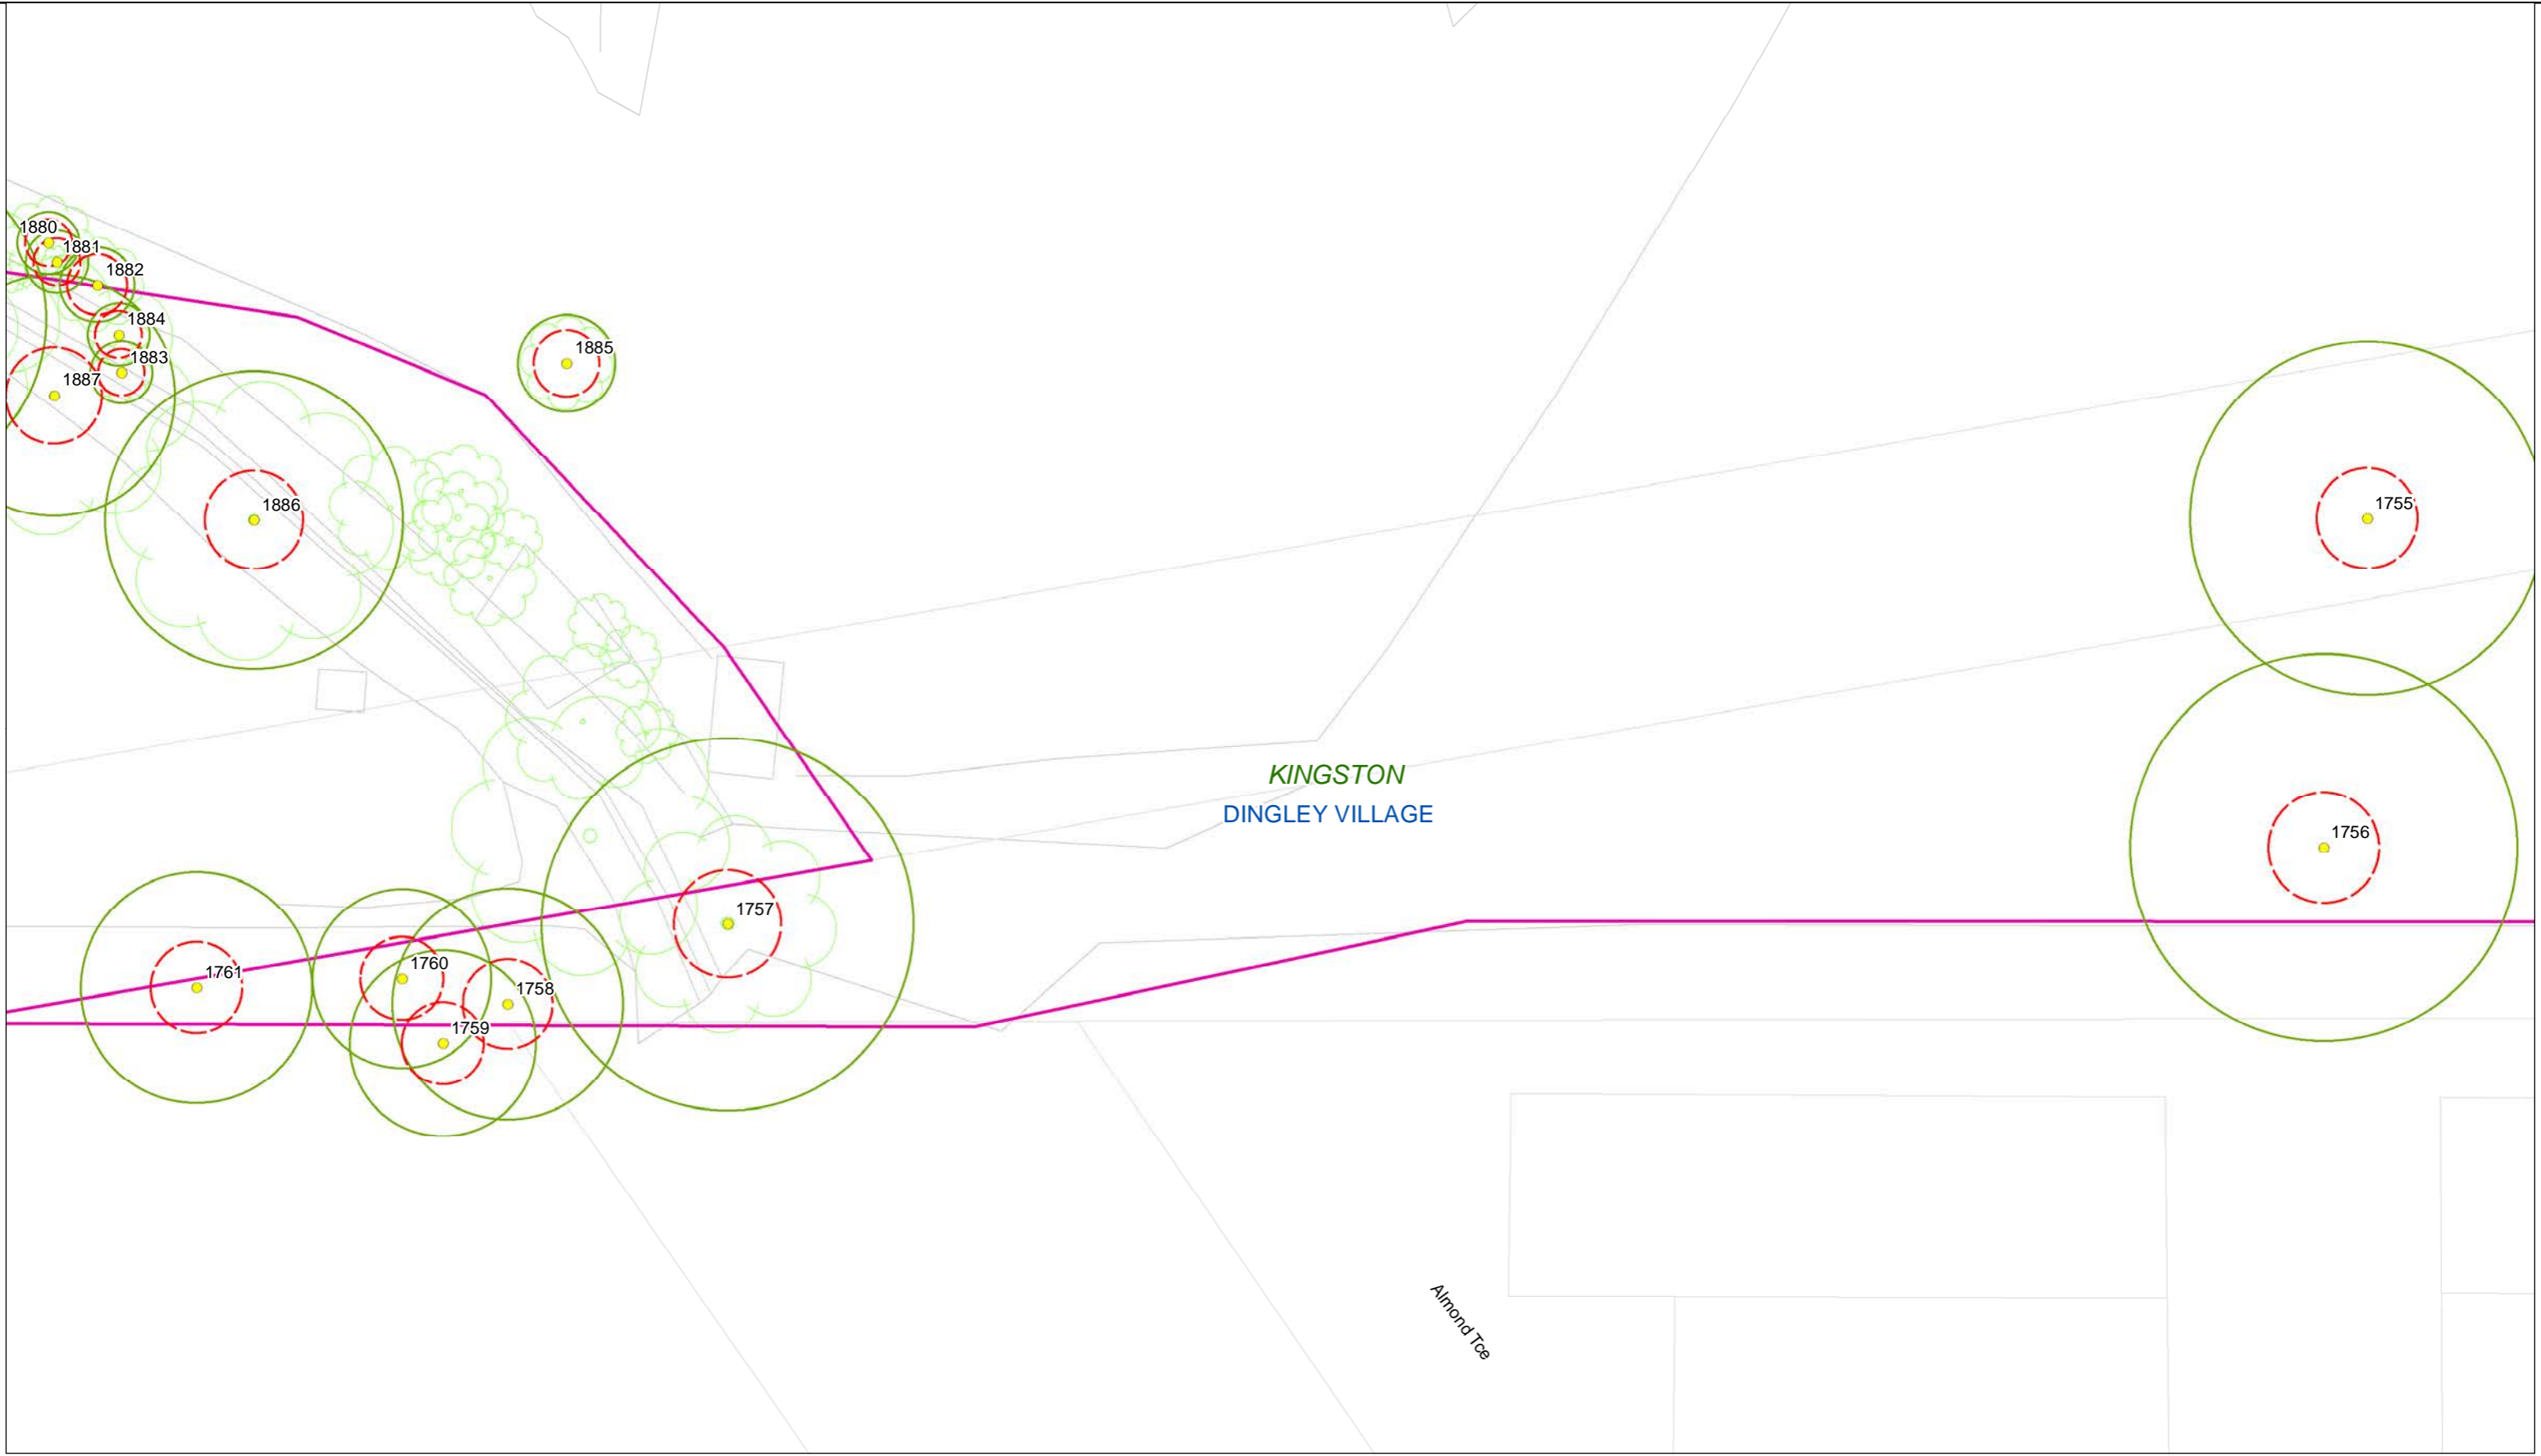


**RYDER**  
 C&R Ryder Consulting Pty Ltd  
 160 Eastfield Road, Croydon South VIC 3136  
 M: 0434 351 567  
 E: cameron@cryder.com.au  
 W: www.cryder.com.au

**Legend**


- Trees
- SRZ
- TPZ
- Group Area Assessments
- LGA
- Suburb
- Project Boundary
- Cadastre
- Base Survey
- VEGETATION\_TREE


**Trees, TPZs & SRZs along the Proposed Mordialloc Bypass**

**Map 68 of 96**

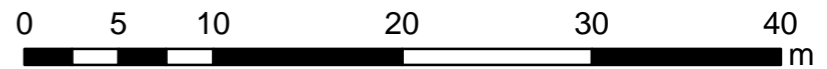

Projection GDA94  
 MGA Zone 55  
 Date: May 2018

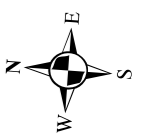

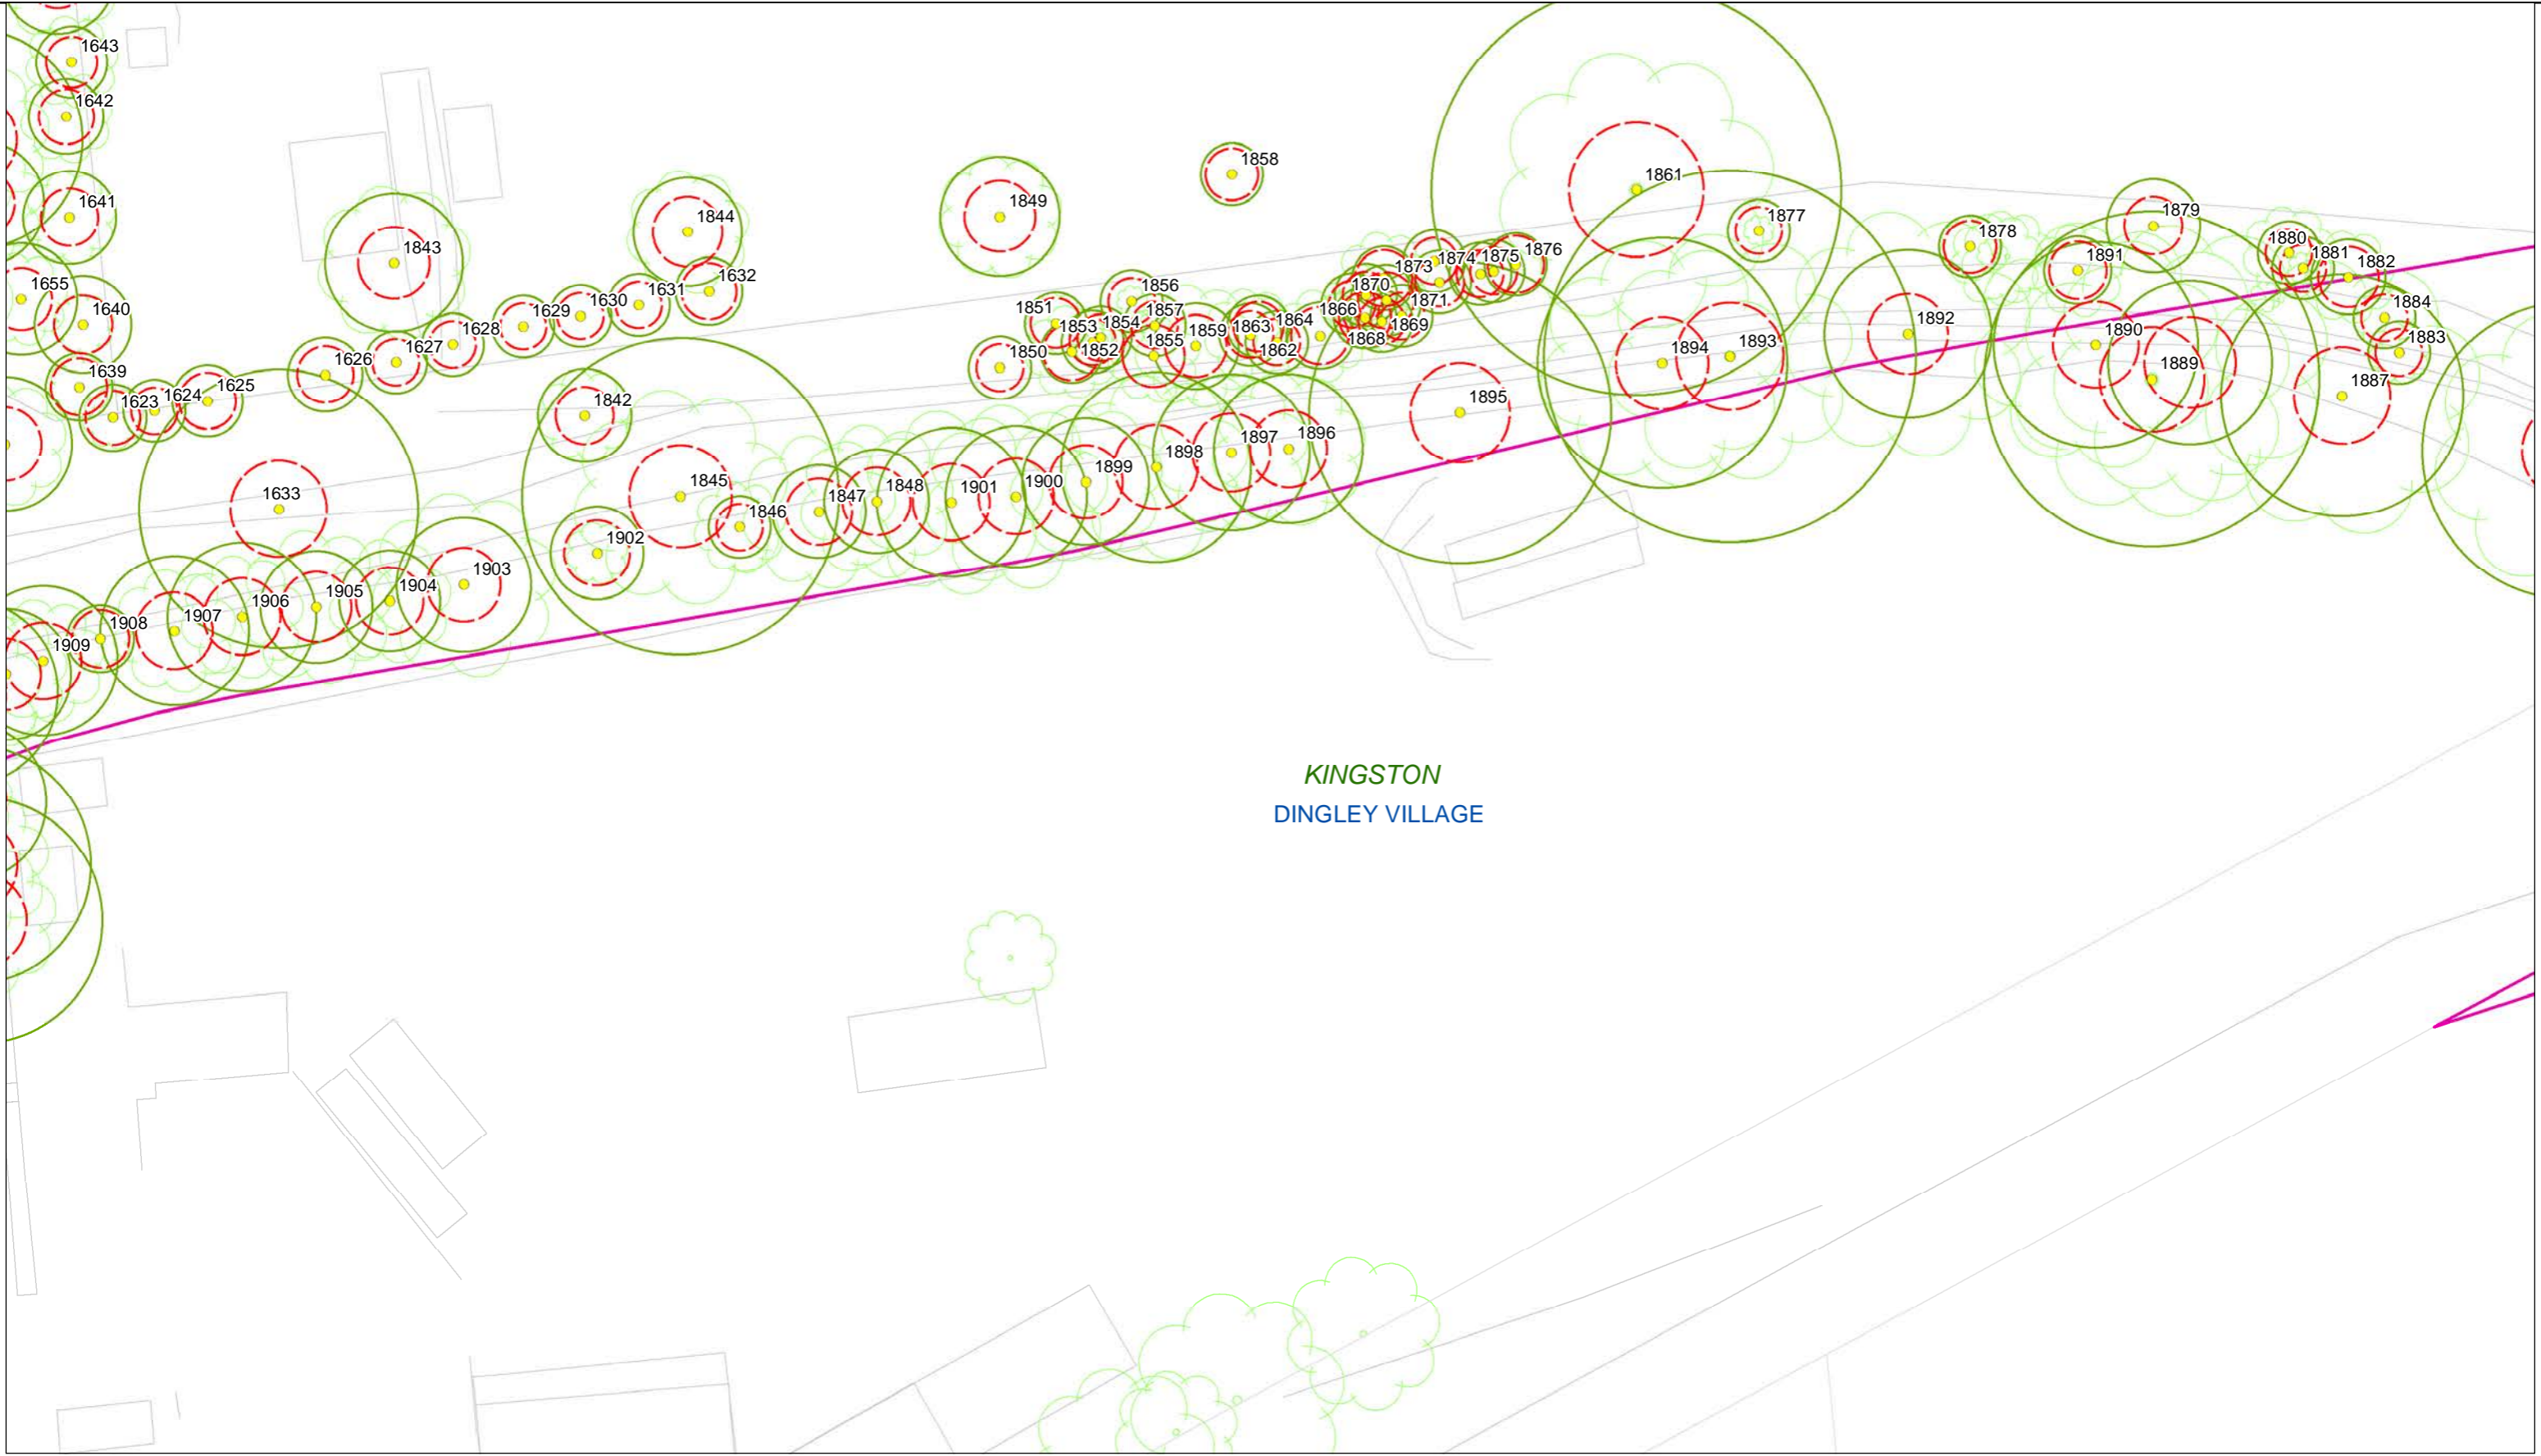

KINGSTON  
DINGLEY VILLAGE




**Legend**


- Trees
- SRZ
- TPZ
- Group Area Assessments
- LGA
- Suburb
- Project Boundary
- Cadastre
- Base Survey
- VEGETATION\_TREE

**Trees, TPZs & SRZs along the Proposed Mordialloc Bypass**

**Map 69 of 96**

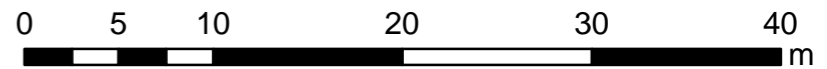

Projection GDA94  
MGA Zone 55  
Date: May 2018

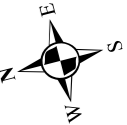

C&R Ryder Consulting Pty Ltd  
160 Eastfield Road, Croydon South VIC 3136  
M: 0434 351 567  
E: cameron@crryder.com.au  
W: www.crryder.com.au




**RYDER**  
 C&R Ryder Consulting Pty Ltd  
 160 Eastfield Road, Croydon South VIC 3136  
 M: 0434 351 567  
 E: cameron@crryder.com.au  
 W: www.crryder.com.au

**Legend**


- Trees
- SRZ
- TPZ
- Group Area Assessments
- LGA
- Suburb
- Project Boundary
- Cadastre
- Base Survey
- VEGETATION\_TREE

**Trees, TPZs & SRZs along the Proposed Mordialloc Bypass**

**Map 70 of 96**

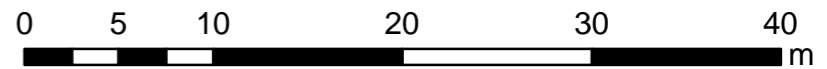

Projection GDA94  
 MGA Zone 55  
 Date: May 2018

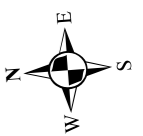



KINGSTON  
DINGLEY VILLAGE




**Legend**

- Trees
- SRZ
- TPZ
- Group Area Assessments
- LGA
- Suburb
- Project Boundary
- Cadastre
- Base Survey
- VEGETATION\_TREE


C&R Ryder Consulting Pty Ltd  
160 Eastfield Road, Croydon South VIC 3136  
M: 0434 351 567  
E: cameron@cryder.com.au  
W: www.cryder.com.au

**Trees, TPZs & SRZs along the Proposed  
Mordialloc Bypass**

**Map 71 of 96**

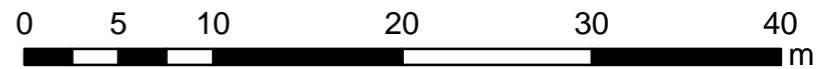

Projection GDA94  
MGA Zone 55  
Date: May 2018

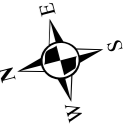




**Legend**

- Trees
- SRZ
- TPZ
- Group Area Assessments
- LGA
- Suburb
- Project Boundary
- Cadastre
- Base Survey
- VEGETATION\_TREE

C&R Ryder Consulting Pty Ltd  
 160 Eastfield Road, Croydon South VIC 3136  
 M: 0434 351 567  
 E: cameron@crryder.com.au  
 W: www.crryder.com.au

**Trees, TPZs & SRZs along the Proposed Mordialloc Bypass**


**Map 72 of 96**

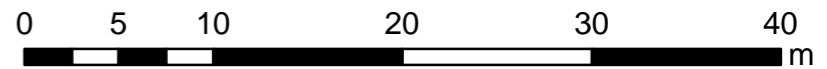

Projection GDA94  
 MGA Zone 55  
 Date: May 2018





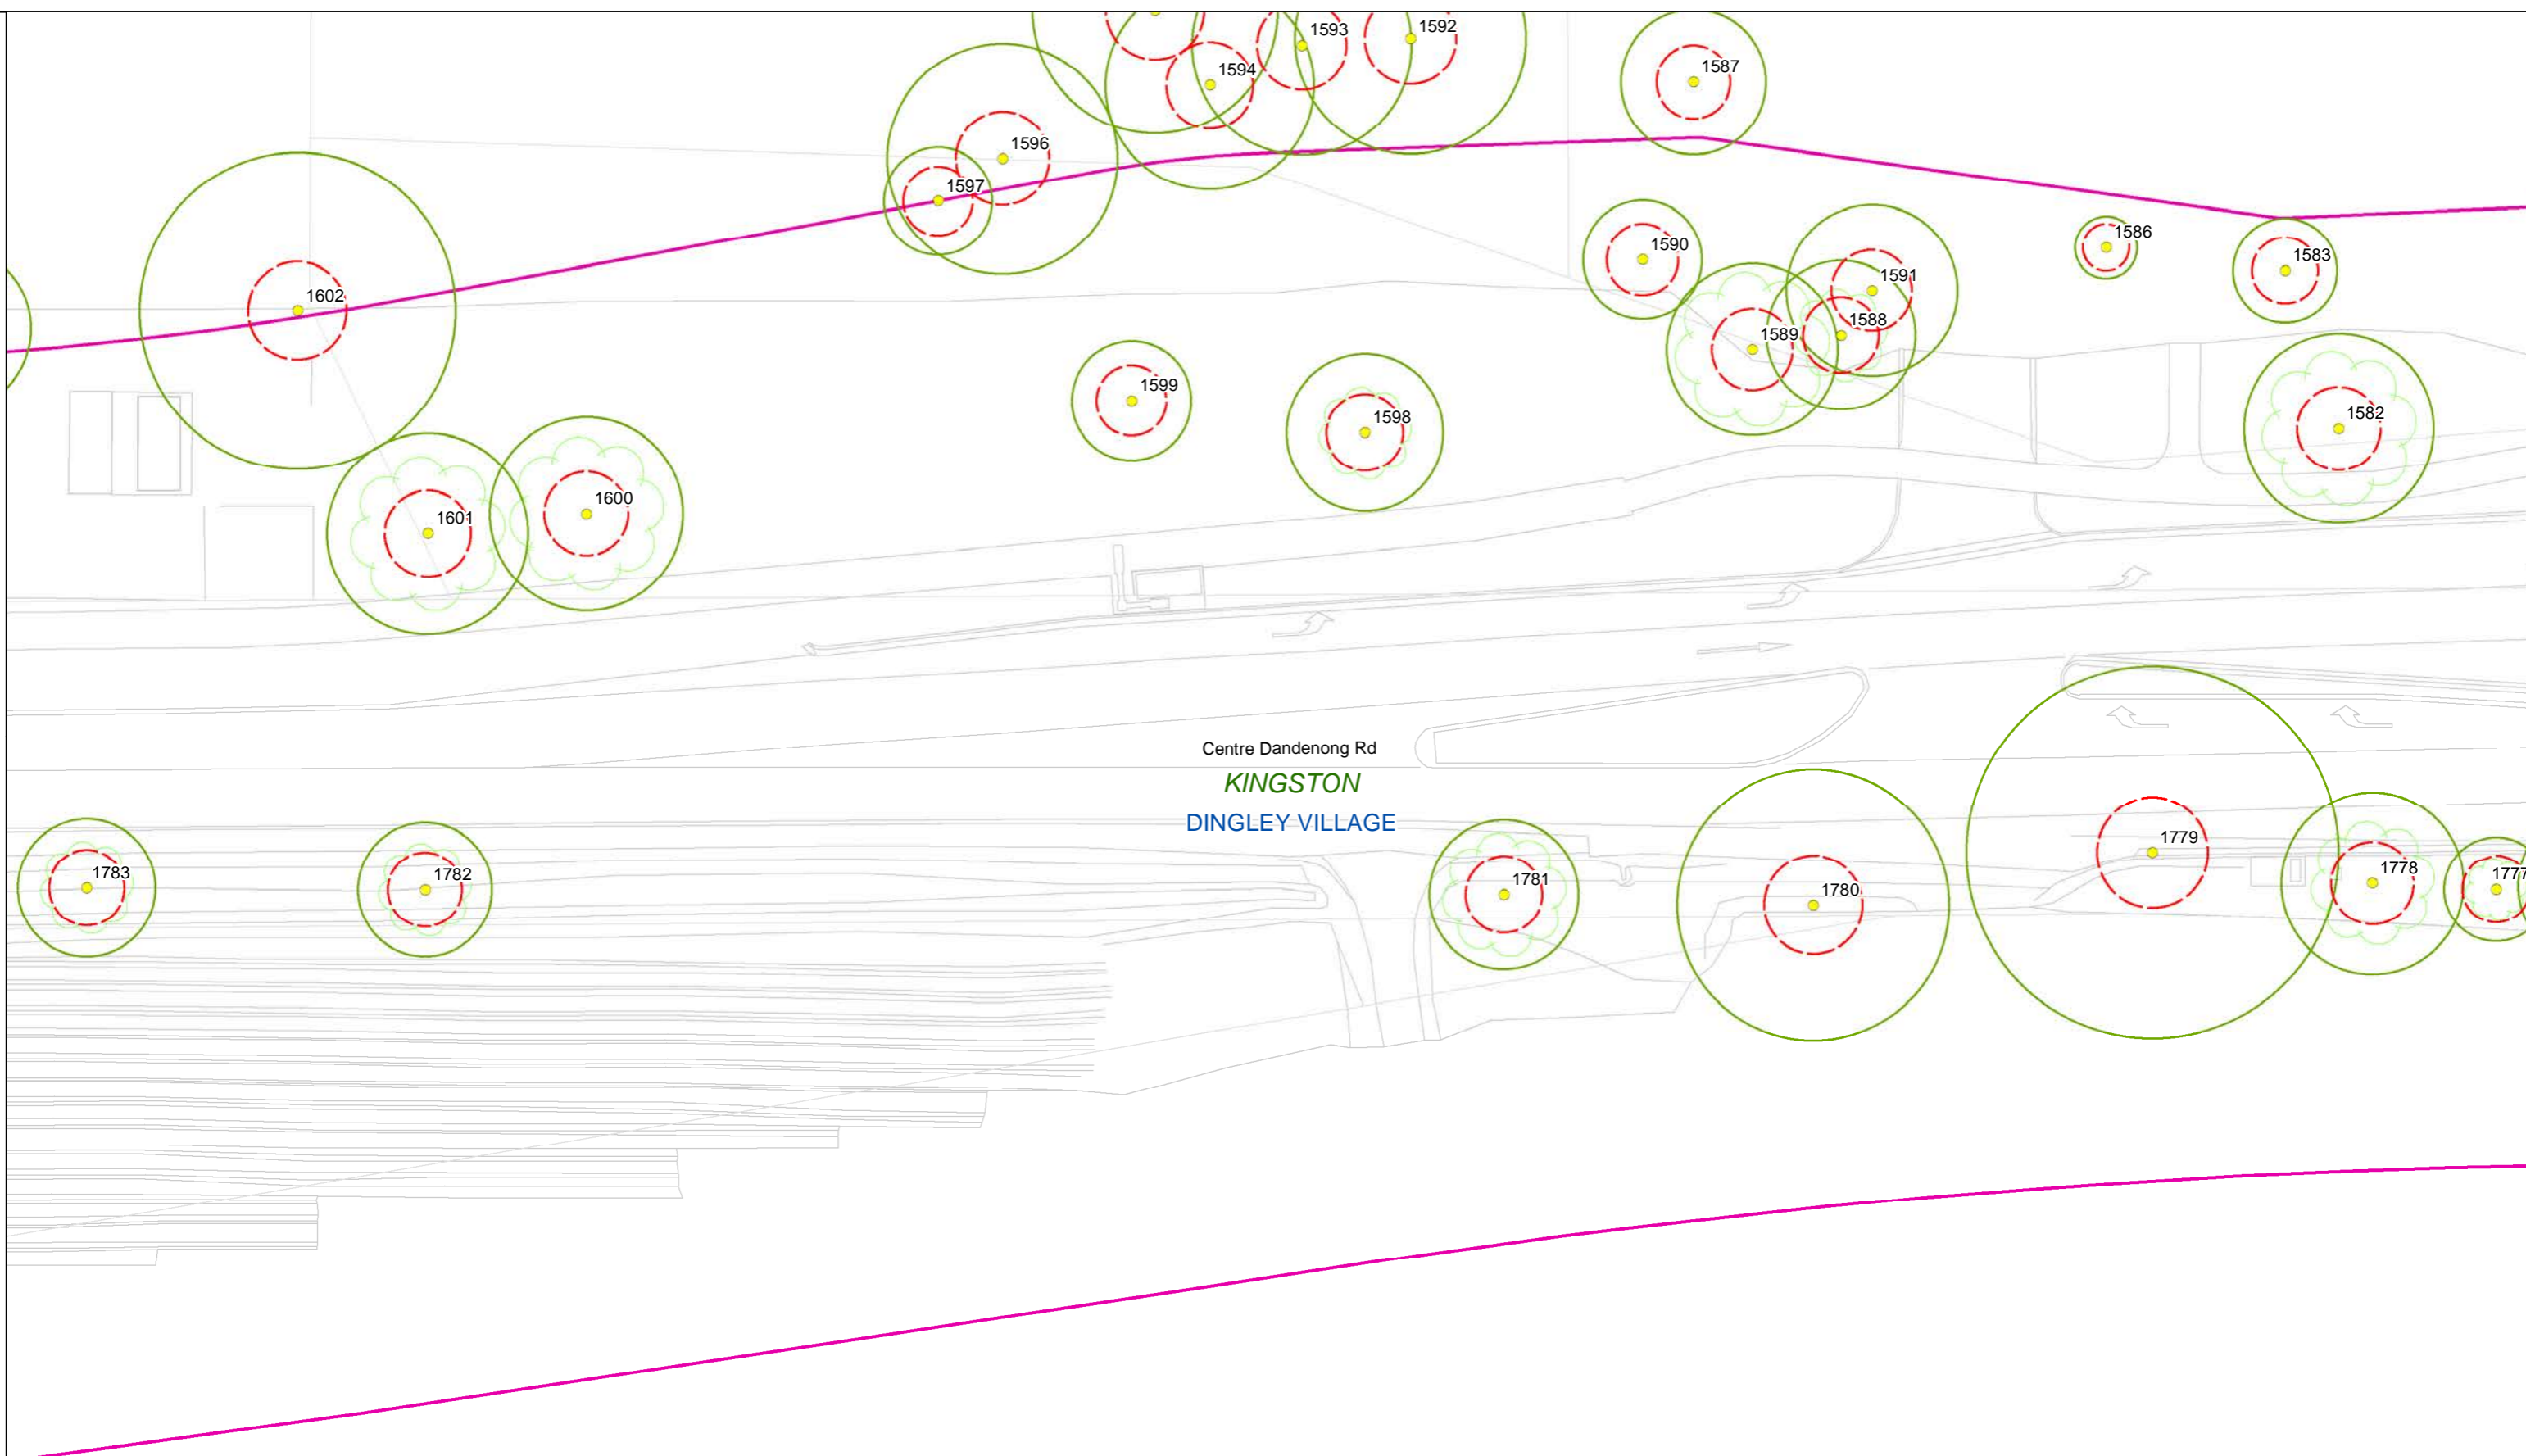

Centre Dandenong Rd  
**KINGSTON**  
**DINGLEY VILLAGE**




**Legend**

- Trees
- SRZ
- TPZ
- Group Area Assessments
- LGA
- Suburb
- Project Boundary
- Cadastre
- Base Survey
- VEGETATION\_TREE

**Trees, TPZs & SRZs along the Proposed Mordialloc Bypass**


**Map 73 of 96**

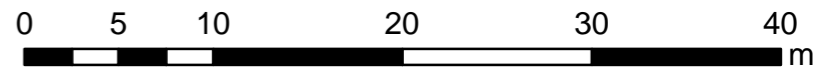

Projection GDA94  
 MGA Zone 55  
 Date: May 2018



C&R Ryder Consulting Pty Ltd  
 160 Eastfield Road, Croydon South VIC 3136  
 M: 0434 351 567  
 E: cameron@cryder.com.au  
 W: www.cryder.com.au

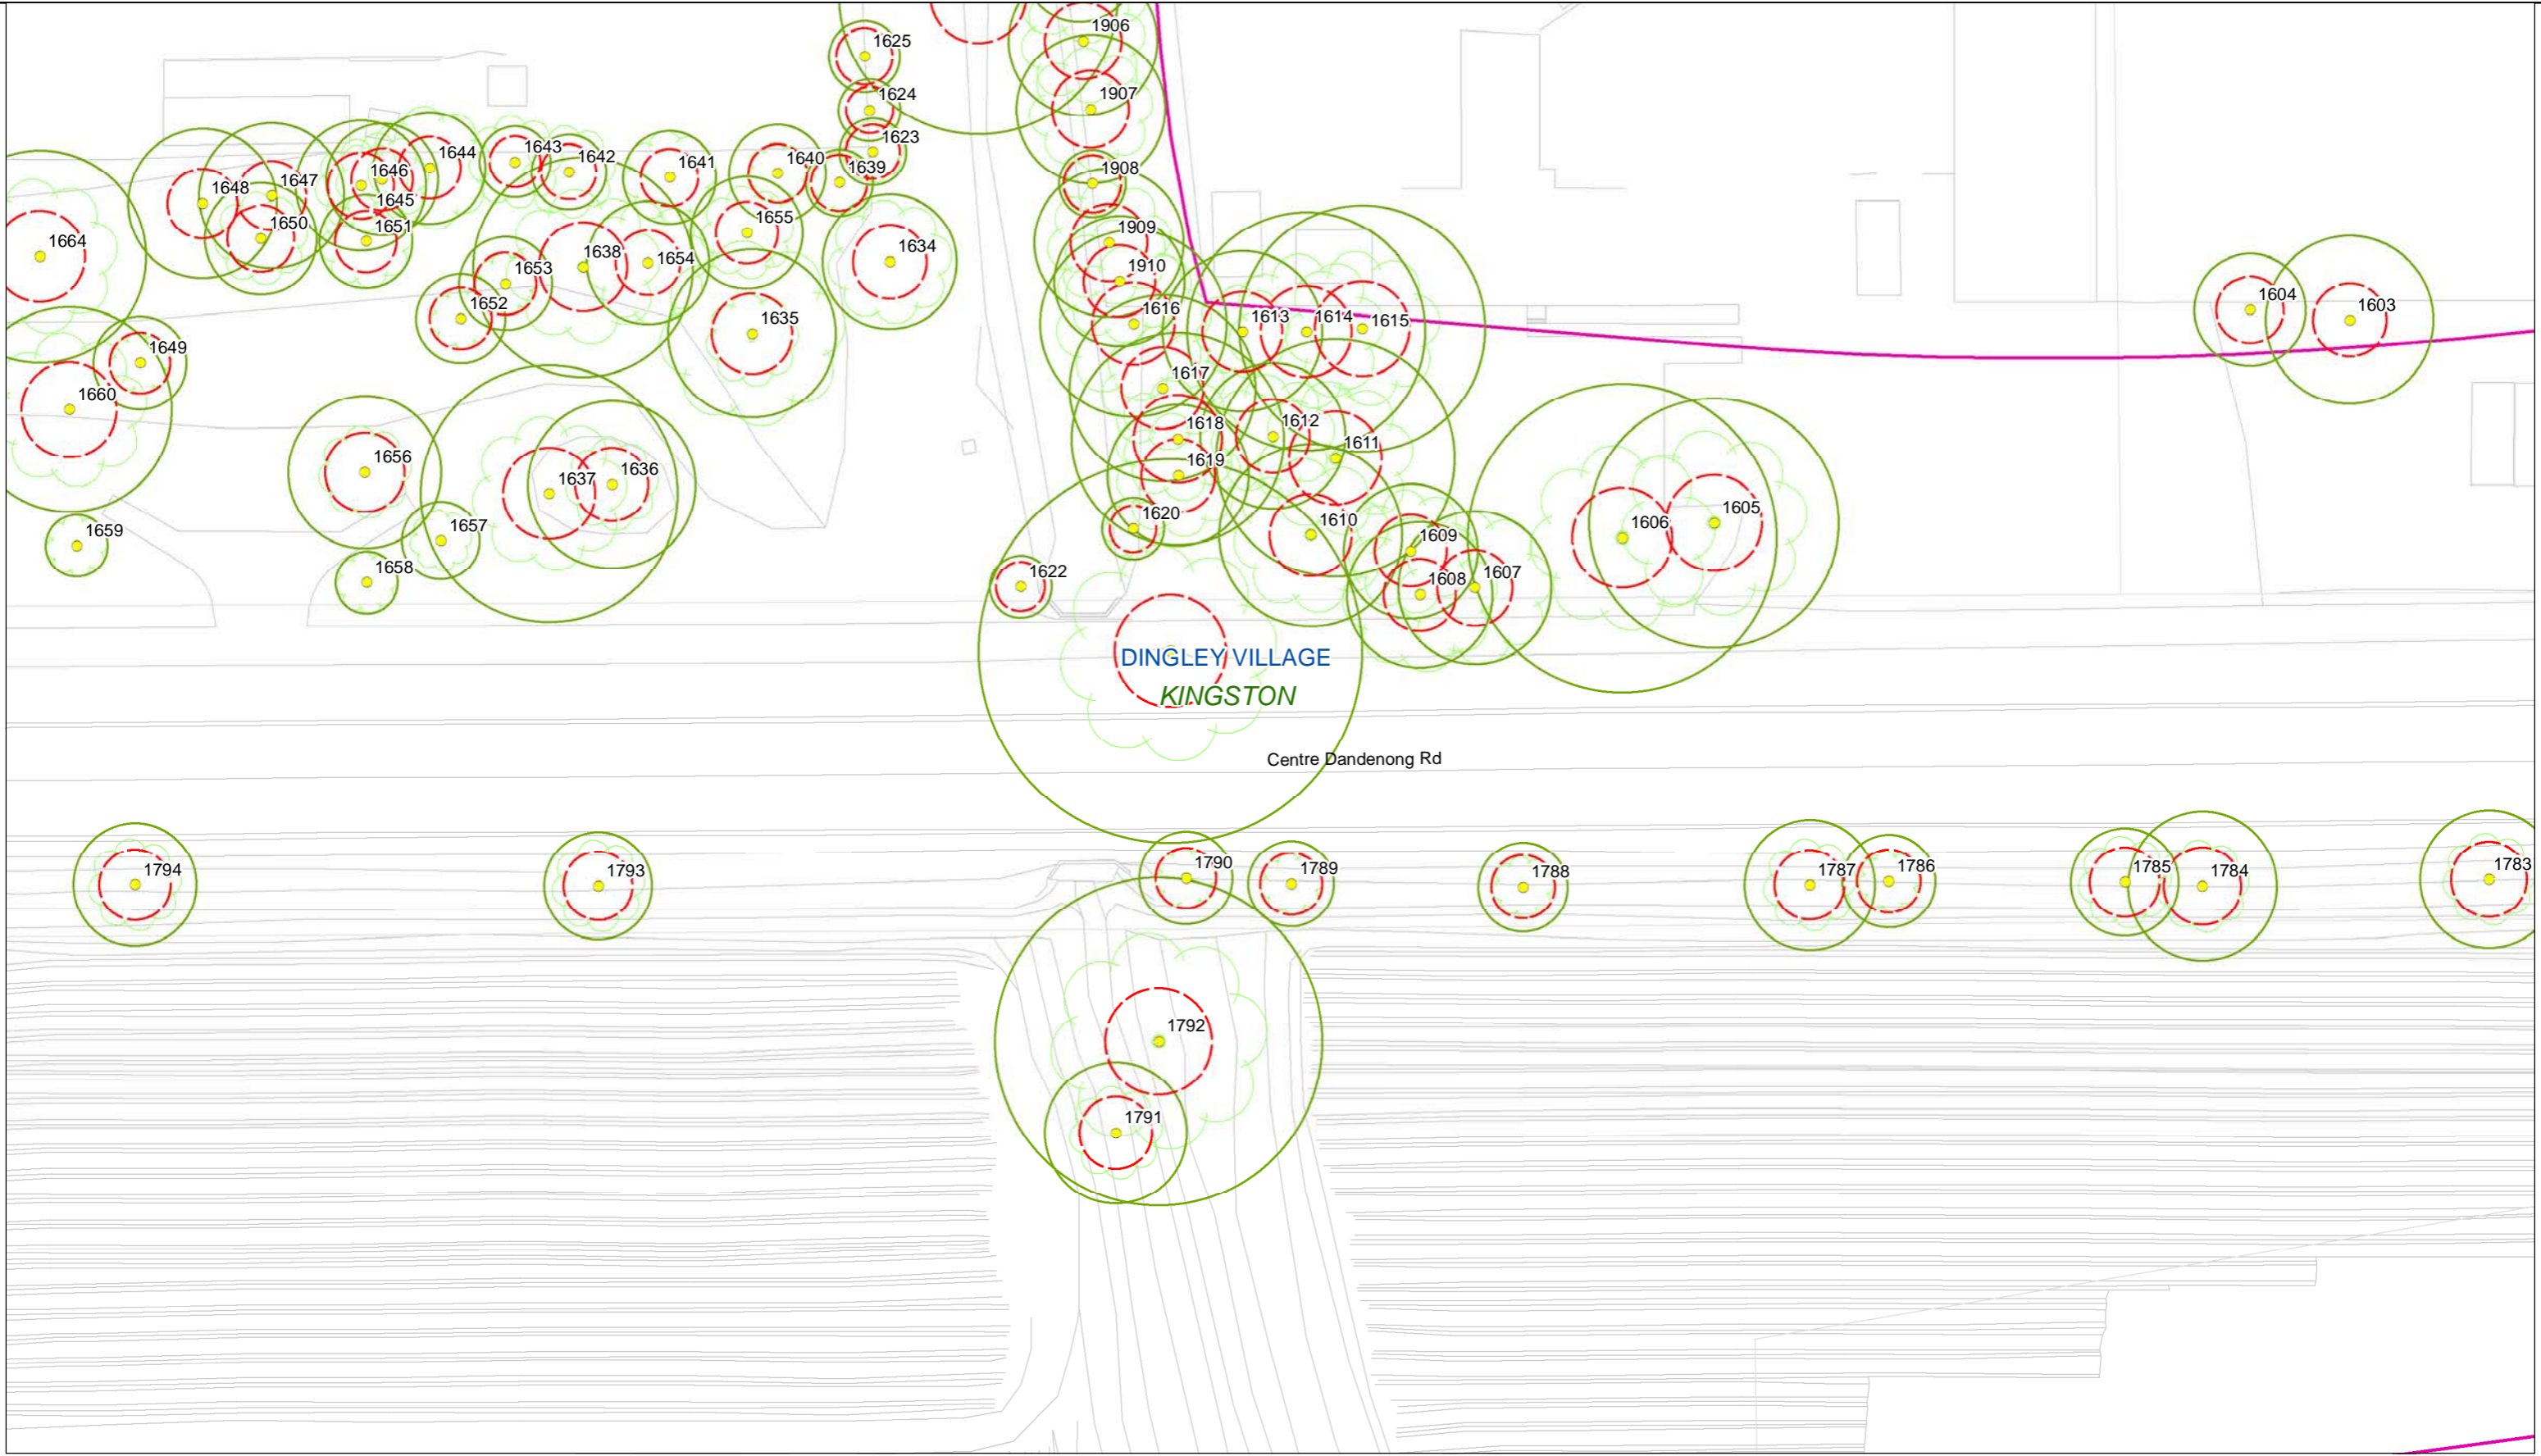


**RYDER**  
 C&R Ryder Consulting Pty Ltd  
 160 Eastfield Road, Croydon South VIC 3136  
 M: 0434 351 567  
 E: cameron@crryder.com.au  
 W: www.crryder.com.au

**Legend**

- Trees
- SRZ
- TPZ
- Group Area Assessments
- LGA
- Suburb
- Project Boundary
- Cadastre
- Base Survey
- VEGETATION\_TREE

**Trees, TPZs & SRZs along the Proposed Mordialloc Bypass**

**Map 74 of 96**

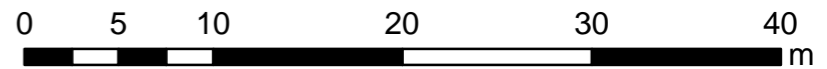

Projection GDA94  
 MGA Zone 55  
 Date: May 2018






**RYDER**  
 C&R Ryder Consulting Pty Ltd  
 160 Eastfield Road, Croydon South VIC 3136  
 M: 0434 351 567  
 E: cameron@crryder.com.au  
 W: www.crryder.com.au

**Legend**

- Trees
- ▭ SRZ
- ▭ TPZ
- ▭ Group Area Assessments
- ▭ LGA
- ▭ Suburb
- ▭ Project Boundary
- ▭ Cadastre
- ▭ Base Survey
- ▭ VEGETATION\_TREE


**Trees, TPZs & SRZs along the Proposed Mordialloc Bypass**

**Map 75 of 96**

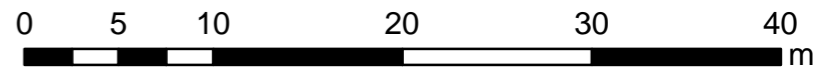

Projection GDA94  
 MGA Zone 55  
 Date: May 2018



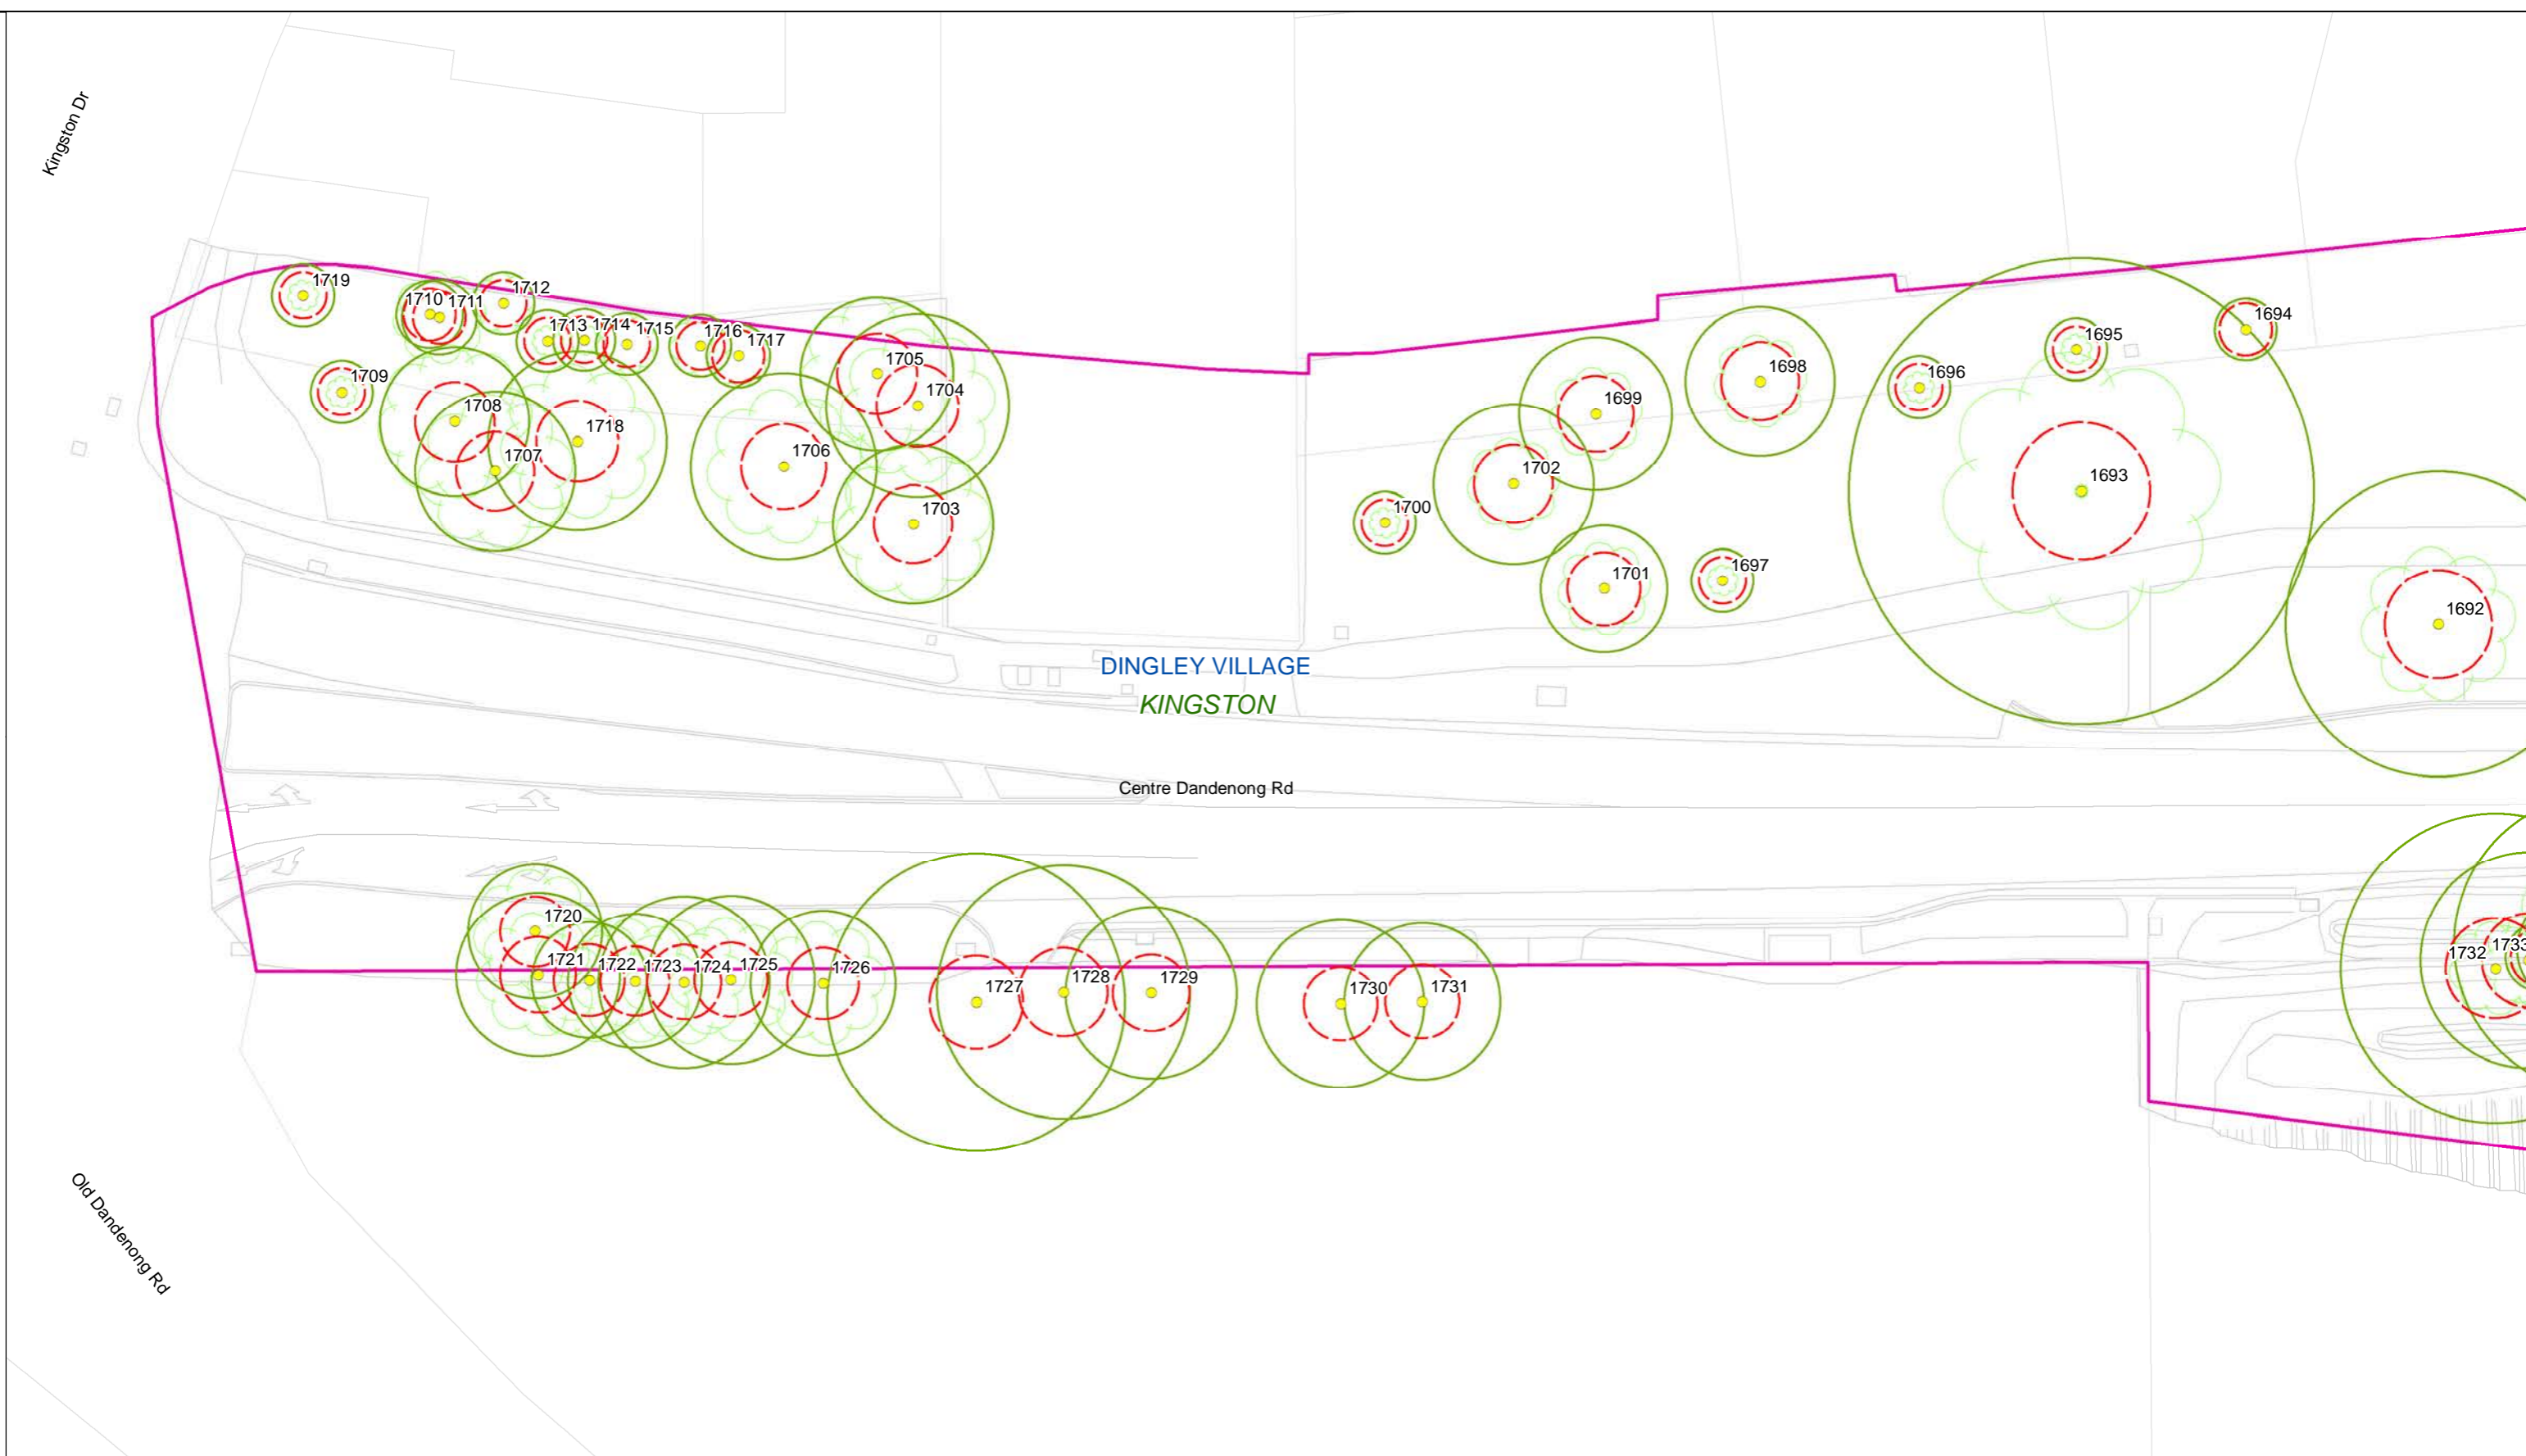


**Legend**

- Trees
- SRZ
- TPZ
- Group Area Assessments
- LGA
- Suburb
- Project Boundary
- Cadastre
- Base Survey
- VEGETATION\_TREE

**Trees, TPZs & SRZs along the Proposed Mordialloc Bypass**


**Map 76 of 96**

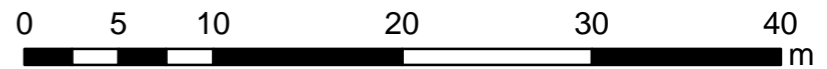

Projection GDA94  
MGA Zone 55  
Date: May 2018



C&R Ryder Consulting Pty Ltd  
160 Eastfield Road, Croydon South VIC 3136  
M: 0434 351 567  
E: cameron@crryder.com.au  
W: www.crryder.com.au

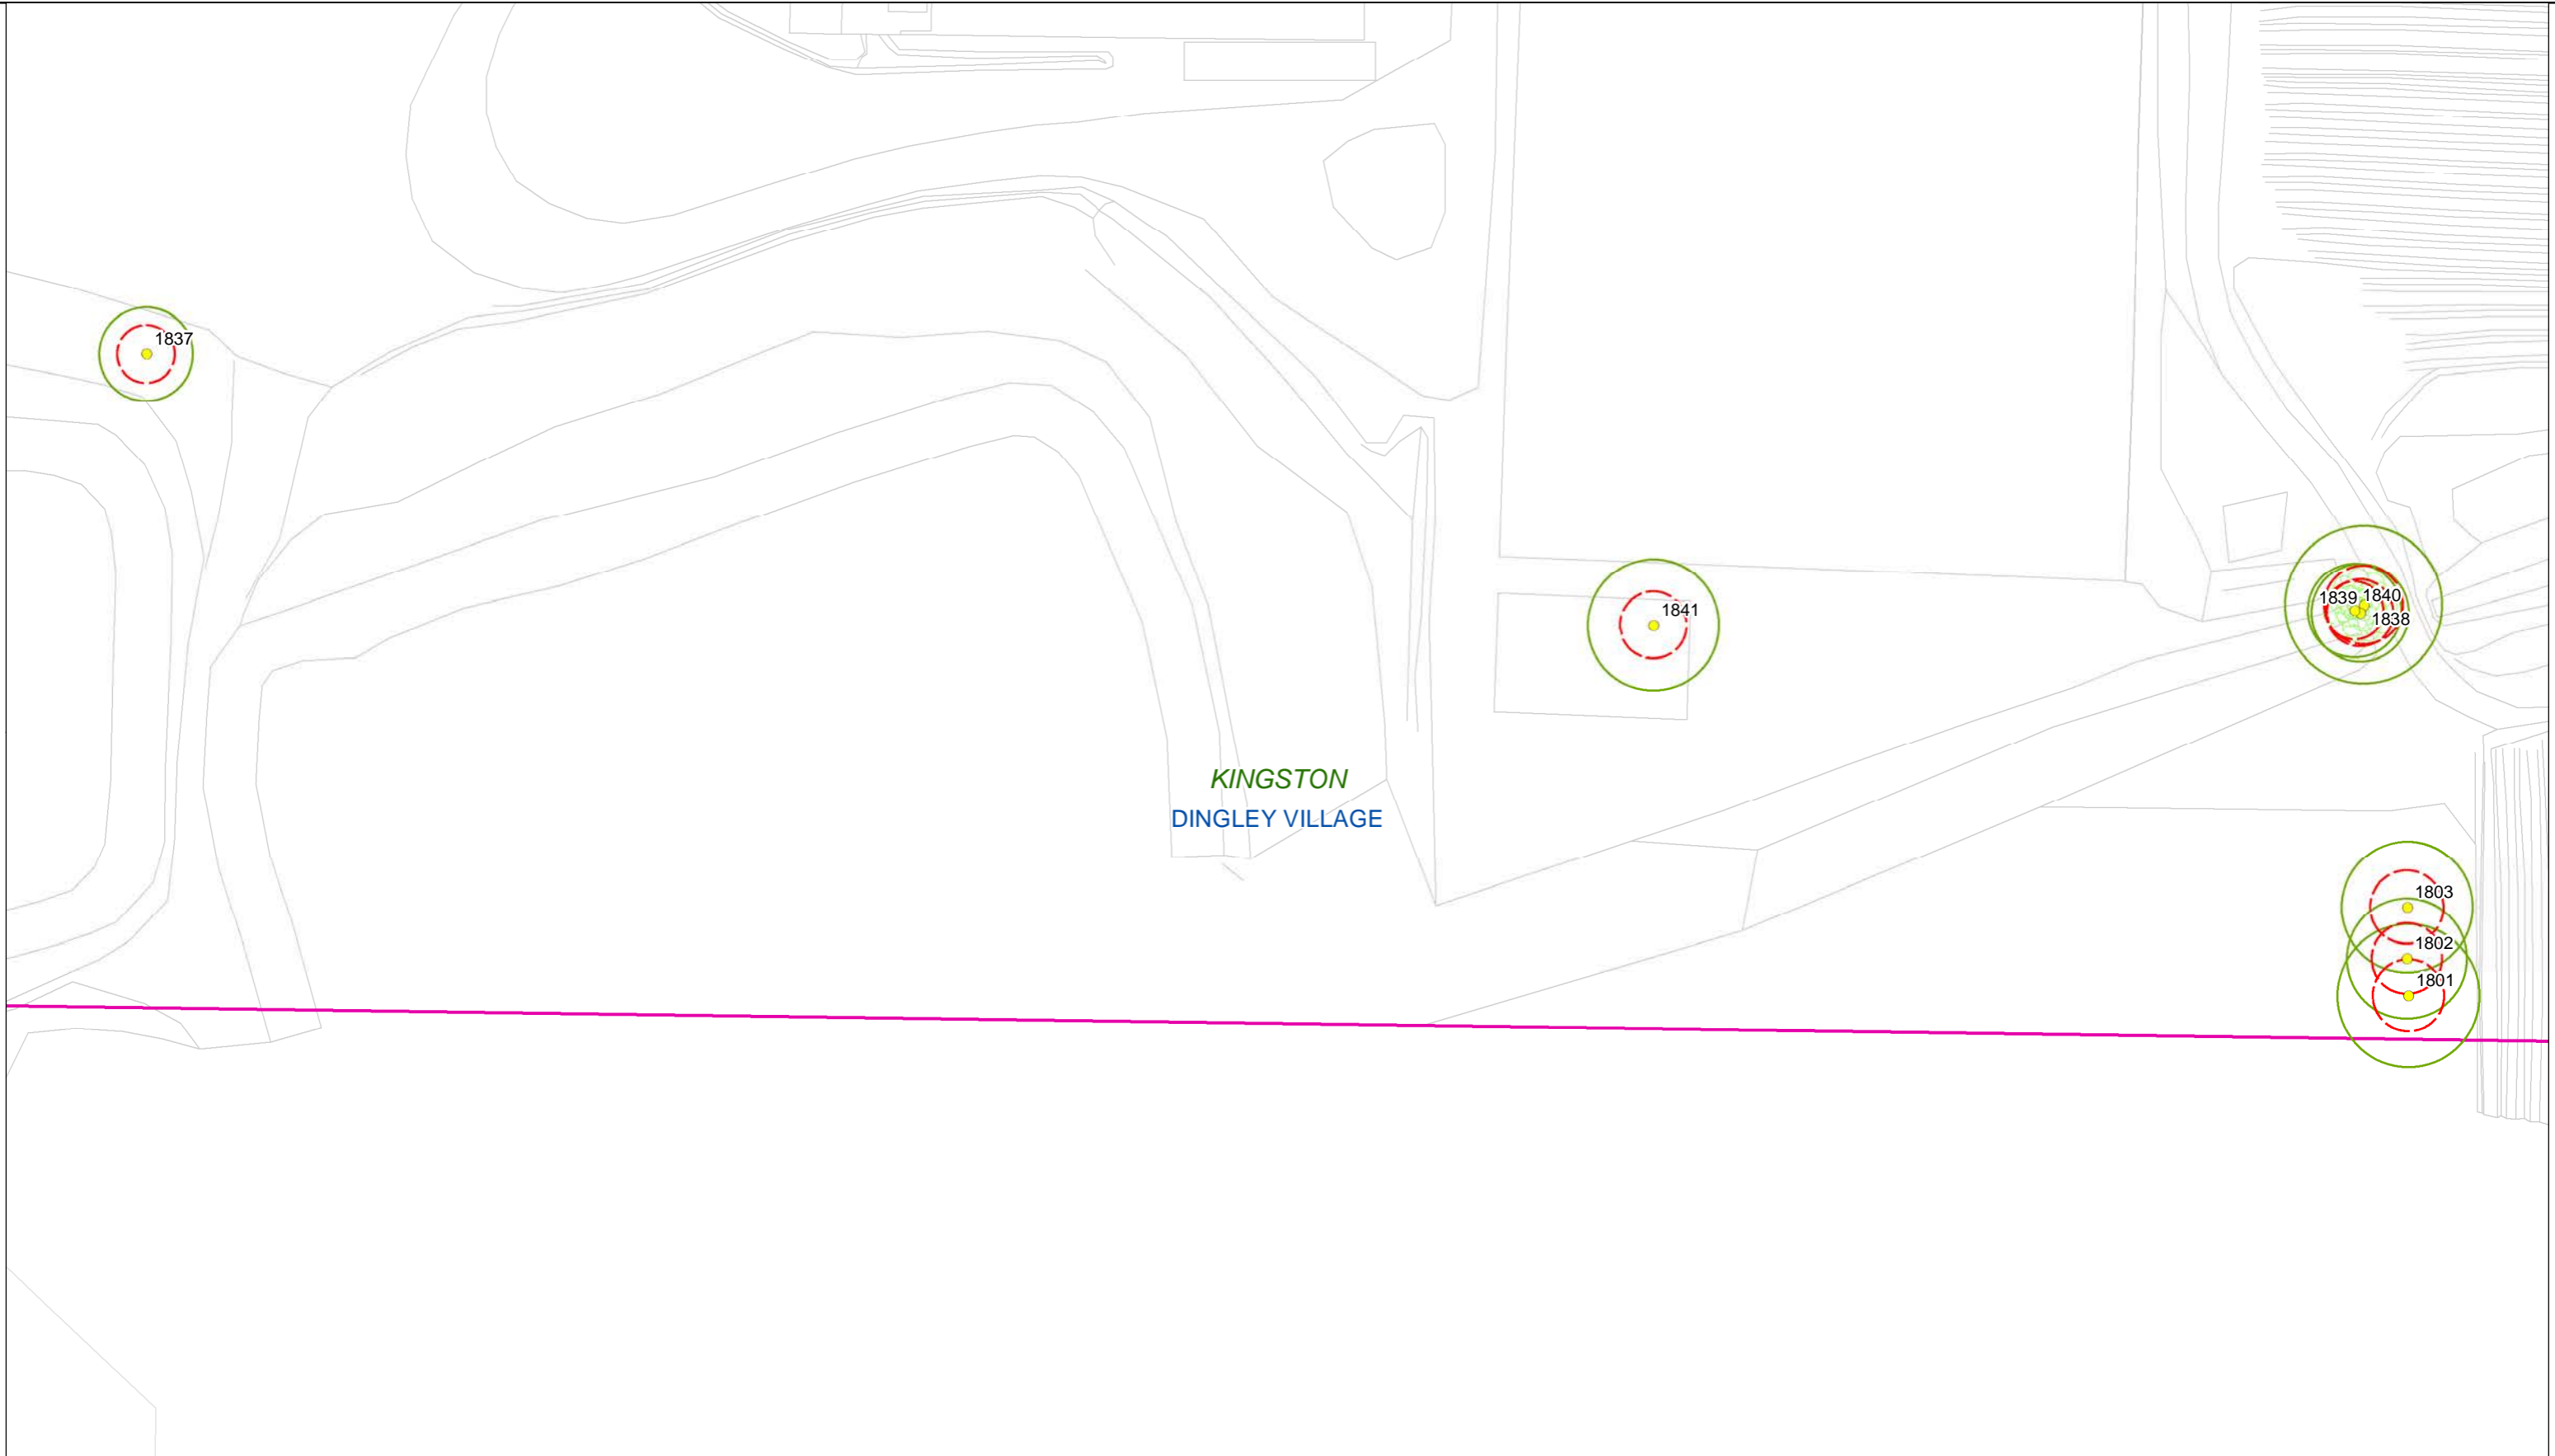

KINGSTON  
DINGLEY VILLAGE




**Legend**

- Trees
- SRZ
- TPZ
- Group Area Assessments
- LGA
- Suburb
- Project Boundary
- Cadastre
- Base Survey
- VEGETATION\_TREE

C&R Ryder Consulting Pty Ltd  
160 Eastfield Road, Croydon South VIC 3136  
M: 0434 351 567  
E: cameron@crryder.com.au  
W: www.crryder.com.au


**Trees, TPZs & SRZs along the Proposed Mordialloc Bypass**

**Map 77 of 96**

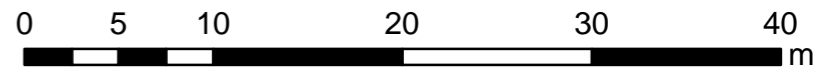

Projection GDA94  
MGA Zone 55  
Date: May 2018



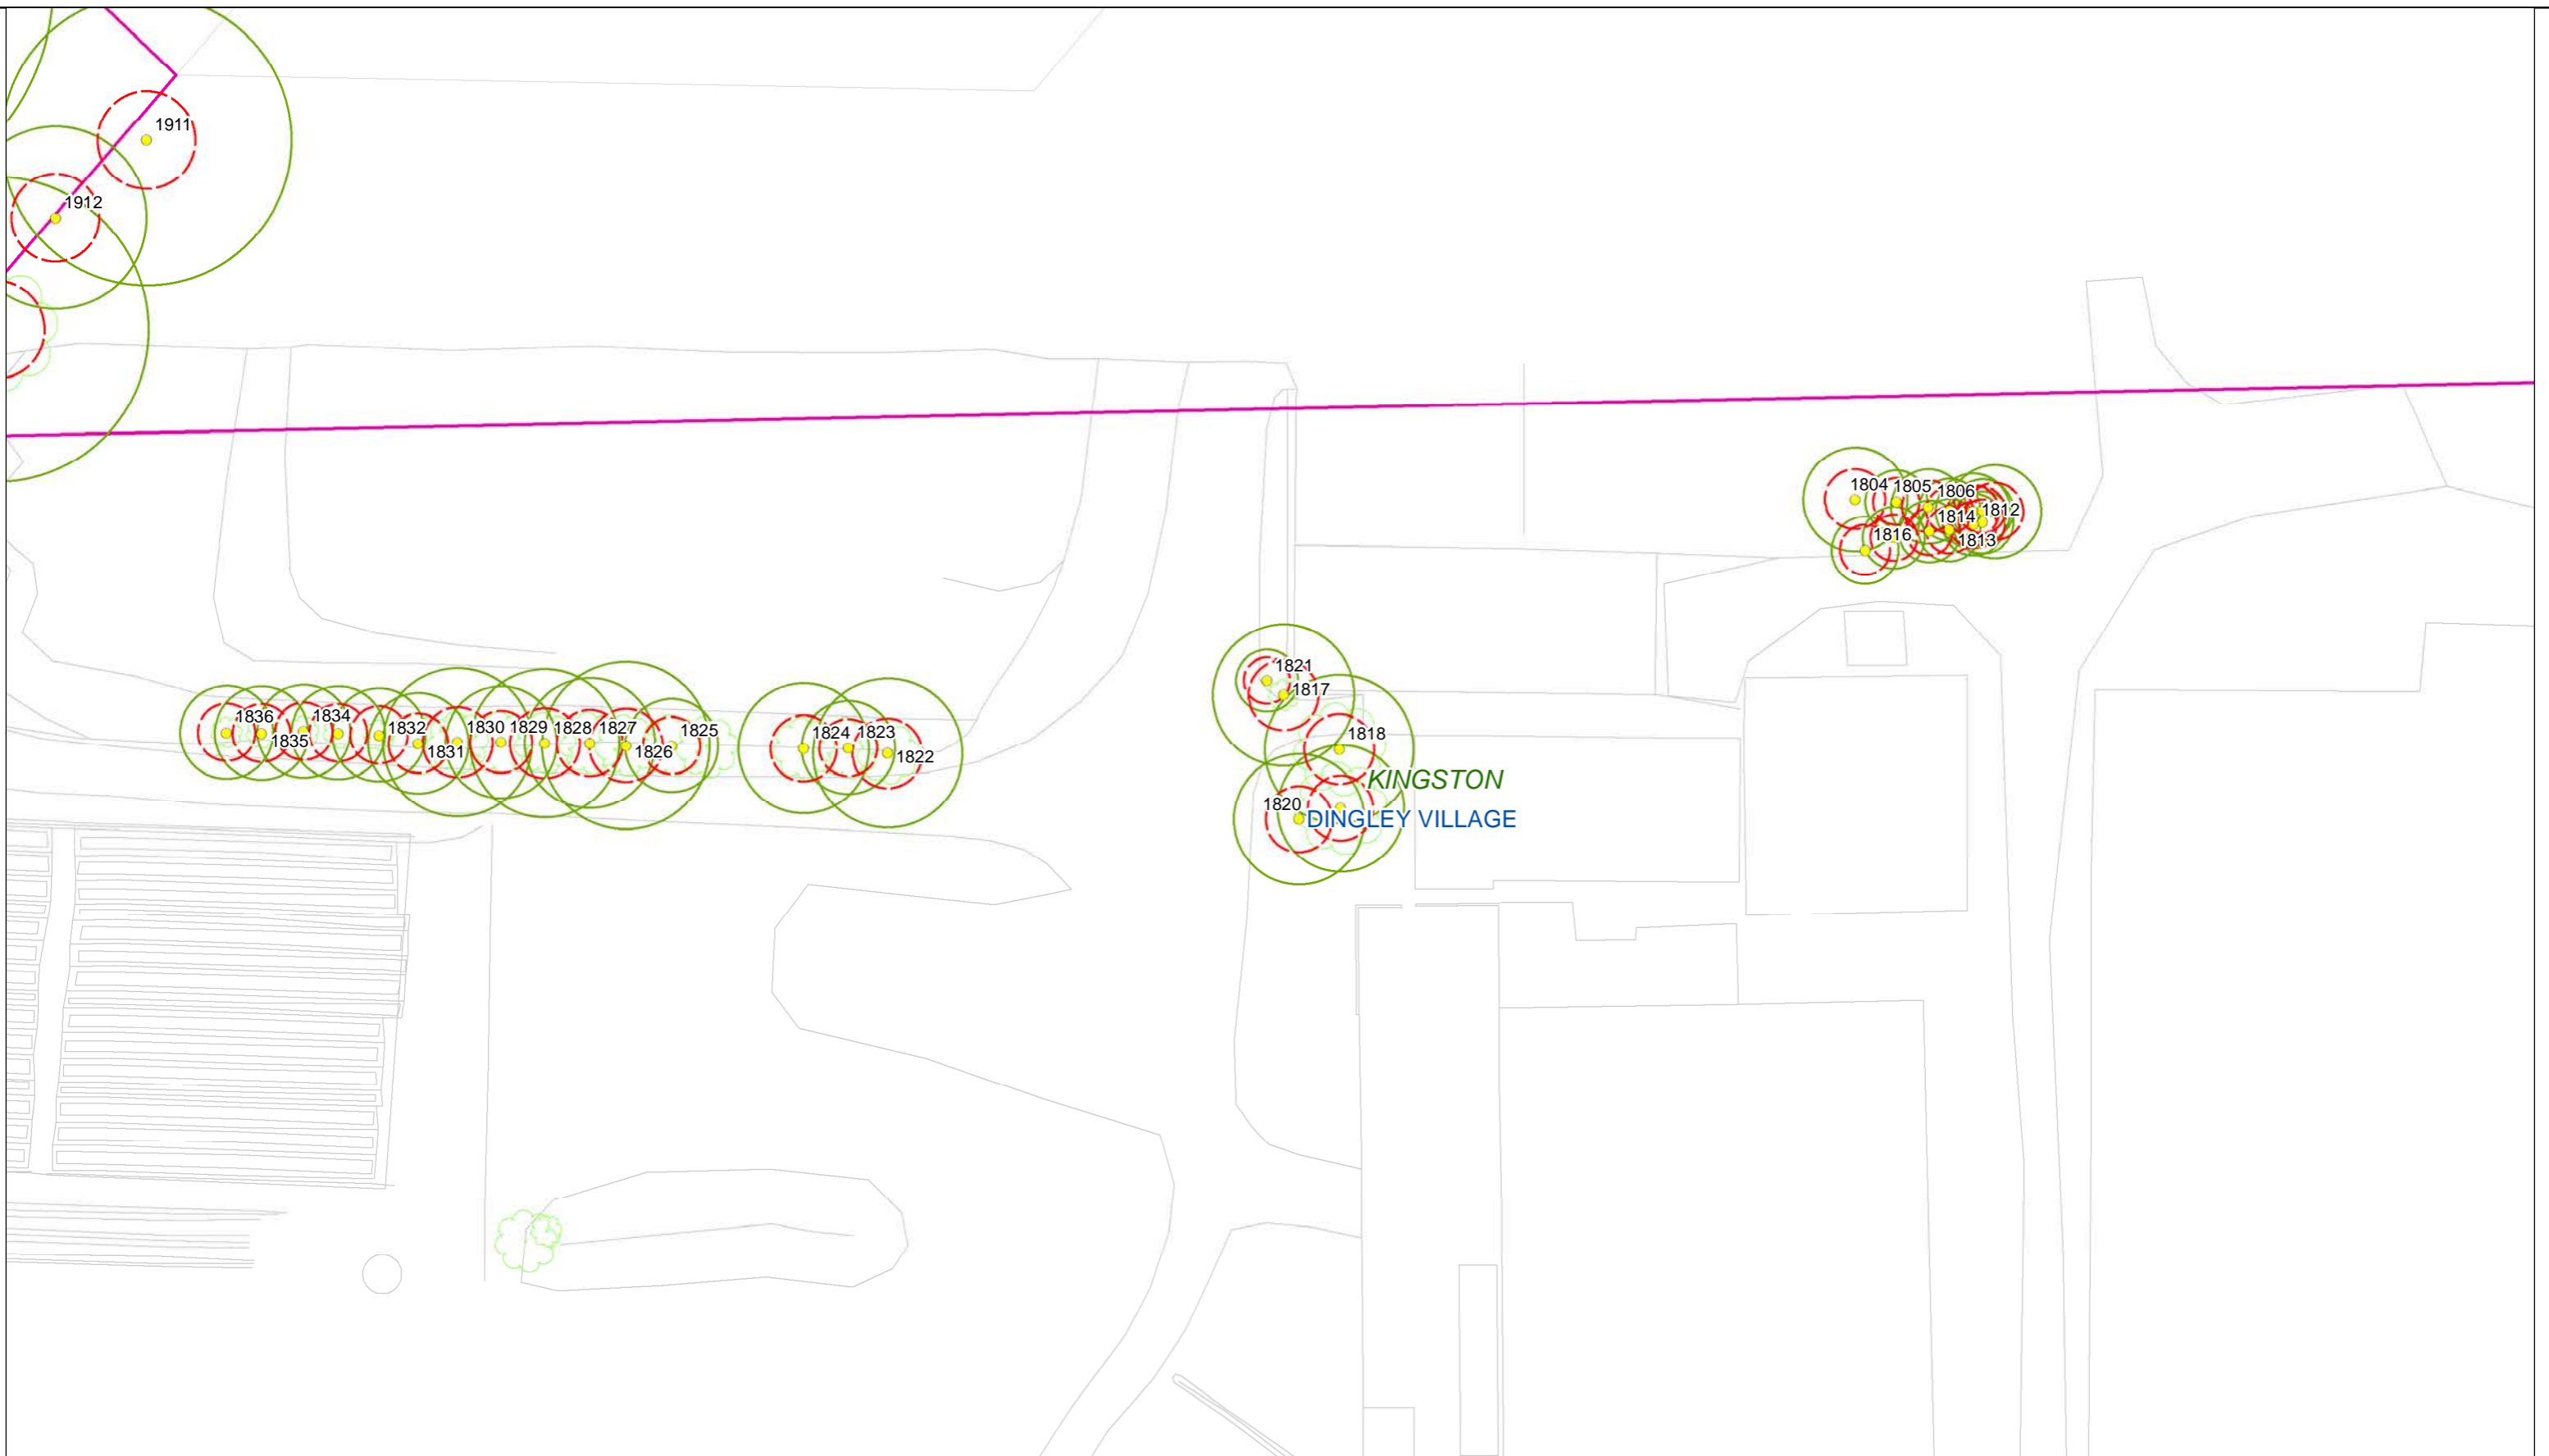


**Legend**

- Trees
- SRZ
- TPZ
- Group Area Assessments
- LGA
- Suburb
- Project Boundary
- Cadastre
- Base Survey
- VEGETATION\_TREE


C&R Ryder Consulting Pty Ltd  
 160 Eastfield Road, Croydon South VIC 3136  
 M: 0434 351 567  
 E: cameron@crryder.com.au  
 W: www.crryder.com.au

**Trees, TPZs & SRZs along the Proposed Mordialloc Bypass**

**Map 78 of 96**

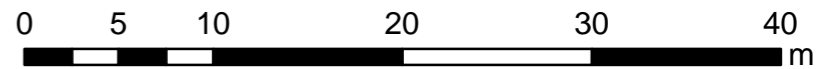

Projection GDA94  
 MGA Zone 55  
 Date: May 2018

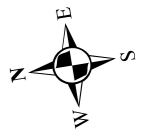




**Legend**

- Trees
- SRZ
- TPZ
- Group Area Assessments
- LGA
- Suburb
- Project Boundary
- Cadastre
- Base Survey
- VEGETATION\_TREE

C&R Ryder Consulting Pty Ltd  
 160 Eastfield Road, Croydon South VIC 3136  
 M: 0434 351 567  
 E: cameron@crryder.com.au  
 W: www.crryder.com.au


**Trees, TPZs & SRZs along the Proposed Mordialloc Bypass**

**Map 79 of 96**

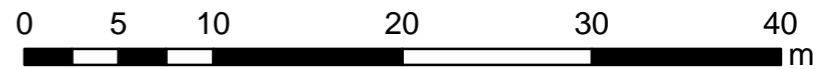

Projection GDA94  
 MGA Zone 55  
 Date: May 2018



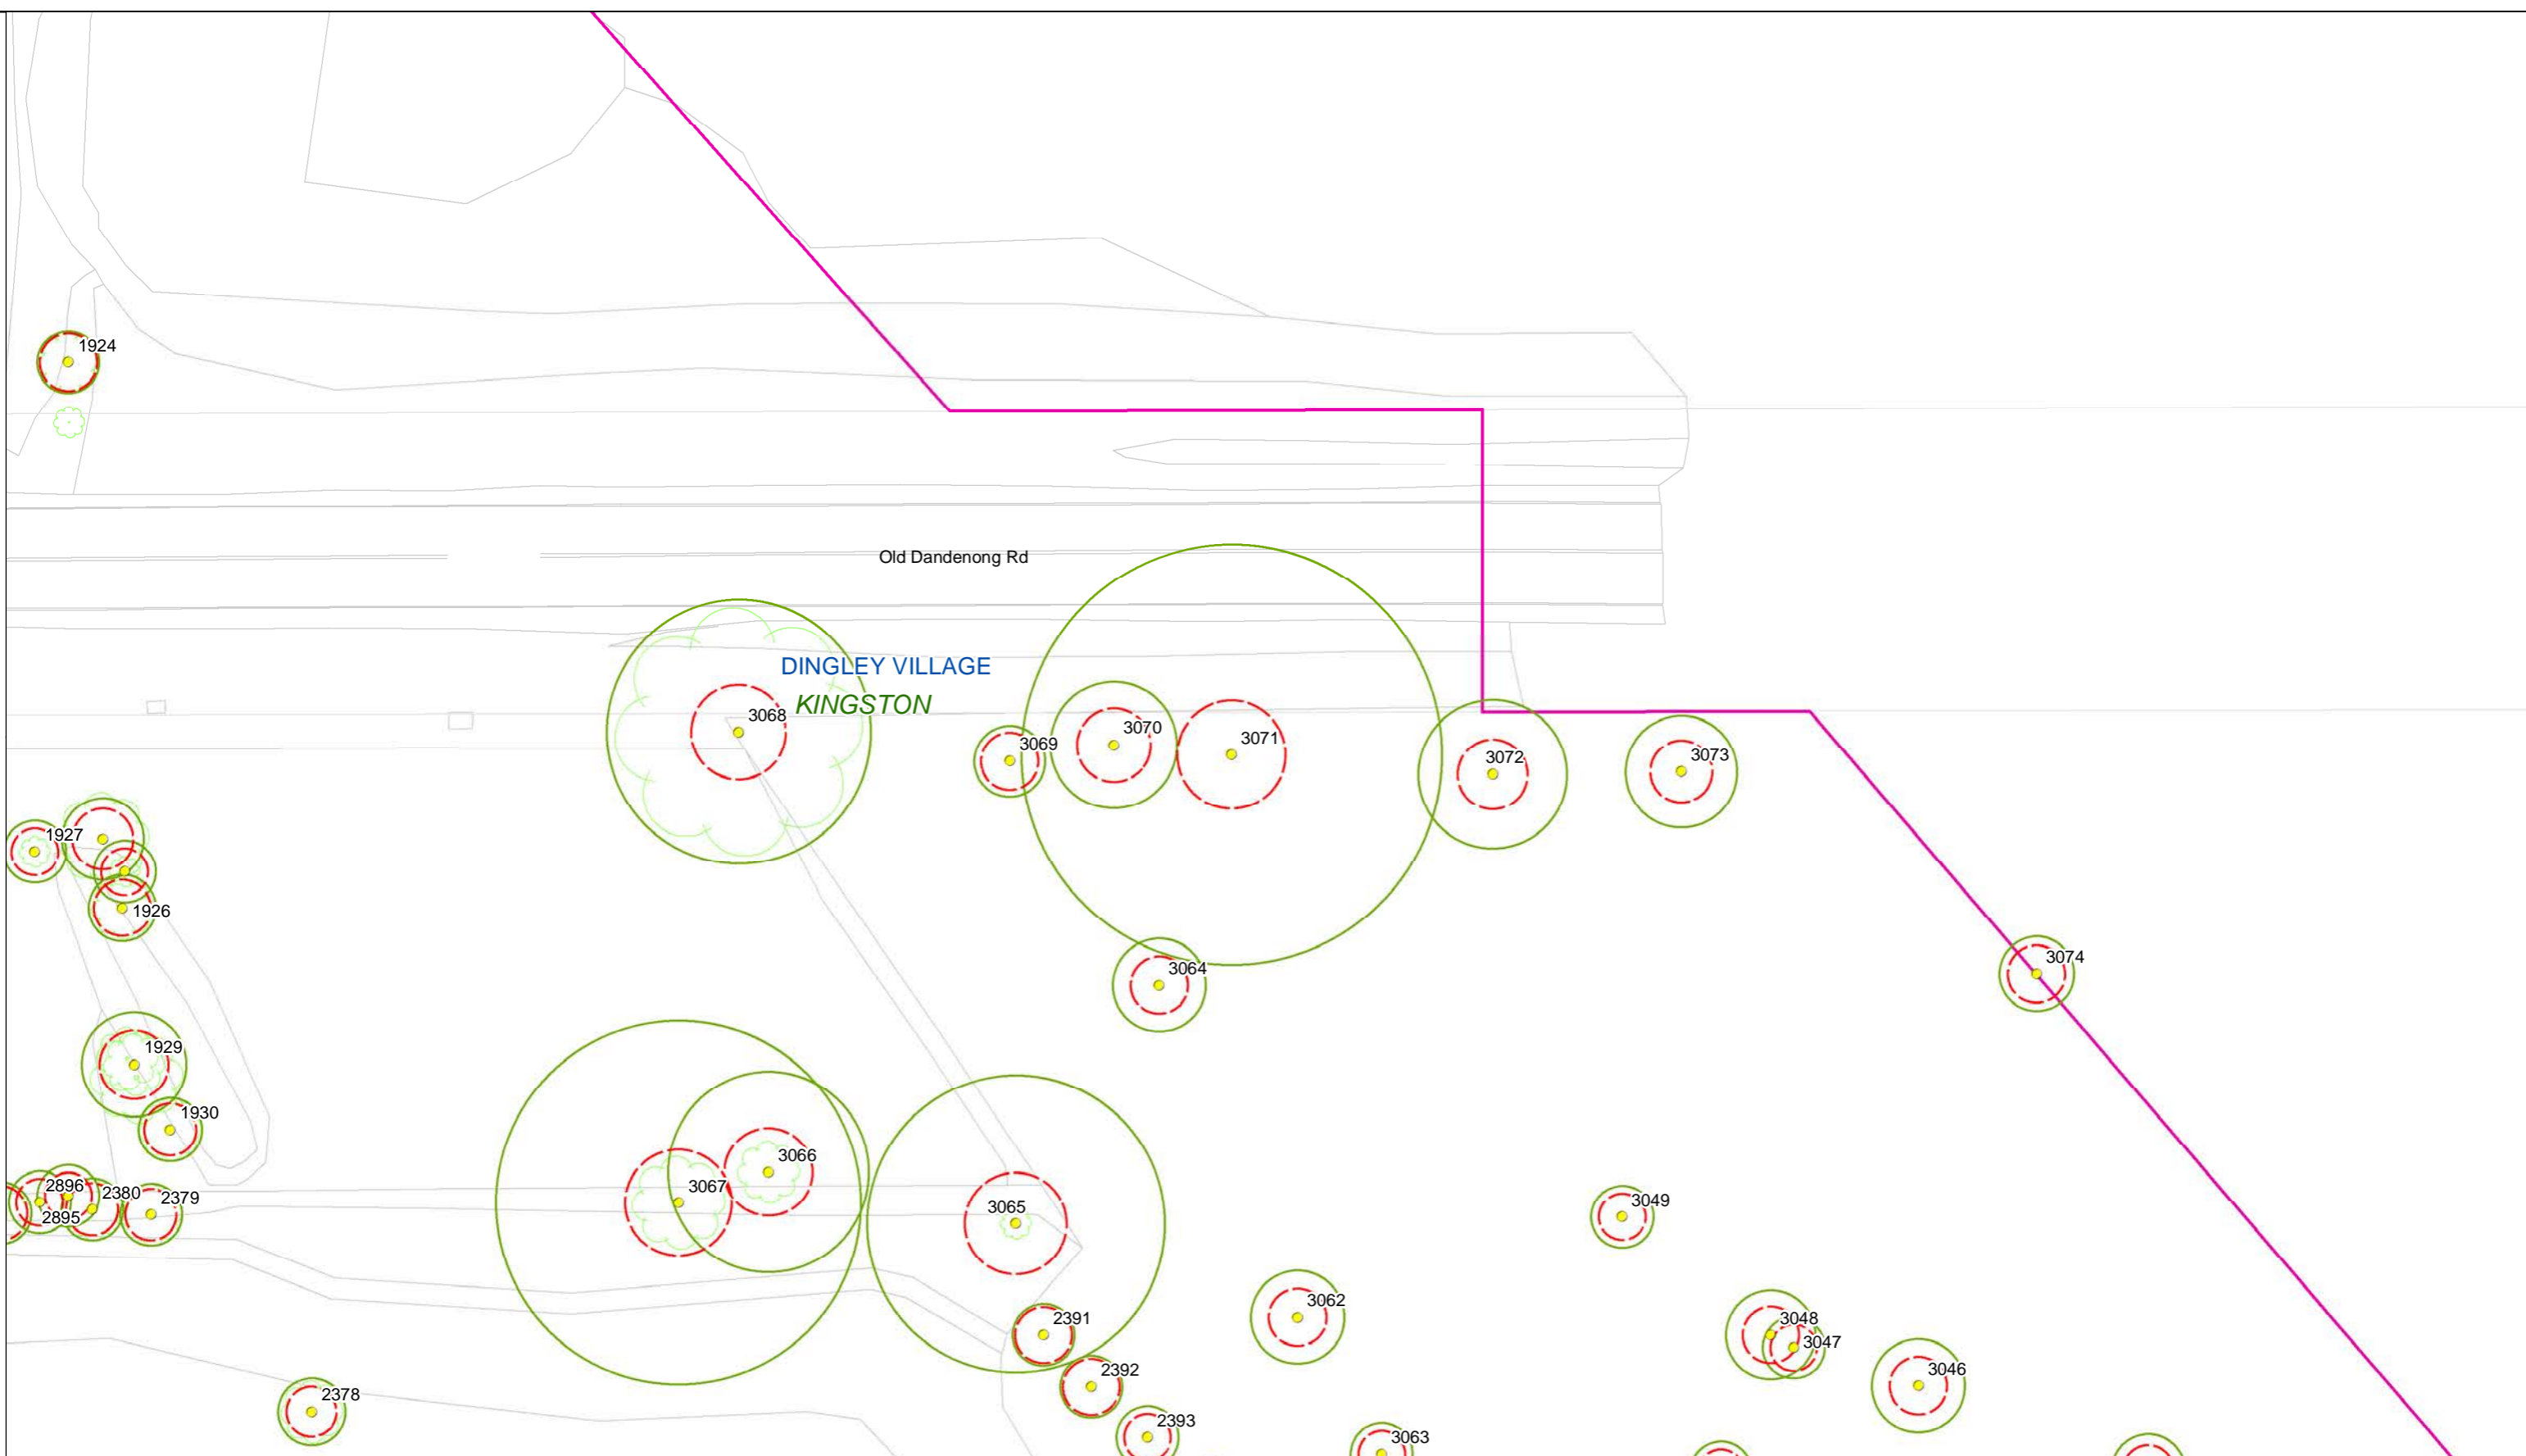


**Legend**

- Trees
- SRZ
- TPZ
- Group Area Assessments
- LGA
- Suburb
- Project Boundary
- Cadastre
- Base Survey
- VEGETATION\_TREE

**Trees, TPZs & SRZs along the Proposed Mordialloc Bypass**

**Map 80 of 96**

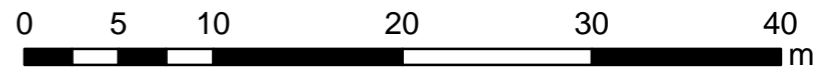


Projection GDA94  
MGA Zone 55  
Date: May 2018



C&R Ryder Consulting Pty Ltd  
160 Eastfield Road, Croydon South VIC 3136  
M: 0434 351 567  
E: cameron@crryder.com.au  
W: www.crryder.com.au



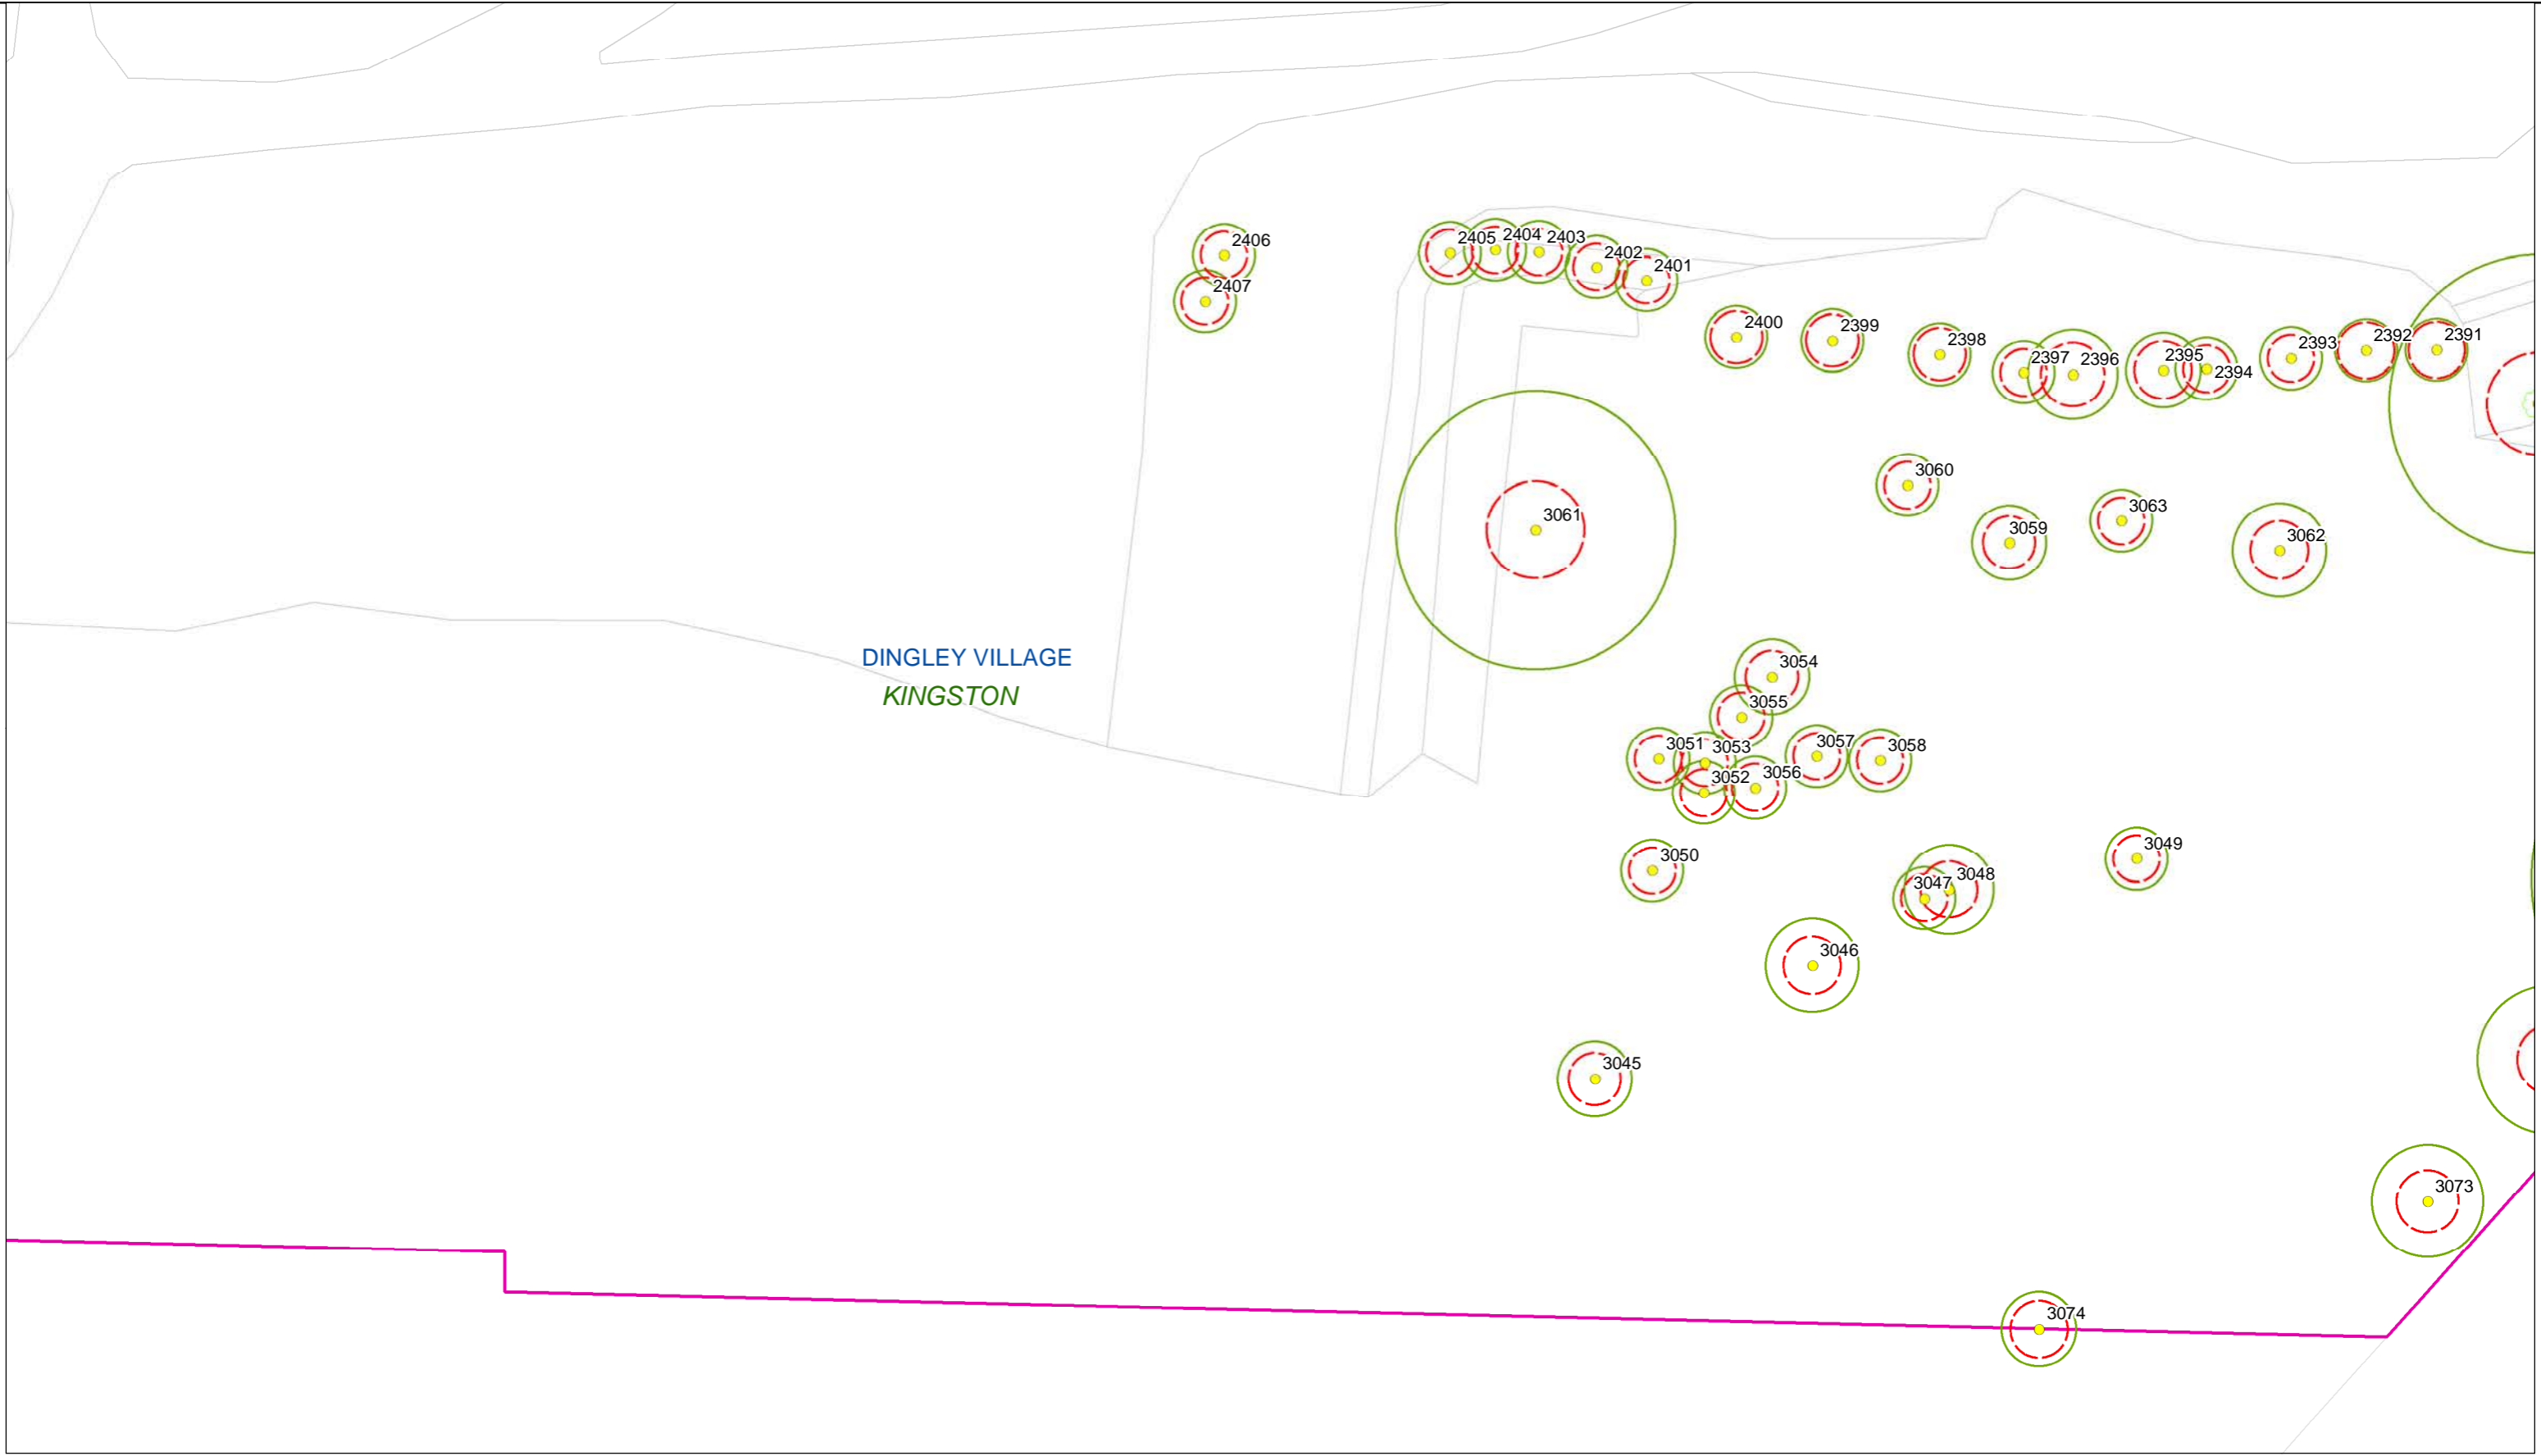


**RYDER**  
 C&R Ryder Consulting Pty Ltd  
 160 Eastfield Road, Croydon South VIC 3136  
 M: 0434 351 567  
 E: cameron@crryder.com.au  
 W: www.crryder.com.au

**Legend**

- Trees
- SRZ
- TPZ
- Group Area Assessments
- LGA
- Suburb
- Project Boundary
- Cadastre
- Base Survey
- VEGETATION\_TREE


**Trees, TPZs & SRZs along the Proposed Mordialloc Bypass**

**Map 81 of 96**

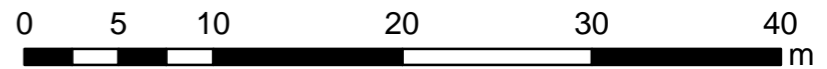

Projection GDA94  
 MGA Zone 55  
 Date: May 2018



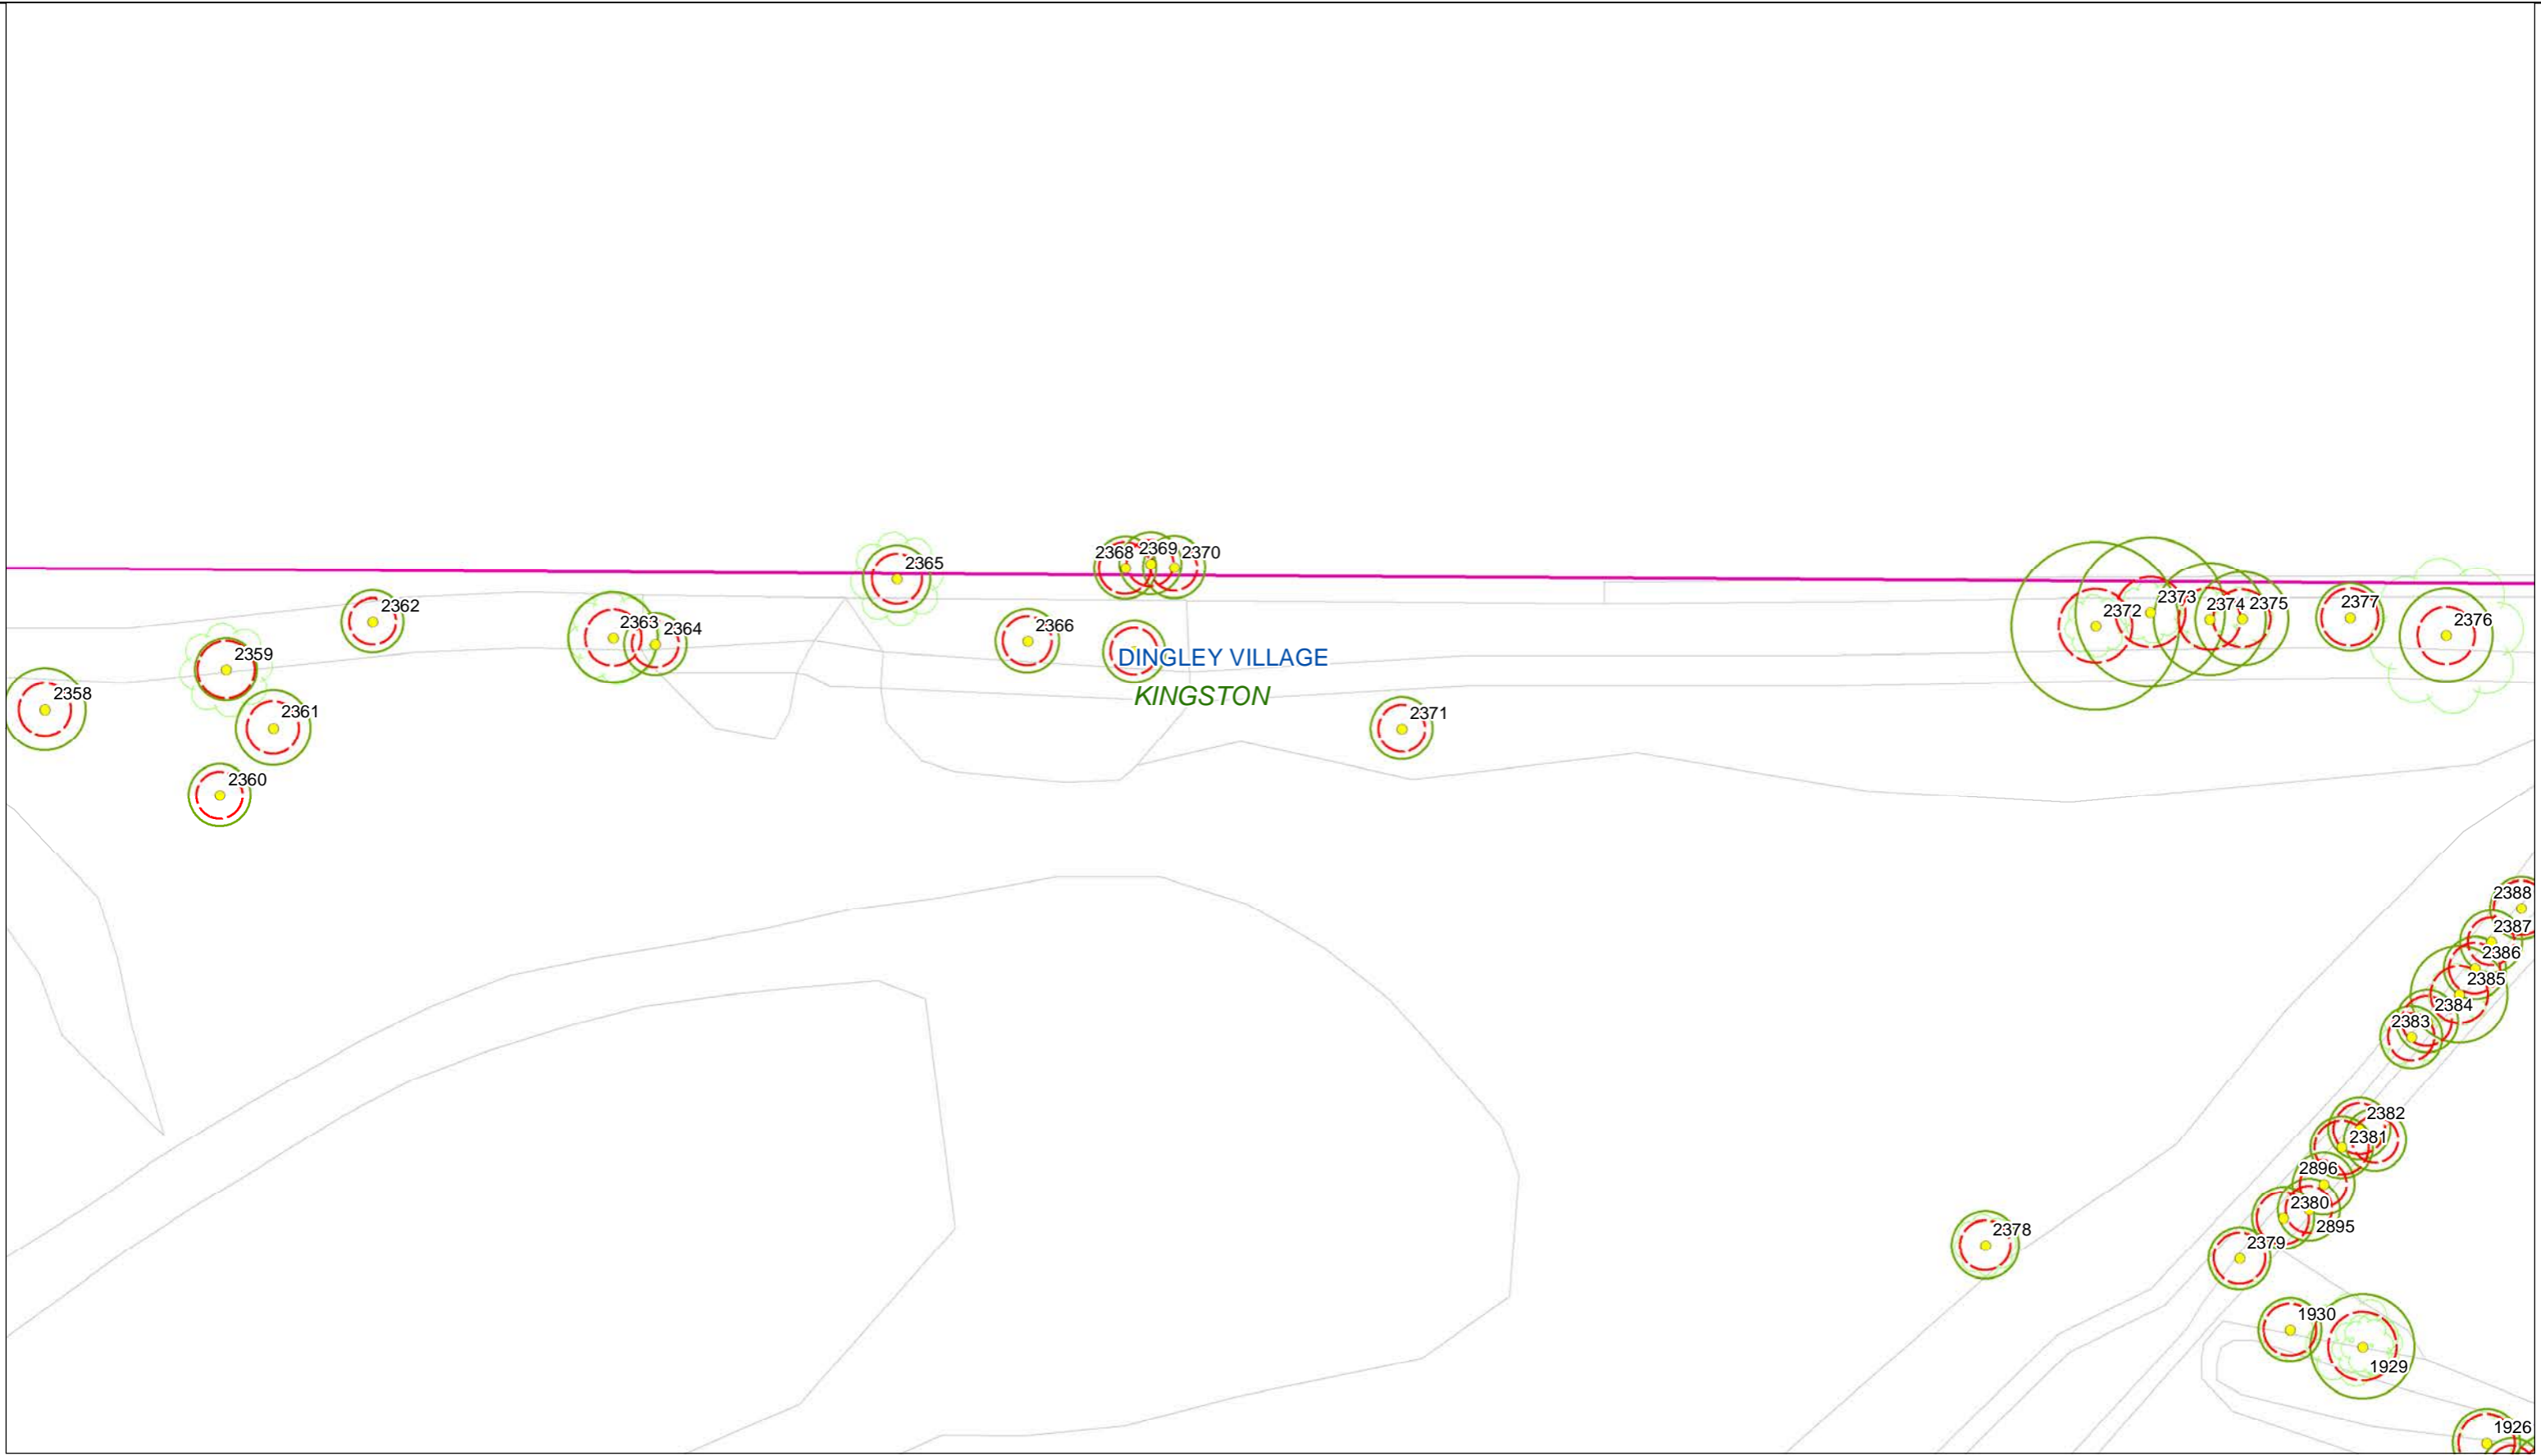


**Legend**

- Trees
- SRZ
- TPZ
- Group Area Assessments
- LGA
- Suburb
- Project Boundary
- Cadastre
- Base Survey
- VEGETATION\_TREE

**Trees, TPZs & SRZs along the Proposed Mordialloc Bypass**


**Map 82 of 96**

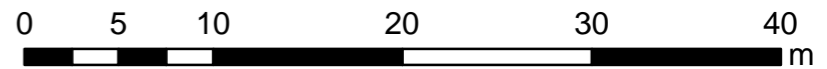

Projection GDA94  
MGA Zone 55  
Date: May 2018



C&R Ryder Consulting Pty Ltd  
160 Eastfield Road, Croydon South VIC 3136  
M: 0434 351 567  
E: cameron@crryder.com.au  
W: www.crryder.com.au

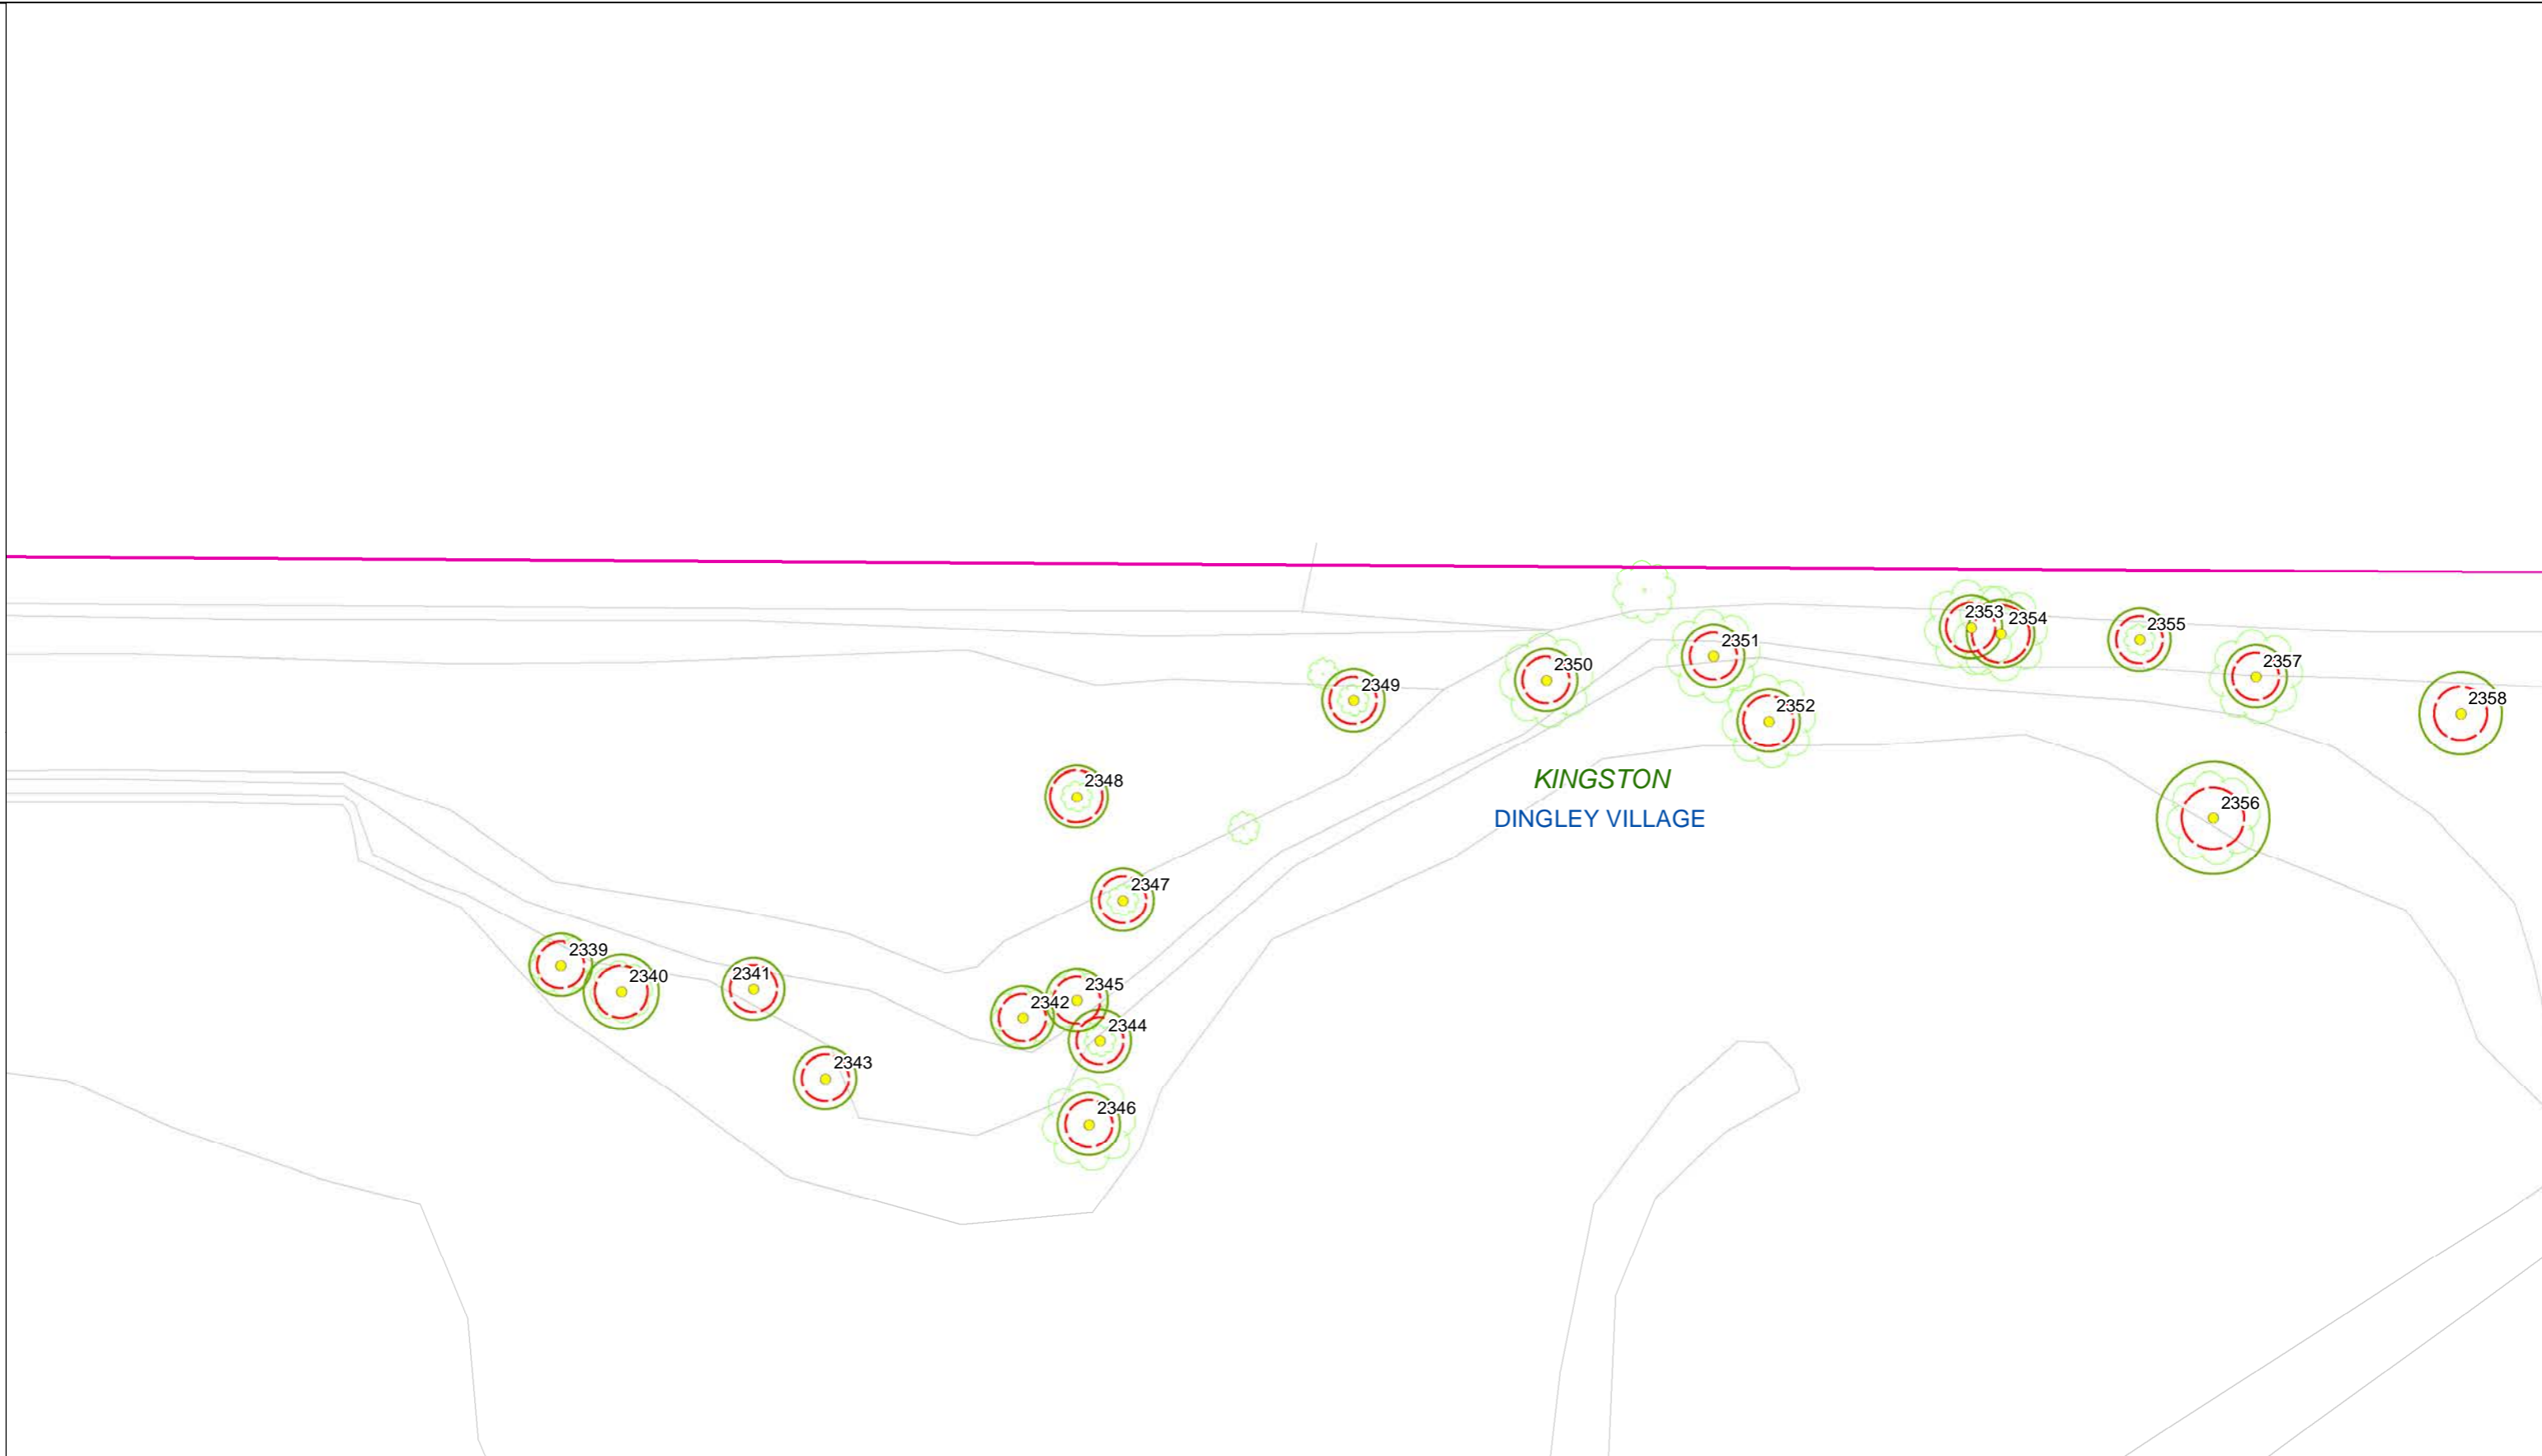


**Legend**

- Trees
- SRZ
- TPZ
- Group Area Assessments
- LGA
- Suburb
- Project Boundary
- Cadastre
- Base Survey
- VEGETATION\_TREE

C&R Ryder Consulting Pty Ltd  
 160 Eastfield Road, Croydon South VIC 3136  
 M: 0434 351 567  
 E: cameron@crryder.com.au  
 W: www.crryder.com.au

**Trees, TPZs & SRZs along the Proposed Mordialloc Bypass**

**Map 83 of 96**

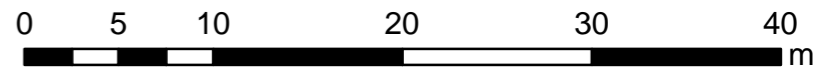


Projection GDA94  
 MGA Zone 55  
 Date: May 2018





KINGSTON  
DINGLEY VILLAGE

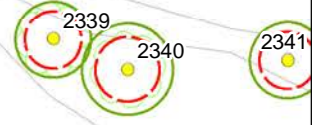


**Legend**

- Trees
- SRZ
- TPZ
- Group Area Assessments
- LGA
- Suburb
- Project Boundary
- Cadastre
- Base Survey
- VEGETATION\_TREE


C&R Ryder Consulting Pty Ltd  
160 Eastfield Road, Croydon South VIC 3136  
M: 0434 351 567  
E: cameron@crryder.com.au  
W: www.crryder.com.au

**Trees, TPZs & SRZs along the Proposed Mordialloc Bypass**

**Map 84 of 96**

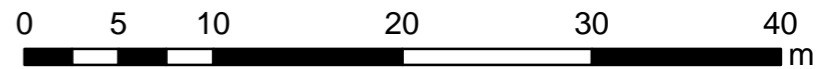

Projection GDA94  
MGA Zone 55  
Date: May 2018

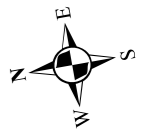



DINGLEY VILLAGE  
KINGSTON

Junction Rd

Grange Rd




**Legend**

- Trees
- ▭ SRZ
- ▭ TPZ
- ▭ Group Area Assessments
- ▭ LGA
- ▭ Suburb
- ▭ Project Boundary
- ▭ Cadastre
- ▭ Base Survey
- ▭ VEGETATION\_TREE

**Trees, TPZs & SRZs along the Proposed Mordialloc Bypass**

**Map 85 of 96**

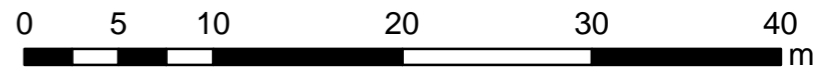

Projection GDA94  
MGA Zone 55  
Date: May 2018



C&R Ryder Consulting Pty Ltd  
160 Eastfield Road, Croydon South VIC 3136  
M: 0434 351 567  
E: cameron@crryder.com.au  
W: www.crryder.com.au




**RYDER**  
 C&R Ryder Consulting Pty Ltd  
 160 Eastfield Road, Croydon South VIC 3136  
 M: 0434 351 567  
 E: cameron@crryder.com.au  
 W: www.crryder.com.au

**Legend**

- Trees
- SRZ
- TPZ
- Group Area Assessments
- LGA
- Suburb
- Project Boundary
- Cadastre
- Base Survey
- VEGETATION\_TREE

**Trees, TPZs & SRZs along the Proposed Mordialloc Bypass**

**Map 86 of 96**

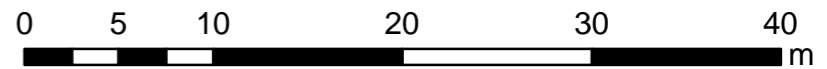

Projection GDA94  
 MGA Zone 55  
 Date: May 2018






**RYDER**  
 C&R Ryder Consulting Pty Ltd  
 160 Eastfield Road, Croydon South VIC 3136  
 M: 0434 351 567  
 E: cameron@crryder.com.au  
 W: www.crryder.com.au

**Legend**

- Trees
- SRZ
- TPZ
- Group Area Assessments
- LGA
- Suburb
- Project Boundary
- Cadastre
- Base Survey
- VEGETATION\_TREE

**Trees, TPZs & SRZs along the Proposed Mordialloc Bypass**

**Map 87 of 96**

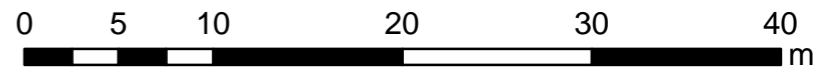

Projection GDA94  
 MGA Zone 55  
 Date: May 2018





KINGSTON  
DINGLEY VILLAGE

Grange Rd


**RYDER**  
C&R Ryder Consulting Pty Ltd  
160 Eastfield Road, Croydon South VIC 3136  
M: 0434 351 567  
E: cameron@cryder.com.au  
W: www.cryder.com.au

**Legend**

- Trees
- ▭ SRZ
- ▭ TPZ
- ▭ Group Area Assessments
- ▭ LGA
- ▭ Suburb
- ▭ Project Boundary
- ▭ Cadastre
- Base Survey
- VEGETATION\_TREE

**Trees, TPZs & SRZs along the Proposed Mordialloc Bypass**


**Map 88 of 96**

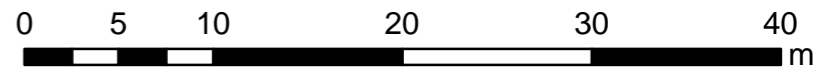

Projection GDA94  
MGA Zone 55  
Date: May 2018






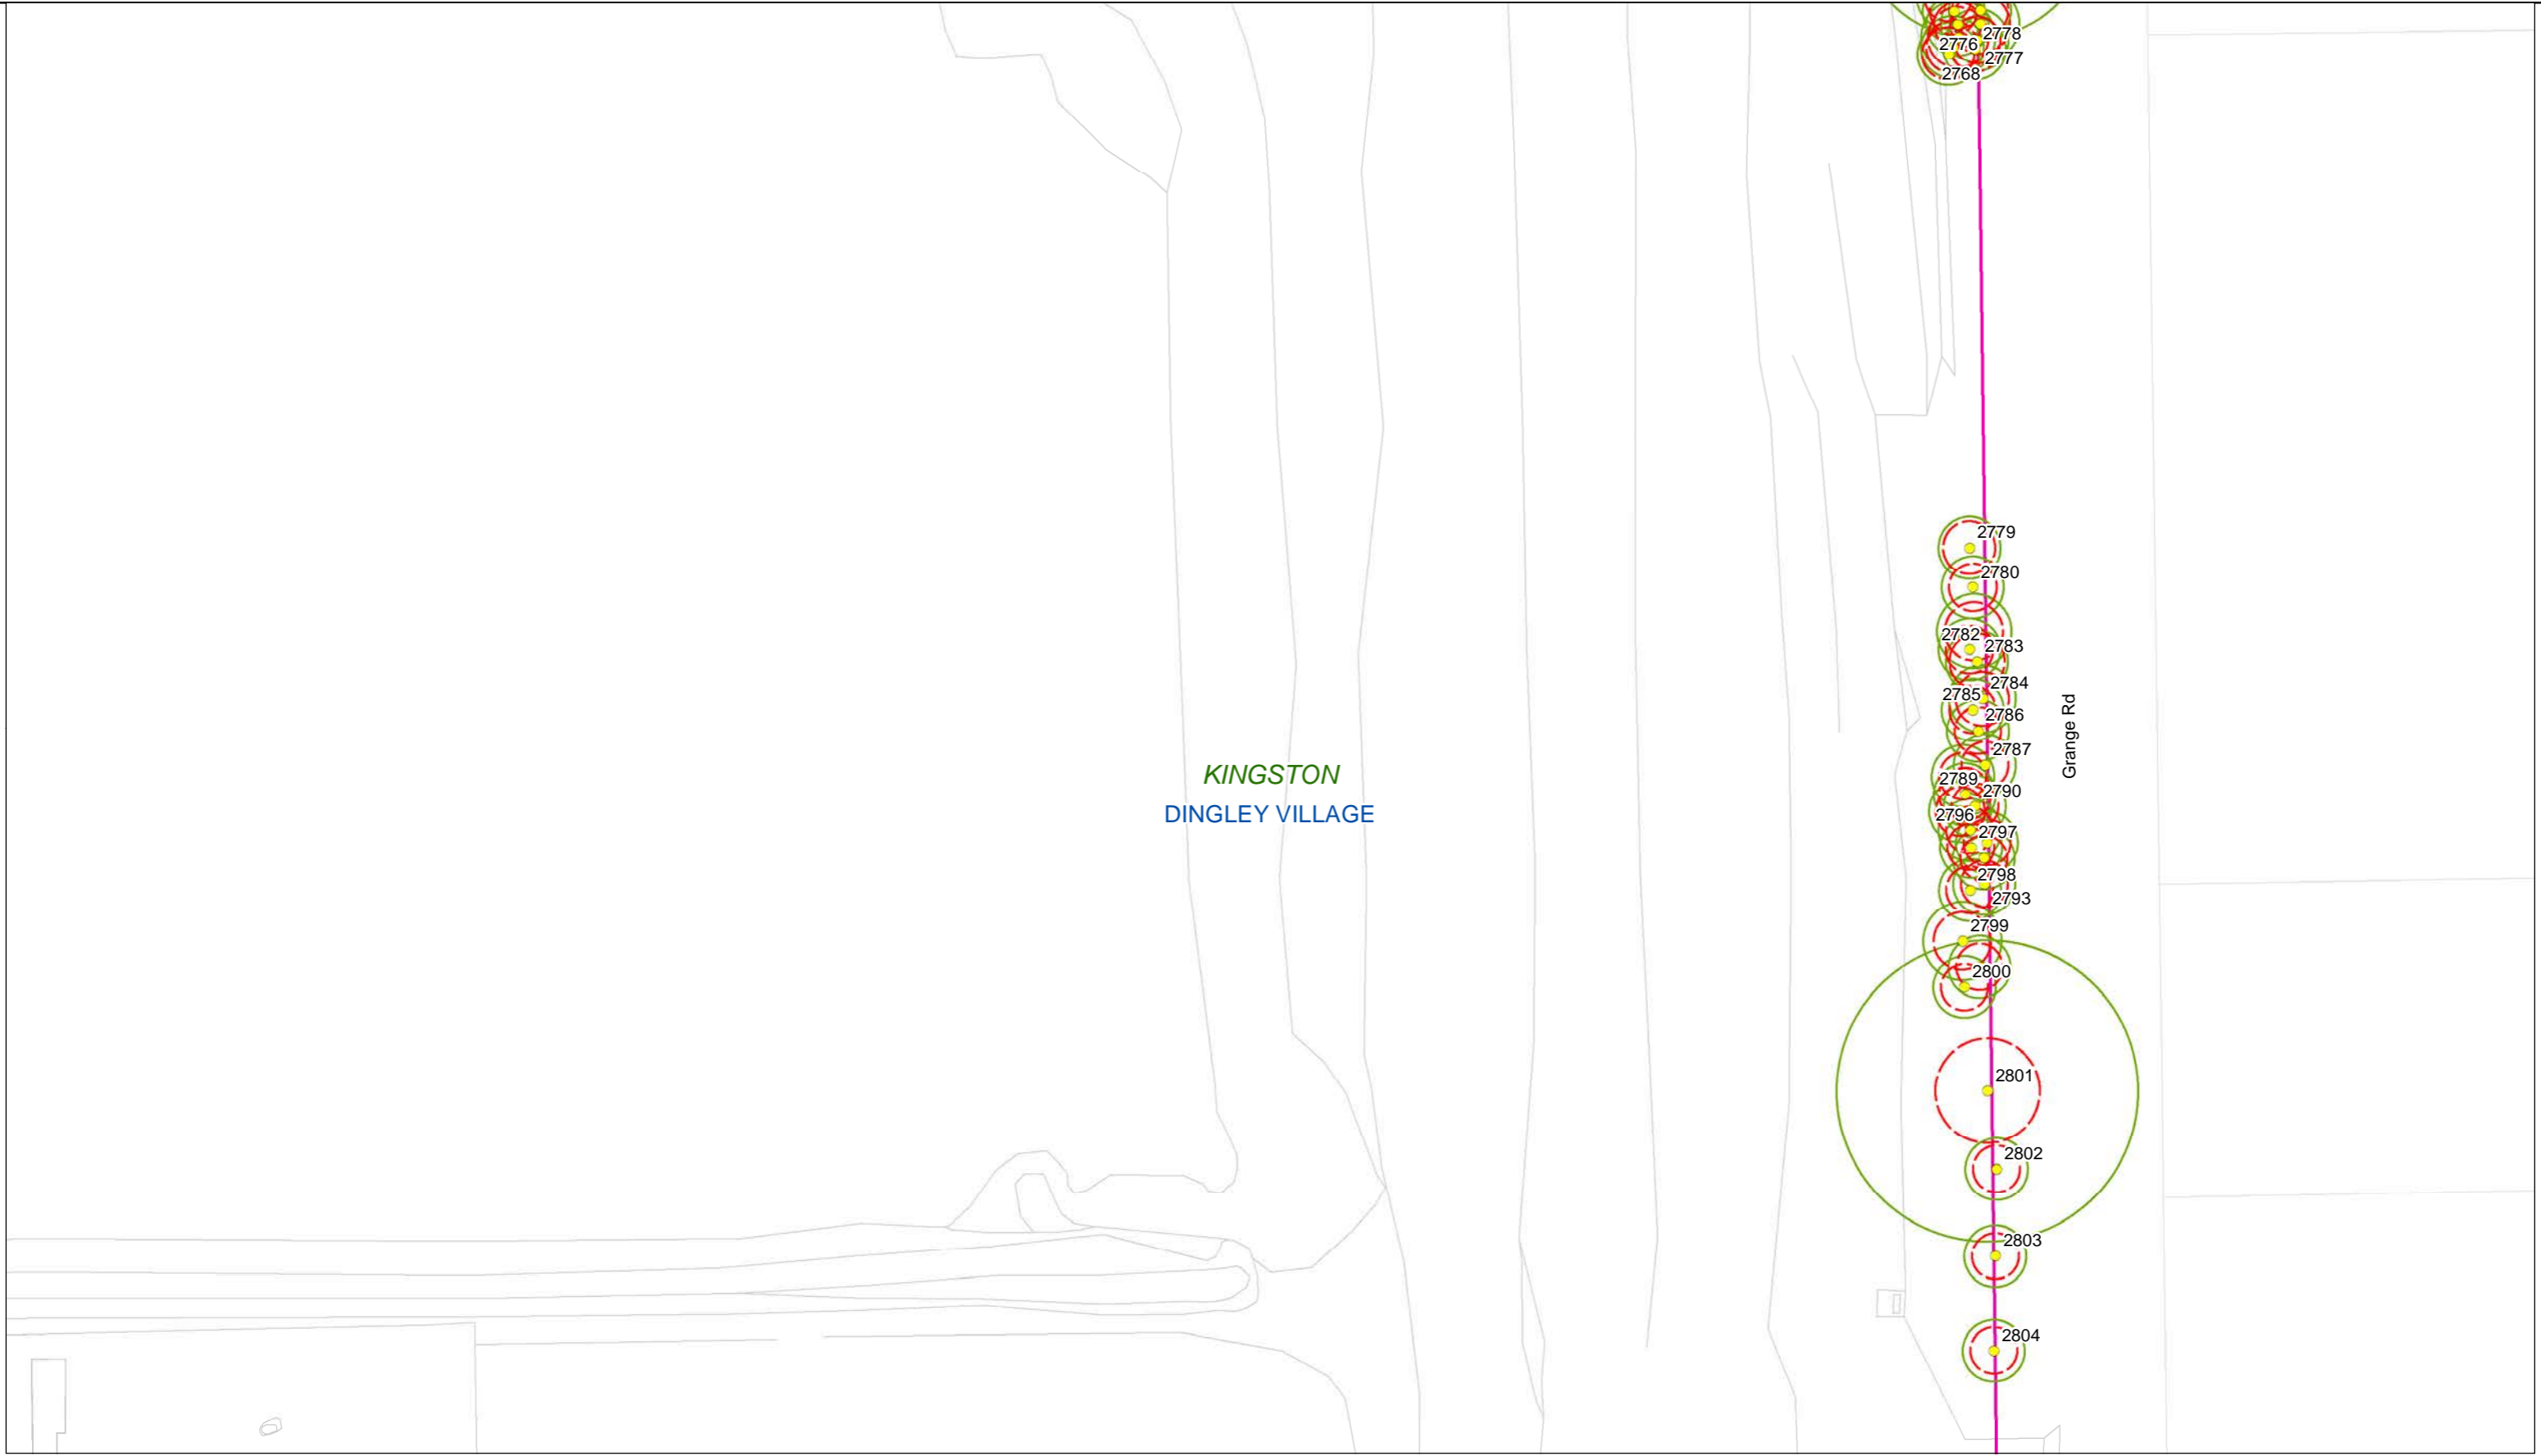

KINGSTON  
DINGLEY VILLAGE

Grange Rd

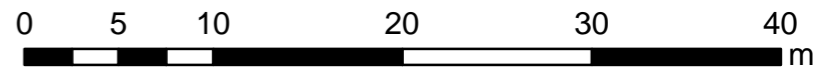

Projection GDA94  
MGA Zone 55  
Date: May 2018



**Legend**

- Trees
- SRZ
- TPZ
- Group Area Assessments
- LGA
- Suburb
- Project Boundary
- Cadastre
- Base Survey
- VEGETATION\_TREE

**Trees, TPZs & SRZs along the Proposed Mordialloc Bypass**

**Map 89 of 96**

C&R Ryder Consulting Pty Ltd  
160 Eastfield Road, Croydon South VIC 3136  
M: 0434 351 567  
E: cameron@crryder.com.au  
W: www.crryder.com.au




**RYDER**  
 C&R Ryder Consulting Pty Ltd  
 160 Eastfield Road, Croydon South VIC 3136  
 M: 0434 351 567  
 E: cameron@crryder.com.au  
 W: www.crryder.com.au

**Legend**  
 • Trees  
 SRZ  
 TPZ  
 Group Area Assessments  
 LGA


Suburb  
 Project Boundary  
 Cadastre  
 Base Survey  
 VEGETATION\_TREE

**Trees, TPZs & SRZs along the Proposed Mordialloc Bypass**  
**Map 90 of 96**

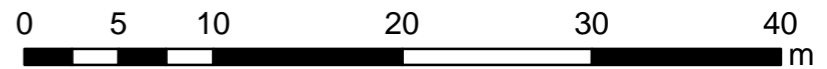

Projection GDA94  
 MGA Zone 55  
 Date: May 2018



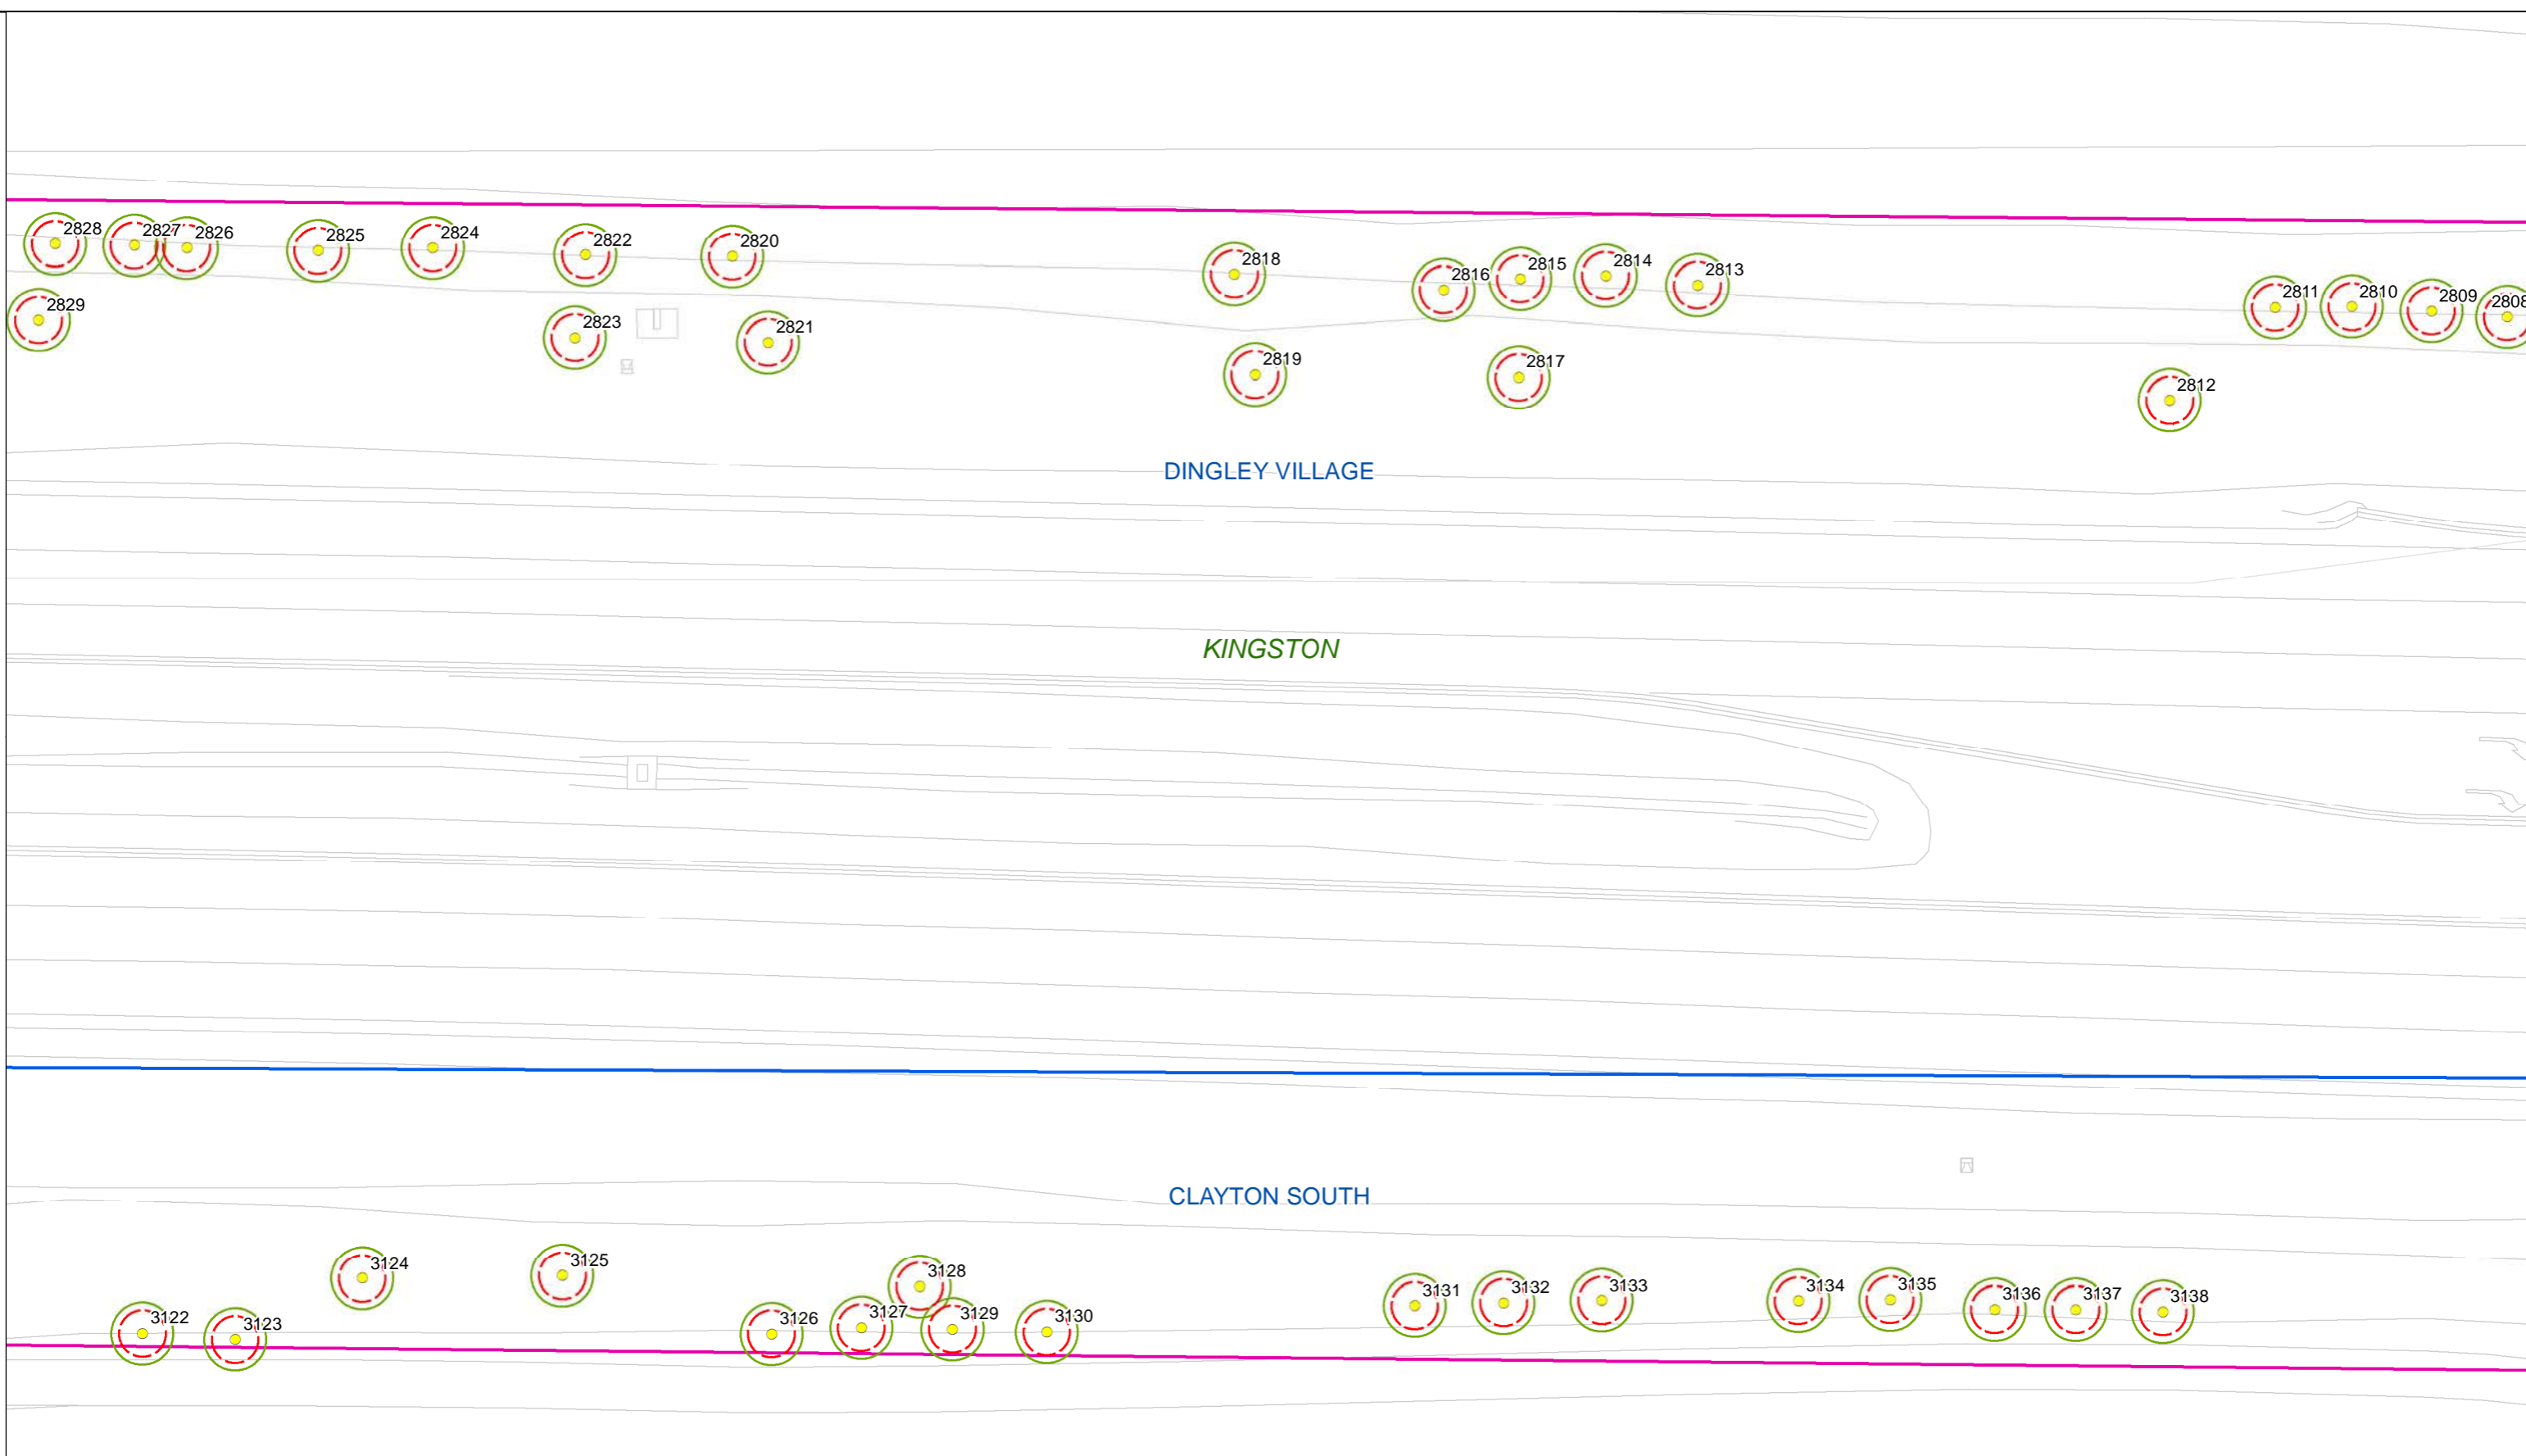


**Legend**

- Trees
- SRZ
- TPZ
- LGA
- Suburb
- Project Boundary
- Cadastre
- Base Survey
- VEGETATION\_TREE

C&R Ryder Consulting Pty Ltd  
 160 Eastfield Road, Croydon South VIC 3136  
 M: 0434 351 567  
 E: cameron@crryder.com.au  
 W: www.crryder.com.au


**Trees, TPZs & SRZs along the Proposed Mordialloc Bypass**

**Map 91 of 96**

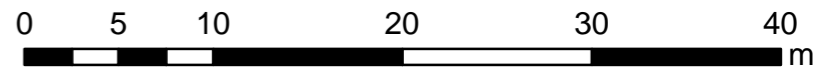

Projection GDA94  
 MGA Zone 55  
 Date: May 2018



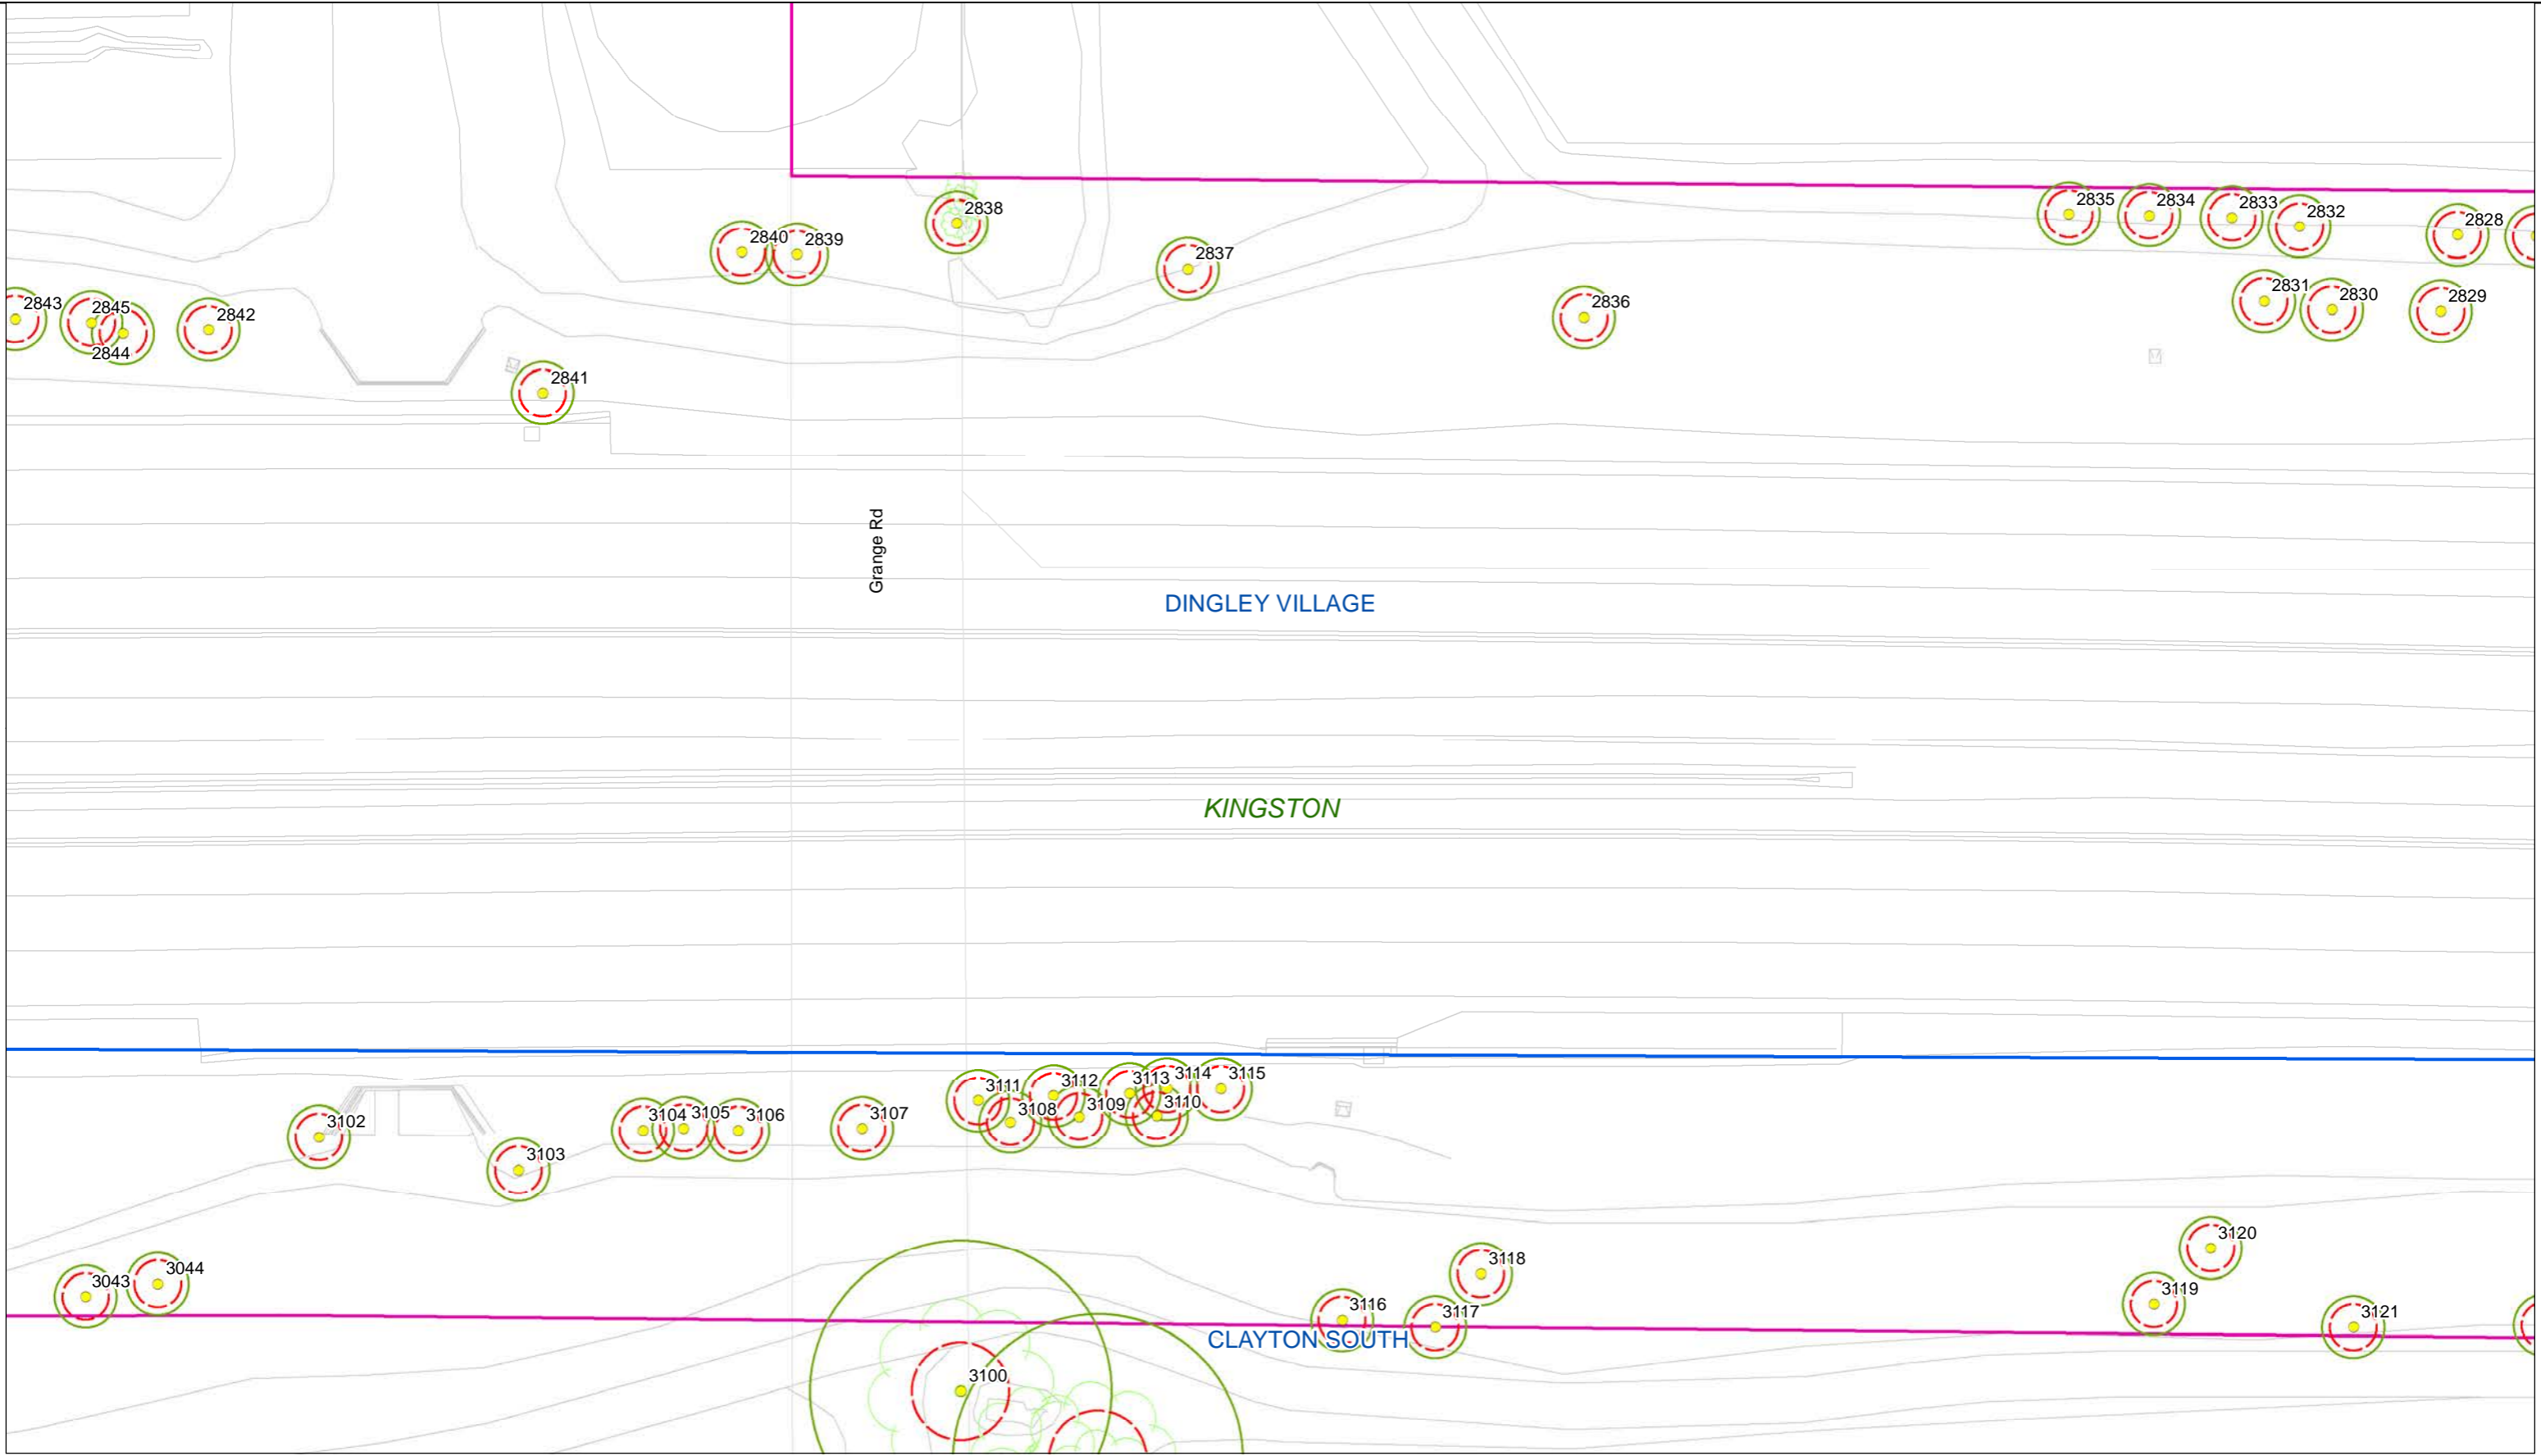


**RYDER**  
 C&R Ryder Consulting Pty Ltd  
 160 Eastfield Road, Croydon South VIC 3136  
 M: 0434 351 567  
 E: cameron@crryder.com.au  
 W: www.crryder.com.au

**Legend**

- Trees
- ▭ SRZ
- ▭ TPZ
- ▭ Group Area Assessments
- ▭ LGA
- ▭ Suburb
- ▭ Project Boundary
- ▭ Cadastre
- ▭ Base Survey
- ▭ VEGETATION\_TREE


**Trees, TPZs & SRZs along the Proposed Mordialloc Bypass**

**Map 92 of 96**

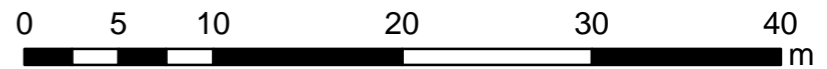

Projection GDA94  
 MGA Zone 55  
 Date: May 2018



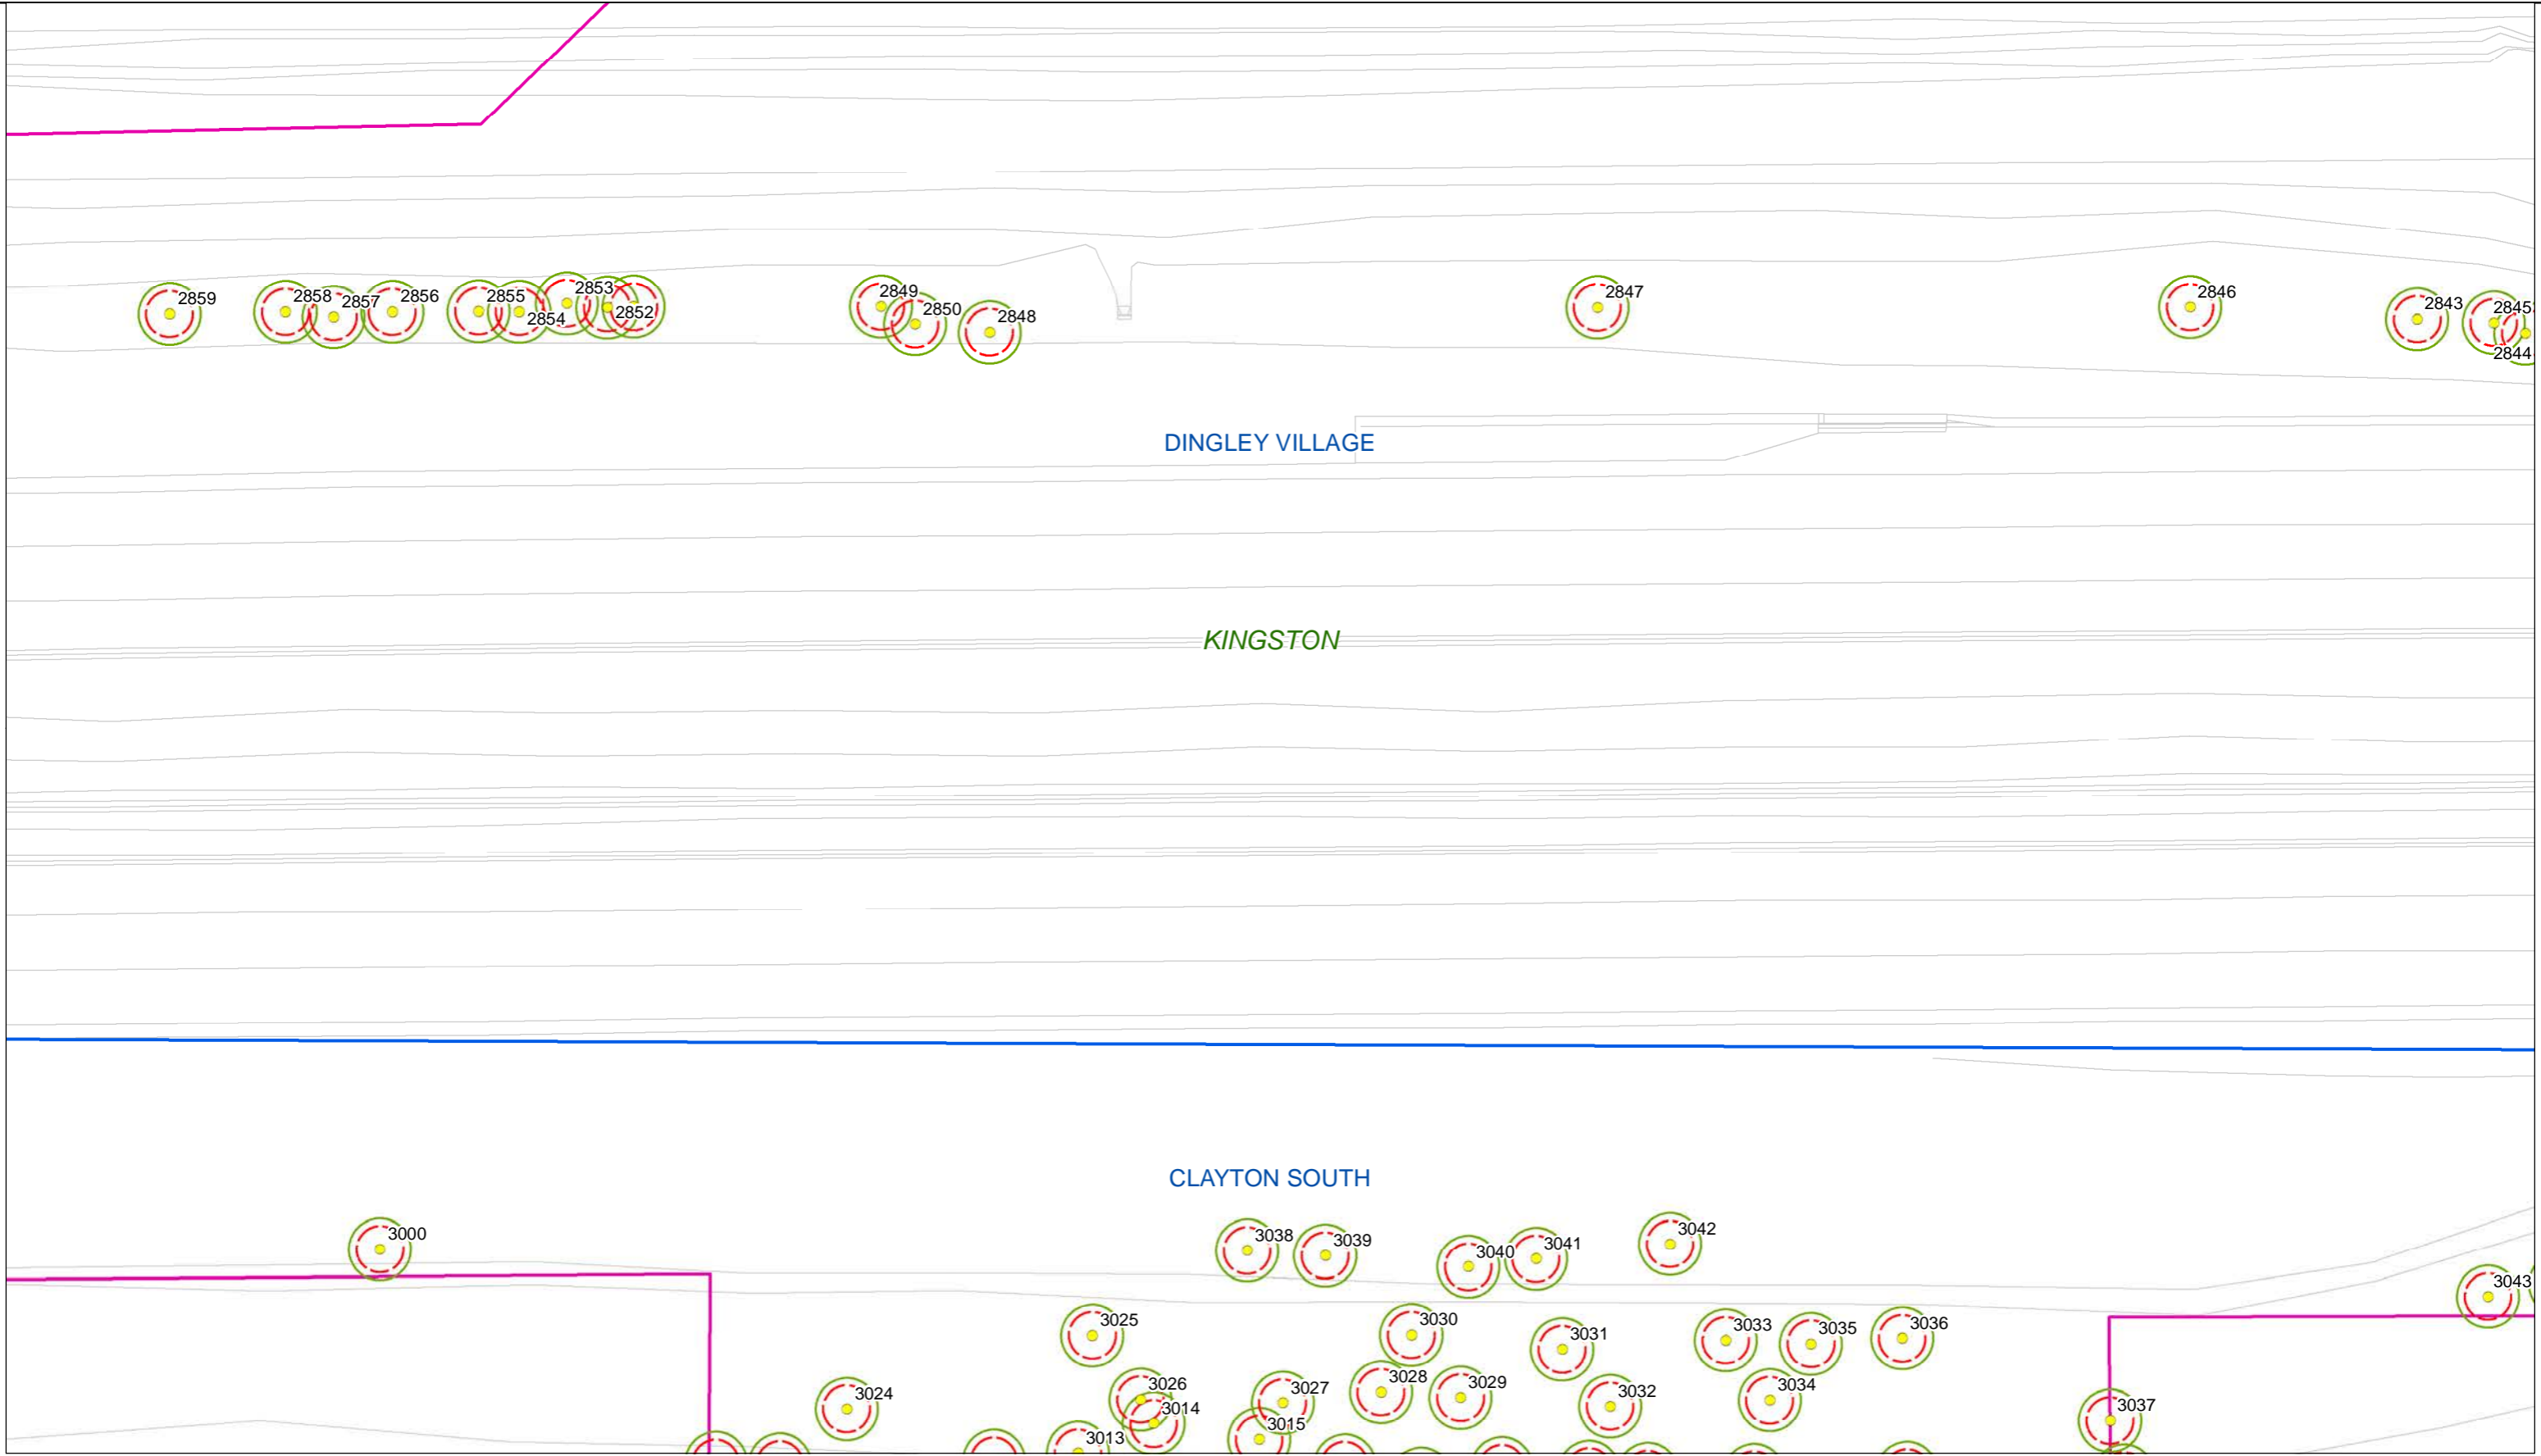


**RYDER**  
 C&R Ryder Consulting Pty Ltd  
 160 Eastfield Road, Croydon South VIC 3136  
 M: 0434 351 567  
 E: cameron@crryder.com.au  
 W: www.crryder.com.au

**Legend**

- Trees
- ▭ SRZ
- ▭ TPZ
- ▭ Group Area Assessments
- ▭ LGA


- ▭ Suburb
- ▭ Project Boundary
- ▭ Cadastre
- ▭ Base Survey
- ▭ VEGETATION\_TREE

**Trees, TPZs & SRZs along the Proposed Mordialloc Bypass**  
**Map 93 of 96**

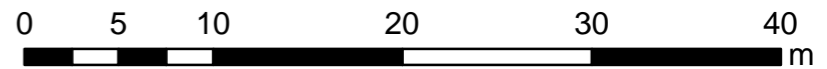

Projection GDA94  
 MGA Zone 55  
 Date: May 2018



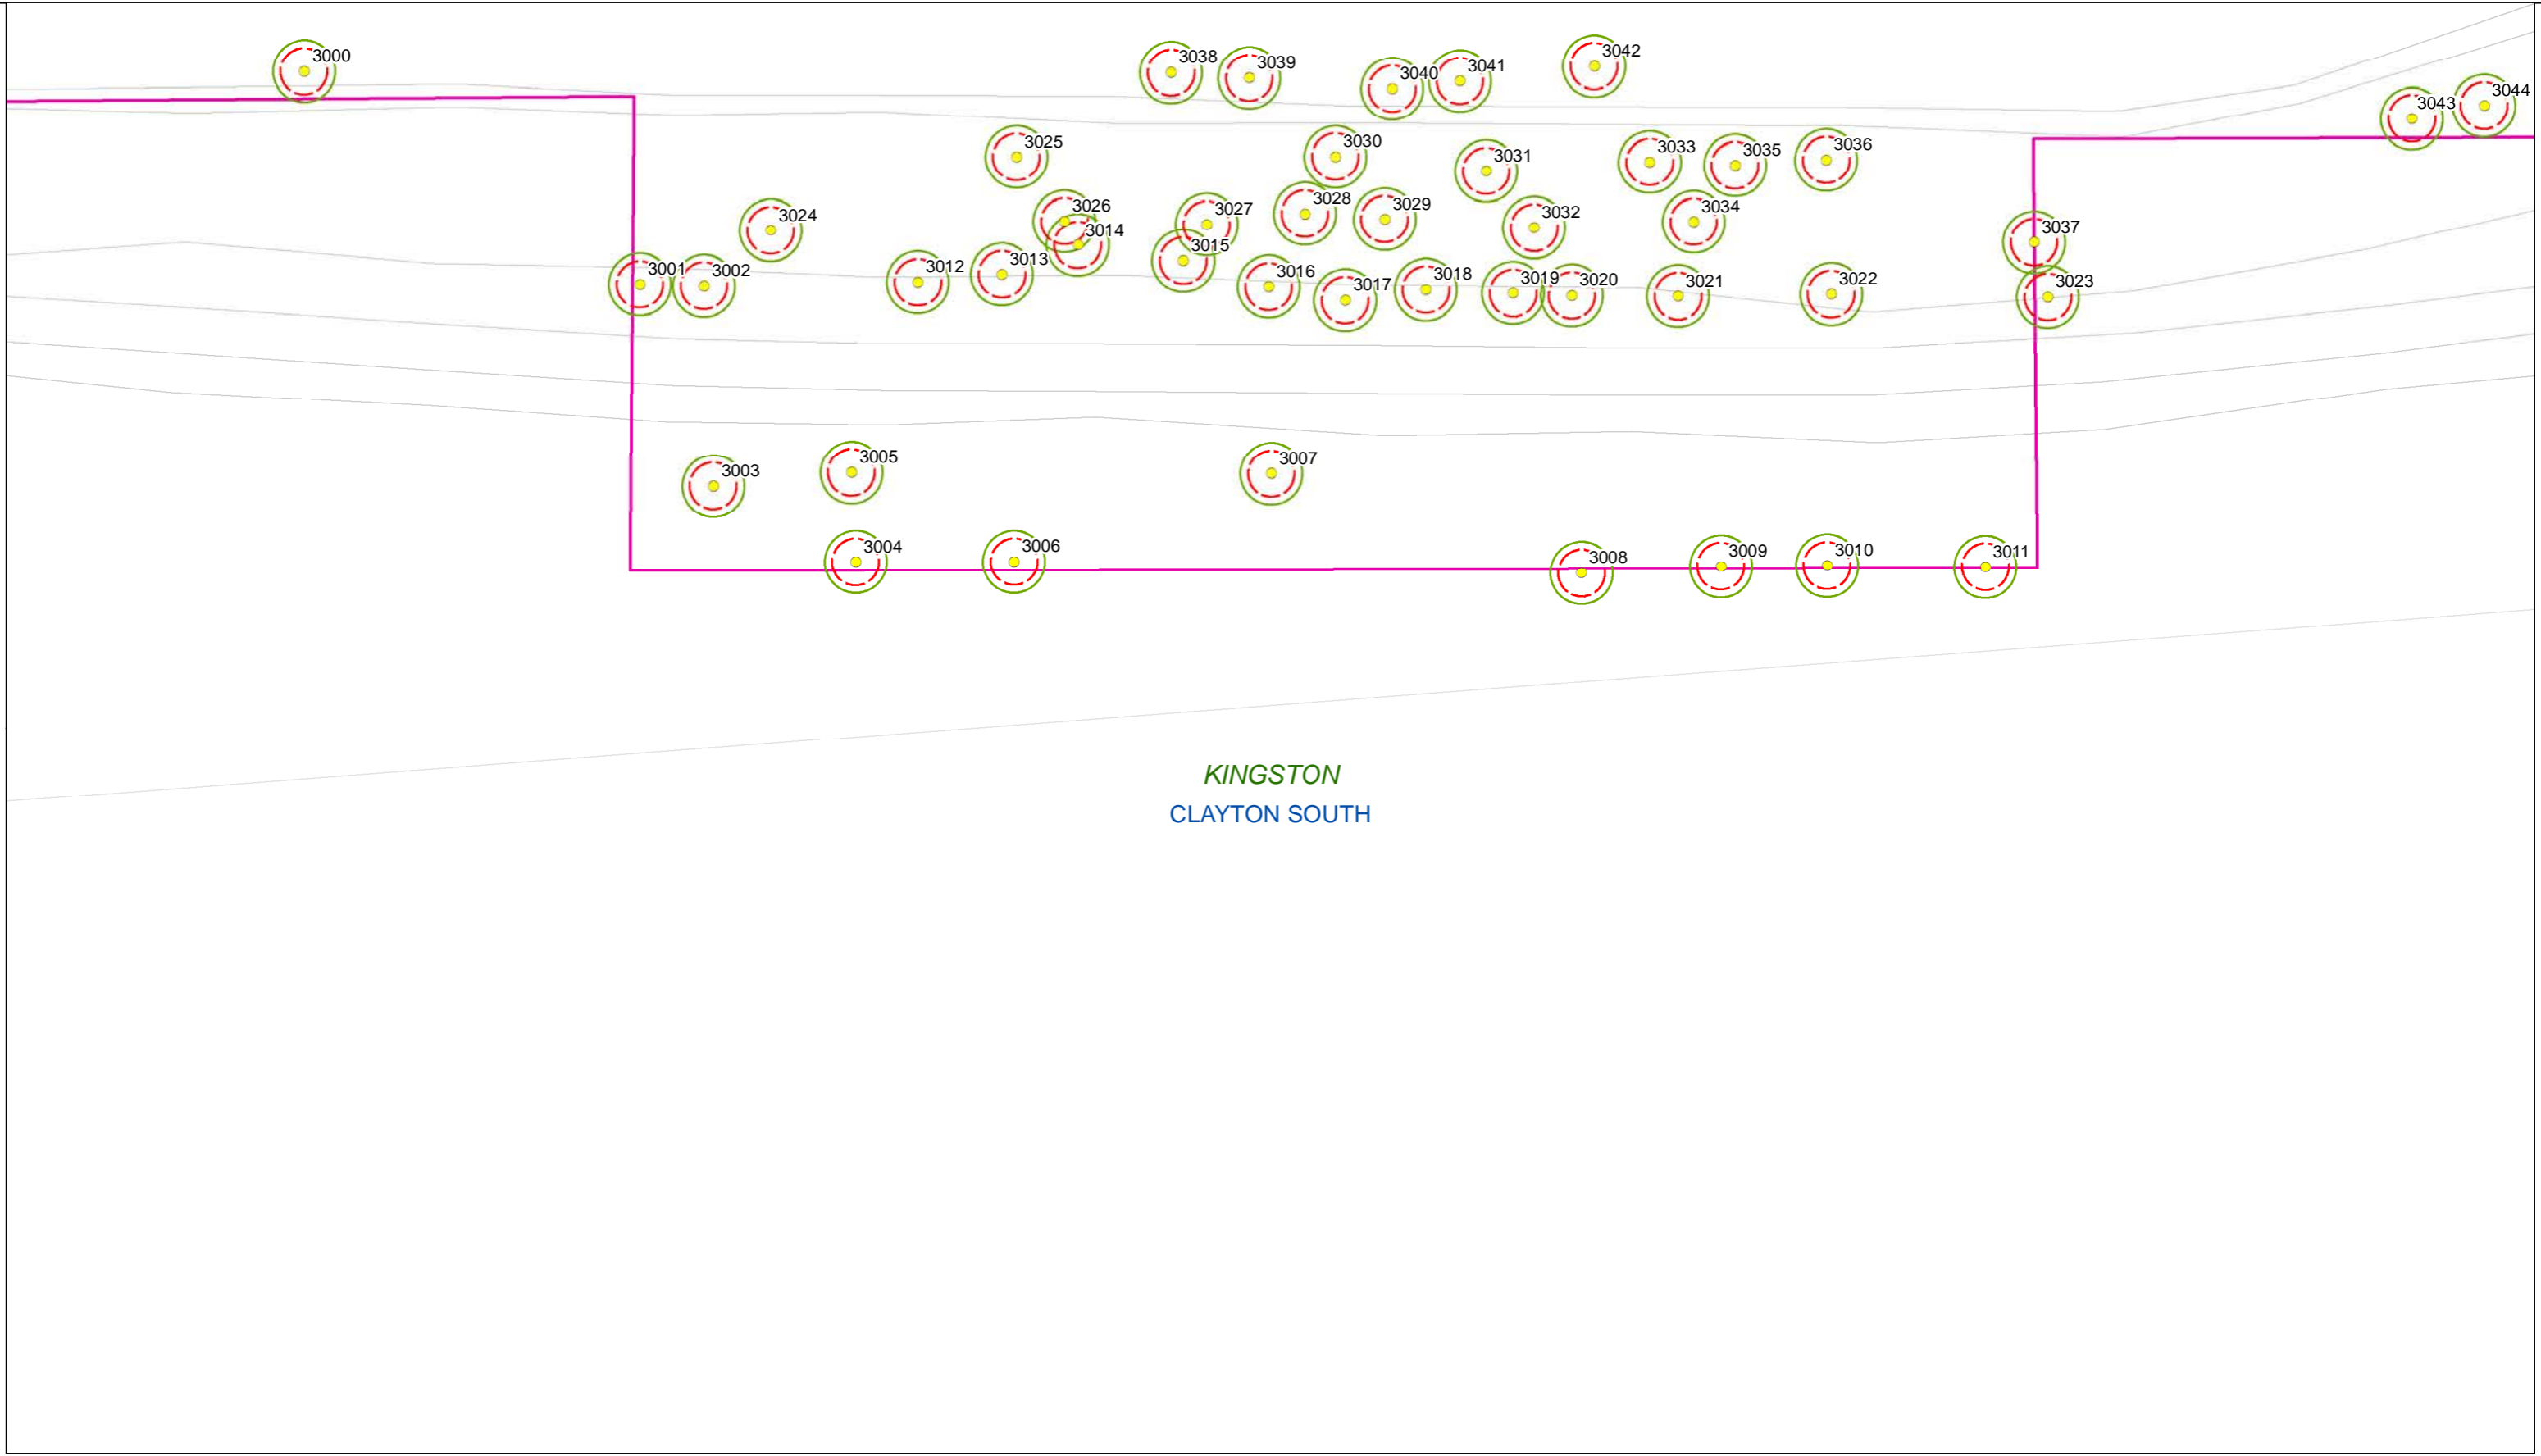

KINGSTON  
CLAYTON SOUTH


**RYDER**  
C&R Ryder Consulting Pty Ltd  
160 Eastfield Road, Croydon South VIC 3136  
M: 0434 351 567  
E: cameron@crryder.com.au  
W: www.crryder.com.au

**Legend**

- Trees
- ▭ SRZ
- ▭ TPZ
- ▭ Group Area Assessments
- ▭ LGA
- ▭ Suburb
- ▭ Project Boundary
- ▭ Cadastre
- ▭ Base Survey
- ▭ VEGETATION\_TREE

**Trees, TPZs & SRZs along the Proposed Mordialloc Bypass**

**Map 94 of 96**

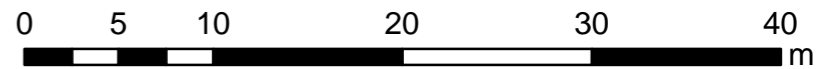

Projection GDA94  
MGA Zone 55  
Date: May 2018






**Legend**

- Trees
- SRZ
- TPZ
- Group Area Assessments
- LGA
- Suburb
- Project Boundary
- Cadastre
- Base Survey
- VEGETATION\_TREE

C&R Ryder Consulting Pty Ltd  
 160 Eastfield Road, Croydon South VIC 3136  
 M: 0434 351 567  
 E: cameron@crryder.com.au  
 W: www.crryder.com.au

**Trees, TPZs & SRZs along the Proposed Mordialloc Bypass**

**Map 95 of 96**

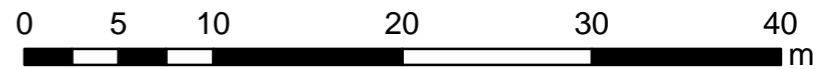

Projection GDA94  
 MGA Zone 55  
 Date: May 2018






C&R Ryder Consulting Pty Ltd  
 160 Eastfield Road, Croydon South VIC 3136  
 M: 0434 351 567  
 E: cameron@crryder.com.au  
 W: www.crryder.com.au

**Legend**

- Trees
- SRZ
- TPZ
- Group Area Assessments
- LGA
- Suburb
- Project Boundary
- Cadastre
- Base Survey
- VEGETATION\_TREE

**Trees, TPZs & SRZs along the Proposed Mordialloc Bypass**

**Map 96 of 96**

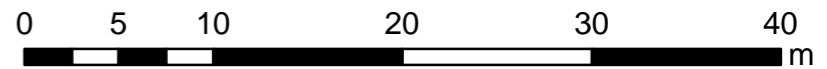

Projection GDA94  
 MGA Zone 55  
 Date: May 2018

